




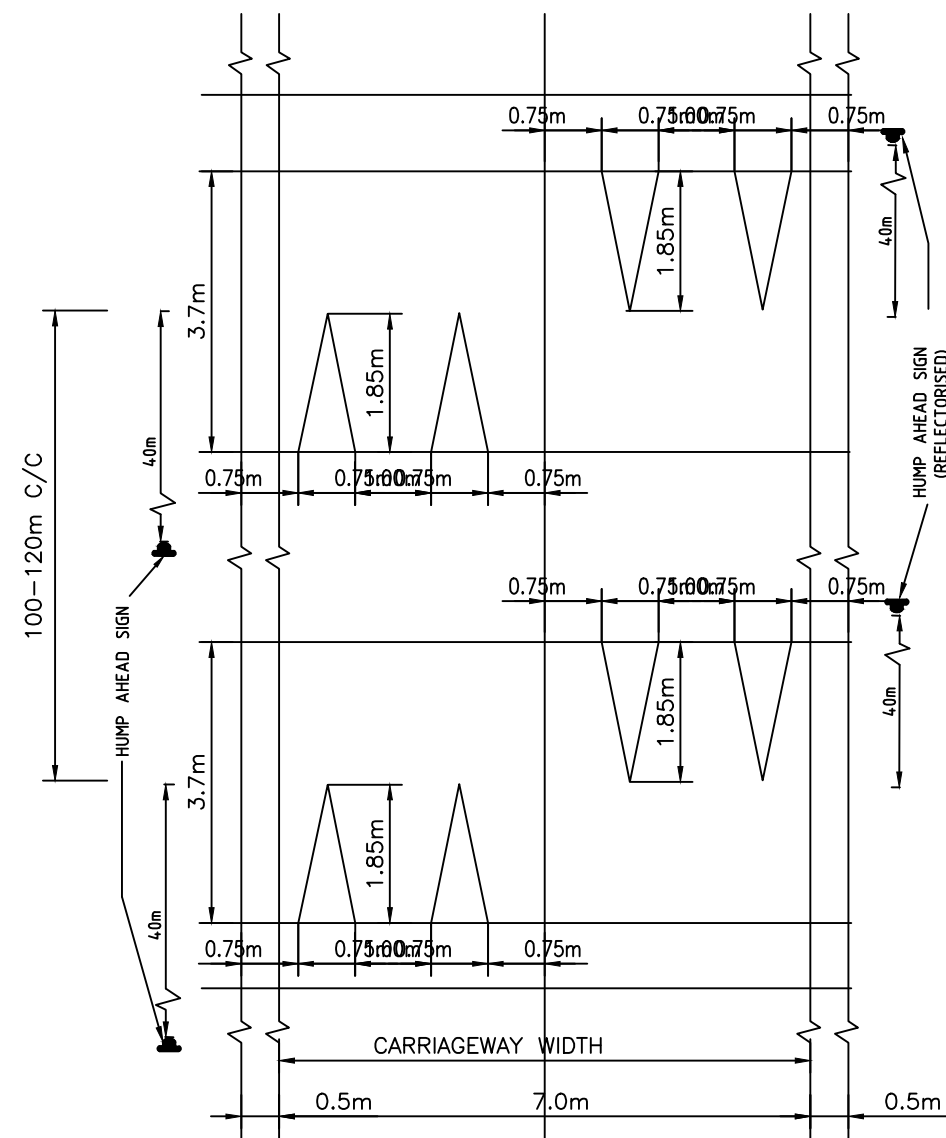


BM-04 TYPICAL DETAIL FOR SPEED BREAKER
(SCALE 1:100)

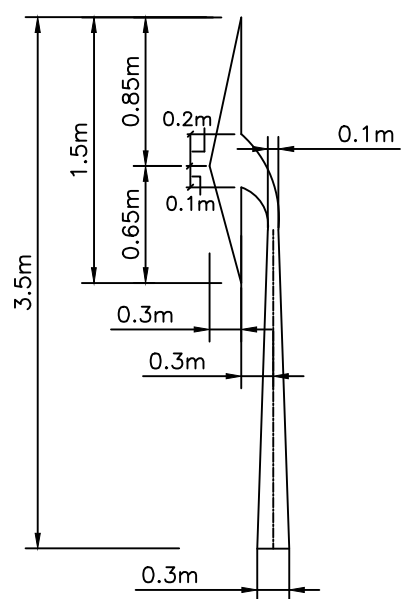

AM 02
(SCALE 1:20)

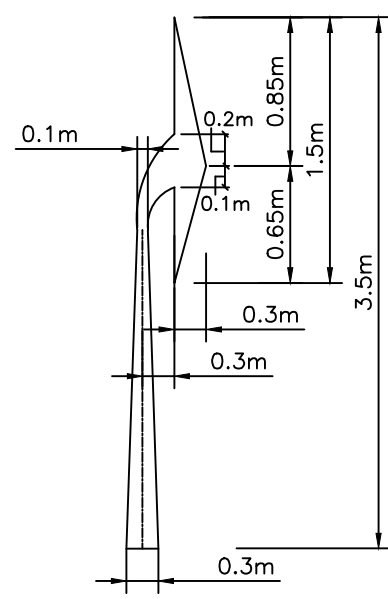


AM 03
(SCALE 1:20)

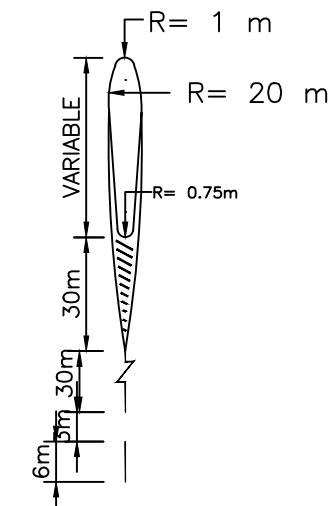


(SCALE 1:200)


DIAGONAL MARKING IN ADVANCE OF DIRECTIONAL ISLAND

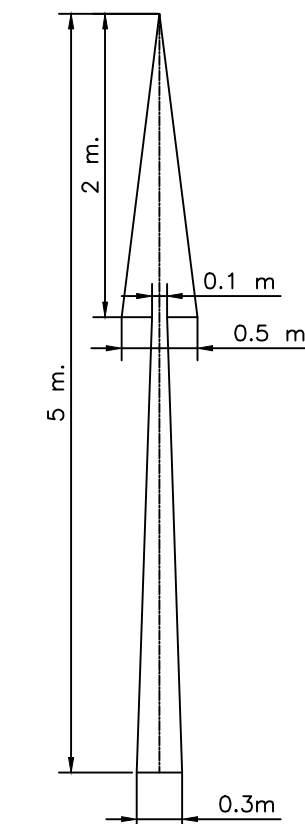


AM 08
(SCALE 1:20)

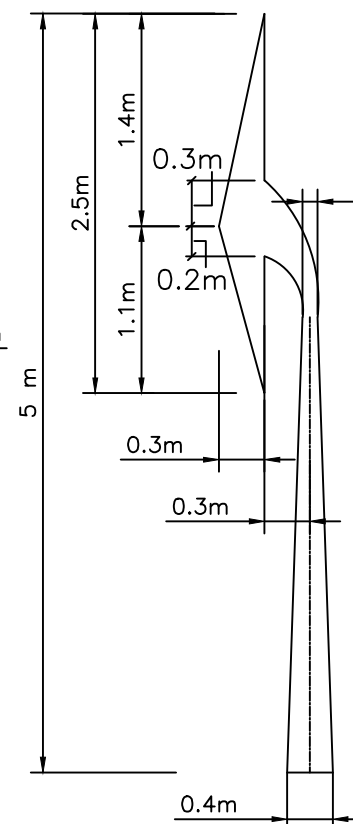


AM 09
(SCALE 1:20)

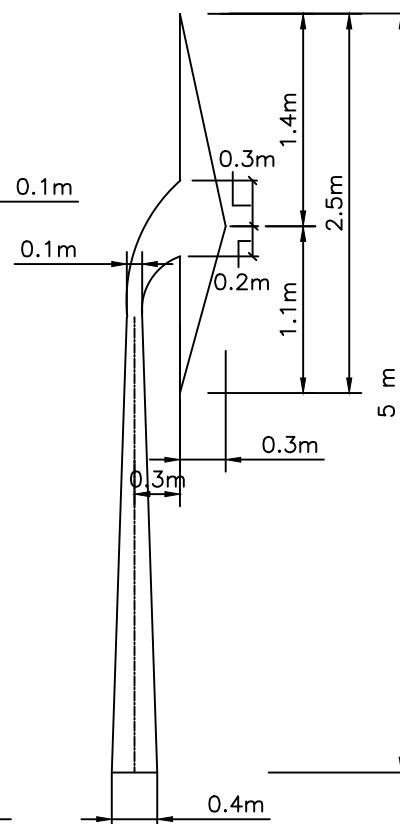


AM 10
(SCALE 1:20)

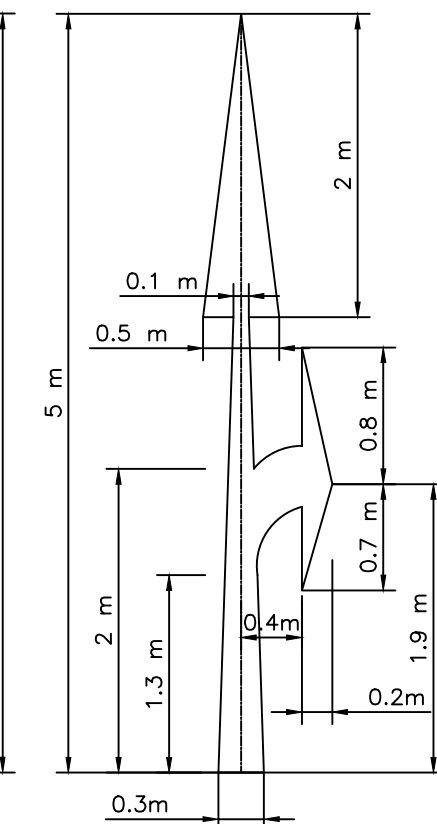


AM 12
(SCALE 1:20)

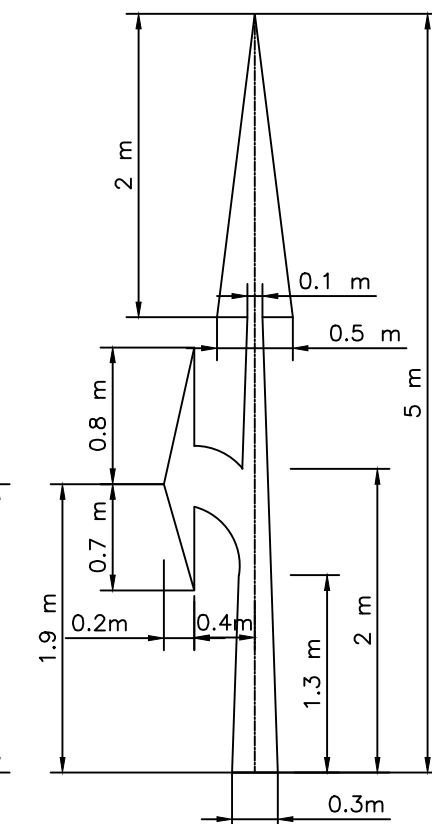

AM 11
(SCALE 1:20)

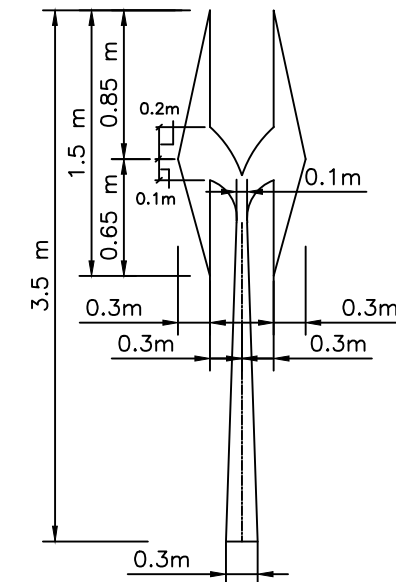


AM 06
(SCALE 1:20)

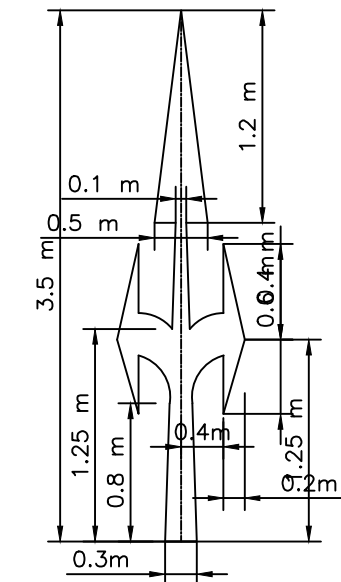


AM 07
(SCALE 1:20)

ARROW MARKING FOR ROUTE DIRECTION

TOTAL LENGTH OF MARKING (M)	SPACING BETWEEN BARS OR CHEVRONS (MM)	
	LOW SPEED (75 KM/H)	HIGH SPEED (75 KM/H)
< 5.7	2100	--
5.7 to 22.5	3500	--
>22.5	5000	--
< 10.5	--	4000
> 10.5	--	6000

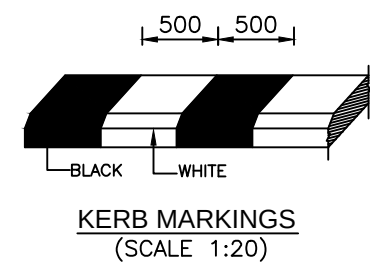

KERB MARKINGS
(SCALE 1:20)

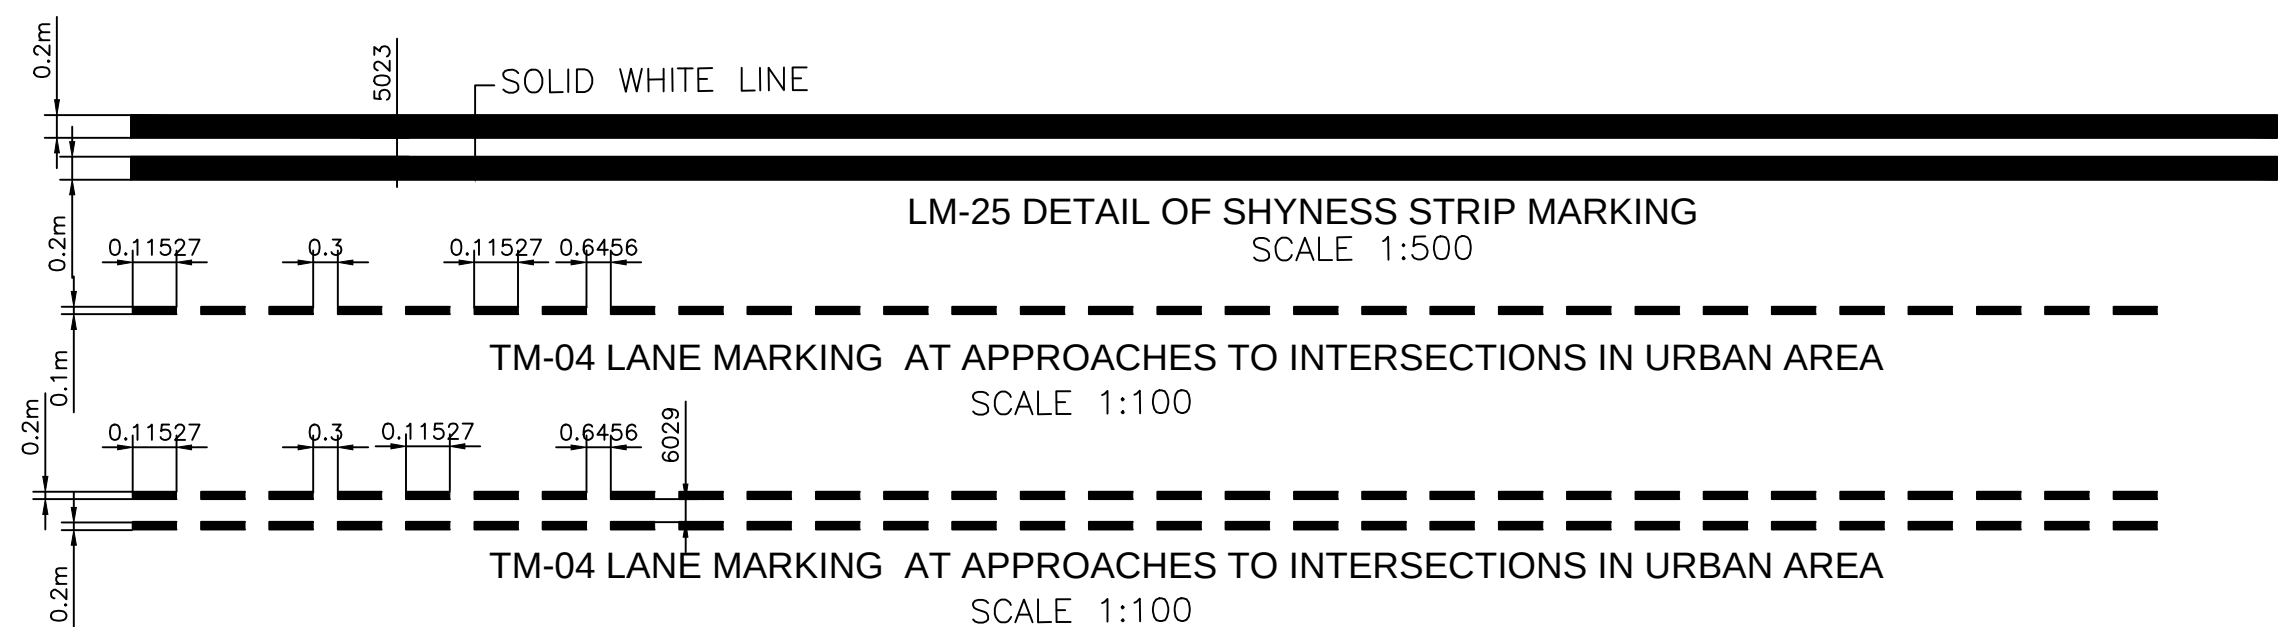

LM-25 DETAIL OF SHYNESS STRIP MARKING
SCALE 1:500

TM-04 LANE MARKING AT APPROACHES TO INTERSECTIONS IN URBAN AREA
SCALE 1:100

TM-04 LANE MARKING AT APPROACHES TO INTERSECTIONS IN URBAN AREA
SCALE 1:100

Notes:

1. All the arrows are in white colour.
2. Provided first arrow at distance of 15m from mouth of intersection
& second at 30m from first arrow.
3. Size of arrow shall be 3.5m (As per fig.21 of IRC:35-2015) for design speed is less than 50km/hr.

CLIENT :



**NATIONAL HIGHWAYS AND INFRASTRUCTURE
DEVELOPMENT CORPORATION LTD.**
(MINISTRY OF ROAD TRANSPORT AND HIGHWAYS)
GOVERNMENT OF INDIA

PROJECT :

**CONSULTANCY SERVICES FOR PREPARATION OF
DETAILED PROJECT REPORT FOR DEVELOPMENT OF
ECONOMIC CORRIDORS, INTER CORRIDORS AND FEEDER
ROUTES TO IMPROVE THE EFFICIENCY OF FREIGHT
MOVEMENTS IN INDIA UNDER BHARATMALA PARIYOJANA
(LOT-1:PACKAGE IV)**

DESIGN CONSULTANT:




VOYANTS SOLUTIONS PVT LTD.
403, 4th Floor, Park Centra,
Sector-30, NH-8
Gurgaon-122001, Haryana, India
CIN: U74140HR2004PTC046918
Ph: 0124-4598200, Fax: 0124-4019051,
E-mail: info@voyants.in, www.voyants.in

Detailed Project Report


REV.	DATE	DESCRIPTION

DESIGNED BY	DRAWN BY	CHECKED BY	APPROVED BY	TITLE :
PD/PS	SS/SP	DGR	SKC	
				Road / Kerb Marking
SCALE : N.T.S				DRG. No. : VSPL/1718-082/DPR/PKG-4/MIS- 02 (Sheet 04 of 04)
SHEET SIZE A2				REVISION:R1
MARCH 2022				

PATH: C:\Shappa\0\Project\1718002_Bharatmala_Assam_P-4\2.October_2022\New Folder\Assam_P-4_S5\7.Misc\MIS_03_Distance_Stone.dwg

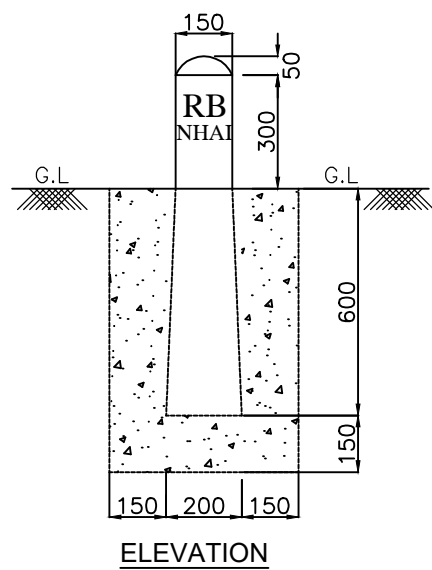


ELEVATION

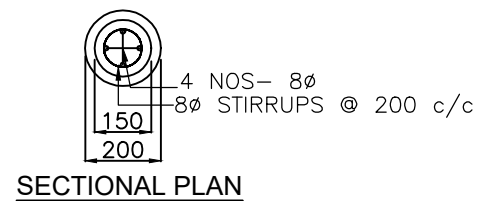


SECTIONAL PLAN

BOUNDARY STONE
SCALE-1:20

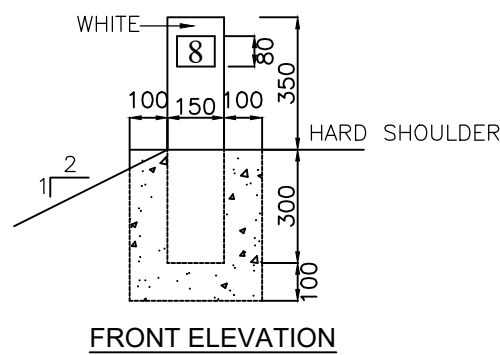


FRONT ELEVATION

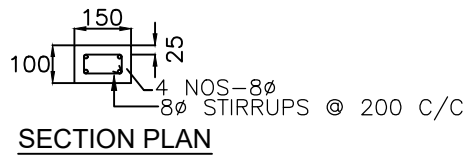


SECTION PLAN

HECTOMETRE STONE


SCALE-1:20

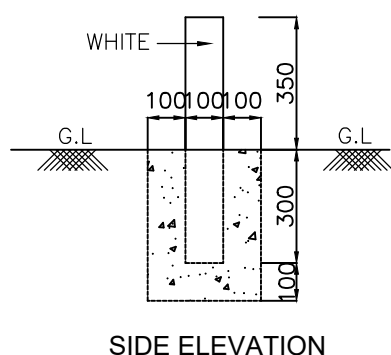


SIDE ELEVATION

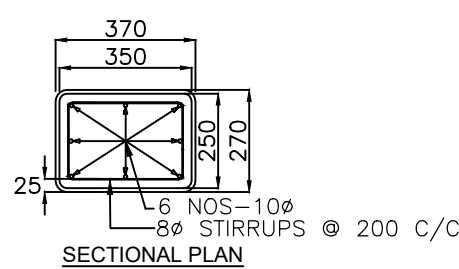

SECTIONAL PLAN

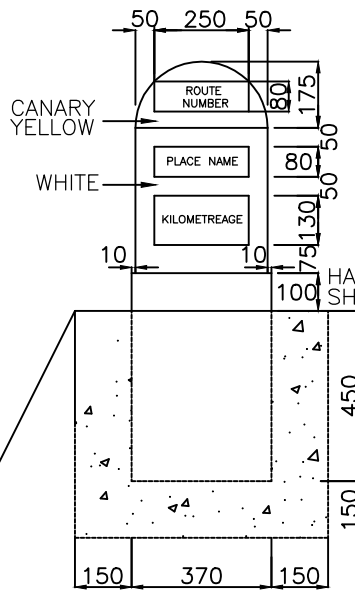


FACE-I & II
ELEVATION

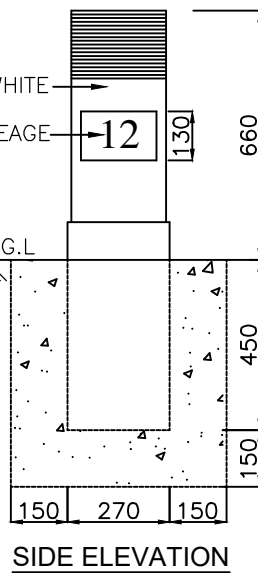


SIDE ELEVATION

KILOMETRE STONE


SCALE-1:20

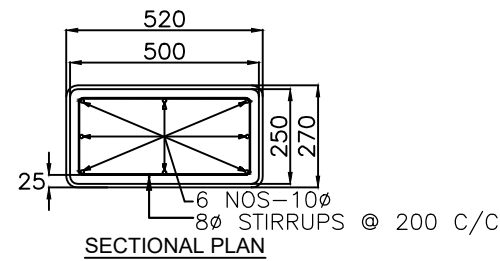


SECTIONAL PLAN

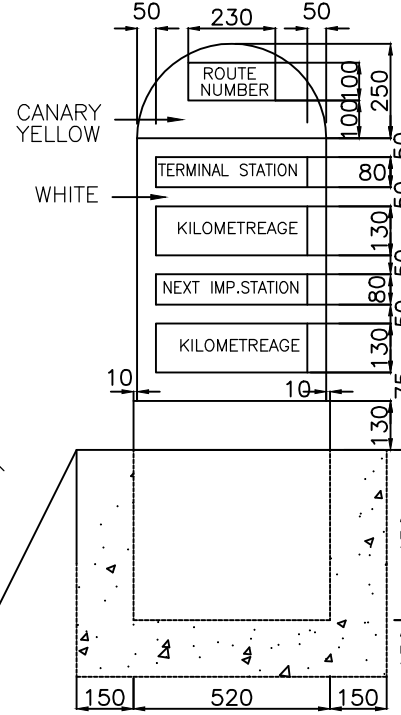

FACE-I
ELEVATION

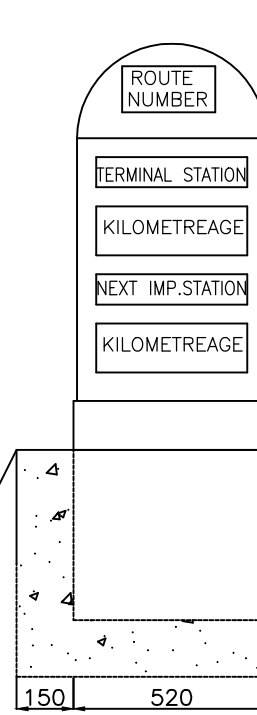


FACE-II

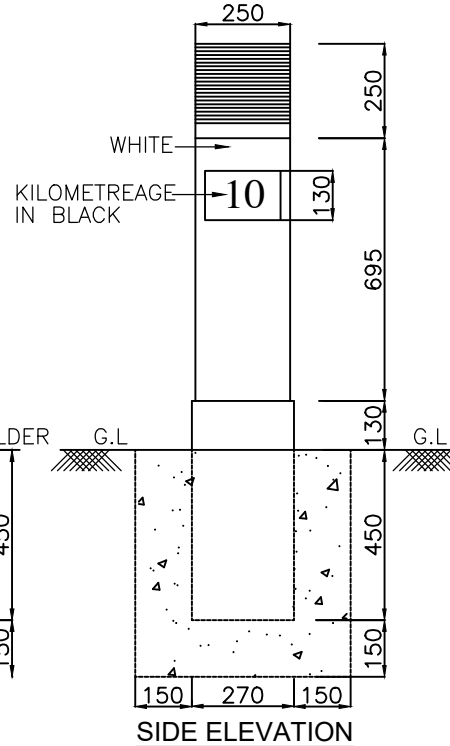

SIDE ELEVATION


FIFTH KILOMETRE STONE

SCALE-1:20

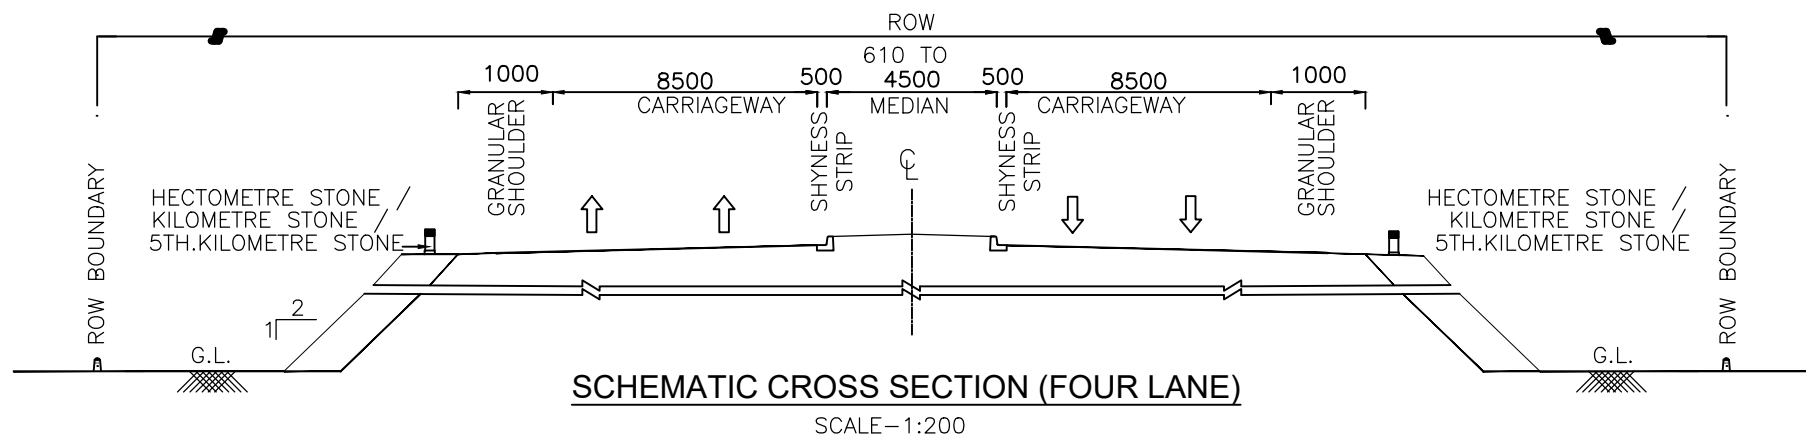


SCHEMATIC CROSS SECTION (FOUR LANE)

SCALE-1:200

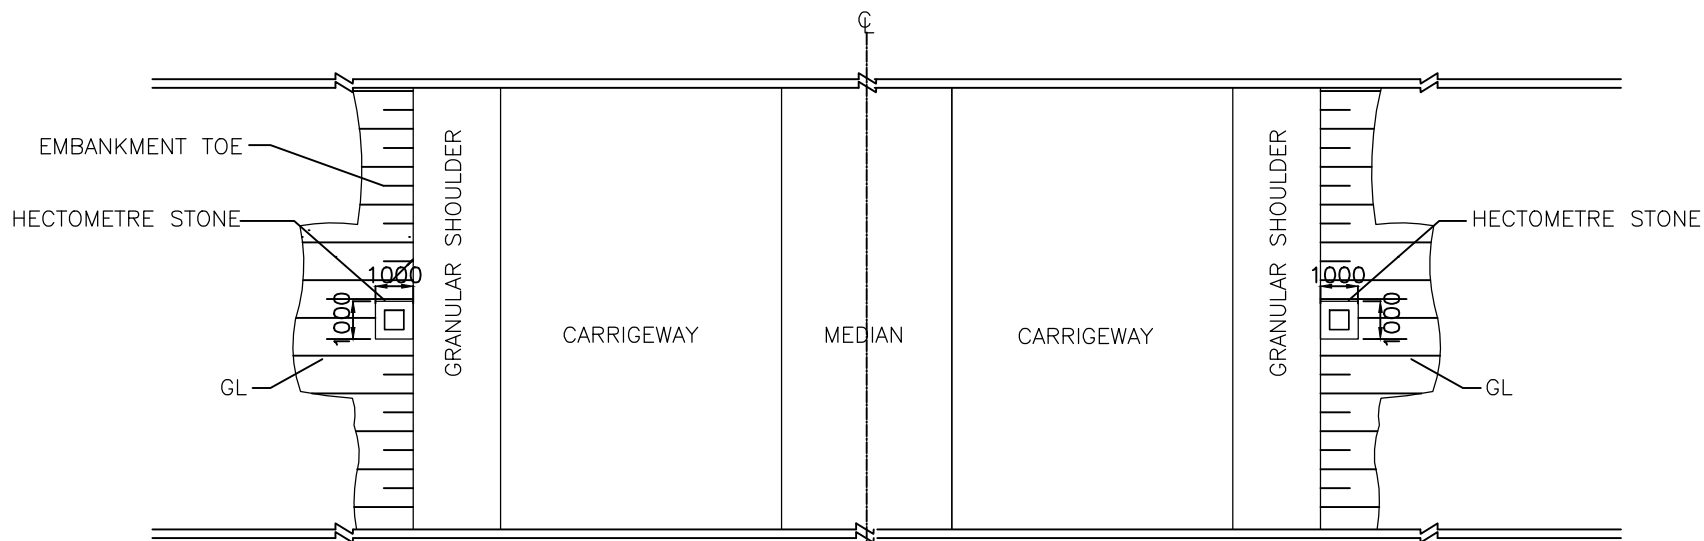


LOCATION OF HECTOMETRE STONE

SCALE-NONE

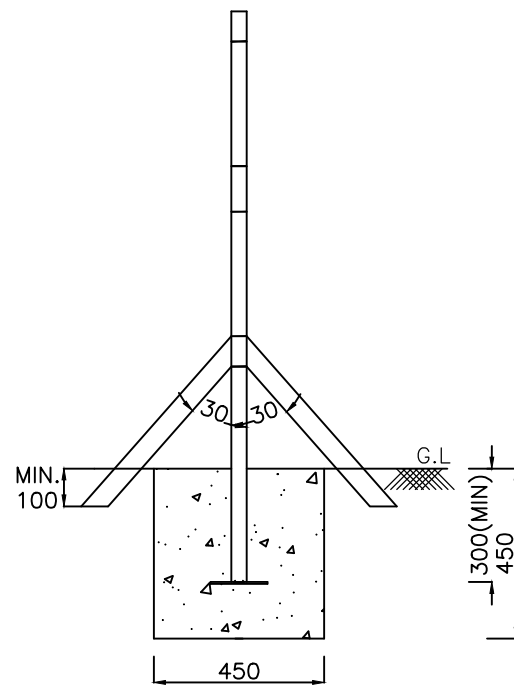

DETAIL - A (AT OPENING)

SCALE-1:20

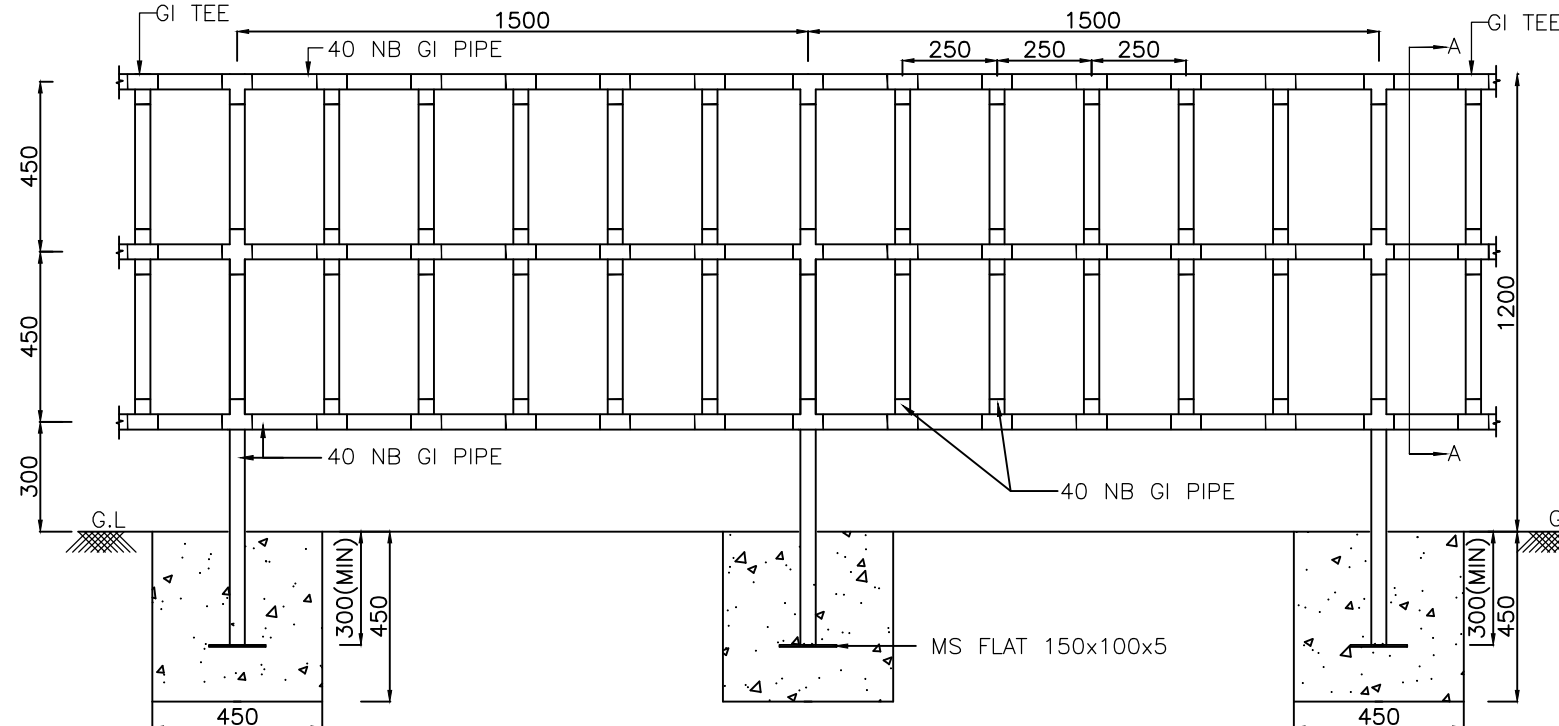

TYPICAL PEDESTRIAN GUARD RAILING

SCALE-1:200

Notes:

1. Details of kilometre stone and 5th kilometre stone are generally based on IRC:8-1980
2. Details of 200m stones are generally based on IRC:26-1967.
3. The distance stones shall be provided on left side of the road as shown independently for each direction of traffic flow.
4. The letters and numerals on distance stones shall be as per IRC:8-1980.
5. Details of boundary stones are generally based on IRC:25-1967.
6. Besides the above, standards and specifications mentioned in IRC : SP : 84-2014 shall be followed strictly whenever applicable.
7. All dimensions are in millimetres unless otherwise mentioned.

CLIENT :



**NATIONAL HIGHWAYS AND INFRASTRUCTURE
DEVELOPMENT CORPORATION LTD.**
(MINISTRY OF ROAD TRANSPORT AND HIGHWAYS)
GOVERNMENT OF INDIA

PROJECT :

**CONSULTANCY SERVICES FOR PREPARATION OF
DETAILED PROJECT REPORT FOR DEVELOPMENT OF
ECONOMIC CORRIDORS, INTER CORRIDORS AND FEEDER
ROUTES TO IMPROVE THE EFFICIENCY OF FREIGHT
MOVEMENTS IN INDIA UNDER BHARATMALA PARIYOJANA
(LOT-1:PACKAGE IV)**

DESIGN CONSULTANT:



VOYANTS SOLUTIONS PVT LTD.
403, 4th Floor, Park Centra,
Sector-30, NH-8
Gurugram-122001, Haryana, India
CIN- U74140HR2004PTC046918
Ph: 0124-4598200, Fax: 0124-4019051,
E-mail: info@voyants.in, www.voyants.in

Detailed Project Report

REV.	DATE	DESCRIPTION

DESIGNED BY	DRAWN BY	CHECKED BY	APPROVED BY
PD/PS	SS/SP	DGR	SKC
SCALE :	N.T.S	SHEET SIZE	A2


TITLE :




**Typical Deatils of Distance
Stone, Boundary Stone &
Guard Post**

DRG. No. :
VSPL/1718-082/DPR/PKG-4/MIS- 03

REVISION:R0

OCTOBER 2022

 

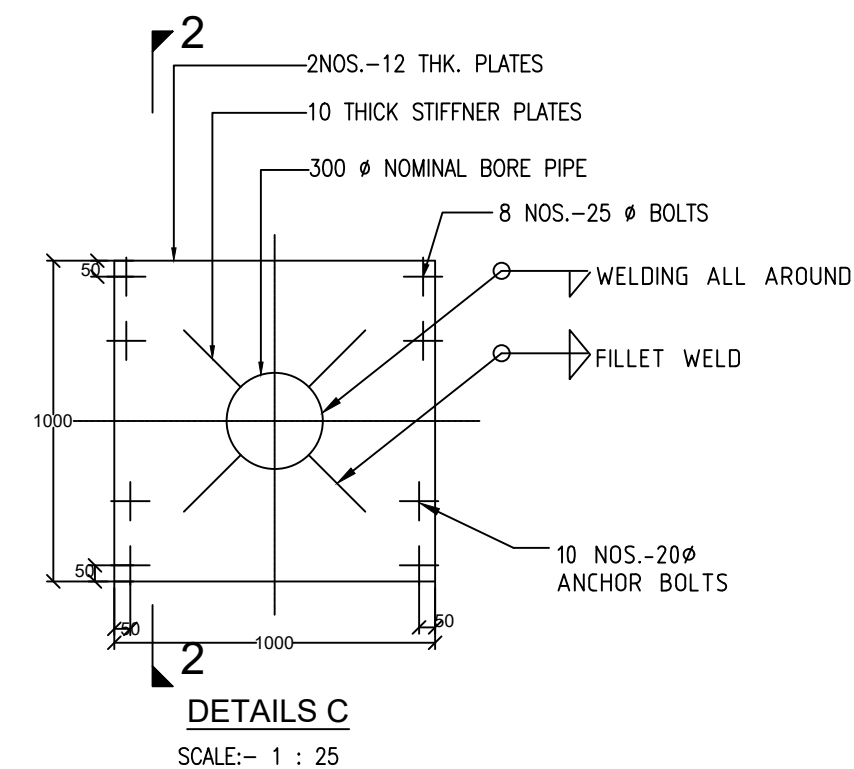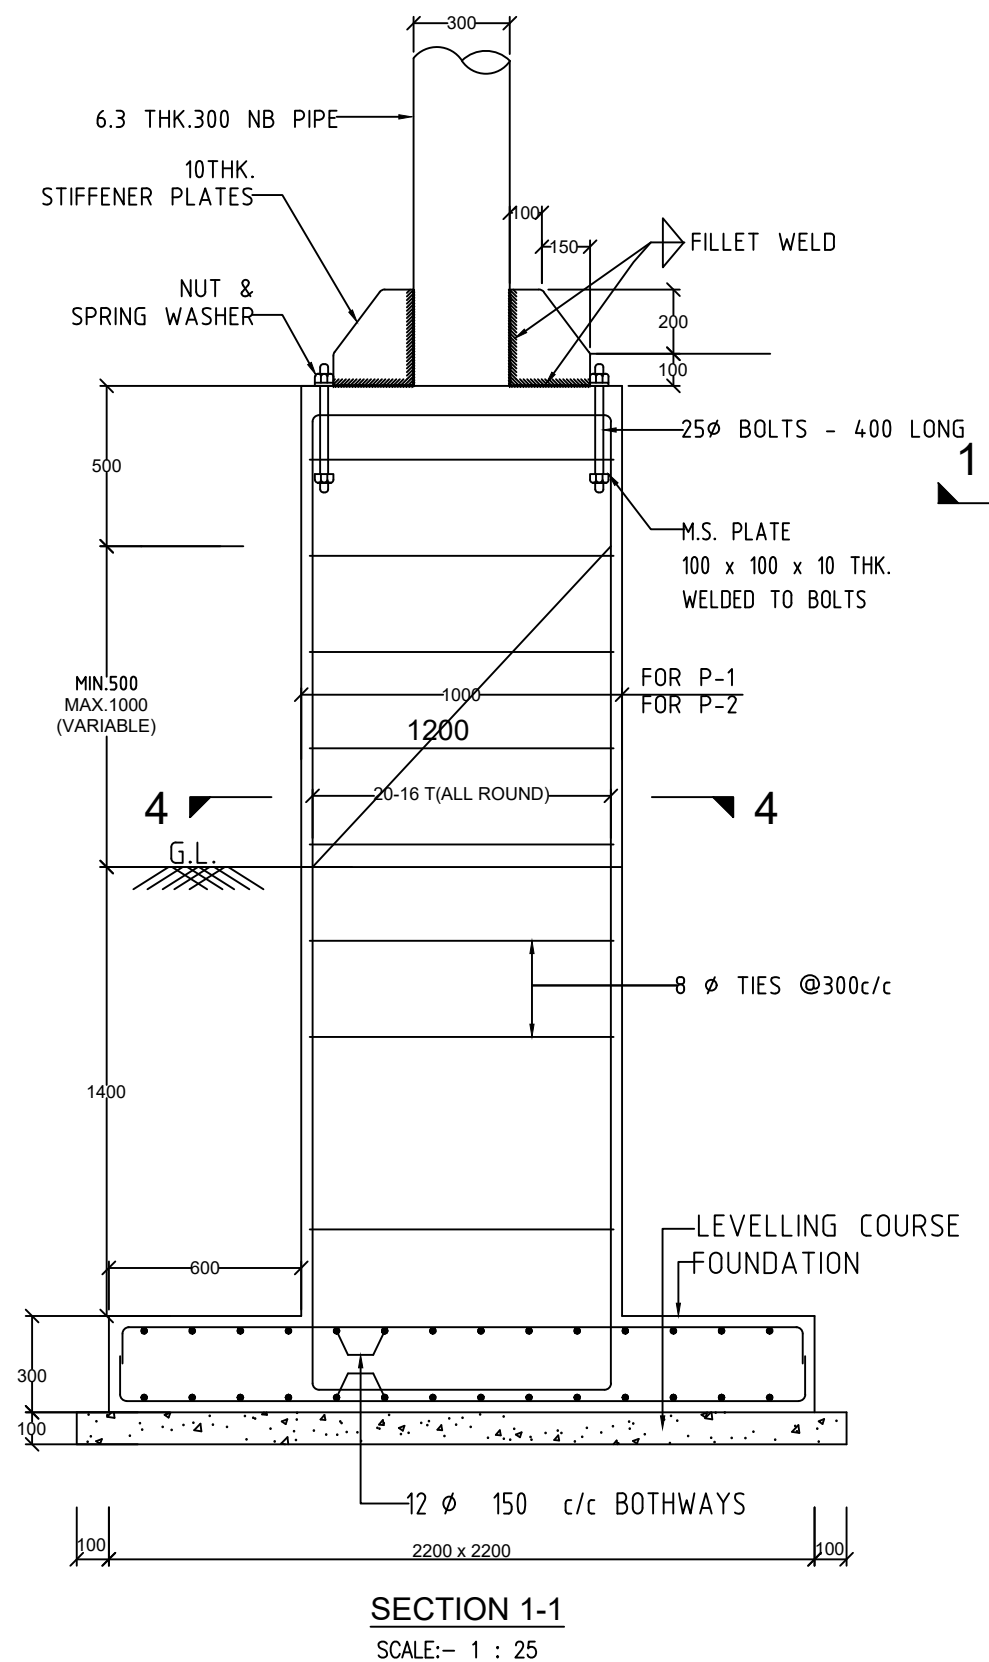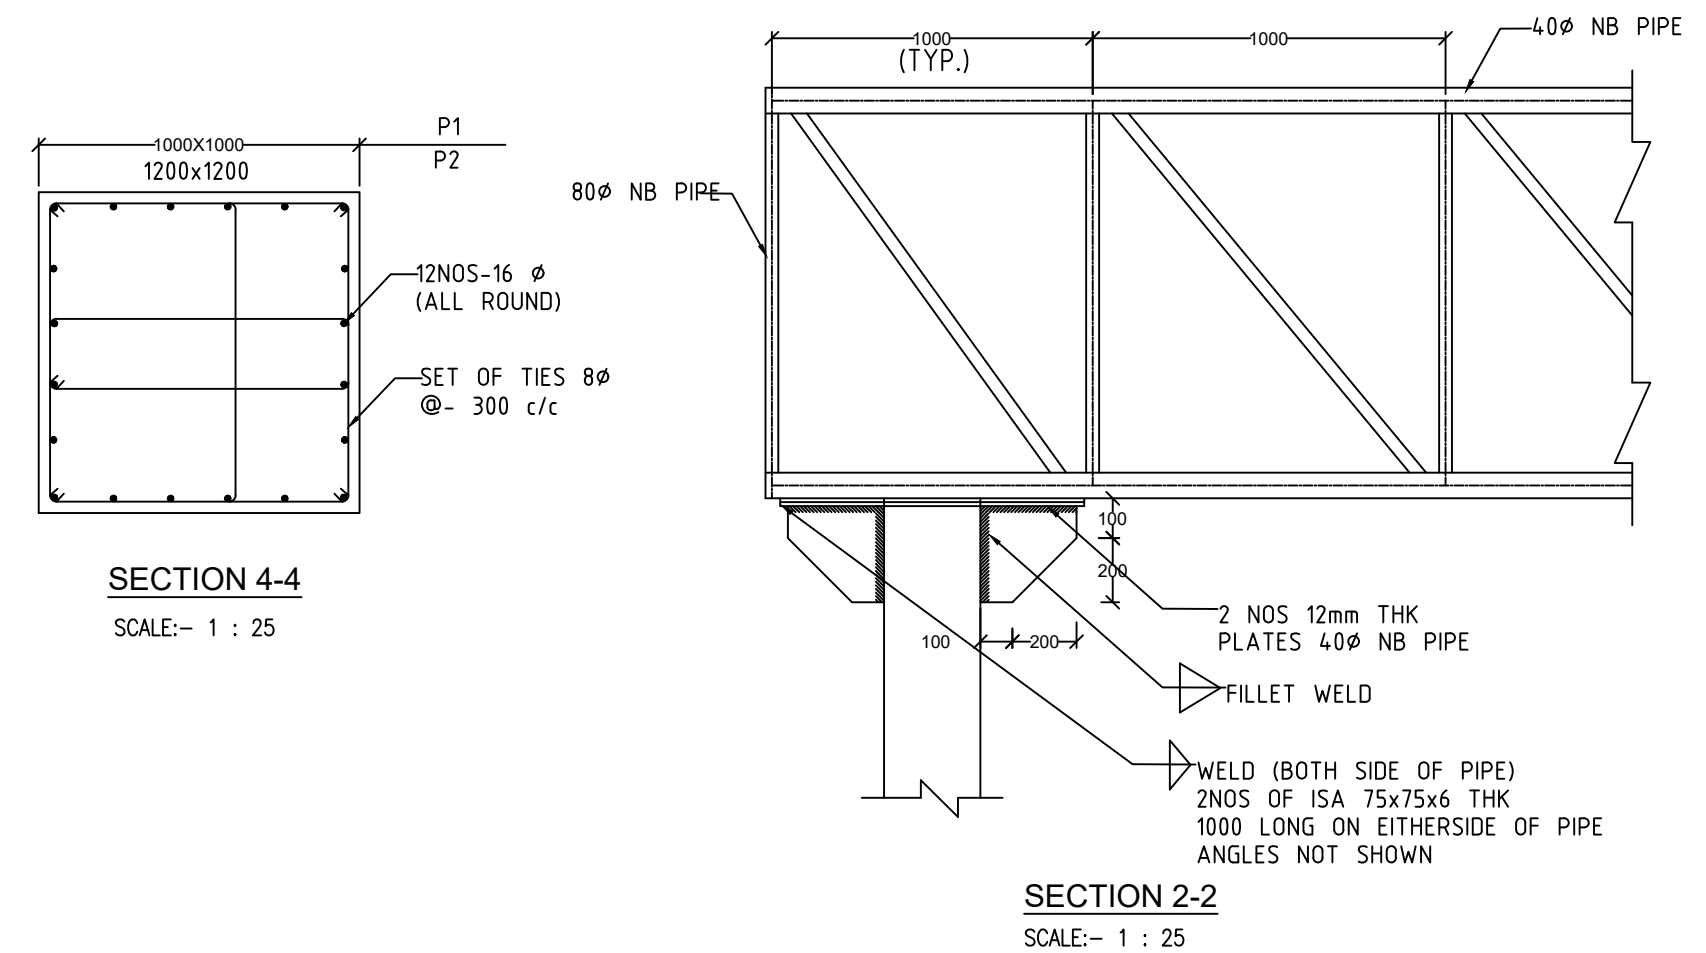


- NOTES :**
1. ALL DIMENSIONS ARE IN mm, UNLESS OTHERWISE MENTIONED.
 2. ONLY WRITTEN DIMENSIONS ARE TO BE FOLLOWED, AND NO DIMENSIONS SHALL BE SCALED.
 3. SAFE BEARING CAPACITY HAS BEEN TAKEN AS 10 MN/Sqm.
 4. THE CONCRETE GRADE SHALL BE M-20 IN FOUNDATION AND M-15 IN LEVELING COURSE
 5. CLEAR COVER TO THE OUTER MOST STEEL SHALL BE
 - i) PEDESTAL - 40mm
 - ii) FOUNDATION - 50mm
 6. STEEL TUBES ARE DESIGNATED BY THEIR NOMINAL BORES INDICATED ON DRAWING.
 7. STEEL TUBES USED ARE CLASSIFIED MEDIUM TYPE STEEL TUBES.
 8. STEEL TUBES SHALL CONFORM TO GRADE Yst 210.
 9. STEEL TUBES USED SHALL BE CONFORMING TO IS:161-1998.
 10. TUBULAR MEMBERS SHALL HAVE ANNULAR CUT HEAD SMOOTH FINISHED SO AS TO HAVE PROPER SEAT OVER THE SUPPORTING TUBE.
 11. ELECTRODE USED SHALL CONFORM TO RELEVANT I.S. SPECIFICATIONS AND THE CHEMICAL COMPOSITION OF ELECTRODE & THE TUBE SHOULD MATCH.
 12. SLAG SHALL BE REMOVED BEFORE MEASURING THE DIMENSIONS OF FILLET WELD.
 13. WELDING SHOULD BE DONE BY ARC WELDING.
 14. 4.5mm SIZE WELD SHALL BE MADE WITH A SINGLE PASS.
 15. WELD SIZE SHALL BE 4.5mm UNLESS OTHERWISE MENTIONED AND SHALL BE DONE ALL ROUND ON THE CONTACT LENGTH OF MEMBERS.
 16. HIGH STRENGTH BOLTS SHALL CONFORM TO IS:4000-1992.
 17. DIA. OF HOLES IN MS PLATES SHALL BE MACHINE MADE & AS FOLLOWS

DIA OF BOLTS	DIA OF HOLES.
i) 20mm.	21.5mm.
ii) 25mm.	26.5mm.
 18. SIZE OF LETTERS AND COLOUR OF PAINT SHALL BE DECIDED BY THE ENGINEER.
 - i) IRC : 67-2001
 - ii) IRC : 30-1968
 19. SHADE OF ANTICORROSIVE PAINT FOR PIPES SHALL BE DECIDED BY THE ENGINEER.
 20. RETRO-REFLECTIVE SHEETING SHALL BE BOLTED WITH 40 MM ϕ PIPE WITH 20 MM HIGH STRENGTH BOLT.


REVISION:R0	OCTOBER 2022
-------------	--------------



*h - Depends on thickness (BC + DBM)

 

*h – Depends on thickness (BC + DBM)

 





1. All dimensions are in millimetres unless otherwise mentioned.
2. All fillet welds shall be 3 mm thick.
3. Details of pedestrian guard rails are for typical modules in straight. Length of modules shall need some adjustments to fit in the individual runs of the fencing between discontinuities at locations of cross roads, driveways etc. A fencing plan finalising the details shall be prepared by the concessioner/contractor after final setting out and as approved by the Engineer.
4. After erection, kerbs shall be painted with one coat of primer and two coats of colour paint. All colour paints shall be ready mix oil bound and shall be approved by the Engineer.
5. Kerb shall be provided at every location except some selected stretches where kerb with channel shall be provided.
6. Besides the above, standards and specifications mentioned in IR : SP : 84-2014 shall be followed strictly whenever applicable.

**NATIONAL HIGHWAYS AND INFRASTRUCTURE
DEVELOPMENT CORPORATION LTD.
(MINISTRY OF ROAD TRANSPORT AND HIGHWAYS)
GOVERNMENT OF INDIA**

**CONSULTANCY SERVICES FOR PREPARATION OF
DETAILED PROJECT REPORT FOR DEVELOPMENT OF
ECONOMIC CORRIDORS, INTER CORRIDORS AND FEEDER
ROUTES TO IMPROVE THE EFFICIENCY OF FREIGHT
MOVEMENTS IN INDIA UNDER BHARATMALA PARIYOJANA
(LOT-1:PACKAGE IV)**


VOYANTS SOLUTIONS PVT LTD.
403, 4th Floor, Park Centra,
Sector-30, NH-8
Gurugram-122001, Haryana, India
CIN- U74140HR2004PTC046918
Ph: 0124-4598200, Fax: 0124-4019051,
E-mail: info@voyants.in, www.voyants.in

DESIGNED BY	DRAWN BY	CHECKED BY	APPROVED BY	TITLE : Typical Deatils of Kerb, Kerb with Channel Footpath & Pedestrial Guard Rail
PD/PS	SS/SP	DGR	SKC	
				
SCALE :	N.T.S	SHEET SIZE	A2	DRG. No. : VSPL/1718-082/DPR/PKG-4/MIS- 05 REVISION:R0
				OCTOBER 2022

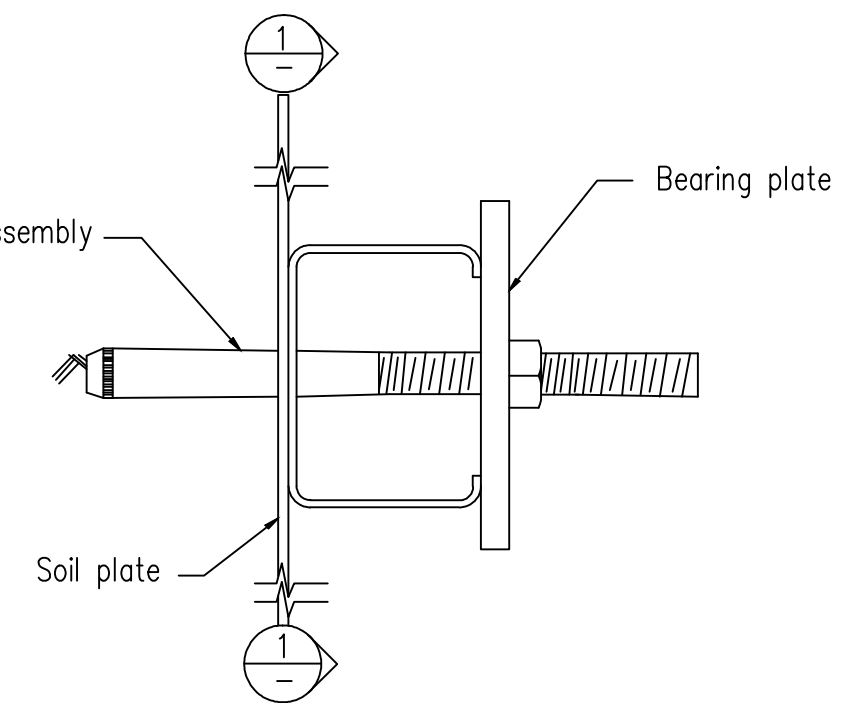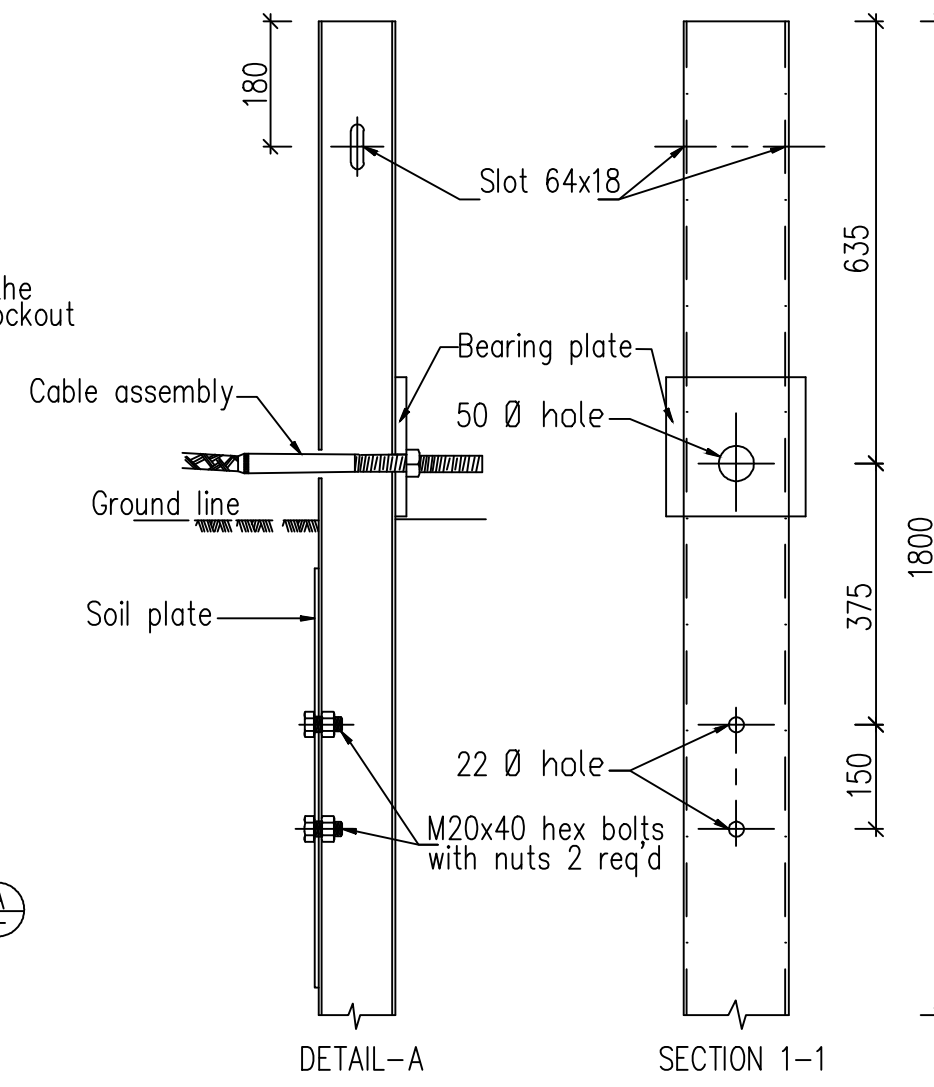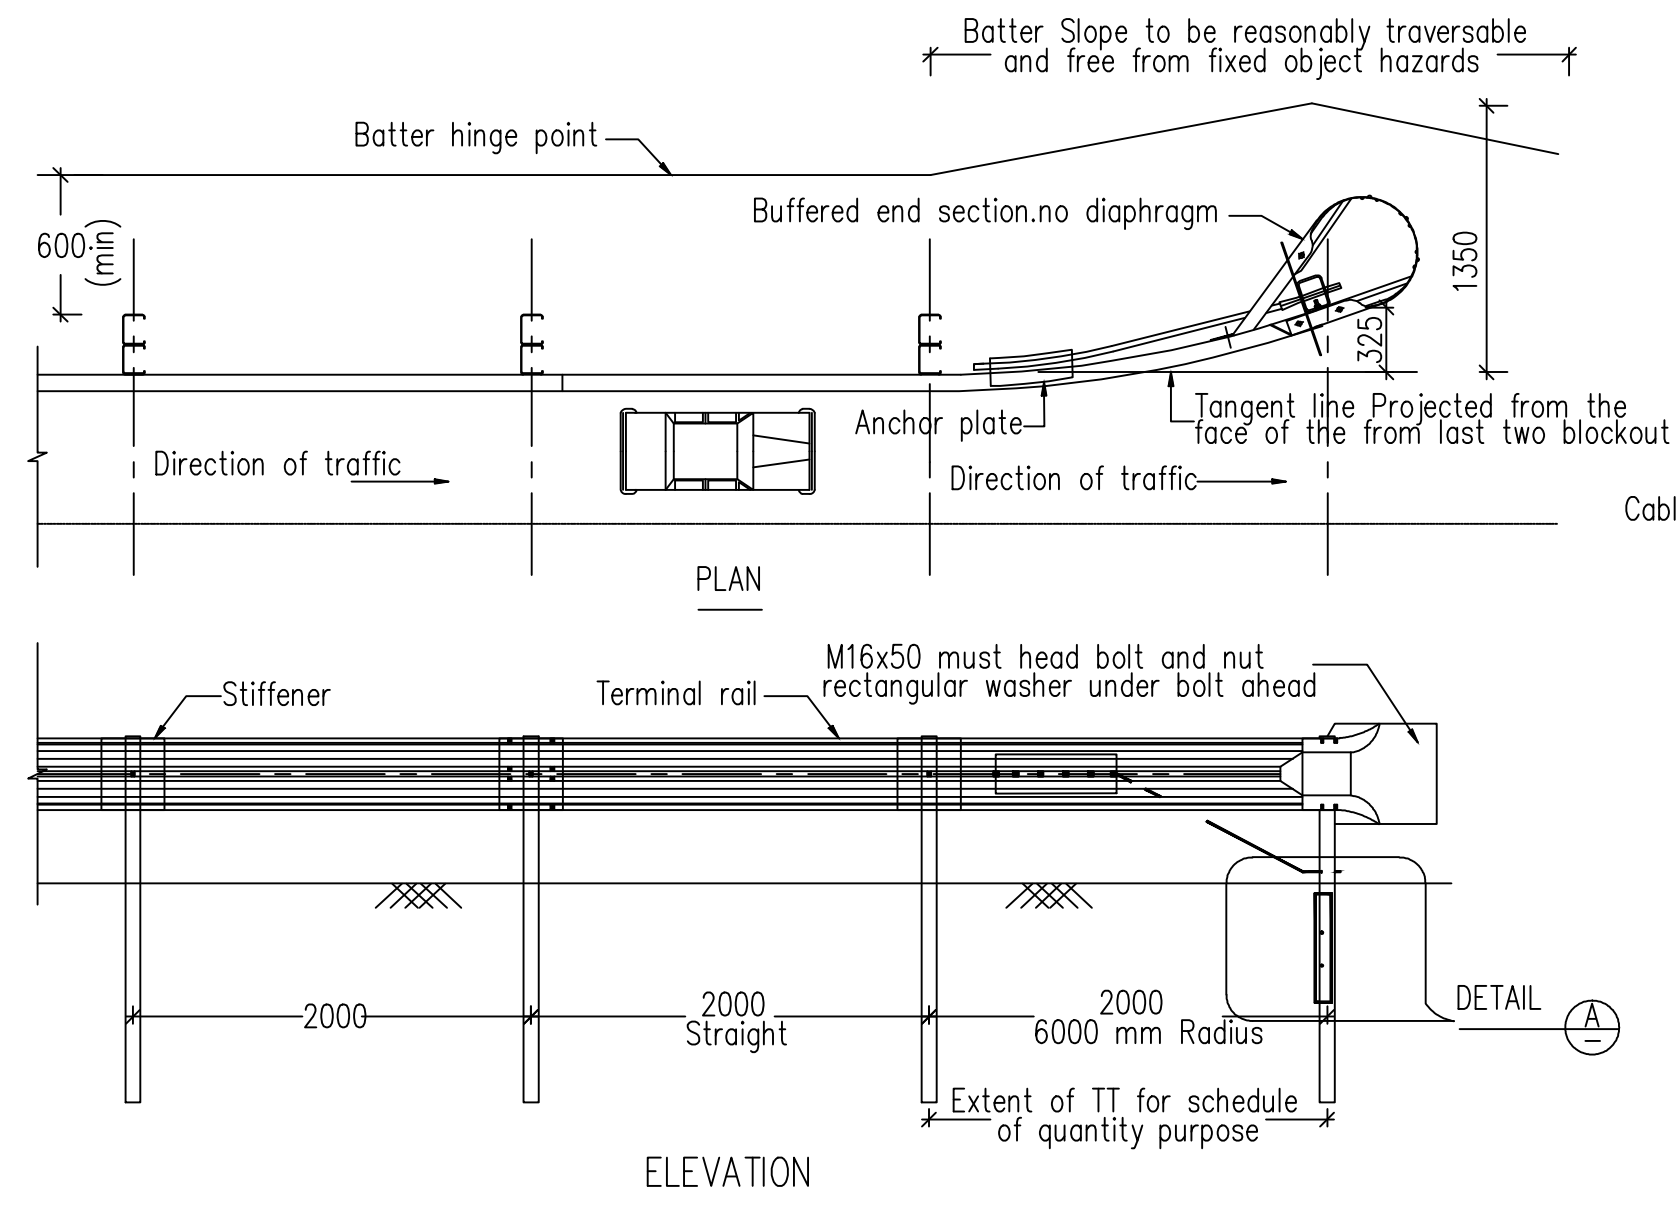
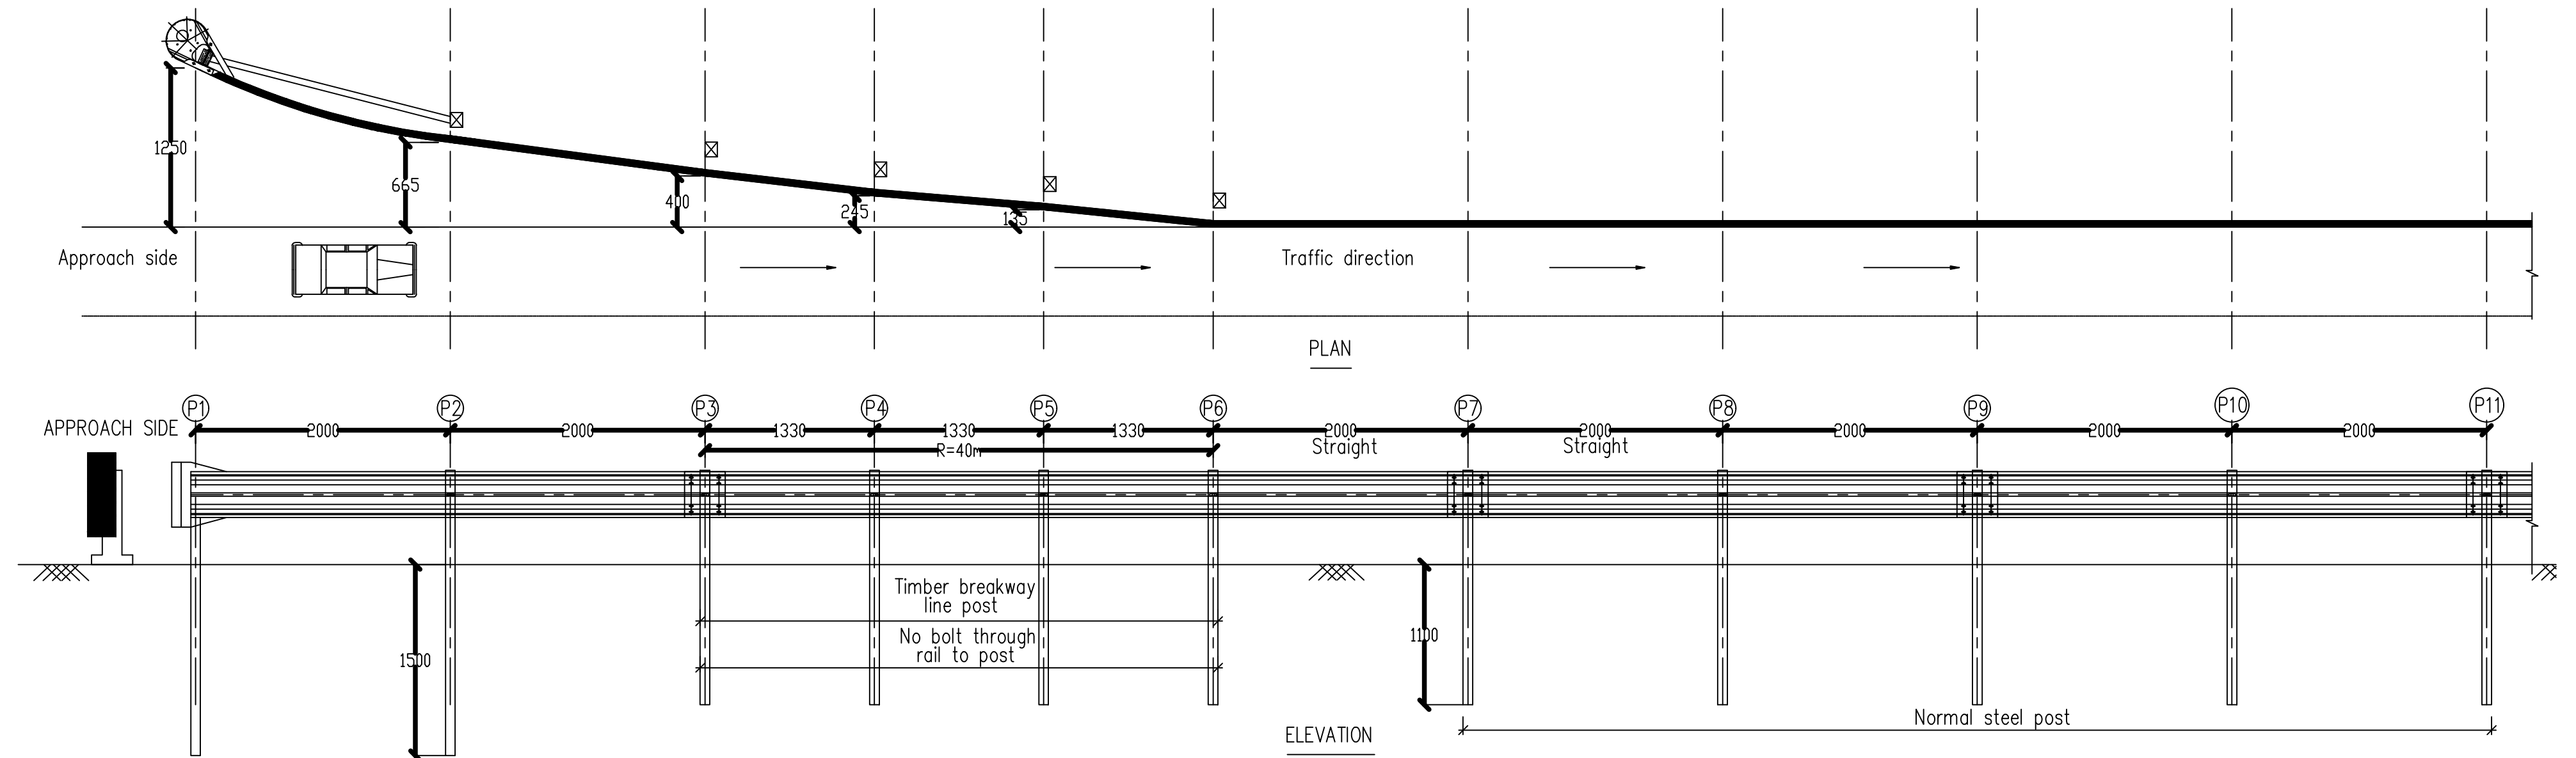


Notes:
1. All dimensions are in millimeter unless otherwise specified.
2. Hot dipped galvanized section as per mort & h specification shall be used for vertical post & spacer.
3. Thickness of W-beam shall be 3 mm.
4. Thickness of channel section shall be 5 mm.



CLIENT :  NATIONAL HIGHWAYS AND INFRASTRUCTURE DEVELOPMENT CORPORATION LTD. (MINISTRY OF ROAD TRANSPORT AND HIGHWAYS) GOVERNMENT OF INDIA	PROJECT : CONSULTANCY SERVICES FOR PREPARATION OF DETAILED PROJECT REPORT FOR DEVELOPMENT OF ECONOMIC CORRIDORS, INTER CORRIDORS AND FEEDER ROUTES TO IMPROVE THE EFFICIENCY OF FREIGHT MOVEMENTS IN INDIA UNDER BHARATMALA PARIYOJANA (LOT-1:PACKAGE IV)	DESIGN CONSULTANT:  VOYANTS SOLUTIONS PVT LTD. 403, 4th Floor, Park Centra, Sector-30, NH-8 Gurugram-122001, Haryana, India CIN- U74140HR2004PTC046918 Ph: 0124-4598200, Fax: 0124-4019051, E-mail: info@voyants.in, www.voyants.in	Detailed Project Report				DESIGNED BY	DRAWN BY	CHECKED BY	APPROVED BY	TITLE : Typical Details of Metal Beam Crash Barrier	
							PD/PS	SS/SP	DGR	SKC		
												
							SCALE :	N.T.S	SHEET SIZE	A2	DRG. No. : VSPL/1718-082/DPR/PKG-4/MIS- 06 (Sheet 01 of 03)	
			REV.	DATE	DESCRIPTION						REVISION:R0	

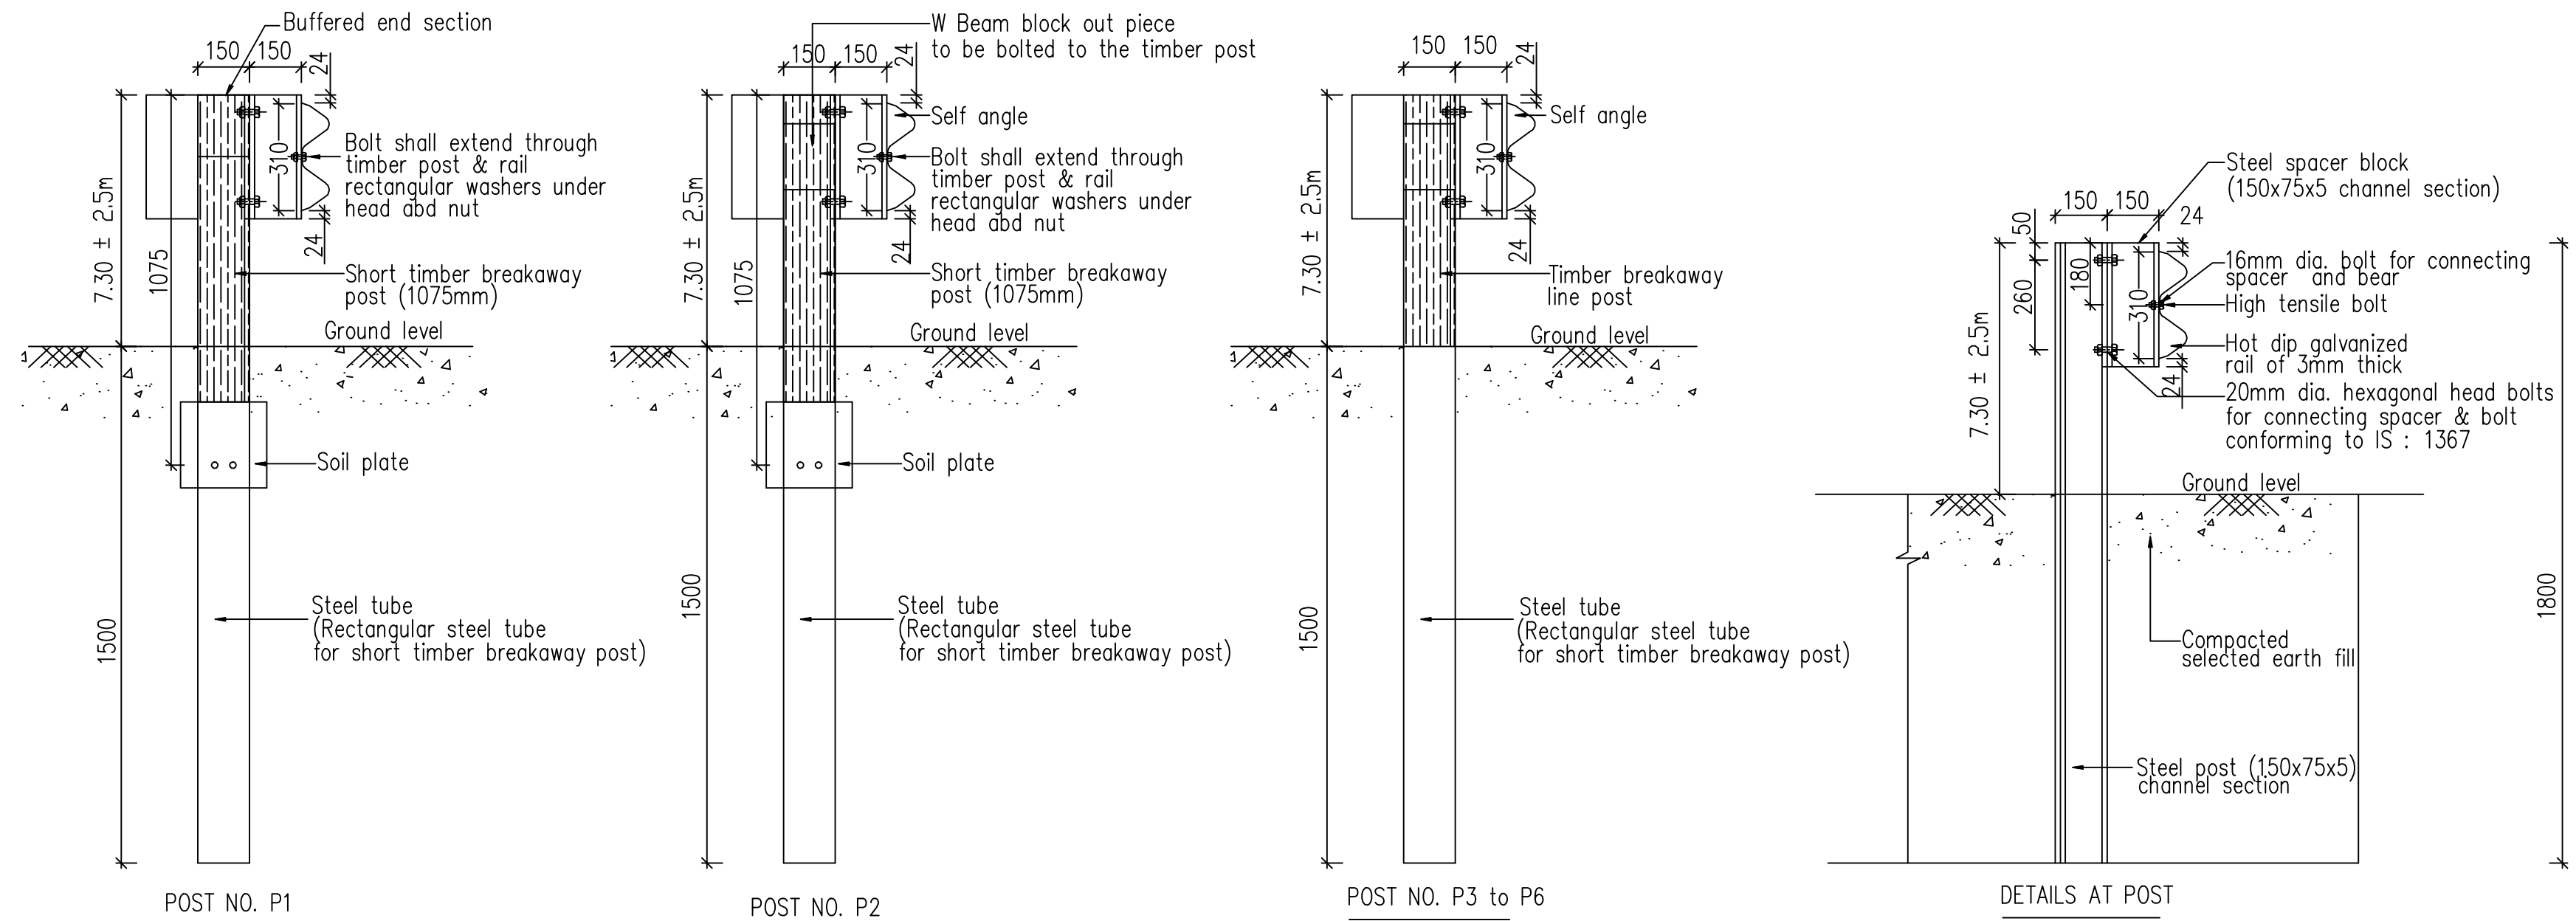

MODIFIED ECCENTRIC LOADER TERMINAL (MELT)
GENERAL ARRANGEMENT

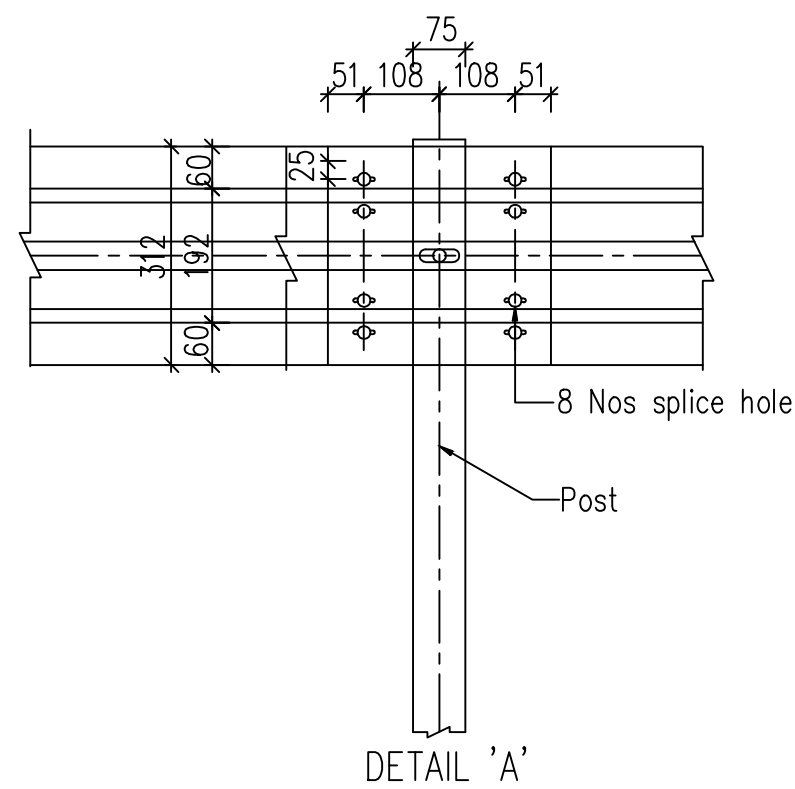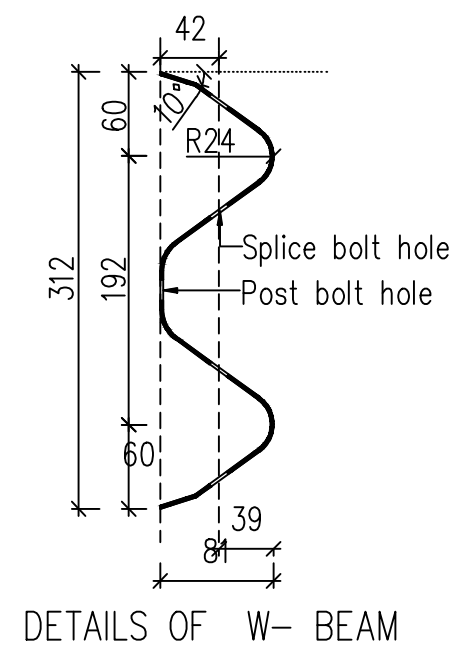

CHANNEL SECTION FOR
POST & SPACER

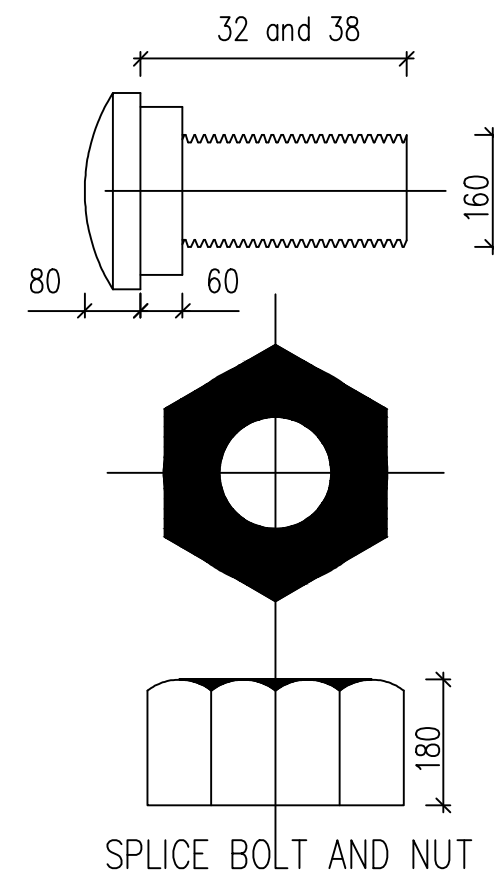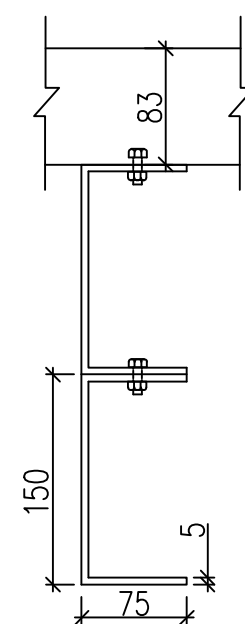

- Notes:
1. All dimensions are in millimeter unless otherwise specified.
 2. Hot dipped galvanized section as per mort & h specification shall be used for vertical post & spacer.
 3. Thickness of W-beam shall be 3 mm.
 4. Thickness of channel section shall be 5 mm.

CLIENT :

**NATIONAL HIGHWAYS AND INFRASTRUCTURE
DEVELOPMENT CORPORATION LTD.**
(MINISTRY OF ROAD TRANSPORT AND HIGHWAYS)
GOVERNMENT OF INDIA

PROJECT :

**CONSULTANCY SERVICES FOR PREPARATION OF
DETAILED PROJECT REPORT FOR DEVELOPMENT OF
ECONOMIC CORRIDORS, INTER CORRIDORS AND FEEDER
ROUTES TO IMPROVE THE EFFICIENCY OF FREIGHT
MOVEMENTS IN INDIA UNDER BHARATMALA PARIYOJANA
(LOT-1:PACKAGE IV)**

DESIGN CONSULTANT:




VOYANTS
VOYANTS SOLUTIONS PVT LTD.
403, 4th Floor, Park Centra,
Sector-30, NH-8
Gurugram-122001, Haryana, India
CIN- U74140HR2004PTC046918
Ph: 0124-4598200, Fax: 0124-4019051,
E-mail: info@voyants.in, www.voyants.in

Detailed Project Report

REV.	DATE	DESCRIPTION

DESIGNED BY	DRAWN BY	CHECKED BY	APPROVED BY	TITLE :
PD/PS	SS/SP	DGR	SKC	Typical Details of Metal Beam Crash Barrier
<i>Sas.</i>	<i>SP</i>	<i>SKC</i>	<i>SKC</i>	DRG. No. : VSPL/1718-082/DPR/PKG-4/MIS- 06 (Sheet 02 of 03)
SCALE :	N.T.S	SHEET SIZE	A2	REVISION:R0
				OCTOBER 2022

PATH: C:\Shampa\01Project\1718082_Bharatmala_Asam_P-4\2.October_2022\New Folder\Asam_P4_S5\7.Misc\MIS_07_Busbay.dwg

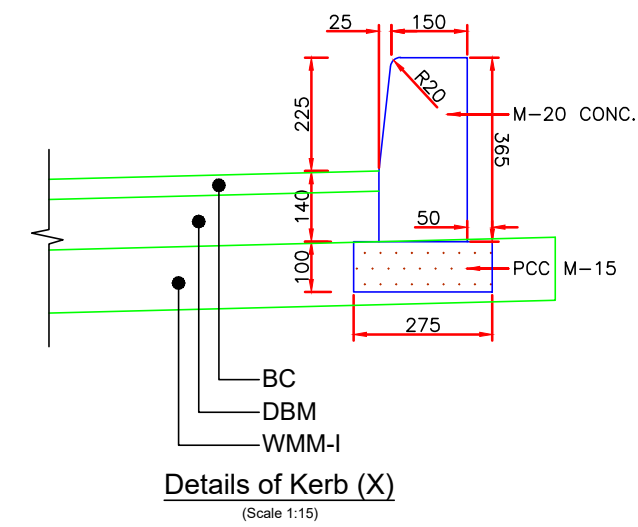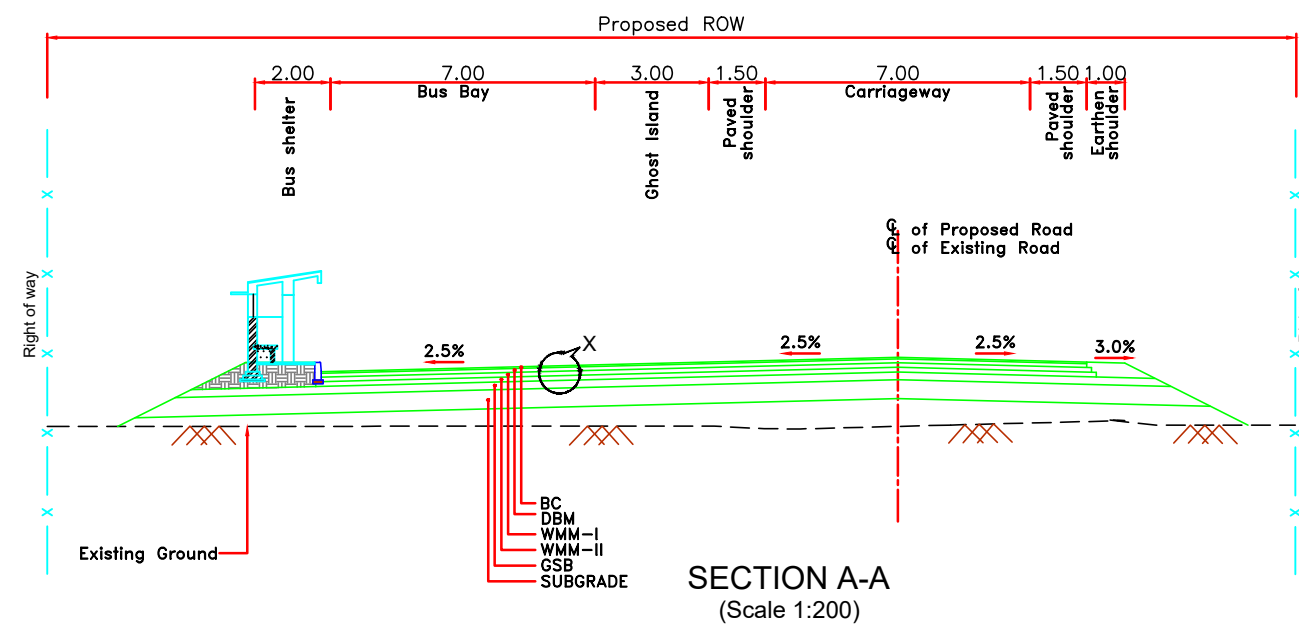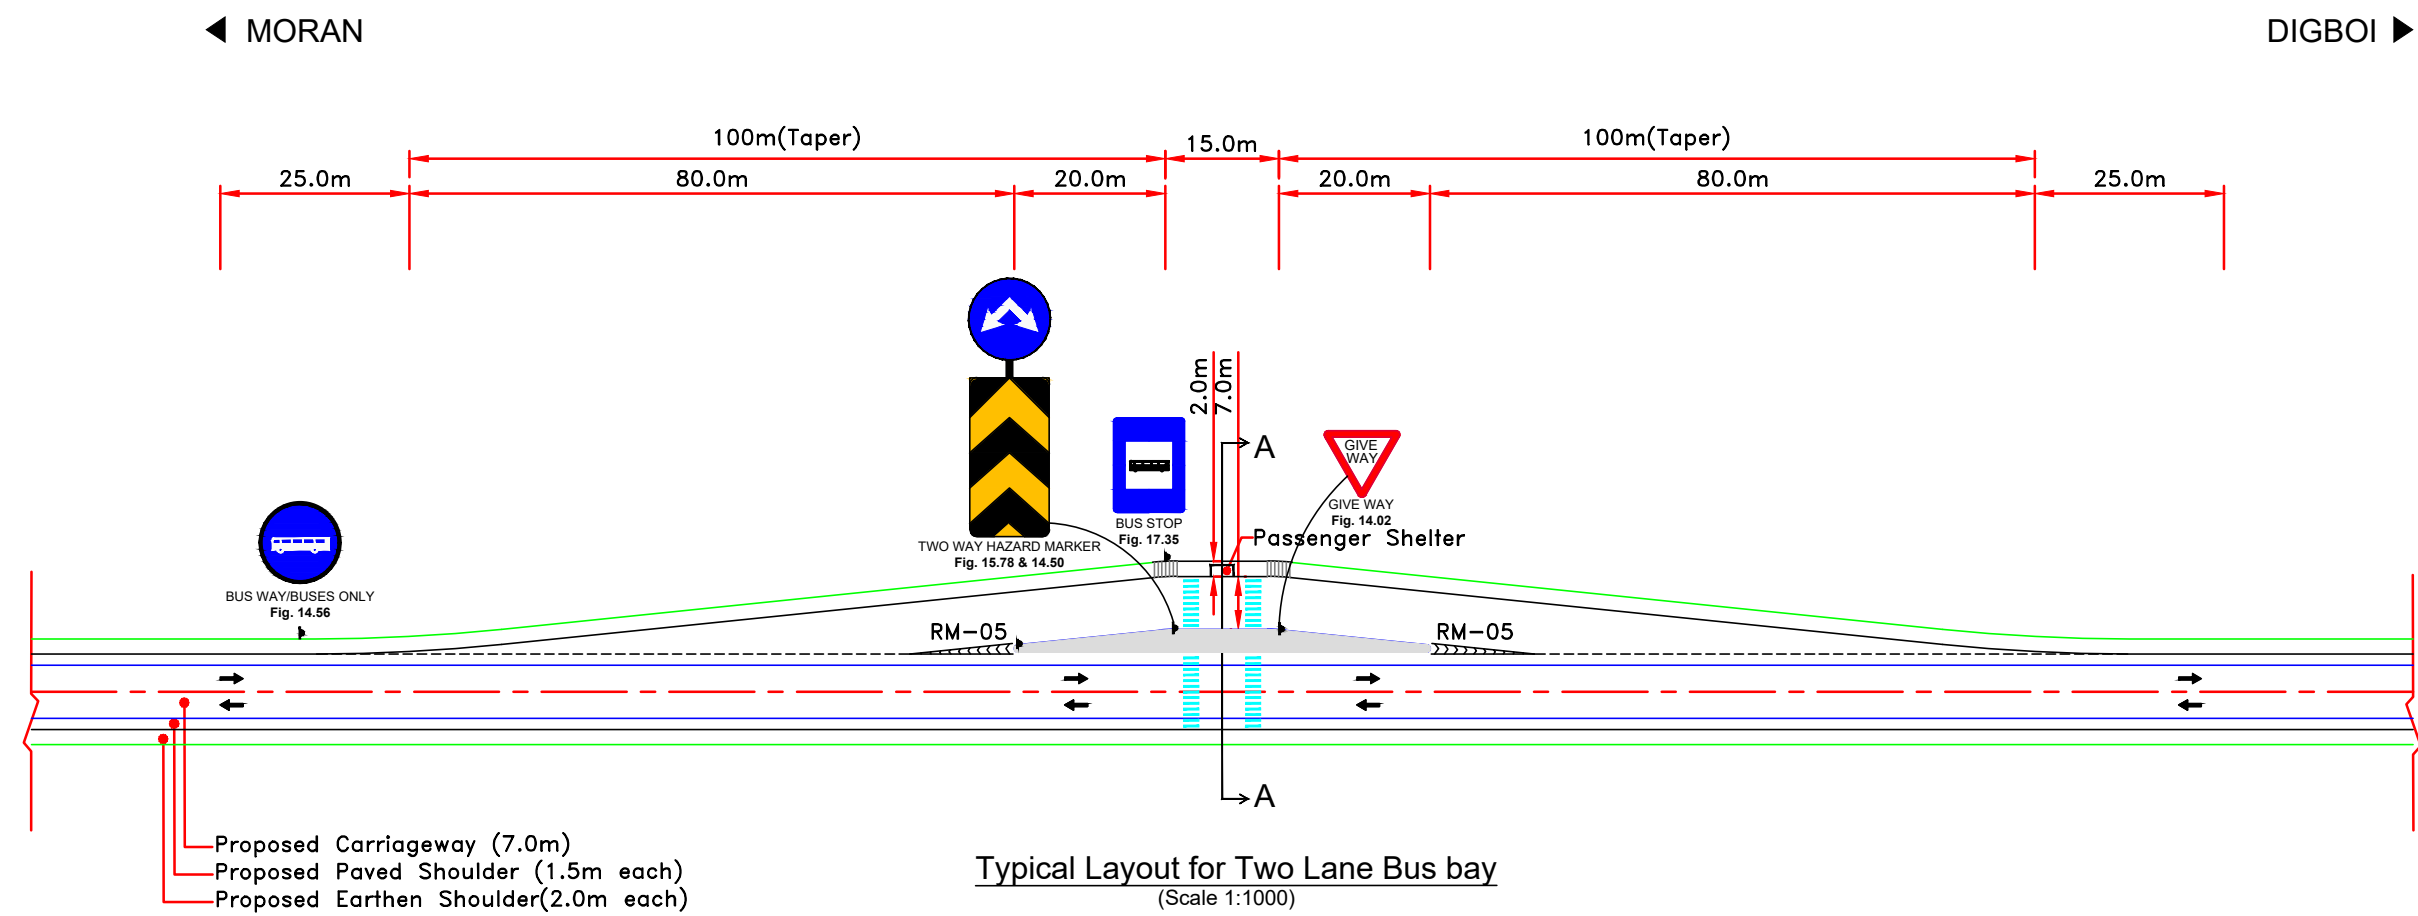

Note:
1. All dimensions are in meter unless otherwise specified.

CLIENT :


**NATIONAL HIGHWAYS AND INFRASTRUCTURE
DEVELOPMENT CORPORATION LTD.**
(MINISTRY OF ROAD TRANSPORT AND HIGHWAYS)
GOVERNMENT OF INDIA

PROJECT :


**CONSULTANCY SERVICES FOR PREPARATION OF
DETAILED PROJECT REPORT FOR DEVELOPMENT OF
ECONOMIC CORRIDORS, INTER CORRIDORS AND FEEDER
ROUTES TO IMPROVE THE EFFICIENCY OF FREIGHT
MOVEMENTS IN INDIA UNDER BHARATMALA PARIYOJANA
(LOT-1:PACKAGE IV)**

DESIGN CONSULTANT:


VOYANTS SOLUTIONS PVT LTD.
403, 4th Floor, Park Centra,
Sector-30, NH-8
Gurugram-122001, Haryana, India
CIN: U74140HR2004PTC046918
Ph: 0124-4598200, Fax: 0124-4019051,
E-mail: info@voyants.in, www.voyants.in

Detailed Project Report

REV.	DATE	DESCRIPTION

 DESIGNED BY	DRAWN BY	CHECKED BY	APPROVED BY
PD/PS	SS/SP	DGR	SKC
			
SCALE :	AS SHOWN	SHEET SIZE	A2








TITLE :

Typical Detail of Bus Bay

DRG. No. :
VSPL/1718-082/DPR/PKG-4/MIS- 07

REVISION:R0

OCTOBER 2022

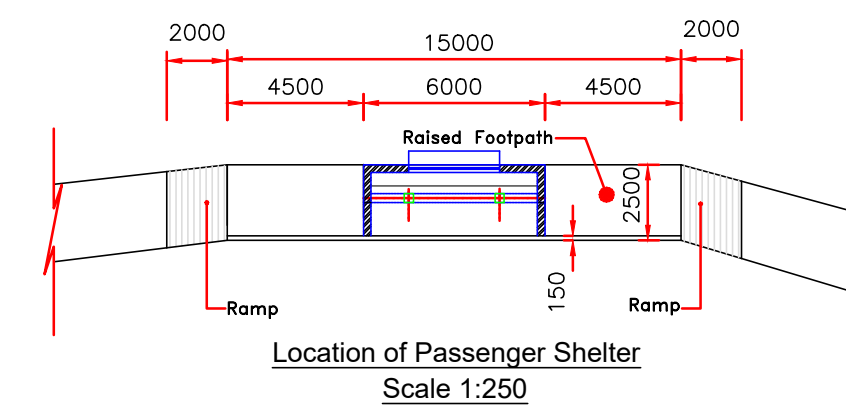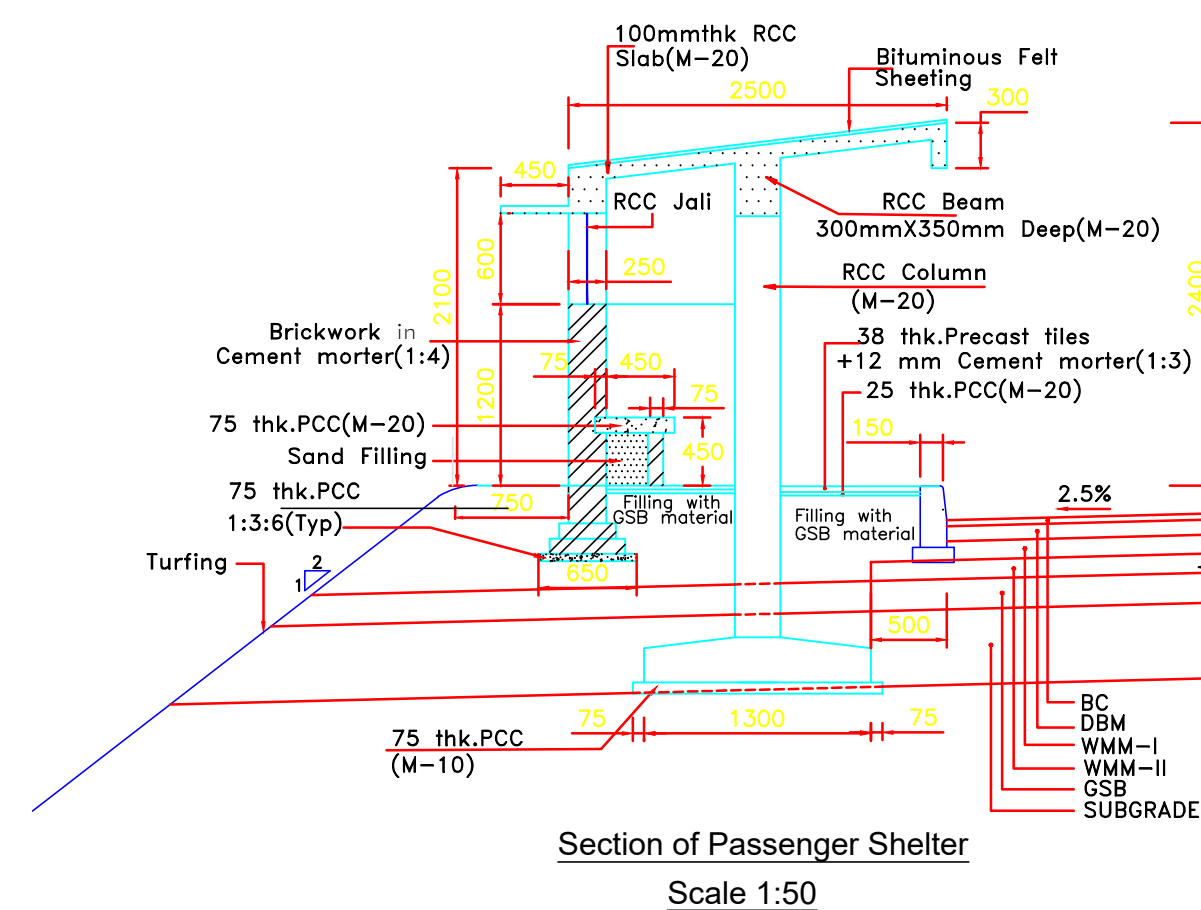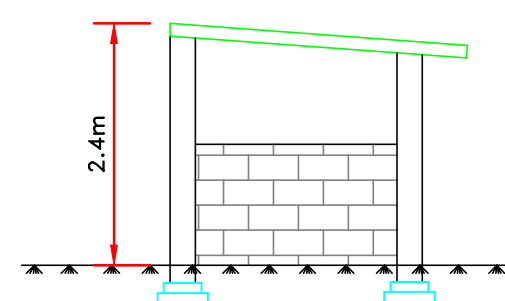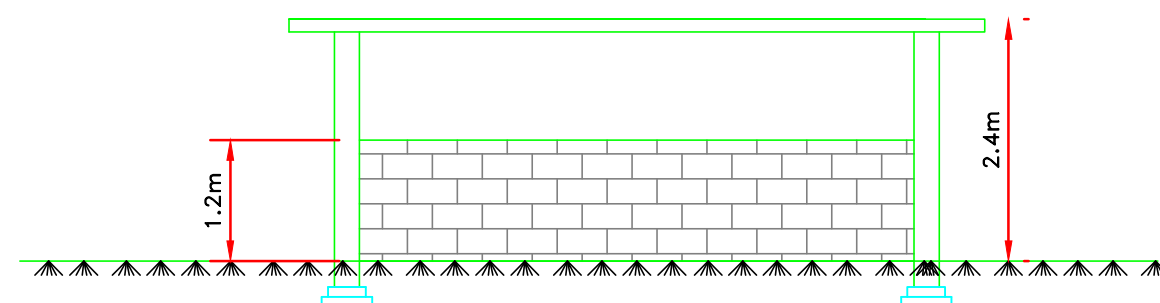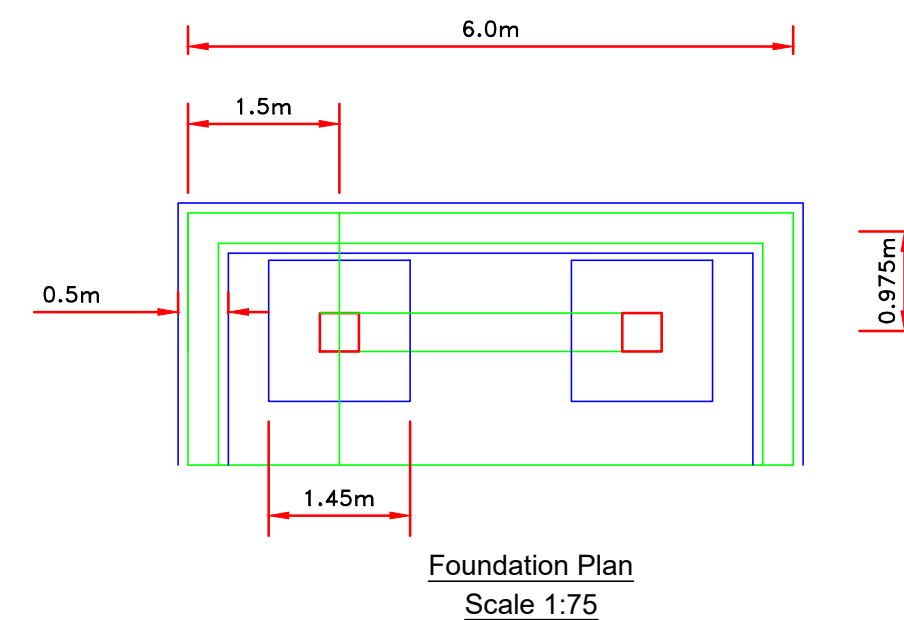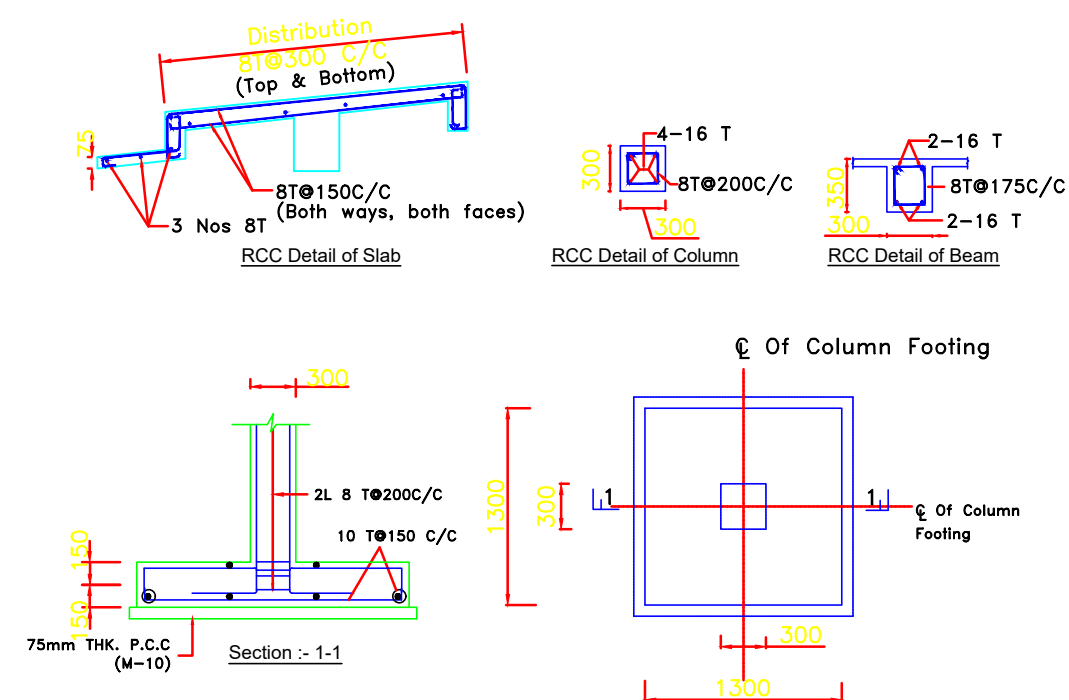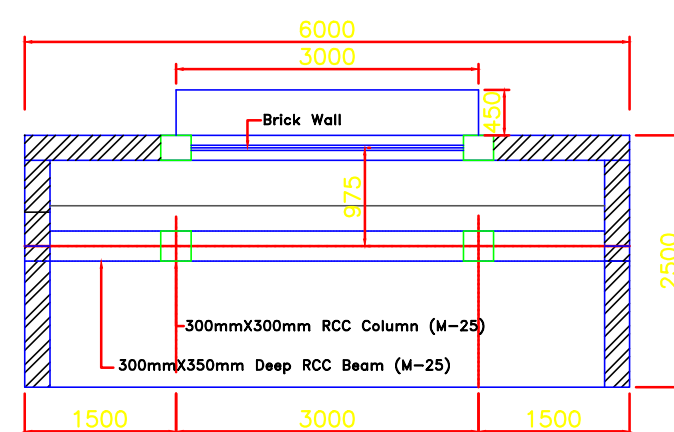

CLIENT :



**NATIONAL HIGHWAYS AND INFRASTRUCTURE
DEVELOPMENT CORPORATION LTD.
(MINISTRY OF ROAD TRANSPORT AND HIGHWAYS)
GOVERNMENT OF INDIA**

PROJECT :

**CONSULTANCY SERVICES FOR PREPARATION OF
DETAILED PROJECT REPORT FOR DEVELOPMENT OF
ECONOMIC CORRIDORS, INTER CORRIDORS AND FEEDER
ROUTES TO IMPROVE THE EFFICIENCY OF FREIGHT
MOVEMENTS IN INDIA UNDER BHARATMALA PARIYOJANA
(LOT-1:PACKAGE IV)**

DESIGN CONSULTANT:






VOYANTS SOLUTIONS PVT LTD.
403, 4th Floor, Park Centra,
Sector-30, NH-8
Gurugram-122001, Haryana, India
CIN- U74140HR2004PTC046918
Ph: 0124-4598200, Fax: 0124-4019051,
E-mail: info@voyants.in, www.voyants.in





Detailed Project Report

REV.	DATE	DESCRIPTION

DESIGNED BY	DRAWN BY	CHECKED BY	APPROVED BY	TITLE : Typical Detail Passenger Shelter
PD/PS	SS/SP	DGR	SKC	
				
SCALE :	N.T.S	SHEET SIZE	A2	DRG. No. : VSPL/1718-082/DPR/PKG-4/MIS- 08 REVISION:R0
				OCTOBER 2022

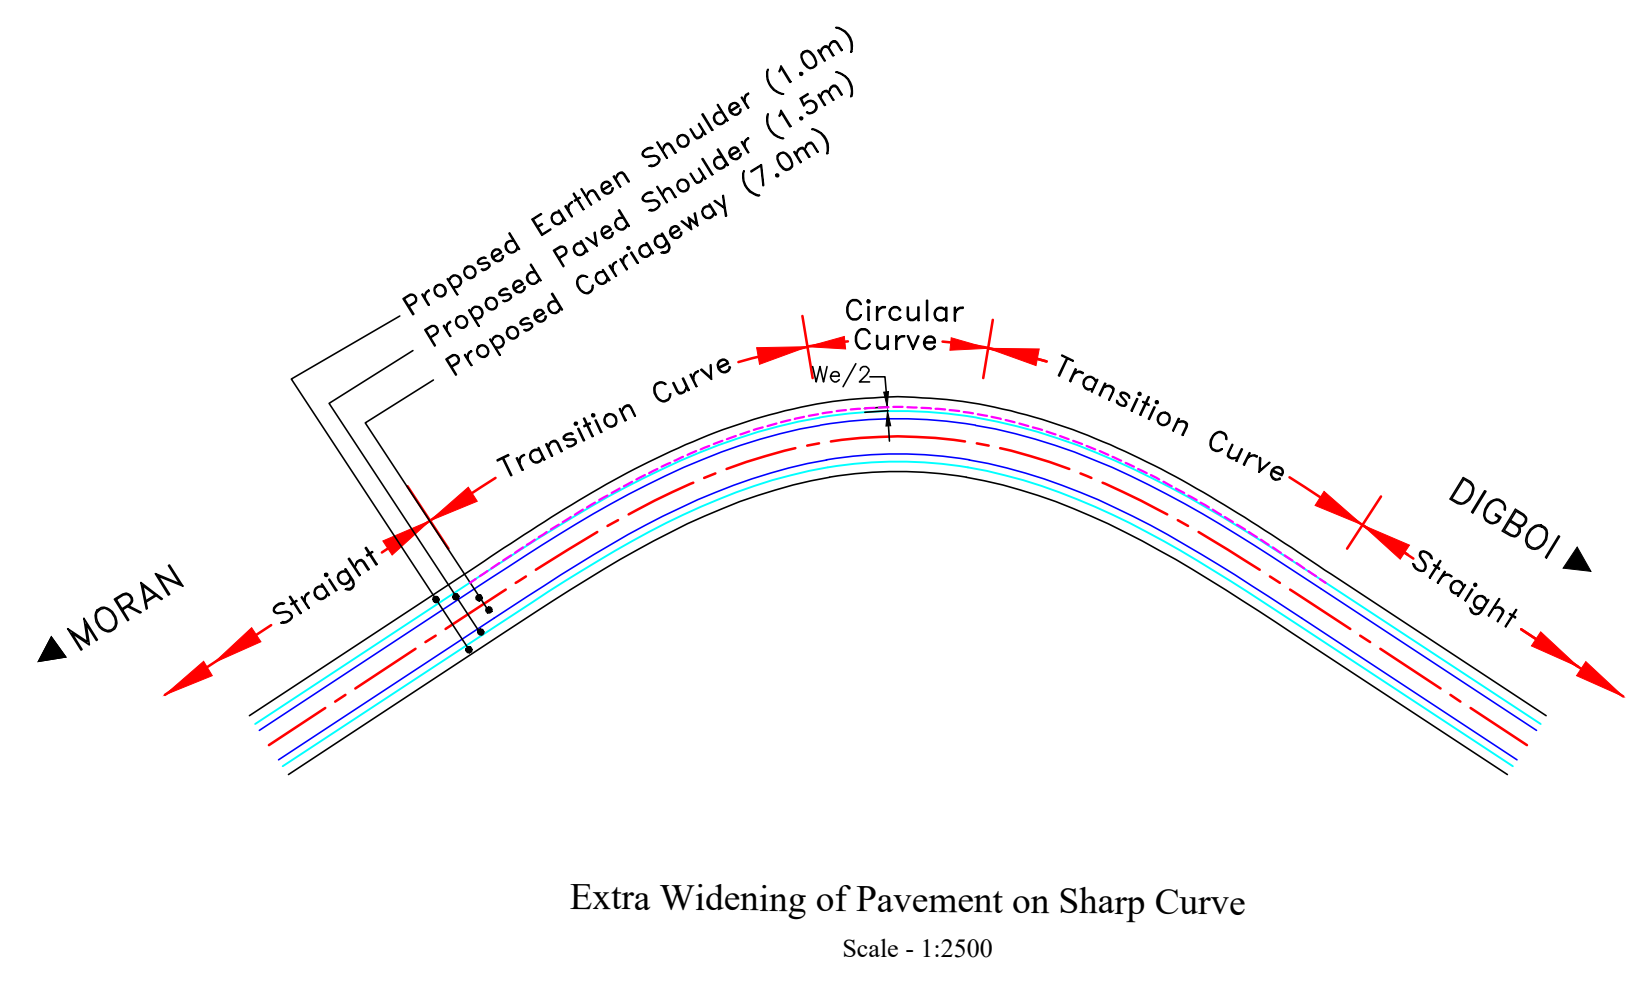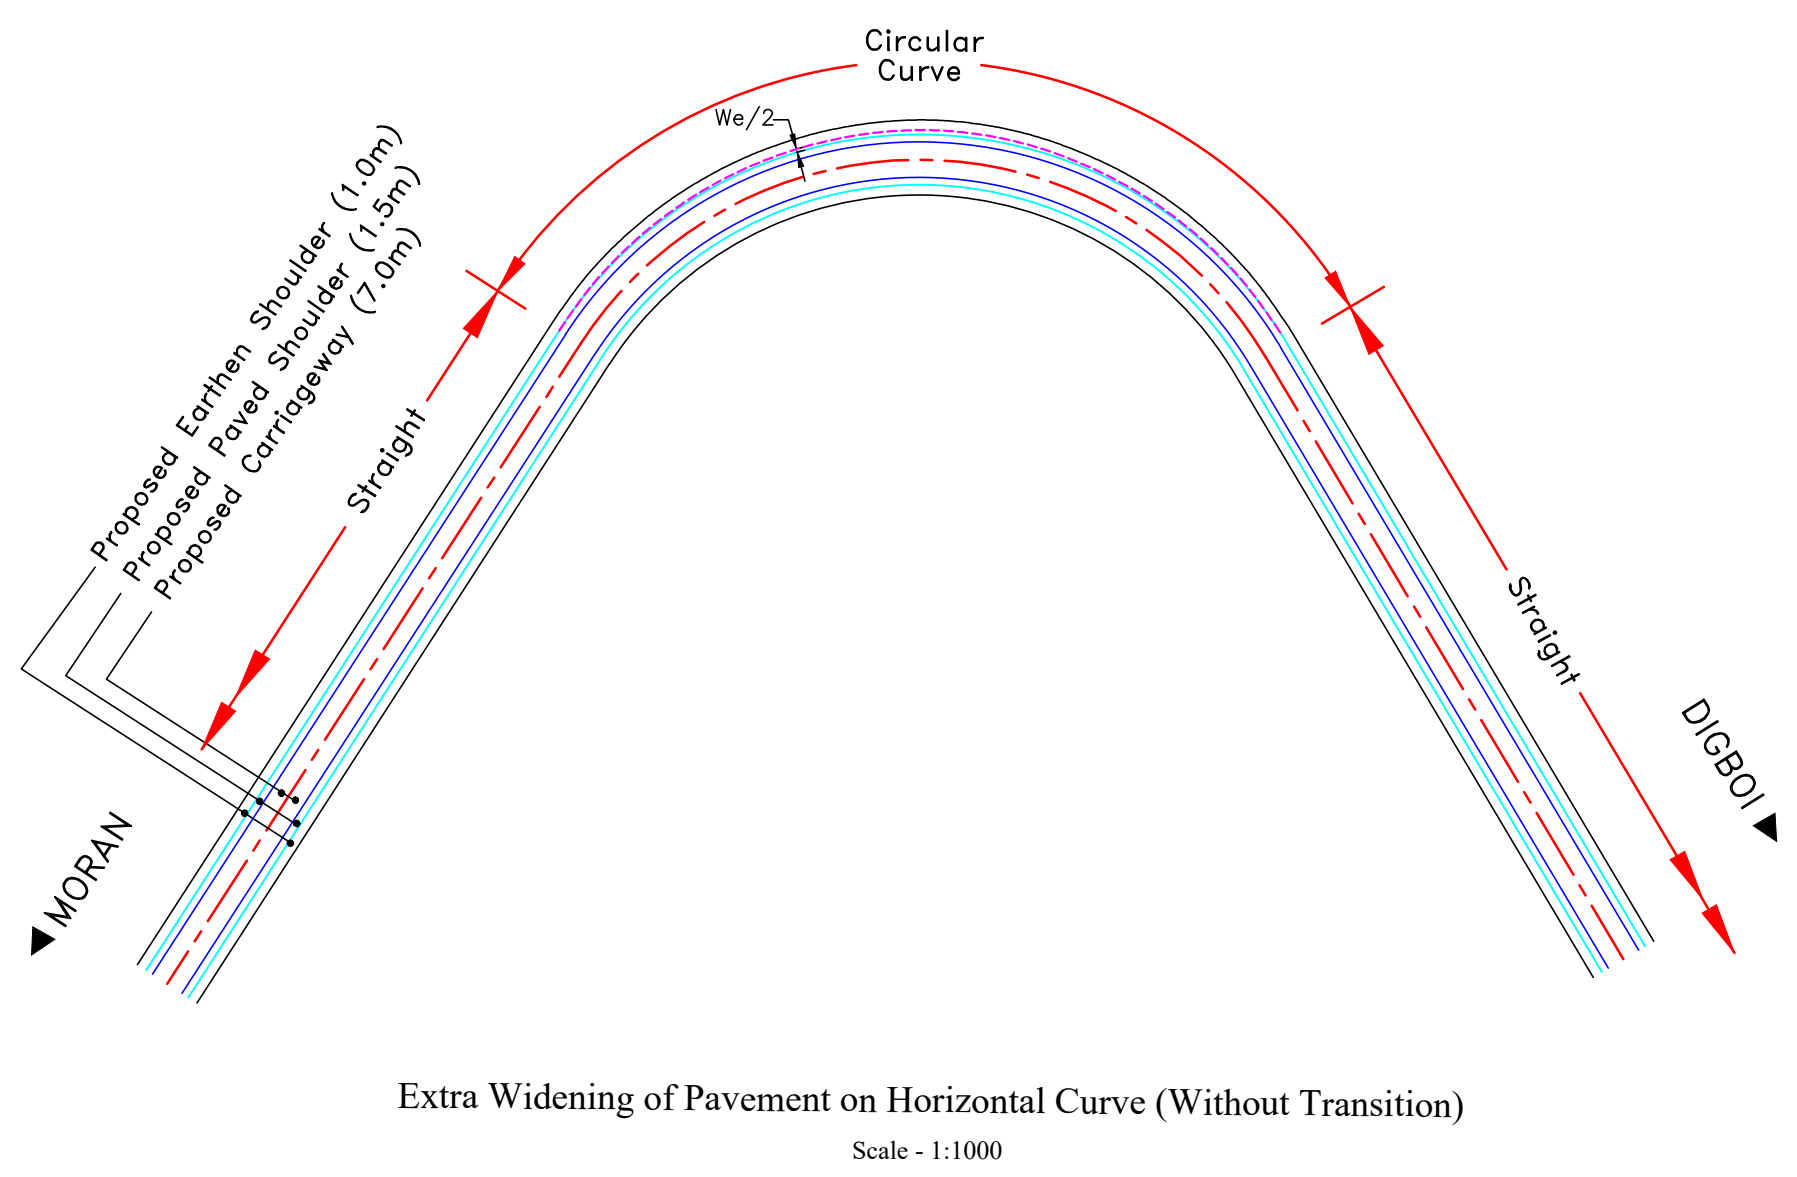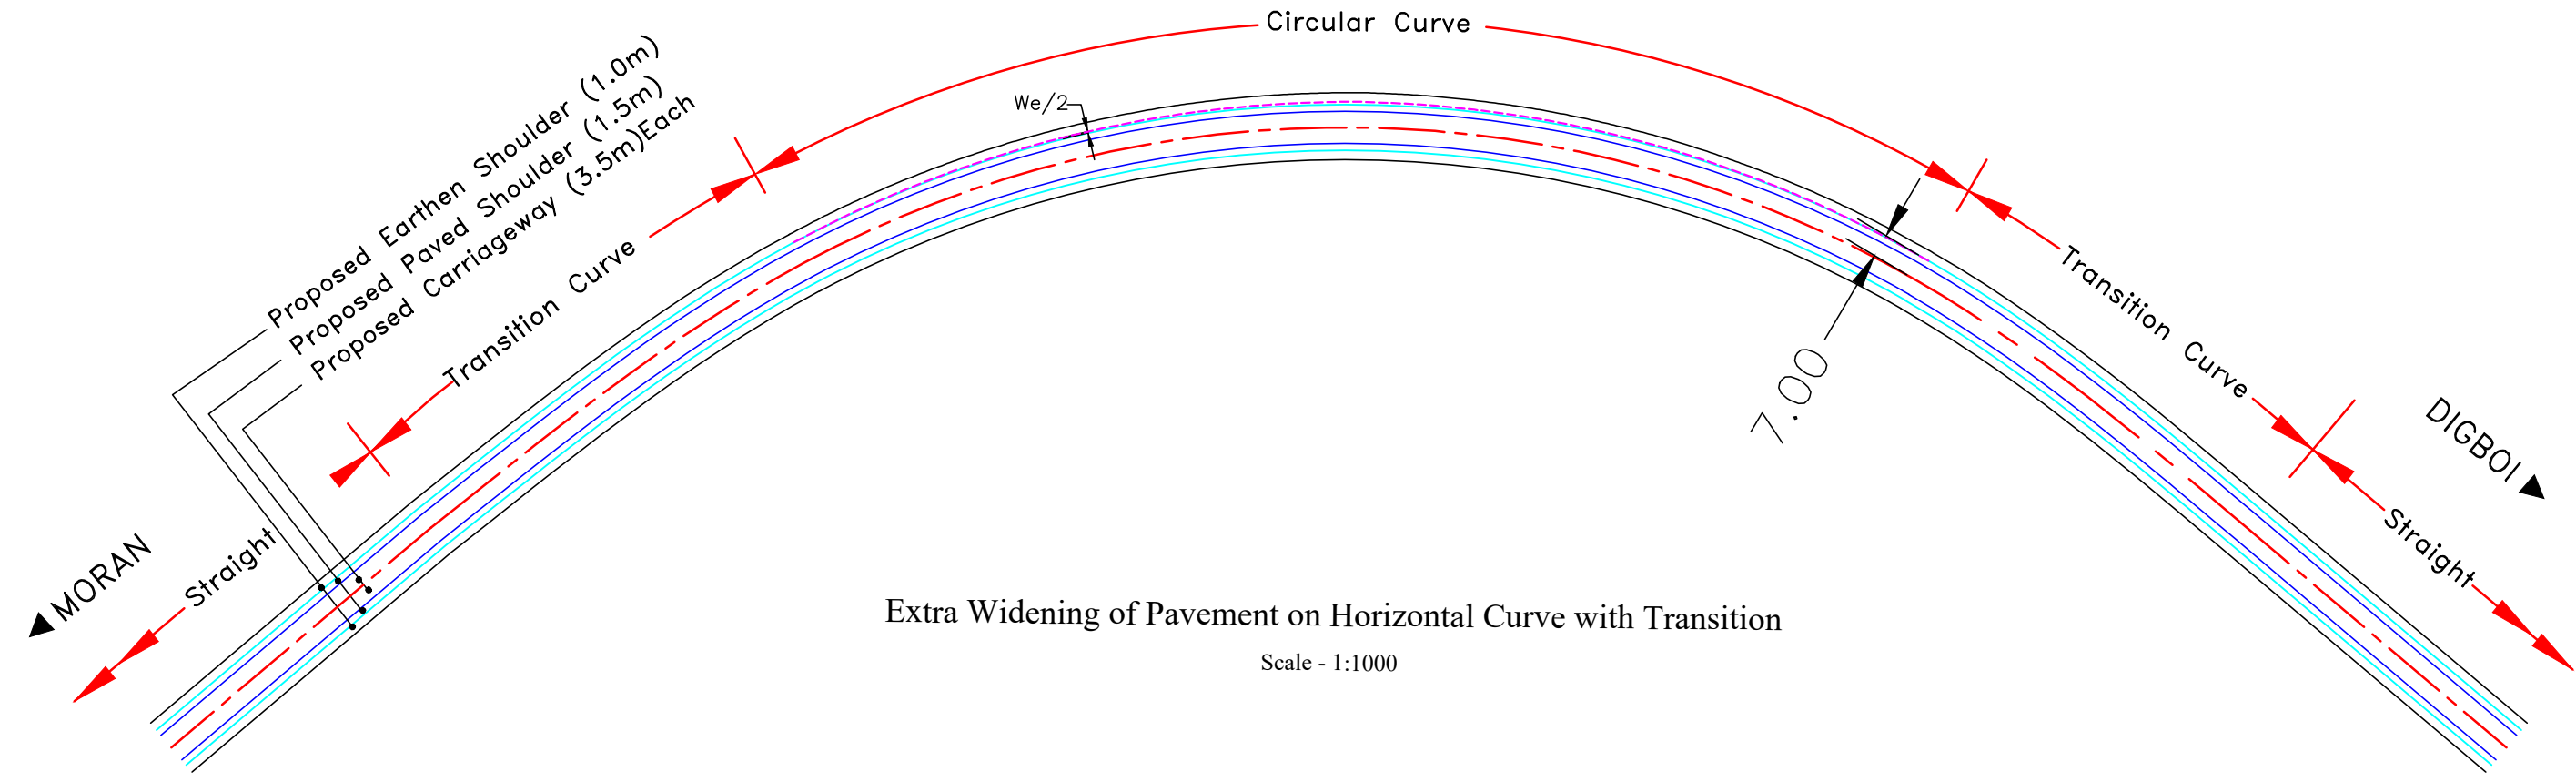


- Notes:**
- 1.All dimensions are in metres unless otherwise mentioned.
 - 2.Standards and specifications mentioned in IRC:SP:73-2015 shall be followed strictly whenever applicable.
 - 3.This drawing is applicable for the stretches with raised median.

    CLIENT :  NATIONAL HIGHWAYS AND INFRASTRUCTURE DEVELOPMENT CORPORATION LTD. (MINISTRY OF ROAD TRANSPORT AND HIGHWAYS) GOVERNMENT OF INDIA	PROJECT : CONSULTANCY SERVICES FOR PREPARATION OF DETAILED PROJECT REPORT FOR DEVELOPMENT OF ECONOMIC CORRIDORS, INTER CORRIDORS AND FEEDER ROUTES TO IMPROVE THE EFFICIENCY OF FREIGHT MOVEMENTS IN INDIA UNDER BHARATMALA PARIYOJANA (LOT-1:PACKAGE IV)	DESIGN CONSULTANT:  VOYANTS SOLUTIONS PVT LTD. 403, 4th Floor, Park Centra, Sector-30, NH-8 Gurugram-122001, Haryana, India CIN- U74140HR2004PTC046918 Ph: 0124-4598200, Fax: 0124-4019051, E-mail: info@voyants.in, www.voyants.in	Detailed Project Report		DESIGNED BY	DRAWN BY	CHECKED BY	APPROVED BY	TITLE : Typical Details of Extra Widening	
					PD/PS	SS/SP	DGR	SKC	DRG. No. : VSPL/1718-082/DPR/PKG-4/MIS- 09	
									REVISION:R0	
					SCALE :	N.T.S.	SHEET SIZE	A2	OCTOBER 2022	
			REV.	DATE	DESCRIPTION					

PATH: C:\Shampa\0\Project\1718082_Bharatmala_Asam_P-4\2.October_2022\New Folder\Asam_P4_S5\7.Misc\MIS_09_Extra_Widening.dwg

◀ MORAN

DIGBOI ▶

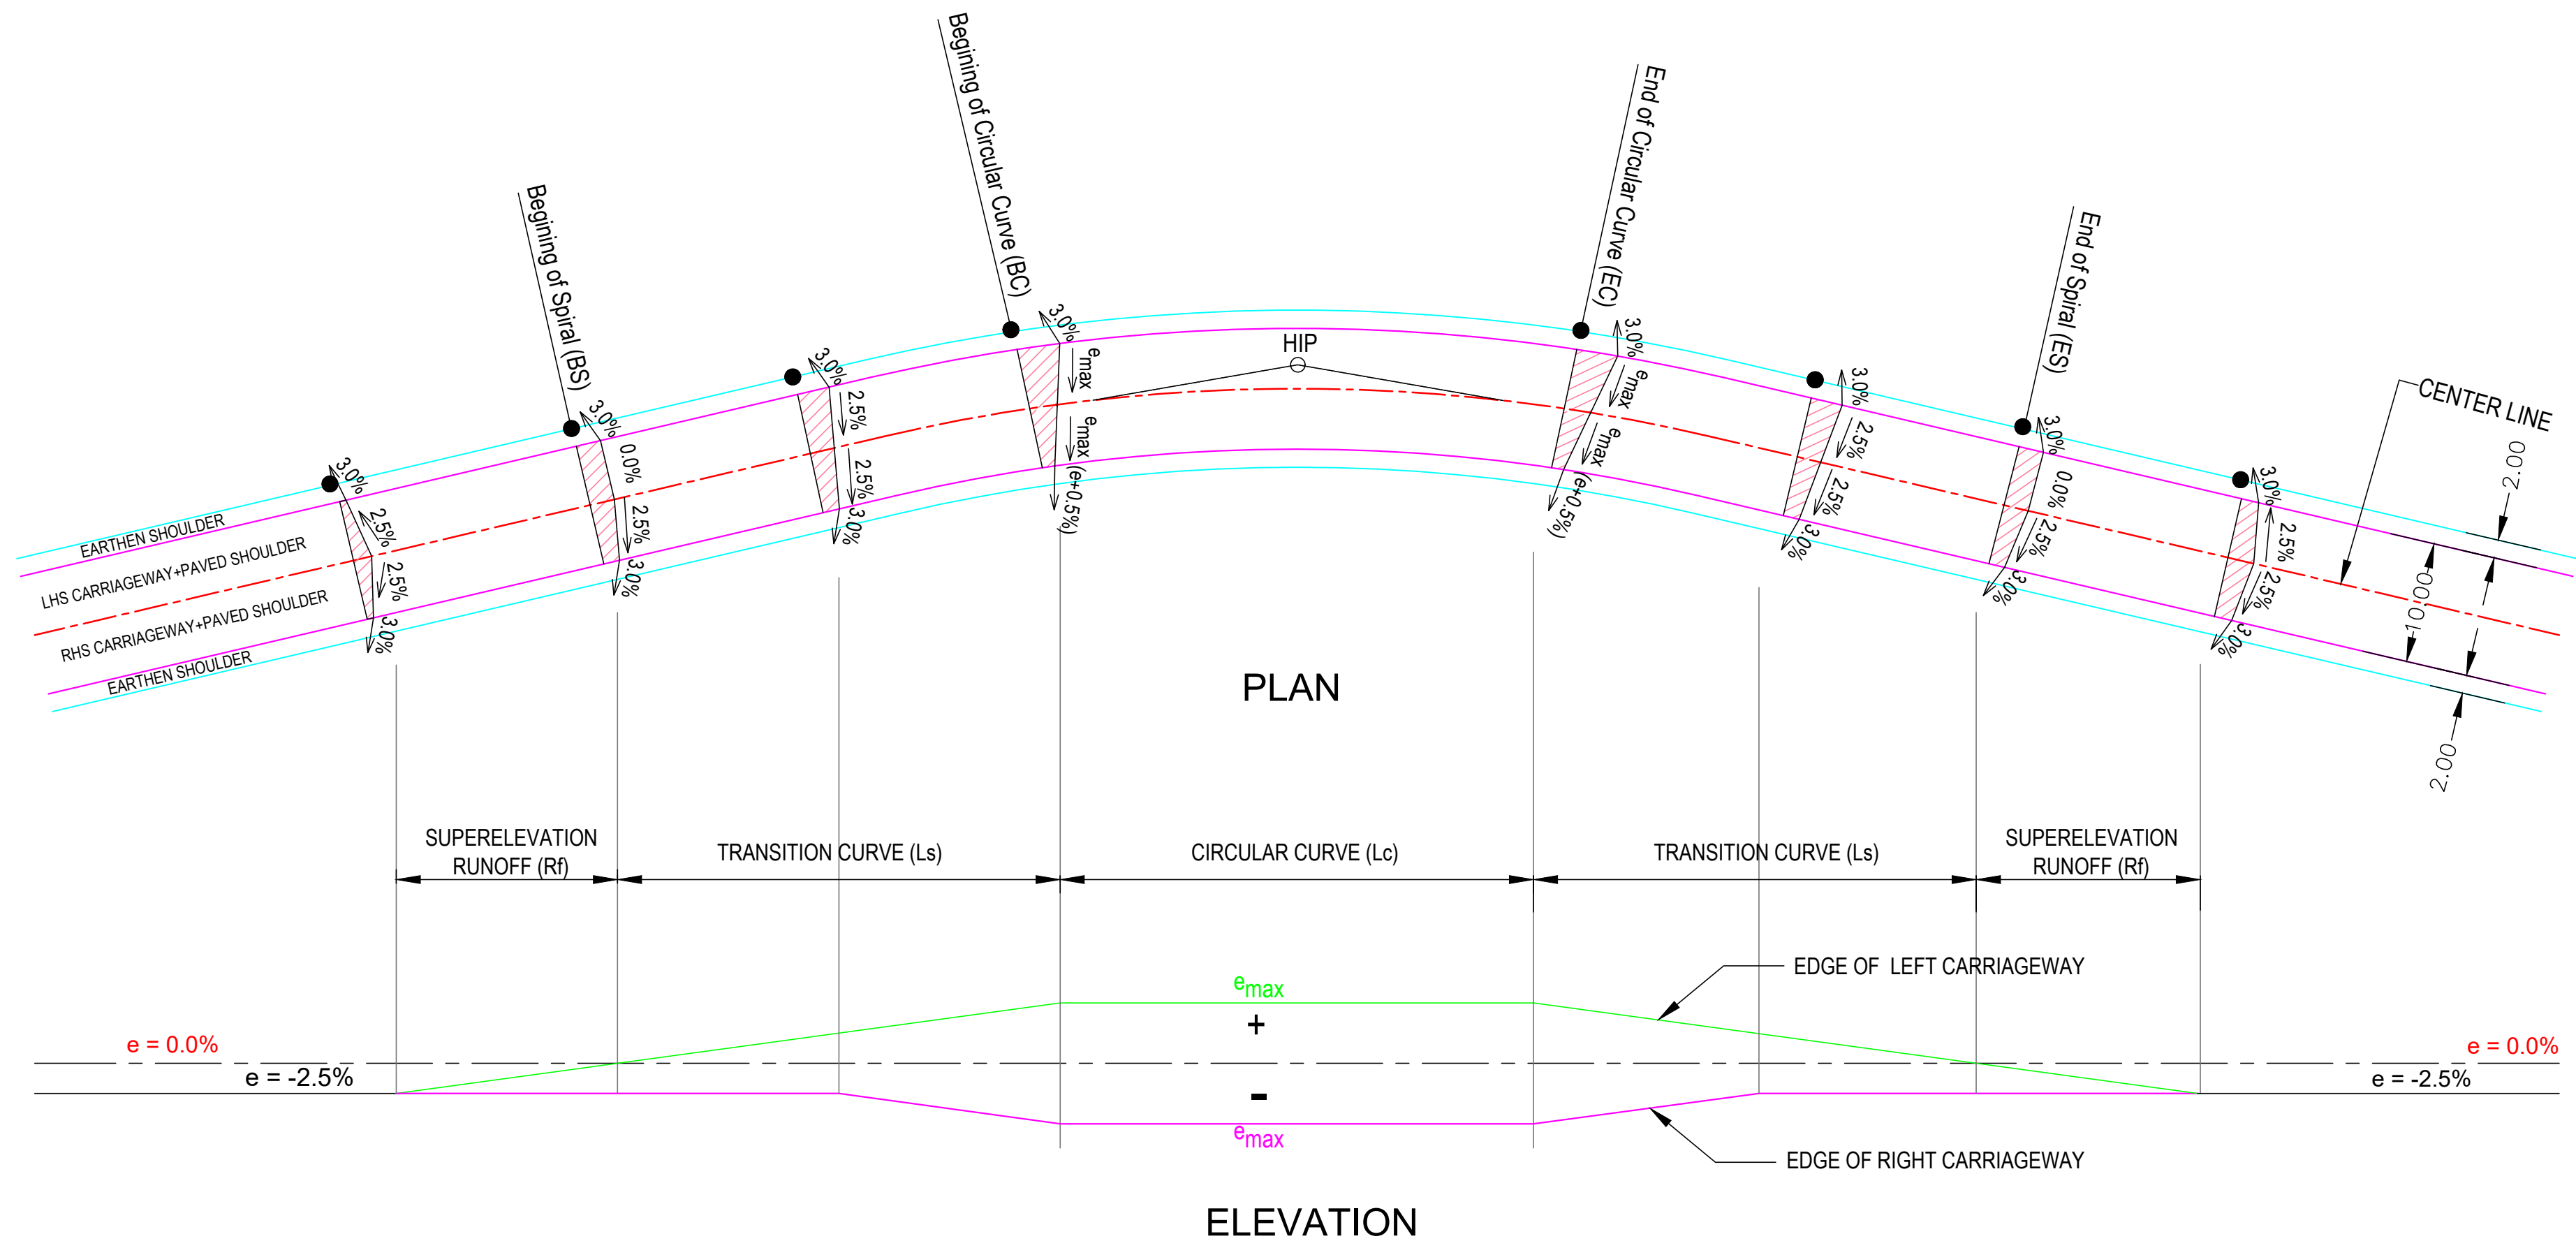

Notes:

1. $R_f = L_s \times 2.5 / e$
2. Maximum Superelevation (e_{max}) = $V^2 / (225 \times R)$ Limited to 5%
3. Besides the above, standards and specifications mentioned in IRC:SP:73-2015 shall be followed strictly whenever applicable.
4. All dimensions are in metres unless otherwise mentioned.

CLIENT :



**NATIONAL HIGHWAYS AND INFRASTRUCTURE
DEVELOPMENT CORPORATION LTD.**
(MINISTRY OF ROAD TRANSPORT AND HIGHWAYS)
GOVERNMENT OF INDIA

PROJECT :

**CONSULTANCY SERVICES FOR PREPARATION OF
DETAILED PROJECT REPORT FOR DEVELOPMENT OF
ECONOMIC CORRIDORS, INTER CORRIDORS AND FEEDER
ROUTES TO IMPROVE THE EFFICIENCY OF FREIGHT
MOVEMENTS IN INDIA UNDER BHARATMALA PARIYOJANA
(LOT-1:PACKAGE IV)**

DESIGN CONSULTANT:



VOYANTS SOLUTIONS PVT LTD.
403, 4th Floor, Park Centra,
Sector-30, NH-8
Gurugram-122001, Haryana, India
CIN- U74140HR2004PTC046918
Ph: 0124-4598200, Fax: 0124-4019051,
E-mail: info@voyants.in, www.voyants.in

Detailed Project Report

REV.	DATE	DESCRIPTION

DESIGNED BY	DRAWN BY	CHECKED BY	APPROVED BY
PD/PS	SS/SP	DGR	SKC
SCALE :	N.T.S.	SHEET SIZE	A2


TITLE :

Details of Superelevation


DRG. No. :
VSPL/1718-082/DPR/PKG-4/MIS- 10

REVISION:R0 OCTOBER 2022

DETAILS OF DRAIN AT BUILT UP SECTION

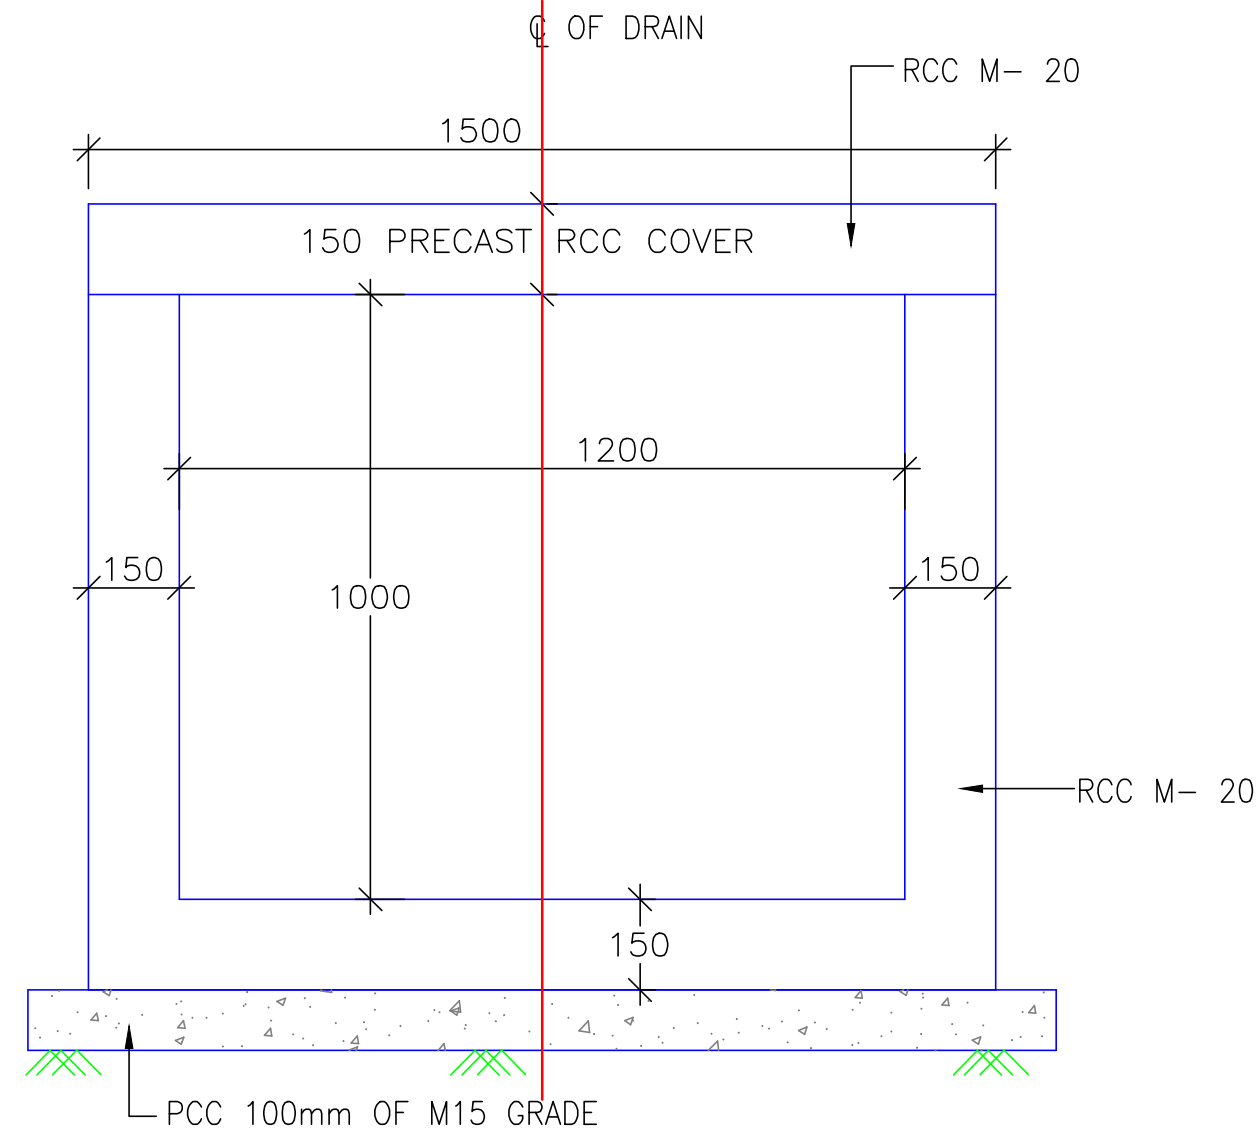


DETAILS OF DRAIN CROSS SECTION
AT 2 LANE BUILT UP SECTION
(SCALE 1:25)

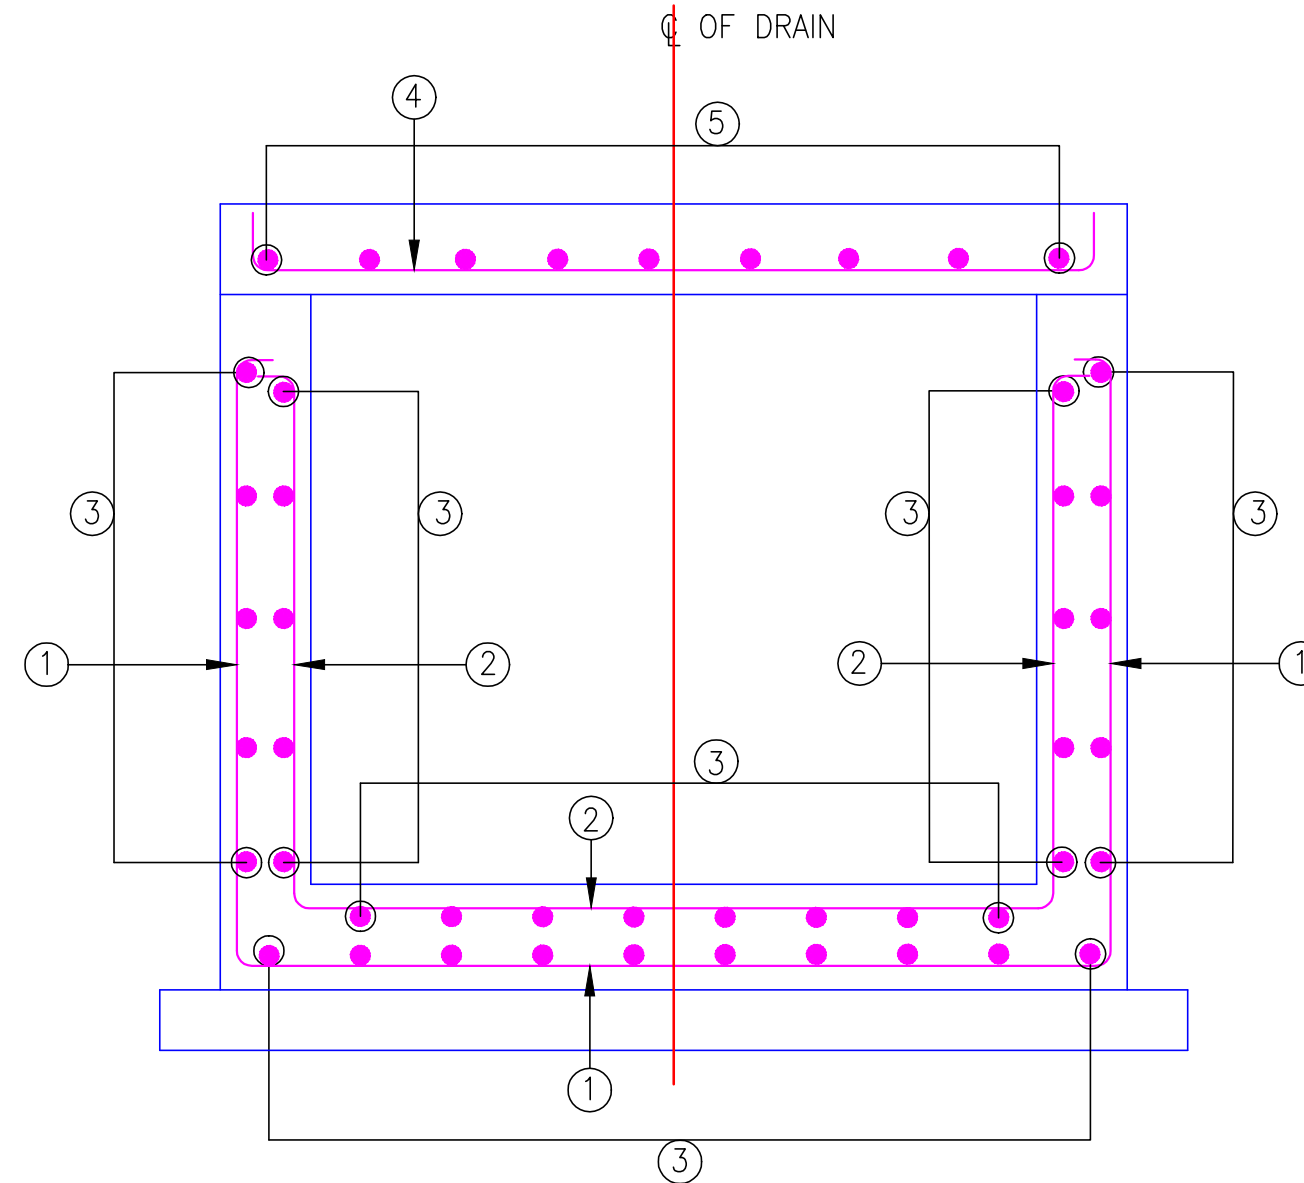

REINFORCEMENT DETAIL OF DRAIN
(SCALE 1:25)

REINF. SCHEDULE			
BAR MARK	SHAPE OF BARS (NOT TO SCALE)	BAR DIA. in mm.	SPACING in mm.
①		10	200
②		8	200
③		8	250
④		10	200
⑤		8	250

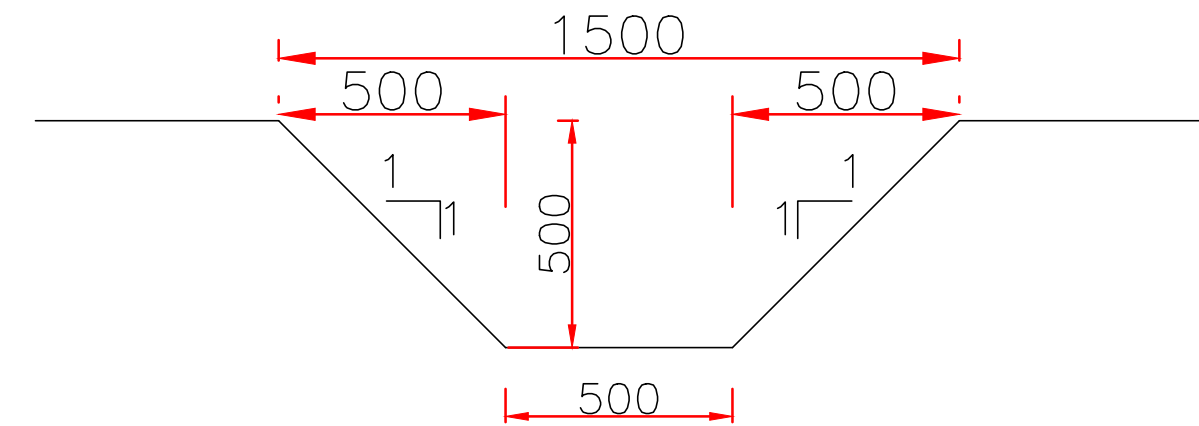

Trapezoidal Unlined Drain

Notes:

1. All dimensions are in millimetres unless otherwise mentioned.
2. Standards and specifications mentioned in IRC : SP: 73-2017 shall be followed strictly whenever applicable.

CLIENT :



**NATIONAL HIGHWAYS AND INFRASTRUCTURE
DEVELOPMENT CORPORATION LTD.**
(MINISTRY OF ROAD TRANSPORT AND HIGHWAYS)
GOVERNMENT OF INDIA

PROJECT :

**CONSULTANCY SERVICES FOR PREPARATION OF
DETAILED PROJECT REPORT FOR DEVELOPMENT OF
ECONOMIC CORRIDORS, INTER CORRIDORS AND FEEDER
ROUTES TO IMPROVE THE EFFICIENCY OF FREIGHT
MOVEMENTS IN INDIA UNDER BHARATMALA PARIYOJANA
(LOT-1:PACKAGE IV)**

DESIGN CONSULTANT:



VOYANTS SOLUTIONS PVT LTD.
403, 4th Floor, Park Centra,
Sector-30, NH-8
Gurgaon-122001, Haryana, India
CIN- U74140HR2004PTC046918
Ph: 0124-4598200, Fax: 0124-4019051,
E-mail: info@voyants.in, www.voyants.in

Detailed Project Report

REV.	DATE	DESCRIPTION

DESIGNED BY	DRAWN BY	CHECKED BY	APPROVED BY
PD/PS	SS/SP	DGR	SKC
SCALE :	N.T.S.	SHEET SIZE	A2

TITLE :

Typical Details of Drain

DRG. No. :
VSPL/1718-082/DPR/PKG-4/MIS- 12

REVISION:R0
OCTOBER 2022

STRUCTURAL DRAWINGS

-: List of Drawings :-

SL. No.	Description	Drawing No.	Rev No.	Sheet No.
01	General Arrangement Drawings of Major Bridge at ch. km. 11+331.000. (3x45)	VSPL/1718-081/DPR/PKG-4/NH-515/SEC-1/MJB-01	R0	02
02	General Arrangement Drawings of Major Bridge at ch. km. 11+933.000.(2x45)	VSPL/1718-081/DPR/PKG-4/NH-515/SEC-1/MJB-02	R0	02
03	General Arrangement Drawings of Major Bridge at ch. km. 19+592 (1x35+1x39.6+1x37.4+2x36)	VSPL/1718-081/DPR/PKG-4/NH-515/SEC-1/MJB-03	R0	02
04	General Arrangement Drawings of Major Bridge at ch. km. 26+939 (1x46.5+9x45.3+1x29.5)	VSPL/1718-081/DPR/PKG-4/NH-515/SEC-1/MJB-04	R0	03
05	General Arrangement Drawings of Single Cell Box Type Minor Bridge (Typical)	VSPL/1718-081/DPR/PKG-4/NH-515/SEC-1/MNB-01	R0	02
06	General Arrangement Drawings of Minor Bridge Three Cell Box.(New Construction)	VSPL/1718-081/DPR/PKG-4/NH-515/SEC-1/MNB-02	R0	02
07	General Arrangement Drawings of Three Cell Box Type Minor Bridge (Retained + New)	VSPL/1718-081/DPR/PKG-4/NH-515/SEC-1/MNB-03	R0	02
08	General Arrangement Drawings of Minor Girder Bridge (Retained + New)	VSPL/1718-081/DPR/PKG-4/NH-515/SEC-1/MNB-04	R0	01
09	General Arrangement Drawings of Box Culvert (Retained + New)	VSPL/1718-081/DPR/PKG-4/NH-515/SEC-1/BC-01.	R0	03
10	General Arrangement Drawings of Vehicular Underpass at Km. Ch. 3+600.00	VSPL/1718-081/DPR/PKG-4/NH-515/SEC-1/VUP-01	R0	02

CLIENT :



**NATIONAL HIGHWAYS AND INFRASTRUCTURE
DEVELOPMENT CORPORATION LTD. (MINISTRY
OF ROAD TRANSPORT AND HIGHWAYS)
GOVERNMENT OF INDIA**

PROJECT :

**CONSULTANCY SERVICES FOR PREPARATION OF
DETAILED PROJECT REPORT FOR DEVELOPMENT OF
ECONOMIC CORRIDORS, INTER CORRIDORS AND
FEEDER ROUTES TO IMPROVE THE EFFICIENCY OF
FREIGHT MOVEMENTS IN INDIA UNDER
BHARATMALA PARIYOJANA (LOT-1:PACKAGE IV)**

DESIGN CONSULTANT:



VOYANTS SOLUTIONS PVT LTD.
403, 4th Floor, Park Centra,
Sector-30, NH-8
Gurugram-122001, Haryana, India
CIN- U74140HR2004PTC046918
Ph: 0124-4598200, Fax: 0124-4019051,
E-mail: info@voyants.in, www.voyants.in

Detaild Project Report


REV.	DATE	DESCRIPTION

DESIGNED BY	DRAWN BY	CHECKED BY	APPROVED BY
SB	G. Das	SG	SKC
SCALE :	AS SHOWN	SHEET SIZE	A2


TITLE :

LIST OF DRAWING




DRG. No. :	VSPL/1718-082/DPR/PKG-4/SEC-1/LOD-01		
REVISION:	R0	October, 2022	

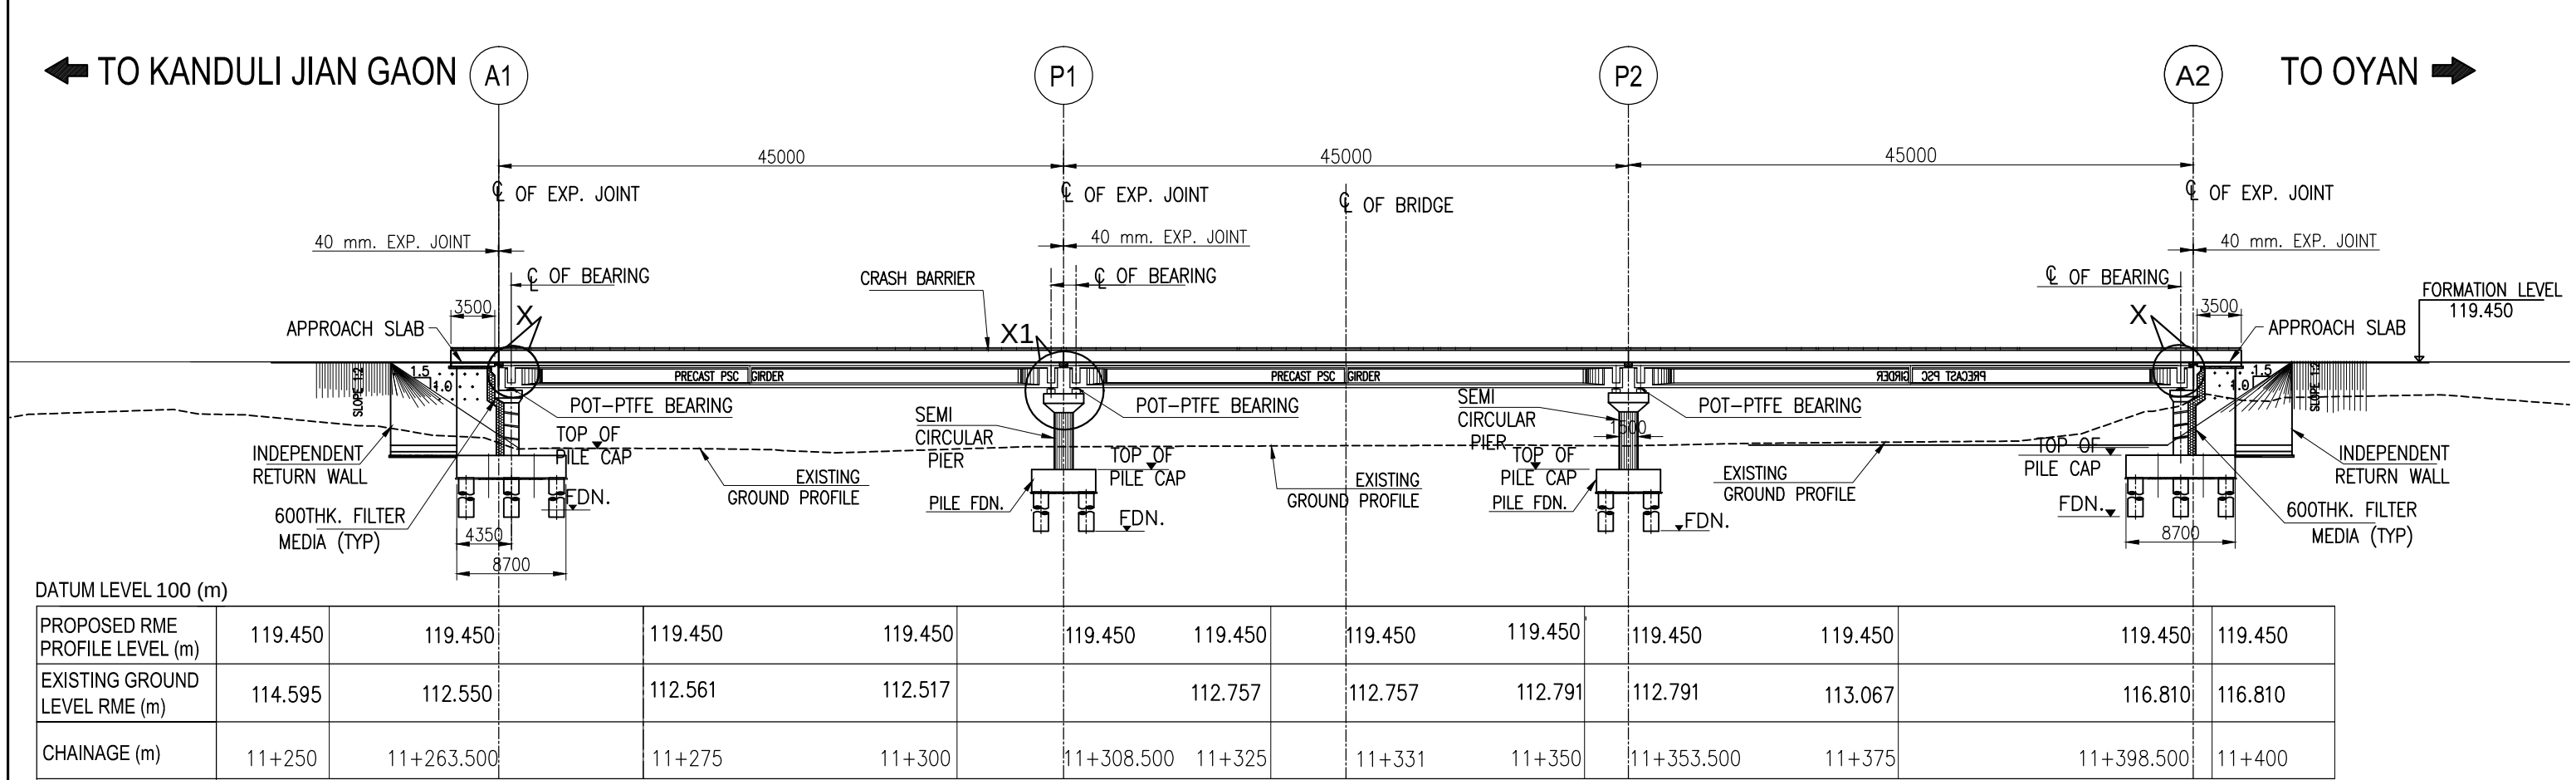

SECTIONAL ELEVATION
(SCALE 1:500)

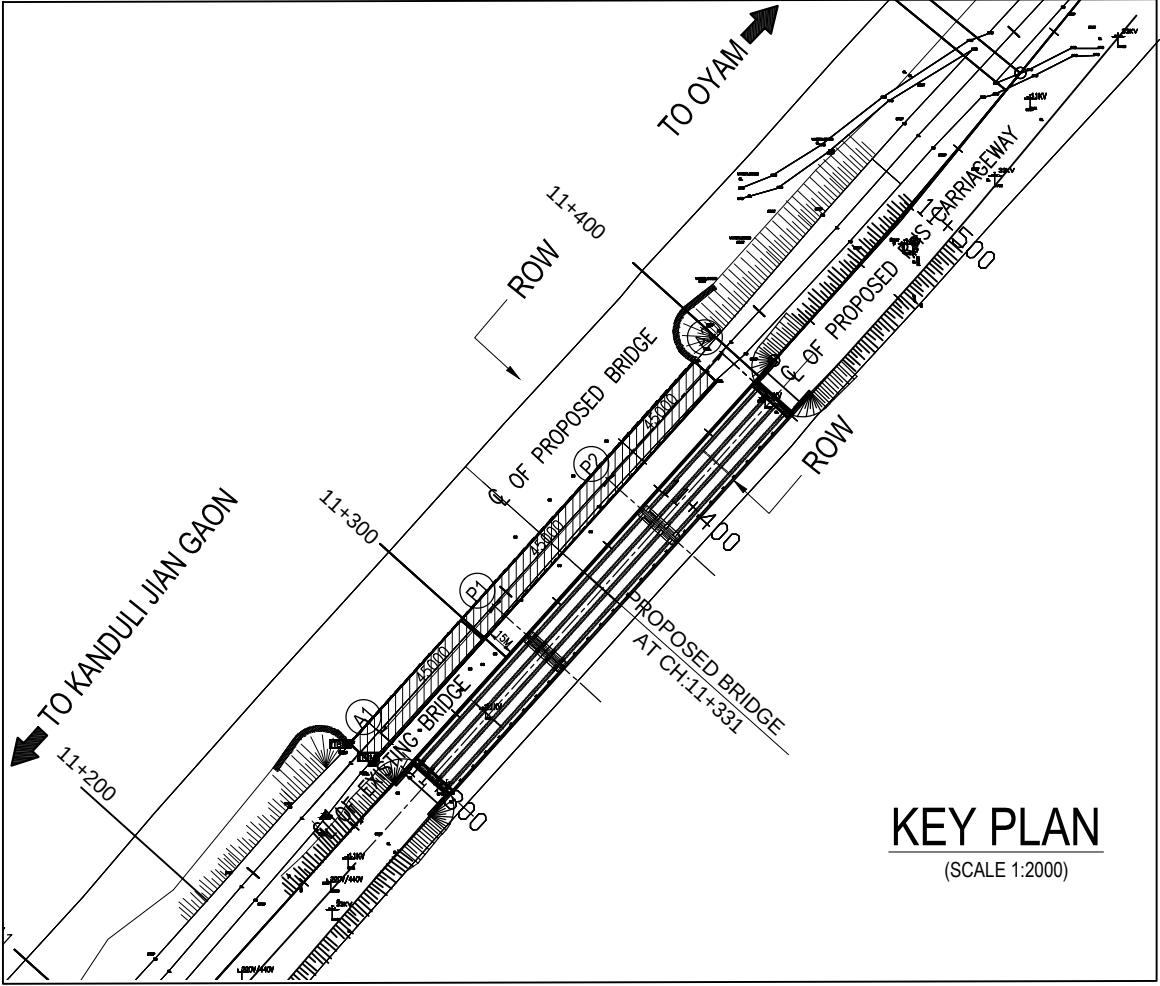


KEY PLAN
(SCALE 1:2000)

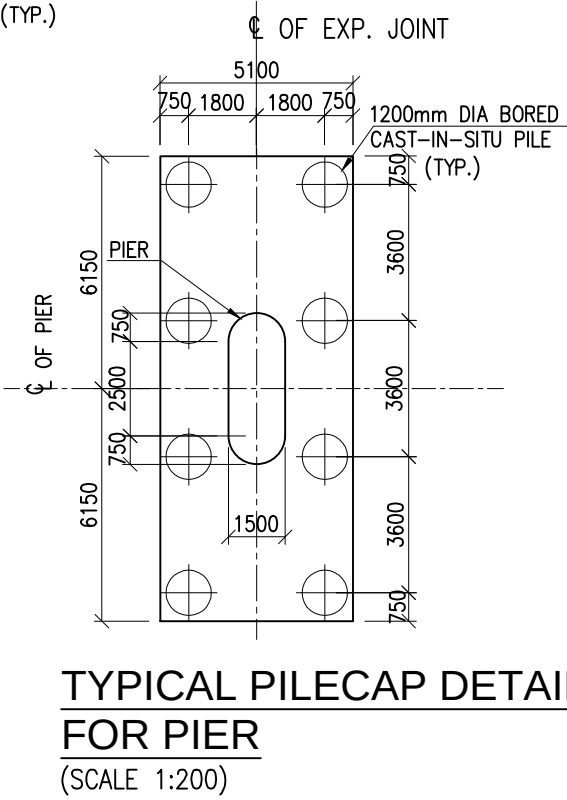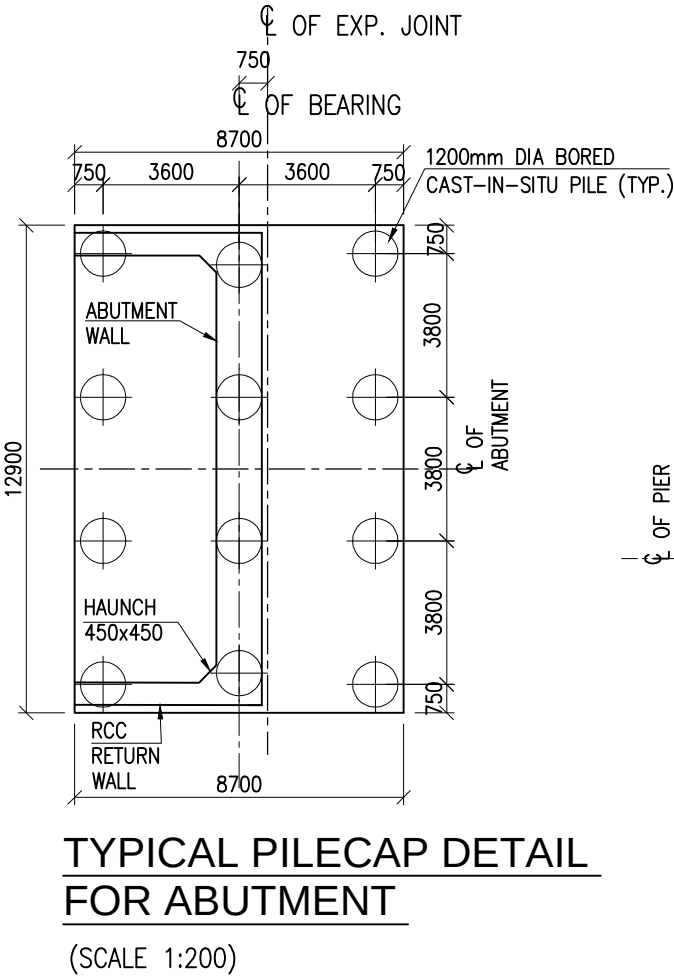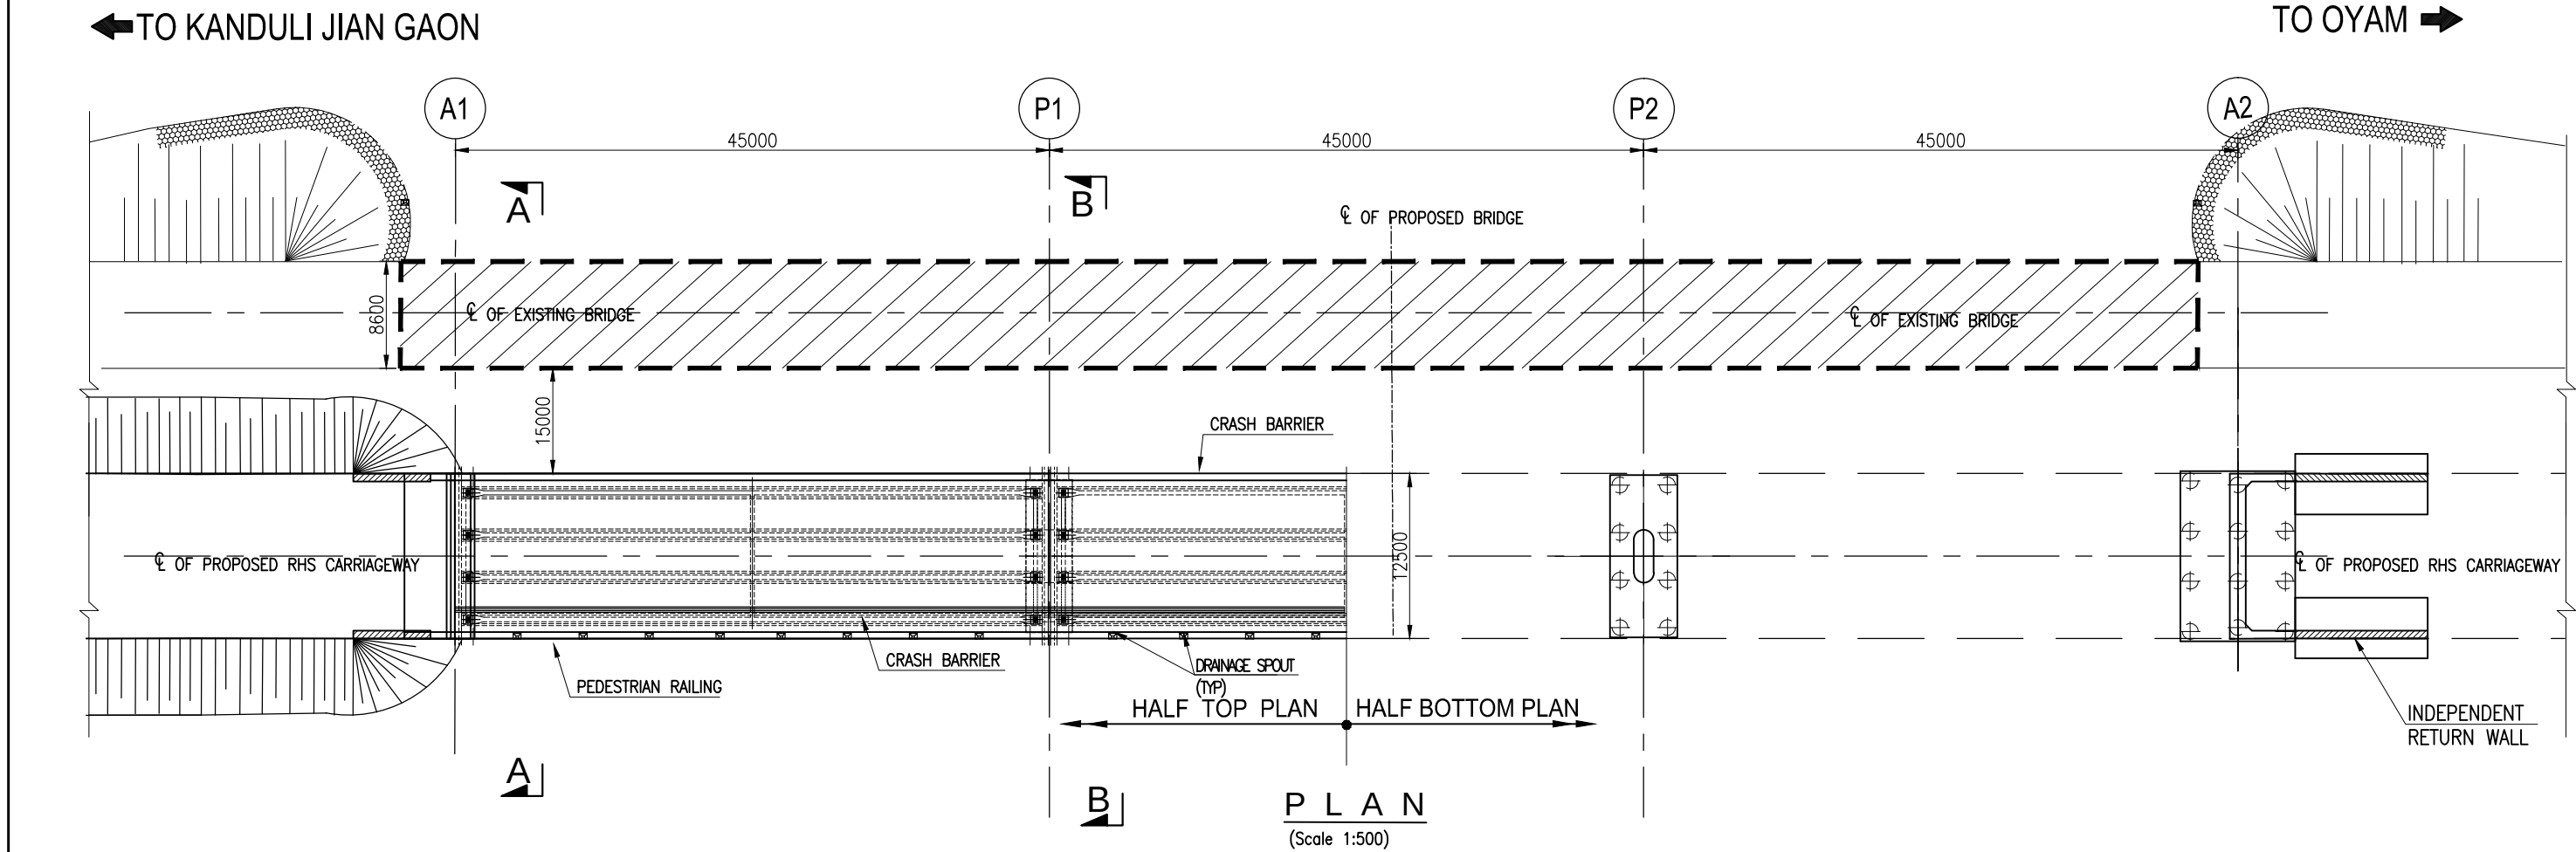


NOTES:-
FOR NOTE DETAILS REFER DWG NO:
VSPL/1718-081/DPR/PKG-4/NH-515/SEC-1/MJB-01 (Sht. 2 of 2)





CLIENT :  NATIONAL HIGHWAYS AND INFRASTRUCTURE DEVELOPMENT CORPORATION LTD. (MINISTRY OF ROAD TRANSPORT AND HIGHWAYS) GOVERNMENT OF INDIA	PROJECT : CONSULTANCY SERVICES FOR PREPARATION OF DETAILED PROJECT REPORT FOR DEVELOPMENT OF ECONOMIC CORRIDORS, INTER CORRIDORS AND FEEDER ROUTES TO IMPROVE THE EFFICIENCY OF FREIGHT MOVEMENTS IN INDIA UNDER BHARATMALA PARIYOJANA (LOT-1:PACKAGE II)	DESIGN CONSULTANT:  VOYANTS SOLUTIONS PVT LTD. 403, 4th Floor, Park Centra, Sector-30, NH-8 Gurugram-122001, Haryana, India CIN- U74140HR2004PTC046918 Ph: 0124-4598200, Fax: 0124-4019051, E-mail: info@voyants.in, www.voyants.in	Detailed Project Report				DESIGNED BY	DRAWN BY	CHECKED BY	APPROVED BY	TITLE : GENERAL ARRANGEMENT DRAWING OF MAJOR BRIDGE AT CH. km. 11+331 (3x45)
							SLM	G.Das	MK	SKC	
											
			REV. DATE DESCRIPTION			SCALE : AS SHOWN SHEET SIZE A2					
			DRG. No. : VSPL/1718-081/DPR/PKG-4/NH-515/SEC-1/MJB-01 (Sht. 1 of 2)								
REVISION: R0 October, 2022											

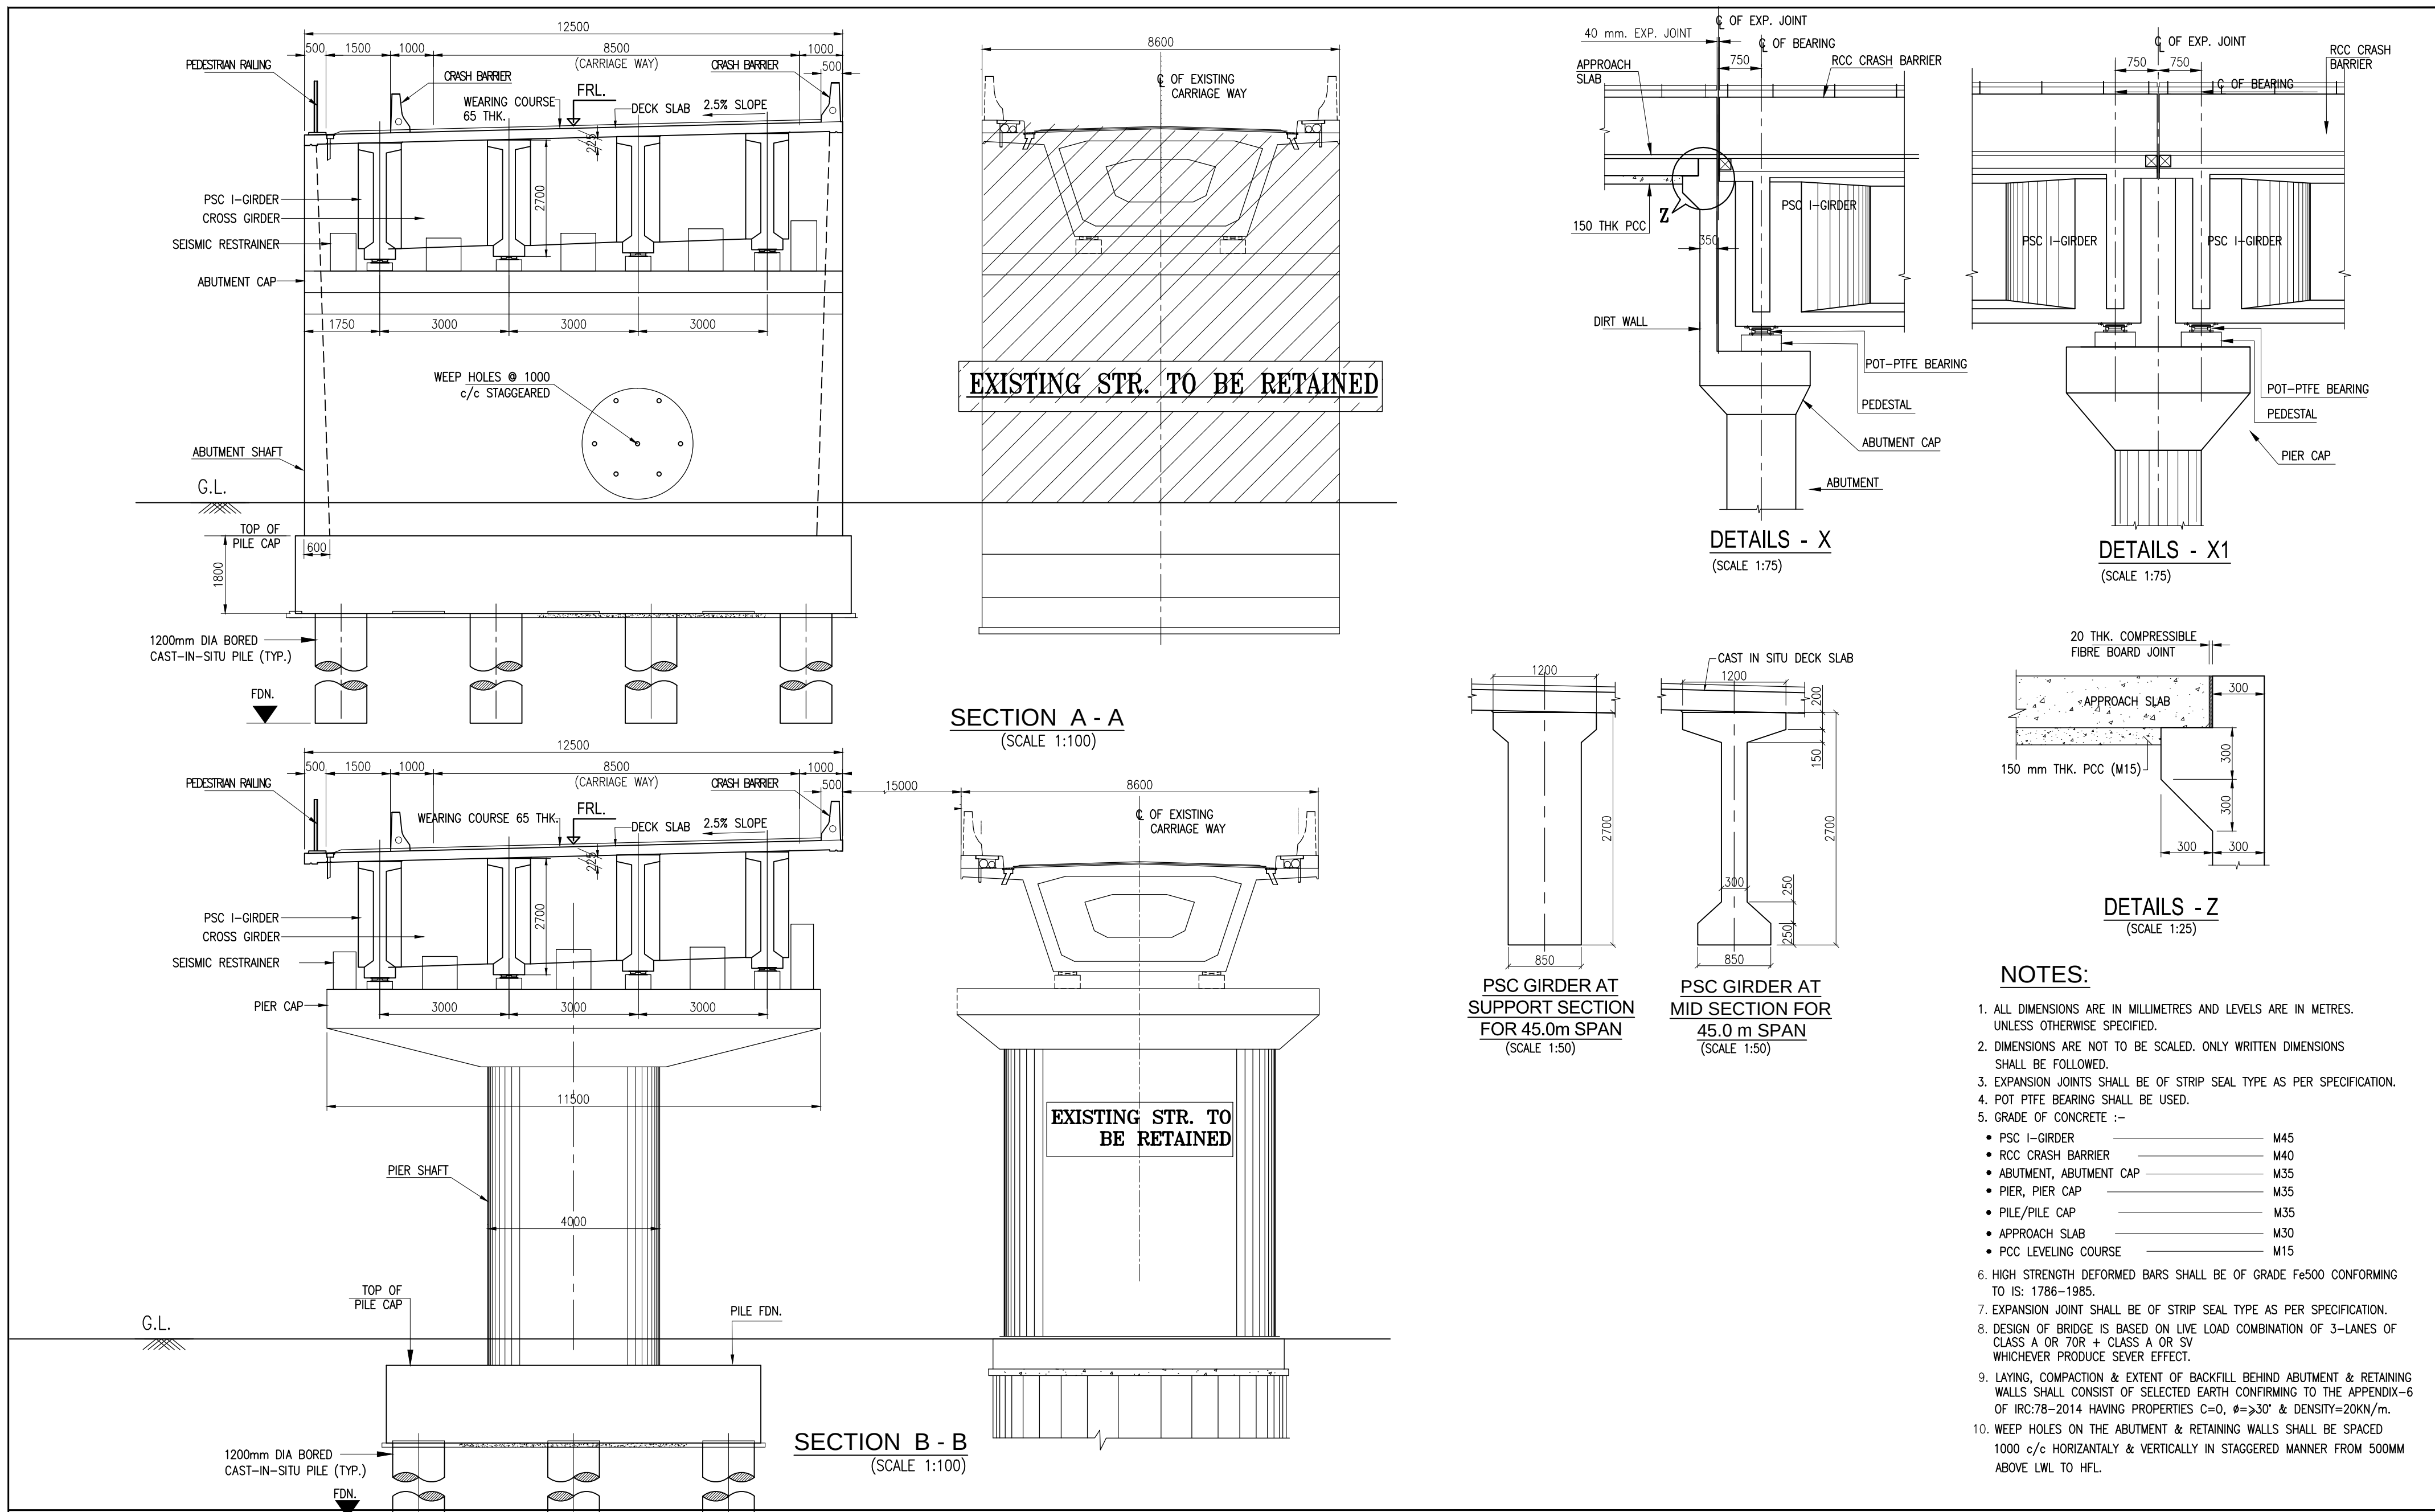

CLIENT :  NATIONAL HIGHWAYS AND INFRASTRUCTURE DEVELOPMENT CORPORATION LTD. (MINISTRY OF ROAD TRANSPORT AND HIGHWAYS) GOVERNMENT OF INDIA	PROJECT : CONSULTANCY SERVICES FOR PREPARATION OF DETAILED PROJECT REPORT FOR DEVELOPMENT OF ECONOMIC CORRIDORS, INTER CORRIDORS AND FEEDER ROUTES TO IMPROVE THE EFFICIENCY OF FREIGHT MOVEMENTS IN INDIA UNDER BHARATMALA PARIYOJANA (LOT-1:PACKAGE II)	DESIGN CONSULTANT:  VOYANTS SOLUTIONS PVT LTD. 403, 4th Floor, Park Centra, Sector-30, NH-8 Gurugram-122001, Haryana, India CIN- U74140HR2004PTC046918 Ph: 0124-4598200, Fax: 0124-4019051, E-mail: info@voyants.in, www.voyants.in	Detailed Project Report				DESIGNED BY	DRAWN BY	CHECKED BY	APPROVED BY	TITLE : GENERAL ARRANGEMENT DRAWING OF MAJOR BRIDGE AT CH. km. 11+331 (3x45)	
				SLM		G.Das		MK		SKC		
			REV.	DATE	DESCRIPTION		SCALE :		AS SHOWN	SHEET SIZE	A2	
									DRG. No. : VSPL/1718-081/DPR/PKG-4/NH-515/SEC-1/MJB-01 (Sht. 2 of 2)			
									REVISION: R0 October, 2022			

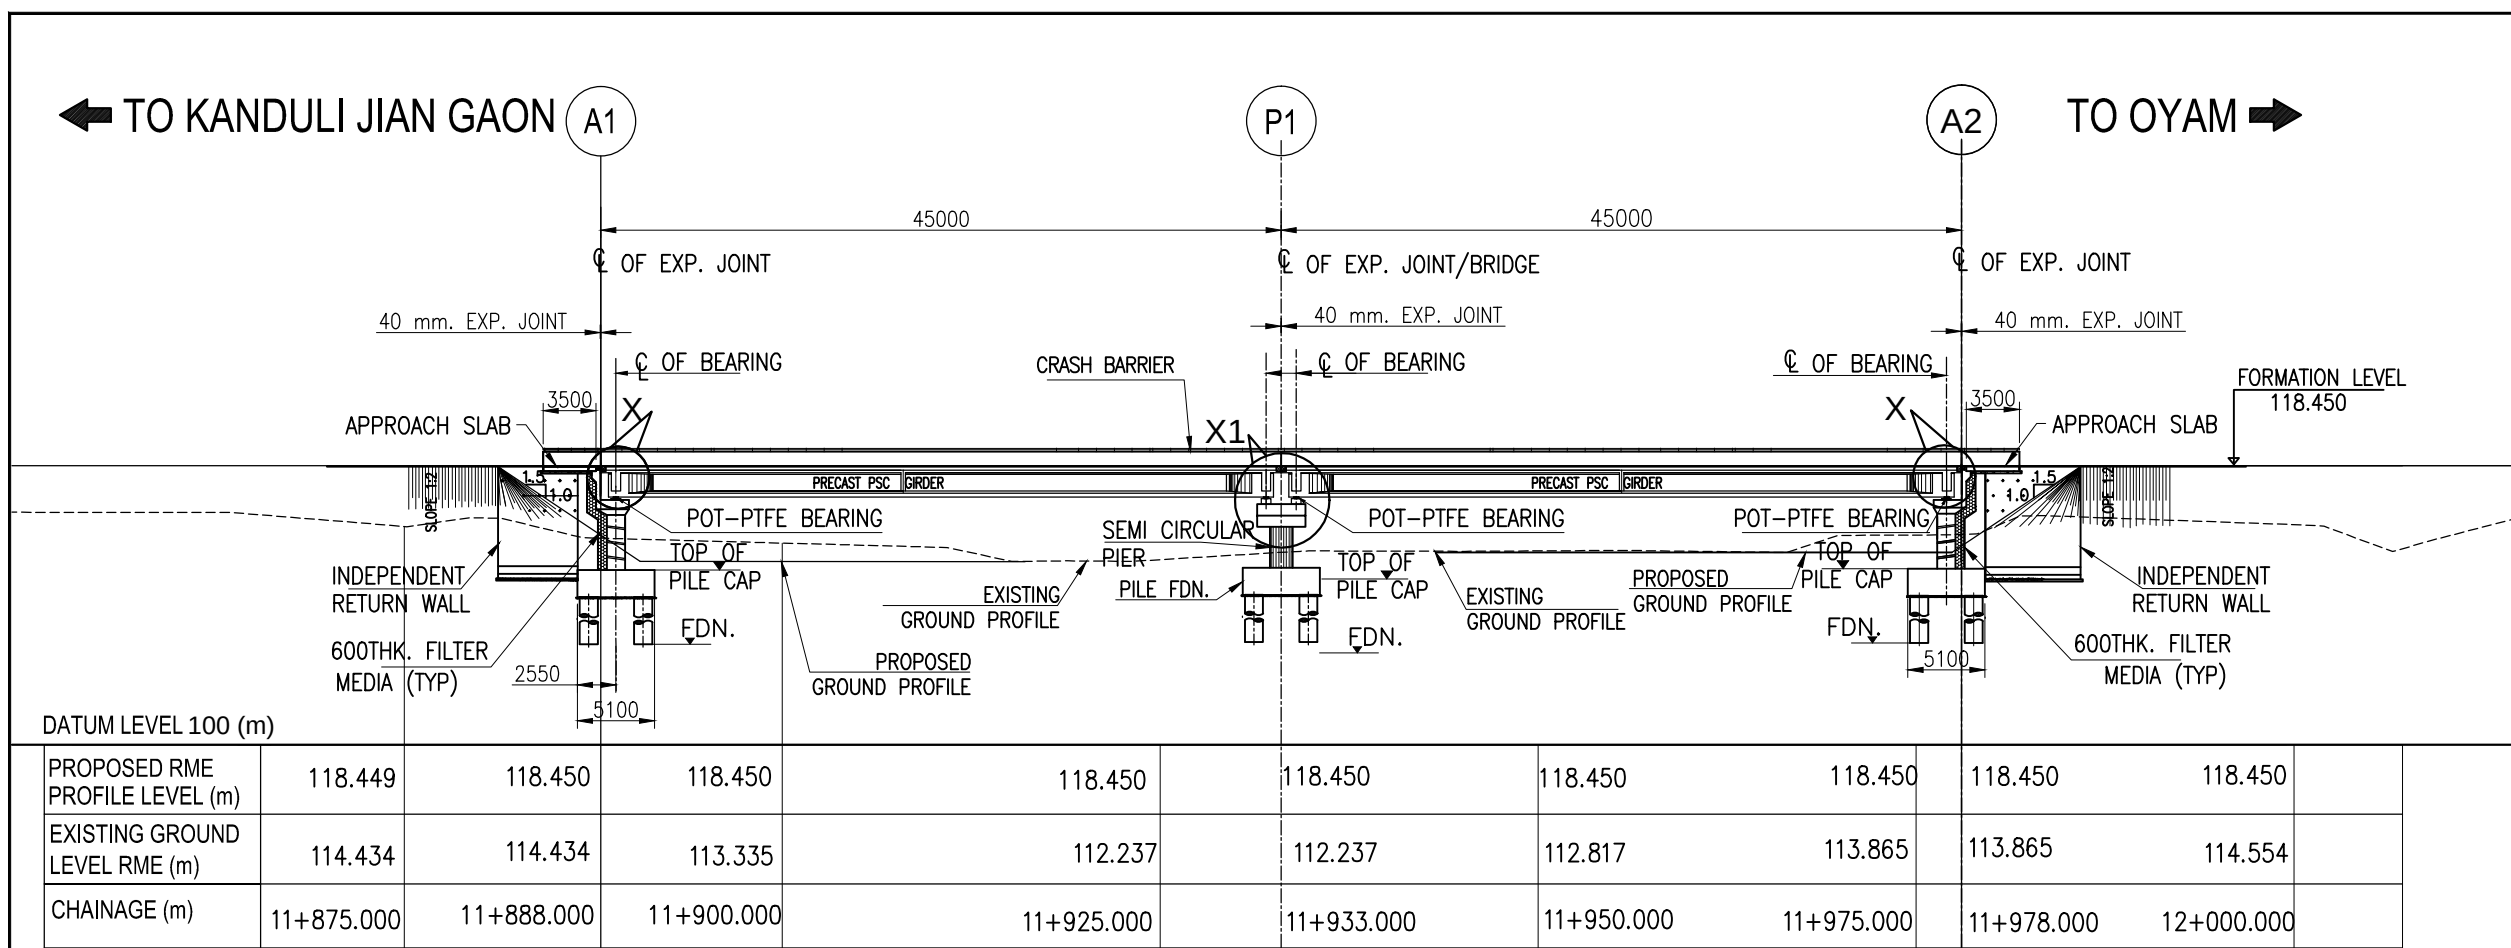


SECTIONAL ELEVATION
(SCALE 1:500)

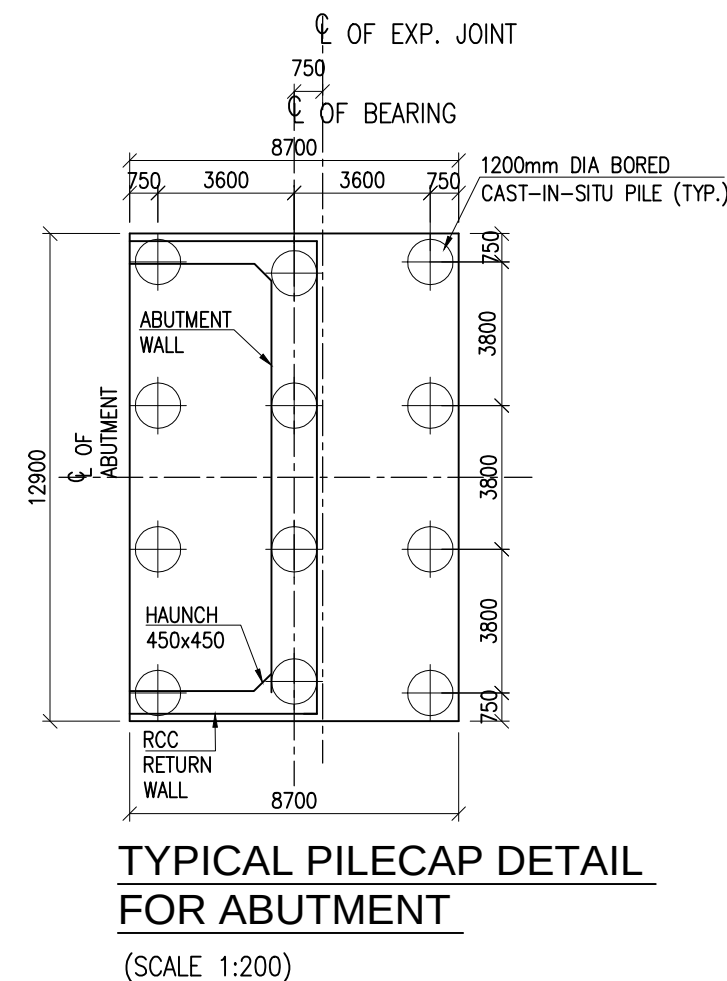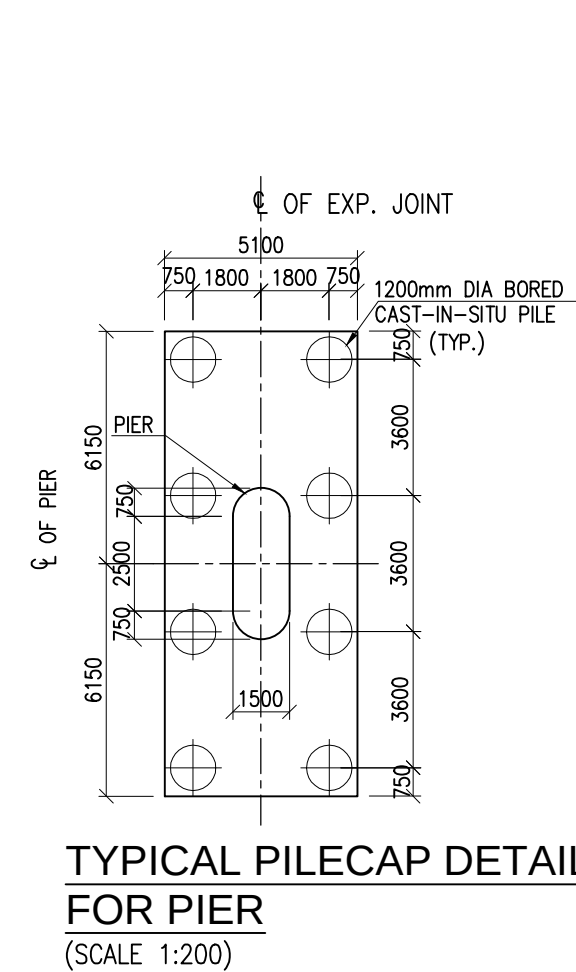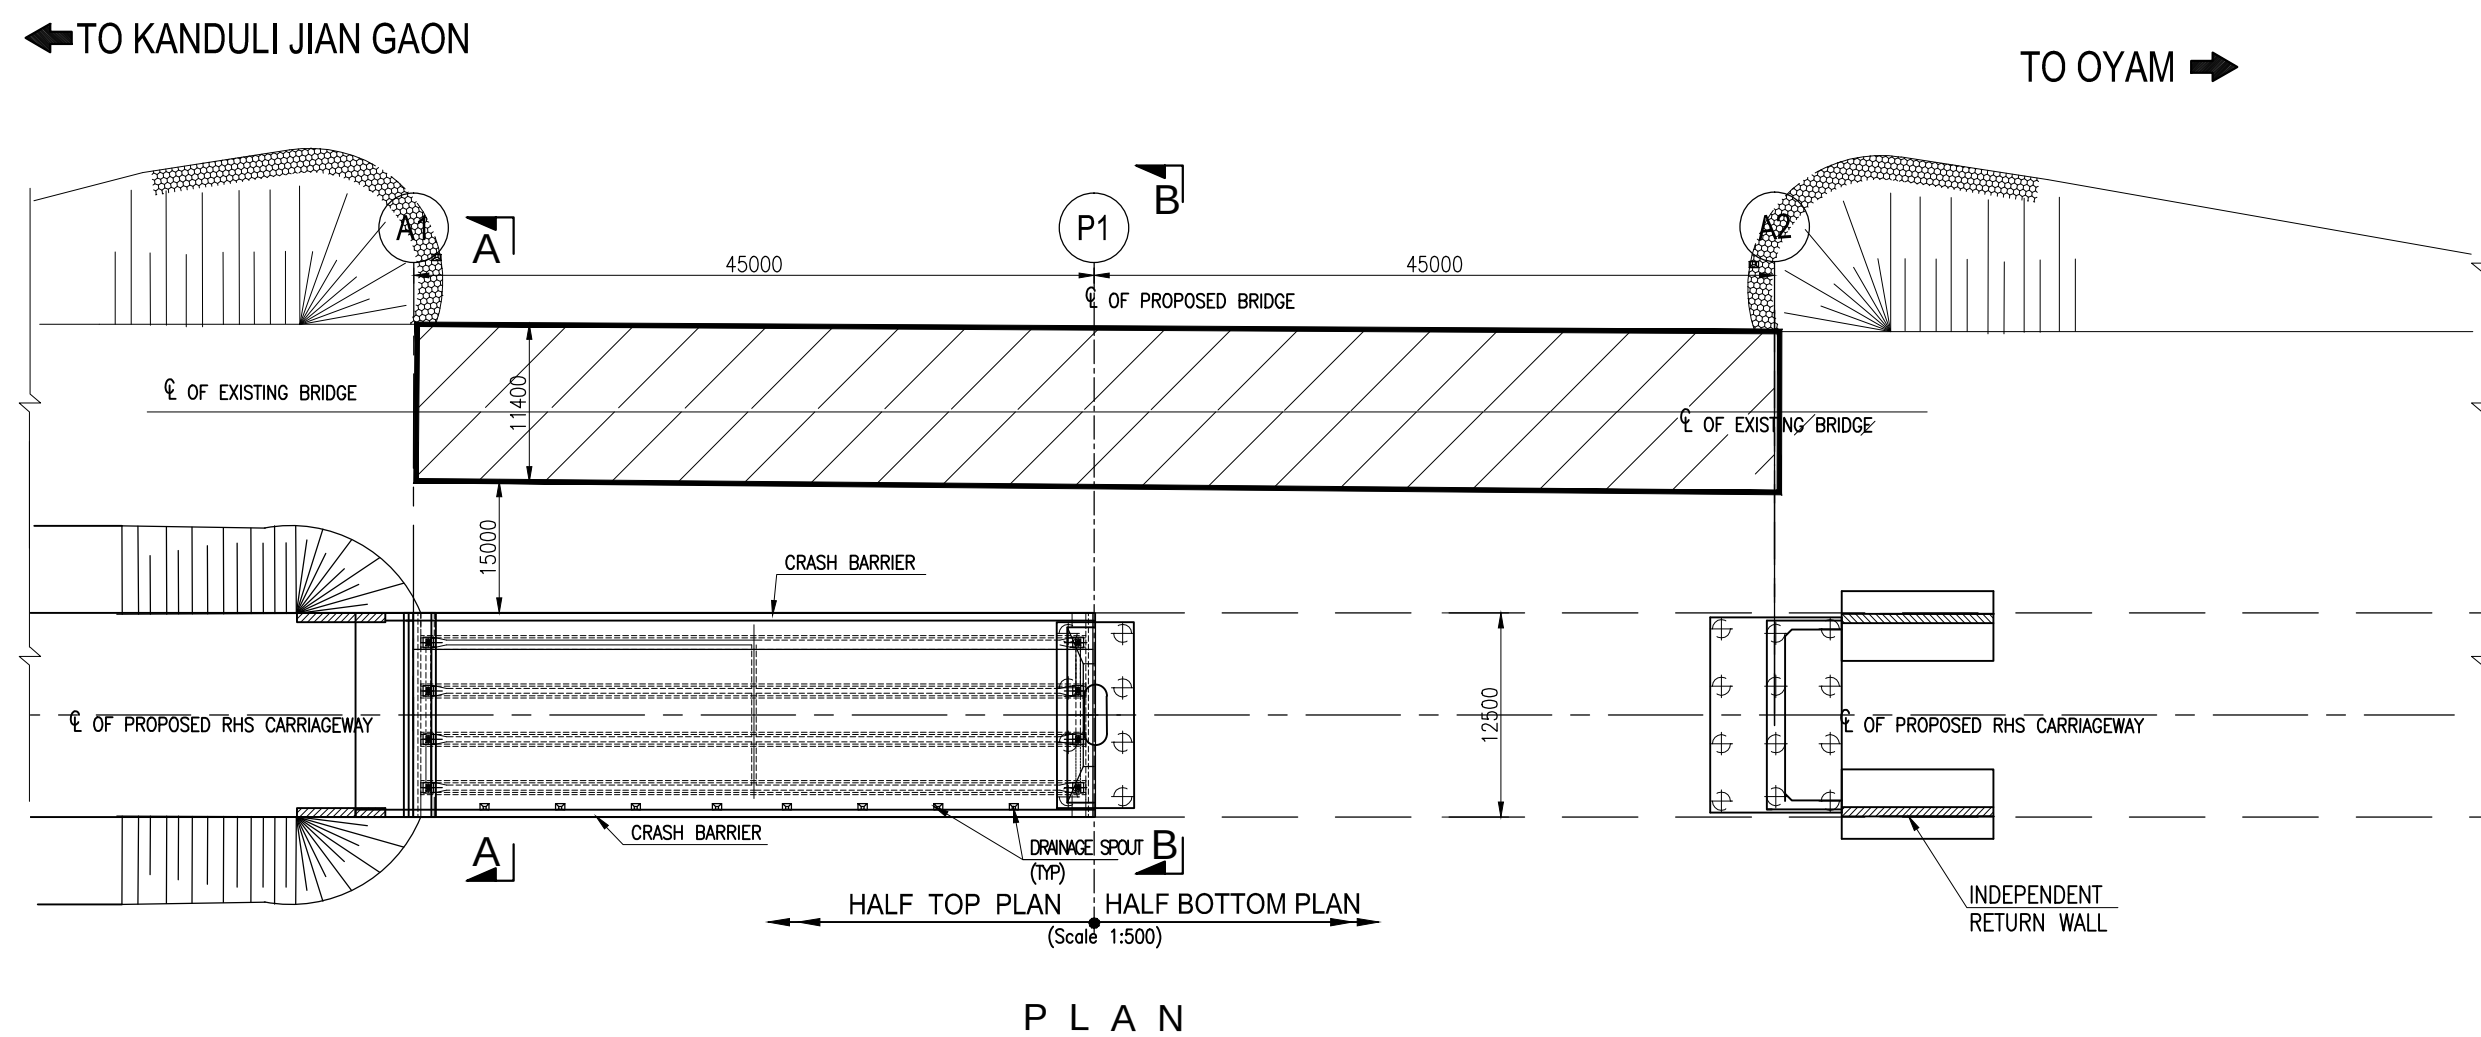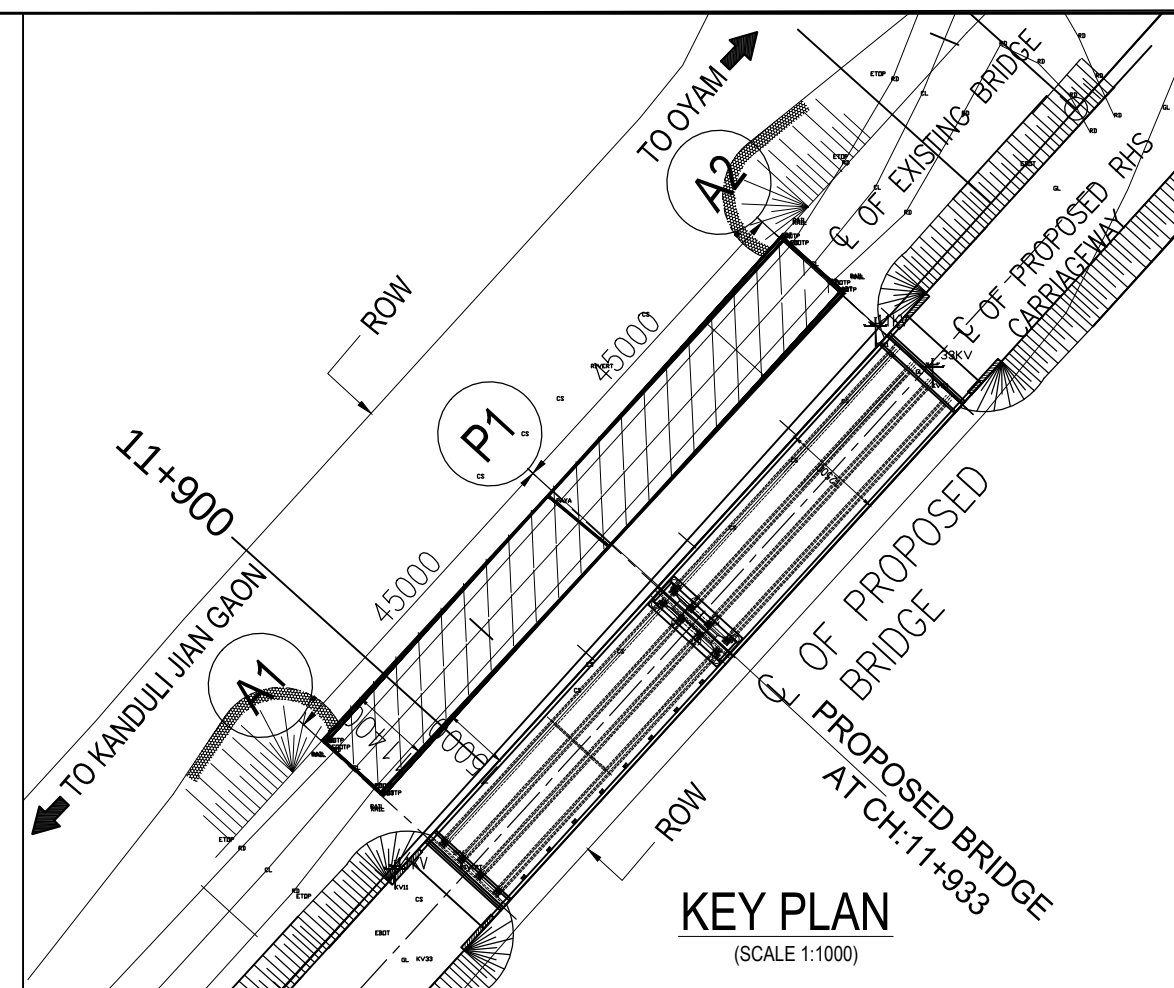


NOTES:-

FOR NOTE DETAILS REFER DWG NO:
VSPL/1718-081/DPR/PKG-4/NH-515/SEC-1/MJB-02 (Sht. 2 of 2)


CLIENT :  NATIONAL HIGHWAYS AND INFRASTRUCTURE DEVELOPMENT CORPORATION LTD. (MINISTRY OF ROAD TRANSPORT AND HIGHWAYS) GOVERNMENT OF INDIA	PROJECT : CONSULTANCY SERVICES FOR PREPARATION OF DETAILED PROJECT REPORT FOR DEVELOPMENT OF ECONOMIC CORRIDORS, INTER CORRIDORS AND FEEDER ROUTES TO IMPROVE THE EFFICIENCY OF FREIGHT MOVEMENTS IN INDIA UNDER BHARATMALA PARIYOJANA (LOT-1:PACKAGE II)	DESIGN CONSULTANT:  VOYANTS SOLUTIONS PVT LTD. 403, 4th Floor, Park Centra, Sector-30, NH-8 Gurugram-122001, Haryana, India CIN- U74140HR2004PTC046918 Ph: 0124-4598200, Fax: 0124-4019051, E-mail: info@voyants.in, www.voyants.in	Detailed Project Report				DESIGNED BY	DRAWN BY	CHECKED BY	APPROVED BY	TITLE : GENERAL ARRANGEMENT DRAWING OF MAJOR BRIDGE AT CH. km. 11+933 (2x45)		
							SLM	G.Das	MK	SKC			
													
							SCALE :		AS SHOWN	SHEET SIZE	A2	DRG. No. : VSPL/1718-081/DPR/PKG-4/NH-515/SEC-1/MJB-02 (Sht. 1 of 2)	
			REV.	DATE	DESCRIPTION							REVISION:	R0

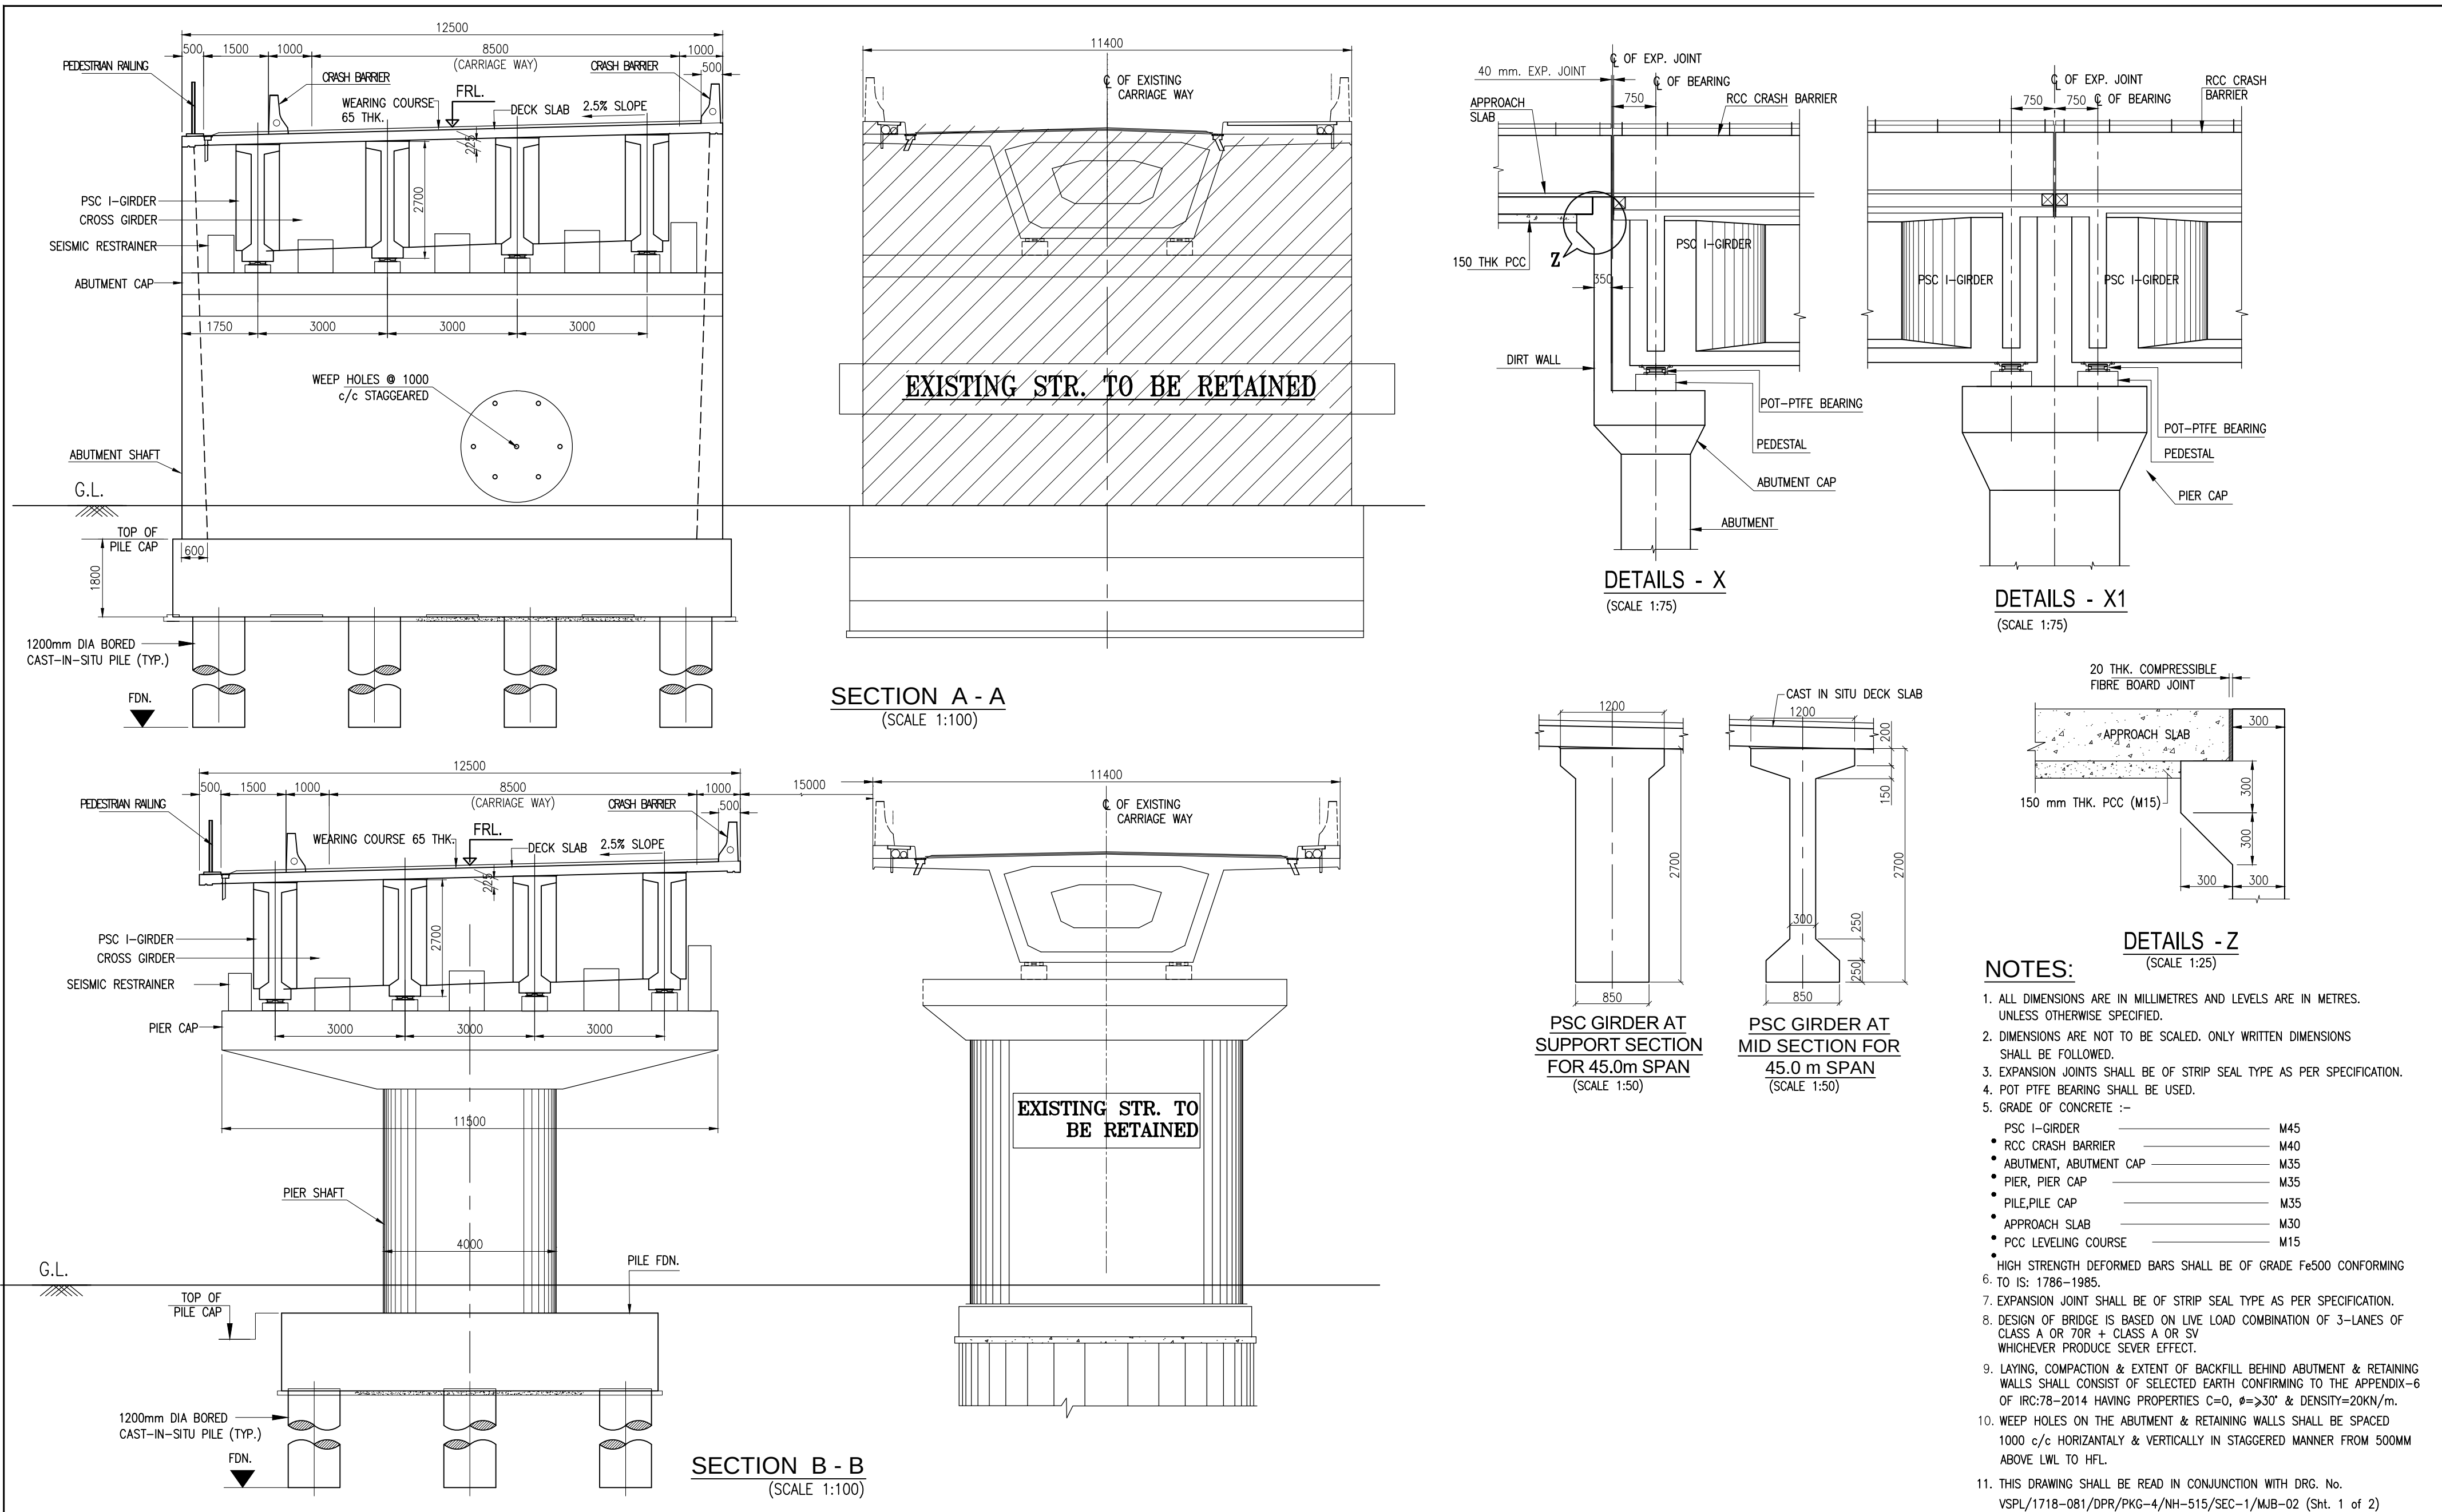



CLIENT :  NATIONAL HIGHWAYS AND INFRASTRUCTURE DEVELOPMENT CORPORATION LTD. (MINISTRY OF ROAD TRANSPORT AND HIGHWAYS) GOVERNMENT OF INDIA	PROJECT : CONSULTANCY SERVICES FOR PREPARATION OF DETAILED PROJECT REPORT FOR DEVELOPMENT OF ECONOMIC CORRIDORS, INTER CORRIDORS AND FEEDER ROUTES TO IMPROVE THE EFFICIENCY OF FREIGHT MOVEMENTS IN INDIA UNDER BHARATMALA PARIYOJANA (LOT-1:PACKAGE II)	DESIGN CONSULTANT:  VOYANTS SOLUTIONS PVT LTD. 403, 4th Floor, Park Centra, Sector-30, NH-8 Gurgaon-122001, Haryana, India CIN: U74140HR2004PTC046918 Ph: 0124-4598200, Fax: 0124-4019051, E-mail: info@voyants.in, www.voyants.in	Detailed Project Report	DESIGNED BY	DRAWN BY	CHECKED BY	APPROVED BY	TITLE : GENERAL ARRANGEMENT DRAWING OF MAJOR BRIDGE AT CH. km. 11+933 (2x45) DRG. No. : VSPL/1718-081/DPR/PKG-4/NH-515/SEC-1/MJB-02 (Sht. 2 of 2) REVISION: R0 October, 2022
				SLM	G.Das	MK	SKC	
								
			REV. DATE DESCRIPTION	SCALE :	AS SHOWN	SHEET SIZE	A2	

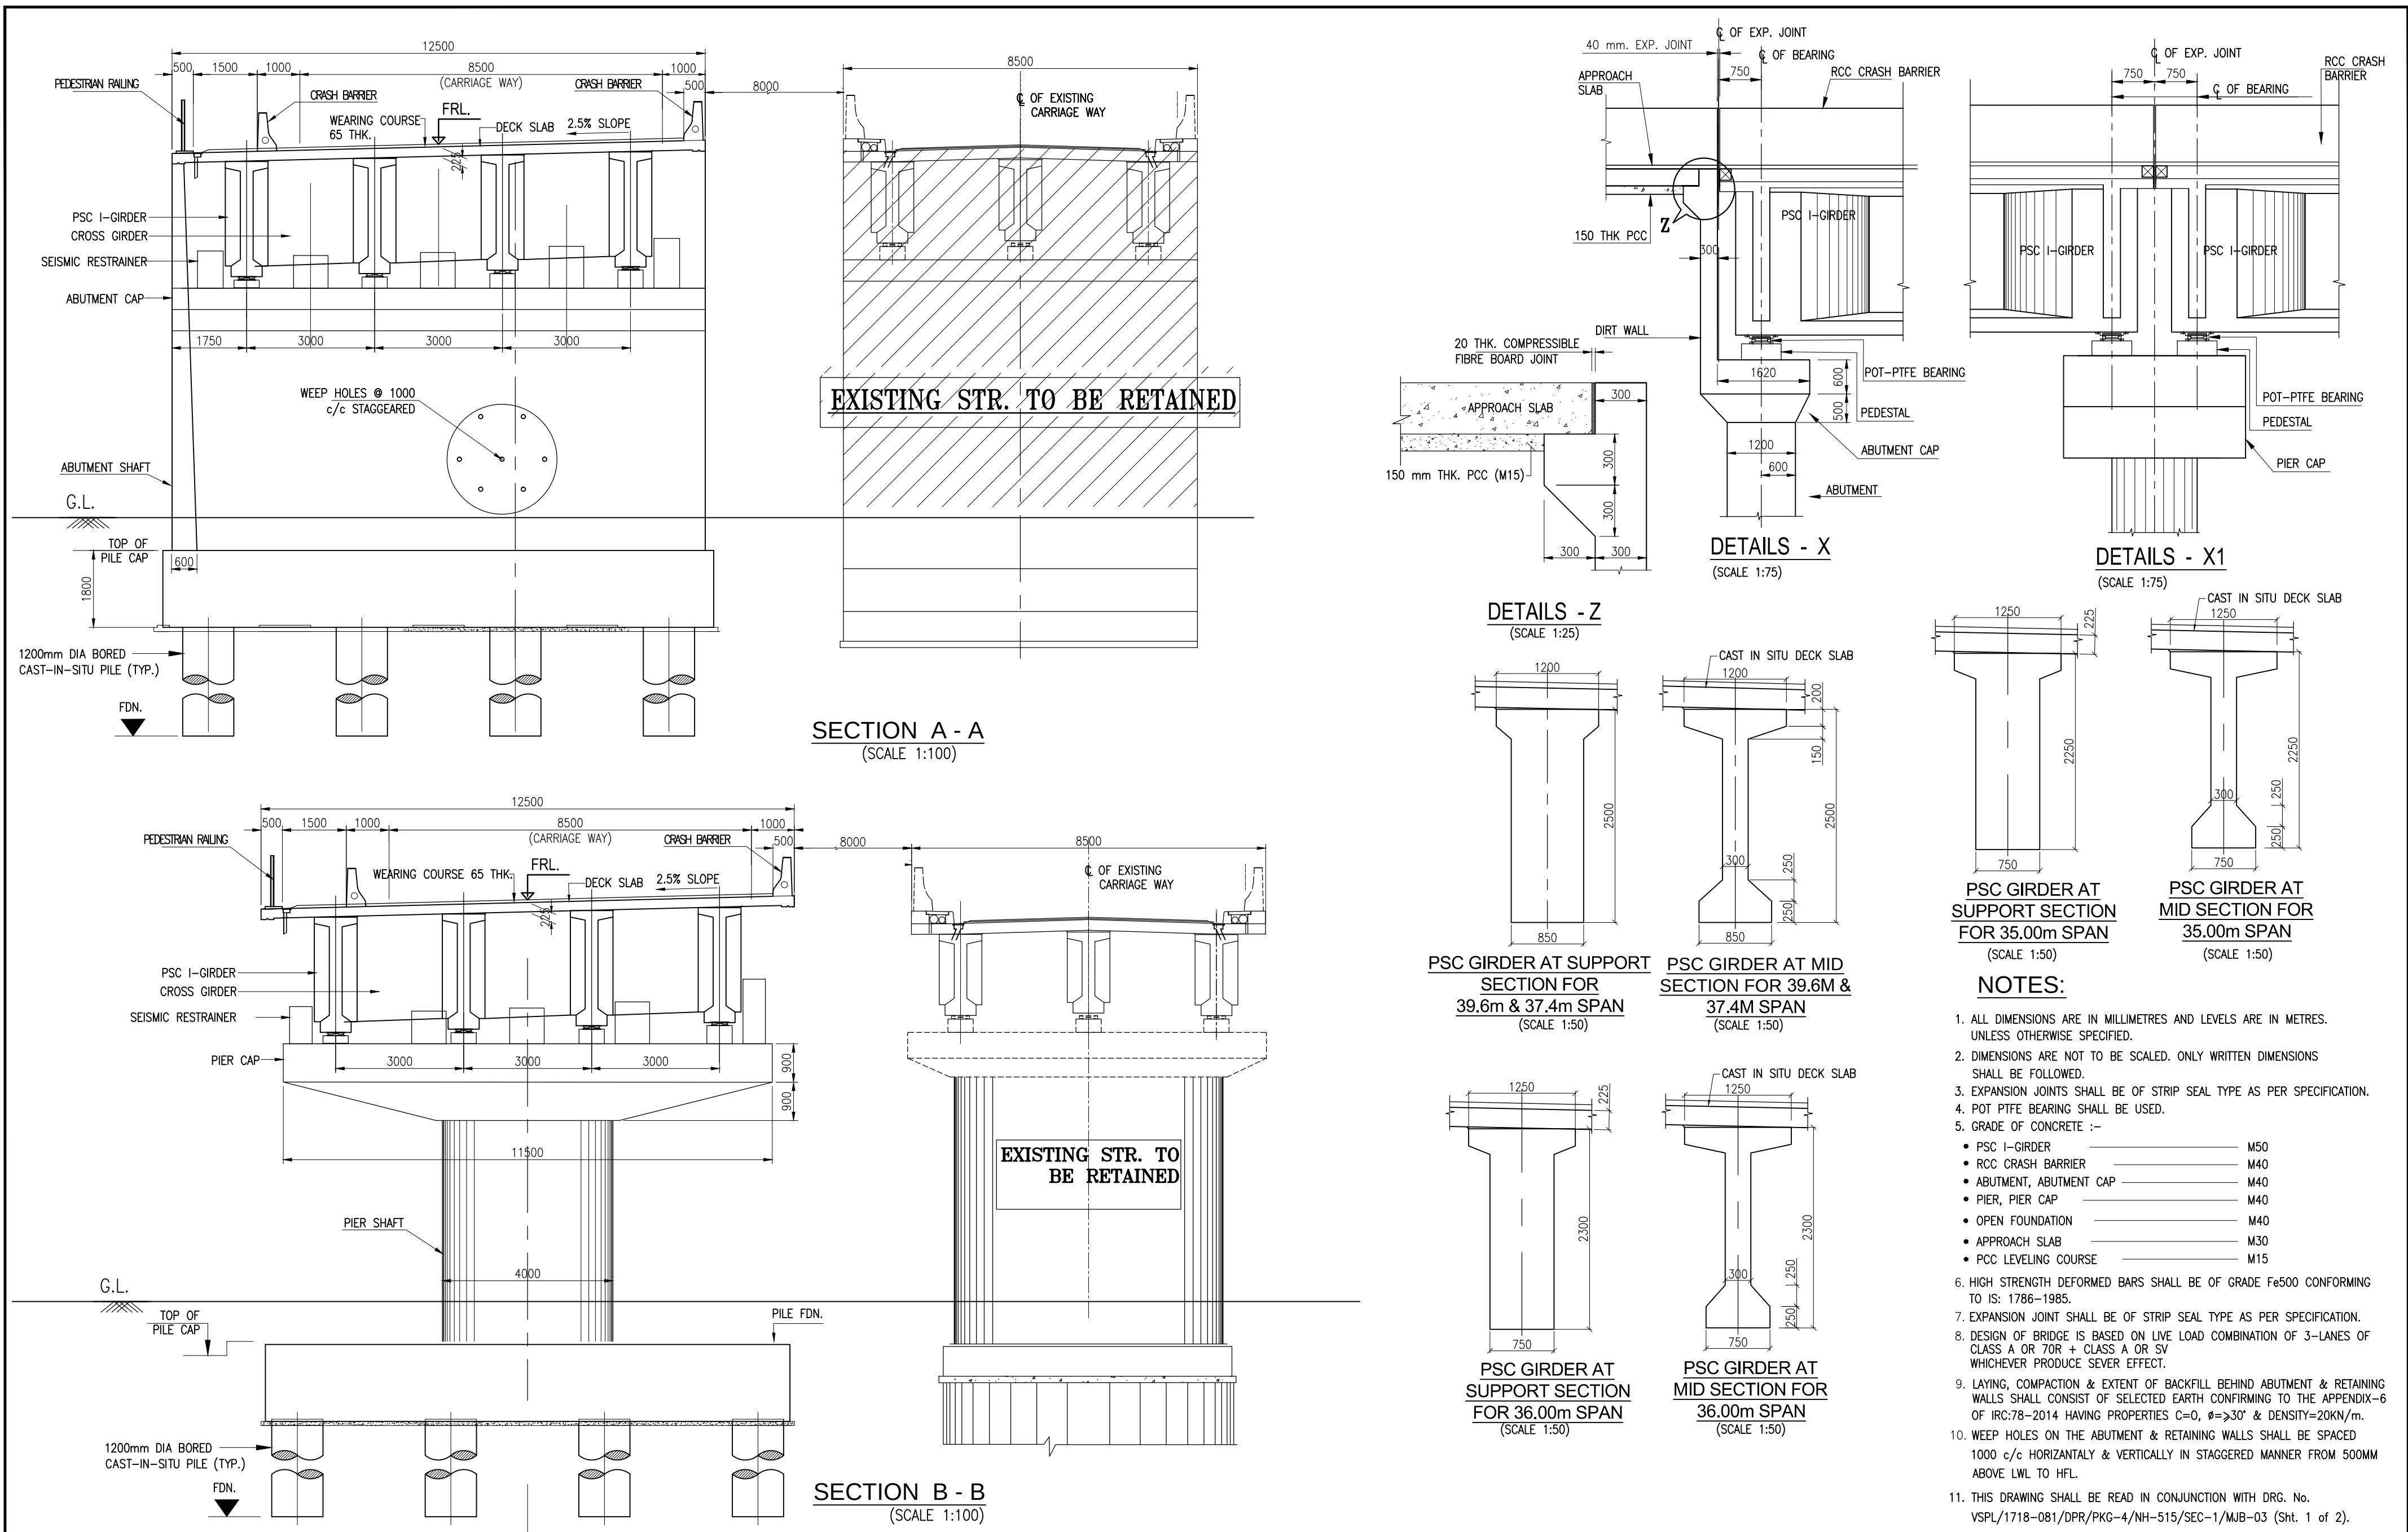


--	--	

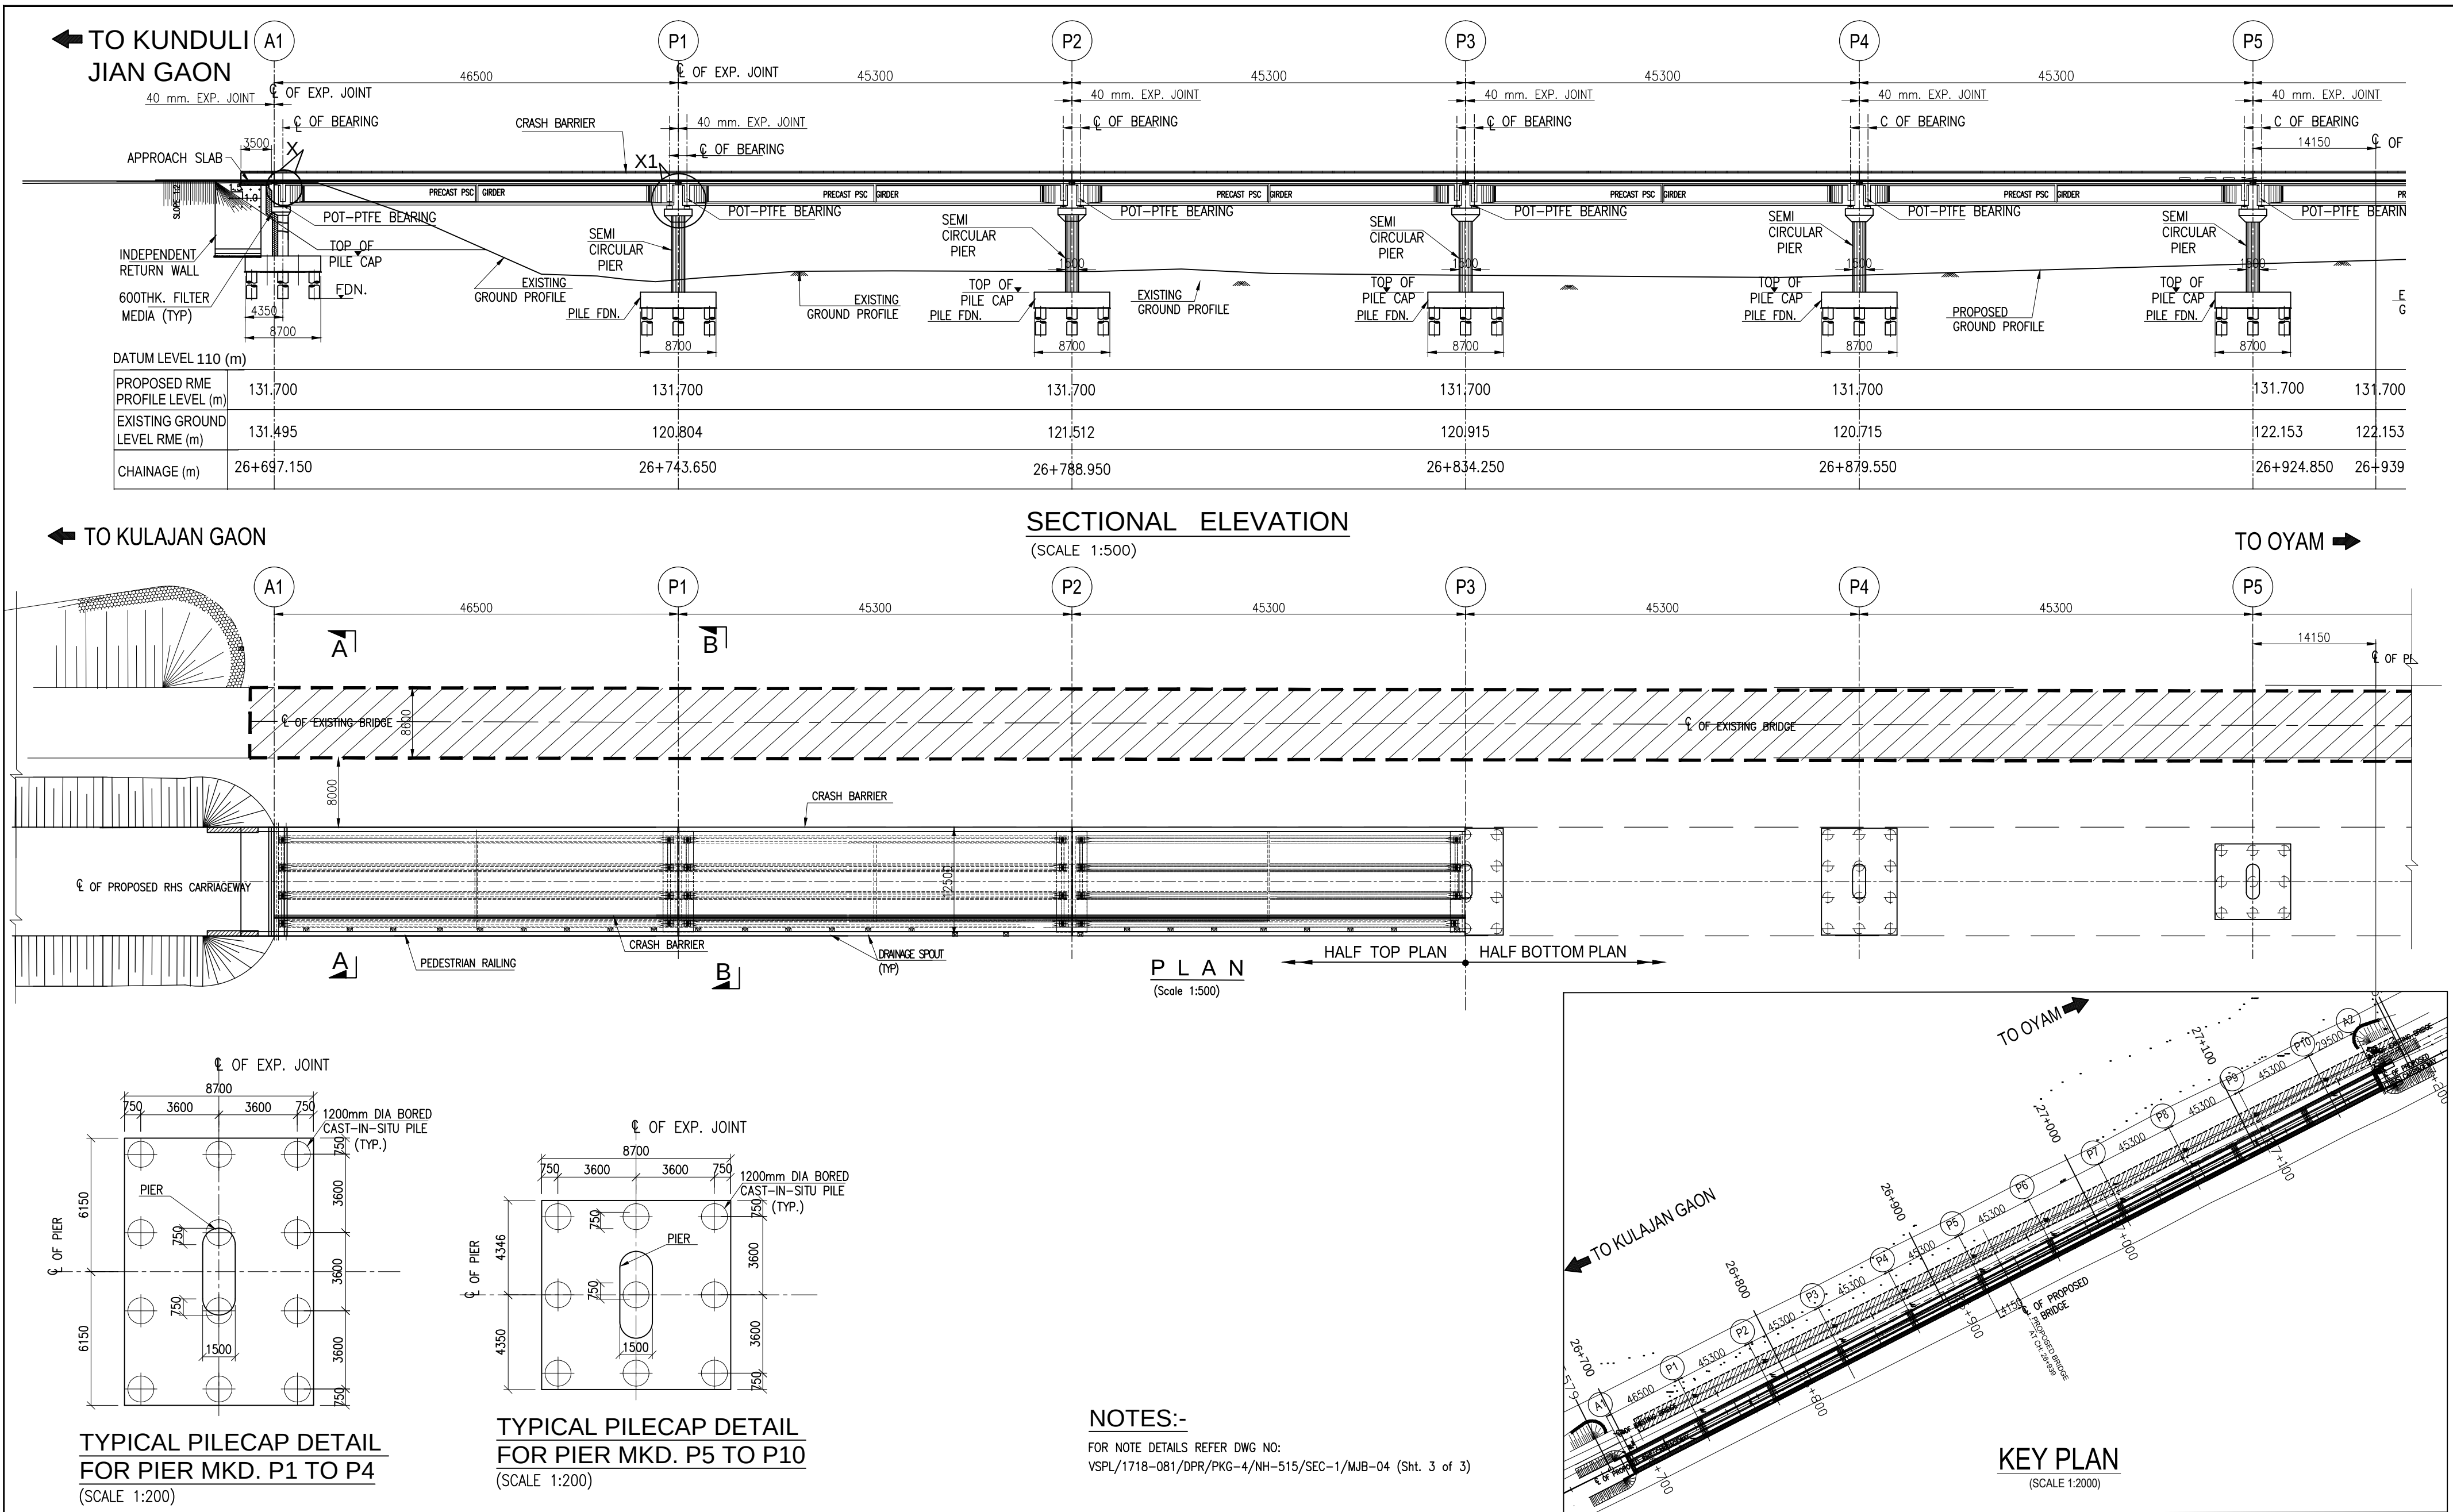

 
CLIENT :  NATIONAL HIGHWAYS AND INFRASTRUCTURE DEVELOPMENT CORPORATION LTD. (MINISTRY OF ROAD TRANSPORT AND HIGHWAYS) GOVERNMENT OF INDIA	PROJECT : CONSULTANCY SERVICES FOR PREPARATION OF DETAILED PROJECT REPORT FOR DEVELOPMENT OF ECONOMIC CORRIDORS, INTER CORRIDORS AND FEEDER ROUTES TO IMPROVE THE EFFICIENCY OF FREIGHT MOVEMENTS IN INDIA UNDER BHARATMALA PARIYOJANA (LOT-1:PACKAGE II)	DESIGN CONSULTANT:  VOYANTS SOLUTIONS PVT LTD. 403, 4th Floor, Park Centra, Sector-30, NH-8 Gurugram-122001, Haryana, India CIN- U74140HR2004PTC046918 Ph: 0124-4598200, Fax: 0124-4019051, E-mail: info@voyants.in, www.voyants.in	Detailed Project Report				DESIGNED BY	DRAWN BY	CHECKED BY	APPROVED BY	TITLE : GENERAL ARRANGEMENT DRAWING OF MAJOR BRIDGE AT CH. km. 26+939 (1x46.5+9x45.3+1x29.5)			
							SLM	G.Das	MK	SKC				
														
							SCALE :		AS SHOWN	SHEET SIZE	A2	DRG. No. : VSPL/1718-081/DPR/PKG-4/NH-515/SEC-1/MJB-04. (Sht. 1 of 3)		
			REV.	DATE	DESCRIPTION								REVISION: R0 October, 2022	

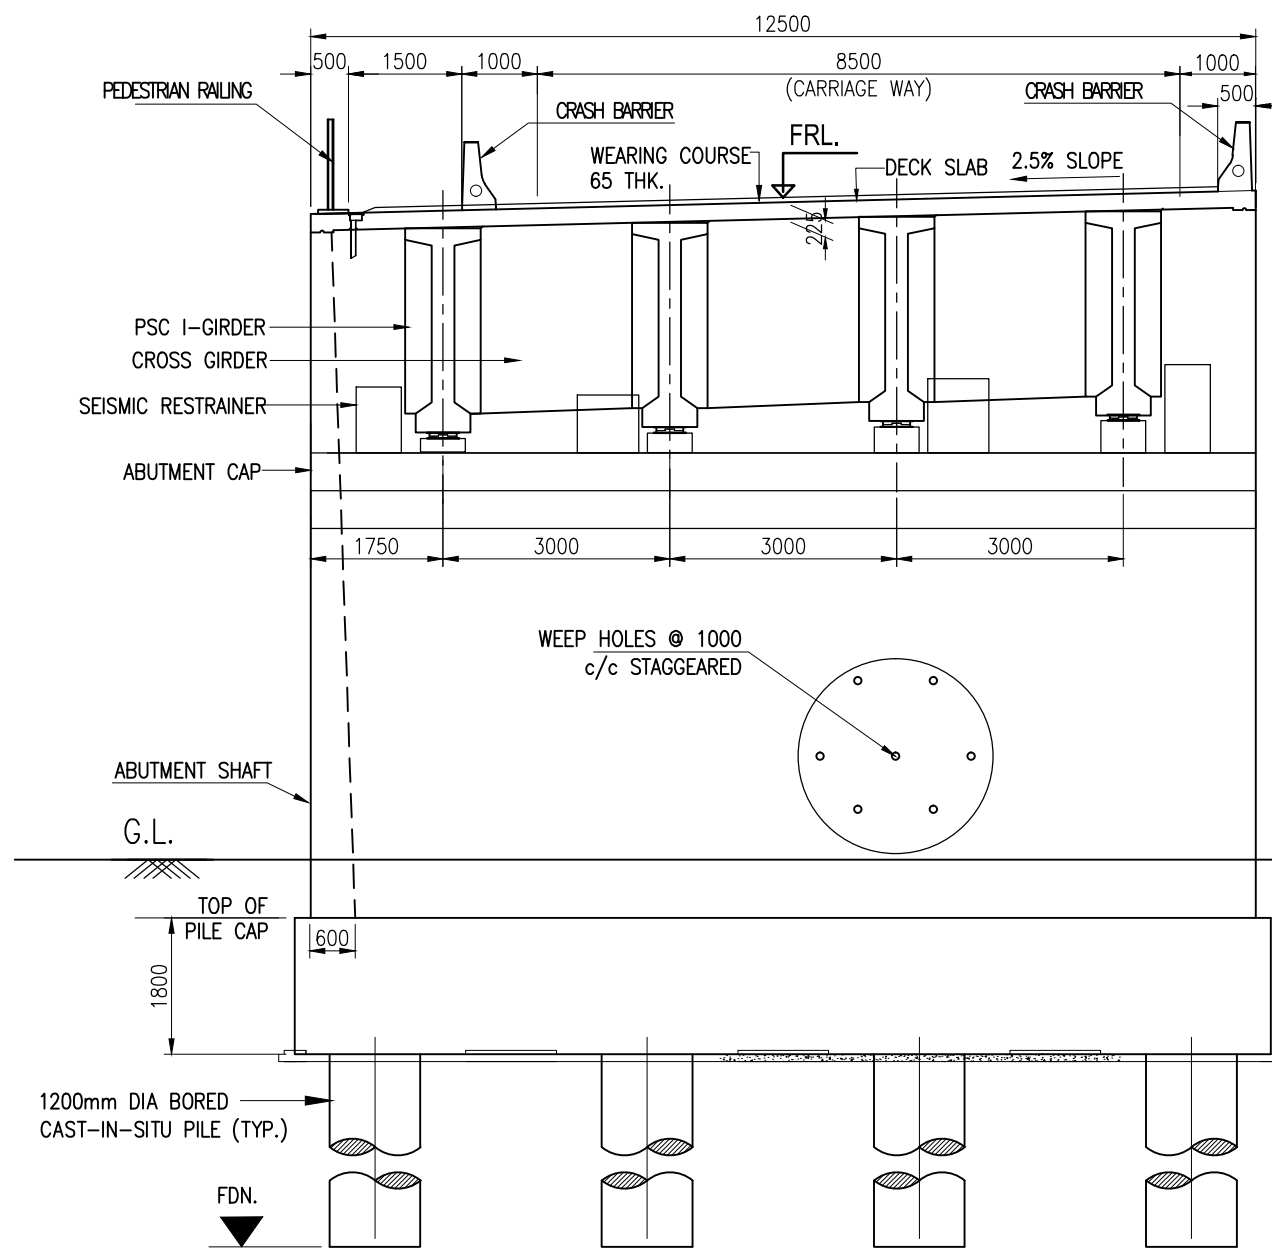


SECTION A - A
(SCALE 1:100)

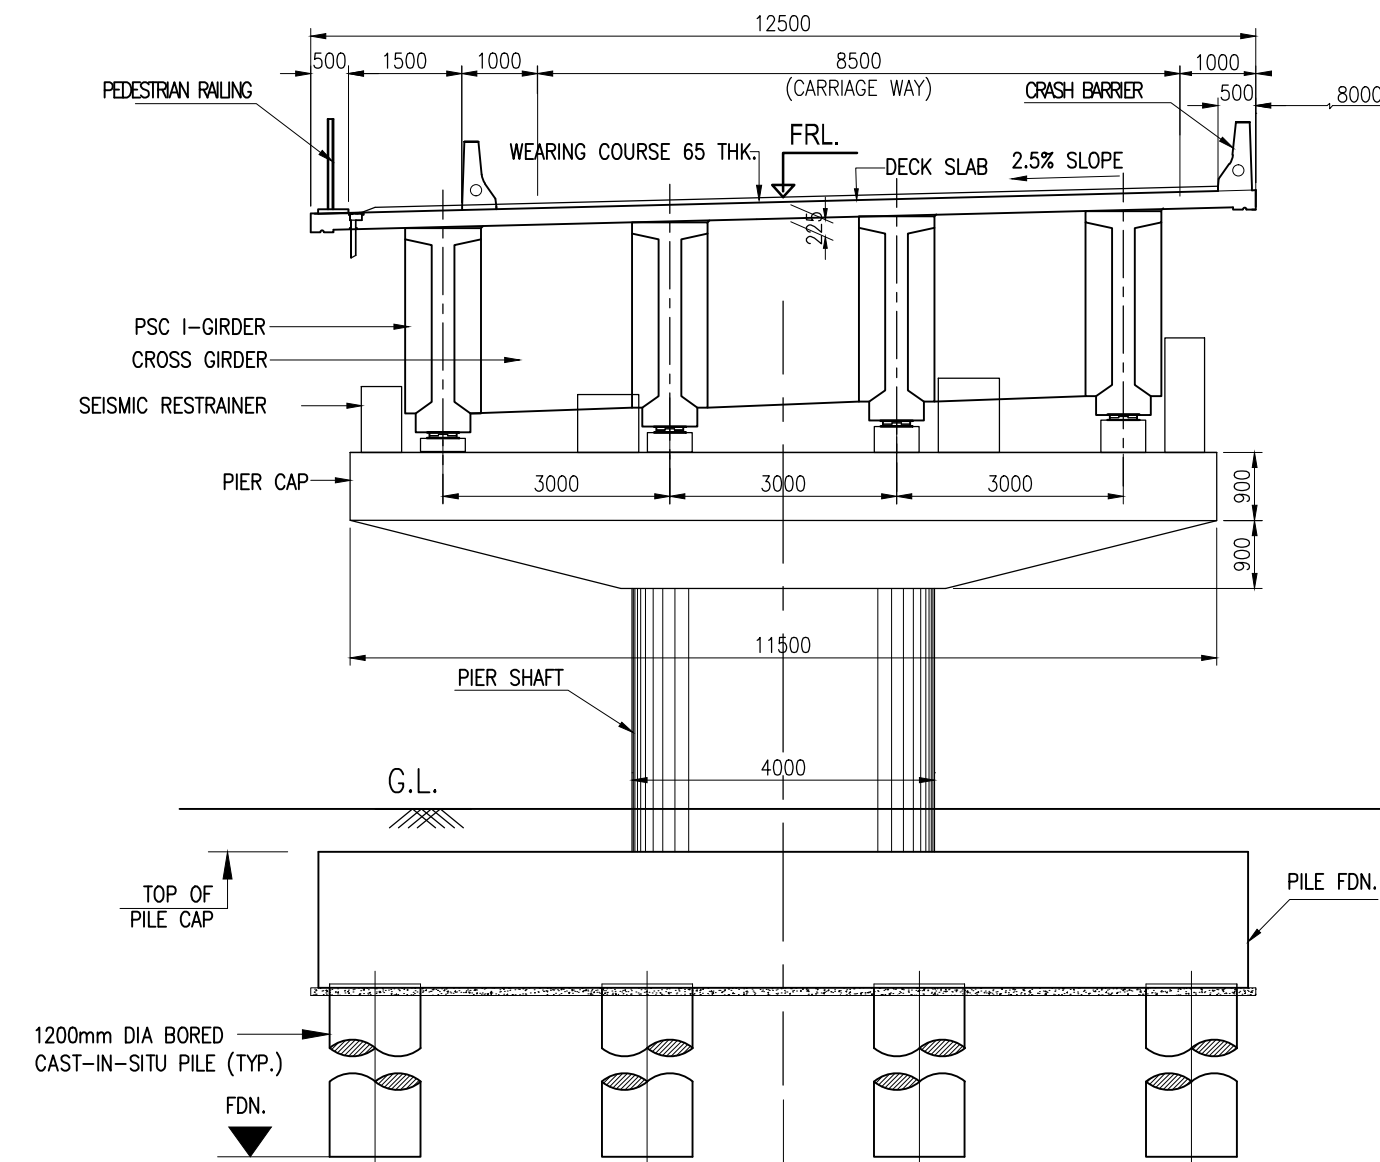

SECTION B - B
(SCALE 1:100)

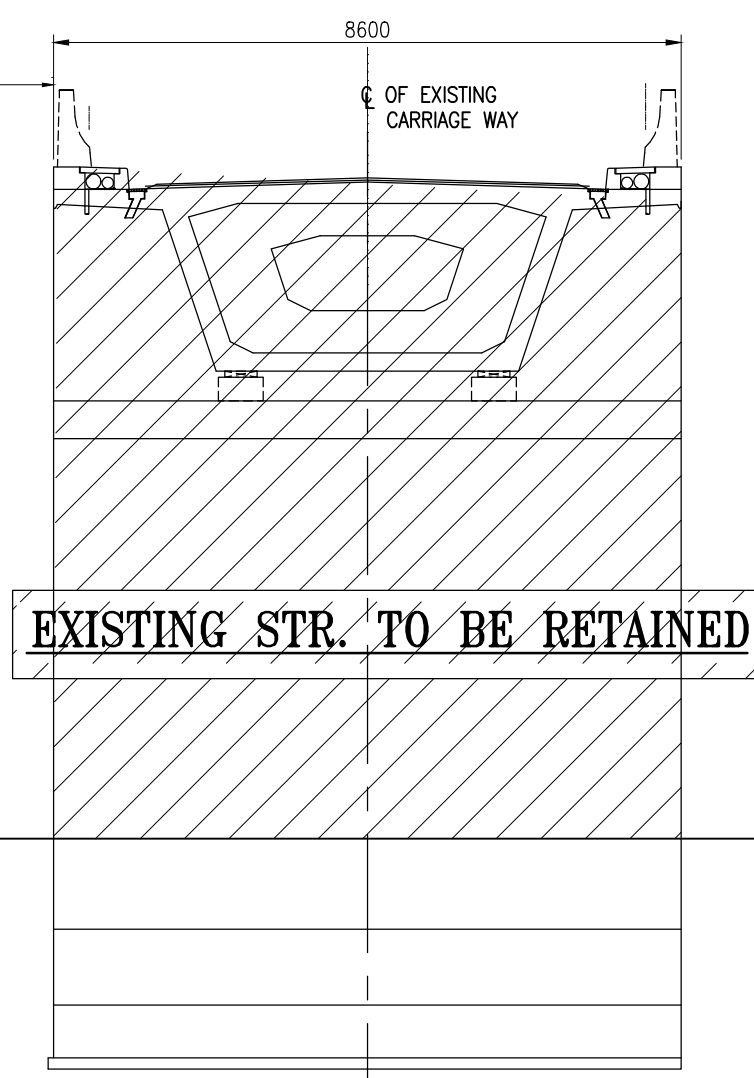


EXISTING STR. TO BE RETAINED

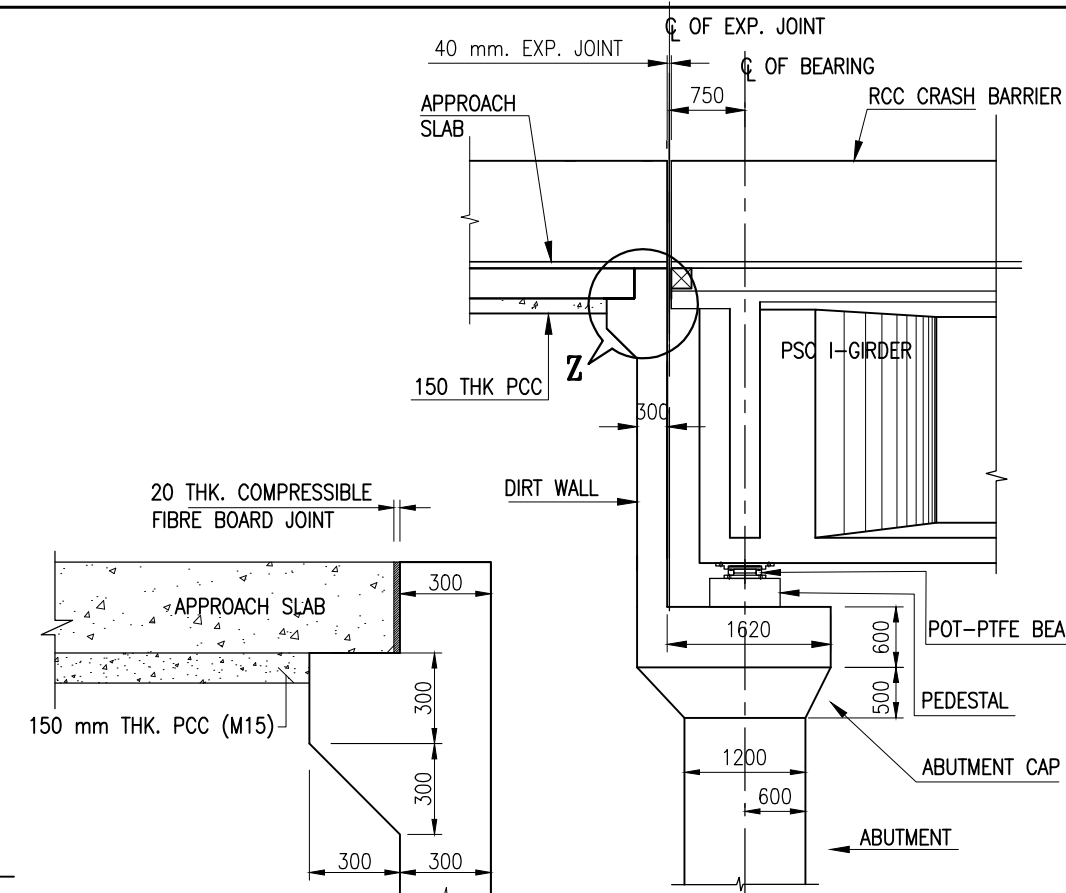


DETAILS - Z
(SCALE 1:25)


DETAILS - X
(SCALE 1:75)

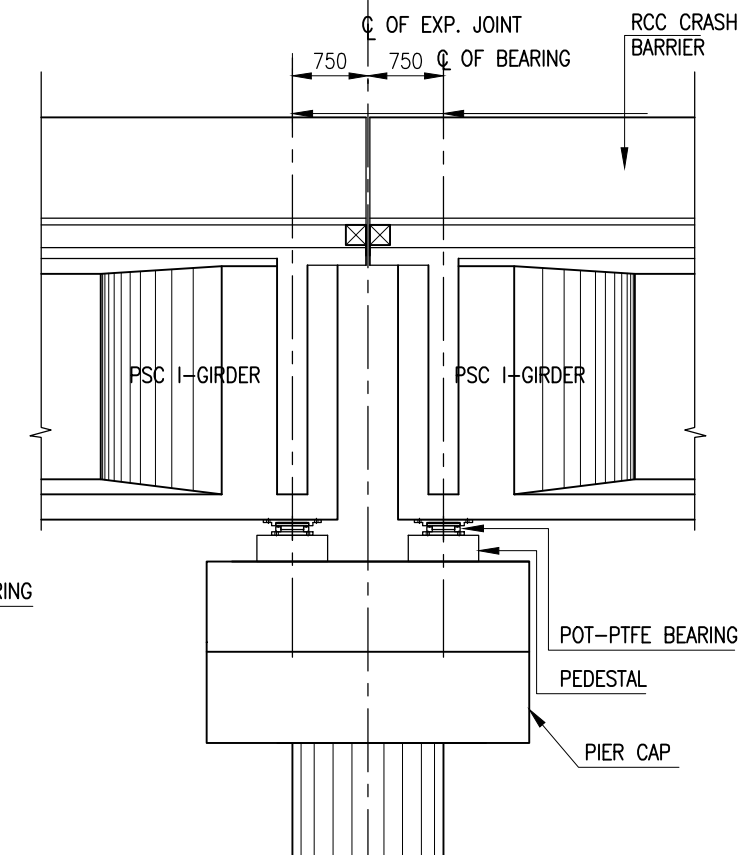


DETAILS - X1
(SCALE 1:75)

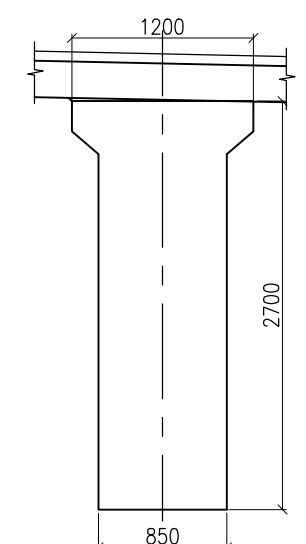


PSC GIRDER AT SUPPORT SECTION FOR 45.3m SPAN
(SCALE 1:50)

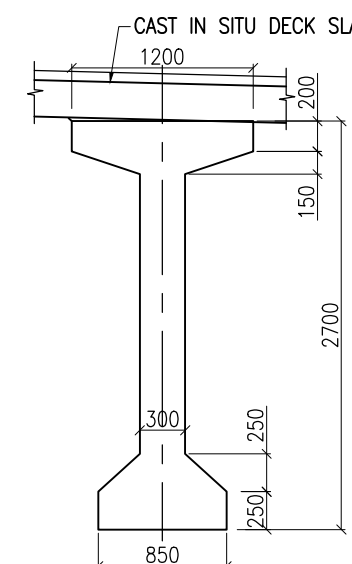

PSC GIRDER AT MID SECTION FOR 45.3 m SPAN
(SCALE 1:50)

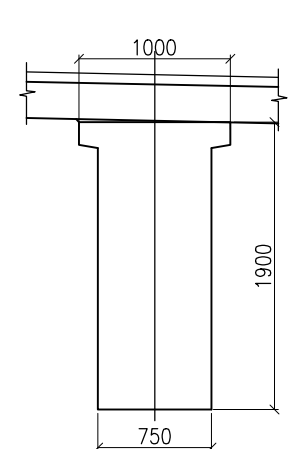

PSC GIRDER AT SUPPORT SECTION FOR 29.5m SPAN
(SCALE 1:50)

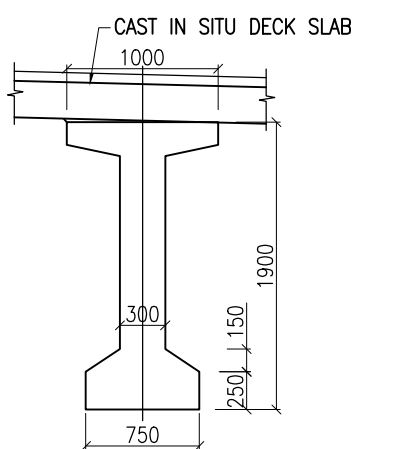

PSC GIRDER AT MID SECTION FOR 29.5 m SPAN
(SCALE 1:50)

NOTES:

- ALL DIMENSIONS ARE IN MILLIMETRES AND LEVELS ARE IN METRES. UNLESS OTHERWISE SPECIFIED.
- DIMENSIONS ARE NOT TO BE SCALED. ONLY WRITTEN DIMENSIONS SHALL BE FOLLOWED.
- EXPANSION JOINTS SHALL BE OF STRIP SEAL TYPE AS PER SPECIFICATION.
- POT PTFE BEARING SHALL BE USED.
- GRADE OF CONCRETE :-
 - PSC I-GIRDER M50
 - RCC CRASH BARRIER M40
 - ABUTMENT, ABUTMENT CAP M40
 - PIER, PIER CAP M40
 - OPEN FOUNDATION M40
 - APPROACH SLAB M30
 - PCC LEVELING COURSE M15
- HIGH STRENGTH DEFORMED BARS SHALL BE OF GRADE Fe500 CONFORMING TO IS: 1786-1985.
- EXPANSION JOINT SHALL BE OF STRIP SEAL TYPE AS PER SPECIFICATION.
- DESIGN OF BRIDGE IS BASED ON LIVE LOAD COMBINATION OF 3-LANES OF CLASS A OR 70R + CLASS A OR SV WHICHEVER PRODUCE SEVER EFFECT.
- LAYING, COMPACTION & EXTENT OF BACKFILL BEHIND ABUTMENT & RETAINING WALLS SHALL CONSIST OF SELECTED EARTH CONFORMING TO THE APPENDIX-6 OF IRC:78-2014 HAVING PROPERTIES C=0, $\phi \geq 30^\circ$ & DENSITY=20KN/m.
- WEEP HOLES ON THE ABUTMENT & RETAINING WALLS SHALL BE SPACED 1000 c/c HORIZANTALLY & VERTICALLY IN STAGGERED MANNER FROM 500MM ABOVE LWL TO HFL.
- THIS DRAWING SHALL BE READ IN CONJUNCTION WITH DRG. No. VSPL/1718-081/DPR/PKG-4/NH-515/SEC-1/MJB-04.(Sht-1&2)

CLIENT :

NATIONAL HIGHWAYS AND INFRASTRUCTURE DEVELOPMENT CORPORATION LTD.
(MINISTRY OF ROAD TRANSPORT AND HIGHWAYS)
GOVERNMENT OF INDIA

PROJECT :

CONSULTANCY SERVICES FOR PREPARATION OF DETAILED PROJECT REPORT FOR DEVELOPMENT OF ECONOMIC CORRIDORS, INTER CORRIDORS AND FEEDER ROUTES TO IMPROVE THE EFFICIENCY OF FREIGHT MOVEMENTS IN INDIA UNDER BHARATMALA PARIYOJANA (LOT-1:PACKAGE II)

DESIGN CONSULTANT:

VOYANTS SOLUTIONS PVT LTD.
403, 4th Floor, Park Centra,
Sector-30, NH-8
Gurugram-122001, Haryana, India
CIN: U74140HR2004PTC046918
Ph: 0124-4598200, Fax: 0124-4019051,
E-mail: info@voyants.in, www.voyants.in


Detailed Project Report

REV.	DATE	DESCRIPTION

DESIGNED BY	DRAWN BY	CHECKED BY	APPROVED BY
SLM	G.Das	MK	SKC

TITLE :	GENERAL ARRANGEMENT DRAWING OF MAJOR BRIDGE AT CH. km. 26+939 (1x46.5+9x45.3+1x29.5)
DRG. No. :	VSPL/1718-081/DPR/PKG-4/NH-515/SEC-1/MJB-04. (Sht. 3 of 3)
REVISION:	R0 October, 2022

KULAJAN GAON

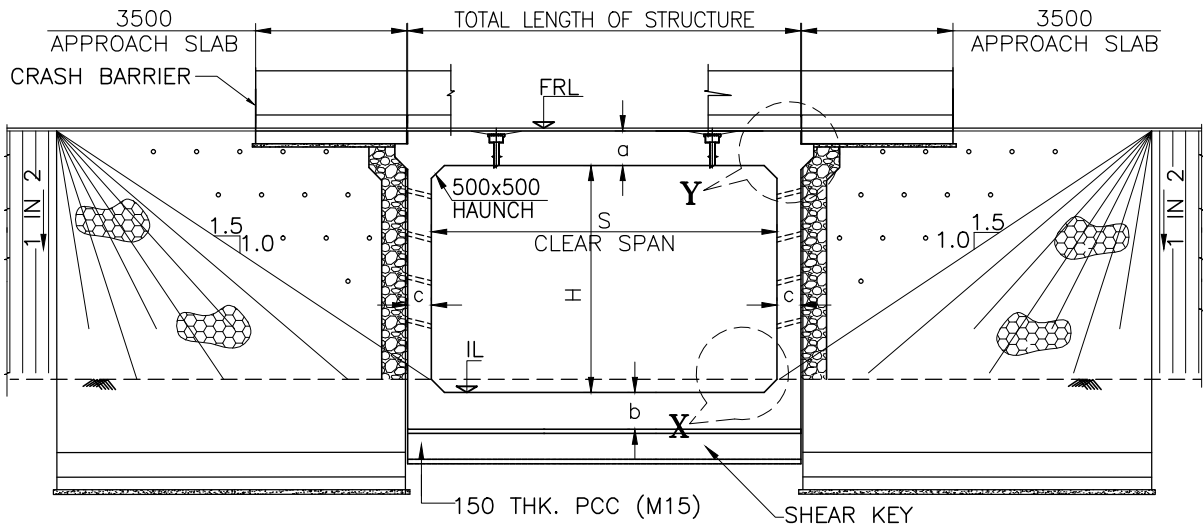


SECTION A-A

(SCALE 1:175)

OYAN

Sl. No.	Chainage (KM)		Existing Details						Remarks	Proposal								
	Existing (km)	Design (km)	Name of Stream	Category of Structure	Type of Superstructure	Span Arrangement (m)	Total Length (m)	Total Width (m)		Improvement Proposal	Span Arrangement (m)	Clear Height (m)	Total Length (m)	Total Width (m)	Type of Superstructure	Top Slab (a) (m)	Side Wall (c) (m)	Middle Wall (d) (m)
1	04+640	04+215	Local Stream	MNB	Solid Slab	1 x 7.0	7.0	12.3	Existing Reconstruction	New 2Lane on RHS	1 x 7.0	2.7	7.0	2 x 12.5	RCC Box	0.500	0.500	0.500
2	04+900	04+461	Local Stream	MNB	Solid Slab	1 x 7.0	7.0	12.3	Existing Reconstruction	New 2Lane on RHS	1 x 7.0	2.0	7.0	2 x 12.5	RCC Box	0.500	0.500	0.450

KULAJAN GAON

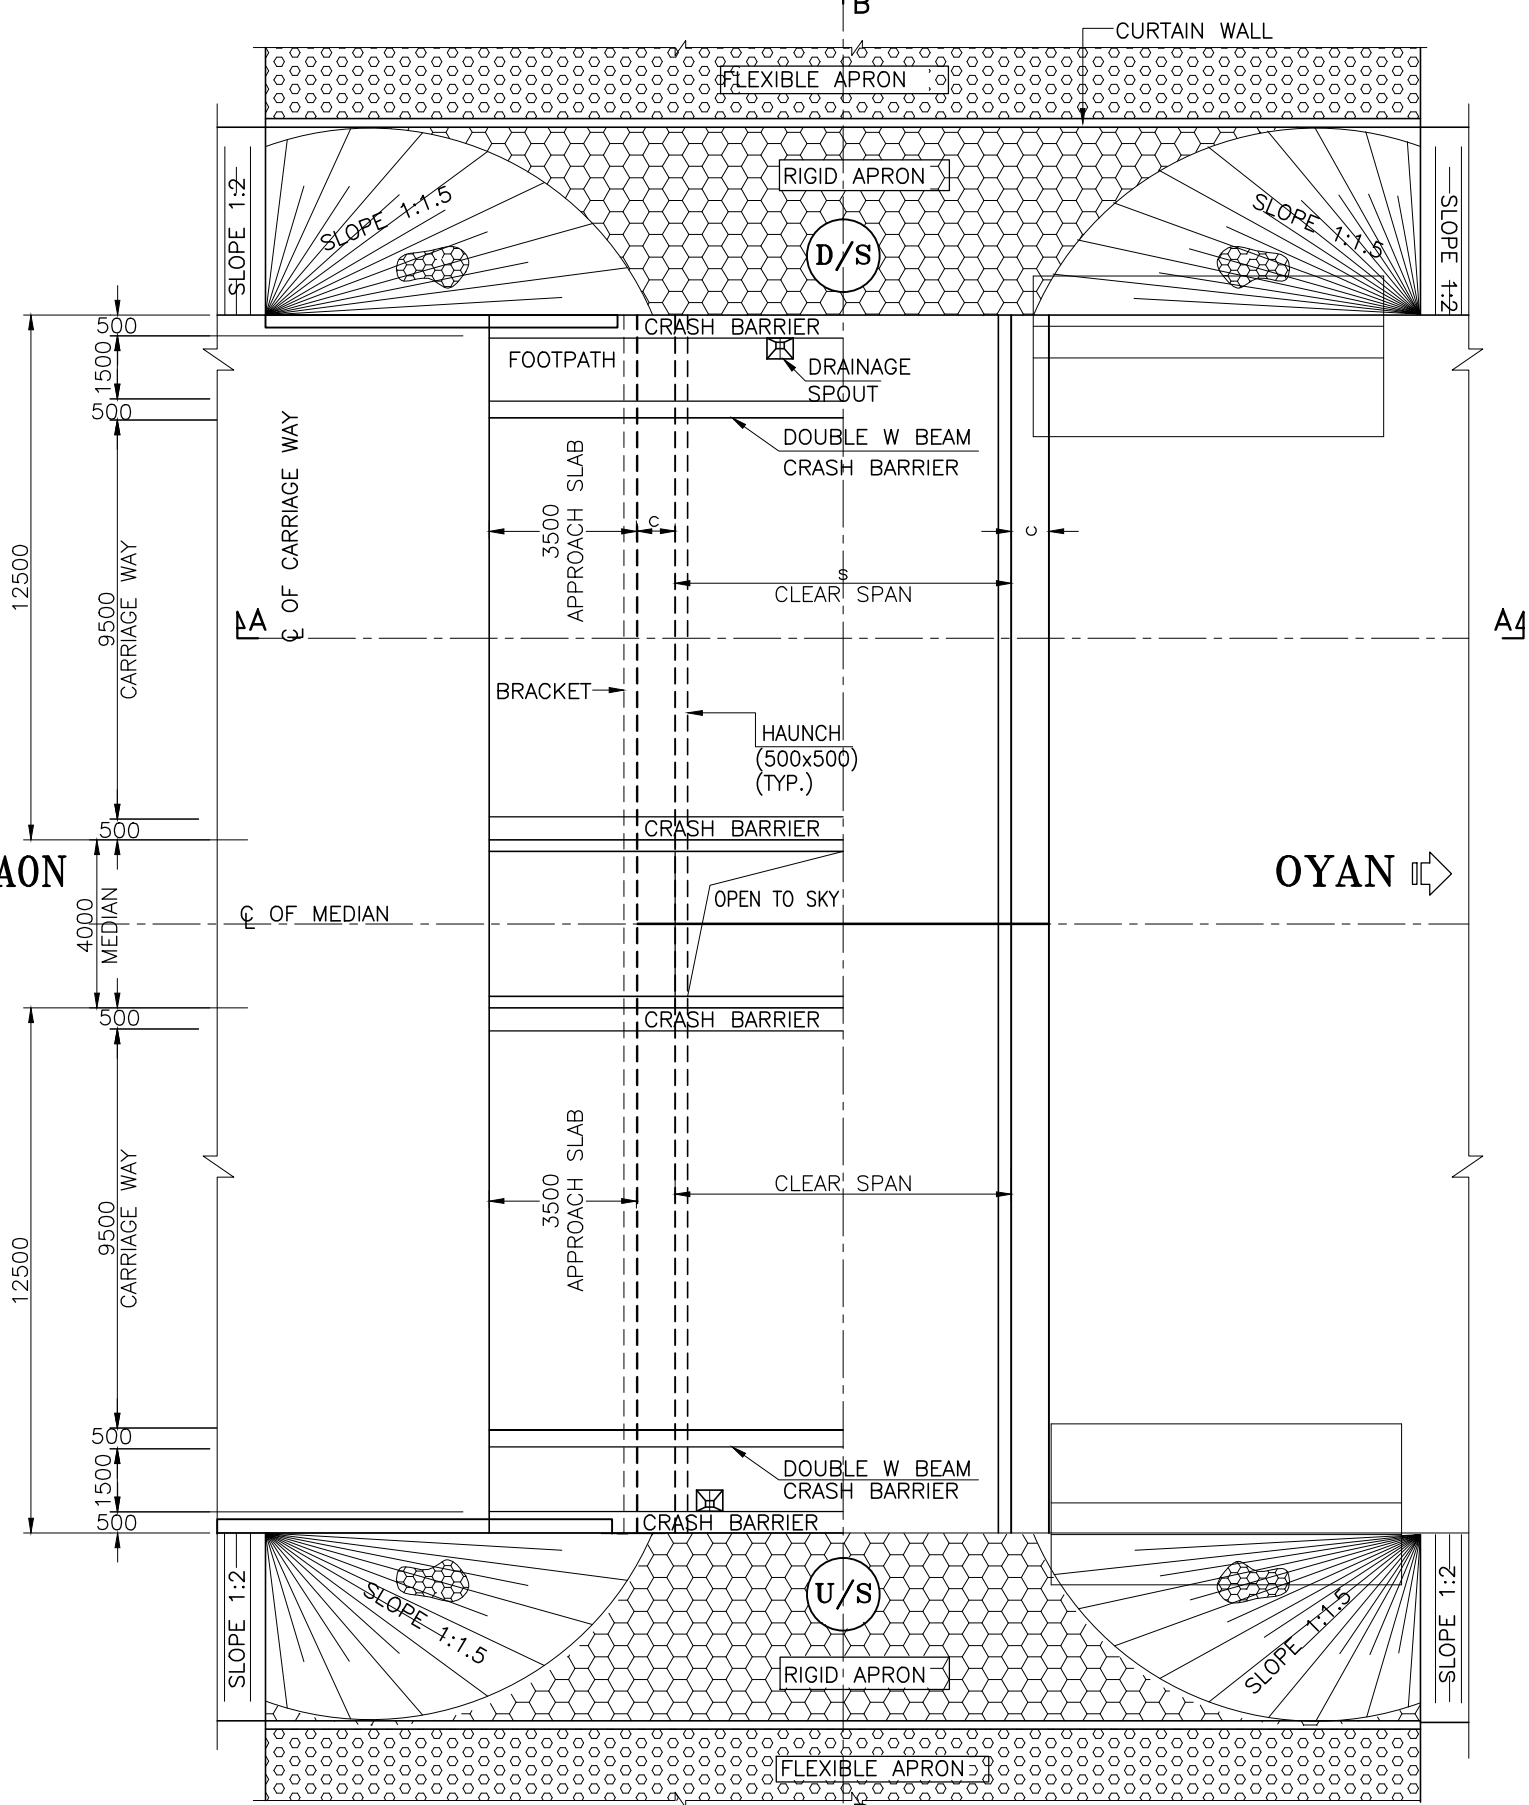

HALF TOP PLAN

AT DECK LEVEL


HALF BOTTOM PLAN

AT FOUNDATION LEVEL

PLAN

(SCALE 1:175)


OYAN

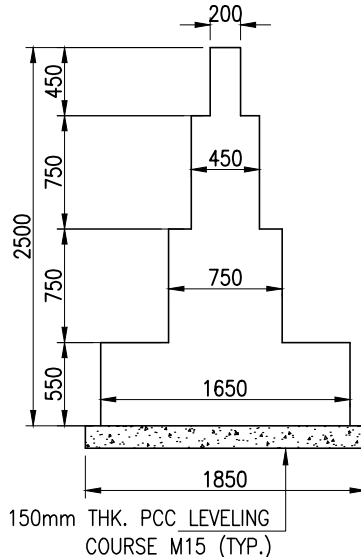

PCC CURTAIN WALL

(TYPE - I)

(SCALE 1:50)

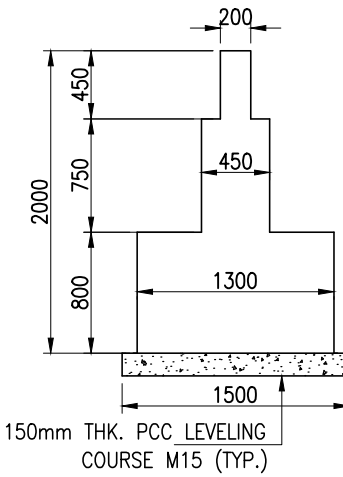

PCC CURTAIN WALL

(TYPE - II)

(SCALE 1:50)

NOTES :-

- ALL DIMENSIONS ARE IN MM AND LEVELS ARE IN M UNLESS MENTIONED OTHERWISE.
- DIMENSIONS ARE NOT TO BE SCALED, ONLY WRITTEN DIMENSIONS ARE TO BE FOLLOWED.
- FOR KEY PLAN, PROPOSED CHAINAGE & LOCATION REFER RELEVANT HIGHWAY DRAWING.
- GRADE OF CONCRETE USED:
a) RCC BOX, RETURN WALLM35
b) CRASH BARRIER.....M40
c) APPROACH SLAB.....M30
d) PCC LEVELLING COURSE.....M15
- ALL REINFORCEMENT STEEL SHALL BE HIGH STRENGTH DEFORMED BARS OF GRADE Fe500 CONFORMING TO IS: 1786-1985
- THE STRUCTURE IS DESIGNED TO CATER LIVE LOAD COMBINATION OF 3-LANES OF CLASS A OR 1-LANE OF 70R WHILE + 1 LANE A OR IRC SV WHICHEVER PRODUCE SEVER EFFECT.
- VARIOUS LEVELS (FRL,EGL) & SUPER ELEVATIONS SHOWN IN DRAWINGS SHALL BE VERIFIED WITH THE HIGHWAY PLAN & PROFILE PRIOR TO ACTUAL EXECUTION IN SITE.
- LAYING, COMPACTION & EXTENT OF BACKFILL BEHIND ABUTMENT & RETAINING WALLS SHALL CONSIST OF SELECTED EARTH CONFIRMING TO THE APPENDIX-6 OF IRC:78-2014 HAVING PROPERTIES C=0, $\phi \geq 30^\circ$ & DENSITY=20KN/m³
- WEEP HOLES ON THE ABUTMENT & RETAINING WALLS SHALL BE SPACED 1000 c/c HORIZANTALY & VERTICALLY IN STAGGERED MANNER FROM 500MM ABOVE LWL TO HFL.
- SOFT AND LOOSE PATCHES IN THE BEARING AREA ARE TO BE REPLACED BY COMPACTED GRANULAR FILLS WITH LAYERS NOT EXCEEDING 300MM.
- COMPRESSIBLE FILLER BOARD SHALL BE PROVIDED IN ALL EXPANSION GAPS AND SEALED WITH POLY-SULPHIDE SEALANT.

CLIENT :



**NATIONAL HIGHWAYS AND INFRASTRUCTURE
DEVELOPMENT CORPORATION LTD.**
(MINISTRY OF ROAD TRANSPORT AND HIGHWAYS)
GOVERNMENT OF INDIA

PROJECT :

**CONSULTANCY SERVICES FOR PREPARATION OF
DETAILED PROJECT REPORT FOR DEVELOPMENT OF
ECONOMIC CORRIDORS, INTER CORRIDORS AND FEEDER
ROUTES TO IMPROVE THE EFFICIENCY OF FREIGHT
MOVEMENTS IN INDIA UNDER BHARATMALA PARIYOJANA
(LOT-1:PACKAGE II)**

DESIGN CONSULTANT:







VOYANTS SOLUTIONS PVT LTD.
403, 4th Floor, Park Centra,
Sector-30, NH-8
Gurugram-122001, Haryana, India
CIN: U74140HR2004PTC046918
Ph: 0124-4598200, Fax: 0124-4019051,
E-mail: info@voyants.in, www.voyants.in

Detailed Project Report




REV.	DATE	DESCRIPTION

DESIGNED BY	DRAWN BY	CHECKED BY	APPROVED BY
SLM	G.Das	MK	SKC
SCALE :	AS SHOWN	SHEET SIZE	A2

TITLE : GENERAL ARRANGEMENT DRAWING OF SINGLE CELL BOX TYPE MINOR BRIDGE (TYPICAL)	
DRG. No. : VSPL/1718-081/DPR/PKG-4/NH-515/SEC-1/MNB-01(Sht. 1 of 2)	
REVISION:	R0 October, 2022

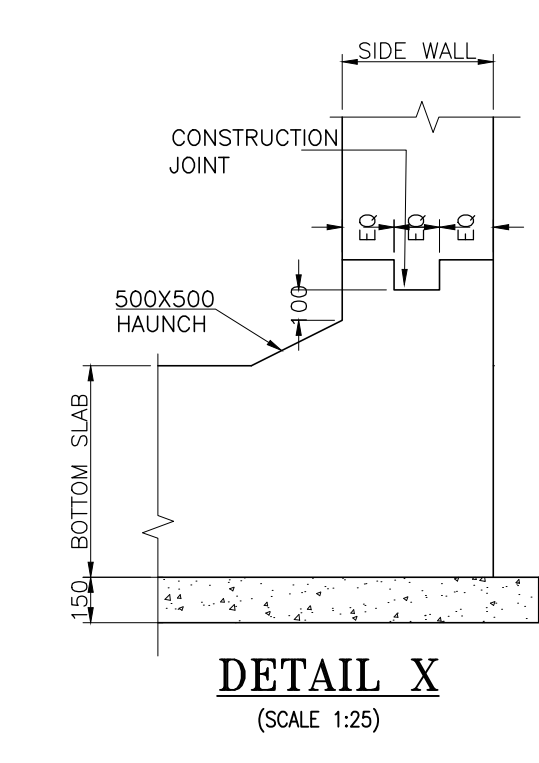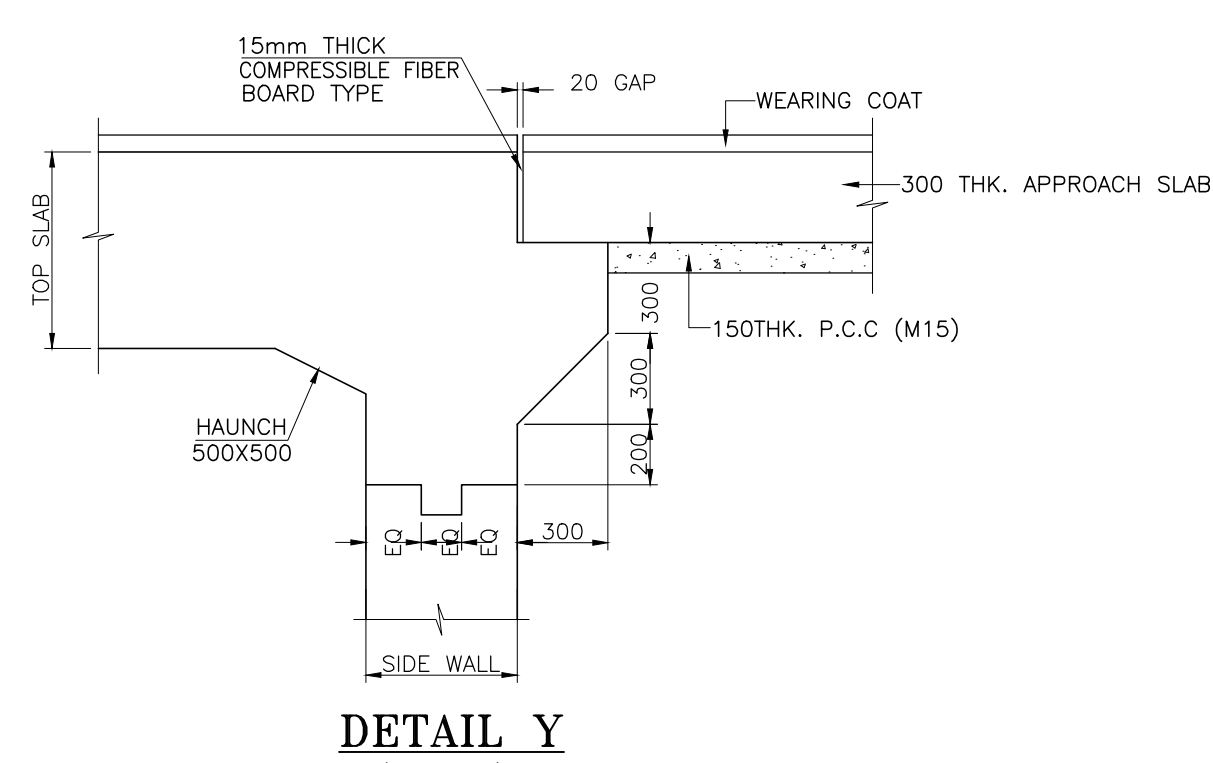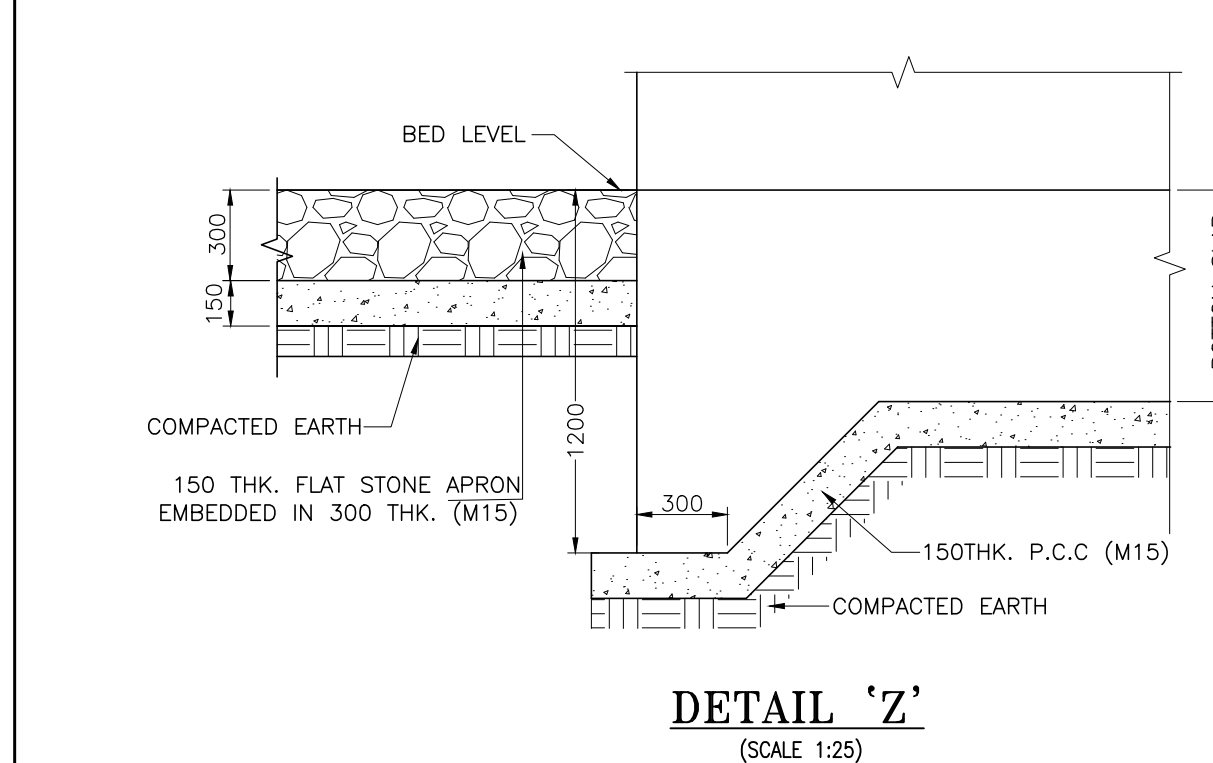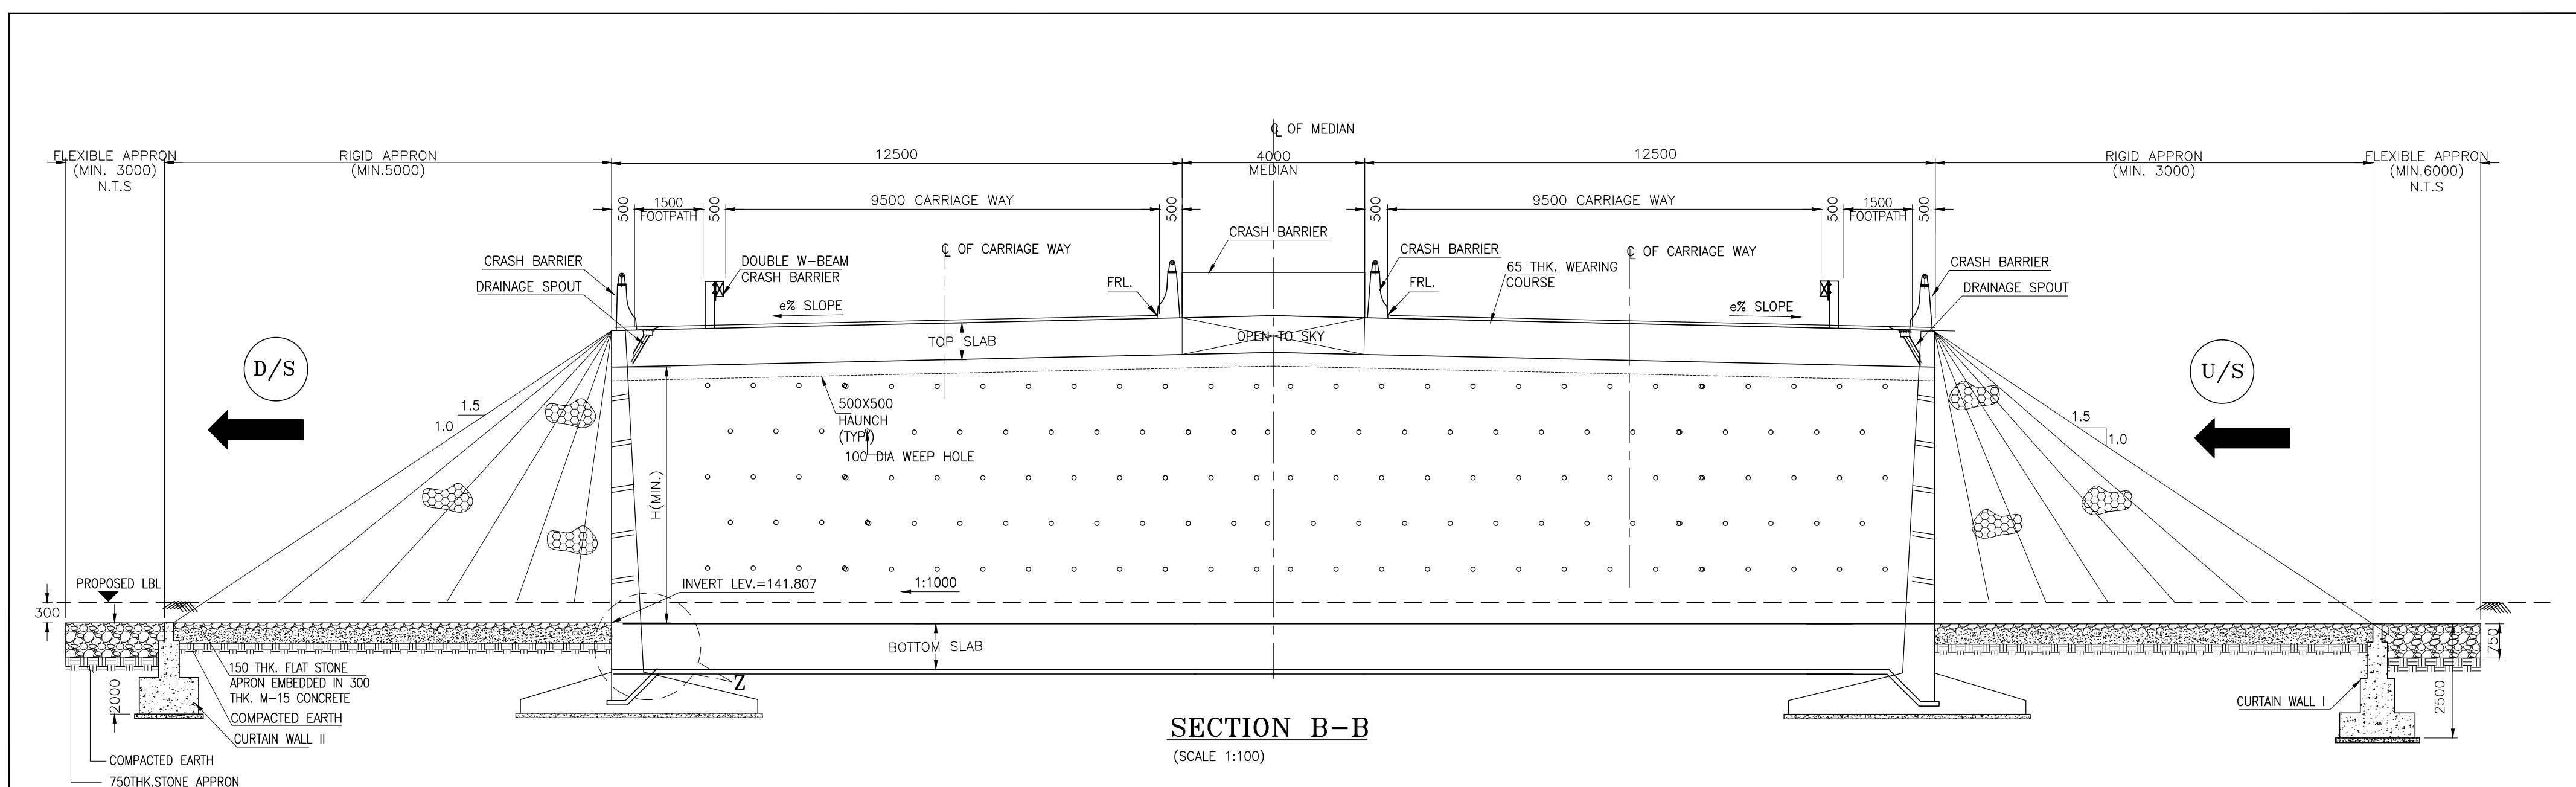


- NOTES :-**
1. ALL DIMENSIONS ARE IN MM AND LEVELS ARE IN M UNLESS MENTIONED OTHERWISE.
 2. DIMENSIONS ARE NOT TO BE SCALED, ONLY WRITTEN DIMENSIONS ARE TO BE FOLLOWED.
 3. FOR KEY PLAN, PROPOSED CHAINAGE & LOCATION REFER RELEVANT HIGHWAY DRAWING.

   CLIENT :  NATIONAL HIGHWAYS AND INFRASTRUCTURE DEVELOPMENT CORPORATION LTD. (MINISTRY OF ROAD TRANSPORT AND HIGHWAYS) GOVERNMENT OF INDIA	PROJECT : CONSULTANCY SERVICES FOR PREPARATION OF DETAILED PROJECT REPORT FOR DEVELOPMENT OF ECONOMIC CORRIDORS, INTER CORRIDORS AND FEEDER ROUTES TO IMPROVE THE EFFICIENCY OF FREIGHT MOVEMENTS IN INDIA UNDER BHARATMALA PARIYOJANA (LOT-1:PACKAGE II)	DESIGN CONSULTANT:  VOYANTS SOLUTIONS PVT LTD. 403, 4th Floor, Park Centra, Sector-30, NH-8 Gurugram-122001, Haryana, India CIN- U74140HR2004PTC046918 Ph: 0124-4598200, Fax: 0124-4019051, E-mail: info@voyants.in, www.voyants.in	Detailed Project Report		DESIGNED BY	DRAWN BY	CHECKED BY	APPROVED BY	TITLE : GENERAL ARRANGEMENT DRAWING OF SINGLE CELL BOX TYPE MINOR BRIDGE (TYPICAL)		
						SLM	G.Das	MK		SKC	
											
						SCALE :		AS SHOWN		SHEET SIZE	A2
			REV.	DATE	DESCRIPTION						





DRG. No. :
VSPL/1718-081/DPR/PKG-4/NH-515/SEC-1/MNB-01(Sht. 2 of 2)

REVISION: R0 October, 2022

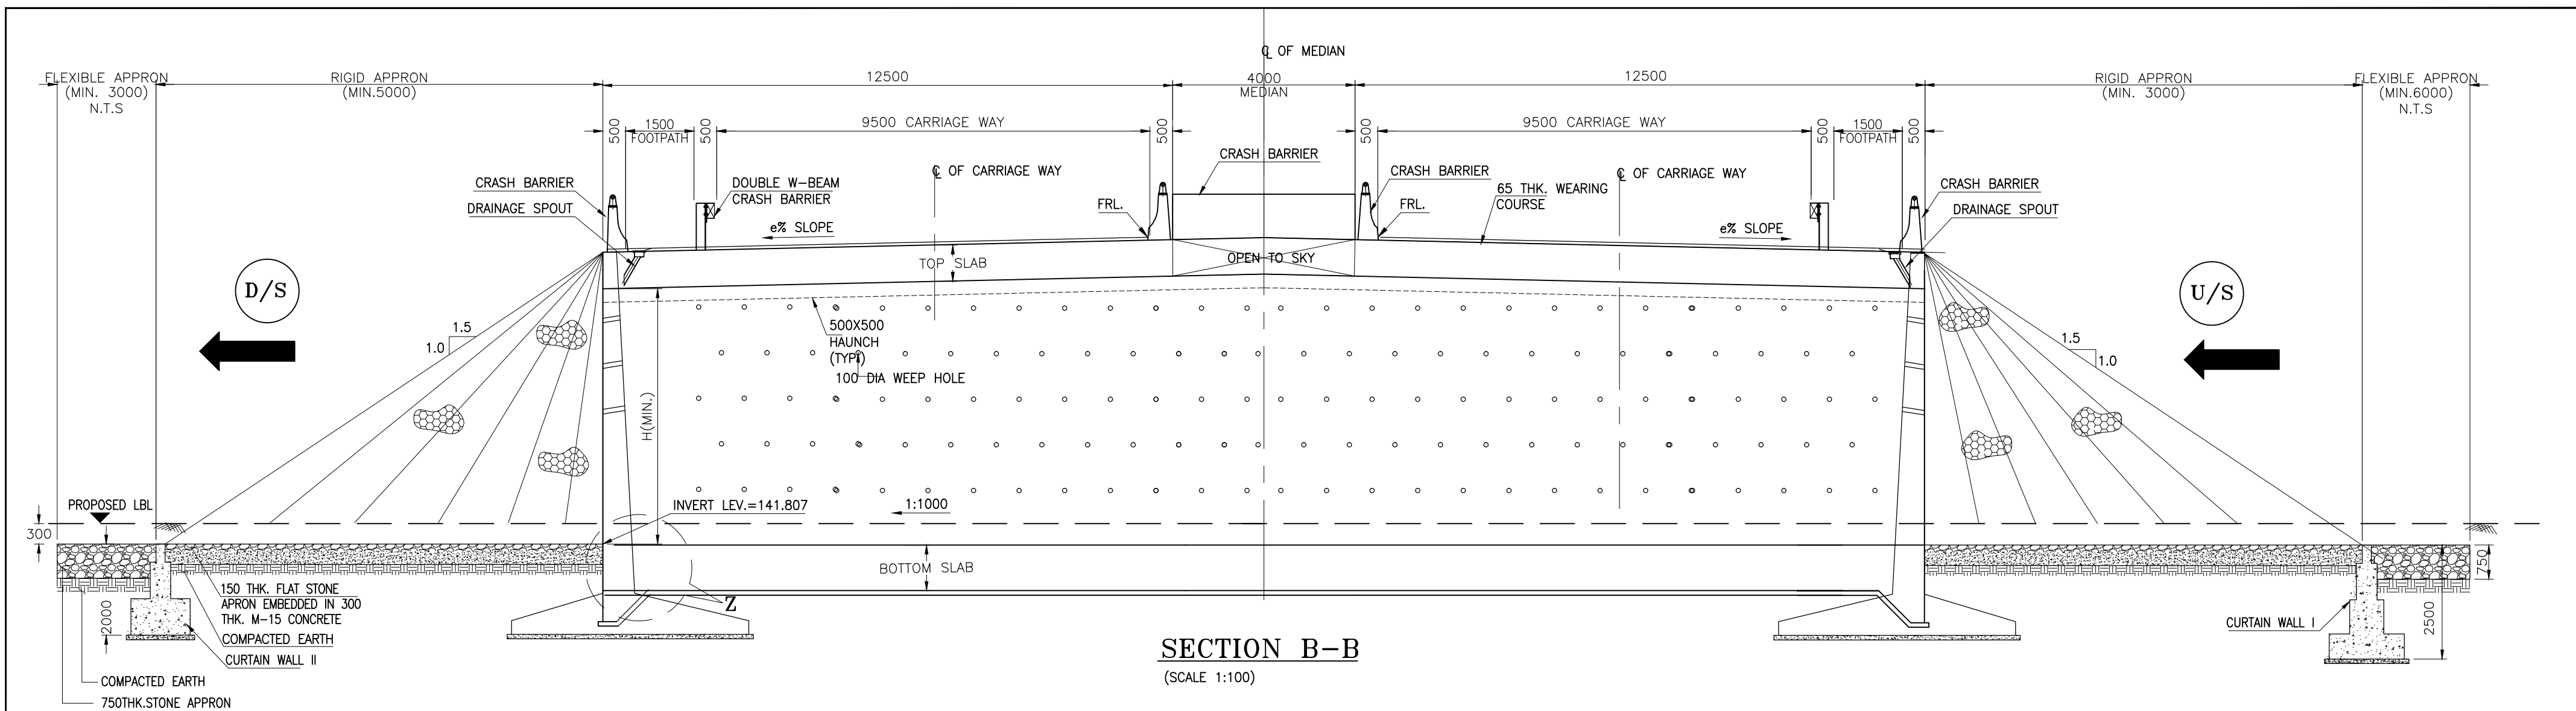

KANDULJIJIAN GAON

OYAN

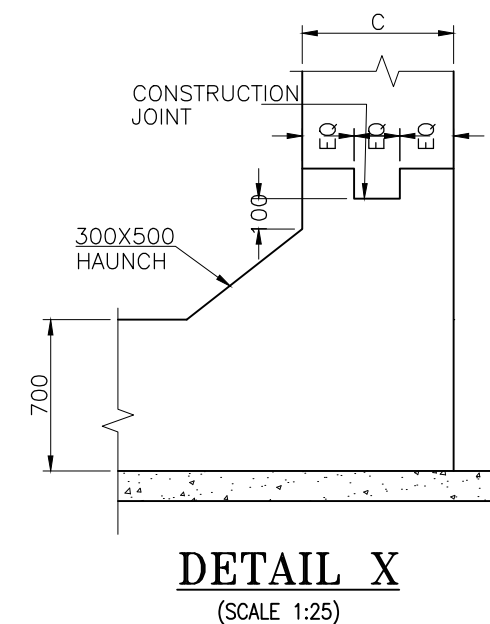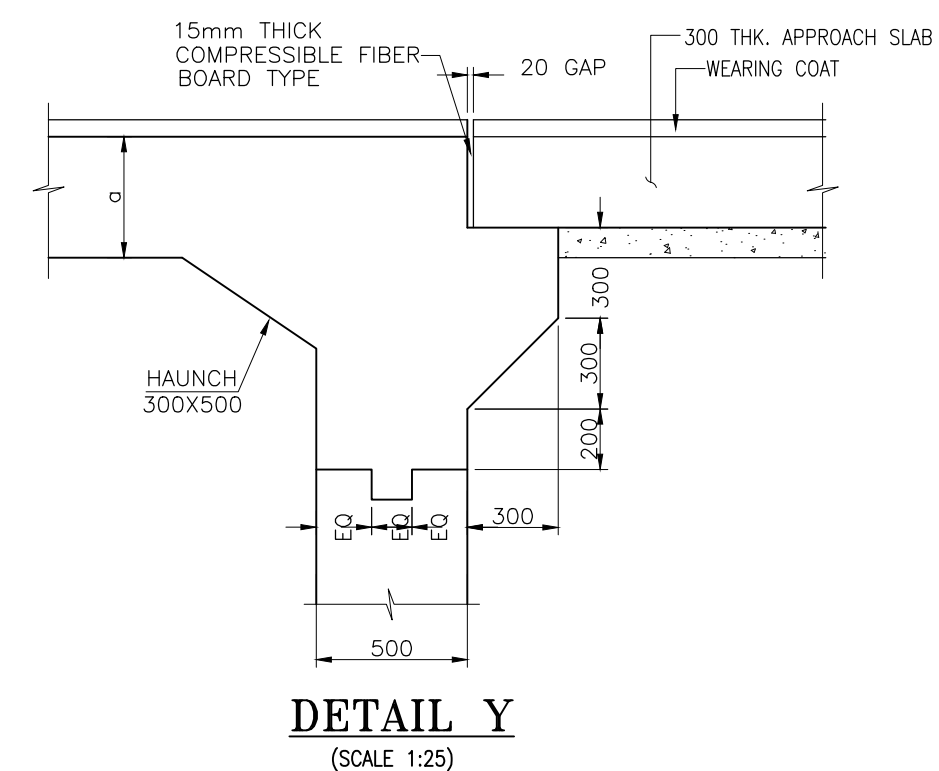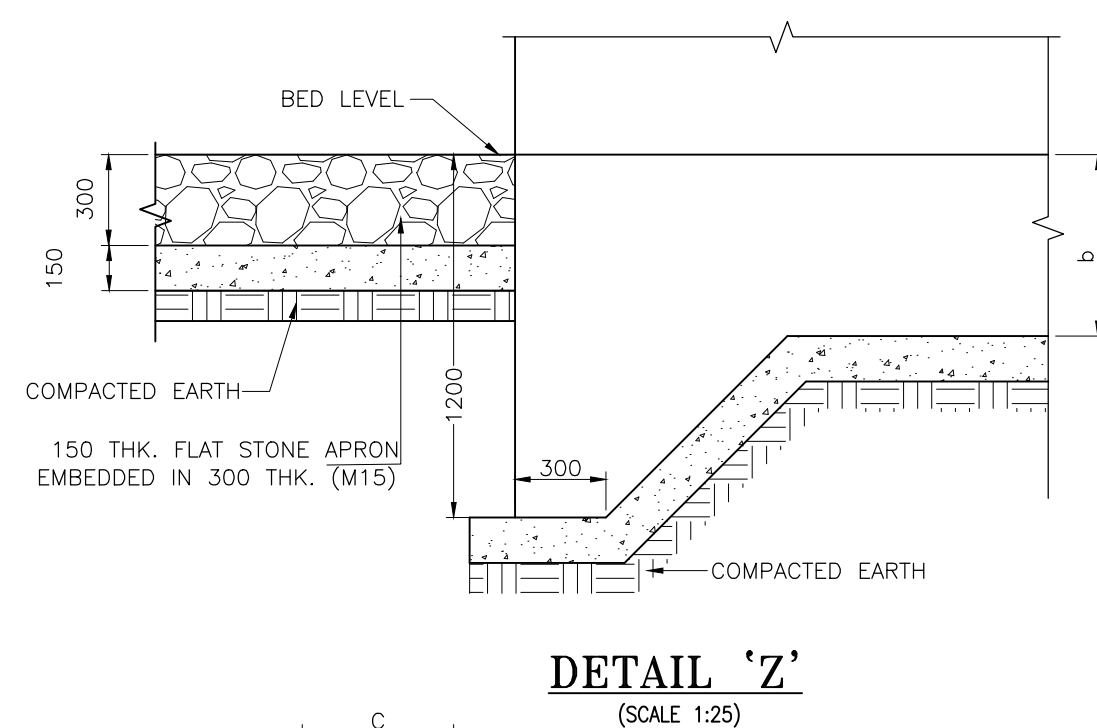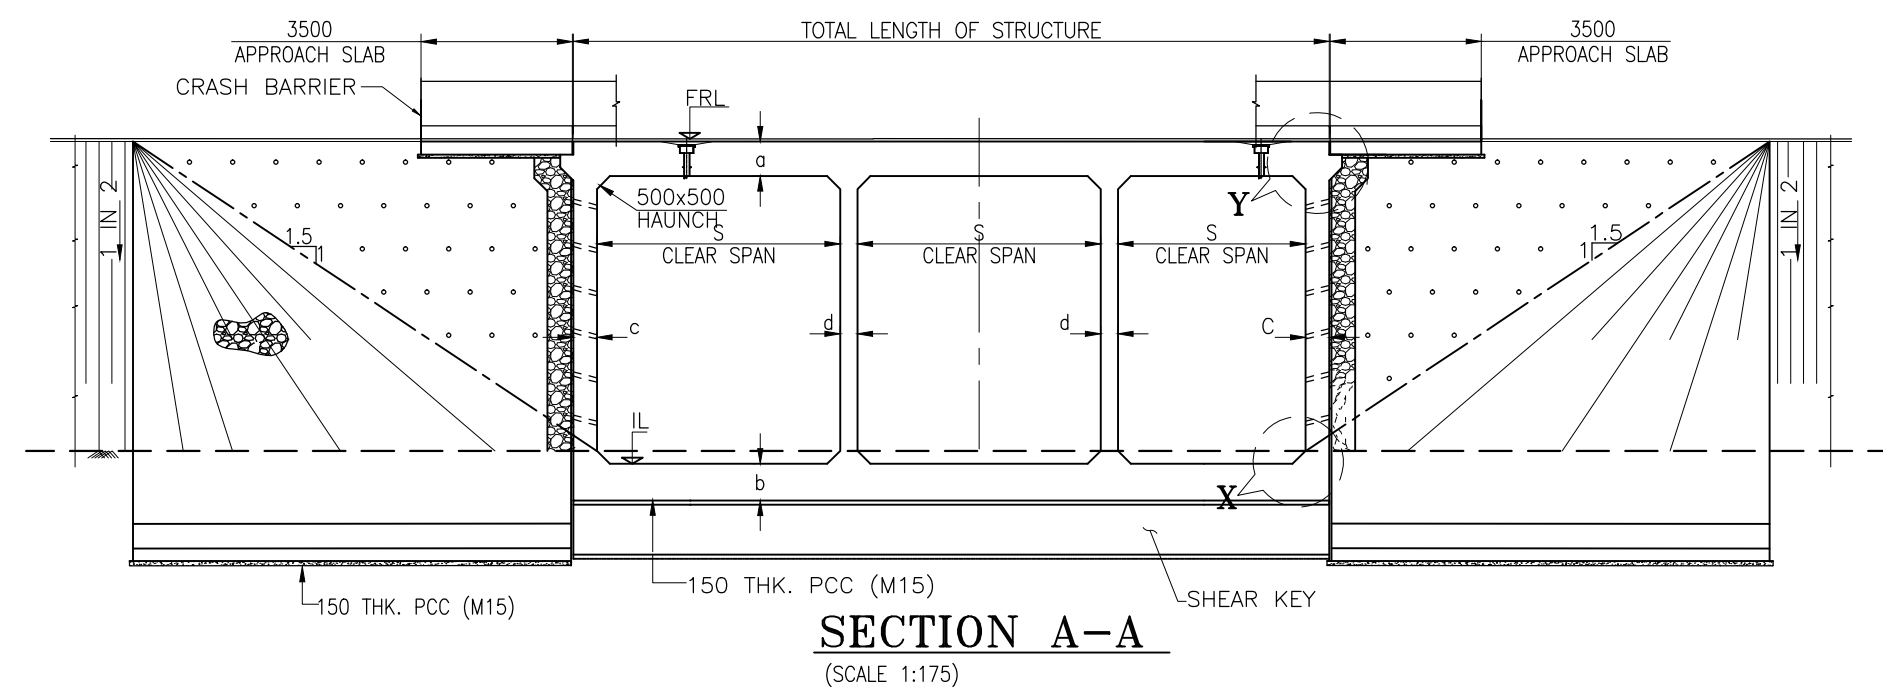

NOTES :-

1. ALL DIMENSIONS ARE IN MM AND LEVELS ARE IN M UNLESS MENTIONED OTHERWISE.
2. DIMENSIONS ARE NOT TO BE SCALED, ONLY WRITTEN DIMENSIONS ARE TO BE FOLLOWED.
3. FOR KEY PLAN, PROPOSED CHAINAGE & LOCATION REFER RELEVANT HIGHWAY DRAWING.

CLIENT :

**NATIONAL HIGHWAYS AND INFRASTRUCTURE
DEVELOPMENT CORPORATION LTD.**
(MINISTRY OF ROAD TRANSPORT AND HIGHWAYS)
GOVERNMENT OF INDIA

PROJECT :

**CONSULTANCY SERVICES FOR PREPARATION OF
DETAILED PROJECT REPORT FOR DEVELOPMENT OF
ECONOMIC CORRIDORS, INTER CORRIDORS AND FEEDER
ROUTES TO IMPROVE THE EFFICIENCY OF FREIGHT
MOVEMENTS IN INDIA UNDER BHARATMALA PARIYOJANA
(LOT-1:PACKAGE II) (FROM KM 38+500 TO KM 56+084)**

DESIGN CONSULTANT:




VOYANTS SOLUTIONS PVT LTD.
403, 4th Floor, Park Centra,
Sector-30, NH-8
Gurgaon-122001, Haryana, India
CIN- U74140HR2004PTC046918
Ph: 0124-4598200, Fax: 0124-4019051,
E-mail: info@voyants.in, www.voyants.in

Detailed Project Report

REV.	DATE	DESCRIPTION

DESIGNED BY	DRAWN BY	CHECKED BY	APPROVED BY	TITLE :
SB	GD	MK	SKC	GENERAL ARRANGEMENT DRAWING OF MINOR BRIDGE THREE CELL BOX (NEW CONSTRUCTION)
SCALE :	AS SHOWN	SHEET SIZE	A2	DRG. No. : VSPL/1718-081/DPR/PKG-4/NH-515/SEC-1/MNB-02(Sht. 1 of 2)
				REVISION: R0 October, 2022

Sl. No.	Chainage (KM)	Existing Details						Remarks	Proposal									
	Design (km)	Name of Stream	Category of Structure	Type of Superstructure	Span Arrangement (m)	Total Length (m)	Total Width (m)		Improvement Proposal	Span Arrangement (m)	Clear Height (m)	Total Length (m)	Total Width (m)	Type of Superstructure	Top Slab (a) (m)	Bottom Slab (b) (m)	Side Wall (c) (m)	Middle Wall (d) (m)
4	10+987	Jalakiasuti	MNB	RCC Box	3 x 9.0	27.0	12.0	Existing Retain	New 2Lane on RHS	3 x 9.0	4.0	27.0	12.5	RCC Box	0.650	0.700	0.650	0.550
5	21+300	Local Stream	MNB	RCC Box	6 x 3.0	18.0	12.1	Existing Retain	New 2Lane on RHS	3 x 6.0	5.0	18.0	12.5	RCC Box	0.400	0.475	0.400	0.350

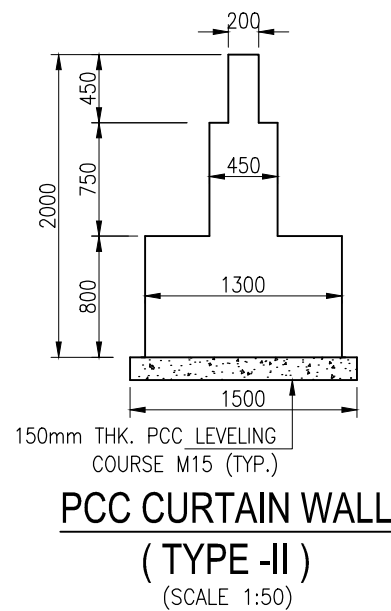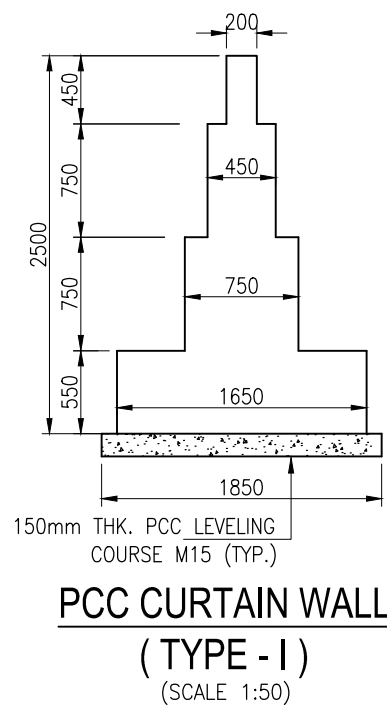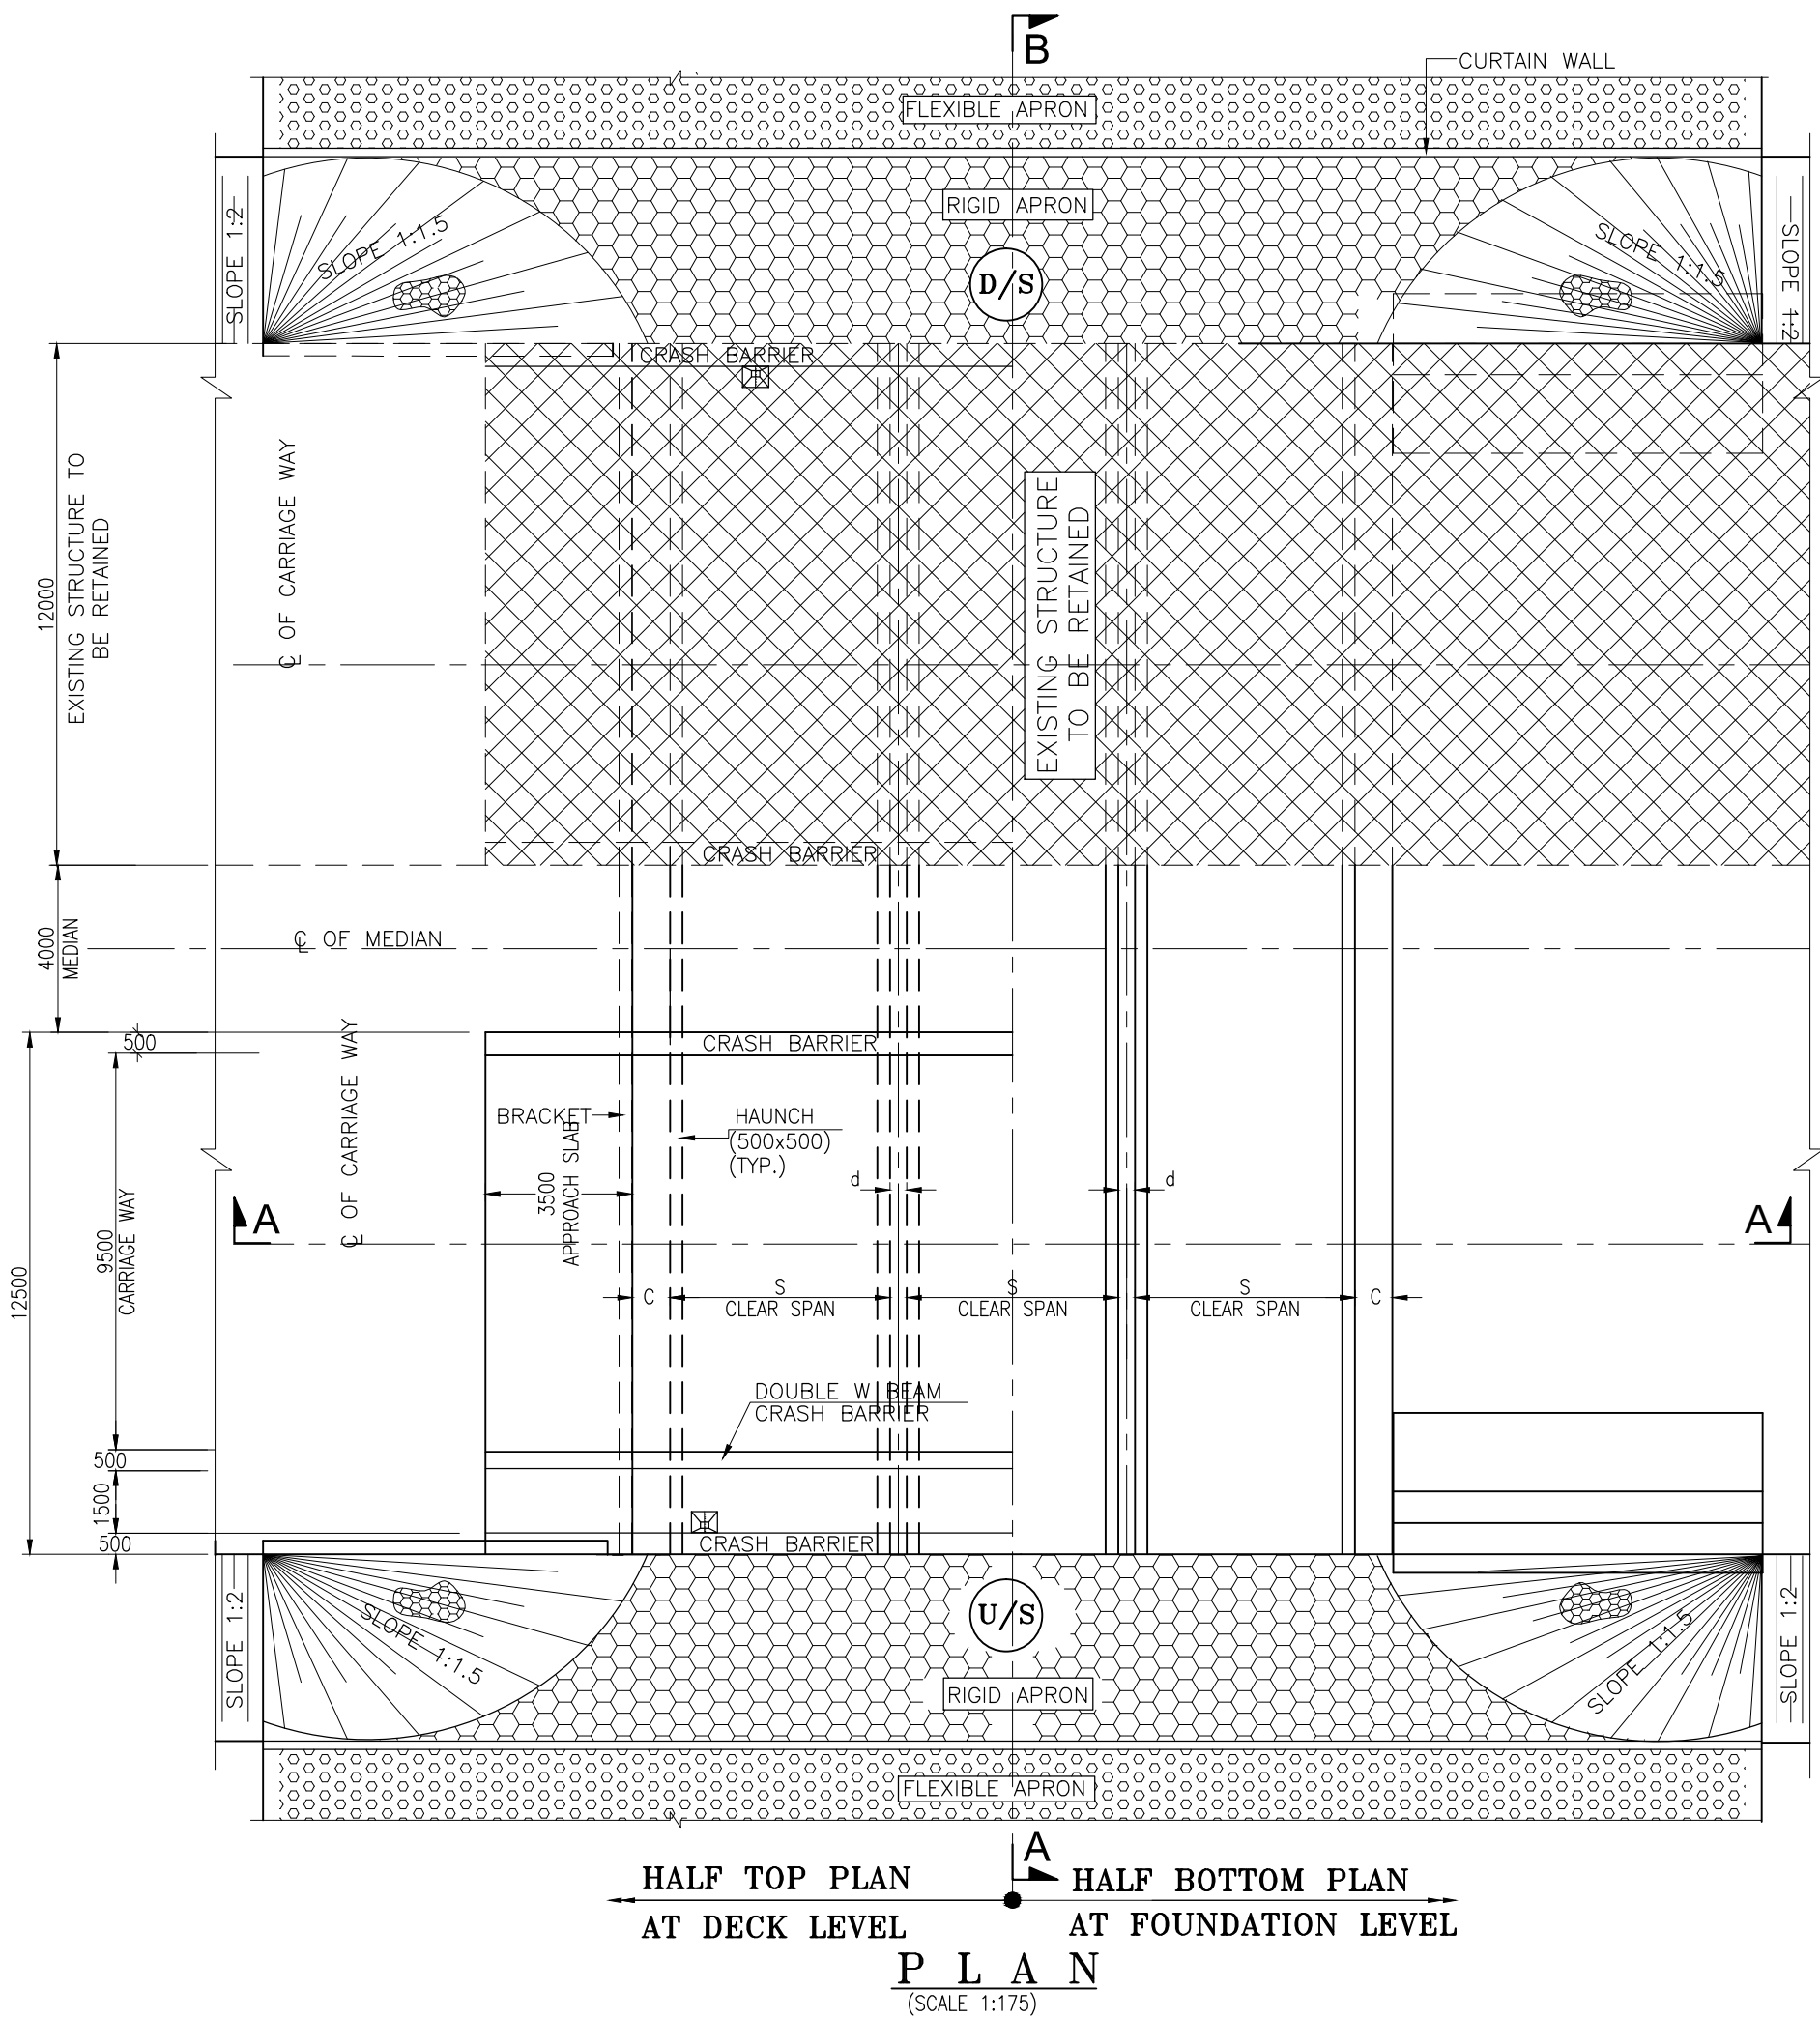

- NOTES :-**
- ALL DIMENSIONS ARE IN MM AND LEVELS ARE IN M UNLESS MENTIONED OTHERWISE.
 - DIMENSIONS ARE NOT TO BE SCALED, ONLY WRITTEN DIMENSIONS ARE TO BE FOLLOWED.
 - FOR KEY PLAN, PROPOSED CHAINAGE & LOCATION REFER RELEVANT HIGHWAY DRAWING.
 - GRADE OF CONCRETE USED:
a) RCC BOX, RETURN WALLM35
b) CRASH BARRIER.....M40
c) APPROACH SLAB.....M30
d) PCC LEVELLING COURSE.....M15
 - ALL REINFORCEMENT STEEL SHALL BE HIGH STRENGTH DEFORMED BARS OF GRADE Fe500 CONFORMING TO IS: 1786-1985
 - THE STRUCTURE IS DESIGNED TO CATER LIVE LOAD COMBINATION OF 3-LANES OF CLASS A OR 1-LANE OF 70R WHILE + 1 LANE A OR IRC SV WHICHEVER PRODUCE SEVER EFFECT.
 - VARIOUS LEVELS (FRL,EGL) & SUPER ELEVATIONS SHOWN IN DRAWINGS SHALL BE VERIFIED WITH THE HIGHWAY PLAN & PROFILE PRIOR TO ACTUAL EXECUTION IN SITE.
 - LAYING, COMPACTION & EXTENT OF BACKFILL BEHIND ABUTMENT & RETAINING WALLS SHALL CONSIST OF SELECTED EARTH CONFIRMING TO THE APPENDIX-6 OF IRC:78-2014 HAVING PROPERTIES C=0, $\phi \geq 30^\circ$ & DENSITY=20KN/m³
 - WEEP HOLES ON THE ABUTMENT & RETAINING WALLS SHALL BE SPACED 1000 c/c HORIZANTALY & VERTICALLY IN STAGGERED MANNER FROM 500MM ABOVE LWL TO HFL.
 - SOFT AND LOOSE PATCHES IN THE BEARING AREA ARE TO BE REPLACED BY COMPACTED GRANULAR FILLS WITH LAYERS NOT EXCEEDING 300MM.
 - COMPRESSIBLE FILLER BOARD SHALL BE PROVIDED IN ALL EXPANSION GAPS AND SEALED WITH POLY-SULPHIDE SEALANT.


CLIENT :



PROJECT :

CONSULTANCY SERVICES FOR PREPARATION OF DETAILED PROJECT REPORT FOR DEVELOPMENT OF ECONOMIC CORRIDORS, INTER CORRIDORS AND FEEDER ROUTES TO IMPROVE THE EFFICIENCY OF FREIGHT MOVEMENTS IN INDIA UNDER BHARATMALA PARIYOJANA (LOT-1:PACKAGE II) (FROM KM 38+500 TO KM 56+084)

DESIGN CONSULTANT:





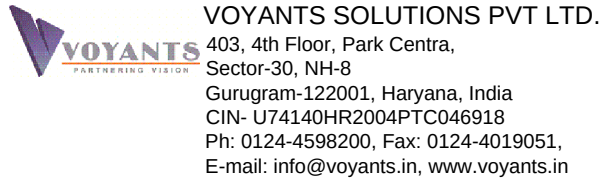


Detailed Project Report

REV.	DATE	DESCRIPTION

DESIGNED BY	DRAWN BY	CHECKED BY	APPROVED BY
SB	GD	SG	SKC
SCALE :	AS SHOWN	SHEET SIZE	A2




TITLE : GENERAL ARRANGEMENT DRAWING OF THREE CELL BOX TYPE MINOR BRIDGE (RETAINED + NEW)	
DRG. No. : VSPL/1718-081/DPR/PKG-4/NH-515/SEC-1/MNB-03(Sht. 1 of 2)	
REVISION:	R0 October, 2022

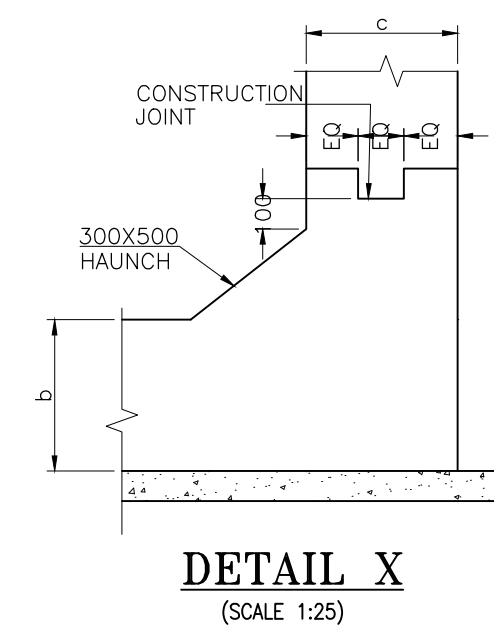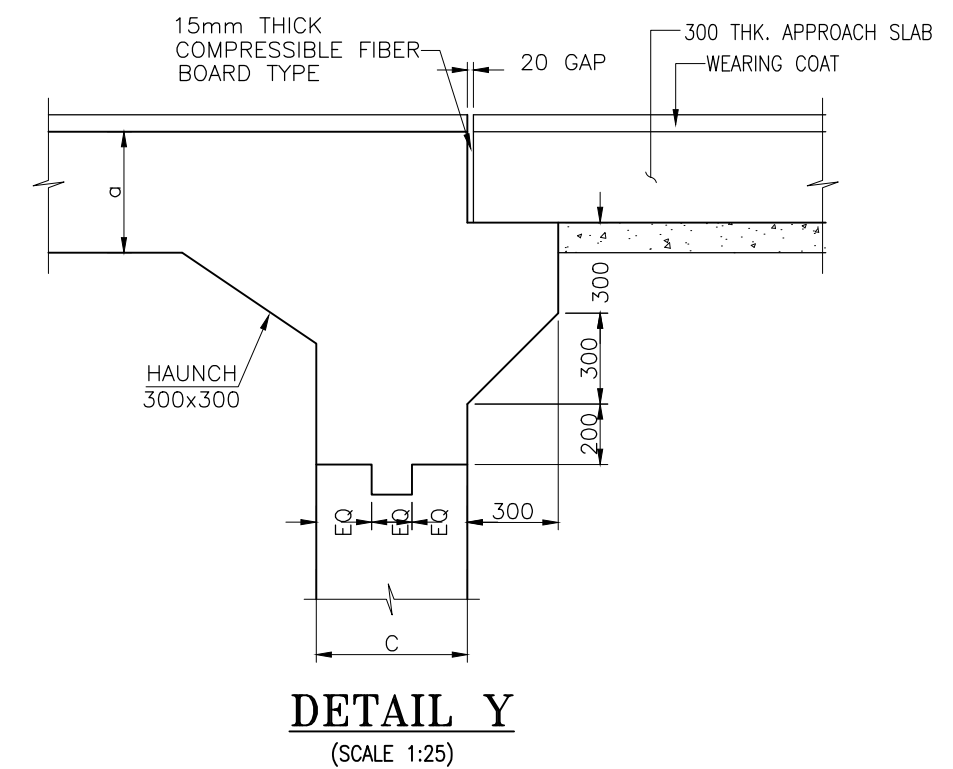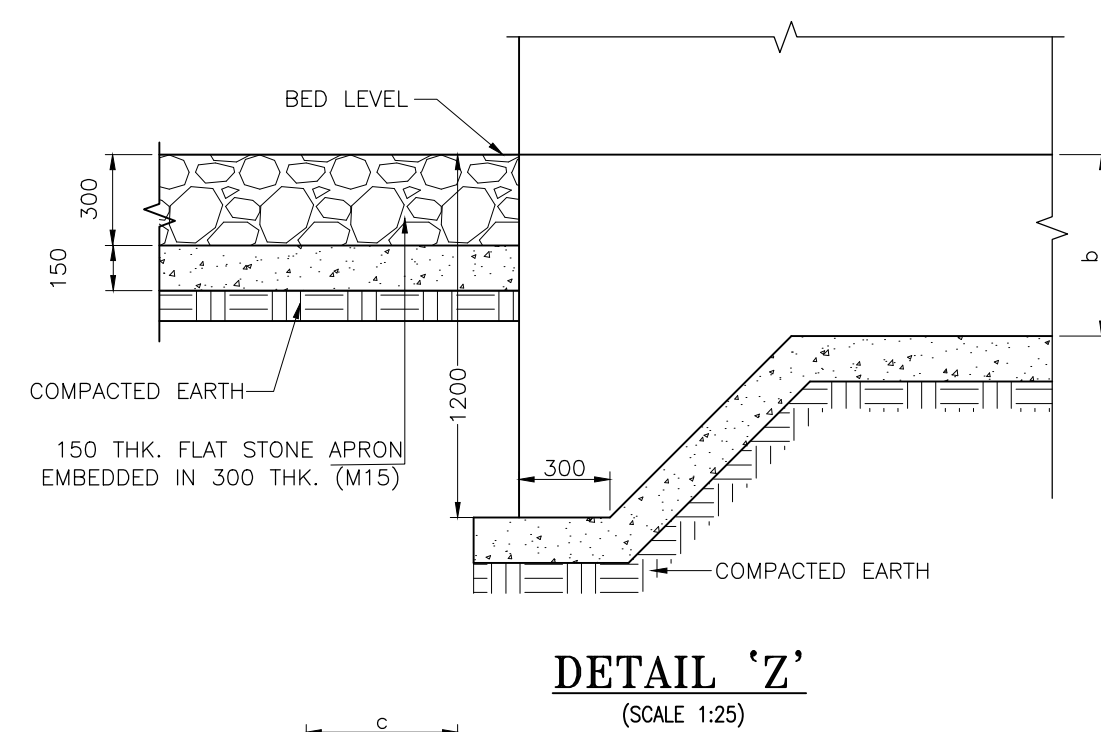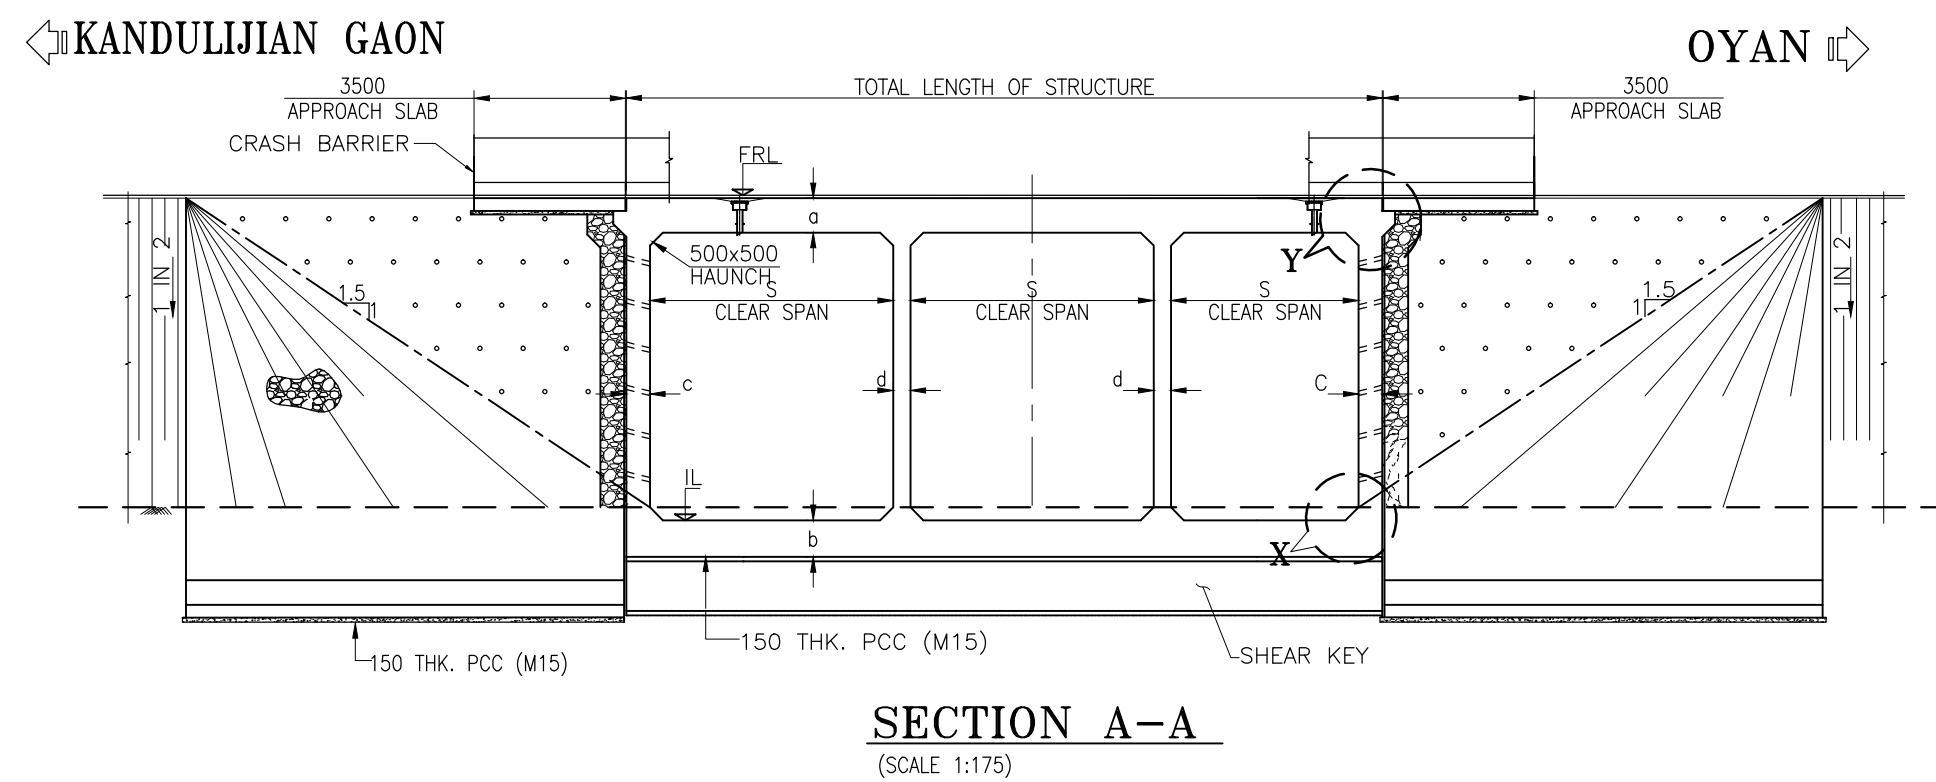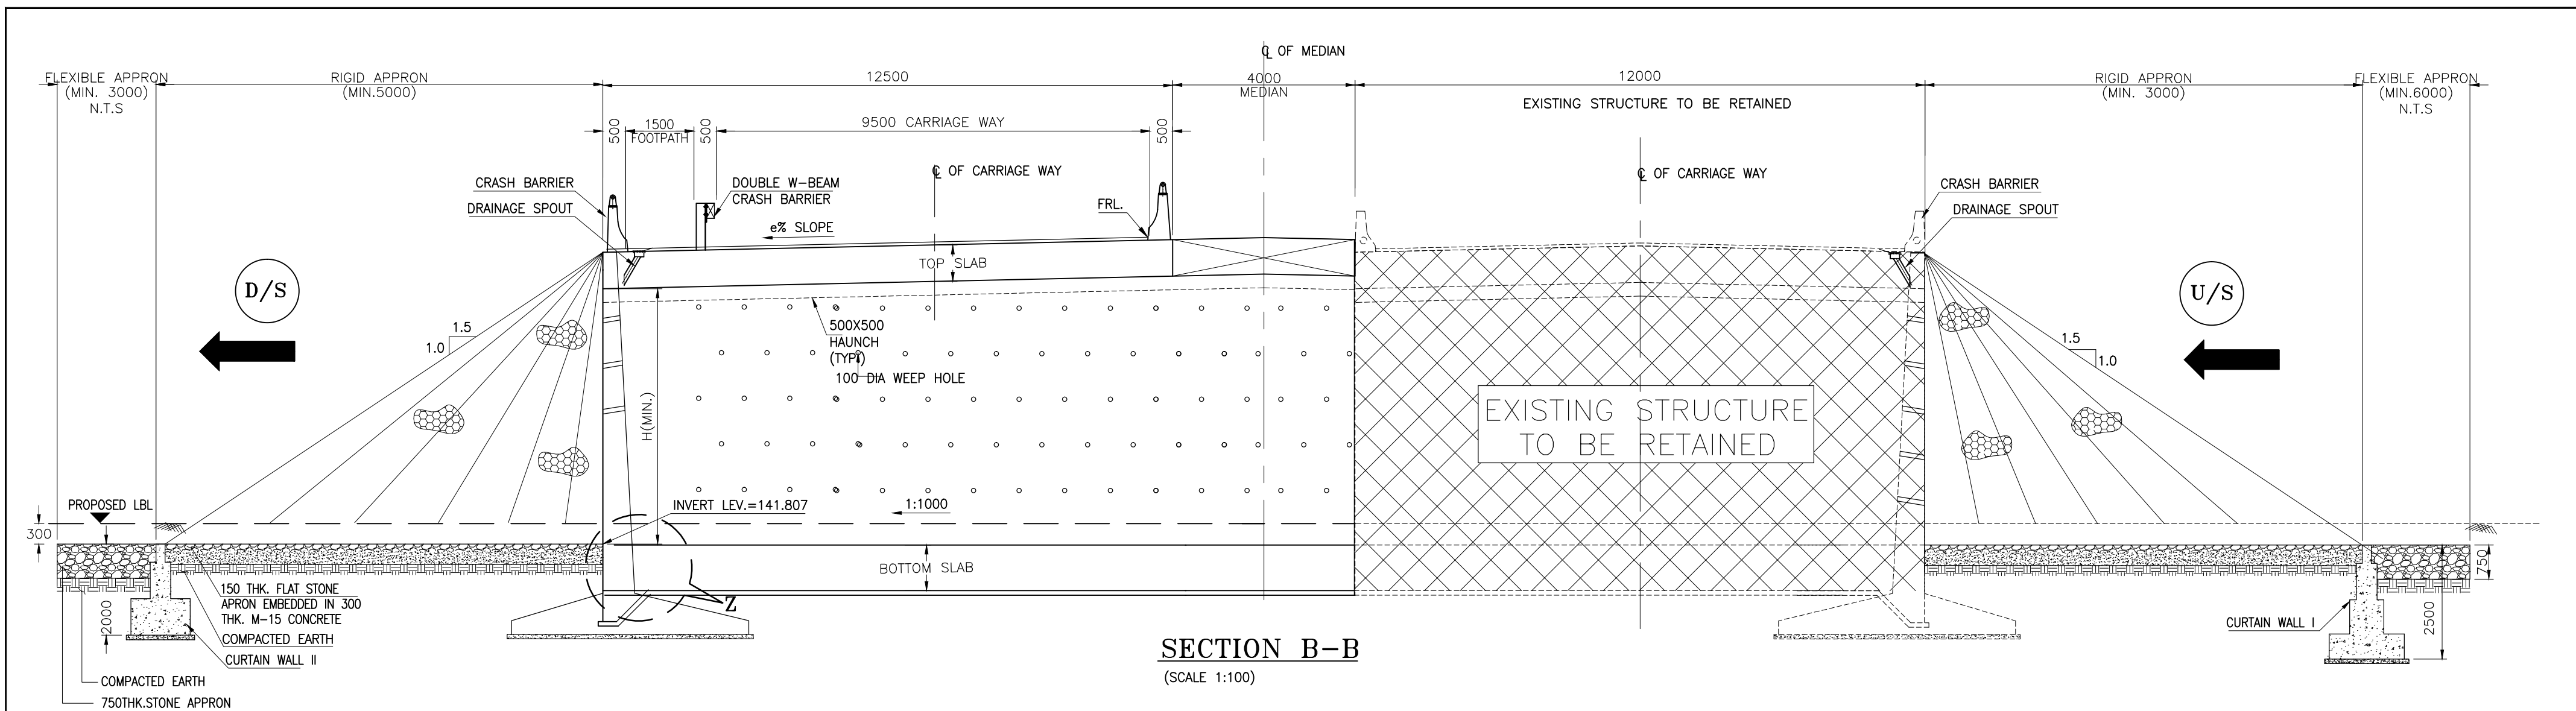



NOTES :-

- ALL DIMENSIONS ARE IN MM AND LEVELS ARE IN M UNLESS MENTIONED OTHERWISE.
- DIMENSIONS ARE NOT TO BE SCALED, ONLY WRITTEN DIMENSIONS ARE TO BE FOLLOWED.
- FOR KEY PLAN, PROPOSED CHAINAGE & LOCATION REFER RELEVANT HIGHWAY DRAWING.

CLIENT :  NATIONAL HIGHWAYS AND INFRASTRUCTURE DEVELOPMENT CORPORATION LTD. (MINISTRY OF ROAD TRANSPORT AND HIGHWAYS) GOVERNMENT OF INDIA	PROJECT : CONSULTANCY SERVICES FOR PREPARATION OF DETAILED PROJECT REPORT FOR DEVELOPMENT OF ECONOMIC CORRIDORS, INTER CORRIDORS AND FEEDER ROUTES TO IMPROVE THE EFFICIENCY OF FREIGHT MOVEMENTS IN INDIA UNDER BHARATMALA PARIYOJANA (LOT-1:PACKAGE II) (FROM KM 38+500 TO KM 56+084)	DESIGN CONSULTANT:  VOYANTS SOLUTIONS PVT LTD. 403, 4th Floor, Park Centra, Sector-30, NH-8 Gurgaon-122001, Haryana, India CIN- U74140HR2004PTC046918 Ph: 0124-4598200, Fax: 0124-4019051, E-mail: info@voyants.in, www.voyants.in	Detailed Project Report				DESIGNED BY	DRAWN BY	CHECKED BY	APPROVED BY	TITLE :	
							SB	GD	SG	SKC	GENERAL ARRANGEMENT DRAWING OF THREE CELL BOX TYPE MINOR BRIDGE (RETAINED + NEW)	
												
							SCALE :		AS SHOWN	SHEET SIZE	A2	DRG. No. :
			REV. DATE DESCRIPTION									VSPL/1718-081/DPR/PKG-4/NH-515/SEC-1/MNB-03(Sht. 1 of 2)
										REVISION: R0		
										October, 2022		

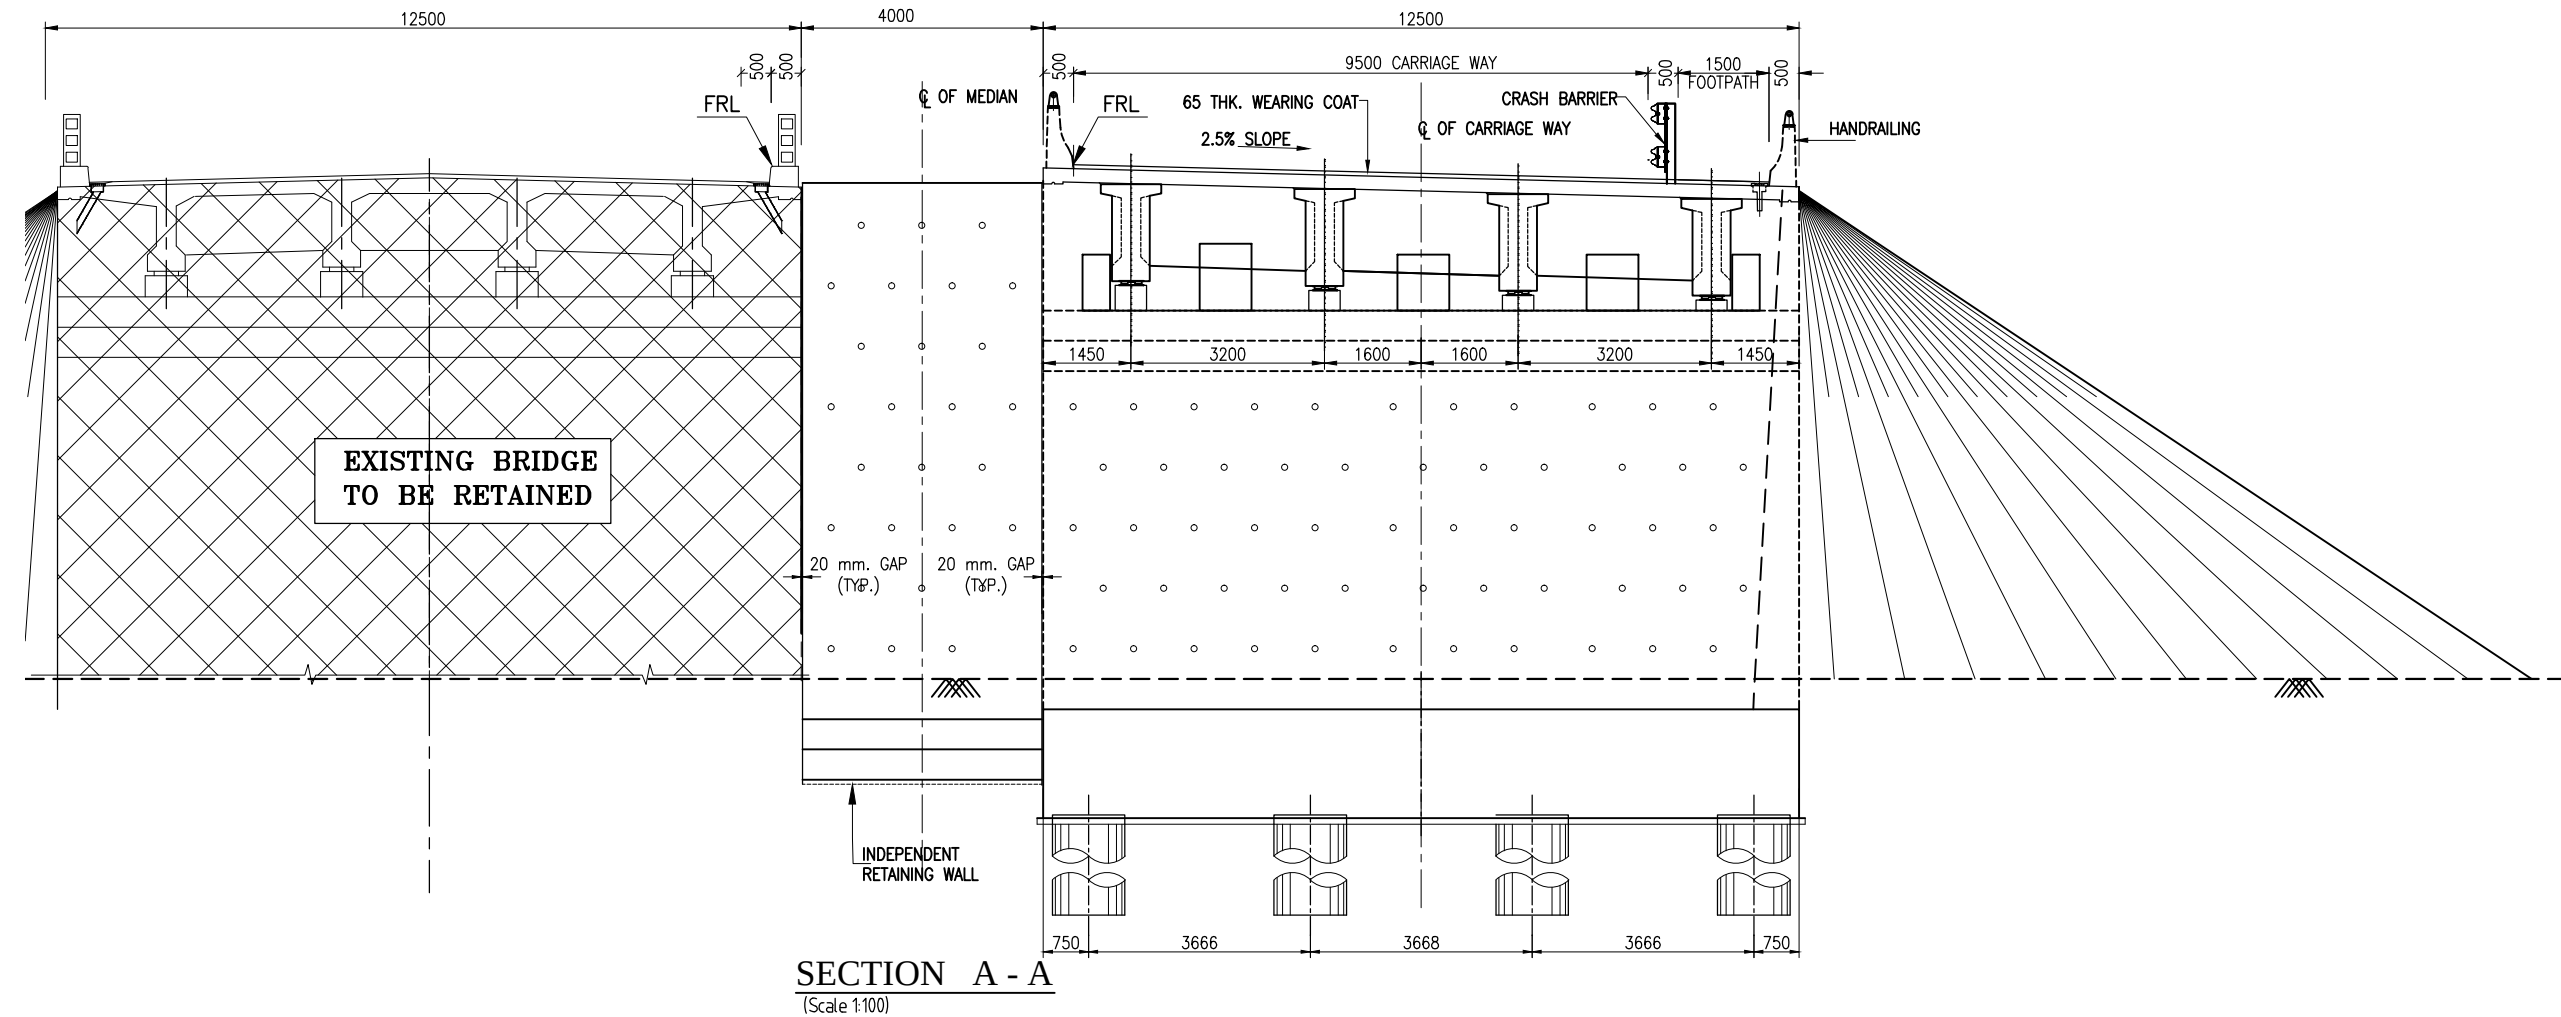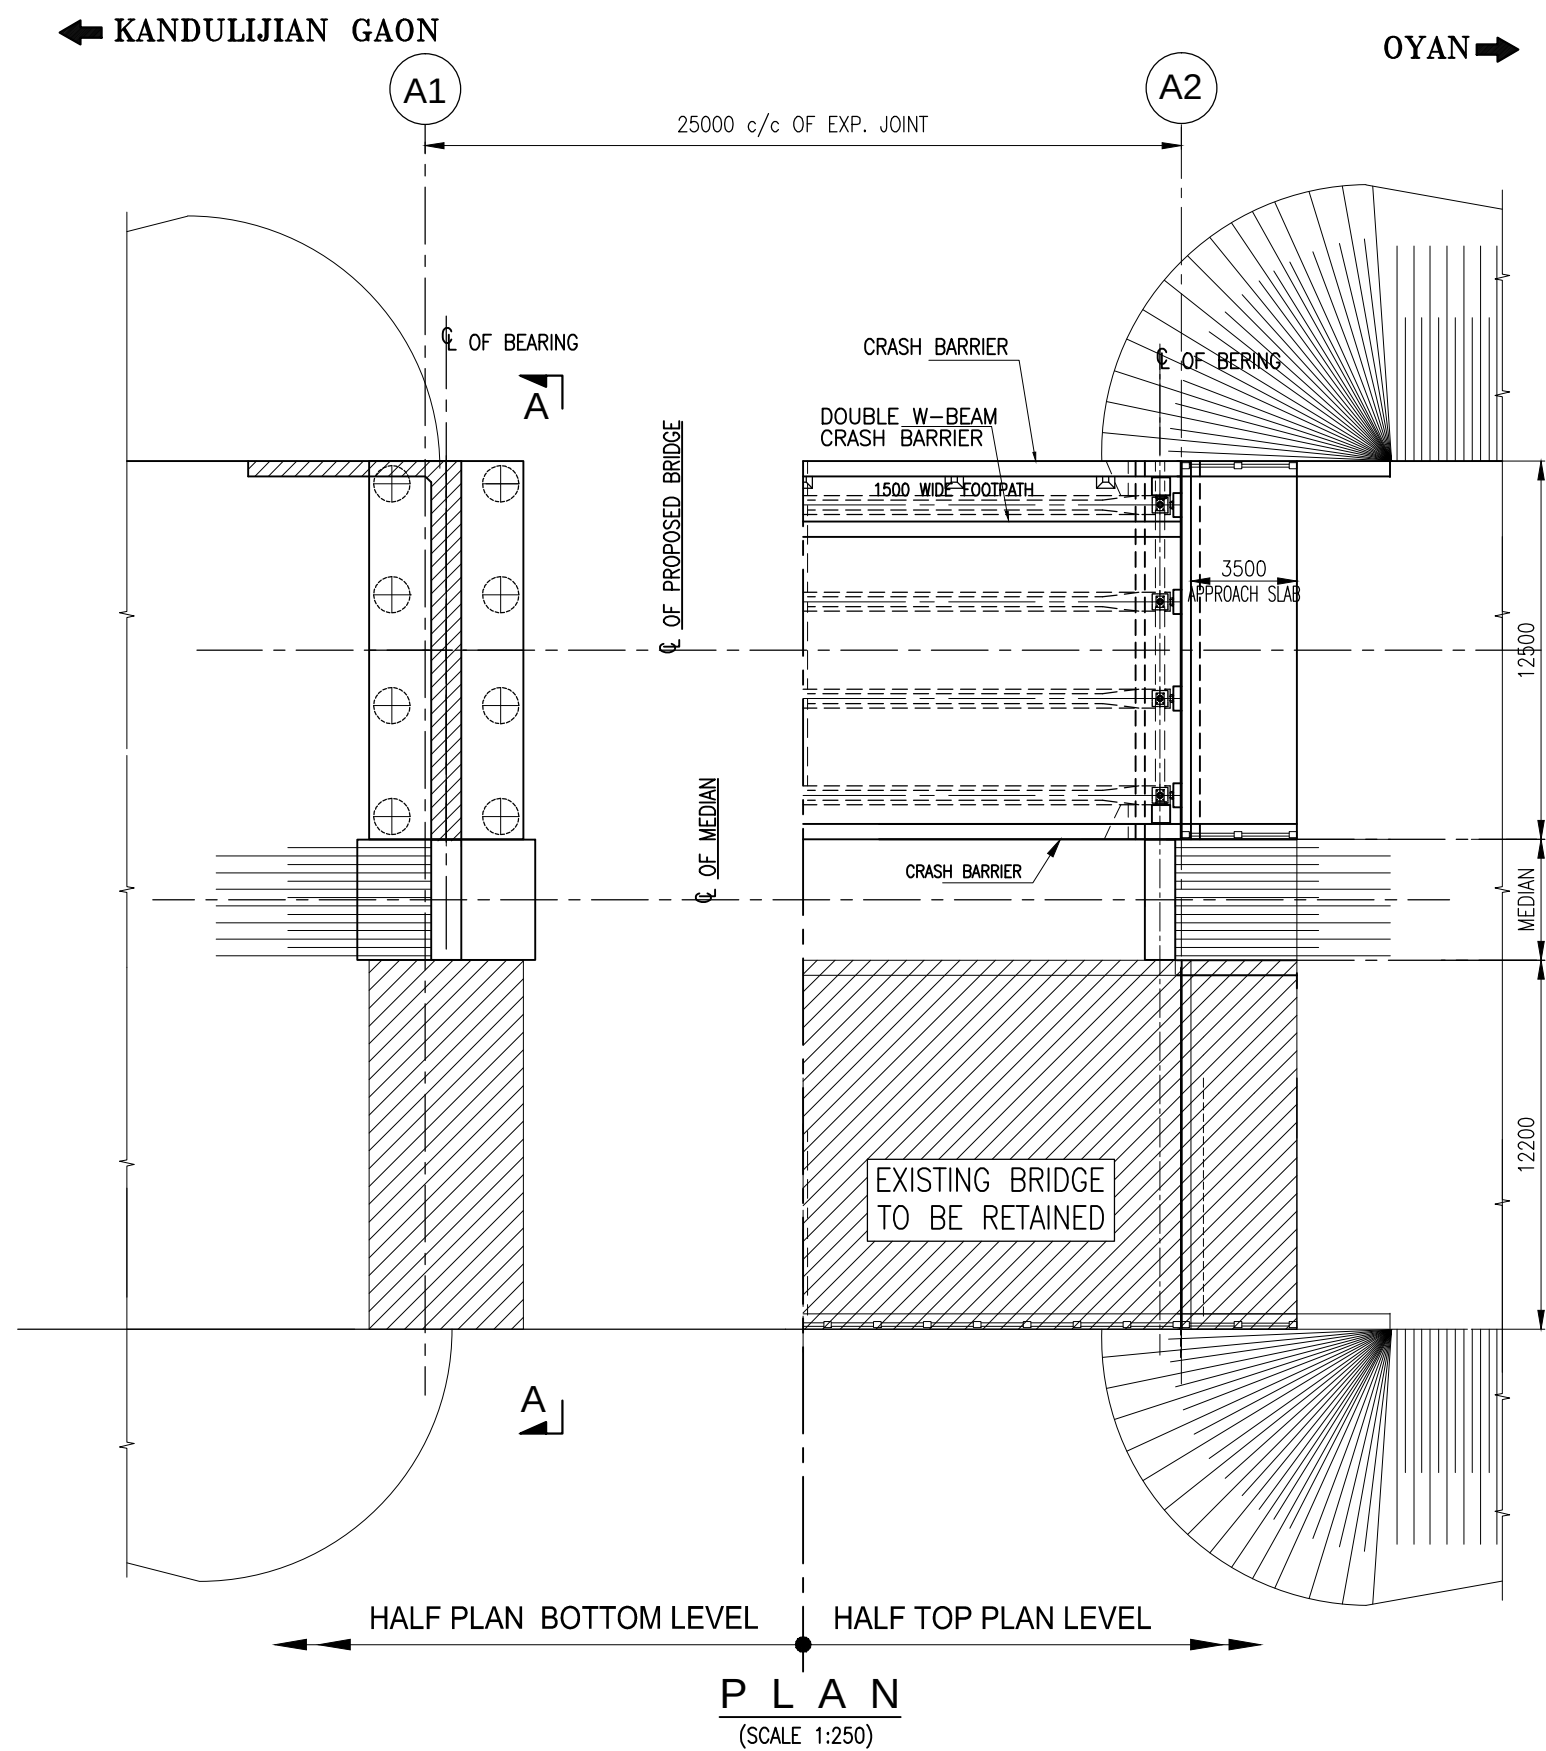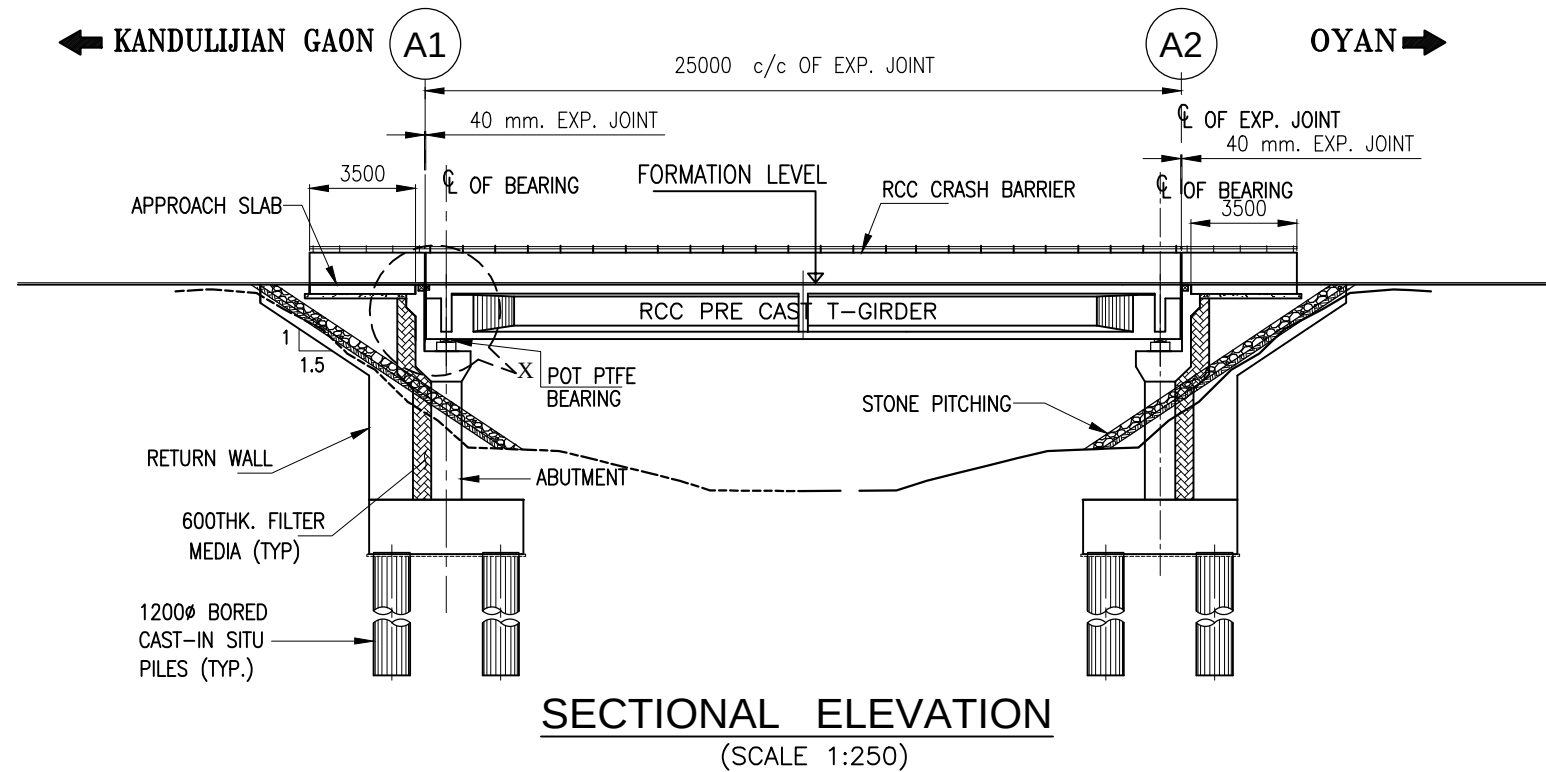


Sl. No.	Chainage (KM)		Existing Details					Remarks	Proposal					FRL (m)		GL (m)	
	Design (km)	Name of Stream	Category of Structure	Type of Superstructure	Span Arrangement (m)	Total Length (m)	Total Width (m)		Improvement Proposal	Span Arrangement (m)	Total Length (m)	Total Width (m)	Type of Superstructure	A1	A2	A1	A2
1	07+831	Silagaon	MNB	RCC I-Girder	1 x 25.0	24.5	12.2	Existing Retain	New 2Lane on RHS	1 x 25.0	25.0	12.5	RCC I-Girder	117.968	117.973	112.148	112.019
2	22+507	Local Stream	MNB	RCC I Girder	1 x 25.0	25.0	12.5	Existing Retain	New 2Lane on RHS	1 x 25.0	25.0	12.5	RCC I-Girder	134.090	134.087	128.933	127.767
3	22+804	Local Stream	MNB	RCC I Girder	1 x 25.0	25.0	8.5	Existing Retain	New 2Lane on RHS	1 x 25.0	25.0	12.5	RCC I-Girder	132.614	132.558	128.947	128.652
4	23+747	Local Stream	MNB	RCC I Girder	2 x 13.0	26.0	8.5	Existing Retain	New 2Lane on RHS	1 x 26.0	25.0	12.5	RCC I-Girder	132.599	132.652	127.869	128.045
5	25+464	Local Stream	MNB	RCC I Girder	1 x 25.0	25.0	9.0	Existing Retain	New 2Lane on RHS	1 x 25.0	25.0	12.5	RCC I-Girder	134.458	134.456	130.239	127.467

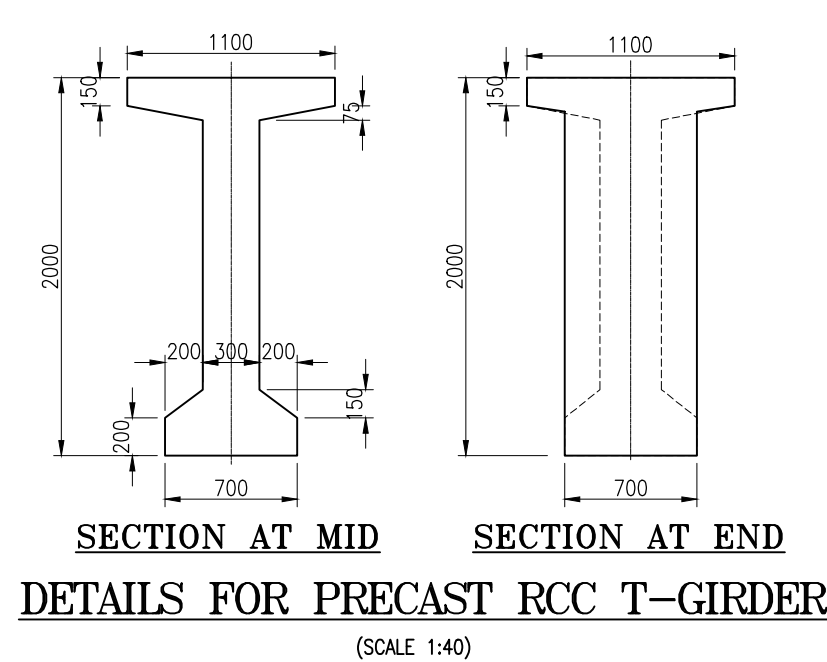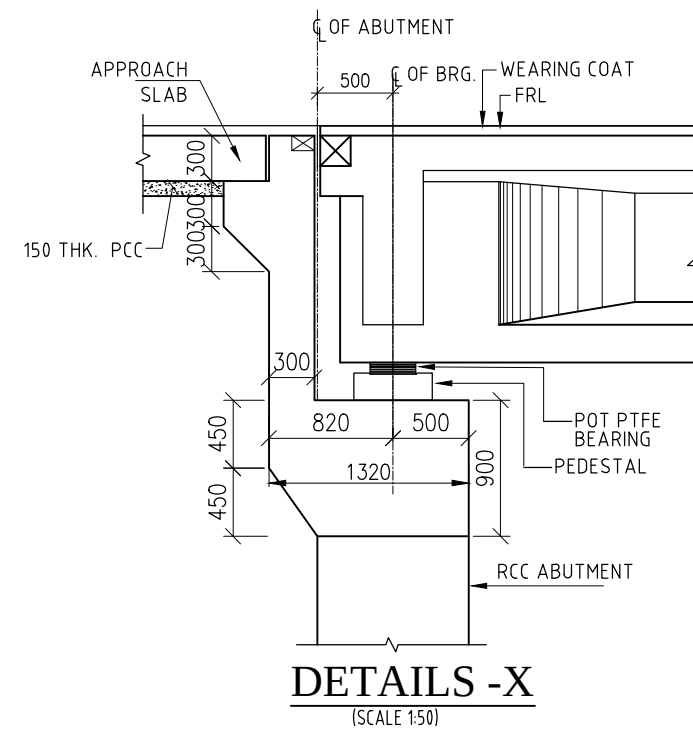

NOTES:

- ALL DIMENSIONS ARE IN MILLIMETRES AND LEVELS ARE IN METRES. UNLESS OTHERWISE SPECIFIED.
- DIMENSIONS ARE NOT TO BE SCALED. ONLY WRITTEN DIMENSIONS SHALL BE FOLLOWED.
- EXPANSION JOINTS SHALL BE OF STRIP SEAL TYPE AS PER SPECIFICATION.
- POT PTFE BEARING SHALL BE USED.
- GRADE OF CONCRETE :-
 - RCC PRE CAST T-GIRDER M35
 - RCC DECK SLAB M35
 - RCC CRASH BARRIER M40
 - ABUTMENT, ABUTMENT CAP M35
 - APPROACH SLAB M35
 - PCC LEVELING COURSE M15
 - PILE, PILE CAP M35

CLIENT :

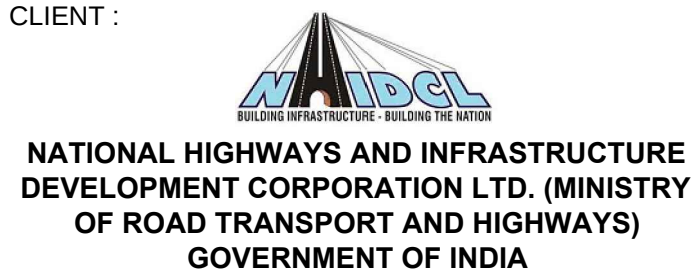

PROJECT :

CONSULTANCY SERVICES FOR PREPARATION OF DETAILED PROJECT REPORT FOR DEVELOPMENT OF ECONOMIC CORRIDORS, INTER CORRIDORS AND FEEDER ROUTES TO IMPROVE THE EFFICIENCY OF FREIGHT MOVEMENTS IN INDIA UNDER BHARATMALA PARIYOJANA (LOT-1:PACKAGE IV)

DESIGN CONSULTANT:




VOYANTS SOLUTIONS PVT LTD.
403, 4th Floor, Park Centra,
Sector-30, NH-8
Gurgaon-122001, Haryana, India
CIN- U74140HR2004PTC046918
Ph: 0124-4598200, Fax: 0124-4019051,
E-mail: info@voyants.in, www.voyants.in

Detaild Project Report

REV.	DATE	DESCRIPTION

DESIGNED BY	DRAWN BY	CHECKED BY	APPROVED BY
SLM	G. Das	MK	SKC
<i>[Signature]</i>	<i>[Signature]</i>	<i>[Signature]</i>	<i>[Signature]</i>
SCALE :	AS SHOWN	SHEET SIZE	A2


TITLE : GENERAL ARRANGEMENT DRAWING OF MINOR GIRDER BRIDGE (RETAINED+NEW)		
DRG. No. : VSPL/1718-081/DPR/PKG-4/NH-515/SEC-1/MNB-04		
REVISION:	R0	October, 2022

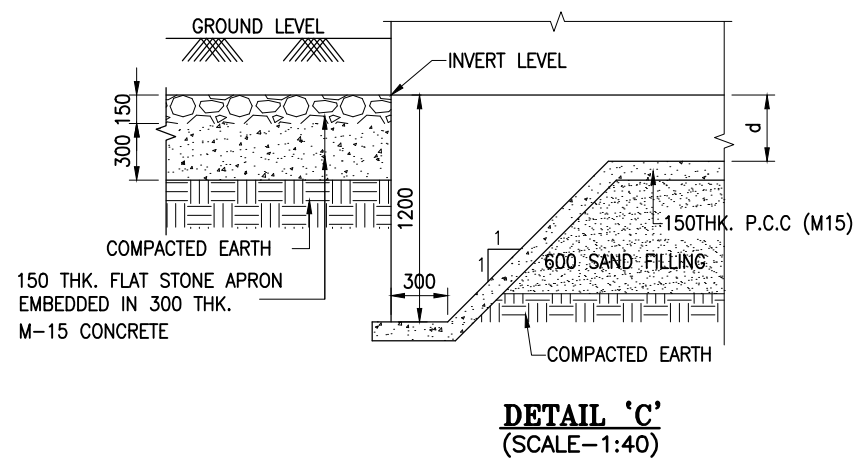
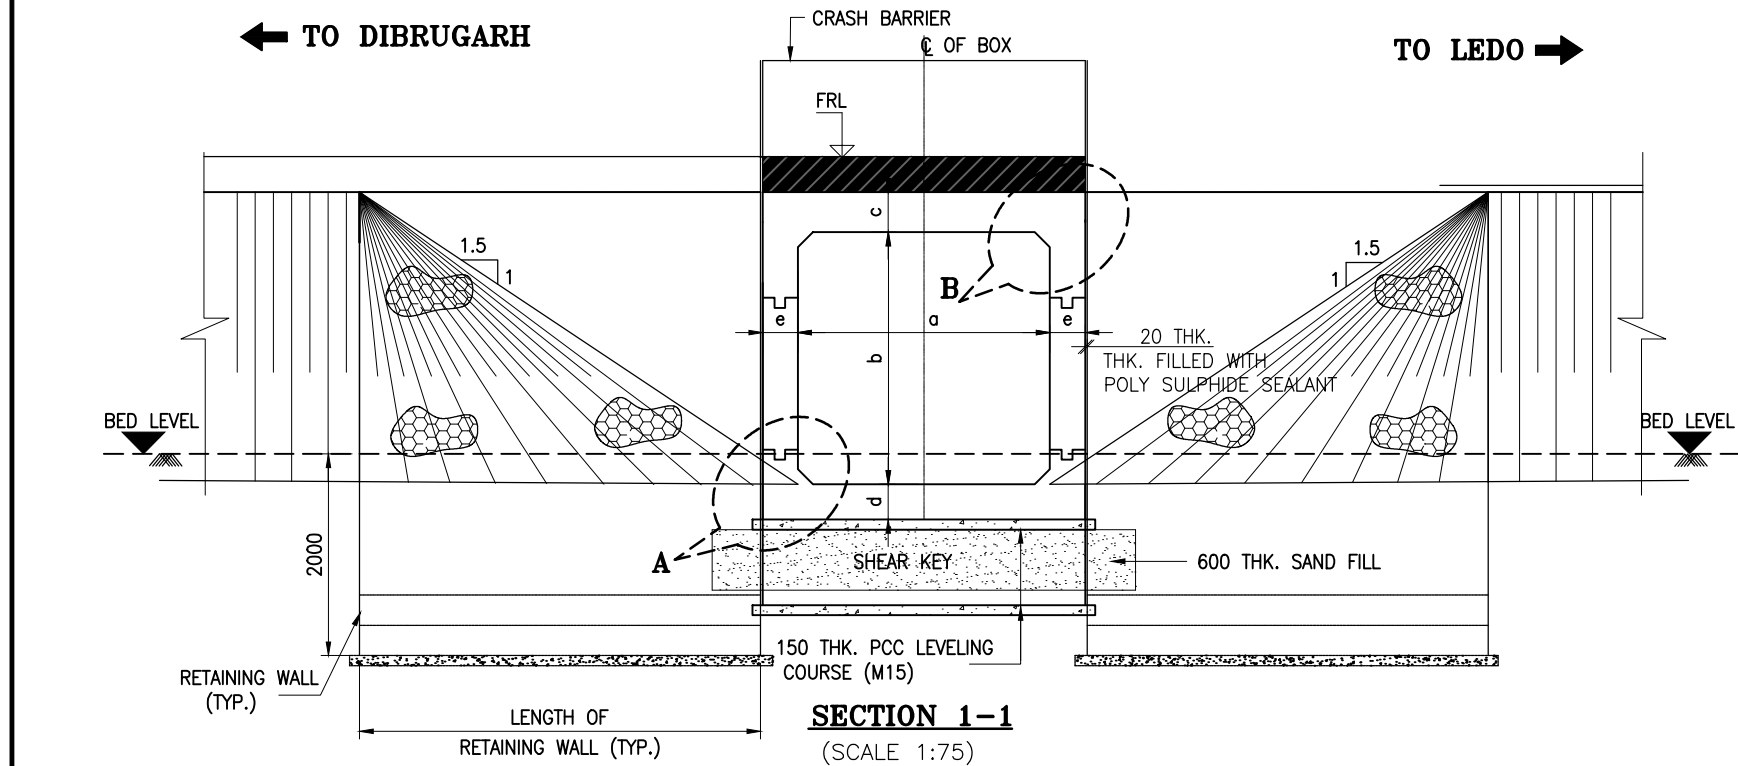
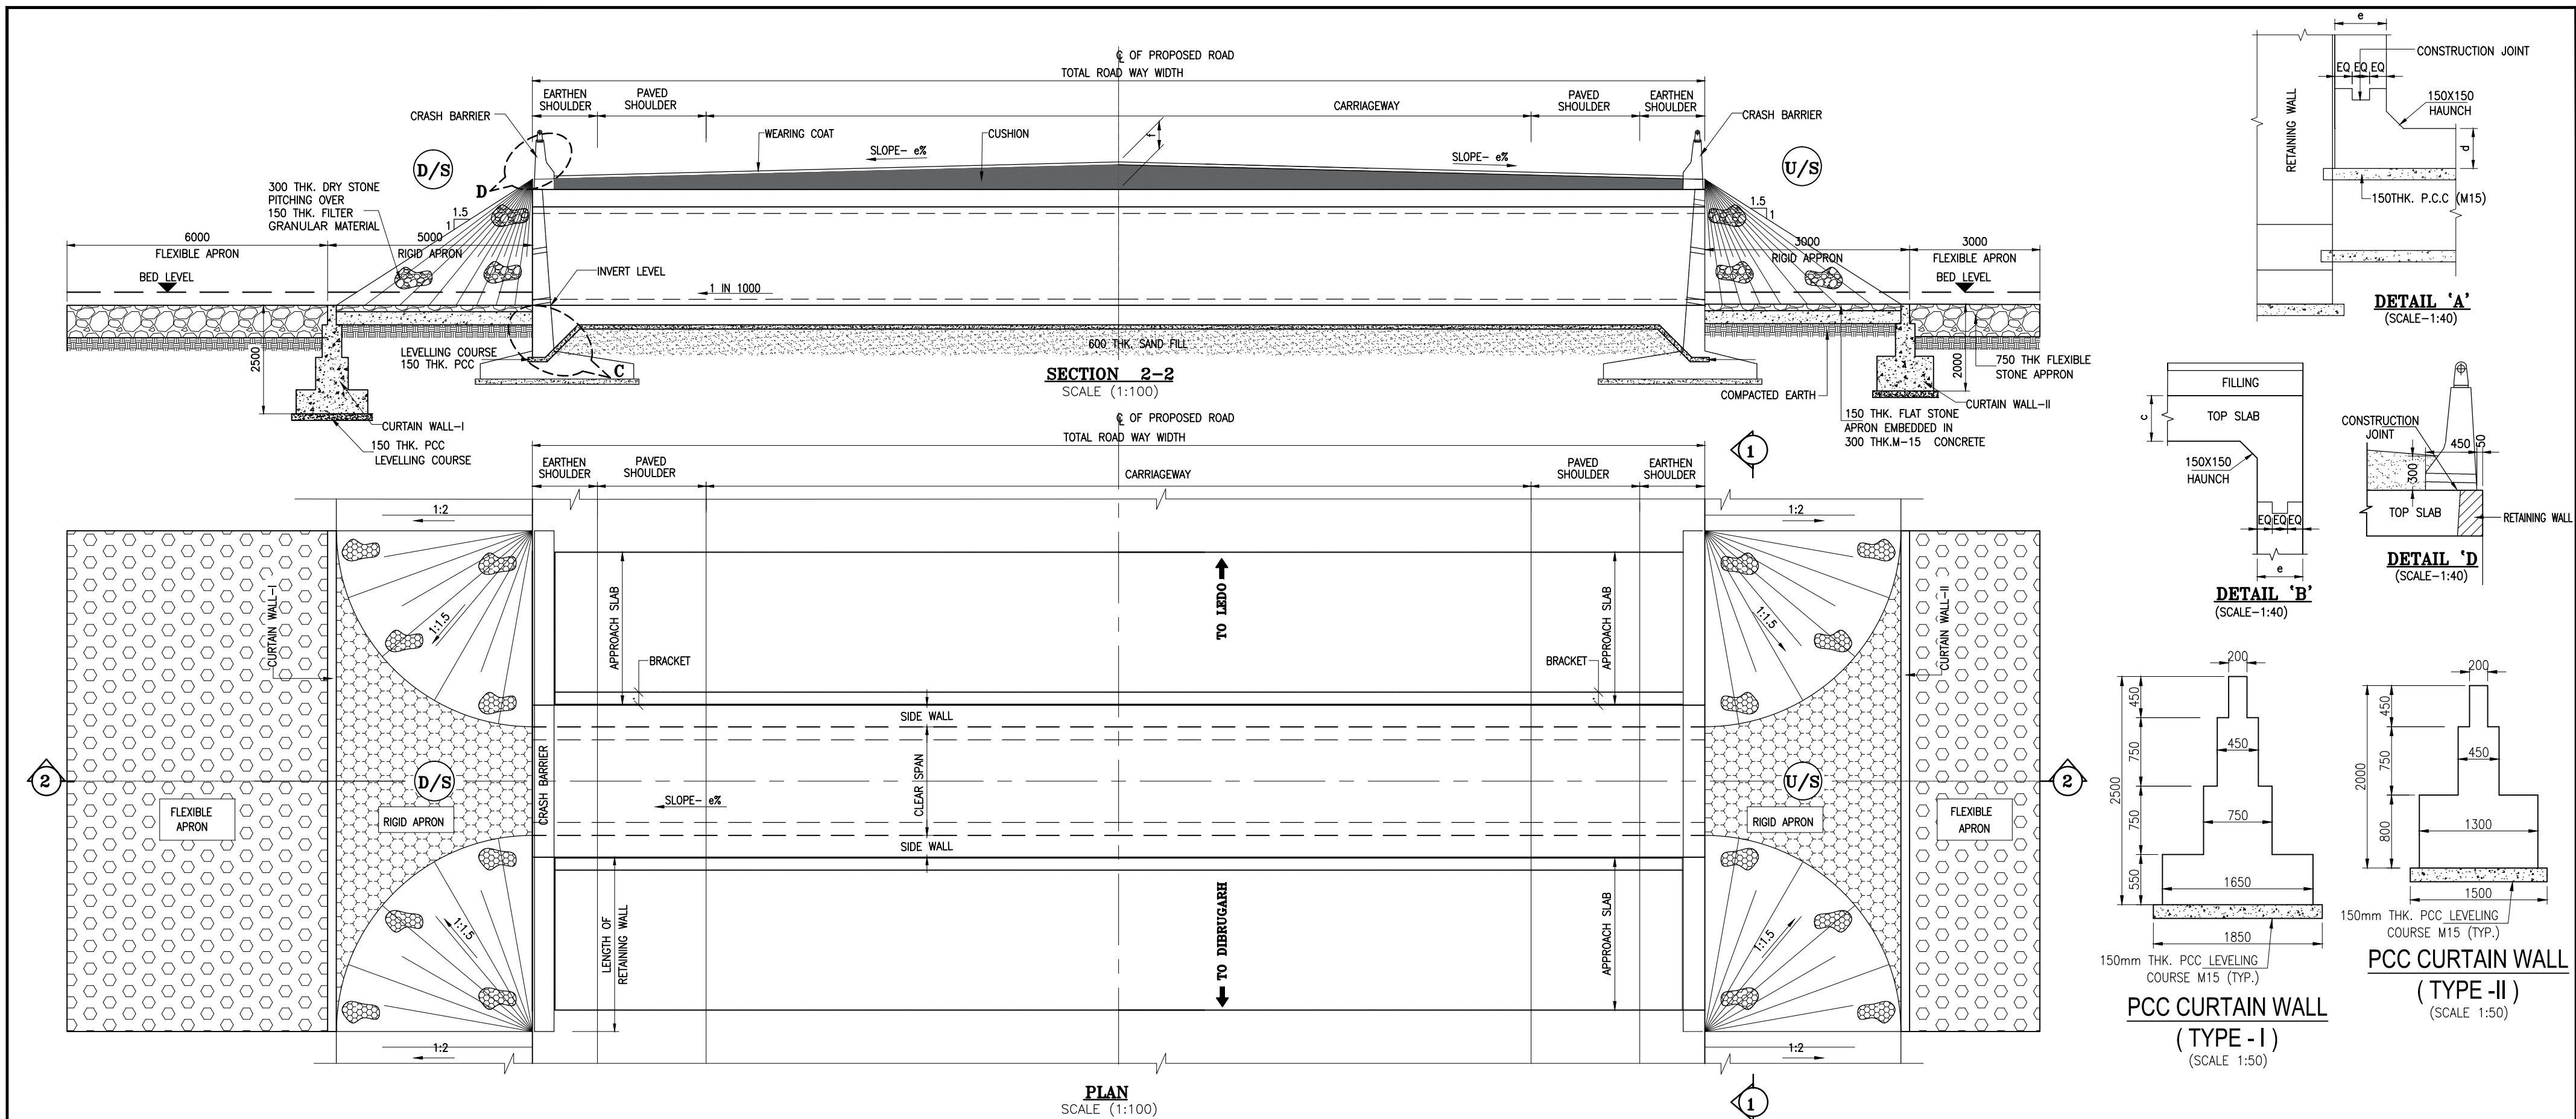


a = CLEAR SPAN
b = CLEAR HEIGHT
c = THK. OF TOP SLAB
d = THK. OF BOTTOM SLAB
e = THK. OF SIDE WALL

NOTES:-


- ALL DIMENSIONS ARE IN MILLIMETRES, LEVELS ARE IN METRES AND CHAINAGES ARE IN KILOMETRES, UNLESS OTHERWISE MENTIONED. ONLY WRITTEN DIMENSIONS SHALL BE FOLLOWED.
- THIS DRAWING IS TO BE READ IN CONJUNCTION WITH THE RELEVANT HIGHWAY PLAN AND PROFILE DRAWING.
- THE STRUCTURE IS DESIGNED FOR LIVE LOAD COMBINATION OF 3 LANE CLASS A OR 1-LANE OF 70 R+1-LANE OF CLASS A, WHICHEVER PRODUCES SEVERE.
- GRADE OF CONCRETE FOR VARIOUS ELEMENTS SHALL BE AS FOLLOWS:
 - RCC BOX.....M35
 - RCC RETAINING WALL & APPROACH SLAB.....M30
 - PCC LEVELLING COURSE.....M15
 - PCC CURTAIN WALL.....M20
 - PARAPET WALL.....M30
- GRADE OF STEEL SHALL BE Fe-500 (H.Y.S.D. REBAR CONFORMING TO IS-1786)
- BACK FILLING BEHIND THE STRUCTURE SHALL CONSIST OF SELECTED EARTH CONFORMING TO APPENDIX 6 OF IRC:78-2014 HAVING PROPERTIES $\phi \geq 30^\circ$, $C=0$, $\gamma = 2.0T/M^3$
- SOFT AND LOOSE PATCHES IN THE BEARING AREA ARE TO BE REPLACED BY COMPACTED GRANULAR FILLS WITH LAYERS NOT EXCEEDING 300MM.
- COMPRESSIBLE FILLER BOARD SHALL BE PROVIDED IN ALL EXPANSION GAPS AND SEALED WITH POLY-SULPHIDE SEALANT.
- THE SAFE BEARING CAPACITY AT FOUNDING LEVEL HAS BEEN CONSIDERED AS $12T^2/M$ & THE SAME SHALL BE VERIFIED BEFORE EXECUTION.
- FOUNDATION OF BOX SHALL BE PLACED OVER A FIRM STRATA HAVING BEARING CAPACITY EQUAL TO $12T/M^2$ IN GENERAL. IF THE MATERIAL ENCOUNTERED IS SOFT, SPONZY OR OTHER UNSUITABLE SOIL, SUCH UNSUITABLE MATERIAL SHALL BE TOTALLY REMOVED TO SUCH DEPTH, WIDTH & LENGTH, AS DIRECTED BY THE ENGINEER. THE EXCAVATED AREA SHALL BE BACKFILLED WITH APPROVED GRANULAR MATERIAL & THOROUGHLY COMPACTED UP TO THE SPECIFIED LEVEL.
- 600MM THICK FILTER MEDIA SHALL BE PROVIDED BEHIND SIDE WALLS AND WING WALLS AS PER IR:78-2014.
- ALL THE LEVELS AND CAMBERS TO BE VERIFIED WITH RESPECT TO PLAN & PROFILE DRAWINGS BEFORE STARTING UP OF EXCAVATION. ANY DISCREPANCY NOTED SHOULD BE REPORTED TO THE DESIGN ENGINEER IMMEDIATELY.
- BACK FILLING BEHIND WALLS SHALL BE DONE SIMULTANEOUSLY ON EITHER SIDE OF THE STRUCTURE WITH HEIGHT DIFFERENCE NOT MORE THAN 1.0M. BACK FILLING SHALL BE DONE ONLY AFTER THE TOP SLAB IS CONCRETED AND CURED FOR 14 DAYS.
- SPRADING & COMPACTED OF SAND WILL BE DONE IN ACCORDANCE WITH CLAUSE 401.3.2 OF SPECIFICATION FOR ROAD & BRIDGE WORKS BY MINISTRY OF ROAD TRANSPORT & HIGHWAY

 CLIENT :  NATIONAL HIGHWAYS AND INFRASTRUCTURE DEVELOPMENT CORPORATION LTD. (MINISTRY OF ROAD TRANSPORT AND HIGHWAYS) GOVERNMENT OF INDIA	PROJECT : CONSULTANCY SERVICES FOR PREPARATION OF DETAILED PROJECT REPORT FOR DEVELOPMENT OF ECONOMIC CORRIDORS, INTER CORRIDORS AND FEEDER ROUTES TO IMPROVE THE EFFICIENCY OF FREIGHT MOVEMENTS IN INDIA UNDER BHARATMALA PARIYOJANA (LOT-1:PACKAGE IV)	DESIGN CONSULTANT:  VOYANTS SOLUTIONS PVT LTD. 403, 4th Floor, Park Centra, Sector-30, NH-8 Gurugram-122001, Haryana, India CIN- U74140HR2004PTC046918 Ph: 0124-4598200, Fax: 0124-4019051, E-mail: info@voyants.in, www.voyants.in	Detaild Project Report				DESIGNED BY	DRAWN BY	CHECKED BY	APPROVED BY	TITLE : GENERAL ARRANGEMENT DRAWING OF BOX CULVERT (NEW CONSTRUCTION) DRG. No. : VSPL/1718-081/DPR/PKG-4/NH-515/SEC-1/BC-01. (Sht.1 of 3) REVISION: R0 October, 2022
							SB	G. Das	SG	SKC	
											
			REV.	DATE	DESCRIPTION		SCALE :	AS SHOWN	SHEET SIZE	A2	

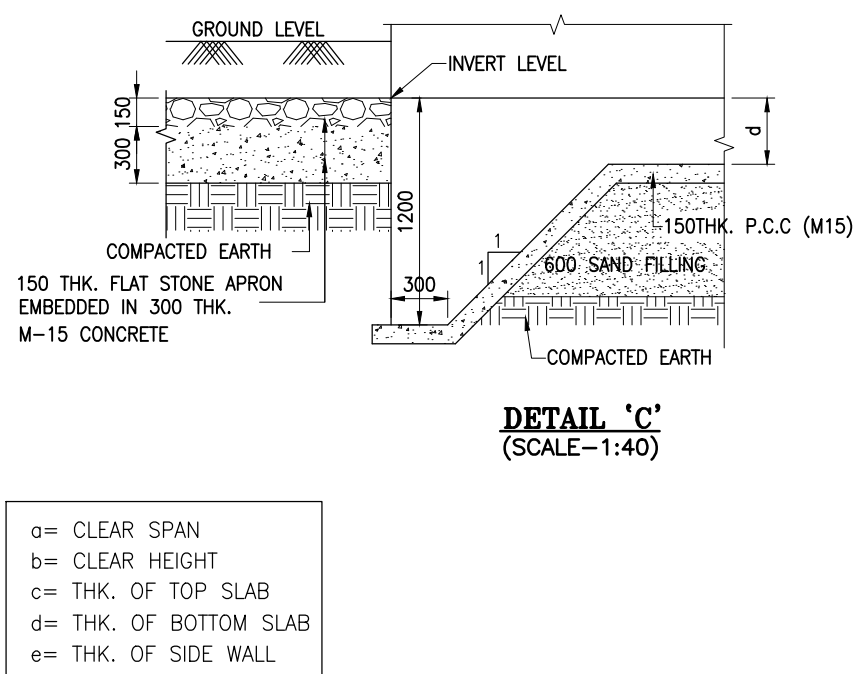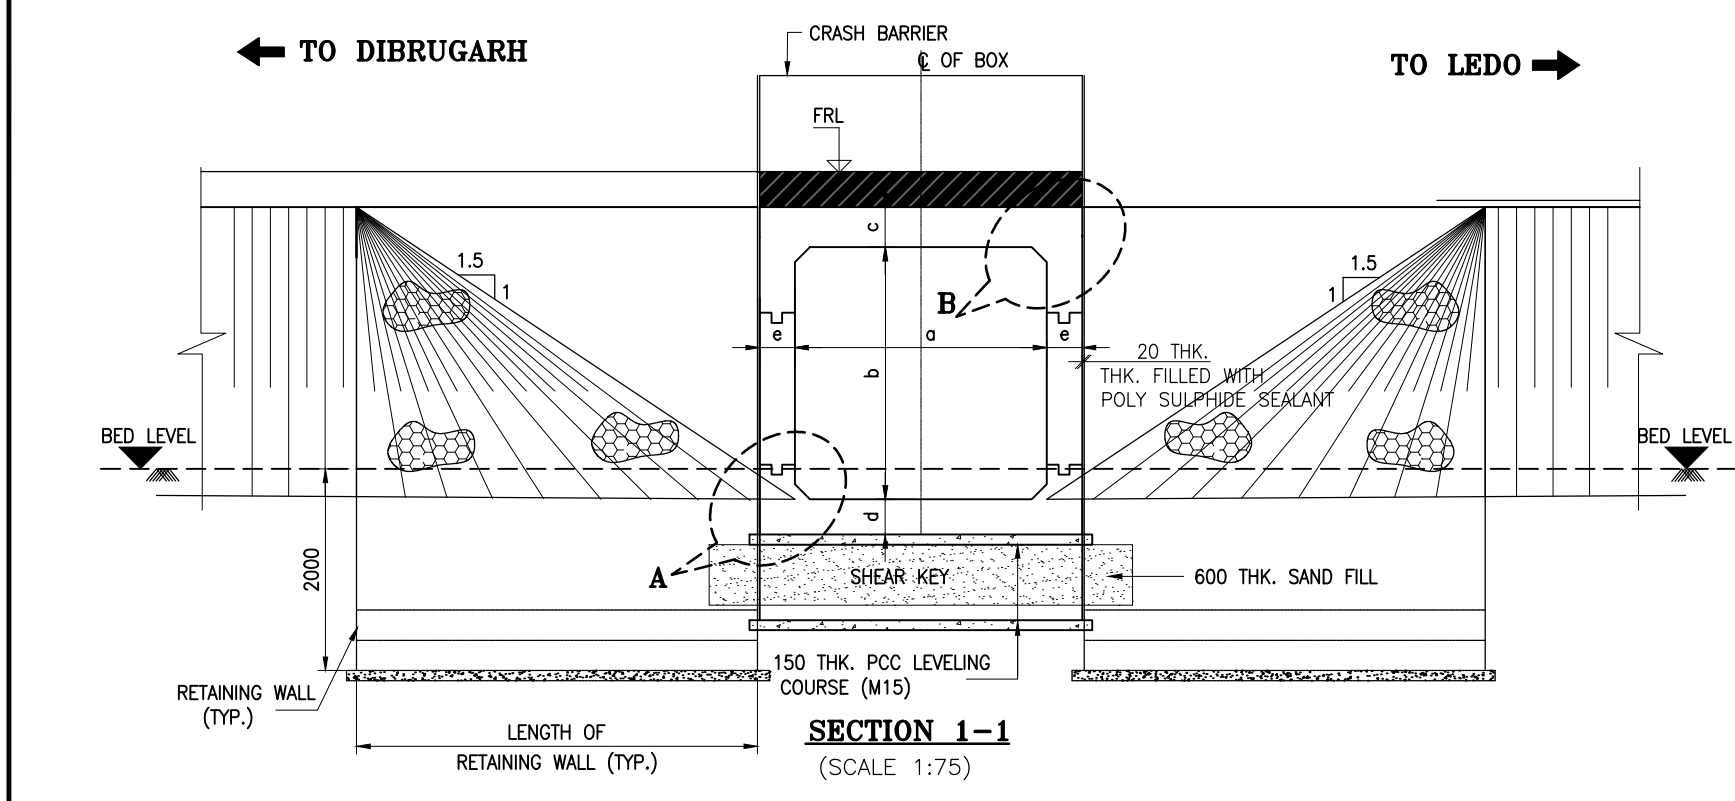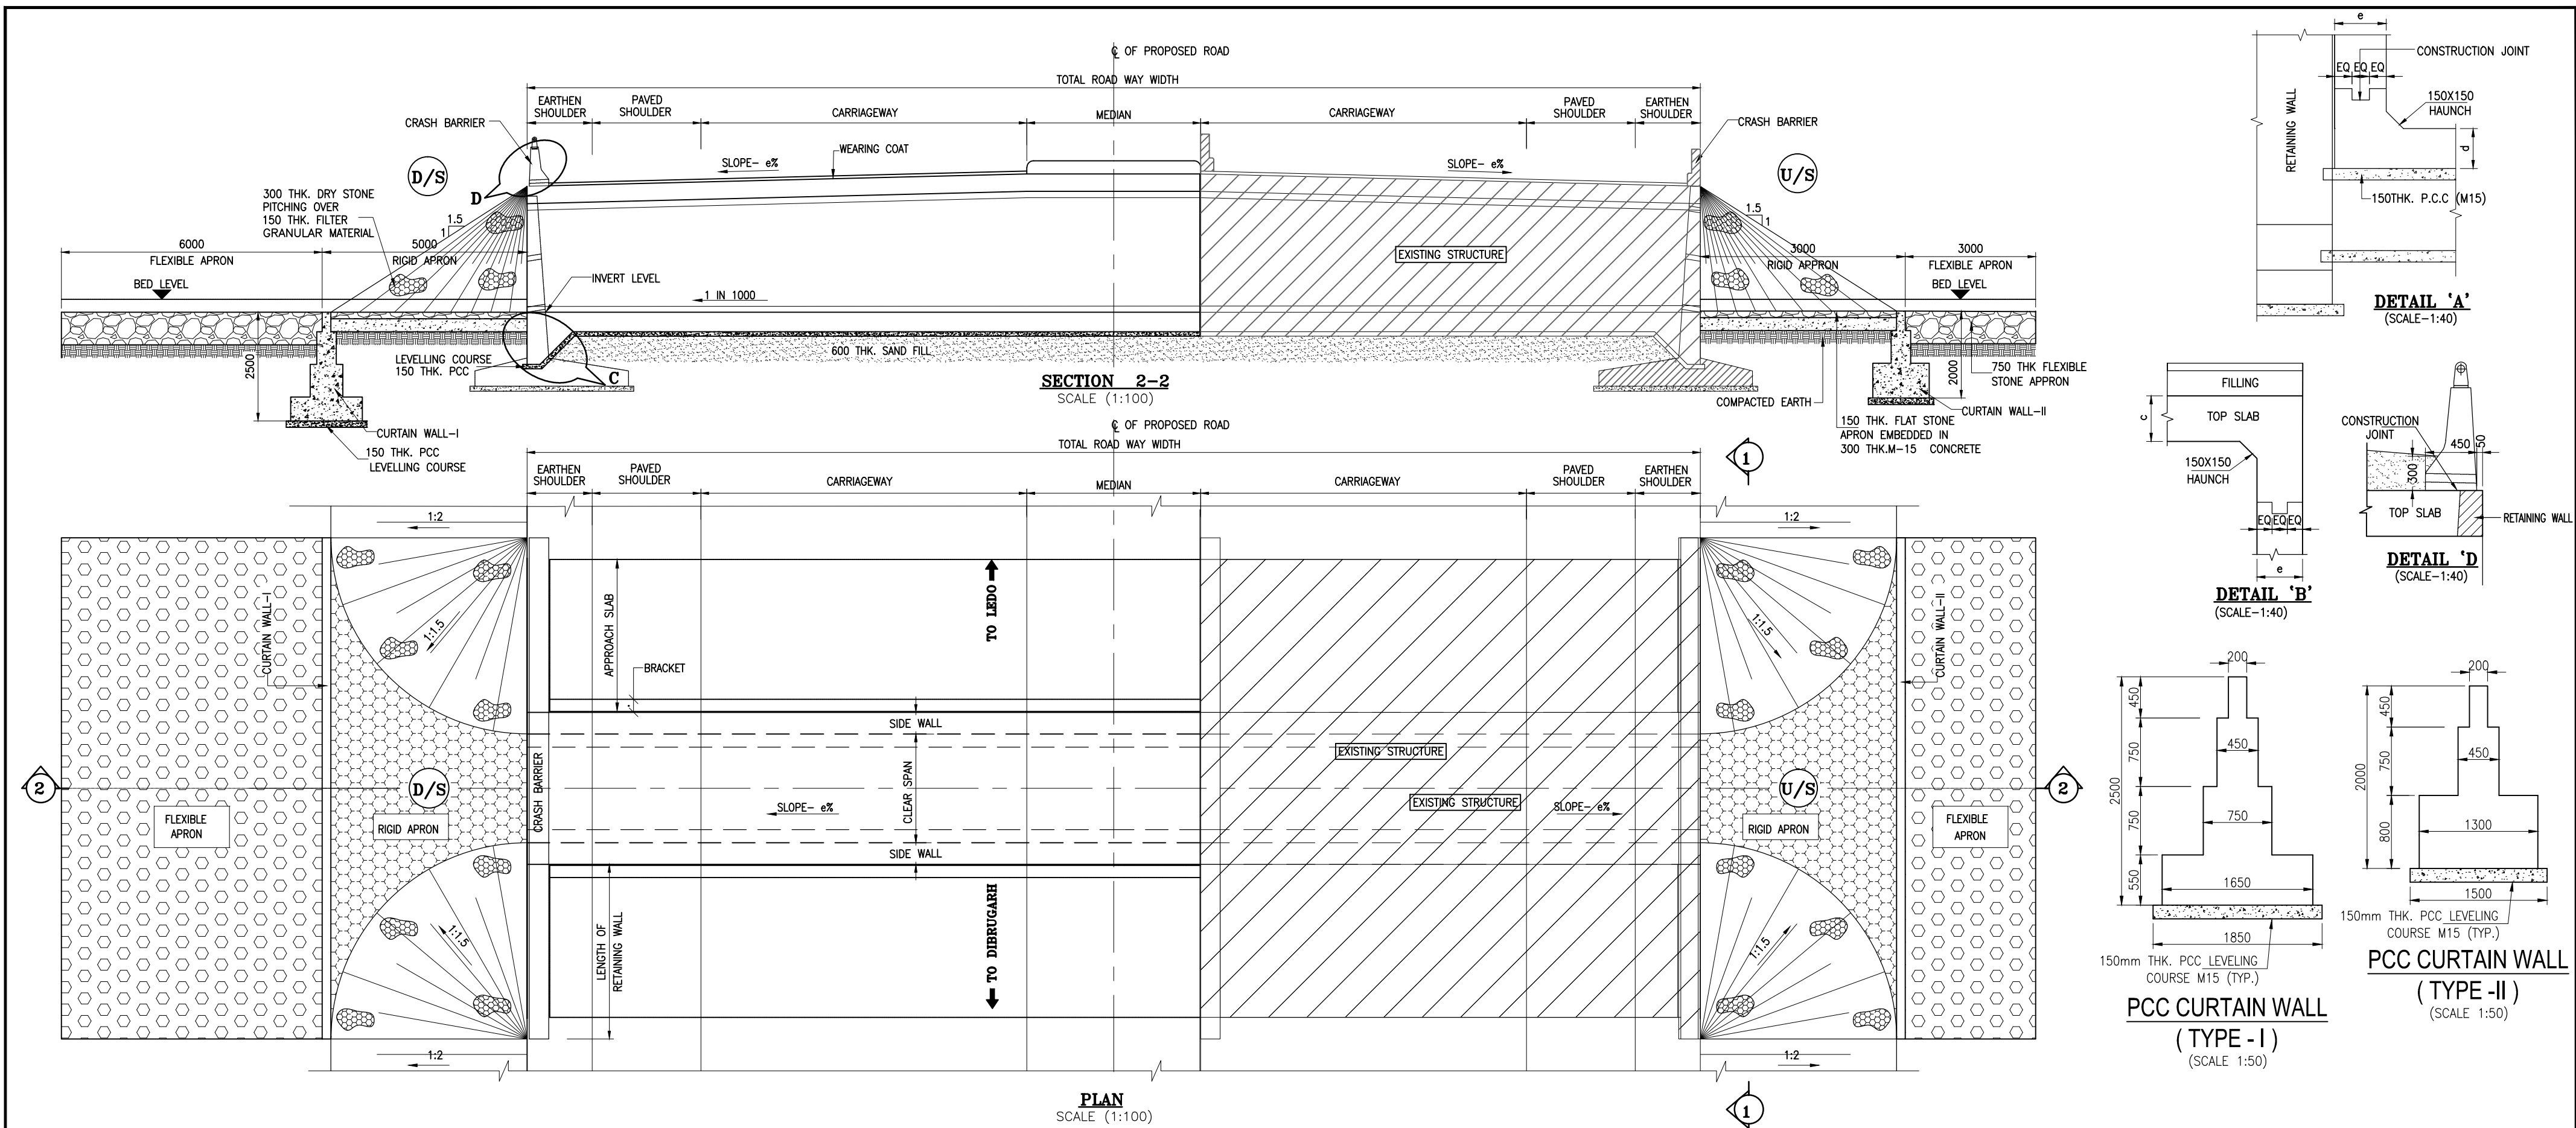


NOTES:-

- ALL DIMENSIONS ARE IN MILLIMETRES, LEVELS ARE IN METRES AND CHAINAGES ARE IN KILOMETRES, UNLESS OTHERWISE MENTIONED. ONLY WRITTEN DIMENSIONS SHALL BE FOLLOWED.
- THIS DRAWING IS TO BE READ IN CONJUNCTION WITH THE RELEVANT HIGHWAY PLAN AND PROFILE DRAWING.
- THE STRUCTURE IS DESIGNED FOR LIVE LOAD COMBINATION OF 3 LANE CLASS A OR 1-LANE OF 70 R+1-LANE OF CLASS A, WHICHEVER PRODUCES SEVERE.
- GRADE OF CONCRETE FOR VARIOUS ELEMENTS SHALL BE AS FOLLOWS:
 - RCC BOX.....M35
 - RCC RETAINING WALL & APPROACH SLAB.....M30
 - PCC LEVELLING COURSE.....M15
 - PCC CURTAIN WALL.....M20
 - PARAPET WALL.....M30
- GRADE OF STEEL SHALL BE Fe-500 (H.Y.S.D. REBAR CONFORMING TO IS-1786)
- BACK FILLING BEHIND THE STRUCTURE SHALL CONSIST OF SELECTED EARTH CONFORMING TO APPENDIX 6 OF IRC:78-2014 HAVING PROPERTIES $\phi \geq 30^\circ$, $C=0$, $\gamma = 2.0T/M^3$
- SOFT AND LOOSE PATCHES IN THE BEARING AREA ARE TO BE REPLACED BY COMPACTED GRANULAR FILLS WITH LAYERS NOT EXCEEDING 300MM.
- COMPRESSIBLE FILLER BOARD SHALL BE PROVIDED IN ALL EXPANSION GAPS AND SEALED WITH POLY-SULPHIDE SEALANT.
- THE SAFE BEARING CAPACITY AT FOUNDING LEVEL HAS BEEN CONSIDERED AS $12T^2/M$ & THE SAME SHALL BE VERIFIED BEFORE EXECUTION.
- FOUNDATION OF BOX SHALL BE PLACED OVER A FIRM STRATA HAVING BEARING CAPACITY EQUAL TO $12T/M^2$ IN GENERAL. IF THE MATERIAL ENCOUNTERED IS SOFT, SPONZY OR OTHER UNSUITABLE SOIL, SUCH UNSUITABLE MATERIAL SHALL BE TOTALLY REMOVED TO SUCH DEPTH, WIDTH & LENGTH, AS DIRECTED BY THE ENGINEER. THE EXCAVATED AREA SHALL BE BACKFILLED WITH APPROVED GRANULAR MATERIAL & THOROUGHLY COMPACTED UP TO THE SPECIFIED LEVEL.
- 600MM THICK FILTER MEDIA SHALL BE PROVIDED BEHIND SIDE WALLS AND WING WALLS AS PER IR:78-2014.
- ALL THE LEVELS AND CAMBERS TO BE VERIFIED WITH RESPECT TO PLAN & PROFILE DRAWINGS BEFORE STARTING UP OF EXCAVATION. ANY DISCREPANCY NOTED SHOULD BE REPORTED TO THE DESIGN ENGINEER IMMEDIATELY.
- BACK FILLING BEHIND WALLS SHALL BE DONE SIMULTANEOUSLY ON EITHER SIDE OF THE STRUCTURE WITH HEIGHT DIFFERENCE NOT MORE THAN 1.0M. BACK FILLING SHALL BE DONE ONLY AFTER THE TOP SLAB IS CONCRETED AND CURED FOR 14 DAYS.
- SPRADING & COMPACTED OF SAND WILL BE DONE IN ACCORDANCE WITH CLAUSE 401.3.2 OF SPECIFICATION FOR ROAD & BRIDGE WORKS BY MINISTRY OF ROAD TRANSPORT & HIGHWAY

 CLIENT :  NATIONAL HIGHWAYS AND INFRASTRUCTURE DEVELOPMENT CORPORATION LTD. (MINISTRY OF ROAD TRANSPORT AND HIGHWAYS) GOVERNMENT OF INDIA	PROJECT : CONSULTANCY SERVICES FOR PREPARATION OF DETAILED PROJECT REPORT FOR DEVELOPMENT OF ECONOMIC CORRIDORS, INTER CORRIDORS AND FEEDER ROUTES TO IMPROVE THE EFFICIENCY OF FREIGHT MOVEMENTS IN INDIA UNDER BHARATMALA PARIYOJANA (LOT-1:PACKAGE IV)	DESIGN CONSULTANT:  VOYANTS SOLUTIONS PVT LTD. 403, 4th Floor, Park Centra, Sector-30, NH-8 Gurugram-122001, Haryana, India CIN- U74140HR2004PTC046918 Ph: 0124-4598200, Fax: 0124-4019051, E-mail: info@voyants.in, www.voyants.in	Detaild Project Report				DESIGNED BY	DRAWN BY	CHECKED BY	APPROVED BY	TITLE : GENERAL ARRANGEMENT DRAWING OF BOX CULVERT (RETAINED +NEW CONSTRUCTION) DRG. No. : VSPL/1718-081/DPR/PKG-4/NH-515/SEC-1/BC-01. (Sht.2 of 3) REVISION: R0 October, 2022
							SB	G. Das	SG	SKC	
											
			REV.	DATE	DESCRIPTION		SCALE :	AS SHOWN	SHEET SIZE	A2	

Culvert List : NH-515_PKG-1										
Sl. No.	Chainage (km)		Existing Details			Improvement Proposal	Proposed Details			
	Existing	Design	Type	Span	Width (m)		Type	Span	TCS Type	Width
1	2+940	2+970	Slab	1X2.5		Reconstuction	Box	1 x 3.0 x 1.5	Type - 03	24.5
2	-	3+470	-	-	-	New construction	Box	1 x 2.0 x 2.0	Type - 03	24.5
3	4+475	4+505	Slab	1X6.0	12.2	Retain & widen	Box	1 x 6.0 x 3.0	Type - 02	12.3
4	-	5+055	-	-	-	New construction	Box	1 x 2.0 x 2.0	Type - 02	24.5
5	-	5+805	-	-	-	New construction	Box	1 x 2.0 x 2.0	Type - 03	24.5
6	-	6+455	-	-	-	New construction	Box	1 x 2.0 x 2.0	Type - 03	24.5
7	-	7+305	-	-	-	New construction	Box	1 x 2.0 x 2.0	Type - 01A	24.5
8	-	8+381	-	-	-	New construction	Box	1 x 2.0 x 2.0	Type - 03	24.5
9	-	8+931	-	-	-	New construction	Box	1 x 2.0 x 2.0	Type - 03	24.5
10	9+680	9+662	Box	1X2.7	11.7	Reconstuction	Box	1 x 3.0 x 1.5	Type - 03	24.5
11	-	10+312	-	-	-	New construction	Box	1 x 2.0 x 2.0	Type - 02	24.5
12	12+510	12+542	Box	1X6.0	12.1	Retain & widen	Box	1 x 6.0 x 3.0	Type - 01A	12.4
13	12+740	12+766	Box	1X3.5	12.1	Reconstuction	Box	1 x 4.0 x 2.0	Type - 02	24.5
14	13+159	13+185	Pipe	1x0.6	20.0	Reconstuction	Box	1 x 3.0 x 2.0	Type - 01	24.5
15	13+555	13+589	Box	1X3.1	13.3	Reconstuction	Box	1 x 3.0 x 2.0	Type - 02	24.5
16	-	14+189	-	-	-	New construction	Box	1 x 2.0 x 2.0	Type - 03	24.5
17	14+860	14+888	Slab	1X3.0	12.4	Retain & widen	Box	1 x 3.0 x 2.0	Type - 02	12.1
18	-	15+238	-	-	-	New construction	Box	1 x 2.0 x 2.0	Type - 02	24.5
19	15+640	15+667	Slab	1X3.0	14.0	Reconstuction	Box	1 x 3.0 x 1.5	Type - 02	24.5
20	-	16+417	-	-	-	New construction	Box	1 x 2.0 x 2.0	Type - 02	24.5
21	-	16+767	-	-	-	New construction	Box	1 x 2.0 x 2.0	Type - 01	24.5
22	17+170	17+194	Slab	1X3.	12.0	Reconstuction	Box	1 x 3.0 x 1.5	Type - 02	24.5
23	-	17+844	-	-	-	New construction	Box	1 x 2.0 x 2.0	Type - 02	24.5
24	-	18+344	-	-	-	New construction	Box	1 x 2.0 x 2.0	Type - 02	24.5
25	-	18+744	-	-	-	New construction	Box	1 x 2.0 x 2.0	Type - 01	24.5
26	19+160	19+189	Slab	1X2.0	12.0	Reconstuction	Box	1 x 3.0 x 2.5	Type - 02	24.5
27	20+125	20+154	Box	1X2.5	33.2	Retain	Box	1 x 3.0 x 2.5	Type - 02	
28	-	20+704	-	-	-	New construction	Box	1 x 2.0 x 2.0	Type - 03	24.5
29	-	21+850	-	-	-	New construction	Box	1 x 2.0 x 2.0	Type - 02	24.5
30	24+325	24+358	Box	1X2.5	12.4	Reconstuction	Box	1 x 3.0 x 3.0	Type - 02	24.5
31	24+670	24+692	Slab	1X3.0	12.0	Reconstuction	Box	1 x 3.0 x 2.0	Type - 02	24.5
32	-	25+042	-	-	-	New construction	Box	1 x 2.0 x 2.0	Type - 02	24.5
33	-	26+214	-	-	-	New construction	Box	1 x 2.0 x 2.0	Type - 03	24.5
34	-	27+389	-	-	-	New construction	Box	1 x 2.0 x 2.0	Type - 02	24.5


CLIENT :

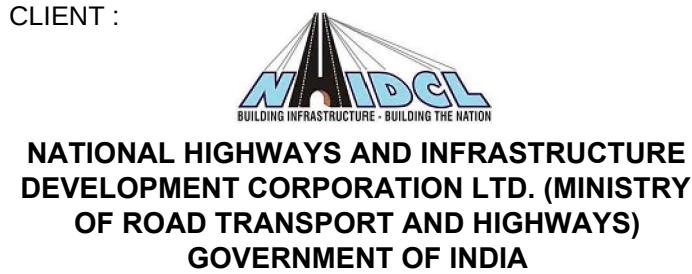

PROJECT :

CONSULTANCY SERVICES FOR PREPARATION OF DETAILED PROJECT REPORT FOR DEVELOPMENT OF ECONOMIC CORRIDORS, INTER CORRIDORS AND FEEDER ROUTES TO IMPROVE THE EFFICIENCY OF FREIGHT MOVEMENTS IN INDIA UNDER BHARATMALA PARIYOJANA (LOT-1:PACKAGE IV)

DESIGN CONSULTANT:

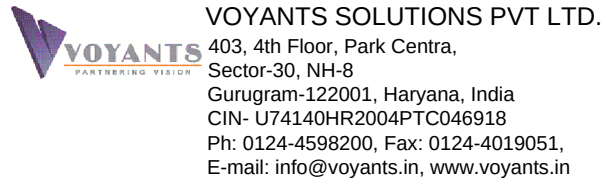


Detaild Project Report

REV.	DATE	DESCRIPTION

DESIGNED BY	DRAWN BY	CHECKED BY	APPROVED BY
SB	G. Das	SG	SKC
SCALE :	AS SHOWN	SHEET SIZE	A2

TITLE : GENERAL ARRANGEMENT
DRAWING OF BOX CULVERT
(NEW CONSTRUCTION)

DRG. No. :	VSPL/1718-081/DPR/PKG-4/NH-515/SEC-1/BC-01. (Sht.3 of 3)	
REVISION:	R0	October, 2022




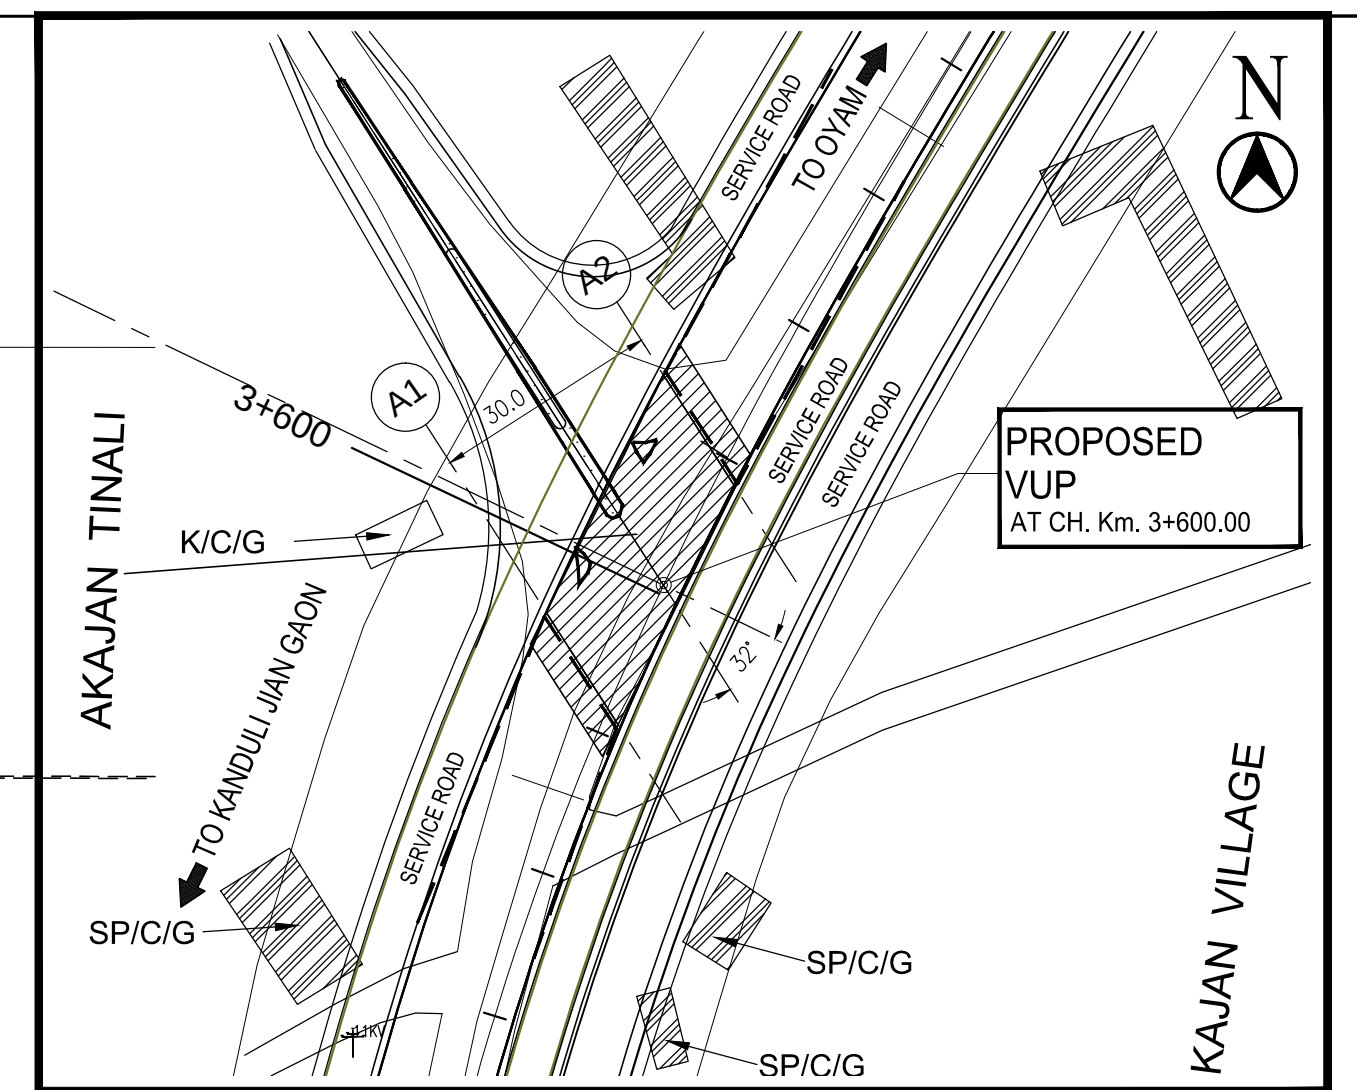


FRL (m)	118.859	118.867	118.859
EGL (m)	109.629	109.762	109.879
CHAINAGE (Km)	3+585.00	3+600.00	3+615.00

- ## NOTES :-
- ALL DIMENSIONS ARE IN MM AND LEVELS ARE IN M UNLESS MENTIONED OTHERWISE.
 - DIMENSIONS ARE NOT TO BE SCALED, ONLY WRITTEN DIMENSIONS ARE TO BE FOLLOWED.
 - THE LAYOUT OF THE STRUCTURE SHALL BE SET WITH RESPECT TO THE RELEVANT HIGHWAY PROFILE.
 - ALL CONCRETE SHALL BE DESIGN MIX & MINIMUM GRADE OF WHICH IN VARIOUS COMPONENTS SHALL BE AS FOLLOWS :-

PSC GIRDER	_____	M45
RCC SLAB OVER PSC GIRDER	_____	M45
RCC CRASH BARRIER AND PEDESTAL	_____	M35
RCC SUBSTRUCTURE	_____	M35
PILE CAP & PILE	_____	M35
APPROACH SLAB	_____	M30
PCC LEVELING COURSE	_____	M15
 - HIGH STRENGTH DEFORMED BARS SHALL BE OF GRADE Fe500 CONFORMING TO IS: 1786-1985
 - DESIGN OF STRUCTURE IS BASED ON LIVE LOAD COMBINATION OF 4-LANES OF CLASS A OR 2-LANE OF 70R OR 2-LANE OF CLASS A + 1-LANE OF 70R OR IRC SV WHICHEVER PRODUCE SEVER EFFECT.
 - THE FORMATION LEVEL GIVEN IN THIS DRAWING SHALL BE VERIFIED FROM THE RELEVANT HIGHWAY DRAWING. IN CASE OF ANY DISCREPANCY THE HIGHWAY DRAWING SHALL BE CONSIDERED CORRECT.

Detailed Project Report			DESIGNED BY	DRAWN BY	CHECKED BY	APPROVED BY	TITLE : GENERAL ARRANGEMENT DRAWING OF VEHICULAR UNDERPASS AT KM. CH. 3+600.00
			SLM	G.Das	MK	SKC	
							
			SCALE : AS SHOWN		SHEET SIZE	A2	
REV.	DATE	DESCRIPTION					DRG. No. : VSPL/1718-081/DPR/PKG-4/NH-515/SEC-1/VUP-01(Sht. 1 of 2)
							REVISION: R0 October, 2022

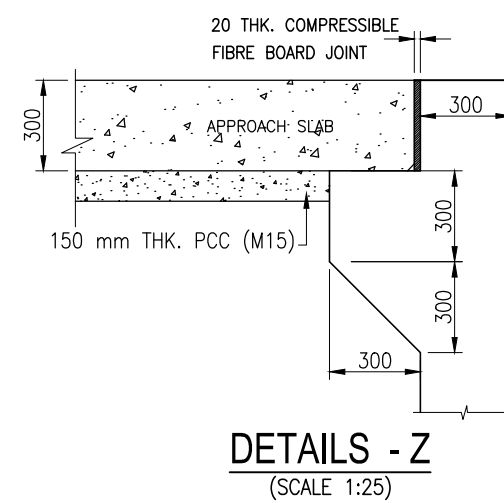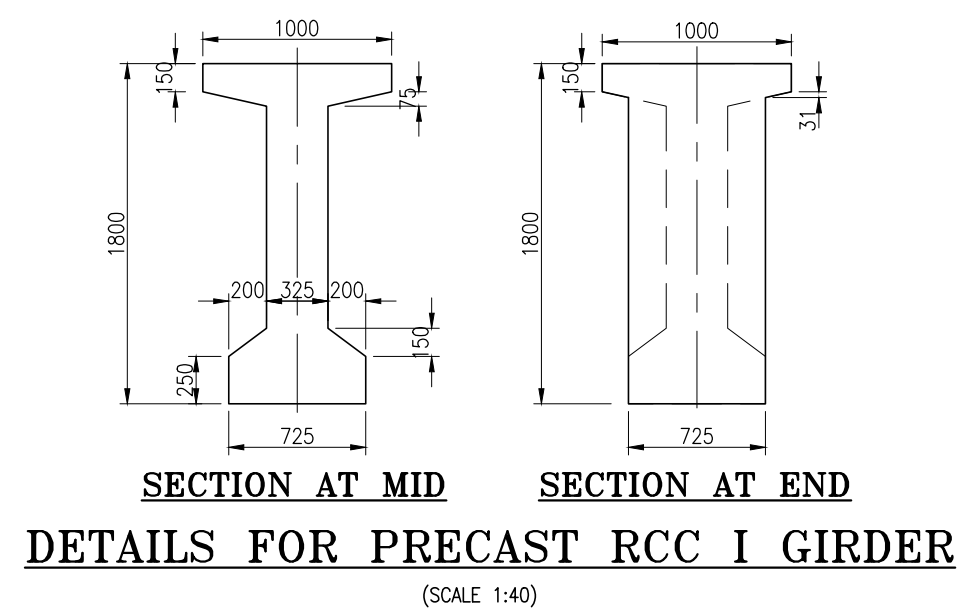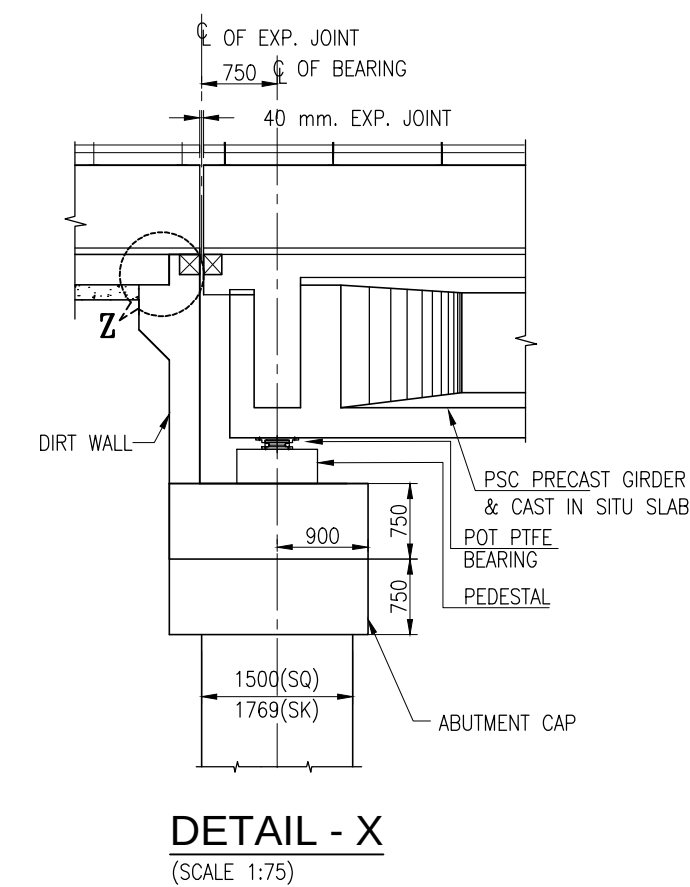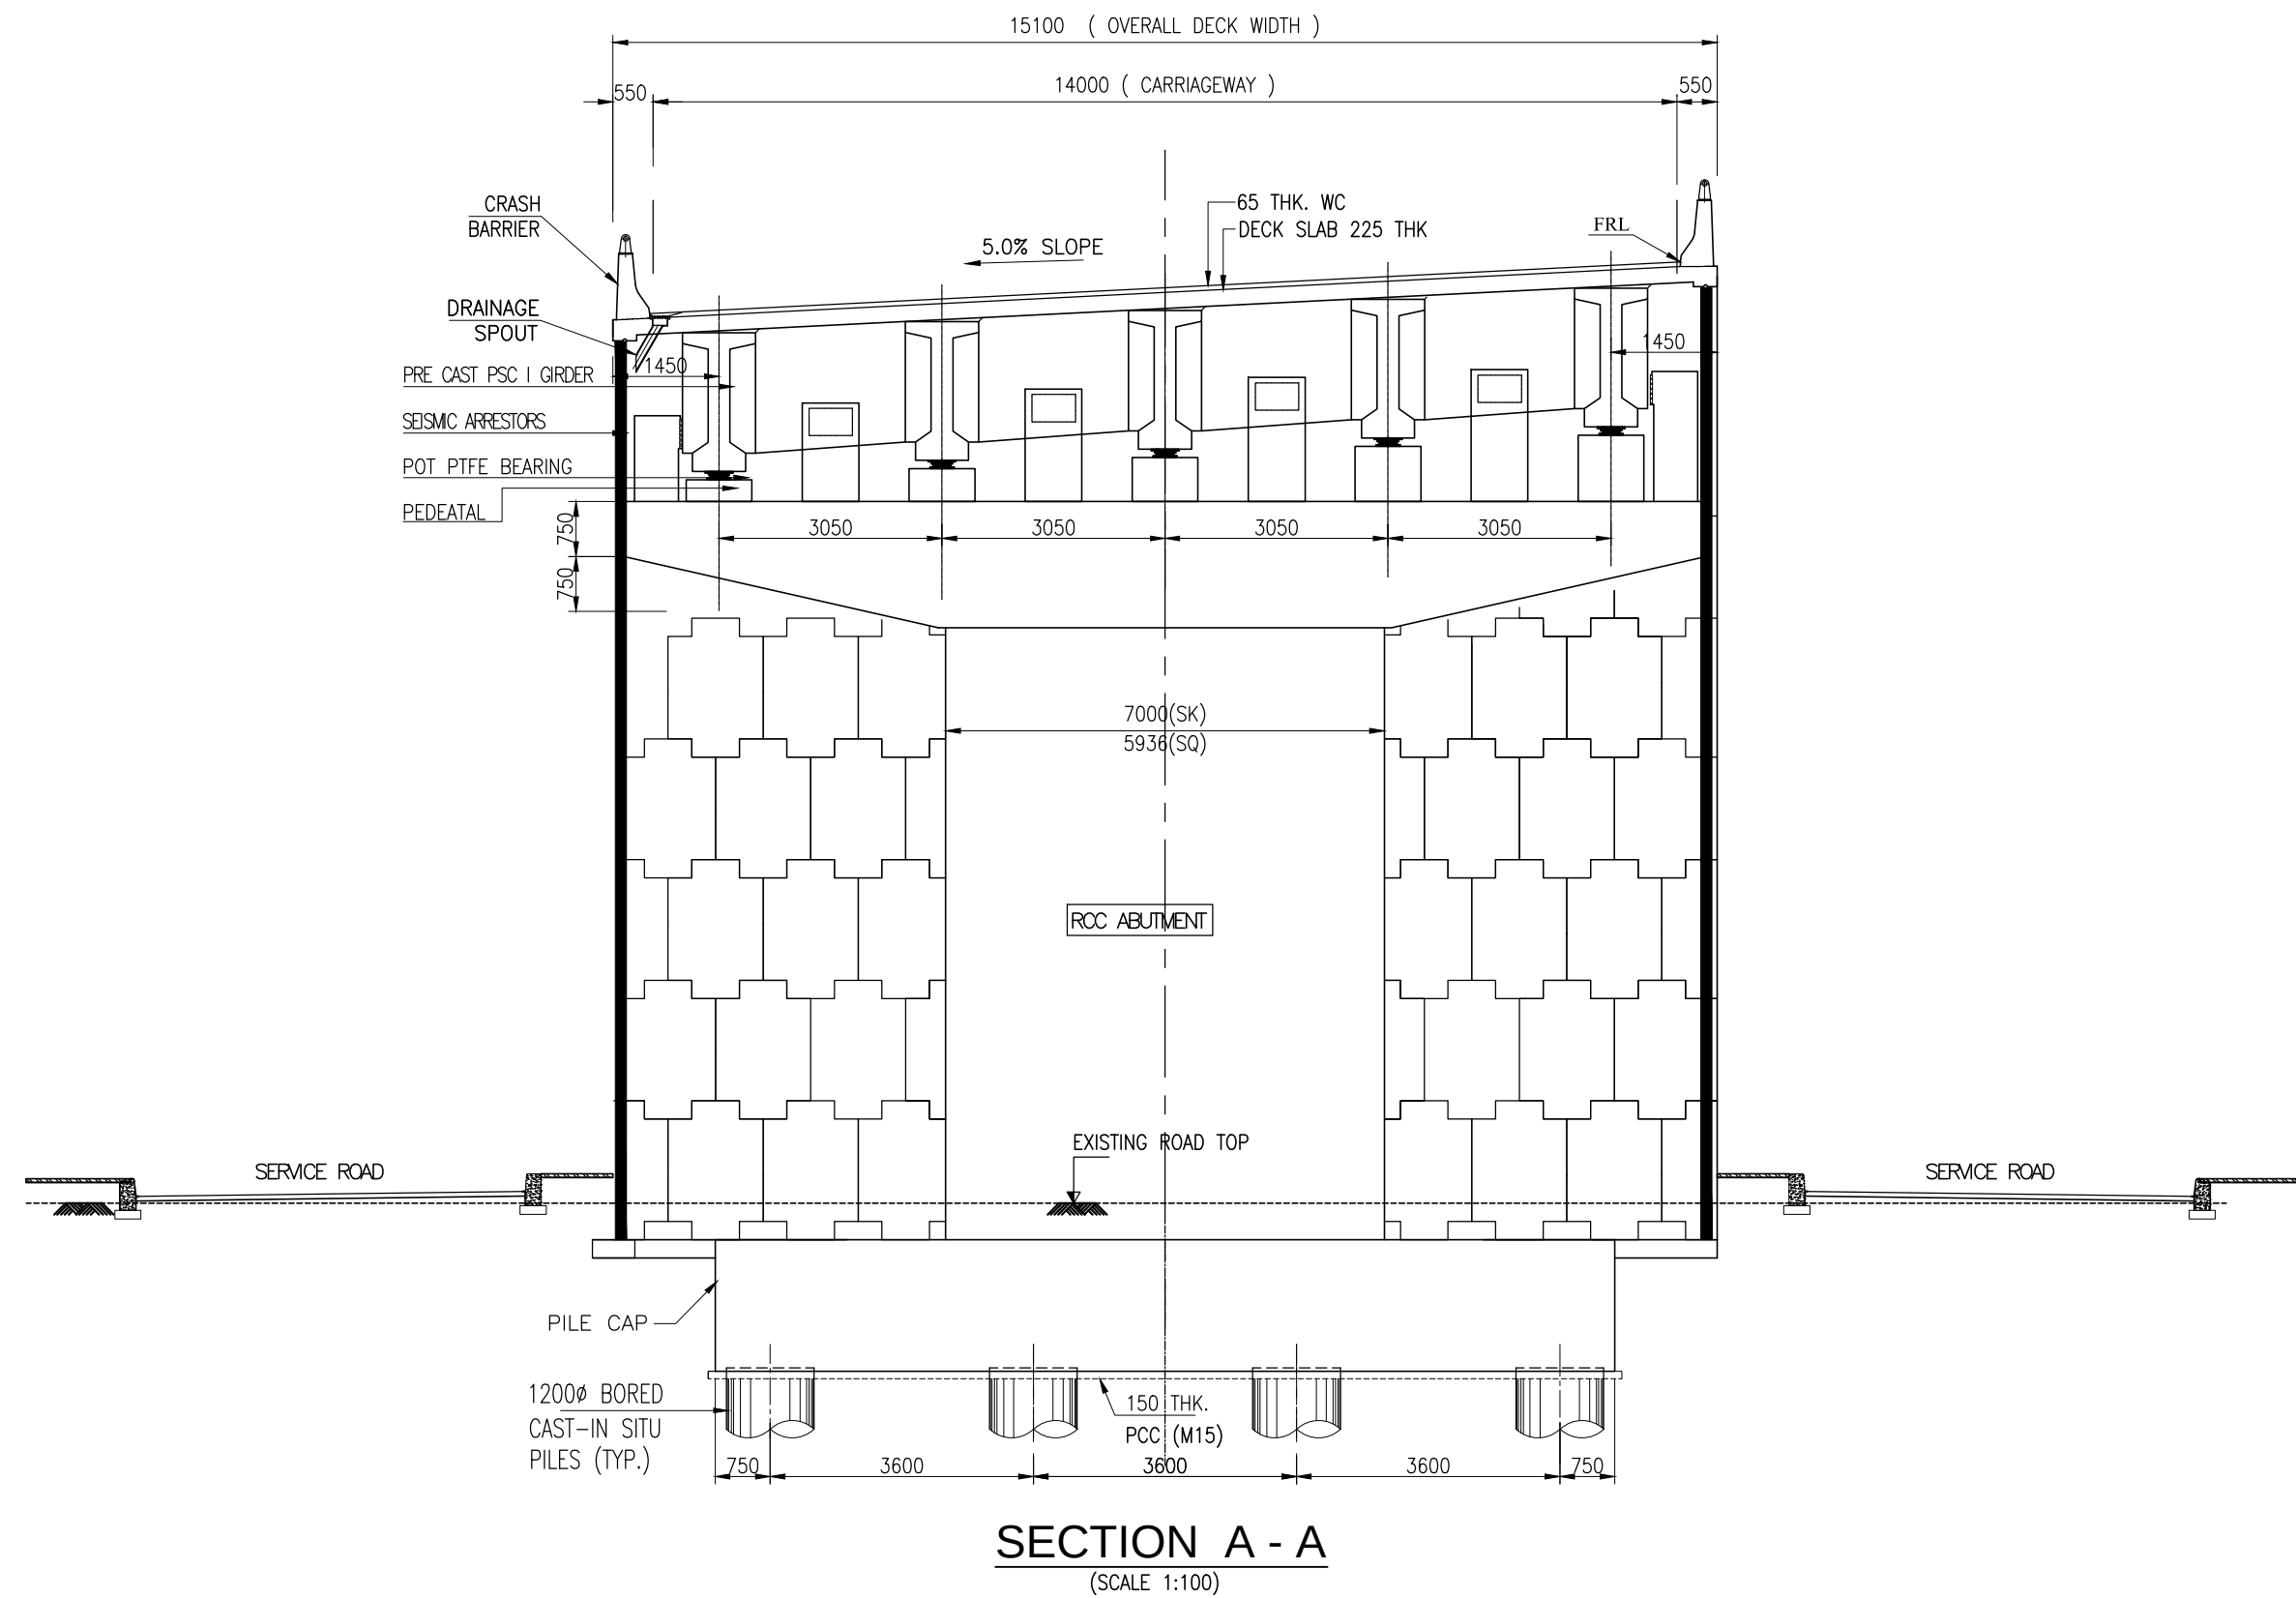

- NOTES:**
1. ALL DIMENSIONS ARE IN MILLIMETRES UNLESS OTHERWISE STATED.
 2. DIMENSIONS ARE NOT TO BE SCALED. ONLY WRITTEN DIMENSIONS SHALL BE FOLLOWED.

CLIENT :  NATIONAL HIGHWAYS AND INFRASTRUCTURE DEVELOPMENT CORPORATION LTD. (MINISTRY OF ROAD TRANSPORT AND HIGHWAYS) GOVERNMENT OF INDIA	PROJECT : CONSULTANCY SERVICES FOR PREPARATION OF DETAILED PROJECT REPORT FOR DEVELOPMENT OF ECONOMIC CORRIDORS, INTER CORRIDORS AND FEEDER ROUTES TO IMPROVE THE EFFICIENCY OF FREIGHT MOVEMENTS IN INDIA UNDER BHARATMALA PARIYOJANA (LOT-1:PACKAGE II)	DESIGN CONSULTANT:  VOYANTS SOLUTIONS PVT LTD. 403, 4th Floor, Park Centra, Sector-30, NH-8 Gurugram-122001, Haryana, India CIN- U74140HR2004PTC046918 Ph: 0124-4598200, Fax: 0124-4019051, E-mail: info@voyants.in, www.voyants.in	Detailed Project Report				DESIGNED BY	DRAWN BY	CHECKED BY	APPROVED BY	TITLE : GENERAL ARRANGEMENT DRAWING OF VEHICULAR UNDERPASS AT KM. CH. 3+600.00	
							SLM	G.Das	MK	SKC		
												
							SCALE : AS SHOWN		SHEET SIZE		A2	
			REV.	DATE	DESCRIPTION							

DRG. No. :
VSPL/1718-081/DPR/PKG-4/NH-515/SEC-1/VUP-01(Sht. 2 of 2)

REVISION: R0 October, 2022