

REGIONAL OFFICE – GUWAHATI**National Highways & Infrastructure Development Corp.Ltd.**

(Ministry of Road Transport & Highways, Government of India)

2ndFloor, Agnishanti Business Park, Opp. AGP Office, GNB Road,

Ambari, Guwahati, PIN -781001, Tel : +91-361-2730546,

Email:edpnhidclghy1@gmail.comoredpghy@nhidcl.com



A GOVT. OF INDIA ENTERPRISE

RO/Sil/Sil-Bad/OTI /2024-25/2/ 16628

Date: 27.12.2024

CORRIGENDUM-I

Name of the work: One Time Improvement at selected locations between Km 4.150 (Srikona) to km 32.450 (Malua) including Panchgram Sinking Zone of Silchar- Badarpur Section NH 37 (New) in the state of Assam in FY 24-25.

Tender ID: 2024_NHIDC_841382_1

Sl.No.	Description	Existing Item Mentioned	Item shall be read as
1	BOQ SI no.1.1	Providing and erecting Ministar Road studs b) Two- way reflective (with butyl adhesive) with dimensions : 68 x 34x9.8mm Plastic body with 2x8 glass elements.	Providing and fixing metal road stud with dimensions 149x149x27mm Length anchoring shank:80 mm Aluminium body with. b) Two- way reflective with 2x28 glass elements
2	BOQ SI no.1.24	Panchgram Sinking Zone- (RCC Retaining Wall + Pre Cast Culvert) Reinforced Cement Concrete (M-30) in Open Foundation complete as per Drawing and Technical Specifications.	Panchgram Sinking Zone-(RCC Retaining Wall + Pre Cast Culvert) Reinforced Cement Concrete (M-30) in Open Foundation complete as per Drawing and Technical Specifications. RCC Grade M30 Using Batching Plant, Transit Mixer and Concrete Pump
3	BOQ SI no.1.25	Panchgram Sinking Zone- (RCC Retaining Wall + Pre Cast Culvert) Reinforced cement concrete (M-30) in Sub-structure complete as per drawing and Technical Specifications	Panchgram Sinking Zone- (RCC Retaining Wall + Pre Cast Culvert) Reinforced cement concrete (M-30) in Sub-structure complete as per drawing and Technical Specifications RCC Grade M30 Using Batching Plant, Transit Mixer and Concrete Pump
4	BOQ SI no.1.26	Panchgram Sinking Zone- (RCC Retaining Wall + Pre Cast Culvert) Reinforced cement concrete (M-30) in Super-structure as per drawing and Technical Specification	Panchgram Sinking Zone- (RCC Retaining Wall + Pre Cast Culvert) Reinforced cement concrete (M-30) in Super-structure as per drawing and Technical Specification RCC Grade M30 Using Batching Plant, Transit Mixer and Concrete Pump
5	BOQ SI no.1.3	Panchgram Sinking Zone- (RCC Retaining Wall + Pre Cast Culvert) Supplying, fitting and placing HYSD bar reinforcement complete as per drawing and Technical Specifications	Panchgram Sinking Zone- (RCC Retaining Wall + Pre Cast Culvert) Supplying, fitting and placing HYSD bar reinforcement complete as per drawing and Technical Specifications (i) TMT Corrosion Resistant Steel (CRS) reinforcement bar of Fe-500 N/mm ²
6	BOQ SI no.1.44	Panchgram Sinking Zone- Providing and erecting Ministar Road studs	Panchgram Sinking Zone- Providing and fixing metal road stud with dimensions 100x50x20mm Length anchoring shank:60.4 mm Aluminium body with

Head Office: - 1st & 2nd Floor, Tower A, World Trade Centre, Nauroji Nagar, New Delhi – 110029

REGIONAL OFFICE – GUWAHATI**National Highways & Infrastructure Development Corp.Ltd.**

(Ministry of Road Transport & Highways, Government of India)

2ndFloor, Agnishanti Business Park, Opp. AGP Office, GNB Road,

Ambari, Guwahati, PIN -781001, Tel : +91-361-2730546,

Email:edpnhidclghy1@gmail.comoredpghy@nhidcl.com





A GOVT. OF INDIA ENTERPRISE

Sl.No.	Description	Existing Item Mentioned	Item shall be read as
		b) Two- way reflective (with butyl adhesive) with dimensions: 68 x 34x9.8mm Plastic body with 2x8 glass elements.	b) Two- way reflective with 2x43 glass elements.
7	Clause 32.4.3 of the Section V of Conditions of Contract	The Contractor shall carry out all required field test of construction material as per clause 900 of MoRT&H specification and prevailing guidelines of Road and Building Department GoG. The minimum 10% of total required material testing shall be carried out in Government Testing Laboratory (i.e. GERI) at EPC Contractor's cost. In addition to the minimum 10% of total required material testing shall be carried out in Government approved NABL accredited Testing Laboratory at EPC Contractor's cost.	The Contractor shall carry out all required field test of construction material as per clause 900 of MoRT&H specification. Minimum 10% of total required material testing shall be carried out in Government Testing Laboratory (i.e. GERI) at Contractor's cost. In addition to this minimum 10% of total required material testing shall be carried out in Government approved NABL accredited Testing Laboratory at Contractor's cost.

2. Additional Drawings also uploaded with this Corrigendum-I.

(Binayak Kumar)
General Manager (P)

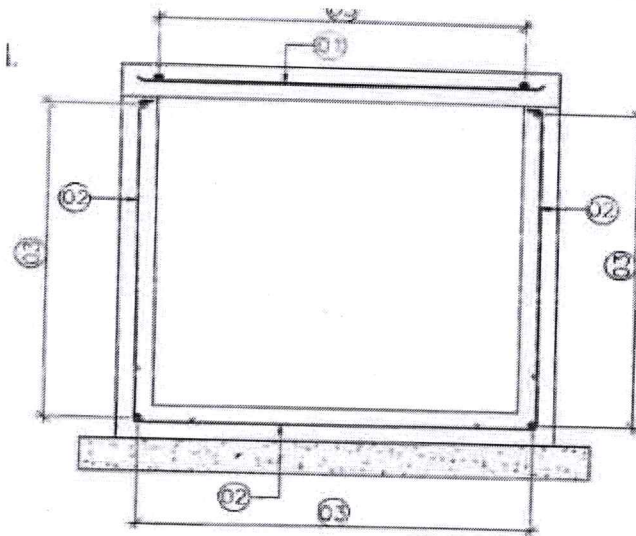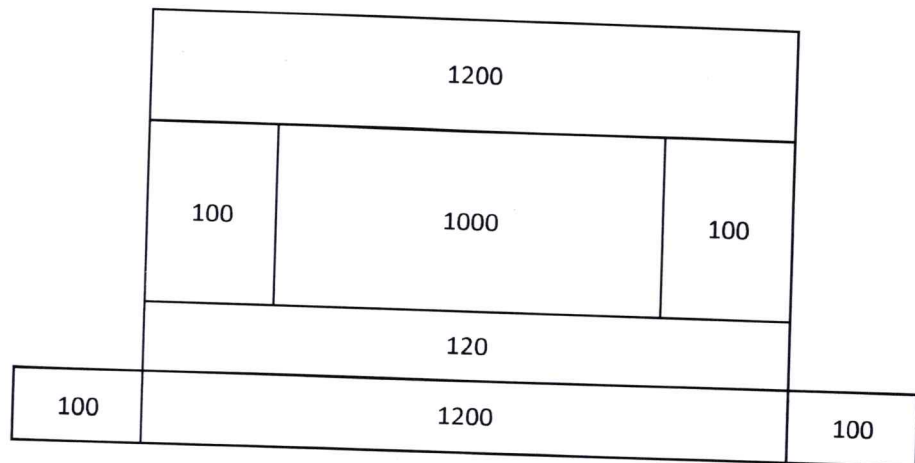




REINFORCEMENT DETAILS OF DRAIN

SCALE 1:25

REINFORCEMENT SCHEDULE:-

S.NO.	BAR MKD.	BAR DIA.	SPACING/NOS.	SHAPE
DRAIN ①	01	8	200 C/C	—
	02	8	200 C/C	⌈ ⌋
	03	8	300 C/C	—

Dy. General Manager (T/P)
NHIDCL, PMU-Silchar
Cachar, Assam

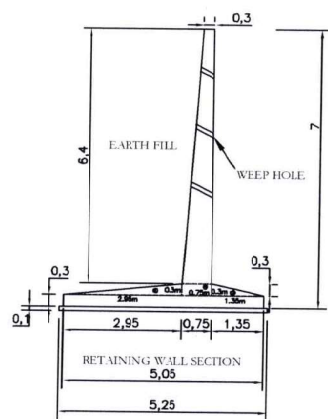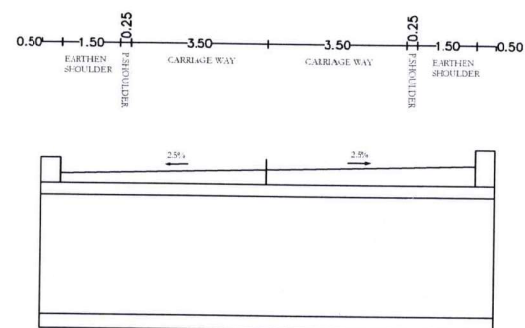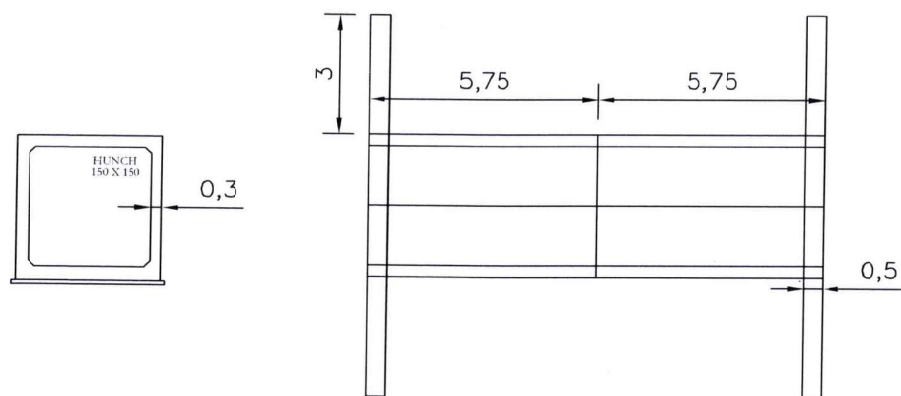

Panchgram Sinking Zone

[Signature]


Dy. General Manager (T/P)
NHIDCL, PMU-Silchar
Cachar, Assam

PANCHGRAM MARKET PLAN & PROFILE


ATL cum KE-1


GE


Dy. General Manager (T/P)
NHIDCL, PMU-Silchar
Cachar, Assam


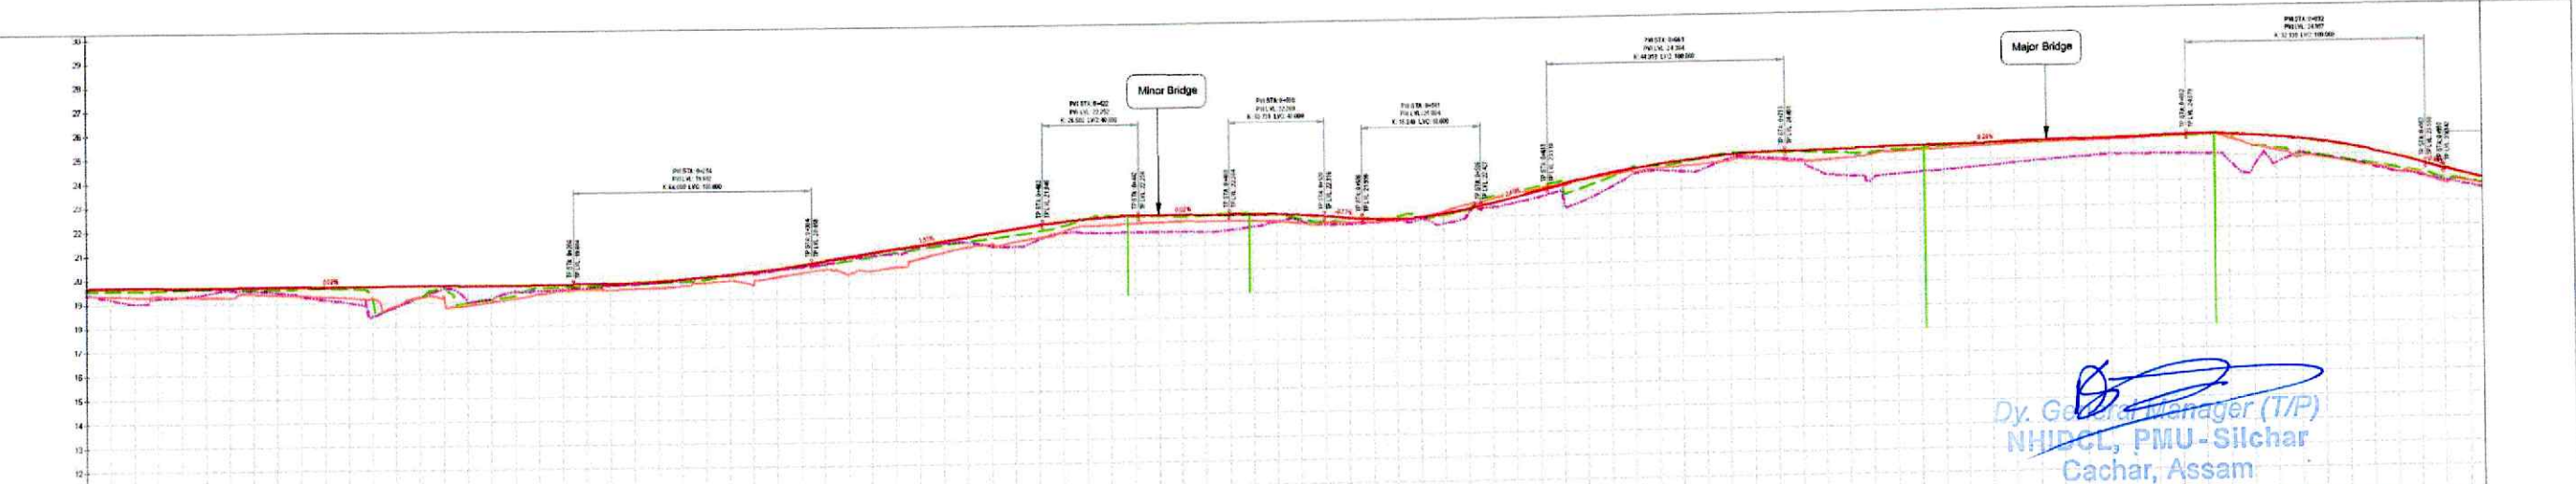


 Subh K6-1	 Subh GE	DRAWN	MAHESH	Panchgram Market Plan & Profile CH.- 00+000 To 1+010
		DESIGN	MAHESH	
		CHECKED	RAMNEEK	

Subenth
GE



DRAWN	MAHESH
DESIGN	MAHESH
CHECKED	RAMNEEK

Panchgram Market Plan & Profile
CH:- 00+000 To 1+010

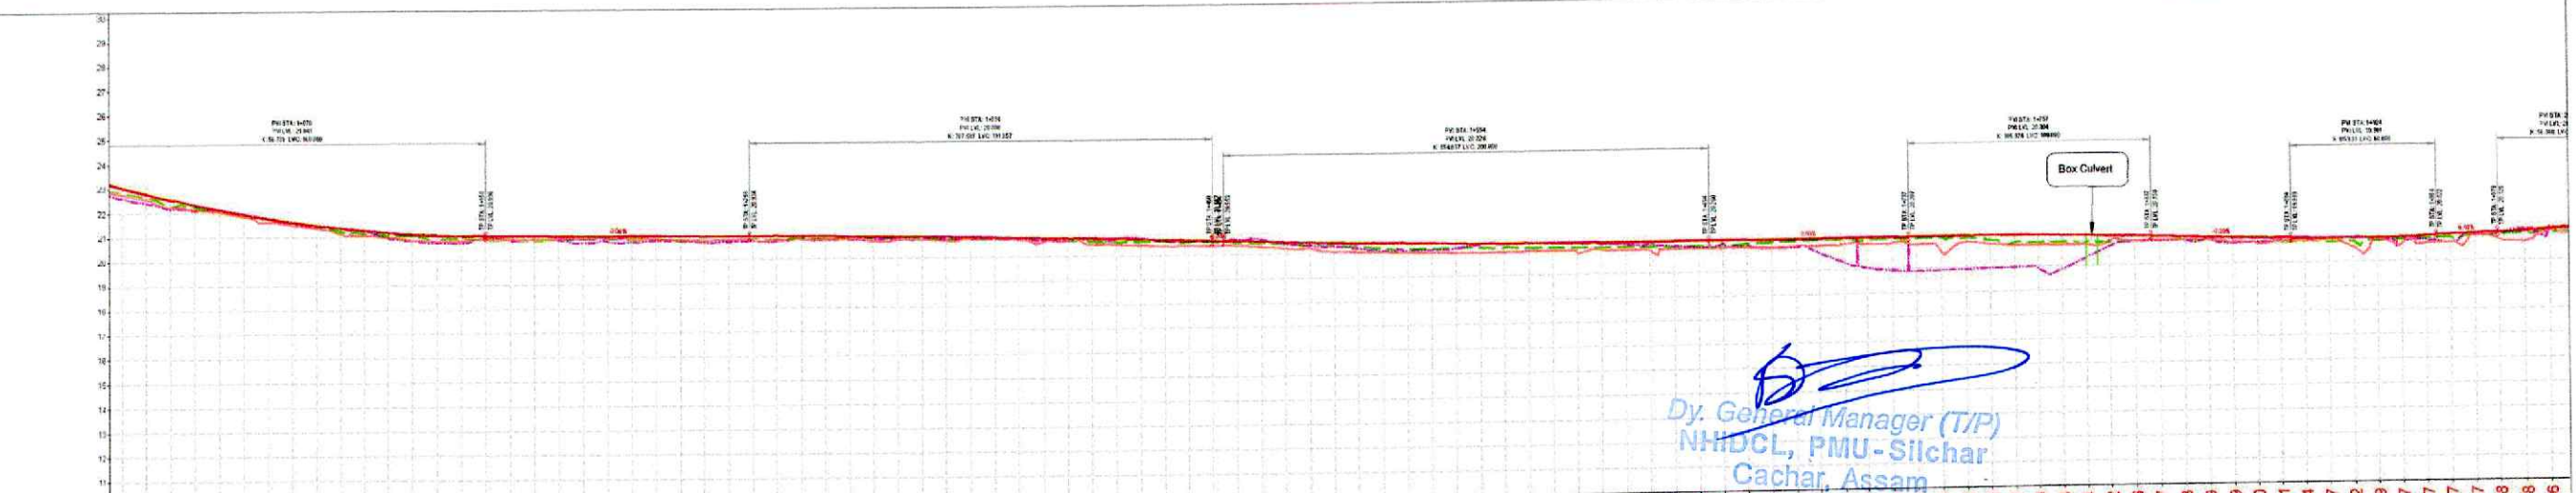
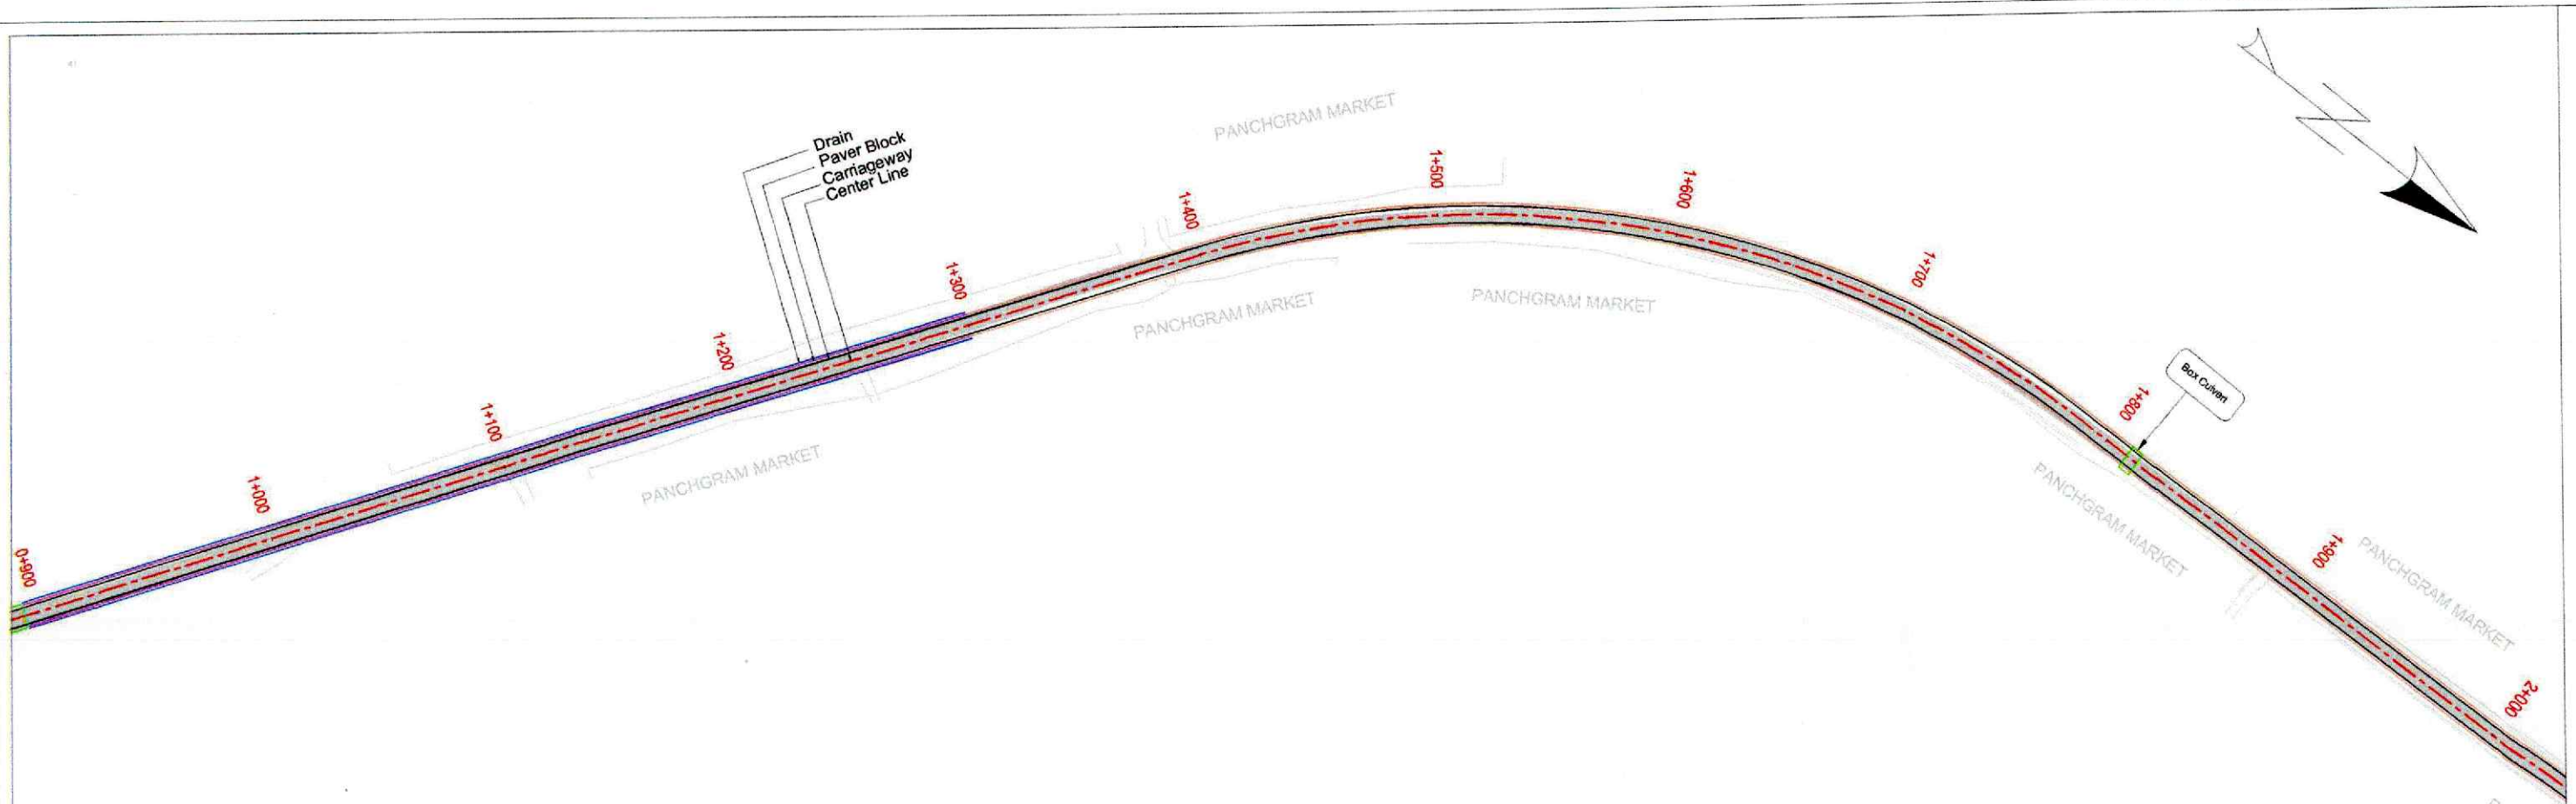


Dy. General Manager (T/P)
 NHDCCL, PMU-Silchar
 Cachar, Assam

FRL @ CENTERLINE (m)	22.820	22.802	22.784	16.016	16.000	15.980	15.960	0.740	0.720</
----------------------	--------	--------	-------	-------	---------

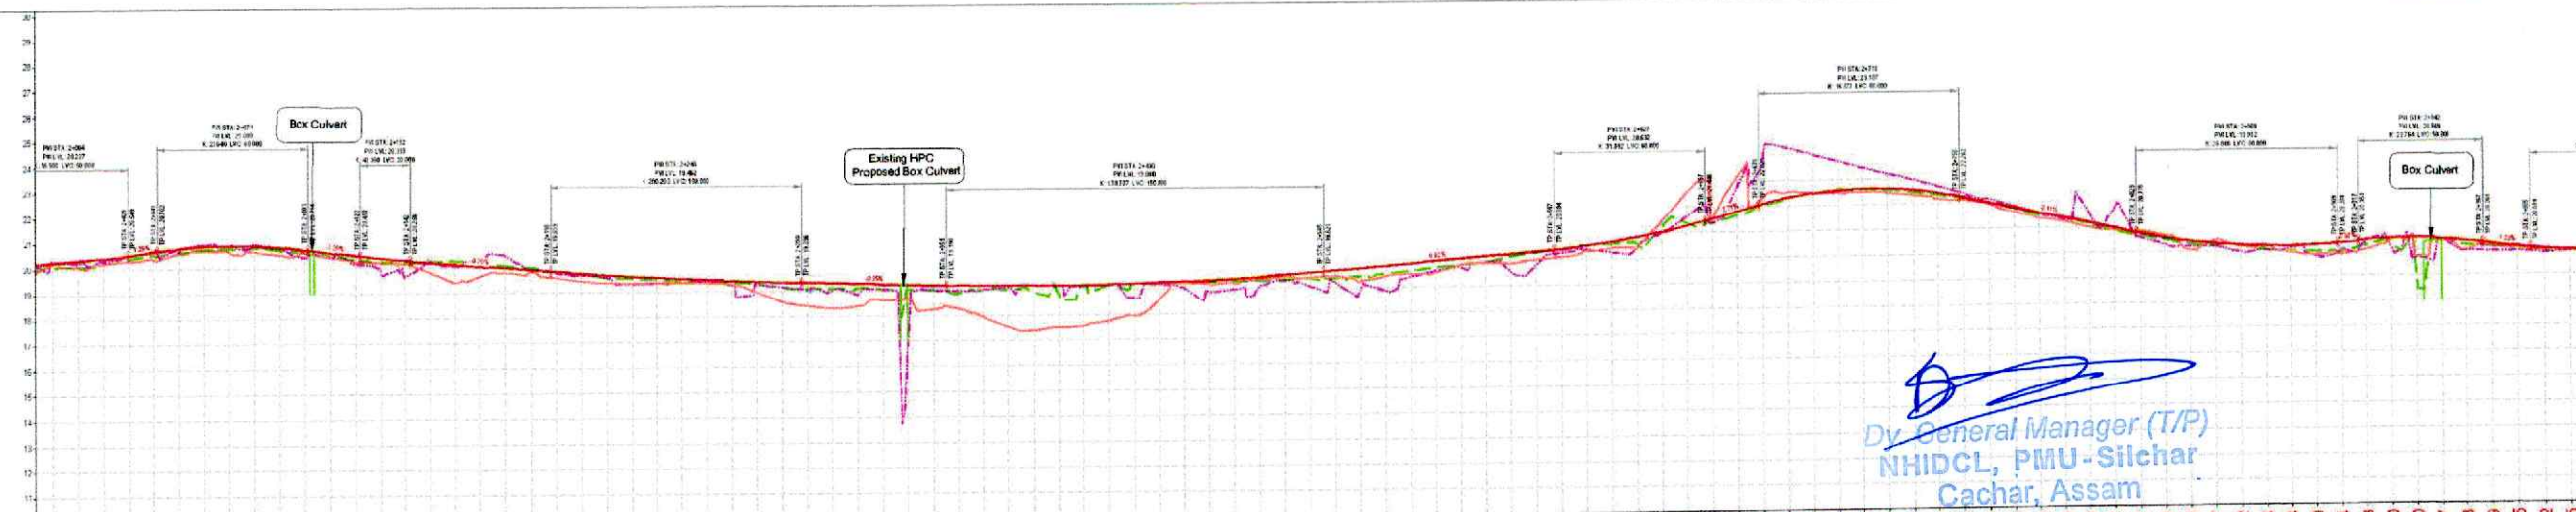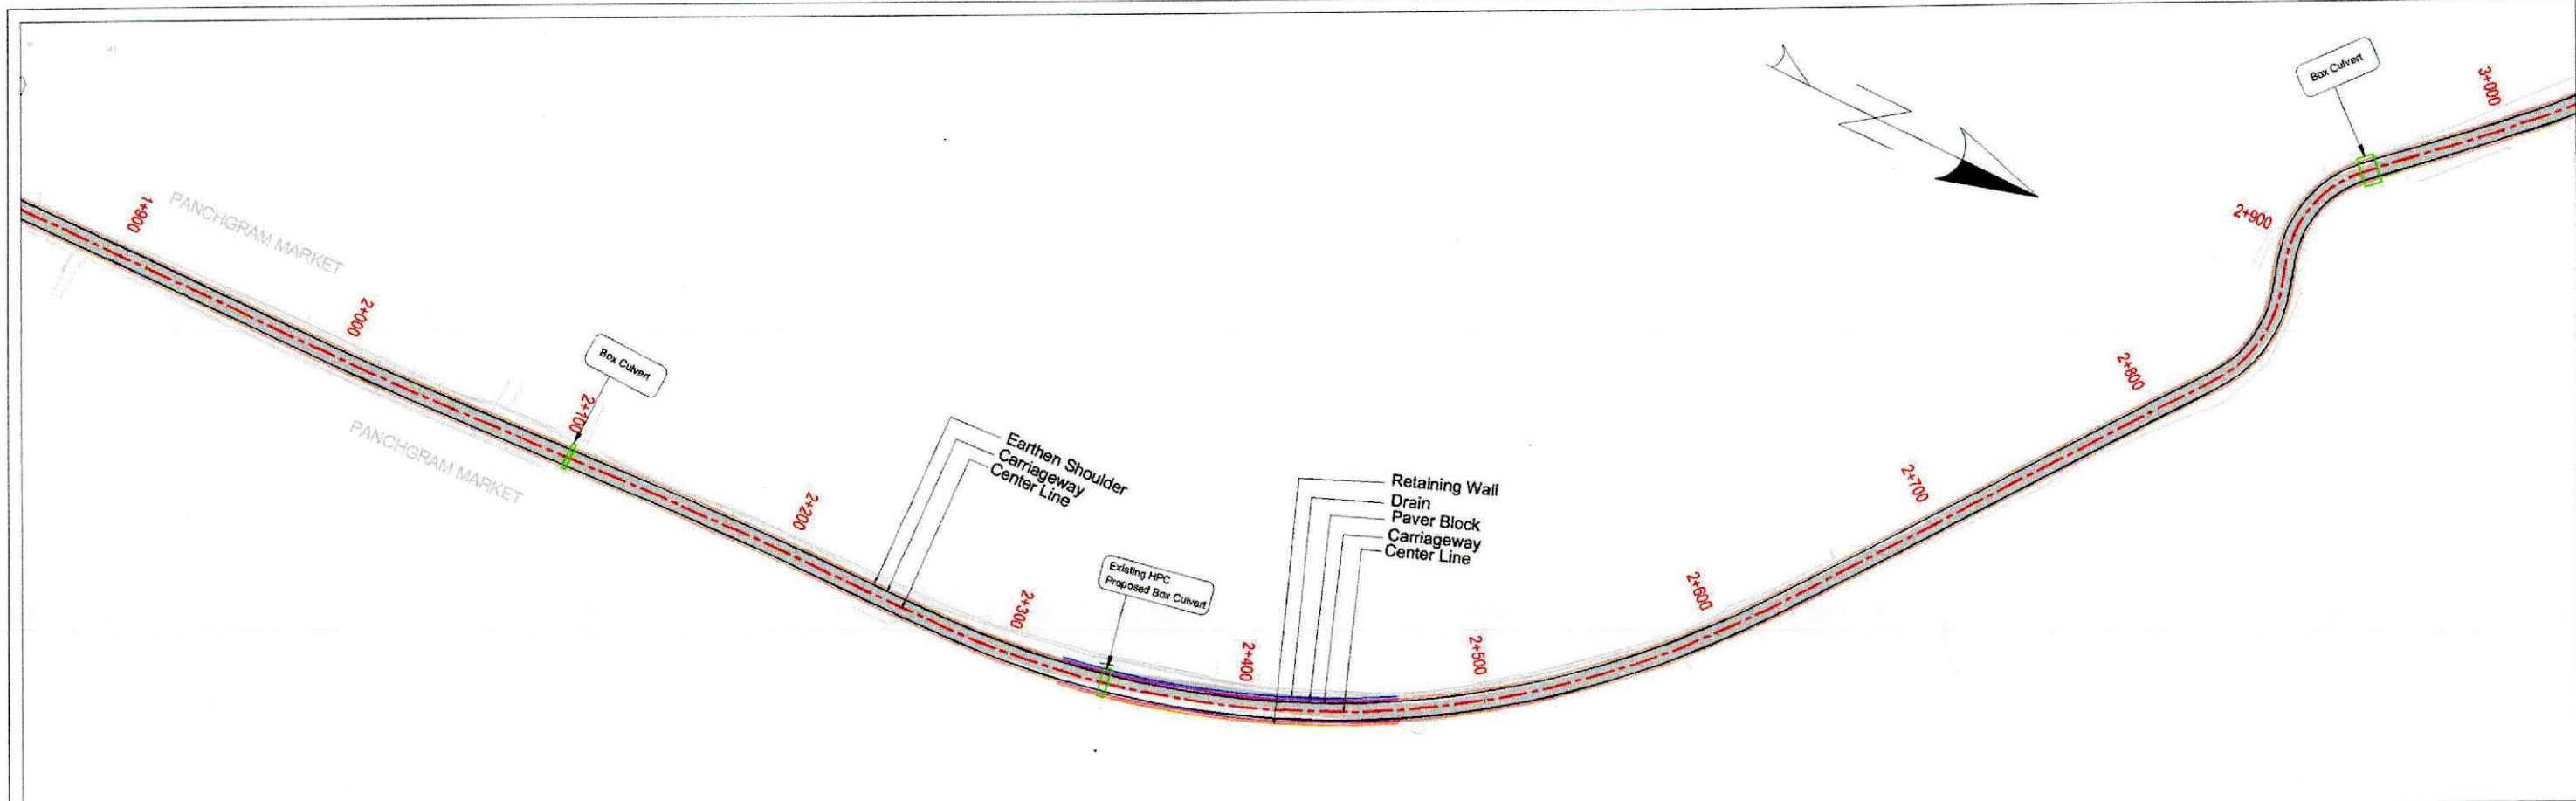

Δ	RY	Δ	RY	

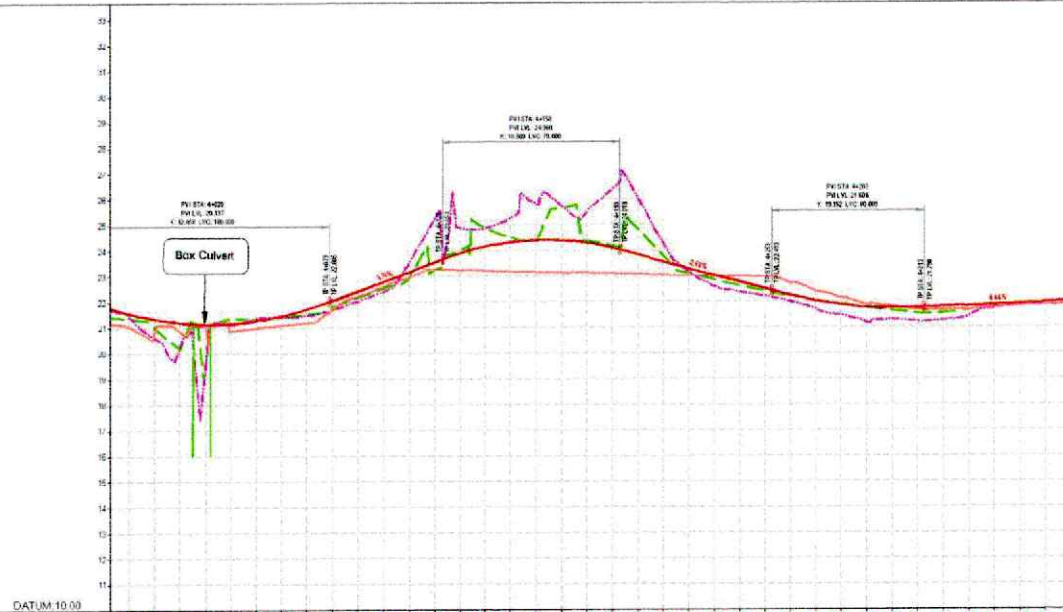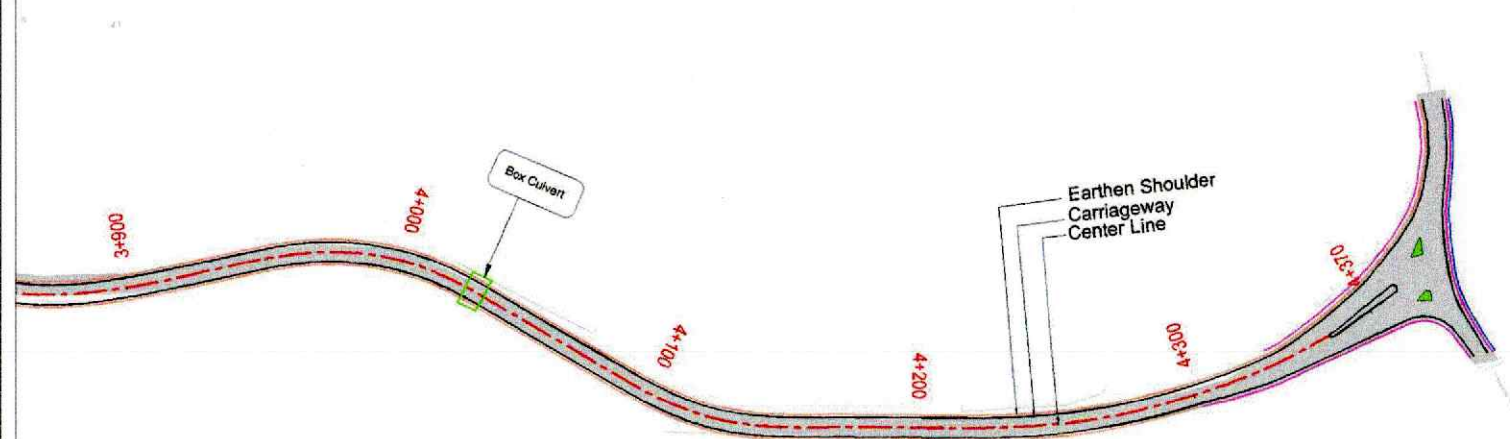



FRL @ CENTERLINE (m)	21.556	21.336	21.197	21.138	21.159	21.260	21.442	21.704	22.046	22.420	22.793	23.167	23.540	23.892	24.155	24.327	24.406	24.394	24.291	24.085	23.830	23.561	23.282	22.992	22.753	22.484	22.229	21.972	21.724	21.478	21.234	20.992	20.751	20.511	20.271	0.111	0.000	
EG @ CENTERLINE (m)	21.365	21.012	20.197	19.422	18.738	18.159	17.680	17.302	17.016	16.820	16.713	16.686	16.729	16.842	17.015	17.248	17.541	17.884	18.267	18.680	19.123	19.596	20.099	20.632	21.195	21.788	22.411	23.064	23.747	24.460	25.203	25.976	26.779	27.612	28.475	29.368	30.291	31.244	32.227	33.240	34.283	35.356	36.459	37.592	38.755	39.948	41.171	42.424	43.707	45.020	46.363	47.736	49.139	50.572	52.035	53.528	55.051	56.604	58.187	59.800	61.443	63.116	64.819	66.552	68.315	70.108	71.931	73.784	75.667	77.580	79.523	81.496	83.499	85.532	87.595	89.688	91.811	93.964	96.147	98.360	100.603	102.876	105.179	107.512	109.875	112.268	114.691	117.144	119.627	122.140	124.683	127.256	129.859	132.492	135.155	137.848	140.571	143.324	146.107	148.920	151.763	154.636	157.539	160.472	163.435	166.428	169.451	172.504	175.587	178.700	181.843	185.016	188.219	191.452	194.715	198.008	201.331	204.684	208.067	211.480	214.923	218.396	221.899	225.432	228.995	232.588	236.211	239.864	243.547	247.260	250.993	254.746	258.519	262.312	266.125	269.958	273.811	277.684	281.577	285.490	289.423	293.376	297.349	301.342	305.355	309.388	313.441	317.514	321.607	325.720	329.853	333.996	338.159	342.342	346.545	350.768	354.991	359.234	363.497	367.770	372.063	376.376	380.709	385.062	389.435	393.828	398.241	402.674	407.127	411.590	416.063	420.546	425.039	429.542	434.055	438.578	443.111	447.654	452.207	456.770	461.343	465.926	470.519	475.132	479.755	484.388	489.031	493.684	498.347	503.020	507.703	512.396	517.099	521.812	526.535	531.268	536.011	540.764	545.527	550.290	555.063	559.846	564.639	569.442	574.255	579.078	583.911	588.754	593.607	598.470	603.343	608.226	613.119	618.032	622.955	627.888	632.831	637.784	642.747	647.720	652.703	657.696	662.699	667.712	672.735	677.768	682.811	687.864	692.927	697.990	703.063	708.146	713.239	718.342	723.455	728.578	733.711	738.854	743.997	749.150	754.313	759.486	764.669	769.862	775.065	780.278	785.491	790.714	795.947	801.180	806.423	811.676	816.939	822.202	827.475	832.758	838.041	843.334	848.637	853.940	859.253	864.566	869.879	875.192	880.505	885.818	891.131	896.444	901.757	907.070	912.383	917.696	923.009	928.322	933.635	938.948	944.261	949.574	954.887	960.190	965.493	1326.097	1331.390	1336.693	1341.996	4057.132

PANCHGRAM MARKET DRAIN PLAN & PROFILE


ATL cum KE-1


GE


Dy. General Manager (T/P)
NHIDCL, PMU-Silchar
Cachar, Assam

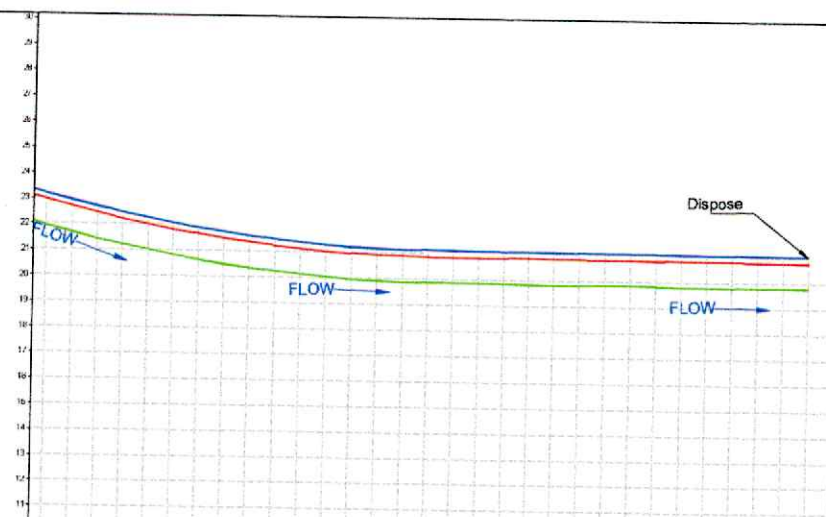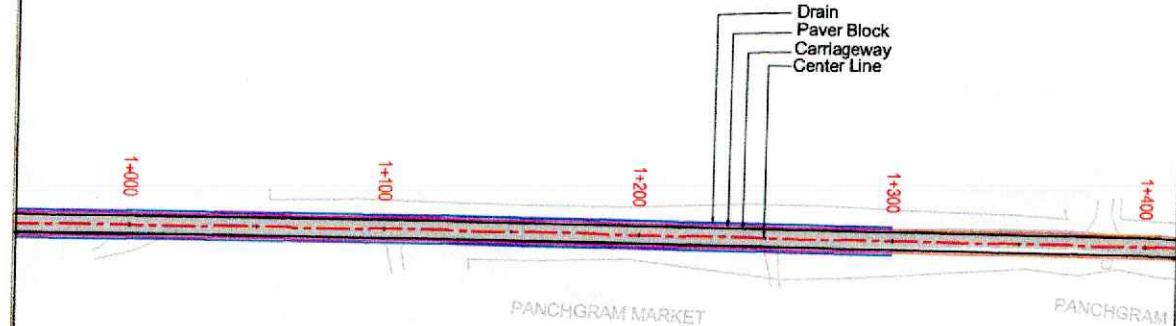




	ROAD EDGE LEVEL	22.951	22.690	22.446	22.220	22.012	21.821	21.648	21.493	21.355	21.235	21.132	21.047	20.980	20.930	20.898	20.884	20.878	20.872	20.867	20.861	20.855	20.850	20.844	20.838	20.833	20.827	20.821	20.815	20.807	20.797	20.787	
	DRAIN TOP LEVEL	23.201	22.940	22.696	22.470	22.220	22.012	21.898	21.743	21.605	21.485	21.382	21.297	21.230	21.180	21.148	21.134	21.128	21.122	21.117	21.111	21.106	21.100	20.844	21.094	21.088	21.083	21.077	21.071	21.065	21.057	21.047	21.037
	DRAIN INVERT LEVEL	21.951	21.690	21.446	21.220	21.012	20.821	20.648	20.493	20.355	20.235	20.132	20.047	19.980	19.930	19.898	19.884	19.878	19.872	19.867	19.861	19.855	19.850	19.844	19.838	19.833	19.827	19.821	19.815	19.807	19.797	19.787	
GRADIENT	G=1.6														G=0.1																		
PROJECT CHAINAGE (m)	1+000	1+010	1+020	1+030	1+040	1+050	1+060	1+070	1+080	1+090	1+100	1+110	1+120	1+130	1+140	1+150	1+160	1+170	1+180	1+190	1+200	1+210	1+220	1+230	1+240	1+250	1+260	1+270	1+280	1+290	1+300	1+310	

Prashant
ATL cum KE-1

Sudhith
GE

[Signature]
Dy. General Manager (T/P)
NHIDCL, PMU - Silchar
Cachar, Assam

Panchgram Market DRAIN Plan & Profile
CH:- 1+000 To 1+440

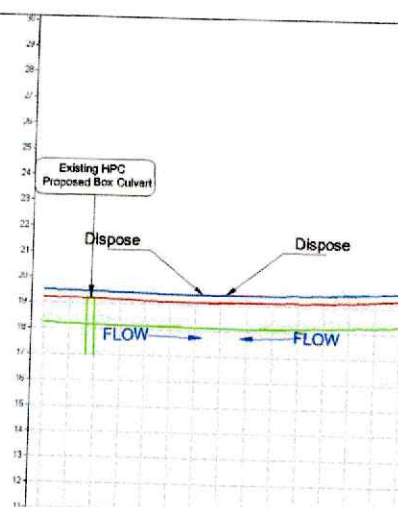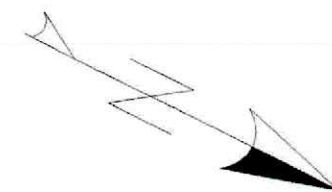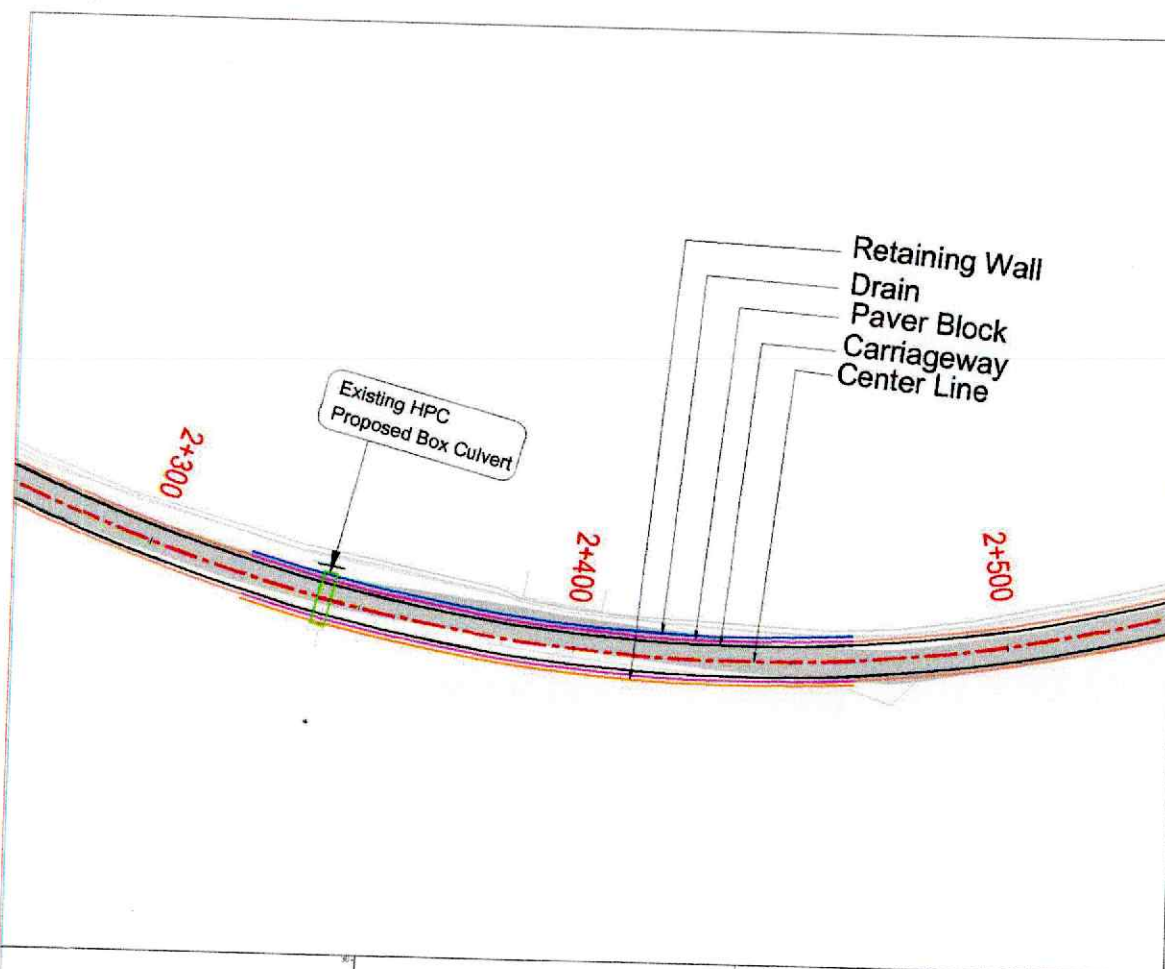


ROAD EDGE LEVEL	19.234	19.208	19.158	19.133	19.115	19.104	19.100	19.101	19.115	19.133	19.158	19.190	19.230	19.276
DRAIN TOP LEVEL	19.529	19.503	19.453	19.428	19.410	19.399	19.395	19.399	19.410	19.428	19.453	19.485	19.525	19.571
DRAIN INVERT LEVEL	18.234	18.208	18.158	18.133	18.115	18.104	18.100	18.104	18.115	18.133	18.158	18.190	18.230	18.276
GRADIENT	G=0.1													
PROJECT CHAINAGE (m)	2+320	2+330	2+340	2+350	2+360	2+370	2+380	2+390	2+400	2+410	2+420	2+430	2+440	2+450

Prashant
ATL cum KE-1

Subash
CE


[Signature]
Dy. General Manager (T/P)
NHIDCL, PMU-Silchar
Cachar, Assam

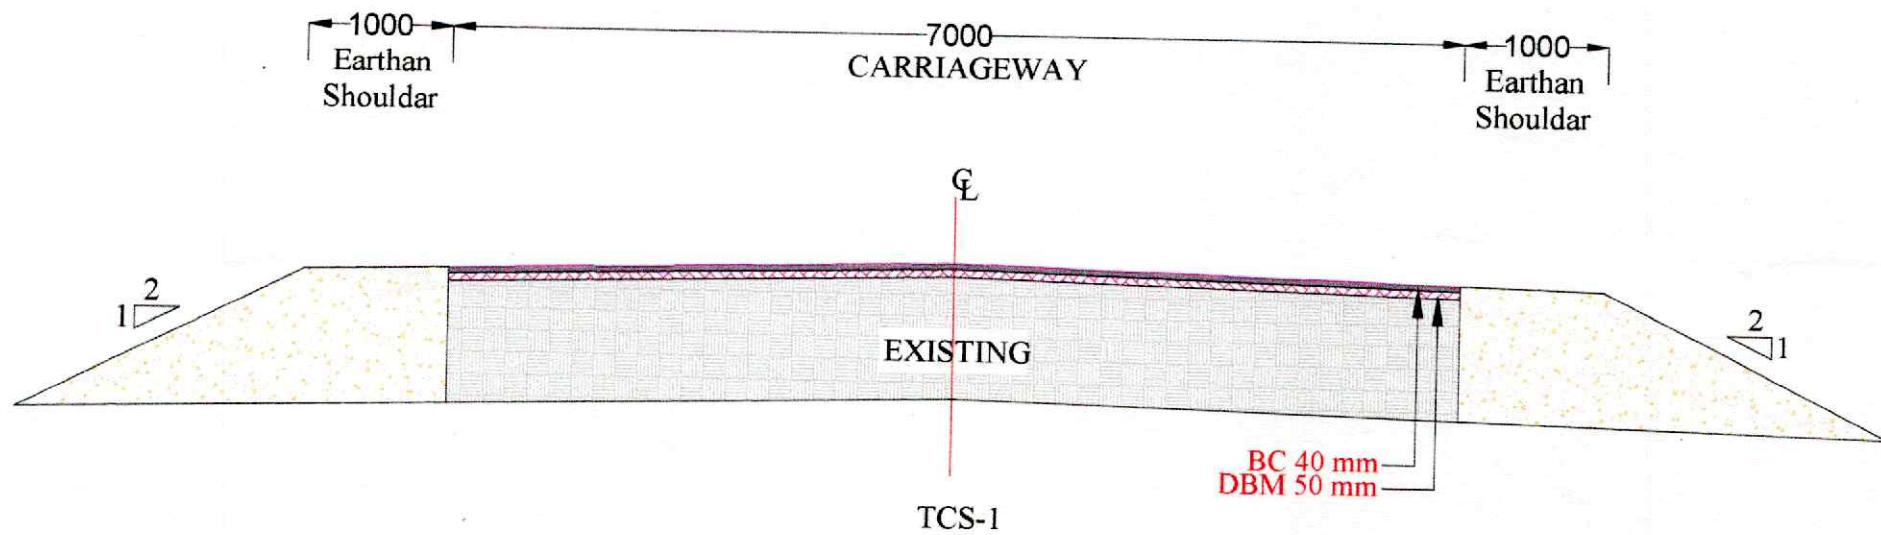

Proshant
ATL cum KE-1

Subodh
GE

[Signature]
Dy. General Manager (T/P)
NHIDCL, PMU-Silchar
Cachar, Assam

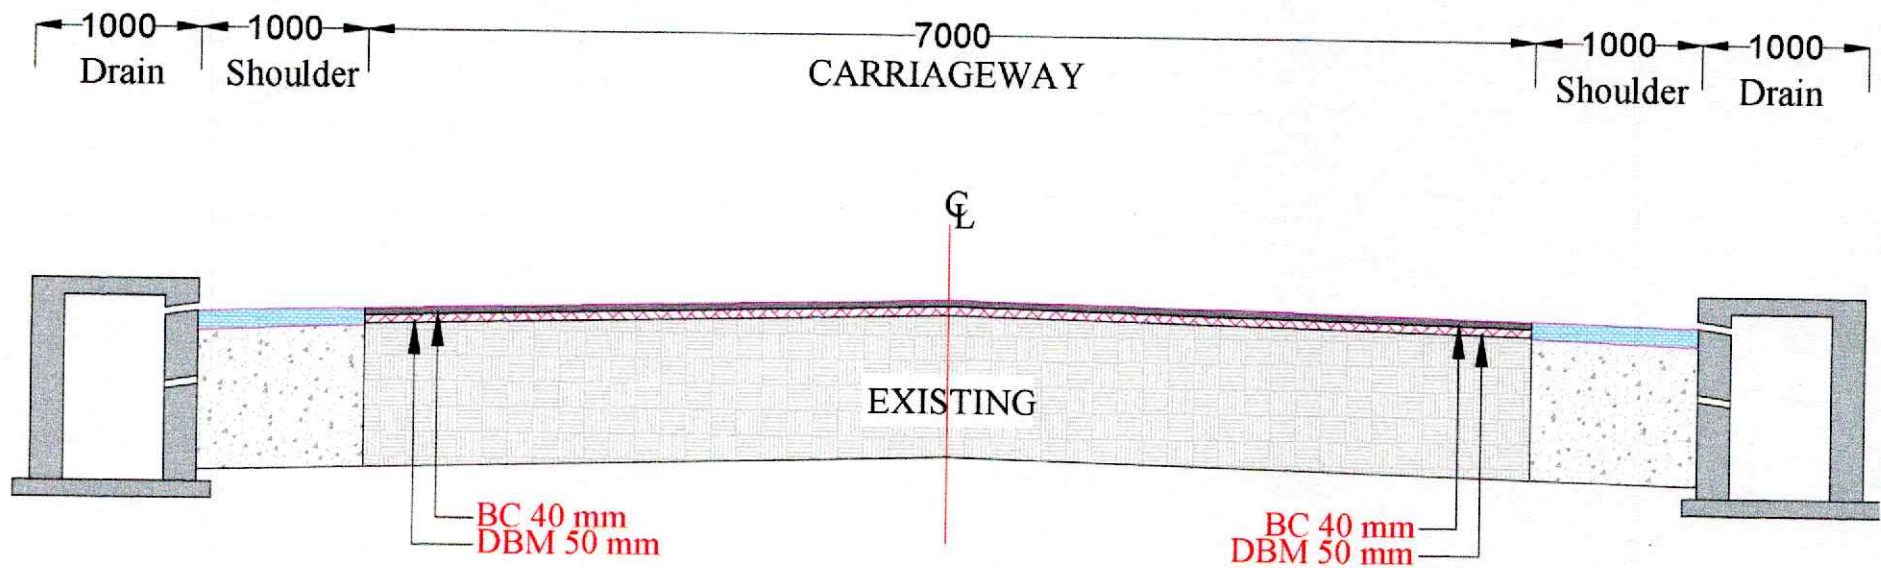


TCS-2

Prashant
ATL cum KE-1

Subash
JE


[Signature]
Dy. General Manager (T/P)
NHIDCL, PMU-Silchar
Cachar, Assam

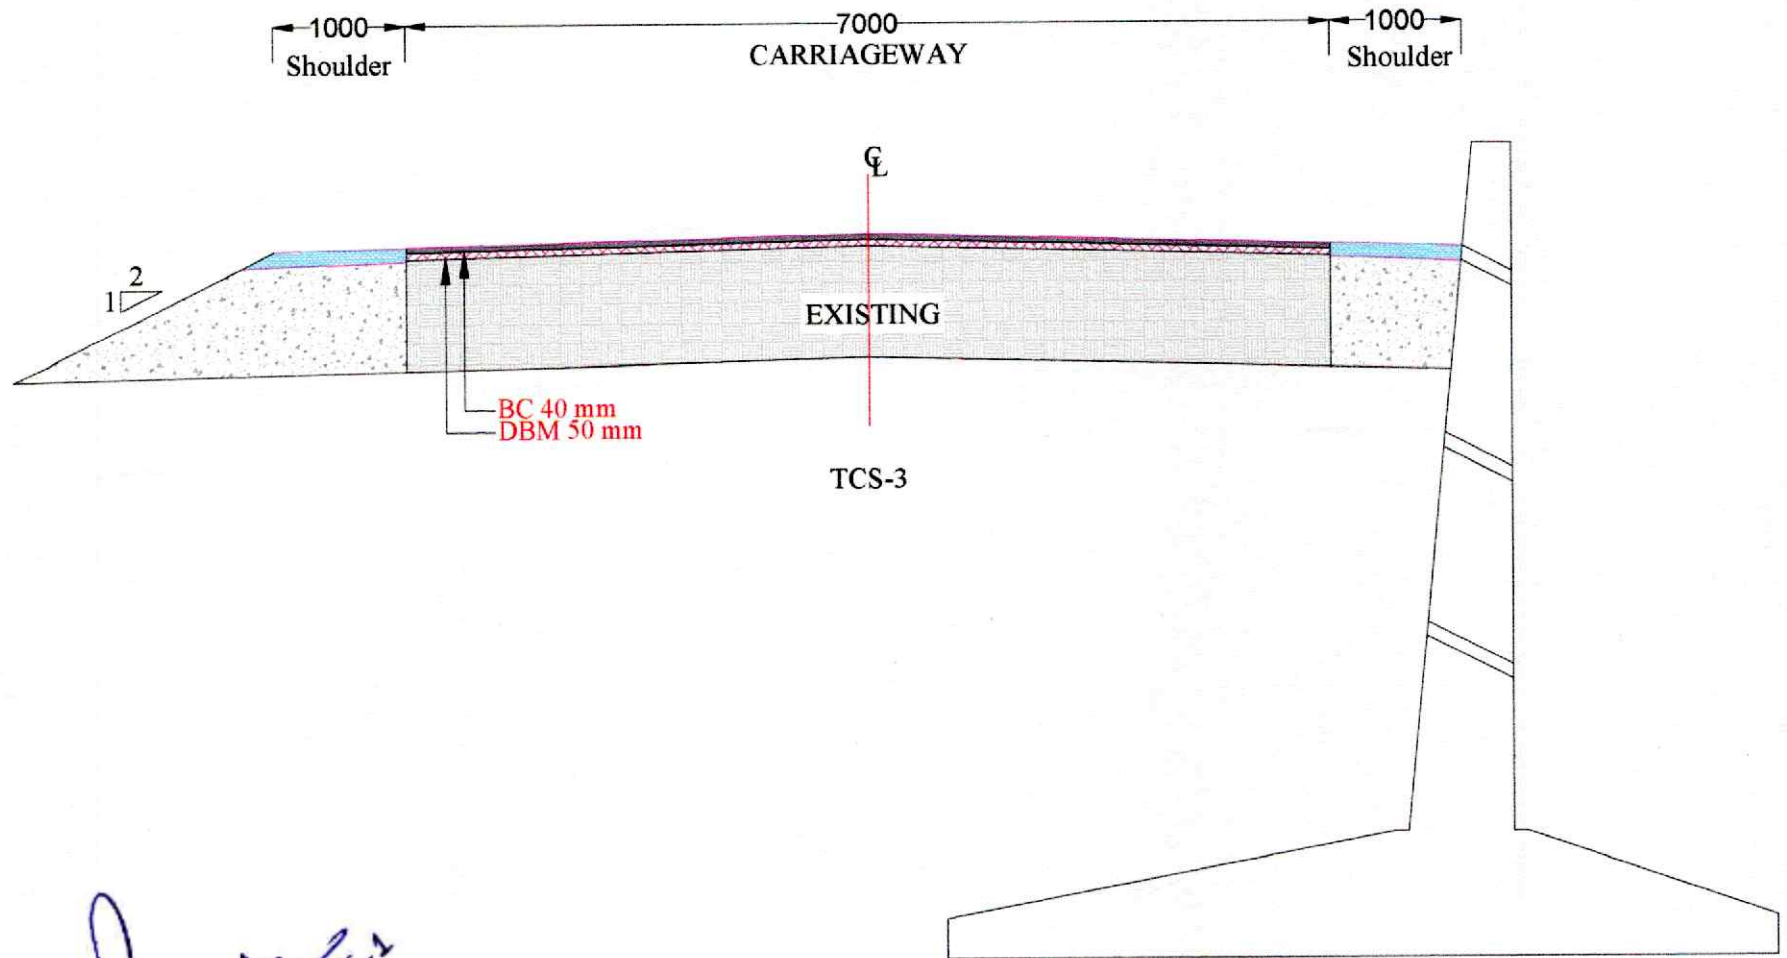

Shankar
ATL cum KE-1

Subodh
GE

[Signature]
Dy. General Manager (T/P)
NHIDCL, PMU-Silchar
Cachar, Assam

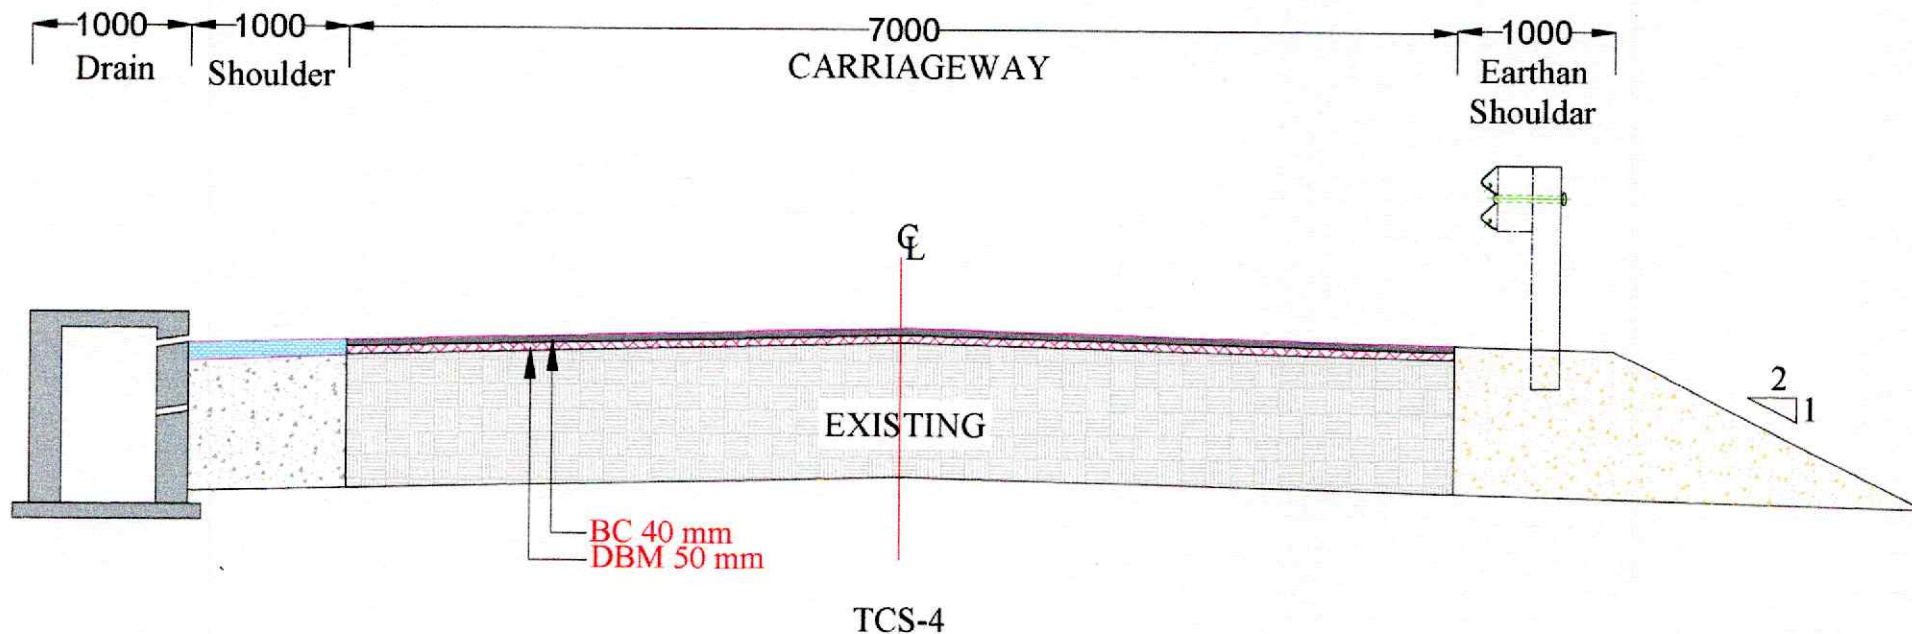


Prashant
ATL cum KE-1

Subodh
GE

[Signature]
Dy. General Manager (T/P)
NHIDCL, PMU-Silchar
Cachar, Assam


TCS-4

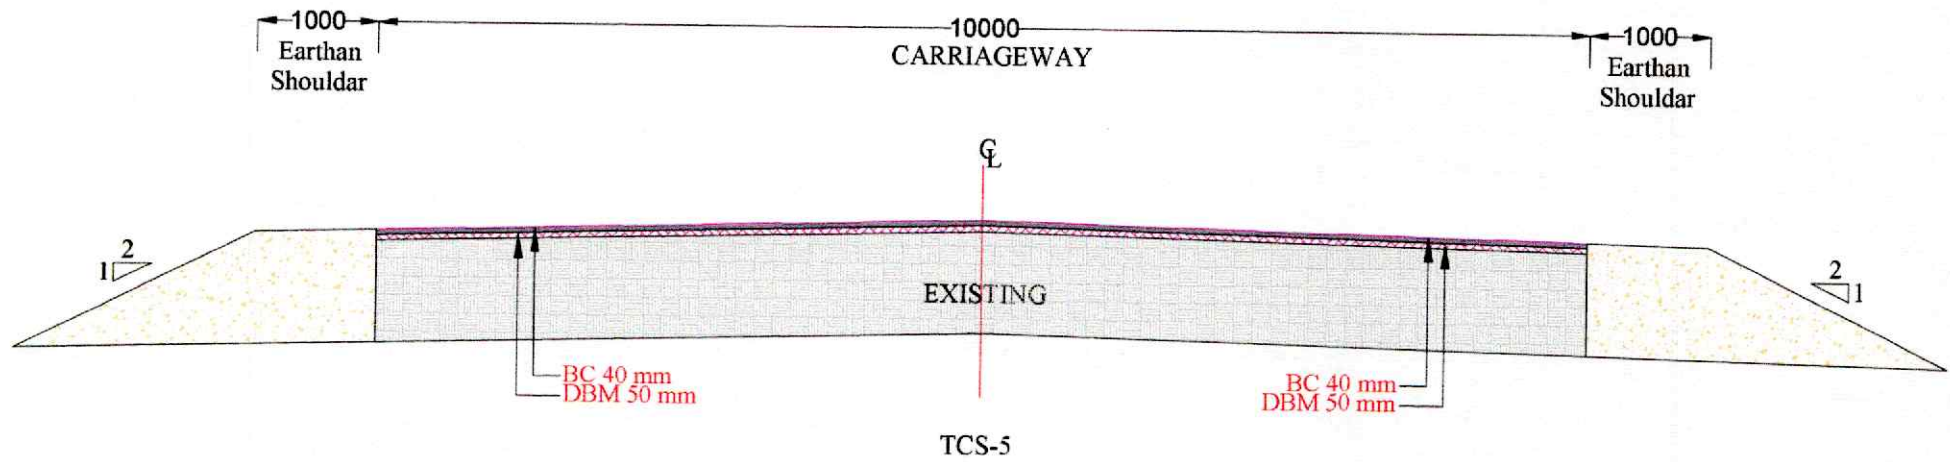

Proskant
ATL cum KE-1

Sudh
9E

[Signature]
Dy. General Manager (T/P)
NHIDCL, PMU-Silchar
Cachar, Assam

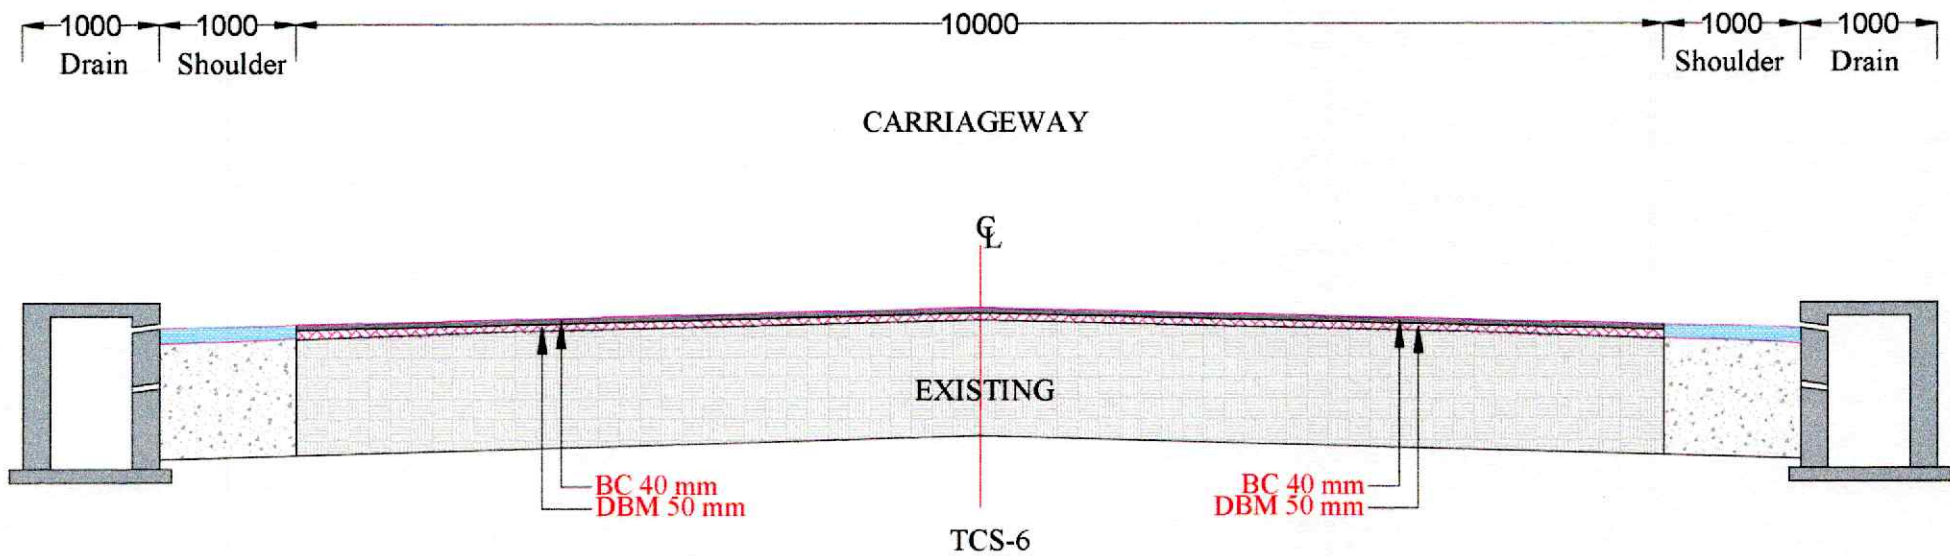

Proshant
ATL cum KE-1

Seetha
GE

[Signature]
Dy. General Manager (T/P)
NHIDCL, PMU-Silchar
Cachar, Assam