



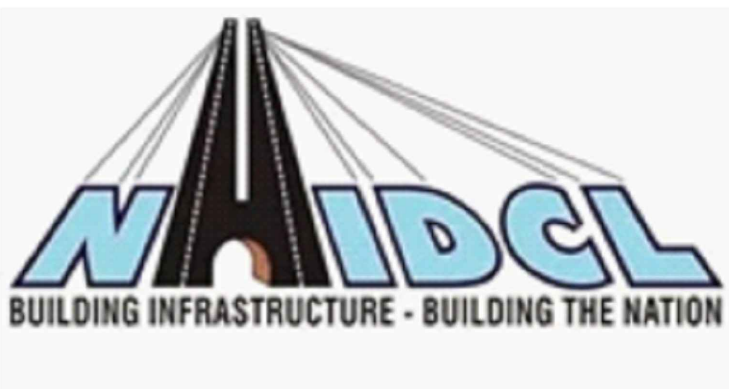

National Highways and Infrastructure Development Corporation Limited





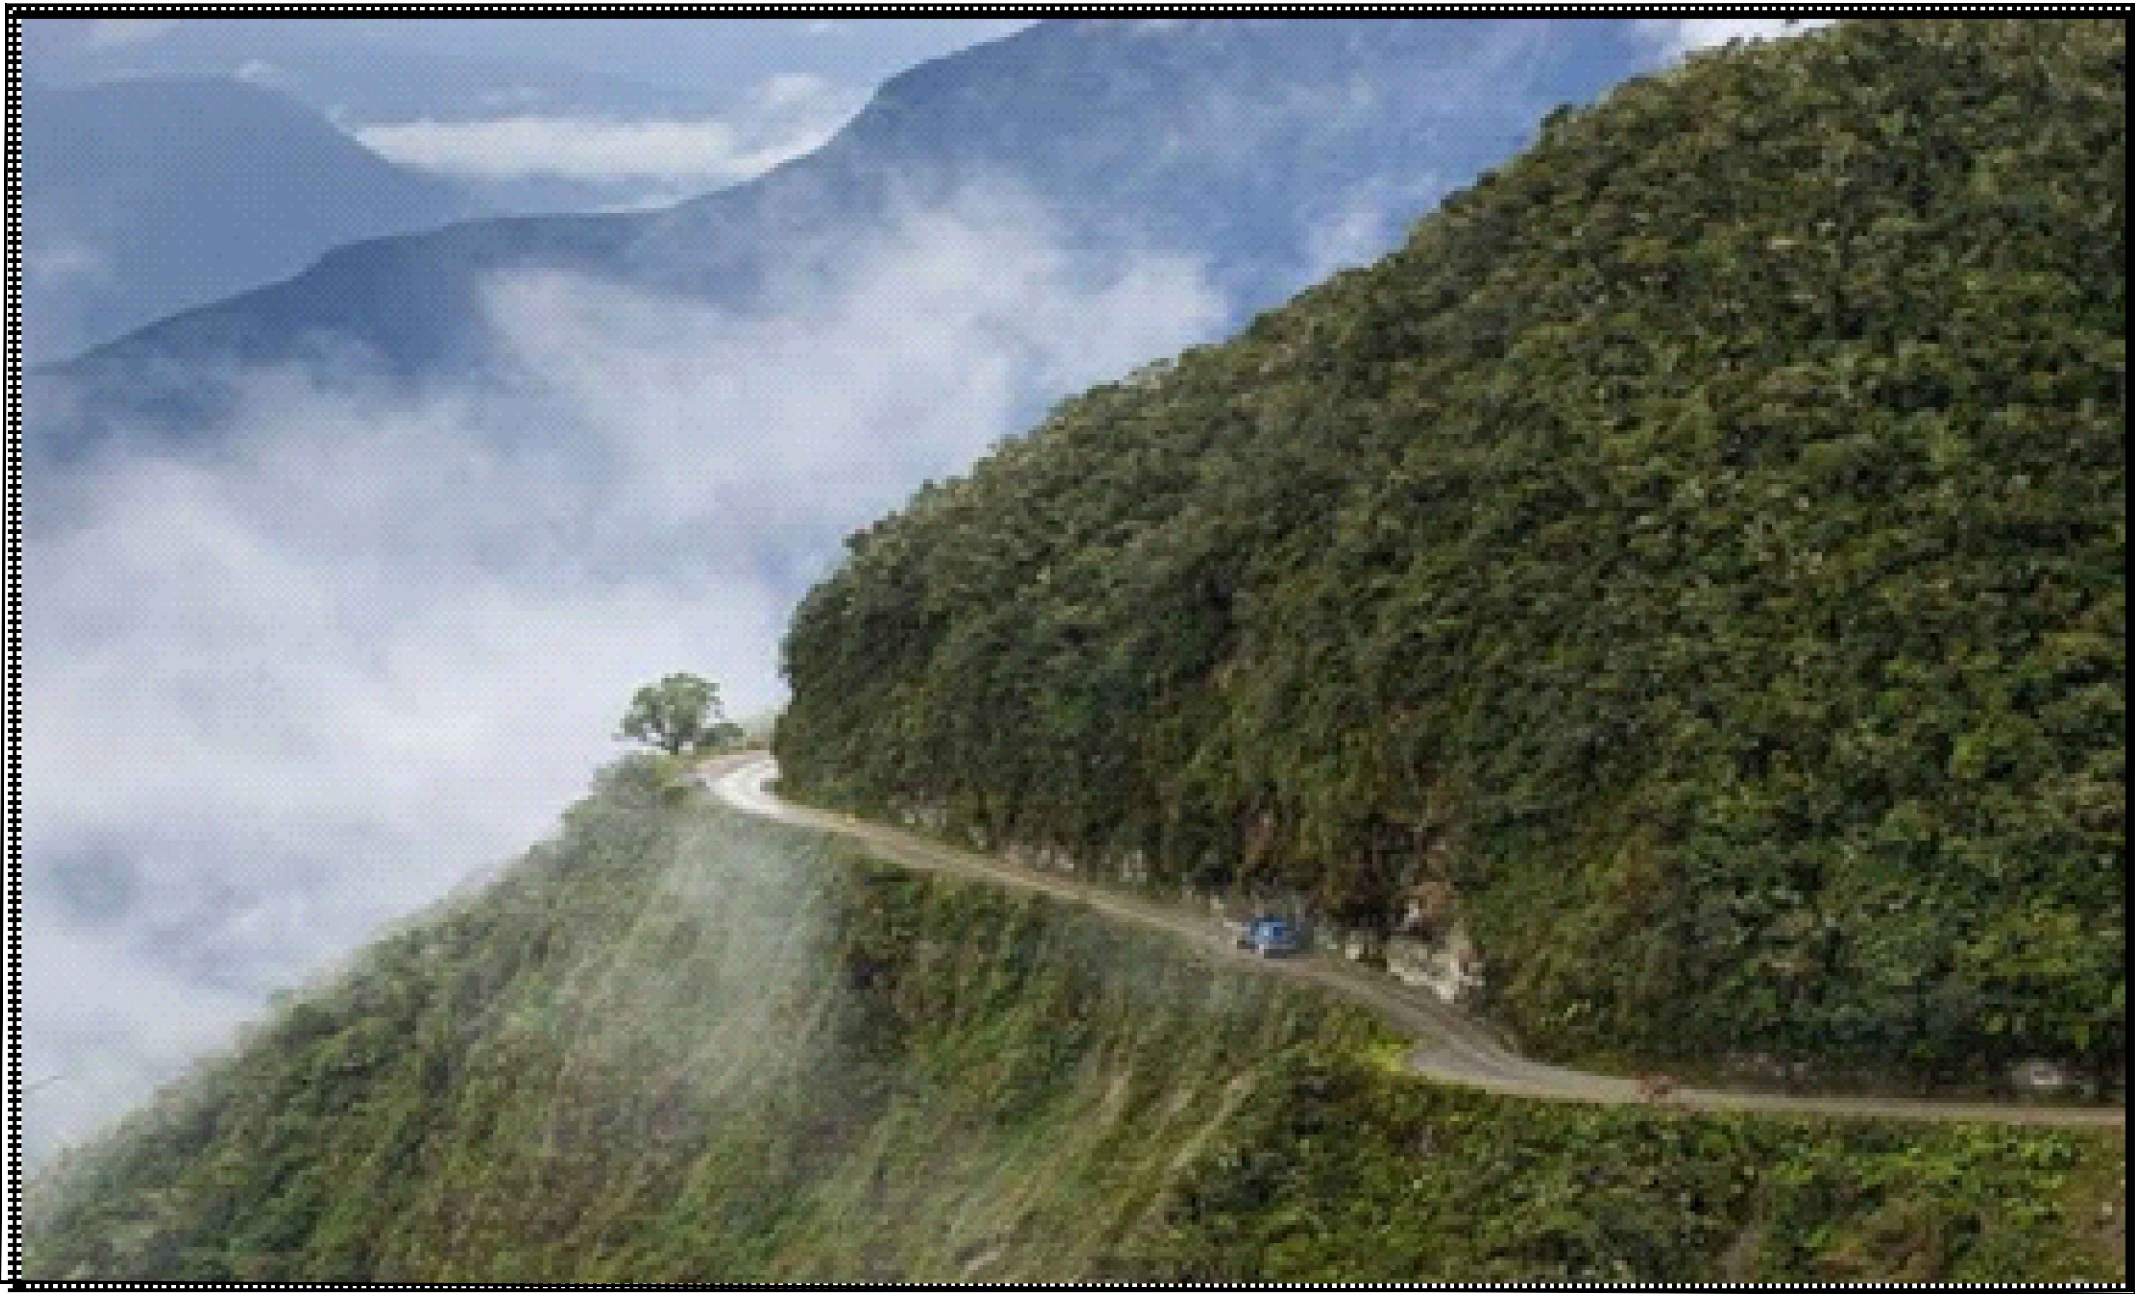


DETAILED PROJECT REPORT
DRAWINGS

CONSULTING ENGINEERS:										CLIENT:										PROJECT:
 ENGINEERING PVT. LTD.  SHAMKRISHNA ENGINEERING PVT. LTD.  ZOMA ENGINEERS M/s TPF Engineering Pvt. Ltd. In association with M/s Zoma Engineers TPF Engineering Pvt. Ltd., 1401, Rupa Sapphire, Plot No. 12, Sector 18, Opp. Sanpada Railway Station, Sion-Panvel Highway, Vashi, Navi Mumbai – 400 705, India. Ph: +91 22 69063300										 BUILDING INFRASTRUCTURE - BUILDING THE NATION National Highways and Infrastructure Development Corporation Limited										Consultancy Services For Prepering of DPR of 2 Laning of propose Frontier highway From Nafra to Vijanagar in the State of Arunachal Pradesh in Packages (Package06-Migging-Tuting-Zido and Singa -Anelih-Hunli 230 Km)
DRAWN																				HUNLI-ANELIH STRETCH
CHECKED																				
DESIGN																				
CHECKED																				
APPROVED																				
JOB NO.: 1037										SCALE: REV. NO. DATE OF ISSUE REVISION DETAILS DRAWN CHKD. DES. APRD.										

TYPICAL CROSS SECTION


THIS DRAWING AND DESIGN IS THE PROPERTY OF TPF ENGINEERING PVT. LTD. IT IS SUBJECT TO RECALL AND MUST NOT BE LENT COPIED OR REPRODUCED WITHOUT WRITTEN PERMISSION FROM AUTHORIZED REPRESENTATIVE OF TPFEP.		SI No	Start Chainage	End Chainage	TCS length	TCS Type		--	-------	----------------	--------------	------------	------------

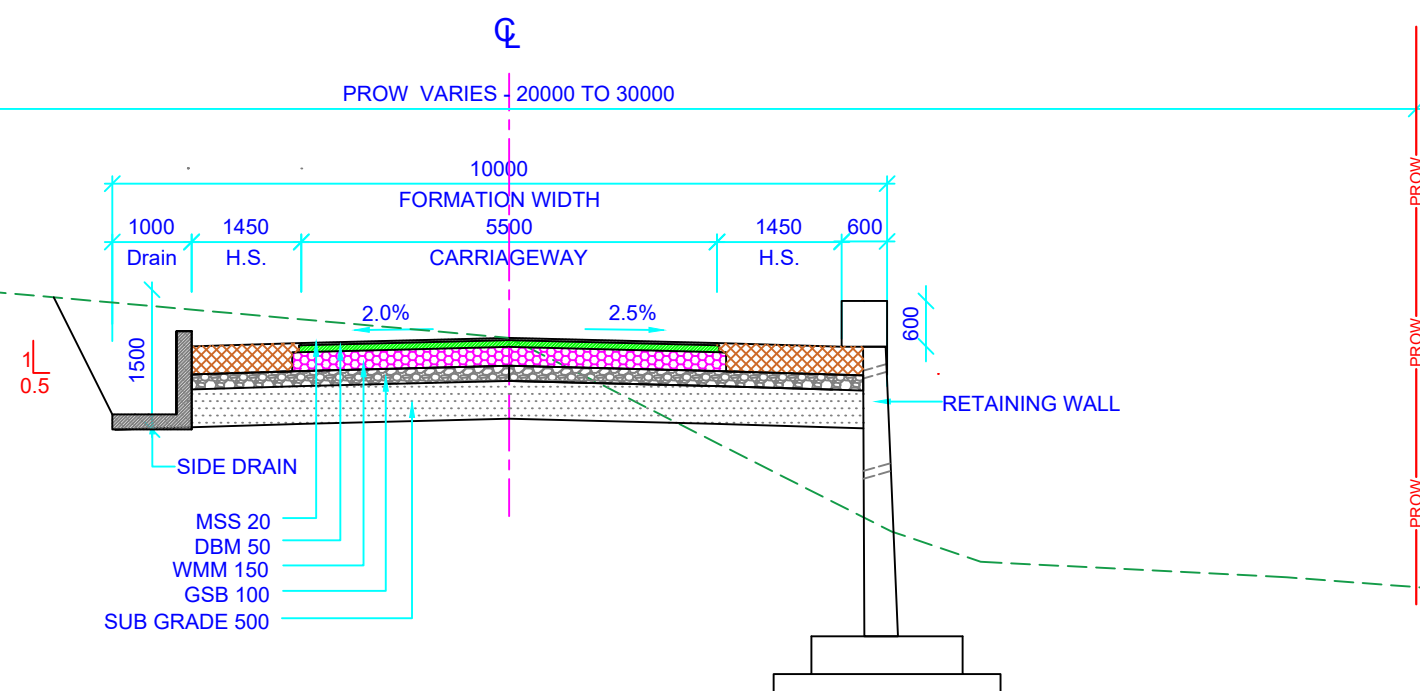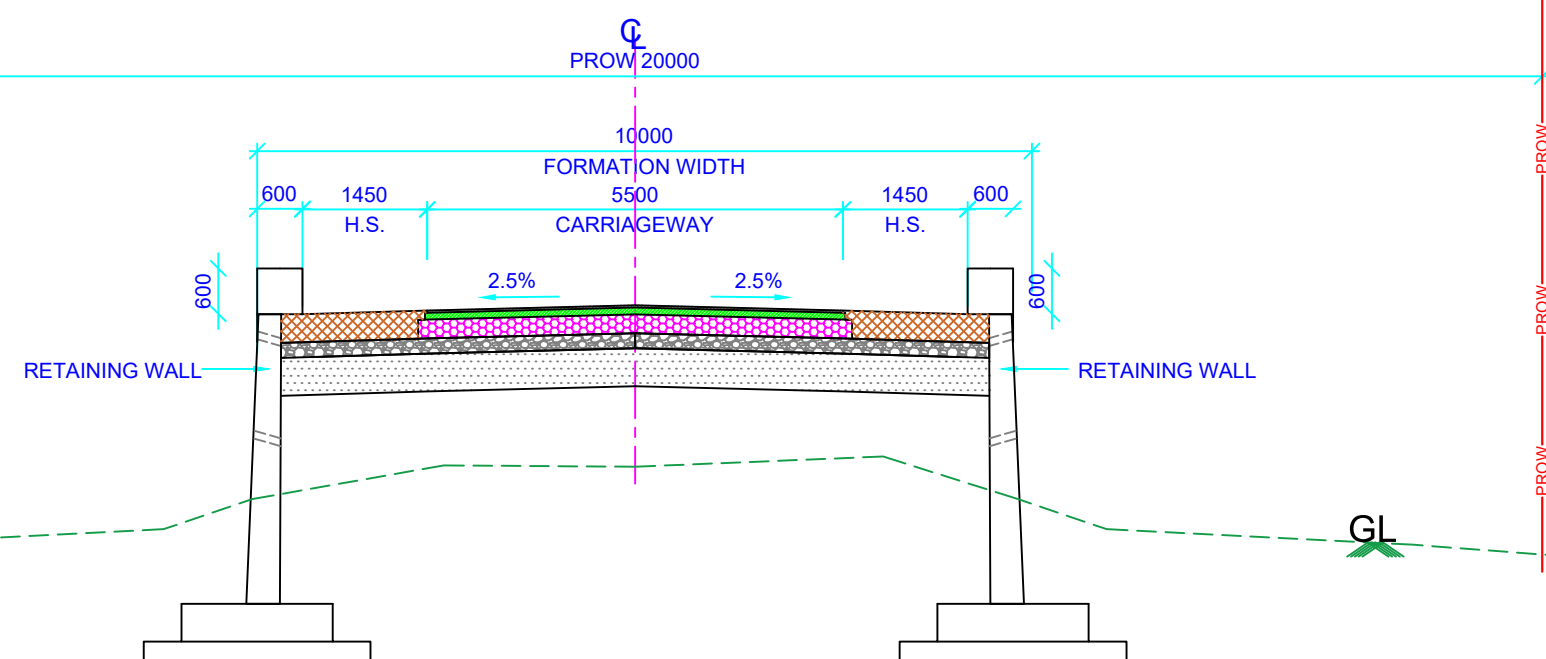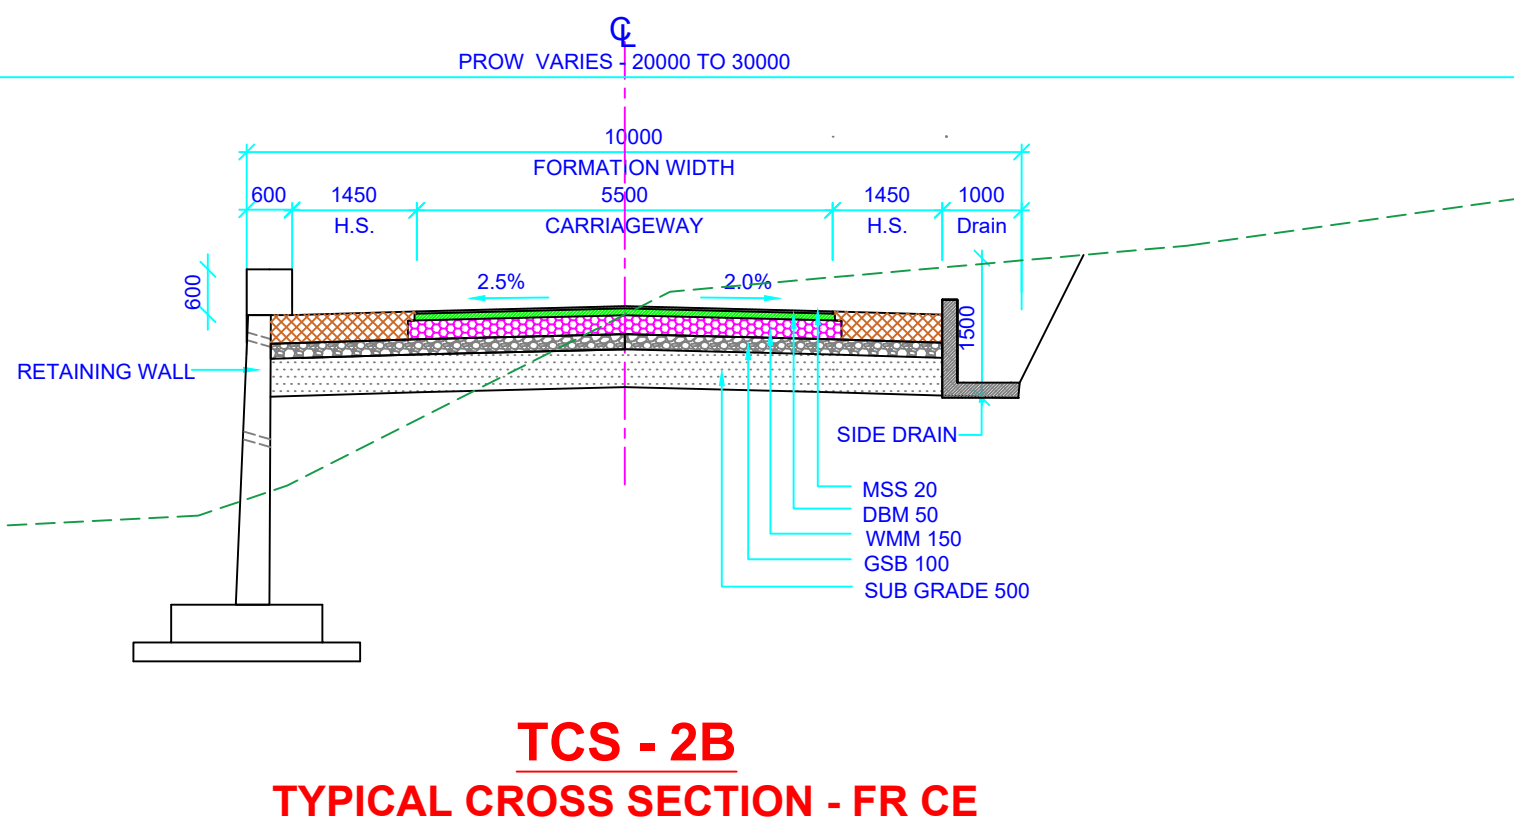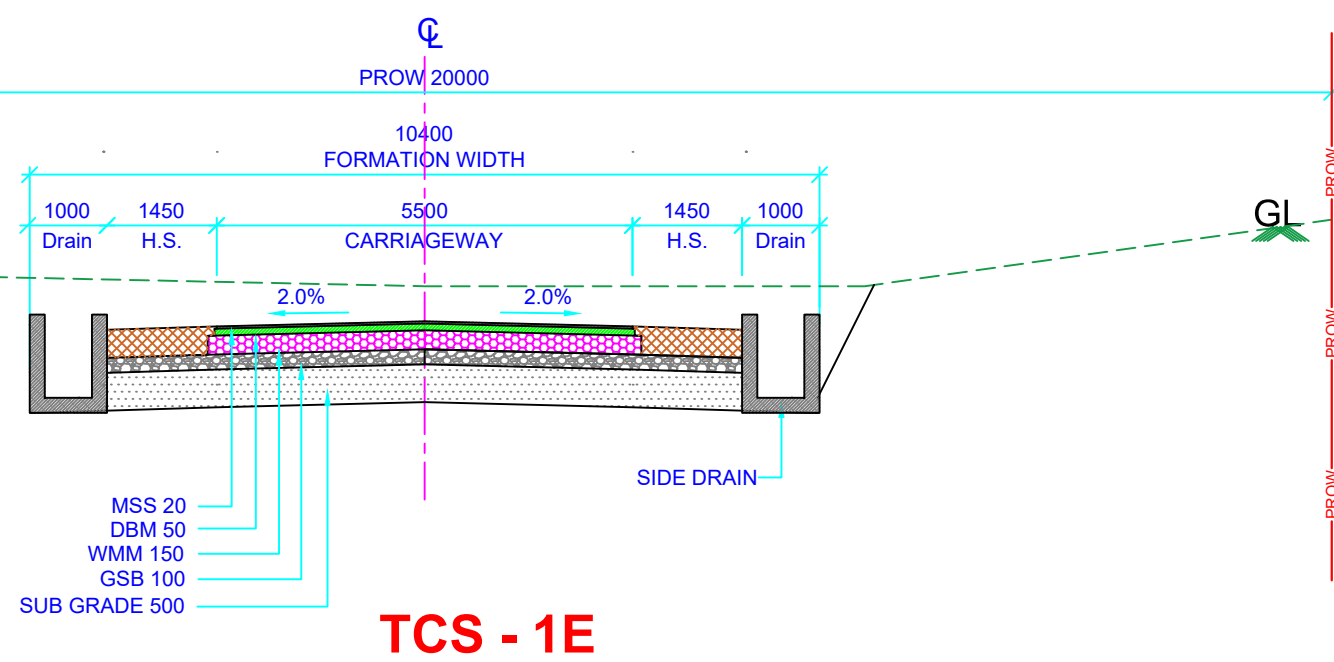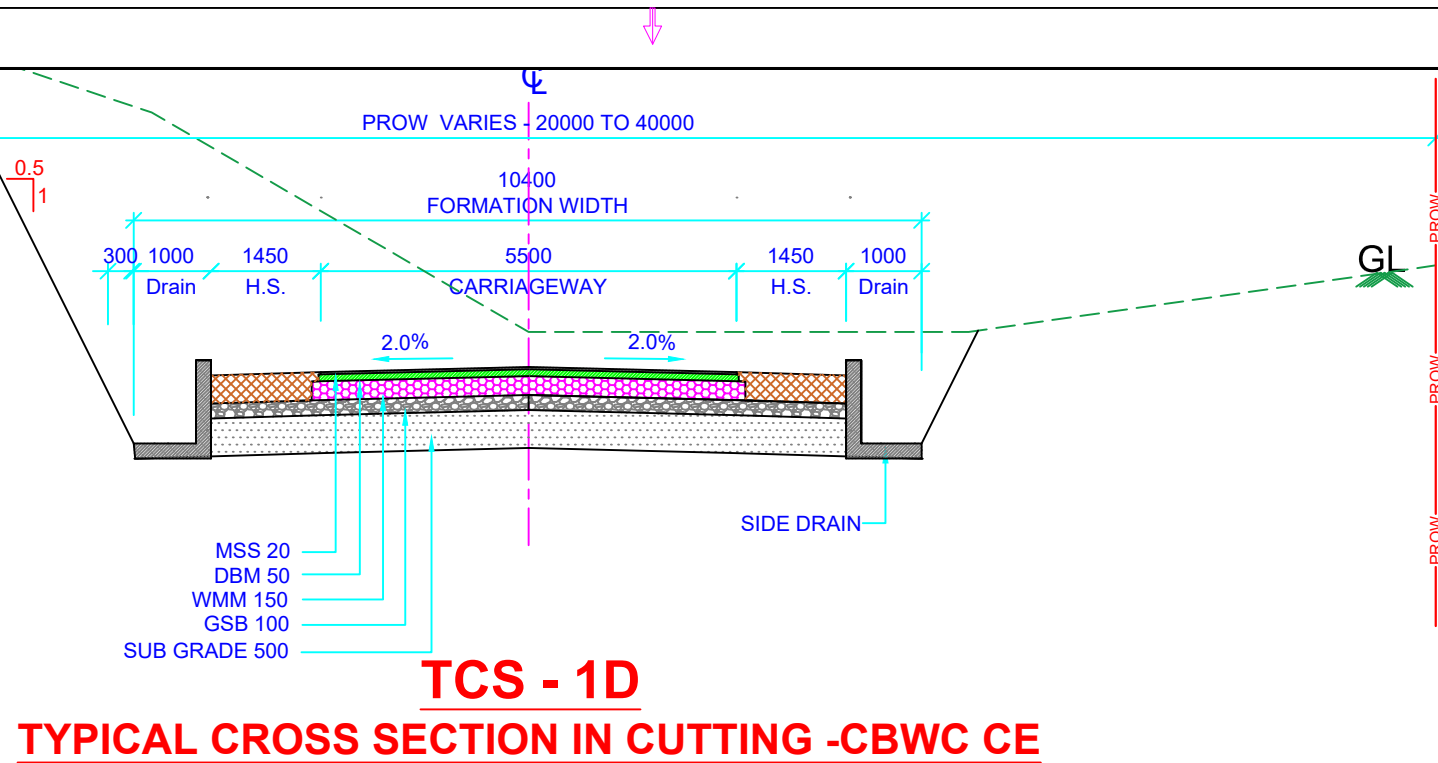

- NOTES:**
1. ALL DIMENSIONS ARE IN MILLIMETERS AND LEVELS IN METERS, UNLESS WRITTEN OTHERWISE.
 2. NO DIMENSIONS SHALL BE SCALED FROM THIS DRAWING ONLY WRITTEN DIMENSIONS SHALL BE FOLLOWED.

CONSULTING ENGINEERS:

TPF ENGINEERING PVT. LTD.
(Formerly known as S.N.BHOBE & ASSOCIATES Pvt. Ltd.)
1401, Rupa Sapphire, Plot no. 12, Sector-18,
Opposite Sanpada Railway Station, Sion - Panvel Highway,
Vashi, Navi Mumbai - 400705
Tel: +91-22-6906 3300/ 30
www.tpfepi.com - www.tpf.eu

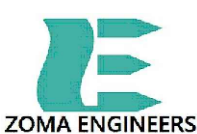

DATE	27.03.2023	SIGN	
DRAWN	SRB		
CHECKED	SM		
DESIGN	SM		
CHECKED	AAB		
APPROVED	AAB		

JOB NO.:
1037

SCALE:
1:1250

REV. NO. DATE OF ISSUE

REVISION DETAILS

DRAWN CHKD. DES. APRD.

CLIENT:



**National Highways and
Infrastructure Development
Corporation Limited**


PROJECT:
CONSULTANCY SERVICES FOR PREPERING OF DPR OF 2 LANE OF PROPOSE FRONTIER
HIGHWAY FROM NAFRA TO VIJANAGAR IN THE STATE OF ARUNACHAL PRADESH IN
PACKAGES (PACKAGE06-MIGGING-TUTING-ZIDO AND SINGA -ANELIH-HUNLI 230 KM)

HUNLI-ANELIH STRETCH

TITLE: TYPICAL CROSS SECTION

DRG. NO.:NHIDCL/DPR-Nafra-to-Vijaynagar-Pkg-6-Arunachal-Pradesh/TRANS
-DES-PLA-EST/2020-21/P3291/1037/TCS/1037002/R0/2 OF 5



REV. R0 A2

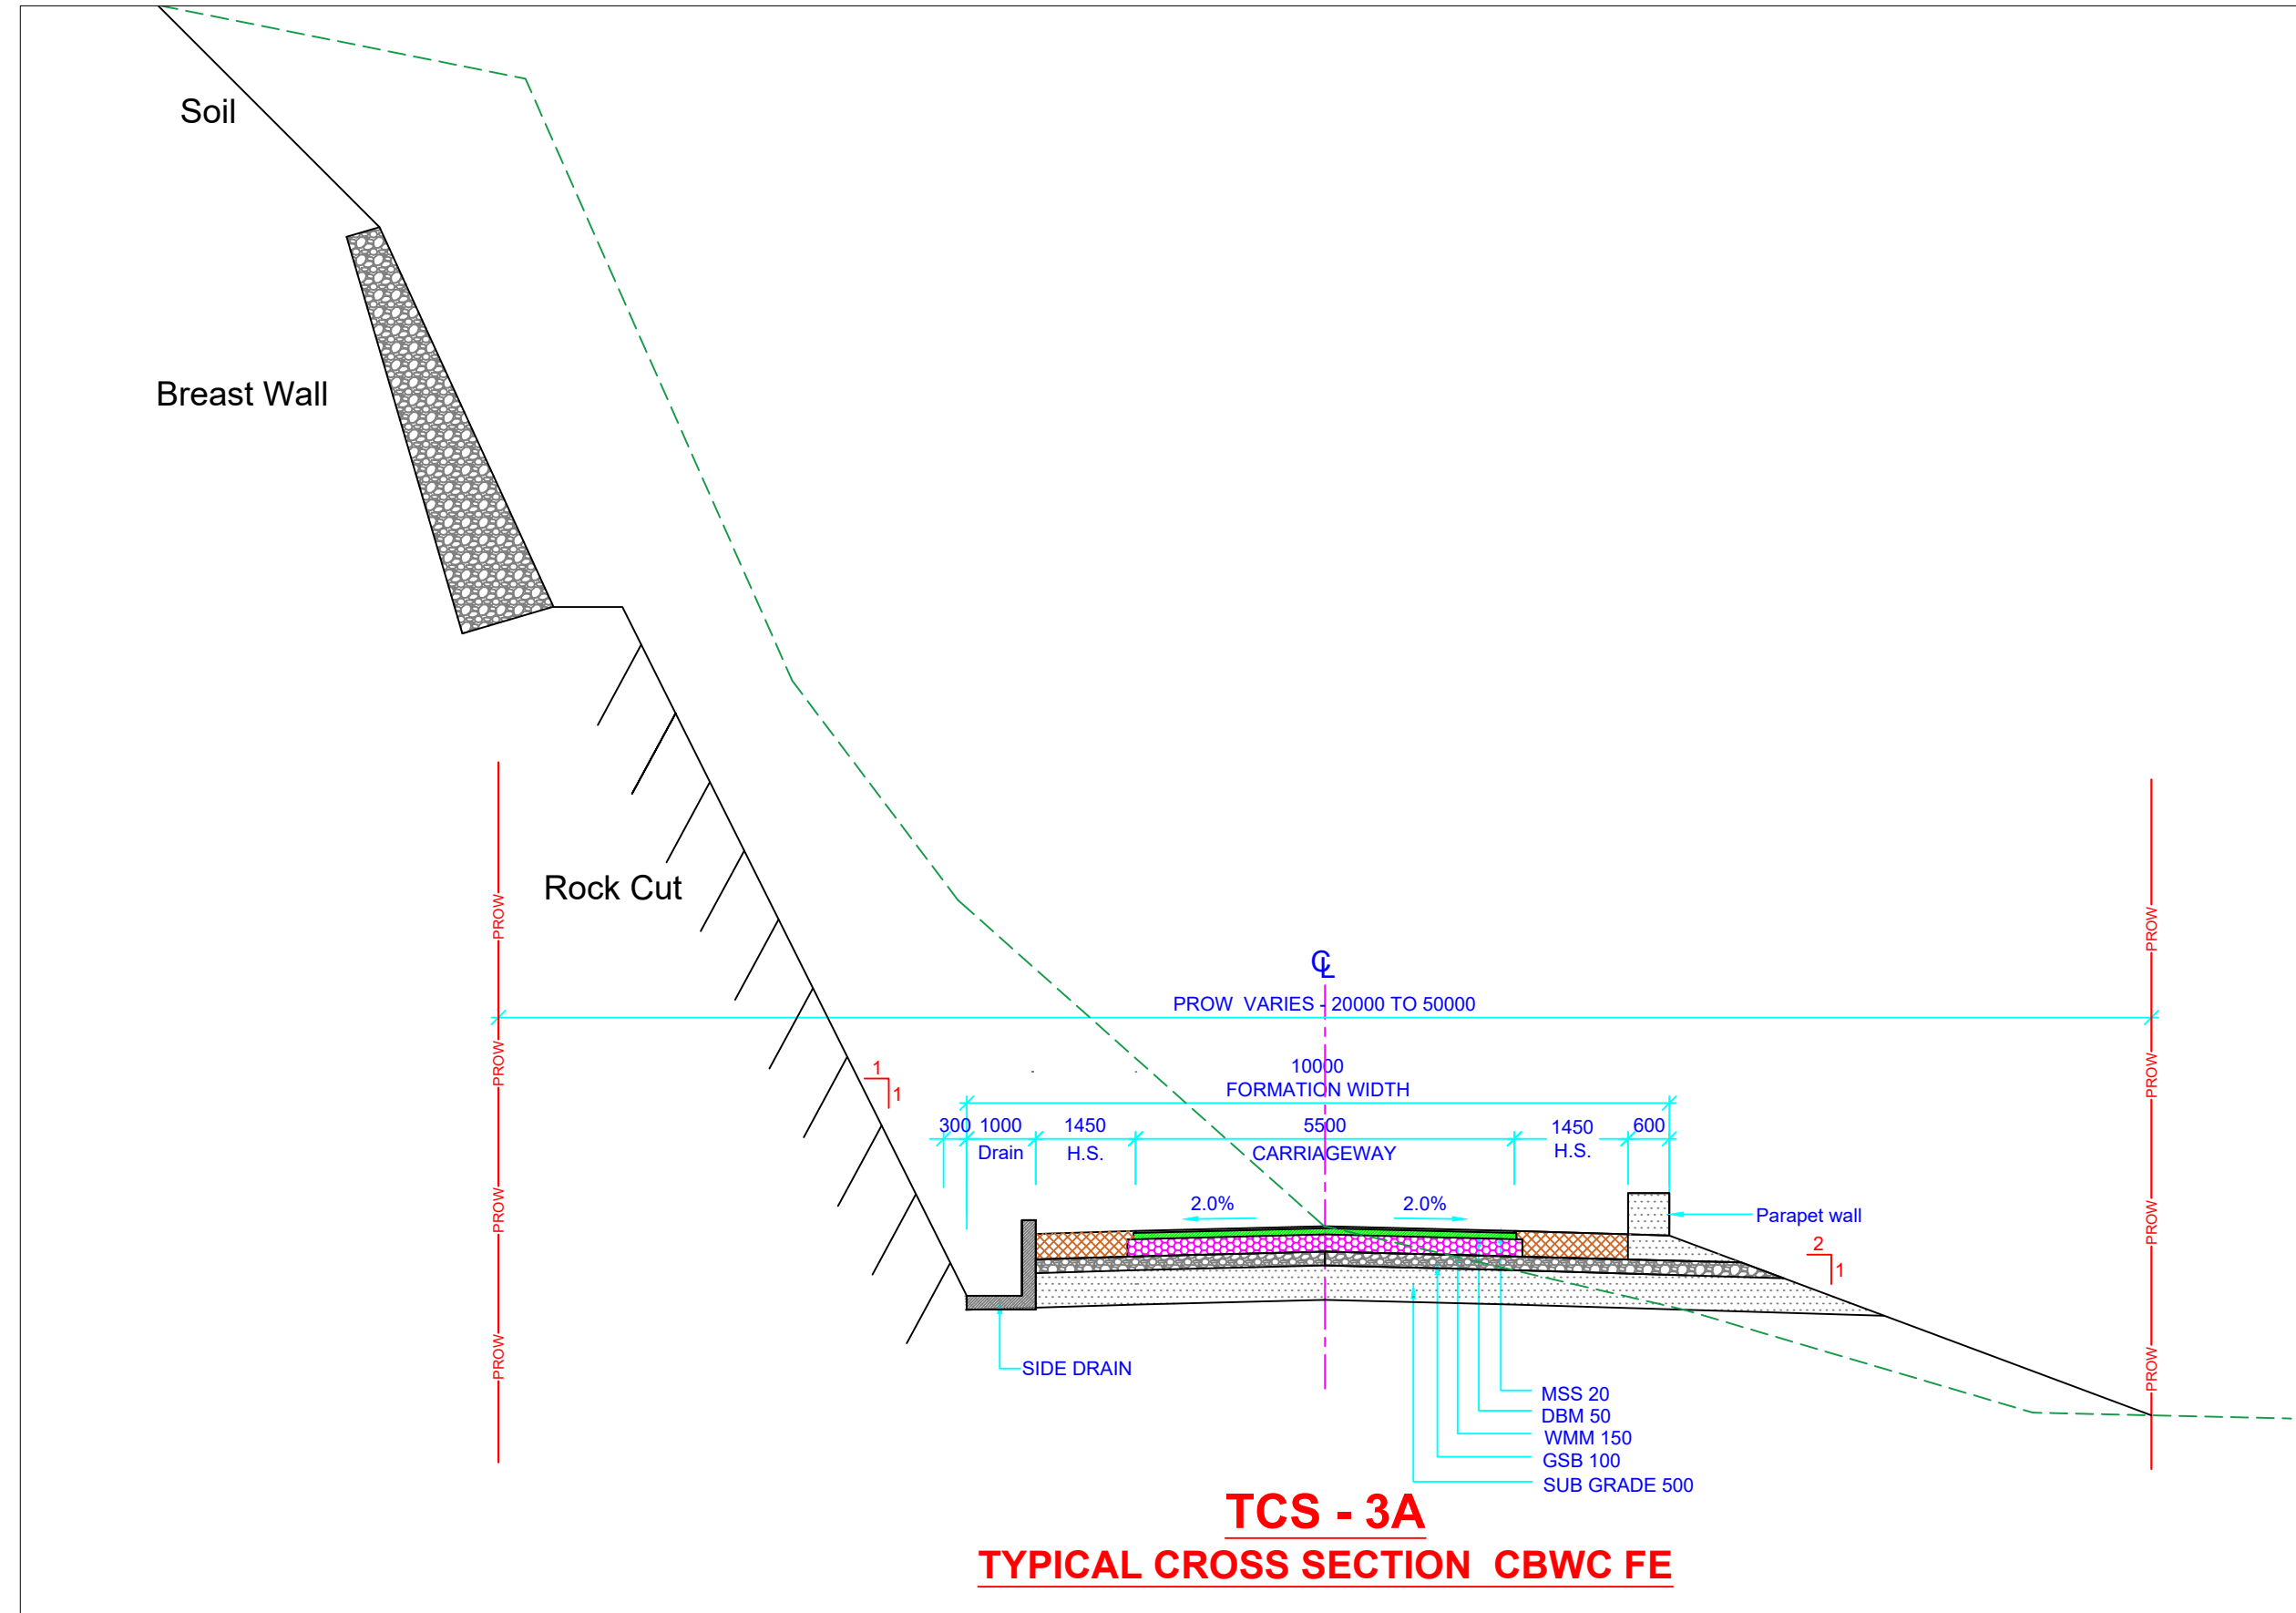

NOTES:

1. ALL DIMENSIONS ARE IN MILLIMETERS AND LEVELS IN METERS, UNLESS WRITTEN OTHERWISE.
2. NO DIMENSIONS SHALL BE SCALED FROM THIS DRAWING ONLY WRITTEN DIMENSIONS SHALL BE FOLLOWED.

CONSULTING ENGINEERS:

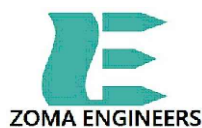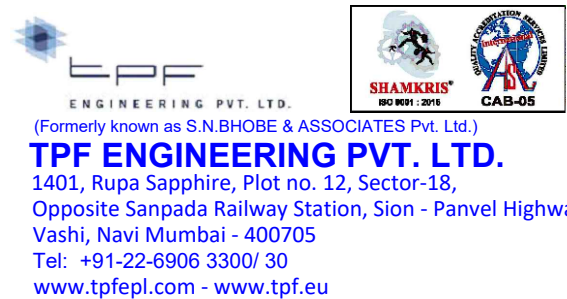[illegible]

CLIENT:



**National Highways and
Infrastructure Development
Corporation Limited**

PROJECT:	CONSULTANCY SERVICES FOR PREPERING OF DPR OF 2 LANING OF PROPOSE FRONTIER HIGHWAY FROM NAFRA TO VIJANAGAR IN THE STATE OF ARUNACHAL PRADESH IN PACKAGES (PACKAGE06-MIGGING-TUTING-ZIDO AND SINGA -ANELIH-HUNLI 230 KM)
----------	--


HUNLI-ANELIH STRETCH

TITLE: TYPICAL CROSS SECTION

DRG. NO.:NHIDCL/DPR-Nafra-to-Vijaynagar-Pkg-6-Arunachal-Pradesh/TRANS
-DES-PLA-EST/2020-21/P3291/1037/TCS/1037002/R0/ 4 OF 5

N OF T - 00 OF 00

THIS DRAWING AND DESIGN IS THE PROPERTY OF TPE ENGINEERING PVT. LTD.
IT IS SUBJECT TO RECALL AND MUST NOT BE LENT COPIED OR REPRODUCED WITHOUT
WRITTEN PERMISSION FROM AUTHORIZED REPRESENTATIVE OF TPEPL.

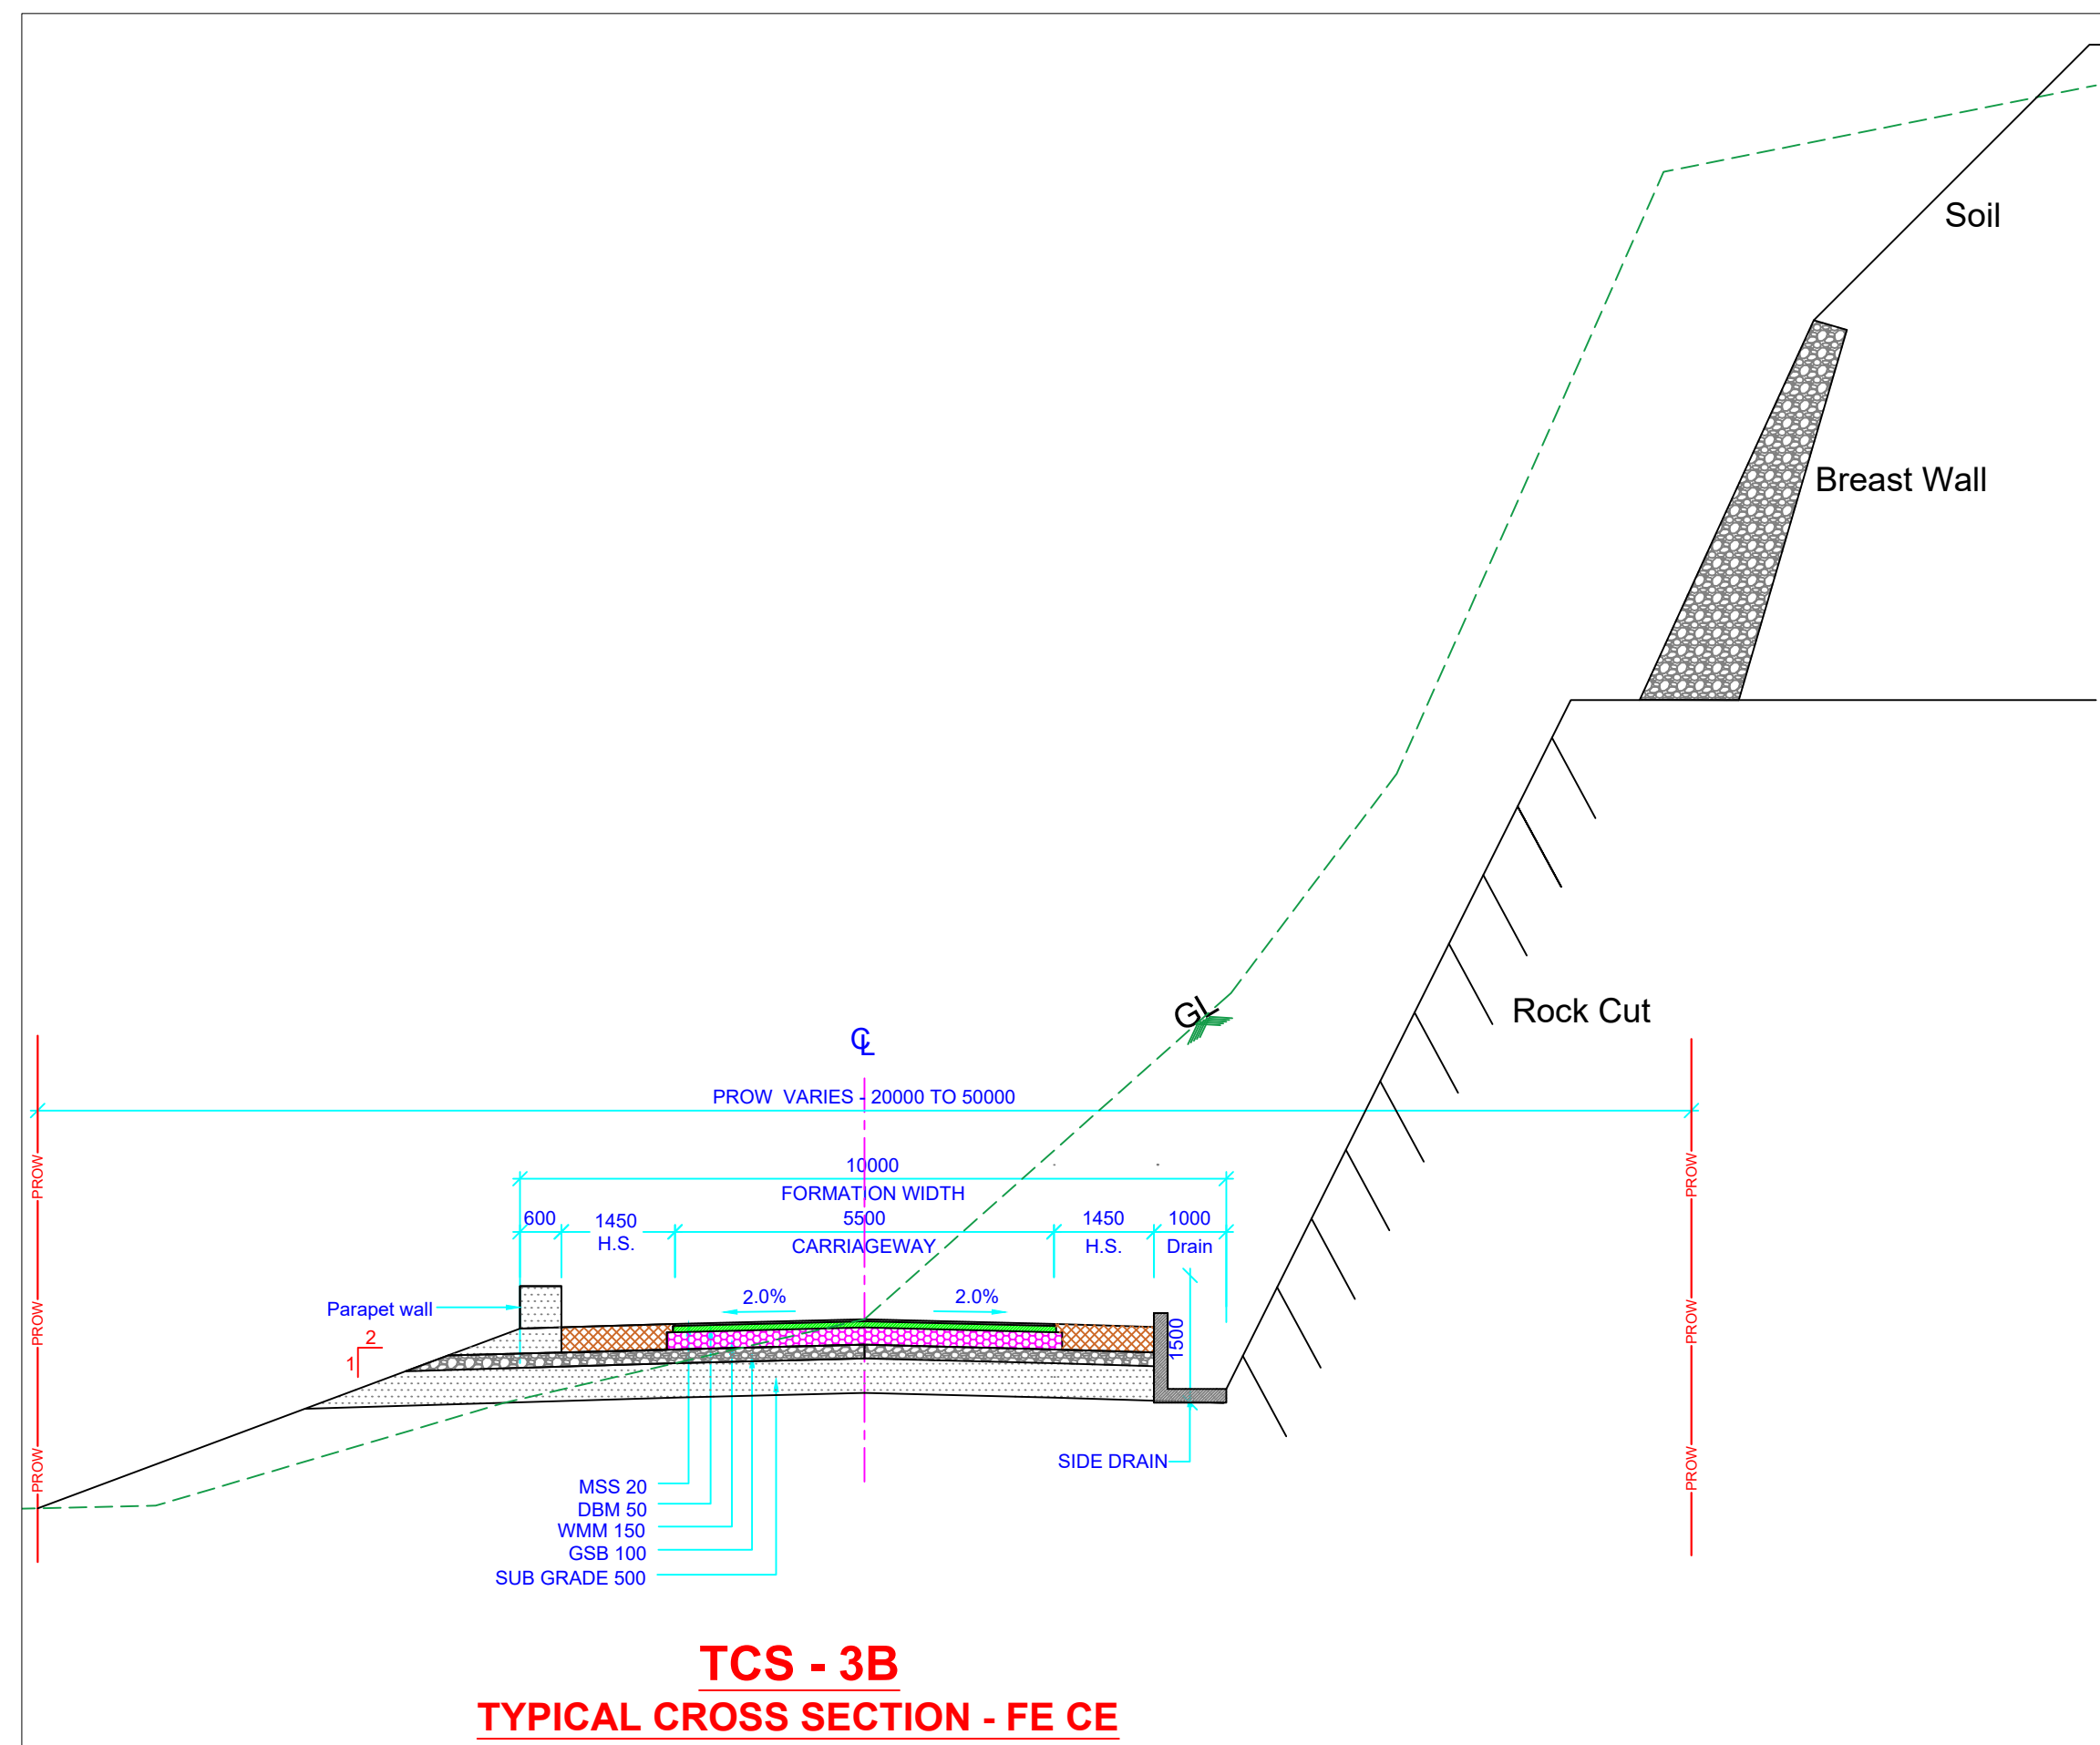


NOTES:

ALL DIMENSIONS ARE IN MILLIMETERS
AND LEVELS IN METERS, UNLESS
WRITTEN OTHERWISE.

NO DIMENSIONS SHALL BE SCALED
FROM THIS DRAWING ONLY WRITTEN
DIMENSIONS SHALL BE FOLLOWED.

CONSULTING ENGINEERS:

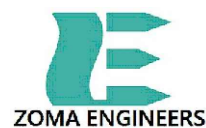[illegible]

CLIENT:



**National Highways and
Infrastructure Development
Corporation Limited**

PROJECT:	CONSULTANCY SERVICES FOR PREPERING OF DPR OF 2 LANEING OF PROPOSE FRONTIER HIGHWAY FROM NAFRA TO VIJANAGAR IN THE STATE OF ARUNACHAL PRADESH IN PACKAGES (PACKAGE06-MIGGING-TUTING-ZIDO AND SINGA -ANELIH-HUNLI 230 KM)
----------	---

HUNLI-ANELIH STRETCH


TITLE: TYPICAL CROSS SECTION

DRG. NO.:NHIDCL/DPR-Nafra-to-Vijaynagar-Pkg-6-Arunachal-Pradesh/TRANS
-DES-PLA-EST/2020-21/P3291/1037/TCS/1037002/R0/ 5 OF 5

N OF T - 00 OF 00

THIS DRAWING AND DESIGN IS THE PROPERTY OF TPF ENGINEERING PVT. LTD.
IT IS SUBJECT TO RECALL AND MUST NOT BE LENT, COPIED OR REPRODUCED WITHOUT
WRITTEN PERMISSION FROM AUTHORIZED REPRESENTATIVE OF TPF&P.

1

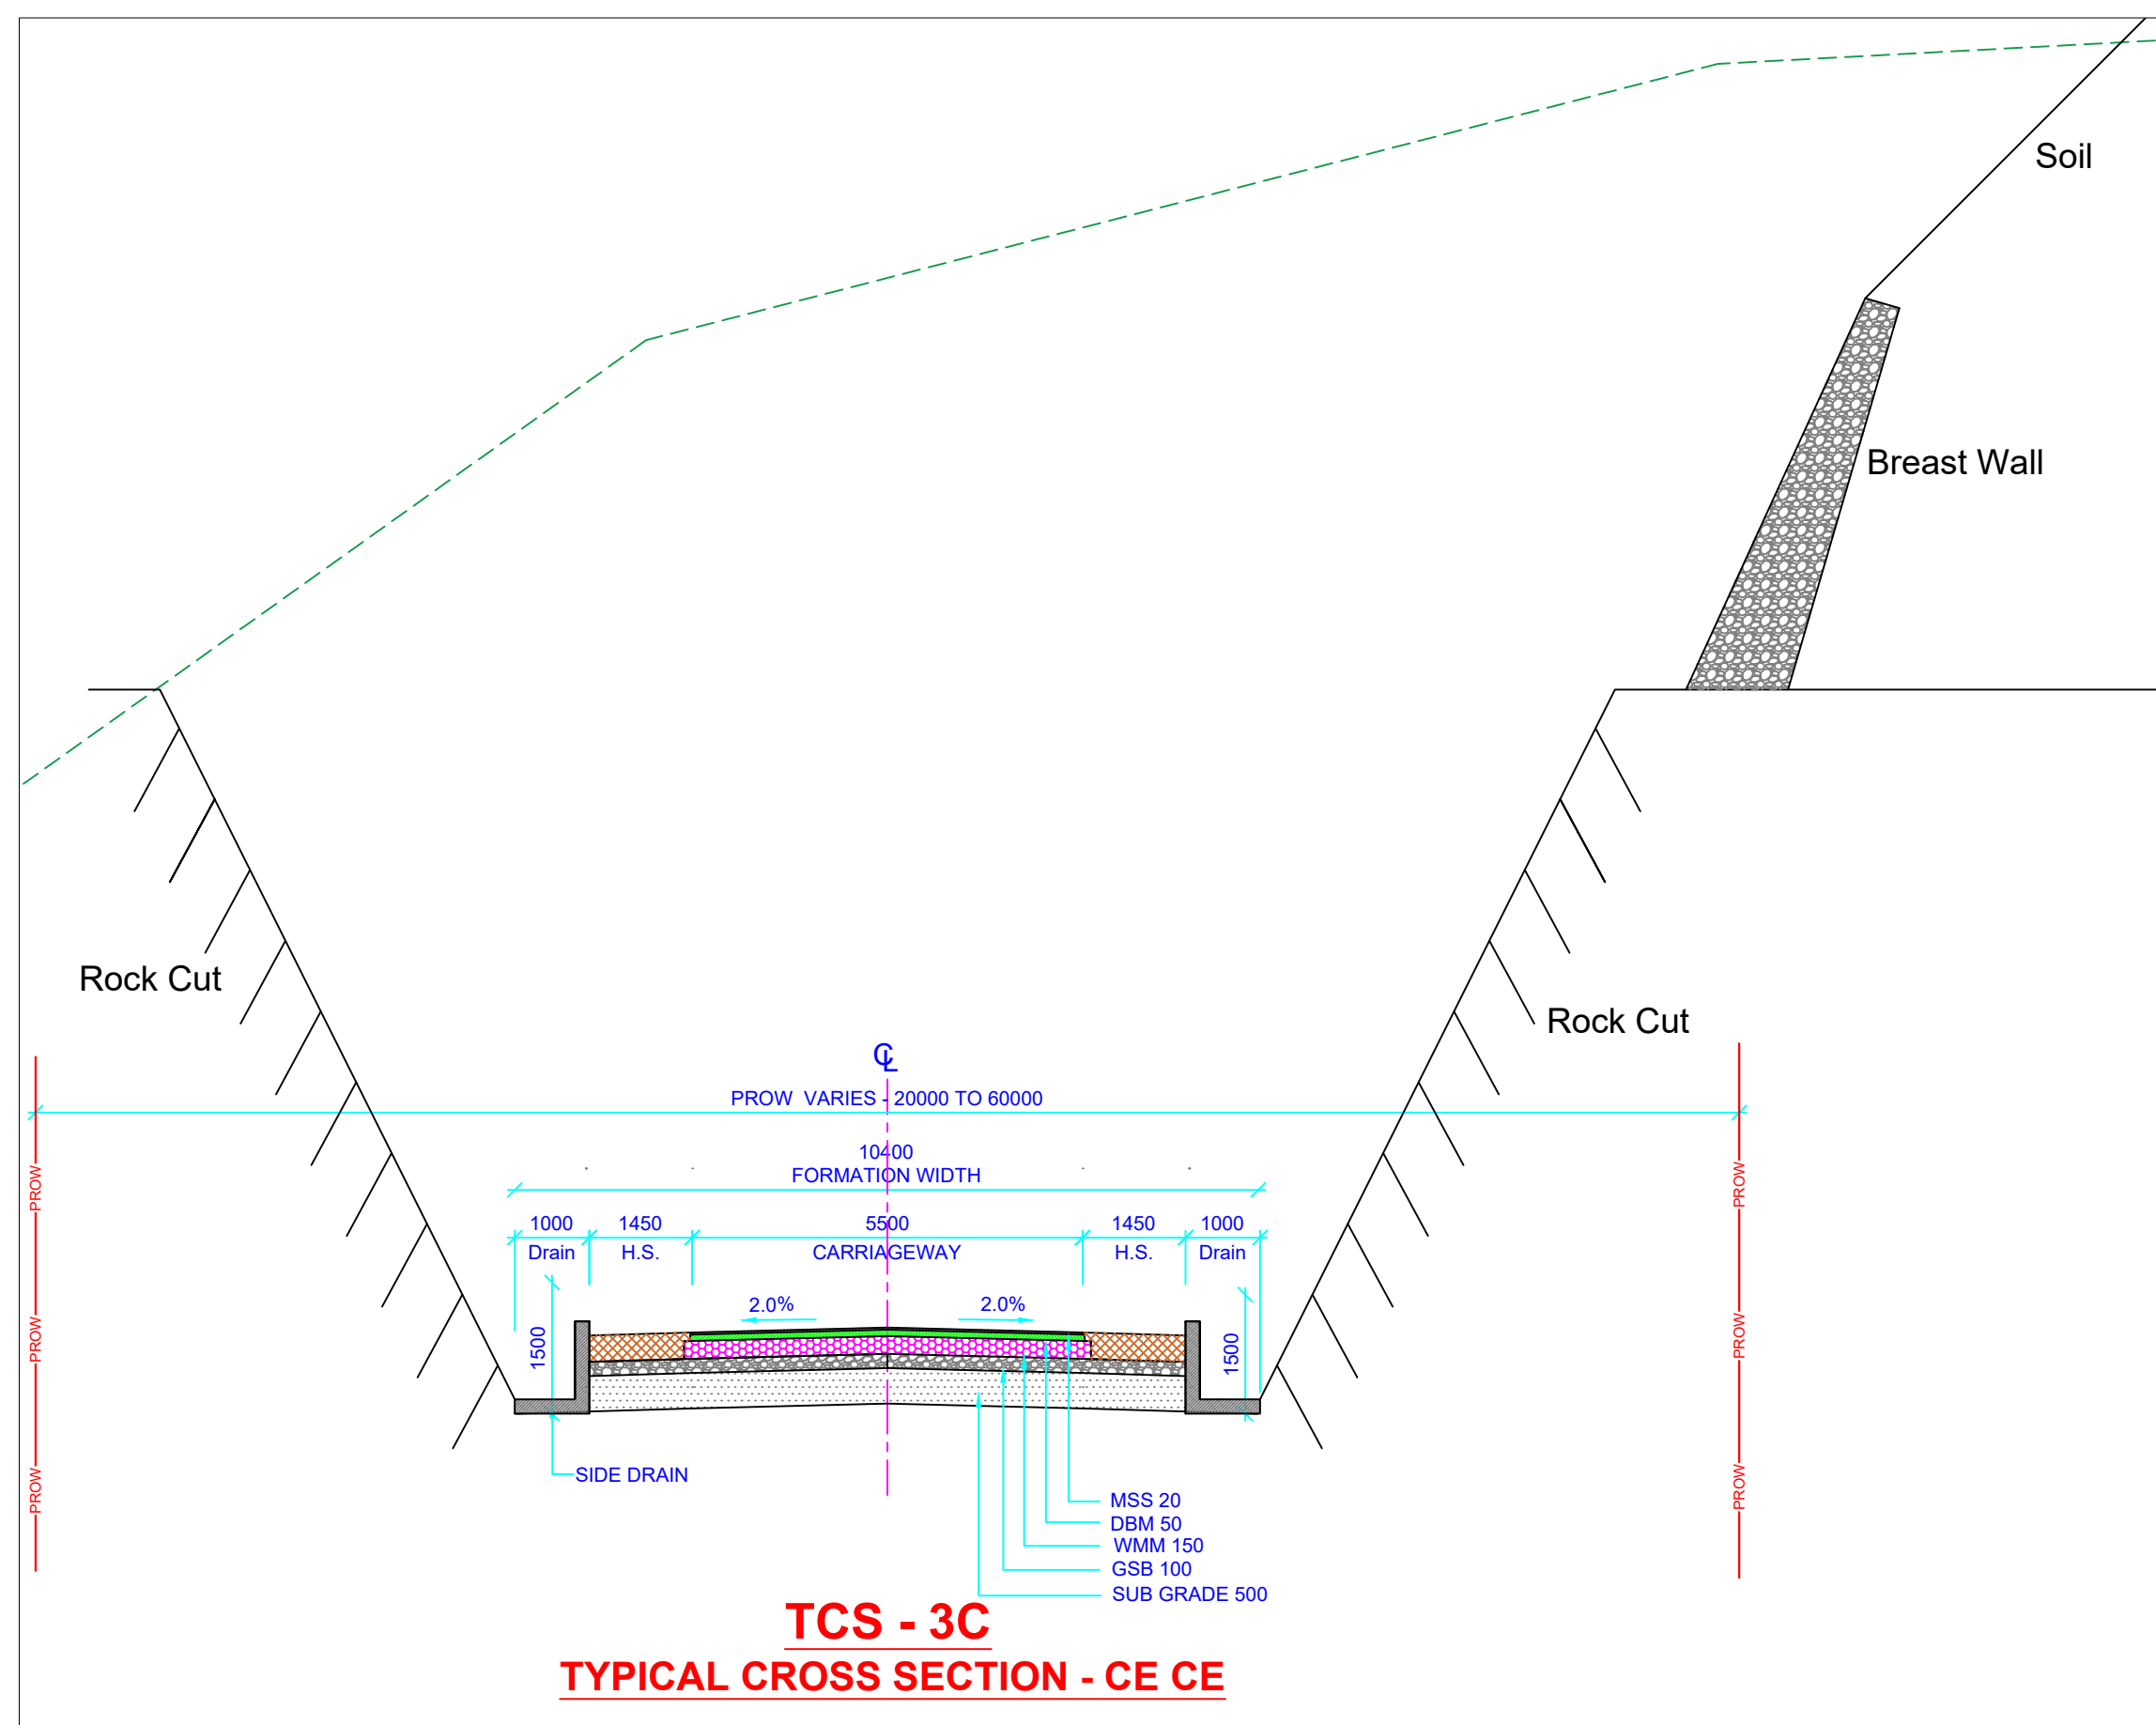

NOTES:

1. ALL DIMENSIONS ARE IN MILLIMETERS AND LEVELS IN METERS, UNLESS WRITTEN OTHERWISE.
2. NO DIMENSIONS SHALL BE SCALED FROM THIS DRAWING ONLY WRITTEN DIMENSIONS SHALL BE FOLLOWED.

CONSULTING ENGINEERS:



(Formerly known as S.N.BHOBE & ASSOCIATES Pvt. Ltd.)
TPF ENGINEERING PVT. LTD.
 1401, Rupa Sapphire, Plot no. 12, Sector-18,
 Opposite Sanpada Railway Station, Sion - Panvel Highway,
 Vashi, Navi Mumbai - 400705
 Tel: +91-22-6906 3300/ 30
www.tpfepl.com - www.tpfu.e



DATE	27.03.2023	SIGN									
DRAWN	SRB										
CHECKED	SM										
DESIGN	SM										
CHECKED	AAB										
APPROVED	AAB		R0								
JOB NO.: 1037		SCALE: 1:1250	REV. NO.	DATE OF ISSUE	REVISION DETAILS			DRAWN	CHKD.	DES.	APPR

CLIENT:



**National Highways and
Infrastructure Development
Corporation Limited**

PROJECT:
CONSULTANCY SERVICES FOR PREPERING OF DPR OF 2 LANING OF PROPOSE FRONTIER
HIGHWAY FROM NAFRA TO VIJANAGAR IN THE STATE OF ARUNACHAL PRADESH IN
PACKAGES (PACKAGE06-MIGGING-TUTING-ZIDO AND SINGA -ANELIH-HUNLI 230 KM)

HUNLI-ANELIH STRETCH


TITLE: TYPICAL CROSS SECTION

DRG. NO.: NHIDCL/DPR-Nafra-to-Vijaynagar-Pkg-6-Arunachal-Pradesh/TRANS
-DES-PLA-EST/2020-21/P3291/1037/TCS/1037002/R0/5 OF 5

REV.	A2
R0	

N OF T - 00 OF 00

ACAD FILE:

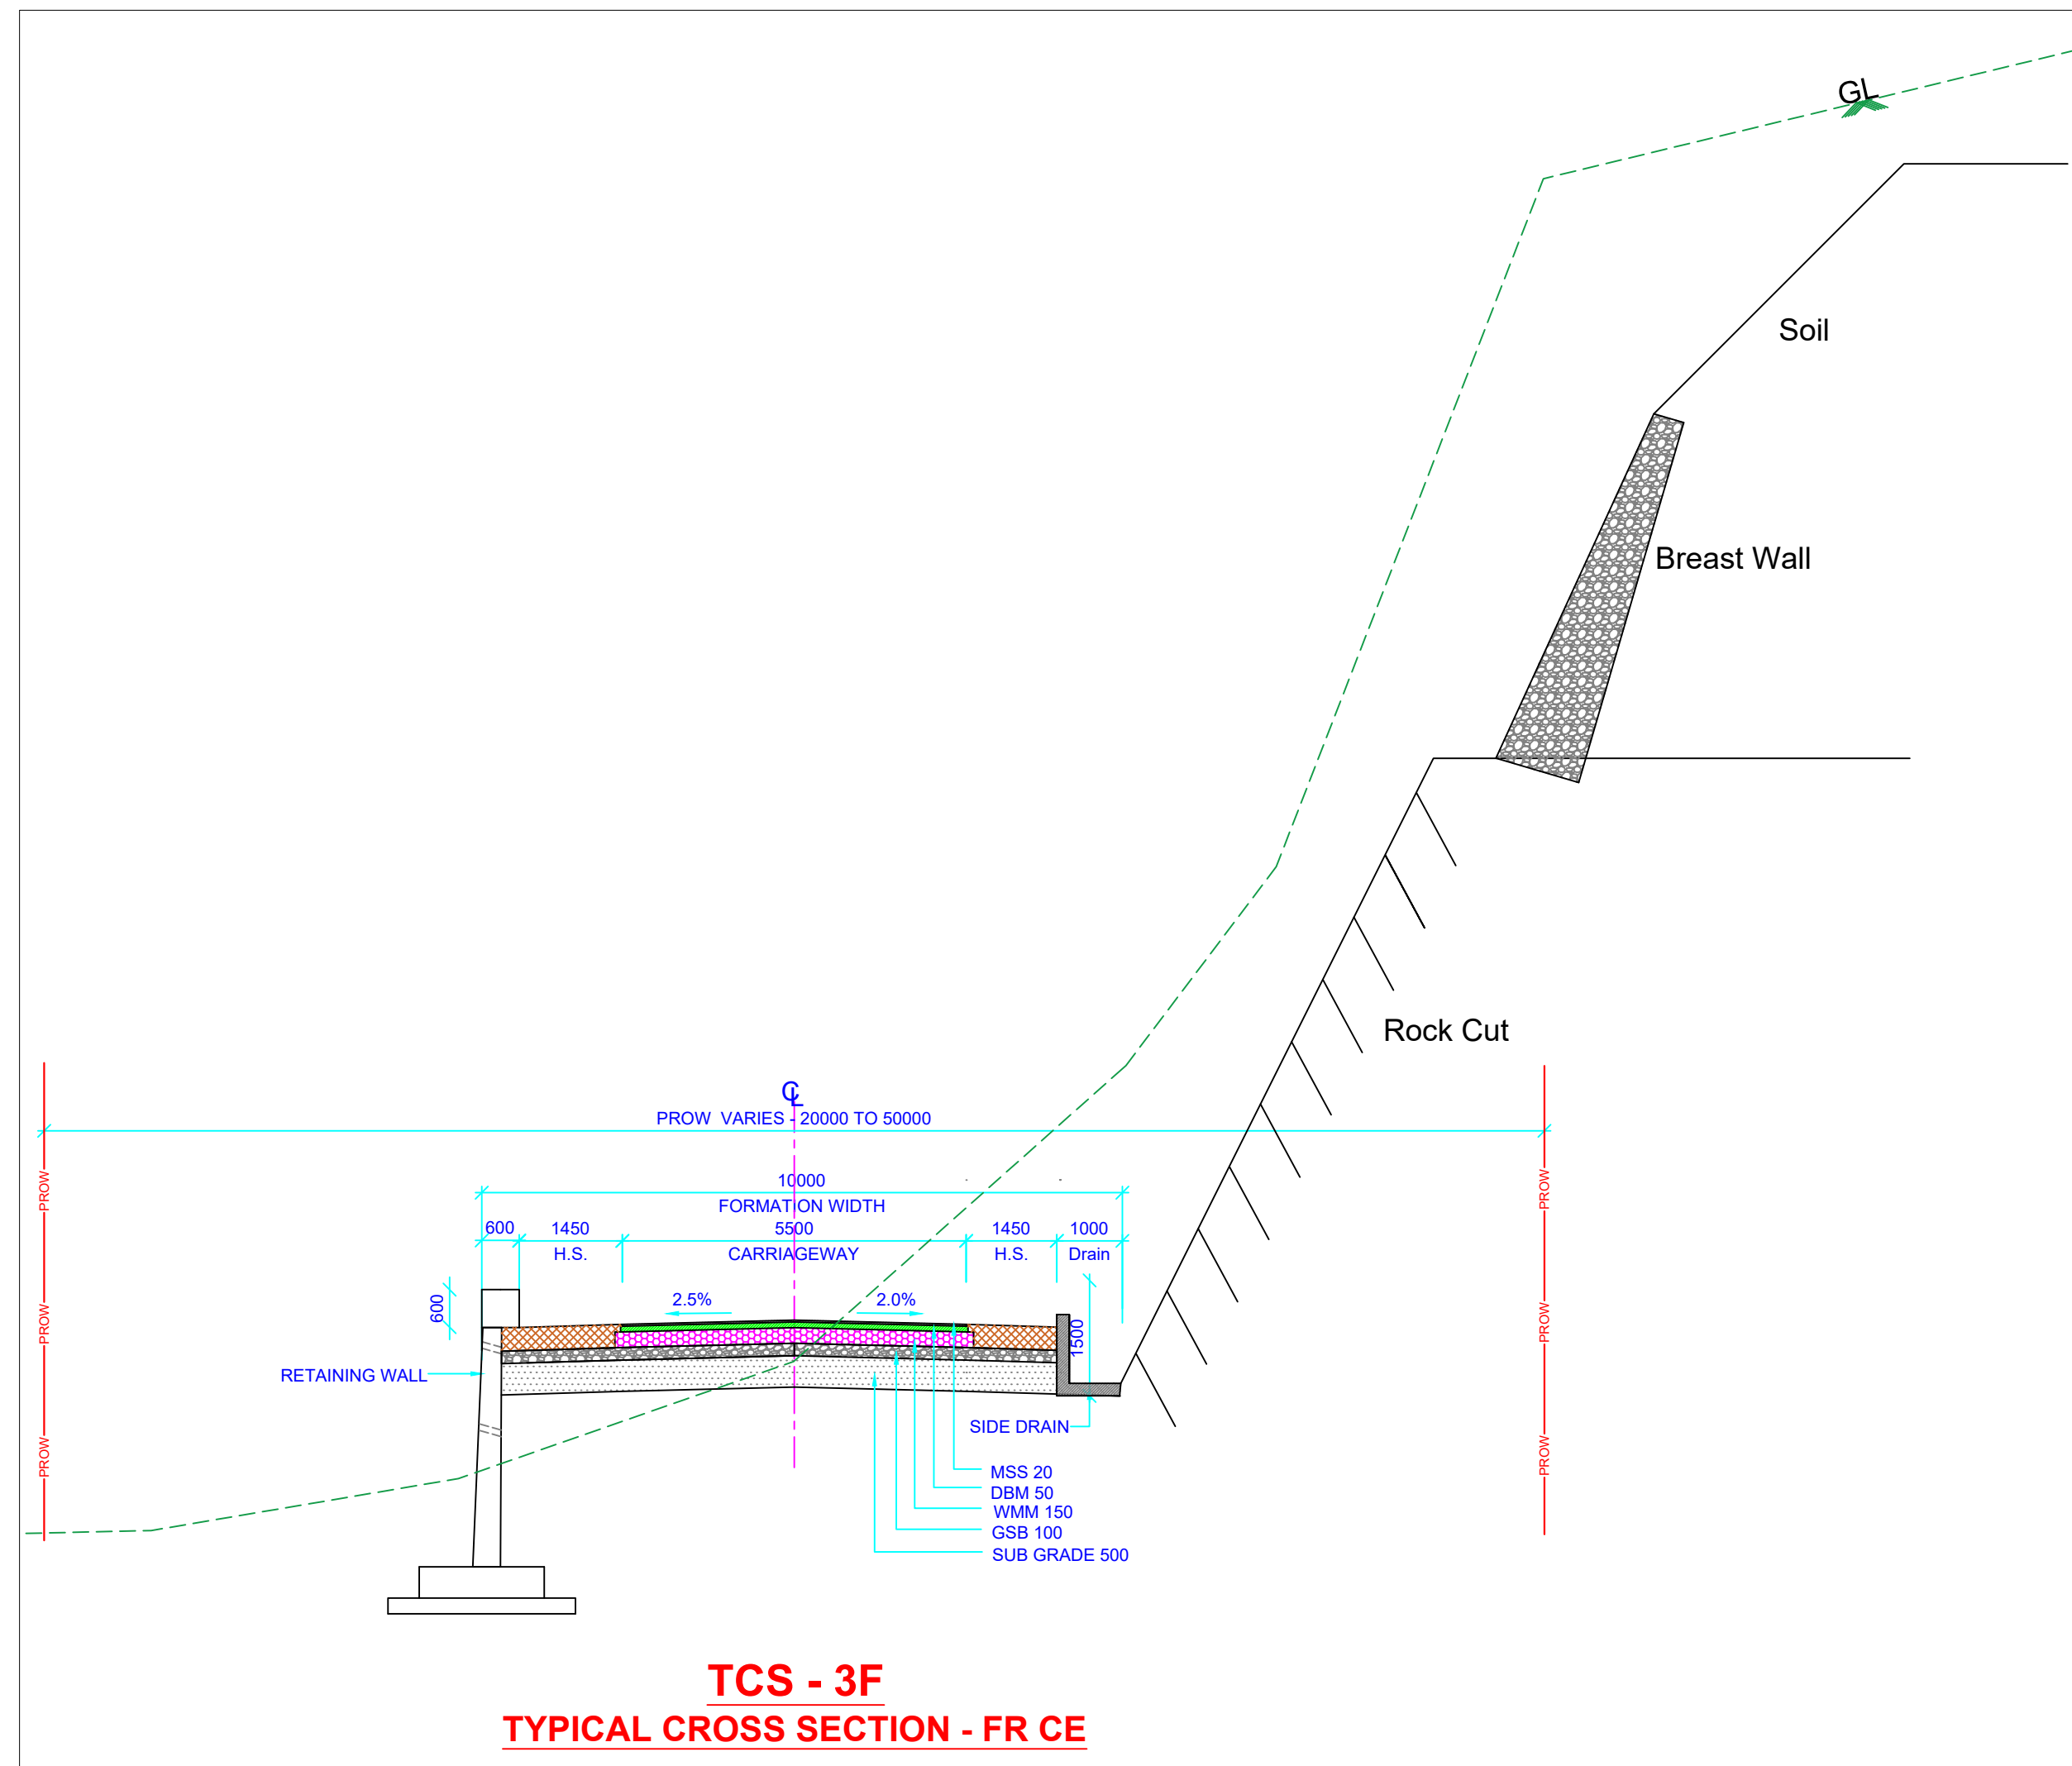


NOTES:

ALL DIMENSIONS ARE IN MILLIMETERS
AND LEVELS IN METERS, UNLESS
WRITTEN OTHERWISE.

NO DIMENSIONS SHALL BE SCALED
FROM THIS DRAWING ONLY WRITTEN
DIMENSIONS SHALL BE FOLLOWED.

CONSULTING ENGINEERS:

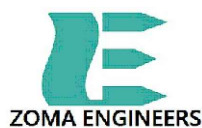

DATE	27.03.2023	SIGN								
DRAWN	SRB									
CHECKED	SM									
DESIGN	SM									
CHECKED	AAB									
APPROVED	AAB		R0							
JOB NO.: 1037		SCALE: 1:1250	REV. NO.	DATE OF ISSUE	REVISION DETAILS		DRAWN	CHKD.	DES.	APRD

CLIENT:



**National Highways and
Infrastructure Development
Corporation Limited**

PROJECT:
CONSULTANCY SERVICES FOR PREPERING OF DPR OF 2 LANING OF PROPOSE FRONTIER
HIGHWAY FROM NAFRA TO VIJANAGAR IN THE STATE OF ARUNACHAL PRADESH IN
PACKAGES (PACKAGE06-MIGGING-TUTING-ZIDO AND SINGA -ANELIH-HUNLI 230 KM)

HUNLI-ANELIH STRETCH

TITLE: TYPICAL CROSS SECTION

DRG. NO.: NHIDCL/DPR-Nafra-to-Vijaynagar-Pkg-6-Arunachal-Pradesh/TRANS
-DES-PLA-EST/2020-21/P3291/1037/TCS/1037002/R0/ 5 OF 5

N OF T - 00 OF 00

THIS DRAWING AND DESIGN IS THE PROPERTY OF TPF ENGINEERING PVT. LTD.
IT IS SUBJECT TO RECALL AND MUST NOT BE LENT, COPIED OR REPRODUCED WITHOUT
WRITTEN PERMISSION FROM AUTHORIZED REPRESENTATIVE OF TPEPL.


— 100 —



SAO FILE:

PROJECT:		
CONSULTANCY SERVICES FOR PREPERING OF DPR OF 2 LANEING OF PROPOSED FRONTIER HIGHWAY FROM NAFRA TO VIJANAGAR IN THE STATE OF ARUNACHAL PRADESH IN PACKAGES (PACKAGE06-MIGGING-TUTING-ZIDO AND SINGA -ANELIH-HUNLI 230 KM)		
HUNLI-ANELIH STRETCH		
TITLE: TYPICAL CROSS SECTION		
DRG. NO.	NHIDCL/DPR-Nafra-to-Vijayanagar-Pkg-6-Arunachal-Pradesh/TRANS-DES-PLA-EST/2020-21/P3291/1037/TCS/1037002/R0/ 5 OF 5	REV.
		R0
		A2

THIS DRAWING AND DESIGN IS THE PROPERTY OF TPE ENGINEERING PVT. LTD.
IT IS SUBJECT TO RECALL AND MUST NOT BE LENT, COPIED OR REPRODUCED WITHOUT
WRITTEN PERMISSION FROM AUTHORIZED REPRESENTATIVE OF TPEPEL.

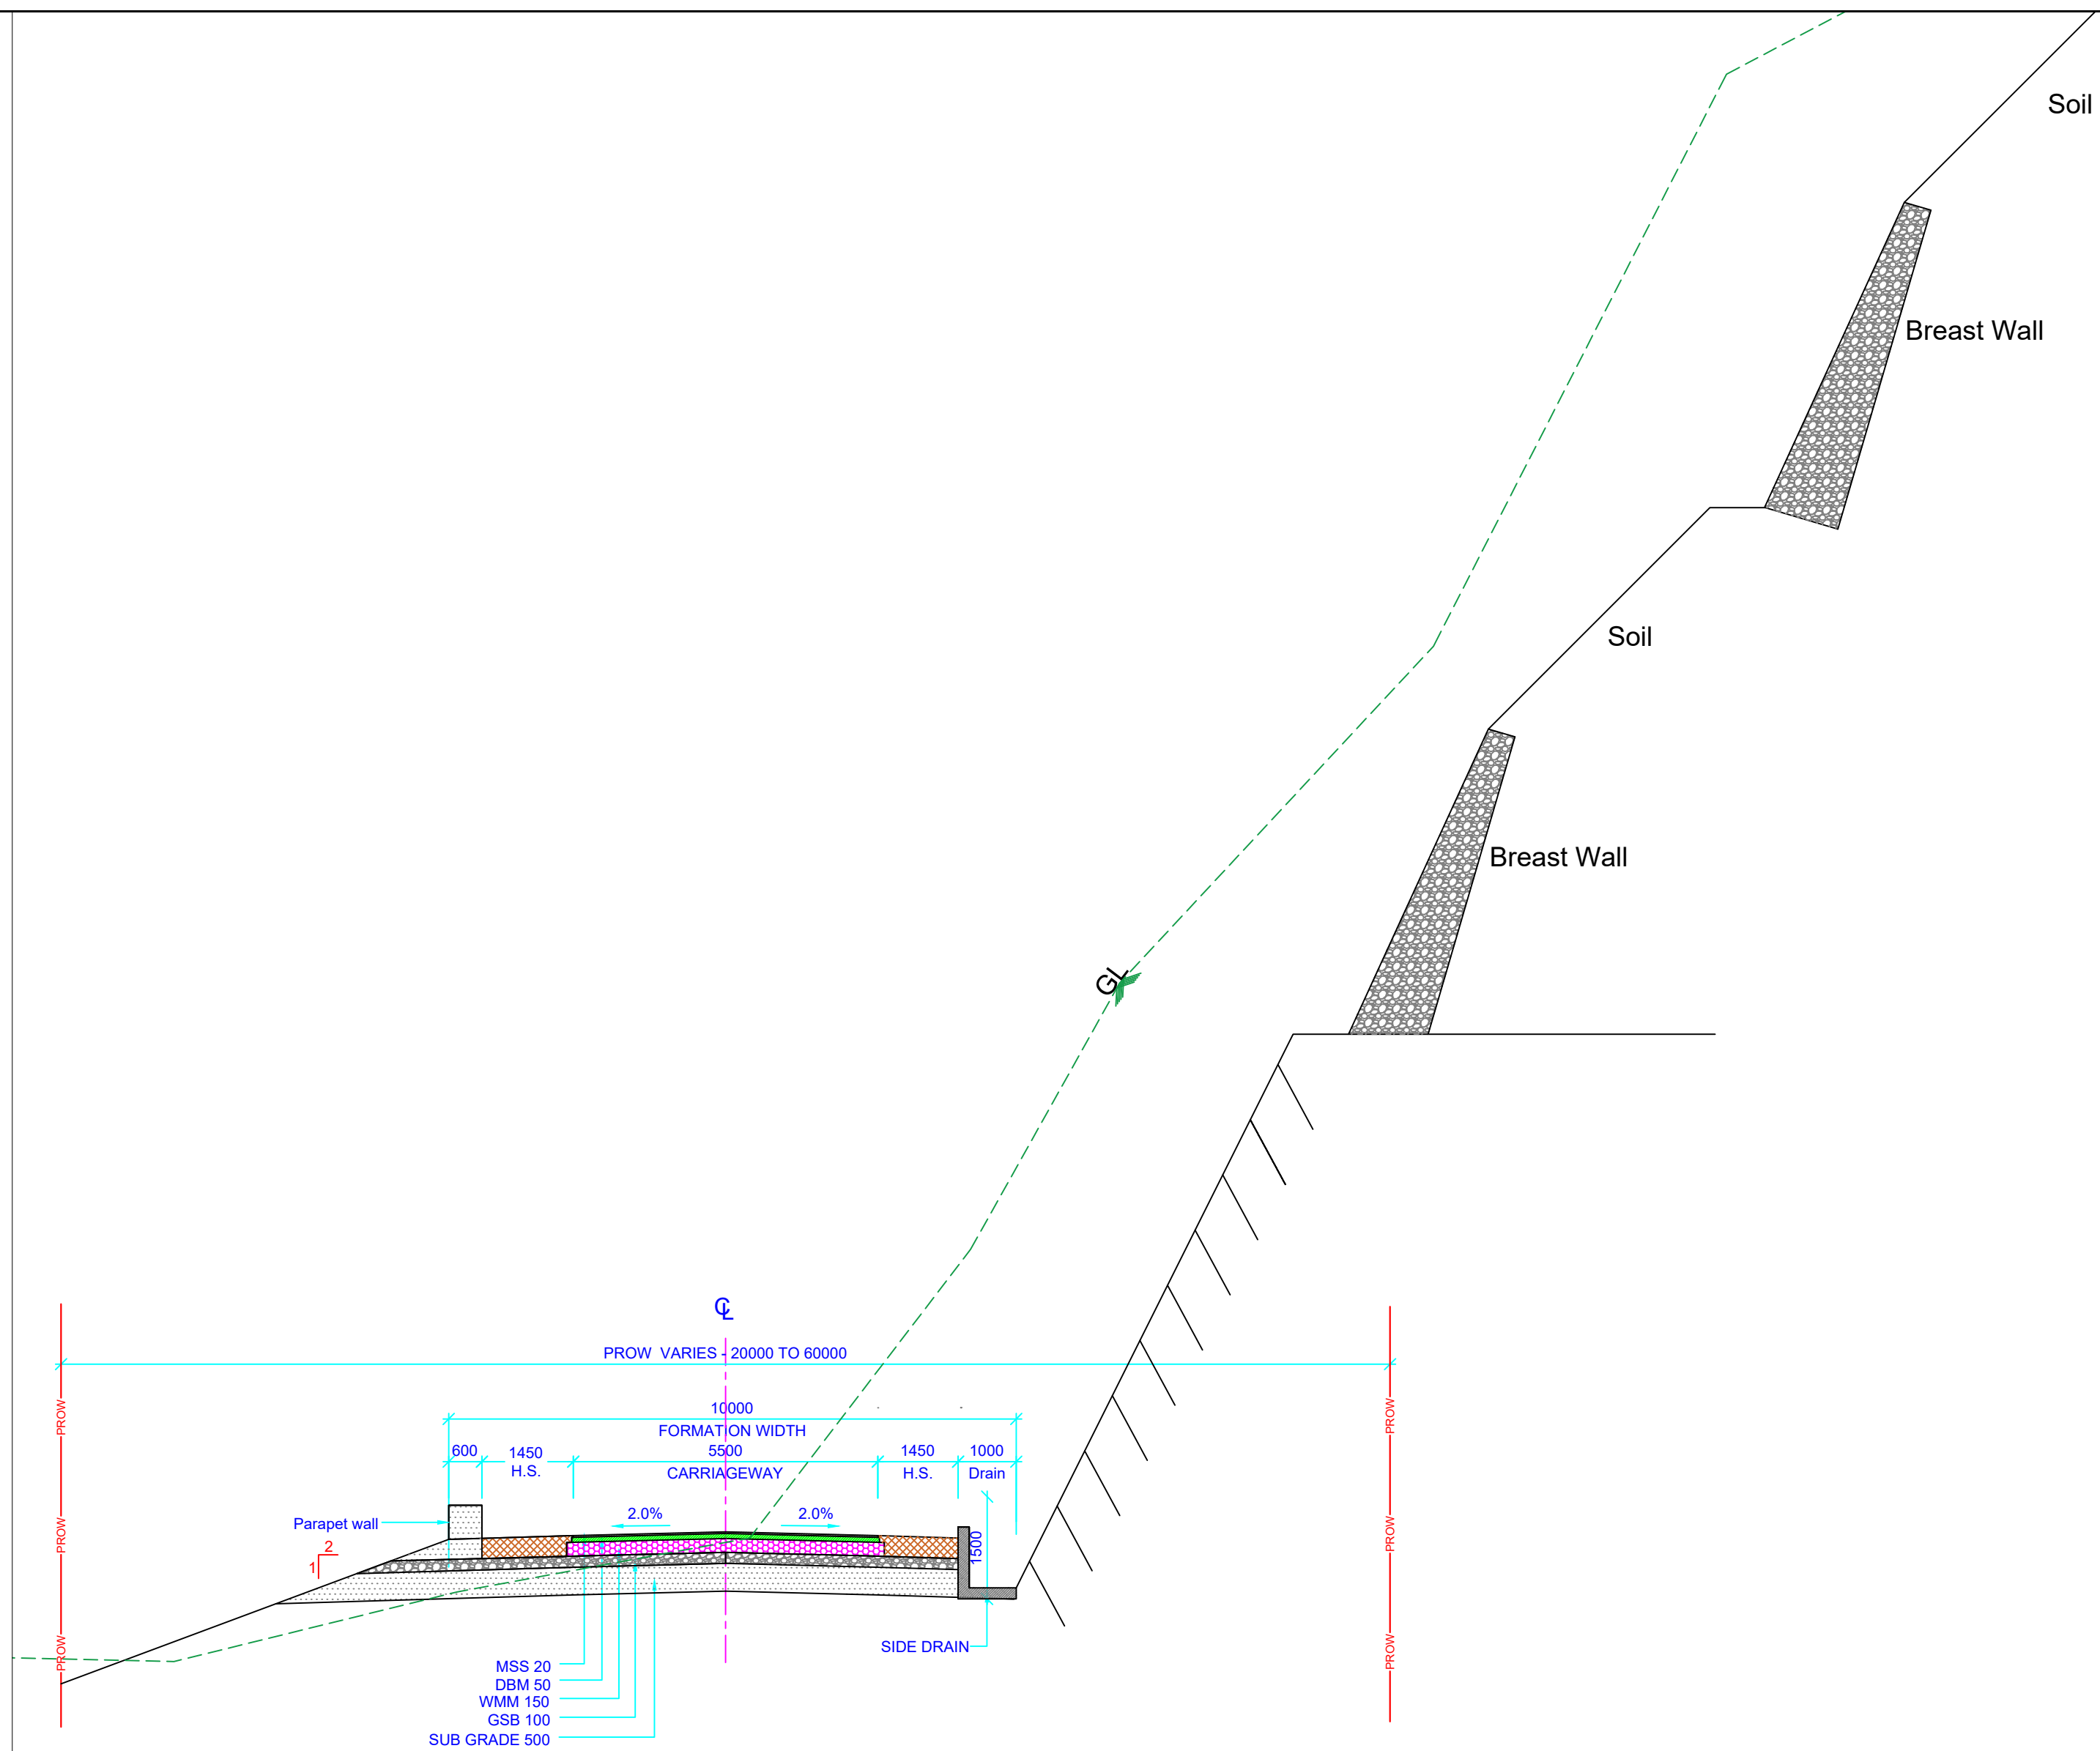


TCS - 4B
TYPICAL CROSS SECTION - FE CE

NOTES:

ALL DIMENSIONS ARE IN MILLIMETERS
AND LEVELS IN METERS, UNLESS
WRITTEN OTHERWISE.

NO DIMENSIONS SHALL BE SCALED
FROM THIS DRAWING ONLY WRITTEN
DIMENSIONS SHALL BE FOLLOWED.

CONSULTING ENGINEERS:

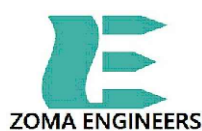[illegible]

CLIENT:



**National Highways and
Infrastructure Development
Corporation Limited**

PROJECT:	CONSULTANCY SERVICES FOR PREPERING OF DPR OF 2 LANING OF PROPOSE FRONTIER HIGHWAY FROM NAFRA TO VIJANAGAR IN THE STATE OF ARUNACHAL PRADESH IN PACKAGES (PACKAGE06-MIGGING-TUTING-ZIDO AND SINGA -ANELIH-HUNLI 230 KM)
----------	--

HUNLI-ANELIH STRETCH


TITLE: TYPICAL CROSS SECTION

DRG. NO..NHIDCL/DPR-Nafra-to-Vijaynagar-Pkg-6-Arunachal-Pradesh/TRANS
-DES-PLA-EST/2020-21/P3291/1037/TCS/1037002/R0/ 5 OF 5

iv.	A2	AD FILE:
0		

N OF T - 00 OF 00

THIS DRAWING AND DESIGN IS THE PROPERTY OF TPE ENGINEERING PVT. LTD.
IT IS SUBJECT TO RECALL AND MUST NOT BE LENT, COPIED OR REPRODUCED WITHOUT
WRITTEN PERMISSION FROM AUTHORIZED REPRESENTATIVE OF TPEPEL.

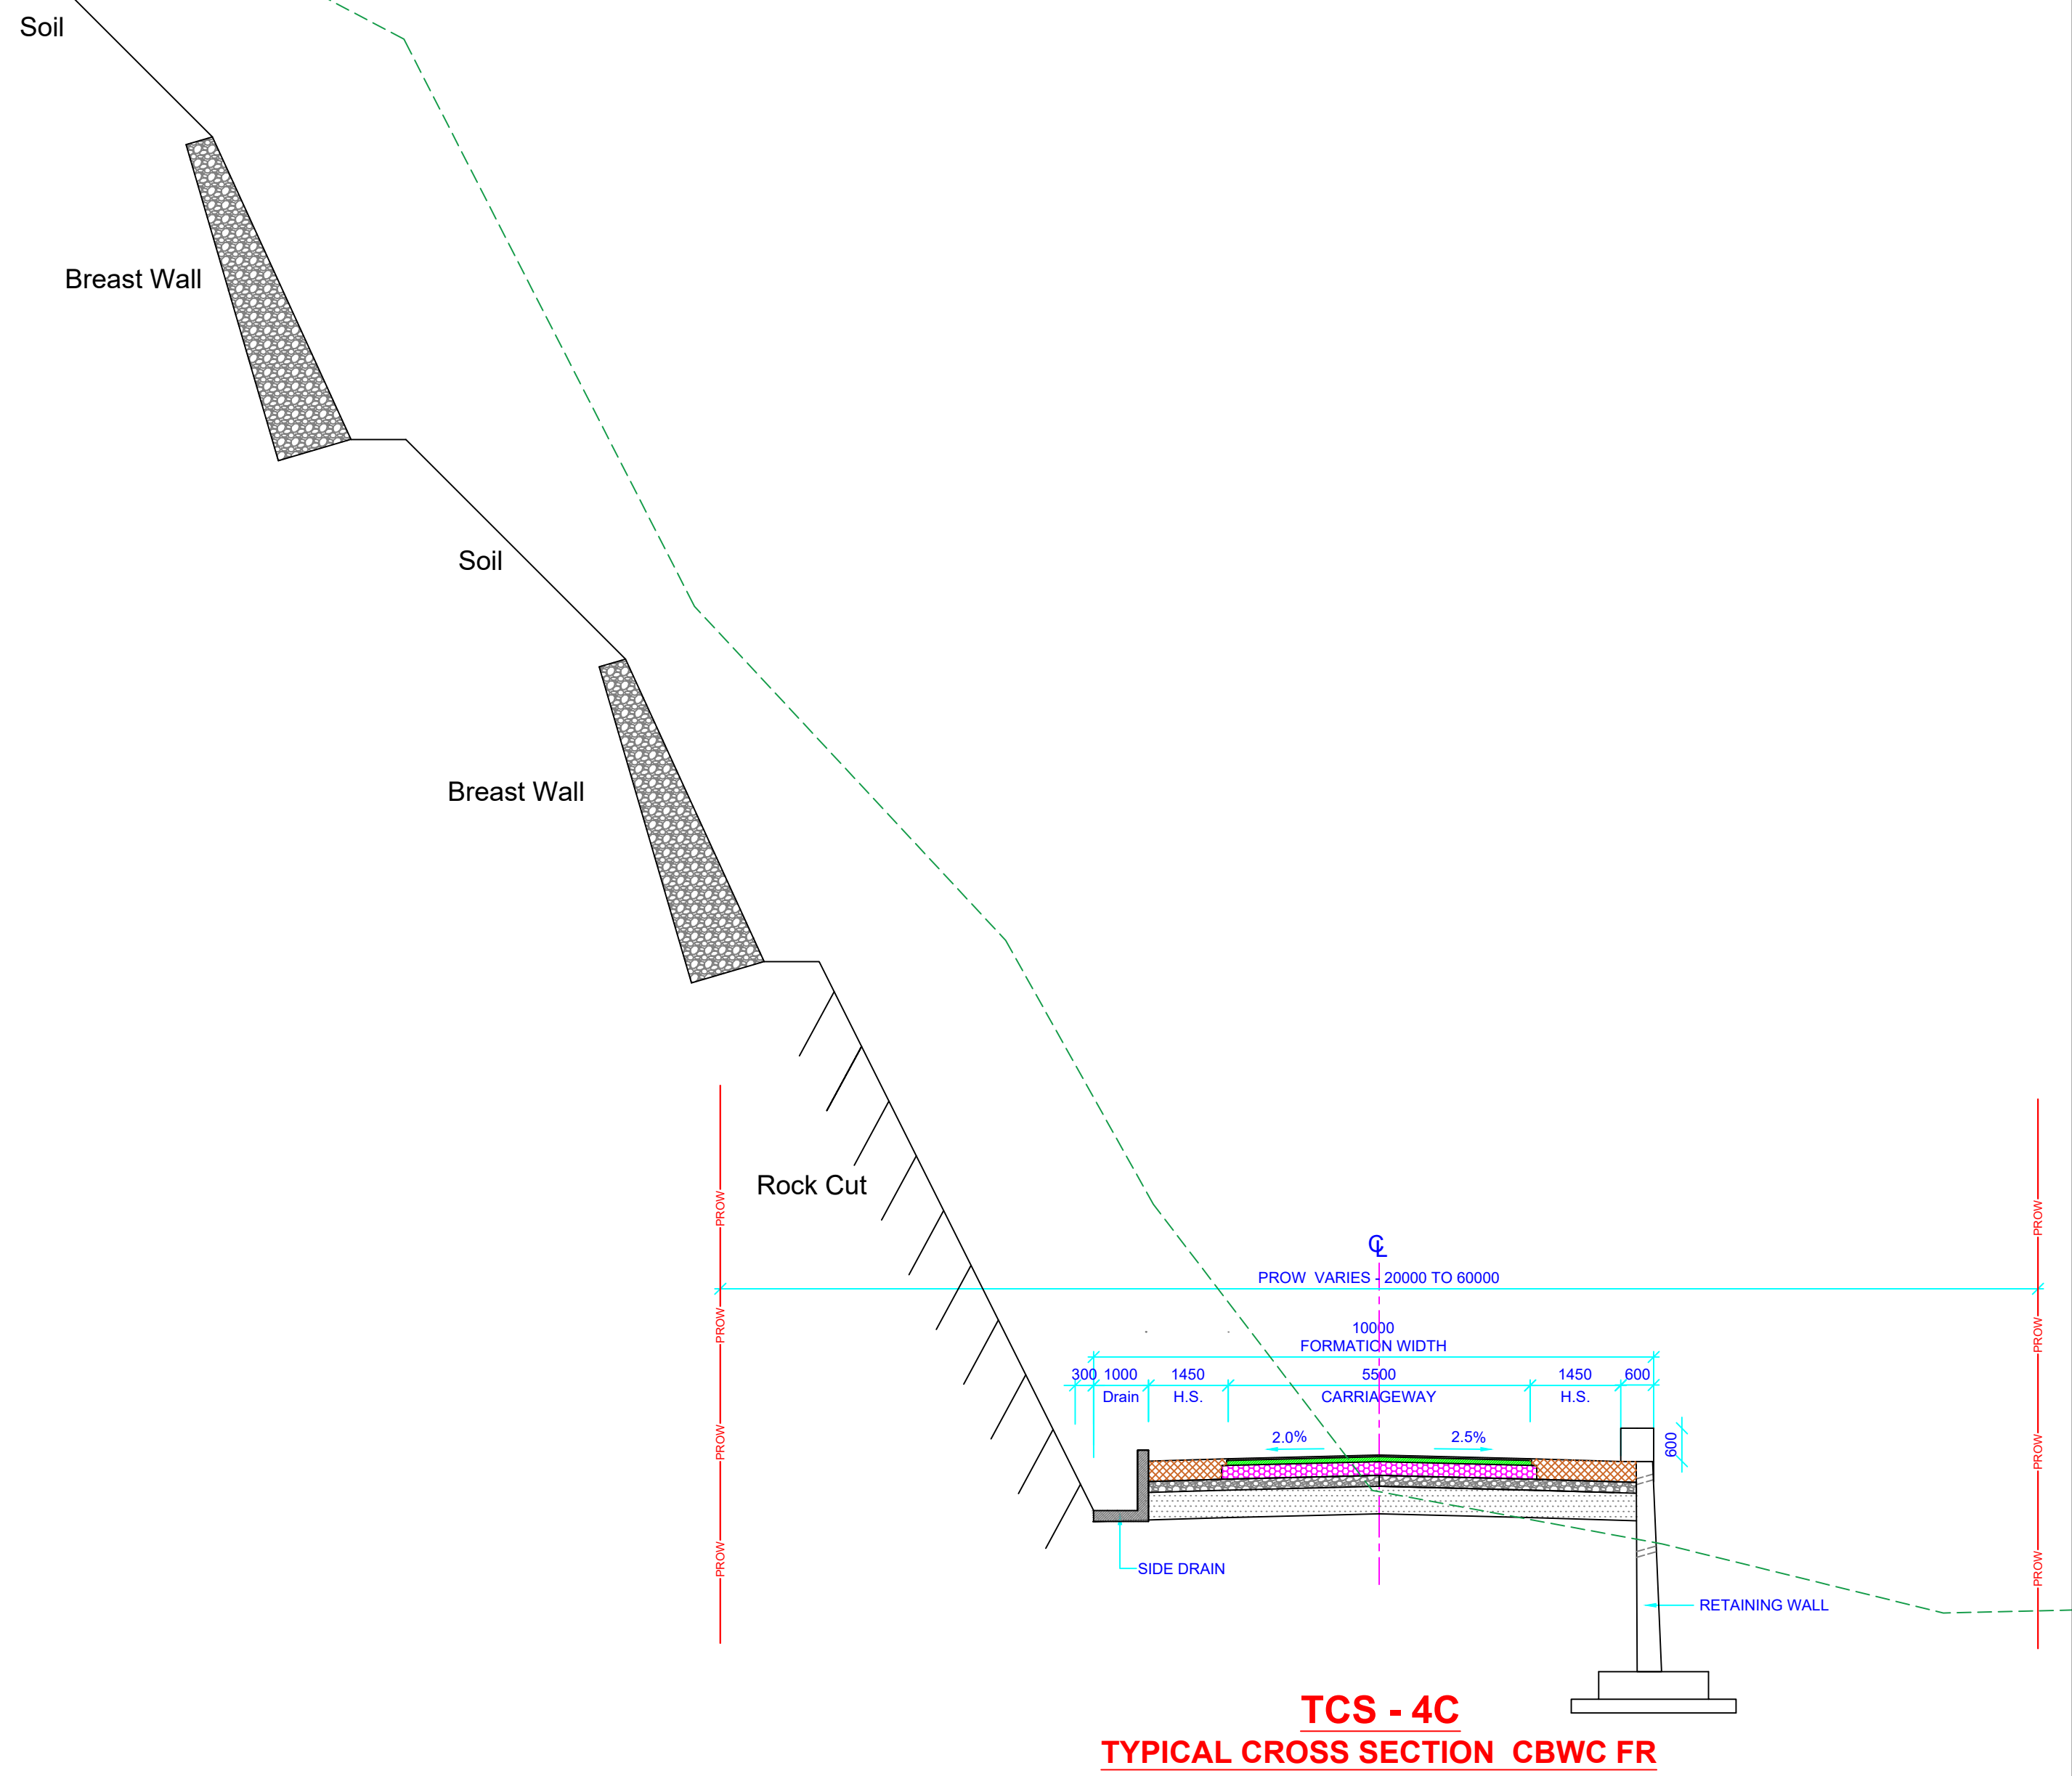

NOTES:

1. ALL DIMENSIONS ARE IN MILLIMETERS AND LEVELS IN METERS, UNLESS WRITTEN OTHERWISE.
2. NO DIMENSIONS SHALL BE SCALED FROM THIS DRAWING ONLY WRITTEN DIMENSIONS SHALL BE FOLLOWED.

CONSULTING ENGINEERS:

[illegible]

CLIENT



**National Highways and
Infrastructure Development
Corporation Limited**


PROJECT:
CONSULTANCY SERVICES FOR PREPERING OF DPR OF 2 LANING OF PROPOSE FRONTIER
HIGHWAY FROM NAFRA TO VIJANAGAR IN THE STATE OF ARUNACHAL PRADESH IN
PACKAGES (PACKAGE06-MIGGING-TUTING-ZIDO AND SINGA -ANELIH-HUNLI 230 KM)

HUNLI-ANELIH STRETCH

TITLE: TYPICAL CROSS SECTION

DRG. NO.: NHIDCL/DPR-Nafra-to-Vijaynagar-Pkg-6-Arunachal-Pradesh/TRANS -DES-PLA-EST/2020-21/P3291/1037/TCS/1037002/R0/ 5 OF 5	REV.	A2
	R0	

THIS DRAWING AND DESIGN IS THE PROPERTY OF TPF ENGINEERING PVT. LTD.
IT IS SUBJECT TO RECALL AND MUST NOT BE LENT COPIED OR REPRODUCED WITHOUT
WRITTEN PERMISSION FROM AUTHORIZED REPRESENTATIVE OF TPEPL.

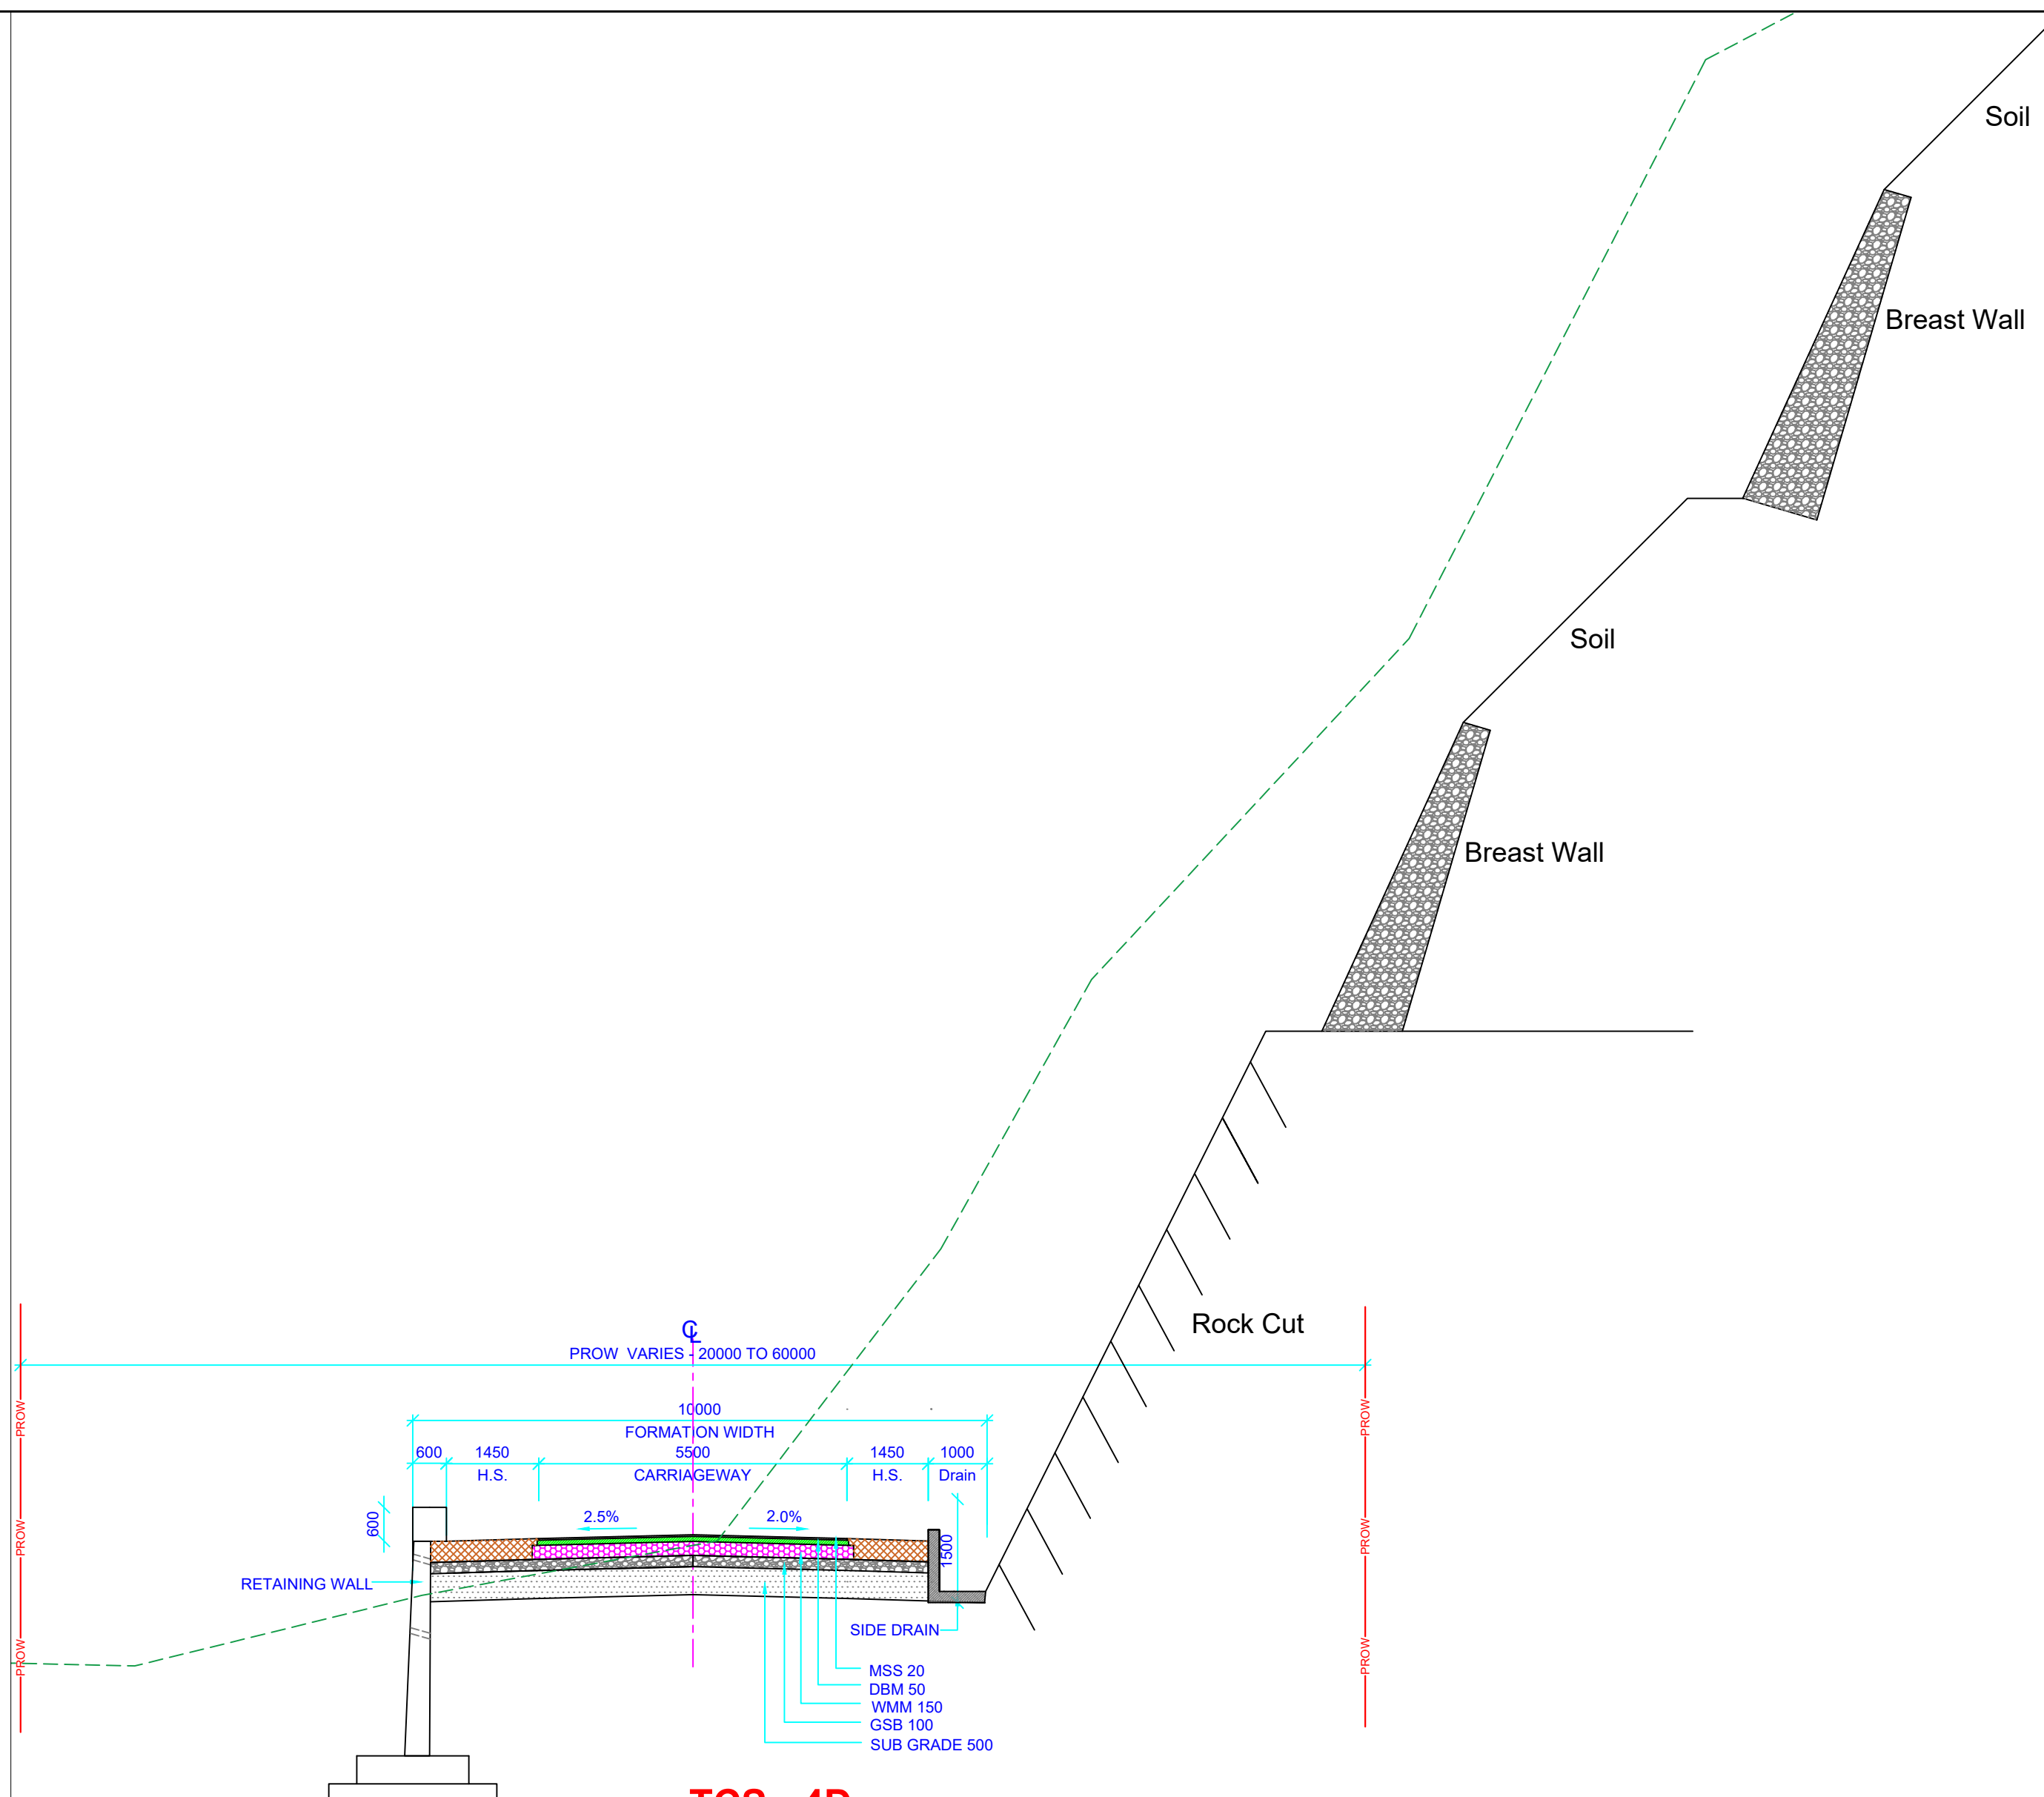

TCS - 4D
TYPICAL CROSS SECTION - FR CE

NOTES:

1. ALL DIMENSIONS ARE IN MILLIMETERS AND LEVELS IN METERS, UNLESS WRITTEN OTHERWISE.
2. NO DIMENSIONS SHALL BE SCALED FROM THIS DRAWING ONLY WRITTEN DIMENSIONS SHALL BE FOLLOWED.

CONSULTING ENGINEERS:



(Formerly known as S.N.BHOBE & ASSOCIATES Pvt. Ltd.)
TPF ENGINEERING PVT. LTD.
 1401, Rupa Sapphire, Plot no. 12, Sector-18,
 Opposite Sanpada Railway Station, Sion - Panvel Highway,
 Vashi, Navi Mumbai - 400705
 Tel: +91-22-6906 3300/ 30
www.tpfpl.com | www.tpf.eu



DATE	27.03.2023	SIGN									
DRAWN	SRB										
CHECKED	SM										
DESIGN	SM										
CHECKED	AAB										
APPROVED	AAB		R0								
JOB NO.: 1037		SCALE: 1:1250	REV. NO.	DATE OF ISSUE	REVISION DETAILS			DRAWN	CHKD.	DES.	APRD

CLIENT:



**National Highways and
Infrastructure Development
Corporation Limited**

PROJECT:
CONSULTANCY SERVICES FOR PREPERING OF DPR OF 2 LANING OF PROPOSE FRONTIER
HIGHWAY FROM NAFRA TO VIJANAGAR IN THE STATE OF ARUNACHAL PRADESH IN
PACKAGES (PACKAGE06-MIGGING-TUTING-ZIDO AND SINGA -ANELIH-HUNLI 230 KM)


HUNLI-ANELIH STRETCH

TITLE: TYPICAL CROSS SECTION


DRG. NO.: NHIDCL/DPR-Nafra-to-Vijaynagar-Pkg-6-Arunachal-Pradesh/TRANS
-DES-PLA-EST/2020-21/P3291/1037/TCS/1037002/R0/5 OF 5

	REV.	A3
	B0	

N OF T - 00 OF 00

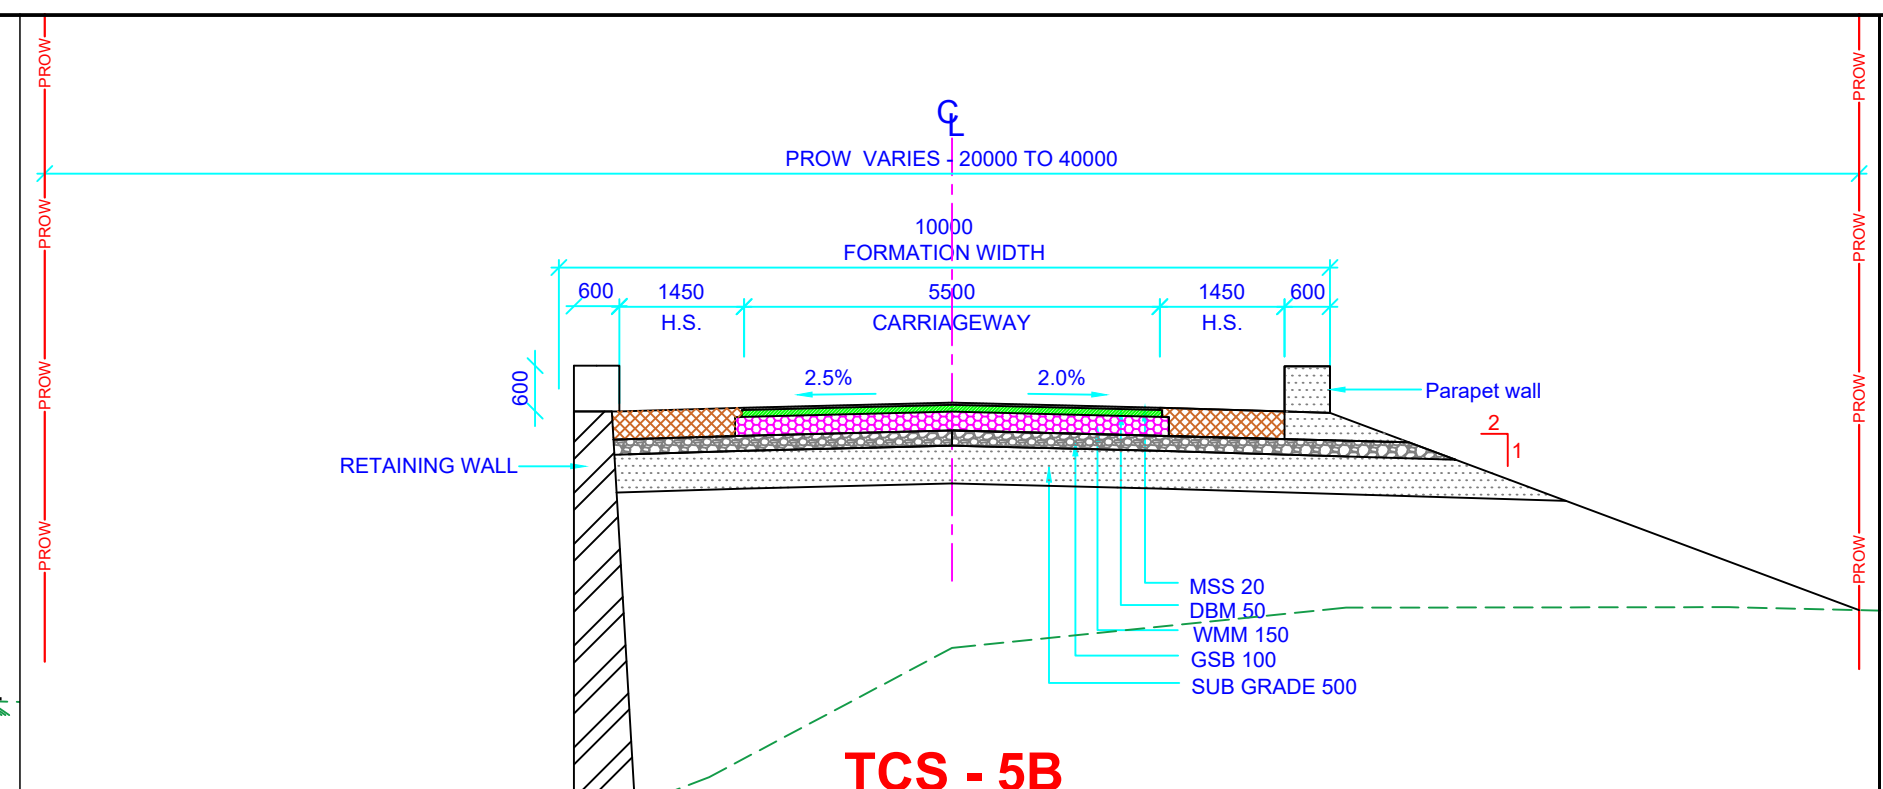

TCS - 5B

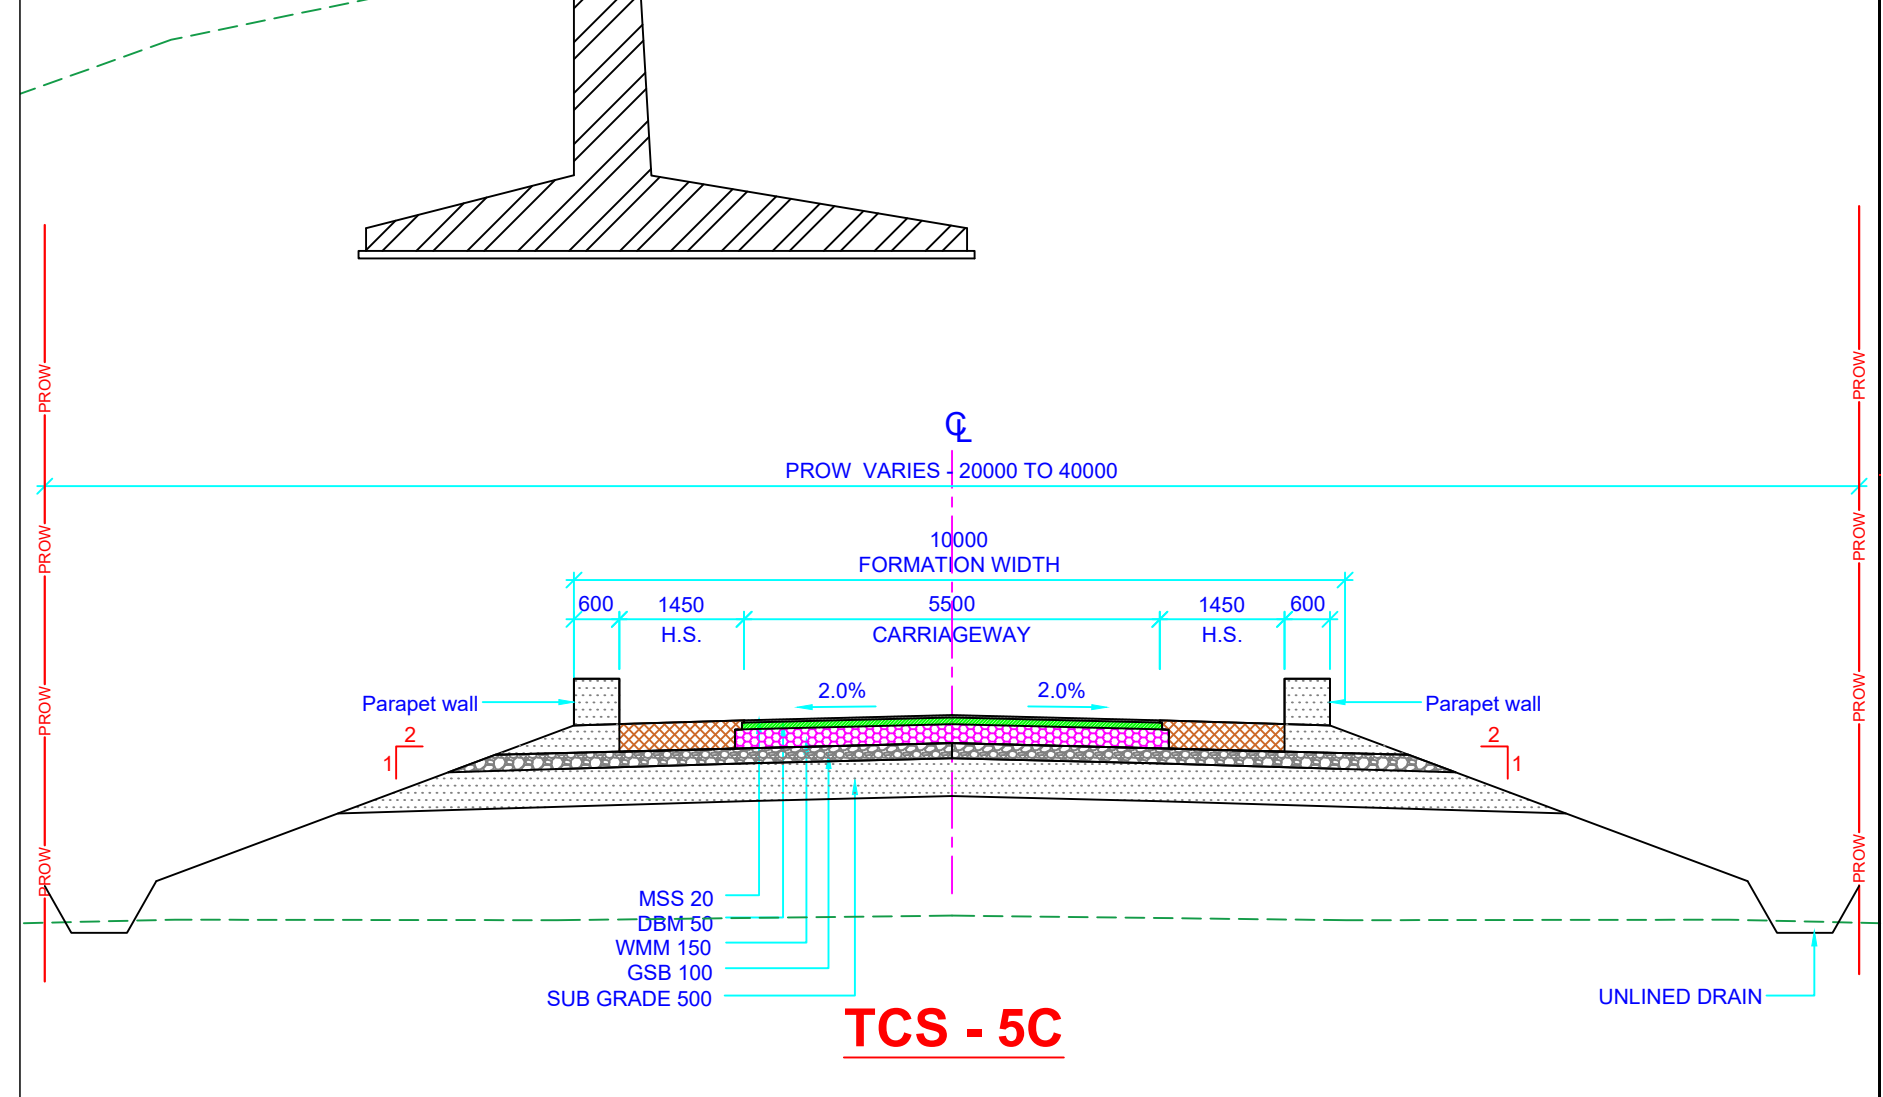

TCS - 5C

PLAN AND PROFILE DRAWINGS









ZOMA ENGINEERS



0.	11
----	----


CONSULTANCY SERVICES FOR PREPERING OF DPR OF 2 LANING OF PROPOSE
FRONTIER HIGHWAY FROM NAFRA TO VIJANAGAR IN THE STATE OF ARUNACHAL
PRADESH IN PACKAGES (PACKAGE06-MIGGING-TUTING-ZIDO AND SINGA ANELIH-
HUNLI 230 KM)

DRG. NO.: TPFEPL/NHIDCL-24/DPR-Nafra-to-Vijaynagar-Pkg-6-Arunachal-Pradesh/TRANS-DES-PLA-EST/2020-21/P3291/1037/PPD/1037001/R1/- 1 OF 18	REV.	A2	NO
	R1		

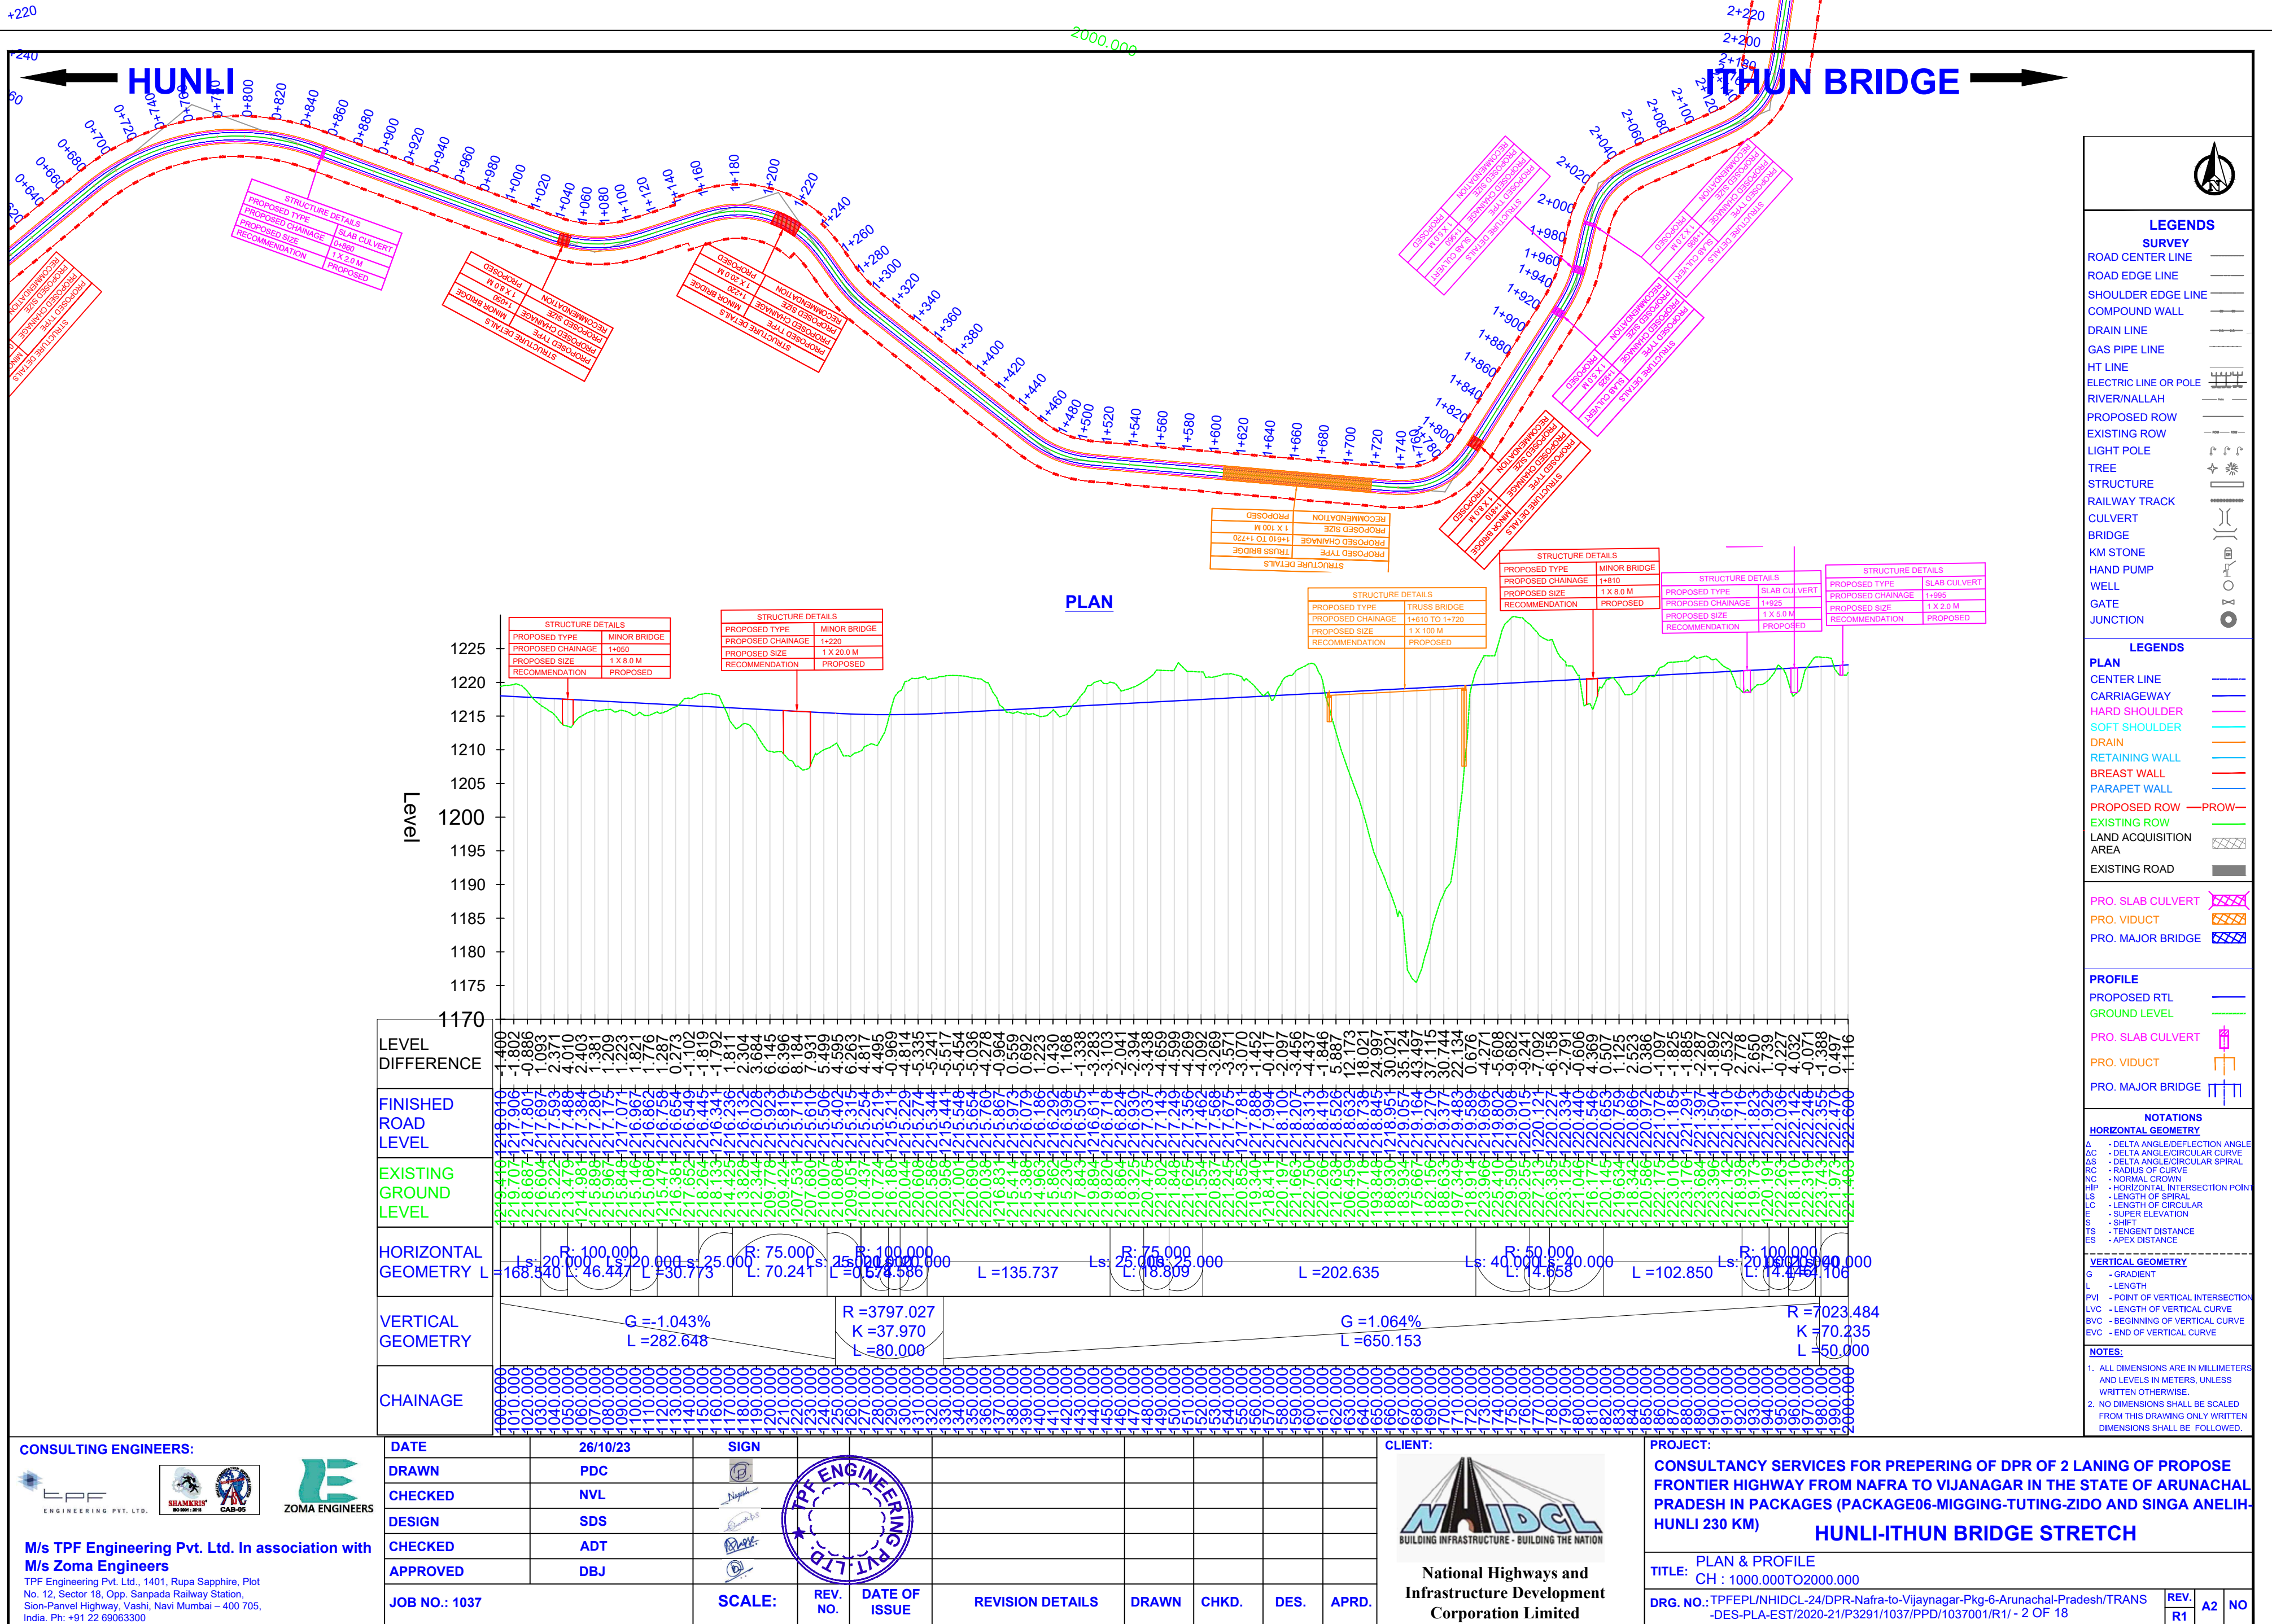


HUNLI


ITHUN BRIDGE

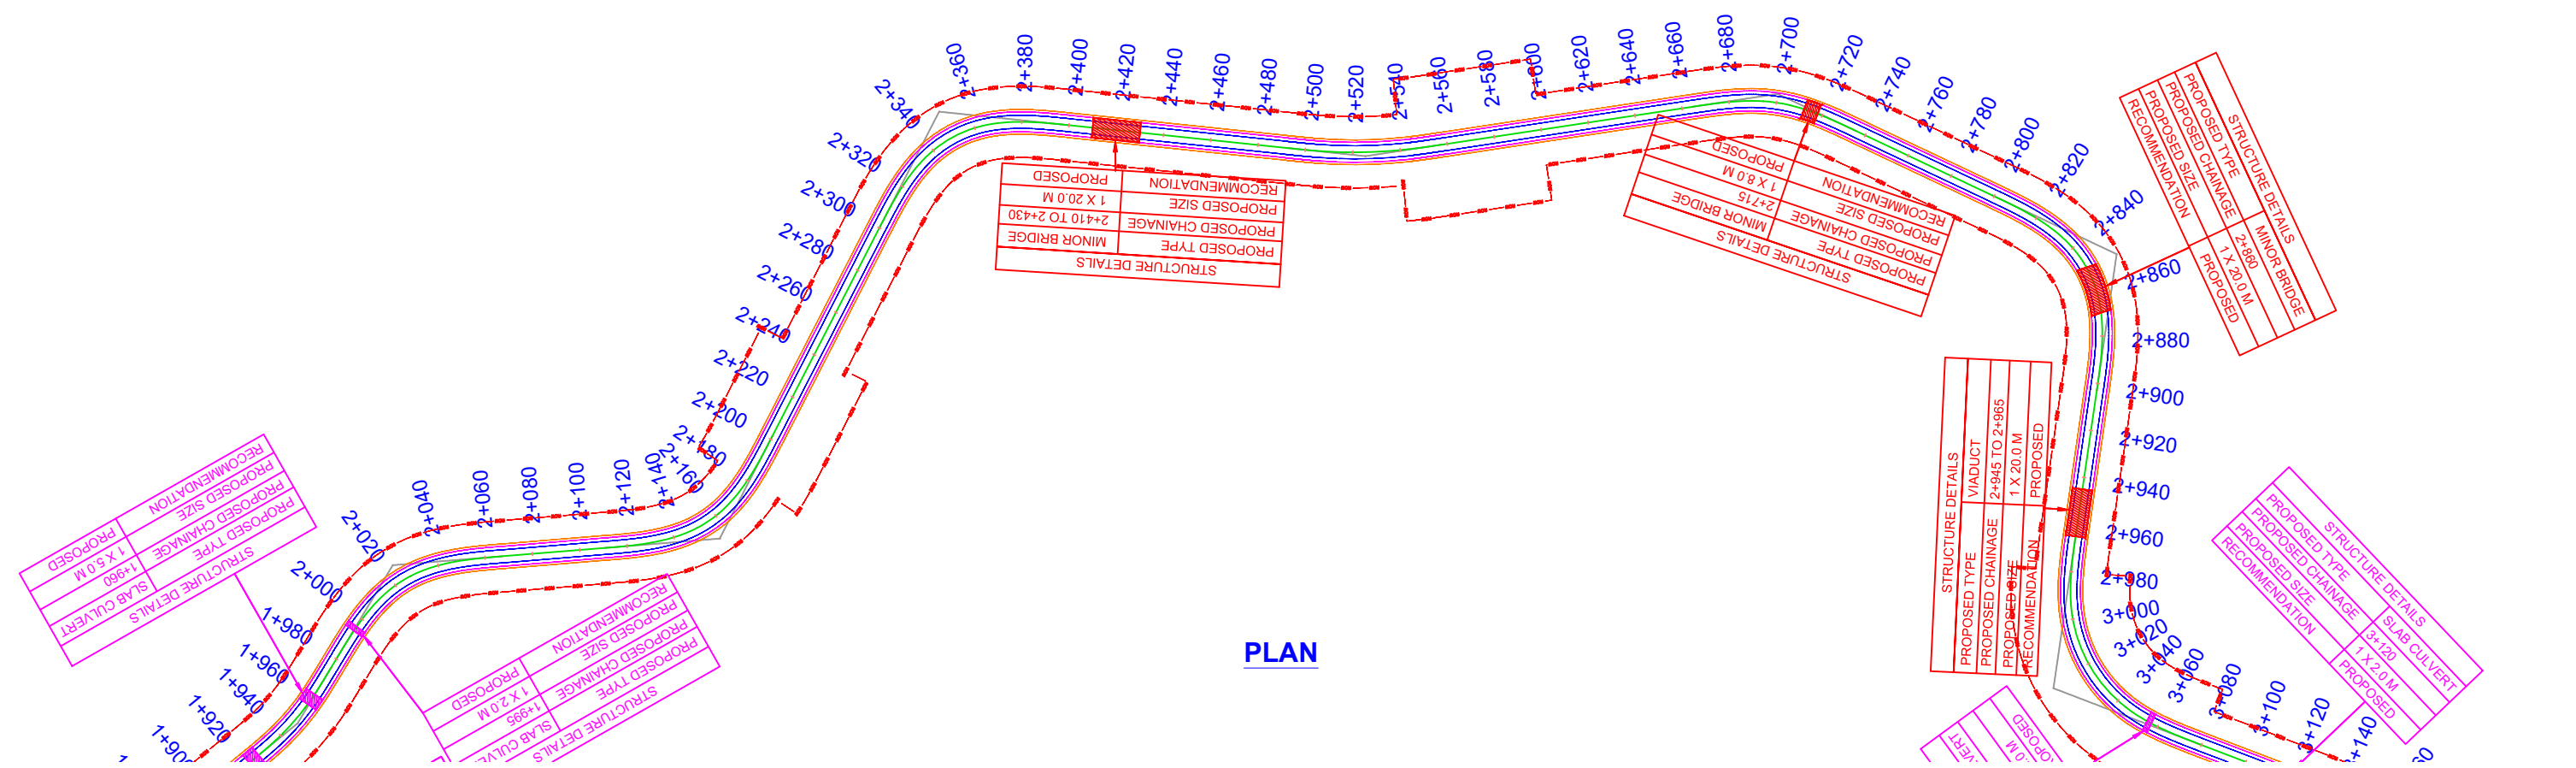

PLAN

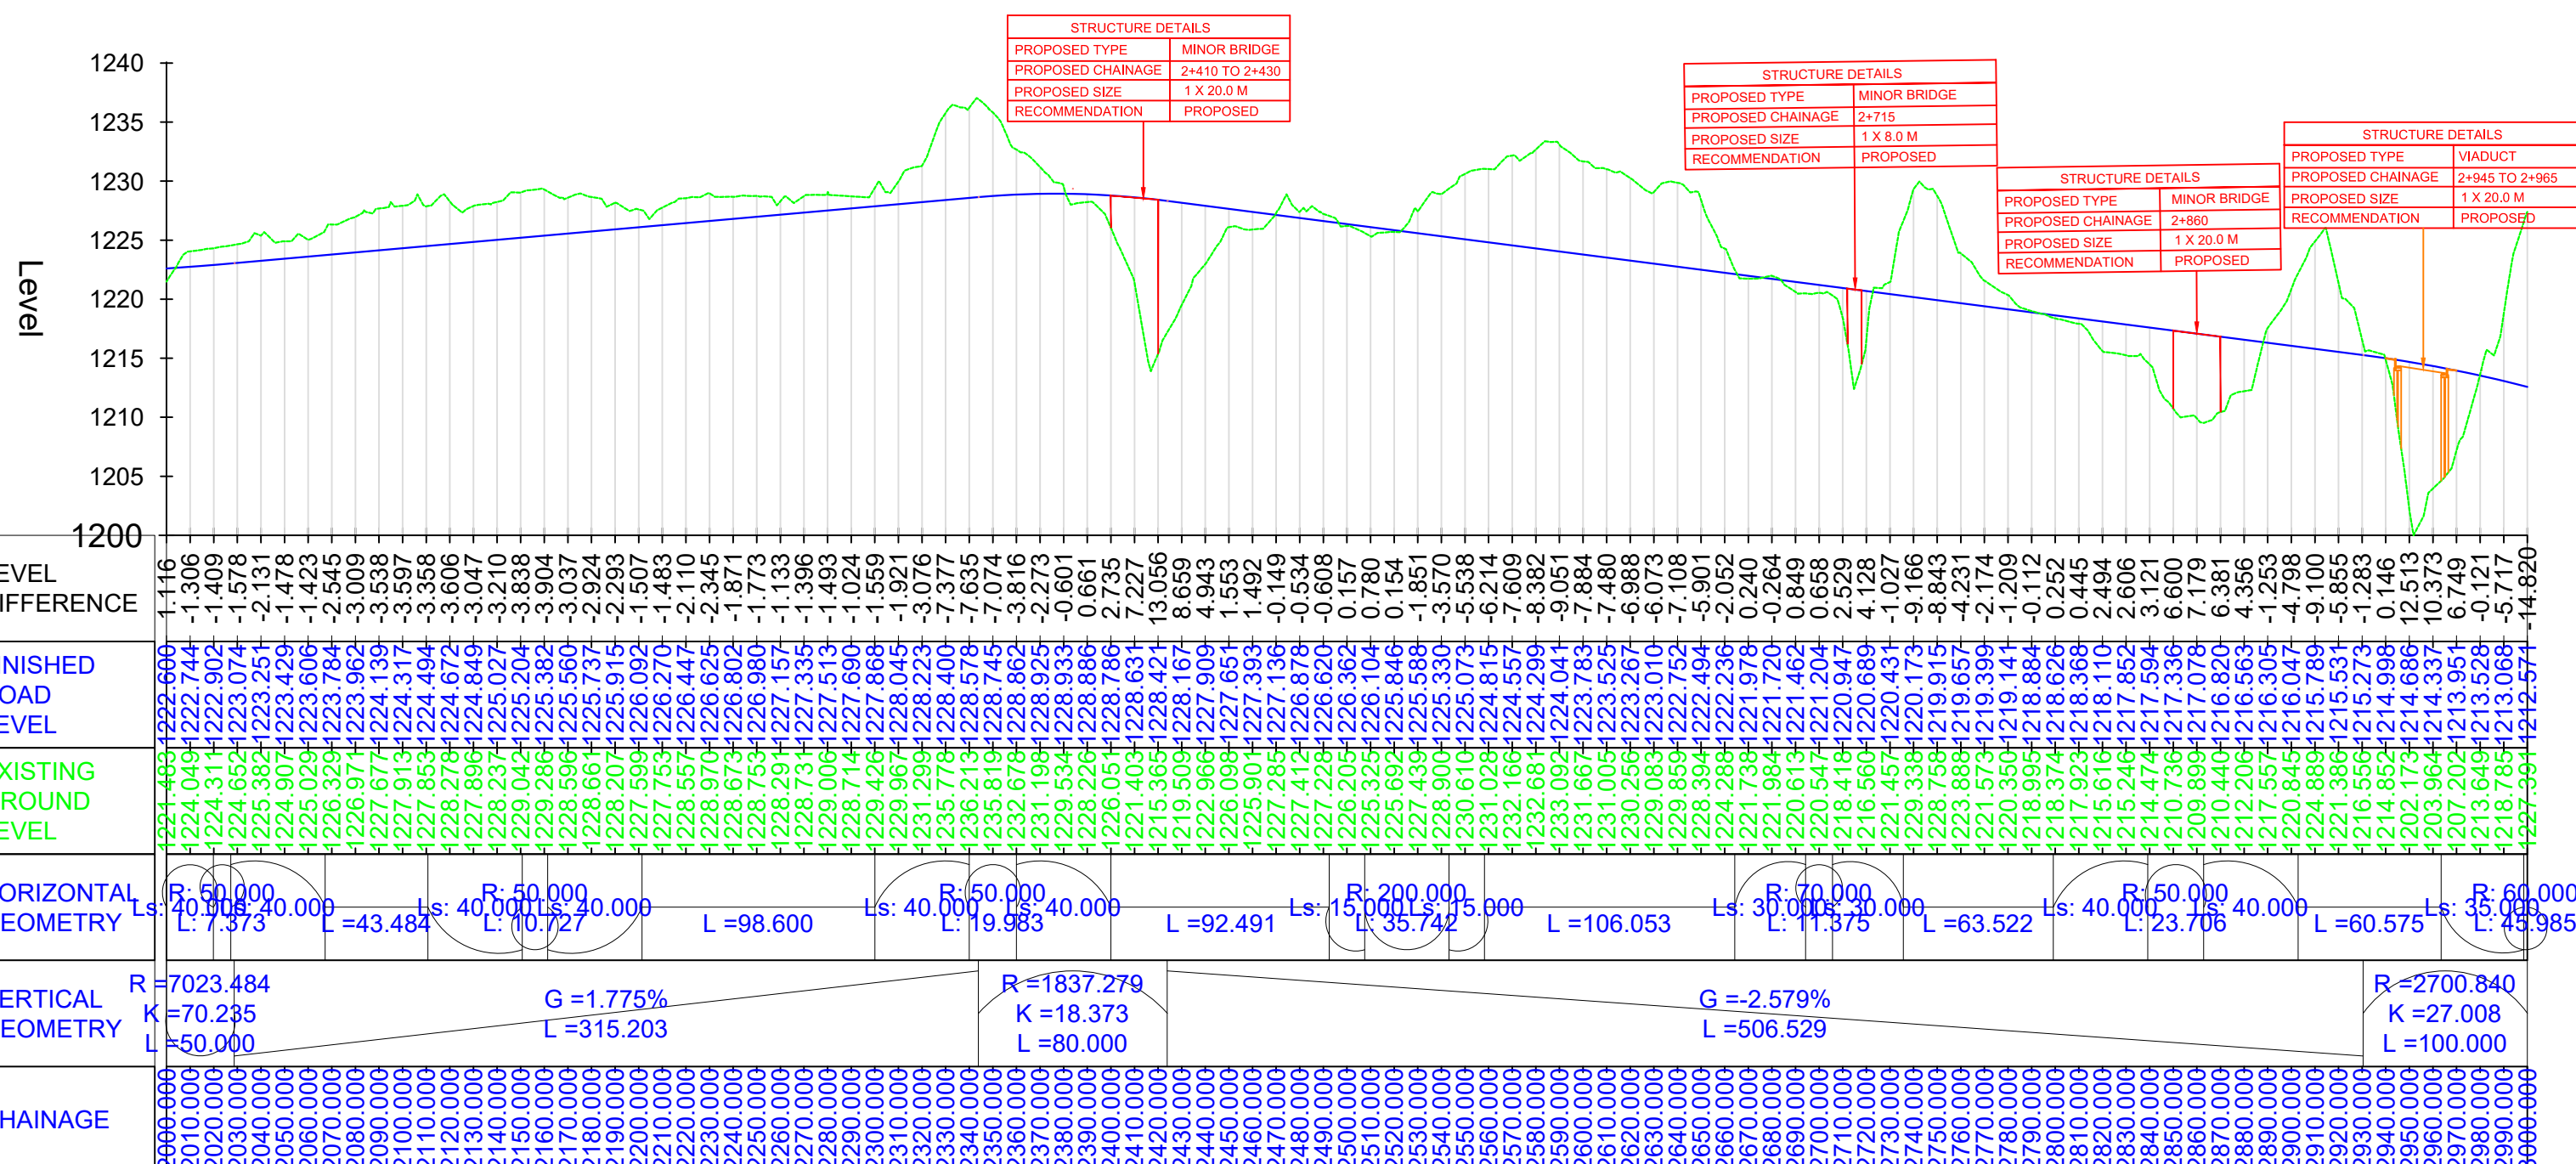

LEVEL DIFFERENCE	1.116 -1.306 -1.409 -1.578 -2.131 -1.478 -1.423 -2.545 -3.009 -3.538 -3.597 -3.358 -3.606 -3.047 -3.210 -3.838 -3.904 -3.307 -2.924 -2.293 -1.507 -1.483 -2.110 -2.345 -1.871 -1.773 -1.133 -1.396 -1.493 -1.024 -1.559 -1.921 -3.076 -7.377 -7.635 -7.074 -3.816 -2.273 -0.601 0.661 7.235 7.227 13.056 8.659 4.943 1.553 1.492 -0.149 -0.534 0.157 0.780 0.154 -1.851 -3.578 -5.538 -6.214 -7.609 -8.382 -9.051 -7.884 -7.480 -6.988 -6.073 -7.108 -5.901 0.240 -0.264 0.849 0.658 2.529 4.128 -1.027 -9.166 -8.843 -4.231 -2.174 -1.209 0.445 2.606 3.121 6.600 7.179 6.381 4.356 -1.253 -4.798 9.100 -1.885 -1.283 0.146 12.513 10.373 6.749 -0.121 -5.717 -14.820
FINISHED ROAD LEVEL	1222.660 1222.744 1222.902 1223.074 1223.251 1223.429 1223.606 1223.784 1223.962 1224.139 1224.317 1224.494 1224.672 1224.849 1225.027 1225.204 1225.382 1225.560 1225.737 1225.915 1226.092 1226.270 1226.447 1226.625 1226.802 1226.980 1227.157 1227.335 1227.513 1227.690 1227.868 1228.045 1228.223 1228.400 1228.578 1228.755 1228.932 1229.109 1229.286 1229.464 1229.641 1229.818 1229.995 1230.172 1230.350 1230.527 1230.704 1309.823 1309.999 1310.176 1310.353 1329.823 1329.999 1330.176 1330.353 1347.522 1347.700 1347.877 1348.054 1348.231 1348.408 1348.585 1348.762 1348.939 1349.116 1349.293 1349.470 1349.647 1349.824 1349.999 1350.176 1350.353 1367.522 1367.700 1367.877 1368.054 1368.231 1368.408 1368.585 1368.762 1368.939 1369.116 1369.293 1369.470 1369.647 1369.824 1369.999 1370.176 1370.353 1387.522 1387.700 1387.877 1388.054 1388.231 1388.408 1388.585 1388.762 1388.939 1389.116 1389.293 1389.470 1389.647 1389.824 1389.999 1390.176 1390.353 1407.522 1407.700 1407.877 1408.054 1408.231 1408.408 1408.585 1408.762 1408.939 1409.116 1409.293 1409.470 1409.647 1409.824 1409.999 1410.176 1410.353 1422.035 1422.

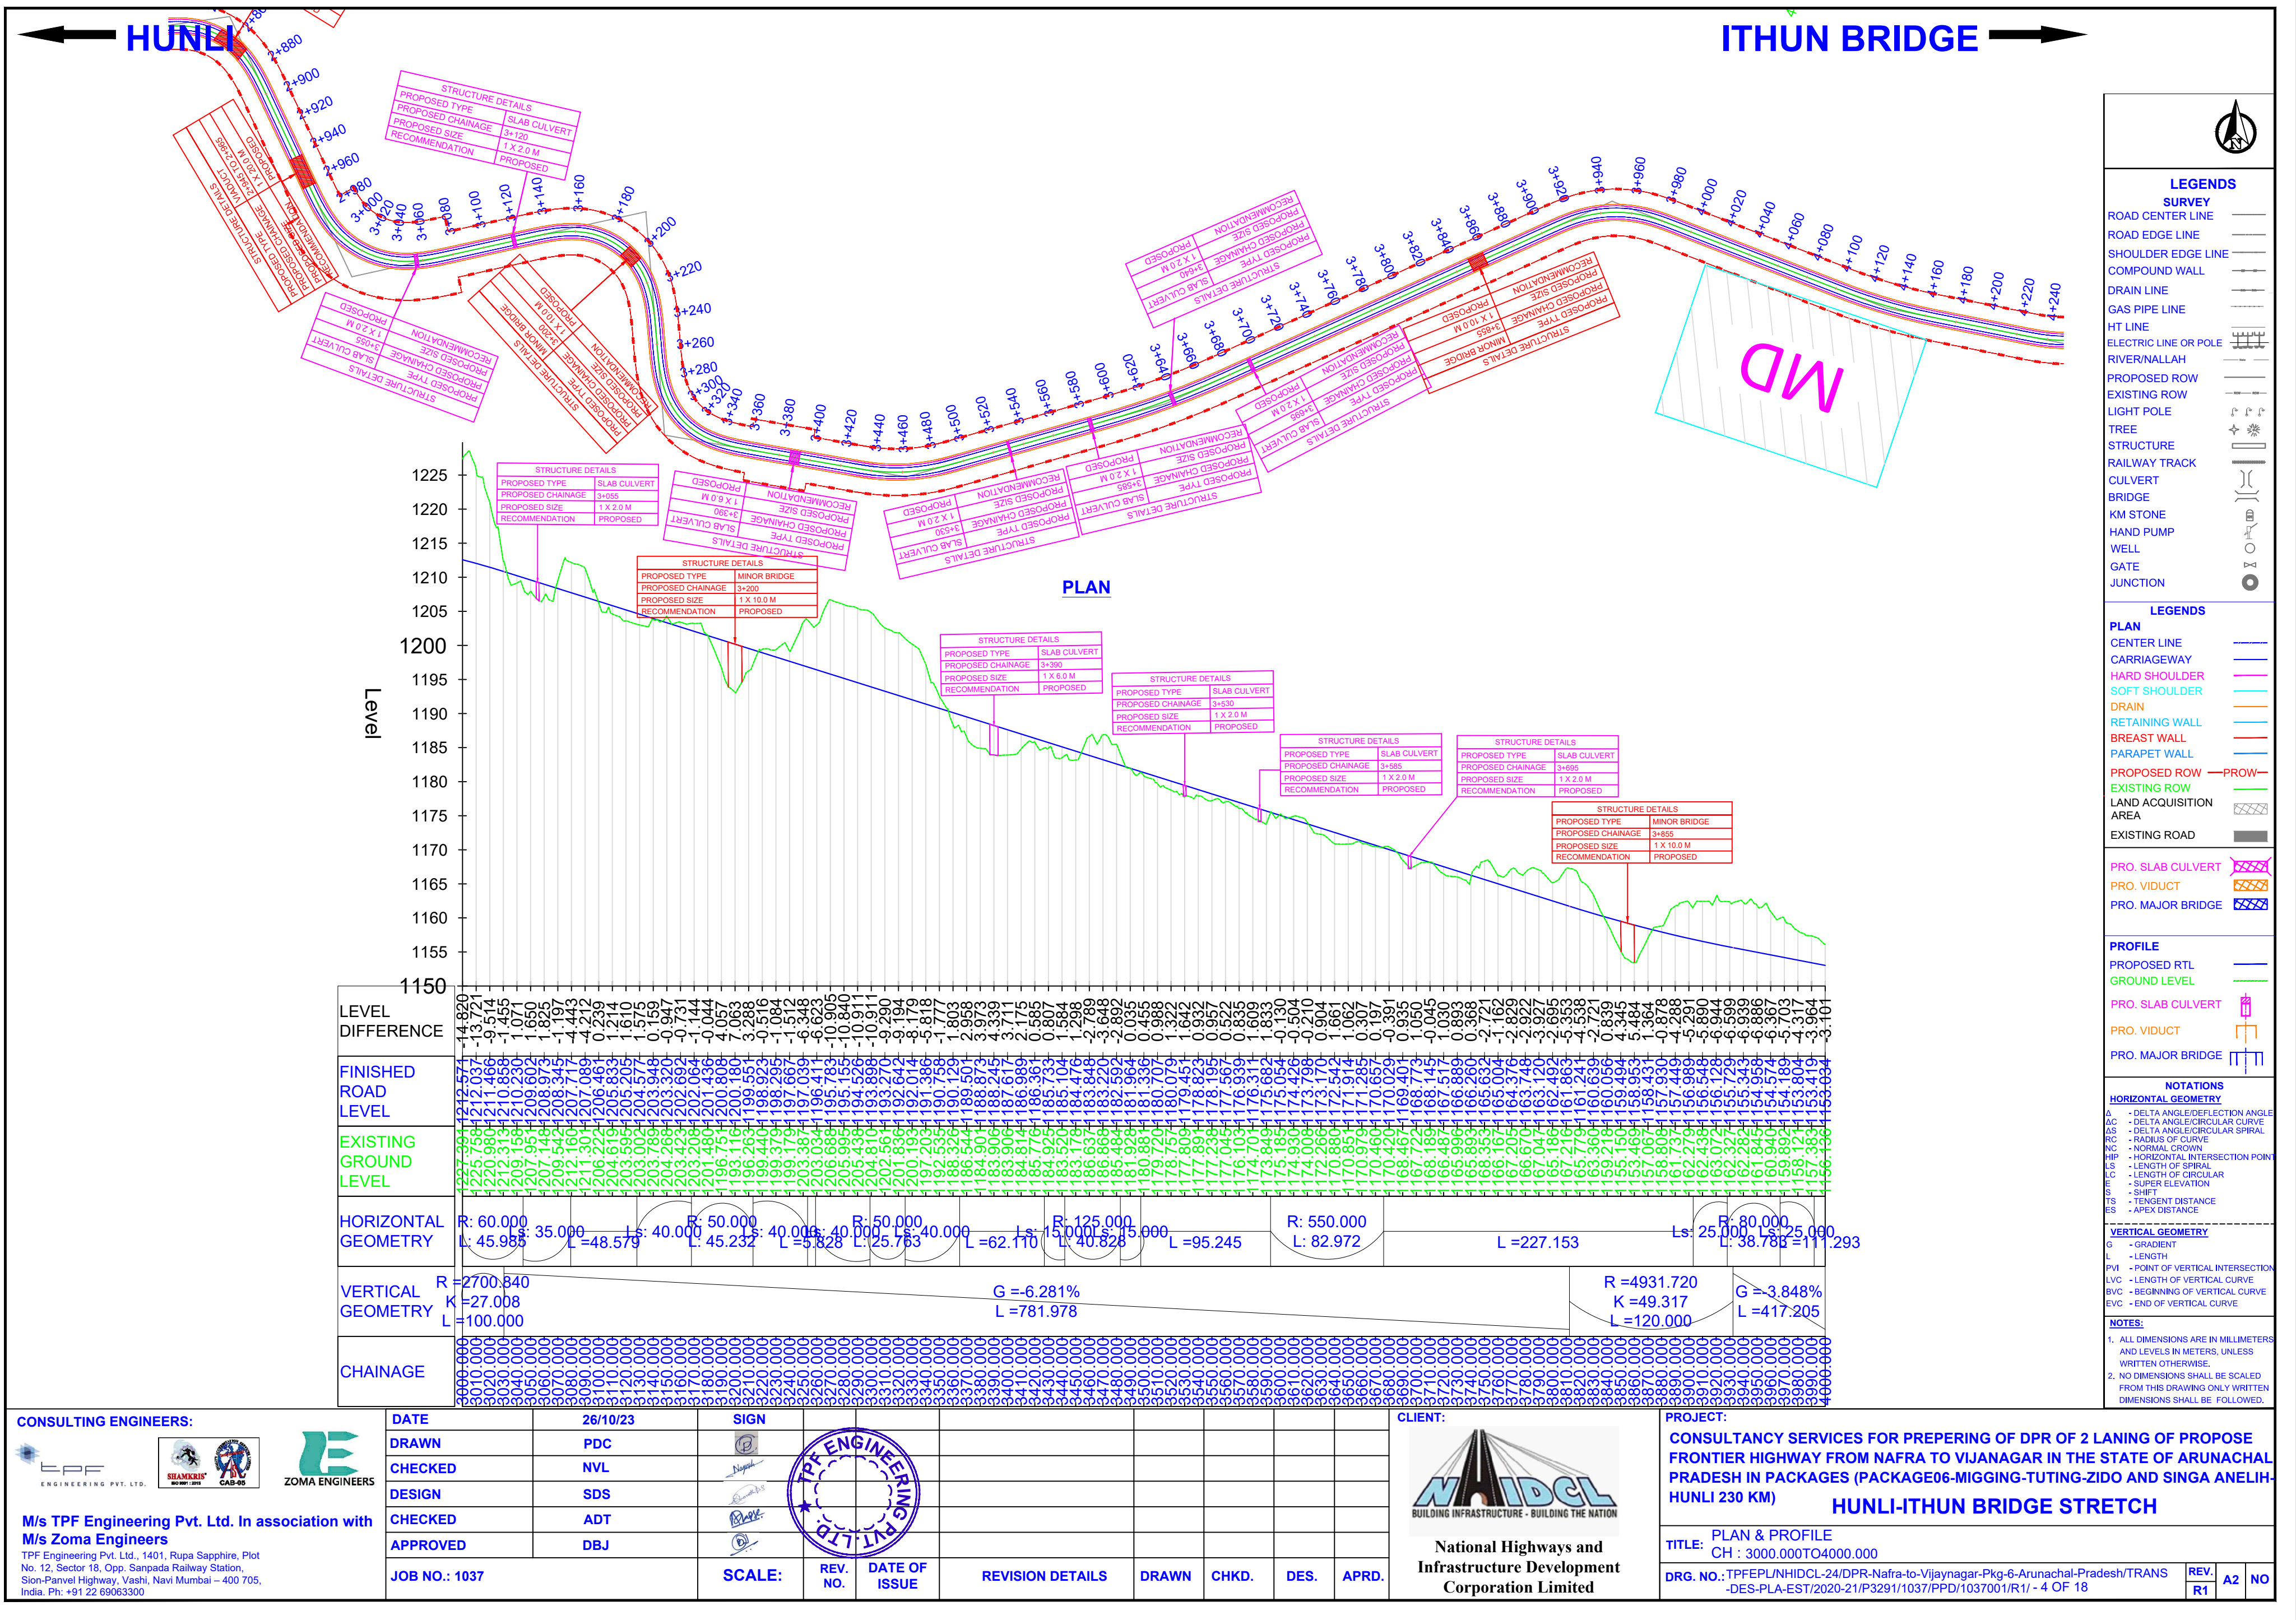



LEVEL DIFFERENCE	1100
FINISHED ROAD LEVEL	
EXISTING GROUND LEVEL	
HORIZONTAL GEOMETRY	
VERTICAL GEOMETRY	
CHAINAGE	

[illegible][illegible]

	
LEGENDS	
SURVEY	
ROAD CENTER LINE	—
ROAD EDGE LINE	—
SHOULDER EDGE LINE	—
COMPOUND WALL	—
DRAIN LINE	—
GAS PIPE LINE	—
HT LINE	—
ELECTRIC LINE OR POLE	—
RIVER/NALLAH	—
PROPOSED ROW	—
EXISTING ROW	—
LIGHT POLE	—
TREE	—
STRUCTURE	—
RAILWAY TRACK	—
CULVERT	—
BRIDGE	—
KM STONE	—
HAND PUMP	—
WELL	—
GATE	—
JUNCTION	—
LEGENDS	
PLAN	
CENTER LINE	—
CARRIAGEWAY	—
HARD SHOULDER	—
SOFT SHOULDER	—
DRAIN	—
RETAINING WALL	—
BREAST WALL	—
PARAPET WALL	—
PROPOSED ROW —PROW—	—
EXISTING ROW	—
LAND ACQUISITION AREA	—
EXISTING ROAD	—
PRO. SLAB CULVERT	—
PRO. VIADUCT	—
PRO. MAJOR BRIDGE	—
PROFILE	
PROPOSED RTL	—
GROUND LEVEL	—
PRO. SLAB CULVERT	—
PRO. VIADUCT	—
PRO. MAJOR BRIDGE	—
NOTATIONS	
HORIZONTAL GEOMETRY	
Δ	- DELTA ANGLE/DEFLECTION ANGLE
LS	- DELTA ANGLE/CIRCULAR CURVE
RC	- RADIUS OF CURVE
NC	- NORMAL CROWN
HP	- HORIZONTAL INTERSECTION POINT
LS	- LENGTH OF SPIRAL
LC	- LENGTH OF CIRCULAR
E	- SUPER ELEVATION
S	- SHIFT
TS	- TANGENT DISTANCE
ES	- APEX DISTANCE
VERTICAL GEOMETRY	
G	- GRADIENT
L	- LENGTH
PVI	- POINT OF VERTICAL INTERSECTION
LVC	- LENGTH OF VERTICAL CURVE
BVC	- BEGINNING OF VERTICAL CURVE
EVC	- END OF VERTICAL CURVE
NOTES:	
1. ALL DIMENSIONS ARE IN MILLIMETERS AND LEVELS IN METERS, UNLESS WRITTEN OTHERWISE.	
2. NO DIMENSIONS SHALL BE SCALED FROM THIS DRAWING ONLY WRITTEN DIMENSIONS SHALL BE FOLLOWED.	



TPF Engineering Pvt. Ltd., 1401, Rupa Sapphire, Plot
No. 12, Sector 18, Opp. Sanpada Railway Station,
Sion-Panvel Highway, Vashi, Navi Mumbai – 400 705,
India. Ph: +91 22 69063300

DATE	26/10/23
DRAWN	PDC
CHECKED	NVL
DESIGN	SDS
CHECKED	ADT
APPROVED	DBJ
JOB NO.: 1037	

SIGN								
								
SCALE:	REV. NO.	DATE OF ISSUE	REVISION DETAILS	DRAWN	CHKD.	DES.	APRD	


CLIENT:



NHIDCL
BUILDING INFRASTRUCTURE - BUILDING THE NATION

**National Highways and
Infrastructure Development
Corporation Limited**

PROJECT: CONSULTANCY SERVICES FOR PREPERING OF DPR OF 2 LANING OF PROPOSE FRONTIER HIGHWAY FROM NAFRA TO VIJANAGAR IN THE STATE OF ARUNACHAL PRADESH IN PACKAGES (PACKAGE06-MIGGING-TUTING-ZIDO AND SINGA ANELIH. HUNLI 230 KM) HUNLI-ITHUN BRIDGE STRETCH				
TITLE: PLAN & PROFILE CH : 4000.000TO5000.000				
DRG. NO.: TPFEPL/NHIDC-24/DPR-Nafra-to-Vijaynagar-Pkg-6-Arunachal-Pradesh/TRANS		-DES-PLA-EST/2020-21/P3291/1037/PPD/1037001/R1/ - 5 OF 18		
REV. R1		A2		NO

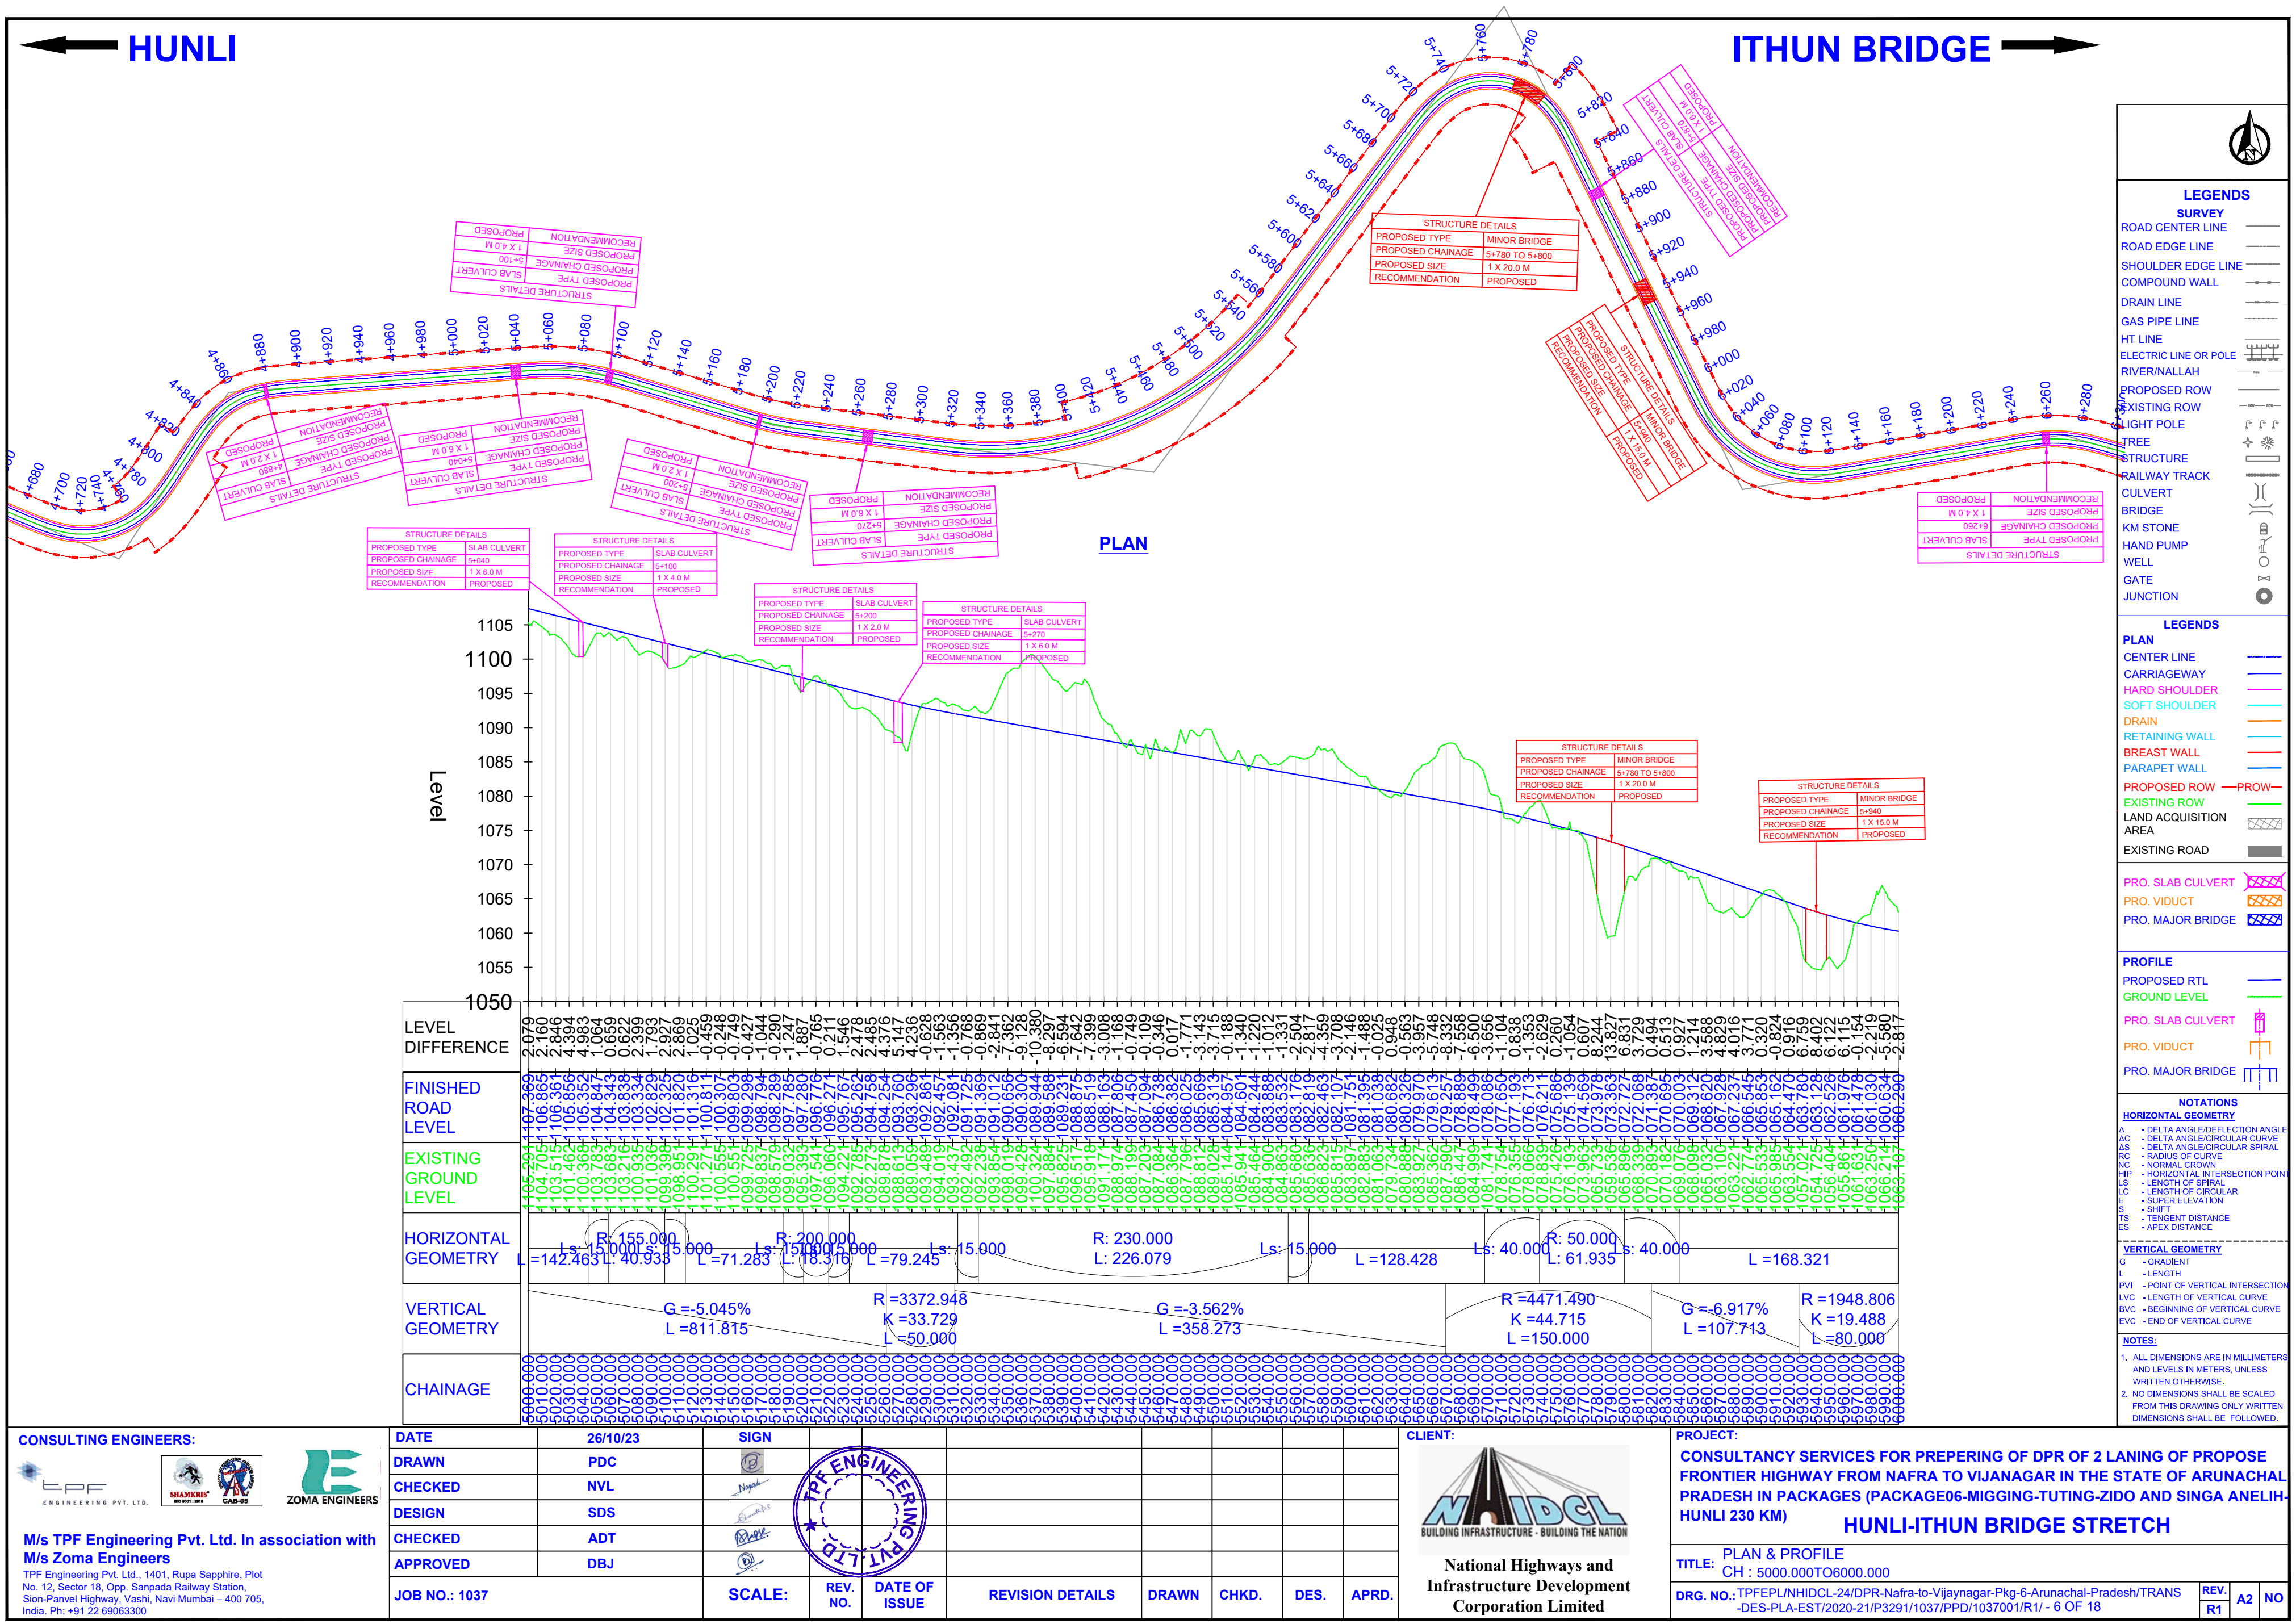

LEGENDS
SURVEY
ROAD CENTER LINE
ROAD EDGE LINE
SHOULDER EDGE LINE
COMPOUND WALL
DRAIN LINE
GAS PIPE LINE
HT LINE
ELECTRIC LINE OR POLE
RIVER/NALLAH
PROPOSED ROW
EXISTING ROW
LIGHT POLE
TREE
STRUCTURE
RAILWAY TRACK
CULVERT
BRIDGE
KM STONE
HAND PUMP
WELL
GATE
JUNCTION

LEGENDS
PLAN
CENTER LINE
CARRIAGEWAY
HARD SHOULDER
SOFT SHOULDER
DRAIN
RETAINING WALL
BREAST WALL
PARAPET WALL
PROPOSED ROW
EXISTING ROW
LAND ACQUISITION AREA
EXISTING ROAD

PRO. SLAB CULVERT
PRO. VIDUCT
PRO. MAJOR BRIDGE

PROFILE
PROPOSED RTL
GROUND LEVEL
PRO. SLAB CULVERT
PRO. VIDUCT
PRO. MAJOR BRIDGE

NOTATIONS
HORIZONTAL GEOMETRY
A - DELTA ANGLE/DEFLECTION ANGLE
AC - DELTA ANGLE/CIRCULAR SPIRAL
AS - DELTA ANGLE/CIRCULAR SPIRAL
RC - RADIUS OF CURVE
NC - NORMAL CROWN
HIP - HORIZONTAL INTERSECTION POINT
LS - LENGTH OF SPIRAL
LC - LENGTH OF CIRCULAR
E - SUPER ELEVATION
S - SHIFT
TS - TANGENT DISTANCE
ES - APEX DISTANCE

VERTICAL GEOMETRY
G - GRADE
L - LENGTH
PVI - POINT OF VERTICAL INTERSECTION
LVC - LENGTH OF VERTICAL CURVE
BVC - BEGINNING OF VERTICAL CURVE
EVC - END OF VERTICAL CURVE

NOTES:
1. ALL DIMENSIONS ARE IN MILLIMETERS AND LEVELS IN METERS, UNLESS WRITTEN OTHERWISE.
2. NO DIMENSIONS SHALL BE SCALED FROM THIS DRAWING ONLY WRITTEN DIMENSIONS SHALL BE FOLLOWED.

CONSULTING ENGINEERS:



M/s TPF Engineering Pvt. Ltd. In association with M/s Zoma Engineers
TPF Engineering Pvt. Ltd., 1401, Rupa Sapphire, Plot No. 12, Sector 18, Opp. Sanpada Railway Station, Sion-Panvel Highway, Vashi, Navi Mumbai - 400 705, India. Ph: +91 22 69063300

DATE	26/10/23	SIGN	
DRAWN	PDC		
CHECKED	NVL		
DESIGN	SDS		
CHECKED	ADT		
APPROVED	DBJ		
JOB NO.: 1037		SCALE:	
	REV. NO.	DATE OF ISSUE	
	REVISION DETAILS	DRAWN	CHKD.
	DES.	APRD.	

CLIENT:

National Highways and Infrastructure Development Corporation Limited


PROJECT:
CONSULTANCY SERVICES FOR PREPERING OF DPR OF 2 LANING OF PROPOSE FRONTIER HIGHWAY FROM NAFRA TO VIJANAGAR IN THE STATE OF ARUNACHAL PRADESH IN PACKAGES (PACKAGE06-MIGGING-TUTING-ZIDO AND SINGA ANELIH-HUNLI 230 KM)
HUNLI-ITHUN BRIDGE STRETCH
TITLE: PLAN & PROFILE
CH : 5000.000TO6000.000
DRG. NO.: TPFEPL/NHIDCL-24/DPR-Nafra-to-Vijaynagar-Pkg-6-Arunachal-Pradesh/TRANS
REV. R1
A2
NO

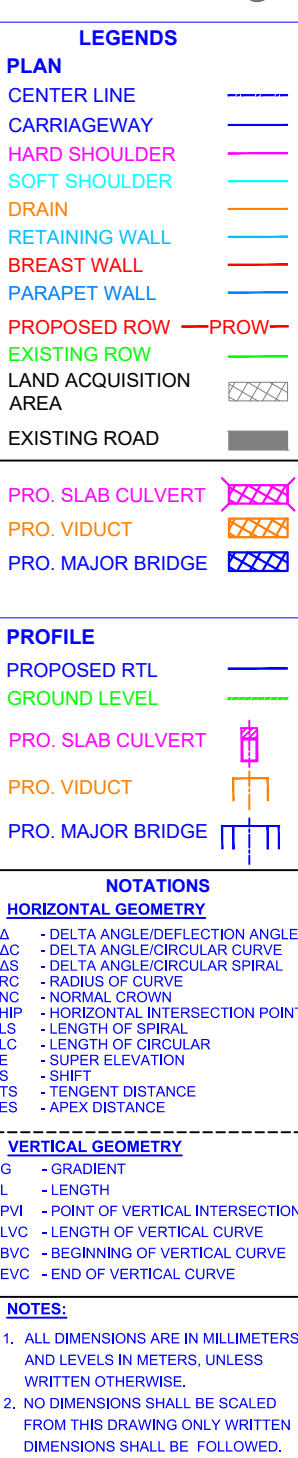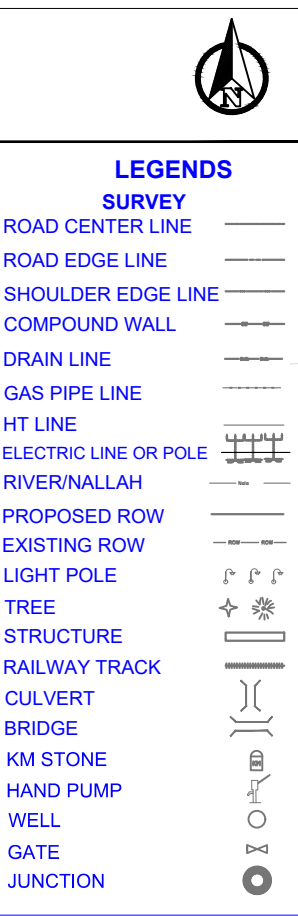

The image displays three logos side-by-side. On the left is the logo for TPF Engineering Pvt. Ltd., featuring a stylized blue and white graphic above the text 'tpf' and 'ENGINEERING PVT. LTD.'. In the center is the logo for Shyamkrishna Engineering Pvt. Ltd., which includes a circular emblem with a star and the text 'SHYAMKRISHNA' and 'ESTD 1971'. On the right is the logo for Zoma Engineers, featuring a large green stylized 'E' above the text 'ZOMA ENGINEERS'.

DATE	26/10/23	SIGN									
DRAWN	PDC										
CHECKED	NVL										
DESIGN	SDS										
CHECKED	ADT										
APPROVED	DBJ										
JOB NO.: 1037		SCALE:	REV. NO.	DATE OF ISSUE	REVISION DETAILS	DRAWN	CHKD.	DES.	APRD.		

CLIENT:

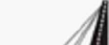


**National Highways and
Infrastructure Development
Corporation Limited**


PROJECT:			
CONSULTANCY SERVICES FOR PREPERING OF DPR OF 2 LANING OF PROPOSE FRONTIER HIGHWAY FROM NAFRA TO VIJANAGAR IN THE STATE OF ARUNACHAL PRADESH IN PACKAGES (PACKAGE06-MIGGING-TUTING-ZIDO AND SINGA ANELIH. HUNLI 230 KM)			
HUNLI-ITHUN BRIDGE STRETCH			
TITLE: PLAN & PROFILE CH : 6000.000TO7000.000			
DRG. NO.:	TPFEPL/NHIDCL-24/DPR-Nafra-to-Vijayanagar-Pkg-6-Arunachal-Pradesh/TRANS-DES-PLA-EST-2020-21/P3291/1037/PPD/1037001/R1/ - 7 OF 18	REV. R1	A2 NO

HUNLI

ITHUN BRIDGE

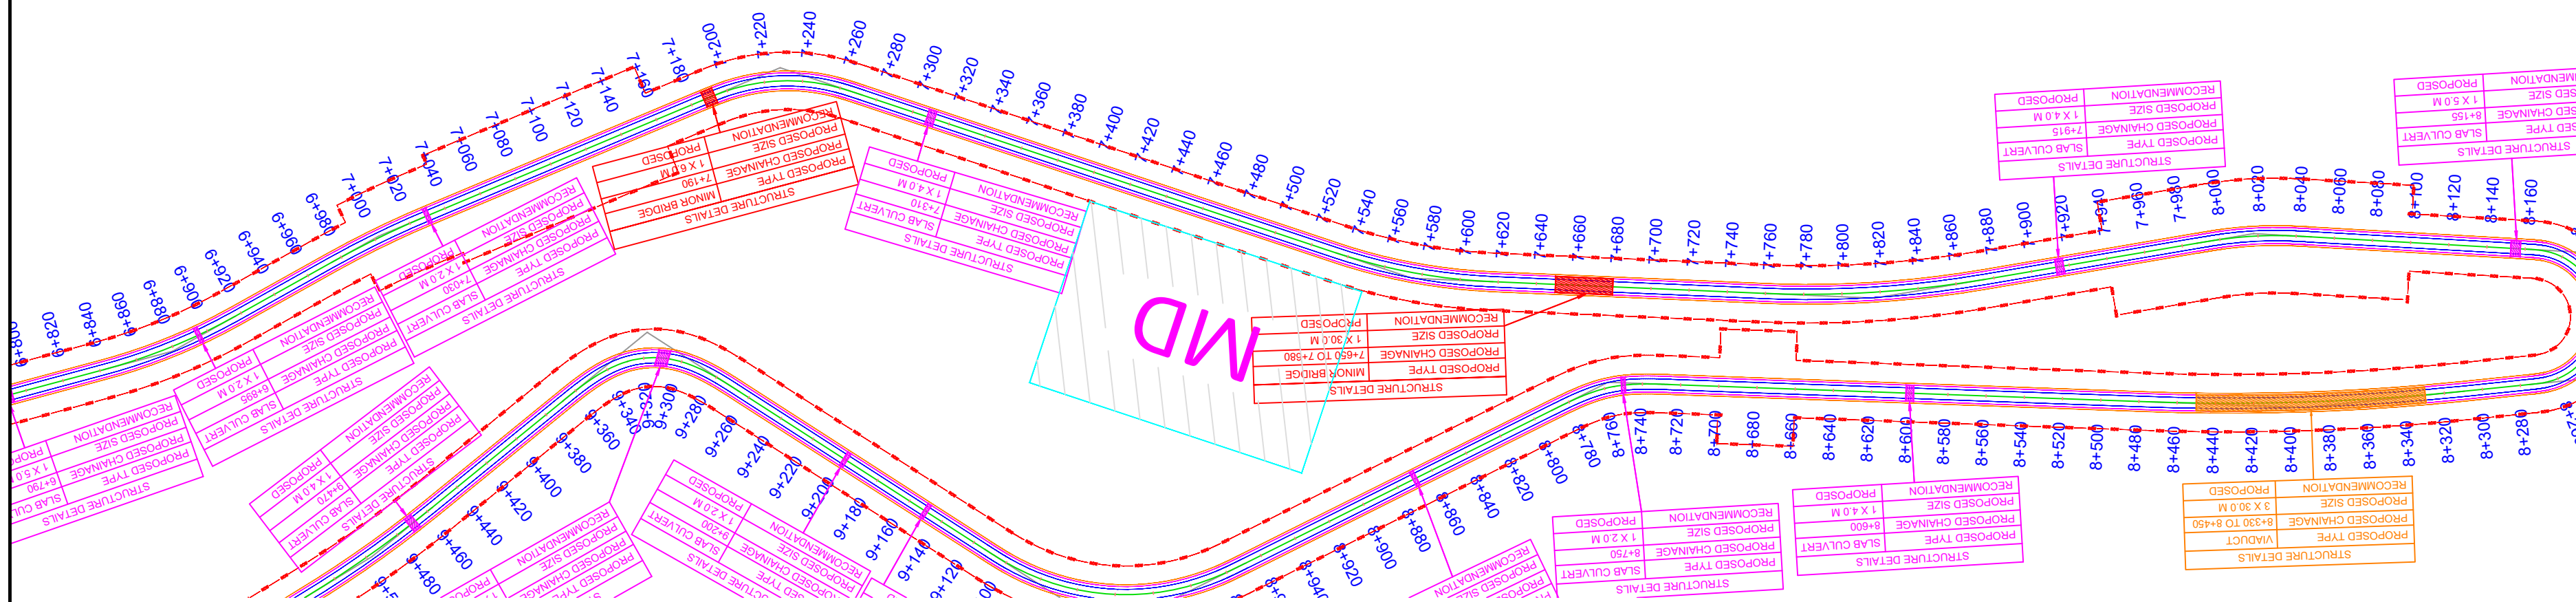

PLAN

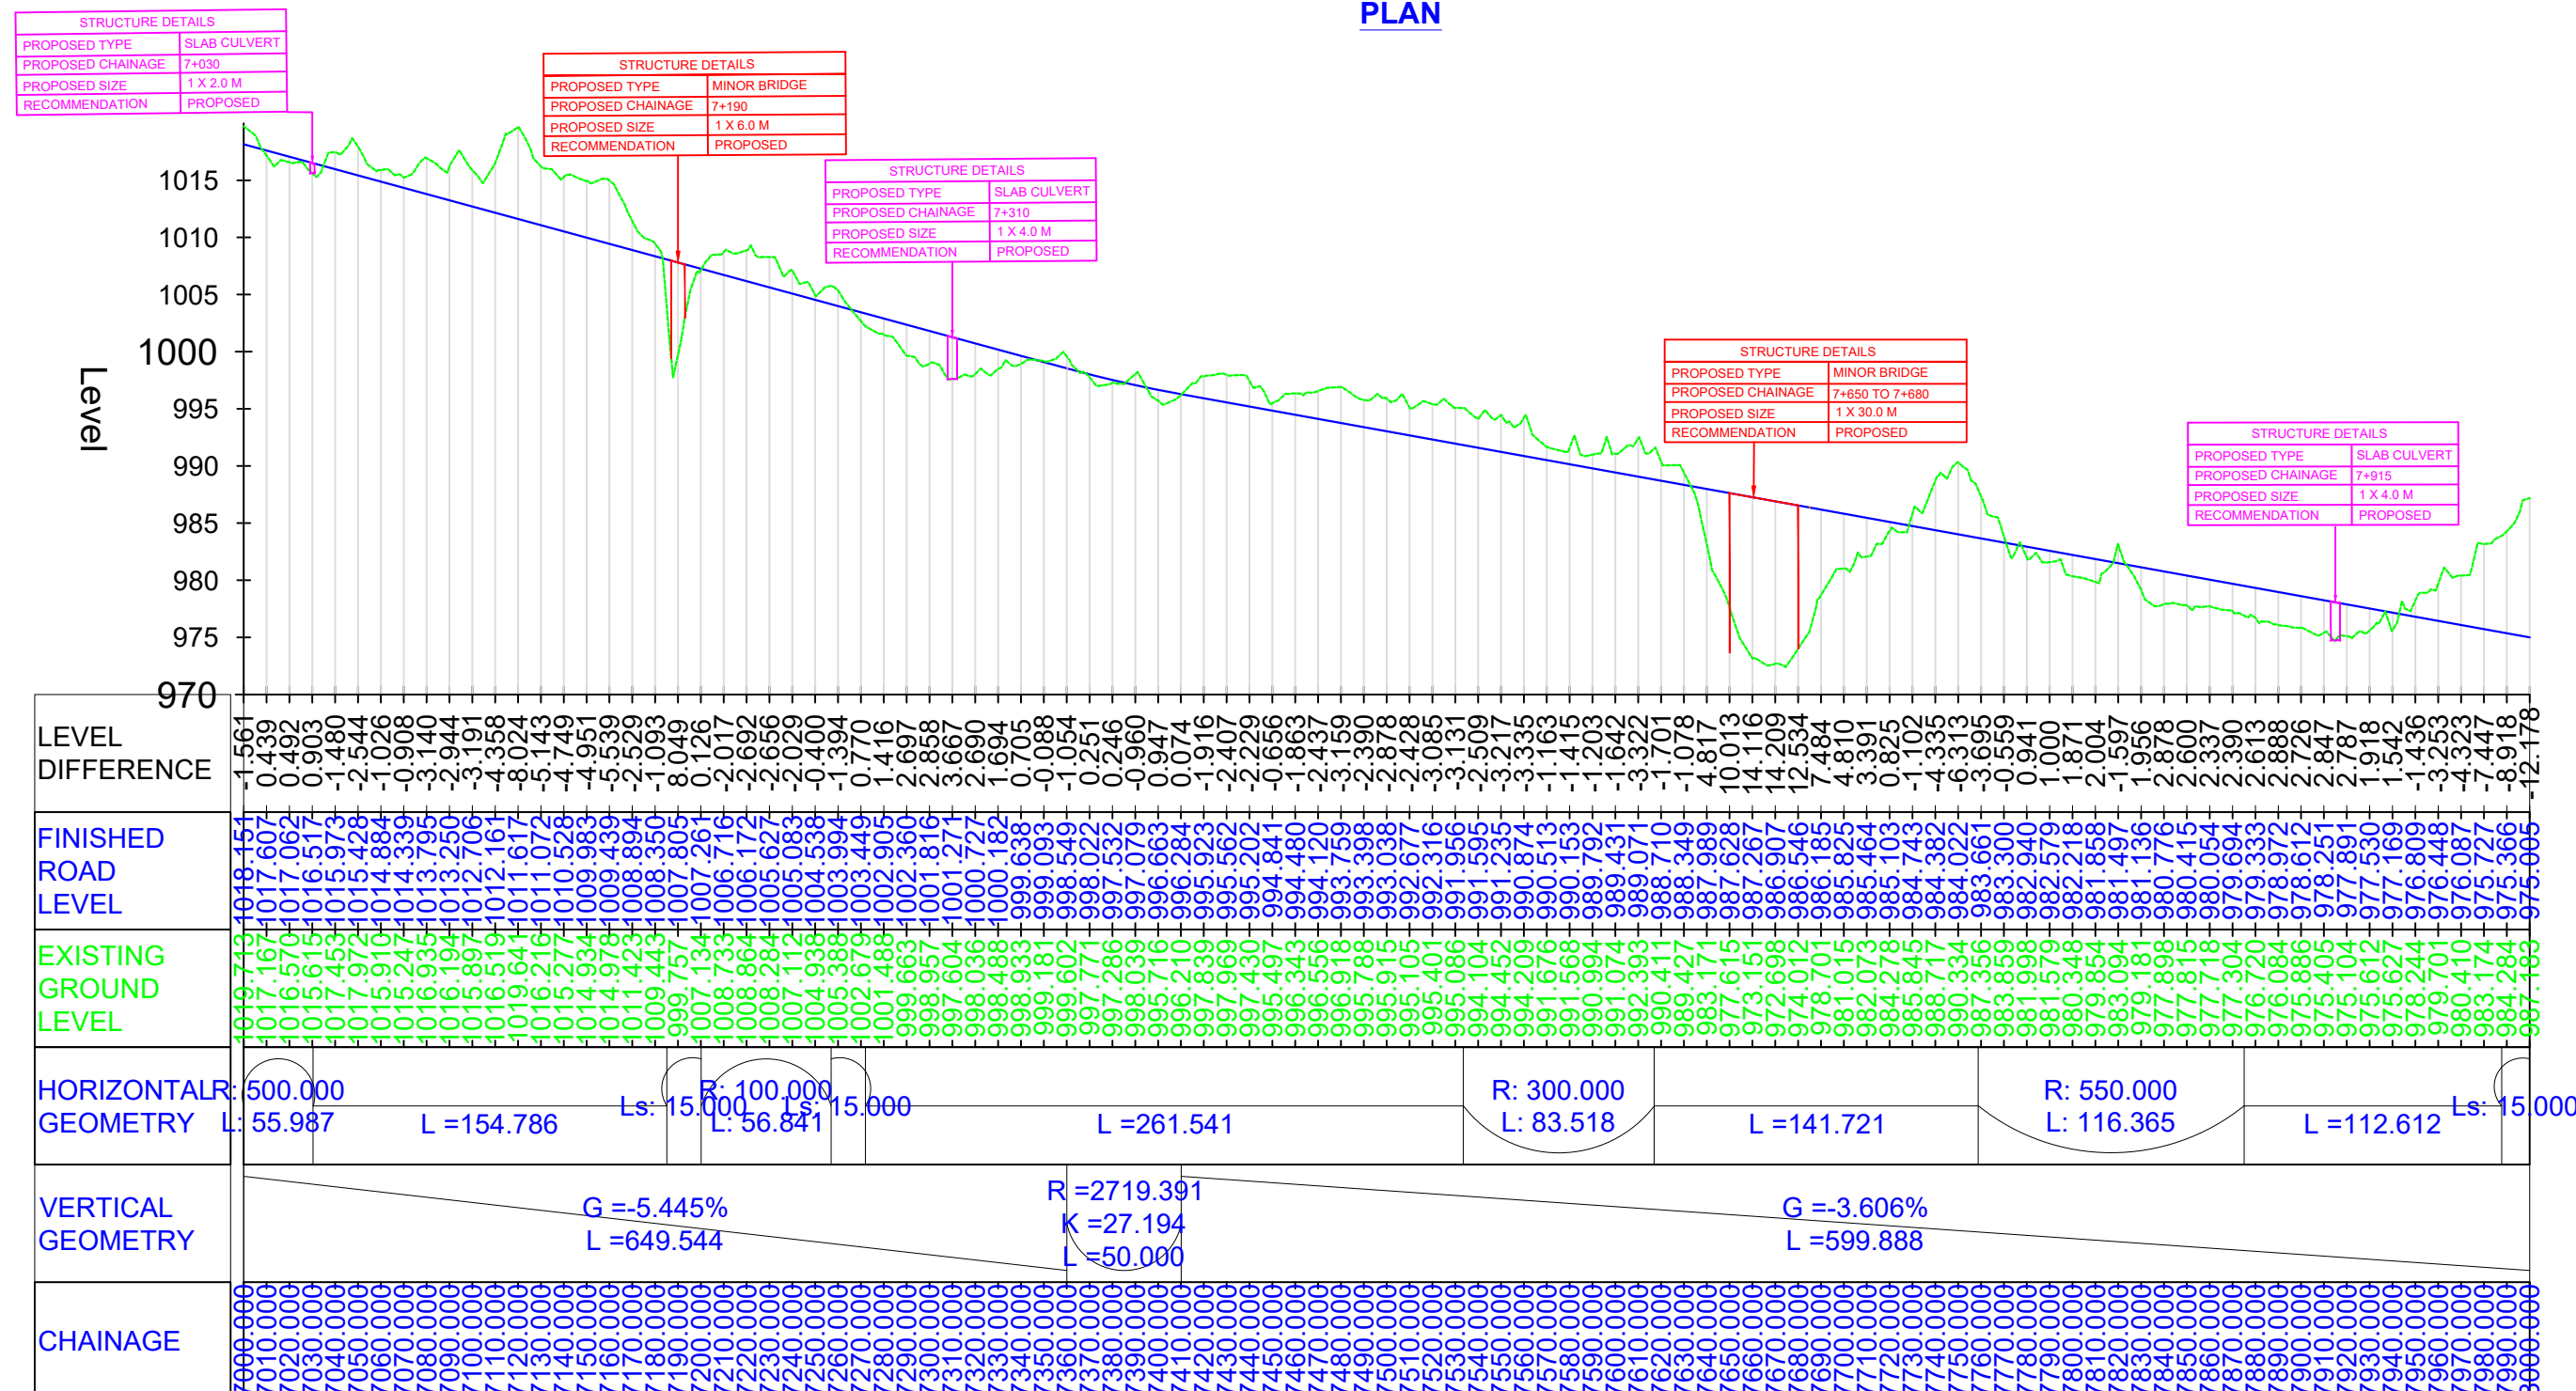

LEVEL DIFFERENCE	56.000 55.987	154.786 L=154.786	15.000 Ls=15.000	261.541 L=261.541	83.518 L=83.518	141.721 L=141.721	550.000 L=116.365	112.612 L=112.612	15.000 Ls=15.000
FINISHED ROAD LEVEL	970.000 970.000	970.000 970.000	970.000 970.000	970.000 970.000	970.000 970.000	970.000 970.000	970.000 970.000	970.000 970.000	970.000 970.000
EXISTING GROUND LEVEL	970.000 970.000	970.000 970.000	970.000 970.000	970.000 970.000	970.000 970.000	970.000 970.000	970.000 970.000	970.000 970.000	970.000 970.000
HORIZONTAL GEOMETRY	500.000 L=55.987	154.786 L=154.786	15.000 Ls=15.000	261.541 L=261.541	83.518 L=83.518	141.721 L=141.721	550.000 L=116.365	112.612 L=112.612	15.000 Ls=15.000
VERTICAL GEOMETRY		G=-5.445% L=649.544		R=2719.391 K=27.194 L=50.000		G=-3.606% L=599.888			
CHAINAGE	7+000 7+000	7+000 7+000	7+000 7+000	7+000 7+000	7+000 7+000	7+000 7+000	7+000 7+000	7+000 7+000	7+000 7+000

LEGENDS

SURVEY

- ROAD CENTER LINE
- ROAD EDGE LINE
- SHOULDER EDGE LINE
- COMPOUND WALL
- DRAIN LINE
- GAS PIPE LINE
- HT LINE
- ELECTRIC LINE OR POLE
- RIVER/NALLAH
- PROPOSED ROW
- EXISTING ROW
- LIGHT POLE
- TREE
- STRUCTURE
- RAILWAY TRACK
- CULVERT
- BRIDGE
- KM STONE
- HAND PUMP
- WELL
- GATE
- JUNCTION

LEGENDS

PLAN

- CENTER LINE
- CARRIAGEWAY
- HARD SHOULDER
- SOFT SHOULDER
- DRAIN
- RETAINING WALL
- BREAST WALL
- PARAPET WALL
- PROPOSED ROW
- EXISTING ROW
- LAND ACQUISITION AREA
- EXISTING ROAD

PRO. SLAB CULVERT

PRO. VIADUCT

PRO. MAJOR BRIDGE

PROFILE

- PROPOSED RTL
- GROUND LEVEL
- PRO. SLAB CULVERT
- PRO. VIADUCT
- PRO. MAJOR BRIDGE

NOTATIONS

HORIZONTAL GEOMETRY

- Δ - DELTA ANGLE/DEFLECTION ANGLE
- AC - DELTA ANGLE/CIRCULAR SPIRAL
- AS - DELTA ANGLE/CIRCULAR SPIRAL
- RC - RADIUS OF CURVE
- NC - NORMAL CROWN
- HP - HORIZONTAL INTERSECTION POINT
- LS - LENGTH OF SPIRAL
- LC - LENGTH OF CIRCULAR
- E - SUPER ELEVATION
- S - SHIFT
- TS - TANGENT DISTANCE
- ES - APEX DISTANCE

VERTICAL GEOMETRY

- G - GRADIENT
- L - LENGTH
- PVI - POINT OF VERTICAL INTERSECTION
- LVC - LENGTH OF VERTICAL CURVE
- BVC - BEGINNING OF VERTICAL CURVE
- EVC - END OF VERTICAL CURVE

NOTES:

- ALL DIMENSIONS ARE IN MILLIMETERS AND LEVELS IN METERS, UNLESS WRITTEN OTHERWISE.
- NO DIMENSIONS SHALL BE SCALED FROM THIS DRAWING ONLY WRITTEN DIMENSIONS SHALL BE FOLLOWED.

CONSULTING ENGINEERS:

TPF Engineering Pvt. Ltd.
No. 12, Sector 18, Opp. Sanpada Railway Station,
Sion-Panvel Highway, Vashi, Navi Mumbai - 400 705,
India. Ph: +91 22 69063300

ZOMA ENGINEERS
TPF Engineering Pvt. Ltd., 1401, Rupa Sapphire, Plot
No. 12, Sector 18, Opp. Sanpada Railway Station,
Sion-Panvel Highway, Vashi, Navi Mumbai - 400 705,
India. Ph: +91 22 69063300

DATE	26/10/23	SIGN	
DRAWN	PDC		
CHECKED	NVL		
DESIGN	SDS		
CHECKED	ADT		
APPROVED	DBJ		
JOB NO.:	1037	SCALE:	
REV. NO.		DATE OF ISSUE	
REVISION DETAILS		DRAWN	CHKD.
DES.	APRD.		

CLIENT:

National Highways and Infrastructure Development Corporation Limited

PROJECT:

CONSULTANCY SERVICES FOR PREPERING OF DPR OF 2 LANING OF PROPOSE FRONTIER HIGHWAY FROM NAFRA TO VIJANAGAR IN THE STATE OF ARUNACHAL PRADESH IN PACKAGES (PACKAGE06-MIGGING-TUTING-ZIDO AND SINGA ANELIH-HUNLI 230 KM)

HUNLI-ITHUN BRIDGE STRETCH

TITLE:



CH : 7000.000T08000.000

DRG. NO.: TPFEPL/NHIDCL-24/DPR-Nafra-to-Vijaynagar-Pkg-6-Arunachal-Pradesh/TRANS
-DES-PLA-EST/2020-21/P3291/1037/PPD/1037001/R1/ - 8 OF 18

REV. R1

A2

NO

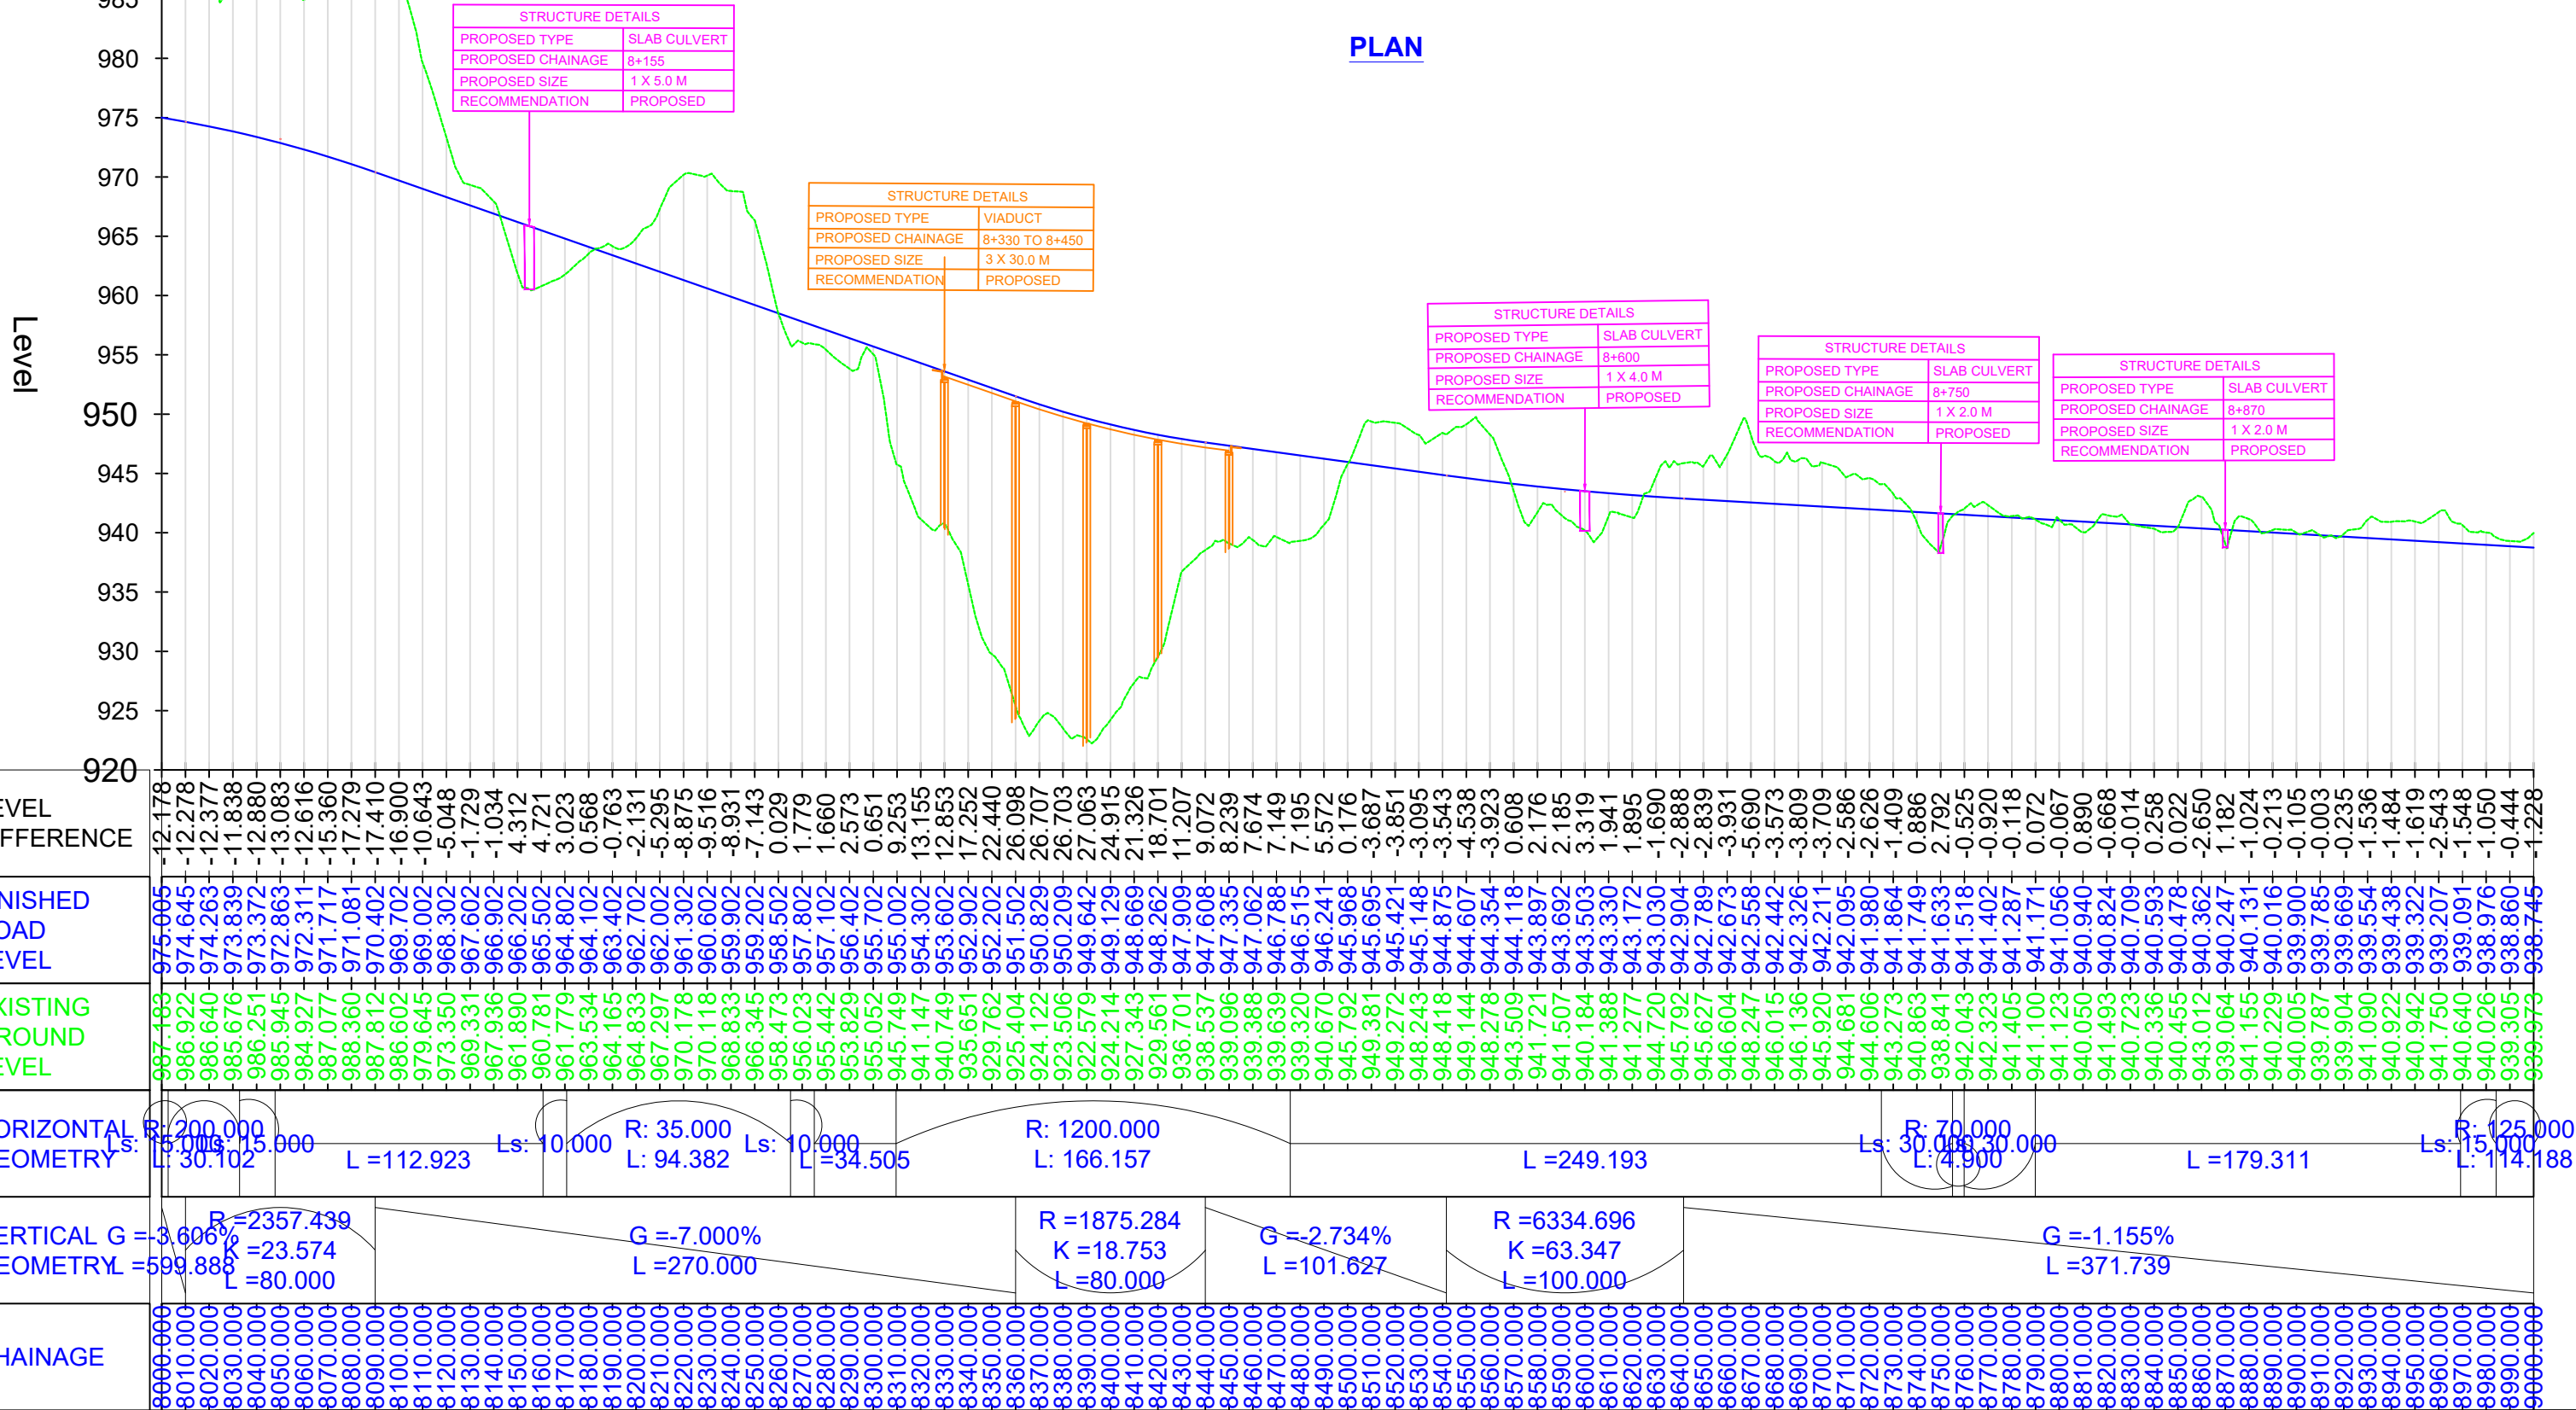
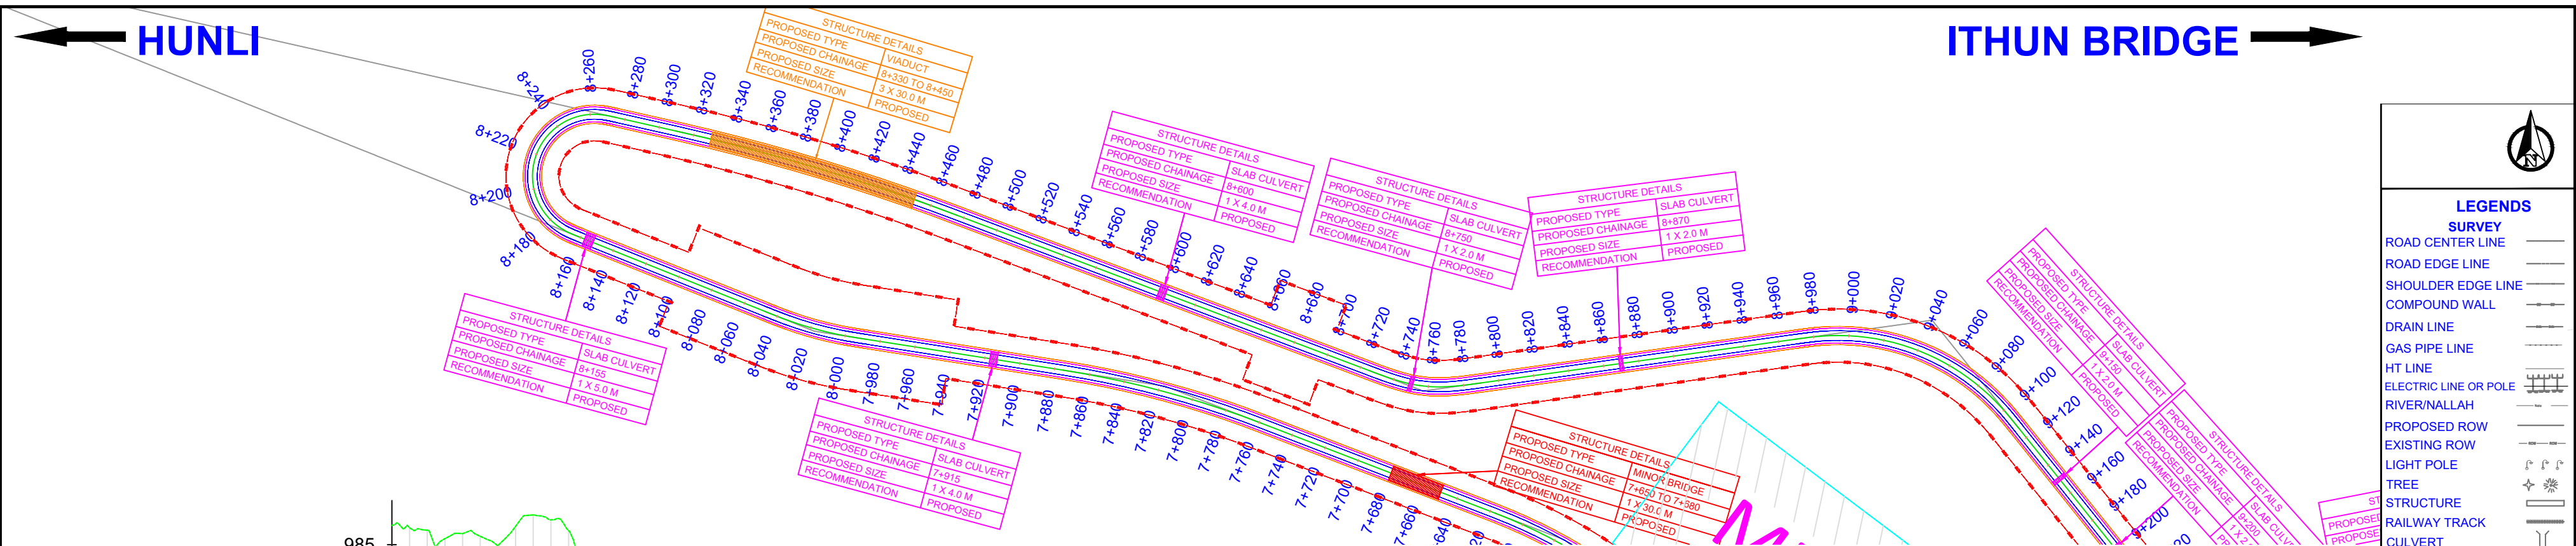


LEGENDS	
SURVEY	
ROAD CENTER LINE	---
ROAD EDGE LINE	---
SHOULDER EDGE LINE	---
COMPOUND WALL	---
DRAIN LINE	---
GAS PIPE LINE	---
HT LINE	---
ELECTRIC LINE OR POLE	---
RIVER/NALLAH	---
PROPOSED ROW	---
EXISTING ROW	---
LIGHT POLE	---
TREE	---
STRUCTURE	---
RAILWAY TRACK	---
CULVERT	---
BRIDGE	---
KM STONE	---
HAND PUMP	---
WELL	---
GATE	---
JUNCTION	---
LEGENDS	
PLAN	
CENTER LINE	---
CARRIAGEWAY	---
HARD SHOULDER	---
SOFT SHOULDER	---
DRAIN	---
RETAINING WALL	---
BREAST WALL	---
PARAPET WALL	---
PROPOSED ROW	---
EXISTING ROW	---
LAND ACQUISITION AREA	---
EXISTING ROAD	---
PRO. SLAB CULVERT	---
PRO. VIADUCT	---
PRO. MAJOR BRIDGE	---
PROFILE	
PROPOSED RTL	---
GROUND LEVEL	---
PRO. SLAB CULVERT	---
PRO. VIADUCT	---
PRO. MAJOR BRIDGE	---
NOTATIONS	
HORIZONTAL GEOMETRY	
Δ	- DELTA ANGLE/DEFLECTION ANGLE
AC	- DELTA ANGLE/CIRCULAR CURVE
AS	- DELTA ANGLE/CIRCULAR SPIRAL
RC	- RADIUS OF CURVE
NC	- NORMAL CROWN
HP	- HORIZONTAL INTERSECTION POINT
LS	- LENGTH OF SPIRAL
LC	- LENGTH OF CIRCULAR
E	- SUPER ELEVATION
S	- SHIFT
TS	- TANGENT DISTANCE
ES	- APEX DISTANCE
VERTICAL GEOMETRY	
G	- GRADIENT
L	- LENGTH
PVI	- POINT OF VERTICAL INTERSECTION
LVC	- LENGTH OF VERTICAL CURVE
BVC	- BEGINNING OF VERTICAL CURVE
EVC	- END OF VERTICAL CURVE
NOTES:	
1. ALL DIMENSIONS ARE IN MILLIMETERS AND LEVELS IN METERS, UNLESS WRITTEN OTHERWISE.	
2. NO DIMENSIONS SHALL BE SCALED FROM THIS DRAWING ONLY WRITTEN DIMENSIONS SHALL BE FOLLOWED.	

CONSULTING ENGINEERS:		DATE		SIGN		CLIENT:		PROJECT:	
TPF Engineering Pvt. Ltd. In association with M/s Zoma Engineers		26/10/23		PDC		National Highways and Infrastructure Development Corporation Limited		CONSULTANCY SERVICES FOR PREPERING OF DPR OF 2 LANING OF PROPOSE FRONTIER HIGHWAY FROM NAFRA TO VIJANAGAR IN THE STATE OF ARUNACHAL PRADESH IN PACKAGES (PACKAGE06-MIGGING-TUTING-ZIDO AND SINGA ANELIH-HUNLI 230 KM)	
DRAWN		CHECKED		DESIGN		TITLE: PLAN & PROFILE		DRG. NO.: TPFEPL/NHIDCL-24/DPR-Nafra-to-Vijaynagar-Pkg-6-Arunachal-Pradesh/TRANS	
CHECKED		DESIGN		APPROVED		CH : 8000.000T09000.000		REV. R1	
JOB NO.: 1037		SCALE:		REV. NO.		DATE OF ISSUE		NO	
REVISION DETAILS		DRAWN		CHKD.		DES.		APRD.	

← HUNLI

ITHUN BRIDGE

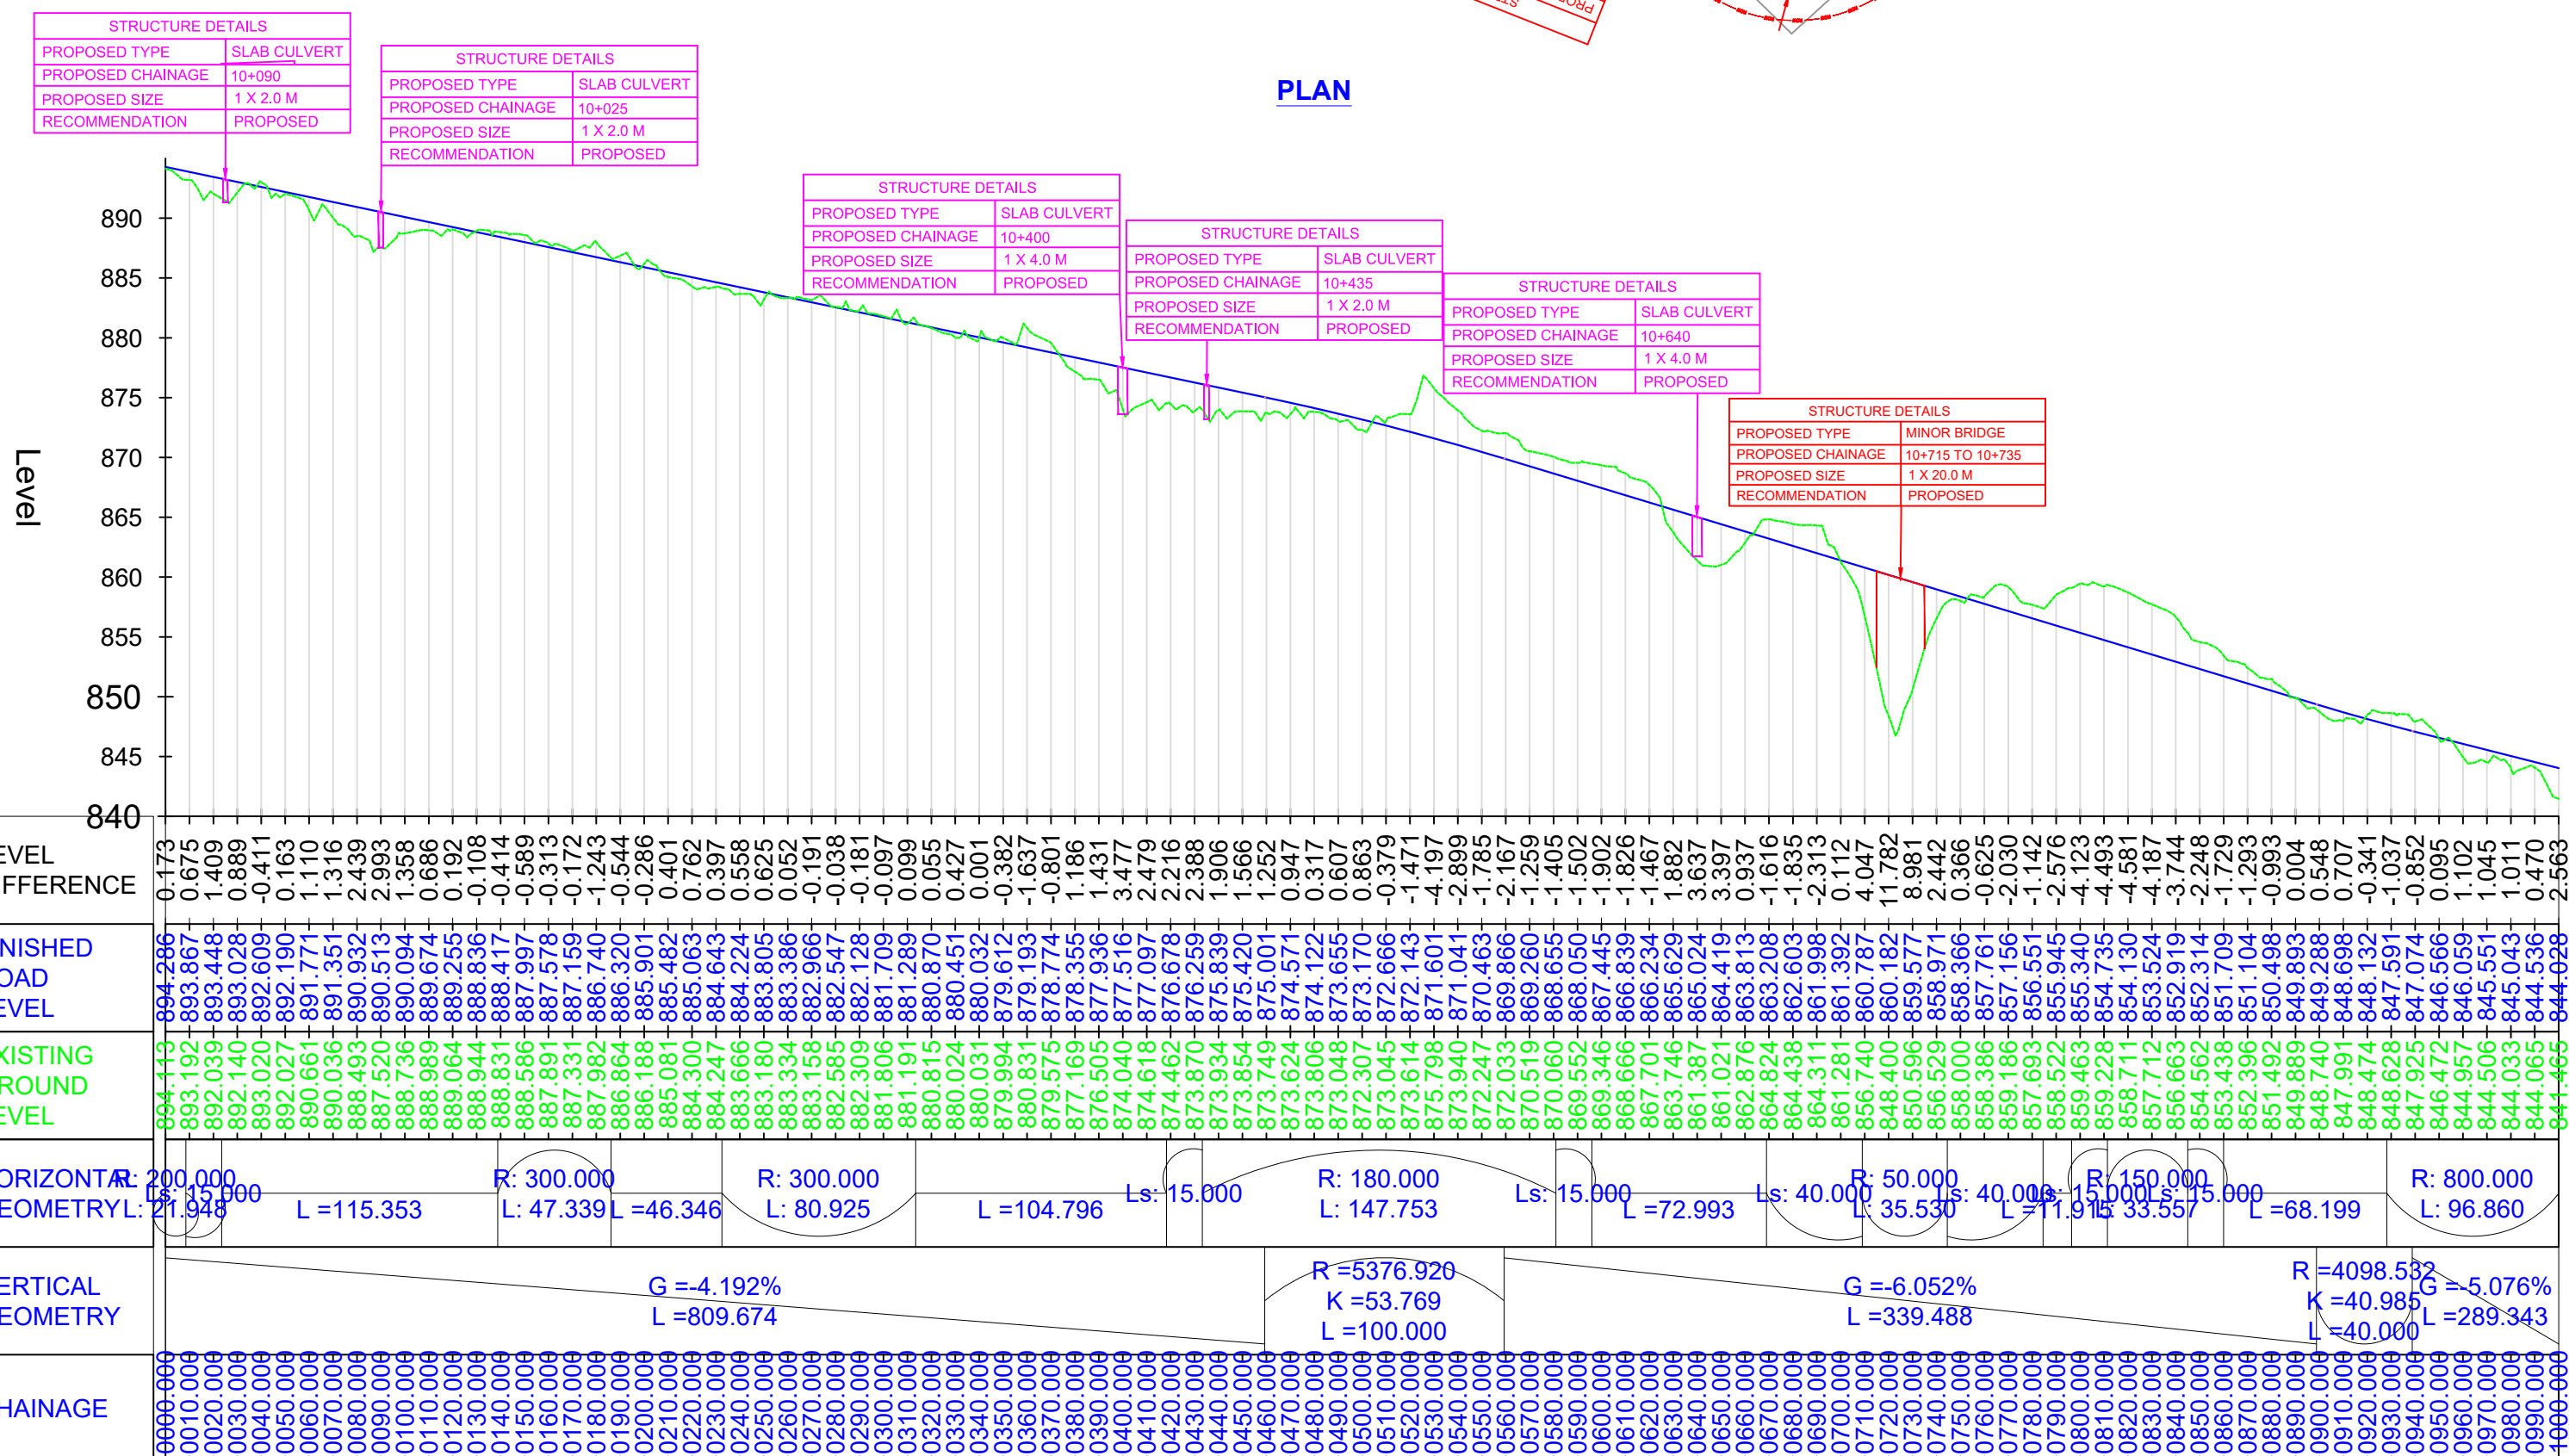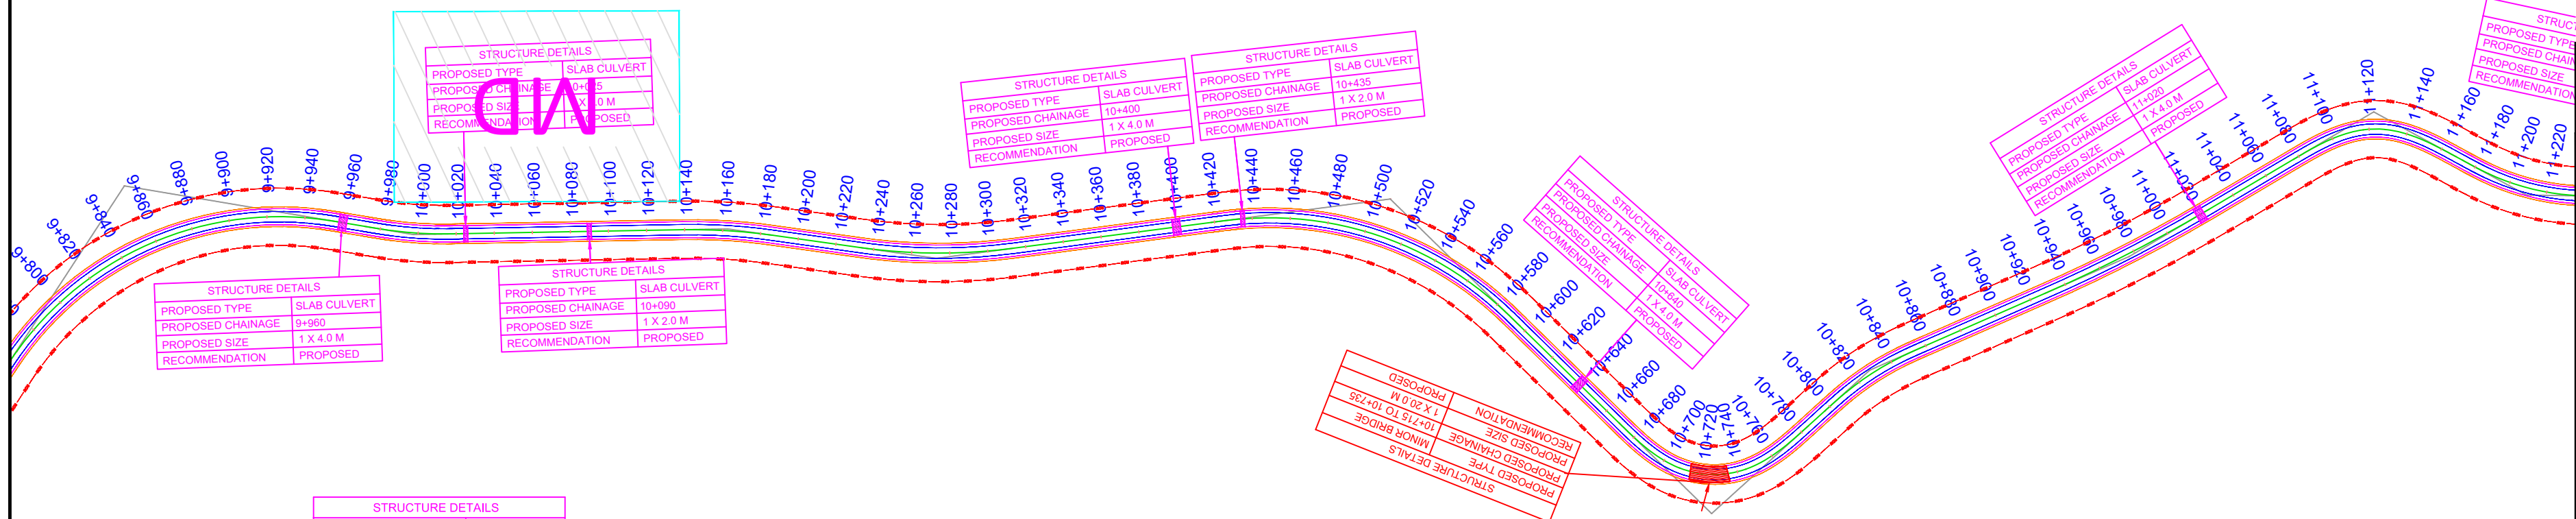

LEGENDS

SURVEY	
ROAD CENTER LINE	—————
ROAD EDGE LINE	—————
SHOULDER EDGE LINE	—————
COMPOUND WALL	——— ———
DRAIN LINE	——— ———
GAS PIPE LINE	——— ———
HT LINE	——— ———
ELECTRIC LINE OR POLE	——— ———
RIVER/NALLAH	~~~~~
PROPOSED ROW	——— ———
EXISTING ROW	——— ———
LIGHT POLE	⊕ ⊕ ⊕
TREE	⊕ ⊕ ⊕
STRUCTURE	——— ———
RAILWAY TRACK	——— ———
CULVERT	——— ———
BRIDGE	——— ———
KM STONE	⊕ ⊕ ⊕
HAND PUMP	⊕ ⊕ ⊕
WELL	⊕ ⊕ ⊕
GATE	⊕ ⊕ ⊕
JUNCTION	⊕ ⊕ ⊕

LEGENDS

PLAN

- CENTER LINE
- CARRIAGEWAY
- HARD SHOULDER
- SOFT SHOULDER
- DRAIN
- RETAINING WALL
- BREAST WALL
- PARAPET WALL
- PROPOSED ROW —PROW—
- EXISTING ROW
- LAND ACQUISITION AREA
- EXISTING ROAD

PROFILE

- PROPOSED RTL
- GROUND LEVEL
- PRO. SLAB CULVERT
- PRO. VIDUCT
- PRO. MAJOR BRIDGE

NOTATIONS

HORIZONTAL GEOMETRY	
Δ	- DELTA ANGLE/DEFLECTION ANGLE
AC	- DELTA ANGLE/CURVE ANGLE
RC	- DELTA ANGLE/CURVE SPIRAL
R	- RADIUS OF CURVE
NC	- NORMAL CROWN
HIP	- HORIZONTAL INTERSECTION POINT
LC	- LENGTH OF SPIRAL
LC	- LENGTH OF CURVE
E	- SUPER ELEVATION
S	- SHIFT
TS	- TANGENT DISTANCE
ES	- APEX DISTANCE

VERTICAL GEOMETRY	
G	- GRADIENT
L	- LENGTH
PVI	- POINT OF VERTICAL INTERSECTION
L _V	- LENGTH OF VERTICAL CURVE
BVC	- BEGINNING OF VERTICAL CURVE
EVC	- END OF VERTICAL CURVE

NOTES:

1. ALL DIMENSIONS ARE IN MILLIMETERS AND LEVELS IN METERS, UNLESS WRITTEN OTHERWISE.
2. NO DIMENSIONS SHALL BE SCALED FROM THIS DRAWING ONLY WRITTEN DIMENSIONS SHALL BE FOLLOWED.


CONSULTING ENGINEERS:



**M/s TPF Engineering Pvt. Ltd. In association with
M/s Zoma Engineers**
TPF Engineering Pvt. Ltd., 1401, Rupa Sapphire, Plot
No. 12, Sector 18, Opp. Sanpada Railway Station,
Sion-Panvel Highway, Vashi, Navi Mumbai – 400 705,
India. Ph: +91 22 69063300

DATE	26/10/23	SIGN									
DRAWN	PDC										
CHECKED	NVL										
DESIGN	SDS										
CHECKED	ADT										
APPROVED	DBJ										
JOB NO.: 1037		SCALE:	REV. NO.	DATE OF ISSUE	REVISION DETAILS	DRAWN	CHKD.	DES.	APRD.		

CLIENT:

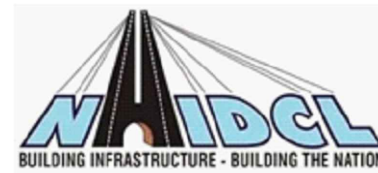

**National Highways and
Infrastructure Development
Corporation Limited**

PROJECT:	
----------	--


**CONSULTANCY SERVICES FOR PREPERING OF DPR OF 2 LANING OF PROPOSE
FRONTIER HIGHWAY FROM NAFRA TO VIJANAGAR IN THE STATE OF ARUNACHAL
PRADESH IN PACKAGES (PACKAGE06-MIGGING-TUTING-ZIDO AND SINGA ANELIH
HUNLI 230 KM)**

PLAN & PROFILE

TITLE: CH : 10000.000TO11000.000

DRG. NO.: TPFEPL/NHIDCL-24/DPR-Nafra-to-Vijaynagar-Pkg-6-Arunachal-Pradesh/TRANS-DES-PLA-EST/2020-21/P3291/1037/PPD/1037001/R1/- 11 OF 18

REV.	A2	NO
R1		

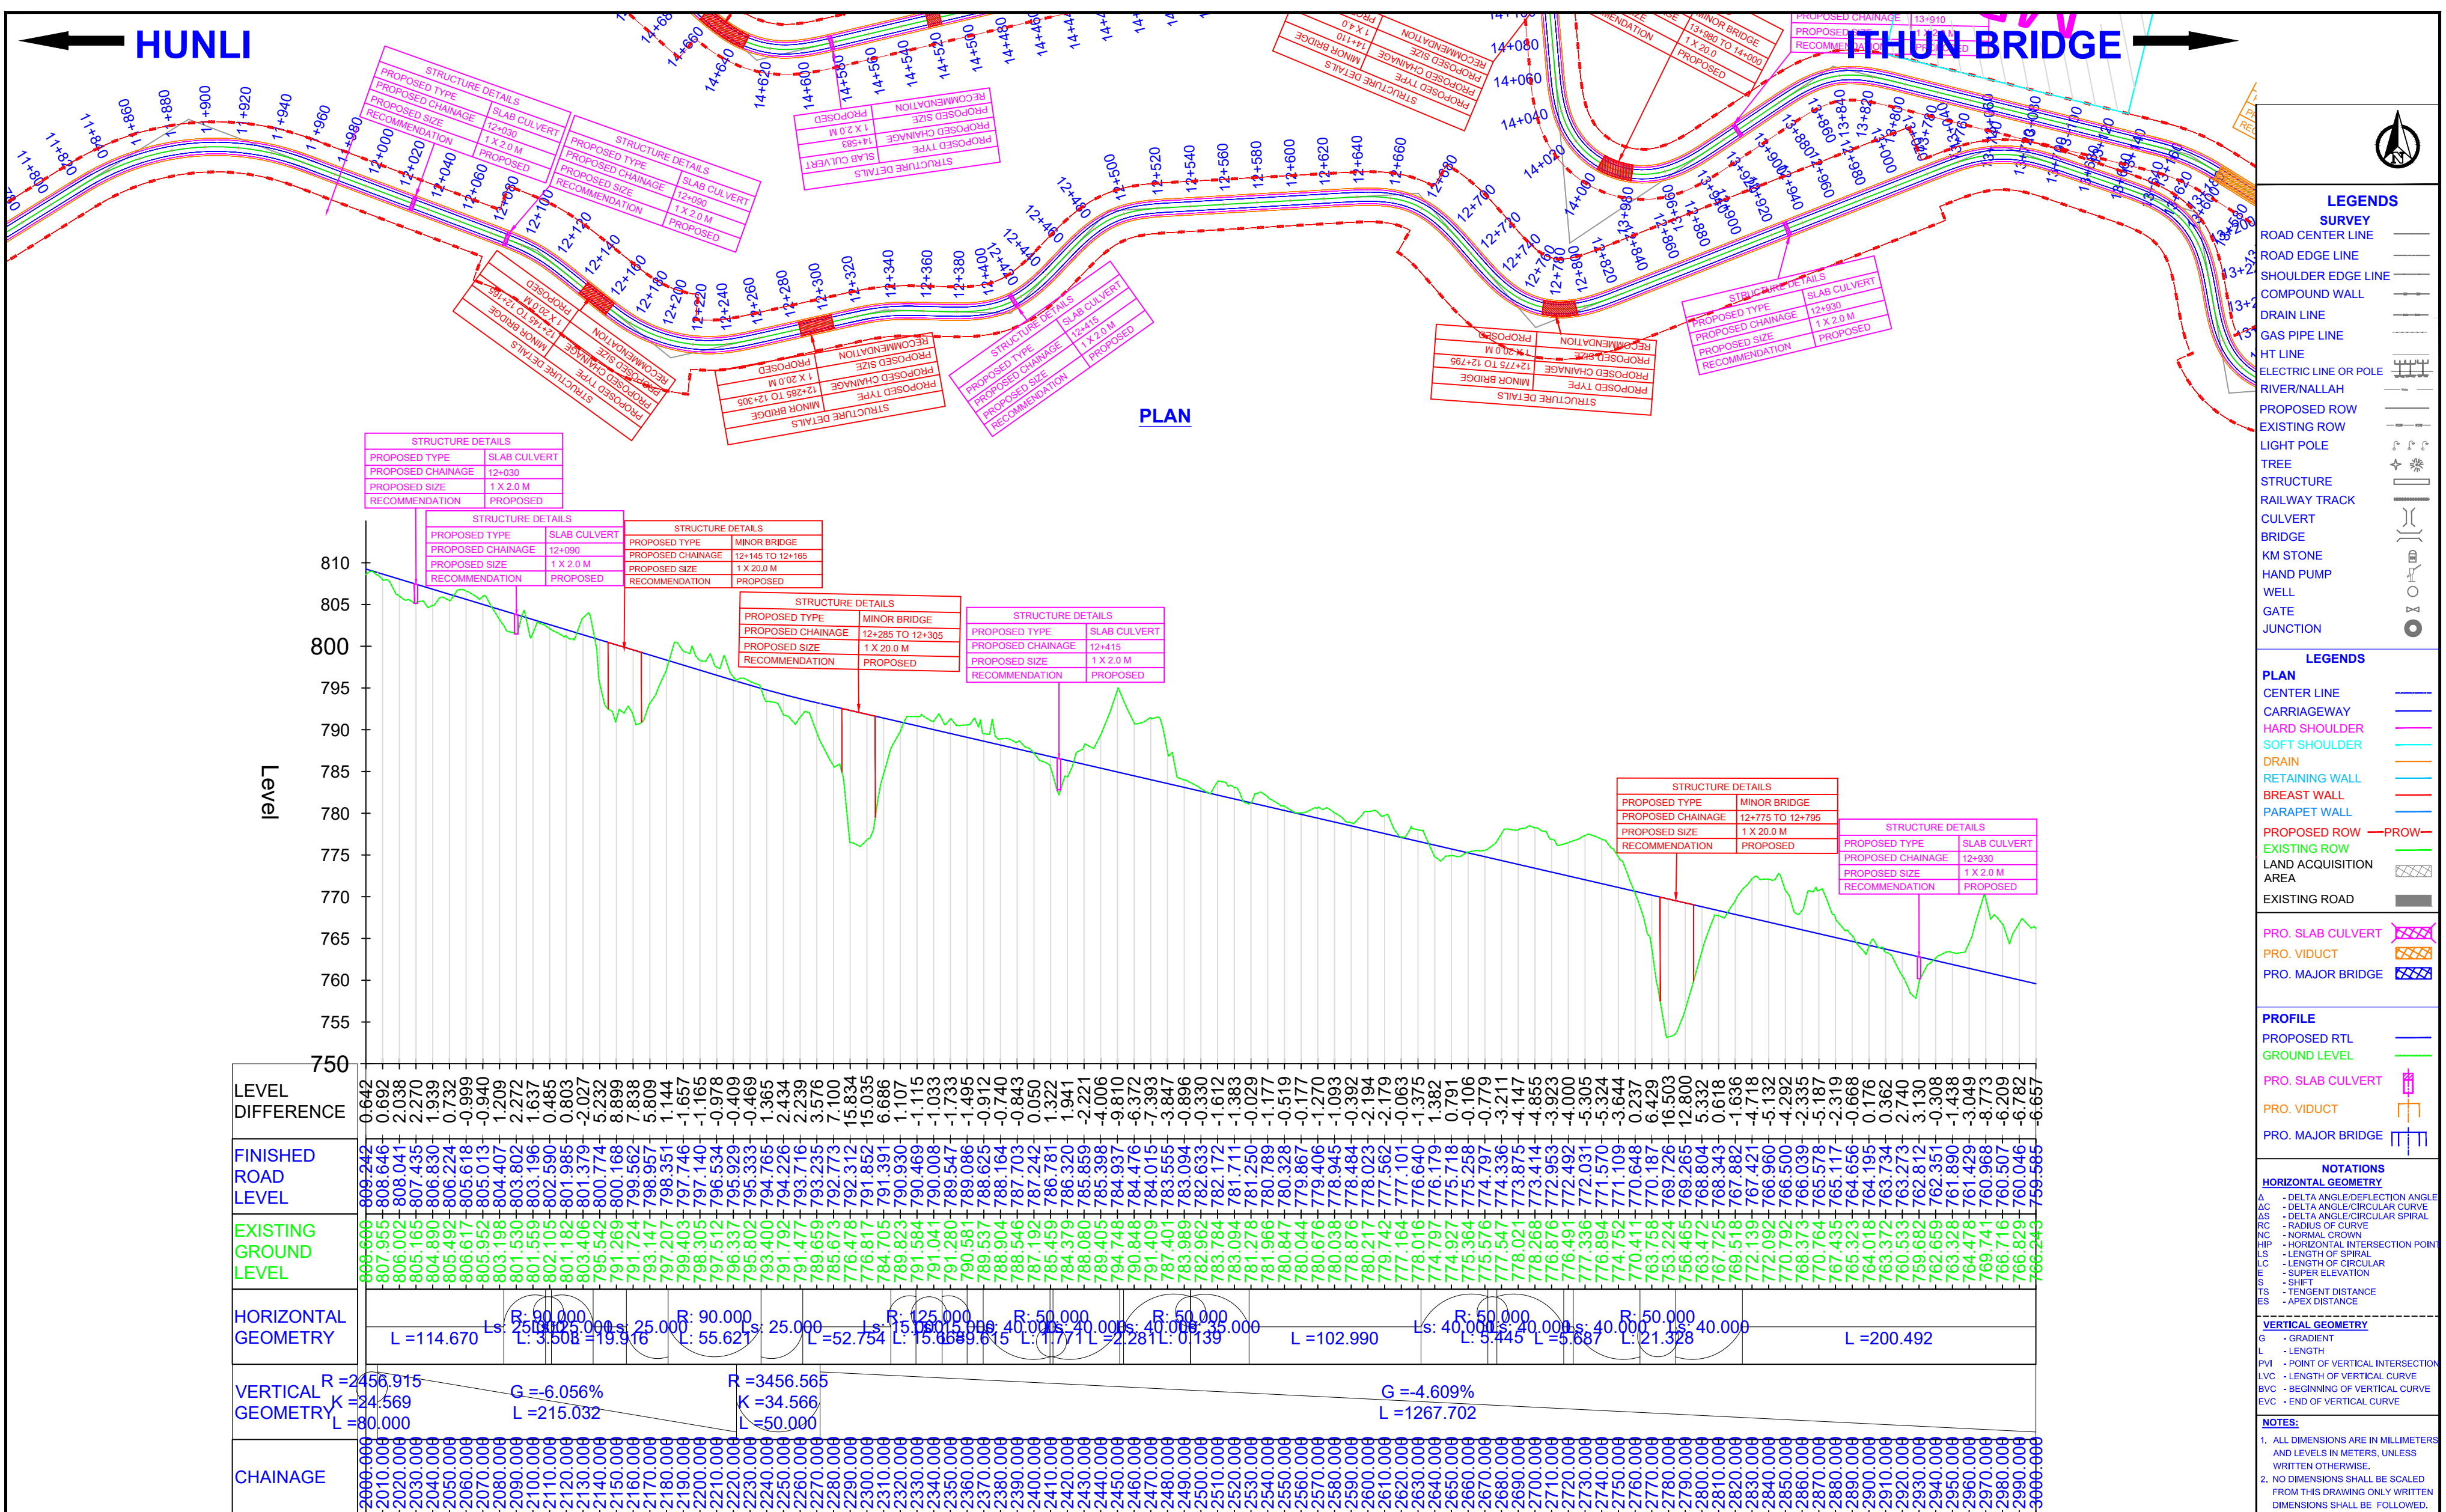

CONSULTING ENGINEERS:

TPF Engineering Pvt. Ltd.
ENGINEERING PVT. LTD.

SHAMKRI'S
ESTD 1997

CAB-05

ZOMA ENGINEERS

M/s TPF Engineering Pvt. Ltd. In association with M/s Zoma Engineers

TPF Engineering Pvt. Ltd., 1401, Rupa Sapphire, Plot No. 12, Sector 18, Opp. Sanpada Railway Station, Sion-Panvel Highway, Vashi, Navi Mumbai - 400 705, India. Ph: +91 22 69063300

DATE	26/10/23	SIGN
DRAWN	PDC	
CHECKED	NVL	
DESIGN	SDS	
CHECKED	ADT	
APPROVED	DBJ	
JOB NO.:	1037	
SCALE:		
REV. NO.		
DATE OF ISSUE		
REVISION DETAILS		
DRAWN		
CHKD.		
DES.		
APRD.		

CLIENT:

NHIDCL
BUILDING INFRASTRUCTURE - BUILDING THE NATION

National Highways and Infrastructure Development Corporation Limited

PROJECT:


CONSULTANCY SERVICES FOR PREPERING OF DPR OF 2 LANING OF PROPOSE FRONTIER HIGHWAY FROM NAFRA TO VIJANAGAR IN THE STATE OF ARUNACHAL PRADESH IN PACKAGES (PACKAGE06-MIGGING-TUTING-ZIDO AND SINGA ANELIH-HUNLI 230 KM)

HUNLI-ITHUN BRIDGE STRETCH



TITLE: PLAN & PROFILE
CH : 12000.000TO13000.000

DRG. NO.: TPFEPL/NHIDCL-24/DPR-Nafra-to-Vijaynagar-Pkg-6-Arunachal-Pradesh/TRANS
-DES-PLA-EST/2020-21/P3291/1037/PPD/1037001/R1/- 13 OF 18

REV. R1 **A2** **NO**

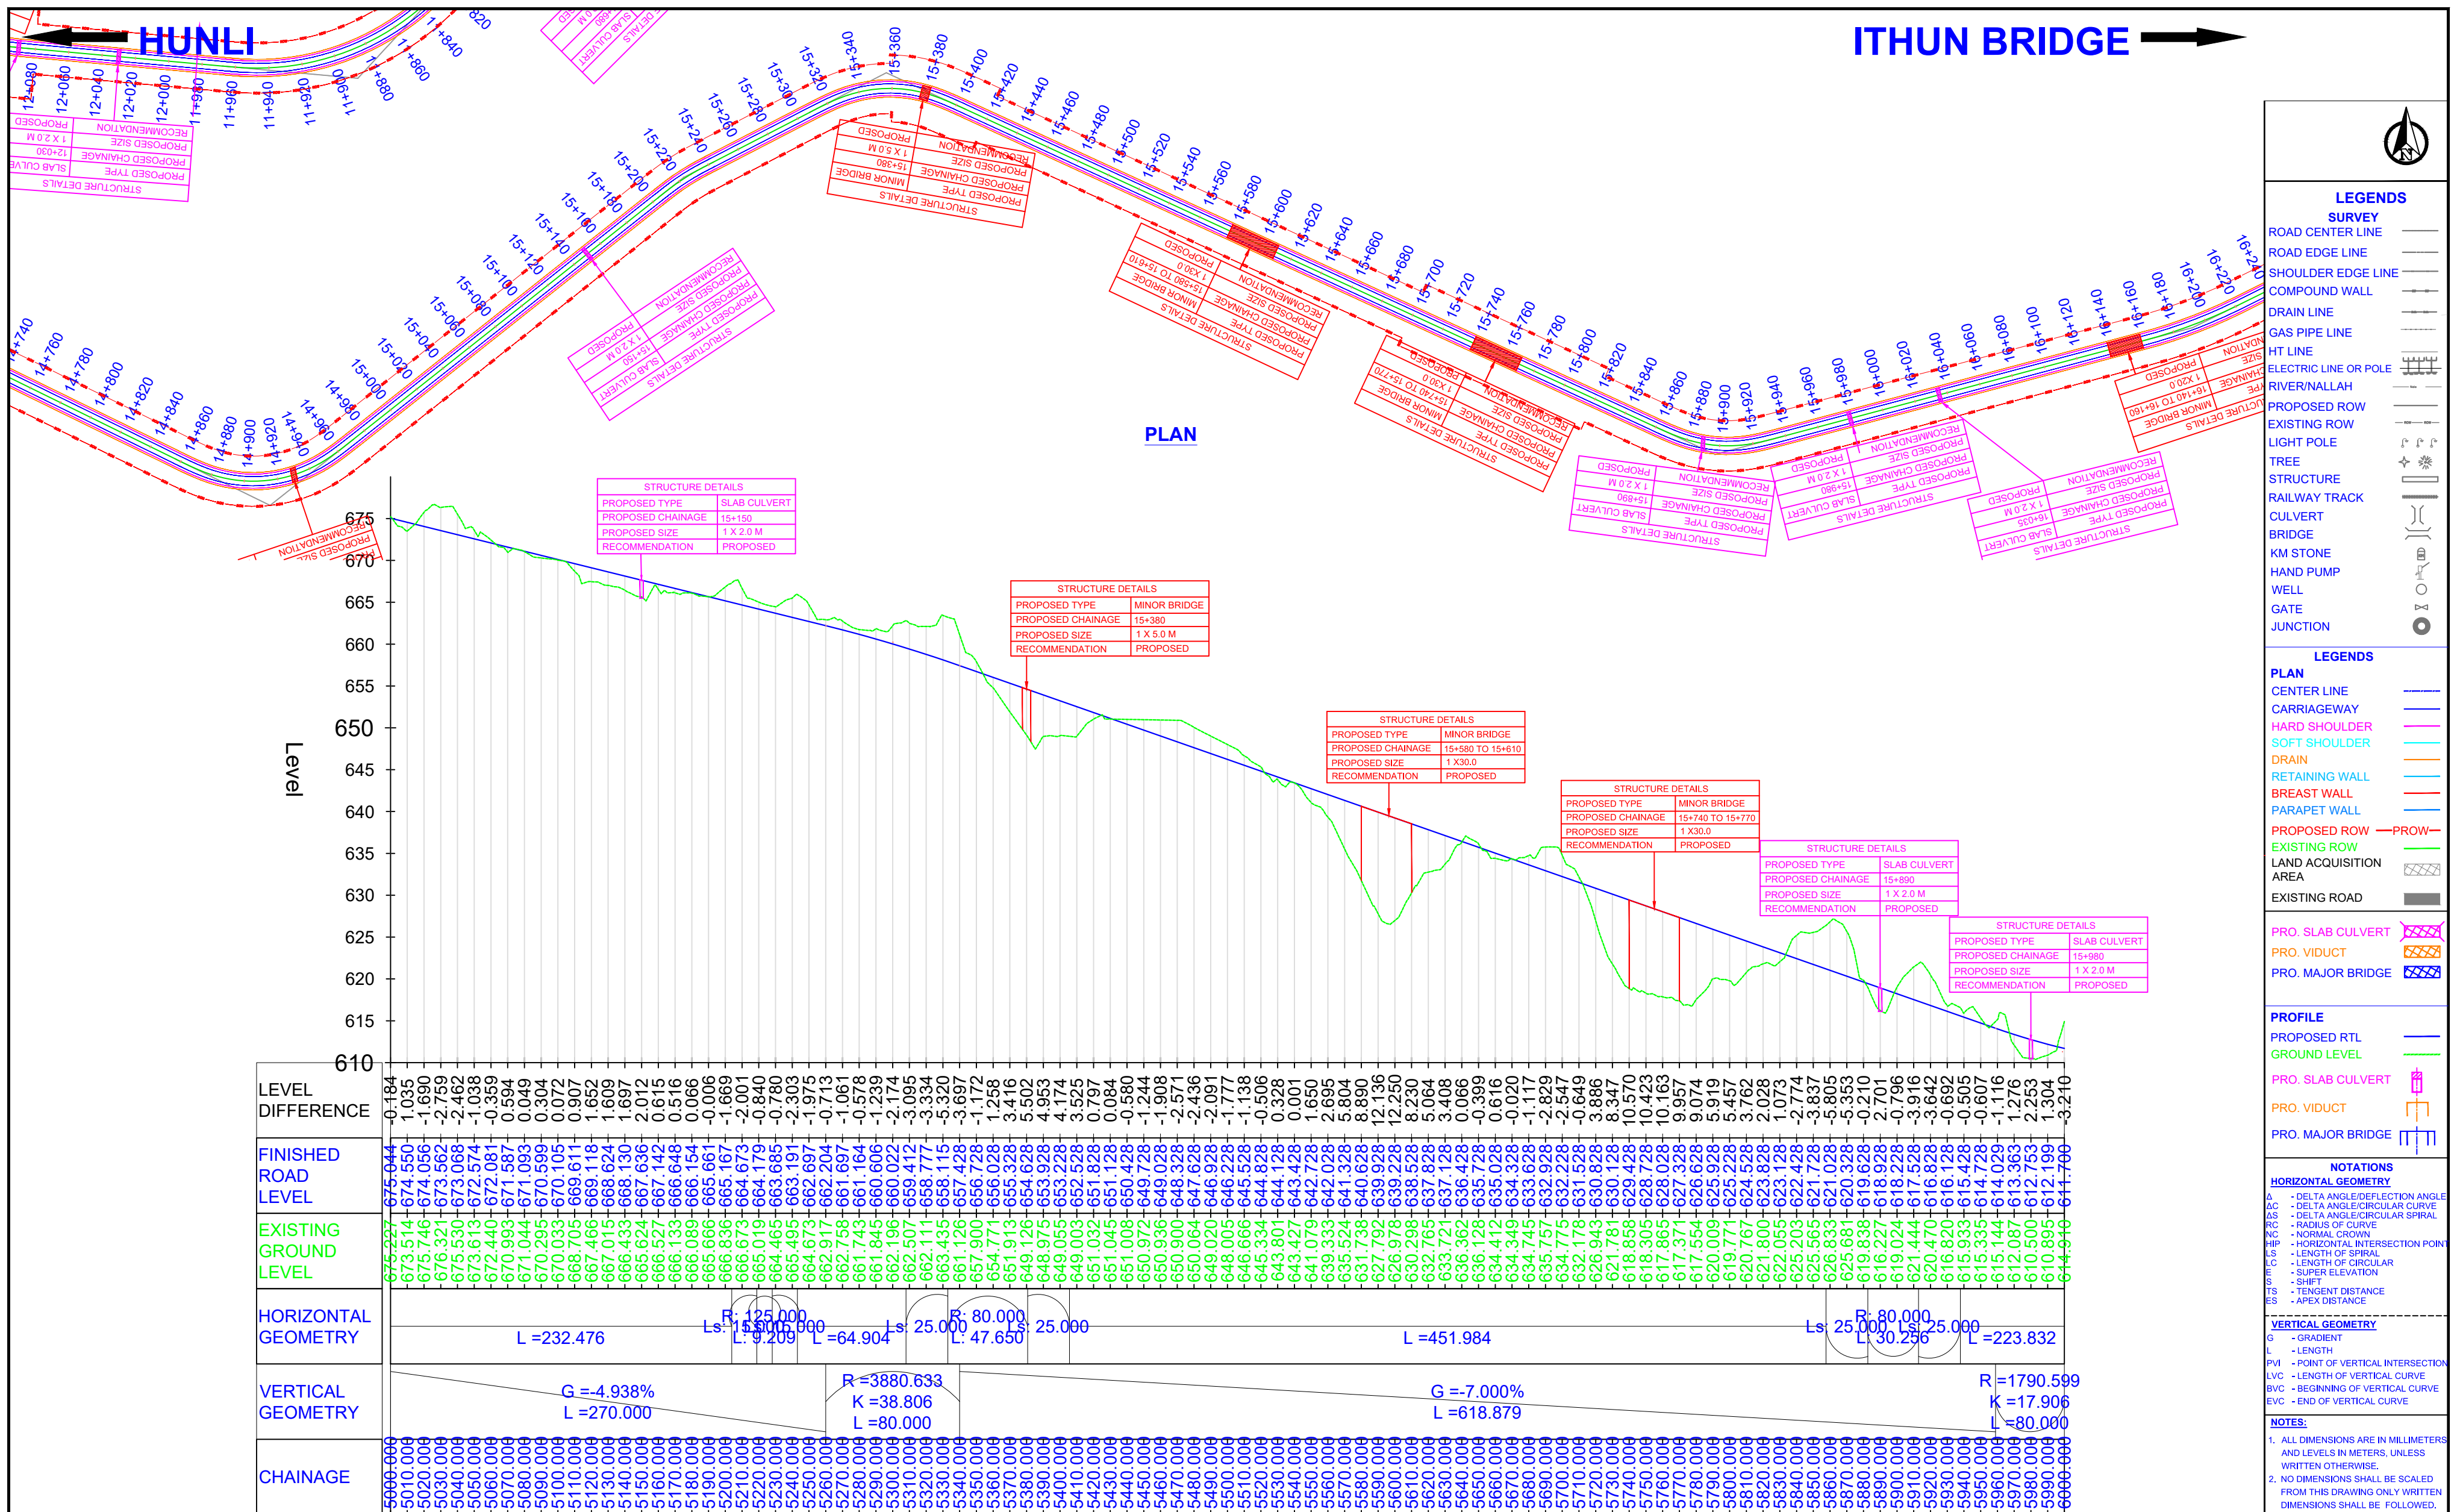

CONSULTING ENGINEERS:		DATE		SIGN		CLIENT:		PROJECT:	
		26/10/23						CONSULTANCY SERVICES FOR PREPERING OF DPR OF 2 LANING OF PROPOSE FRONTIER HIGHWAY FROM NAFRA TO VIJANAGAR IN THE STATE OF ARUNACHAL PRADESH IN PACKAGES (PACKAGE06-MIGGING-TUTING-ZIDO AND SINGA ANELIH-HUNLI 230 KM)	
M/s TPF Engineering Pvt. Ltd. In association with M/s Zoma Engineers		DRAWN		PDC		NATIONAL HIGHWAYS AND INFRASTRUCTURE DEVELOPMENT CORPORATION LIMITED		HUNLI-ITHUN BRIDGE STRETCH	
CHECKED		NVL		DESIGN		TITLE:		PLAN & PROFILE	
DESIGN		SDS		CHECKED		CH : 15000.000 TO 16000.000		DRG. NO.:	
CHECKED		ADT		APPROVED		TPFEPL/NHIDCL-24/DPR-Nafra-to-Vijaynagar-Pkg-6-Arunachal-Pradesh/TRANS		REV. R1	
APPROVED		DBJ		JOB NO.: 1037		DES-PLA-EST/2020-21/P3291/1037/PPD/1037001/R1/ - 16 OF 18		A2	
SCALE:		REV. NO.		DATE OF ISSUE		REVISION DETAILS		DRAWN	
SCALE:		REV. NO.		DATE OF ISSUE		DRAWN		CHKD.	
SCALE:		REV. NO.		DATE OF ISSUE		DRAWN		DES.	
SCALE:		REV. NO.		DATE OF ISSUE		DRAWN		APRD.	

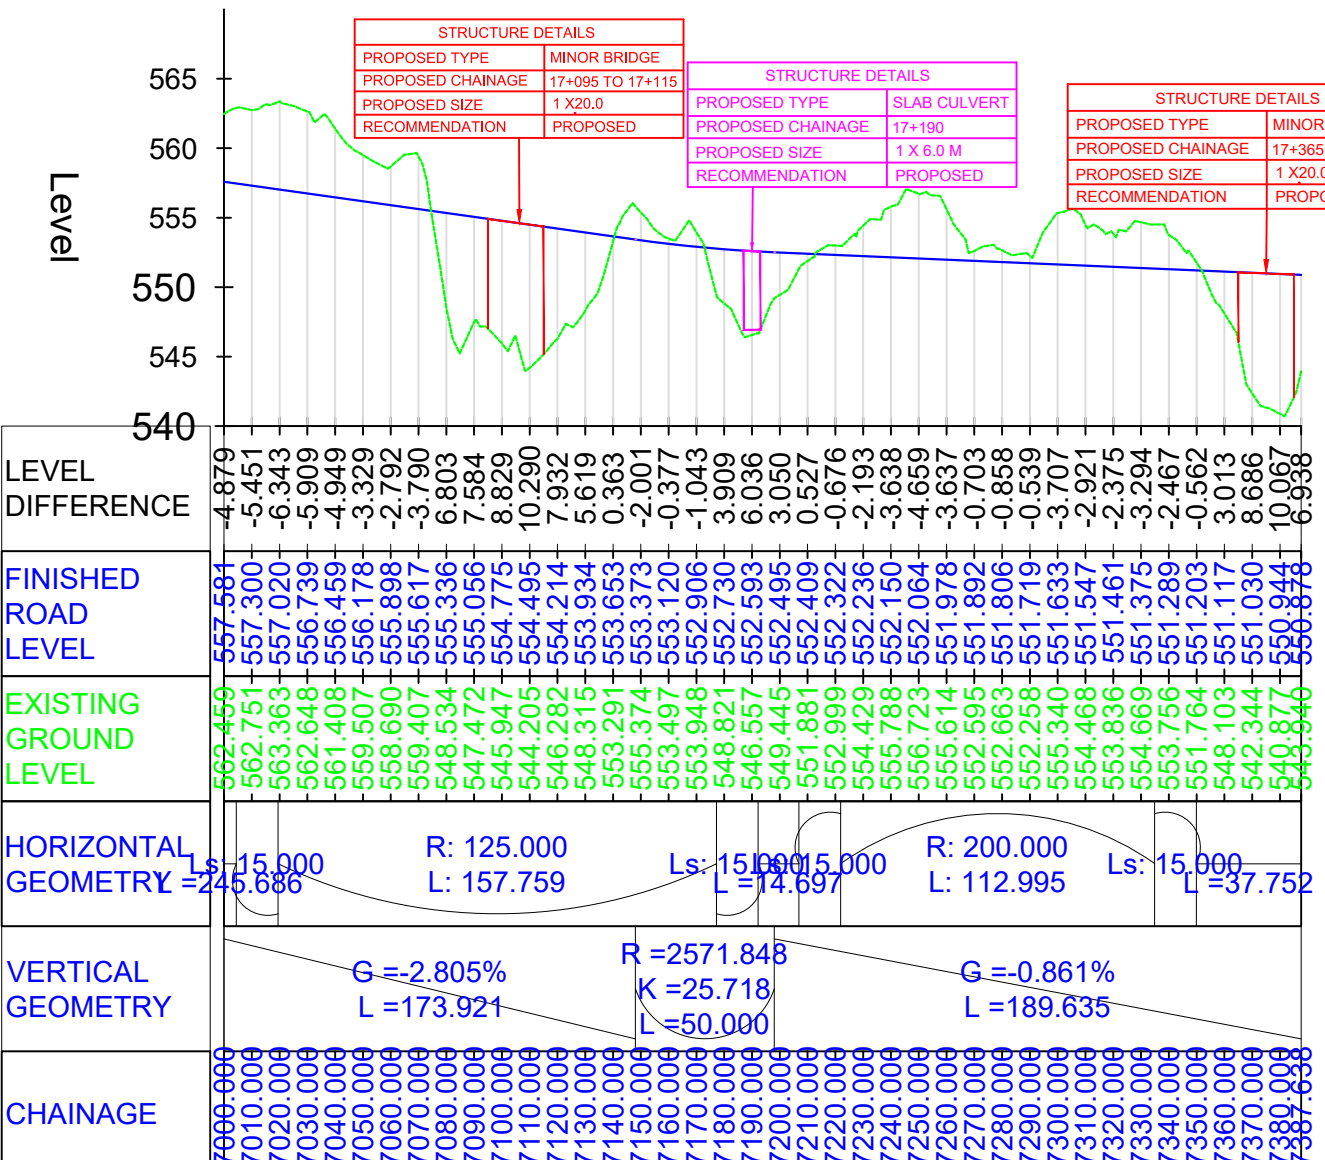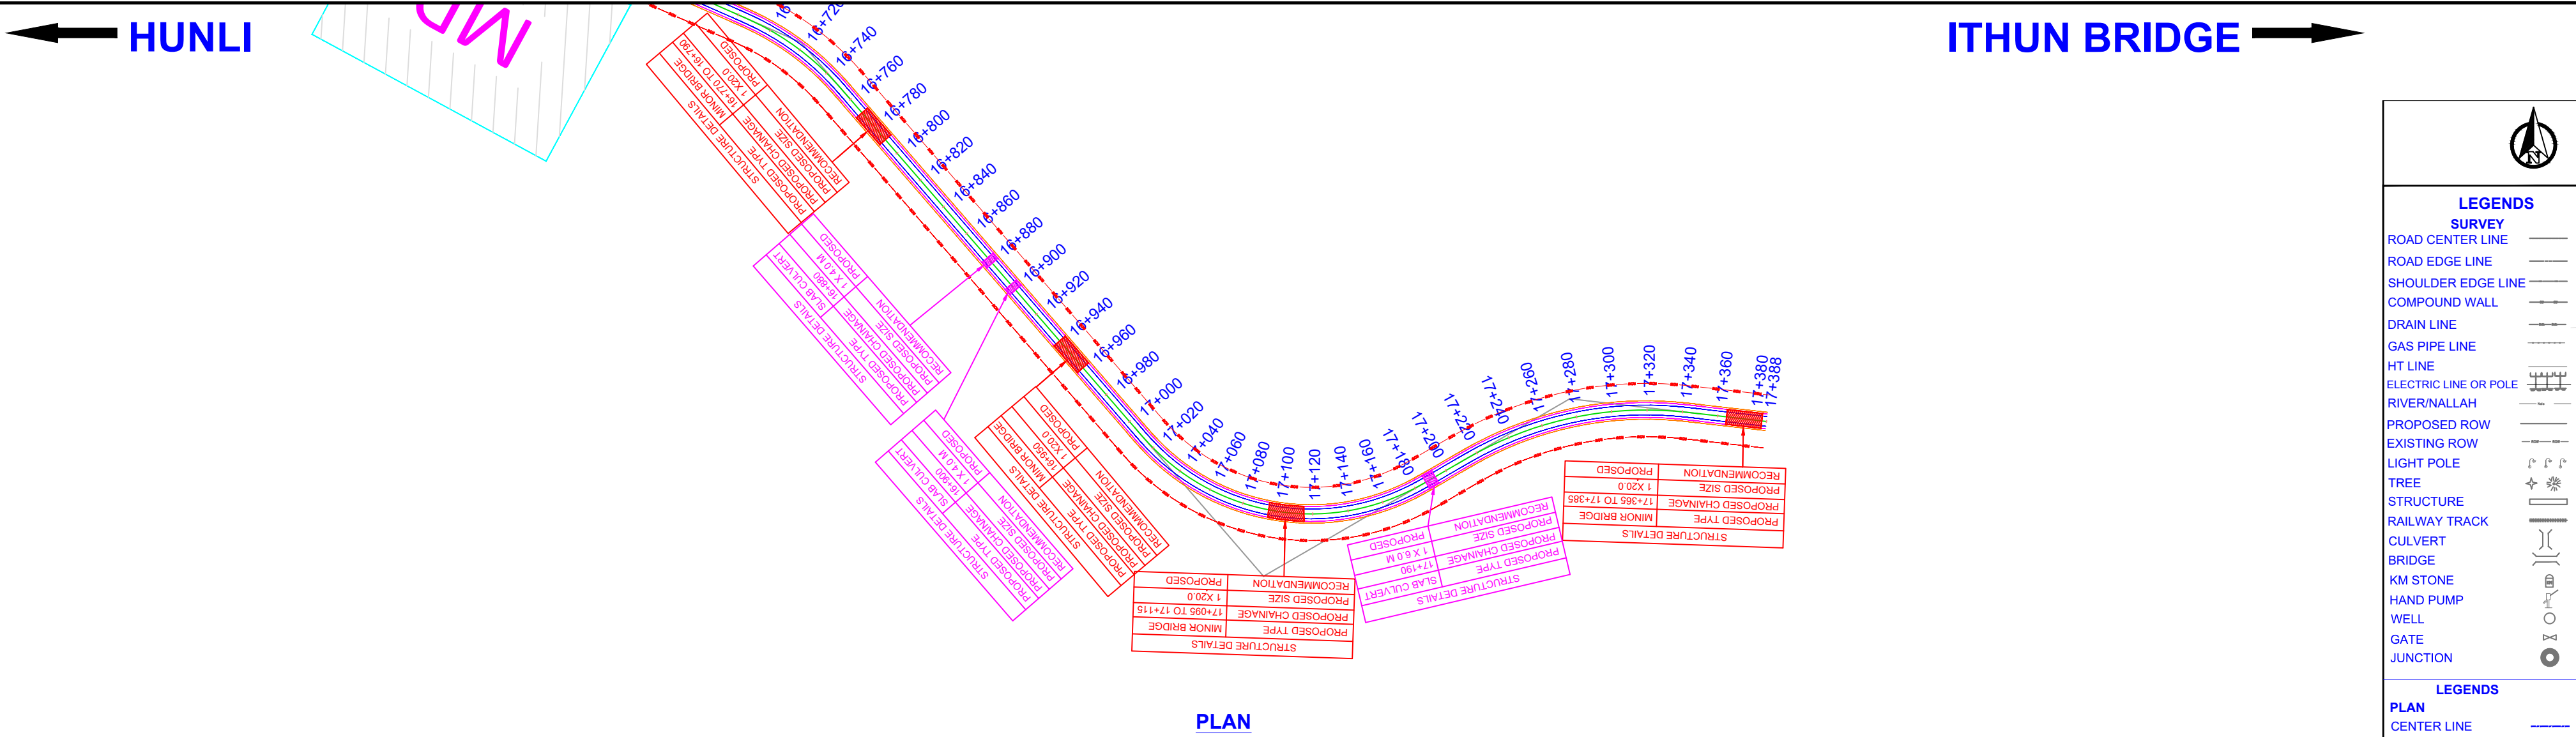

LEGENDS	
SURVEY	
ROAD CENTER LINE	---
ROAD EDGE LINE	---
SHOULDER EDGE LINE	---
COMPOUND WALL	---
DRAIN LINE	---
GAS PIPE LINE	---
HT LINE	---
ELECTRIC LINE OR POLE	---
RIVER/NALLAH	---
PROPOSED ROW	---
EXISTING ROW	---
LIGHT POLE	---
TREE	---
STRUCTURE	
RAILWAY TRACK	---
CULVERT	---
BRIDGE	---
KM STONE	---
HAND PUMP	---
WELL	---
GATE	---
JUNCTION	---
LEGENDS	
PLAN	
CENTER LINE	---
CARRIAGEWAY	---
HARD SHOULDER	---
SOFT SHOULDER	---
DRAIN	---
RETAINING WALL	---
BREAST WALL	---
PARAPET WALL	---
PROPOSED ROW	---
EXISTING ROW	---
LAND ACQUISITION AREA	---
EXISTING ROAD	---
PRO. SLAB CULVERT	---
PRO. VIADUCT	---
PRO. MAJOR BRIDGE	---
PROFILE	
PROPOSED RTL	---
GROUND LEVEL	---
PRO. SLAB CULVERT	---
PRO. VIADUCT	---
PRO. MAJOR BRIDGE	---
NOTATIONS	
HORIZONTAL GEOMETRY	
Δ	- DELTA ANGLE/DEFLECTION ANGLE
ΔC	- DELTA ANGLE/CIRCULAR CURVE
ΔS	- DELTA ANGLE/CIRCULAR SPIRAL
RC	- RADIUS OF CURVE
NC	- NORMAL CROWN
HIP	- HORIZONTAL INTERSECTION POINT
LS	- LENGTH OF SPIRAL
LC	- LENGTH OF CIRCULAR
E	- SUPER ELEVATION
S	- SHIFT
TS	- TANGENT DISTANCE
ES	- APEX DISTANCE
VERTICAL GEOMETRY	
G	- GRADIENT
L	- LENGTH
PVI	- POINT OF VERTICAL INTERSECTION
LVC	- LENGTH OF VERTICAL CURVE
BVC	- BEGINNING OF VERTICAL CURVE
EVC	- END OF VERTICAL CURVE
NOTES:	
1. ALL DIMENSIONS ARE IN MILLIMETERS AND LEVELS IN METERS, UNLESS WRITTEN OTHERWISE.	
2. NO DIMENSIONS SHALL BE SCALED FROM THIS DRAWING ONLY WRITTEN DIMENSIONS SHALL BE FOLLOWED.	

CONSULTING ENGINEERS:  TPF ENGINEERING PVT. LTD.  SIAMKRISHI SINCE 1997  CAS-05  ZOMA ENGINEERS M/s TPF Engineering Pvt. Ltd. In association with M/s Zoma Engineers TPF Engineering Pvt. Ltd., 1401, Rupa Sapphire, Plot No. 12, Sector 18, Opp. Sanpada Railway Station, Sion-Panvel Highway, Vashi, Navi Mumbai – 400 705, India. Ph: +91 22 69063300		DATE	26/10/23	SIGN	
---	--	------	----------	------	--	--	

JUNCTION DRAWINGS

HUNLI JUNCTION

ITHUN BRIDGE

STRUCTURE DETAILS	
PROPOSED TYPE	SLAB CULVERT
PROPOSED CHAINAGE	0+50
PROPOSED SIZE	1 X 5.0 M
RECOMMENDATION	PROPOSED

LEGENDS

SURVEY

ROAD CENTER LINE	
ROAD EDGE LINE	
SHOULDER EDGE LINE	
COMPOUND WALL	
DRAIN LINE	
GAS PIPE LINE	
HT LINE	
ELECTRIC LINE OR POLE	
RIVER/NALLAH	
PROPOSED ROW	
EXISTING ROW	
LIGHT POLE	
TREE	
STRUCTURE	
RAILWAY TRACK	
CULVERT	
BRIDGE	
KM STONE	
HAND PUMP	
WELL	
GATE	
JUNCTION	

LEGENDS

PLAN

CENTER LINE
CARRIAGEWAY
HARD SHOULDER
SOFT SHOULDER
DRAIN
RETAINING WALL
BREAST WALL
PARAPET WALL
PROPOSED ROW —PROW—
EXISTING ROW
LAND ACQUISITION AREA
EXISTING ROAD

PRO. SLAB CULVERT	
PRO. VIDUCT	
PRO. MAJOR BRIDGE	

PROFILE



PROPOSED RTL
GROUND LEVEL
PRO. SLAB CULVERT
PRO. VIDUCT
PRO. MAJOR BRIDGE

NOTES:

1. ALL DIMENSIONS ARE IN MILLIMETER AND LEVELS IN METERS, UNLESS WRITTEN OTHERWISE.
2. NO DIMENSIONS SHALL BE SCALED FROM THIS DRAWING ONLY WRITTEN DIMENSIONS SHALL BE FOLLOWED.

CONSULTING ENGINEERS



**M/s TPF Engineering Pvt. Ltd. In association with
M/s Zoma Engineers**

TPF Engineering Pvt. Ltd., 1401, Rupa Sapphire, Plot No. 12, Sector 18, Opp. Sanpada Railway Station, Sion-Parvel Highway, Vashi, Navi Mumbai – 400 705, India. Ph: +91 22 69063300

DATE	26/10/23	SIGN
DRAWN	PDC	
CHECKED	NVL	
DESIGN	SDS	
CHECKED	ADT	
APPROVED	DBJ	

JOB NO.: 1037

SCALE

REV.
NO

DATE OF ISSUE

REVISION DETAILS

DRAWN

CHK

D

AF

Infr

CLIENT:



**National Highways and
Infrastructure Development
Corporation Limited**

PROJECT

**CONSULTANCY SERVICES FOR PREPERING OF DPR OF 2 LANING OF PROPOSE
FRONTIER HIGHWAY FROM NAFRA TO VIJANAGAR IN THE STATE OF ARUNACHAL
PRADESH IN PACKAGES (PACKAGE06-MIGGING-TUTING-ZIDO AND SINGA ANELIH-
HUNLI 230 KM)**


TITLE:	HUNLI JUNCTION CH : 00.000TO1000.000
--------	---

DRG. NO.:TPFEPL/NHIDCL-24/DPR-Nafra-to-Vijaynagar-Pkg-6-Arunachal-Pradesh/TRANS
-DES-PLA-EST/2020-21/P3291/1037/JUNCTIONS/1037001/R1/ -01 OF 04

REV.

2	NO
---	----

MINOR JUNCTION - I

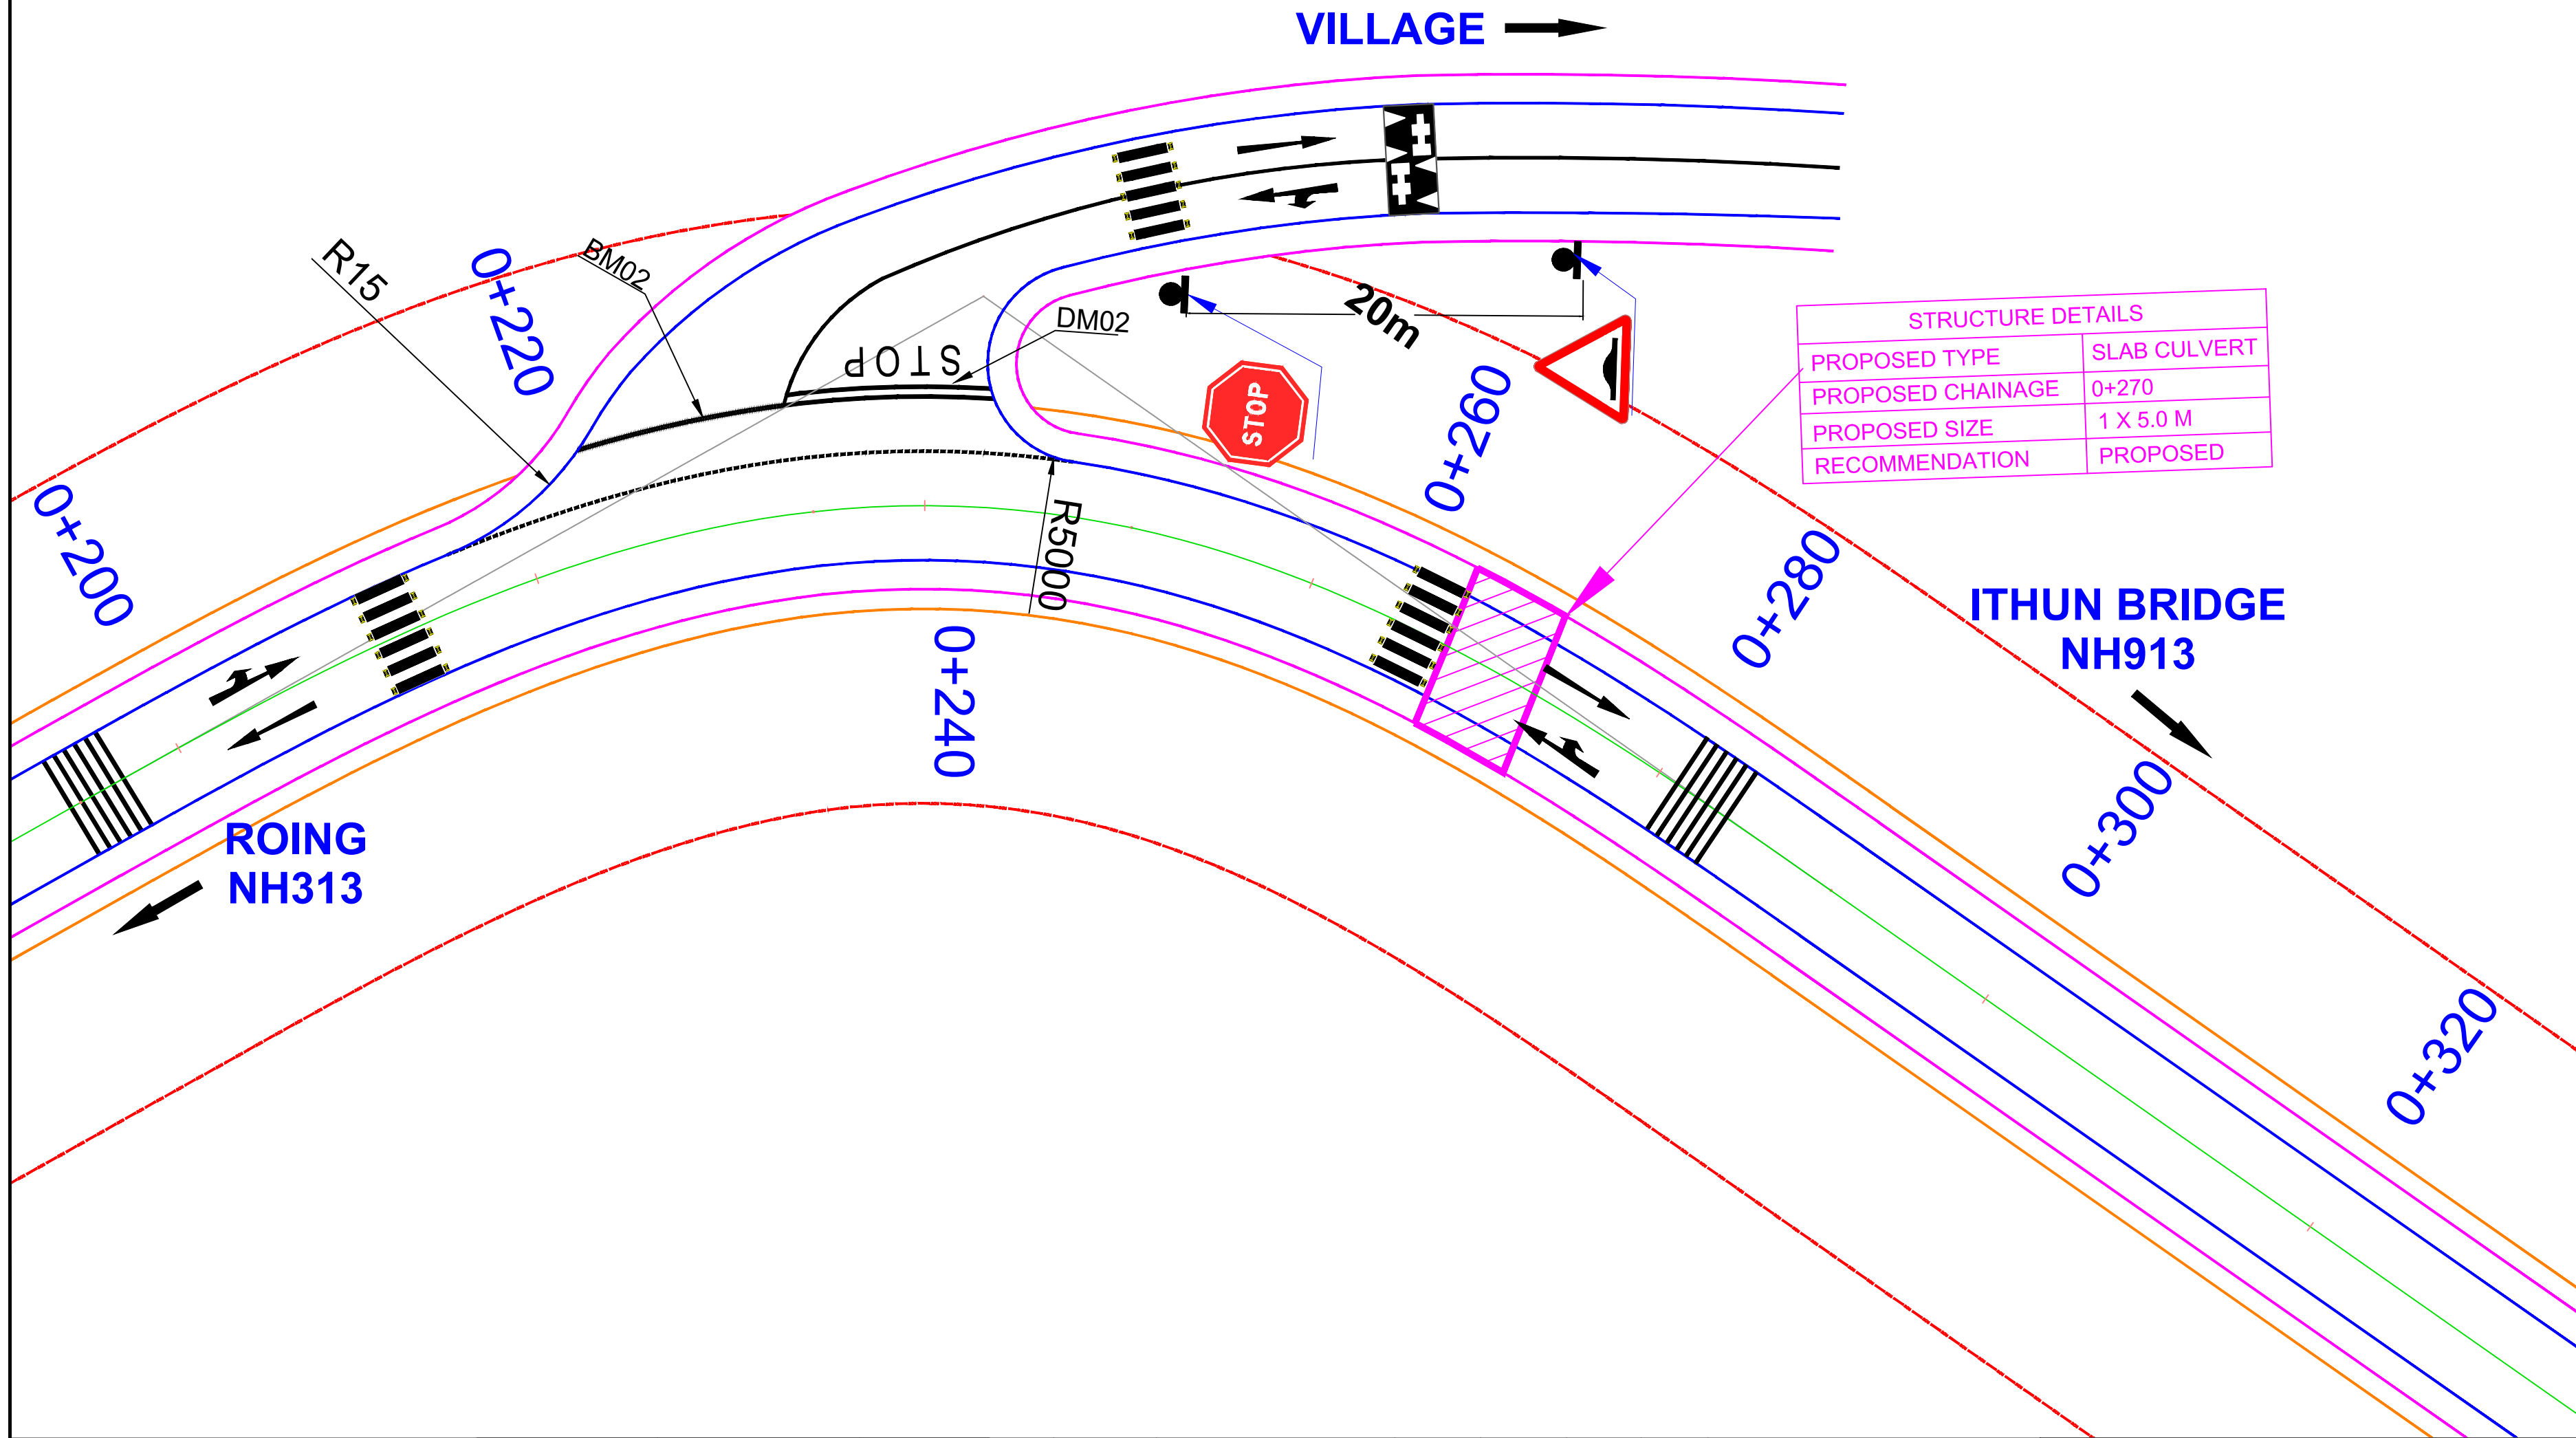


STRUCTURE DETAILS	
PROPOSED TYPE	SLAB CULVERT
PROPOSED CHAINAGE	0+270
PROPOSED SIZE	1 X 5.0 M
RECOMMENDATION	PROPOSED

LEGENDS	
SURVEY	
ROAD CENTER LINE	---
ROAD EDGE LINE	---
SHOULDER EDGE LINE	---
COMPOUND WALL	---
DRAIN LINE	---
GAS PIPE LINE	---
HT LINE	---
ELECTRIC LINE OR POLE	---
RIVER/NALLAH	---
PROPOSED ROW	---
EXISTING ROW	---
LIGHT POLE	---
TREE	---
STRUCTURE	---
RAILWAY TRACK	---
CULVERT	---
BRIDGE	---
KM STONE	---
HAND PUMP	---
WELL	---
GATE	---
JUNCTION	---
LEGENDS	
PLAN	
CENTER LINE	---
CARRIAGEWAY	---
HARD SHOULDER	---
SOFT SHOULDER	---
DRAIN	---
RETAINING WALL	---
BREAST WALL	---
PARAPET WALL	---
PROPOSED ROW	---
EXISTING ROW	---
LAND ACQUISITION AREA	---
EXISTING ROAD	---
PRO. SLAB CULVERT	---
PRO. VIDUCT	---
PRO. MAJOR BRIDGE	---
PROFILE	
PROPOSED RTL	---
GROUND LEVEL	---
PRO. SLAB CULVERT	---
PRO. VIDUCT	---
PRO. MAJOR BRIDGE	---

NOTES:
1. ALL DIMENSIONS ARE IN MILLIMETERS AND LEVELS IN METERS, UNLESS WRITTEN OTHERWISE.
2. NO DIMENSIONS SHALL BE SCALED FROM THIS DRAWING ONLY WRITTEN DIMENSIONS SHALL BE FOLLOWED.

CONSULTING ENGINEERS: TPF Engineering Pvt. Ltd. In association with M/s Zoma Engineers TPF Engineering Pvt. Ltd., 1401, Rupa Sapphire, Plot No. 12, Sector 18, Opp. Sanpada Railway Station, Sion-Panvel Highway, Vashi, Navi Mumbai - 400 705, India. Ph: +91 22 69063300		DATE 26/10/23 DRAWN PDC CHECKED NVL DESIGN SDS CHECKED ADT APPROVED DBJ JOB NO.: 1037		SIGN SCALE: 	REV. NO. 	DATE OF ISSUE 	REVISION DETAILS	DRAWN	CHKD.	DES.	APRD.	CLIENT: National Highways and Infrastructure Development Corporation Limited	PROJECT: CONSULTANCY SERVICES FOR PREPERING OF DPR OF 2 LANING OF PROPOSE FRONTIER HIGHWAY FROM NAFRA TO VIJANAGAR IN THE STATE OF ARUNACHAL PRADESH IN PACKAGES (PACKAGE06-MIGGING-TUTING-ZIDO AND SINGA ANELIH-HUNLI 230 KM) HUNLI-ITHUN BRIDGE STRETCH TITLE: MINOR JUNCTION - I CH : 00.0000TO1000.000 DRG. NO.: TPFEPL/NHIDCL-24/DPR-Nafra-to-Vijaynagar-Pkg-6-Arunachal-Pradesh/TRANS-DES-PLA-EST/2020-21/P3291/1037/JUNCTIONS/1037001/R1/- 02 OF 04	REV. R1	A2	NO
---	--	--	--	--	---------------------	--------------------------	-------------------------	--------------	--------------	-------------	--------------	--	---	----------------	-----------	-----------

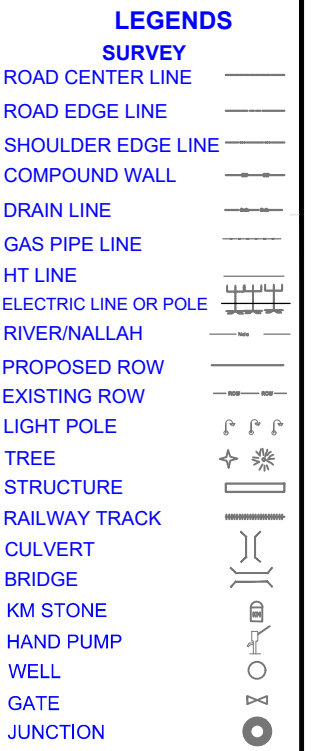

LEGENDS

PLAN	
CENTER LINE	
CARRIAGEWAY	
HARD SHOULDER	
SOFT SHOULDER	
DRAIN	
RETAINING WALL	
BREAST WALL	
PARAPET WALL	
PROPOSED ROW	
EXISTING ROW	
LAND ACQUISITION AREA	
EXISTING ROAD	

PROFILE

PROPOSED RTL 

GROUND LEVEL 


PRO. SLAB CULVERT 


PRO. VIDUCT 

PRO. MAJOR BRIDGE 

NOTES:

1. ALL DIMENSIONS ARE IN MILLIMETERS AND LEVELS IN METERS, UNLESS WRITTEN OTHERWISE.
2. NO DIMENSIONS SHALL BE SCALED FROM THIS DRAWING ONLY WRITTEN DIMENSIONS SHALL BE FOLLOWED.

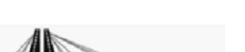CONSULTING ENGINEERS:    M/s TPF Engineering Pvt. Ltd. In association with M/s Zoma Engineers TPF Engineering Pvt. Ltd., 1401, Rupa Sapphire, Plot No. 12, Sector 18, Opp. Sanpada Railway Station, Sion-Panvel Highway, Vashi, Navi Mumbai – 400 705, India. Ph: +91 22 69063300										DATE DRAWN CHECKED DESIGN CHECKED APPROVED	26/10/23 PDC NVL SDS ADT DBJ	    		SCALE: REV. NO. DATE OF ISSUE	REVISION DETAILS	DRAWN CHKD. DES. APRD.	CLIENT:  National Highways and Infrastructure Development Corporation Limited	PROJECT: CONSULTANCY SERVICES FOR PREPERING OF DPR OF 2 LANING OF PROPOSE FRONTIER HIGHWAY FROM NAFRA TO VIJANAGAR IN THE STATE OF ARUNACHAL PRADESH IN PACKAGES (PACKAGE06-MIGGING-TUTING-ZIDO AND SINGA ANELIH-HUNLI 230 KM) HUNLI-ITHUN BRIDGE STRETCH	TITLE: MINOR JUNCTION - II CH : 2000.000TO3000.000	DRG. NO.: TPFEPL/NHIDCL-24/DPR-Nafra-to-Vijaynagar-Pkg-6-Arunachal-Pradesh/TRANS -DES-PLA-EST/2020-21/P3291/1037/JUNCTIONS/1037001/R1/- 03 OF 04	REV. R1	A2	NO
---	--	--	--	--	--	--	--	--	--	---	---	---	---	--	-------------------------	---	--	---	--	---	----------------	-----------	-----------

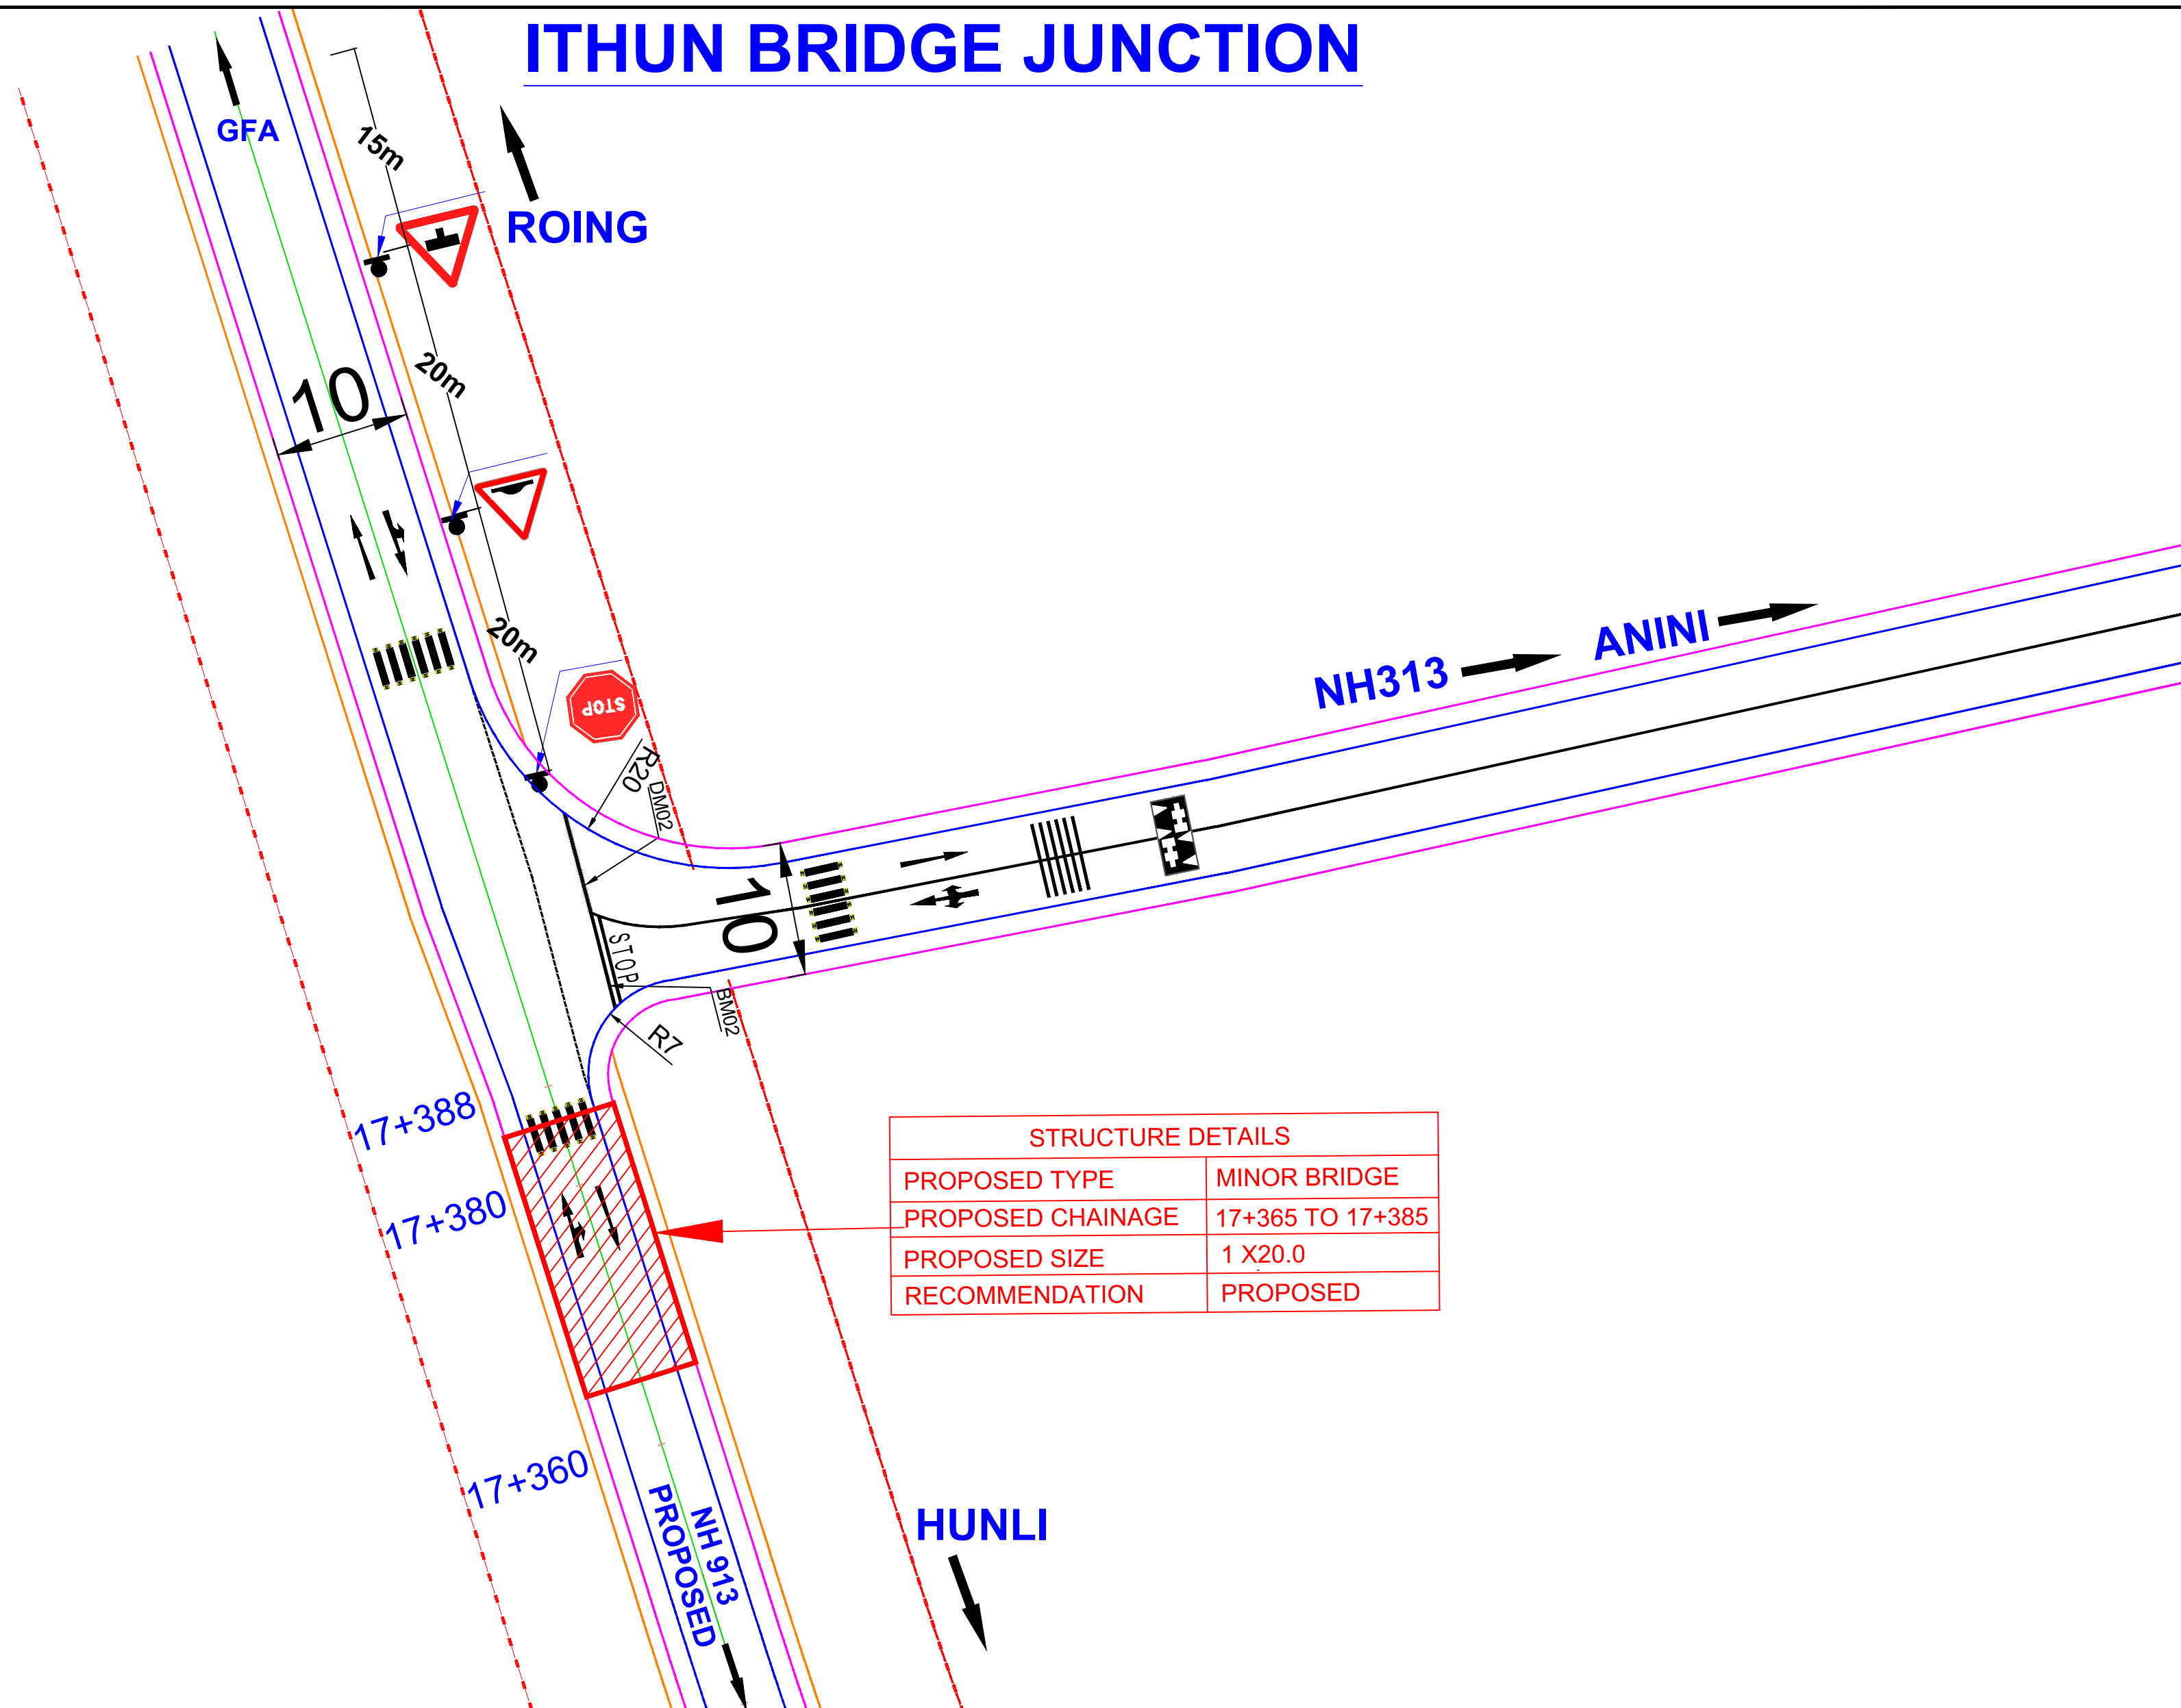

LEGENDS

SURVEY	
ROAD CENTER LINE	
ROAD EDGE LINE	
SHOULDER EDGE LINE	
COMPOUND WALL	
DRAIN LINE	
Gas PIPE LINE	
HT LINE	
ELECTRIC LINE OR POLE	
RIVER/NALLAH	
PROPOSED ROW	
EXISTING ROW	
LIGHT POLE	
TREE	
STRUCTURE	
RAILWAY TRACK	
CULVERT	
BRIDGE	
KM STONE	
HAND PUMP	
WELL	
GATE	
JUNCTION	

LEGENDS

PLAN	
CENTER LINE	
CARRIAGEWAY	
HARD SHOULDER	
SOFT SHOULDER	
DRAIN	
RETAINING WALL	
BREAST WALL	
PARAPET WALL	
PROPOSED ROW	
EXISTING ROW	
LAND ACQUISITION AREA	
EXISTING ROAD	

PRO. SLAB CULVERT 

PRO. VIDUCT 


PRO. MAJOR BRIDGE 


PROFILE	
PROPOSED RTL	
GROUND LEVEL	
PRO. SLAB CULVERT	
PRO. VIDUCT	
PRO. MAJOR BRIDGE	

NOTES:


1. ALL DIMENSIONS ARE IN MILLIMETERS AND LEVELS IN METERS, UNLESS WRITTEN OTHERWISE.
2. NO DIMENSIONS SHALL BE SCALED FROM THIS DRAWING ONLY WRITTEN DIMENSIONS SHALL BE FOLLOWED.

STRUCTURE DETAILS	
PROPOSED TYPE	MINOR BRIDGE
PROPOSED CHAINAGE	17+365 TO 17+385
PROPOSED SIZE	1 X20.0
RECOMMENDATION	PROPOSED

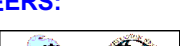CONSULTING ENGINEERS:  TPF ENGINEERING PVT. LTD.  SHAMKRISHNA ENGINEERING PVT. LTD.  ZOMA ENGINEERS M/s TPF Engineering Pvt. Ltd. In association with M/s Zoma Engineers TPF Engineering Pvt. Ltd., 1401, Rupa Sapphire, Plot No. 12, Sector 18, Opp. Sanpada Railway Station, Sion-Panvel Highway, Vashi, Navi Mumbai – 400 705, India. Ph: +91 22 69063300.										DATE 26/10/23 SIGN <
---	--	--	--	--	--	--	--	--	--	---

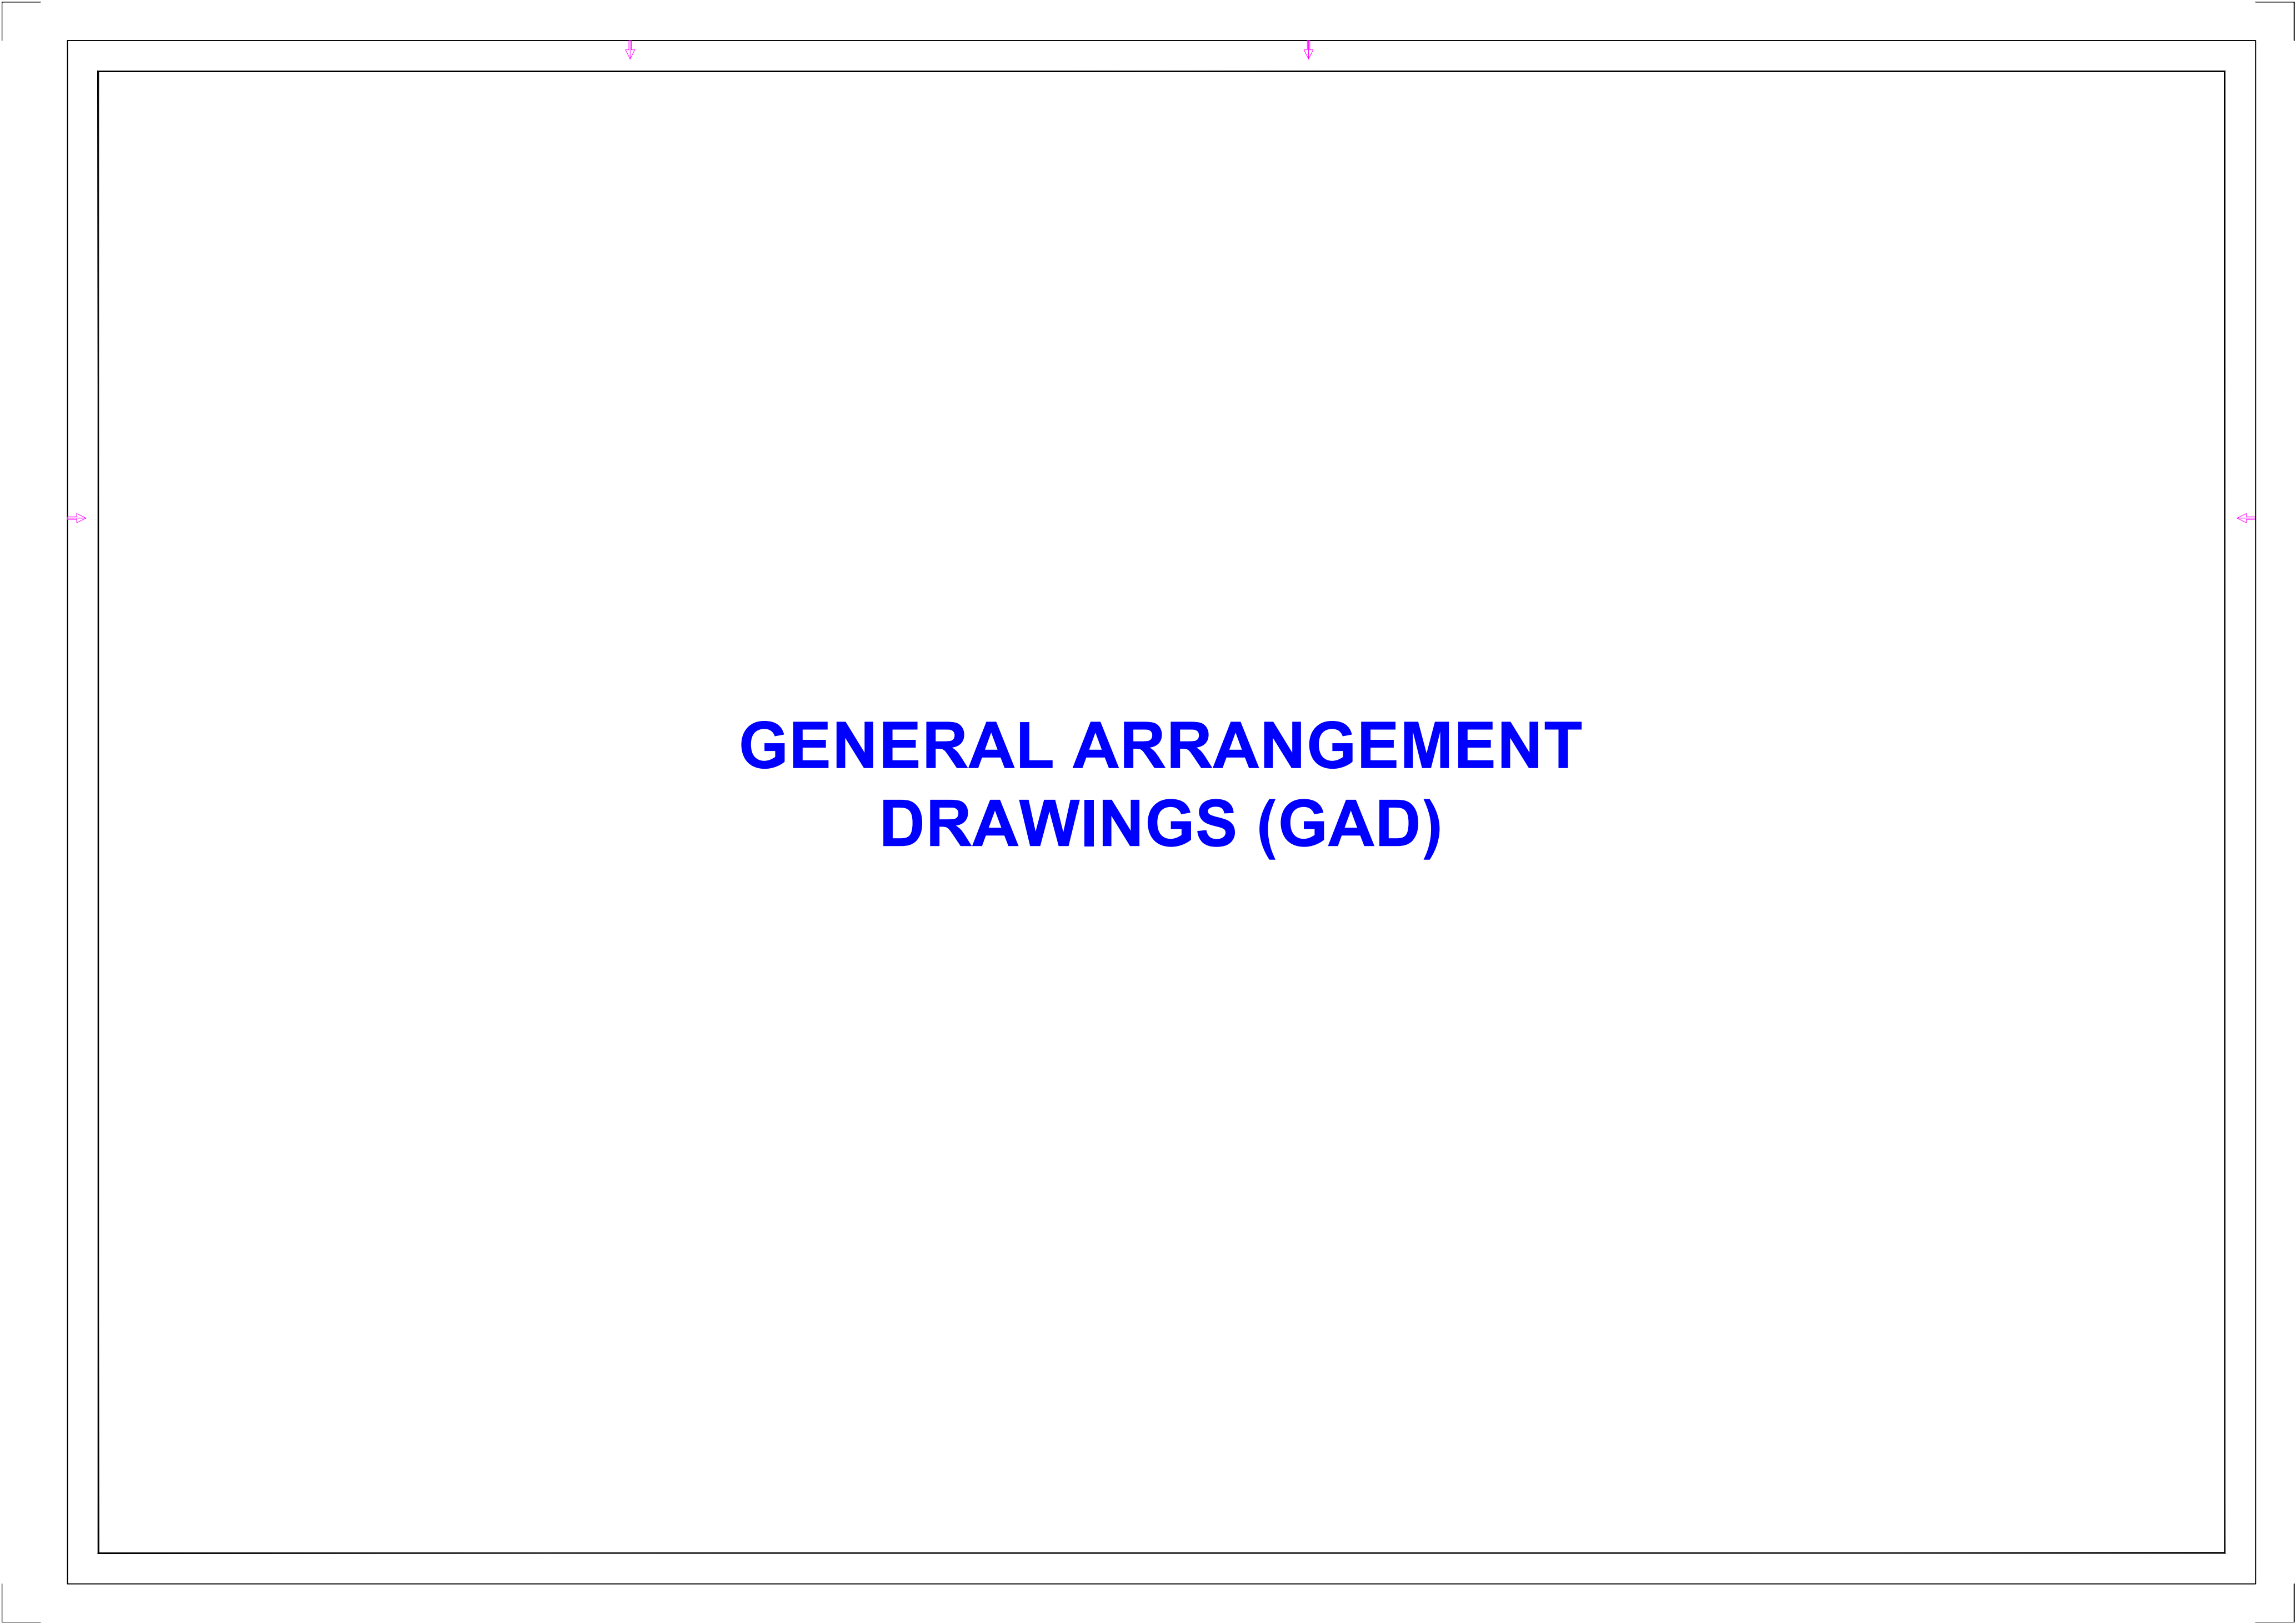


GENERAL ARRANGEMENT DRAWINGS (GAD)

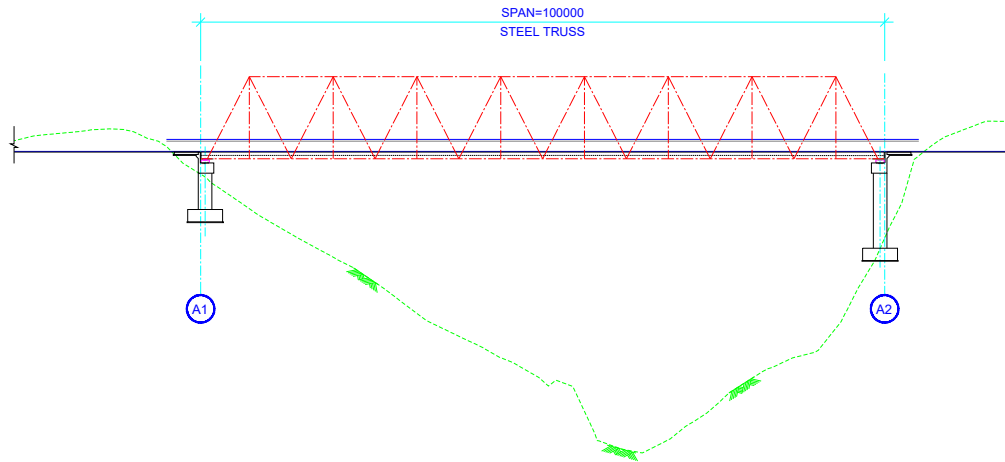

DATUM=1170

LEVEL DIFFERENCE	-1.846	5.887	12.173	18.021	24.997	30.021	35.124	43.497	37.115	30.744	22.134	0.676	-4.271
FINISHED ROAD LEVEL	1218.419	1218.526	1218.632	1218.738	1218.845	1218.951	1219.057	1219.164	1219.270	1219.377	1219.483	1219.589	1219.696
EXISTING GROUND LEVEL	1220.265	1212.638	1205.459	1200.716	1193.848	1188.930	1183.934	1175.657	1182.156	1188.633	1197.349	1219.914	1223.966
CHAINAGE	1610.000	1620.000	1630.000	1640.000	1650.000	1660.000	1670.000	1680.000	1690.000	1700.000	1710.000	1720.000	1730.000


SECTIONAL ELEVATION A-A
(SCALE 1:500)

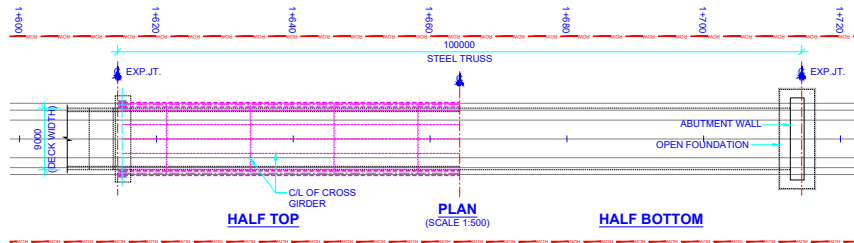


HALF TOP

PLAN
(SCALE 1:500)

HALF BOTTOM

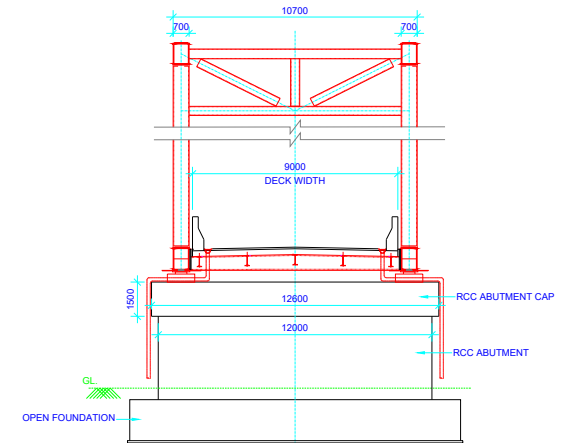

TRANSVERSE SECTION AT ABUTMENT
(SCALE 1:150)

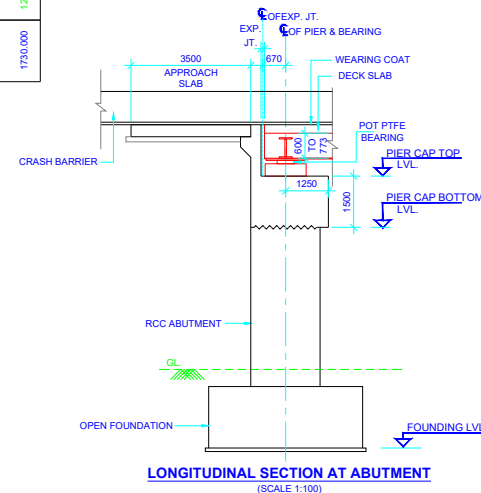

LONGITUDINAL SECTION AT ABUTMENT
(SCALE 1:100)

FOR ESTIMATION PURPOSE ONLY

NOTES:

- ALL DIMENSIONS ARE IN MM AND LEVELS IN METRES UNLESS OTHERWISE MENTIONED ONLY WRITTEN DIMENSIONS ARE TO BE FOLLOWED NO DIMENSION ARE TO BE SCALED.
- PROPOSED BRIDGE IS DESIGNED FOR THE FOLLOWING COMBINATION OF LIVE LOAD CONFORMING TO IRC 6:2017, CLASS 70R, CLASS 'A' LOADING. SPECIAL VEHICLE WHICHEVER GOVERNS
- THE LOAD DUE TO SERVICE LINES ARE CONSIDERED 0.1TM ON BOTH SIDE.
- GRADE OF CONCRETE SHALL BE AS FOLLOWS :
 - FOR LEVELING COURSE : M10
 - FOR SUPERSTRUCTURE (GIRDER & DECK SLAB) : M40
 - FOR SUB-STRUCTURE (PIER & PIER CAP) : M40
 - FOR FOUNDATION
- OPEN FOUNDATION : M35
- CRASH BARRIER : M40
- APPROACH SLAB: M30
- GRADE OF CRS STEEL SHALL BE FE-500D (HYSD) AS PER IS:1786 WITH LATEST AMENDMENTS
- WEARING COAT OF BITUMINOUS CONCRETE 75MM THK.
- BACK FILL BEHIND RETURN WALL/RE WALL SHOULD CONSIST OF SELECTED EARTH CONFORMING TO APPENDIX 6 OF IRC: 78 HAVING PROPERTIES $C = 0$, $\phi \geq 30^\circ$, $\gamma_D = 20 \text{ KN/M}^3$.
- STRIP SEAL TYPE EXPANSION JOINT SHALL BE PROVIDED.
- POT-PTFE BEARING SHALL BE ADOPTED
- REFER SEPARATE DRAWING FOR REINFORCEMENT DETAILS & RE WALL
- IF ANY LOOSE PATCHES BELOW FOUNDING LEVEL, THE SOIL SHOULD BE REPLACED BY GRANULAR MATERIAL, WITH THICKNESS NOT EXCEEDING 300MM.
- FRL AS WELL AS CAMBER GIVEN IN THE DRAWING SHALL BE VERIFIED WITH HIGHWAY PLAN & PROFILE DRAWINGS BEFORE EXECUTION.
- EXPOSURE CONDITION MODERATE EXPOSURE.
- SEISMIC ZONE CONSIDERED IS ZONE-V
- THE DIMENSIONS OF VARIOUS MEMBERS, TYPE OF FOUNDATION & FOUNDING LEVEL SHOWN ARE TENTATIVE & MAY GET CHANGED DURING DETAILED DESIGN. HOWEVER OBLIGATORY PROVISIONS GIVEN IN TENDER DOCUMENT SHALL BE MAINTAINED.
- DESIGN CRITERIA:
 - DESIGN SHALL BE ACCORDING TO THE FOLLOWING CODES (LATEST EDITION)
 - IRC: 5:2015 - FOR GENERAL DESIGN FEATURES
 - IRC: 6:2017 - FOR LOADS AND STRESSES
 - IRC: 112:2020
 - IRC: 78:2014- FOR SUBSTRUCTURE AND FOUNDATIONS
 - IRC 83-(PART III)-2018- FOR POT-PTFE BEARINGS
- ALL INDIVIDUAL MEMBER COMPONENTS ARE BUILT-UP WITH WELDED CONSTRUCTION.
- ALL BOLTS SHALL BE OF BEARING TYPE OF PROPERTY CLASS 8.8 / 10.9 CONFORMING TO IS : 1367 PART III - 2002, IS : 3757 & IS : 4000-1992 UNLESS NOTED OTHERWISE.
- GRADE OF STRUCTURAL STEEL E-450

CONSULTING ENGINEERS:



M/s TPF Engineering Pvt. Ltd. In association with
M/s Zoma Engineers

TPF Engineering Pvt. Ltd., 1401, Rupa Sapphire, Plot
No. 12, Sector 18, Opp. Sanpada Railway Station,
Sion-Parel Highway, Vashi, Navi Mumbai - 400 705,
India. Ph: +91 22 69083300

DATE

08.12.2023

SIGN

DRAWN

RSP

CHECKED

NVL

DESIGN

GRN

CHECKED

ADT

APPROVED

DBJ

JOB NO.: 1037

SCALE:

REV. NO.

DATE OF ISSUE

REVISION DETAILS

DRAWN

CHKD.

DES.

APRD.



CLIENT:



National Highways and
Infrastructure Development
Corporation Limited

PROJECT:


CONSULTANCY SERVICES FOR PREPERING OF DPR OF 2 LANING OF PROPOSE
FRONTIER HIGHWAY FROM NAFRA TO VIJANAGAR IN THE STATE OF ARUNACHAL
PRADESH IN PACKAGES (PACKAGE06-MIGGING-TUTING-ZIDO AND SINGA ANELIH-
HUNLI 230 KM)

HUNLI-ITHUN BRIDGE STRETCH

TITLE: GENERAL ARRANGEMENT DRAWING OF VIADUCT (STEEL TRUSS)
AT CH. 1+665


DRG. NO.: TPFELN/HIDCL-24/DPR-NAFRA-TO-VIJAYNAGAR-PKG-6-ARUNACHAL-
PRADESH/TRANS-DES-PLA-EST/2020-21/P3291/1037/SIGNAGES/VIADUCT-001

REV. R0 A2 NO

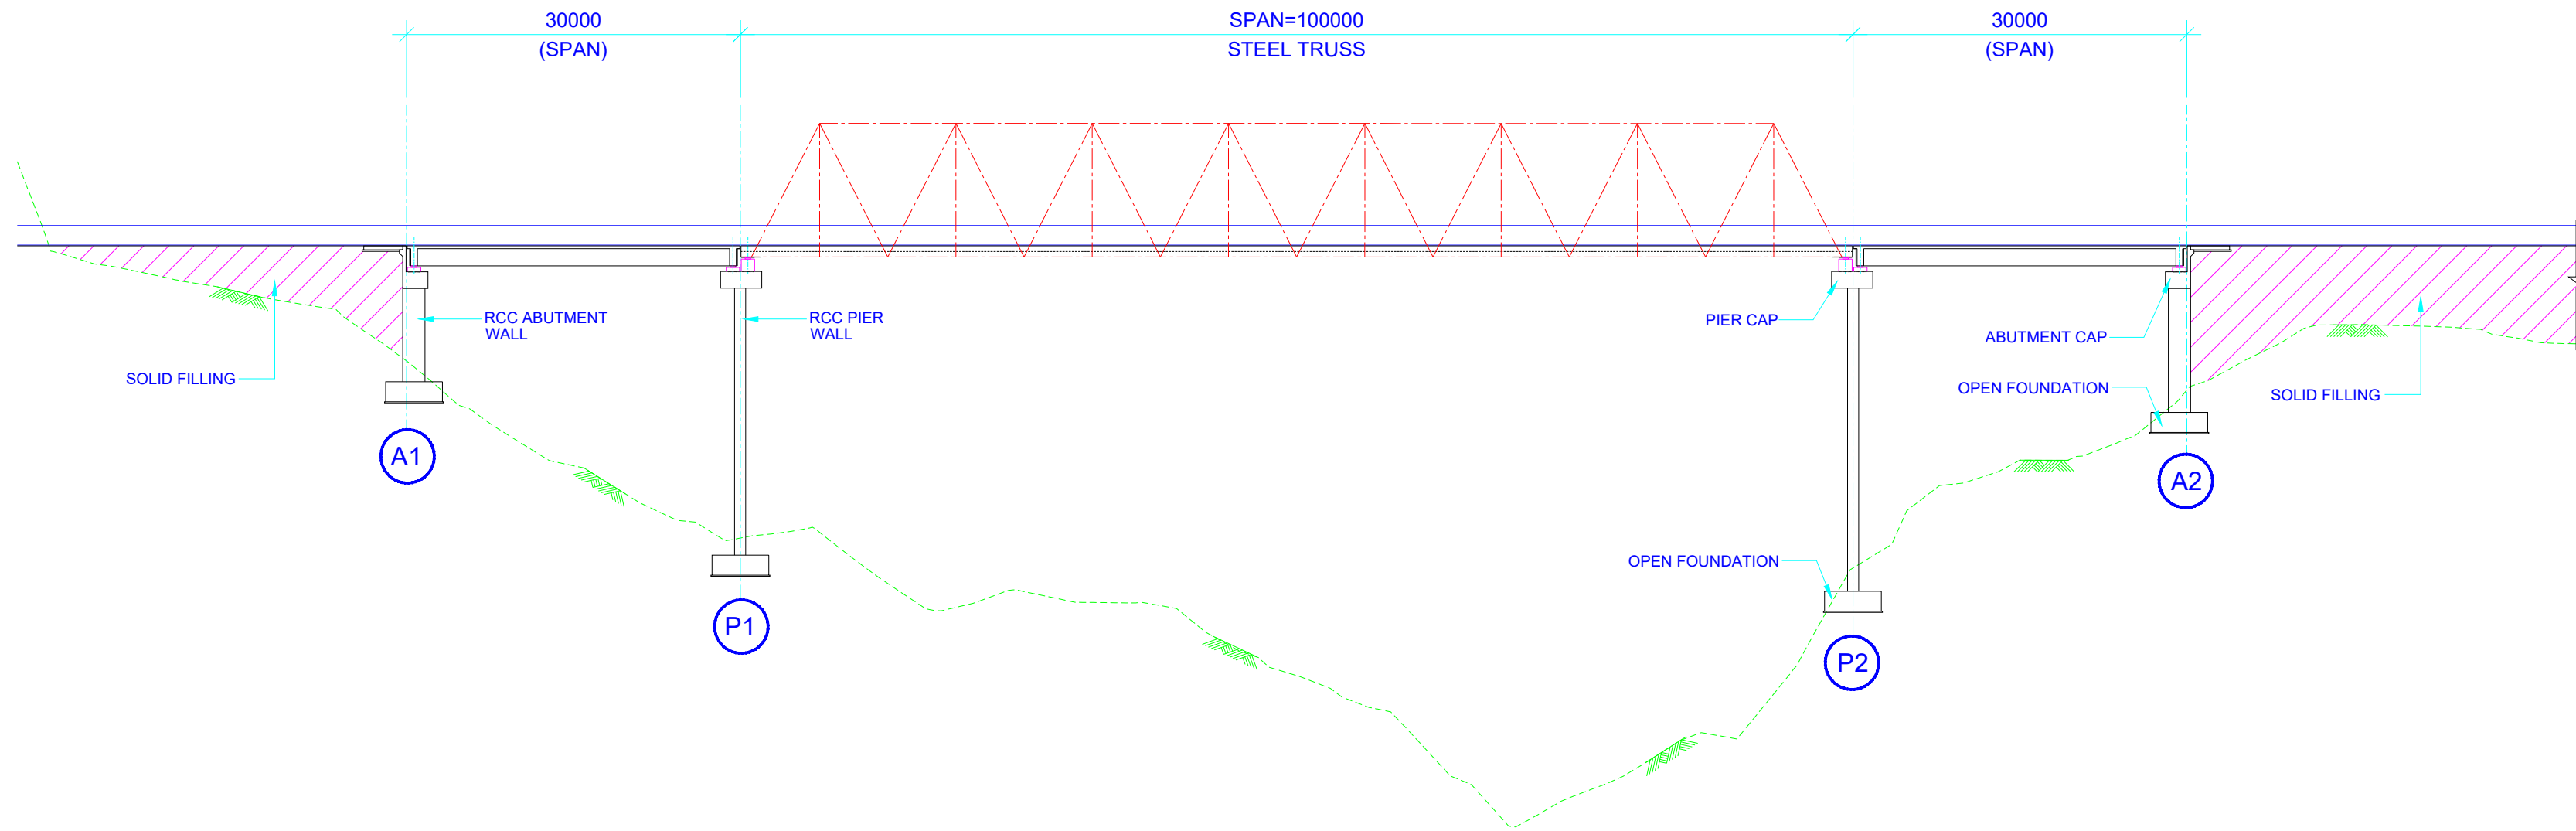

DATUM=685																			
LEVEL DIFFERENCE	-6.122	3.135	4.700	6.920	14.043	18.913	23.426	23.807	29.281	28.270	28.937	32.829	36.831	43.592	44.427	38.840	31.809	17.504	12.734
FINISHED ROAD LEVEL	740.687	740.226	739.765	739.304	738.843	738.382	737.921	737.460	736.999	736.538	736.077	735.616	735.155	734.694	734.233	733.772	733.311	732.850	732.389
EXISTING GROUND LEVEL	746.808	737.091	735.065	732.384	724.800	719.468	714.495	713.653	707.718	708.268	707.140	702.787	698.325	691.102	689.820	694.984	701.617	715.549	719.969
CHAINAGE	13410.000	13420.000	13430.000	13440.000	13450.000	13460.000	13470.000	13480.000	13490.000	13500.000	13510.000	13520.000	13530.000	13540.000	13550.000	13560.000	13570.000	13580.000	13590.000

SECTIONAL ELEVATION
(SCALE 1:500)

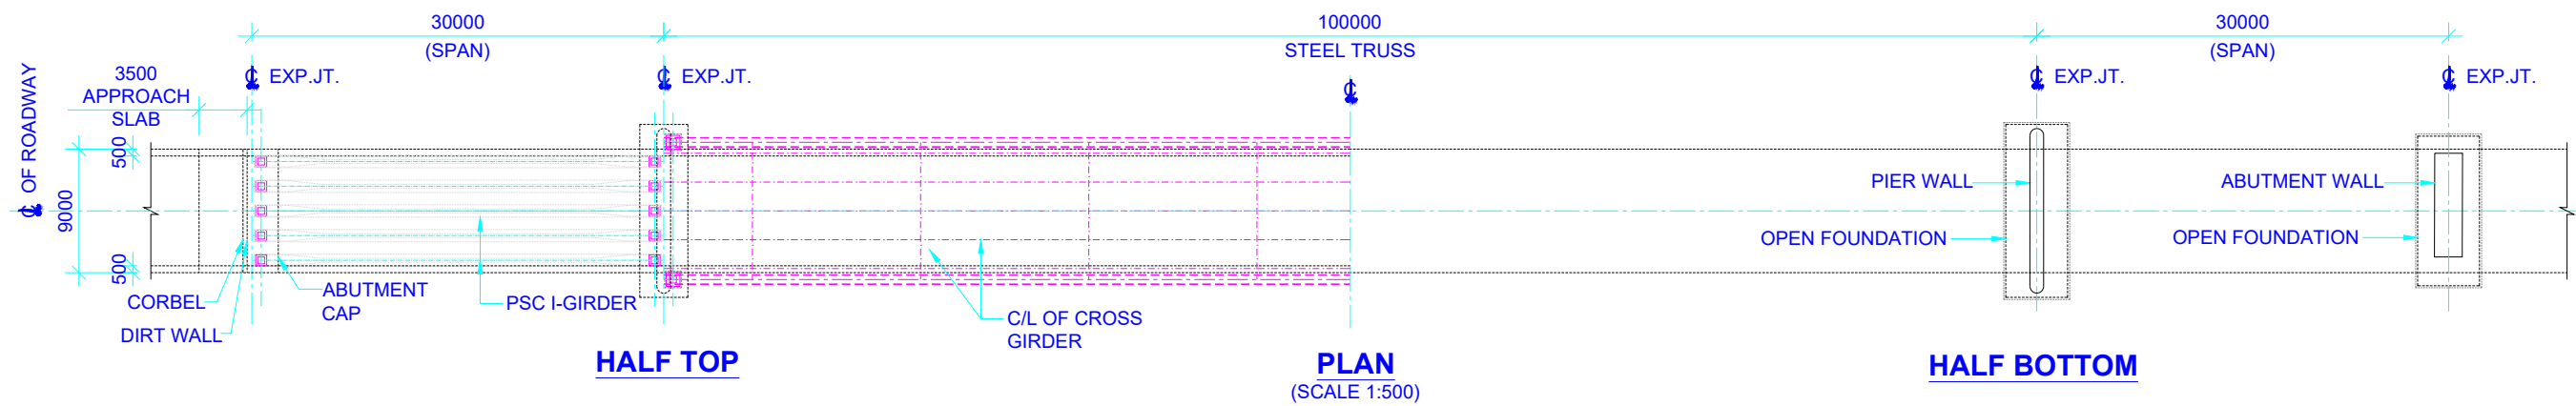

HALF TOP

PLAN
(SCALE 1:500)

HALF BOTTOM

CONSULTING ENGINEERS:




M/s TPF Engineering Pvt. Ltd. In association with
M/s Zoma Engineers

TPF Engineering Pvt. Ltd., 1401, Rupa Sapphire, Plot
No. 12, Sector 18, Opp. Sanpada Railway Station,
Sion-Panvel Highway, Vashi, Navi Mumbai - 400 705,
India. Ph: +91 22 69063300

DATE	13.12.2023	SIGN
DRAWN	RSP	
CHECKED	NVL	
DESIGN	GRN	
CHECKED	ADT	
APPROVED	DBJ	

JOB NO.: 1037

SCALE:

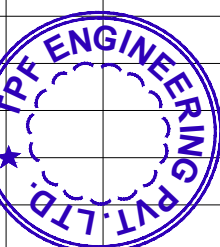

REV. NO.

DATE OF ISSUE

REVISION DETAILS


DRAWN

CHKD.

DES.

APRD.

CLIENT:

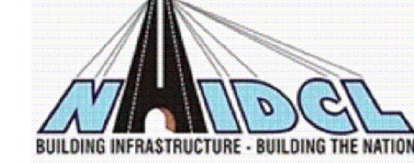

National Highways and
Infrastructure Development
Corporation Limited

PROJECT:

CONSULTANCY SERVICES FOR PREPERING OF DPR OF 2 LANING OF PROPOSE
FRONTIER HIGHWAY FROM NAFRA TO VIJAYNAGAR IN THE STATE OF ARUNACHAL
PRADESH IN PACKAGES (PACKAGE06-MIGGING-TUTING-ZIDO AND SINGA ANELIH-
HUNLI 230 KM) **HUNLI-ITHUN BRIDGE STRETCH**

TITLE: GENERAL ARRANGEMENT DRAWING OF VIADUCT (STEEL TRUSS)
AT CH. 13+525

DRG. NO.: TPFELNHNIDCL-24/DPR-NAFRA-TO-VIJAYNAGAR-PKG-6-ARUNACHAL-PRADESH/
TRANS-DES-PLA-EST/2020-21/P3291/1037/SIGNAGES/VIADUCT-002 (SHEET 1 OF 2)

REV. R0 A2 NO

