

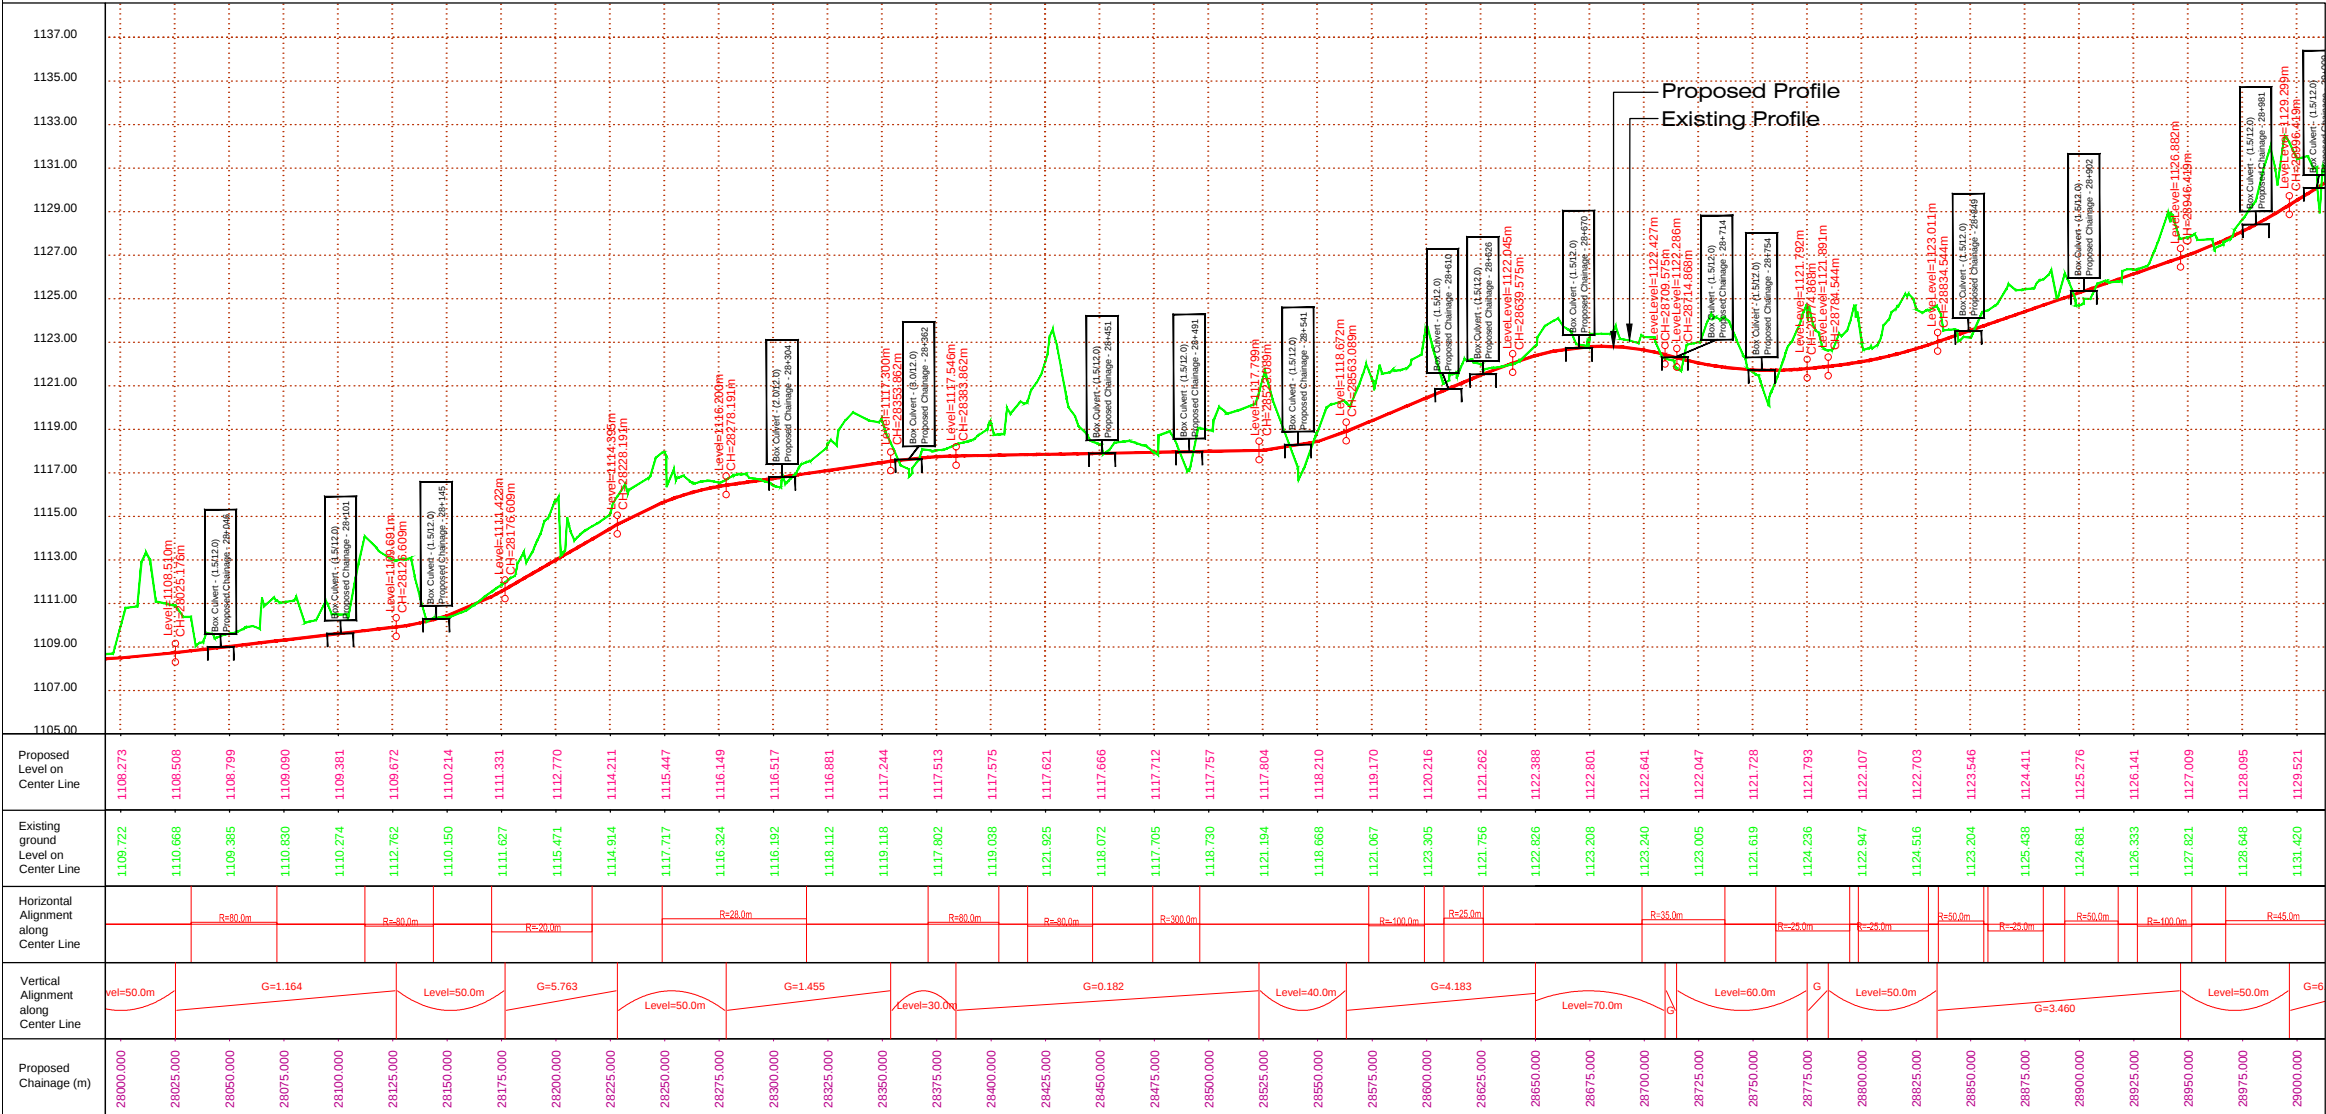


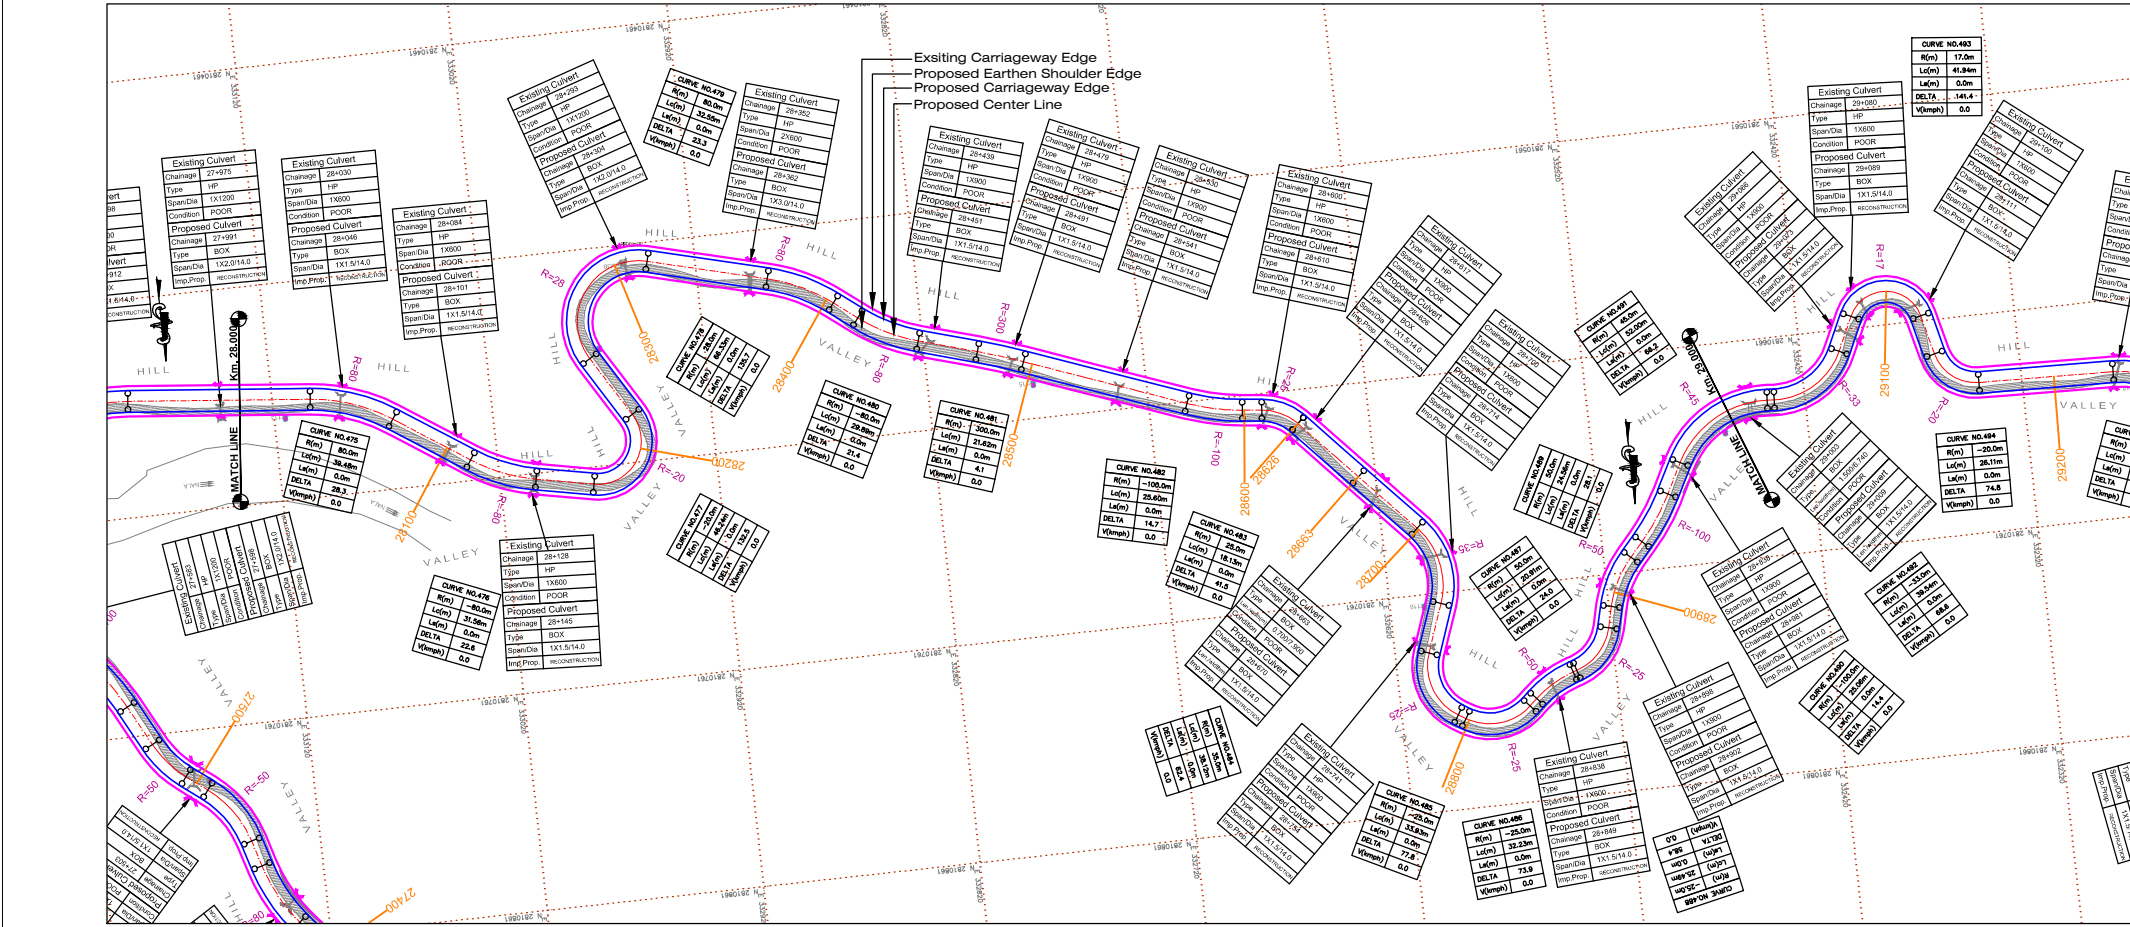

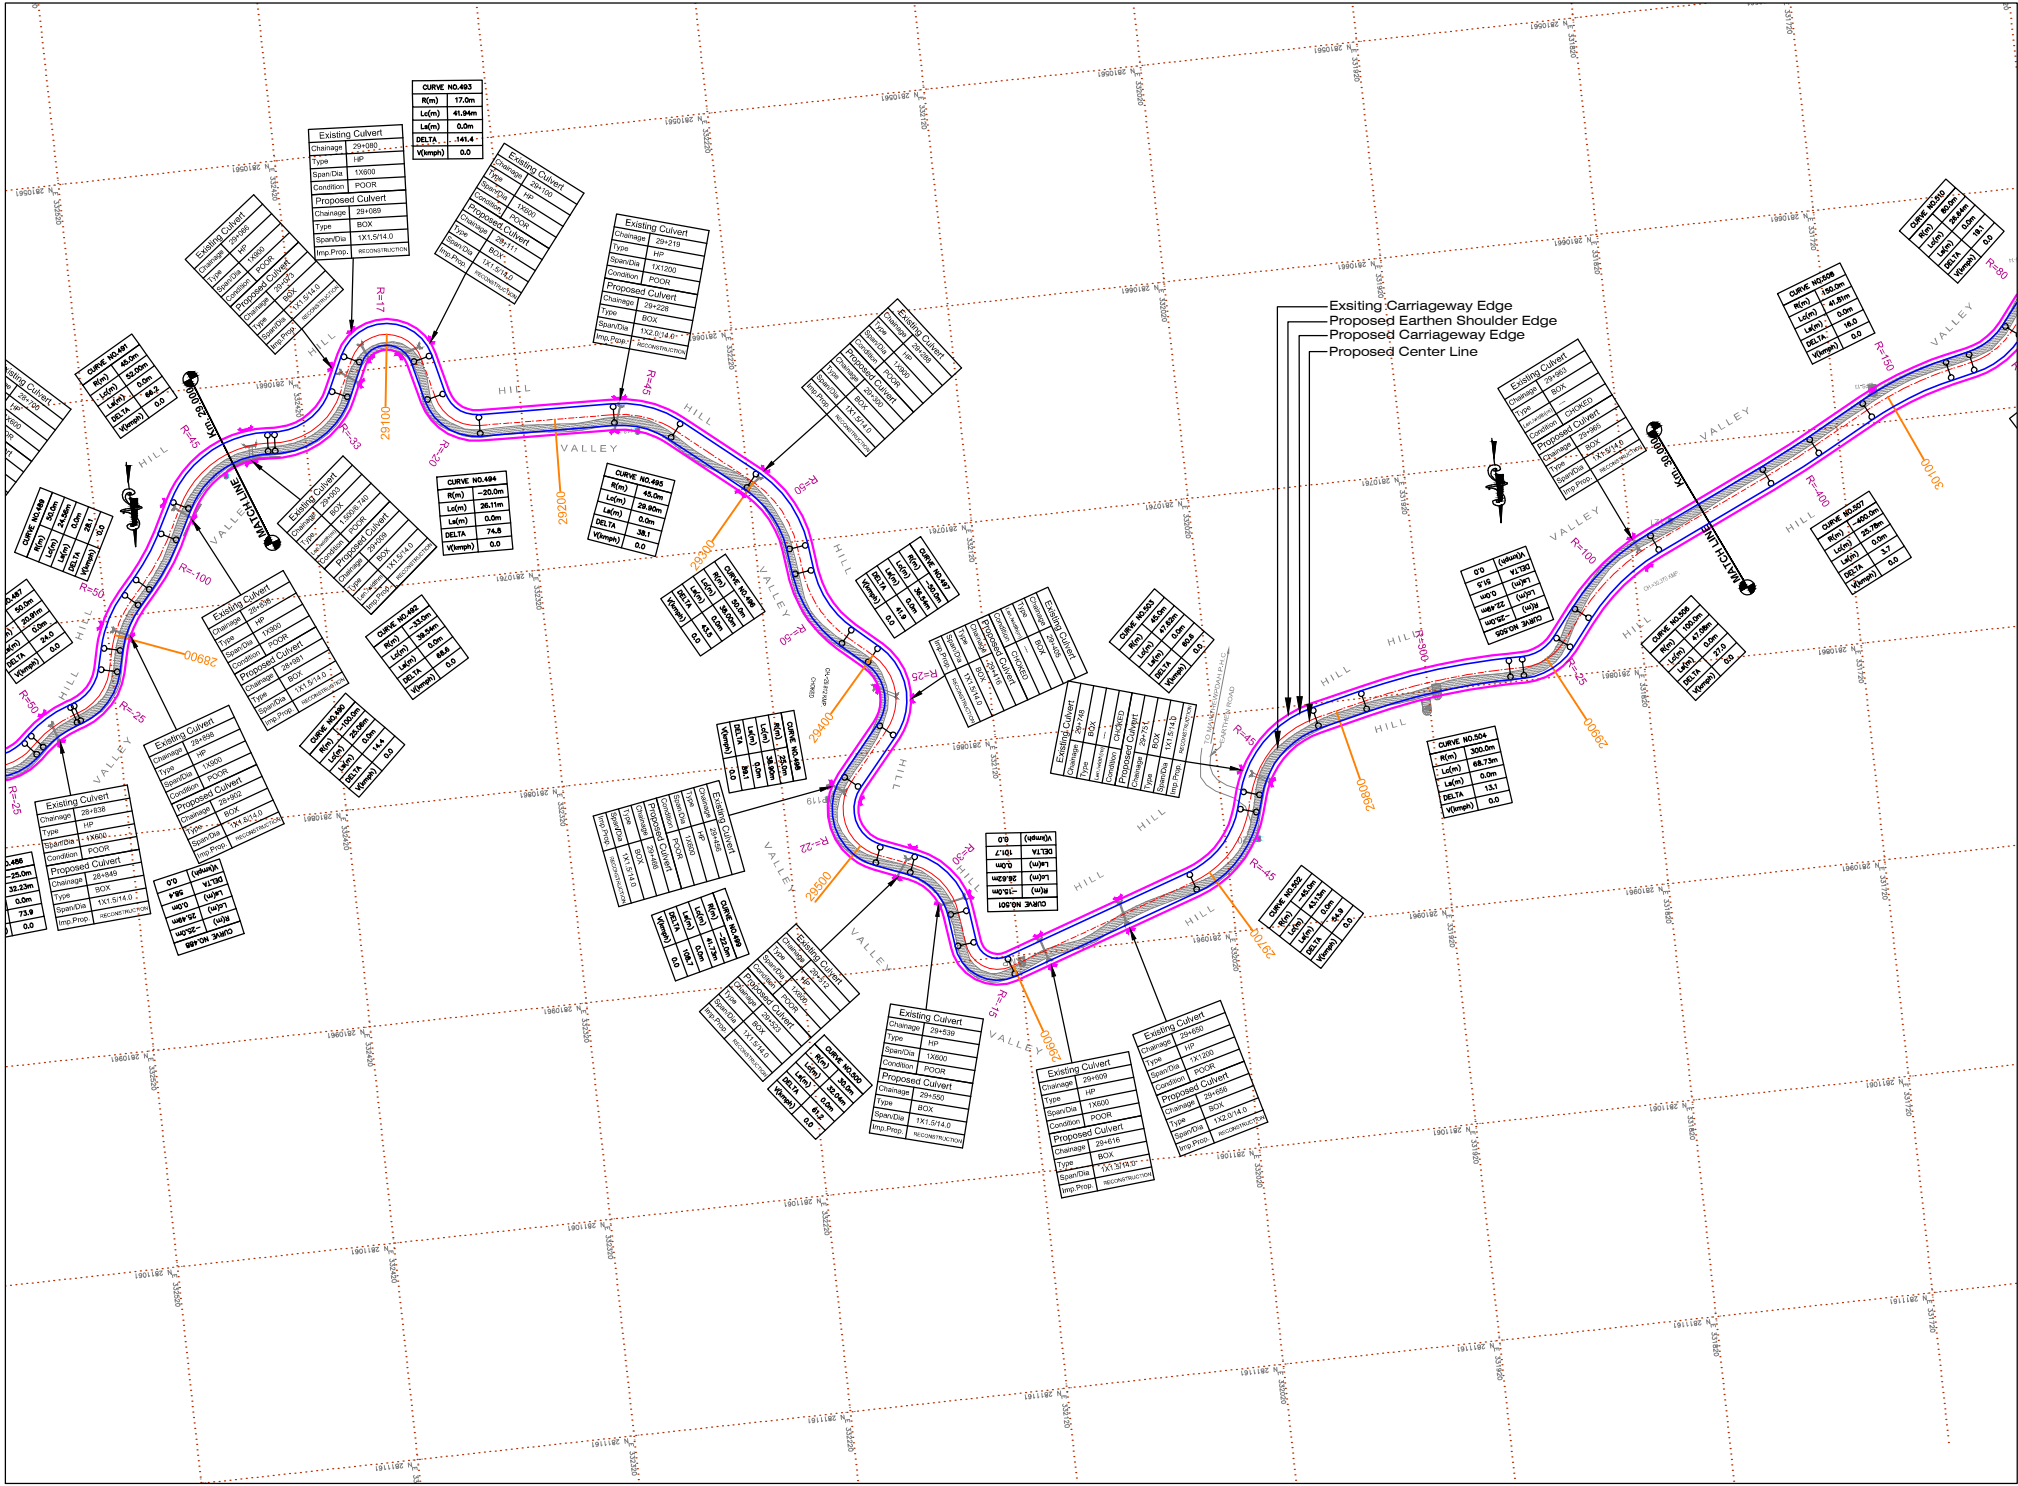

EXISTING LEGEND	
EXISTING ROAD	
CENTER LINE	
SHOULDER	
BRANCH ROAD	
BRIDGE	
CULVERT	
RIVER	
DRAIN / NALA	
TRANSFORMER	
ELECTRIC POLE	
OFC	
TELEPHONE POLE	
TUBE WELL	
TAP	
CHURCH	

EXISTING LEGEND	
PILLAR	
GATE	
HUT	
SCHOOL	
BUILDING / STRUCTURE	
SHOP	
SHED	
WAITING ROOM	
GRAVEYARD	
GUARD WALL	
RETAINING WALL	
COMPOUND WALL	
FENCING	
WING WALL	
KILOMETER STONE	

PROPOSED HORIZONTAL ALIGNMENT CONTROL	
DUMBLE	
GRID	
PROPOSED CENTER LINE	
PROPOSED CARRIAGEWAY	
PROPOSED CHAINAGE	
PROPOSED EARTHEN SHOULDER	
PROPOSED MATCH LINE	
PROPOSED RADIUS	
NORTHING	N 2823261
EASTING	E 325720

PROPOSED VERTICAL PROFILE CONTROL	
PROPOSED CARRIAGEWAY PROFILE	
EXISTING PROFILE	
GRADIENT	
ABBREVIATIONS	
MEGHALAYA	NONGSTOIN TO DOMIASIAT VIA WAHKAJI
DPR	DETAILED PROJECT REPORT
P&P	PLAN AND PROFILE

Proposed Level on Center Line
Existing ground Level on Center Line
Horizontal Alignment along Center Line
Vertical Alignment along Center Line
Proposed Chainage (m)

REV	DATE	DESCRIPTION OF REVISIONS	INITIALS




Consultant:
CHAITANYA PROJECTS CONSULTANCY PVT. LTD.
C-5, 2ND FLOOR, R.K.TOWER
PLOT NO.- 21-22, SECTOR-4, VAISHALI, GHAZIABAD
PH.: 0120-3223419, 4120472, FAX: 0120-4110472

SCALE:—

HORIZONTAL = 1:2500
VERTICAL = 1:250

CLIENT	THE CHIEF ENGINEER (NH) PUBLIC WORKS DEPARTMENT (Government of Meghalaya)	DWG TITLE:	PLAN AND PROFILE (Km.29.000 to Km.30.000)	DRG. NO.	CPCIP-073\DPR\IP&P\ 30	REV.	R1
PROJECT:	CONSULTANCY SERVICES FOR DETAILED PROJECT REPORT FOR UPGRADATION TO TWO LANE OF STATE ROAD STRETCHES FROM NONGSTOIN - NEAR MAWKHLAITNGAP MARKET (LENGTH - 43.060 KMS) IN THE STATE OF MEGHALAYA UNDER PHASE B OF SARDP-NE			DATE	DECEMBER 2016	DRAWN	C.P.SHARMA
DESIGNED	N.K.GUPTA	CHECKED	A.AGARWAL	APPROVED	S.K.SINHA		

EXISTING LEGEND		EXISTING LEGEND	
EXISTING ROAD		PILLAR	
CENTER LINE		GATE	
SHOULDER		HUT	
BRANCH ROAD		SCHOOL	
BRIDGE		BUILDING / STRUCTURE	
CULVERT		SHOP	
RIVER		SHED	
DRAIN / NALA		WAITING ROOM	
TRANSFORMER		GRAVEYARD	
ELECTRIC POLE		GUARD WALL	
OFC		RETAINING WALL	
TELEPHONE POLE		COMPOUND WALL	
TUBE WELL		FENCING	
TAP		WING WALL	
CHURCH		KILOMETER STONE	

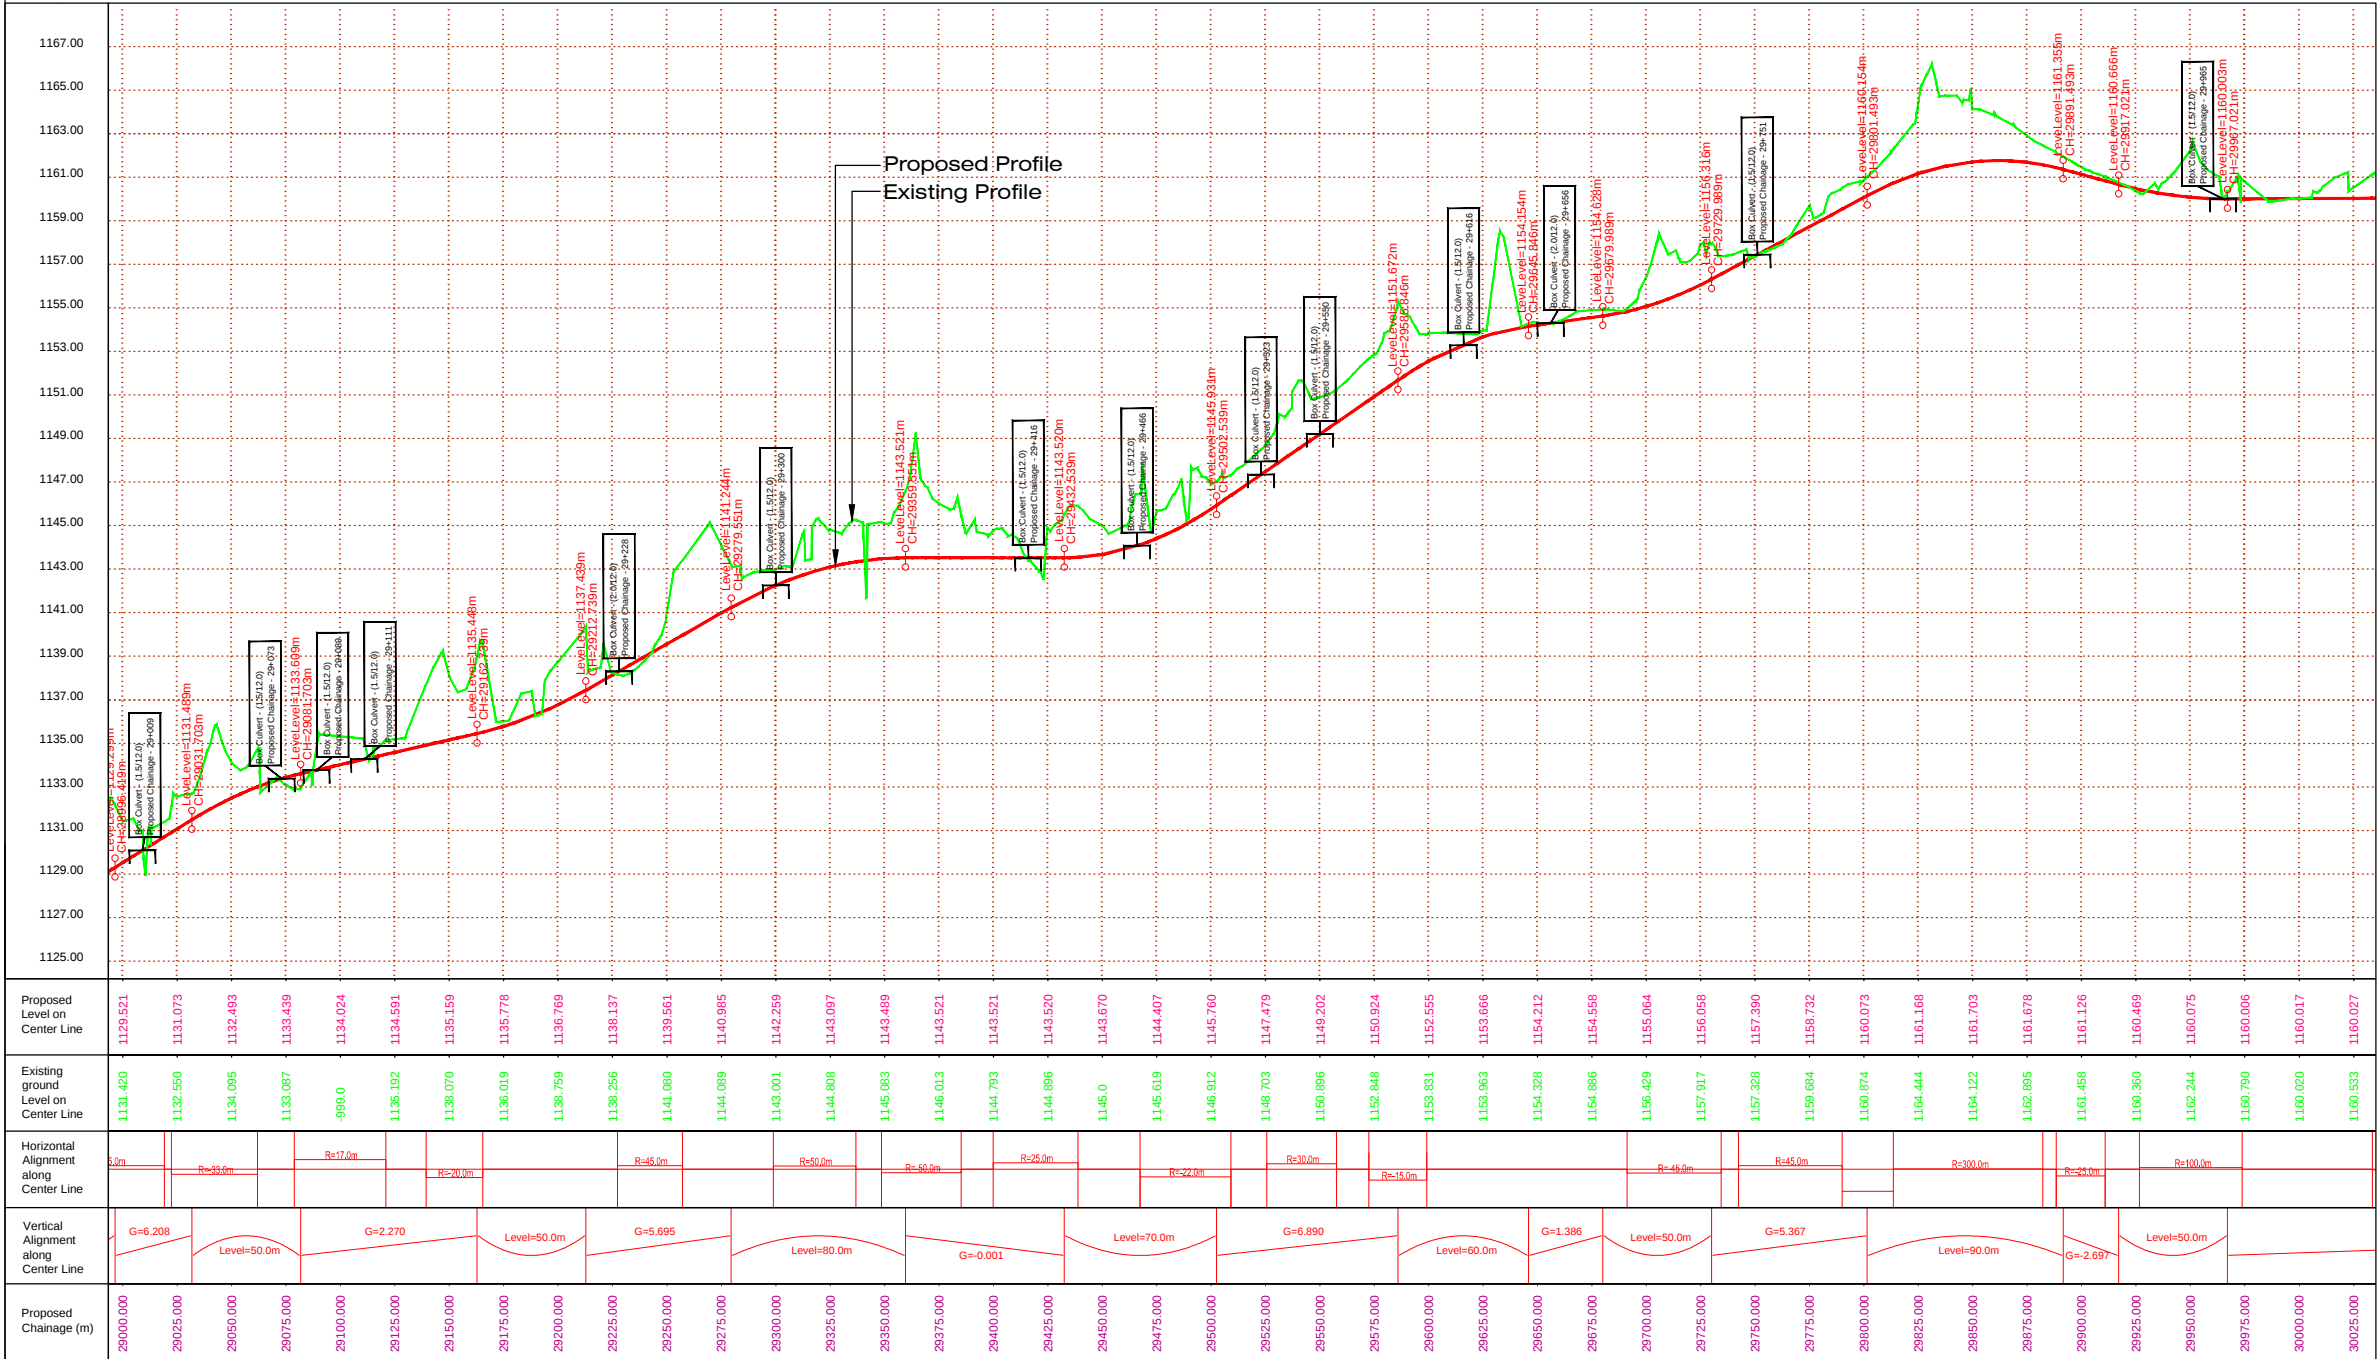

PROPOSED HORIZONTAL ALIGNMENT CONTROL

DUMBLE

GRID

PROPOSED CENTER LINE

PROPOSED CARRIAGEWAY

PROPOSED CHAINAGE

PROPOSED EARTHEN SHOULDER

PROPOSED MATCH LINE

PROPOSED RADIUS

NORTHING

EASTING





















PROPOSED VERTICAL PROFILE CONTROL

PROPOSED CARRIAGEWAY PROFILE

EXISTING PROFILE

GRADIENT







ABBREVIATIONS

MEGHALAYA

DPR



P&P

NONGSTOIN TO DOMIASIAT VIA WAHKAJI

DETAILED PROJECT REPORT

PLAN AND PROFILE

[illegible]

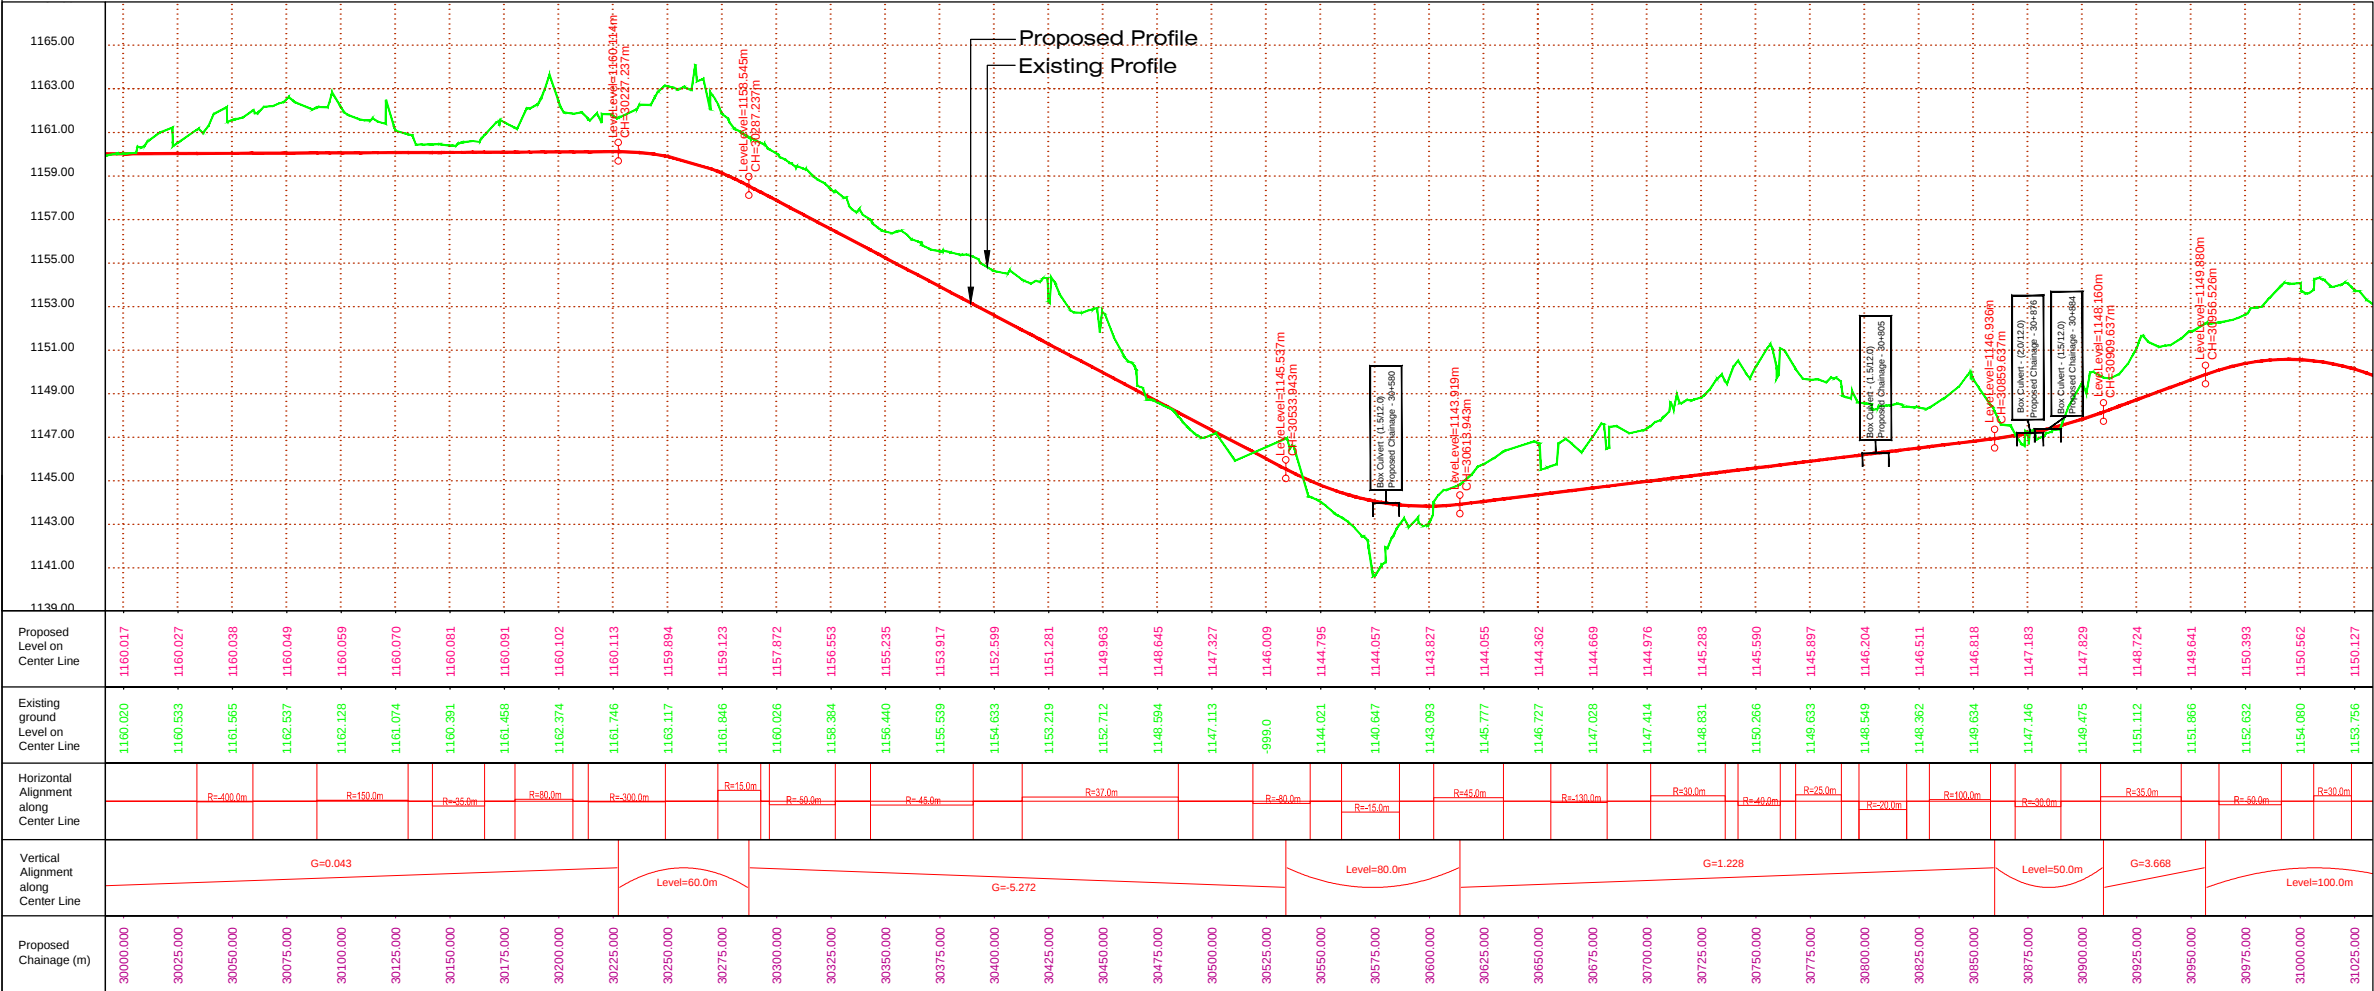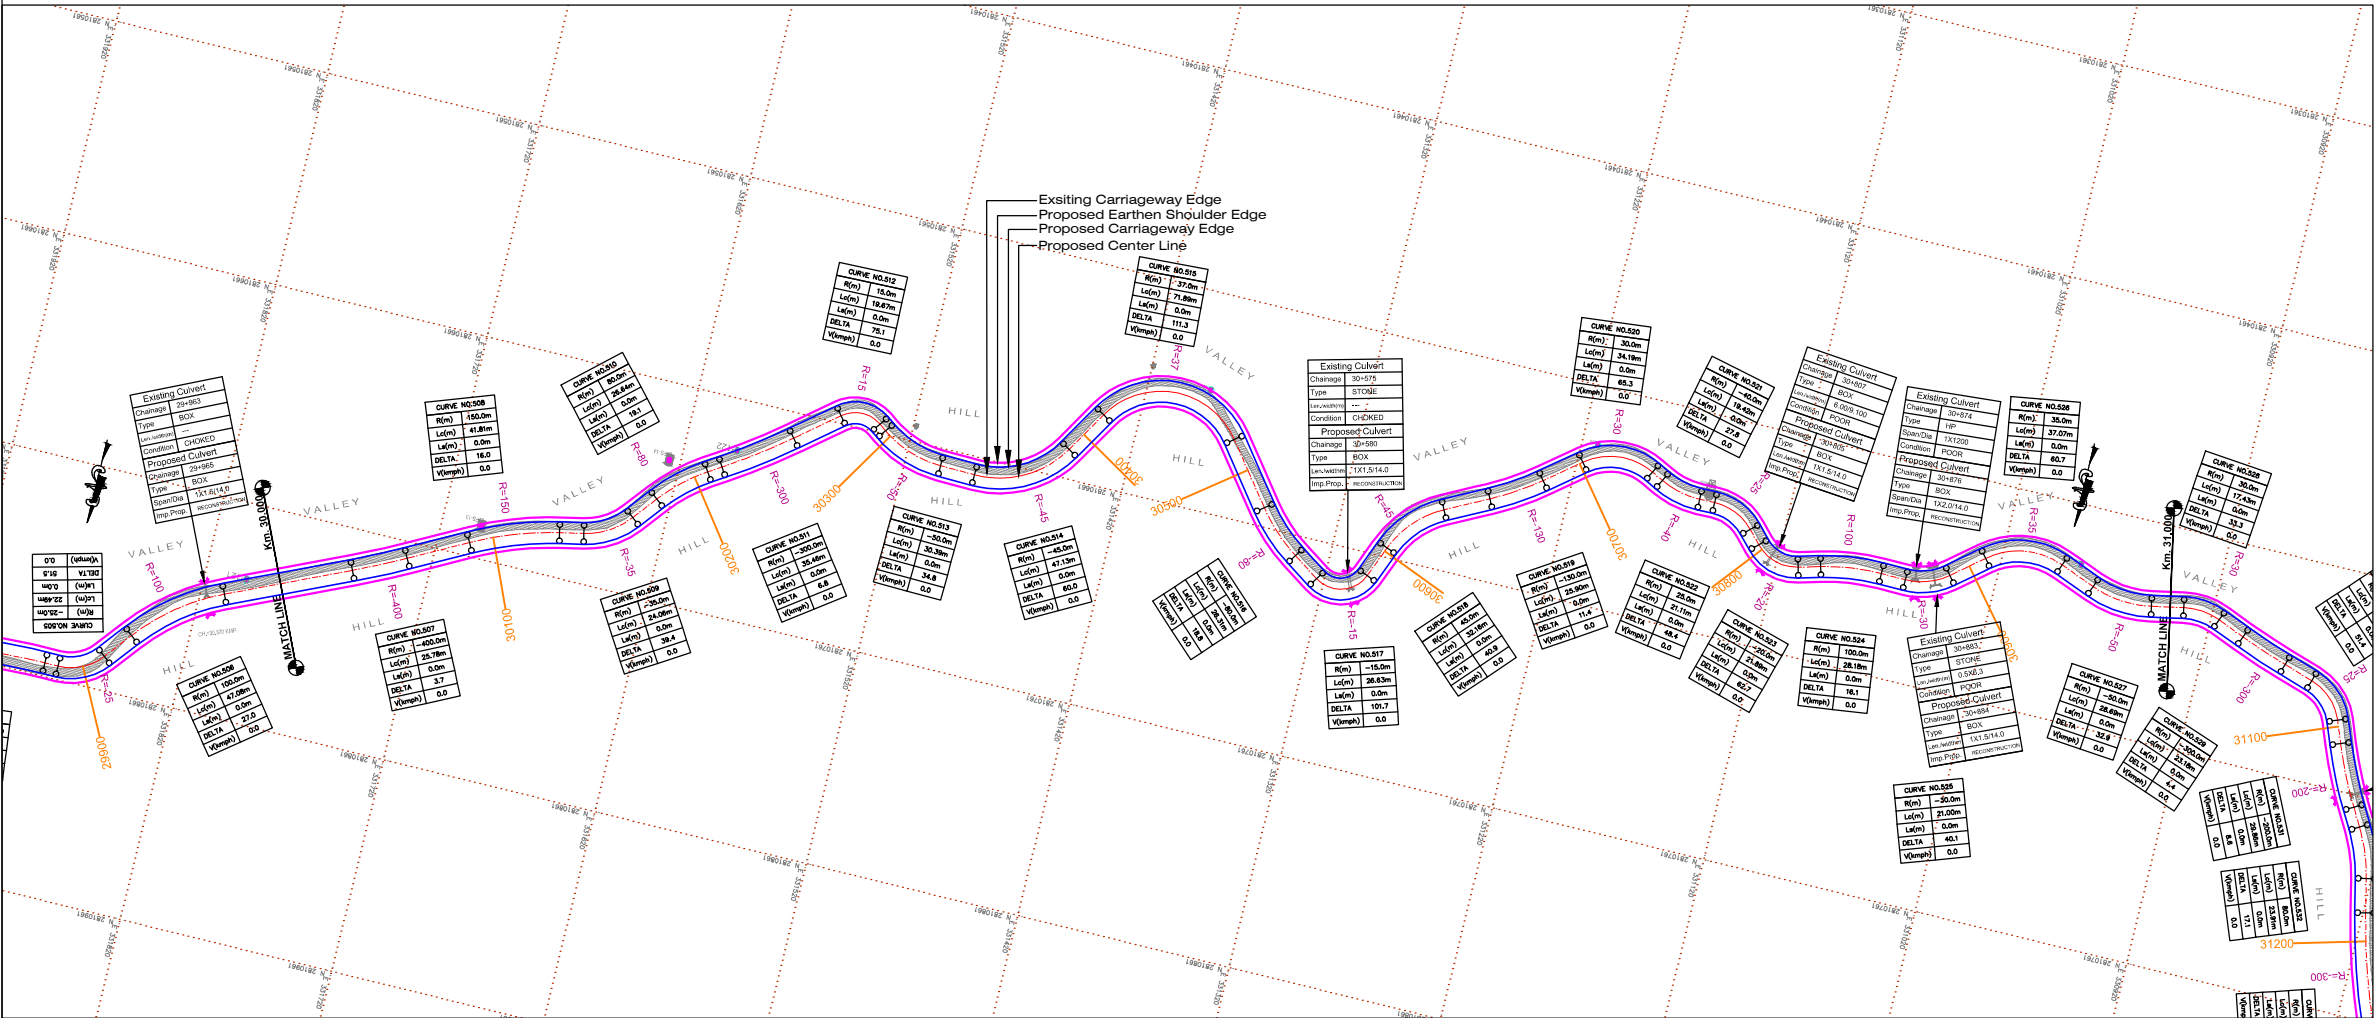


EXISTING LEGEND		EXISTING LEGEND	
EXISTING ROAD		PILLAR	
CENTER LINE		GATE	
SHOULDER		HUT	
BRANCH ROAD		SCHOOL	
BRIDGE		BUILDING / STRUCTURE	
CULVERT		SHOP	
RIVER		SHED	
DRAIN / NALA		WAITING ROOM	
TRANSFORMER		GRAVEYARD	
ELECTRIC POLE		GUARD WALL	
OFC		RETAINING WALL	
TELEPHONE POLE		COMPOUND WALL	
TUBE WELL		FENCING	
TAP		WING WALL	
CHURCH		KILOMETER STONE	


PROPOSED HORIZONTAL ALIGNMENT CONTROL	
DUMBLE	
GRID	
PROPOSED CENTER LINE	
PROPOSED CARRIAGEWAY	
PROPOSED CHAINAGE	
PROPOSED EARTHEN SHOULDER	
PROPOSED MATCH LINE	
PROPOSED RADIUS	
NORTHING	N 2823261
EASTING	E 325720

PROPOSED VERTICAL PROFILE CONTROL	
PROPOSED CARRIAGEWAY PROFILE	
EXISTING PROFILE	
GRADIENT	
ABBREVIATIONS	
MEGHALAYA	NONGSTOIN TO DOMIASIAT VIA WAHKAJI
DPR	DETAILED PROJECT REPORT
P&P	PLAN AND PROFILE

Consultant: CHAITANYA PROJECTS CONSULTANCY PVT. LTD. C-5, 2ND FLOOR, R.K.TOWER PLOT NO.- 21-22, SECTOR-4, VAISHALI, GHAZIABAD PH.: 0120-3223419, 4120472, FAX: 0120-4110472				SCALE:— HORIZONTAL = 1:2500 VERTICAL = 1:250				CLIENT THE CHIEF ENGINEER (NH) PUBLIC WORKS DEPARTMENT (Government of Meghalaya)				DWG TITLE: PLAN AND PROFILE (Km.30.000 to Km.31.000)				DRG. NO. CPCIP-073\DPR\P&P\ 31 DATE DECEMBER 2016 DRAWN C.P.SHARMA				REV. R1			
PROJECT: CONSULTANCY SERVICES FOR DETAILED PROJECT REPORT FOR UPGRADEATION TO TWO LANE OF STATE ROAD STRETCHES FROM NONGSTOIN - NEAR MAWKHLAITNGAP MARKET (LENGTH - 43.060 KMS) IN THE STATE OF MEGHALAYA UNDER PHASE B OF SARDP-NE				DESIGNED N.K.GUPTA				CHECKED A.AGARWAL				APPROVED S.K.SINHA											

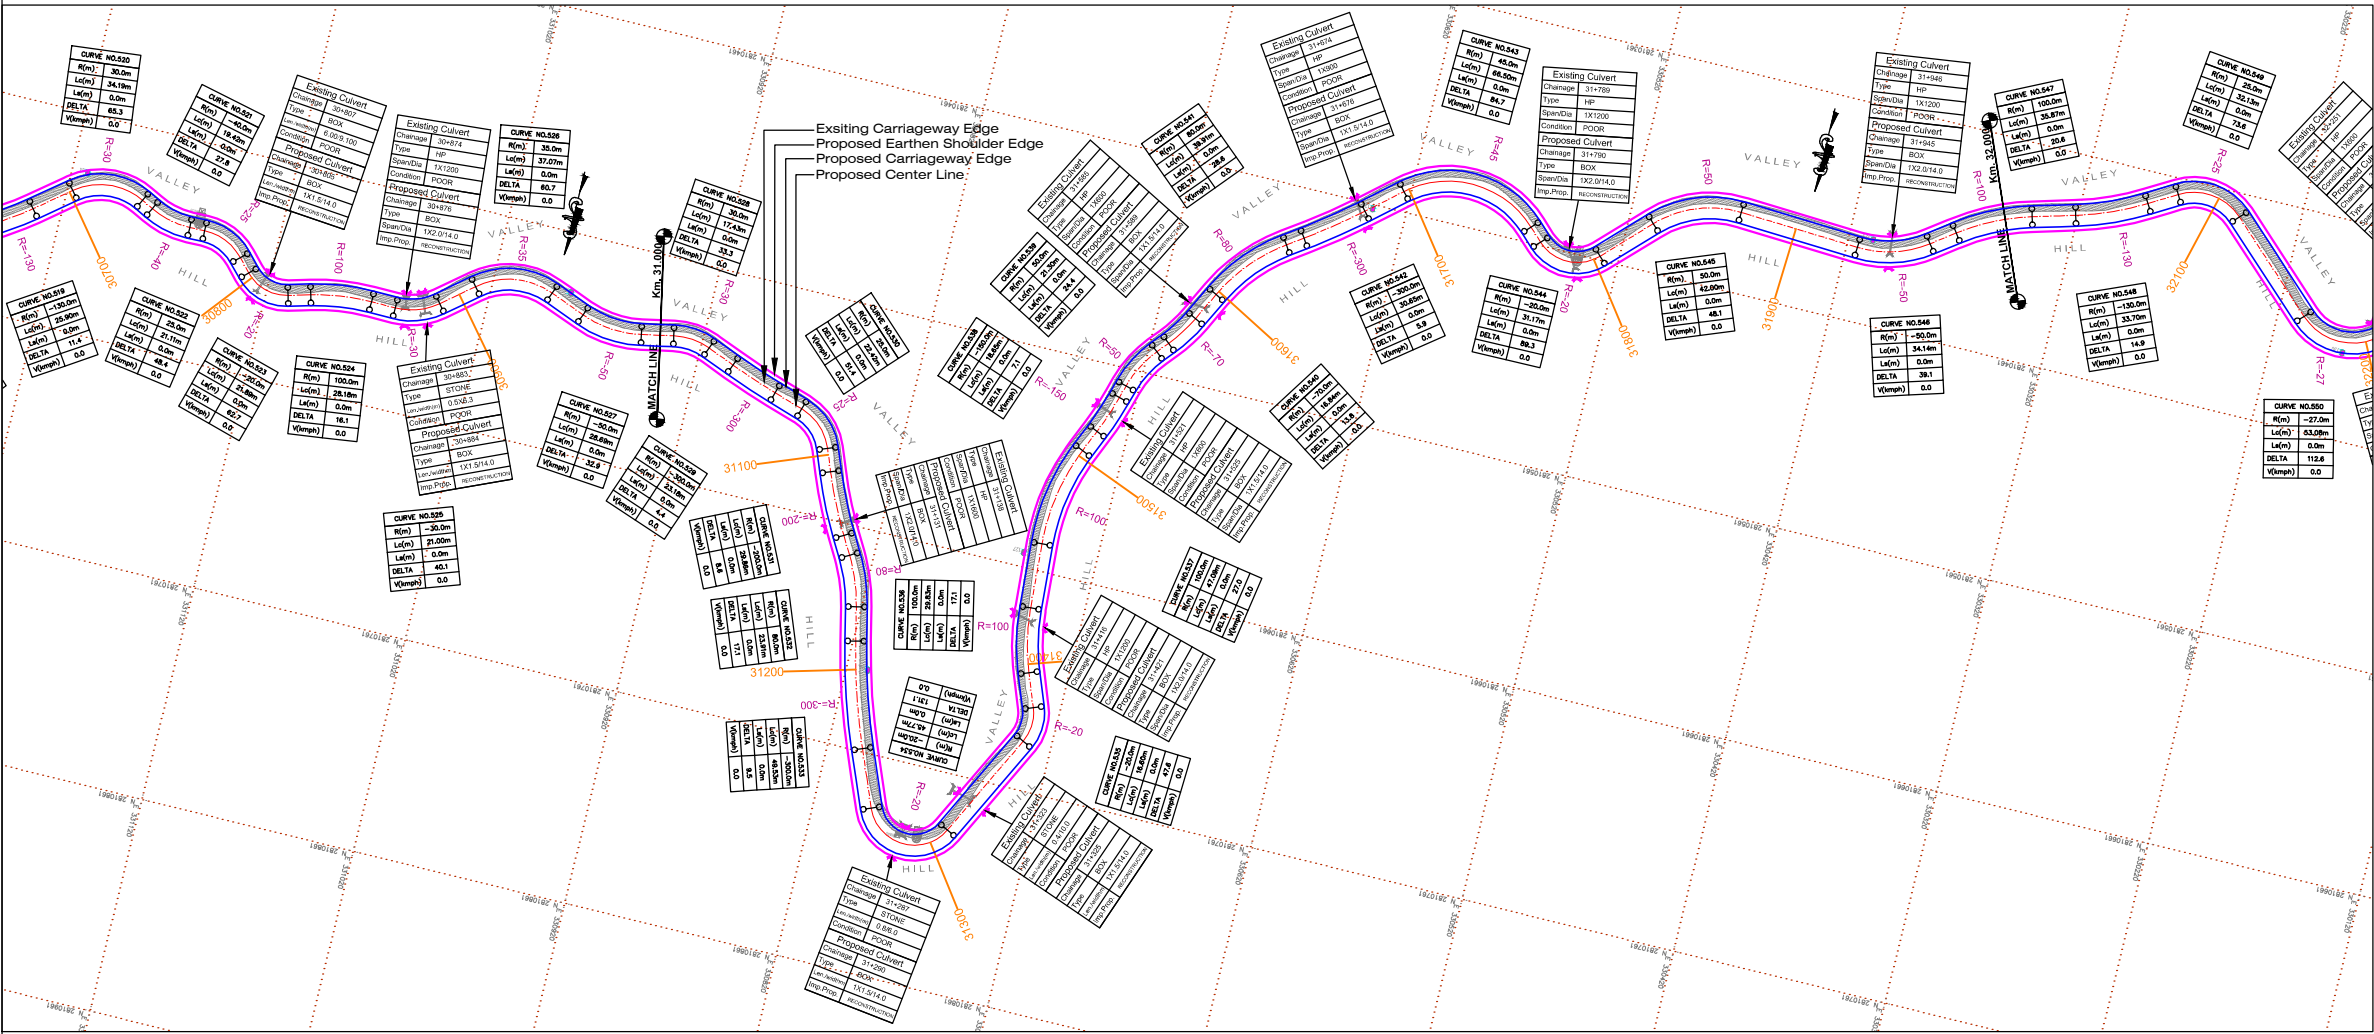


EXISTING LEGEND		EXISTING LEGEND	
EXISTING ROAD		PILLAR	
CENTER LINE		GATE	
SHOULDER		HUT	
BRANCH ROAD		SCHOOL	
BRIDGE		BUILDING / STRUCTURE	
CULVERT		SHOP	
RIVER		SHED	
DRAIN / NALA		WAITING ROOM	
TRANSFORMER		GRAVEYARD	
ELECTRIC POLE		GUARD WALL	
OFC		RETAINING WALL	
TELEPHONE POLE		COMPOUND WALL	
TUBE WELL		FENCING	
TAP		WING WALL	
CHURCH		KILOMETER STONE	

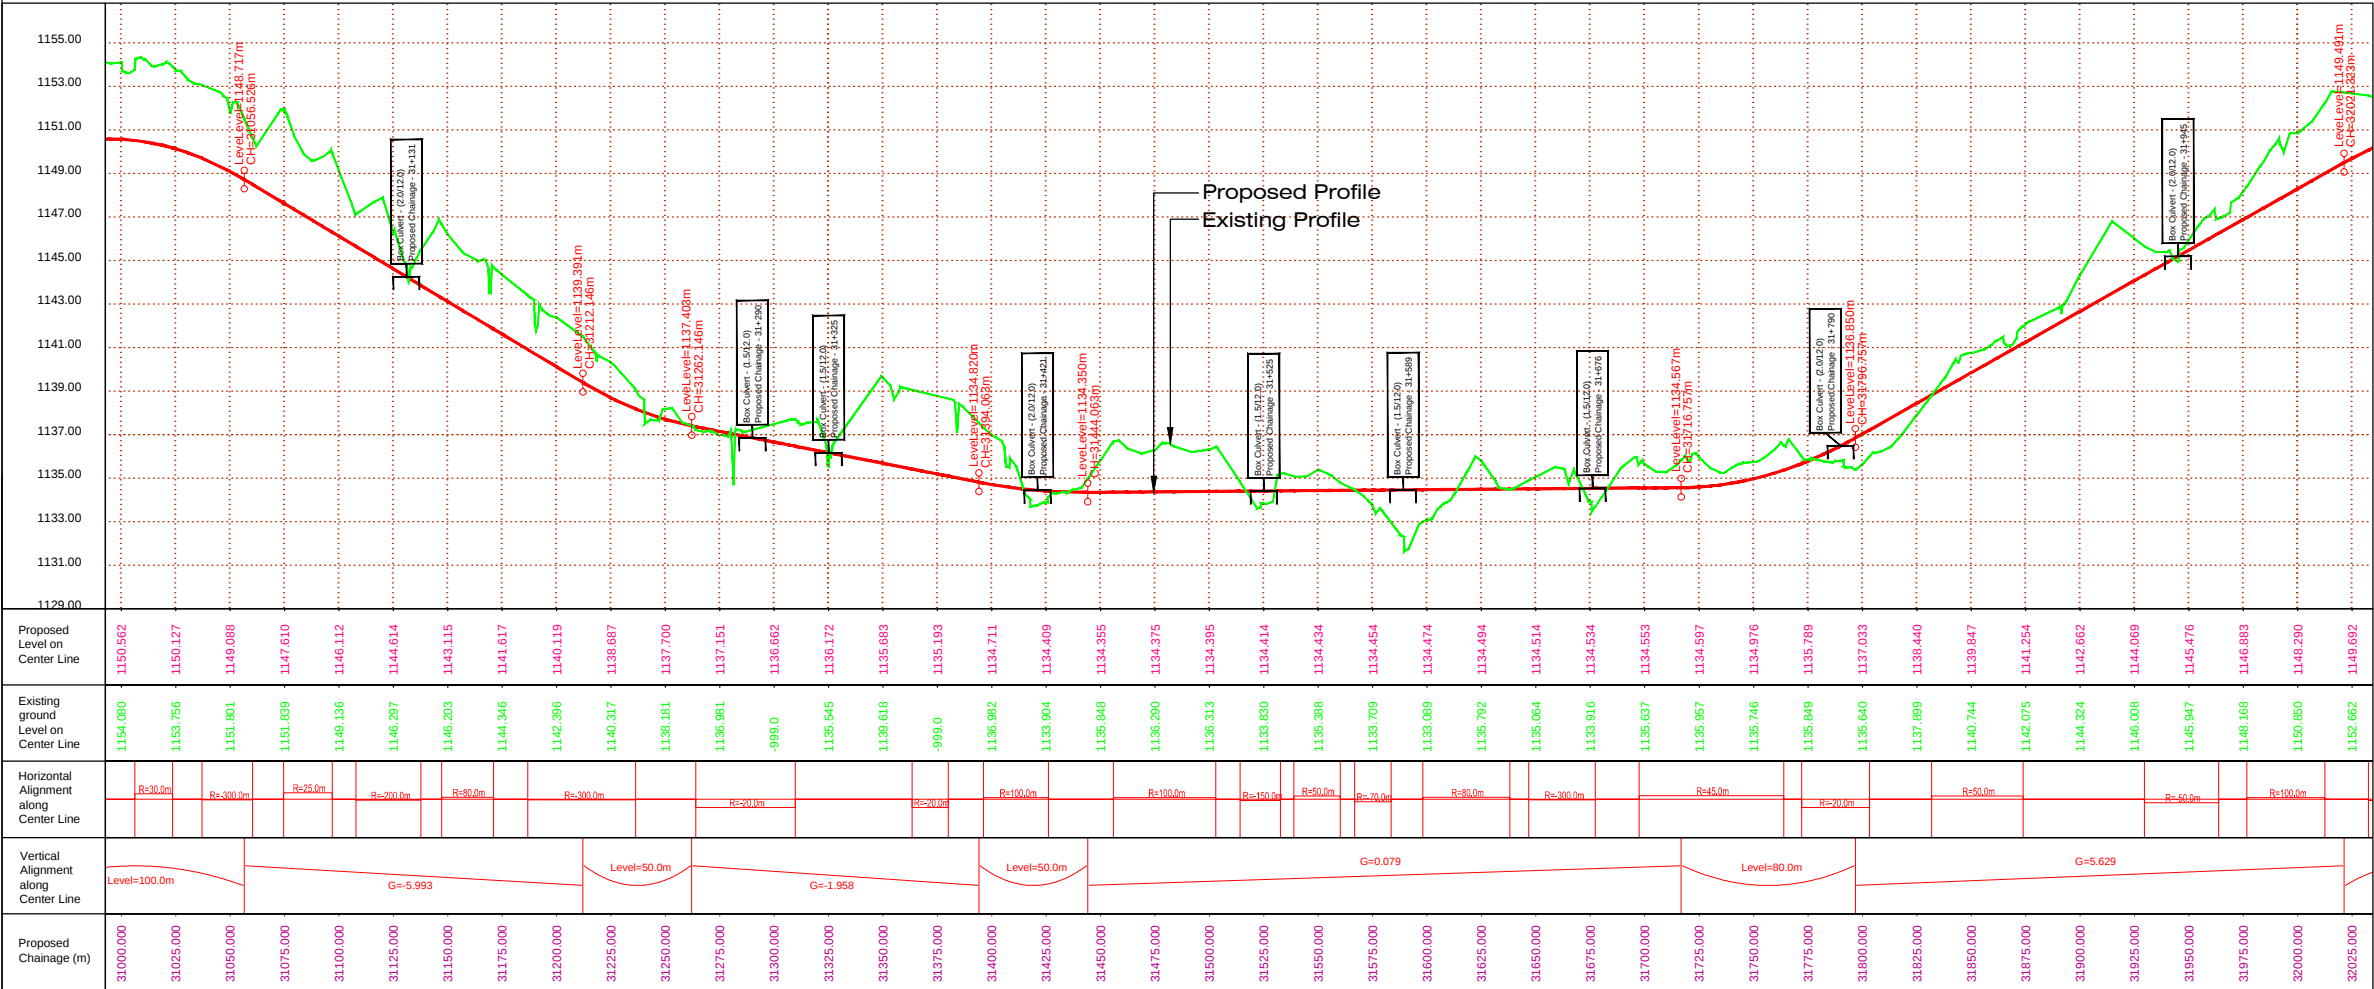

PROPOSED HORIZONTAL ALIGNMENT CONTROL	
DUMBLE	
GRID	
PROPOSED CENTER LINE	
PROPOSED CARRIAGEWAY	
PROPOSED CHAINAGE	
PROPOSED EARTHEN SHOULDER	
PROPOSED MATCH LINE	
PROPOSED RADIUS	
NORTHING	N 2823261
EASTING	E 325720
PROPOSED VERTICAL PROFILE CONTROL	
PROPOSED CARRIAGEWAY PROFILE	
EXISTING PROFILE	
GRADIENT	
ABBREVIATIONS	
MEGHALAYA	NONGSTOIN TO DOMIASIAT VIA WAHKAJI
DPR	DETAILED PROJECT REPORT
P&P	PLAN AND PROFILE

Consultant: CHAITANYA PROJECTS CONSULTANCY PVT. LTD. C-5, 2ND FLOOR, R.K.TOWER PLOT NO.- 21-22, SECTOR-4, VAISHALI, GHAZIABAD PH.: 0120-3223419, 4120472, FAX: 0120-4110472				SCALE:— HORIZONTAL = 1:2500 VERTICAL = 1:250		CLIENT THE CHIEF ENGINEER (NH) PUBLIC WORKS DEPARTMENT (Government of Meghalaya)		DWG TITLE: PLAN AND PROFILE (Km.31.000 to Km.32.000)		DRG. NO. CPCP-073\DPR\&P\ 32 DATE DECEMBER 2016 DRAWN C.P.SHARMA		REV. R1
PROJECT: CONSULTANCY SERVICES FOR DETAILED PROJECT REPORT FOR UPGRADATION TO TWO LANE OF STATE ROAD STRETCHES FROM NONGSTOIN - NEAR MAWKHLAITNGAP MARKET (LENGTH - 43.060 KMS) IN THE STATE OF MEGHALAYA UNDER PHASE B OF SARDP-NE				DESIGNED N.K.GUPTA		CHECKED A.AGARWAL		APPROVED S.K.SINHA				

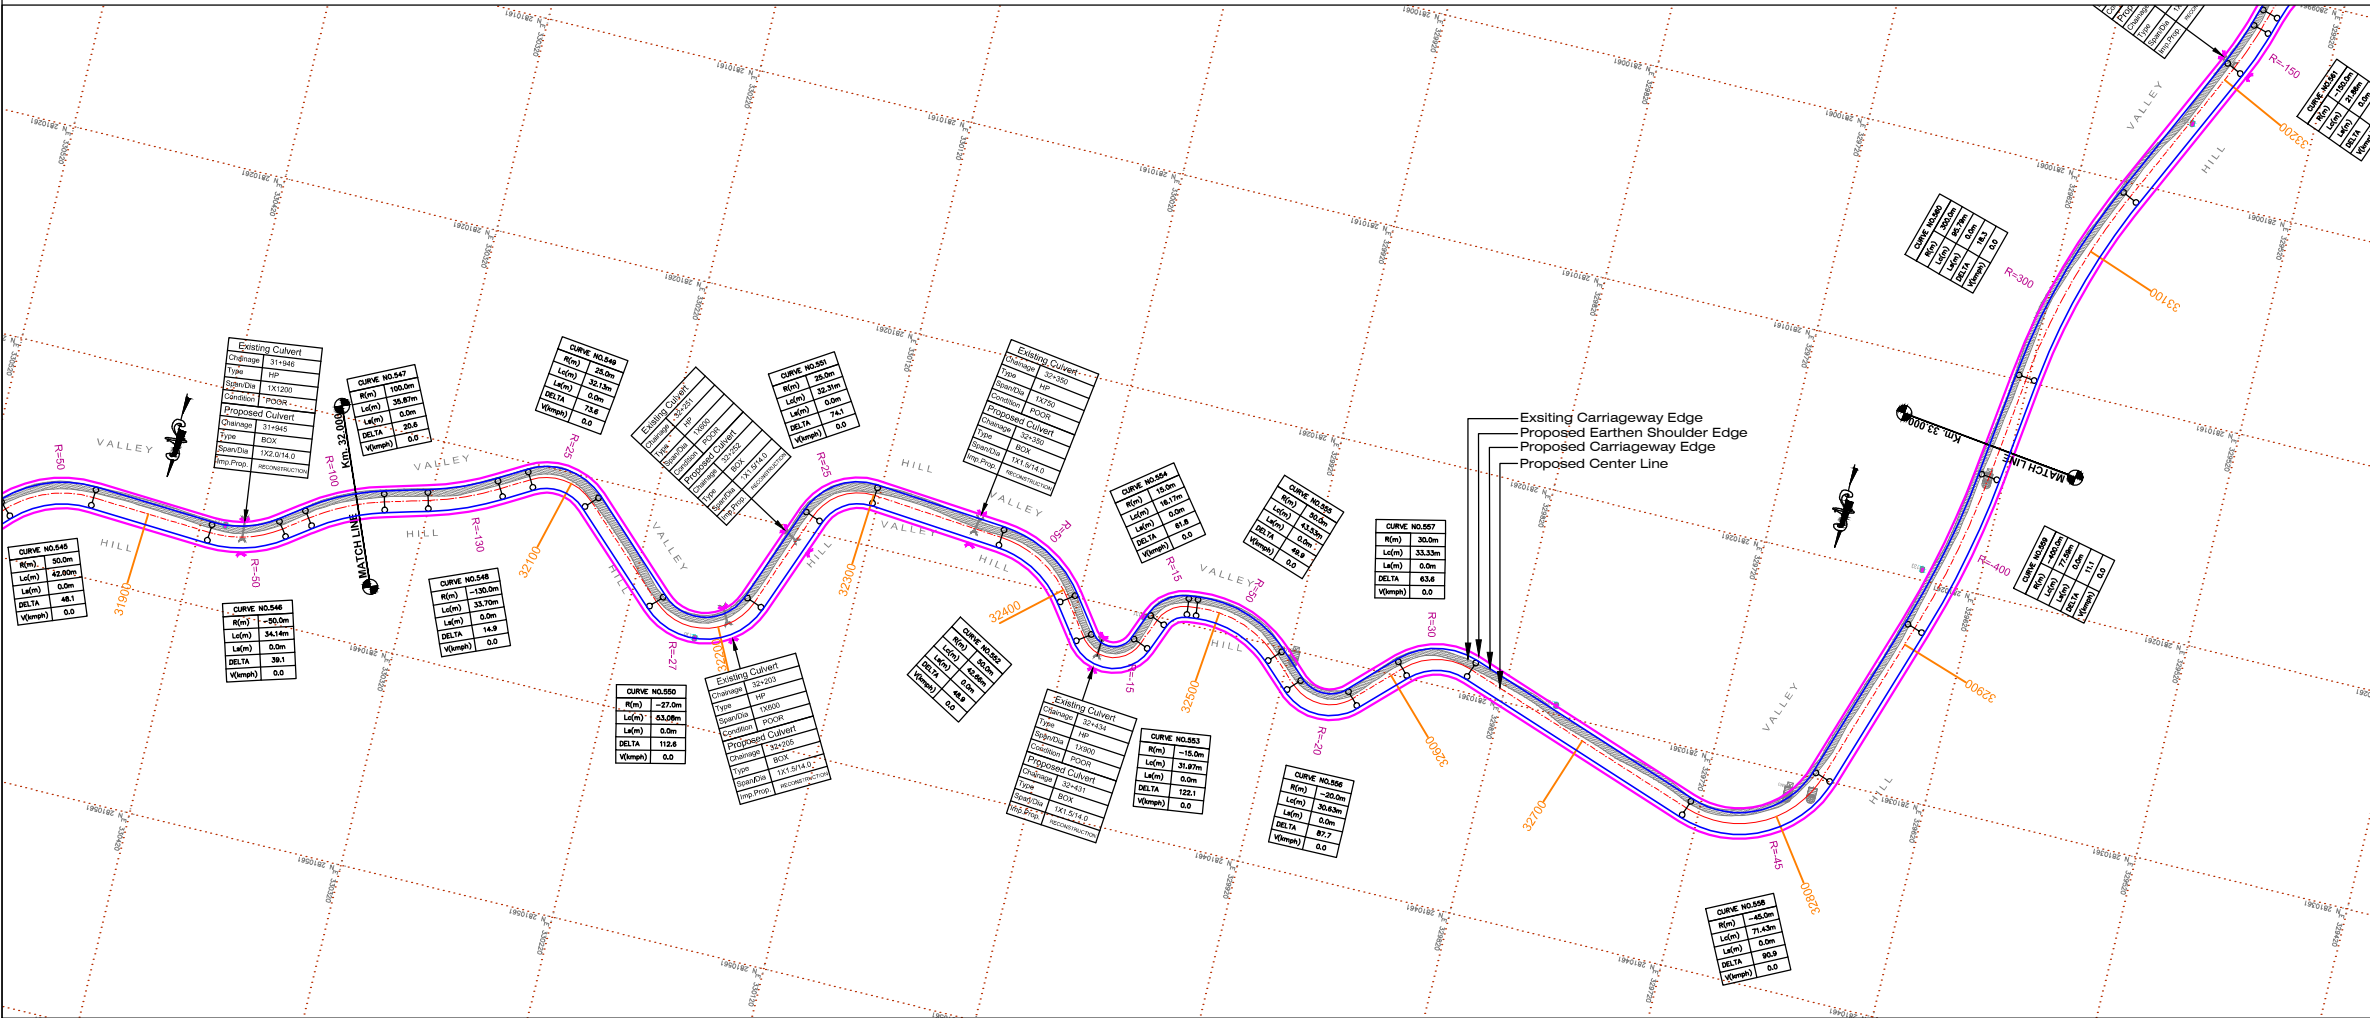

EXISTING LEGEND		EXISTING LEGEND	
EXISTING ROAD		PILLAR	
CENTER LINE		GATE	
SHOULDER		HUT	
BRANCH ROAD		SCHOOL	
BRIDGE		BUILDING / STRUCTURE	
CULVERT		SHOP	
RIVER		SHED	
DRAIN / NALA		WAITING ROOM	
TRANSFORMER		GRAVEYARD	
ELECTRIC POLE		GUARD WALL	
OFC		RETAINING WALL	
TELEPHONE POLE		COMPOUND WALL	
TUBE WELL		FENCING	
TAP		WING WALL	
CHURCH		KILOMETER STONE	

PROPOSED HORIZONTAL ALIGNMENT CONTROL

DUMBLE

GRID

PROPOSED CENTER LINE

PROPOSED CARRIAGEWAY

PROPOSED CHAINAGE

PROPOSED EARTHEN SHOULDER

PROPOSED MATCH LINE

PROPOSED RADIUS

NORTHING

EASTING

PROPOSED VERTICAL PROFILE CONTROL


PROPOSED CARRIAGEWAY PROFILE



EXISTING PROFILE

GRADIENT

ABBREVIATIONS

MEGHALAYA	NONGSTOIN TO DOMIASIAT VIA WAHKAJI
DPR	DETAILED PROJECT REPORT
P&P	PLAN AND PROFILE

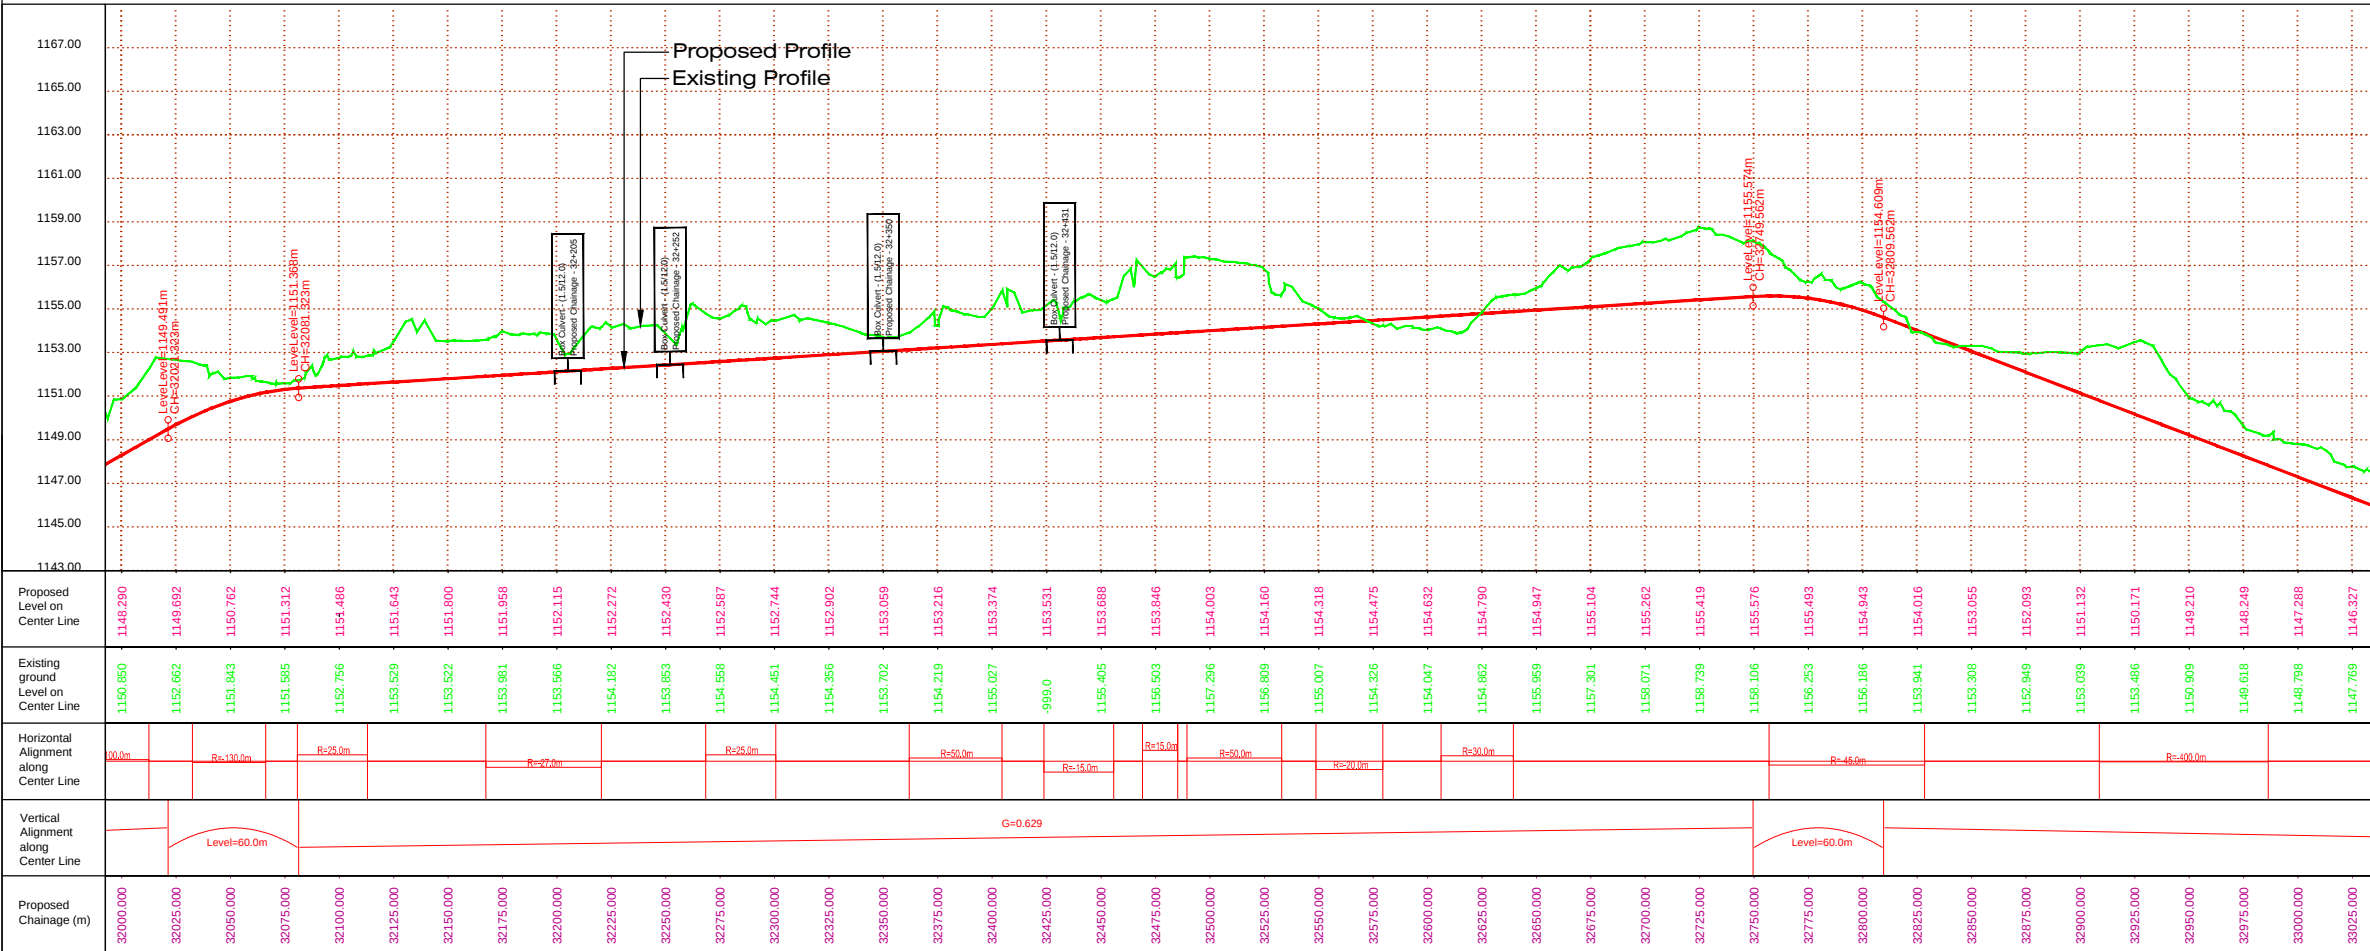


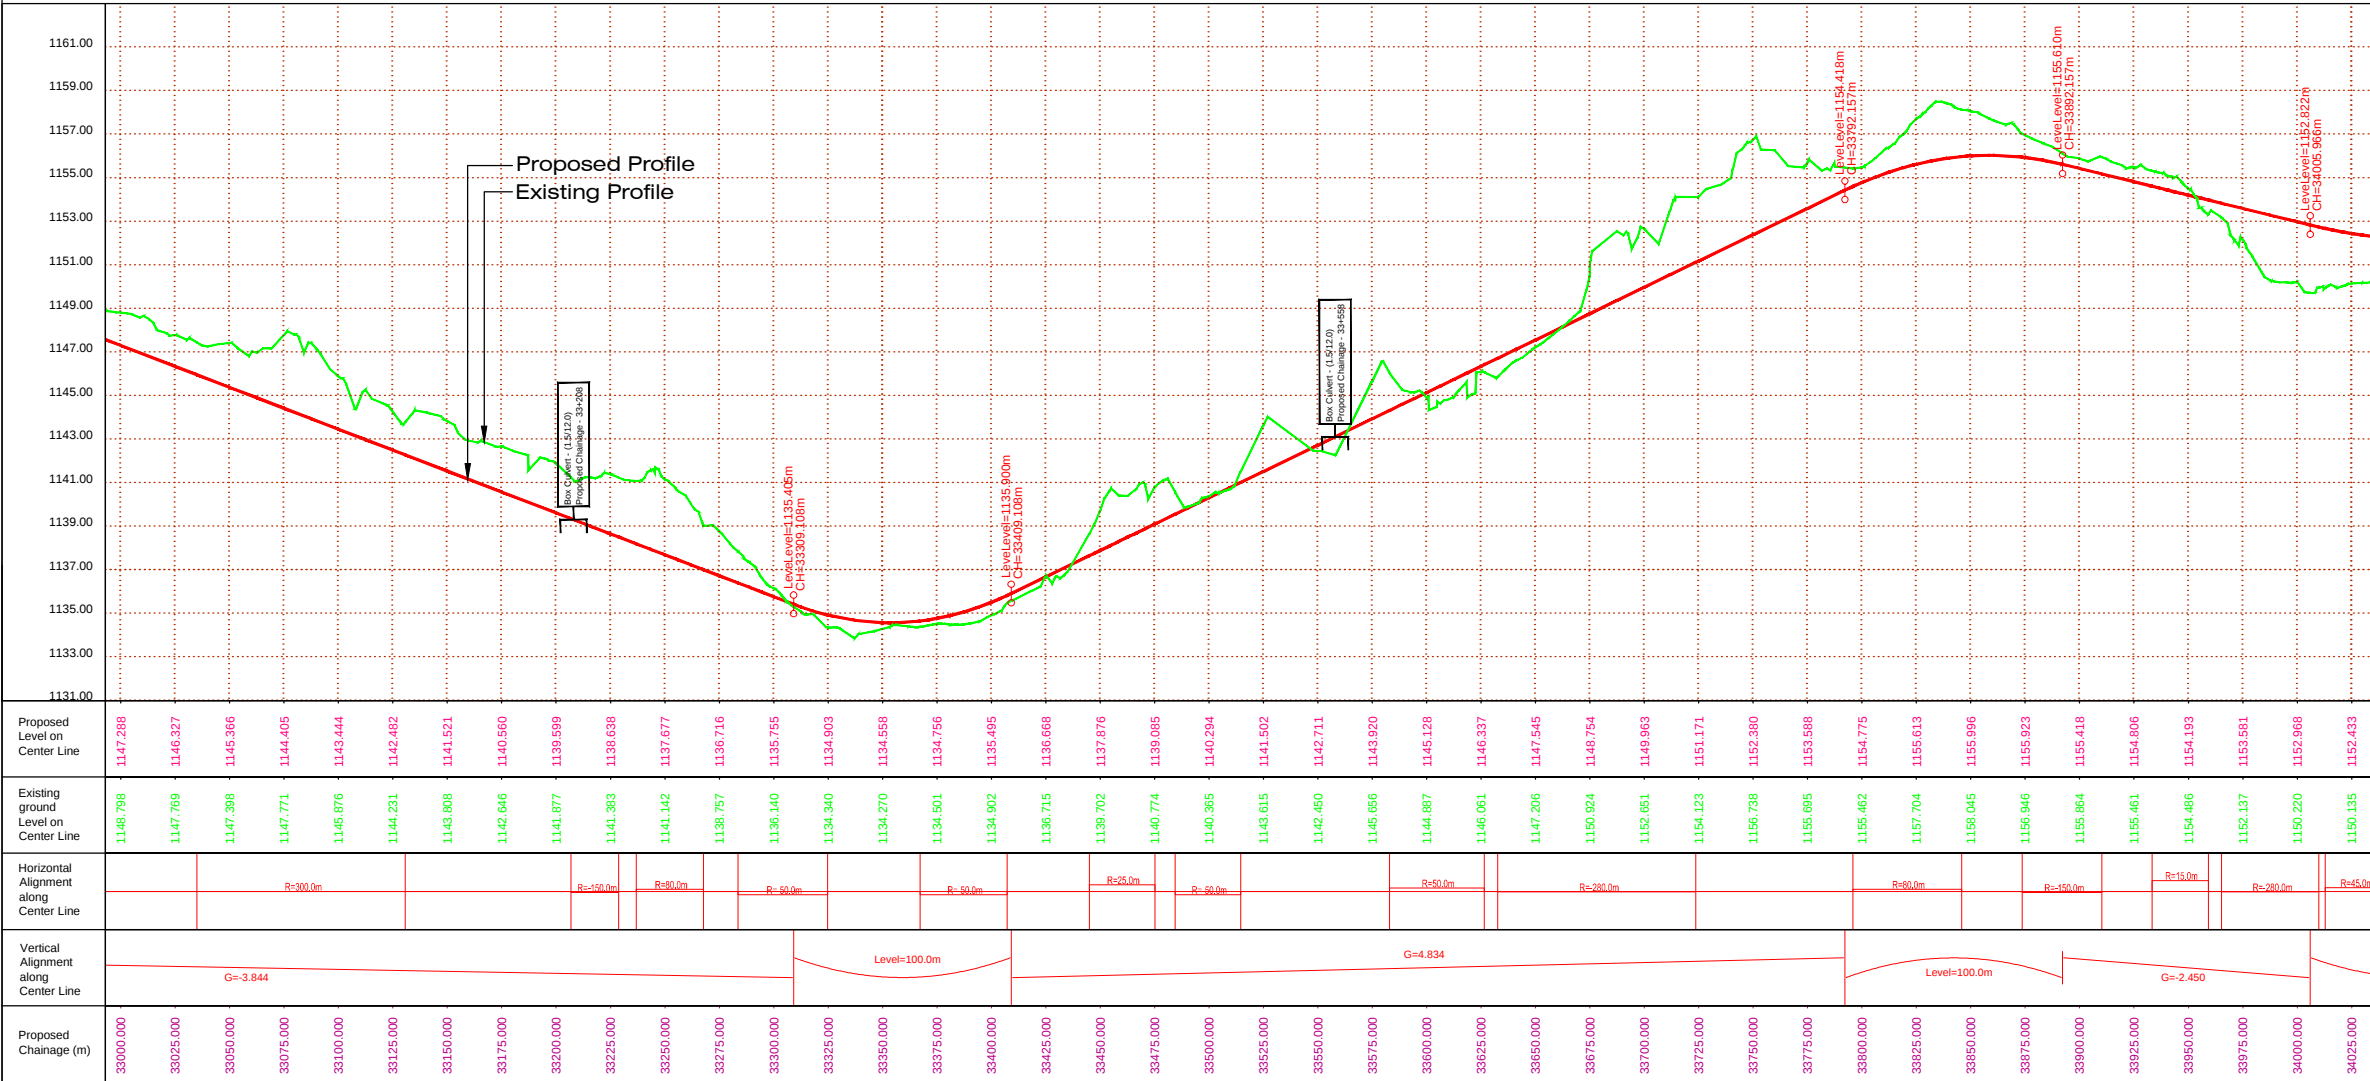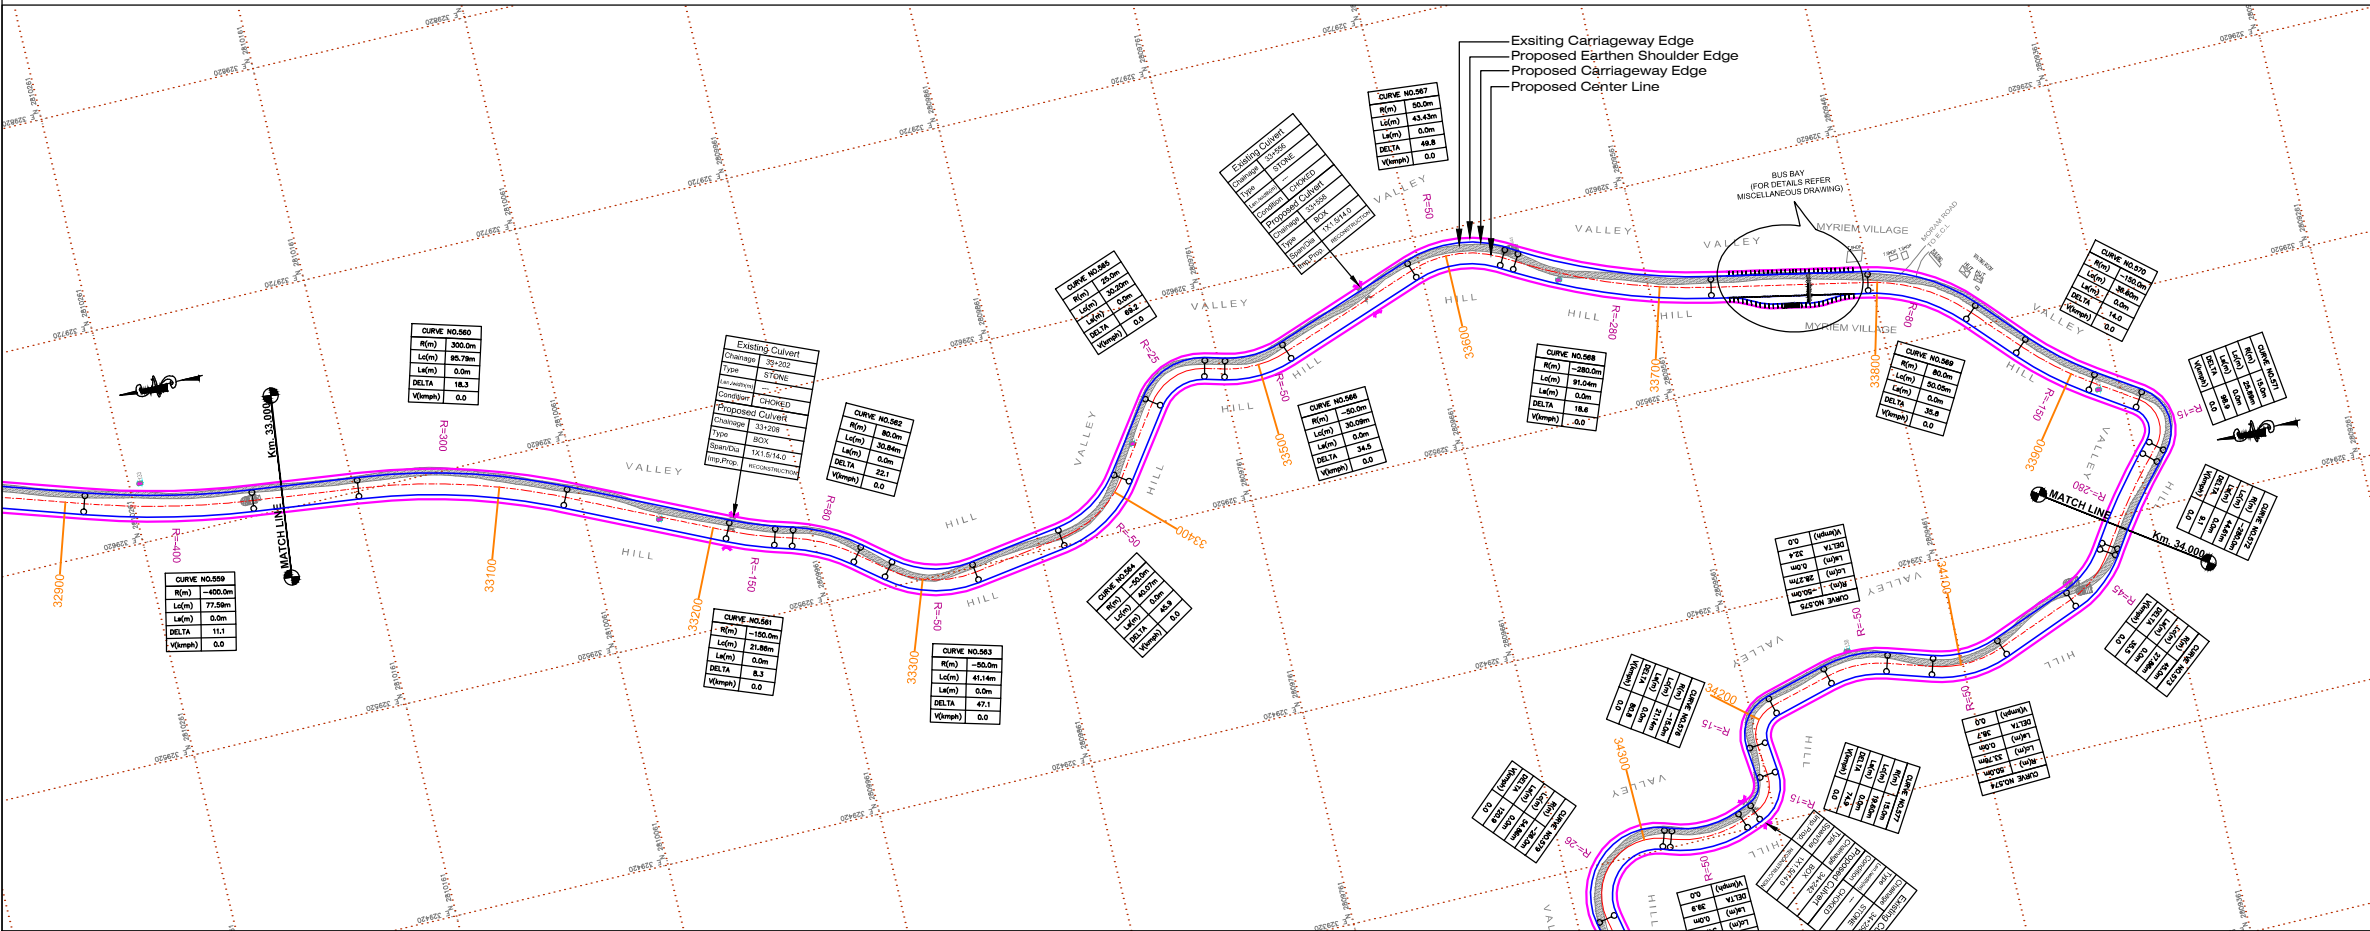


EXISTING LEGEND		EXISTING LEGEND	
EXISTING ROAD		PILLAR	
CENTER LINE		GATE	
SHOULDER		HUT	
BRANCH ROAD		SCHOOL	
BRIDGE		BUILDING / STRUCTURE	
CULVERT		SHOP	
RIVER		SHED	
DRAIN / NALA		WAITING ROOM	
TRANSFORMER		GRAVEYARD	
ELECTRIC POLE		GUARD WALL	
OFC		RETAINING WALL	
TELEPHONE POLE		COMPOUND WALL	
TUBE WELL		FENCING	
TAP		WING WALL	
CHURCH		KILOMETER STONE	

PROPOSED HORIZONTAL ALIGNMENT CONTROL	
DUMBLE	
GRID	
PROPOSED CENTER LINE	
PROPOSED CARRIAGEWAY	
PROPOSED CHAINAGE	
PROPOSED EARTHEN SHOULDER	
PROPOSED MATCH LINE	
PROPOSED RADIUS	
NORTHING	N 2823261
EASTING	E 325720
PROPOSED VERTICAL PROFILE CONTROL	
PROPOSED CARRIAGEWAY PROFILE	
EXISTING PROFILE	
GRADIENT	
ABBREVIATIONS	
MEGHALAYA	NONGSTOIN TO DOMIASIAT VIA WAHKAJI
DPR	DETAILED PROJECT REPORT
P&P	PLAN AND PROFILE

	</		
--	--	----	--	--


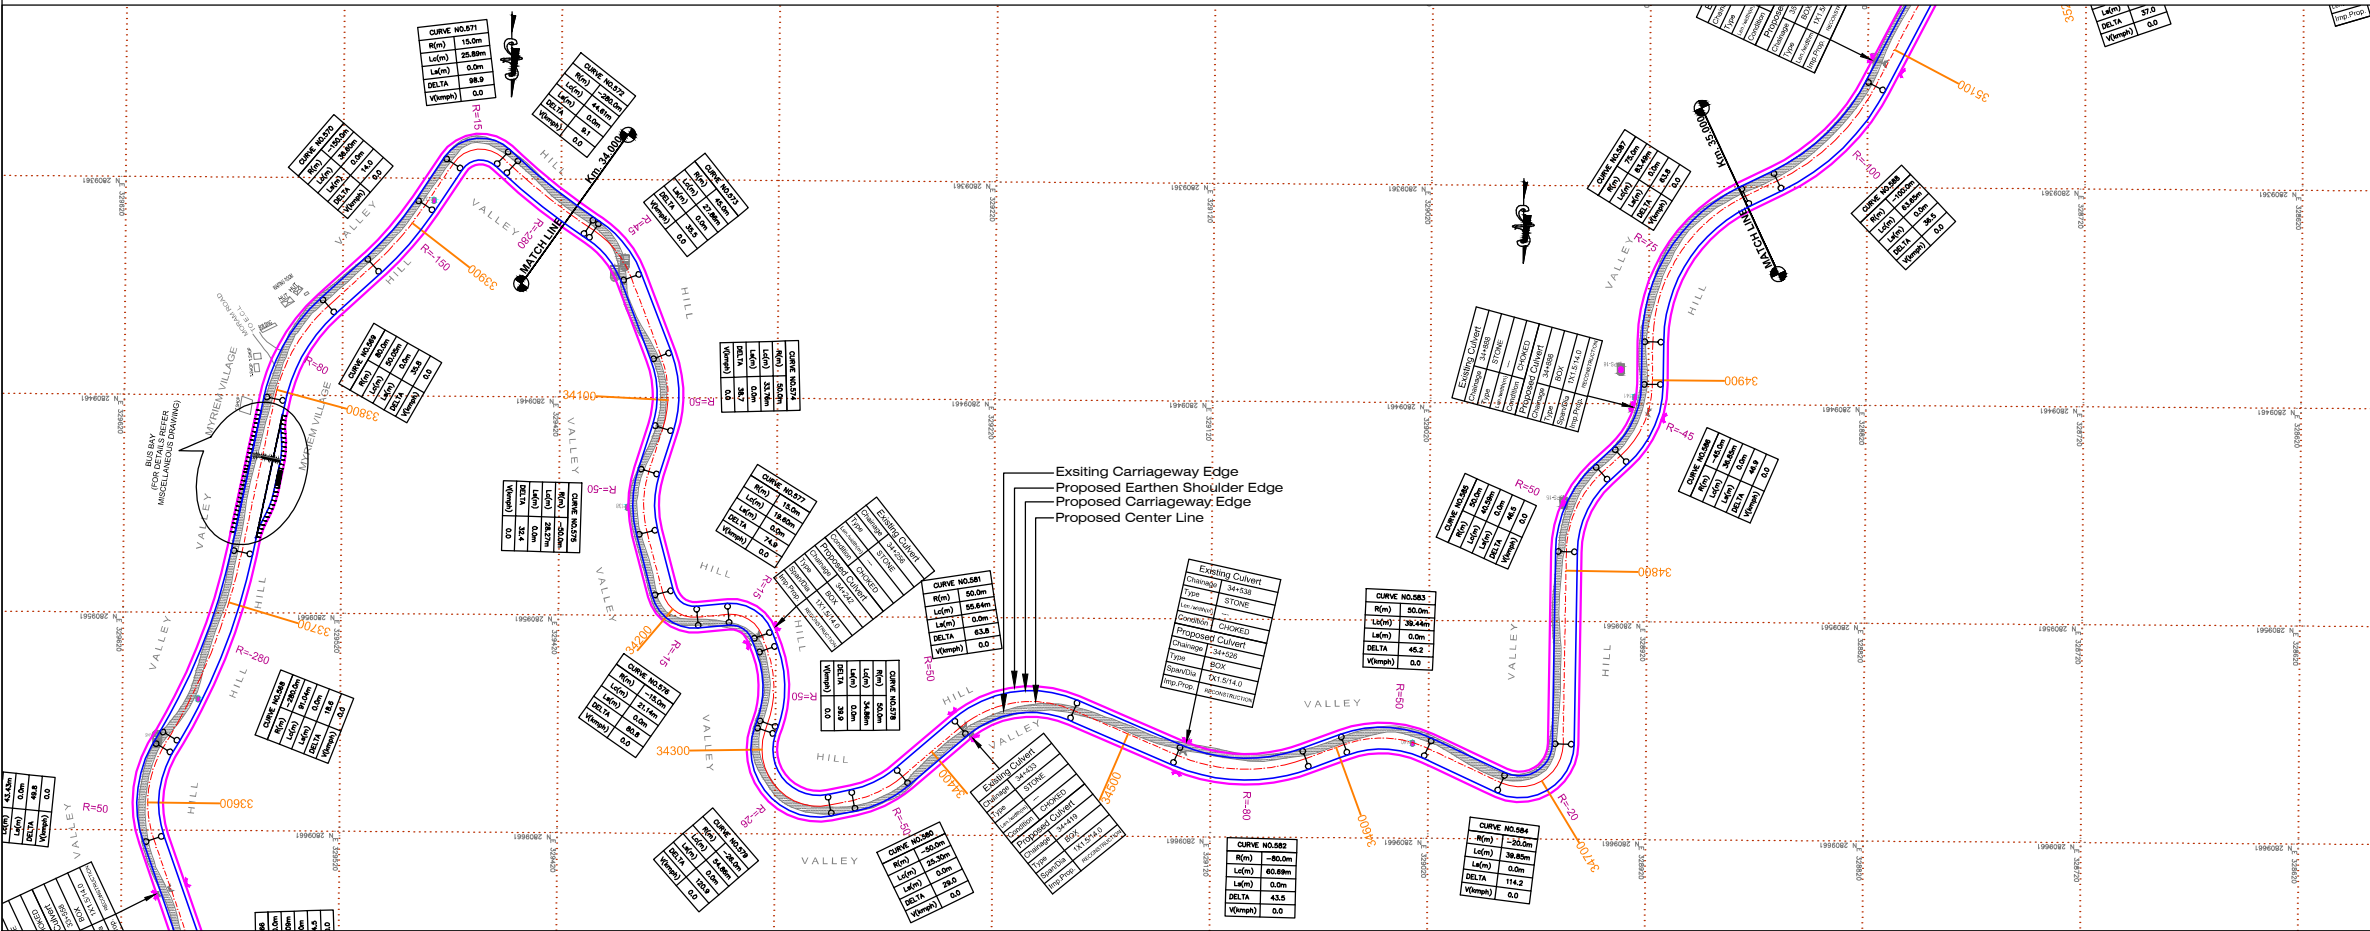



EXISTING LEGEND		EXISTING LEGEND	
EXISTING ROAD		PILLAR	
CENTER LINE		GATE	
SHOULDER		HUT	
BRANCH ROAD		SCHOOL	
BRIDGE		BUILDING / STRUCTURE	
CULVERT		SHOP	
RIVER		SHED	
DRAIN / NALA		WAITING ROOM	
TRANSFORMER		GRAVEYARD	
ELECTRIC POLE		GUARD WALL	
OFC		RETAINING WALL	
TELEPHONE POLE		COMPOUND WALL	
TUBE WELL		FENCING	
TAP		WING WALL	
CHURCH		KILOMETER STONE	

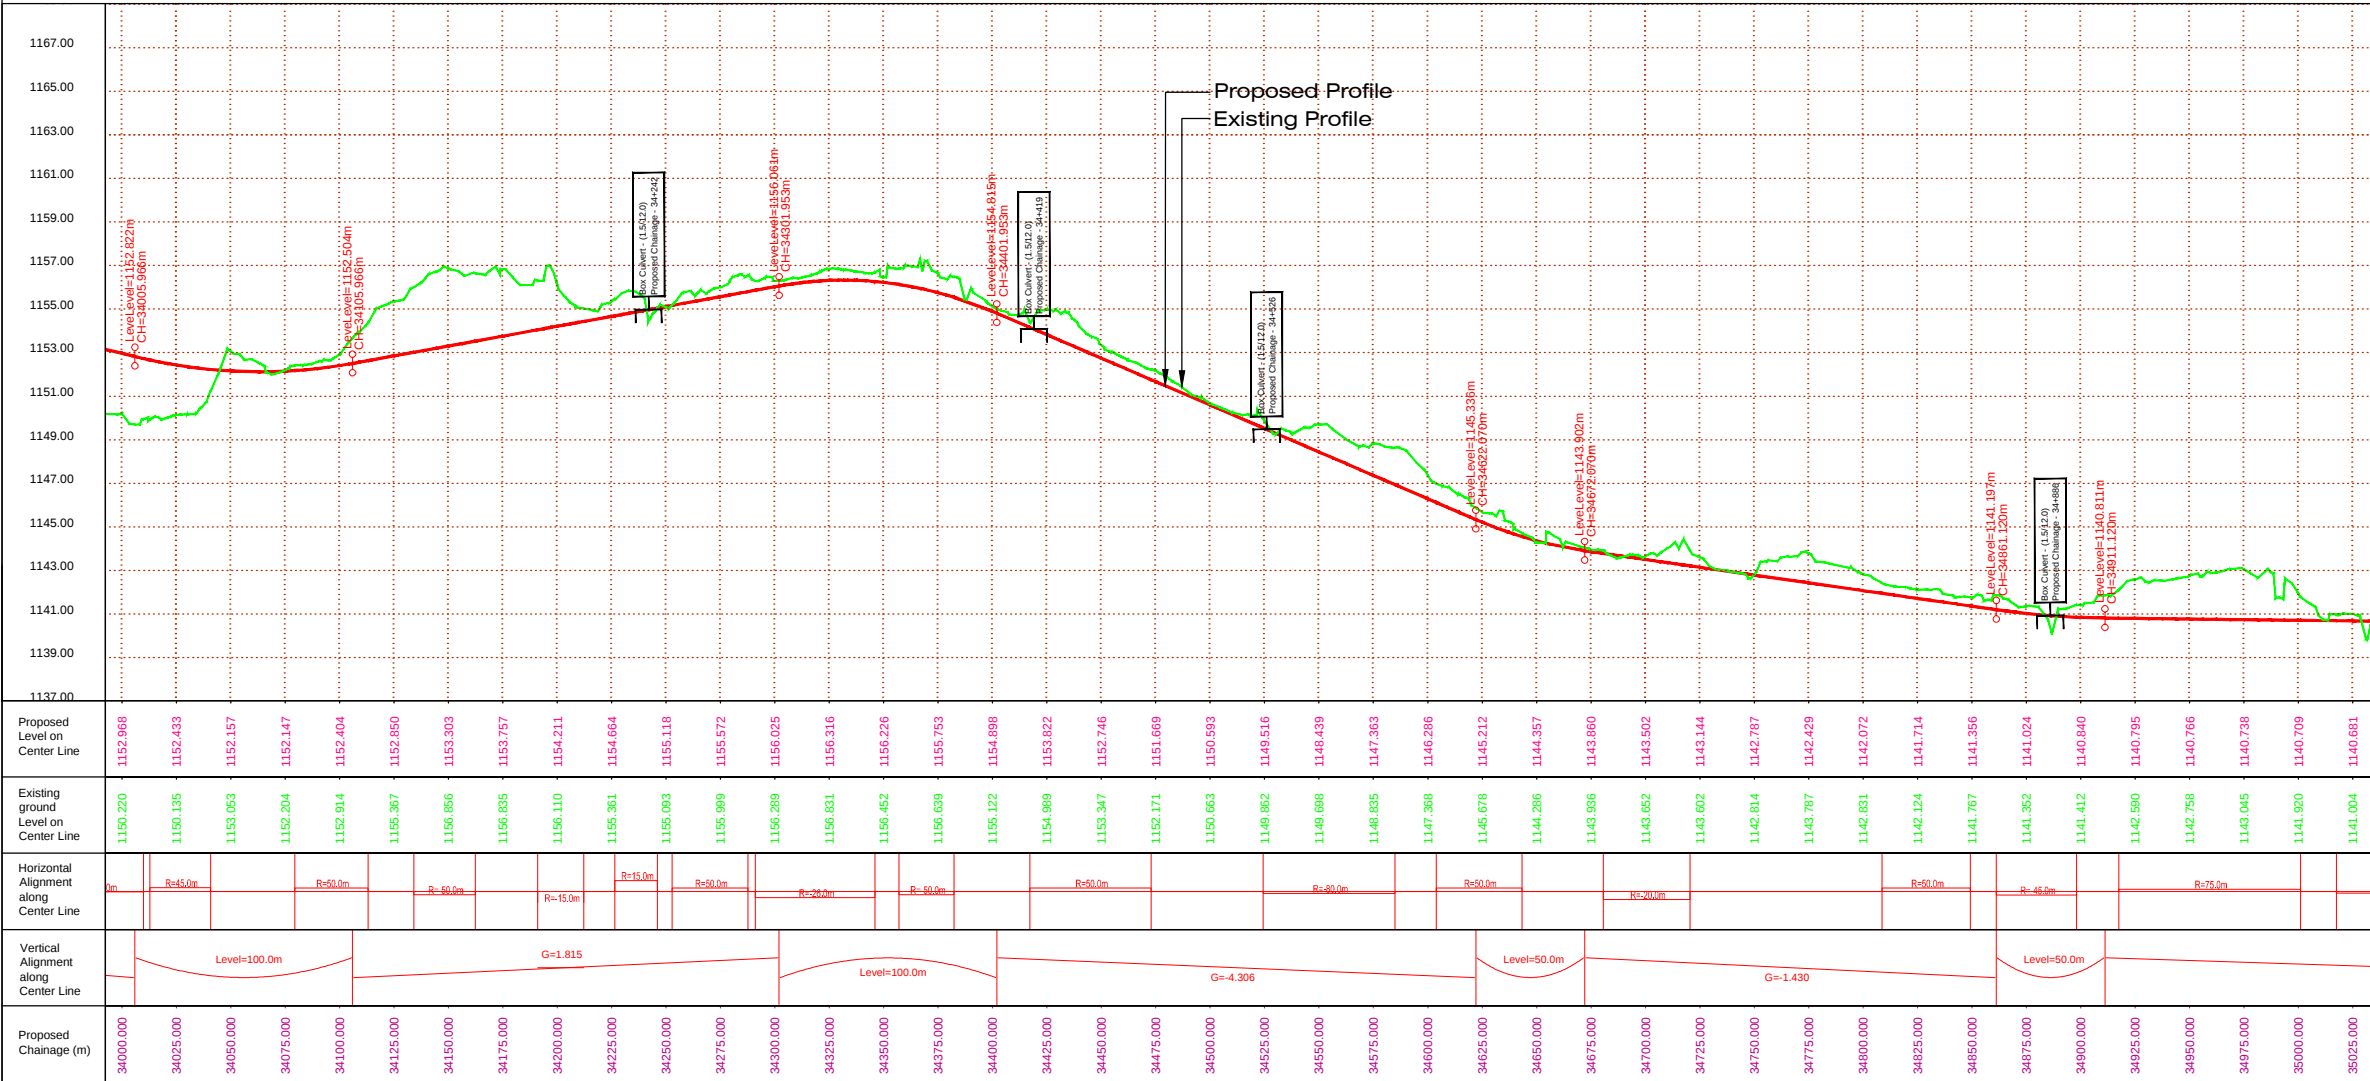

PROPOSED HORIZONTAL ALIGNMENT CONTROL	
DUMBLE	
GRID	
PROPOSED CENTER LINE	
PROPOSED CARRIAGEWAY	
PROPOSED CHAINAGE	
PROPOSED EARTHEN SHOULDER	
PROPOSED MATCH LINE	
PROPOSED RADIUS	
NORTHING	N 2823261
EASTING	E 325720
PROPOSED VERTICAL PROFILE CONTROL	
PROPOSED CARRIAGEWAY PROFILE	
EXISTING PROFILE	
GRADIENT	
ABBREVIATIONS	
MEGHALAYA	NONGSTOIN TO DOMIASIAT VIA WAHKAJI
DPR	DETAILED PROJECT REPORT
P&P	PLAN AND PROFILE


Consultant:				SCALE:—				CLIENT				DWG TITLE:				DRG. NO.				REV.			
CHAITANYA PROJECTS CONSULTANCY PVT. LTD.				HORIZONTAL = 1:2500				THE CHIEF ENGINEER (NH)				PLAN AND PROFILE				CPCIP-073\DPR\P&P\ 35				R1			
C-5, 2ND FLOOR, R.K.TOWER				VERTICAL = 1:250				PUBLIC WORKS DEPARTMENT				(Km.34.000 to Km.35.000)				DATE				DRAWN			
PLOT NO.- 21-22, SECTOR-4, VAISHALI, GHAZIABAD								(Government of Meghalya)								DESIGNED				CHECKED			
PH.: 0120-3223419, 4120472, FAX: 0120-4110472																N.K.GUPTA				A.AGARWAL			
																				APPROVED			
																				S.K.SINHA			

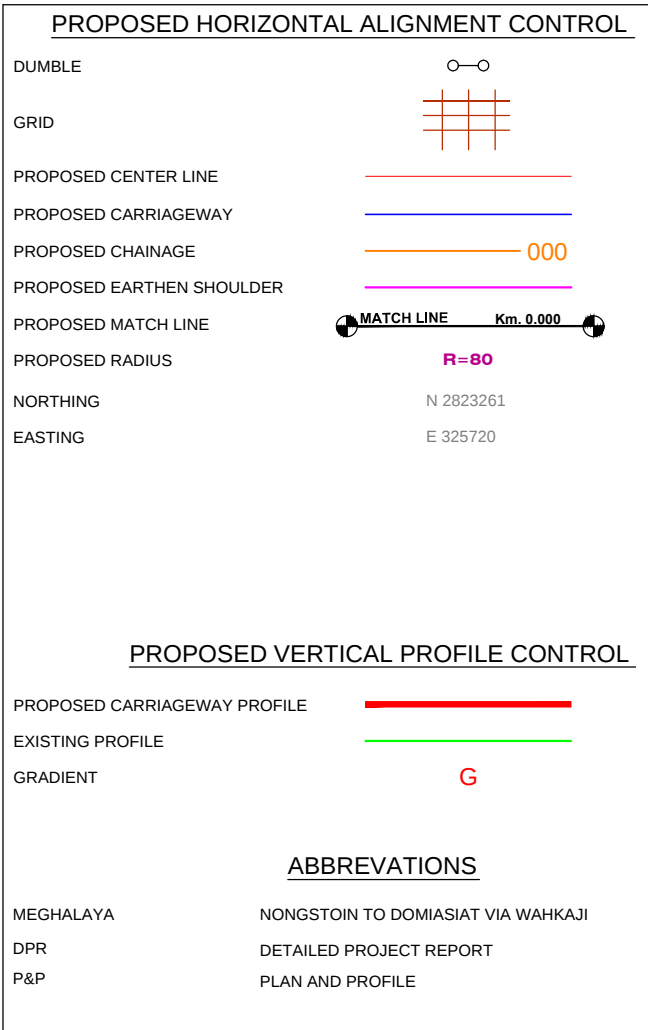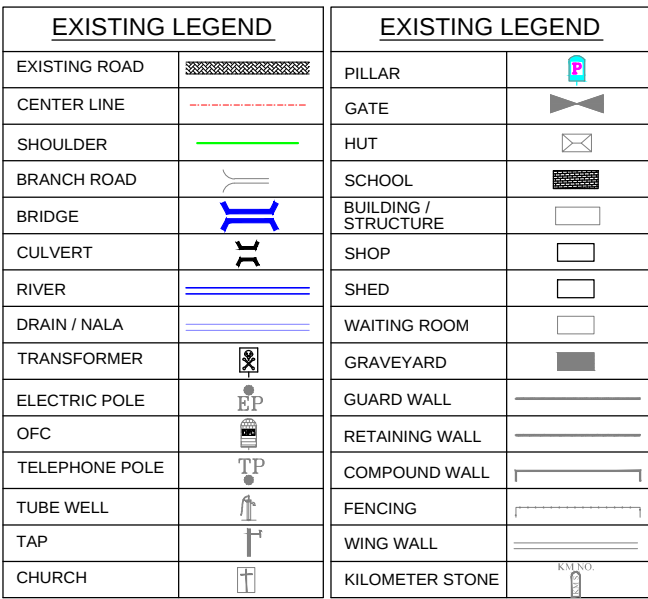
[illegible]
 
<u>PROPOSED HORIZONTAL ALIGNMENT CONTROL</u>	
DUMBLE	
GRID	
PROPOSED CENTER LINE	
PROPOSED CARRIAGEWAY	
PROPOSED CHAINAGE	 000
PROPOSED EARTHEN SHOULDER	
PROPOSED MATCH LINE	 MATCH LINE Km. 0.000
PROPOSED RADIUS	R=80
NORTHING	N 2823261
EASTING	E 325720

<u>PROPOSED VERTICAL PROFILE CONTROL</u>	
PROPOSED CARRIAGEWAY PROFILE	
EXISTING PROFILE	
GRADIENT	G

<u>ABBREVIATIONS</u>	
MEGHALAYA	NONGSTOIN TO DOMIASIAT VIA WAHKAJI
DPR	DETAILED PROJECT REPORT
P&P	PLAN AND PROFILE

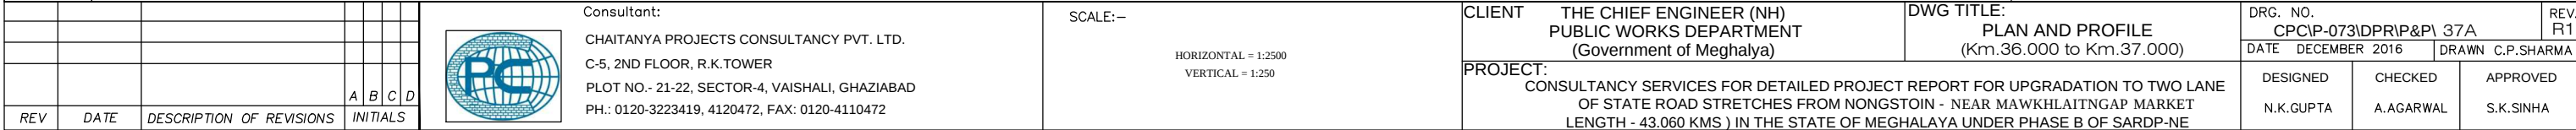

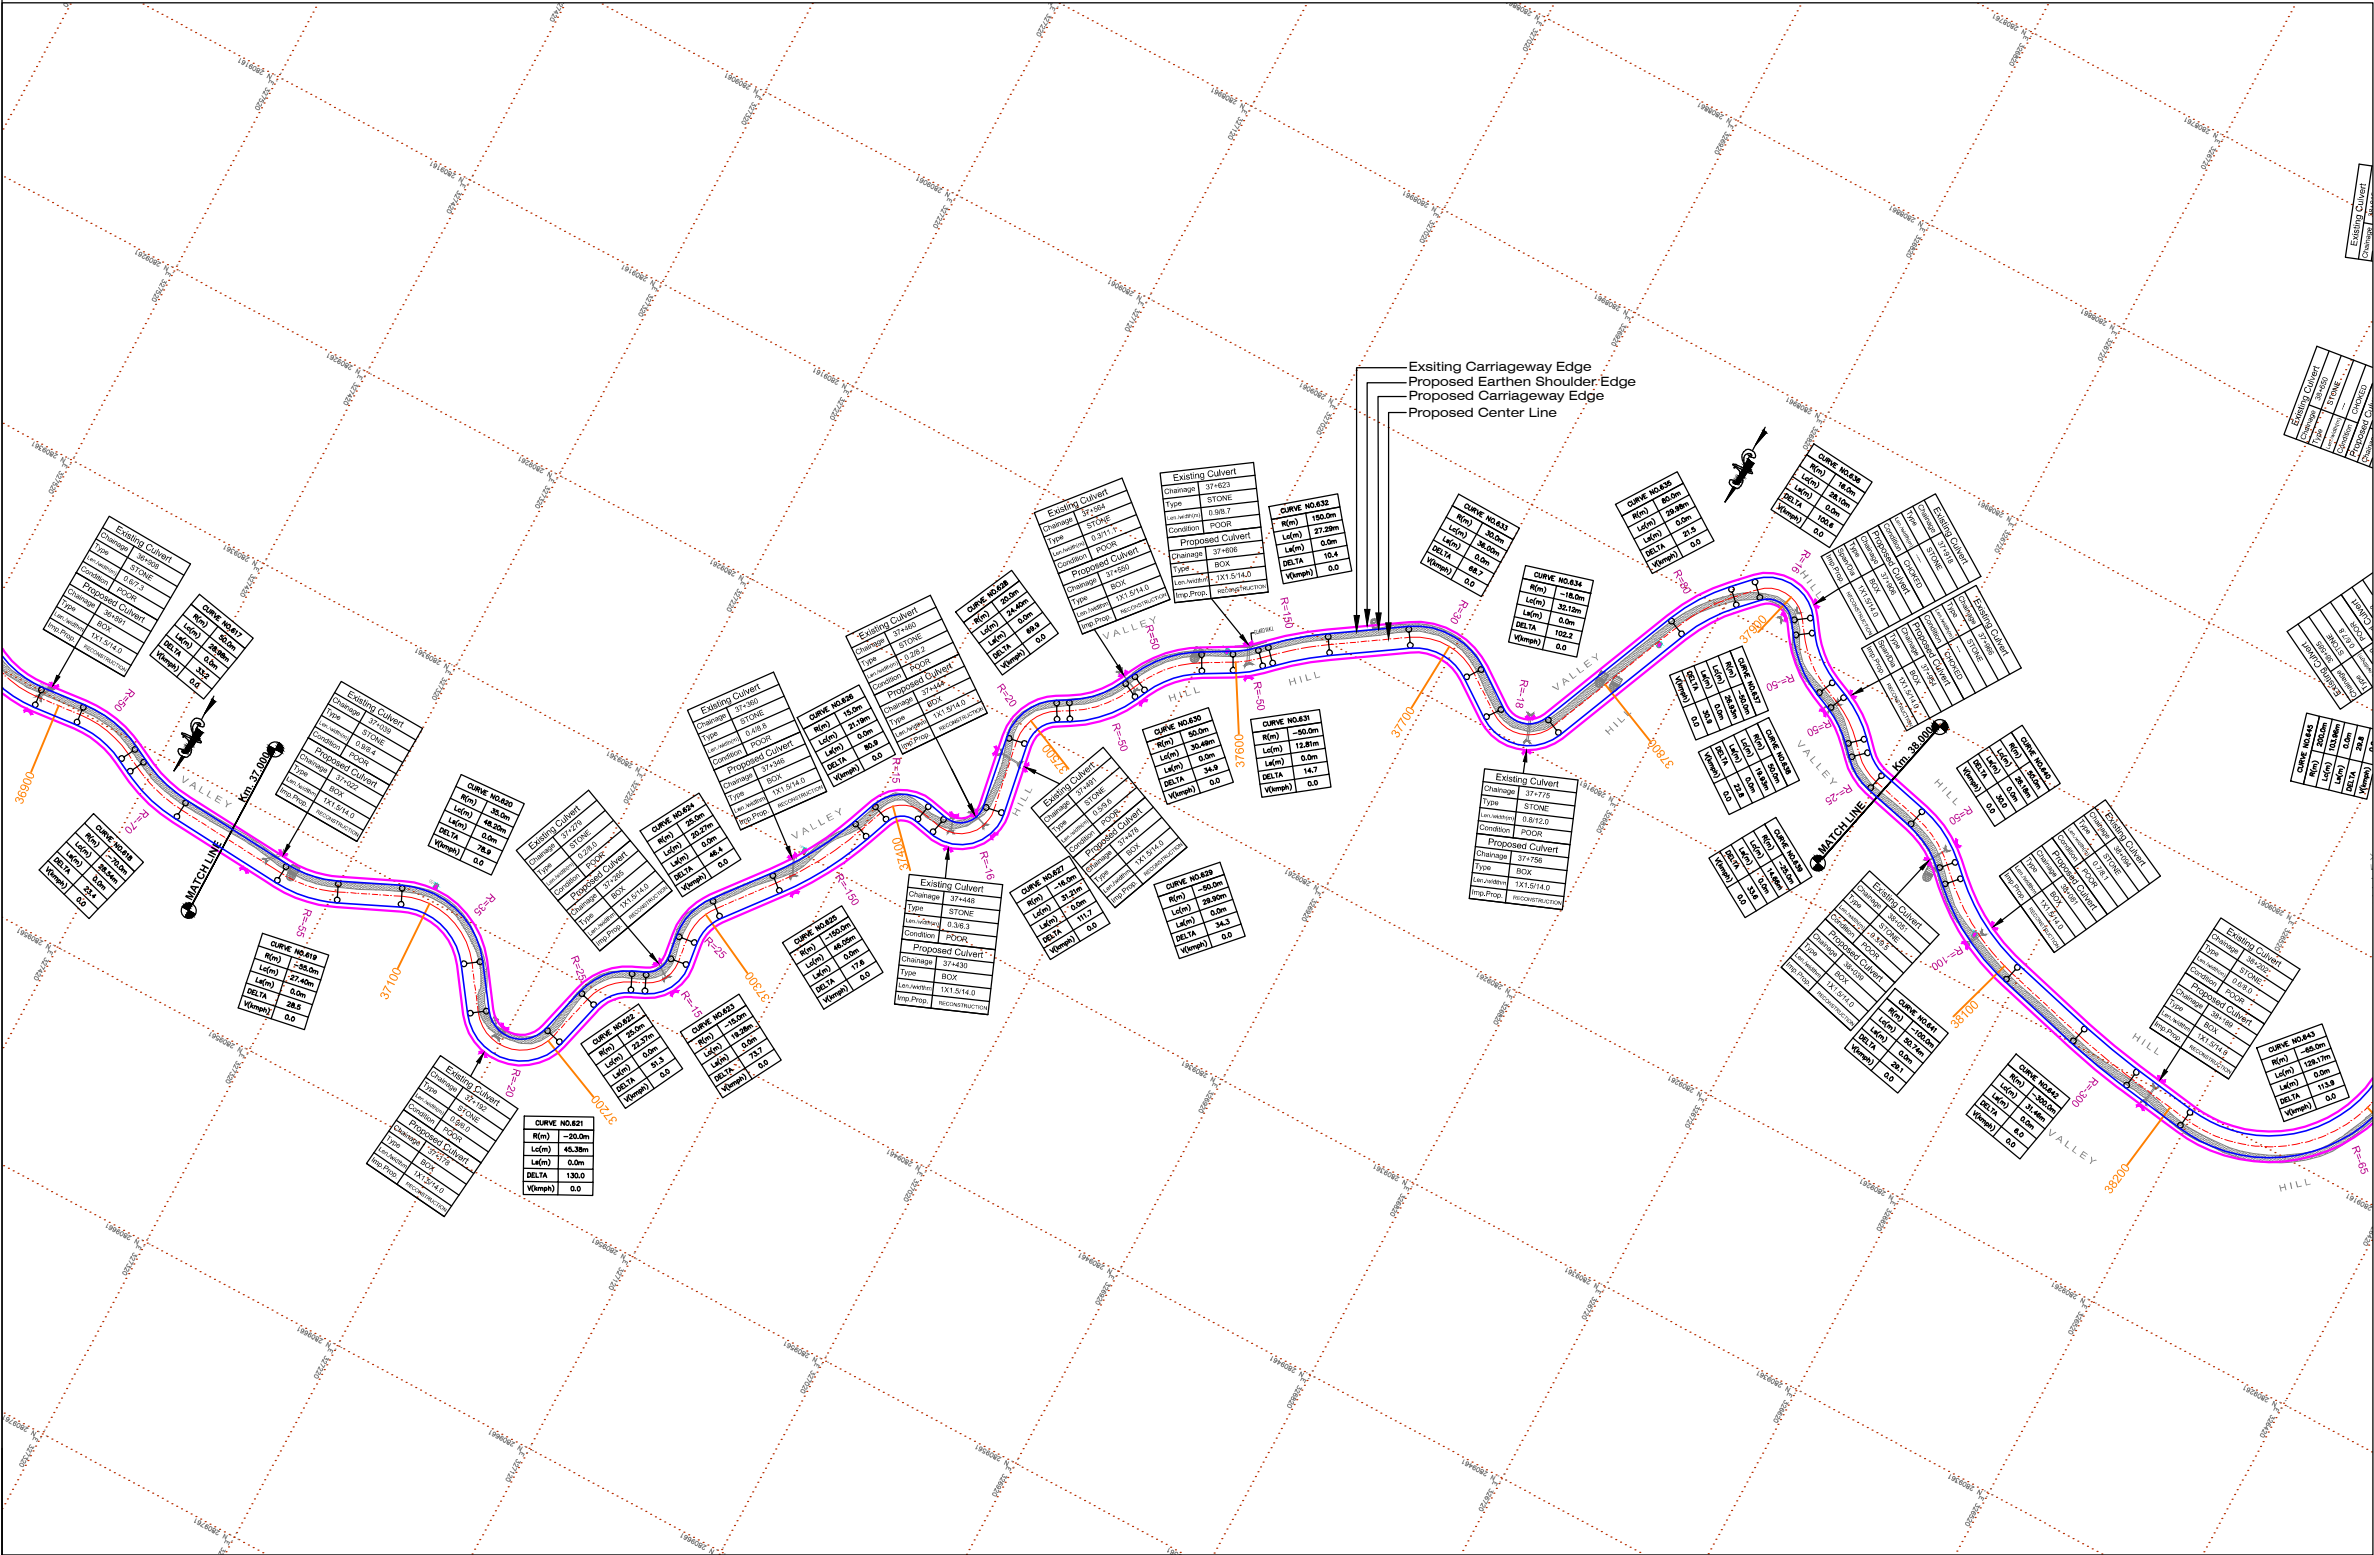

EXISTING LEGEND	
EXISTING ROAD	
CENTER LINE	
SHOULDER	
BRANCH ROAD	
BRIDGE	
CULVERT	
RIVER	
DRAIN / NALA	
TRANSFORMER	
ELECTRIC POLE	
OFC	
TELEPHONE POLE	
TUBE WELL	
TAP	
CHURCH	

EXISTING LEGEND	
PILLAR	
GATE	
HUT	
SCHOOL	
BUILDING / STRUCTURE	
SHOP	
SHED	
WAITING ROOM	
GRAVEYARD	
GUARD WALL	
RETAINING WALL	
COMPOUND WALL	
FENCING	
WING WALL	
KILOMETER STONE	

PROPOSED HORIZONTAL ALIGNMENT CONTROL

DUMBLE	
GRID	
PROPOSED CENTER LINE	
PROPOSED CARRIAGEWAY	
PROPOSED CHAINAGE	
PROPOSED EARTHEN SHOULDER	
PROPOSED MATCH LINE	
PROPOSED RADIUS	
NORTHING	N 2823261
EASTING	E 325720

PROPOSED VERTICAL PROFILE CONTROL

PROPOSED CARRIAGEWAY PROFILE	
EXISTING PROFILE	
GRADIENT	

ABBREVIATIONS

MEGHALAYA	NONGSTOIN TO DOMIASIAT VIA WAHKAJI
DPR	DETAILED PROJECT REPORT
P&P	PLAN AND PROFILE

Proposed Level on Center Line
Existing ground Level on Center Line
Horizontal Alignment along Center Line
Vertical Alignment along Center Line
Proposed Chainage (m)

REV	DATE	DESCRIPTION OF REVISIONS	INITIALS






Consultant:
CHAITANYA PROJECTS CONSULTANCY PVT. LTD.
C-5, 2ND FLOOR, R.K.TOWER
PLOT NO.- 21-22, SECTOR-4, VAISHALI, GHAZIABAD
PH.: 0120-3223419, 4120472, FAX: 0120-4110472


SCALE:—

HORIZONTAL = 1:2500
VERTICAL = 1:250


CLIENT	THE CHIEF ENGINEER (NH) PUBLIC WORKS DEPARTMENT (Government of Meghalaya)	DWG TITLE: PLAN AND PROFILE (Km.37.000 to Km.38.000)	DRG. NO. CPC/P-073\DPR/P\ 38			REV R1
			DATE	DECEMBER 2016	DRAWN	C.P.SHARMA
PROJECT:	CONSULTANCY SERVICES FOR DETAILED PROJECT REPORT FOR UPGRADATION TO TWO LANE OF STATE ROAD STRETCHES FROM NONGSTOIN - NEAR MAWKHLAITNGAP MARKET LENGTH - 43.060 KMS) IN THE STATE OF MEGHALAYA UNDER PHASE B OF SARDP-NE		DESIGNED	CHECKED	APPROVED	
N.K.GUPTA			A.AGARWAL	S.K.SINHA		

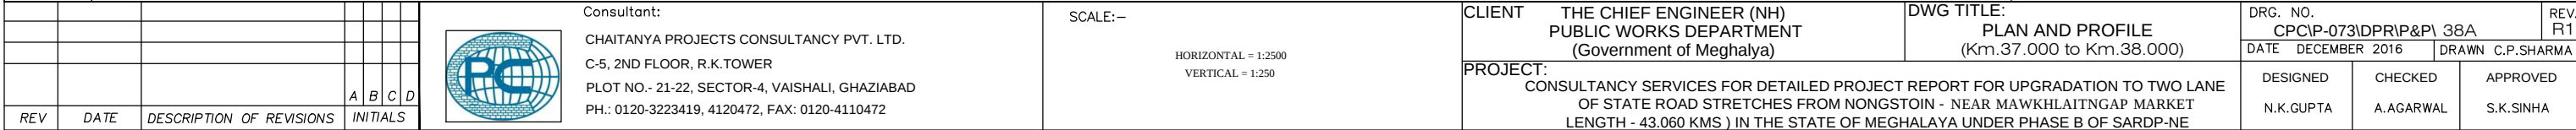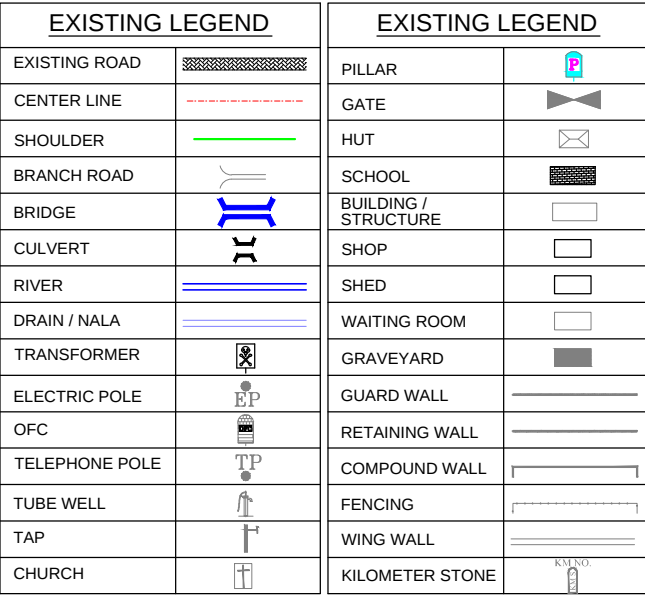

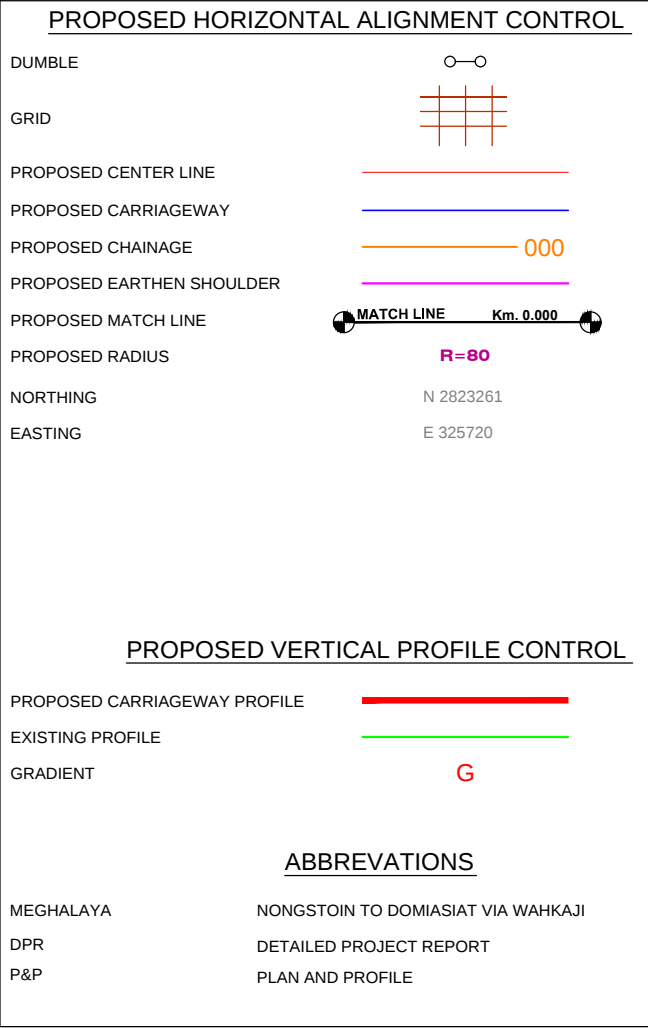

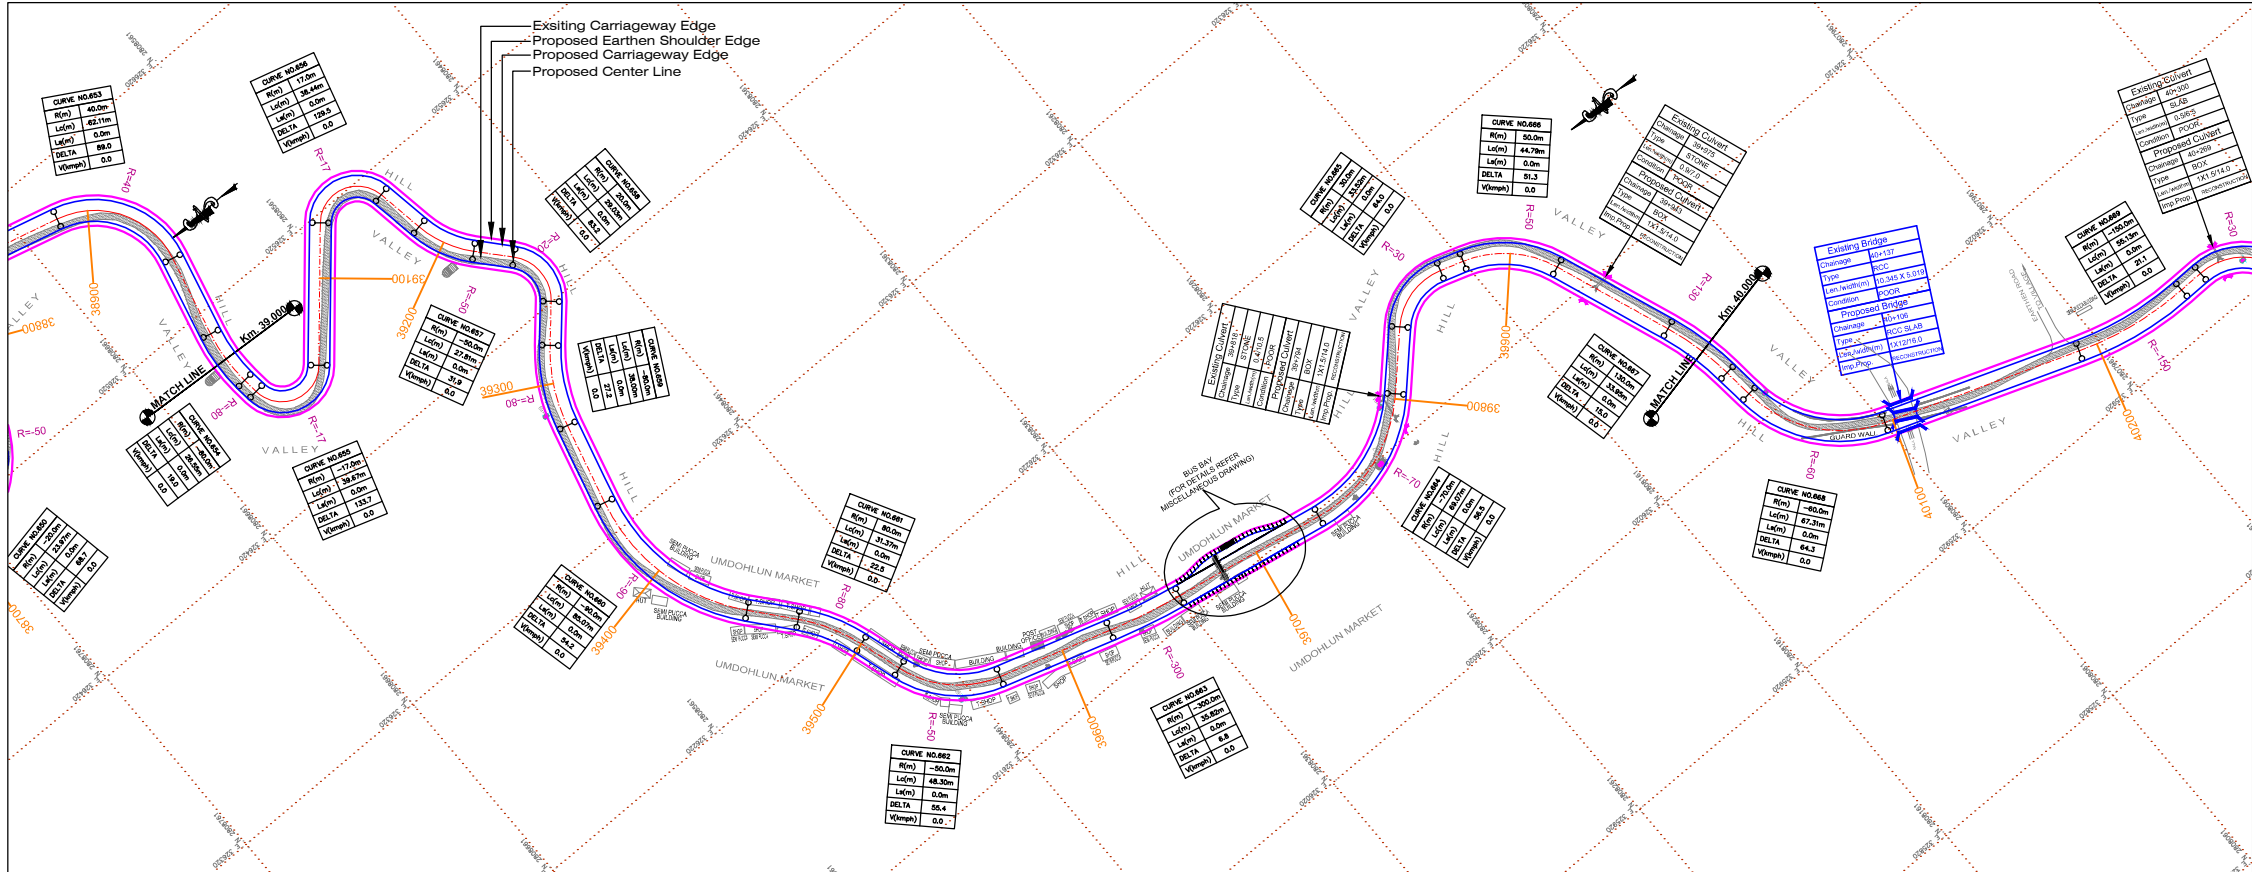

EXISTING LEGEND		EXISTING LEGEND	
EXISTING ROAD		PILLAR	
CENTER LINE		GATE	
SHOULDER		HUT	
BRANCH ROAD		SCHOOL	
BRIDGE		BUILDING / STRUCTURE	
CULVERT		SHOP	
RIVER		SHED	
DRAIN / NALA		WAITING ROOM	
TRANSFORMER		GRAVEYARD	
ELECTRIC POLE		GUARD WALL	
OFC		RETAINING WALL	
TELEPHONE POLE		COMPOUND WALL	
TUBE WELL		FENCING	
TAP		WING WALL	
CHURCH		KILOMETER STONE	

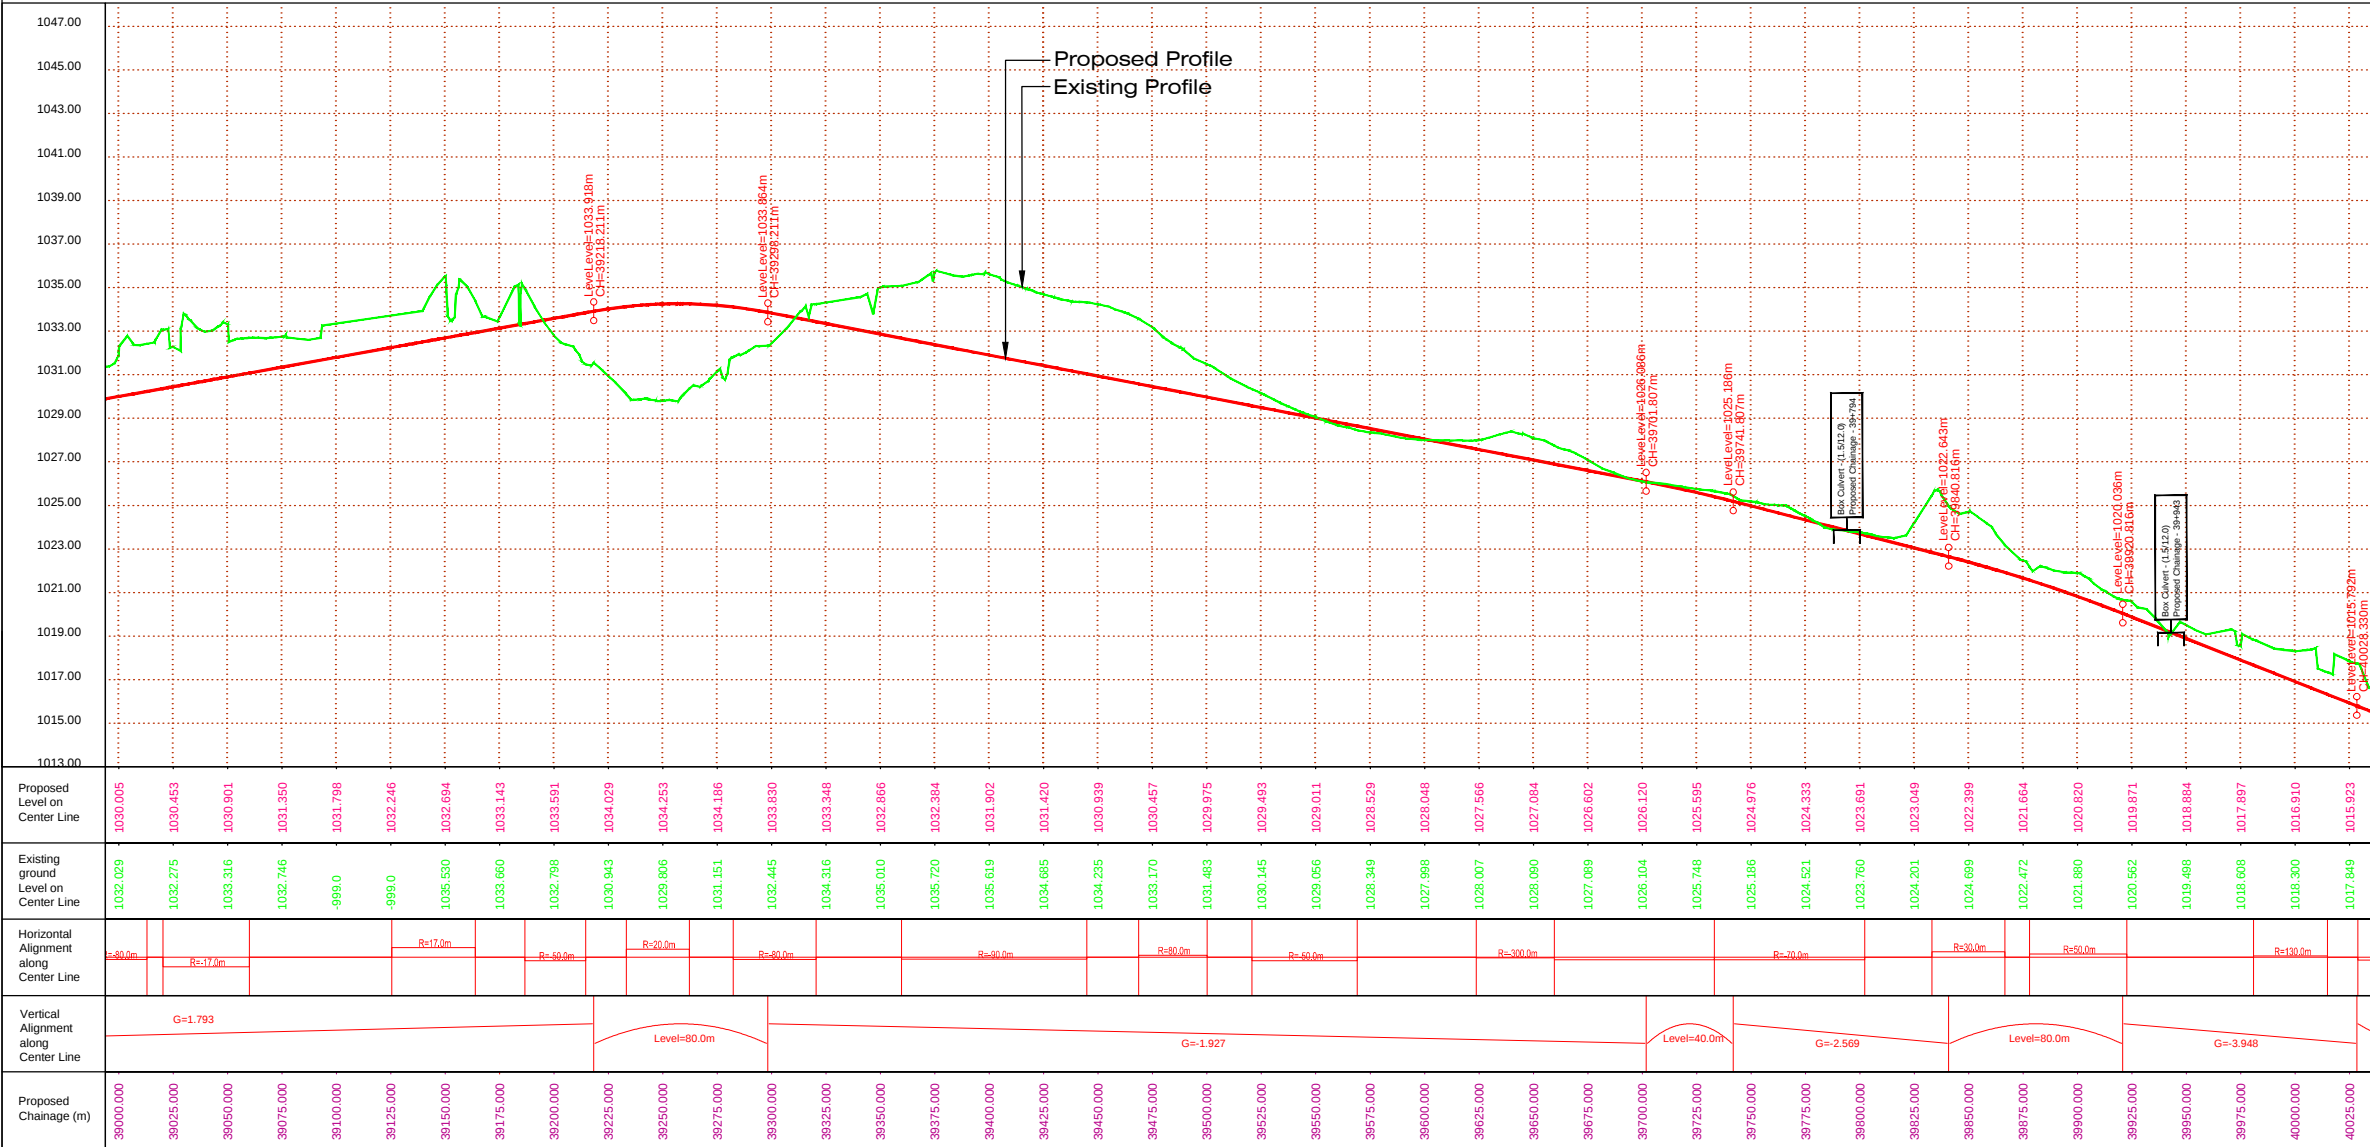


PROPOSED HORIZONTAL ALIGNMENT CONTROL	
DUMBLE	
GRID	
PROPOSED CENTER LINE	
PROPOSED CARRIAGEWAY	
PROPOSED CHAINAGE	
PROPOSED EARTHEN SHOULDER	
PROPOSED MATCH LINE	
PROPOSED RADIUS	
NORTHING	N 2823261
EASTING	E 325720


PROPOSED VERTICAL PROFILE CONTROL	
PROPOSED CARRIAGEWAY PROFILE	
EXISTING PROFILE	
GRADIENT	

ABBREVIATIONS	
MEGHALAYA	NONGSTOIN TO DOMIASIAT VIA WAHKAJI
DPR	DETAILED PROJECT REPORT
P&P	PLAN AND PROFILE

Consultant: CHAITANYA PROJECTS CONSULTANCY PVT. LTD. C-5, 2ND FLOOR, R.K.TOWER PLOT NO.- 21-22, SECTOR-4, VAISHALI, GHAZIABAD PH.: 0120-3223419, 4120472, FAX: 0120-4110472				SCALE:— HORIZONTAL = 1:2500 VERTICAL = 1:250				CLIENT THE CHIEF ENGINEER (NH) PUBLIC WORKS DEPARTMENT (Government of Meghalaya)				DWG TITLE: PLAN AND PROFILE (Km.39.000 to Km.40.000)				DRG. NO. CPCIP-073\DPR\&P\ 40 DATE DECEMBER 2016 DRAWN C.P.SHARMA				REV. R1			
PROJECT: CONSULTANCY SERVICES FOR DETAILED PROJECT REPORT FOR UPGRADEATION TO TWO LANE OF STATE ROAD STRETCHES FROM NONGSTOIN - NEAR MAWKHLAITNGAP MARKET (LENGTH - 43.060 KMS) IN THE STATE OF MEGHALAYA UNDER PHASE B OF SARDP-NE				DESIGNED N.K.GUPTA				CHECKED A.AGARWAL				APPROVED S.K.SINHA											

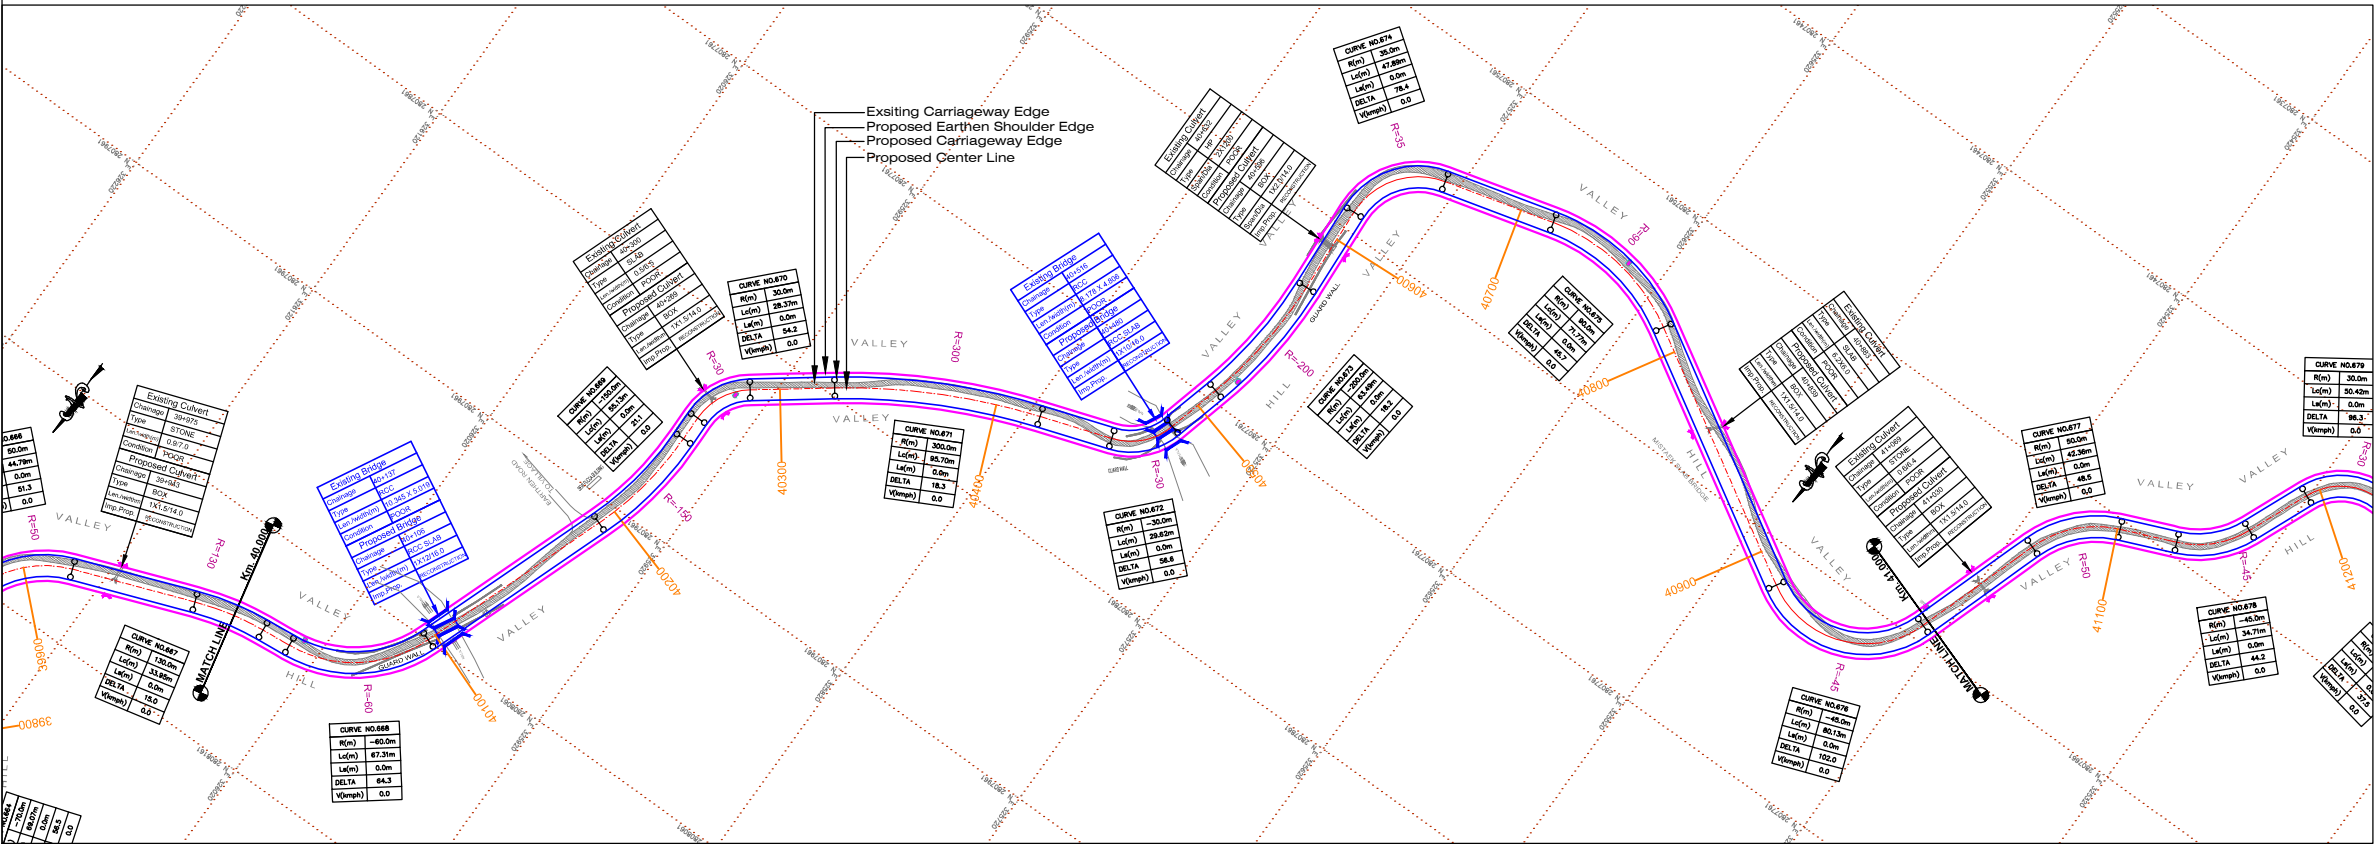


EXISTING LEGEND		EXISTING LEGEND	
EXISTING ROAD		PILLAR	
CENTER LINE		GATE	
SHOULDER		HUT	
BRANCH ROAD		SCHOOL	
BRIDGE		BUILDING / STRUCTURE	
CULVERT		SHOP	
RIVER		SHED	
DRAIN / NALA		WAITING ROOM	
TRANSFORMER		GRAVEYARD	
ELECTRIC POLE		GUARD WALL	
OFC		RETAINING WALL	
TELEPHONE POLE		COMPOUND WALL	
TUBE WELL		FENCING	
TAP		WING WALL	
CHURCH		KILOMETER STONE	

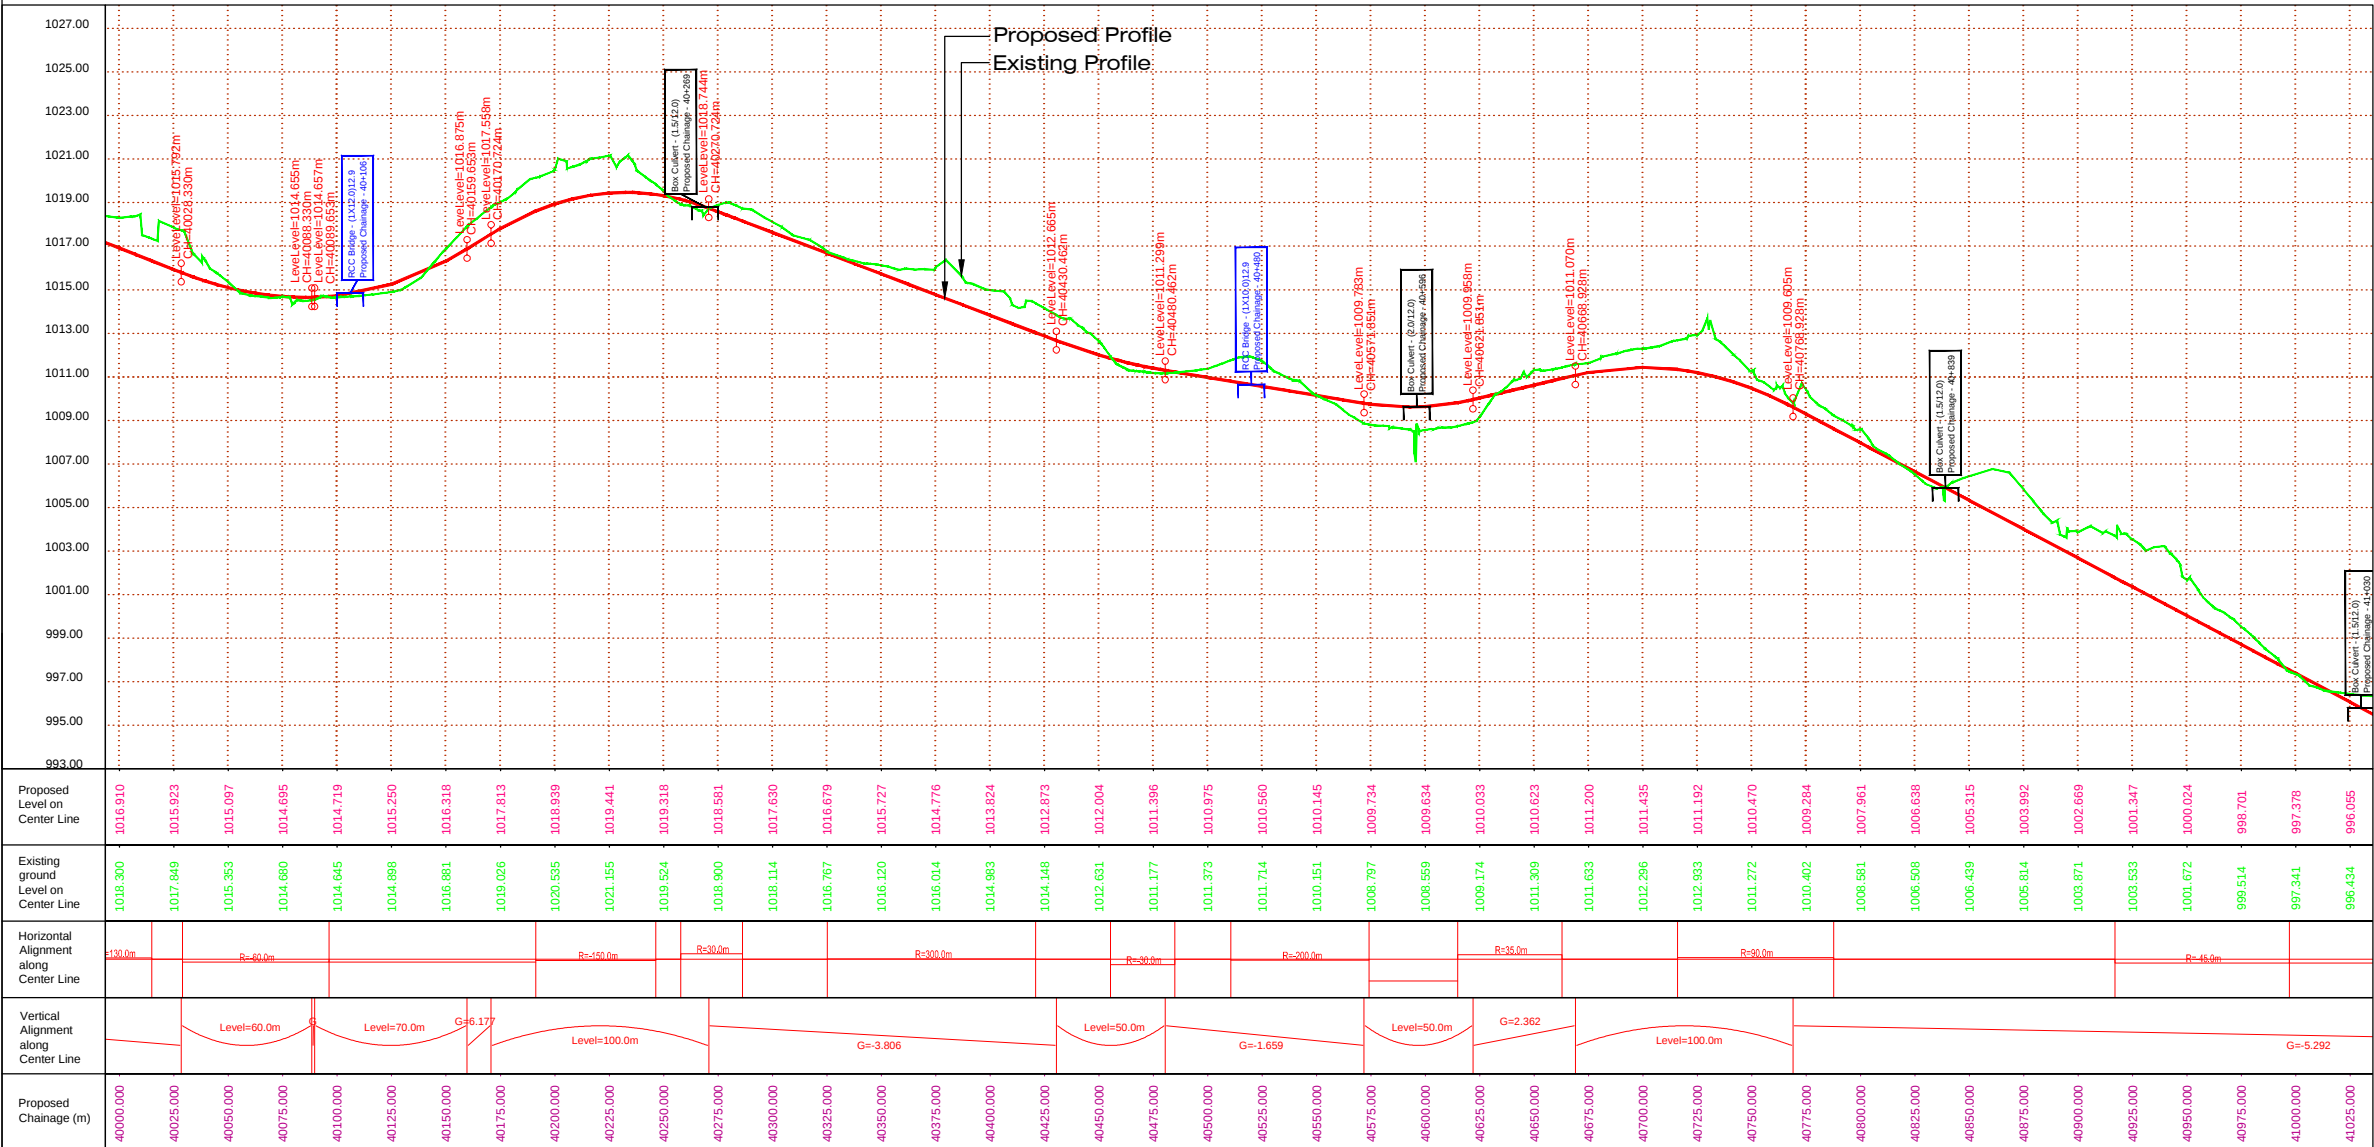

PROPOSED HORIZONTAL ALIGNMENT CONTROL	
DUMBLE	
GRID	
PROPOSED CENTER LINE	
PROPOSED CARRIAGEWAY	
PROPOSED CHAINAGE	
PROPOSED EARTHEN SHOULDER	
PROPOSED MATCH LINE	
PROPOSED RADIUS	
NORTHING	N 2823261
EASTING	E 325720
PROPOSED VERTICAL PROFILE CONTROL	
PROPOSED CARRIAGEWAY PROFILE	
EXISTING PROFILE	
GRADIENT	
ABBREVIATIONS	
MEGHALAYA	NONGSTOIN TO DOMIASIAT VIA WAHKAJI
DPR	DETAILED PROJECT REPORT
P&P	PLAN AND PROFILE

Consultant: CHAITANYA PROJECTS CONSULTANCY PVT. LTD. C-5, 2ND FLOOR, R.K.TOWER PLOT NO.- 21-22, SECTOR-4, VAISHALI, GHAZIABAD PH.: 0120-3223419, 4120472, FAX: 0120-4110472	SCALE:— HORIZONTAL = 1:2500 VERTICAL = 1:250	CLIENT THE CHIEF ENGINEER (NH) PUBLIC WORKS DEPARTMENT (Government of Meghalaya)	DWG TITLE: PLAN AND PROFILE (Km.40.000 to Km.41.000)	DRG. NO. CPCIP-073\DPR\&P\ 41 DATE DECEMBER 2016 DRAWN C.P.SHARMA	REV. R1
PROJECT: CONSULTANCY SERVICES FOR DETAILED PROJECT REPORT FOR UPGRADEATION TO TWO LANE OF STATE ROAD STRETCHES FROM NONGSTOIN - NEAR MAWKHLAITNGAP MARKET (LENGTH - 43.060 KMS) IN THE STATE OF MEGHALAYA UNDER PHASE B OF SARDP-NE	DESIGNED N.K.GUPTA	CHECKED A.AGARWAL	APPROVED S.K.SINHA		

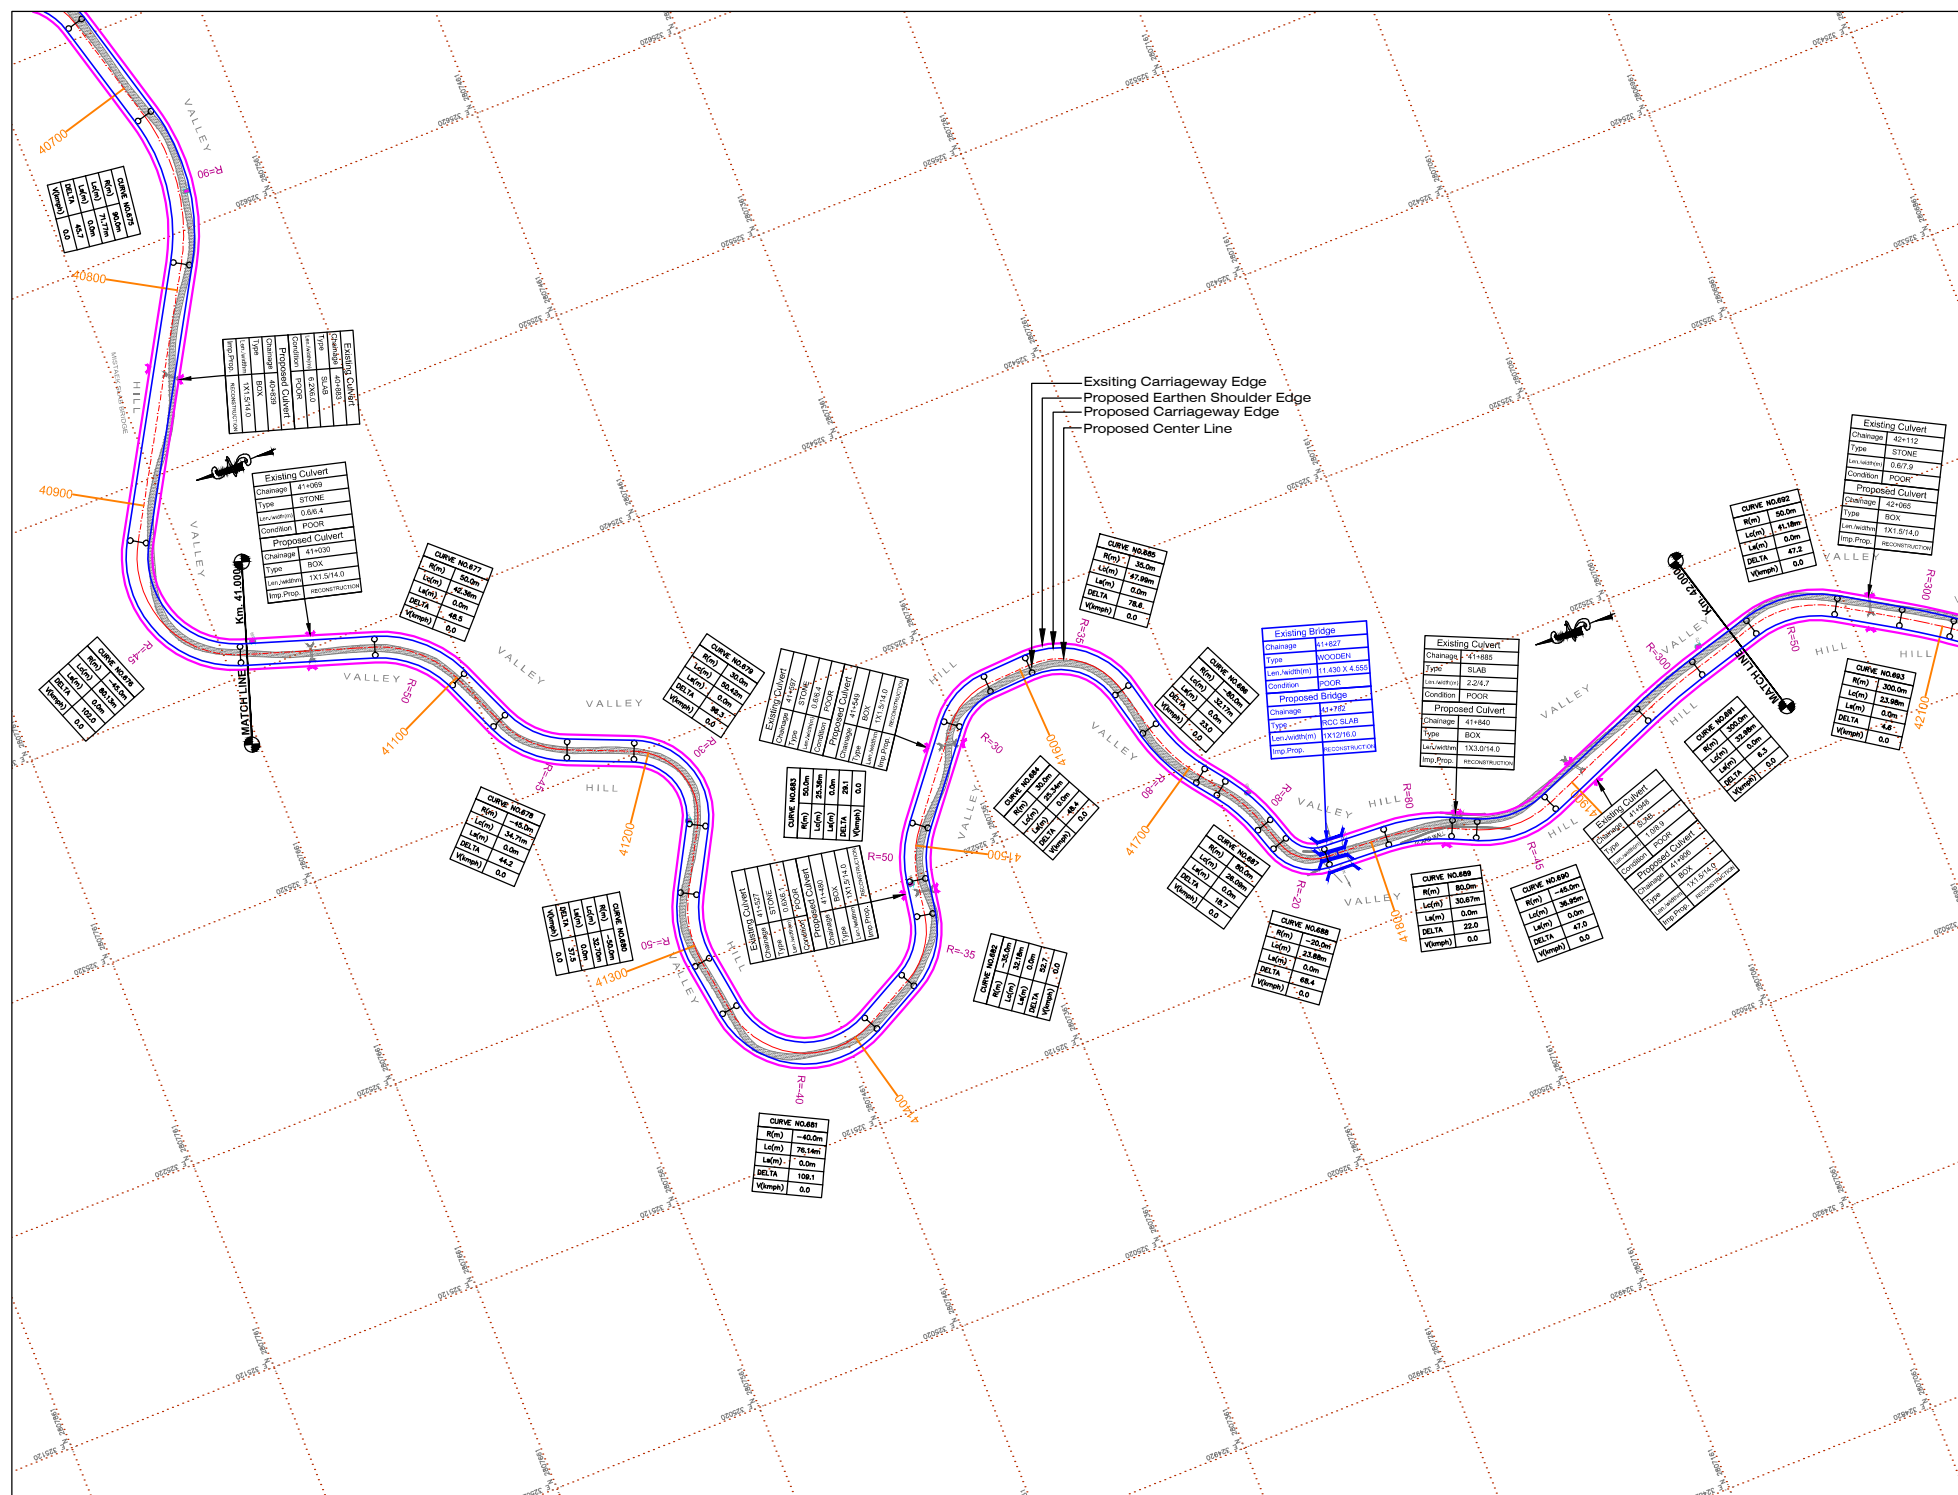

EXISTING LEGEND		EXISTING LEGEND	
EXISTING ROAD		PILLAR	
CENTER LINE		GATE	
SHOULDER		HUT	
BRANCH ROAD		SCHOOL	
BRIDGE		BUILDING / STRUCTURE	
CULVERT		SHOP	
RIVER		SHED	
DRAIN / NALA		WAITING ROOM	
TRANSFORMER		GRAVEYARD	
ELECTRIC POLE		GUARD WALL	
OFC		RETAINING WALL	
TELEPHONE POLE		COMPOUND WALL	
TUBE WELL		FENCING	
TAP		WING WALL	
CHURCH		KILOMETER STONE	

PROPOSED HORIZONTAL ALIGNMENT CONTROL

DUMBLE

GRID

PROPOSED CENTER LINE

PROPOSED CARRIAGEWAY

PROPOSED CHAINAGE

PROPOSED EARTHEN SHOULDER

PROPOSED MATCH LINE

PROPOSED RADIUS

R=80

NORTHING

N 2823261

EASTING

E 325720

PROPOSED VERTICAL PROFILE CONTROL

PROPOSED CARRIAGEWAY PROFILE

EXISTING PROFILE

GRADIENT

G

ABBREVIATIONS

MEGHALAYA

NONGSTOIN TO DOMIASIAT VIA WAHKAJI

DPR

DETAILED PROJECT REPORT

P&P

PLAN AND PROFILE

Proposed Level on Center Line	
Existing ground Level on Center Line	
Horizontal Alignment along Center Line	
Vertical Alignment along Center Line	
Proposed Chainage (m)	
<i>REV</i>	<i>D</i>

Consultant:
CHAITANYA PROJECTS CONSULTANCY PVT. LTD.
C-5, 2ND FLOOR, R.K.TOWER
PLOT NO.- 21-22, SECTOR-4, VAISHALI, GHAZIABAD
PH.: 0120-3223419, 4120472. FAX: 0120-4110472

SCALE:—

HORIZONTAL = 1:2500
VERTICAL = 1:250



CLIENT	THE CHIEF ENGINEER (NH) PUBLIC WORKS DEPARTMENT (Government of Meghalya)
--------	--


PROJECT:	CONSULTANCY SERVICES FOR DETAILED PROJECT REPORT FOR UPGRADATION TO TWO LANE OF STATE ROAD STRETCHES FROM NONGSTOIN - NEAR MAWKHLAITNGAP MARKET (LENGTH - 43.060 KMS) IN THE STATE OF MEGHALAYA UNDER PHASE B OF SARDP-NE
----------	--

DWG TITLE:	PLAN AND PROFILE (Km.41.000 to Km.42.000)
------------	--


DRG. NO. CPC/P-073\DPR\P&P\ 42		REV. R1
DATE DECEMBER 2016	DRAWN C.P.SHARMA	

DESIGNED	CHECKED	APPROVED
----------	---------	----------

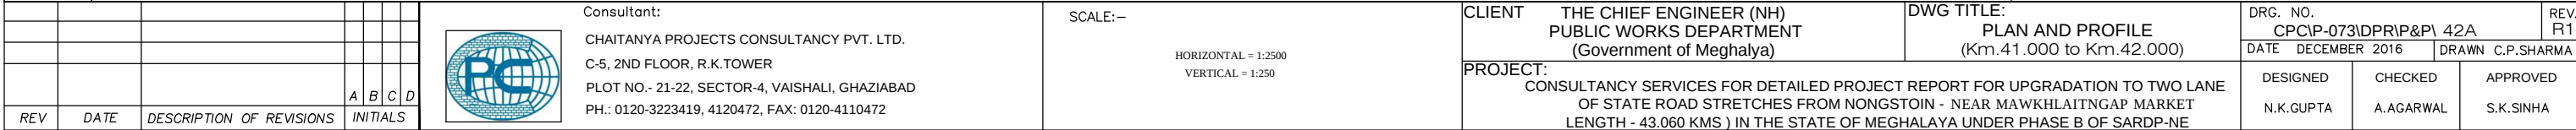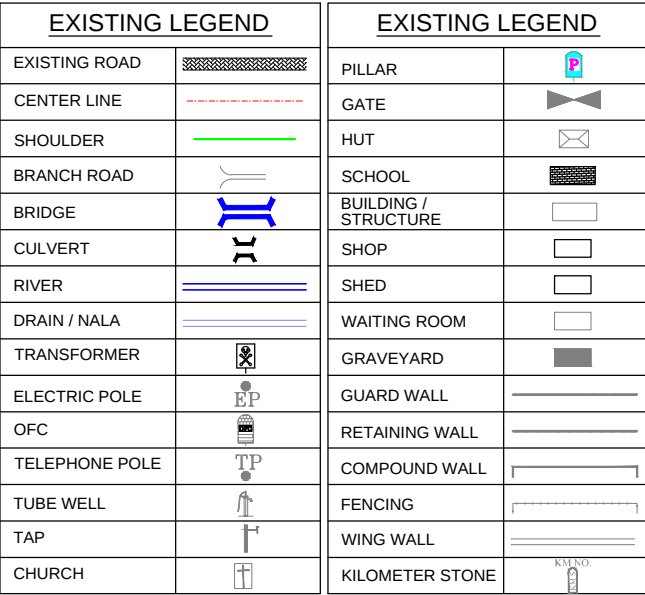


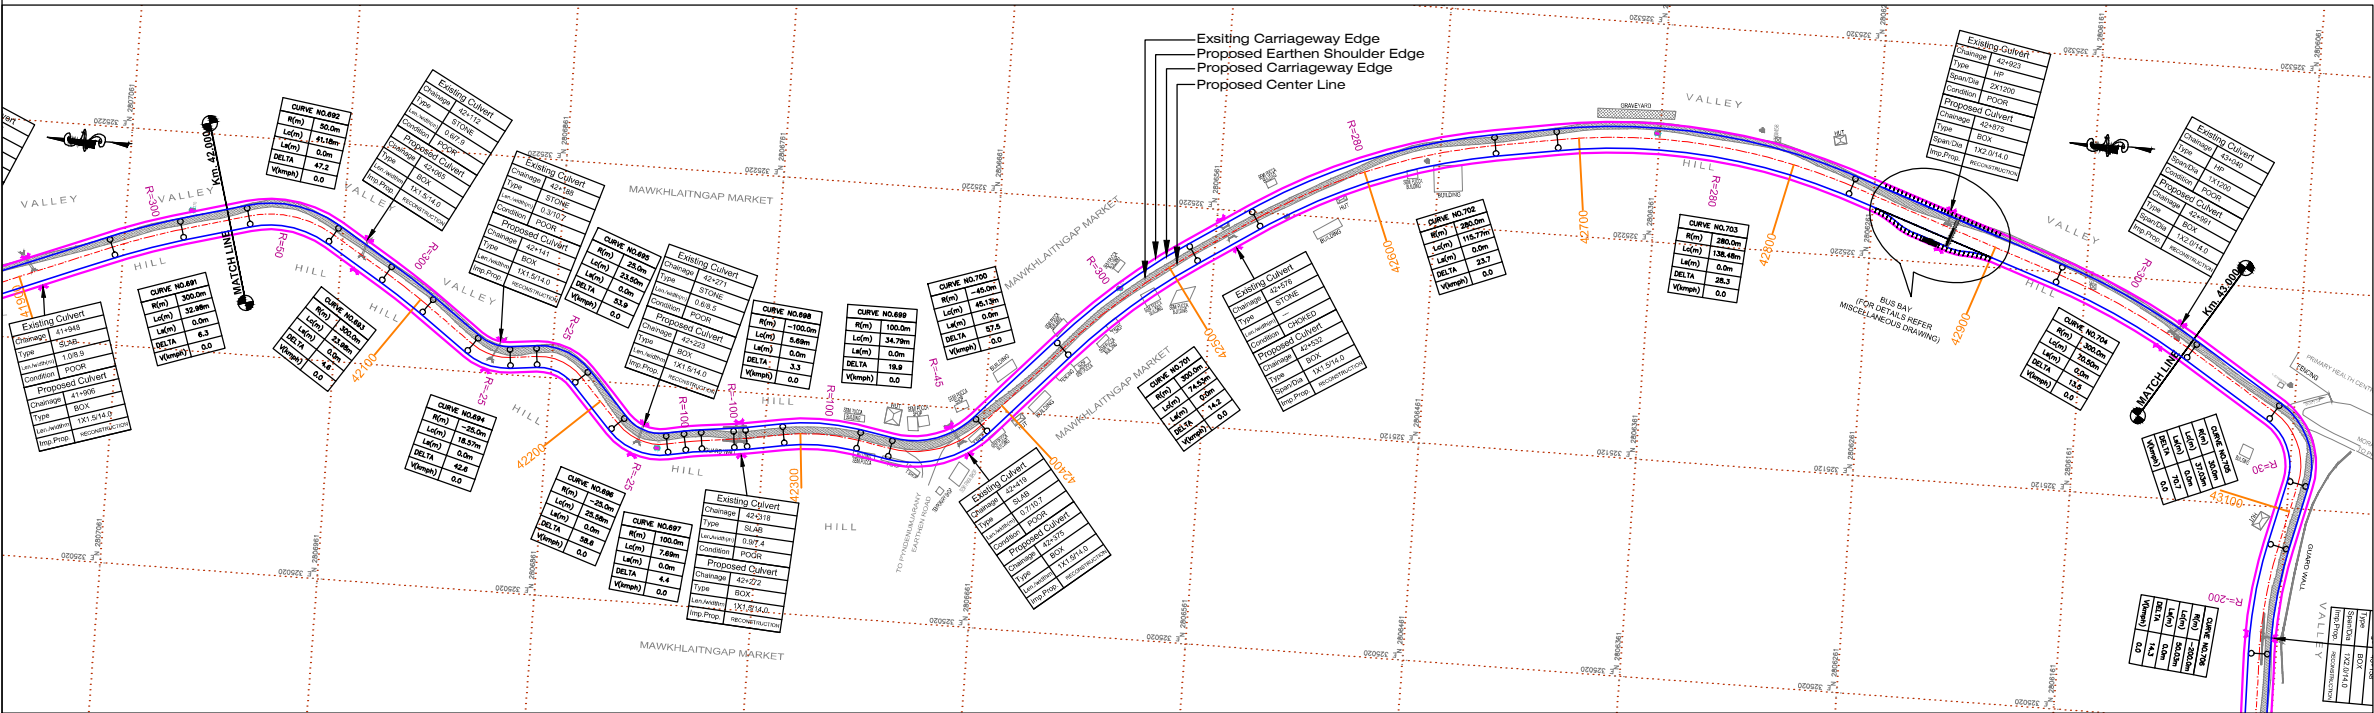







EXISTING LEGEND		EXISTING LEGEND	
EXISTING ROAD		PILLAR	
CENTER LINE		GATE	
SHOULDER		HUT	
BRANCH ROAD		SCHOOL	
BRIDGE		BUILDING / STRUCTURE	
CULVERT		SHOP	
RIVER		SHED	
DRAIN / NALA		WAITING ROOM	
TRANSFORMER		GRAVEYARD	
ELECTRIC POLE		GUARD WALL	
OFC		RETAINING WALL	
TELEPHONE POLE		COMPOUND WALL	
TUBE WELL		FENCING	
TAP		WING WALL	
CHURCH		KILOMETER STONE	

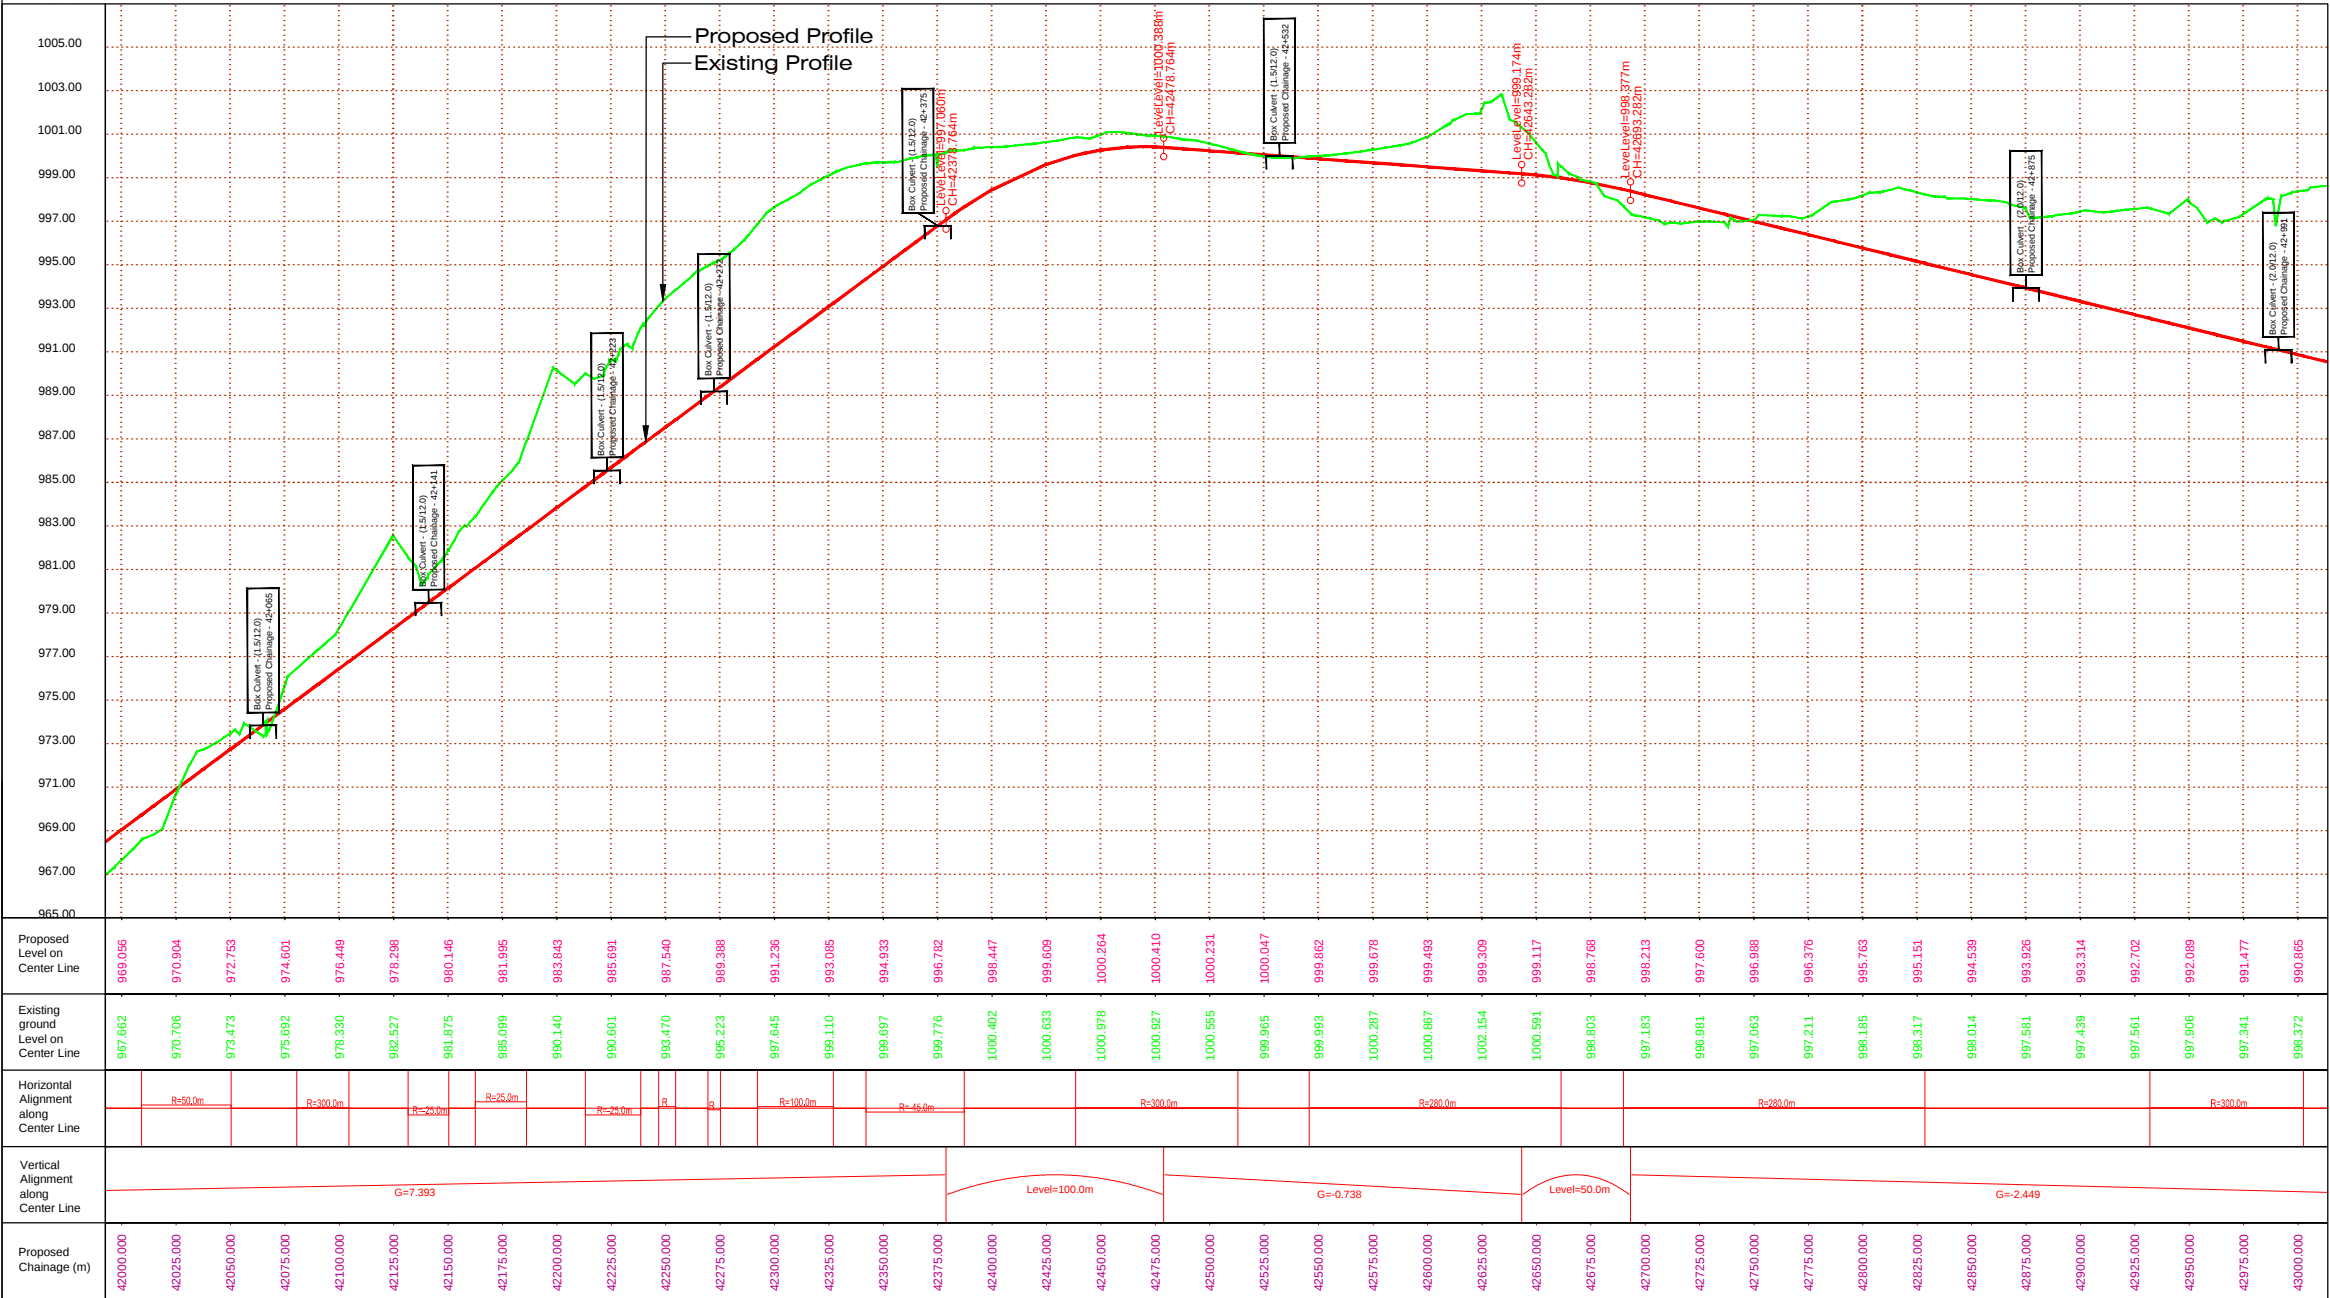


PROPOSED HORIZONTAL ALIGNMENT CONTROL	
DUMBLE	
GRID	
PROPOSED CENTER LINE	
PROPOSED CARRIAGEWAY	
PROPOSED CHAINAGE	
PROPOSED EARTHEN SHOULDER	
PROPOSED MATCH LINE	
PROPOSED RADIUS	R=80
NORTHING	N 2823261
EASTING	E 325720
PROPOSED VERTICAL PROFILE CONTROL	
PROPOSED CARRIAGEWAY PROFILE	
EXISTING PROFILE	
GRADIENT	G
ABBREVIATIONS	
MEGHALAYA	NONGSTOIN TO DOMIASIAT VIA WAHKAJI
DPR	DETAILED PROJECT REPORT
P&P	PLAN AND PROFILE

Consultant: CHAITANYA PROJECTS CONSULTANCY PVT. LTD. C-5, 2ND FLOOR, R.K.TOWER PLOT NO.- 21-22, SECTOR-4, VAISHALI, GHAZIABAD PH.: 0120-3223419, 4120472, FAX: 0120-4110472				SCALE:— HORIZONTAL = 1:2500 VERTICAL = 1:250				CLIENT THE CHIEF ENGINEER (NH) PUBLIC WORKS DEPARTMENT (Government of Meghalaya)				DWG TITLE: PLAN AND PROFILE (Km.42.000 to Km.43.000)				DRG. NO. CPCIP-073\DPR\&P\ 43 DATE DECEMBER 2016 DRAWN C.P.SHARMA				REV. R1			
PROJECT: CONSULTANCY SERVICES FOR DETAILED PROJECT REPORT FOR UPGRADATION TO TWO LANE OF STATE ROAD STRETCHES FROM NONGSTOIN - NEAR MAWKHLAINGAP MARKET (LENGTH - 43.060 KMS) IN THE STATE OF MEGHALAYA UNDER PHASE B OF SARDP-NE				DESIGNED N.K.GUPTA				CHECKED A.AGARWAL				APPROVED S.K.SINHA											

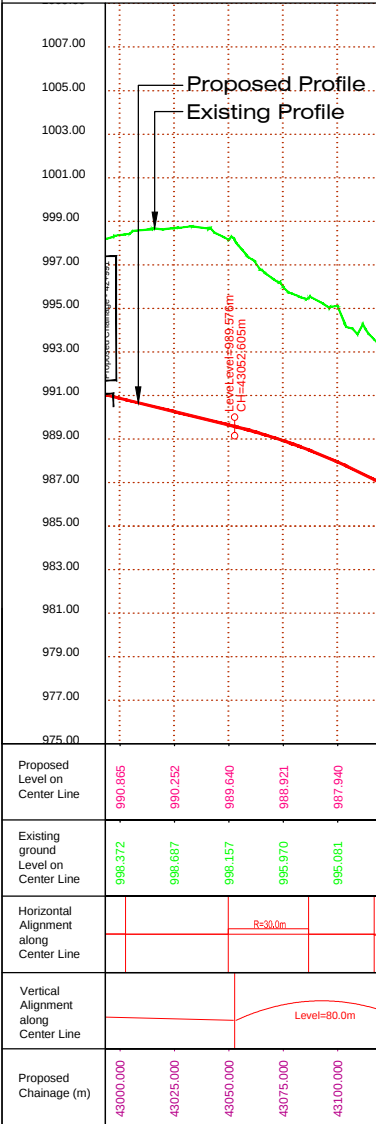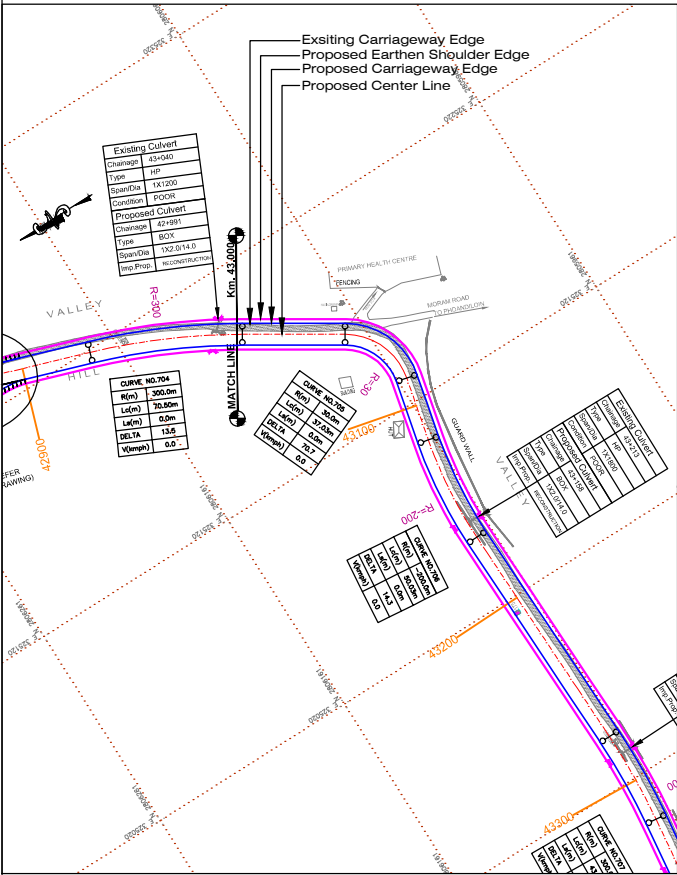

     EXISTING LEGEND		EXISTING LEGEND	
EXISTING ROAD		PILLAR	
CENTER LINE		GATE	
SHOULDER		HUT	
BRANCH ROAD		SCHOOL	
BRIDGE		BUILDING / STRUCTURE	
CULVERT		SHOP	
RIVER		SHED	
DRAIN / NALA		WAITING ROOM	
TRANSFORMER		GRAVEYARD	
ELECTRIC POLE		GUARD WALL	
OFC		RETAINING WALL	
TELEPHONE POLE		COMPOUND WALL	
TUBE WELL		FENCING	
TAP		WING WALL	
CHURCH		KILOMETER STONE	

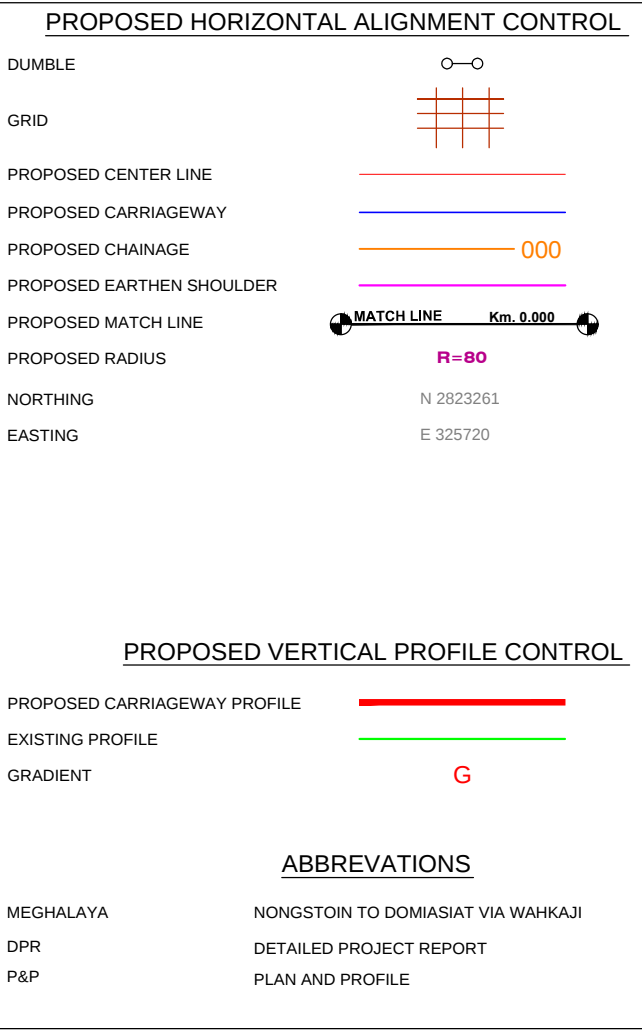[illegible]