


SITE PLAN

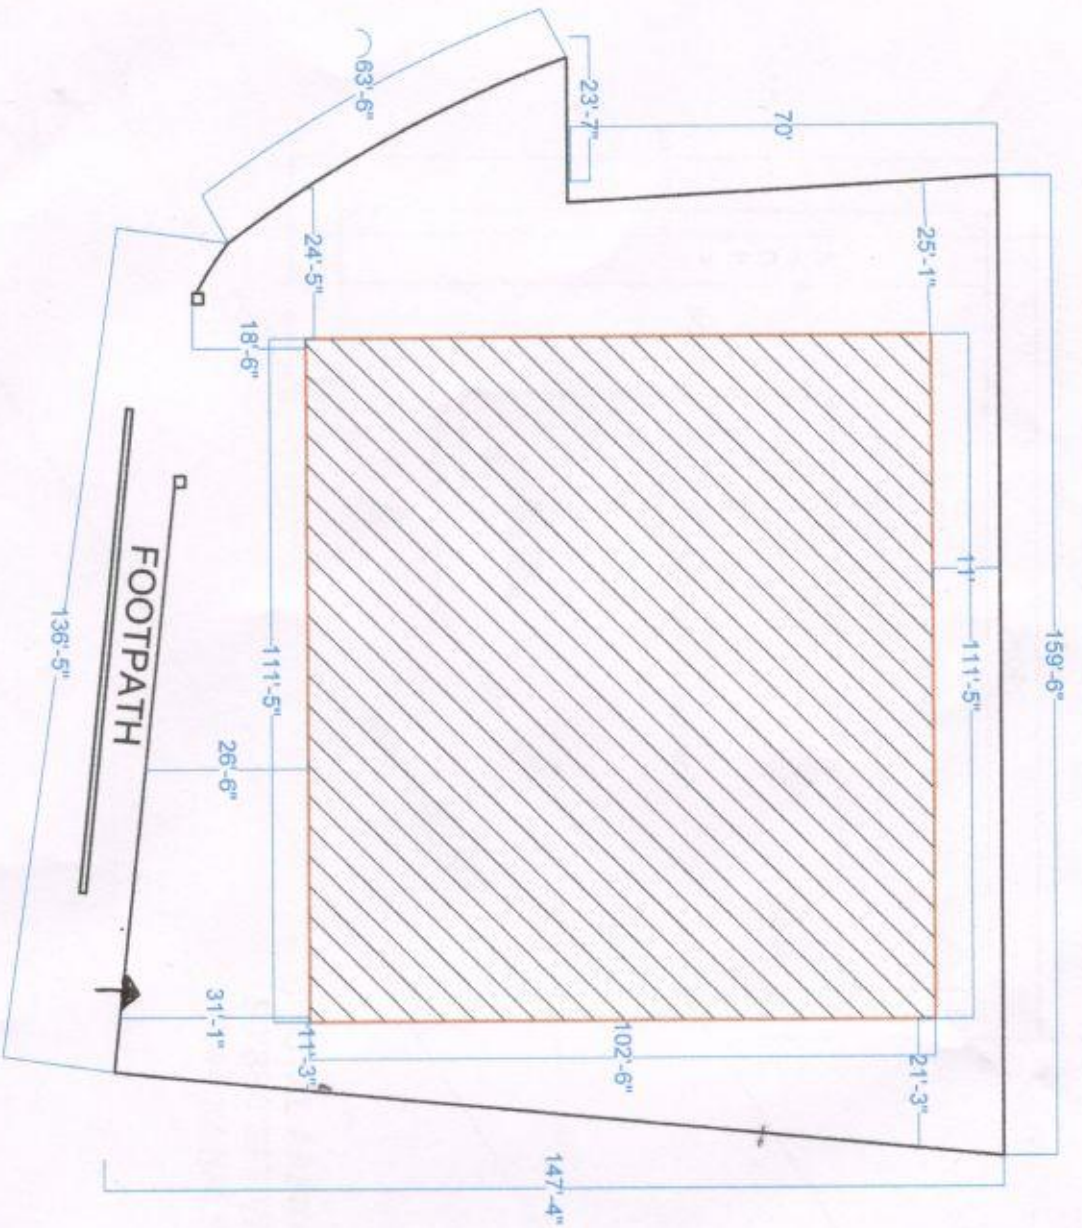

Poloview
site lockdown.

LAYOUT PLAN

PROPOSED
MULTI LEVEL PARKING AT POLO
VIEW LAL CHOWK SRINAGAR


CAR PARKING SLOTS: 120 VEH.

plot area: 21286 sft
plinth area: 12114 sft
ground coverage: 51%

DATE: 18/01/2018


WORKING TEAM

TOWN PLANNING WING
SRINAGAR DEVELOPMENT AUTHORITY

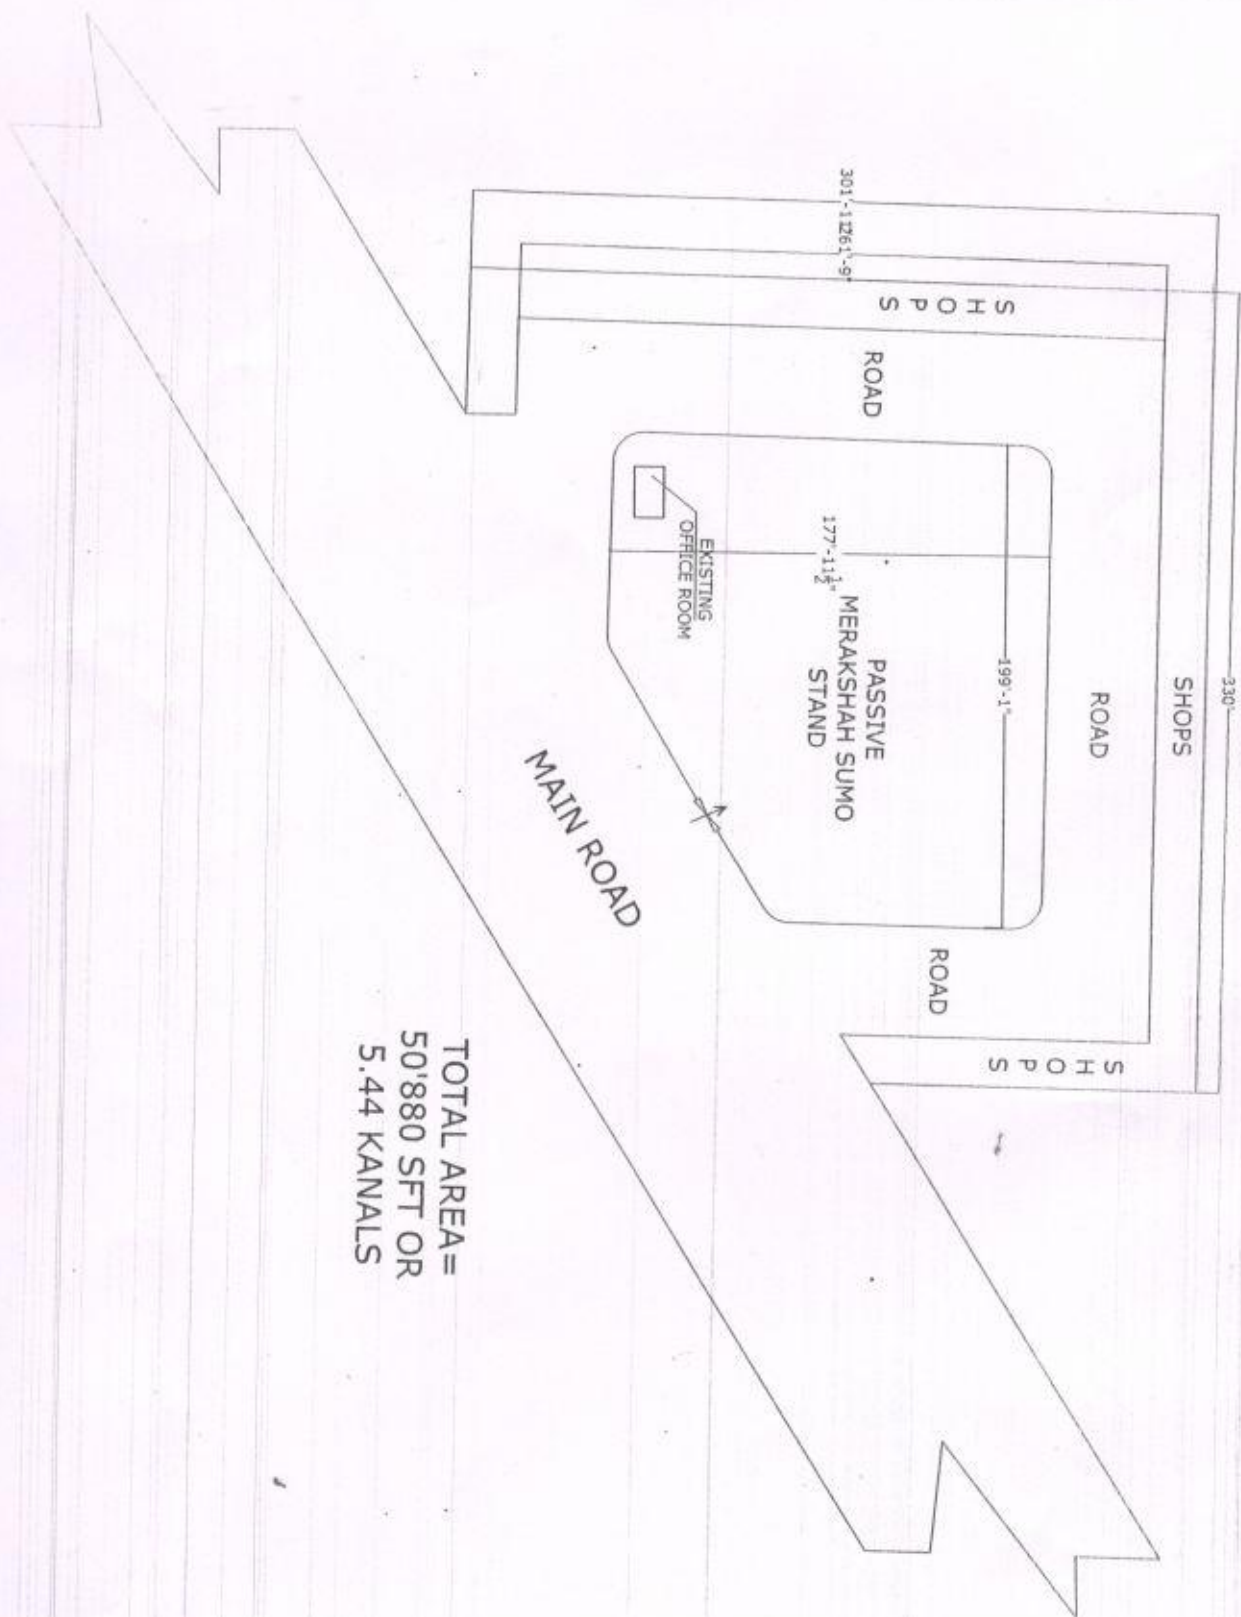


TOTAL AREA=
50'880 SFT OR
5.44 KANALS

Proposed layout of land opposite Baka Masjid Dood Ganga for rehabilitation of Vendors

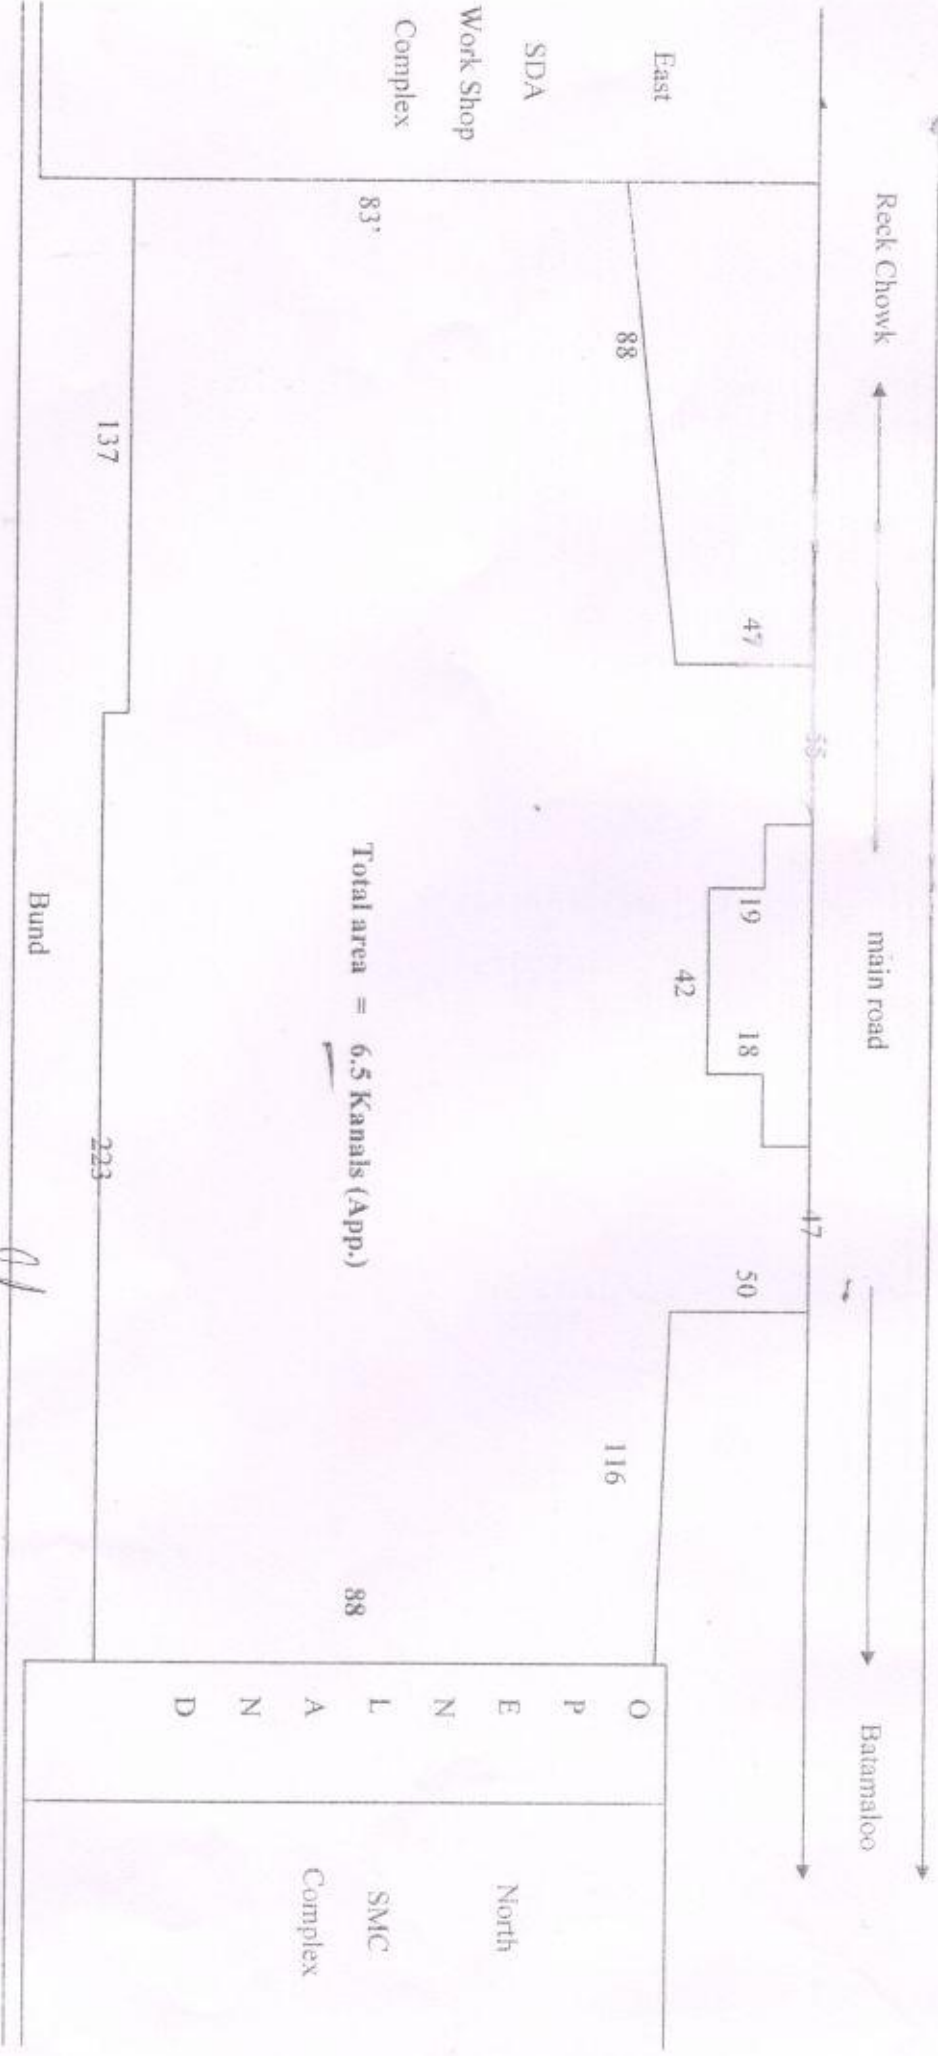

Handwritten signature
A E O T

Handwritten signature

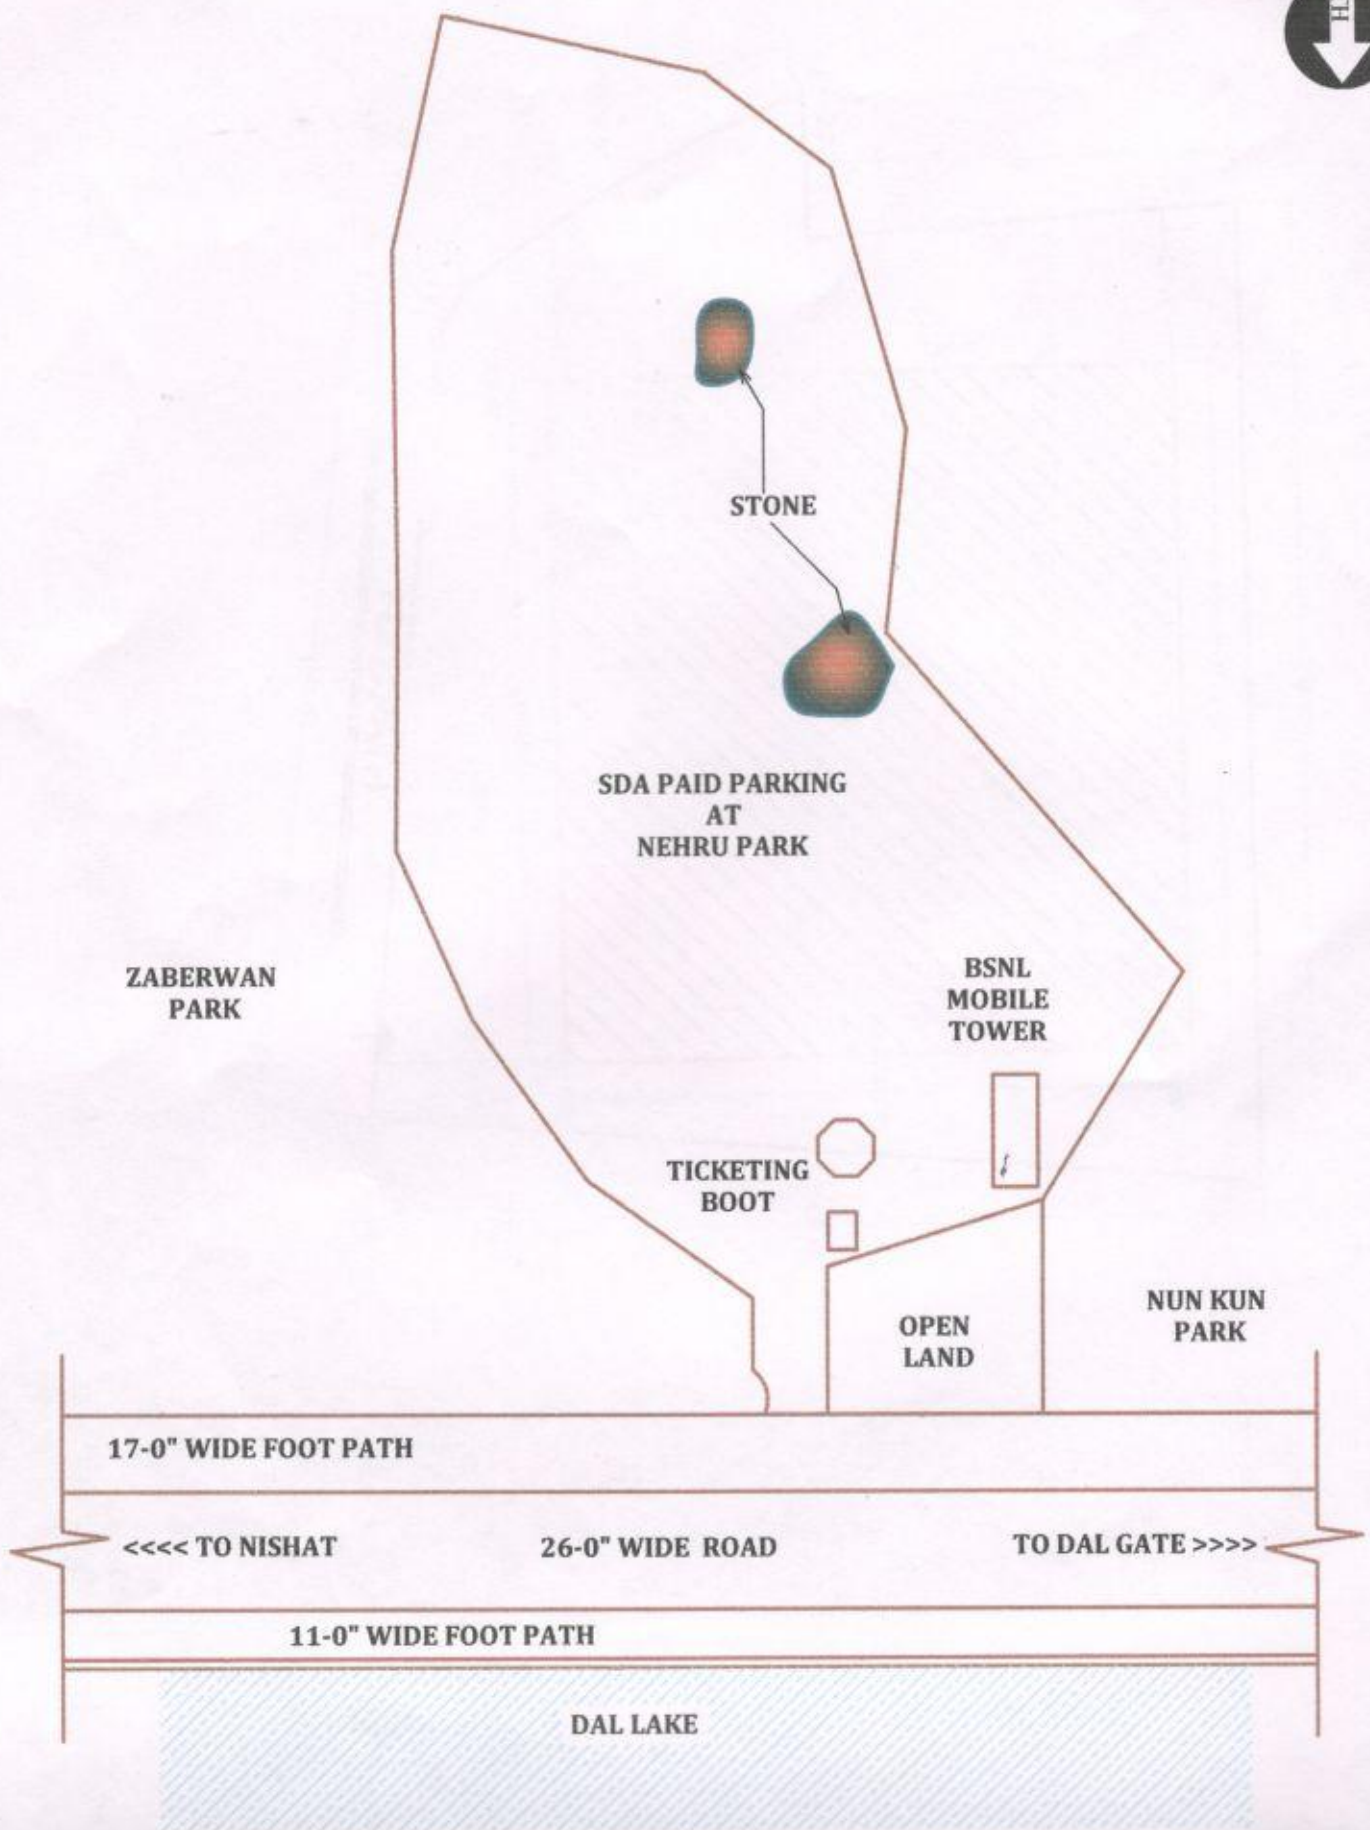

**SITE PLAN OF
SDA PAID PARKING
AT NEHRU PARK, SRINAGAR
AREA = 5.80 KANALS**

Asstt. Engineer
CSD-Ist. SDA


Asstt. Ex.Engineer
CSD-Ist. SDA

Ex.Engineer
SDA

SCALE :-

0'-1" = 21'-0"

CREATIVE CIRCLE DESIGN GROUP
Level-Ist. Asham Towers, Karan Nagar S2B

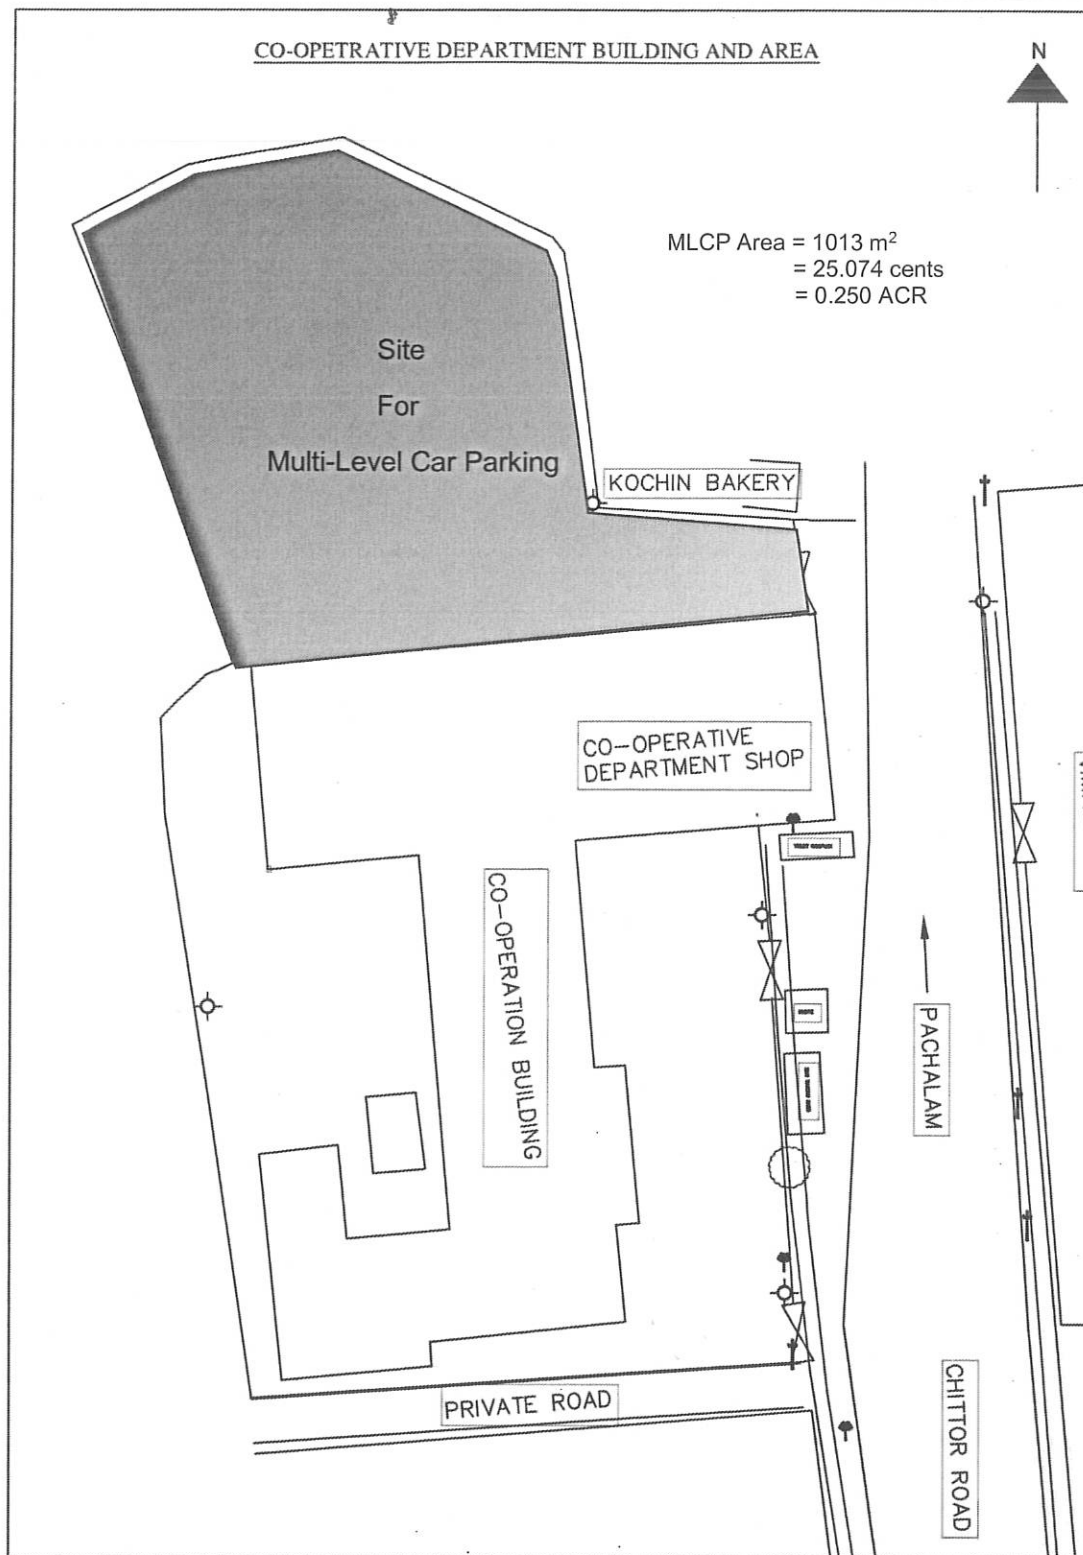

Source: PMC – CSML 2018

FIGURE 2-4: SITE LAYOUT WITH EXISTING BUILDING FOOTPRINT