


Development of Multi-Level Car Parking System at Central Civil Secretariat, Itanagar

Volume 3 of 3 “Drawings”


A Joint Venture of The Government of National
Capital Territory of Delhi & The IDFC Foundation.
An ISO Certified Company



1st Floor, ISBT Building, Kashmere Gate
Delhi - 110006 | Tel.: +91-11-43090100
E-mail: info@dimts.in | Website : www.dimts.in

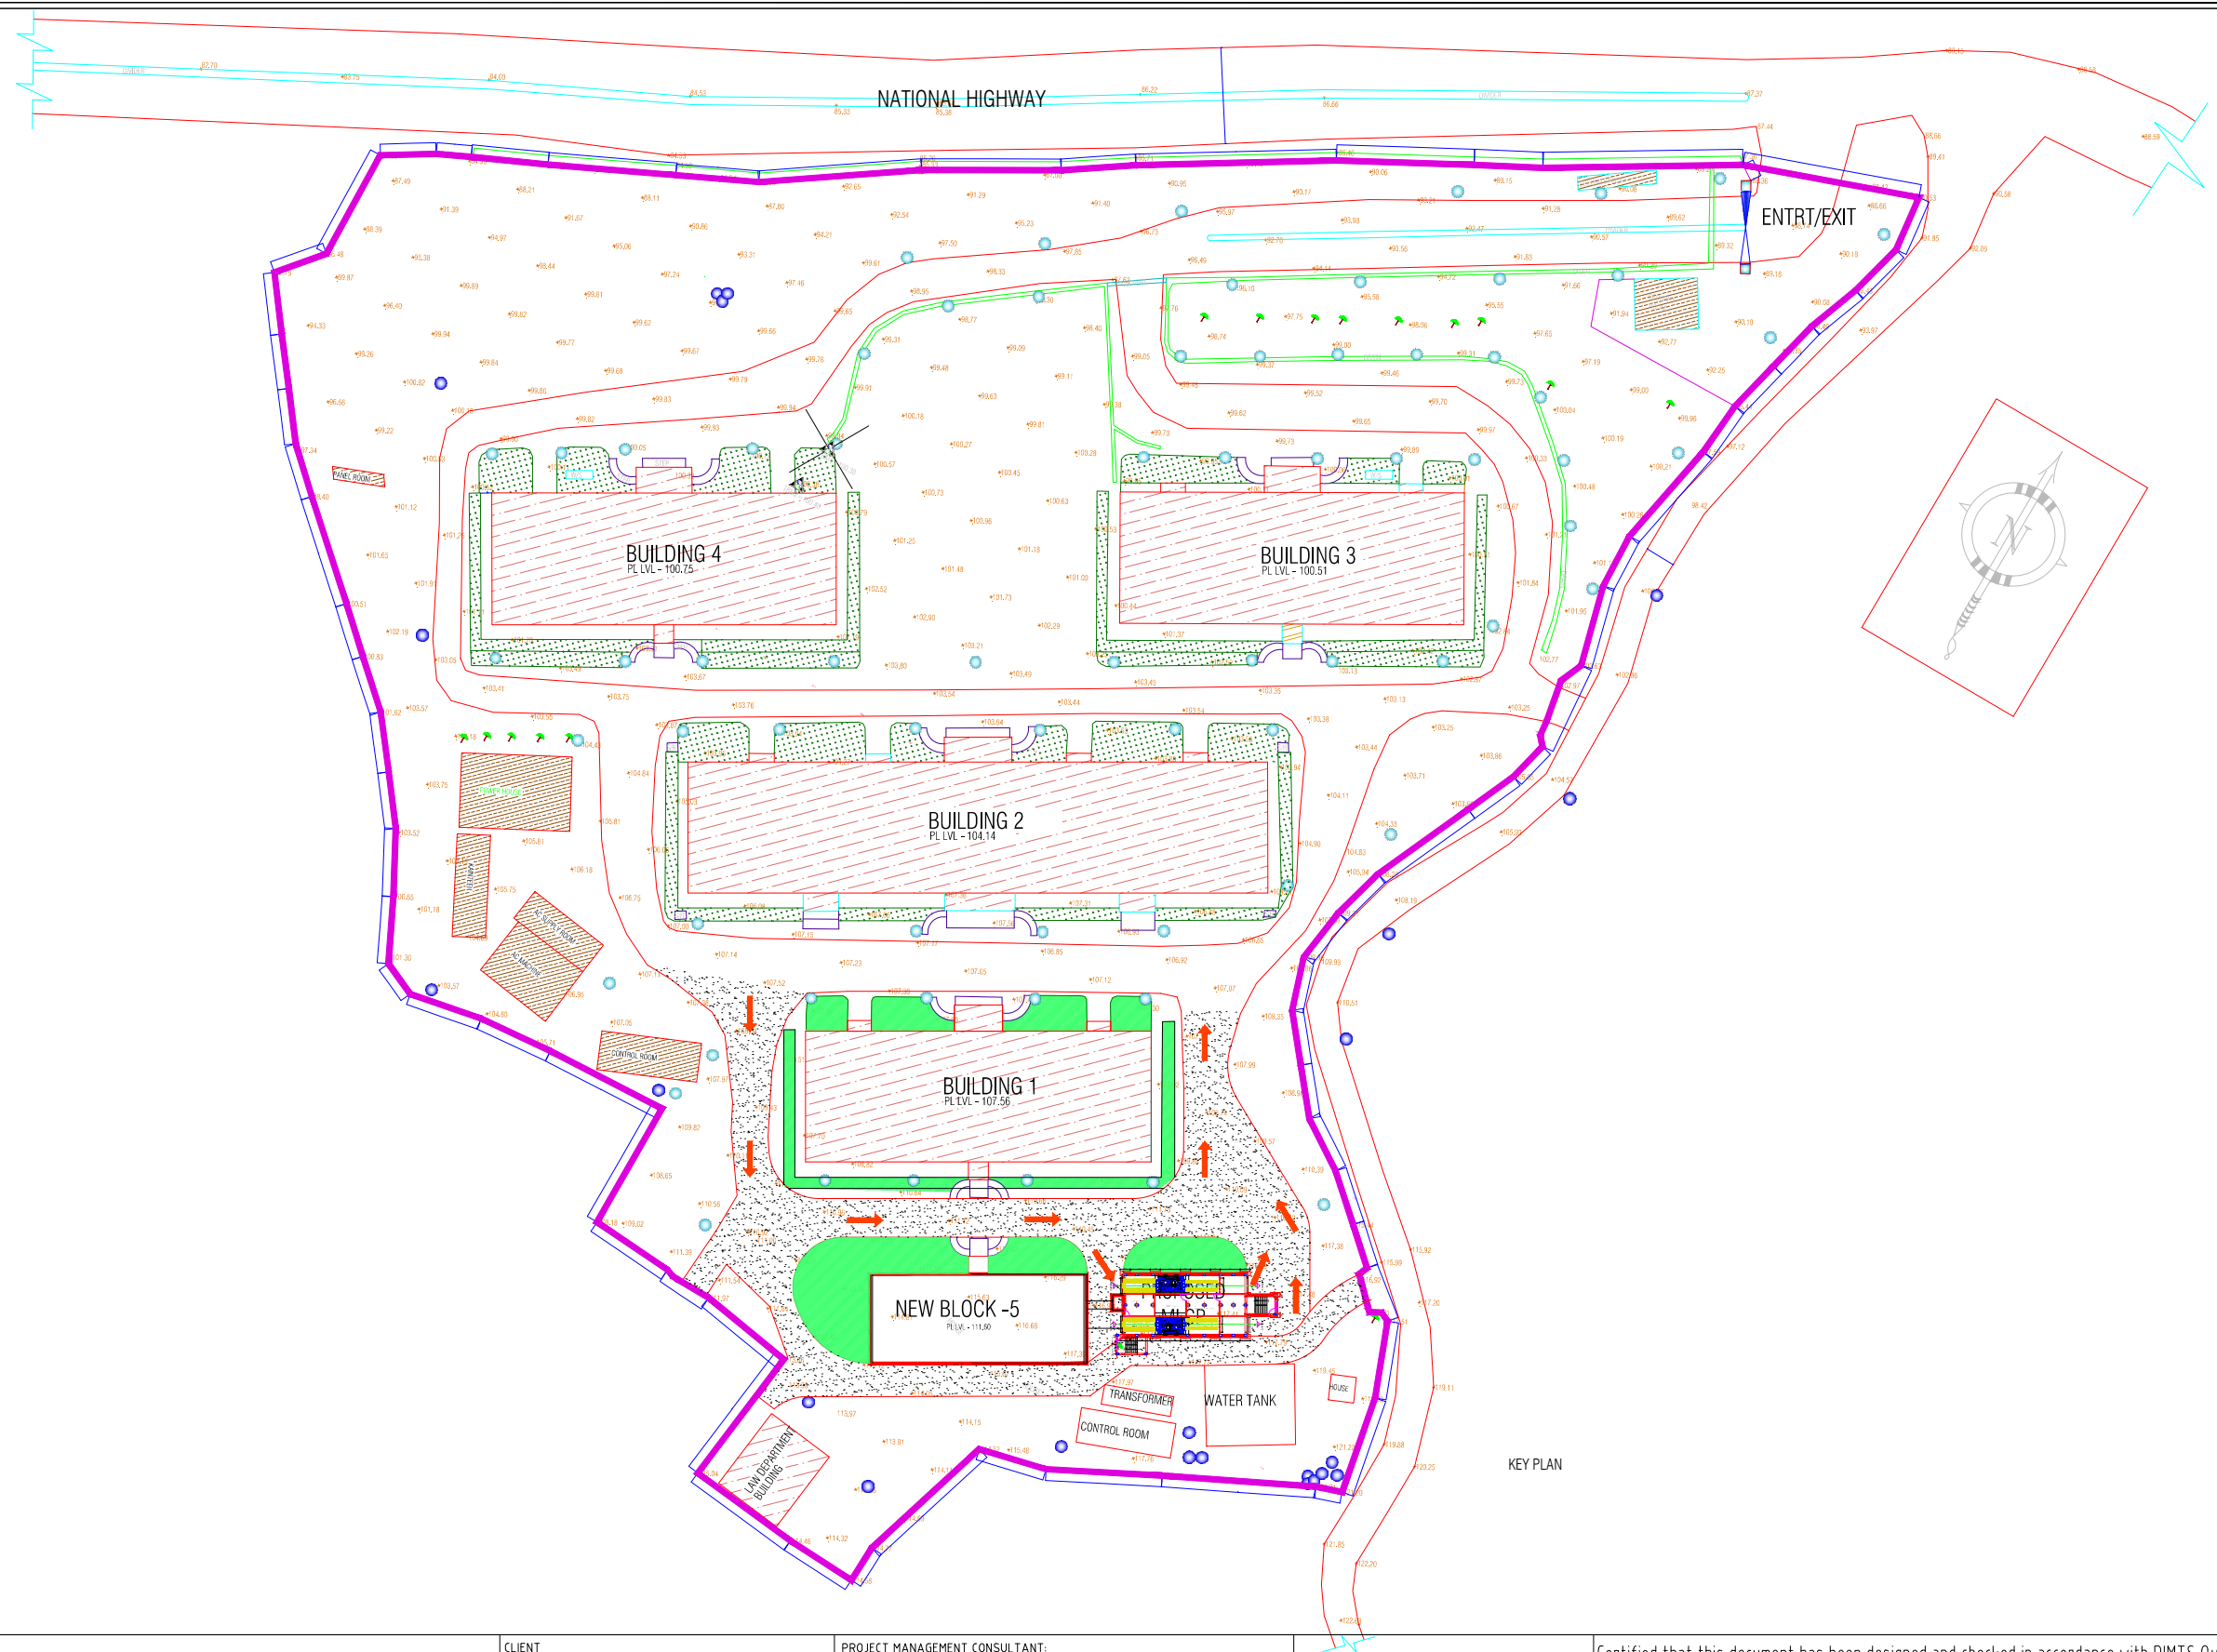

NOTES:-					<div>CLIENT</div> <div><div>BUILDING INFRASTRUCTURE - BUILDING THE NATION</div></div>	<div>PROJECT MANAGEMENT CONSULTANT:</div> <div><div>We help people move</div></div> <div>Joint Venture of Govt. of NCT of Delhi and IDFC Foundation 1st Floor, I.S.B.T. Kashmere Gate, Delhi 110006.</div>		<div></div> <div>DATE</div> <div>DECEMBER-2019</div> <div>DRAWN BY</div> <div>RAKESH SOOD</div> <div>DESIGN BY</div> <div>RAKESH SOOD</div> <div>CHECKED BY</div> <div>RATTAN SANDEEP</div> <div>PM</div> <div>RATTAN SANDEEP</div>		Certified that this document has been designed and checked in accordance with DIMTS Quality Assurance Plan							
This drawing must not be either loaned, copied or otherwise reproduced in whole or in part or used for any purpose without the prior written permission of DIMTS.																	
										NAME OF CLIENT - NATIONAL HIGHWAY & INFRASTRUCTURE DEVELOPMENT CORPORATION LTD.							
										PROJECT TITLE - CONSTRUCTION OF MLCP AT CIVIL SECRETARIAT ITANAGAR, ARUNACHAL PRADESH		PROJECT CODE -					
										DRAWING TITLE - KEY PLAN		SHEET NO.-01					
DESCRIPTION					DRN.	CHD.	REV.	DATE	DRG.NO.		DIMTS/BP/NHIDCL/ARCH/A-1.100		REV.00	SCALE -1:150		STATUS -CONCEPT PLAN	

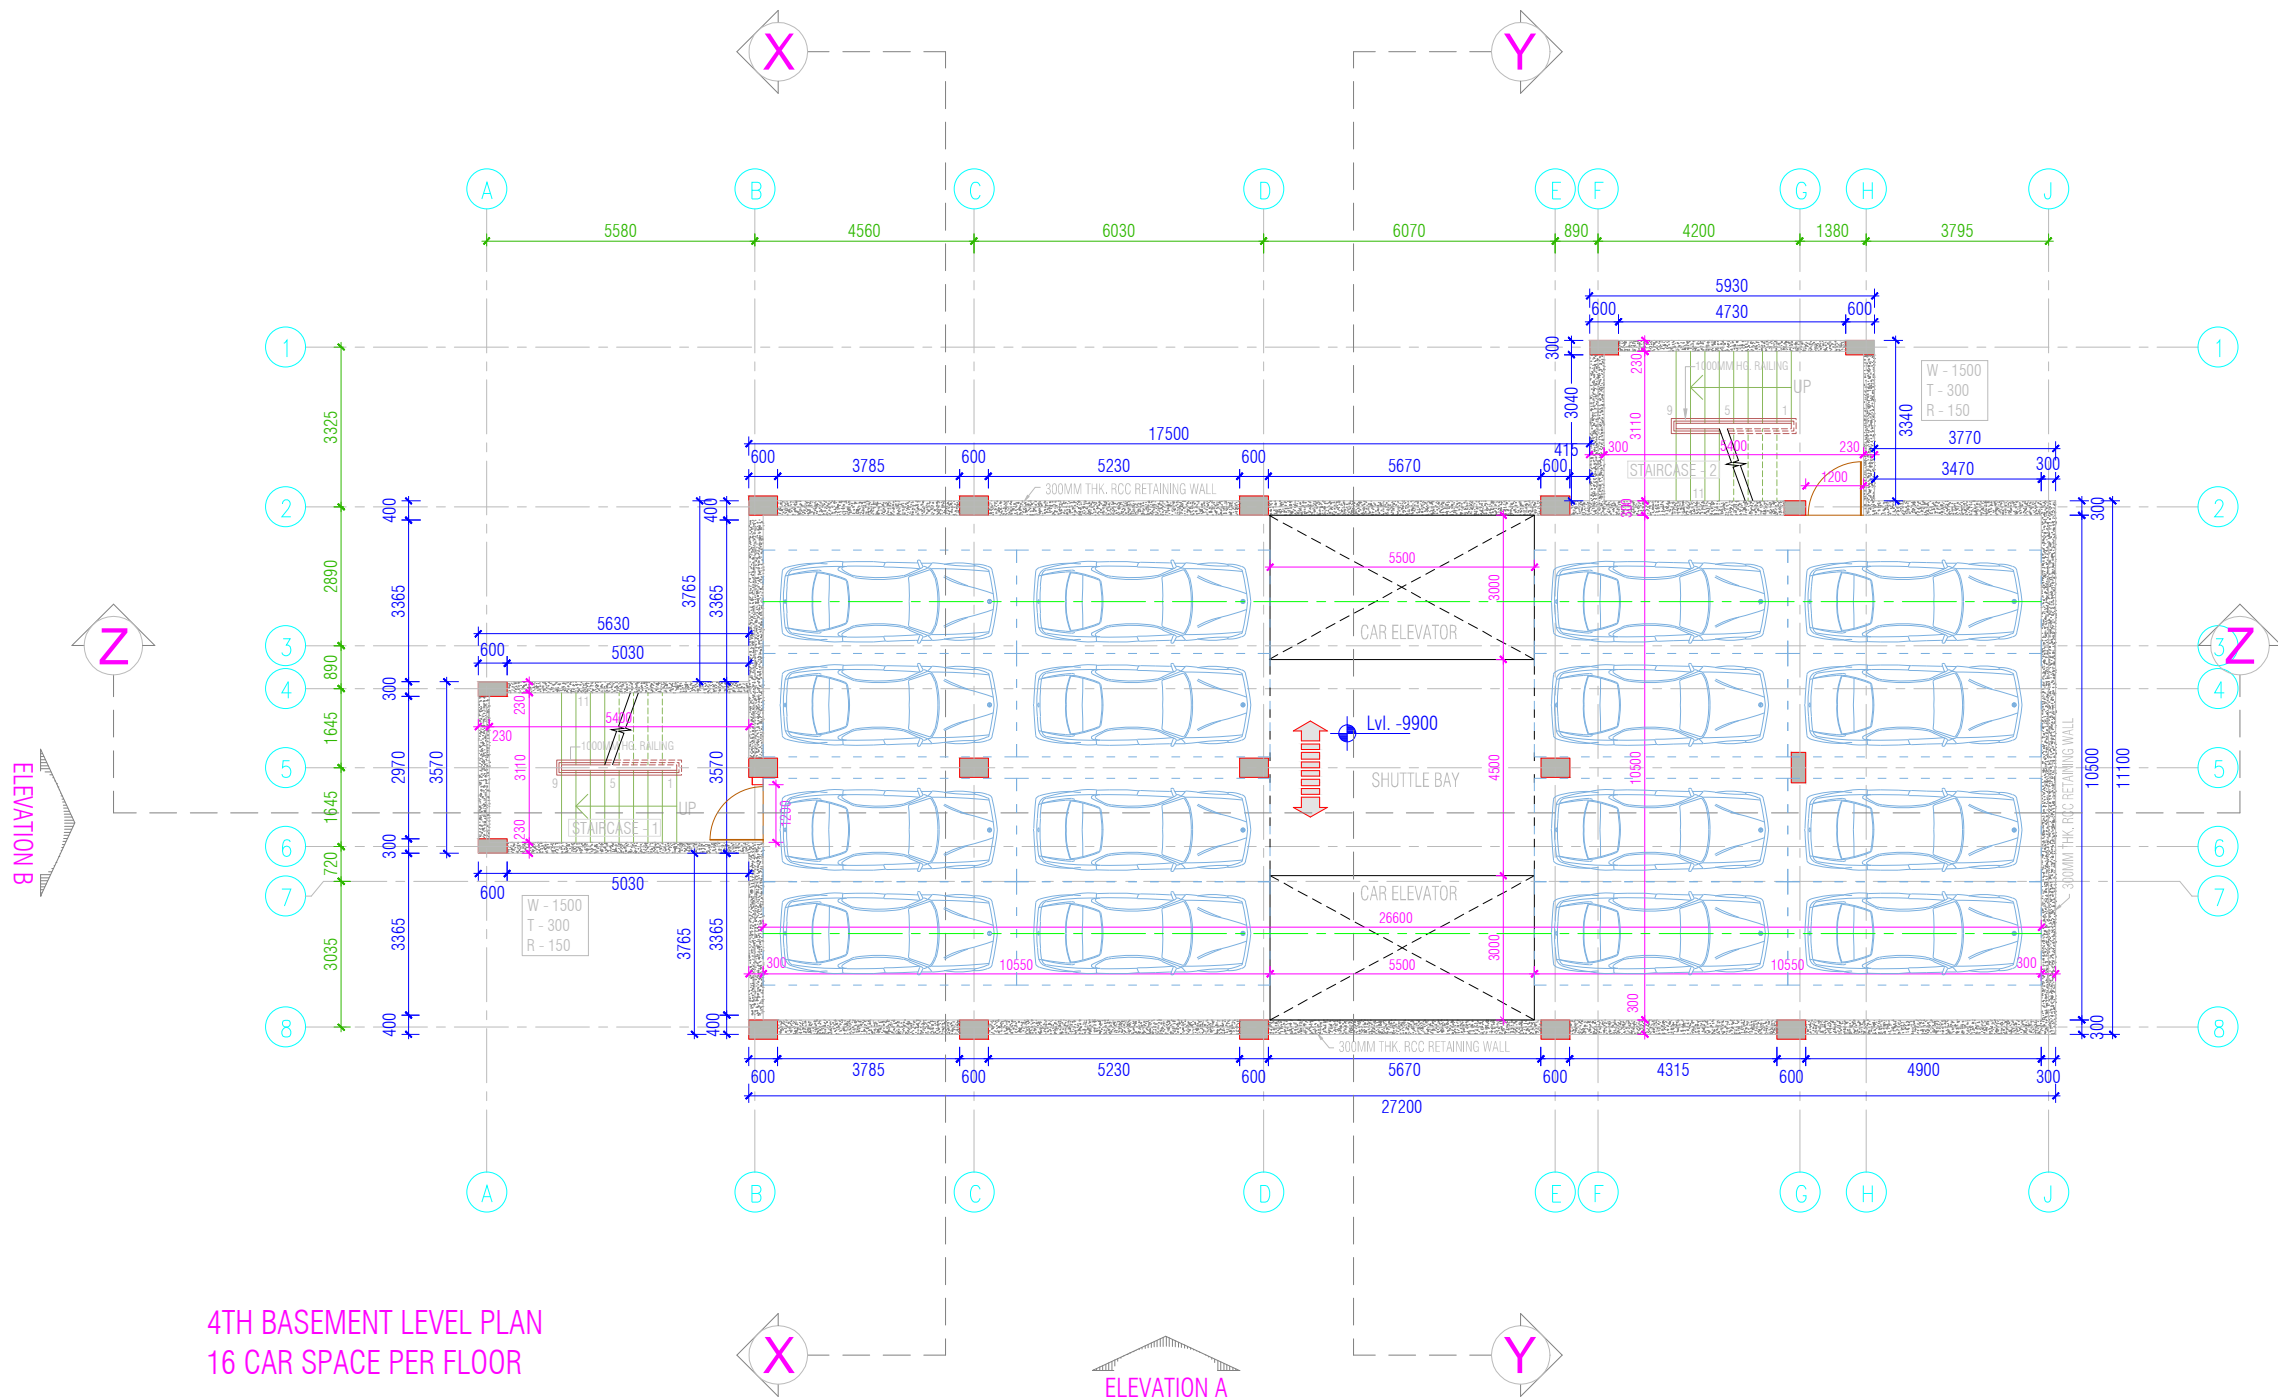

NOTES:-

DESCRIPTION	DRN.	CHD.	REV.	DATE

CLIENT




PROJECT MANAGEMENT CONSULTANT:




Joint Venture of Govt. of NCT of Delhi and IDFC Foundation
1st Floor, I.S.B.T. Kashmere Gate, Delhi 110006.

		Certified that this document has been designed and checked in accordance with DIMTS Quality Assurance Plan This drawing must not be either loaned, copied or otherwise reproduced in whole or in part or used for any purpose without the prior written permission of DIMTS.			
DATE	DECEMBER-2019	NAME OF CLIENT - NATIONAL HIGHWAY & INFRASTRUCTURE DEVELOPMENT CORPORATION LTD.			
DRAWN BY	RAKESH SOOD	PROJECT TITLE - CONSTRUCTION OF MLCP AT CIVIL SECRETARIAT ITANAGAR, ARUNACHAL PRADESH		PROJECT CODE-	
DESIGN BY	RAKESH SOOD	DRAWING TITLE - 4TH BASEMENT FLOOR PLAN		SHEET NO.-02	
CHECKED BY	RATTAN SANDEEP				
PM	RATTAN SANDEEP	DRG.NO.	DIMTS/BP/NHIDCL/ARCH/A-1.101	REV.00	SCALE -1:150
		STATUS -CONCEPT PLAN			

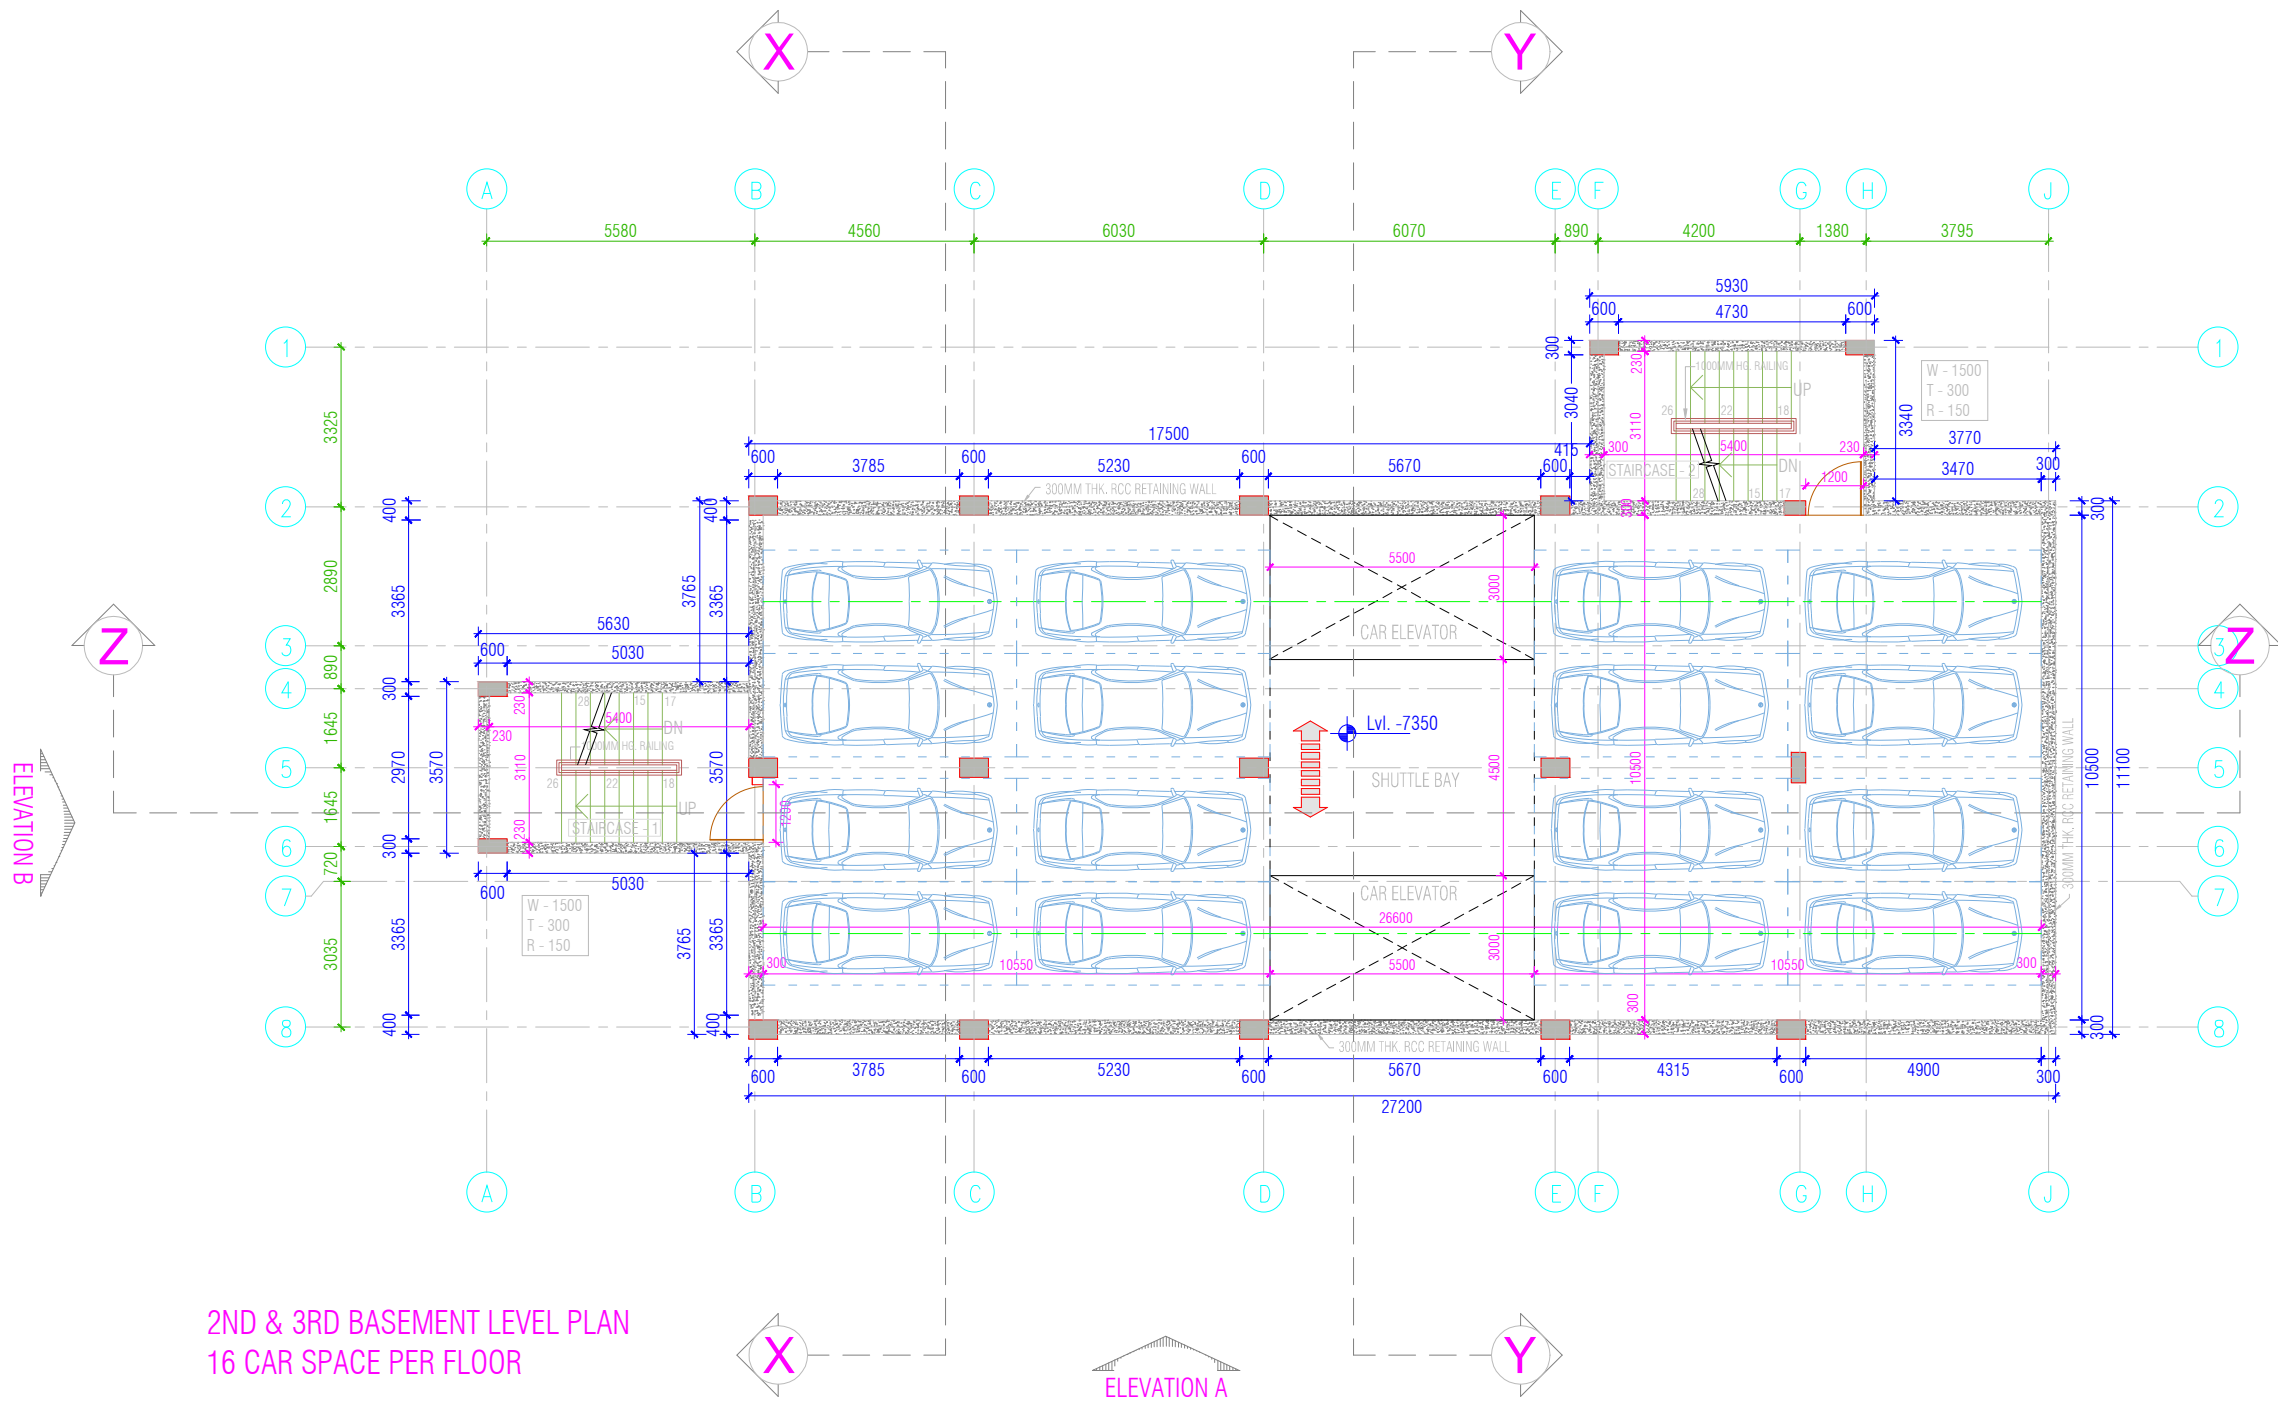

NOTES:-					<div>CLIENT</div> <div><div>NIDCL BUILDING INFRASTRUCTURE - BUILDING THE NATION</div></div>	<div>PROJECT MANAGEMENT CONSULTANT:</div> <div><div>DIMTS We help people move</div></div> <div>Joint Venture of Govt. of NCT of Delhi and IDFC Foundation 1st Floor, I.S.B.T. Kashmere Gate, Delhi 110006.</div>		<div></div> <div></div> 
---------	--	--	--	--	---	---	--	---	--

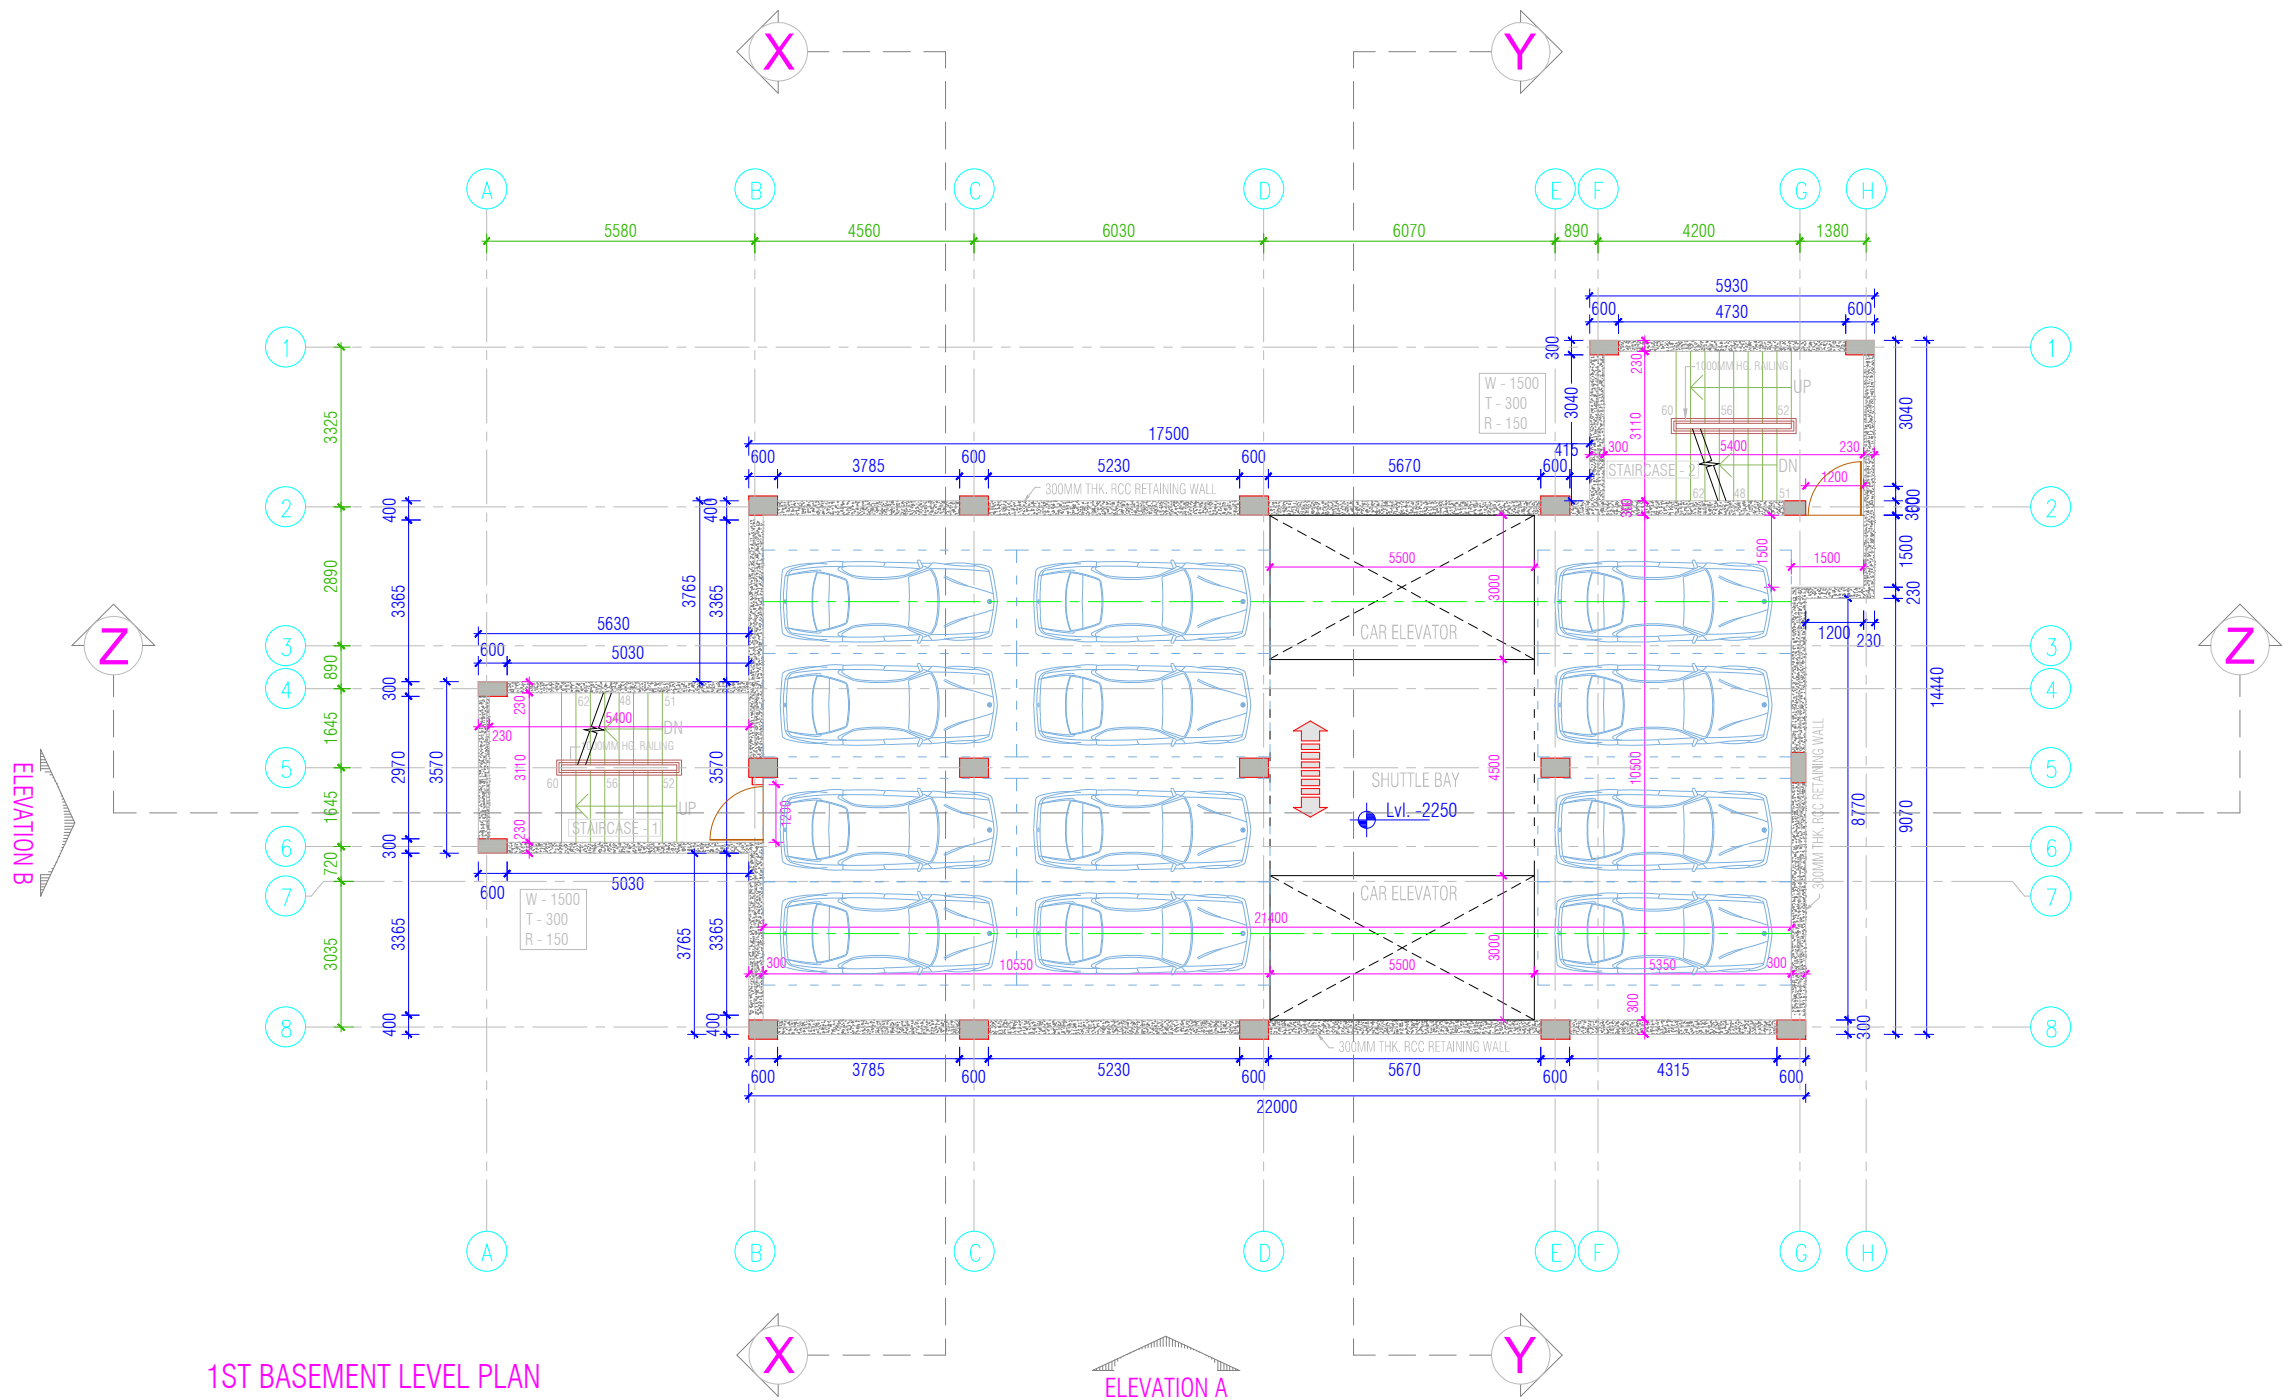

1ST BASEMENT LEVEL PLAN
12 CAR SPACE PER FLOOR

NOTES:-

DESCRIPTION	DRN.	CHD.	REV.	DATE

CLIENT




PROJECT MANAGEMENT CONSULTANT:



Joint Venture of Govt. of NCT of Delhi and IDFC Foundation
1st Floor, I.S.B.T. Kashmere Gate, Delhi 110006.

		Certified that this document has been designed and checked in accordance with DIMTS Quality Assurance Plan				
		This drawing must not be either loaned, copied or otherwise reproduced in whole or in part or used for any purpose without the prior written permission of DIMTS.				
DATE	DECEMBER-2019	NAME OF CLIENT- NATIONAL HIGHWAY & INFRASTRUCTURE DEVELOPMENT CORPORATION LTD.				
DRAWN BY	RAKESH SOOD	PROJECT TITLE - CONSTRUCTION OF MLCP AT CIVIL SECRETARIAT ITANAGAR, ARUNACHAL PRADESH			PROJECT CODE-	
DESIGN BY	RAKESH SOOD					
CHECKED BY	RATTAN SANDEEP	DRAWING TITLE - 1ST BASEMENT FLOOR PLAN			SHEET NO.-04	
PM	RATTAN SANDEEP	DRG.NO.	DIMTS/BP/NHIDCL/ARCH/A-1.101		REV.00	SCALE -1:150
						STATUS -CONCEPT PLAN

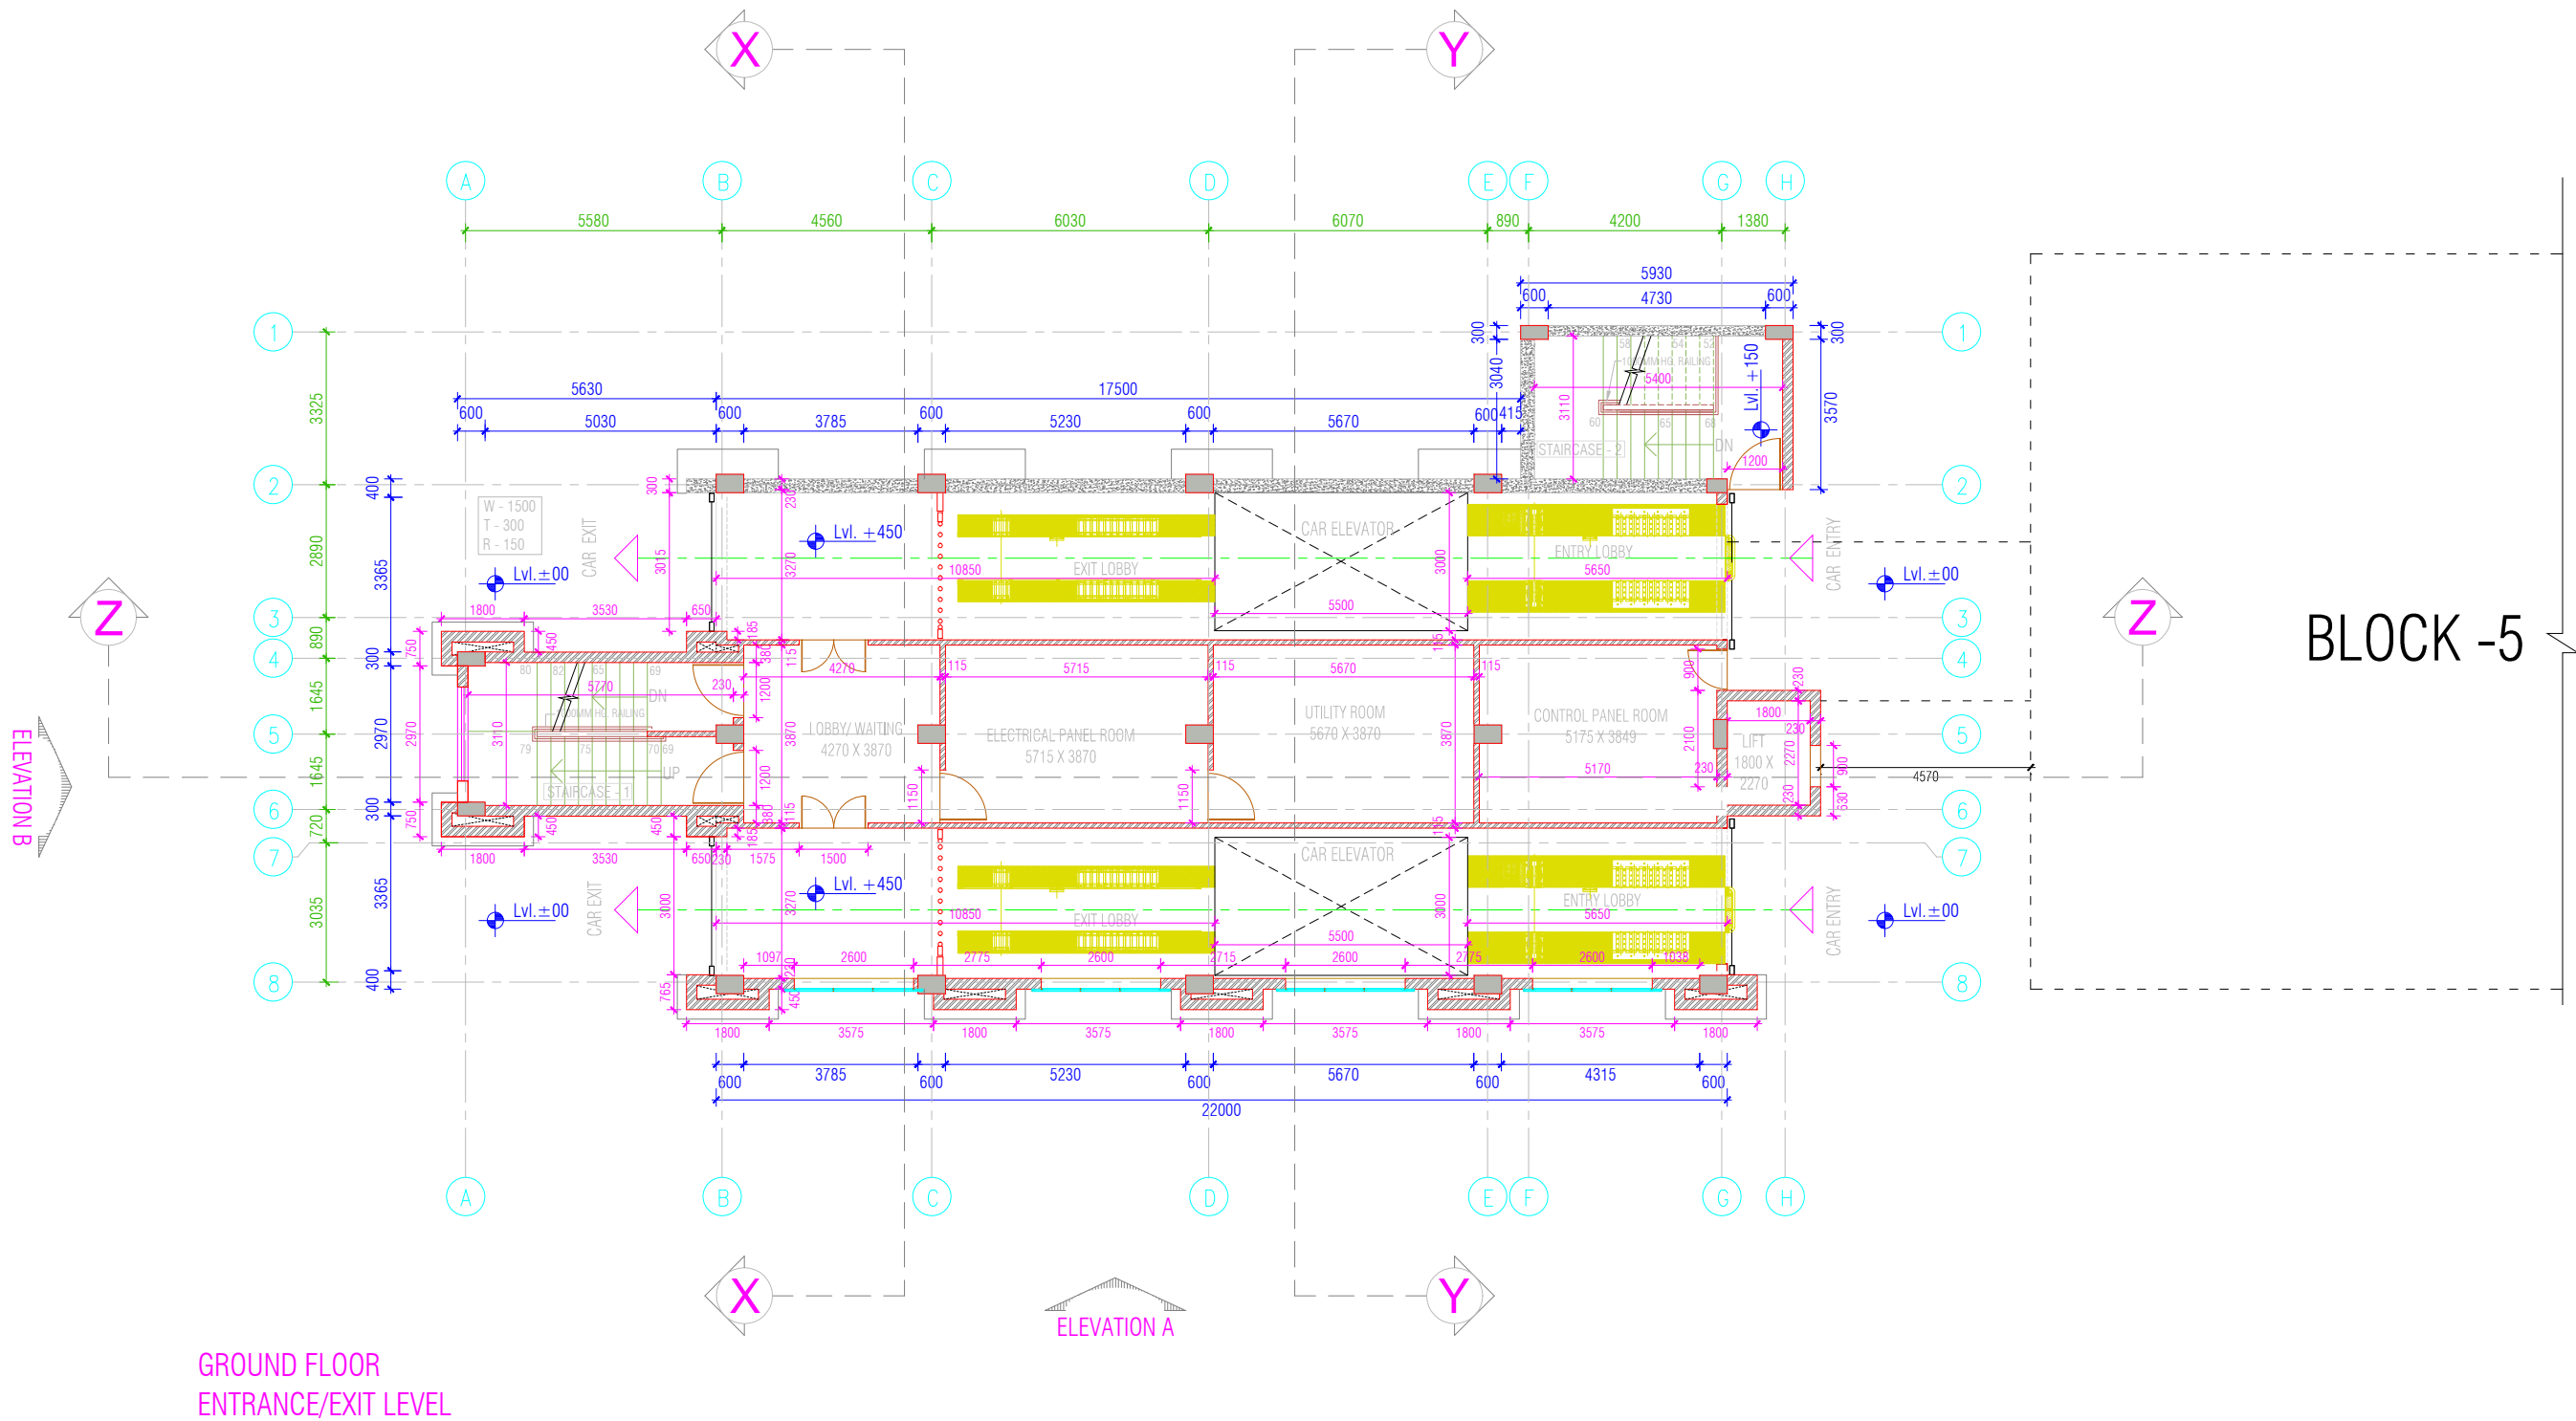

NOTES:-

DESCRIPTION	DRN.	CHD.	REV.	DATE

CLIENT




PROJECT MANAGEMENT CONSULTANT:



Joint Venture of Govt. of NCT of Delhi and IDFC Foundation
1st Floor, I.S.B.T. Kashmere Gate, Delhi 110006.

DATE		DECEMBER-2019		Certified that this document has been designed and checked in accordance with DIMTS Quality Assurance Plan	
DRAWN BY		RAKESH SOOD		This drawing must not be either loaned, copied or otherwise reproduced in whole or in part or used for any purpose without the prior written permission of DIMTS.	
DESIGN BY		RAKESH SOOD		NAME OF CLIENT - NATIONAL HIGHWAY & INFRASTRUCTURE DEVELOPMENT CORPORATION LTD.	
CHECKED BY		RATTAN SANDEEP		PROJECT TITLE - CONSTRUCTION OF MLCP AT CIVIL SECRETARIAT ITANAGAR, ARUNACHAL PRADESH	
PM		RATTAN SANDEEP		DRAWING TITLE - GROUND FLOOR PLAN	
				PROJECT CODE-	
				SHEET NO.-05	
				STATUS -CONCEPT PLAN	
				DRG.NO. DIMTS/BP/NHIDCL/ARCH/A-1.101	
				REV.00 SCALE -1:150	

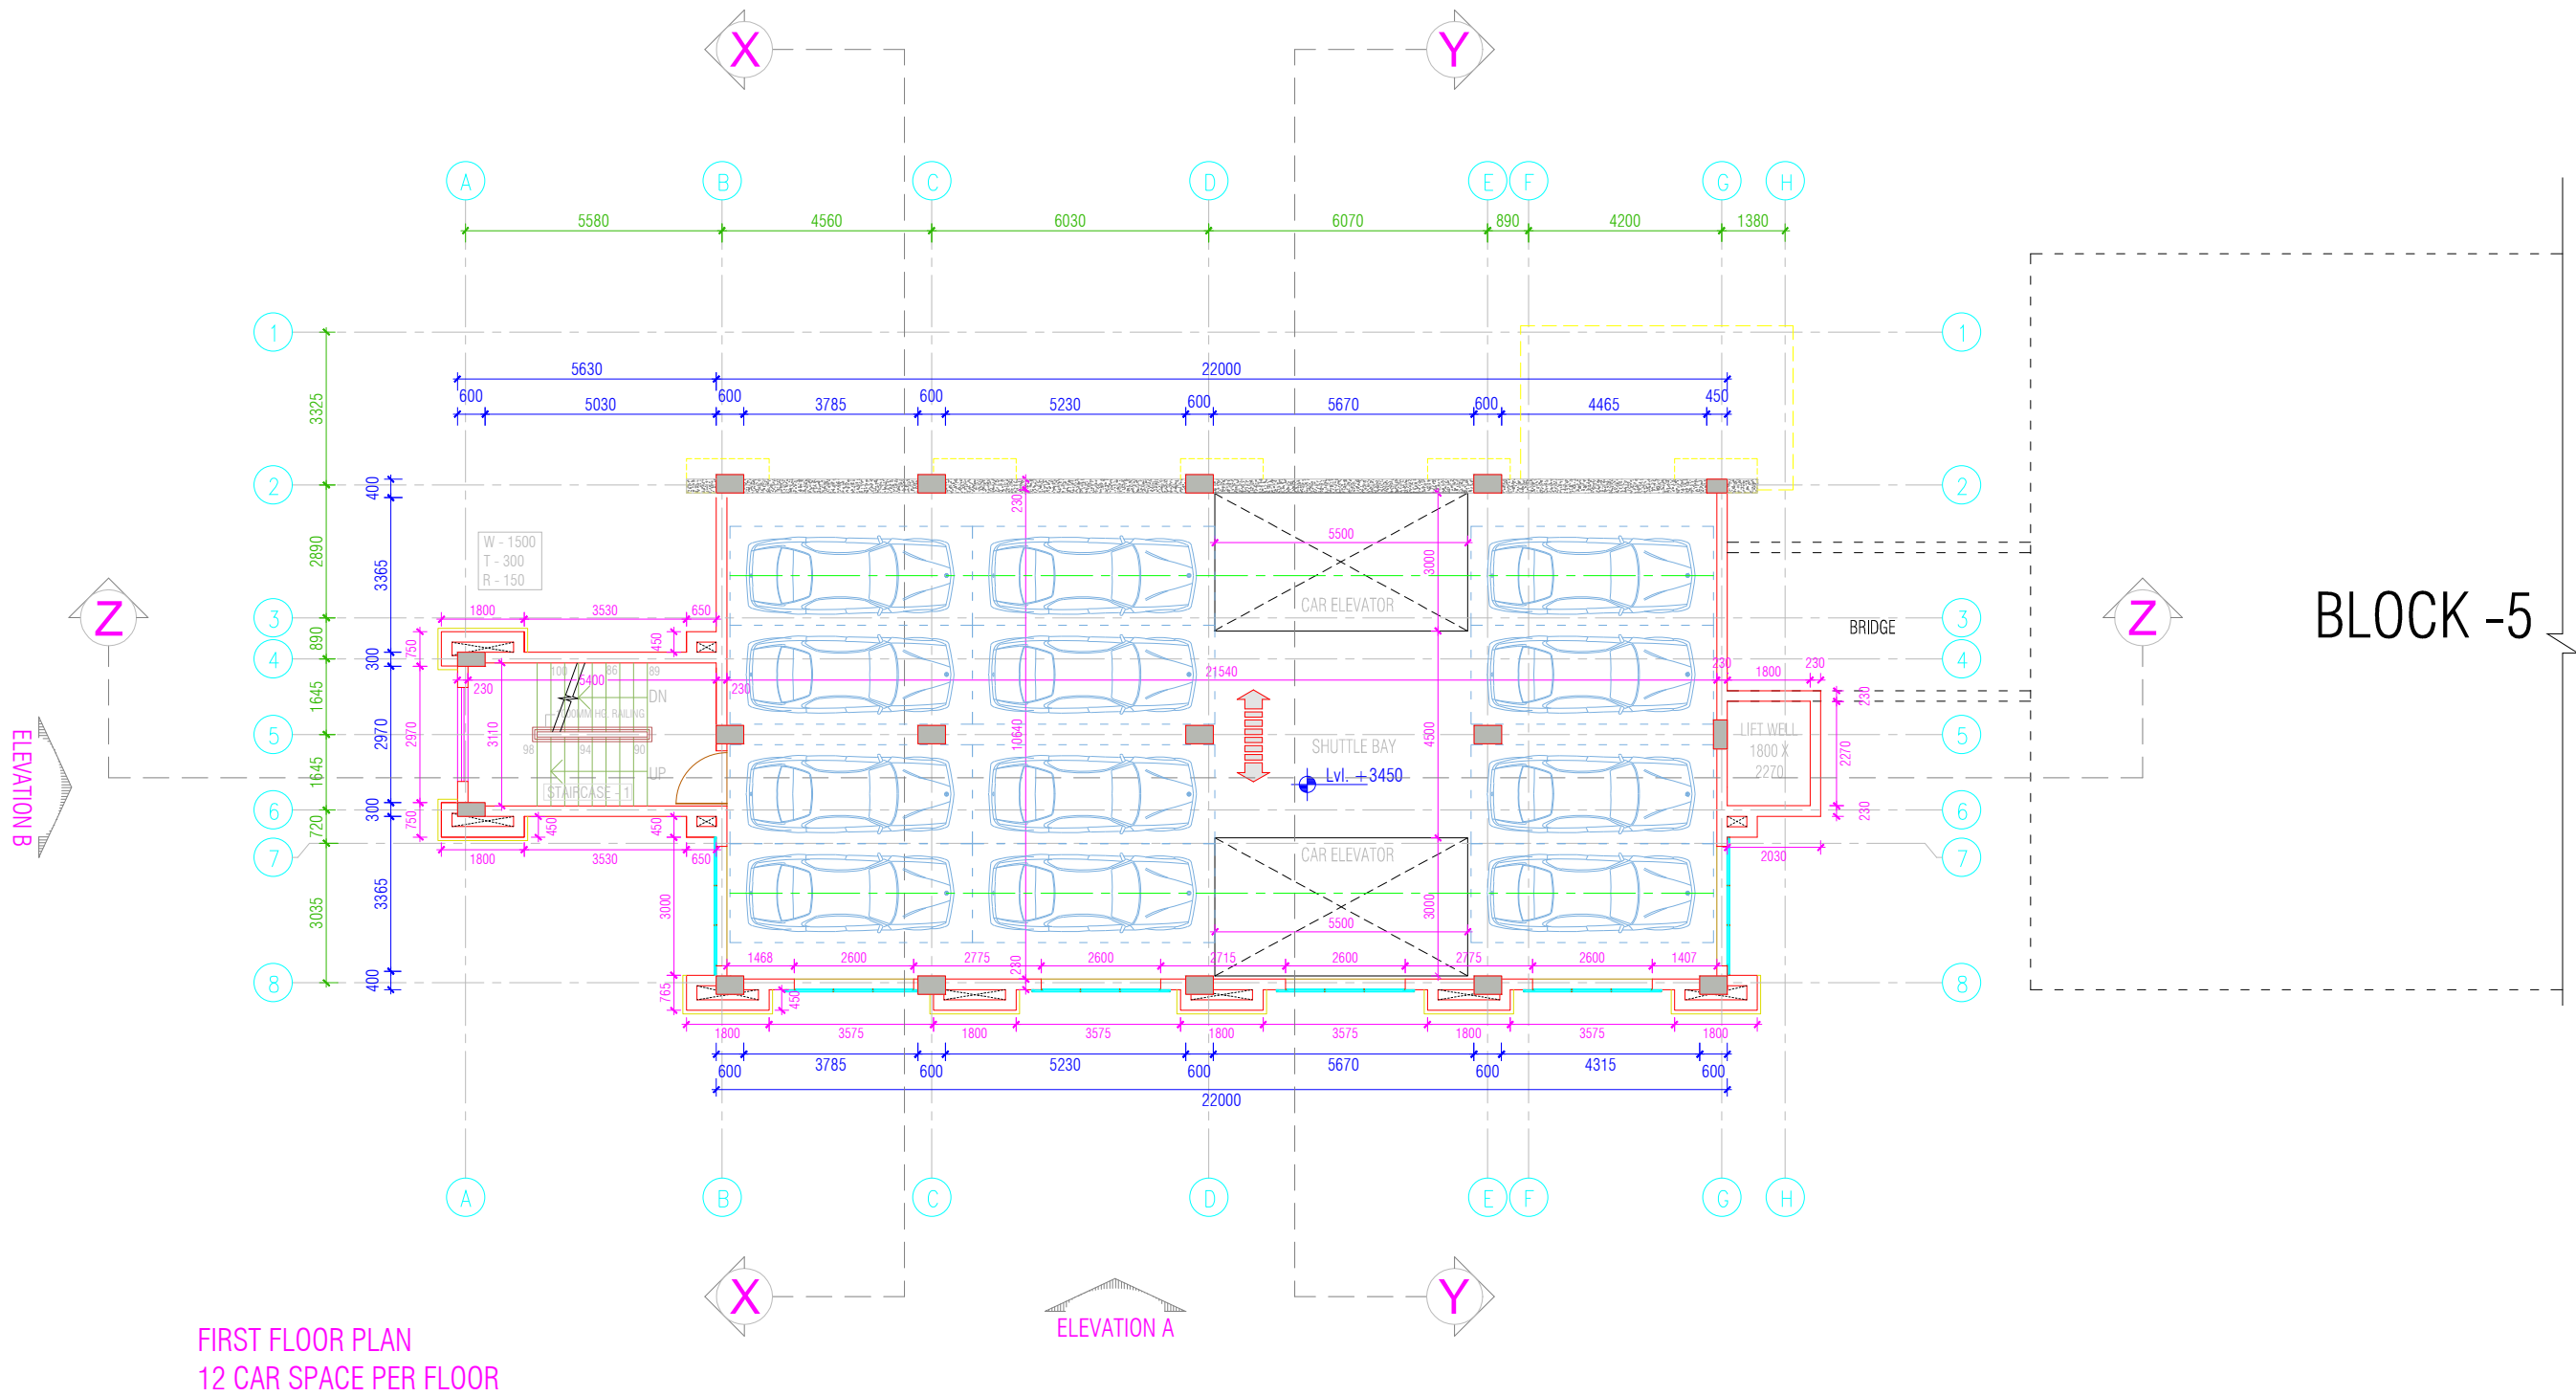

NOTES:-

CLIENT



PROJECT MANAGEMENT CONSULTANT:



Joint Venture of Govt. of NCT of Delhi and IDFC Foundation
1st Floor, I.S.B.T. Kashmere Gate, Delhi 110006.

Certified that this document has been designed and checked in accordance with DIMTS Quality Assurance Plan

This drawing must not be either loaned, copied or otherwise reproduced in whole or in part or used for any purpose without the prior written permission of DIMTS.

NAME OF CLIENT - NATIONAL HIGHWAY & INFRASTRUCTURE DEVELOPMENT CORPORATION LTD.

PROJECT TITLE - CONSTRUCTION OF MLCP AT CIVIL SECRETARIAT
ITANAGAR, ARUNACHAL PRADESH

PROJECT CODE-

DRAWING TITLE - FIRST FLOOR PLAN

SHEET NO.-06

DATE

DECEMBER-2019

DRAWN BY

RAKESH SOOD

DESIGN BY

RAKESH SOOD

CHECKED BY

RATTAN SANDEEP

PM

RATTAN SANDEEP

DRG.NO. DIMTS/BP/NHIDCL/ARCH/A-1.101

REV.00

SCALE -1:150

STATUS -CONCEPT PLAN


DESCRIPTION

DRN.

CHD.

REV.

DATE

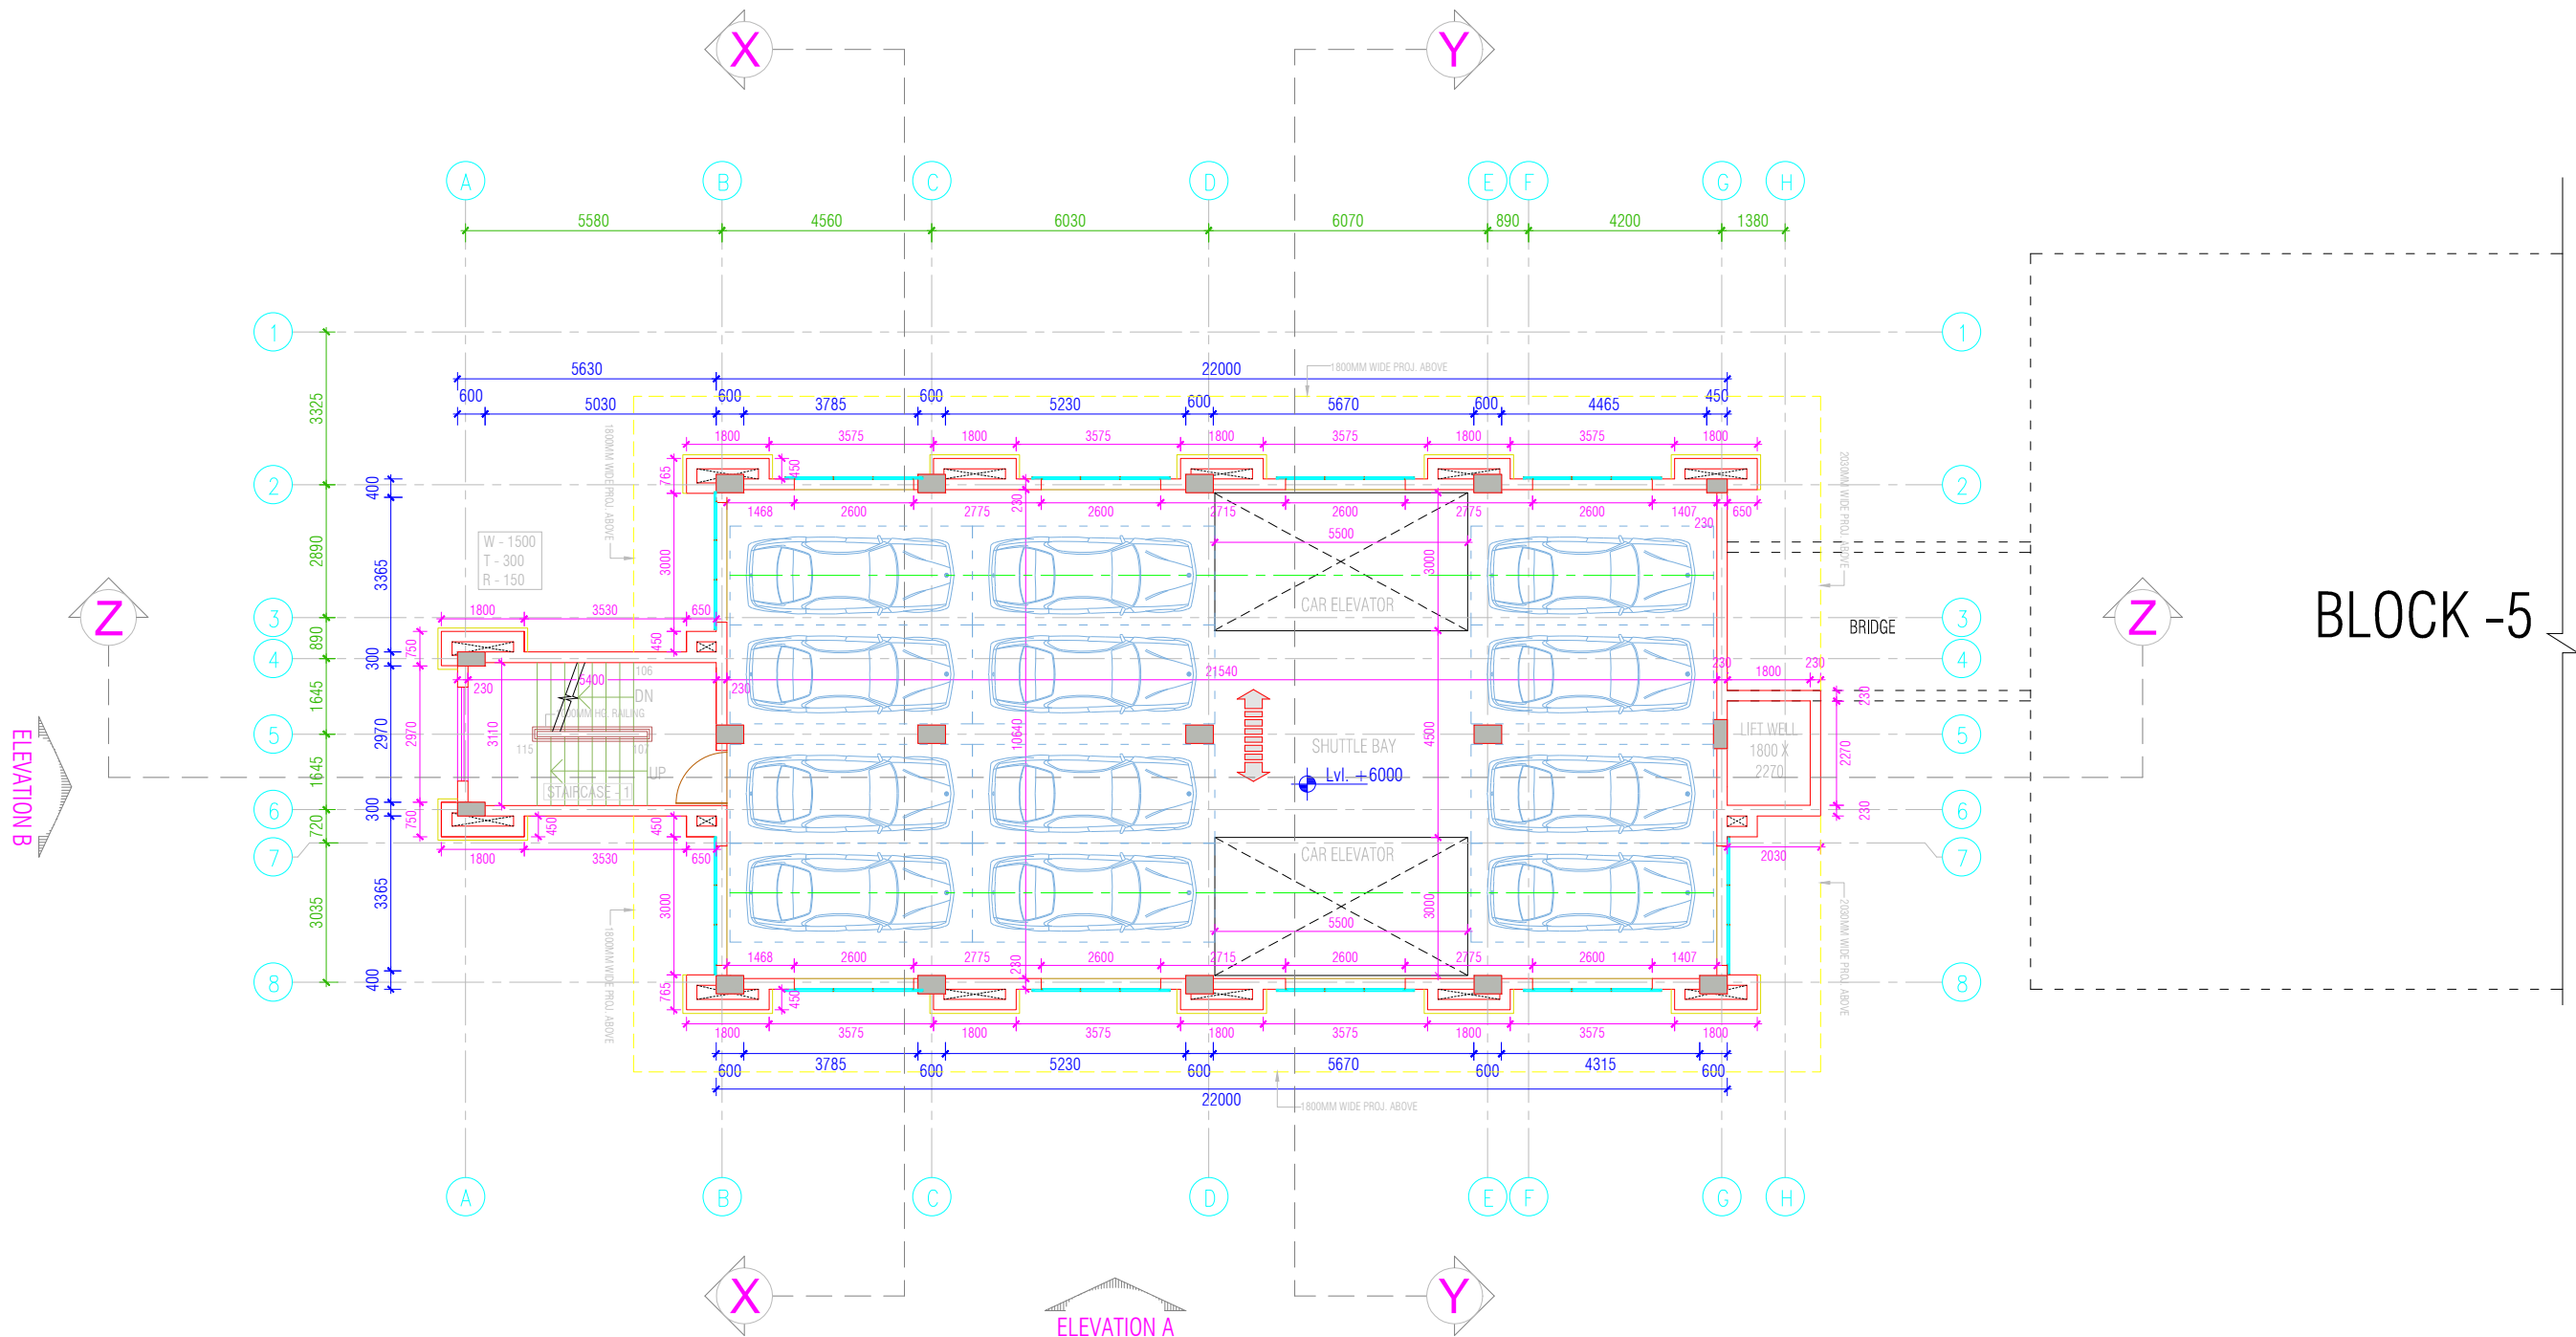

SECOND FLOOR PLAN
12 CAR SPACE PER FLOOR

NOTES:-

DESCRIPTION	DRN.	CHD.	REV.	DATE

CLIENT




PROJECT MANAGEMENT CONSULTANT:



Joint Venture of Govt. of NCT of Delhi and IDFC Foundation
1st Floor, I.S.B.T. Kashmere Gate, Delhi 110006.

DATE		DECEMBER-2019	Certified that this document has been designed and checked in accordance with DIMTS Quality Assurance Plan This drawing must not be either loaned, copied or otherwise reproduced in whole or in part or used for any purpose without the prior written permission of DIMTS.	
DRAWN BY		RAKESH SOOD	NAME OF CLIENT - NATIONAL HIGHWAY & INFRASTRUCTURE DEVELOPMENT CORPORATION LTD.	
DESIGN BY		RAKESH SOOD	PROJECT TITLE - CONSTRUCTION OF MLCP AT CIVIL SECRETARIAT ITANAGAR, ARUNACHAL PRADESH	
CHECKED BY		RATTAN SANDEEP	DRAWING TITLE - SECOND FLOOR PLAN	
PM		RATTAN SANDEEP	DRG.NO. DIMTS/BP/NHIDCL/ARCH/A-1.101	REV.00 SCALE -1:150
				SHEET NO.-07
				STATUS -CONCEPT PLAN

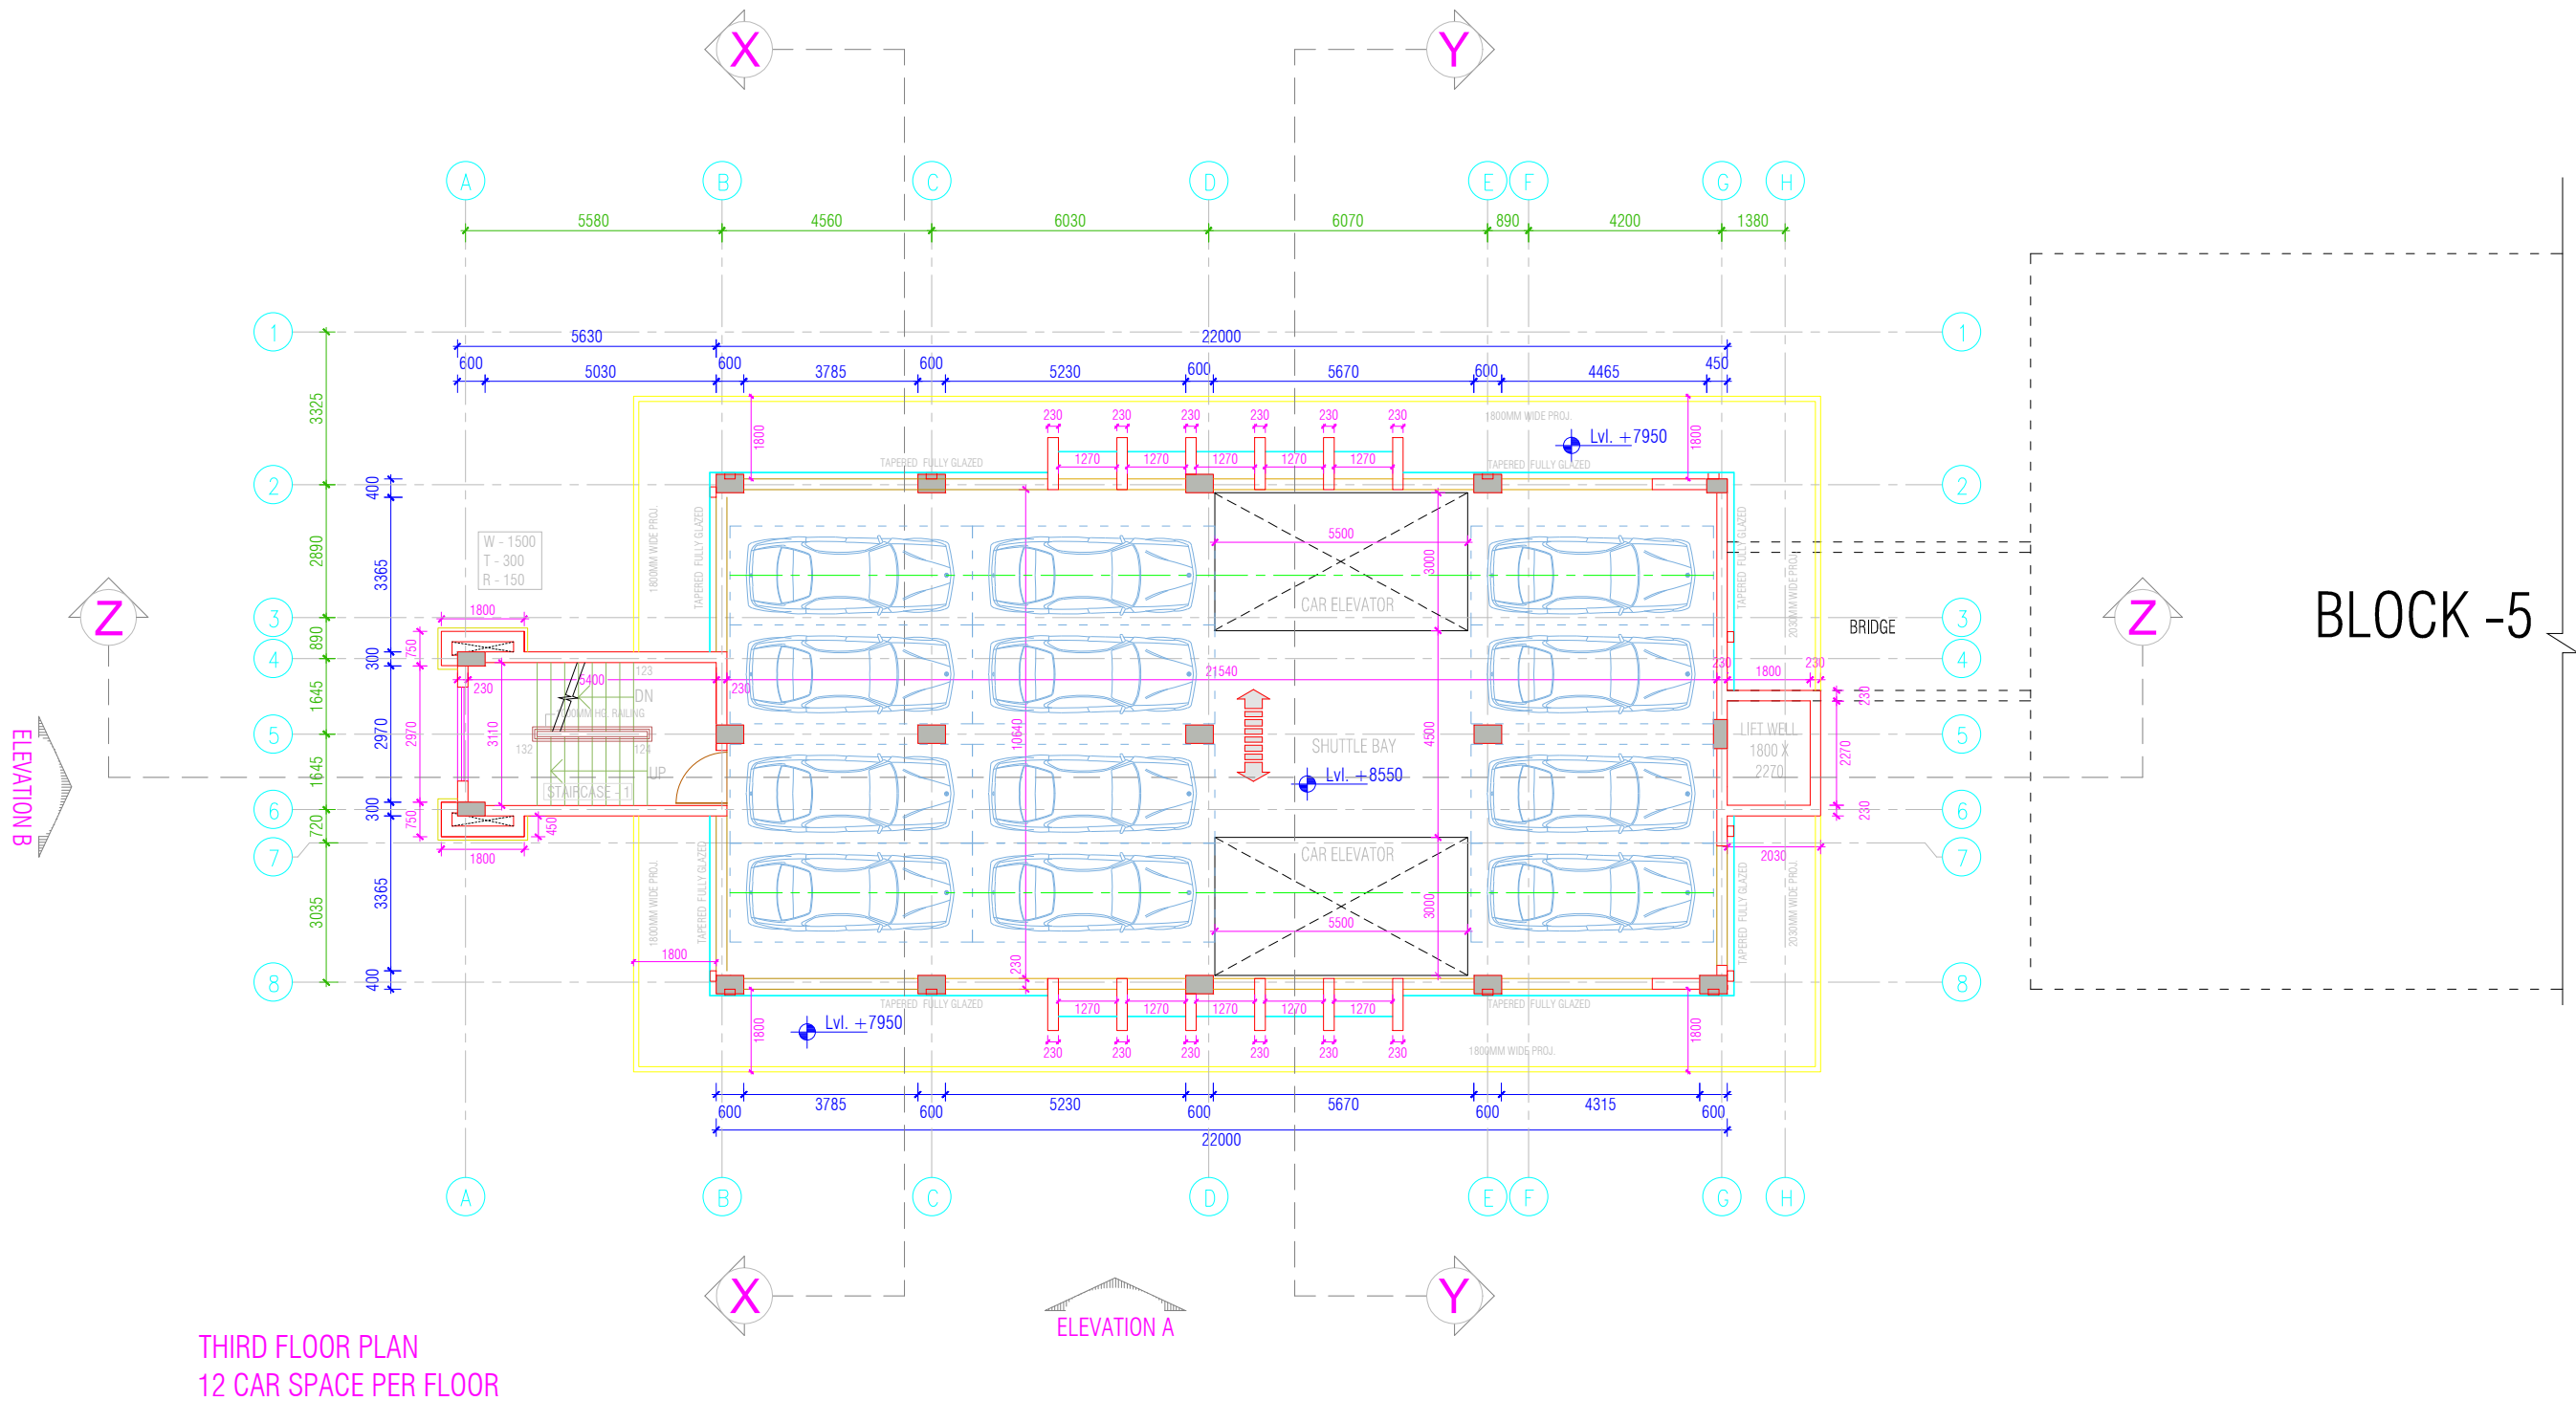

NOTES:-

DESCRIPTION	DRN.	CHD.	REV.	DATE

CLIENT




PROJECT MANAGEMENT CONSULTANT:



Joint Venture of Govt. of NCT of Delhi and IDFC Foundation
1st Floor, I.S.B.T. Kashmere Gate, Delhi 110006.

DATE		DECEMBER-2019	Certified that this document has been designed and checked in accordance with DIMTS Quality Assurance Plan	
DRAWN BY		RAKESH SOOD	This drawing must not be either loaned, copied or otherwise reproduced in whole or in part or used for any purpose without the prior written permission of DIMTS.	
DESIGN BY		RAKESH SOOD	NAME OF CLIENT - NATIONAL HIGHWAY & INFRASTRUCTURE DEVELOPMENT CORPORATION LTD.	
CHECKED BY		RATTAN SANDEEP	PROJECT TITLE - CONSTRUCTION OF MLCP AT CIVIL SECRETARIAT ITANAGAR, ARUNACHAL PRADESH	
PM		RATTAN SANDEEP	DRAWING TITLE - THIRD FLOOR PLAN	
DRG.NO.		DIMTS/BP/NHIDCL/ARCH/A-1.101	REV.00	SCALE -1:150
				SHEET NO.-08
				STATUS -CONCEPT PLAN

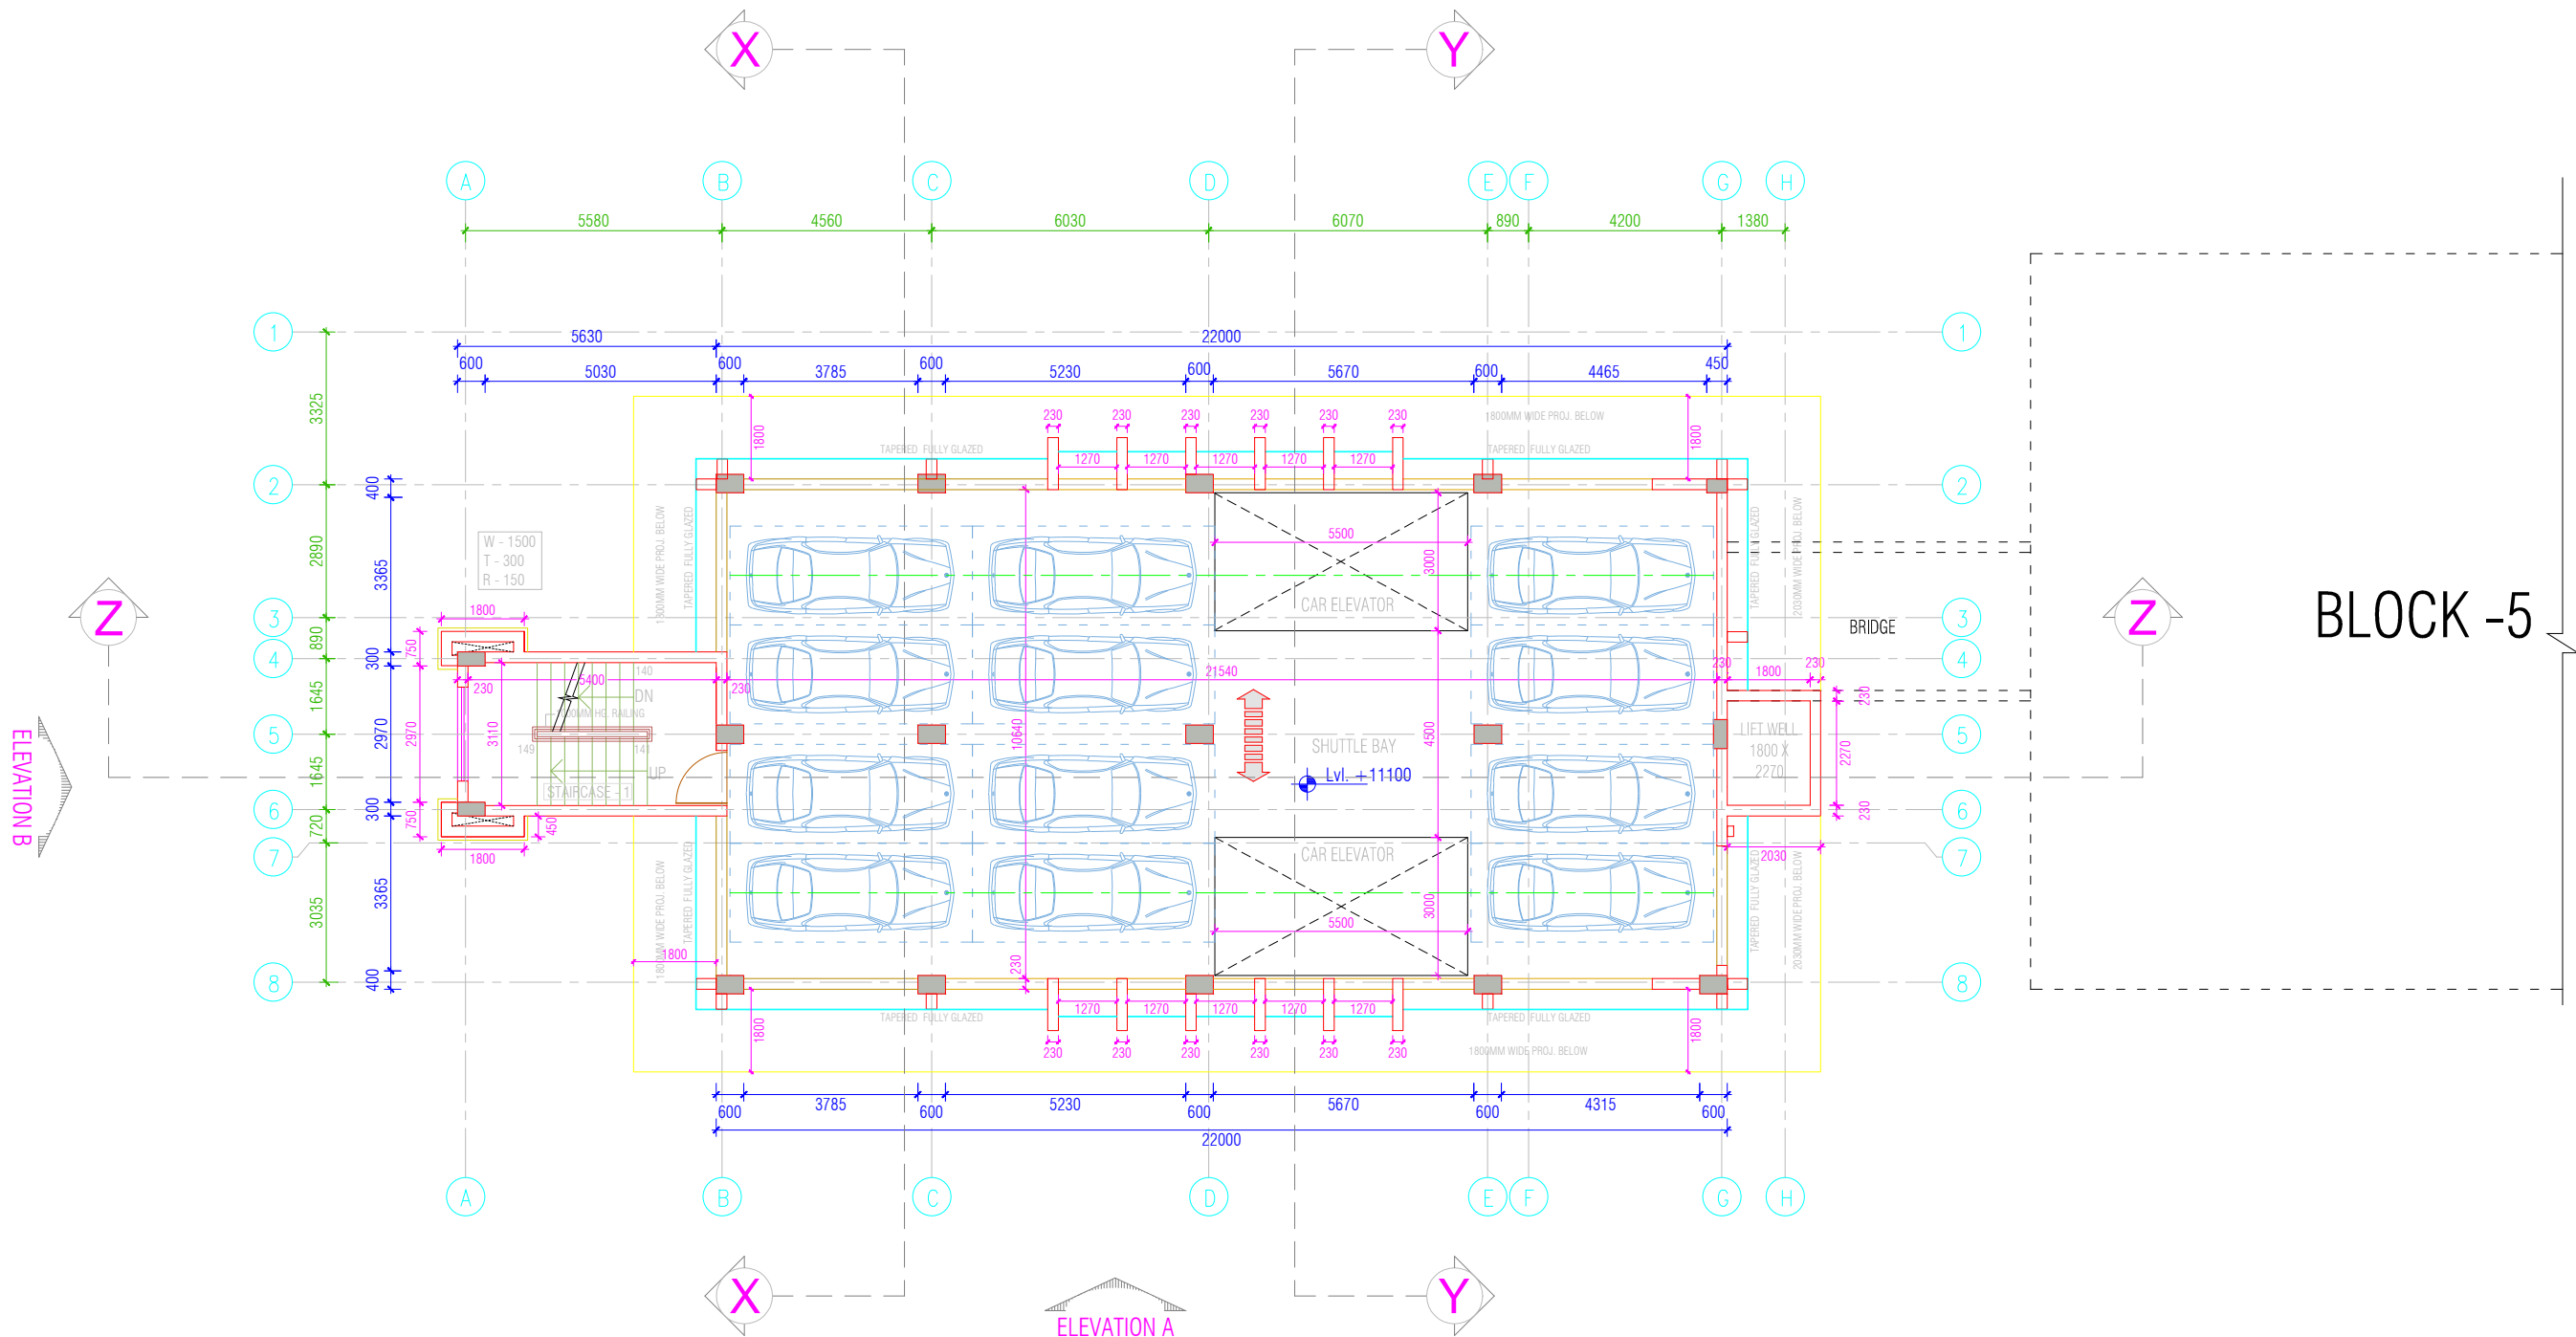

FOURTH FLOOR PLAN
12 CAR SPACE PER FLOOR

NOTES:-

DESCRIPTION	DRN.	CHD.	REV.	DATE

CLIENT




PROJECT MANAGEMENT CONSULTANT:




Joint Venture of Govt. of NCT of Delhi and IDFC Foundation
1st Floor, I.S.B.T. Kashmere Gate, Delhi 110006.

DATE		DECEMBER-2019	Certified that this document has been designed and checked in accordance with DIMTS Quality Assurance Plan This drawing must not be either loaned, copied or otherwise reproduced in whole or in part or used for any purpose without the prior written permission of DIMTS.	
DRAWN BY		RAKESH SOOD	NAME OF CLIENT - NATIONAL HIGHWAY & INFRASTRUCTURE DEVELOPMENT CORPORATION LTD.	
DESIGN BY		RAKESH SOOD	PROJECT TITLE - CONSTRUCTION OF MLCP AT CIVIL SECRETARIAT ITANAGAR, ARUNACHAL PRADESH	
CHECKED BY		RATTAN SANDEEP	DRAWING TITLE - FOURTH FLOOR PLAN	
PM		RATTAN SANDEEP	DRG.NO. DIMTS/BP/NHIDCL/ARCH/A-1.101	REV.00 SCALE -1:150
				SHEET NO.-09
				STATUS -CONCEPT PLAN

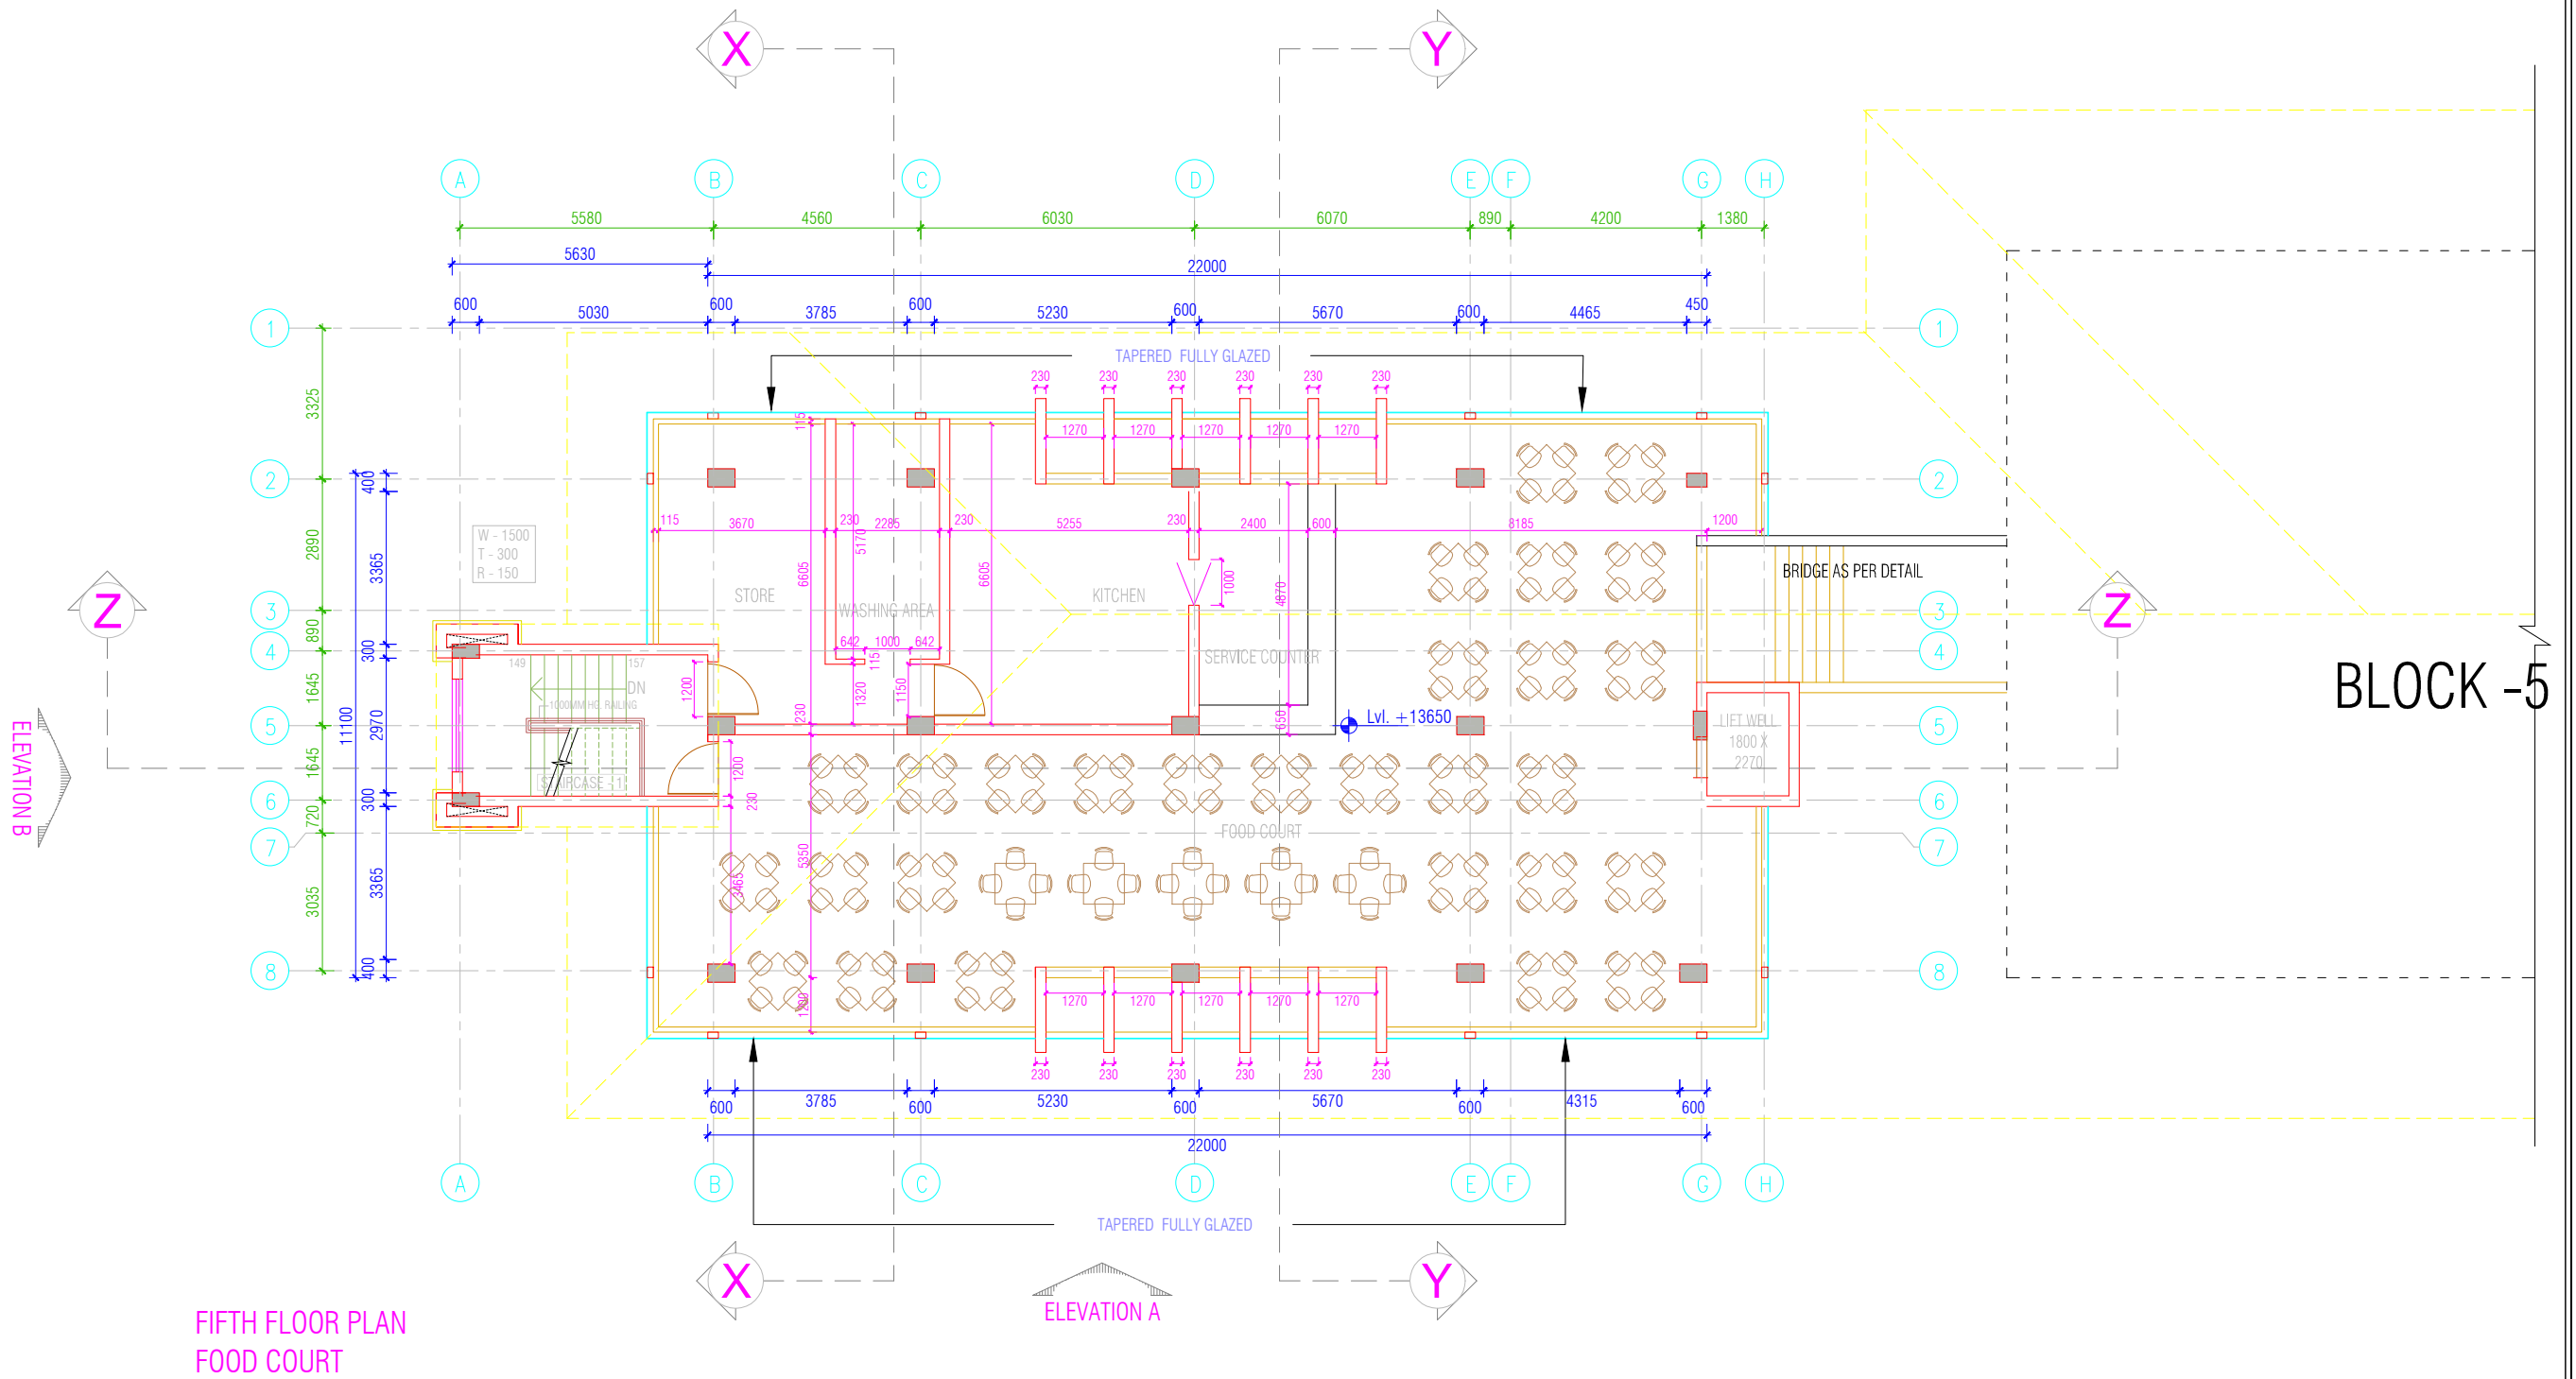


NOTES:-					CLIENT	 BUILDING INFRASTRUCTURE - BUILDING THE NATION	PROJECT MANAGEMENT CONSULTANT:	 We help people move					Certified that this document has been designed and checked in accordance with DIMTS Quality Assurance Plan			
													This drawing must not be either loaned, copied or otherwise reproduced in whole or in part or used for any purpose without the prior written permission of DIMTS.			
									DATE	DECEMBER-2019	NAME OF CLIENT - NATIONAL HIGHWAY & INFRASTRUCTURE DEVELOPMENT CORPORATION LTD.					
									DRAWN BY	RAKESH SOOD	PROJECT TITLE - CONSTRUCTION OF MLCP AT CIVIL SECRETARIAT ITANAGAR, ARUNACHAL PRADESH		PROJECT CODE -			
									DESIGN BY	RAKESH SOOD	DRAWING TITLE - FIFTH FLOOR PLAN		SHEET NO.-10			
									CHECKED BY	RATTAN SANDEEP						
DESCRIPTION					DRN.	CHD.	REV.	DATE	PM	RATTAN SANDEEP	DRG.NO.	DIMTS/BP/NHIDCL/ARCH/A-1.101		REV.00	SCALE -1:150	STATUS -CONCEPT PLAN

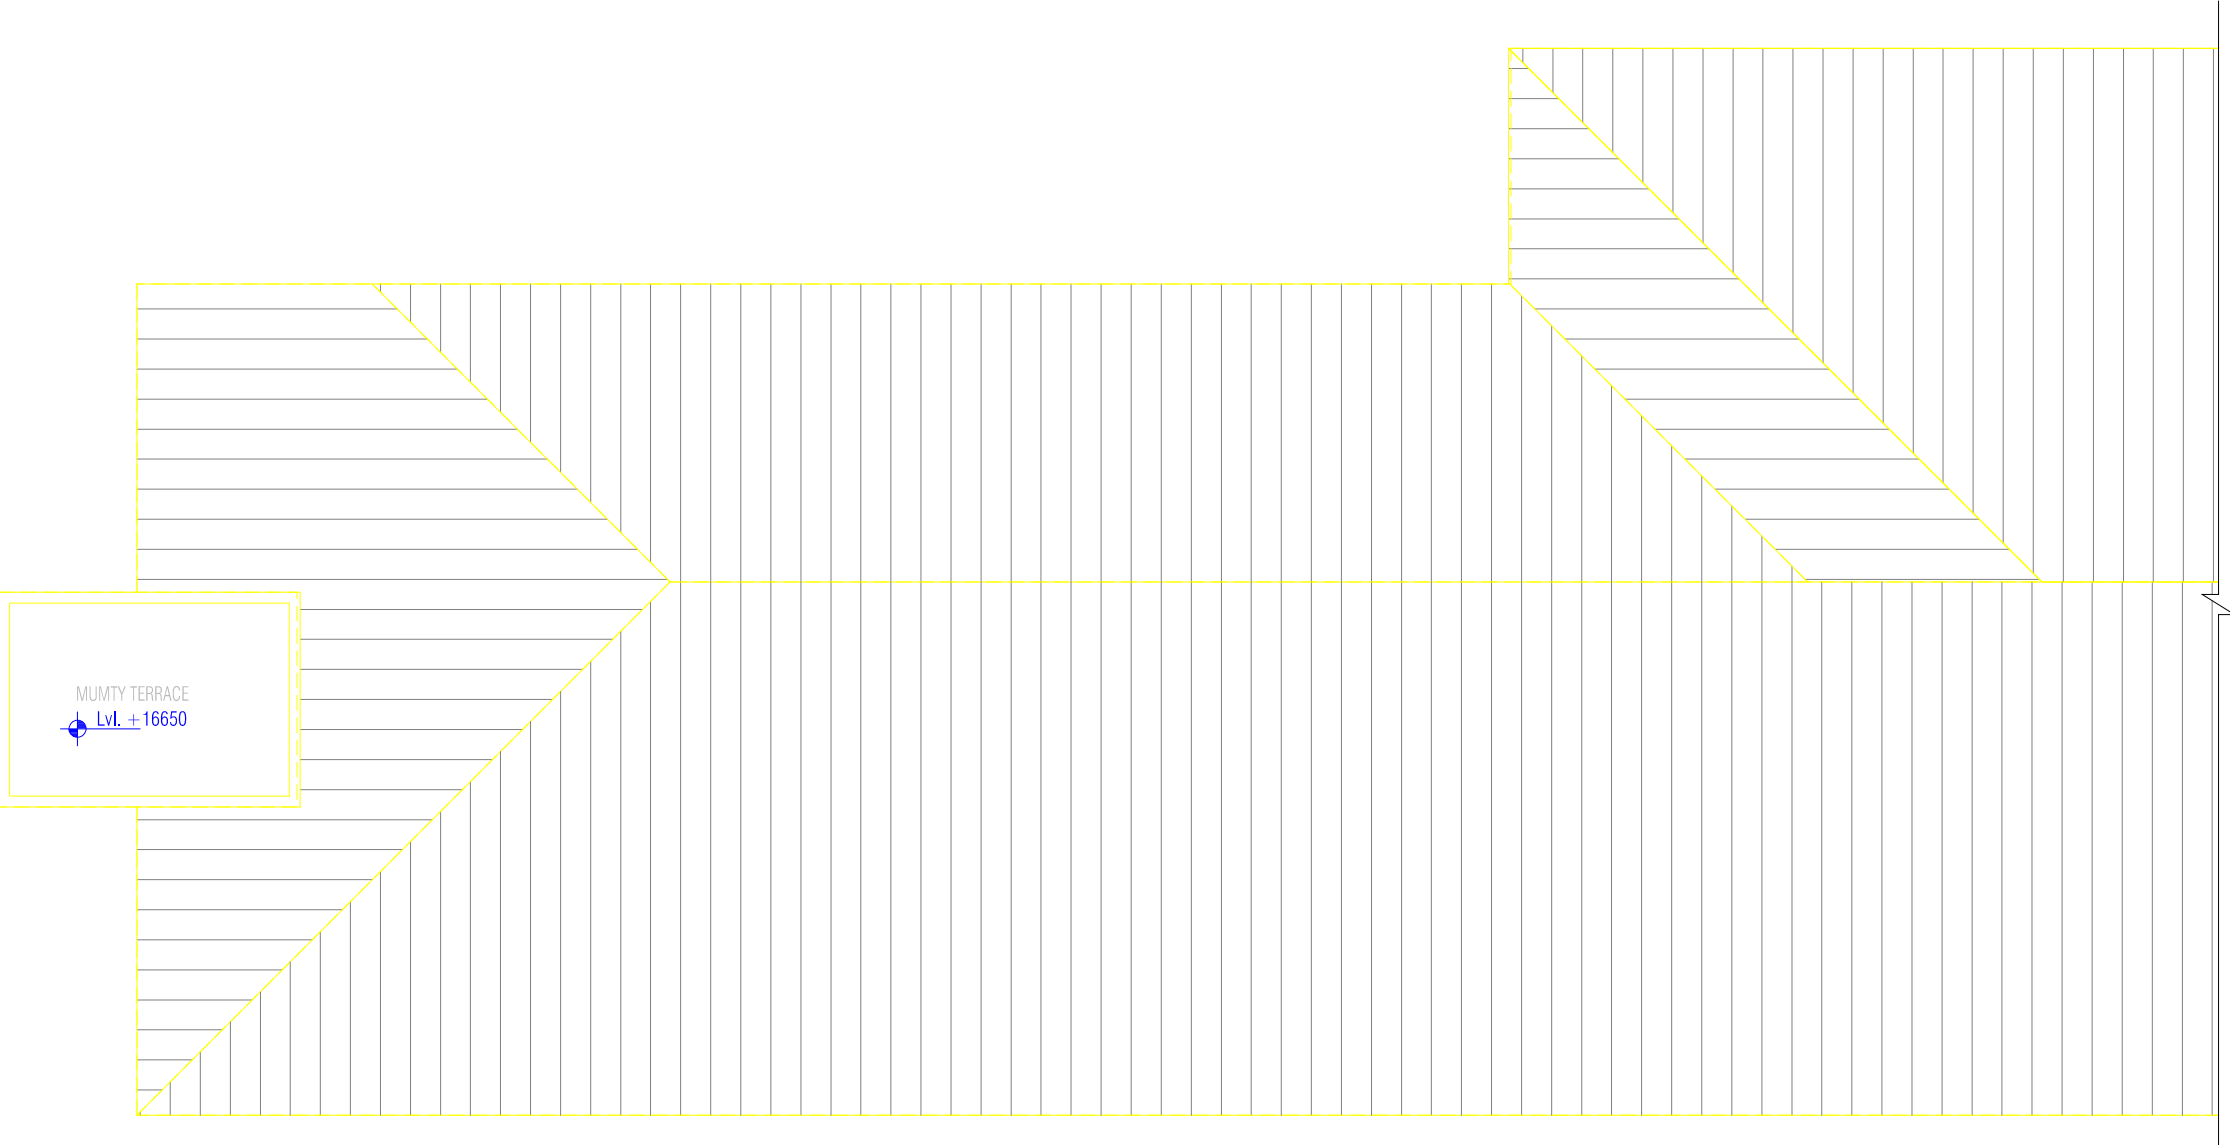



ROOF PLAN

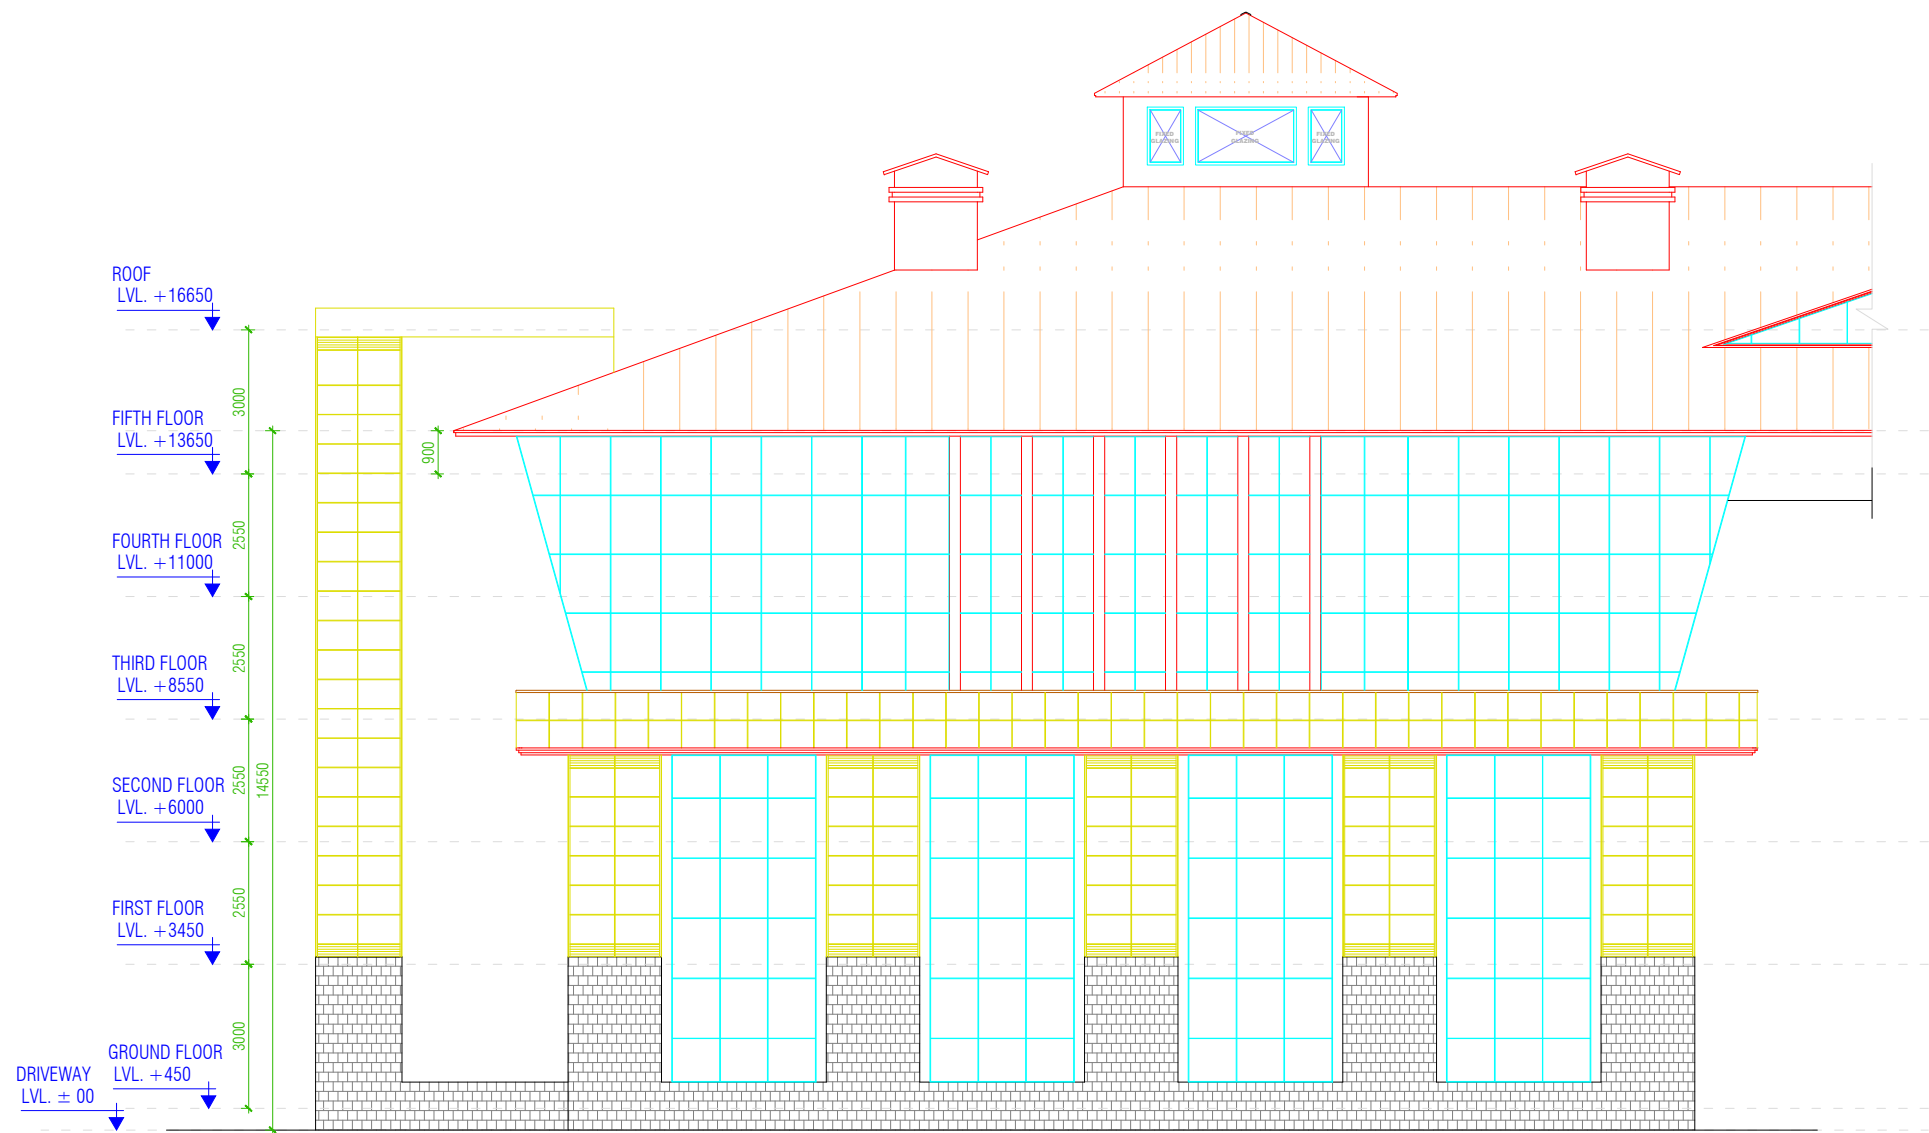NOTES:-






ELEVATION AT A

NOTES:-					<div>CLIENT</div> <div> BUILDING INFRASTRUCTURE - BUILDING THE NATION</div>	<div>PROJECT MANAGEMENT CONSULTANT:</div> <div> We help people move</div> <div>Joint Venture of Govt. of NCT of Delhi and IDFC Foundation 1st Floor, I.S.B.T. Kashmere Gate, Delhi 110006.</div>				Certified that this document has been designed and checked in accordance with DIMTS Quality Assurance Plan This drawing must not be either loaned, copied or otherwise reproduced in whole or in part or used for any purpose without the prior written permission of DIMTS.			
								DATE	DECEMBER-2019	NAME OF CLIENT - NATIONAL HIGHWAY & INFRASTRUCTURE DEVELOPMENT CORPORATION LTD.			
								DRAWN BY	RAKESH SOOD	PROJECT TITLE - CONSTRUCTION OF MLCP AT CIVIL SECRETARIAT ITANAGAR, ARUNACHAL PRADESH		PROJECT CODE-	
								DESIGN BY	RAKESH SOOD	DRAWING TITLE - ELEVATION AT A		SHEET NO.-12	
								CHECKED BY	RATTAN SANDEEP				
DESCRIPTION		DRN.	CHD.	REV.	DATE	PM	RATTAN SANDEEP	DRG.NO.	DIMTS/BP/NHIDCL/ARCH/A-1.101	REV.00	SCALE -1:150	STATUS -CONCEPT PLAN	




NOTES:-


					<div>CLIENT</div> <div></div>	<div>PROJECT MANAGEMENT CONSULTANT:</div> <div></div> <div>Joint Venture of Govt. of NCT of Delhi and IDFC Foundation 1st Floor, I.S.B.T. Kashmere Gate, Delhi 110006.</div>		Certified that this document has been designed and checked in accordance with DIMTS Quality Assurance Plan This drawing must not be either loaned, copied or otherwise reproduced in whole or in part or used for any purpose without the prior written permission of DIMTS.									
								DATE	DECEMBER-2019		NAME OF CLIENT- NATIONAL HIGHWAY & INFRASTRUCTURE DEVELOPMENT CORPORATION LTD.						
								DRAWN BY	RAKESH SOOD		PROJECT TITLE - CONSTRUCTION OF MLCP AT CIVIL SECRETARIAT ITANAGAR, ARUNACHAL PRADESH		PROJECT CODE-				
								DESIGN BY	RAKESH SOOD		DRAWING TITLE - ELEVATION AT A		SHEET NO.-13				
								CHECKED BY	RATTAN SANDEEP								
DESCRIPTION					DRN.	CHD.	REV.	DATE	PM	RATTAN SANDEEP	DRG.NO.	DIMTS/BP/NHIDCL/ARCH/A-1.101		REV.00	SCALE -1:150	STATUS -CONCEPT PLAN	

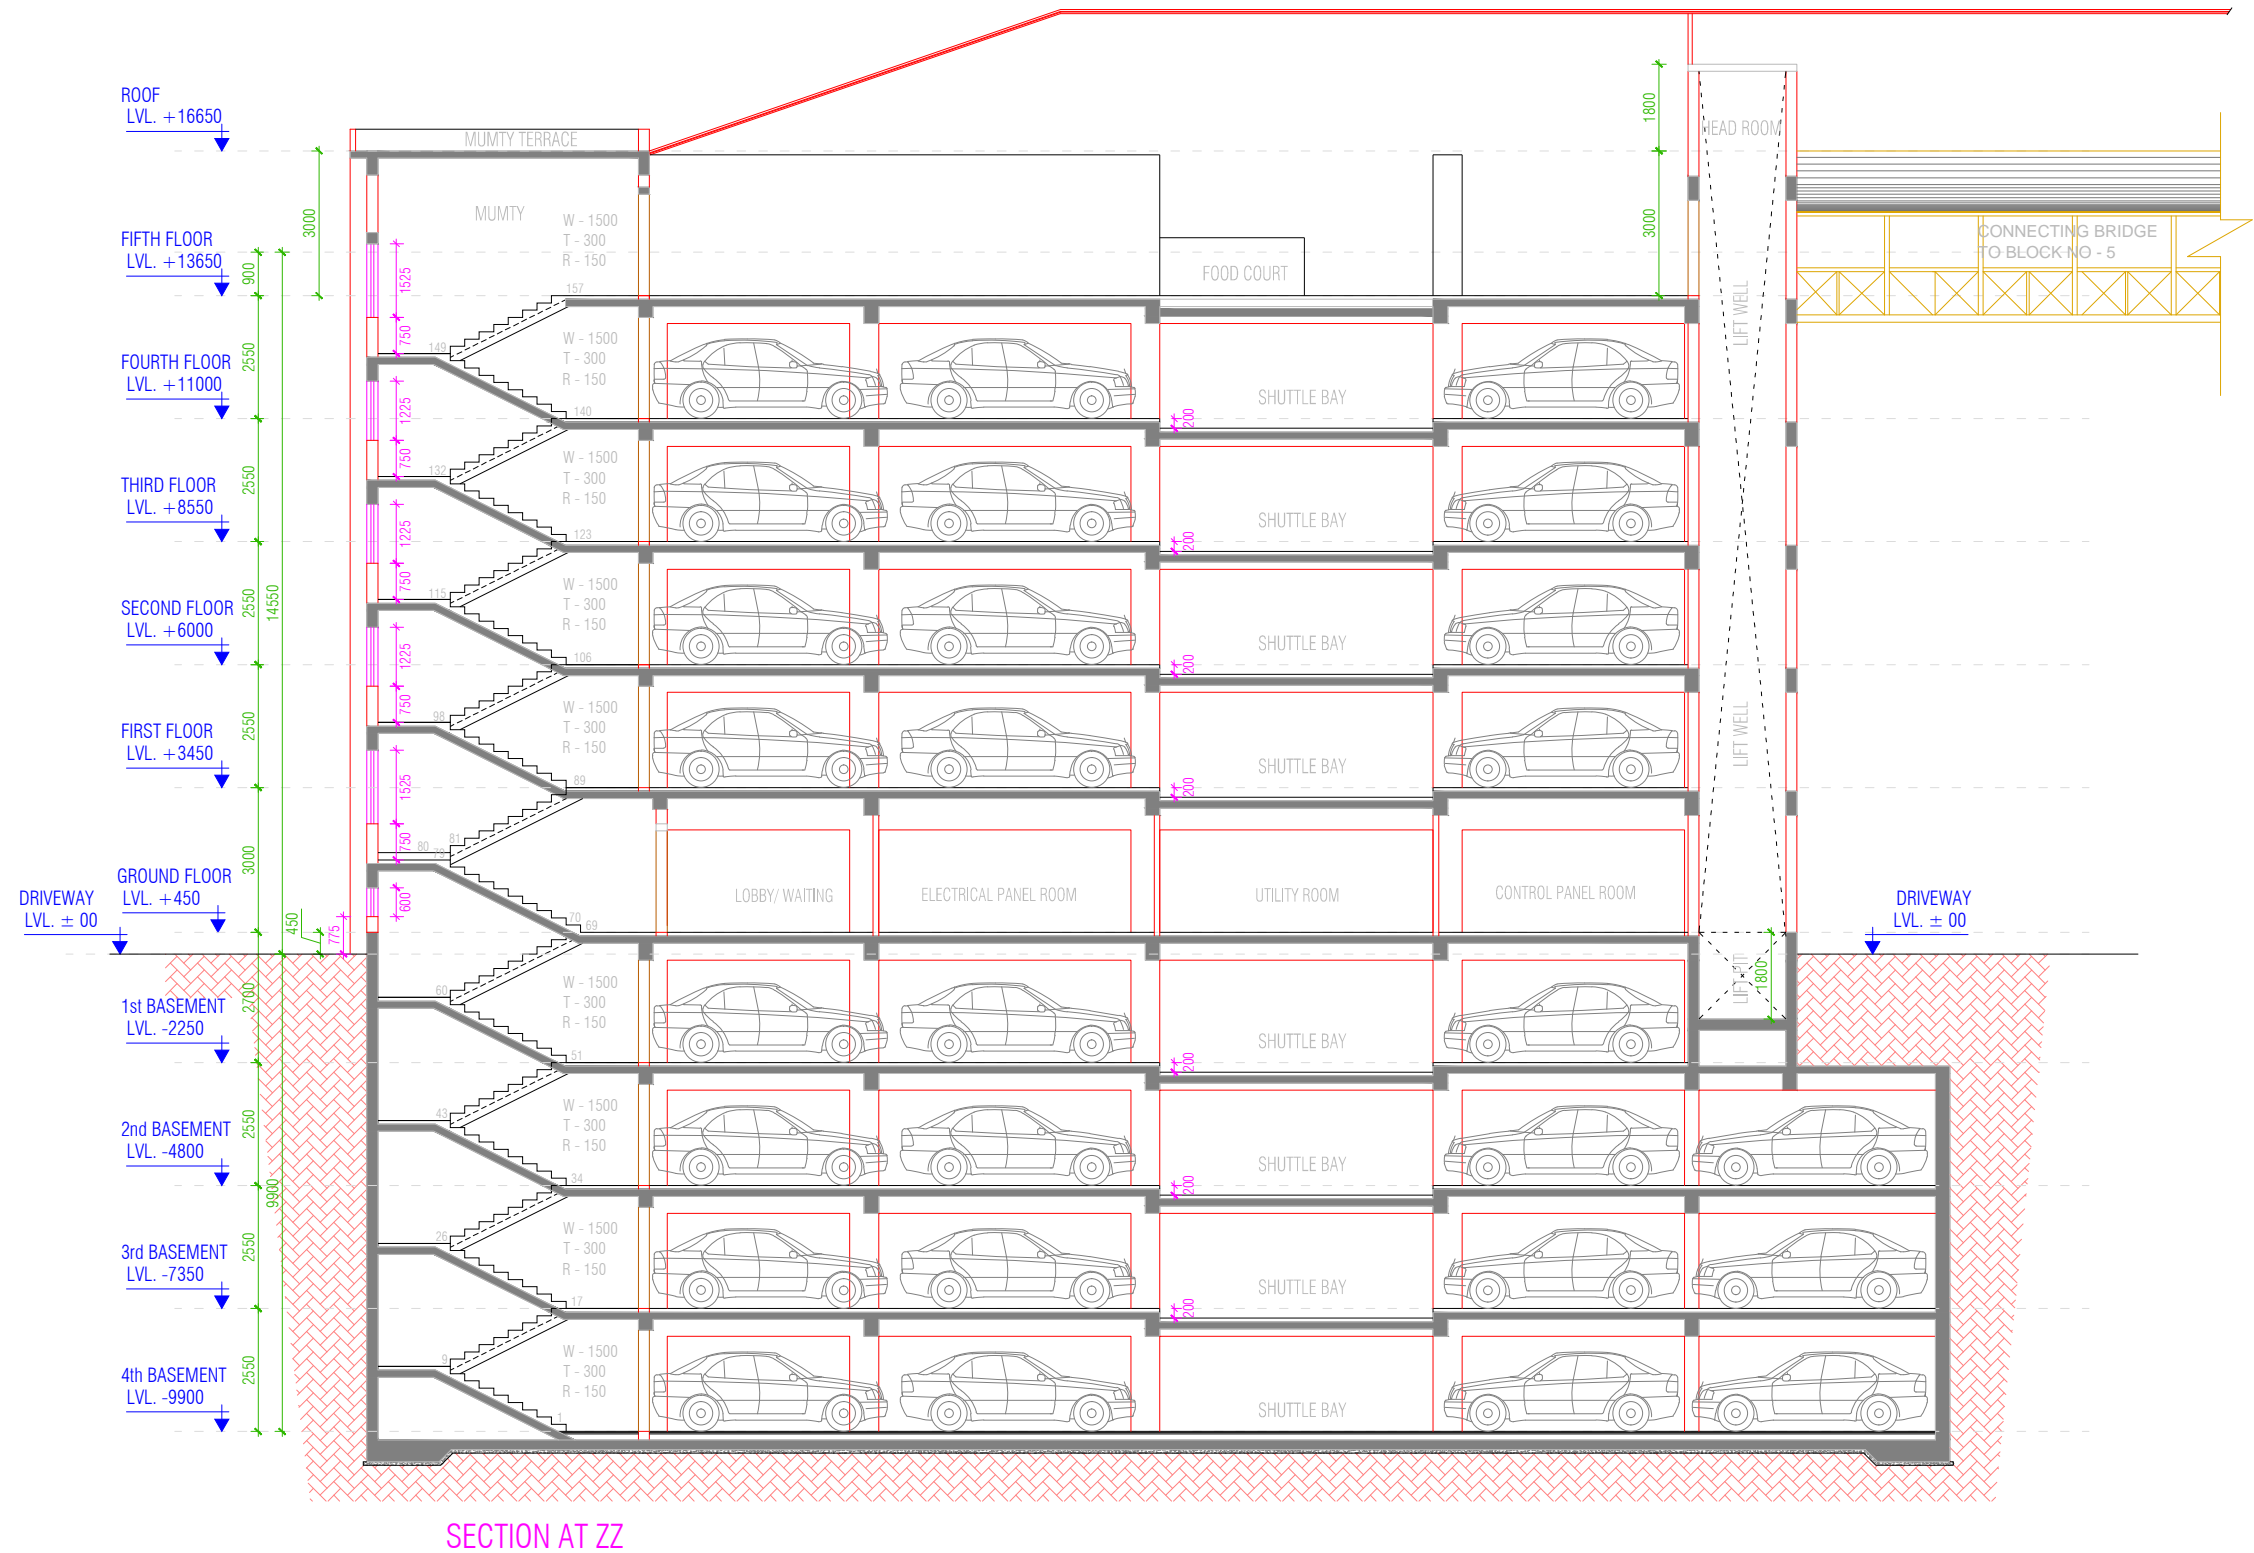

NOTES:-					CLIENT	PROJECT MANAGEMENT CONSULTANT:	
---------	--	--	--	--	--------	--------------------------------	--	--	

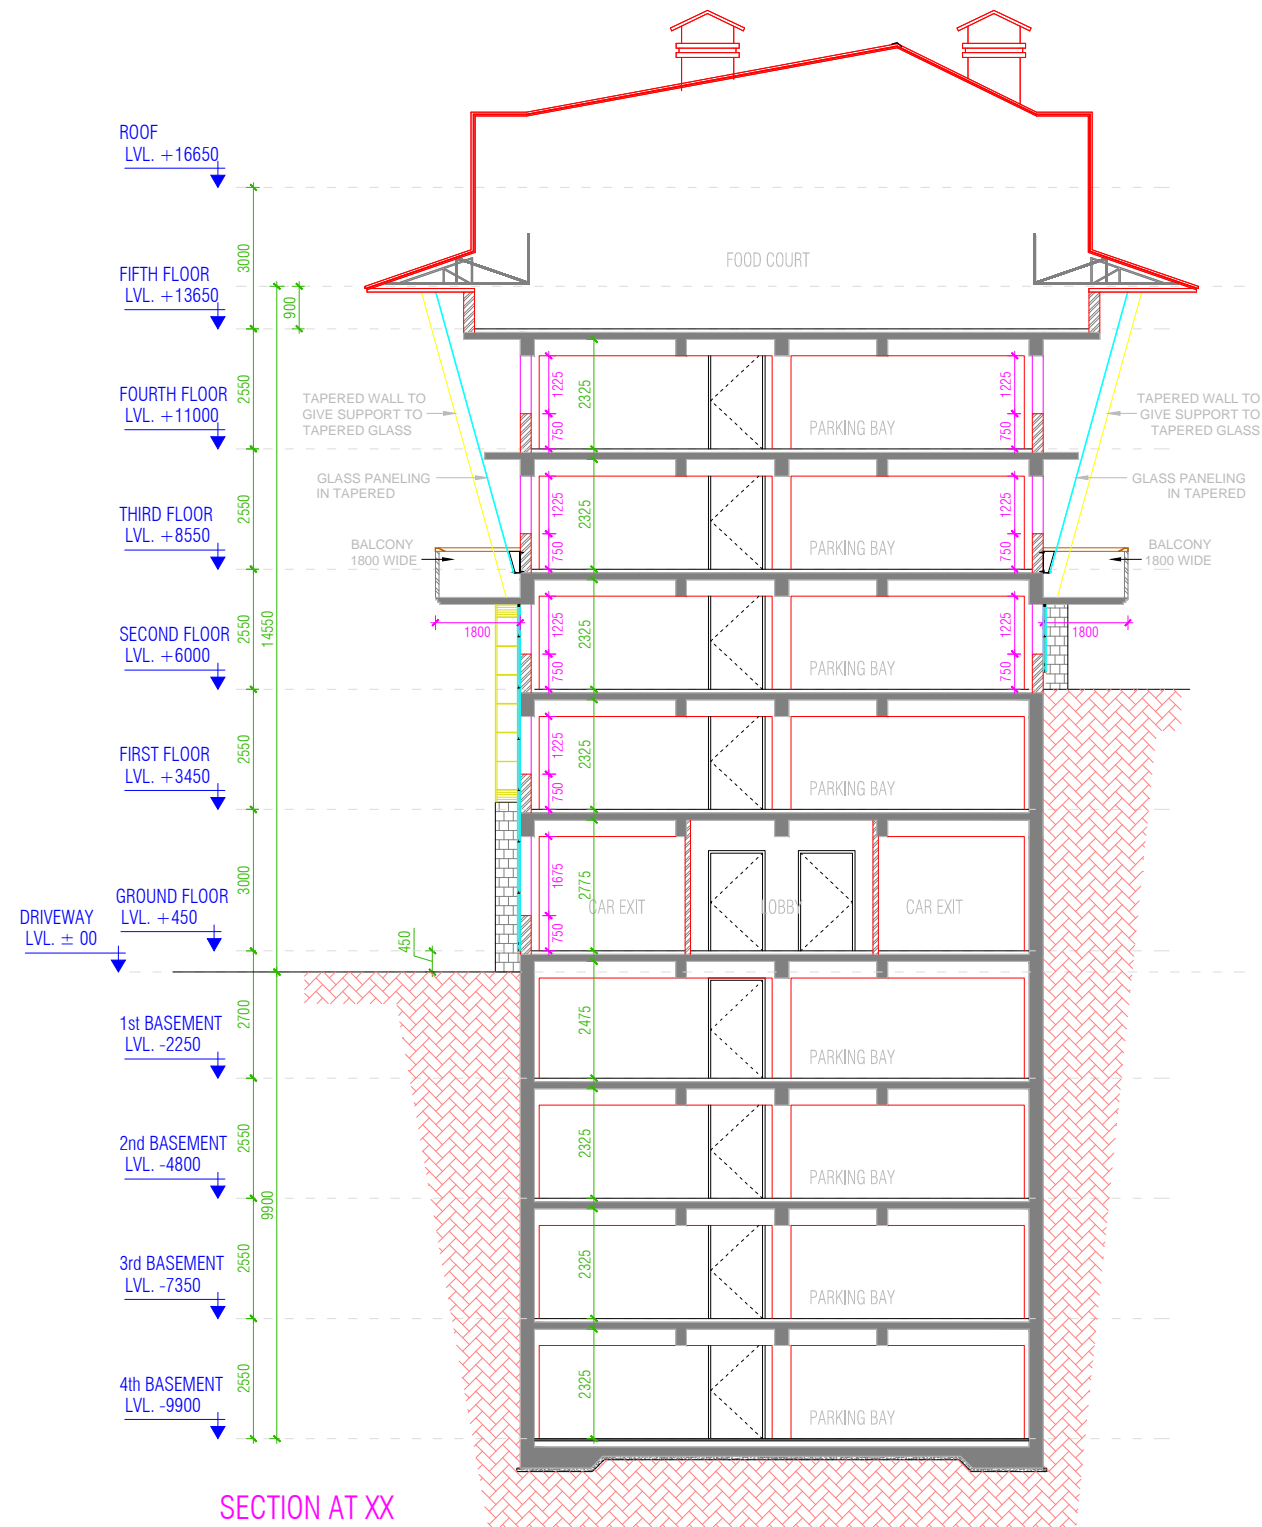

SECTION AT XX

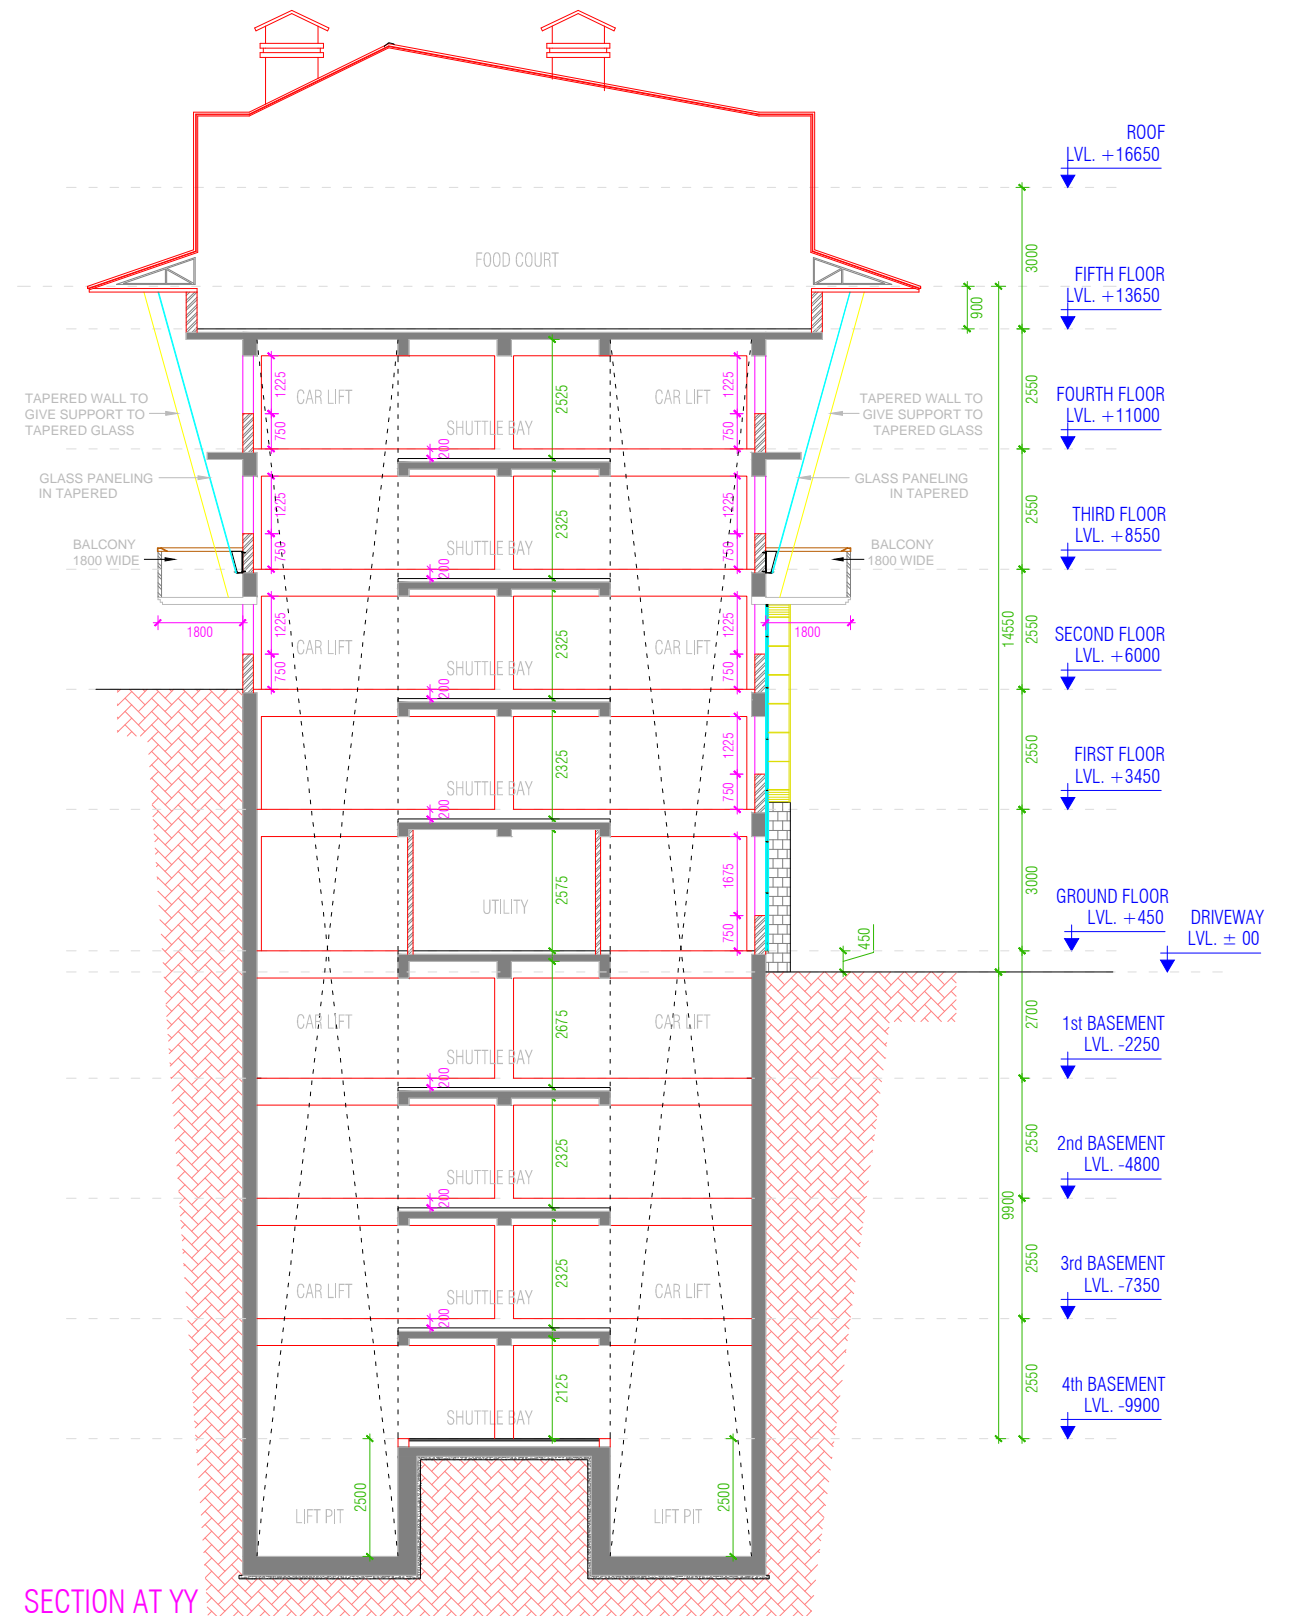

SECTION AT YY

NOTES:-

DESCRIPTION	DRN.	CHD.	REV.	DATE

CLIENT





PROJECT MANAGEMENT CONSULTANT:




Joint Venture of Govt. of NCT of Delhi and IDFC Foundation
1st Floor, I.S.B.T. Kashmere Gate, Delhi 110006.

		Certified that this document has been designed and checked in accordance with DIMTS Quality Assurance Plan This drawing must not be either loaned, copied or otherwise reproduced in whole or in part or used for any purpose without the prior written permission of DIMTS.				
DATE	DECEMBER-2019	NAME OF CLIENT - NATIONAL HIGHWAY & INFRASTRUCTURE DEVELOPMENT CORPORATION LTD.				
DRAWN BY	RAKESH SOOD	PROJECT TITLE - CONSTRUCTION OF MLCP AT CIVIL SECRETARIAT ITANAGAR, ARUNACHAL PRADESH		PROJECT CODE-		
DESIGN BY	RAKESH SOOD	DRAWING TITLE - SECTION AT XX & YY		SHEET NO.-15		
CHECKED BY	RATTAN SANDEEP					
PM	RATTAN SANDEEP	DRG.NO	DIMTS/BP/NHIDCL/ARCH/A-1.101	REV.00	SCALE -1:150	STATUS -CONCEPT PLAN

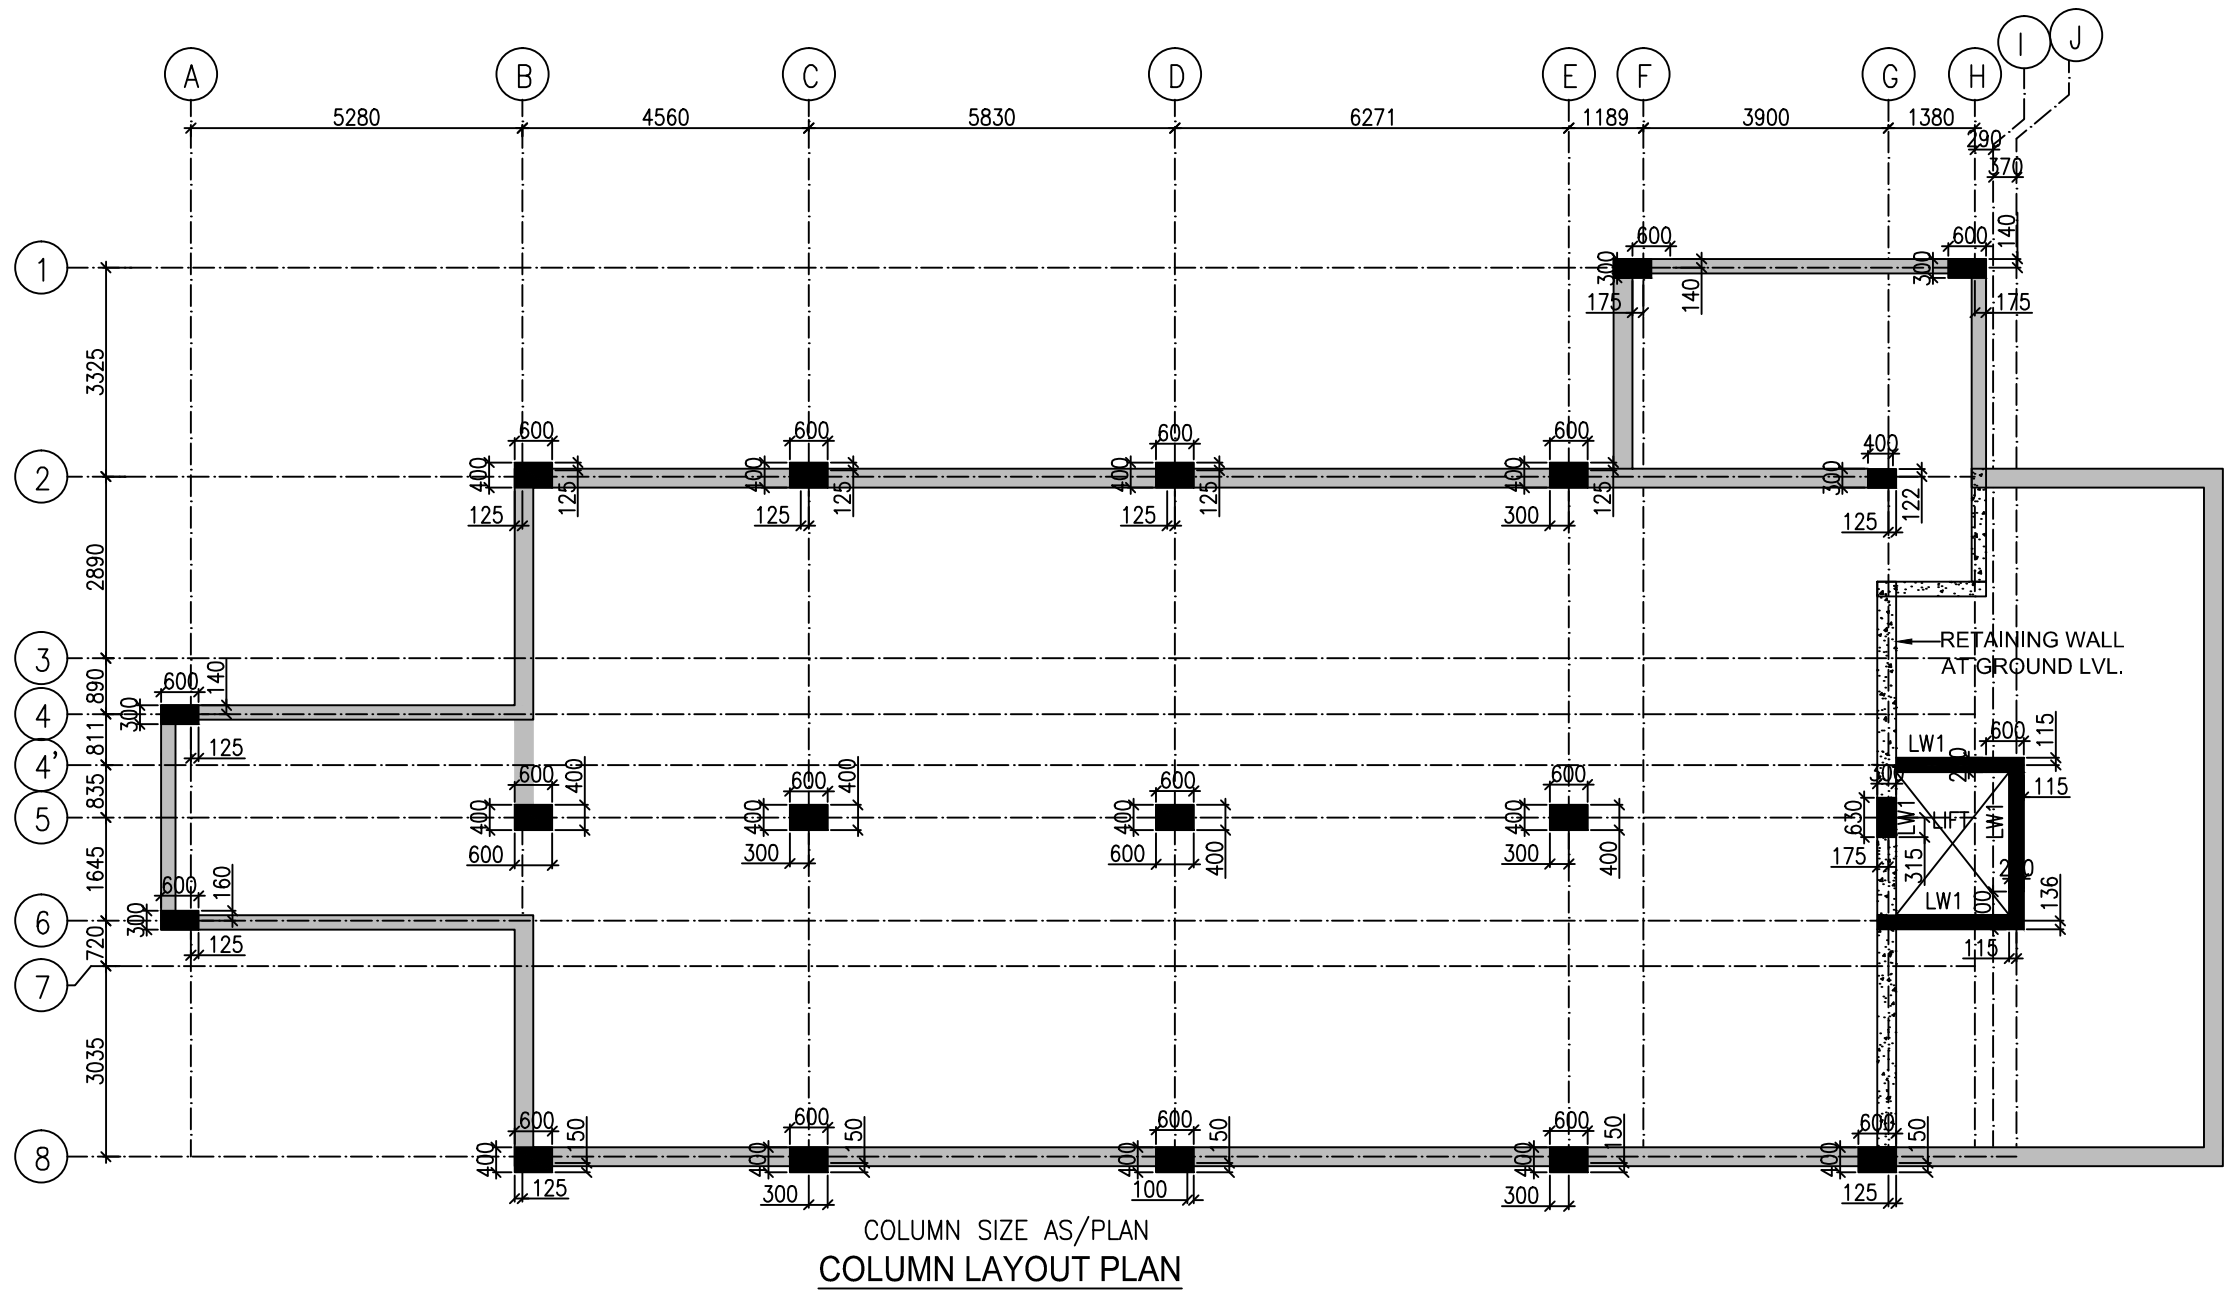


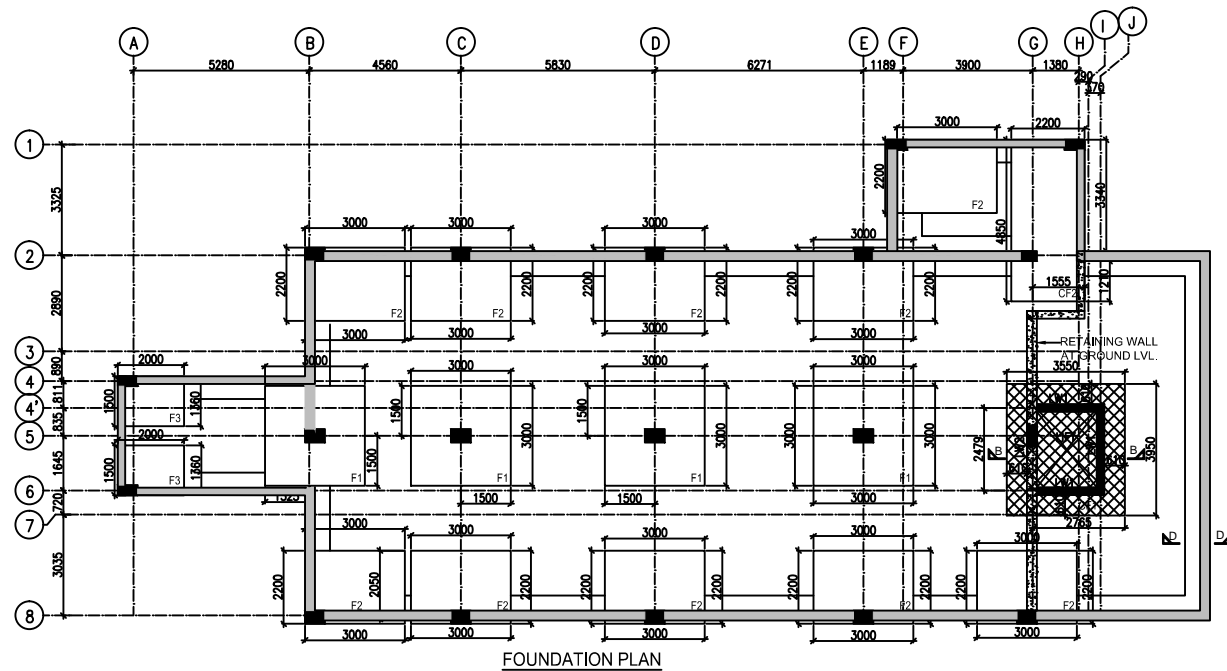


FOUNDATION PLAN

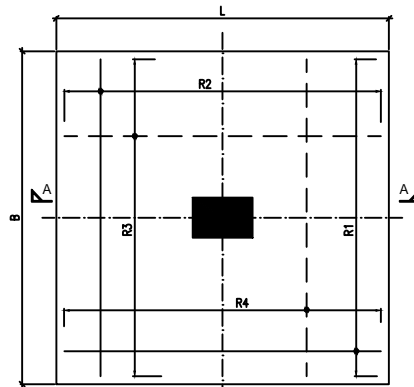


TYP. FOOTING PLAN ISOLATED

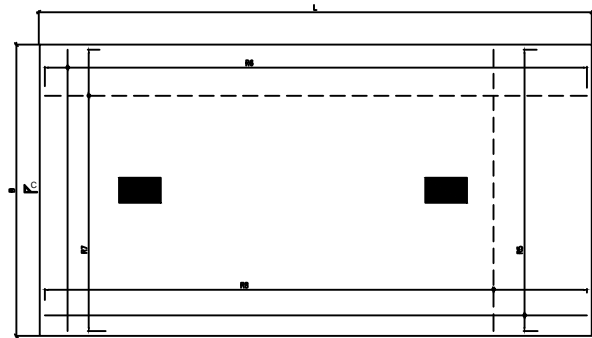


TYP. FOOTING PLAN COMBINED

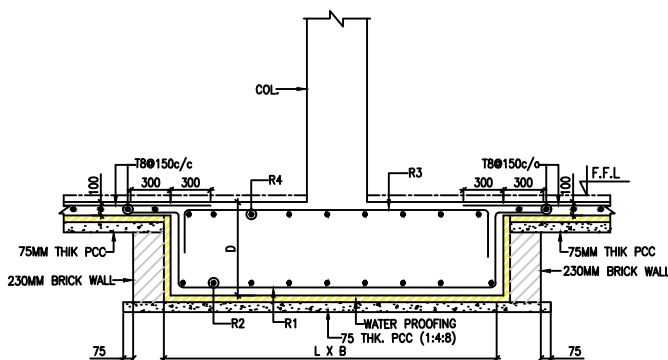


TYPICAL ISOLATED FOOTING SECTION SECTION A - A

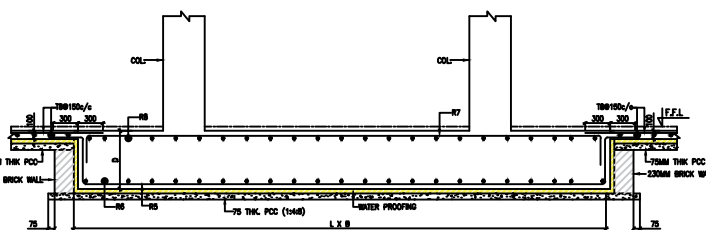


TYPICAL COMBINED FOOTING SECTION SECTION C - C

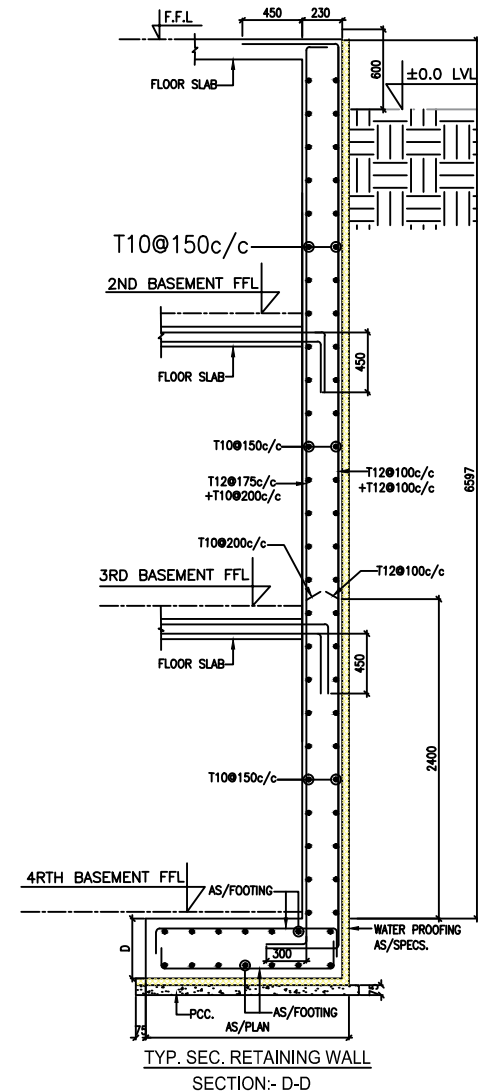

TYP. SEC. RETAINING WALL SECTION - D-D

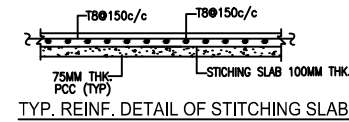

TYP. REINF. DETAIL OF STITCHING SLAB

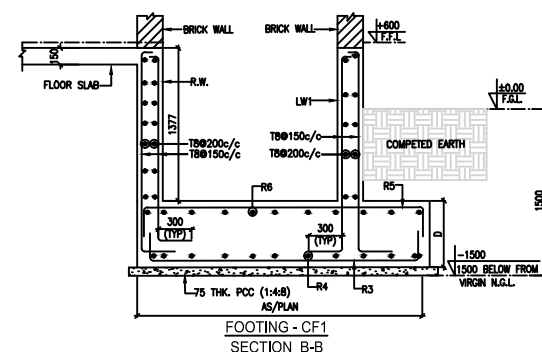

FOOTING - CF1 SECTION B-B

ISOLATED FOOTING SCHEDULES

FOOTING MARK	L	B	D	d	R/F. ALONG LENGTH (R1)	R/F. ALONG WIDTH (R2)	R/F. ALONG LENGTH (R3)	R/F. ALONG WIDTH (R4)	REFER SEC.
F1	3000	3000	550	---	T16@100c/c	T12@125c/c	T16@125c/c	T12@150c/c	A-A
F2	3000	2200	550	---	T16@100c/c	T12@125c/c	T16@125c/c	T12@150c/c	A-A
F3	2000	1500	550	---	T16@100c/c	T12@125c/c	T16@125c/c	T12@150c/c	A-A

COMBINED FOOTING SCHEDULE

FOOTING MARK	SIZE			REINFORCEMENT				REFER SEC.
	L	B	D	BOTTOM RIENFORCEMENT		TOP RIENFORCEMENT		
				LENGTH (R5)	LENGTH (R6)	LENGTH (R7)	LENGTH (R8)	
CF1	AS/PLAN		500	T16@125c/c	T12@125c/c	T16@150c/c	T12@150c/c	B-B
CF2	AS/PLAN		500	T16@125c/c	T12@100c/c	T16@125c/c	T12@125c/c	C-C

NOTES:-

CLIENT



PROJECT MANAGEMENT CONSULTANT:




Joint Venture of Govt. of NCT of Delhi and IDFC Foundation
1st Floor, I.S.B.T. Kashmere Gate, Delhi 110006.

Certified that this document has been designed and checked in accordance with DIMTS Quality Assurance Plan

This drawing must not be either loaned, copied or otherwise reproduced in whole or in part or used for any purpose without the prior written permission of DIMTS.

DATE	20.01.2020	NAME OF CLIENT- NATIONAL HIGHWAY & INFRASTRUCTURE DEVELOPMENT CORPORATION LTD.				
DRAWN BY	SACHIN	PROJECT TITLE - CONSTRUCTION OF AUTOMATED MLCP AT CIVIL SECRETARIAT ITANAGAR, ARUNACHAL PRADESH			PROJECT CODE-	
DESIGN BY	V.K.S.	DRAWING TITLE - FOUNDATION PLAN & SECTION DETAILS				
CHECKED BY	S.S.					
PM	RATTAN SANDEEP	DRG.NO.	DIMTS/BP/NHIDCL/STR/S-1.102	REV.00	SCALE -1:150	STATUS -CONCEPT PLAN

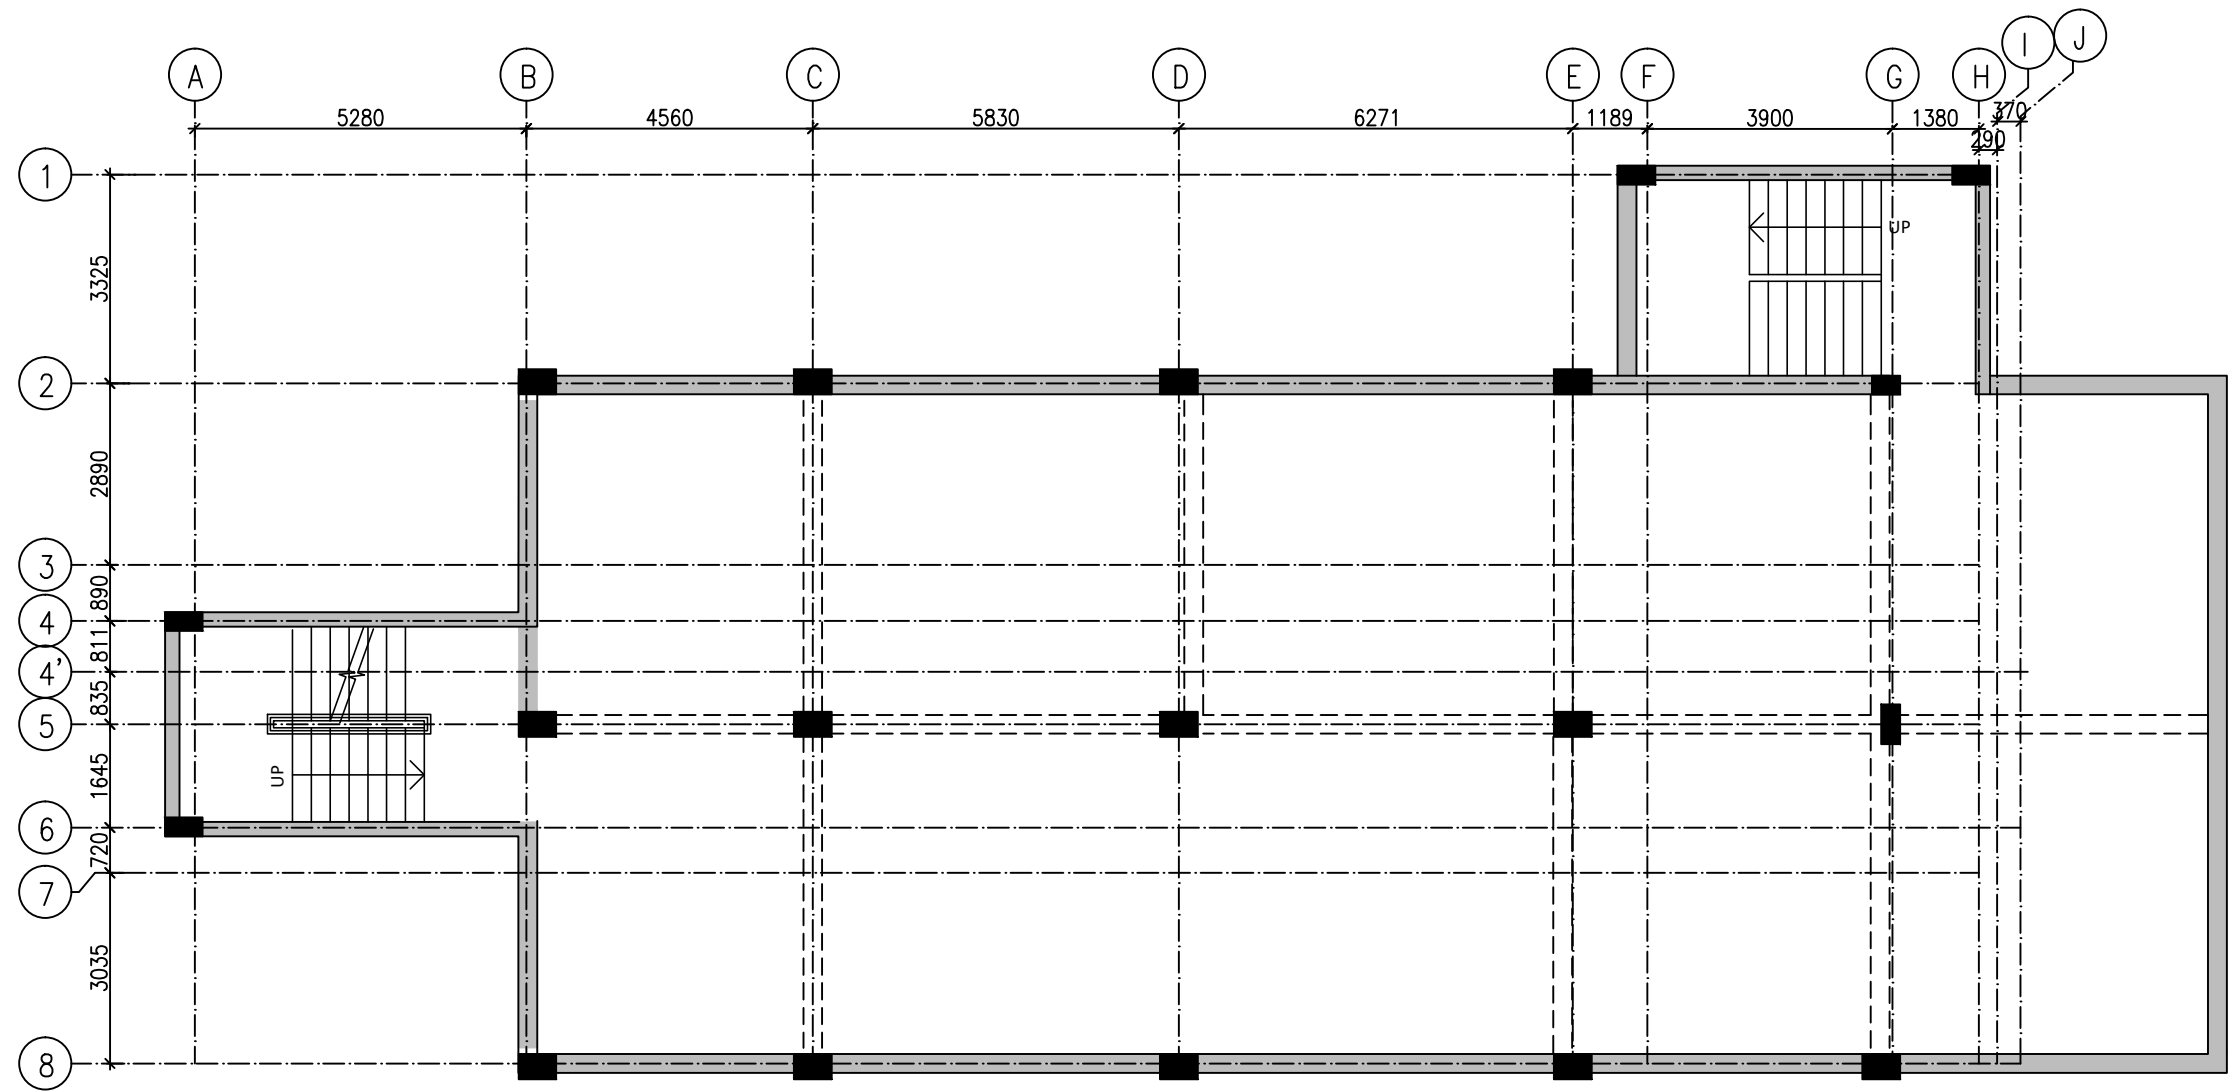

ALL BEAM SIZE 300X500
FRAMING PLAN TYP. 2ND TO 3RD BASEMENT LVL.

- HATCH INDICATE COLUMN THROUGH FOUNDATION TO TERMINATION.
▨ HATCH INDICATE COLUMN/RETAINING WALL TERMINATE.

NOTES:-

DESCRIPTION	DRN	CHD	REV	DATE

CLIENT



PROJECT MANAGEMENT CONSULTANT:



Joint Venture of Govt. of NCT of Delhi and IDFC Foundation
1st Floor, I.S.B.T. Kashmere Gate, Delhi 110006.

DATE	20.01.2020
DRAWN BY	SACHIN
DESIGN BY	V.K.S.
CHECKED BY	S.S.
PM	RATTAN SANDEEP

Certified that this document has been designed and checked in accordance with DIMTS Quality Assurance Plan

This drawing must not be either loaned, copied or otherwise reproduced in whole or in part or used for any purpose without the prior written permission of DIMTS.

NAME OF CLIENT - NATIONAL HIGHWAY & INFRASTRUCTURE DEVELOPMENT CORPORATION LTD.

PROJECT TITLE - CONSTRUCTION OF AUTOMATED MLCP AT CIVIL SECRETARIAT
ITANAGAR, ARUNACHAL PRADESH

DRAWING TITLE - SECOND & THIRD BASEMENT LVL.
FRAMING PLAN

DRG.NO. DIMTS/BP/NHIDCL/STR/S-1.103


REV.00

SCALE - 1:150

PROJECT CODE -

SHEET NO.-03

STATUS -CONCEPT PLAN

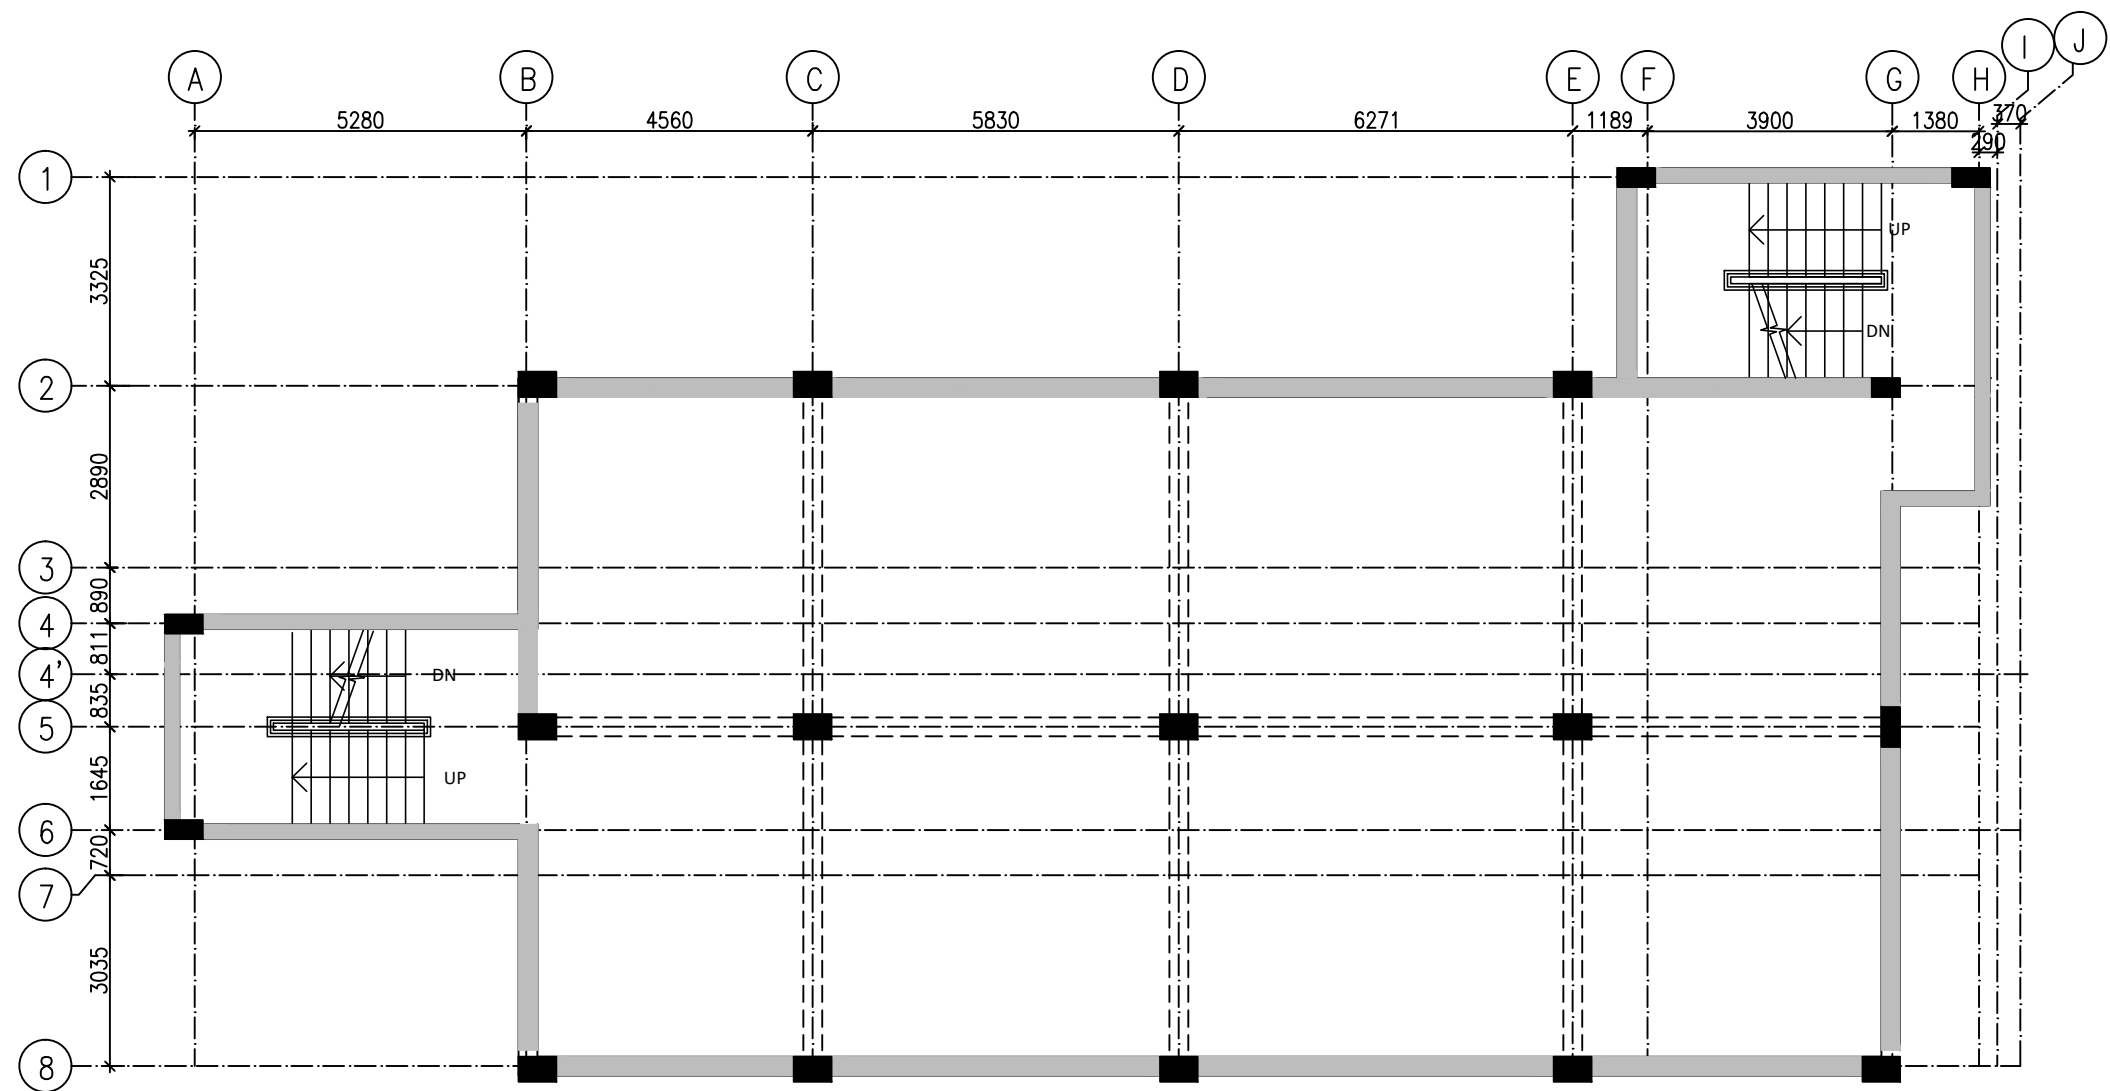

ALL BEAM SIZE 300X500
FRAMING PLAN AT 1st BASEMENT LVL.

- HATCH INDICATE COLUMN THROUGH FOUNDATION TO TERMINATION.
- HATCH INDICATE COLUMN/RETAINING WALL TERMINATE.

NOTES:-

DESCRIPTION	DRN	CHD	REV	DATE

CLIENT




PROJECT MANAGEMENT CONSULTANT:



Joint Venture of Govt. of NCT of Delhi and IDFC Foundation
1st Floor, I.S.B.T. Kashmere Gate, Delhi 110006.

DATE	20.01.2020
DRAWN BY	SACHIN
DESIGN BY	V.K.S.
CHECKED BY	S.S.
PM	RATTAN SANDEEP

Certified that this document has been designed and checked in accordance with DIMTS Quality Assurance Plan				
This drawing must not be either loaned, copied or otherwise reproduced in whole or in part or used for any purpose without the prior written permission of DIMTS.				
NAME OF CLIENT- NATIONAL HIGHWAY & INFRASTRUCTURE DEVELOPMENT CORPORATION LTD.				
PROJECT TITLE - CONSTRUCTION OF AUTOMATED MLCP AT CIVIL SECRETARIAT ITANAGAR, ARUNACHAL PRADESH				PROJECT CODE -
DRAWING TITLE - FIRST BASEMENT LVL. FRAMING PLAN				SHEET NO.-04
DRG.NO.	DIMTS/BP/NHIDCL/STR/S- 1.104	REV.00	SCALE -1:150	STATUS -CONCEPT PLAN

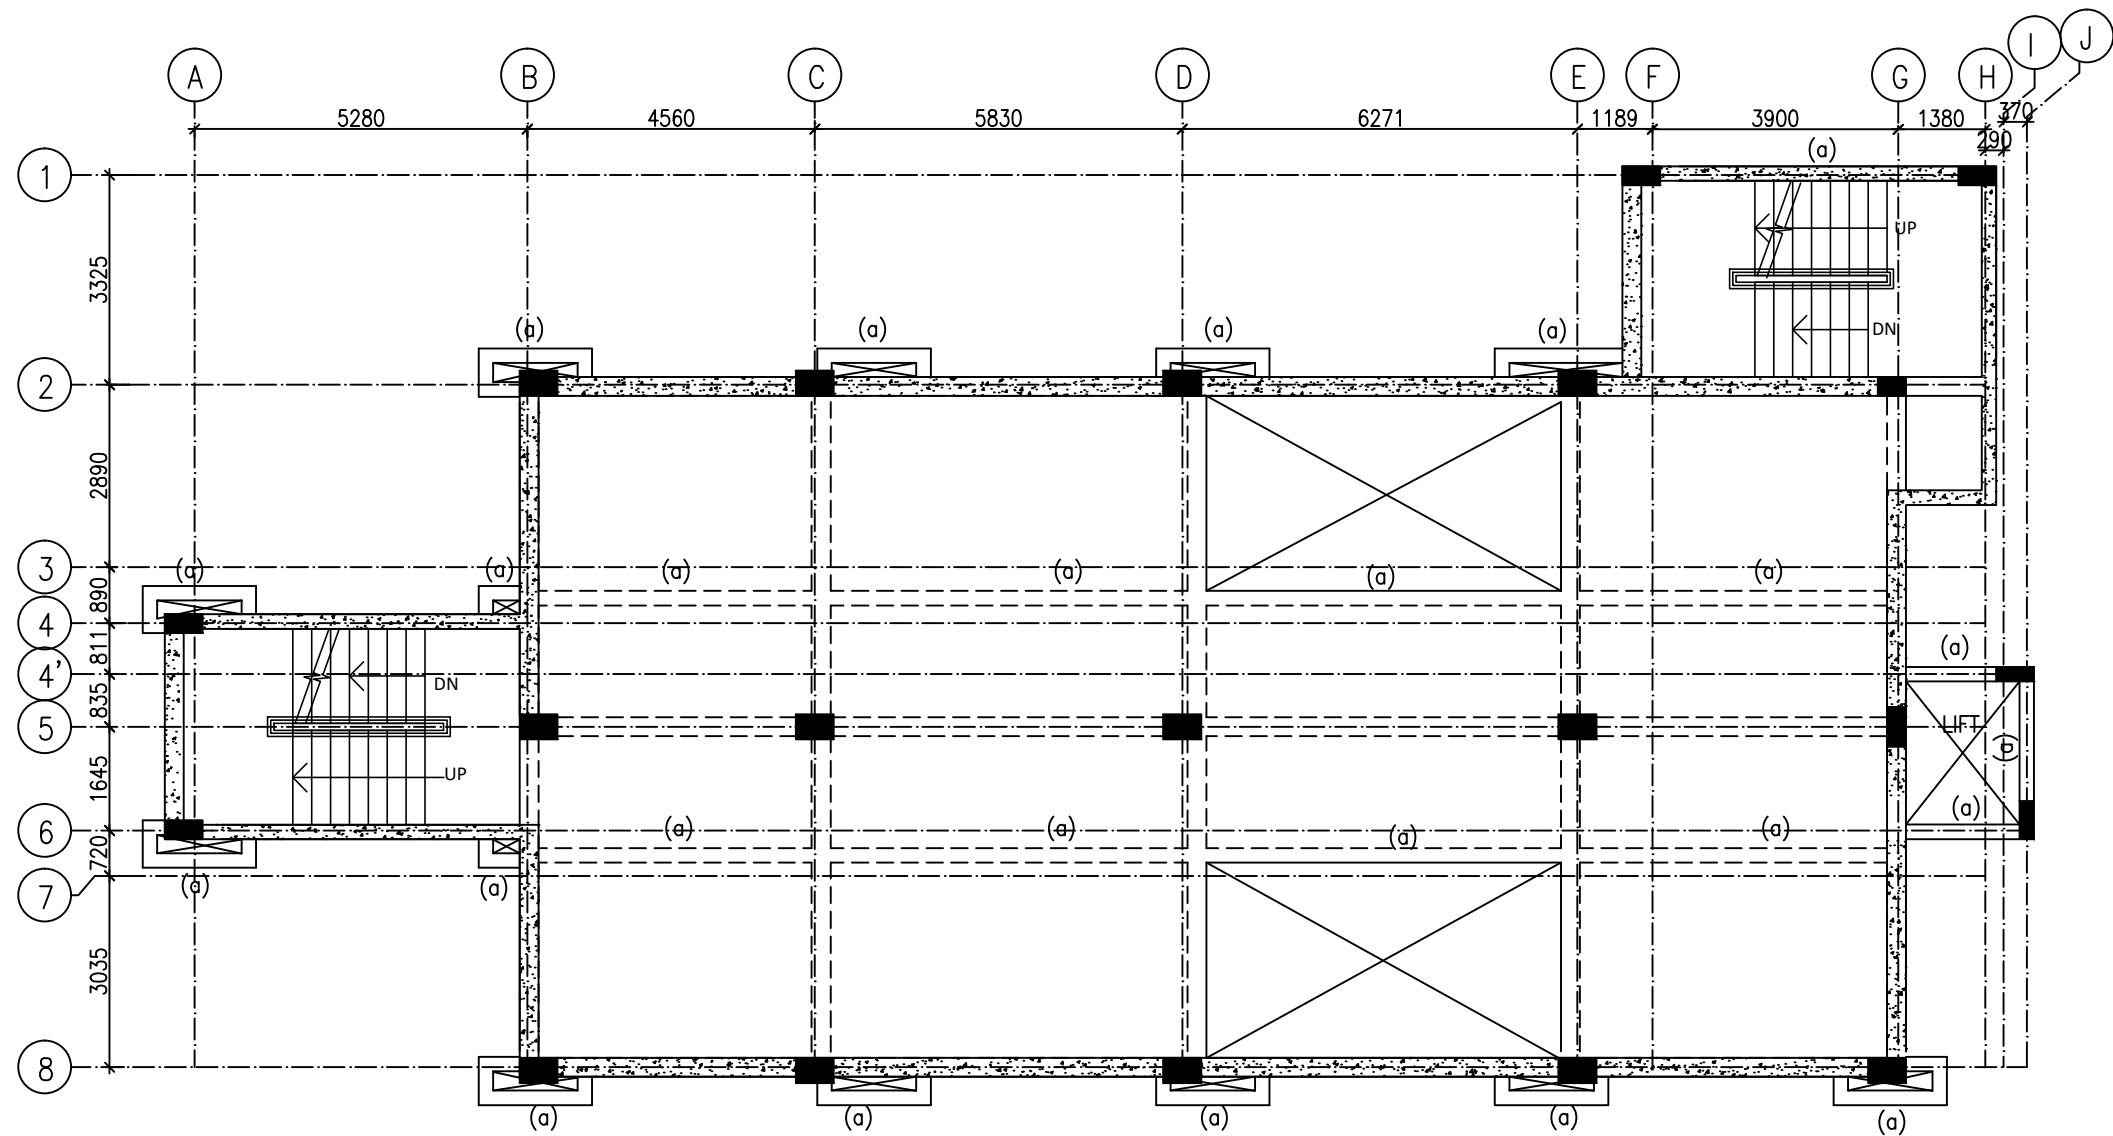


ALL BEAM SIZE 300X500
FRAMING PLAN AT GROUND FLOOR LVL.

	HATCH INDICATE COLUMN THROUGH FOUNDATION TO TERMINATION.
	HATCH INDICATE COLUMN/RETAINING WALL TERMINATE.

SCHEDULE OF BEAM SIZE :-

MARK	BEAM SIZE
(a)	230X500

NOTES:-					<div>CLIENT</div> <div></div>	<div>PROJECT MANAGEMENT CONSULTANT:</div> <div></div> <div>Joint Venture of Govt. of NCT of Delhi and IDFC Foundation 1st Floor, I.S.B.T. Kashmere Gate, Delhi 110006.</div>				Certified that this document has been designed and checked in accordance with DIMTS Quality Assurance Plan					
								This drawing must not be either loaned, copied or otherwise reproduced in whole or in part or used for any purpose without the prior written permission of DIMTS.							
								DATE	20.01.2020	NAME OF CLIENT - NATIONAL HIGHWAY & INFRASTRUCTURE DEVELOPMENT CORPORATION LTD.					
								DRAWN BY	SACHIN	PROJECT TITLE - CONSTRUCTION OF AUTOMATED MLCP AT CIVIL SECRETARIAT ITANAGAR, ARUNACHAL PRADESH		PROJECT CODE-			
								DESIGN BY	V.K.S.	DRAWING TITLE - GROUND FLOOR FRAMING PLAN		SHEET NO.-05			
					CHECKED BY	S.S.									
DESCRIPTION					DRN.	CHD.	REV.	DATE	PM	RATTAN SANDEEP	DRG.NO.	DIMTS/BP/NHIDCL/STR/S- 1.105	REV.00	SCALE -1:150	STATUS -CONCEPT PLAN

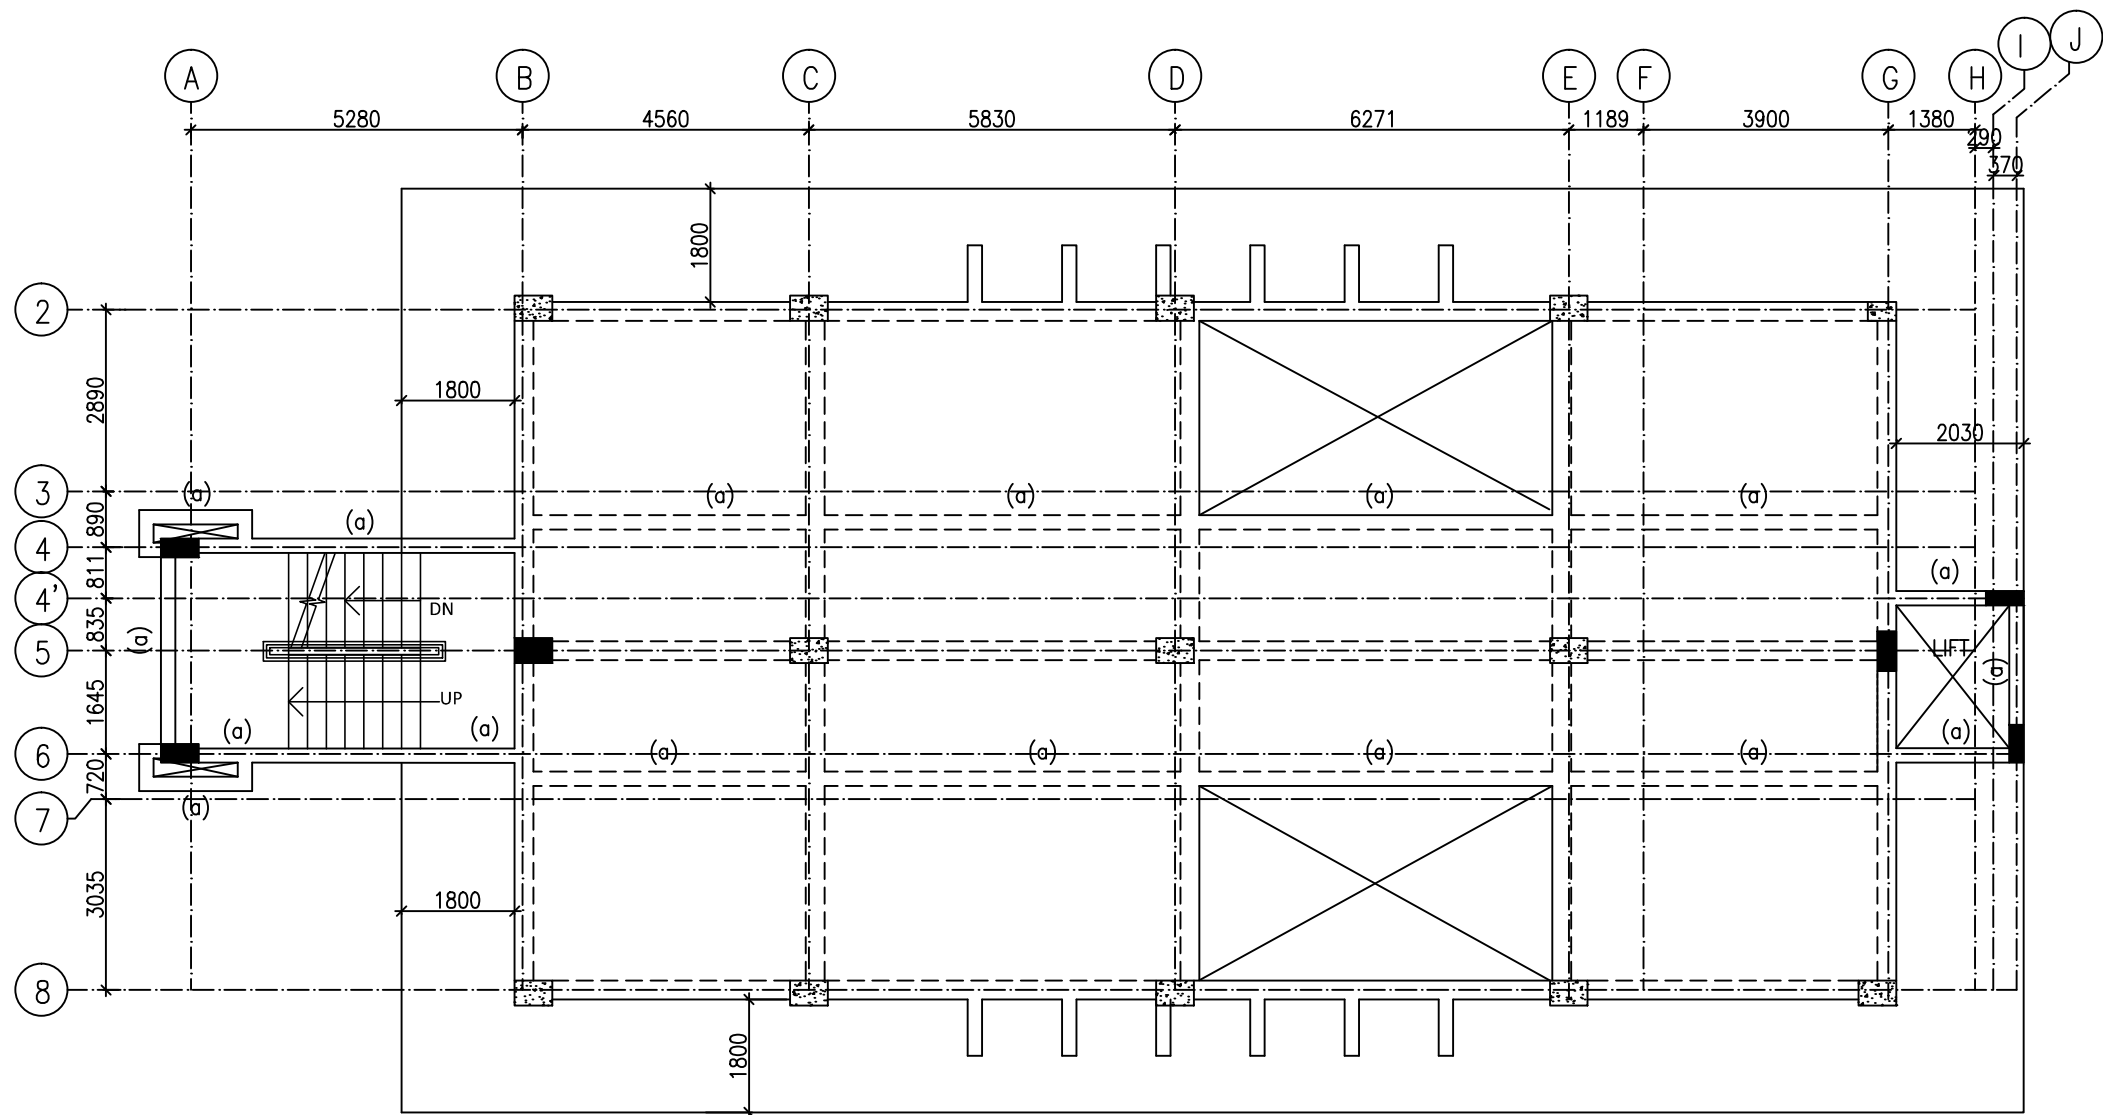


ALL BEAM SIZE 300X500
FRAMING PLAN AT TERRACE LVL.

	HATCH INDICATE COLUMN THROUGH FOUNDATION TO TERMINATION.
	HATCH INDICATE COLUMN/RETAINING WALL TERMINATE.

SCHEDULE OF BEAM SIZE :-


MARK	BEAM SIZE
(a)	230X500

NOTES:-					<div>CLIENT</div> <div> BUILDING INFRASTRUCTURE - BUILDING THE NATION</div>	<div>PROJECT MANAGEMENT CONSULTANT:</div> <div> We help people move</div> <div>Joint Venture of Govt. of NCT of Delhi and IDFC Foundation 1st Floor, I.S.B.T. Kashmere Gate, Delhi 110006.</div>		Certified that this document has been designed and checked in accordance with DIMTS Quality Assurance Plan				
								This drawing must not be either loaned, copied or otherwise reproduced in whole or in part or used for any purpose without the prior written permission of DIMTS.				
								DATE	20.01.2020	NAME OF CLIENT - NATIONAL HIGHWAY & INFRASTRUCTURE DEVELOPMENT CORPORATION LTD.		
								DRAWN BY	SACHIN	PROJECT TITLE - CONSTRUCTION OF AUTOMATED MLCP AT CIVIL SECRETARIAT		PROJECT CODE -
								DESIGN BY	V.K.S.	ITANAGAR, ARUNACHAL PRADESH		
								CHECKED BY	S.S.	DRAWING TITLE - TERRACE LVL. FRAMING PLAN		SHEET NO. - 10
DESCRIPTION		DRN	CHD	REV.	DATE	PM	RATTAN SANDEEP	DRG.NO	DIMTS/BP/NHIDCL/STR/S- 1.110	REV.00	SCALE -1:150	STATUS -CONCEPT PLAN

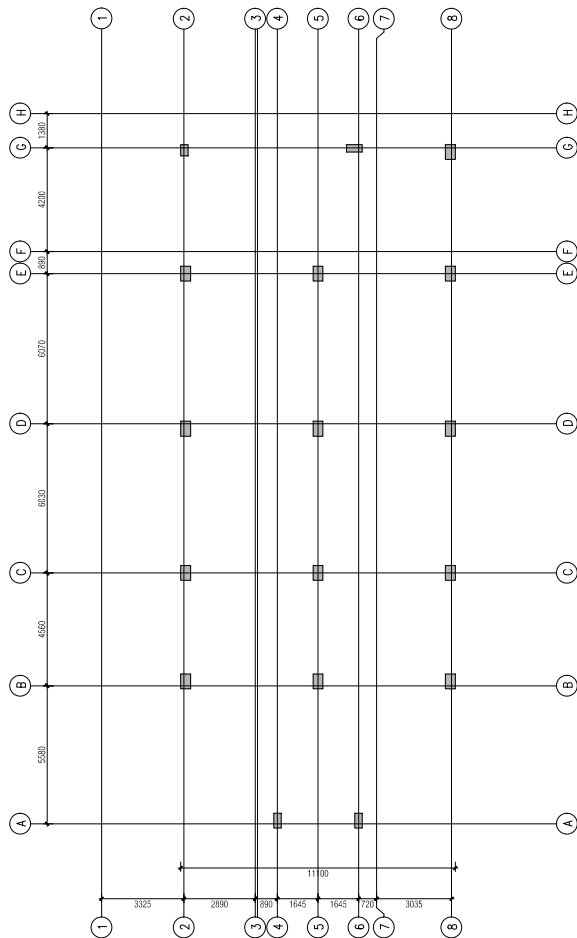

COLUMN LAYOUT PLAN

PROPOSE BUILDING
EXISTING BUILDING

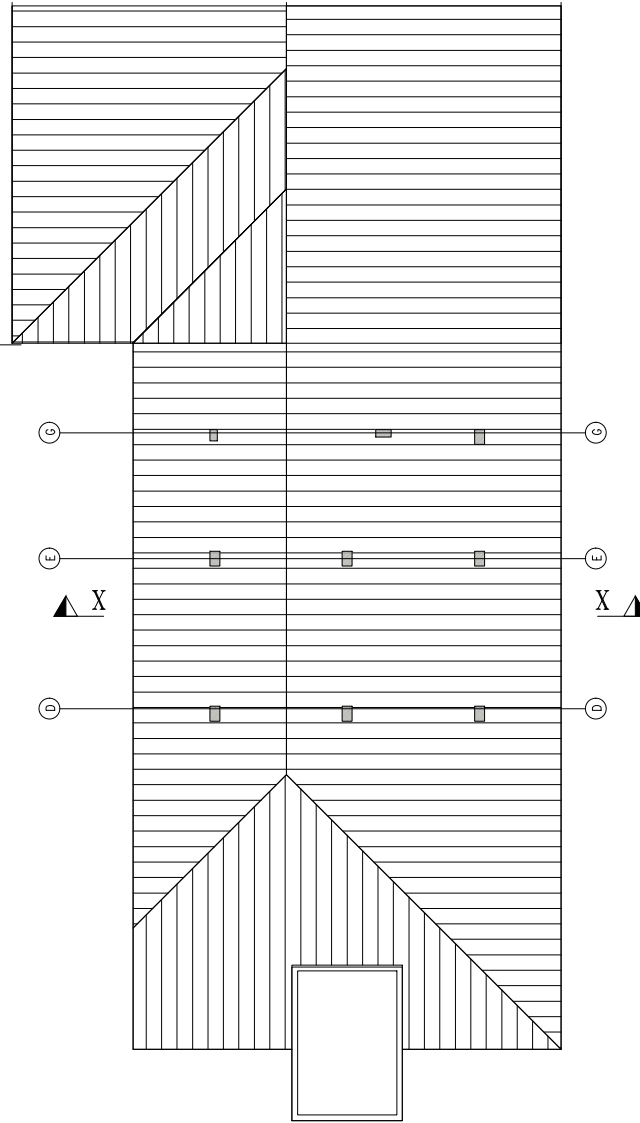

ROOF PLAN

NOTES:-

CLIENT



PROJECT MANAGEMENT CONSULTANT:



Joint Venture of Govt. of NCT of Delhi and IDFC Foundation
1st Floor, L.S.B.T. Kashmere Gate, Delhi 110006.

DATE

DRAWN BY

SS

DESIGN BY

RS

CHECKED BY

RS

PM

RATTAN SANDEEP

Certified that this document has been designed and checked in accordance with DIMTS Quality Assurance Plan

This drawing must not be either loaned, copied or otherwise reproduced in whole or in part or used for any purpose without the prior written permission of DIMTS.

NAME OF CLIENT - NATIONAL HIGHWAY & INFRASTRUCTURE DEVELOPMENT CORPORATION LTD.

PROJECT TITLE - CONSTRUCTION OF MLCP AT CIVIL SECRETARIAT
ITANAGAR, ARUNACHAL PRADESH

PROJECT CODE-

DRAWING TITLE - COLUMN LAYOUT AND ROOF PLAN

SHEET NO.-12

DRG.NO. DIMTS/BP/NHIDCL/STR/S-1.111

REV.00

SCALE -1:1

STATUS -CONCEPT PLAN

DESCRIPTION

DRN

CHD

REV

DATE


S.S

R.S



RS


18.01.2020

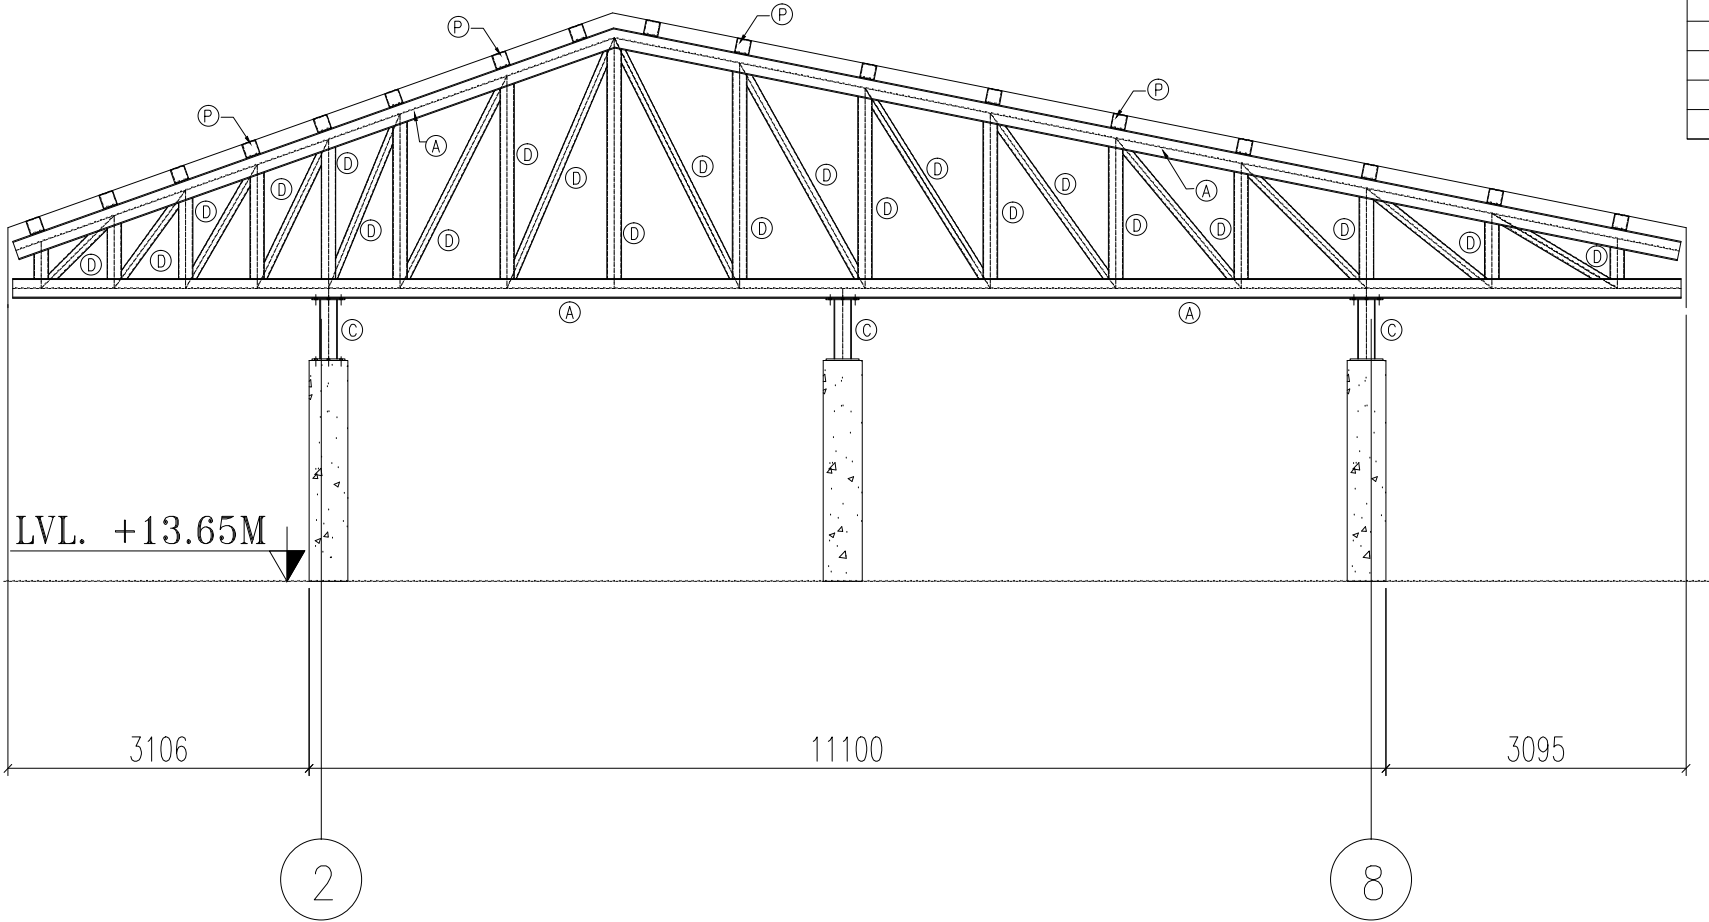PART MARK	SECTION
A	ISM-250BOX
C	ISM-300BOX
D	SHS 150X150X6
D	SHS 150X150X6
P	SHS 100X100X4



SECTION X-X

NOTES:-					CLIENT		PROJECT MANAGEMENT CONSULTANT:		Joint Venture of Govt. of NCT of Delhi and IDFC Foundation 1st Floor, L.S.B.T., Kashmere Gate, Delhi 110006.	Certified that this document has been designed and checked in accordance with DIMTS Quality Assurance Plan This drawing must not be either loaned, copied or otherwise reproduced in whole or in part or used for any purpose without the prior written permission of DIMTS.
					S.S	R.S.	R0	18.01.2020		NAME OF CLIENT - NATIONAL HIGHWAY & INFRASTRUCTURE DEVELOPMENT CORPORATION LTD.
					DESCRIPTION	DRN	CHD	REV.	DATE	PROJECT TITLE - CONSTRUCTION OF MLCP AT CIVIL SECRETARIAT ITANAGAR, ARUNACHAL PRADESH
					PM	RATTAN SANDEEP	DRG.NO.	DIMTS/BP/NHDEL/STR/S-1-112	REV.00	SCALE -1:1
										SHEET NO.-13
										STATUS -CONCEPT SECTION

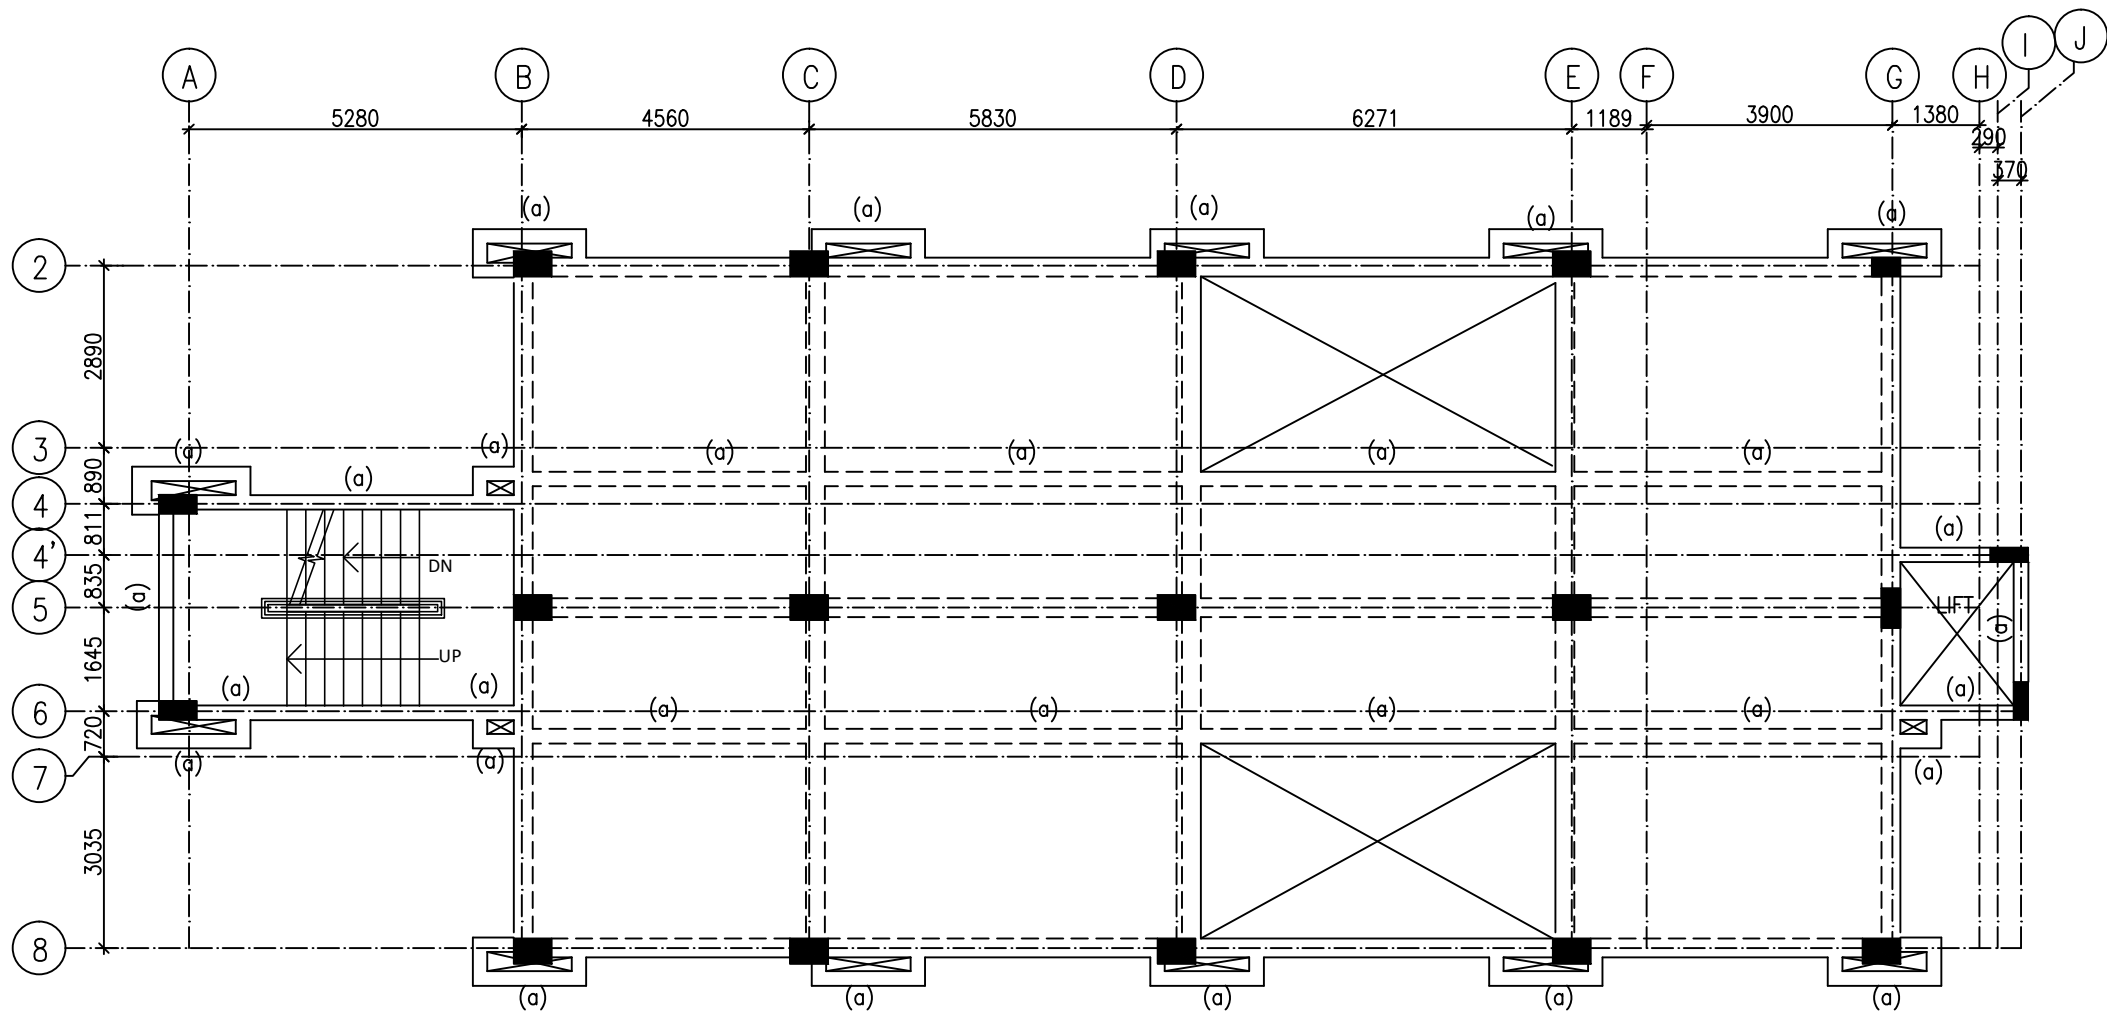

ALL BEAM SIZE 300X500
FRAMING PLAN AT FIRST FLOOR

- HATCH INDICATE COLUMN THROUGH FOUNDATION TO TERMINATION.
- HATCH INDICATE COLUMN/RETAINING WALL TERMINATE.

SCHEDULE OF BEAM SIZE :-

MARK	BEAM SIZE
(a)	230X500

NOTES:-

DESCRIPTION	DRN	CHD	REV	DATE

CLIENT




PROJECT MANAGEMENT CONSULTANT:



Joint Venture of Govt. of NCT of Delhi and IDFC Foundation
1st Floor, I.S.B.T. Kashmere Gate, Delhi 110006.

DATE	20.01.2020
DRAWN BY	SACHIN
DESIGN BY	V.K.S.
CHECKED BY	S.S.
PM	RATTAN SANDEEP

Certified that this document has been designed and checked in accordance with DIMTS Quality Assurance Plan This drawing must not be either loaned, copied or otherwise reproduced in whole or in part or used for any purpose without the prior written permission of DIMTS.			
NAME OF CLIENT - NATIONAL HIGHWAY & INFRASTRUCTURE DEVELOPMENT CORPORATION LTD.			
PROJECT TITLE - CONSTRUCTION OF AUTOMATED MLCP AT CIVIL SECRETARIAT ITANAGAR, ARUNACHAL PRADESH			PROJECT CODE-
DRAWING TITLE - FIRST FLOOR FRAMING PLAN			SHEET NO.-06
DRG.NO.	DIMTS/BP/NHIDCL/STR/S- 1.106	REV.00	SCALE -1:150
			STATUS -CONCEPT PLAN

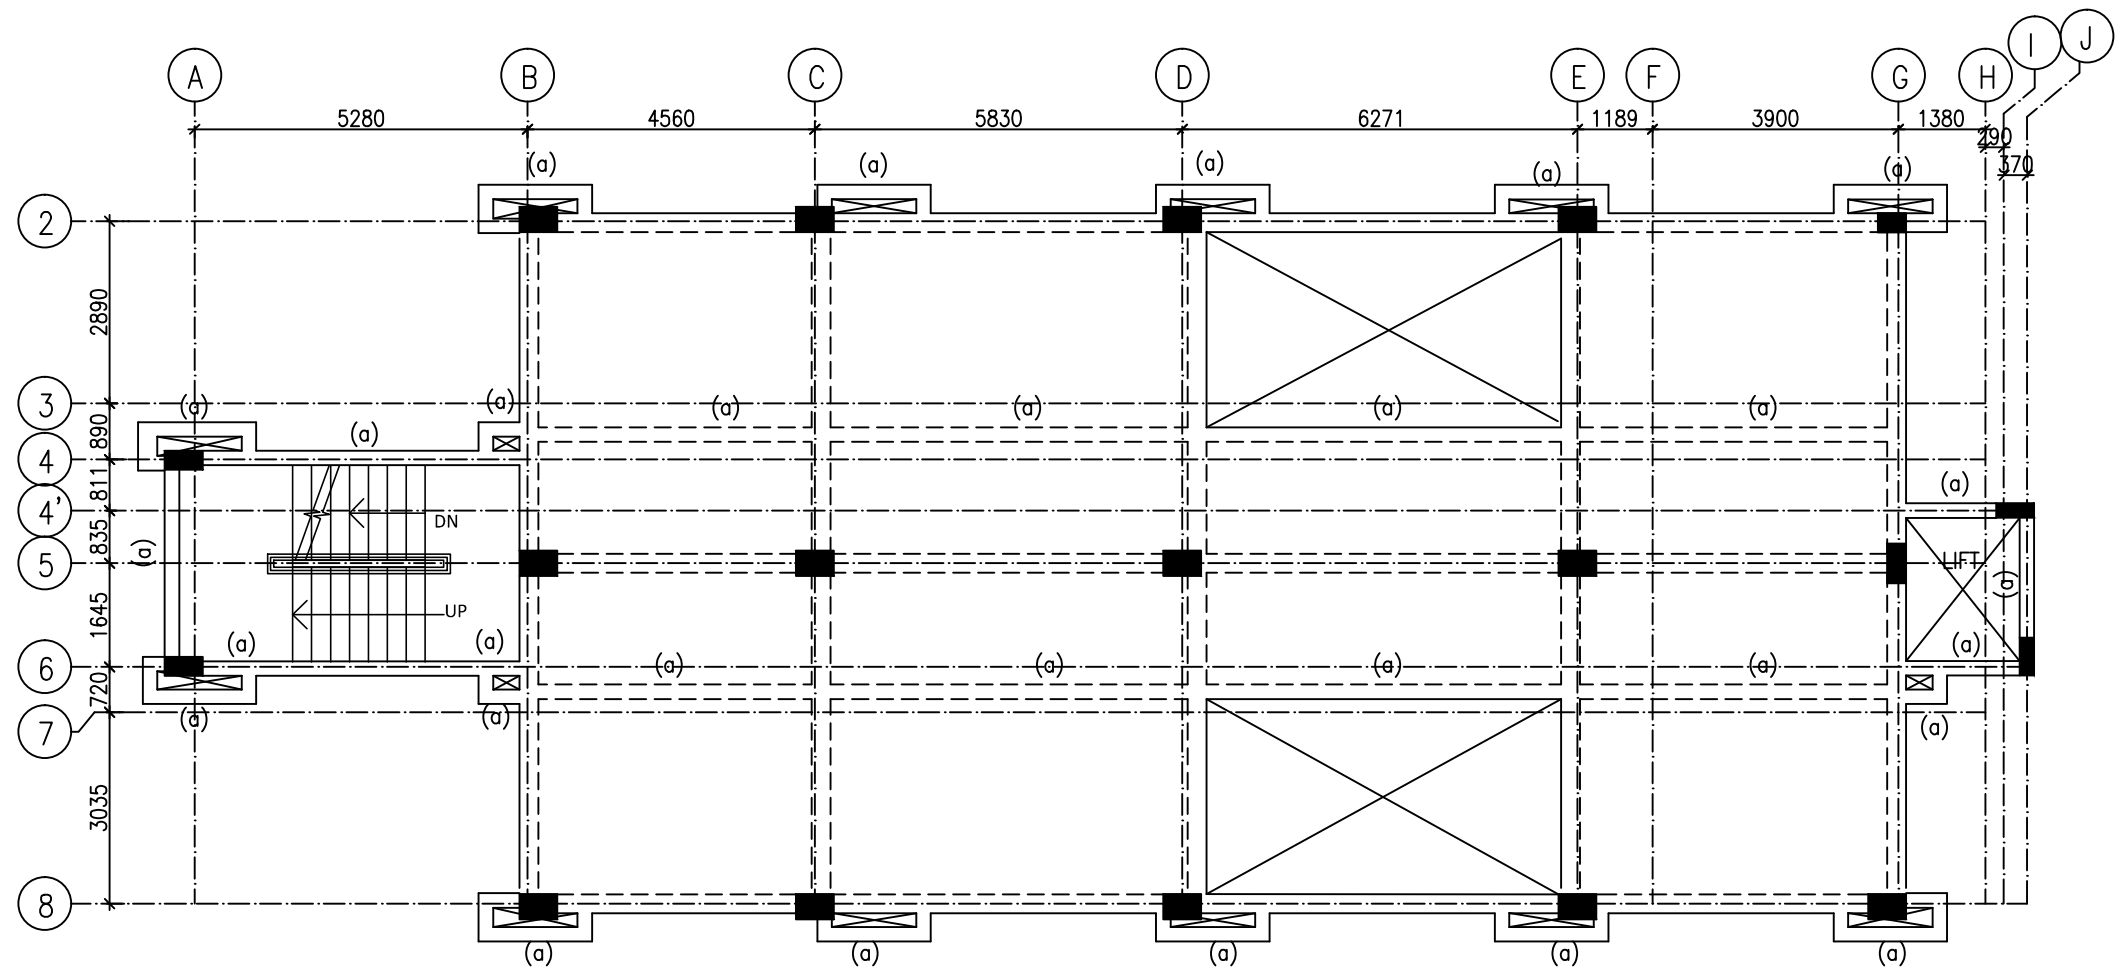

ALL BEAM SIZE 300X500
FRAMING PLAN AT SECOND FLOOR

- HATCH INDICATE COLUMN THROUGH FOUNDATION TO TERMINATION.
▨ HATCH INDICATE COLUMN/RETAINING WALL TERMINATE.

SCHEDULE OF BEAM SIZE :-

MARK	BEAM SIZE
(a)	230X500

NOTES:-

CLIENT



PROJECT MANAGEMENT CONSULTANT:



Joint Venture of Govt. of NCT of Delhi and IDFC Foundation
1st Floor, I.S.B.T. Kashmere Gate, Delhi 110006.

Certified that this document has been designed and checked in accordance with DIMTS Quality Assurance Plan

This drawing must not be either loaned, copied or otherwise reproduced in whole or in part or used for any purpose without the prior written permission of DIMTS.

DATE

20.01.2020

DRAWN BY

SACHIN

DESIGN BY

V.K.S.

CHECKED BY

S.S.

PM

RATTAN SANDEEP

NAME OF CLIENT - NATIONAL HIGHWAY & INFRASTRUCTURE DEVELOPMENT CORPORATION LTD.

PROJECT TITLE - CONSTRUCTION OF AUTOMATED MLCP AT CIVIL SECRETARIAT
ITANAGAR, ARUNACHAL PRADESH

DRAWING TITLE - SECOND FLOOR FRAMING PLAN

DRG.NO. DIMTS/BP/NHIDCL/STR/S-1.107


REV.00

SCALE -1:150



PROJECT CODE-

SHEET NO.-07

STATUS -CONCEPT PLAN

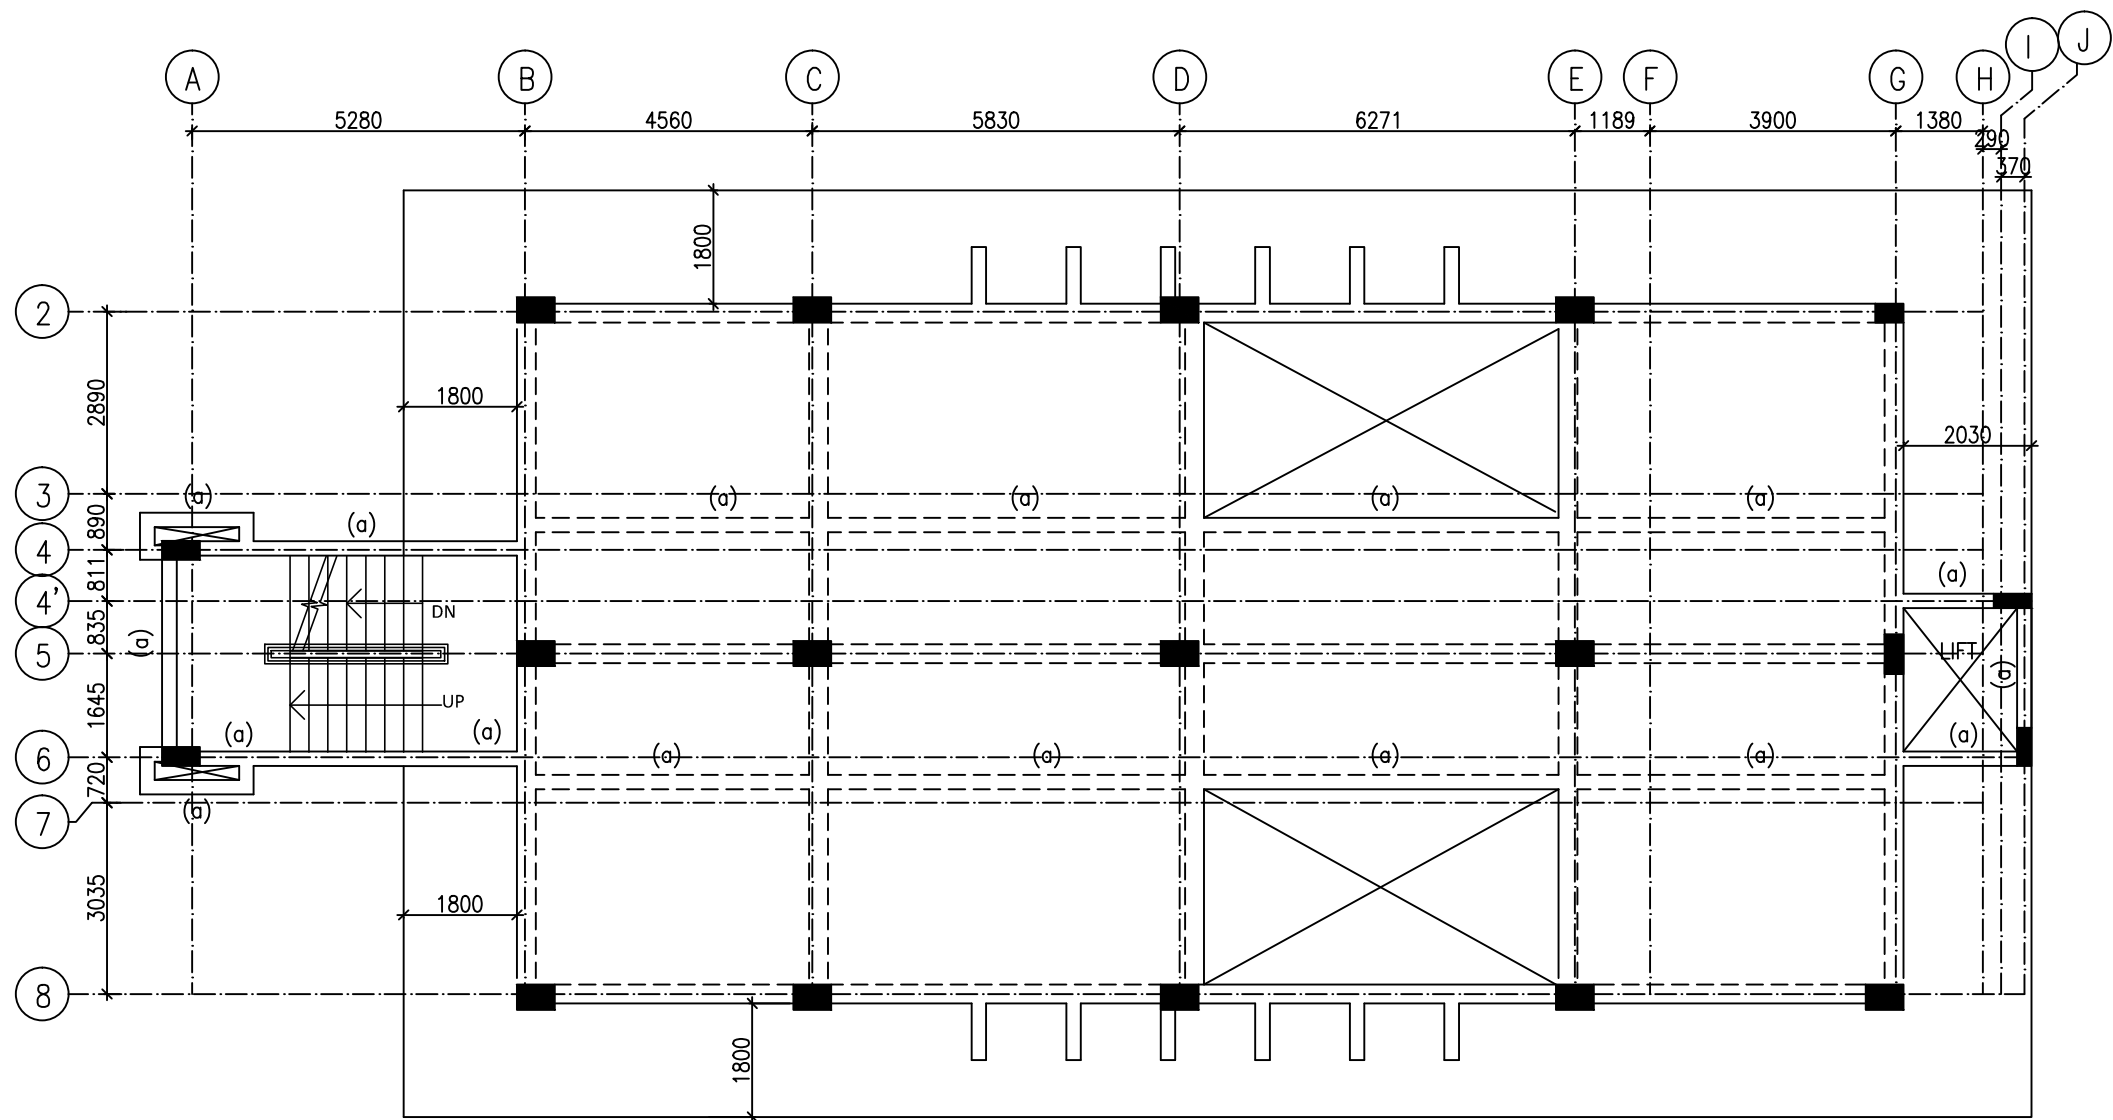

ALL BEAM SIZE 300X500
FRAMING PLAN AT THIRD FLOOR

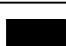 HATCH INDICATE COLUMN THROUGH FOUNDATION TO TERMINATION.
 HATCH INDICATE COLUMN/RETAINING WALL TERMINATE.

SCHEDULE OF BEAM SIZE :-


MARK	BEAM SIZE
(a)	230X500

NOTES:-

DESCRIPTION	DRN	CHD	REV	DATE



DATE		20.01.2020		Certified that this document has been designed and checked in accordance with DIMTS Quality Assurance Plan	
DRAWN BY		SACHIN		This drawing must not be either loaned, copied or otherwise reproduced in whole or in part or used for any purpose without the prior written permission of DIMTS.	
DESIGN BY		V.K.S.		NAME OF CLIENT - NATIONAL HIGHWAY & INFRASTRUCTURE DEVELOPMENT CORPORATION LTD.	
CHECKED BY		S.S.		PROJECT TITLE - CONSTRUCTION OF AUTOMATED MLCP AT CIVIL SECRETARIAT ITANAGAR, ARUNACHAL PRADESH	
PM		RATTAN SANDEEP		DRAWING TITLE - THIRD FLOOR FRAMING PLAN	
DRG.NO.		DIMTS/BP/NHIDCL/STR/S-1.108		PROJECT CODE-	
REV.00		SCALE -1:150		SHEET NO.- 08	
				STATUS -CONCEPT PLAN	

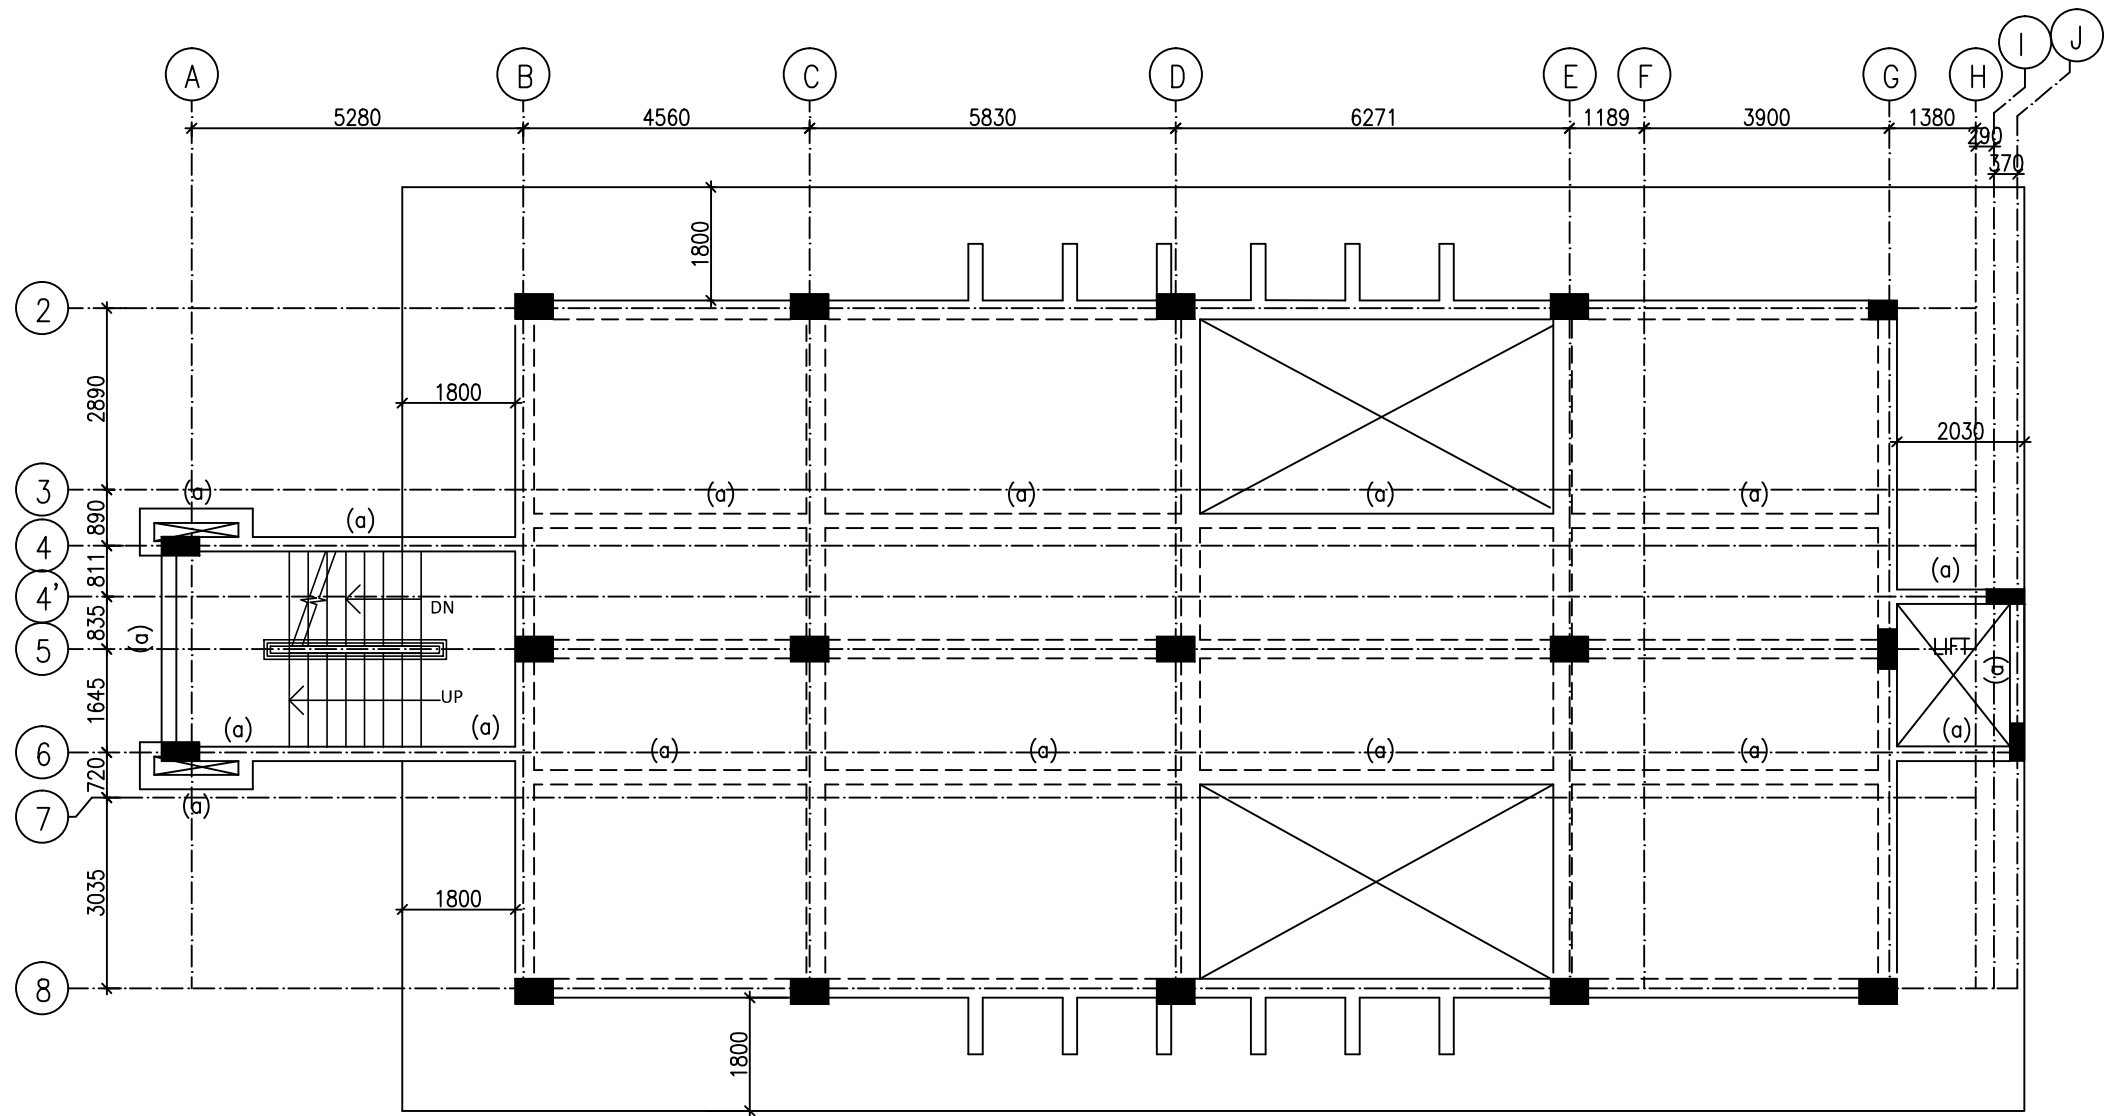


ALL BEAM SIZE 300X500
FRAMING PLAN AT FOURTH FLOOR

	HATCH INDICATE COLUMN THROUGH FOUNDATION TO TERMINATION.
	HATCH INDICATE COLUMN/RETAINING WALL TERMINATE.

SCHEDULE OF BEAM SIZE :-

MARK	BEAM SIZE
(a)	230X500

NOTES:-					<div>CLIENT</div> <div> BUILDING INFRASTRUCTURE - BUILDING THE NATION</div>	<div>PROJECT MANAGEMENT CONSULTANT:</div> <div> We help people move</div> <div>Joint Venture of Govt. of NCT of Delhi and IDFC Foundation 1st Floor, I.S.B.T. Kashmere Gate, Delhi 110006.</div>		Certified that this document has been designed and checked in accordance with DIMTS Quality Assurance Plan							
								This drawing must not be either loaned, copied or otherwise reproduced in whole or in part or used for any purpose without the prior written permission of DIMTS.							
								DATE	20.01.2020	NAME OF CLIENT - NATIONAL HIGHWAY & INFRASTRUCTURE DEVELOPMENT CORPORATION LTD.					
								DRAWN BY	SACHIN	PROJECT TITLE - CONSTRUCTION OF AUTOMATED MLCP AT CIVIL SECRETARIAT ITANAGAR, ARUNACHAL PRADESH		PROJECT CODE -			
								DESIGN BY	V.K.S.	DRAWING TITLE - FOURTH FLOOR FRAMING PLAN		SHEET NO.-09			
					CHECKED BY	S.S.									
DESCRIPTION					DRN	CHD	REV.	DATE	PM	RATTAN SANDEEP	DRG.NO	DIMTS/BP/NHIDCL/STR/S-1.109	REV.00	SCALE -1:150	STATUS -CONCEPT PLAN

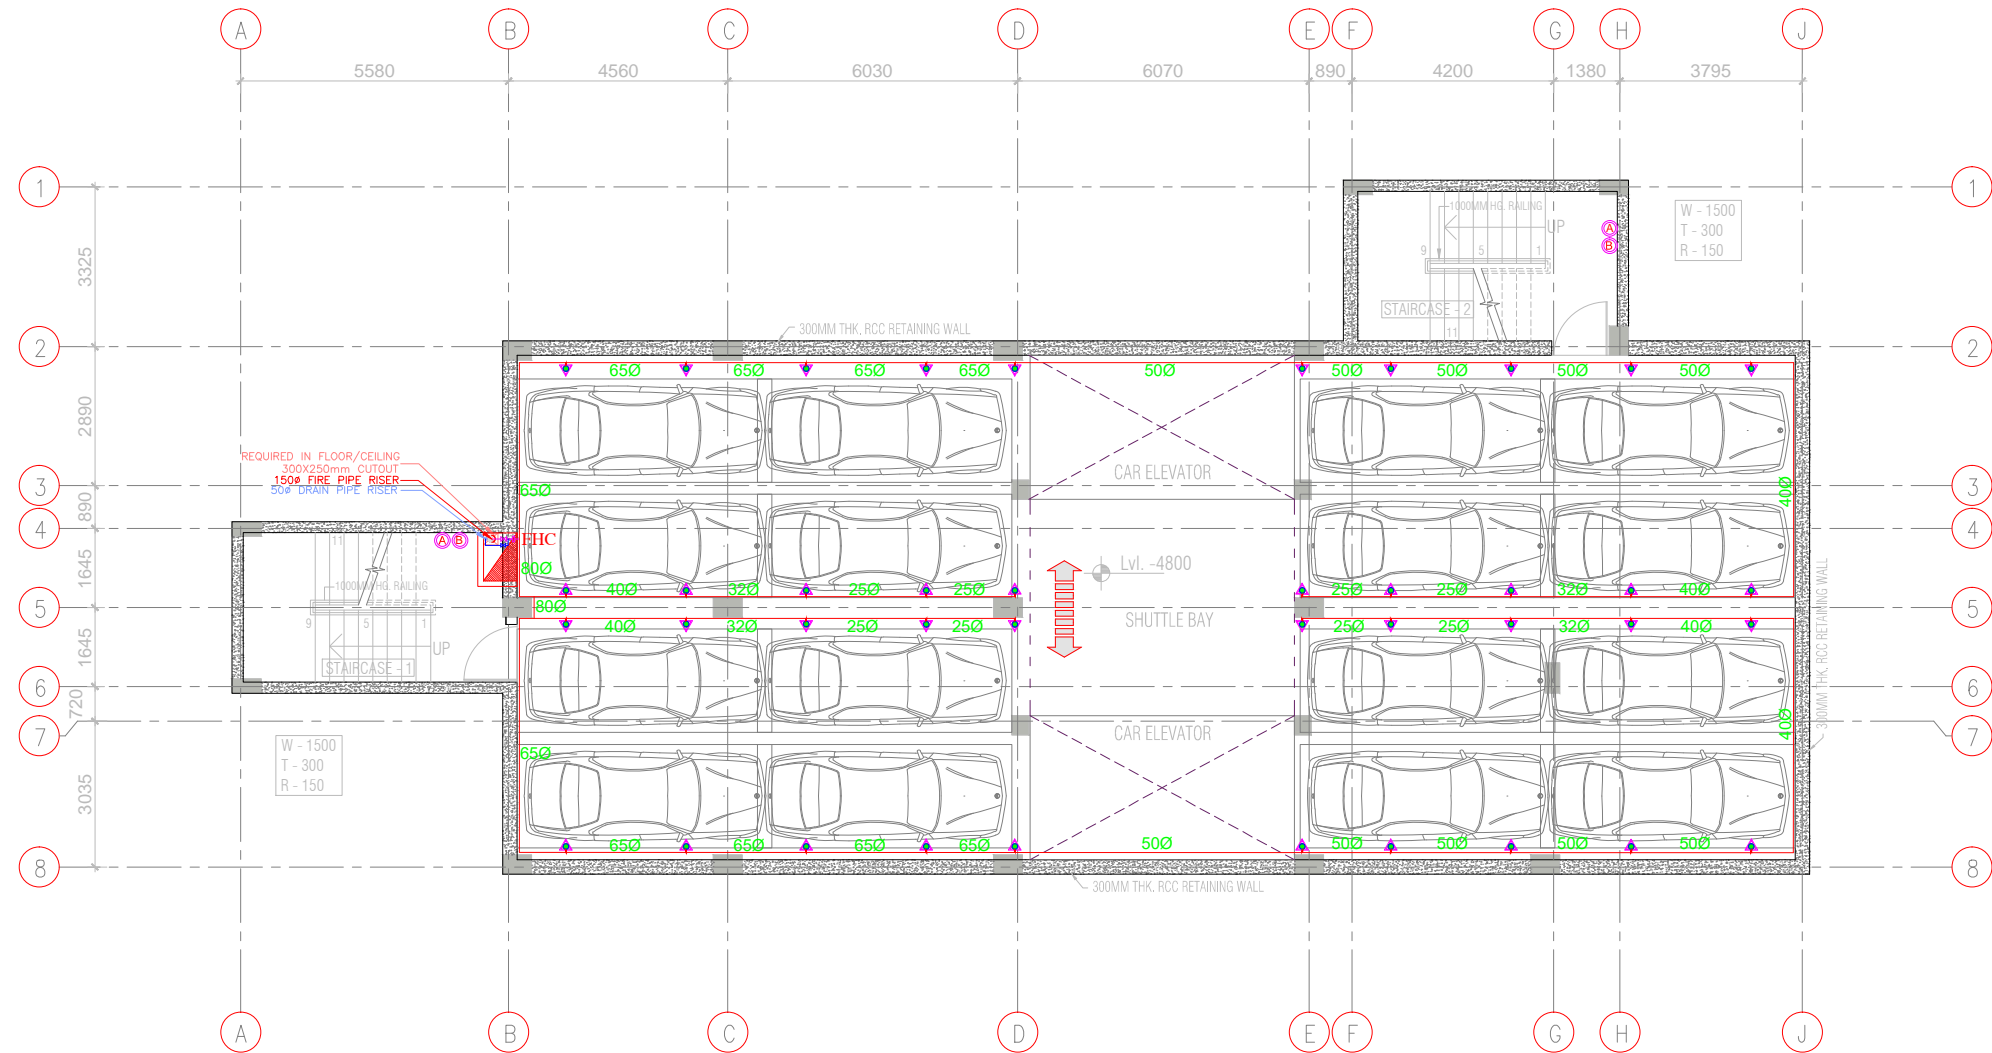


2ND,3RD & 4TH BASEMENT LEVEL PLAN

16 CAR SPACE PER FLOOR

SPRINKLER PIPE SIZE	
SPRINKLER	PIPE SIZE
01 - 02	25Ø
03	32Ø
04 - 05	40Ø
06 - 10	50Ø
11 - 20	65Ø
21 - 48	80Ø
49 - 100	100Ø
100 Above	150Ø

LEGEND:-	
	PENDANT SPRINKLER
	SIDE THROW SPRINKLER
	UPRIGHT SPRINKLER
	ABC STORED PRESSURE DRY CHEMICAL POWDER 6 KG
	WATER TYPE STORED PRESSURE CAPACITY 9 LITERS.
	CARBON-DI-OXIDE FIRE EXTINGUISHERS 4.5 KG

NOTES:-					CLIENT <div> BUILDING INFRASTRUCTURE - BUILDING THE NATION</div>	PROJECT MANAGEMENT CONSULTANT: <div> We help people move</div> Joint Venture of Govt. of NCT of Delhi and IDFC Foundation 1st Floor, I.S.B.T. Kashmere Gate, Delhi 110006.					Certified that this document has been designed and checked in accordance with DIMTS Quality Assurance Plan This drawing must not be either loaned, copied or otherwise reproduced in whole or in part or used for any purpose without the prior written permission of DIMTS.			
		DATE		JANUARY -2020					NAME OF CLIENT - NATIONAL HIGHWAY & INFRASTRUCTURE DEVELOPMENT CORPORATION LTD.					
		DRAWN BY		Maneesh					PROJECT TITLE - CONSTRUCTION OF AUTOMATIC MLCP AT CIVIL SECRETARIAT ITANAGAR, ARUNACHAL PRADESH		PROJECT CODE-			
		DESIGN BY		Prabhat					DRAWING TITLE - FIRE FIGHTING BASEMENT FLOOR PLANS		SHEET NO.-01			
		CHECKED BY		SAURABH										
DESCRIPTION		DRN.	CHD.	REV.	DATE	PM	RAKESH SOOD	DRG.NO.	DIMTS/BP/NHIDCL/FF/01	REV.00	SCALE -1:150	STATUS -CONCEPT PLAN		

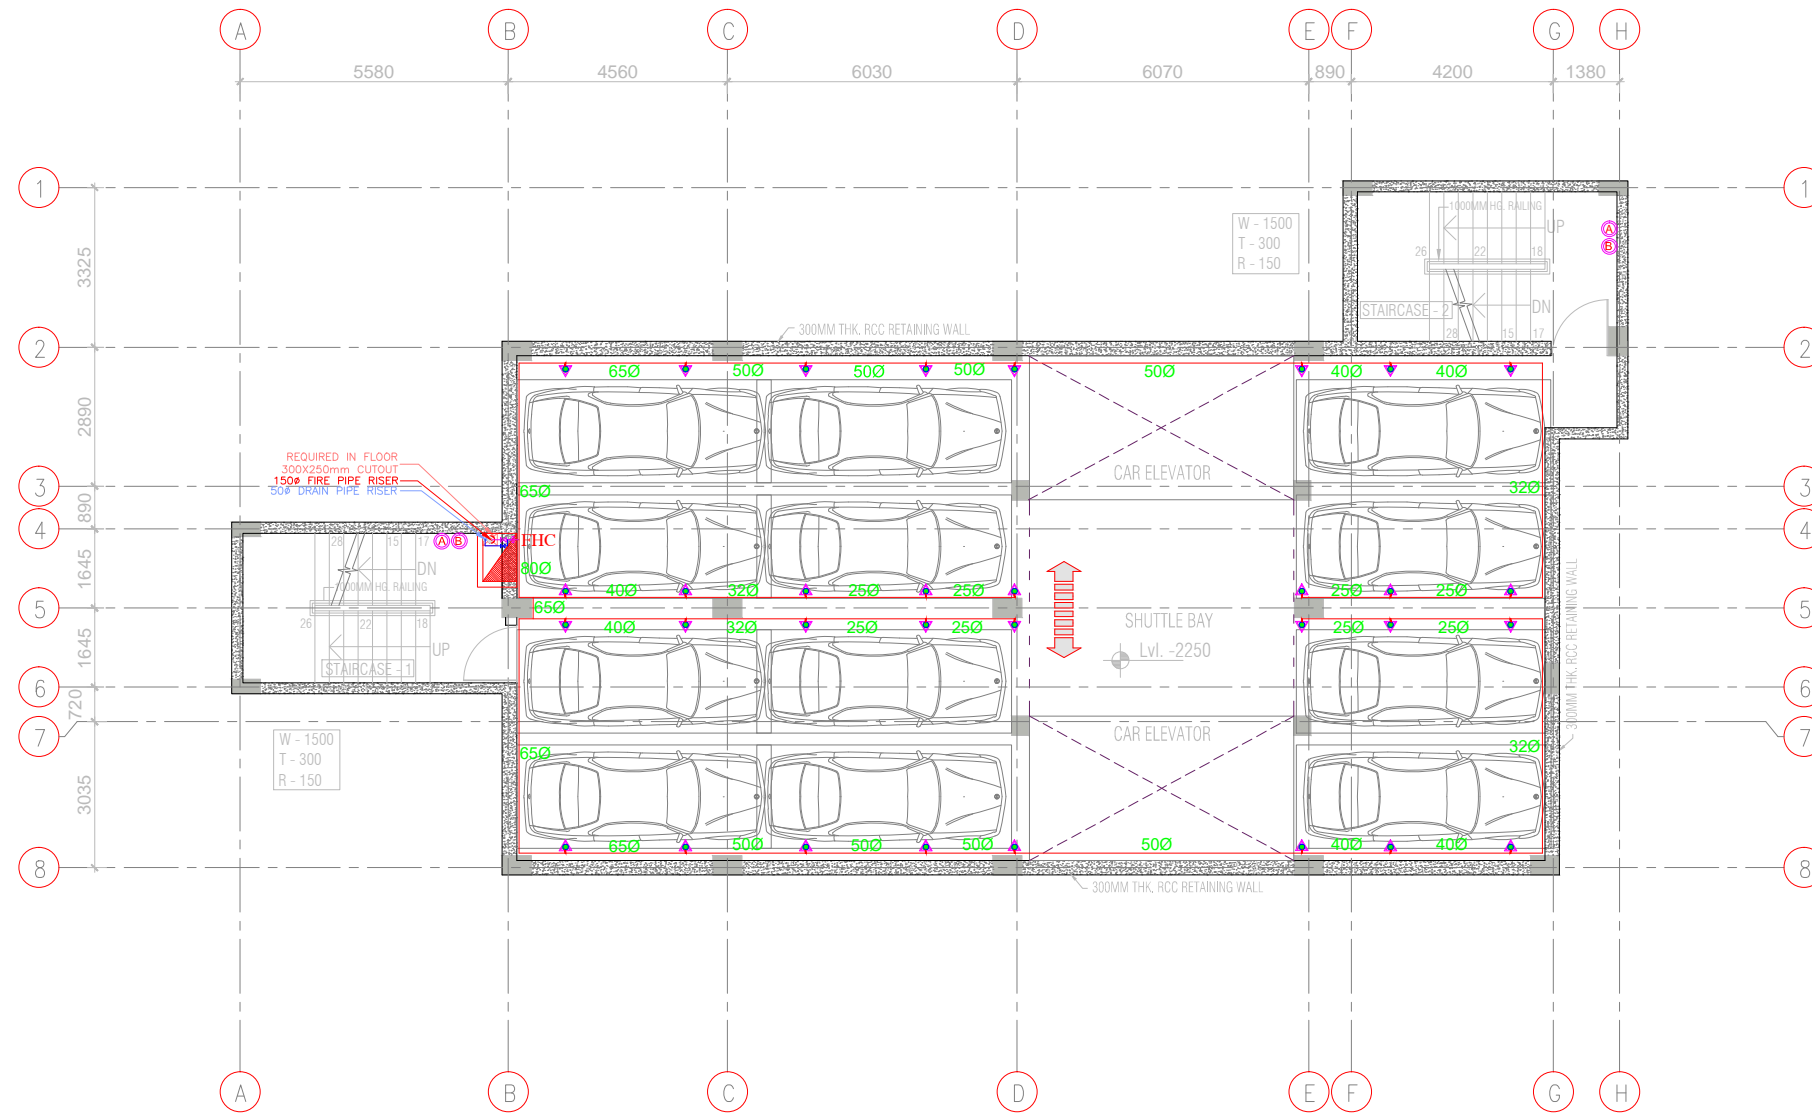

IST BASEMENT LEVEL PLAN
12 CAR SPACE PER FLOOR

SPRINKLER PIPE SIZE	
SPRINKLER	PIPE SIZE
01 - 02	25Ø
03	32Ø
04 - 05	40Ø
06 - 10	50Ø
11 - 20	65Ø
21 - 48	80Ø
49 - 100	100Ø
100 Above	150Ø

LEGEND:-	
	PENDANT SPRINKLER
	SIDE THROW SPRINKLER
	UPRIGHT SPRINKLER
	ABC STORED PRESSURE DRY CHEMICAL POWDER 6 KG
	WATER TYPE STORED PRESSURE CAPACITY 9 LITERS.
	CARBON-DI-OXIDE FIRE EXTINGUISHERS 4.5 KG

NOTES:-

DESCRIPTION	DRN.	CHD.	REV.	DATE

CLIENT



NHIDCL
BUILDING INFRASTRUCTURE - BUILDING THE NATION

PROJECT MANAGEMENT CONSULTANT:



DIMTS
We help people move

Joint Venture of Govt. of NCT of Delhi and IDFC Foundation
1st Floor, I.S.B.T. Kashmere Gate, Delhi 110006.

DATE	JANUARY-2020
DRAWN BY	Maneesh
DESIGN BY	Prabhat
CHECKED BY	SAURABH
PM	RAKESH SOOD

Certified that this document has been designed and checked in accordance with DIMTS Quality Assurance Plan
This drawing must not be either loaned, copied or otherwise reproduced in whole or in part or used for any purpose without the prior written permission of DIMTS.

NAME OF CLIENT - NATIONAL HIGHWAY & INFRASTRUCTURE DEVELOPMENT CORPORATION LTD.	PROJECT CODE-
PROJECT TITLE - CONSTRUCTION OF AUTOMATIC MLCP AT CIVIL SECRETARIAT ITANAGAR, ARUNACHAL PRADESH	SHEET NO.-01
DRAWING TITLE - FIRE FIGHTING BASEMENT FLOOR PLANS	STATUS -CONCEPT PLAN
DRG.NO. DIMTS/BP/NHIDCL/FF/02	REV.00 SCALE -1:150

BLOCK -5



GROUND FLOOR
ENTRANCE/EXIT LEVEL

SPRINKLER PIPE SIZE	
SPRINKLER	PIPE SIZE
01 - 02	250
03	320
04 - 05	400
06 - 10	500
11 - 20	650
21 - 48	800
49 - 100	1000
100 Above	1500

LEGEND:-	
	PENDANT SPRINKLER
	SIDE THROW SPRINKLER
	UPRIGHT SPRINKLER
	ABC STORED PRESSURE DRY CHEMICAL POWDER 6 KG
	WATER TYPE STORED PRESSURE CAPACITY 9 LITERS.
	CARBON-DI-OXIDE FIRE EXTINGUISHERS 4.5 KG

NOTES:-				
DESCRIPTION	DRN.	CHD.	REV.	DATE

CLIENT



NHIDCL
BUILDING INFRASTRUCTURE - BUILDING THE NATION


PROJECT MANAGEMENT CONSULTANT:



DIMTS
We help people move

Joint Venture of Govt. of NCT of Delhi and IDFC Foundation
1st Floor, I.S.B.T. Kashmere Gate, Delhi 110006.

		Certified that this document has been designed and checked in accordance with DIMTS Quality Assurance Plan			
		This drawing must not be either loaned, copied or otherwise reproduced in whole or in part or used for any purpose without the prior written permission of DIMTS.			
DATE	JANUARY-2020	NAME OF CLIENT - NATIONAL HIGHWAY & INFRASTRUCTURE DEVELOPMENT CORPORATION LTD.			
DRAWN BY	Maneesh	PROJECT TITLE - CONSTRUCTION OF AUTOMATIC MLCP AT CIVIL SECRETARIAT ITANAGAR, ARUNACHAL PRADESH		PROJECT CODE-	
DESIGN BY	Prabhat				
CHECKED BY	SAURABH	DRAWING TITLE - FIRE FIGHTING GROUND FLOOR PLAN		SHEET NO.-01	
PM	RAKESH SOOD	DRG.NO.	DIMTS/BP/NHIDCL/FF/03	REV.00	SCALE -1:150
				STATUS -CONCEPT PLAN	

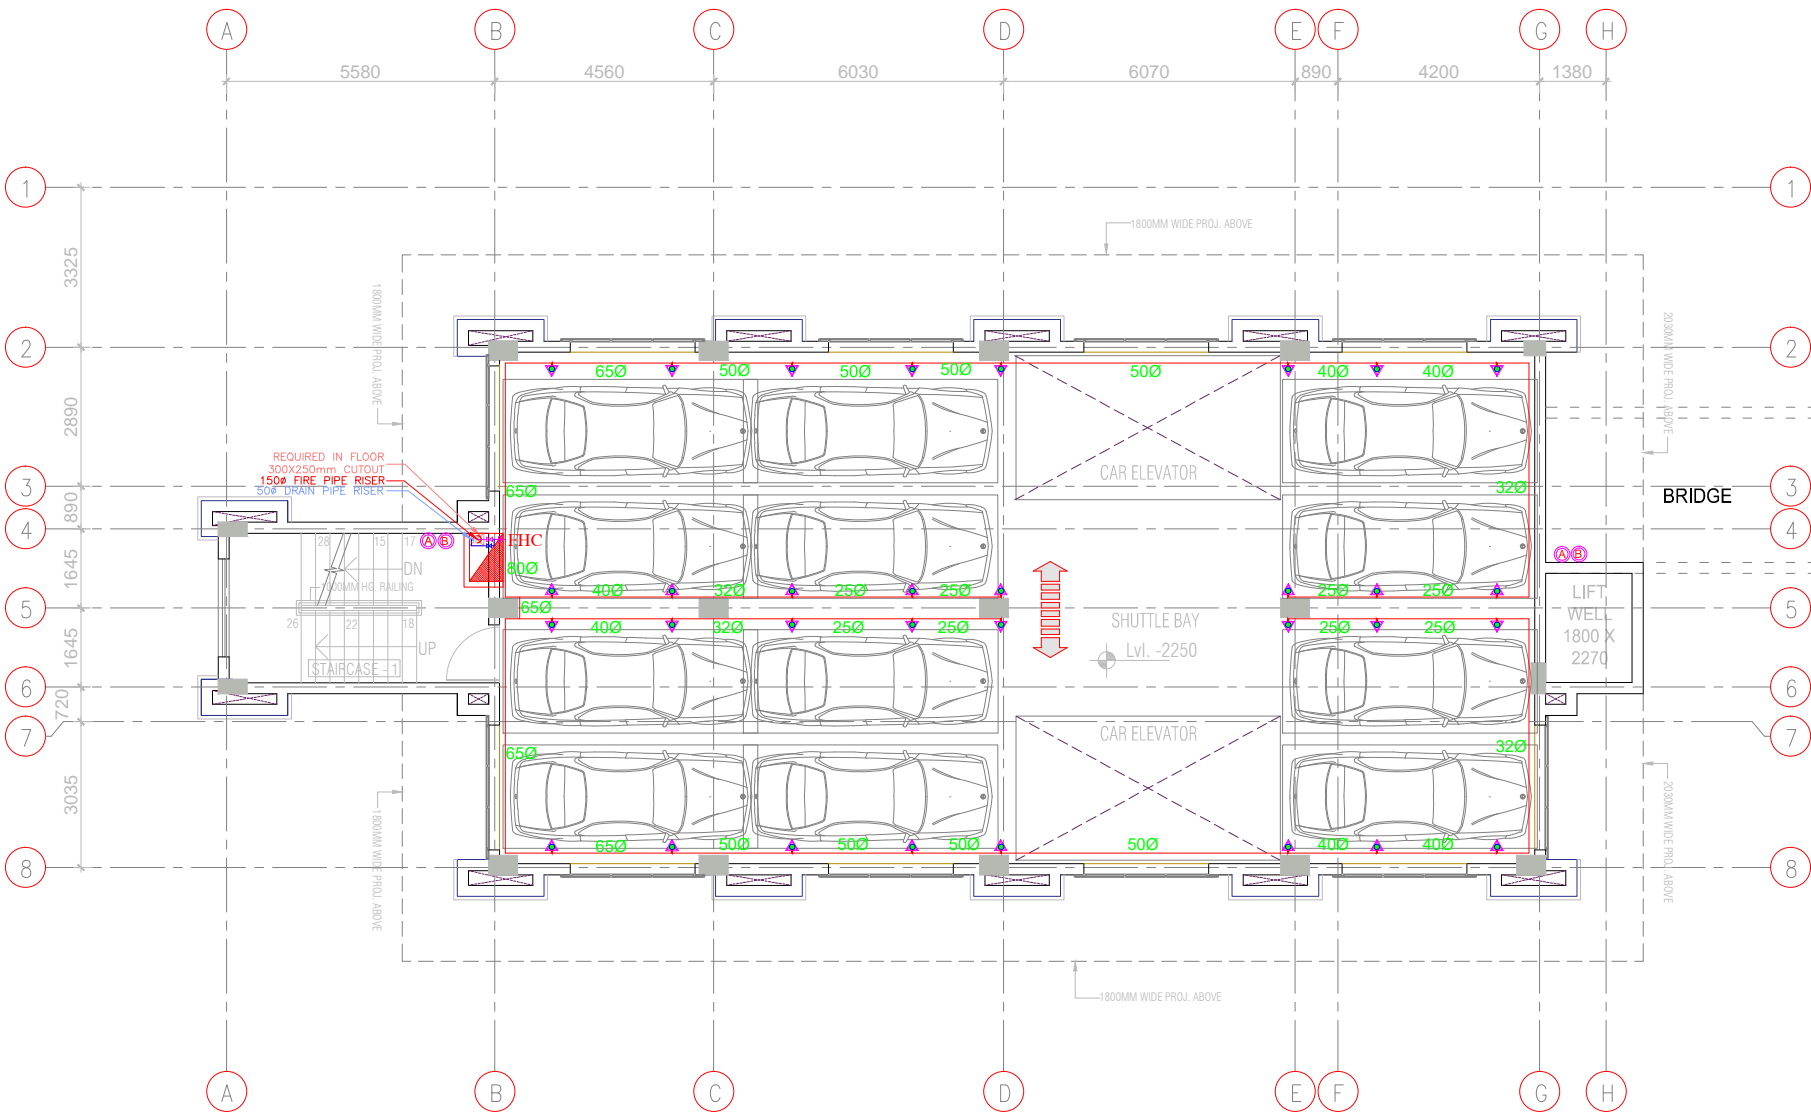

BLOCK -5

SECOND FLOOR PLAN
12 CAR SPACE PER FLOOR

SPRINKLER PIPE SIZE	
SPRINKLER	PIPE SIZE
01 - 02	25Ø
03	32Ø
04 - 05	40Ø
06 - 10	50Ø
11 - 20	65Ø
21 - 48	80Ø
49 - 100	100Ø
100 Above	150Ø

LEGEND:-	
	PENDANT SPRINKLER
	SIDE THROW SPRINKLER
	UPRIGHT SPRINKLER
	ABC STORED PRESSURE DRY CHEMICAL POWDER 6 KG
	WATER TYPE STORED PRESSURE CAPACITY 9 LITERS.
	CARBON-DI-OXIDE FIRE EXTINGUISHERS 4.5 KG

NOTES:-				
DESCRIPTION	DRN.	CHD.	REV.	DATE

CLIENT




BUILDING INFRASTRUCTURE - BUILDING THE NATION

PROJECT MANAGEMENT CONSULTANT:



Joint Venture of Govt. of NCT of Delhi and IDFC Foundation
1st Floor, I.S.B.T. Kashmere Gate, Delhi 110006.

DATE		JANUARY-2020		Certified that this document has been designed and checked in accordance with DIMTS Quality Assurance Plan	
DRAWN BY		Maneesh		This drawing must not be either loaned, copied or otherwise reproduced in whole or in part or used for any purpose without the prior written permission of DIMTS.	
DESIGN BY		Prabhat		NAME OF CLIENT - NATIONAL HIGHWAY & INFRASTRUCTURE DEVELOPMENT CORPORATION LTD.	
CHECKED BY		SAURABH		PROJECT TITLE - CONSTRUCTION OF AUTOMATIC MLCP AT CIVIL SECRETARIAT ITANAGAR, ARUNACHAL PRADESH	
PM		RAKESH SOOD		DRAWING TITLE - FIRE FIGHTING SECOND FLOOR PLAN	
				PROJECT CODE-	
				SHEET NO.-01	
				STATUS -CONCEPT PLAN	

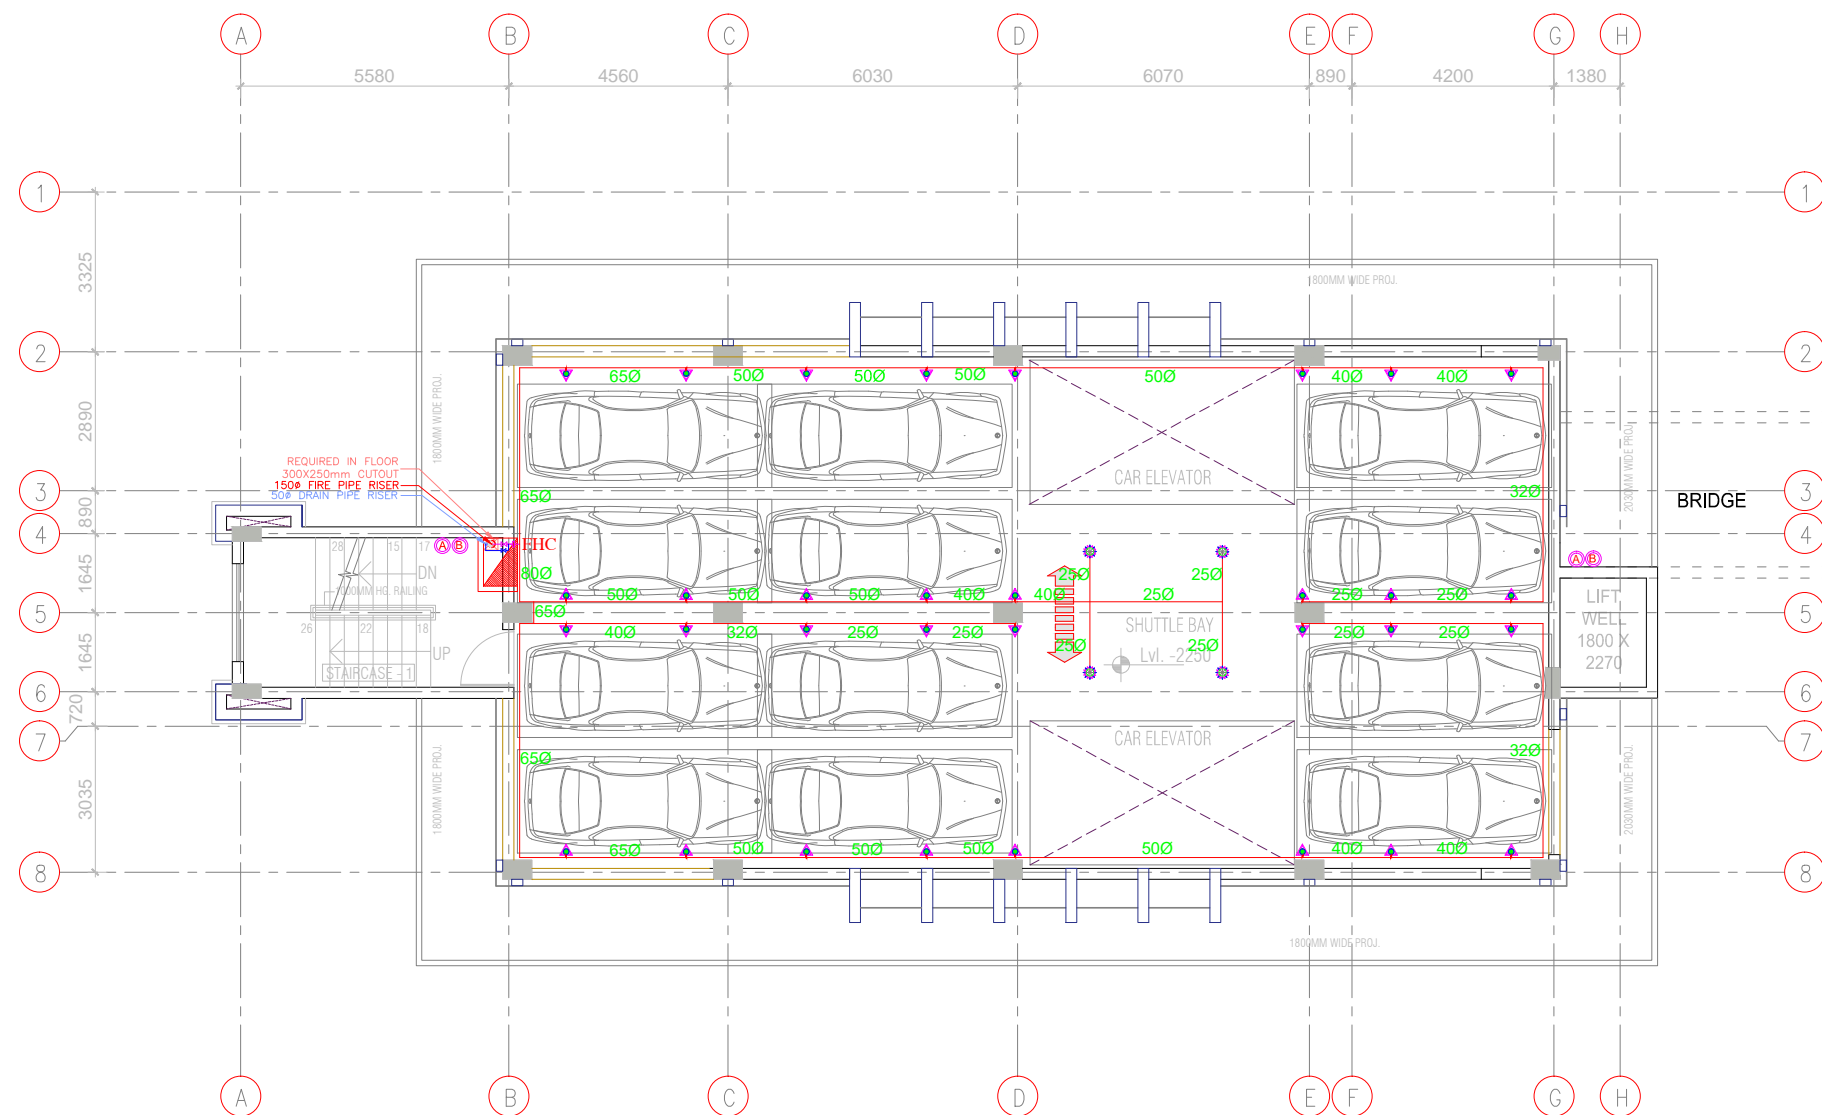

BLOCK -5

SPRINKLER PIPE SIZE	
SPRINKLER	PIPE SIZE
01 - 02	25Ø
03	32Ø
04 - 05	40Ø
06 - 10	50Ø
11 - 20	65Ø
21 - 48	80Ø
49 - 100	100Ø
100 Above	150Ø


THIRD FLOOR PLAN 12 CAR SPACE PER FLOOR

LEGEND:-	
	PENDANT SPRINKLER
	SIDE THROW SPRINKLER
	UPRIGHT SPRINKLER
	ABC STORED PRESSURE DRY CHEMICAL POWDER 6 KG
	WATER TYPE STORED PRESSURE CAPACITY 9 LITERS.
	CARBON-DI-OXIDE FIRE EXTINGUISHERS 4.5 KG

NOTES:-				
DESCRIPTION	DRN.	CHD.	REV.	DATE



PROJECT MANAGEMENT CONSULTANT:		Certified that this document has been designed and checked in accordance with DIMTS Quality Assurance Plan			
		This drawing must not be either loaned, copied or otherwise reproduced in whole or in part or used for any purpose without the prior written permission of DIMTS.			
		NAME OF CLIENT - NATIONAL HIGHWAY & INFRASTRUCTURE DEVELOPMENT CORPORATION LTD.			
		PROJECT TITLE - CONSTRUCTION OF AUTOMATIC MLCP AT CIVIL SECRETARIAT ITANAGAR, ARUNACHAL PRADESH			PROJECT CODE-
		DRAWING TITLE - FIRE FIGHTING THIRD FLOOR PLAN			SHEET NO.-01
		DRG.NO.	DIMTS/BP/NHIDCL/FF/05	REV.00	SCALE -1:150
		PM	RAKESH SOOD	STATUS -CONCEPT PLAN	

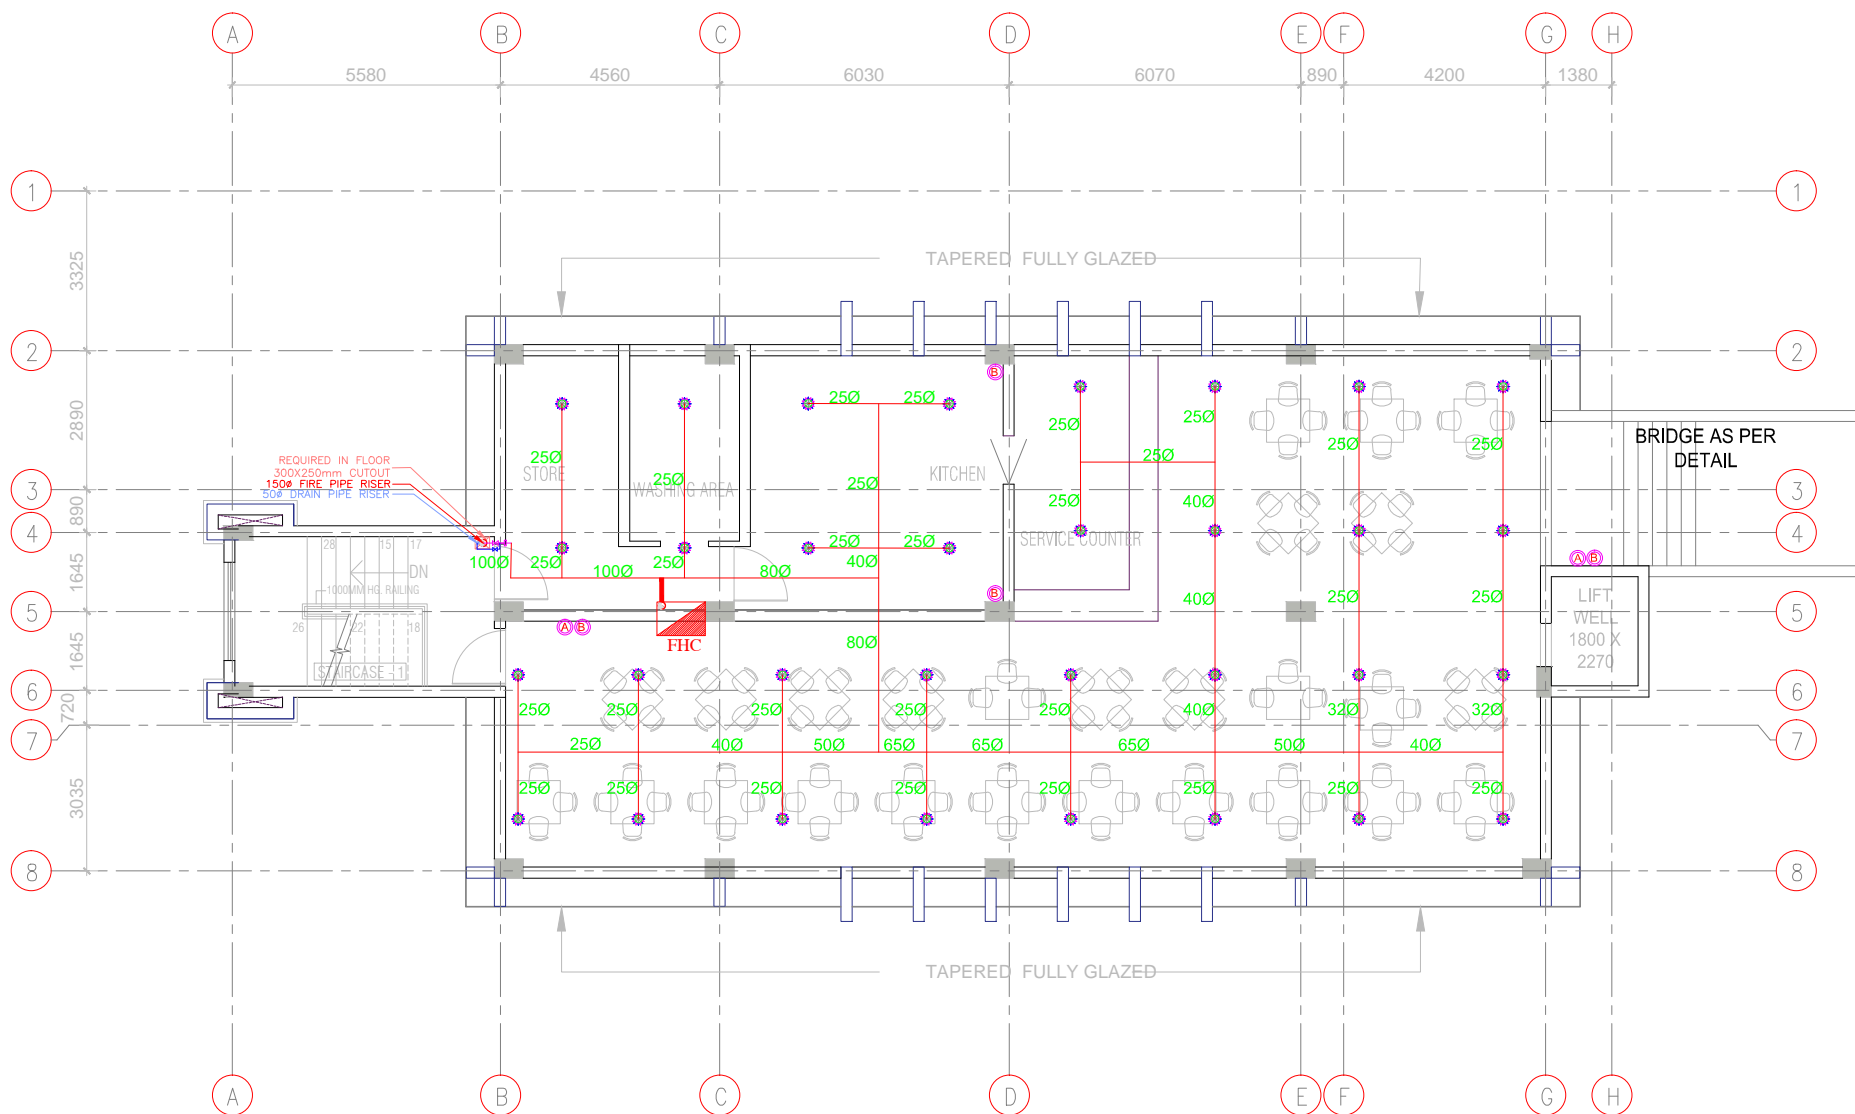

BLOCK -5

SPRINKLER PIPE SIZE	
SPRINKLER	PIPE SIZE
01 - 02	250
03	320
04 - 05	400
06 - 10	500
11 - 20	650
21 - 48	800
49 - 100	1000
100 Above	1500




FOURTH FLOOR PLAN

LEGEND:-	
	PENDANT SPRINKLER
	SIDE THROW SPRINKLER
	UPRIGHT SPRINKLER
	ABC STORED PRESSURE DRY CHEMICAL POWDER 6 KG
	WATER TYPE STORED PRESSURE CAPACITY 9 LITERS.
	CARBON-DI-OXIDE FIRE EXTINGUISHERS 4.5 KG

NOTES:-				
DESCRIPTION	DRN.	CHD.	REV.	DATE



		Certified that this document has been designed and checked in accordance with DIMTS Quality Assurance Plan				NOTES:-
		This drawing must not be either loaned, copied or otherwise reproduced in whole or in part or used for any purpose without the prior written permission of DIMTS.				
DATE	JANUARY-2020	NAME OF CLIENT - NATIONAL HIGHWAY & INFRASTRUCTURE DEVELOPMENT CORPORATION LTD.				
DRAWN BY	Maneesh	PROJECT TITLE - CONSTRUCTION OF AUTOMATIC MLCP AT CIVIL SECRETARIAT ITANAGAR, ARUNACHAL PRADESH			PROJECT CODE-	
DESIGN BY	Prabhat					
CHECKED BY	SAURABH	DRAWING TITLE - FIRE FIGHTING FOURTH FLOOR PLAN			SHEET NO.-01	
PM	RAKESH SOOD	DRG.NO.	DIMTS/BP/NHIDCL/FF/01	REV.00	SCALE -1:150	STATUS -CONCEPT PLAN

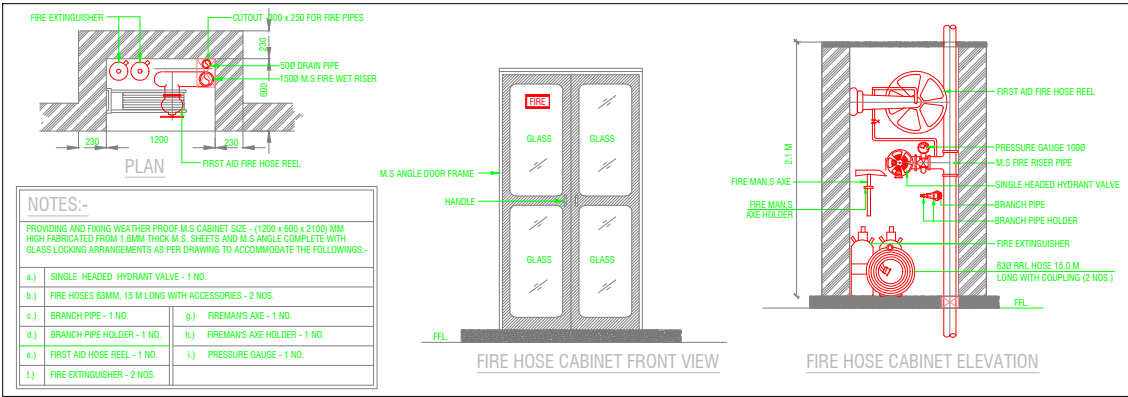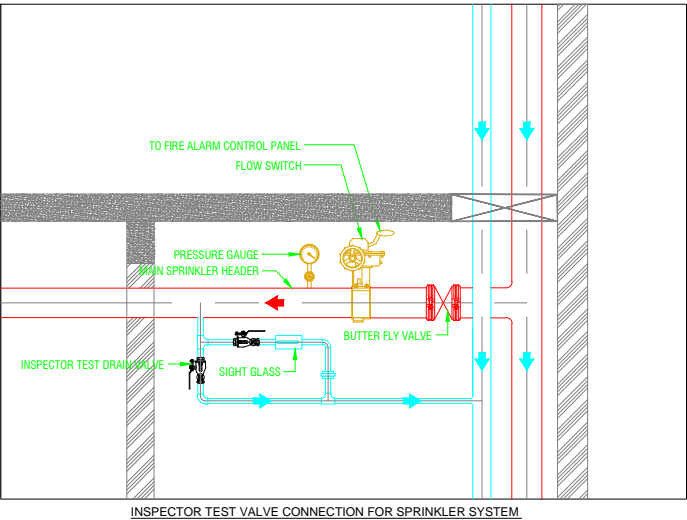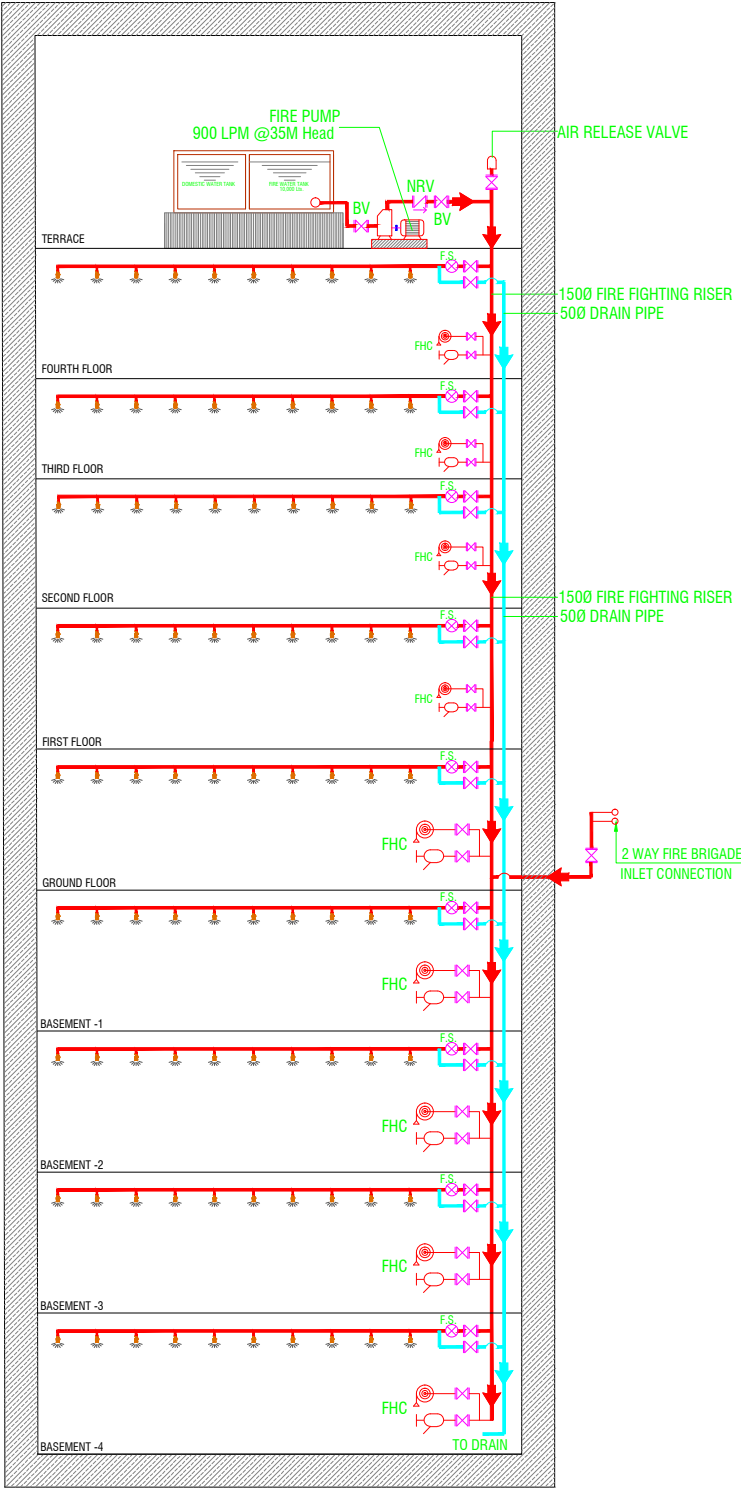


PROJECT MANAGEMENT CONSULTANT:



Joint Venture of Govt. of NCT of Delhi and IDFC Foundation
1st Floor, I.S.B.T. Kashmere Gate, Delhi 110006.

DATE	JANUARY-2020
DRAWN BY	Maneesh
DESIGN BY	Prabhat
CHECKED BY	SAURABH
PM	RAKESH SOOD

Certified that this document has been designed and checked in accordance with DIMTS Quality Assurance Plan			
This drawing must not be either loaned, copied or otherwise reproduced in whole or in part or used for any purpose without the prior written permission of DIMTS.			
NAME OF CLIENT - NATIONAL HIGHWAY & INFRASTRUCTURE DEVELOPMENT CORPORATION LTD.			
PROJECT TITLE - CONSTRUCTION OF AUTOMATIC MLCP AT CIVIL SECRETARIAT ITANAGAR, ARUNACHAL PRADESH			PROJECT CODE -
DRAWING TITLE - FIRE FIGHTING SCHEMATIC			SHEET NO.-01
DRG.NO.	DIMTS/BP/NHIDCL/FF/07	REV.00	SCALE -1:150
			STATUS -CONCEPT PLAN

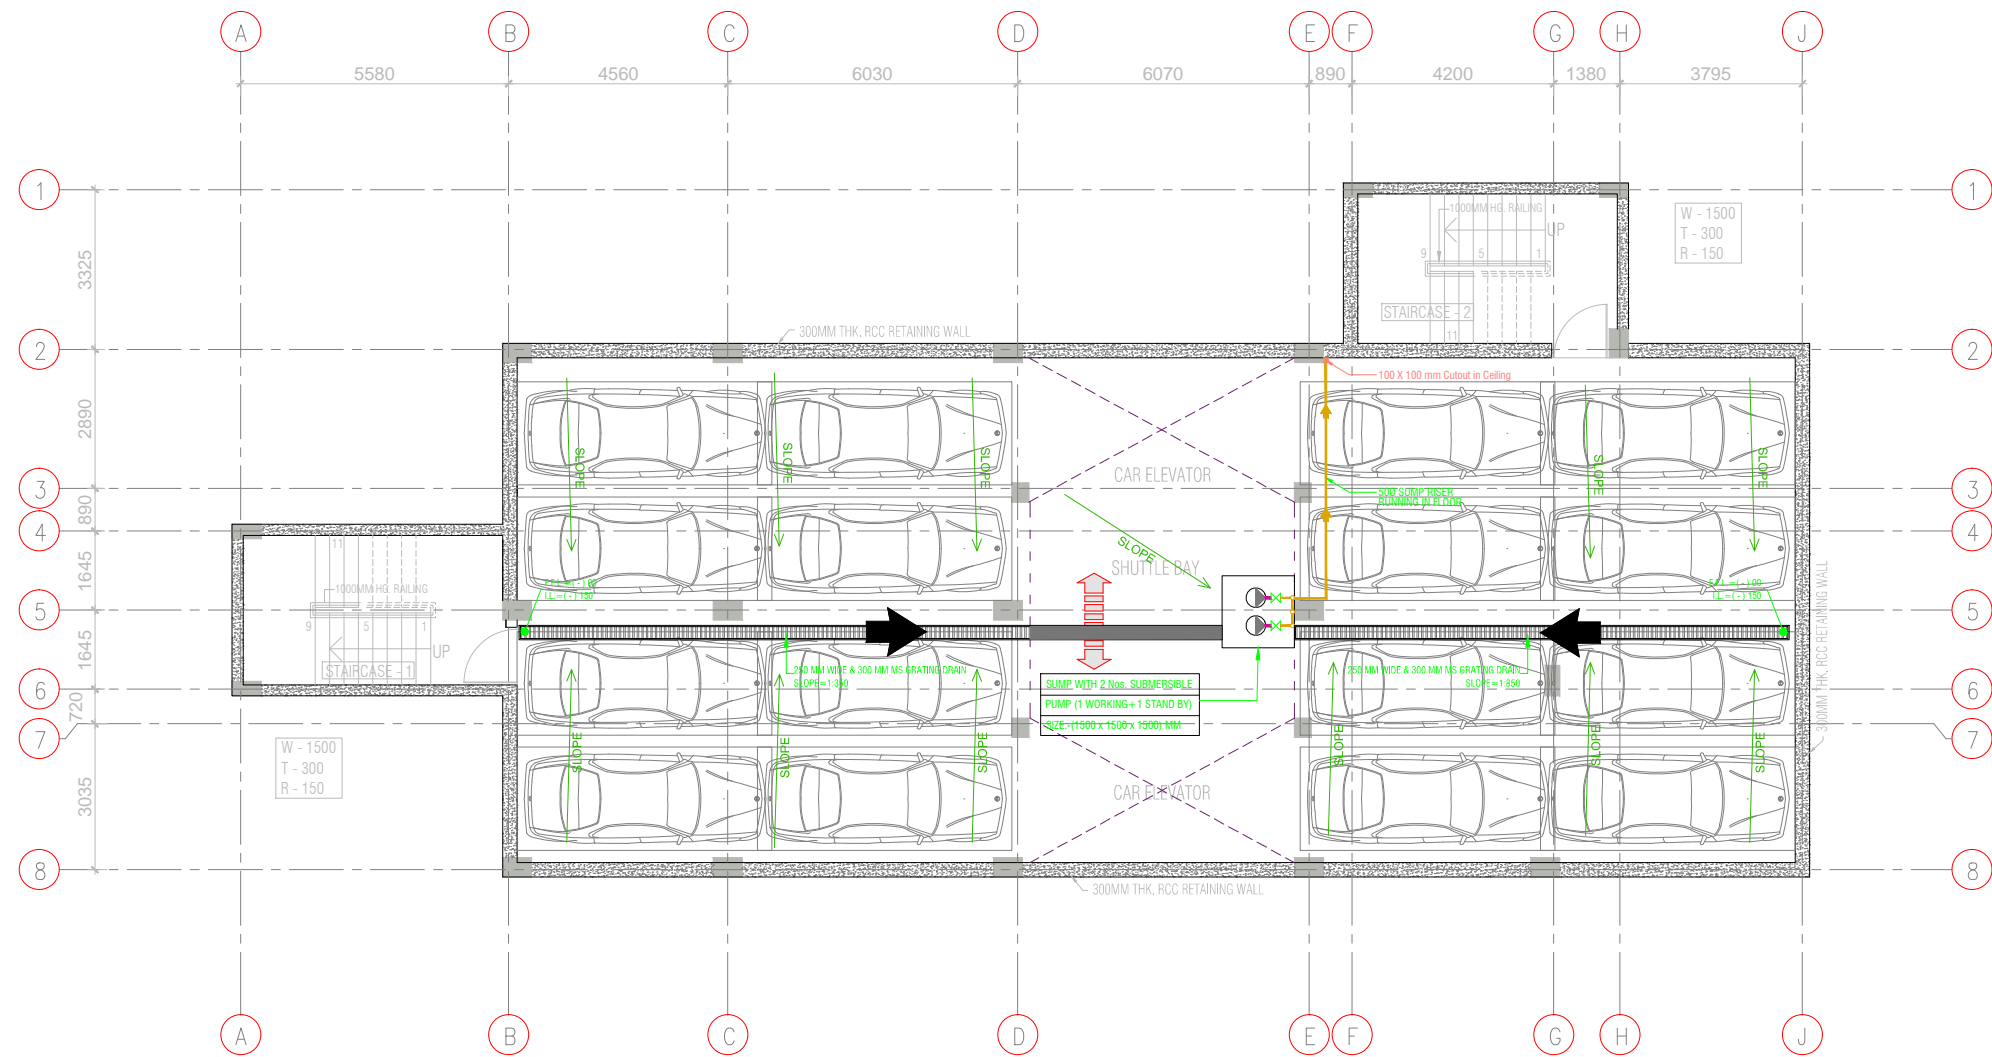

4TH BASEMENT LEVEL PLAN
16 CAR SPACE PER FLOOR

NOTES:-

DESCRIPTION	DRN.	CHD.	REV.	DATE

CLIENT




PROJECT MANAGEMENT CONSULTANT:



Joint Venture of Govt. of NCT of Delhi and IDFC Foundation
1st Floor, I.S.B.T. Kashmere Gate, Delhi 110006.


DATE	JANUARY-2020	Certified that this document has been designed and checked in accordance with DIMTS Quality Assurance Plan This drawing must not be either loaned, copied or otherwise reproduced in whole or in part or used for any purpose without the prior written permission of DIMTS.		
DRAWN BY	Maneesh	NAME OF CLIENT - NATIONAL HIGHWAY & INFRASTRUCTURE DEVELOPMENT CORPORATION LTD.		PROJECT CODE-
DESIGN BY	Prabhat	PROJECT TITLE - CONSTRUCTION OF AUTOMATED MLCP AT CIVIL SECRETARIAT ITANAGAR, ARUNACHAL PRADESH		SHEET NO.-01
CHECKED BY	SAURABH	DRAWING TITLE - PLUMBING DRAINAGE FOURTH BASEMENT FLOOR PLANS		STATUS -CONCEPT PLAN
PM	RAKESH SOOD	DRG.NO. DIMTS/BP/NHIDCL/PL/01	REV.00	SCALE -1:150

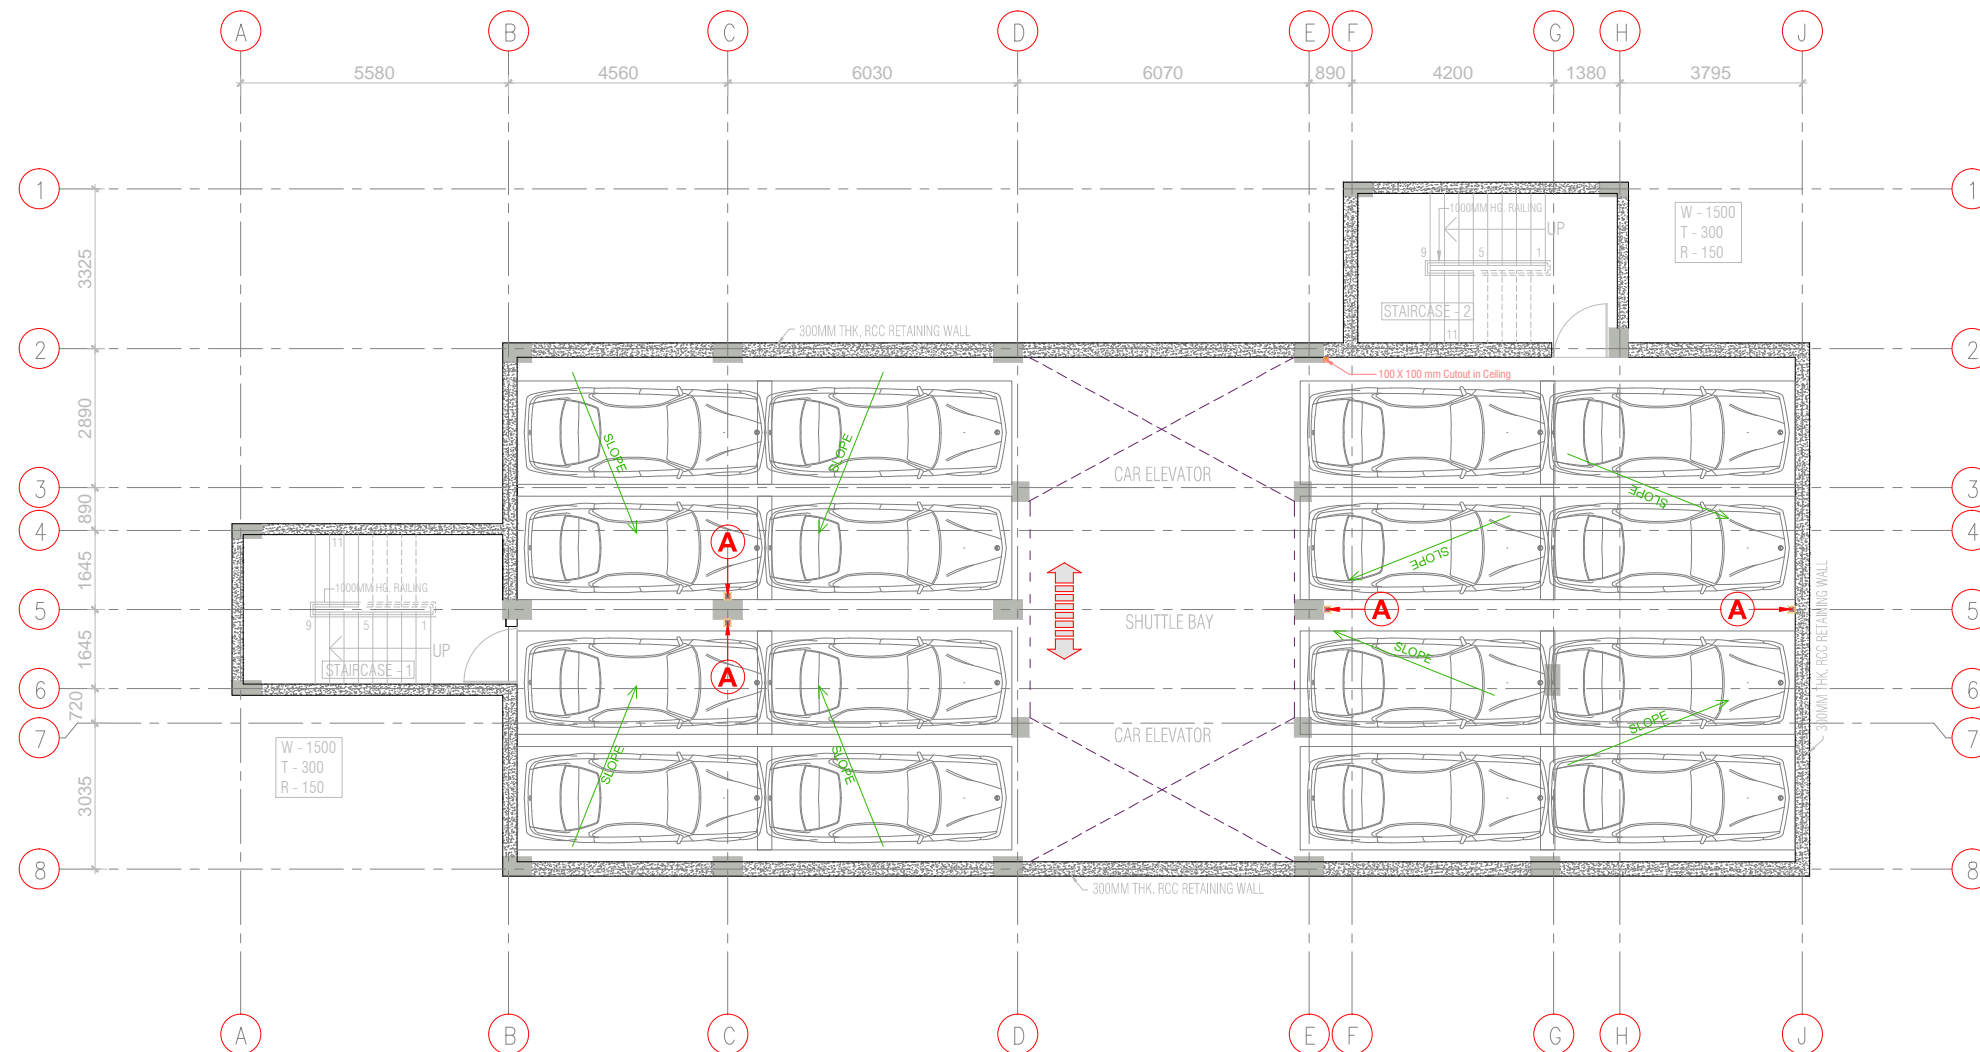

2ND & 3RD BASEMENT LEVEL PLAN 16 CAR SPACE PER FLOOR

Ⓐ (150X150)mm CUT OUT IN FLOOR SLAB FOR 110 OD BASEMENT DRAIN PIPE WITH STAINLESS STEEL (S.S.) GRATING ON TOP.


NOTES:-					<div>CLIENT</div> <div></div>	<div>PROJECT MANAGEMENT CONSULTANT:</div> <div></div> <div>Joint Venture of Govt. of NCT of Delhi and IDFC Foundation 1st Floor, I.S.B.T. Kashmere Gate, Delhi 110006.</div>				Certified that this document has been designed and checked in accordance with DIMTS Quality Assurance Plan This drawing must not be either loaned, copied or otherwise reproduced in whole or in part or used for any purpose without the prior written permission of DIMTS.						
								DATE		JANUARY -2020		NAME OF CLIENT - NATIONAL HIGHWAY & INFRASTRUCTURE DEVELOPMENT CORPORATION LTD.				
								DRAWN BY		Maneesh		PROJECT TITLE - CONSTRUCTION OF AUTOMATED MLCP AT CIVIL SECRETARIAT ITANAGAR, ARUNACHAL PRADESH		PROJECT CODE-		
								DESIGN BY		Prabhat		DRAWING TITLE - PLUMBING DRAINAGE 2nd & 3rd BASEMENT FLOOR PLANS		SHEET NO.-01		
								CHECKED BY								
DESCRIPTION					DRN.	CHD.	REV.	DATE	PM		DRG.NO. DIMTS/BP/NHIDCL/PL/02		REV.00	SCALE -1:150	STATUS -CONCEPT PLAN	

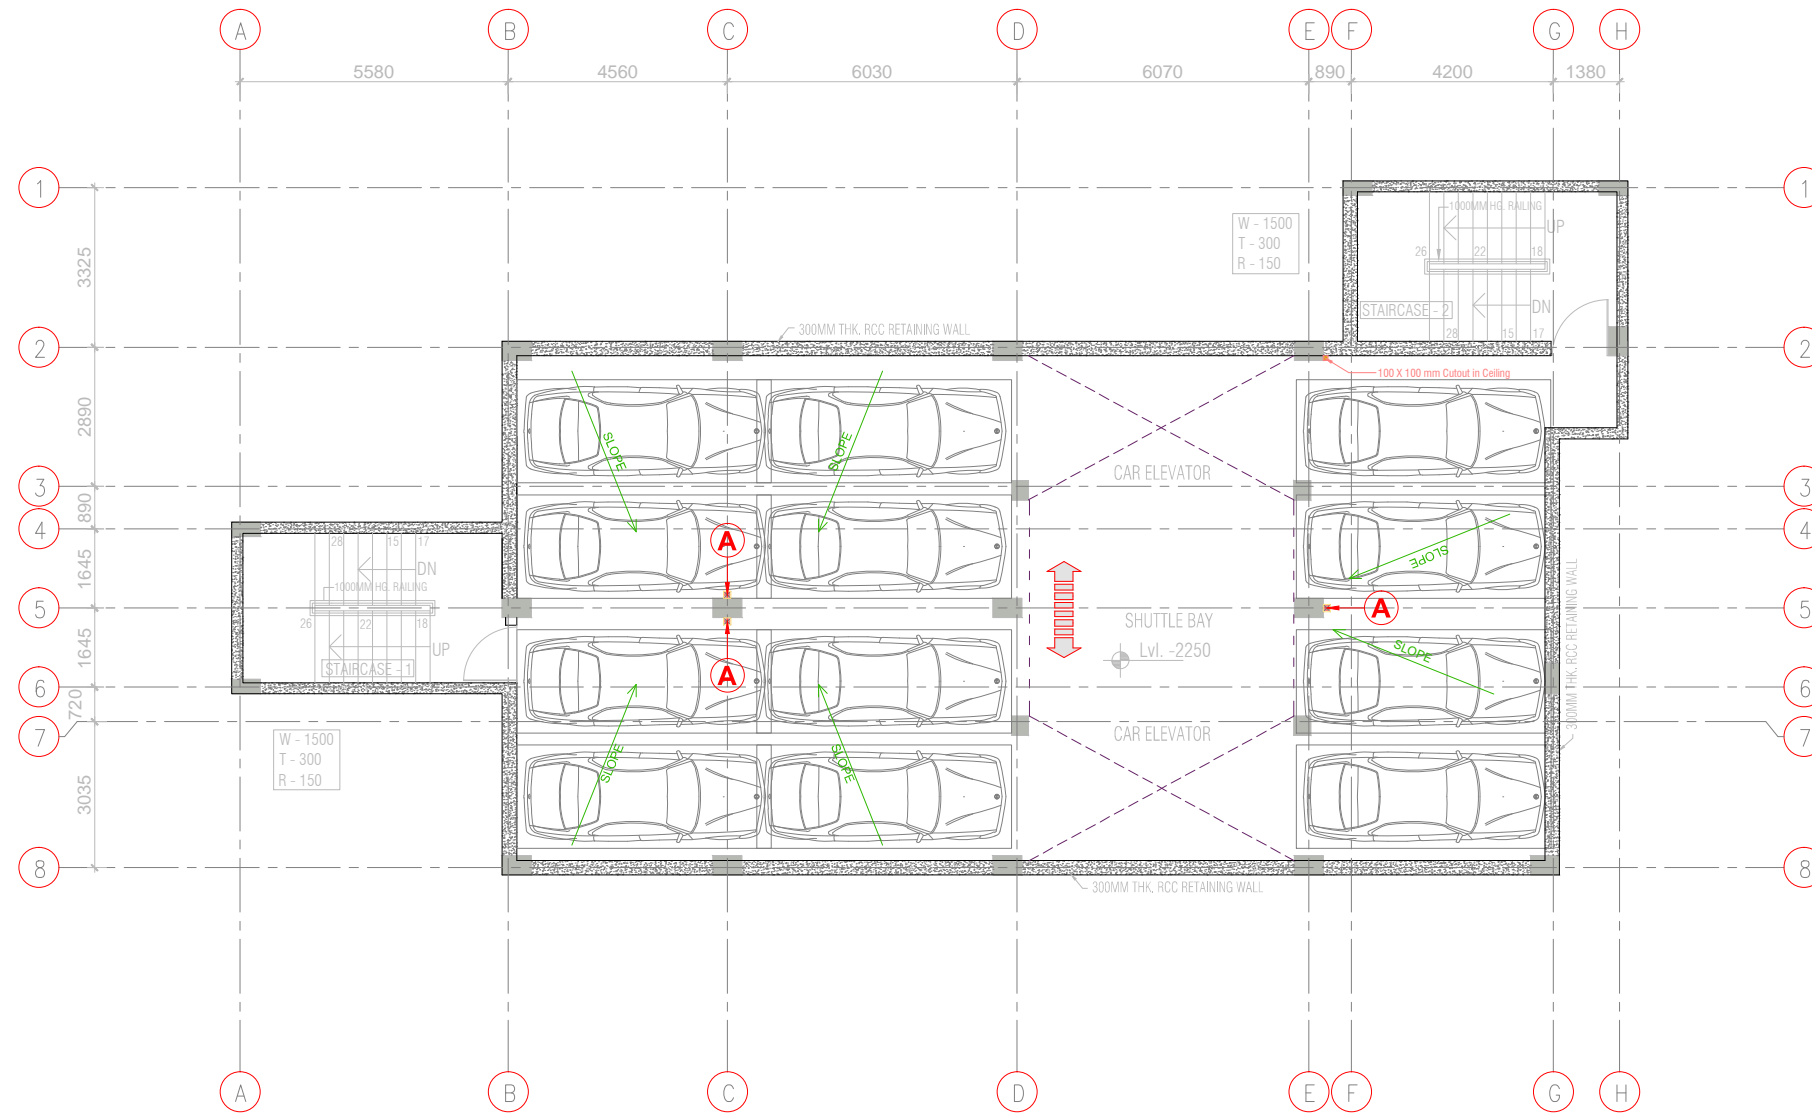

IST BASEMENT LEVEL PLAN
12 CAR SPACE PER FLOOR

(A) (150X150)mm CUT OUT IN FLOOR SLAB FOR 110 OD BASEMENT DRAIN PIPE WITH STAINLESS STEEL (S.S.) GRATING ON TOP.

NOTES:-					<div>CLIENT</div> <div><div>NHIDCL BUILDING INFRASTRUCTURE - BUILDING THE NATION</div></div>	PROJECT MANAGEMENT CONSULTANT:				Certified that this document has been designed and checked in accordance with DIMTS Quality Assurance Plan					
										This drawing must not be either loaned, copied or otherwise reproduced in whole or in part or used for any purpose without the prior written permission of DIMTS.					
										NAME OF CLIENT - NATIONAL HIGHWAY & INFRASTRUCTURE DEVELOPMENT CORPORATION LTD.					
										PROJECT TITLE - CONSTRUCTION OF AUTOMATED MLCP AT CIVIL SECRETARIAT ITANAGAR, ARUNACHAL PRADESH		PROJECT CODE -			
										DRAWING TITLE - PLUMBING DRAINAGE 1st BASEMENT FLOOR PLANS		SHEET NO.-01			
DESCRIPTION					DRN.	CHD.	REV.	DATE	PM		DRG.NO.	DIMTS/BP/NHIDCL/PL/03	REV.00	SCALE -1:150	STATUS -CONCEPT PLAN

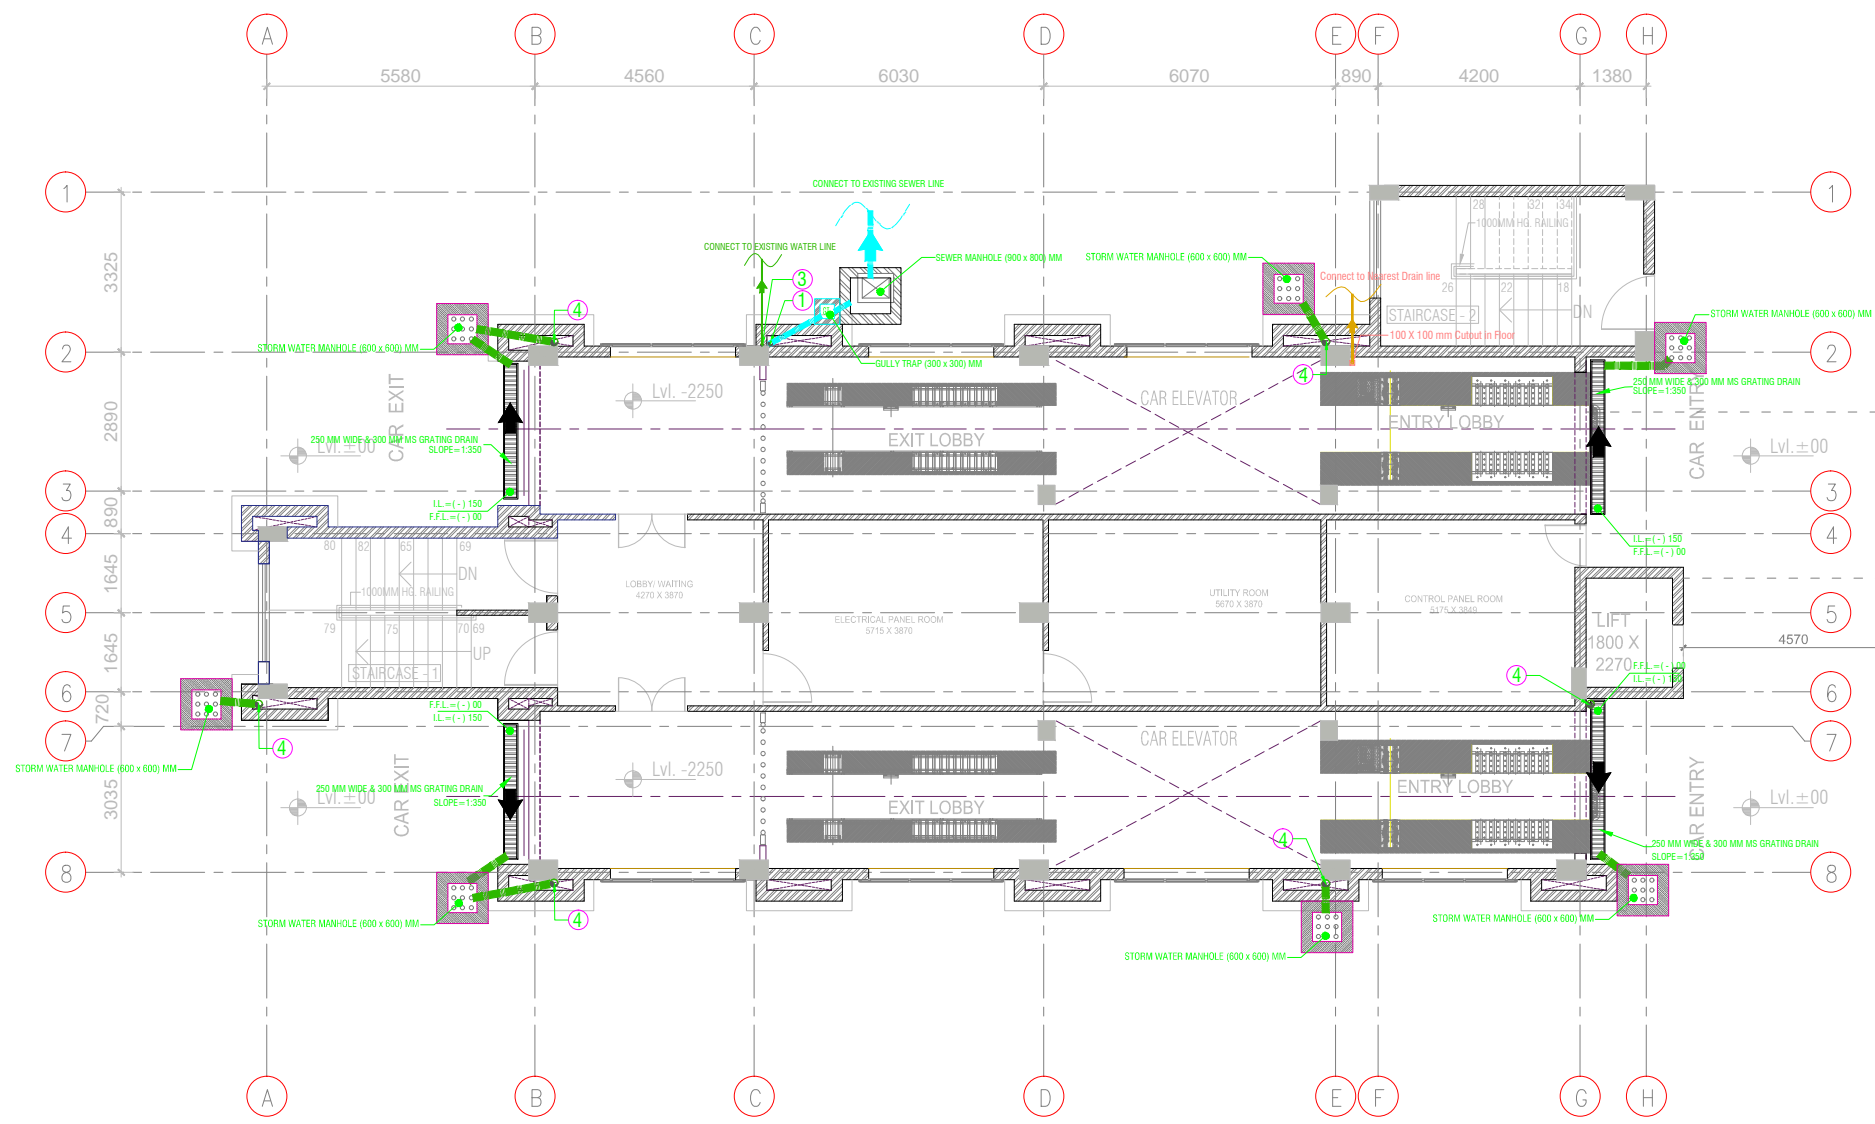

BLOCK -5

GROUND FLOOR
ENTRANCE/EXIT LEVEL

SCHEDULE OF PIPES :-	
PIPE NO.	DESCRIPTION
1	110 OD uPVC WASTE & VENT PIPE
2	DOMESTIC WATER SUPPLY D/N TAKE PIPE
3	320 DOMESTIC WATER SUPPLY RISER
4	160 OD RAIN WATER PIPES
FT	FLOOR TRAP (110x110) MM
FD	FLOOR DRAIN (110x63) MM
A	150 x150 mm Cutout in Floor
OD	OUTER DIA OF PIPE

NOTES:-

CLIENT



PROJECT MANAGEMENT CONSULTANT:



Joint Venture of Govt. of NCT of Delhi and IDFC Foundation
1st Floor, I.S.B.T. Kashmere Gate, Delhi 110006.

Certified that this document has been designed and checked in accordance with DIMTS Quality Assurance Plan

This drawing must not be either loaned, copied or otherwise reproduced in whole or in part or used for any purpose without the prior written permission of DIMTS.

NAME OF CLIENT - NATIONAL HIGHWAY & INFRASTRUCTURE DEVELOPMENT CORPORATION LTD.

PROJECT TITLE - CONSTRUCTION OF AUTOMATED MLCP AT CIVIL SECRETARIAT
ITANAGAR, ARUNACHAL PRADESH

PROJECT CODE-

DRAWING TITLE - PLUMBING DRAINAGE GROUND FLOOR PLAN

SHEET NO.-01

DATE

JANUARY-2020

DRAWN BY

Maneesh

DESIGN BY

Prabhat

CHECKED BY


PM

DRG.NO. DIMTS/BP/NHIDCL/PL/04




REV.00

SCALE -1:150

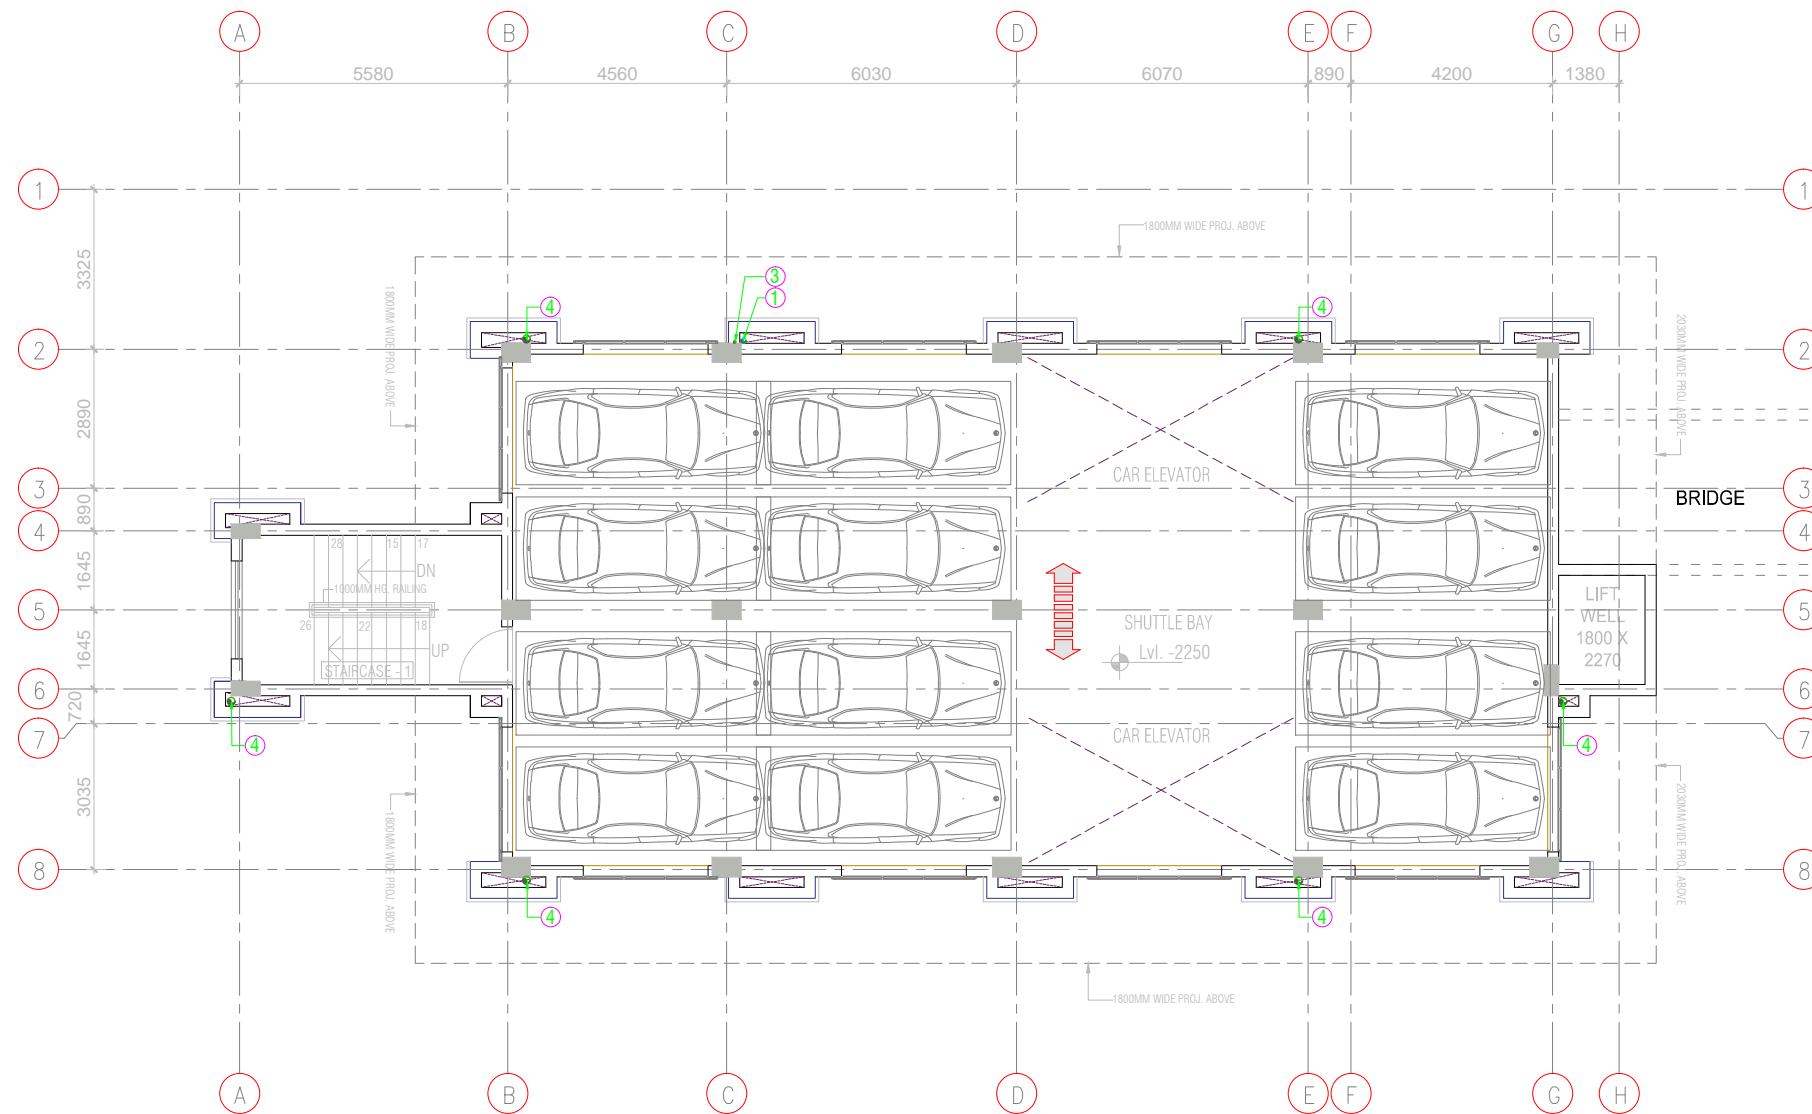STATUS -CONCEPT PLAN




SECOND FLOOR PLAN
12 CAR SPACE PER FLOOR

SCHEDULE OF PIPES :-	
PIPE NO.	DESCRIPTION
1	110 OD uPVC WASTE & VENT PIPE
2	DOMESTIC WATER SUPPLY D/N TAKE PIPE
3	32Ø DOMESTIC WATER SUPPLY RISER
4	160 OD RAIN WATER PIPES
 FT	FLOOR TRAP (110x110) MM
 FD	FLOOR DRAIN (110x63) MM
 A	150 x150 mm Cutout in Floor
OD	OUTER DIA OF PIPE

NOTES:-					<div>CLIENT</div> <div></div>	PROJECT MANAGEMENT CONSULTANT:				Certified that this document has been designed and checked in accordance with DIMTS Quality Assurance Plan This drawing must not be either loaned, copied or otherwise reproduced in whole or in part or used for any purpose without the prior written permission of DIMTS.								
						DATE	JANUARY - 2020	NAME OF CLIENT - NATIONAL HIGHWAY & INFRASTRUCTURE DEVELOPMENT CORPORATION LTD.										
						DRAWN BY	Maneesh	PROJECT TITLE - CONSTRUCTION OF AUTOMATED MLCP AT CIVIL SECRETARIAT ITANAGAR, ARUNACHAL PRADESH		PROJECT CODE -								
						DESIGN BY	Prabhat	DRAWING TITLE - PLUMBING DRAINAGE SECOND FLOOR PLAN		SHEET NO.-01								
						CHECKED BY												
DESCRIPTION					DRN.	CHD.	REV.	DATE	<div></div> <div>Joint Venture of Govt. of NCT of Delhi and IDFC Foundation 1st Floor, I.S.B.T. Kashmere Gate, Delhi 110006.</div>		PM		DRG.NO.	DIMTS/BP/NHIDCL/PL/05	REV.00	SCALE -1:150	STATUS -CONCEPT PLAN	



		Certified that this document has been designed and checked in accordance with DIMTS Quality Assurance Plan This drawing must not be either loaned, copied or otherwise reproduced in whole or in part or used for any purpose without the prior written permission of DIMTS.			
DATE	JANUARY-2020	NAME OF CLIENT - NATIONAL HIGHWAY & INFRASTRUCTURE DEVELOPMENT CORPORATION LTD.			
DRAWN BY	Maneesh	PROJECT TITLE - CONSTRUCTION OF AUTOMATED MLCP AT CIVIL SECRETARIAT ITANAGAR, ARUNACHAL PRADESH			PROJECT CODE -
DESIGN BY	Prabhat	DRAWING TITLE - PLUMBING DRAINAGE THIRD FLOOR PLAN			SHEET NO.-01
CHECKED BY					
PM		DRG.NO. DIMTS/BP/NHIDCL/PL/06	REV.00	SCALE -1:150	STATUS -CONCEPT PLAN

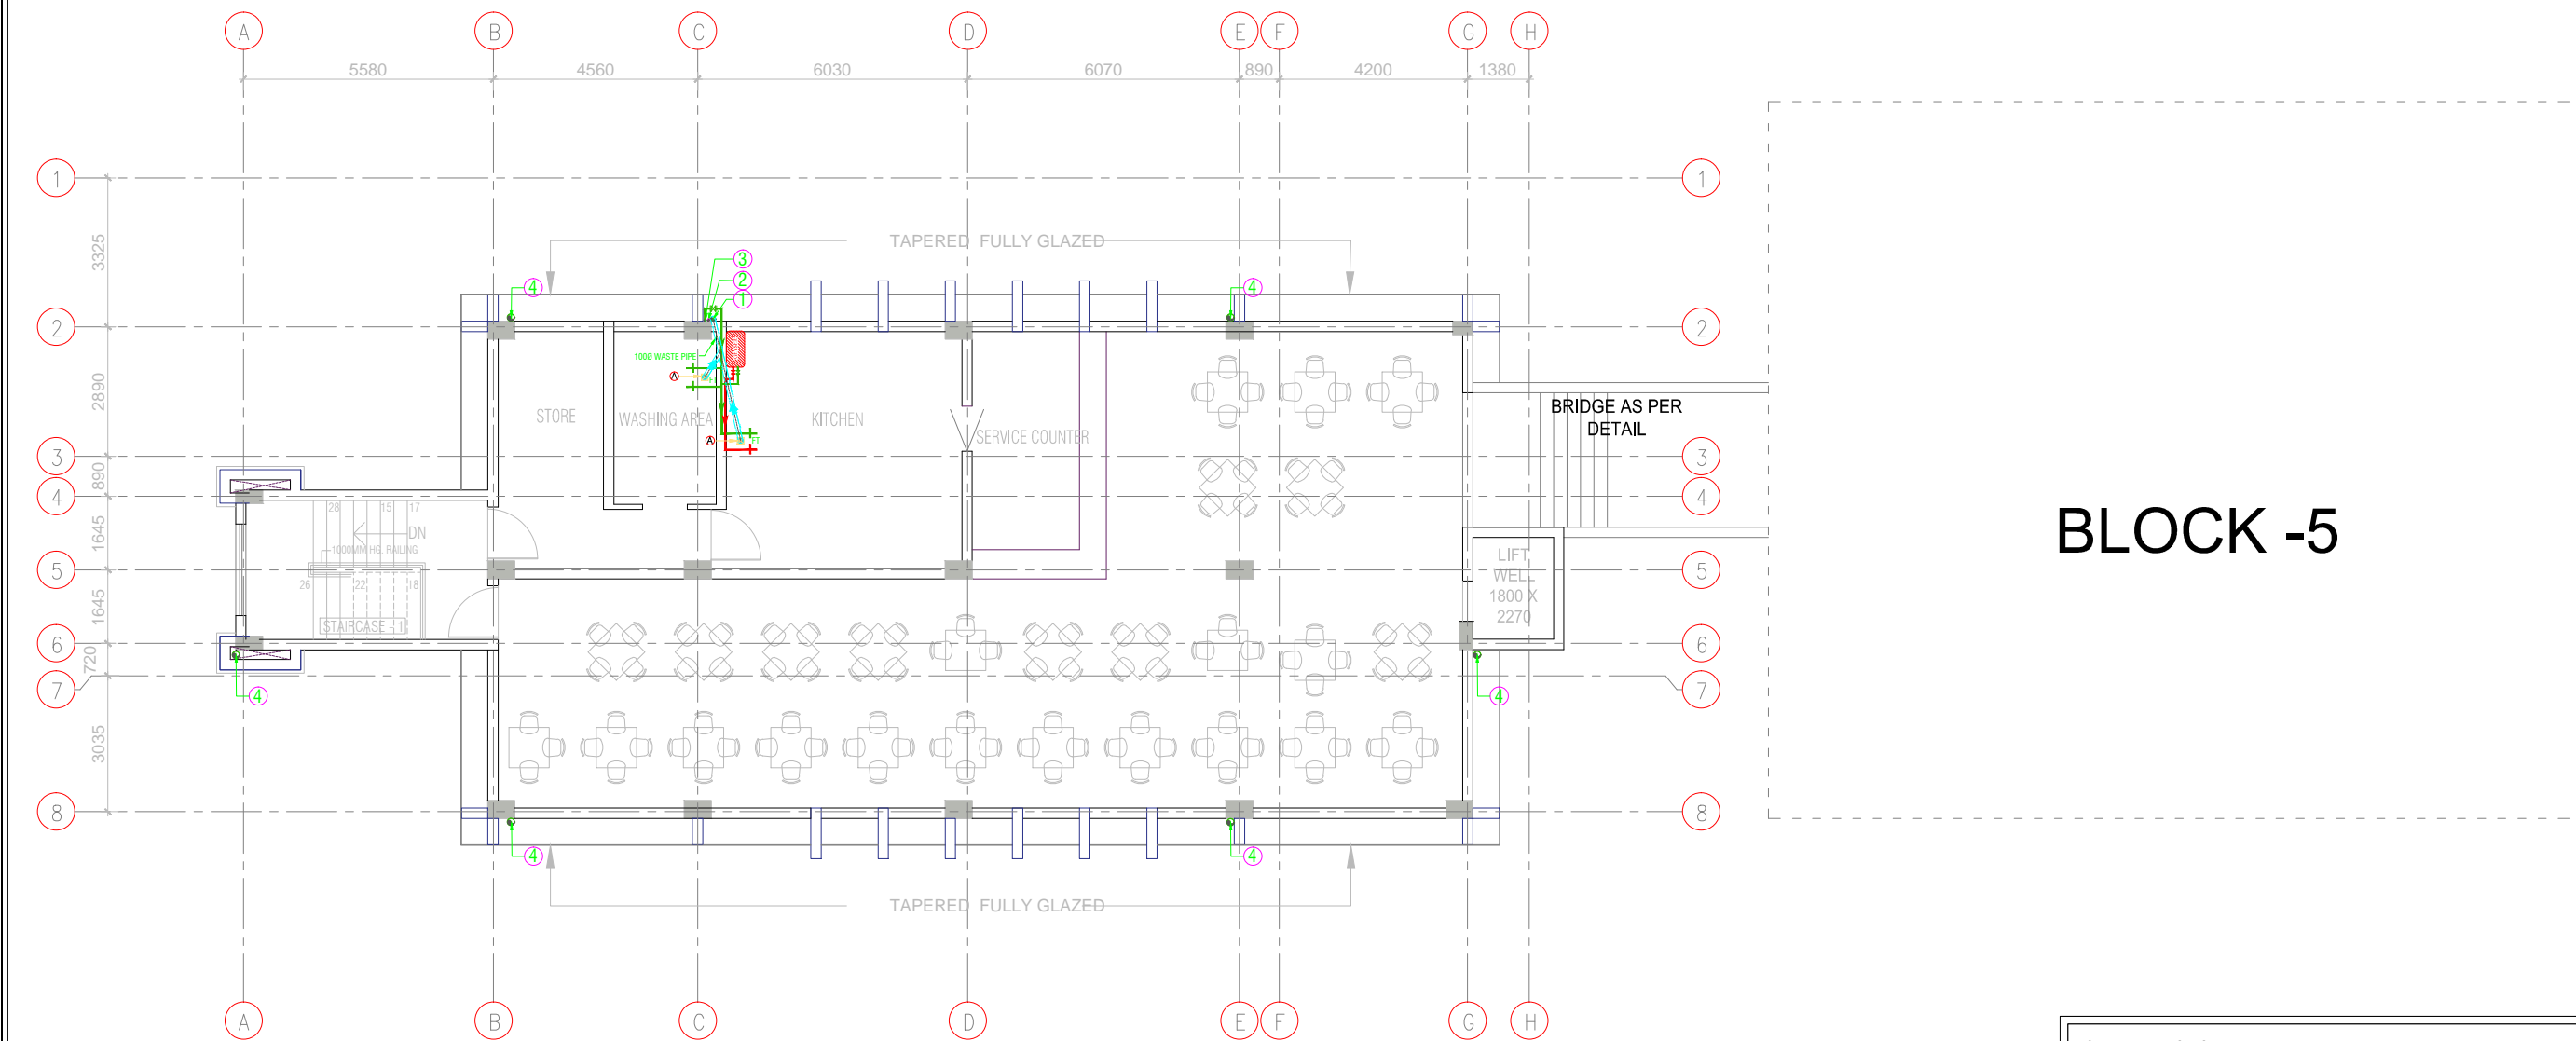

SCHEDULE OF PIPES :-

PIPE NO.	DESCRIPTION
1	110 OD uPVC WASTE & VENT PIPE
2	DOMESTIC WATER SUPPLY D/N TAKE PIPE
3	320 DOMESTIC WATER SUPPLY RISER
4	160 OD RAIN WATER PIPES
FT	FLOOR TRAP (110x110) MM
FD	FLOOR DRAIN (110x63) MM
A	150 x150 mm Cutout in Floor
OD	OUTER DIA OF PIPE

FOURTH FLOOR PLAN

WATER SUPPLY LEGEND :-

	COLD WATER SUPPLY LINE
	HOT WATER SUPPLY LINE
CWS	COLD WATER SUPPLY
HWS	HOT WATER SUPPLY
	VALVE

STANDARD HEIGHTS:-

NO.	FIXTURE NAME	DISTANCE
1.	SHOWER ROSE	2.1M
2.	WASH BASIN	0.860M
3.	ANGLE VALVE FOR W.B.	0.450M
4.	ABLUTION TAP	0.30M
5.	MIXTURE FOR BATH AREA	1.0M
6.	ANGLE VALVE FOR WC CISTERN	0.30M
7.	ANGLE VALVE FOR GEYSER	1.5M
8.	SINK	0.78M

NOTE:-

These are the standard heights of the fixture. However it depends upon the tile tile module of toilet.

NOTES:-

DESCRIPTION	DRN.	CHD.	REV.	DATE

CLIENT




PROJECT MANAGEMENT CONSULTANT:




Joint Venture of Govt. of NCT of Delhi and IDFC Foundation
1st Floor, I.S.B.T. Kashmere Gate, Delhi 110006.

DATE	JANUARY-2020	Certified that this document has been designed and checked in accordance with DIMTS Quality Assurance Plan		NOTES:-
DRAWN BY	Maneesh	This drawing must not be either loaned, copied or otherwise reproduced in whole or in part or used for any purpose without the prior written permission of DIMTS.		
DESIGN BY	Prabhat	NAME OF CLIENT - NATIONAL HIGHWAY & INFRASTRUCTURE DEVELOPMENT CORPORATION LTD.		PROJECT CODE-
CHECKED BY		PROJECT TITLE - CONSTRUCTION OF AUTOMATED MLCP AT CIVIL SECRETARIAT ITANAGAR, ARUNACHAL PRADESH		SHEET NO.-01
PM		DRAWING TITLE - PLUMBING DRAINAGE FOURTH FLOOR PLAN		STATUS -CONCEPT PLAN
DRG.NO.	DIMTS/BP/NHIDCL/PL/07	REV.00	SCALE -1:150	

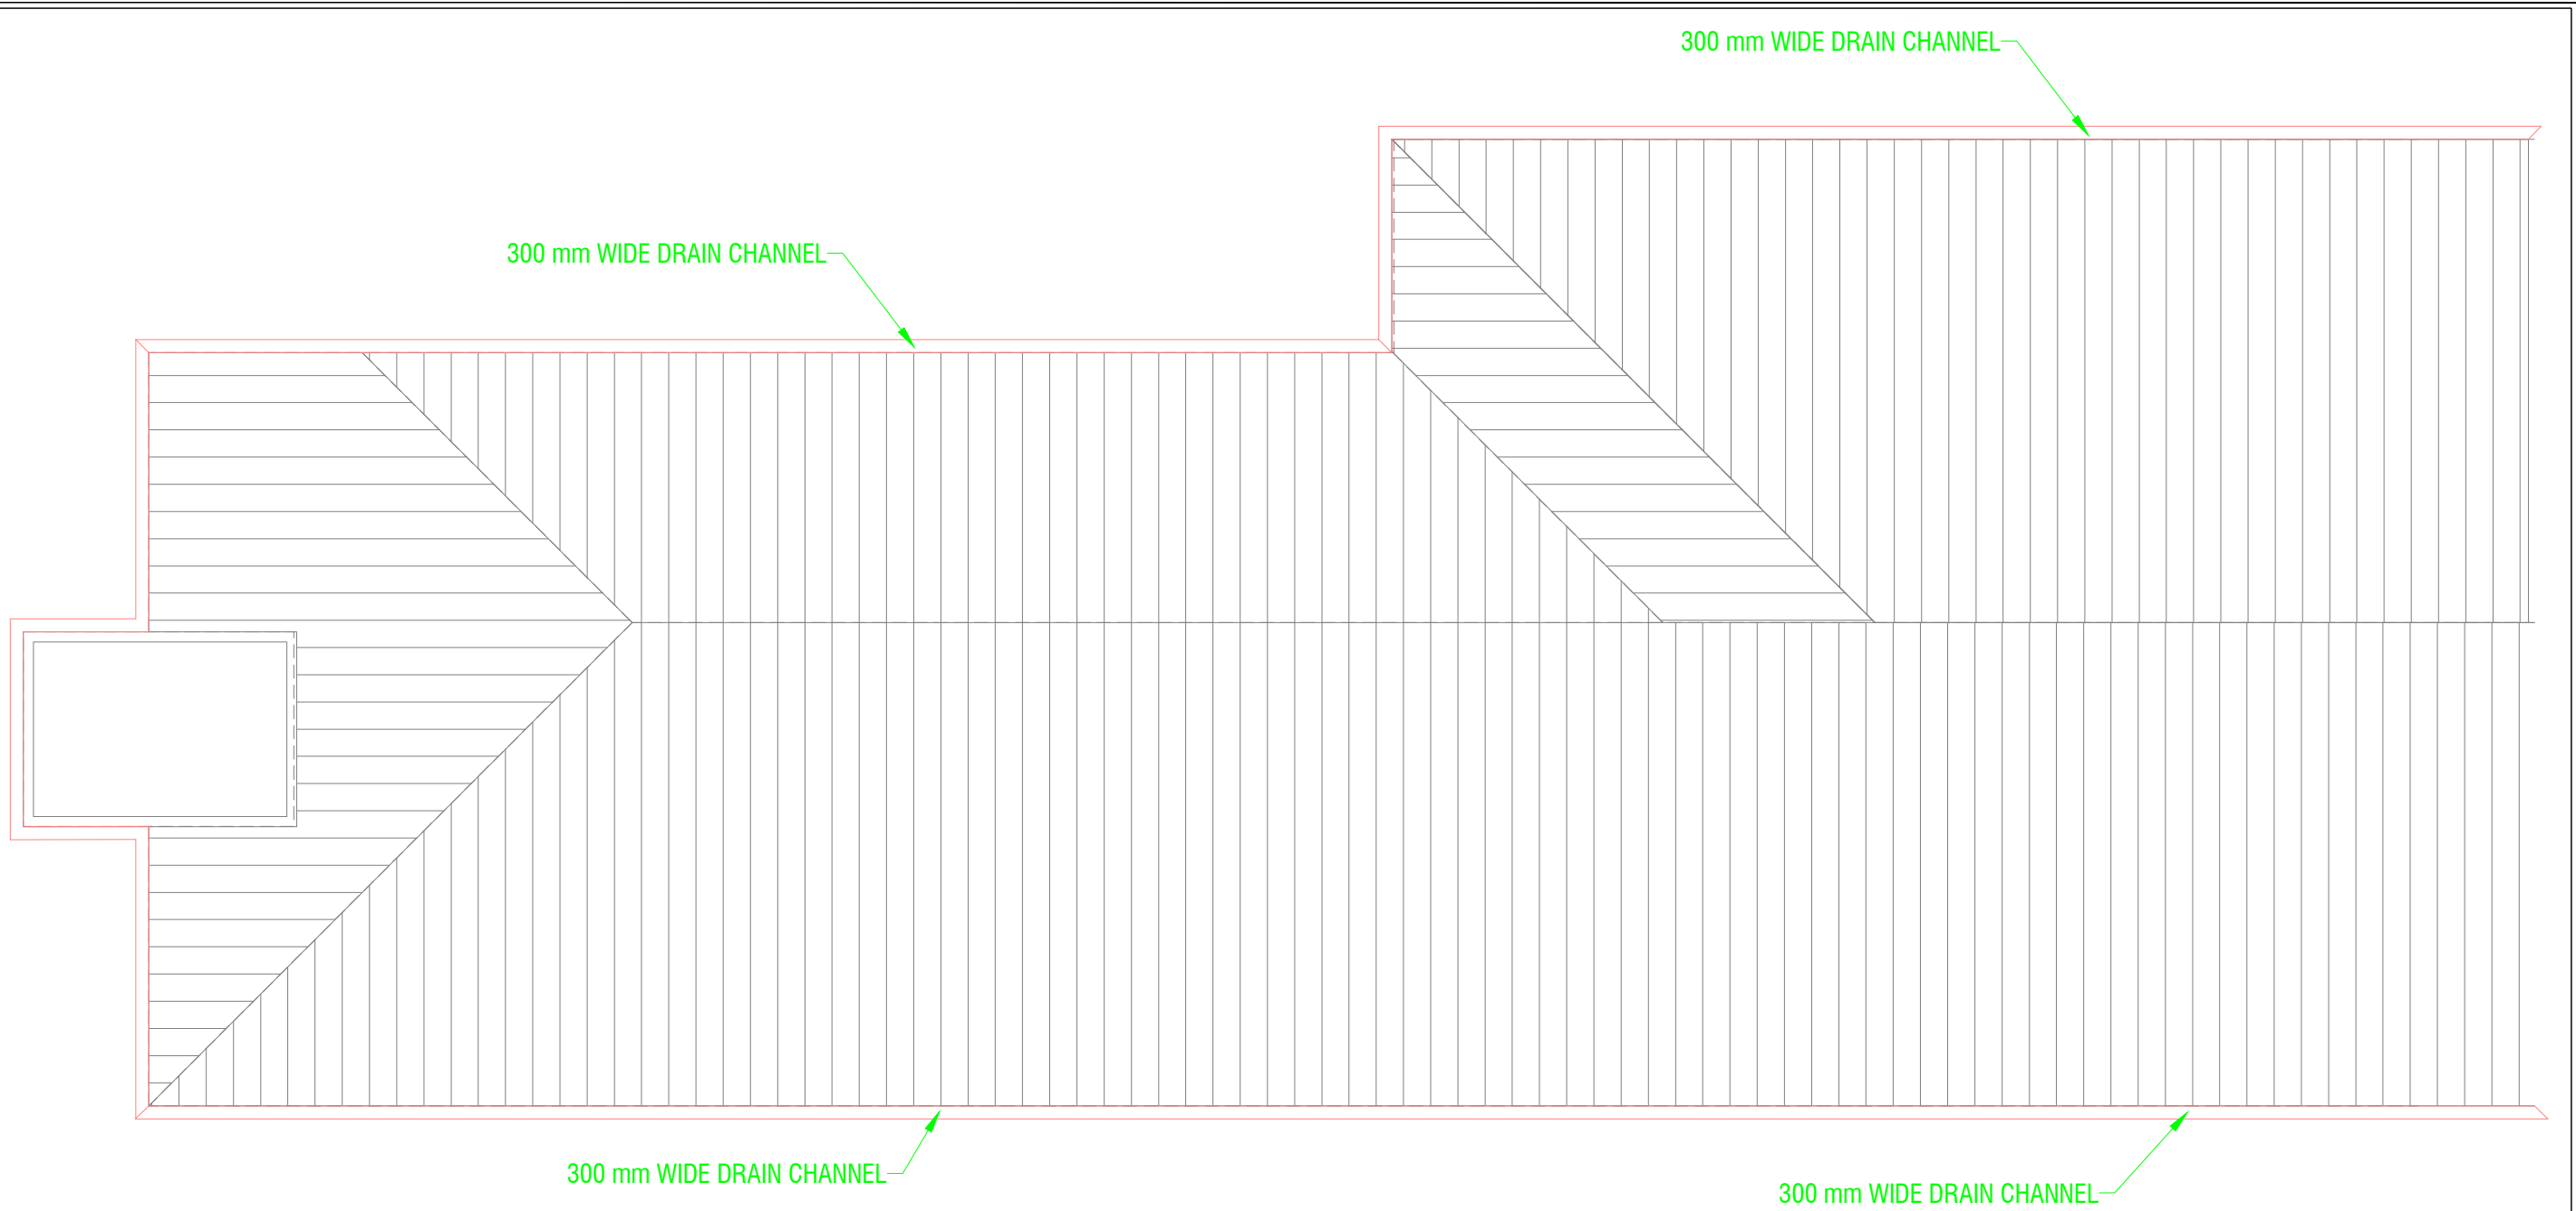

ROOF PLAN

					CLIENT		PROJECT MANAGEMENT CONSULTANT:		Certified that this document has been designed and checked in accordance with DIMTS Quality Assurance Plan									
									This drawing must not be either loaned, copied or otherwise reproduced in whole or in part or used for any purpose without the prior written permission of DIMTS.									
									NAME OF CLIENT – NATIONAL HIGHWAY & INFRASTRUCTURE DEVELOPMENT CORPORATION LTD.									
									PROJECT TITLE – CONSTRUCTION OF AUTOMATED MLCP AT CIVIL SECRETARIAT ITANAGAR, ARUNACHAL PRADESH				PROJECT CODE-					
									DRAWING TITLE – PLUMBING ROOF PLAN				SHEET NO.-01					
									DRG.NO. DIMTS/BP/NHIDCL/PL/08				REV.00		SCALE -1:150		STATUS –CONCEPT PLAN	
DESCRIPTION					DRN.		CHD.		REV.		DATE							

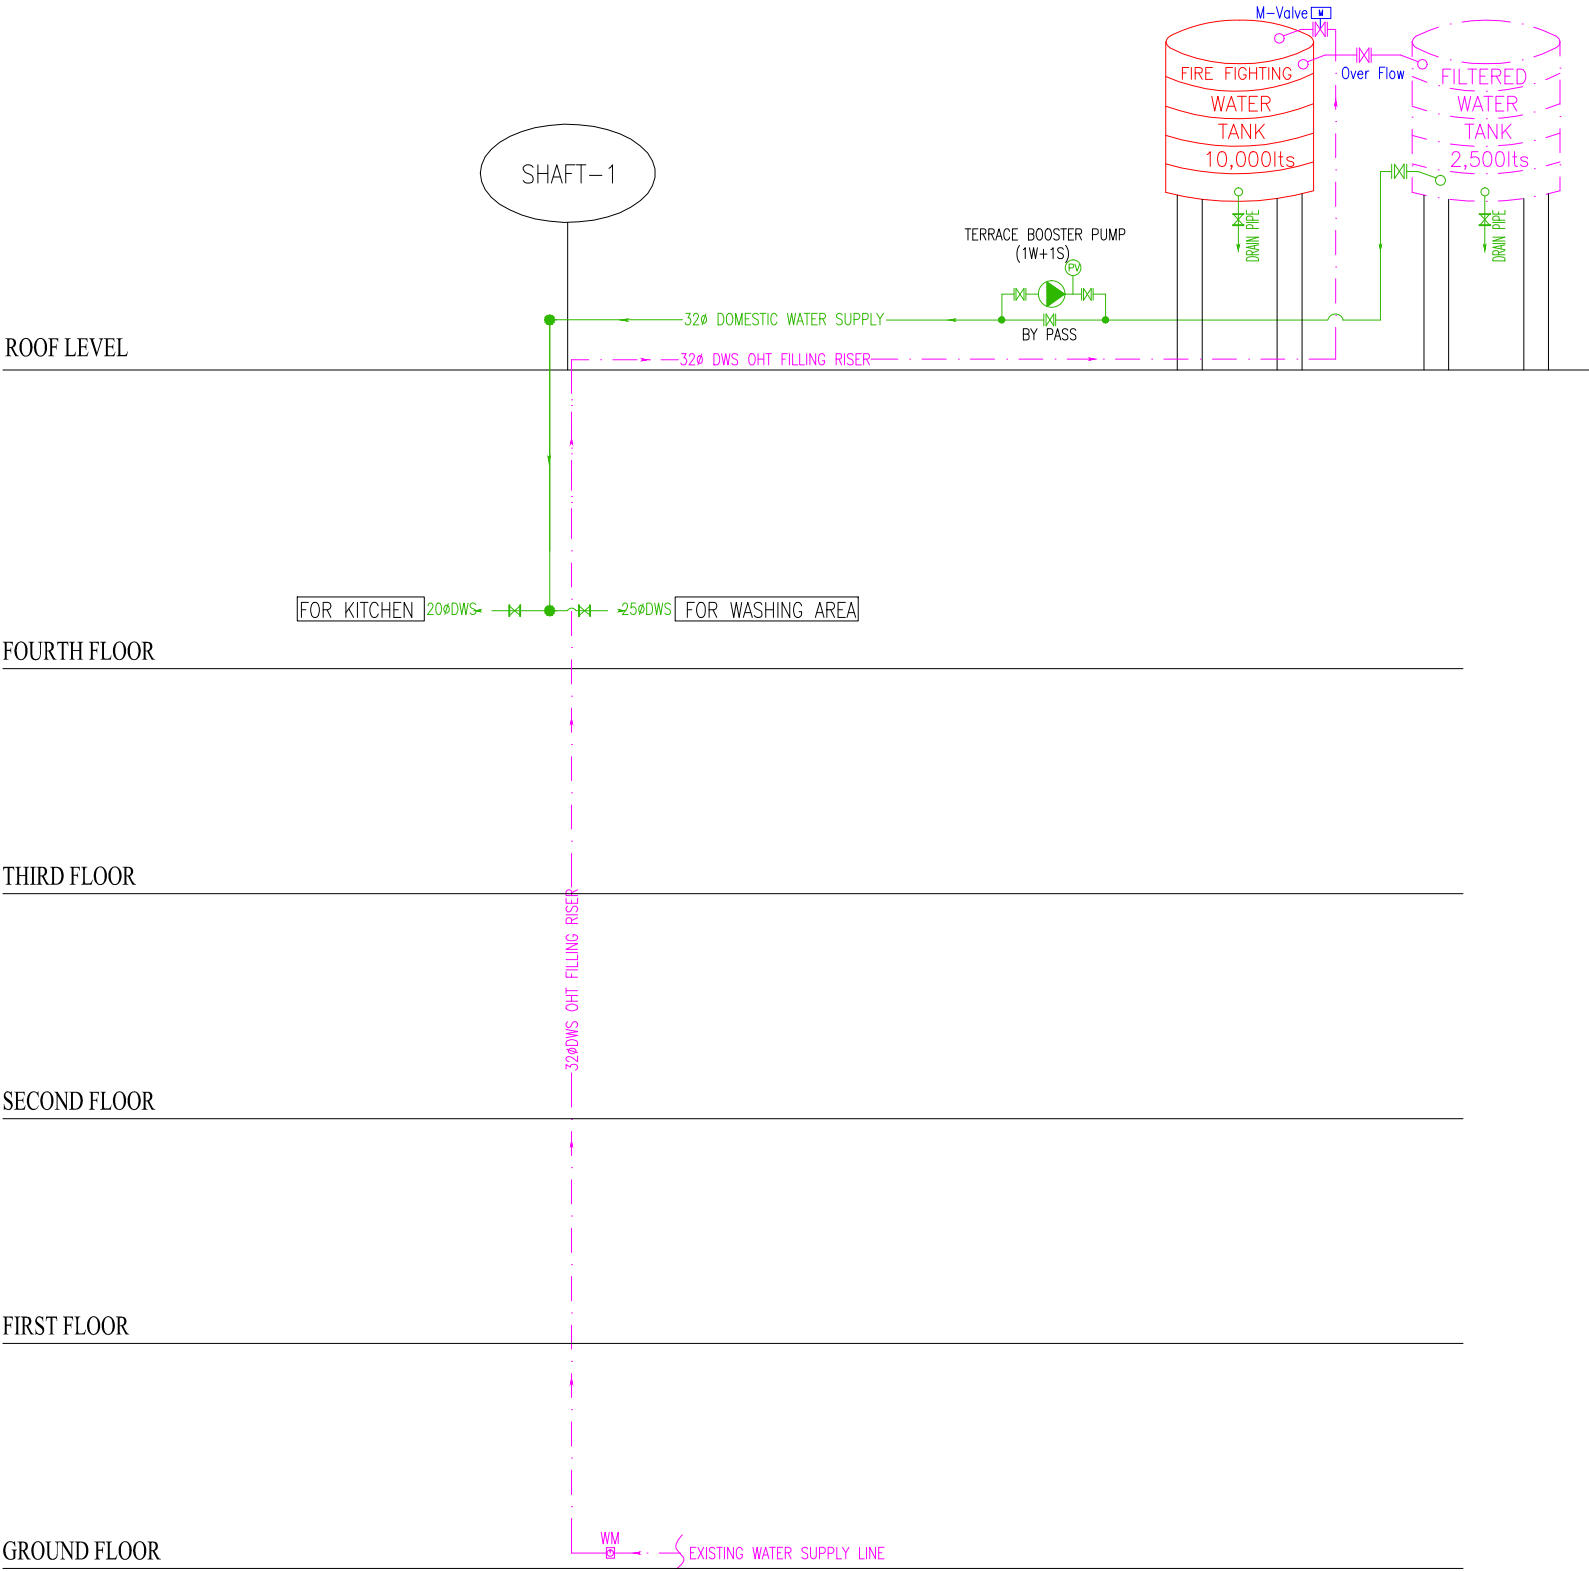

NOTES:-

DESCRIPTION	DRN.	CHD.	REV.	DATE

CLIENT



PROJECT MANAGEMENT CONSULTANT:



Joint Venture of Govt. of NCT of Delhi and IDFC Foundation
1st Floor, I.S.B.T. Kashmere Gate, Delhi 110006.

DATE	JANUARY-2020
DRAWN BY	Maneesh
DESIGN BY	Prabhat
CHECKED BY	
PM	

Certified that this document has been designed and checked in accordance with DIMTS Quality Assurance Plan

This drawing must not be either loaned, copied or otherwise reproduced in whole or in part or used for any purpose without the prior written permission of DIMTS.

NAME OF CLIENT - NATIONAL HIGHWAY & INFRASTRUCTURE DEVELOPMENT CORPORATION LTD.

PROJECT TITLE - CONSTRUCTION OF AUTOMATED MLCP AT CIVIL SECRETARIAT
ITANAGAR, ARUNACHAL PRADESH

PROJECT CODE -

DRAWING TITLE - PLUMBING WATER SUPPLY SCHEMATIC LAYOUT


SHEET NO.-01

DRG.NO. DIMTS/BP/NHIDCL/PL/09

REV.00

SCALE -1:150

STATUS -CONCEPT PLAN

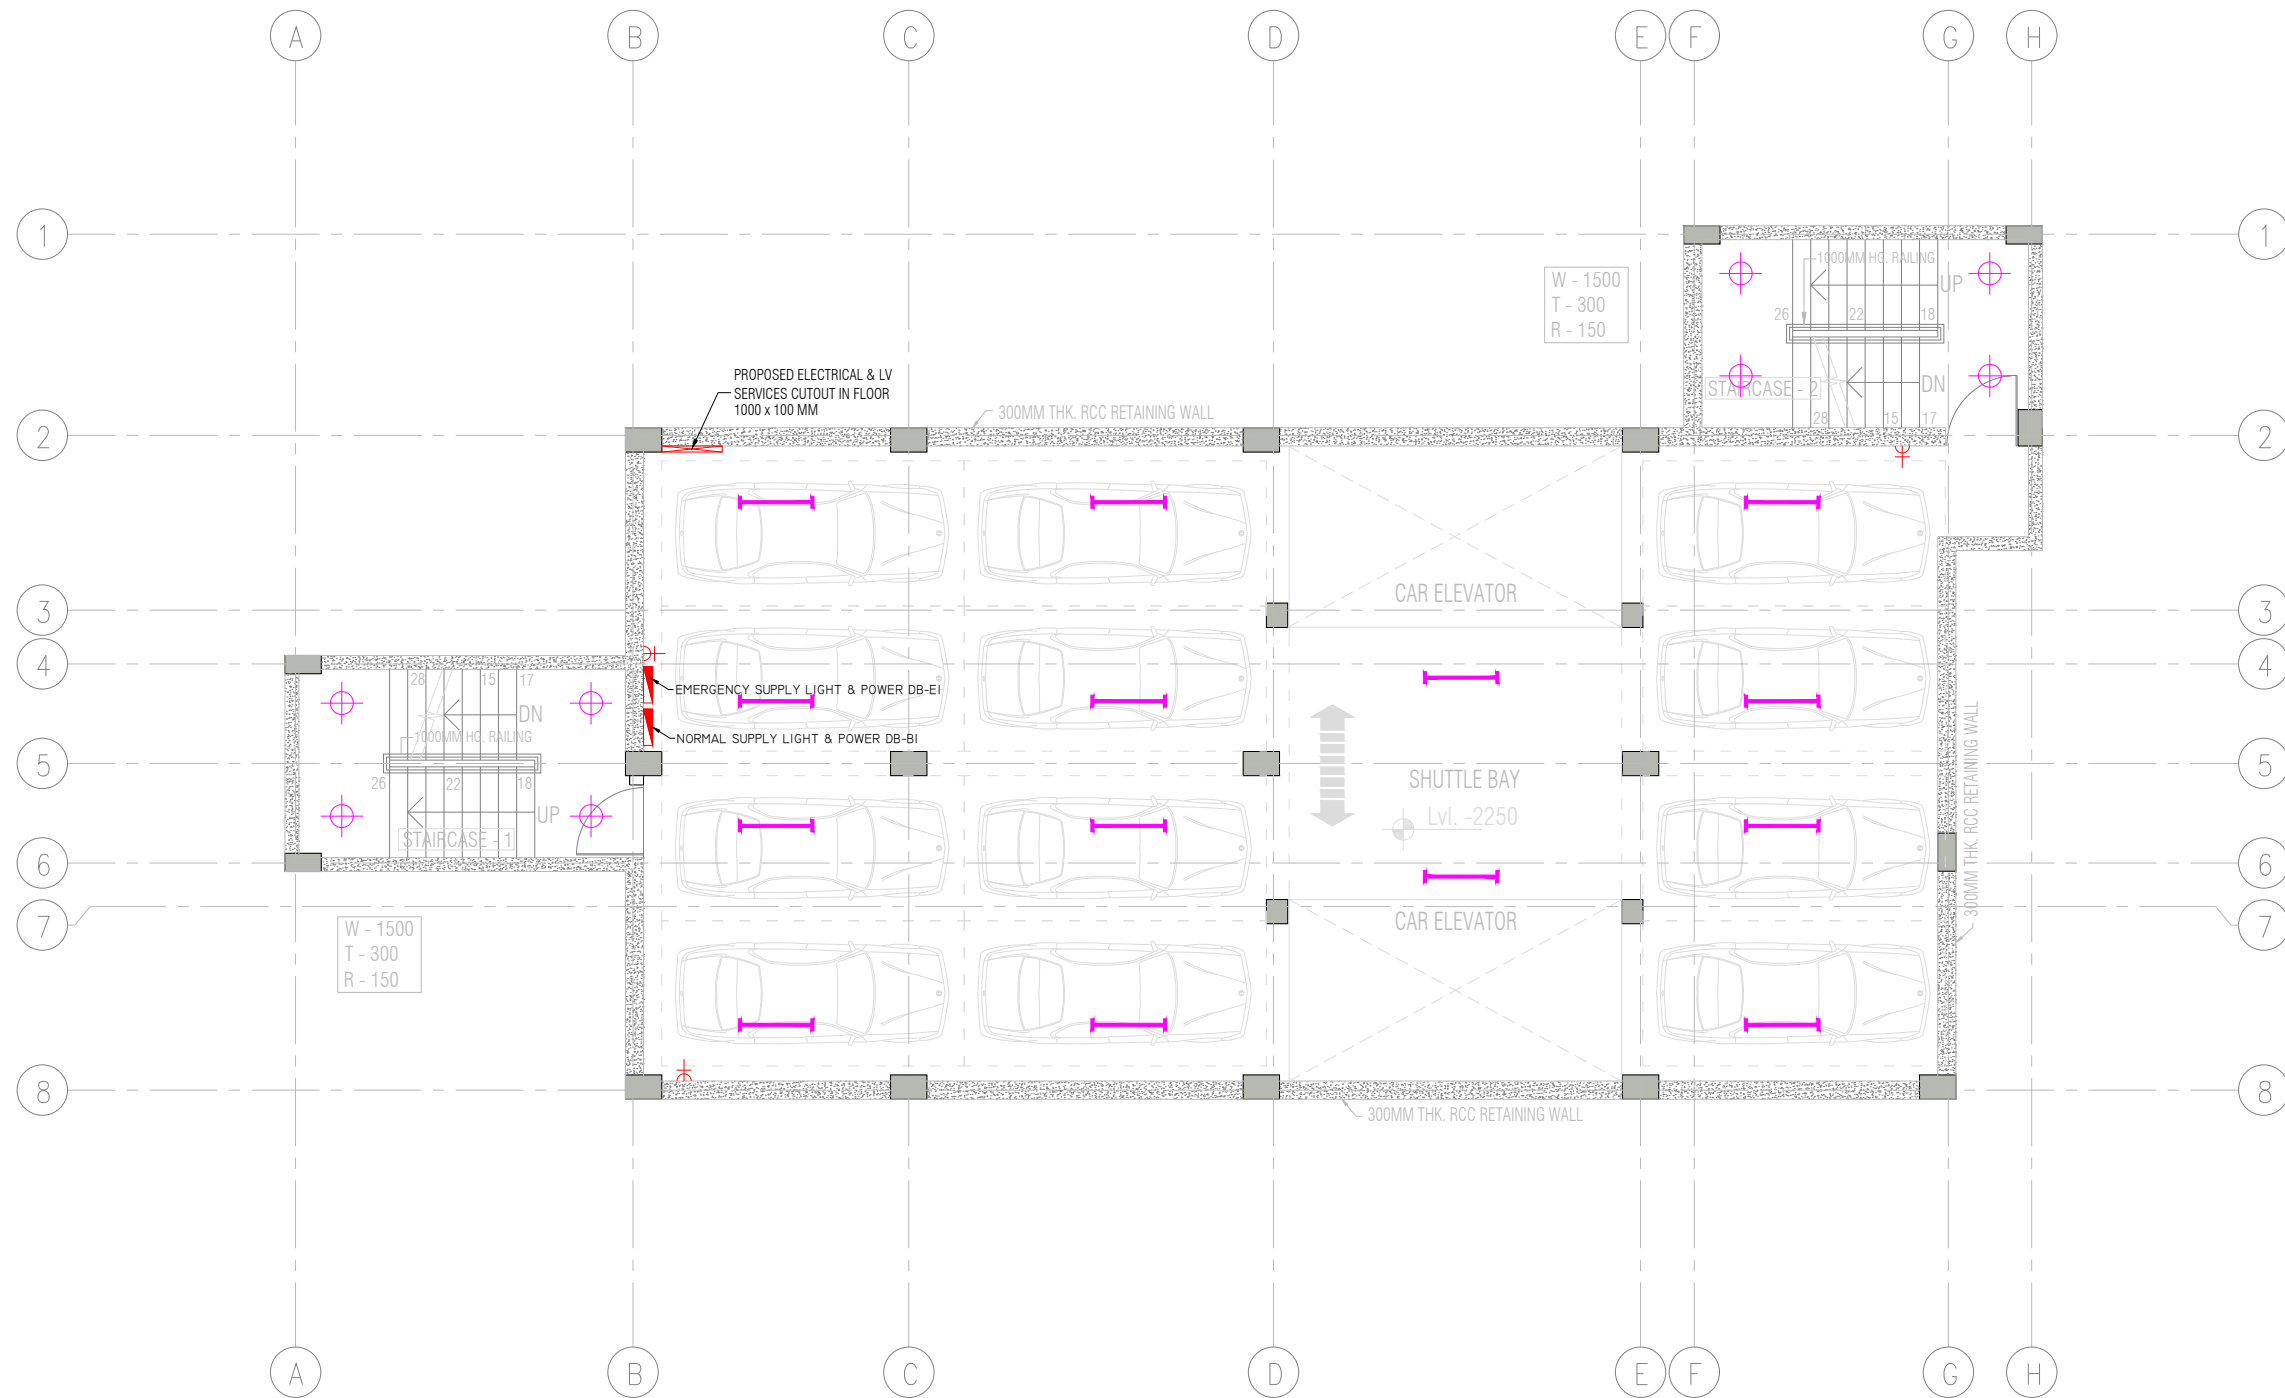


IST BASEMENT LEVEL PLAN
12 CAR SPACE PER FLOOR

LEGEND TABLE	
SR. NO.	DESCRIPTION
	28W, LED T5 TUBE LIGHT FITTING
	15W, LED PANEL LIGHT FITTING
	37W, LED MID BAY SUSPENDED LIGHT FITTING
	15W, SURFACE MOUNTED LED PANEL LIGHT FITTING
	10W, LED BULKHEAD LIGHT FITTING
	1200 MM SWING CEILING FAN
	LIGHT & POWER DISTRIBUTION BOARD
	6A POWER SOCKET
	16A POWER SOCKET
	3-Ø - ISOLATOR

NOTES:-

DESCRIPTION	DRN	CHD	REV.	DATE

CLIENT

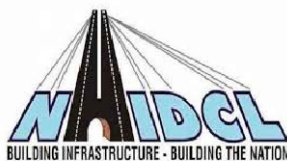

PROJECT MANAGEMENT CONSULTANT:



Joint Venture of Govt. of NCT of Delhi and IDFC Foundation
1st Floor, I.S.B.T. Kashmere Gate, Delhi 110006.

DATE	JANUARY-2020
DRAWN BY	OM
DESIGN BY	DEEPAK KONDAL
CHECKED BY	
PM	

Certified that this document has been designed and checked in accordance with DIMTS Quality Assurance Plan

This drawing must not be either loaned, copied or otherwise reproduced in whole or in part or used for any purpose without the prior written permission of DIMTS.

NAME OF CLIENT- NATIONAL HIGHWAY & INFRASTRUCTURE DEVELOPMENT CORPORATION LTD.

PROJECT TITLE - CONSTRUCTION OF MLCP AT CIVIL SECRETARIAT
ITANAGAR, ARUNACHAL PRADESH

PROJECT CODE-

DRAWING TITLE - ELECTRICAL LIGHTING & POWER LAYOUT-BASEMENT FLOORS

SHEET NO.-01

DRG NO DKA-EL-02

REV 00



SCALE -1:125 (A3)


STATUS -CONCEPT PLAN



2ND,3RD & 4TH BASEMENT LEVEL PLAN
16 CAR SPACE PER FLOOR

LEGEND TABLE	
SR. NO.	DESCRIPTION
1	28W, LED T5 TUBE LIGHT FITTING
2	15W, LED PANEL LIGHT FITTING
3	37W, LED MID BAY SUSPENDED LIGHT FITTING
4	15W, SURFACE MOUNTED LED PANEL LIGHT FITTING
5	10W, LED BULKHEAD LIGHT FITTING
6	1200 MM SWING CEILING FAN
7	LIGHT & POWER DISTRIBUTION BOARD
8	6A POWER SOCKET
9	16A POWER SOCKET
10	3-Ø - ISOLATOR

NOTES:-					<div>CLIENT</div> <div></div>	PROJECT MANAGEMENT CONSULTANT:				Certified that this document has been designed and checked in accordance with DIMTS Quality Assurance Plan							
										This drawing must not be either loaned, copied or otherwise reproduced in whole or in part or used for any purpose without the prior written permission of DIMTS.							
						<div></div>		DATE		JANUARY-2020		NAME OF CLIENT - NATIONAL HIGHWAY & INFRASTRUCTURE DEVELOPMENT CORPORATION LTD.					
								DRAWN BY		OM		PROJECT TITLE - CONSTRUCTION OF MLCP AT CIVIL SECRETARIAT ITANAGAR, ARUNACHAL PRADESH		PROJECT CODE -			
								DESIGN BY		DEEPAK KONDAL		DRAWING TITLE - ELECTRICAL LIGHTING & POWER LAYOUT-BASEMENT FLOORS		SHEET NO.-01			
								CHECKED BY									
								PM				DRG NO		DKA-EL-01	REV 00	SCALE -1:125 (A3)	STATUS -CONCEPT PLAN
							Joint Venture of Govt. of NCT of Delhi and IDFC Foundation 1st Floor, I.S.B.T. Kashmere Gate, Delhi 110006.										
DESCRIPTION					DRN	CHD	REV	DATE									

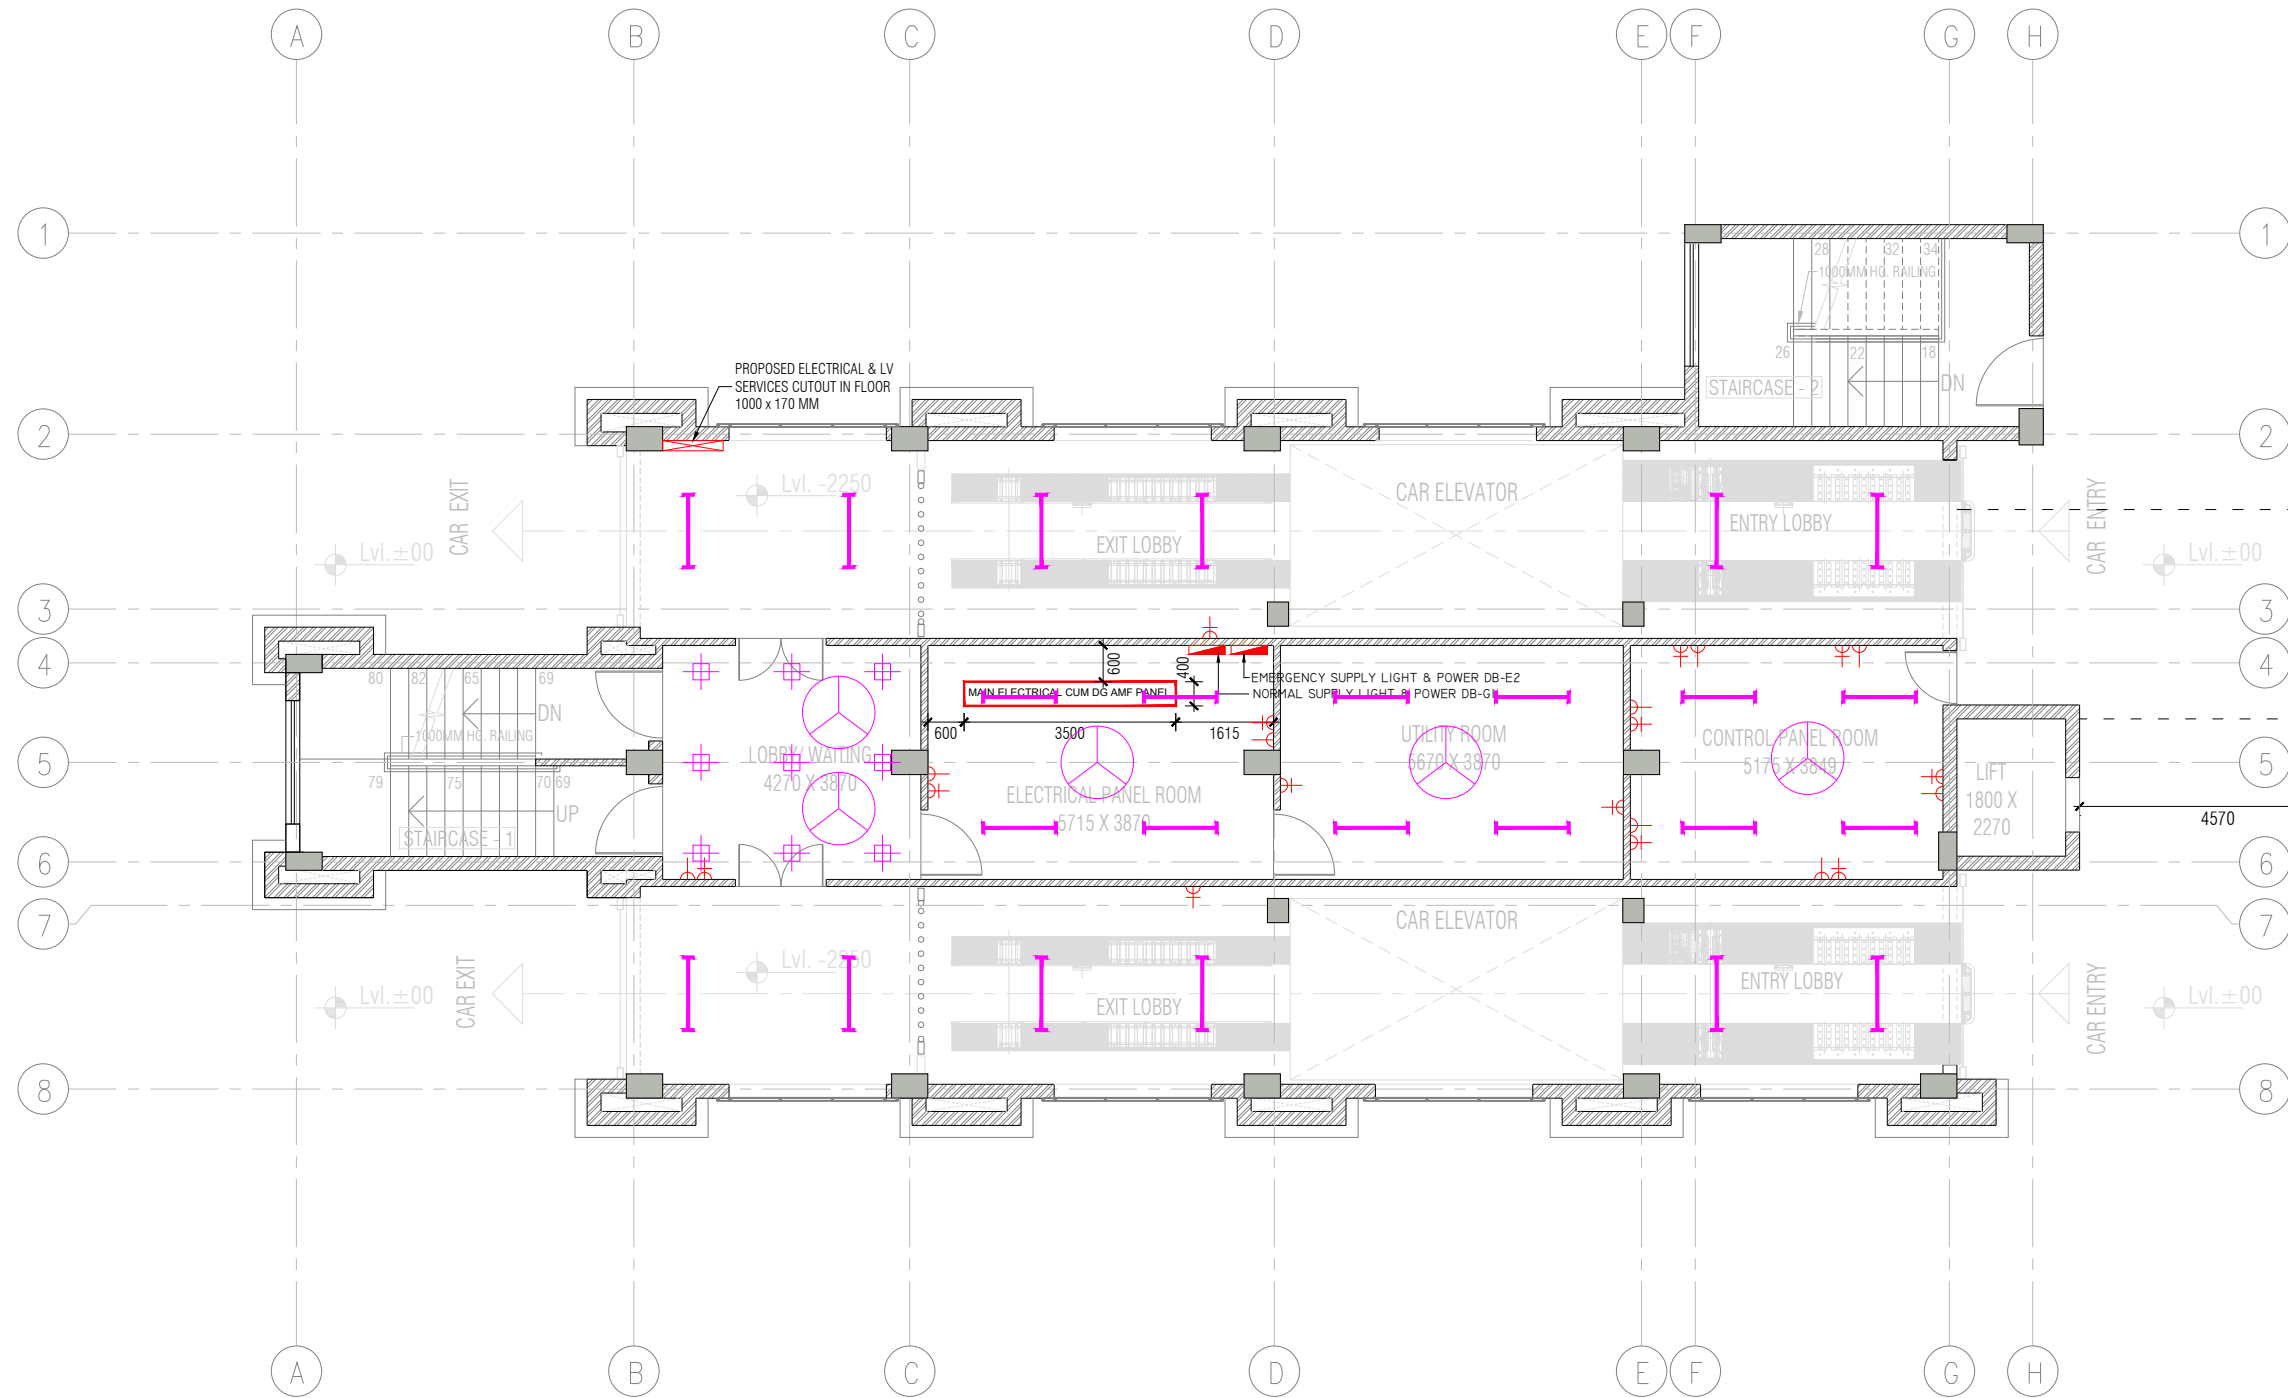

GROUND FLOOR
ENTRANCE/EXIT LEVEL


B

LEGEND TABLE	
SR. NO.	DESCRIPTION
1	28W, LED T5 TUBE LIGHT FITTING
2	15W, LED PANEL LIGHT FITTING
3	37W, LED MID BAY SUSPENDED LIGHT FITTING
4	15W, SURFACE MOUNTED LED PANEL LIGHT FITTING
5	10W, LED BULKHEAD LIGHT FITTING
6	1200 MM SWING CEILING FAN
7	LIGHT & POWER DISTRIBUTION BOARD
8	6A POWER SOCKET
9	16A POWER SOCKET
10	3-Ø - ISOLATOR

NOTES -


DESCRIPTION	DRN	CHD	REV	DATE

CLIENT

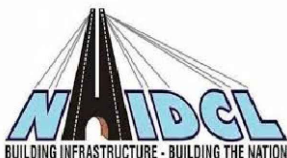

NHIDCL
BUILDING INFRASTRUCTURE - BUILDING THE NATION

PROJECT MANAGEMENT CONSULTANT:




D:\DIMTS logo.png

Joint Venture of Govt. of NCT of Delhi and IDFC Foundation
1st Floor, I.S.B.T. Kashmere Gate, Delhi 110006.

DATE	JANUARY - 2020
DRAWN BY	OM
DESIGN BY	DEEPAK KONDAL
CHECKED BY	
PM	

Certified that this document has been designed and checked in accordance with DIMTS Quality Assurance Plan
This drawing must not be either loaned, copied or otherwise reproduced in whole or in part or used for any purpose without the prior written permission of DIMTS.

NAME OF CLIENT - NATIONAL HIGHWAY & INFRASTRUCTURE DEVELOPMENT CORPORATION LTD.	PROJECT CODE -
PROJECT TITLE - CONSTRUCTION OF MLCP AT CIVIL SECRETARIAT ITANAGAR, ARUNACHAL PRADESH	SHEET NO. - 01
DRAWING TITLE - ELECTRICAL LIGHTING & POWER LAYOUT - GROUND FLOOR	STATUS - CONCEPT PLAN
DRG NO. DKA-EL-03	REV. 00
SCALE - 1:125 (A3)	

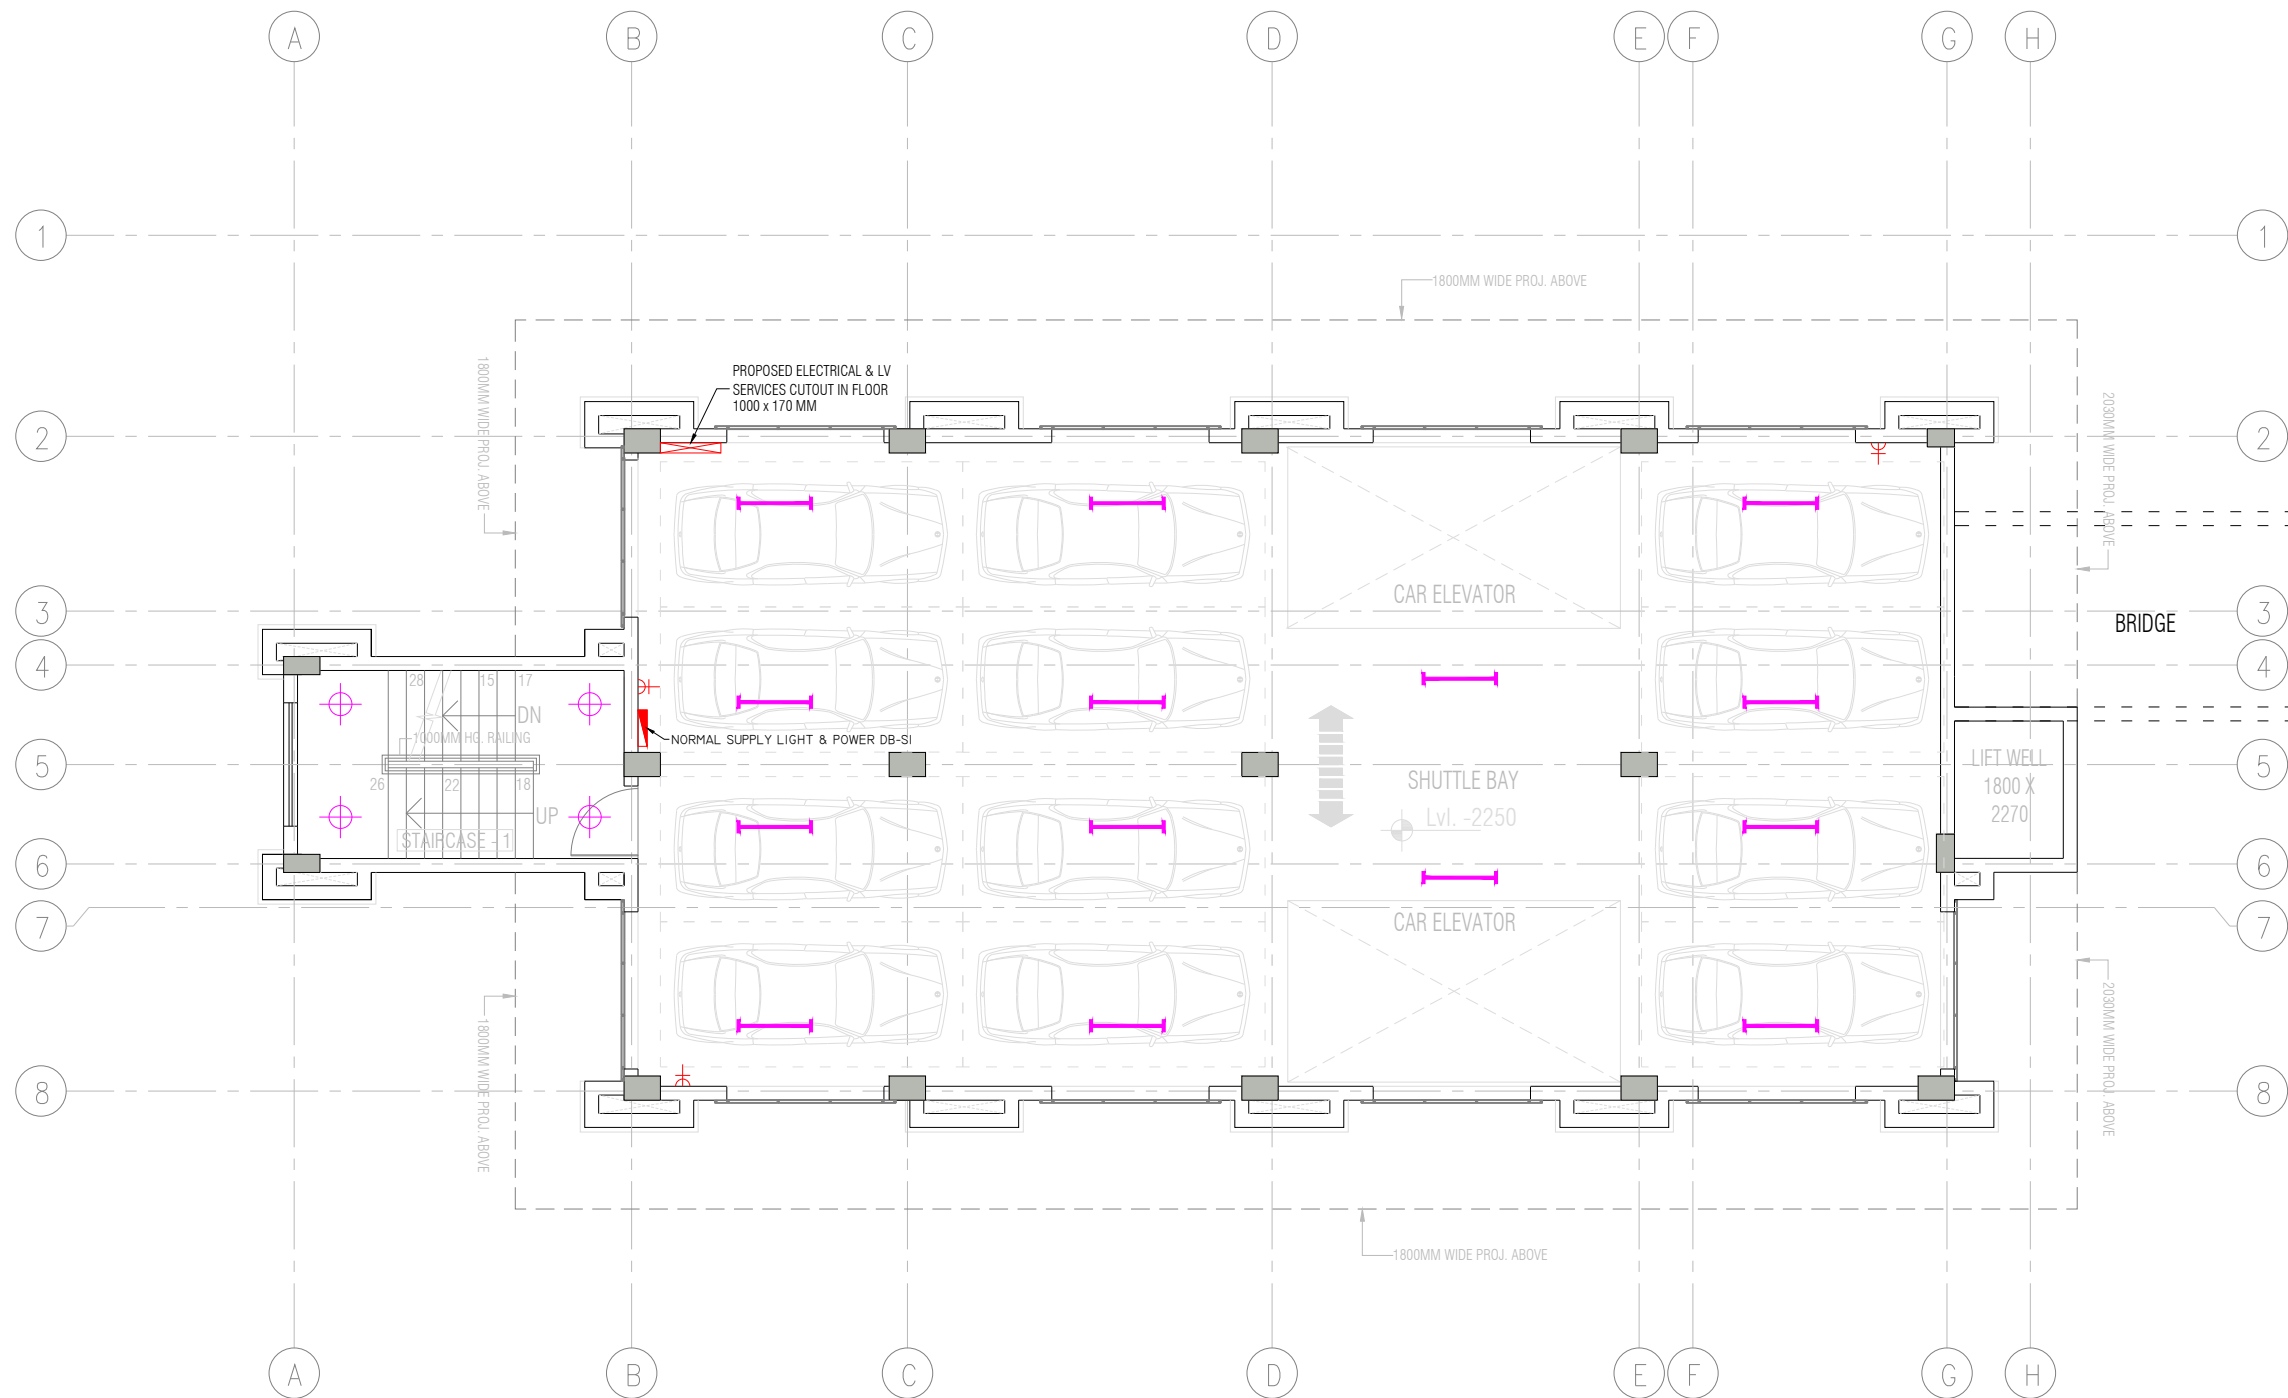



SECOND FLOOR PLAN
12 CAR SPACE PER FLOOR

BLOI

LEGEND TABLE	
SR. NO.	DESCRIPTION
	28W, LED T5 TUBE LIGHT FITTING
	15W, LED PANEL LIGHT FITTING
	37W, LED MID BAY SUSPENDED LIGHT FITTING
	15W, SURFACE MOUNTED LED PANEL LIGHT FITTING
	10W, LED BULKHEAD LIGHT FITTING
	1200 MM SWING CEILING FAN
	LIGHT & POWER DISTRIBUTION BOARD
	6A POWER SOCKET
	16A POWER SOCKET
	3-Ø - ISOLATOR


NOTES:-

DESCRIPTION	DRN	CHD	REV	DATE

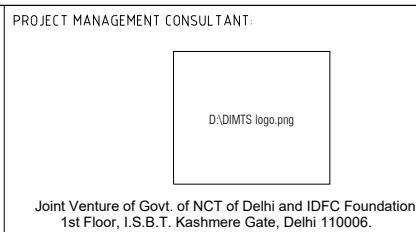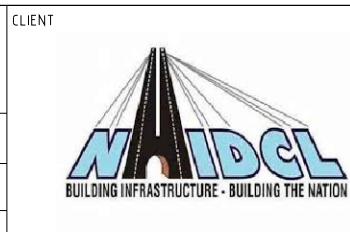

DATE	JANUARY-2020
DRAWN BY	OM
DESIGN BY	DEEPAK KONDAL
CHECKED BY	
PM	

Certified that this document has been designed and checked in accordance with DIMTS Quality Assurance Plan				
This drawing must not be either loaned, copied or otherwise reproduced in whole or in part or used for any purpose without the prior written permission of DIMTS.				
NAME OF CLIENT - NATIONAL HIGHWAY & INFRASTRUCTURE DEVELOPMENT CORPORATION LTD.				
PROJECT TITLE - CONSTRUCTION OF MLCP AT CIVIL SECRETARIAT ITANAGAR, ARUNACHAL PRADESH			PROJECT CODE -	
DRAWING TITLE - ELECTRICAL LIGHTING & POWER LAYOUT-SECOND FLOOR			SHEET NO.-01	
DRG NO	DKA-EL-04	REV 00	SCALE -1:125 (A3)	STATUS -CONCEPT PLAN

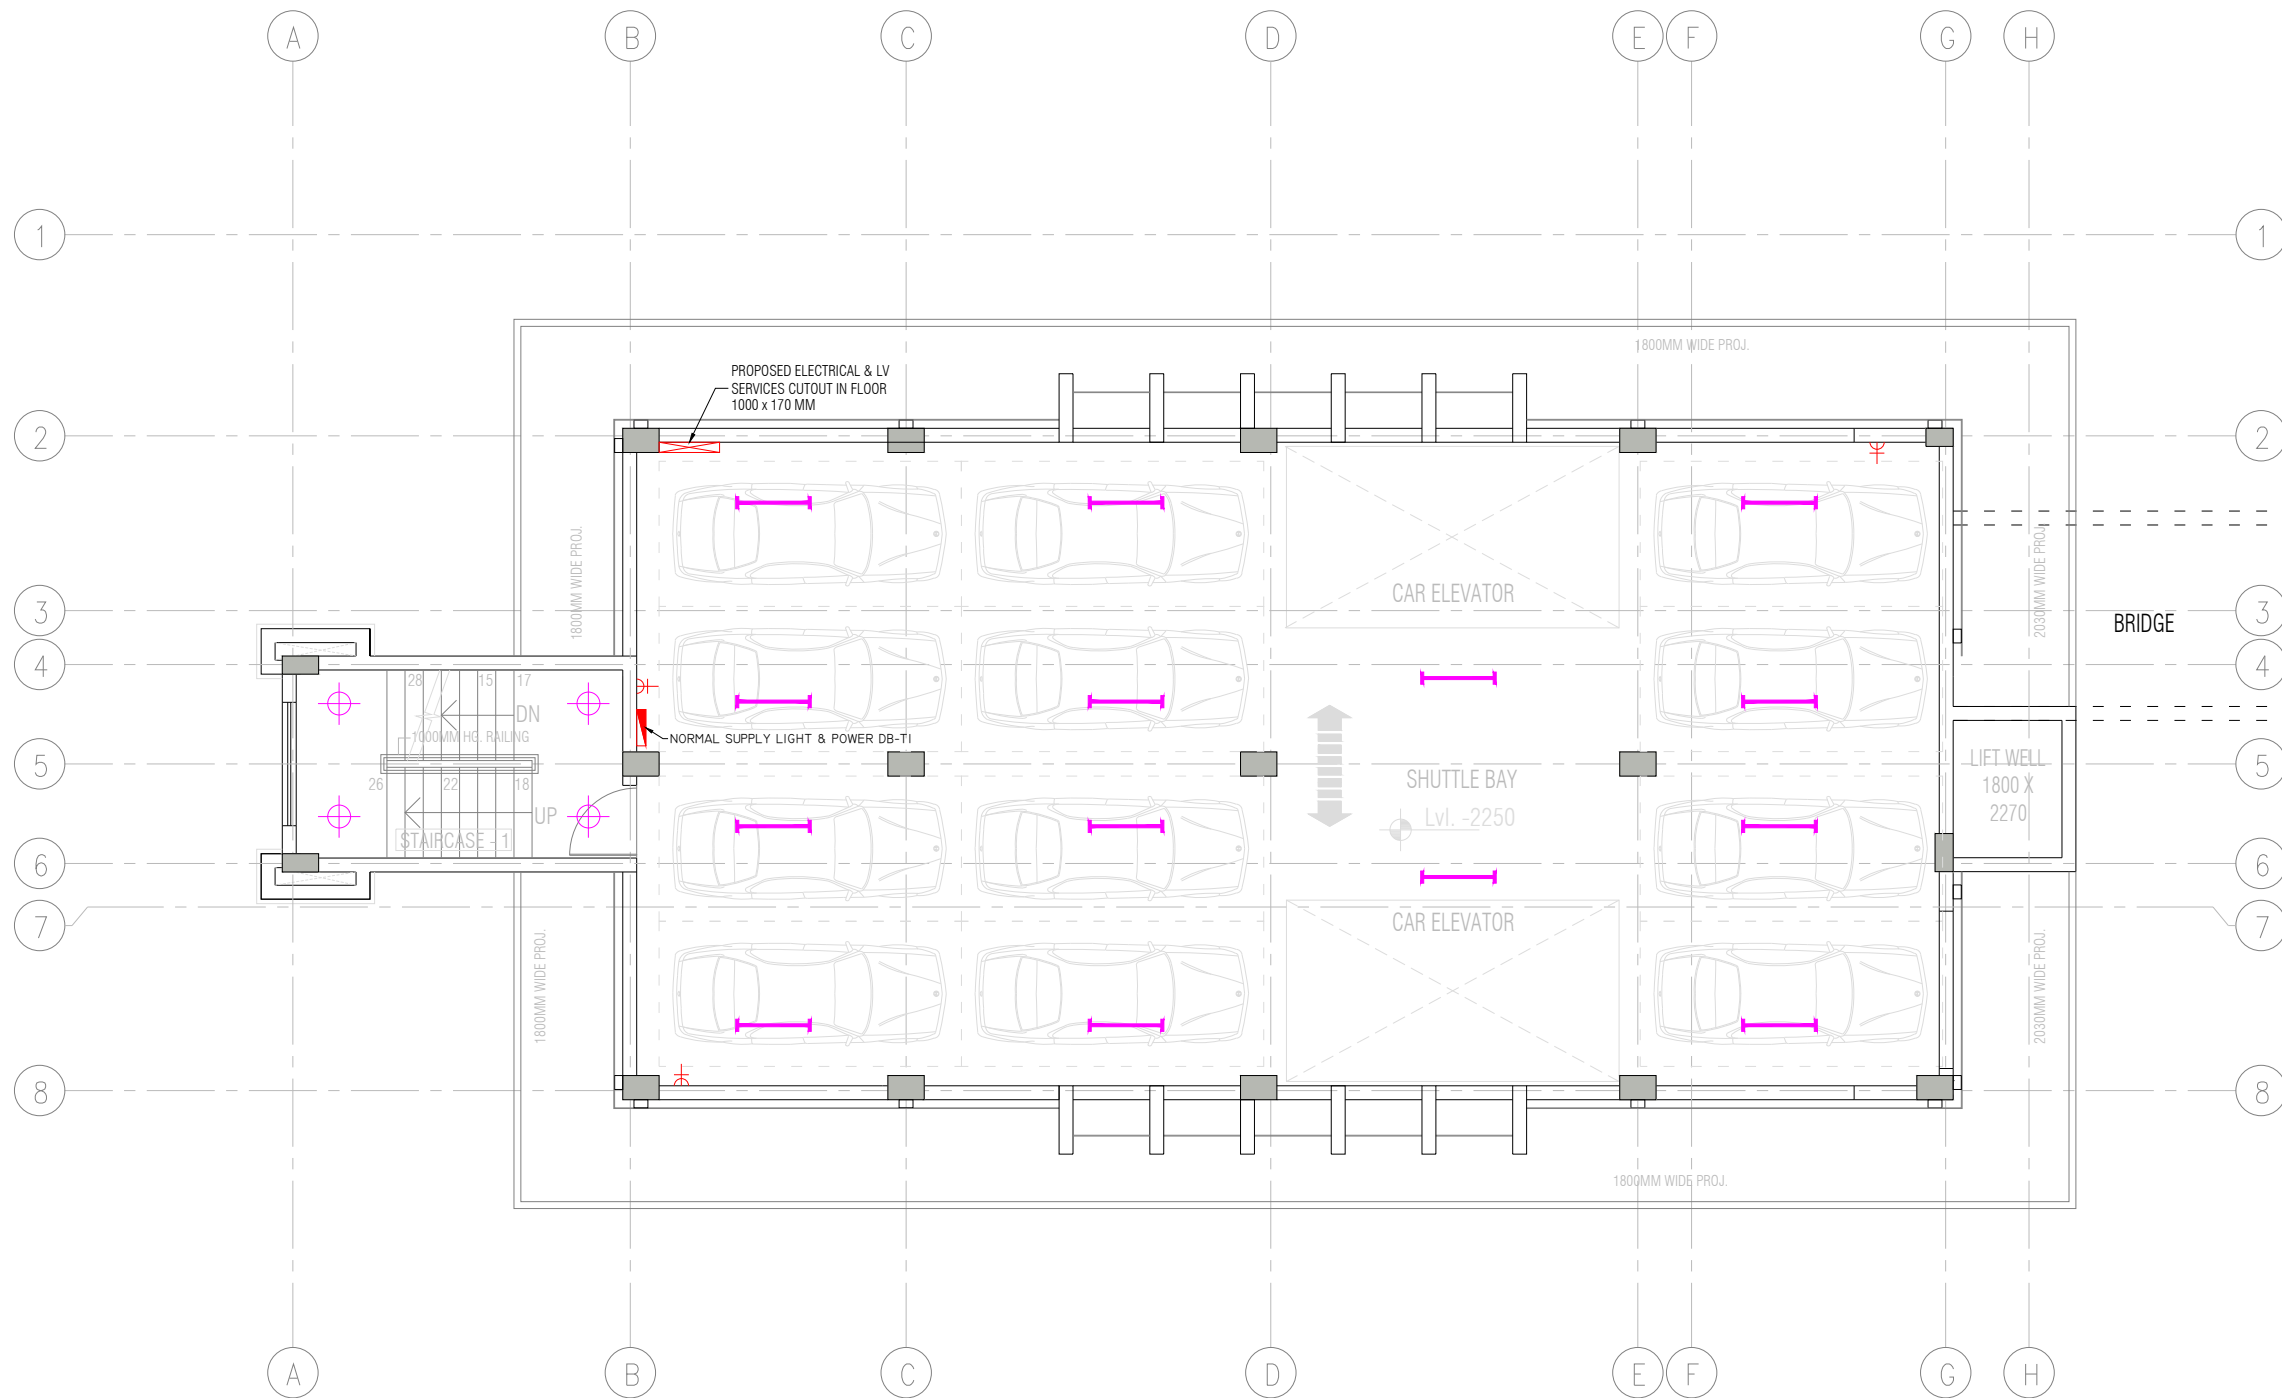


THIRD & FOURTH FLOOR PLAN
12 CAR SPACE PER FLOOR

LEGEND TABLE	
SR. NO.	DESCRIPTION
	28W, LED T5 TUBE LIGHT FITTING
	15W, LED PANEL LIGHT FITTING
	37W, LED MID BAY SUSPENDED LIGHT FITTING
	15W, SURFACE MOUNTED LED PANEL LIGHT FITTING
	10W, LED BULKHEAD LIGHT FITTING
	1200 MM SWING CEILING FAN
	LIGHT & POWER DISTRIBUTION BOARD
	6A POWER SOCKET
	16A POWER SOCKET
	3-Ø - ISOLATOR

NOTES:-


DESCRIPTION	DRN	CHD	REV.	DATE

CLIENT

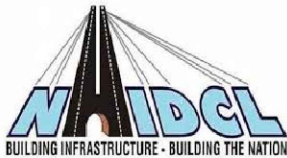

NIDCL
BUILDING INFRASTRUCTURE - BUILDING THE NATION

PROJECT MANAGEMENT CONSULTANT:




D:\DIMTS logo.png






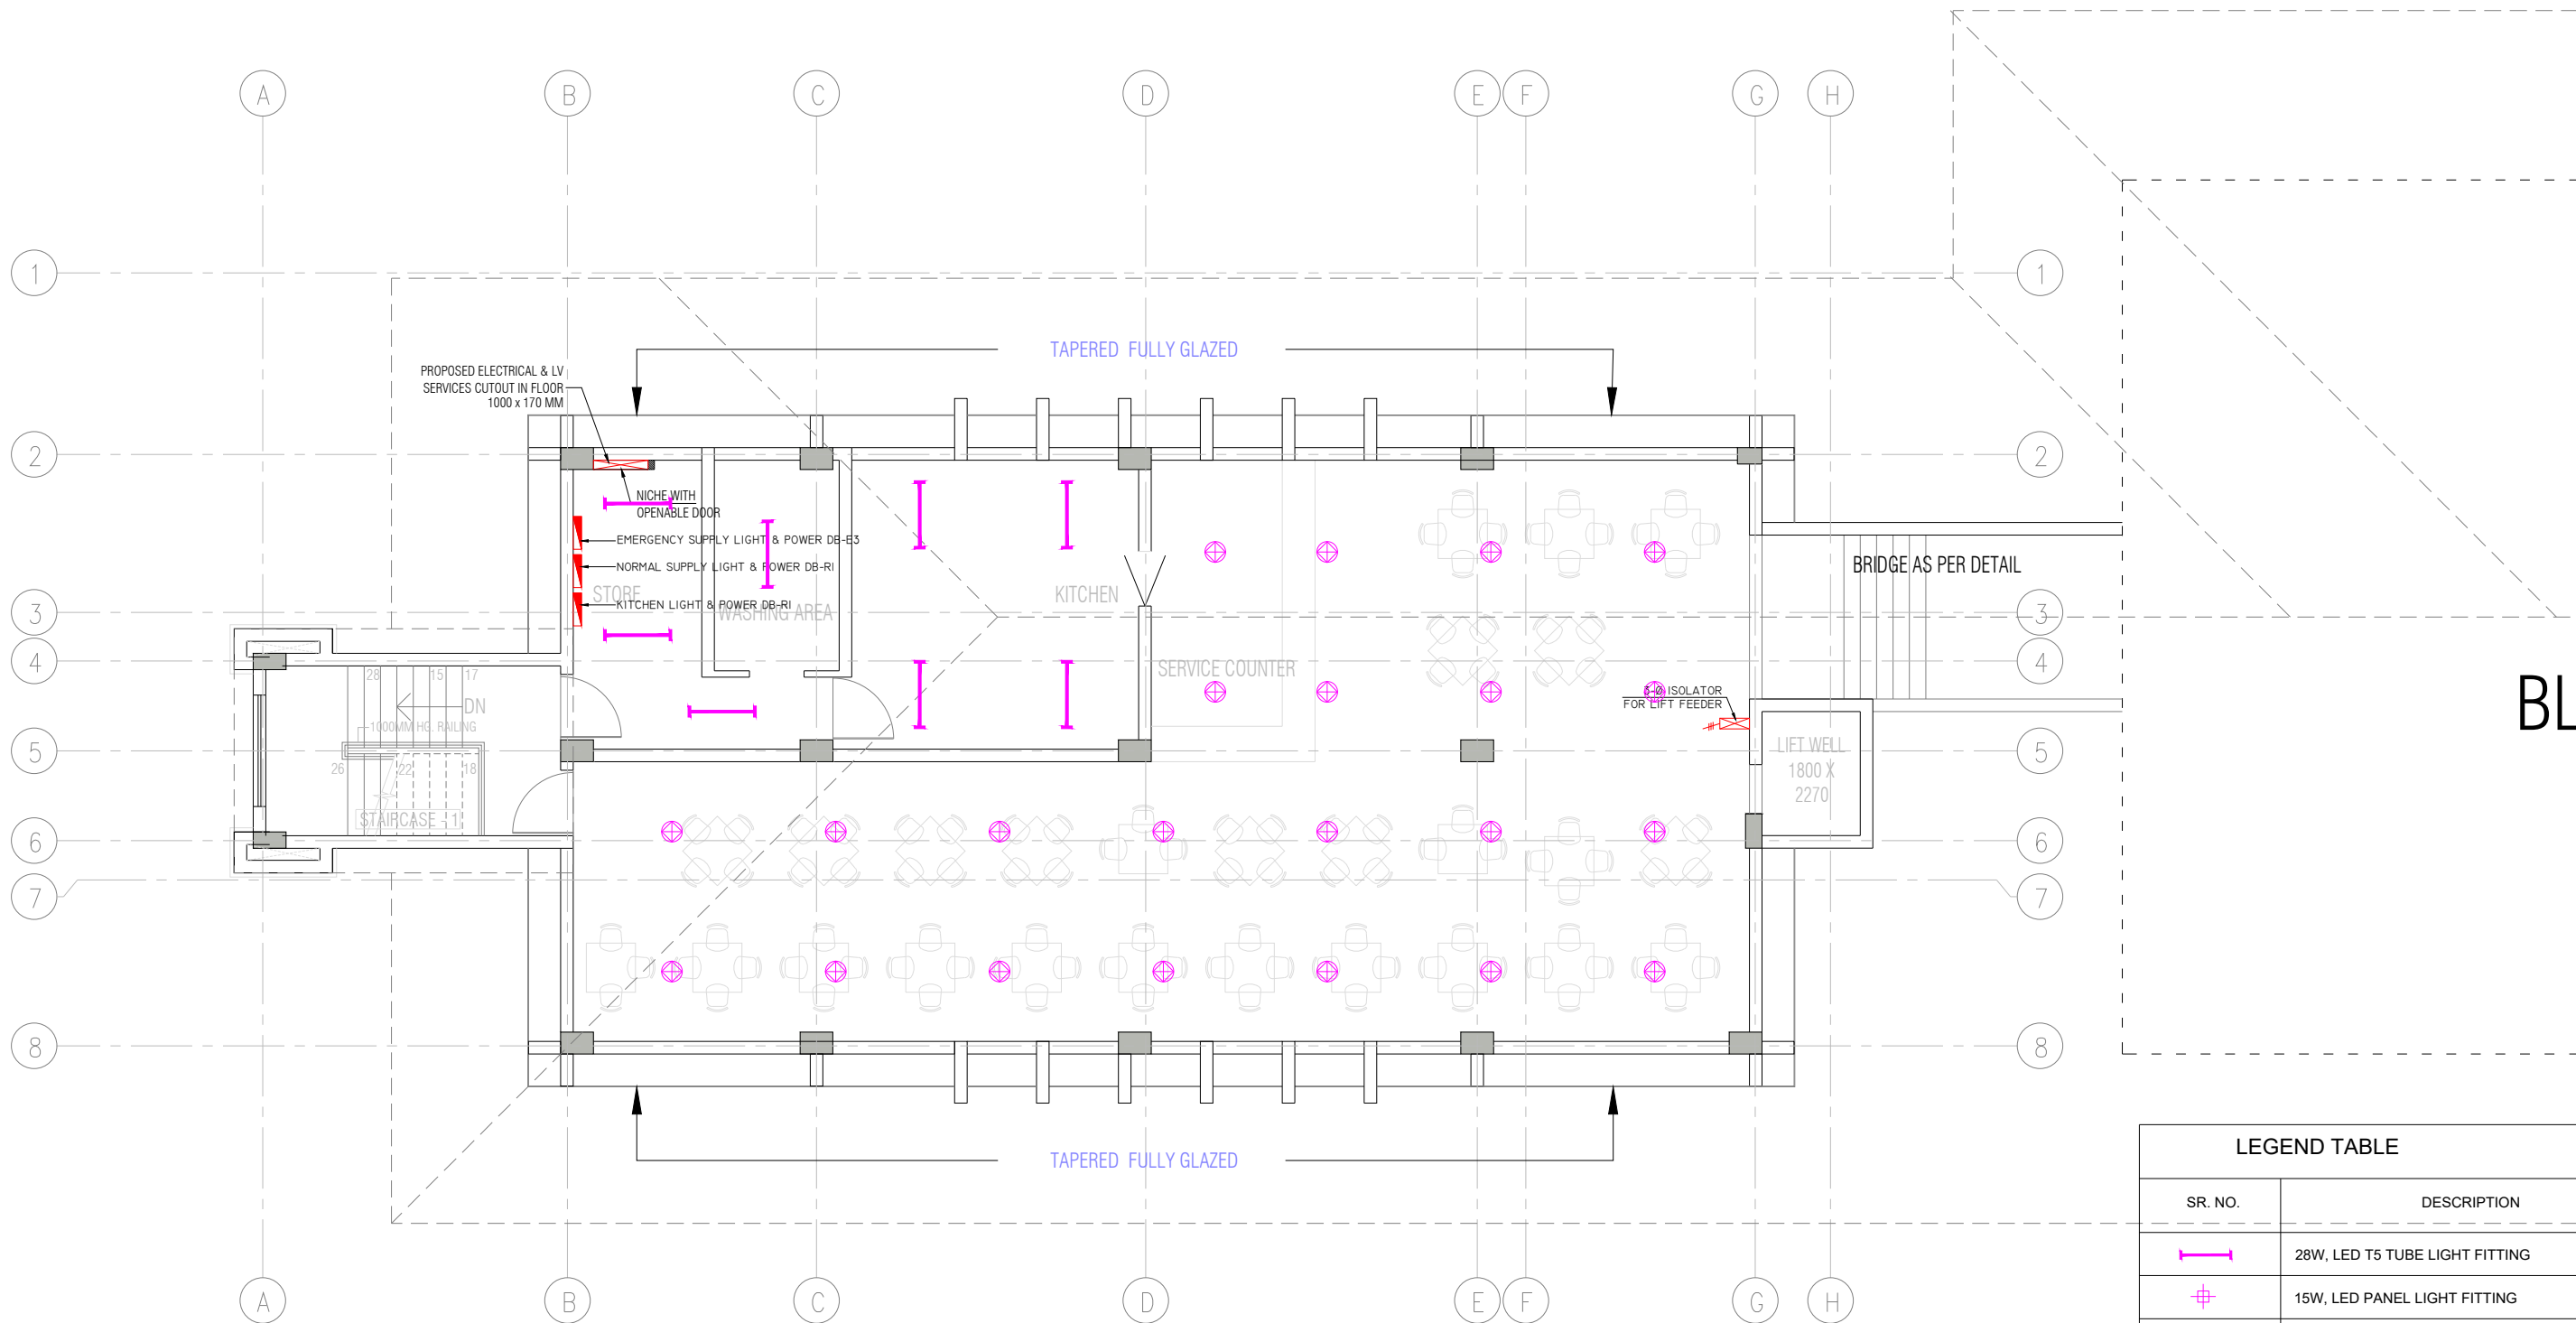



 
Joint Venture of Govt. of NCT of Delhi and IDFC Foundation
1st Floor, I.S.B.T. Kashmere Gate, Delhi 110006.

DATE	JANUARY - 2020
DRAWN BY	OM
DESIGN BY	DEEPAK KONDAL
CHECKED BY	
PM	

Certified that this document has been designed and checked in accordance with DIMTS Quality Assurance Plan This drawing must not be either loaned, copied or otherwise reproduced in whole or in part or used for any purpose without the prior written permission of DIMTS.				
NAME OF CLIENT- NATIONAL HIGHWAY & INFRASTRUCTURE DEVELOPMENT CORPORATION LTD.				
PROJECT TITLE - CONSTRUCTION OF MLCP AT CIVIL SECRETARIAT ITANAGAR, ARUNACHAL PRADESH			PROJECT CODE-	
DRAWING TITLE - ELECTRICAL LIGHTING & POWER LAYOUT- 3RD & 4TH FLOOR			SHEET NO.-01	
DRG NO	DKA-EL-05	REV.00	SCALE -1:125 (A3)	STATUS -CONCEPT PLAN

 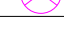


FOURTH FLOOR PLAN

LEGEND TABLE	
SR. NO.	DESCRIPTION
	28W, LED T5 TUBE LIGHT FITTING
	15W, LED PANEL LIGHT FITTING
	37W, LED MID BAY SUSPENDED LIGHT FITTING
	15W, SURFACE MOUNTED LED PANEL LIGHT FITTING
	10W, LED BULKHEAD LIGHT FITTING
	1200 MM SWING CEILING FAN
	LIGHT & POWER DISTRIBUTION BOARD
	6A POWER SOCKET
	16A POWER SOCKET
	3-Ø - ISOLATOR

NOTES:-

DESCRIPTION	DRN	CHD	REV	DATE

CLIENT

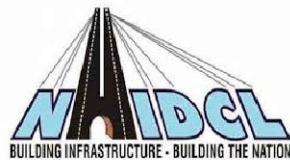

PROJECT MANAGEMENT CONSULTANT:



Joint Venture of Govt. of NCT of Delhi and IDFC Foundation
1st Floor, I.S.B.T. Kashmere Gate, Delhi 110006.

DATE		Certified that this document has been designed and checked in accordance with DIMTS Quality Assurance Plan This drawing must not be either loaned, copied or otherwise reproduced in whole or in part or used for any purpose without the prior written permission of DIMTS.			
DRAWN BY		NAME OF CLIENT - NATIONAL HIGHWAY & INFRASTRUCTURE DEVELOPMENT CORPORATION LTD.			
DESIGN BY		PROJECT TITLE - CONSTRUCTION OF MLCP AT CIVIL SECRETARIAT ITANAGAR, ARUNACHAL PRADESH			PROJECT CODE -
CHECKED BY		DRAWING TITLE - ELECTRICAL LIGHTING & POWER LAYOUT- ROOF FLOOR			SHEET NO.-01
PM		DRG NO. DKA-EL-06	REV 00	SCALE -1:125 (A3)	STATUS -CONCEPT PLAN