


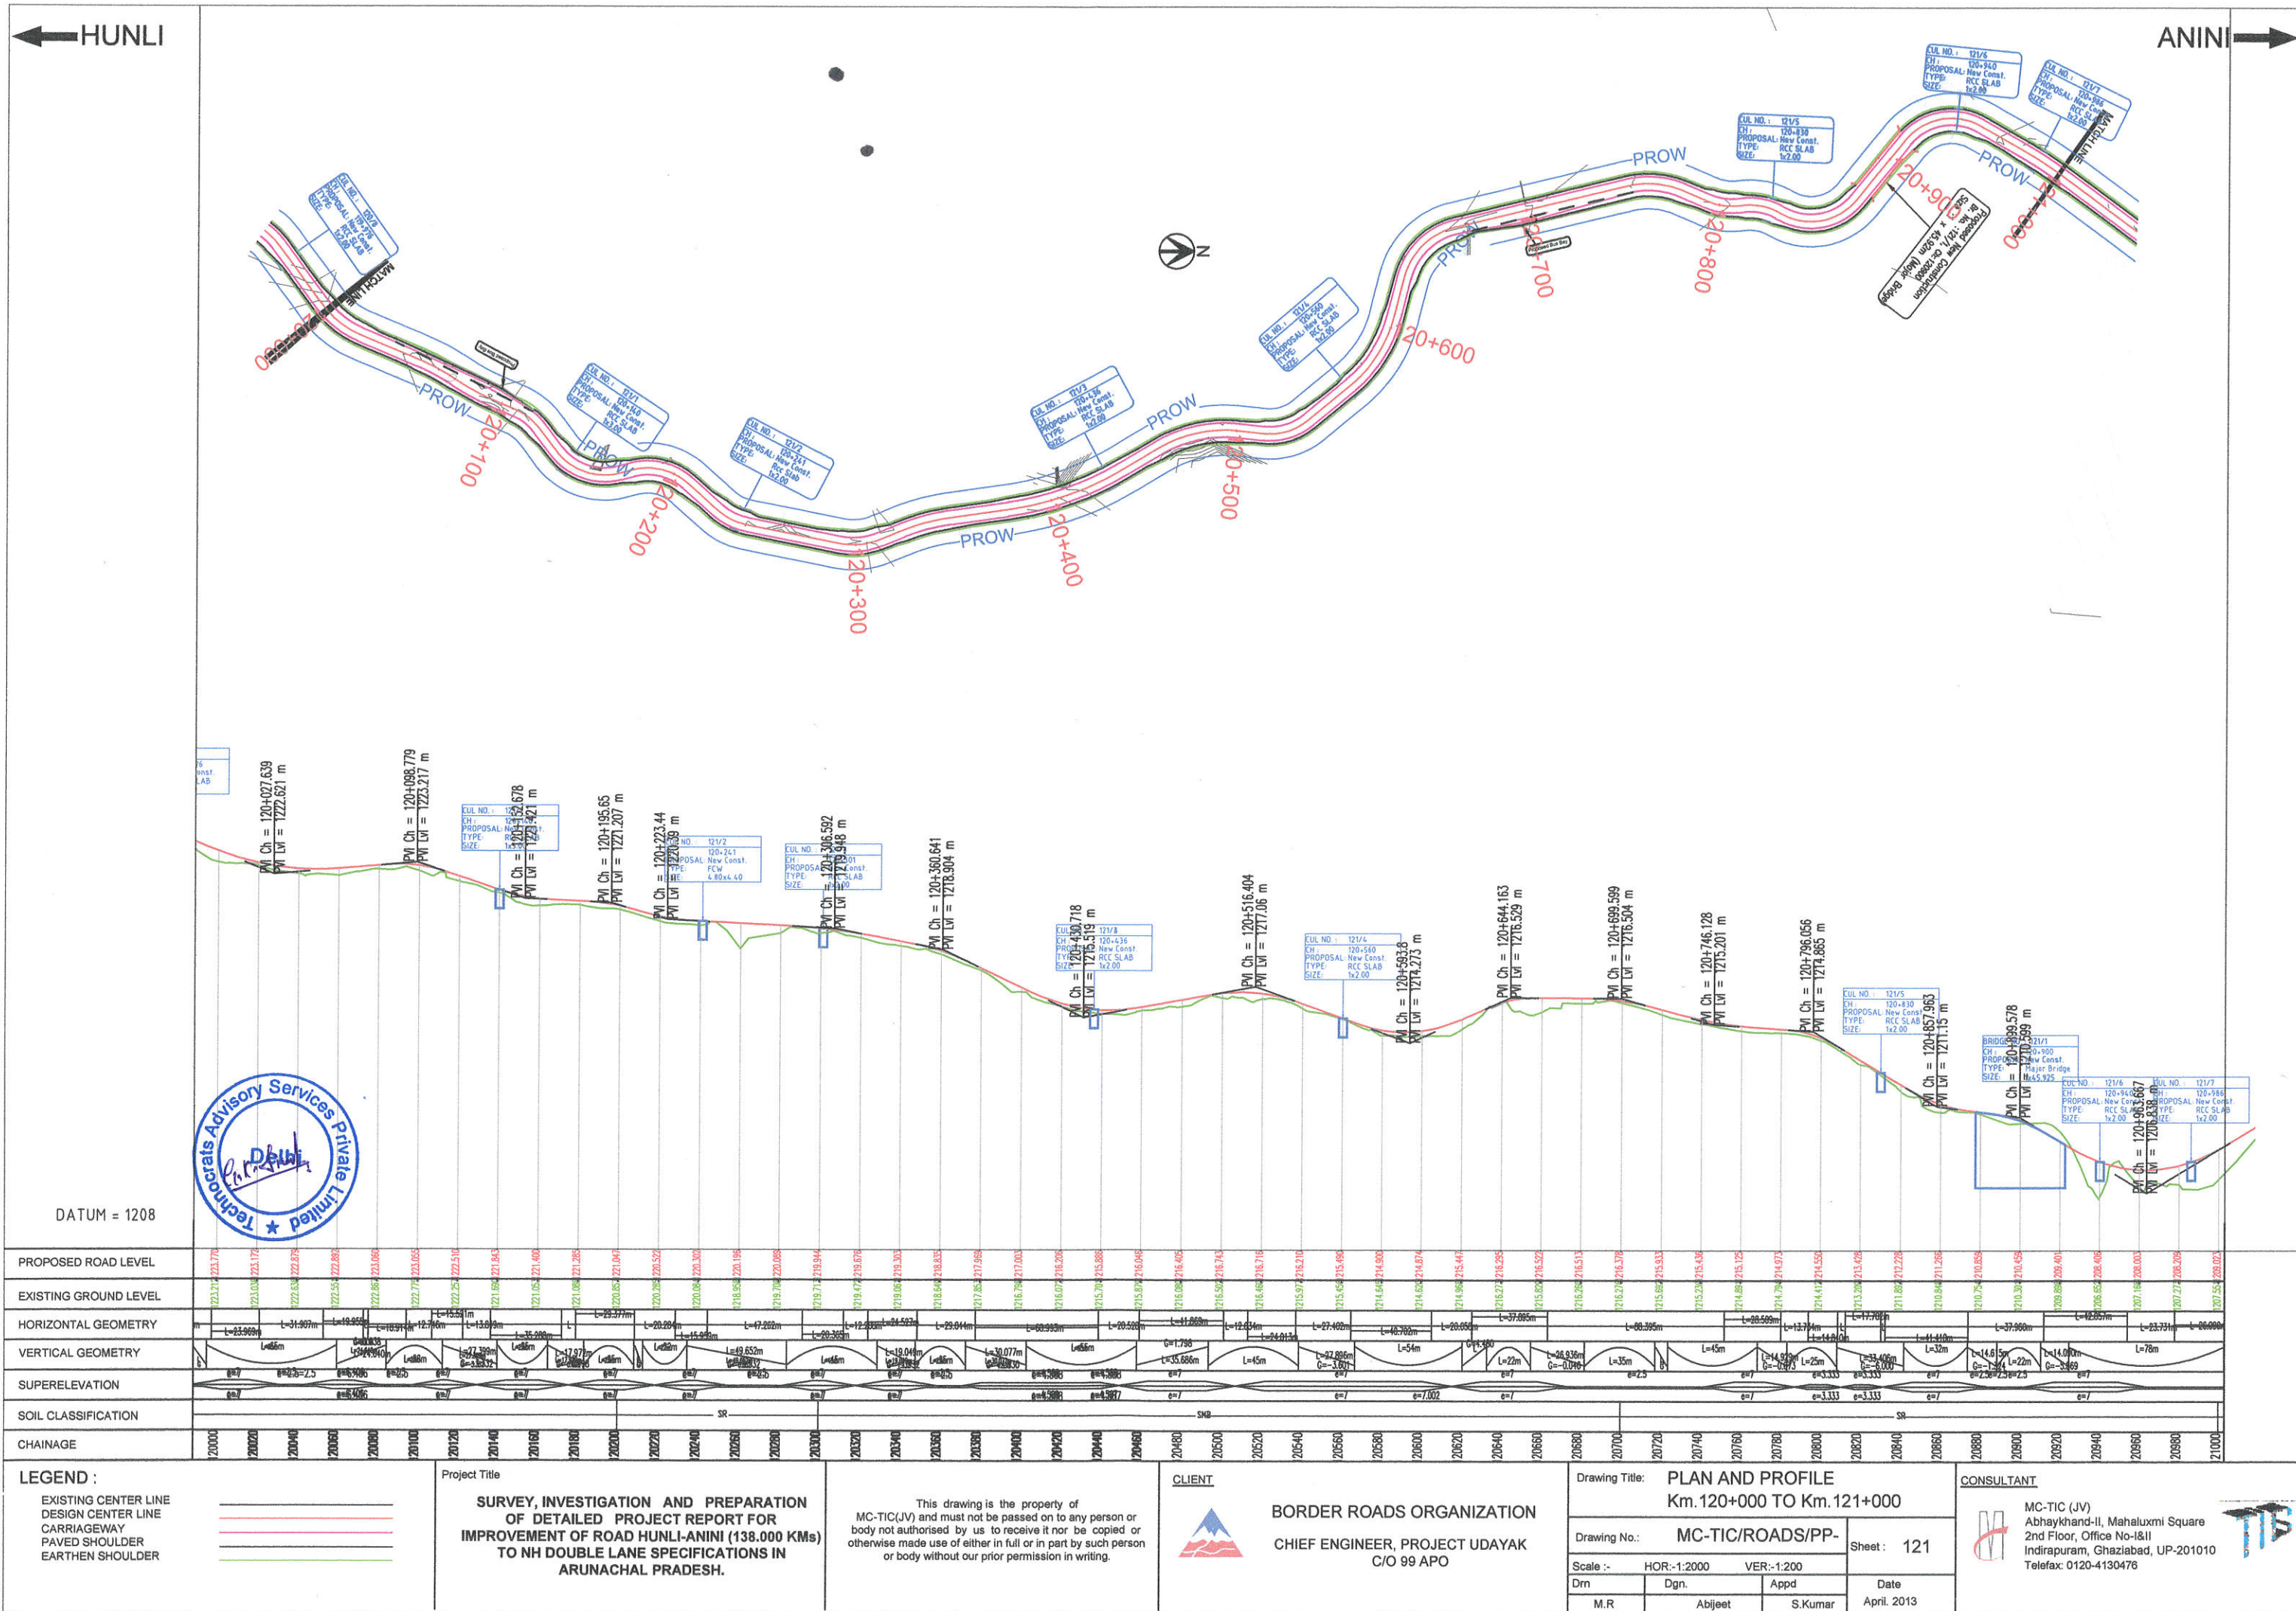


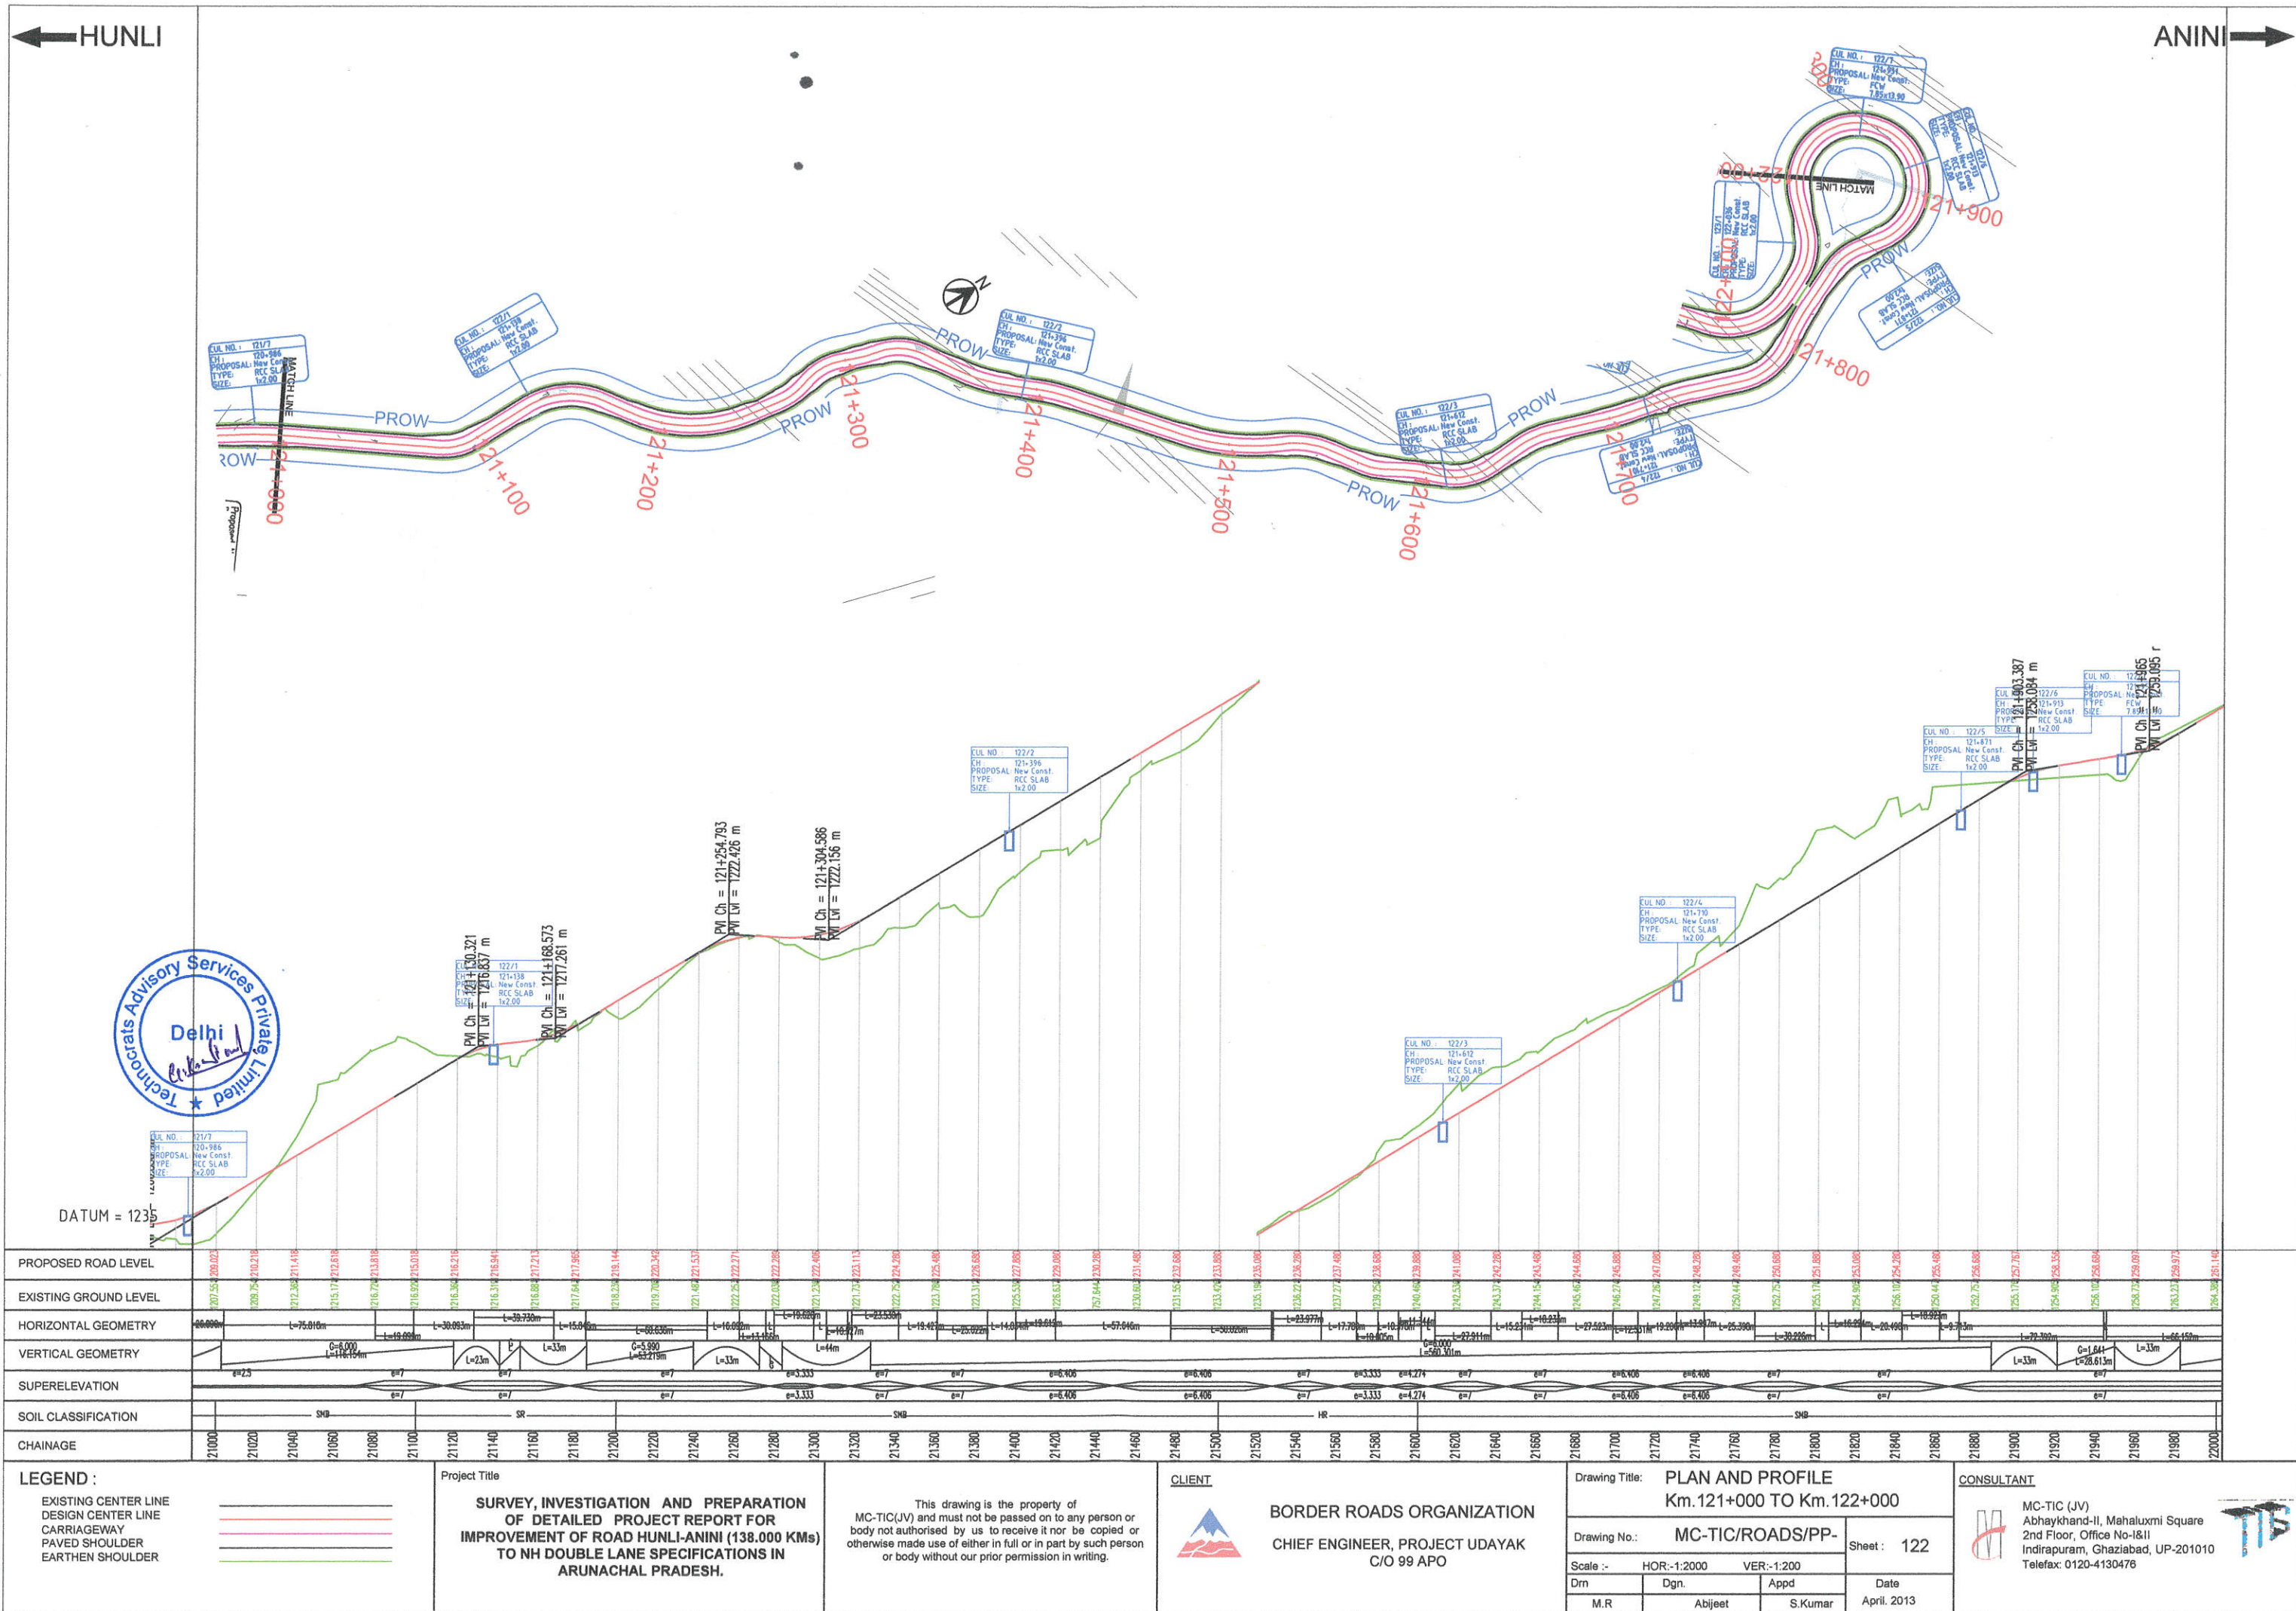

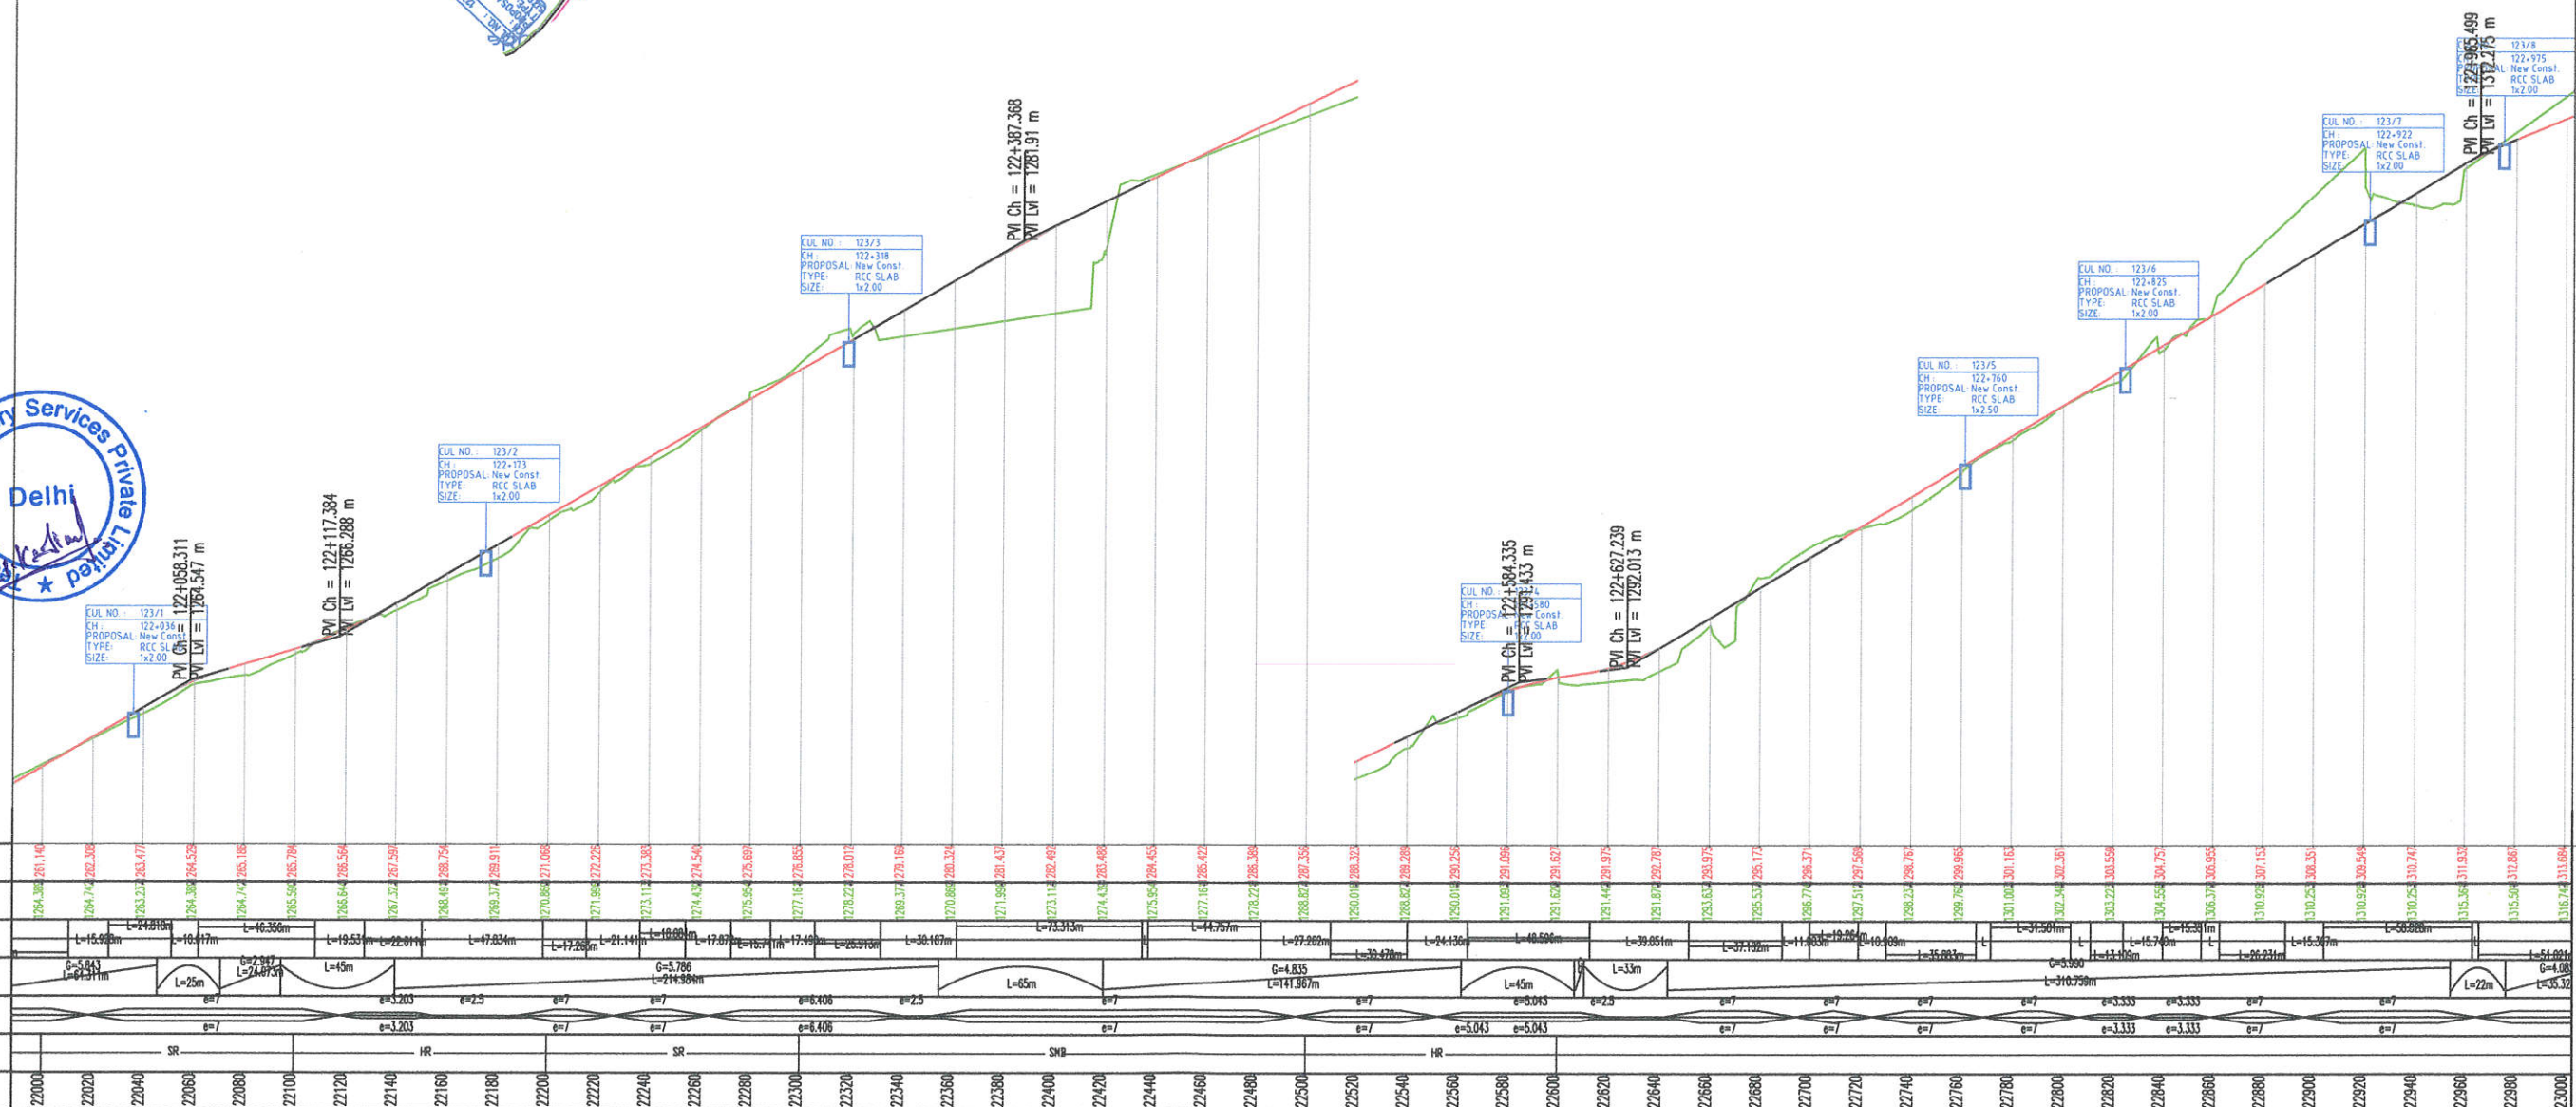

← HUNLI

ANINI →

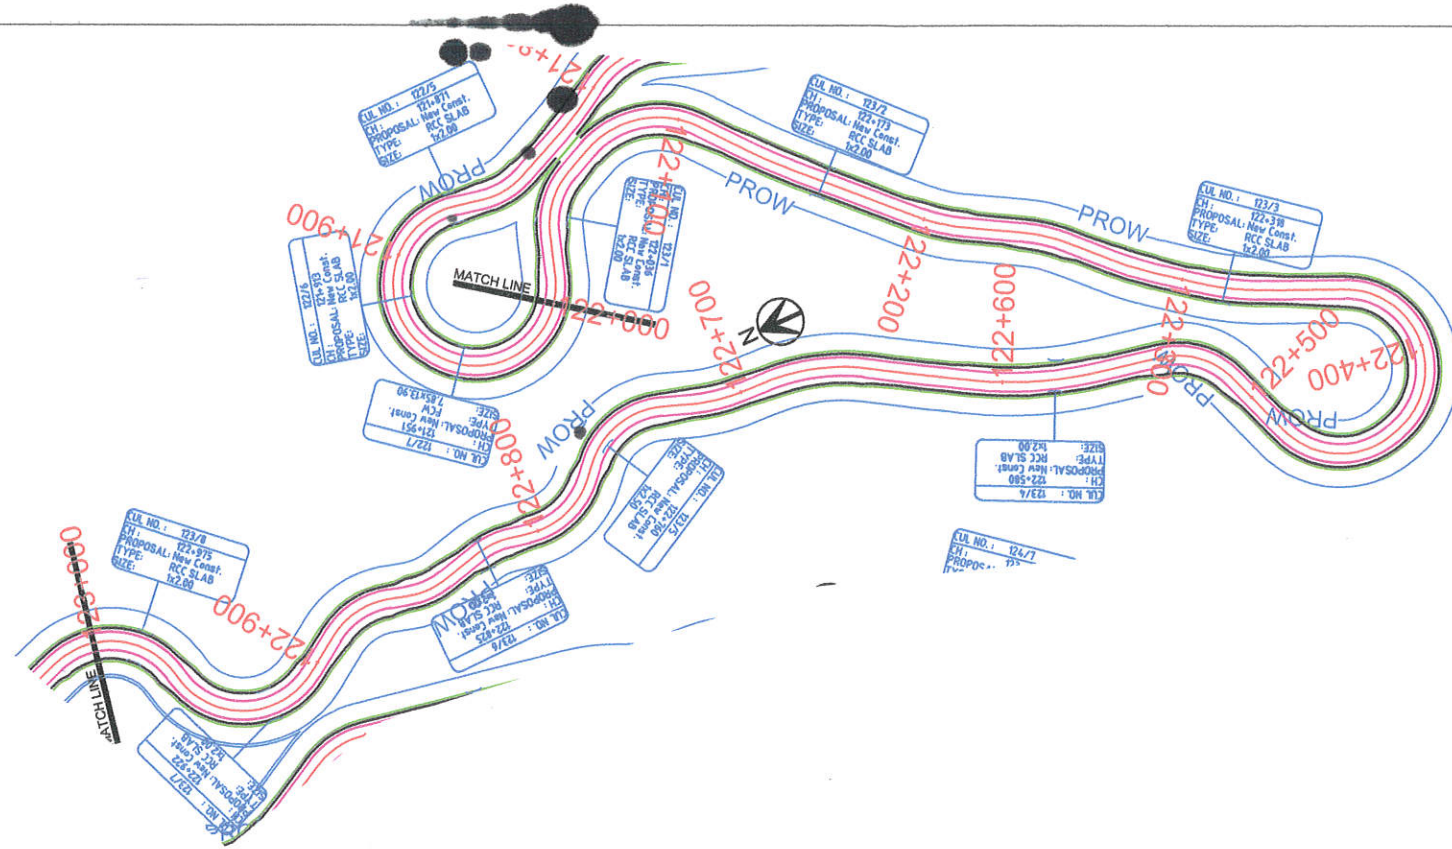

**LEGEND :**

EXISTING CENTER LINE  
DESIGN CENTER LINE  
CARRIAGEWAY  
PAVED SHOULDER  
EARTHEN SHOULDER

Project Title

**SURVEY, INVESTIGATION AND PREPARATION  
OF DETAILED PROJECT REPORT FOR  
IMPROVEMENT OF ROAD HUNLI-ANINI (138.000 KMs)  
TO NH DOUBLE LANE SPECIFICATIONS IN  
ARUNACHAL PRADESH.**

This drawing is the property of MC-TIC(JV) and must not be passed on to any person or body not authorised by us to receive it nor be copied or otherwise made use of either in full or in part by such person or body without our prior permission in writing.

CLIENT



BORDER ROADS ORGANIZATION  
CHIEF ENGINEER, PROJECT UDAYAK  
C/O 99 APO

|                |                                              |
|----------------|----------------------------------------------|
| Drawing Title: | PLAN AND PROFILE<br>Km.122+000 TO Km.123+000 |
|----------------|----------------------------------------------|

Drawing No.: MC-TIC/ROADS/PP-

Scale :-      HOR:-1:2000      VER:-1:200

|     |         |         |
|-----|---------|---------|
| Drn | Dgn.    | Appd    |
| M.R | Abijeet | S.Kumar |

Sheet : 123


Date  
April. 2013

CONSULTANT



MC-TIC (JV)  
Abhaykhand-II, Mahaluxmi Square  
2nd Floor, Office No-I&II  
Indirapuram, Ghaziabad, UP-201010  
Telefax: 0120-4130476



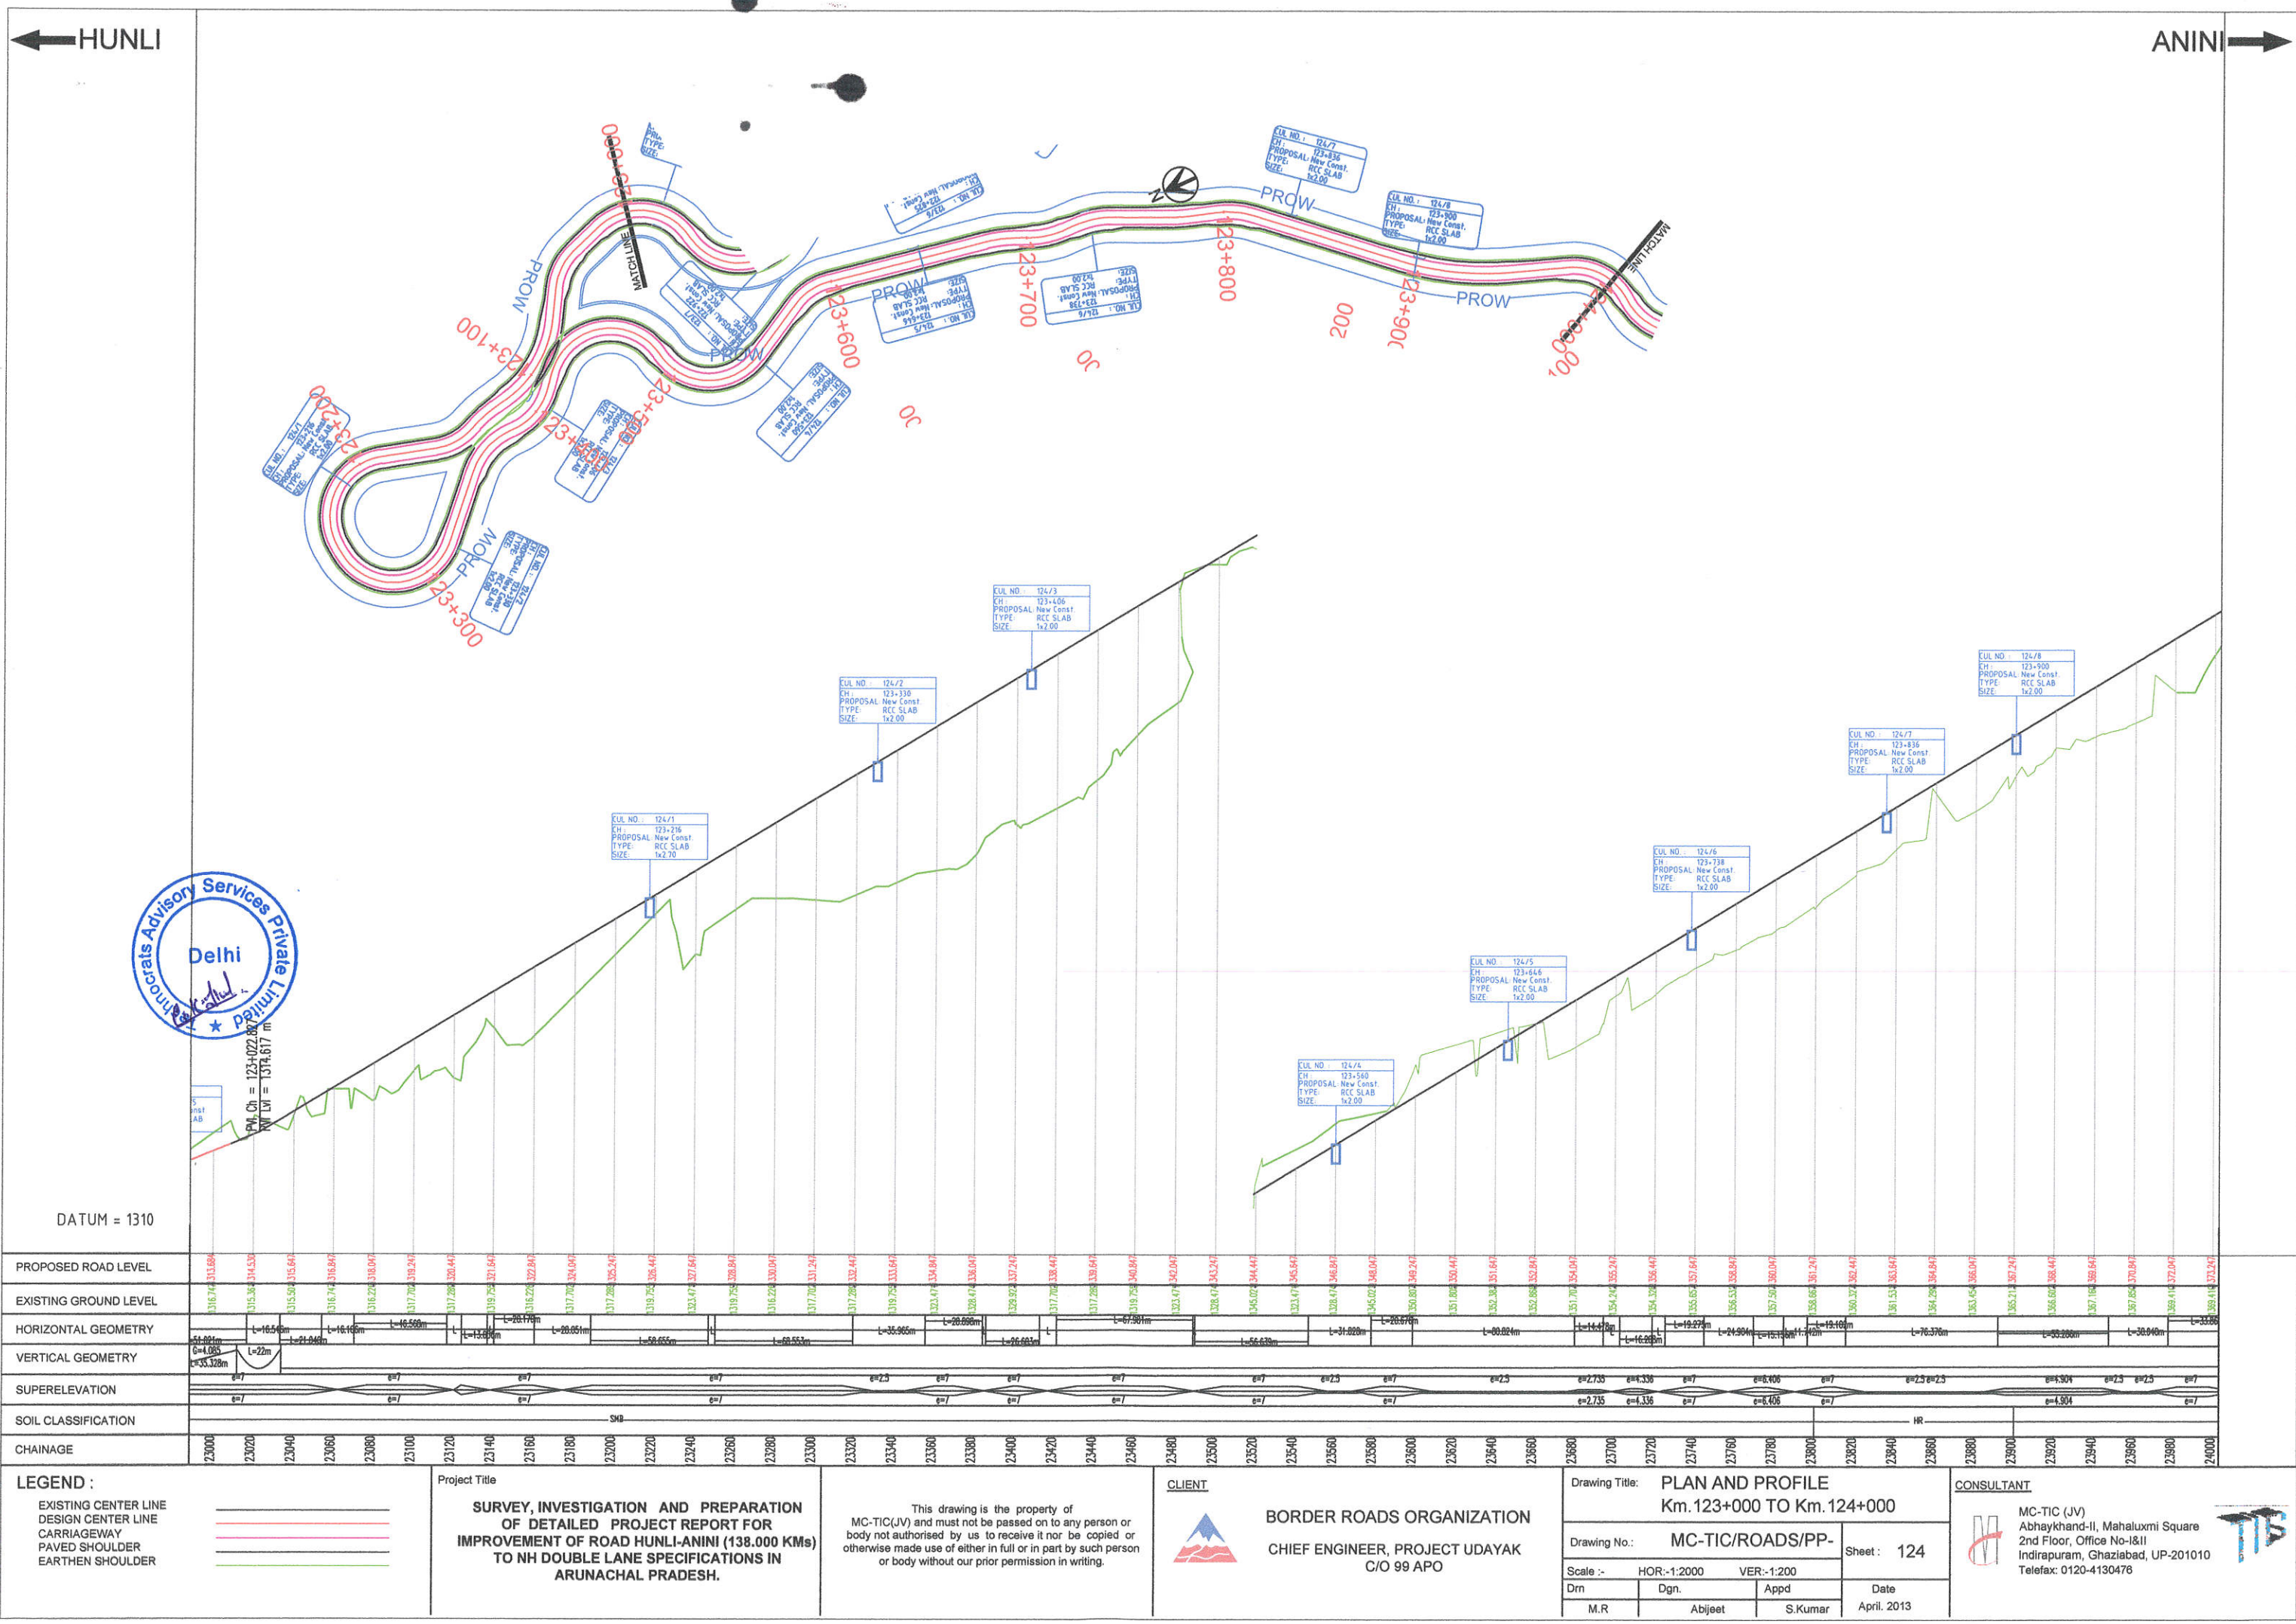

**LEGEND :**

- EXISTING CENTER LINE
- DESIGN CENTER LINE
- CARRIAGEWAY
- PAVED SHOULDER
- EARTHEN SHOULDER

**Project Title**

**SURVEY, INVESTIGATION AND PREPARATION OF DETAILED PROJECT REPORT FOR IMPROVEMENT OF ROAD HUNLI-ANINI (138.000 KM) TO NH DOUBLE LANE SPECIFICATIONS IN ARUNACHAL PRADESH.**

This drawing is the property of MC-TIC(JV) and must not be passed on to any person or body not authorised by us to receive it nor be copied or otherwise made use of either in full or in part by such person or body without our prior permission in writing.

**CLIENT**

**BORDER ROADS ORGANIZATION**

**CHIEF ENGINEER, PROJECT UDAYAK**

**C/O 99 APO**

**Drawing Title:** PLAN AND PROFILE  
Km.123+000 TO Km.124+000

**Drawing No.:** MC-TIC/ROADS/PP-

**Scale :-** HOR:-1:2000 VER:-1:200



**Drn** M.R **Dgn** Abjeet **Appd** S.Kumar **Date** April. 2013

**CONSULTANT**


MC-TIC (JV)  
Abhaykhand-II, Mahaluxmi Square  
2nd Floor, Office No-18/II  
Indrapuram, Ghaziabad, UP-201010  
Telefax: 0120-4130478

HUNLI

ANINI

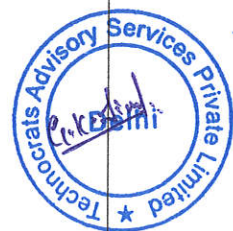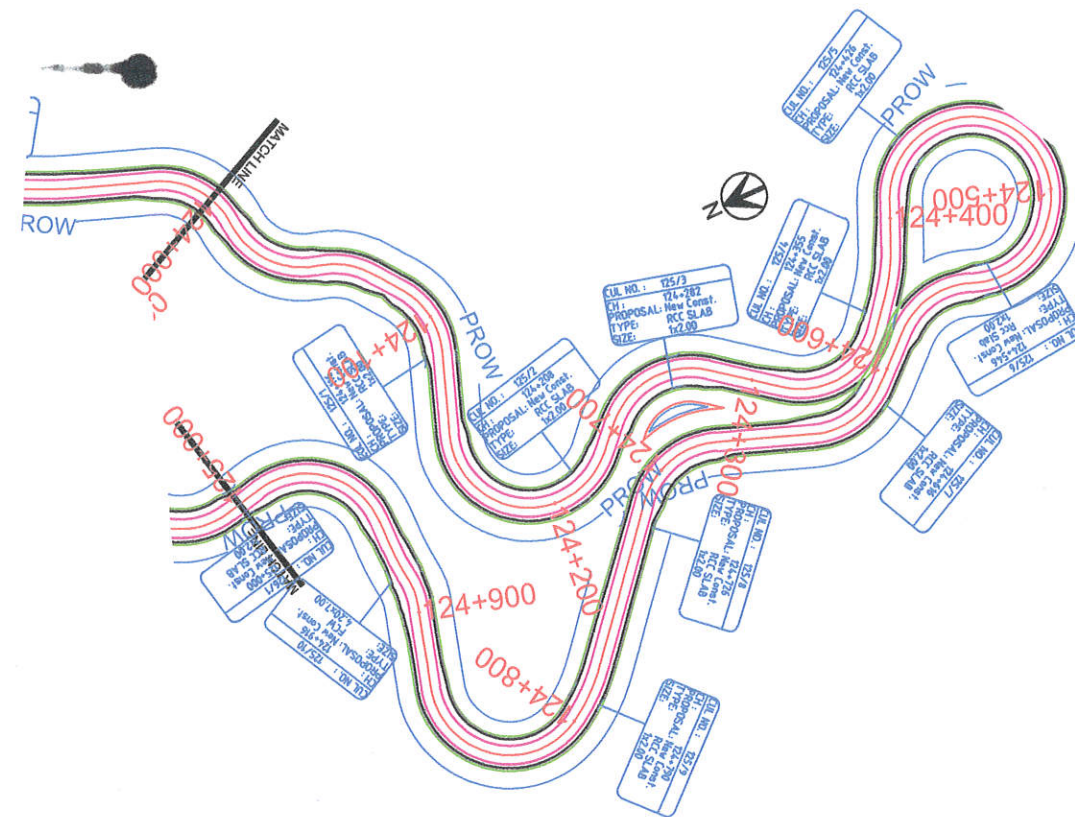

DATUM = 1373

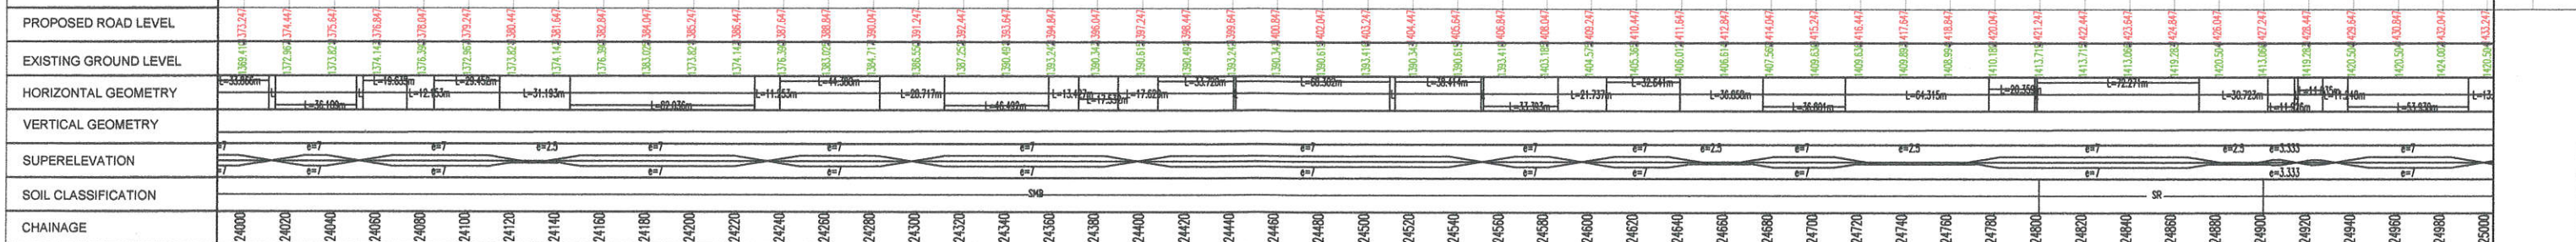

LEGEND :

- EXISTING CENTER LINE
- DESIGN CENTER LINE
- CARRIAGEWAY
- PAVED SHOULDER
- EARTHEN SHOULDER

Project Title

**SURVEY, INVESTIGATION AND PREPARATION OF DETAILED PROJECT REPORT FOR IMPROVEMENT OF ROAD HUNLI-ANINI (138.000 KM) TO NH DOUBLE LANE SPECIFICATIONS IN ARUNACHAL PRADESH.**

This drawing is the property of MC-TIC(JV) and must not be passed on to any person or body not authorised by us to receive it nor be copied or otherwise made use of either in full or in part by such person or body without our prior permission in writing.

CLIENT



**BORDER ROADS ORGANIZATION**  
CHIEF ENGINEER, PROJECT UDAYAK  
C/O 99 APO

Drawing Title:

**PLAN AND PROFILE**  
**Km. 124+000 TO Km. 125+000**

Drawing No.:

**MC-TIC/ROADS/PP-**

Scale :-

**HOR:-1:2000 VER:-1:200**

Drn

Dgn.

Appd

Date

M.R

Abijeet

S.Kumar

April, 2013

CONSULTANT





**MC-TIC (JV)**  
Abhaykhand-II, Mahaluxmi Square  
2nd Floor, Office No-1&11  
Indrapuram, Ghaziabad, UP-201010  
Telefax: 0120-4130478



Sheet : 125

HUNLI

ANINI

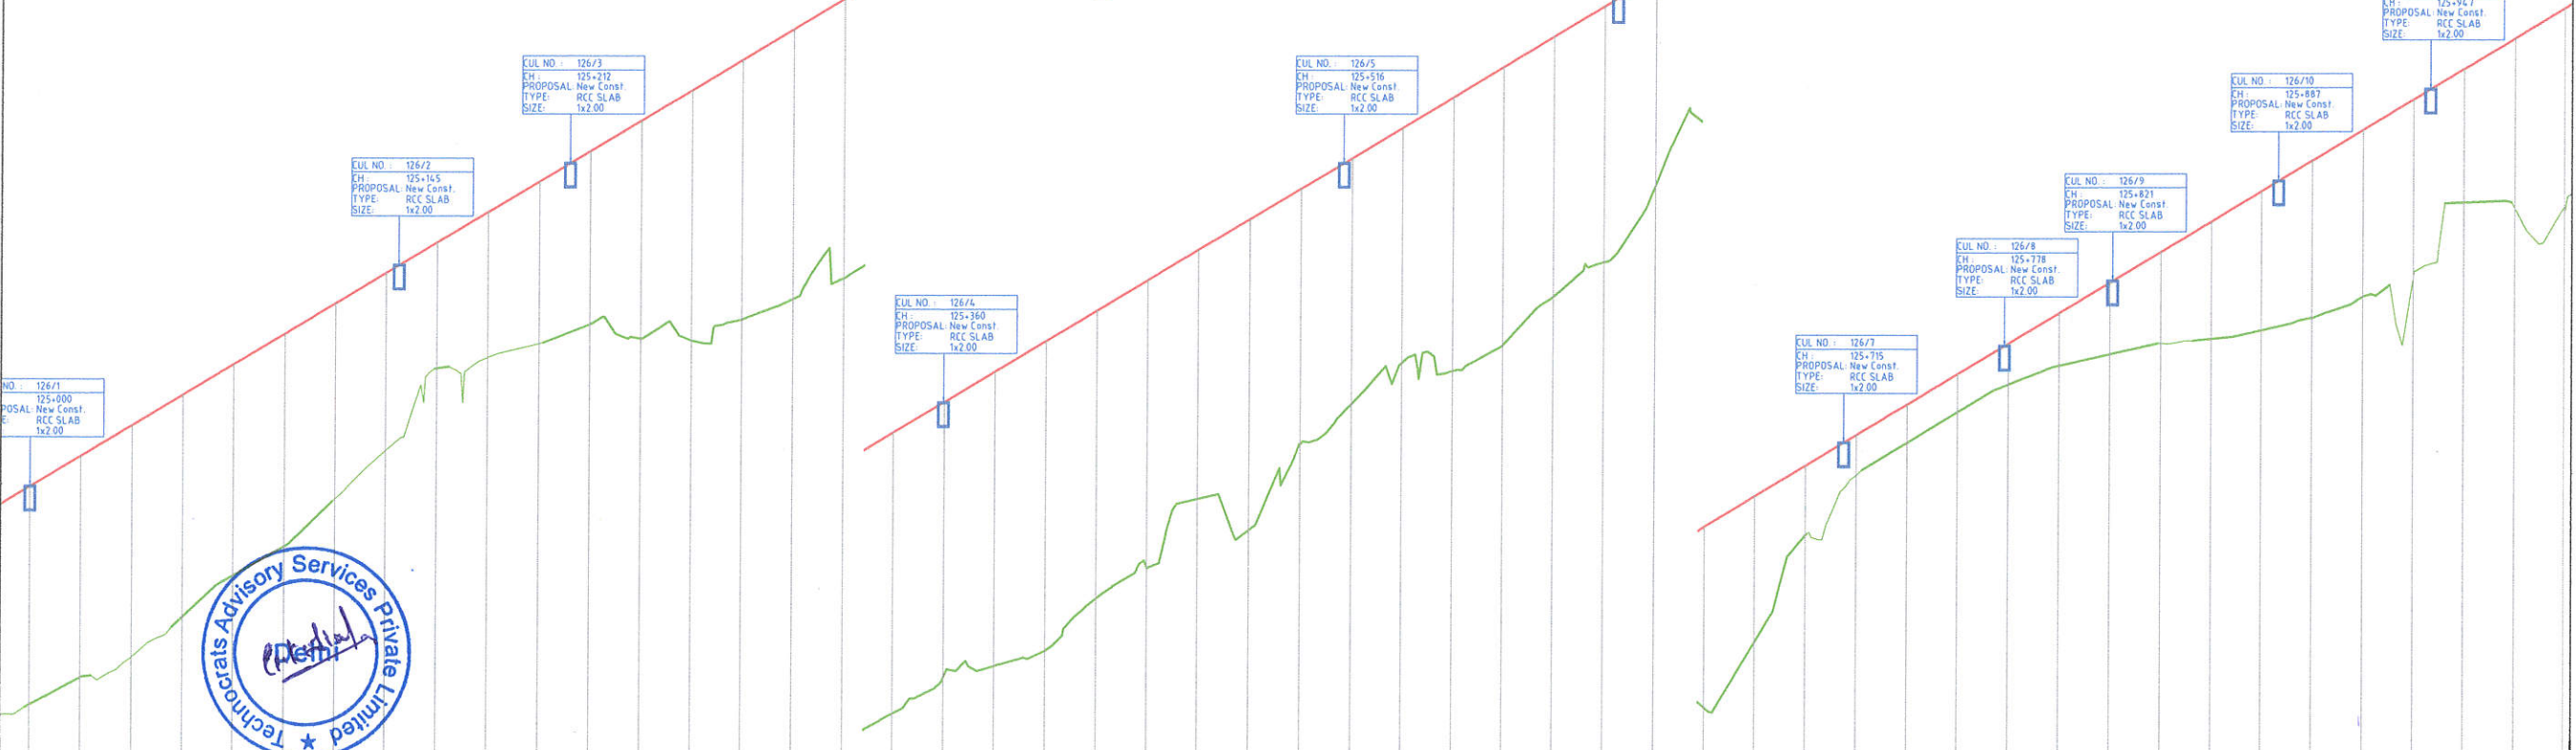
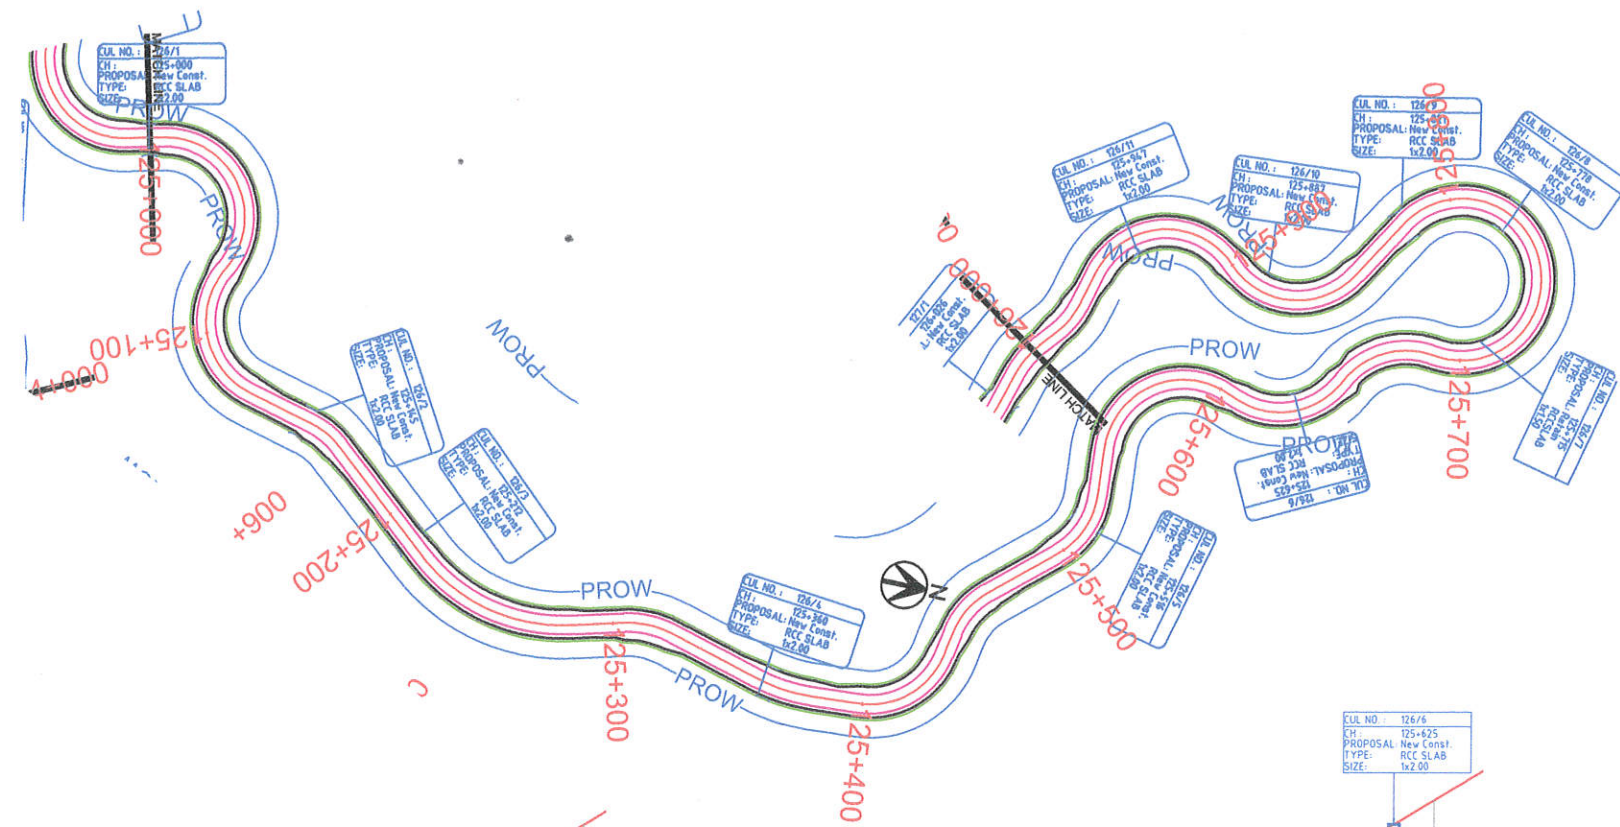


DATUM = 14.30

| |
|---|
| PROPOSED ROAD LEVEL | 433.247 | 434.447 | 435.647 | 1561.247 | 1562.447</ |
|---|

← HUNLI

ANINI →

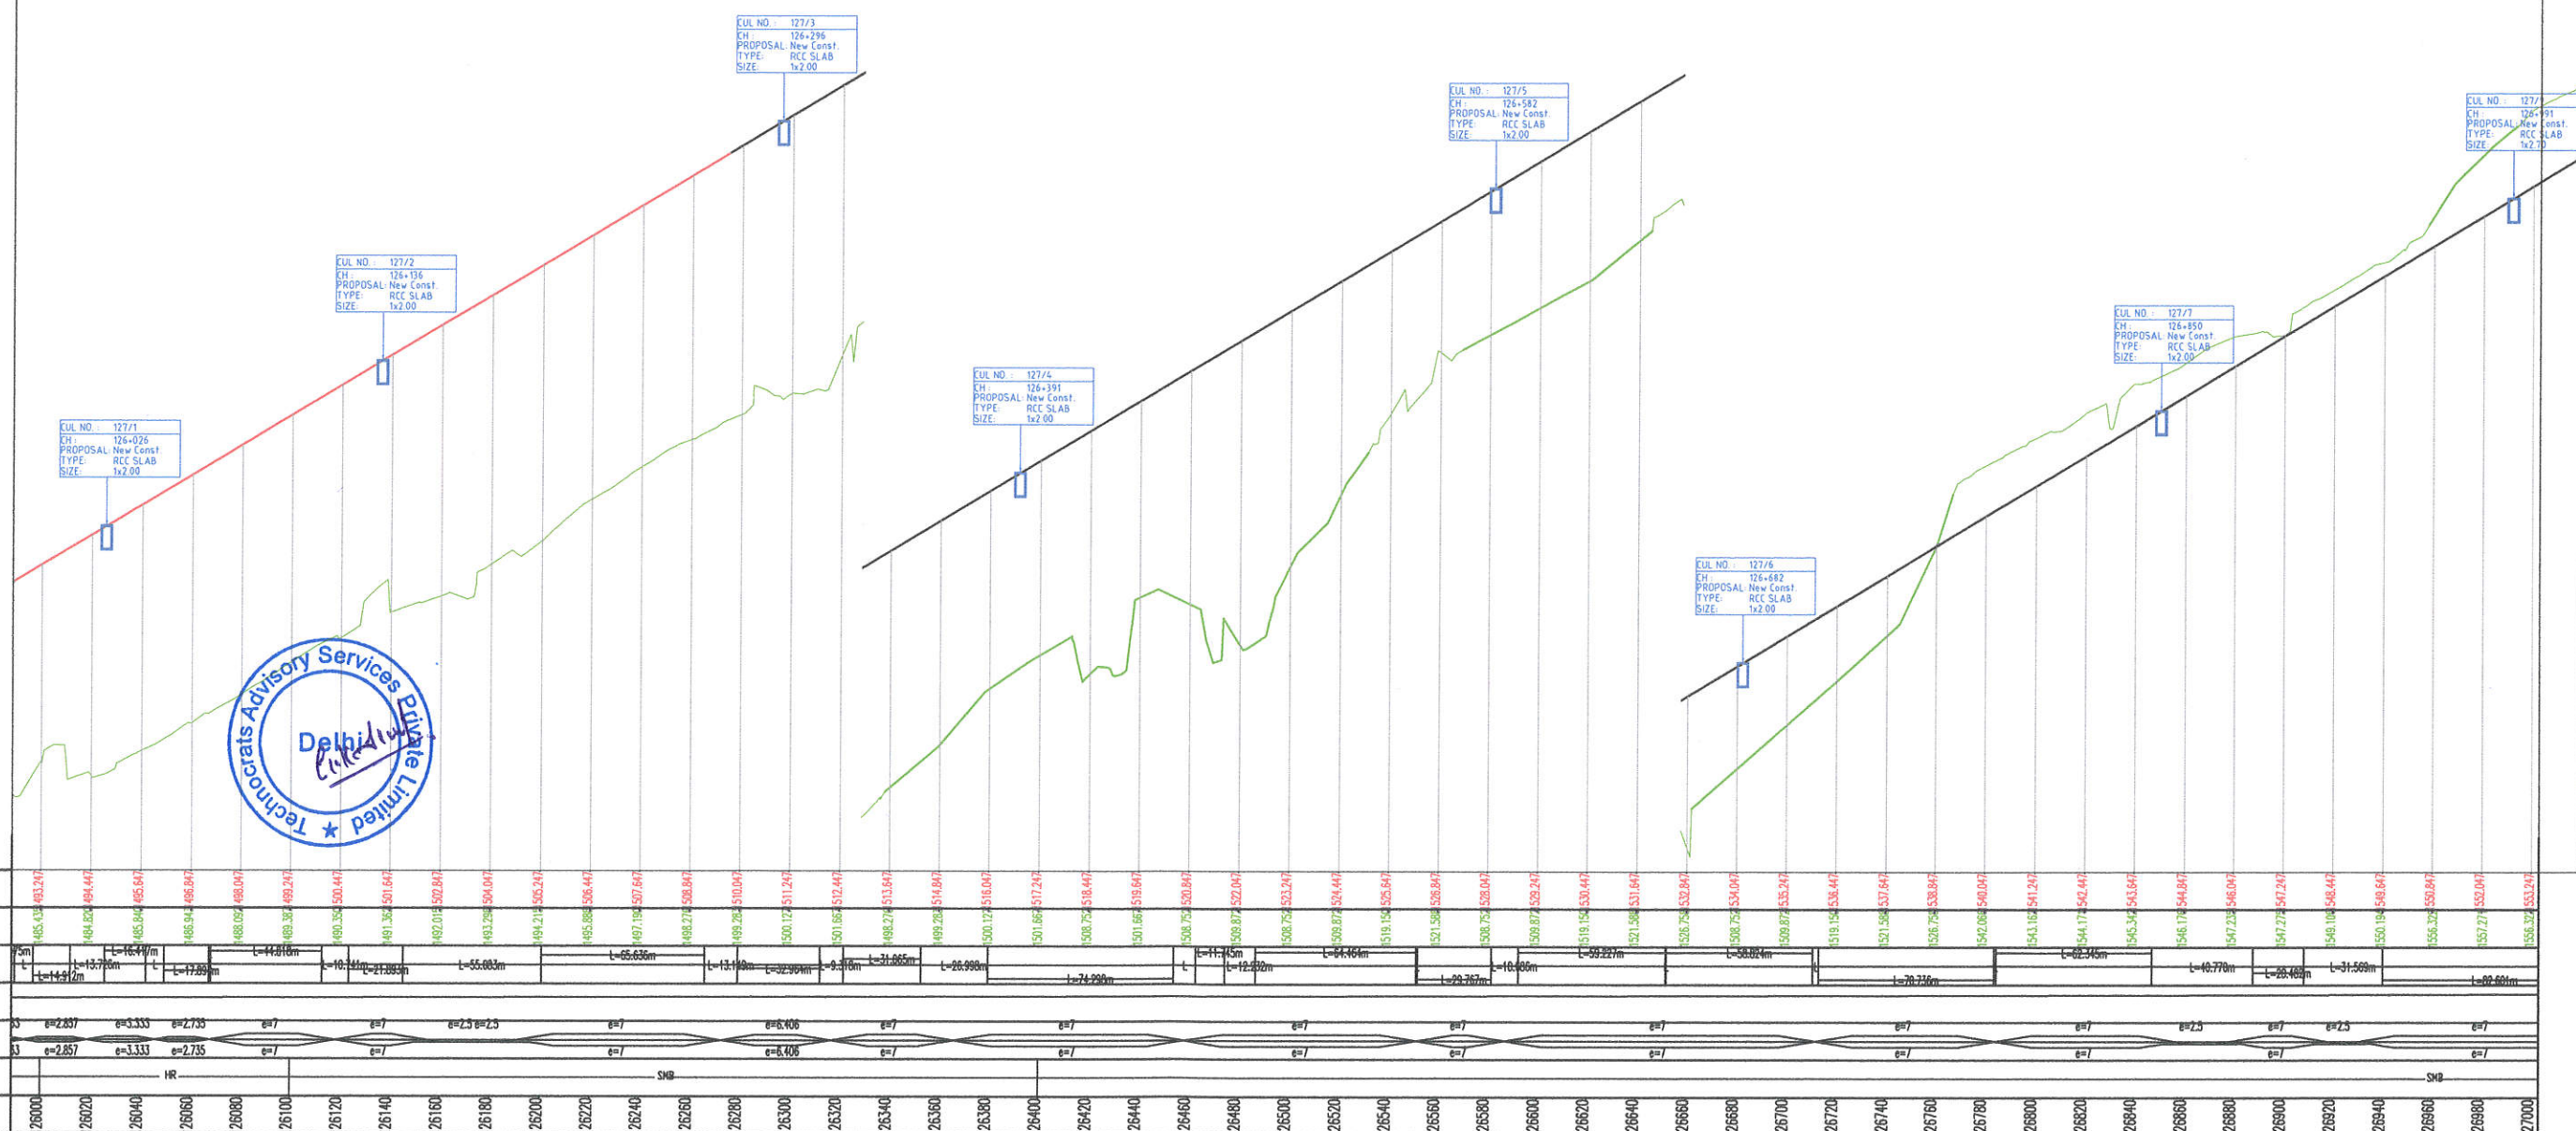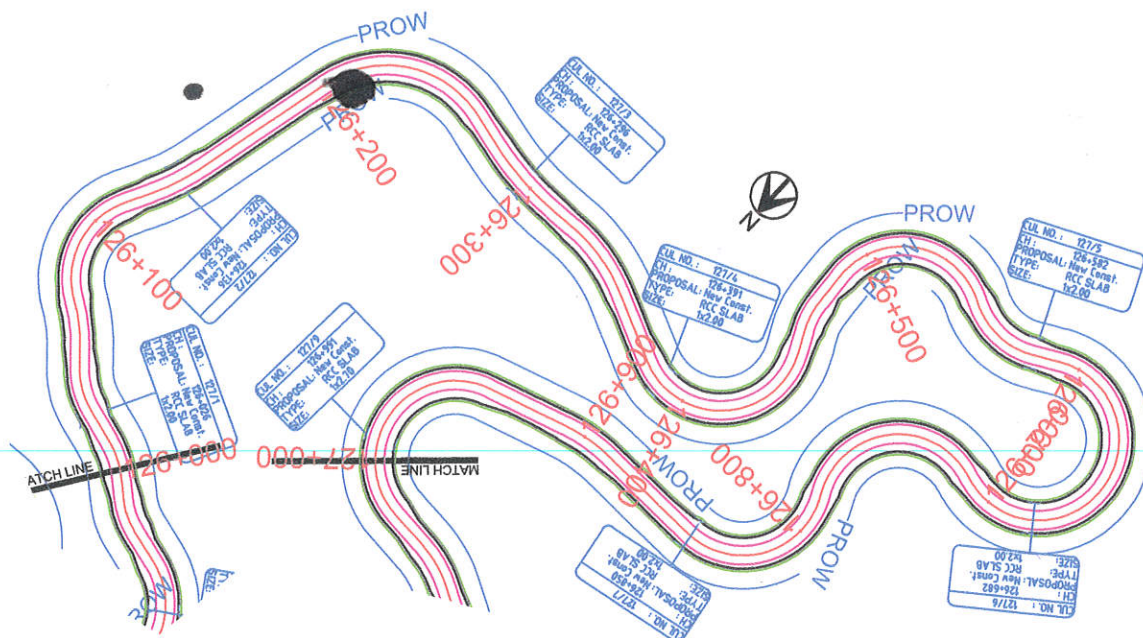

LEGEND :

EXISTING CENTER LINE  
DESIGN CENTER LINE  
CARRIAGEWAY  
PAVED SHOULDER  
EARTHEN SHOULDER

Project Title

**SURVEY, INVESTIGATION AND PREPARATION  
OF DETAILED PROJECT REPORT FOR  
IMPROVEMENT OF ROAD HUNLI-ANINI (138.000 KMs)  
TO NH DOUBLE LANE SPECIFICATIONS IN  
ARUNACHAL PRADESH.**

This drawing is the property of MC-TIC(JV) and must not be passed on to any person or body not authorised by us to receive it nor be copied or otherwise made use of either in full or in part by such person or body without our prior permission in writing.

CLIENT



BORDER ROADS ORGANIZATION  
CHIEF ENGINEER, PROJECT UDAYAK  
C/O 99 APO

Drawing Title:

PLAN AND PROFILE  
Km.126+000 TO Km.127+000

Drawing No.:

MC-TIC/ROADS/

Scale :- H

HOR:-1:2000      VER:-1:200

Sheet : 127

|      |             |
|------|-------------|
| Date | April. 2013 |
|------|-------------|

CONSULTANT



MC-TIC (JV)  
Abhaykhand-II, Mahaluxmi Square  
2nd Floor, Office No-I&II  
Indirapuram, Ghaziabad, UP-201010  
Telefax: 0120-4130476



## Anini Realignment (Blue)

End of Re-alignment  
Design km 129.000

5177 ft  
0.75 mi 23.7%

Length = 2.30 km

Start of Re-alignment - Ex km 133+200,  
Design km 126.700  
Proposed New Bridge  
50m Span Length

© 2018 Google

Image © 2018 DigitalGlobe


Google earth

Imagery Date: 12/27/2012 2006

Graph: Min, Avg, Max Elevation: 5002, 5135, 5337 ft

Range Totals: Distance: 1.37 mi Elev Gain/Loss: 419 ft, -86.9 ft Max Slope: 55.8%, -15.6% Avg Slope: 8.0%, -3.7%

Eye alt 18444 ft

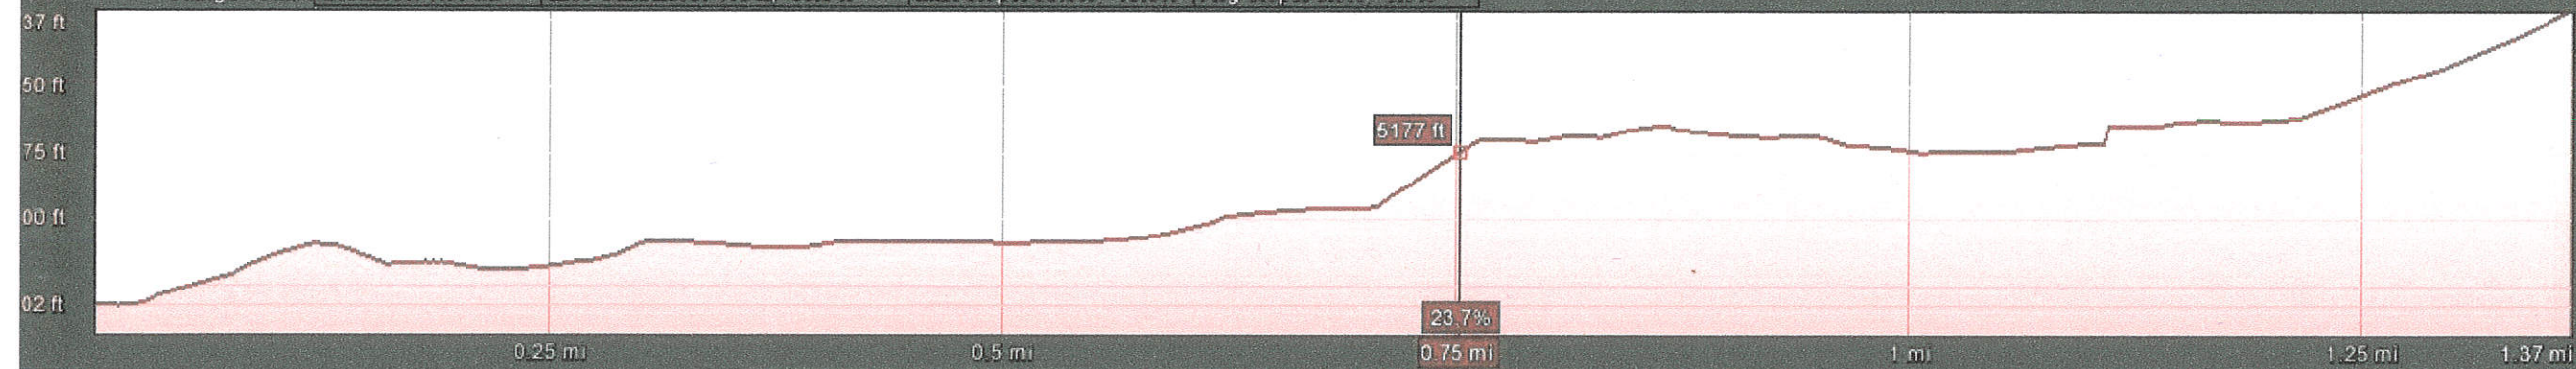

# Anini Realignment (Green)

Amuli

End of Section

Design km 130.300

Baro

Anini Town

5336 ft  
64.6 ft -0.7%  
End of Re-alignment

Design km 128.700 Start of Re-alignment - Ex km 133+200,

Proposed New Bridge

50m Span Length

Length = 2.30 km  
46 R 783026.70 m E 3188157.35 m N elev 5336 ft

Google earth

Imagery Date: 12/27/2012 2006

Graph: Min, Avg, Max Elevation: 5305, 5409, 5480 ft

Range Totals: Distance: 0.81 mi Elev Gain/Loss: 189 ft, -46.2 ft Max Slope: 15.6%, -48.5% Avg Slope: 5.3%, -5.7%

