

**NATIONAL HIGHWAYS AND INFRASTRUCTURE DEVELOPMENT CORPORATION LIMITED
(MINISTRY OF ROAD TRANSPORT & HIGHWAYS)
GOVT. OF INDIA**

Consultancy Services for Preparation of DPR for Development of Economic Corridors, Inter Corridors and Feeder Routes to Improve the Efficiency of Freight Movement in India under Bharatmala Pariyojana



Lot-1 : Package-IV

(Section-1: Km 0+800– Km 27+700 of NH515)

**DRAFT DETAILED PROJECT
REPORT**

**Volume – IX
Drawings**

MARCH 2023

Rev. – R1

Voyants Solutions Pvt. Ltd

Corporate Office:

403, 4th Floor, Park Centra,
Sector-30, NH-8

Gurugram-122001, Haryana, India

CIN- U74140HR2004PTC046918

Ph: 0124-4598200, Fax: 0124-4019051, E-mail: info@voyants.in,

www.voyants.in



Voyants Solutions Pvt. Ltd

Regional Office:


Jindal Towers, Block-A, 4th Floor,
21/1A/3, Darga Road

Kolkata – 700 017


Tele: 033- 40519300/ 40063240/ 300070350

ROAD WORKS

||| **Typical Cross Section & Schedule** |||

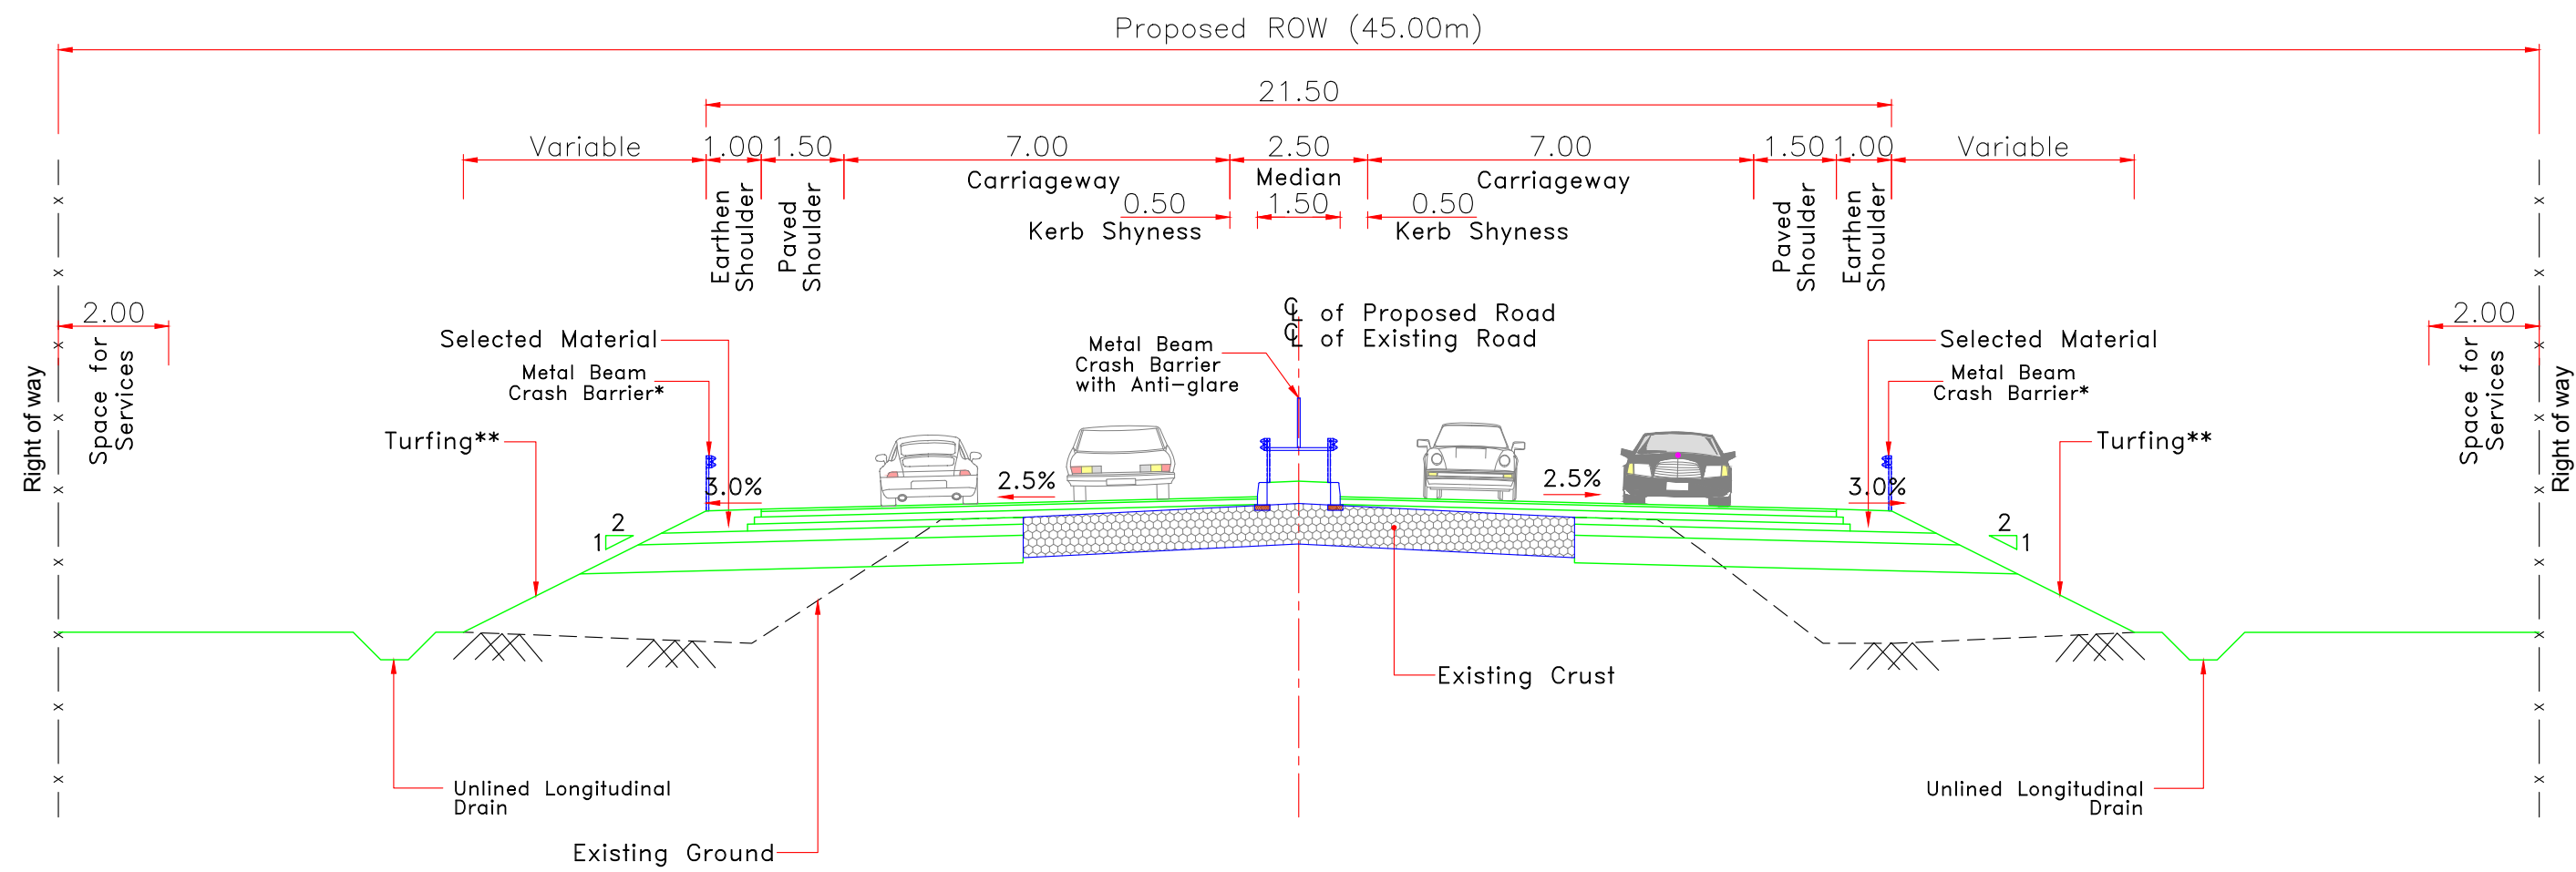

TYPE-01 : TYPICAL CROSS SECTION OF 4-LANE DIVIDED CARRIAGEWAY WITH 1.5M WIDE RAISED MEDIAN IN RURAL AREA (CONCENTRIC WIDENING)

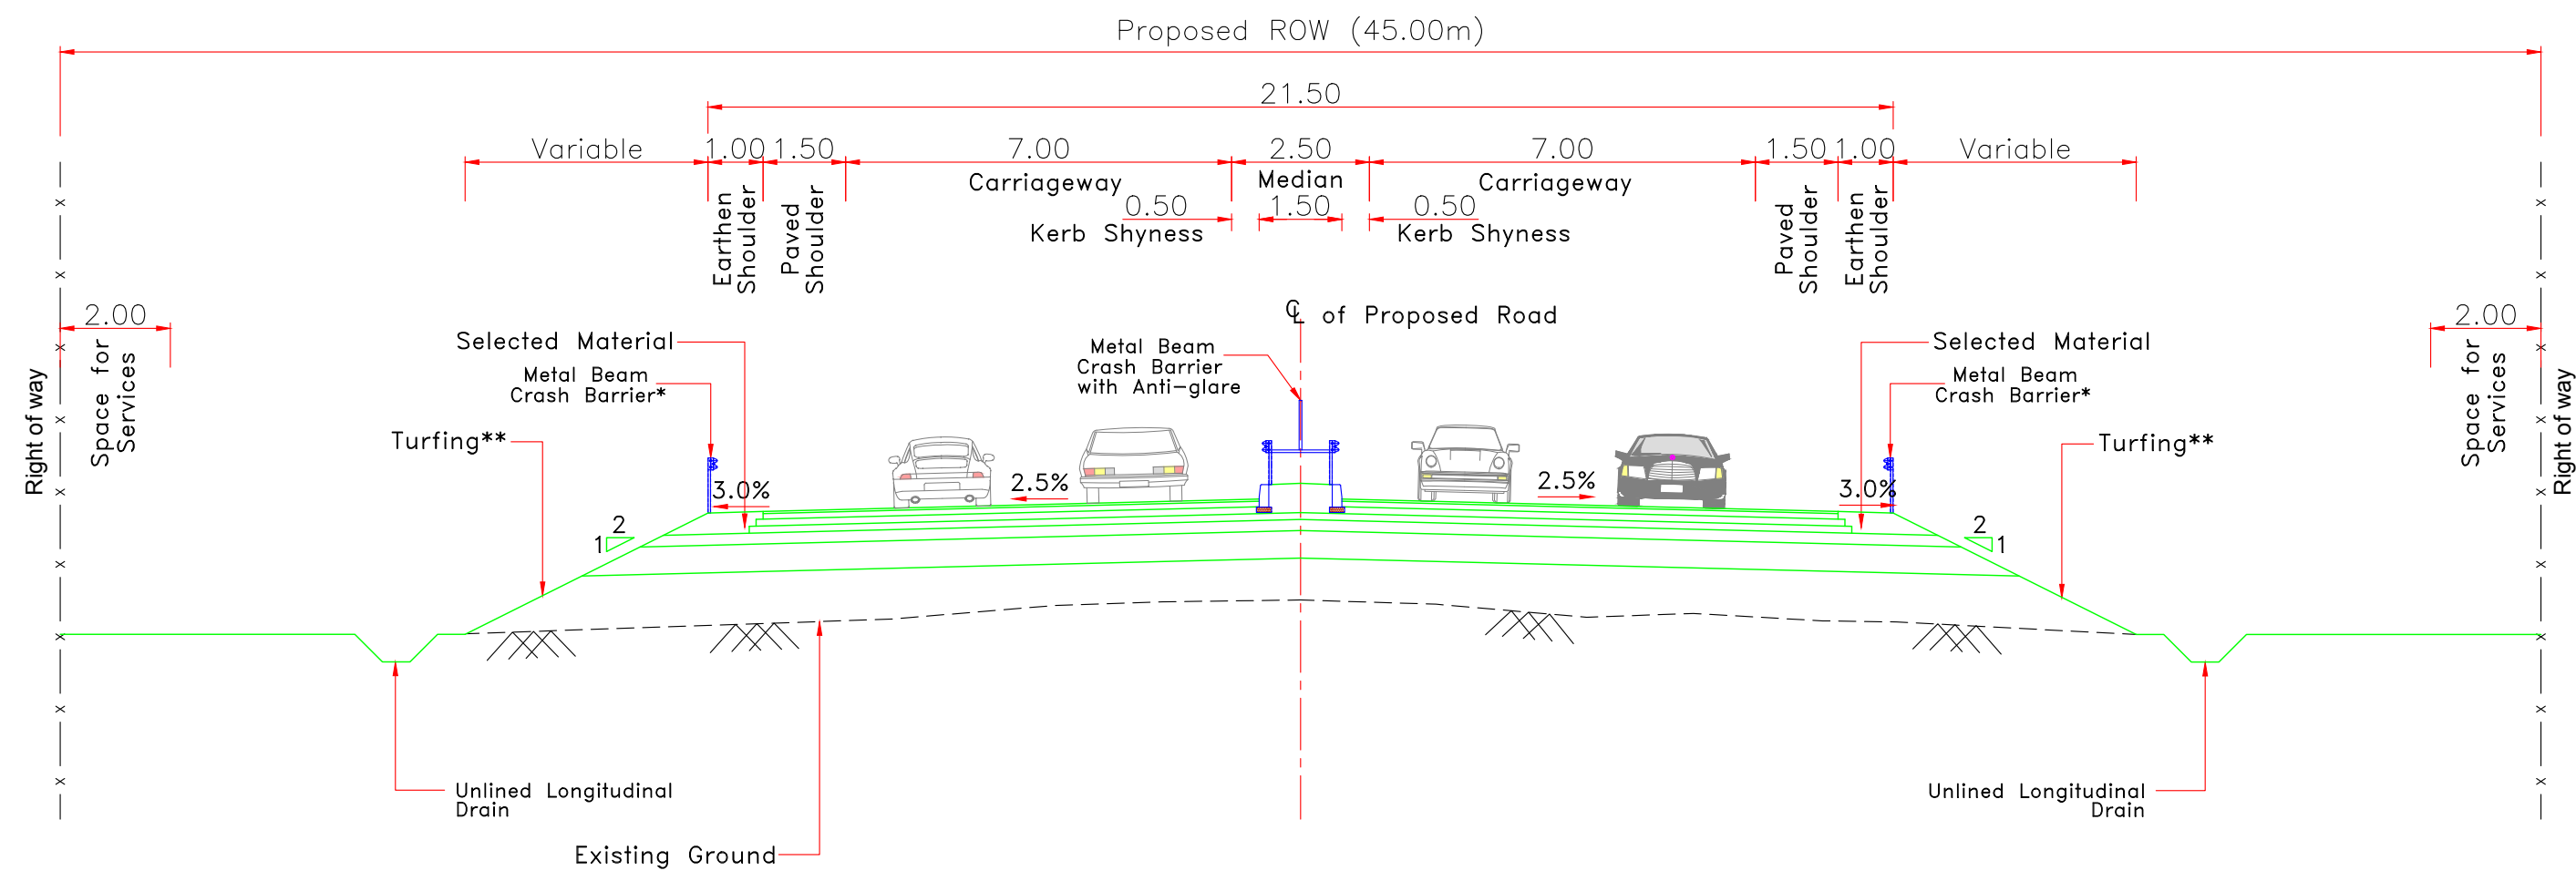

TYPE-01A : TYPICAL CROSS SECTION OF 4-LANE DIVIDED CARRIAGEWAY WITH 1.5M WIDE RAISED MEDIAN IN BYPASS / REALIGNMENT STRETCHES

Note:
 1. All dimensions are in meter unless otherwise specified.
 2. * Applicable where embankment height is >3.0m
 3. ** Applicable where <3.0m embankment height Turfing with sods of perennial turf forming grass.

CLIENT :



PROJECT :

CONSULTANCY SERVICES FOR PREPARATION OF DETAILED PROJECT REPORT FOR DEVELOPMENT OF ECONOMIC CORRIDOR, INTER CORRIDOR AND FEEDER ROUTES TO IMPROVE THE EFFICIENCY OF FREIGHT MOVEMENTS IN INDIA UNDER BHARATMALA PARIYOJANA (LOT-1:PACKAGE II)

DESIGN CONSULTANT:

VOYANTS SOLUTIONS PVT LTD.
 403, 4th Floor, Park Centra,
 Sector-30, NH-8
 Gurugram-122001, Haryana, India
 CIN- U74140HR2004PTC046918
 Ph: 0124-4598200, Fax: 0124-4019051,
 E-mail: info@voyants.in, www.voyants.in

Detailed Project Report

REV.	DATE	DESCRIPTION

DESIGNED BY	DRAWN BY	CHECKED BY	APPROVED BY
PD/PS	SS/SP	DGR	SKC
<i>[Signature]</i>	<i>[Signature]</i>	<i>[Signature]</i>	<i>[Signature]</i>
SCALE :	1:250	SHEET SIZE	A2


TITLE :

Typical Cross Section


DRG. No. :
 VSPL/1718-082/DPR/PKG-4/TCS- 01

REVISION:R1

March 2023

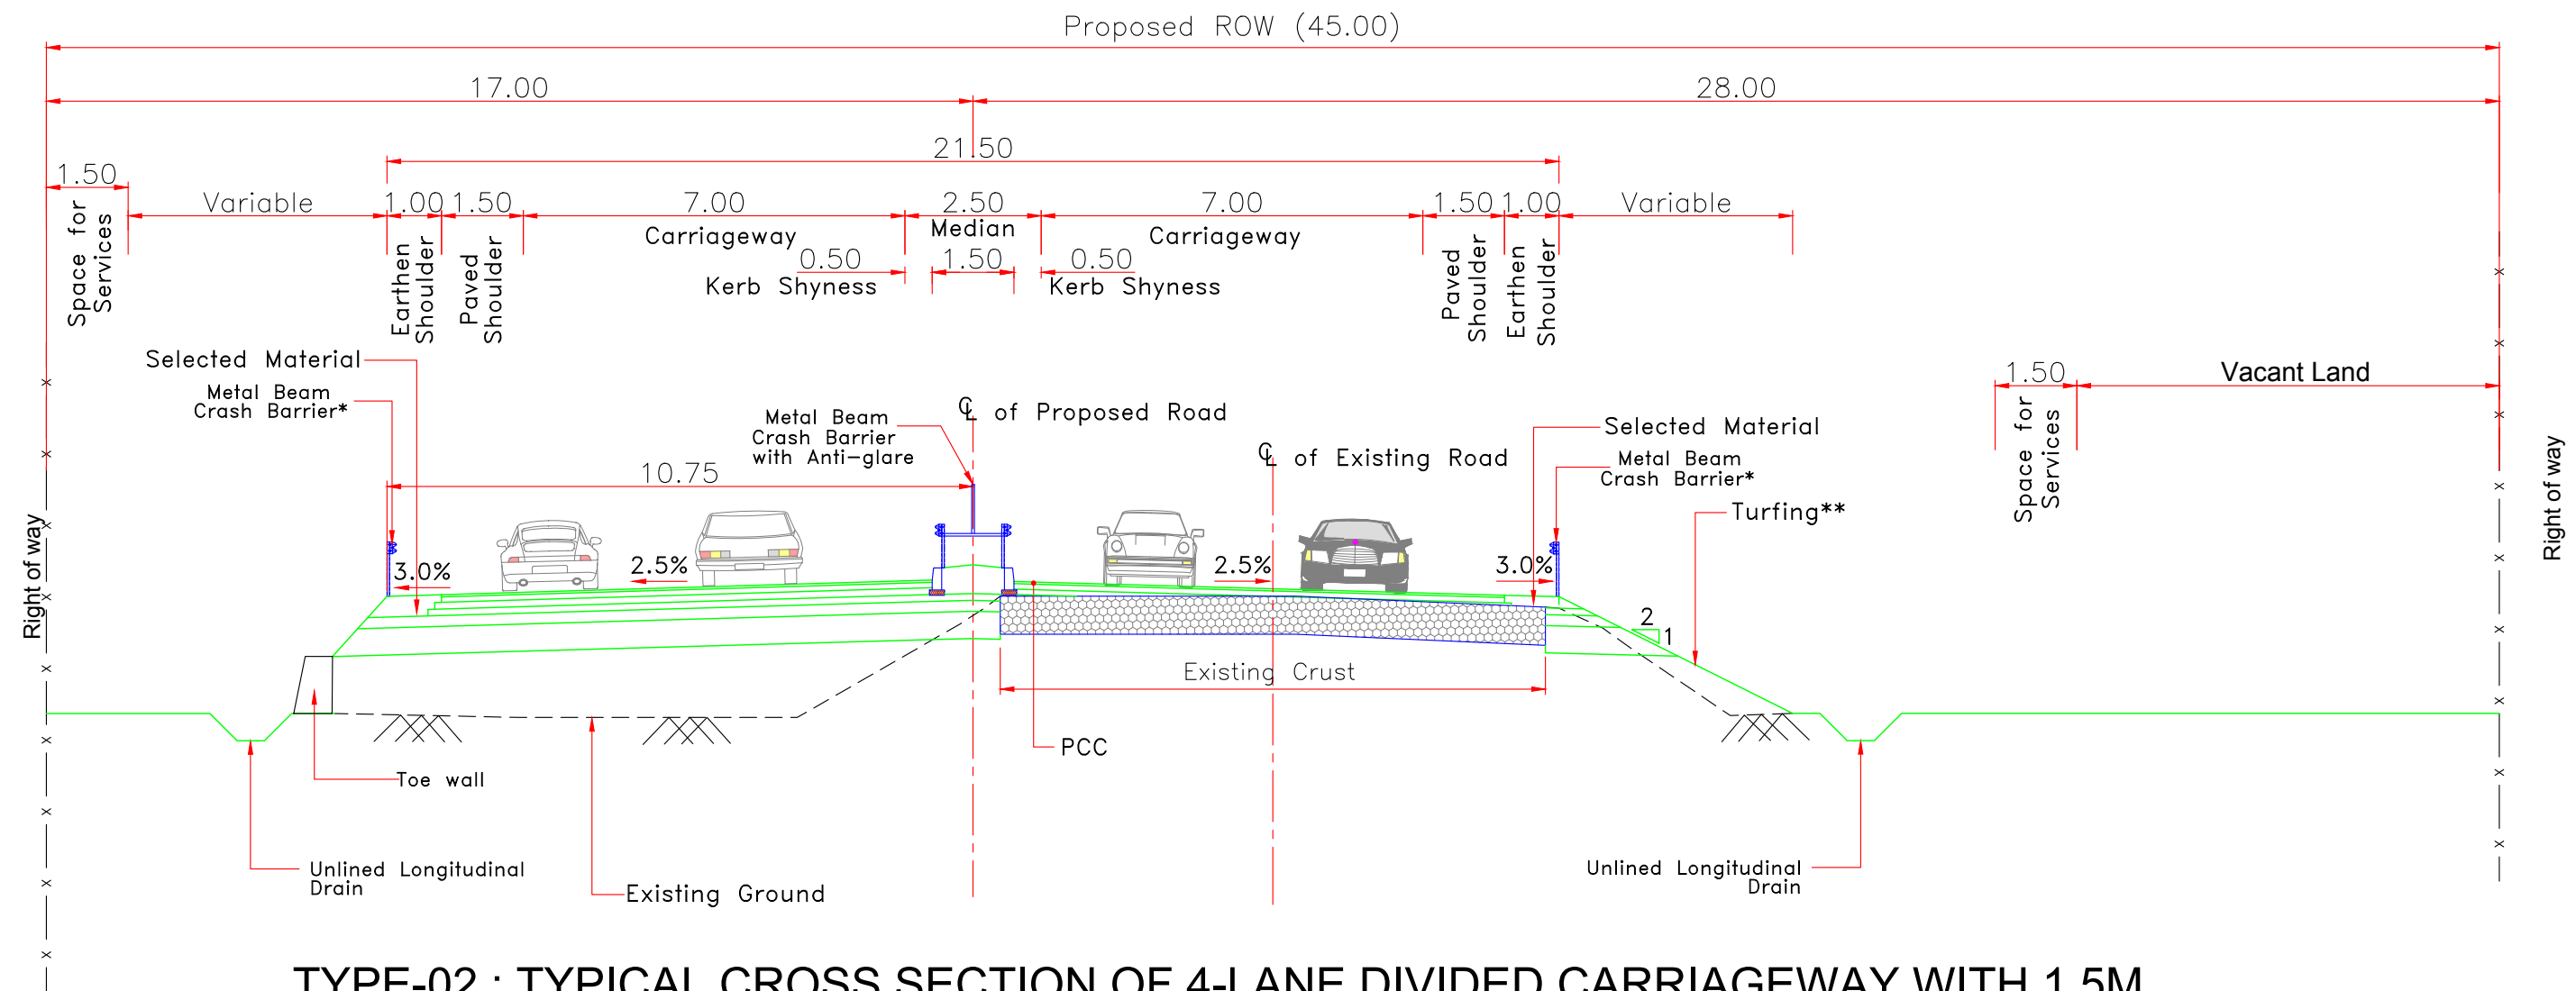

TYPE-02 : TYPICAL CROSS SECTION OF 4-LANE DIVIDED CARRIAGEWAY WITH 1.5M WIDE RAISED MEDIAN IN RURAL AREA (ECCENTRIC WIDENING)

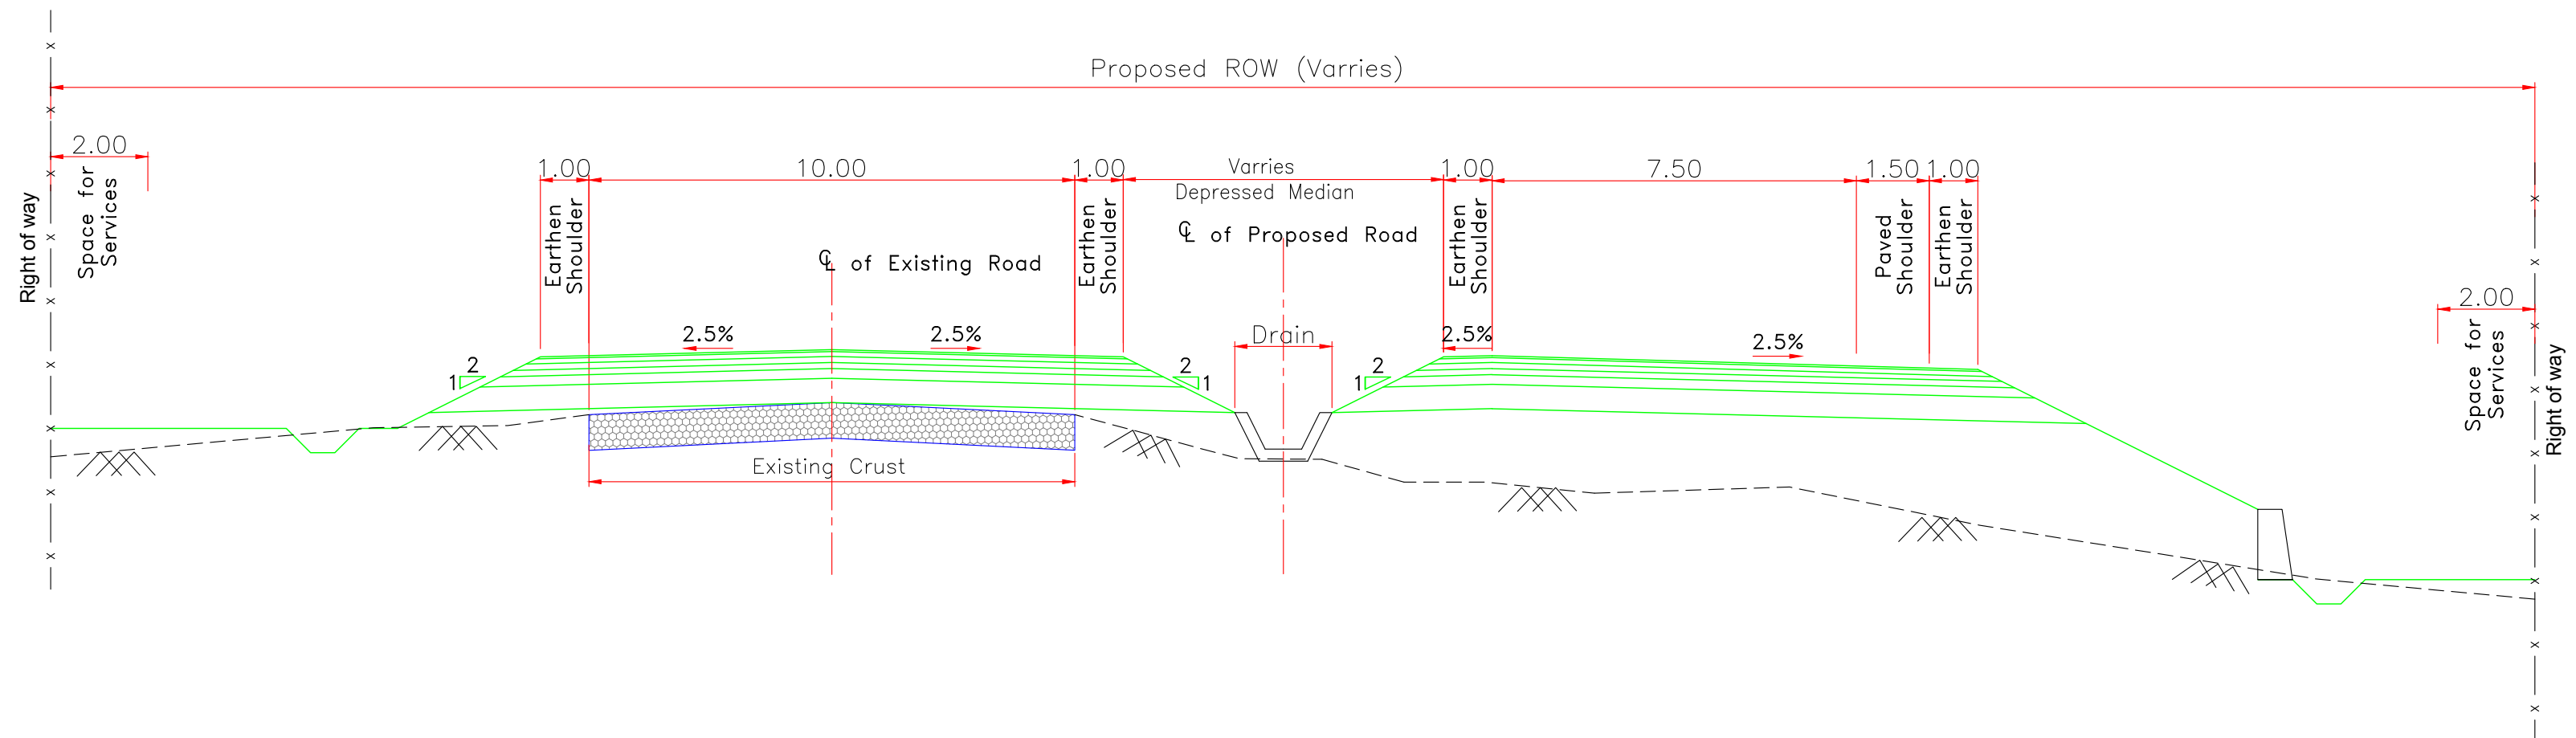

TYPE-02A : TYPICAL CROSS SECTION OF 4-LANE DIVIDED CARRIAGEWAY WITH RAISED MEDIAN (VARRYING WIDTH) IN RURAL AREA AT MAJOR BRIDGE APPROACH (ECCENTRIC WIDENING)

Note:
 1. All dimensions are in meter unless otherwise specified.
 2. * Applicable where embankment height is >3.0m
 3. ** Applicable where <3.0m embankment height Turfing with sods of perennial turf forming grass.

CLIENT :

NATIONAL HIGHWAYS AND INFRASTRUCTURE DEVELOPMENT CORPORATION LTD.
 (MINISTRY OF ROAD TRANSPORT AND HIGHWAYS)
 GOVERNMENT OF INDIA

PROJECT :

CONSULTANCY SERVICES FOR PREPARATION OF DETAILED PROJECT REPORT FOR DEVELOPMENT OF ECONOMIC CORRIDOR, INTER CORRIDOR AND FEEDER ROUTES TO IMPROVE THE EFFICIENCY OF FREIGHT MOVEMENTS IN INDIA UNDER BHARATMALA PARIYOJANA (LOT-1:PACKAGE II)


DESIGN CONSULTANT:

VOYANTS SOLUTIONS PVT LTD.
 403, 4th Floor, Park Centra,
 Sector-30, NH-8
 Gurugram-122001, Haryana, India
 CIN: U74140HR2004PTC046918
 Ph: 0124-4598200, Fax: 0124-4019051,
 E-mail: info@voyants.in, www.voyants.in


Detailed Project Report

REV.	DATE	DESCRIPTION

DESIGNED BY	DRAWN BY	CHECKED BY	APPROVED BY	TITLE :
PD/PS	SS/SP	DGR	SKC	Typical Cross Section
SCALE :	1:250	SHEET SIZE	A2	DRG. No. : VSPL/1718-082/DPR/PKG-4/TCS- 02
				REVISION:R1
				March 2023

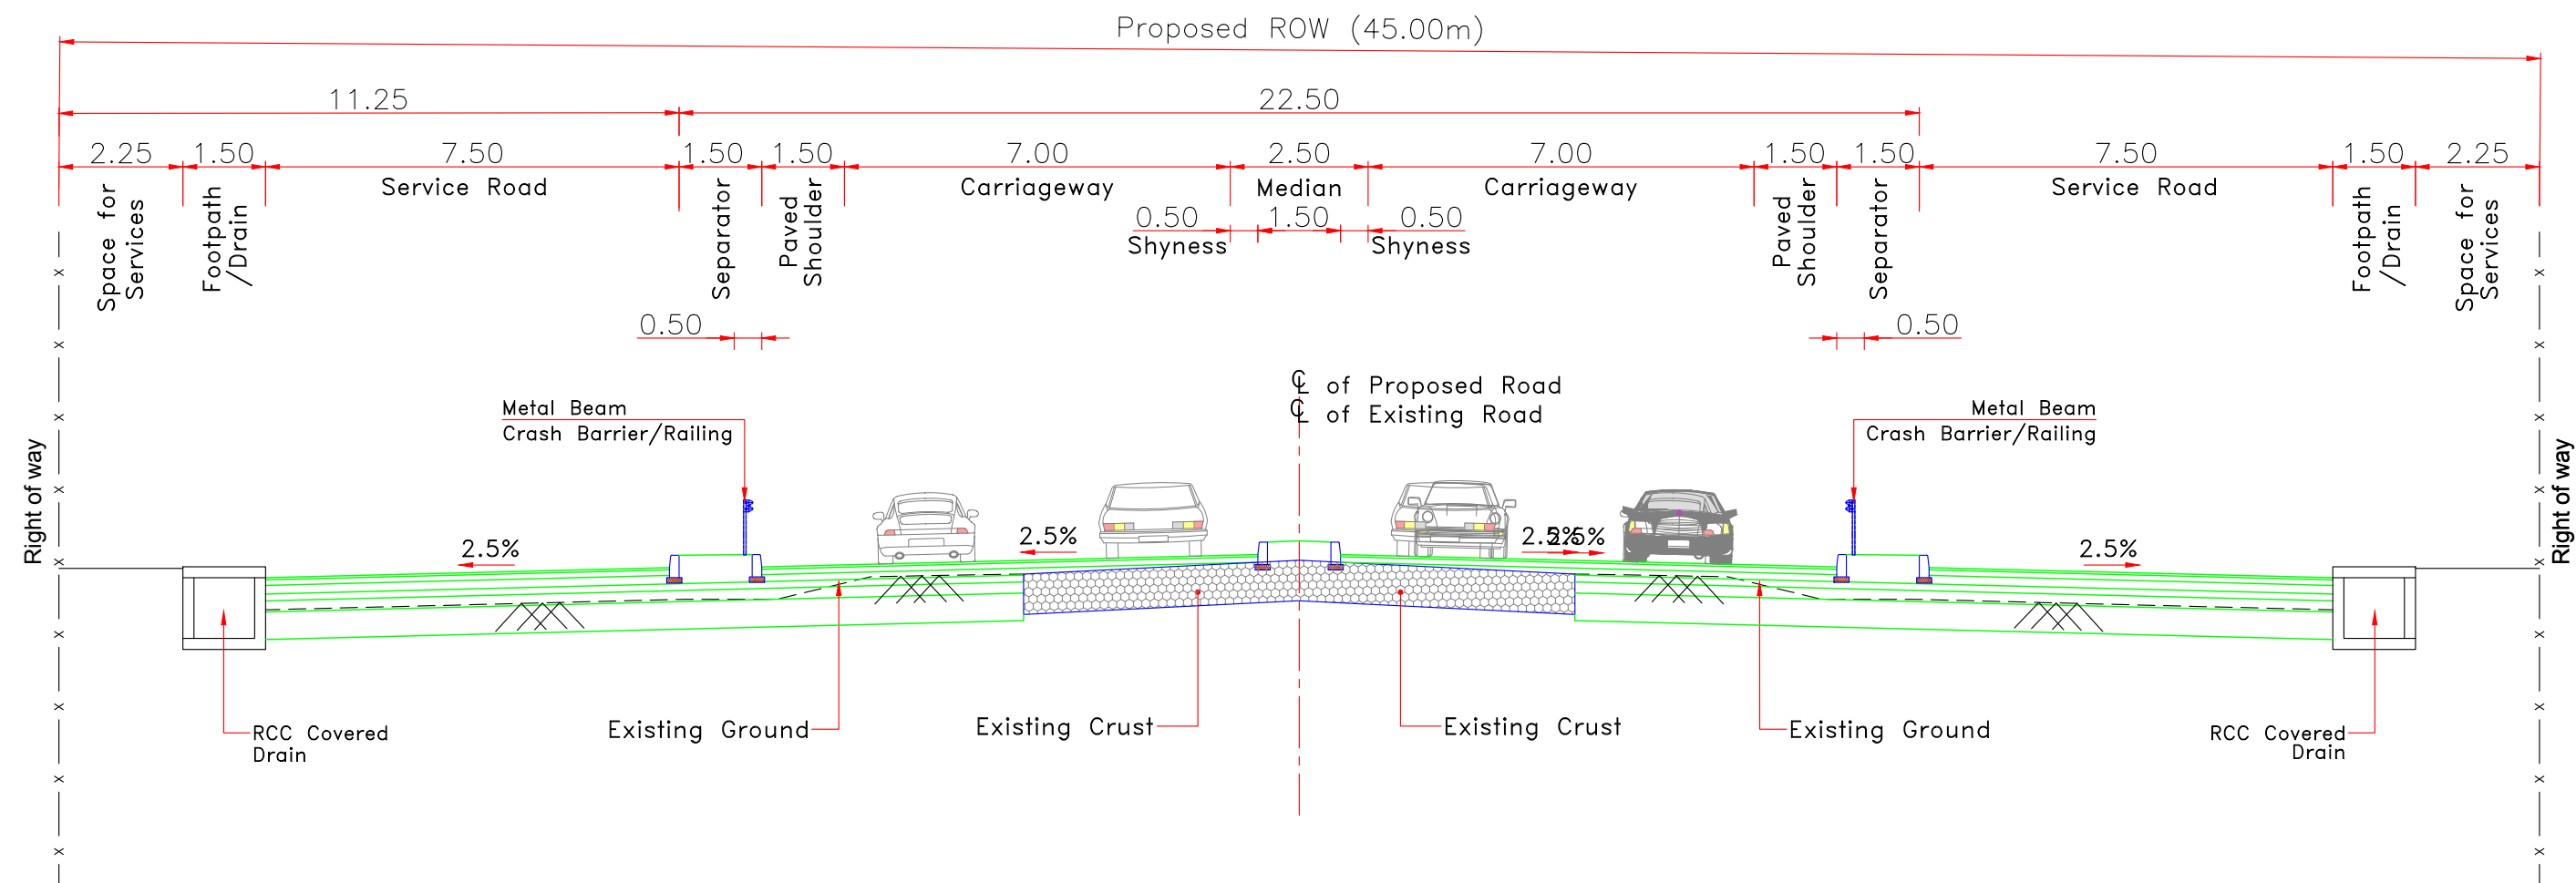

TYPE-03 : TYPICAL CROSS SECTION OF 4-LANE DIVIDED CARRIAGEWAY WITH 1.5M WIDE RAISED MEDIAN AND WITH 7.5M SERVICE ROAD ON BOTH SIDES IN BUILT-UP AREA

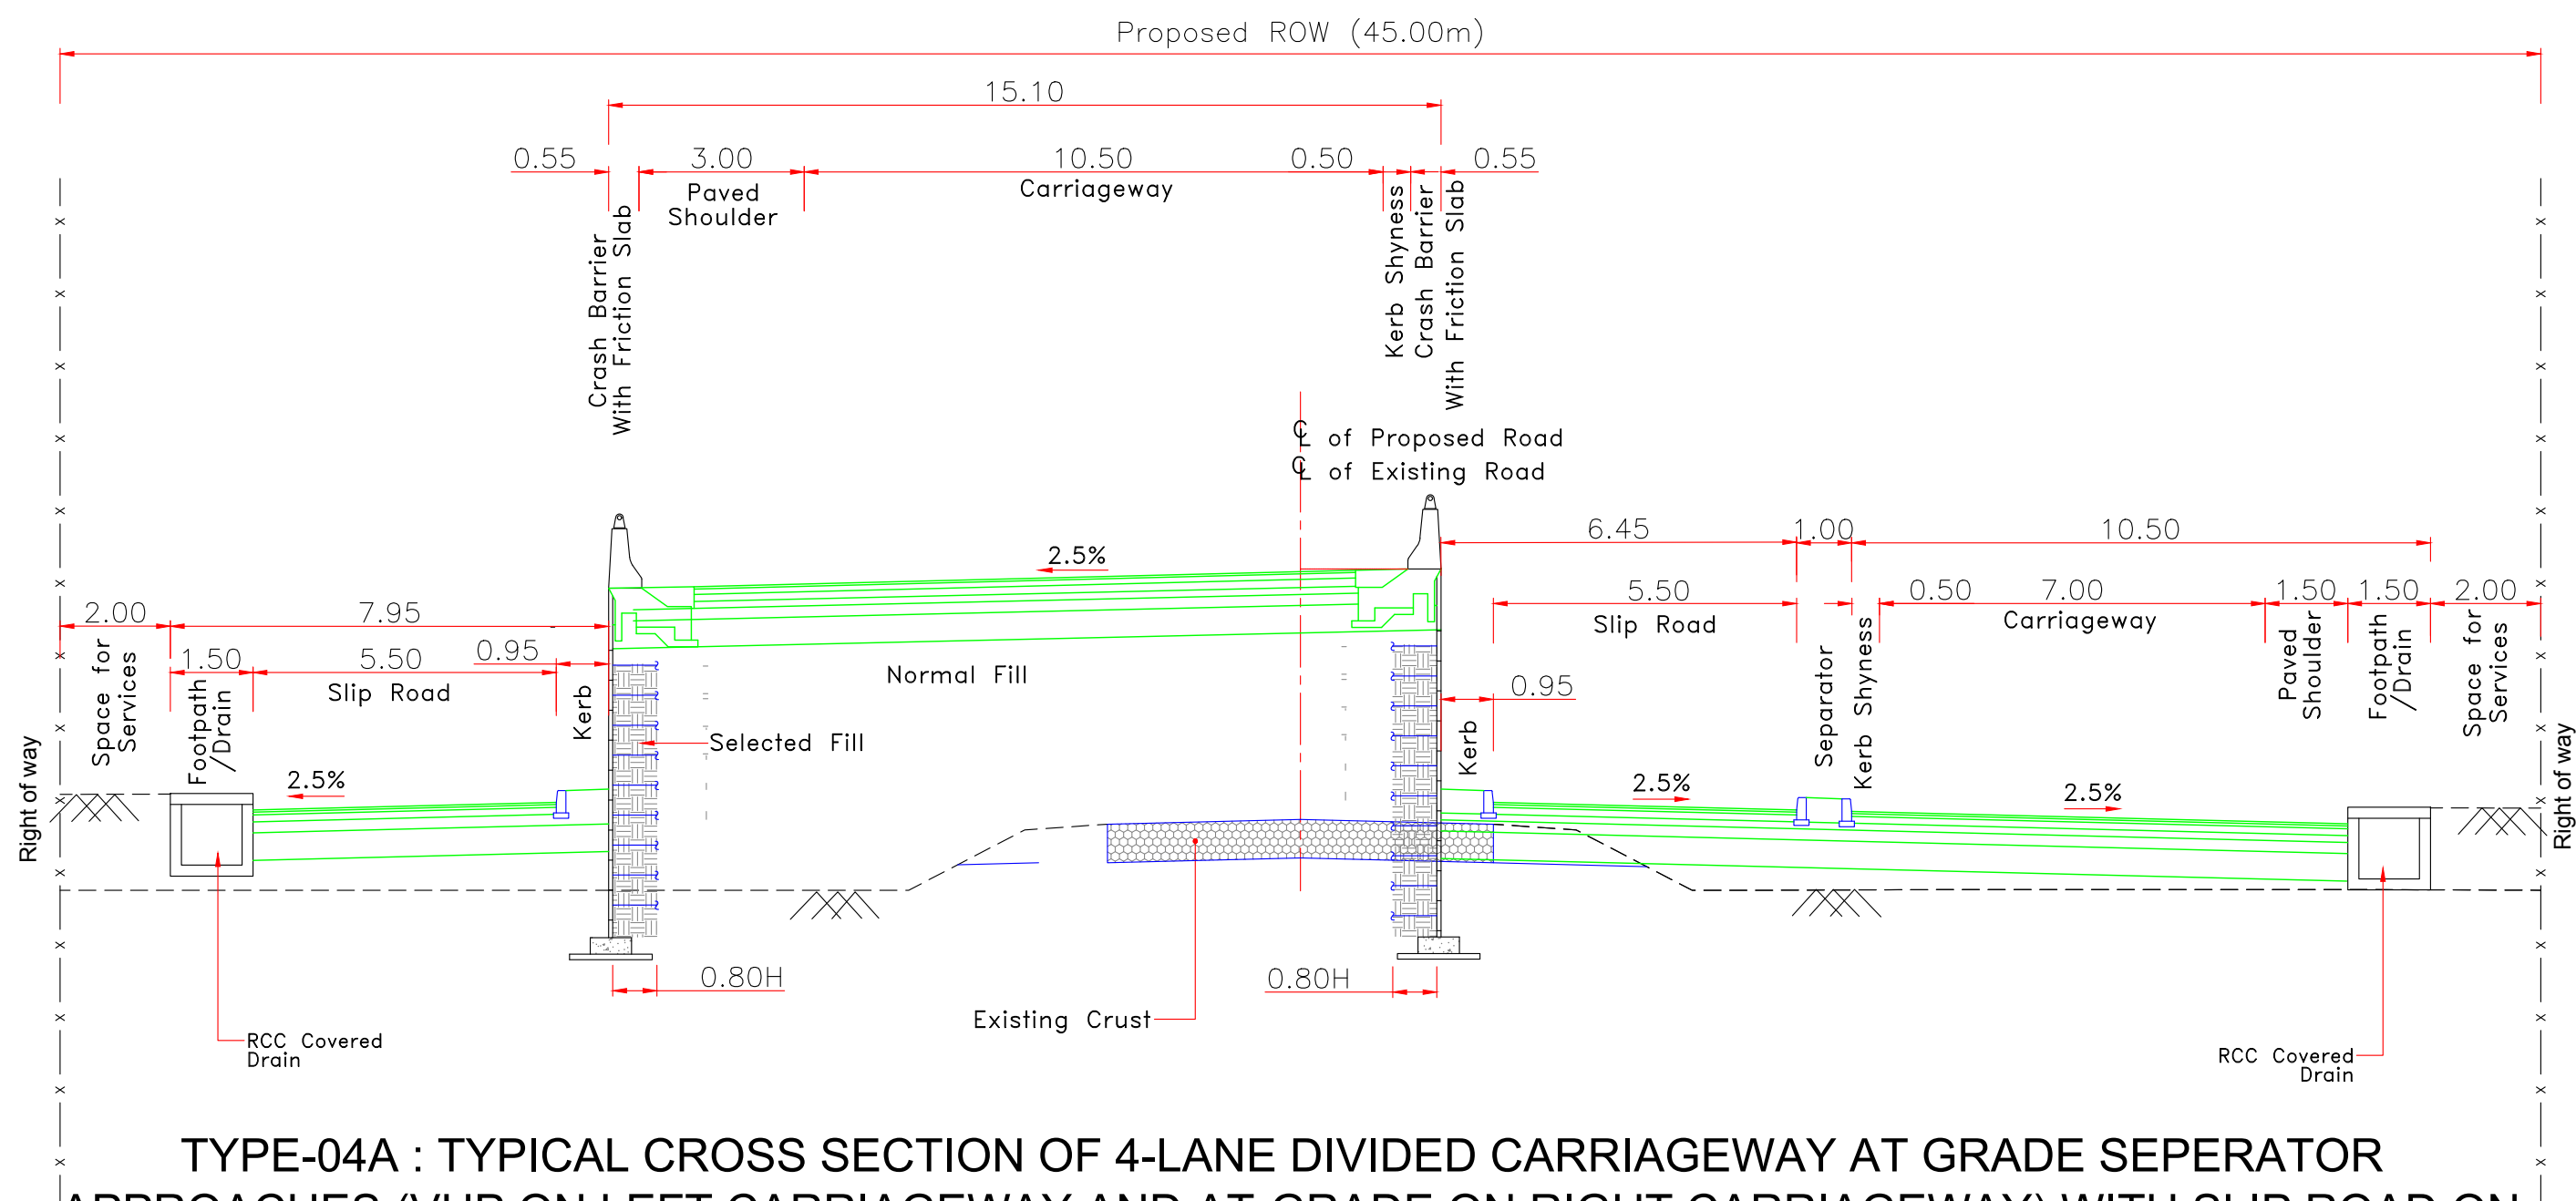

TYPE-04A : TYPICAL CROSS SECTION OF 4-LANE DIVIDED CARRIAGEWAY AT GRADE SEPERATOR APPROACHES (VUP ON LEFT CARRIAGEWAY AND AT-GRADE ON RIGHT CARRIAGEWAY) WITH SLIP ROAD ON BOTH SIDES

Note:
1. All dimensions are in meter unless otherwise specified.
2. * Applicable where embankment height is >3.0m
3. ** Applicable where <3.0m embankment height Turfing with sods of perennial turf forming grass.

CLIENT :

NATIONAL HIGHWAYS AND INFRASTRUCTURE DEVELOPMENT CORPORATION LTD.
(MINISTRY OF ROAD TRANSPORT AND HIGHWAYS)
GOVERNMENT OF INDIA

PROJECT :

CONSULTANCY SERVICES FOR PREPARATION OF DETAILED PROJECT REPORT FOR DEVELOPMENT OF ECONOMIC CORRIDOR, INTER CORRIDOR AND FEEDER ROUTES TO IMPROVE THE EFFICIENCY OF FREIGHT MOVEMENTS IN INDIA UNDER BHARATMALA PARIYOJANA (LOT-1:PACKAGE II)

DESIGN CONSULTANT:

VOYANTS SOLUTIONS PVT LTD.
403, 4th Floor, Park Centra,
Sector-30, NH-8
Gurgaon-122001, Haryana, India
CIN- U74140HR2004PTC046918
Ph: 0124-4598200, Fax: 0124-4019051,
E-mail: info@voyants.in, www.voyants.in

Detailed Project Report

REV.	DATE	DESCRIPTION

DESIGNED BY	DRAWN BY	CHECKED BY	APPROVED BY
PD/PS	SS/SP	DGR	SKC
<i>Sas.</i>	<i>Sas.</i>	<i>Shardul</i>	<i>SKC</i>
SCALE :	1:250	SHEET SIZE	A2


TITLE :

Typical Cross Section

DRG. No. :
VSPL/1718-082/DPR/PKG-4/TCS- 03

REVISION:R1

March 2023

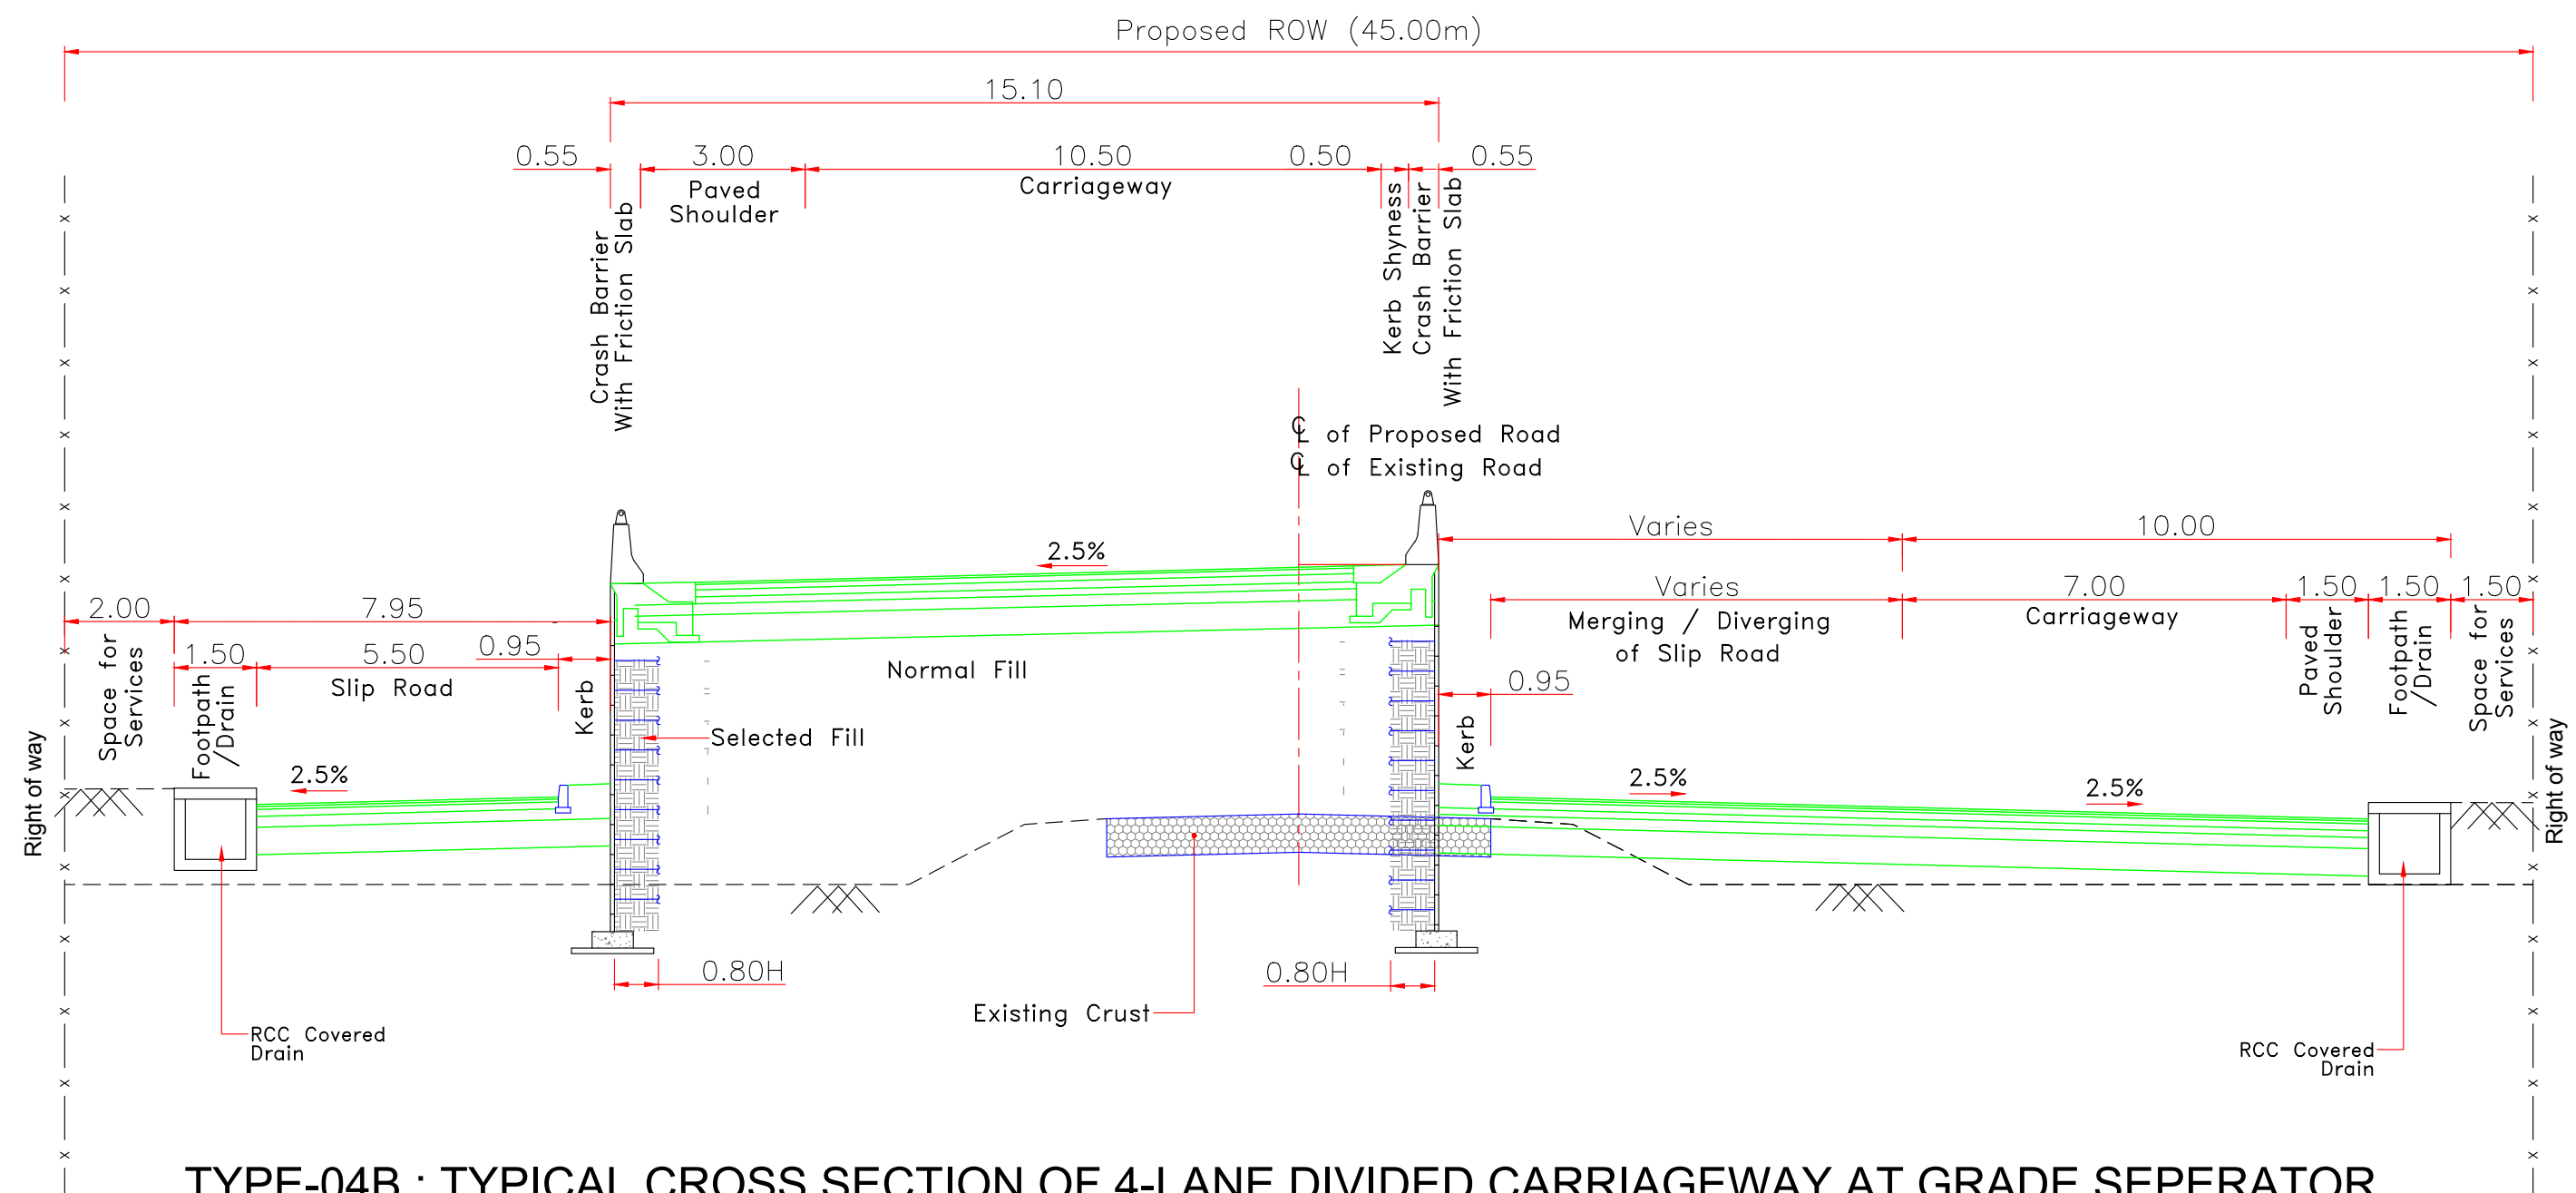

TYPE-04B : TYPICAL CROSS SECTION OF 4-LANE DIVIDED CARRIAGEWAY AT GRADE SEPERATOR APPROACHES (VUP ON LEFT CARRIAGEWAY AND AT-GRADE ON RIGHT CARRIAGEWAY) WITH SLIP ROAD ON LEFT SIDE AND MERGING / DIVERGING OF SLIP ROAD ON RIGHT SIDE

Note:
1. All dimensions are in meter unless otherwise specified.
2. * Applicable where embankment height is >3.0m
3. ** Applicable where <3.0m embankment height Turfing with sods of perennial turf forming grass.


CLIENT :



PROJECT :

CONSULTANCY SERVICES FOR PREPARATION OF DETAILED PROJECT REPORT FOR DEVELOPMENT OF ECONOMIC CORRIDOR, INTER CORRIDOR AND FEEDER ROUTES TO IMPROVE THE EFFICIENCY OF FREIGHT MOVEMENTS IN INDIA UNDER BHARATMALA PARIYOJANA (LOT-1:PACKAGE II)

DESIGN CONSULTANT:

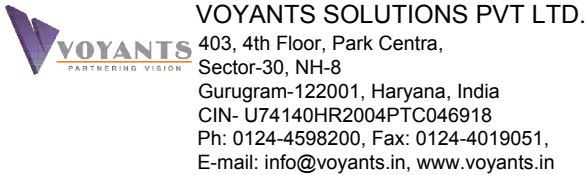

Detailed Project Report

REV.	DATE	DESCRIPTION

DESIGNED BY	DRAWN BY	CHECKED BY	APPROVED BY
PD/PS	SS/SP	DGR	SKC
SCALE :	1:250	SHEET SIZE	A2

TITLE :
Typical Cross Section

DRG. No. :
VSPL/1718-082/DPR/PKG-4/TCS- 04

REVISION:R1
March 2023

Path: F:\Working_Softwa 2023\1718-082_Pkg-4\NH-515\3.TCS_Sec-1_NH-515\Typical Cross Section_NH 515_Sec-1.dwg

Typical Cross Section Schedule Of NH-515 (Section-1)						
Sl. No.	From	To	Length (m)	TCS	Description	Widening Side
1	800	1400	600	Type - 02	TYPICAL CROSS SECTION OF 4-LANE DIVIDED CARRIAGEWAY WITH 1.5M WIDE RAISED MEDIAN IN RURAL AREA (ECCENTRIC WIDENING)	Left
2	1400	1500	100	Type - 01	TYPICAL CROSS SECTION OF 4-LANE DIVIDED CARRIAGEWAY WITH 1.5M WIDE RAISED MEDIAN IN RURAL AREA (CONCENTRIC WIDENING)	
3	1500	1780	280	Type - 02	TYPICAL CROSS SECTION OF 4-LANE DIVIDED CARRIAGEWAY WITH 1.5M WIDE RAISED MEDIAN IN RURAL AREA (ECCENTRIC WIDENING)	Right
4	1780	2720	940	Type - 03	TYPICAL CROSS SECTION OF 4-LANE DIVIDED CARRIAGEWAY WITH 1.5M WIDE RAISED MEDIAN AND WITH 7.5M SERVICE ROAD ON BOTH SIDES IN BUILT-UP AREA	
5	2720	3000	280	Type - 01	TYPICAL CROSS SECTION OF 4-LANE DIVIDED CARRIAGEWAY WITH 1.5M WIDE RAISED MEDIAN IN RURAL AREA (CONCENTRIC WIDENING)	
6	3000	3400	400	Type - 04B	TYPICAL CROSS SECTION OF 4-LANE DIVIDED CARRIAGEWAY AT GRADE SEPARATOR APPROACHES (VUP ON LEFT CARRIAGEWAY AND AT-GRADE ON RIGHT CARRIAGEWAY) WITH SLIP ROAD ON LEFT SIDE AND MERGING OF SLIP ROAD ON RIGHT SIDE	
7	3400	3585	185	Type - 04A	TYPICAL CROSS SECTION OF 4-LANE DIVIDED CARRIAGEWAY AT GRADE SEPARATOR APPROACHES (VUP ON LEFT CARRIAGEWAY AND AT-GRADE ON RIGHT CARRIAGEWAY) WITH SLIP ROAD ON BOTH SIDES	
8	3585	3615	30	STR	VUP (LEFT CARRIAGEWAY)	
9	3615	3950	335	Type - 04A	TYPICAL CROSS SECTION OF 4-LANE DIVIDED CARRIAGEWAY AT GRADE SEPARATOR APPROACHES (VUP ON LEFT CARRIAGEWAY AND AT-GRADE ON RIGHT CARRIAGEWAY) WITH SLIP ROAD ON BOTH SIDES	
10	3950	4150	200	Type - 04B	TYPICAL CROSS SECTION OF 4-LANE DIVIDED CARRIAGEWAY AT GRADE SEPARATOR APPROACHES (VUP ON LEFT CARRIAGEWAY AND AT-GRADE ON RIGHT CARRIAGEWAY) WITH SLIP ROAD ON LEFT SIDE AND MERGING/ DIVERGING OF SLIP ROAD ON RIGHT SIDE	
11	4150	4212	62	Type - 02	TYPICAL CROSS SECTION OF 4-LANE DIVIDED CARRIAGEWAY WITH 1.5M WIDE RAISED MEDIAN IN RURAL AREA (ECCENTRIC WIDENING)	Right
12	4212	4219	7	STR	Minor Bridge	
13	4219	4458	239	Type - 02	TYPICAL CROSS SECTION OF 4-LANE DIVIDED CARRIAGEWAY WITH 1.5M WIDE RAISED MEDIAN IN RURAL AREA (ECCENTRIC WIDENING)	Right
14	4458	4465	7	STR	Minor Bridge	
15	4465	4650	185	Type - 02	TYPICAL CROSS SECTION OF 4-LANE DIVIDED CARRIAGEWAY WITH 1.5M WIDE RAISED MEDIAN IN RURAL AREA (ECCENTRIC WIDENING)	Right
16	4650	4780	130	Type - 01	TYPICAL CROSS SECTION OF 4-LANE DIVIDED CARRIAGEWAY WITH 1.5M WIDE RAISED MEDIAN IN RURAL AREA (CONCENTRIC WIDENING)	
17	4780	5520	740	Type - 02	TYPICAL CROSS SECTION OF 4-LANE DIVIDED CARRIAGEWAY WITH 1.5M WIDE RAISED MEDIAN IN RURAL AREA (ECCENTRIC WIDENING)	Right
18	5520	6800	1280	Type - 03	TYPICAL CROSS SECTION OF 4-LANE DIVIDED CARRIAGEWAY WITH 1.5M WIDE RAISED MEDIAN AND WITH 7.5M SERVICE ROAD ON BOTH SIDES IN BUILT-UP AREA	
19	6800	6942	142	Type - 02	TYPICAL CROSS SECTION OF 4-LANE DIVIDED CARRIAGEWAY WITH 1.5M WIDE RAISED MEDIAN IN RURAL AREA (ECCENTRIC WIDENING)	Left
20	6942	6968	26	STR	Minor Bridge	
21	6968	7200	232	Type - 01	TYPICAL CROSS SECTION OF 4-LANE DIVIDED CARRIAGEWAY WITH 1.5M WIDE RAISED MEDIAN IN RURAL AREA (CONCENTRIC WIDENING)	
22	7200	7400	200	Type - 01A	TYPICAL CROSS SECTION OF 4-LANE DIVIDED CARRIAGEWAY WITH 1.5M WIDE RAISED MEDIAN IN BYPASS / REALIGNMENT STRETCHES	
23	7400	7819	419	Type - 02	TYPICAL CROSS SECTION OF 4-LANE DIVIDED CARRIAGEWAY WITH 1.5M WIDE RAISED MEDIAN IN RURAL AREA (ECCENTRIC WIDENING)	Right
24	7819	7843	24	STR	Minor Bridge	
25	7843	8150	307	Type - 02	TYPICAL CROSS SECTION OF 4-LANE DIVIDED CARRIAGEWAY WITH 1.5M WIDE RAISED MEDIAN IN RURAL AREA (ECCENTRIC WIDENING)	Right
26	8150	9900	1750	Type - 03	TYPICAL CROSS SECTION OF 4-LANE DIVIDED CARRIAGEWAY WITH 1.5M WIDE RAISED MEDIAN AND WITH 7.5M SERVICE ROAD ON BOTH SIDES IN BUILT-UP AREA	
27	9900	9980	80	Type - 01	TYPICAL CROSS SECTION OF 4-LANE DIVIDED CARRIAGEWAY WITH 1.5M WIDE RAISED MEDIAN IN RURAL AREA (CONCENTRIC WIDENING)	
28	9980	10640	660	Type - 02	TYPICAL CROSS SECTION OF 4-LANE DIVIDED CARRIAGEWAY WITH 1.5M WIDE RAISED MEDIAN IN RURAL AREA (ECCENTRIC WIDENING)	Left
29	10640	10740	100	Type - 01	TYPICAL CROSS SECTION OF 4-LANE DIVIDED CARRIAGEWAY WITH 1.5M WIDE RAISED MEDIAN IN RURAL AREA (CONCENTRIC WIDENING)	
30	10740	10974	234	Type - 02	TYPICAL CROSS SECTION OF 4-LANE DIVIDED CARRIAGEWAY WITH 1.5M WIDE RAISED MEDIAN IN RURAL AREA (ECCENTRIC WIDENING)	Right
31	10974	11001	27	STR	Minor Bridge	
32	11001	11020	19	Type - 02	TYPICAL CROSS SECTION OF 4-LANE DIVIDED CARRIAGEWAY WITH 1.5M WIDE RAISED MEDIAN IN RURAL AREA (ECCENTRIC WIDENING)	Right
33	11020	11263	243	Type - 02A	TYPICAL CROSS SECTION OF 4-LANE DIVIDED CARRIAGEWAY WITH RAISED MEDIAN (VARRYING WIDTH) IN RURAL AREA AT MAJOR BRIDGE APPROACH (ECCENTRIC WIDENING)	Right
34	11263	11399	136	STR	Major Bridge	
35	11399	11530	131	Type - 02A	TYPICAL CROSS SECTION OF 4-LANE DIVIDED CARRIAGEWAY WITH RAISED MEDIAN (VARRYING WIDTH) IN RURAL AREA AT MAJOR BRIDGE APPROACH (ECCENTRIC WIDENING)	Right
36	11530	11700	170	Type - 02	TYPICAL CROSS SECTION OF 4-LANE DIVIDED CARRIAGEWAY WITH 1.5M WIDE RAISED MEDIAN IN RURAL AREA (ECCENTRIC WIDENING)	Right
37	11700	11888	188	Type - 02A	TYPICAL CROSS SECTION OF 4-LANE DIVIDED CARRIAGEWAY WITH RAISED MEDIAN (VARRYING WIDTH) IN RURAL AREA AT MAJOR BRIDGE APPROACH (ECCENTRIC WIDENING)	Right
38	11888	11978	90	STR	Major Bridge	
39	11978	12020	42	Type - 02A	TYPICAL CROSS SECTION OF 4-LANE DIVIDED CARRIAGEWAY WITH RAISED MEDIAN (VARRYING WIDTH) IN RURAL AREA AT MAJOR BRIDGE APPROACH (ECCENTRIC WIDENING)	Right

Typical Cross Section Schedule Of NH-515 (Section-1)						
Sl. No.	From	To	Length (m)	TCS	Description	Widening Side
40	12020	12550	530	Type - 01A	TYPICAL CROSS SECTION OF 4-LANE DIVIDED CARRIAGEWAY WITH 1.5M WIDE RAISED MEDIAN IN BYPASS / REALIGNMENT STRETCHES	
41	12550	13040	490	Type - 02	TYPICAL CROSS SECTION OF 4-LANE DIVIDED CARRIAGEWAY WITH 1.5M WIDE RAISED MEDIAN IN RURAL AREA (ECCENTRIC WIDENING)	Right
42	13040	13100	60	Type - 01	TYPICAL CROSS SECTION OF 4-LANE DIVIDED CARRIAGEWAY WITH 1.5M WIDE RAISED MEDIAN IN RURAL AREA (CONCENTRIC WIDENING)	
43	13100	13170	70	Type - 02	TYPICAL CROSS SECTION OF 4-LANE DIVIDED CARRIAGEWAY WITH 1.5M WIDE RAISED MEDIAN IN RURAL AREA (ECCENTRIC WIDENING)	Left
44	13170	13280	110	Type - 01	TYPICAL CROSS SECTION OF 4-LANE DIVIDED CARRIAGEWAY WITH 1.5M WIDE RAISED MEDIAN IN RURAL AREA (CONCENTRIC WIDENING)	
45	13280	14050	770	Type - 02	TYPICAL CROSS SECTION OF 4-LANE DIVIDED CARRIAGEWAY WITH 1.5M WIDE RAISED MEDIAN IN RURAL AREA (ECCENTRIC WIDENING)	Left
46	14050	14100	50	Type - 01	TYPICAL CROSS SECTION OF 4-LANE DIVIDED CARRIAGEWAY WITH 1.5M WIDE RAISED MEDIAN IN RURAL AREA (CONCENTRIC WIDENING)	
47	14100	14640	540	Type - 03	TYPICAL CROSS SECTION OF 4-LANE DIVIDED CARRIAGEWAY WITH 1.5M WIDE RAISED MEDIAN AND WITH 7.5M SERVICE ROAD ON BOTH SIDES IN BUILT-UP AREA	
48	14640	16520	1880	Type - 02	TYPICAL CROSS SECTION OF 4-LANE DIVIDED CARRIAGEWAY WITH 1.5M WIDE RAISED MEDIAN IN RURAL AREA (ECCENTRIC WIDENING)	Right
49	16520	16980	460	Type - 01	TYPICAL CROSS SECTION OF 4-LANE DIVIDED CARRIAGEWAY WITH 1.5M WIDE RAISED MEDIAN IN RURAL AREA (CONCENTRIC WIDENING)	
50	16980	18720	1740	Type - 02	TYPICAL CROSS SECTION OF 4-LANE DIVIDED CARRIAGEWAY WITH 1.5M WIDE RAISED MEDIAN IN RURAL AREA (ECCENTRIC WIDENING)	Left
51	18720	19080	360	Type - 01	TYPICAL CROSS SECTION OF 4-LANE DIVIDED CARRIAGEWAY WITH 1.5M WIDE RAISED MEDIAN IN RURAL AREA (CONCENTRIC WIDENING)	
52	19080	19250	170	Type - 02	TYPICAL CROSS SECTION OF 4-LANE DIVIDED CARRIAGEWAY WITH 1.5M WIDE RAISED MEDIAN IN RURAL AREA (ECCENTRIC WIDENING)	Left
53	19250	19330	80	Type - 01	TYPICAL CROSS SECTION OF 4-LANE DIVIDED CARRIAGEWAY WITH 1.5M WIDE RAISED MEDIAN IN RURAL AREA (CONCENTRIC WIDENING)	
54	19330	19500	170	Type - 02A	TYPICAL CROSS SECTION OF 4-LANE DIVIDED CARRIAGEWAY WITH RAISED MEDIAN (VARRYING WIDTH) IN RURAL AREA AT MAJOR BRIDGE APPROACH (ECCENTRIC WIDENING)	Right
55	19500	19684	184	STR	Major Bridge	
56	19684	19800	116	Type - 02A	TYPICAL CROSS SECTION OF 4-LANE DIVIDED CARRIAGEWAY WITH RAISED MEDIAN (VARRYING WIDTH) IN RURAL AREA AT MAJOR BRIDGE APPROACH (ECCENTRIC WIDENING)	Right
57	19800	20610	810	Type - 02	TYPICAL CROSS SECTION OF 4-LANE DIVIDED CARRIAGEWAY WITH 1.5M WIDE RAISED MEDIAN IN RURAL AREA (ECCENTRIC WIDENING)	Right
58	20610	20690	80	Type - 01	TYPICAL CROSS SECTION OF 4-LANE DIVIDED CARRIAGEWAY WITH 1.5M WIDE RAISED MEDIAN IN RURAL AREA (CONCENTRIC WIDENING)	
59	20690	21291	601	Type - 03	TYPICAL CROSS SECTION OF 4-LANE DIVIDED CARRIAGEWAY WITH 1.5M WIDE RAISED MEDIAN AND WITH 7.5M SERVICE ROAD ON BOTH SIDES IN BUILT-UP AREA	
60	21291	21309	18	STR	Minor Bridge	
61	21309	21350	41	Type - 03	TYPICAL CROSS SECTION OF 4-LANE DIVIDED CARRIAGEWAY WITH 1.5M WIDE RAISED MEDIAN AND WITH 7.5M SERVICE ROAD ON BOTH SIDES IN BUILT-UP AREA	
62	21350	21460	110	Type - 01	TYPICAL CROSS SECTION OF 4-LANE DIVIDED CARRIAGEWAY WITH 1.5M WIDE RAISED MEDIAN IN RURAL AREA (CONCENTRIC WIDENING)	
63	21460	22495	1035	Type - 02	TYPICAL CROSS SECTION OF 4-LANE DIVIDED CARRIAGEWAY WITH 1.5M WIDE RAISED MEDIAN IN RURAL AREA (ECCENTRIC WIDENING)	Right
64	22495	22520	25	STR	Minor Bridge	
65	22520	22792	272	Type - 02	TYPICAL CROSS SECTION OF 4-LANE DIVIDED CARRIAGEWAY WITH 1.5M WIDE RAISED MEDIAN IN RURAL AREA (ECCENTRIC WIDENING)	Right
66	22792	22817	25	STR	Minor Bridge	
67	22817	23431	614	Type - 02	TYPICAL CROSS SECTION OF 4-LANE DIVIDED CARRIAGEWAY WITH 1.5M WIDE RAISED MEDIAN IN RURAL AREA (ECCENTRIC WIDENING)	Right
68	23431	23458	27	STR	Minor Bridge	
69	23458	23734	276	Type - 02	TYPICAL CROSS SECTION OF 4-LANE DIVIDED CARRIAGEWAY WITH 1.5M WIDE RAISED MEDIAN IN RURAL AREA (ECCENTRIC WIDENING)	Right
70	23734	23760	26	STR	Minor Bridge	
71	23760	25452	1692	Type - 02	TYPICAL CROSS SECTION OF 4-LANE DIVIDED CARRIAGEWAY WITH 1.5M WIDE RAISED MEDIAN IN RURAL AREA (ECCENTRIC WIDENING)	Right
72	25452	25477	25	STR	Minor Bridge	
73	25477	25900	423	Type - 02	TYPICAL CROSS SECTION OF 4-LANE DIVIDED CARRIAGEWAY WITH 1.5M WIDE RAISED MEDIAN IN RURAL AREA (ECCENTRIC WIDENING)	Right
74	25900	26450	550	Type - 03	TYPICAL CROSS SECTION OF 4-LANE DIVIDED CARRIAGEWAY WITH 1.5M WIDE RAISED MEDIAN AND WITH 7.5M SERVICE ROAD ON BOTH SIDES IN BUILT-UP AREA	
75	26450	26540	90	Type - 02	TYPICAL CROSS SECTION OF 4-LANE DIVIDED CARRIAGEWAY WITH 1.5M WIDE RAISED MEDIAN IN RURAL AREA (ECCENTRIC WIDENING)	Right
76	26540	26697	157	Type - 02A	TYPICAL CROSS SECTION OF 4-LANE DIVIDED CARRIAGEWAY WITH RAISED MEDIAN (VARRYING WIDTH) IN RURAL AREA AT MAJOR BRIDGE APPROACH (ECCENTRIC WIDENING)	Right
77	26697	27181	484	STR	Major Bridge	
78	27181	27380	199	Type - 02A	TYPICAL CROSS SECTION OF 4-LANE DIVIDED CARRIAGEWAY WITH RAISED MEDIAN (VARRYING WIDTH) IN RURAL AREA AT MAJOR BRIDGE APPROACH (ECCENTRIC WIDENING)	Right
79	27380	27701	321	Type - 02	TYPICAL CROSS SECTION OF 4-LANE DIVIDED CARRIAGEWAY WITH 1.5M WIDE RAISED MEDIAN IN RURAL AREA (ECCENTRIC WIDENING)	Right
Total =			26901			

CLIENT :



**NATIONAL HIGHWAYS AND INFRASTRUCTURE
DEVELOPMENT CORPORATION LTD.
(MINISTRY OF ROAD TRANSPORT AND HIGHWAYS)
GOVERNMENT OF INDIA**

PROJECT :

**CONSULTANCY SERVICES FOR PREPARATION OF
DETAILED PROJECT REPORT FOR DEVELOPMENT OF
ECONOMIC CORRIDOR, INTER CORRIDOR AND FEEDER
ROUTES TO IMPROVE THE EFFICIENCY OF FREIGHT
MOVEMENTS IN INDIA UNDER BHARATMALA PARIYOJANA
(LOT-1:PACKAGE II)**

DESIGN CONSULTANT:



VOYANTS SOLUTIONS PVT LTD.
403, 4th Floor, Park Centra,
Sector-30, NH-8
Gurugram-122001, Haryana, India
CIN- U74140HR2004PTC046918
Ph: 0124-4598200, Fax: 0124-4019051,
E-mail: info@voyants.in, www.voyants.in

Detailed Project Report

REV.	DATE	DESCRIPTION

DESIGNED BY	DRAWN BY	CHECKED BY	APPROVED BY
PD/PS	SS/SP	DGR	SKC
SCALE :	1:250	SHEET SIZE	A2

TITLE :

Typical Cross Section

DRG. No. :
VSPL/1718-082/DPR/PKG-4/TCS- 05

REVISION:R1

March 2023

≡ **Horizontal Alignment Report** ≡

PATH: D:\Work\Office\NH-515\HAR_NH-515\HAR_NH-515.dwg

HORIZONTAL ALIGNMENT REPORT OF NH-515

Sl. No.	Circular Curve Start			Circular Curve End			Radius	Hand of Arc	Transition Details				Horizontal Intersection Point			Delta	Speed (kmph)	Superelevation
	Chainage	Northing	Easting	Chainage	Northing	Easting			Start	L1	L2	End	Chainage	Northing	Easting			
1	1+323.159	3047008.434	671214.7	1+437.217	3047107.339	671270.729	400	LEFT	1+208.159	115	115	1+552.217	1+380.188	3047053.865	671249.813	16° 20' 15.5411"	100	5.00%
2	1+676.652	3047339.037	671330.409	1+754.497	3047415.173	671346.607	2000	LEFT					1+715.575	3047376.947	671339.249	02° 13' 48.3835"	100	NC
3	1+814.043	3047473.645	671357.863	1+891.410	3047549.316	671373.953	2000	RIGHT					1+852.727	3047511.636	671365.176	02° 12' 59.0789"	100	NC
4	2+406.337	3048050.993	671489.974	2+698.277	3048341.565	671503.899	1000	LEFT	2+336.337	70	70	2+768.277	2+552.307	3048195.255	671518.296	16° 43' 37.0985"	100	4.44%
5	3+186.831	3048826.099	671441.648	3+291.327	3048930.44	671443.805	600	RIGHT	3+106.831	80	80	3+371.327	3+239.079	3048878.364	671438.172	09° 58' 42.8940"	100	5.00%
6	3+548.581	3049182.877	671492.066	3+581.837	3049213.995	671503.769	400	RIGHT	3+433.581	115	115	3+696.837	3+565.209	3049198.679	671497.270	04° 45' 48.9720"	100	5.00%
7	4+033.474	3049603.256	671732.394	4+846.845	3050390.169	671814.022	1000	LEFT	3+963.474	70	70	4+916.845	4+440.160	3049979.134	671942.668	46° 36' 09.8046"	100	4.44%
8	5+353.097	3050868.359	671647.879	5+548.001	3051059.991	671615.056	800	RIGHT	5+278.097	75	75	5+623.001	5+450.549	3050962.166	671619.737	13° 57' 32.4145"	100	5.56%
9	6+019.087	3051530.856	671618.476	6+051.326	3051562.584	671624.146	400	RIGHT	5+909.087	110	110	6+166.326	6+035.207	3051546.834	671620.671	04° 37' 04.5518"	100	5.00%
10	6+345.906	3051839.448	671724.1	6+427.183	3051912.056	671760.535	750	RIGHT	6+270.906	75	75	6+502.183	6+386.545	3051876.740	671740.348	06° 12' 32.6508"	100	5.00%
11	6+843.595	3052265.014	671981.28	6+981.609	3052398.554	672011.152	305	LEFT	6+768.595	75	75	7+056.609	6+912.602	3052328.346	672011.586	25° 55' 36.4231"	80	7.00%
12	7+232.069	3052647.684	671987.445	7+380.310	3052792.142	672016.716	400	RIGHT	7+117.069	115	115	7+495.310	7+306.190	3052722.656	671988.541	21° 14' 02.2749"	100	5.00%
13	7+597.950	3052982.609	672121.676	7+681.370	3053053.813	672165.129	2200	RIGHT					7+639.660	3053018.623	672142.727	02° 10' 21.2434"	100	NC
14	7+866.166	3053209.702	672264.365	8+172.796	3053477.805	672412.773	2500	LEFT					8+019.481	3053339.197	672346.800	07° 01' 38.7933"	100	NC
15	8+610.841	3053873.27	672601.164	9+110.772	3054286.177	672880.156	1800	RIGHT	8+570.841	40	40	9+150.772	8+860.807	3054099.221	672711.804	15° 54' 47.8590"	100	NC
16	9+885.773	3054856.393	673405.017	9+947.361	3054902.334	673446.031	2000	LEFT					9+916.567	3054879.047	673425.878	01° 45' 51.7120"	100	NC
17	10+033.266	3054967.29	673502.248	10+099.212	3055016.434	673546.218	2000	RIGHT					10+066.239	3054992.225	673523.828	01° 53' 21.1112"	100	NC
18	10+493.848	3055304.054	673816.318	10+518.464	3055320.001	673835.067	500	RIGHT	10+398.848	95	95	10+613.464	10+506.156	3055312.258	673825.496	02° 49' 15.1165"	100	5.00%
19	10+801.665	3055478.887	674069.413	10+944.734	3055562.109	674185.75	2000	LEFT					10+873.200	3055518.417	674129.071	04° 05' 55.1275"	100	NC
20	11+047.084	3055625.982	674265.698	11+075.501	3055645.289	674286.545	600	LEFT	10+967.084	80	80	11+155.501	11+061.293	3055635.389	674276.350	02° 42' 48.8244"	100	5.00%
21	11+405.693	3055889.378	674508.867	11+505.939	3055965.503	674574.076	2000	LEFT					11+455.816	3055926.624	674542.425	02° 52' 18.6247"	100	NC
22	11+536.125	3055988.913	674593.132	11+613.891	3056048.253	674643.388	2000	RIGHT					11+575.008	3056019.072	674617.684	02° 13' 40.2805"	100	NC
23	11+621.578	3056054.021	674648.469	11+749.326	3056147.121	674735.912	2000	RIGHT					11+685.452	3056101.968	674690.703	03° 39' 34.9625"	100	NC
24	11+769.909	3056161.666	674750.476	11+875.177	3056237.982	674822.966	2000	LEFT					11+822.543	3056198.870	674787.725	03° 00' 56.6183"	100	NC
25	12+091.826	3056402.342	674963.661	12+221.012	3056527.331	674980.362	170	LEFT	12+016.826	75	75	12+296.012	12+156.419	3056461.502	674996.969	43° 32' 23.1018"	60	7.00%
26	12+435.118	3056721.874	674891.625	12+543.203	3056825.994	674863.411	500	RIGHT	12+340.118	95	95	12+638.203	12+489.161	3056772.404	674871.869	12° 23' 08.3674"	100	5.00%
27	13+011.486	3057293.221	674837.123	13+253.756	3057514.336	674926.736	400	RIGHT	12+896.486	115	115	13+368.756	13+132.621	3057417.778	674847.386	34° 42' 09.5984"	100	5.00%
28	14+099.700	3058090.099	675546.143	14+304.517	3058262.73	675654.152	550	LEFT	14+004.700	95	95	14+399.517	14+202.109	3058166.242	675616.408	21° 20' 11.7021"	100	5.00%
29	14+603.439	3058549.953	675735.888	14+656.267	3058602.588	675739.934	400	LEFT	14+488.439	115	115	14+771.267	14+629.853	3058576.137	675739.652	07° 34' 01.7354"	100	5.00%
30	15+036.111	3058980.064	675700.514	15+044.786	3058988.736	675700.7	400	RIGHT	14+921.111	115	115	15+159.786	15+040.449	3058984.401	675700.560	01° 14' 33.0174"	100	5.00%
31	16+239.562	3060165.759	675904.592	16+266.319	3060192.091	675909.339	6000	RIGHT					16+252.941	3060178.930	675906.936	00° 15' 19.8419"	100	NC
32	16+444.671	3060367.543	675941.373	16+534.965	3060456.704	675955.58	2000	LEFT					16+489.818	3060411.963	675949.483	02° 35' 12.2062"	100	NC
33	16+587.518	3060508.776	675962.676	16+664.608	3060584.94	675974.555	2000	RIGHT					16+626.063	3060546.973	675967.882	02° 12' 30.4611"	100	NC
34	16+895.124	3060811.976	676014.46	16+990.155	3060905.927	676028.681	2000	LEFT					16+942.640	3060858.783	676022.687	02° 43' 20.7045"	100	NC
35	16+992.062	3060907.82	676028.922	17+099.160	3061013.649	676045.268	2000	RIGHT					17+045.611	3060960.953	676035.678	03° 04' 05.2336"	100	NC
36	18+157.927	3062055.881	676231.497	18+176.175	3062073.831	676234.778	5000	RIGHT					18+167.051	3062064.859	676233.121	00° 12' 32.7658"	100	NC
37	18+701.261	3062589.532	676333.074	18+992.514	3062790.369	676529.119	310	RIGHT	18+626.261	75	75	19+067.514	18+846.888	3062739.714	676380.118	53° 49' 51.1191"	80	7.00%
38	19+343.626	3062863.63	676872.356	19+404.162	3062869.046	676932.624	600	RIGHT	19+263.626	80	80	19+484.162	19+373.894	3062867.859	676902.354	05° 46' 51.0149"	100	5.00%
39	19+763.041	3062864.084	677291.349	19+782.636	3062866.627	677310.775	300	LEFT	19+688.041	75	75	19+857.636	19+772.839	3062865.038	677301.104	03		

≡ **Vertical Report** ≡

Vertical Alignment Report _ LME

PVI	PVI			Grade		Diff. in Grade	Chainage(m)		Level(m)		Type Of Curve	K Value
	Chainage (m)	Level (m)	Curve Length (r	IN (%)	OUT (%)	(%)	Start of Curve	End of Curve	Start of Curve	End of Curve		
1	0+200.00	114.100m	350.000m	0.00%	-2.50%	-2.50%	0+025.00	0+375.00	114.100m	109.718m	Crest	139.78
2	0+504.39	106.478m	140.000m	-2.50%	0.33%	2.83%	0+434.39	0+574.39	108.231m	106.707m	Valley	49.46
3	0+817.90	107.503m	60.000m	0.33%	0.02%	-0.31%	0+787.90	0+847.90	107.405m	107.508m	Crest	193.52
4	1+556.18	107.626m	60.000m	0.02%	0.32%	0.30%	1+526.18	1+586.18	107.621m	107.722m	Valley	197.75
5	1+840.03	108.535m	80.000m	0.32%	-0.20%	-0.52%	1+800.03	1+880.03	108.407m	108.455m	Crest	154.02
6	1+963.60	108.289m	60.000m	-0.20%	0.23%	0.43%	1+933.60	1+993.60	108.349m	108.357m	Valley	140.23
7	2+240.08	108.921m	80.000m	0.23%	-0.23%	-0.46%	2+200.08	2+280.08	108.829m	108.828m	Crest	173.46
8	2+360.90	108.640m	60.000m	-0.23%	0.42%	0.65%	2+330.90	2+390.90	108.710m	108.767m	Valley	91.32
9	2+480.97	109.149m	120.000m	0.42%	-0.40%	-0.82%	2+420.97	2+540.97	108.895m	108.911m	Crest	145.93
10	2+573.75	108.780m	60.000m	-0.40%	0.05%	0.45%	2+543.75	2+603.75	108.900m	108.797m	Valley	132.57
11	2+840.02	108.926m	60.000m	0.05%	0.15%	0.10%	2+810.02	2+870.02	108.910m	108.971m	Valley	639.65
12	3+043.74	109.229m	110.000m	0.15%	2.49%	2.34%	2+988.74	3+098.74	109.147m	110.601m	Valley	46.89
13	3+599.94	123.104m	680.000m	2.49%	-2.49%	-4.98%	3+259.94	3+939.94	114.622m	114.640m	Crest	136.43
14	4+098.00	110.704m	110.000m	-2.49%	-0.19%	2.30%	4+043.00	4+153.00	112.074m	110.601m	Valley	47.81
15	4+234.27	110.447m	60.000m	-0.19%	-0.53%	-0.34%	4+204.27	4+264.27	110.504m	110.289m	Crest	178.39
16	4+319.88	109.997m	60.000m	-0.53%	0.59%	1.12%	4+289.88	4+349.88	110.155m	110.174m	Valley	53.91
17	4+458.02	110.809m	170.000m	0.59%	-0.64%	-1.23%	4+373.02	4+543.02	110.310m	110.262m	Crest	138.11
18	4+605.54	109.860m	60.000m	-0.64%	0.14%	0.78%	4+575.54	4+635.54	110.053m	109.902m	Valley	76.64
19	5+002.93	110.414m	60.000m	0.14%	0.21%	0.07%	4+972.93	5+032.93	110.373m	110.478m	Valley	823.53
20	5+400.64	111.259m	60.000m	0.21%	-0.07%	-0.28%	5+370.64	5+430.64	111.195m	111.239m	Crest	215.00
21	5+535.54	111.169m	60.000m	-0.07%	0.47%	0.54%	5+505.54	5+565.54	111.189m	111.310m	Valley	111.73
22	5+668.08	111.793m	60.000m	0.47%	0.23%	-0.24%	5+638.08	5+698.08	111.652m	111.863m	Crest	254.14
23	5+885.78	112.303m	60.000m	0.23%	0.47%	0.24%	5+855.78	5+915.78	112.232m	112.443m	Valley	258.42
24	6+043.14	113.037m	80.000m	0.47%	0.04%	-0.43%	6+003.14	6+083.14	112.850m	113.053m	Crest	187.42
25	6+729.06	113.308m	60.000m	0.04%	0.09%	0.05%	6+699.06	6+759.06	113.296m	113.336m	Valley	1117.23
26	7+455.69	113.986m	80.000m	0.09%	1.47%	1.38%	7+415.69	7+495.69	113.949m	114.576m	Valley	57.95
27	7+821.04	119.371m	390.000m	1.47%	-1.39%	-2.86%	7+626.04	8+016.04	116.497m	116.670m	Crest	136.41
28	8+114.87	115.301m	80.000m	-1.39%	0.16%	1.55%	8+074.87	8+154.87	115.855m	115.366m	Valley	51.67
29	8+438.16	115.828m	60.000m	0.16%	0.40%	0.24%	8+408.16	8+468.16	115.779m	115.949m	Valley	249.84
30	9+025.78	118.197m	300.000m	0.40%	-0.19%	-0.59%	8+875.78	9+175.78	117.592m	117.917m	Crest	508.84
31	10+247.67	115.918m	150.000m	-0.19%	-0.62%	-0.43%	10+172.67	10+322.67	116.058m	115.451m	Crest	344.32
32	10+649.99	113.415m	60.000m	-0.62%	0.12%	0.74%	10+619.99	10+679.99	113.602m	113.452m	Valley	80.36
33	10+831.47	113.641m	110.000m	0.12%	2.40%	2.28%	10+776.47	10+886.47	113.573m	114.959m	Valley	48.41
34	11+073.85	119.450m	330.000m	2.40%	0.00%	-2.40%	10+908.85	11+238.85	115.496m	119.450m	Crest	137.69
35	11+499.63	119.450m	180.000m	0.00%	-1.31%	-1.31%	11+409.63	11+589.63	119.450m	118.267m	Crest	136.97
36	11+676.97	117.120m	110.000m	-1.31%	1.00%	2.31%	11+621.97	11+731.97	117.842m	117.672m	Valley	47.45
37	11+809.49	118.450m	140.000m	1.00%	0.00%	-1.00%	11+739.49	11+879.49	117.747m	118.450m	Crest	139.44
38	12+153.66	118.450m	200.000m	0.00%	-0.95%	-0.95%	12+053.66	12+253.66	118.450m	117.496m	Crest	209.73
39	12+621.63	113.987m	90.000m	-0.95%	0.91%	1.86%	12+576.63	12+666.63	114.417m	114.397m	Valley	48.31
40	12+750.26	115.157m	130.000m	0.91%	0.01%	-0.90%	12+685.26	12+815.26	114.566m	115.165m	Crest	144.87
41	12+885.48	115.173m	60.000m	0.01%	0.33%	0.32%	12+855.48	12+915.48	115.169m	115.270m	Valley	191.55
42	13+502.33	117.178m	110.000m	0.33%	-0.41%	-0.74%	13+447.33	13+557.33	116.999m	116.950m	Crest	148.65
43	13+671.03	116.478m	60.000m	-0.41%	0.33%	0.74%	13+641.03	13+701.03	116.602m	116.576m	Valley	80.99
44	13+921.61	117.294m	60.000m	0.33%	0.89%	0.56%	13+891.61	13+951.61	117.197m	117.560m	Valley	107.07
45	14+028.98	118.246m	90.000m	0.89%	0.29%	-0.60%	13+983.98	14+073.98	117.847m	118.376m	Crest	150.50
46	14+308.95	119.053m	60.000m	0.29%	0.07%	-0.22%	14+278.95	14+338.95	118.967m	119.073m	Crest	270.49
47	14+640.56	119.273m	60.000m	0.07%	-0.22%	-0.29%	14+610.56	14+670.56	119.253m	119.209m	Crest	213.02
48	14+832.13	118.861m	60.000m	-0.22%	0.03%	0.25%	14+802.13	14+862.13	118.926m	118.869m	Valley	246.65
49	15+166.53	118.955m	60.000m	0.03%	0.22%	0.19%	15+136.53	15+196.53	118.946m	119.019m	Valley	320.66
50	15+443.97	119.551m	60.000m	0.22%	0.06%	-0.16%	15+413.97	15+473.97	119.487m	119.568m	Crest	375.15
51	15+761.40	119.727m	60.000m	0.06%	1.03%	0.97%	15+731.40	15+791.40	119.710m	120.037m	Valley	61.32
52	15+911.40	121.277m	170.000m	1.03%	-0.16%	-1.19%	15+826.40	15+996.40	120.398m	121.144m	Crest	142.82
53	16+034.31	121.084m	60.000m	-0.16%	0.63%	0.79%	16+004.31	16+064.31	121.131m	121.272m	Valley	76.57
54	16+146.53	121.788m	60.000m	0.63%	0.31%	-0.32%	16+116.53	16+176.53	121.600m	121.882m	Crest	191.68
55	17+289.46	125.375m	60.000m	0.31%	0.65%	0.34%	17+259.46	17+319.46	125.281m	125.570m	Valley	178.46
56	17+988.45	129.919m	150.000m	0.65%	0.16%	-0.49%	17+913.45	18+063.45	129.432m	130.042m	Crest	308.33
57	18+354.71	130.519m	60.000m	0.16%	0.49%	0.33%	18+324.71	18+384.71	130.470m	130.667m	Valley	181.09
58	18+954.68	133.488m	100.000m	0.49%	-0.21%	-0.70%	18+904.68	19+004.68	133.241m	133.384m	Crest	142.33
59	19+112.73	133.160m	160.000m	-0.21%	2.45%	2.66%	19+032.73	19+192.73	133.326m	135.121m	Valley	60.17
60	19+379.52	139.700m	185.000m	2.45%	0.00%	-2.45%	19+287.02	19+472.02	137.432m	139.700m	Crest	75.47

Vertical Alignment Report _ LME

PVI	PVI			Grade		Diff. in Grade	Chainage(m)		Level(m)		Type Of Curve	K Value
	Chainage (m)	Level (m)	Curve Length (r	IN (%)	OUT (%)	(%)	Start of Curve	End of Curve	Start of Curve	End of Curve		
61	19+882.66	139.700m	340.000m	0.00%	-2.50%	-2.50%	19+712.66	20+052.66	139.700m	135.453m	Crest	136.10
62	20+157.59	132.832m	120.000m	-2.50%	0.06%	2.56%	20+097.59	20+217.59	134.330m	132.869m	Valley	46.87
63	20+587.14	133.099m	60.000m	0.06%	0.33%	0.27%	20+557.14	20+617.14	133.080m	133.198m	Valley	223.26
64	21+029.12	134.562m	120.000m	0.33%	-0.47%	-0.80%	20+969.12	21+089.12	134.363m	134.280m	Crest	149.83
65	21+276.44	133.399m	60.000m	-0.47%	-0.01%	0.46%	21+246.44	21+306.44	133.540m	133.397m	Valley	129.87
66	21+627.43	133.371m	60.000m	-0.01%	-0.28%	-0.27%	21+597.43	21+657.43	133.374m	133.289m	Crest	224.07
67	22+191.86	131.815m	150.000m	-0.28%	0.94%	1.22%	22+116.86	22+266.86	132.022m	132.518m	Valley	123.69
68	22+506.41	134.763m	270.000m	0.94%	-1.06%	-2.00%	22+371.41	22+641.41	133.498m	133.338m	Crest	135.51
69	22+681.07	132.919m	60.000m	-1.06%	-0.28%	0.78%	22+651.07	22+711.07	133.236m	132.835m	Valley	77.34
70	22+867.59	132.397m	120.000m	-0.28%	-1.12%	-0.84%	22+807.59	22+927.59	132.565m	131.727m	Crest	143.25
71	23+043.53	130.431m	60.000m	-1.12%	-0.41%	0.71%	23+013.53	23+073.53	130.766m	130.307m	Valley	85.28
72	23+312.42	129.318m	60.000m	-0.41%	0.10%	0.51%	23+282.42	23+342.42	129.442m	129.348m	Valley	117.03
73	23+451.73	129.455m	80.000m	0.10%	1.42%	1.32%	23+411.73	23+491.73	129.416m	130.025m	Valley	60.42
74	23+749.78	133.696m	340.000m	1.42%	-1.03%	-2.45%	23+579.78	23+919.78	131.277m	131.938m	Crest	138.36
75	23+990.67	131.204m	60.000m	-1.03%	-0.01%	1.02%	23+960.67	24+020.67	131.515m	131.202m	Valley	58.39
76	24+103.77	131.196m	60.000m	-0.01%	-0.40%	-0.39%	24+073.77	24+133.77	131.198m	131.077m	Crest	153.27
77	24+240.79	130.650m	60.000m	-0.40%	0.27%	0.67%	24+210.79	24+270.79	130.770m	130.733m	Valley	89.10
78	24+388.26	131.056m	60.000m	0.27%	0.02%	-0.25%	24+358.26	24+418.26	130.973m	131.062m	Crest	235.29
79	24+660.09	131.110m	60.000m	0.02%	0.31%	0.29%	24+630.09	24+690.09	131.104m	131.201m	Valley	210.39
80	24+864.99	131.735m	60.000m	0.31%	-0.02%	-0.33%	24+834.99	24+894.99	131.643m	131.728m	Crest	183.28
81	24+958.73	131.714m	60.000m	-0.02%	0.52%	0.54%	24+928.73	24+988.73	131.721m	131.869m	Valley	111.14
82	25+111.47	132.504m	140.000m	0.52%	-0.52%	-1.04%	25+041.47	25+181.47	132.142m	132.143m	Crest	135.36
83	25+232.30	131.880m	100.000m	-0.52%	1.55%	2.07%	25+182.30	25+282.30	132.138m	132.653m	Valley	48.46
84	25+464.23	135.468m	250.000m	1.55%	-1.67%	-3.22%	25+339.23	25+589.23	133.534m	133.377m	Crest	77.66
85	25+712.79	131.311m	120.000m	-1.67%	0.17%	1.84%	25+652.79	25+772.79	132.315m	131.416m	Valley	64.97
86	26+134.97	132.049m	100.000m	0.17%	-0.14%	-0.31%	26+084.97	26+184.97	131.961m	131.980m	Crest	319.70
87	26+430.64	131.640m	60.000m	-0.14%	0.03%	0.17%	26+400.64	26+460.64	131.682m	131.650m	Valley	351.49
88	26+614.22	131.700m	60.000m	0.03%	0.00%	-0.03%	26+584.22	26+644.22	131.690m	131.700m	Crest	1841.53
89	27+227.39	131.700m	60.000m	0.00%	0.18%	0.18%	27+197.39	27+257.39	131.700m	131.753m	Valley	342.60
90	27+435.72	132.065m	60.000m	0.18%	-0.06%	-0.24%	27+405.72	27+465.72	132.012m	132.048m	Crest	258.02

Vertical Alignment Report _ RME

PVI	PVI			Grade		Diff. in Grade	Chainage(m)		Level(m)		Type Of Curve	K Value
	Chainage (m)	Level (m)	Curve Length (r	IN (%)	OUT (%)	(%)	Start of Curv	End of Curv	Start of Curve	End of Curve		
1	0+200.00	114.100m	350.000m	0.00%	-2.50%	-2.50%	0+025.00	0+375.00	114.100m	109.718m	Crest	139.78
2	0+504.39	106.478m	140.000m	-2.50%	0.33%	2.83%	0+434.39	0+574.39	108.231m	106.707m	Valley	49.46
3	0+817.90	107.503m	60.000m	0.33%	0.02%	-0.31%	0+787.90	0+847.90	107.405m	107.508m	Crest	193.52
4	1+556.18	107.626m	60.000m	0.02%	0.32%	0.30%	1+526.18	1+586.18	107.621m	107.722m	Valley	197.75
5	1+840.03	108.535m	80.000m	0.32%	-0.20%	-0.52%	1+800.03	1+880.03	108.407m	108.455m	Crest	154.02
6	1+963.60	108.289m	60.000m	-0.20%	0.23%	0.43%	1+933.60	1+993.60	108.349m	108.357m	Valley	140.23
7	2+240.08	108.921m	80.000m	0.23%	-0.23%	-0.46%	2+200.08	2+280.08	108.829m	108.828m	Crest	173.46
8	2+360.90	108.640m	60.000m	-0.23%	0.42%	0.65%	2+330.90	2+390.90	108.710m	108.767m	Valley	91.32
9	2+480.97	109.149m	120.000m	0.42%	-0.40%	-0.82%	2+420.97	2+540.97	108.895m	108.911m	Crest	145.93
10	2+573.75	108.780m	60.000m	-0.40%	0.05%	0.45%	2+543.75	2+603.75	108.900m	108.797m	Valley	132.57
11	2+840.02	108.926m	60.000m	0.05%	0.15%	0.10%	2+810.02	2+870.02	108.910m	108.971m	Valley	639.65
12	3+278.02	109.577m	60.000m	0.15%	0.00%	-0.15%	3+248.02	3+308.02	109.532m	109.578m	Crest	415.39
13	3+485.86	109.585m	60.000m	0.00%	0.42%	0.42%	3+455.86	3+515.86	109.584m	109.710m	Valley	145.86
14	3+647.17	110.255m	70.000m	0.42%	-0.07%	-0.49%	3+612.17	3+682.17	110.110m	110.231m	Crest	144.08
15	4+067.67	109.960m	60.000m	-0.07%	0.43%	0.50%	4+037.67	4+097.67	109.981m	110.087m	Valley	120.97
16	4+210.96	110.569m	130.000m	0.43%	-0.53%	-0.96%	4+145.96	4+275.96	110.293m	110.228m	Crest	136.71
17	4+319.88	109.997m	60.000m	-0.53%	0.59%	1.12%	4+289.88	4+349.88	110.155m	110.174m	Valley	53.91
18	4+458.02	110.809m	170.000m	0.59%	-0.64%	-1.23%	4+373.02	4+543.02	110.310m	110.262m	Crest	138.11
19	4+605.54	109.860m	60.000m	-0.64%	0.14%	0.78%	4+575.54	4+635.54	110.053m	109.902m	Valley	76.64
20	5+002.93	110.414m	60.000m	0.14%	0.21%	0.07%	4+972.93	5+032.93	110.373m	110.478m	Valley	823.53
21	5+400.64	111.259m	60.000m	0.21%	-0.07%	-0.28%	5+370.64	5+430.64	111.195m	111.239m	Crest	215.00
22	5+535.54	111.169m	60.000m	-0.07%	0.47%	0.54%	5+505.54	5+565.54	111.189m	111.310m	Valley	111.73
23	5+668.08	111.793m	60.000m	0.47%	0.23%	-0.24%	5+638.08	5+698.08	111.652m	111.863m	Crest	254.14
24	5+885.78	112.303m	60.000m	0.23%	0.47%	0.24%	5+855.78	5+915.78	112.232m	112.443m	Valley	258.42
25	6+043.14	113.037m	80.000m	0.47%	0.04%	-0.43%	6+003.14	6+083.14	112.850m	113.053m	Crest	187.43
26	6+729.06	113.308m	60.000m	0.04%	0.09%	0.05%	6+699.06	6+759.06	113.296m	113.336m	Valley	1117.23
27	7+455.69	113.986m	80.000m	0.09%	1.47%	1.38%	7+415.69	7+495.69	113.949m	114.576m	Valley	57.95
28	7+821.04	119.371m	390.000m	1.47%	-1.39%	-2.86%	7+626.04	8+016.04	116.497m	116.670m	Crest	136.41
29	8+114.87	115.301m	80.000m	-1.39%	0.16%	1.55%	8+074.87	8+154.87	115.855m	115.366m	Valley	51.68
30	8+438.16	115.828m	60.000m	0.16%	0.40%	0.24%	8+408.16	8+468.16	115.779m	115.949m	Valley	249.84
31	9+025.78	118.197m	300.000m	0.40%	-0.19%	-0.59%	8+875.78	9+175.78	117.592m	117.917m	Crest	508.84
32	10+247.67	115.918m	150.000m	-0.19%	-0.62%	-0.43%	10+172.67	10+322.67	116.058m	115.451m	Crest	344.32
33	10+649.99	113.415m	60.000m	-0.62%	0.12%	0.74%	10+619.99	10+679.99	113.602m	113.452m	Valley	80.36
34	10+831.47	113.641m	110.000m	0.12%	2.40%	2.28%	10+776.47	10+886.47	113.573m	114.959m	Valley	48.41
35	11+073.85	119.450m	330.000m	2.40%	0.00%	-2.40%	10+908.85	11+238.85	115.496m	119.450m	Crest	137.69
36	11+499.63	119.450m	180.000m	0.00%	-1.31%	-1.31%	11+409.63	11+589.63	119.450m	118.267m	Crest	136.98
37	11+676.97	117.120m	110.000m	-1.31%	1.00%	2.31%	11+621.97	11+731.97	117.842m	117.672m	Valley	47.45
38	11+809.49	118.450m	140.000m	1.00%	0.00%	-1.00%	11+739.49	11+879.49	117.747m	118.450m	Crest	139.44
39	12+153.66	118.450m	200.000m	0.00%	-0.95%	-0.95%	12+053.66	12+253.66	118.450m	117.496m	Crest	209.73
40	12+621.63	113.987m	90.000m	-0.95%	0.91%	1.86%	12+576.63	12+666.63	114.417m	114.397m	Valley	48.32
41	12+750.26	115.157m	130.000m	0.91%	0.01%	-0.90%	12+685.26	12+815.26	114.566m	115.165m	Crest	144.87
42	12+885.48	115.173m	60.000m	0.01%	0.33%	0.32%	12+855.48	12+915.48	115.169m	115.270m	Valley	191.55
43	13+502.33	117.178m	110.000m	0.33%	-0.41%	-0.74%	13+447.33	13+557.33	116.999m	116.950m	Crest	148.65
44	13+671.03	116.478m	60.000m	-0.41%	0.33%	0.74%	13+641.03	13+701.03	116.602m	116.576m	Valley	80.99
45	13+921.61	117.294m	60.000m	0.33%	0.89%	0.56%	13+891.61	13+951.61	117.197m	117.560m	Valley	107.07
46	14+028.98	118.246m	90.000m	0.89%	0.29%	-0.60%	13+983.98	14+073.98	117.847m	118.376m	Crest	150.50
47	14+308.95	119.053m	60.000m	0.29%	0.07%	-0.22%	14+278.95	14+338.95	118.967m	119.073m	Crest	270.49
48	14+640.56	119.273m	60.000m	0.07%	-0.22%	-0.29%	14+610.56	14+670.56	119.253m	119.209m	Crest	213.02
49	14+832.13	118.861m	60.000m	-0.22%	0.03%	0.25%	14+802.13	14+862.13	118.926m	118.869m	Valley	246.65
50	15+166.53	118.955m	60.000m	0.03%	0.22%	0.19%	15+136.53	15+196.53	118.946m	119.019m	Valley	320.67
51	15+443.97	119.551m	60.000m	0.22%	0.06%	-0.16%	15+413.97	15+473.97	119.487m	119.568m	Crest	375.15
52	15+761.40	119.727m	60.000m	0.06%	1.03%	0.97%	15+731.40	15+791.40	119.710m	120.037m	Valley	61.32
53	15+911.40	121.277m	170.000m	1.03%	-0.16%	-1.19%	15+826.40	15+996.40	120.398m	121.144m	Crest	142.82
54	16+034.31	121.084m	60.000m	-0.16%	0.63%	0.79%	16+004.31	16+064.31	121.131m	121.272m	Valley	76.57
55	16+146.53	121.788m	60.000m	0.63%	0.31%	-0.32%	16+116.53	16+176.53	121.600m	121.882m	Crest	191.68
56	17+289.46	125.375m	60.000m	0.31%	0.65%	0.34%	17+259.46	17+319.46	125.281m	125.570m	Valley	178.46
57	17+988.45	129.919m	150.000m	0.65%	0.16%	-0.49%	17+913.45	18+063.45	129.432m	130.042m	Crest	308.33
58	18+354.71	130.519m	60.000m	0.16%	0.49%	0.33%	18+324.71	18+384.71	130.470m	130.667m	Valley	181.09
59	18+954.68	133.488m	100.000m	0.49%	-0.21%	-0.70%	18+904.68	19+004.68	133.241m	133.384m	Crest	142.33



Vertical Alignment Report _ RME

PVI	PVI			Grade		Diff. in Grade	Chainage(m)		Level(m)		Type Of Curve	K Value
	Chainage (m)	Level (m)	Curve Length (r	IN (%)	OUT (%)	(%)	Start of Curv	End of Curv	Start of Curve	End of Curve		
60	19+112.73	133.160m	160.000m	-0.21%	2.45%	2.66%	19+032.73	19+192.73	133.326m	135.121m	Valley	60.17
61	19+379.52	139.700m	185.000m	2.45%	0.00%	-2.45%	19+287.02	19+472.02	137.432m	139.700m	Crest	75.47
62	19+882.66	139.700m	340.000m	0.00%	-2.50%	-2.50%	19+712.66	20+052.66	139.700m	135.453m	Crest	136.10
63	20+157.59	132.832m	120.000m	-2.50%	0.06%	2.56%	20+097.59	20+217.59	134.330m	132.869m	Valley	46.87
64	20+587.14	133.099m	60.000m	0.06%	0.33%	0.27%	20+557.14	20+617.14	133.080m	133.198m	Valley	223.26
65	21+029.12	134.562m	120.000m	0.33%	-0.47%	-0.80%	20+969.12	21+089.12	134.363m	134.280m	Crest	149.83
66	21+276.44	133.399m	60.000m	-0.47%	-0.01%	0.46%	21+246.44	21+306.44	133.540m	133.397m	Valley	129.87
67	21+627.43	133.371m	60.000m	-0.01%	-0.28%	-0.27%	21+597.43	21+657.43	133.374m	133.289m	Crest	224.07
68	22+191.86	131.815m	150.000m	-0.28%	0.94%	1.22%	22+116.86	22+266.86	132.022m	132.518m	Valley	123.69
69	22+506.41	134.763m	270.000m	0.94%	-1.06%	-2.00%	22+371.41	22+641.41	133.498m	133.338m	Crest	135.51
70	22+681.07	132.919m	60.000m	-1.06%	-0.28%	0.78%	22+651.07	22+711.07	133.236m	132.835m	Valley	77.34
71	22+867.59	132.397m	120.000m	-0.28%	-1.12%	-0.84%	22+807.59	22+927.59	132.565m	131.727m	Crest	143.25
72	23+043.53	130.431m	60.000m	-1.12%	-0.41%	0.71%	23+013.53	23+073.53	130.766m	130.307m	Valley	85.28
73	23+312.42	129.318m	60.000m	-0.41%	0.10%	0.51%	23+282.42	23+342.42	129.442m	129.348m	Valley	117.03
74	23+451.73	129.455m	80.000m	0.10%	1.42%	1.32%	23+411.73	23+491.73	129.416m	130.025m	Valley	60.42
75	23+749.78	133.696m	340.000m	1.42%	-1.03%	-2.45%	23+579.78	23+919.78	131.277m	131.938m	Crest	138.36
76	23+990.67	131.204m	60.000m	-1.03%	-0.01%	1.02%	23+960.67	24+020.67	131.515m	131.202m	Valley	58.39
77	24+103.77	131.196m	60.000m	-0.01%	-0.40%	-0.39%	24+073.77	24+133.77	131.198m	131.077m	Crest	153.27
78	24+240.79	130.650m	60.000m	-0.40%	0.27%	0.67%	24+210.79	24+270.79	130.770m	130.733m	Valley	89.10
79	24+388.26	131.056m	60.000m	0.27%	0.02%	-0.25%	24+358.26	24+418.26	130.973m	131.062m	Crest	235.29
80	24+660.09	131.110m	60.000m	0.02%	0.31%	0.29%	24+630.09	24+690.09	131.104m	131.201m	Valley	210.39
81	24+864.99	131.735m	60.000m	0.31%	-0.02%	-0.33%	24+834.99	24+894.99	131.643m	131.728m	Crest	183.28
82	24+958.73	131.714m	60.000m	-0.02%	0.52%	0.54%	24+928.73	24+988.73	131.721m	131.869m	Valley	111.14
83	25+111.47	132.504m	140.000m	0.52%	-0.52%	-1.04%	25+041.47	25+181.47	132.142m	132.143m	Crest	135.36
84	25+232.30	131.880m	100.000m	-0.52%	1.55%	2.07%	25+182.30	25+282.30	132.138m	132.653m	Valley	48.46
85	25+464.23	135.468m	250.000m	1.55%	-1.67%	-3.22%	25+339.23	25+589.23	133.534m	133.377m	Crest	77.66
86	25+712.79	131.311m	120.000m	-1.67%	0.17%	1.84%	25+652.79	25+772.79	132.315m	131.416m	Valley	64.97
87	26+134.97	132.049m	100.000m	0.17%	-0.14%	-0.31%	26+084.97	26+184.97	131.961m	131.980m	Crest	319.70
88	26+430.64	131.640m	60.000m	-0.14%	0.03%	0.17%	26+400.64	26+460.64	131.682m	131.650m	Valley	351.49
89	26+614.22	131.700m	60.000m	0.03%	0.00%	-0.03%	26+584.22	26+644.22	131.690m	131.700m	Crest	1841.53
90	27+227.39	131.700m	60.000m	0.00%	0.18%	0.18%	27+197.39	27+257.39	131.700m	131.753m	Valley	342.60
91	27+435.72	132.065m	60.000m	0.18%	-0.06%	-0.24%	27+405.72	27+465.72	132.012m	132.048m	Crest	258.02

≡ **Plan & Profile** ≡

← DHEMAJI

OYAN →

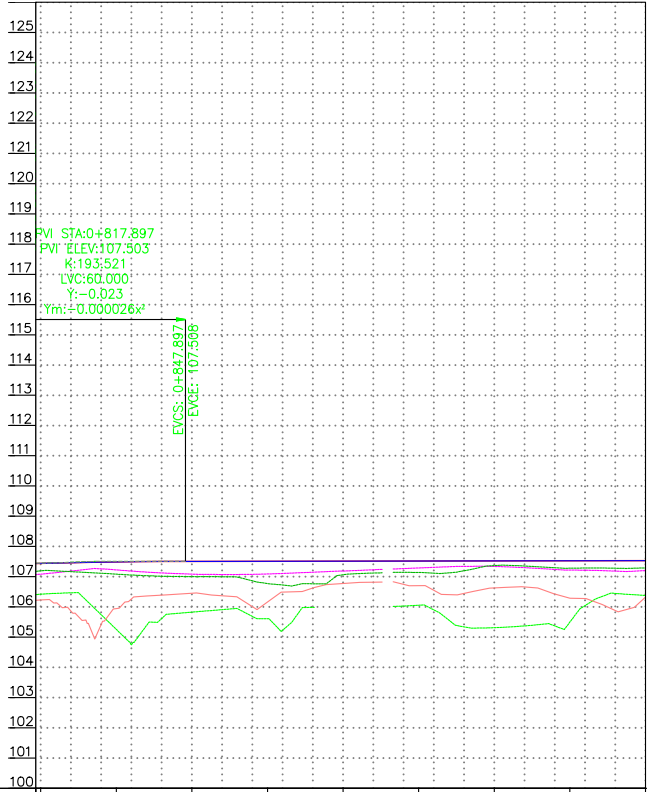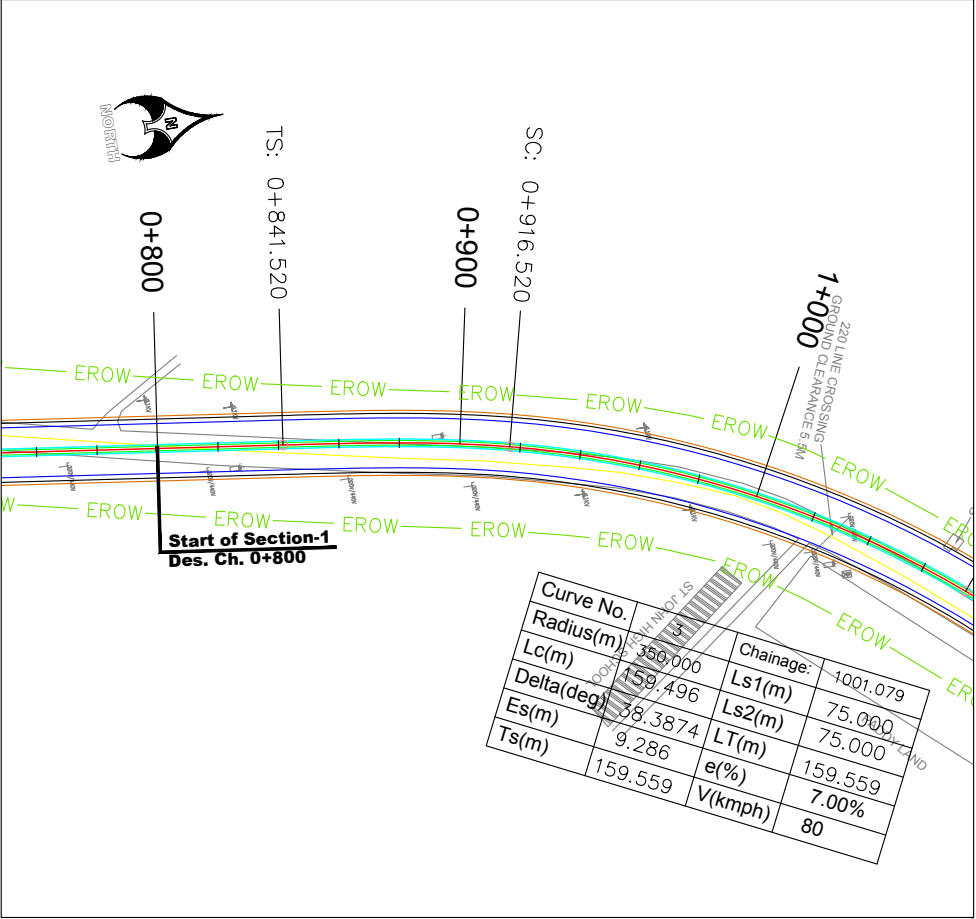

PROPOSED LME DESIGN EDGE (m)	107.441	107.490	107.508	107.512	107.517	107.521	107.525	107.529	107.533
PROPOSED RME PROFILE LEVEL (m)	107.441	107.490	107.508	107.512	107.517	107.521	107.525	107.529	107.533
EXISTING GROUND LEVEL LME(m)	107.193	107.084	107.001	106.775	106.665	106.339	106.369	107.281	107.291
EXISTING GROUND LEVEL RME (m)	107.085	107.225	107.085	107.091	107.189	107.290	107.339	107.220	107.202
EXISTING 20M LEFT GROUND LEVEL (m)	105.942	105.259	105.829	105.610		106.057	105.310	105.503	106.380
EXISTING 20M RIGHT GROUND LEVEL (m)	106.240	105.947	106.455	106.162	106.776	106.705	106.629	106.287	106.324
HORIZONTAL ALIGNMENT	Ls=75.00m					L=159.496 R=350.000			
VERTICAL GEOMETRY LME									
VERTICAL GEOMETRY RME									
STATION (m)	0+800.000	0+825.000	0+850.000	0+875.000	0+900.000	0+925.000	0+950.000	0+975.000	1+000.000

CLIENT :



**NATIONAL HIGHWAYS AND INFRASTRUCTURE
DEVELOPMENT CORPORATION LTD.**
(MINISTRY OF ROAD TRANSPORT AND HIGHWAYS)
GOVERNMENT OF INDIA

PROJECT :

**CONSULTANCY SERVICES FOR PREPARATION OF
DETAILED PROJECT REPORT FOR DEVELOPMENT OF
ECONOMIC CORRIDORS, INTER CORRIDORS AND FEEDER
ROUTES TO IMPROVE THE EFFICIENCY OF FREIGHT
MOVEMENTS IN INDIA UNDER BHARATMALA PARIYOJANA
(LOT-1:PACKAGE IV)**

DESIGN CONSULTANT:



VOYANTS SOLUTIONS PVT LTD.
403, 4th Floor, Park Centra,
Sector-30, NH-8
Gurugram-122001, Haryana, India
CIN: U74140HR2004PTC046918
Ph: 0124-4598200, Fax: 0124-4019051,
E-mail: info@voyants.in, www.voyants.in

Detailed Project Report

REV.	DATE	DESCRIPTION



DESIGNED BY	DRAWN BY	CHECKED BY	APPROVED BY
PD/PS	SS/SP	DGR	SKC
SCALE :	HOR 1:2500 VER 1:250	SHEET SIZE	A2

TITLE :

Plan and Profile
(km 0+800 to km 1+000)

DRG. No. :
VSPL/1718-082/DPR/PKG-4/NH-515/S1/PP-01

REVISION:R1 March 2023

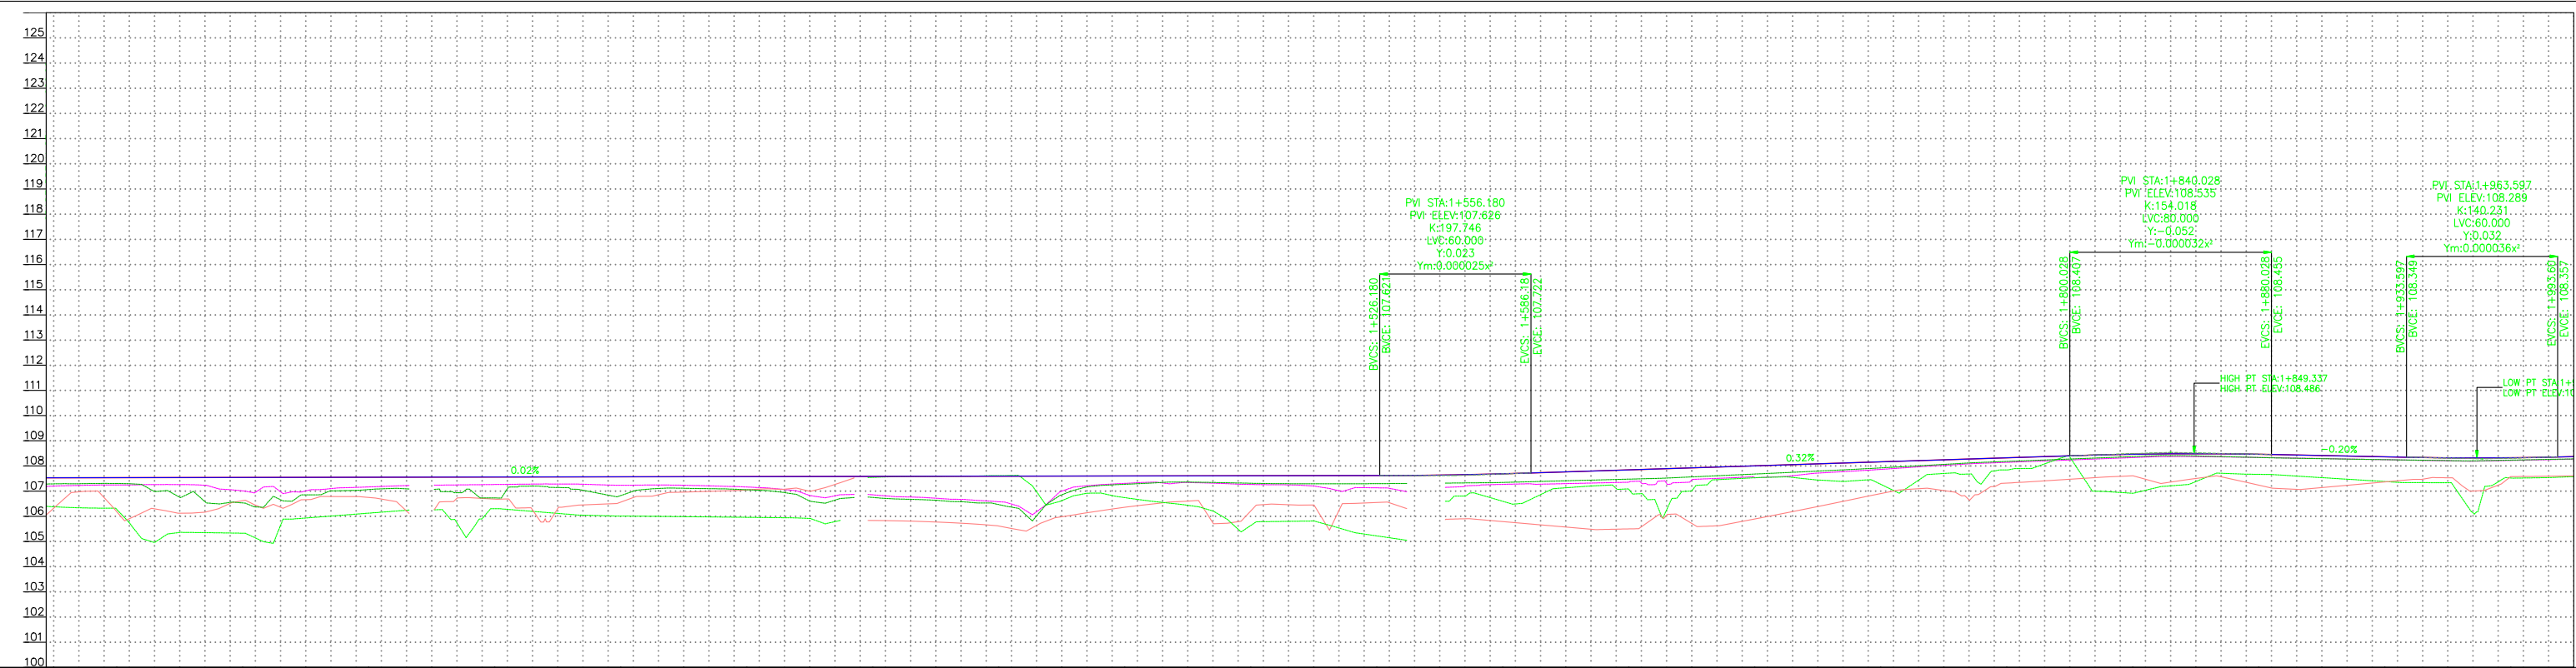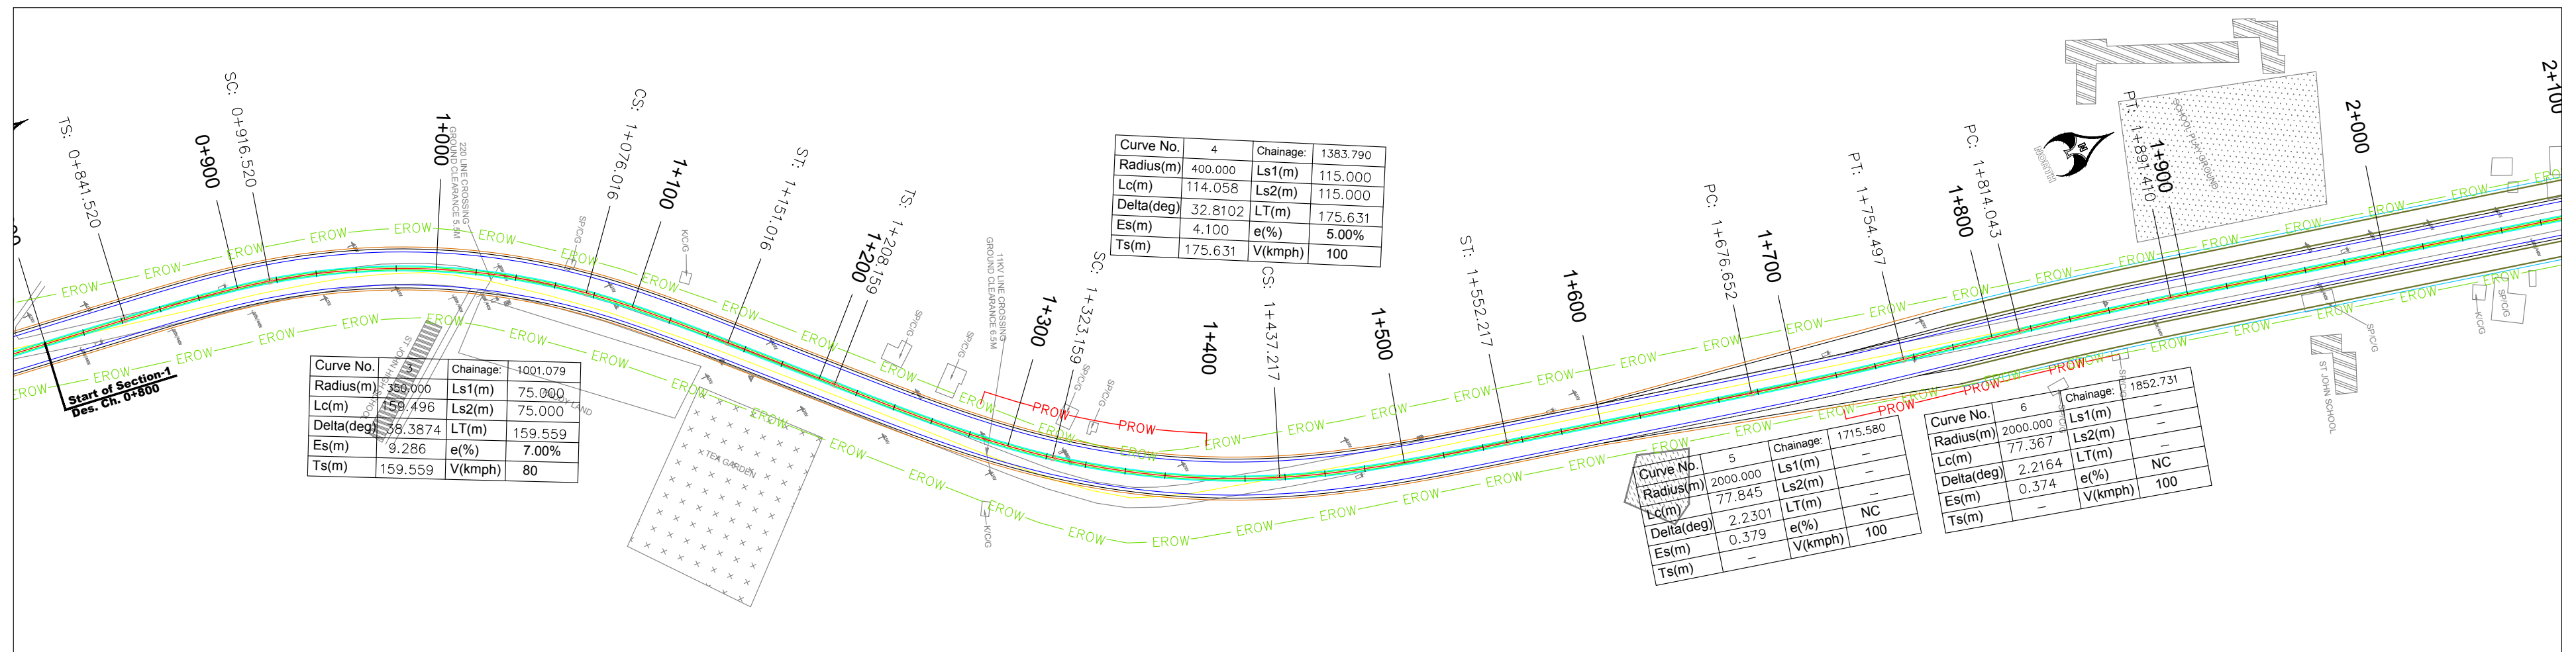

PROPOSED LME DESIGN EDGE (m)	107.533	107.537	107.542	107.546	107.550	107.554	107.558	107.563	107.567	107.571	107.575	107.579	107.583	107.588	107.592	107.596	107.600	107.604	107.609	107.613	107.617	107.621	107.624	107.629	107.633	107.637	107.641	107.646	107.650	107.654	111.654	1
---------------------------------	---------	---------	---

CLIENT :


BUILDING INFRASTRUCTURE... BUILDING THE NATION

**NATIONAL HIGHWAYS AND INFRASTRUCTURE
DEVELOPMENT CORPORATION LTD.**
(MINISTRY OF ROAD TRANSPORT AND HIGHWAYS)
GOVERNMENT OF INDIA

**CONSULTANCY SERVICES FOR PREPARATION OF
DETAILED PROJECT REPORT FOR DEVELOPMENT OF
ECONOMIC CORRIDORS, INTER CORRIDORS AND FEEDER
ROUTES TO IMPROVE THE EFFICIENCY OF FREIGHT
MOVEMENTS IN INDIA UNDER BHARATMALA PARIYOJANA
(LOT-1:PACKAGE IV)**

 **VOYANTS**
PARTNERING VISION

VOYANTS SOLUTIONS PVT LTD.
403, 4th Floor, Park Centra,
Sector-30, NH-8
Gurugram-122001, Haryana, India
CIN- U74140HR2004PTC046918
Ph: 0124-4598200, Fax: 0124-4019051,
E-mail: info@voyants.in, www.voyants.in

REV.	DATE	DESCRIPTION

	PD/PS
	<i>Sas.</i>
SCALE :	H V

SS/SP


OR 1:2500
VER 1:250

DGR

SHEET SIZE

SKC


A2

Plan and Profile (km 1+000 to km 2+000)


DRG. No. :
VSPL/1718-082/DPR/PKG-4/NH-515/S1/PP-02

REVISION:R1

March 2023

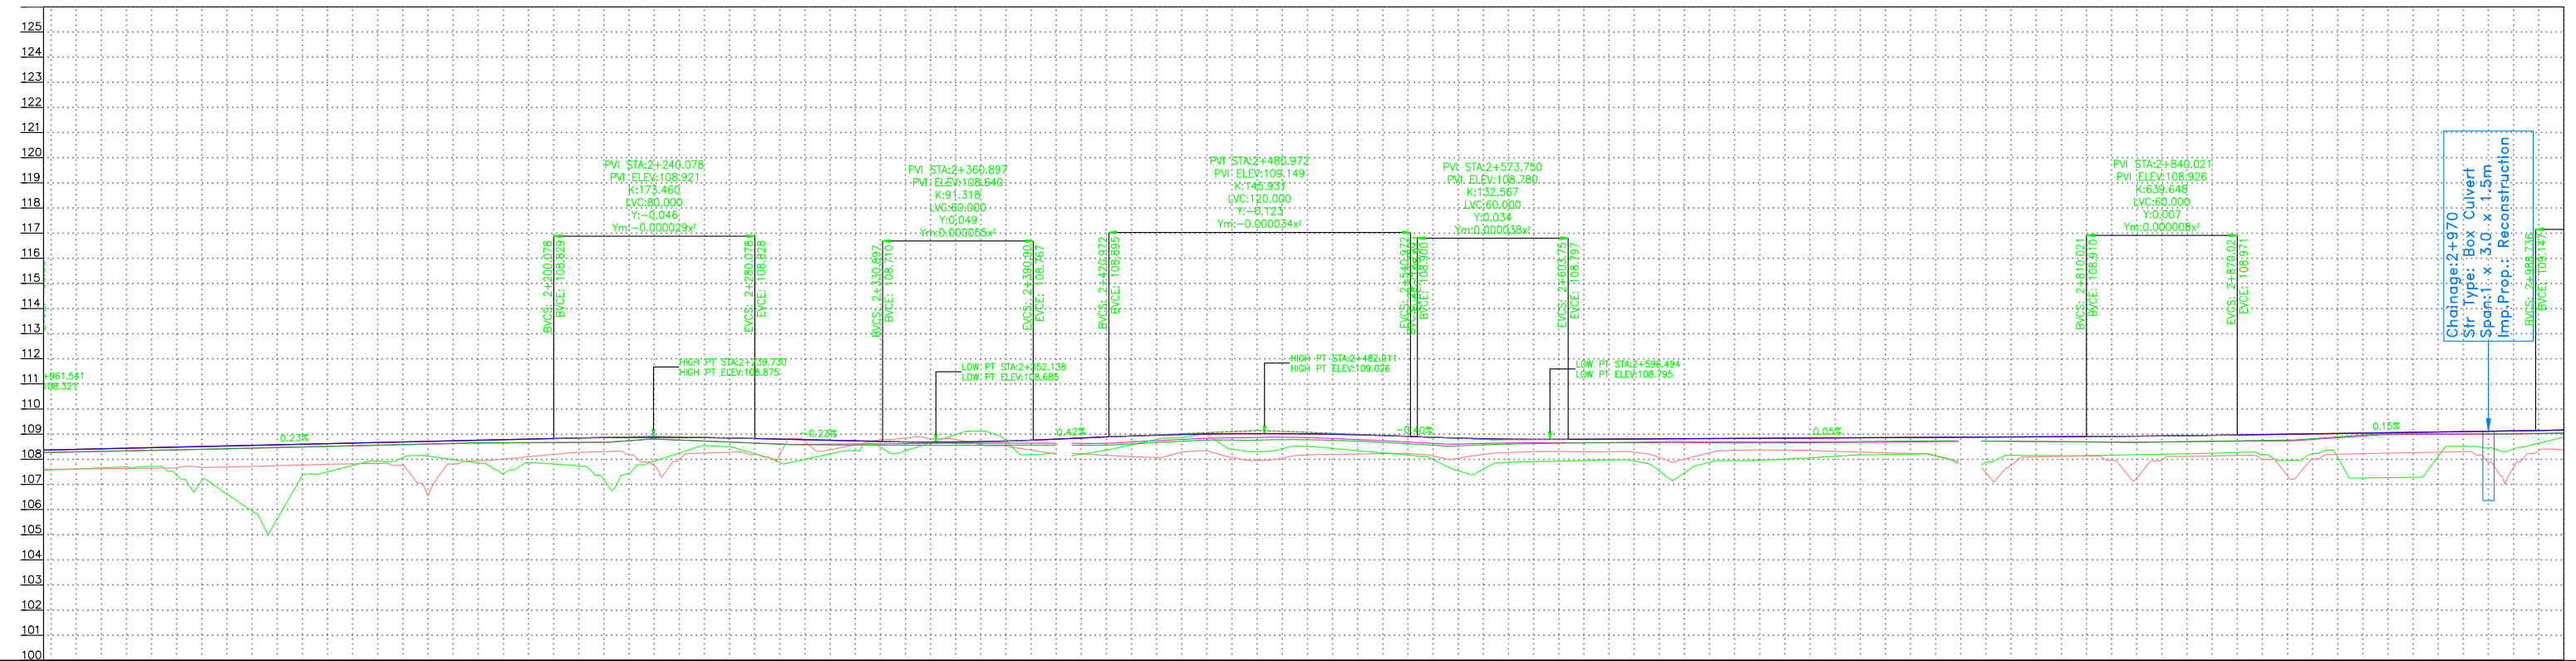[illegible]

REVISION:R1	March 2023
-------------	------------

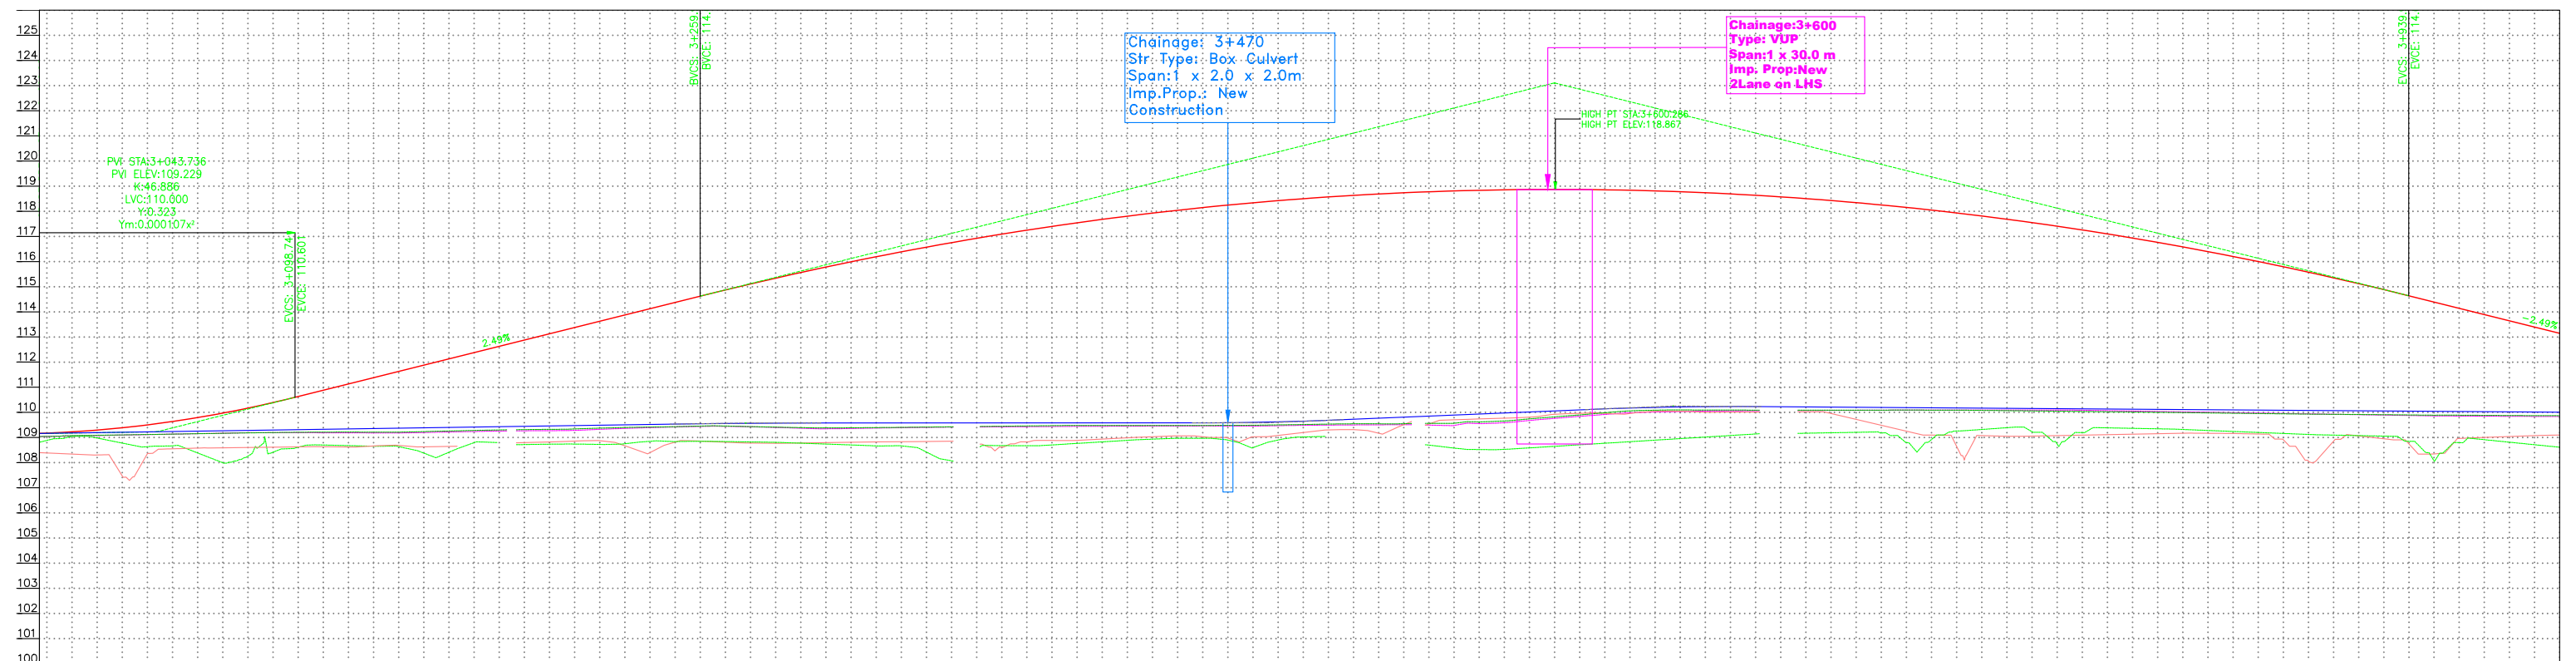

STATION (m)	PROPOSED RME PROFILE LINE (m)	EXISTING GROUND LEVEL RME (m)	EXISTING 20M LEFT GROUND LEVEL (m)	EXISTING 20M RIGHT GROUND LEVEL (m)	HORIZONTAL ALIGNMENT	VERTICAL GEOMETRY LME	VERTICAL GEOMETRY RME
3+000.000	109.164	109.045	108.887	108.386			
3+025.000	109.201	109.097	108.880	108.274			
3+050.000	109.238	109.136	108.872	108.552			
3+075.000	109.275	109.178	108.864	108.568			
3+100.000	109.312	109.208	108.852	108.631			
3+125.000	109.349	109.217	108.867	108.634			
3+150.000	109.387	109.236	108.881	108.631			
3+175.000	109.424	109.252	108.816	-			
3+200.000	109.461	109.270	108.821	108.735			
3+225.000	109.498	109.286	108.819	108.731			
3+250.000	109.535	109.301	108.807	108.840			
3+275.000	109.563	109.317	108.795	108.833			
3+300.000	109.577	109.335	108.784	108.776			
3+325.000	109.579	109.339	108.822	108.687			
3+350.000	109.580	109.345	108.842	108.423			
3+375.000	109.581	109.342	108.819	108.683			
3+400.000	109.582	109.347	108.884	108.709			
3+425.000	109.583	109.348	108.864	108.658			
3+450.000	109.584	109.349	108.866	108.971			
3+475.000	109.597	109.351	108.846	108.773			
3+500.000	109.603	109.357	108.895	109.023			
3+525.000	109.746	109.546	109.381	-			
3+550.000	109.852	109.584	109.336	108.698			
3+575.000	109.956	109.638	109.754	108.517			
3+600.000	110.059	109.827	109.922	108.650			
3+625.000	110.158	110.028	109.939	108.804			
3+650.000	110.218	110.057	110.048	108.958			
3+675.000	110.234	110.050	110.015	109.111			
3+700.000	110.218	110.089	110.023	109.172			
3+725.000	110.201	110.050	110.004	109.217			
3+750.000	110.183	110.089	110.094	108.920			
3+775.000	110.165	110.075	110.094	109.358			
3+800.000	110.146	110.049	110.050	108.741			
3+825.000	110.130	110.021	110.061	109.378			
3+850.000	110.113	110.001	109.984	109.321			
3+875.000	110.095	110.001	109.981	109.224			
3+900.000	110.078	110.032	109.942	109.123			
3+925.000	110.060	110.012	109.902	109.067			
3+950.000	110.042	110.008	109.882	108.974			
3+975.000	110.025	110.001	109.847	108.865			
4+000.000	110.007	110.007	109.867	108.824			

CLIENT :


BUILDING INFRASTRUCTURE - BUILDING THE FUTURE

**NATIONAL HIGHWAYS AND INFRASTRUCTURE
DEVELOPMENT CORPORATION LTD.**
(MINISTRY OF ROAD TRANSPORT AND HIGHWAYS)
GOVERNMENT OF INDIA

**CONSULTANCY SERVICES FOR PREPARATION OF
DETAILED PROJECT REPORT FOR DEVELOPMENT OF
ECONOMIC CORRIDORS, INTER CORRIDORS AND FEEDER
ROUTES TO IMPROVE THE EFFICIENCY OF FREIGHT
MOVEMENTS IN INDIA UNDER BHARATMALA PARIYOJANA
(LOT-1:PACKAGE IV)**

 **VOYANTS**
PARTNERING VISION

VOYANTS SOLUTIONS PVT LTD.
403, 4th Floor, Park Centra,
Sector-30, NH-8
Gurugram-122001, Haryana, India
CIN- U74140HR2004PTC046918
Ph: 0124-4598200, Fax: 0124-4019051,
E-mail: info@voyants.in, www.voyants.in

REV.	DATE	DESCRIPTION

PD/PS
<i>Bas.</i>
SCALE : H V

SS/SP


OR 1:2500
VER 1:250

DGR

SHEET SIZE

SKC

A2

Plan and Profile (km 3+000 to km 4+000)



DRG. No. :
VSPL/1718-082/DPR/PKG-4/NH-515/S1/PP-04

REVISION:R1

March 2023



← DHEMAJI

OYAN →

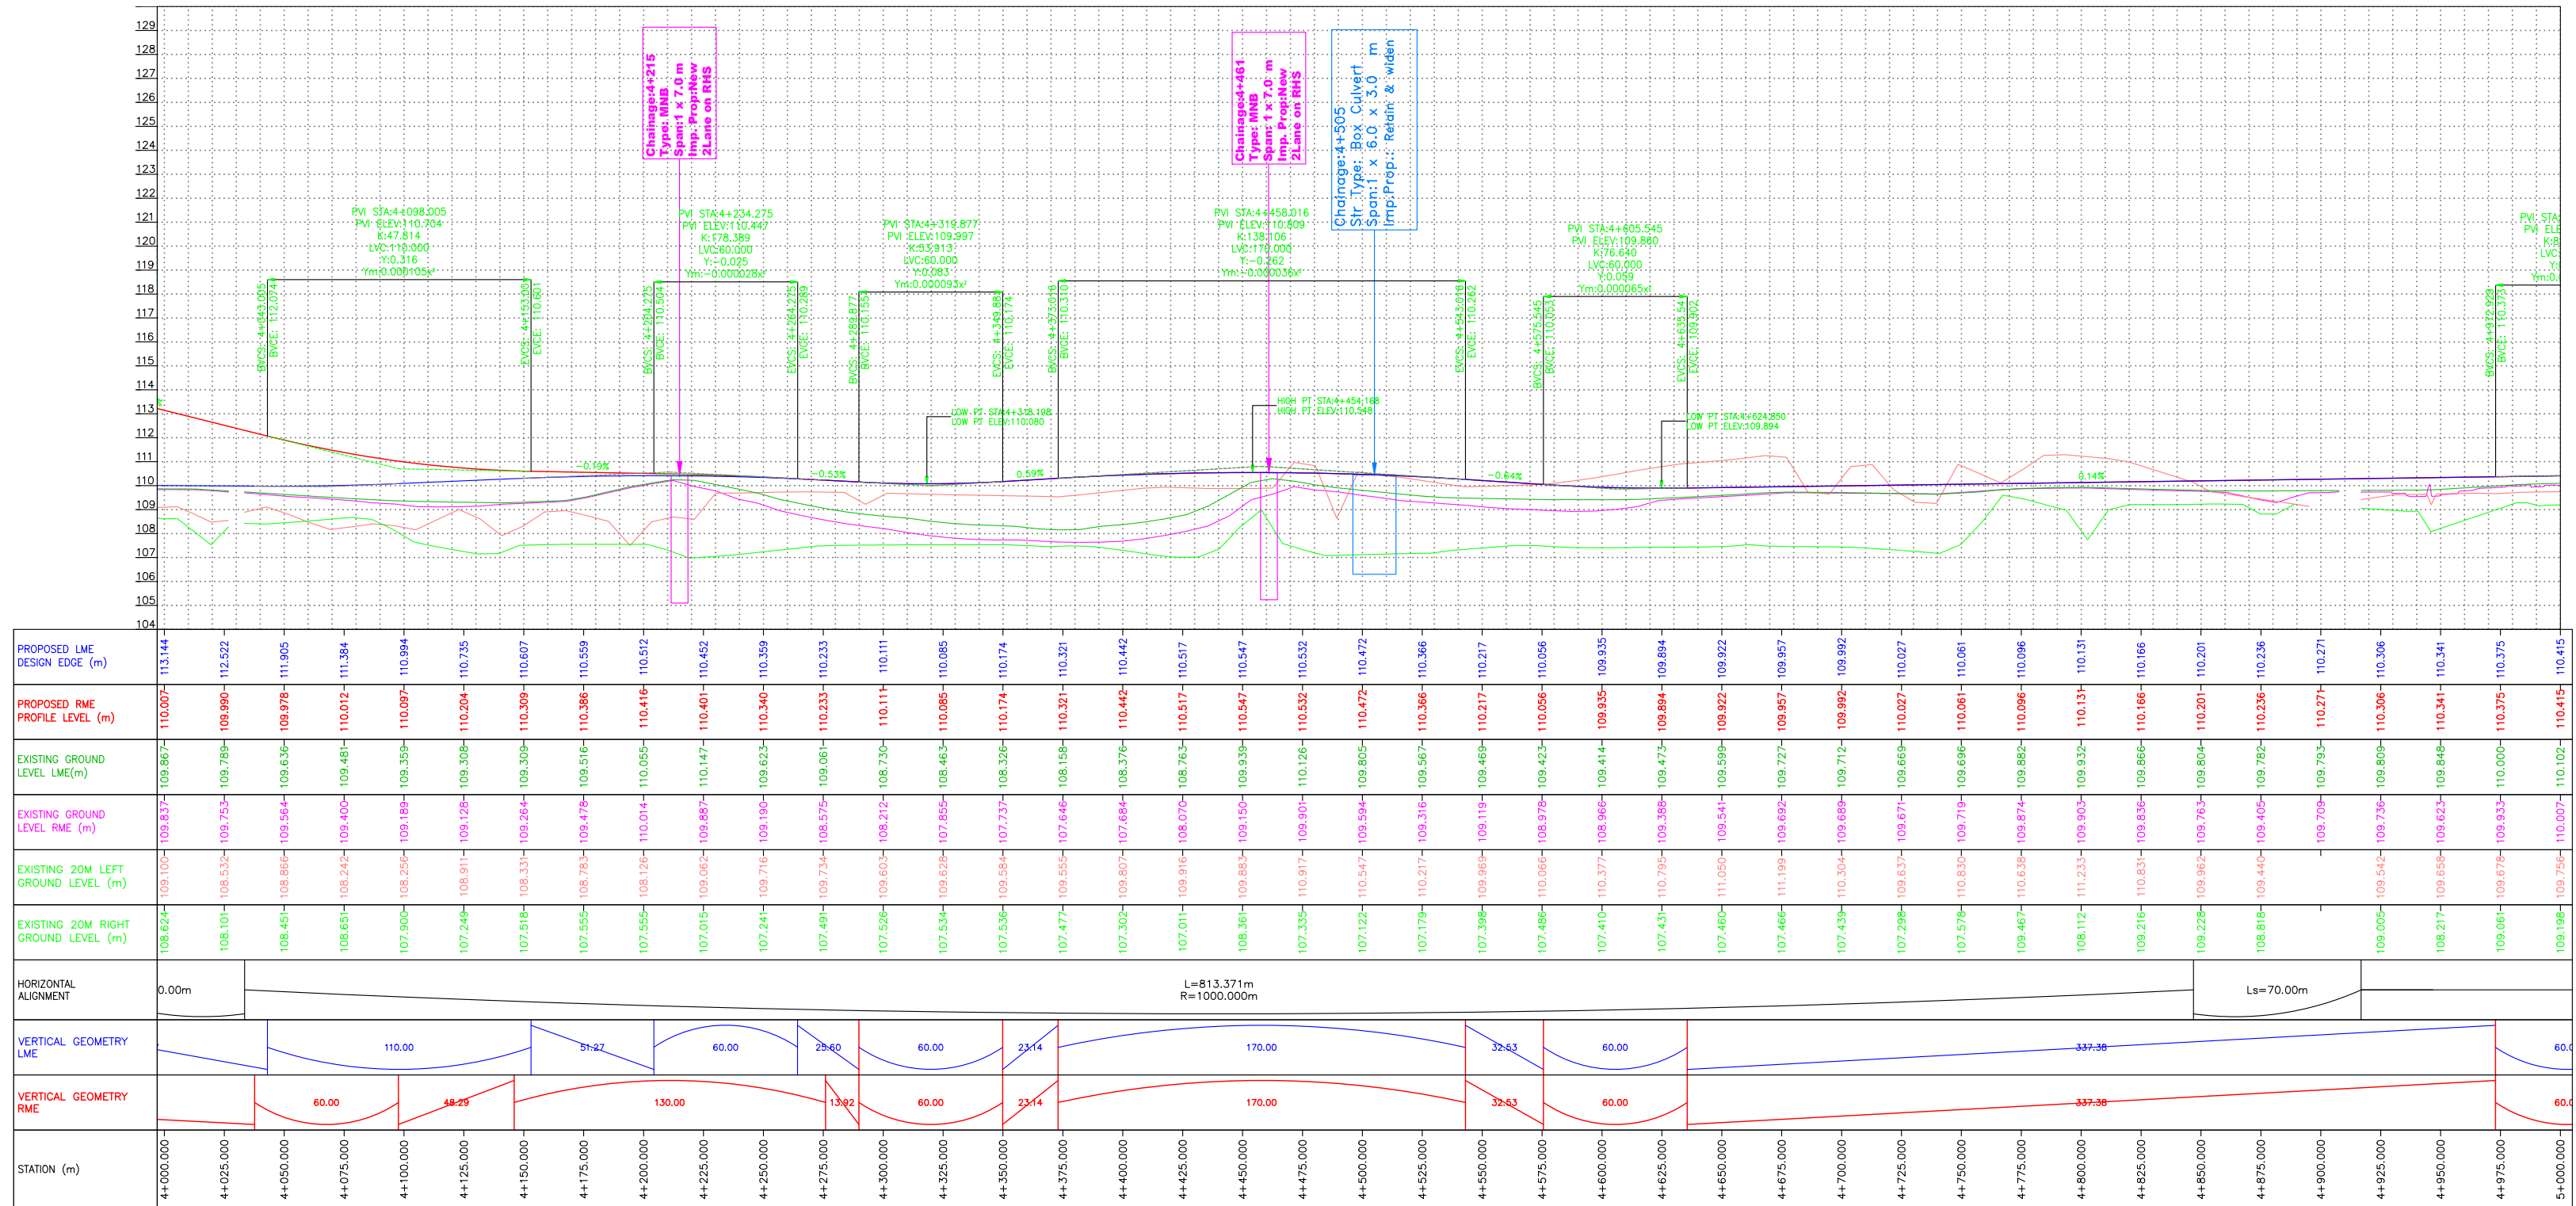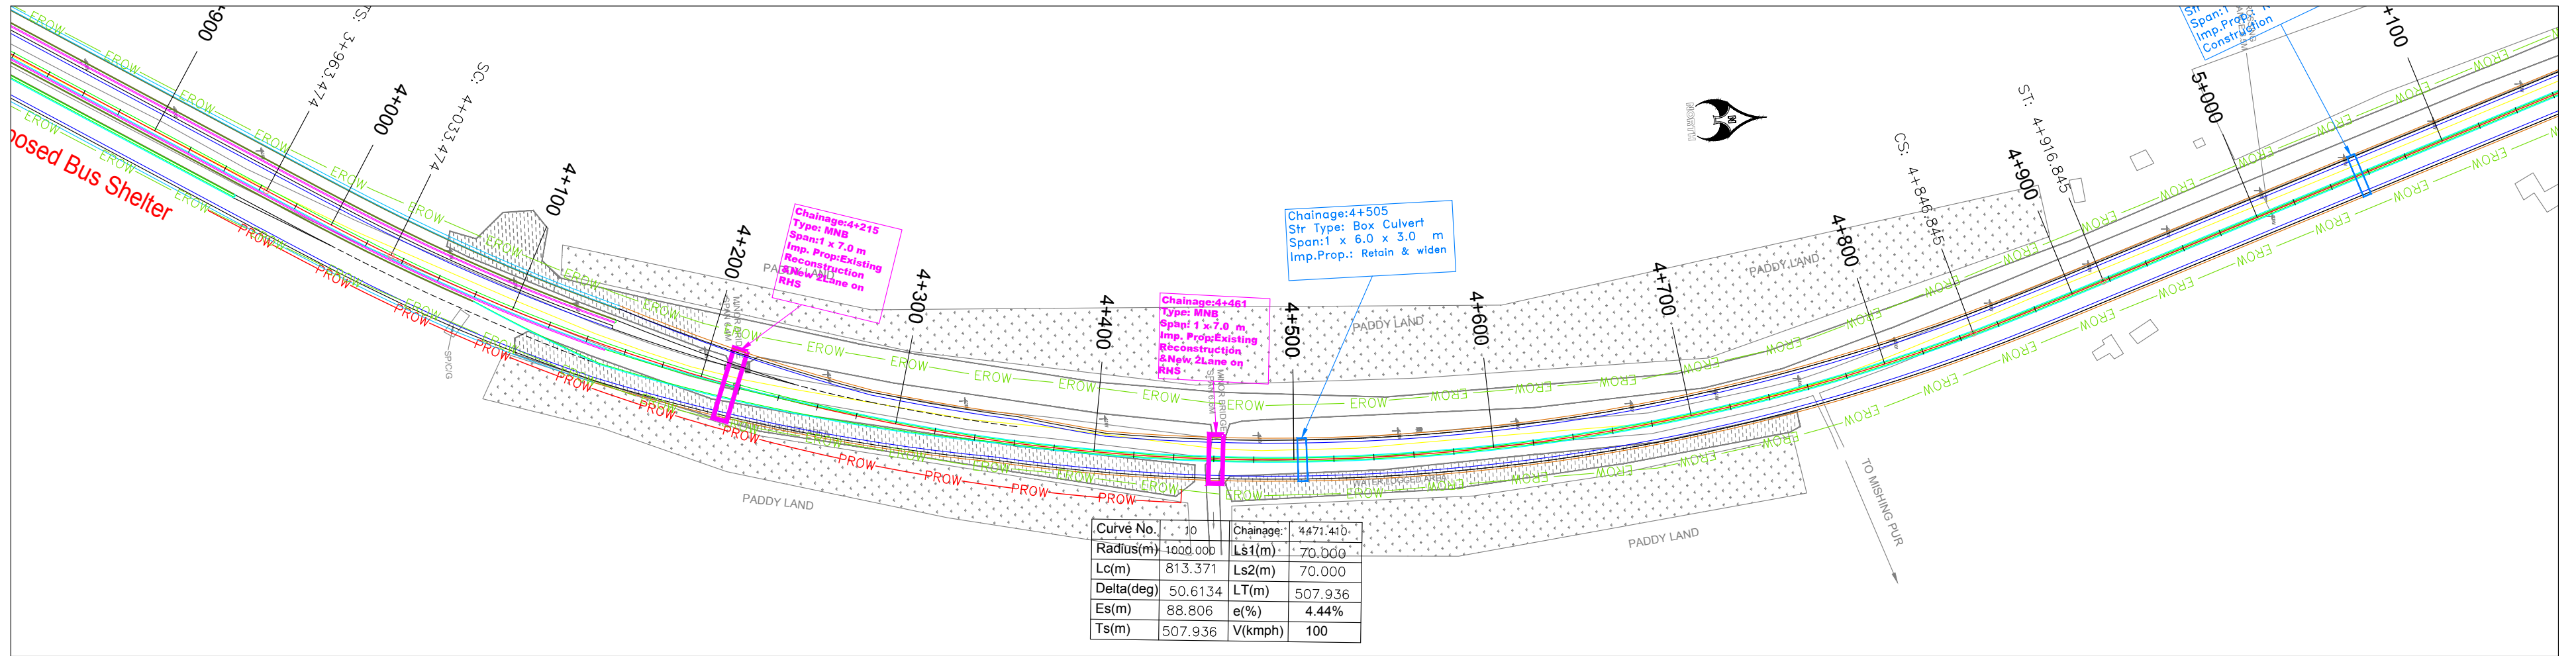


← DHEMAJI

OYAN →

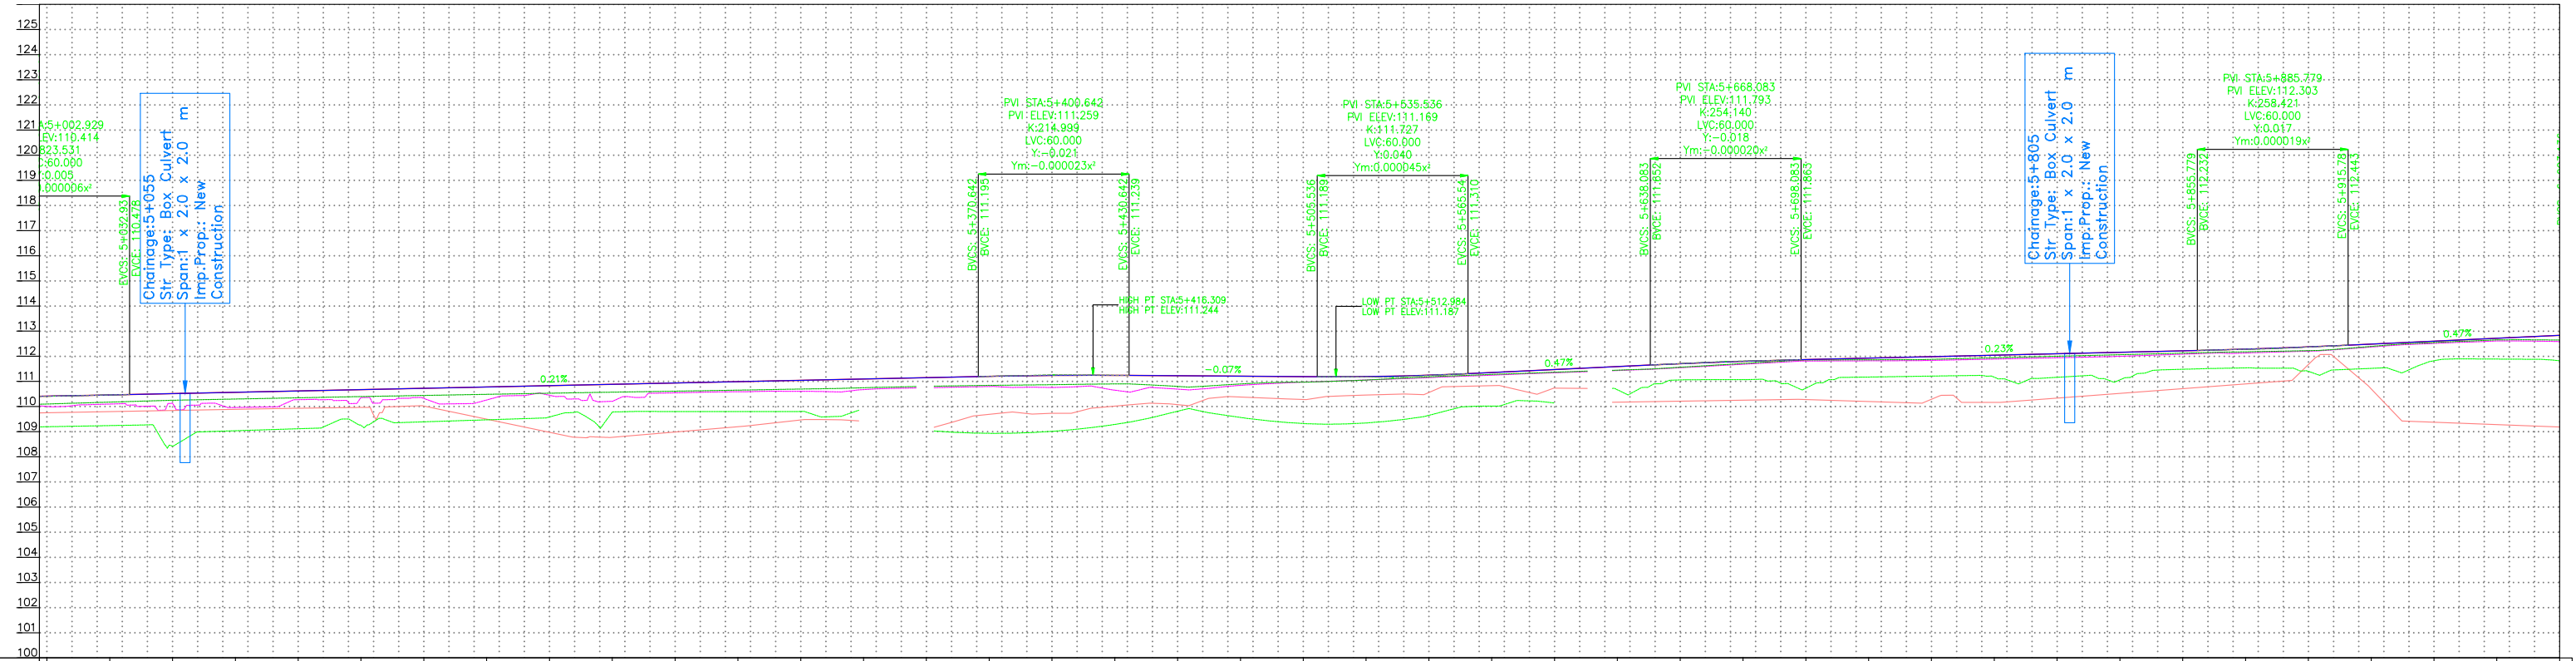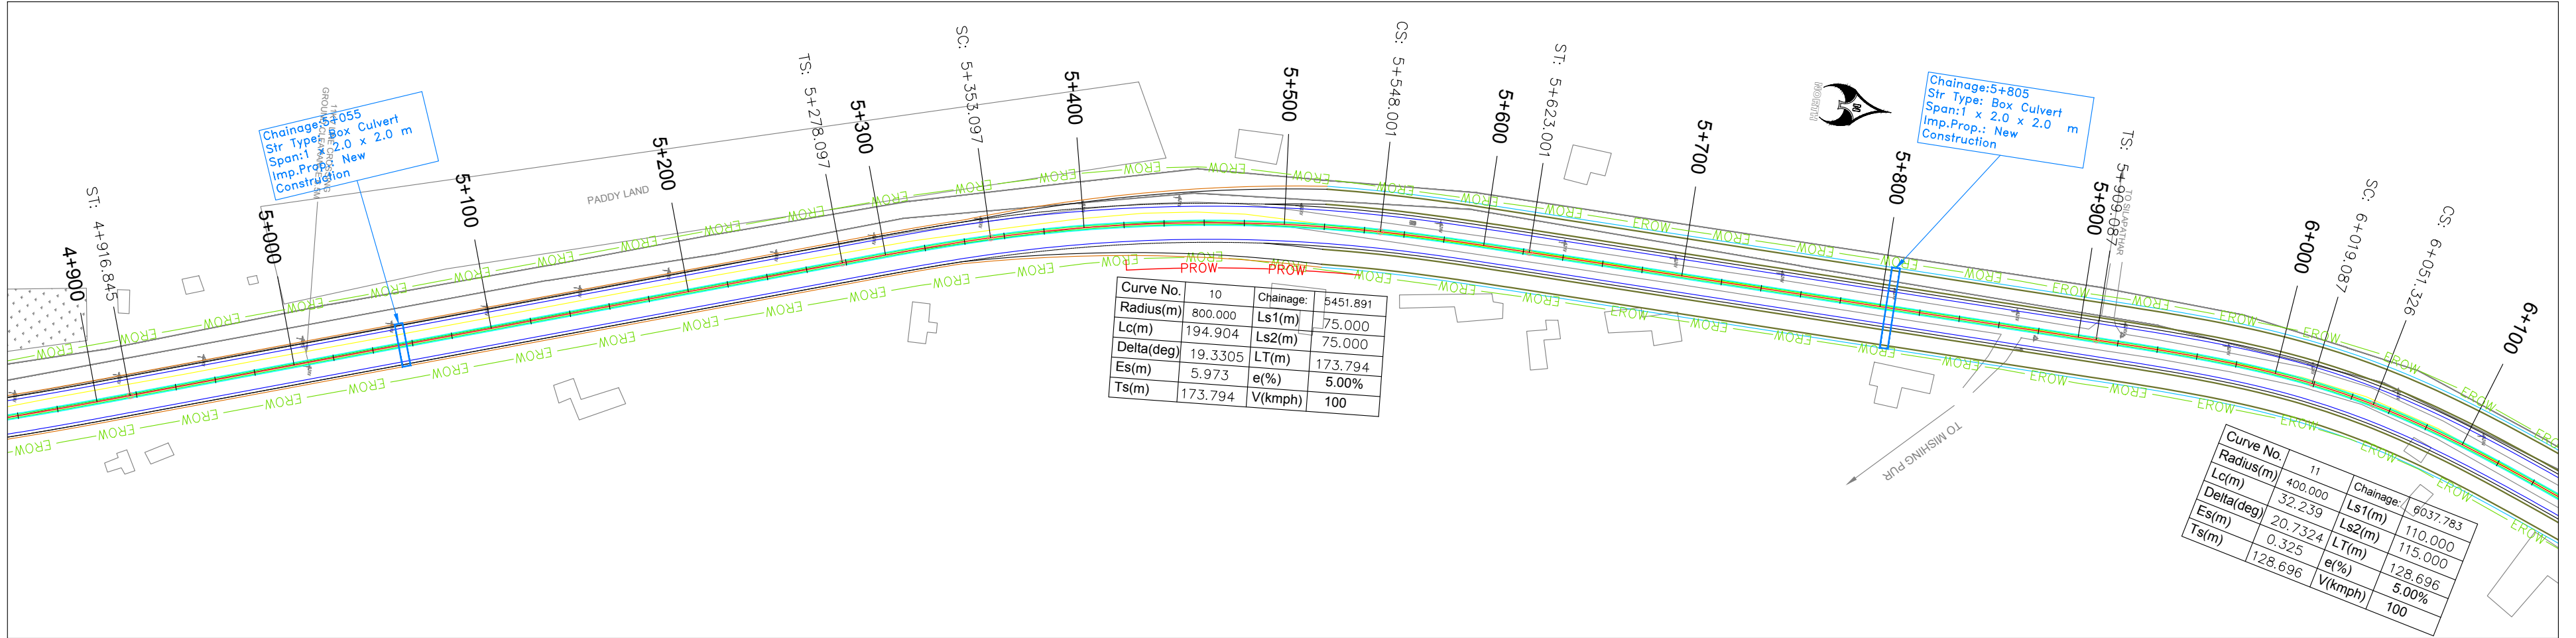


PROPOSED LME DESIGN EDGE (m)	110.415	110.415	110.462	110.514	110.568	110.621	110.674	110.727	110.780	110.833	110.886	110.939	110.992	111.045	111.099	111.152	111.204	111.258	111.311	111.364	149.948	149.999	150.052	150.105	162.772	162.
---------------------------------	---------	---------	------

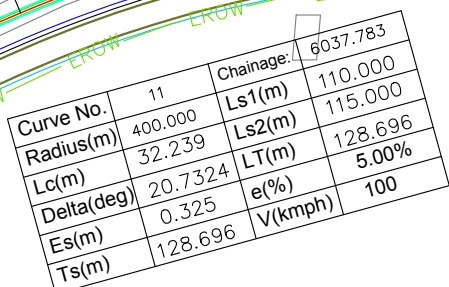




Curve No.	12	Chainage:	6386.858
Radius(m)	750.000	Ls1(m)	75.000
Lc(m)	81.277	Ls2(m)	75.000
Delta(deg)	11.9386	LT(m)	115.952
Es(m)	1.102	e(%)	5.00%
Ts(m)	115.952	V(kmph)	100



Curve No.	13	Chainage:	6917.414
Radius(m)	305.000	Ls1(m)	75.000
Lc(m)	138.015	Ls2(m)	75.000
Delta(deg)	40.0159	LT(m)	148.820
Es(m)	7.977	e(%)	7.00%
Ts(m)	148.820	V(kmph)	80

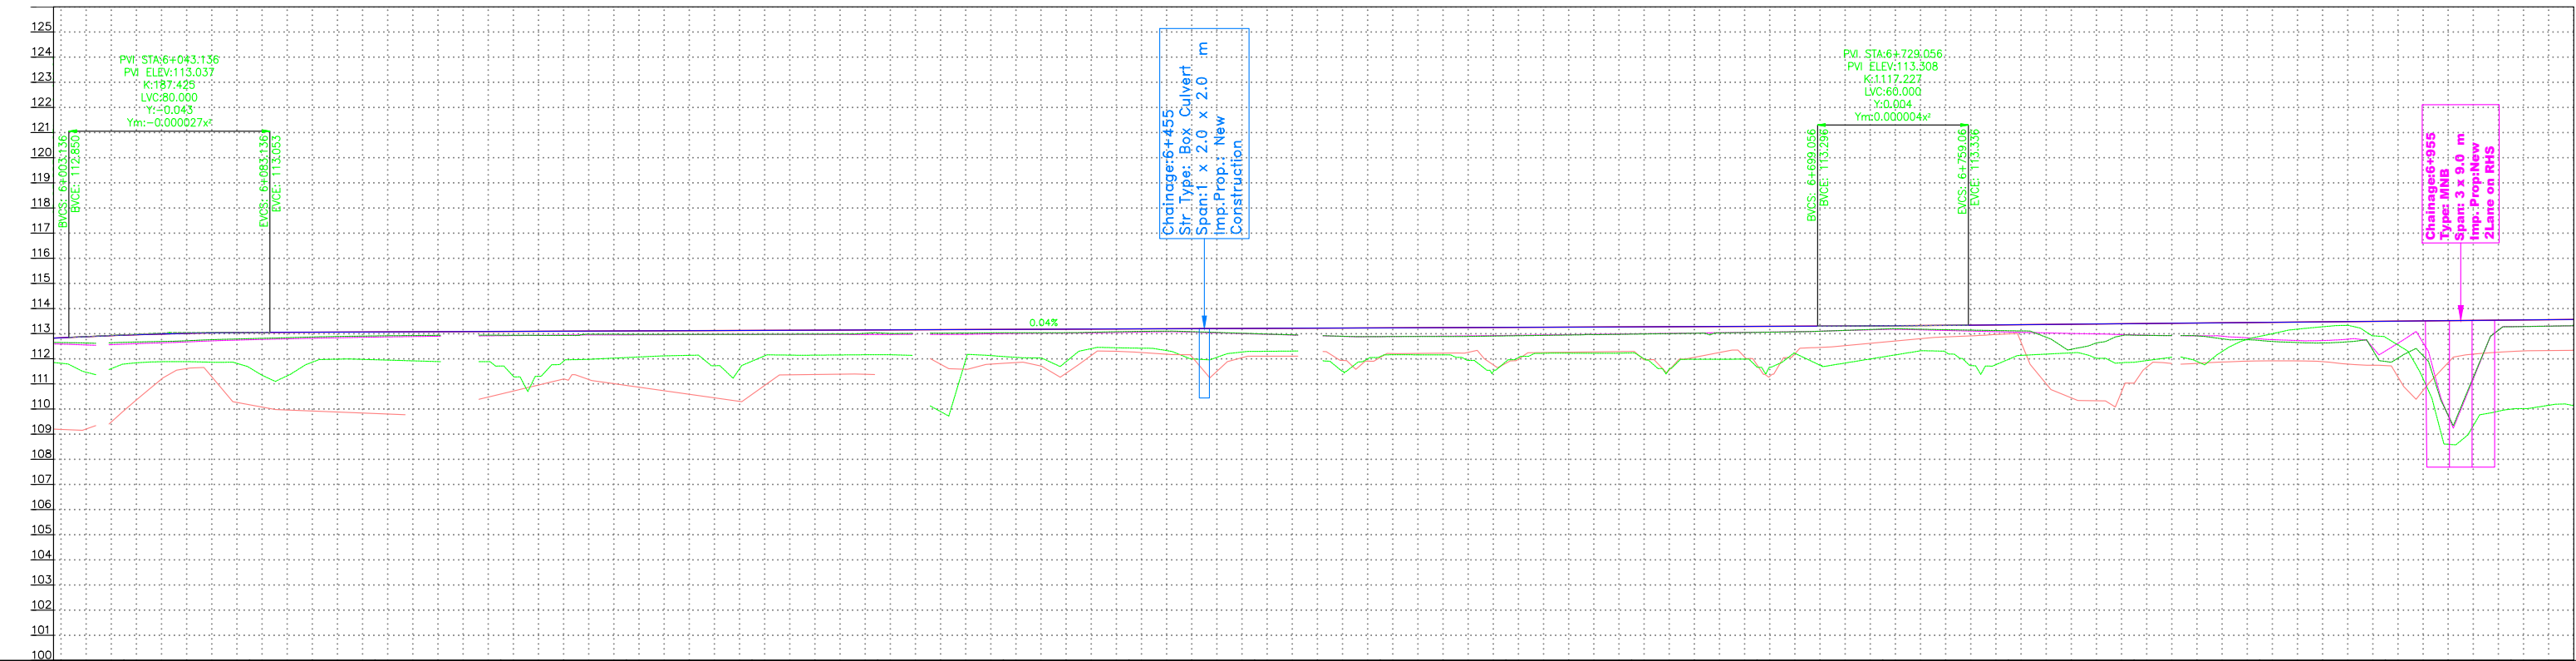

STATION (m)	PROPOSED LME DESIGN ELEV. (m)	PROPOSED RME PROFILE LEVEL (m)	EXISTING GROUND LEVEL LME (m)	EXISTING GROUND LEVEL RME (m)	EXISTING 20M LEFT GROUND LEVEL (m)	EXISTING 20M RIGHT GROUND LEVEL (m)
6+000.000	112.835	112.835	112.845	112.865	109.194	111.823
6+025.000	112.839	112.839	112.852	112.872	109.932	111.790
6+050.000	113.010	113.010	112.717	112.717	111.613	111.885
6+075.000	113.046	113.046	112.801	112.757	110.172	111.647
6+100.000	113.099	113.099	112.866	112.816	109.821	111.805
6+125.000	113.069	113.069	112.809	112.862	109.822	111.962
6+150.000	113.079	113.079	112.932	112.894	112.894	111.889
6+175.000	113.099	113.099	112.936	112.916	110.597	111.712
6+200.000	113.099	113.099	112.927	112.944	111.192	111.906
6+225.000	113.109	113.109	112.973	112.952	110.932	112.049
6+250.000	113.119	113.119	112.969	112.961	110.588	112.137
6+275.000	113.129	113.129	112.973	112.972	110.585	111.905
6+300.000	113.136	113.136	112.982	112.971	111.374	112.145
6+325.000	113.146	113.146	113.030	112.965	-	112.162
6+350.000	113.156	113.156	113.018	112.968	109.901	111.784
6+375.000	113.166	113.166	113.034	113.002	112.090	111.822
6+400.000	113.178	113.178	113.036	113.021	111.890	111.429
6+425.000	113.186	113.186	113.083	113.054	112.429	112.275
6+450.000	113.196	113.196	113.076	113.060	111.996	112.684
6+475.000	113.208	113.208	112.999	112.987	112.294	112.103
6+500.000	113.218	113.218	-	-	-	-
6+525.000	113.228	113.228	112.893	112.893	112.054	112.088
6+550.000	113.237	113.237	112.887	112.901	112.222	112.156
6+575.000	113.247	113.247	112.910	112.928	111.822	111.886
6+600.000	113.257	113.257	112.945	112.960	112.260	112.222
6+625.000	113.267	113.267	112.980	112.992	112.292	112.233
6+650.000	113.277	113.277	113.015	113.024	112.058	111.981
6+675.000	113.287	113.287	113.050	113.057	111.746	111.665
6+700.000	113.297	113.297	113.095	113.097	112.463	111.744
6+725.000	113.310	113.310	113.131	113.166	112.662	112.074
6+750.000	113.326	113.326	113.157	113.127	112.869	112.267
6+775.000	113.351	113.351	113.116	113.064	112.993	111.977
6+800.000	113.375	113.375	113.077	112.977	110.443	112.235
6+825.000	113.398	113.398	112.939	112.950	111.029	111.862
6+850.000	113.421	113.421	112.911	112.914	111.810	111.894
6+875.000	113.445	113.445	112.729	112.792	111.914	112.892
6+900.000	113.468	113.468	112.631	112.726	111.885	113.273
6+925.000	113.491	113.491	111.894	112.309	111.730	112.855
6+950.000	113.515	113.515	109.725	109.725	111.851	106.599
6+975.000	113.538	113.538	113.275	113.283	112.291	109.996
6+1000.000	113.561	113.561	113.513	113.513	112.334	110.133

[illegible]

   CLIENT :  NATIONAL HIGHWAYS AND INFRASTRUCTURE DEVELOPMENT CORPORATION LTD. (MINISTRY OF ROAD TRANSPORT AND HIGHWAYS) GOVERNMENT OF INDIA	PROJECT : CONSULTANCY SERVICES FOR PREPARATION OF DETAILED PROJECT REPORT FOR DEVELOPMENT OF ECONOMIC CORRIDORS, INTER CORRIDORS AND FEEDER ROUTES TO IMPROVE THE EFFICIENCY OF FREIGHT MOVEMENTS IN INDIA UNDER BHARATMALA PARIYOJANA (LOT-1:PACKAGE IV)	DESIGN CONSULTANT:  VOYANTS SOLUTIONS PVT LTD. 403, 4th Floor, Park Centra, Sector-30, NH-8 Gurgaon-122001, Haryana, India CIN- U74140HR2004PTC046918 Ph: 0124-4598200, Fax: 0124-4019051, E-mail: info@voyants.in, www.voyants.in	Detailed Project Report			DESIGNED BY	DRAWN BY	CHECKED BY	APPROVED BY	TITLE : Plan and Profile (km 6+000 to km 7+000)
			PD/PS	SS/SP	DGR	SKC	   			
			REV.	DATE	DESCRIPTION	SCALE :		HOR 1:2500 VER 1:250	SHEET SIZE	
										DRG. No. : VSPL/1718-082/DPR/PKG-4/NH-515/S1/PP-07 REVISION:R1 March 2023

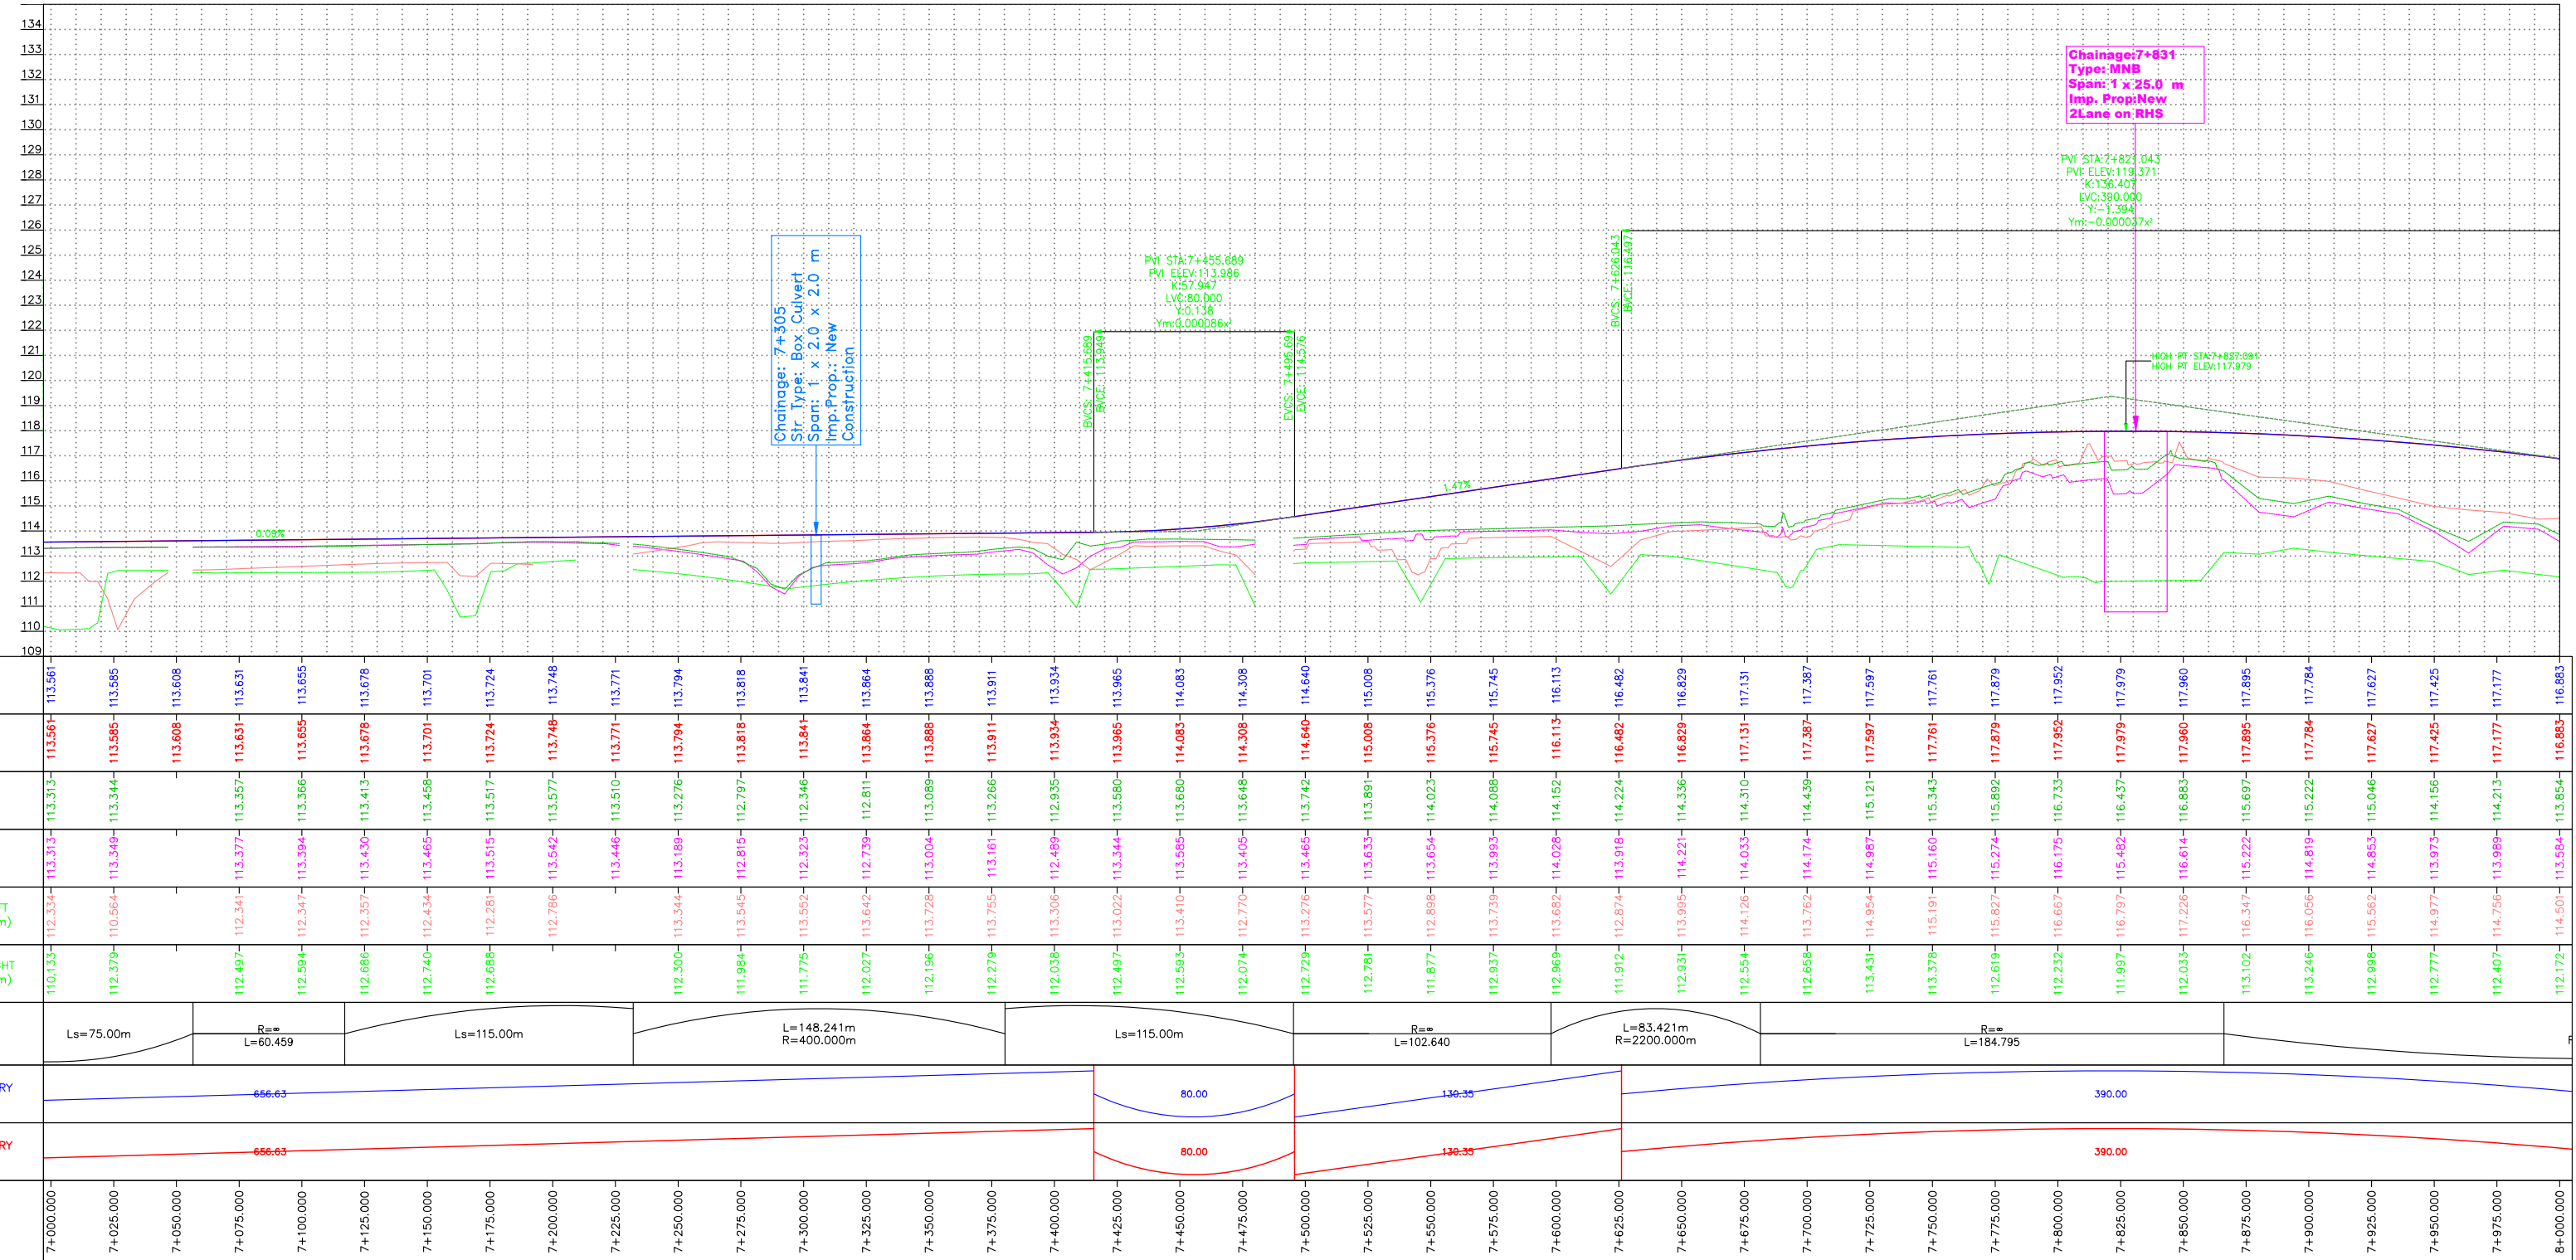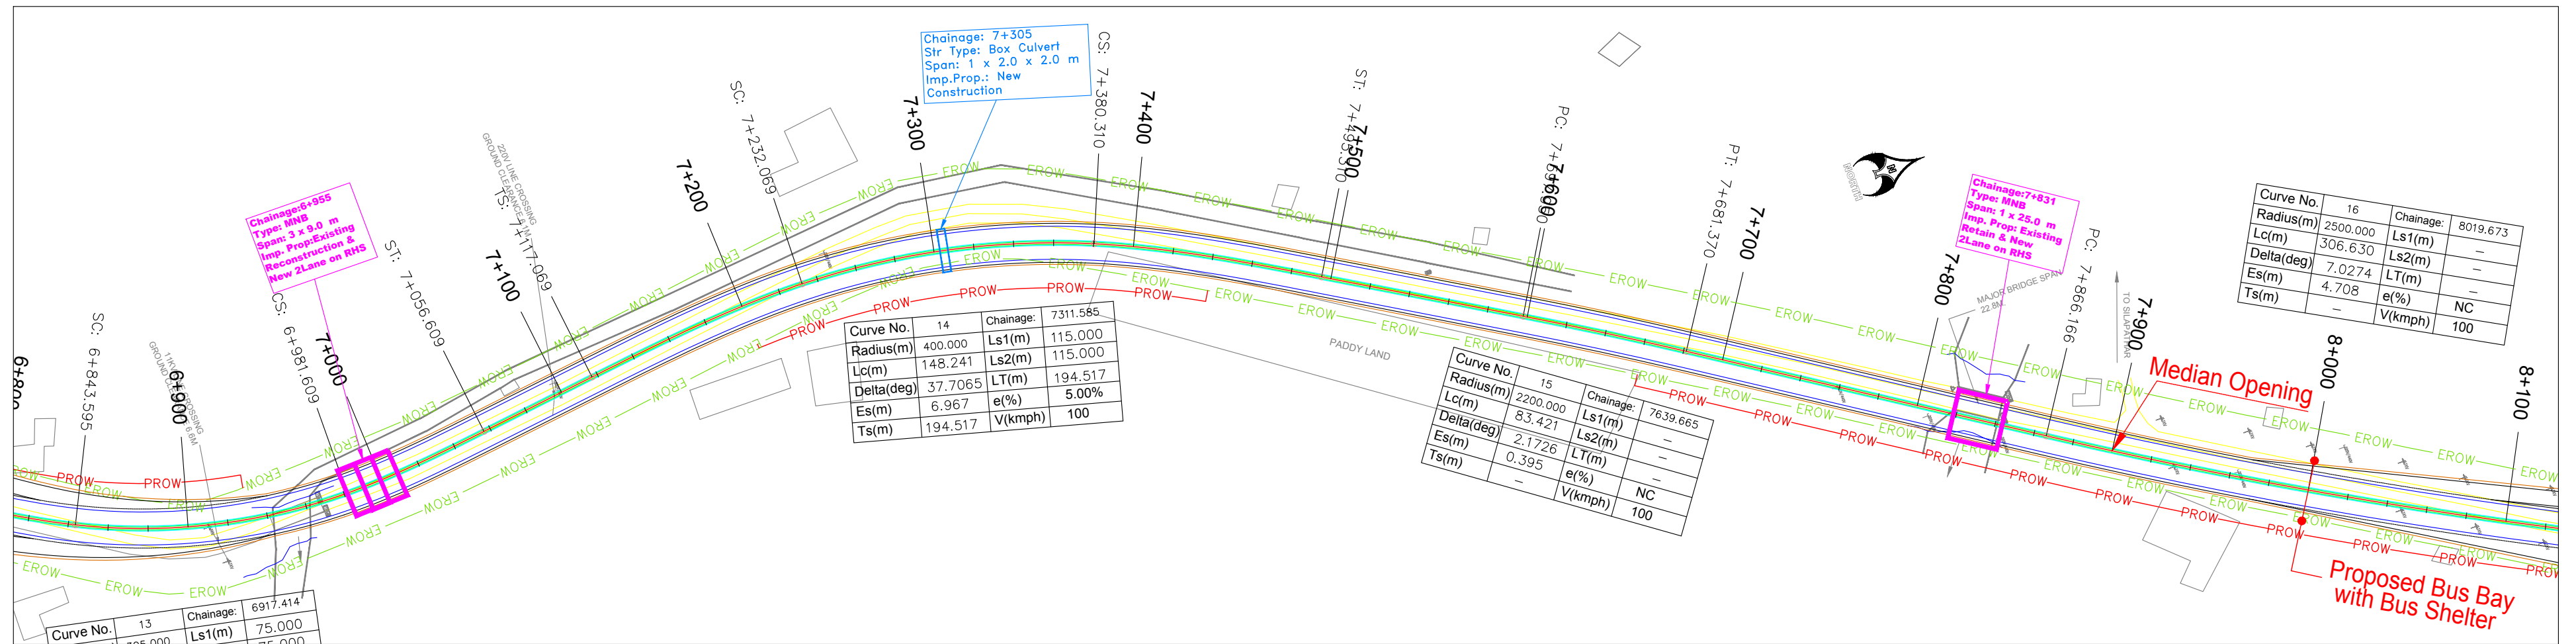

CLIENT :

NATIONAL HIGHWAYS AND INFRASTRUCTURE DEVELOPMENT CORPORATION LTD.
(MINISTRY OF ROAD TRANSPORT AND HIGHWAYS)
GOVERNMENT OF INDIA

PROJECT :

CONSULTANCY SERVICES FOR PREPARATION OF DETAILED PROJECT REPORT FOR DEVELOPMENT OF ECONOMIC CORRIDORS, INTER CORRIDORS AND FEEDER ROUTES TO IMPROVE THE EFFICIENCY OF FREIGHT MOVEMENTS IN INDIA UNDER BHARATMALA PARIYOJANA (LOT-1:PACKAGE IV)

DESIGN CONSULTANT:

VOYANTS SOLUTIONS PVT LTD.
403, 4th Floor, Park Centra,
Sector-30, NH-8
Gurgaon-122001, Haryana, India
CIN: U74140HR2004PTC046918
Ph: 0124-4598200, Fax: 0124-4019051,
E-mail: info@voyants.in, www.voyants.in

Detailed Project Report

REV.	DATE	DESCRIPTION

DESIGNED BY

PD/PS

DRAWN BY

SS/SP

CHECKED BY

DGR

APPROVED BY



SKC

TITLE :

Plan and Profile
(km 7+000 to km 8+000)

DRG. No. :
VSPL/1718-082/DPR/PKG-4/NH-51/S1/PP-08



REVISION:R1
March 2023

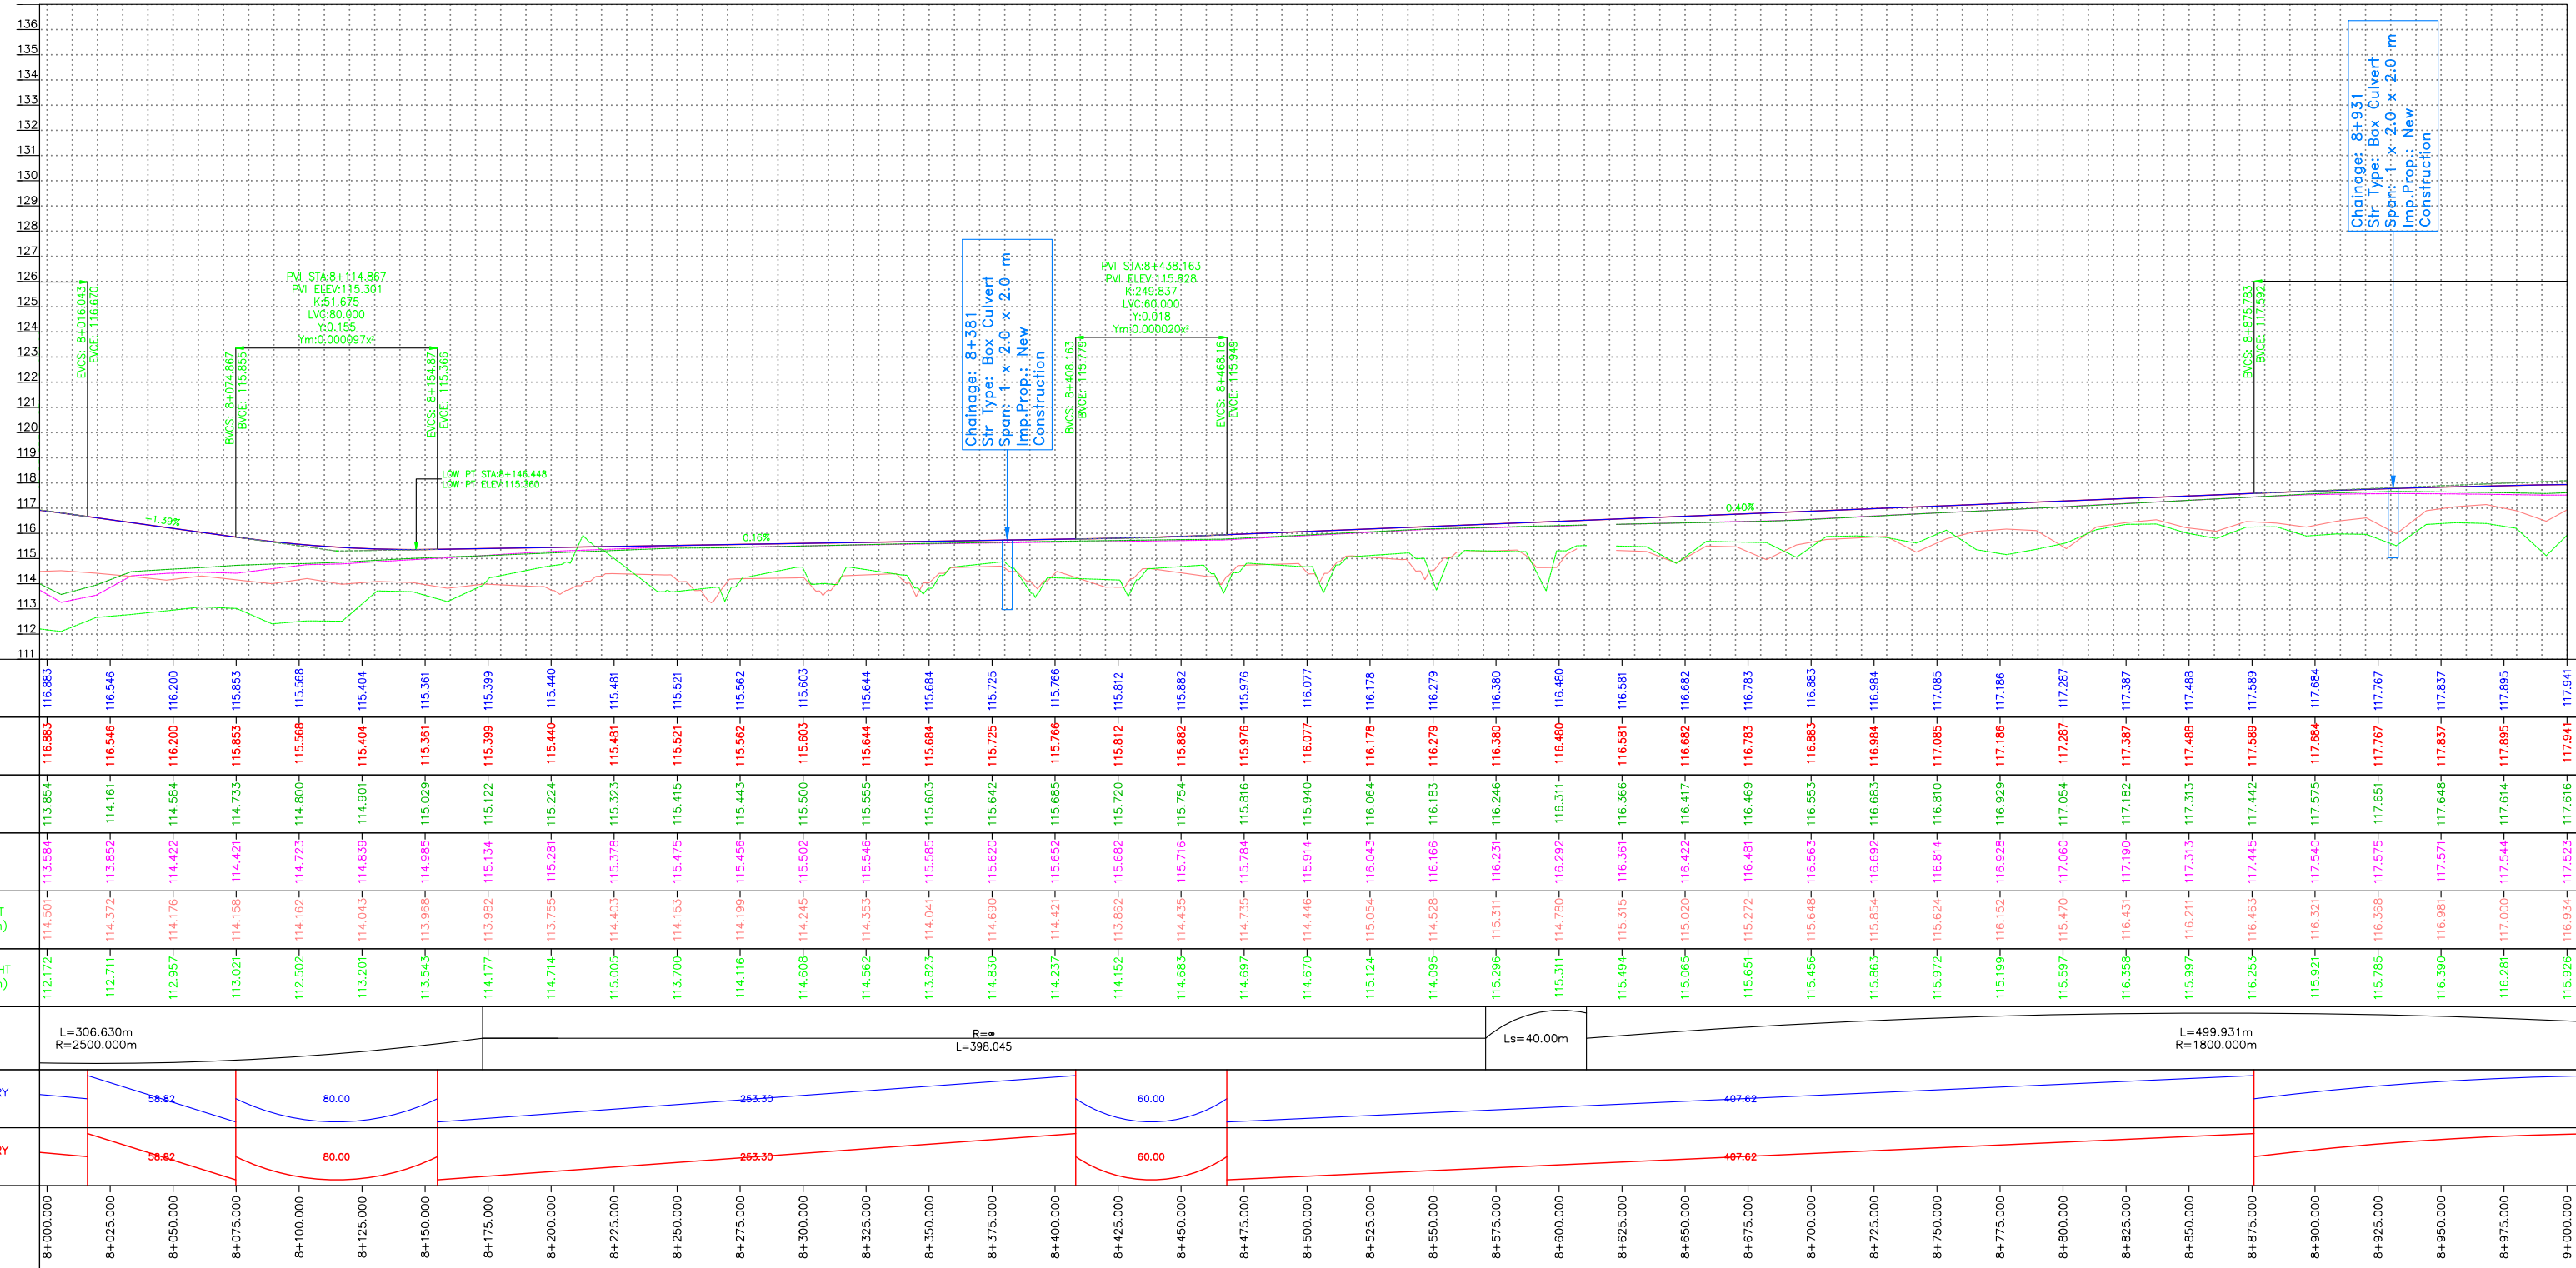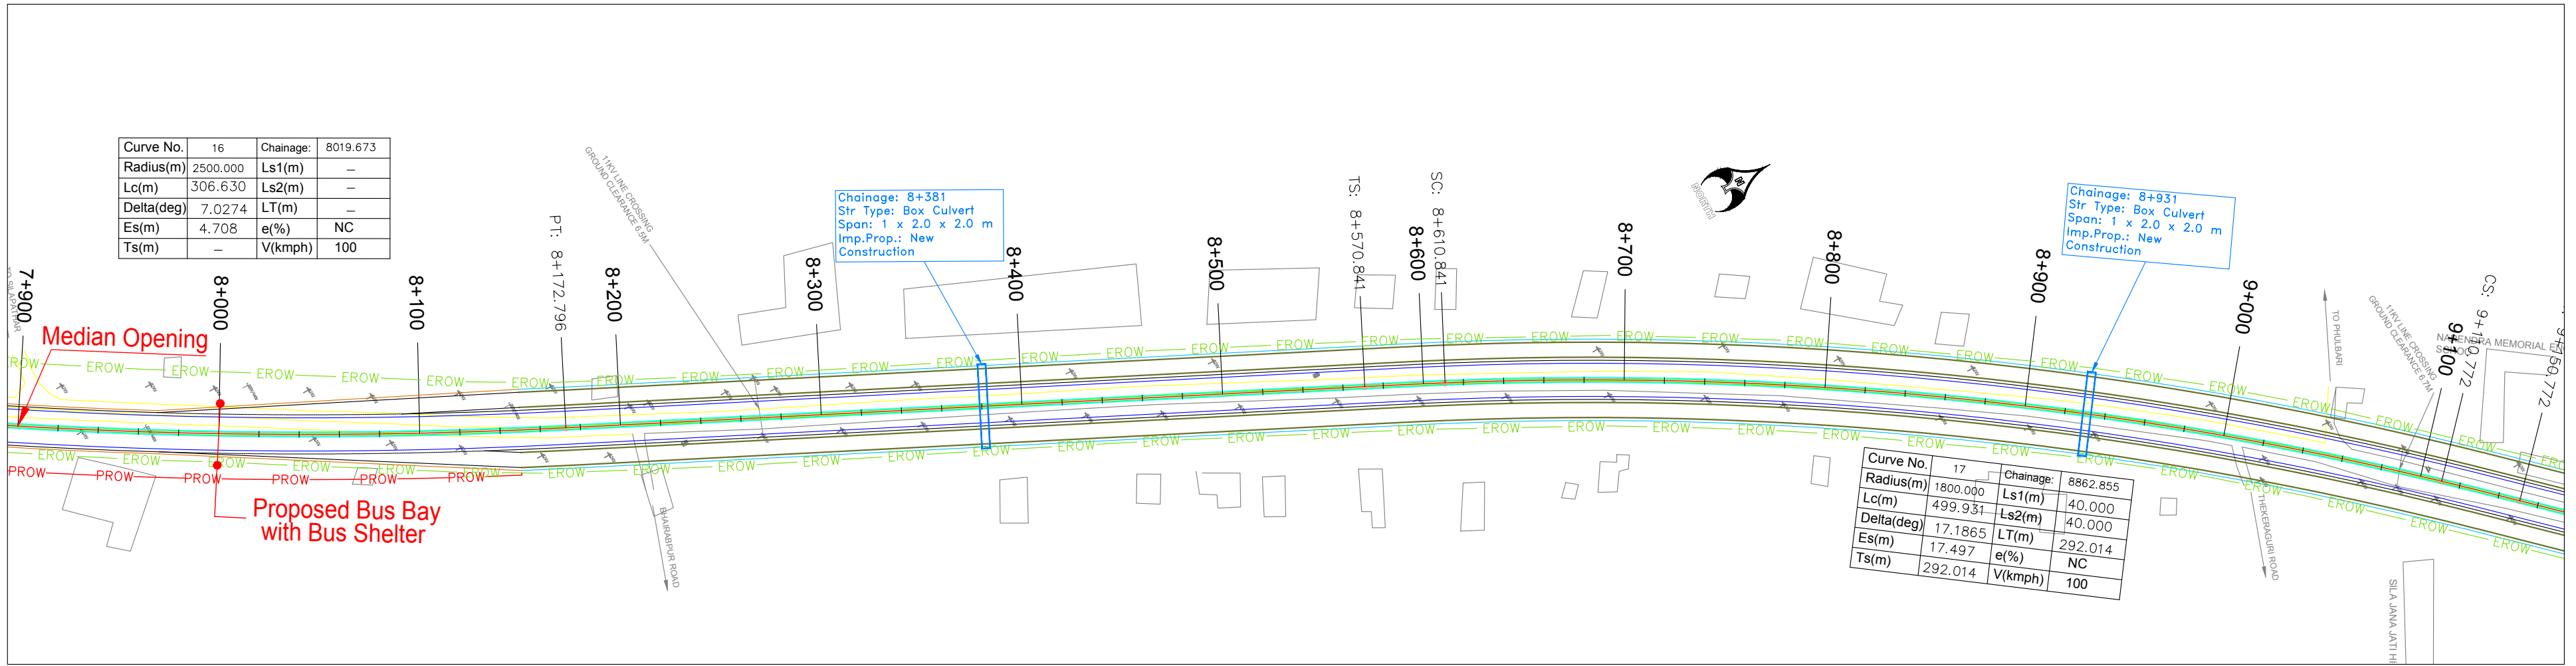

CLIENT :  NATIONAL HIGHWAYS AND INFRASTRUCTURE DEVELOPMENT CORPORATION LTD. (MINISTRY OF ROAD TRANSPORT AND HIGHWAYS) GOVERNMENT OF INDIA	PROJECT : CONSULTANCY SERVICES FOR PREPARATION OF DETAILED PROJECT REPORT FOR DEVELOPMENT OF ECONOMIC CORRIDORS, INTER CORRIDORS AND FEEDER ROUTES TO IMPROVE THE EFFICIENCY OF FREIGHT MOVEMENTS IN INDIA UNDER BHARATMALA PARIYOJANA (LOT-1:PACKAGE IV)	DESIGN CONSULTANT:  VOYANTS SOLUTIONS PVT LTD. 403, 4th Floor, Park Centra, Sector-30, NH-8 Gurgaon-122001, Haryana, India CIN: U74140HR2004PTC046918 Ph: 0124-4598200, Fax: 0124-4019051, E-mail: info@voyants.in, www.voyants.in	Detailed Project Report				DESIGNED BY PD/PS	DRAWN BY SS/SP	CHECKED BY DGR	APPROVED BY SKC	TITLE : Plan and Profile (km 8+000 to km 9+000) DRG. No. : VSPL/1718-082/DPR/PKG-4/NH-515/S1/PP-09 REVISION:R1 March 2023
											
							SCALE :	HOR 1:2500 VER 1:250	SHEET SIZE	A2	
							REV.	DATE	DESCRIPTION		

← DHEMAJI

OYAN →

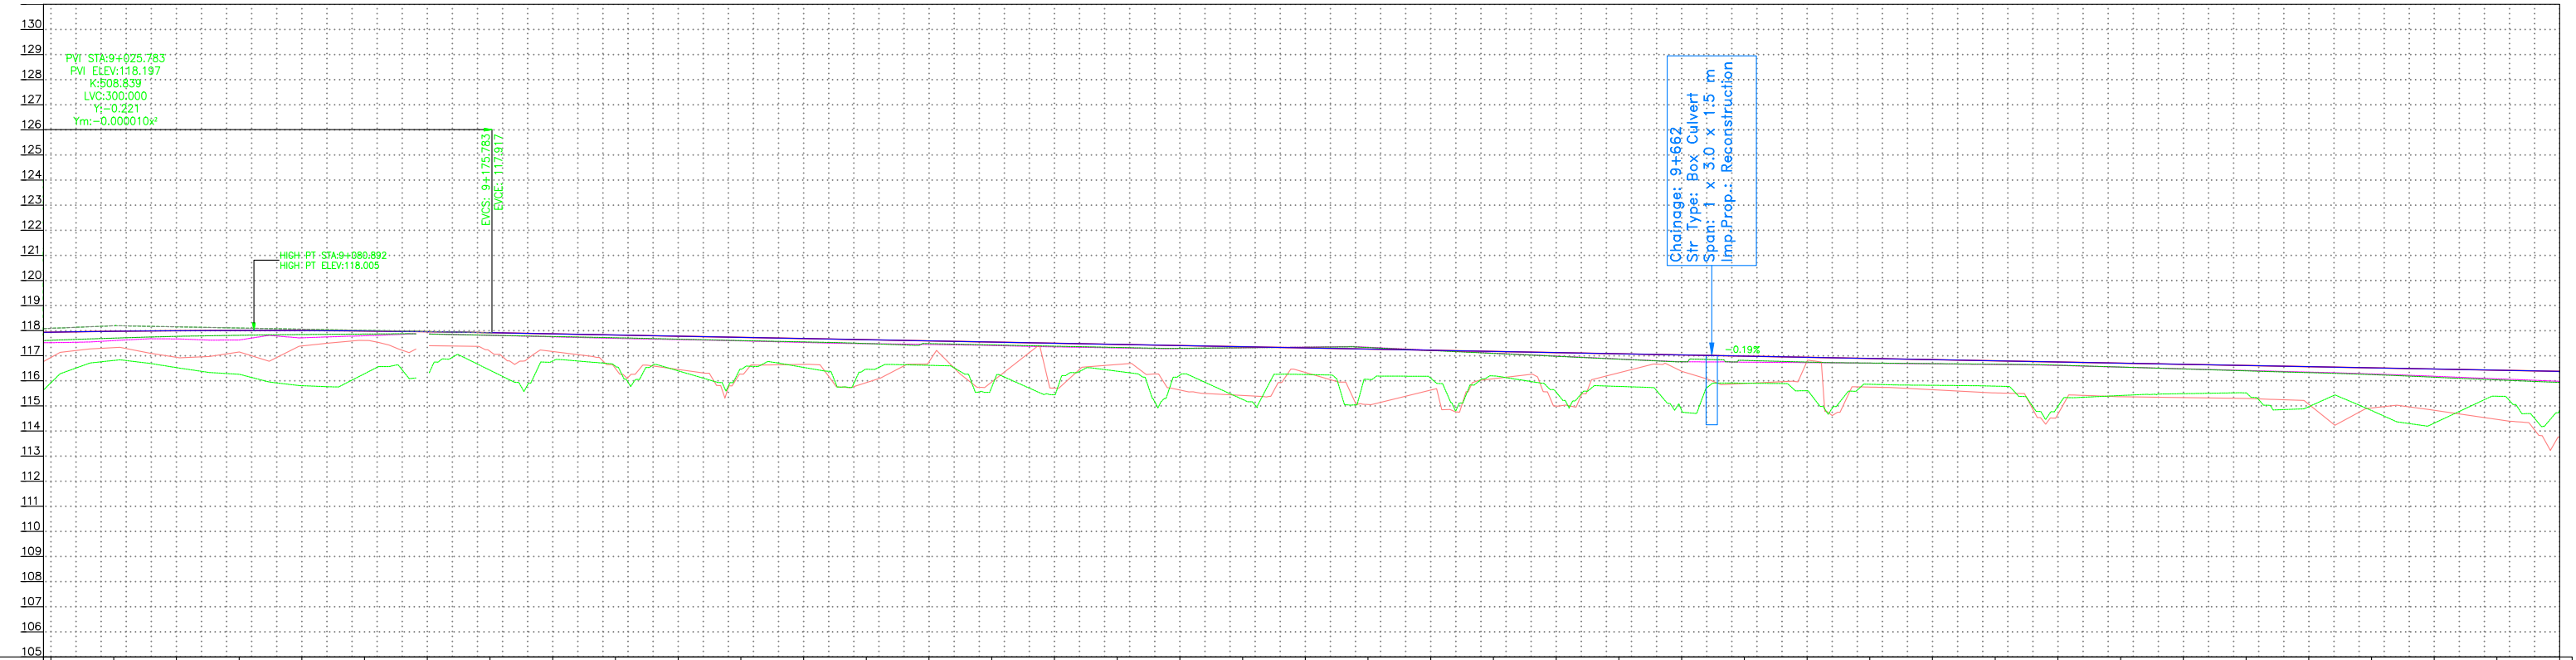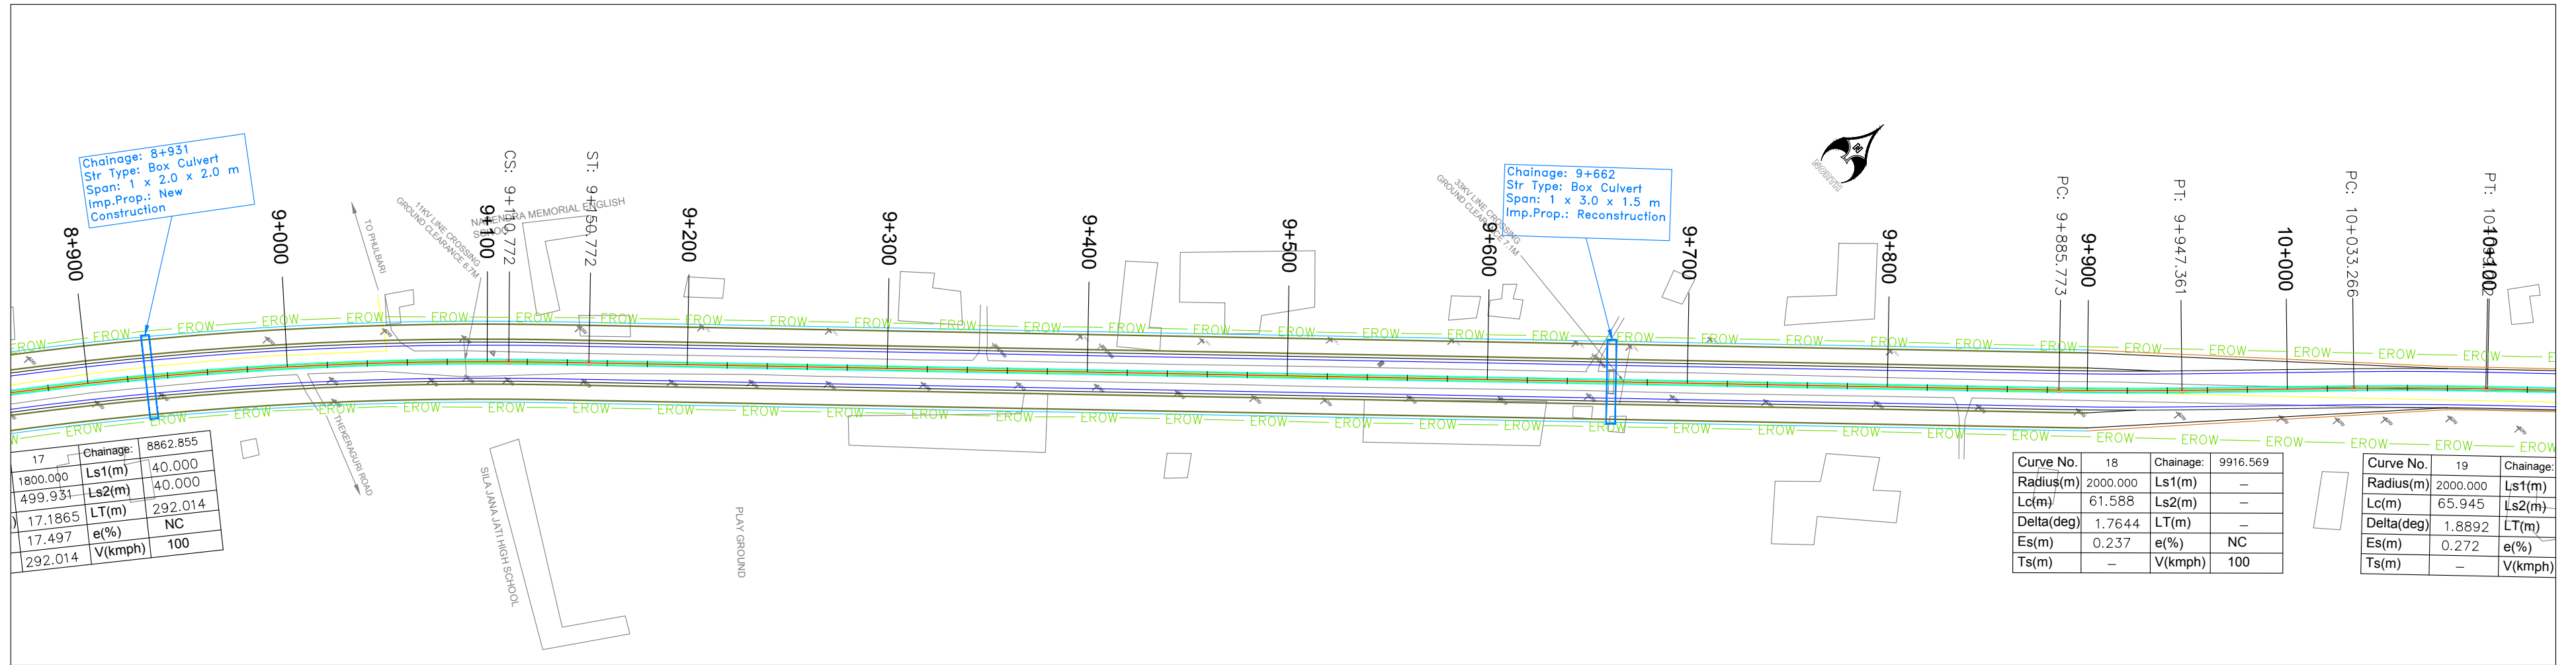

PROPOSED LME DESIGN EDGE (m)	117.941	117.941	117.975	117.996	118.005	118.002	117.986	117.958	117.918	117.872	117.825	117.779	117.732	117.685	117.639	117.592	117.545	117.499	117.452	117.406	117.359	117.312	117.266	117.219	117.172	117.126	117.079	117.033	116.986	116.939	116.893	116.846	116.799	116.753	116.706	116.660	116.613	116.566	116.520	116.473	116.427	116.380	
PROPOSED RME PROFILE LEVEL (m)	117.941	117.941	117.975	117.996	118.005	118.002	117.986	117.958	117.918	117.872	117.825	117.779	117.732	117.685	117.639	117.592	117.545	117.499	117.452	117.406	117.359	117.312	117.266	117.219	117.172	117.126	117.079	117.033	116.986	116.939	116.893	116.846	116.799	116.753	116.706	116.660	116.613	116.566	116.520	116.473	116.427	116.380	
EXISTING GROUND LEVEL LME (m)	117.616	117.616	117.702	117.773	117.815	117.844	117.863	117.879	117.886	117.892	117.897	117.901	117.904	117.906	117.908	117.909	117.910	117.911	117.912	117.913	117.914	117.915	117.916	117.917	117.918	117.919	117.920	117.921	117.922	117.923	117.924	117.925	117.926	117.927	117.928	117.929	117.930	117.931	117.932	117.933	117.934	117.935	
EXISTING GROUND LEVEL RME (m)	117.616	117.616	117.702	117.773	117.815	117.844	117.863	117.879	117.886	117.892	117.897	117.901	117.904	117.906	117.908	117.909	117.910	117.911	117.912	117.913	117.914	117.915	117.916	117.917	117.918	117.919	117.920	117.921	117.922	117.923	117.924	117.925	117.926	117.927	117.928	117.929	117.930	117.931	117.932	117.933	117.934	117.935	
EXISTING 20M LEFT GROUND LEVEL (m)	116.934	117.322	117.603	117.670	117.702	117.716	117.729	117.741	117.751	117.759	117.766	117.772	117.777	117.781	117.784	117.787	117.789	117.791	117.792	117.793	117.794	117.795	117.796	117.797	117.798	117.799	117.800	117.801	117.802	117.803	117.804	117.805	117.806	117.807	117.808	117.809	117.810	117.811	117.812	117.813	117.814	117.815	
EXISTING 20M RIGHT GROUND LEVEL (m)	115.926	116.812	117.322	117.603	117.670	117.702	117.716	117.729	117.741	117.751	117.759	117.766	117.772	117.777	117.781	117.784	117.787	117.789	117.791	117.792	117.793	117.794	117.795	117.796	117.797	117.798	117.799	117.800	117.801	117.802	117.803	117.804	117.805	117.806	117.807	117.808	117.809	117.810	117.811	117.812	117.813	117.814	117.815
HORIZONTAL ALIGNMENT	Ls=40.00m	
VERTICAL GEOMETRY LME	300.00	
VERTICAL GEOMETRY RME	300.00	
STATION (m)	9+000.000	9+025.000	9+050.000	9+075.000	9+100.000	9+125.000	9+150.000	9+175.000	9+200.000	9+225.000	9+250.000	9+275.000	9+300.000	9+325.000	9+350.000	9+375.000	9+400.000	9+425.000	9+450.000	9+475.000	9+500.000	9+525.000	9+550.000	9+575.000	9+600.000	9+625.000	9+650.000	9+675.000	9+700.000	9+725.000	9+750.000	9+775.000	9+800.000	9+825.000	9+850.000	9+875.000	9+900.000	9+925.000	9+950.000	9+975.000	10+000.000		

CLIENT :



**NATIONAL HIGHWAYS AND INFRASTRUCTURE
DEVELOPMENT CORPORATION LTD.**
(MINISTRY OF ROAD TRANSPORT AND HIGHWAYS)
GOVERNMENT OF INDIA

PROJECT :

**CONSULTANCY SERVICES FOR PREPARATION OF
DETAILED PROJECT REPORT FOR DEVELOPMENT OF
ECONOMIC CORRIDORS, INTER CORRIDORS AND FEEDER
ROUTES TO IMPROVE THE EFFICIENCY OF FREIGHT
MOVEMENTS IN INDIA UNDER BHARATMALA PARIYOJANA
(LOT-1:PACKAGE IV)**

DESIGN CONSULTANT:

VOYANTS SOLUTIONS PVT LTD.
403, 4th Floor, Park Centra,
Sector-30, NH-8
Gurgaon-122001, Haryana, India
CIN: U74140HR2004PTC046918
Ph: 0124-4598200, Fax: 0124-4019051,
E-mail: info@voyants.in, www.voyants.in

Detailed Project Report

REV.	DATE	DESCRIPTION
------	------	-------------

DESIGNED BY

PD/PS	SS/SP	DGR	SKC



SCALE :	HOR 1:2500 VER 1:250	SHEET SIZE	A2
---------	-------------------------	------------	----

TITLE :

Plan and Profile
(km 9+000 to km 10+000)

DRG. No. :
VSPL/1718-082/DPR/PKG-4/NH-515/S1/PP-10

REVISION:R1
March 2023

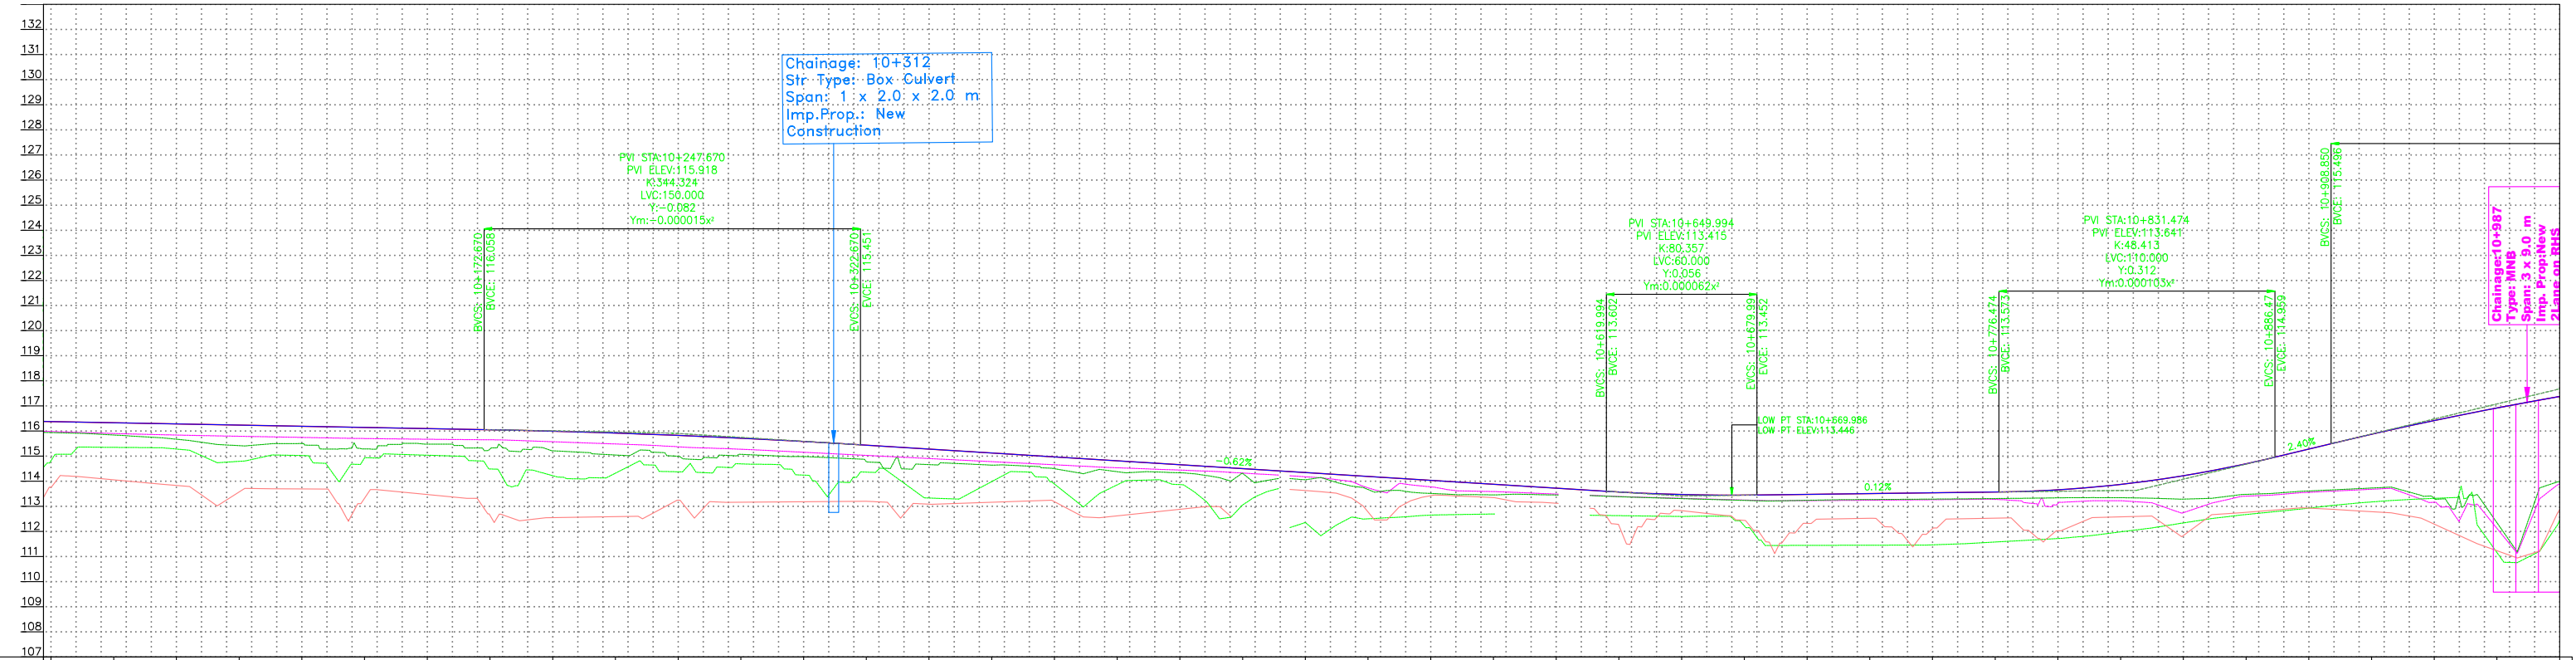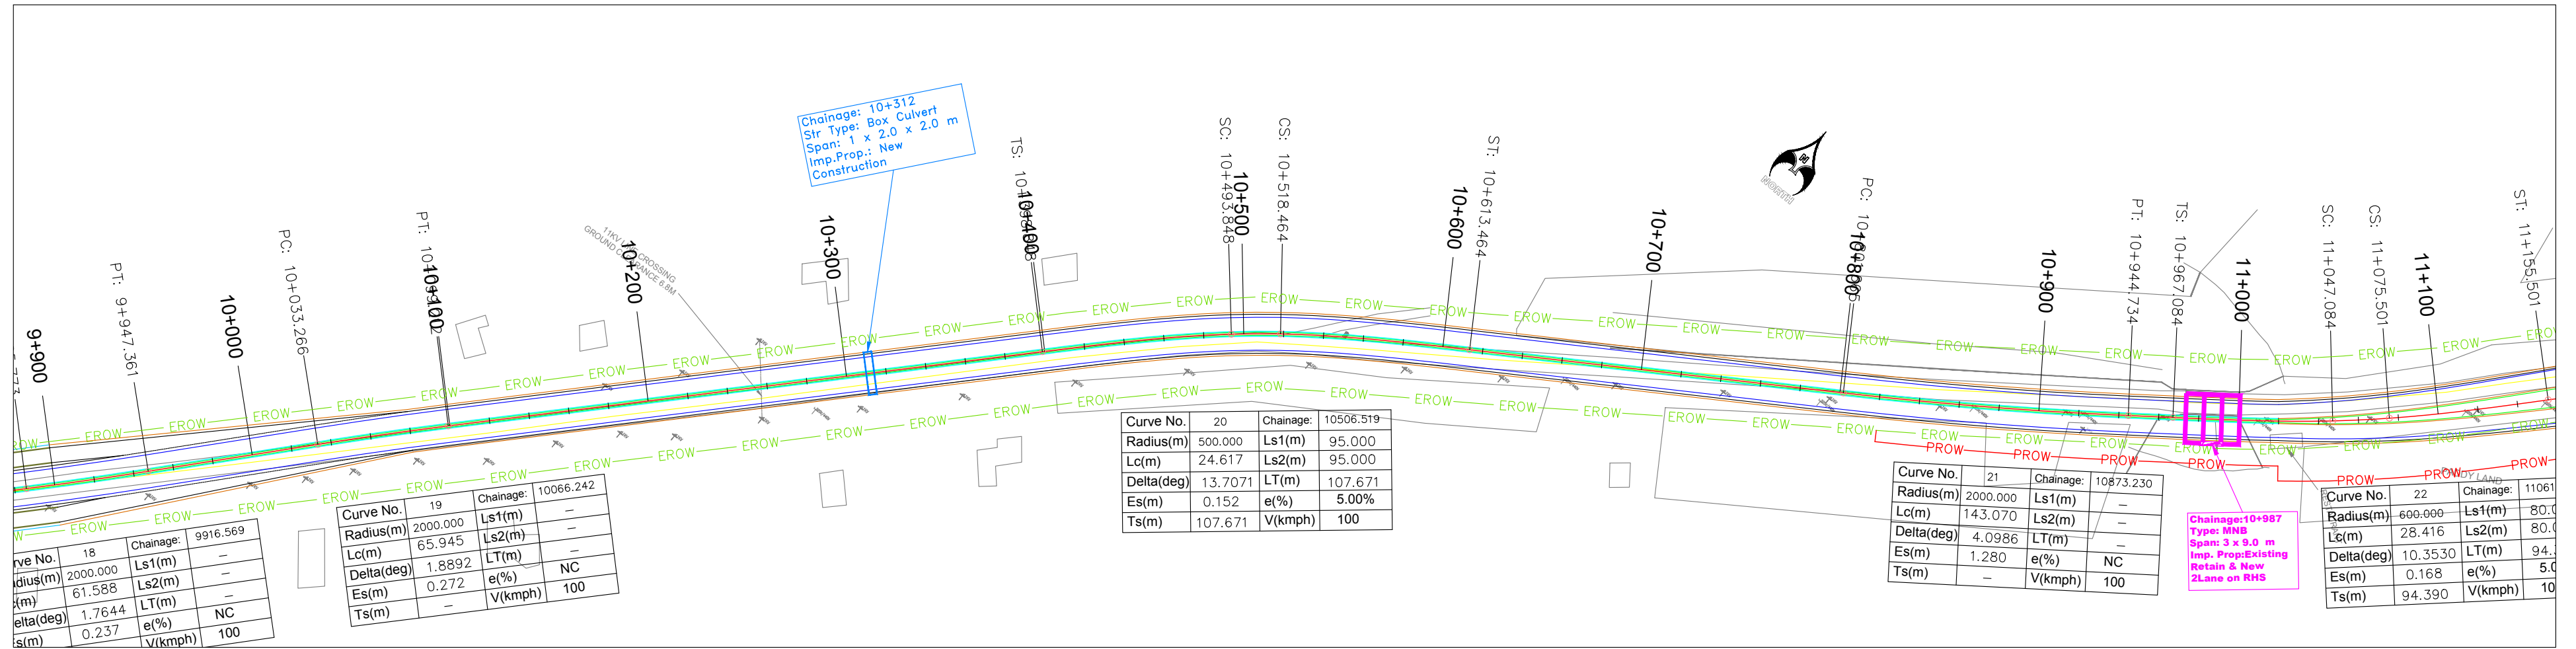

PROPOSED LME DESIGN EDGE (m)	116.380	116.333	116.287	116.240	116.193	116.147	116.100	116.053	115.996	115.921	115.827	115.715	115.585	115.437	115.281	115.126	114.970	114.815	114.659	114.504	114.348	114.193	114.037	113.882	113.726	113.572	113.471	113.348	113.271	113.150	113.040	112.920	112.800	0.000	-0.120	-0.240	-0.360	-13.200
---------------------------------	---------	---------	--------	--------	-------	-------	--------	--------	---------	---------	