


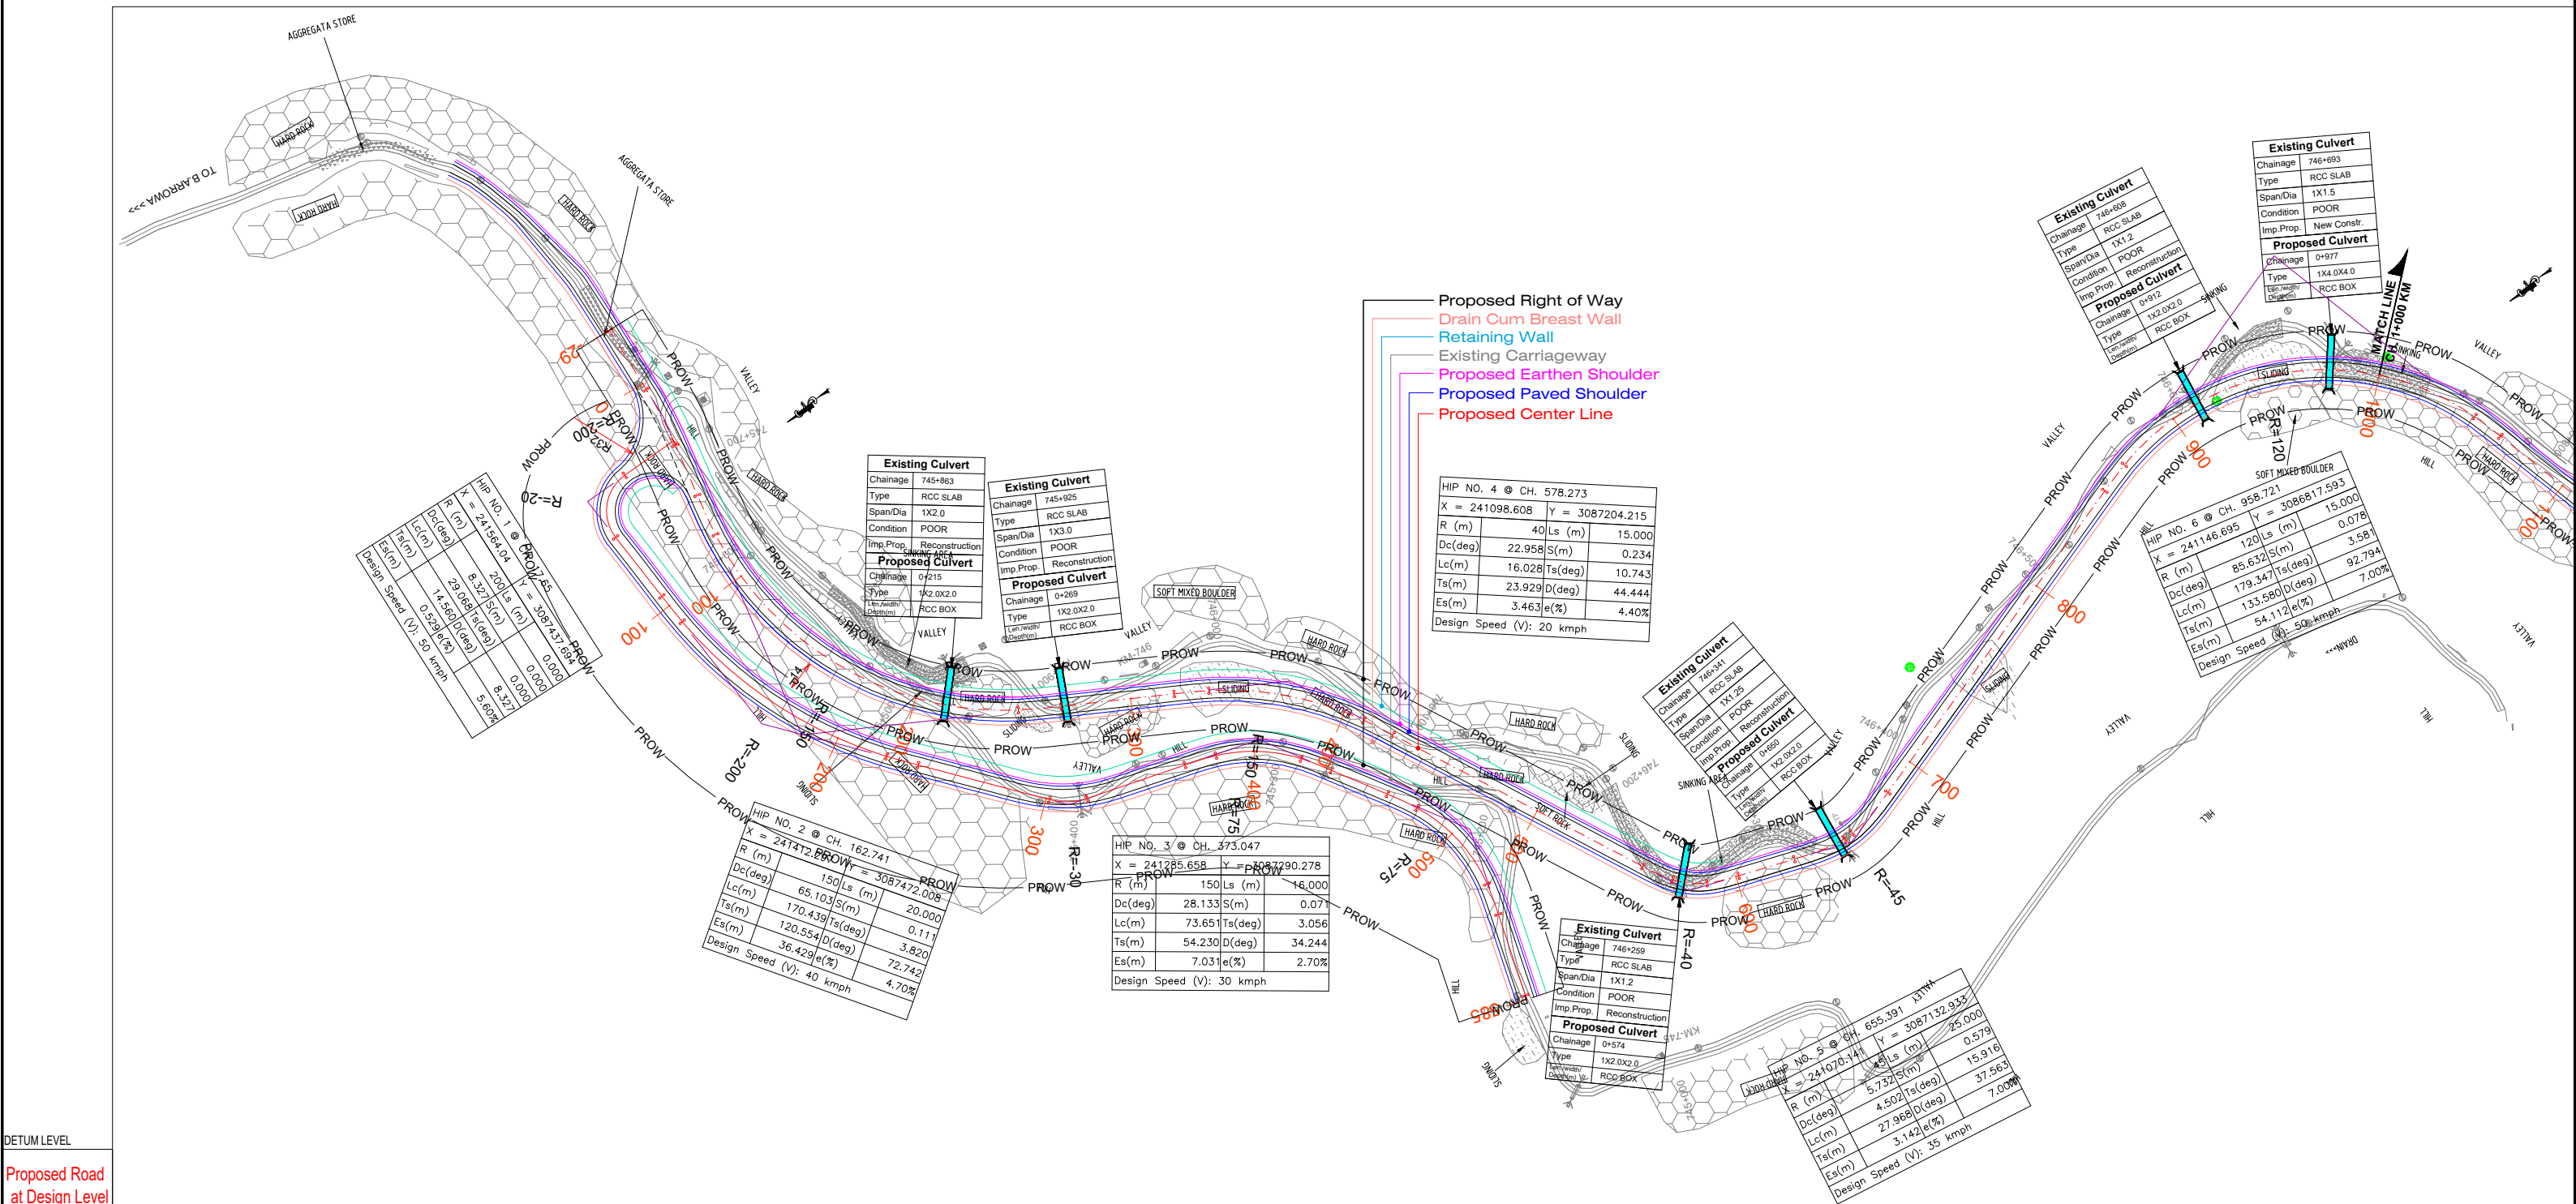

DETUM LEVEL

Proposed Road
at Design Level

Ground Below
Design CL

Ground Level
9m Left

Ground Level
9m Right

Vertical

Horizontal

Superelevation

RHS
CL
LHS

Proposed
Chainage

CLIENT:-



National Highways and
Infrastructure Development
Corporation Limited

CONSULTANT:-



Chaitanya Projects Consultancy Pvt. Ltd.
C-5, 2ND FLOOR, R.K.TOWER PLOT NO.- 21-22,
SECTOR-4, VAISHALI, GHAZIABAD
PH.: 0120-3223419, 4120472, FAX: 0120-4110472

PROJECT:-

Consultancy services for preparation of Feasibility Study and Detailed
Project Report for Two Lining of NH-52 from Km. 745.60 to Km. 806.75
(Brahmakund-T-Junction-Chowkham) (Length 61.15 Km.) for execution on
EPC Mode in the state of Arunachal Pradesh

SCALE :-

Horizontal= 1:2000
Vertical= 1:200

DWG TITLE:-

PLAN & PROFILE (PACKAGE - I)
(BRAHMAKUND TO KAMLANG JUNCTION)
Design Ch: (Km 0+000 To 1+000 Km)

DRAWING No :-

NHIDCL/CPC/FDPR/NH-15/BRHAM-KAMLANG/HW/P&P/ 01

DATE : JULY-2023

Revision: **R4**


PREPARED BY	DESIGNED BY	CHECKED BY	APPROVED BY
S.KUMAR	S. CHAUHAN	P.MISHRA	S.K. SINHA





Proposed Road at Design Level	548.231	548.230	548.183	547.654	546.595	545.495	544.395	543.295	542.195	541.095	539.995	538.895	537.810	536.744	535.698	534.673	533.667	532.667	531.667	530.667	529.667	528.666	527.649	526.611	525.550	524.467	523.363	522.252	521.141	520.031	518.920	517.809	516.699	515.588	514.477	513.367			
Ground Below Design CL	548.230	547.971	545.867	547.867	549.458	550.830	551.689	551.434	552.118	552.665	553.437	555.085	555.017	549.195	534.175	531.138	529.766	532.667	531.948	545.910	538.218	540.938	537.913	532.204	524.953	525.161	545.444	560.936	547.369	538.986	536.587	517.920	517.366	528.094	529.521	514.351			
Ground Level 9m Left	548.230	547.910	546.706	546.287	545.380	547.368	551.886	552.247	552.461	552.944	550.083	537.334	533.624	530.176	530.036	529.393	527.163	528.341	527.029	529.221	528.291	523.968	520.338	520.329	520.595	522.163	534.507	530.063	521.661	518.765	519.190	519.051	516.301	515.361	512.574				
Ground Level 9m Right	548.441	548.260	546.004	548.696	550.413	550.865	551.358	551.343	551.763	-999.000	562.785	565.101	565.017	557.241	554.704	536.076	532.035	543.653	544.092	551.073	553.586	551.745	552.818	550.947	554.109	564.757	565.970	564.873	547.938	542.285	547.153	537.253	547.305	520.059	524.460				
Vertical																																							
Horizontal																																							
Superelevation																																							
RHS																																							
CL																																							
LHS																																							
Proposed Chainage	0	20	40	60	80	100	120	140	160	180	200	220	240	260	280	300	320	340	360	380	400	420	440	460	480	500	520	540	560	580	600	620	640						


MATCH LINE	
	524.460	512.574	514.351	513.367	525.458	506.786	513.598	512.256	536.902	502.170	515.299	511.145	541.509	511.608	516.384	510.035	527.312	510.550	529.199	508.924	509.874	509.301	513.318	507.814	509.108	507.199	506.288	518.742	505.592	523.051	505.885	511.248	504.482	504.299	499.106	505.327	503.371	511.467	514.307	506.402	502.260	507.961	501.246	513.872	501.150	507.251	503.272	509.639	500.039	515.963	502.110	502.157	498.928	503.189	499.644	500.470	497.818	511.881	500.472	506.058	496.707	509.769	497.917	502.289	495.596	509.465	493.722	495.986	494.486	504.894	473.362	493.185
640.0	660.0	680.0	700.0	720.0	740.0	760.0	780.0	800.0	820.0	840.0	860.0	880.0	900.0	920.0	940.0	960.0	980.0	1000.0	

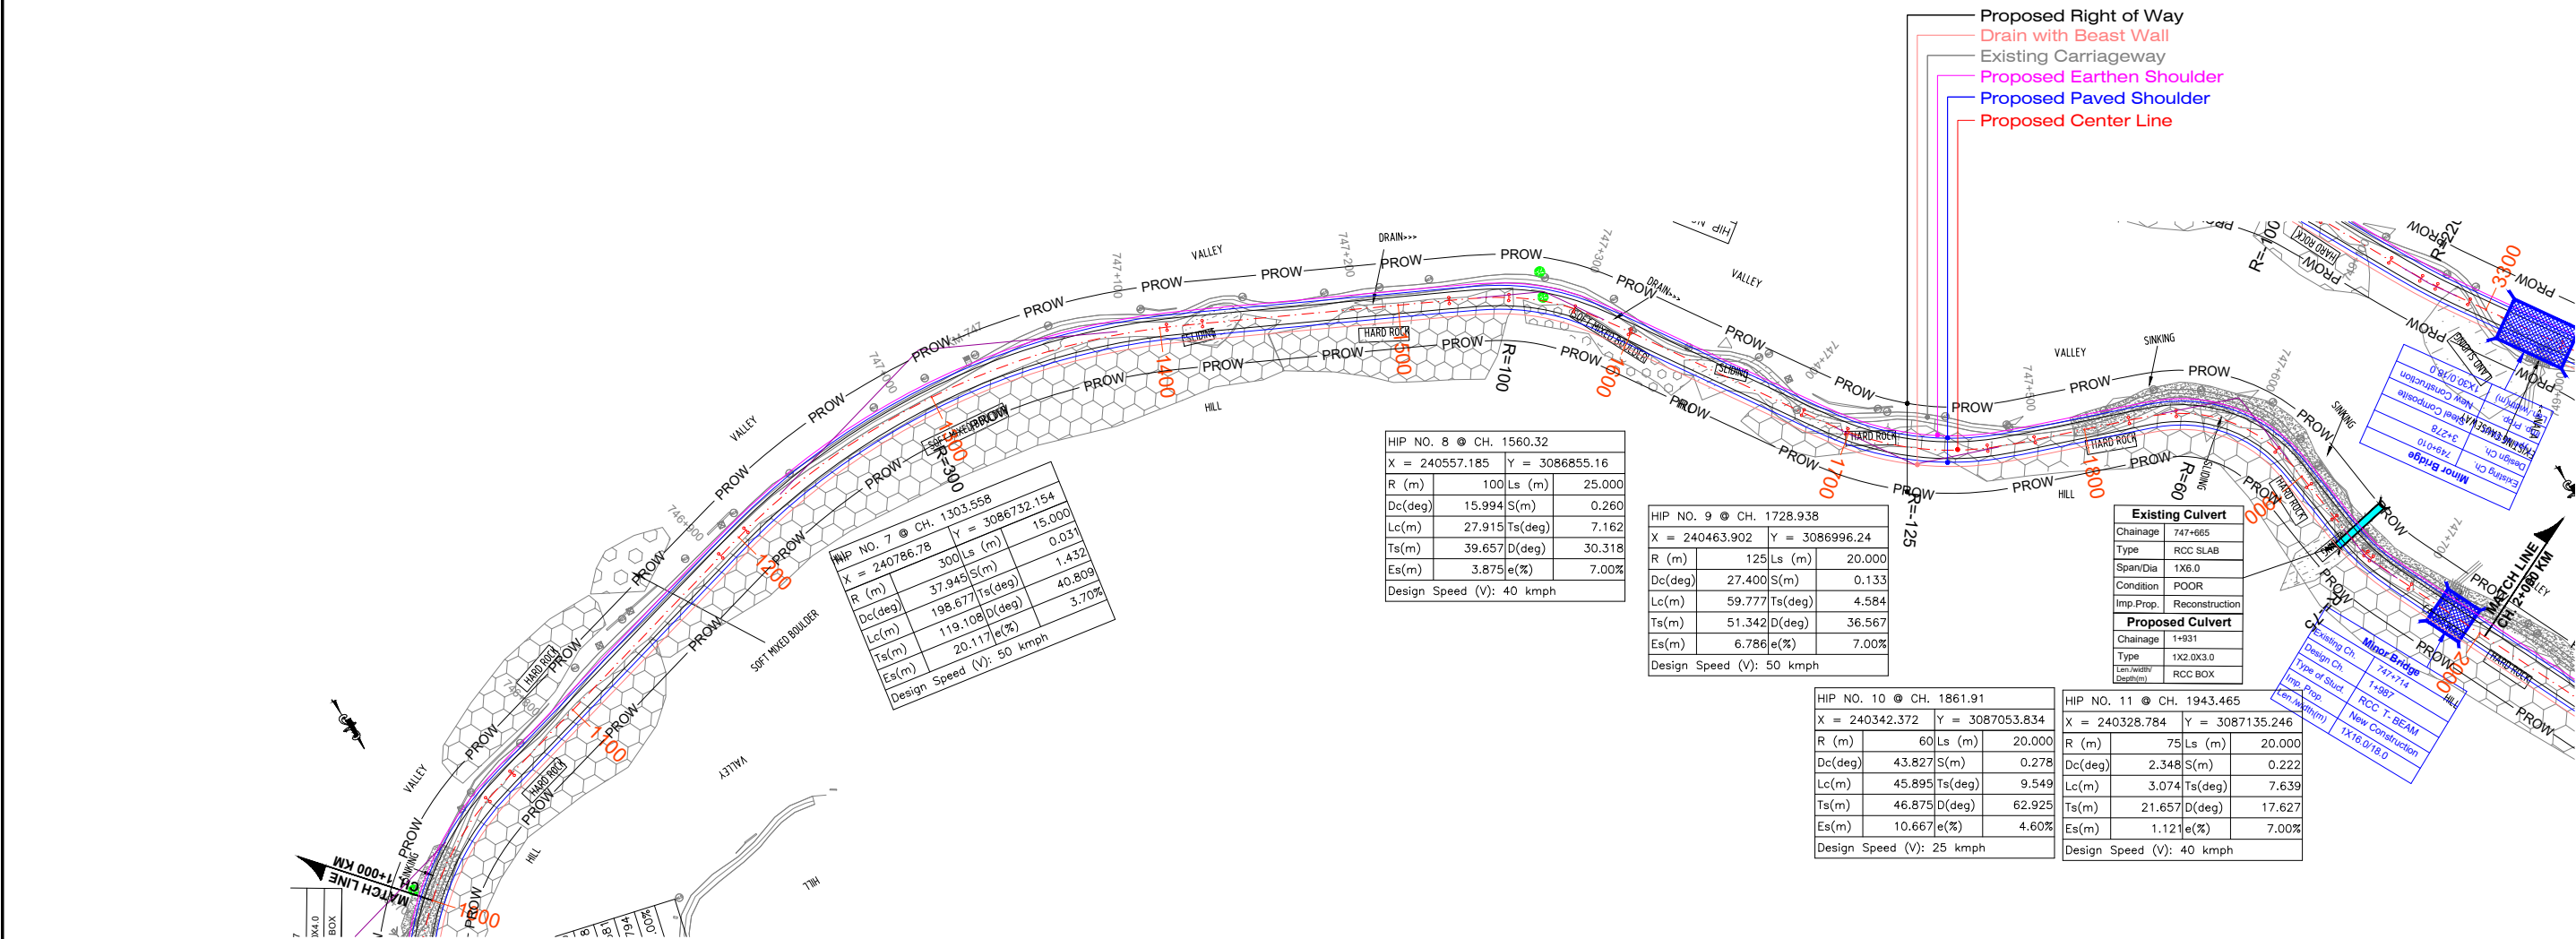


DETUM LEVEL

Proposed Road at Design Level
Ground Below Design CL
Ground Level 9m Left
Ground Level 9m Right
Vertical
Horizontal
Superelevation
RHS
CL
LHS
Proposed Chainage



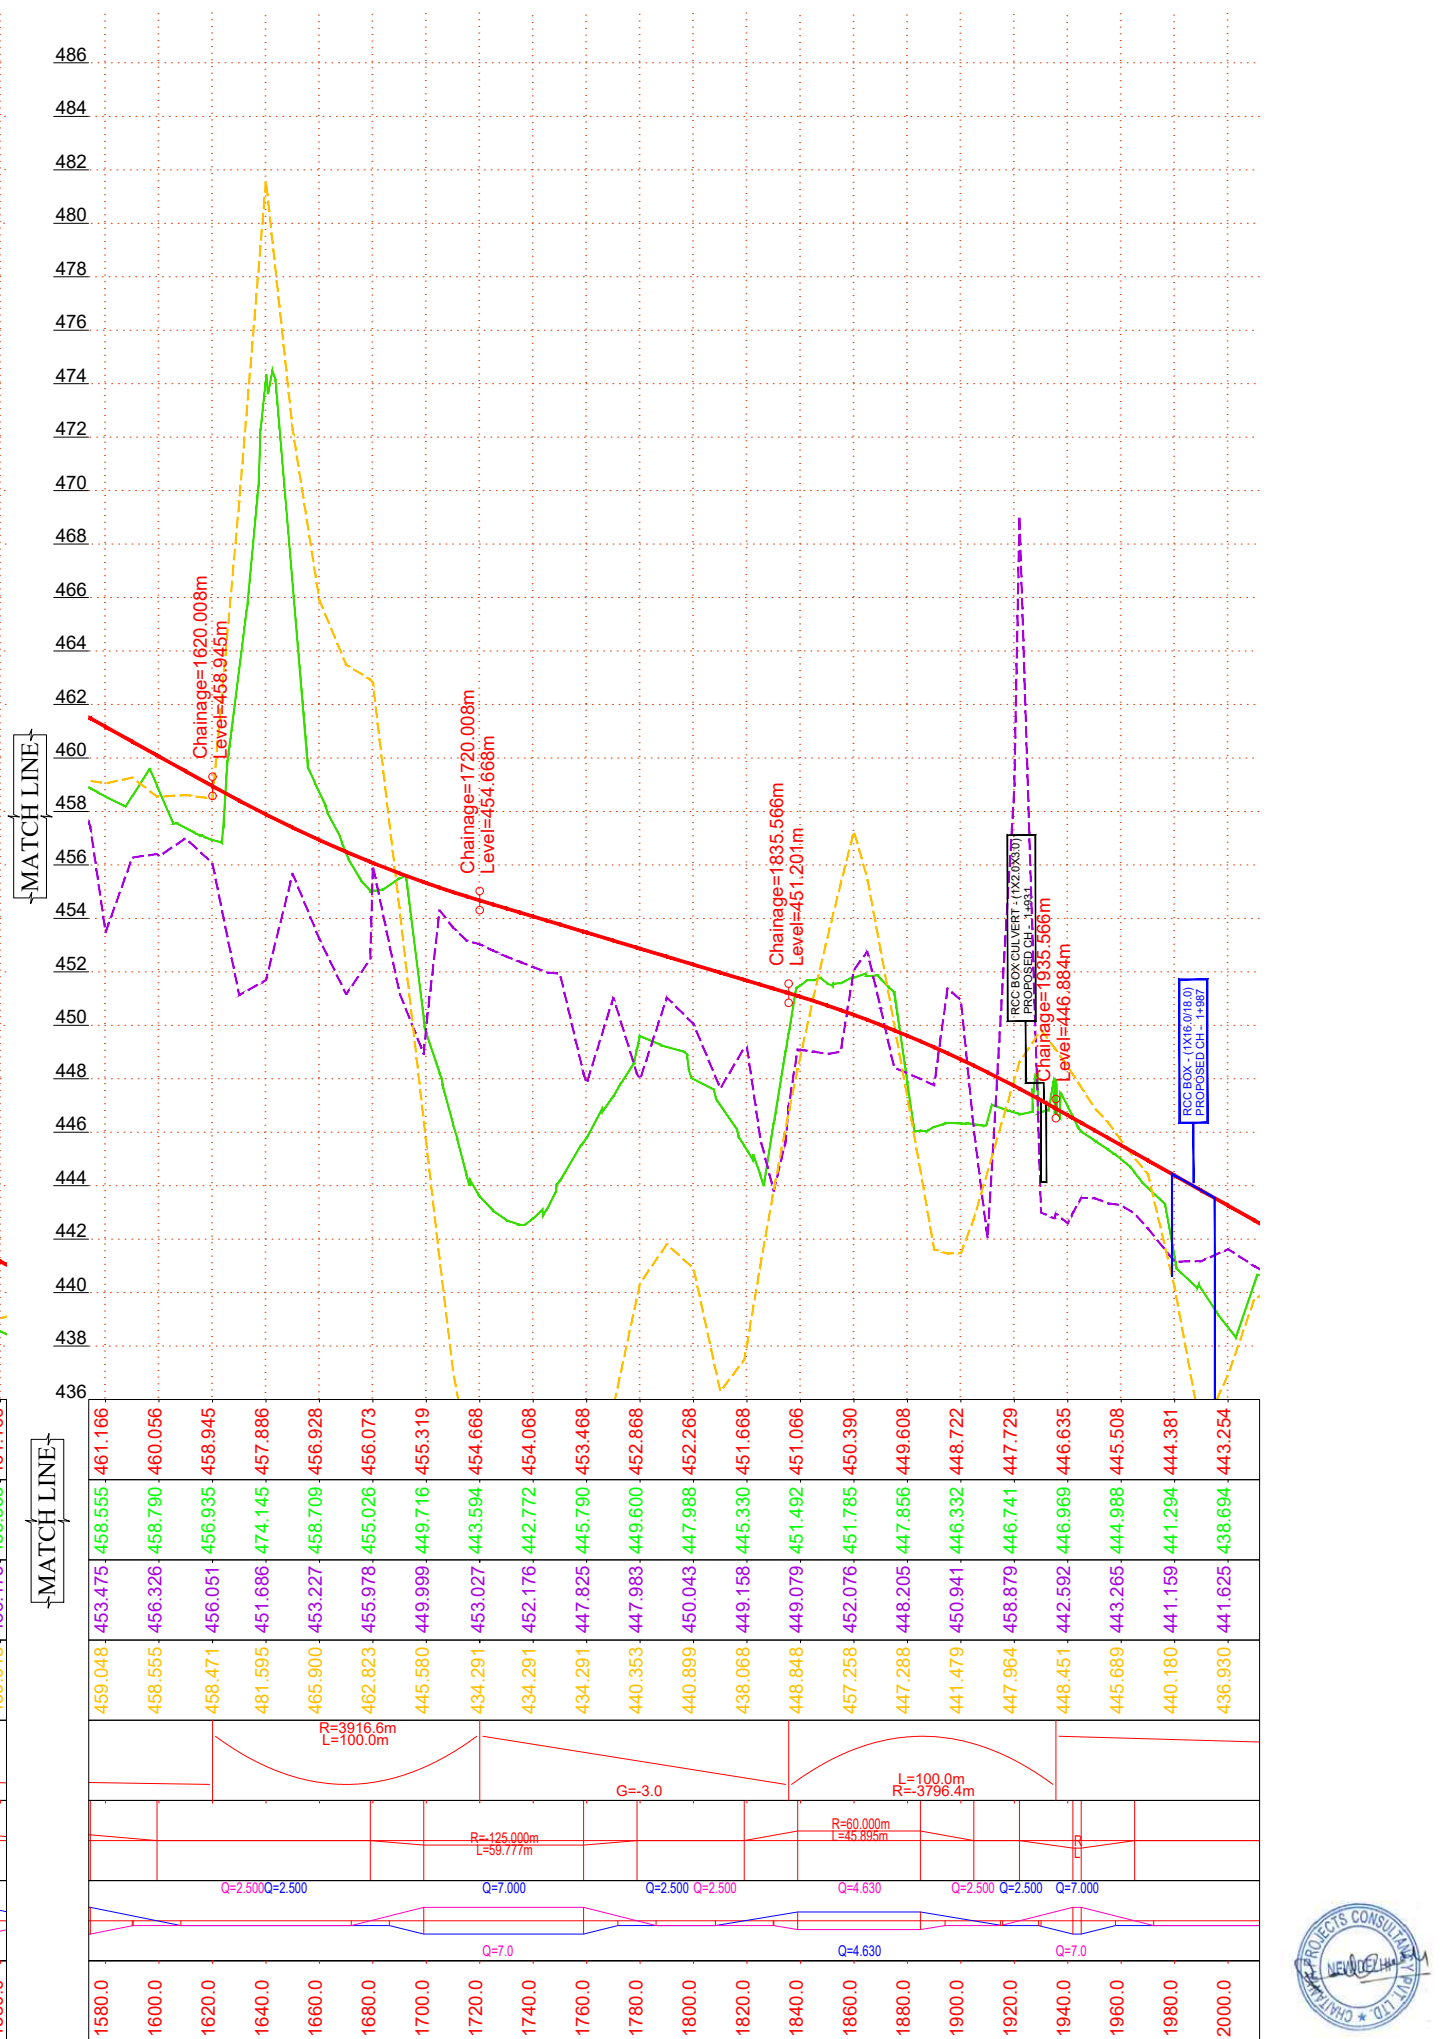

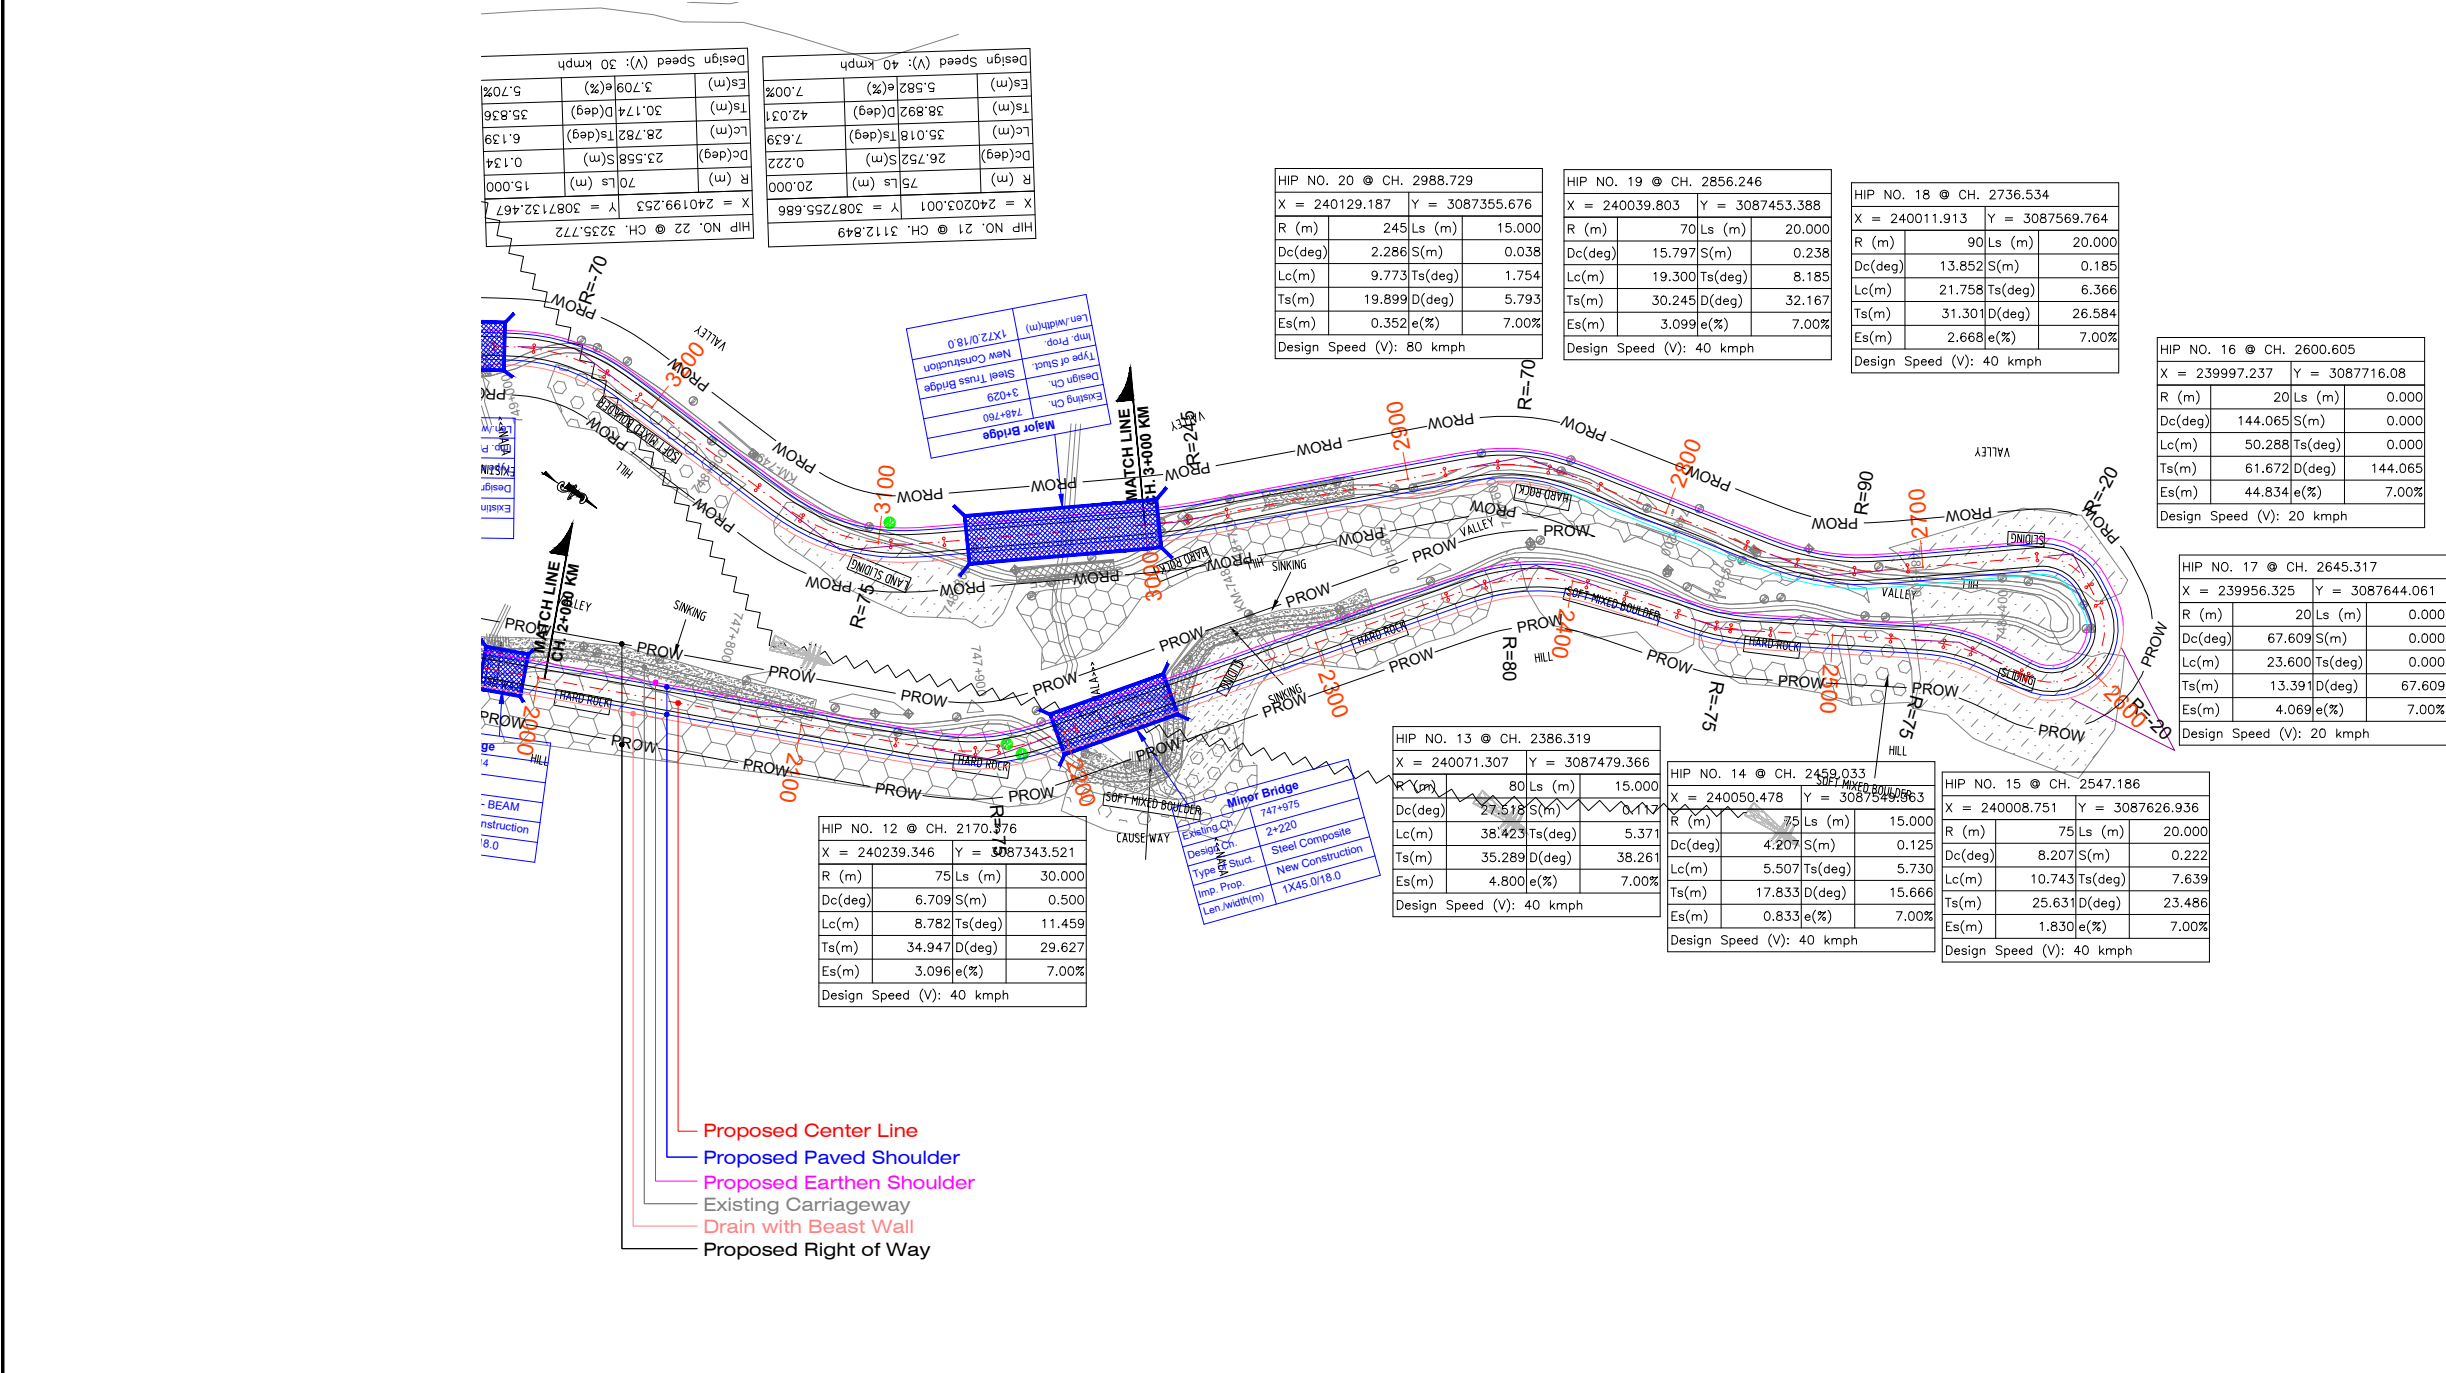

DETUM LEVEL

Proposed Road at Design Level
Ground Below Design CL
Ground Level 9m Left
Ground Level 9m Right
Vertical
Horizontal
Superelevation
RHS
CL
LHS
Proposed Chainage



CLIENT:-



National Highways and
Infrastructure Development
Corporation Limited

CONSULTANT:-



Chaitanya Projects Consultancy Pvt. Ltd.
C-5, 2ND FLOOR, R.K.TOWER PLOT NO.- 21-22,
SECTOR-4, VAISHALI, GHAZIABAD
PH.: 0120-3223419, 4120472, FAX: 0120-4110472

PROJECT:-

Consultancy services for preparation of Feasibility Study and Detailed
Project Report for Two Lining of NH-52 from Km. 745.60 to Km. 806.75
(Brahmakund-T-Junction-Chowkham) (Length 61.15 Km.) for execution on
EPC Mode in the state of Arunachal Pradesh

SCALE :-

Horizontal= 1:2000
Vertical= 1:200

DWG TITLE:-

PLAN & PROFILE (PACKAGE - I)
(BRAHMAKUND TO KAMLANG JUNCTION)
Design Ch: (Km 2+000 To 3+000 Km)

DRAWING No :-

NHIDCL/CPC/FDPR/NH-15/BRHAM-KAMLANG/HW/P&P/ 03A

DATE : JULY-2023

Revision: **R4**

PREPARED BY

S.KUMAR

DESIGNED BY

S. CHAUHAN


CHECKED BY

P.MISHRA

APPROVED BY


S.K. SINHA



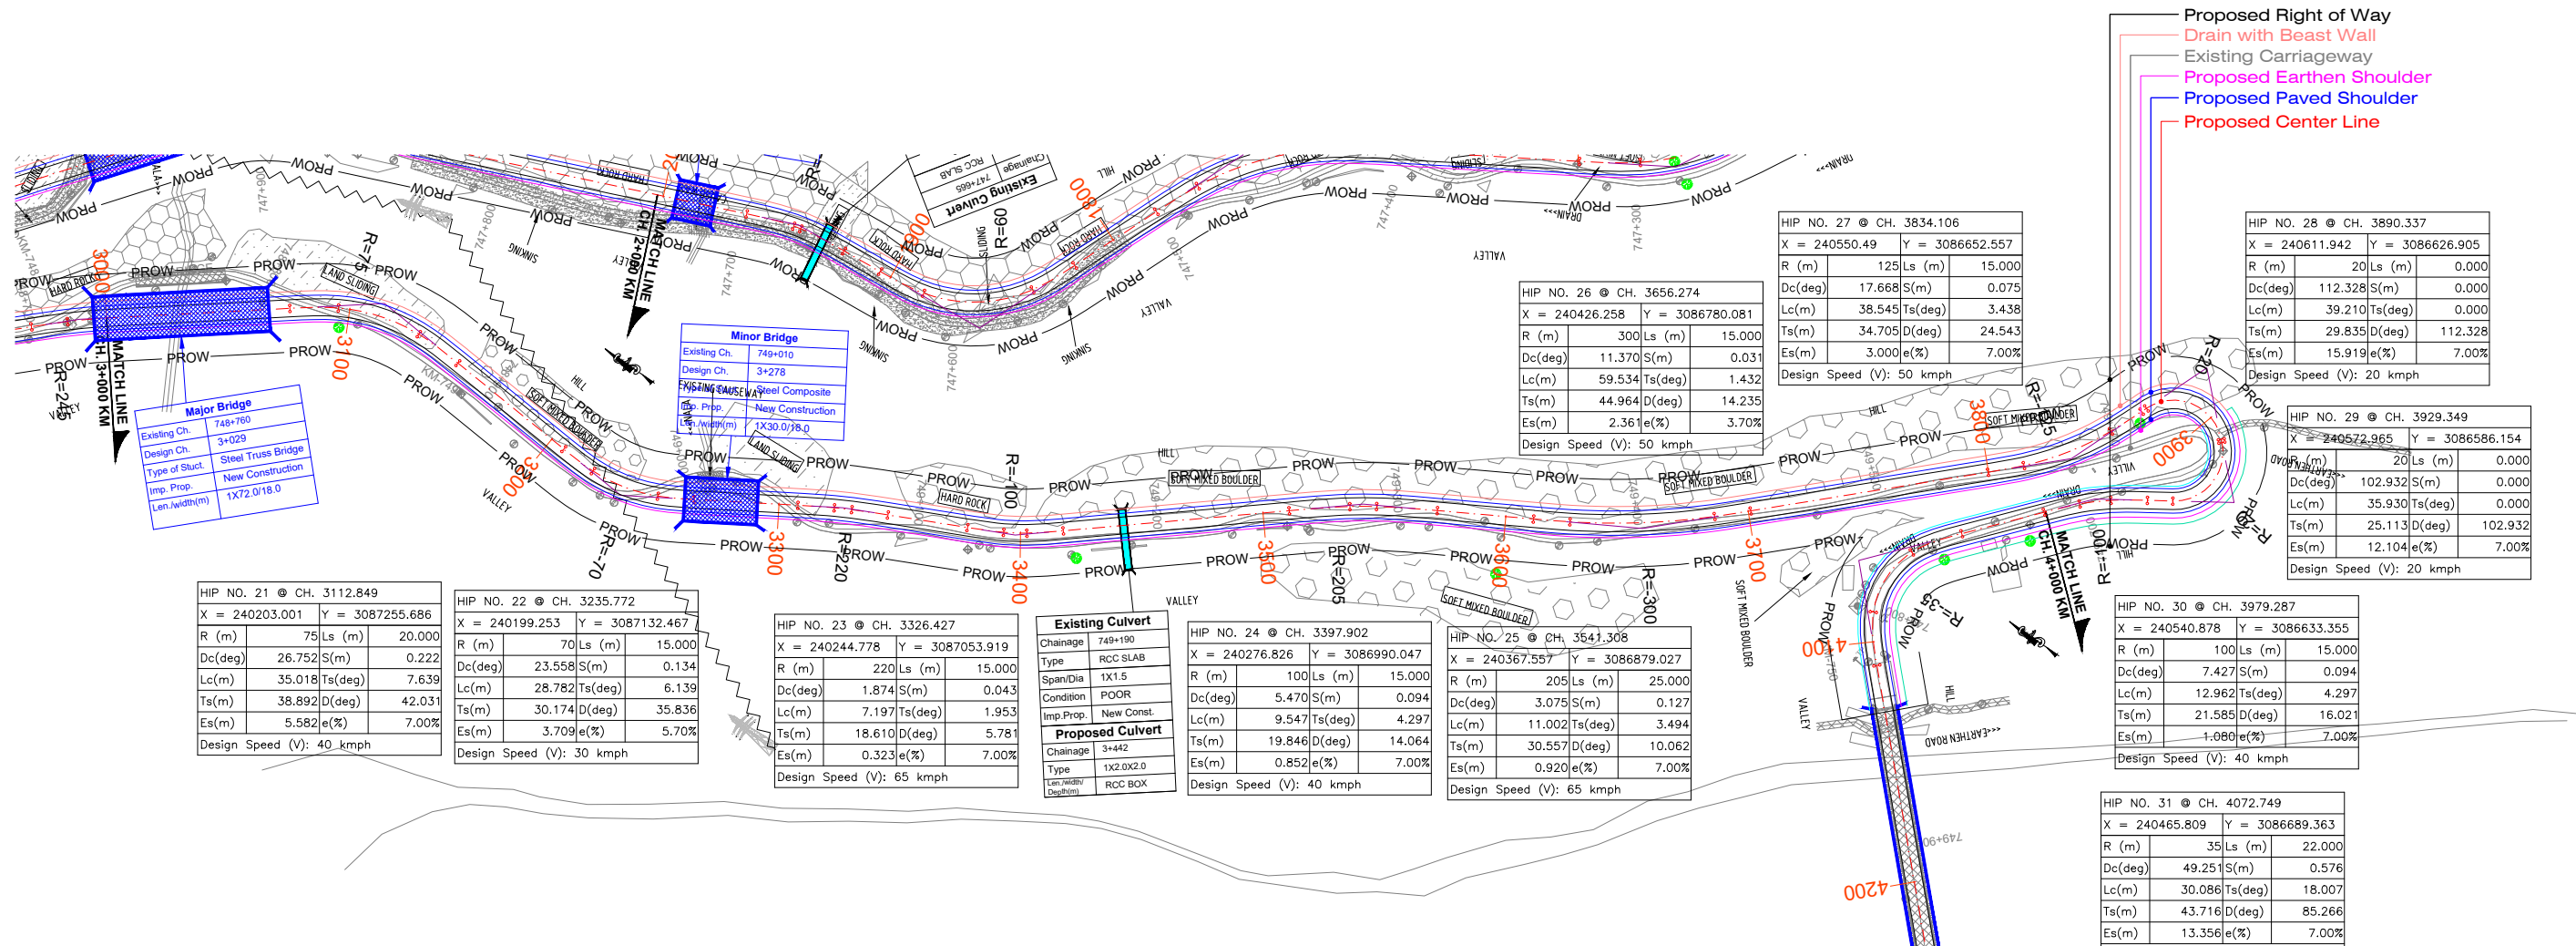


DETUM LEVEL

Proposed Road at Design Level
Ground Below Design CL
Ground Level 9m Left
Ground Level 9m Right
Vertical
Horizontal
Superelevation
Proposed Chainage

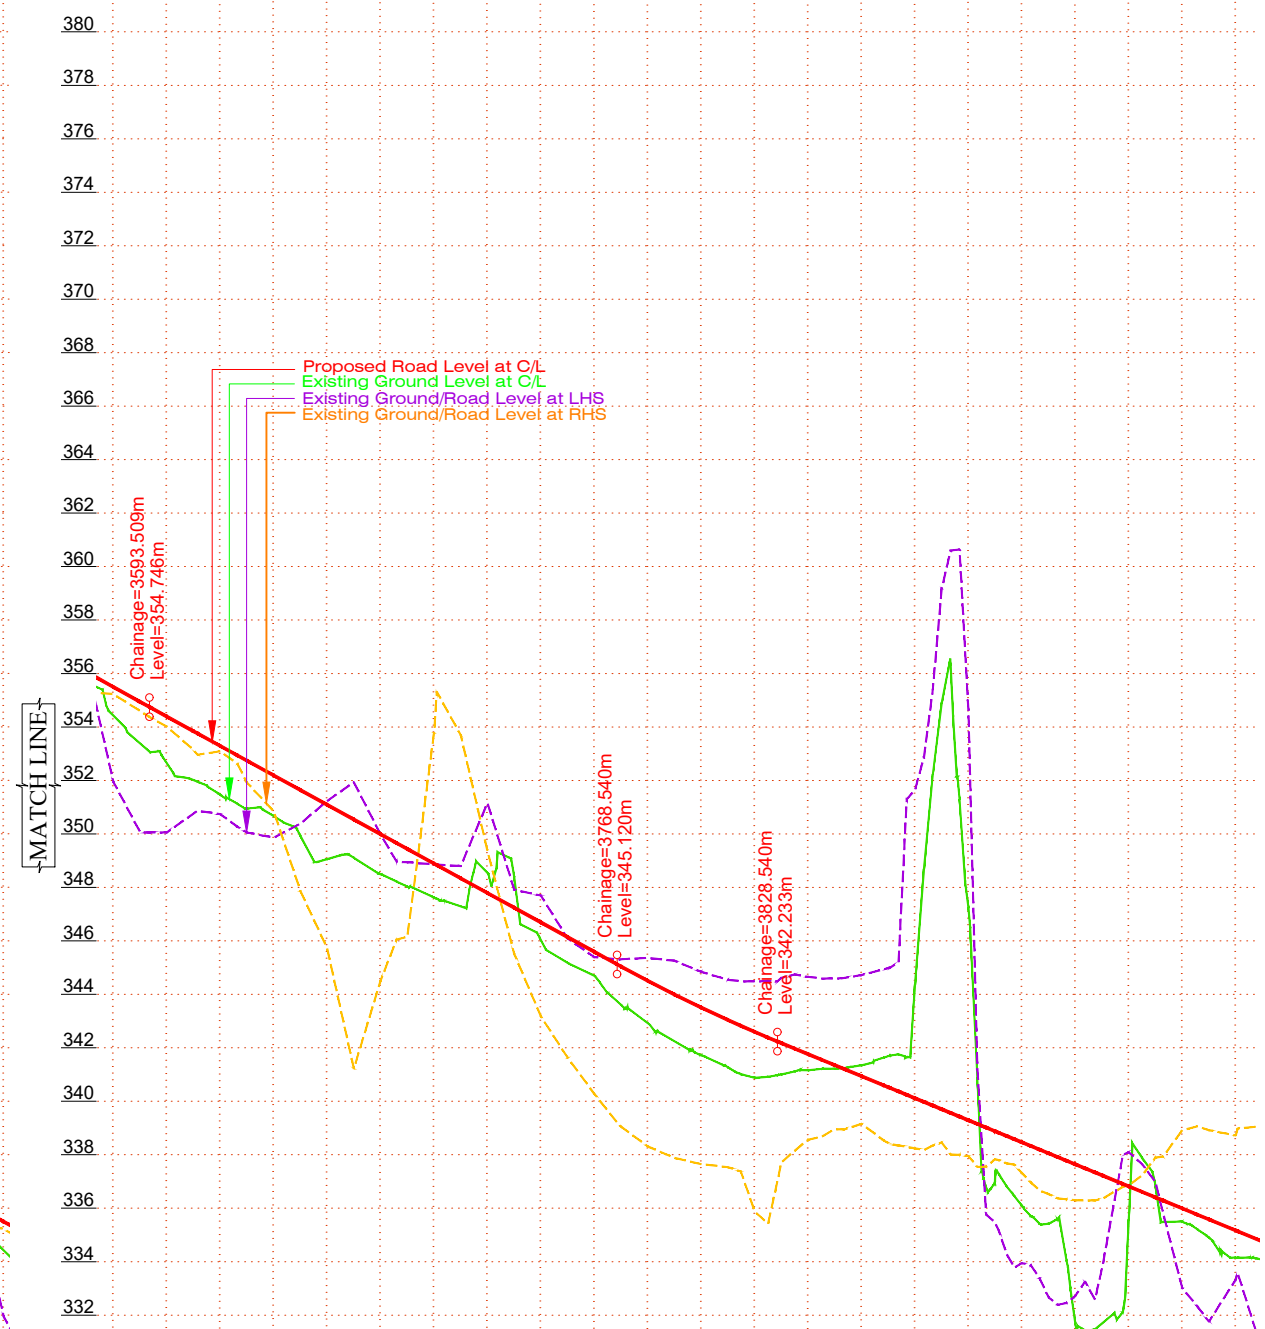



MATCH LINE →		→	
355.227	351.948	354.425	355.495
354.010	350.054	352.647	354.389
353.090	350.740	351.463	353.289
350.846	349.860	350.669	352.189
345.721	351.232	349.055	351.089
344.514	349.983	348.495	349.989
353.770	348.861	347.621	348.889
349.361	351.155	348.540	347.789
343.174	347.693	346.033	346.689
340.279	345.393	344.691	345.589
338.310	345.363	342.916	344.504
337.646	344.841	341.726	343.503
335.878	344.480	340.874	342.594
338.561	344.651	341.159	341.761
339.154	344.720	341.343	340.937
338.238	351.641	344.356	340.113
337.949	354.569	347.238	339.288
337.315	333.945	336.090	338.464
336.300	332.726	331.689	337.640
336.862	338.096	335.563	336.816
338.914	333.011	335.490	335.992
338.720	333.330	334.152	335.167


DRAWING No :-	
---------------	--


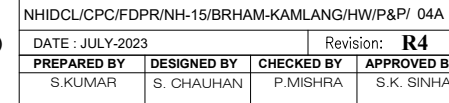



Proposed
Chainage

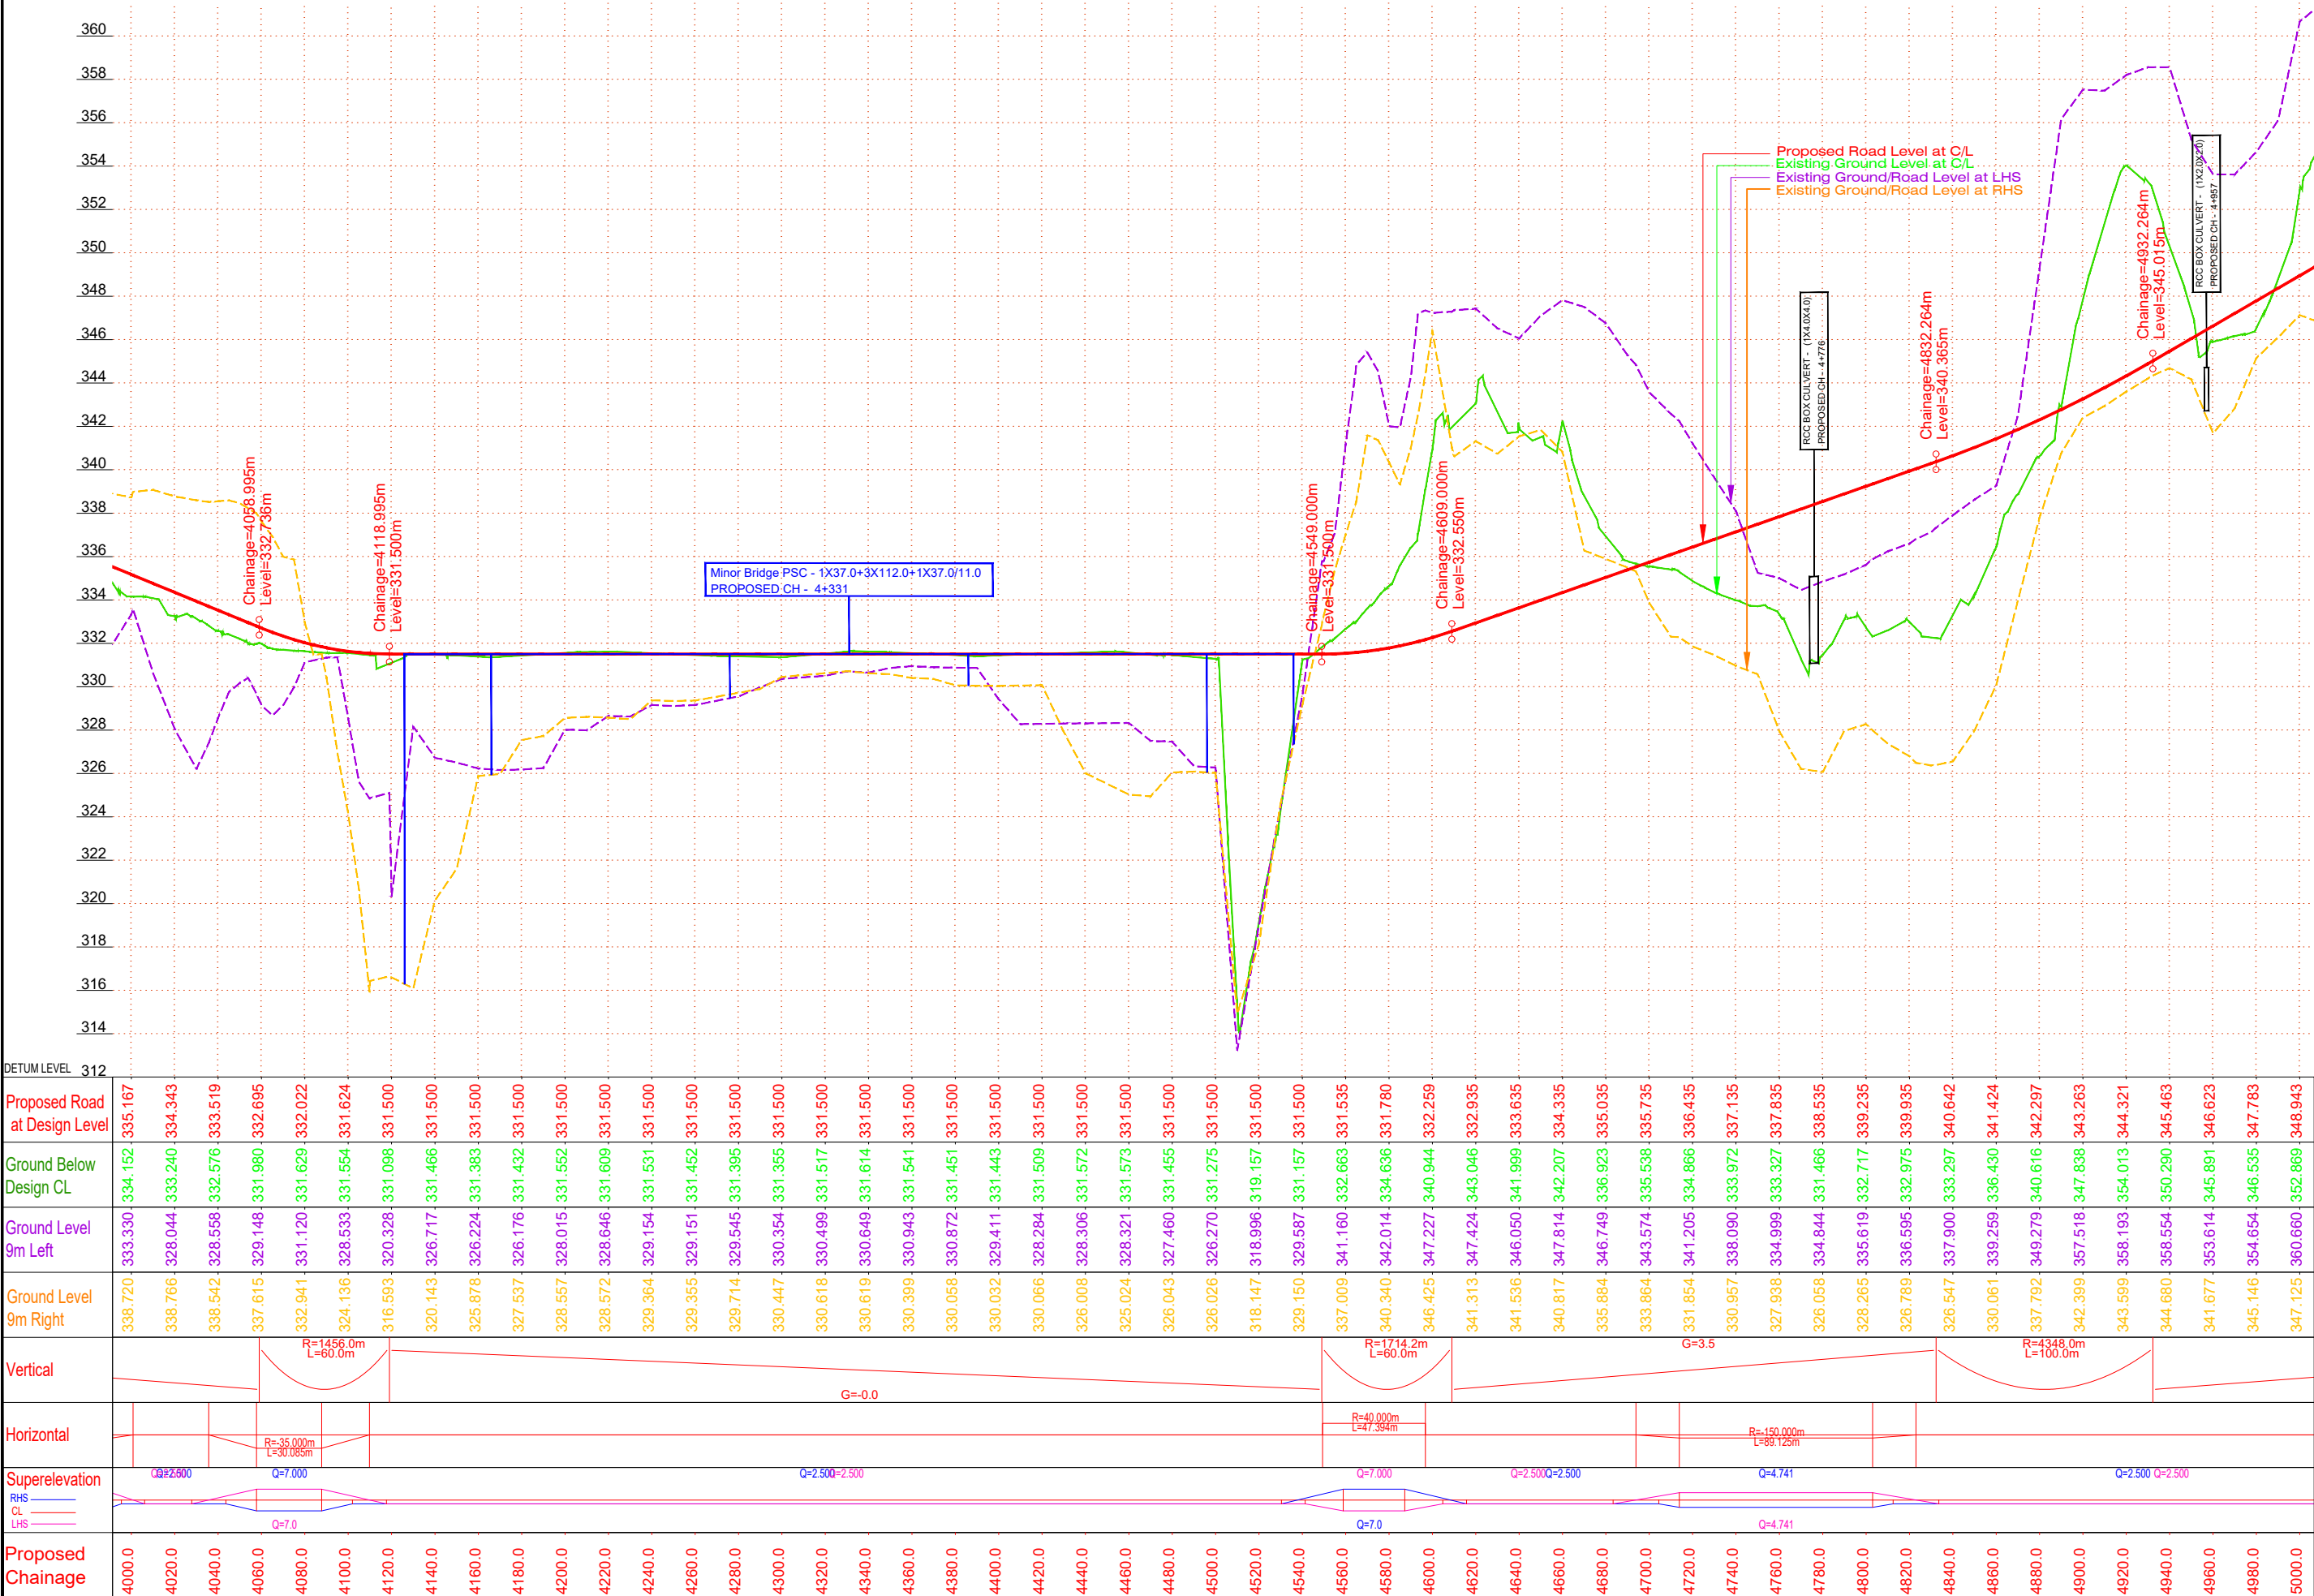

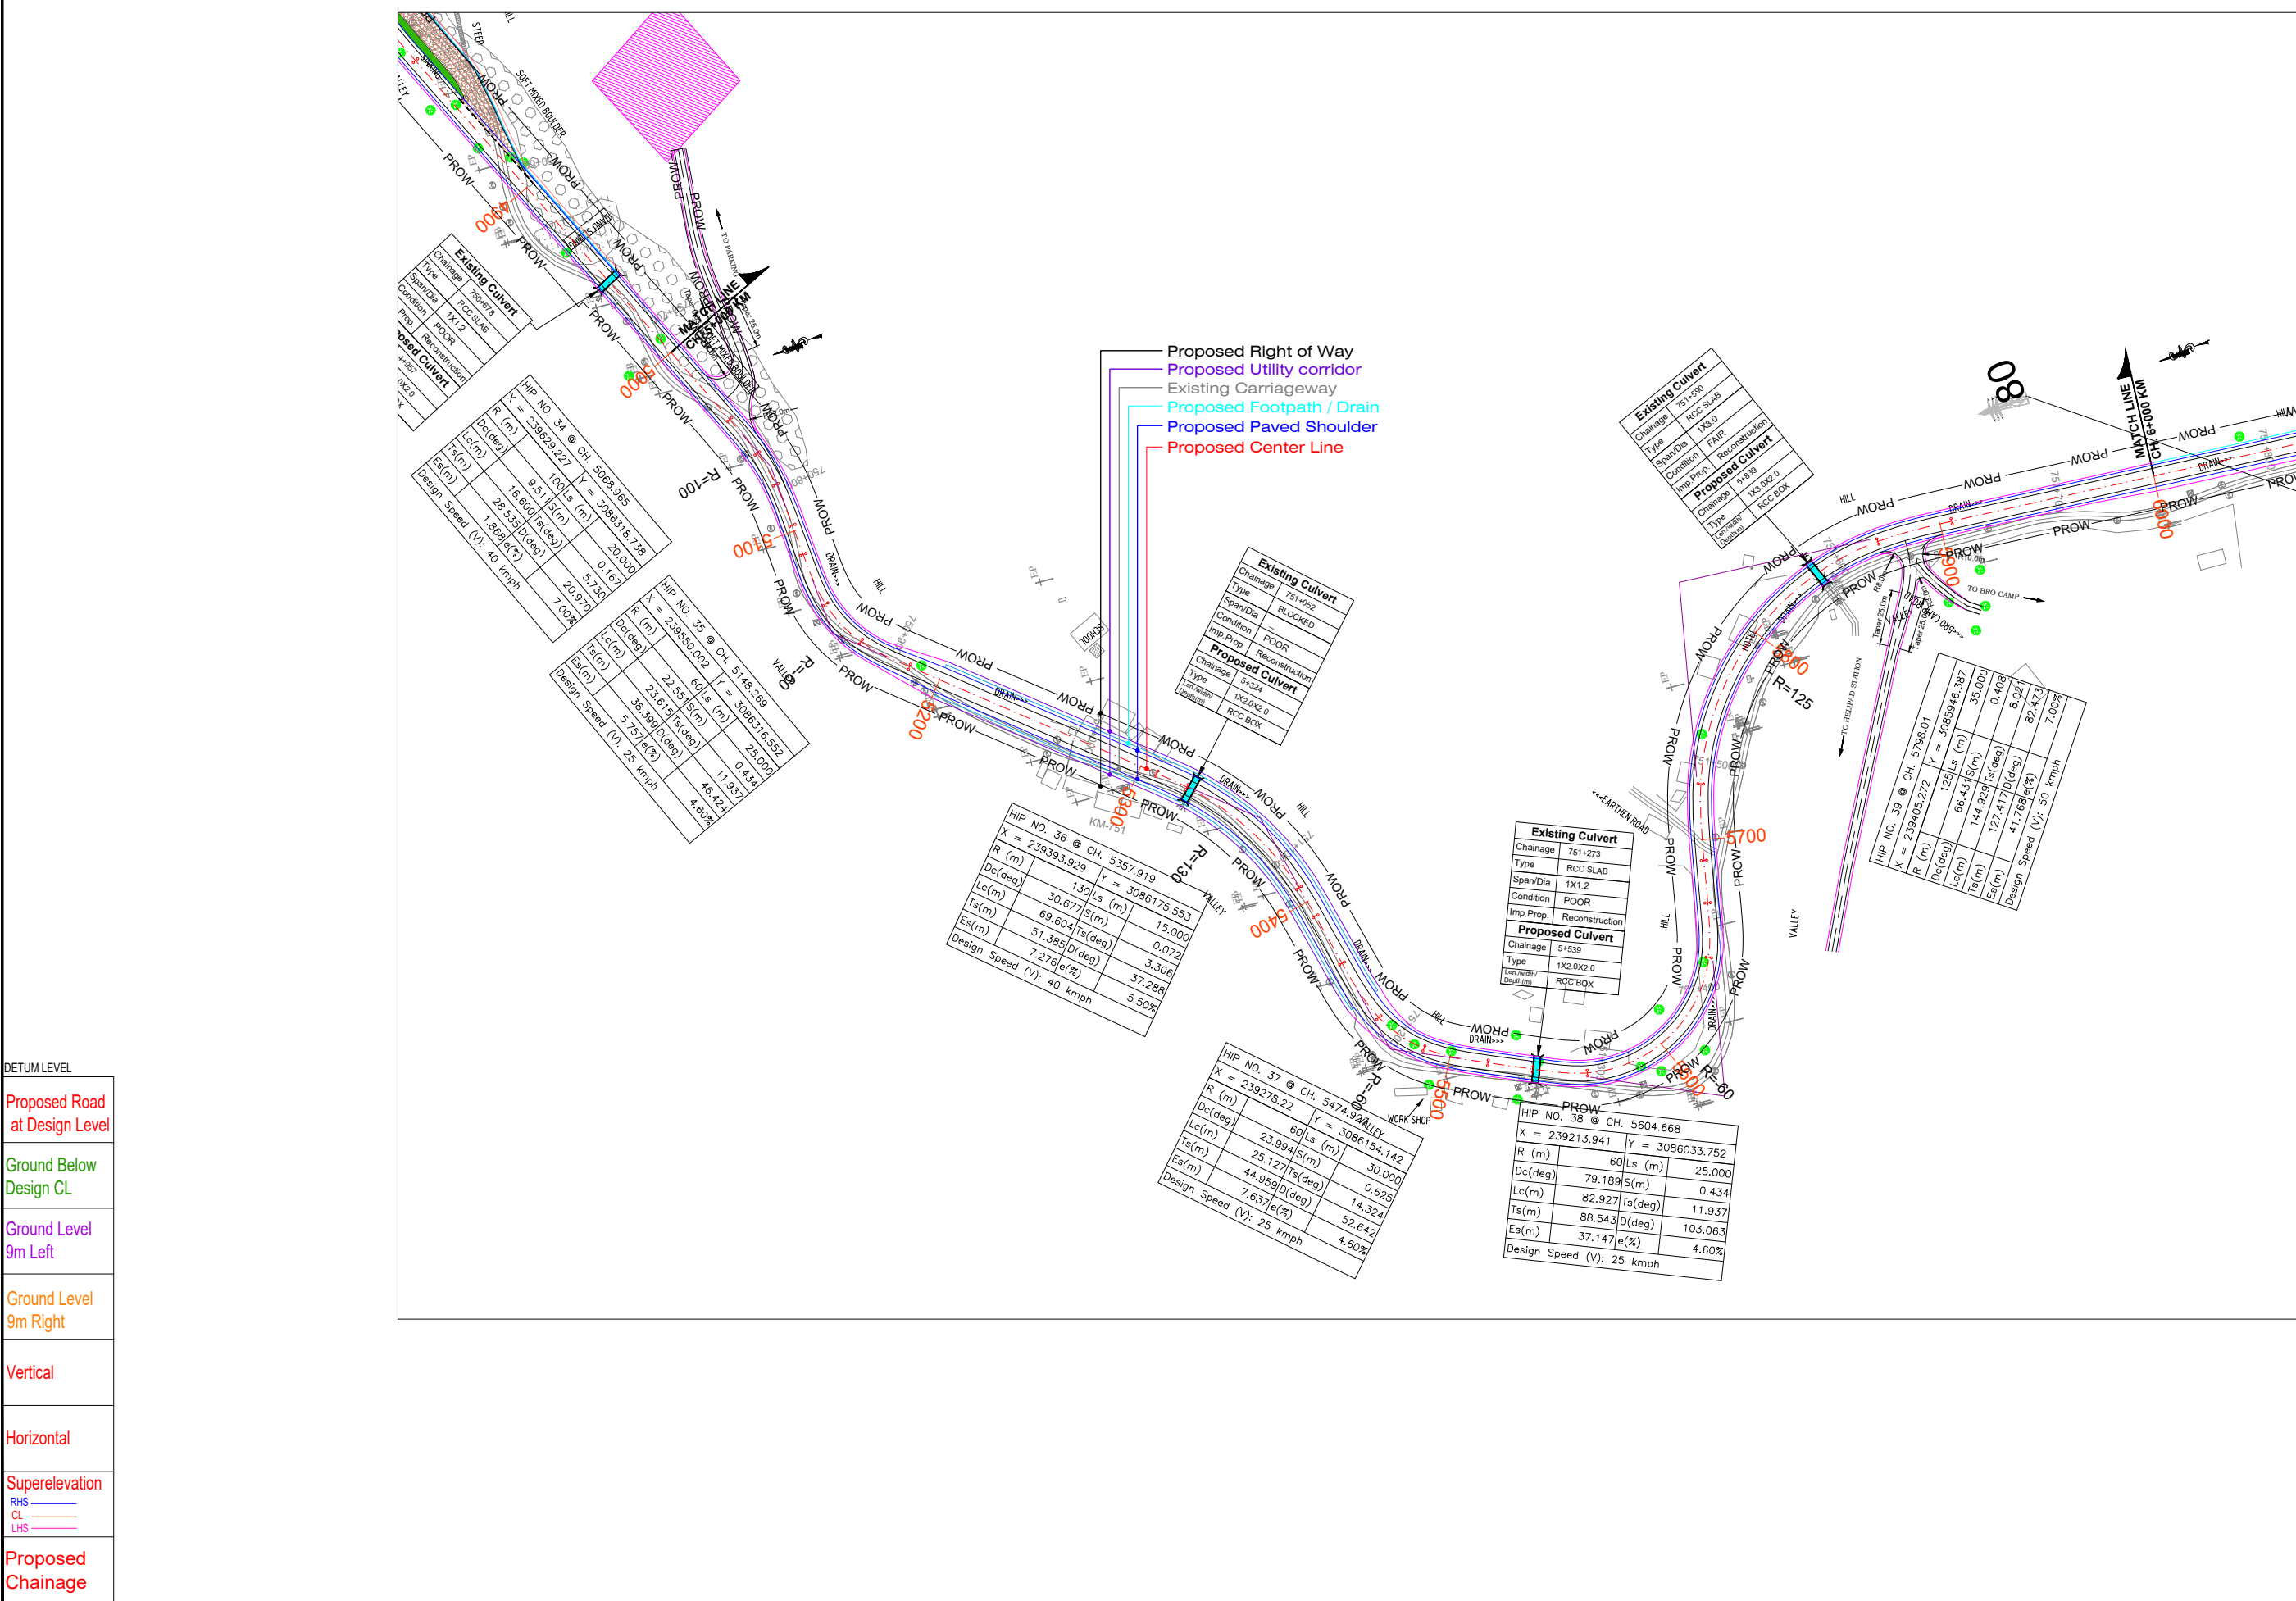


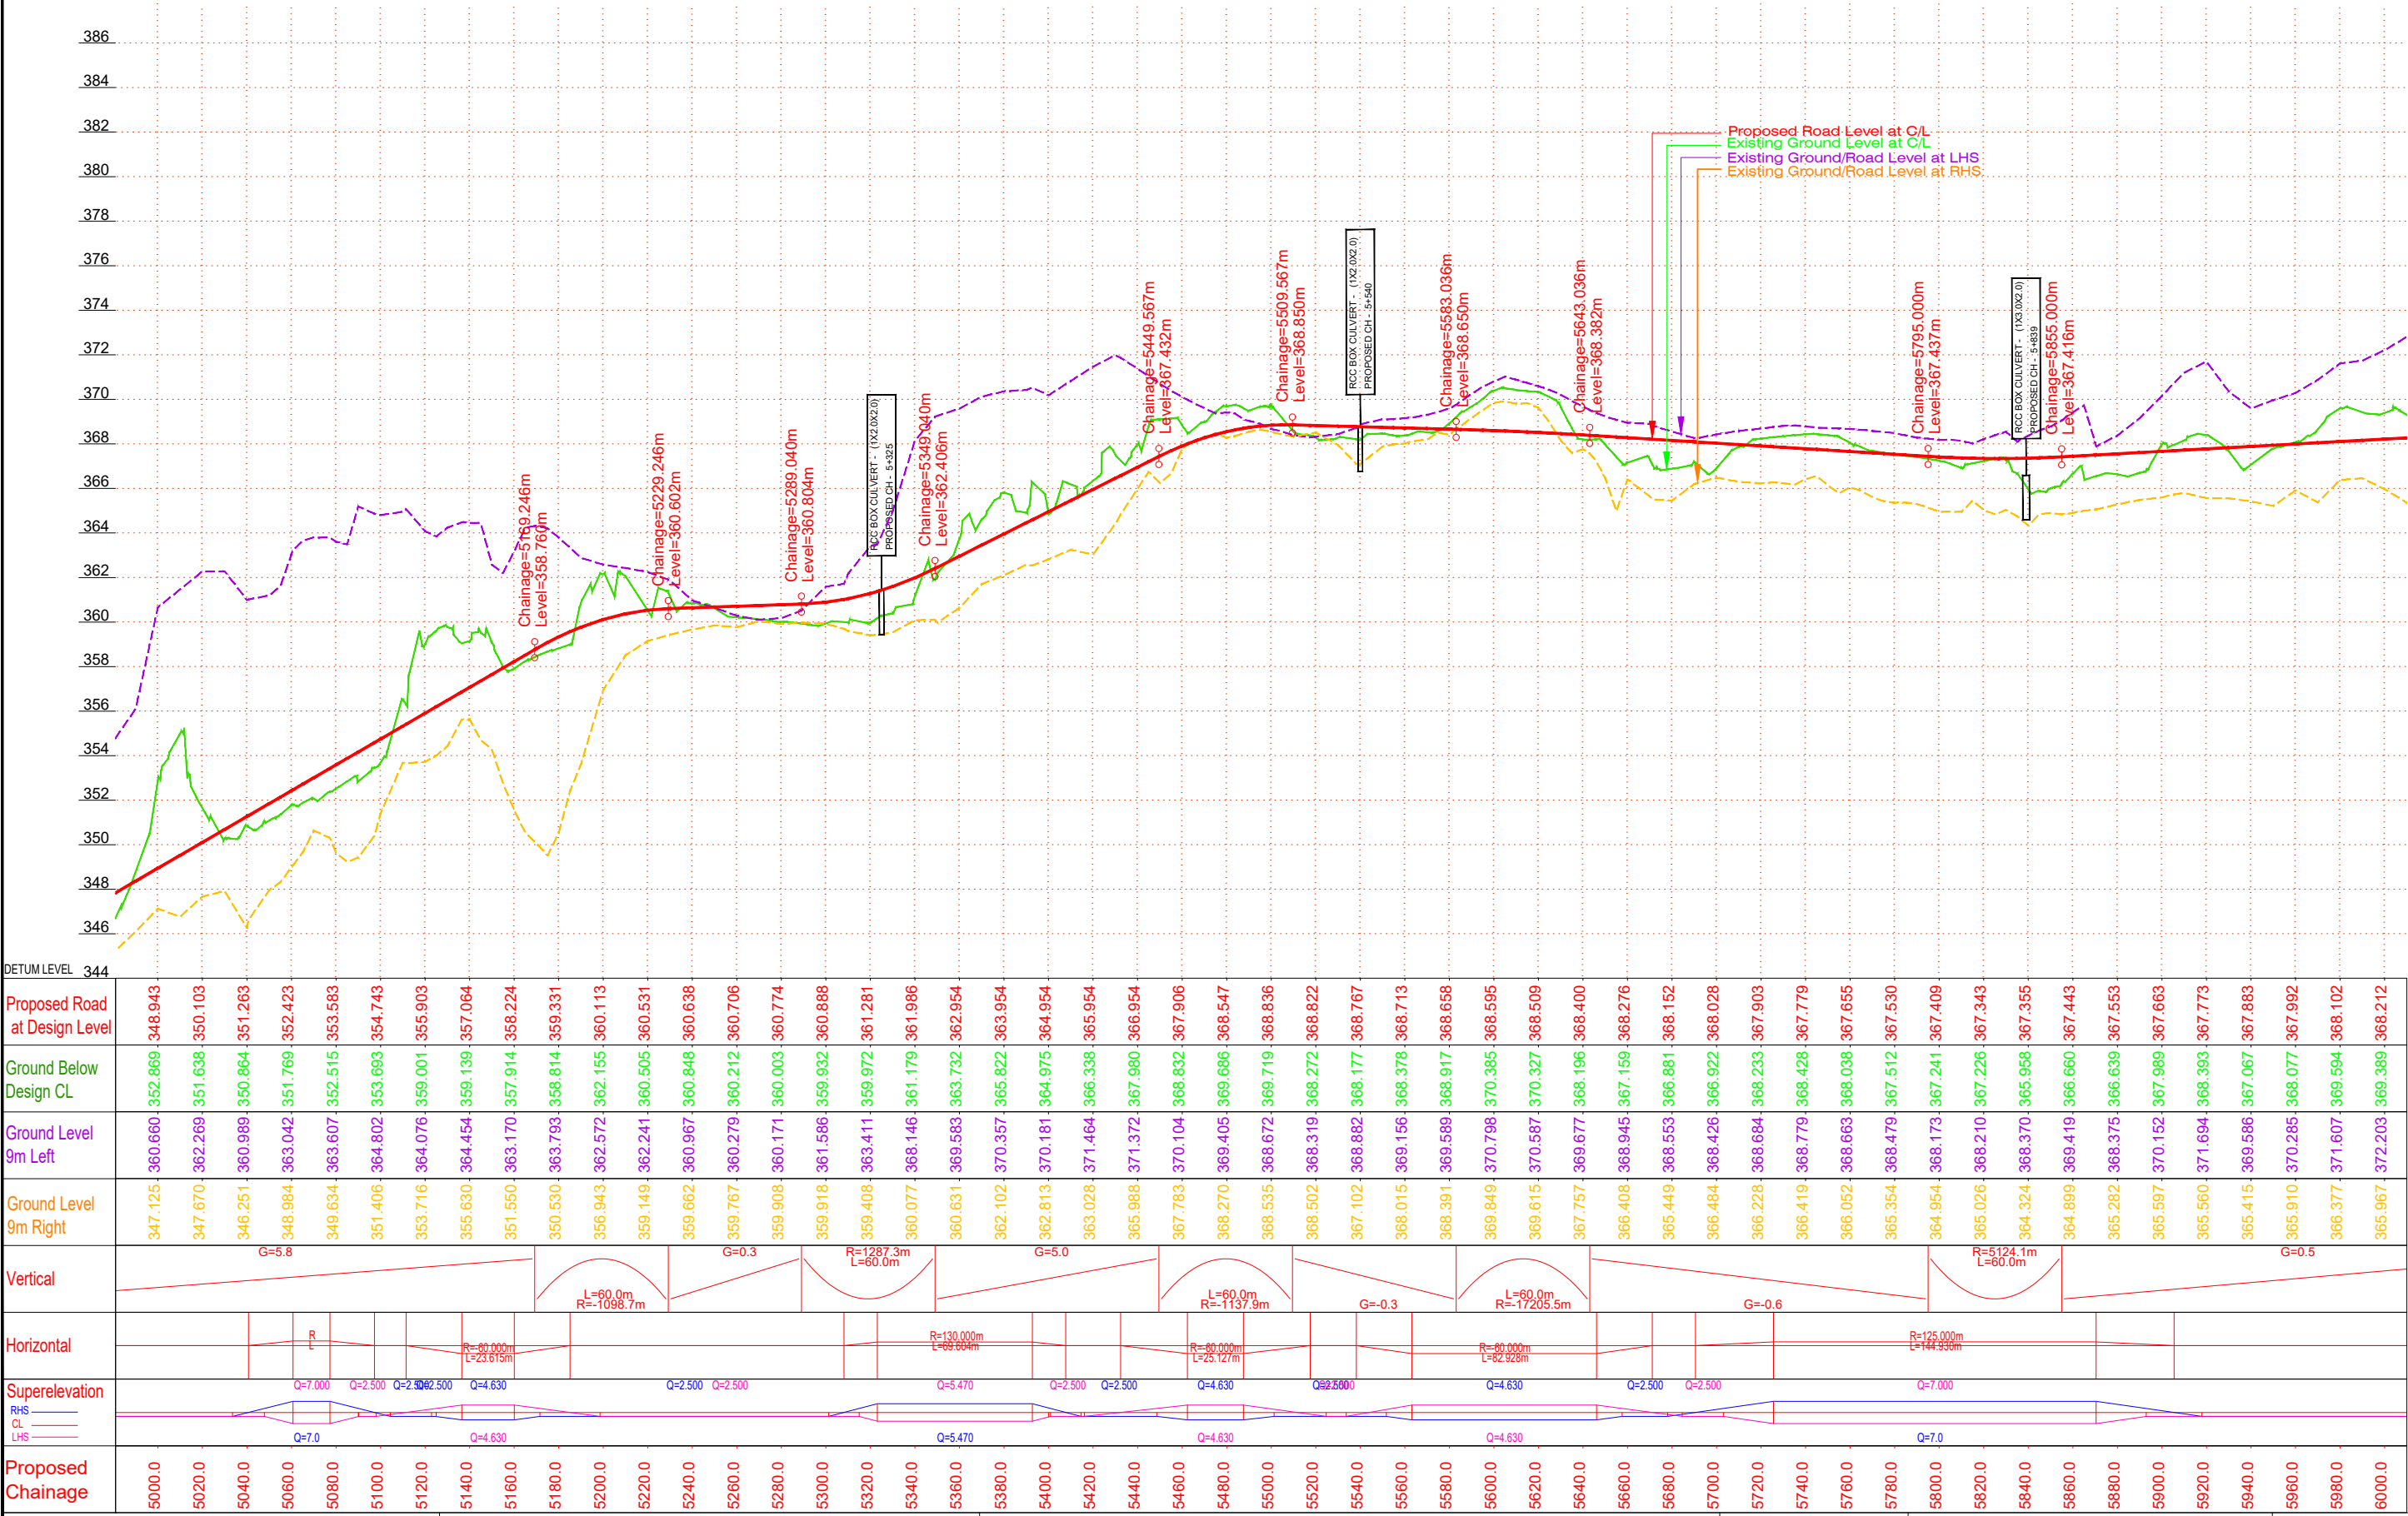

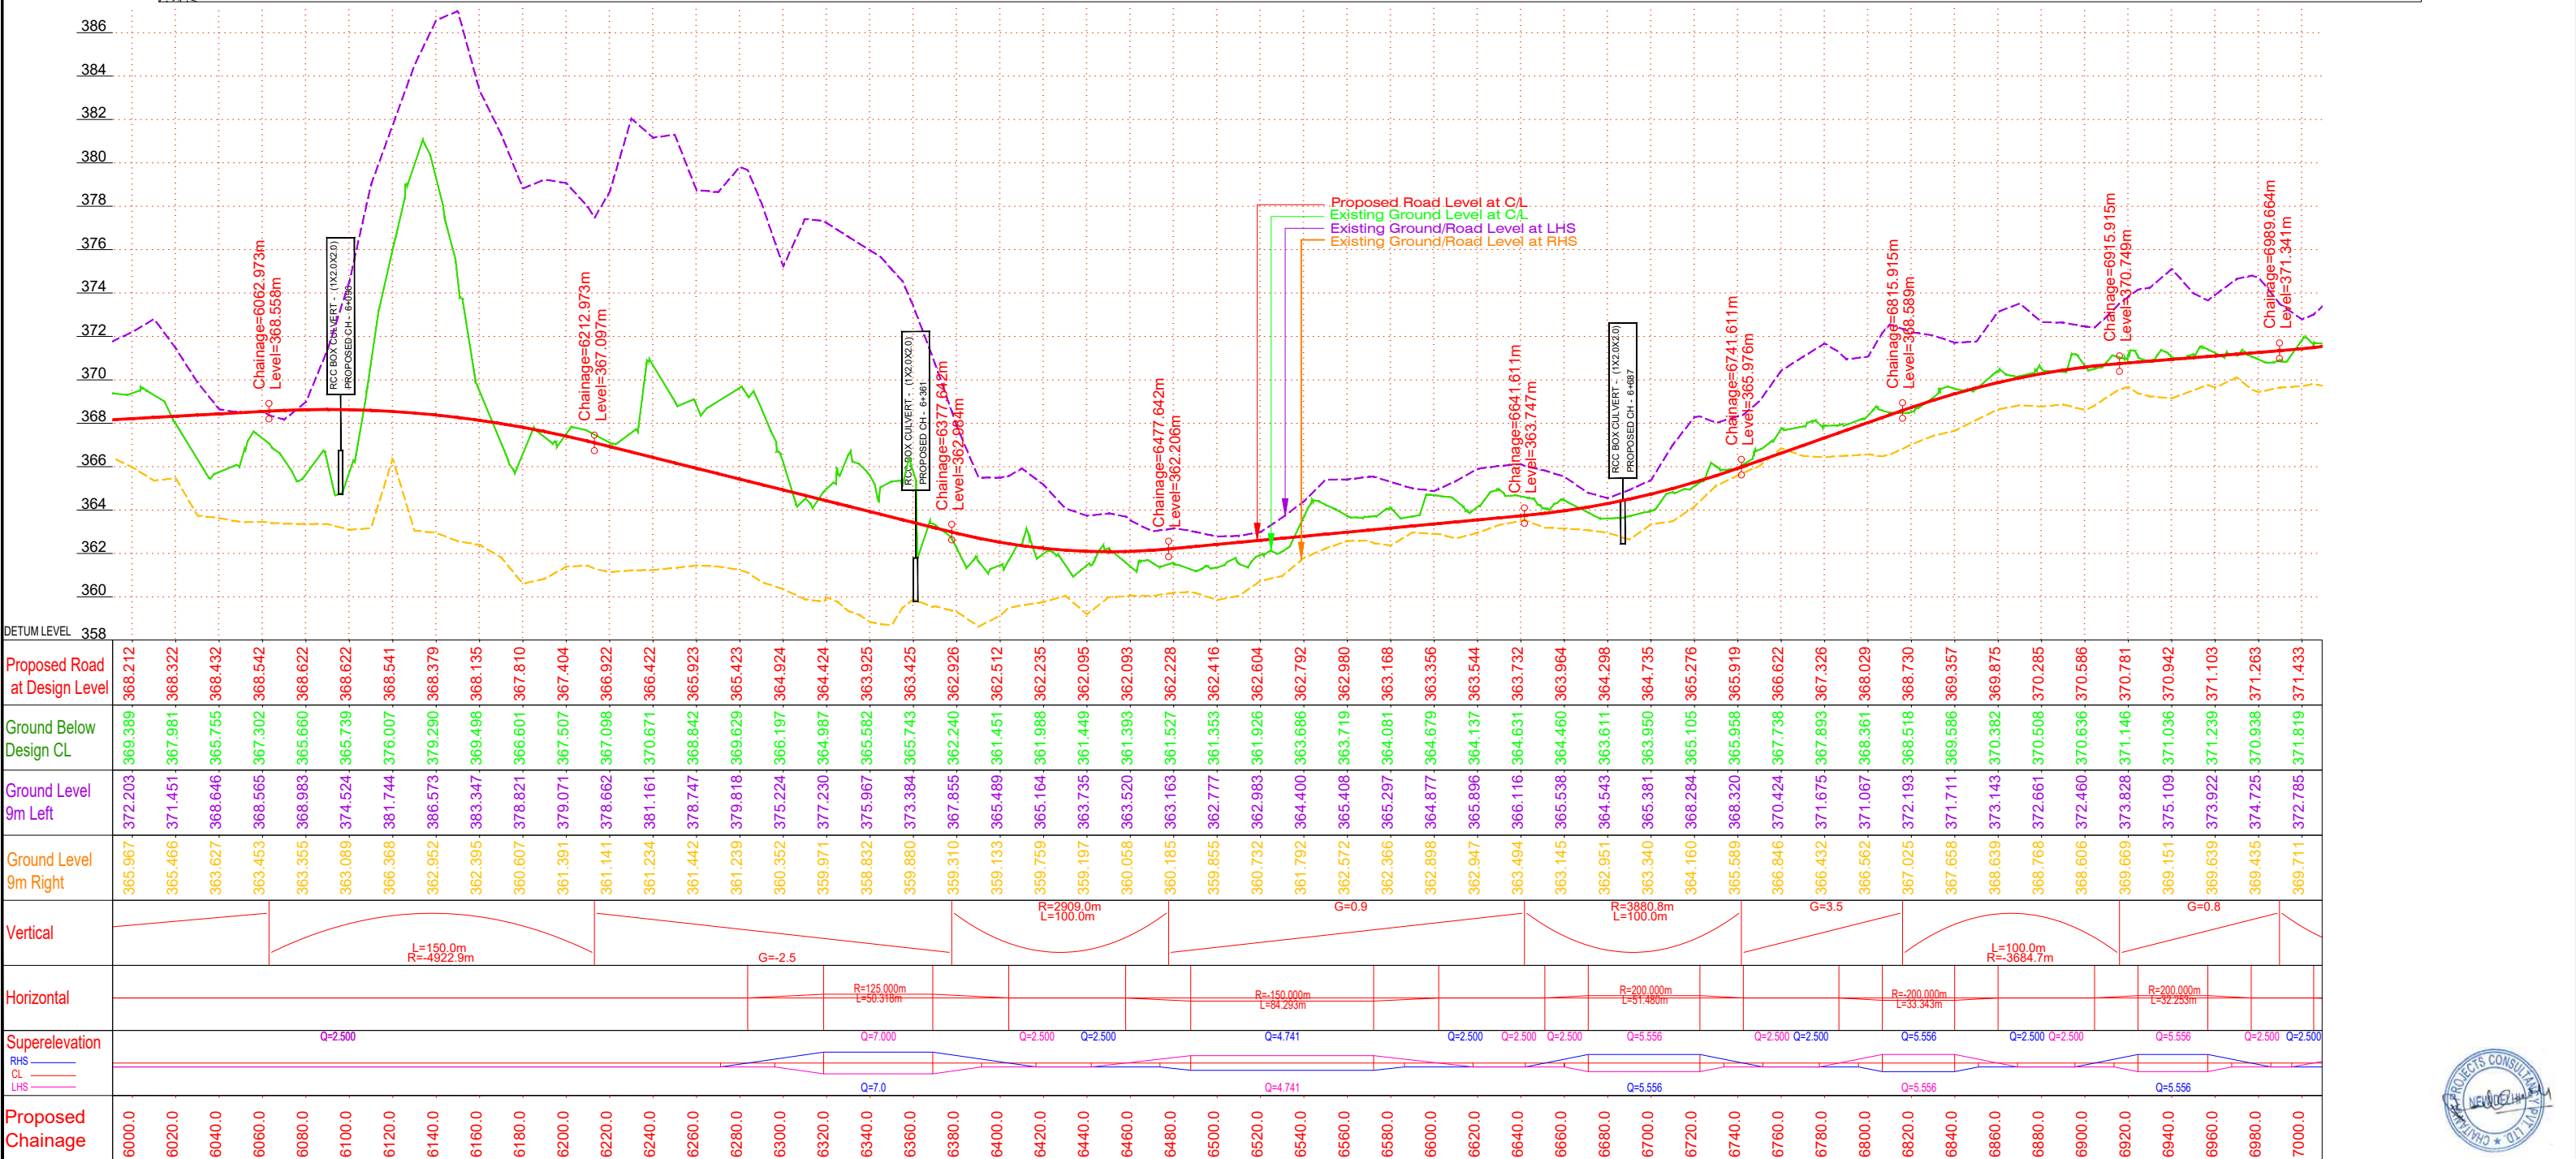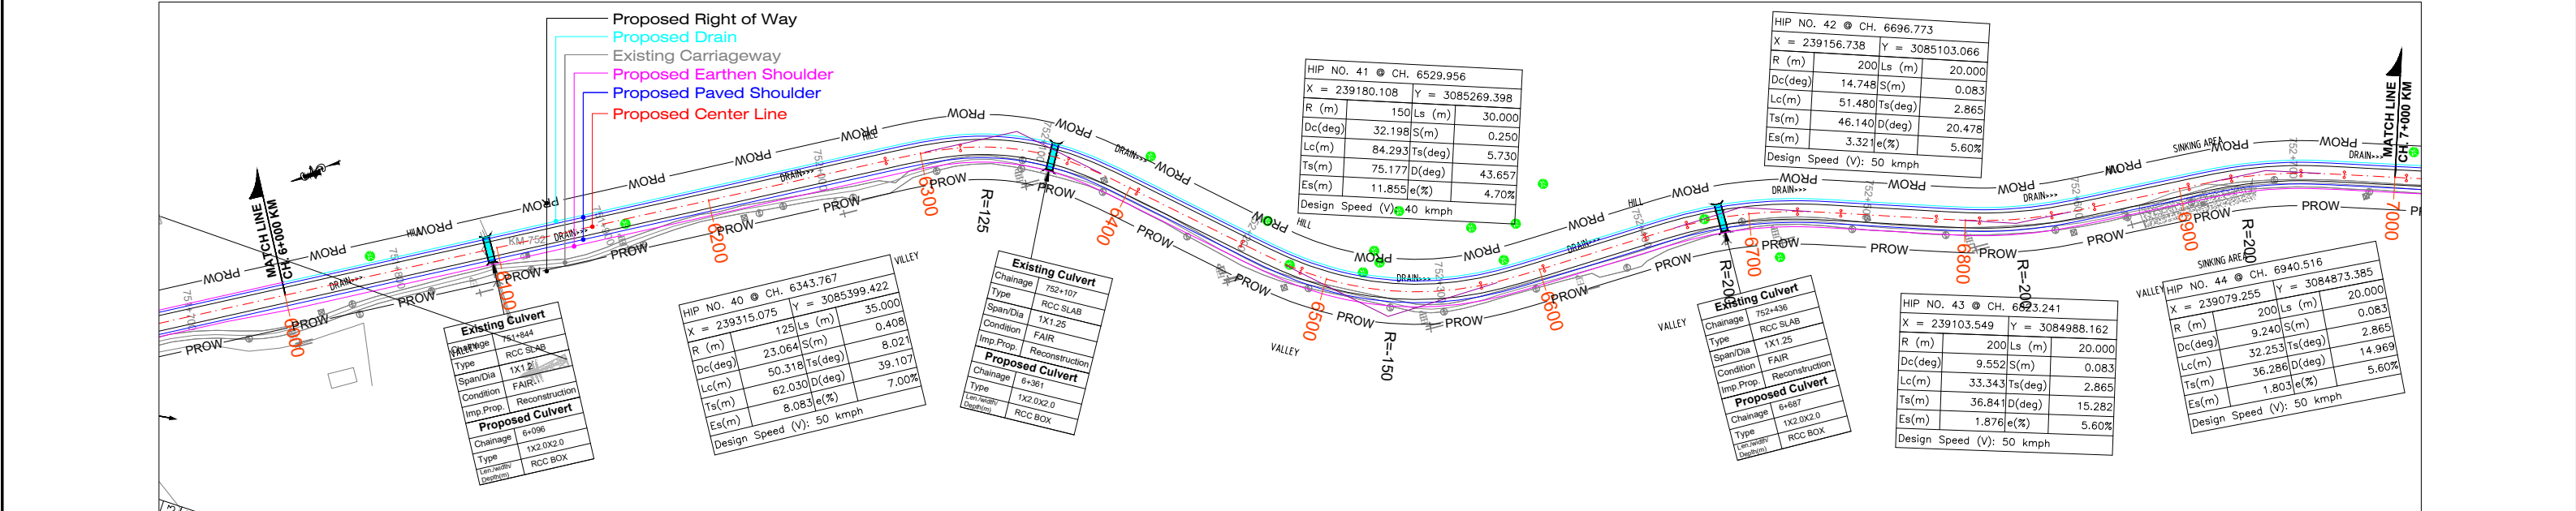

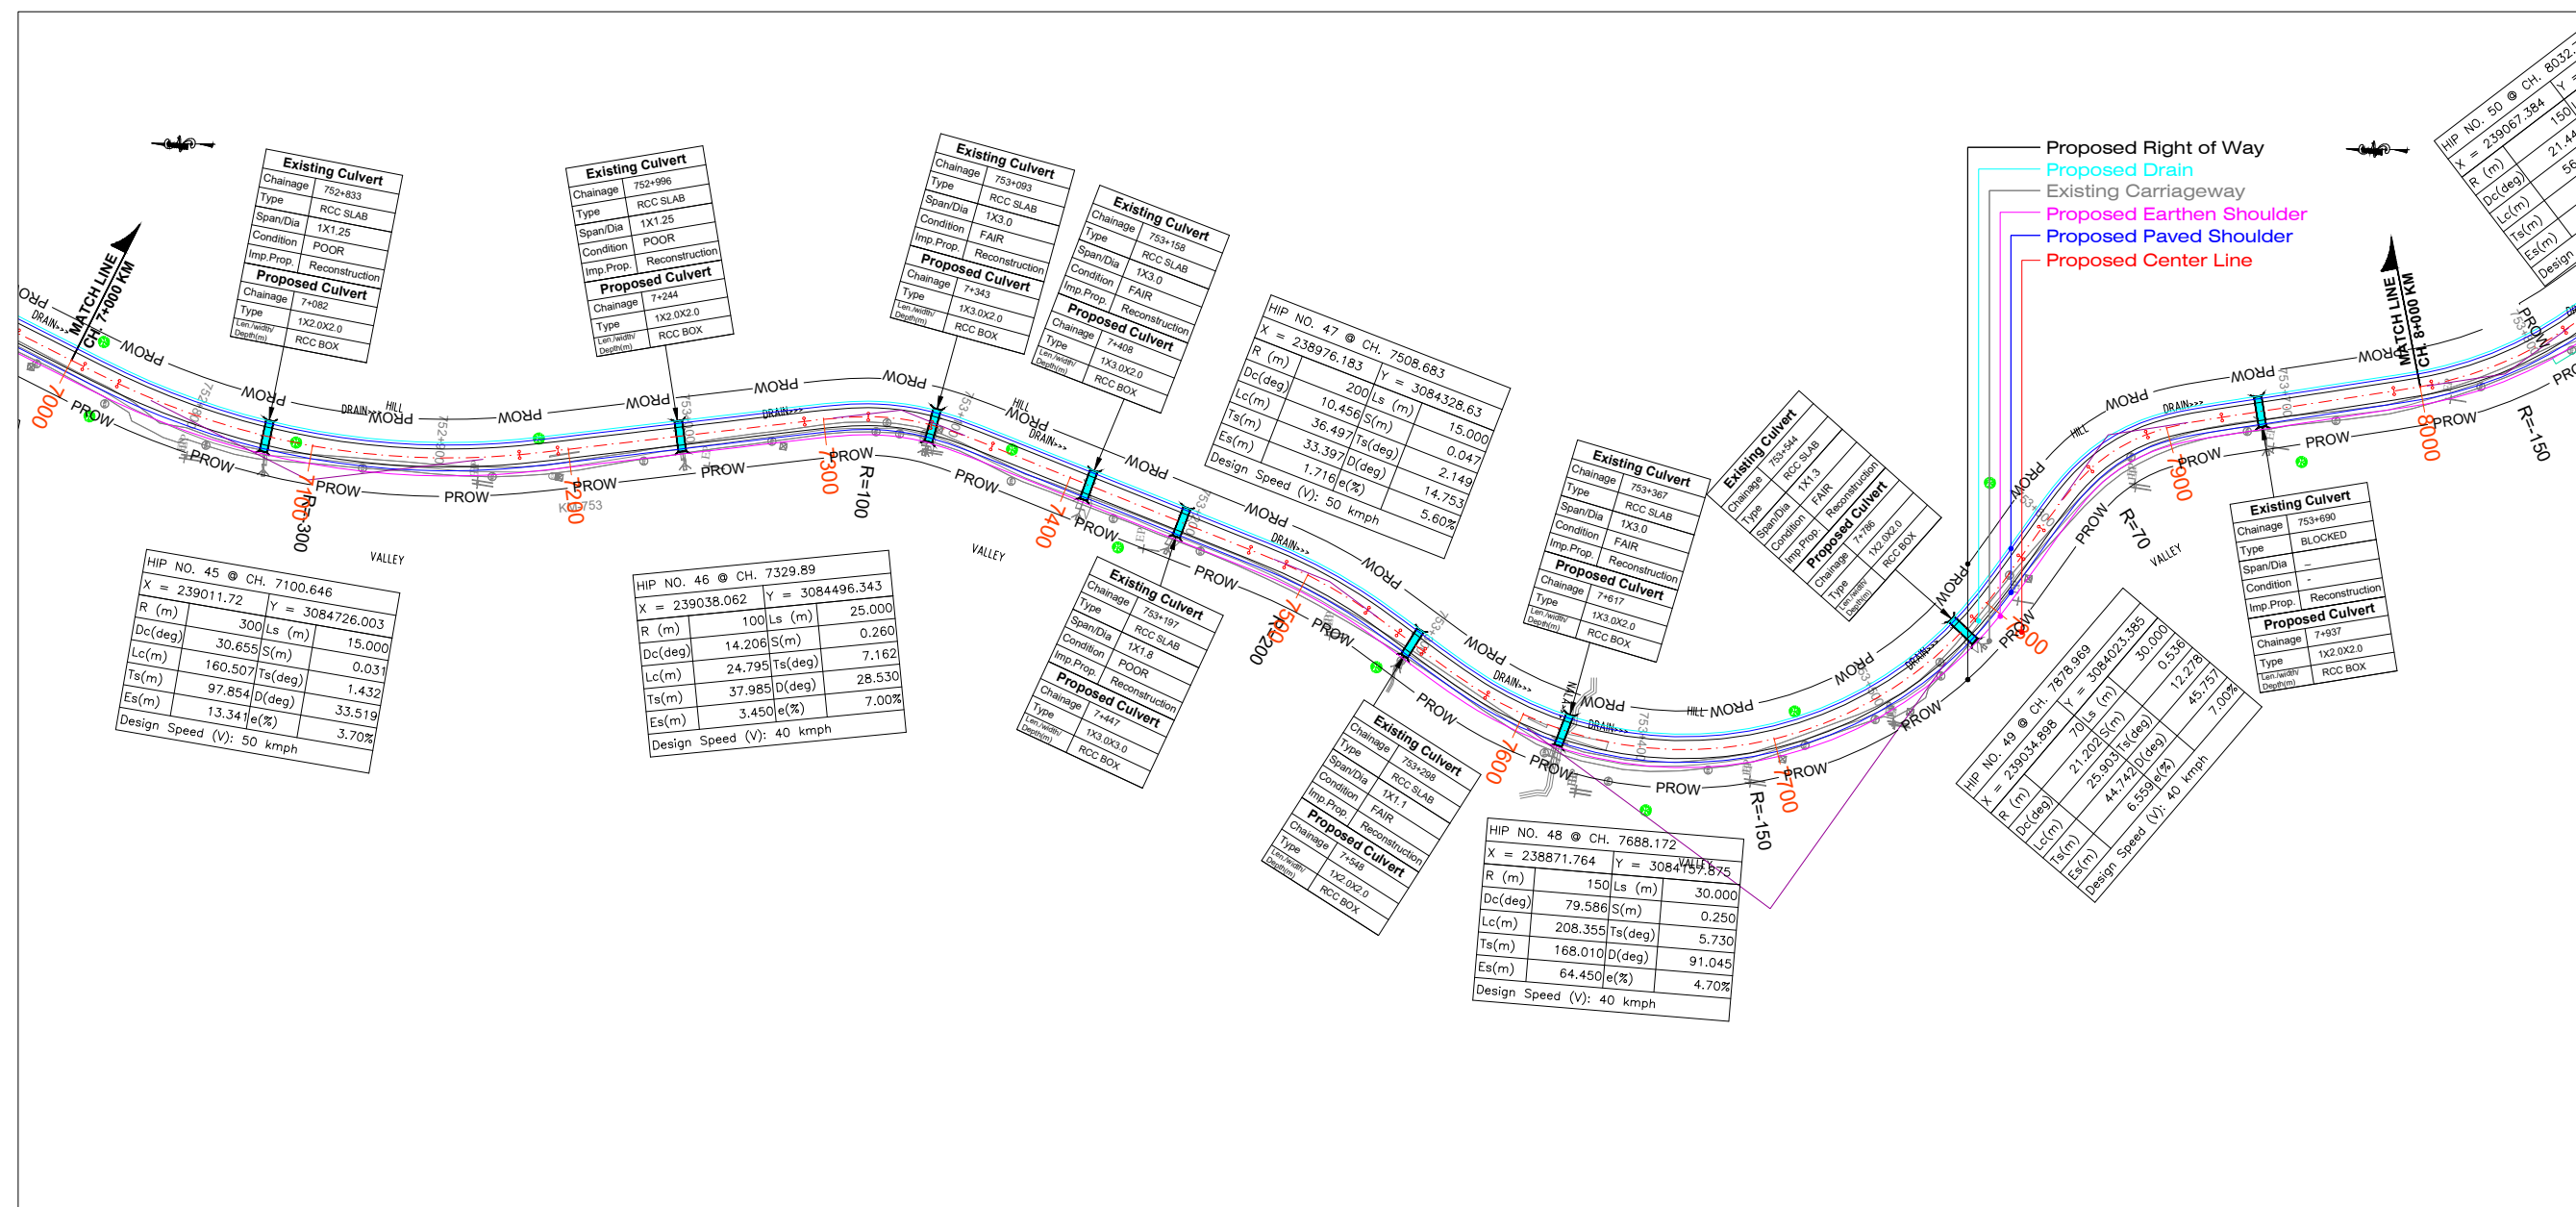


DETUM LEVEL
Proposed Road at Design Level
Ground Below Design CL
Ground Level 9m Left
Ground Level 9m Right
Vertical
Horizontal
Superelevation
RHS
CL
LHS
Proposed Chainage

 
CLIENT:-  National Highways and Infrastructure Development Corporation Limited	CONSULTANT:-  Chaitanya Projects Consultancy Pvt. Ltd. C-5, 2ND FLOOR, R.K.TOWER PLOT NO.- 21-22, SECTOR-4, VAISHALI, GHAZIABAD PH.: 0120-3223419, 4120472, FAX: 0120-4110472	PROJECT:- Consultancy services for preparation of Feasibility Study and Detailed Project Report for Two Laning of NH-52 from Km. 745.60 to Km. 806.75 (Brahmakund-T-Junction-Chowkham) (Length 61.15 Km.) for execution on EPC Mode in the state of Arunachal Pradesh	SCALE :- Horizontal= 1:2000 Vertical= 1:200	DWG TITLE:- PLAN & PROFILE (PACKAGE - I) (BRAHMAKUND TO KAMLANG JUNCTION) Design Ch: (Km 7+000 To 8+000 Km)	DRAWING No :- NHIDCL/CPC/FDPR/NH-15/BRHAM-KAMLANG/HW/P&P/ 08			
					DATE : JULY-2023	Revision: R4		
					PREPARED BY S.KUMAR	DESIGNED BY S. CHAUHAN	CHECKED BY P.MISHRA	APPROVED BY S.K. SINHA







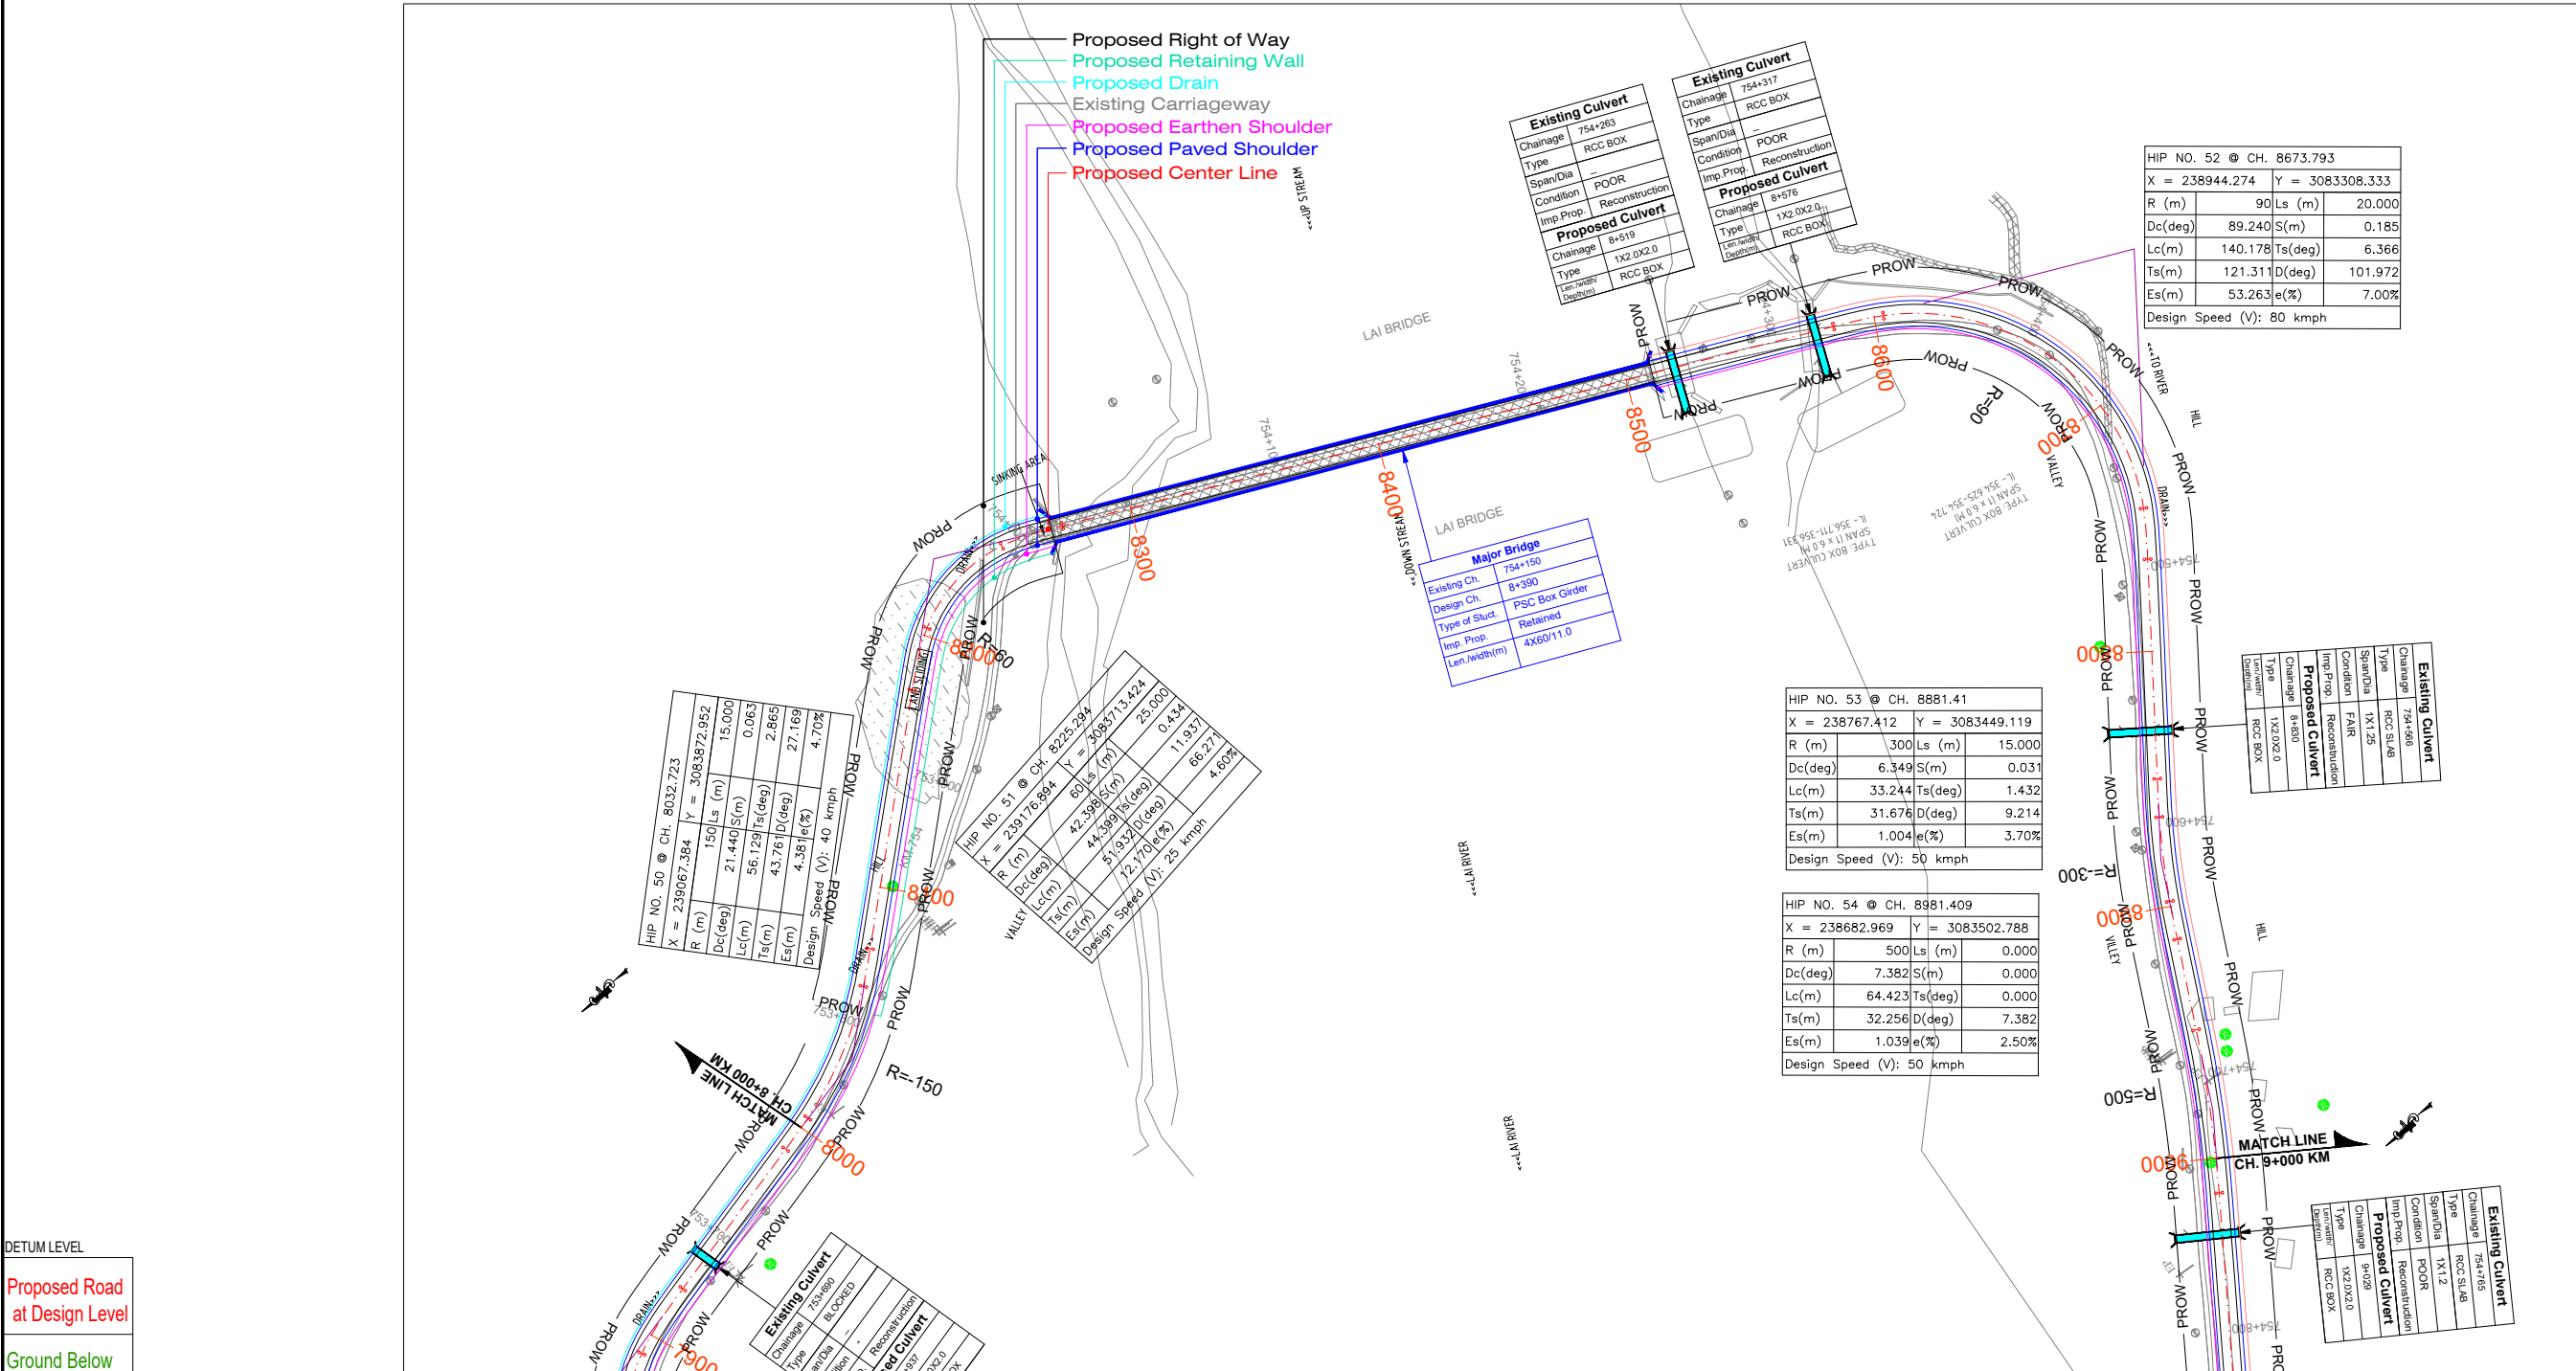

DETUM LEVEL
Proposed Road at Design Level
Ground Below Design CL
Ground Level 9m Left
Ground Level 9m Right
Vertical
Horizontal
Superelevation
RHS
CL
LHS
Proposed Chainage

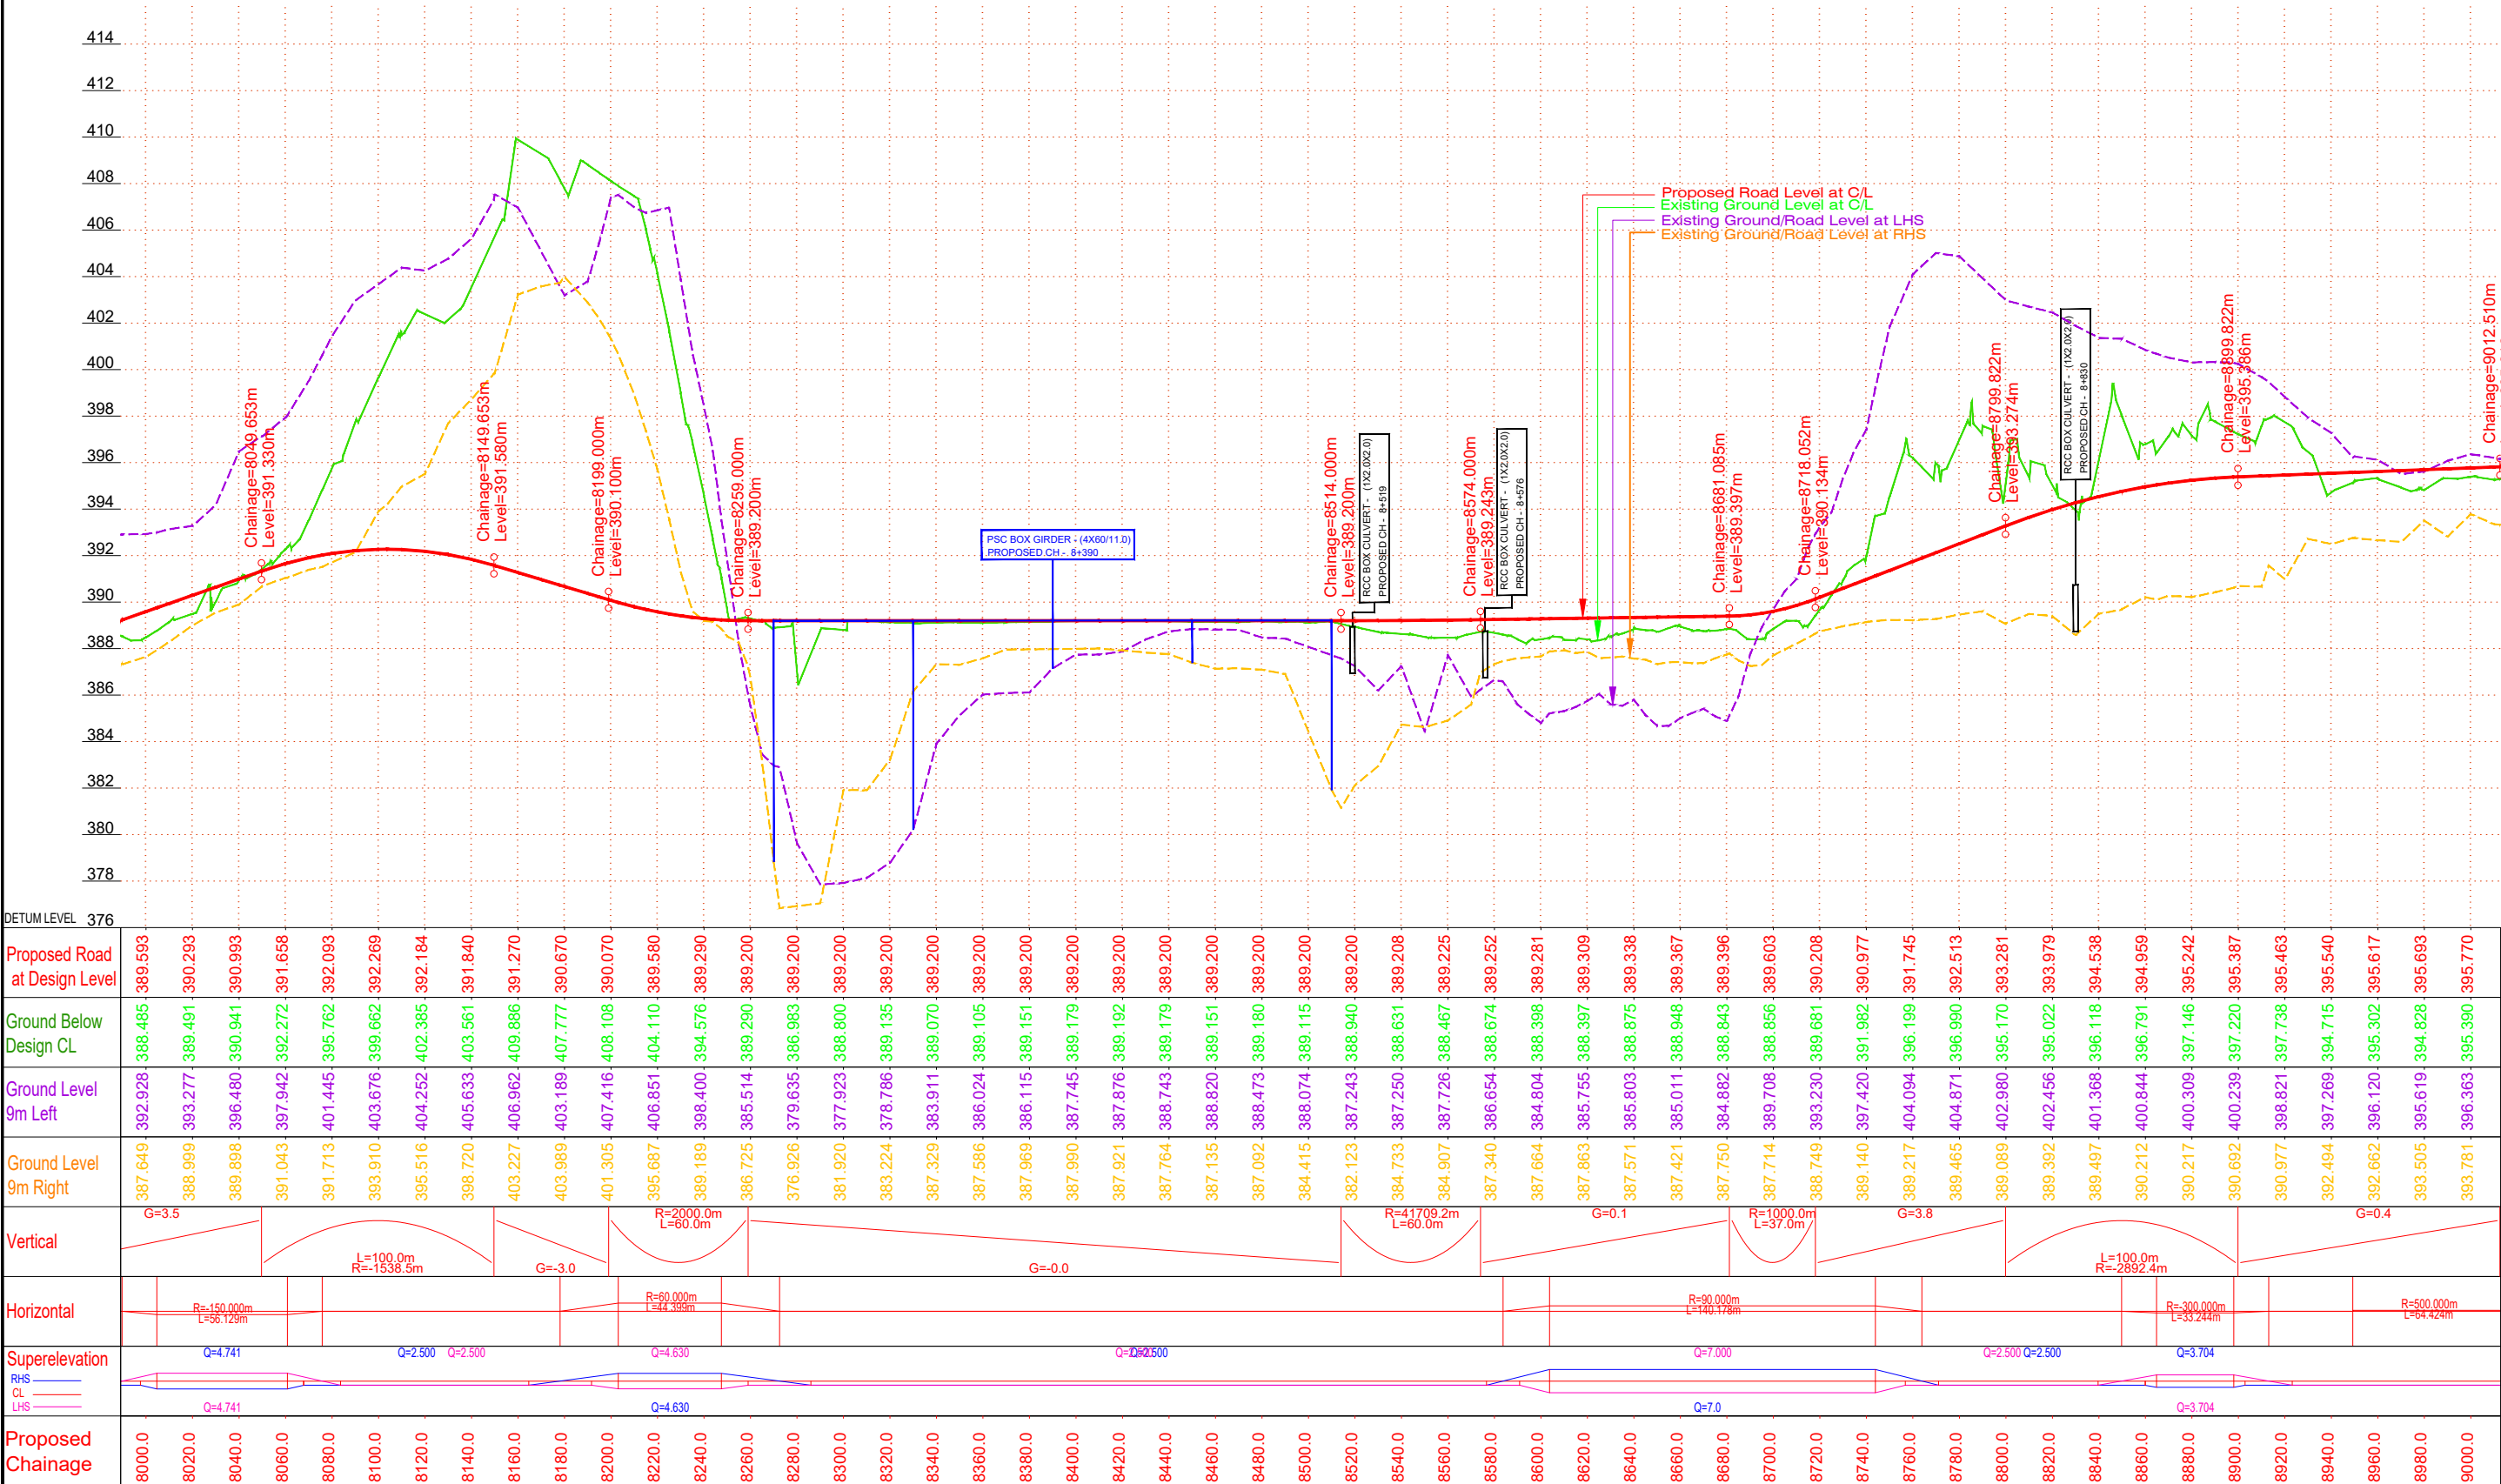

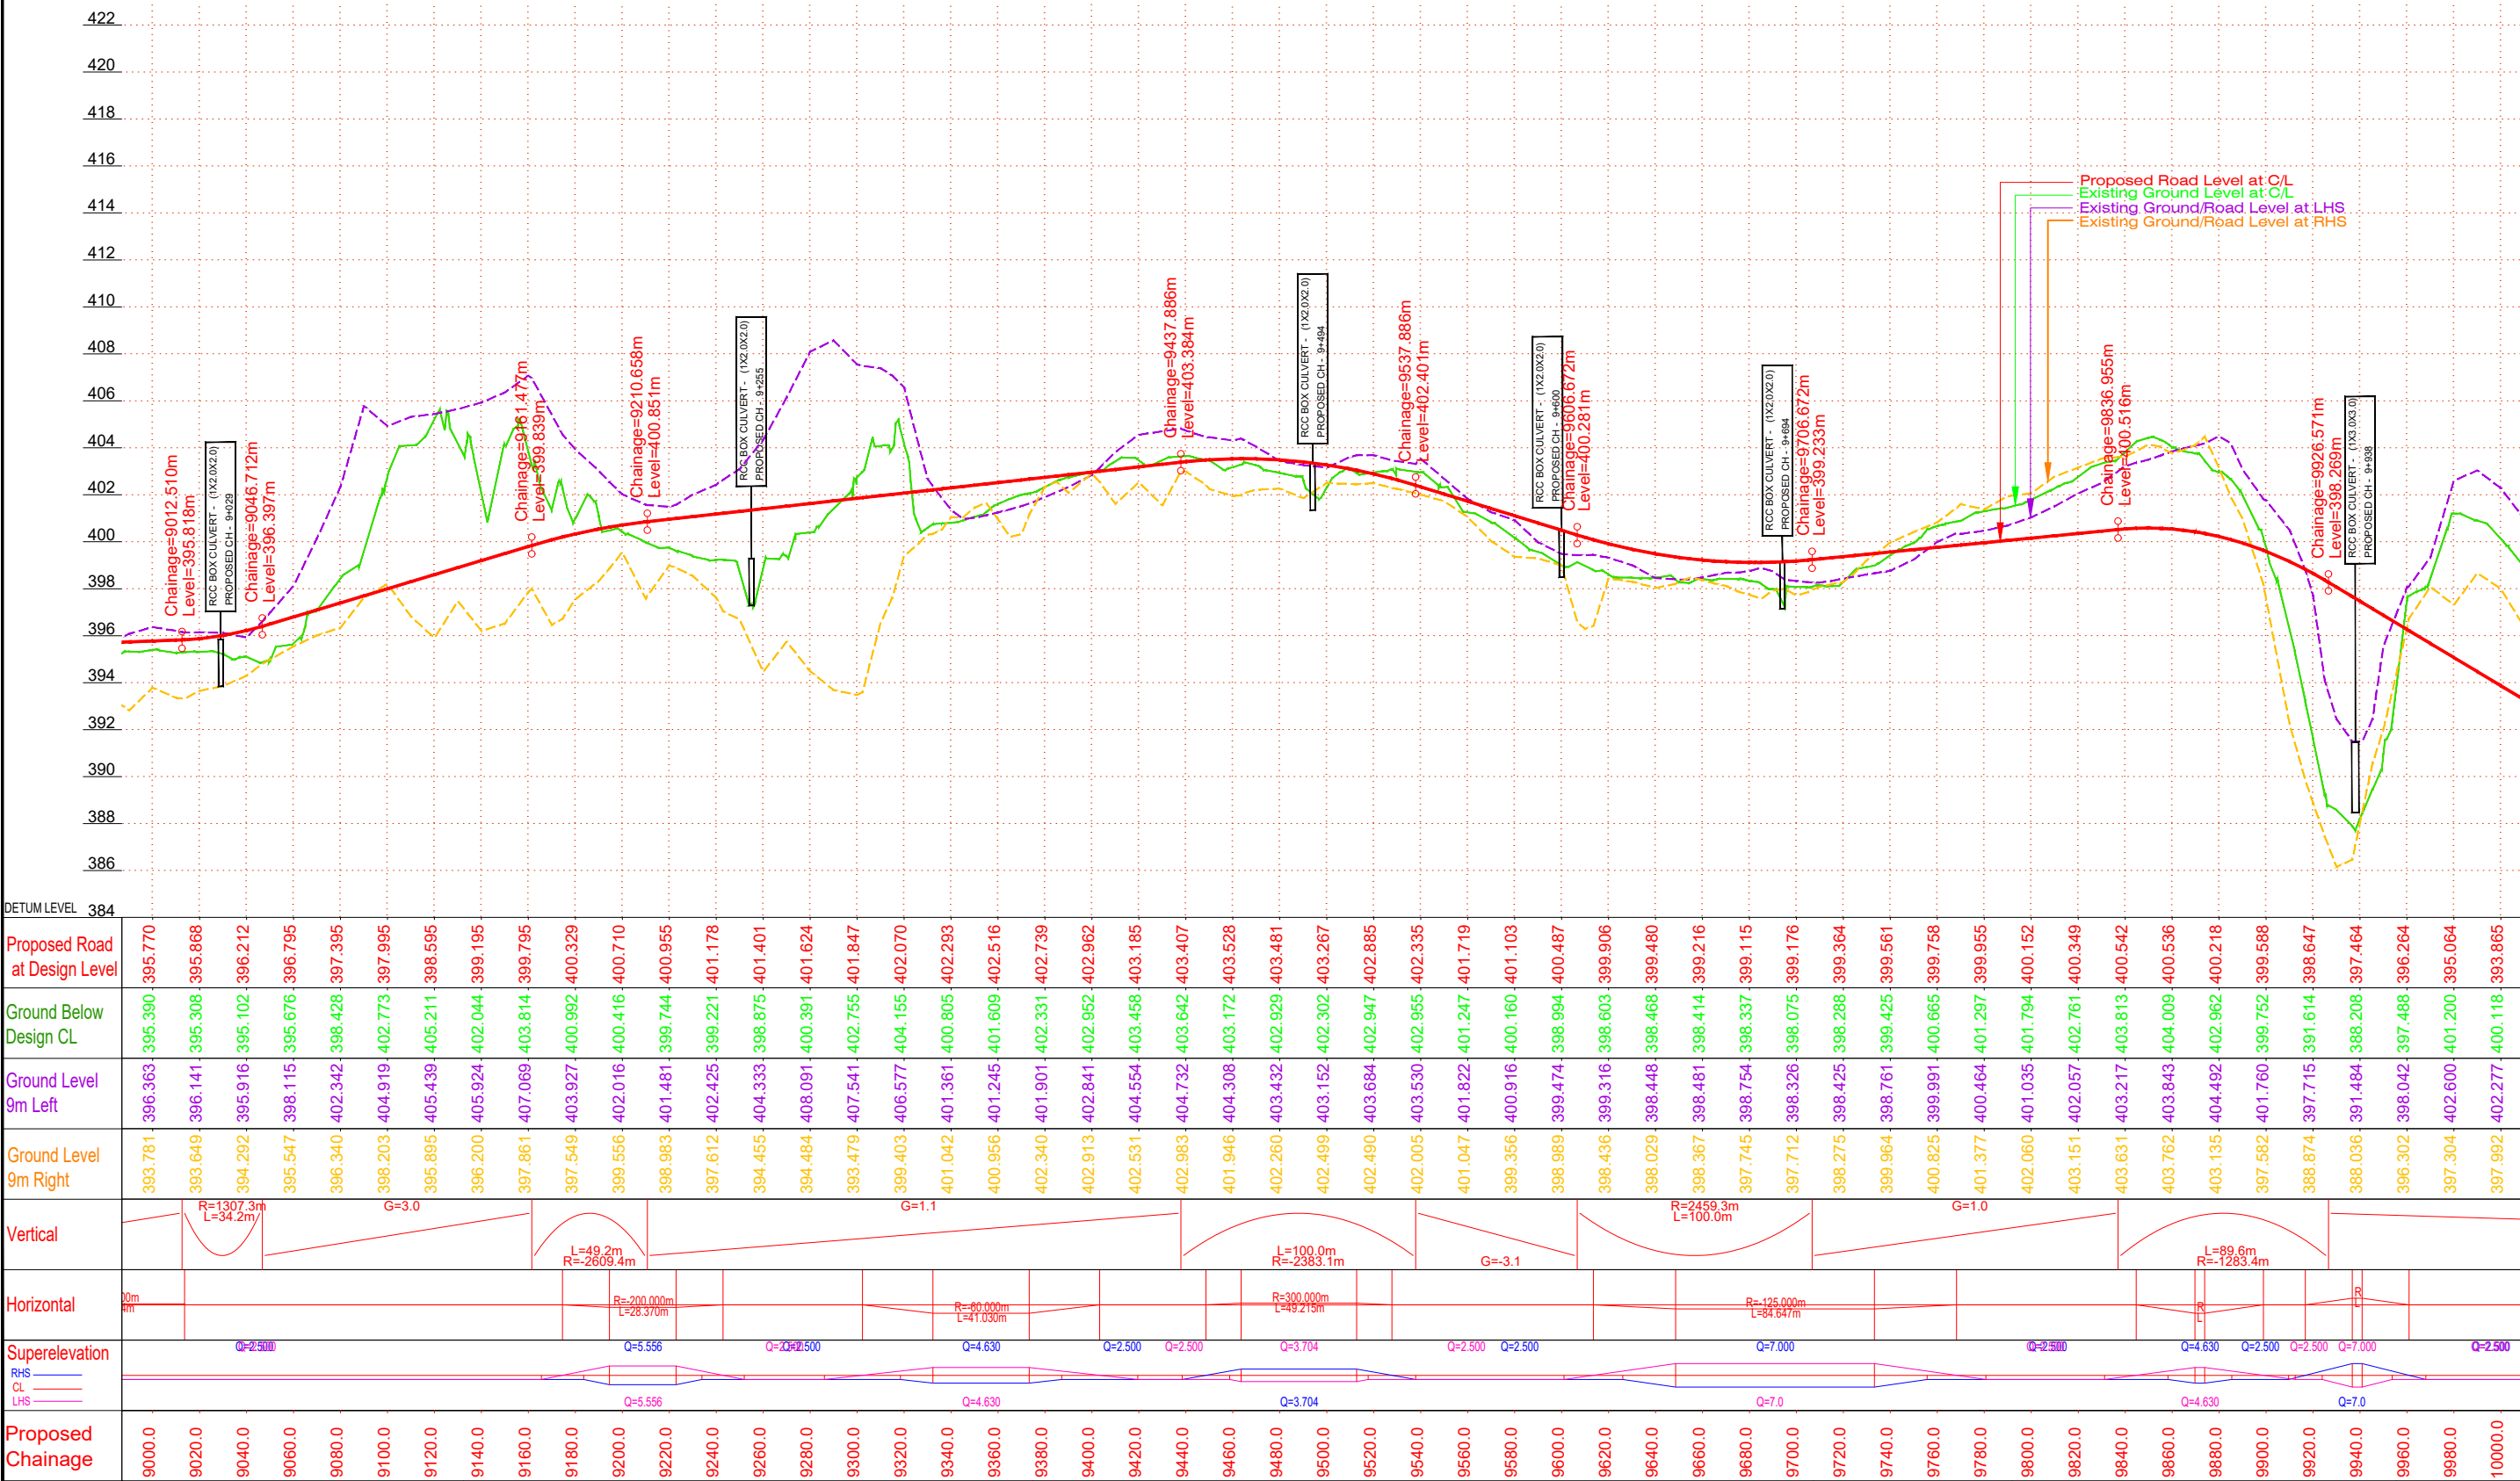

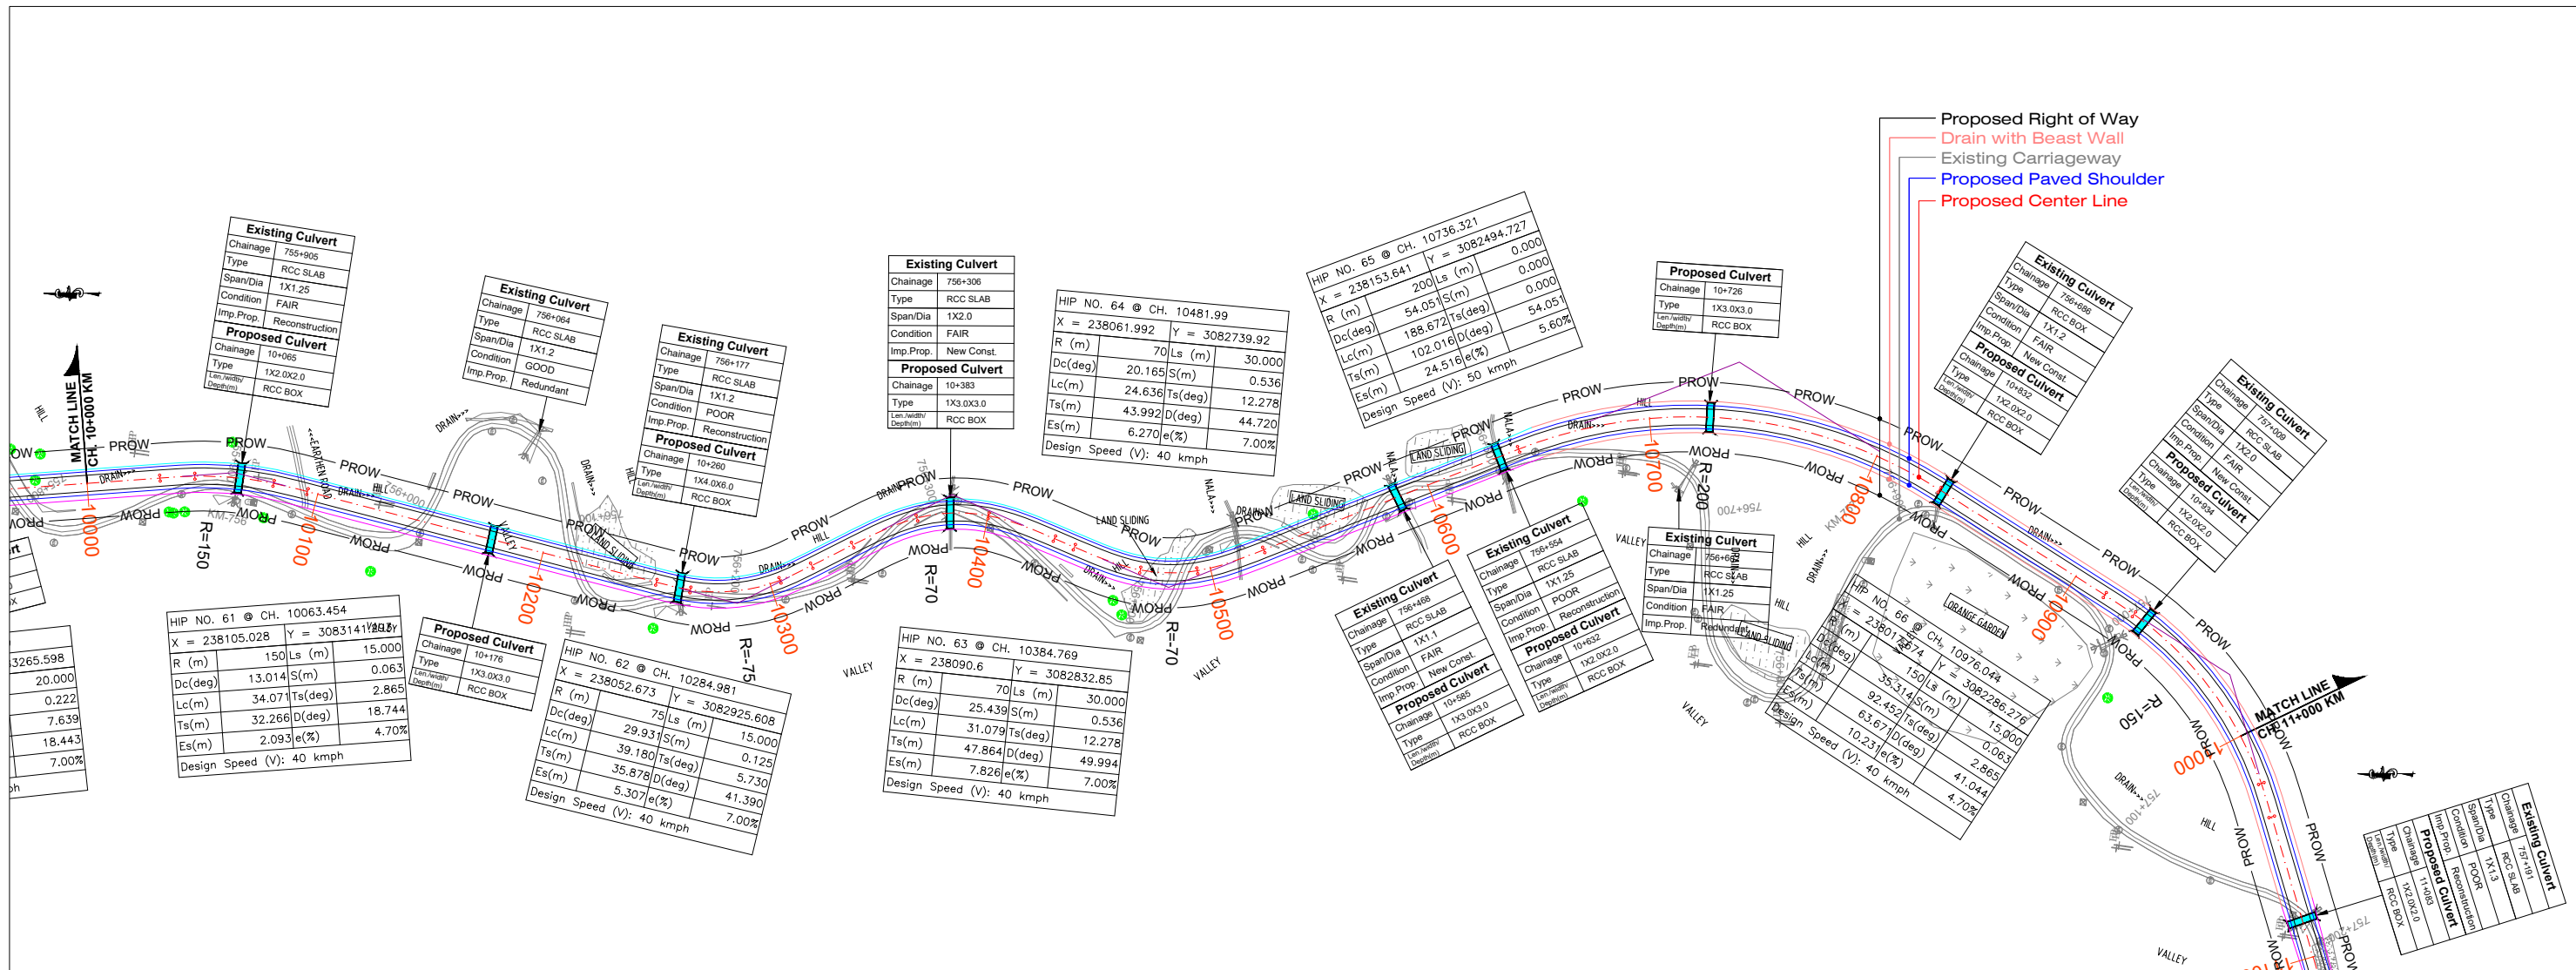

DETUM LEVEL

Proposed Road at Design Level
Ground Below Design CL
Ground Level 9m Left
Ground Level 9m Right
Vertical
Horizontal
Superelevation
RHS
CL
LHS
Proposed Chainage

CLIENT:-



National Highways and Infrastructure Development Corporation Limited

CONSULTANT:-



Chaitanya Projects Consultancy Pvt. Ltd.
C-5, 2ND FLOOR, R.K.TOWER PLOT NO.- 21-22,
SECTOR-4, VAISHALI, GHAZIABAD
PH.: 0120-3223419, 4120472, FAX: 0120-4110472

PROJECT:-

Consultancy services for preparation of Feasibility Study and Detailed Project Report for Two Laning of NH-52 from Km. 745.60 to Km. 806.75 (Brahmakund-T-Junction-Chowkham) (Length 61.15 Km.) for execution on EPC Mode in the state of Arunachal Pradesh

SCALE :-

Horizontal= 1:2000
Vertical= 1:200

DWG TITLE:-

PLAN & PROFILE (PACKAGE - I)
(BRAHMAKUND TO KAMLANG JUNCTION)
Design Ch: (Km 10+000 To 11+000 Km)

DRAWING No :-


NHIDCL/CPC/CDPR/NH-15/BRAHMAKUND/HW/P&P/ 11

DATE : JULY-2023

Revision: **R4**

PREPARED BY	DESIGNED BY	CHECKED BY	APPROVED BY
S.KUMAR	S. CHAUHAN	P.MISHRA	S.K. SINHA

← TO Brahmakund TO Chowkham →

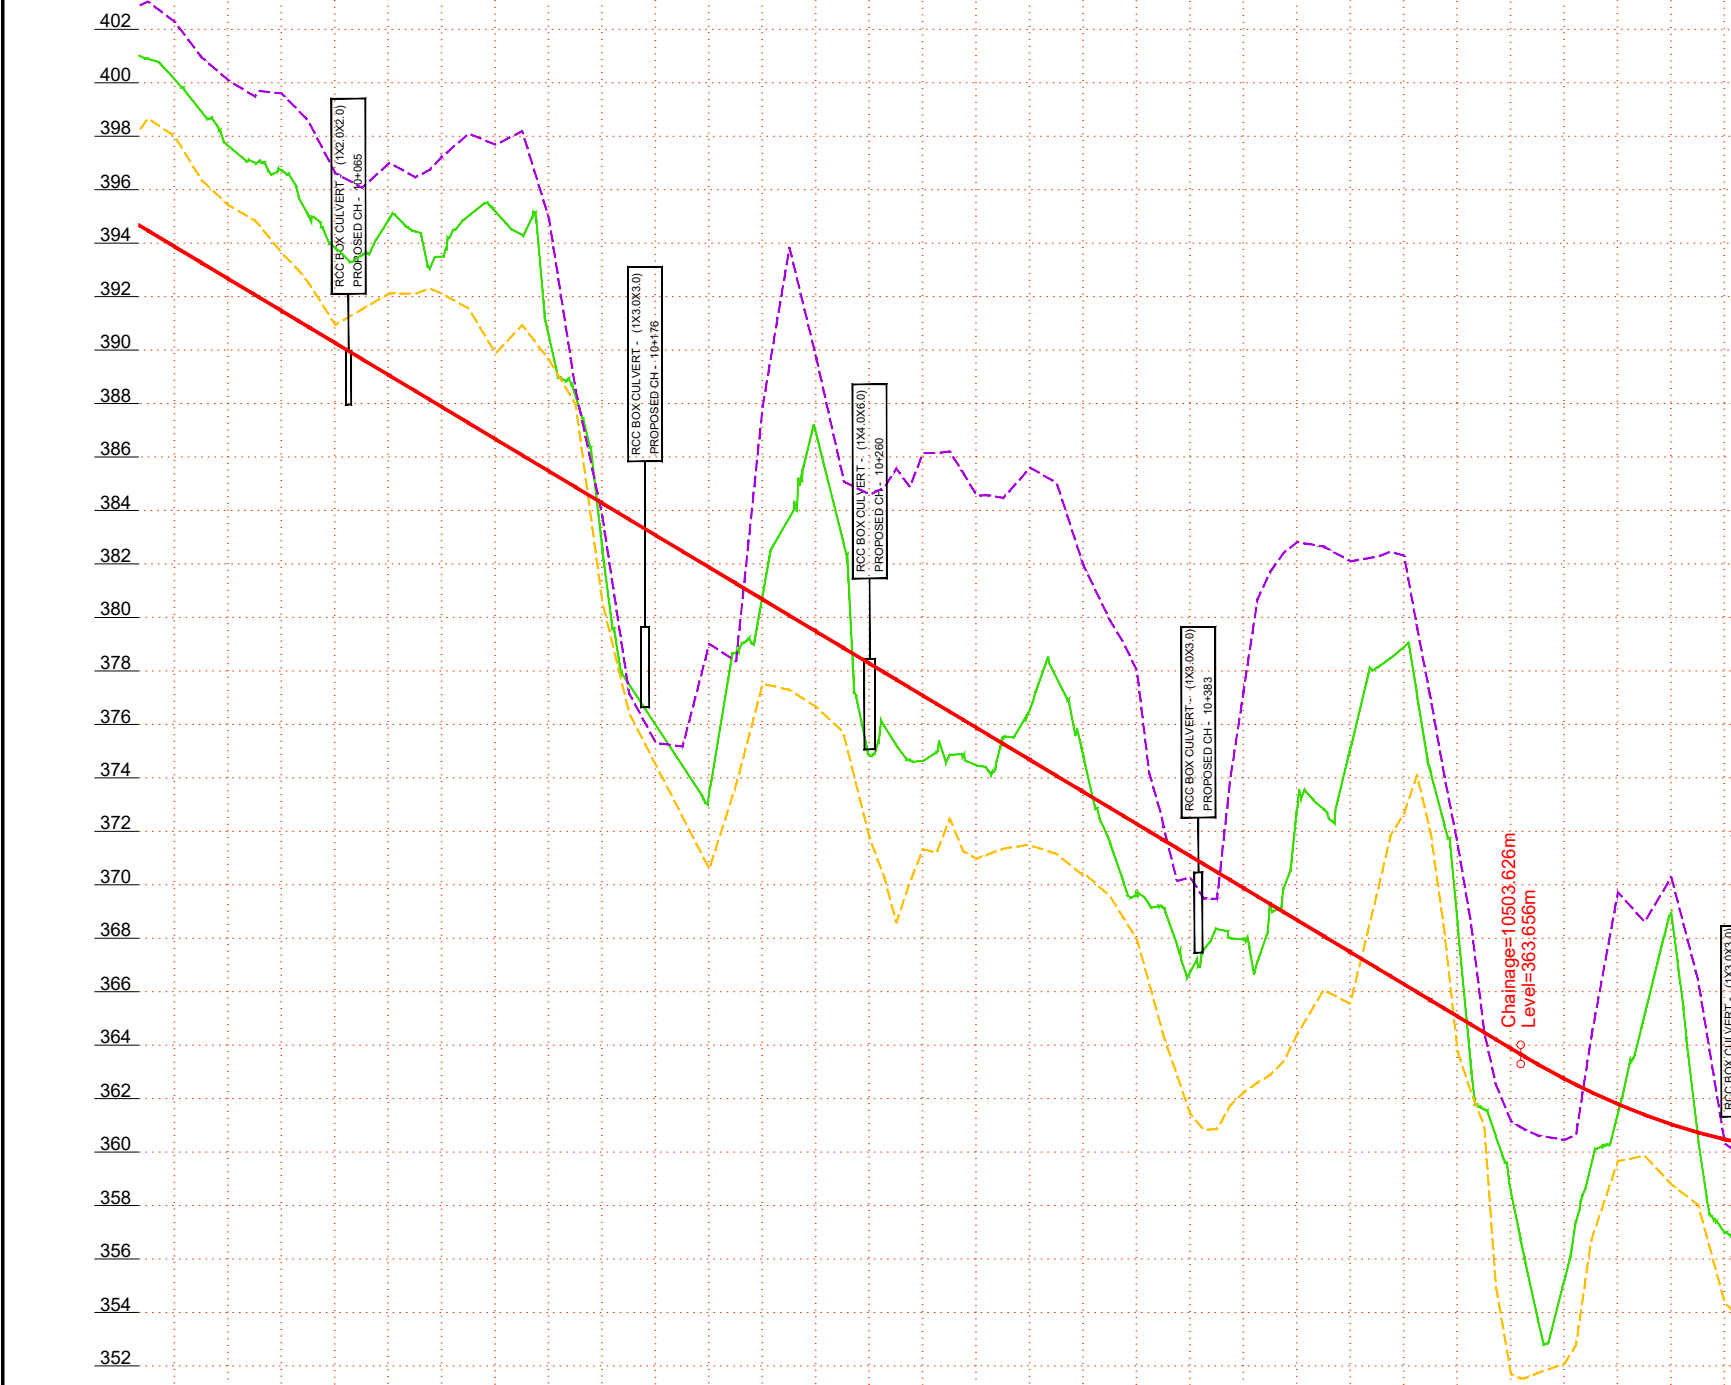

DETUM LEVEL 350	
Proposed Road at Design Level	393.865 392.665 391.465 390.266 389.066 387.867 386.667 385.467 384.268 383.068 381.868 380.669 379.469 378.269 377.070 375.870 374.670 373.471 372.271 371.071 369.872 368.672 367.473 366.273 365.073 363.874 362.738 361.792 361.038 360.476
Ground Below Design CL	400.118 397.642 396.719 393.823 394.873 393.495 395.183 390.517 382.520 375.969 373.460 380.853 386.882 374.842 374.632 374.459 376.570 374.804 369.635 366.754 367.975 372.883 375.136 378.894 368.539 358.505 355.214 361.443 368.927 356.987 360.476
Ground Level 9m Left	402.277 400.095 399.597 396.628 396.972 397.235 397.679 394.923 383.774 375.305 379.010 387.912 389.719 384.595 386.143 384.571 385.606 381.945 378.012 370.269 377.267 382.817 382.101 382.305 371.533 361.155 360.459 369.716 370.281 360.319 356.987 360.476
Ground Level 9m Right	397.992 395.422 393.632 390.945 392.104 392.101 389.875 389.638 380.567 374.481 370.592 377.522 376.649 371.745 371.331 370.973 371.478 370.450 367.964 361.423 362.233 364.408 365.628 372.669 363.760 351.692 352.093 359.664 358.794 354.358 360.476
Vertical	
Horizontal	
Superelevation	
Proposed Chainage	10000.0 10020.0 10040.0 10060.0 10080.0 10100.0 10120.0 10140.0 10160.0 10180.0 10200.0 10220.0 10240.0 10260.0 10280.0 10300.0 10320.0 10340.0 10360.0 10380.0 10400.0 10420.0 10440.0 10460.0 10480.0 10500.0 10520.0 10540.0 10560.0 10580.0

346		MATCH LINE	
10580.0	354.358	360.319	356.987
10600.0	355.141	364.171	356.338
10620.0	354.885	360.344	356.221
10640.0	354.579	357.860	355.768
10660.0	355.432	359.626	357.197
10680.0	355.772	360.868	357.428
10700.0	357.110	360.236	358.539
10720.0	358.828	362.271	360.401
10740.0	366.046	366.597	365.498
10760.0	371.553	370.970	372.487
10780.0	369.653	369.578	371.099
10800.0	366.818	369.416	369.686
10820.0	355.055	358.663	356.787
10840.0	351.738	355.970	353.261
10860.0	351.091	356.005	353.148
10880.0	350.496	355.755	352.959
10900.0	349.735	354.884	351.705
10920.0	349.862	354.667	351.500
10940.0	351.933	356.699	353.343
10960.0	365.488	363.546	363.551
10980.0	368.701	365.085	366.893
11000.0	367.906	364.579	366.424

CLIENT:-  National Highways and infrastructure Development Corporation Limited	CONSULTANT:-  Chaitanya Projects Consultancy Pvt. Ltd. C-5, 2ND FLOOR, R.K.TOWER PLOT NO.- 21-22, SECTOR-4, VAISHALI, GHAZIABAD PH.: 0120-3223419, 4120472, FAX: 0120-4110472
--	---


PROJECT:-
Consultancy services for preparation of Feasibility Study and Detailed Project Report for Two Laning of NH-52 from Km. 745.60 to Km. 806.75 (Brahmakund-T-Junction-Chowkham) (Length 61.15 Km.) for execution on EPC Mode in the state of Arunachal Pradesh

SCALE :-
Horizontal= 1:2000 Vertical= 1:200

DWG TITLE:- PLAN & PROFILE (PACKAGE - I) (BRAHMAKUND TO KAMLANG JUNCTION) Design Ch: (Km 10+000 To 11+000 Km)

DRAWING No. :-			
NHIDCL/CPC/FDPR/NH-15/BRHAM-KAMLANG/HW/P&P/ 11A			
DATE : JULY-2023			Revision: R4
PREPARED BY	DESIGNED BY	CHECKED BY	APPROVED BY
S.KUMAR	S. CHAUHAN	P.MISHRA	S.K. SINHA



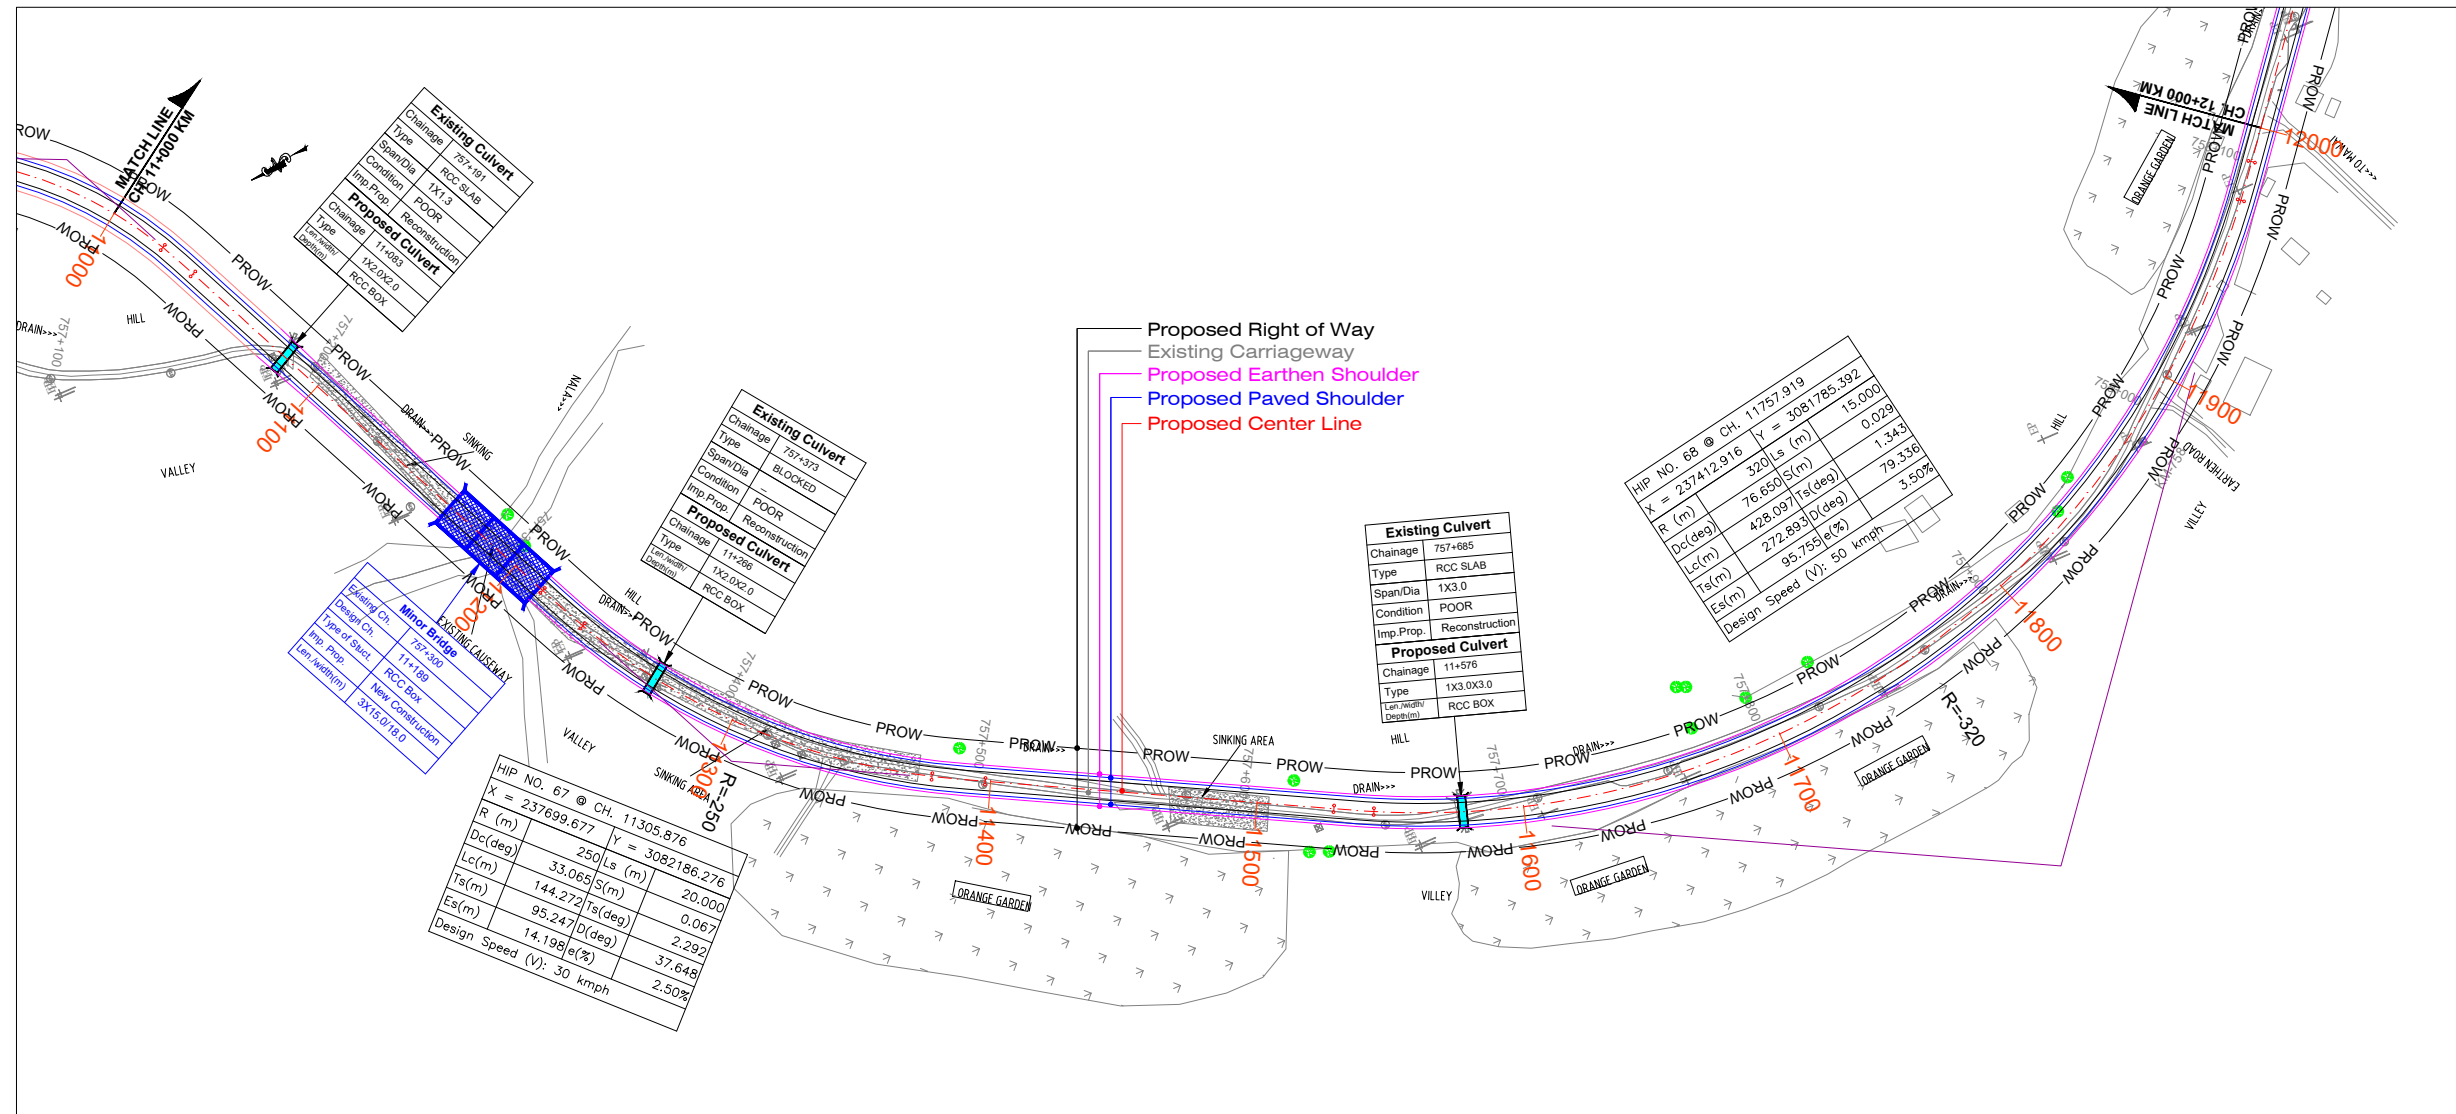

DETUM LEVEL

Proposed Road at Design Level
Ground Below Design CL
Ground Level 9m Left
Ground Level 9m Right
Vertical
Horizontal
Superelevation
RHS
CL
LHS
Proposed Chainage

CLIENT:-



National Highways and
Infrastructure Development
Corporation Limited

CONSULTANT:-



Chaitanya Projects Consultancy Pvt. Ltd.
C-5, 2ND FLOOR, R.K.TOWER PLOT NO.- 21-22,
SECTOR-4, VAISHALI, GHAZIABAD
PH.: 0120-3223419, 4120472, FAX: 0120-4110472

PROJECT:-

Consultancy services for preparation of Feasibility Study and Detailed
Project Report for Two Laning of NH-52 from Km. 745.60 to Km. 806.75
(Brahmakund-T-Junction-Chowkham) (Length 61.15 Km.) for execution on
EPC Mode in the state of Arunachal Pradesh

SCALE :-

Horizontal= 1:2000
Vertical= 1:200

DWG TITLE:-

PLAN & PROFILE (PACKAGE - I)
(BRAHMAKUND TO KAMLANG JUNCTION)
Design Ch: (Km 11+000 To 12+000 Km)

DRAWING No :-


NHIDCL/CPC/FDPR/NH-15/BRHAM-KAMLANG/HW/P&P/ 12


DATE : JULY-2023

Revision: **R4**

PREPARED BY	DESIGNED BY	CHECKED BY	APPROVED BY
S.KUMAR	S. CHAUHAN	P.MISHRA	S.K. SINHA



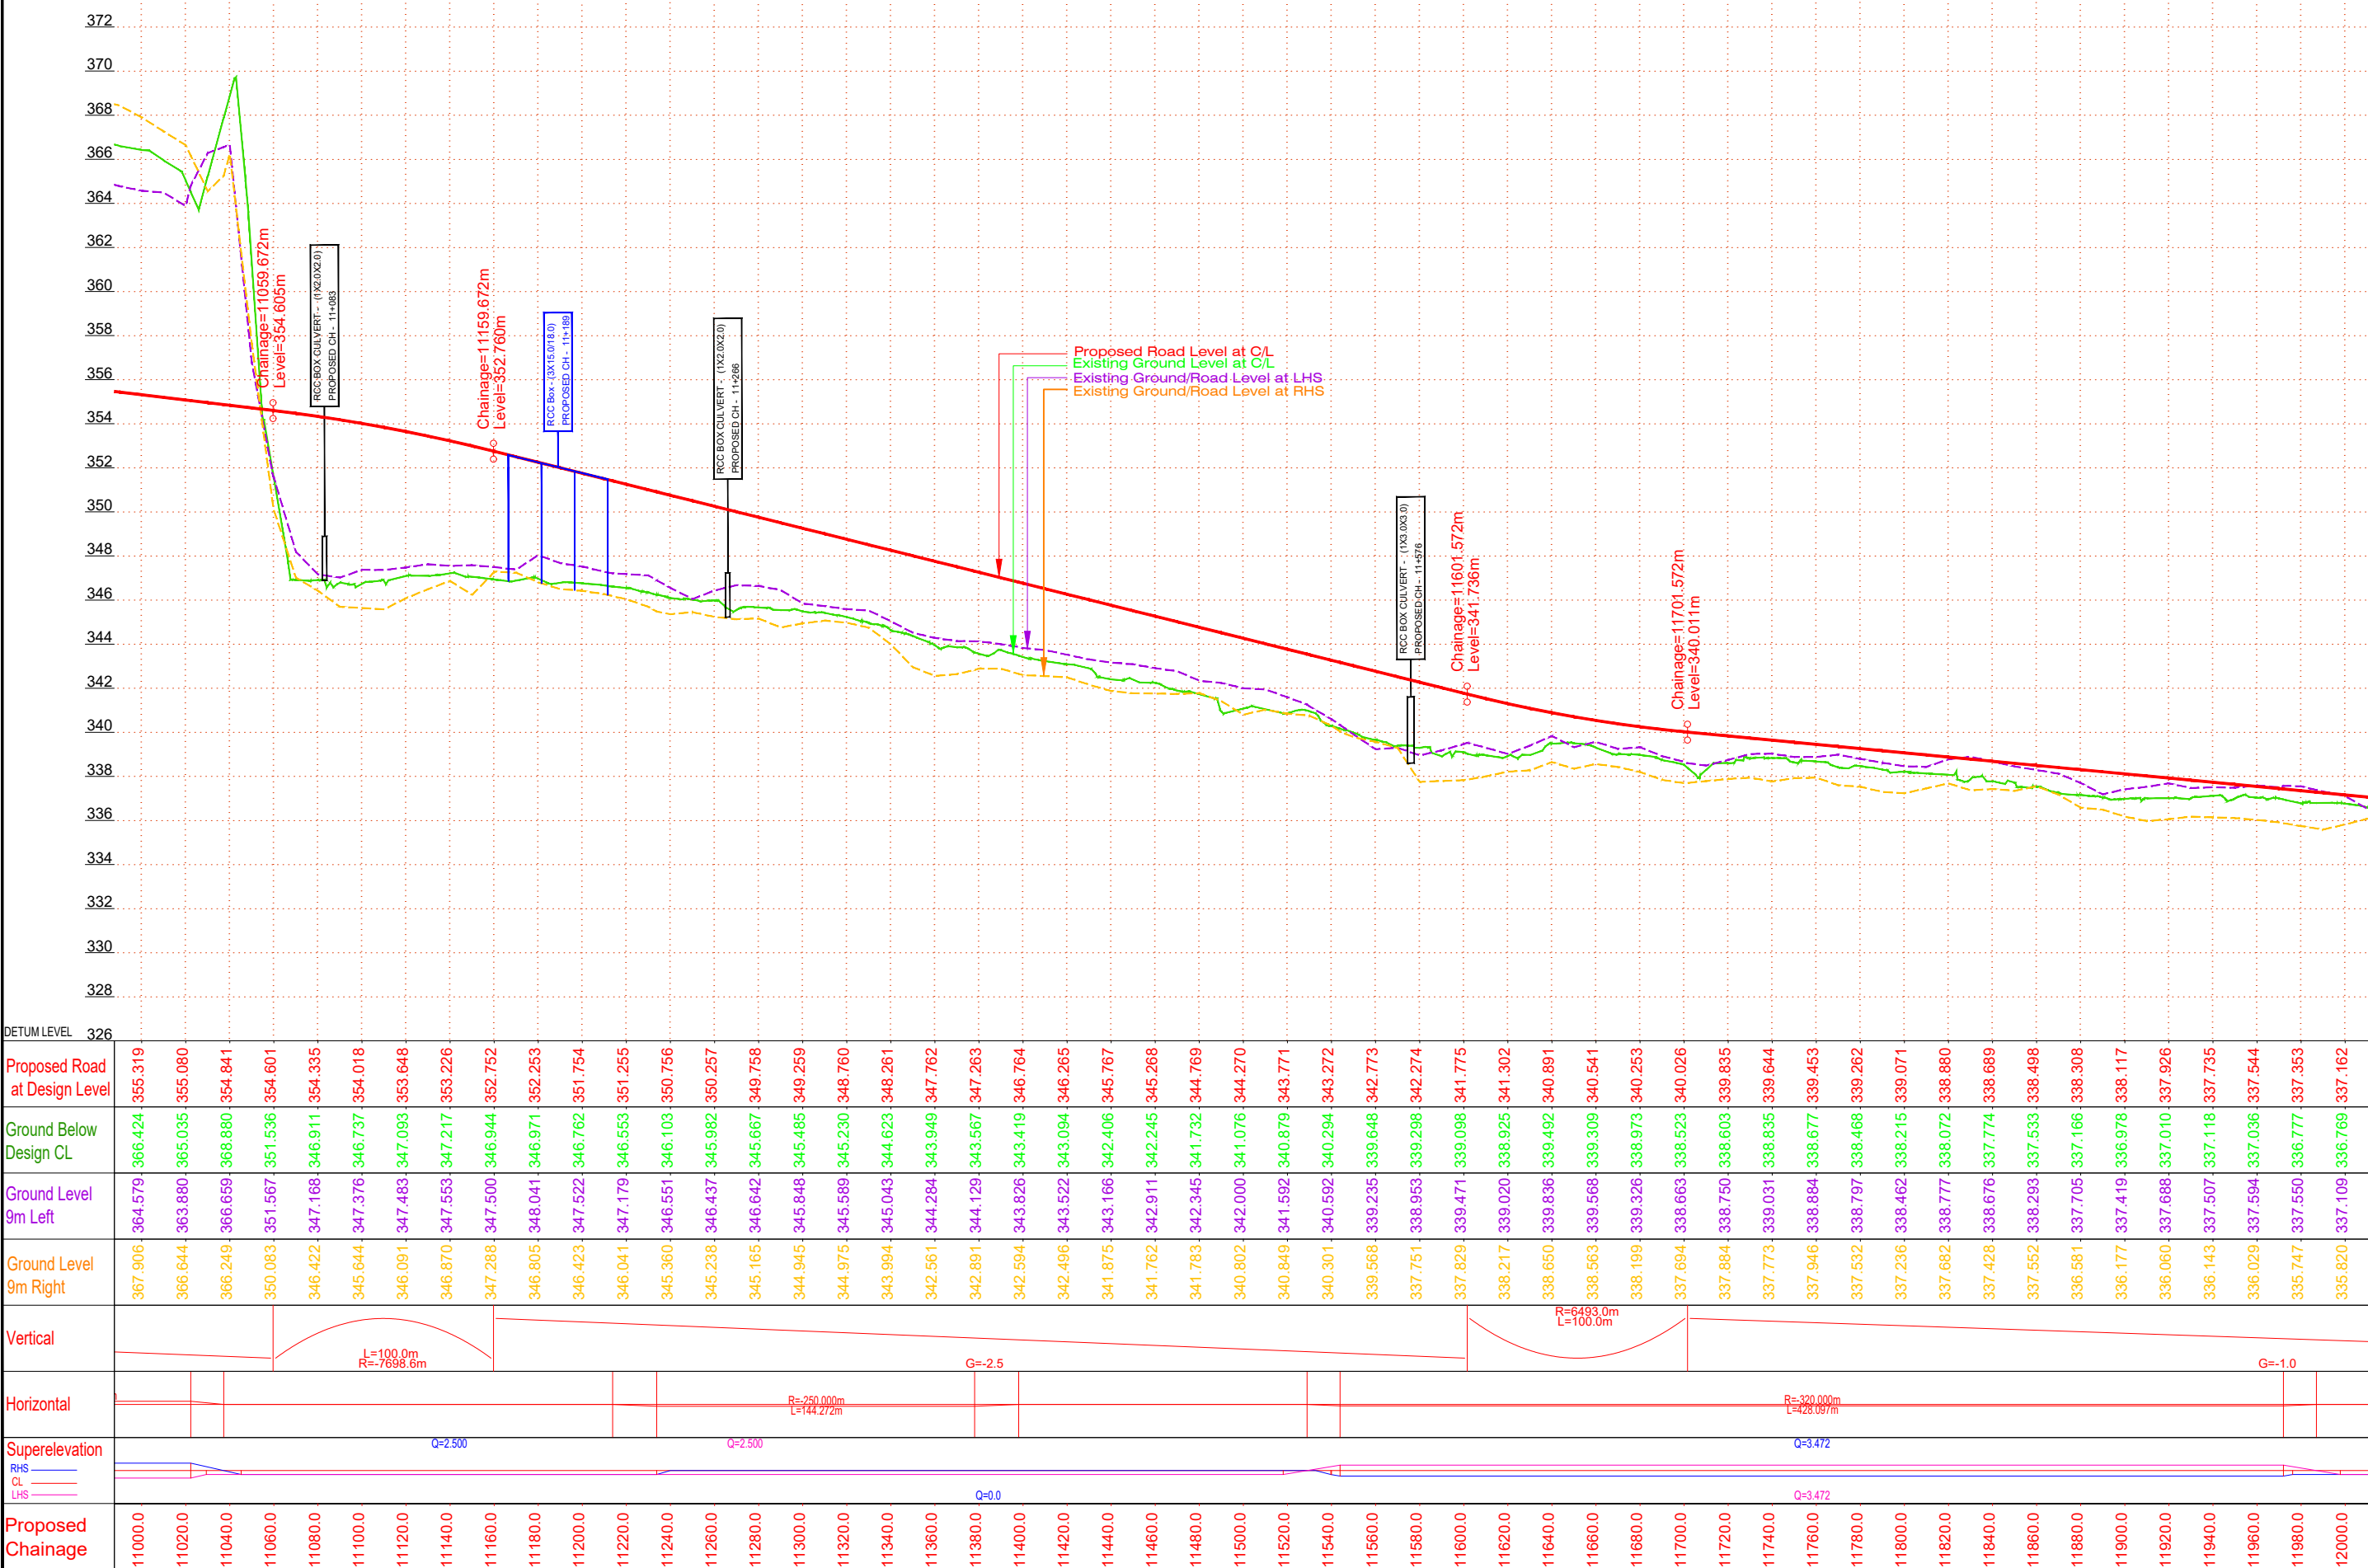

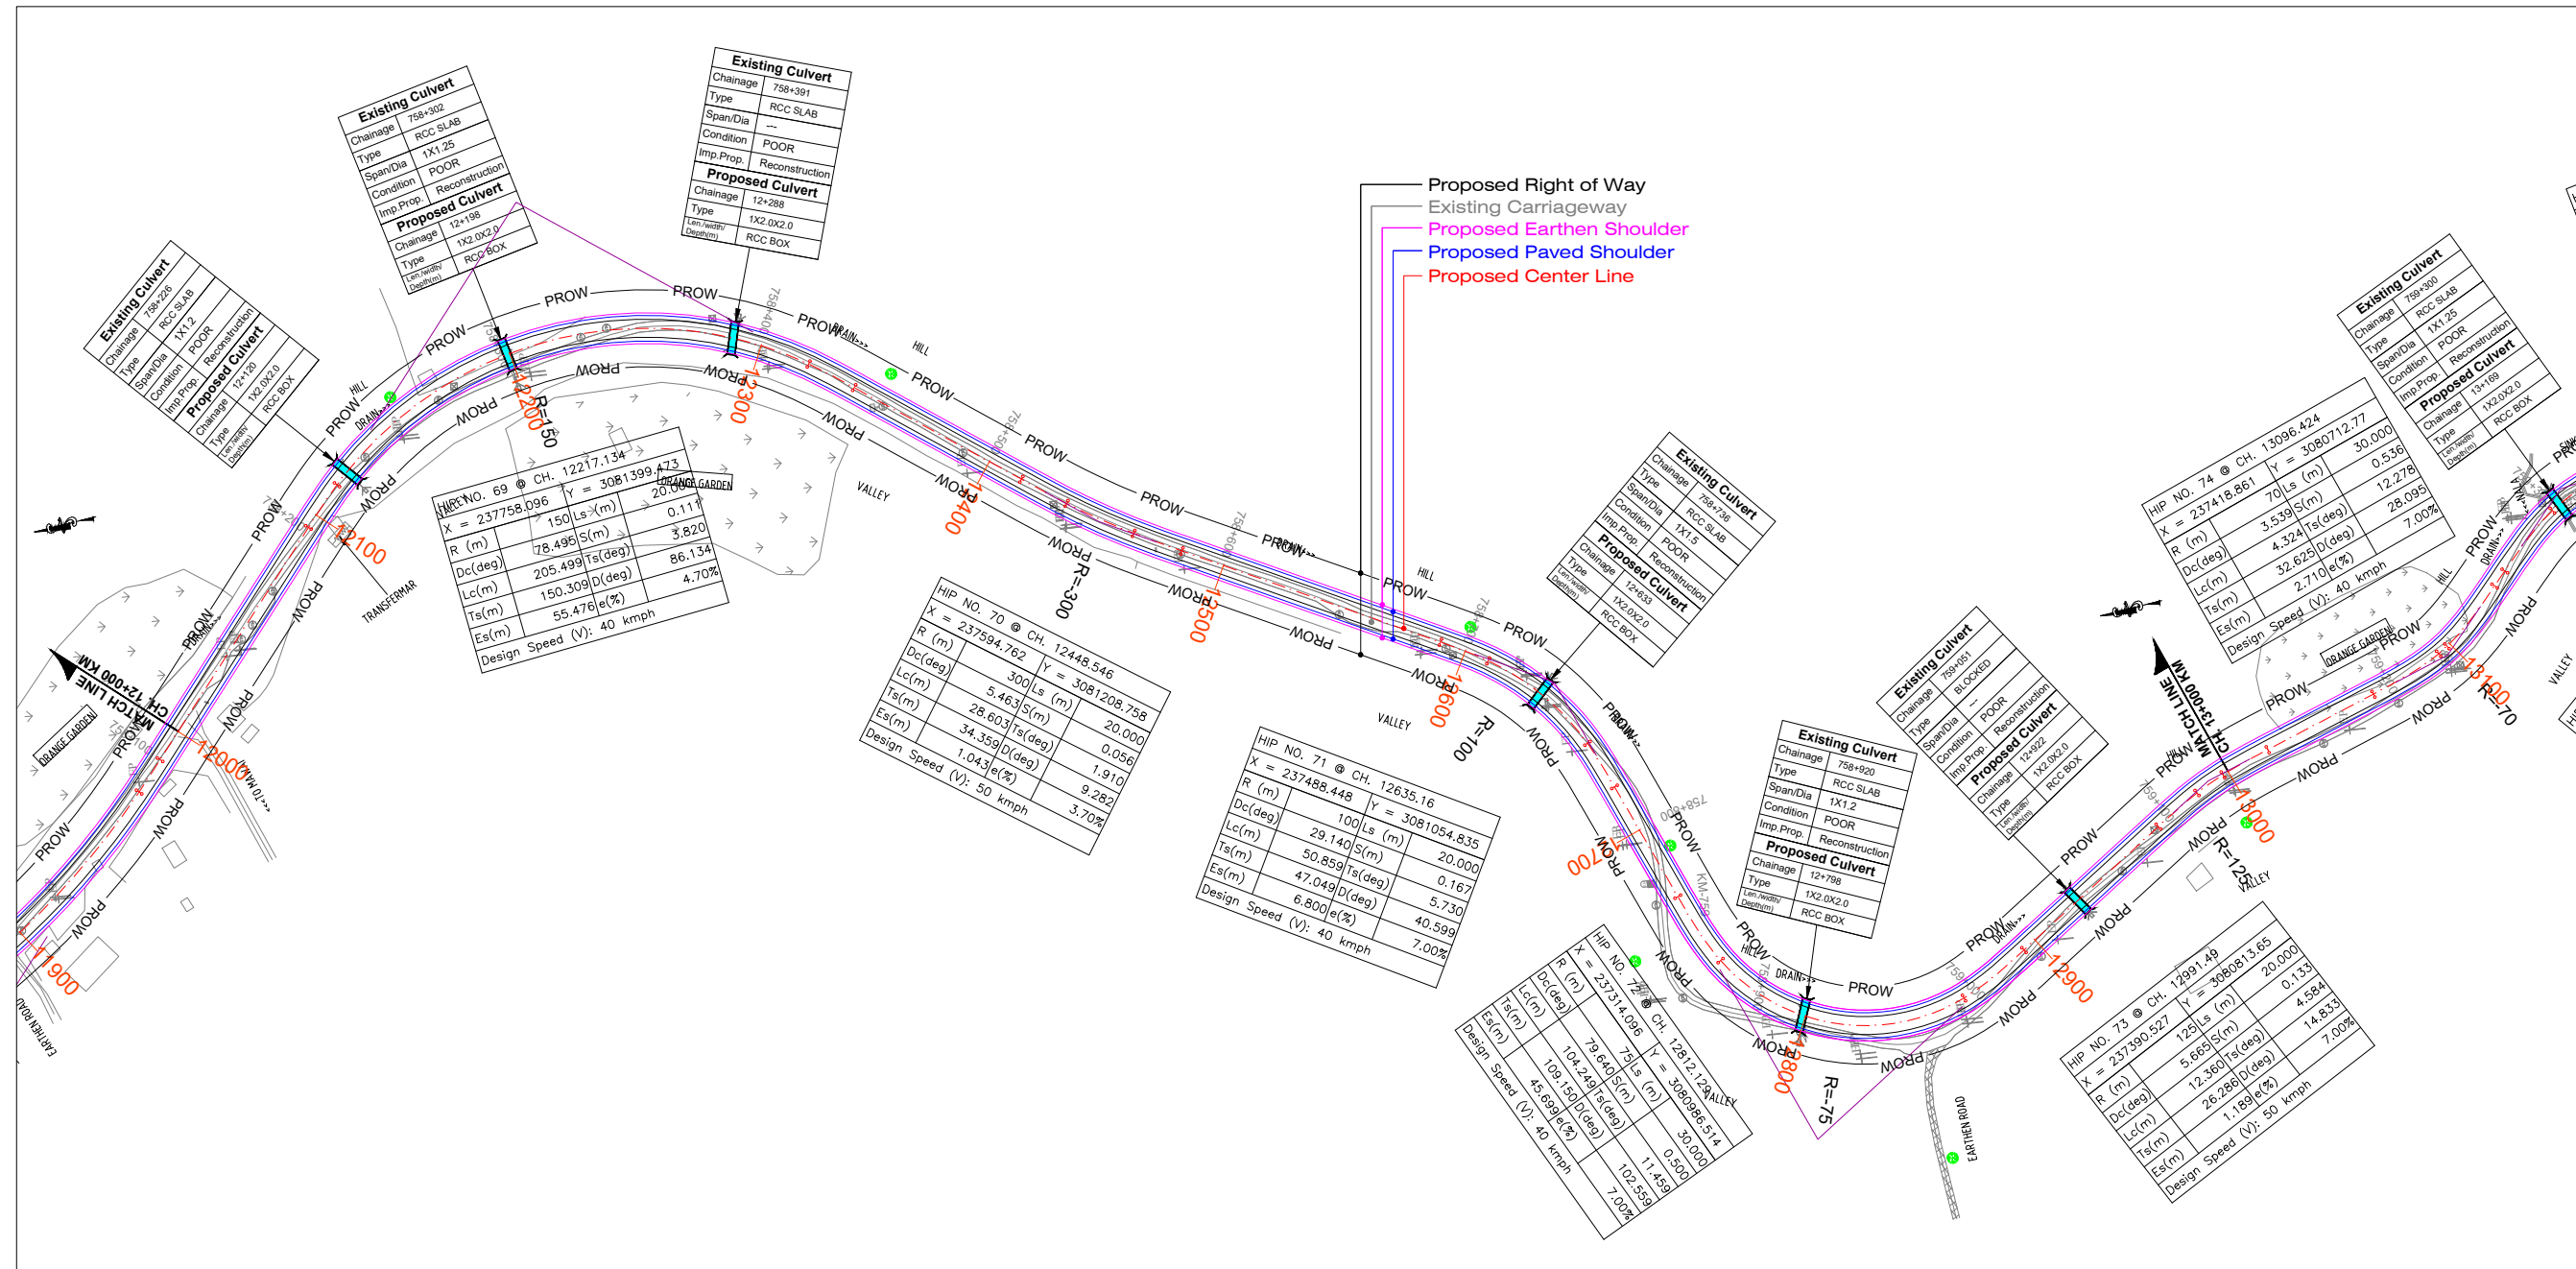

DETUM LEVEL

Proposed Road
at Design Level

Ground Below
Design CL

Ground Level
9m Left

Ground Level
9m Right

Vertical

Horizontal

Superelevation
RHS
CL
LHS

Proposed
Chainage

CLIENT:-



National Highways and
Infrastructure Development
Corporation Limited

CONSULTANT:-



Chaitanya Projects Consultancy Pvt. Ltd.
C-5, 2ND FLOOR, R.K.TOWER PLOT NO.- 21-22,
SECTOR-4, VAISHALI, GHAZIABAD
PH.: 0120-3223419, 4120472, FAX: 0120-4110472

PROJECT:-

Consultancy services for preparation of Feasibility Study and Detailed
Project Report for Two Laning of NH-52 from Km. 745.60 to Km. 806.75
(Brahmakund-T-Junction-Chowkham) (Length 61.15 Km.) for execution on
EPC Mode in the state of Arunachal Pradesh

SCALE :-

Horizontal= 1:2000
Vertical= 1:200

DWG TITLE:-

PLAN & PROFILE (PACKAGE - I)
(BRAHMAKUND TO KAMLANG JUNCTION)
Design Ch: (Km 12+000 To 13+000 Km

DRAWING No :-


NHIDCL/CPC/FDPR/NH-15/BRHAM-KAMLANG/HW/P&P/ 13


DATE : JULY-2023


Revision: **R4**


PREPARED BY S. KUMAR DESIGNED BY S. CHAUHAN CHECKED BY P. MISHRA APPROVED BY S. K. SINHA



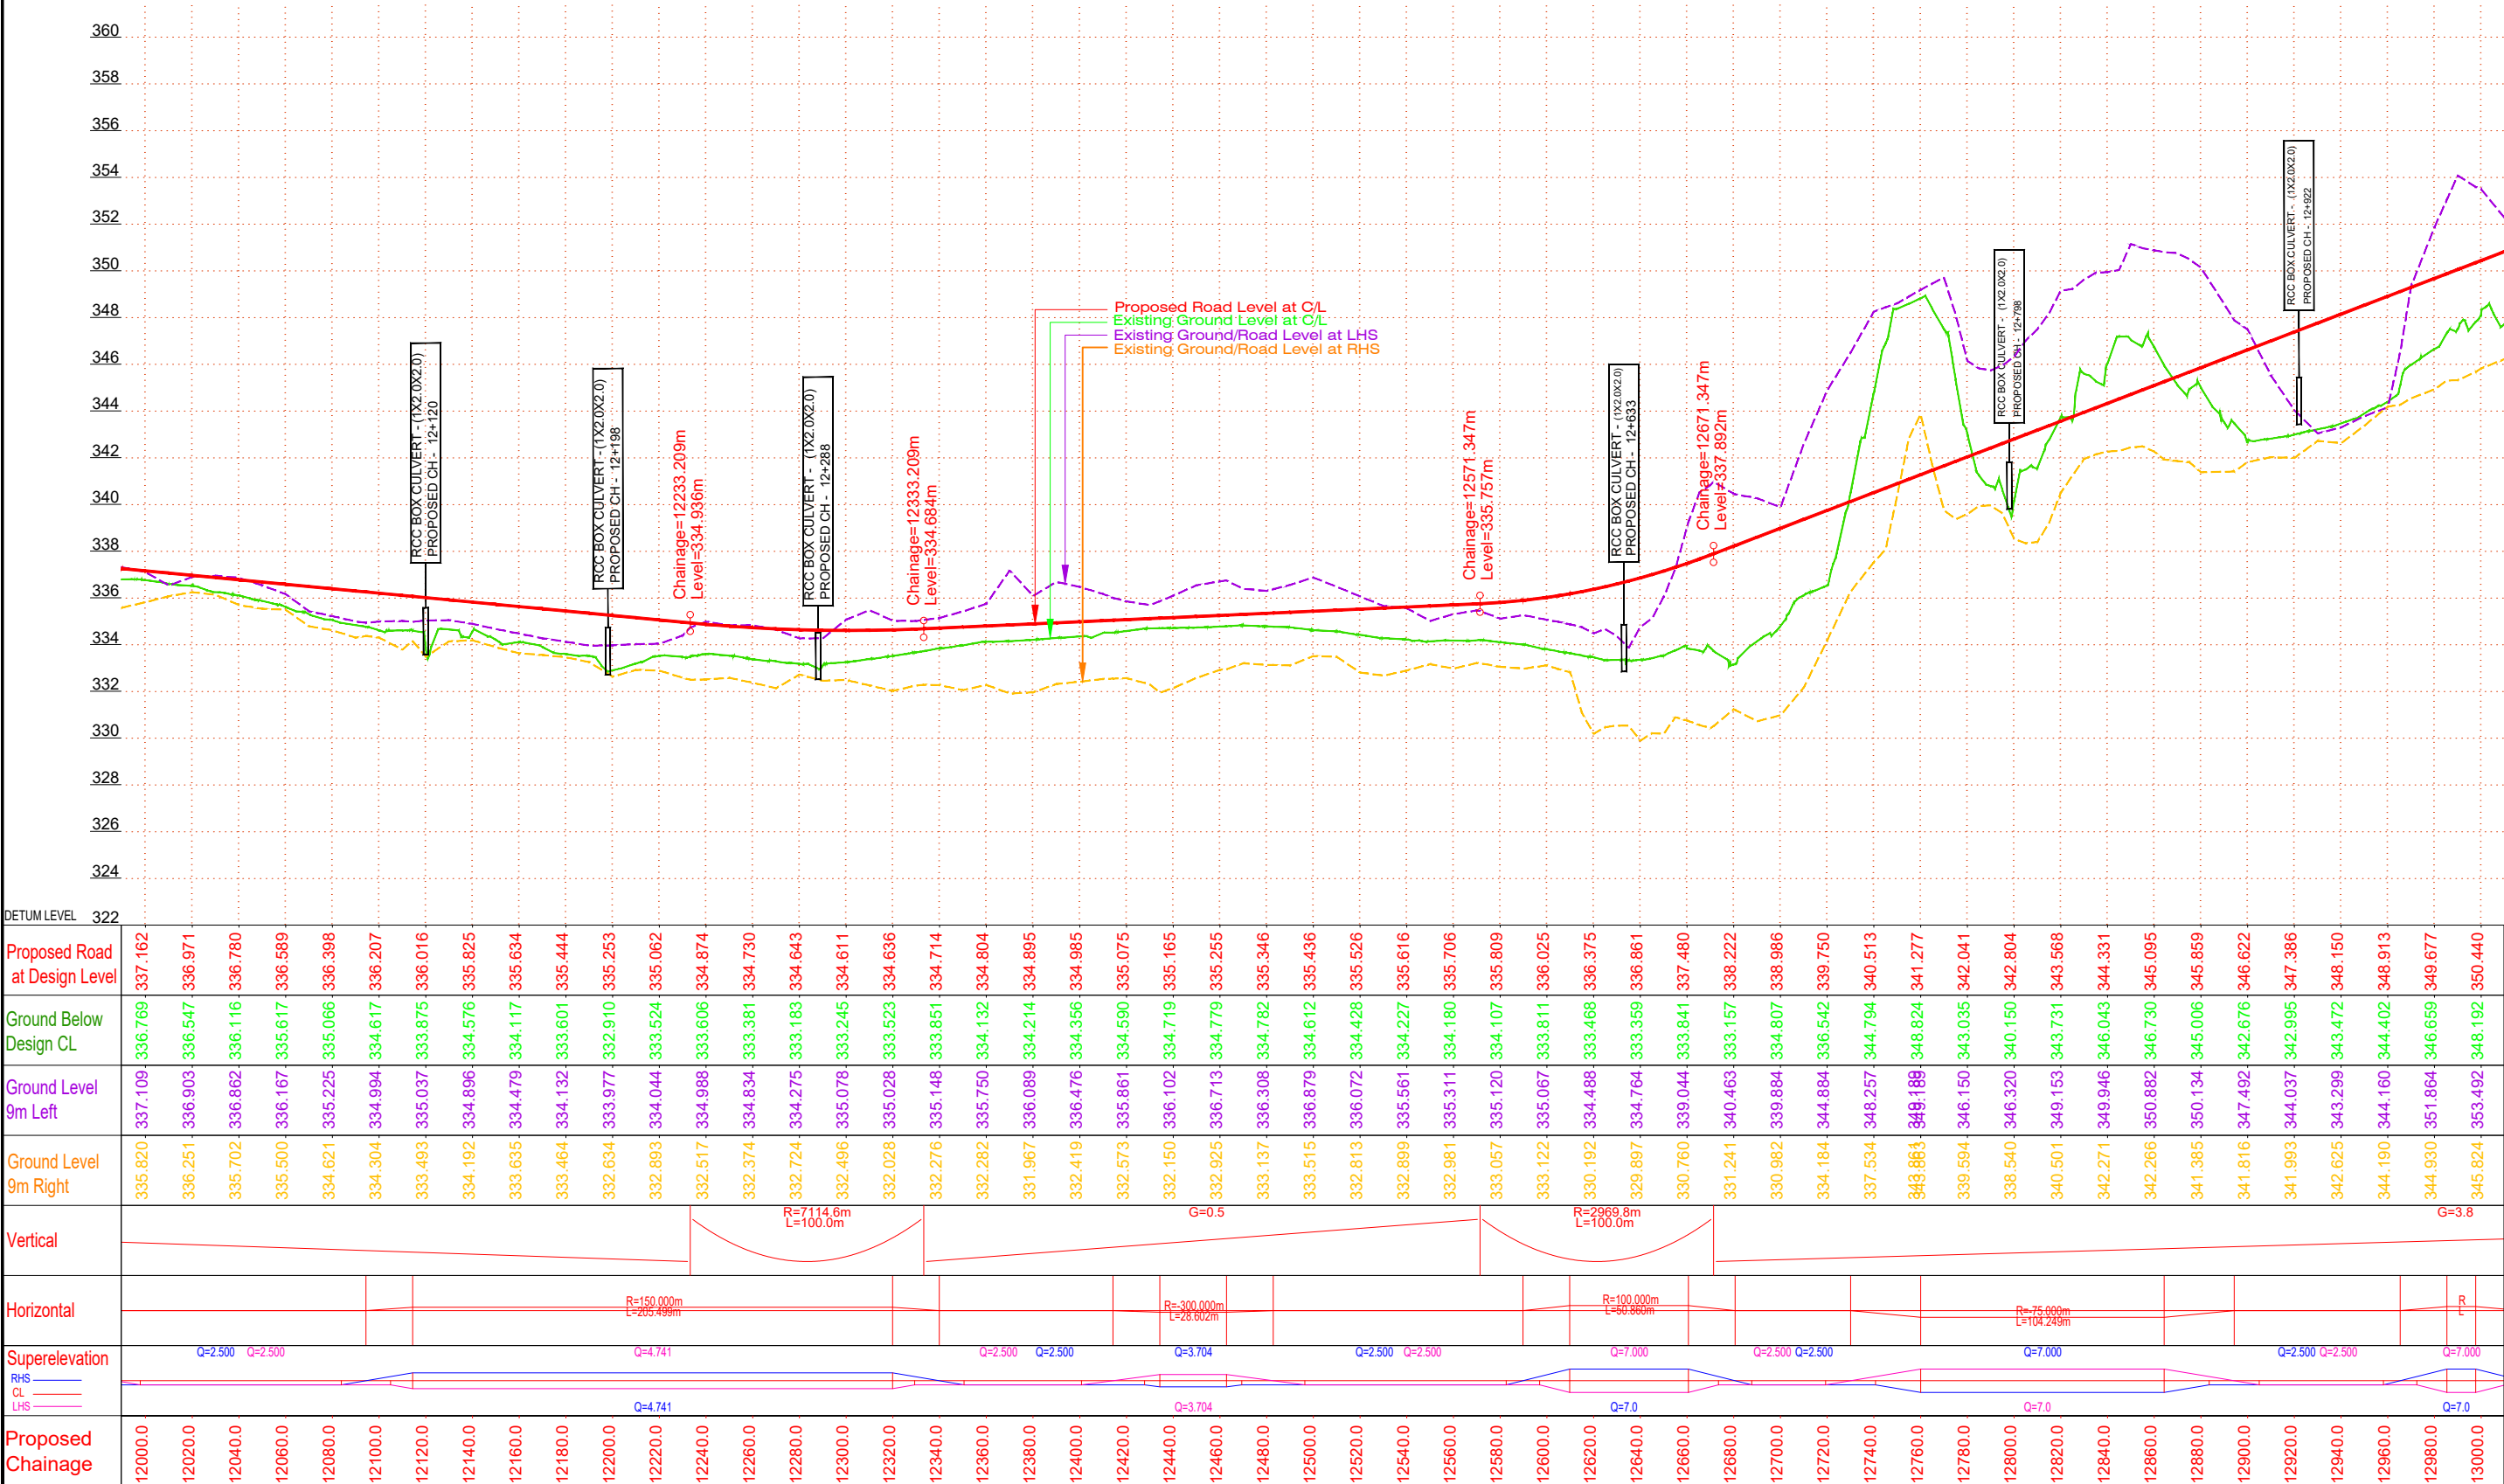

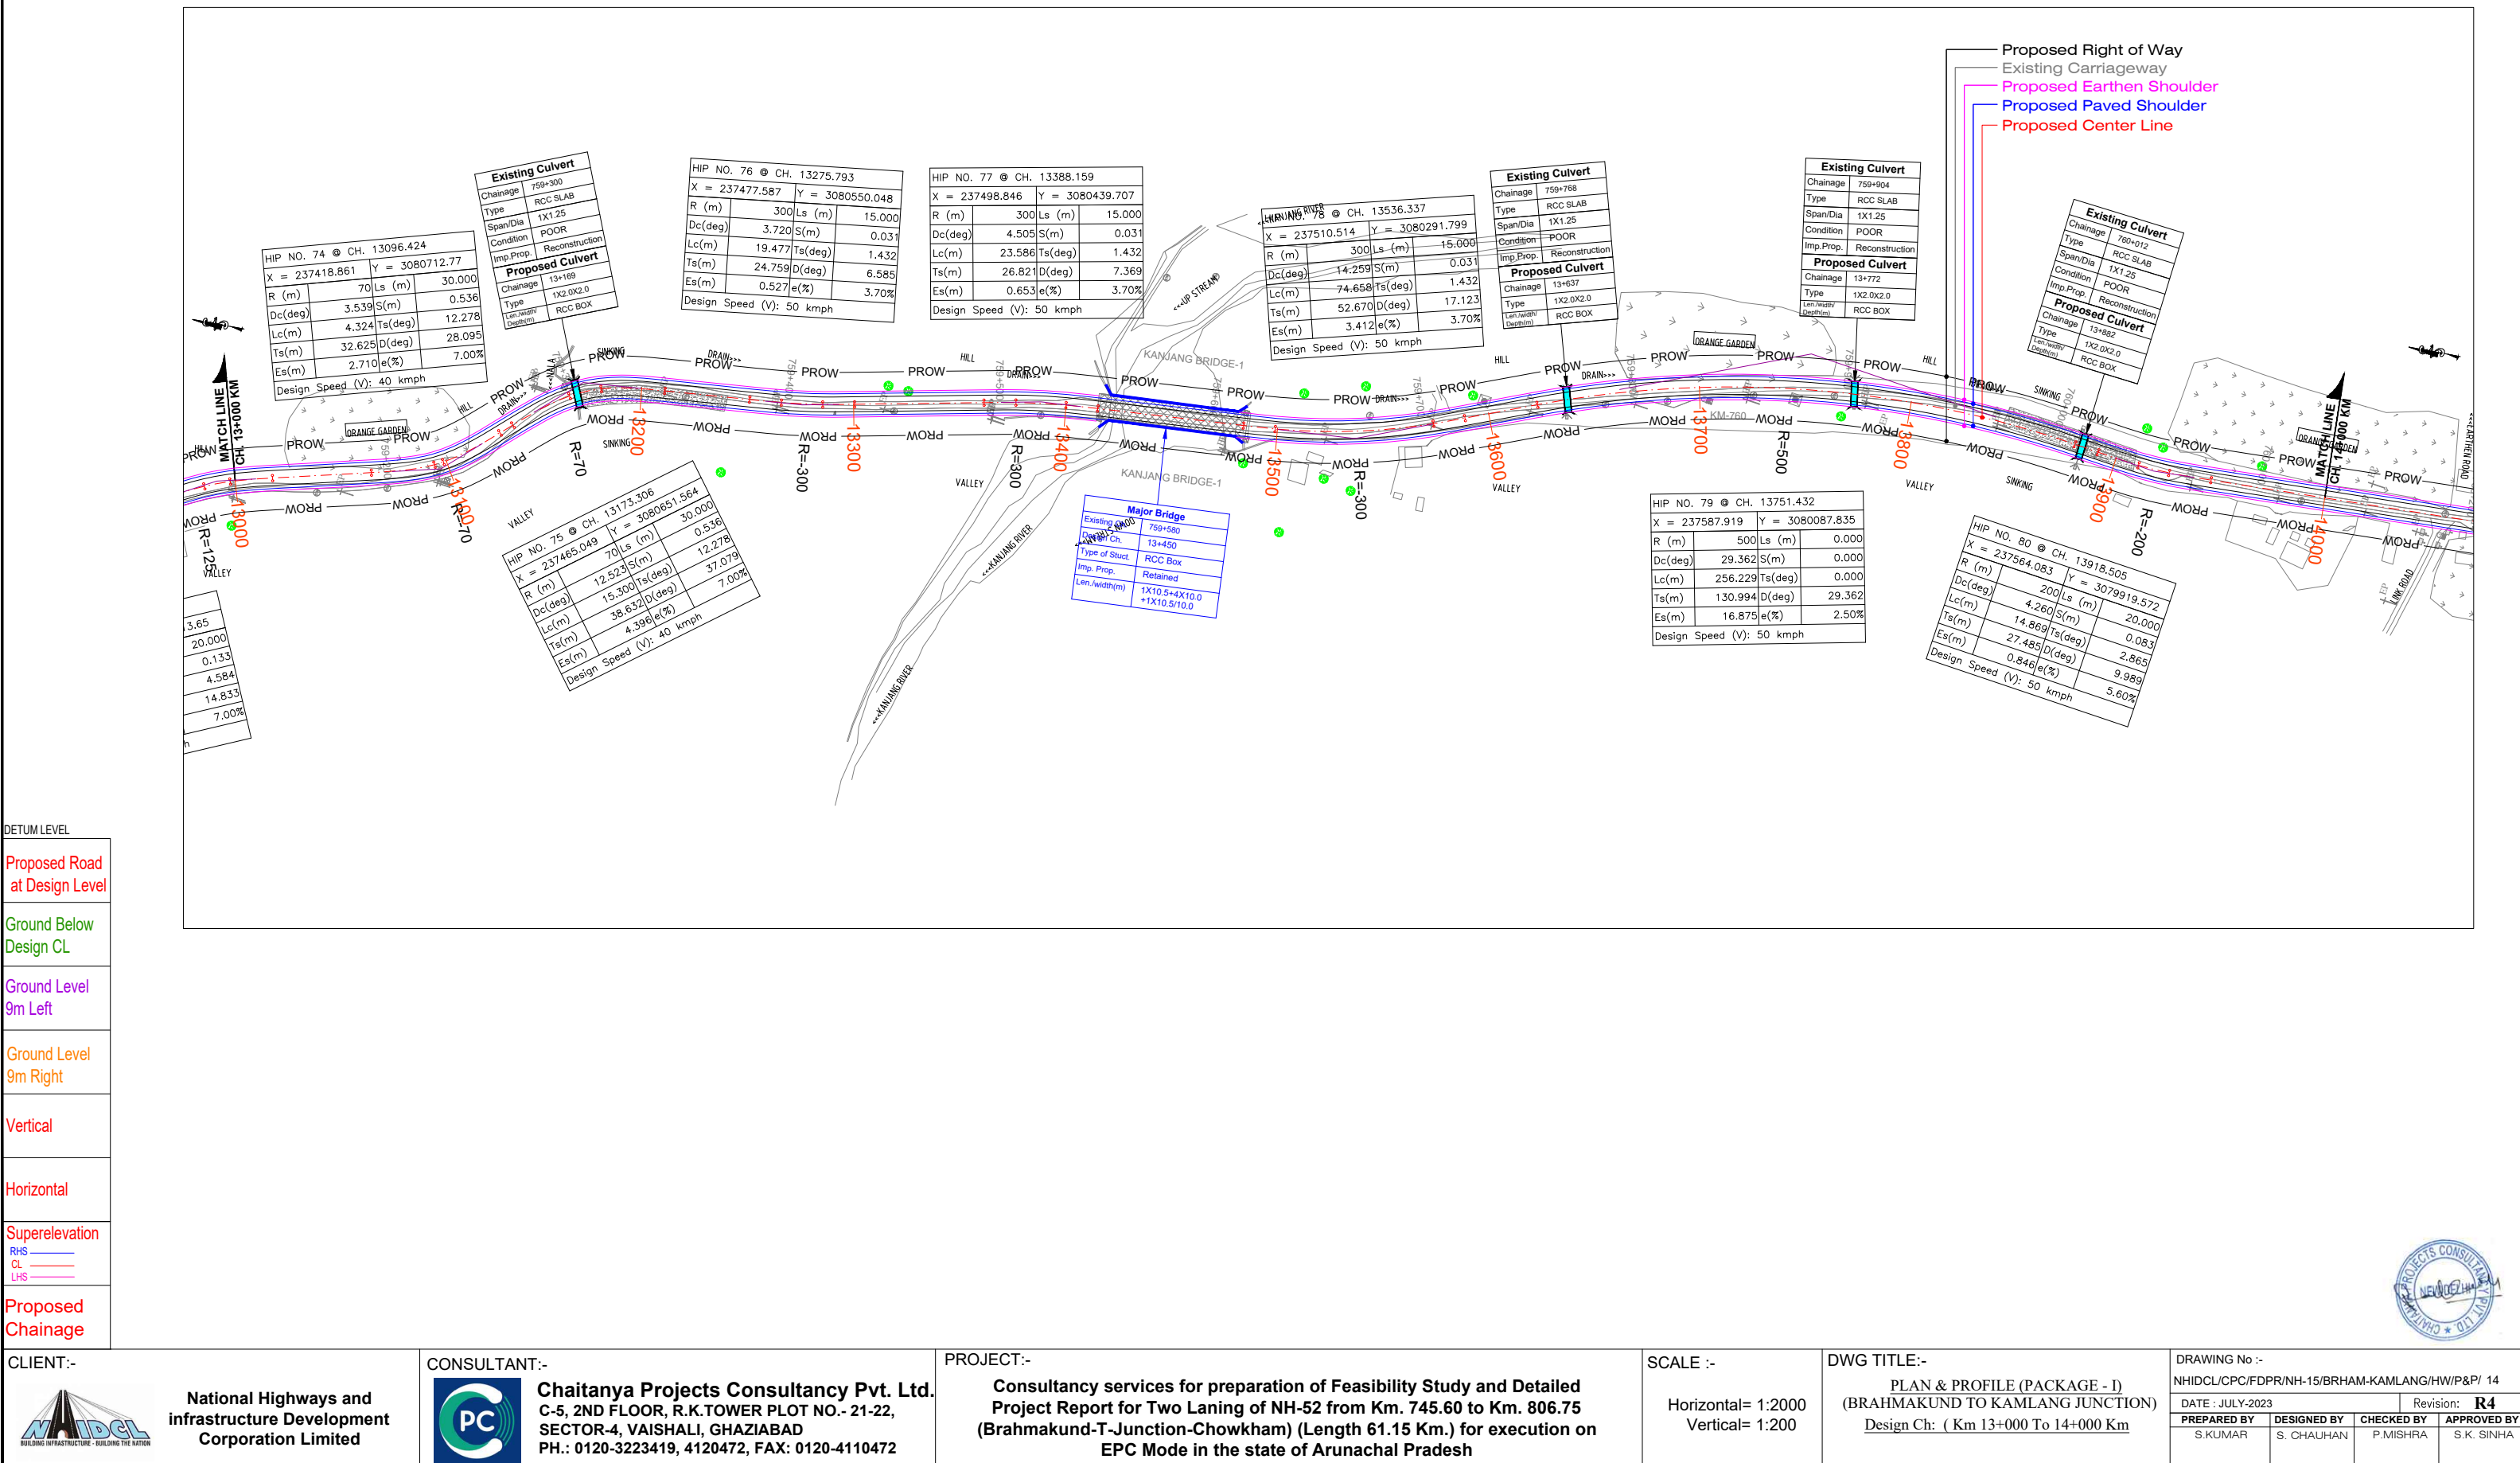

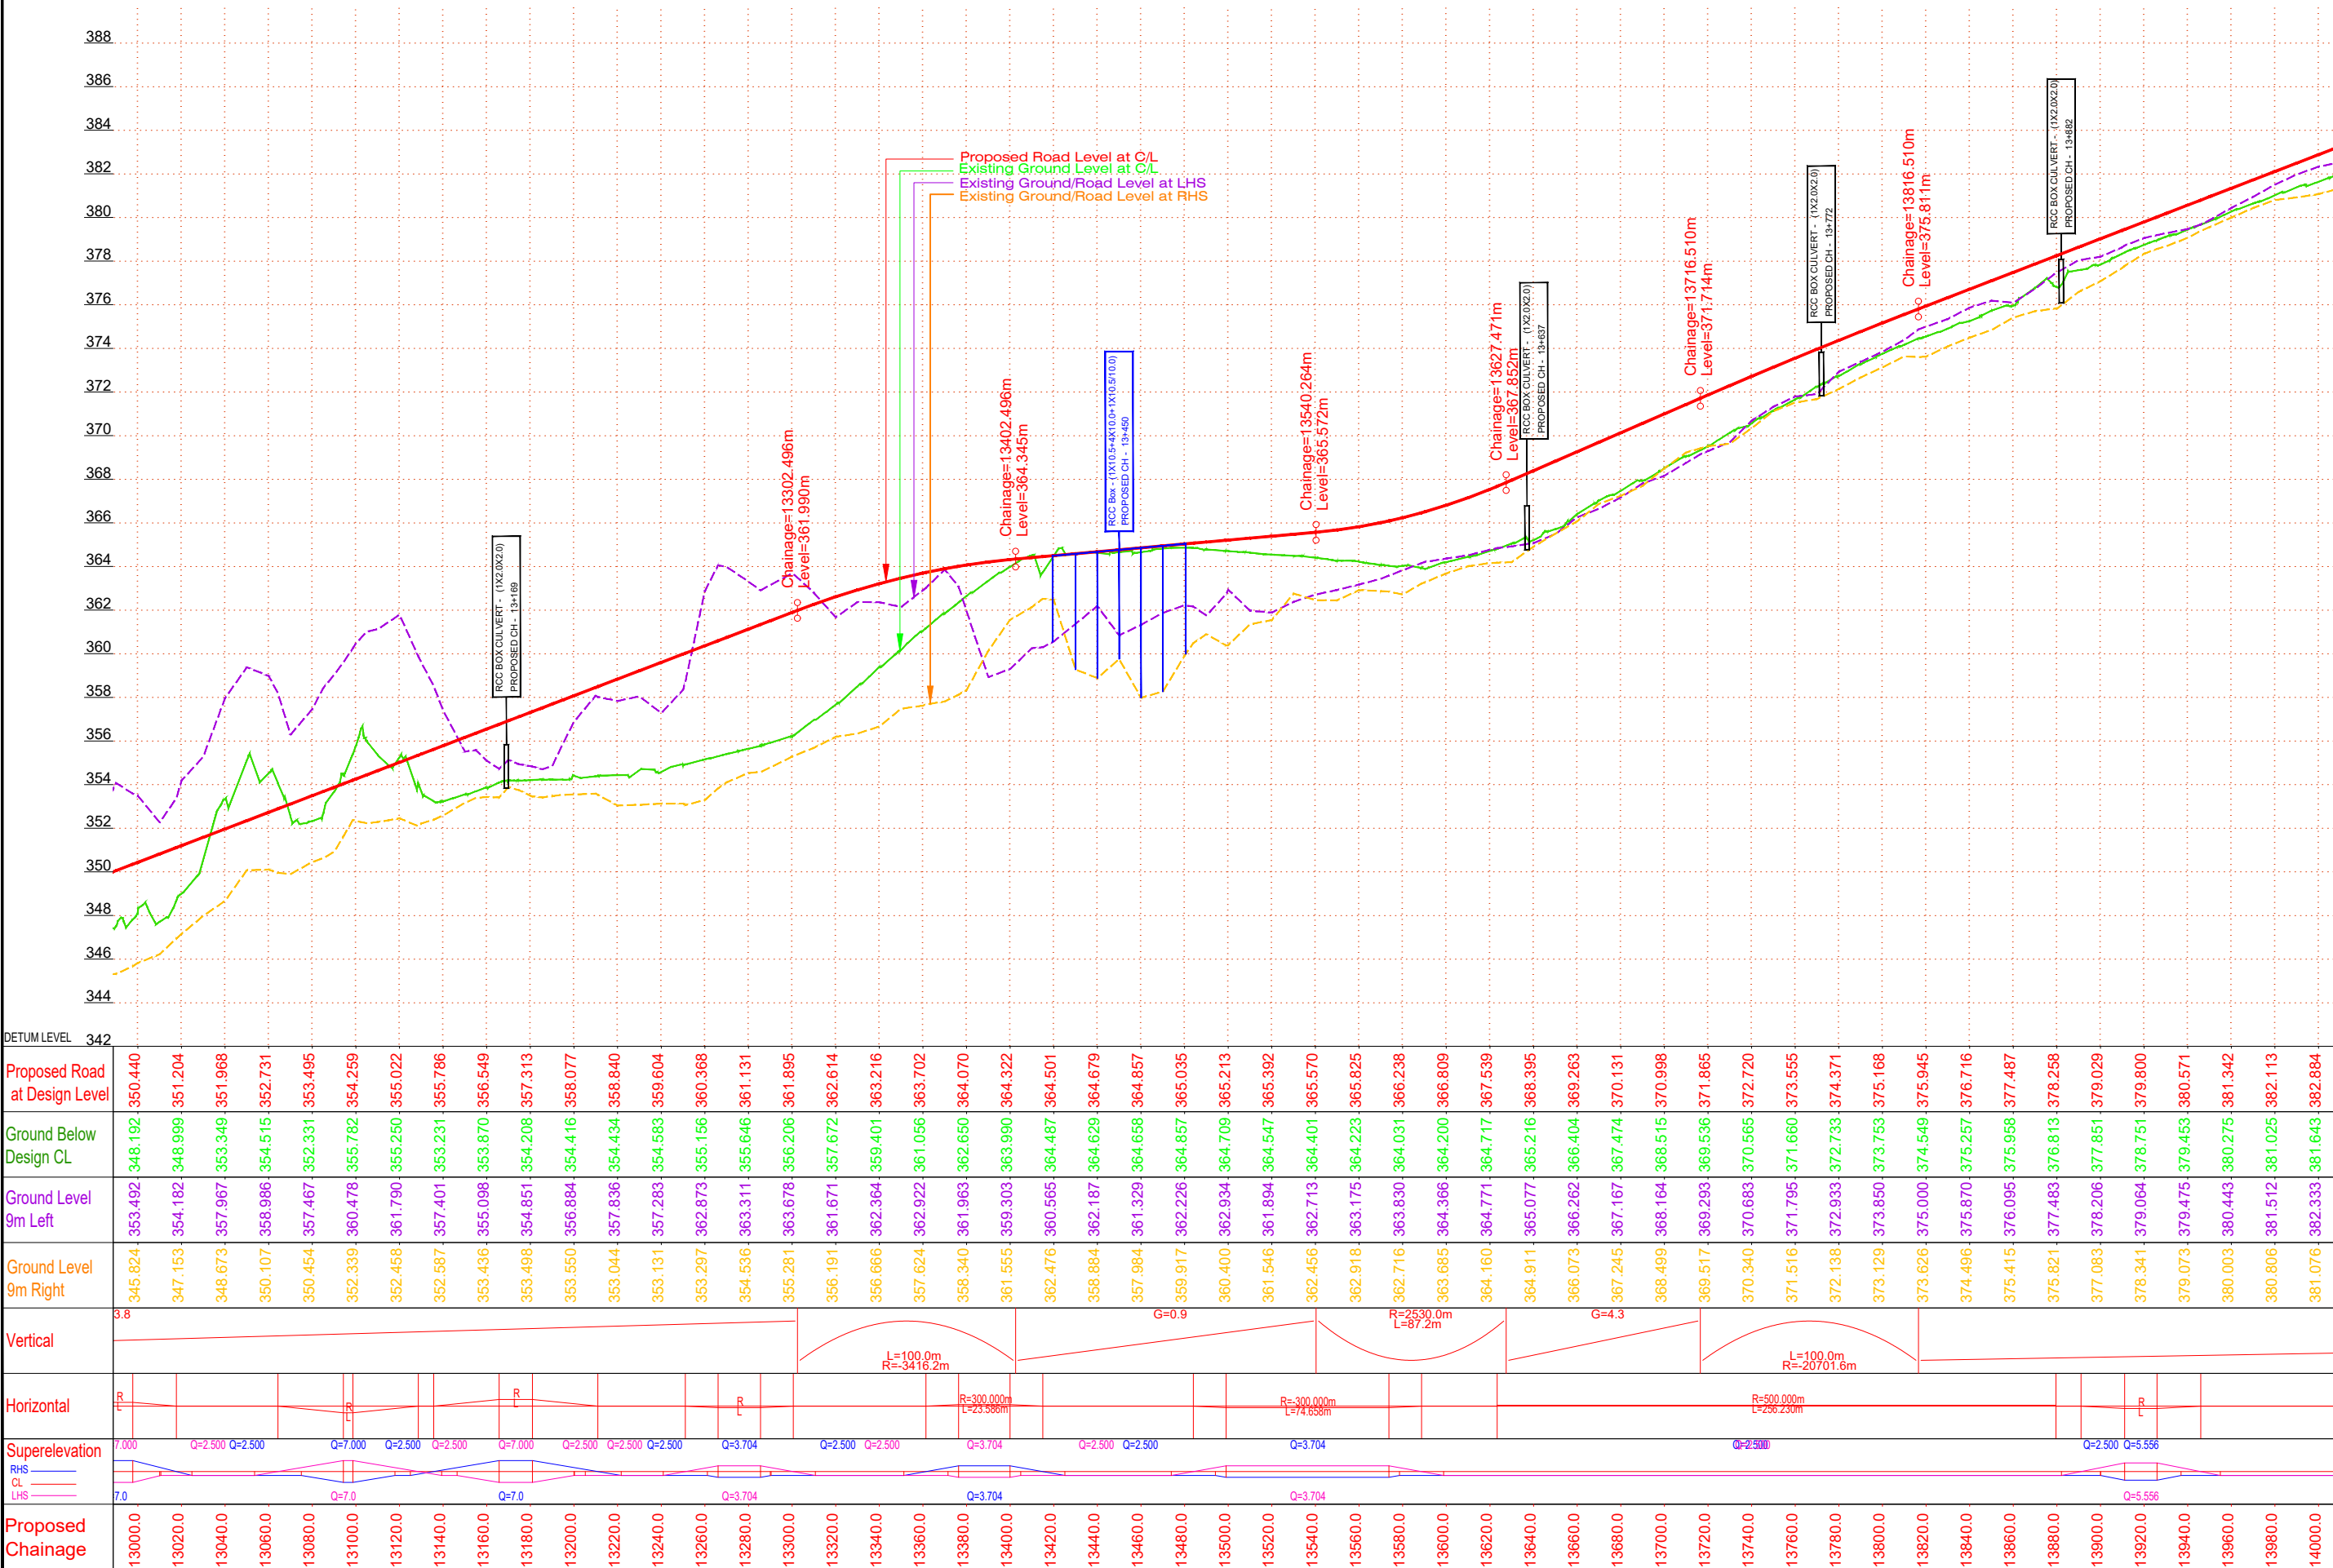


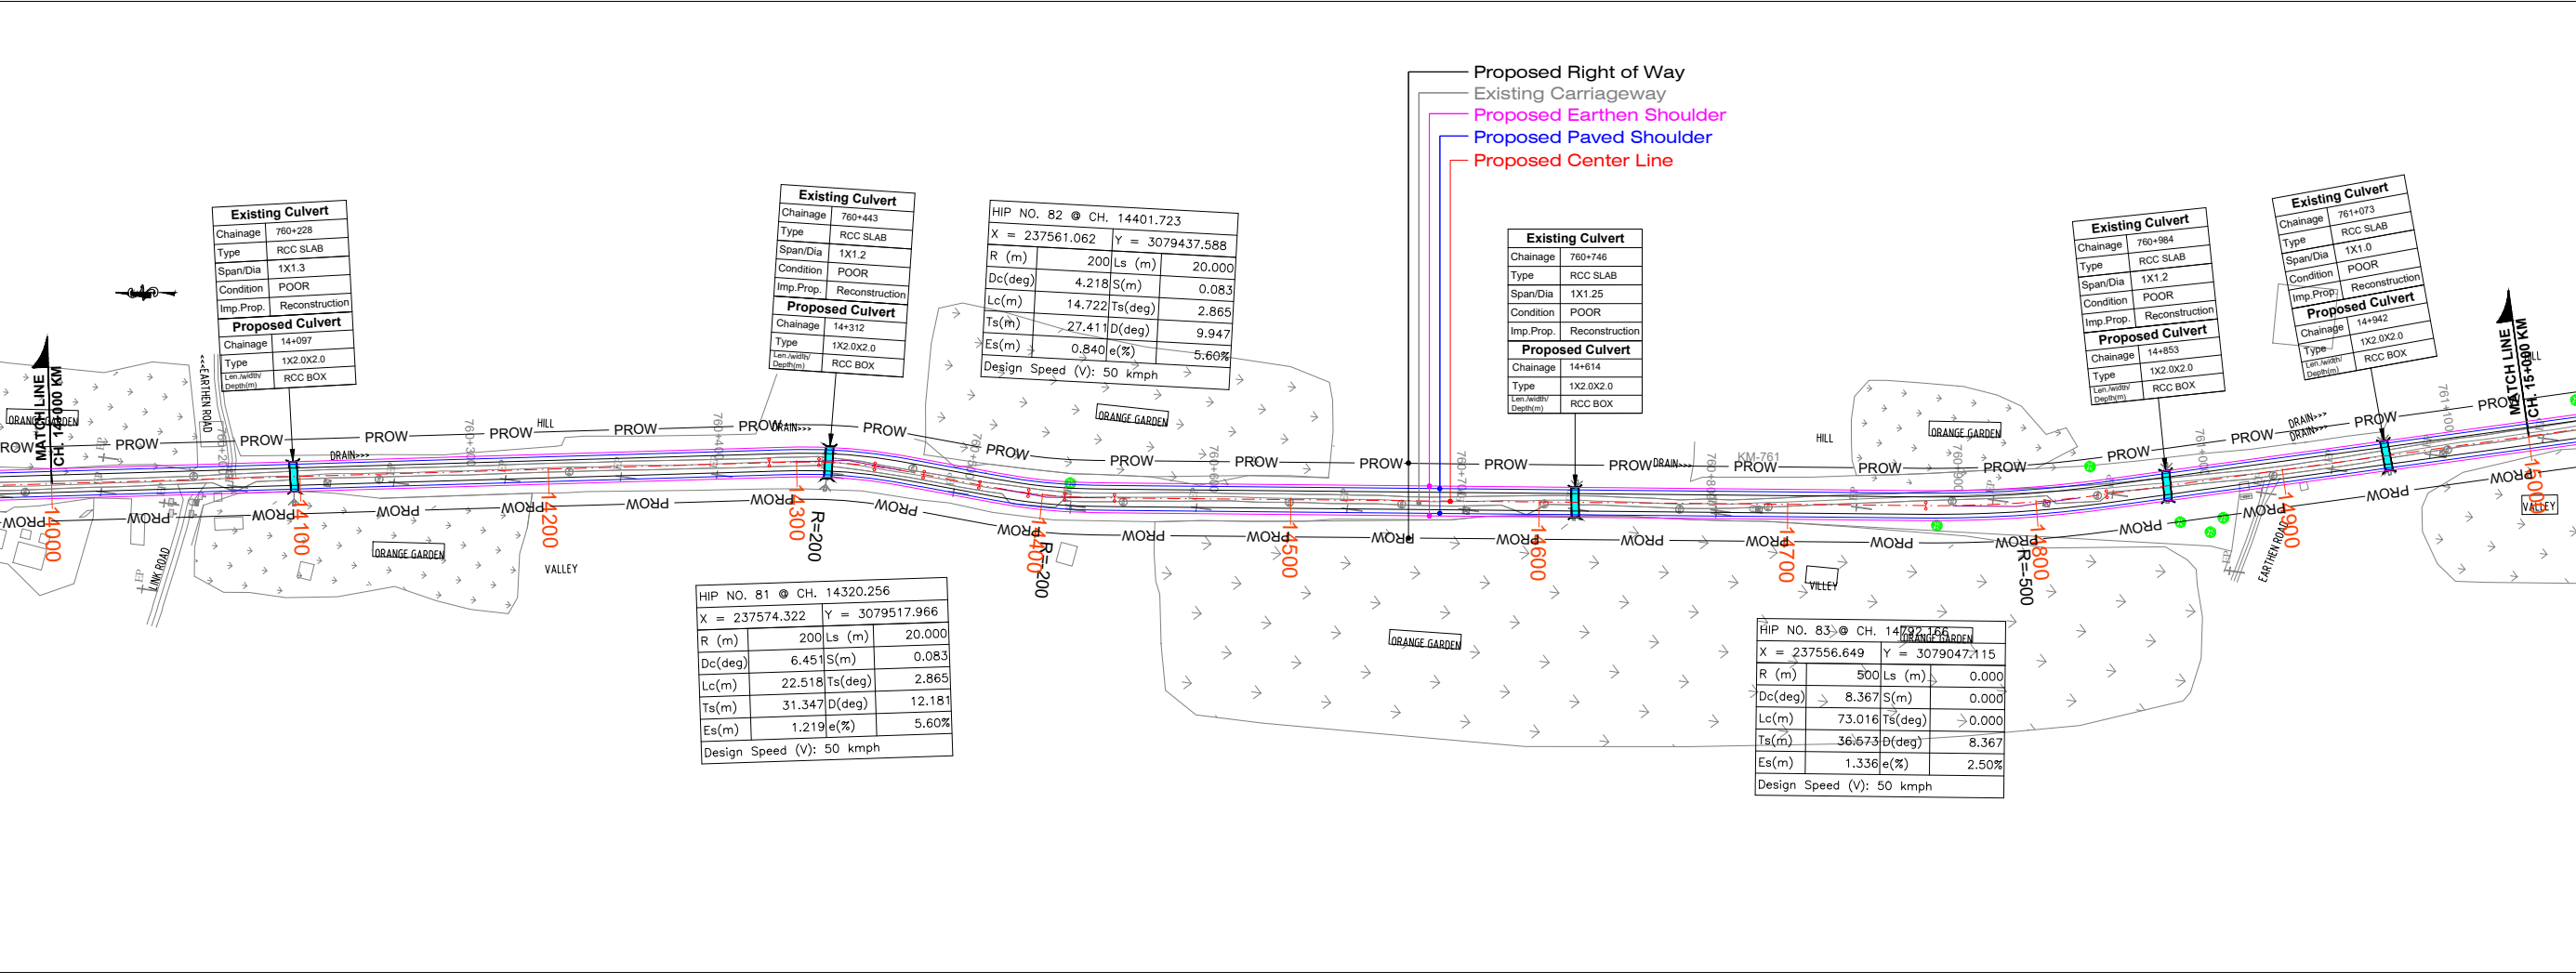


DETUM LEVEL

- Proposed Road at Design Level
- Ground Below Design CL
- Ground Level 9m Left
- Ground Level 9m Right
- Vertical
- Horizontal
- Superelevation
- Proposed Chainage



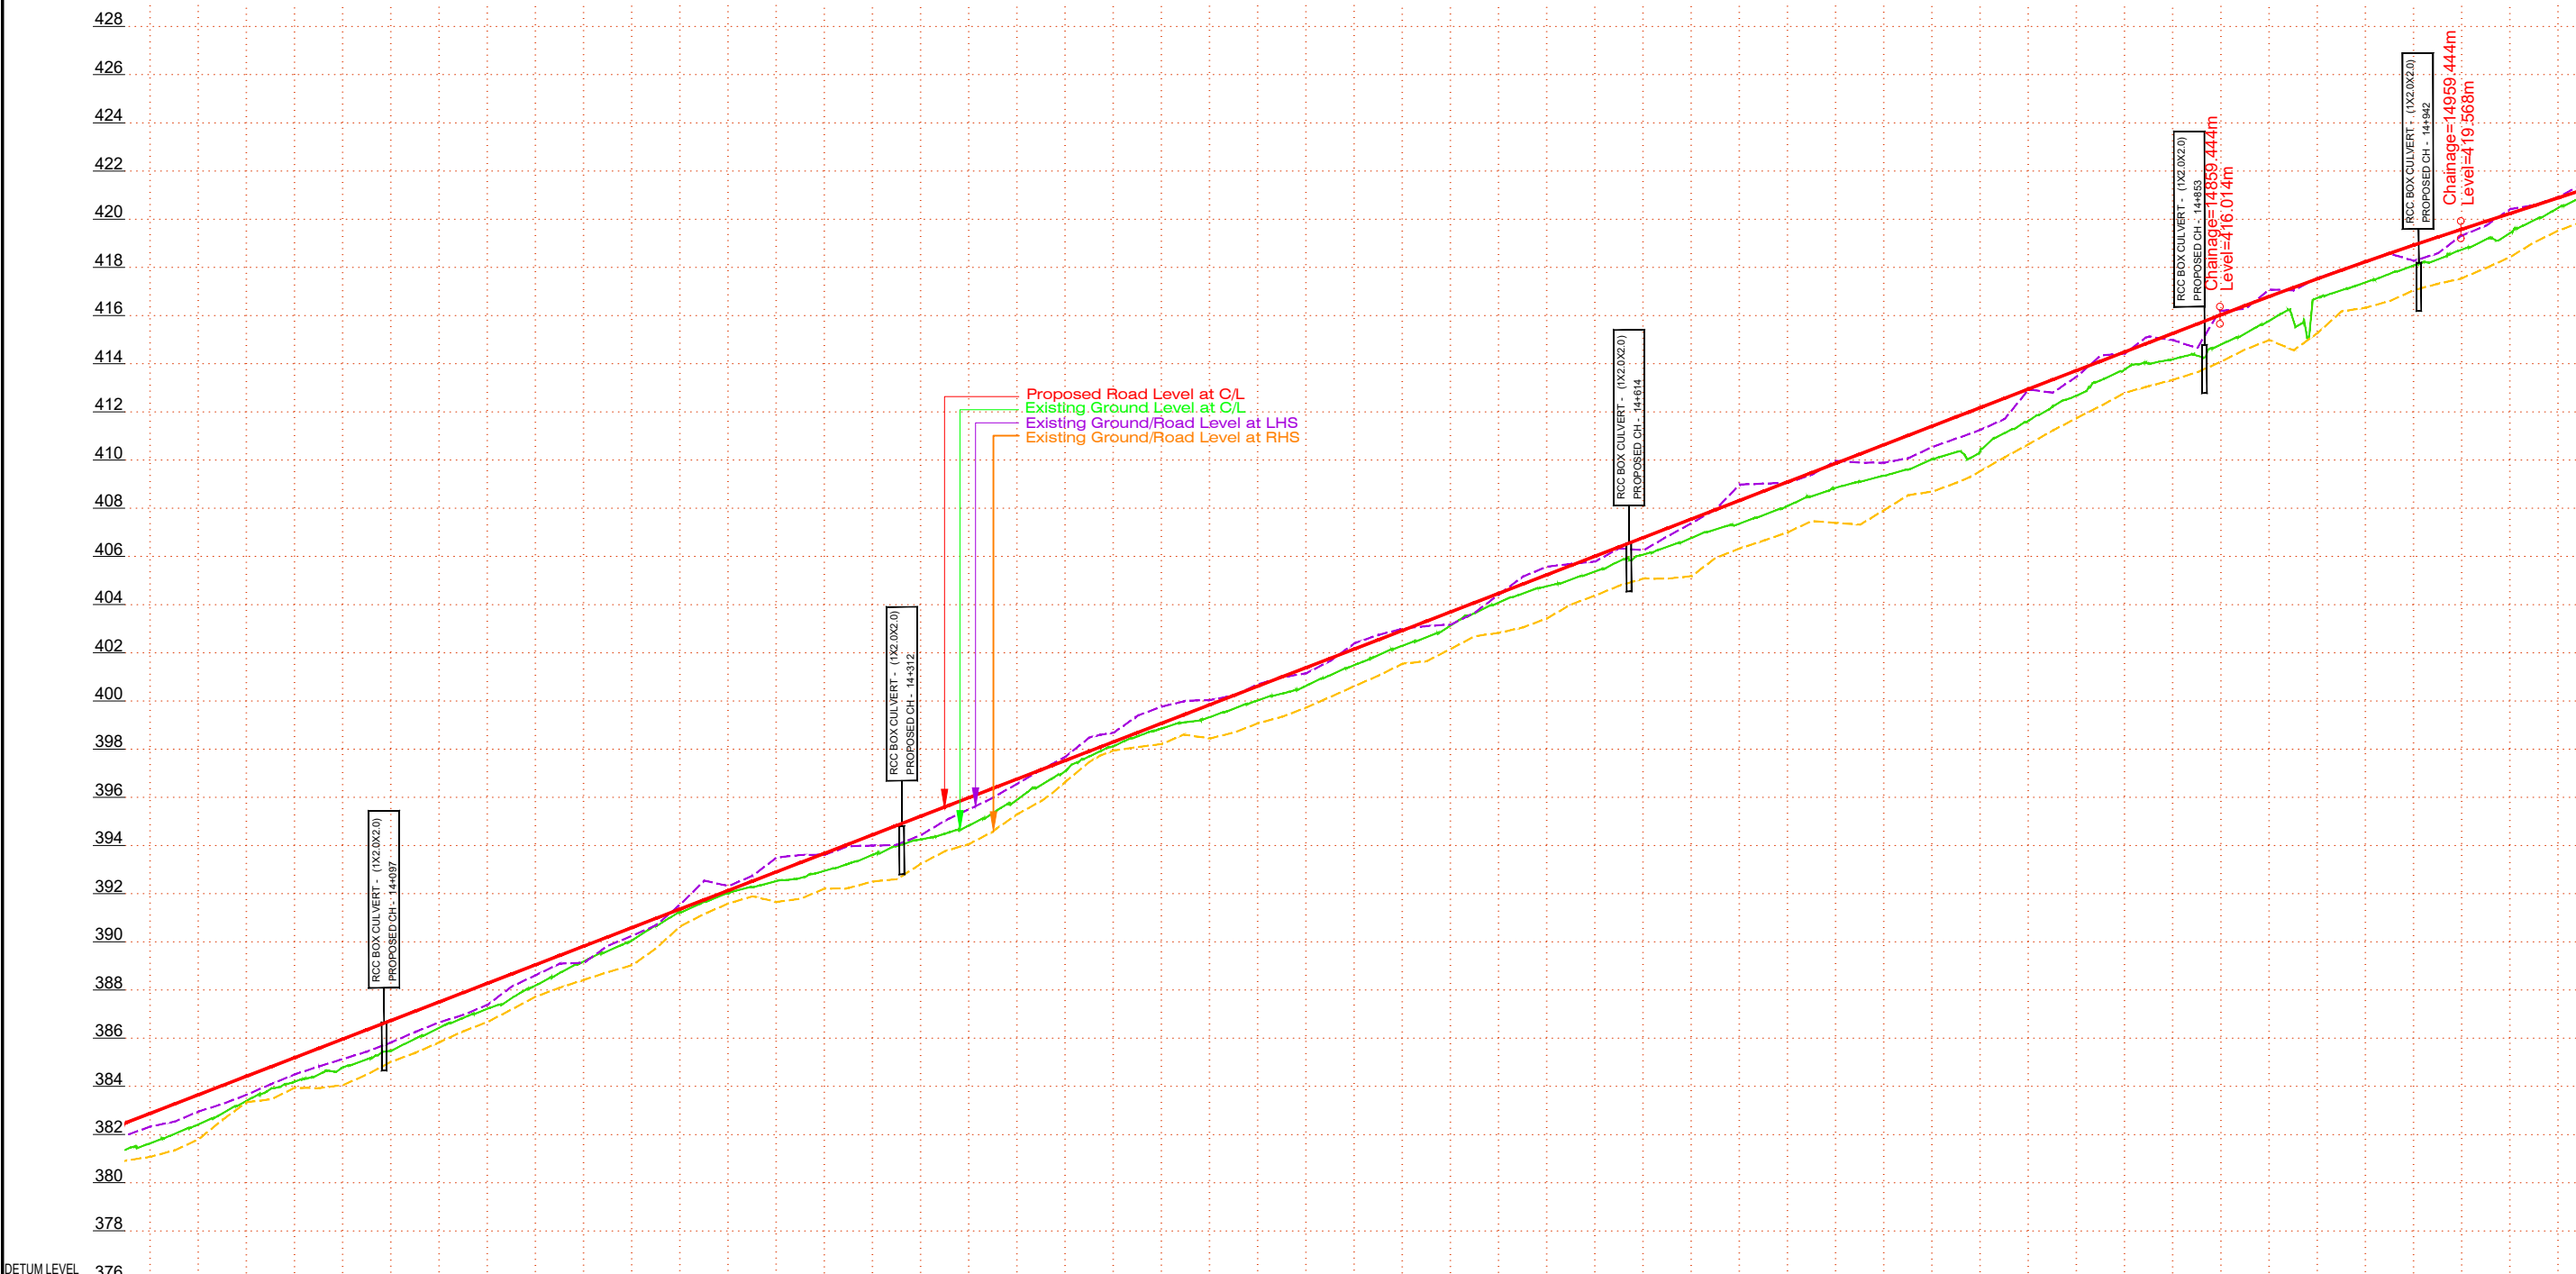



Proposed Road at Design Level	382.884	383.655	384.426	385.197	385.968	386.739	387.510	388.281	389.052	389.822	390.593	391.364	392.135	392.906	393.677	394.448	395.219	395.990	396.761	397.532	398.303	399.074	399.845	400.616	401.387	402.158	402.929	403.700	404.471	405.242	406.013	406.784	407.554	408.325	409.096	409.867	410.638	411.409	412.180	412.951	413.722	414.493	415.264	416.035	416.793	417.528	418.238	418.924	419.588	420.237	420.888	
Ground Below Design CL	381.643	382.427	383.404	384.203	384.791	385.478	386.434	387.220	388.196	389.190	390.064	391.221	392.034	392.521	392.948	393.615	394.254	394.838	395.907	397.095	397.688	398.131	398.859	399.335	400.031	400.633	401.490	402.296	403.134	404.090	404.763	405.376	406.078	406.768	407.368	408.101	408.853	409.349	410.038	411.409	412.180	412.951	413.722	414.493	415.264	416.035	416.793	417.528	418.238	418.924	419.588	420.237	420.888	
Ground Level 9m Left	382.333	382.959	383.655	384.501	385.138	385.828	386.661	387.390	388.616	389.132	390.249	391.549	392.314	393.499	393.617	393.996	394.432	395.507	396.562	397.688	398.684	399.767	400.035	400.696	401.152	402.395	403.001	404.423	405.578	407.013	408.101	409.989	410.544	411.257	412.930	414.470	416.199	417.080	417.562	418.228	418.273	419.324	420.419	420.919	421.915	422.911	649.003	650.000	651.000	652.000	1277.000	1

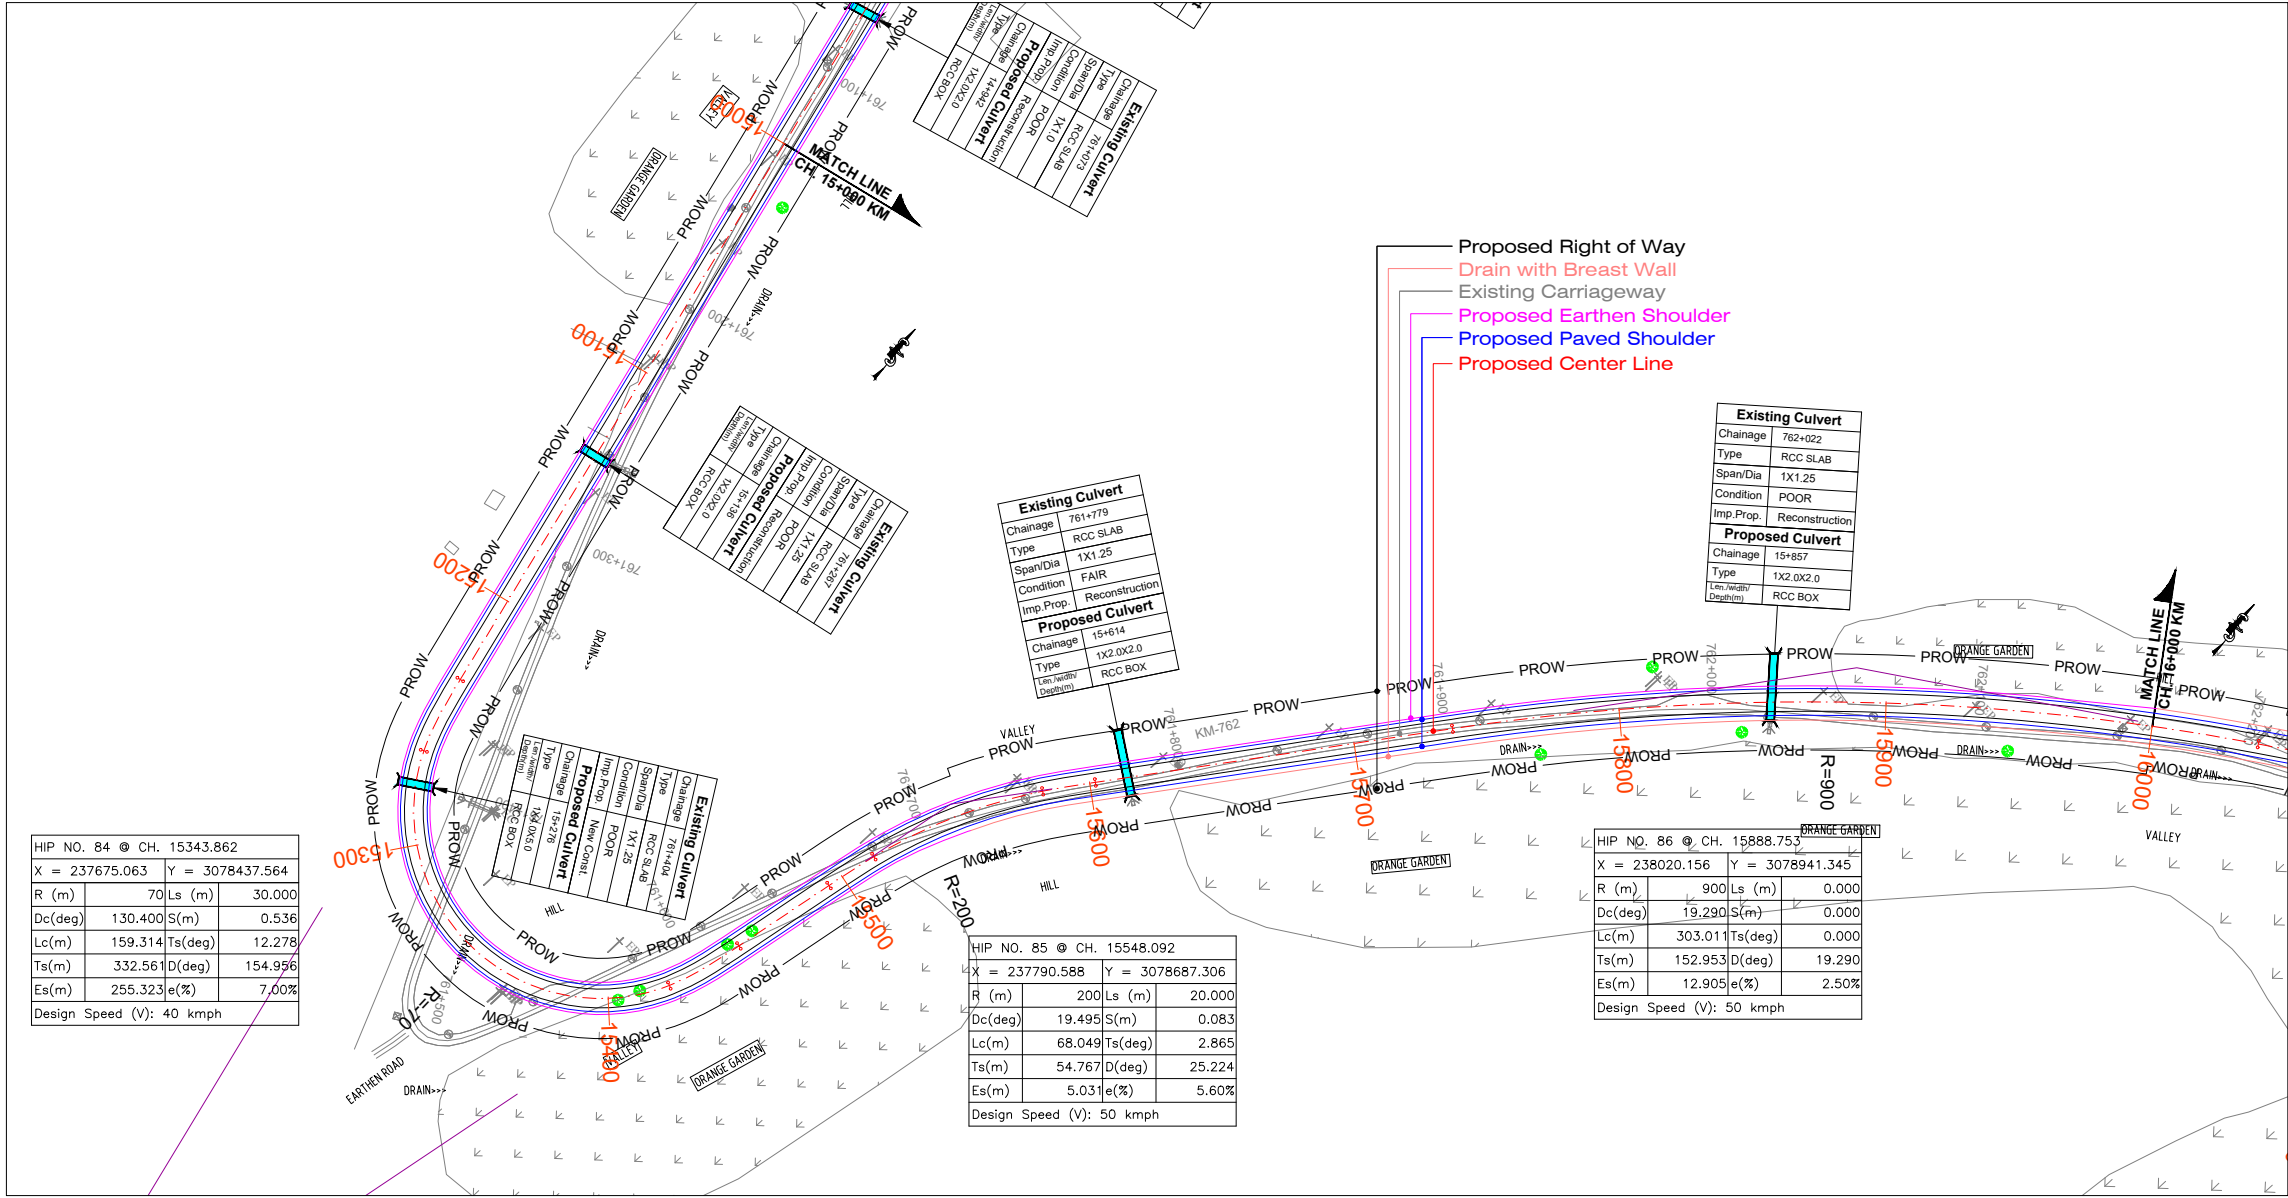

DETUM LEVEL


- Proposed Road at Design Level
- Ground Below Design CL
- Ground Level 9m Left
- Ground Level 9m Right
- Vertical
- Horizontal
- Superelevation
- RHS
- CL
- LHS
- Proposed Chainage

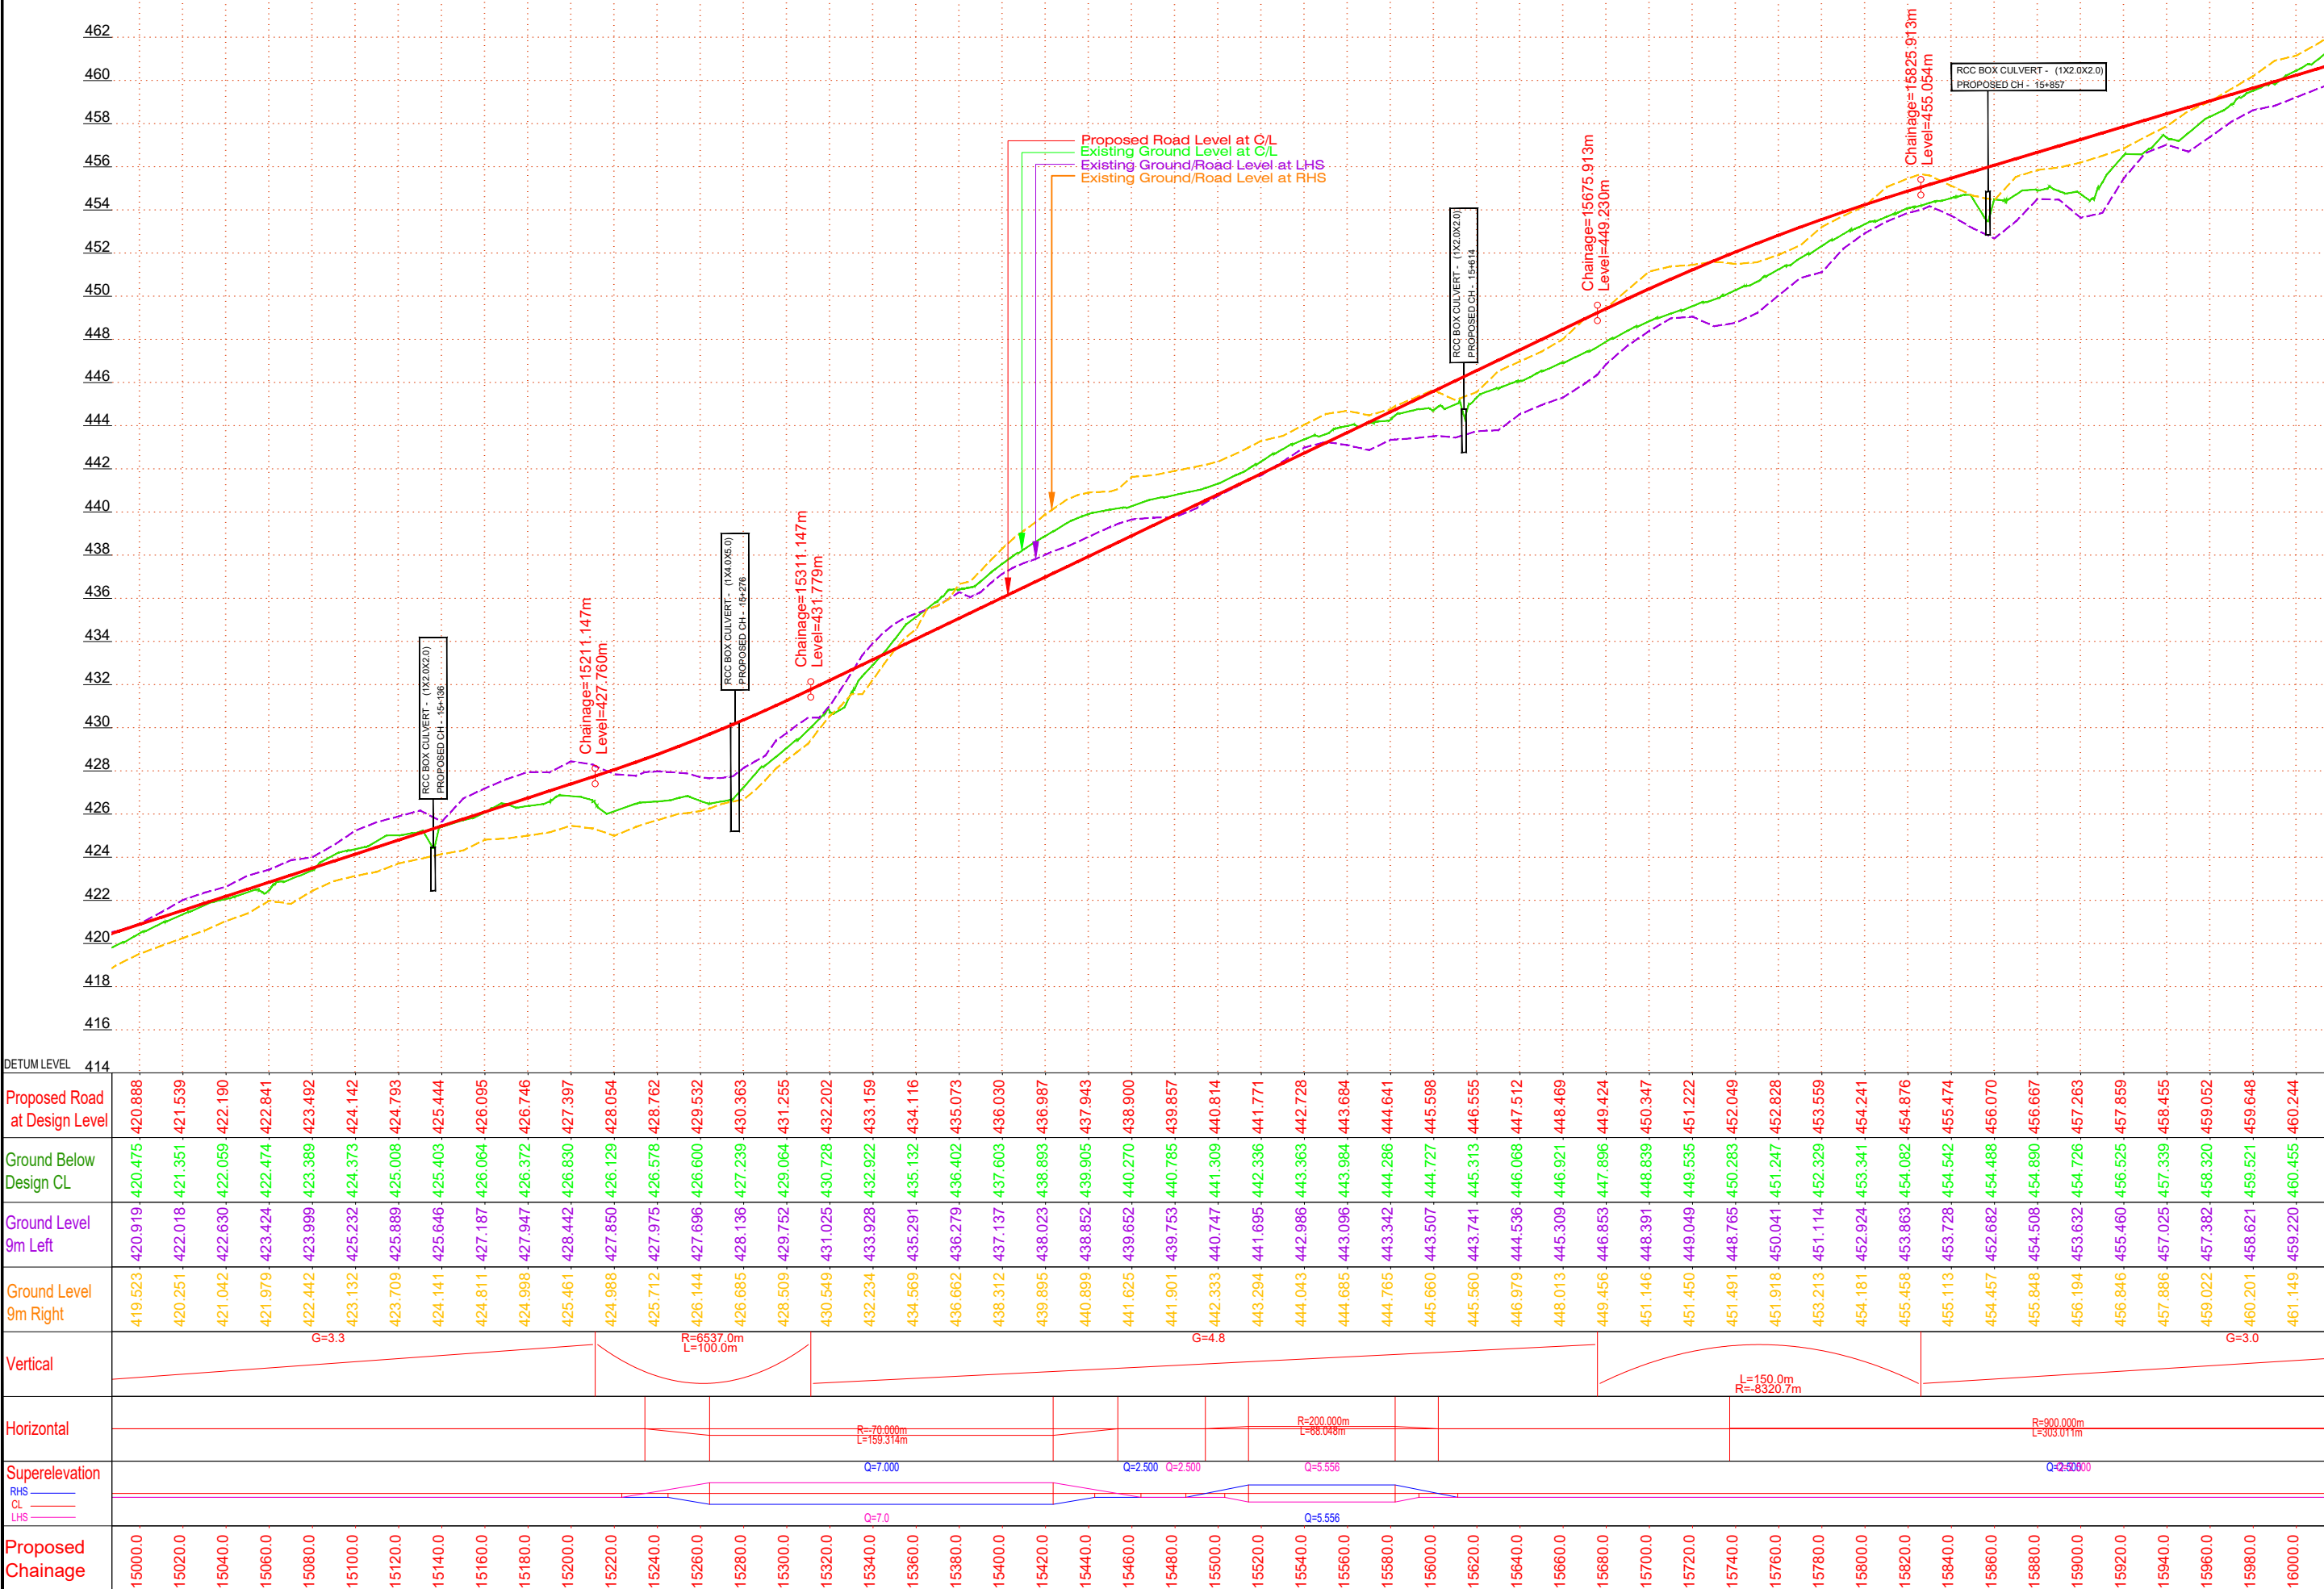


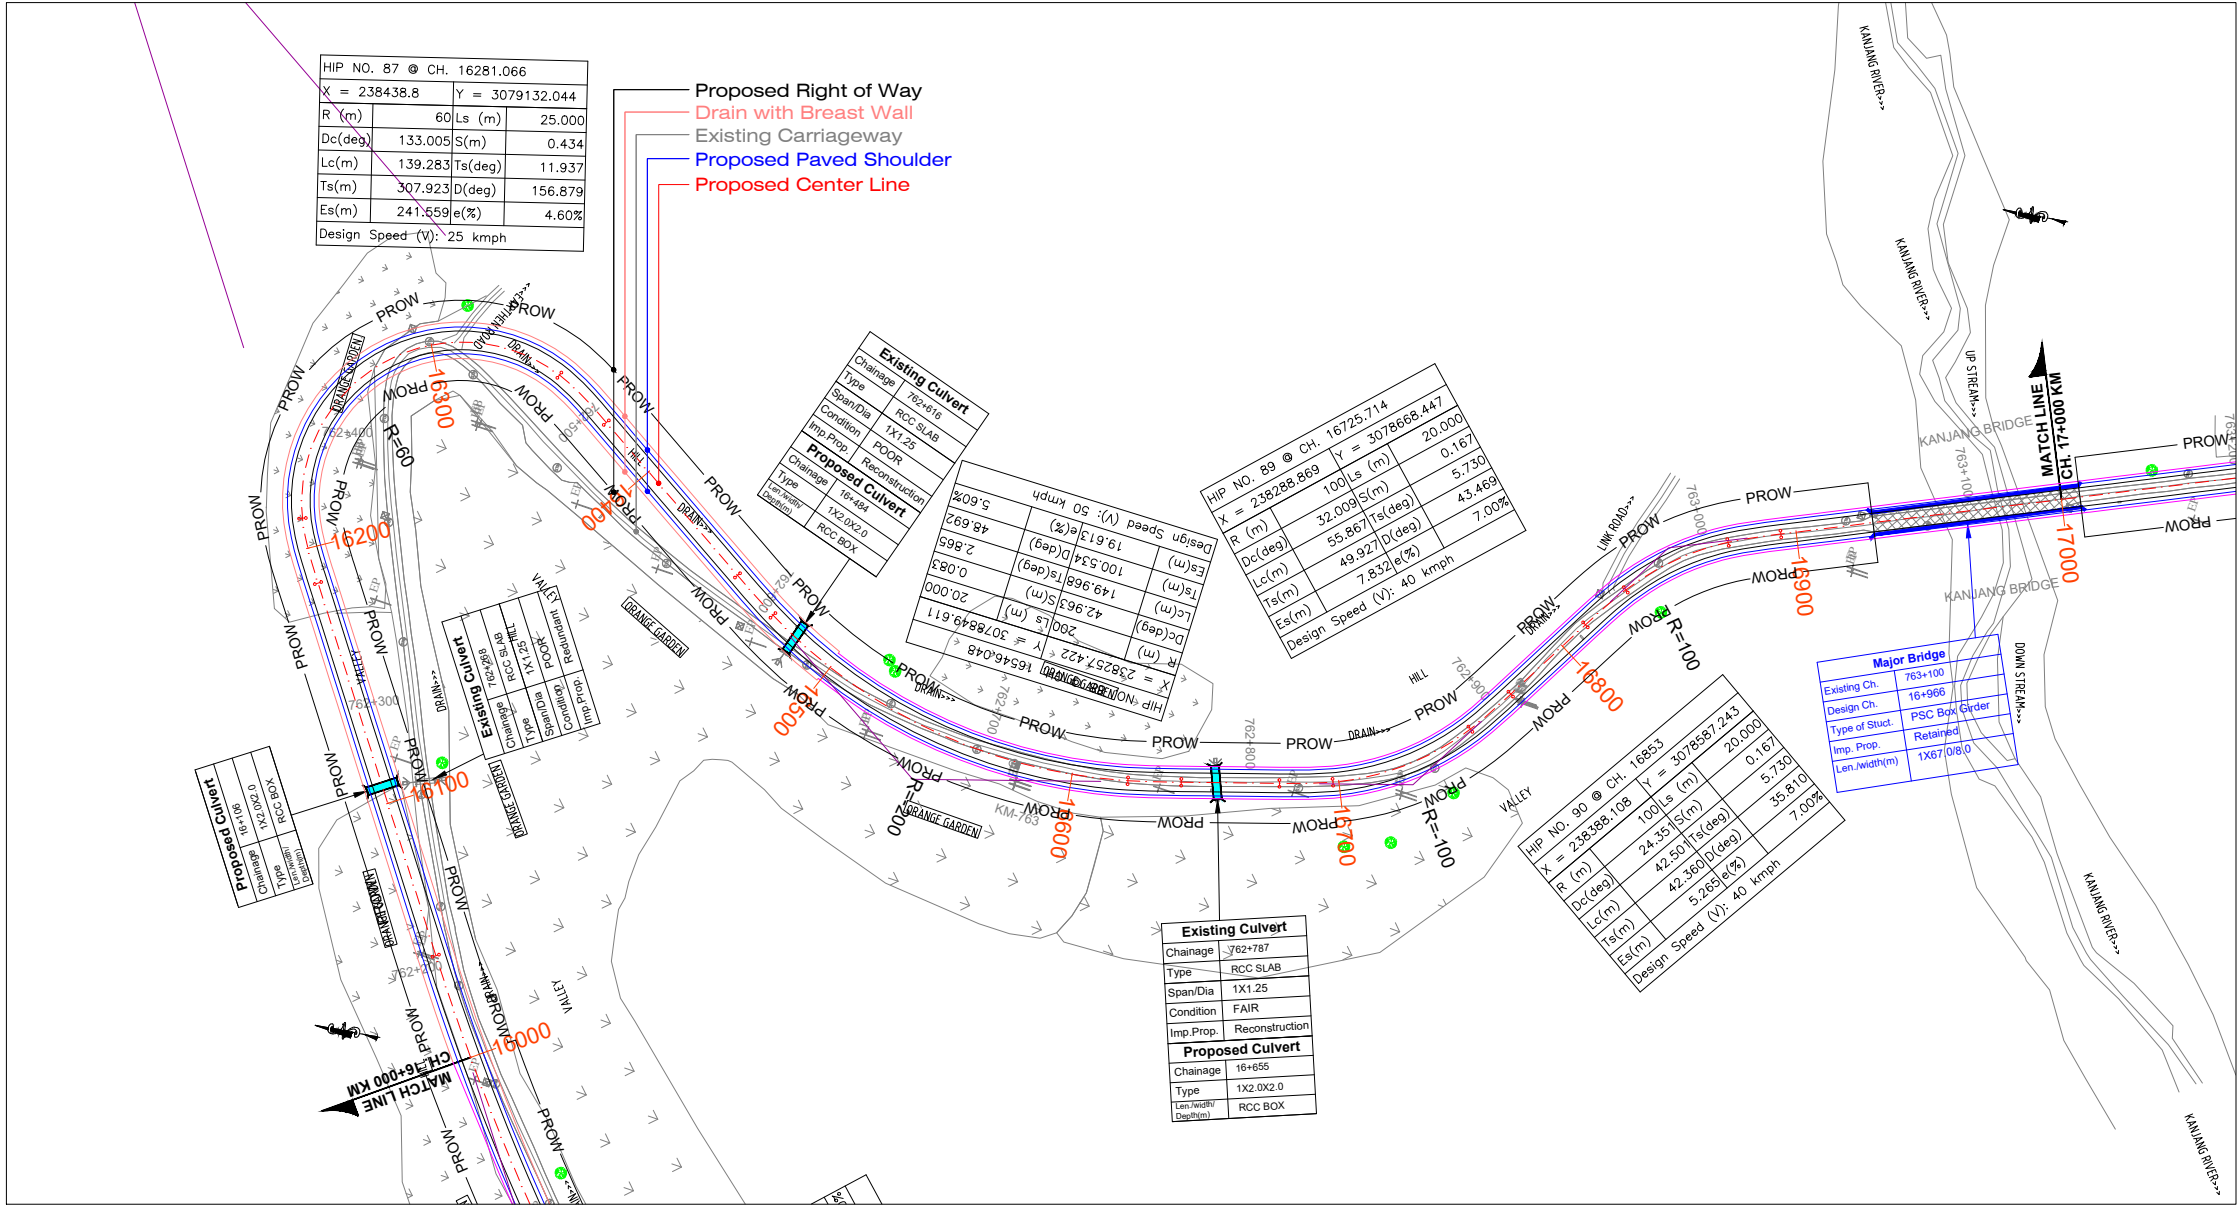

DETUM LEVEL
Proposed Road at Design Level
Ground Below Design CL
Ground Level 9m Left
Ground Level 9m Right
Vertical
Horizontal
Superelevation
RHS
CL
LHS
Proposed Chainage



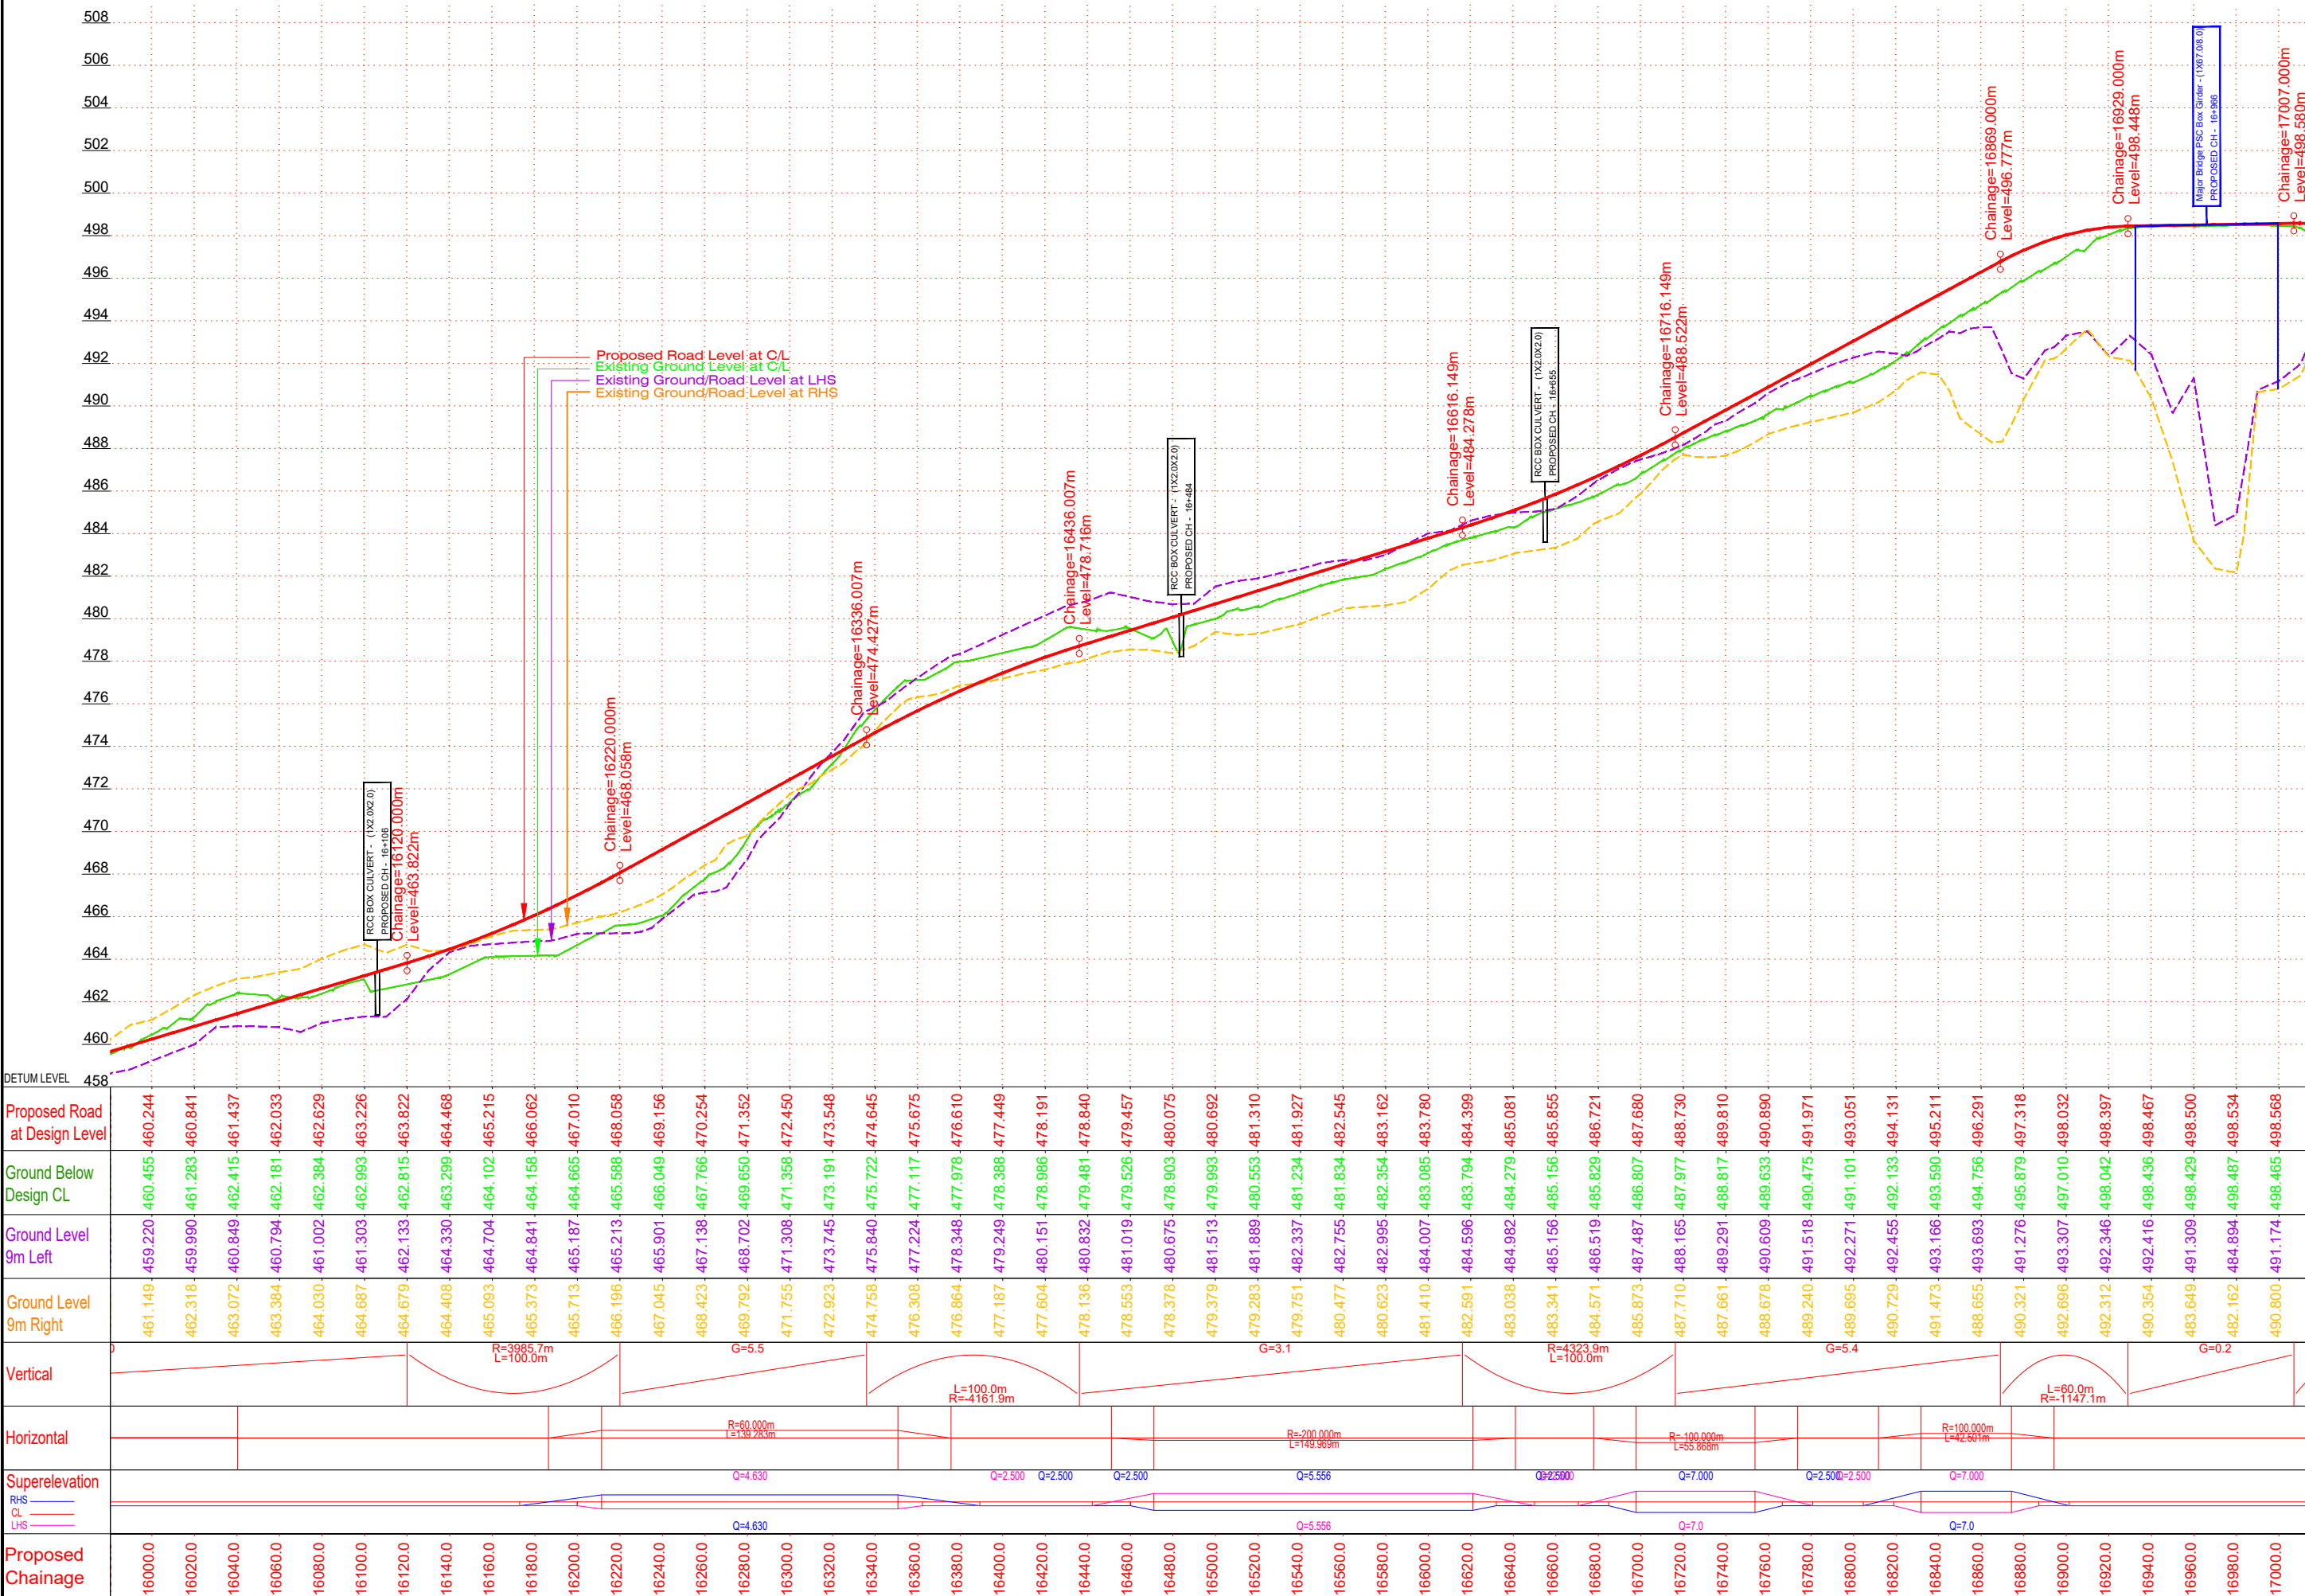

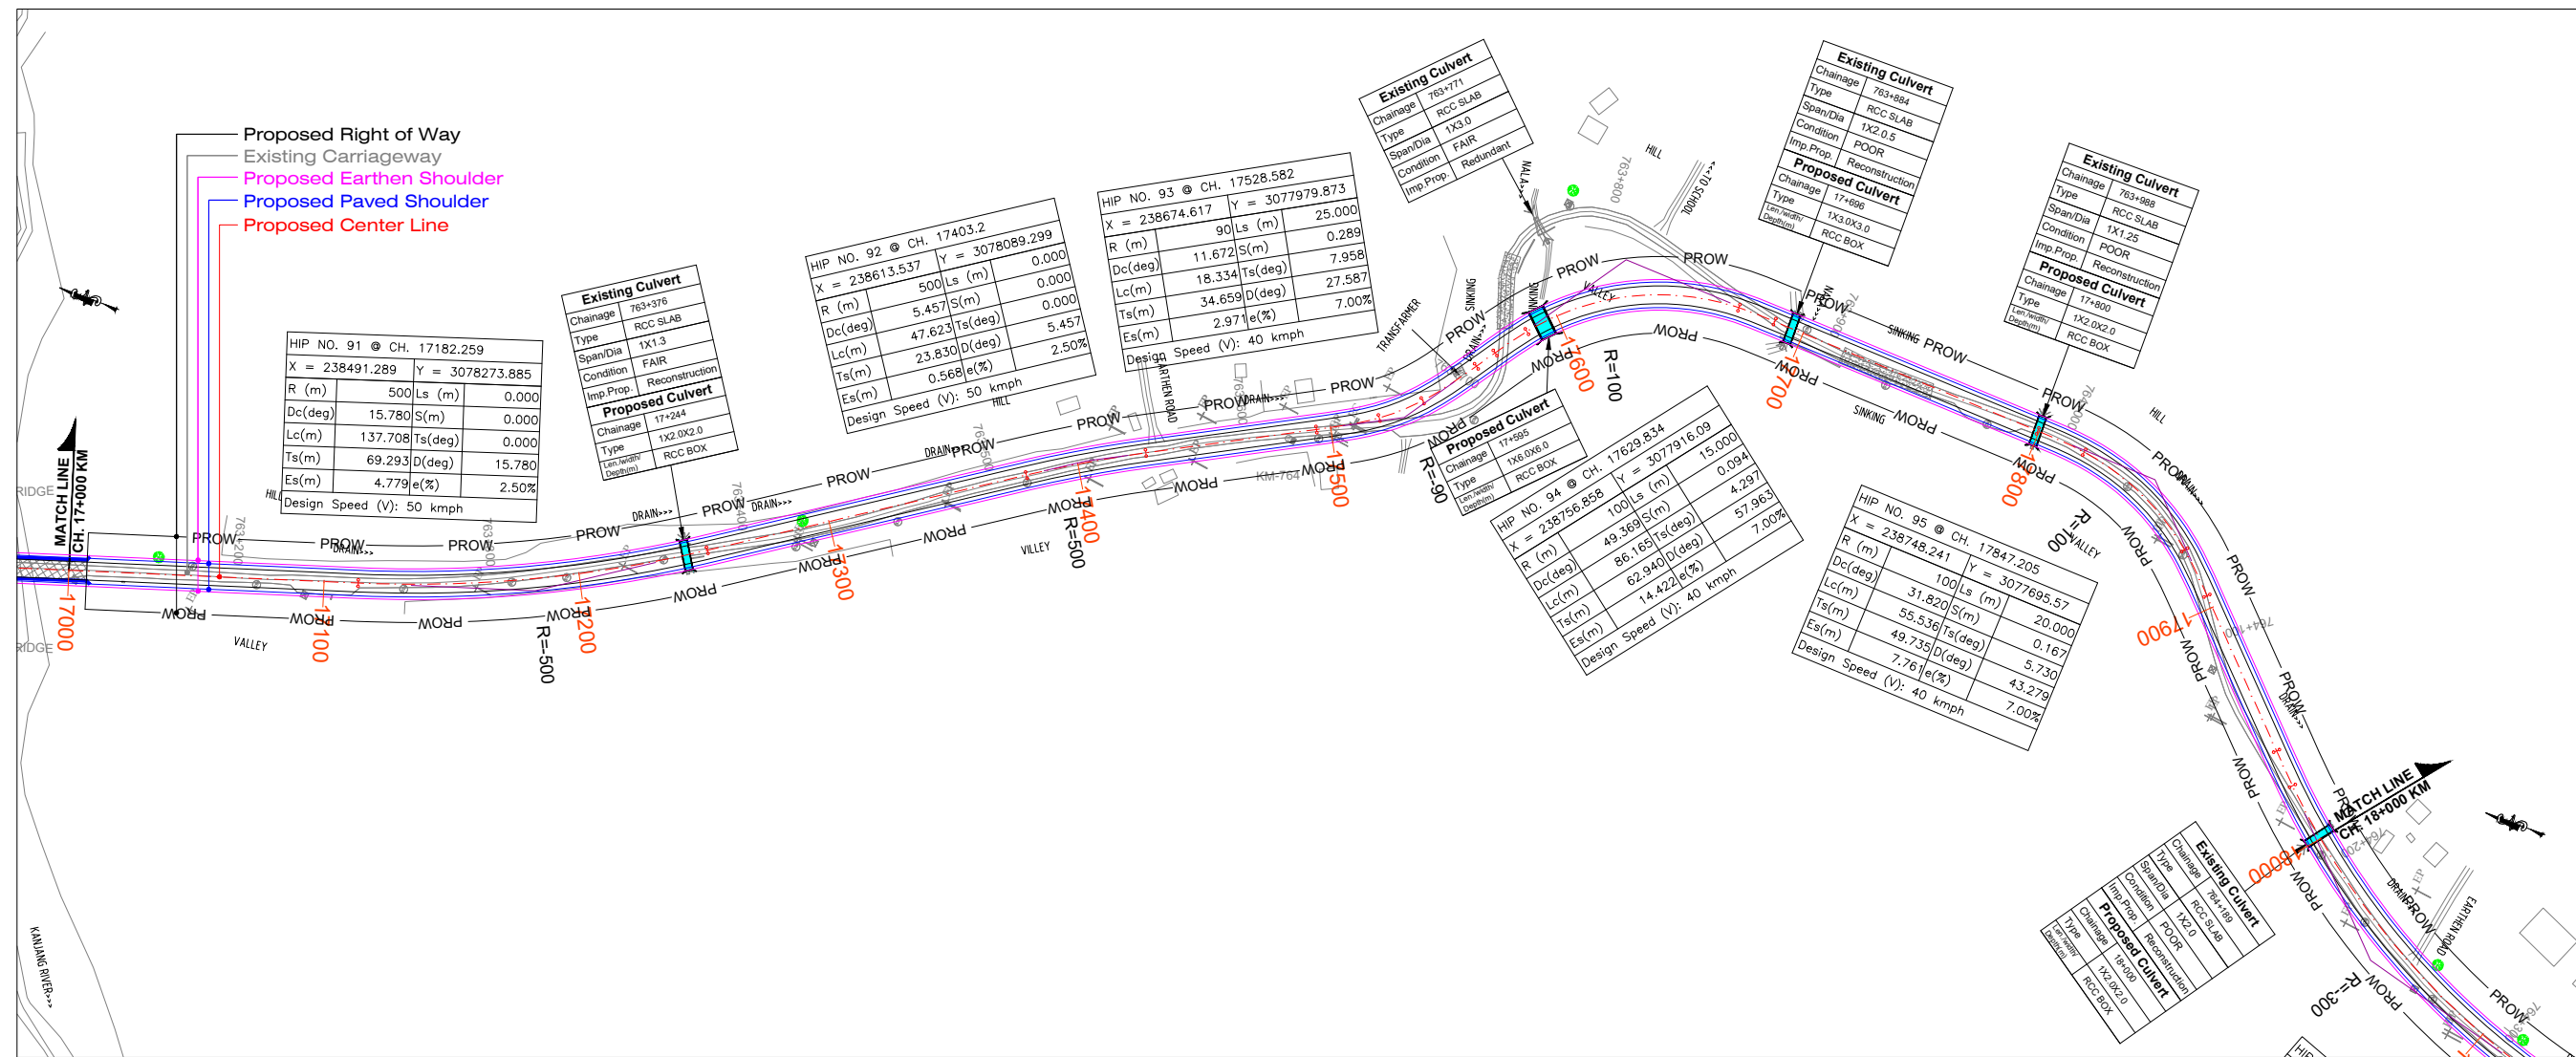

DETUM LEVEL

Proposed Road
at Design Level

Ground Below
Design CL

Ground Level
9m Left

Ground Level
9m Right

Vertical

Horizontal

Superelevation
RHS
CL
LHS

Proposed
Chainage

CLIENT:-



National Highways and
Infrastructure Development
Corporation Limited

CONSULTANT:-



Chaitanya Projects Consultancy Pvt. Ltd.
C-5, 2ND FLOOR, R.K.TOWER PLOT NO.- 21-22,
SECTOR-4, VAISHALI, GHAZIABAD
PH.: 0120-3223419, 4120472, FAX: 0120-4110472

PROJECT:-

Consultancy services for preparation of Feasibility Study and Detailed
Project Report for Two Laning of NH-52 from Km. 745.60 to Km. 806.75
(Brahmakund-T-Junction-Chowkham) (Length 61.15 Km.) for execution on
EPC Mode in the state of Arunachal Pradesh

SCALE :-

Horizontal= 1:2000
Vertical= 1:200

DWG TITLE:-

PLAN & PROFILE (PACKAGE - I)
(BRAHMAKUND TO KAMLANG JUNCTION)
Design Ch: (Km 17+000 To 18+000 Km

DRAWING No :-

NHIDCL/CPC/FDPR/NH-15/BRHAM-KAMLANG/HW/P&P/ 18


DATE : JULY-2023

Revision: **R4**

PREPARED BY S.KUMAR DESIGNED BY S. CHAUHAN CHECKED BY P.MISHRA APPROVED BY S.K. SINHA





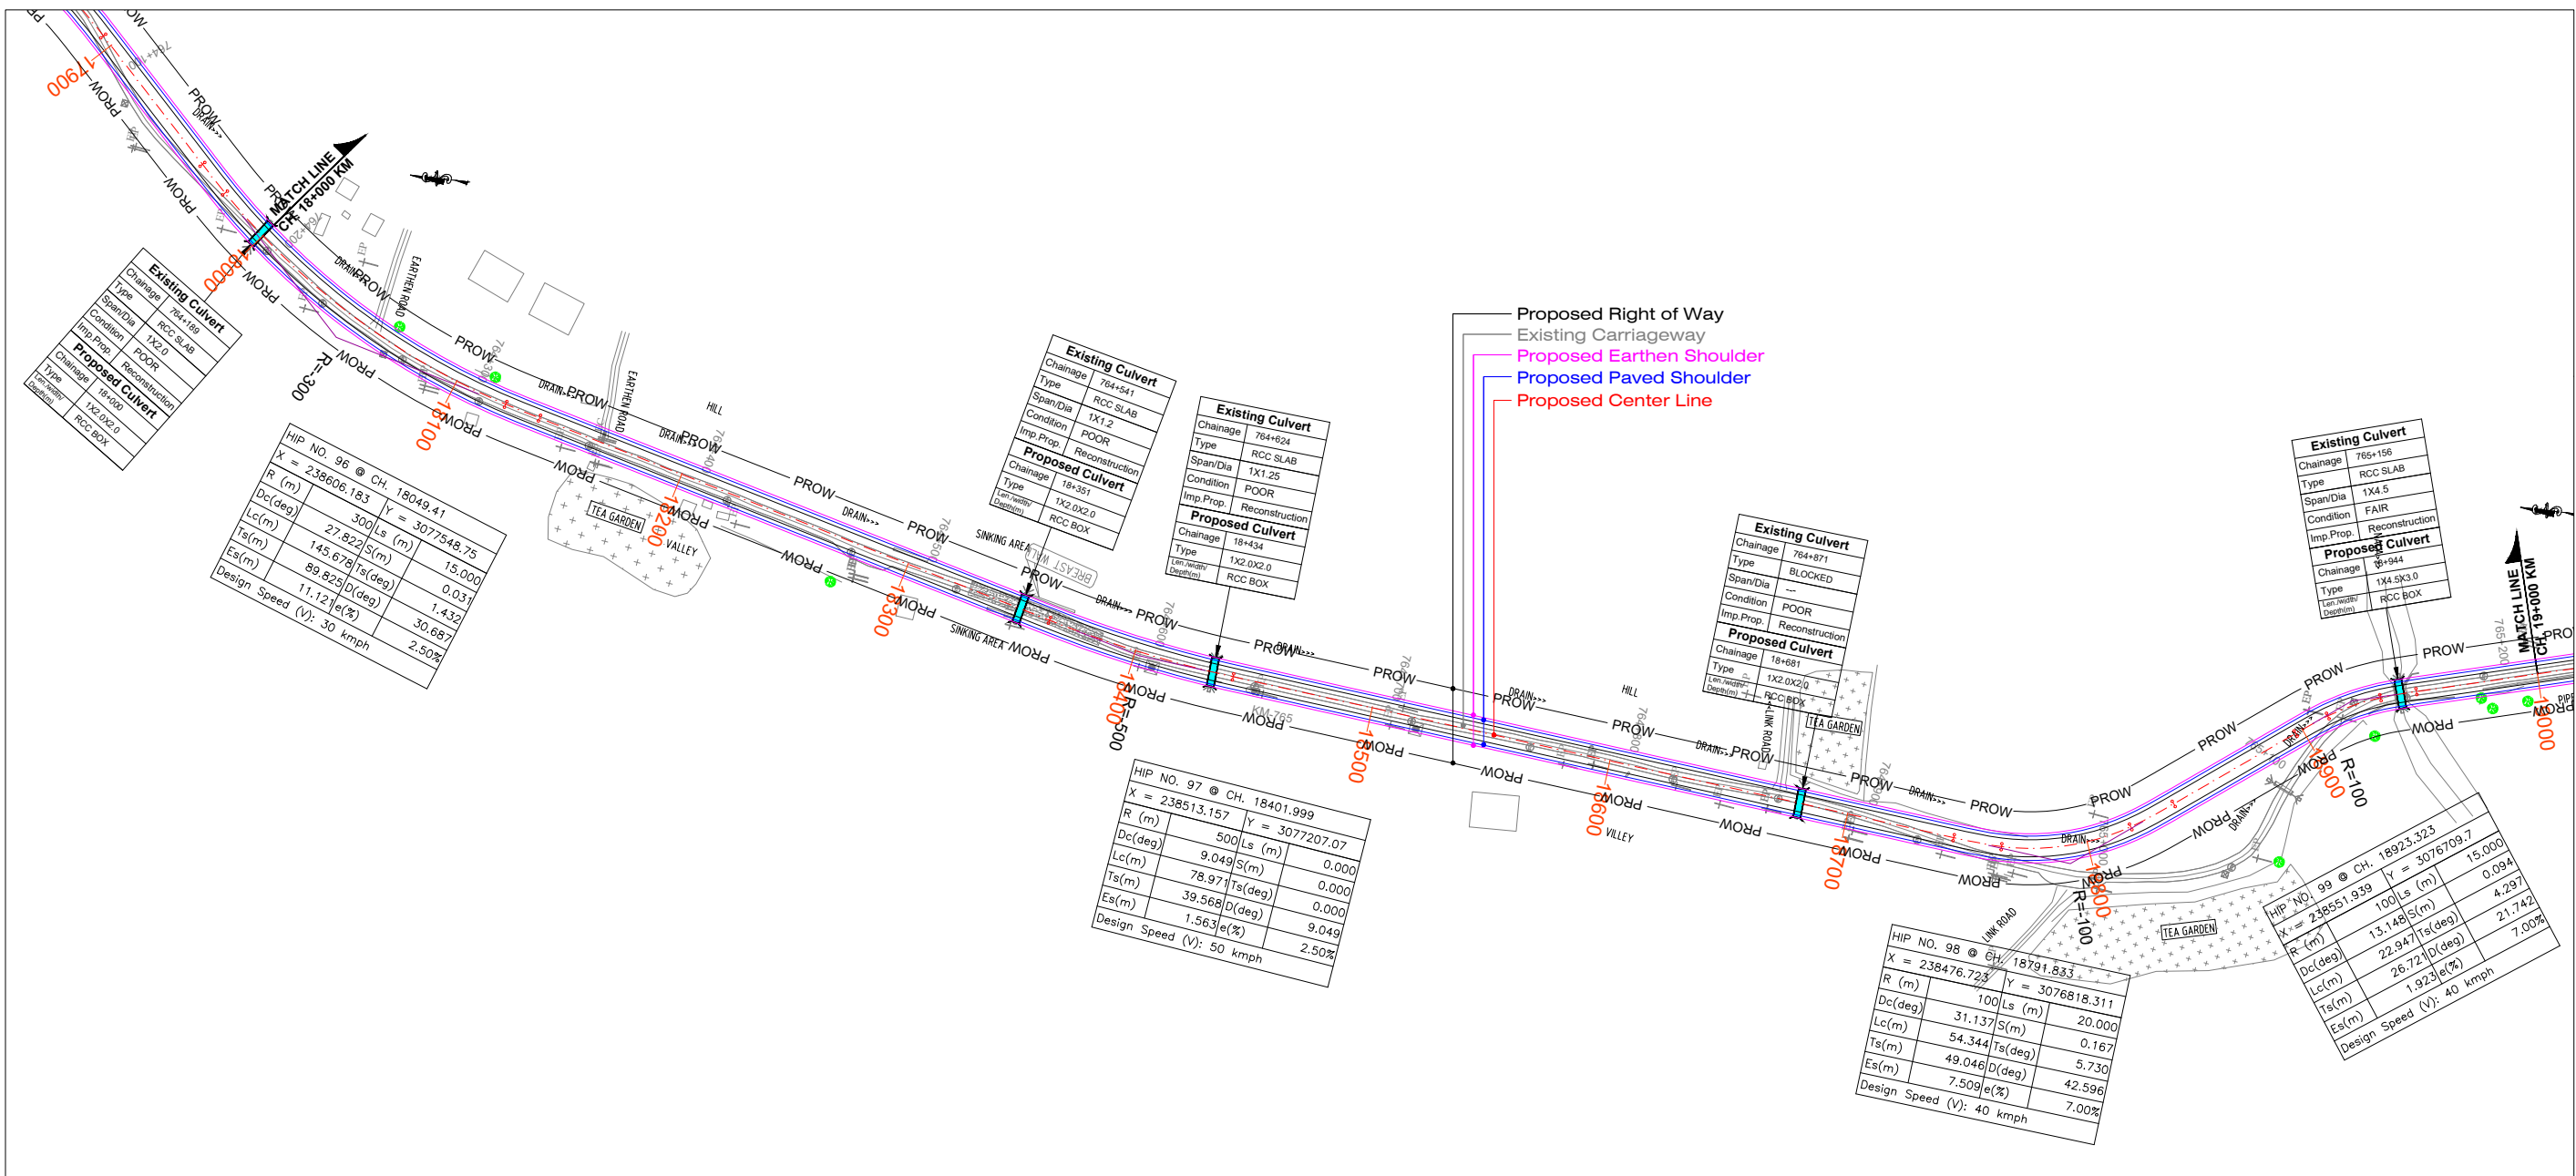

DETUM LEVEL

Proposed Road
at Design Level

Ground Below
Design CL

Ground Level
9m Left

Ground Level
9m Right

Vertical

Horizontal

Superelevation
RHS
CL
LHS

Proposed
Chainage

CLIENT:-



National Highways and
Infrastructure Development
Corporation Limited

CONSULTANT:-



Chaitanya Projects Consultancy Pvt. Ltd.
C-5, 2ND FLOOR, R.K.TOWER PLOT NO.- 21-22,
SECTOR-4, VAISHALI, GHAZIABAD
PH.: 0120-3223419, 4120472, FAX: 0120-4110472

PROJECT:-

Consultancy services for preparation of Feasibility Study and Detailed
Project Report for Two Laning of NH-52 from Km. 745.60 to Km. 806.75
(Brahmakund-T-Junction-Chowkham) (Length 61.15 Km.) for execution on
EPC Mode in the state of Arunachal Pradesh

SCALE :-

Horizontal= 1:2000
Vertical= 1:200

DWG TITLE:-

PLAN & PROFILE (PACKAGE - I)
(BRAHMAKUND TO KAMLANG JUNCTION)
Design Ch: (Km 18+000 To 19+000 Km

DRAWING No :-


NHIDCL/CPC/FDPR/NH-15/BRHAM-KAMLANG/HW/P&P/ 19


DATE : JULY-2023

Revision: **R4**

PREPARED BY S.KUMAR DESIGNED BY S. CHAUHAN CHECKED BY P.MISHRA APPROVED BY S.K. SINHA



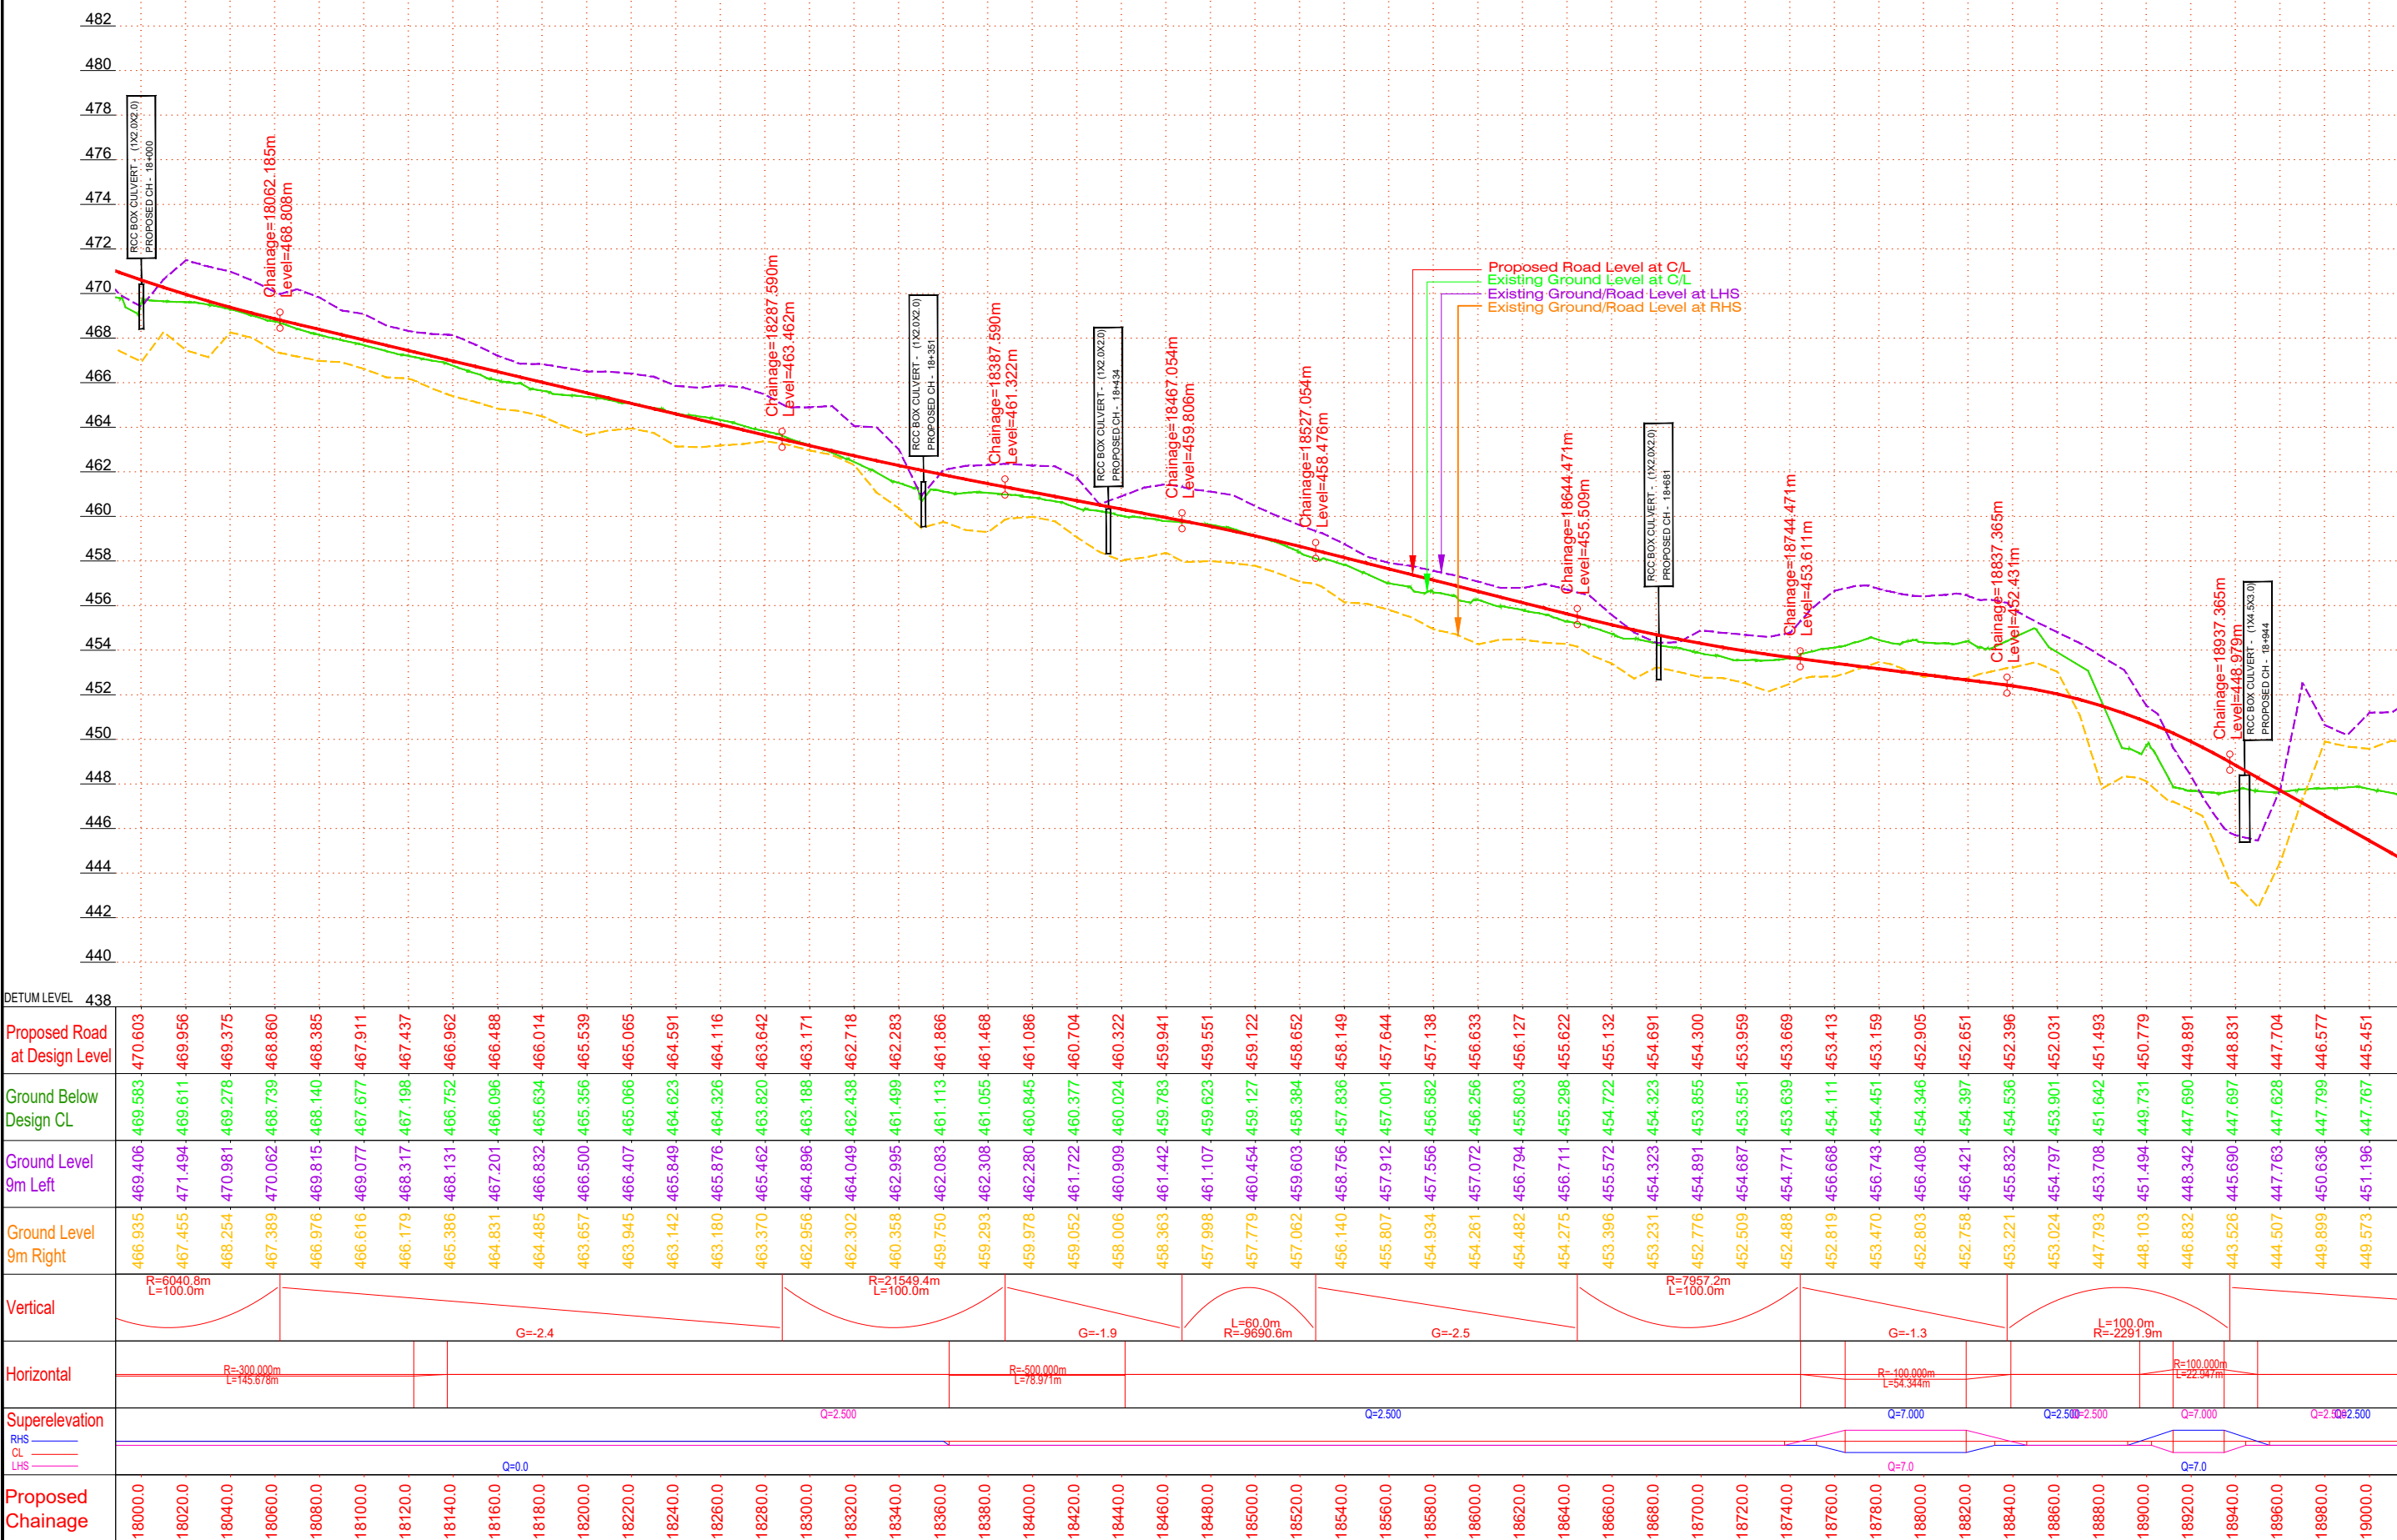

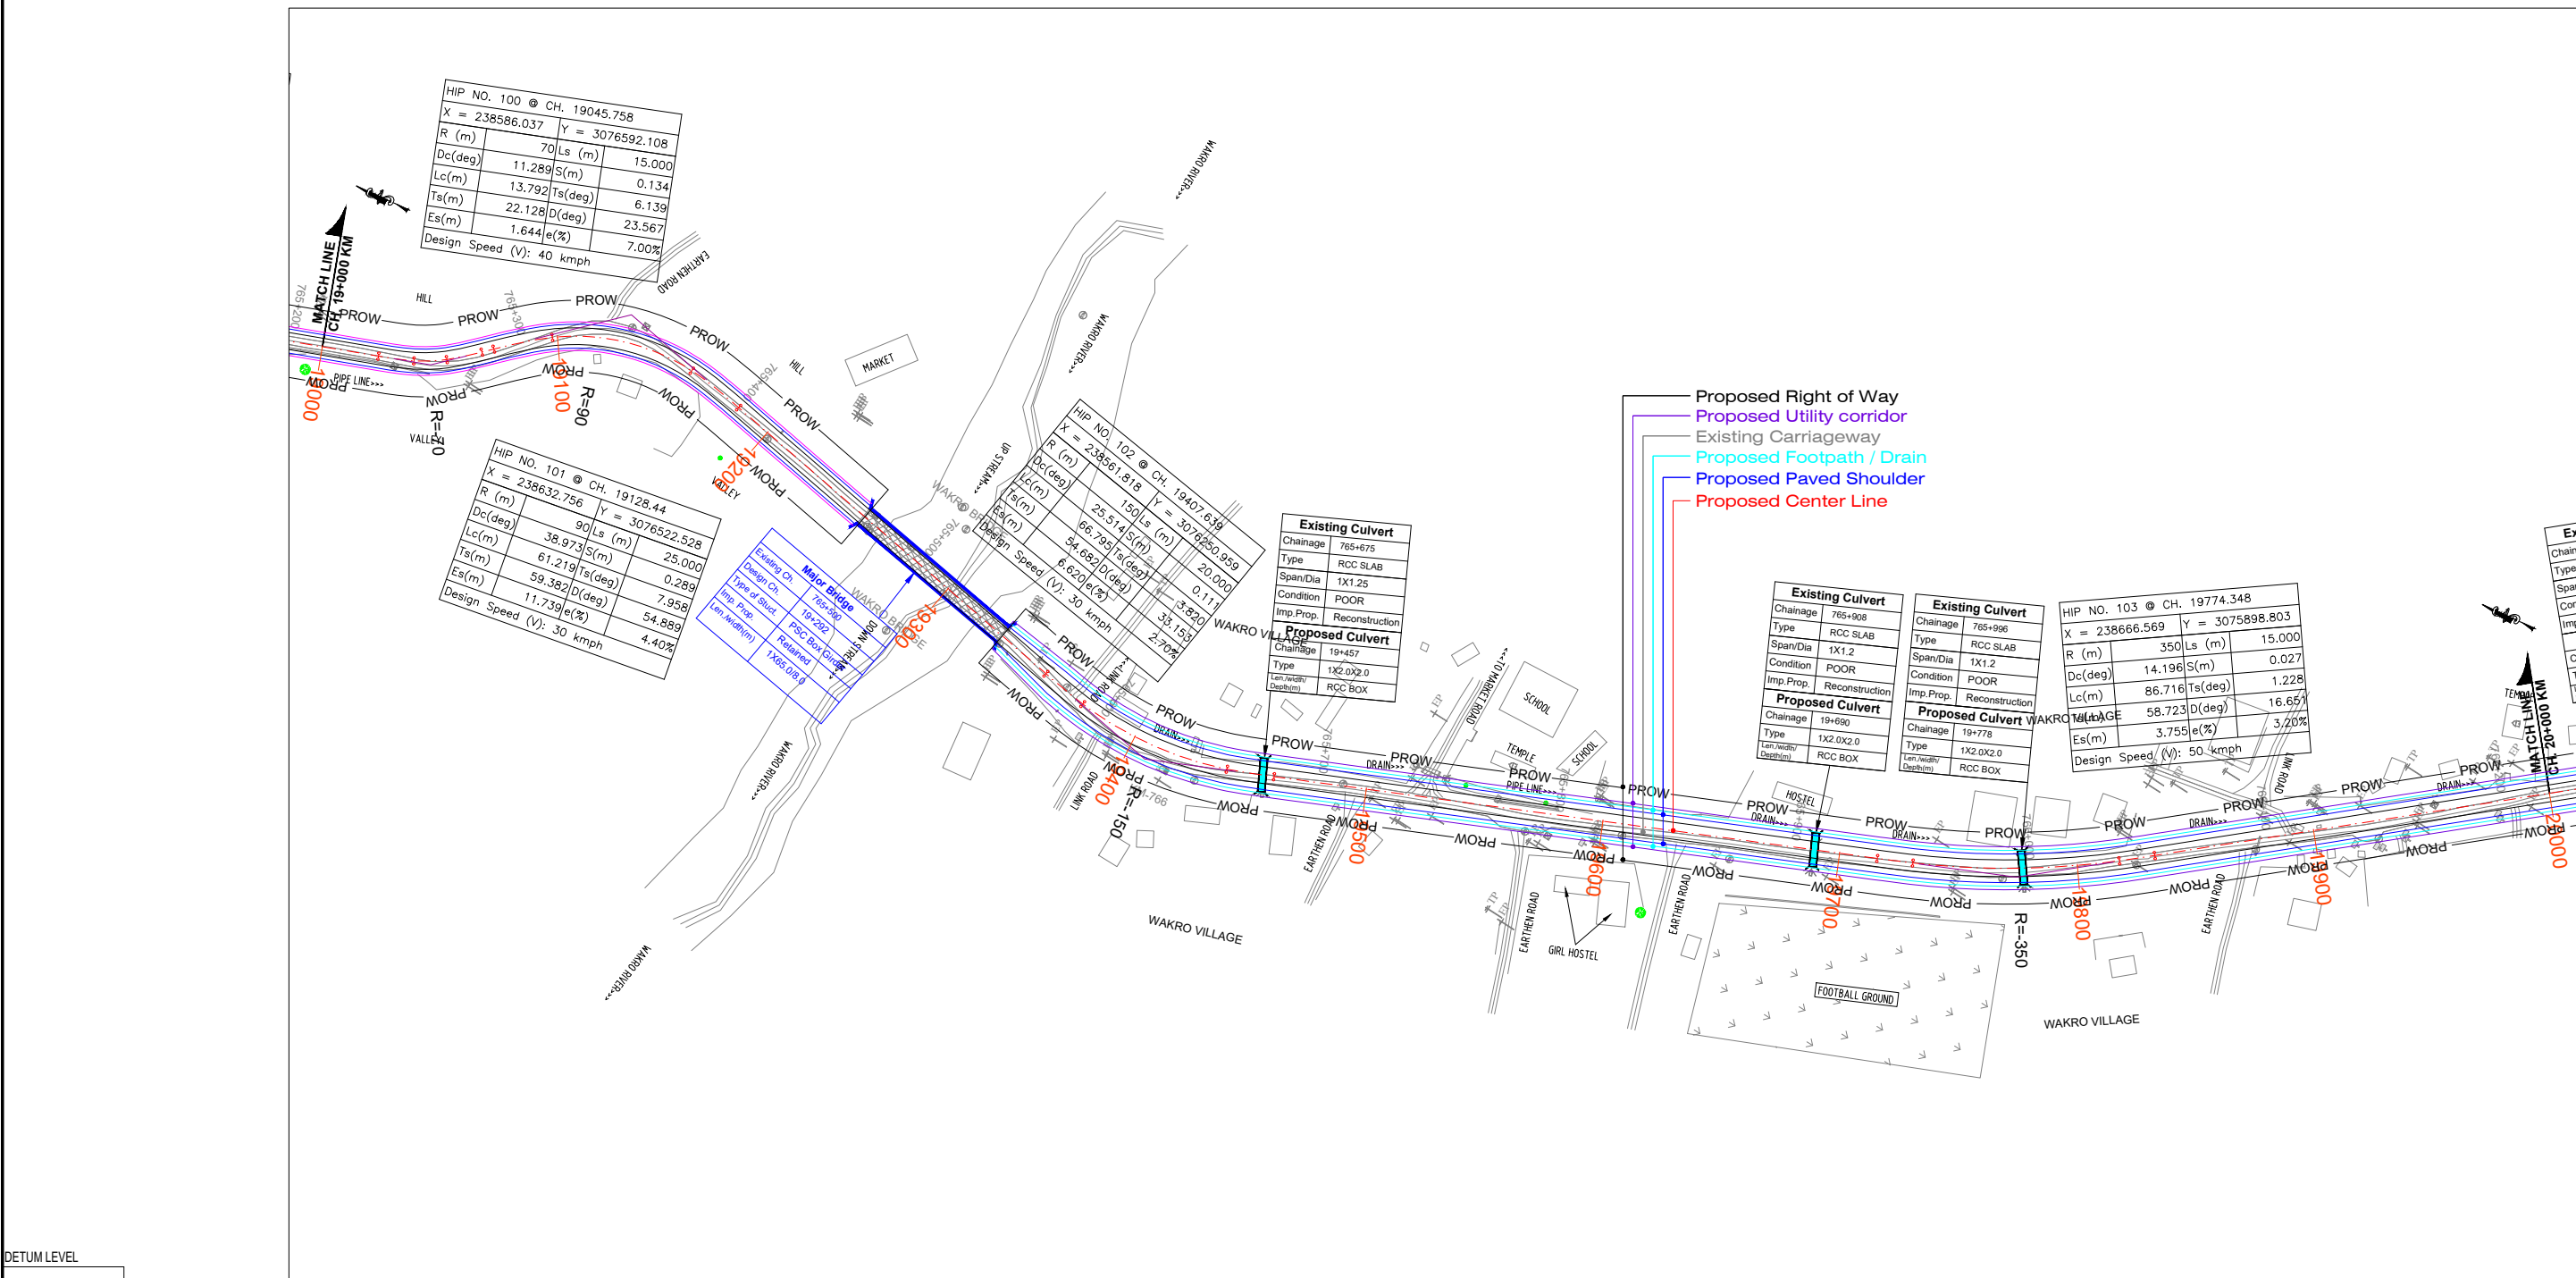

DETUM LEVEL

Proposed Road at Design Level
Ground Below Design CL
Ground Level 9m Left
Ground Level 9m Right
Vertical
Horizontal
Superelevation
RHS
CL
LHS
Proposed Chainage

CLIENT:-



National Highways and Infrastructure Development Corporation Limited

CONSULTANT:-



Chaitanya Projects Consultancy Pvt. Ltd.
C-5, 2ND FLOOR, R.K.TOWER PLOT NO.- 21-22,
SECTOR-4, VAISHALI, GHAZIABAD
PH.: 0120-3223419, 4120472, FAX: 0120-4110472

PROJECT:-

Consultancy services for preparation of Feasibility Study and Detailed Project Report for Two Laning of NH-52 from Km. 745.60 to Km. 806.75 (Brahmakund-T-Junction-Chowkham) (Length 61.15 Km.) for execution on EPC Mode in the state of Arunachal Pradesh

SCALE :-

Horizontal= 1:2000
Vertical= 1:200

DWG TITLE:-

PLAN & PROFILE (PACKAGE - I)
(BRAHMAKUND TO KAMLANG JUNCTION)
Design Ch: (Km 19+000 To 20+000 Km

DRAWING No :-


NHIDCL/CPC/FDPR/NH-15/BRHAM-KAMLANG/HW/P&P/ 20


DATE : JULY-2023

Revision: **R4**


PREPARED BY	DESIGNED BY	CHECKED BY	APPROVED BY
S.KUMAR	S. CHAUHAN	P.MISHRA	S.K. SINHA




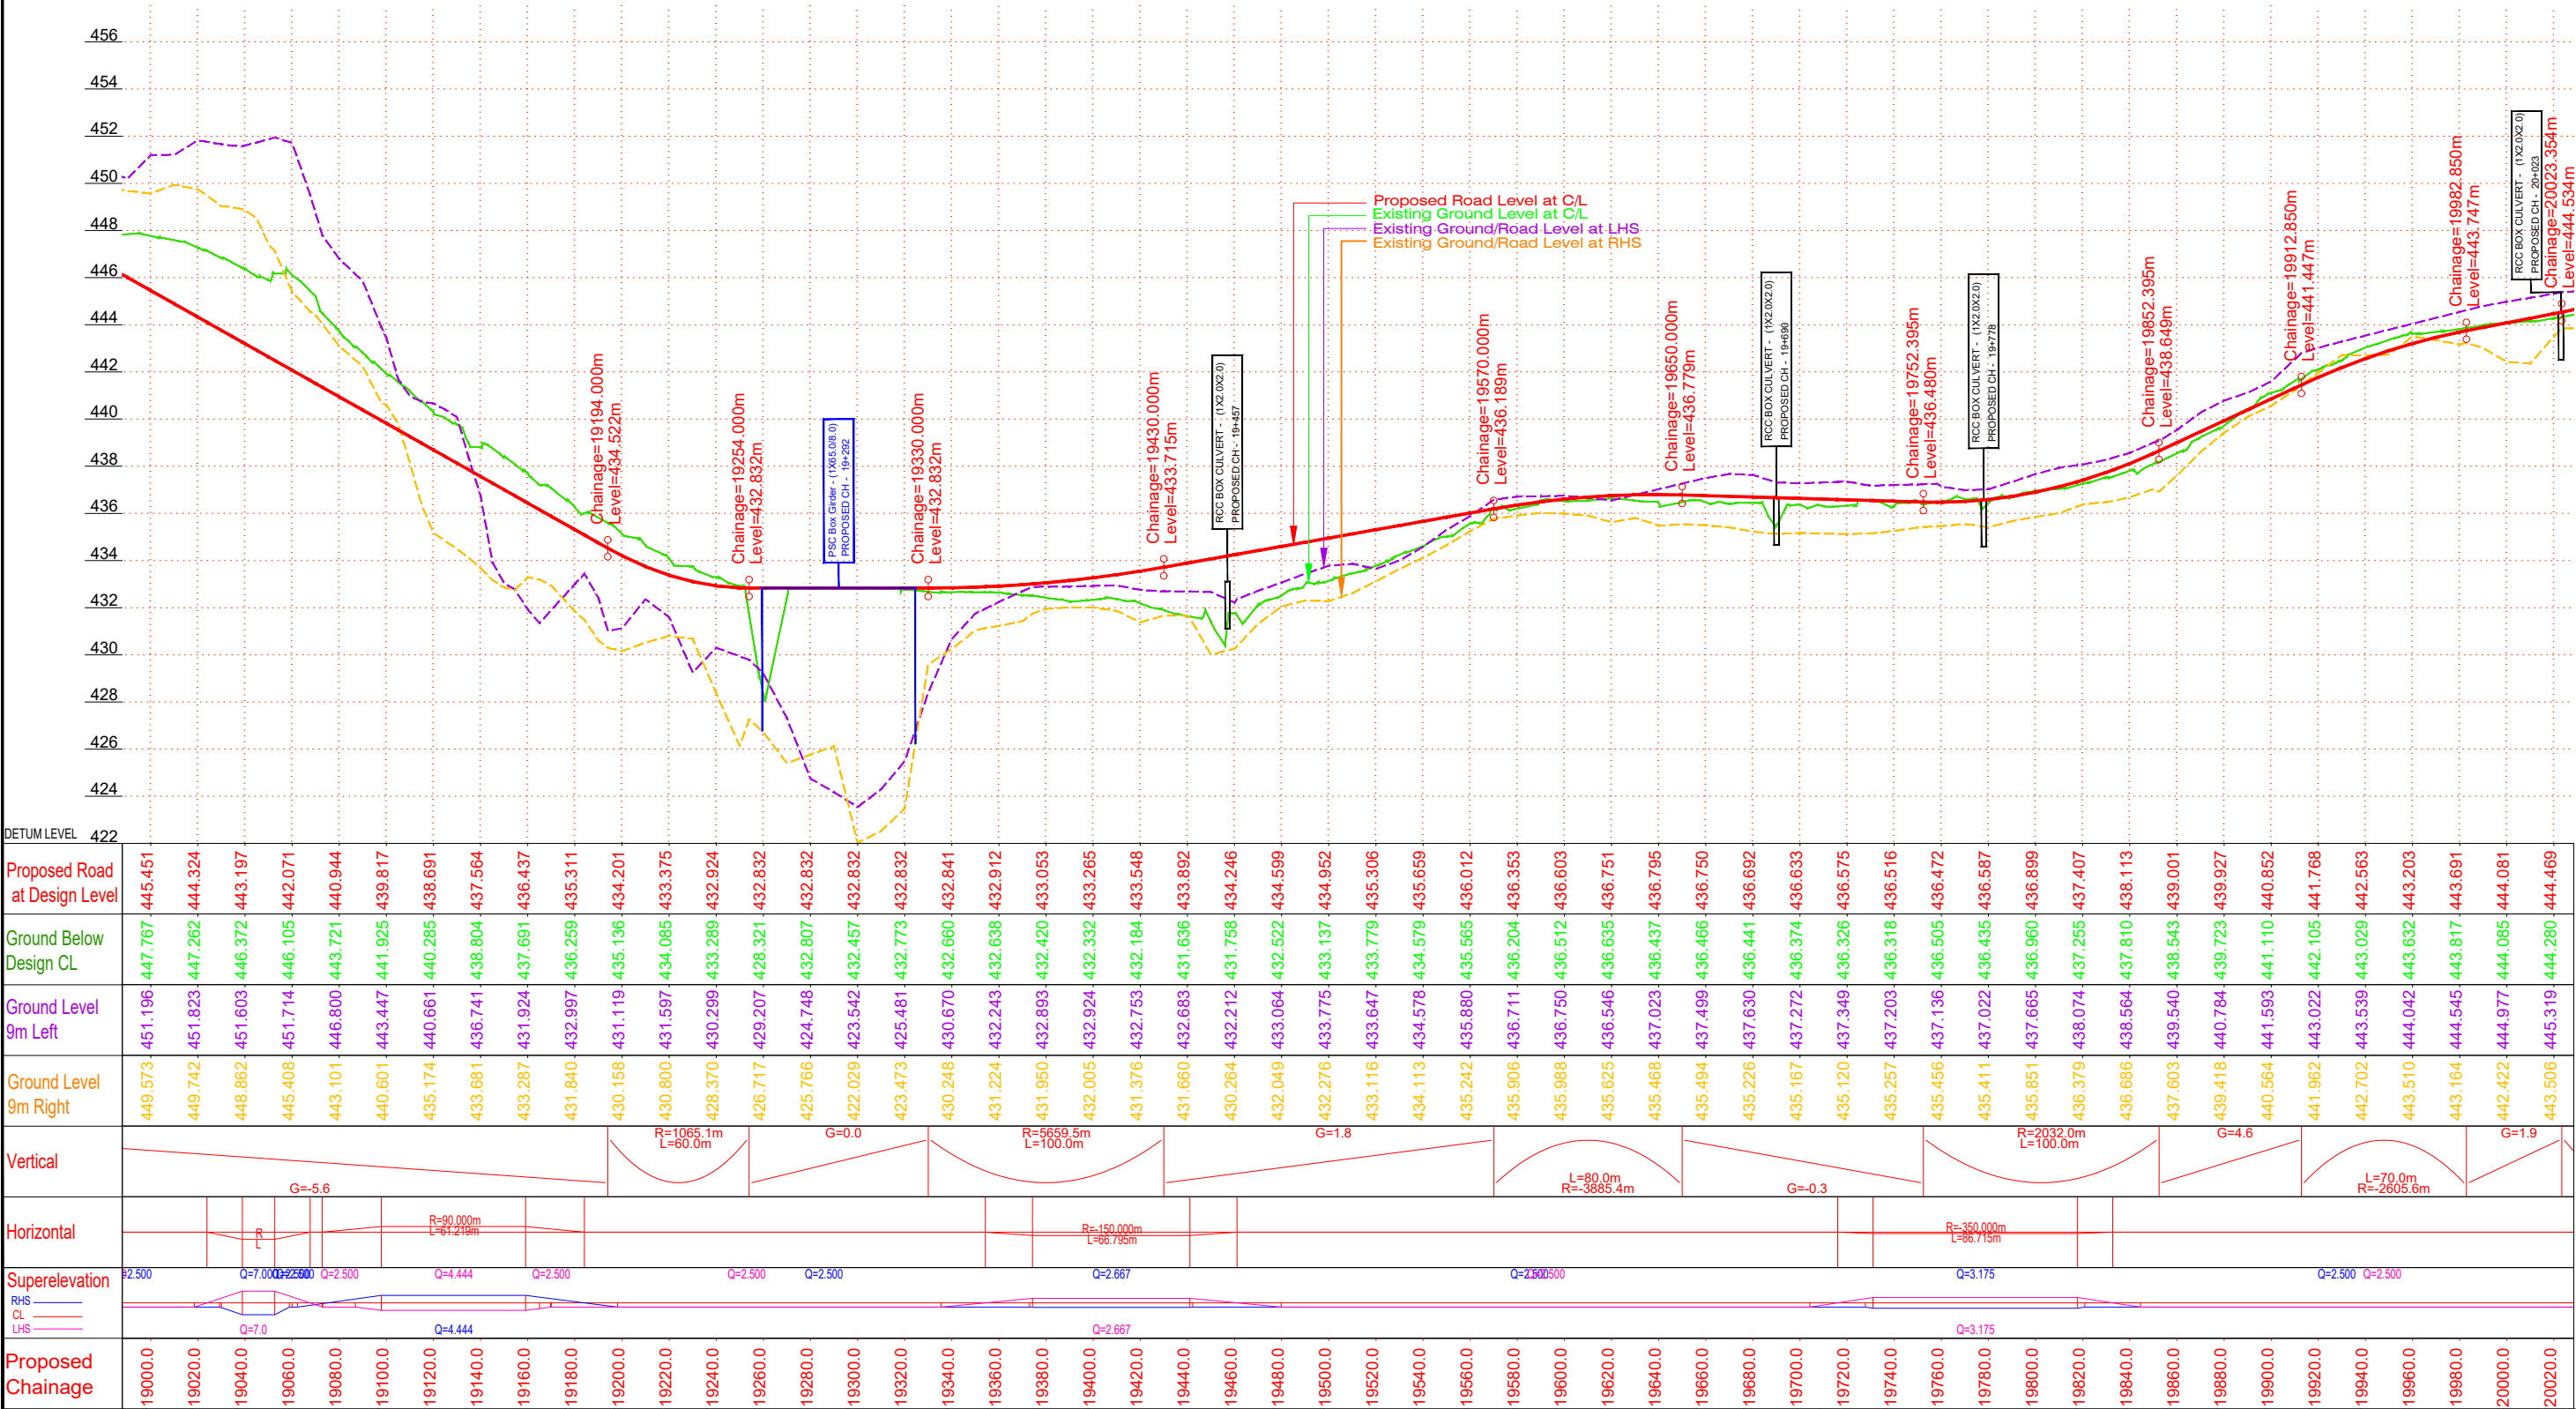

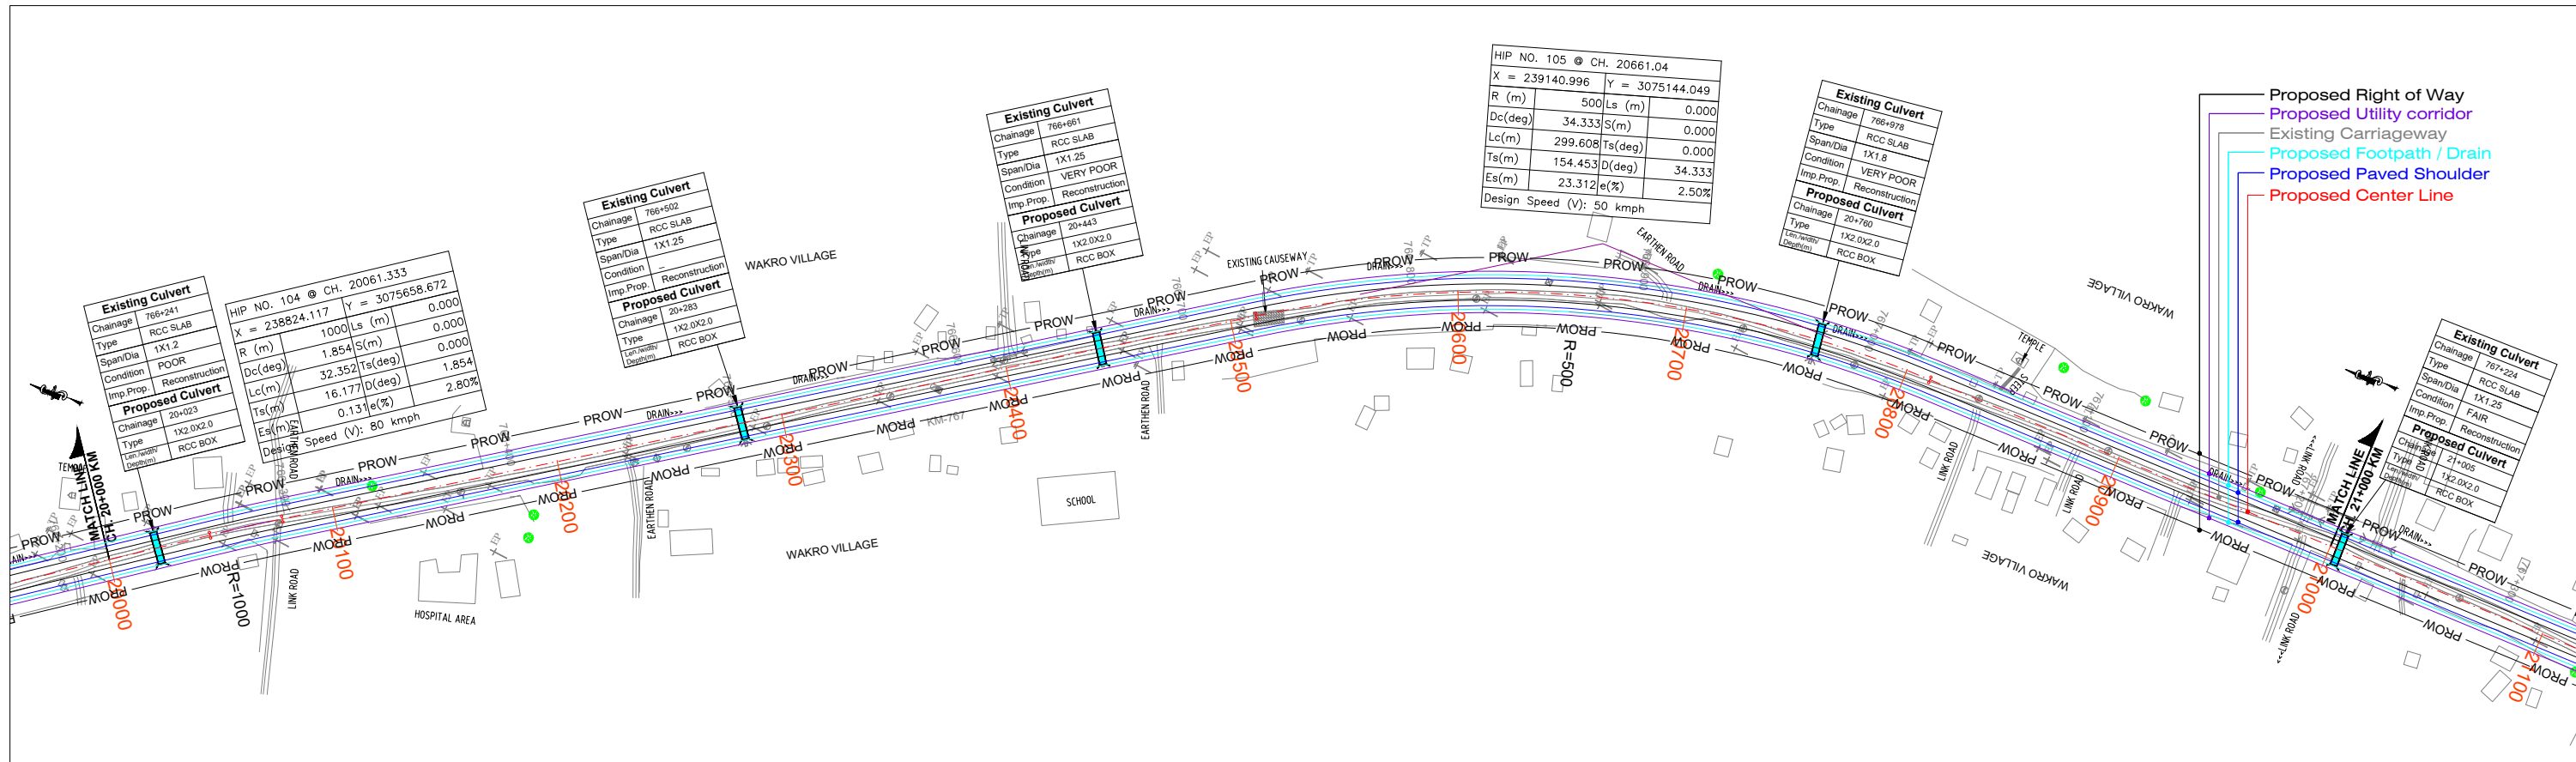


DETUM LEVEL
Proposed Road at Design Level
Ground Below Design CL
Ground Level 9m Left
Ground Level 9m Right
Vertical
Horizontal
Superelevation
RHS
CL
LHS
Proposed Chainage

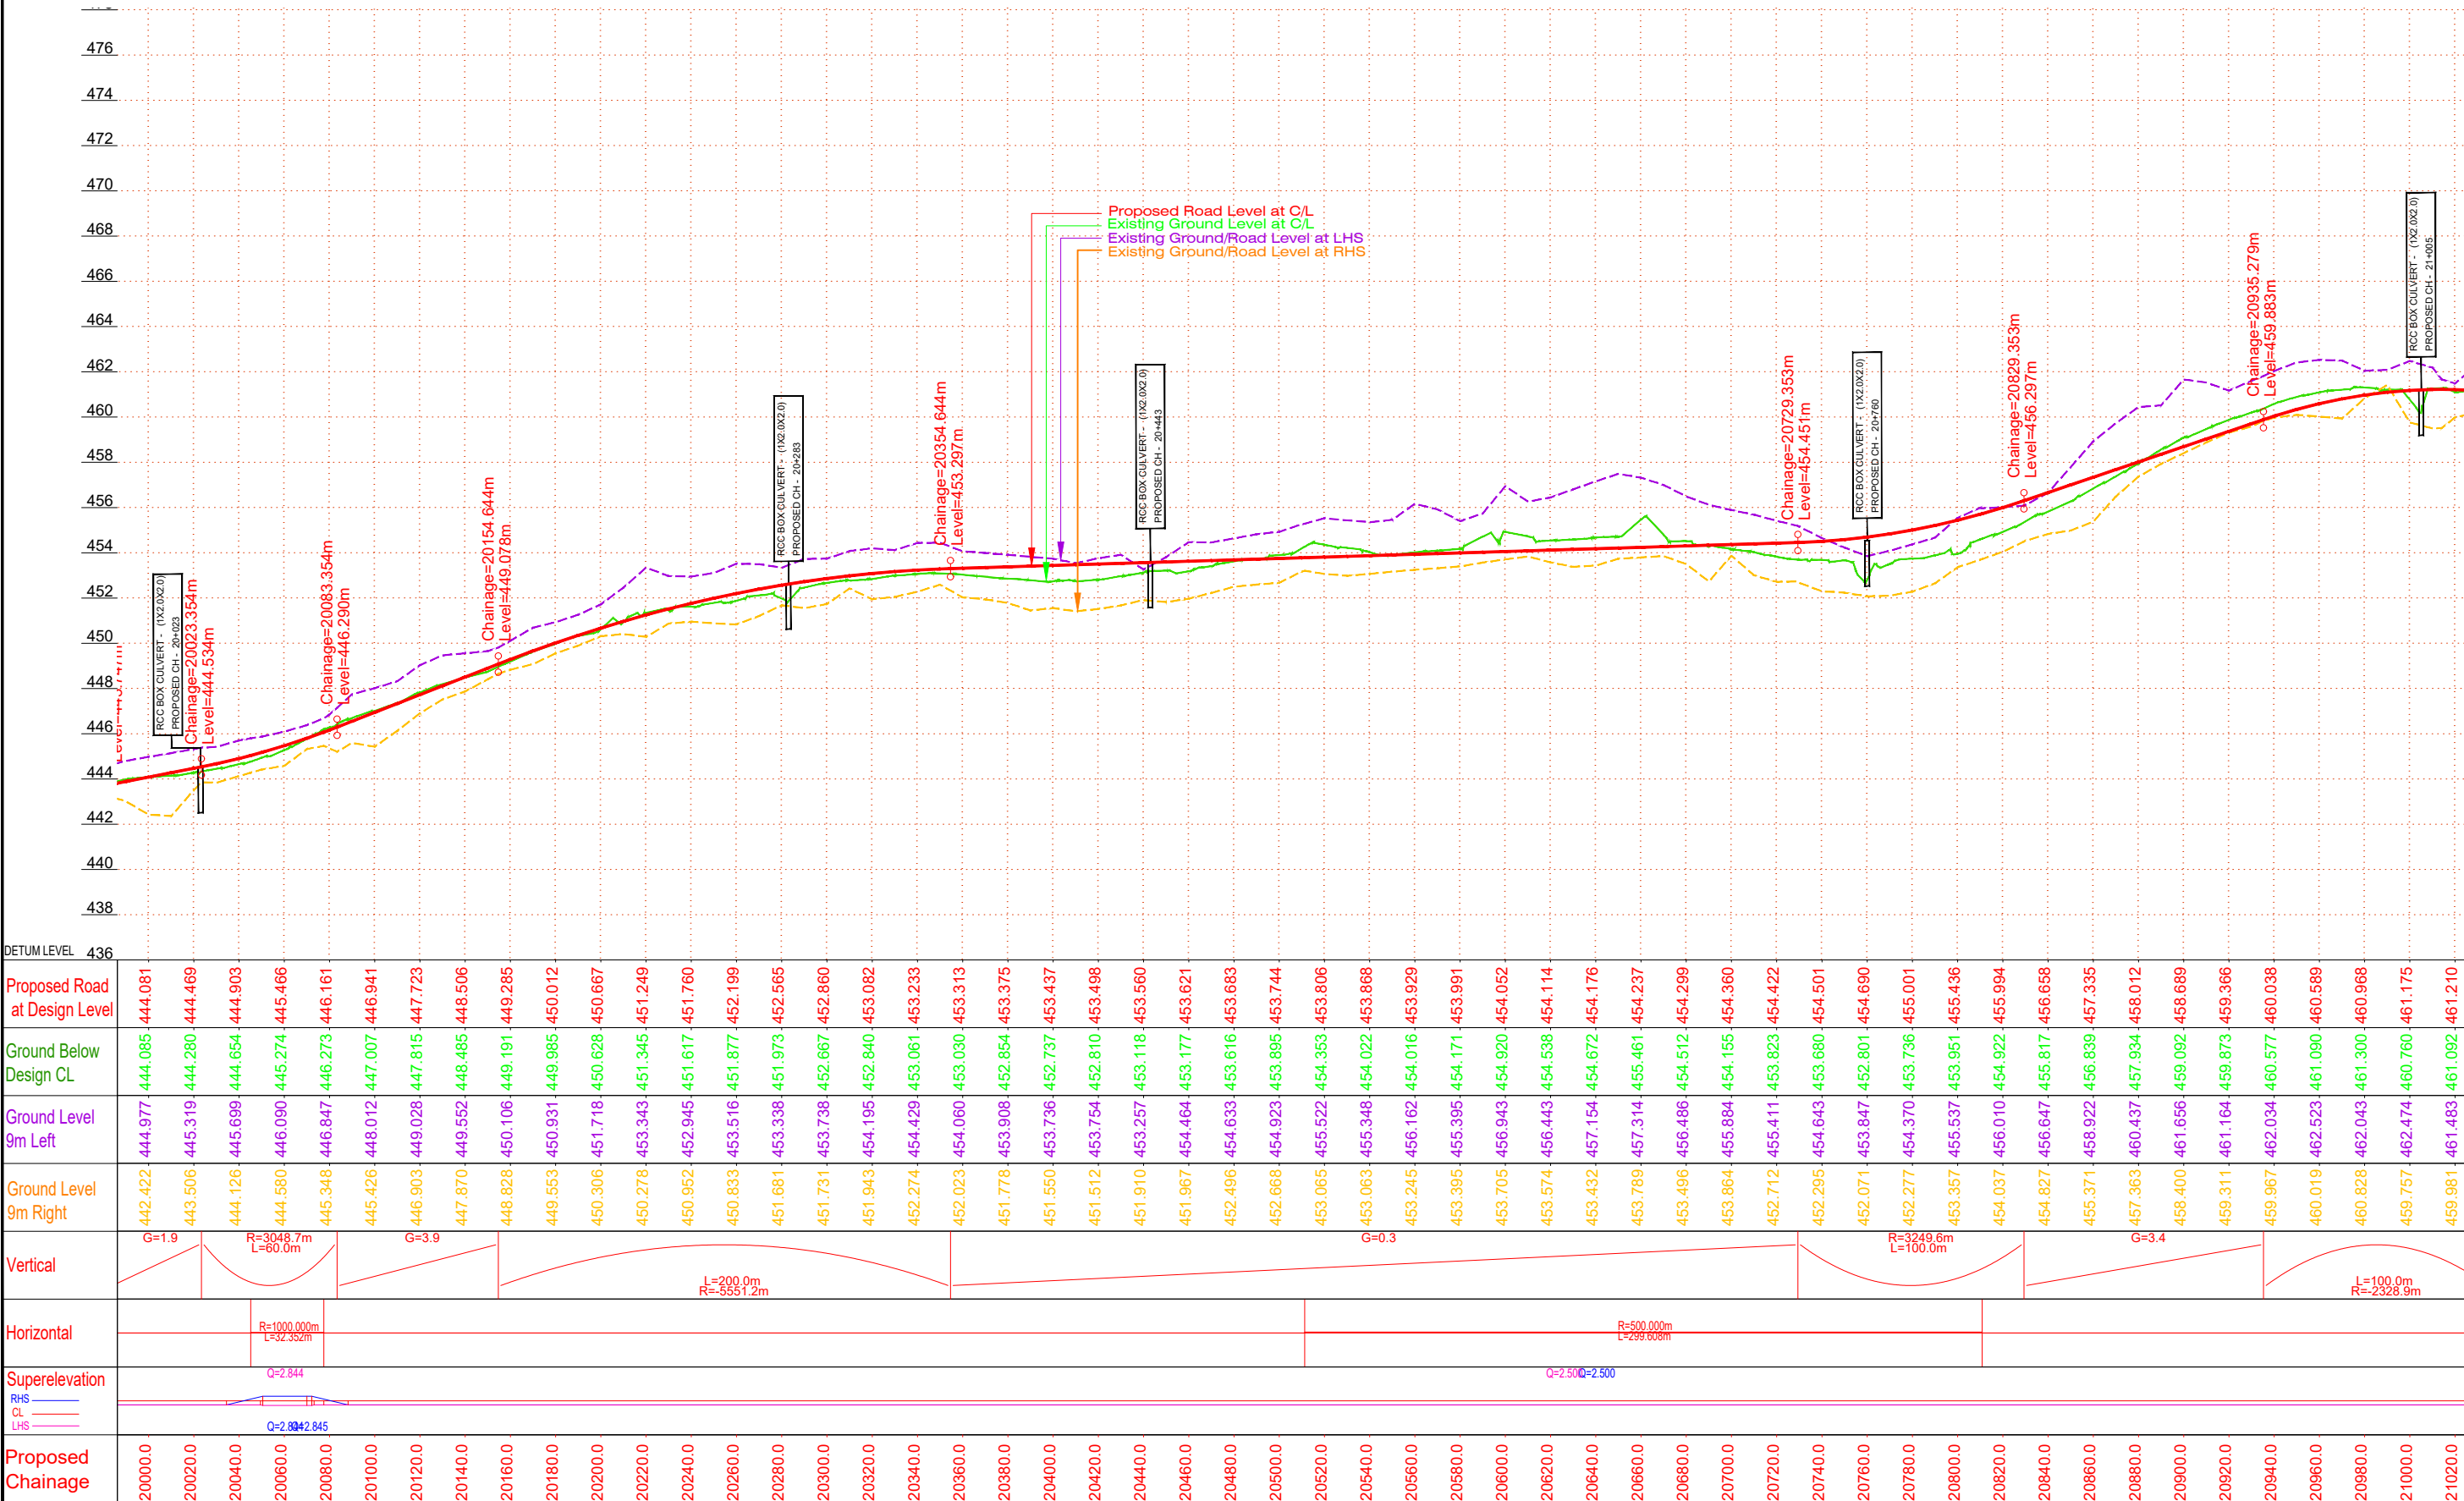


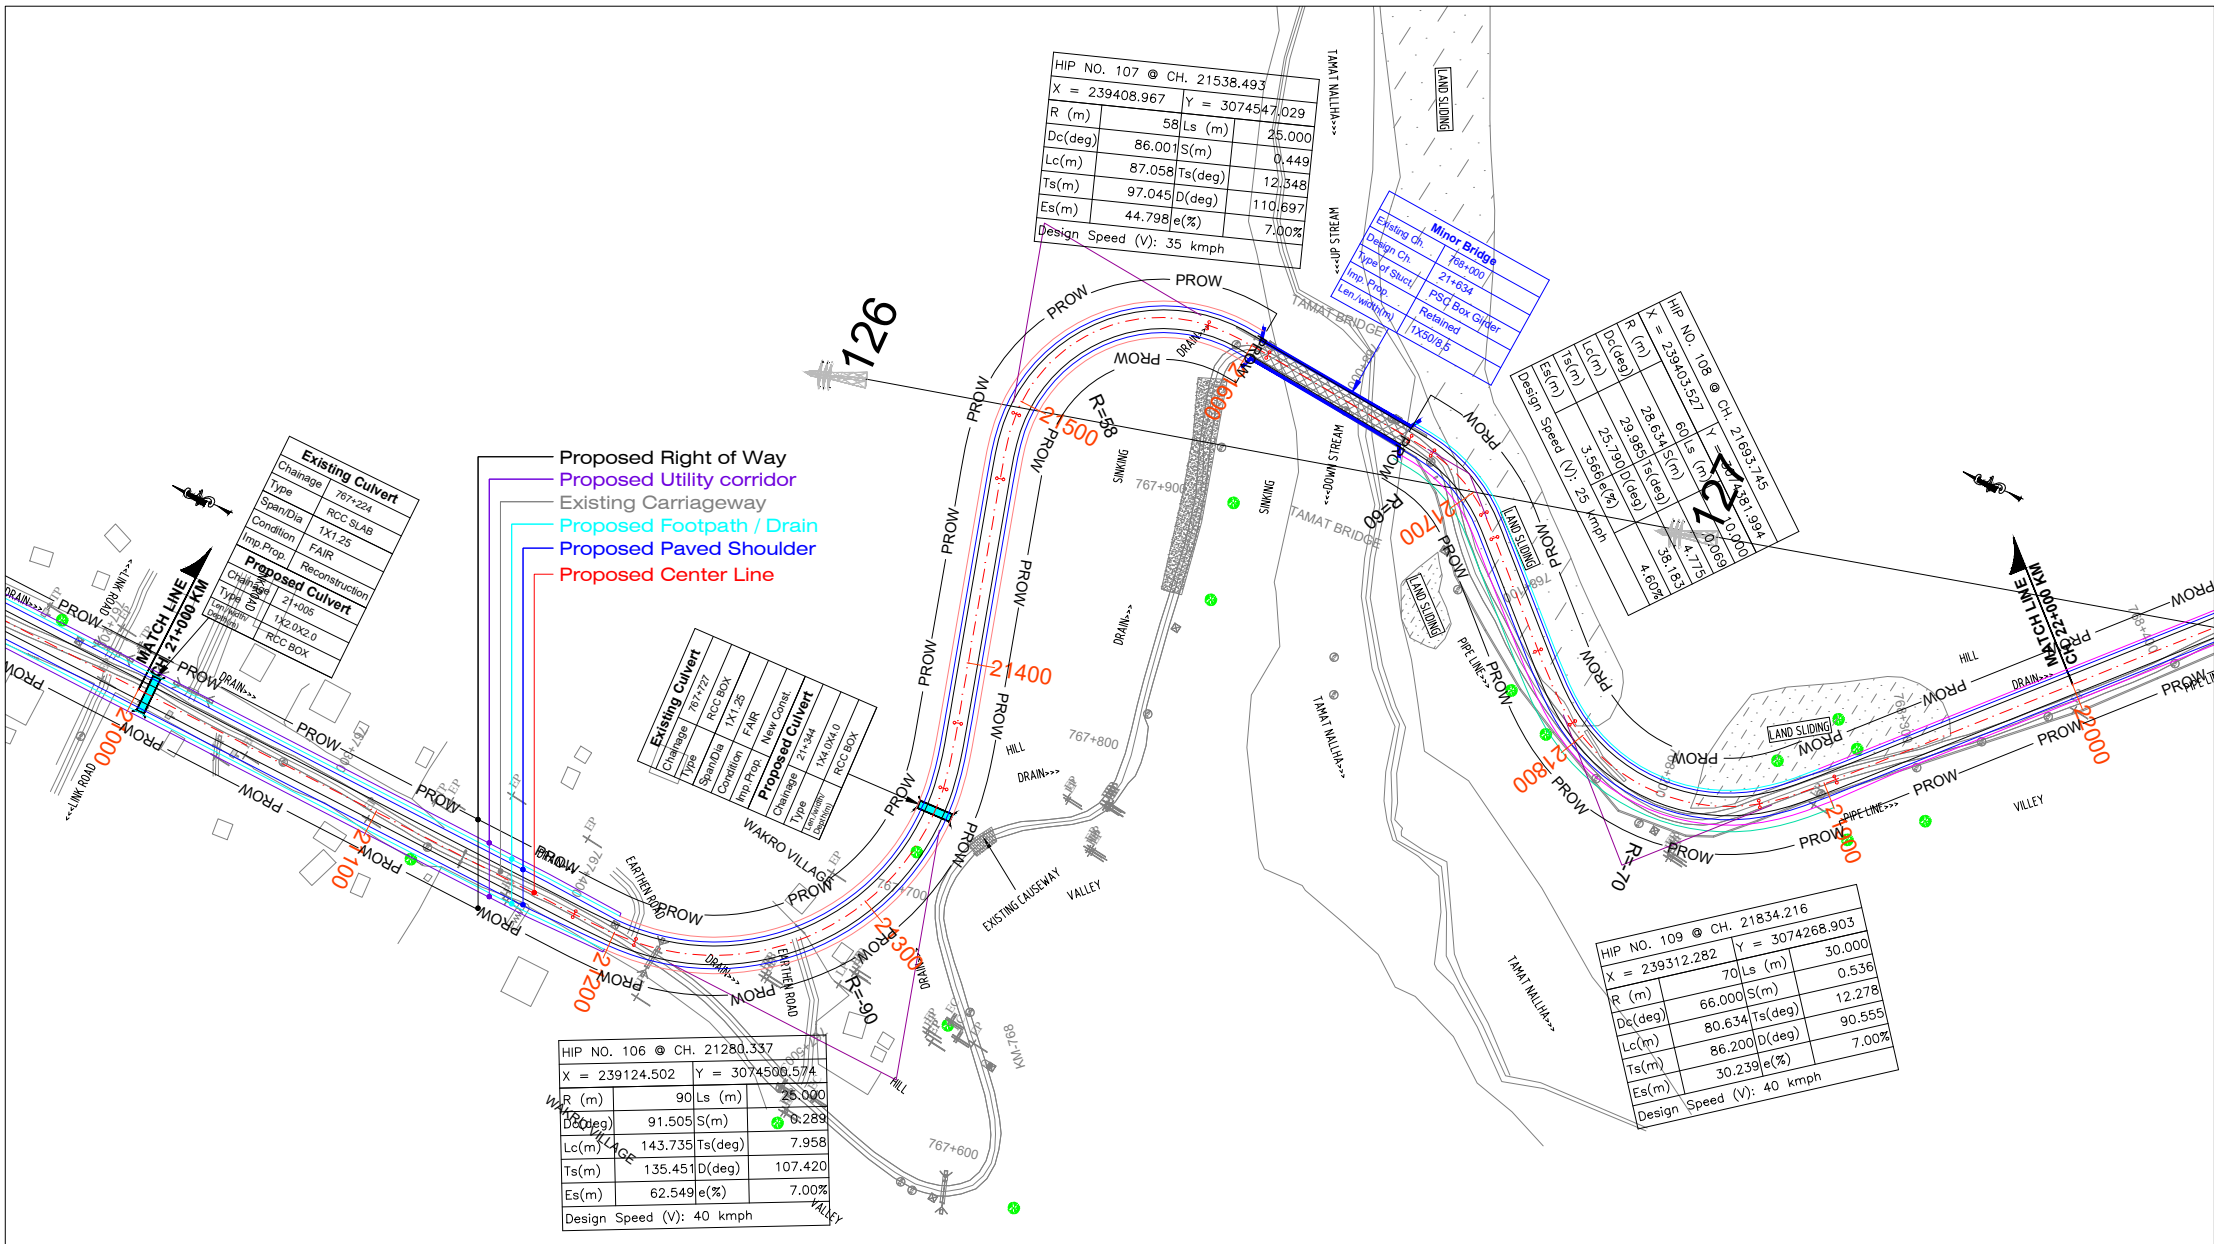

DETUM LEVEL

- Proposed Road at Design Level
- Ground Below Design CL
- Ground Level 9m Left
- Ground Level 9m Right
- Vertical
- Horizontal
- Superelevation
- Proposed Chainage

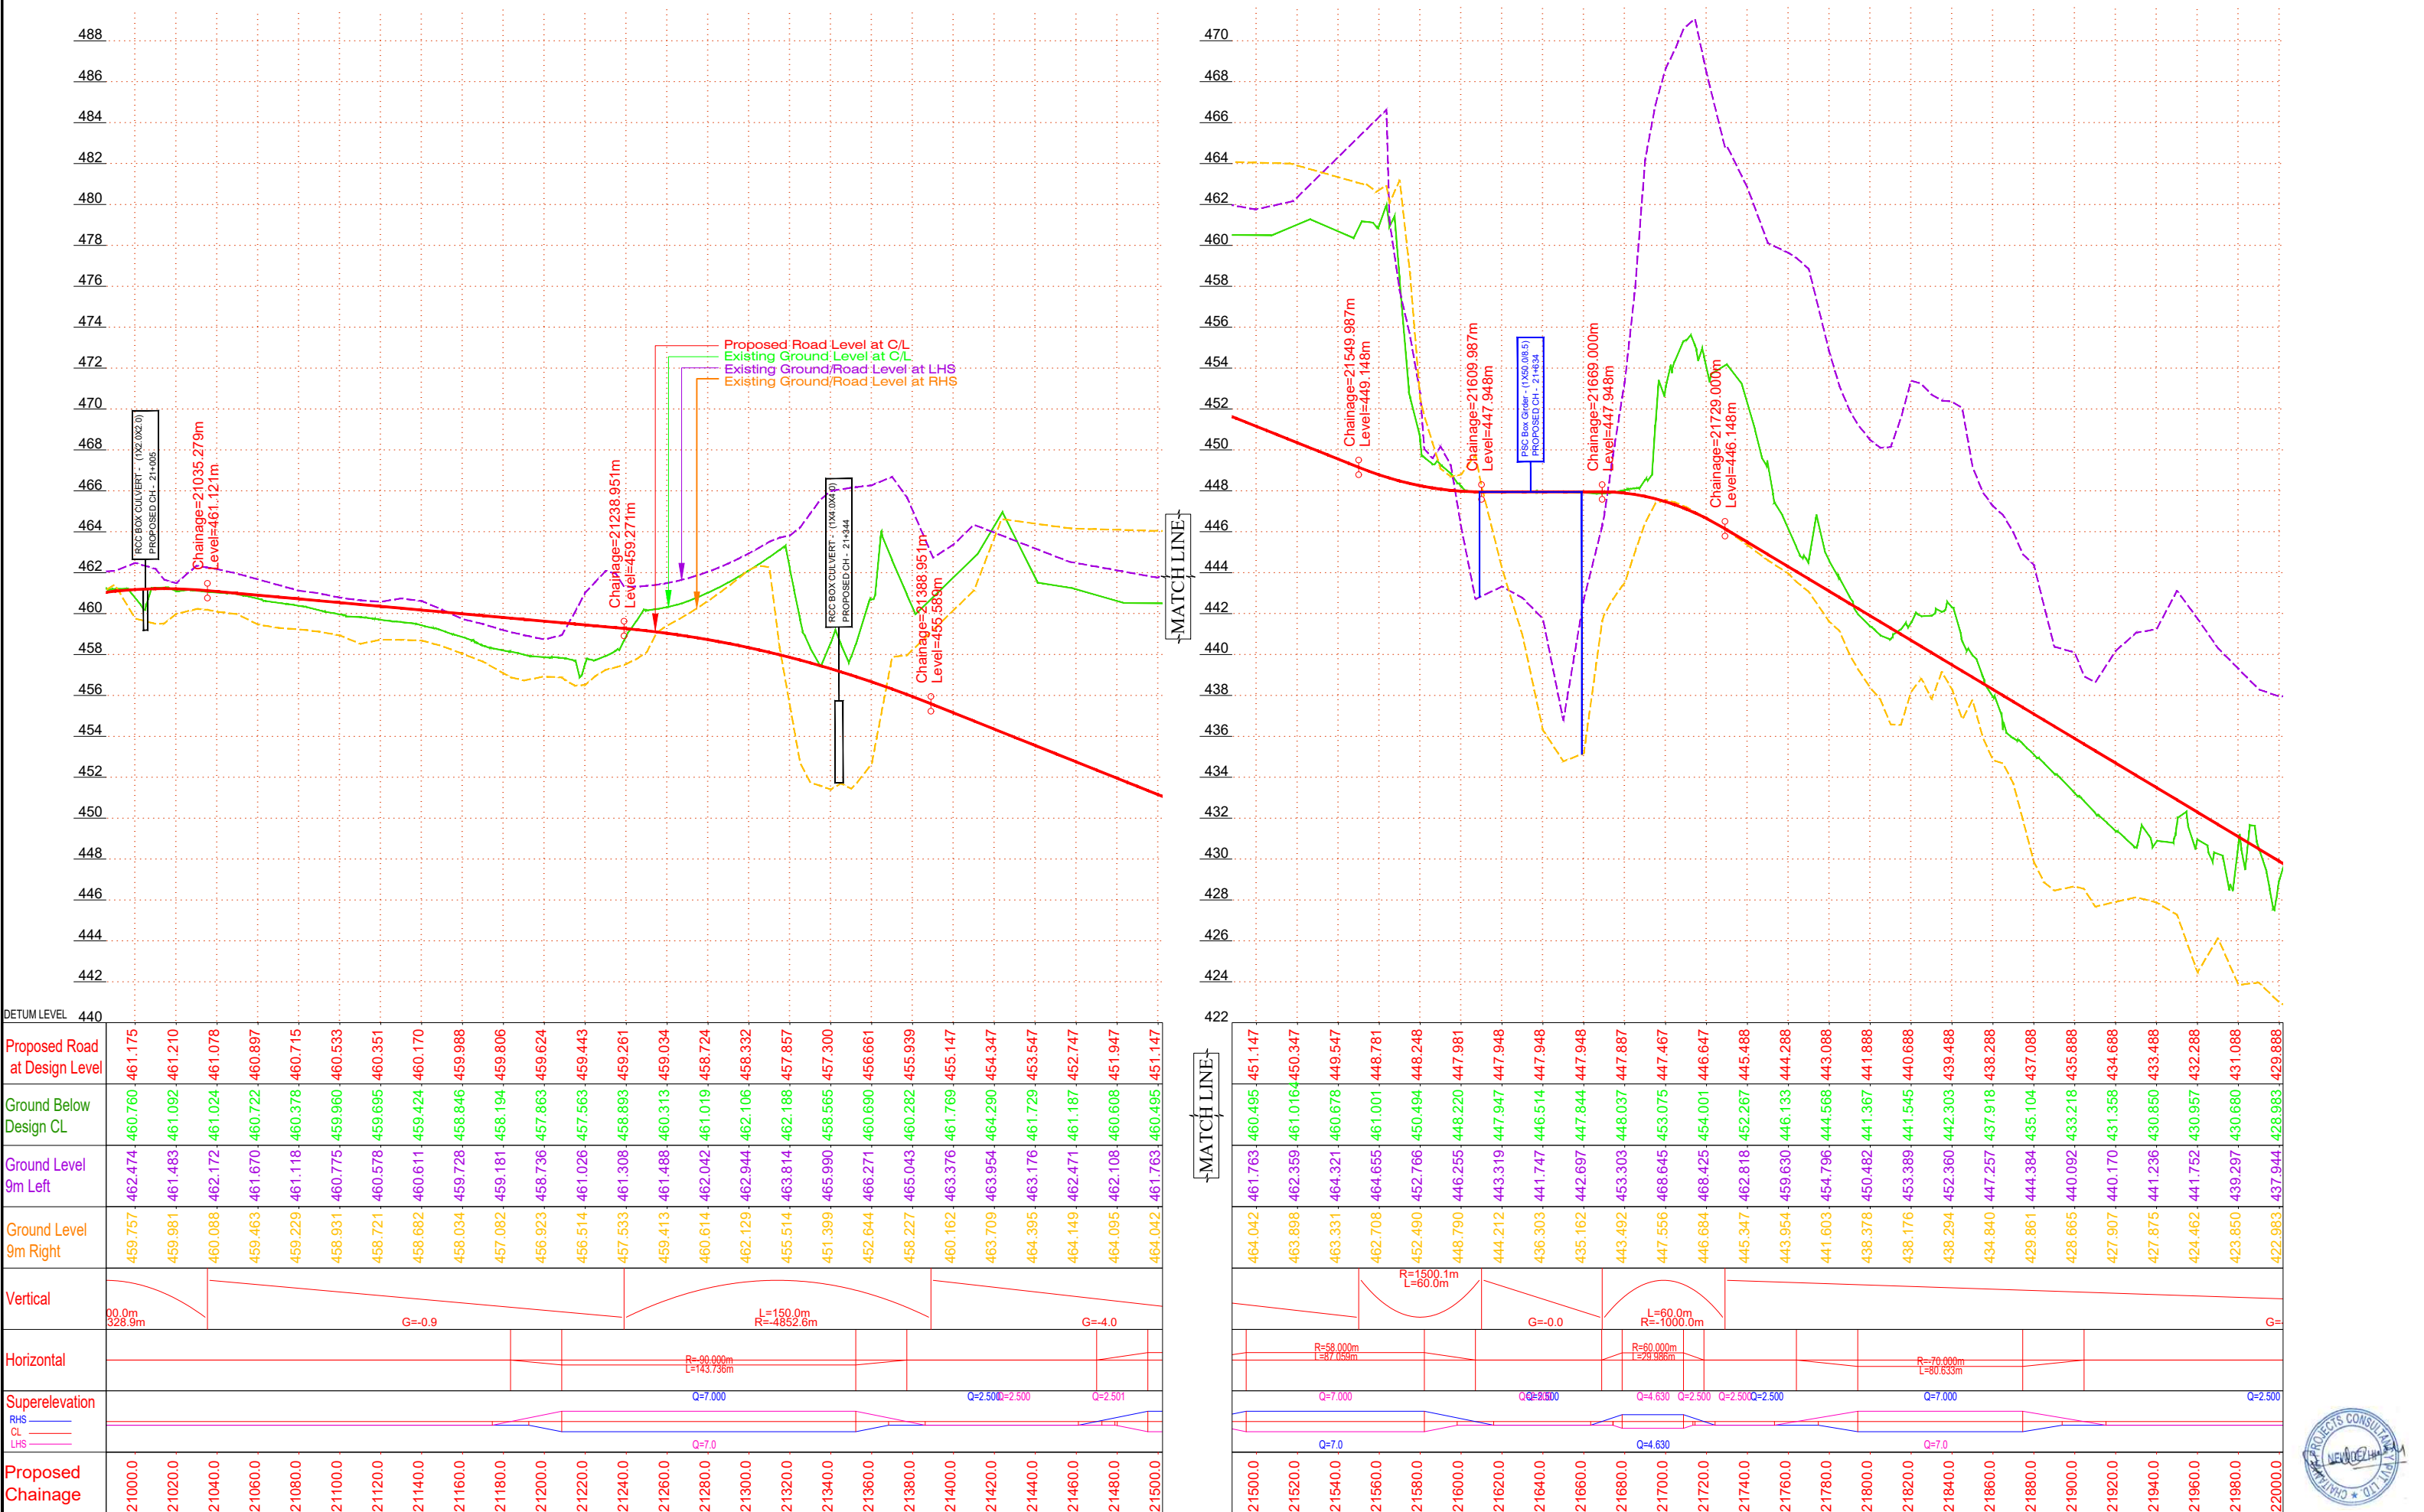

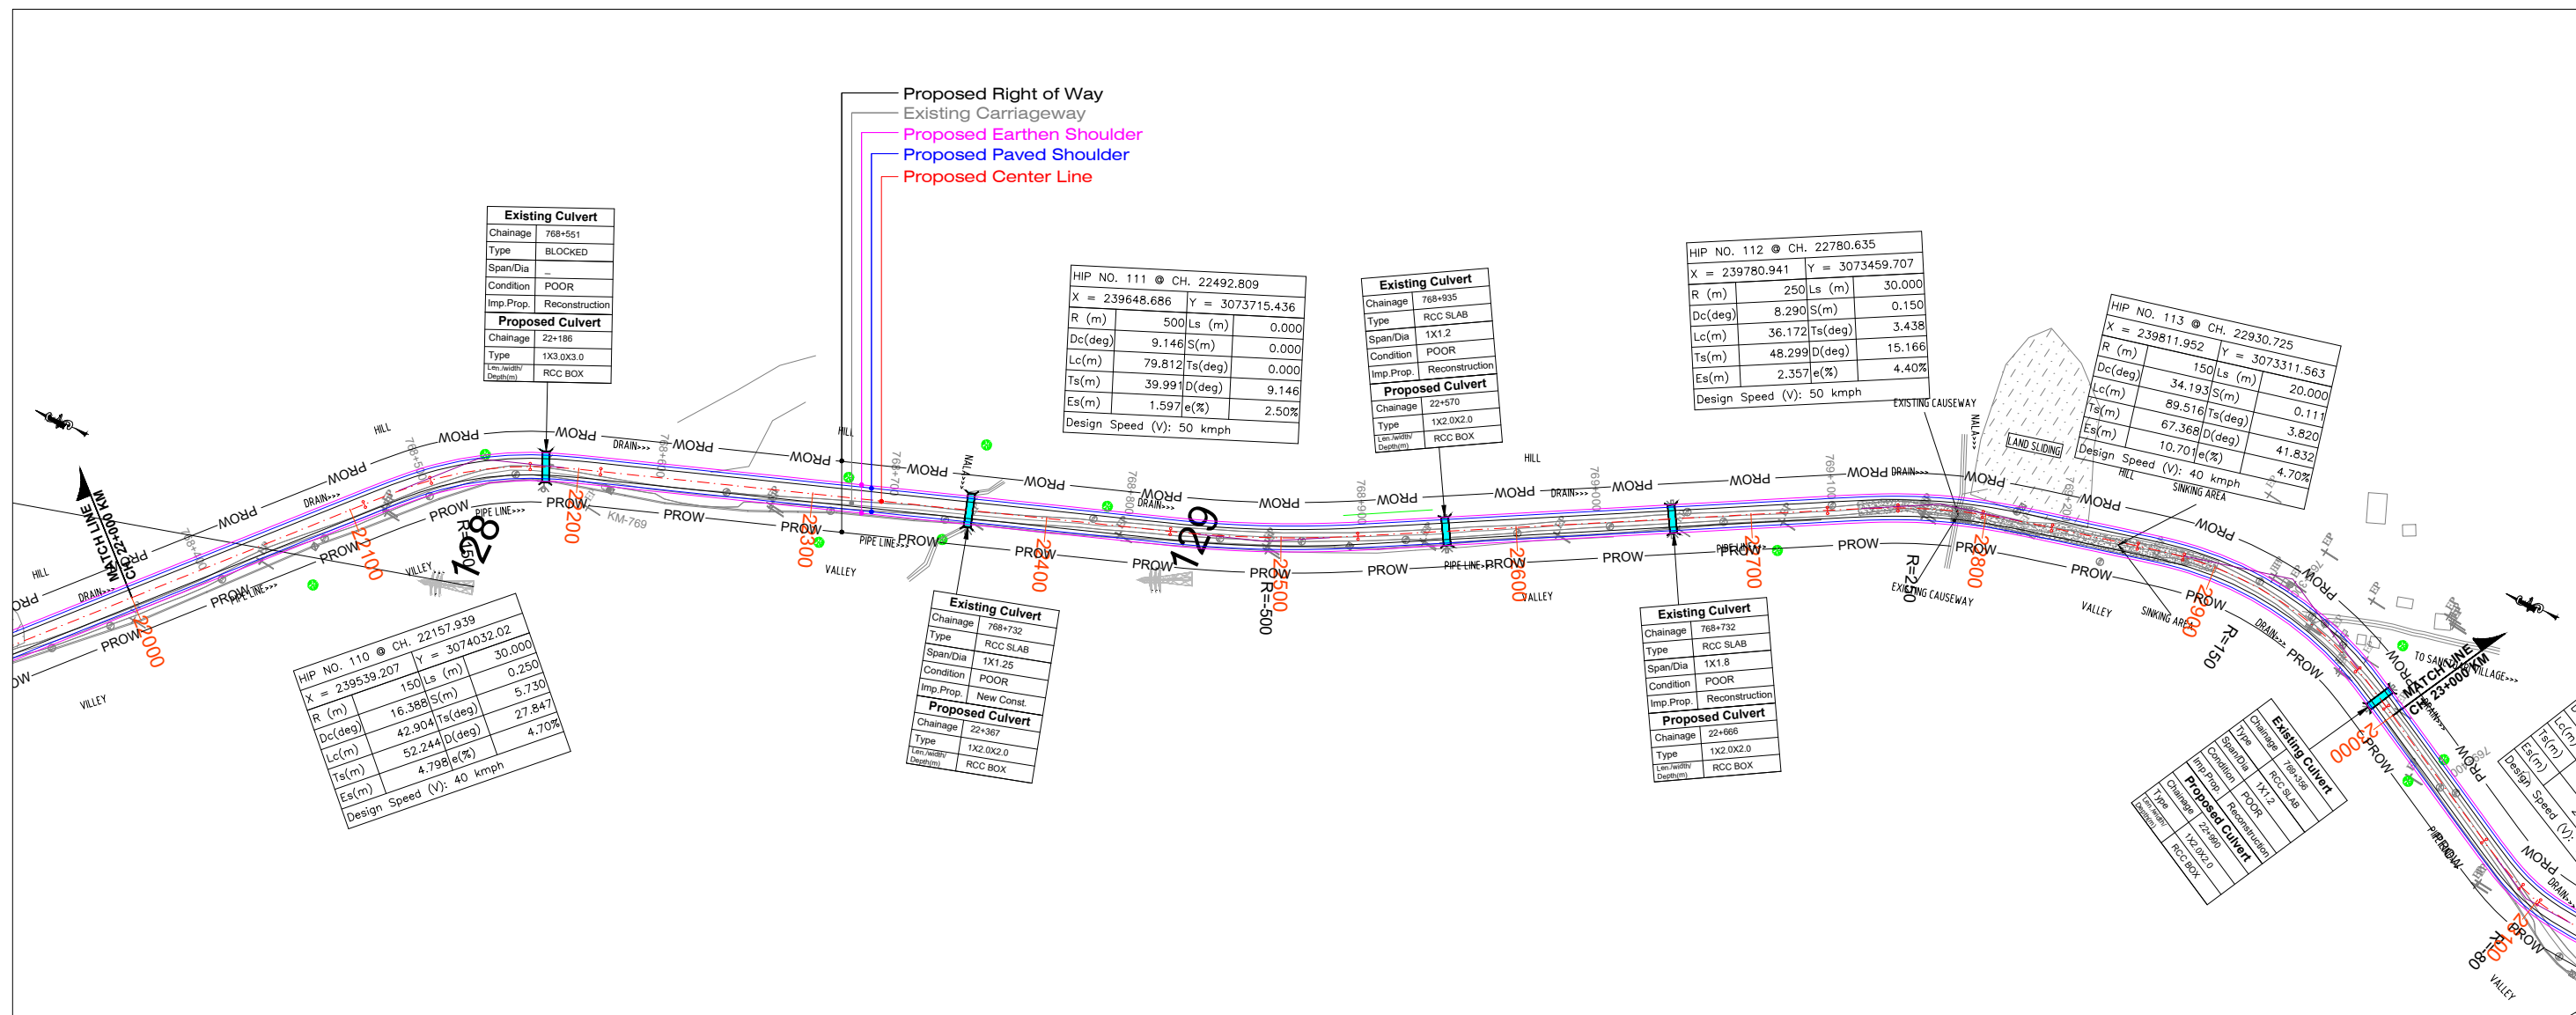

DETUM LEVEL

Proposed Road
at Design Level

Ground Below
Design CL

Ground Level
9m Left

Ground Level
9m Right

Vertical

Horizontal

Superelevation

Proposed
Chainage

CLIENT:-



National Highways and
Infrastructure Development
Corporation Limited

CONSULTANT:-



Chaitanya Projects Consultancy Pvt. Ltd.
C-5, 2ND FLOOR, R.K.TOWER PLOT NO.- 21-22,
SECTOR-4, VAISHALI, GHAZIABAD
PH.: 0120-3223419, 4120472, FAX: 0120-4110472

PROJECT:-

Consultancy services for preparation of Feasibility Study and Detailed
Project Report for Two Laning of NH-52 from Km. 745.60 to Km. 806.75
(Brahmakund-T-Junction-Chowkham) (Length 61.15 Km.) for execution on
EPC Mode in the state of Arunachal Pradesh

SCALE :-

Horizontal= 1:2000
Vertical= 1:200

DWG TITLE:-

PLAN & PROFILE (PACKAGE - I)
(BRAHMAKUND TO KAMLANG JUNCTION)
Design Ch: (Km 22+000 To 23+000 Km

DRAWING No :-

NHIDCL/CPC/FDPR/NH-15/BRHAM-KAMLANG/HW/P&P/ 23


DATE : JULY-2023

Revision: **R4**

PREPARED BY S.KUMAR DESIGNED BY S. CHAUHAN CHECKED BY P.MISHRA APPROVED BY S.K. SINHA






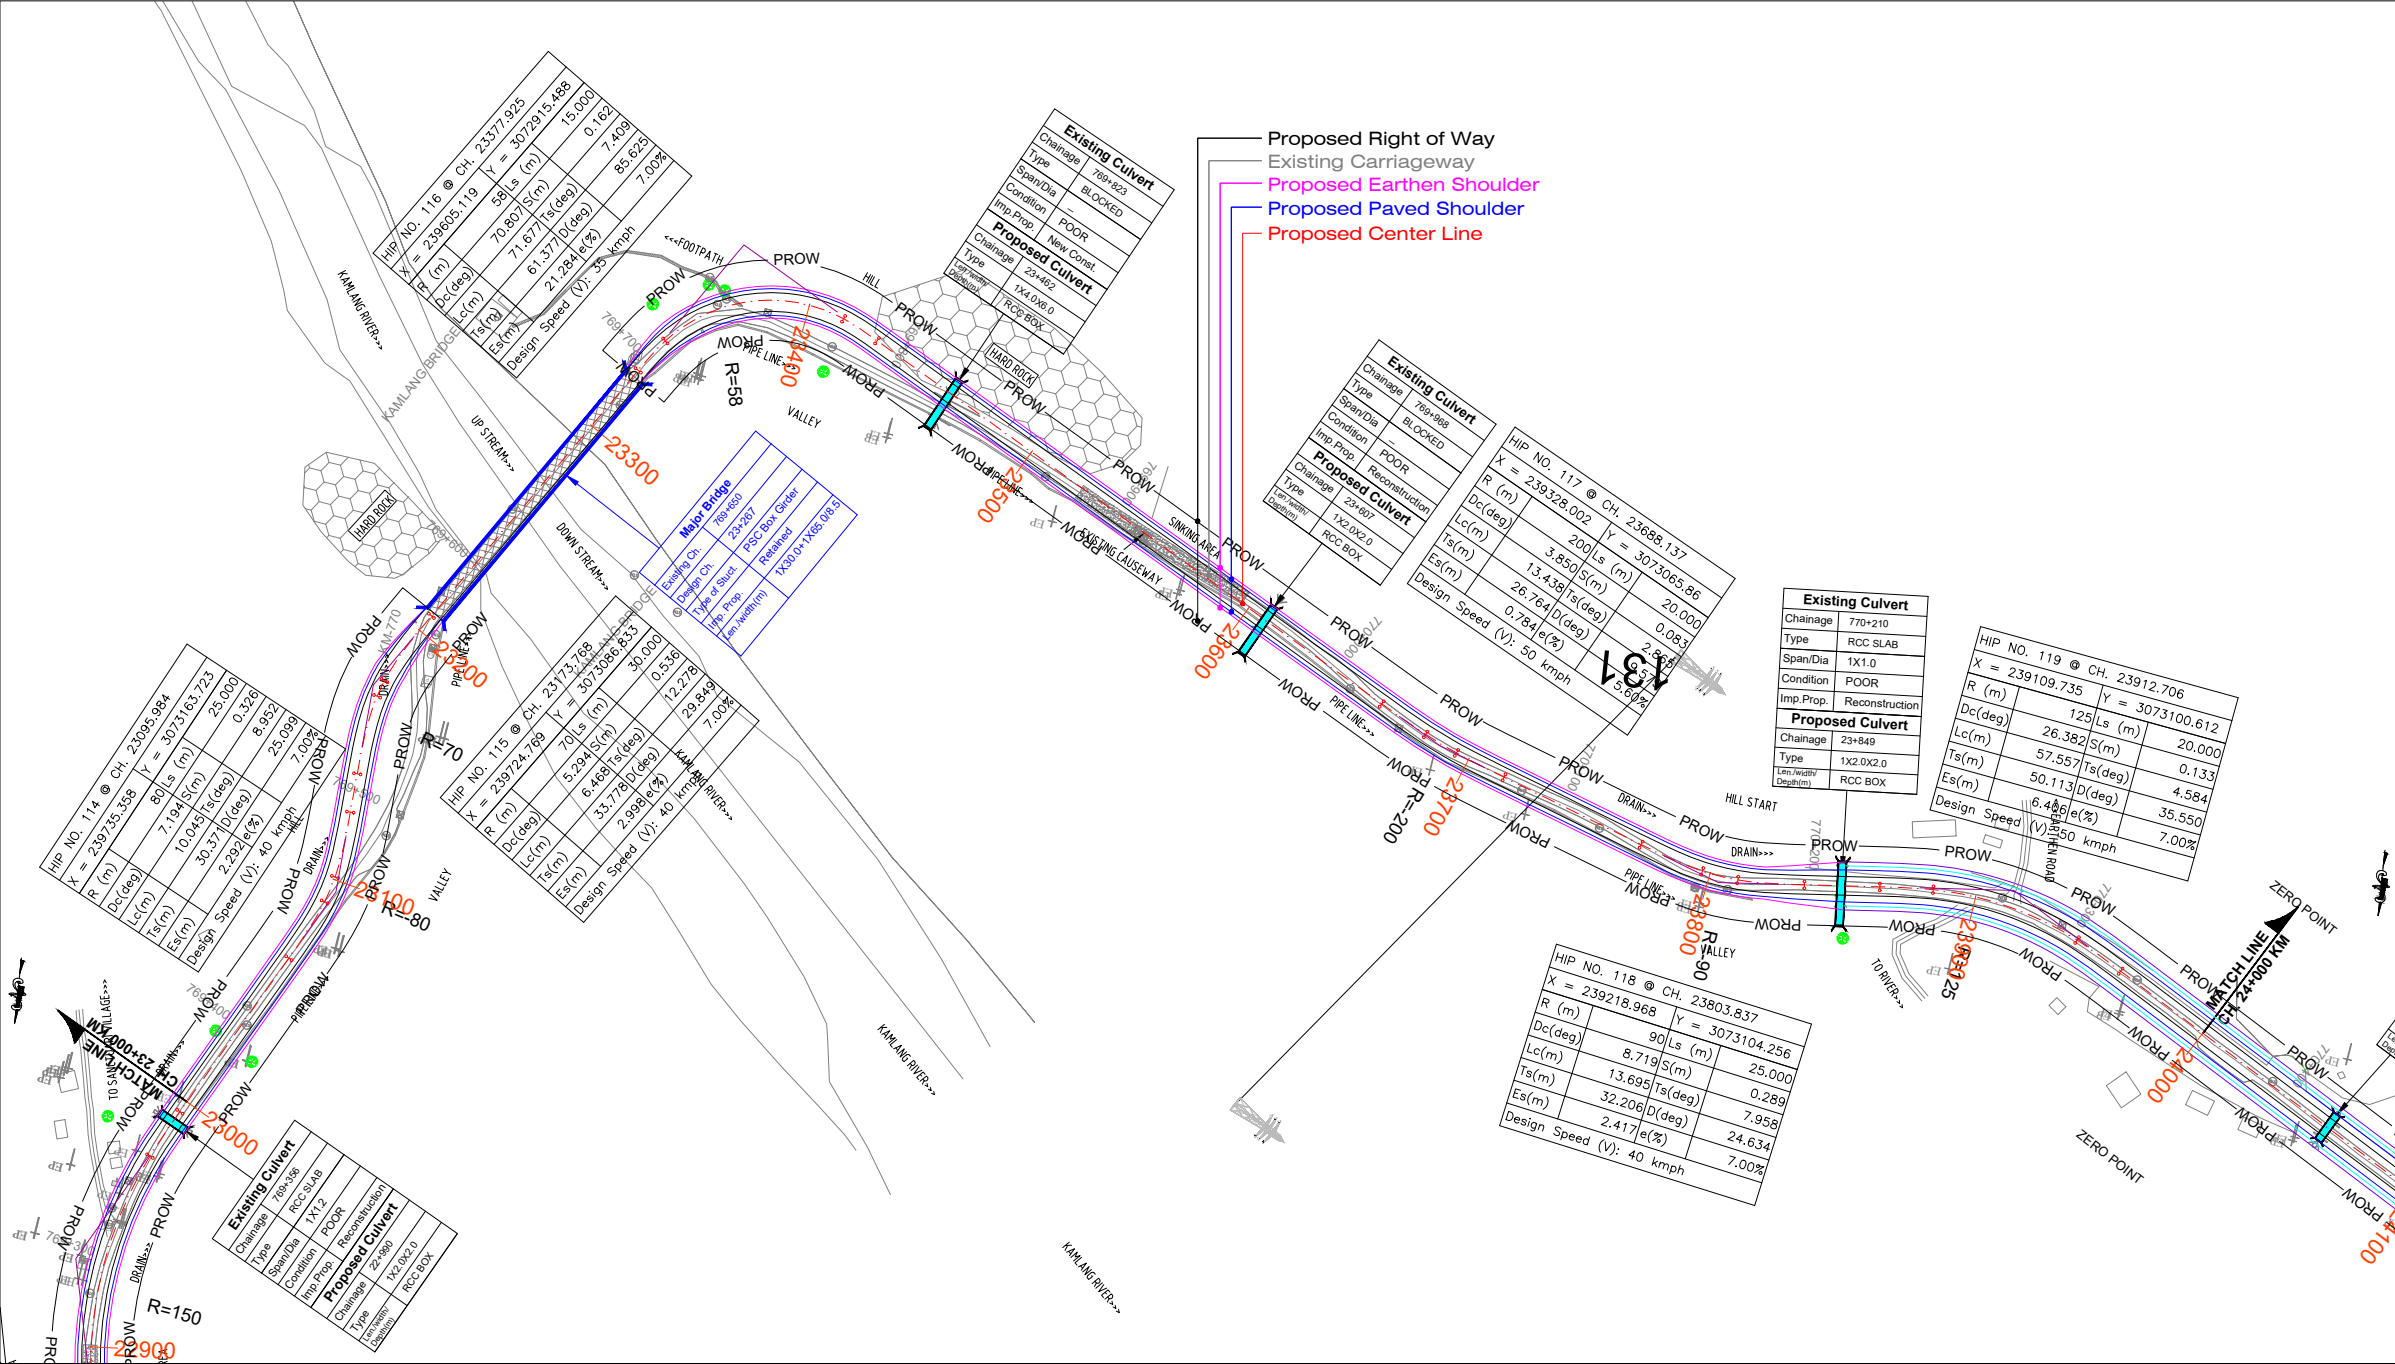

DETUM LEVEL

Proposed Road at Design Level
Ground Below Design CL
Ground Level 9m Left
Ground Level 9m Right
Vertical
Horizontal
Superelevation
RHS
CL
LHS
Proposed Chainage



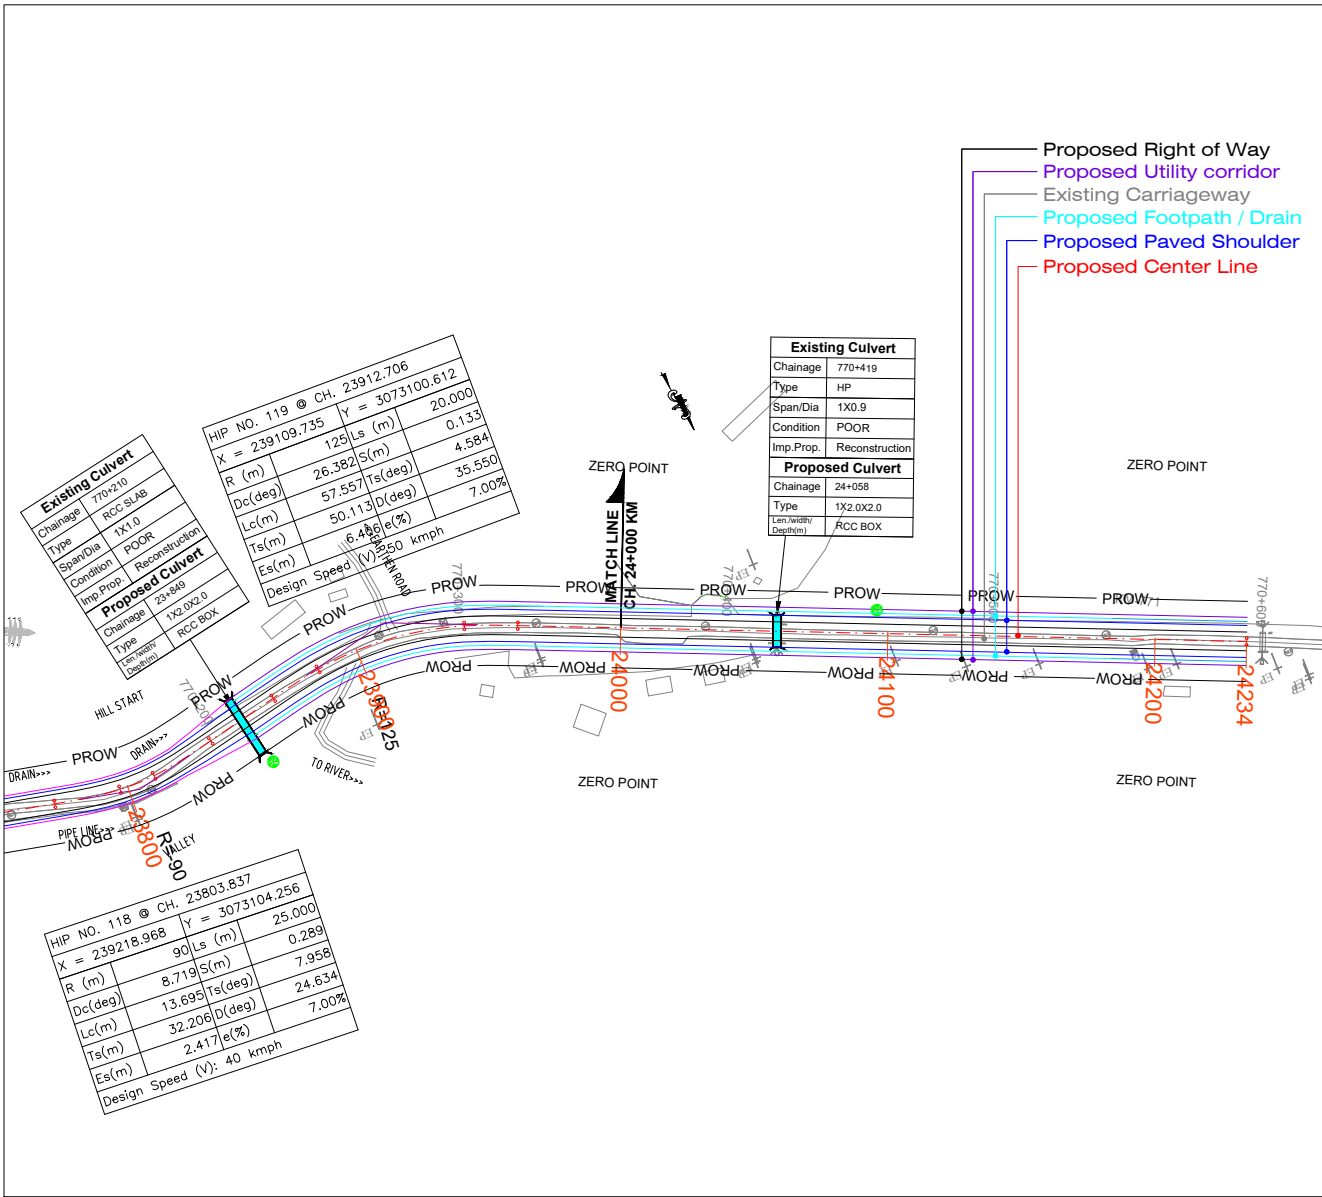

DETUM LEVEL

- Proposed Road at Design Level
- Ground Below Design CL
- Ground Level 9m Left
- Ground Level 9m Right
- Vertical
- Horizontal
- Superelevation
- Proposed Chainage





DETUM LEVEL	382
Proposed Road at Design Level	396.104
Ground Below Design CL	395.397
Ground Level 9m Left	395.116
Ground Level 9m Right	395.197
Vertical	G=-1.9 R=2530.0m L=44.8m G=-0.2
Horizontal	
Superelevation	Q=2.50000
Proposed Chainage	24000.0

CLIENT:-



National Highways and Infrastructure Development Corporation Limited

CONSULTANT:-



Chaitanya Projects Consultancy Pvt. Ltd.
C-5, 2ND FLOOR, R.K.TOWER PLOT NO.- 21-22,
SECTOR-4, VAISHALI, GHAZIABAD
PH.: 0120-3223419, 4120472, FAX: 0120-4110472

PROJECT:-

Consultancy services for preparation of Feasibility Study and Detailed Project Report for Two Laning of NH-52 from Km. 745.60 to Km. 806.75 (Brahmakund-T-Junction-Chowkham) (Length 61.15 Km.) for execution on EPC Mode in the state of Arunachal Pradesh

SCALE :-

Horizontal= 1:2000
Vertical= 1:200

DWG TITLE:-

PLAN & PROFILE (PACKAGE - I)
(BRAHMAKUND TO KAMLANG JUNCTION)
Design Ch: (Km 24+000 To 24+234 Km

DRAWING No :-

NHIDCL/CPC/FDPR/NH-15/BRHAM-KAMLANG/HW/P&P/ 25A

DATE : JULY-2023

Revision: **R4**

PREPARED BY

DESIGNED BY

CHECKED BY

APPROVED BY

S.KUMAR

S. CHAUHAN

P.MISHRA

S.K. SINHA

