



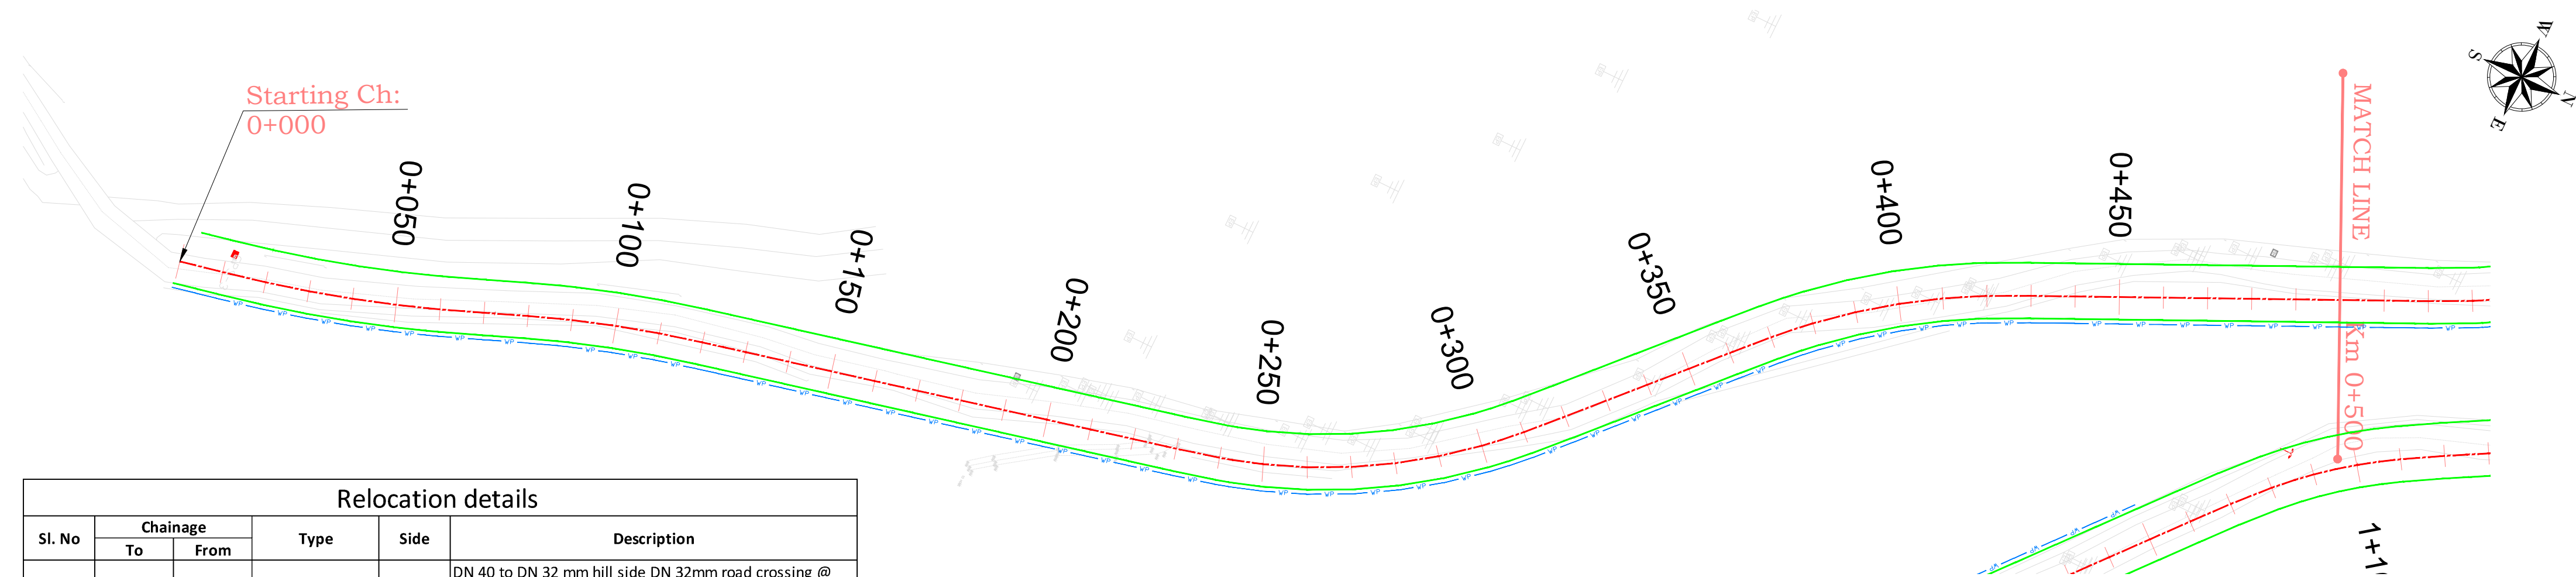

Relocation details					
Sl. No	Chainage		Type	Side	Description
	To	From			
1	0+000	0+450	Water Pipe Line	RHS	DN 40 to DN 32 mm hill side DN 32mm road crossing @ 0+150 .
2	0+450	0+500	Water Pipe Line	RHS	DN 40 continue and road crossing at 0+550

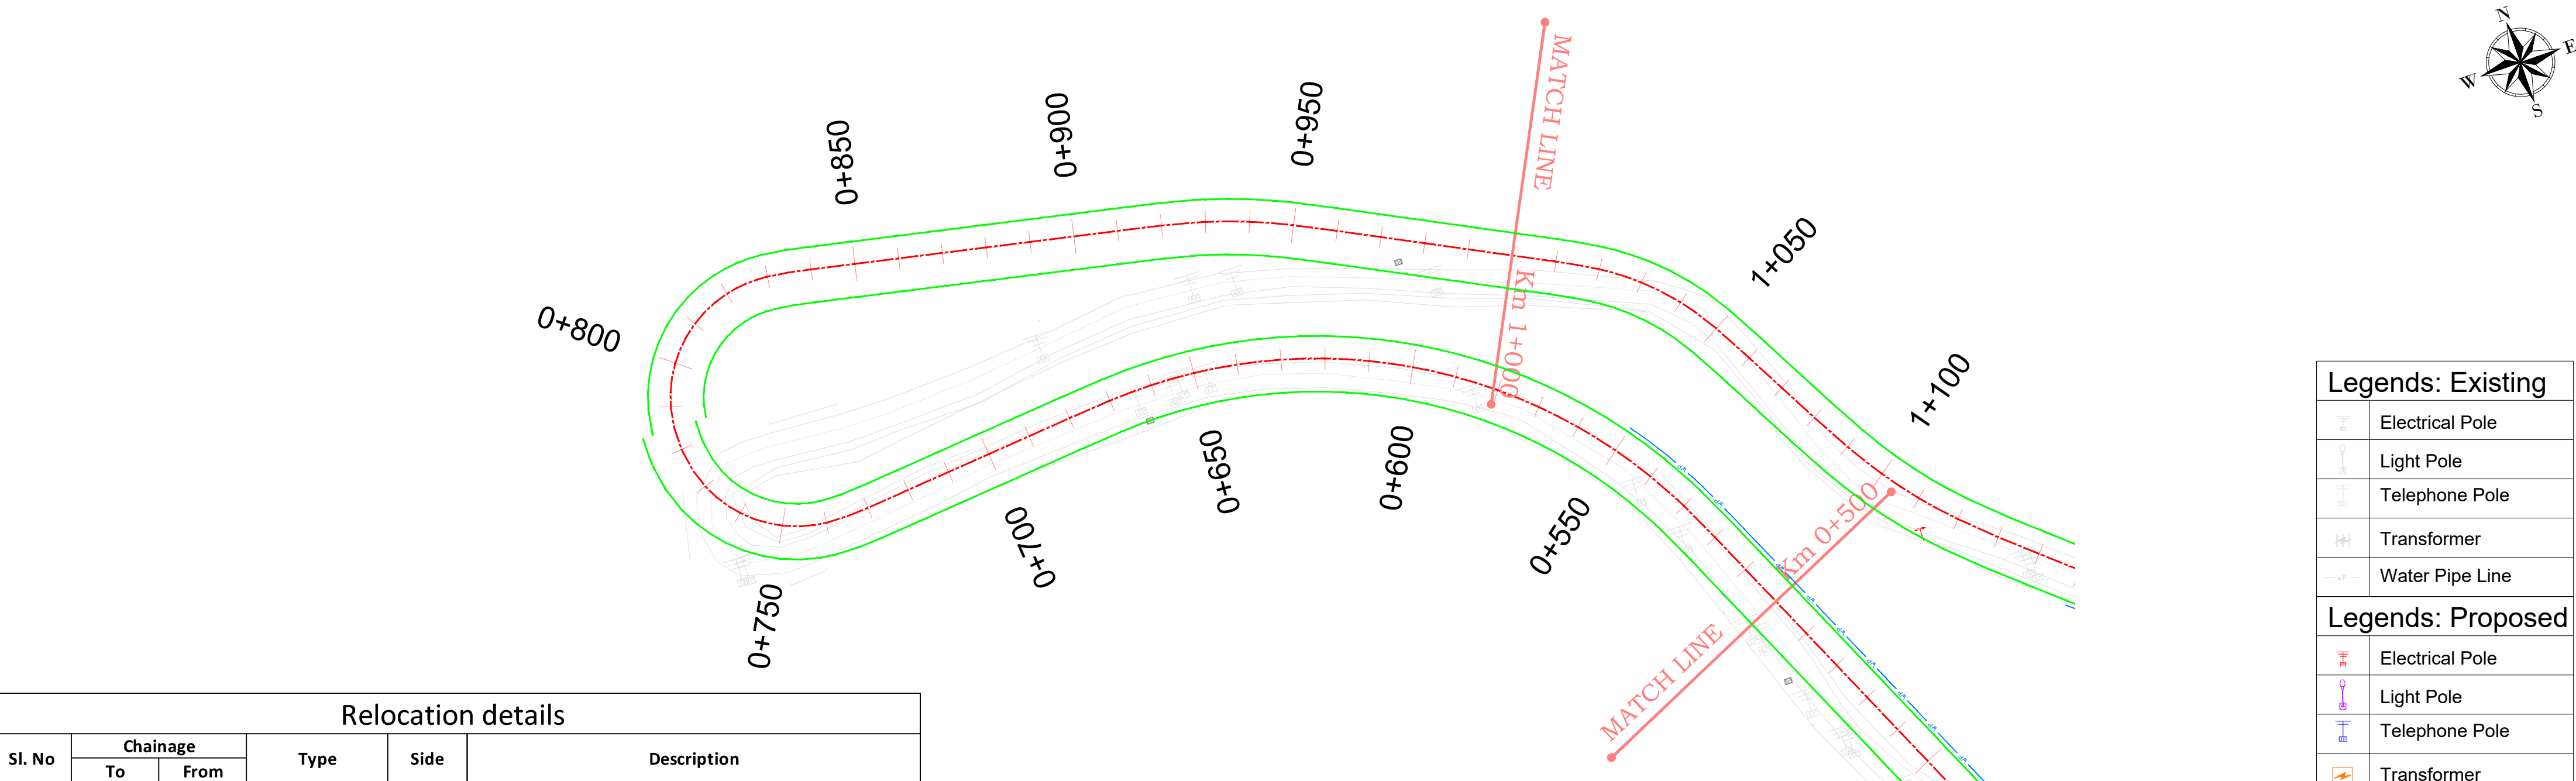

Relocation details					
Sl. No	Chainage		Type	Side	Description
	To	From			
3	0+500	0+550	Water Pipe Line	RHS	DN 40 continue and road crossing at 0+550

Legends: Existing

	Electrical Pole
	Light Pole
	Telephone Pole
	Transformer
	Water Pipe Line

Legends: Proposed

	Electrical Pole
	Light Pole
	Telephone Pole
	Transformer
	Water Pipe Line

Rev. No	Date	Checked By.	Revision Details	Color Code.	Description
					Center Line
					Formation Width

Client:

National Highway & Infrastructure Development Corp. Ltd. (NHIDCL)

1st & 2nd Floor, Tower A, World Trade Centre, Nauroji Nagar, New Delhi – 110029

Design Consultant:

Xplorer Consultancy Services Pvt. Ltd. in joint venture Dsd Infratech Management Pvt. Ltd, in Association With Maverick Memok & Construction

511, Tower b, ithum, plot-A40 Sector-62, Noida Uttar Pradesh – 201301

Project :

Consultancy Services For Preparation Of DPR And Providing Services For Pre-Construction Activities in Respect of Widening And Up-Gradation Of Existing Carriageway into 2L+PS Configuration From Reshi(Km 96.254) .To Rhenock (Km 101.554) Along NH-717A & From Rhenock (Km 0.00) To Rongli Bazaar (Km 15.300) Along NH-717B in the States Of Sikkim ".

(Rhenock 0+00 To Rongli Bazaar 14+589)

Design By : RK

Drawn By : MK

Checked By : AH

Approved By : VY

Scale : 1/1000

Title:



Utilities Shifting For Water Pipe Line (Km 0+000 to Km 1+000)

Dwg No: XPL/DSD/SK/UTILITIES/WPL/01

Sheet: 01 OF 15

Date : Nov-2024

Relocation details					
Sl. No	Chainage		Type	Side	Description
	To	From			
4	1+150	1+350	Water Pipe Line	RHS	DN 15 @ valley

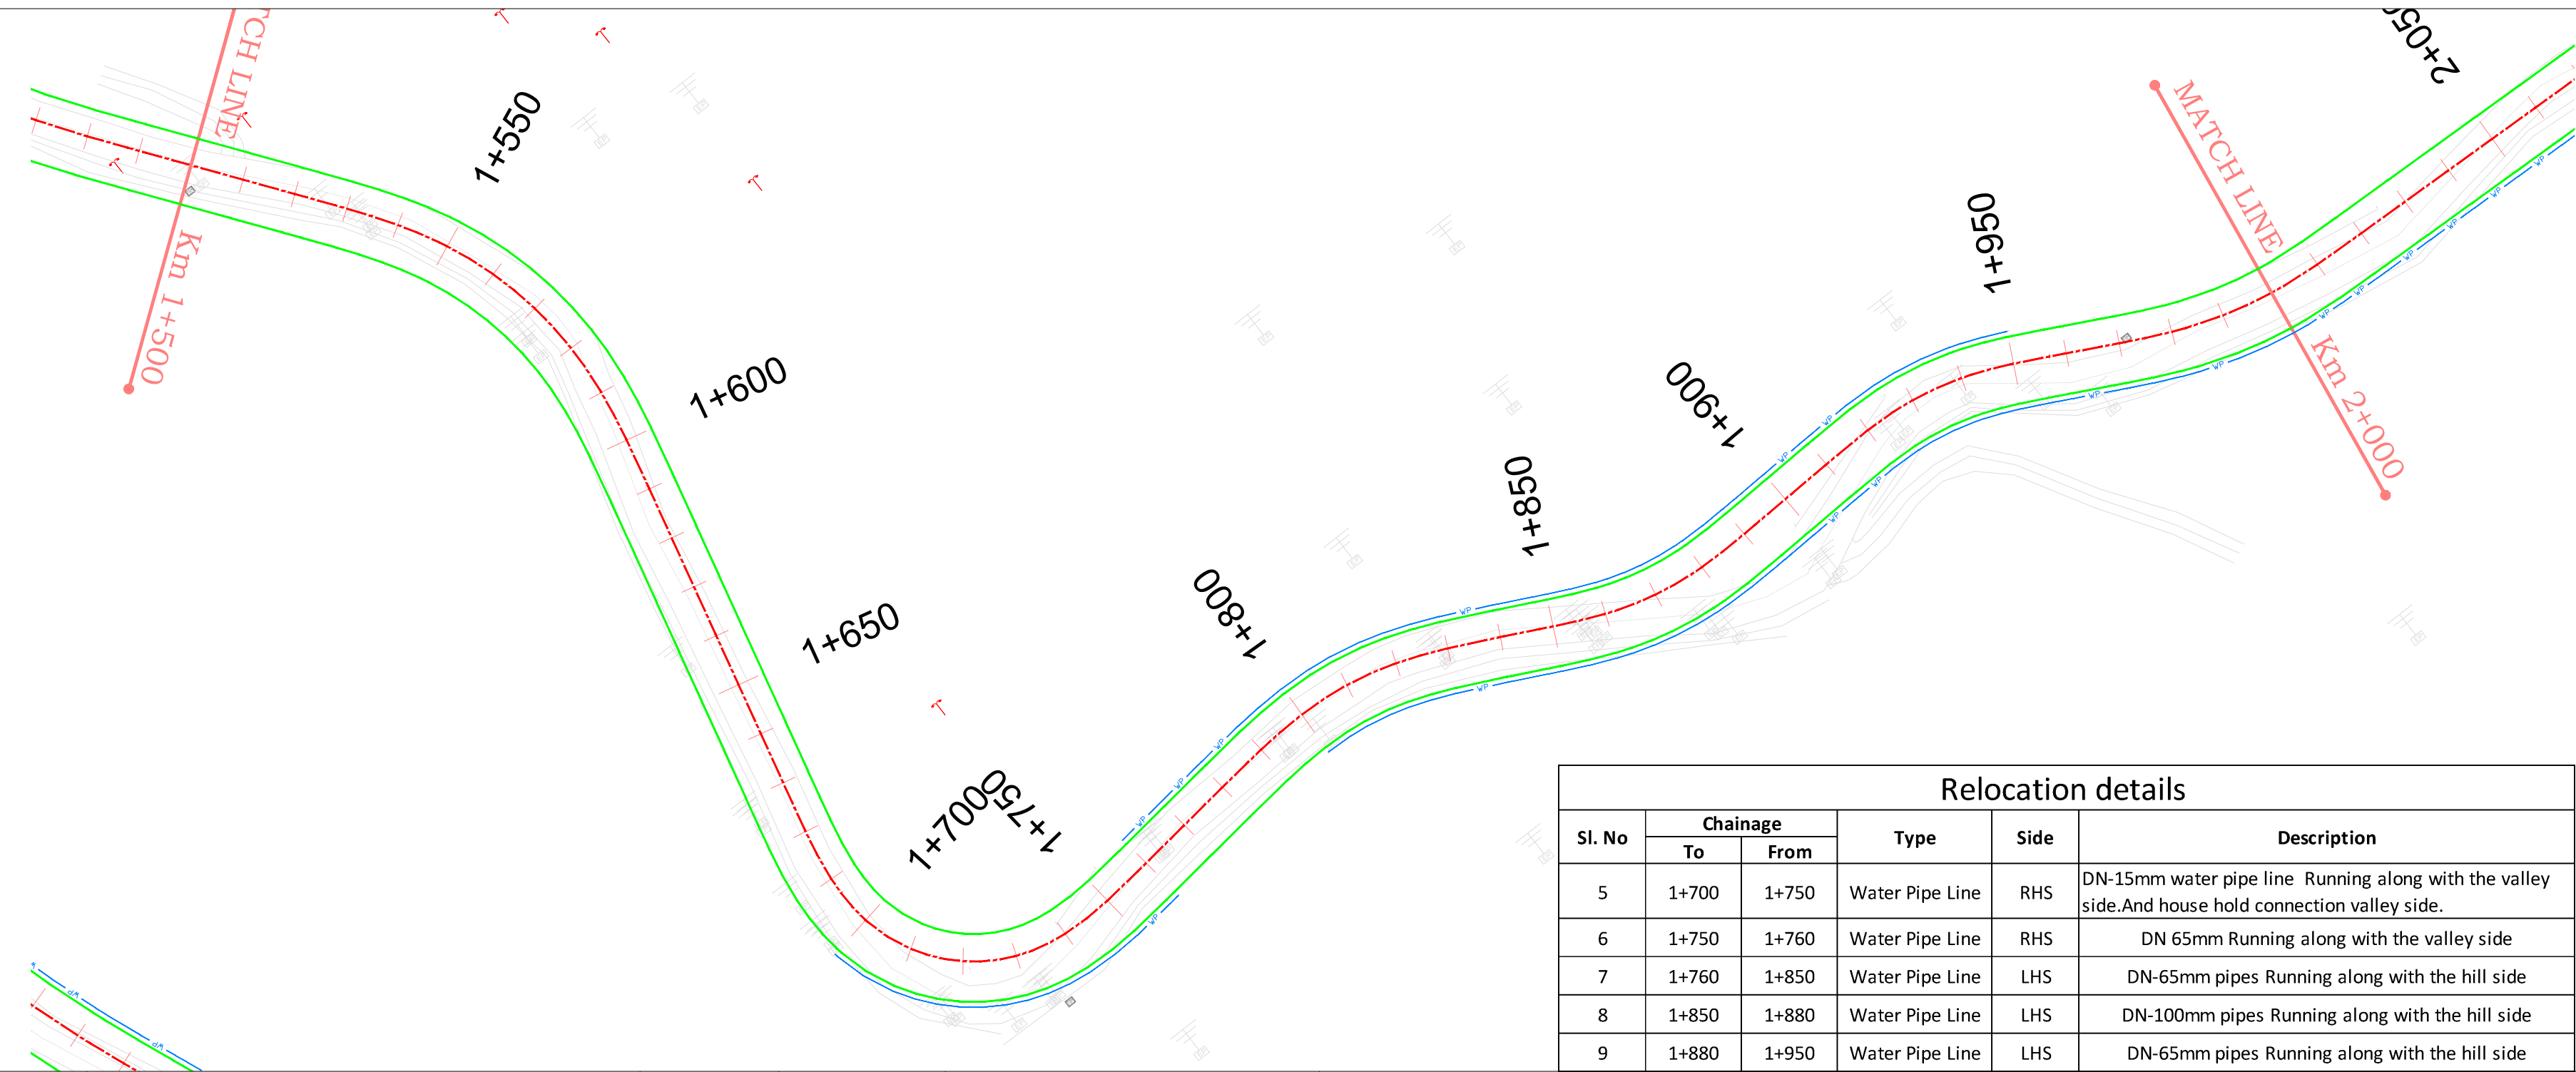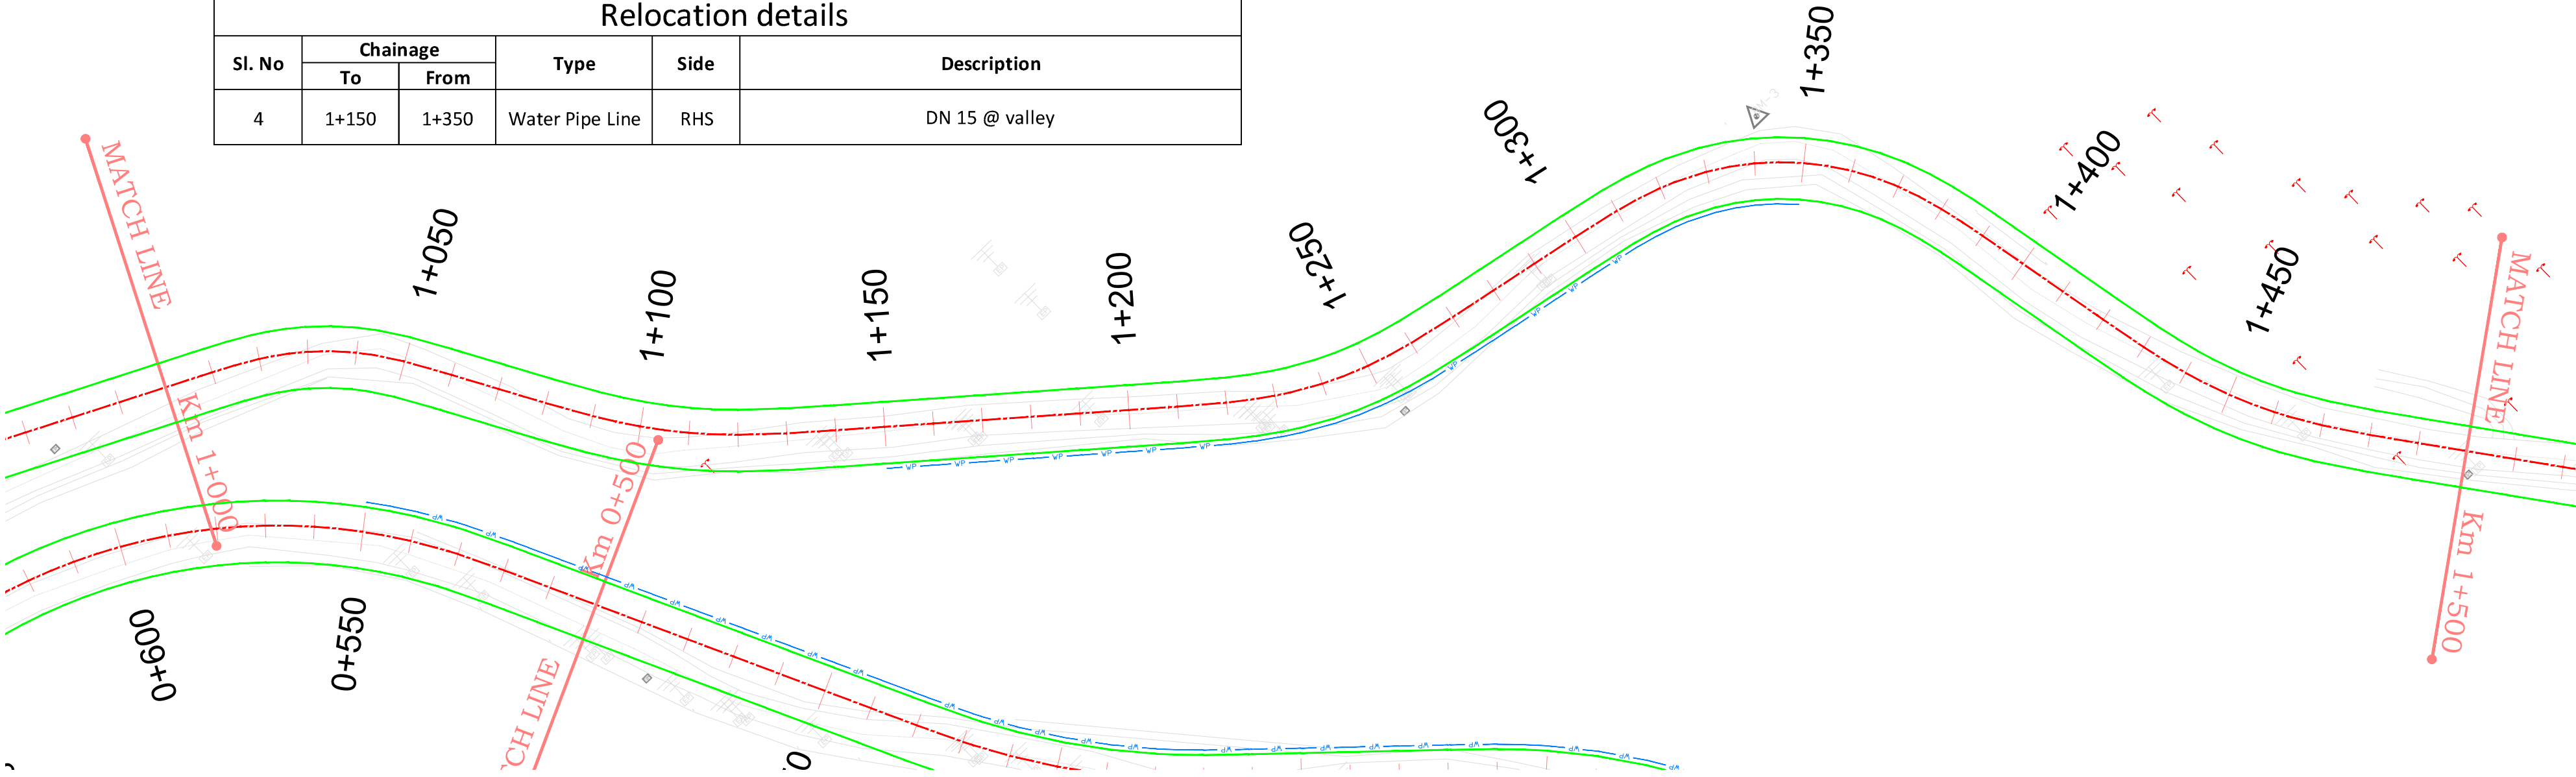

Relocation details					
Sl. No	Chainage		Type	Side	Description
	To	From			
5	1+700	1+750	Water Pipe Line	RHS	DN-15mm water pipe line Running along with the valley side.And house hold connection valley side.
6	1+750	1+760	Water Pipe Line	RHS	DN 65mm Running along with the valley side
7	1+760	1+850	Water Pipe Line	LHS	DN-65mm pipes Running along with the hill side
8	1+850	1+880	Water Pipe Line	LHS	DN-100mm pipes Running along with the hill side
9	1+880	1+950	Water Pipe Line	LHS	DN-65mm pipes Running along with the hill side

Legends: Existing

	Electrical Pole
	Light Pole
	Telephone Pole
	Transformer
	Water Pipe Line

Legends: Proposed

	Electrical Pole
	Light Pole
	Telephone Pole
	Transformer
	Water Pipe Line

Rev. No	Date	Checked By.	Revision Details	Color Code.	Description
					Center Line
					Formation Width

Client:

National Highway & Infrastructure Development Corp. Ltd. (NHIDCL)

1st & 2nd Floor, Tower A, World Trade Centre, Nauroji Nagar, New Delhi – 110029

Design Consultant:

Xplorer Consultancy Services Pvt. Ltd. in joint venture Dsd Infratech Management Pvt. Ltd, in Association With Maverick Memok & Construction

511, Tower b, ithum, plot-A40 Sector-62, Noida Uttar Pradesh – 201301

Project :

Consultancy Services For Preparation Of DPR And Providing Services For Pre-Construction Activities in Respect of Widening And Up-Gradation Of Existing Carriageway into 2L+PS Configuration From Reshi(Km 96.254) .To Rhenock (Km 101.554) Along NH-717A & From Rhenock (Km 0.00) To Rongli Bazaar (Km 15.300) Along NH-717B in the States Of Sikkim ".

(Rhenock 0+00 To Rongli Bazaar 14+589)

Design By : RK

Drawn By : MK

Checked By : AH

Approved By : VY

Scale : 1/1000



Title:

Utilities Shifting For Water Pipe Line (Km 1+000 to Km 2+000)



Dwg No: XPL/DSD/SK/UTILITIES/WPL/02

Sheet: 02 OF 15

Date : Nov-2024

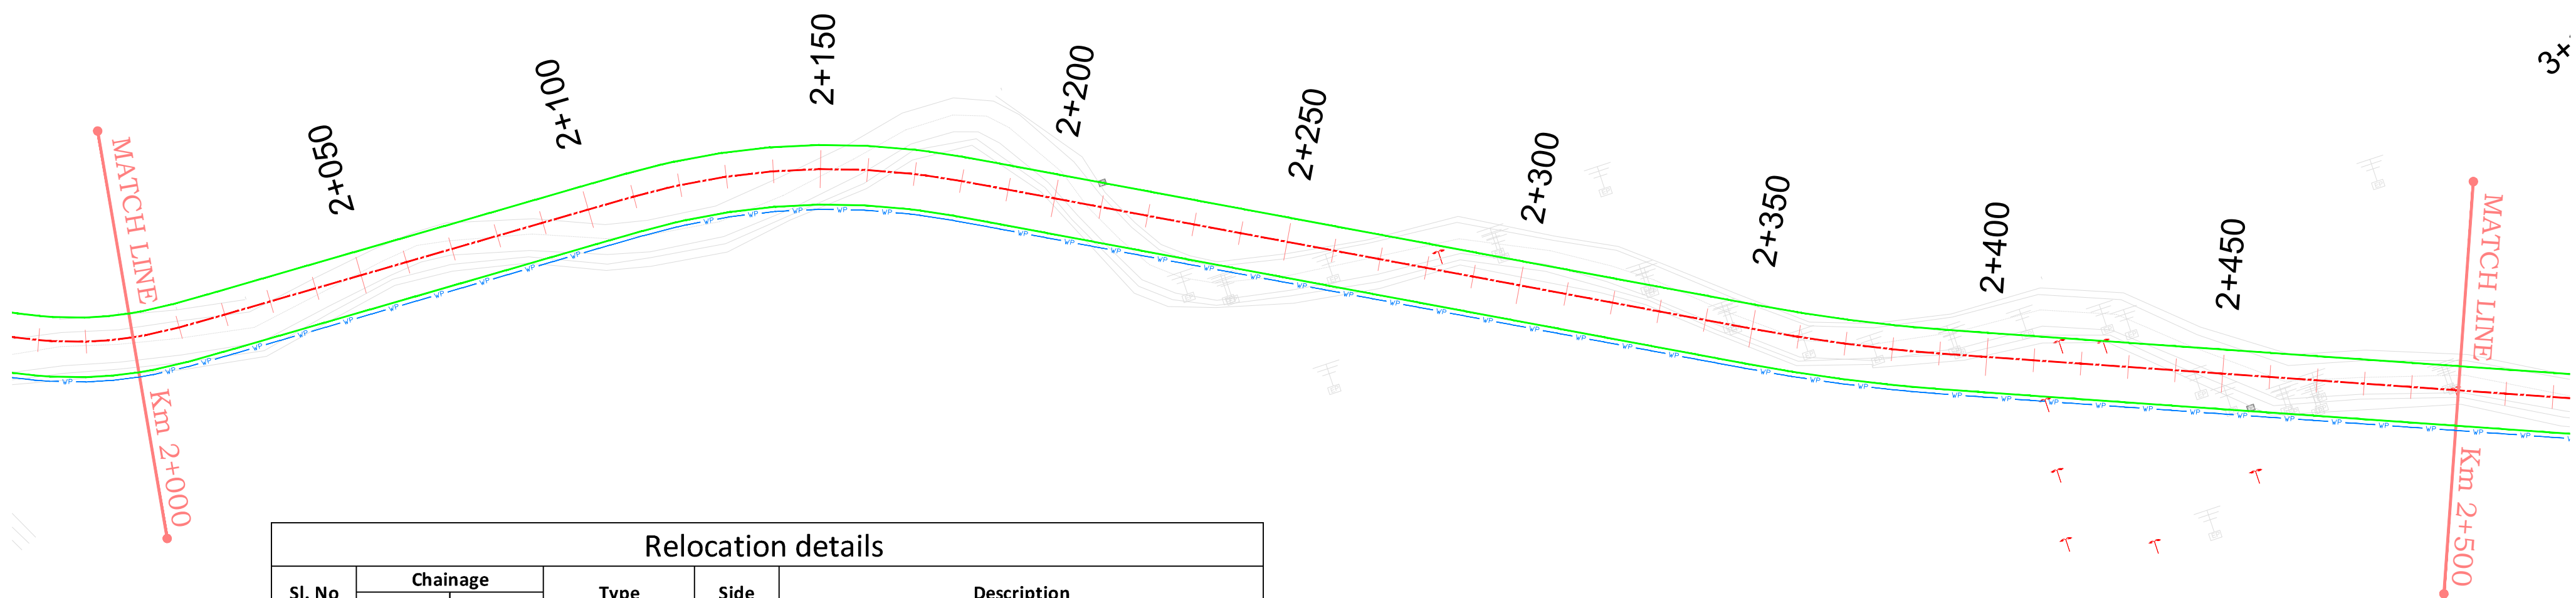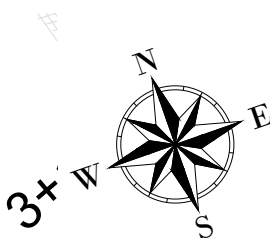

Relocation details					
Sl. No	Chainage		Type	Side	Description
	To	From			
10	2+000	2+500	Water Pipe Line	RHS	DN 50mm running at valley side Road crossing to Tank at RHS 2+050

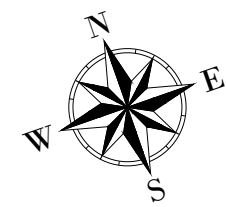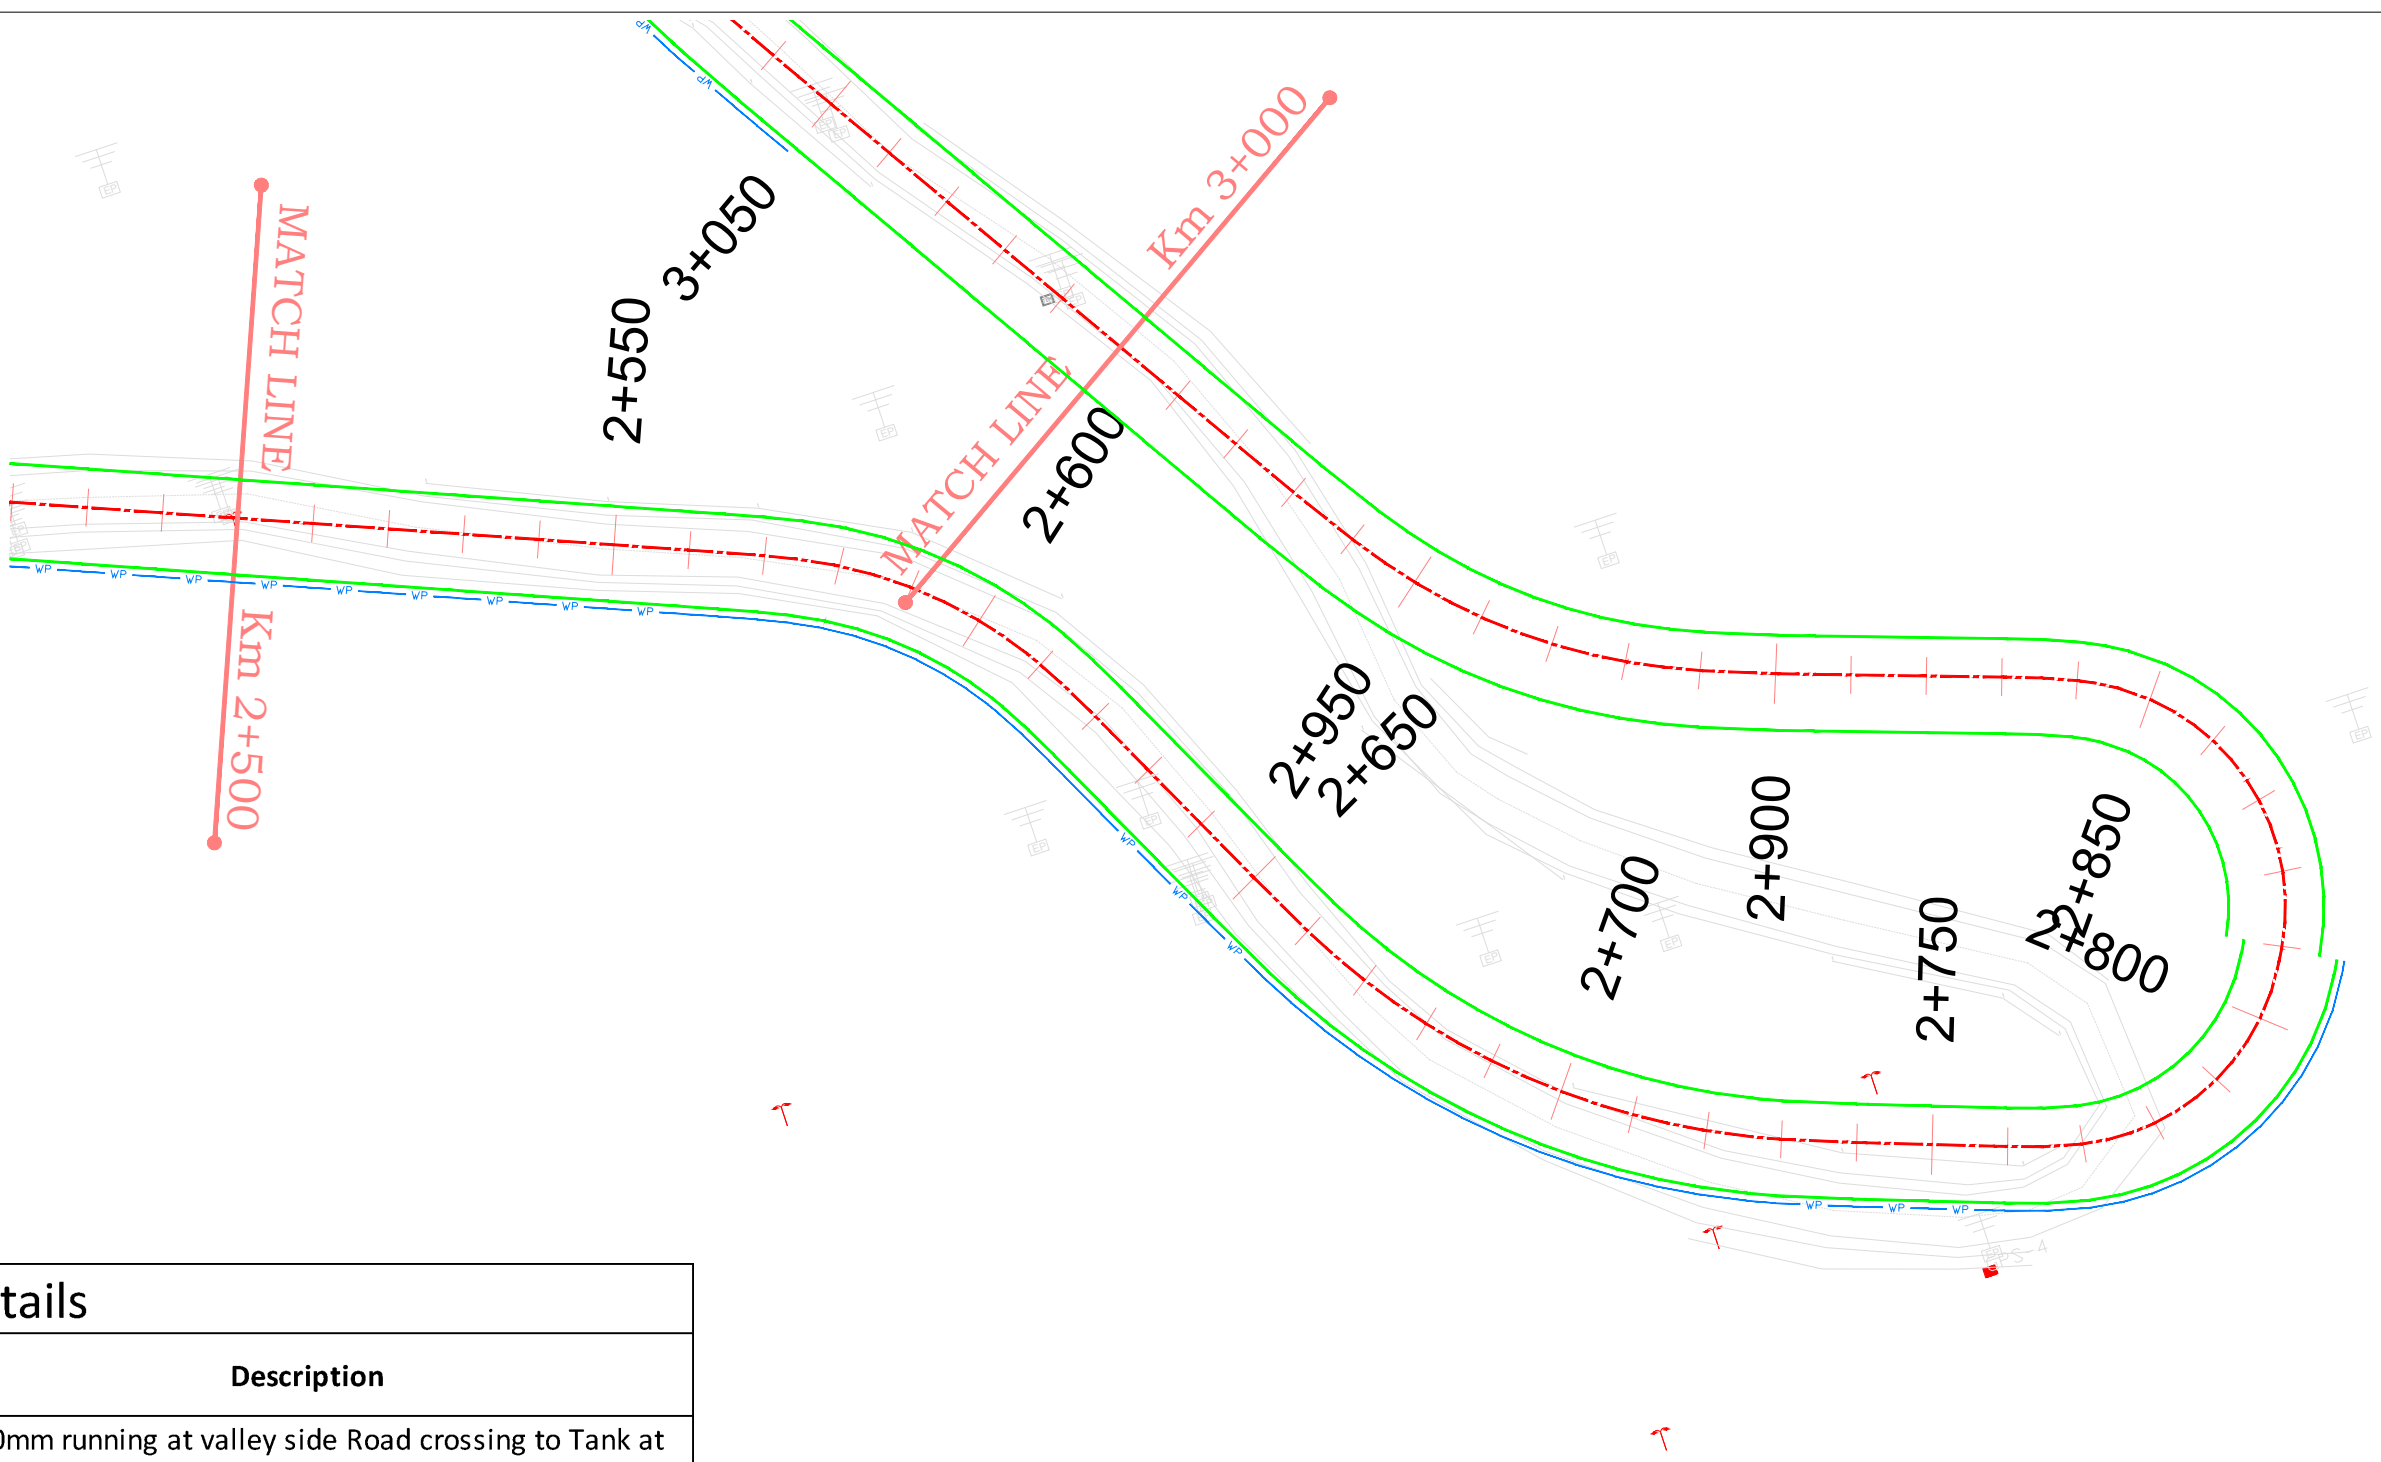

Relocation details					
Sl. No	Chainage		Type	Side	Description
	To	From			
11	2+500	2+800	Water Pipe Line	RHS	DN 50mm running at valley side Road crossing to Tank at RHS 2+050


Legends: Existing

	Electrical Pole
	Light Pole
	Telephone Pole
	Transformer
	Water Pipe Line


Legends: Proposed

	Electrical Pole
	Light Pole
	Telephone Pole
	Transformer
	Water Pipe Line

Rev. No	Date	Checked By.	Revision Details	Color Code.	Description	Client:	Design Consultant:	Project :	Design By : RK	Title:		
					Center Line	 National Highway & Infrastructure Development Corp. Ltd. (NHIDCL) 1st & 2nd Floor, Tower A, World Trade Centre, Nauroji Nagar, New Delhi – 110029	 Xplorer Consultancy Services Pvt. Ltd. in joint venture Dsd Infratech Management Pvt. Ltd, in Association With Maverick Memok & Construction 511, Tower b, ithum, plot-A40 Sector-62, Noida Uttar Pradesh – 201301	Consultancy Services For Preparation Of DPR And Providing Services For Pre-Construction Activities in Respect of Widening And Up-Gradation Of Existing Carriageway into 2L+PS Configuration From Reshi(Km 96.254) .To Rhenock (Km 101.554) Along NH-717A & From Rhenock (Km 0.00) To Rongli Bazaar (Km 15.300) Along NH-717B in the States Of Sikkim ". (Rhenock 0+00 To Rongli Bazaar 14+589)	Drawn By : MK	Utilities Shifting For Water Pipe Line (Km 2+000 to Km 3+000)		
					Formation Width				Checked By : AH			
										Approved By : VY	Dwg No: XPL/DSD/SK/UTILITIES/WPL/03	
											Scale : 1/1000	Sheet: 03 OF 15

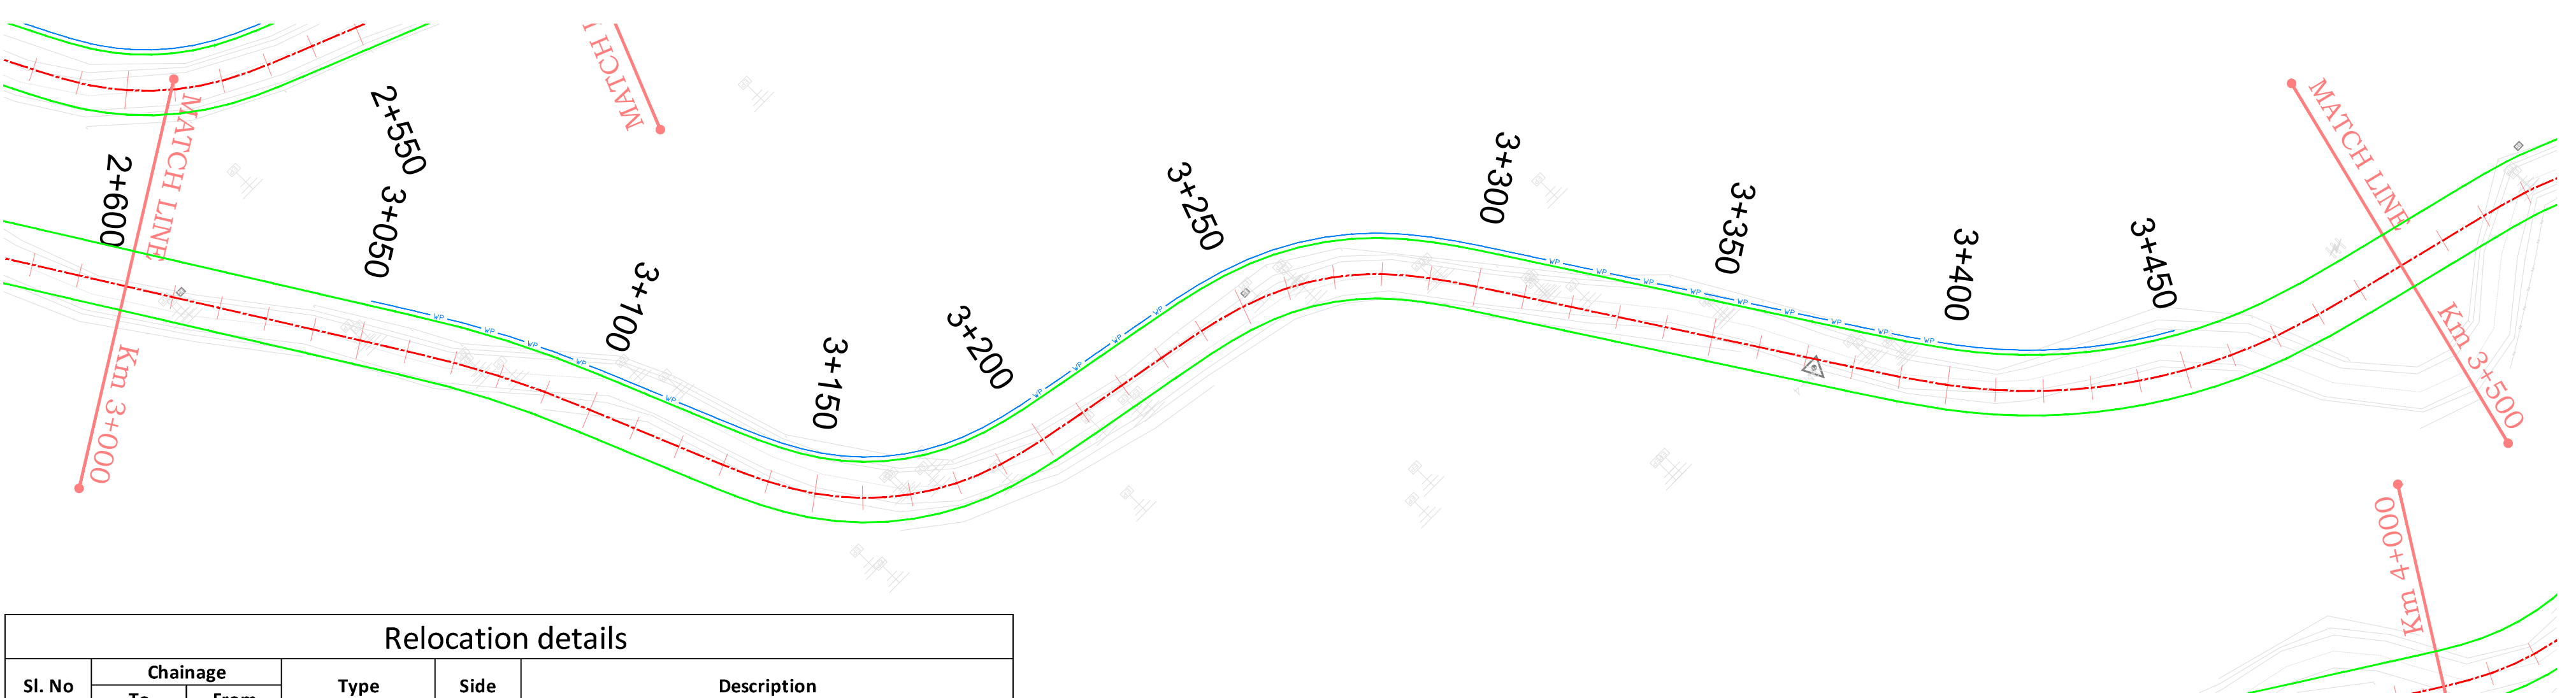

Relocation details					
Sl. No	Chainage		Type	Side	Description
	To	From			
12	3+050	3+450	Water Pipe Line	LHS	DN 25mm valley side

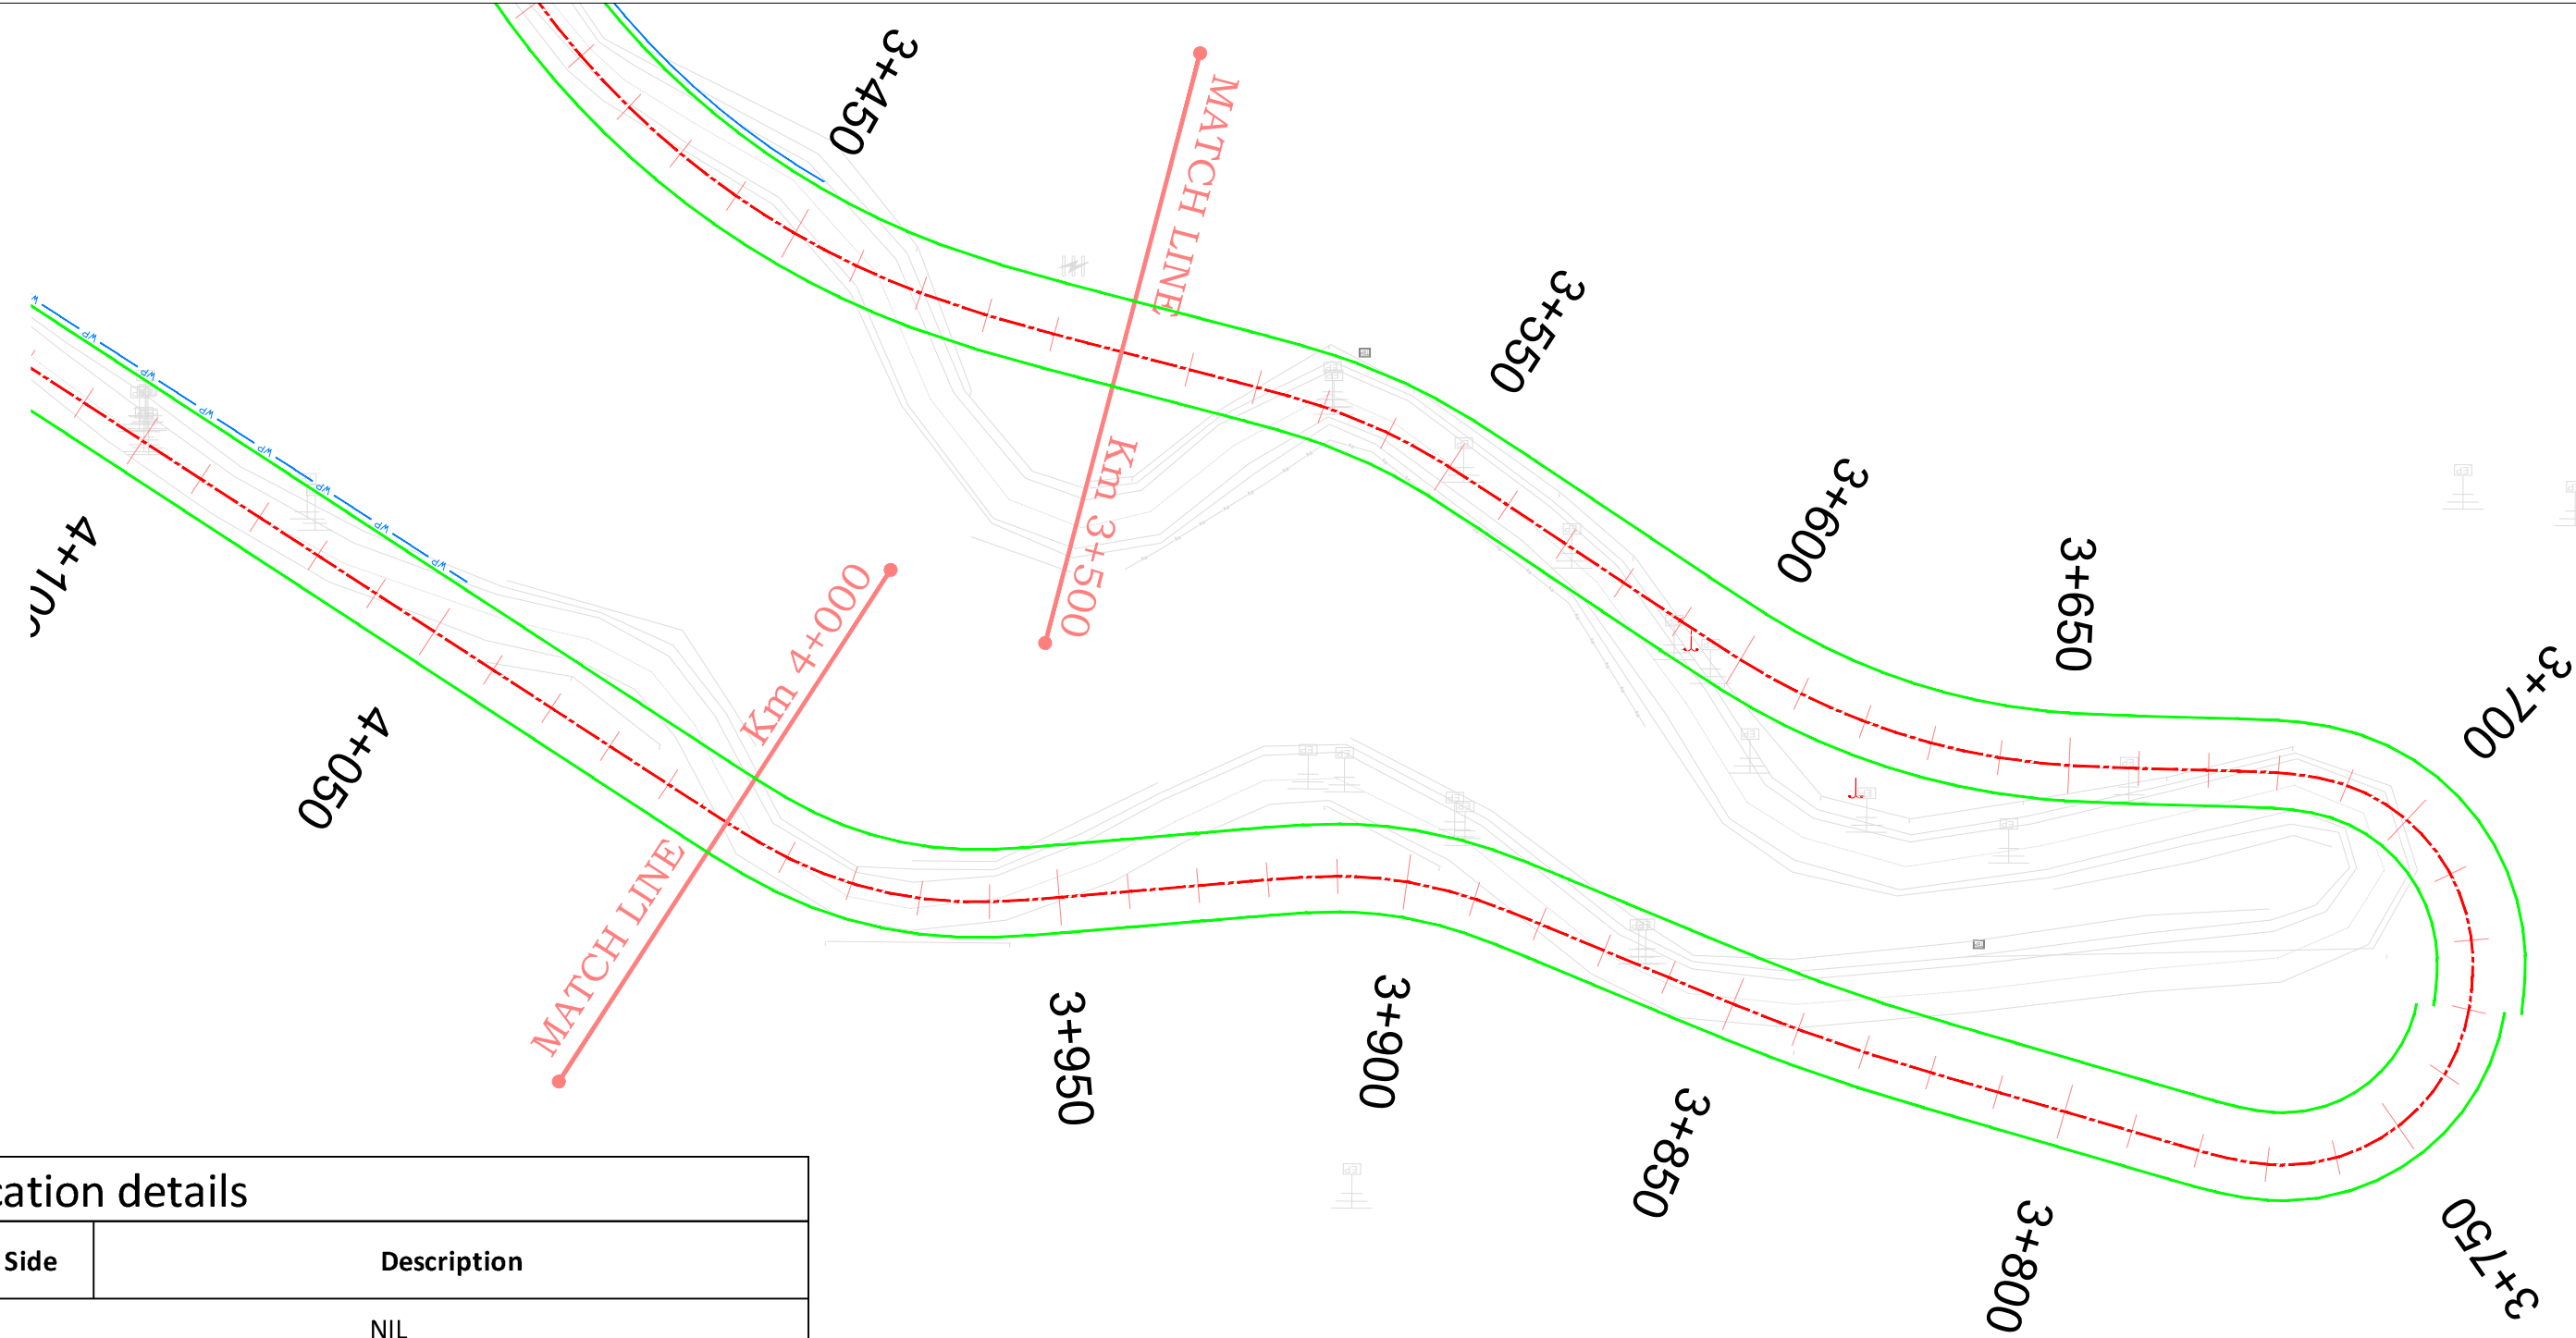

Relocation details					
Sl. No	Chainage		Type	Side	Description
	To	From			
13	3+500	4+000	Water Pipe Line		NIL

Legends: Existing





	Electrical Pole
	Light Pole
	Telephone Pole
	Transformer
	Water Pipe Line

Legends: Proposed

	Electrical Pole
	Light Pole
	Telephone Pole
	Transformer
	Water Pipe Line

Rev. No	Date	Checked By.	Revision Details	Color Code.	Description	Client:	Design Consultant:	Project :	Design By : RK	Title:		
					Center Line	 National Highway & Infrastructure Development Corp. Ltd. (NHIDCL) 1st & 2nd Floor, Tower A, World Trade Centre, Nauroji Nagar, New Delhi – 110029	 Xplorer Consultancy Services Pvt. Ltd. in joint venture Dsd Infratech Management Pvt. Ltd, in Association With Maverick Memok & Construction 511, Tower b, ithum, plot-A40 Sector-62, Noida Uttar Pradesh – 201301	Consultancy Services For Preparation Of DPR And Providing Services For Pre-Construction Activities in Respect of Widening And Up-Gradation Of Existing Carriageway into 2L+PS Configuration From Reshi(Km 96.254) .To Rhenock (Km 101.554) Along NH-717A & From Rhenock (Km 0.00) To Rongli Bazaar (Km 15.300) Along NH-717B in the States Of Sikkim ". (Rhenock 0+00 To Rongli Bazaar 14+589)	Drawn By : MK	Utilities Shifting For Water Pipe Line (Km 3+000 to Km 4+000)		
				Checked By : AH								
									Approved By : VY	Dwg No: XPL/DSD/SK/UTILITIES/WPL/04		
									Scale : 1/1000	Sheet: 04 OF 15	Date : Nov-2024	





Relocation details					
Sl. No	Chainage		Type	Side	Description
	To	From			
14	4+050	4+450	Water Pipe Line	RHS	DN 25mm valley side

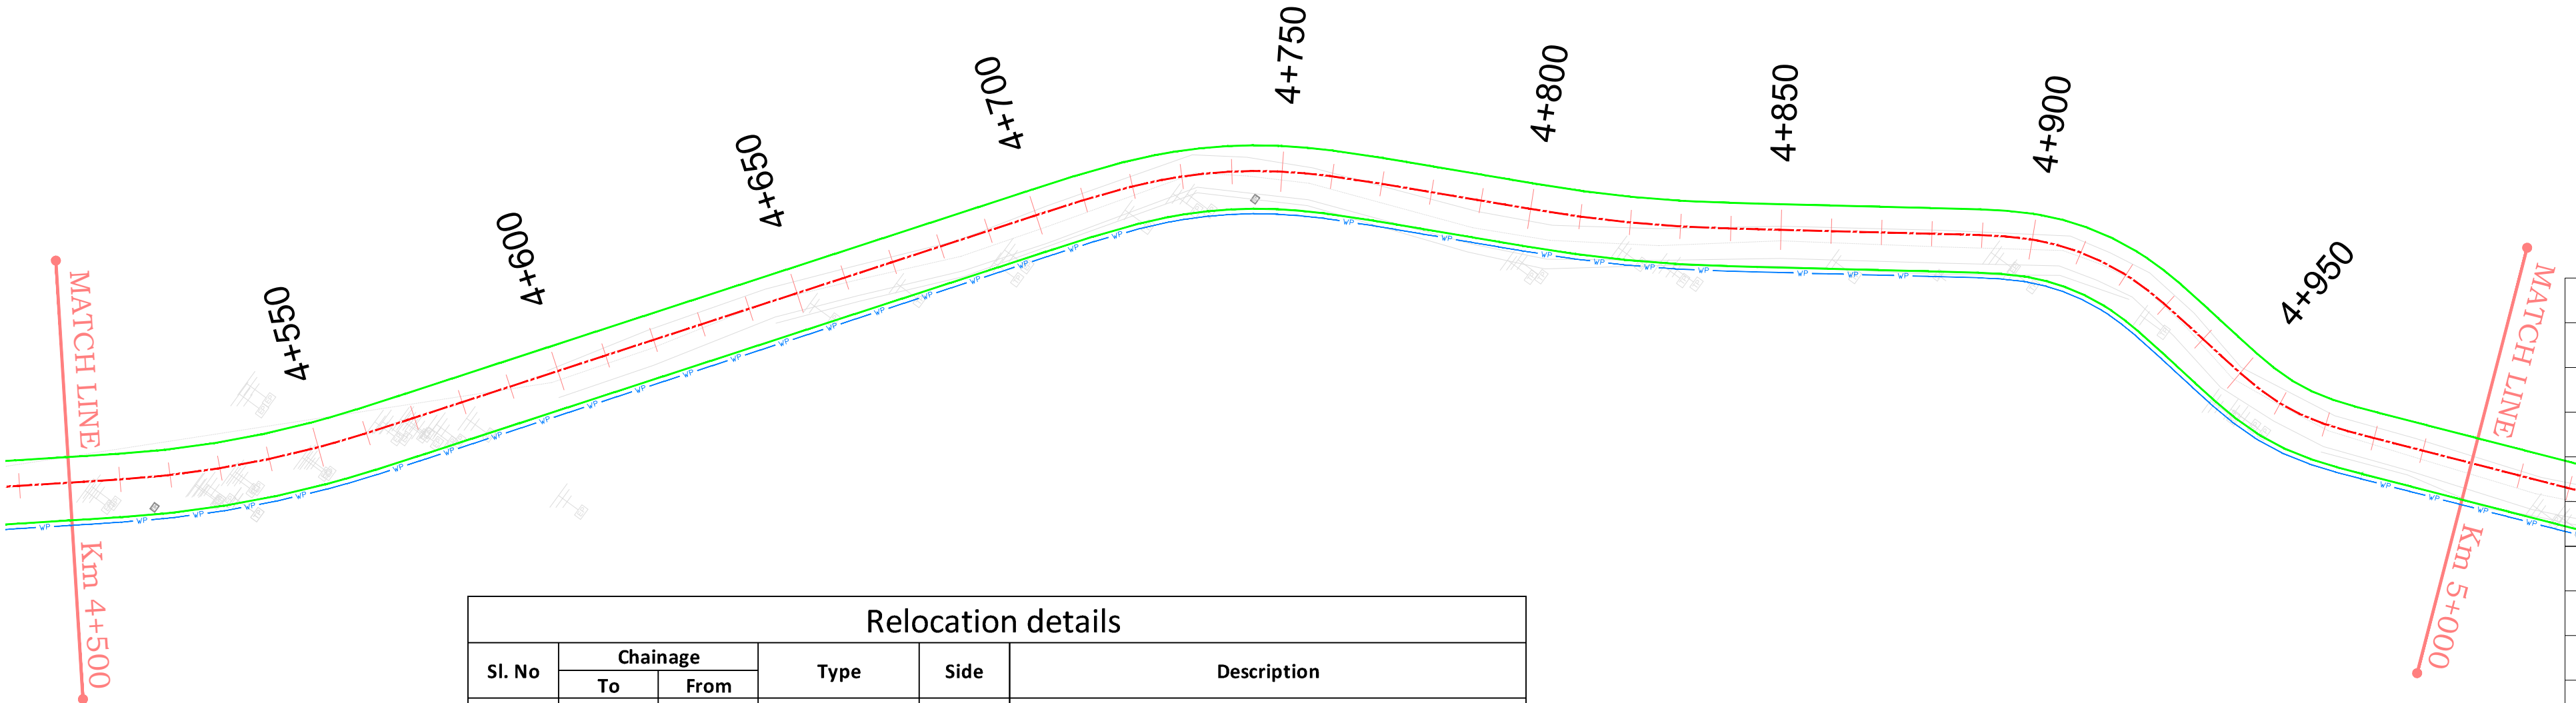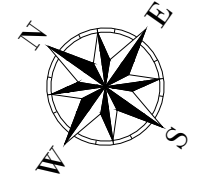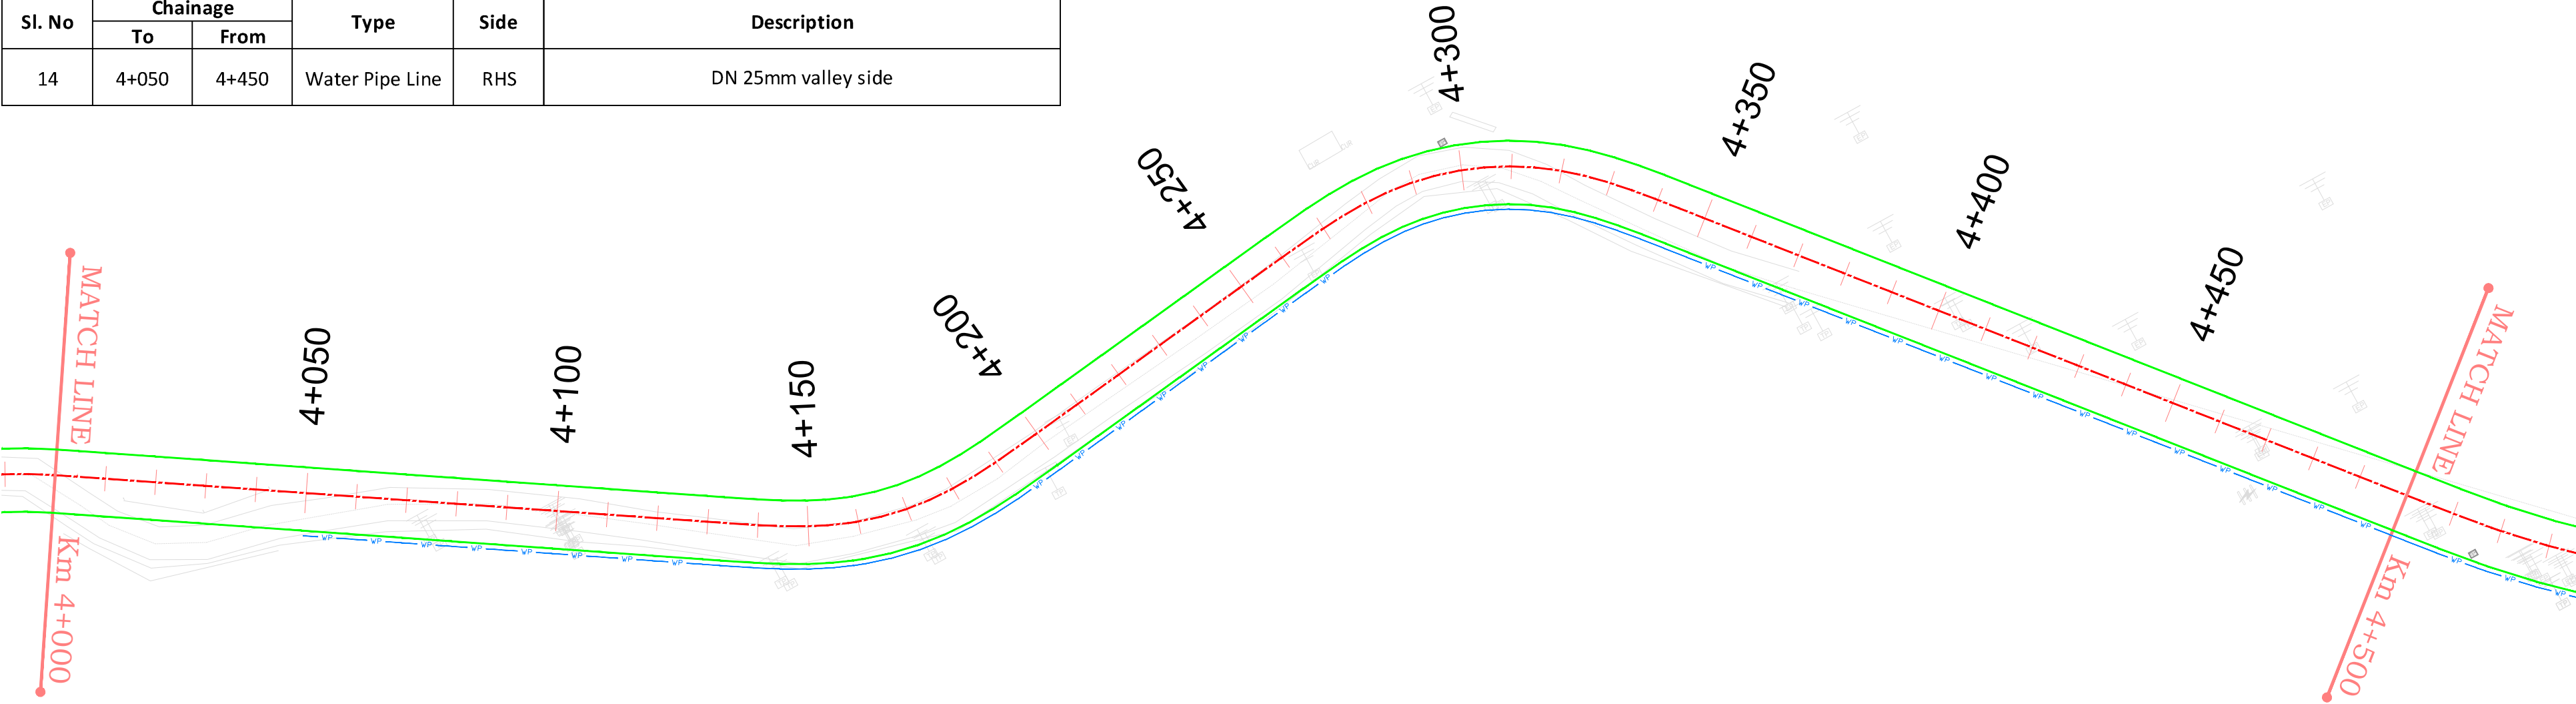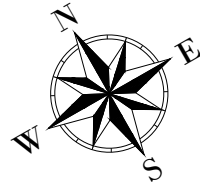

Relocation details					
Sl. No	Chainage		Type	Side	Description
	To	From			
15	4+450	5+000	Water Pipe Line	RHS	DN 50 mm valley side 15 mm hill side

Legends: Existing	
	Electrical Pole
	Light Pole
	Telephone Pole
	Transformer
	Water Pipe Line
Legends: Proposed	
	Electrical Pole
	Light Pole
	Telephone Pole
	Transformer
	Water Pipe Line

Rev. No	Date	Checked By.	Revision Details	Color Code.	Description	Client:	Design Consultant:	Project :	Design By : RK	Title:		
					Center Line	 National Highway & Infrastructure Development Corp. Ltd. (NHIDCL) 1st & 2nd Floor, Tower A, World Trade Centre, Nauroji Nagar, New Delhi – 110029	 Xplorer Consultancy Services Pvt. Ltd. in joint venture Dsd Infratech Management Pvt. Ltd, in Association With Maverick Memok & Construction 511, Tower b, ithum, plot-A40 Sector-62, Noida Uttar Pradesh – 201301	Consultancy Services For Preparation Of DPR And Providing Services For Pre-Construction Activities in Respect of Widening And Up-Gradation Of Existing Carriageway into 2L+PS Configuration From Reshi(Km 96.254) .To Rhenock (Km 101.554) Along NH-717A & From Rhenock (Km 0.00) To Rongli Bazaar (Km 15.300) Along NH-717B in the States Of Sikkim ". (Rhenock 0+00 To Rongli Bazaar 14+589)	Drawn By : MK	Utilities Shifting For Water Pipe Line (Km 4+000 to Km 5+000)		
				Formation Width	Checked By : AH							
									Approved By : VY	Dwg No: XPL/DSD/SK/UTILITIES/WPL/05		
										Scale : 1/1000	Sheet: 05 OF 15	Date : Nov-2024

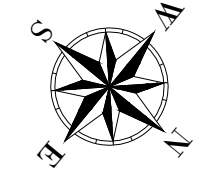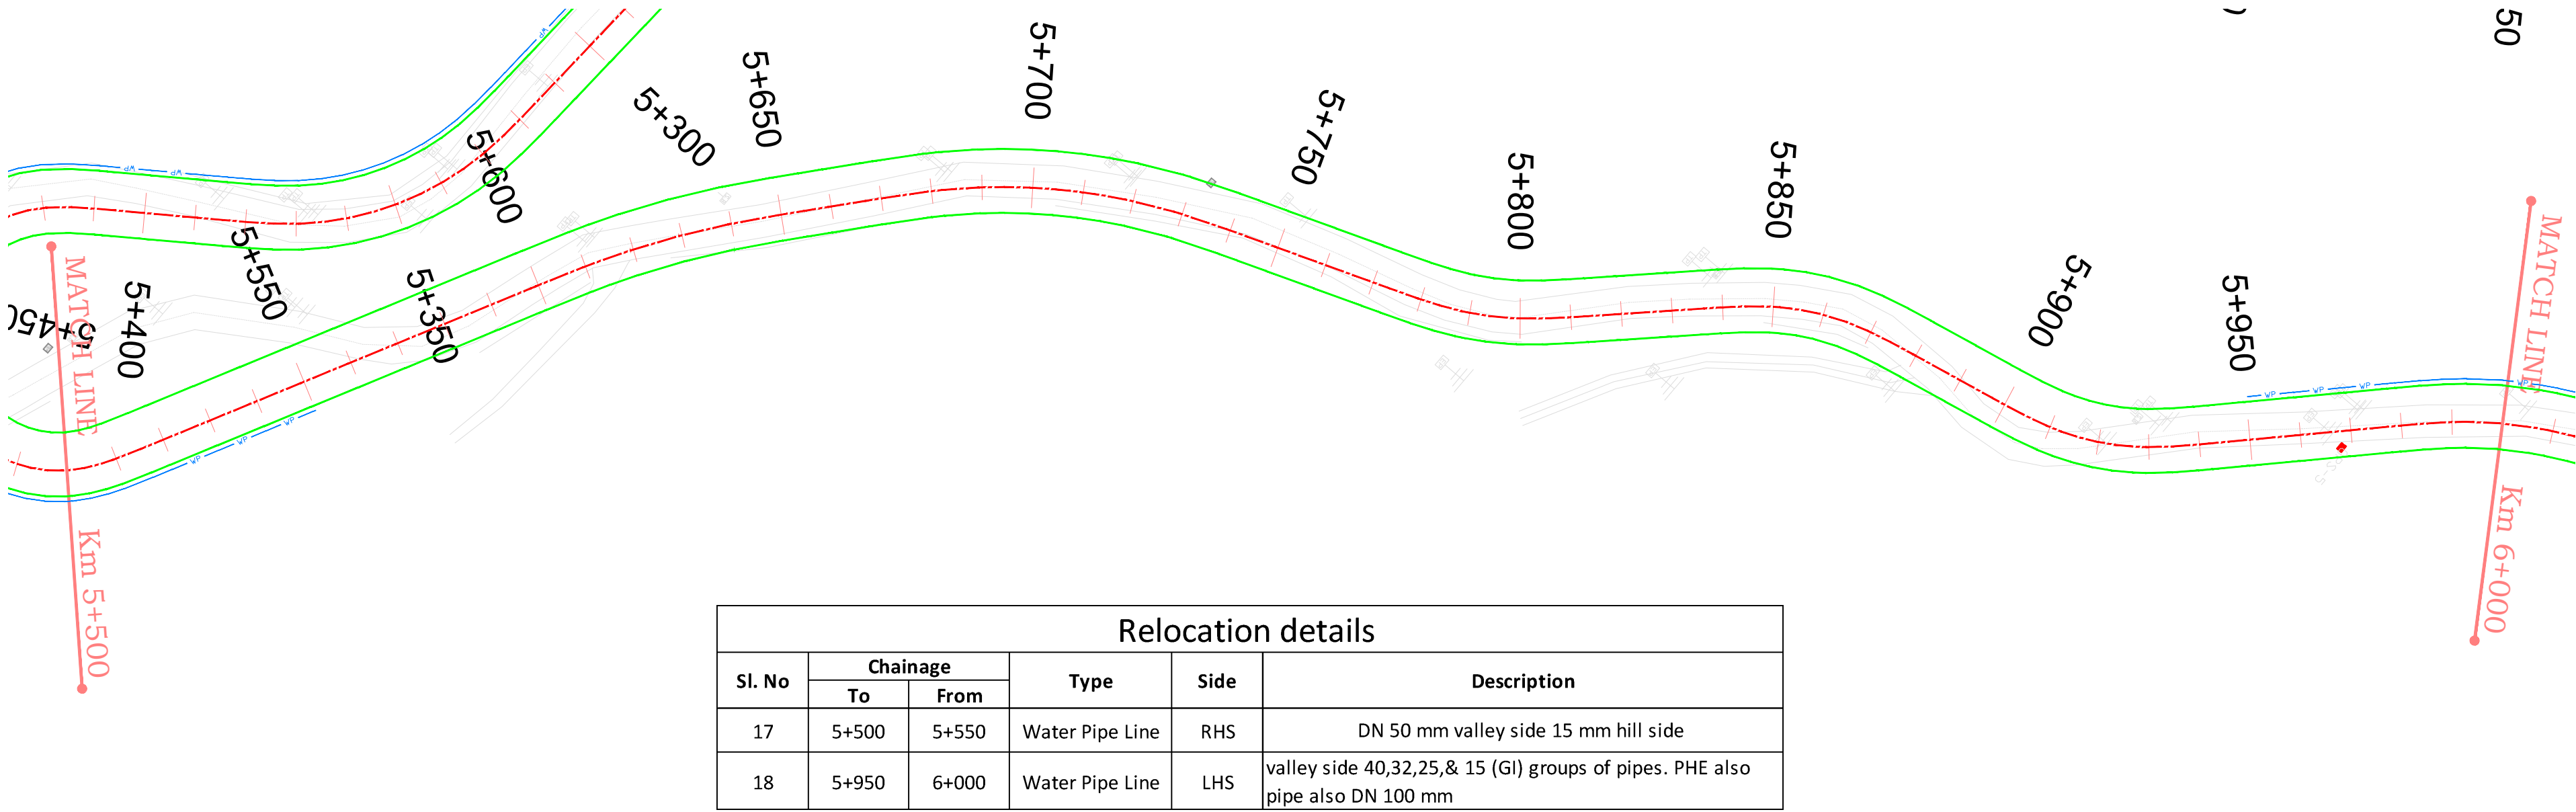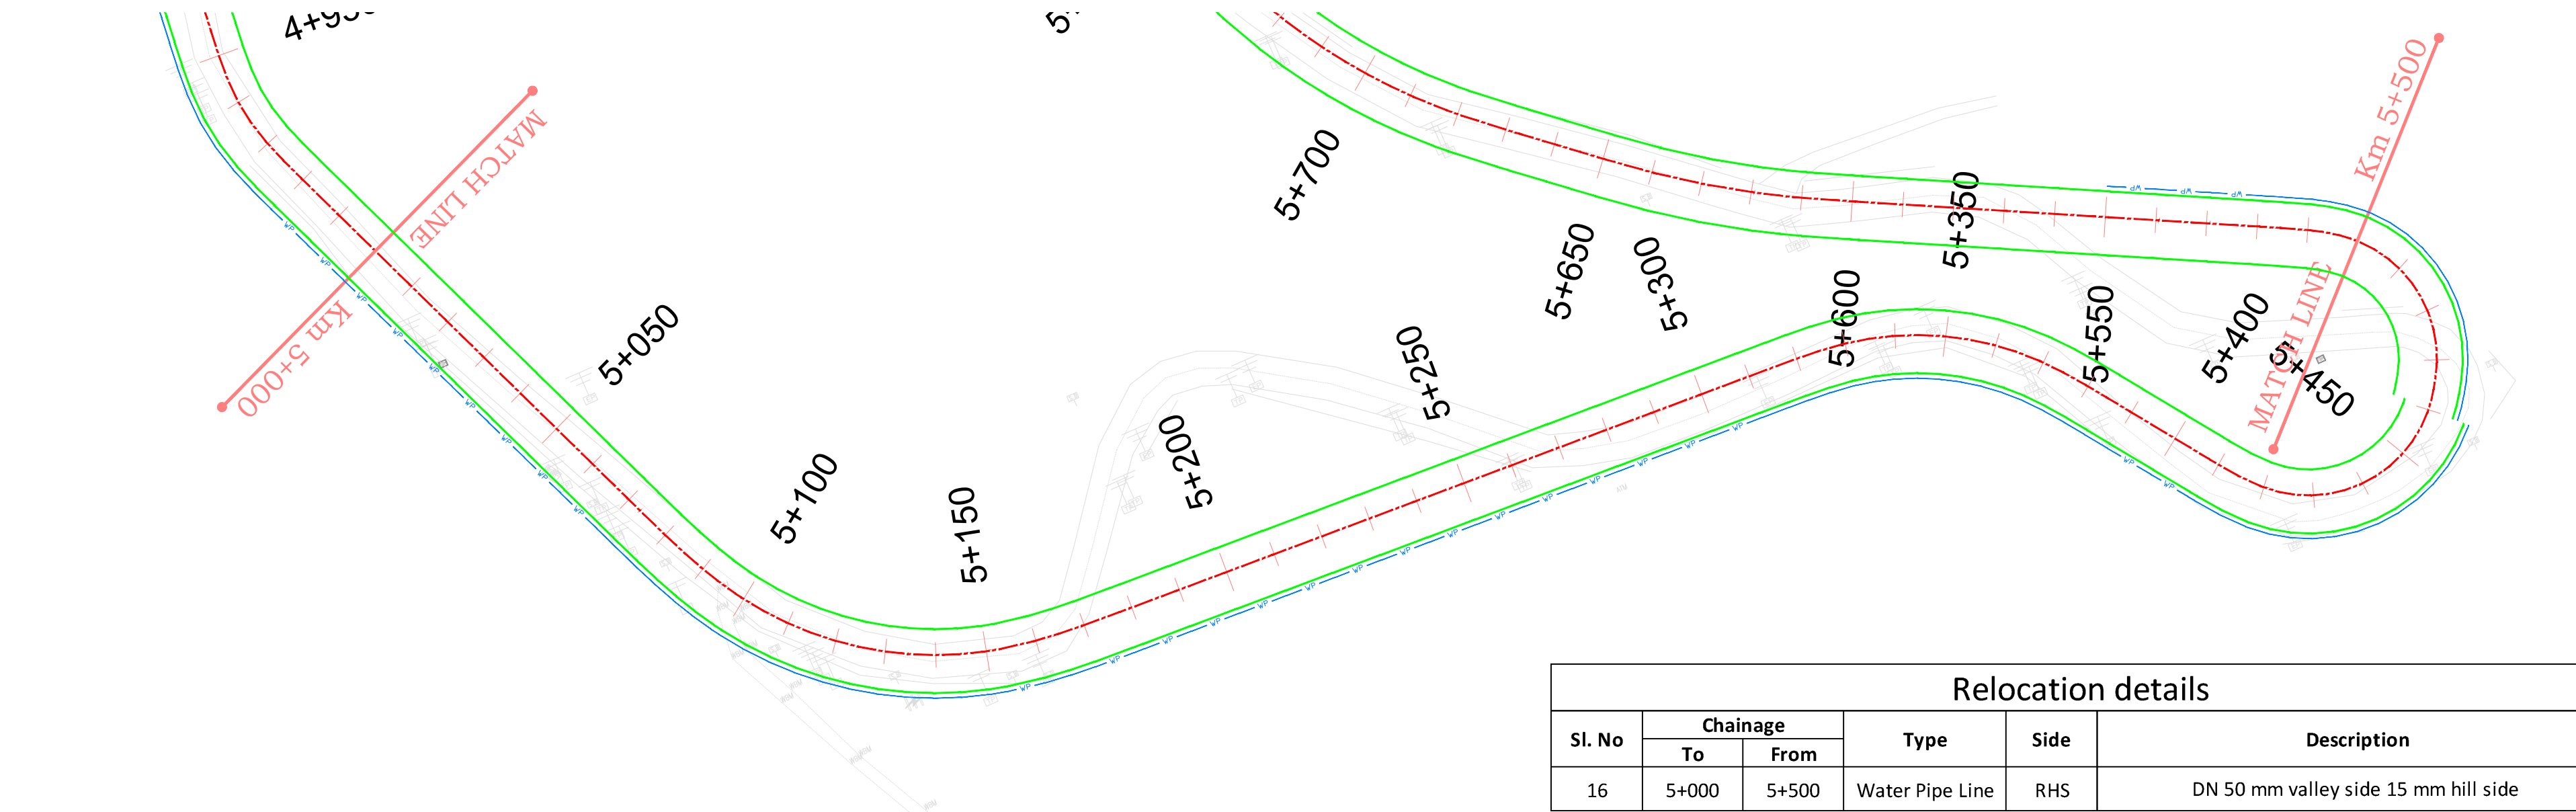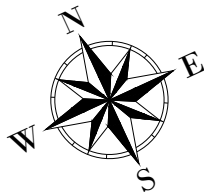


Legends: Existing


- Electrical Pole
- Light Pole
- Telephone Pole
- Transformer
- Water Pipe Line

Legends: Proposed

- Electrical Pole
- Light Pole
- Telephone Pole
- Transformer
- Water Pipe Line

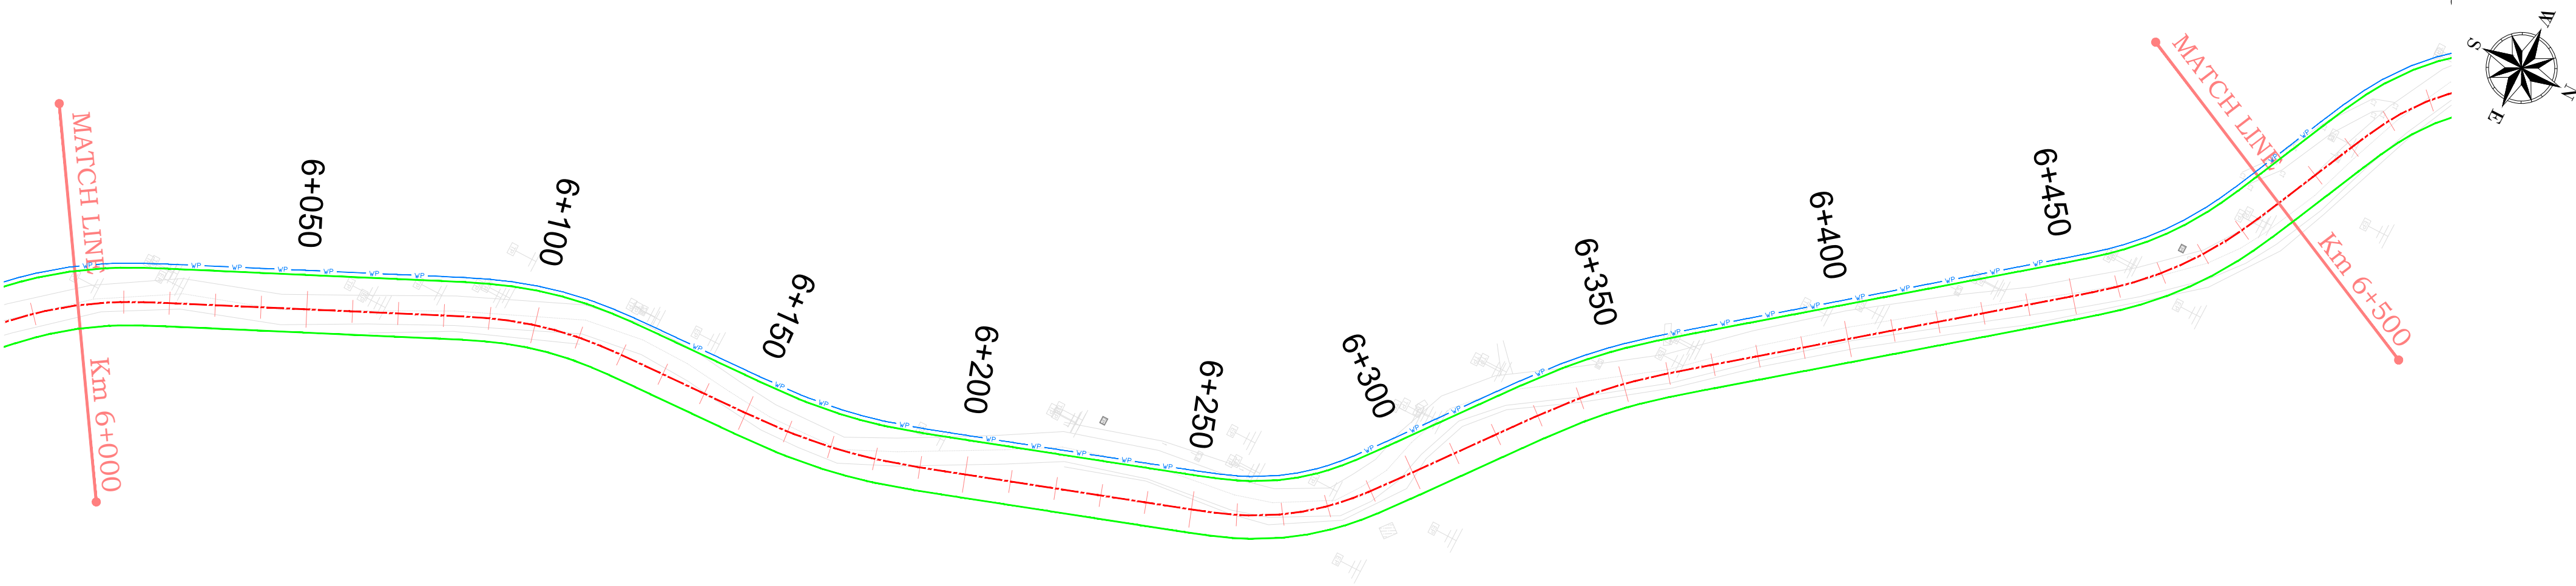

Relocation details					
Sl. No	Chainage		Type	Side	Description
	To	From			
19	6+000	6+500	Water Pipe Line	LHS	valley side 40,32,25,& 15 (GI) groups of pipes. PHE also pipe also DN 100 mm

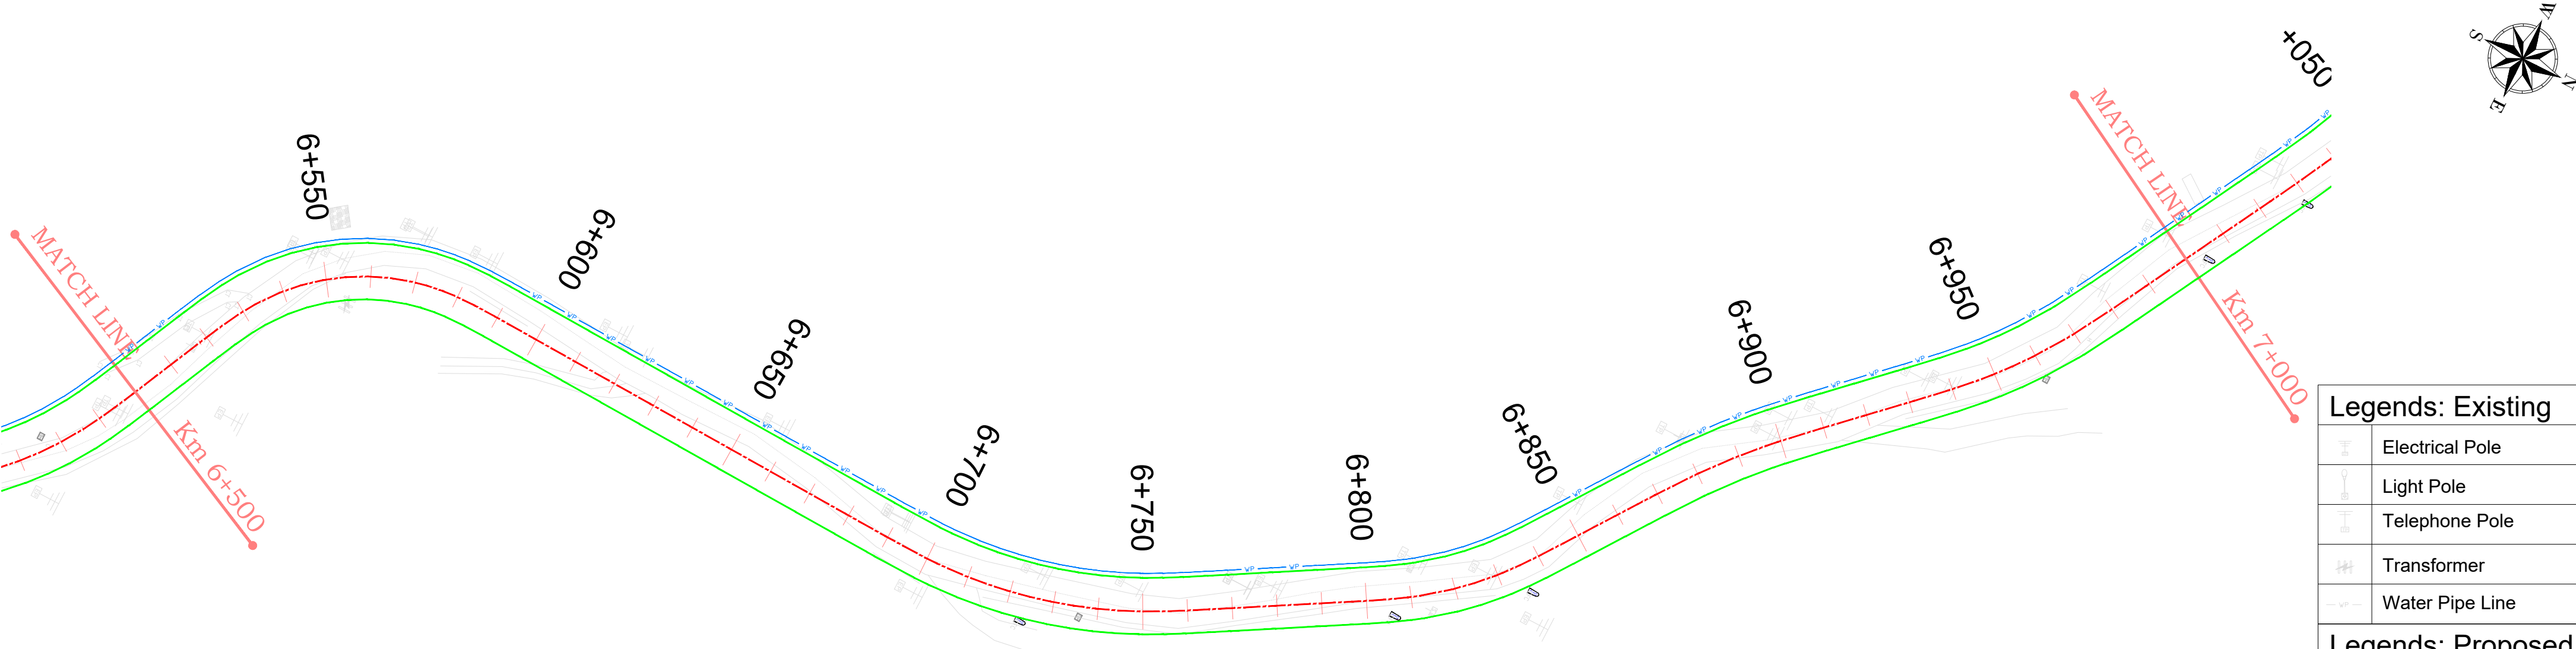


Relocation details					
Sl. No	Chainage		Type	Side	Description
	To	From			
20	6+500	7+000	Water Pipe Line	LHS	valley side 40,32,25,& 15 (GI) groups of pipes. PHE also pipe also DN 100 mm

Legends: Existing	
	Electrical Pole
	Light Pole
	Telephone Pole
	Transformer
	Water Pipe Line
Legends: Proposed	
	Electrical Pole
	Light Pole
	Telephone Pole
	Transformer
	Water Pipe Line


Rev. No	Date	Checked By.	Revision Details	Color Code.	Description	Client:	Design Consultant:	Project :	Design By : RK	Title:	
					Center Line	 National Highway & Infrastructure Development Corp. Ltd. (NHIDCL) 1st & 2nd Floor, Tower A, World Trade Centre, Nauroji Nagar, New Delhi – 110029	 Xplorer Consultancy Services Pvt. Ltd. in joint venture Dsd Infratech Management Pvt. Ltd, in Association With Maverick Memok & Construction 511, Tower b, ithum, plot-A40 Sector-62, Noida Uttar Pradesh – 201301	Consultancy Services For Preparation Of DPR And Providing Services For Pre-Construction Activities in Respect of "Widening And Up-Gradation Of Existing Carriageway into 2L+PS Configuration From Reshi(Km 96.254) .To Rhenock (Km 101.554) Along NH-717A & From Rhenock (Km 0.00) To Rongli Bazaar (Km 15.300) Along NH-717B in the States Of Sikkim ". (Rhenock 0+00 To Rongli Bazaar 14+589)	Drawn By : MK	Utilities Shifting For Water Pipe Line (Km 6+000 to Km 7+000)	
				Checked By : AH							
									Approved By : VY	Dwg No: XPL/DSD/SK/UTILITIES/WPL/07	
											Scale : 1/1000

← TO RHENOCK (NH-717A)

TO RONGLI BAZAAR (NH-717B) →

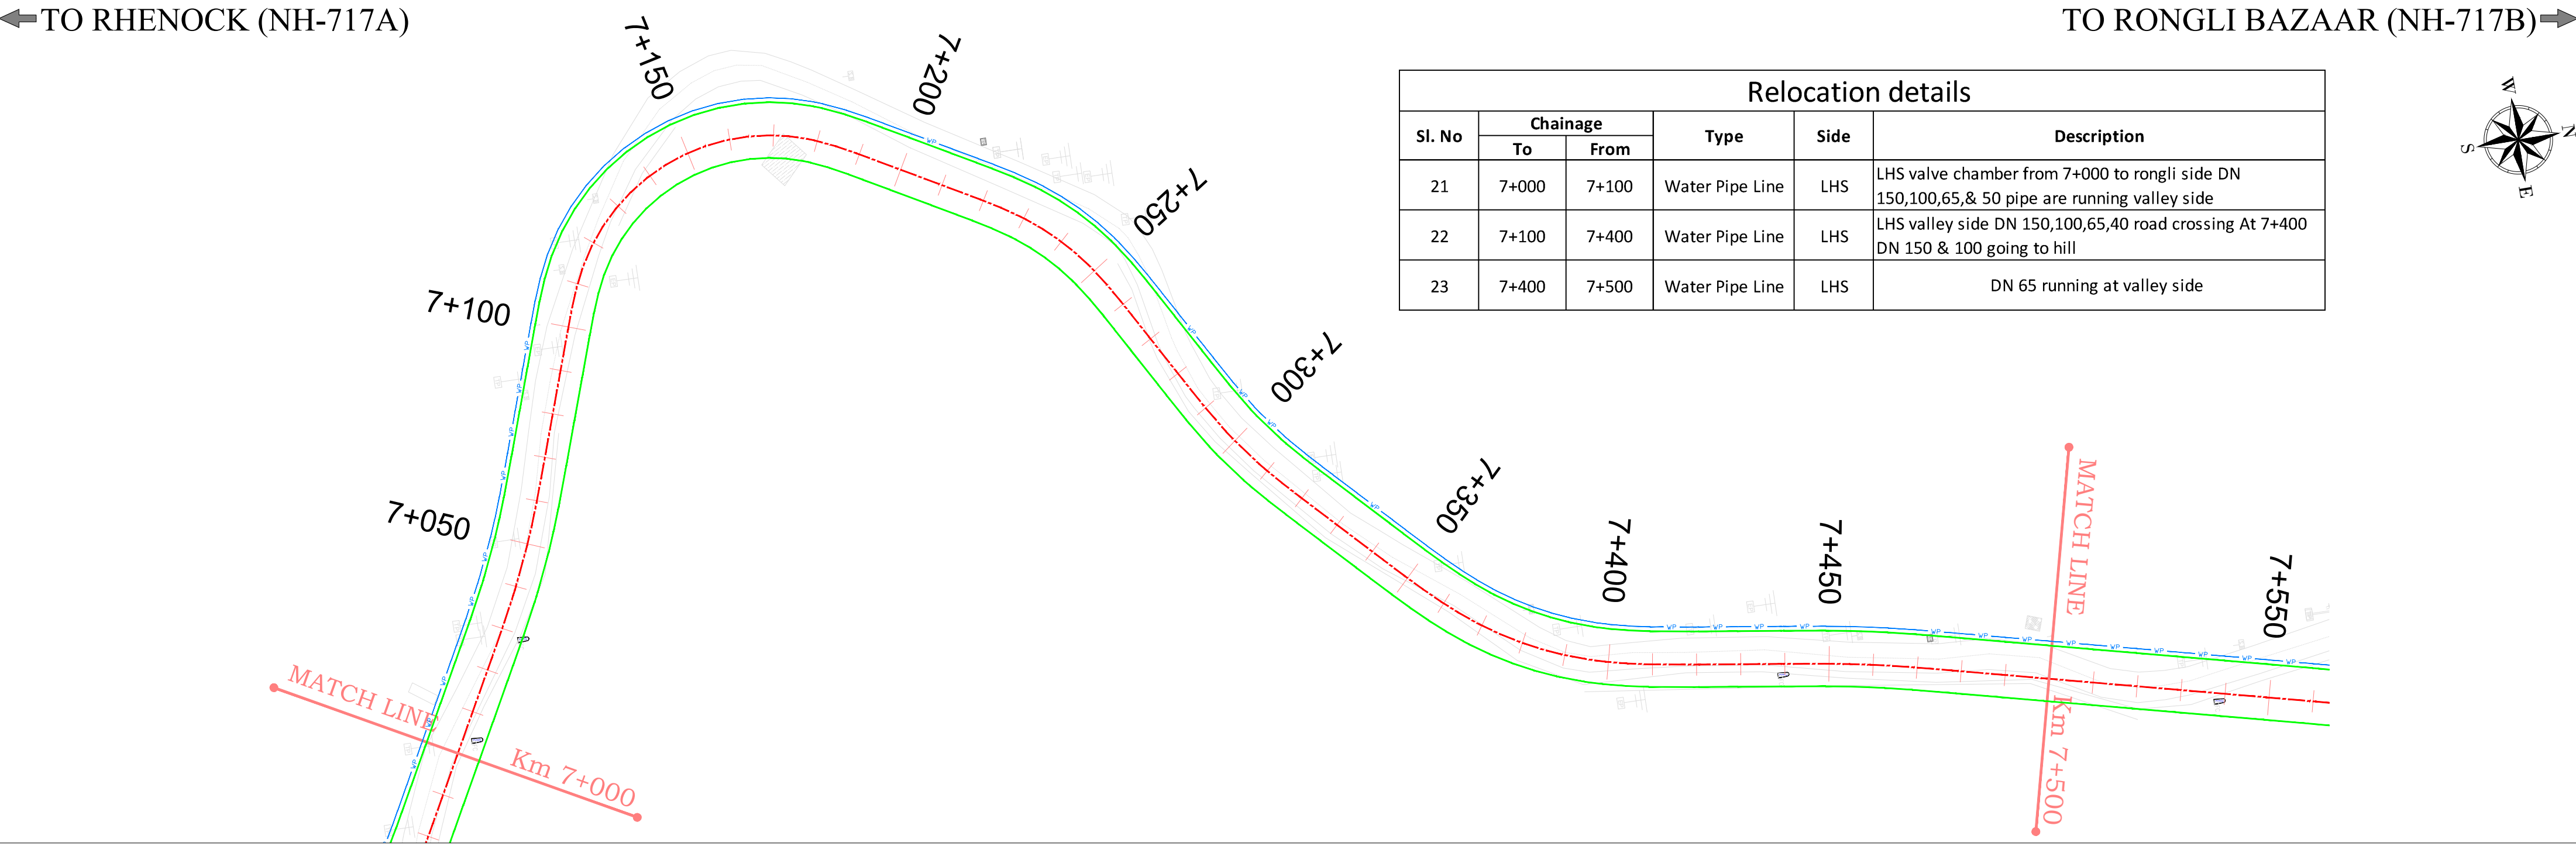

Relocation details					
Sl. No	Chainage		Type	Side	Description
	To	From			
21	7+000	7+100	Water Pipe Line	LHS	LHS valve chamber from 7+000 to rongli side DN 150,100,65,& 50 pipe are running valley side
22	7+100	7+400	Water Pipe Line	LHS	LHS valley side DN 150,100,65,40 road crossing At 7+400 DN 150 & 100 going to hill
23	7+400	7+500	Water Pipe Line	LHS	DN 65 running at valley side

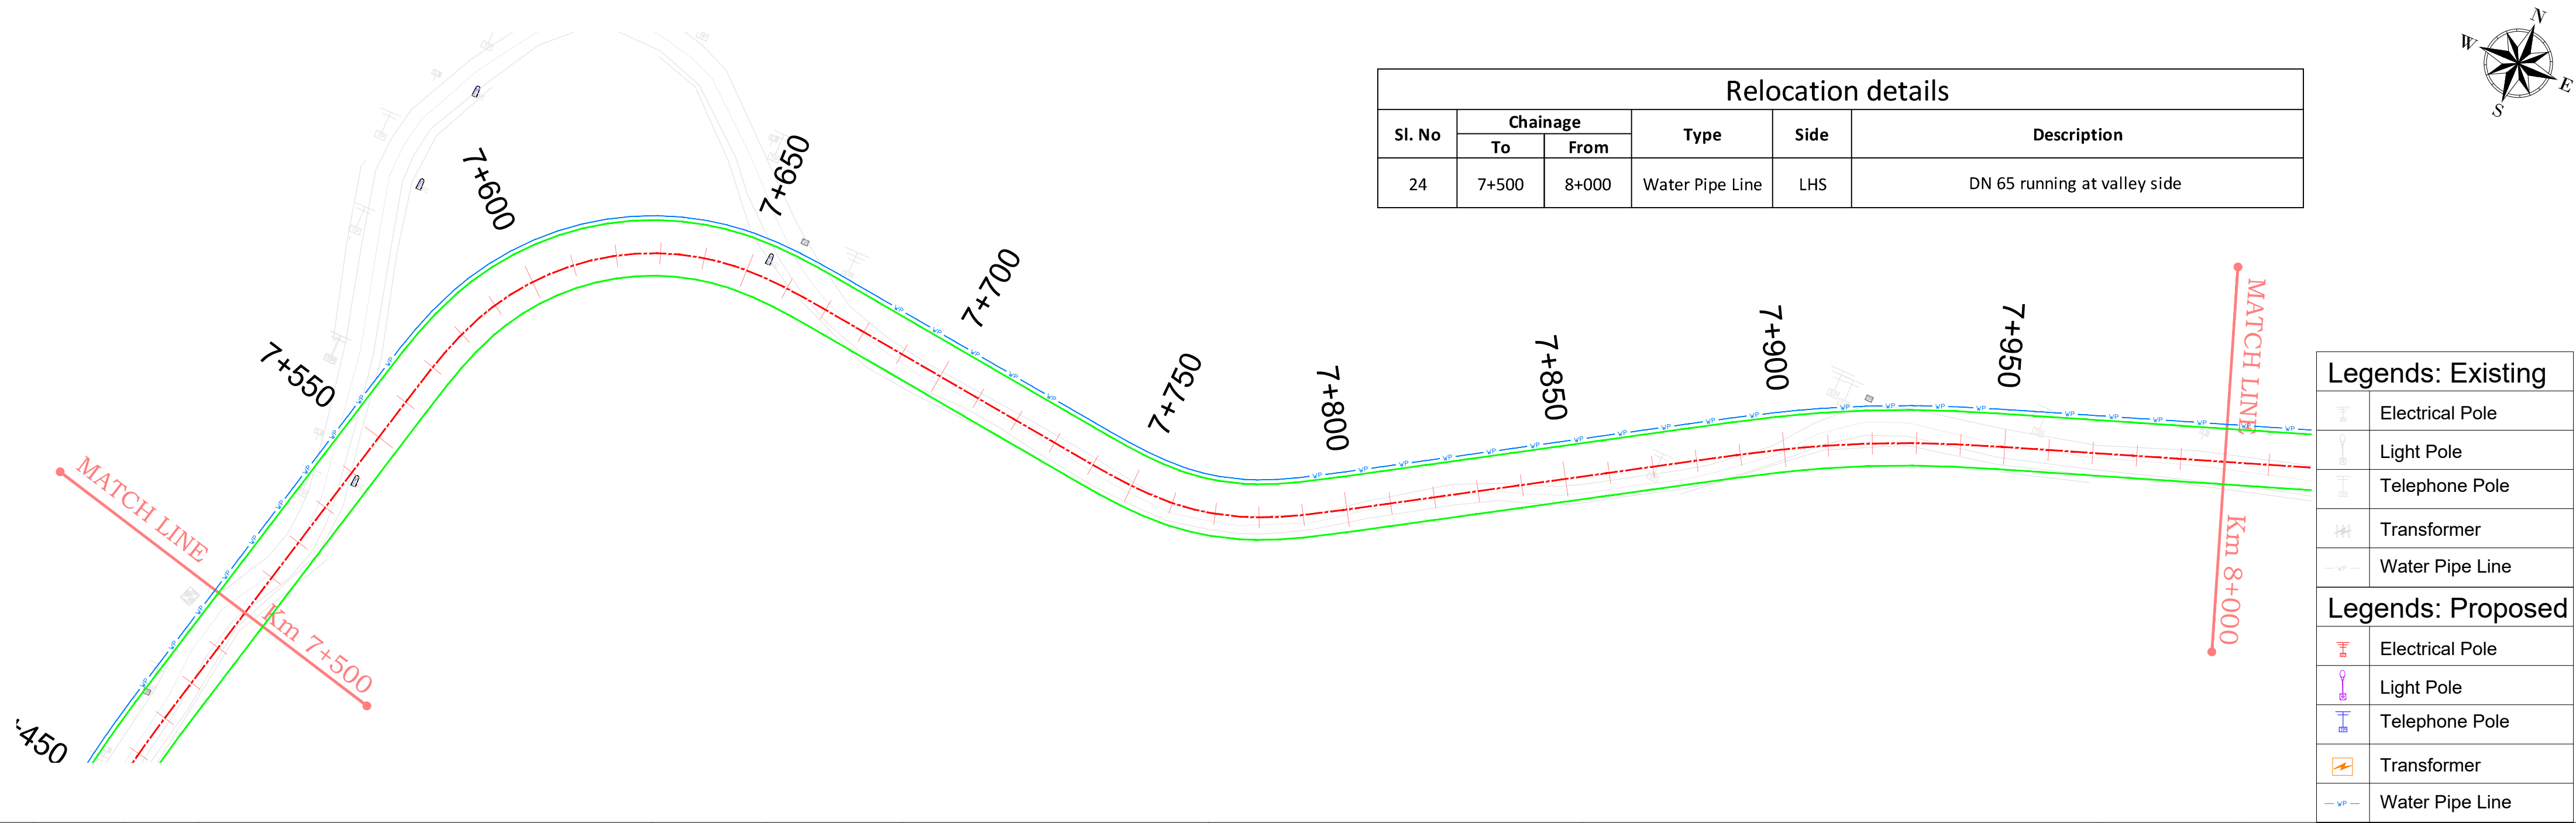

Relocation details					
Sl. No	Chainage		Type	Side	Description
	To	From			
24	7+500	8+000	Water Pipe Line	LHS	DN 65 running at valley side


Legends: Existing

	Electrical Pole
	Light Pole
	Telephone Pole
	Transformer
	Water Pipe Line


Legends: Proposed

	Electrical Pole
	Light Pole
	Telephone Pole
	Transformer
	Water Pipe Line

Rev. No	Date	Checked By.	Revision Details	Color Code.	Description	Client:	Design Consultant:	Project :	Design By : RK	Title:	
					Center Line	 National Highway & Infrastructure Development Corp. Ltd. (NHIDCL) 1st & 2nd Floor, Tower A, World Trade Centre, Nauroji Nagar, New Delhi – 110029	 Xplorer Consultancy Services Pvt. Ltd. in joint venture Dsd Infratech Management Pvt. Ltd, in Association With Maverick Memok & Construction 511, Tower b, ithum, plot-A40 Sector-62, Noida Uttar Pradesh – 201301	Consultancy Services For Preparation Of DPR And Providing Services For Pre-Construction Activities in Respect of "Widening And Up-Gradation Of Existing Carriageway into 2L+PS Configuration From Reshi(Km 96.254) .To Rhenock (Km 101.554) Along NH-717A & From Rhenock (Km 0.00) To Rongli Bazaar (Km 15.300) Along NH-717B in the States Of Sikkim ". (Rhenock 0+00 To Rongli Bazaar 14+589)	Drawn By : MK	Utilities Shifting For Water Pipe Line (Km 7+000 to Km 8+000)	
					Formation Width				Checked By : AH		
									Approved By : VY	Dwg No: XPL/DSD/SK/UTILITIES/WPL/08	
										Scale : 1/1000	Sheet: 08 OF 15

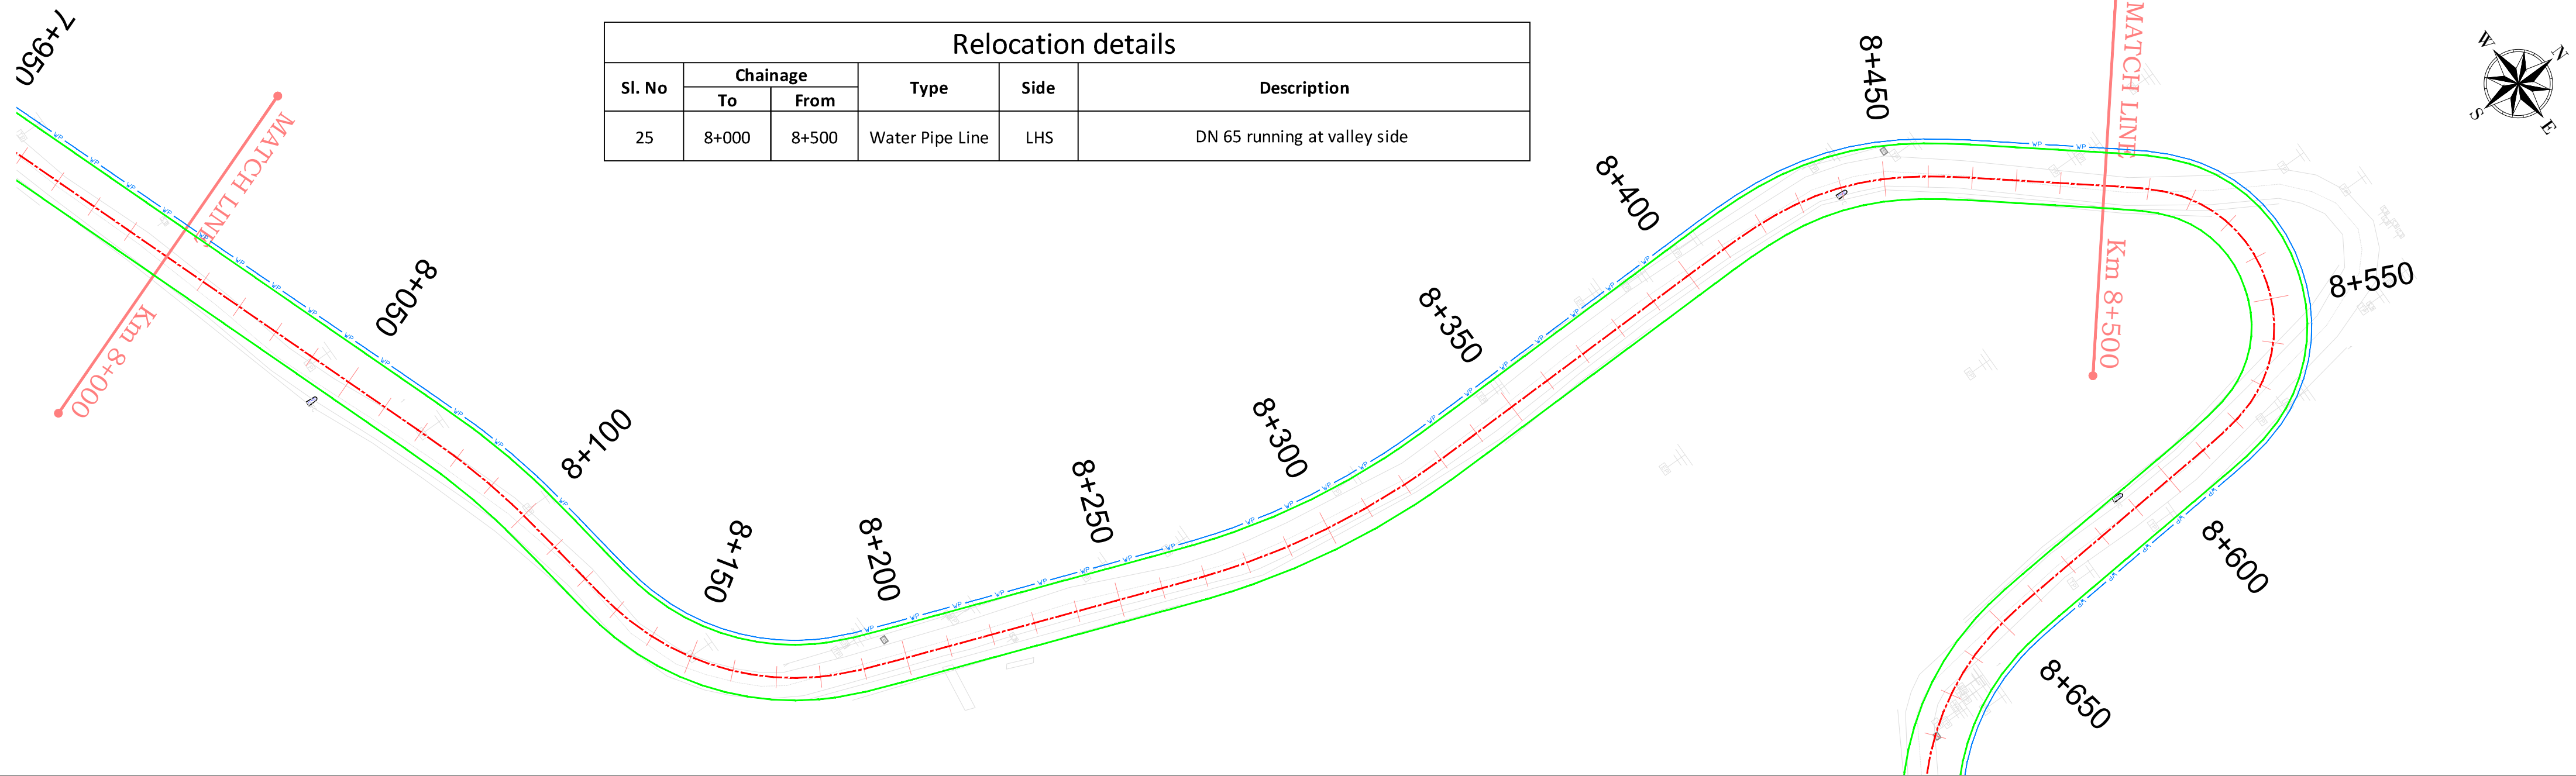


Relocation details					
Sl. No	Chainage		Type	Side	Description
	To	From			
25	8+000	8+500	Water Pipe Line	LHS	DN 65 running at valley side

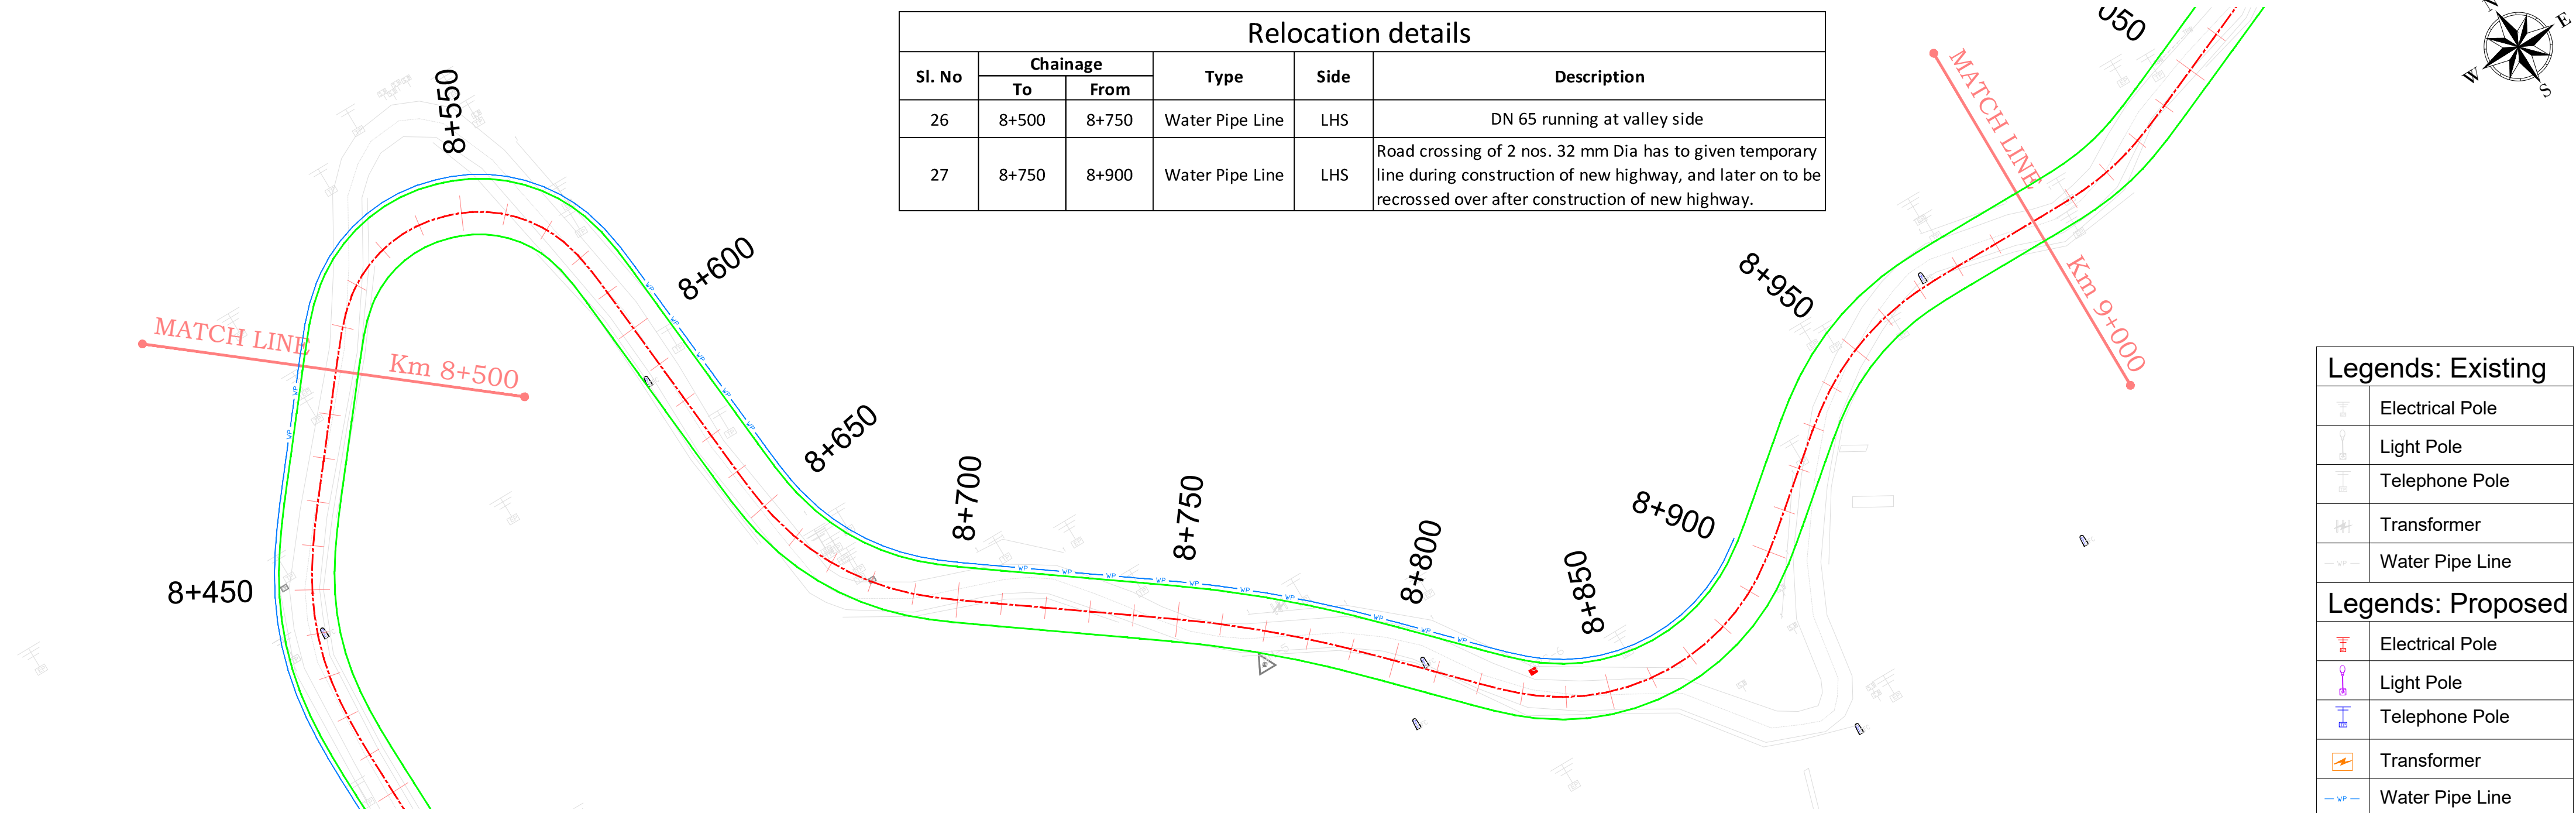

Relocation details					
Sl. No	Chainage		Type	Side	Description
	To	From			
26	8+500	8+750	Water Pipe Line	LHS	DN 65 running at valley side
27	8+750	8+900	Water Pipe Line	LHS	Road crossing of 2 nos. 32 mm Dia has to given temporary line during construction of new highway, and later on to be recrossed over after construction of new highway.

Legends: Existing	
	Electrical Pole
	Light Pole
	Telephone Pole
	Transformer
	Water Pipe Line
Legends: Proposed	
	Electrical Pole
	Light Pole
	Telephone Pole
	Transformer
	Water Pipe Line

Rev. No	Date	Checked By.	Revision Details	Color Code.	Description	Client:  National Highway & Infrastructure Development Corp. Ltd. (NHIDCL) 1st & 2nd Floor, Tower A, World Trade Centre, Nauroji Nagar, New Delhi – 110029	Design Consultant:  Xplorer Consultancy Services Pvt. Ltd. in joint venture Dsd Infratech Management Pvt. Ltd, in Association With Maverick Memok & Construction 511, Tower b, ithum, plot-A40 Sector-62, Noida Uttar Pradesh – 201301	Project : Consultancy Services For Preparation Of DPR And Providing Services For Pre-Construction Activities in Respect of "Widening And Up-Gradation Of Existing Carriageway into 2L+PS Configuration From Reshi(Km 96.254) .To Rhenock (Km 101.554) Along NH-717A & From Rhenock (Km 0.00) To Rongli Bazaar (Km 15.300) Along NH-717B in the States Of Sikkim ". (Rhenock 0+00 To Rongli Bazaar 14+589)	Design By : RK	Title: Utilities Shifting For Water Pipe Line (Km 8+000 to Km 9+000)					
				Drawn By : MK											
				Checked By : AH											
													Approved By : VY	Dwg No: XPL/DSD/SK/UTILITIES/WPL/09	
													Scale : 1/1000	Sheet: 09 OF 15	Date : Nov-2024

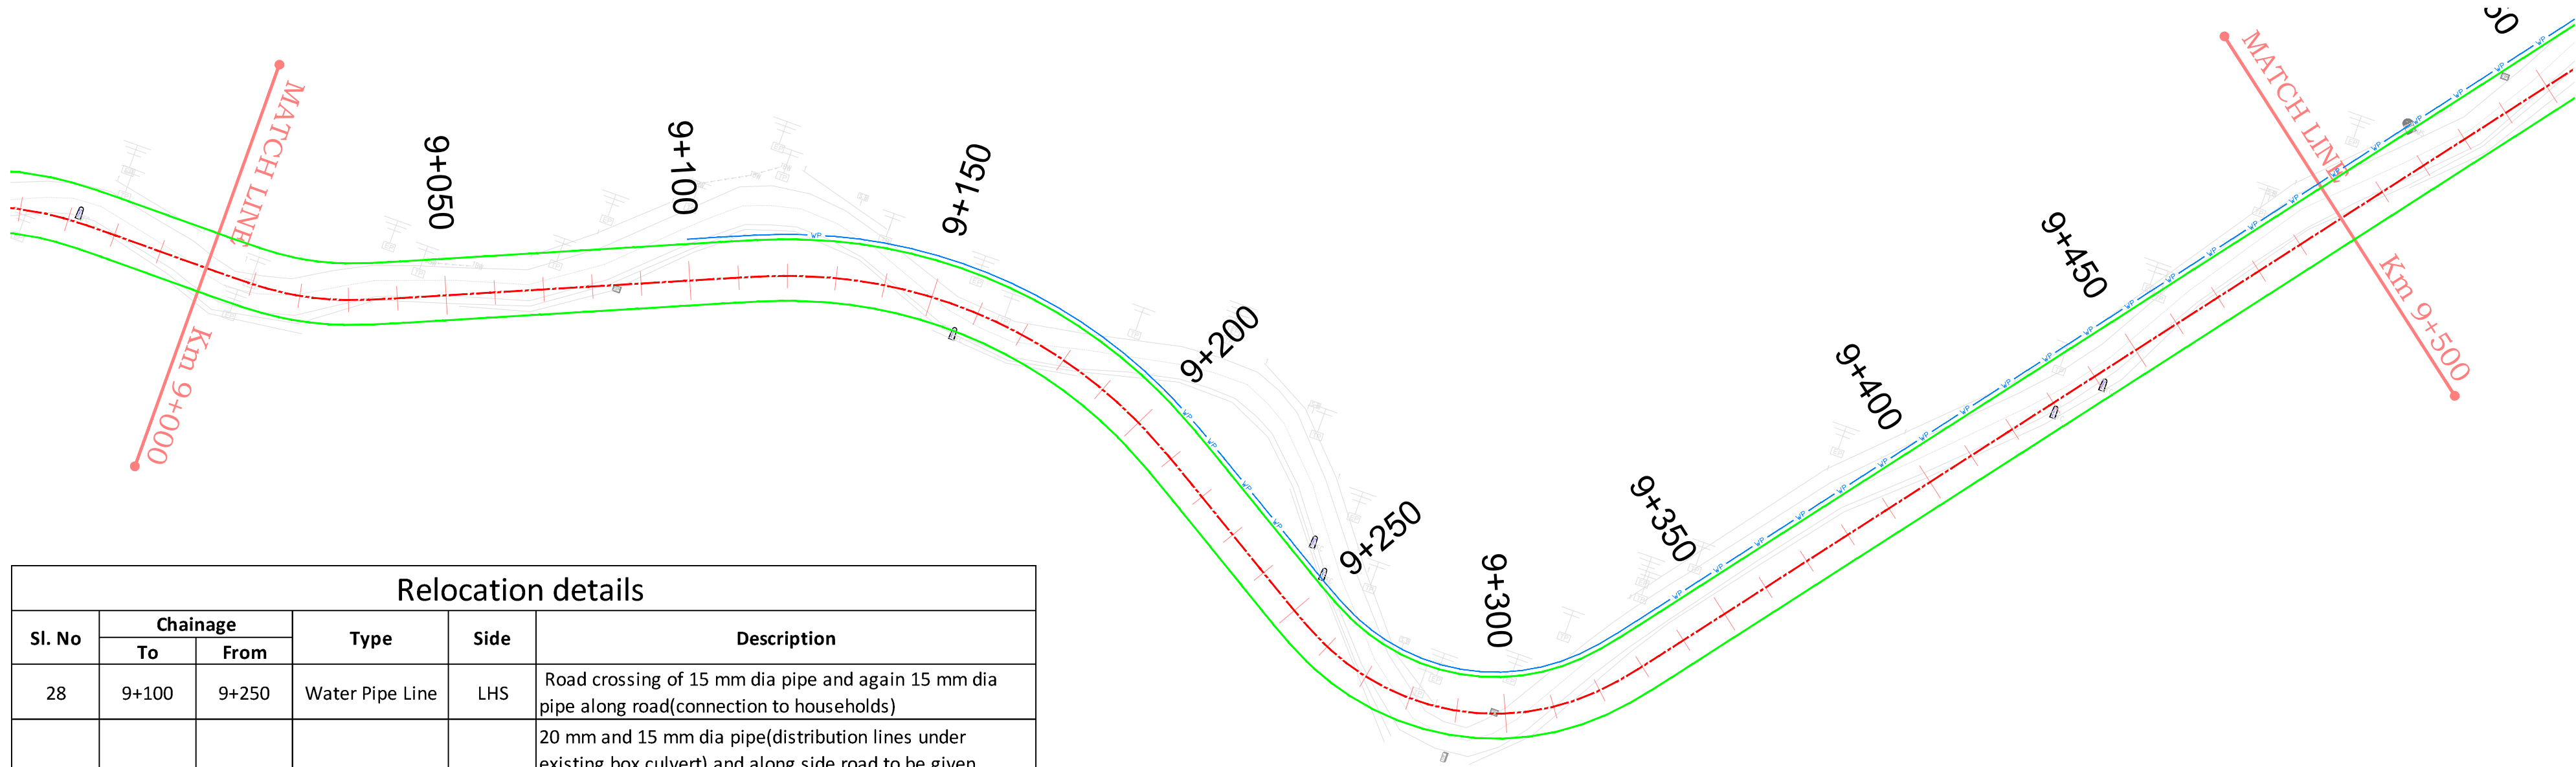


Relocation details

Sl. No	Chainage		Type	Side	Description
	To	From			
28	9+100	9+250	Water Pipe Line	LHS	Road crossing of 15 mm dia pipe and again 15 mm dia pipe along road(connection to households)
29	9+250	9+500	Water Pipe Line	LHS	20 mm and 15 mm dia pipe(distribution lines under existing box culvert) and along side road to be given temporary line and replaced with new pipelines after construction of highway.

Relocation details

Sl. No	Chainage		Type	Side	Description
	To	From			
25	9+500	10+000	Water Pipe Line	LHS	20 mm and 15 mm dia pipe(distribution lines under existing box culvert) and along side road to be given

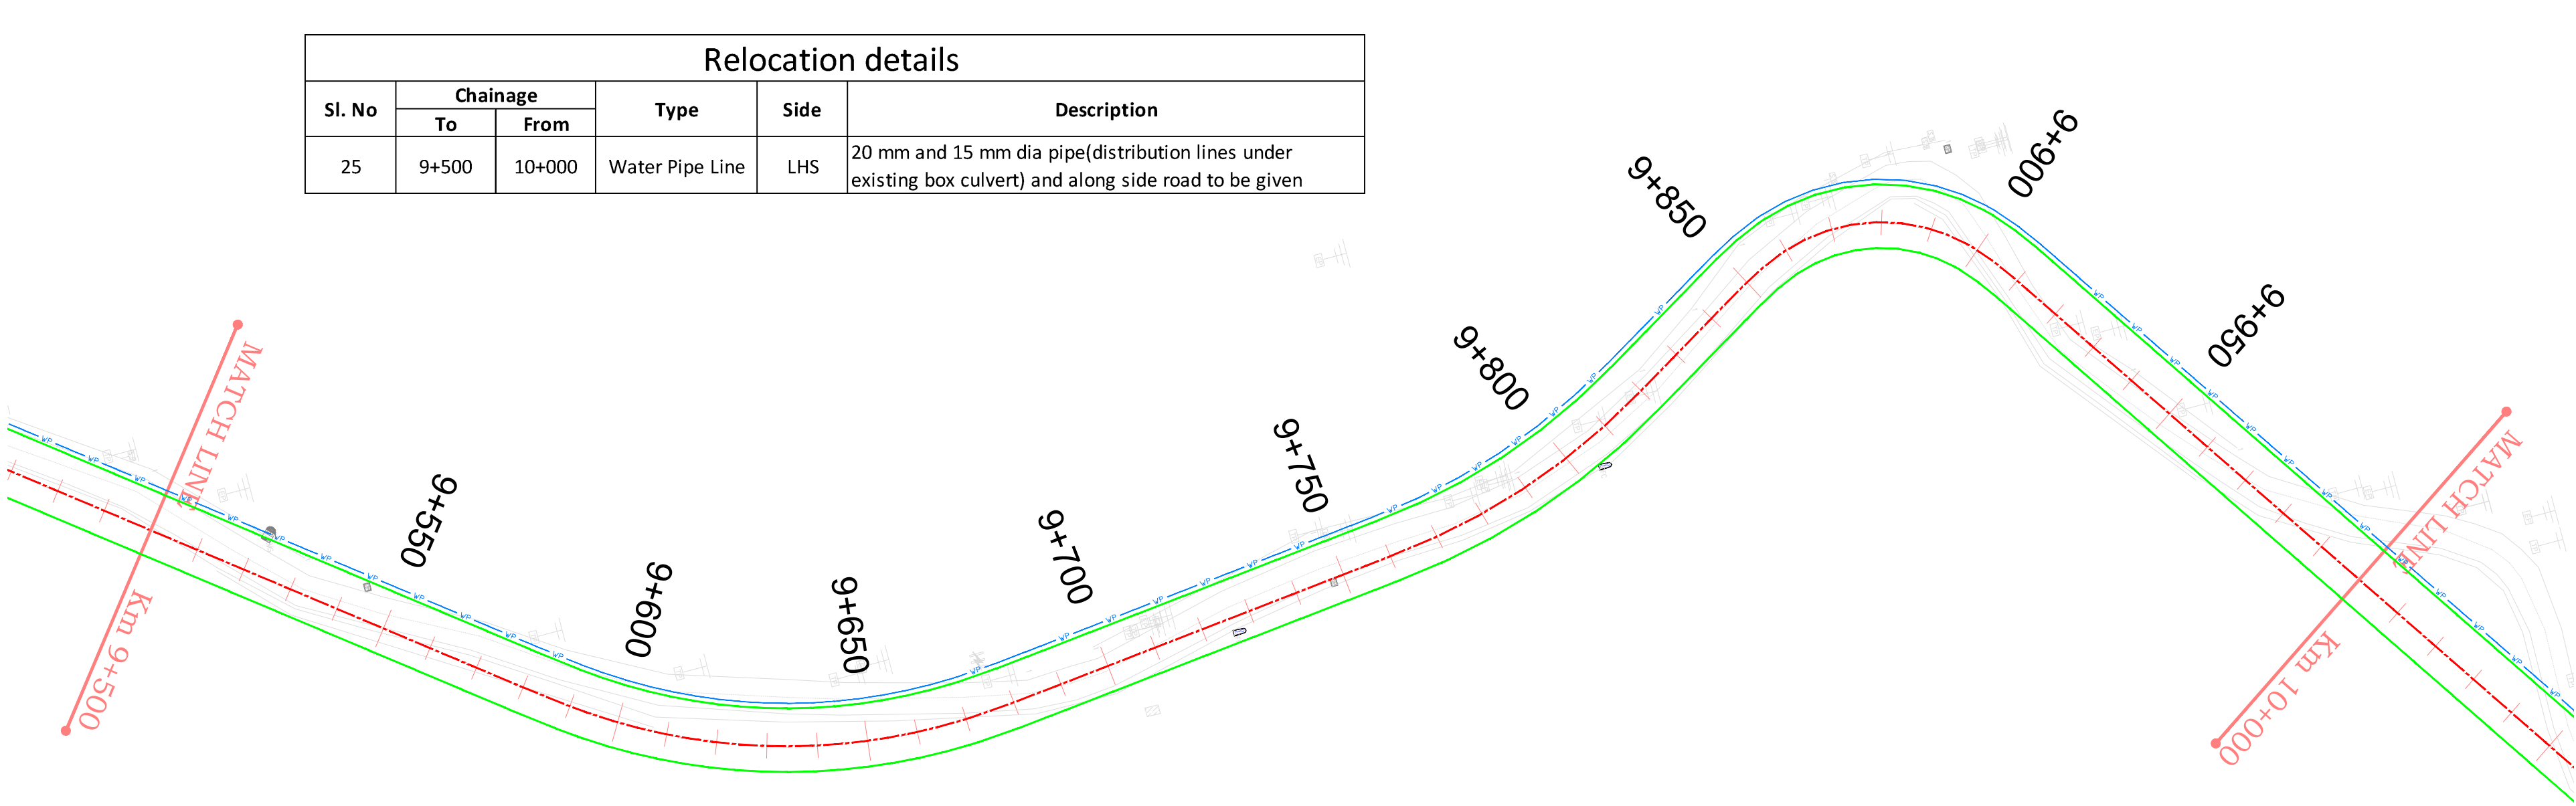



Legends: Existing

	Electrical Pole
	Light Pole
	Telephone Pole
	Transformer
	Water Pipe Line



Legends: Proposed

	Electrical Pole
	Light Pole
	Telephone Pole
	Transformer
	Water Pipe Line

Rev. No	Date	Checked By.	Revision Details	Color Code.	Description	Client:	Design Consultant:	Project :	Design By : RK	Title:		
					Center Line	National Highway & Infrastructure Development Corp. Ltd. (NHIDCL) 1st & 2nd Floor, Tower A, World Trade Centre, Nauroji Nagar, New Delhi – 110029	Xplorer in association with DSD	Consultancy Services For Preparation Of DPR And Providing Services For Pre-Construction Activities in Respect of "Widening And Up-Gradation Of Existing Carriageway into 2L+PS Configuration From Reshi(Km 96.254) .To Rhenock (Km 101.554) Along NH-717A & From Rhenock (Km 0.00) To Rongli Bazaar (Km 15.300) Along NH-717B in the States Of Sikkim ". (Rhenock 0+00 To Rongli Bazaar 14+589)	Drawn By : MK	Utilities Shifting For Water Pipe Line (Km 9+000 to Km 10+000)		
					Formation Width				Checked By : AH			
									Approved By : VY	Dwg No: XPL/DSD/SK/UTILITIES/WPL/10		
									Scale : 1/1000	Sheet: 10 OF 15	Date : Nov-2024	

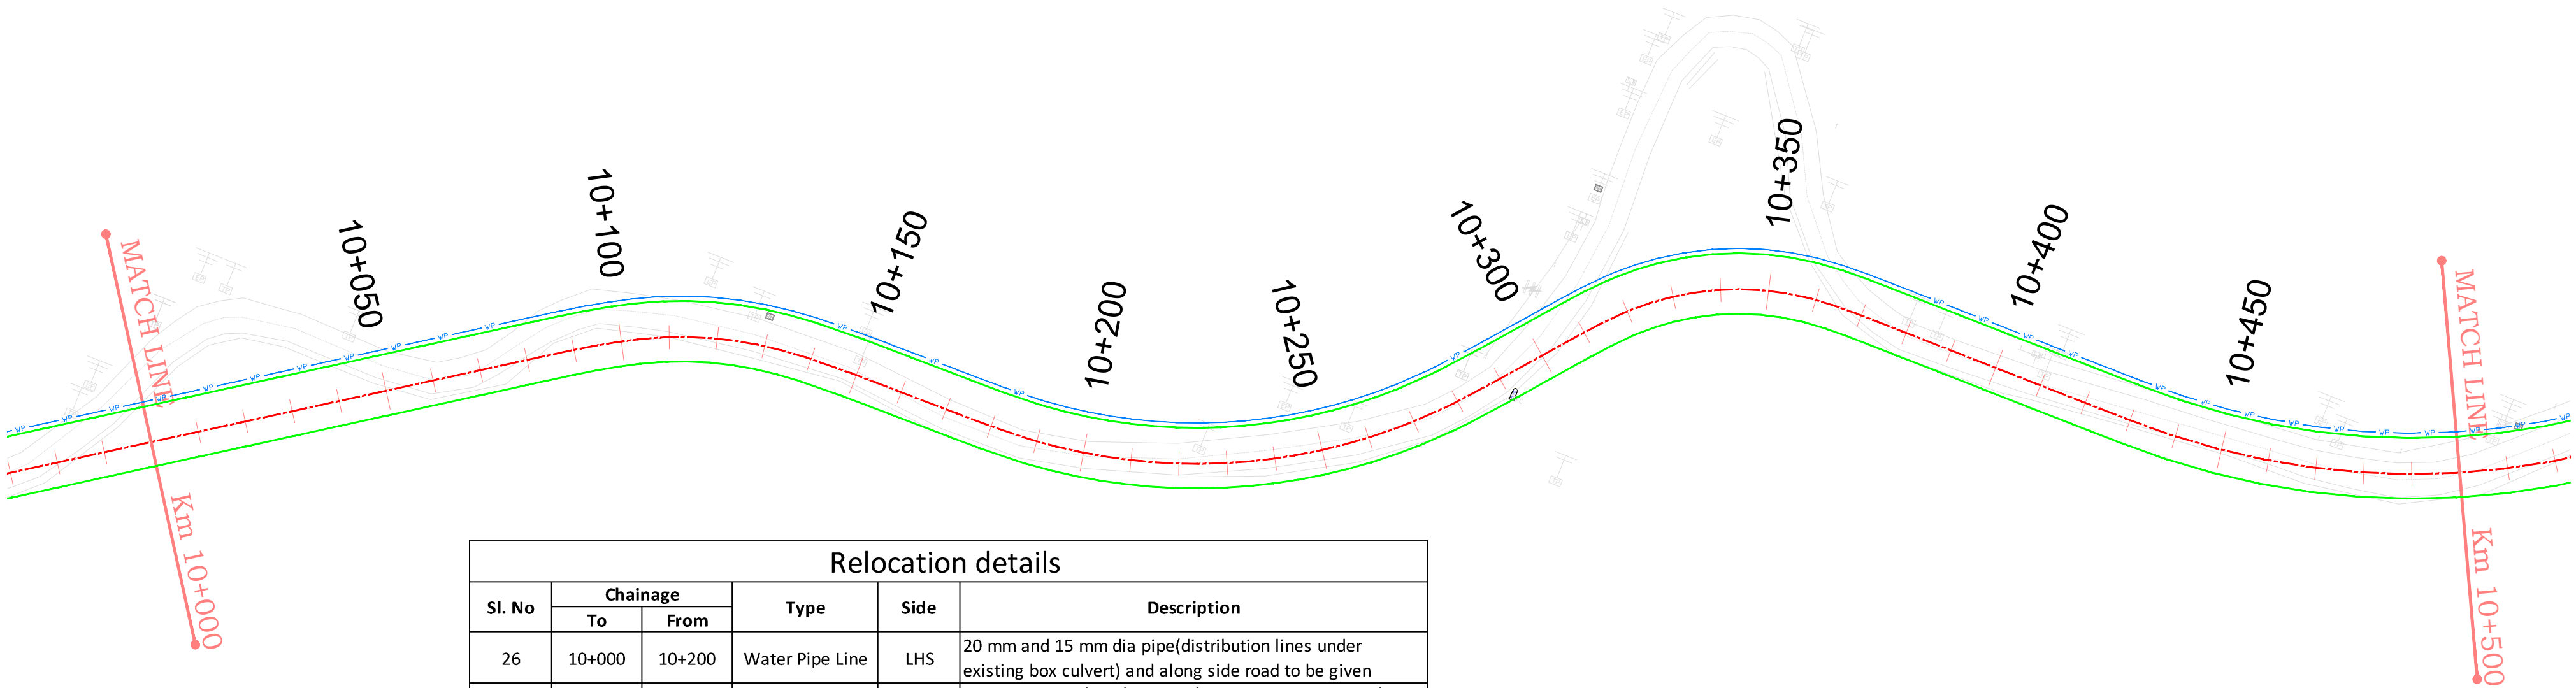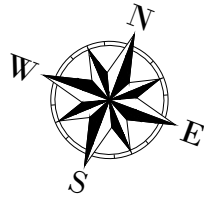



Relocation details					
Sl. No	Chainage		Type	Side	Description
	To	From			
26	10+000	10+200	Water Pipe Line	LHS	20 mm and 15 mm dia pipe(distribution lines under existing box culvert) and along side road to be given
27	10+200	10+500	Water Pipe Line	LHS	Water Trap Tank and 32 mm dia pipe crossing at road to be altered and reconstructed, and 5000 ltrs RCC tank on downside of the road to be reconstructed (if dismantled).

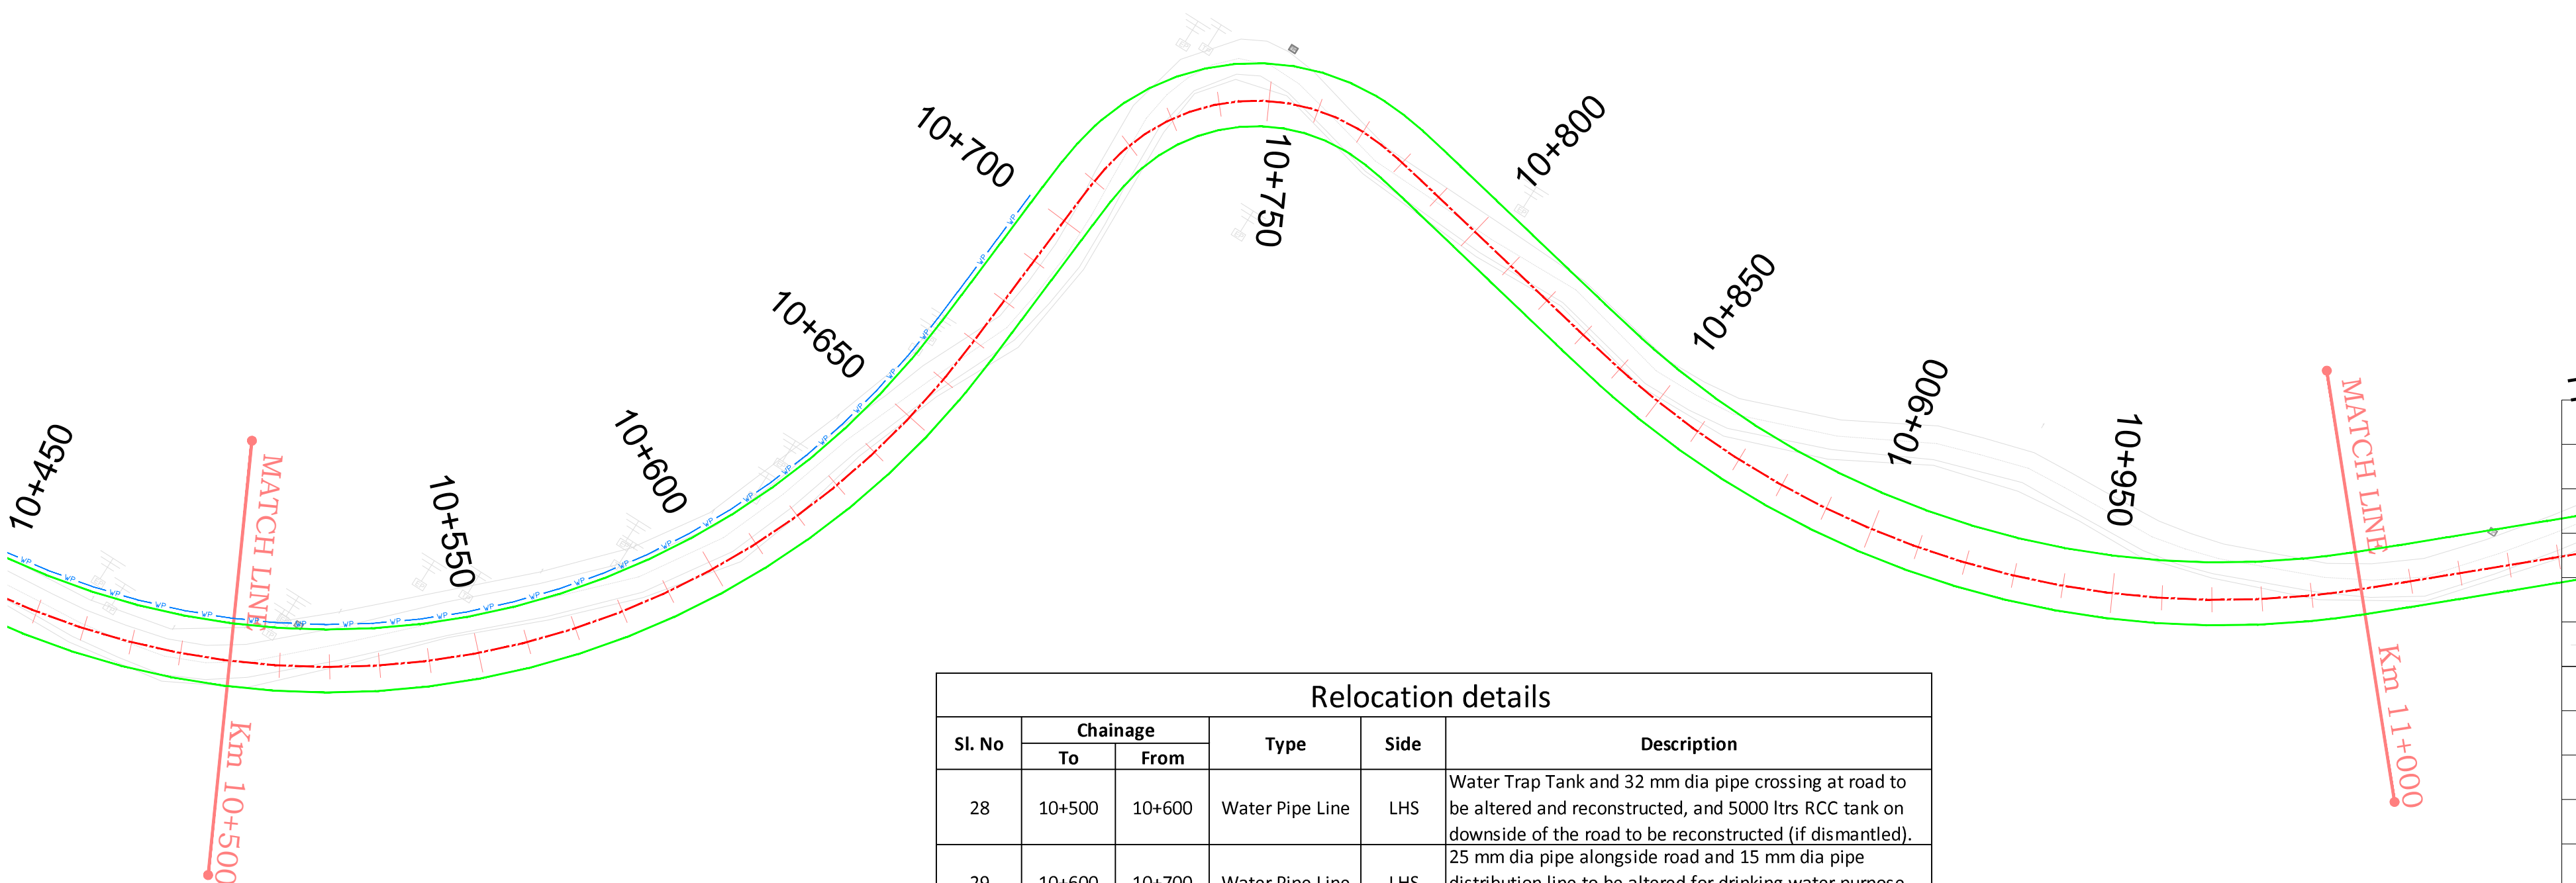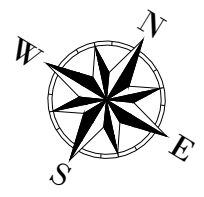


Relocation details					
Sl. No	Chainage		Type	Side	Description
	To	From			
28	10+500	10+600	Water Pipe Line	LHS	Water Trap Tank and 32 mm dia pipe crossing at road to be altered and reconstructed, and 5000 ltrs RCC tank on downside of the road to be reconstructed (if dismantled).
29	10+600	10+700	Water Pipe Line	LHS	25 mm dia pipe alongside road and 15 mm dia pipe distribution line to be altered for drinking water purpose and later to be replaced all after construction.

Legends: Existing	
	Electrical Pole
	Light Pole
	Telephone Pole
	Transformer
	Water Pipe Line
Legends: Proposed	
	Electrical Pole
	Light Pole
	Telephone Pole
	Transformer
	Water Pipe Line

Rev. No	Date	Checked By.	Revision Details	Color Code.	Description	Client:	Design Consultant:	Project :	Design By : RK	Title:	
					Center Line	 National Highway & Infrastructure Development Corp. Ltd. (NHIDCL) 1st & 2nd Floor, Tower A, World Trade Centre, Nauroji Nagar, New Delhi – 110029	 Xplorer Consultancy Services Pvt. Ltd. in joint venture Dsd Infratech Management Pvt. Ltd, in Association With Maverick Memok & Construction 511, Tower b, ithum, plot-A40 Sector-62, Noida Uttar Pradesh – 201301	Consultancy Services For Preparation Of DPR And Providing Services For Pre-Construction Activities in Respect of "Widening And Up-Gradation Of Existing Carriageway into 2L+PS Configuration From Reshi(Km 96.254) .To Rhenock (Km 101.554) Along NH-717A & From Rhenock (Km 0.00) To Rongli Bazaar (Km 15.300) Along NH-717B in the States Of Sikkim ". (Rhenock 0+00 To Rongli Bazaar 14+589)	Drawn By : MK	Utilities Shifting For Water Pipe Line (Km 10+000 to Km 11+000)	
					Formation Width				Checked By : AH		
									Approved By : VY	Dwg No: XPL/DSD/SK/UTILITIES/WPL/11	
											Scale : 1/1000

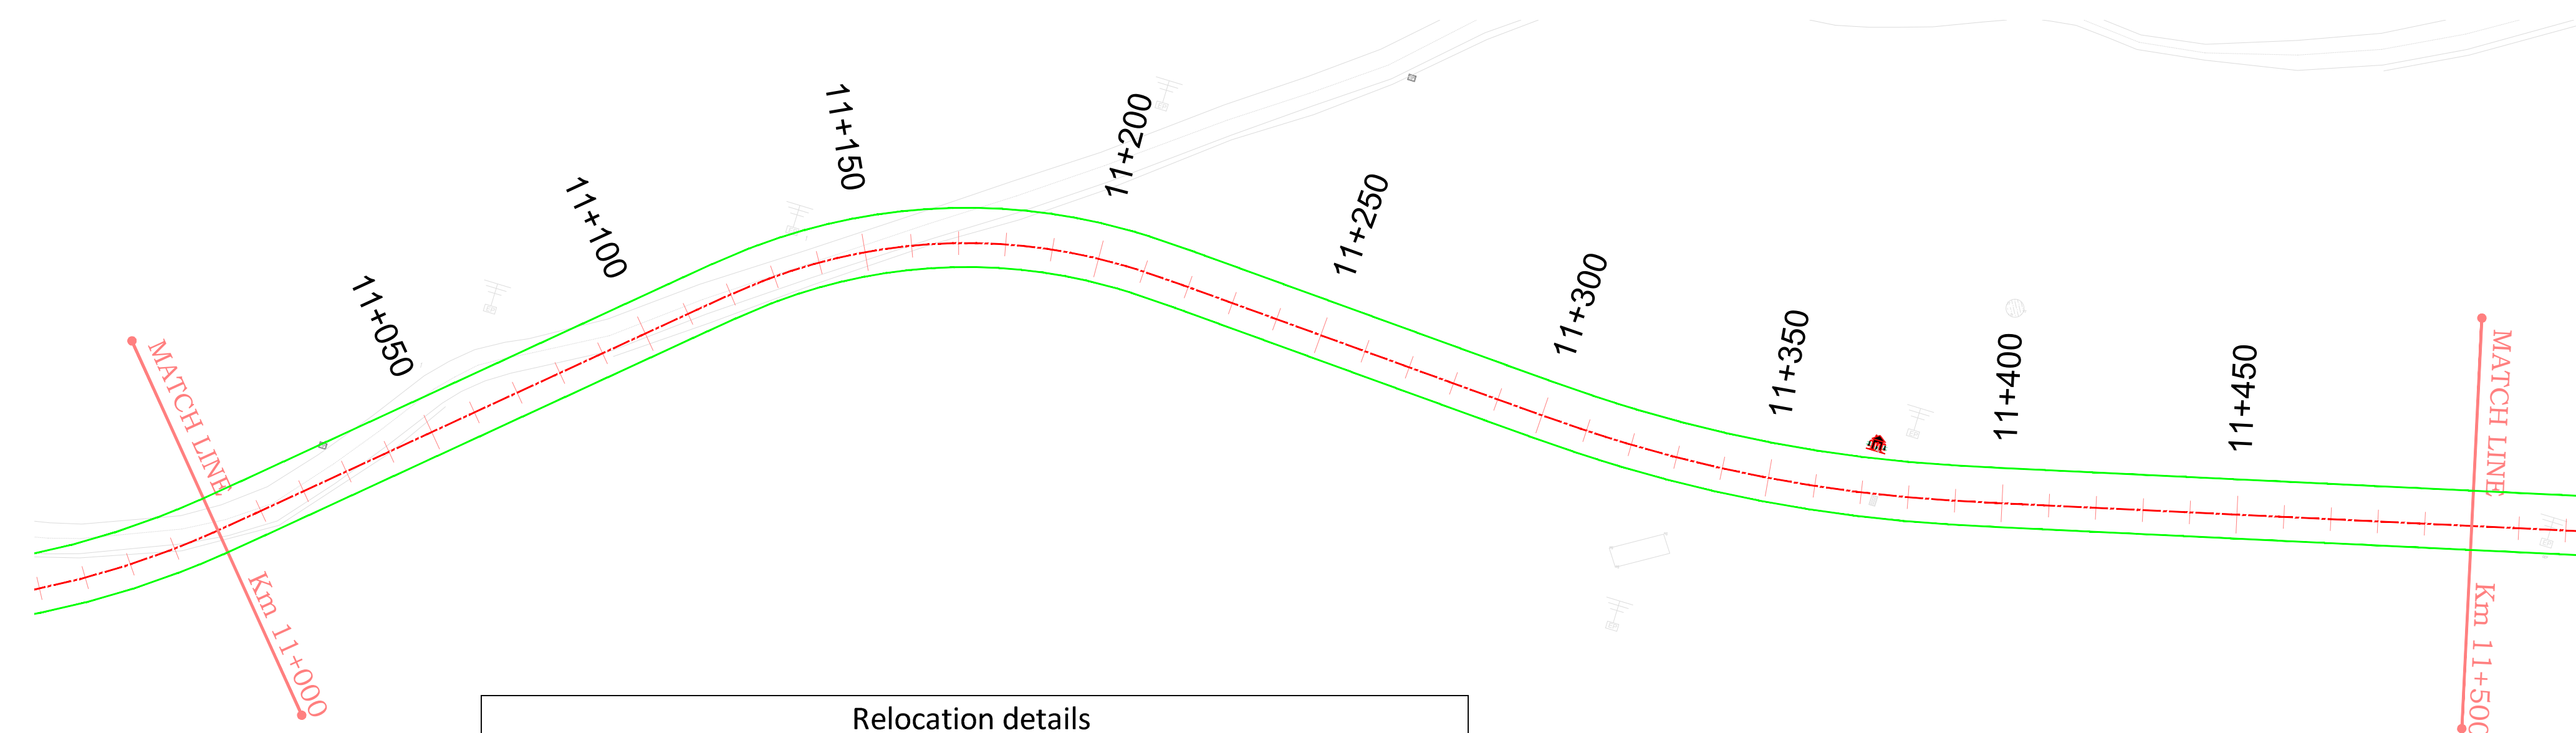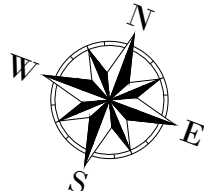


Relocation details					
Sl. No	Chainage		Type	Side	Description
	To	From			
30	11+000	11+500	Water Pipe Line		NIL

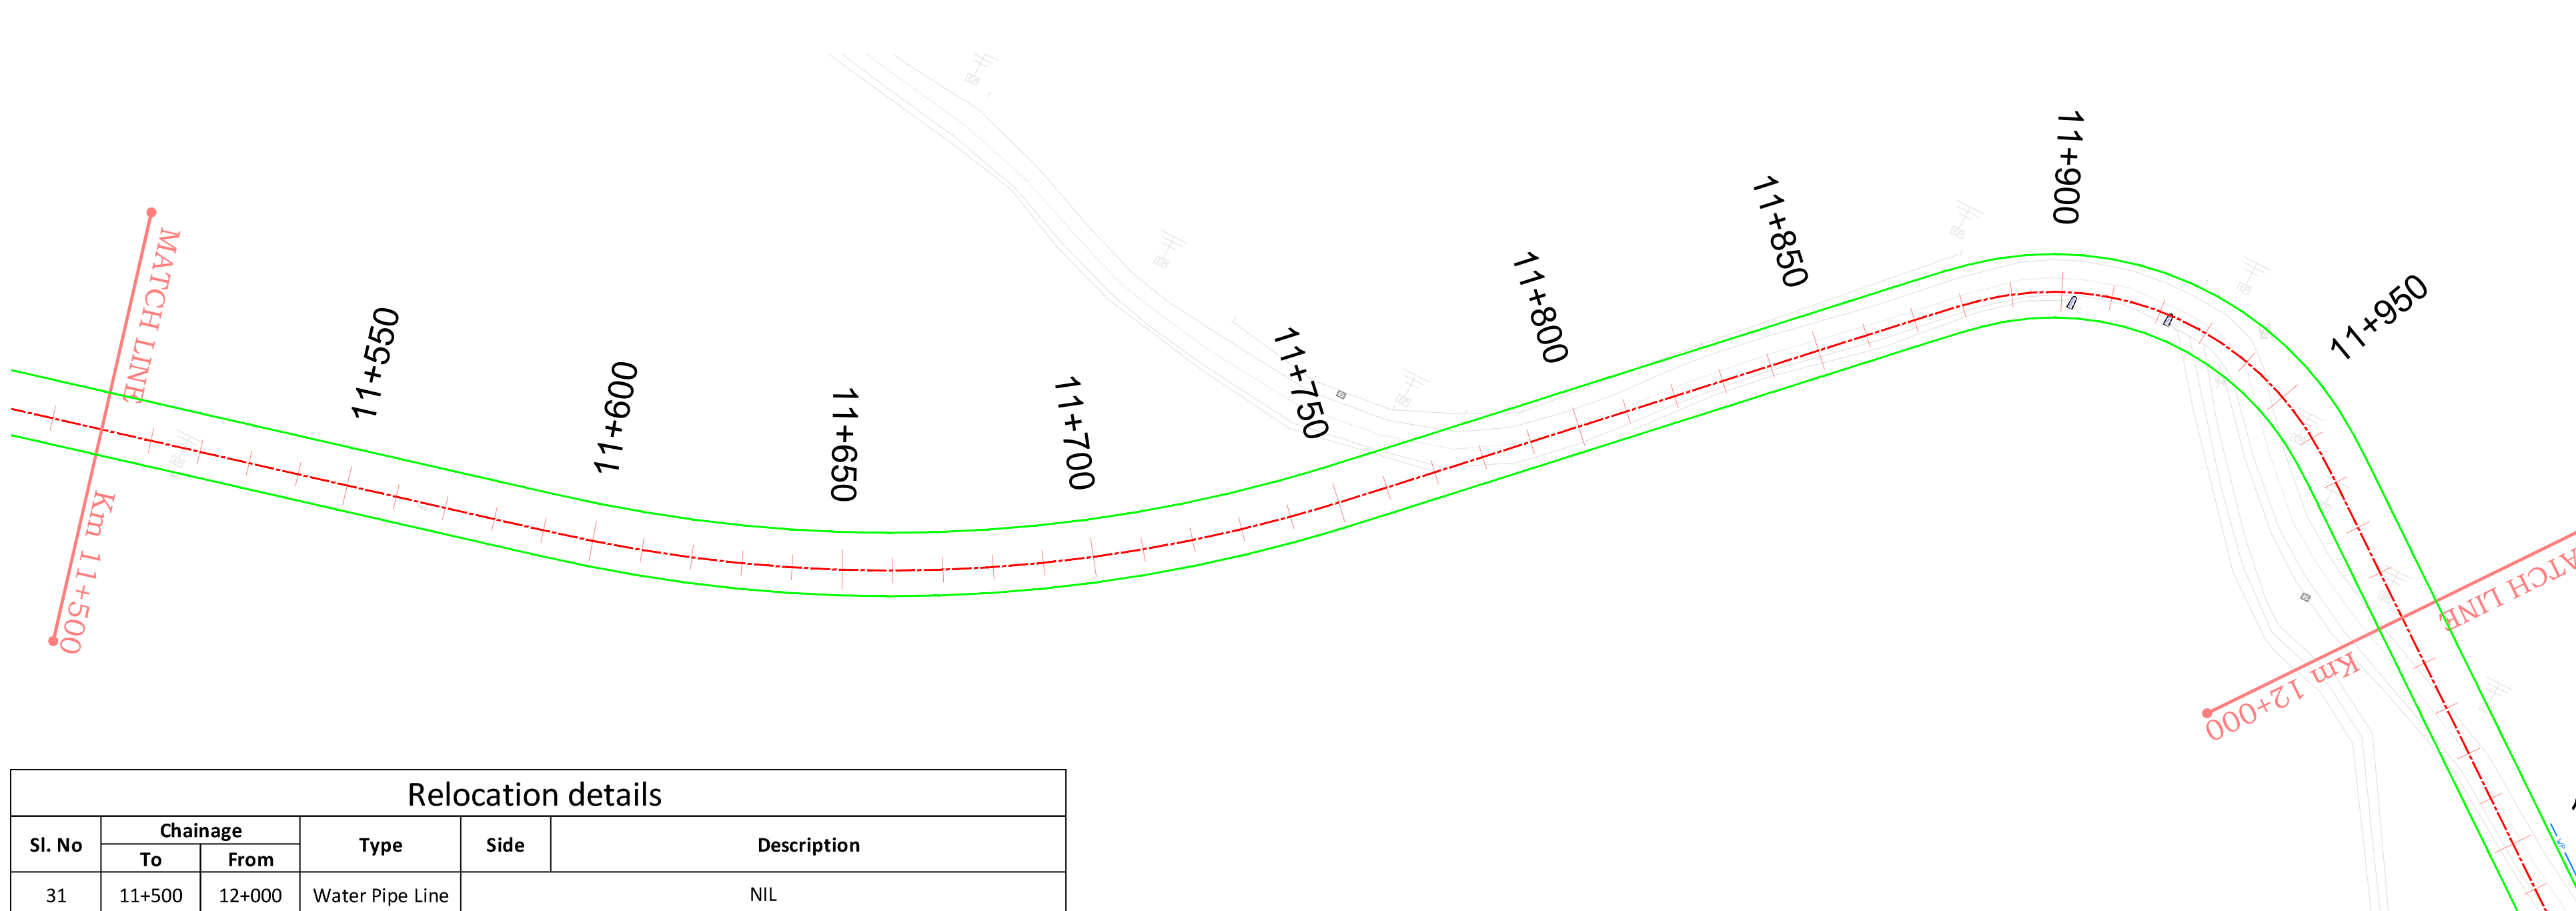


Relocation details					
Sl. No	Chainage		Type	Side	Description
	To	From			
31	11+500	12+000	Water Pipe Line		NIL

Legends: Existing	
	Electrical Pole
	Light Pole
	Telephone Pole
	Transformer
	Water Pipe Line
Legends: Proposed	
	Electrical Pole
	Light Pole
	Telephone Pole
	Transformer
	Water Pipe Line

Rev. No	Date	Checked By.	Revision Details	Color Code.	Description	Client:	Design Consultant:	Project :	Design By : RK	Title:		
					Center Line	 National Highway & Infrastructure Development Corp. Ltd. (NHIDCL) 1st & 2nd Floor, Tower A, World Trade Centre, Nauroji Nagar, New Delhi – 110029	 Xplorer Consultancy Services Pvt. Ltd. in joint venture Dsd Infratech Management Pvt. Ltd, in Association With Maverick Memok & Construction 511, Tower b, ithum, plot-A40 Sector-62, Noida Uttar Pradesh – 201301	Consultancy Services For Preparation Of DPR And Providing Services For Pre-Construction Activities in Respect of "Widening And Up-Gradation Of Existing Carriageway into 2L+PS Configuration From Reshi(Km 96.254) .To Rhenock (Km 101.554) Along NH-717A & From Rhenock (Km 0.00) To Rongli Bazaar (Km 15.300) Along NH-717B in the States Of Sikkim ". (Rhenock 0+00 To Rongli Bazaar 14+589)	Drawn By : MK	Utilities Shifting For Water Pipe Line (Km 11+000 to Km 12+000)		
				Formation Width	Checked By : AH							
									Approved By : VY	Dwg No: XPL/DSD/SK/UTILITIES/WPL/12		
										Scale : 1/1000	Sheet: 12 OF 15	Date : Nov-2024

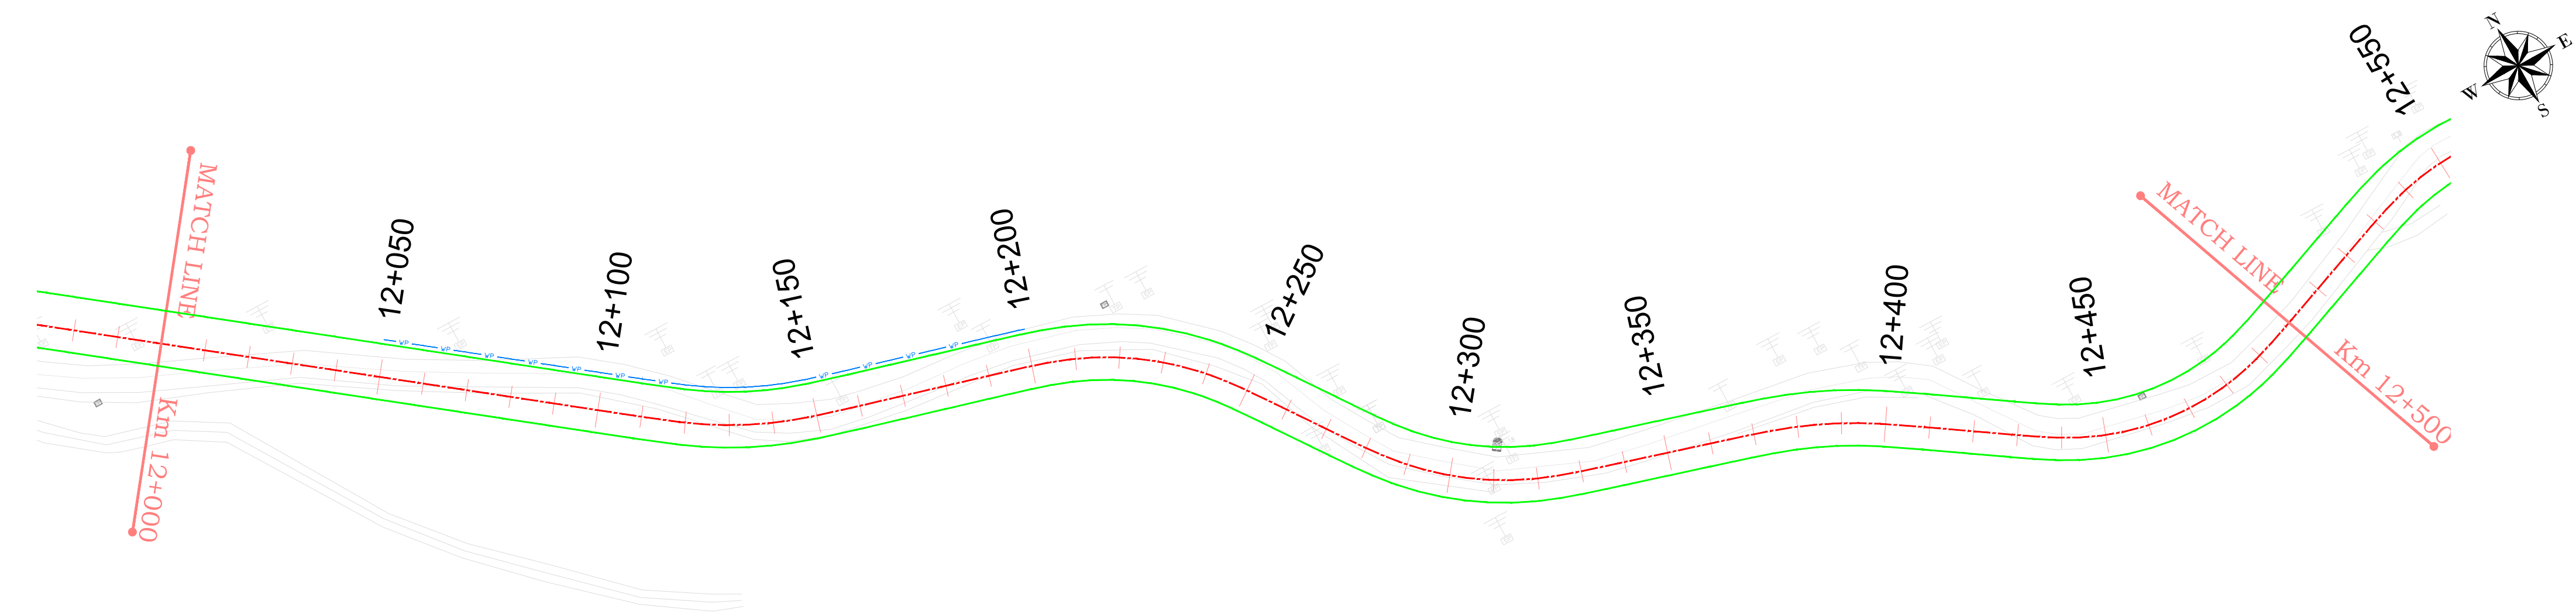


Relocation details					
Sl. No	Chainage		Type	Side	Description
	To	From			
32	12+050	12+200	Water Pipe Line	LHS	32mm dia pipe on the valley side of the road

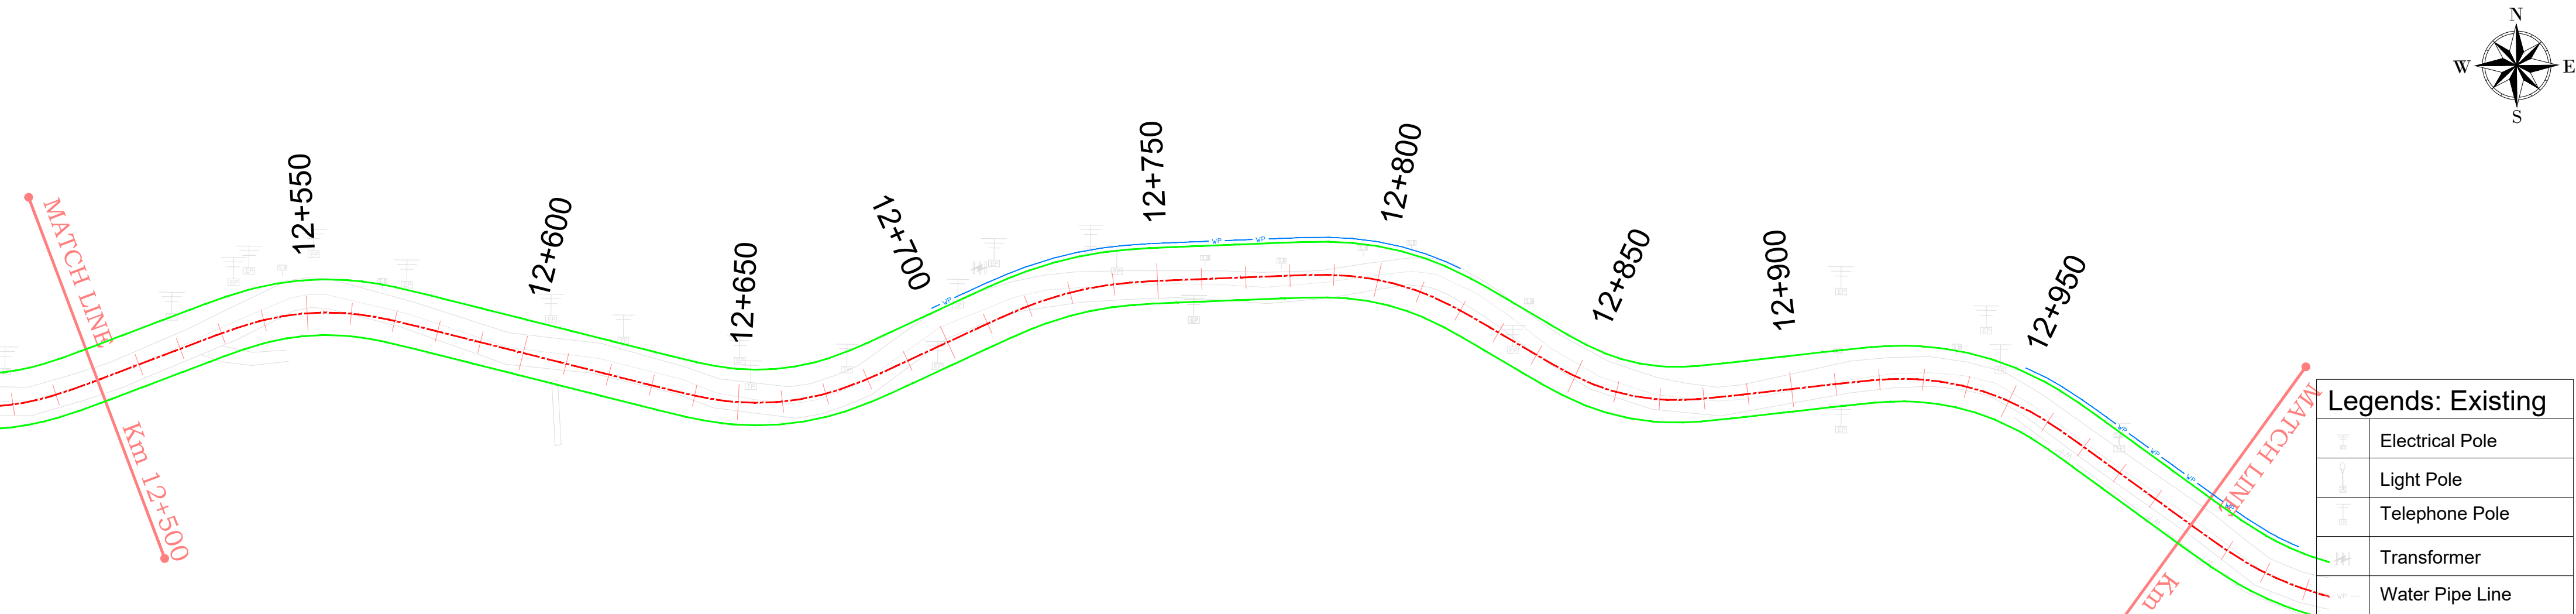


Relocation details					
Sl. No	Chainage		Type	Side	Description
	To	From			
33	12+700	12+815	Water Pipe Line	LHS	DN-15mm 3 pipes running at valley side and house connection
34	12+950	13+000	Water Pipe Line	LHS	DN-32mm Runnng along with the valley side and household connection

Legends: Existing	
	Electrical Pole
	Light Pole
	Telephone Pole
	Transformer
	Water Pipe Line
Legends: Proposed	
	Electrical Pole
	Light Pole
	Telephone Pole
	Transformer
	Water Pipe Line

Rev. No	Date	Checked By.	Revision Details	Color Code.	Description	Client:	Design Consultant:	Project :	Design By : RK	Title:	
					Center Line	 National Highway & Infrastructure Development Corp. Ltd. (NHIDCL) 1st & 2nd Floor, Tower A, World Trade Centre, Nauroji Nagar, New Delhi – 110029	 Xplorer Consultancy Services Pvt. Ltd. in joint venture Dsd Infratech Management Pvt. Ltd, in Association With Maverick Memok & Construction 511, Tower b, ithum, plot-A40 Sector-62, Noida Uttar Pradesh – 201301	Project : Consultancy Services For Preparation Of DPR And Providing Services For Pre-Construction Activities in Respect of Widening And Up-Gradation Of Existing Carriageway into 2L+PS Configuration From Reshi(Km 96.254) .To Rhenock (Km 101.554) Along NH-717A & From Rhenock (Km 0.00) To Rongli Bazaar (Km 15.300) Along NH-717B in the States Of Sikkim ". (Rhenock 0+00 To Rongli Bazaar 14+589)	Drawn By : MK	Utilities Shifting For Water Pipe Line (Km 12+000 to Km 13+000)	
					Formation Width				Checked By : AH		
									Approved By : VY	Dwg No: XPL/DSD/SK/UTILITIES/WPL/13	
									Scale : 1/1000	Sheet: 13 OF 15	Date : Nov-2024

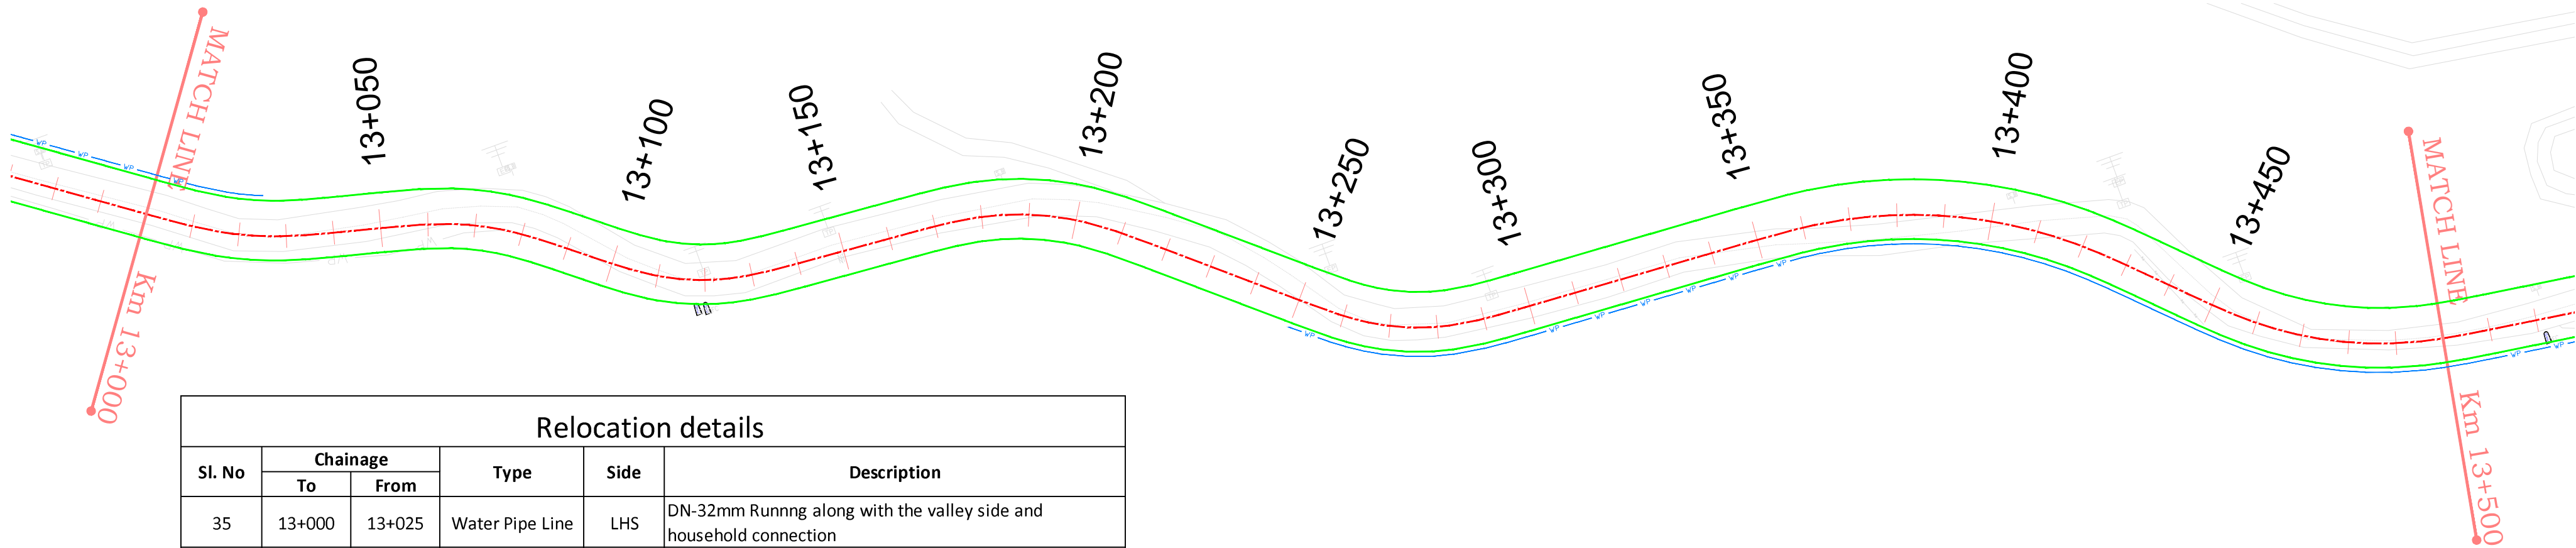

Relocation details					
Sl. No	Chainage		Type	Side	Description
	To	From			
35	13+000	13+025	Water Pipe Line	LHS	DN-32mm Runnng along with the valley side and household connection
36	13+250	13+300	Water Pipe Line	RHS	DN-15mm 2pipes Running along with the hill side
37	13+300	13+500	Water Pipe Line	RHS	DN-32mm 2pipes Running along with the hill side 200 meter ahead crossing the box culvert DN-32 and house hold connection valley side

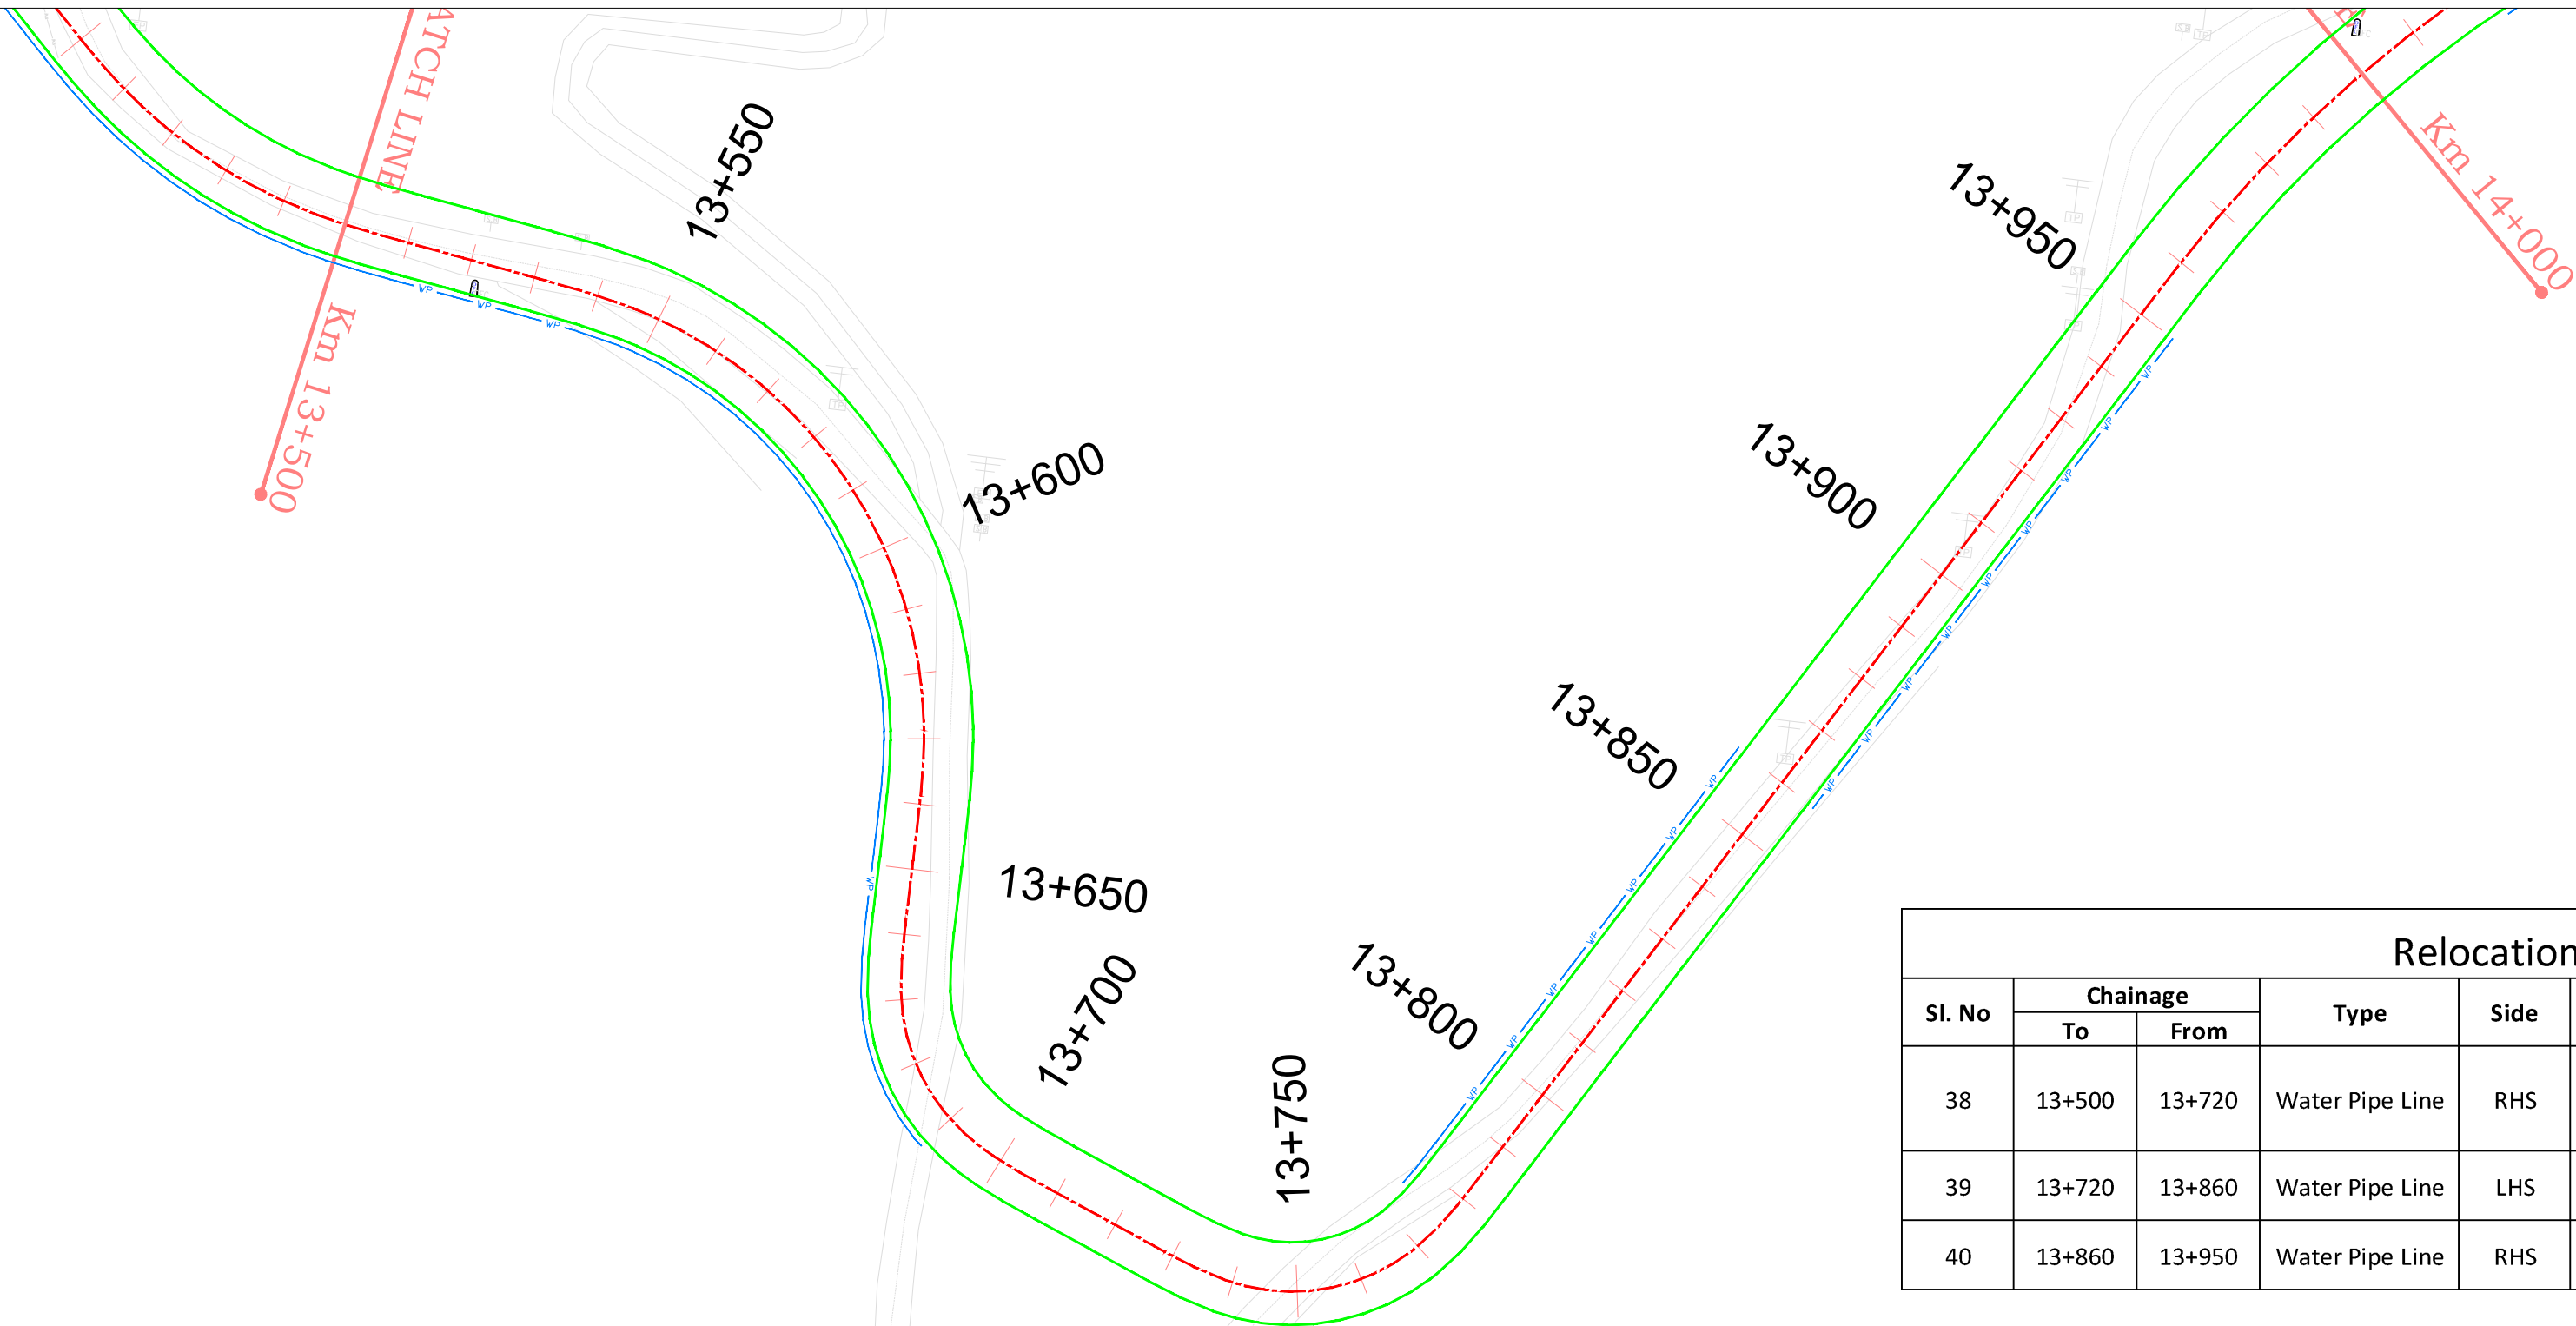

Relocation details					
Sl. No	Chainage		Type	Side	Description
	To	From			
38	13+500	13+720	Water Pipe Line	RHS	DN-32mm 2pipes Running along with the hill side 200 meter ahead crossing the box culvert DN-32 and house hold connection valley side
39	13+720	13+860	Water Pipe Line	LHS	DN-15mm 5 pipes road crossing at valley side and house hold connection
40	13+860	13+950	Water Pipe Line	RHS	DN-15mm running along with the hill side


Legends: Existing

	Electrical Pole
	Light Pole
	Telephone Pole
	Transformer
	Water Pipe Line


Legends: Proposed

	Electrical Pole
	Light Pole
	Telephone Pole
	Transformer
	Water Pipe Line

Rev. No	Date	Checked By.	Revision Details	Color Code.	Description	Client:	Design Consultant:	Project :	Design By : RK	Title:	
					Center Line	 National Highway & Infrastructure Development Corp. Ltd. (NHIDCL) 1st & 2nd Floor, Tower A, World Trade Centre, Nauroji Nagar, New Delhi – 110029	 Xplorer Consultancy Services Pvt. Ltd. in joint venture Dsd Infratech Management Pvt. Ltd, in Association With Maverick Memrok & Construction 511, Tower b, ithum, plot-A40 Sector-62, Noida Uttar Pradesh – 201301	Consultancy Services For Preparation Of DPR And Providing Services For Pre-Construction Activities in Respect of Widening And Up-Gradation Of Existing Carriageway into 2L+PS Configuration From Reshi(Km 96.254) .To Rhenock (Km 101.554) Along NH-717A & From Rhenock (Km 0.00) To Rongli Bazaar (Km 15.300) Along NH-717B in the States Of Sikkim ". (Rhenock 0+00 To Rongli Bazaar 14+589)	Drawn By : MK	Utilities Shifting For Water Pipe Line (Km 13+000 to Km 14+000)	
					Formation Width				Checked By : AH		
									Approved By : VY	Dwg No: XPL/DSD/SK/UTILITIES/WPL/14	
									Scale : 1/1000	Sheet: 14 OF 15	Date : Nov-2024

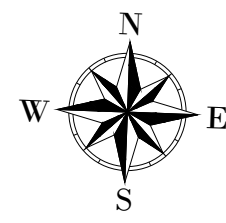


Relocation details					
Sl. No	Chainage		Type	Side	Description
	To	From			
41	14+025	14+200	Water Pipe Line	RHS	DN-40mm running along with the hill side

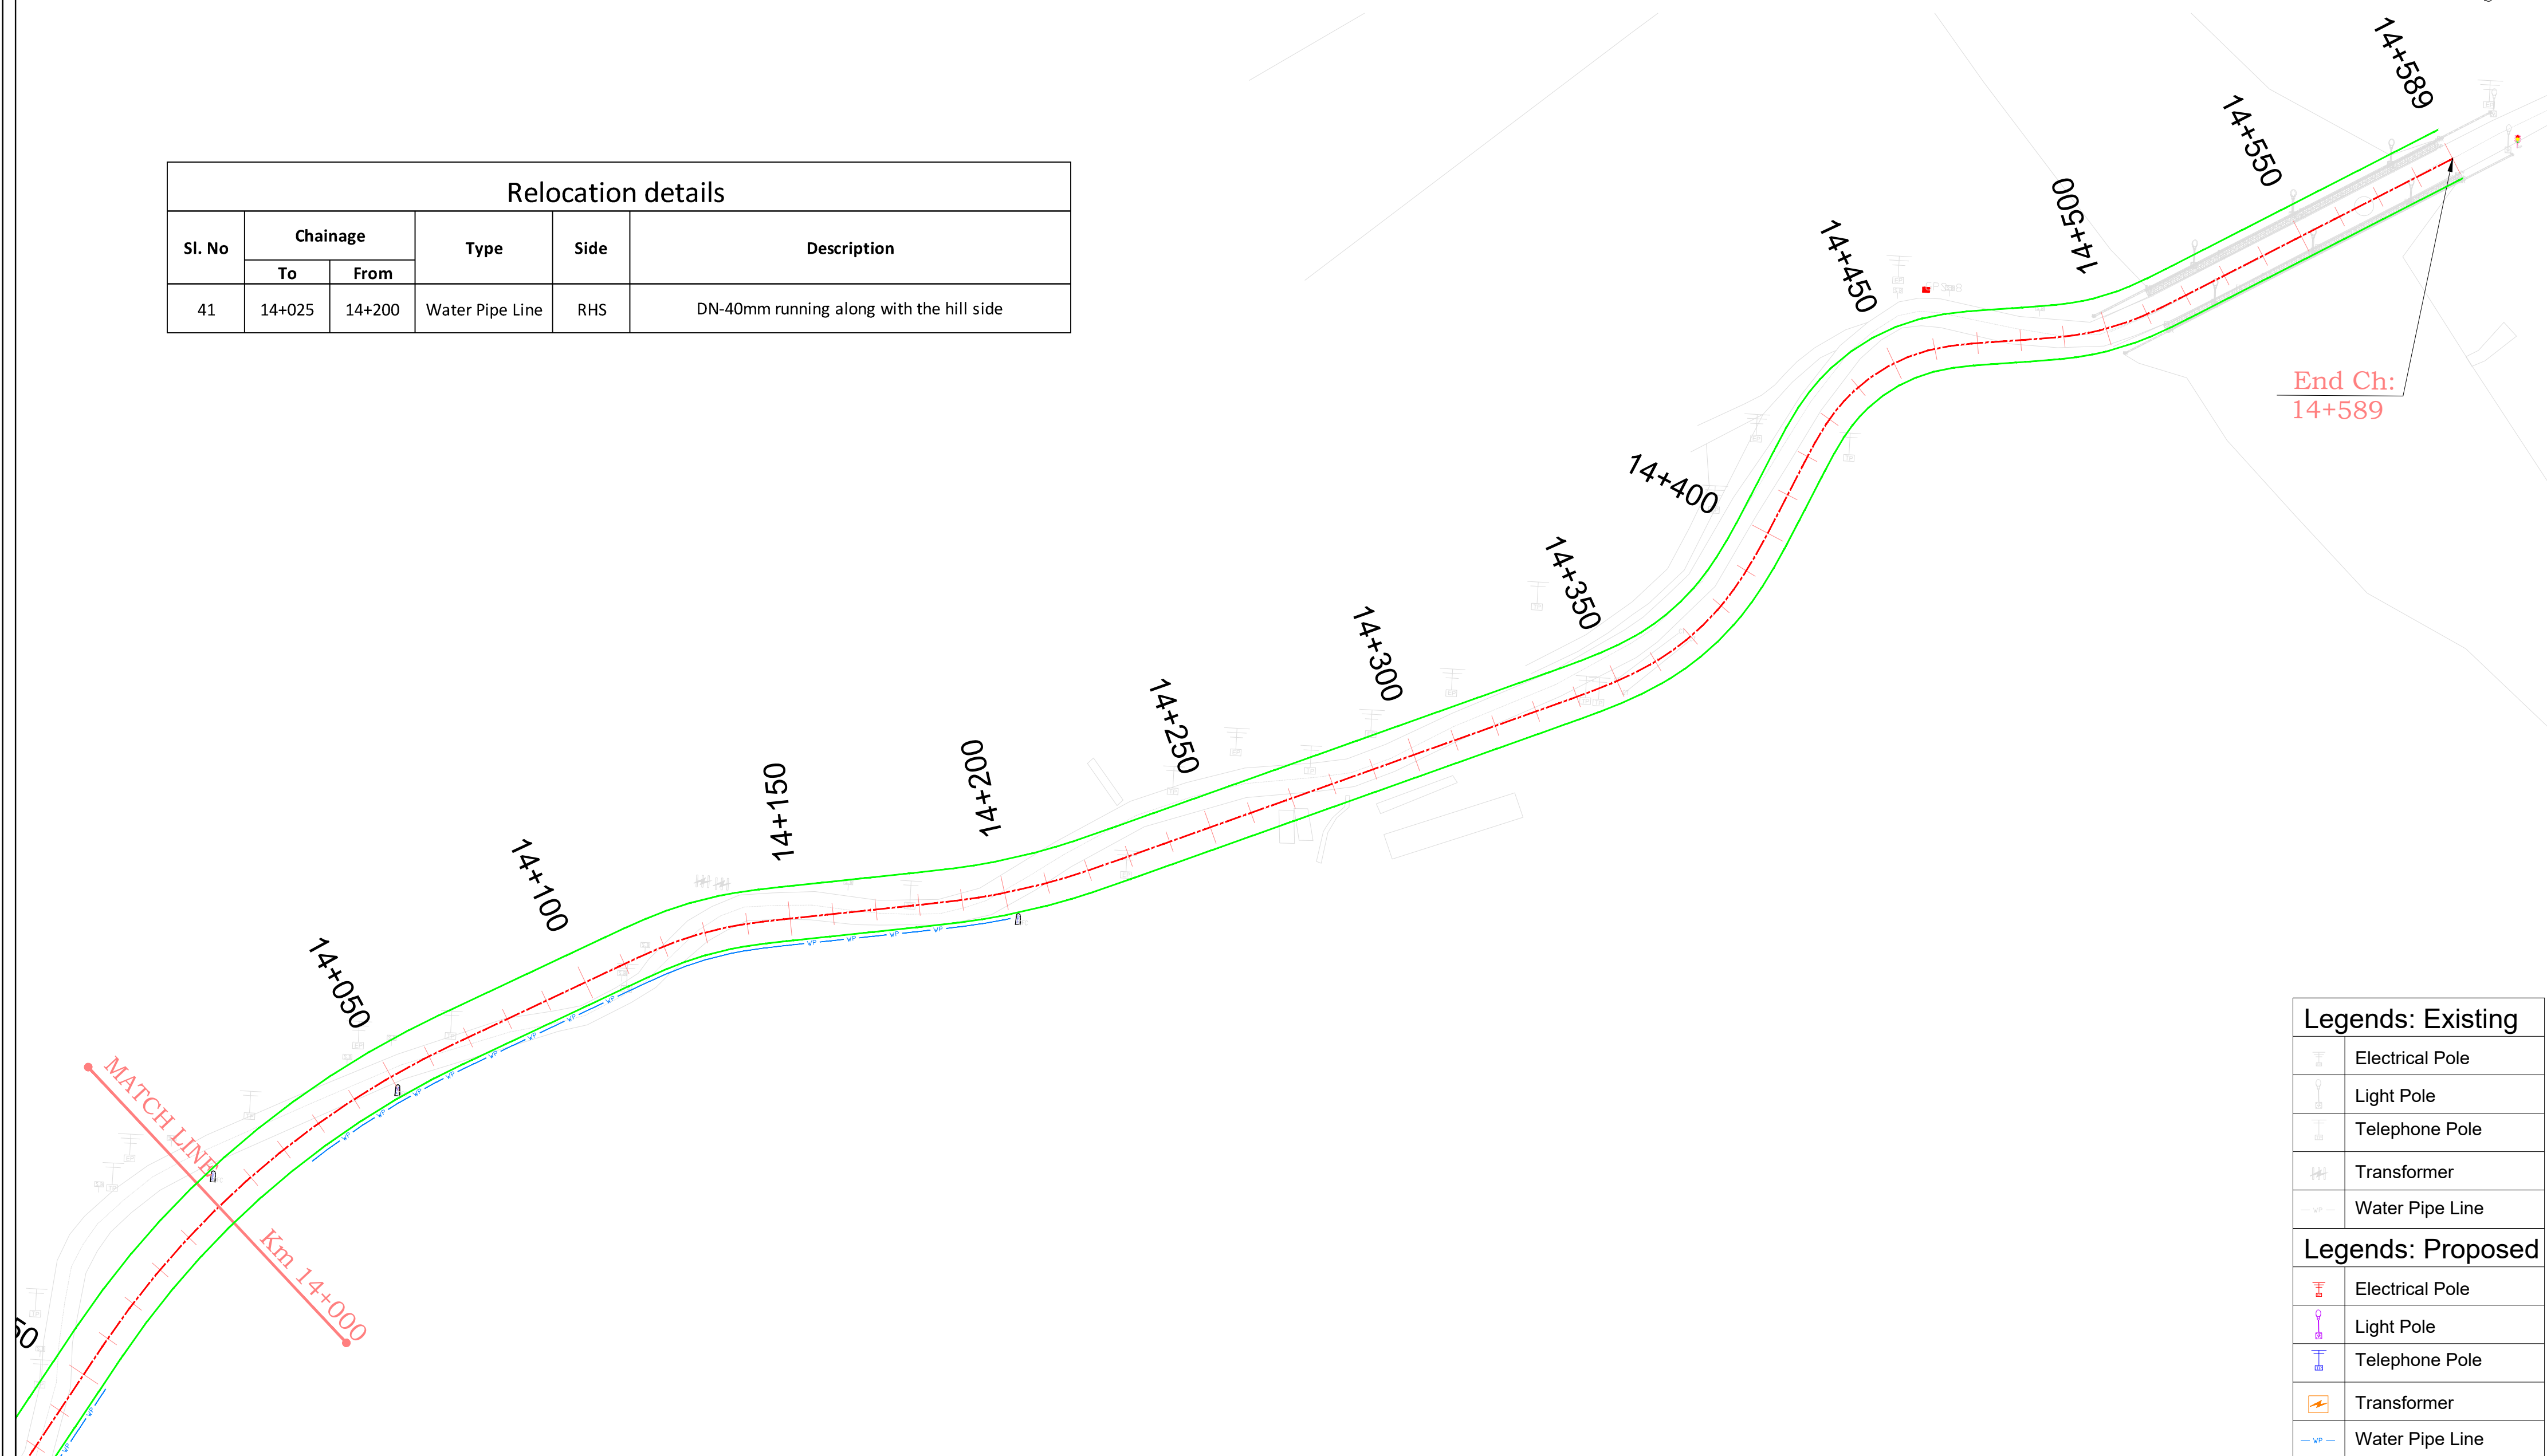

Legends: Existing	
	Electrical Pole
	Light Pole
	Telephone Pole
	Transformer
	Water Pipe Line

Legends: Proposed	
	Electrical Pole
	Light Pole
	Telephone Pole
	Transformer
	Water Pipe Line

 Rev. No	Date	Checked By.	Revision Details	Color Code.	Description	Client:	Design Consultant:	Project :	Design By : RK	Title:		
					Center Line	 National Highway & Infrastructure Development Corp. Ltd. (NHIDCL) 1st & 2nd Floor, Tower A, World Trade Centre, Nauroji Nagar, New Delhi – 110029	 Xplorer Consultancy Services Pvt. Ltd. in joint venture Dsd Infratech Management Pvt. Ltd. in Association With Maverick Mernok & Construction 511, Tower b, itium, plot-A40 Sector-62, Noida Uttar Pradesh – 201301	Project : Consultancy Services For Preparation Of DPR And Providing Services For Pre-Construction Activities in Respect of Widening And Up-Gradation Of Existing Carriageway into 2L+PS Configuration From Reshi(Km 96.254) .To Rhenock (Km 101.554) Along NH-717A & From Rhenock (Km 0.00) To Rongli Bazaar (Km 15.300) Along NH-717B in the States Of Sikkim ". (Rhenock 0+00 To Rongli Bazaar 14+589)		Utilities Shifting For Water Pipe Line (Km 14+000 to Km 14+589)		
					Formation Width						Drawn By : MK	
											Checked By : AH	
											Approved By : VY	Dwg No: XPL/DSD/SK/UTILITIES/WPL/15
											Scale : 1/1000	Sheet: 15 OF 15