


Chandkhara to kurti bridge NH-208A

Typical X - Section showing Road Features, Pavement details etc.

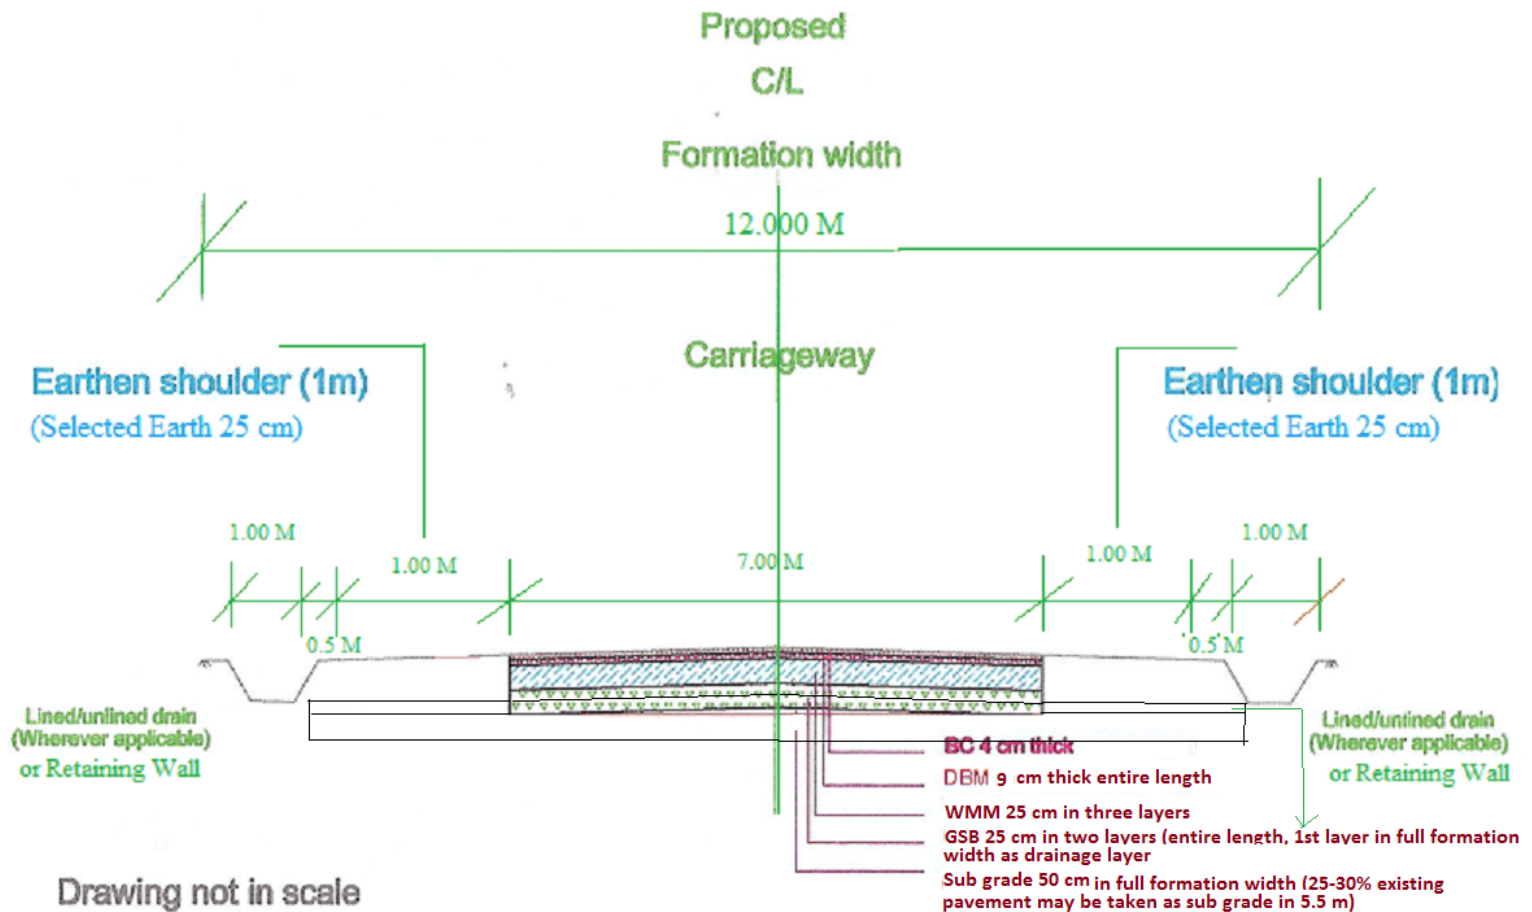

EXISTING FORMATION DETAILS AND EARTH FILLING REQD. IN WIDENING

(APPROX. ASSESSMENT)

Widening Required	--	4 m Avg. (2m avg. on both side)
(Avg. existing Fmn. width)	--	8 m
Depth of filling:-		
up to 60 cm	--	6 Kms approx.
60 cm to 1.5 m	--	5 Kms approx.
1.5 m to 2.5 m	--	1.5 Kms approx.
2.5 m to 3.5 m	--	1.0 Kms approx.
3.5 to 6 m	--	0.250 Kms approx.
Raising of Embankment		
1 m to 1.5 m height	--	1 Kms approx.
cutting	--	10,000 to 12,000 cum Approx.