



PLAN

PROFILE

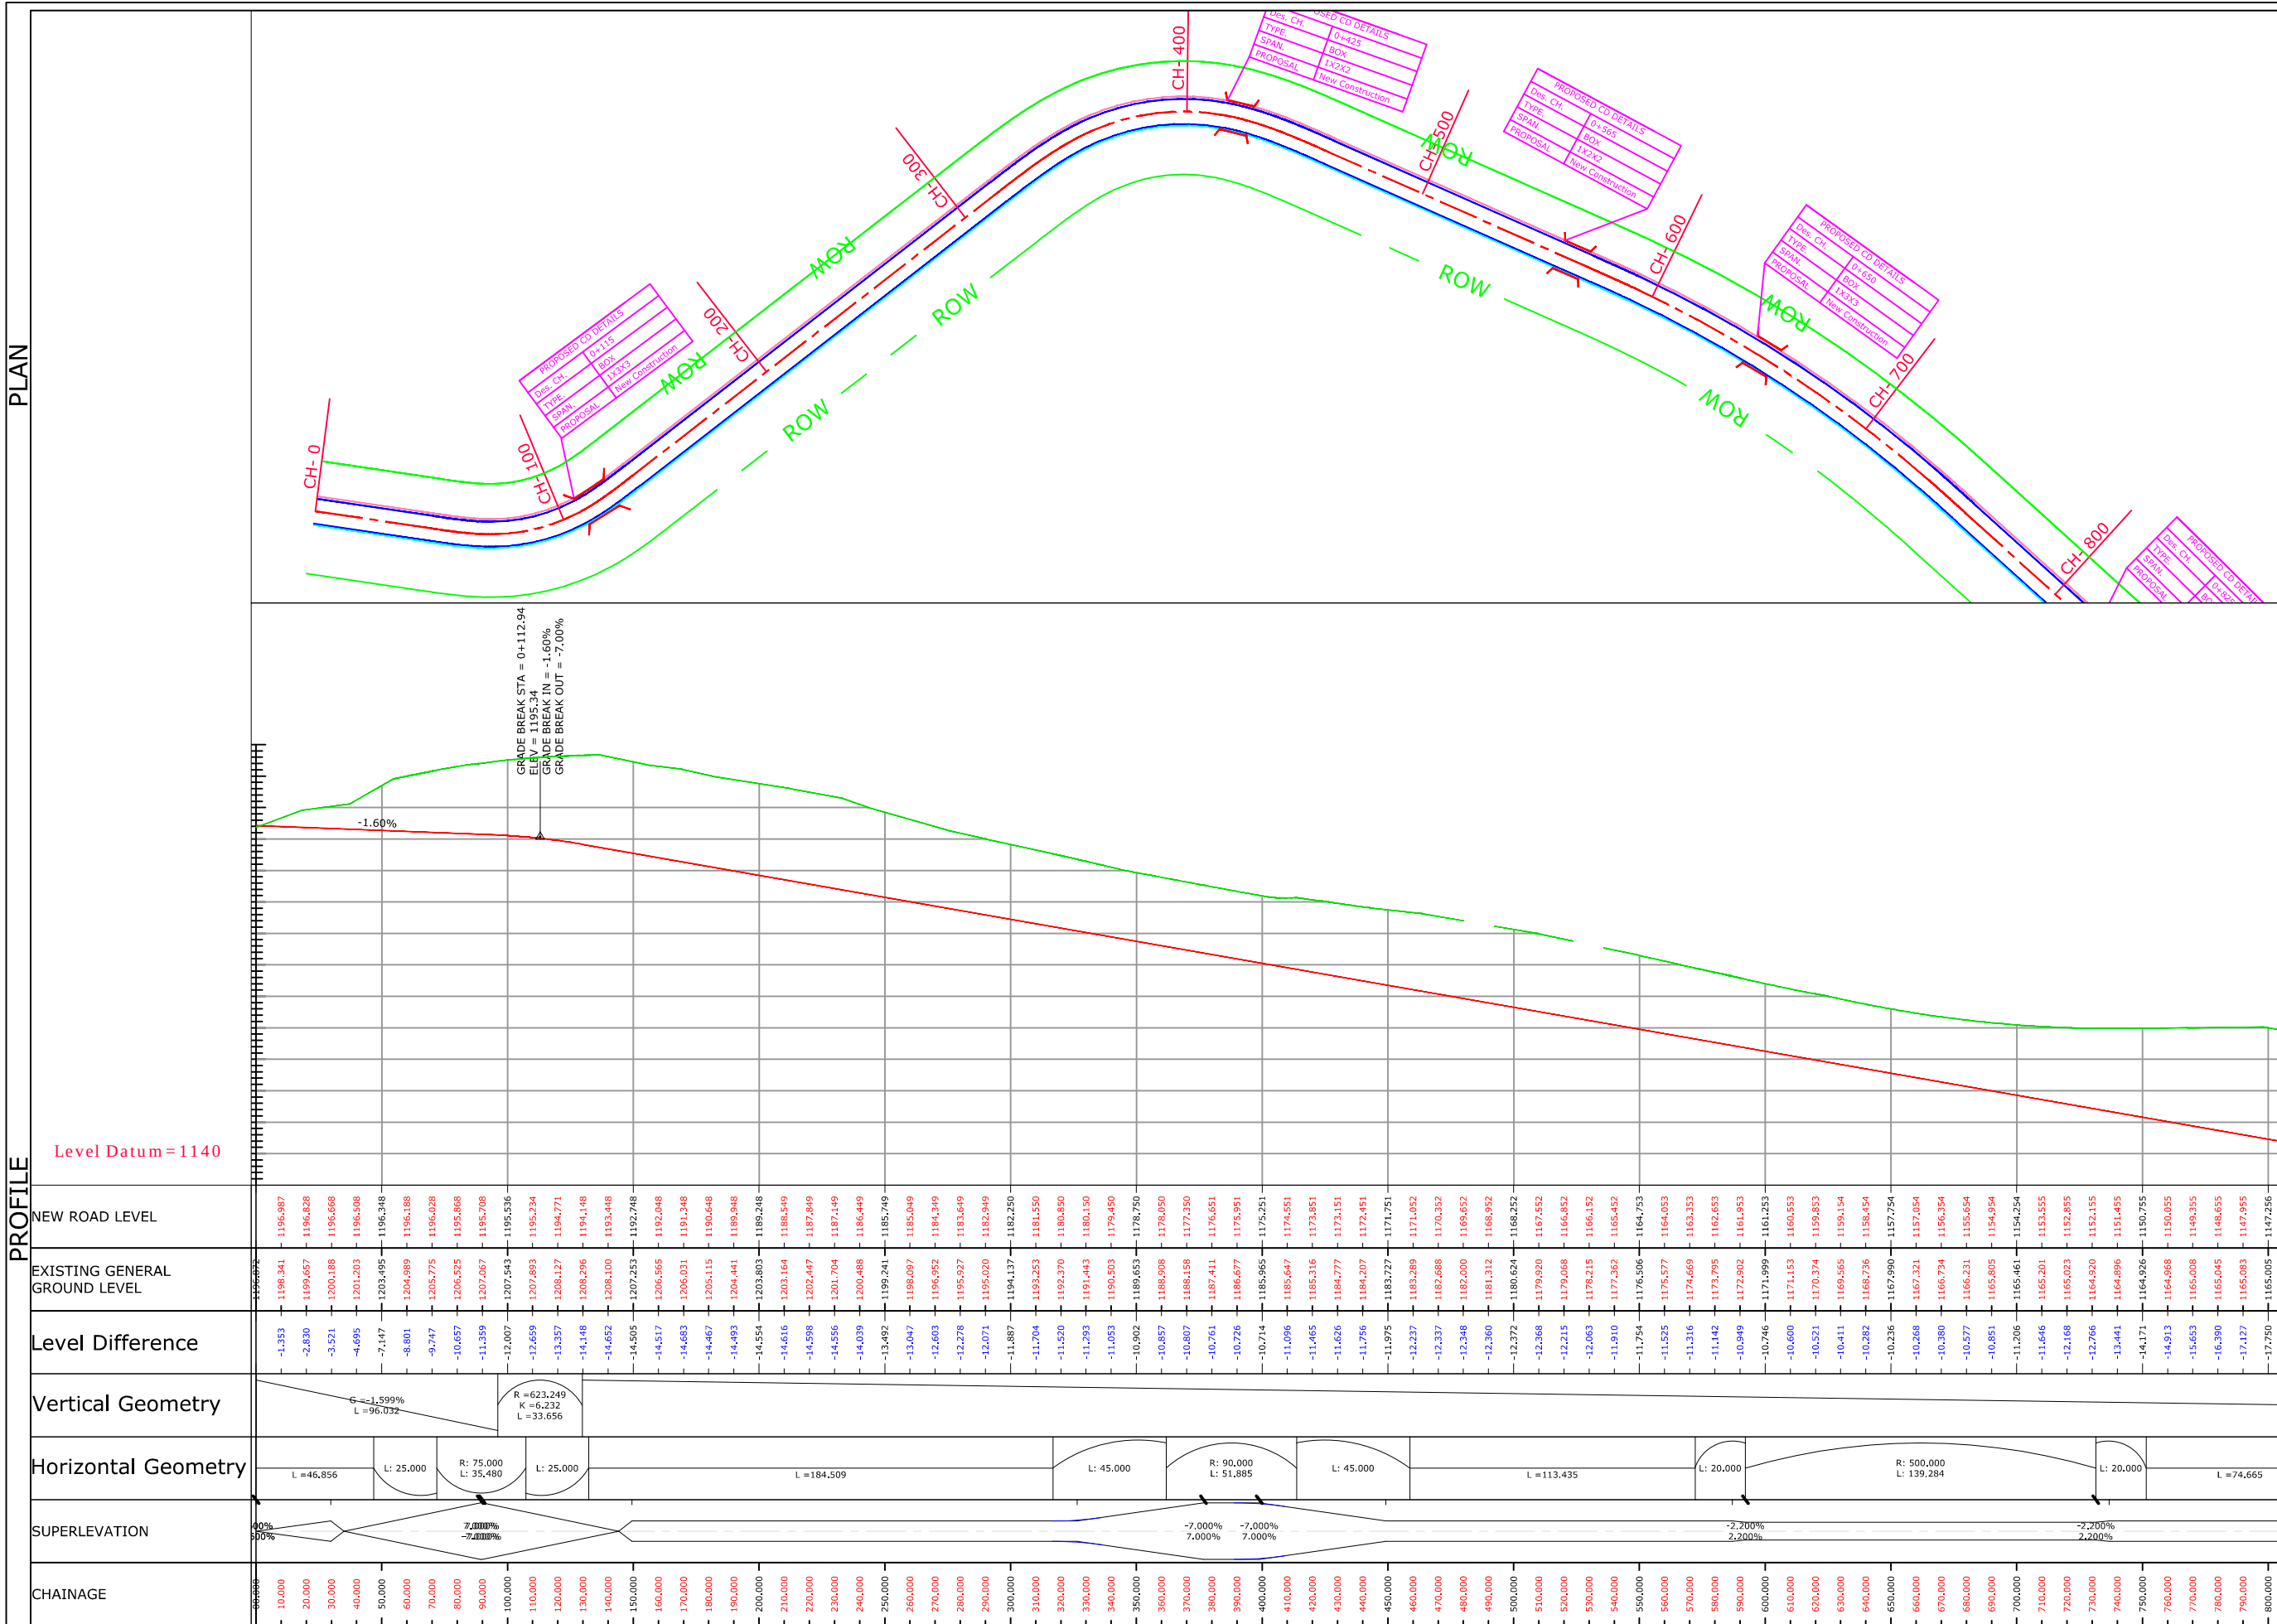

PLAN

PROFILE

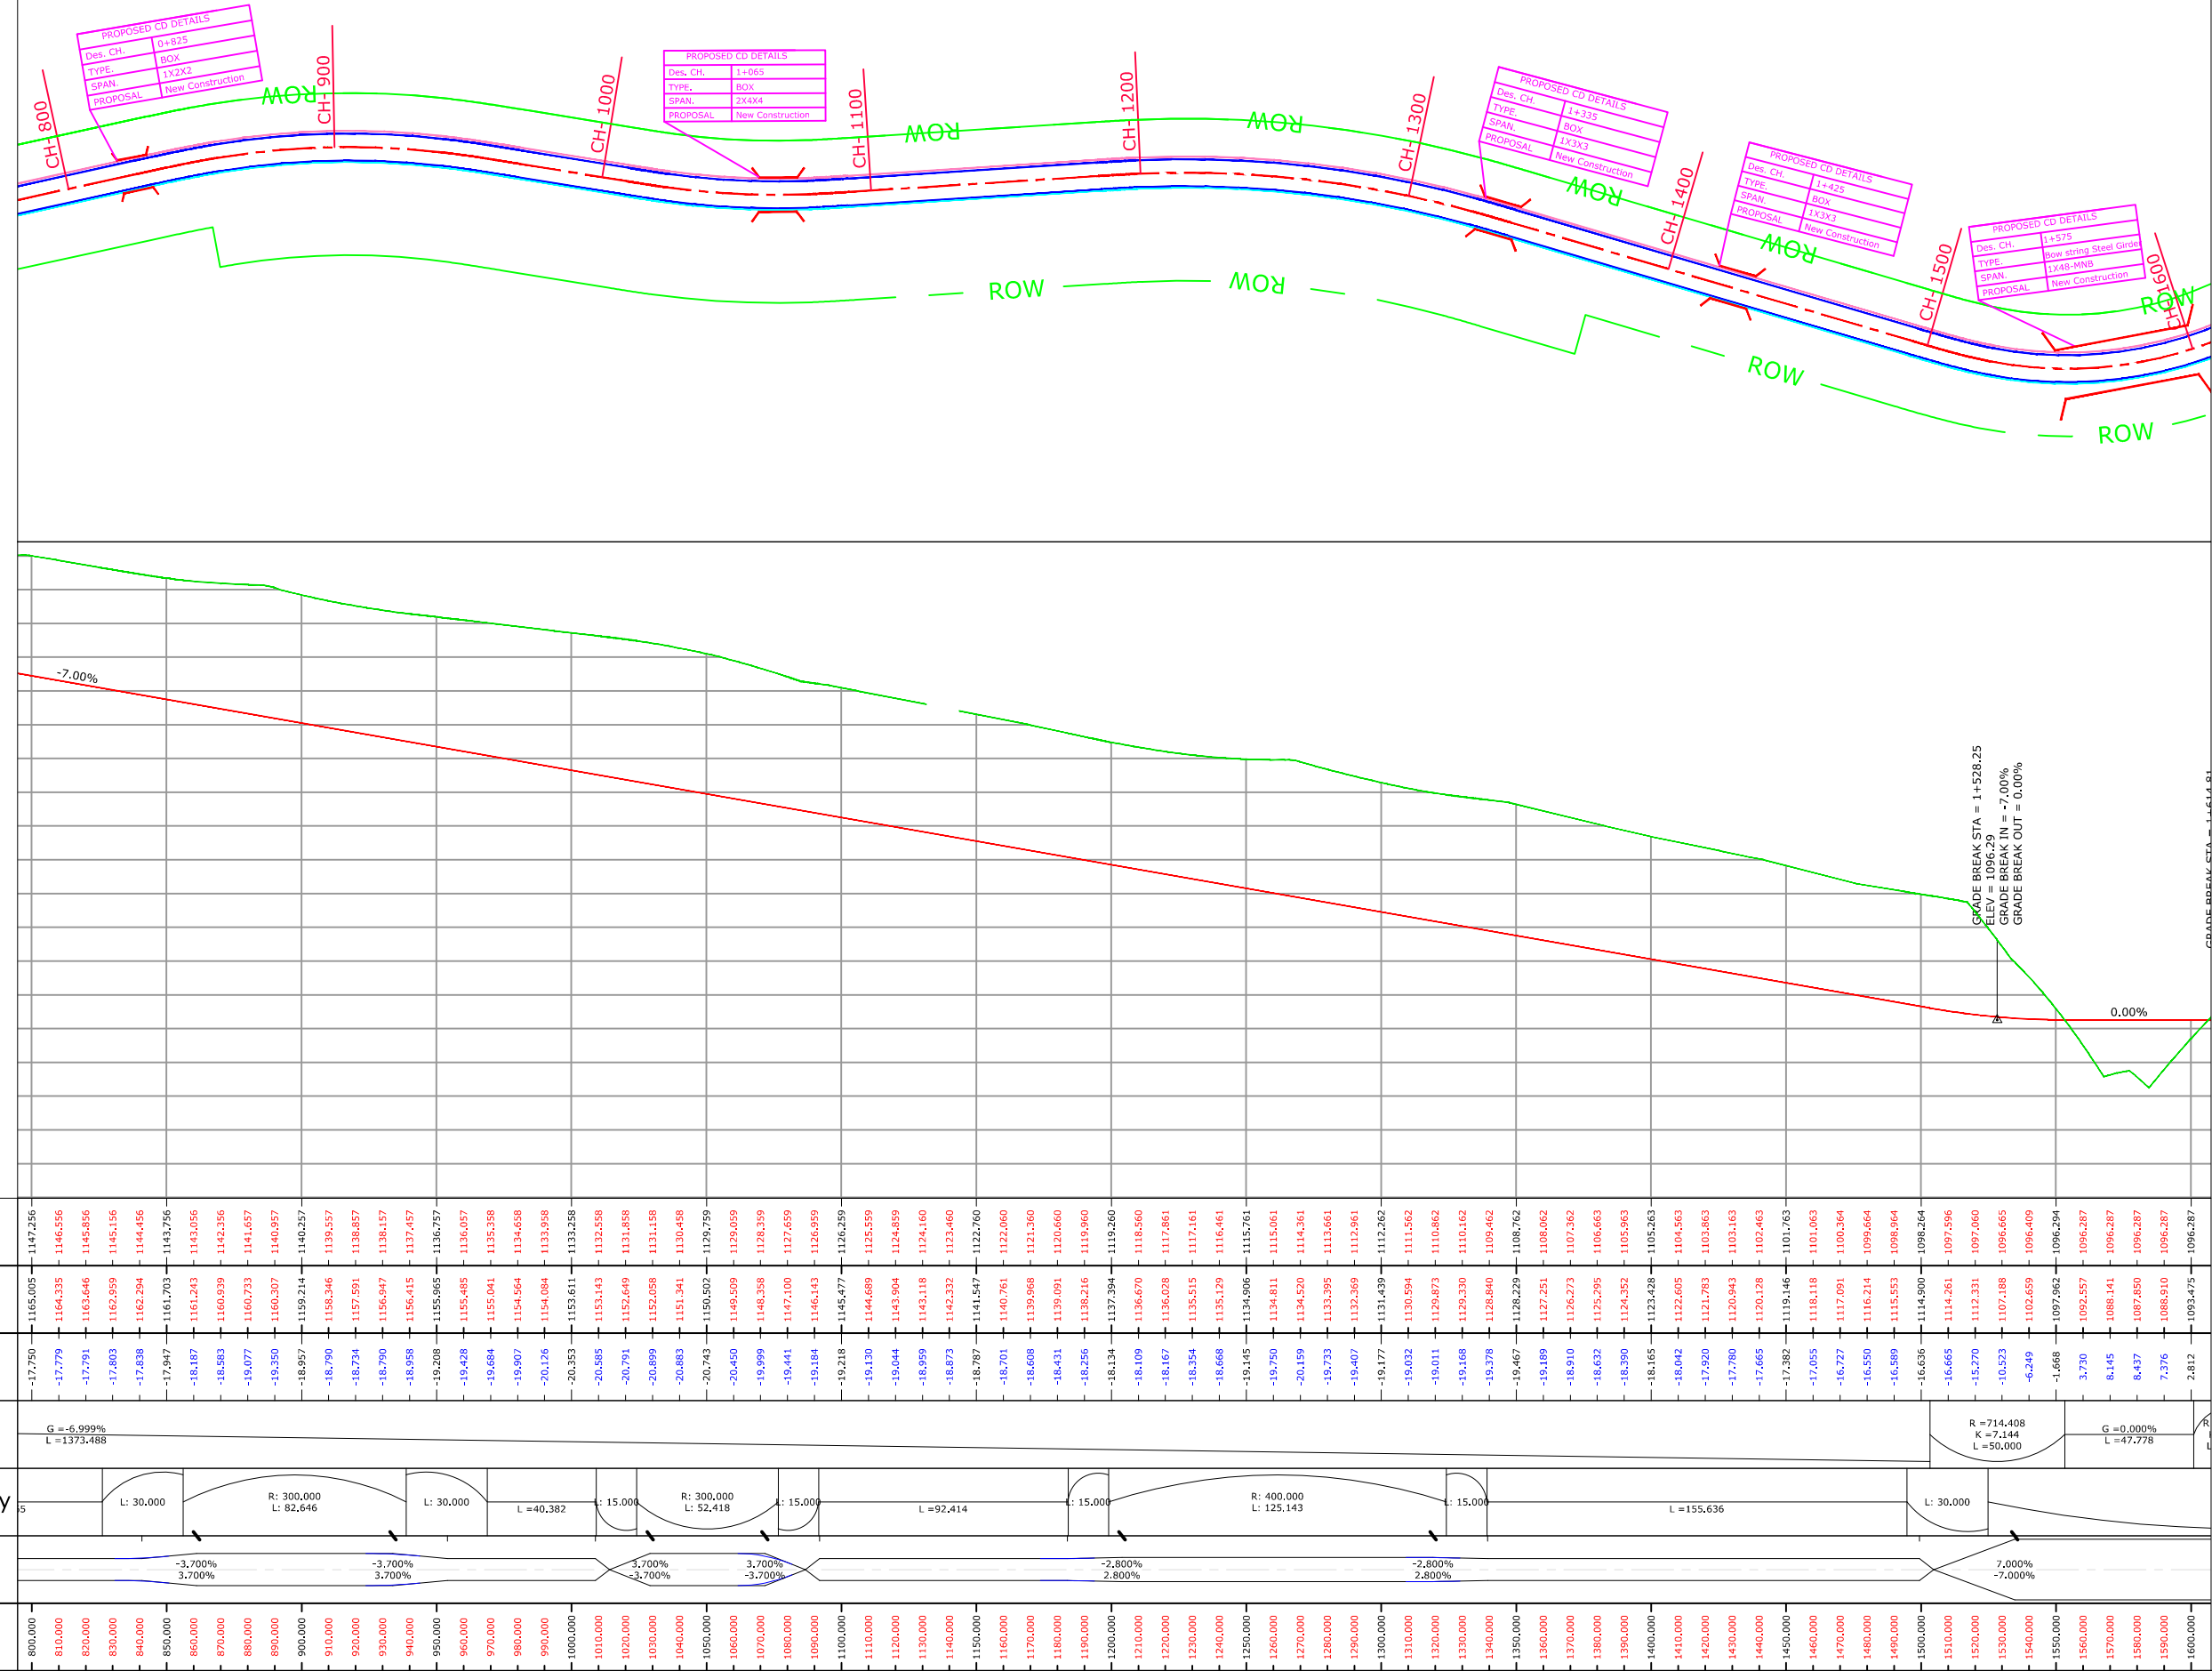

Legend

Building	
Shop Gate	
Hut	
Water Tank	
Well	
Temple	
TBM.	
Electric Pole	
Telephone Pole	
Ht line 11& 33 kva	
Nala	
Drain	
Sign Board	
RYL SP	
Tree Gamla	
Bambu	
Culvert	
Bridge	
Pond	
Handpump	
Tranfarmer	
Traverse Station	
Ground Level	
OFC	
Welcome Board	
River Canal	
Boundry Wall	
Existing BT Center Line	
Existing Road Carriageway	
Proposed Center Line	
Proposed CARRIGE WAY	
Proposed Shoulder	
Hms	
Kms RB	
IL BL	
TOWER	
PETROL PUMP	
Public Tap	
Proposed ROW	

-- CONSULTANTS --

L.N. MALVIYA INFRA PROJECTS PVT. LTD.

T-10, III FLOOR, CITY CENTER, PRESS COMPLEX, PLOT NO.-1,
M.P. NAGAR, ZONE-I, BHOPAL (M.P.)



Tel./Fax : 0755-4295421,
Mob.: 09826452711, 09977004686
E-mail : lninfraprojects@gmail.com

-- CLIENT --

**NATIONAL HIGHWAYS INFRASTRUCTURE
DEVELOPMENT CORPORATION LIMITED (NHIDCL)**



DRG. NO. :

2

DESIGNED BY.

APPROVED BY.

-- PROJECT TITLE --


Consultancy Services for Preparation of Feasibility Study
and Detailed Project Report For Two lane With Paved
Shoulders of Tamenglong - Dialong - Old Tamenglong
Road In The State of Manipur on EPC Mode.

--PLAN & PROFILE--

FROM DES. CH 0+800 - 01+600

**TAMENGLONG - DIALONG SECTION
PKG-1**

PROFILE

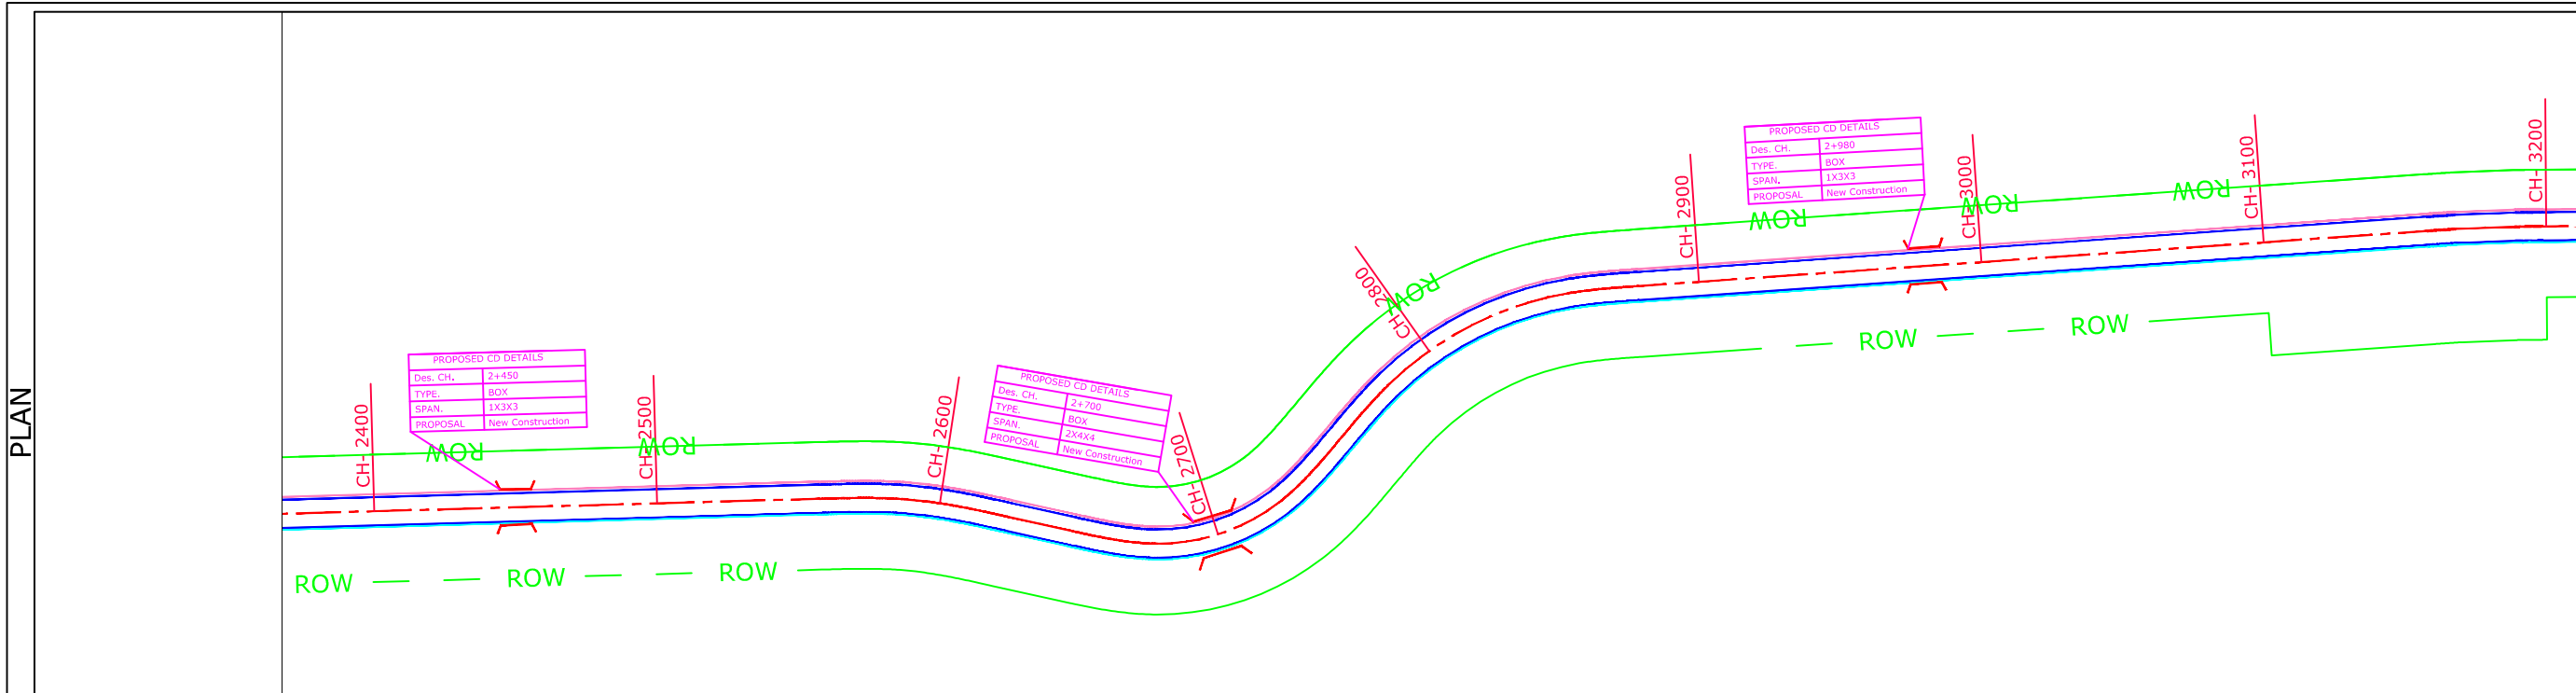

--	--

-: CLIENT :-

DESIGNED BY.

-: PROJECT TITLE :-


-:PLAN & PROFILE:-

FROM DES. CH 2+400 - 03+200

TAMENGLONG - DIALONG SECTION
PKG-1

PLAN

PROFILE

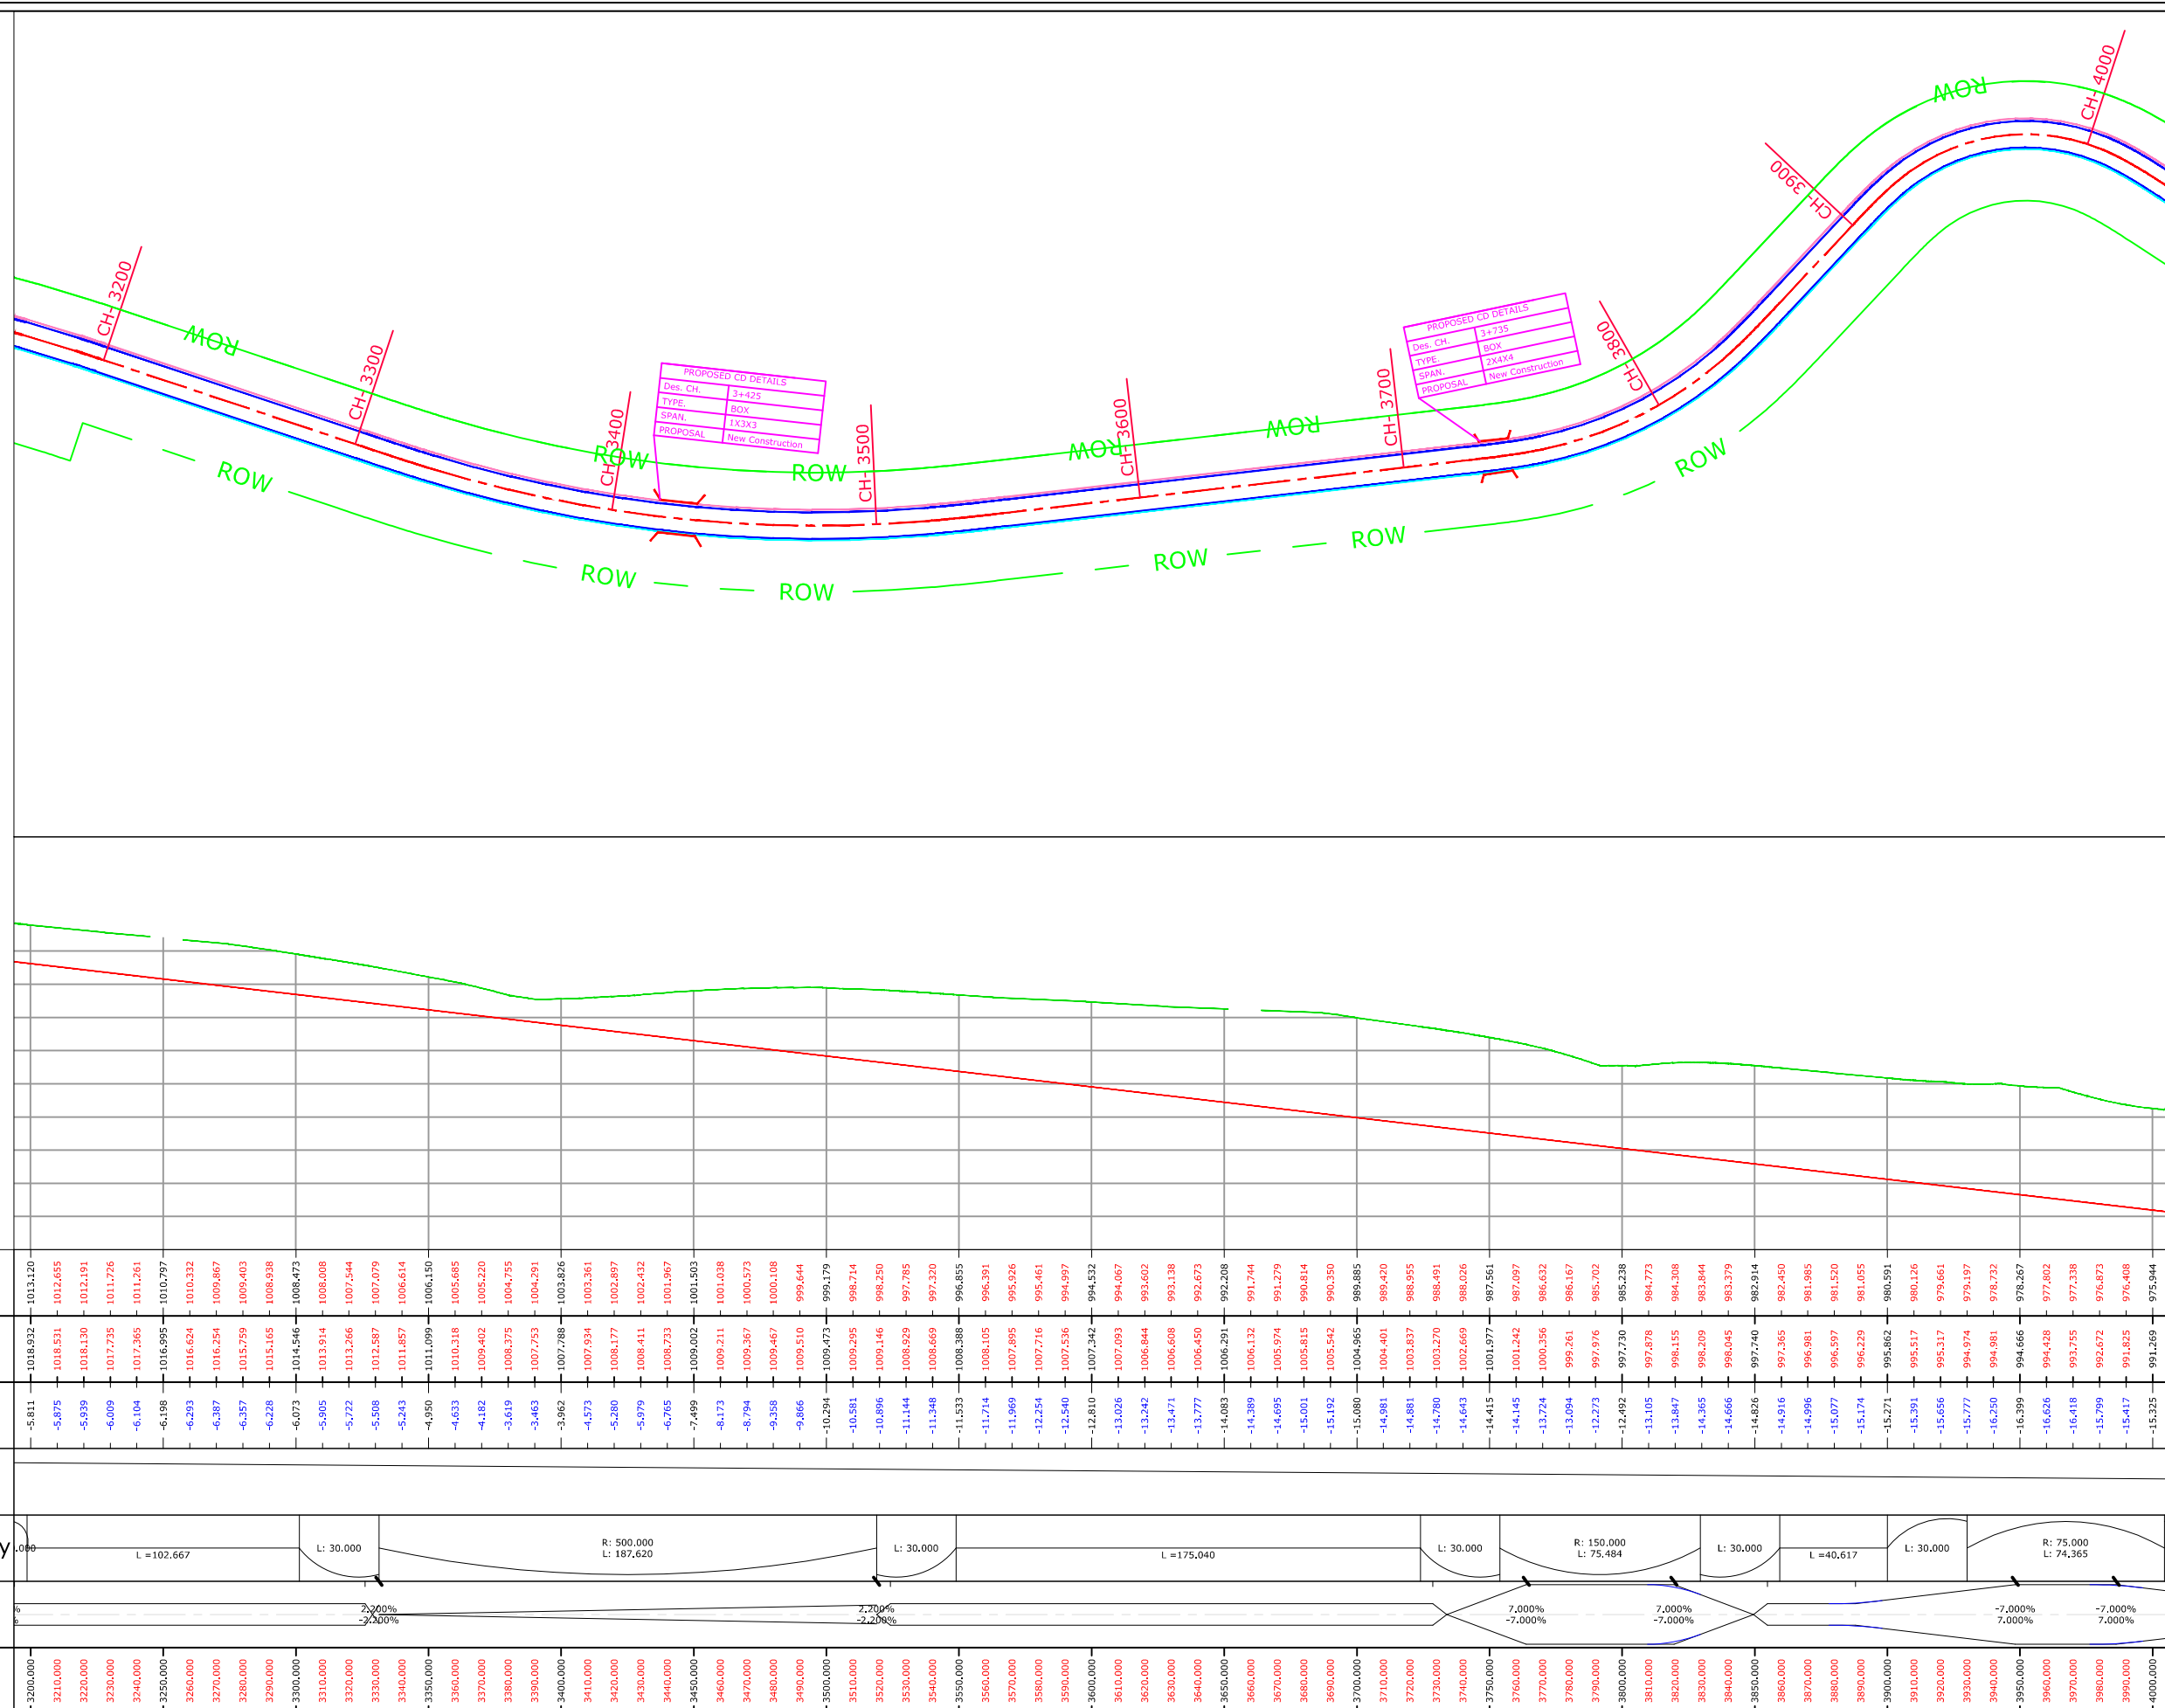

Legend	
Building	
Shop Gate	
Hut	
Water Tank	
Well	
Temple	
TBM.	
Electric Pole	
Telephone Pole	
Ht line 11& 33 kva	
Nala	
Drain	
Sign Board	
RYL SP	
Tree Gamla	
Bambu	
Culvert	
Bridge	
Pond	
Handpump	
Tranformer	
Traverse Station	
Ground Level	
OFC	
Welcome Board	
River Canal	
Boundry Wall	
Existing BT Center Line	
Existing Road Carriageway	
Proposed Center Line	
Proposed CARRIGE WAY	
Proposed Shoulder	
Hms	
Kms RB	
IL BL	
TOWER	
PETROL PUMP	
Public Tap	
Proposed ROW	

-- CONSULTANTS --

L.N. MALVIYA INFRA PROJECTS PVT. LTD.

T-10, III FLOOR, CITY CENTER, PRESS COMPLEX, PLOT NO.-1, M.P. NAGAR, ZONE-I, BHOPAL (M.P.)

Tel./Fax : 0755-4295421,
Mob.: 09826452711, 09977004686
E-mail : lninfra@gmail.com

-- CLIENT --

NATIONAL HIGHWAYS INFRASTRUCTURE DEVELOPMENT CORPORATION LIMITED (NHIDCL)

DRG. NO. :

5

DESIGNED BY.

APPROVED BY.

-- PROJECT TITLE --

Consultancy Services for Preparation of Feasibility Study and Detailed Project Report For Two lane With Paved Shoulders of Tamenglong - Dialong - Old Tamenglong Road In The State of Manipur on EPC Mode.


--PLAN & PROFILE--

FROM DES. CH 3+200 - 04+000


TAMENGLONG - DIALONG SECTION
PKG-1

PLAN

PROFILE

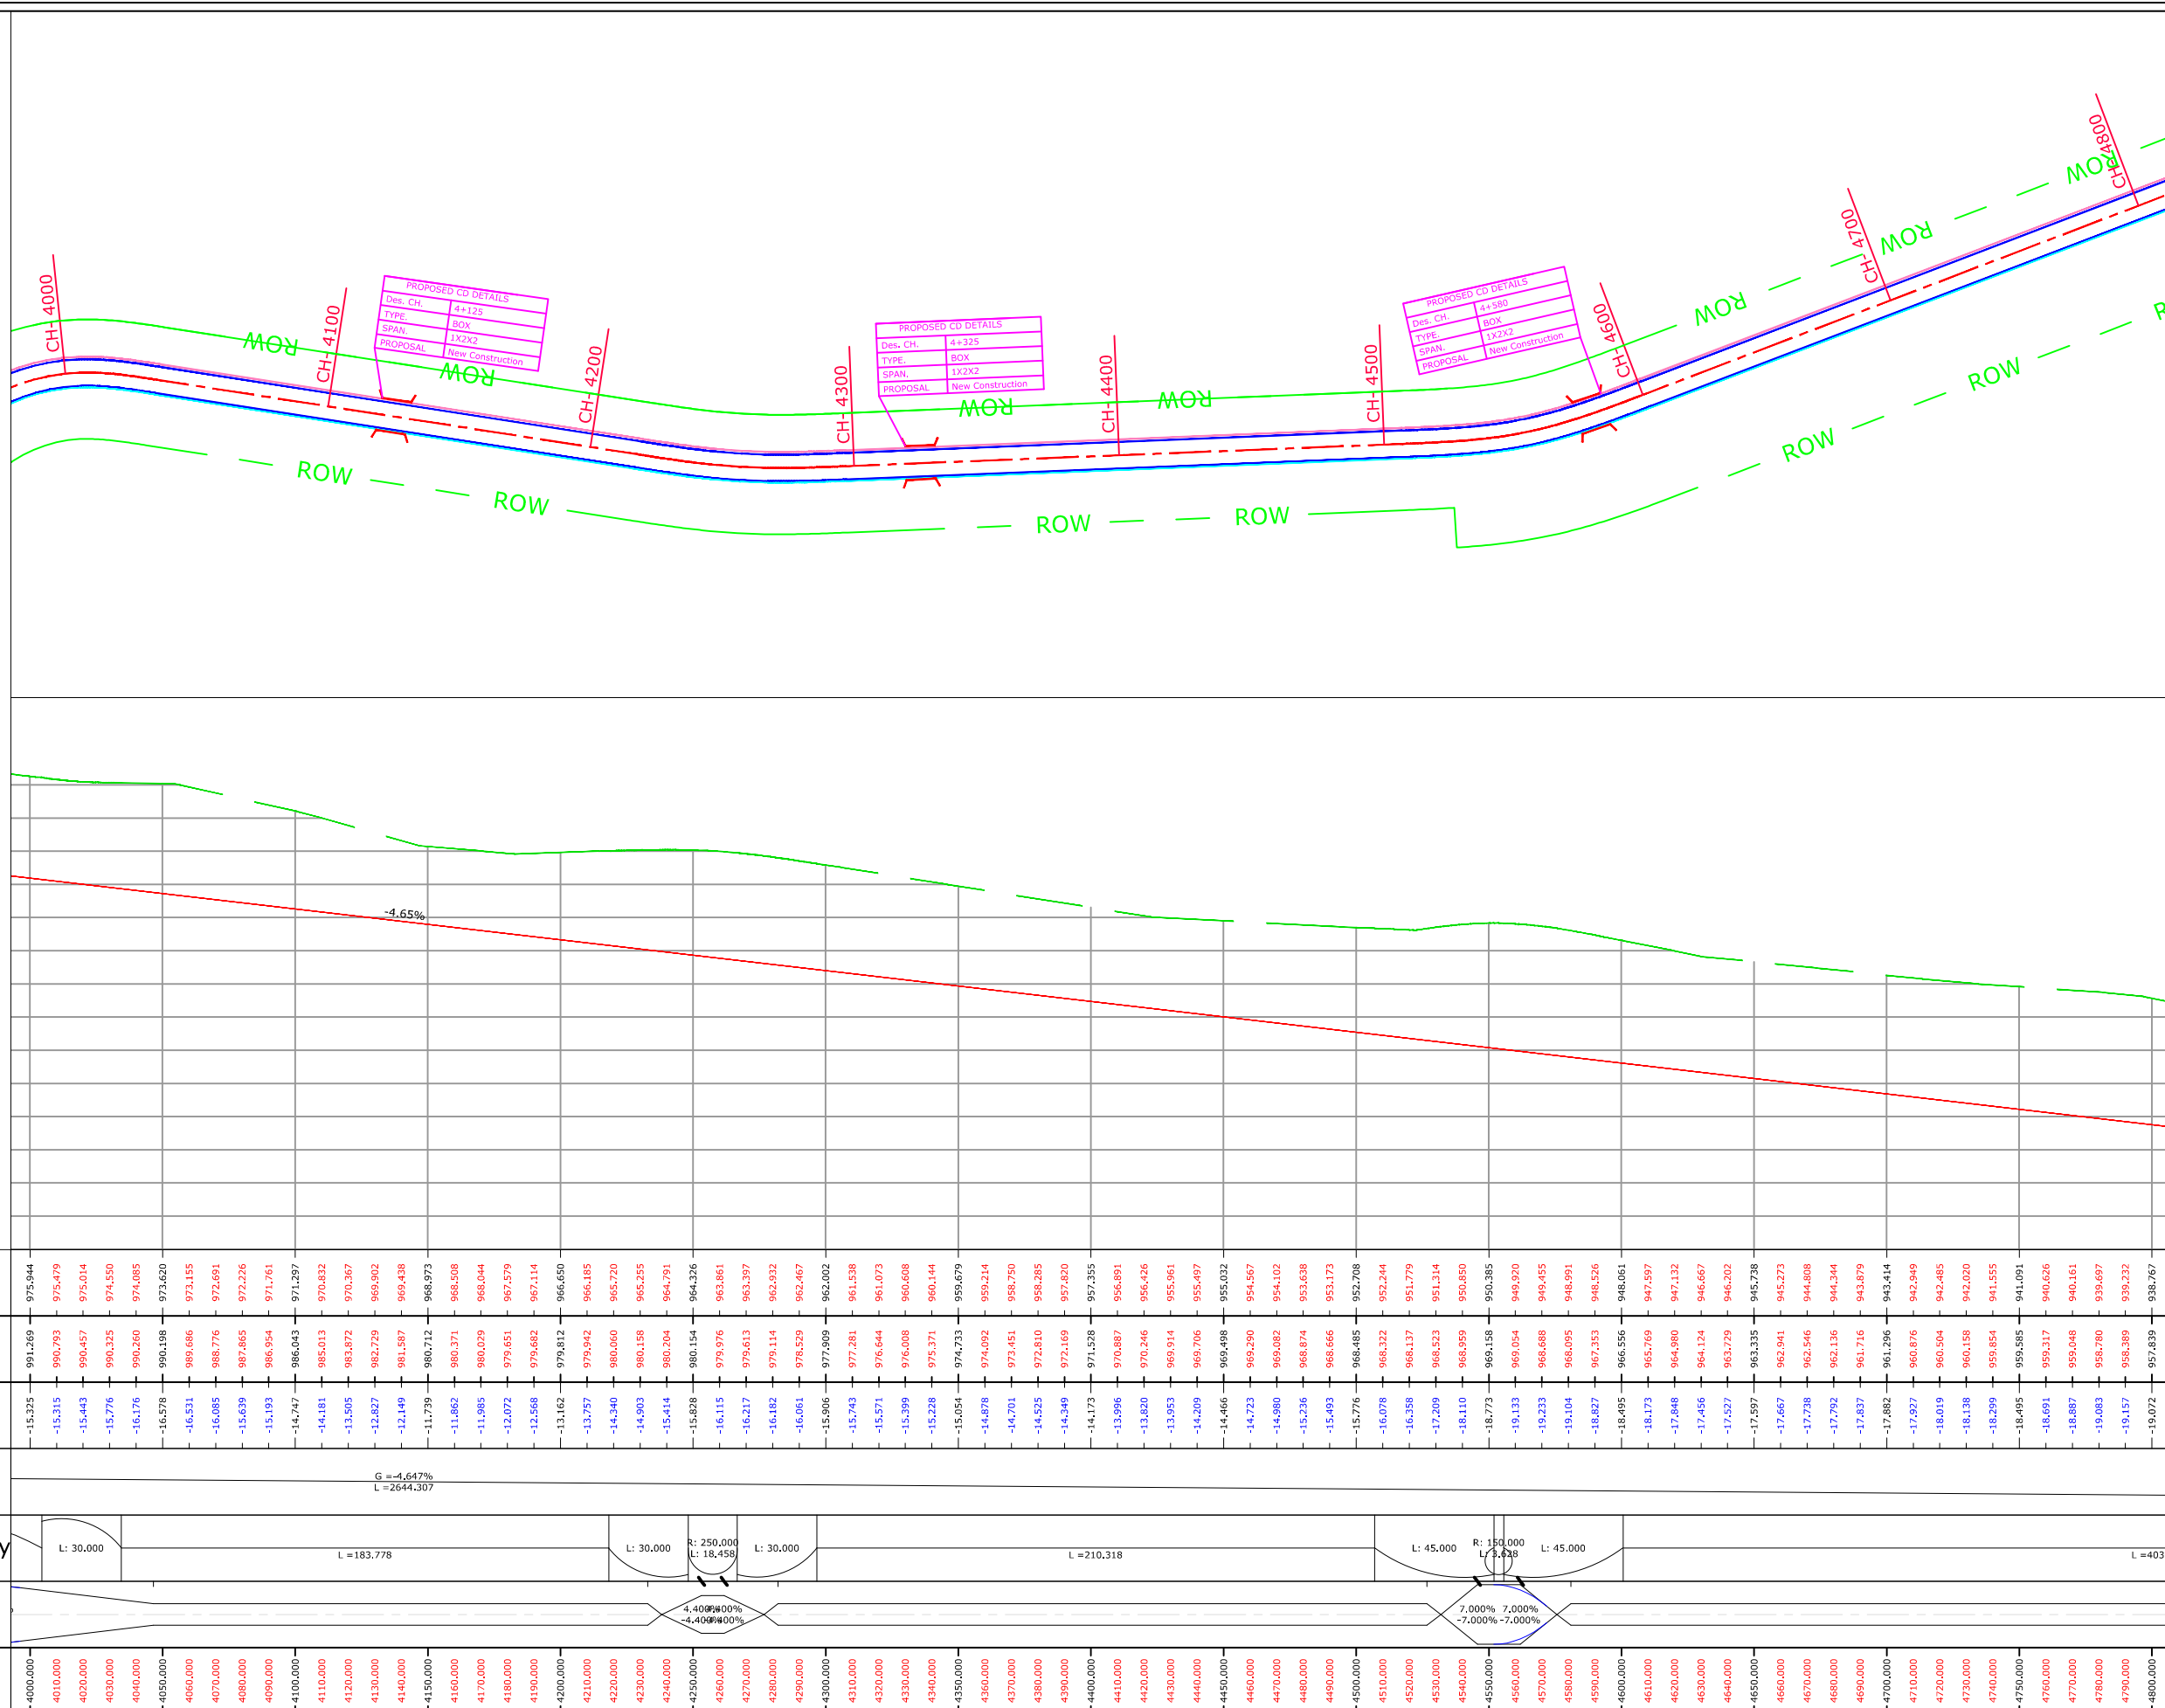


Legend	
Building	
Shop Gate	
Hut	
Water Tank Well	
Temple	
TBM.	
Electric Pole	
Telephone Pole	
Ht line 11& 33 kva	
Nala	
Drain	
Sign Board RYL SP	
Tree Gamla	
Bambu	
Culvert	
Bridge	
Pond	
Handpump	
Tranformer	
Traverse Station	
Ground Level	
OFC	
Welcome Board	
River Canal	
Boudry Wall	
Existing BT Center Line	
Existing Road Carriageway	
Proposed Center Line	
Proposed CARRIGE WAY	
Proposed Shoulder	
Hms	
Kms RB	
IL BL	
TOWER	
PETROL PUMP	
Public Tap	
Proposed ROW	

 :- CONSULTANTS :-	:- CLIENT :-	DRG. NO. :	DESIGNED BY.	APPROVED BY.	:- PROJECT TITLE :-	:-PLAN & PROFILE:-
L.N. MALVIYA INFRA PROJECTS PVT. LTD. T-10, III FLOOR, CITY CENTER, PRESS COMPLEX, PLOT NO.-1, M.P. NAGAR, ZONE-I, BHOPAL (M.P.)  Tel./Fax : 0755-4295421, Mob.: 99826452711, 09977004686 E-mail : lninfra@gmail.com	NATIONAL HIGHWAYS INFRASTRUCTURE DEVELOPMENT CORPORATION LIMITED (NHIDCL) 	6			Consultancy Services for Preparation of Feasibility Study and Detailed Project Report For Two lane With Paved Shoulders of Tamenglong - Dialong - Old Tamenglong Road In The State of Manipur on EPC Mode.	FROM DES. CH 4+000 - 04+800 TAMENGLONG - DIALONG SECTION PKG-1

PLAN

PROFILE

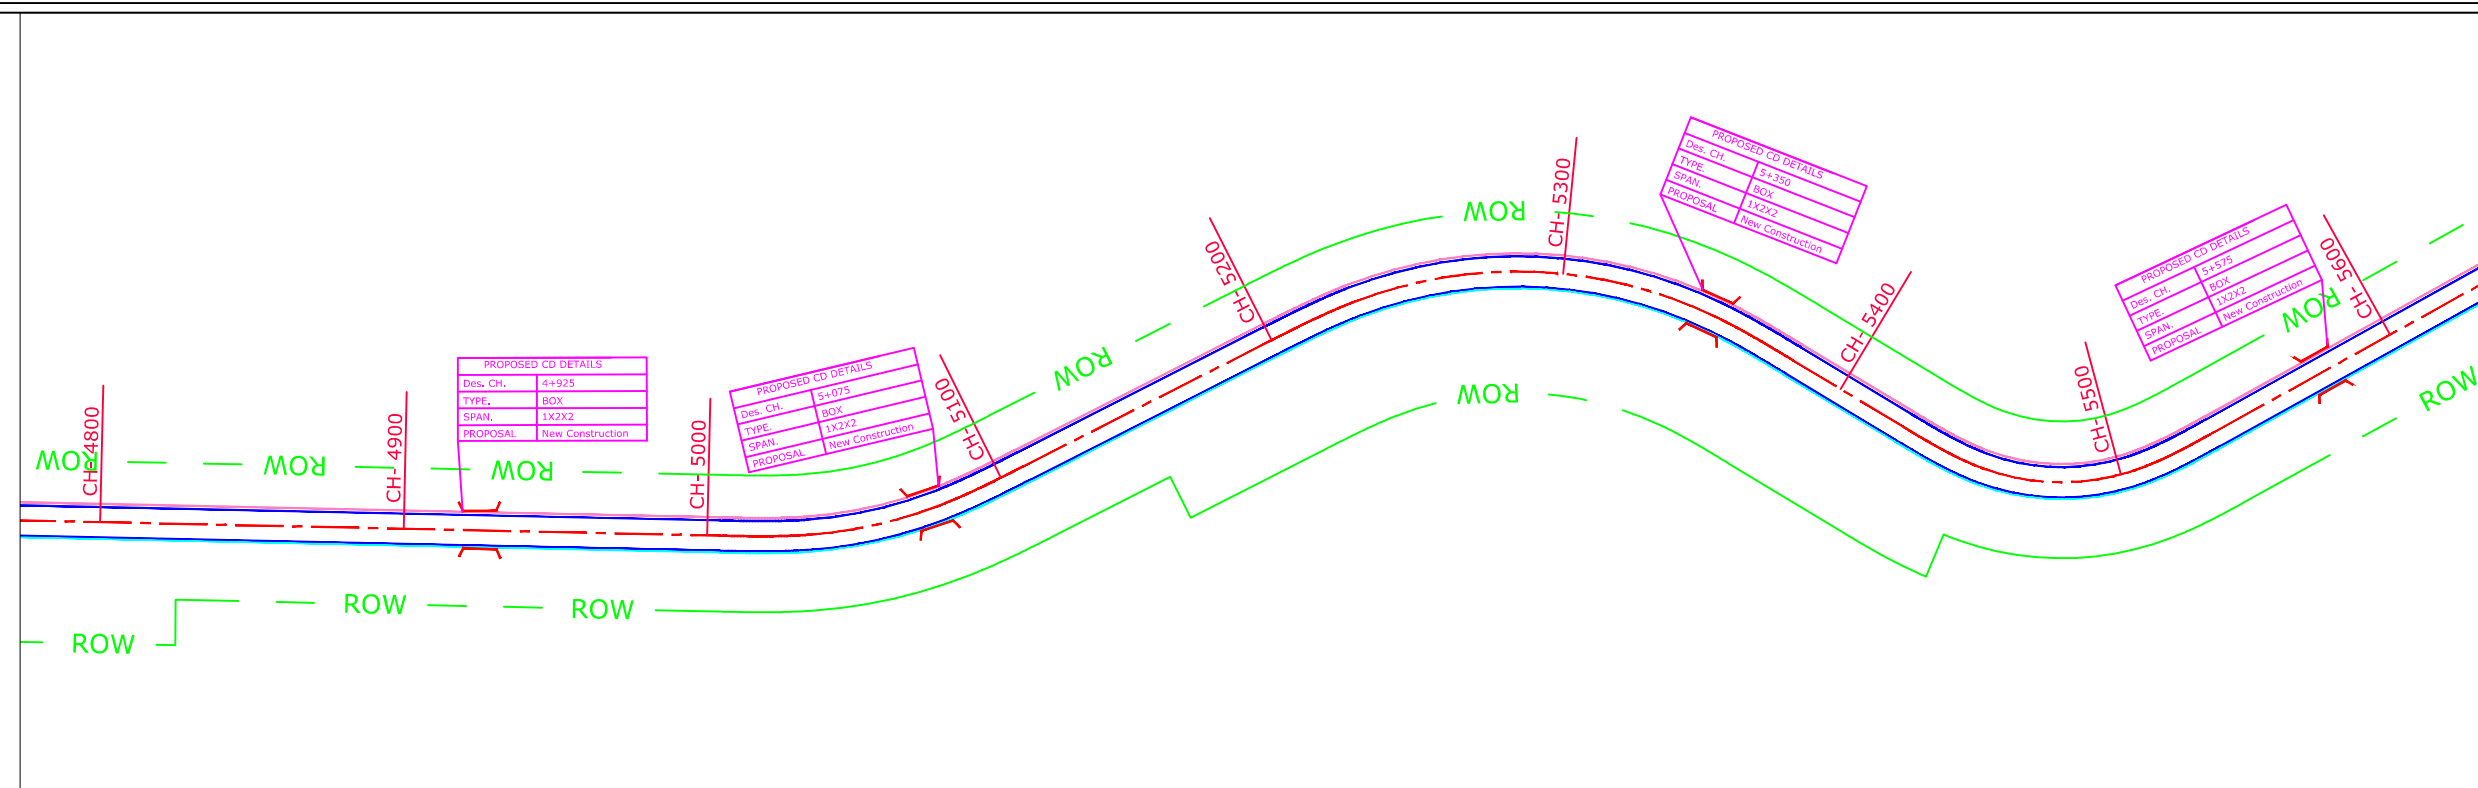

--	--	

Legend	
Building	
Shop Gate	
Hut	
Water Tank	
Well	
Temple	
TBM.	
Electric Pole	
Telephone Pole	
Ht line 11& 33 kva	
Nala	
Drain	
Sign Board	
RYL SP	
Tree Gamla	
Bambu	
Culvert	
Bridge	
Pond	
Handpump	
Tranformer	
Traverse Station	
Ground Level	
OFC	
Welcome Board	
River Canal	
Boundry Wall	
Existing BT Center Line	
Existing Road Carriageway	
Proposed Center Line	
Proposed CARRIGE WAY	
Proposed Shoulder	
Hms	
Kms RB	
IL BL	
TOWER	
PETROL PUMP	
Public Tap	
Proposed ROW	

CONSULTANTS :-

L.N. MALVIYA INFRA PROJECTS PVT. LTD.

T-10, III FLOOR, CITY CENTER, PRESS COMPLEX, PLOT NO.-1, M.P. NAGAR, ZONE-I, BHOPAL (M.P.)

Tel./Fax : 0755-4295421,
Mob.: 09826452711, 09977004686
E-mail : lninfra@lninfra.com

CLIENT :-

NATIONAL HIGHWAYS INFRASTRUCTURE DEVELOPMENT CORPORATION LIMITED (NHIDCL)

DRG. NO. :

7

DESIGNED BY.

APPROVED BY.

PROJECT TITLE :-


Consultancy Services for Preparation of Feasibility Study and Detailed Project Report For Two lane With Paved Shoulders of Tamenglong - Dialong - Old Tamenglong Road In The State of Manipur on EPC Mode.

PLAN & PROFILE:-


FROM DES. CH 4+800 - 05+600

TAMENGLONG - DIALONG SECTION
PKG-1


PROFILE

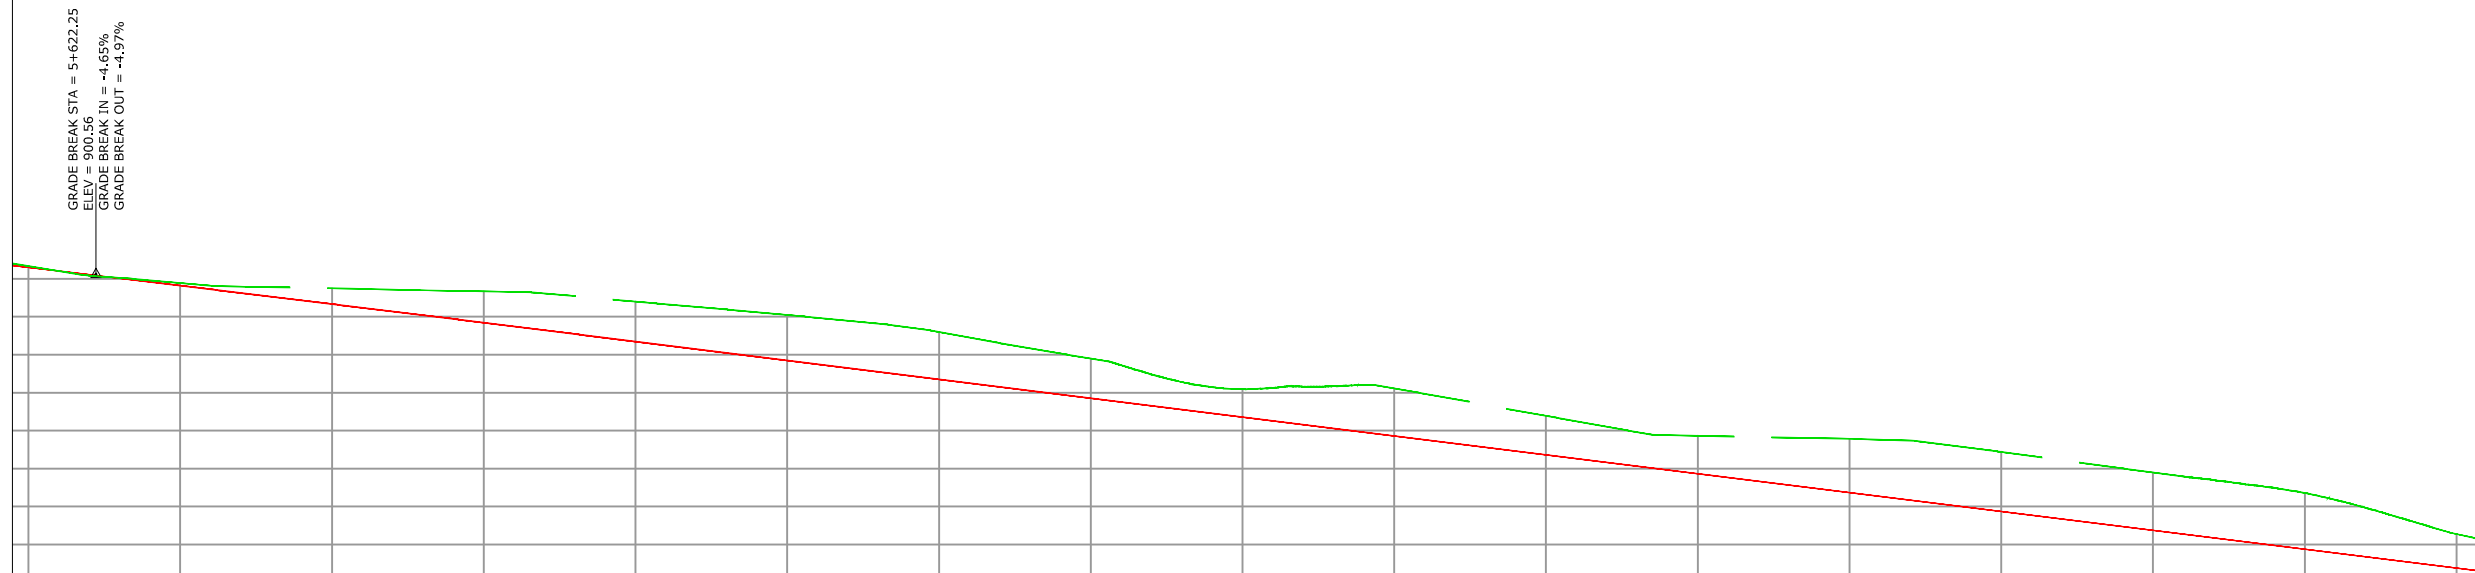

--	--

 -: CONSULTANTS :- L.N. MALVIYA INFRA PROJECTS PVT. LTD. T-10, III FLOOR, CITY CENTER, PRESS COMPLEX, PLOT NO.-1, M.P. NAGAR, ZONE-I, BHOPAL (M.P.) Tel./Fax : 0755-4295421, Mob.: 09826452711, 09977004686 E-mail : lninfraprojects@gmail.com 		-: CLIENT :- NATIONAL HIGHWAYS INFRASTRUCTURE DEVELOPMENT CORPORATION LIMITED (NHIDCL) 		DRG. NO. : 8	DESIGNED BY.	APPROVED BY.	-: PROJECT TITLE :- Consultancy Services for Preparation of Feasibility Study and Detailed Project Report For Two lane With Paved Shoulders of Tamenglong - Dialong - Old Tamenglong Road In The State of Manipur on EPC Mode.	-:PLAN & PROFILE:- FROM DES. CH 5+600 - 06+400 TAMENGLONG - DIALONG SECTION PKG-1
---	--	---	--	---	------------------------------------	------------------------------------	---	--

PROFILE

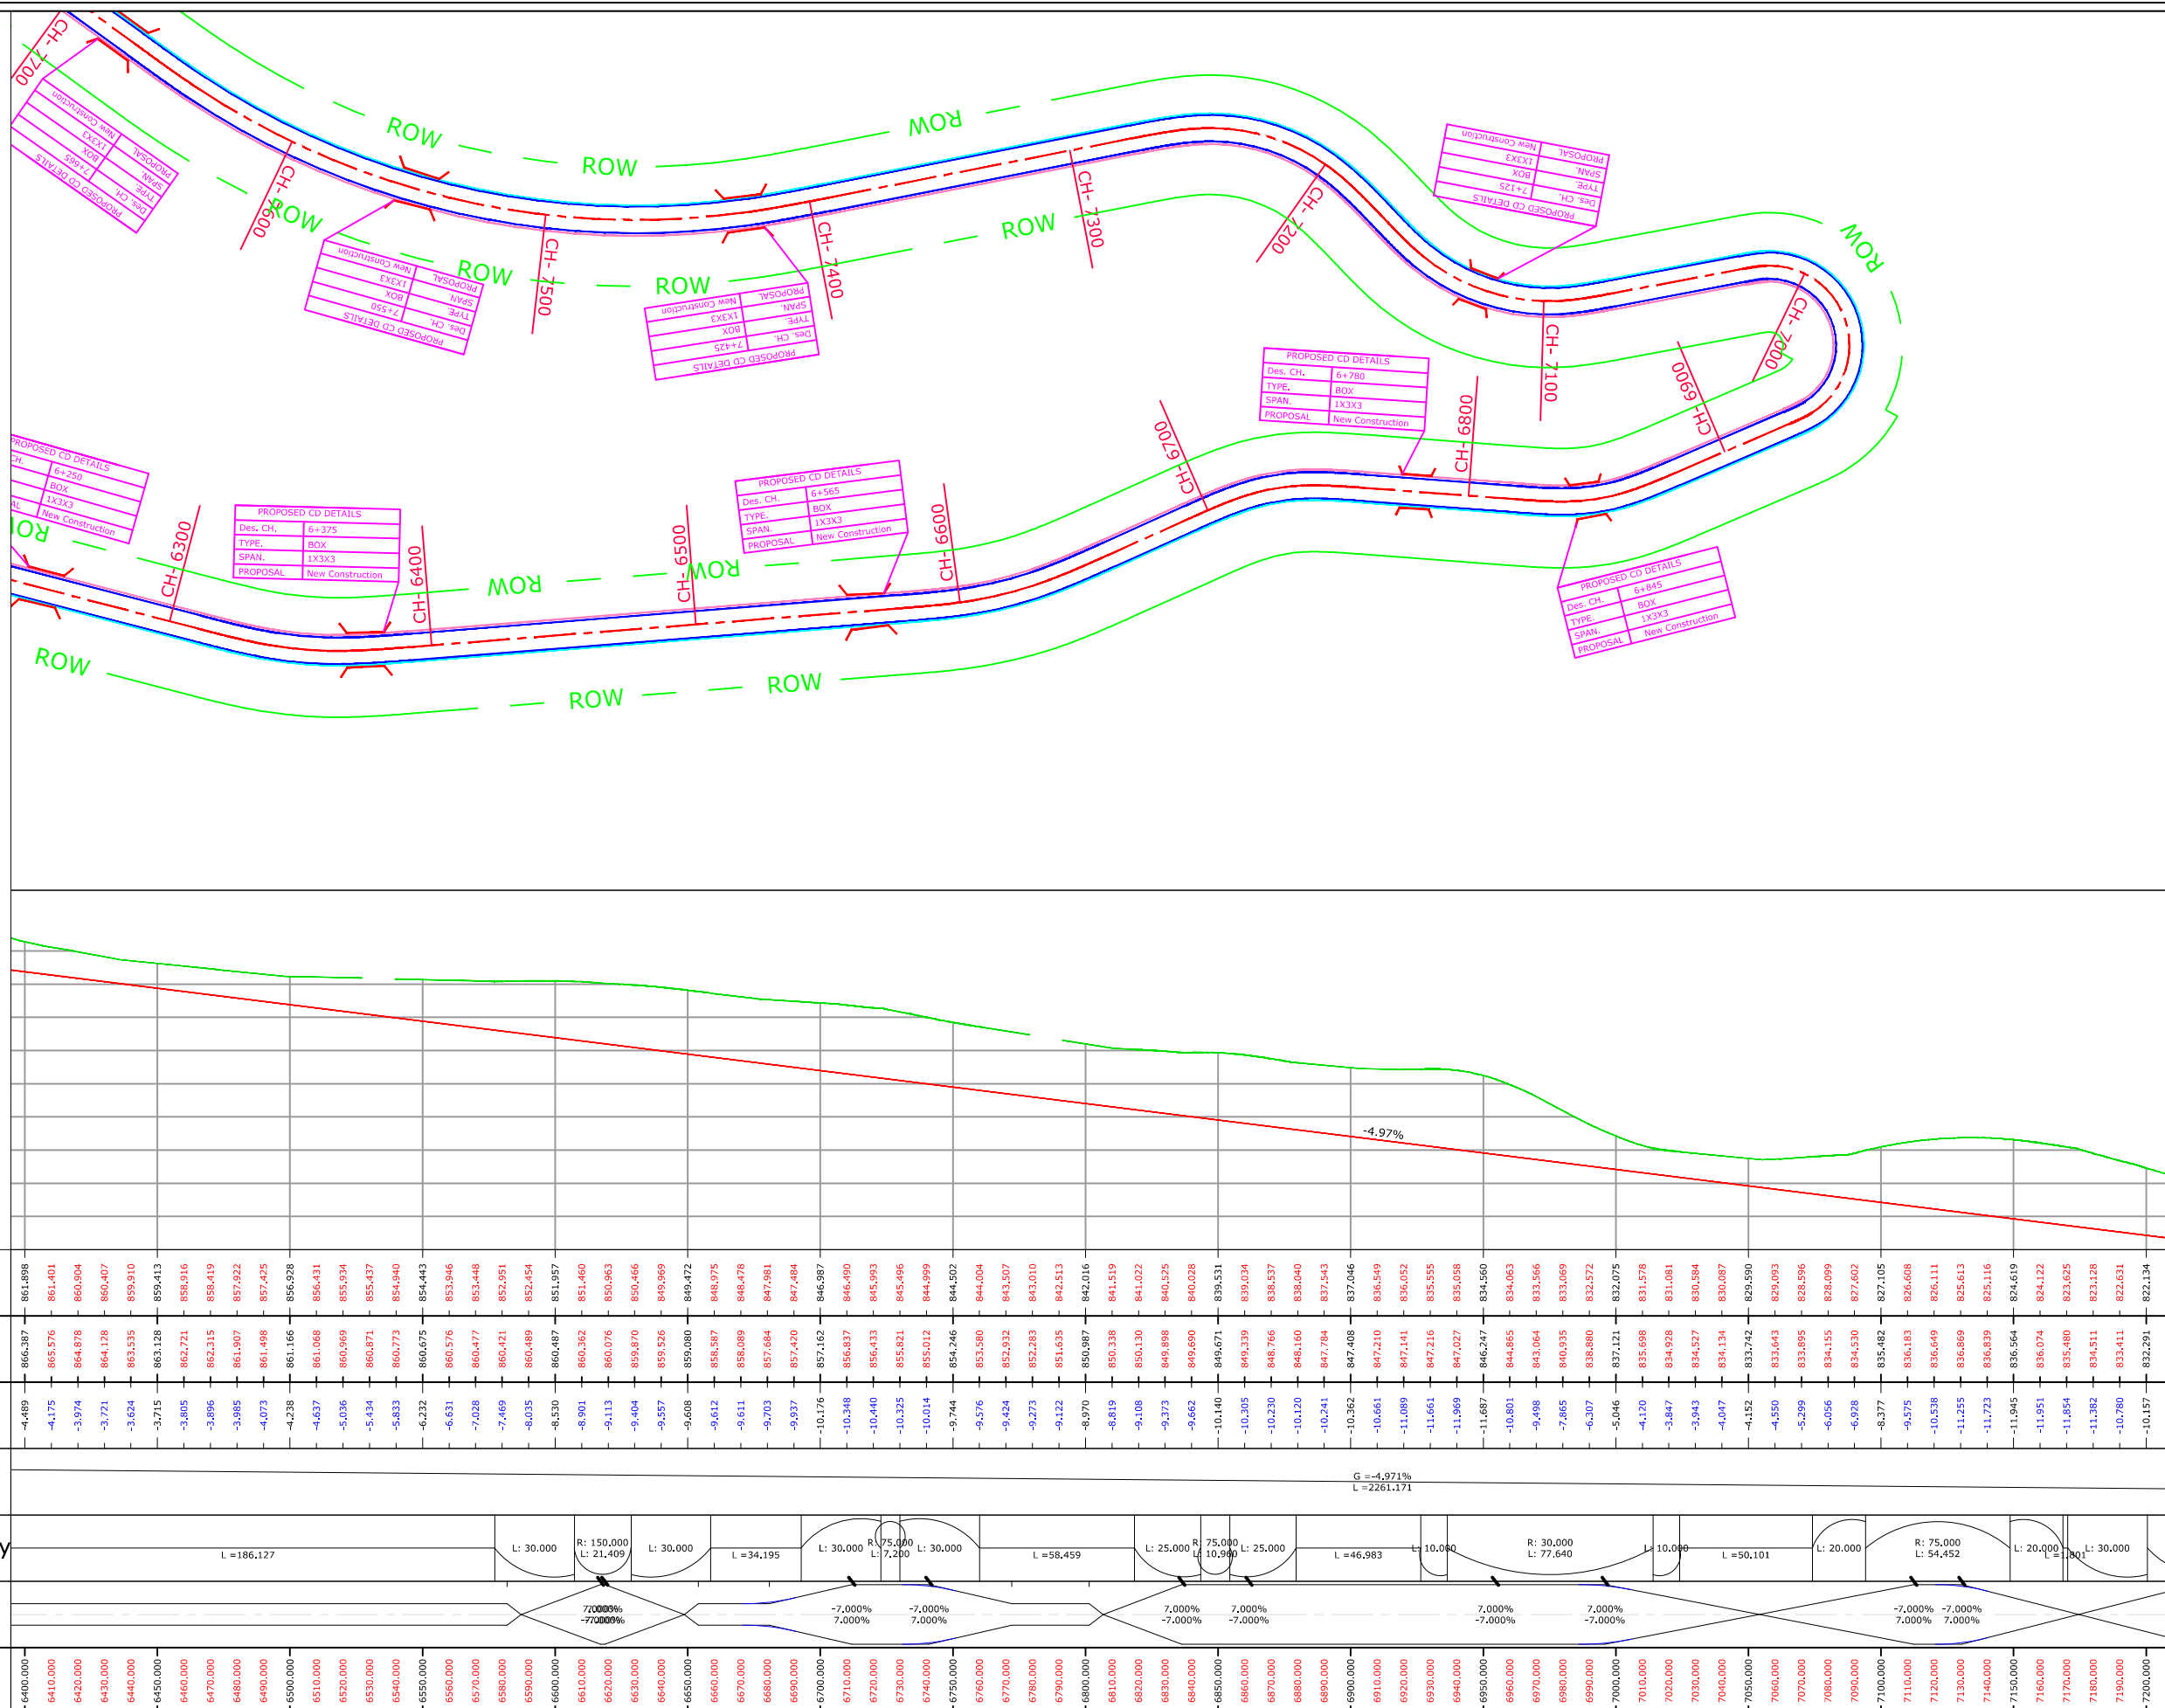

Legend	
Building	
Shop Gate	
Hut	
Water Tank Well	
Temple	
TBM.	
Electric Pole	
Telephone Pole	
Hr line 11& 33 kva	
Nala	
Drain	
Sign Board RVL SP	
Tree Gamla Bambu	
Culvert	
Bridge	
Pond	
Handpump	
Tranformer	
Traverse Station	
Ground Level	
OFC	
Welcome Board	
River Canal	
Boundry Wall	
Existing BT Center Line	
Existing Road Carriageway	
Proposed Center Line	
Proposed CARRIGE WAY	
Proposed Shoulder	
Hms	
Kms RB	
IL BL	
TOWER	
PETROL PUMP	
Public Tap	
Proposed ROW	

:- CONSULTANTS :-	:- CLIENT :-	DRG. NO. :	DESIGNED BY.	APPROVED BY.	:- PROJECT TITLE :-	:-PLAN & PROFILE:-
L.N. MALVIYA INFRA PROJECTS PVT. LTD. T-10, III FLOOR, CITY CENTER, PRESS COMPLEX, PLOT NO.-1, M.P. NAGAR, ZONE-I, BHOPAL (M.P.)  Tel./Fax : 0755-4295421, Mob.: 9826452711, 09977004686 E-mail : lninfraprojects@gmail.com	NATIONAL HIGHWAYS INFRASTRUCTURE DEVELOPMENT CORPORATION LIMITED (NHIDCL) 	9			Consultancy Services for Preparation of Feasibility Study and Detailed Project Report For Two lane With Paved Shoulders of Tamenglong - Dialong - Old Tamenglong Road In The State of Manipur on EPC Mode.	FROM DES. CH 6+400 - 07+200
						TAMENGLONG - DIALONG SECTION PKG-1

PROFILE

[illegible]

Legend	
Building	
Shop Gate	
Hut	
Water Tank Well	
Temple	
TBM.	
Electric Pole	
Telephone Pole	
Ht line 11& 33 kva	
Nala	
Drain	
Sign Board RYL SP	
Tree Gamla	
Bambu	
Culvert	
Bridge	
Pond	
Handpump	
Tranformer	
Traverse Station	
Ground Level	
OFC	
Welcome Board	
River Canal	
Boundry Wall	
Existing BT Center Line	
Existing Road Carriageway	
Proposed Center Line	
Proposed CARRIGE WAY	
Proposed Shoulder	
Hms	
Kms RB	
IL BL	
TOWER	
PETROL PUMP	
Public Tap	
Proposed ROW	


-: CONSULTANTS :-		-: CLIENT :-		DRG. NO. :	DESIGNED BY.	APPROVED BY.	-: PROJECT TITLE :-	-:PLAN & PROFILE:-
L.N. MALVIYA INFRA PROJECTS PVT. LTD. T-10, III FLOOR, CITY CENTER, PRESS COMPLEX, PLOT NO.-1, M.P. NAGAR, ZONE-I, BHOPAL (M.P.)		NATIONAL HIGHWAYS INFRASTRUCTURE DEVELOPMENT CORPORATION LIMITED (NHIDCL)		10			Consultancy Services for Preparation of Feasibility Study and Detailed Project Report For Two lane With Paved Shoulders of Tamenglong - Dialong - Old Tamenglong Road In The State of Manipur on EPC Mode.	FROM DES. CH 7+200 - 08+000 TAMENGLONG - DIALONG SECTION PKG-1

PROFILE

[illegible]

-: CONSULTANTS :-	-: CLIENT :-	DRG. NO. :	DESIGNED BY.	APPROVED BY.	-: PROJECT TITLE :-	-:PLAN & PROFILE:-
L.N. MALVIYA INFRA PROJECTS PVT. LTD. T-10, III FLOOR, CITY CENTER, PRESS COMPLEX, PLOT NO-1, M.P. NAGAR, ZONE-I, BHOPAL (M.P.)  Tel./Fax : 0755-4295421, Mob: 09826452711, 09977004686 E-mail : lninfraprojects@gmail.com	NATIONAL HIGHWAYS INFRASTRUCTURE DEVELOPMENT CORPORATION LIMITED (NHIDCL) 	11			Consultancy Services for Preparation of Feasibility Study and Detailed Project Report For Two lane With Paved Shoulders of Tamenglong - Dialong - Old Tamenglong Road In The State of Manipur on EPC Mode.	FROM DES. CH 8+000 - 08+800 TAMENGLONG - DIALONG SECTION PKG-1

PROFILE

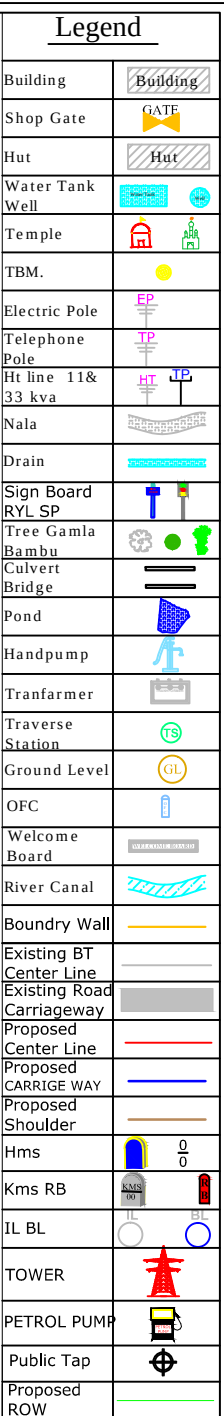

-:PLAN & PROFILE:-



FROM DES. CH 8+800 - 09+600

Tel./Fax : 0755-4295421,
Mob.: 09826452711, 09977004686
E-mail : lninfraprojects@gmail.com



PLAN

PROFILE

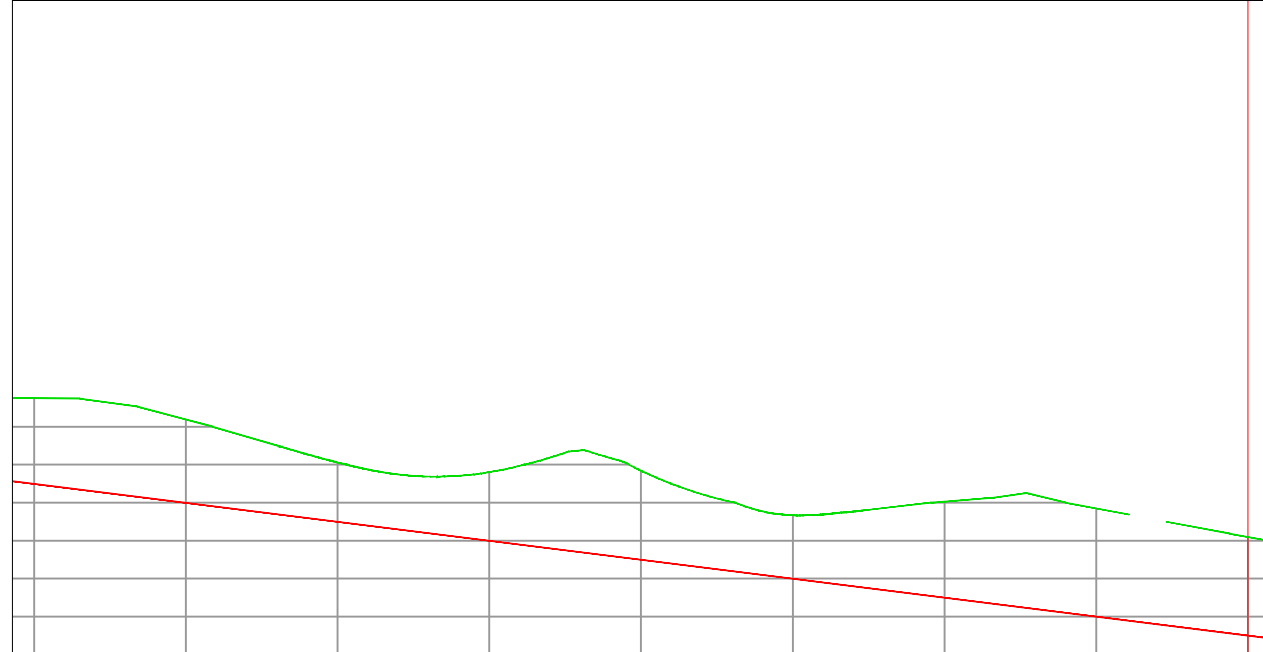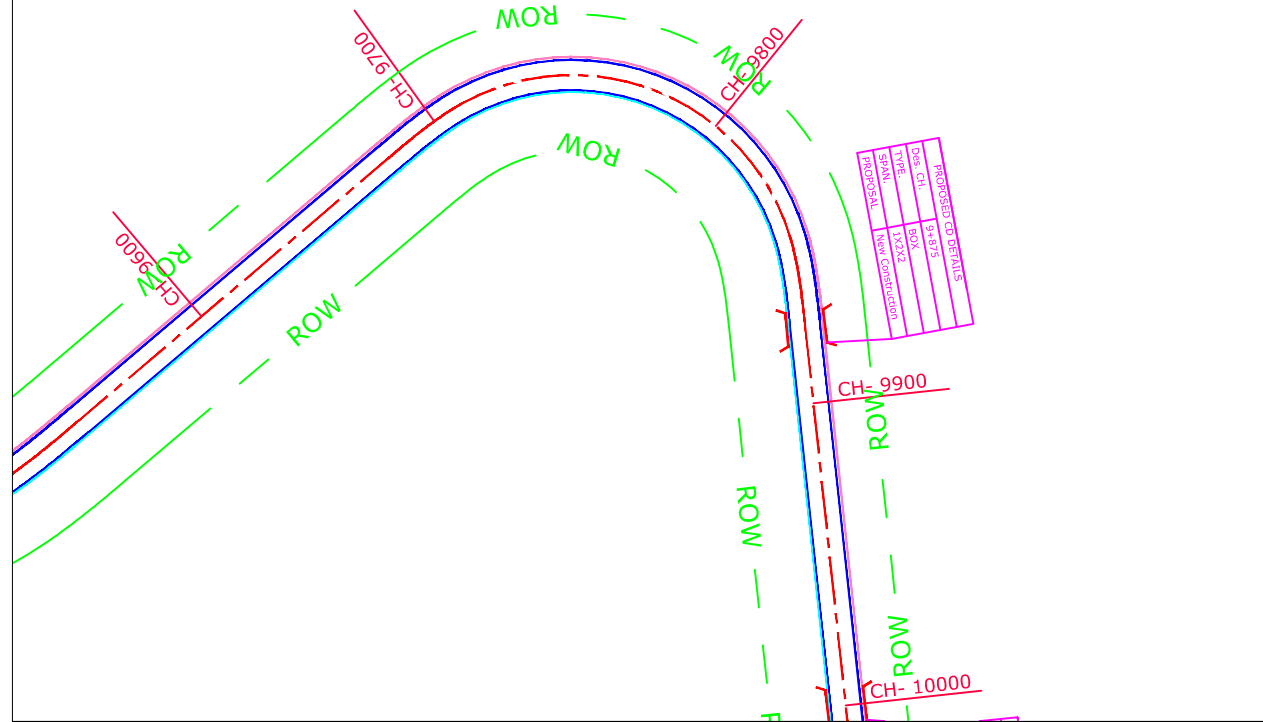

NEW ROAD LEVEL	702.464	701.964	701.465	700.965	700.465	699.966	699.466	698.967	698.467	697.968	697.468	696.969	696.469	695.969	695.470	694.970	694.471	693.971	693.472	692.972	692.472	691.973	691.473	690.974	690.474	689.975	689.475	688.975	688.476	687.976	687.477	686.977	686.478	685.978	685.479	684.979	684.479	683.980	683.480	682.981	682.481
EXISTING GENERAL GROUND LEVEL	713.747	713.713	713.426	712.892	712.017	710.950	709.871	708.696	707.521	706.360	705.289	704.345	703.705	703.440	703.542	704.015	704.851	705.932	706.873	705.862	704.196	702.489	701.110	700.083	698.856	698.349	698.454	698.846	699.297	699.749	700.137	700.444	700.659	700.974	699.991	699.236	698.481	697.726	696.972	696.217	695.468
Level Difference	-11.284	-11.748	-11.961	-11.907	-11.551	-10.984	-10.405	-9.729	-9.054	-8.393	-7.821	-7.377	-7.236	-7.471	-8.072	-9.045	-10.380	-11.961	-13.401	-12.890	-11.723	-10.516	-9.637	-9.110	-8.382	-8.374	-8.979	-9.870	-10.821	-11.773	-12.660	-13.467	-14.381	-14.996	-14.513	-14.257	-14.002	-13.747	-13.491	-13.236	-12.987
Vertical Geometry	
Horizontal Geometry	
SUPERLEVATION	
CHAINAGE	9600.000	9610.000	9620.000	9630.000	9640.000	9650.000	9660.000	9670.000	9680.000	9690.000	9700.000	9710.000	9720.000	9730.000	9740.000	9750.000	9760.000	9770.000	9780.000	9790.000	9800.000	9810.000	9820.000	9830.000	9840.000	9850.000	9860.000	9870.000	9880.000	9890.000	9900.000	9910.000	9920.000	9930.000	9940.000	9950.000	9960.000	9970.000	9980.000	9990.000	10000.000

Legend

Building	
Shop Gate	
Hut	
Water Tank	
Well	
Temple	
TBM.	
Electric Pole	
Telephone Pole	
Ht line 11& 33 kva	
Nala	
Drain	
Sign Board	
RYL SP	
Tree Gamla	
Bambu	
Culvert	
Bridge	
Pond	
Handpump	
Tranfarmer	
Traverse Station	
Ground Level	
OFC	
Welcome Board	
River Canal	
Boundry Wall	
Existing BT Center Line	
Existing Road Carriageway	
Proposed Center Line	
Proposed CARRIGE WAY	
Proposed Shoulder	
Hms	
Kms RB	
IL BL	
TOWER	
PETROL PUMP	
Public Tap	
Proposed ROW	

-- CONSULTANTS --

L.N. MALVIYA INFRA PROJECTS PVT. LTD.

T-10, III FLOOR, CITY CENTER, PRESS COMPLEX, PLOT NO.-1,
M.P. NAGAR, ZONE-I, BHOPAL (M.P.)



Tel./Fax : 0755-4295421,
Mob.: 09826452711, 09977004686
E-mail : lninfra@projects@gmail.com

-- CLIENT --

NATIONAL HIGHWAYS INFRASTRUCTURE
DEVELOPMENT CORPORATION LIMITED (NHIDCL)



DRG. NO. :

13

DESIGNED BY.

APPROVED BY.

-- PROJECT TITLE --

Consultancy Services for Preparation of Feasibility Study
and Detailed Project Report For Two lane With Paved
Shoulders of Tamenglong - Dialong - Old Tamenglong
Road In The State of Manipur on EPC Mode.

--PLAN & PROFILE--

FROM DES. CH 9+600 - 10+000

TAMENGLONG - DIALONG SECTION
PKG-1