


PROFILE

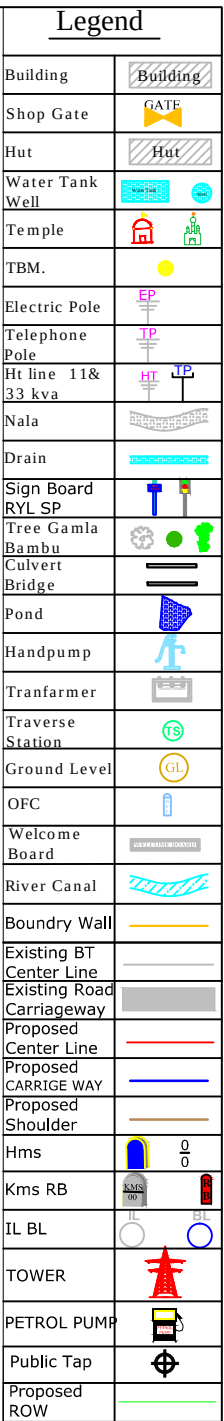

-: CLIENT :-

**NATIONAL HIGHWAYS INFRASTRUCTURE
DEVELOPMENT CORPORATION LIMITED (NHIDCL)**

1

APPROVED BY.

-:PLAN & PROFILE:-


DIALONG - OLD TAMENGLONG SECTION

Tel./Fax : 0755-4295421,
Mob.: 09826452711, 09977004686
E-mail : lninfraprojects@gmail.com





PLAN

PROFILE

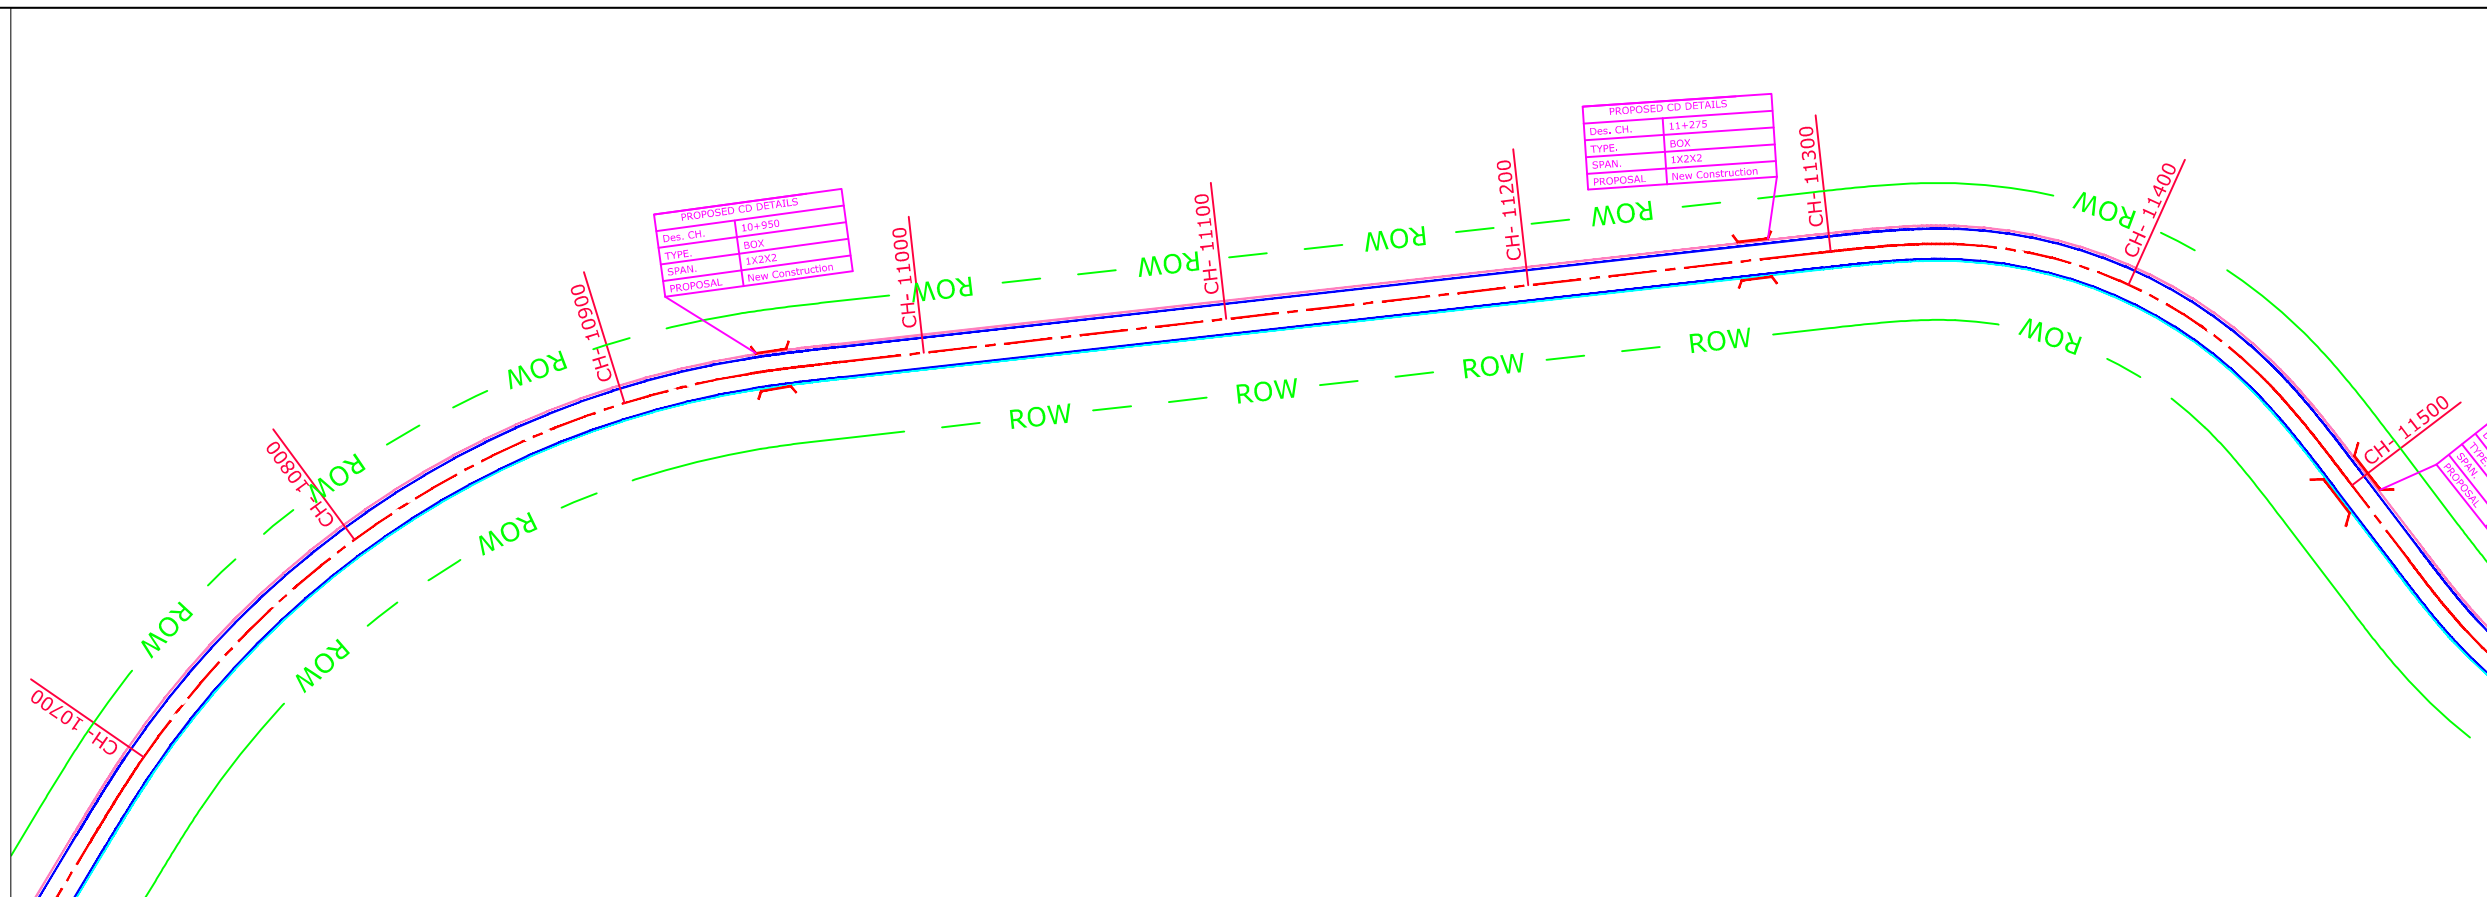

NEW ROAD LEVEL	653.024 653.527 652.031 651.534 651.037 650.541 650.044 649.548 649.051 648.554 648.058 647.561 647.065 646.568 646.071 645.575 645.078 644.582 644.085 643.588 643.092 642.595 642.099 641.602 641.105 640.609 640.112 639.616 639.119 638.622 638.126 637.629 637.133 636.636 636.139 635.643 635.146 634.650 634.153 633.657 633.160 632.677 632.180 626.684 629.187 628.691 628.194 627.697 627.201 626.704 626.208 625.711 625.214 624.718 624.221 623.725 623.228 622.731 622.235 621.738 621.242 620.745 620.248 619.752 619.255 618.759 618.262 617.765 617.269 616.772 616.276 615.779 615.282 614.786 614.289 613.793 613.296
EXISTING GENERAL GROUND LEVEL	651.072 650.286 649.704 649.304 649.058 648.966 648.984 649.081 648.788 648.629 648.379 648.135 647.983 647.785 647.696 647.714 647.410 647.219 647.094 647.017 646.884 646.582 646.426 646.376 646.376 646.365 645.935 645.549 645.173 644.815 644.473 644.016 643.629 643.242 642.854 642.421 641.901 641.382 640.862 640.343 639.756 639.047 638.339 637.630 636.922 636.213 635.505 634.839 634.187 633.489 632.190 633.881 633.572 633.263 632.963 632.673 632.383 632.093 631.791 631.489 631.187 630.745 630.400 629.840 629.038 628.287 627.628 627.101 626.748 626.539 626.014 625.722 625.666 625.847 625.976 626.011 626.179 625.527 625.108 624.810 624.195 623.676 623.224 622.801
Level Difference	1.952 2.241 2.327 2.230 1.980 1.575 1.060 0.467 0.263 -0.075 -0.321 -0.573 -0.919 -1.217 -1.625 -2.139 -2.332 -2.637 -3.009 -3.428 -3.752 -3.987 -4.327 -4.774 -5.271 -5.756 -5.823 -5.933 -6.054 -6.193 -6.347 -6.387 -6.496 -6.606 -6.715 -6.778 -6.755 -6.732 -6.709 -6.687 -6.596 -6.384 -6.172 -5.960 -5.748 -5.536 -5.324 -5.155 -5.312 -5.499 -5.687 -5.874 -6.062 -6.259 -6.465 -6.672 -6.879 -7.073 -7.268 -7.459 -7.652 -7.845 -8.039 -8.232 -8.426 -8.621 -8.816 32.801 -33.001 -33.196 -33.391 40.801 -41.001 -41.196 -41.391 48.801 -49.001 -49.196 -49.391 -49.586 -49.781 -49.976 -50.171 -50.366 -50.561 -50.756 -50.951 -51.146 -51.341 -51.536 -51.731 -51.926 -52.121 -52.316 -52.511 -52.706 -52.901 -53.096 -53.291 -53.486 -53.681 -53.876 -

-: CONSULTANTS :-	-: CLIENT :-	DRG. NO. :	DESIGNED BY.	APPROVED BY.	-: PROJECT TITLE :-	-:PLAN & PROFILE:-
L.N. MALVIYA INFRA PROJECTS PVT. LTD. T-10, III FLOOR, CITY CENTER, PRESS COMPLEX, PLOT NO.-1, M.P. NAGAR, ZONE-I, BHOPAL (M.P.) Tel/Fax : 0755-4295421, Mob.: 09826452711, 09977004686 E-mail : lninfraprojects@gmail.com	NATIONAL HIGHWAYS INFRASTRUCTURE DEVELOPMENT CORPORATION LIMITED (NHIDCL)	2			Consultancy Services for Preparation of Feasibility Study and Detailed Project Report For Two lane With Paved Shoulders of Tamenglong - Dialong - Old Tamenglong Road In The State of Manipur on EPC Mode.	FROM DES. CH 10+700 - 11+500 DIALONG - OLD TAMENGLONG SECTION

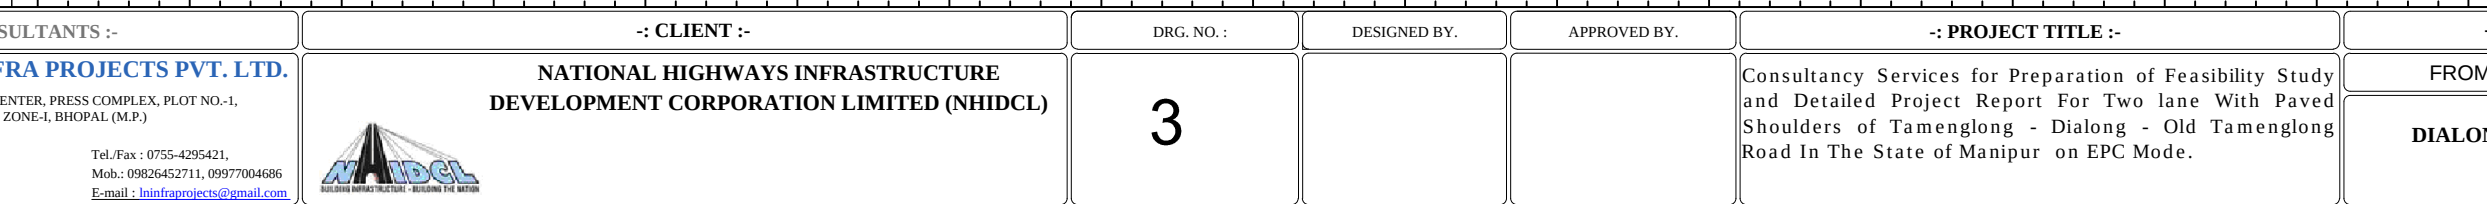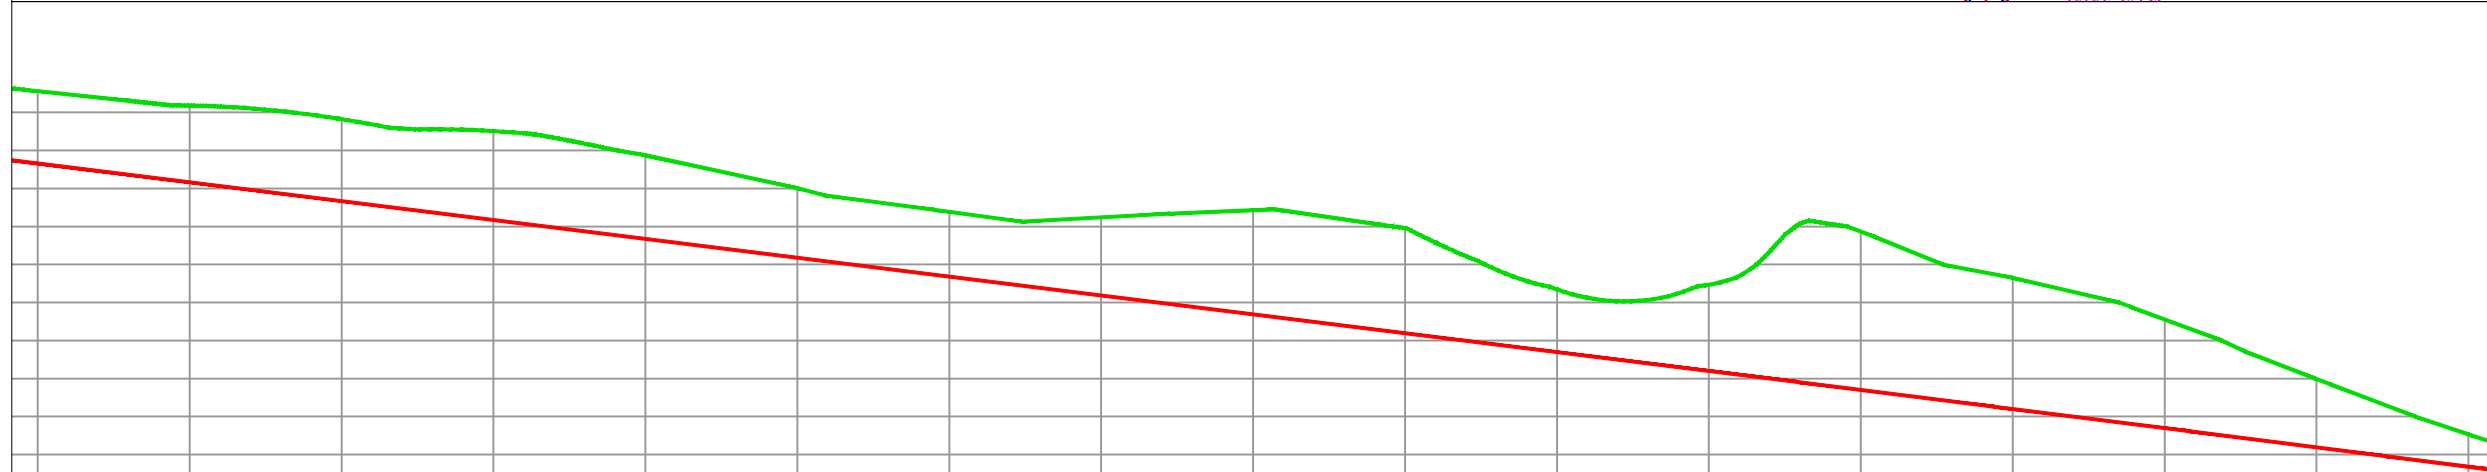[illegible]

PROFILE



CLIENTS :- JA PROJECTS PVT. LTD. OFFICE, PRESS COMPLEX, PLOT NO.-1, NE-1, BHOPAL (M.P.) Tel./Fax : 0755-4295421, Mob.: 09826452711, 09977004686 E-mail : jninfra@projects@gmail.com		:- CLIENT :- NATIONAL HIGHWAYS INFRASTRUCTURE DEVELOPMENT CORPORATION LIMITED (NHIDCL) 		DRG. NO. : 4	DESIGNED BY. 	APPROVED BY. 	:- PROJECT TITLE :- Consultancy Services for Preparation of Feasibility Study and Detailed Project Report For Two lane With Paved Shoulders of Tamenglong - Dialong - Old Tamenglong Road In The State of Manipur on EPC Mode.	:-PLAN & PROPOSED SECTION:- FROM DES. CH 12 DIALONG - OLD TA SECTION
---	--	--	--	---	----------------------	----------------------	---	---

PROFILE:-	
+300 - 13+100	
MENGLONG	
N	

Building	
Shop Gate	
Hut	
Water Tank Well	
Temple	
TBM.	
Electric Pole	
Telephone Pole	
Ht line 11& 33 kva	
Nala	
Drain	
Sign Board RYL SP	
Tree Gamla Bambu	
Culvert	
Bridge	
Pond	
Handpump	
Tranformer	
Traverse Station	
Ground Level	
OFC	
Welcome Board	
River Canal	
Boundry Wall	
Existing BT Center Line	
Existing Road Carriageway	
Proposed Center Line	
Proposed CARRIGE WAY	
Proposed Shoulder	
Hms	
Kms RB	
IL BL	
TOWER	
PETROL PUMP	
Public Tap	
Proposed ROW	



PROFILE

-: CLIENT :-

**NATIONAL HIGHWAYS INFRASTRUCTURE
DEVELOPMENT CORPORATION LIMITED (NHIDCL)**




DESIGNED BY.


APPROVED BY:

-: PROJECT TITLE :-
Consultancy Services for Preparation of Feasibility Study and Detailed Project Report For Two lane With Paved Shoulders of Tamenglong - Dialong - Old Tamenglong Road In The State of Manipur on EPC Mode.

-:PLAN & PROFILE:-	
FROM DES. CH 13+100 - 13+900	
DIALONG - OLD TAMENGLONG SECTION	

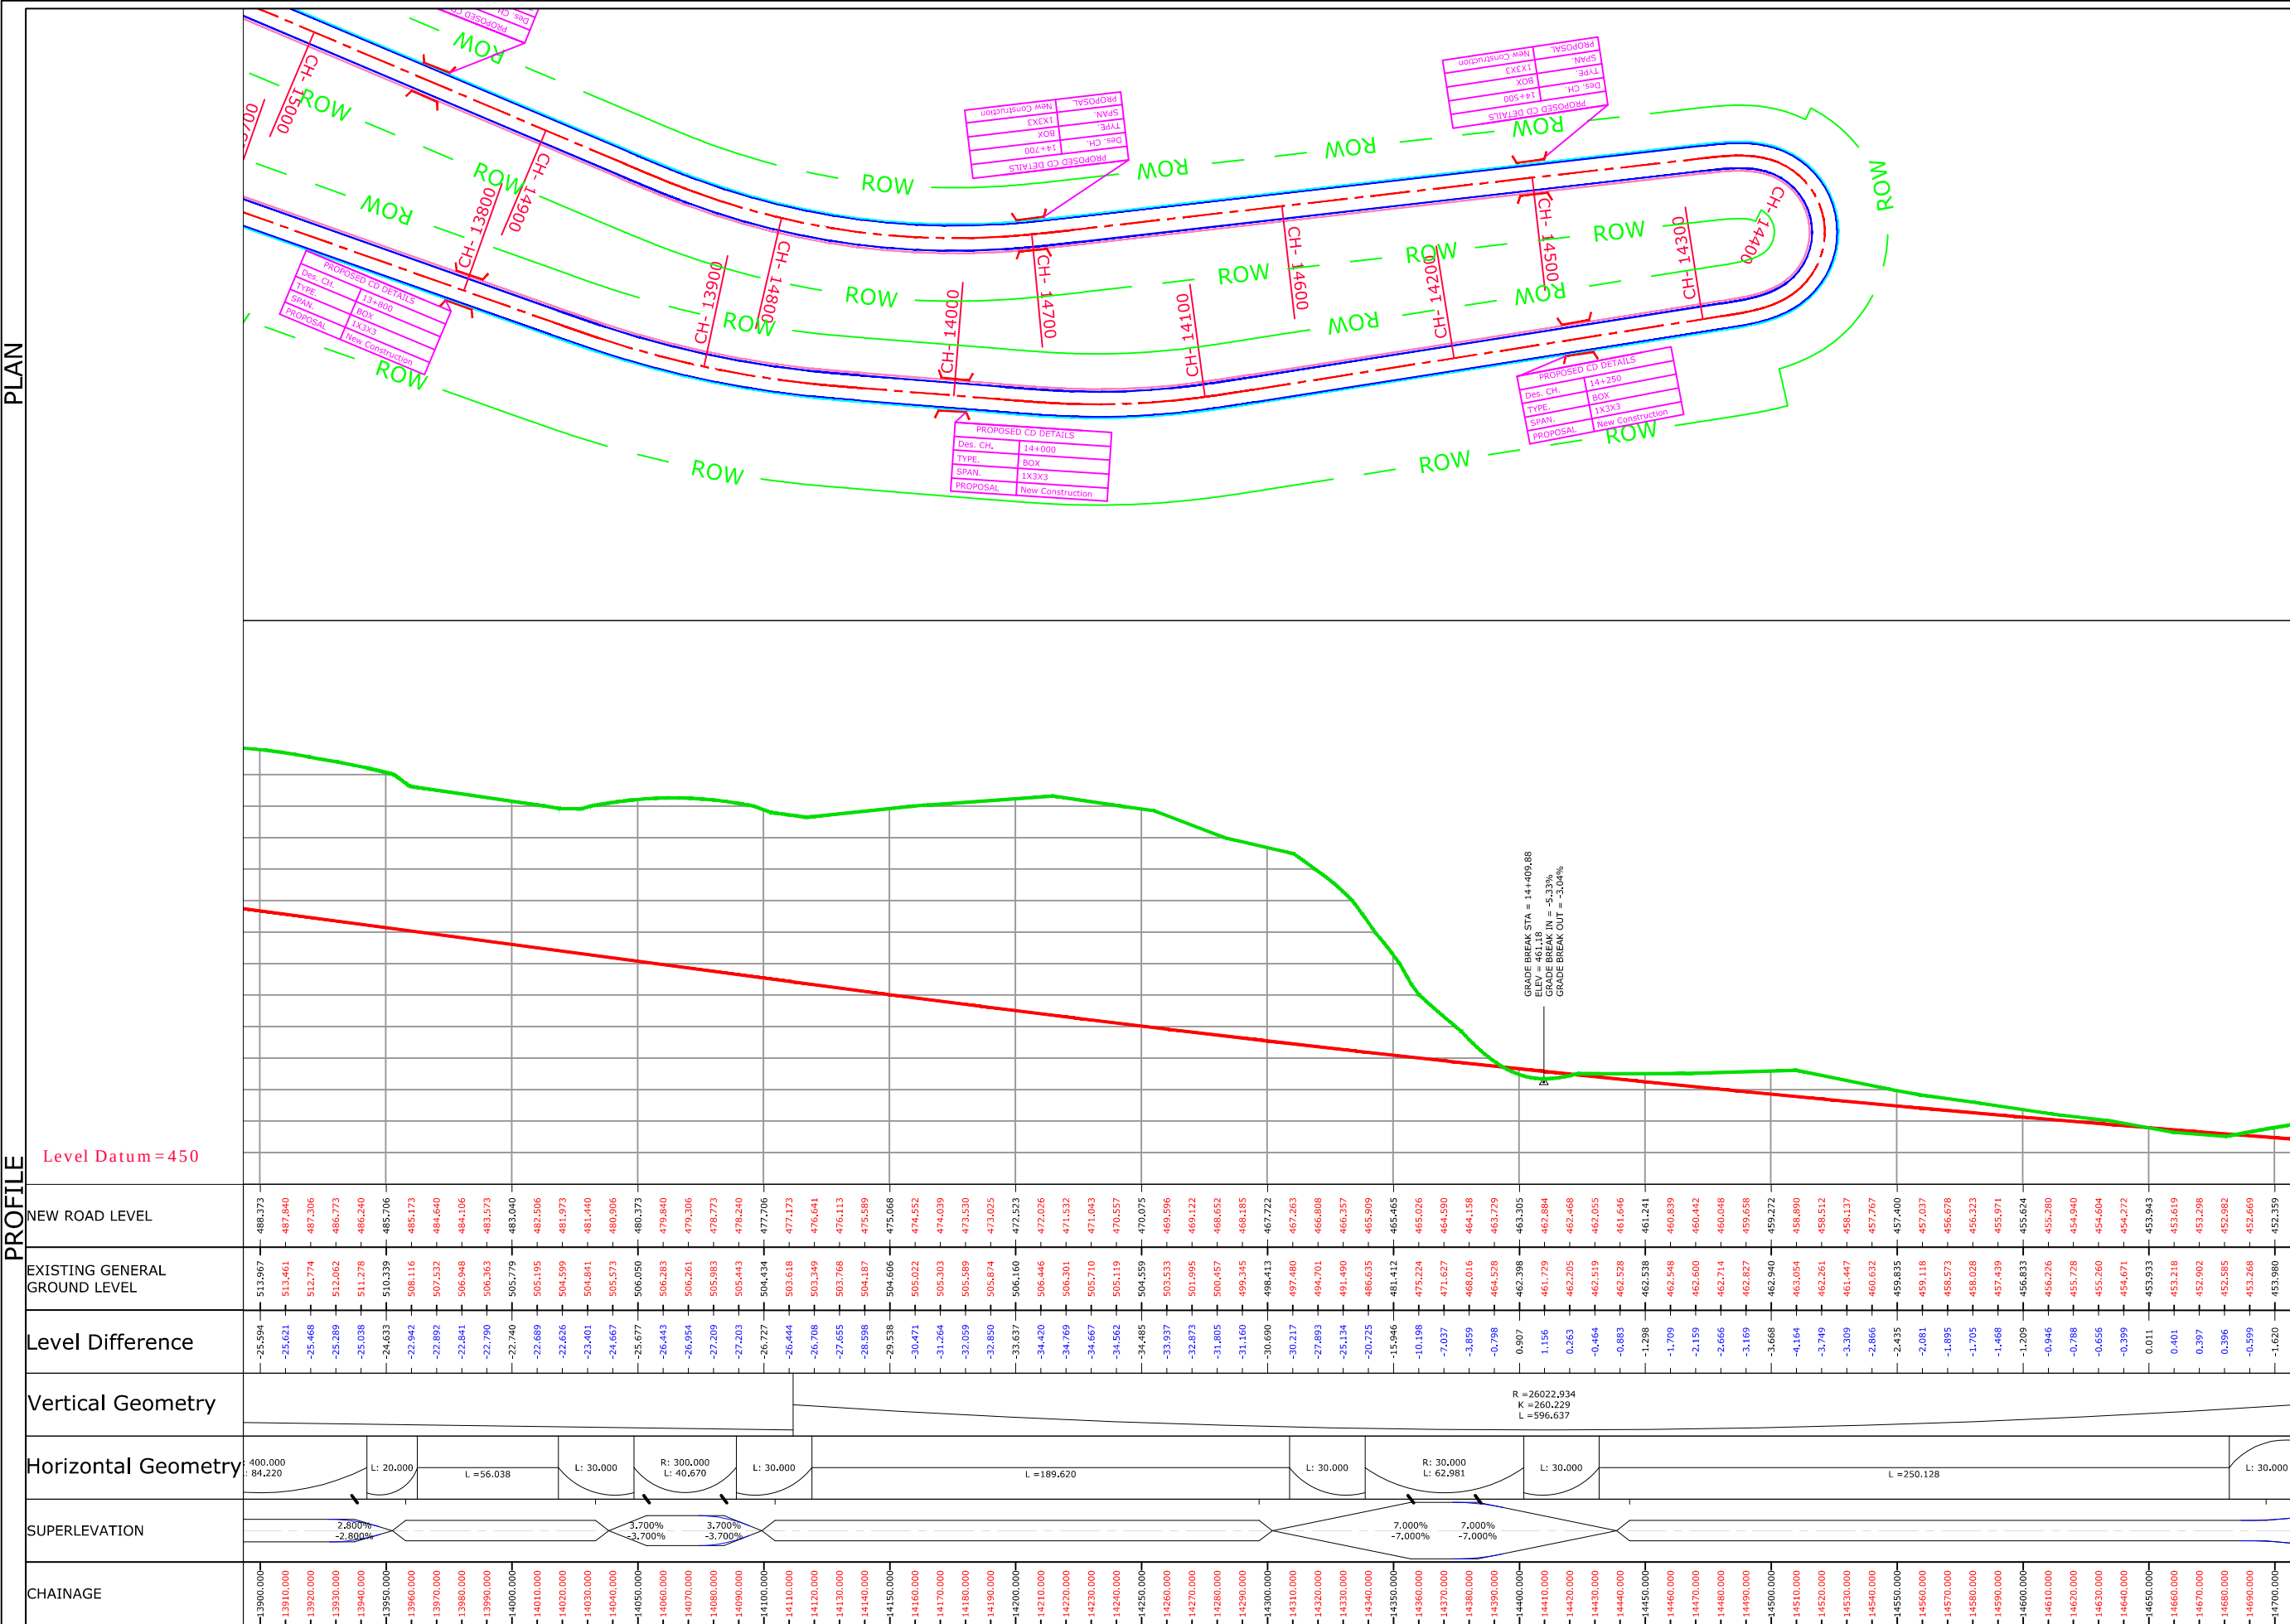



PROFILE

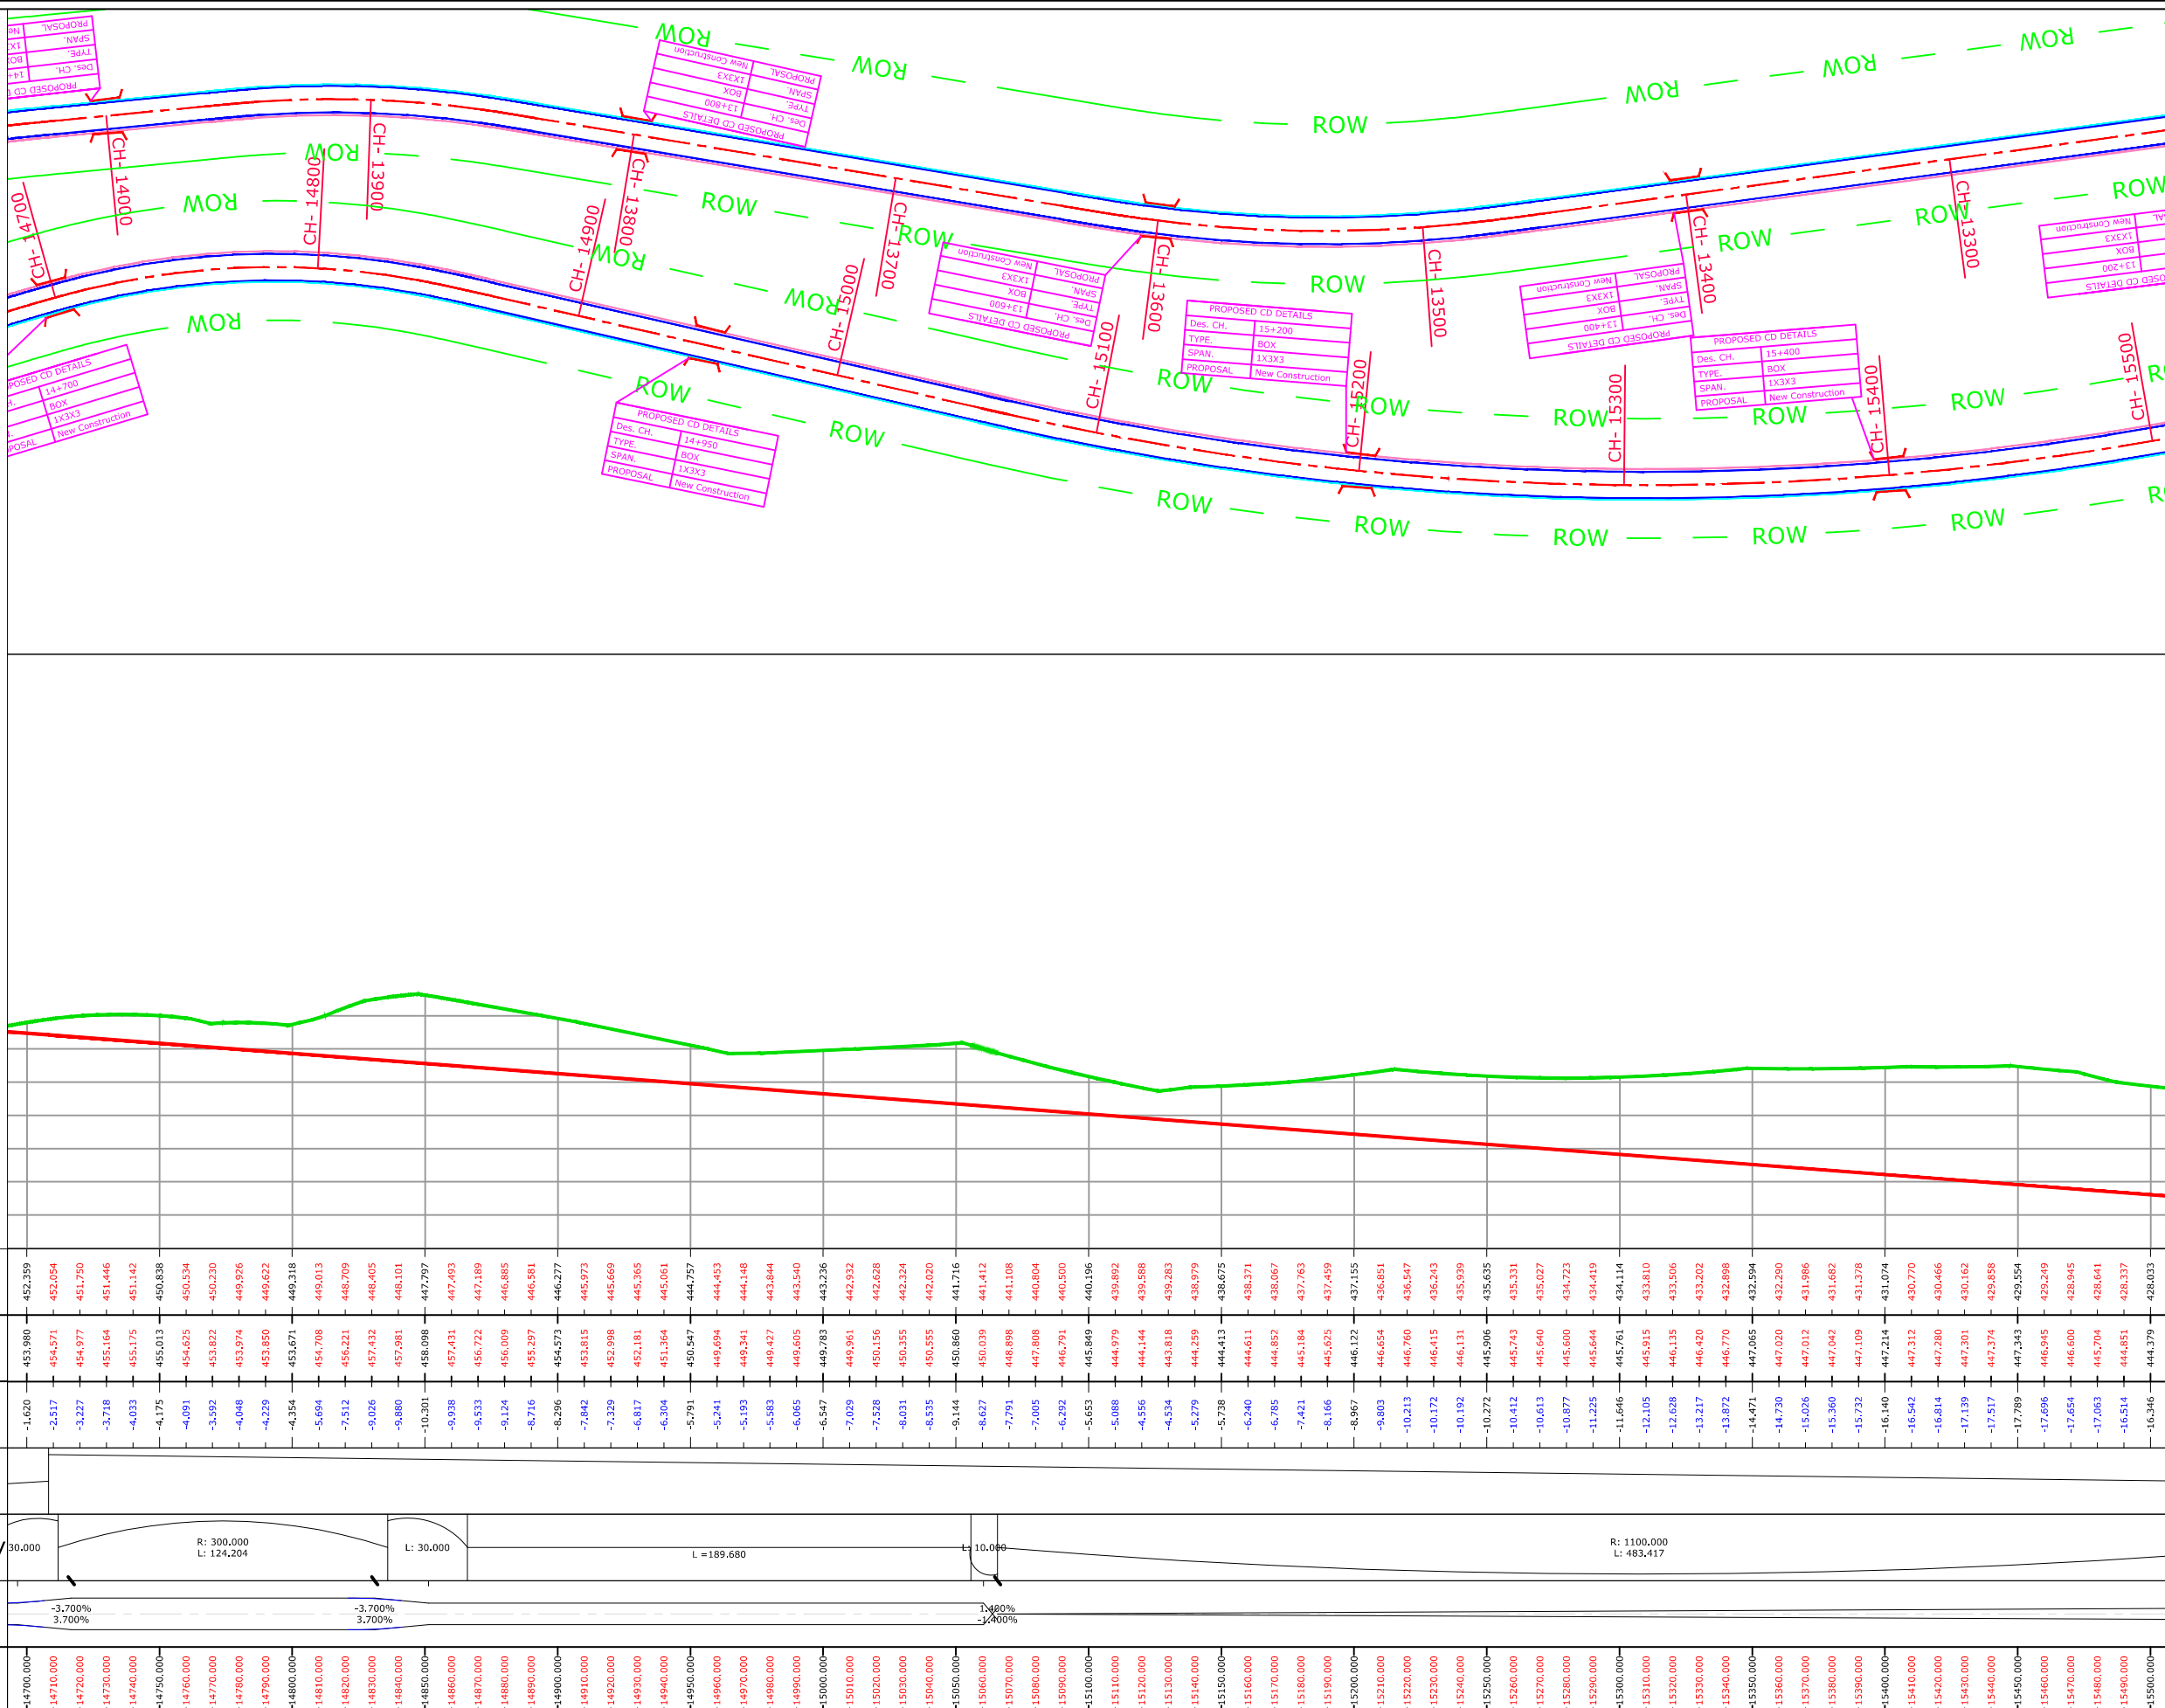

Legend	
Building	
Shop Gate	
Hut	
Water Tank Well	
Temple	
TBM.	
Electric Pole	
Telephone Pole	
Ht line 11kV & 33 kva	
Nala	
Drain	
Sign Board RYL SP	
Tree Gamla	
Bambu	
Culvert	
Bridge	
Pond	
Handpump	
Tranformer	
Traverse Station	
Ground Level	
OFC	
Welcome Board	
River Canal	
Boundry Wall	
Existing BT Center Line	
Existing Road Carriageway	
Proposed Center Line	
Proposed CARRIGE WAY	
Proposed Shoulder	
Hms	
Kms RB	
IL BL	
TOWER	
PETROL PUMP	
Public Tap	
Proposed ROW	

:- CONSULTANTS :- L.N. MALVIYA INFRA PROJECTS PVT. LTD. T-10, III FLOOR, CITY CENTER, BRESS COMPLEX, PLOT NO-1, M.P. NAGAR, ZONE-I, BHOPAL (M.P.)  Tel./Fax : 0755-4295421, Mob.: 09826452711, 09977004686 E-mail : lninfra@projects@gmail.com	:- CLIENT :- NATIONAL HIGHWAYS INFRASTRUCTURE DEVELOPMENT CORPORATION LIMITED (NHIDCL) 	DRG. NO. : 7	DESIGNED BY.	APPROVED BY.	:- PROJECT TITLE :- Consultancy Services for Preparation of Feasibility Study and Detailed Project Report For Two lane With Paved Shoulders of Tamenglong - Dialong - Old Tamenglong Road In The State of Manipur on EPC Mode.	:-PLAN & PROFILE:- FROM DES. CH 14+700 - 15+500 DIALONG - OLD TAMENGLONG SECTION
---	--	--	------------------------------------	------------------------------------	---	---

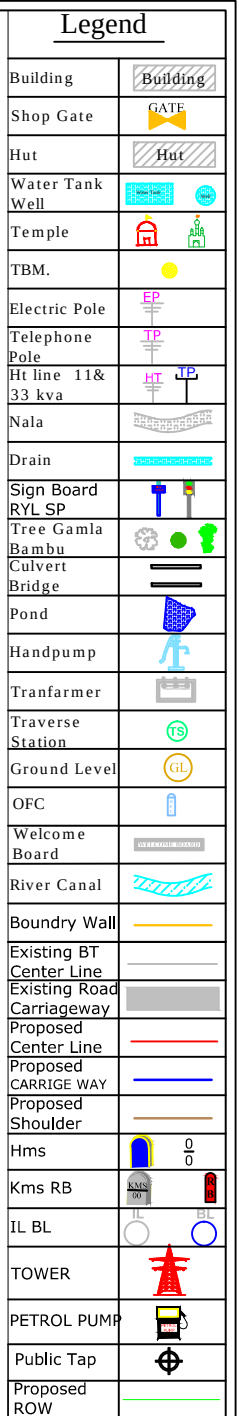

 --: CONSULTANTS :- L.N. MALVIYA INFRA PROJECTS PVT. LTD. T-10, III FLOOR, CITY CENTER, PRESS COMPLEX, PLOT NO.-1, M.P. NAGAR, ZONE-I, BHOPAL (M.P.) Tel./Fax : 0755-4295421, Mob.: 09826452711, 09977004686 E-mail : lninfraprojects@gmail.com 		--: CLIENT :- NATIONAL HIGHWAYS INFRASTRUCTURE DEVELOPMENT CORPORATION LIMITED (NHIDCL) 		DRG. NO. : 8	DESIGNED BY.	APPROVED BY.	--: PROJECT TITLE :- Consultancy Services for Preparation of Feasibility Study and Detailed Project Report For Two lane With Paved Shoulders of Tamenglong - Dialong - Old Tamenglong Road In The State of Manipur on EPC Mode.	--:PLAN & PROFILE:- FROM DES. CH 15+500 - 16+300 DIALONG - OLD TAMEGLONG SECTION
--	--	--	--	---	------------------------------------	------------------------------------	--	---

PROFILE




CLIENTS :- A PROJECTS PVT. LTD. OFFICE, PRESS COMPLEX, PLOT NO.-1, NE-1, BHOPAL (M.P.) Tel./Fax : 0755-4295421, Mob.: 09826452711, 09977004686 E-mail : lninfraprojects@gmail.com	:- CLIENT :- NATIONAL HIGHWAYS INFRASTRUCTURE DEVELOPMENT CORPORATION LIMITED (NHIDCL) 	DRG. NO. : 9	DESIGNED BY. 	APPROVED BY. 	:- PROJECT TITLE :- Consultancy Services for Preparation of Feasibility Study and Detailed Project Report For Two lane With Paved Shoulders of Tamenglong - Dialong - Old Tamenglong Road In The State of Manipur on EPC Mode.	FROM : DIALONG
--	--	-----------------------------------	-----------------------------	-----------------------------	---	-------------------------------------

PROFILE:-	
6+200 - 17+100	
AMENGLONG ON	


PLAN


PROFILE

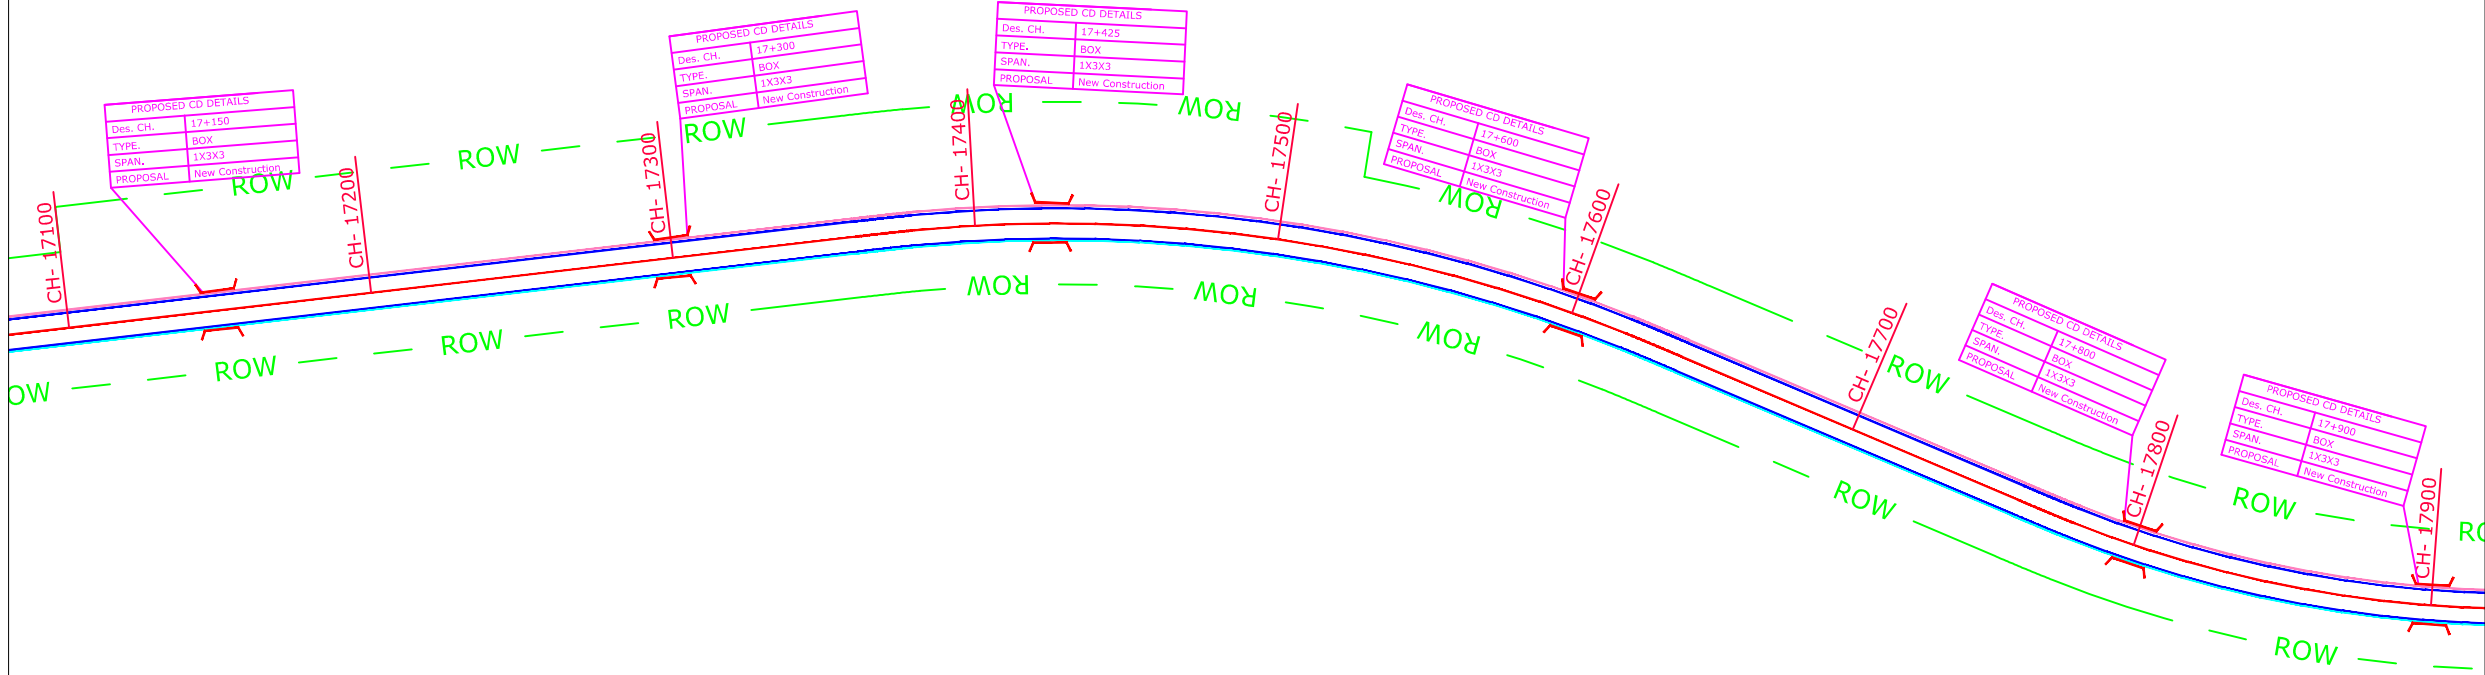

	</
--	--	----



PROFILE

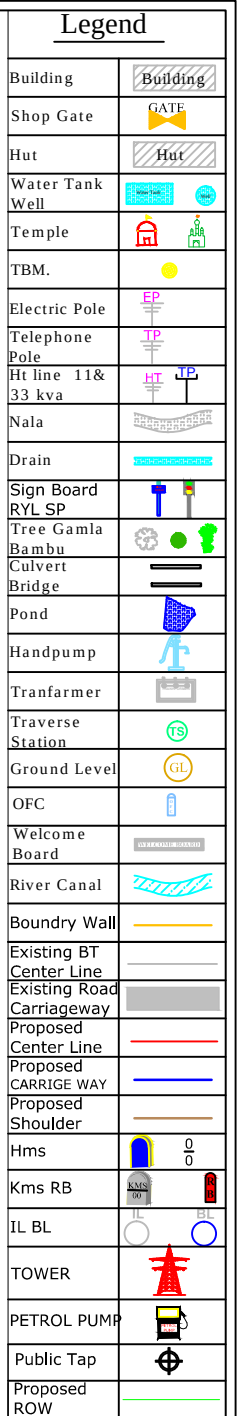

 --: CONSULTANTS --: L.N. MALVIYA INFRA PROJECTS PVT. LTD. T-10, III FLOOR, CITY CENTER, PRESS COMPLEX, PLOT NO.-1, M.P. NAGAR, ZONE-I, BHOPAL (M.P.) Tel./Fax : 0755-4295421, Mob.: 09826452711, 09977004686 E-mail : lninfraprojects@gmail.com 		--: CLIENT --: NATIONAL HIGHWAYS INFRASTRUCTURE DEVELOPMENT CORPORATION LIMITED (NHIDCL) 		DRG. NO. : 11	DESIGNED BY.	APPROVED BY.	--: PROJECT TITLE --: Consultancy Services for Preparation of Feasibility Study and Detailed Project Report For Two lane With Paved Shoulders of Tamenglong - Dialong - Old Tamenglong Road In The State of Manipur on EPC Mode.	--:PLAN & PROFILE--: FROM DES. CH 17+900 - 18+700 DIALONG - OLD TAMENGLONG SECTION
---	--	---	--	--	------------------------------------	------------------------------------	---	---

PLAN


PROFILE

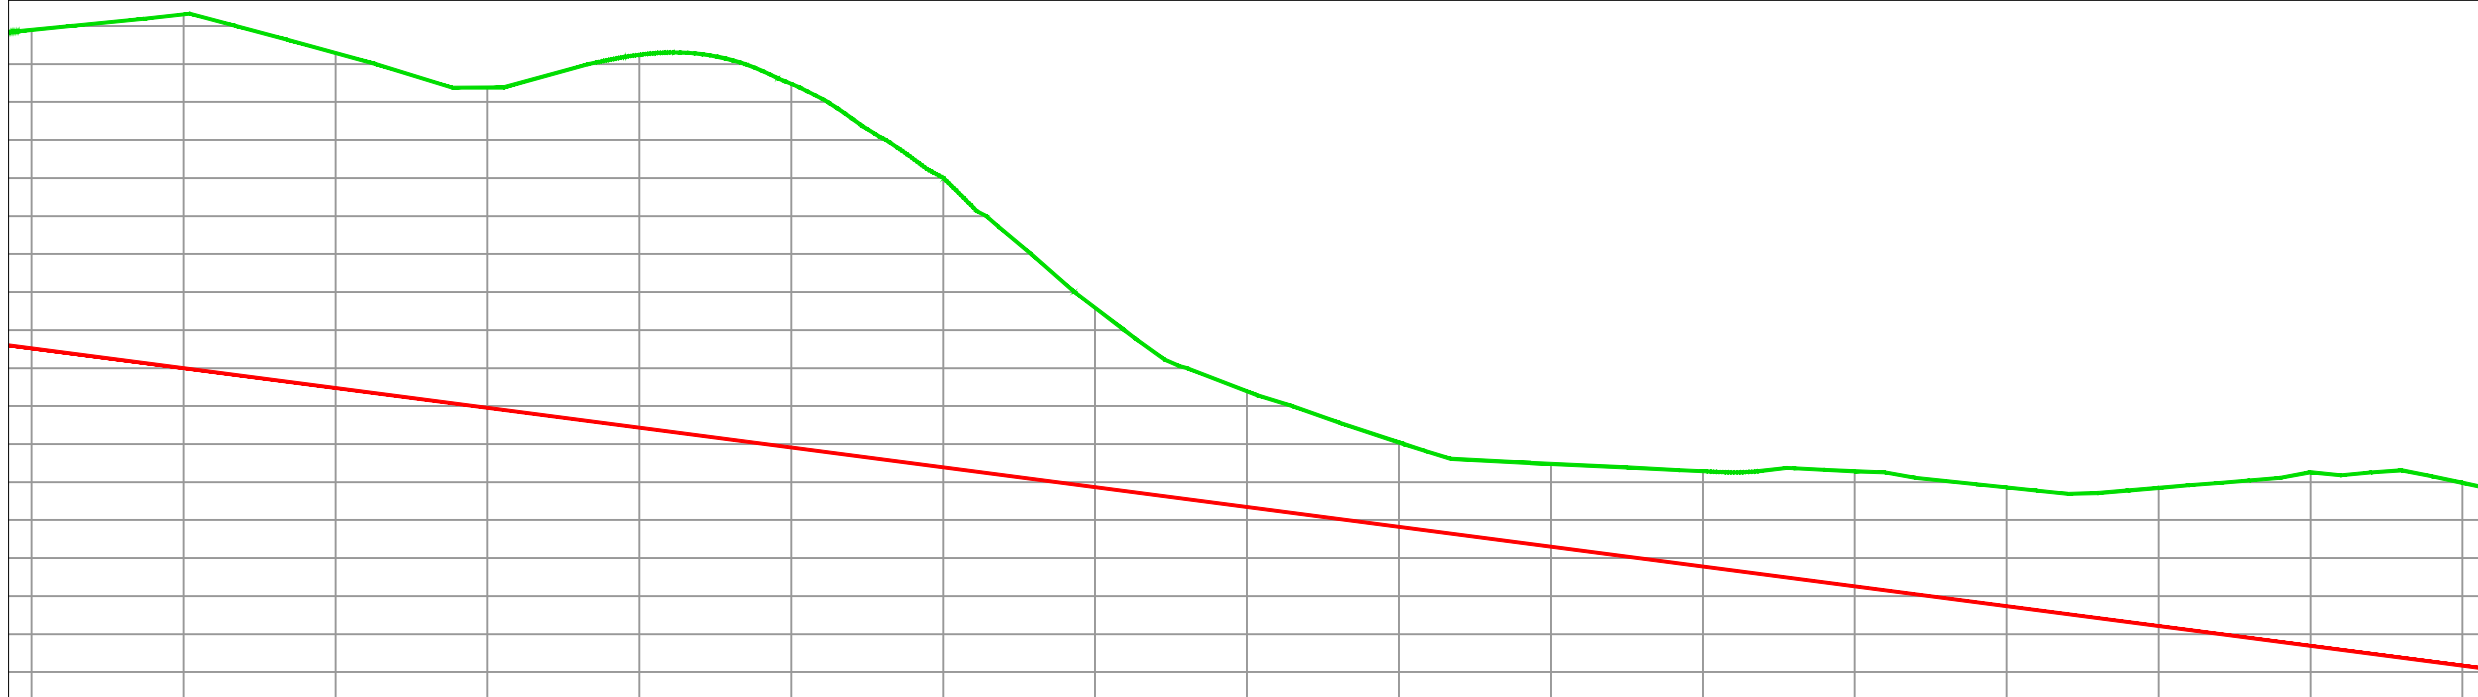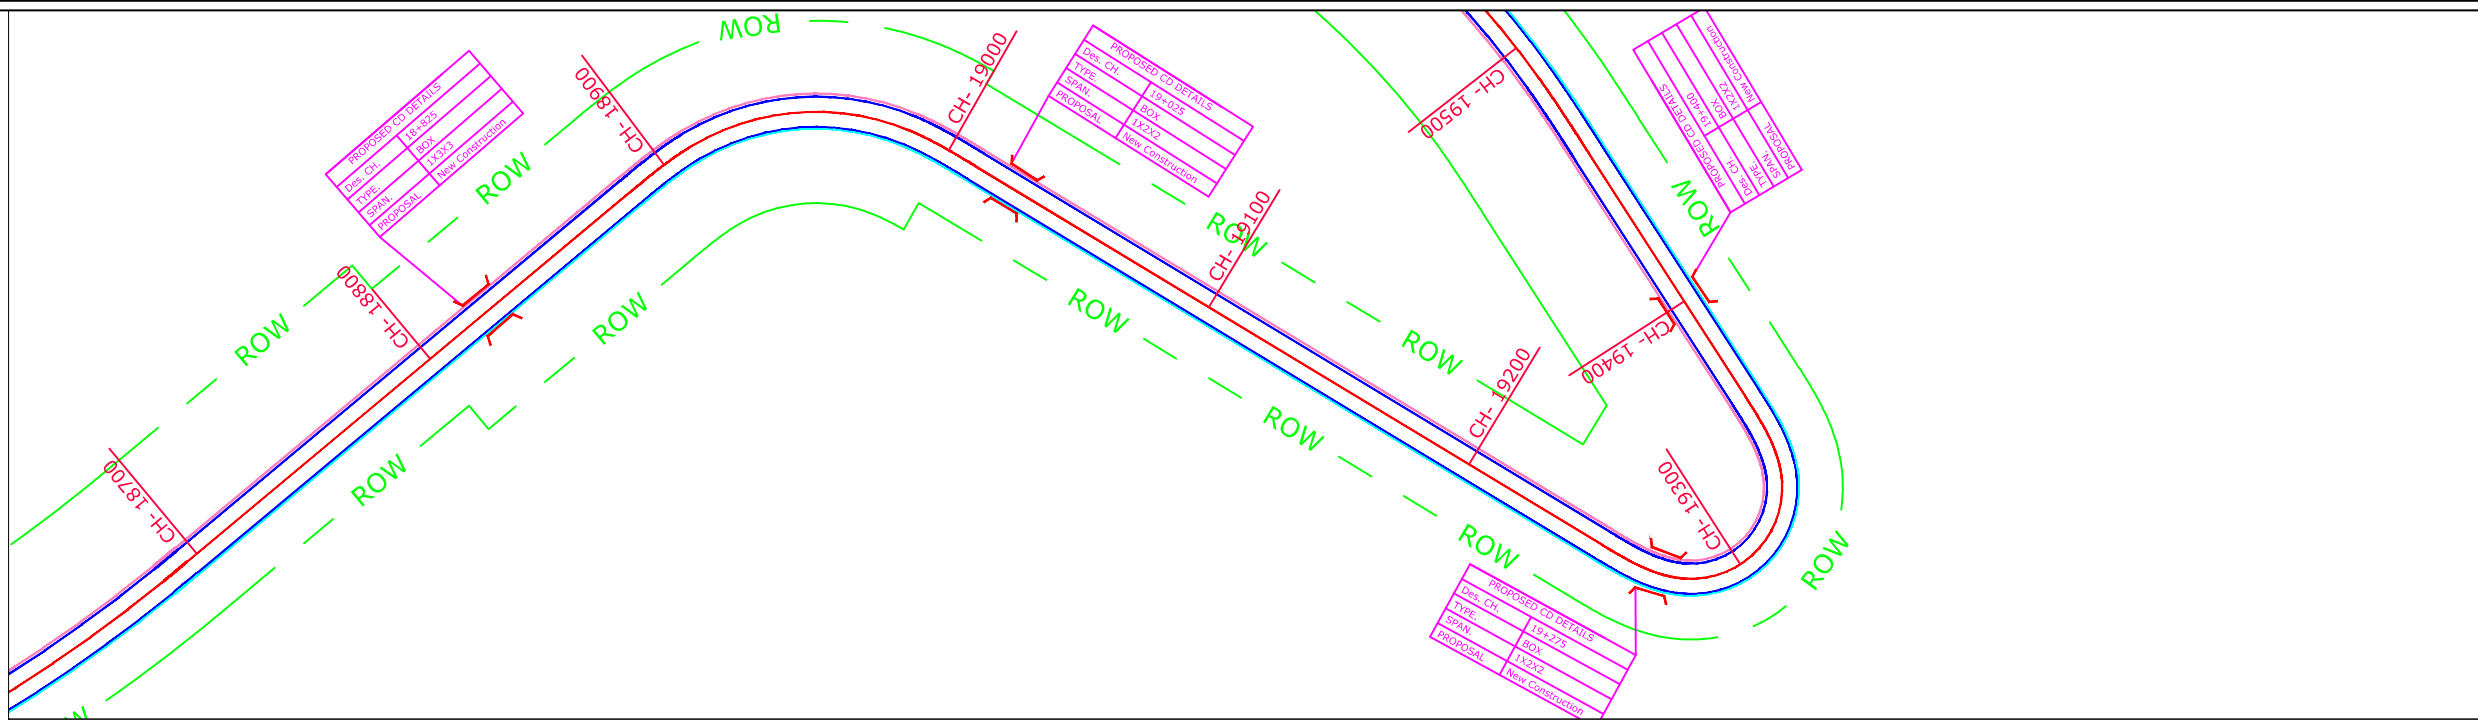


NEW ROAD LEVEL	287.593	287.071	286.549	286.027	285.506	284.984	284.462	283.940	283.418	282.896	282.374	281.852	281.330	280.809	280.287	279.765	279.243	278.721	278.199	277.677	277.155	276.633	276.111	275.590	275.068	274.546	274.024	273.502	272.980	272.458	271.936	271.414	270.893	270.371	269.849	269.327	268.805	268.283	267.761	267.239	266.717	266.195	265.674	265.152	264.630	264.108	263.586	263.064	262.542	262.020	261.498	260.977	260.455	259.933	259.411	258.889	258.367	257.845	257.323	256.801	256.279	255.758	255.236	254.714	254.192	253.670	253.148	252.626	252.104	251.582	251.061	250.539	250.017	249.495	248.973	248.451	247.929	247.407	246.885	246.363	245.842	
EXISTING GENERAL GROUND LEVEL	329.474	329.869	330.269	330.674	331.088	331.522	331.956	332.388	332.820	730.26

PLAN

PROFILE

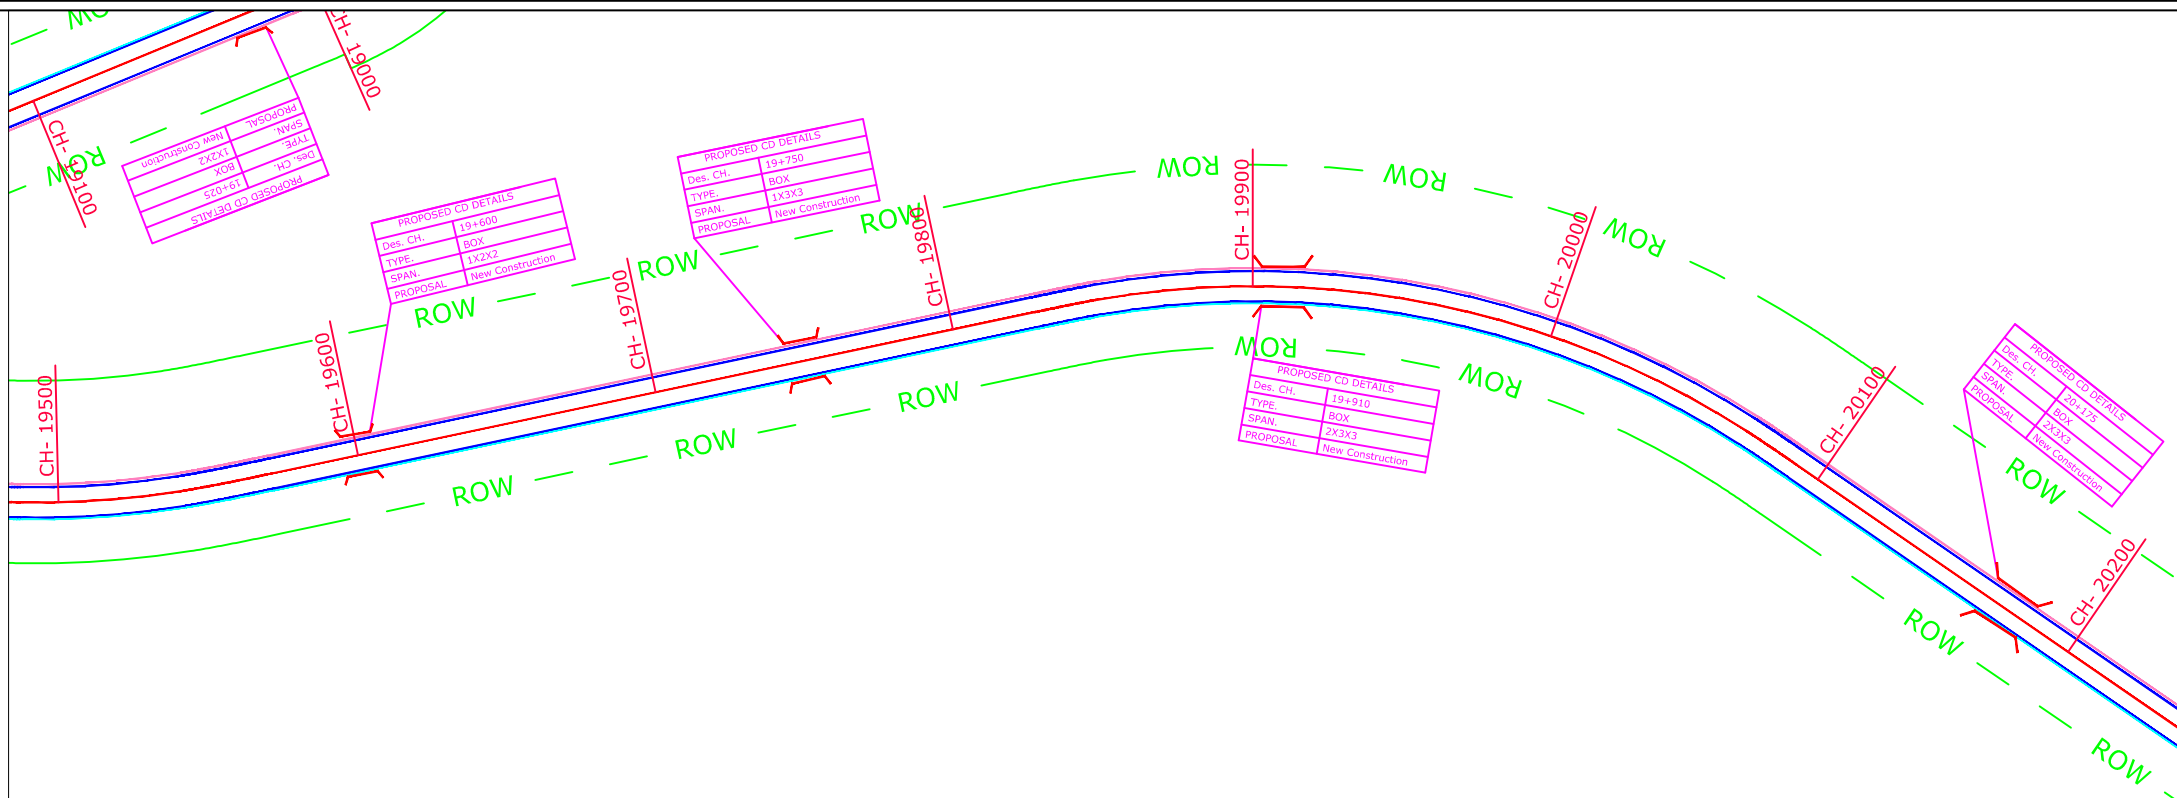

NEW ROAD LEVEL	245.842	245.320	244.798	244.276	243.754	243.232	242.710	242.188	241.666	241.145	240.623	240.101	239.579	239.057	238.535	238.013	237.491	236.969	236.447	235.926	235.404	234.882	234.360	233.838	233.316	232.794	232.272	231.750	231.229	230.707	230.185	229.663	229.141	228.619	228.097	227.575	227.053	226.531	226.010	225.488	224.966	224.444	223.922	223.400	222.878	222.356	221.834	221.313	220.791	220.269	219.747	219.225	218.703	218.181	217.659	217.137	216.615	216.094	215.572	215.050	214.528	214.006	213.484	212.962	212.440	211.918	211.397	210.875	210.353	209.831	209.309	
EXISTING GENERAL GROUND LEVEL	269.902	269.034	268.166	267.296	266.428	265.558	264.688	263.818	262.948	262.078	261.208	260.338	259.468	258.598	257.728	256.858	255.988	255.118	254.248	253.378	252.508	251.638	250.768	249.898	249.028	248.158	247.288	246.418	245.548	244.678	243.808	242.938	242.068	241.198	240.328	239.458	238.588	237.718	236.848	235.978	235.108	234.238	233.368	232.498	231.628	230.758	229.888	229.018	228.148	227.278	226.408	225.538	224.668	223.798	222.928	222.058	221.188	220.318	219.448	218.578	217.708	216.838	215.968	215.098	214.228	213.358	212.488	211.618	210.748	209.878	209.008	
Level Difference	-21.451	-21.105	-20.759	-20.411	-20.065	-19.719	-19.373	-19.027	-18.681	-18.335	-17.989	-17.643	-17.297	-16.951	-16.605	-16.259	-15.913	-15.567	-15.221	-14.875	-14.529	-14.183	-13.837	-13.491	-13.145	-12.799	-12.453	-12.107	-11.761	-11.415	-11.069	-10.723	-10.377	-10.031	-9.685	-9.339	-8.993	-8.647	-8.301	-7.955	-7.609	-7.263	-6.917	-6.571	-6.225	-5.879	-5.533	-5.187	-4.841	-4.495	-4.149	-3.803	-3.457	-3.111	-2.765	-2.419	-2.073	-1.727	-1.381	-1.035	-0.689	-0.343	0.007	0.361	0.715	283.915	

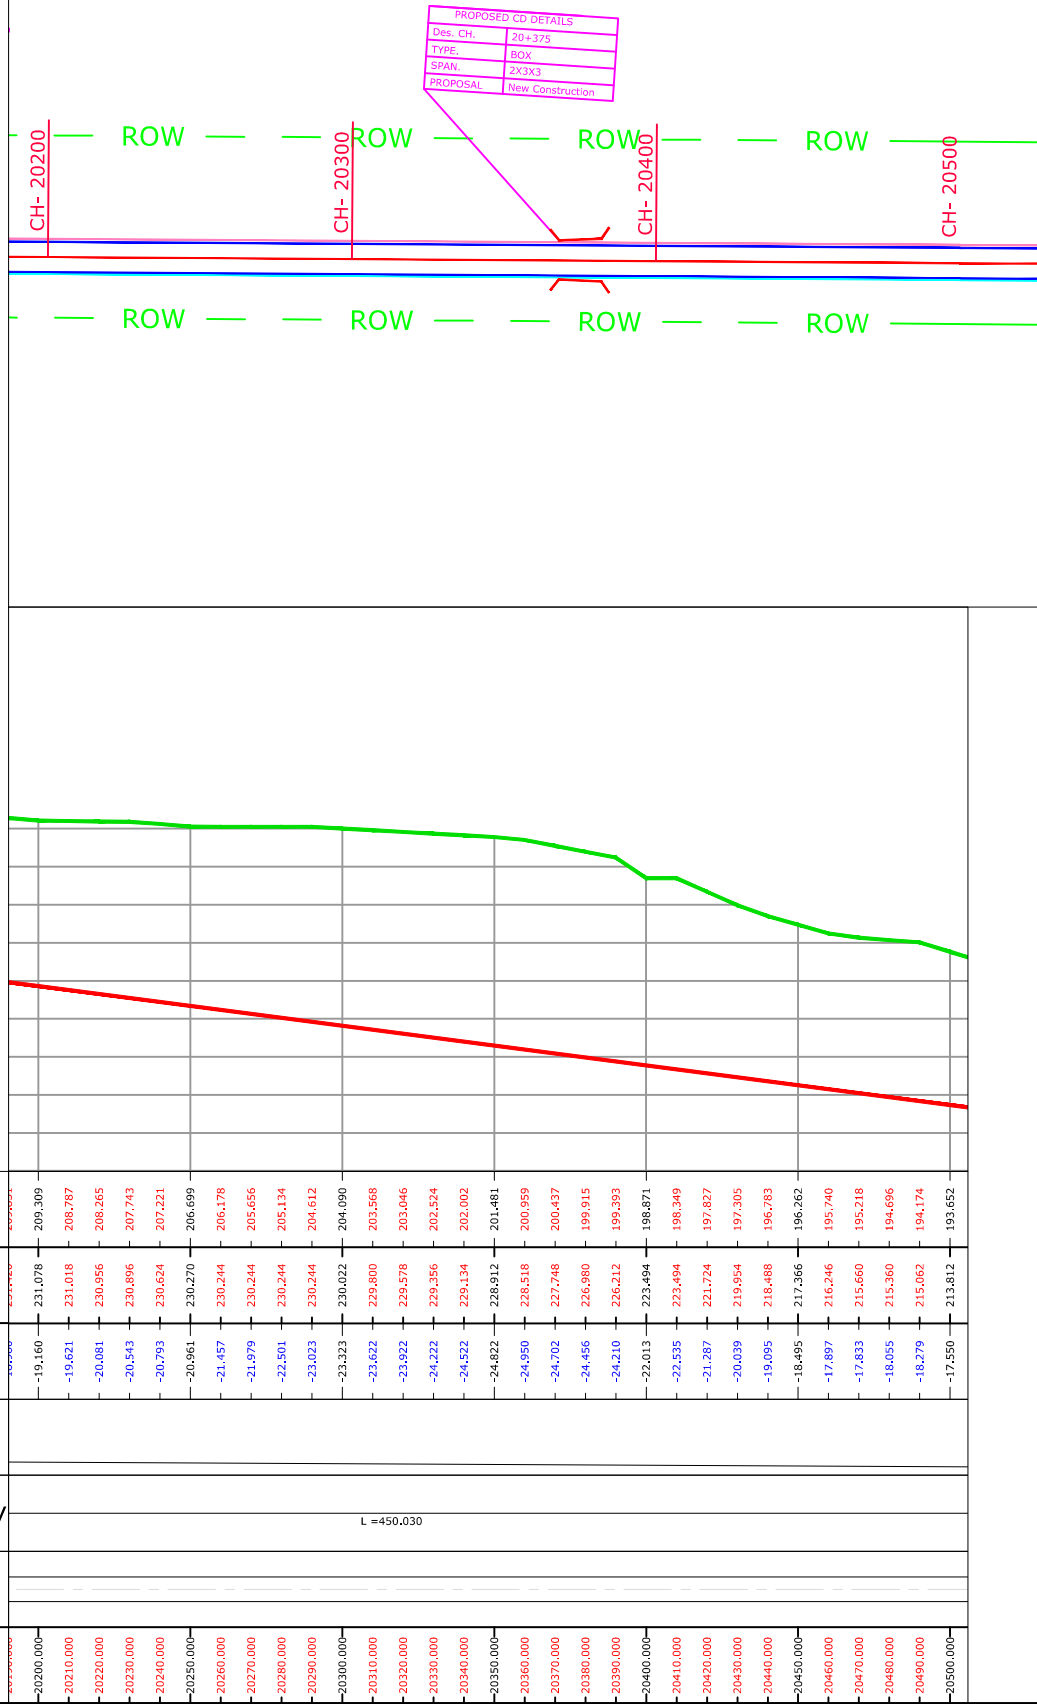

Legend	
Building	
Shop Gate	
Hut	
Water Tank	
Well	
Temple	
TBM.	
Electric Pole	
Telephone Pole	
Ht line 11& 33 kva	
Nala	
Drain	
Sign Board	
RYL SP	
Tree Gamla	
Bambu	
Culvert	
Bridge	
Pond	
Handpump	
Tranfarmer	
Traverse Station	
Ground Level	
OFC	
Welcome Board	
River Canal	
Boundry Wall	
Existing BT Center Line	
Existing Road Carriageway	
Proposed Center Line	
Proposed CARRIGE WAY	
Proposed Shoulder	
Hms	
Kms RB	
IL BL	
TOWER	
PETROL PUMP	
Public Tap	
Proposed ROW	