




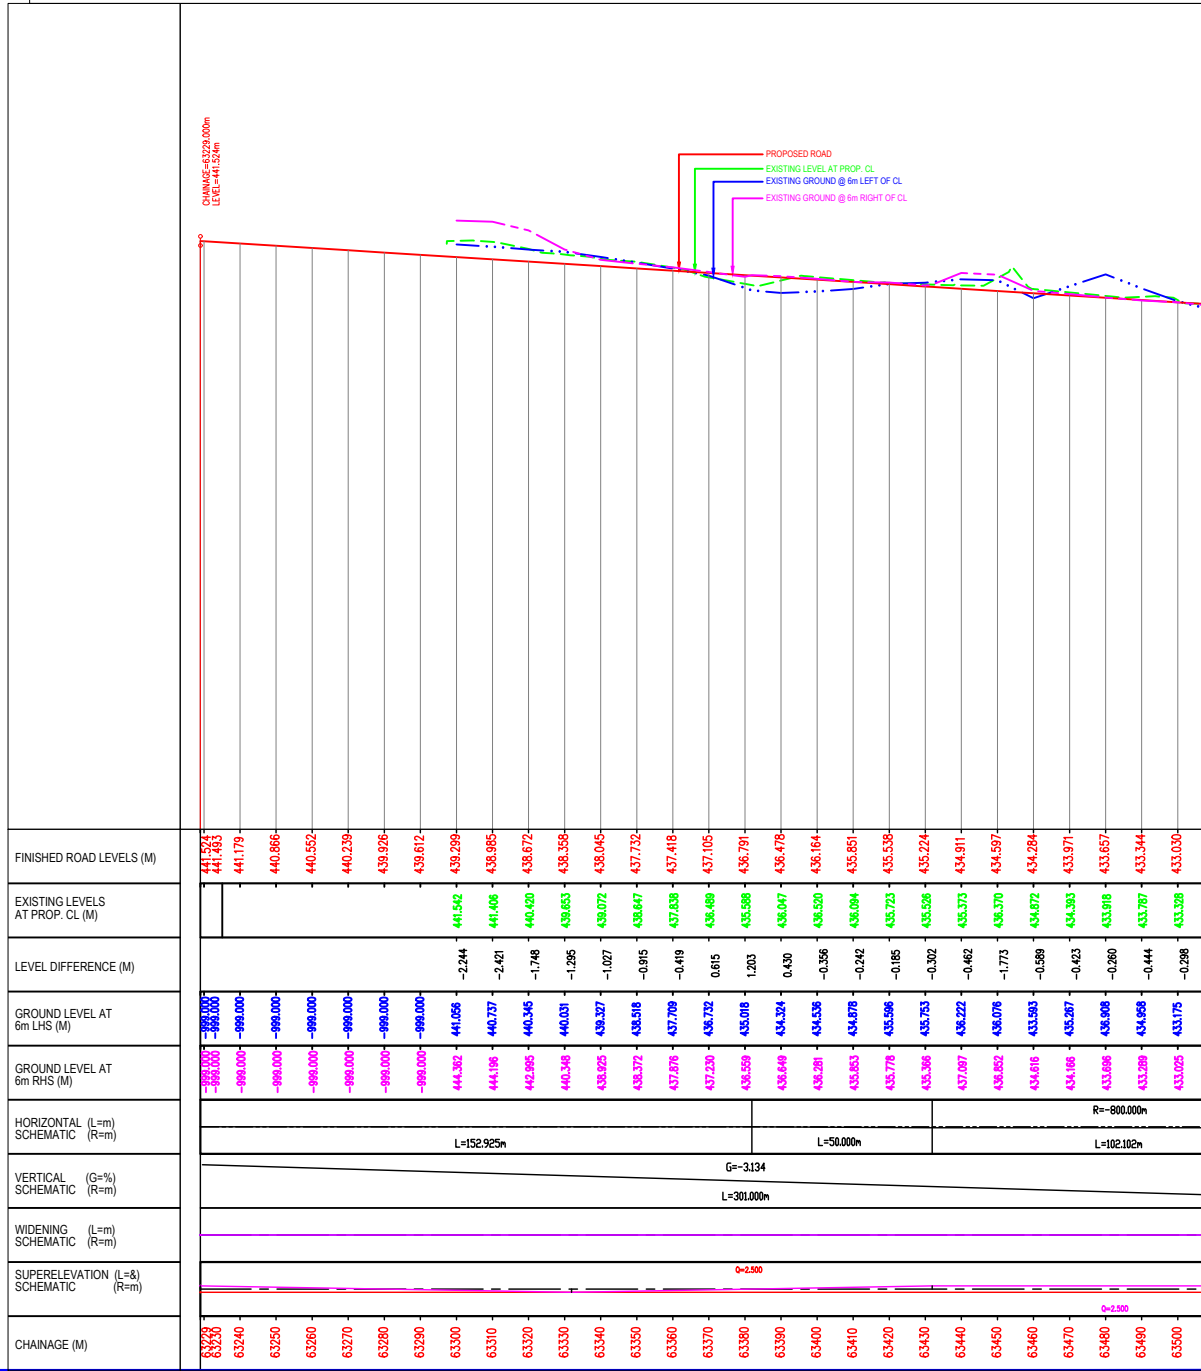

REV.	DATE	DESCRIPTION	Authority :	Authority Engineer :	Project :	Drawn	Designed	Checked	Date	Title :	Scale :	Rev :
			Authority : NHIDCL Ministry of Road Transport & Highways	Authority Engineer : URS Scot Wilson (I) Pvt. Ltd In Association with Krivam Consulting Pvt. Ltd. Green View Home Stay, Madan Leng Siem, Myllem, Shillong, Meghalaya	Project : SHILLONG DAWKI SECTION OF NH40 Improvement/Widening to 2-lane with paved shoulders/4-laning of NH-40 between Shillong to Dawki road upto Bangladesh Border including Dawki Bridge from 151+330 to km 163+400 (design km 63+530 to km 71+520) design length 7.99 km in the state of Meghalaya for execution of EPC mode under JICA funding (Package-V)				Nov. 2022	PLAN & PROFILE FROM KM 63+229 TO 63+500	1:1500	R=0
										SD/PKG-05/HW/GEN/P&P/001		

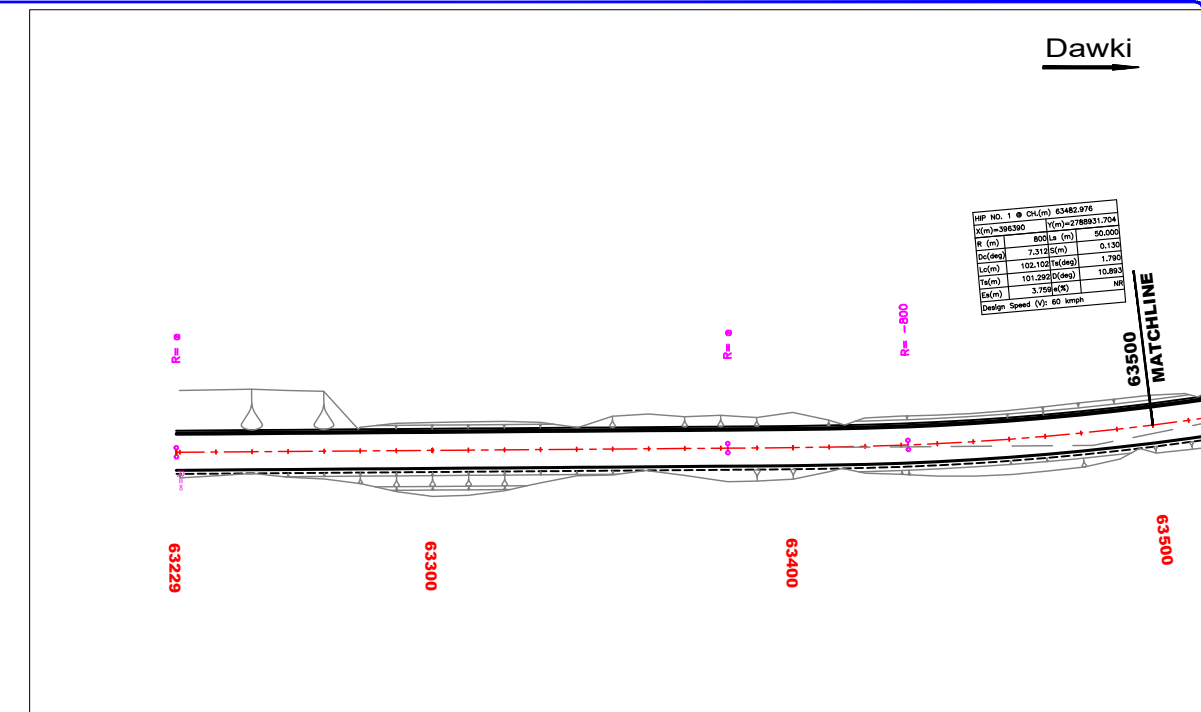

Authority :

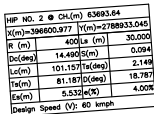

Authority Engineer:

URS.jpg in association with .MSDYNADYAN LDD.jpg

URS Scot Wilson (I) Pvt. Ltd

In Association with Krivam Consulting Pvt. Ltd.
Green View Home Stay, Madan Leng Siem,
Mylliem, Shillong, Meghalaya

Project:

SHILLONG DAWKI SECTION OF NH40

Improvement/Widening to 2-lane with paved shoulders/4-laning of NH-40 between Shillong to Dawki road upto Bangladesh Border including Dawki Bridge from 151+330 to km 163+400 (design km 63+530 to km 71+520) design length 7.99 km in the state of Meghalaya for execution of EPC mode under JICA funding (Package-V)

Drawn

Designed by _____

Checked

Date: **Nov. 2022**



Title:

PLAN & PROFILE FROM KM 63+500 TO 64+000


Scale: **1:1500**


Drq.No: **SD/PKG-05/HW/GEN/P&P/ 002**

Rev:0

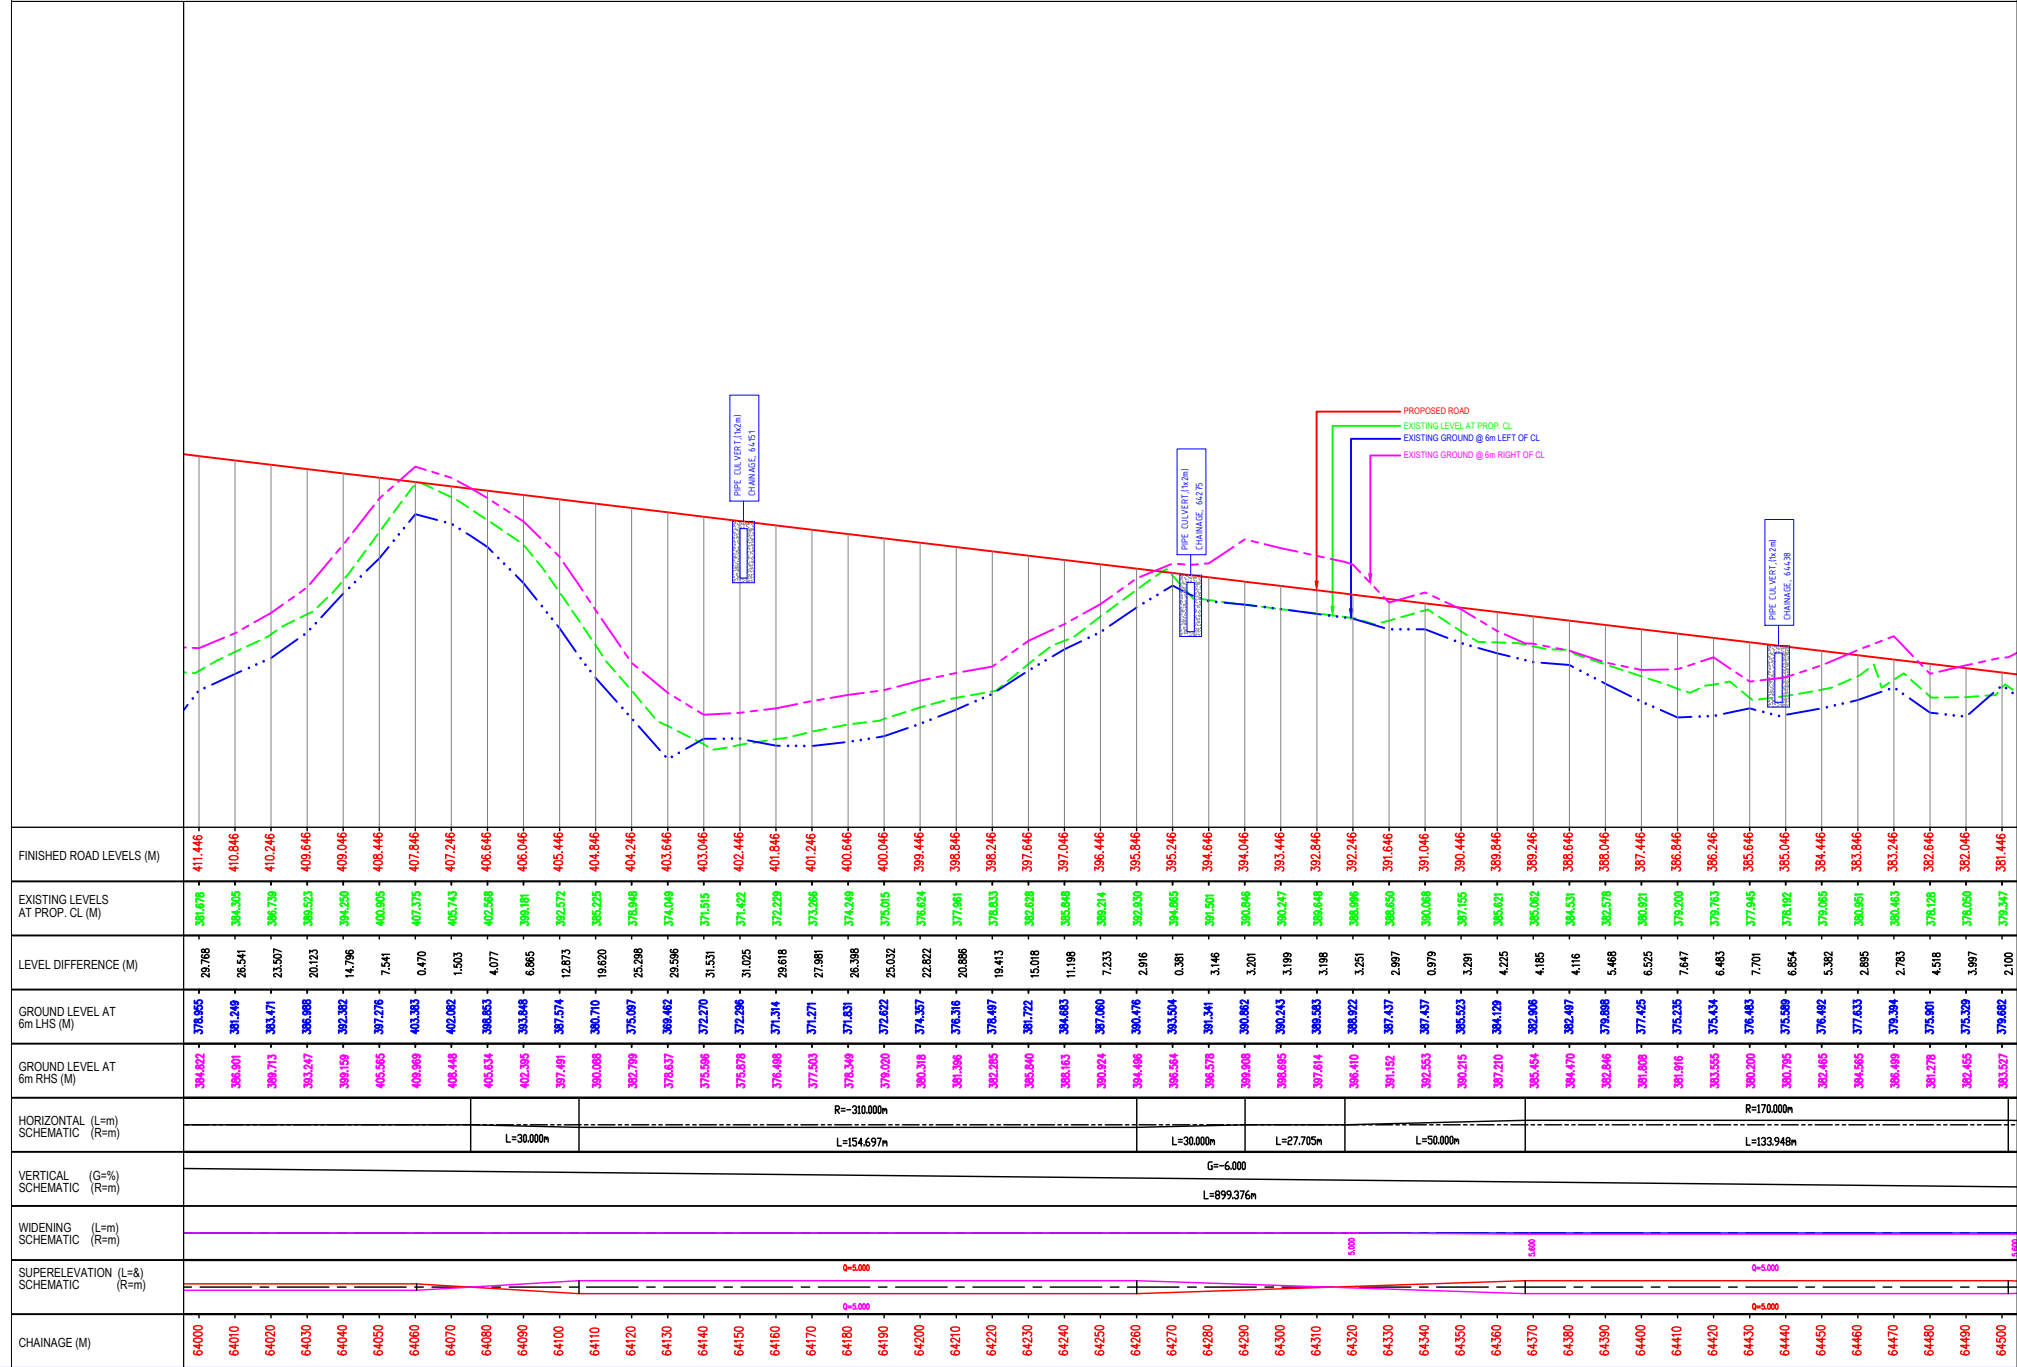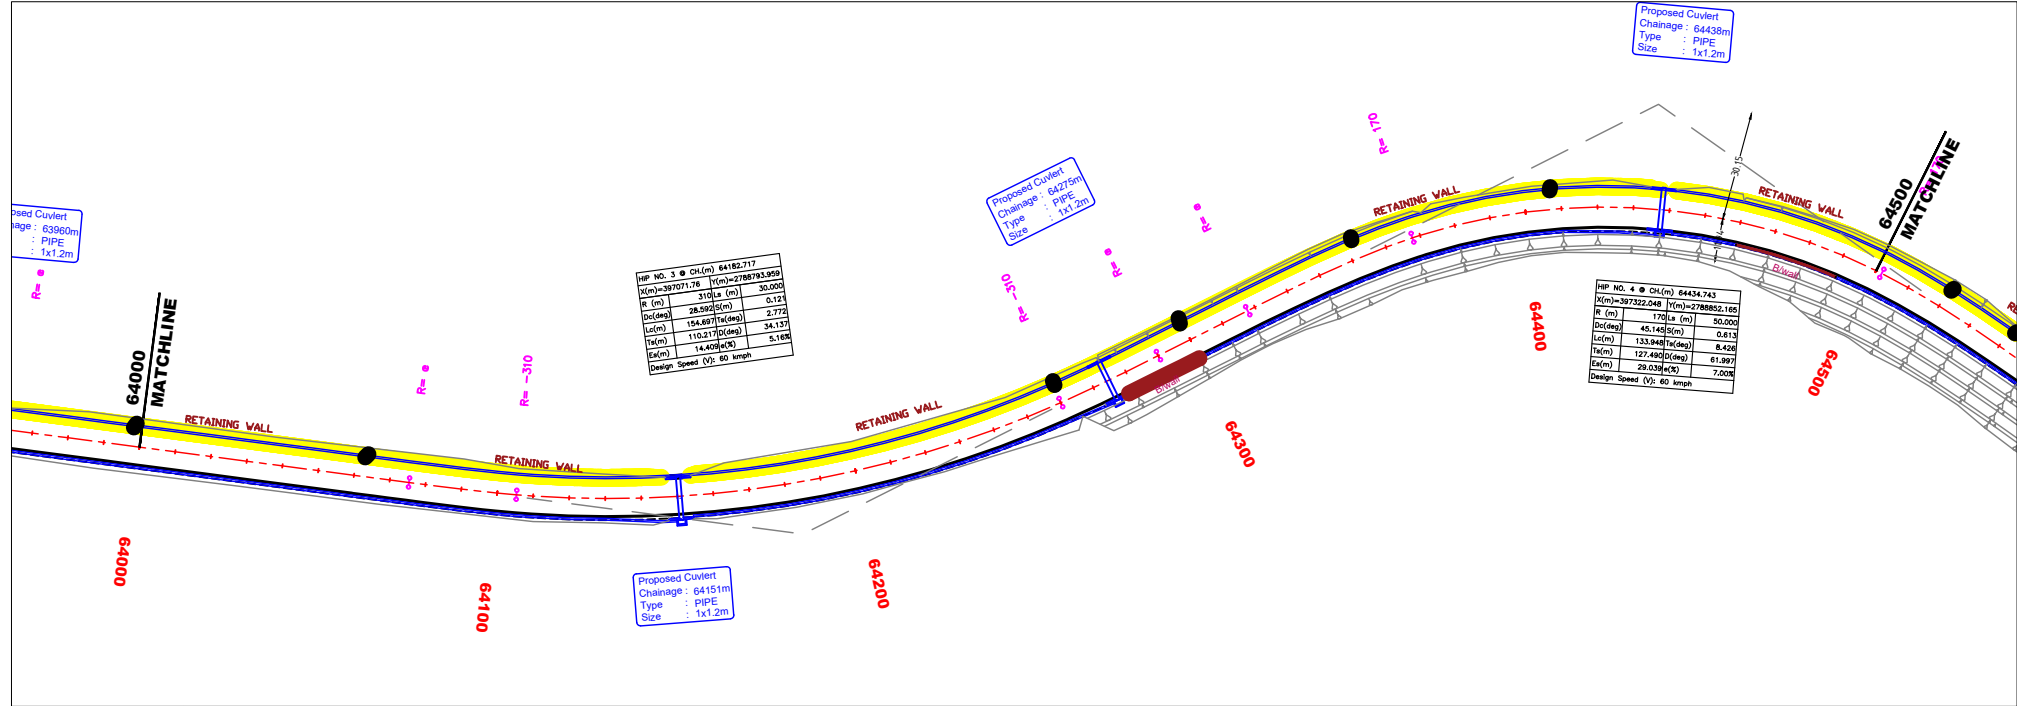


REV.	DATE	DESCRIPTION	Authority	Authority Engineer	Project	Drawn	Designed	Checked	Date	Title	Scale	Drp.No.	Rev:0
			 NHIDCL Ministry of Road Transport & Highways	 URS Scot Wilson (I) Pvt. Ltd. In Association with Krivam Consulting Pvt. Ltd. Green View Home Stay, Madan Leng Siem, Myllem, Shillong, Meghalaya	SHILLONG DAWKI SECTION OF NH40 Improvement/Widening to 2-lane with paved shoulders/4-laning of NH-40 between Shillong to Dawki road upto Bangladesh Border including Dawki Bridge from 151+330 to km 163+400 (design km 63+530 to km 71+520) design length 7.99 km in the state of Meghalaya for execution of EPC mode under JICA funding (Package-V)				Nov. 2022	PLAN & PROFILE FROM KM 64+000 TO 64+500	1:1500	SD/PKG-05/HW/GEN/P&P/003	

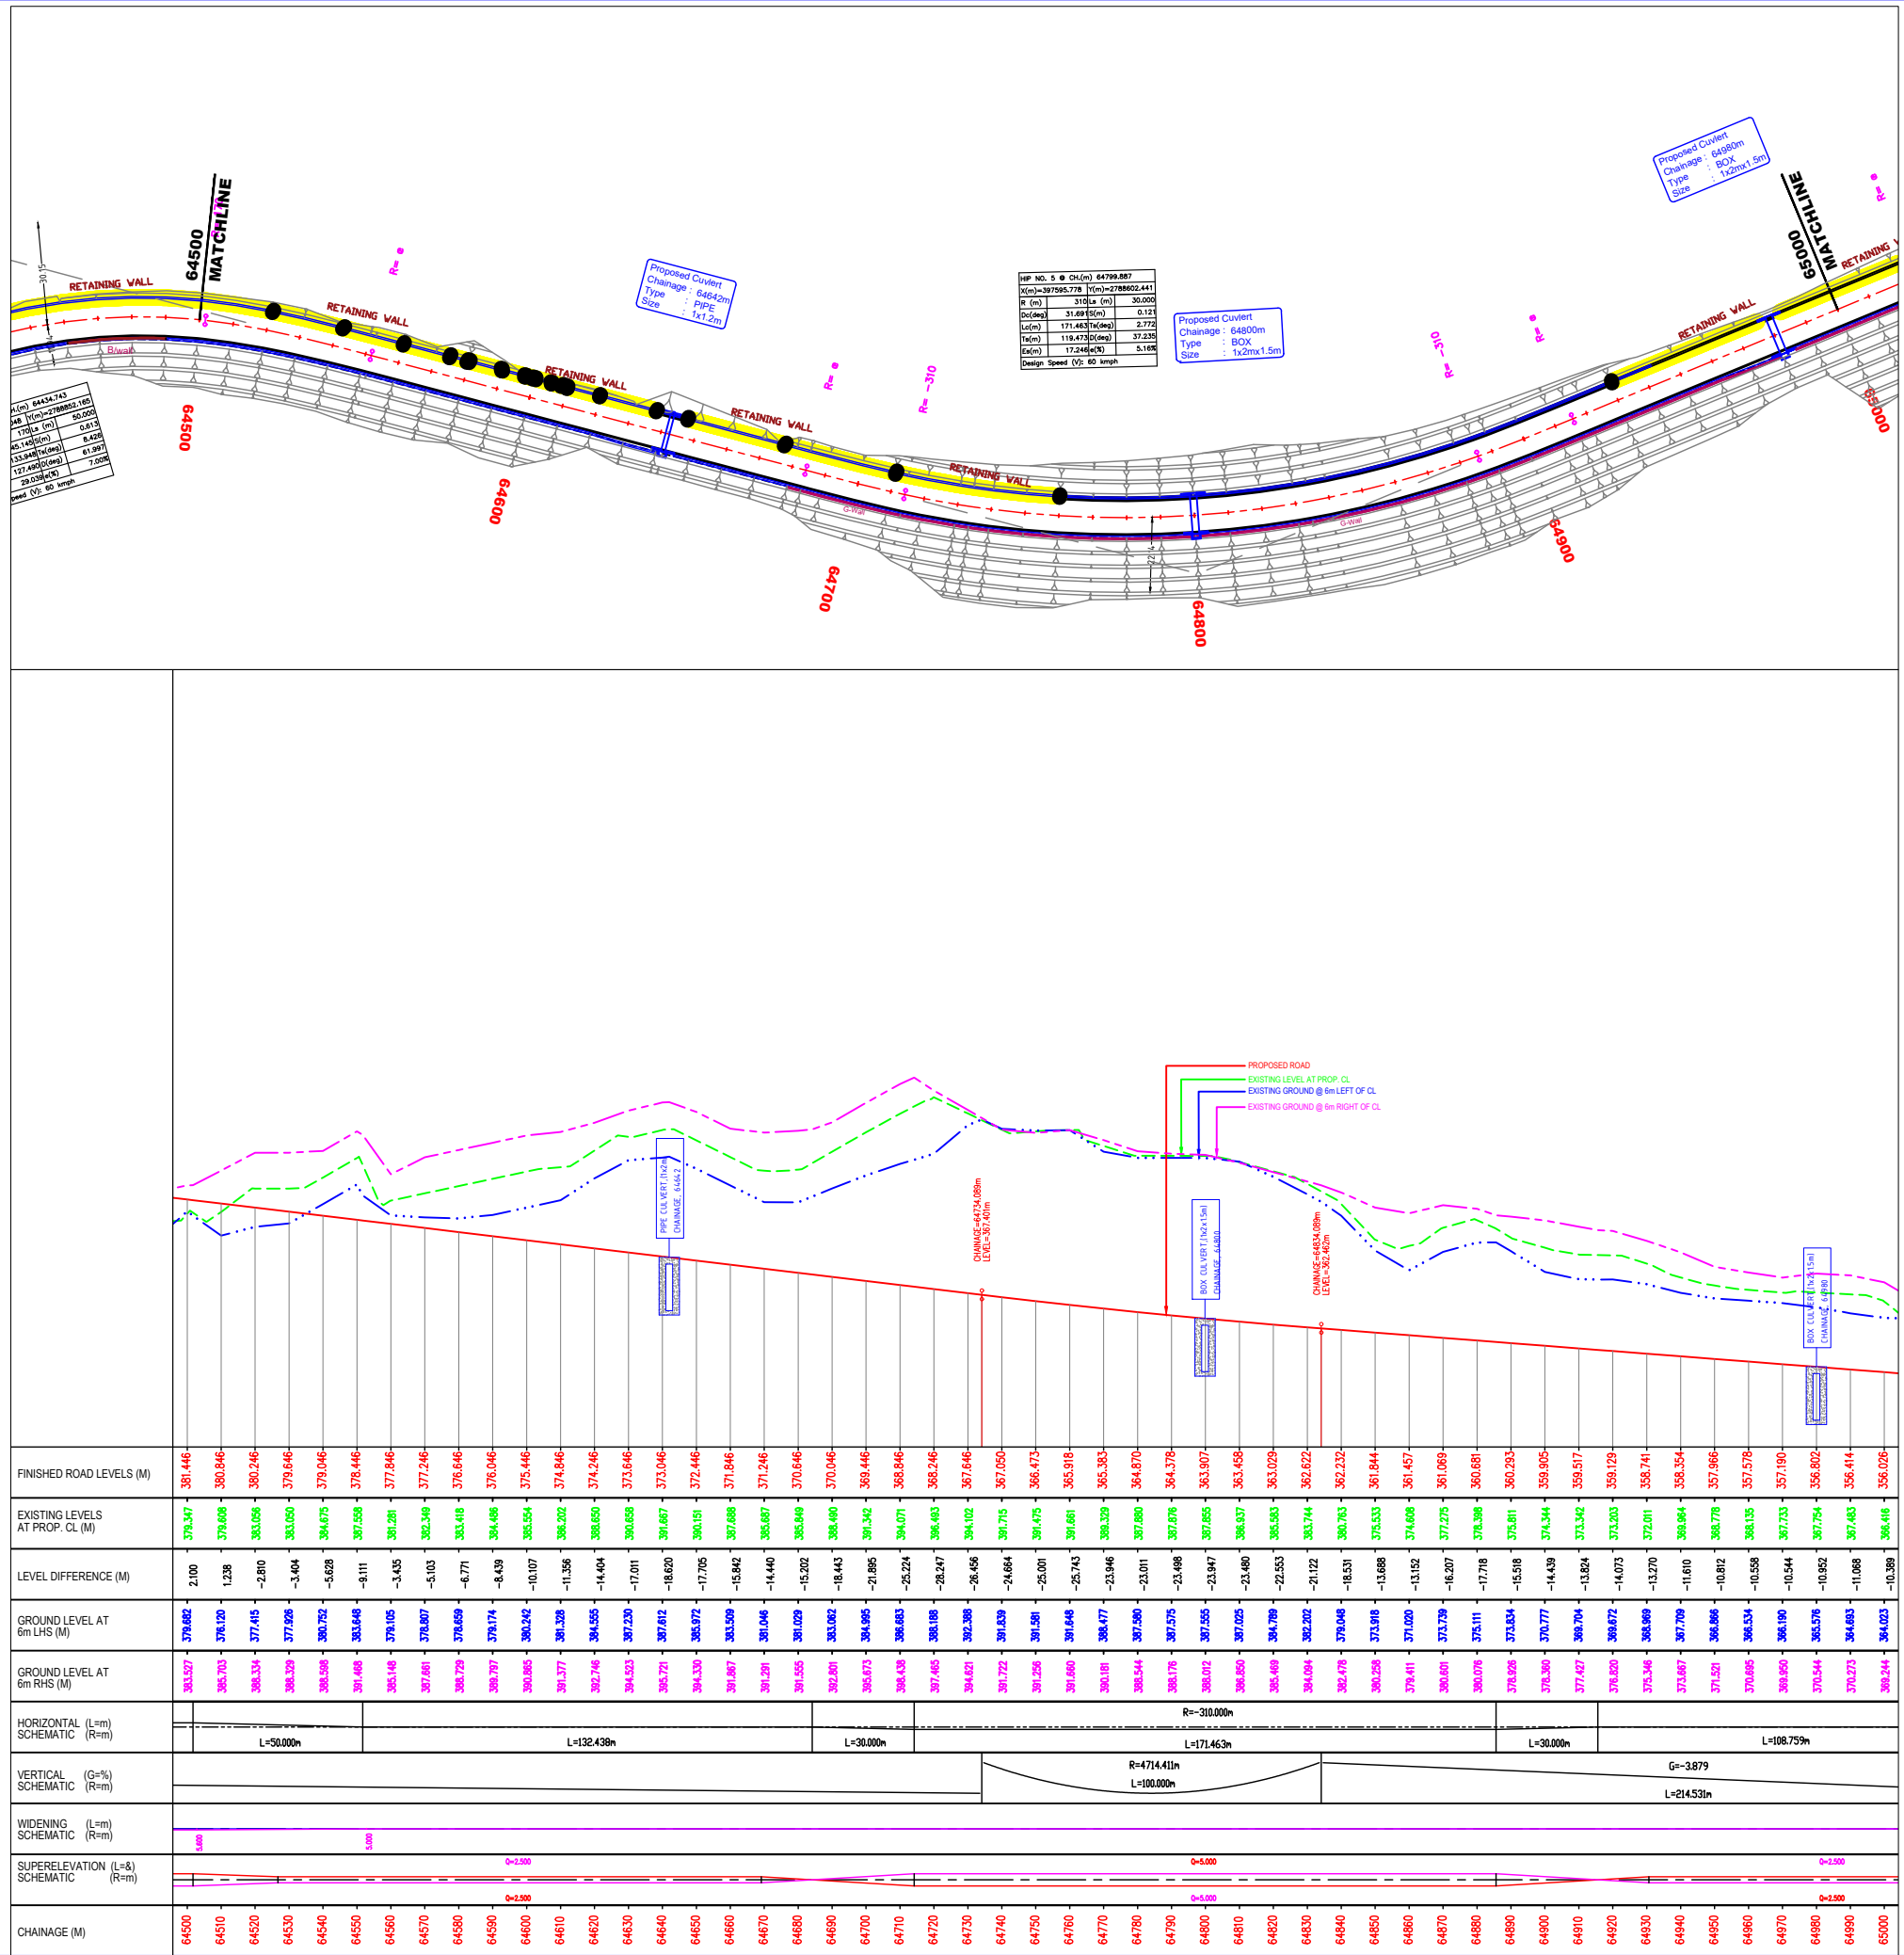

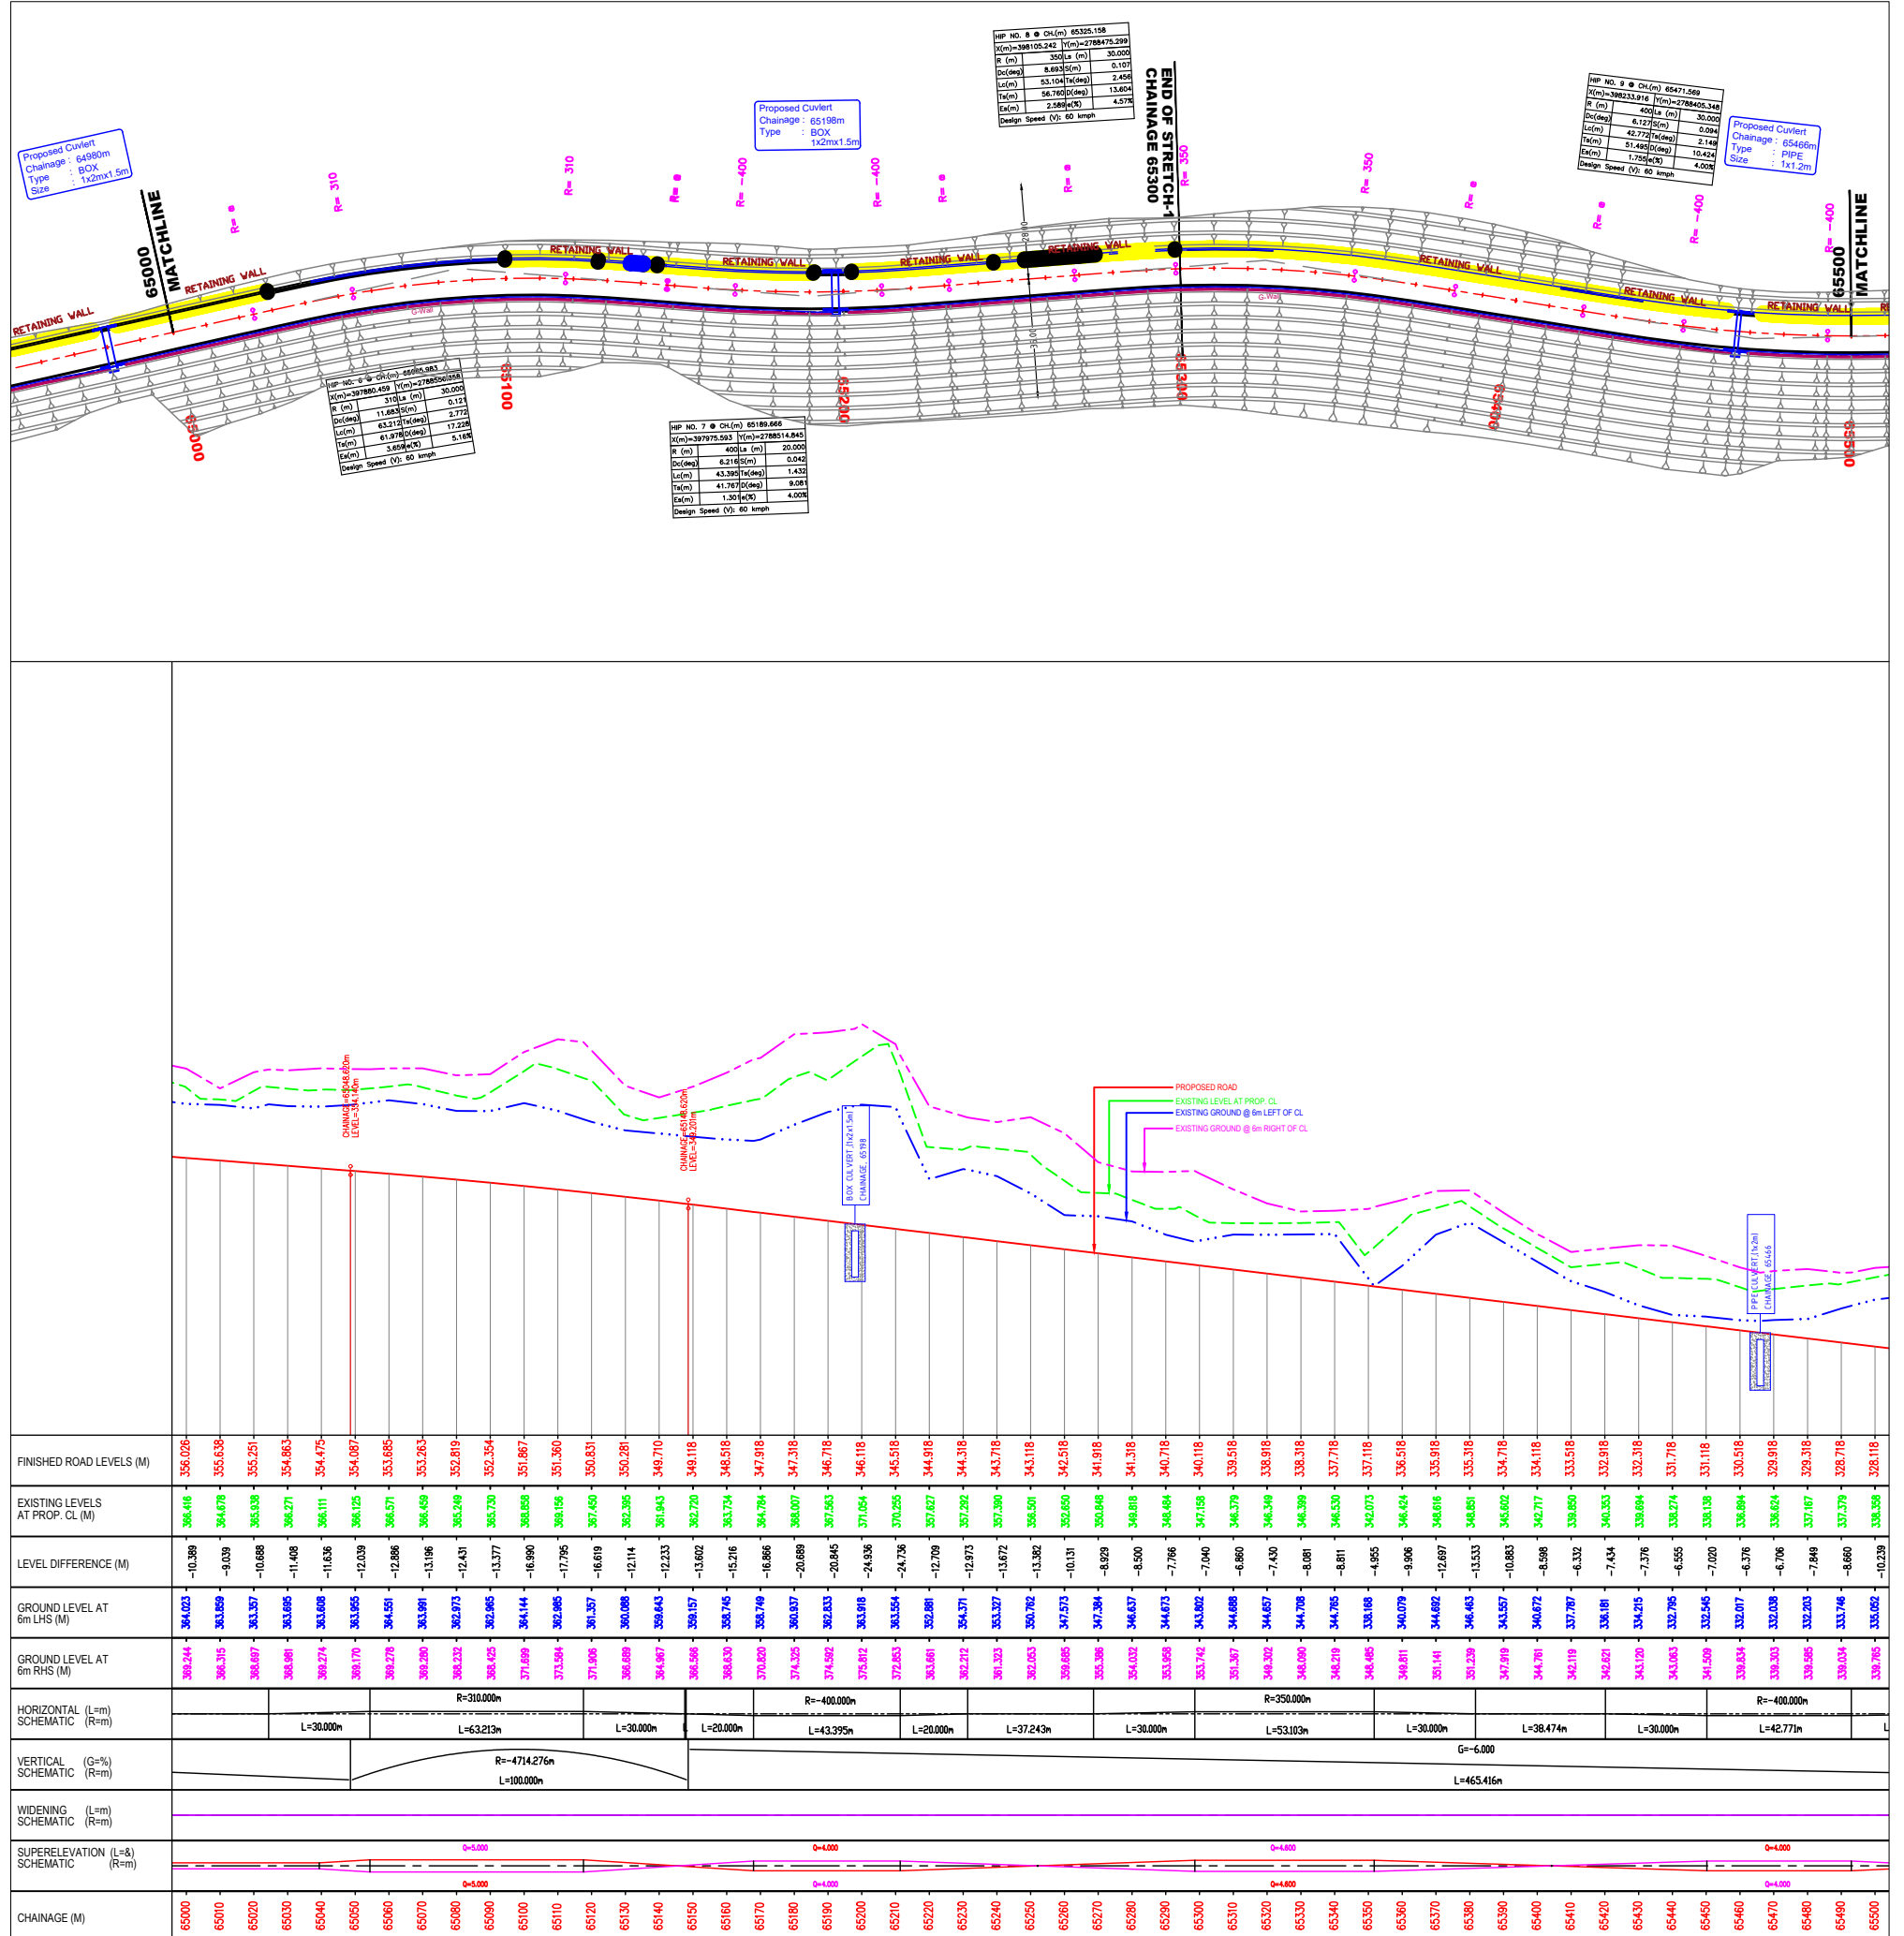

REV.	DATE	DESCRIPTION	Authority :  NHIDCL Ministry of Road Transport & Highways		Authority Engineer :  URS Scot Wilson (I) Pvt. Ltd. In Association with Krivan Consulting Pvt. Ltd. Green View Home Stay, Madan Leng Siem, Myllem, Shillong, Meghalaya	Project: SHILLONG DAWKI SECTION OF NH40 Improvement/Widening to 2-lane with paved shoulders/4-laning of NH-40 between Shillong to Dawki road upto Bangladesh Border including Dawki Bridge from 151+330 to km 163+400 (design km 63+530 to km 71+520) design length 7.99 km in the state of Meghalaya for execution of EPC mode under JICA funding (Package-V)	Drawn Designed Checked Date: Nov. 2022	Title: PLAN & PROFILE FROM KM 65+000 TO 65+500 Scale: 1:1500 Drg.No: SD/PKG-05/HW/GEN/P&P/005	Rev:0
------	------	-------------	---	--	--	--	--	---	------------------

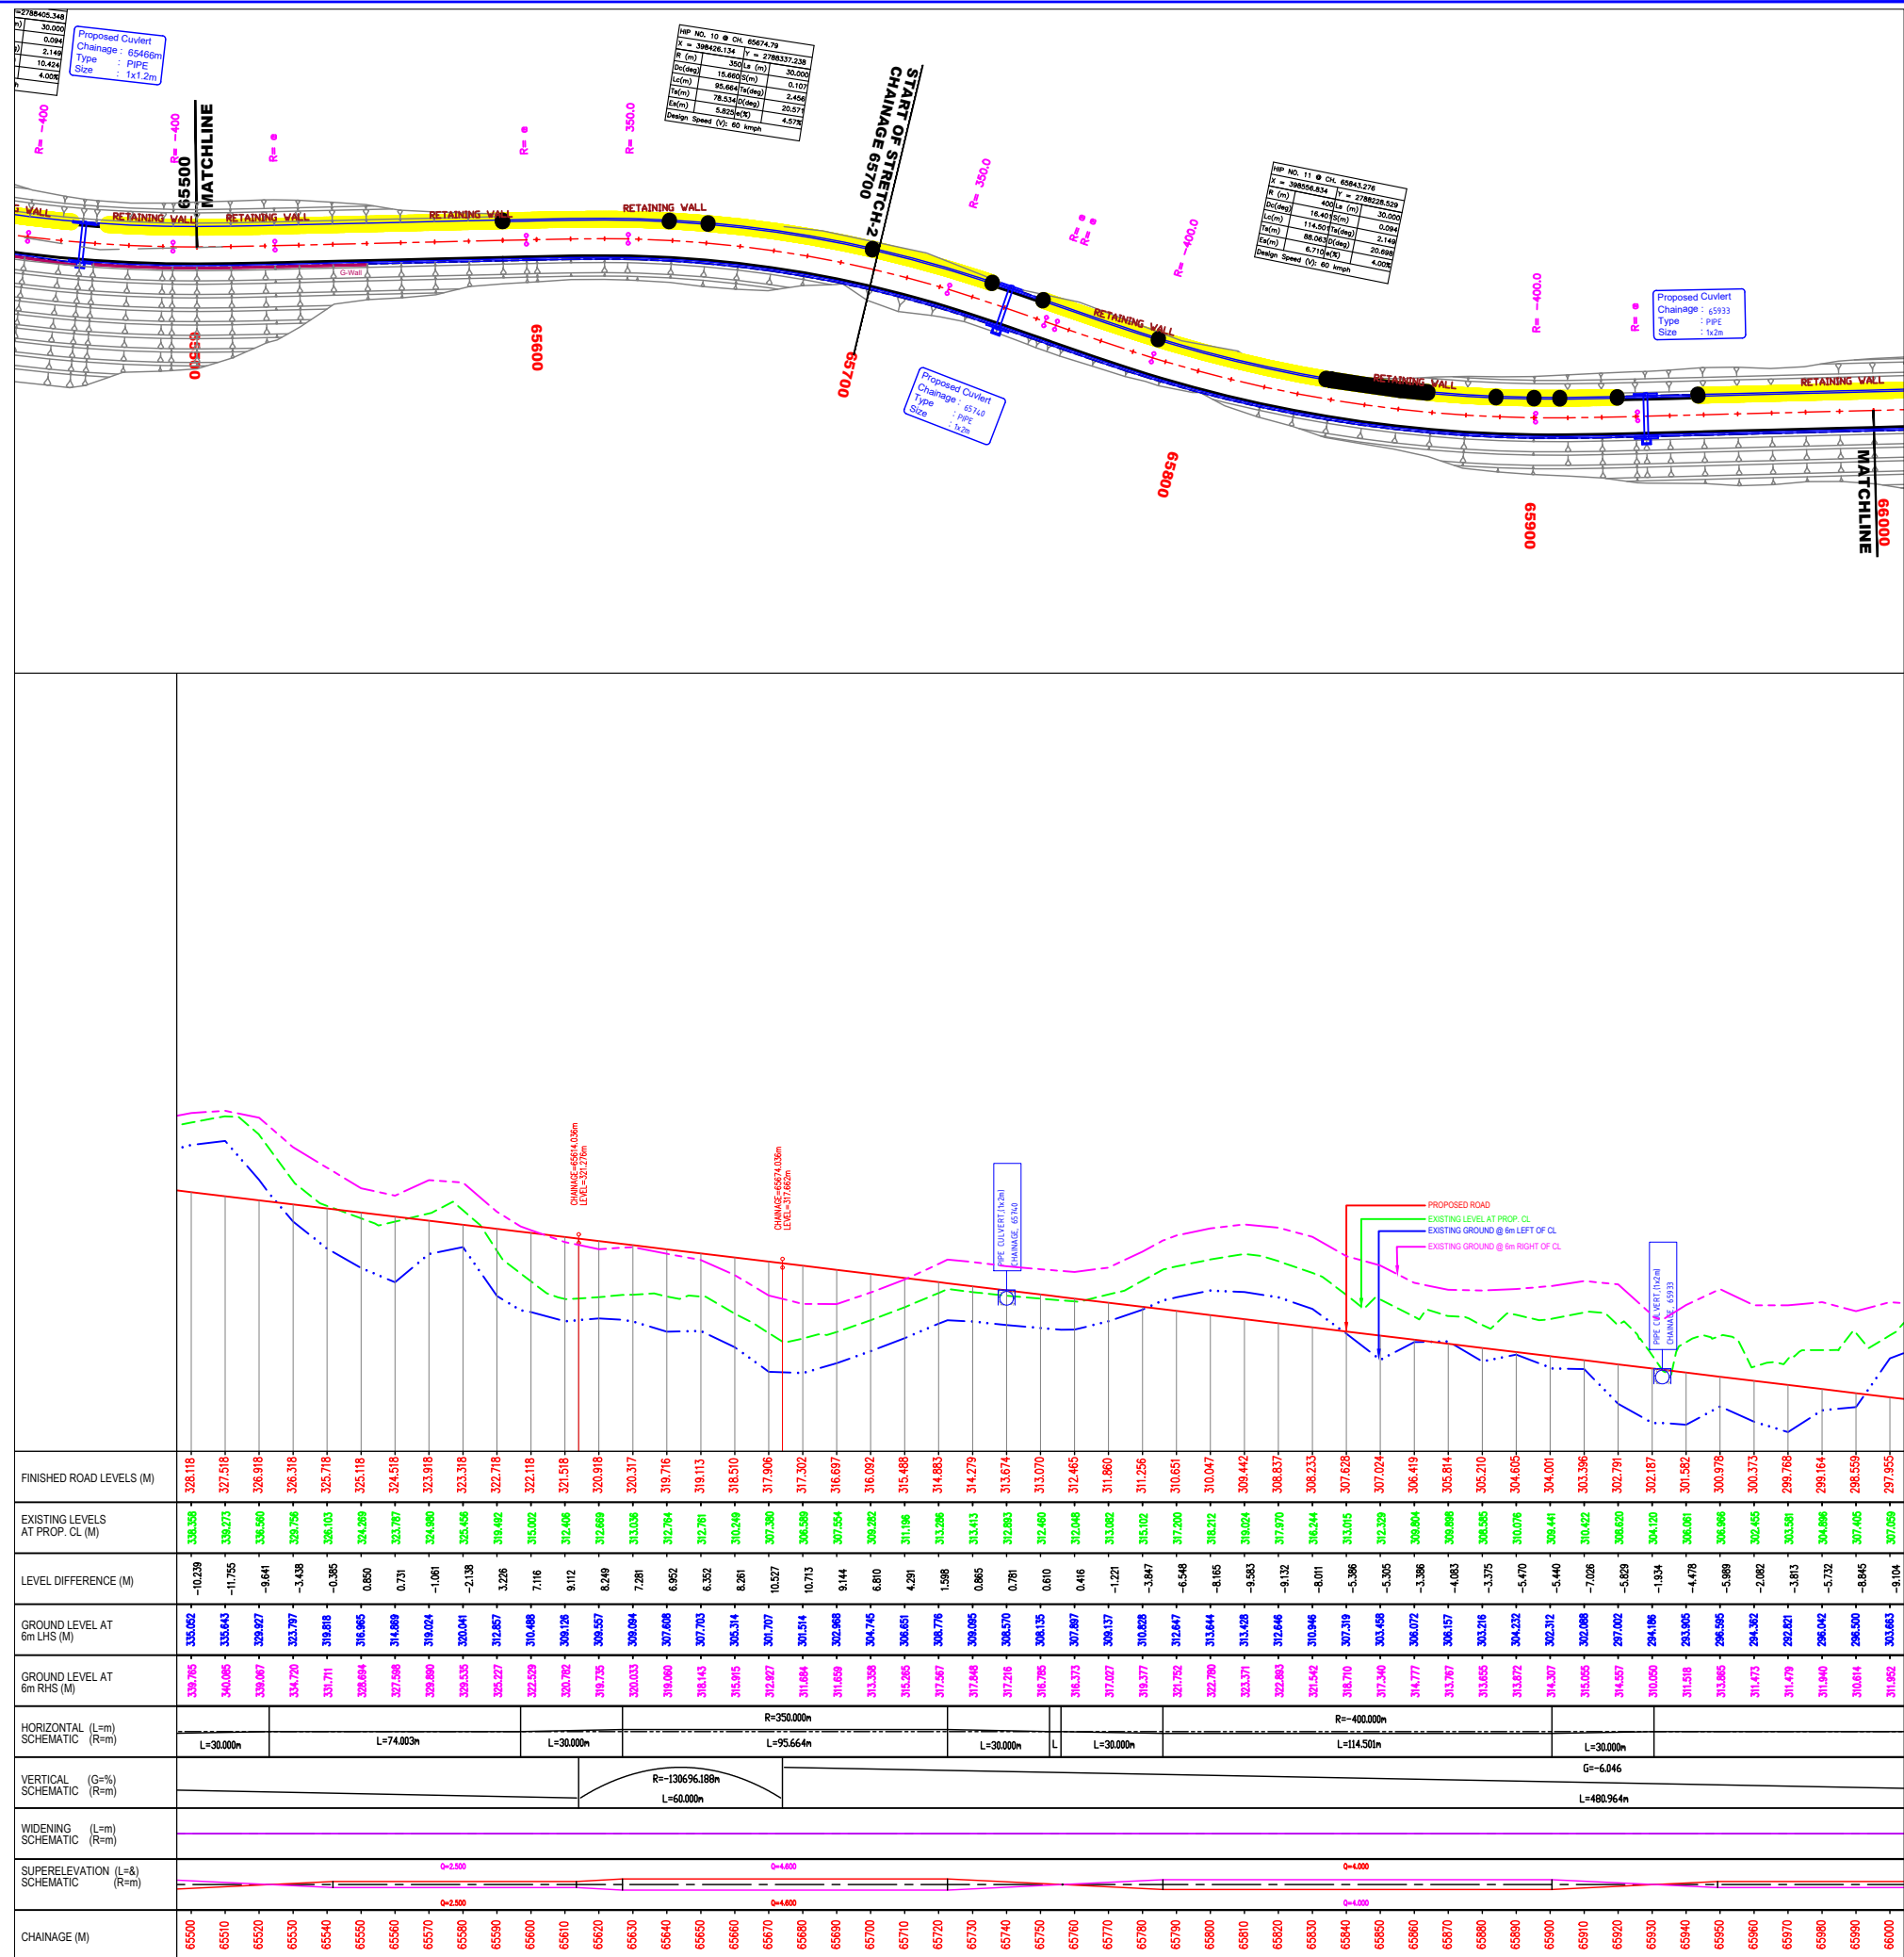

REV.	DATE	DESCRIPTION

Authority :

NHIDCL
Ministry of Road Transport & Highways


Authority Engineer :
 In association with 
URS Scot Wilson (I) Pvt. Ltd
In Association with Krivam Consulting Pvt. Ltd.
Green View Home Stay, Madan Leng Siem,
Myllem, Shillong, Meghalaya

Project:
SHILLONG DAWKI SECTION OF NH40
Improvement/Widening to 2-lane with paved shoulders/4-laning of
NH-40 between Shillong to Dawki road upto Bangladesh Border including
Dawki Bridge from 151+330 to km 163+400 (design km 63+530 to km
71+520) design length 7.99 km in the state of Meghalaya for execution
of EPC mode under ICA funding (Package-V)



Drawn
Designed
Checked
Date: **Nov. 2022**

Title: **PLAN & PROFILE FROM KM 65+500 TO 66+000**
Scale: **1:1500**
Drg.No: **SD/PKG-05/HW/GEN/P&P/006**

Rev: 0

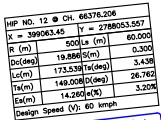

REV.	DATE	DESCRIPTION	Authority :  NHIDCL In Association with Krivam Consulting Pvt. Ltd. Ministry of Road Transport & Highways	Authority Engineer :  in association with  URS Scot Wilson (I) Pvt. Ltd In Association with Krivam Consulting Pvt. Ltd. Green View Home Stay, Madan Leng Siem, Myllem, Shillong, Meghalaya	Project: SHILLONG DAWKI SECTION OF NH40 Improvement/Widening to 2-lane with paved shoulders/4-laning of NH-40 between Shillong to Dawki road upto Bangladesh Border including Dawki Bridge from 151+330 to km 163+400 (design km 63+530 to km 71+520) design length 7.99 km in the state of Meghalaya for execution of EPC mode under JICA funding (Package-V)	Drawn				Title: PLAN & PROFILE FROM KM 66+000 TO 66+500	Scale: 1:1500	Rev: 0
						Designed						
						Checked						
						Date: Nov. 2022						
							Drg.No: SD/PKG-05/HW/GEN/P&P/007					

 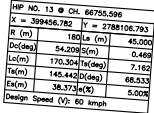

Authority :



Authority Engineer :



URS Scot Wilson (I) Pvt. Ltd

In Association with Krivam Consulting Pvt. Ltd.
Green View Home Stay, Madan Leng Siem,
Myllem, Shillong, Meghalaya

Project:

SHILLONG DAWKI SECTION OF NH40

Improvement/Widening to 2-lane with paved shoulders/4-laning of NH-40 between Shillong to Dawki road upto Bangladesh Border including Dawki Bridge from 151+330 to km 163+400 (design km 63+530 to km 71+520) design length 7.99 km in the state of Meghalaya for execution of EPC mode under JICA funding (Package-V)

Drawn

Designed

Checked

Date: **Nov. 2022**


Title:



PLAN & PROFILE FROM KM 66+500 TO 67+000

Scale: **1:1500**

Drq.No: **SD/PKG-05/HW/GEN/P&P/ 008**

Rev:0

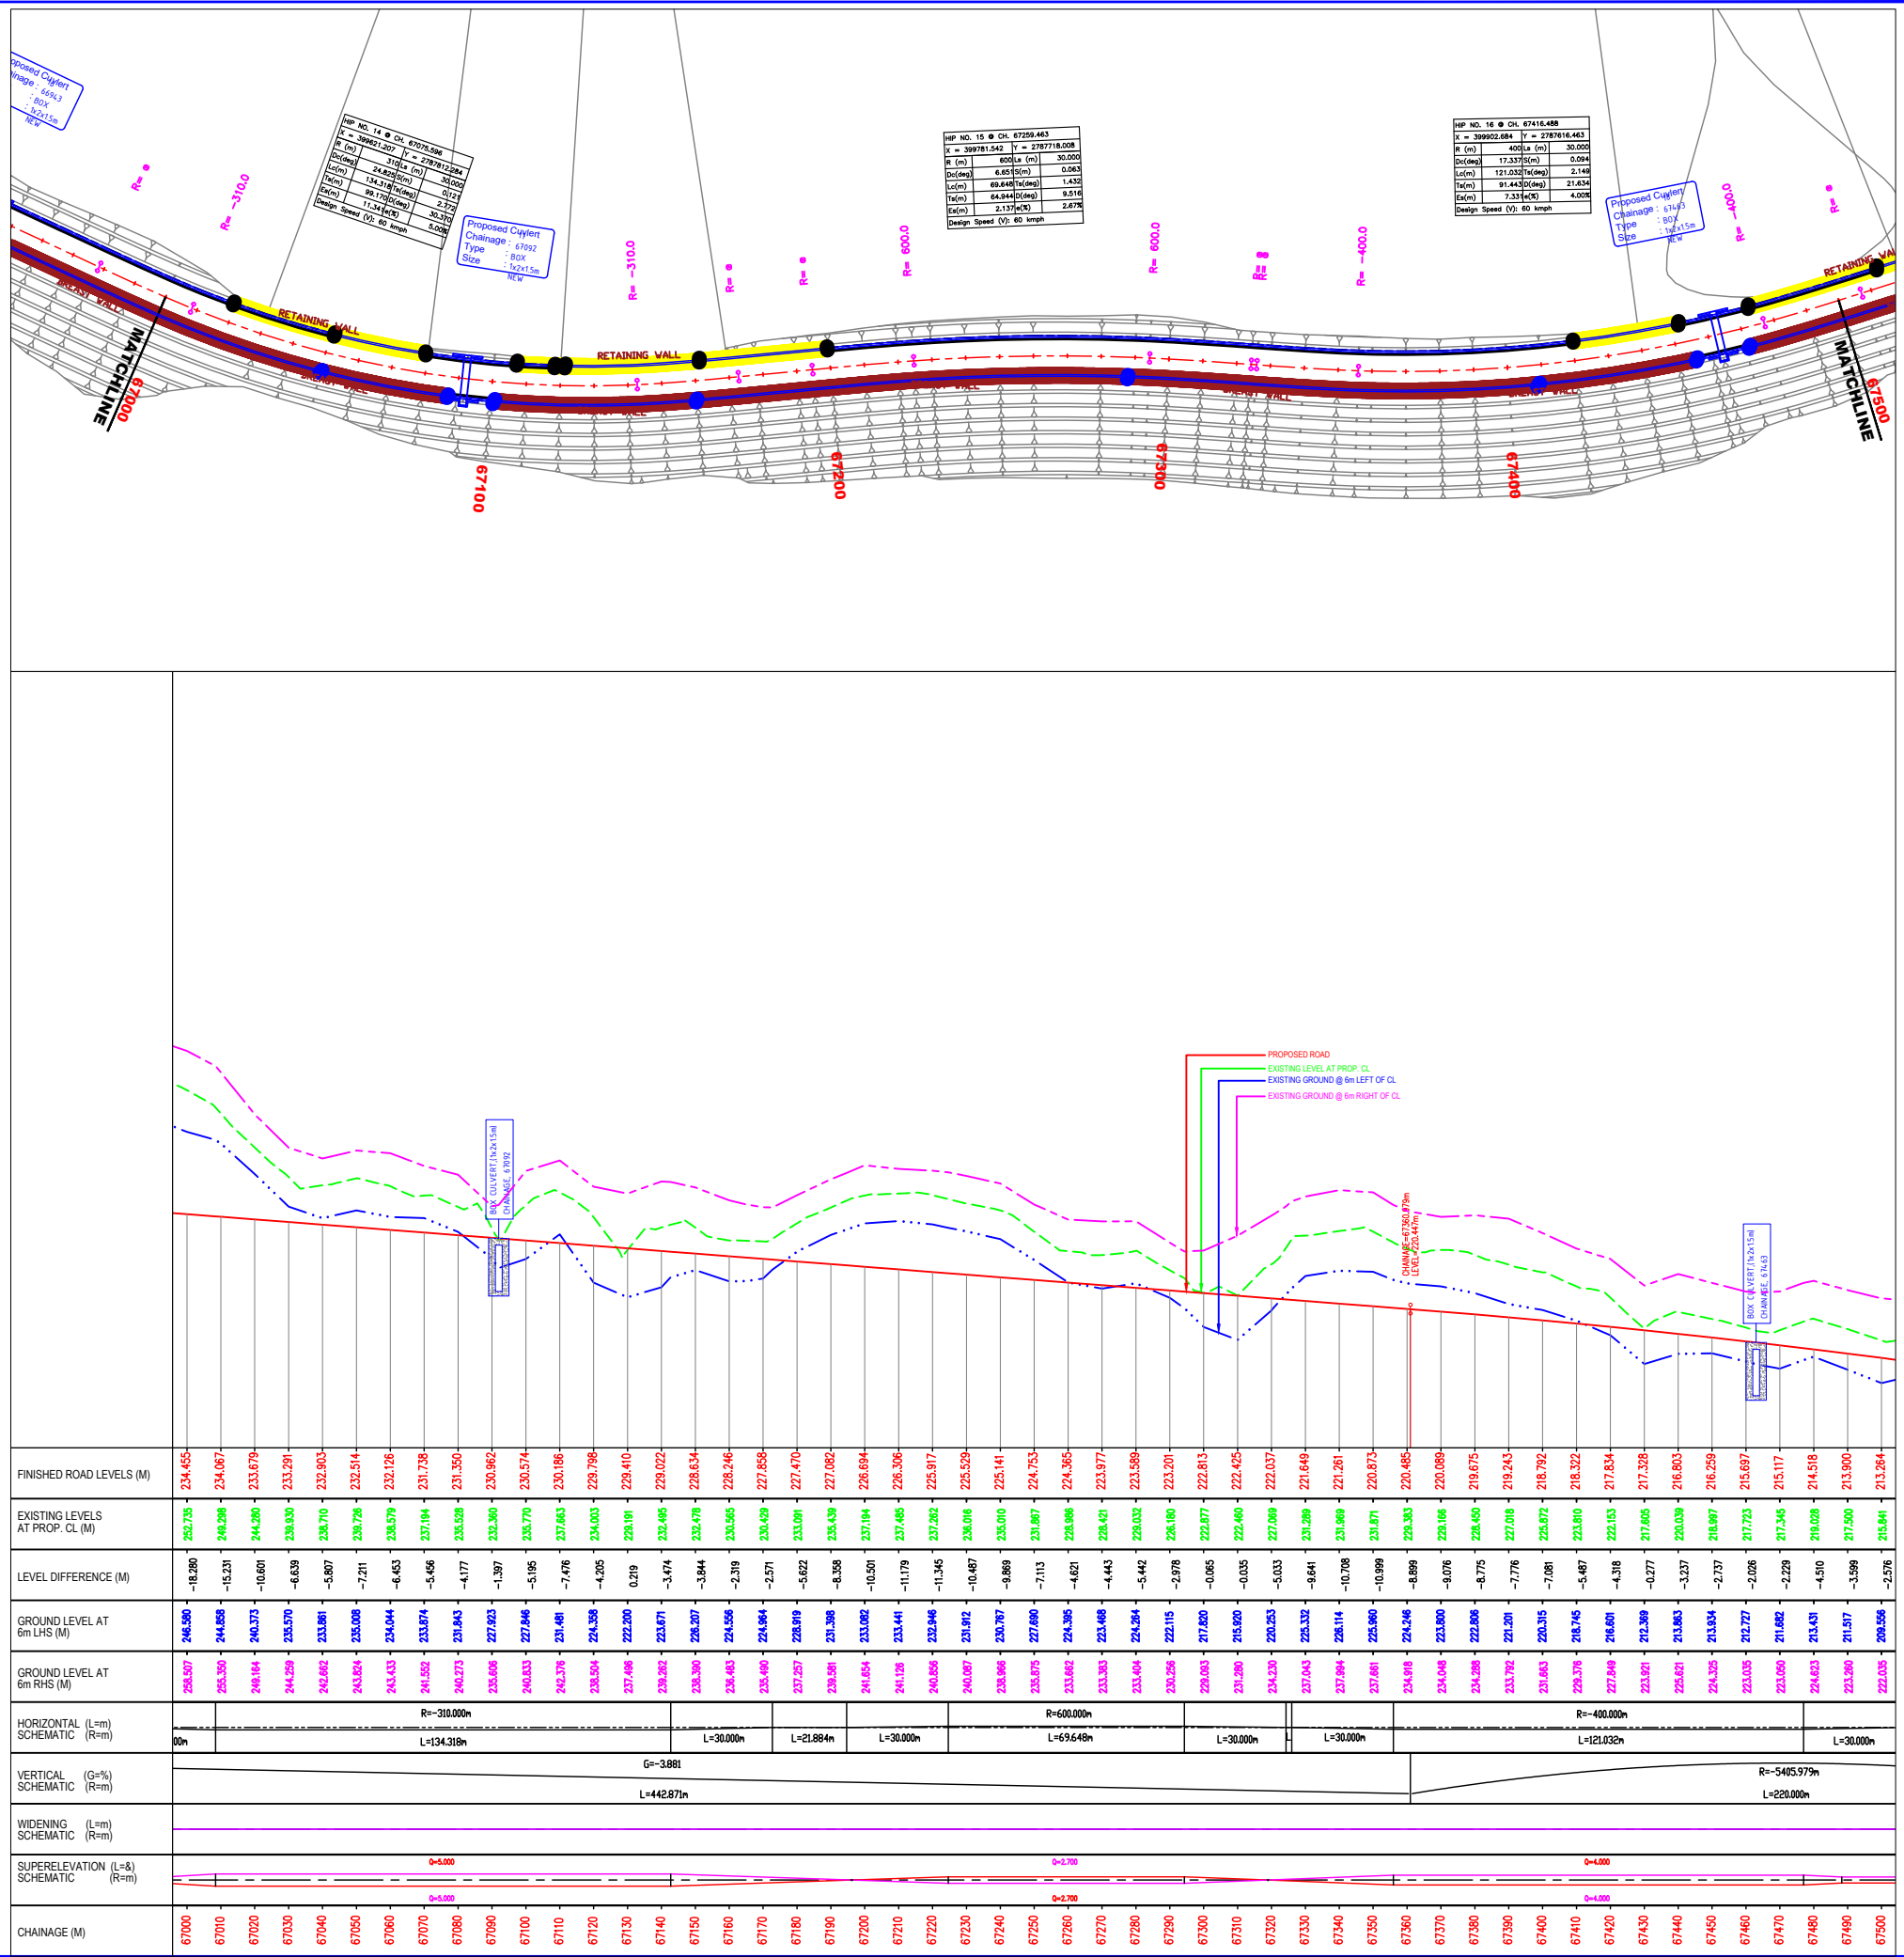

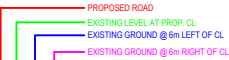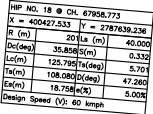

Authority :



Authority Engineer :



URS Scot Wilson (I) Pvt. Ltd

In Association with Krivam Consulting Pvt. Ltd.
Green View Home Stay, Madan Leng Siem,
Mylliem, Shillong, Meghalaya

Project:

SHILLONG DAWKI SECTION OF NH40

Improvement/Widening to 2-lane with paved shoulders/4-laning of NH-40 between Shillong to Dawki road upto Bangladesh Border including Dawki Bridge from 151+330 to km 163+400 (design km 63+530 to km 71+520) design length 7.99 km in the state of Meghalaya for execution of EPC mode under JICA funding (Package-V)

Drawn

Designed by

Checked

Date: **Nov. 2022**

Title:


PLAN & PROFILE

FROM KM 67+500 TO 68+000

Scale: **1:1500**

Drq.No: **SD/PKG-05/HW/GEN/P&P/ 010**

Rev:0

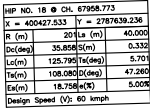

HP NO. 19 • CH. 68181.206			
X = 400636.272		Y = 2787534.163	
R (m)	150	Ls (m)	55.000
Dc(deg)	32.812	S(m)	0.840
Lc(m)	85.901	Ts(deg)	10.504
Ts(m)	104.028	D(deg)	53.820
Es(m)	19.157	e(%)	5.00%
Design Speed (V): 60 kmph			

HPF NO: 20 @ CHL 68448.712	
K = 400924.817 Y = 2787681.725	
R (m)	150 (a (m))
Dc(m)	70.776 (S(m))
Lc(m)	208.803 (T(deg))
Tc(m)	204.753 (S(deg))
En(m)	88.60 (e(S))
Design Speed (V): 60 kmph	100.784 (S(deg))
	5.00%

Authority:



NHIDCL
Ministry of Road Transport & Highways

Authority Engineer :

URS, jpg in association with .NEDERLANDEN LID, jpg

URS Scot Wilson (I) Pvt. Ltd

In Association with Krivam Consulting Pvt. Ltd.
Green View Home Stay, Madan Leng Siem,
Myllem, Shillong, Meghalaya

Project:

SHILLONG DAWKI SECTION OF NH40

Improvement/Widening to 2-lane with paved shoulders/4-laning of NH-40 between Shillong to Dawki road upto Bangladesh Border including Dawki Bridge from 151+330 to km 163+400 (design km 63+530 to km 71+520) design length 7.99 km in the state of Meghalaya for execution of EPC mode under JICA funding (Package-V)

Drawn

Designeo

Checked

Date: **Nov. 2022**


Title:



PLAN & PROFILE FROM KM 68+000 TO 68+500

Scale: **1:1500**

Drq.No: SD/PKG-05/HW/GEN/P&P/ 011

Rev:0

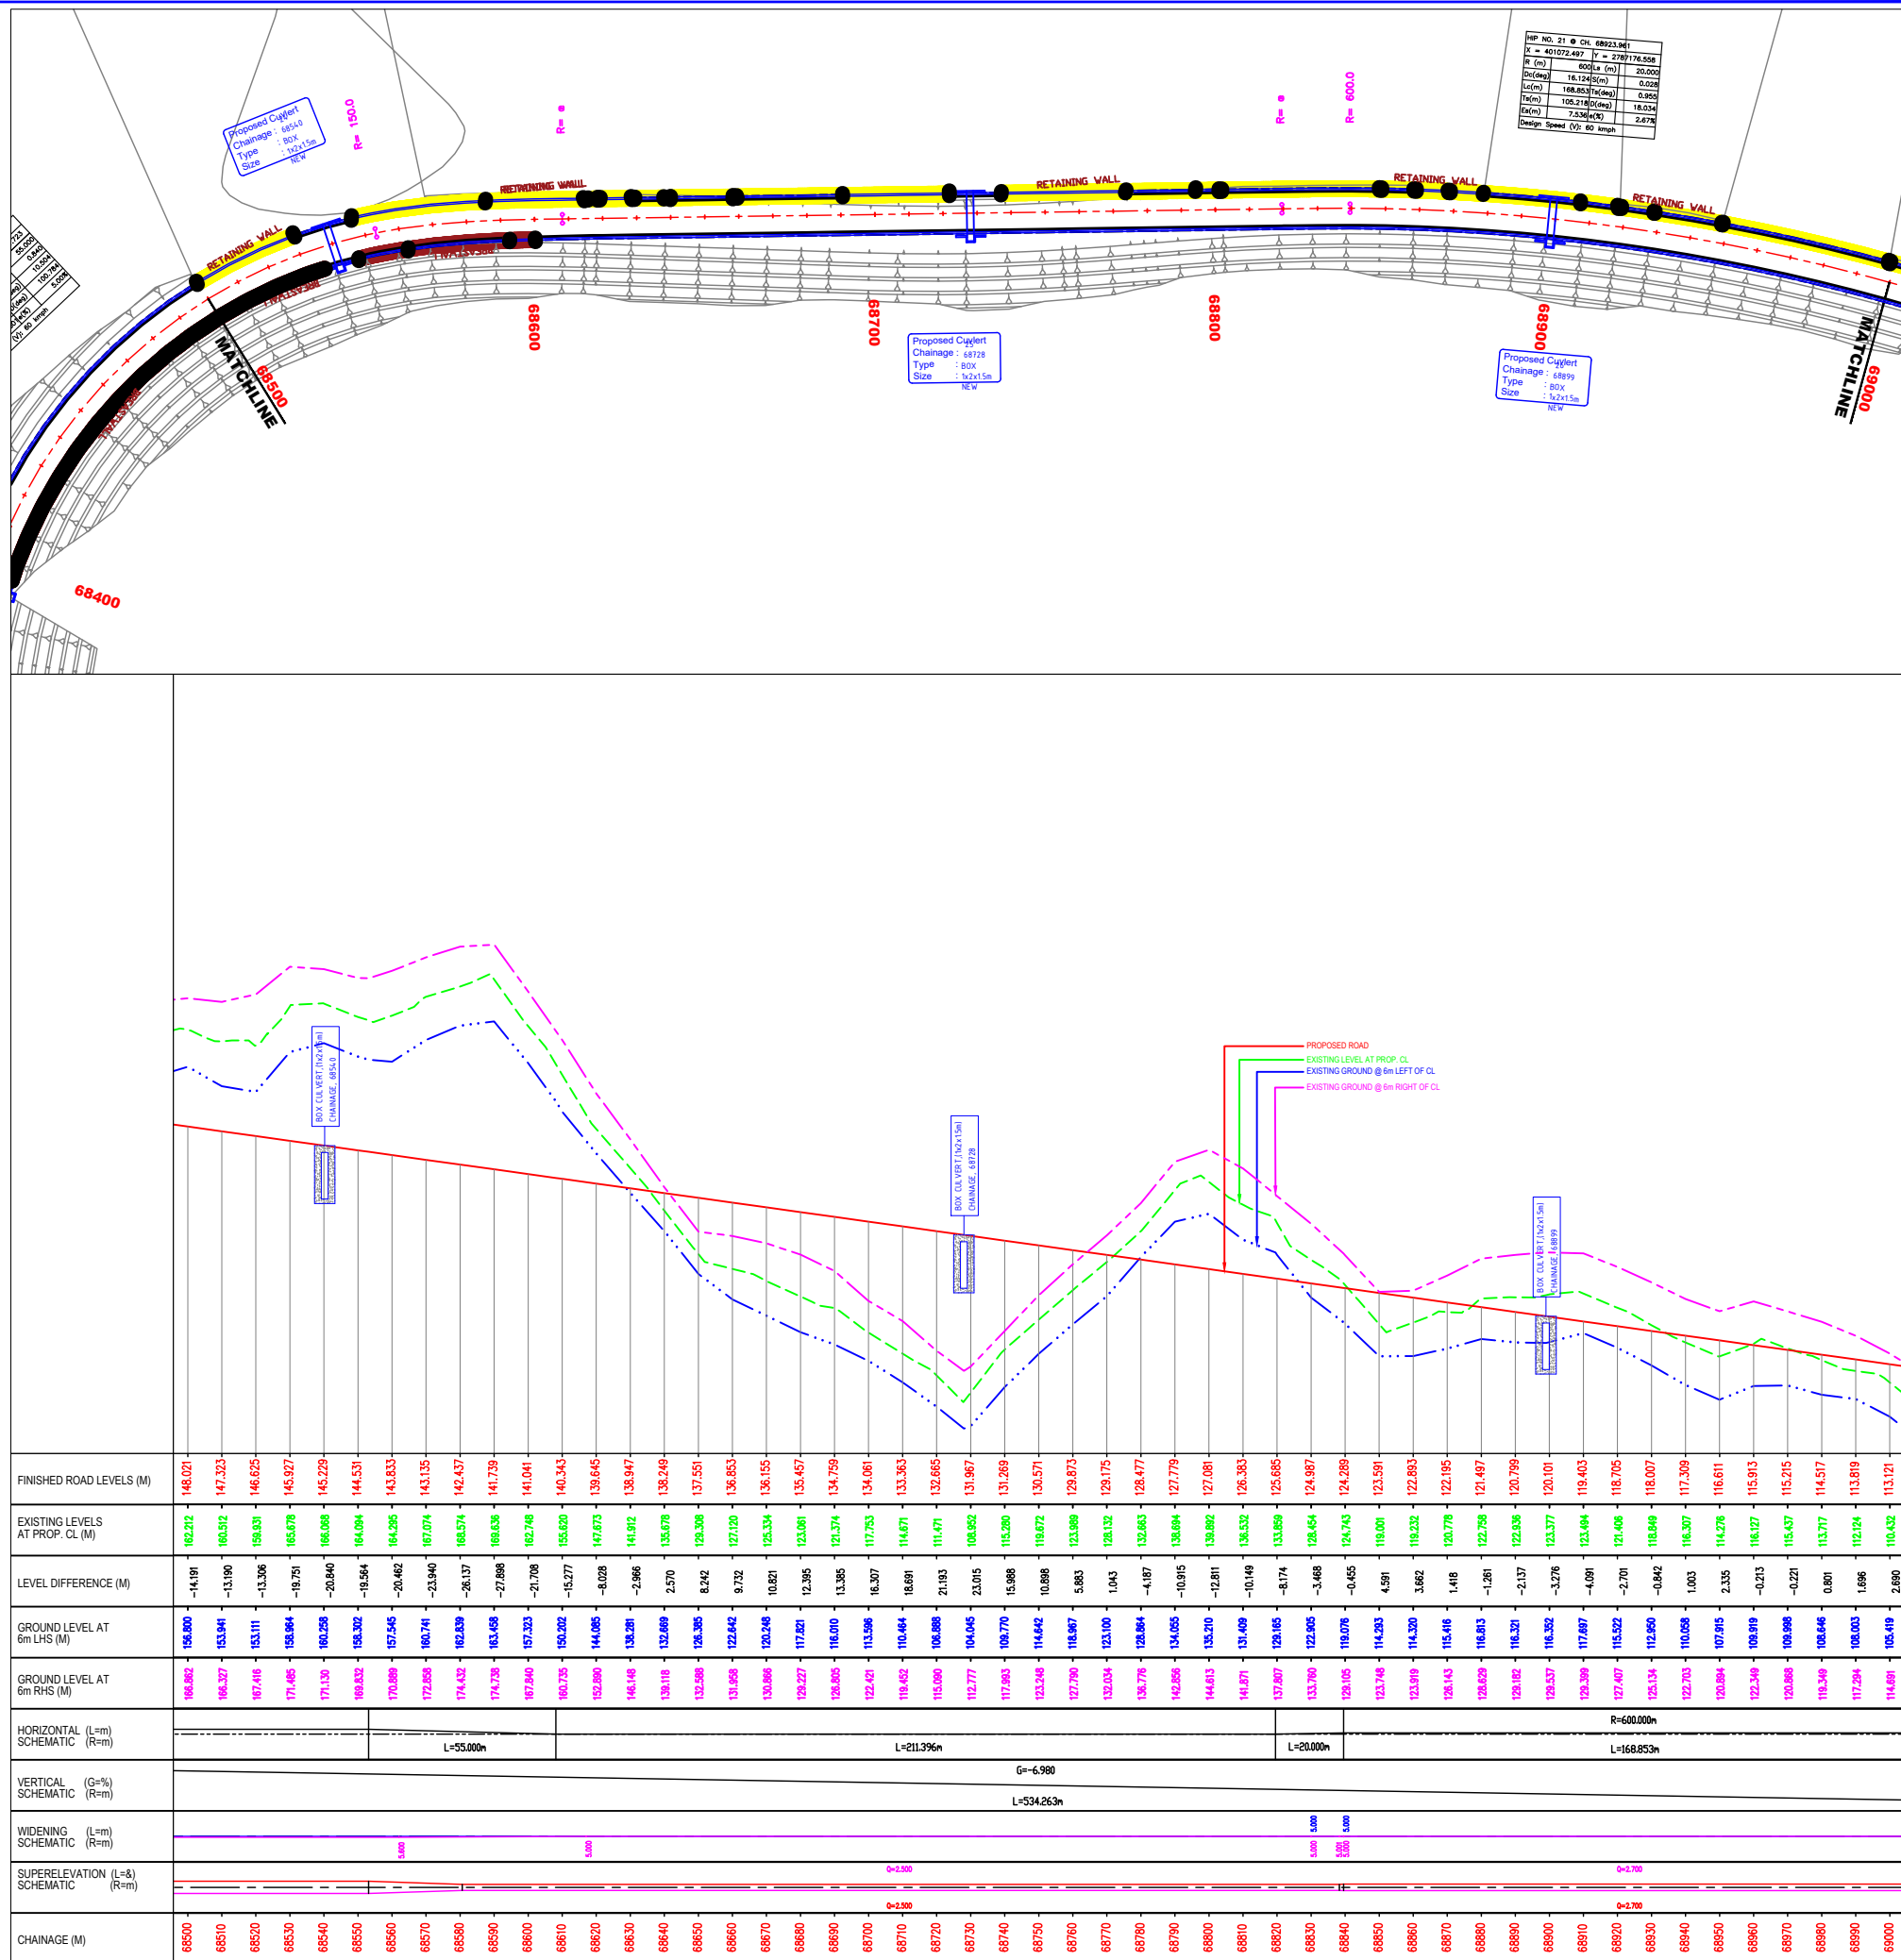

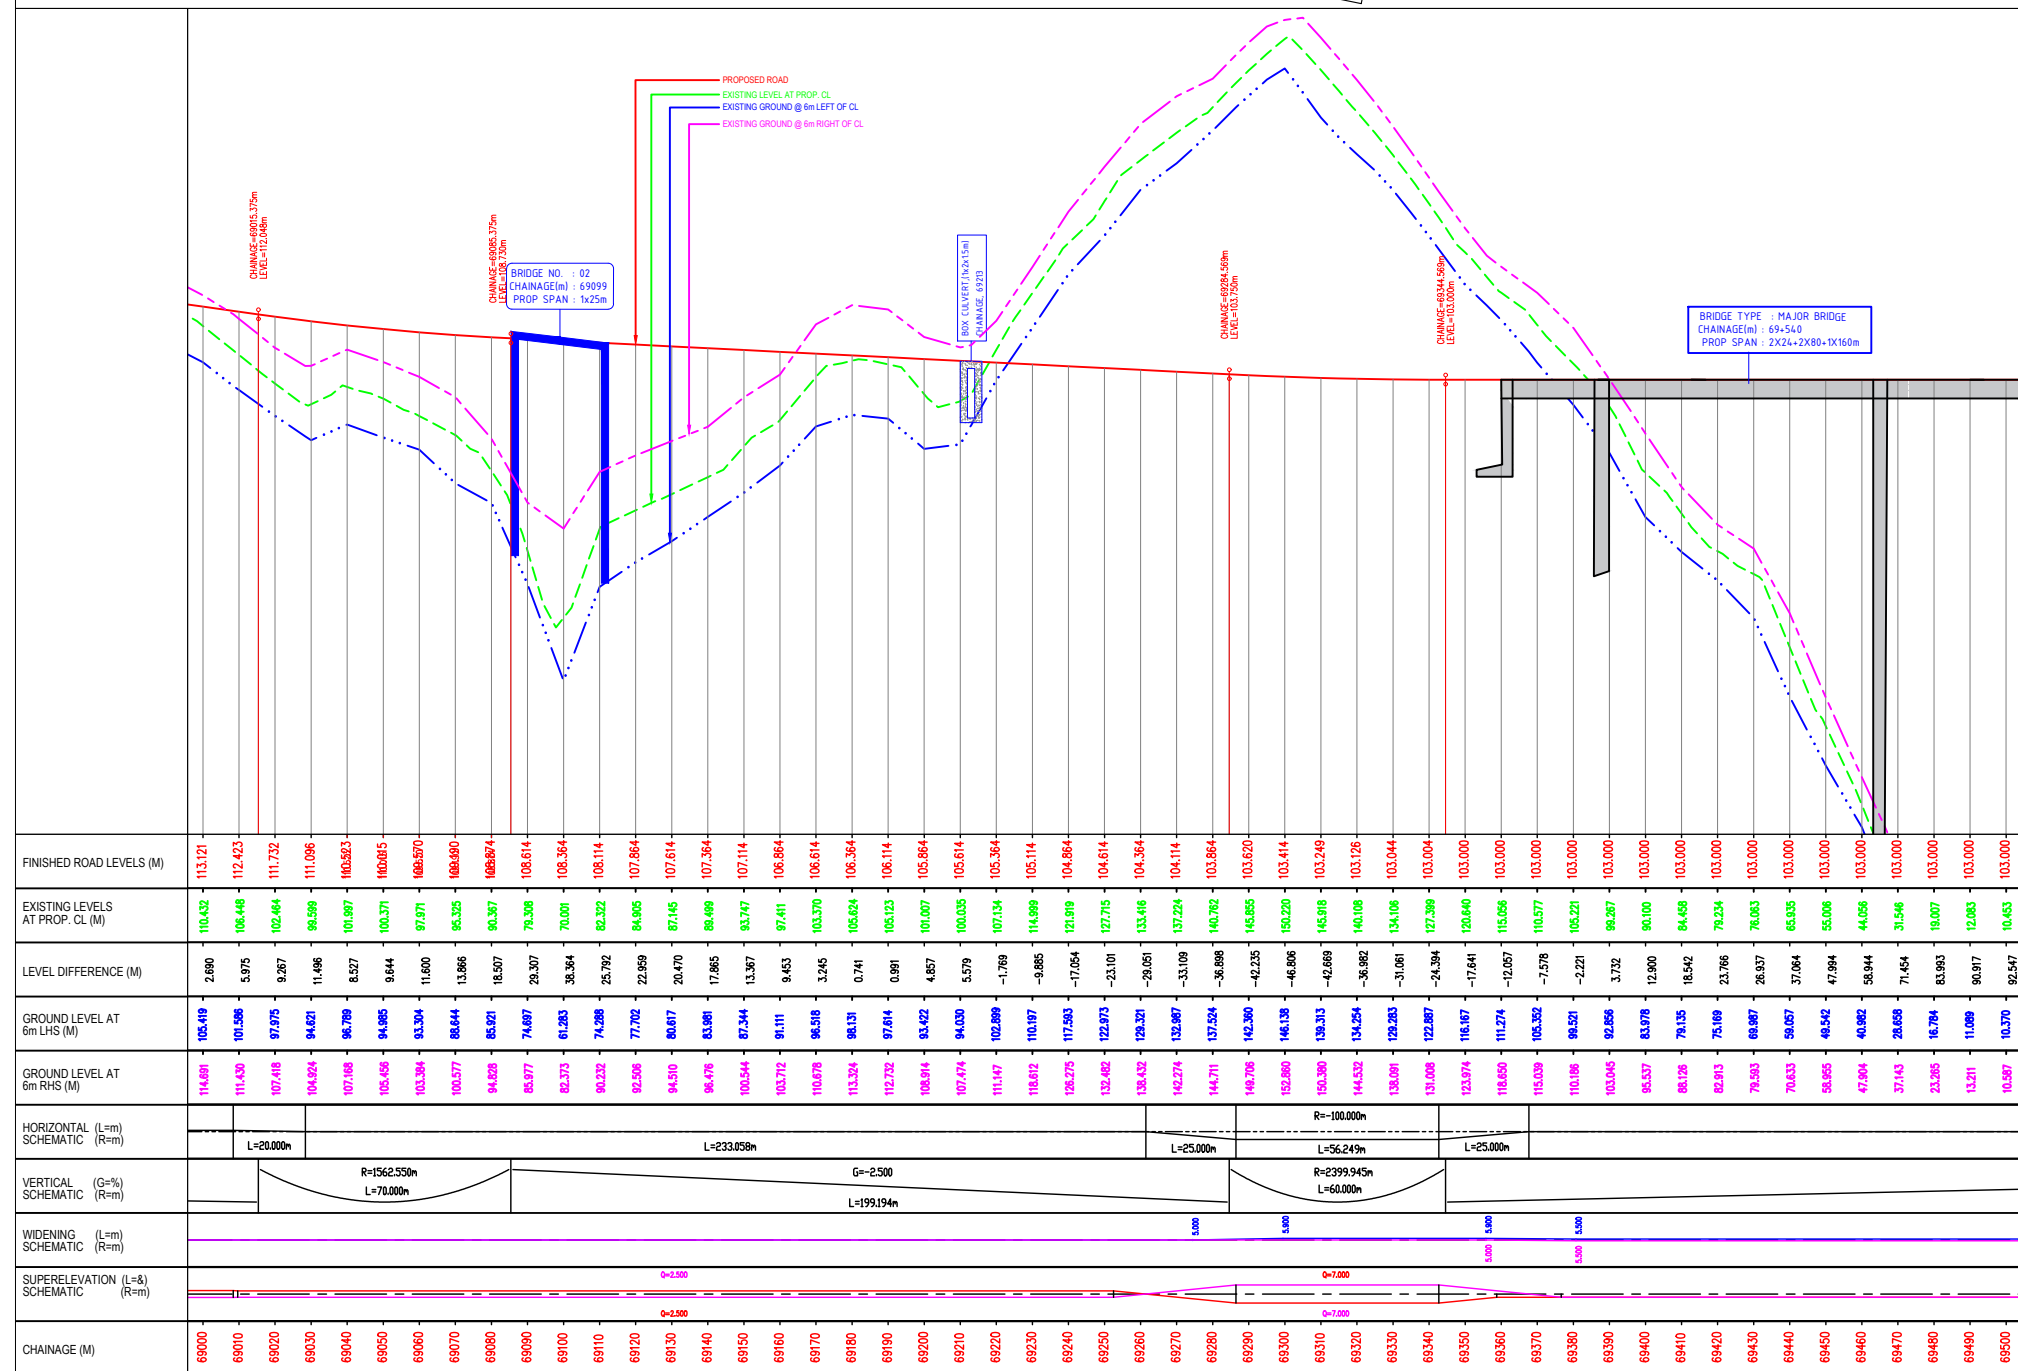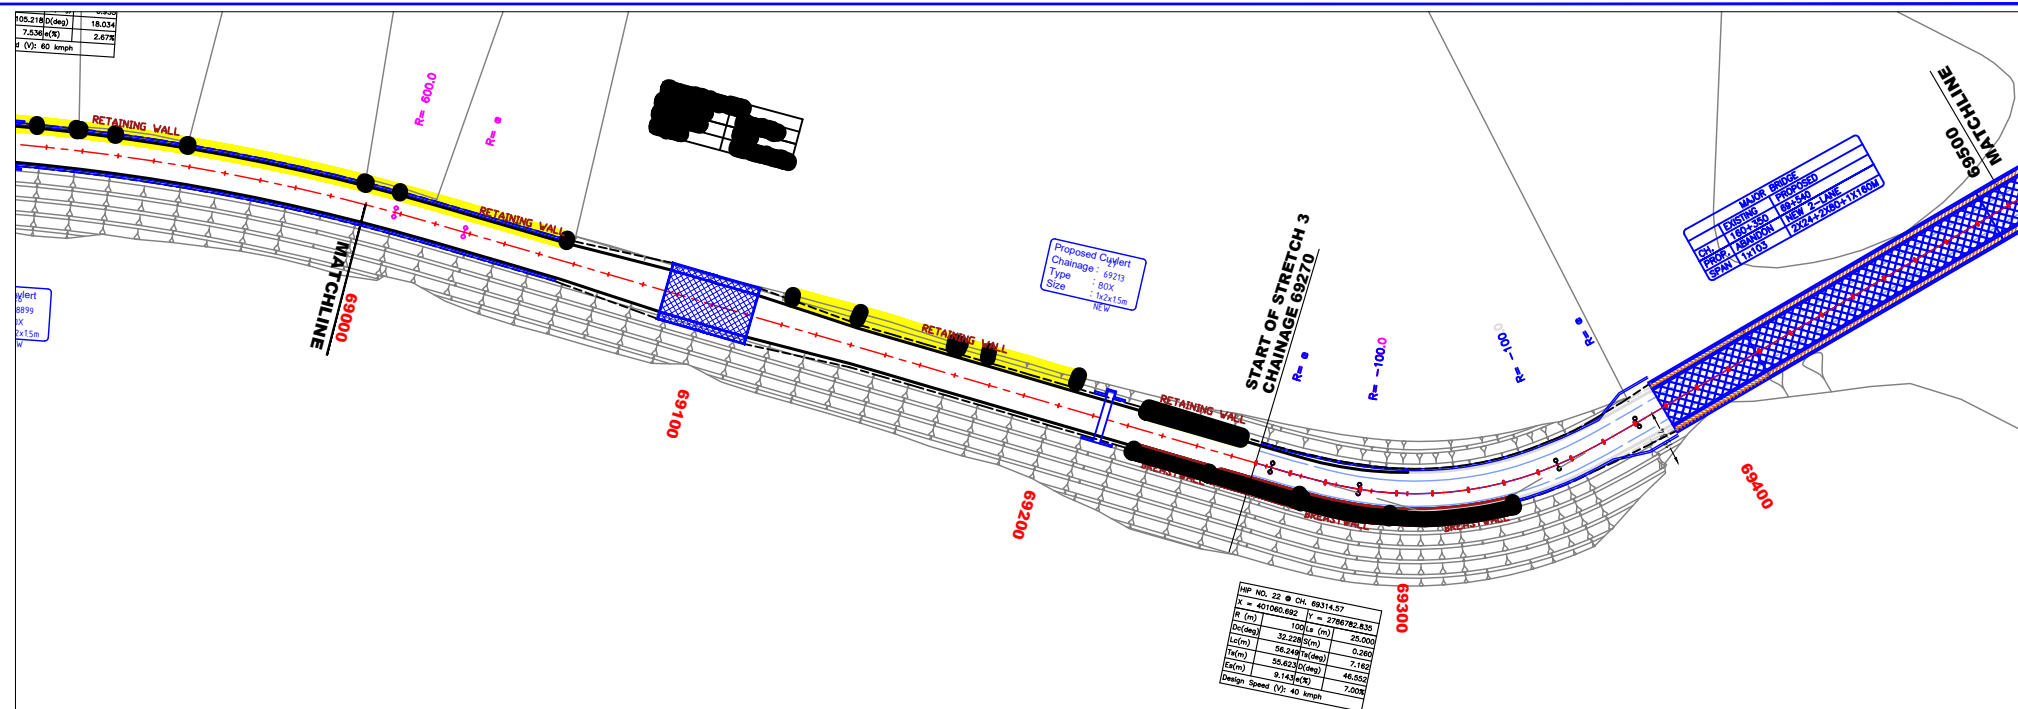

REV.	DATE	DESCRIPTION

Authority:



Authority Engineer :

URS.jpg in association with .NLS00000000.L00.jpg

URS Scot Wilson (I) Pvt. Ltd

In Association with Krivam Consulting Pvt. Ltd.
Green View Home Stay, Madan Leng Siem,
Myllem, Shillong, Meghalaya

Project:

SHILLONG DAWKI SECTION OF NH40

Improvement/Widening to 2-lane with paved shoulders/4-laning of NH-40 between Shillong to Dawki road upto Bangladesh border including Dawki Bridge from 151+330 to km 163+040 (design km 63+530 to km 71+520) design length 7.99 km in the state of Meghalaya for execution of EPC mode under JICA funding (Package-V)

Drawn			
Designed			
Checked			
Date: Nov. 2022			

<i>Title:</i> PLAN & PROFILE FROM KM 69+	
<i>Scale:</i>	1:1500
<i>Dwg.No:</i>	SD/PKG-05/HW/GEN/P&P/013

FILE 0000 TO 69+500
<i>Rev:0</i>



Authority :



Authority Engineer :



URS Scot Wilson (I) Pvt. Ltd

In Association with Krivam Consulting Pvt. Ltd.
Green View Home Stay, Madan Leng Siem,
Mylliem, Shillong, Meghalaya

Project:

SHILLONG DAWKI SECTION OF NH40

Improvement/Widening to 2-lane with paved shoulders/4-laning of NH-40 between Shillong to Dawki road upto Bangladesh Border including Dawki Bridge from 151+330 to km 163+400 (design km 63+530 to km 71+520) design length 7.99 km in the state of Meghalaya for execution of EPC mode under JICA funding (Package-V)

Drawn

Designed

Checked

Date: **Nov. 2022**


Titlo:


**PLAN & PROFILE
FROM KM 69+500 TO 70+000**



Scale: **1:1500**

Drq.No: **SD/PKG-05/HW/GEN/P&P/014**



Rev:0

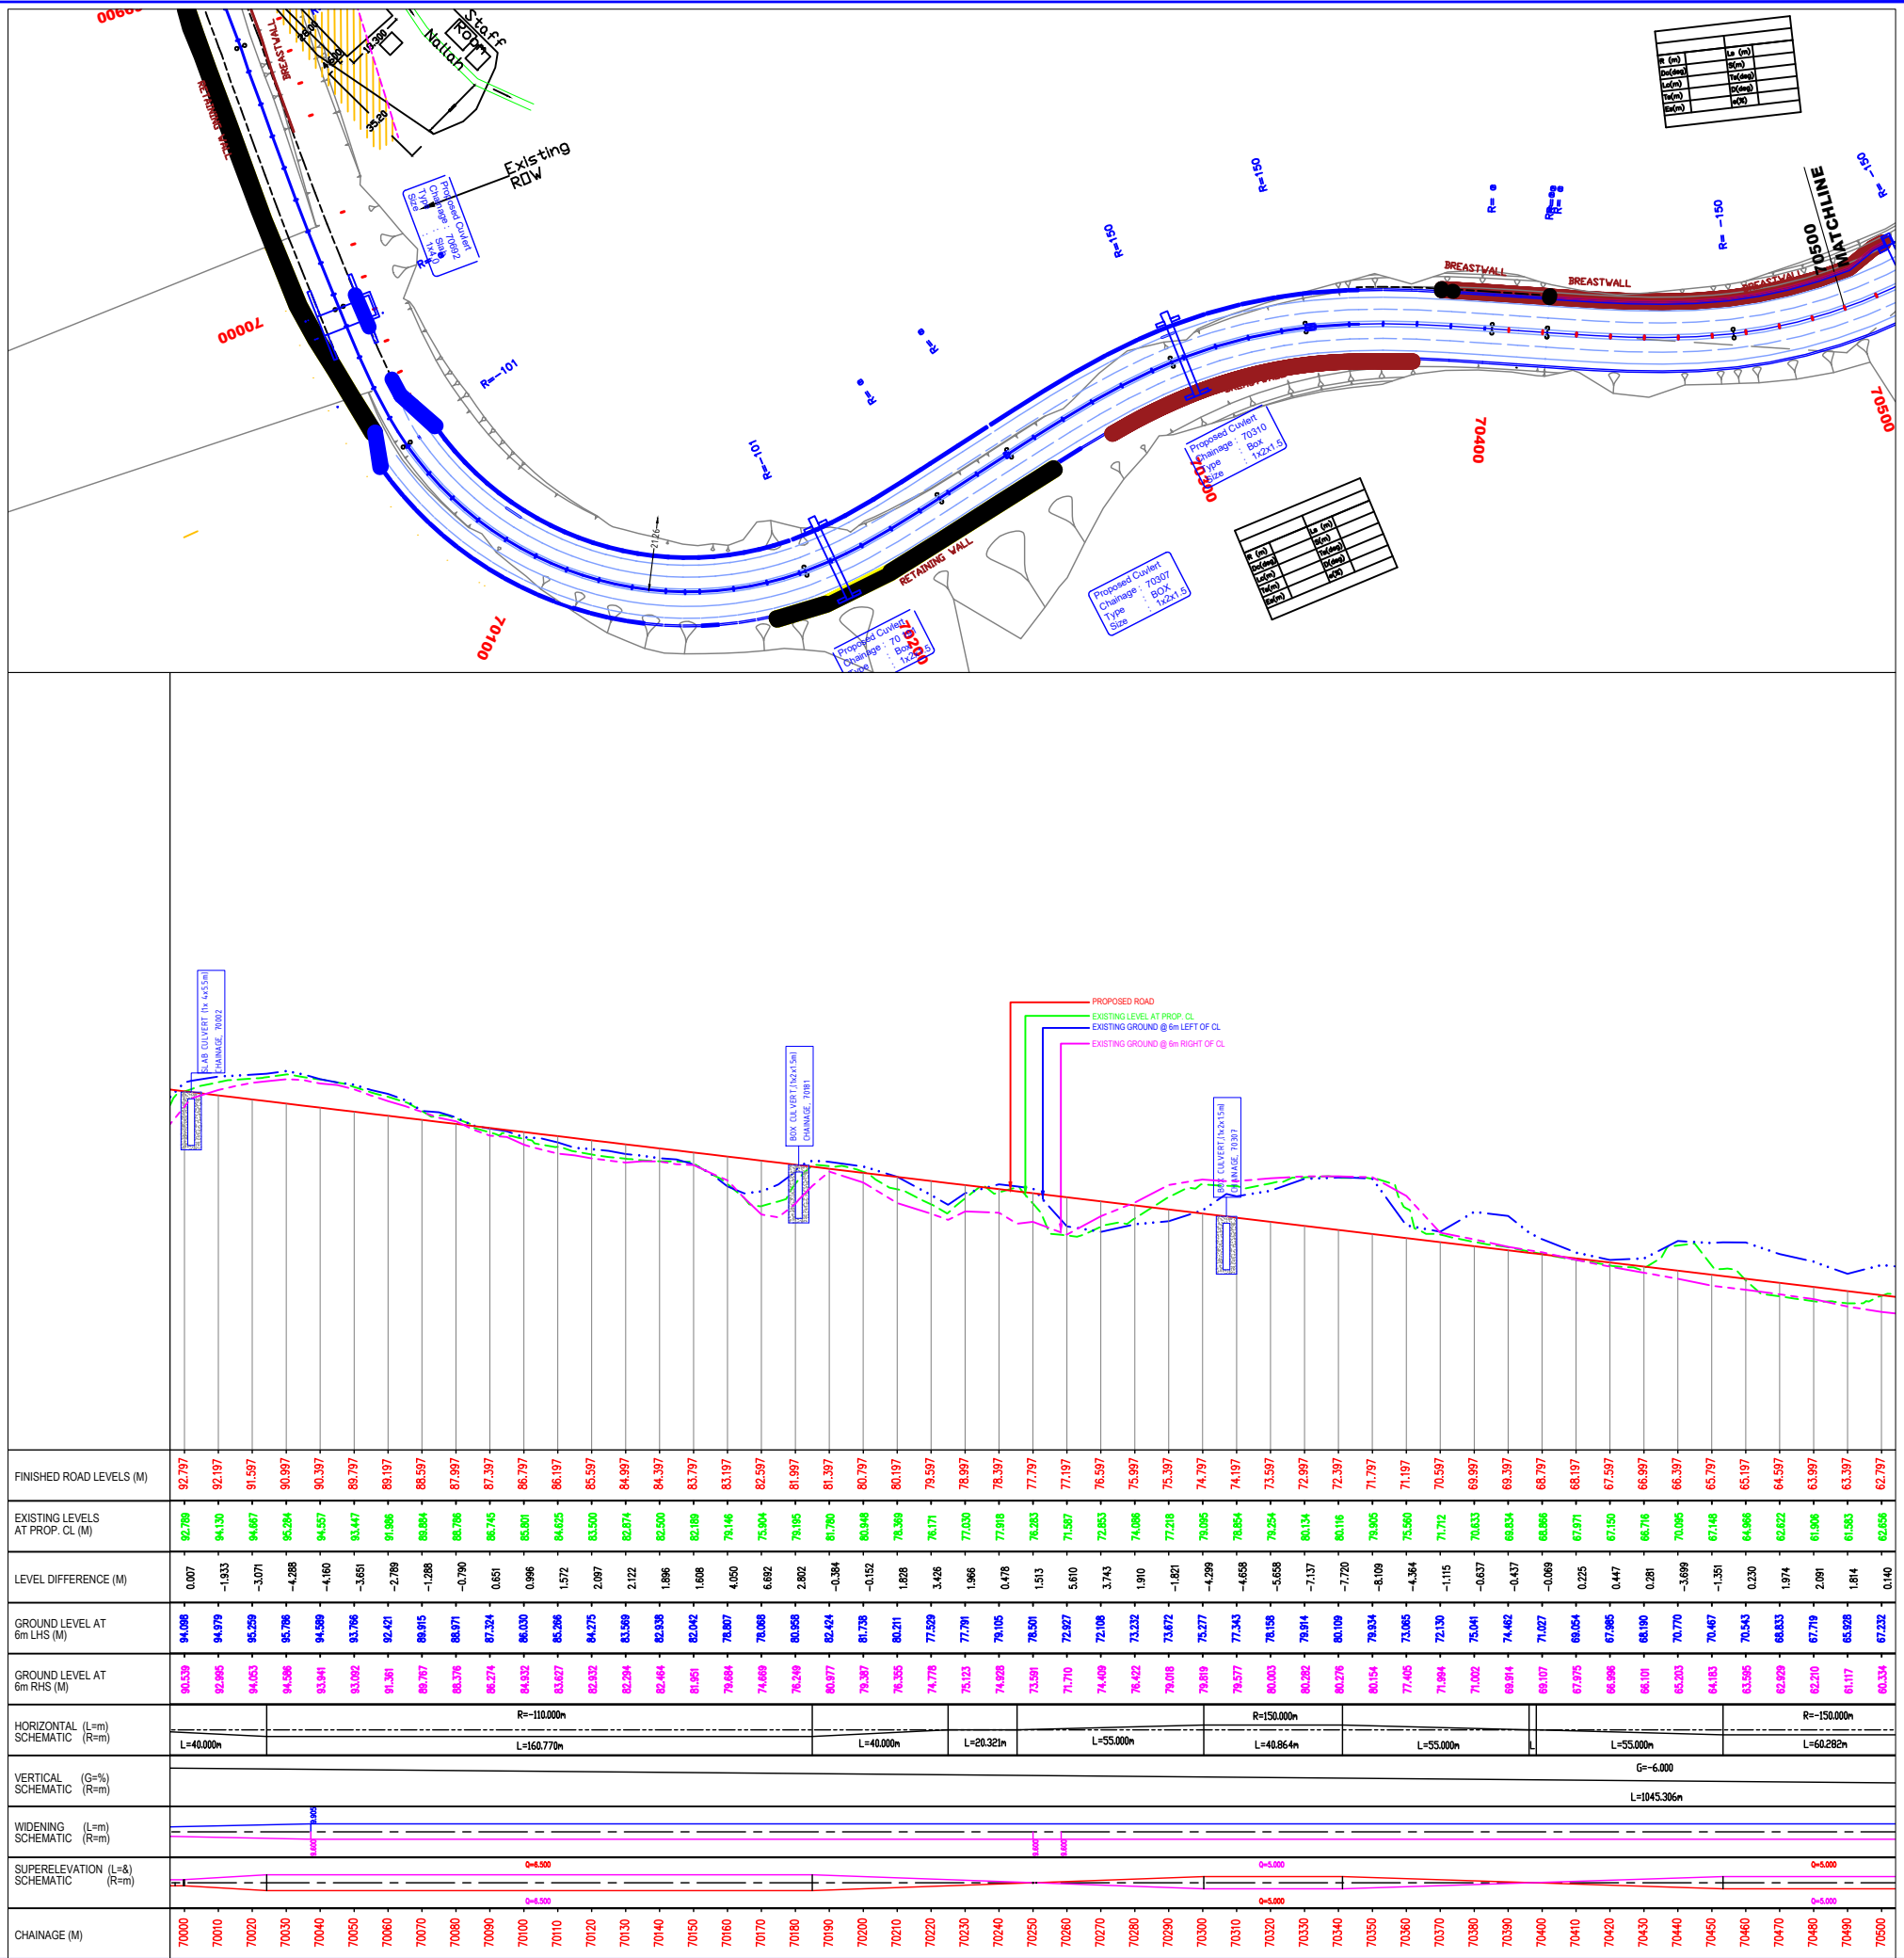

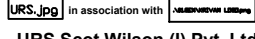REV.	DATE	DESCRIPTION	Authority	Authority Engineer	Project	Drawn	Designed	Checked	Date	Title	Scale	Rev
			 NHIDCL Ministry of Road Transport & Highways	 URS Scot Wilson (I) Pvt. Ltd. In Association with Krivam Consulting Pvt. Ltd. Green View Home Stay, Madan Leng Siem, Myllem, Shillong, Meghalaya	SHILLONG DAWKI SECTION OF NH40 Improvement/Widening to 2-lane with paved shoulders/4-laning of NH-40 between Shillong to Dawki road upto Bangladesh Border including Dawki Bridge from 151+330 to km 163+400 (design km 63+530 to km 71+520) design length 7.99 km in the state of Meghalaya for execution of EPC mode under JICA funding (Package-V)				Nov. 2022	PLAN & PROFILE FROM KM 70+000 TO 70+500	1:1500	0
											SD/PKG-05/HW/GEN/P&P/015	

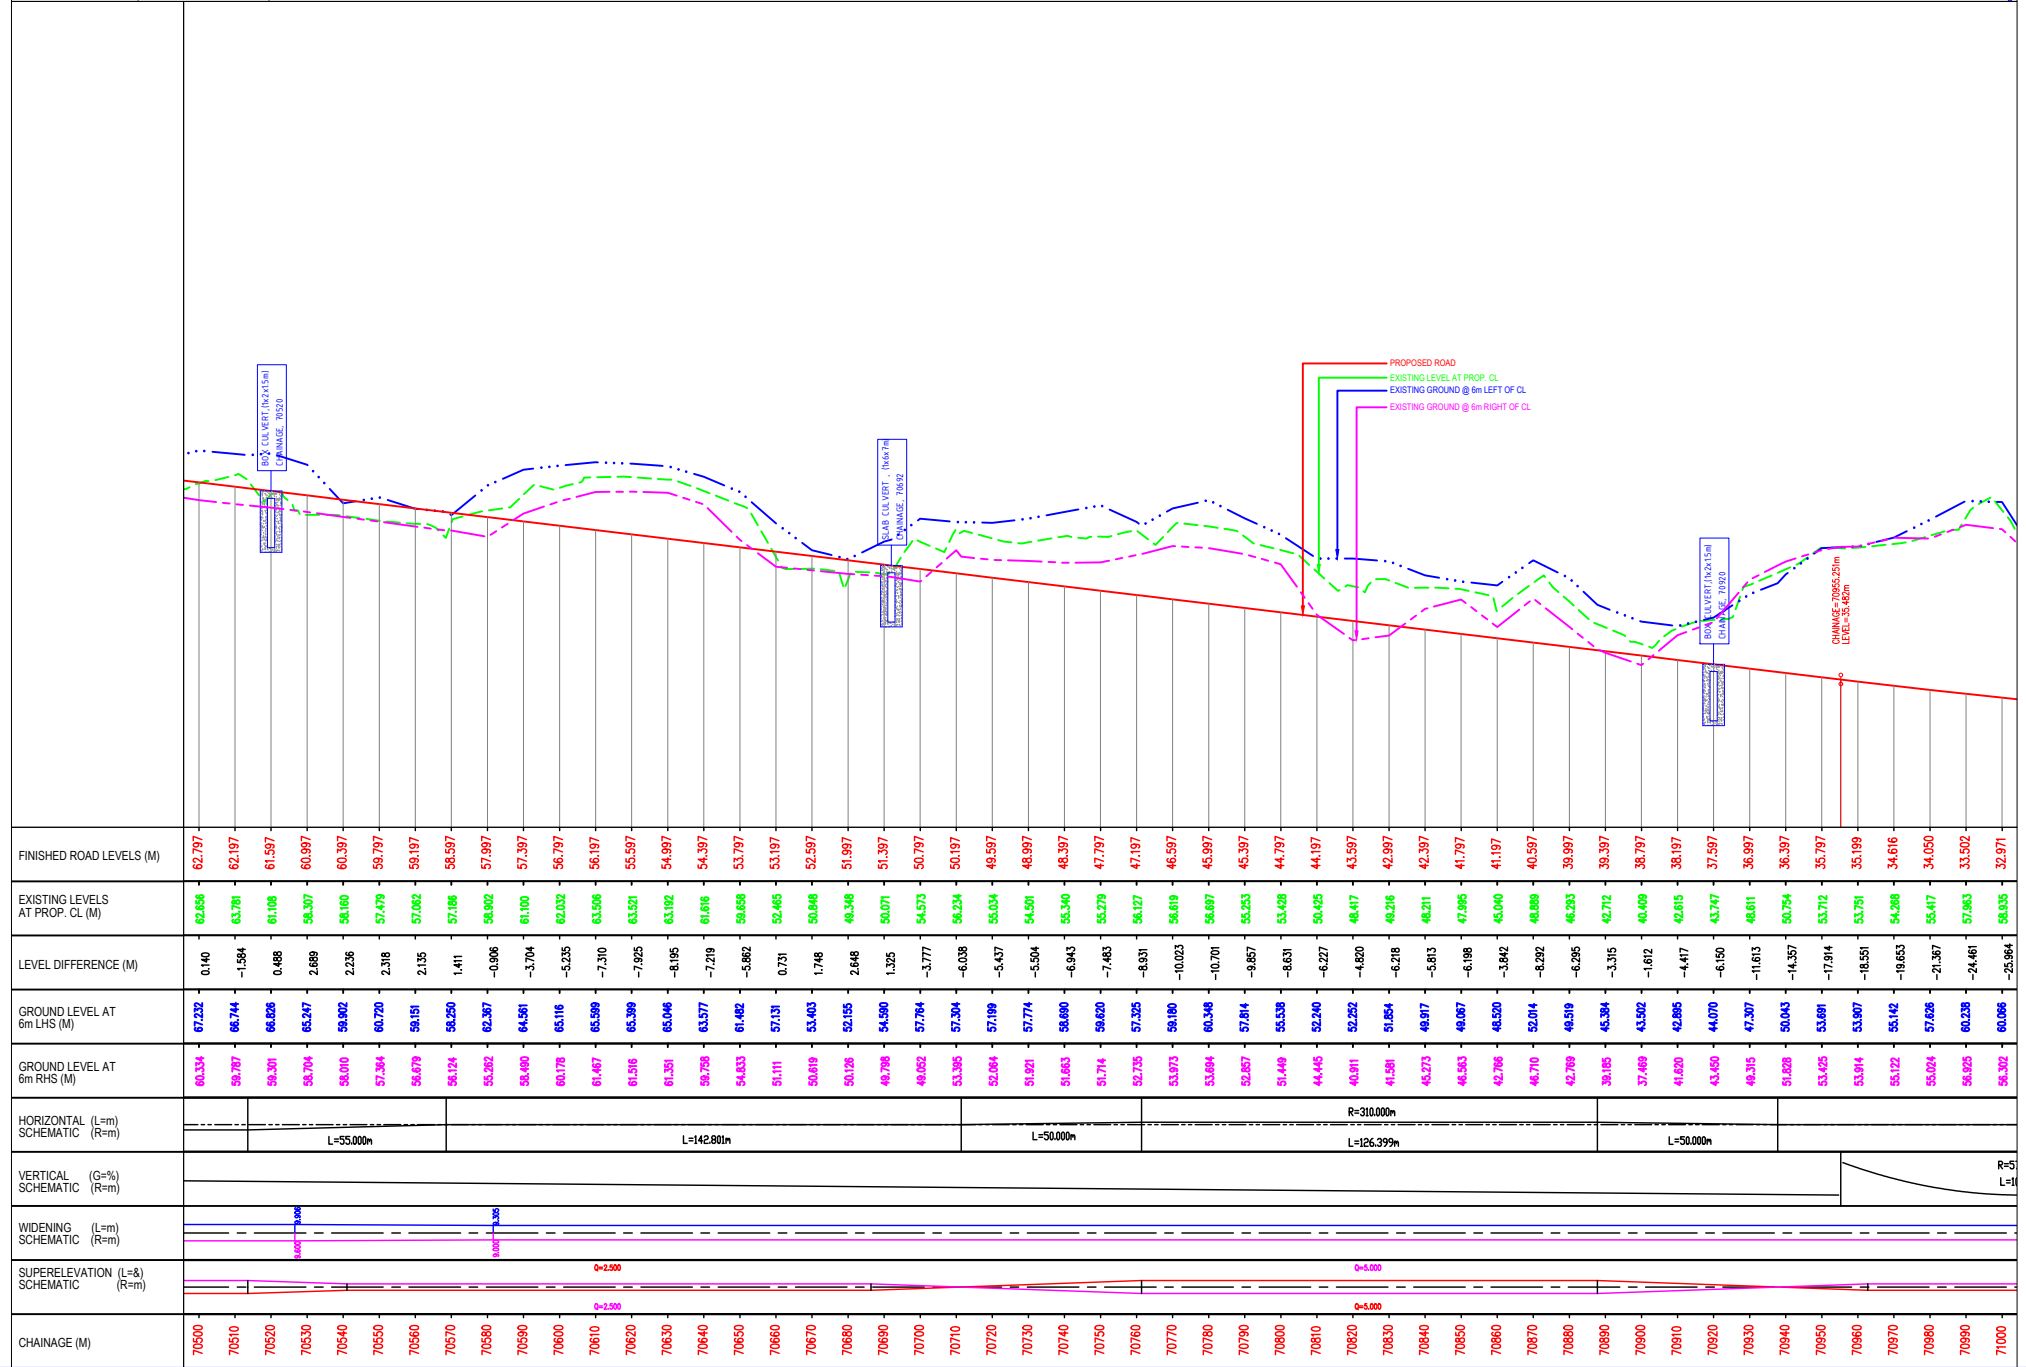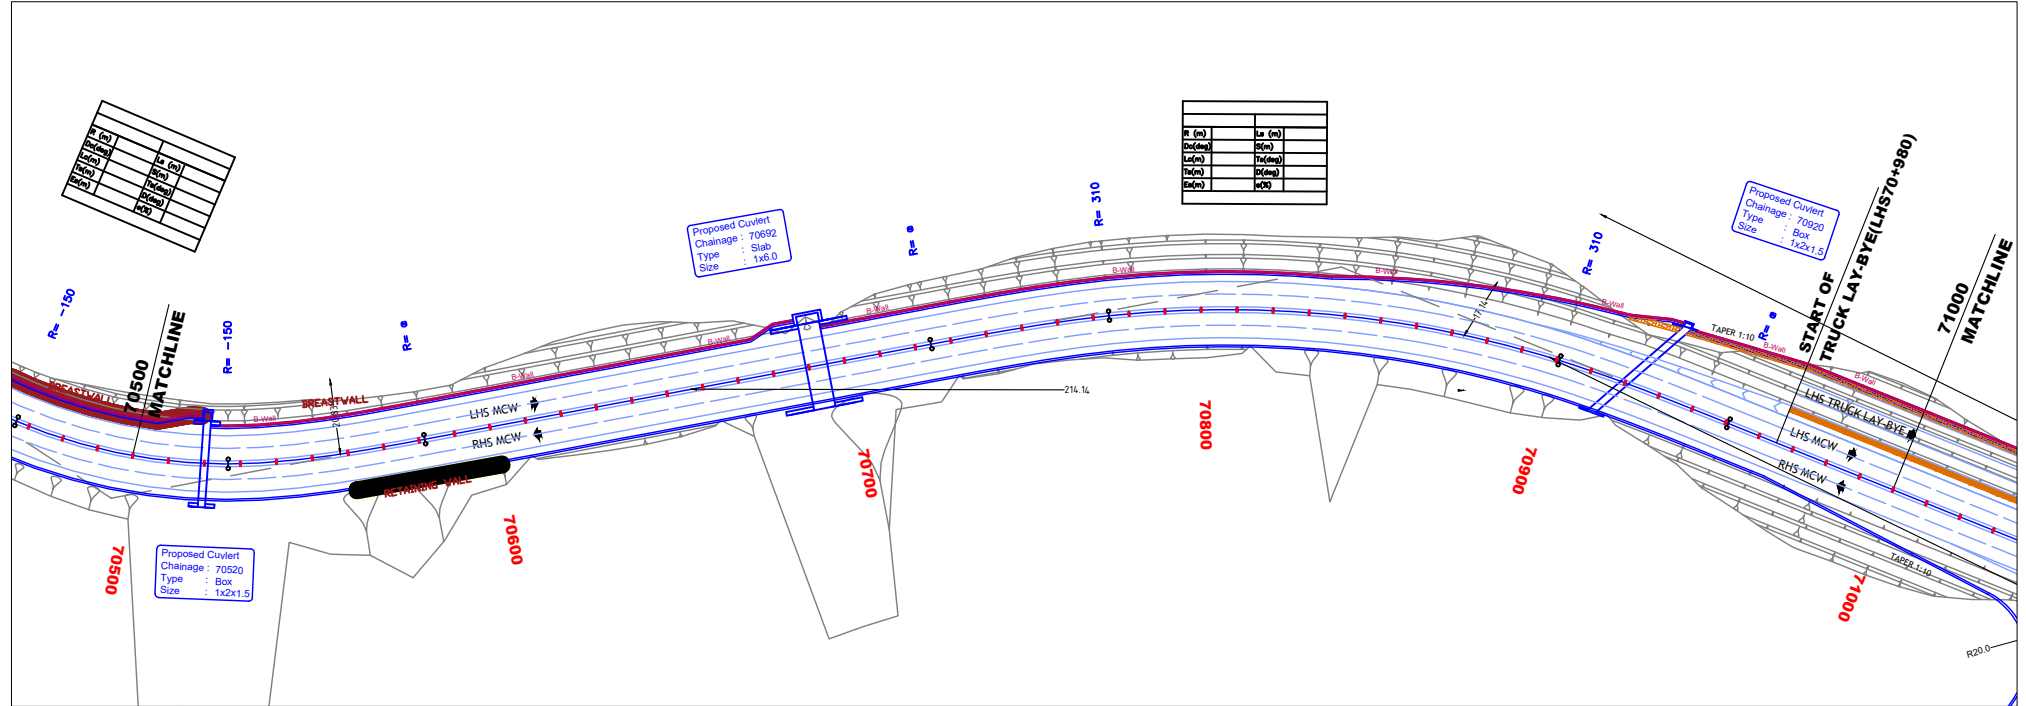

REV.	DATE	DESCRIPTION	Authority URS,  in association with URS Scot Wilson (I) Pvt. Ltd. In Association with Krivam Consulting Pvt. Ltd. Green View Home Stay, Madan Leng Siem, Myllem, Shillong, Meghalaya	Project: SHILLONG DAWKI SECTION OF NH40 Improvement/Widening to 2-lane with paved shoulders/4-laning of NH-40 between Shillong to Dawki road upto Bangladesh Border including Dawki Bridge from 151+330 to km 163+400 (design km 63+530 to km 71+520) design length 7.99 km in the state of Meghalaya for execution of EPC mode under JICA funding (Package-V)	Drawn Designed Checked Date: Nov. 2022	Title: PLAN & PROFILE FROM KM 70+500 TO 71+000	Scale: 1:1500	Rev: 0
							SD/PKG-05/HW/GEN/P&P/016	

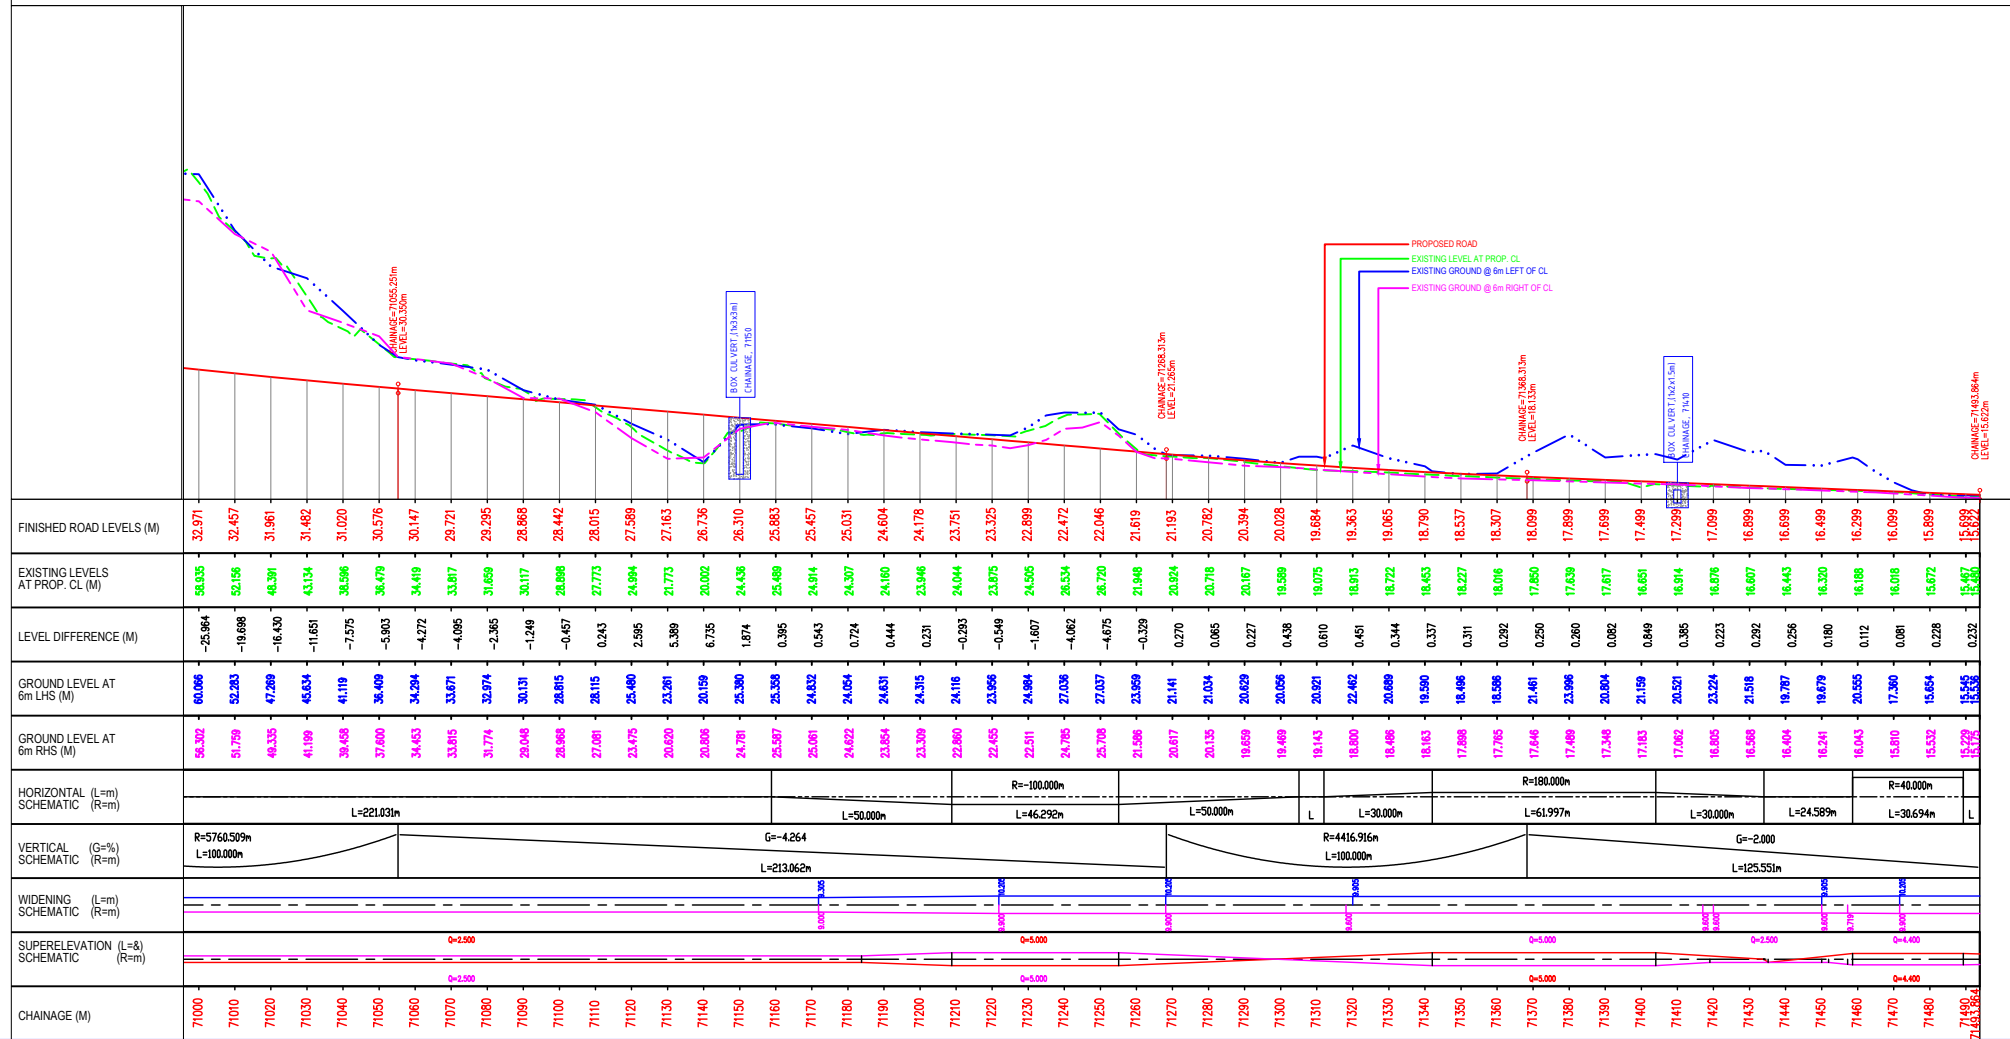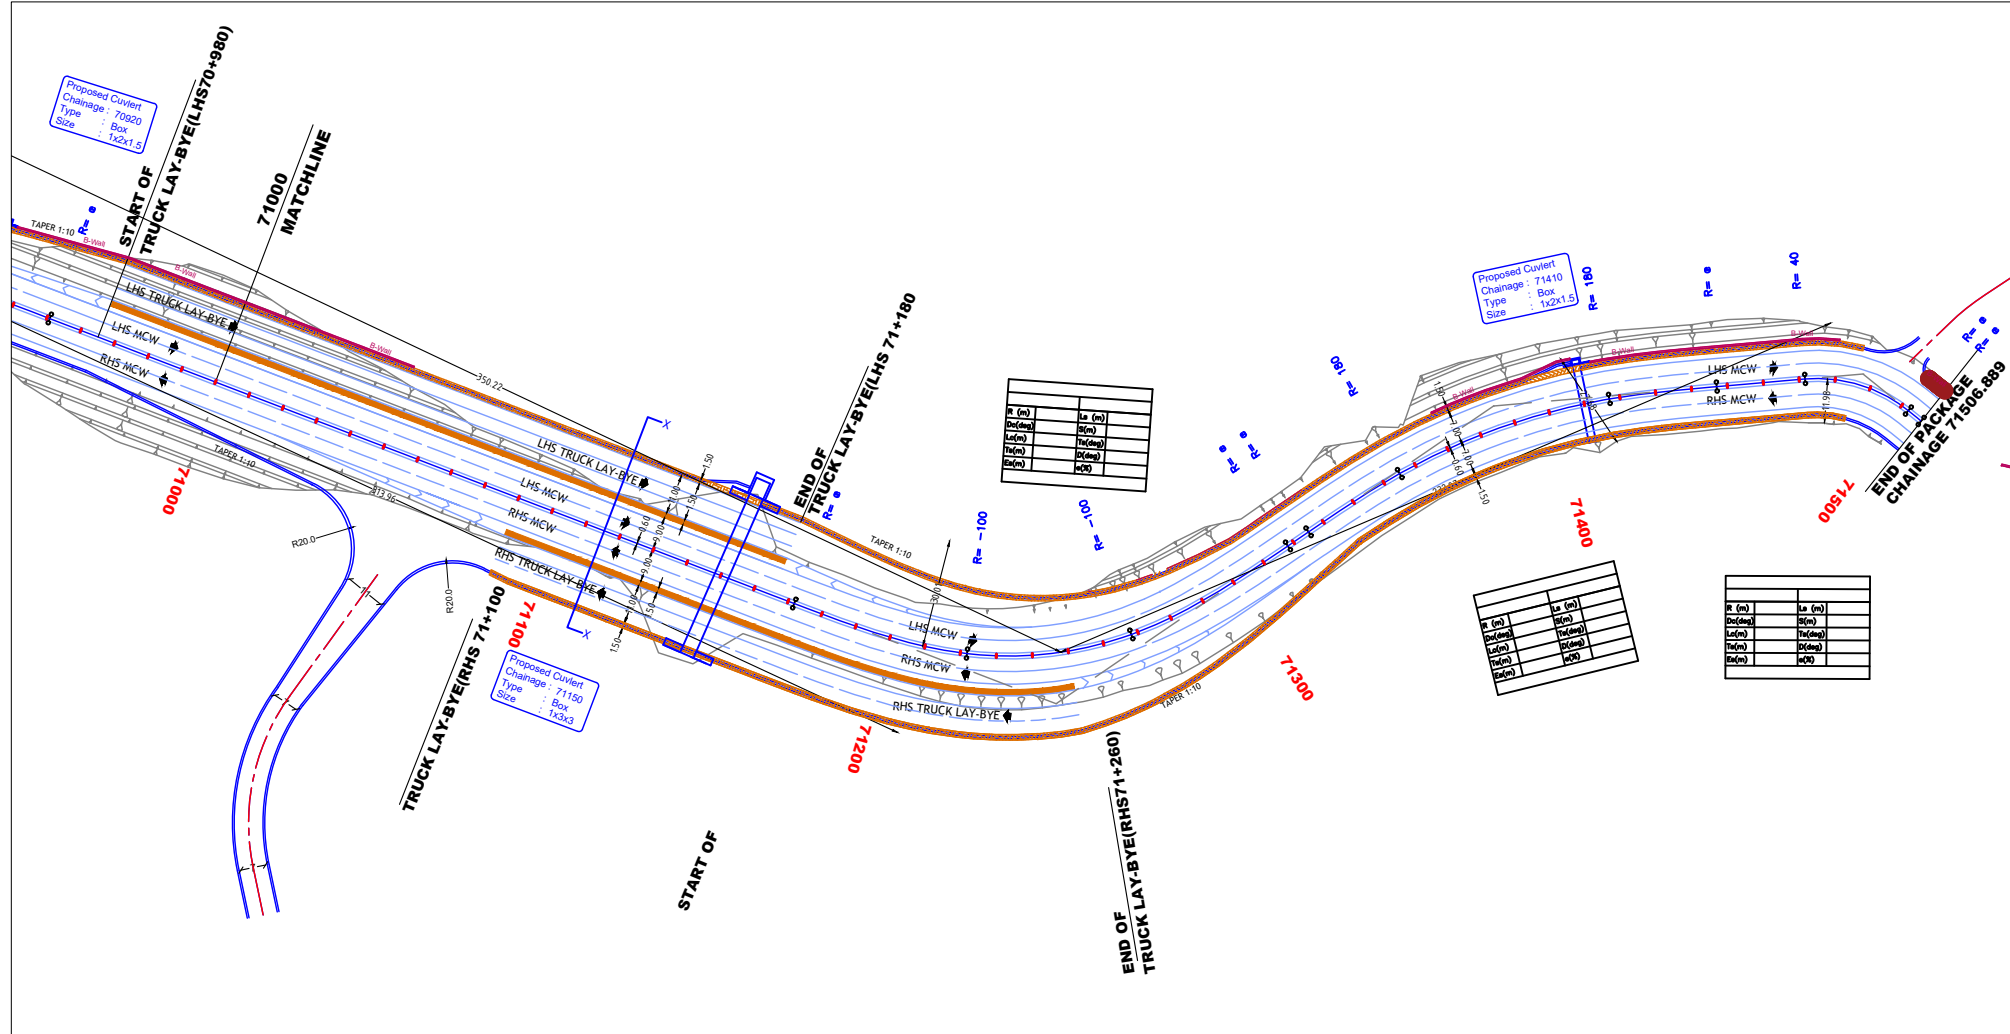

REV.	DATE	DESCRIPTION

Authority:


NHIDCL
NATIONAL HIGHWAY INFRASTRUCTURE DEVELOPMENT CORPORATION
Ministry of Road Transport & Highways

Authority Engineer :

URS.jpg in association with **ALLIED NEW LINE.jpg**

URS Scot Wilson (I) Pvt. Ltd

In Association with Krivam Consulting Pvt. Ltd.
Green View Home Stay, Madan Leng Siem,
Myllem, Shillong, Meghalaya

Project: **SHILLONG DAWKI SECTION OF NH40**
Improvement/Widening to 2-lane with paved shoulders/4-laning of
NH-40 between Shillong to Dawki road upto Bangladesh border including
Dawki Bridge from 151+330 to km 163+400 (design km 63+530 to km
71+520) design length 7.99 km in the state of Meghalaya for execution
of EPC mode under JICA funding (Package-V)

<i>Drawn</i>			
<i>Designed</i>			
<i>Checked</i>			
<i>Date: Nov. 2022</i>			

<i>Title:</i>		PLAN & PROFILE FROM KM 71+
<i>Scale:</i>	1:1500	
<i>Dwg.No:</i>	SD/PKG-05/HW/GEN/P&P/ 017	

LE
000 TO 71+520
Rev:0