




PLAN & PROFILE

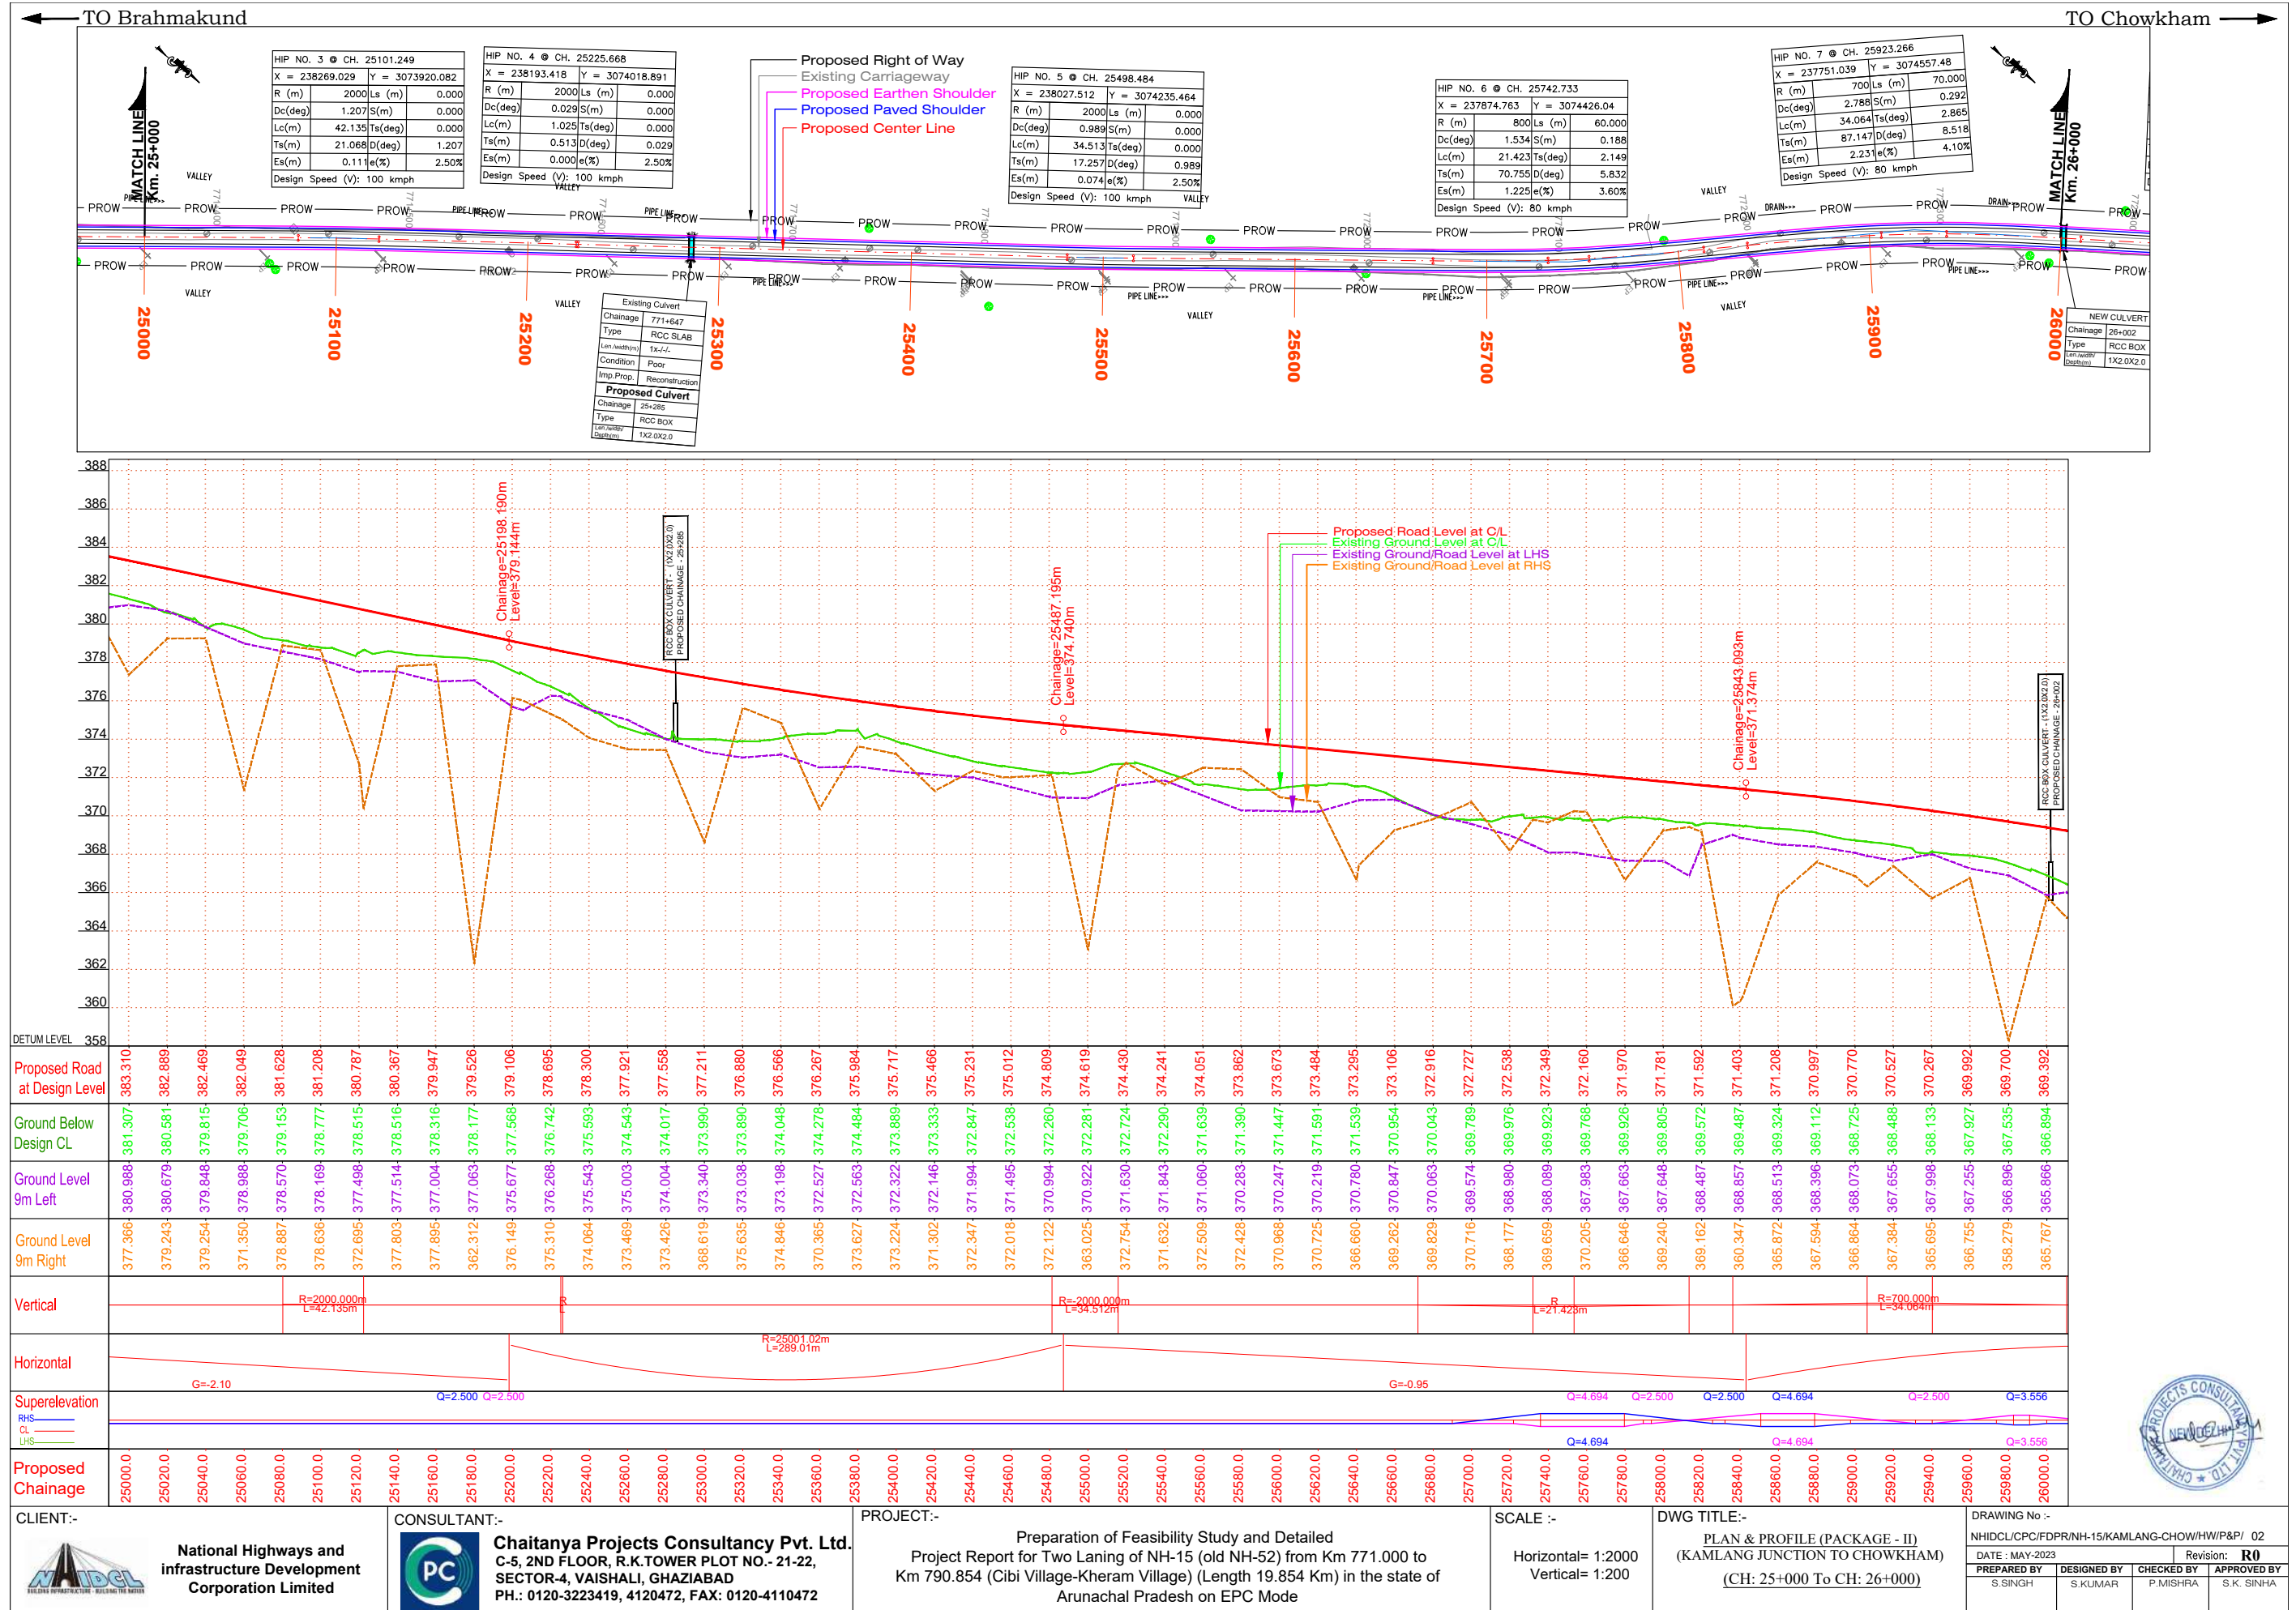

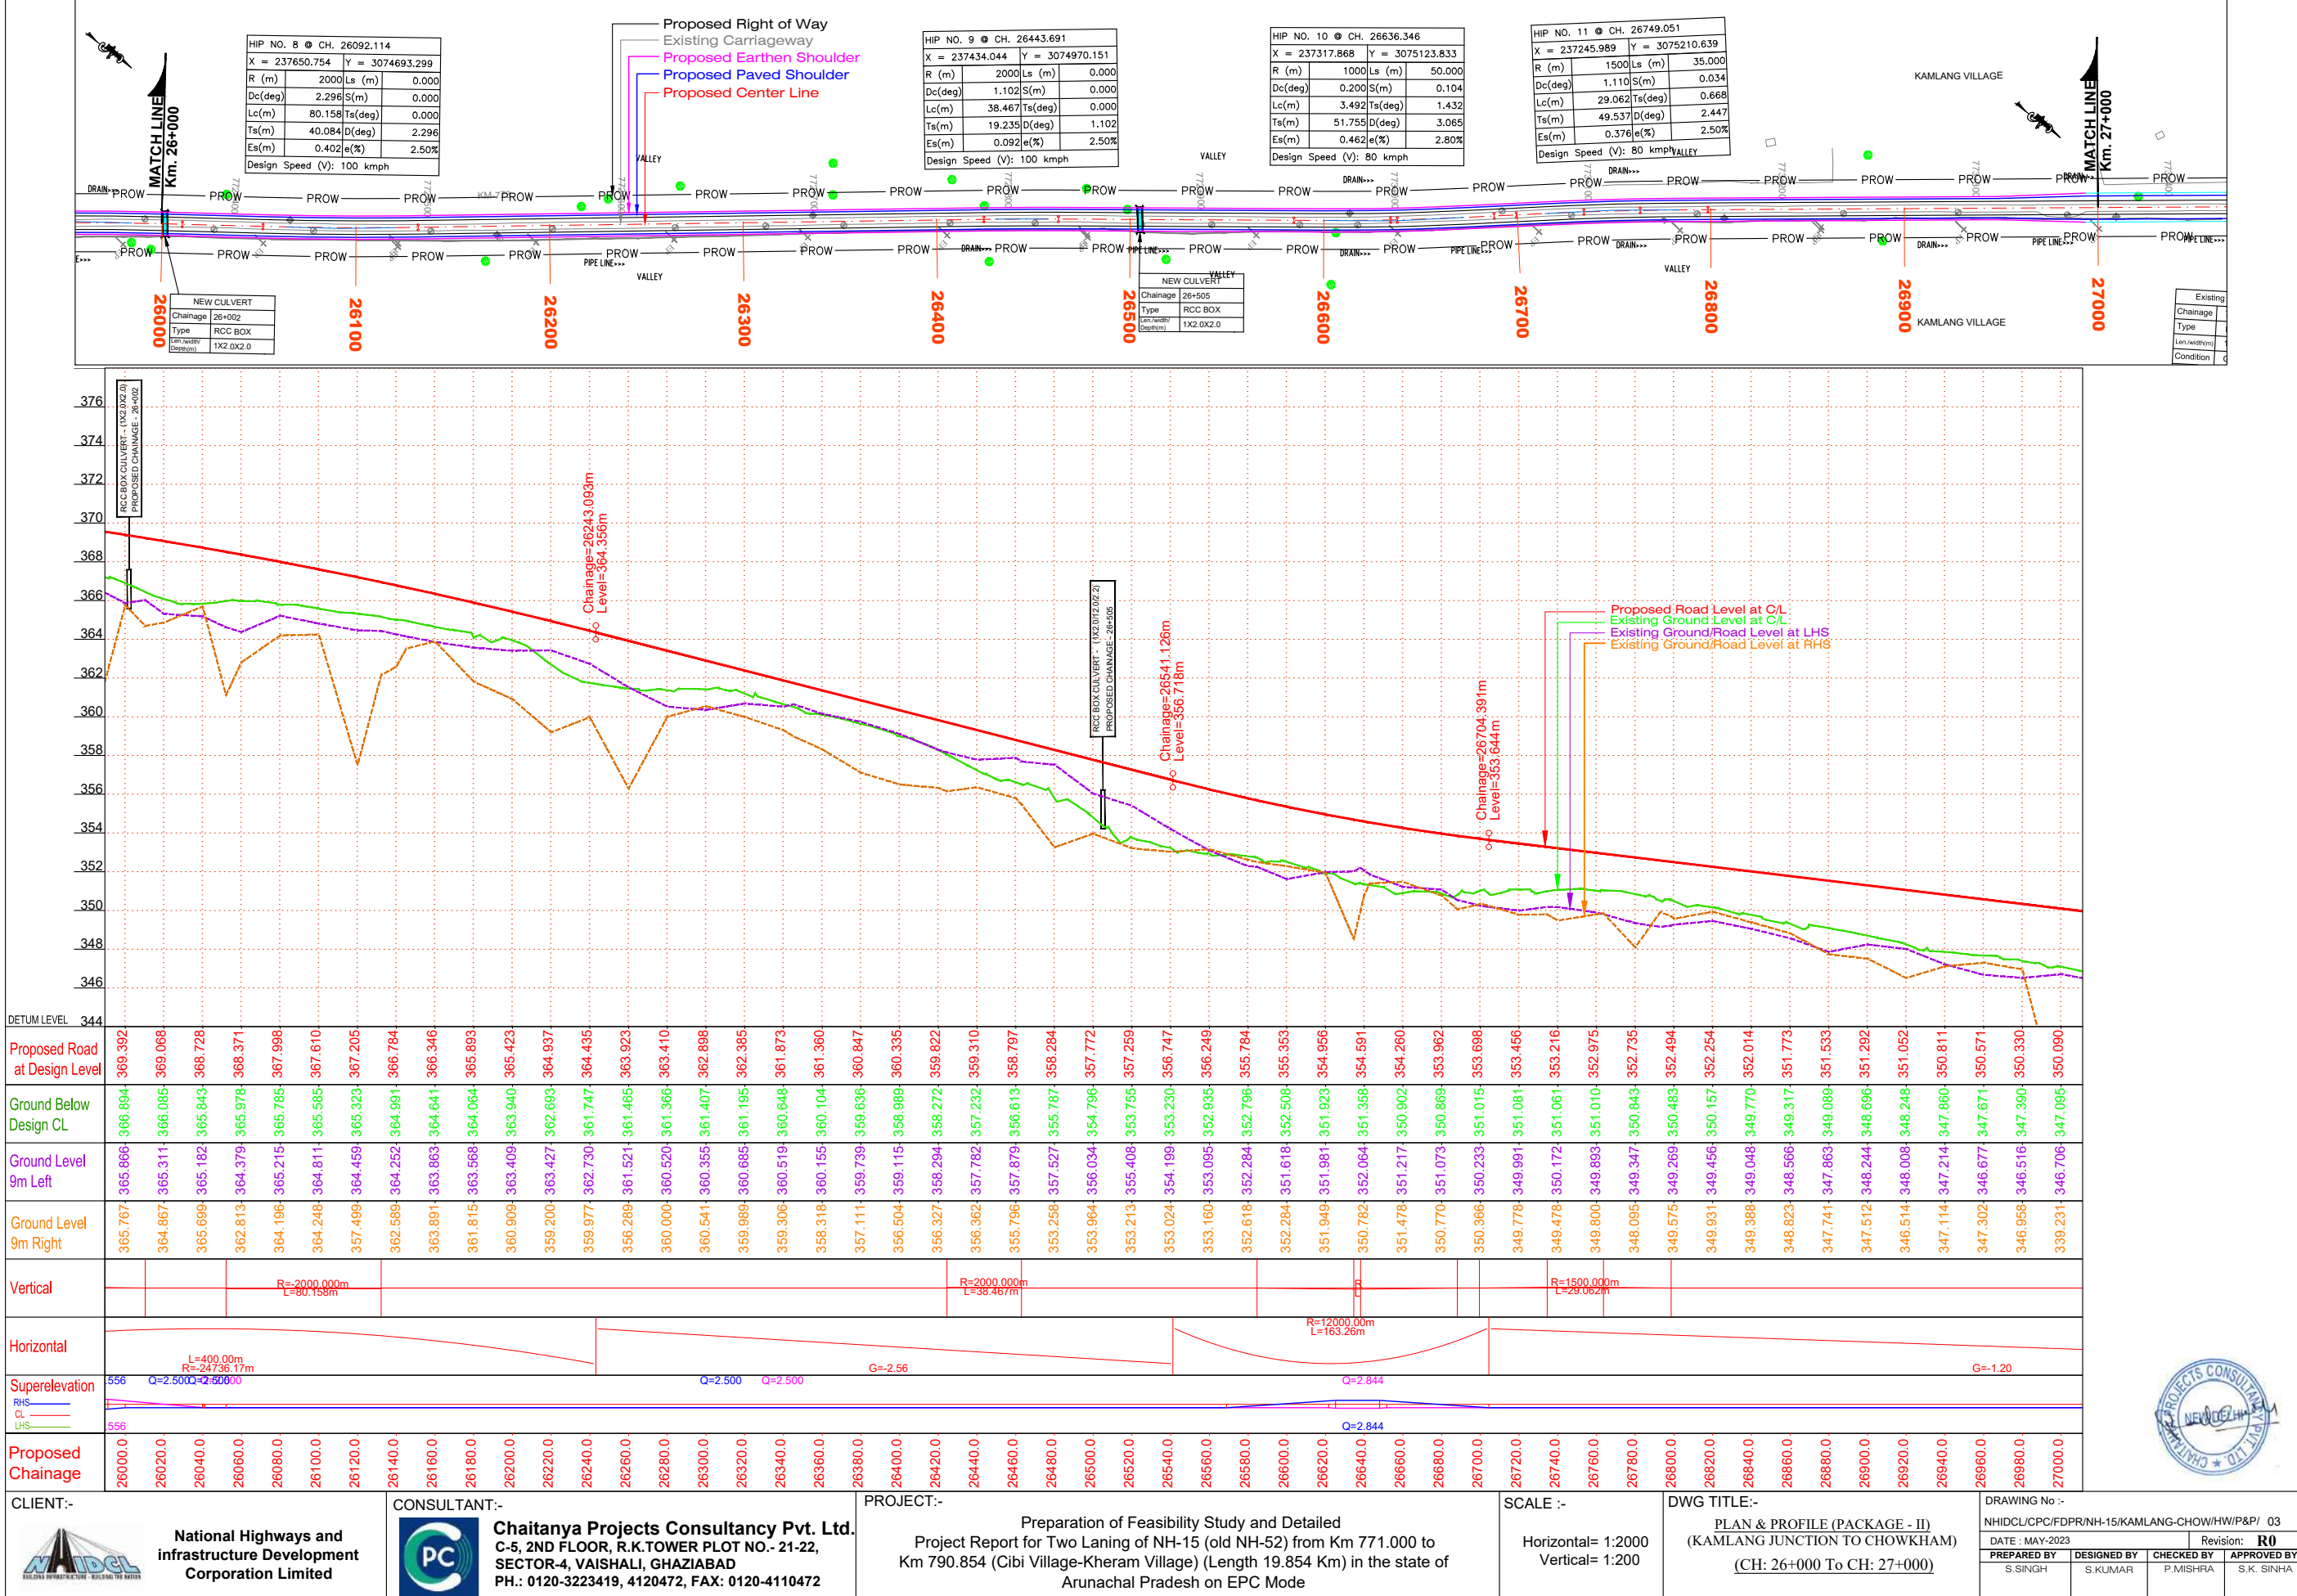

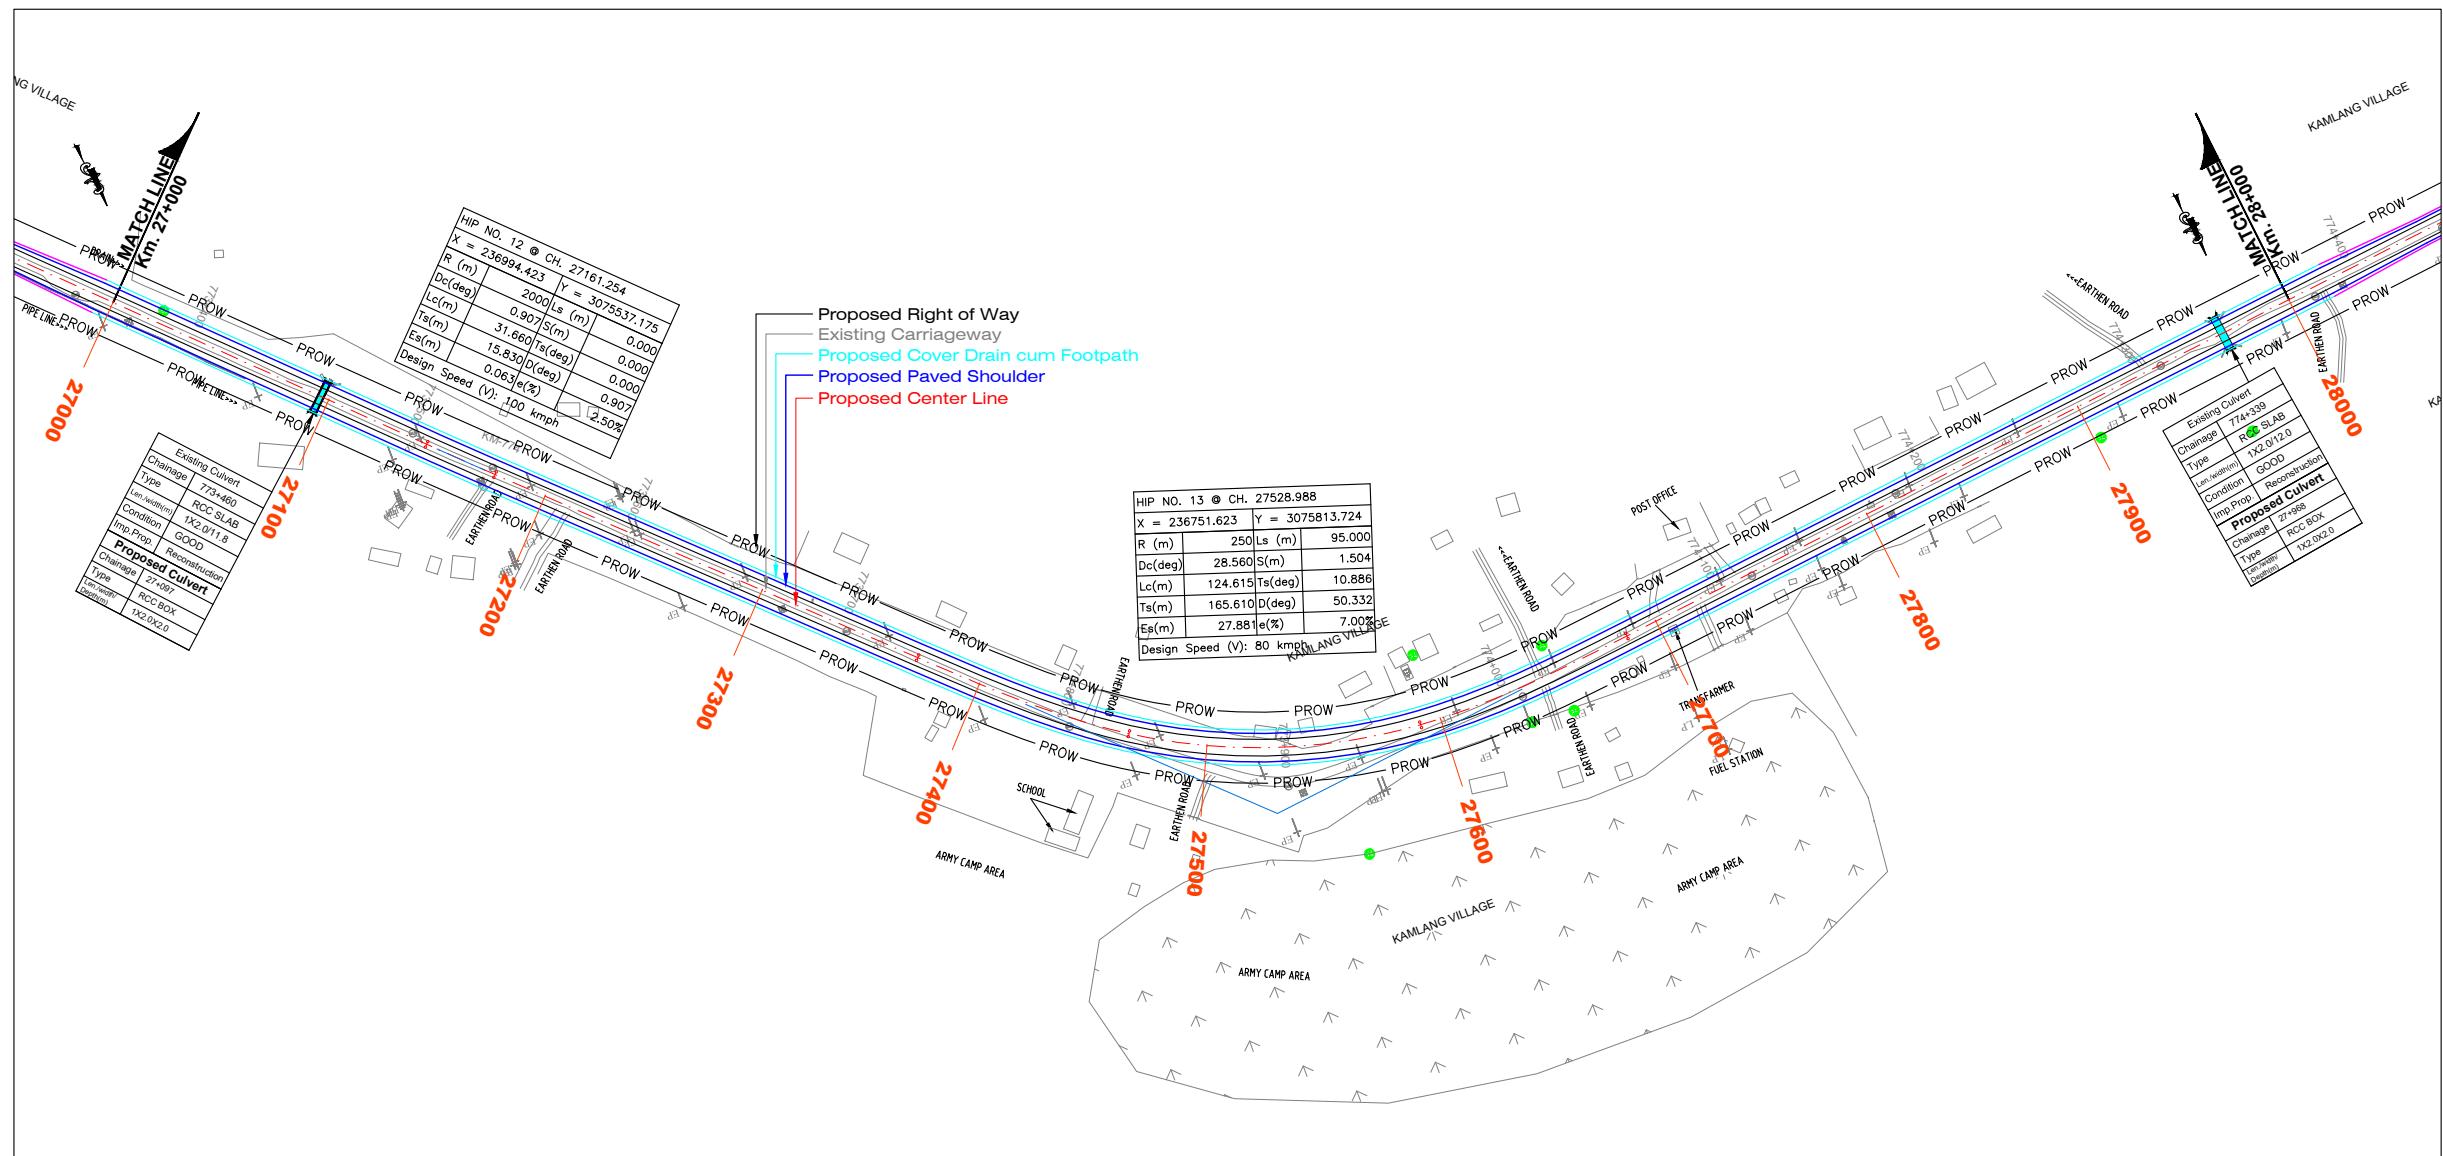

DETUM LEVEL

Proposed Road at Design Level
Ground Below Design CL
Ground Level 9m Left
Ground Level 9m Right
Vertical
Horizontal
Superelevation
RHS
CL
LHS
Proposed Chainage




CLIENT:-  National Highways and infrastructure Development Corporation Limited	CONSULTANT:-  Chaitanya Projects Consultancy Pvt. Ltd. C-5, 2ND FLOOR, R.K.TOWER PLOT NO.- 21-22, SECTOR-4, VAISHALI, GHAZIABAD PH.: 0120-3223419, 4120472, FAX: 0120-4110472	PROJECT:- Preparation of Feasibility Study and Detailed Project Report for Two Laning of NH-15 (old NH-52) from Km 771.000 to Km 790.854 (Cibi Village-Kheram Village) (Length 19.854 Km) in the state of Arunachal Pradesh on EPC Mode	SCALE :- Horizontal= 1:2000 Vertical= 1:200	DWG TITLE:- PLAN & PROFILE (PACKAGE - II) (KAMLANG JUNCTION TO CHOWKHAM) (CH: 27+000 To CH: 28+000)	DRAWING No :- NHIDCL/CPC/FDPR/NH-15/KAMLANG-CHOW/HW/P&P/ 04A DATE : MAY-2023 Revision: R0 <table><tr><td>PREPARED BY</td><td>DESIGNED BY</td><td>CHECKED BY</td><td>APPROVED BY</td></tr><tr><td>S.SINGH</td><td>S.KUMAR</td><td>P.MISHRA</td><td>S.K. SINHA</td></tr></table>	PREPARED BY	DESIGNED BY	CHECKED BY	APPROVED BY	S.SINGH	S.KUMAR	P.MISHRA	S.K. SINHA
PREPARED BY	DESIGNED BY	CHECKED BY	APPROVED BY										
S.SINGH	S.KUMAR	P.MISHRA	S.K. SINHA										


← TO Brahmakund



TO Chowkham →

 



CLIENT:-  National Highways and infrastructure Development Corporation Limited		CONSULTANT:-  Chaitanya Projects Consultancy Pvt. Ltd. C-5, 2ND FLOOR, R.K.TOWER PLOT NO.- 21-22, SECTOR-4, VAISHALI, GHAZIABAD PH.: 0120-3223419, 4120472, FAX: 0120-4110472		PROJECT:- Preparation of Feasibility Study and Detailed Project Report for Two Laning of NH-15 (old NH-52) from Km 771.000 to Km 790.854 (Cibi Village-Kheram Village) (Length 19.854 Km) in the state of Arunachal Pradesh on EPC Mode		SCALE :- Horizontal= 1:2000 Vertical= 1:200		DWG TITLE:- PLAN & PROFILE (PACKAGE - II) (KAMLANG JUNCTION TO CHOWKHAM) (CH: 27+000 To CH: 28+000)		DRAWING No :- NHIDCL/CPC/FDPR/NH-15/KAMLANG-CHOW/HW/P&P/ 04B DATE : MAY-2023 Revision: R0 <table><tr><td>PREPARED BY</td><td>DESIGNED BY</td><td>CHECKED BY</td><td>APPROVED BY</td></tr><tr><td>S.SINGH</td><td>S.KUMAR</td><td>P.MISHRA</td><td>S.K. SINHA</td></tr></table>				PREPARED BY	DESIGNED BY	CHECKED BY	APPROVED BY	S.SINGH	S.KUMAR	P.MISHRA	S.K. SINHA
PREPARED BY	DESIGNED BY	CHECKED BY	APPROVED BY																		
S.SINGH	S.KUMAR	P.MISHRA	S.K. SINHA																		




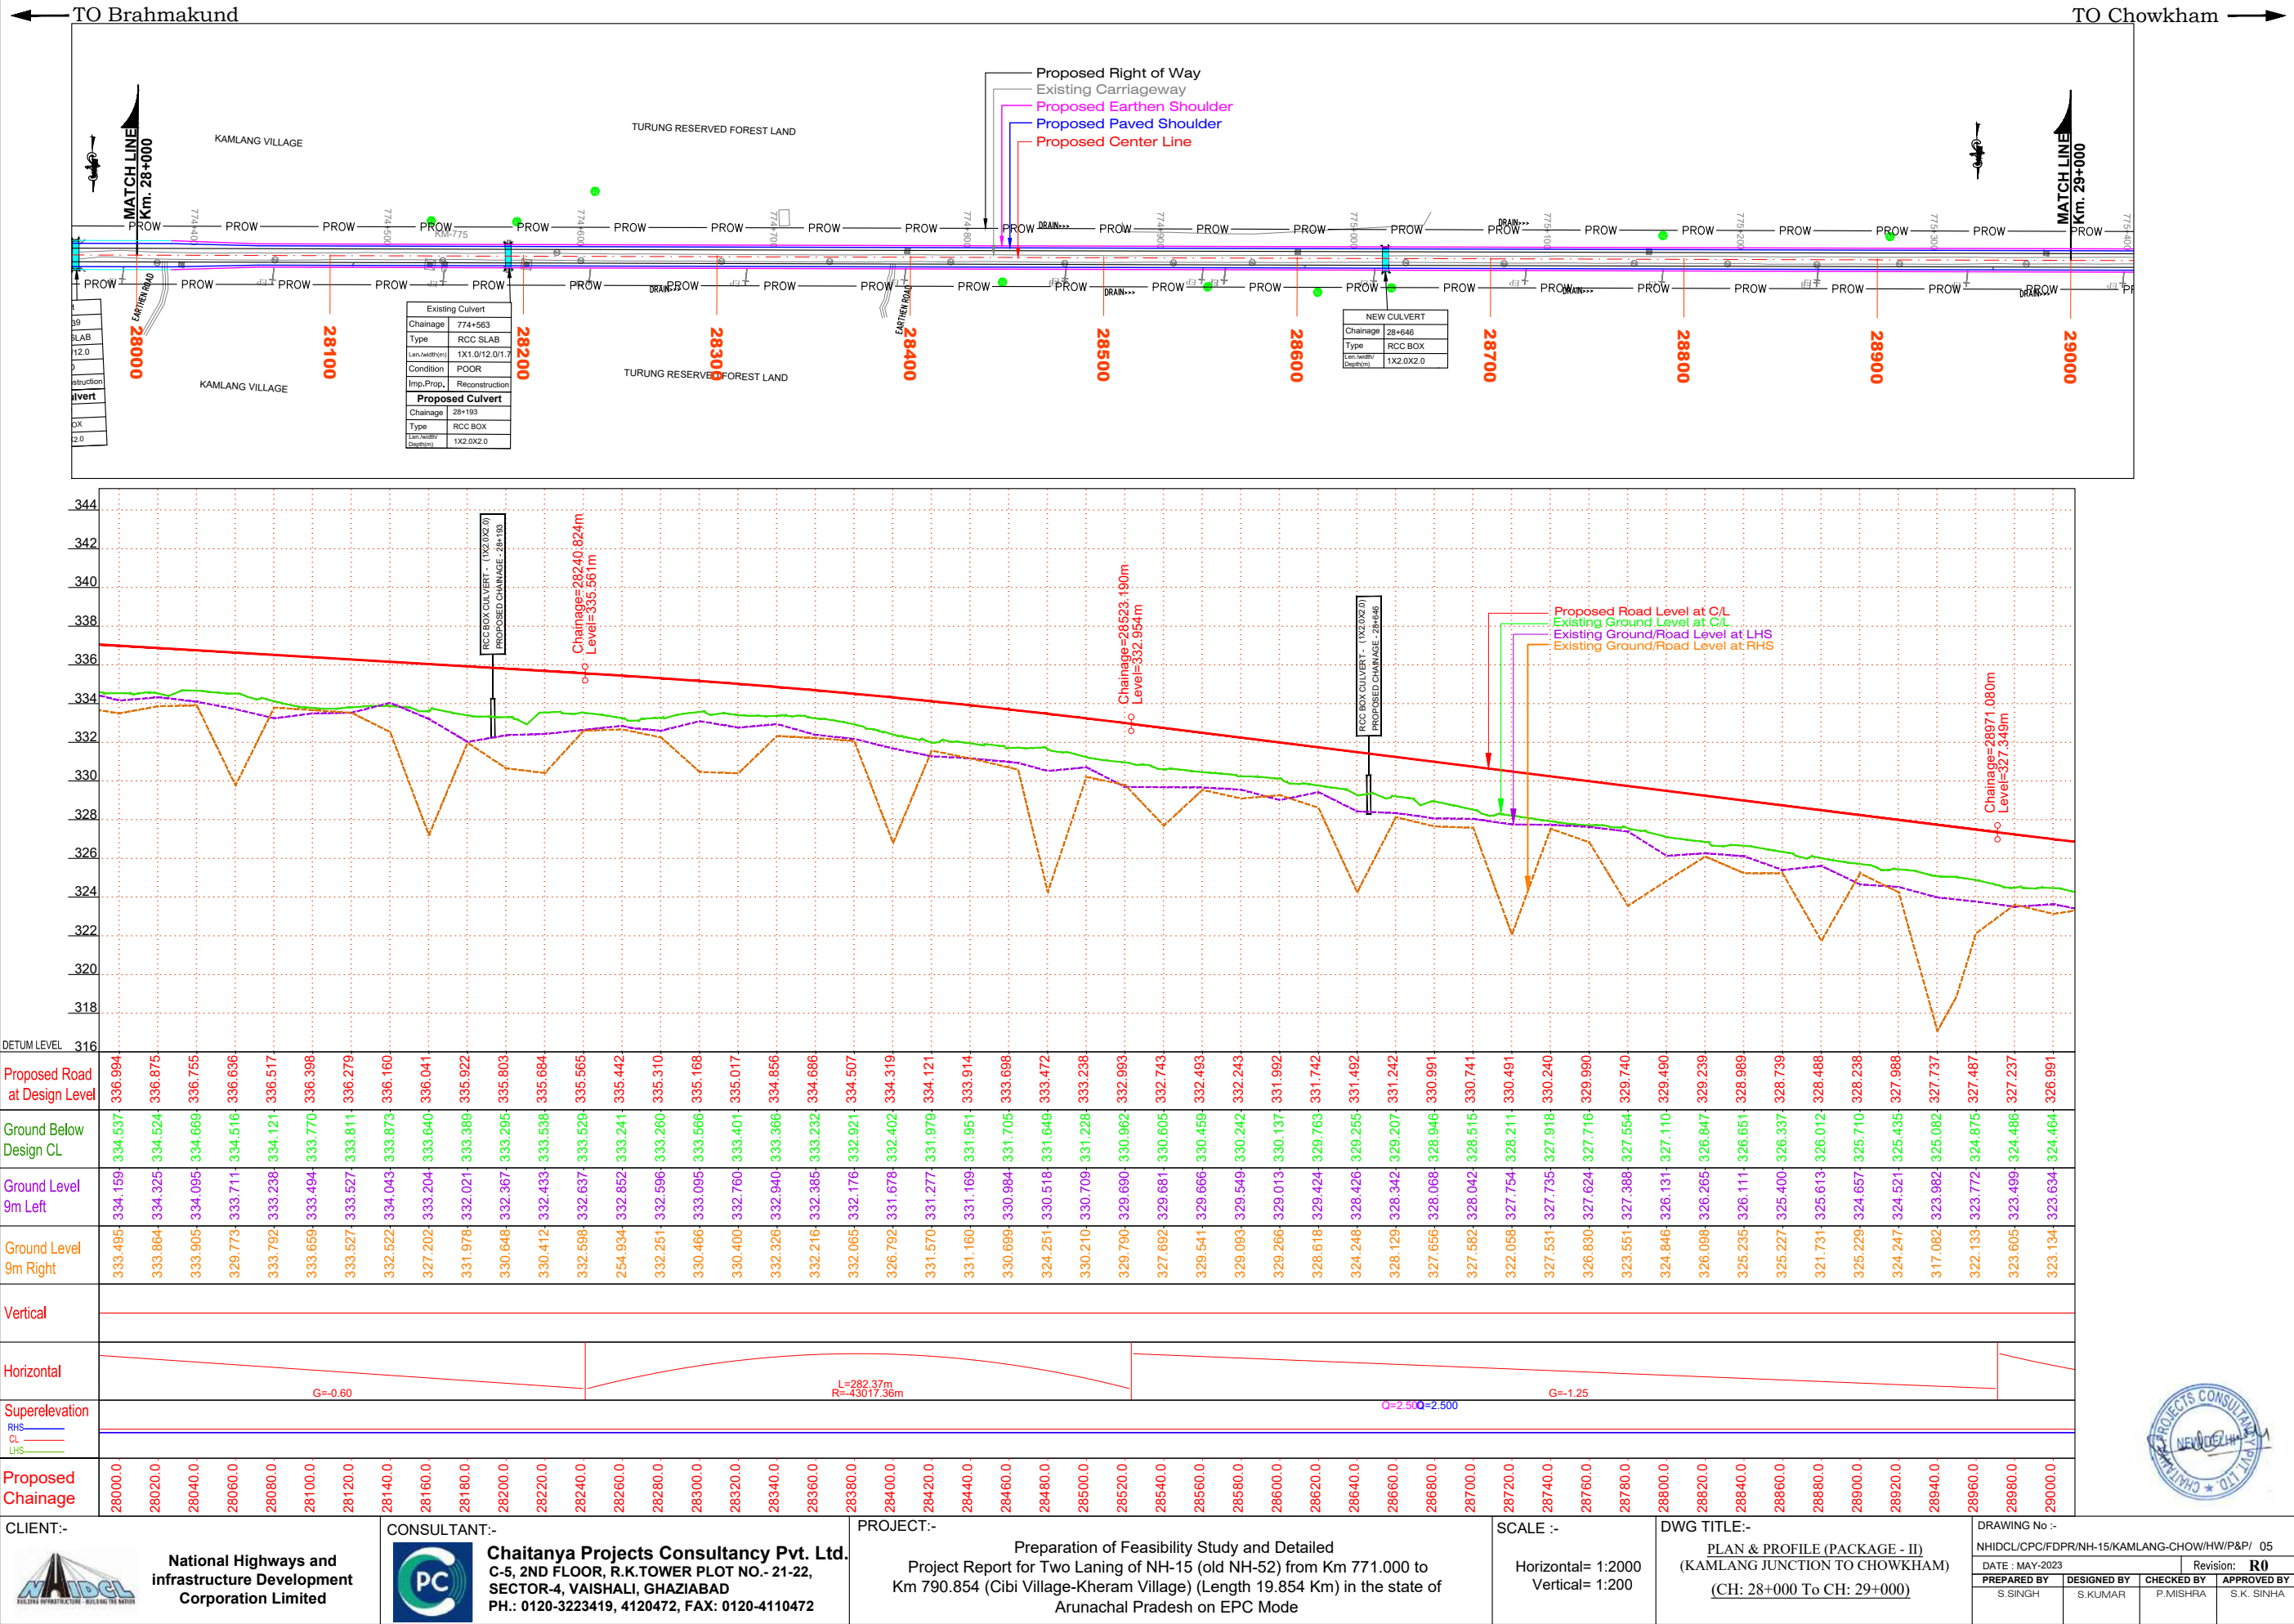


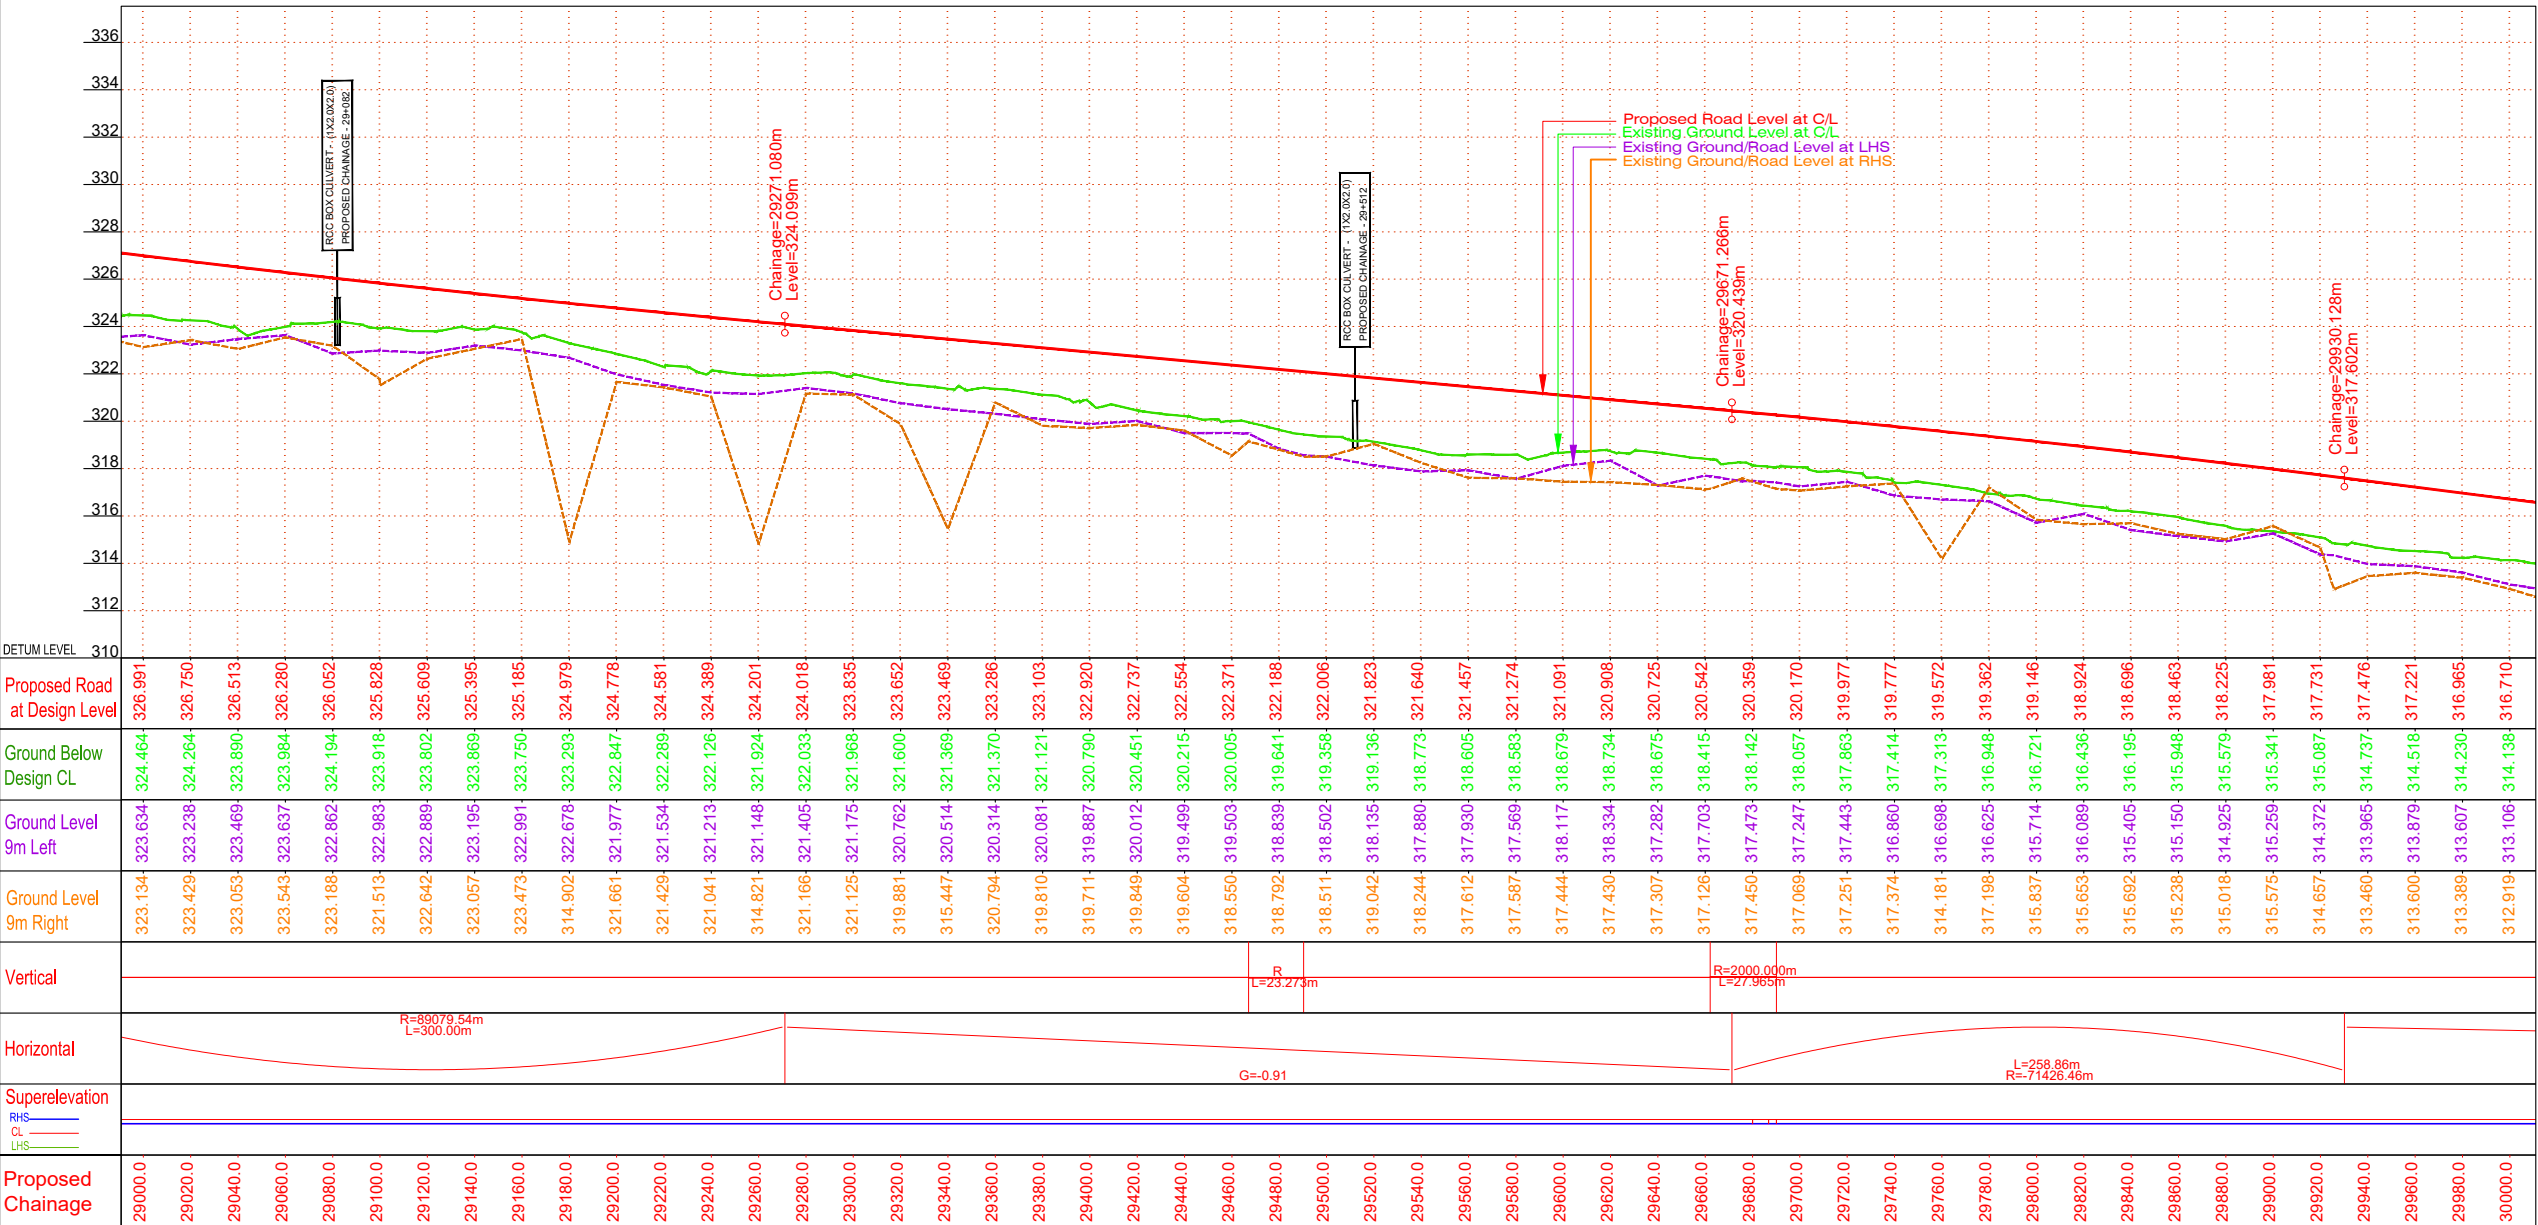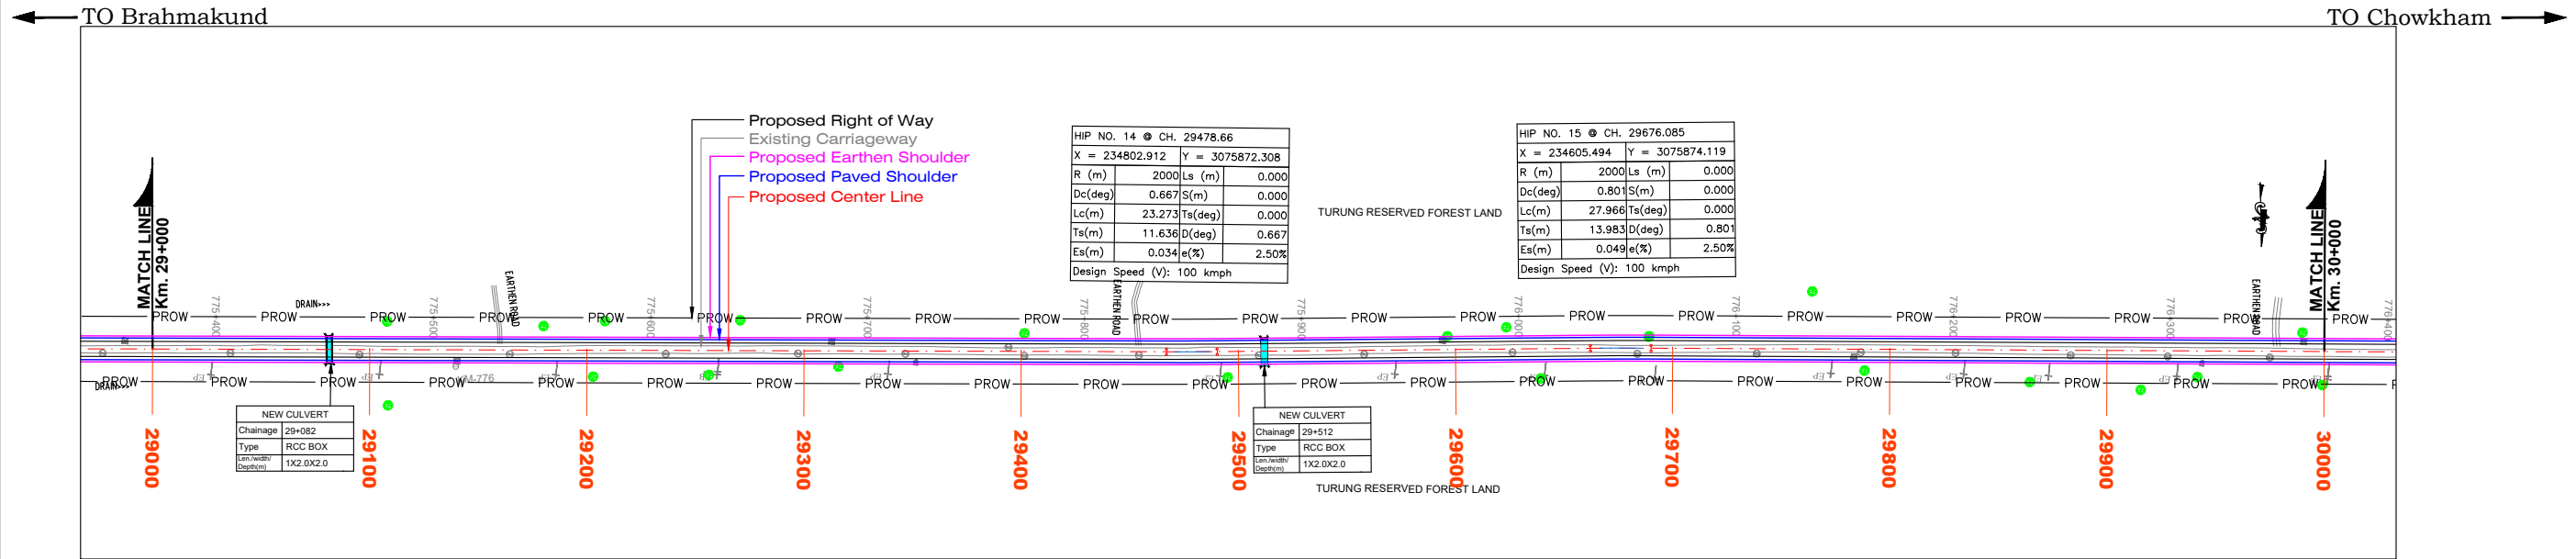


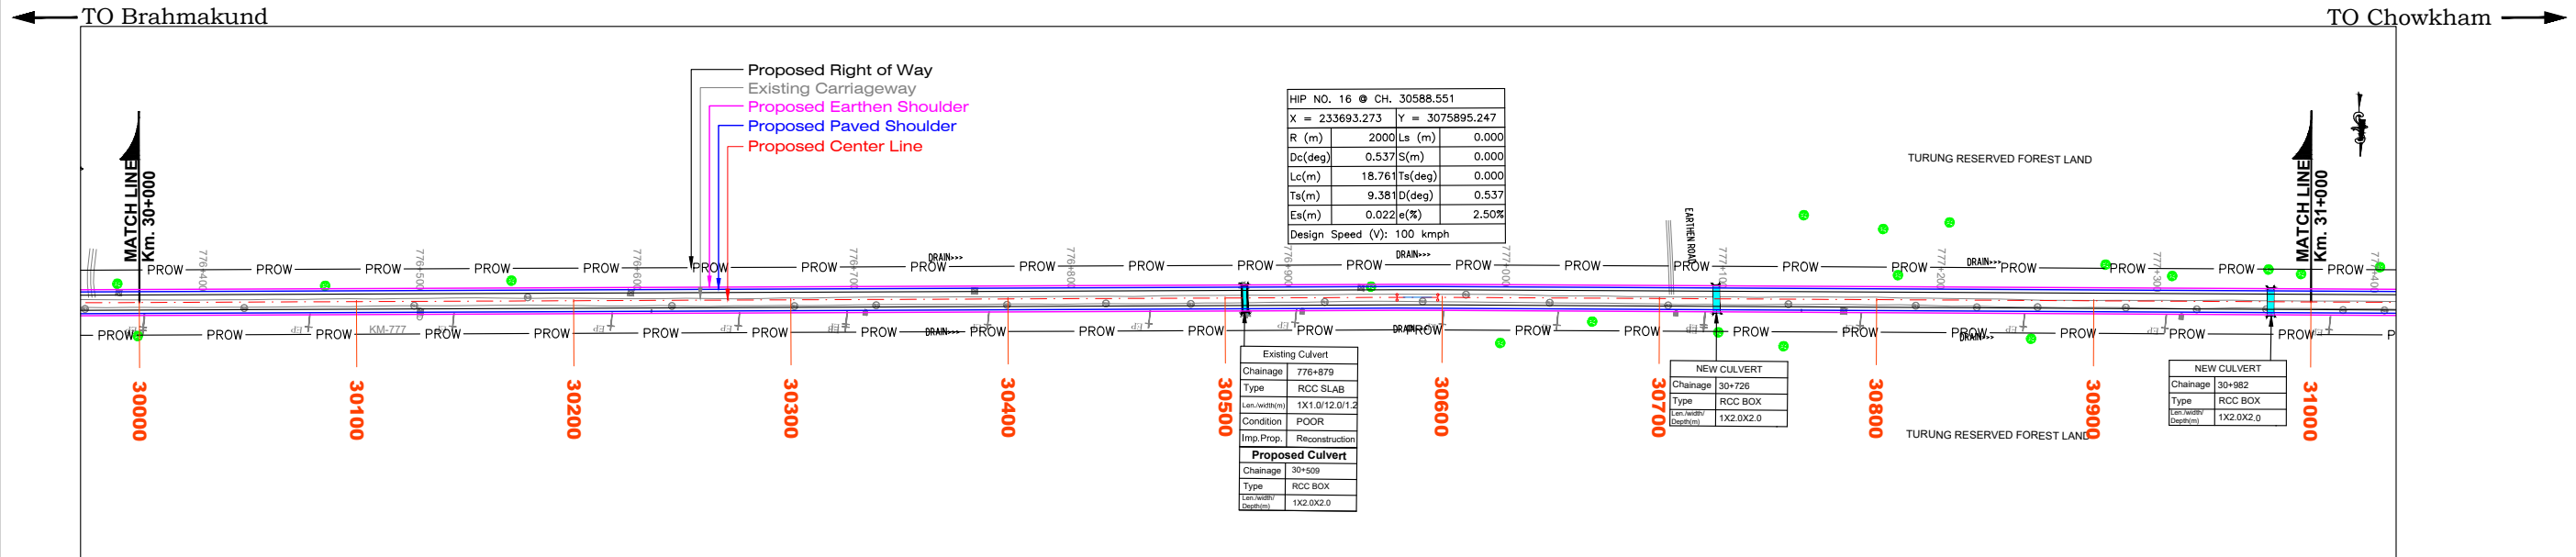


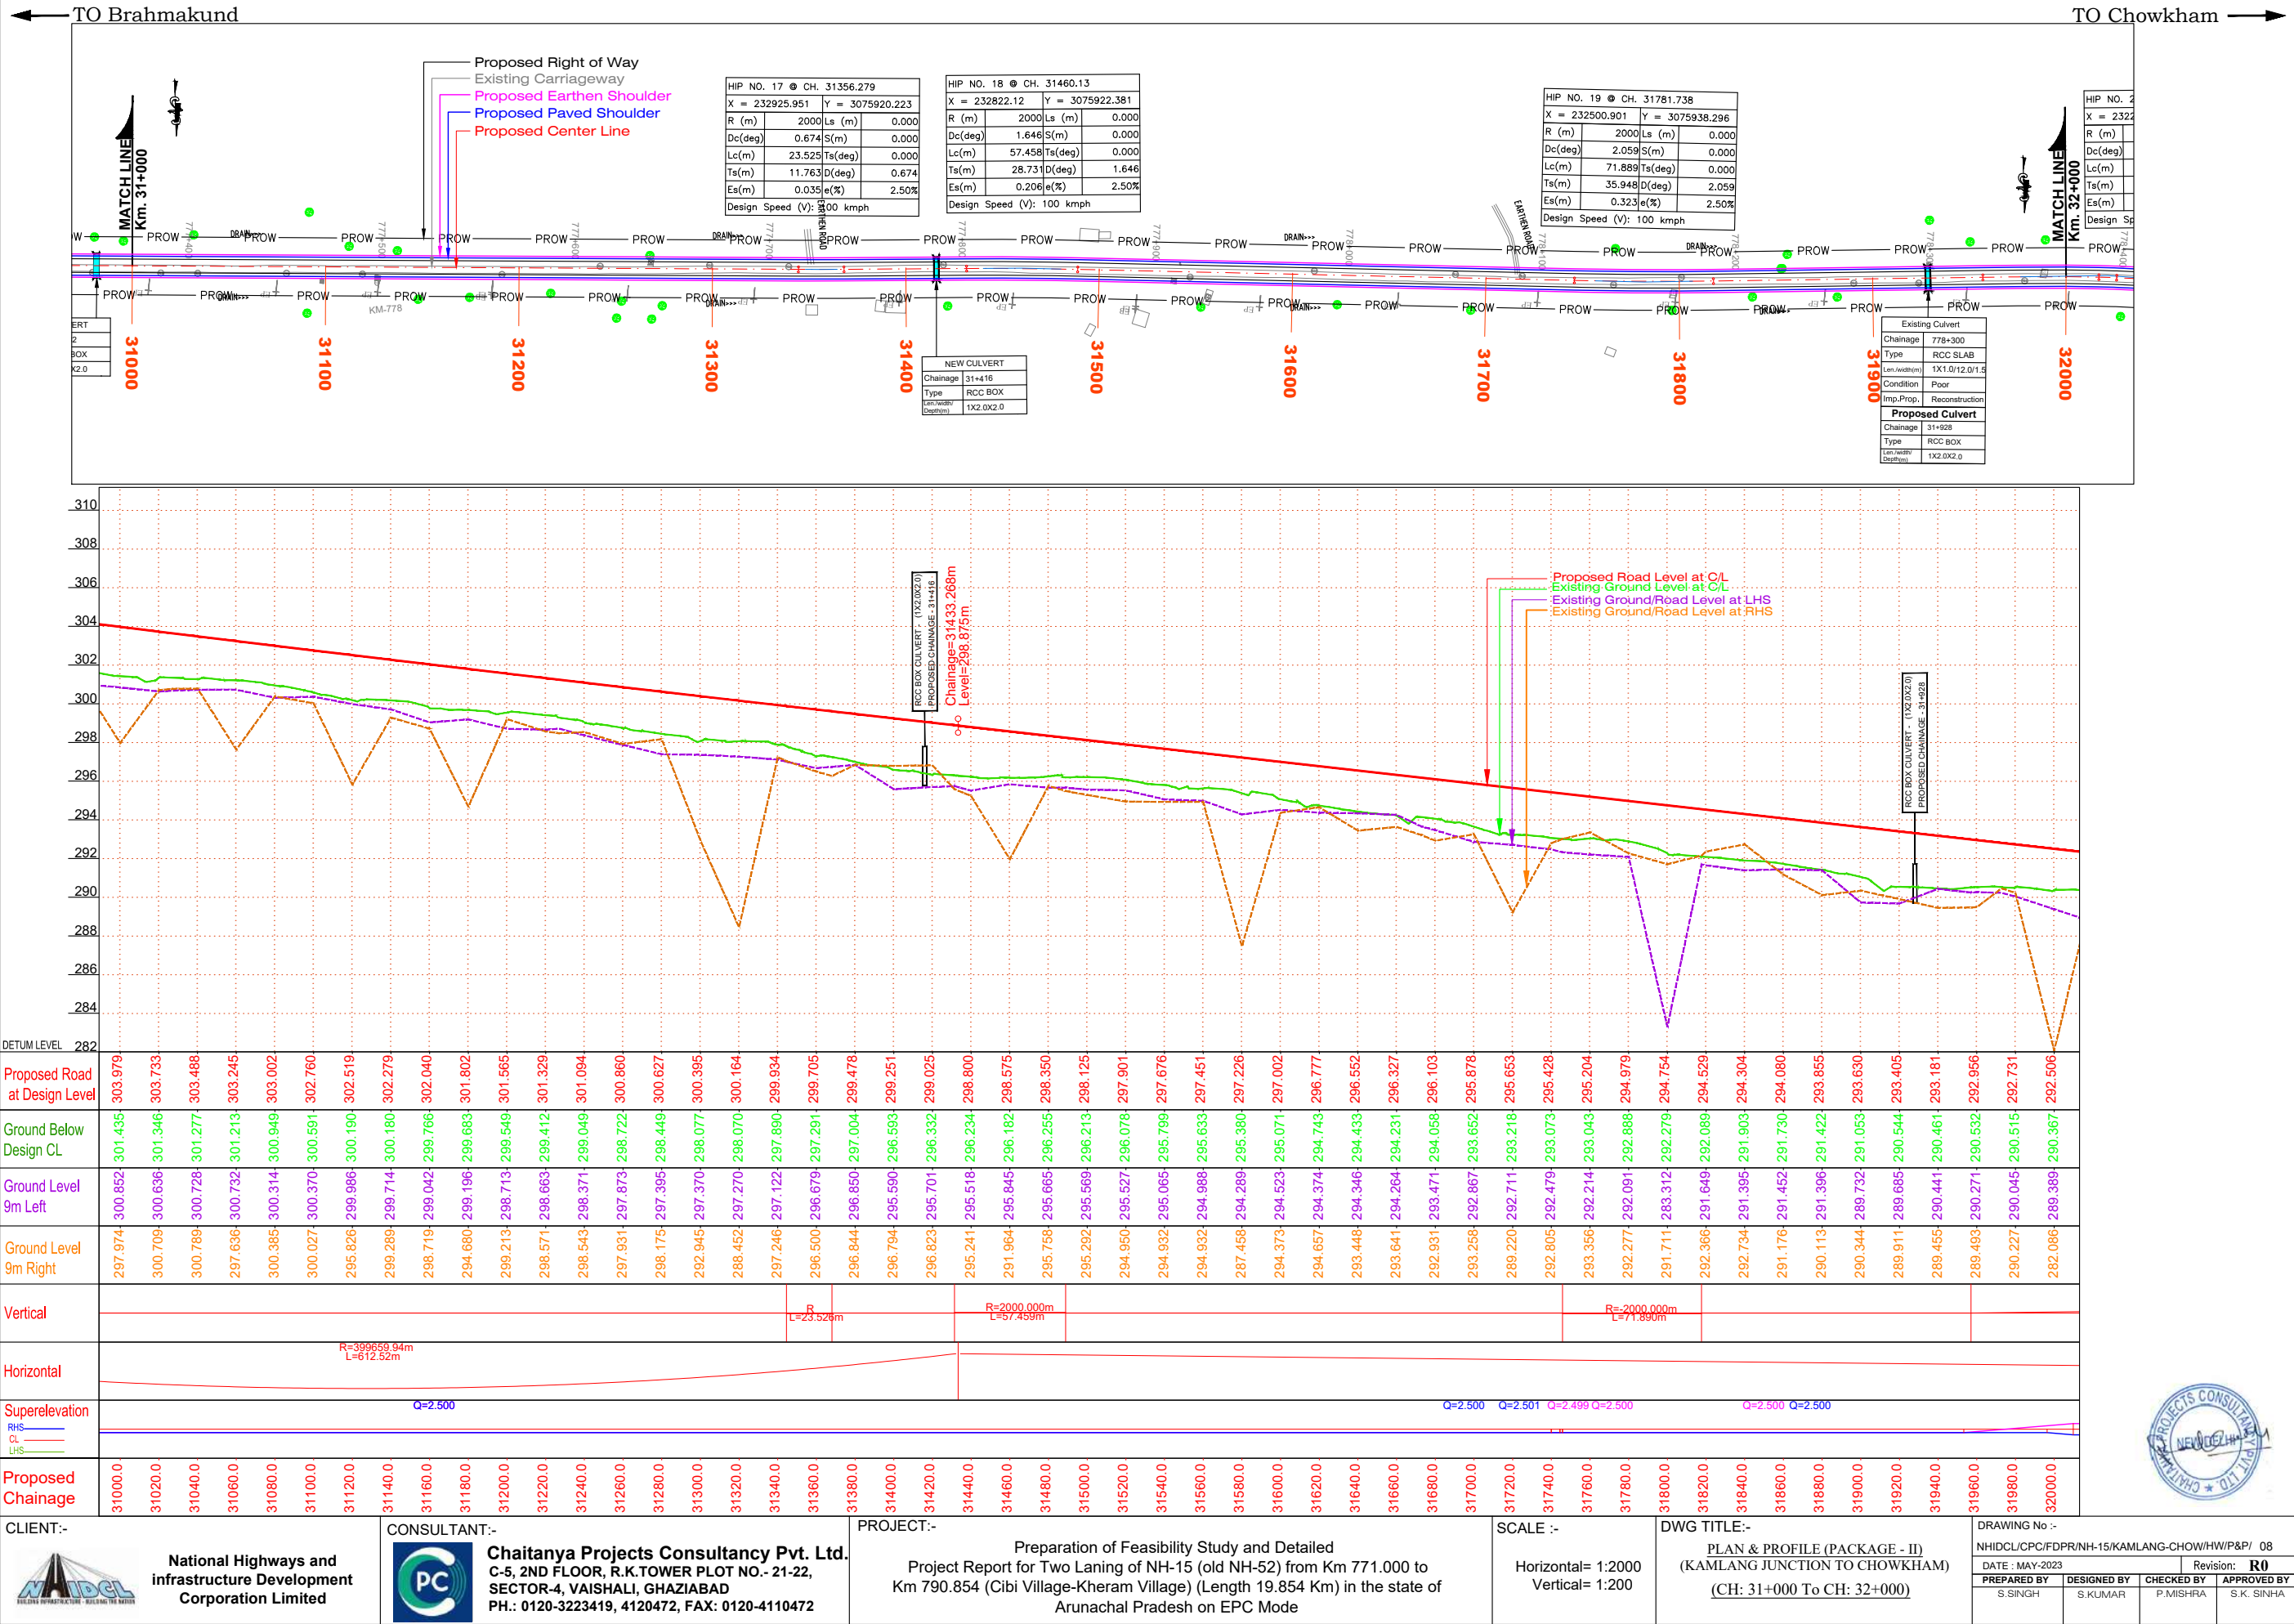


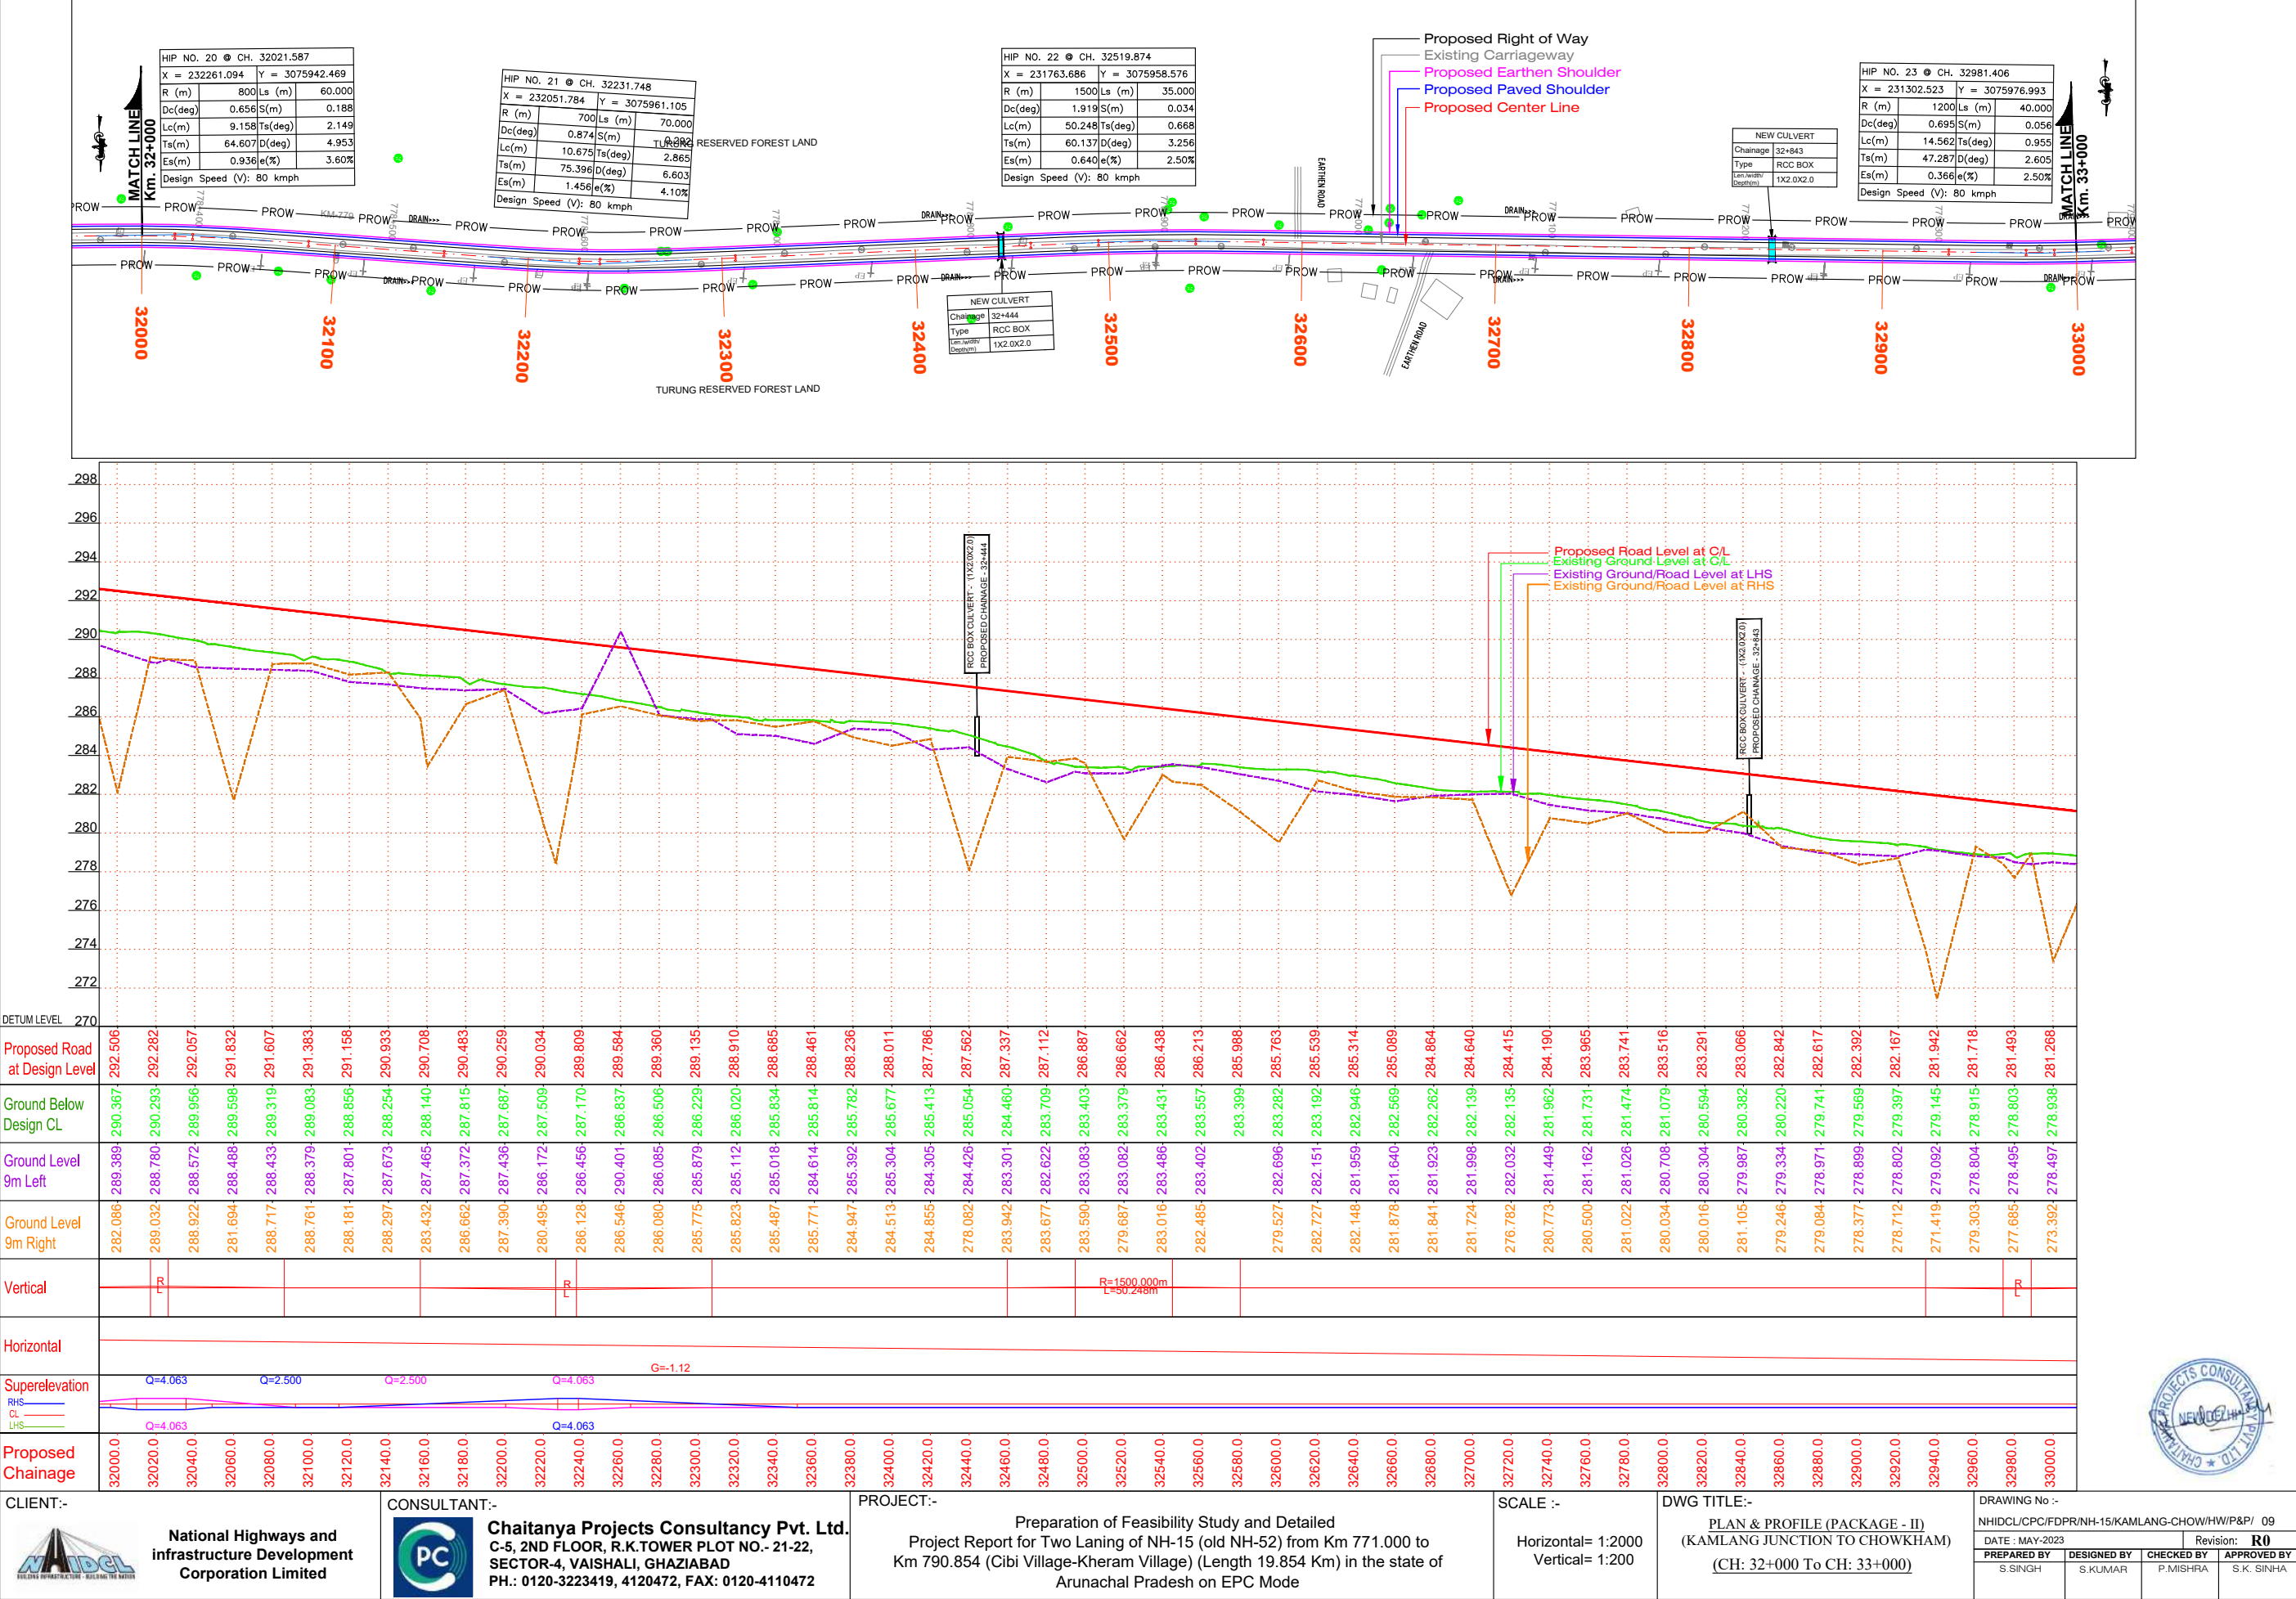


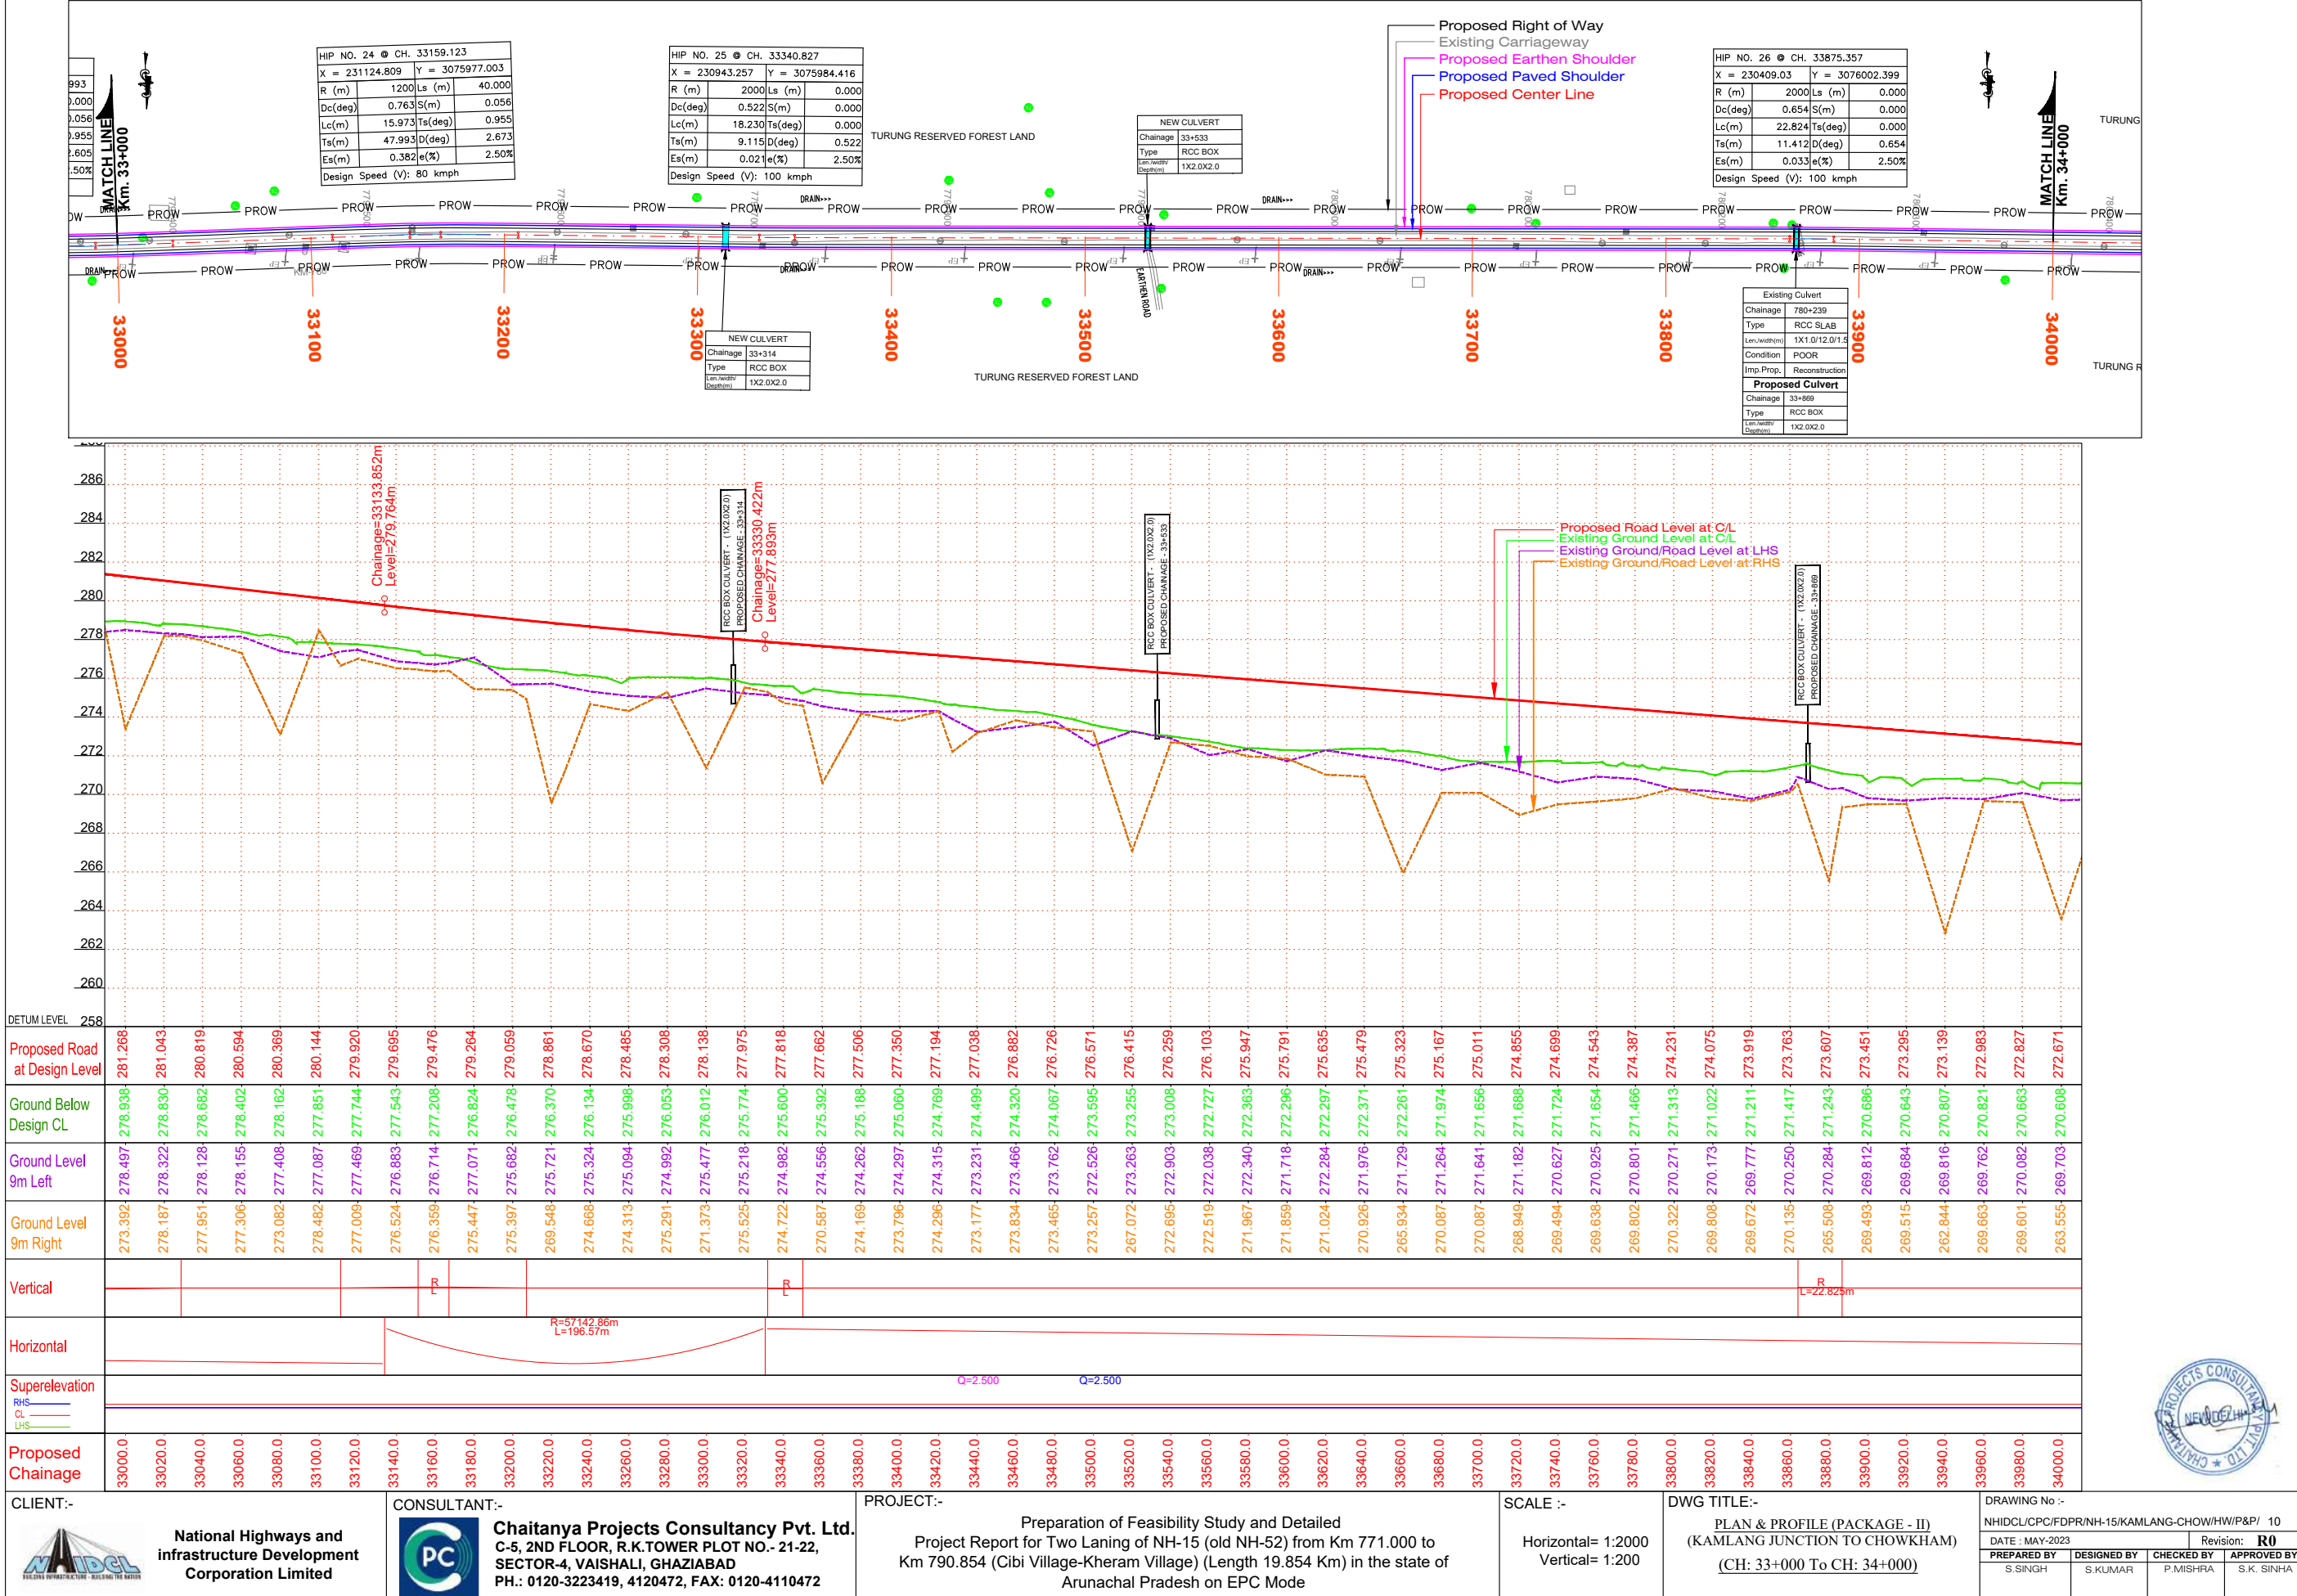


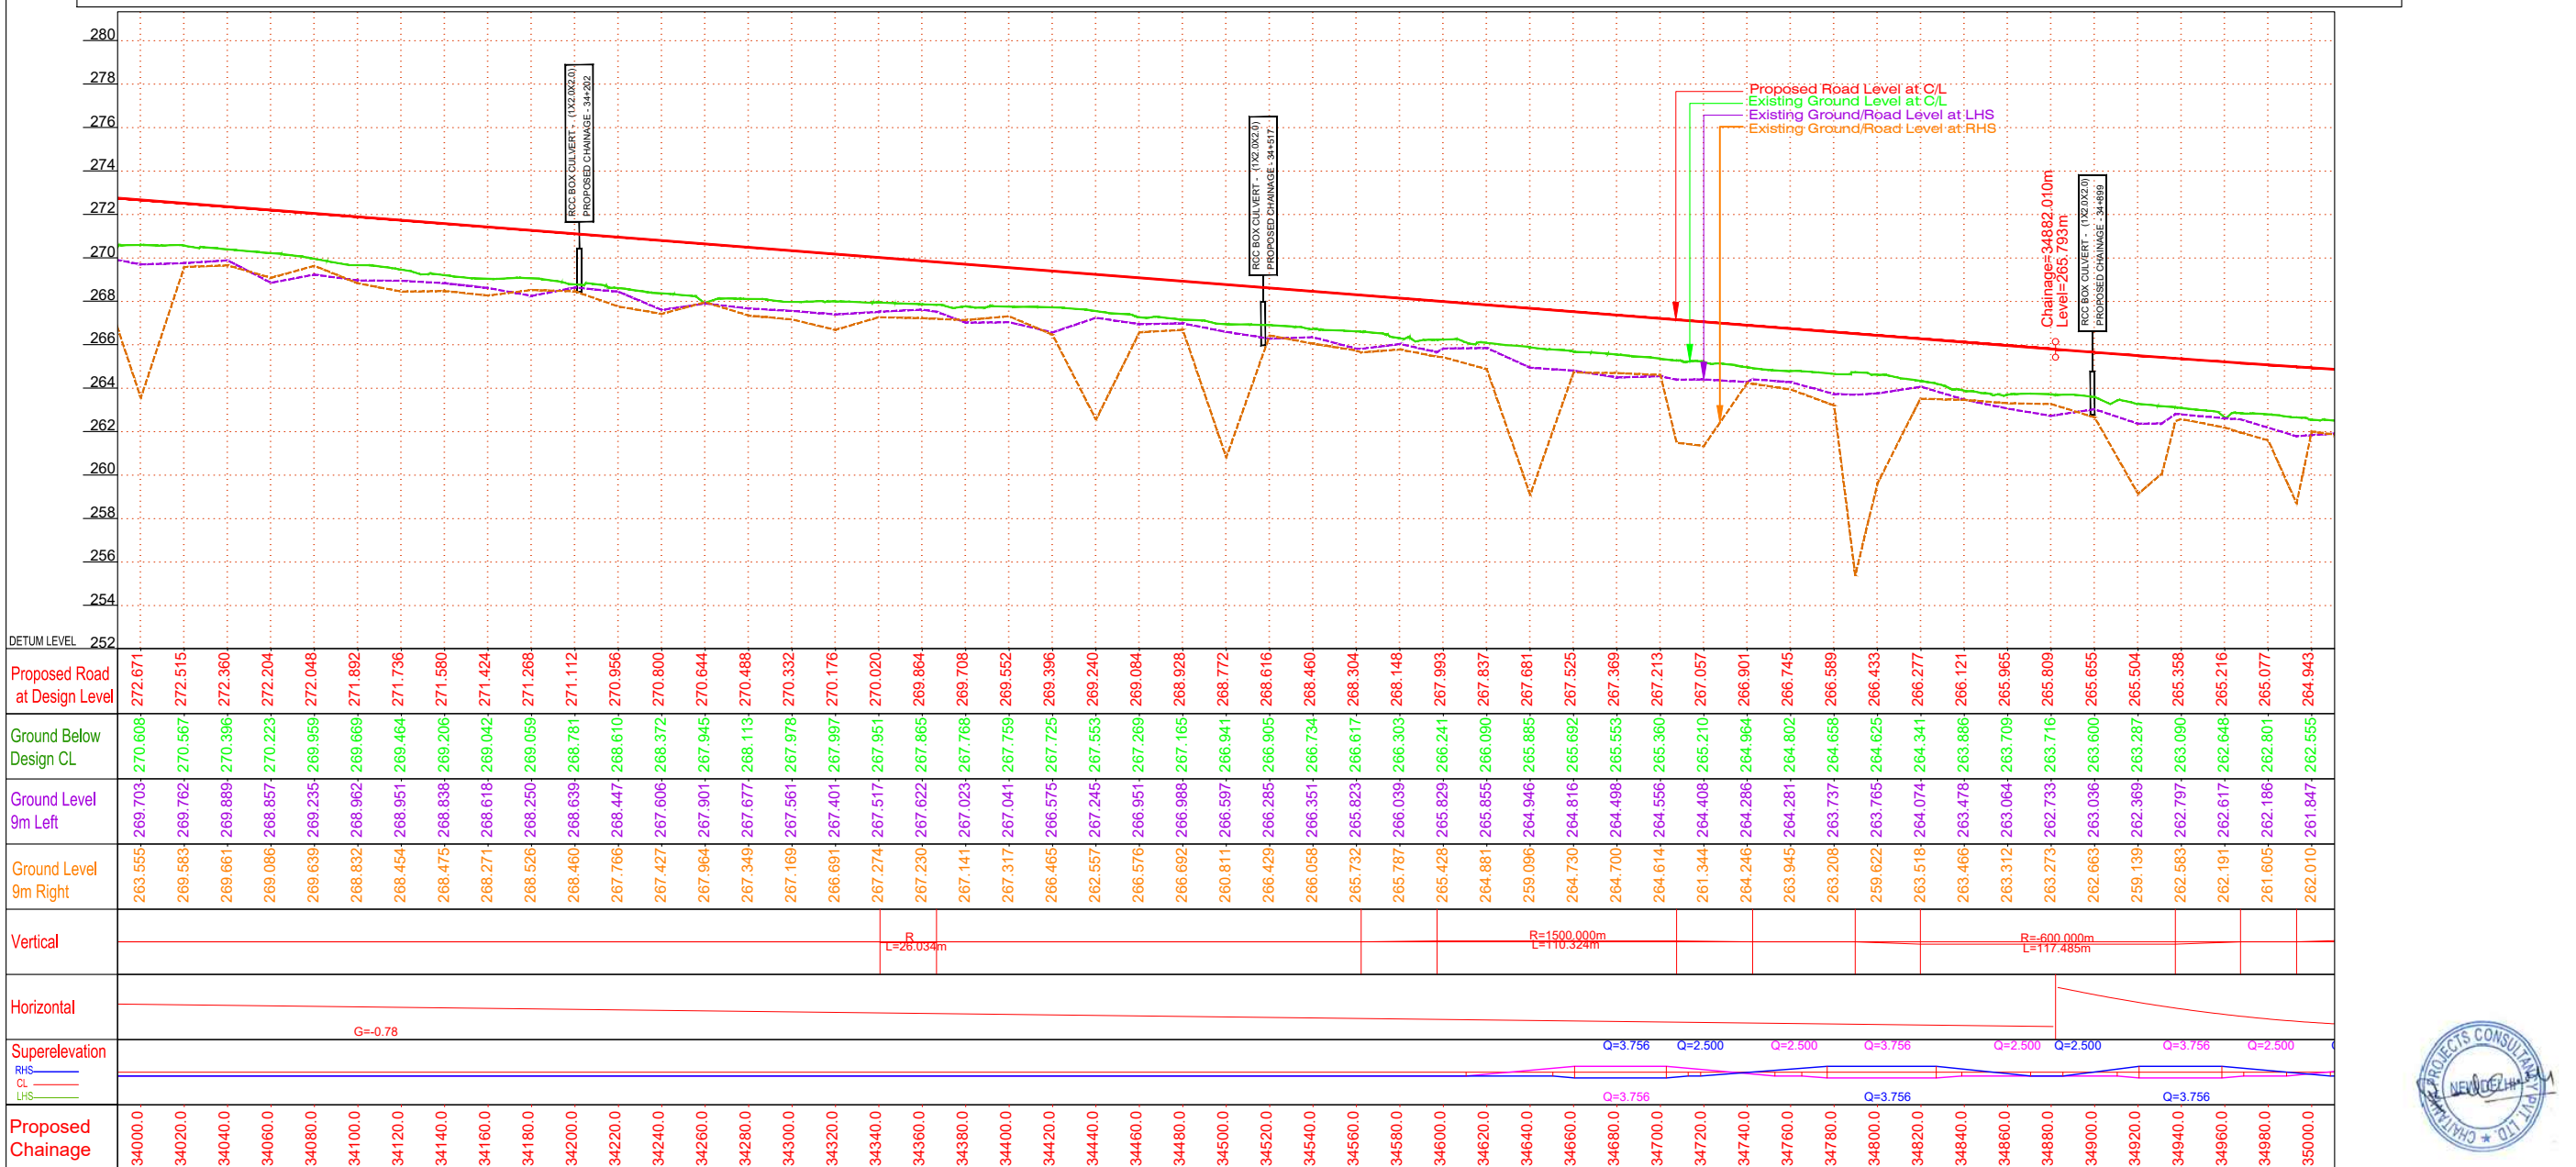



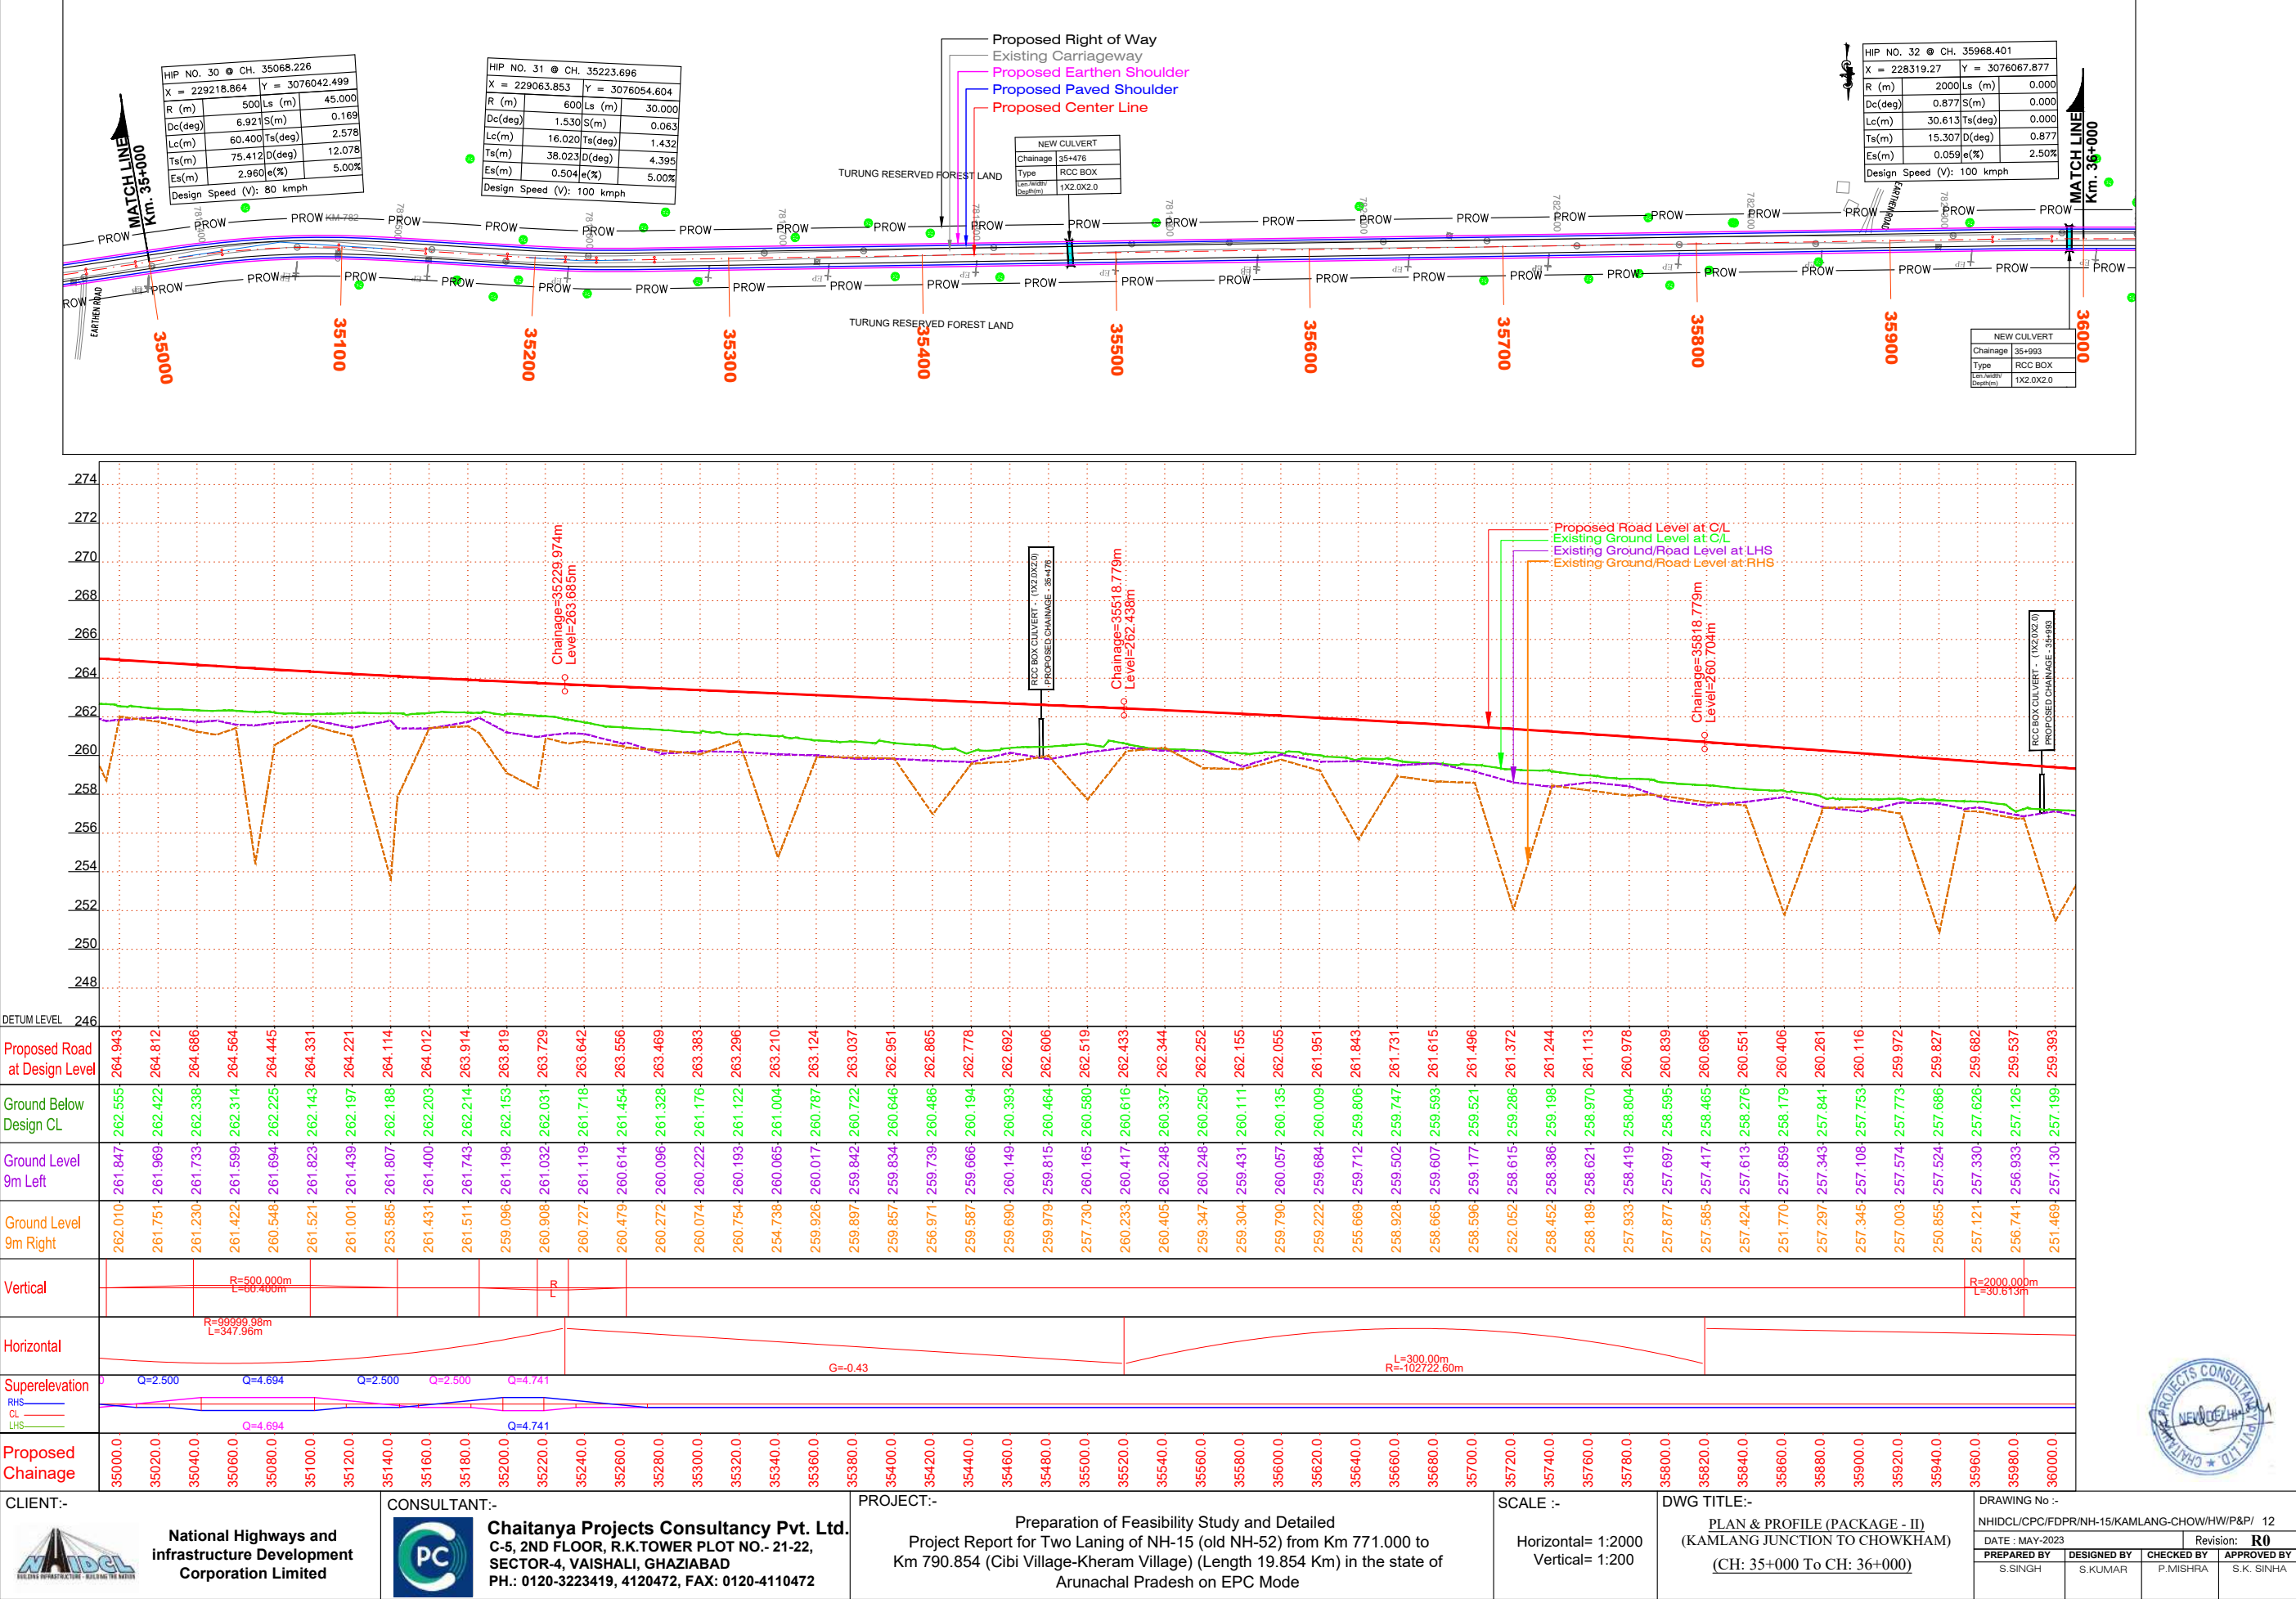


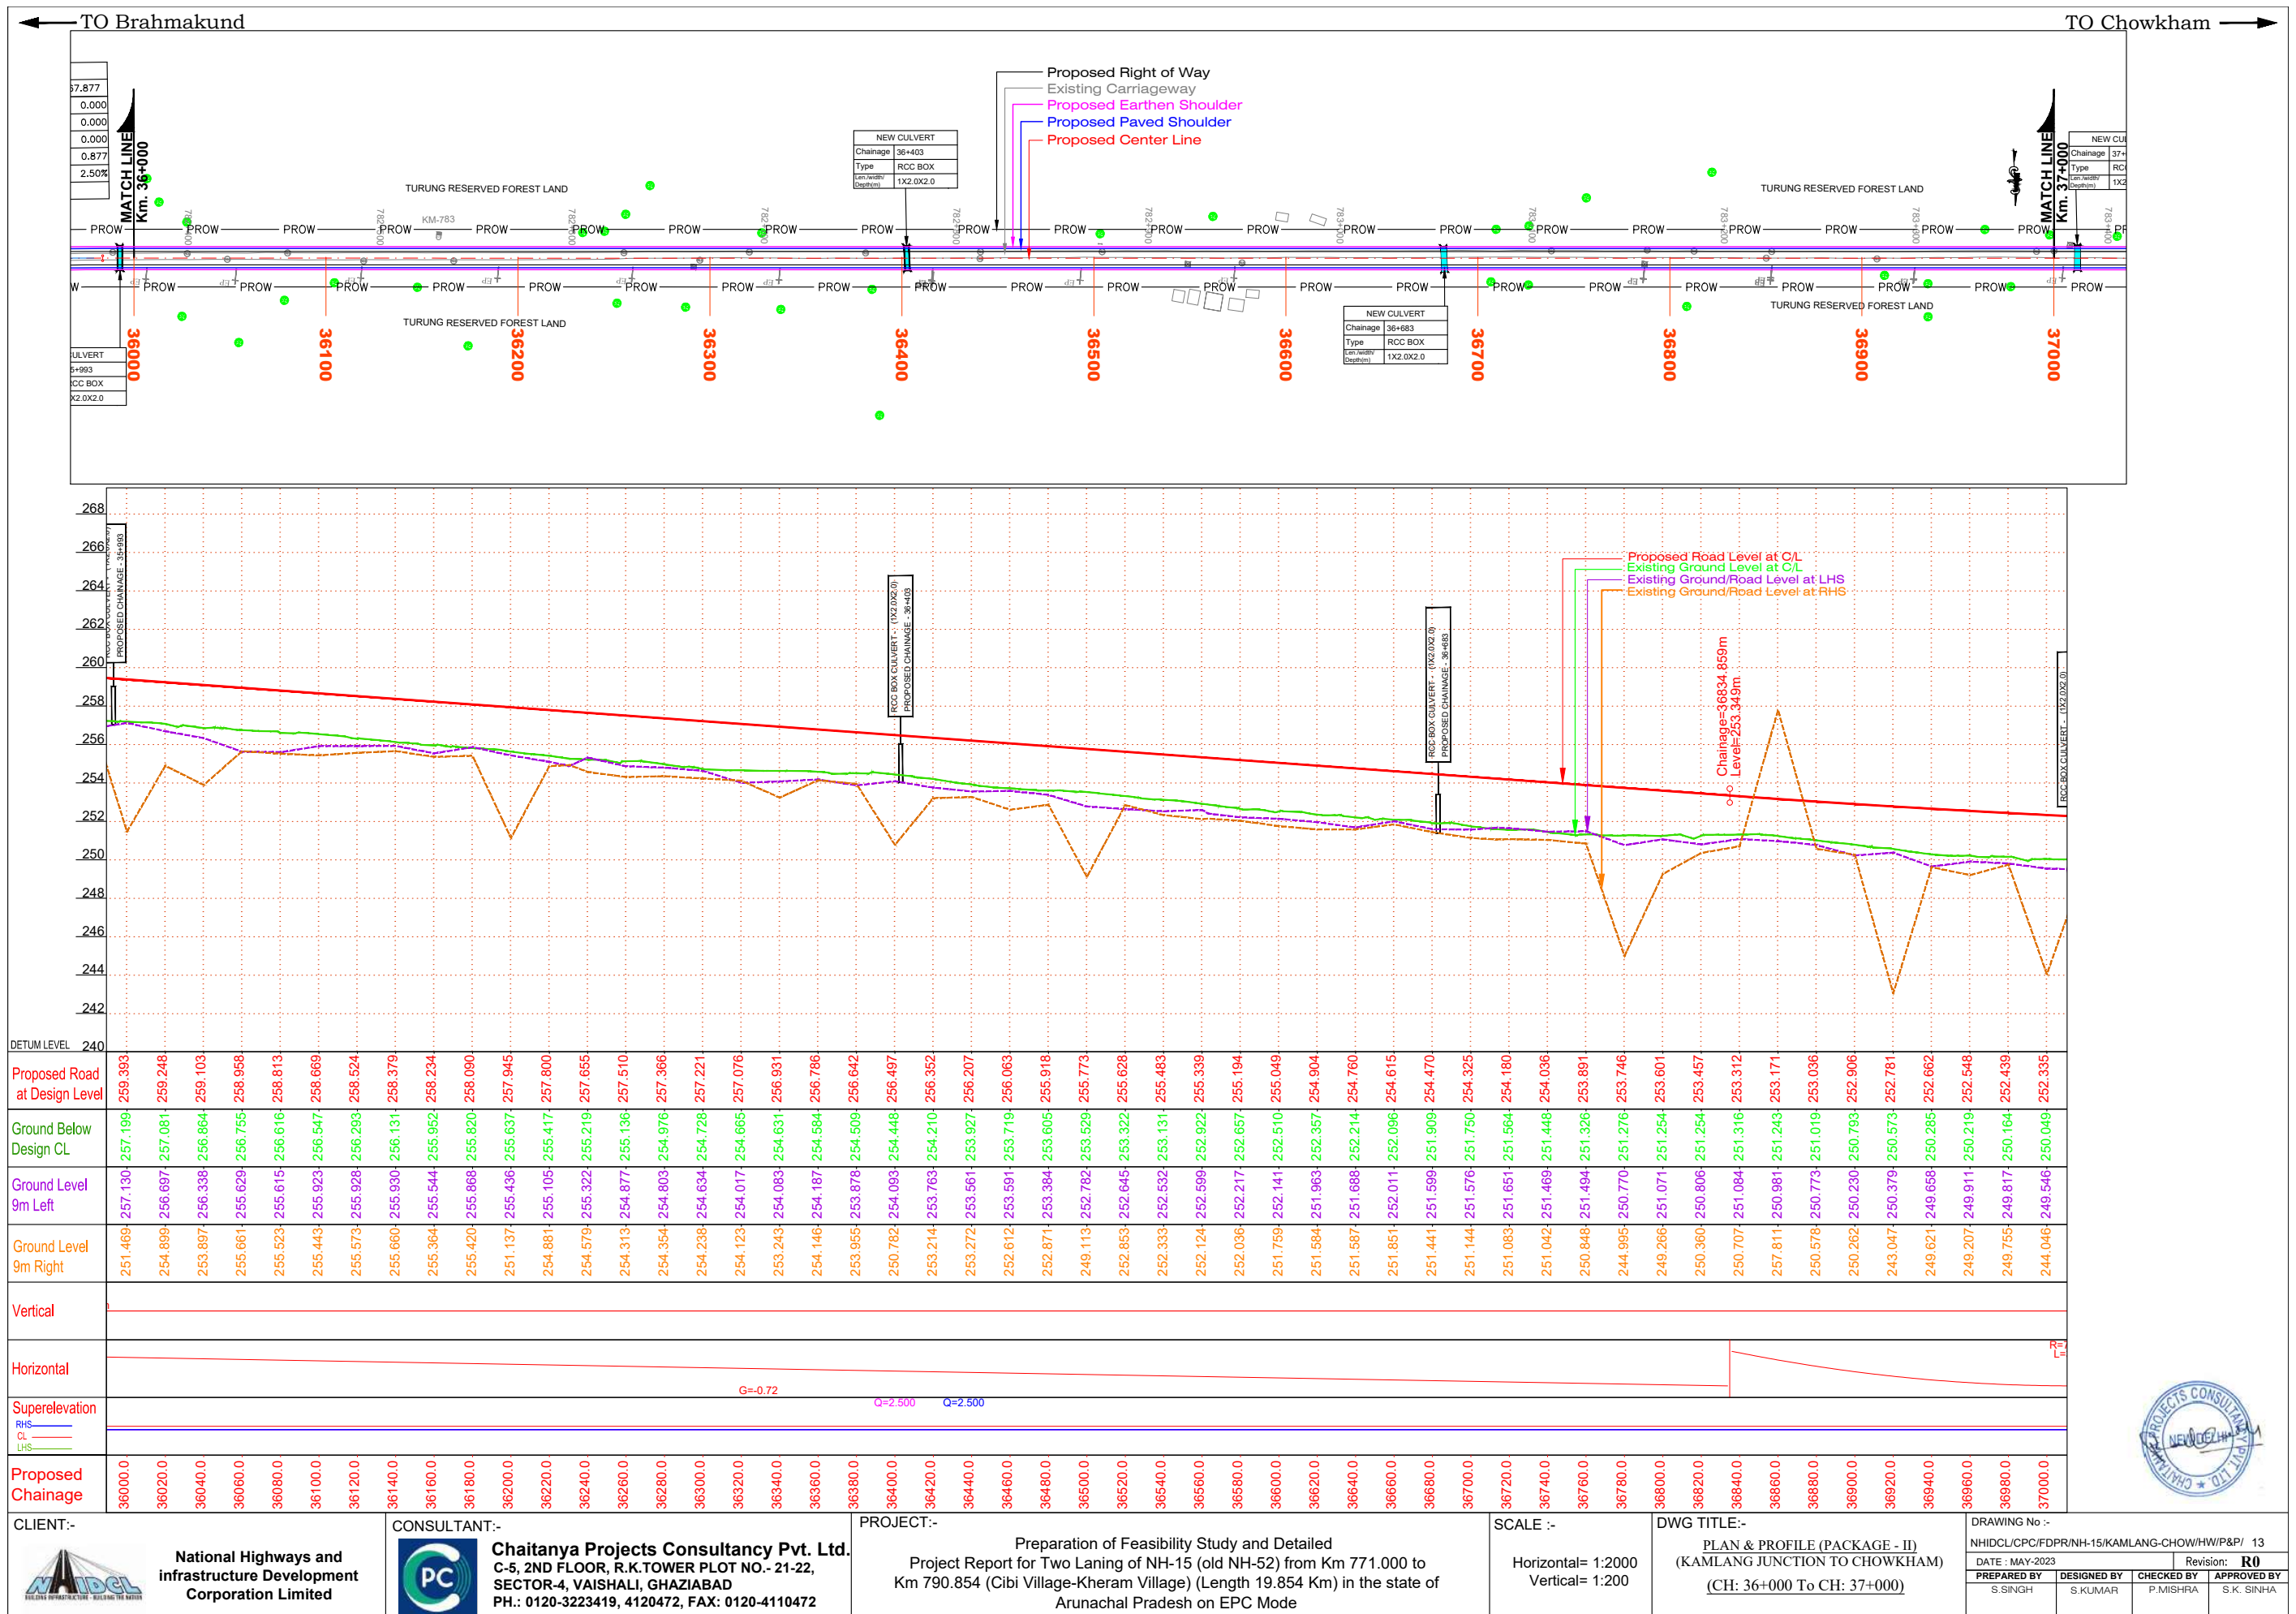


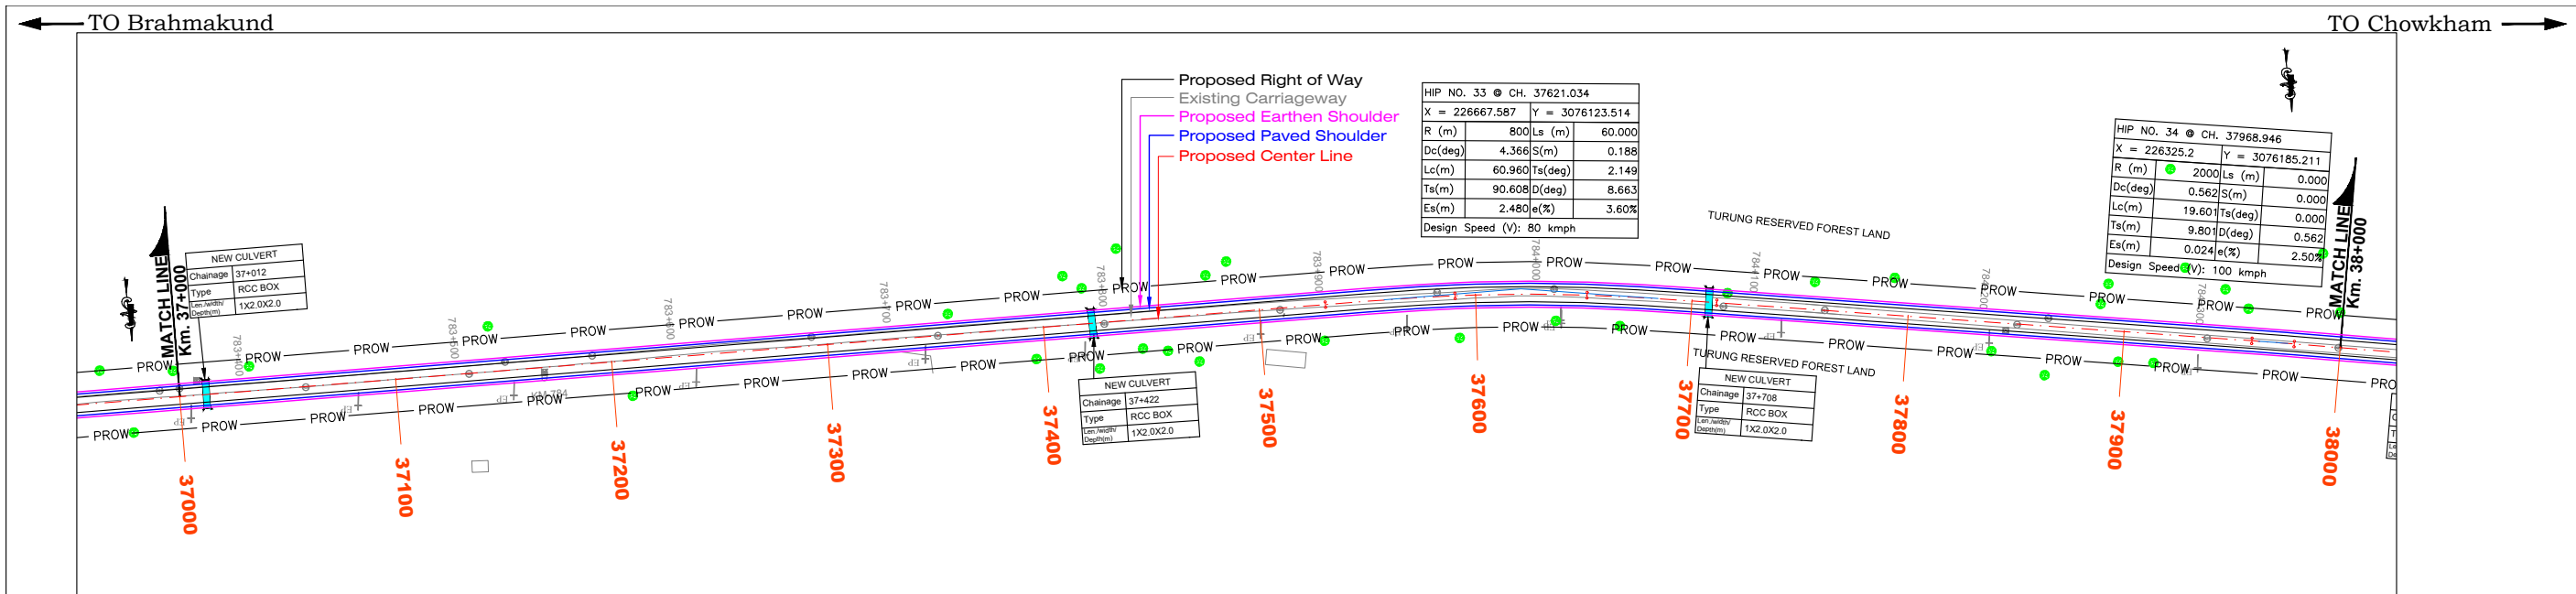



CLIENT:-  National Highways and Infrastructure Development Corporation Limited	CONSULTANT:-  Chaitanya Projects Consultancy Pvt. Ltd. C-5, 2ND FLOOR, R.K.TOWER PLOT NO.- 21-22, SECTOR-4, VAISHALI, GHAZIABAD PH.: 0120-3223419, 4120472, FAX: 0120-4110472	PROJECT:- Preparation of Feasibility Study and Detailed Project Report for Two Lining of NH-15 (old NH-52) from Km 771.000 to Km 790.854 (Cibi Village-Kheram Village) (Length 19.854 Km) in the state of Arunachal Pradesh on EPC Mode	SCALE :- Horizontal= 1:2000 Vertical= 1:200	DWG TITLE:- PLAN & PROFILE (PACKAGE - II) (KAMLANG JUNCTION TO CHOWKHAM) (CH: 37+000 To CH: 38+000)	DRAWING No :- NHIDCL/CPC/FDPR/NH-15/KAMLANG-CHOW/HW/P&P/ 14 DATE : MAY-2023 Revision: R0 PREPARED BY: S.SINGH DESIGNED BY: S.KUMAR CHECKED BY: P.MISHRA APPROVED BY: S.K. SINHA
---	---	---	---	--	---

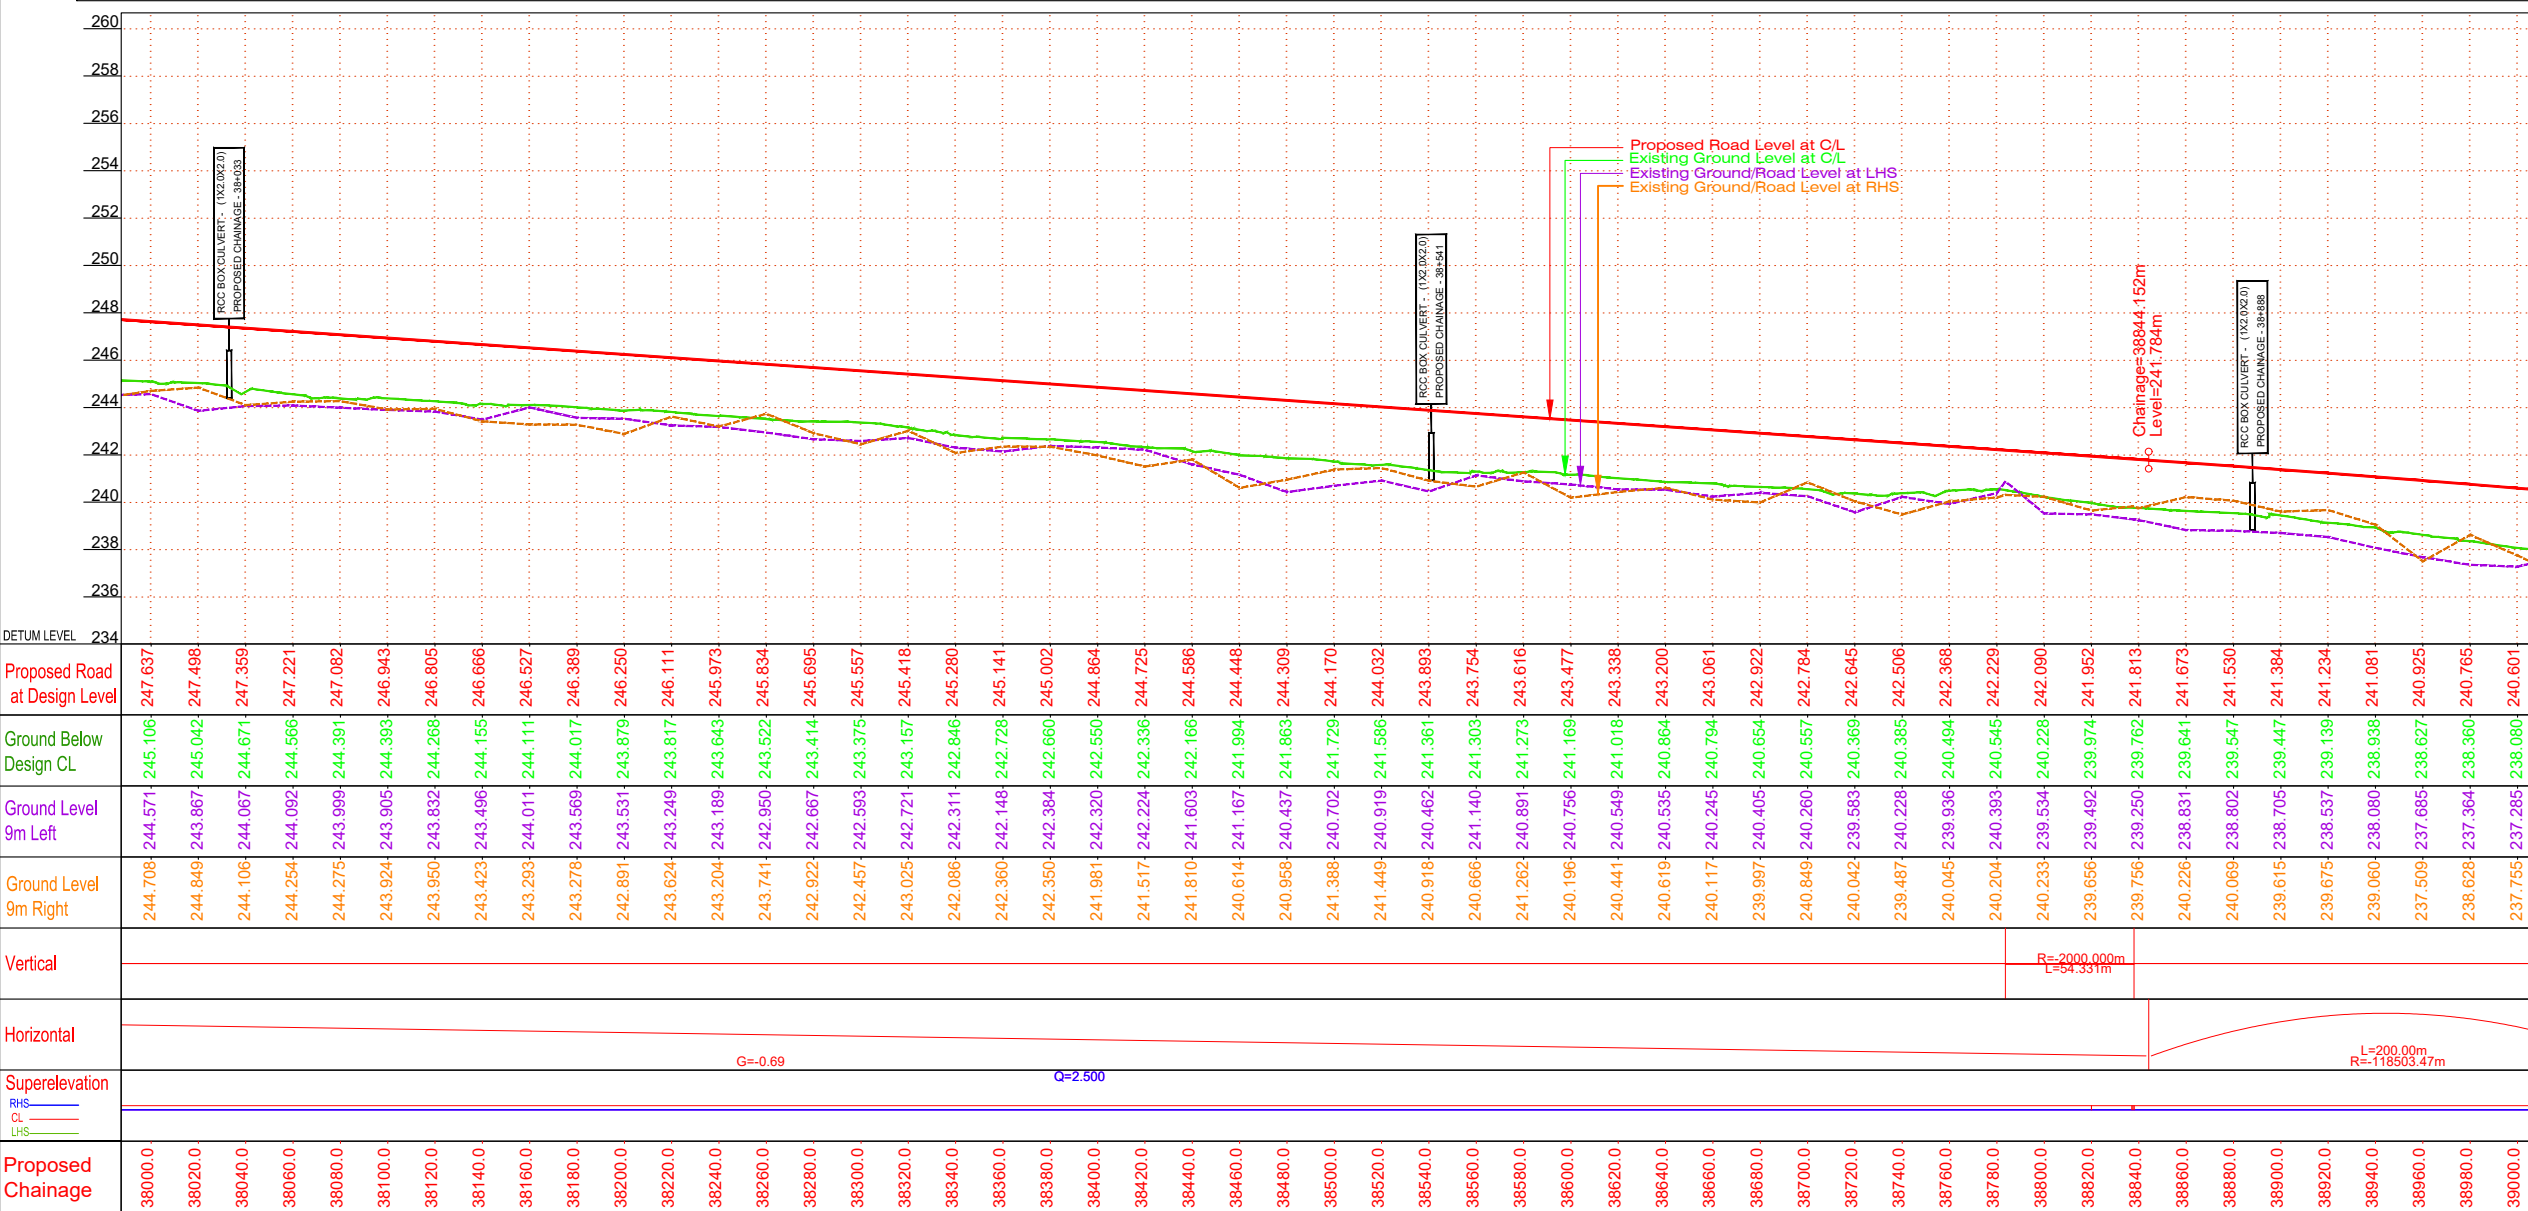
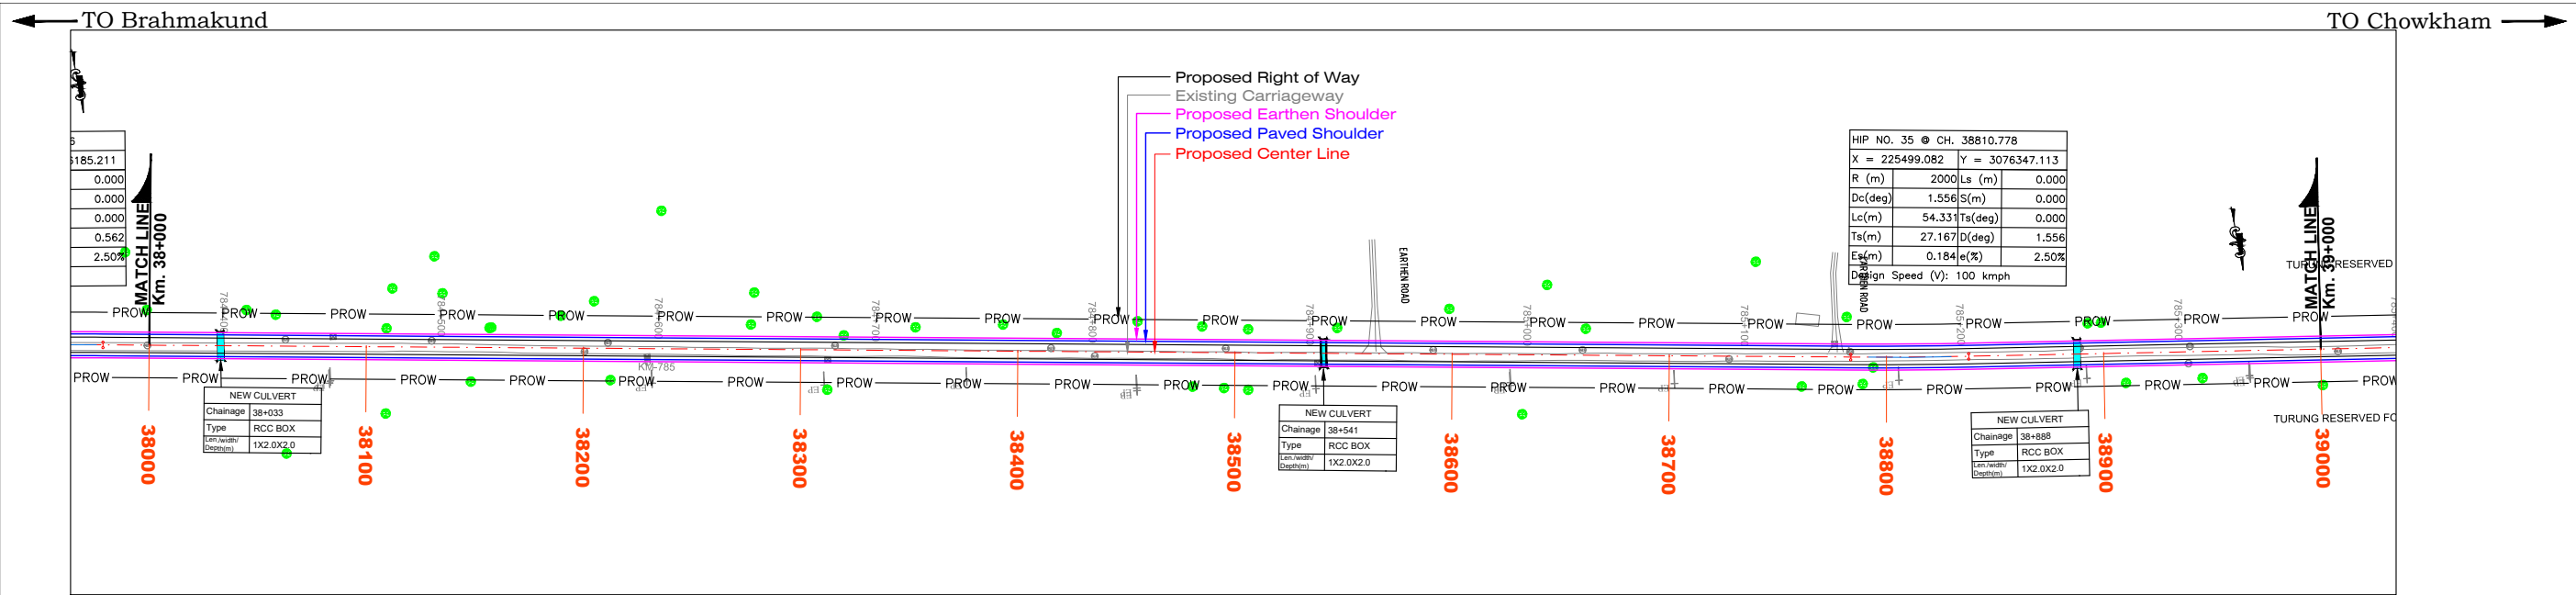


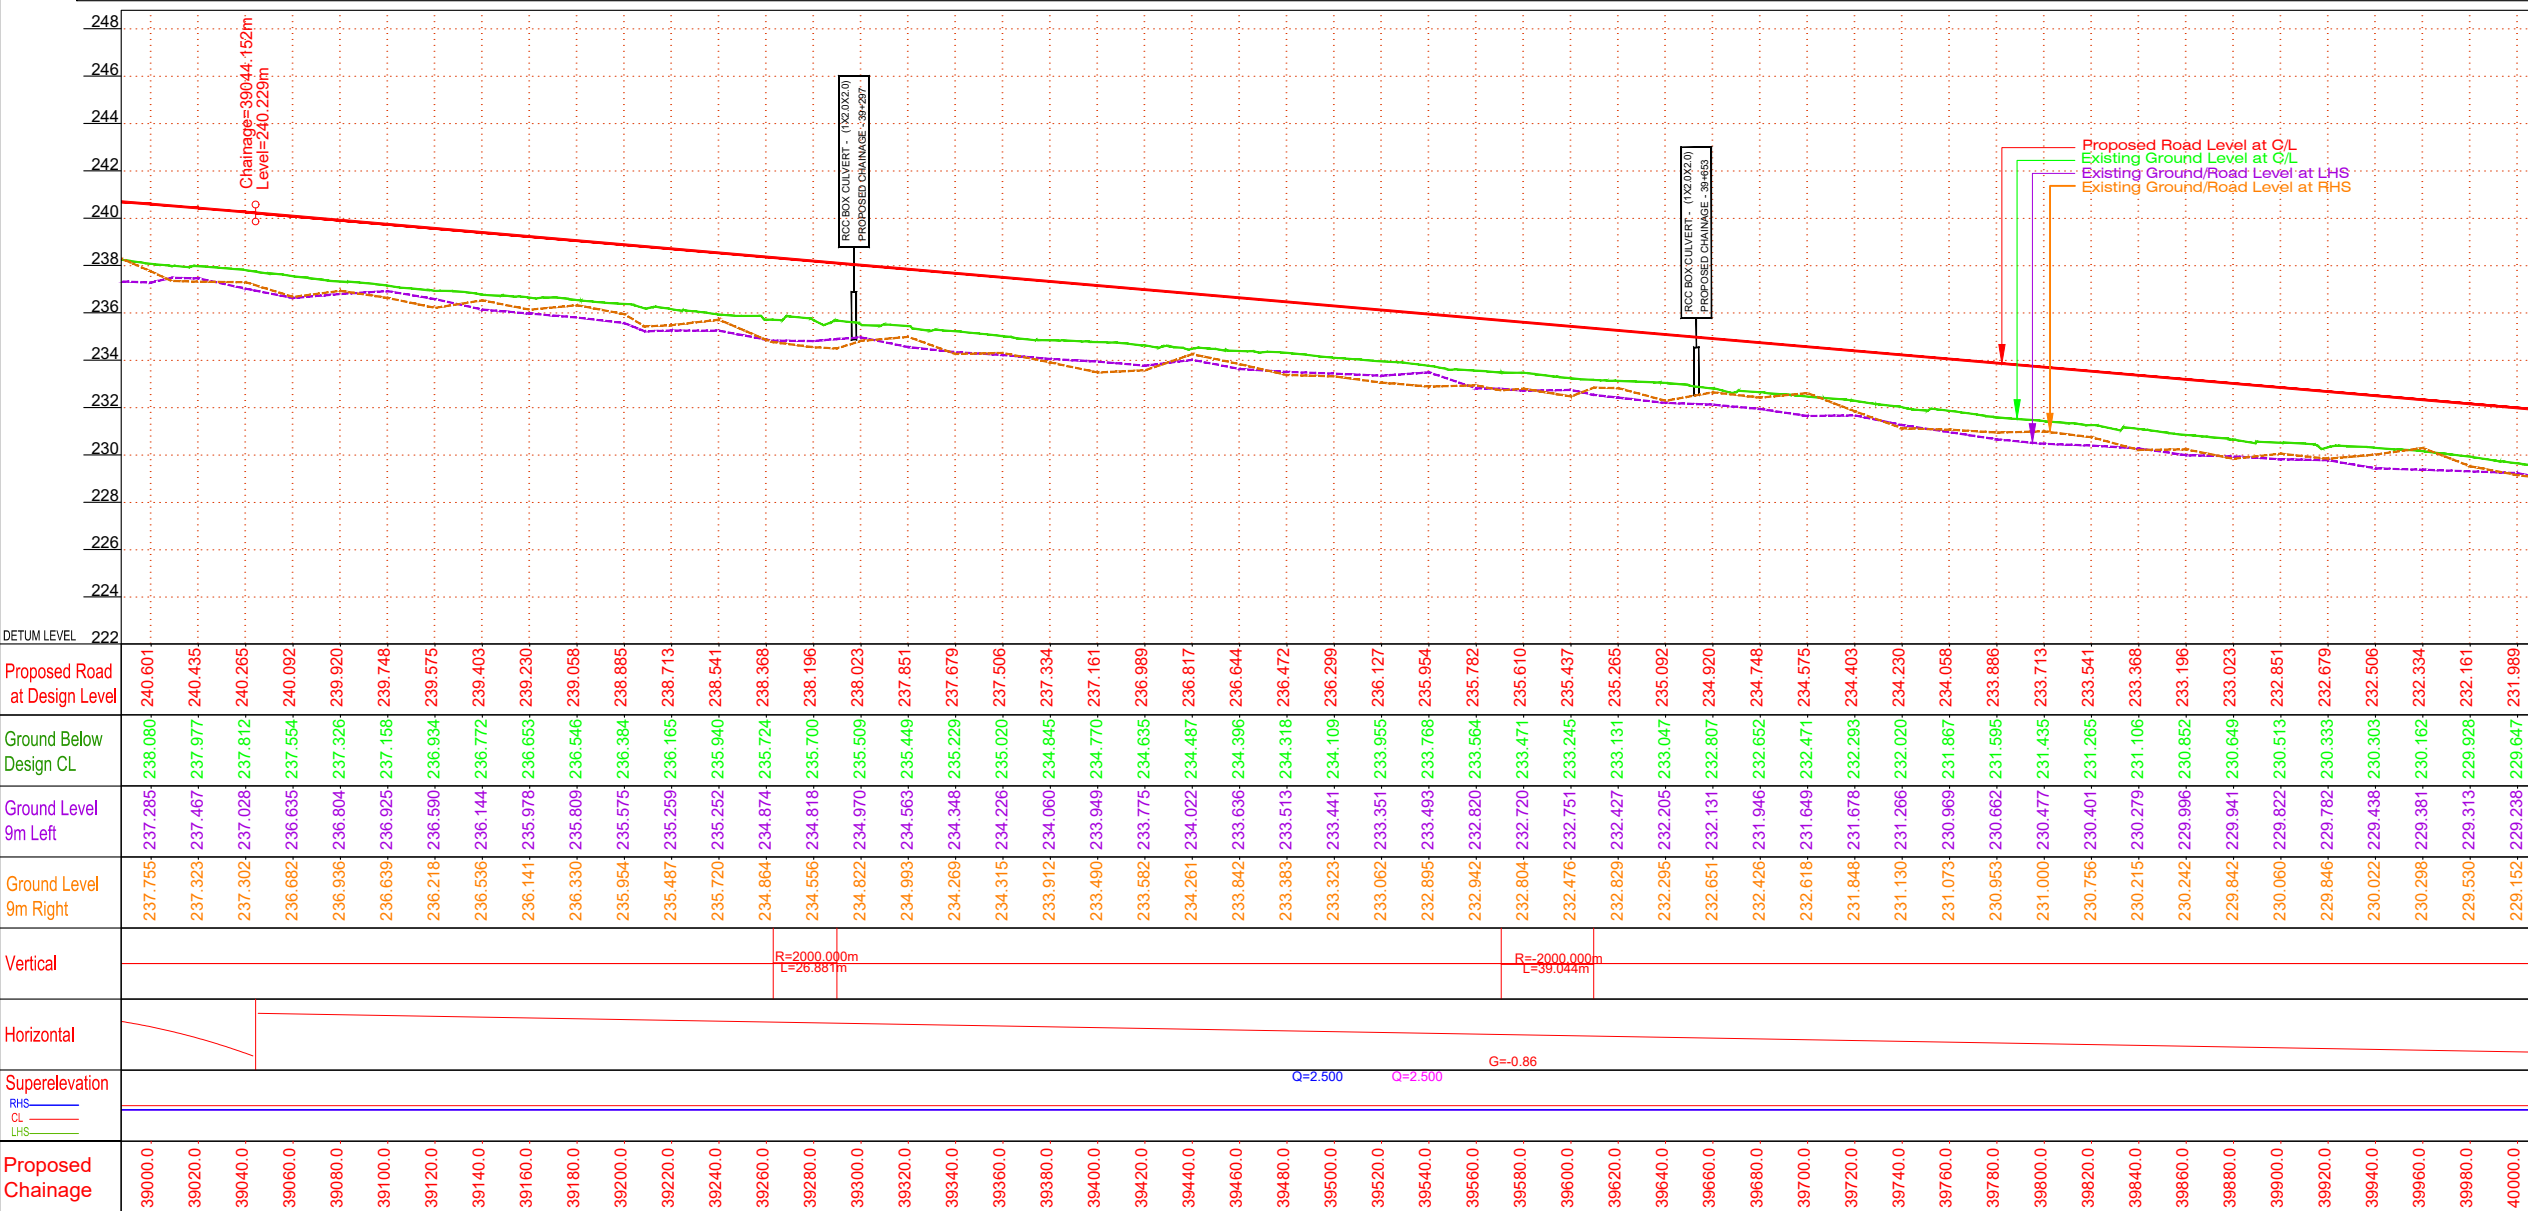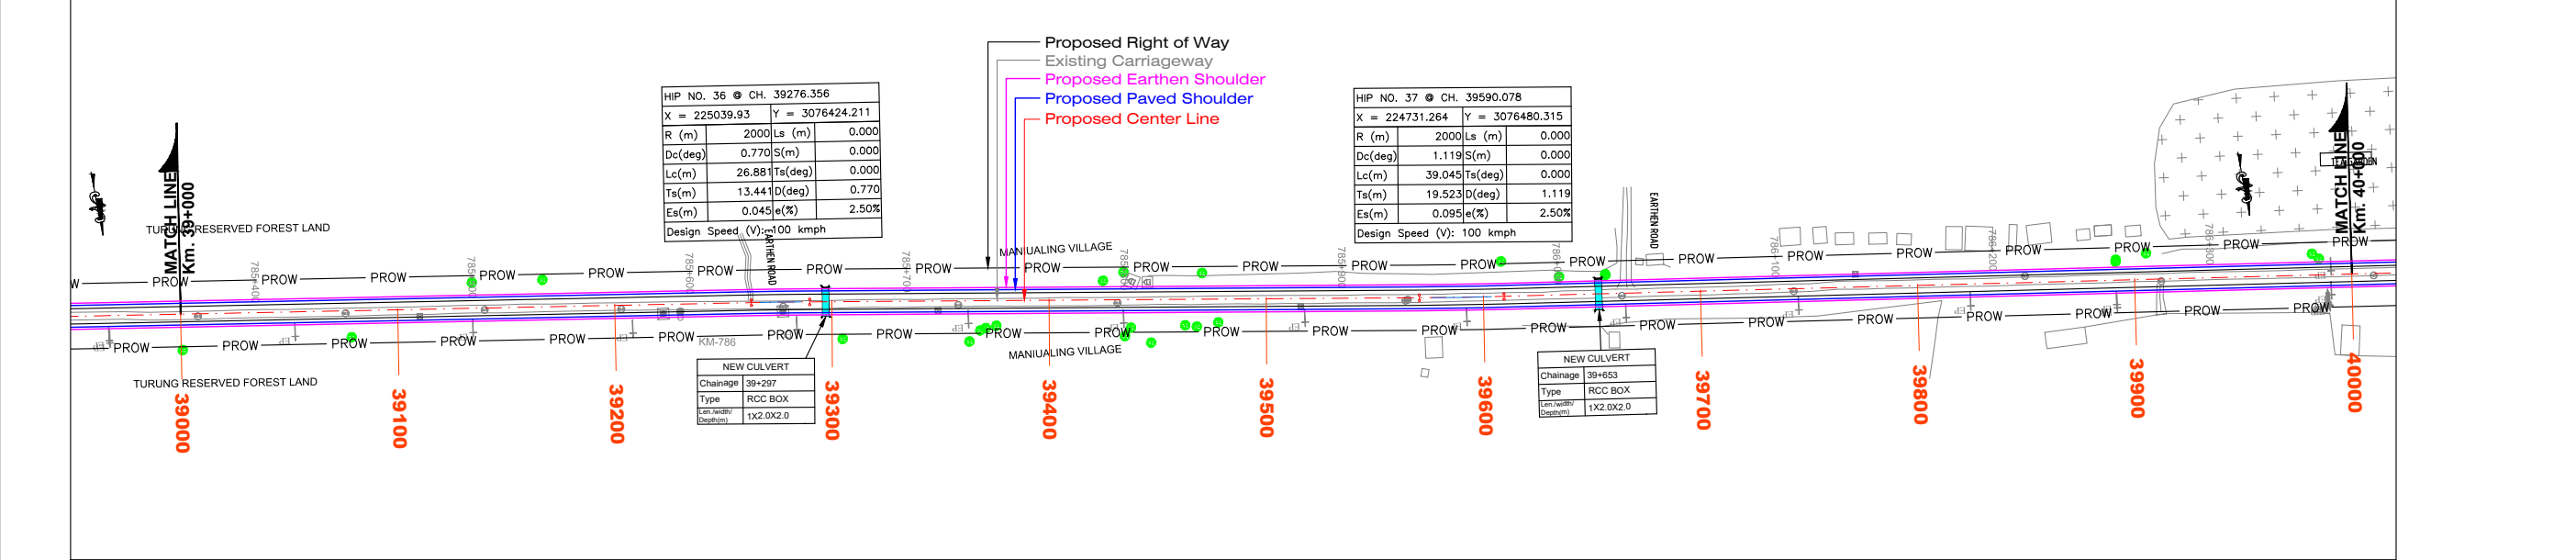



← TO Brahmakund → TO Chowkham →

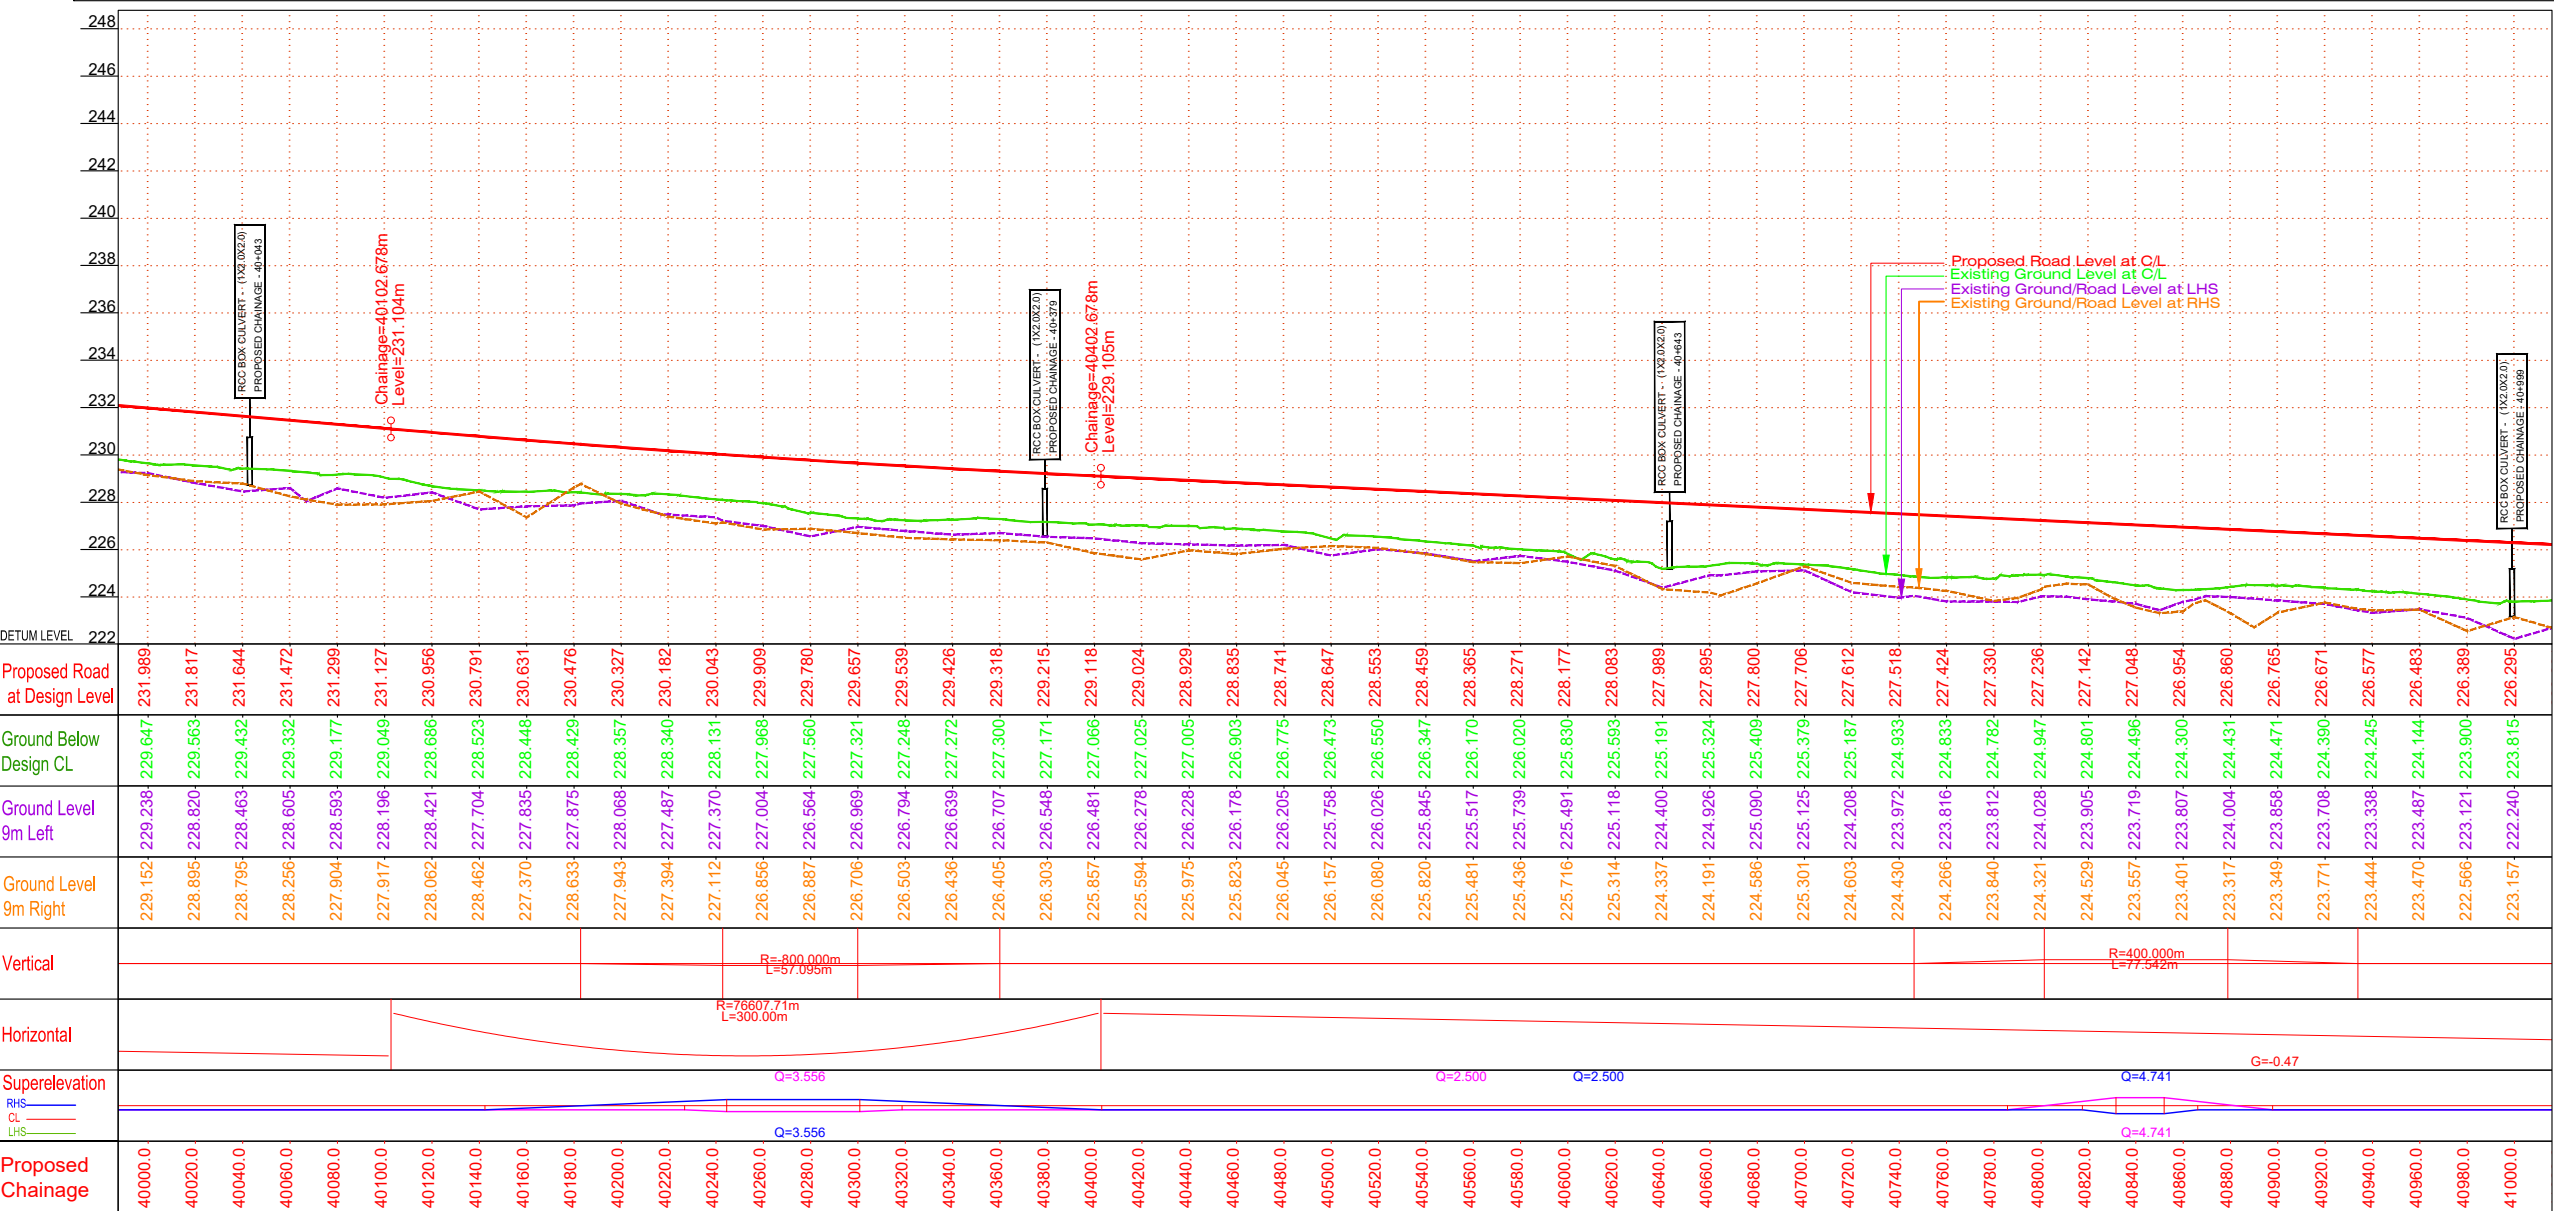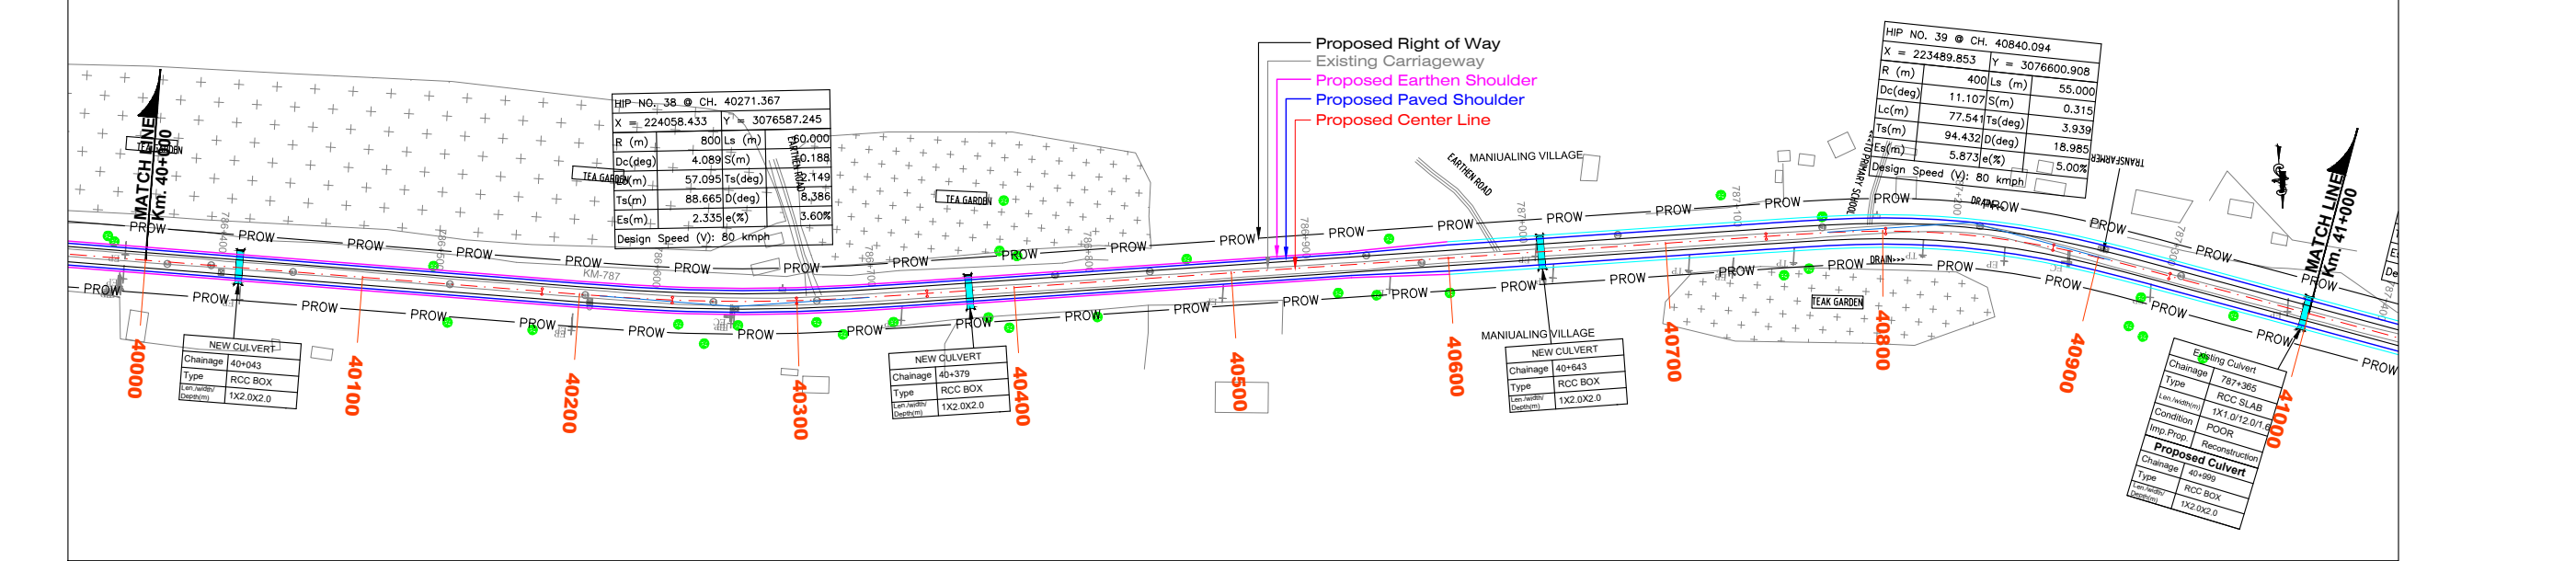


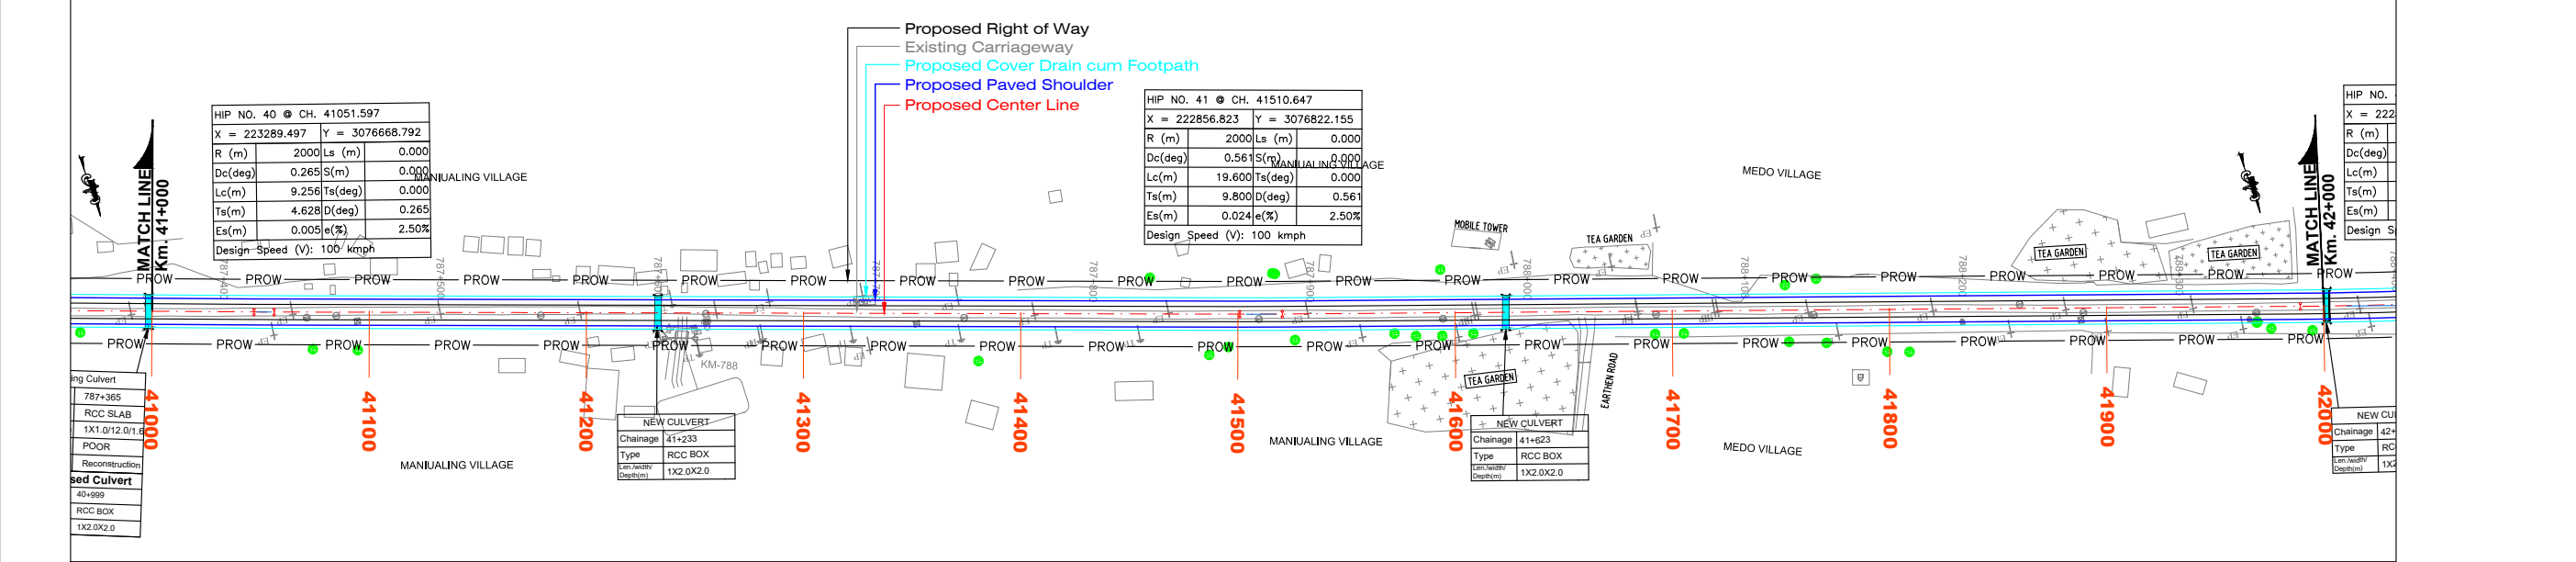

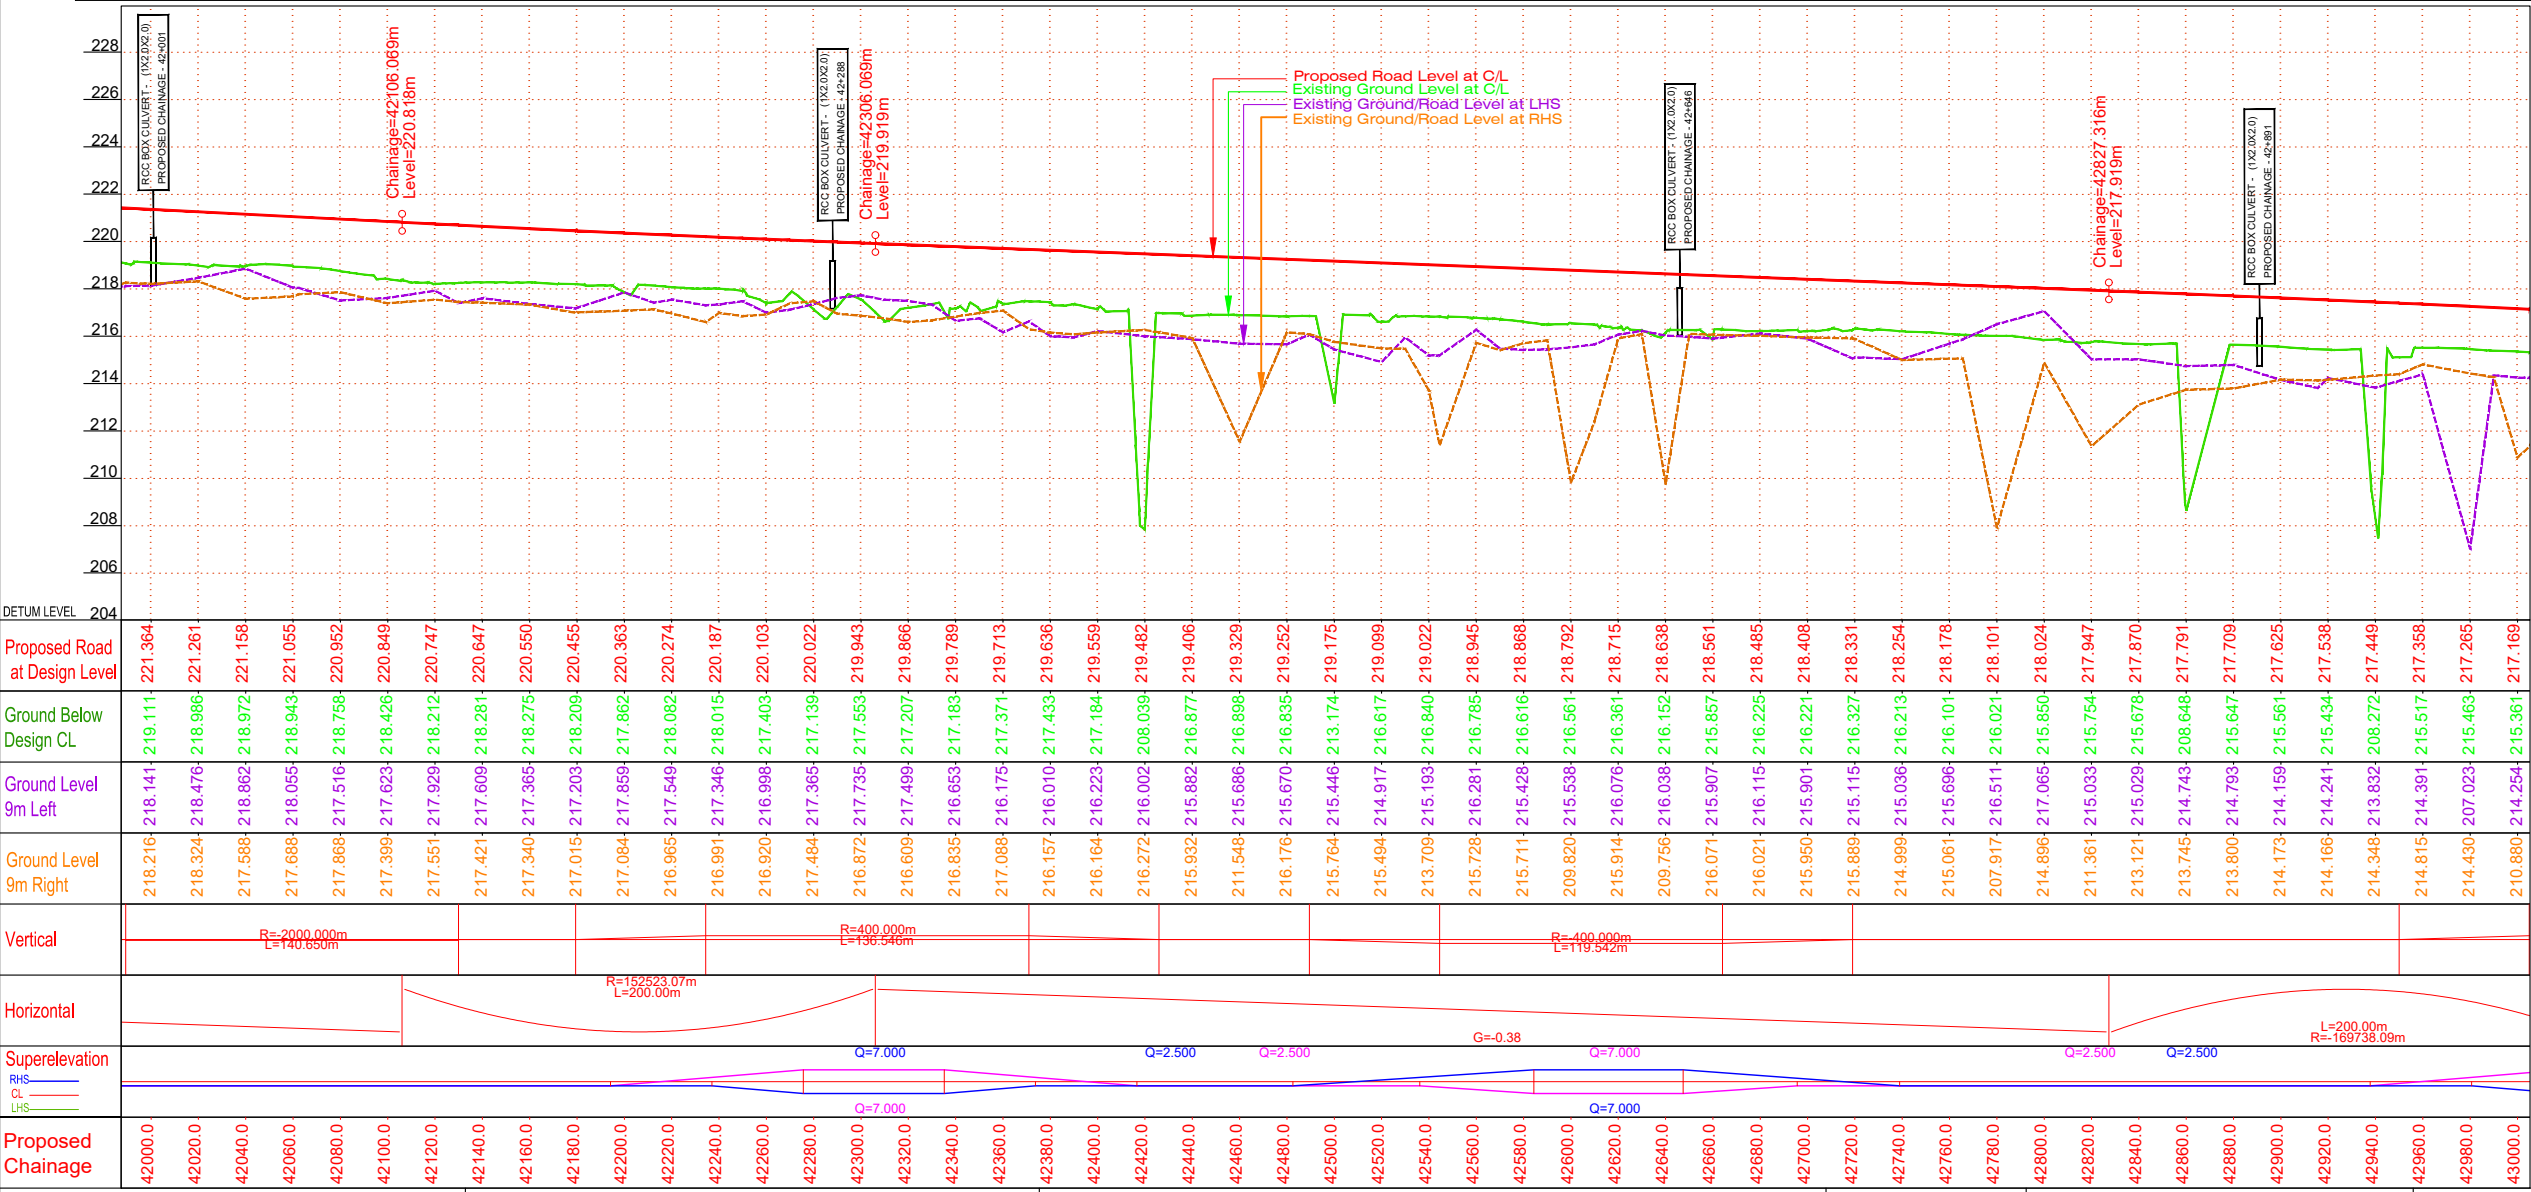
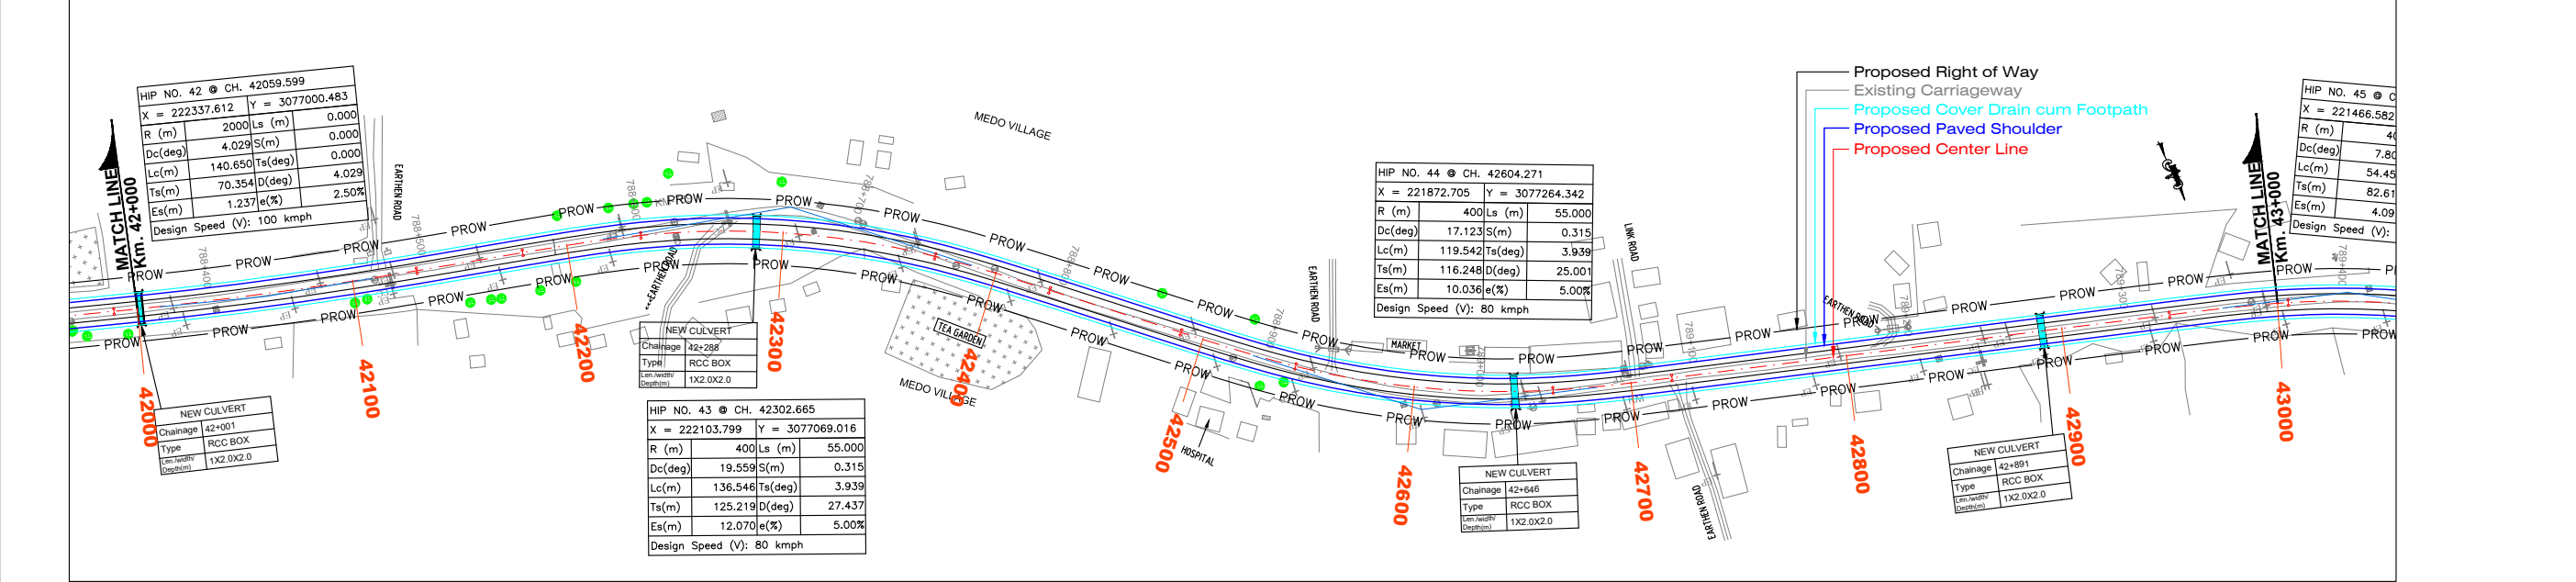




← TO Brahmakund TO Chowkham →

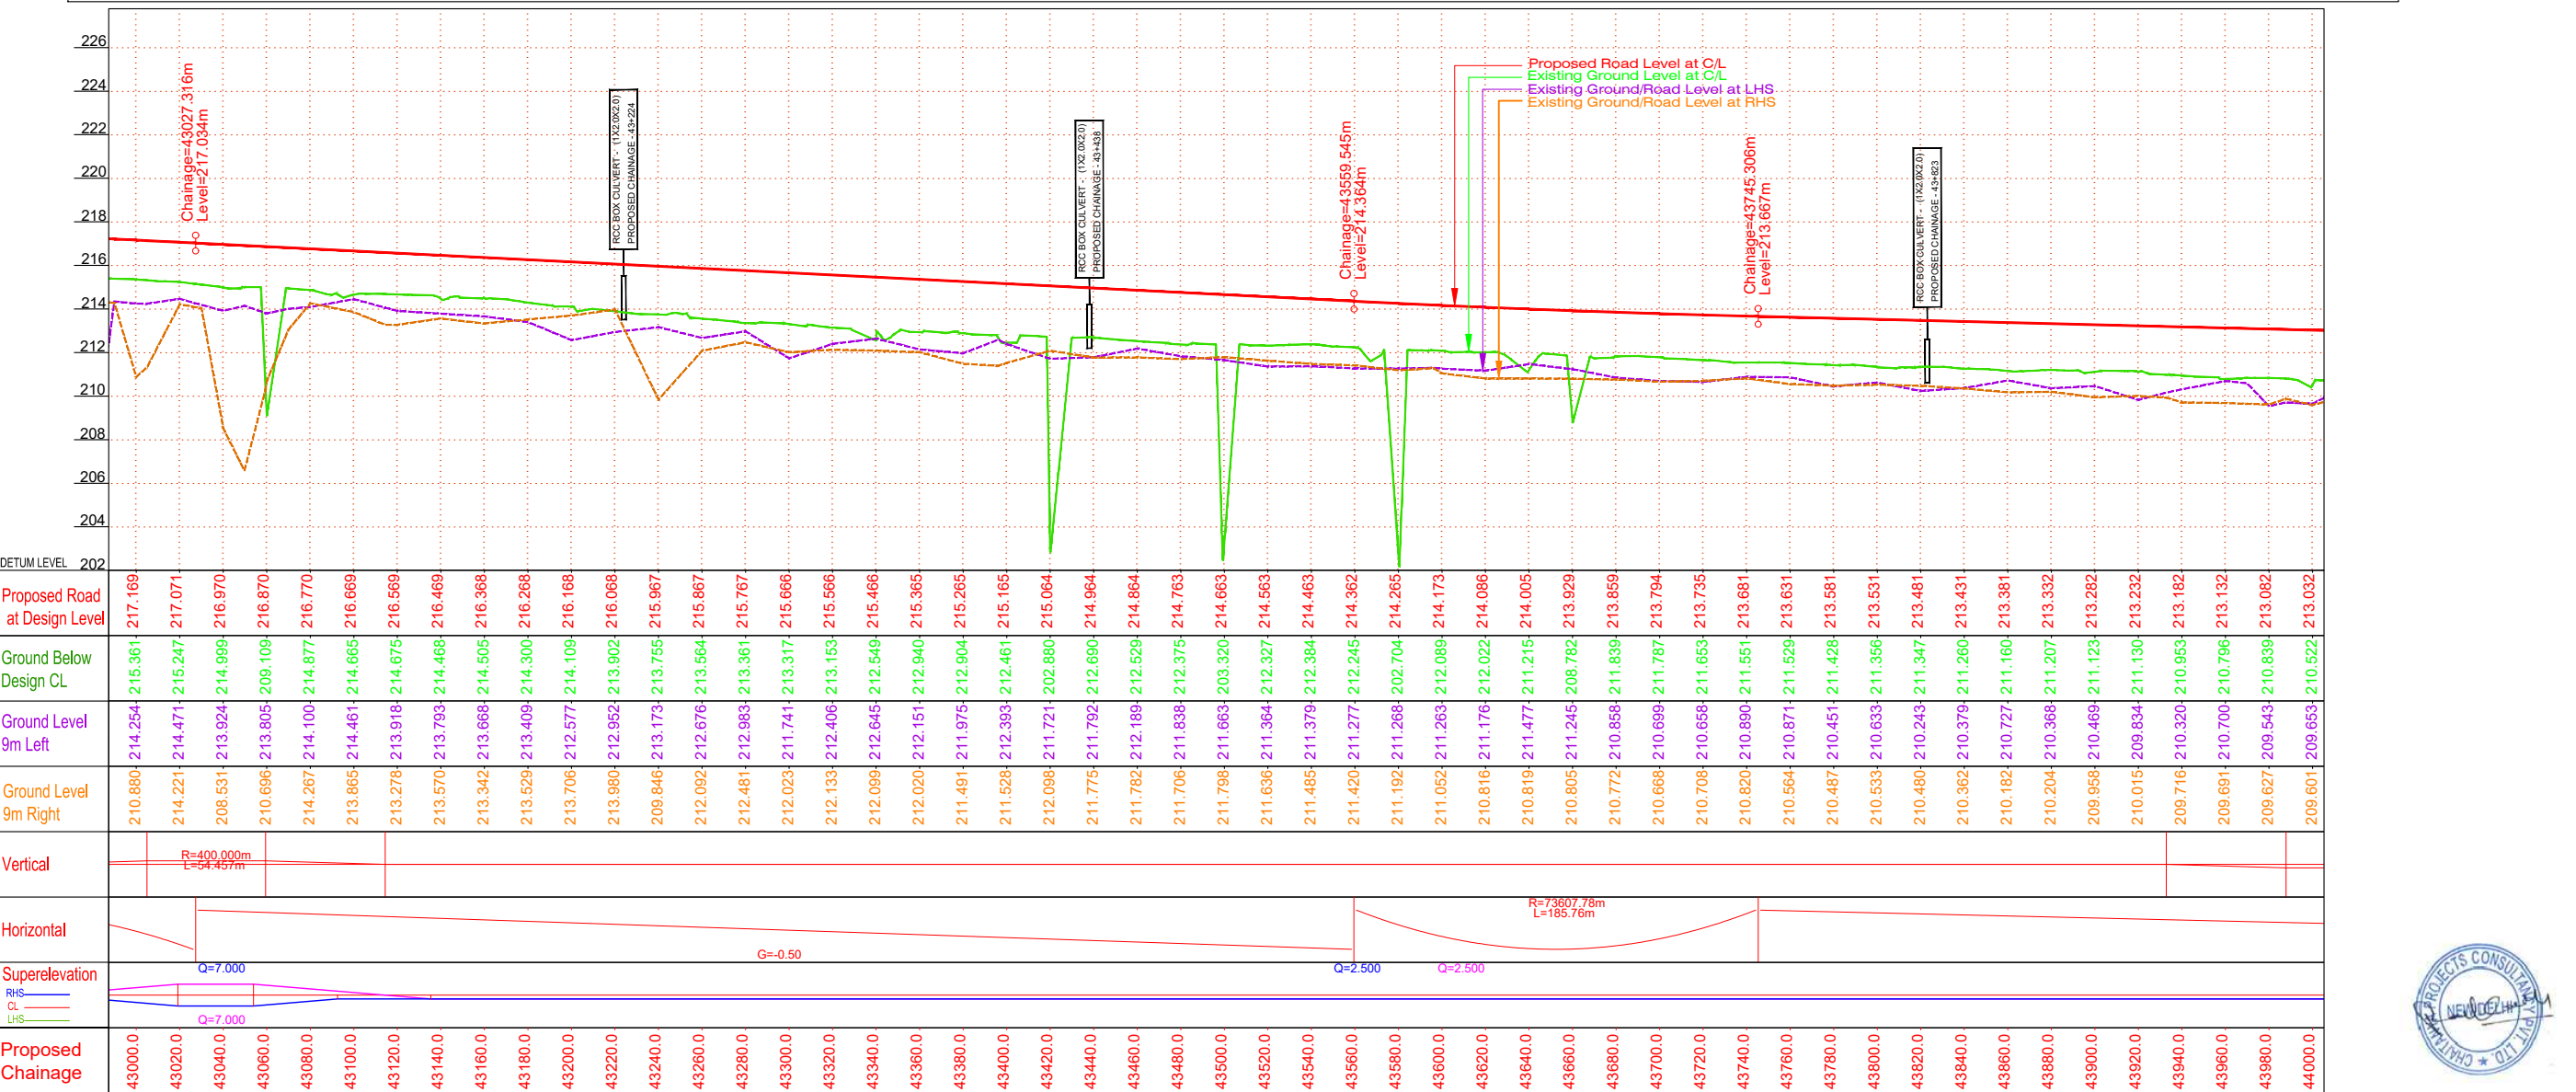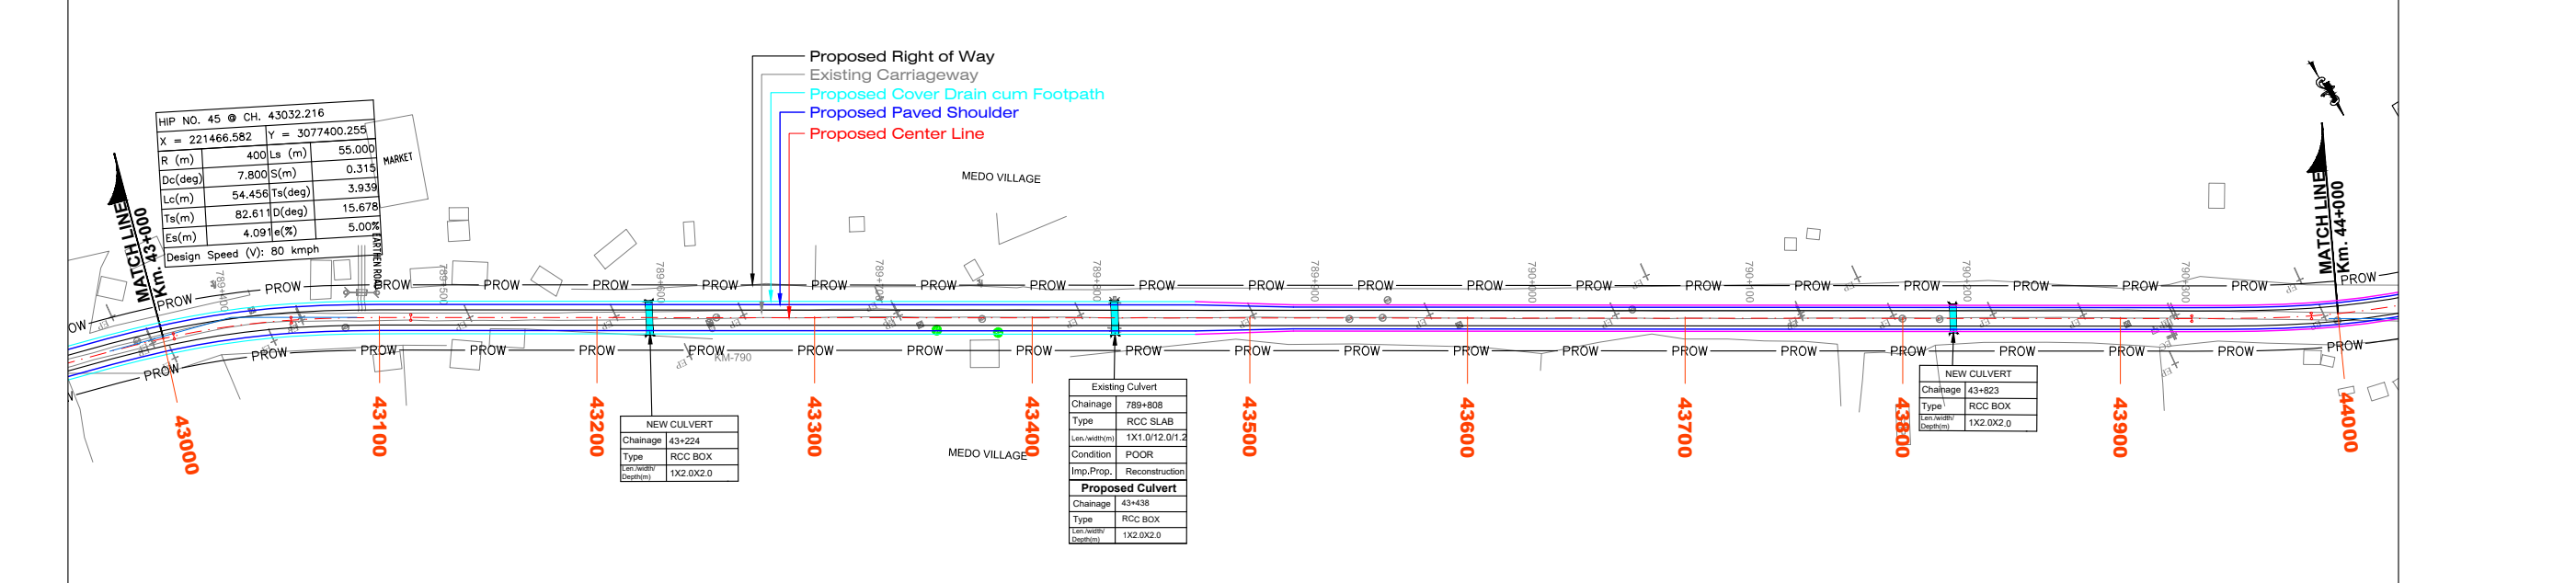

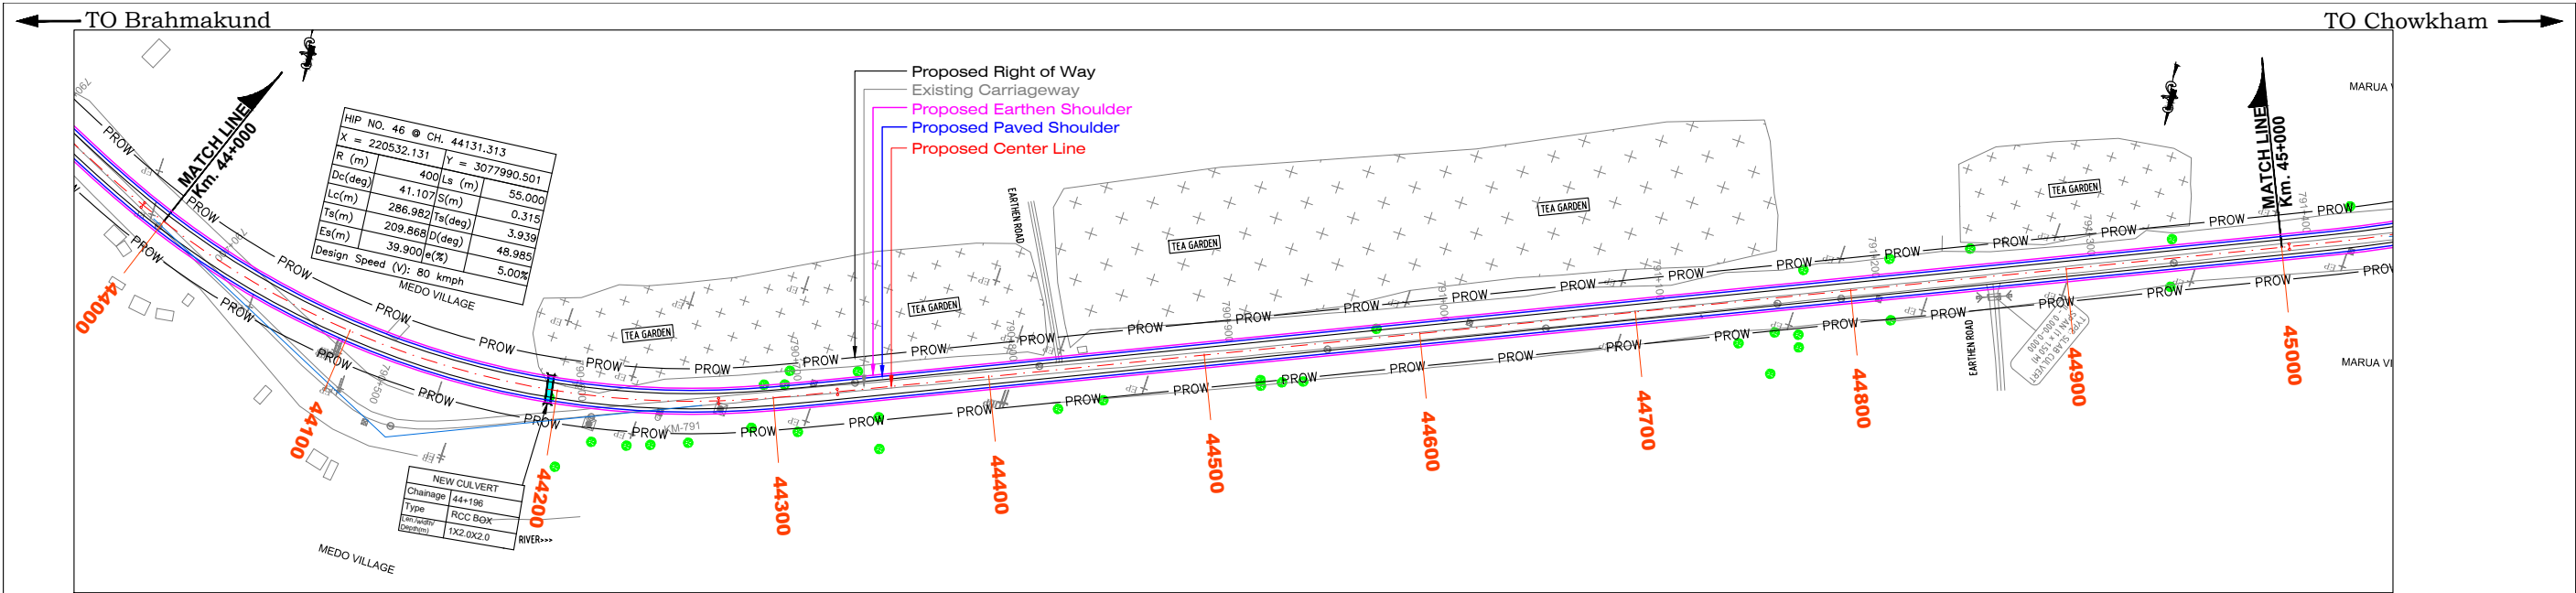

CLIENT:-  National Highways and Infrastructure Development Corporation Limited	CONSULTANT:-  Chaitanya Projects Consultancy Pvt. Ltd. C-5, 2ND FLOOR, R.K.TOWER PLOT NO.- 21-22, SECTOR-4, VAISHALI, GHAZIABAD PH.: 0120-3223419, 4120472, FAX: 0120-4110472	PROJECT:- Preparation of Feasibility Study and Detailed Project Report for Two Laning of NH-15 (old NH-52) from Km 771.000 to Km 790.854 (Cibi Village-Kheram Village) (Length 19.854 Km) in the state of Arunachal Pradesh on EPC Mode	SCALE :- Horizontal= 1:2000 Vertical= 1:200	DWG TITLE:- PLAN & PROFILE (PACKAGE - II) (KAMLANG JUNCTION TO CHOWKHAM) (CH: 44+000 To CH: 45+000)	DRAWING No :- NHIDCL/CPC/FDPR/NH-15/KAMLANG-CHOW/HW/P&P/ 21 DATE : MAY-2023 Revision: R0 PREPARED BY S.SINGH DESIGNED BY S.KUMAR CHECKED BY P.MISHRA APPROVED BY S.K. SINHA
---	---	---	---	--	---

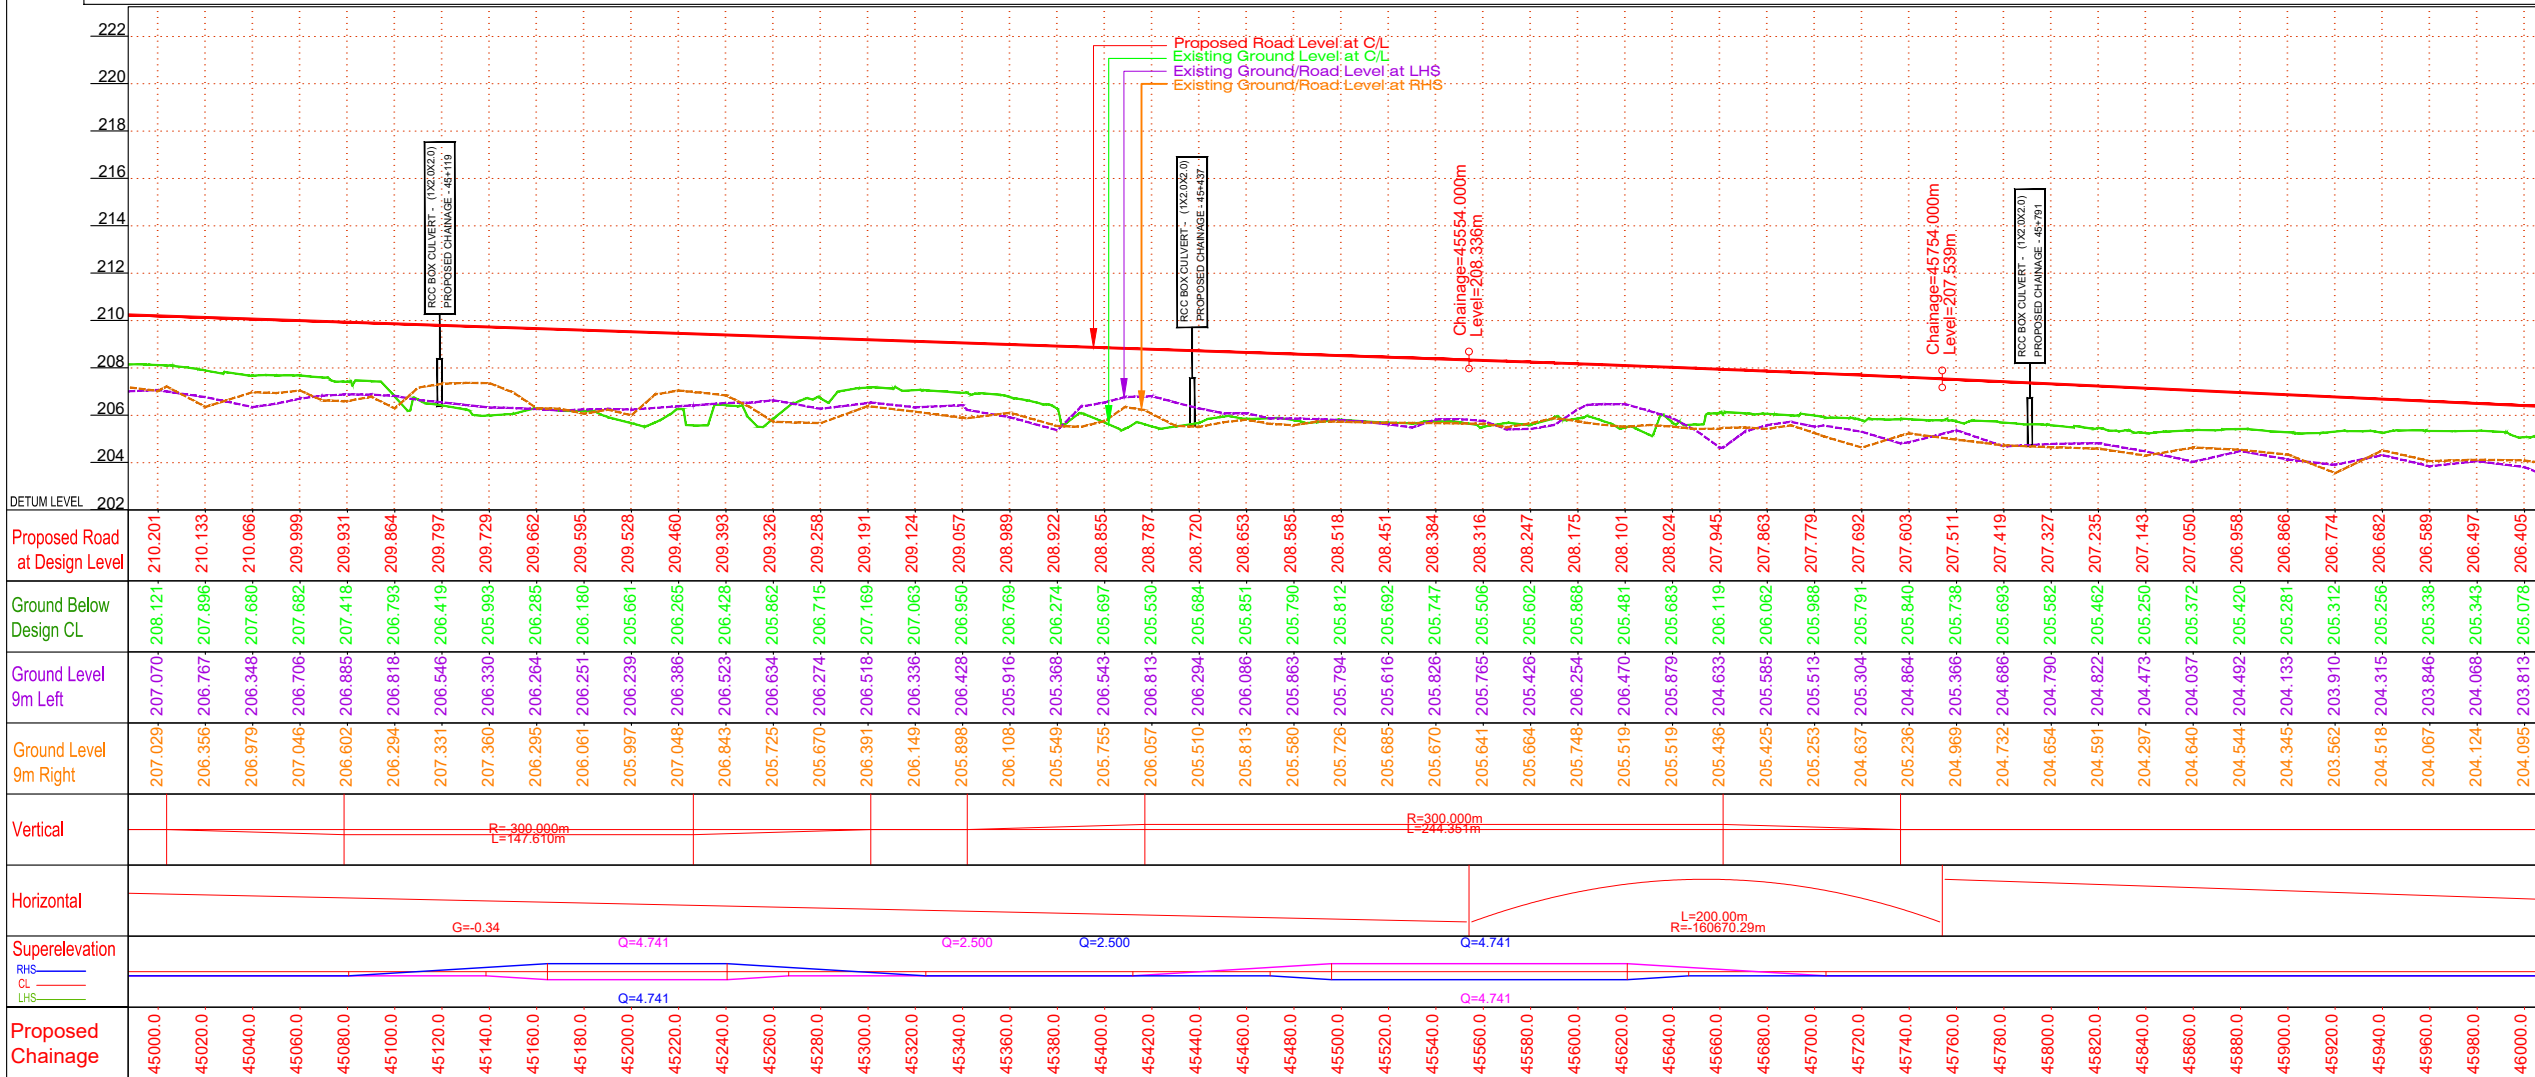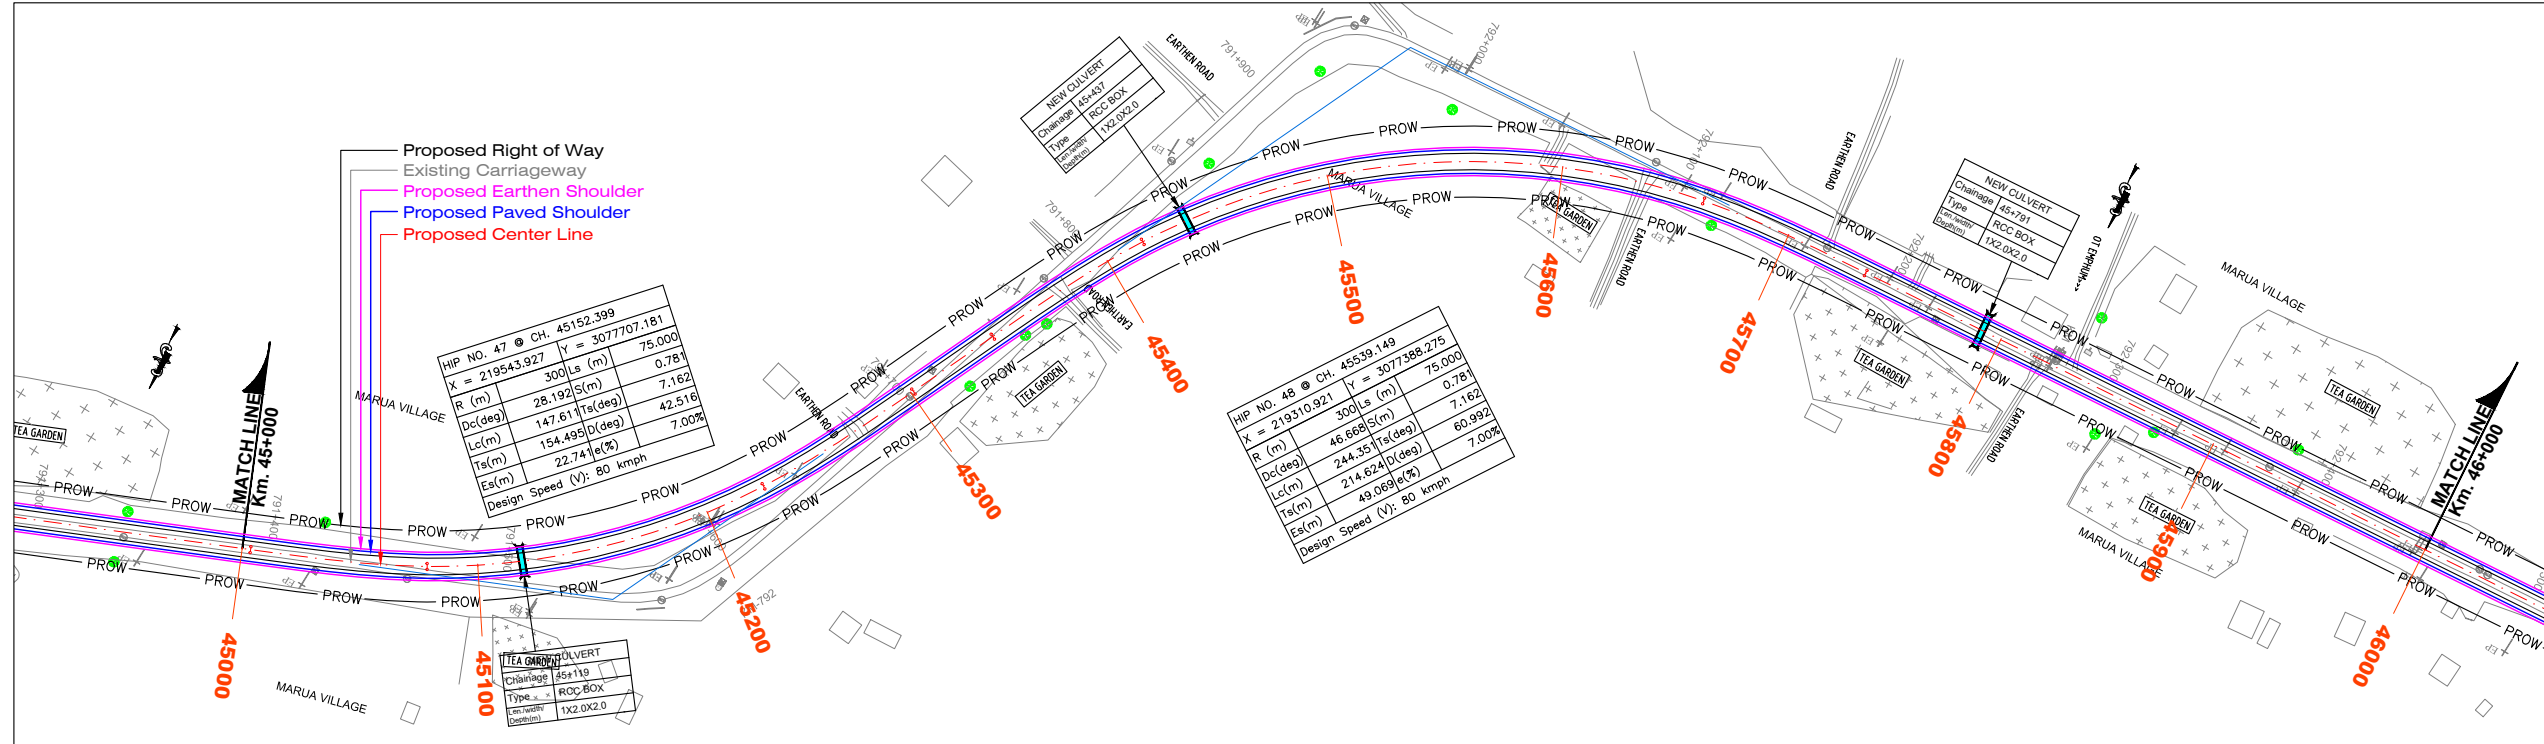

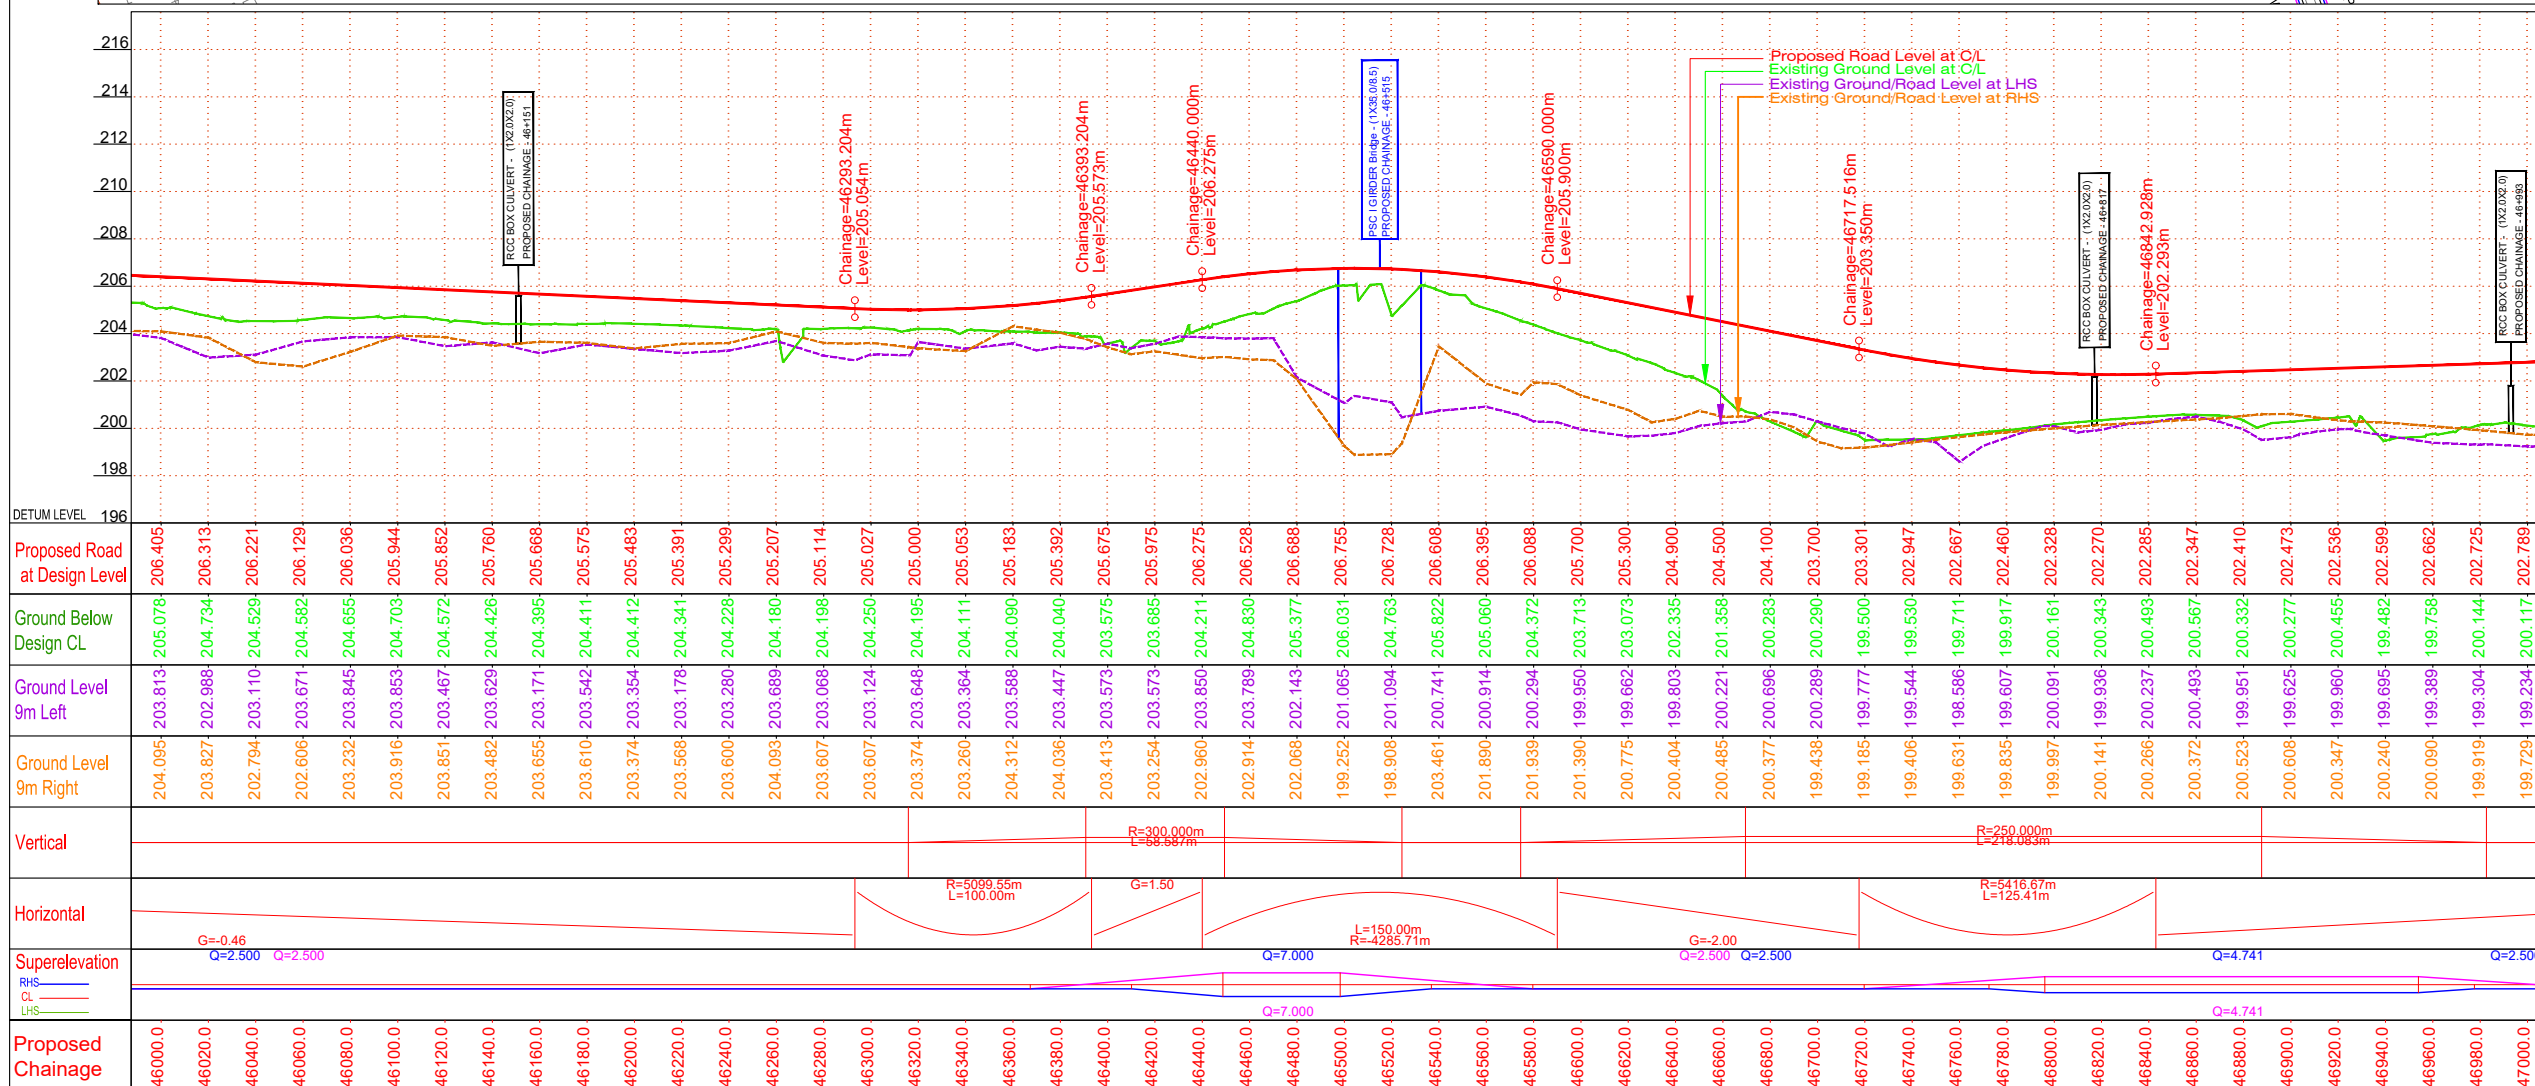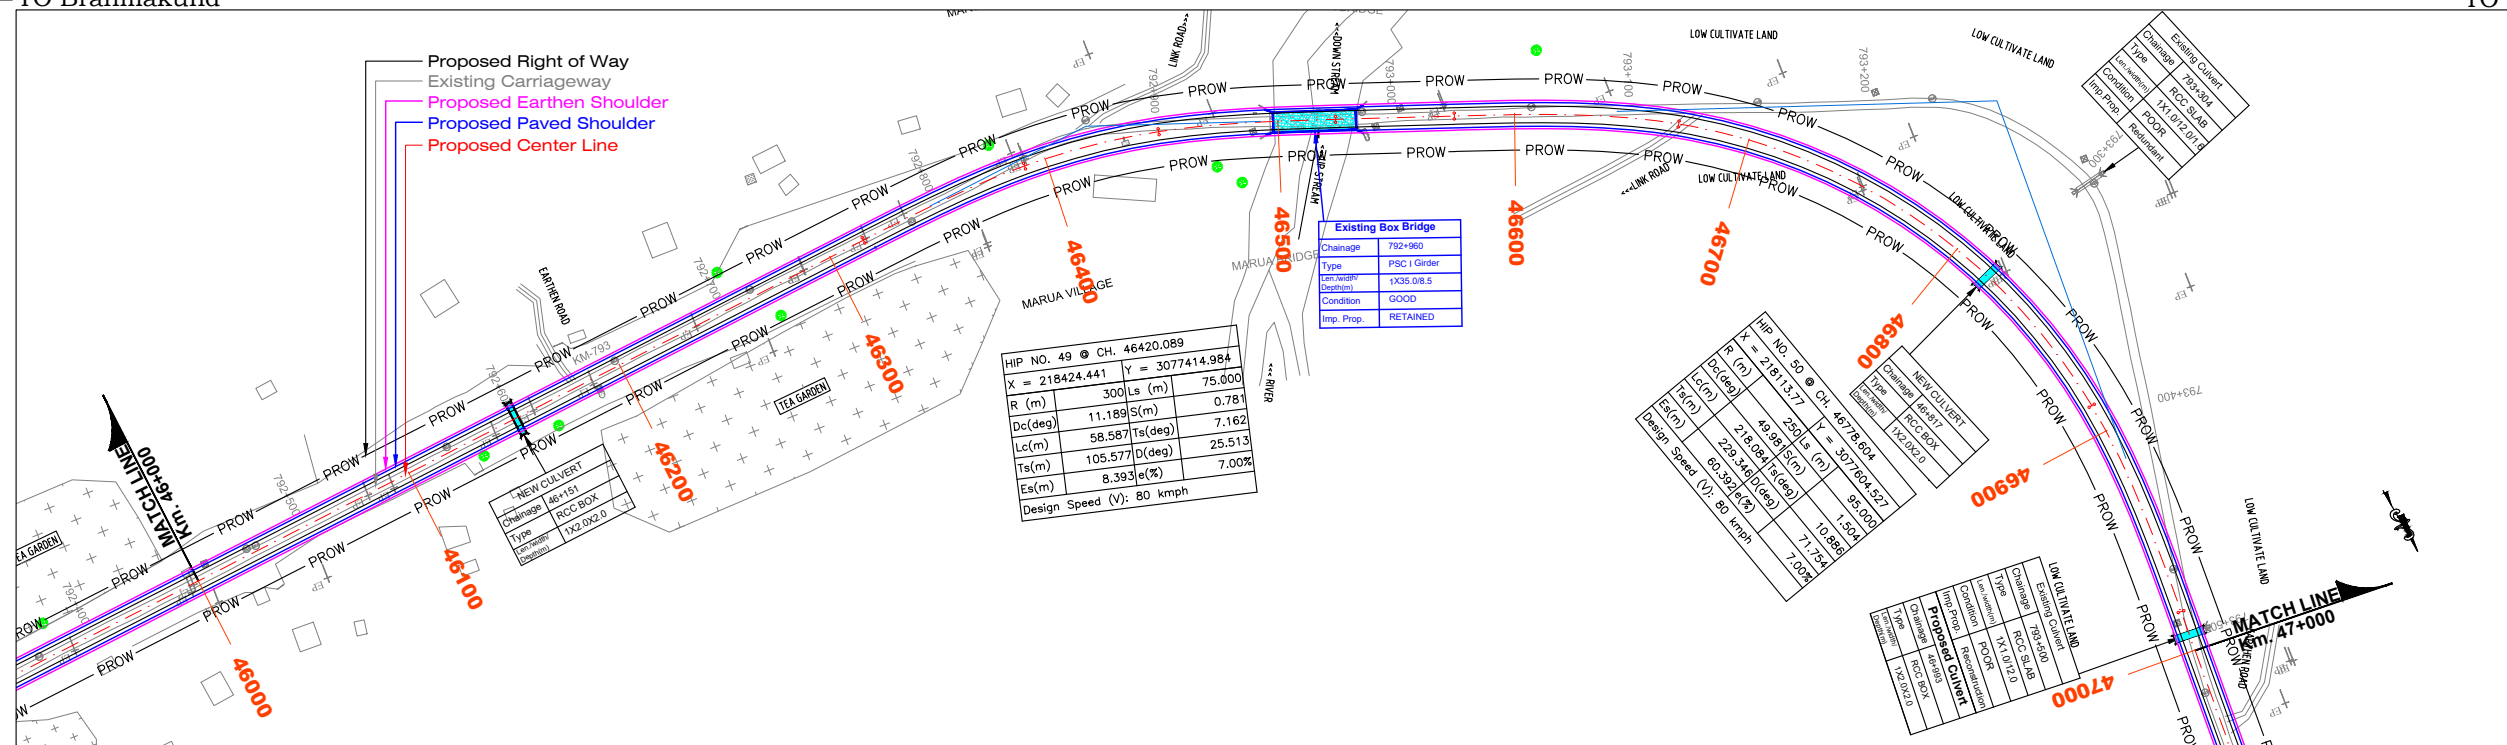

**National Highways and
infrastructure Development
Corporation Limited**



Chaitanya Projects Consultancy Pvt. Ltd.
C-5, 2ND FLOOR, R.K.TOWER PLOT NO.- 21-22,
SECTOR-4, VAISHALI, GHAZIABAD
PH.: 0120-3223419, 4120472, FAX: 0120-4110472


Preparation of Feasibility Study and Detailed
ort for Two Laning of NH-15 (old NH-52) from Km 771.000 to
tibi Village-Kheram Village) (Length 19.854 Km) in the state of
Arunachal Pradesh on EPC Mode


Horizontal= 1:2000
Vertical= 1:200



PLAN & PROFILE (PACKAGE - II)
(KAMLANG JUNCTION TO CHOWKHAM)
(CH: 46+000 To CH: 47+000)



NHIDCL/CPC/FPDR/NH-15/KAMLANG-CHOW/HW/P&P/ 23			
DATE : MAY-2023		Revision: R0	
PREPARED BY	DESIGNED BY	CHECKED BY	APPROVED BY
S.SINGH	S.KUMAR	P.MISHRA	S.K. SINHA





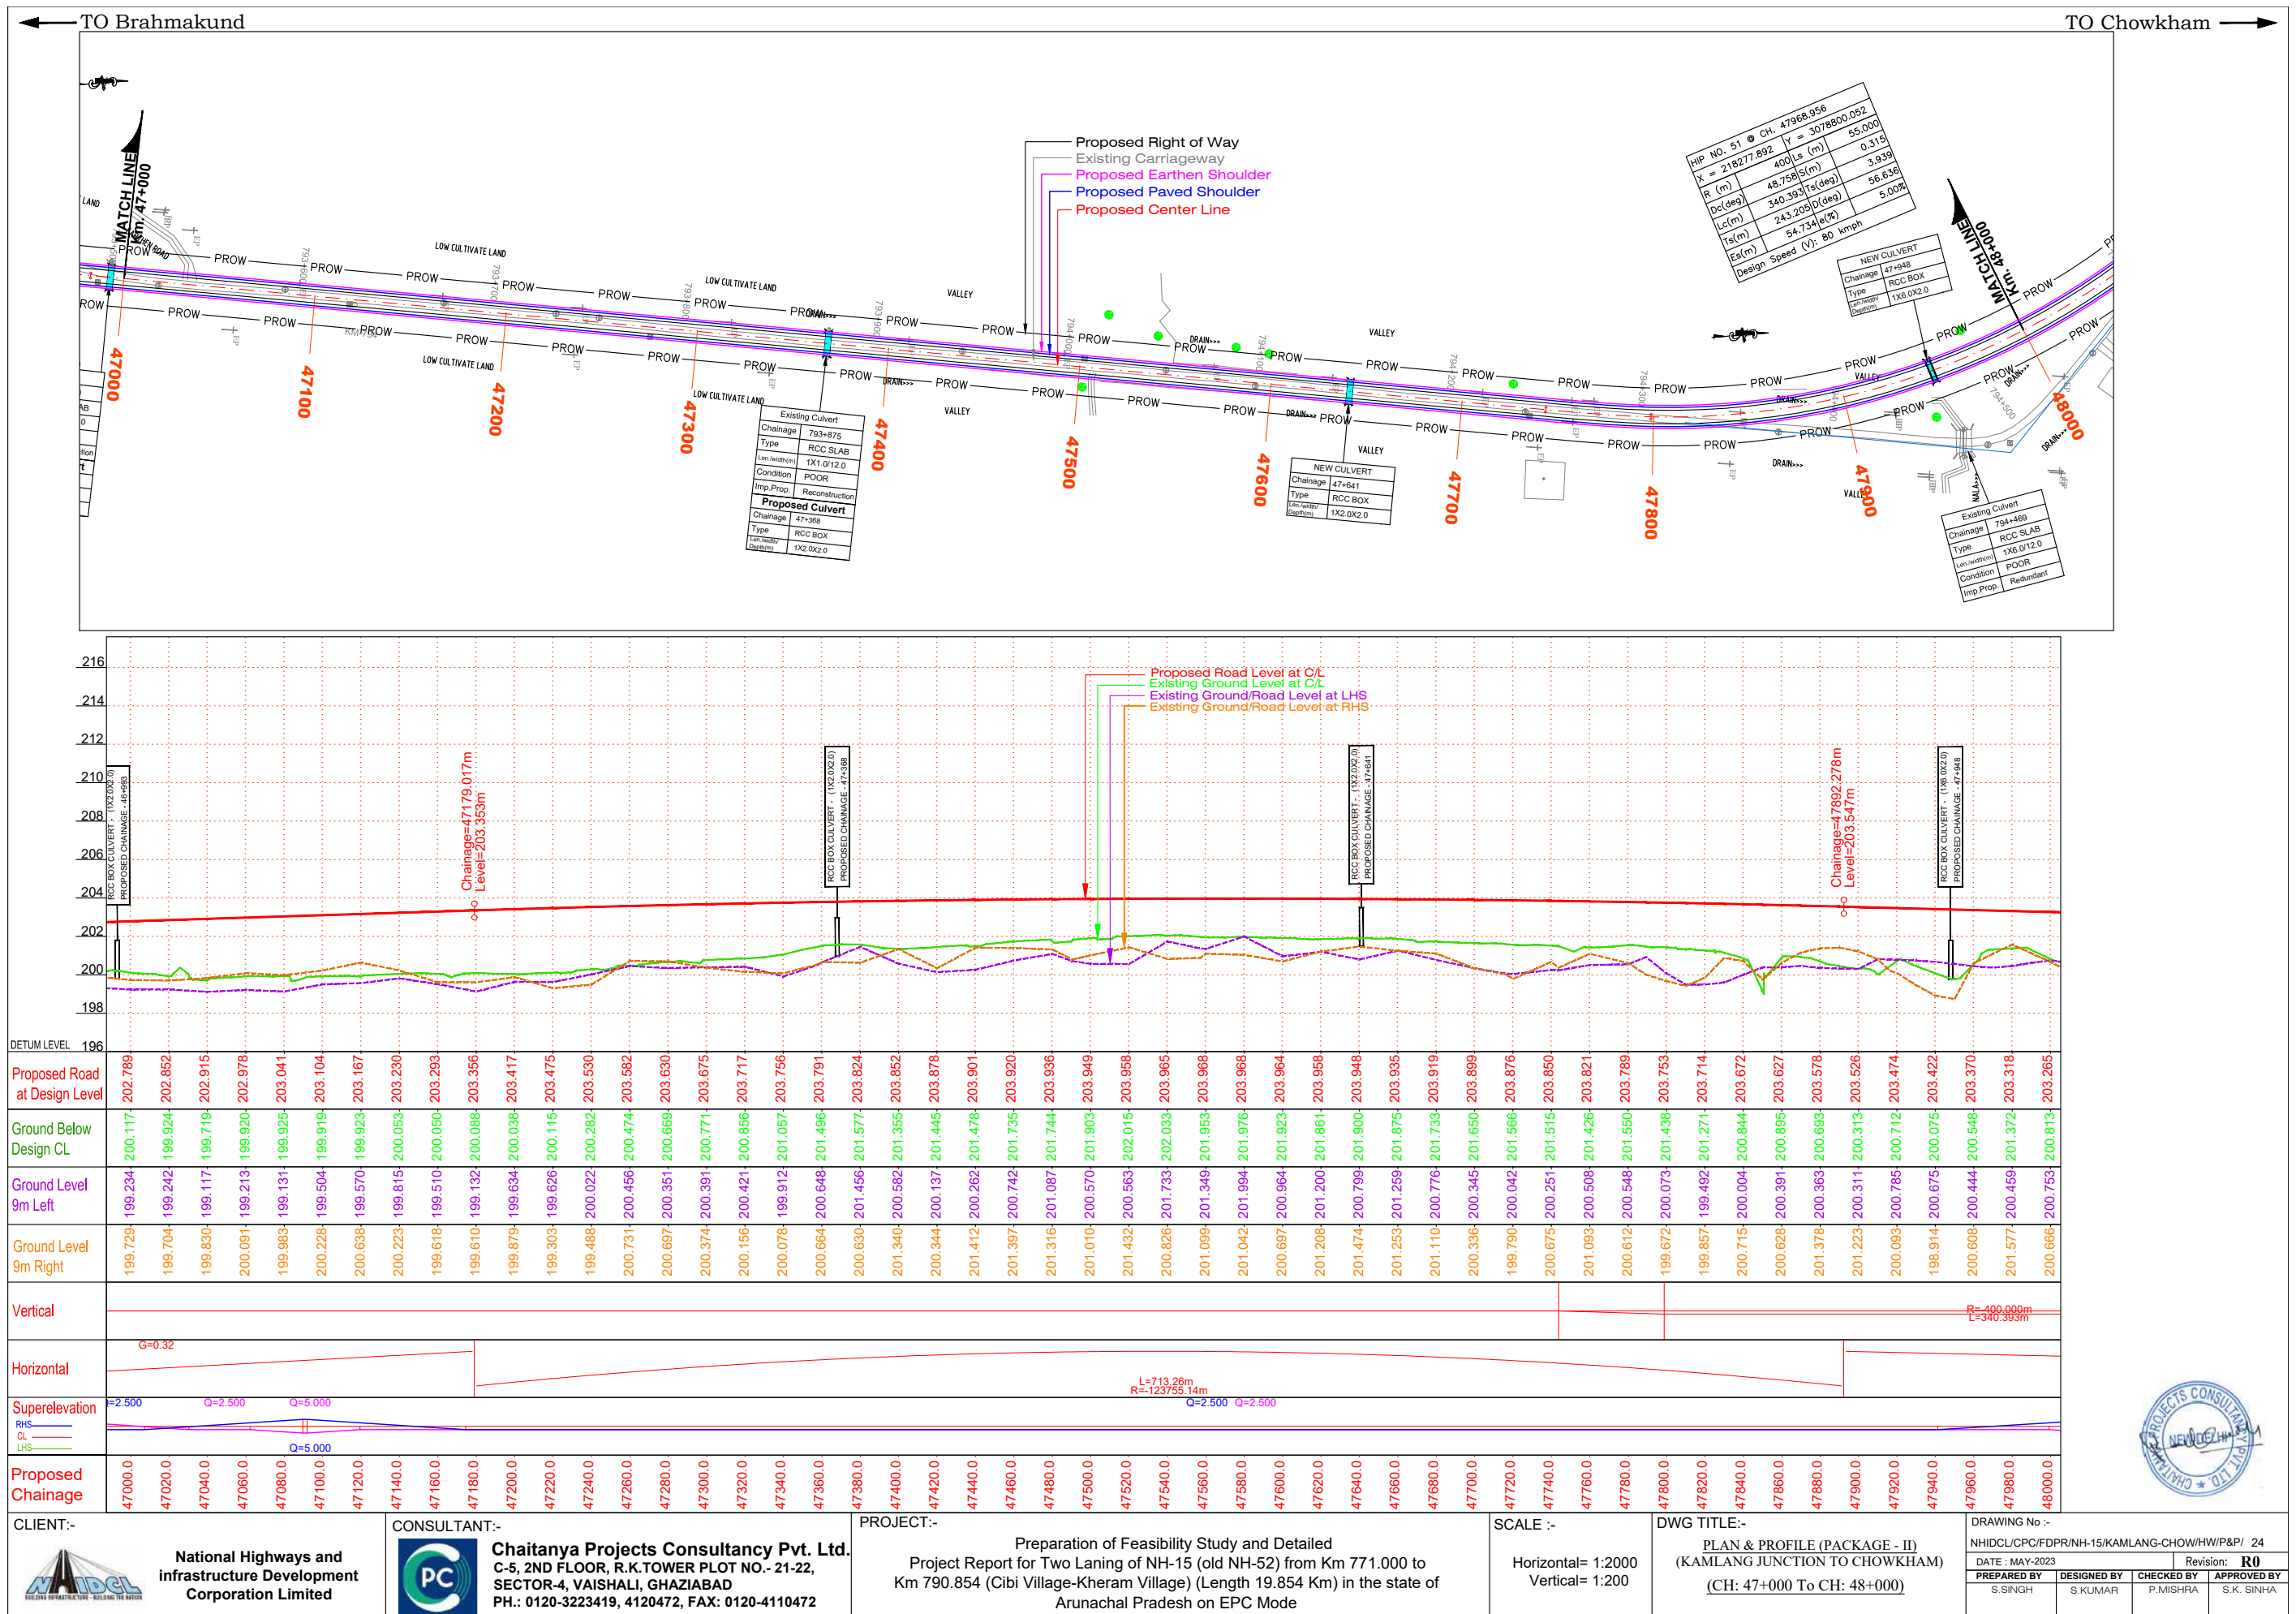

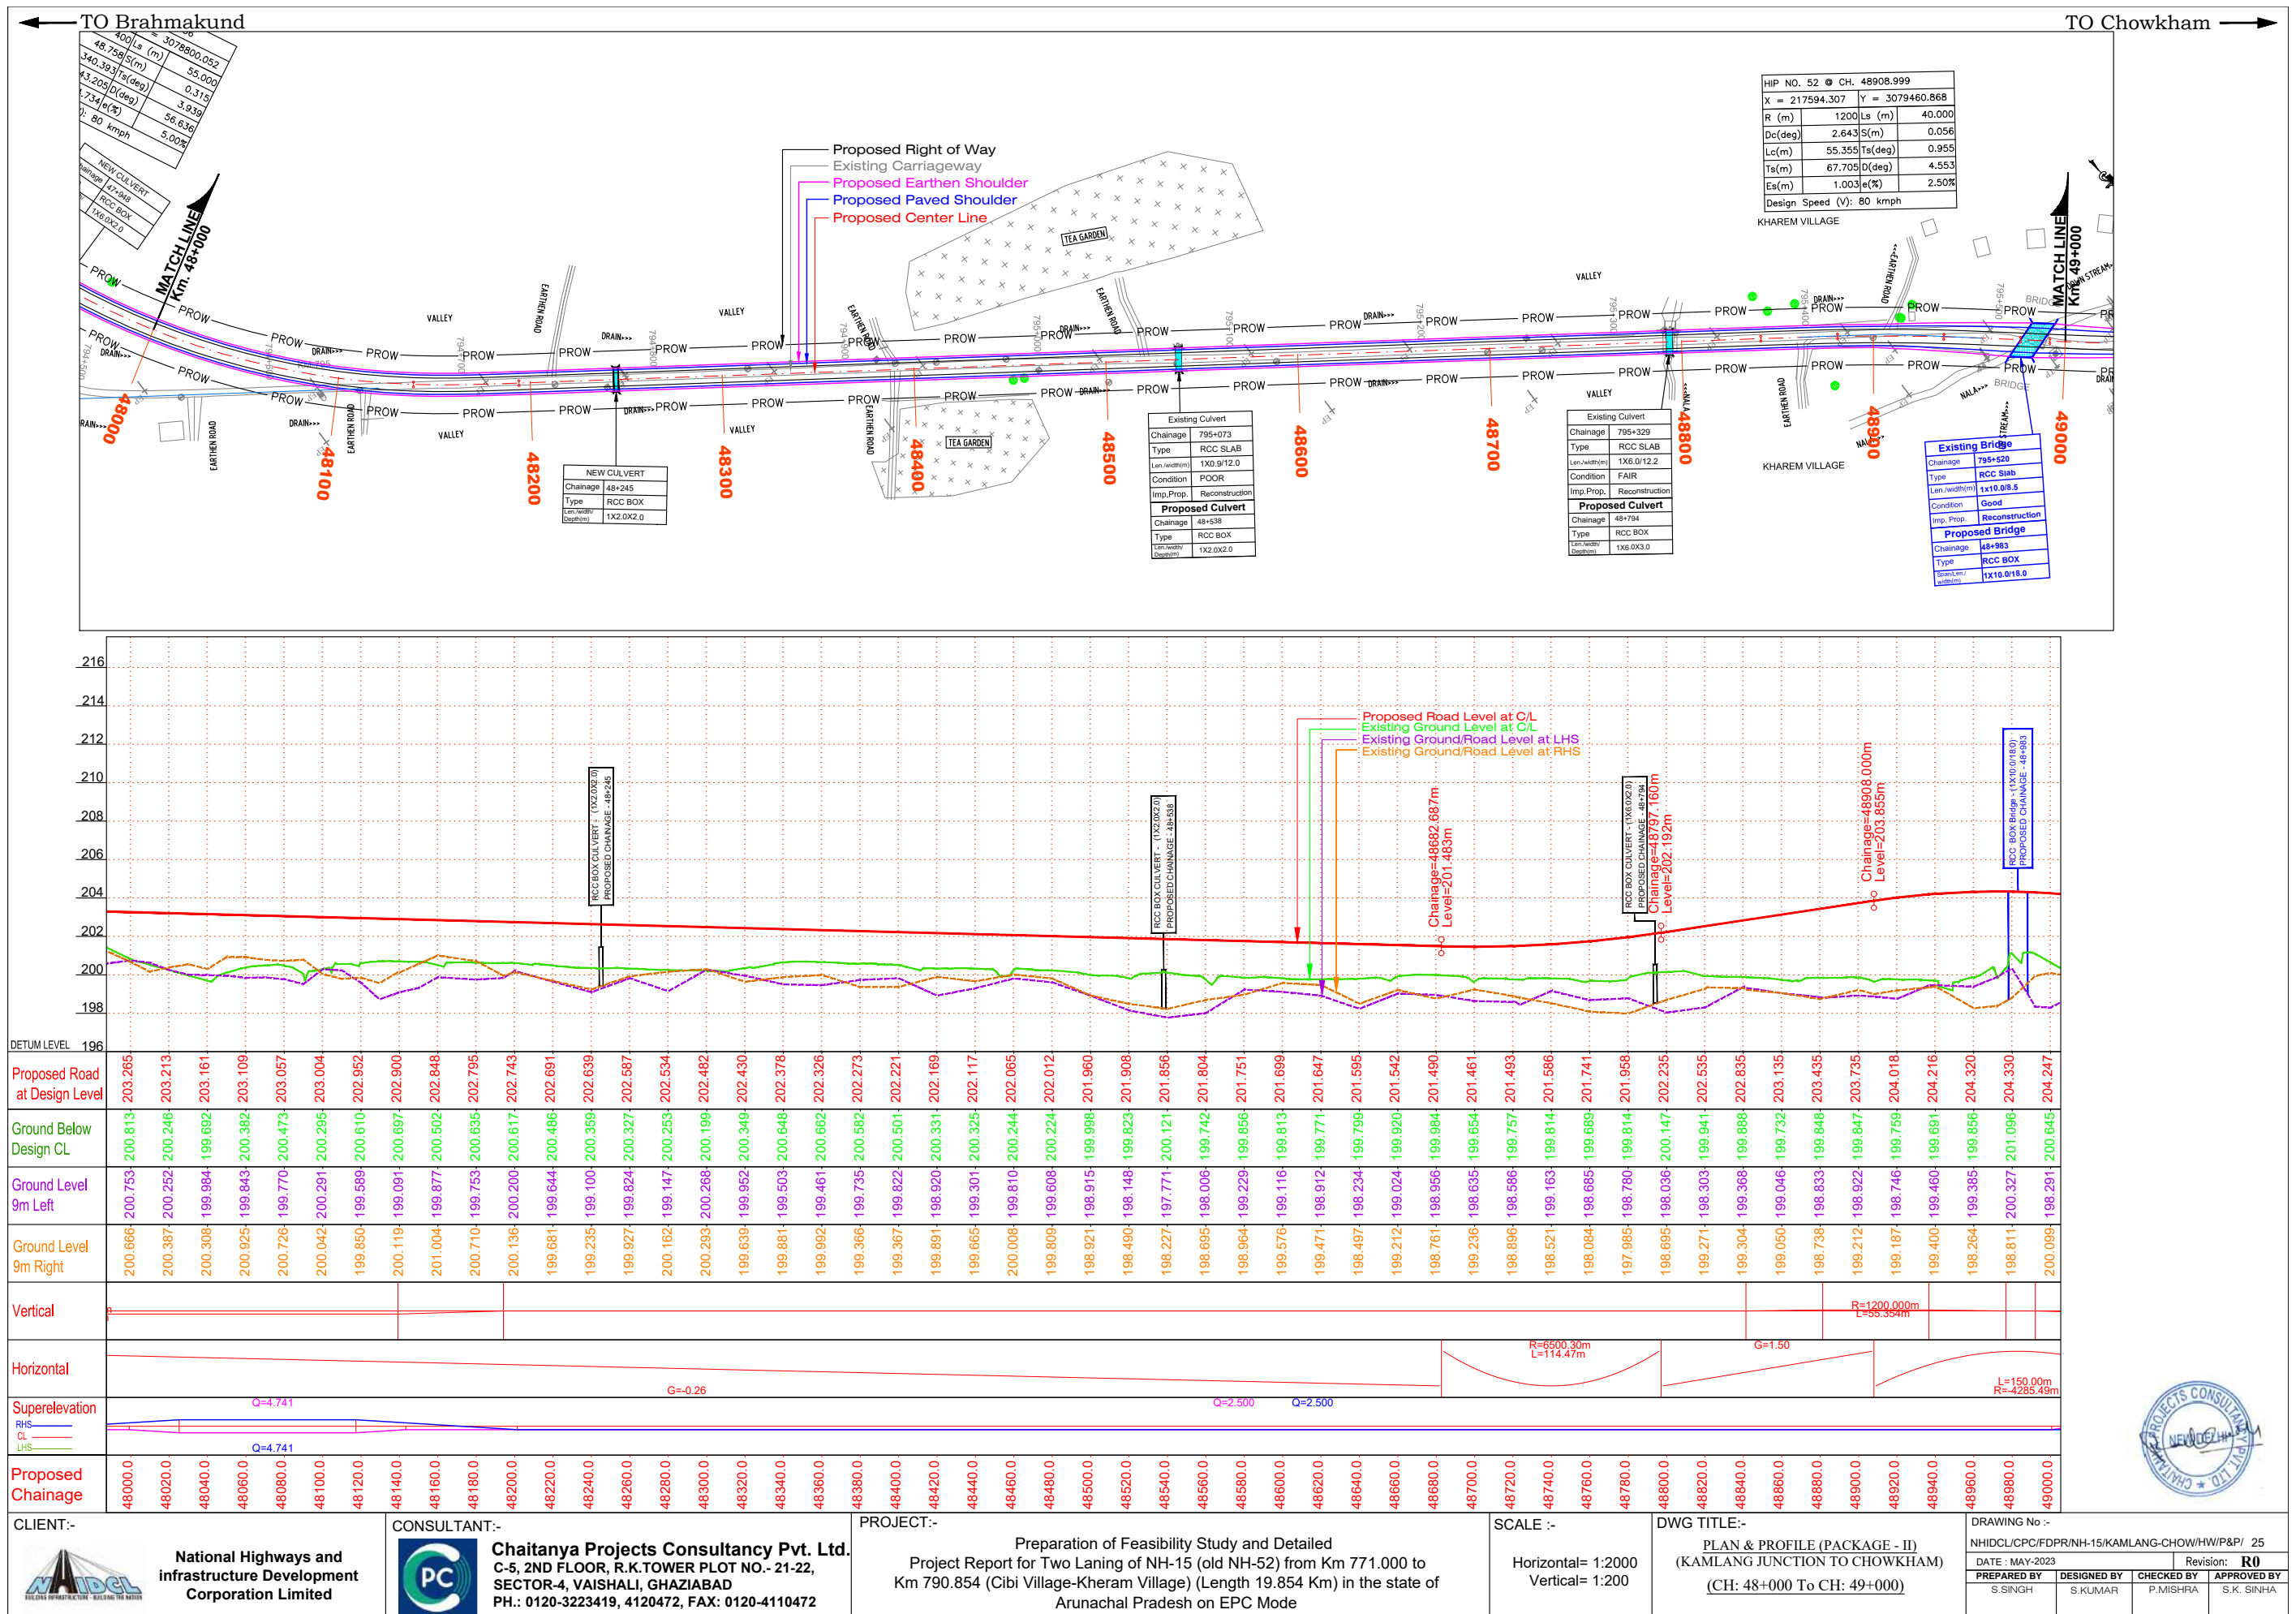

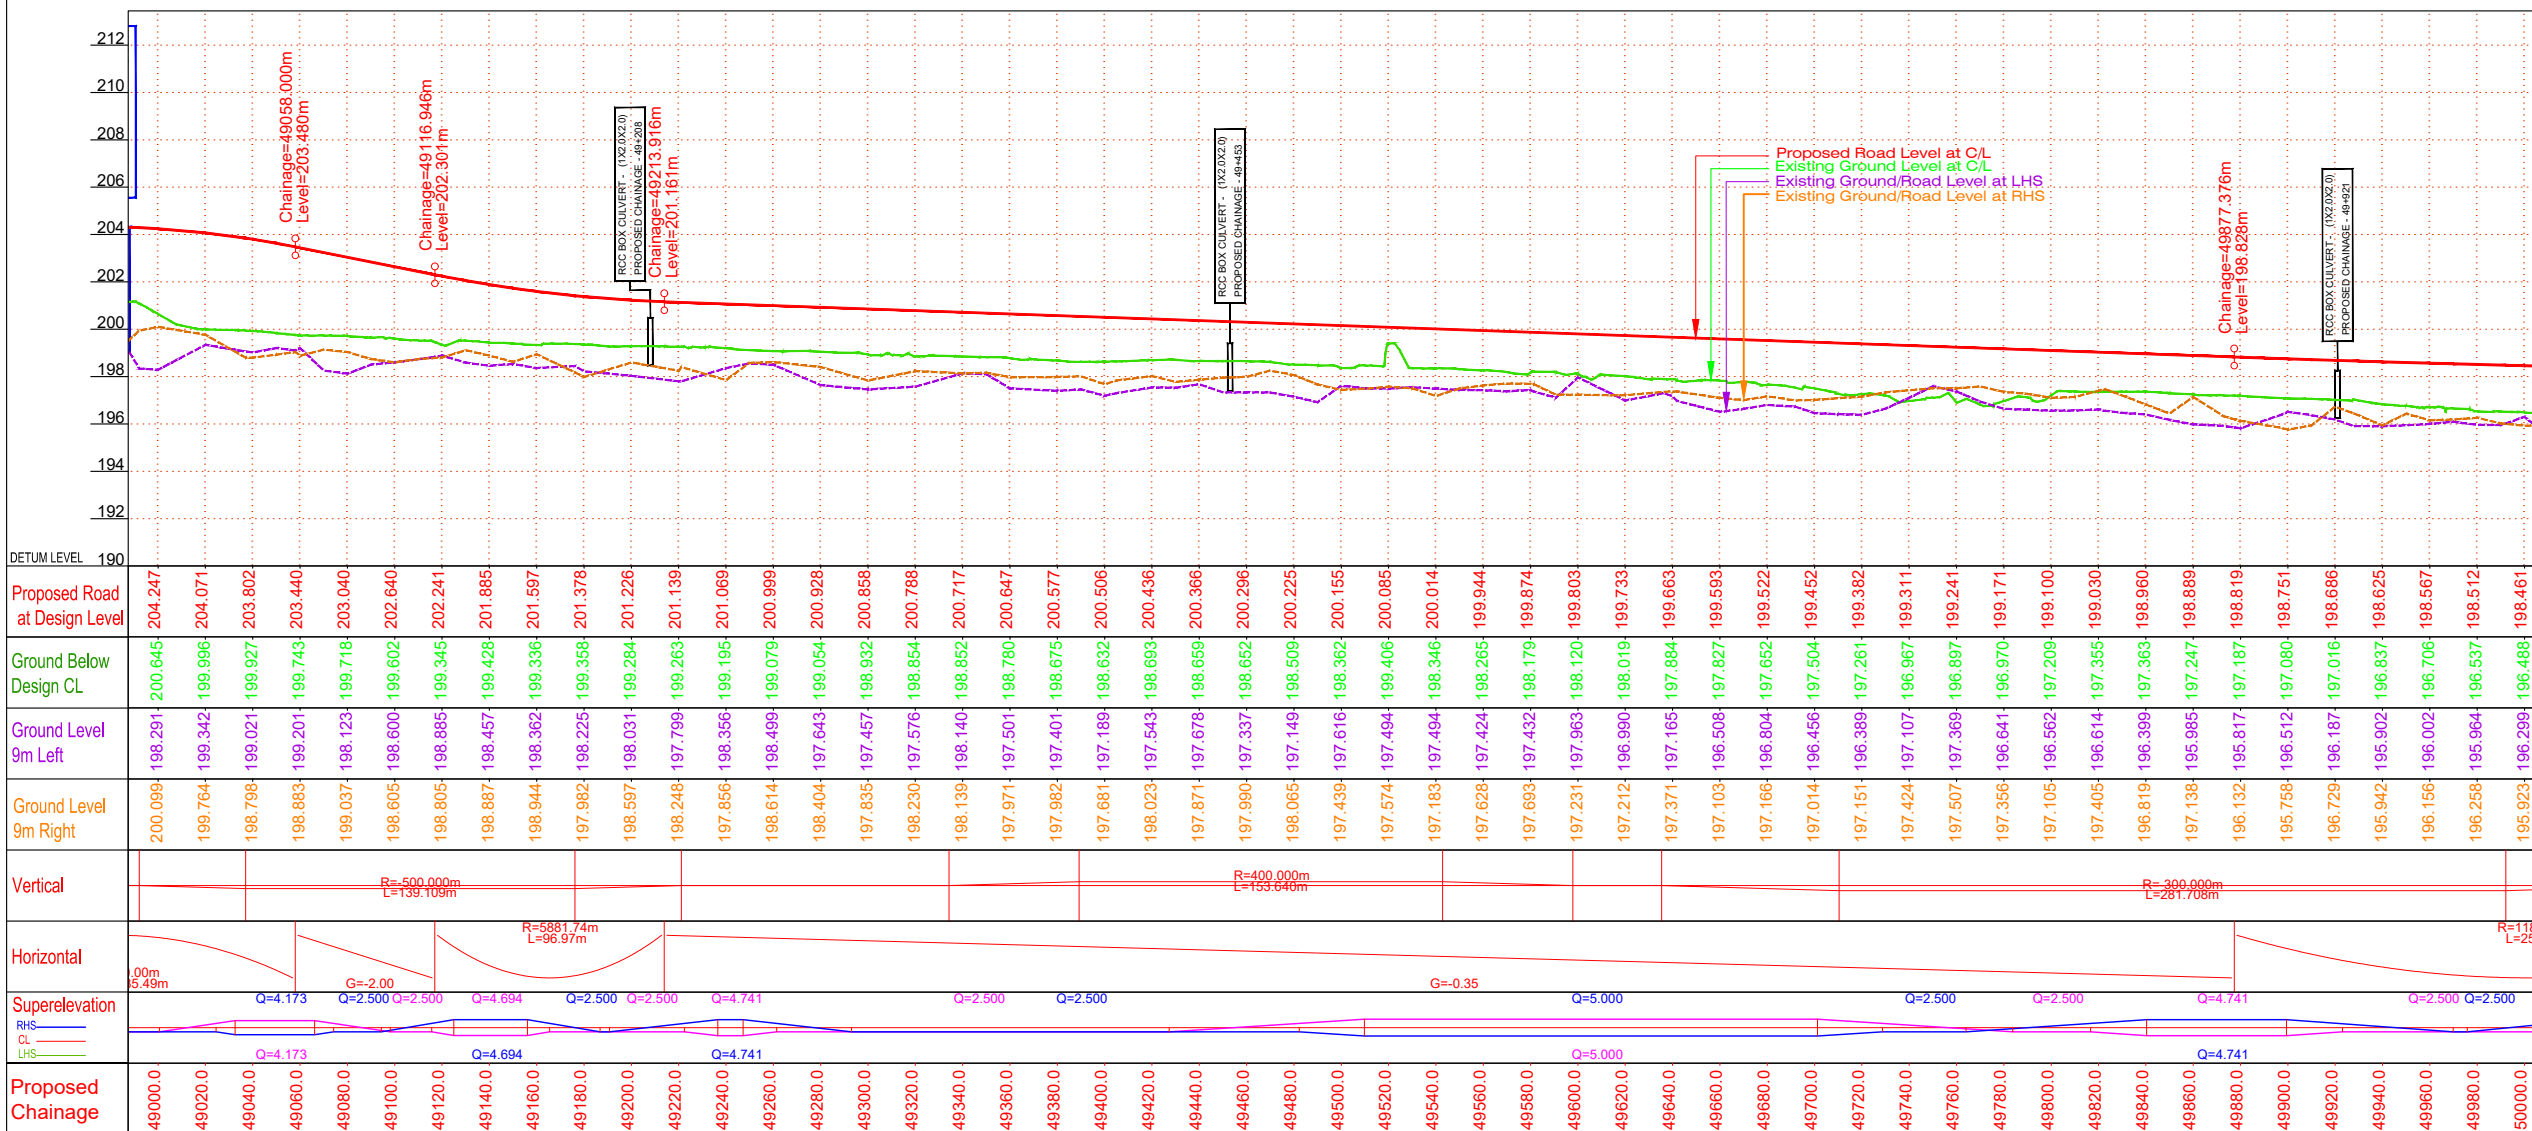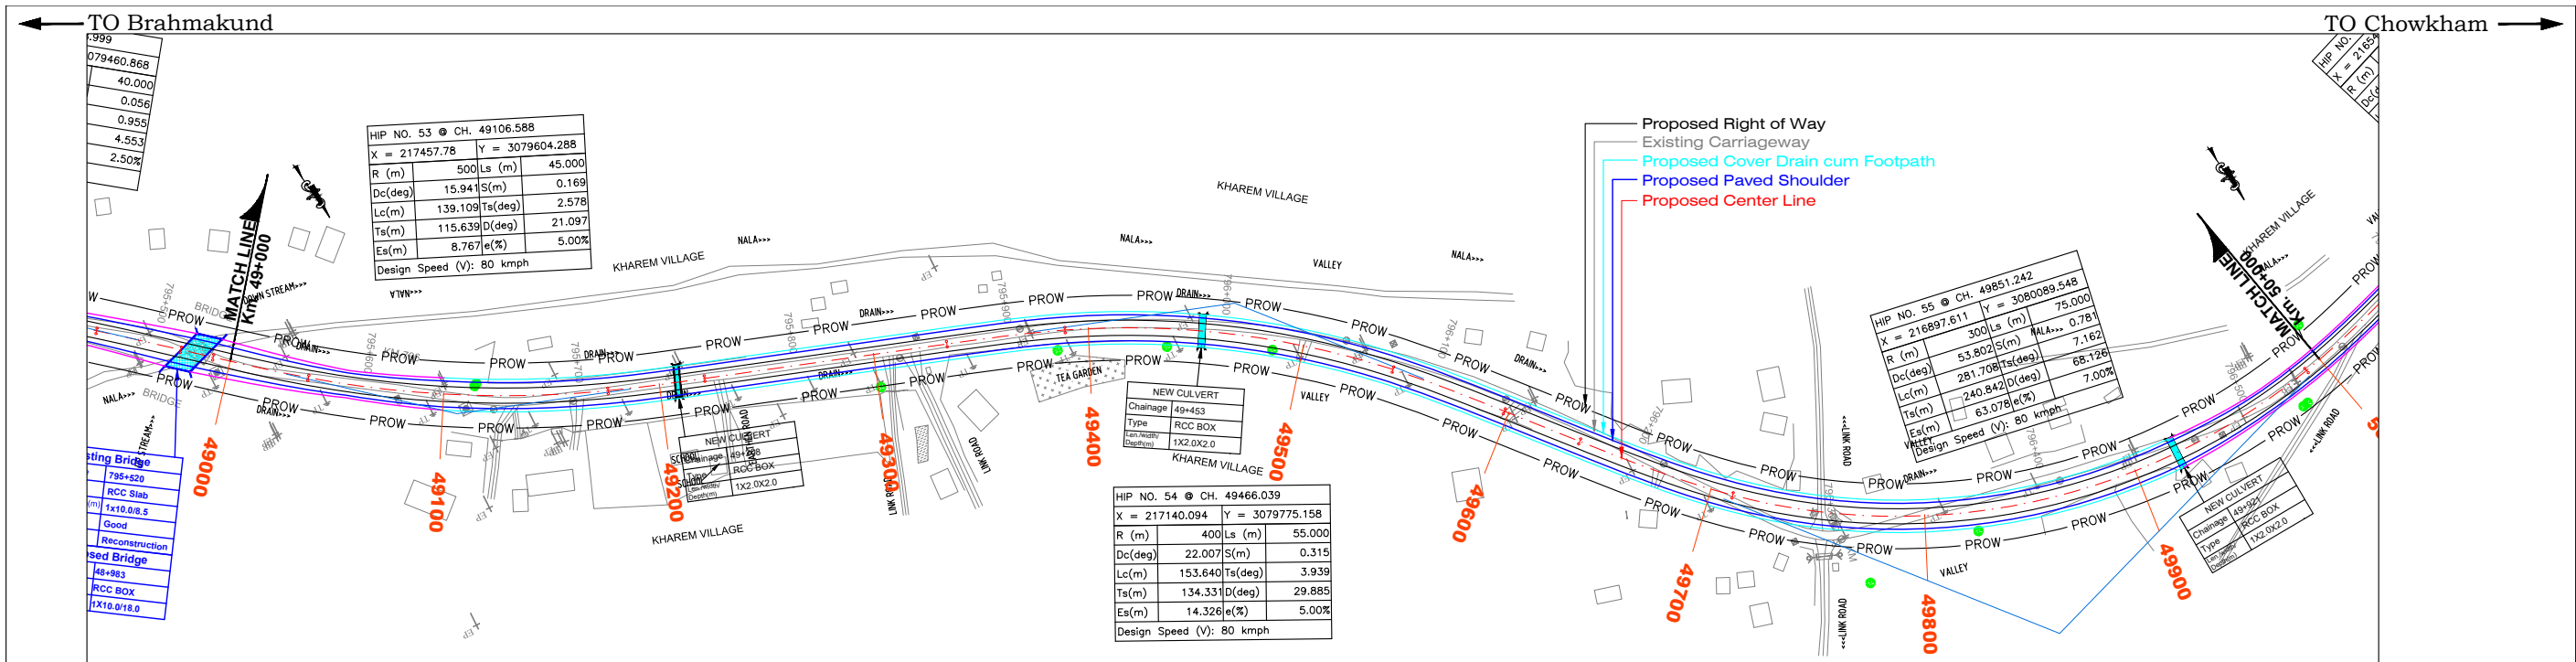

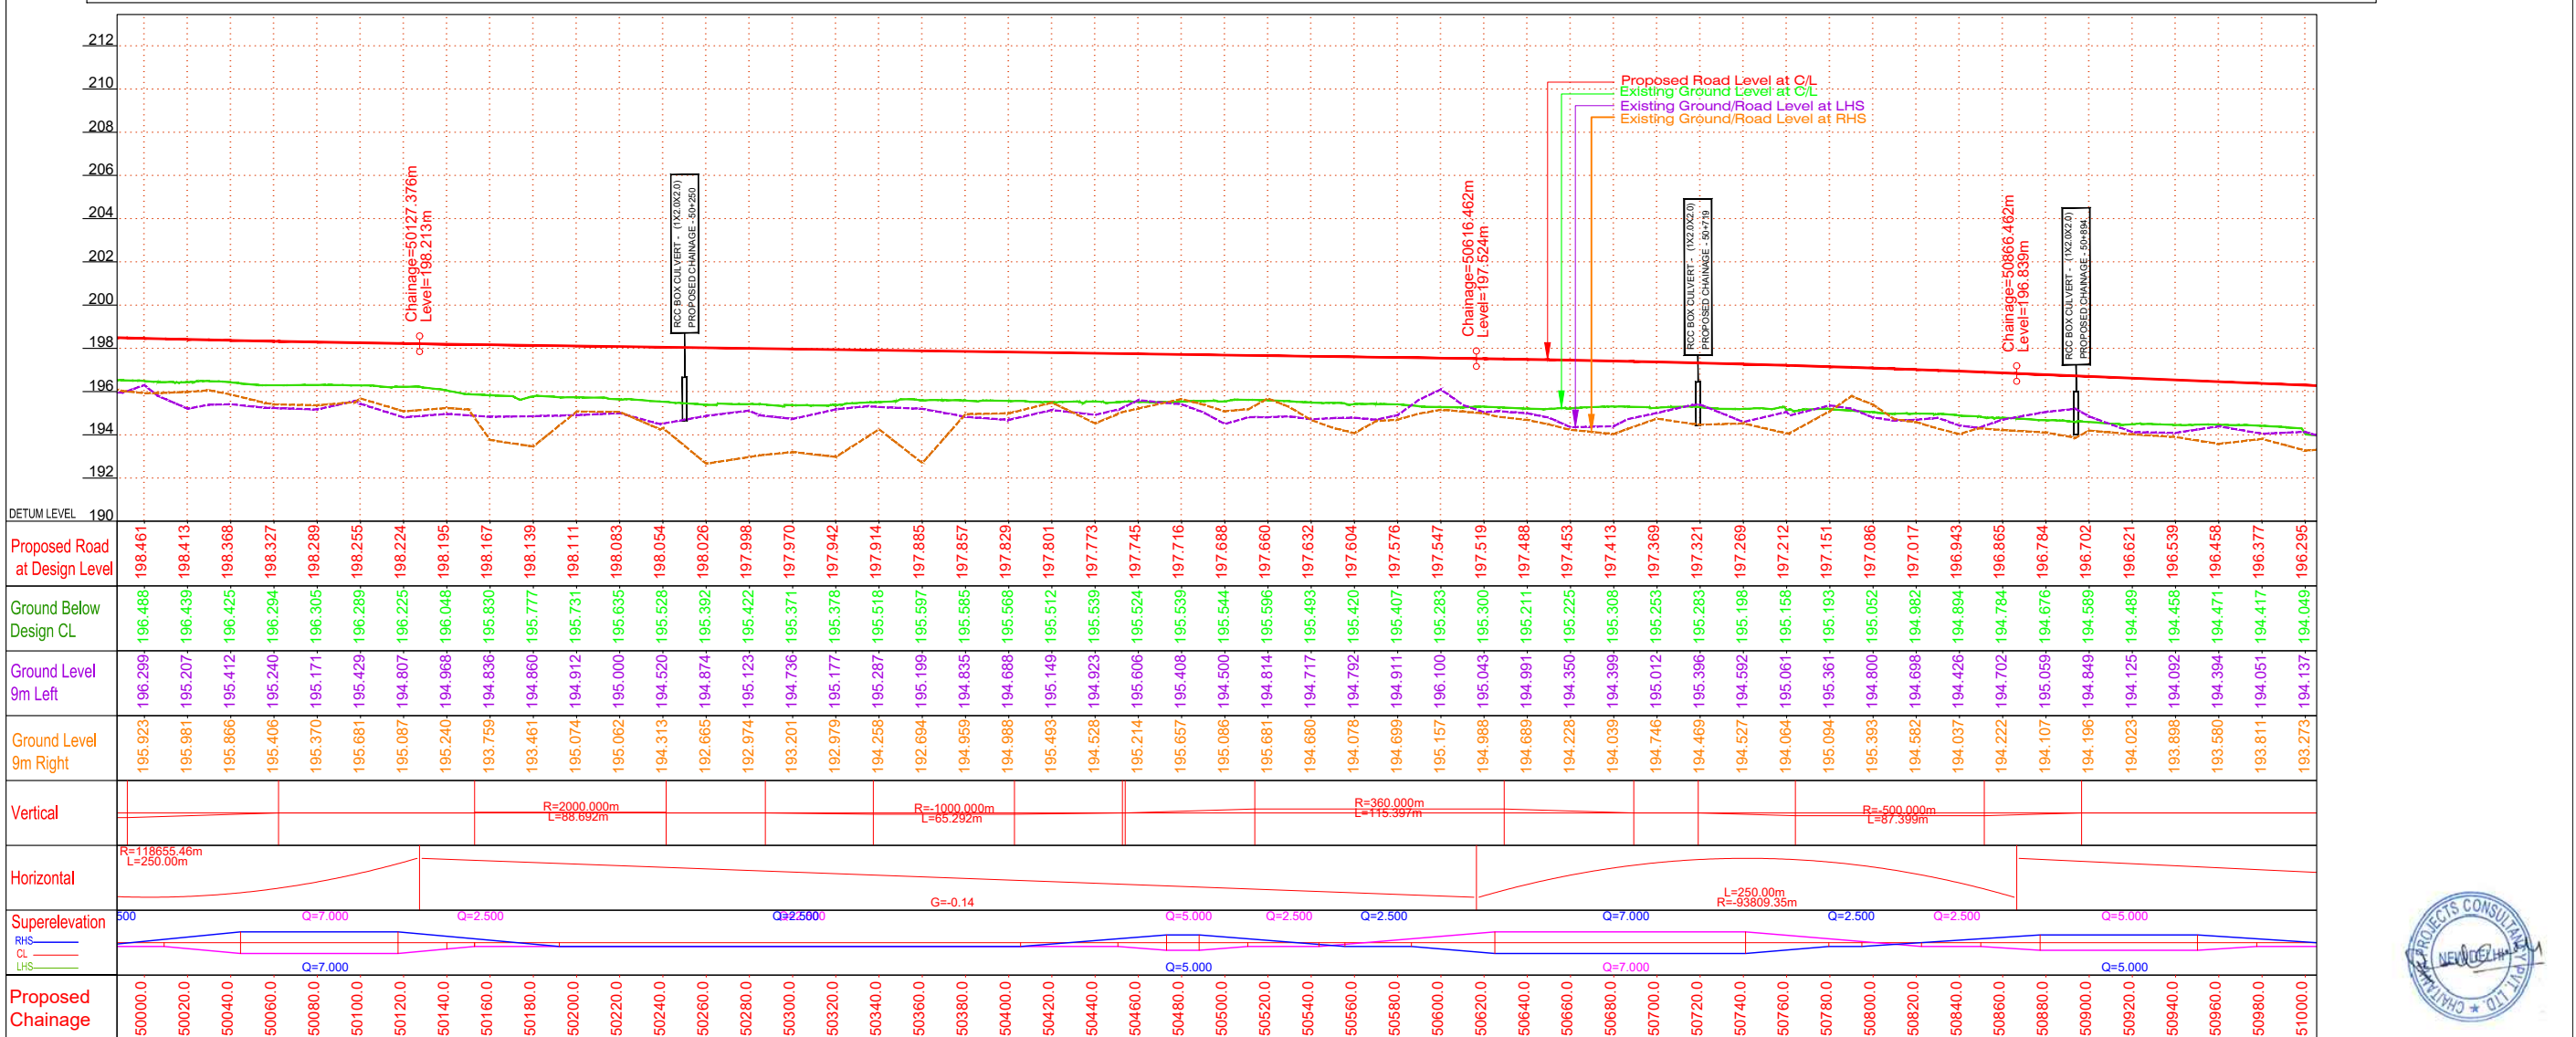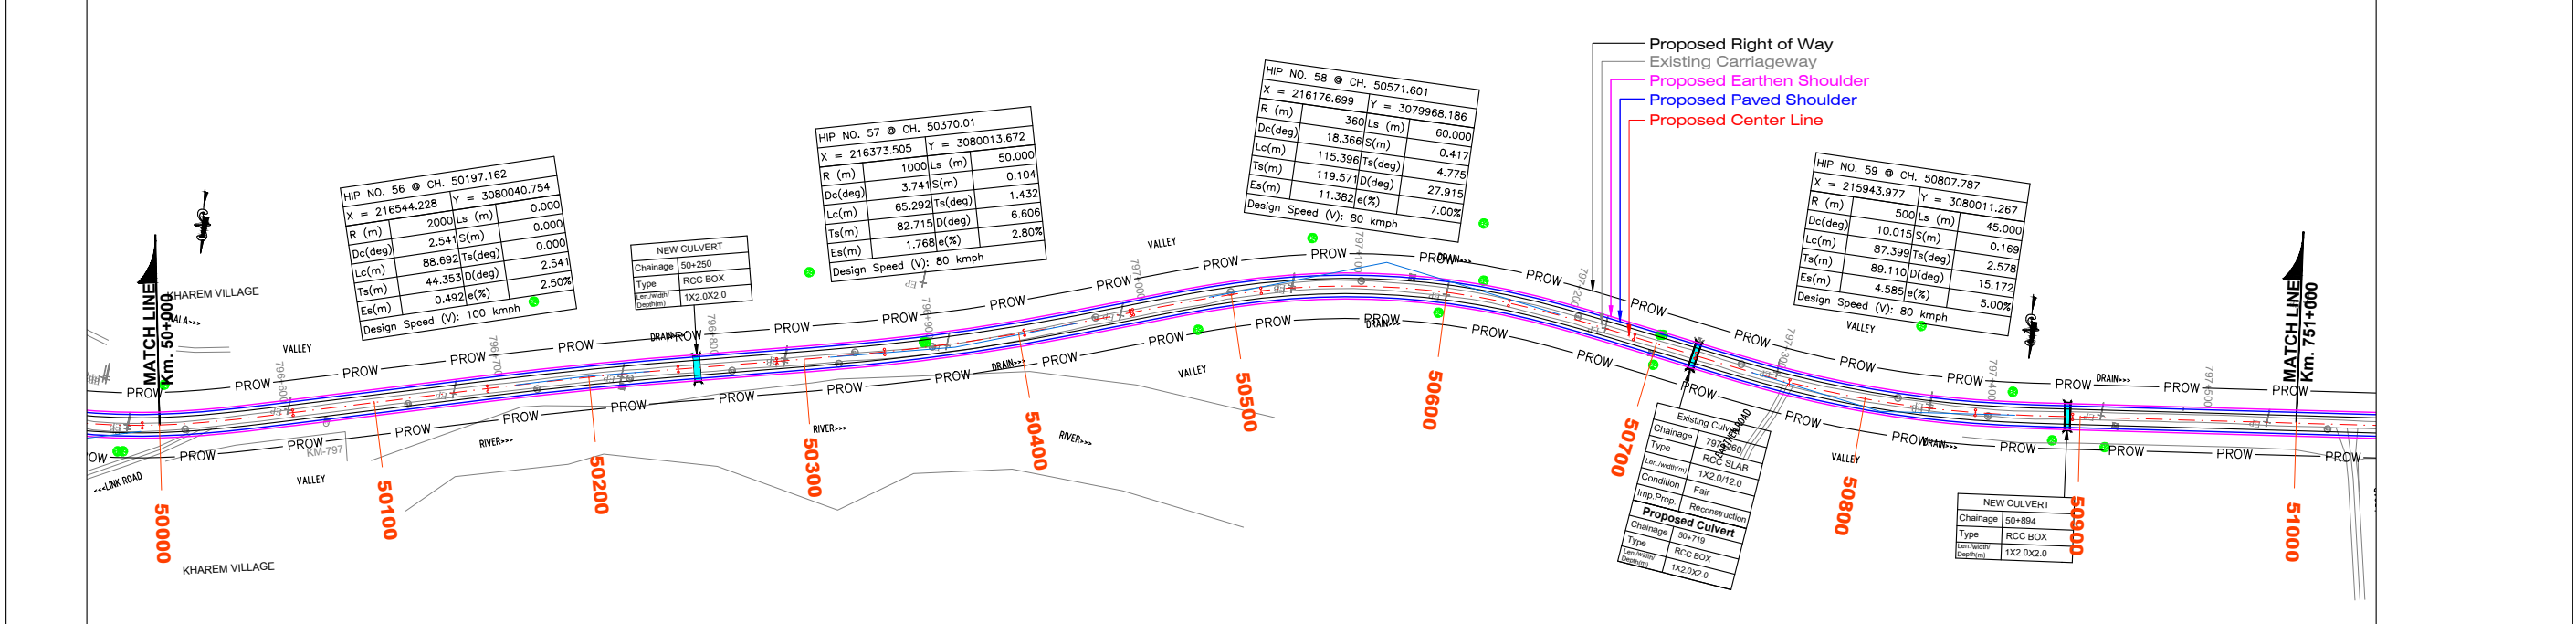

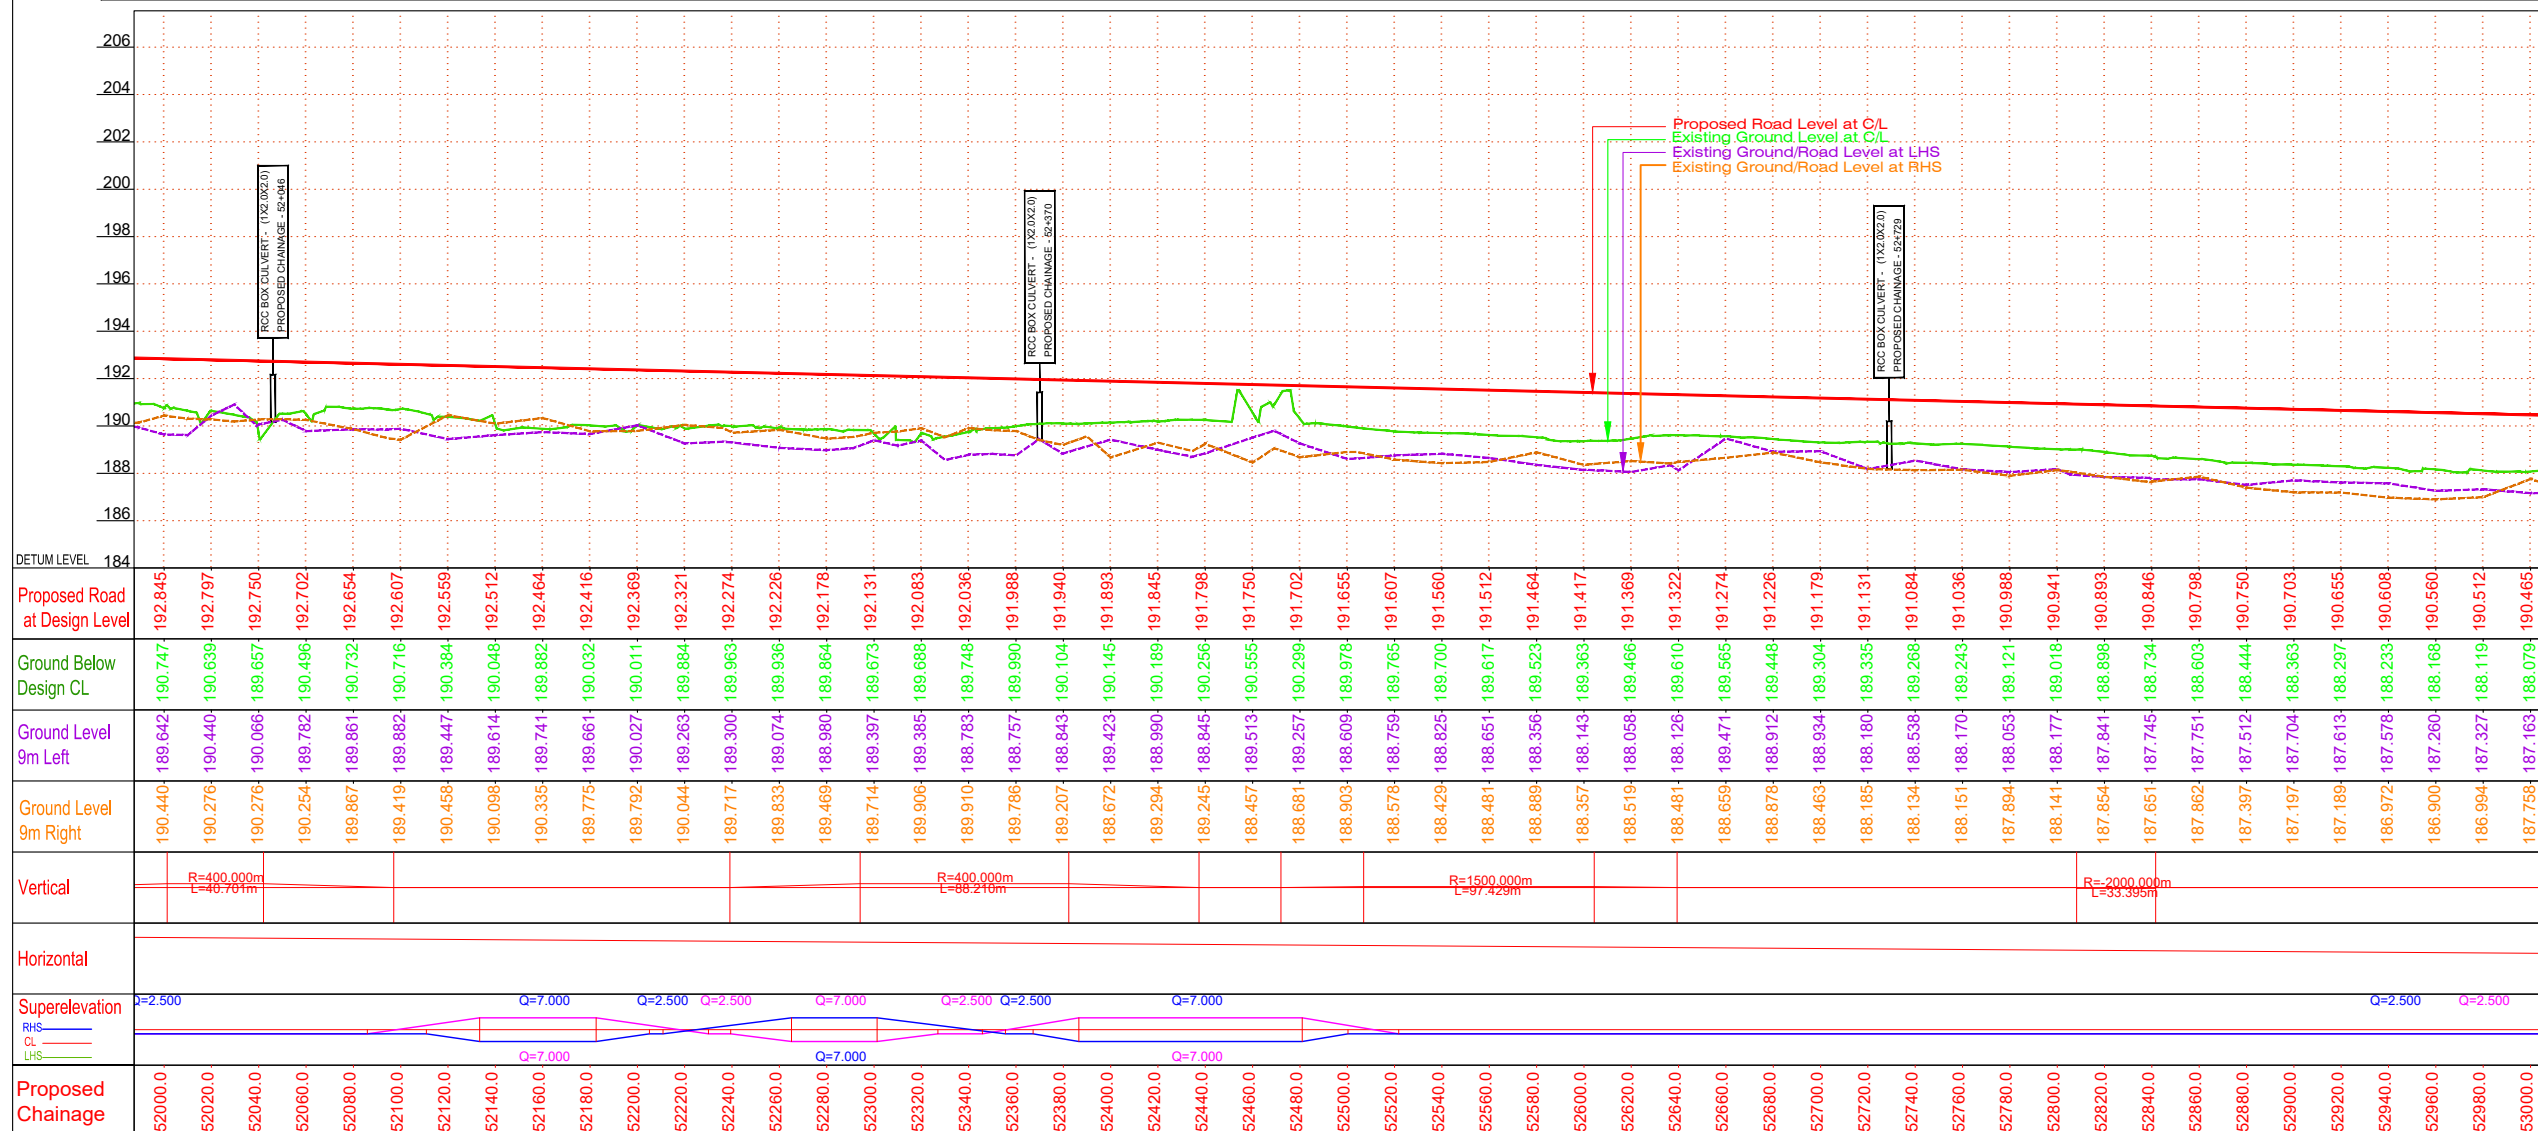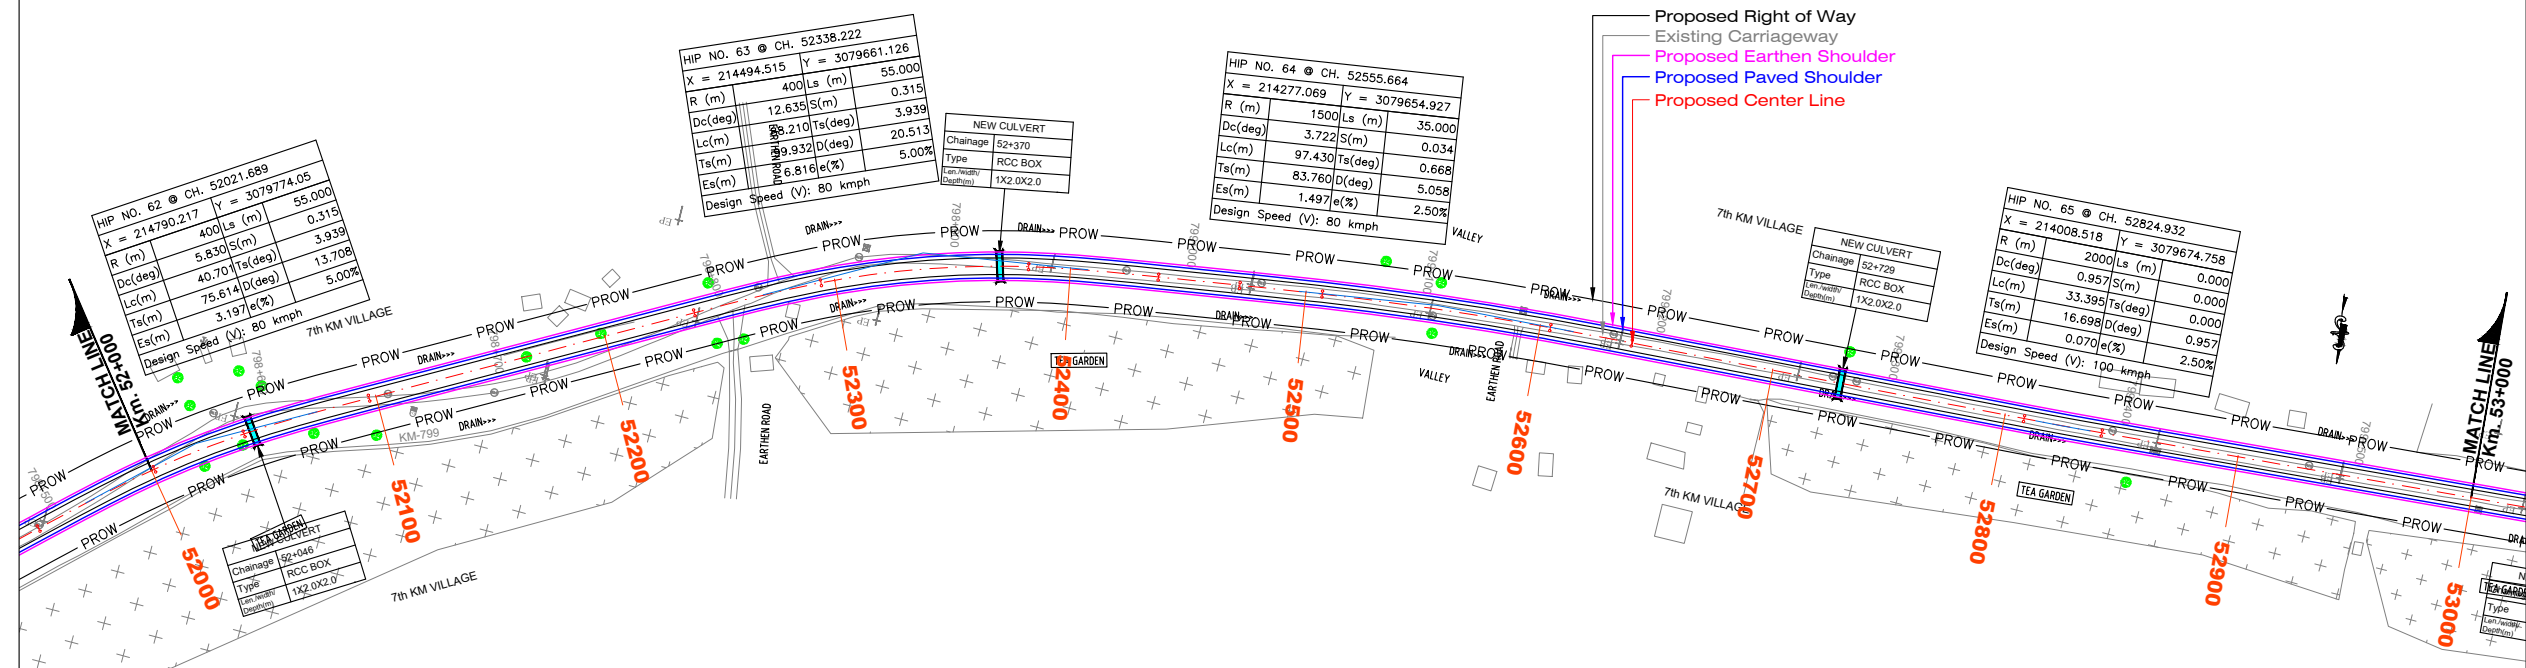

**National Highways and
infrastructure Development
Corporation Limited**



Chaitanya Projects Consultancy Pvt. Ltd.
C-5, 2ND FLOOR, R.K.TOWER PLOT NO.- 21-22,
SECTOR-4, VAISHALI, GHAZIABAD
PH.: 0120-3223419, 4120472, FAX: 0120-4110472

Preparation of Feasibility Study and Detailed
Report for Two Laning of NH-15 (old NH-52) from Km 771.000 to
Tibi Village-Kheram Village) (Length 19.854 Km) in the state of
Arunachal Pradesh on EPC Mode

Horizontal= 1:2000
Vertical= 1:200

PLAN & PROFILE (PACKAGE - II)
(KAMLANG JUNCTION TO CHOWKHAM)
(CH: 52+000 To CH: 53+000)

NHIDCL/CPC/FPDR/NH-15/KAMLANG-CHOW/HW/P&P/ 29			
DATE : MAY-2023		Revision: R0	
PREPARED BY	DESIGNED BY	CHECKED BY	APPROVED BY
S.SINGH	S.KUMAR	P.MISHRA	S.K. SINHA

