



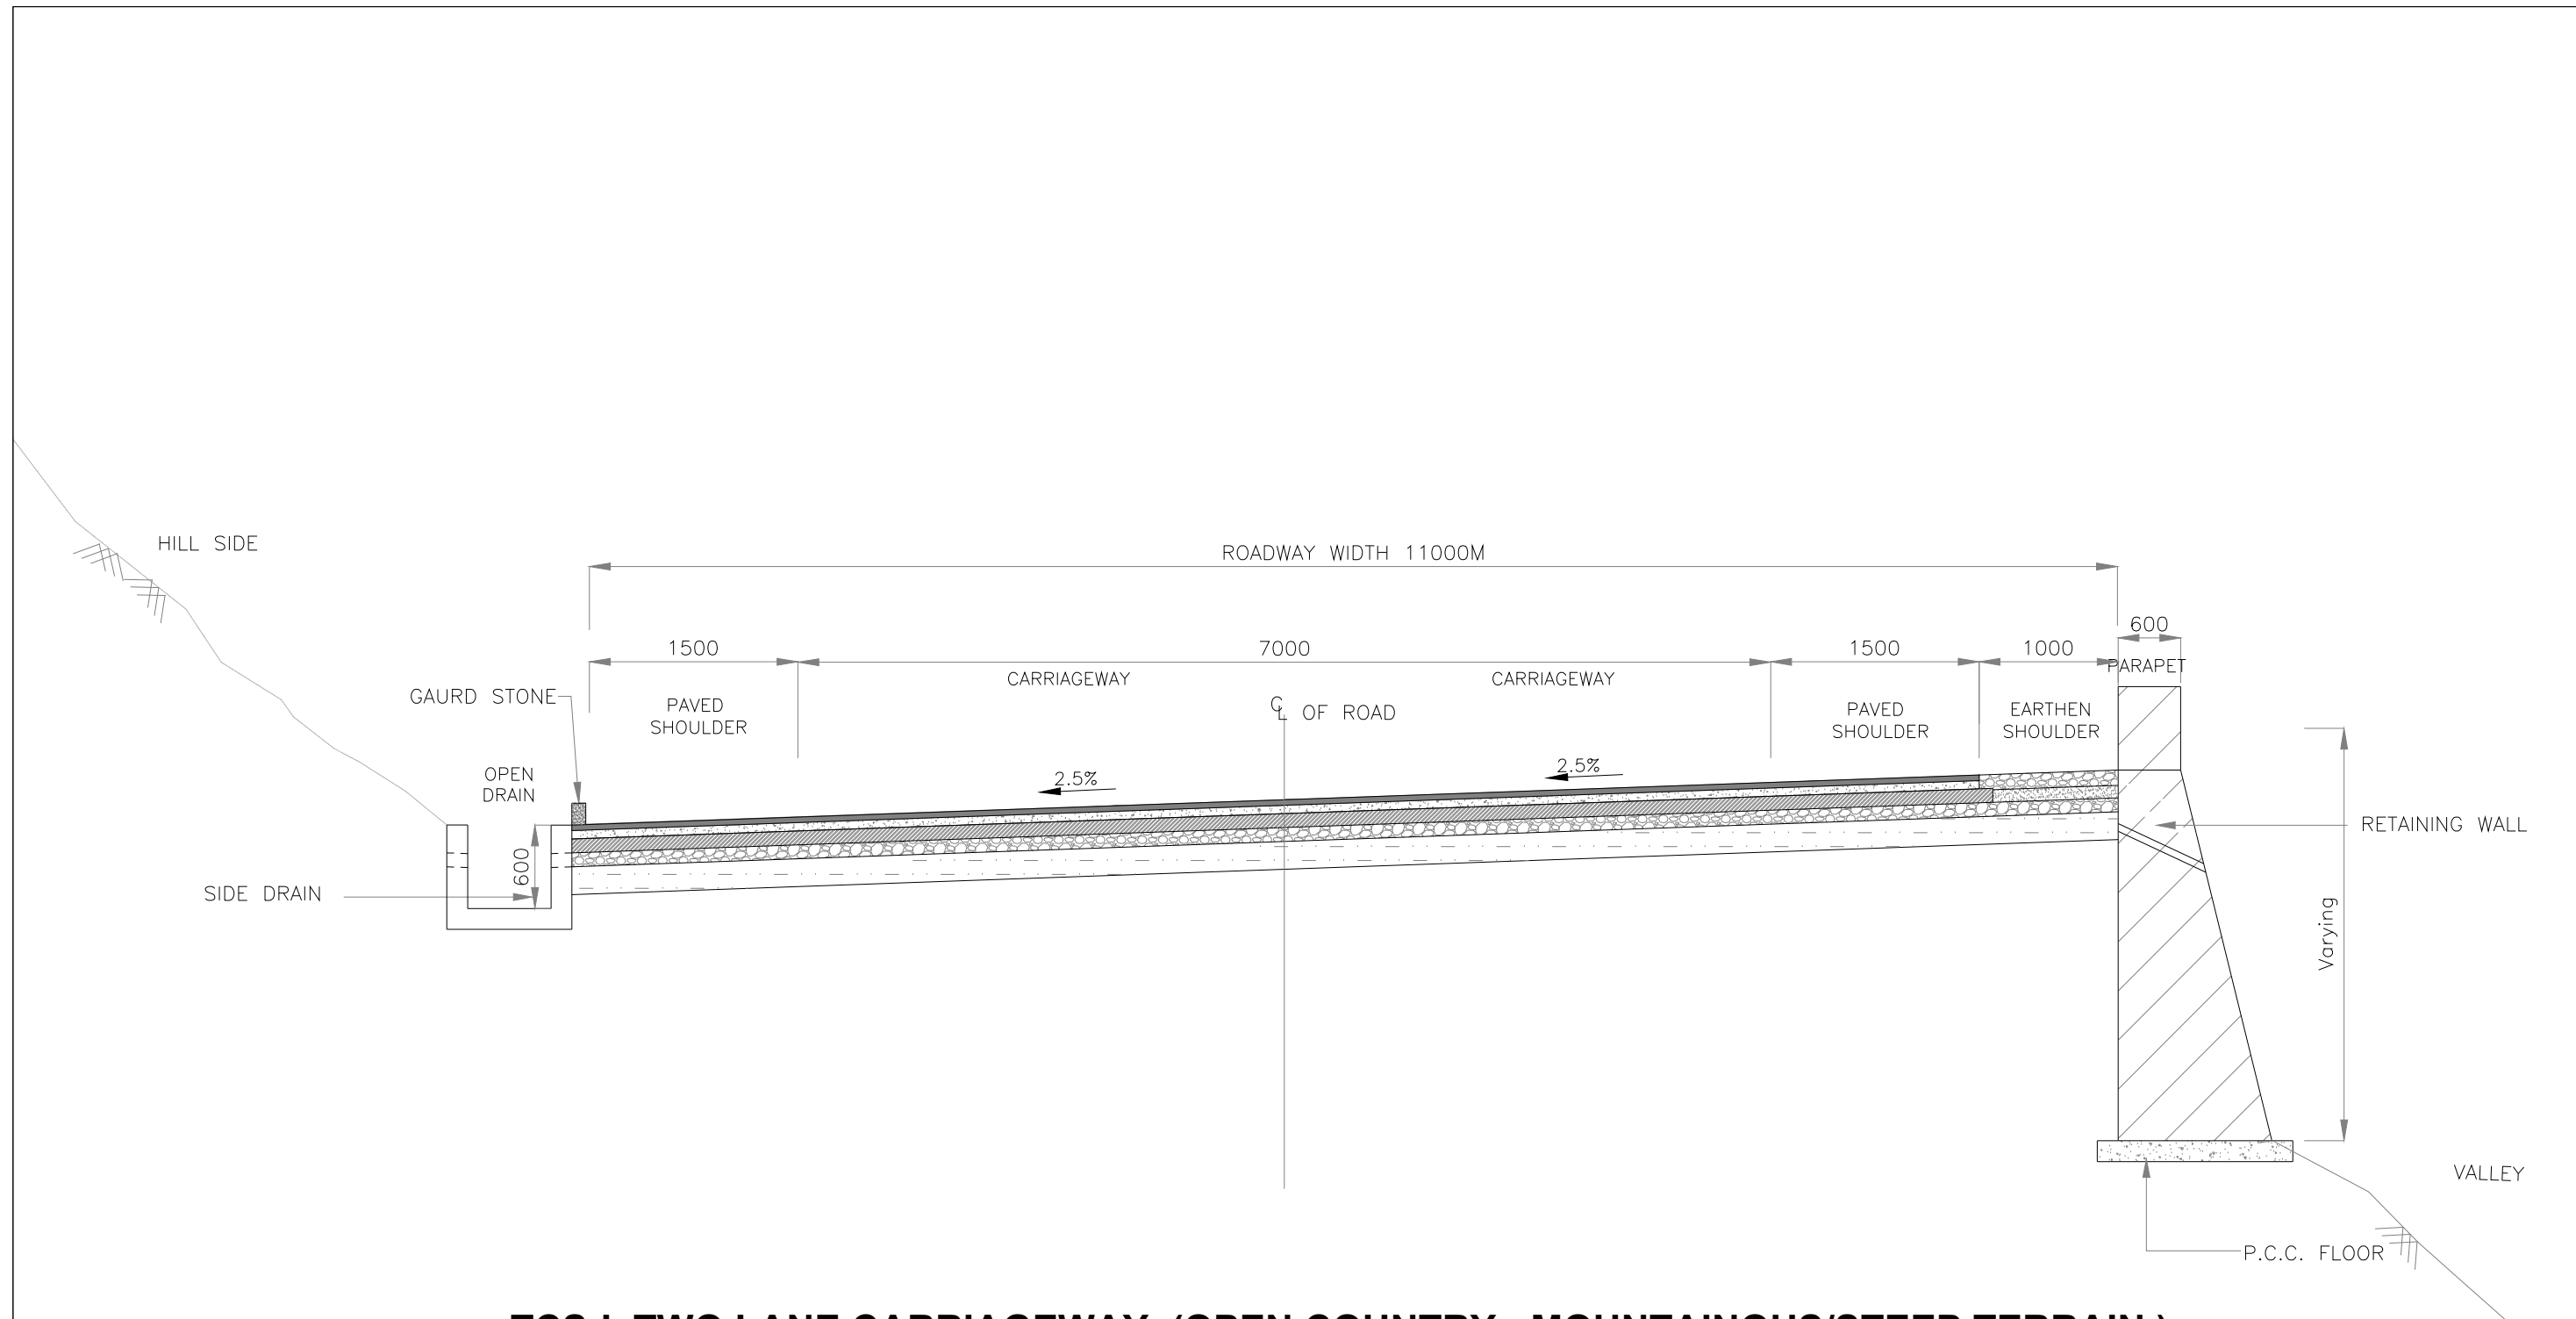

**TCS-I TWO LANE CARRIAGEWAY, (OPEN COUNTRY - MOUNTAINOUS/STEEP TERRAIN)
WITH RETAINING WALL AND PARAPET ON NEW ALIGNMENT**


(Fig. 2.8 As per Two Lane Manual 2018)

				Project Title				This drawing is the property of AGNITIO INFRASTRUCTURE PROJECTS PVT LTD and must not be passed on to any person or body not authorised by us to receive it nor be copied or otherwise made use of either in full or in part by such person or body without our prior permission in writing.				Client				Drawing Title:				CONSULTANT						
				Consultancy Services for carrying out Feasibility Study, Preparation of Detailed Project Report (DPR) and providing pre-construction services in respect of 2 Laning of Kohima Bypass connecting NH-39 (New NH-02) ,NH-150 (New NH-02), NH-61 (New NH-29) and NH-39 (New NH-02) on Engineering, Procurement and Construction (EPC) mode in the state of Nagaland				Original Size: A2				 National Highways & Infrastructure Development Corporation Ltd				TYPICAL CROSS SECTION				HIGHWAY ENGINEERING CONSULTANT IN ASSOCIATION WITH AGNITIO INFRASTRUCTURE PROJECTS PVT LTD						
								Path -								Drawing No.: HEC-AIPPL/NHIDCL/KB/TCS/01				Sheet : 01 OF 05						
								Plotting Scale:								Scale :- NTS										
Revision Details				Chk By	Date	Suffix					Drn P.RAWAT				Dgn. P.MISHRA				Appd A.C. GARG				Date JAN-2020			

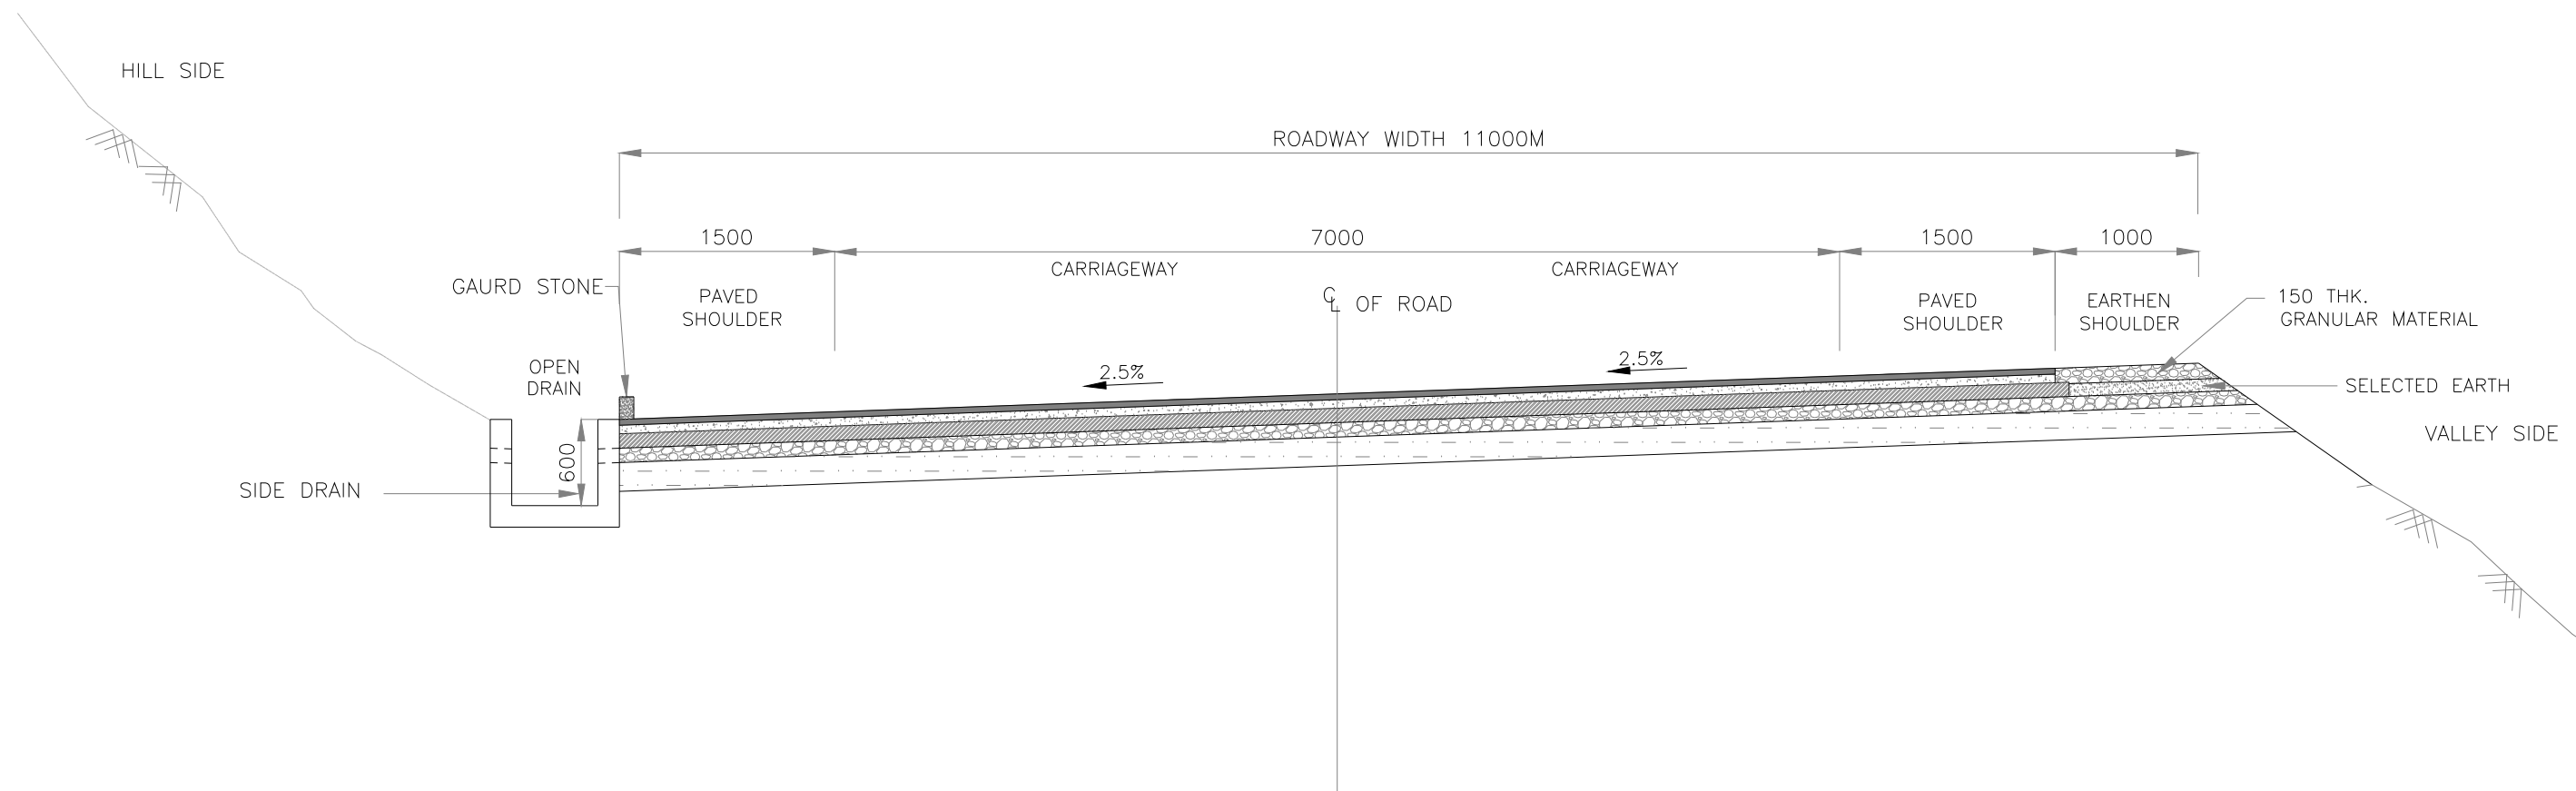

**TCS-II TWO LANE CARRIAGEWAY, (OPEN COUNTRY - MOUNTAINOUS/STEEP TERRAIN)
WITHOUT RETAINING WALL ON NEW ALIGNMENT**
(Fig. 2.9 As per Two Lane Manual 2018)


				Project Title				This drawing is the property of AGNITIO INFRASTRUCTURE PROJECTS PVT LTD and must not be passed on to any person or body not authorised by us to receive it nor be copied or otherwise made use of either in full or in part by such person or body without our prior permission in writing.				Client				Drawing Title:				CONSULTANT			
				Consultancy Services for carrying out Feasibility Study, Preparation of Detailed Project Report (DPR) and providing pre-construction services in respect of 2 Laning of Kohima Bypass connecting NH-39 (New NH-02) ,NH-150 (New NH-02), NH-61 (New NH-29) and NH-39 (New NH-02) on Engineering, Procurement and Construction (EPC) mode in the state of Nagaland				Original Size: A2				 National Highways & Infrastructure Development Corporation Ltd				TYPICAL CROSS SECTION				HIGHWAY ENGINEERING CONSULTANT IN ASSOCIATION WITH AGNITIO INFRASTRUCTURE PROJECTS PVT LTD			
				Path -												Sheet : 02 OF 05							
Revision Details				Chk By	Date	Suffix		Plotting Scale:								Scale :- NTS				Dgn. P.MISHRA		Appd A.C. GARG	

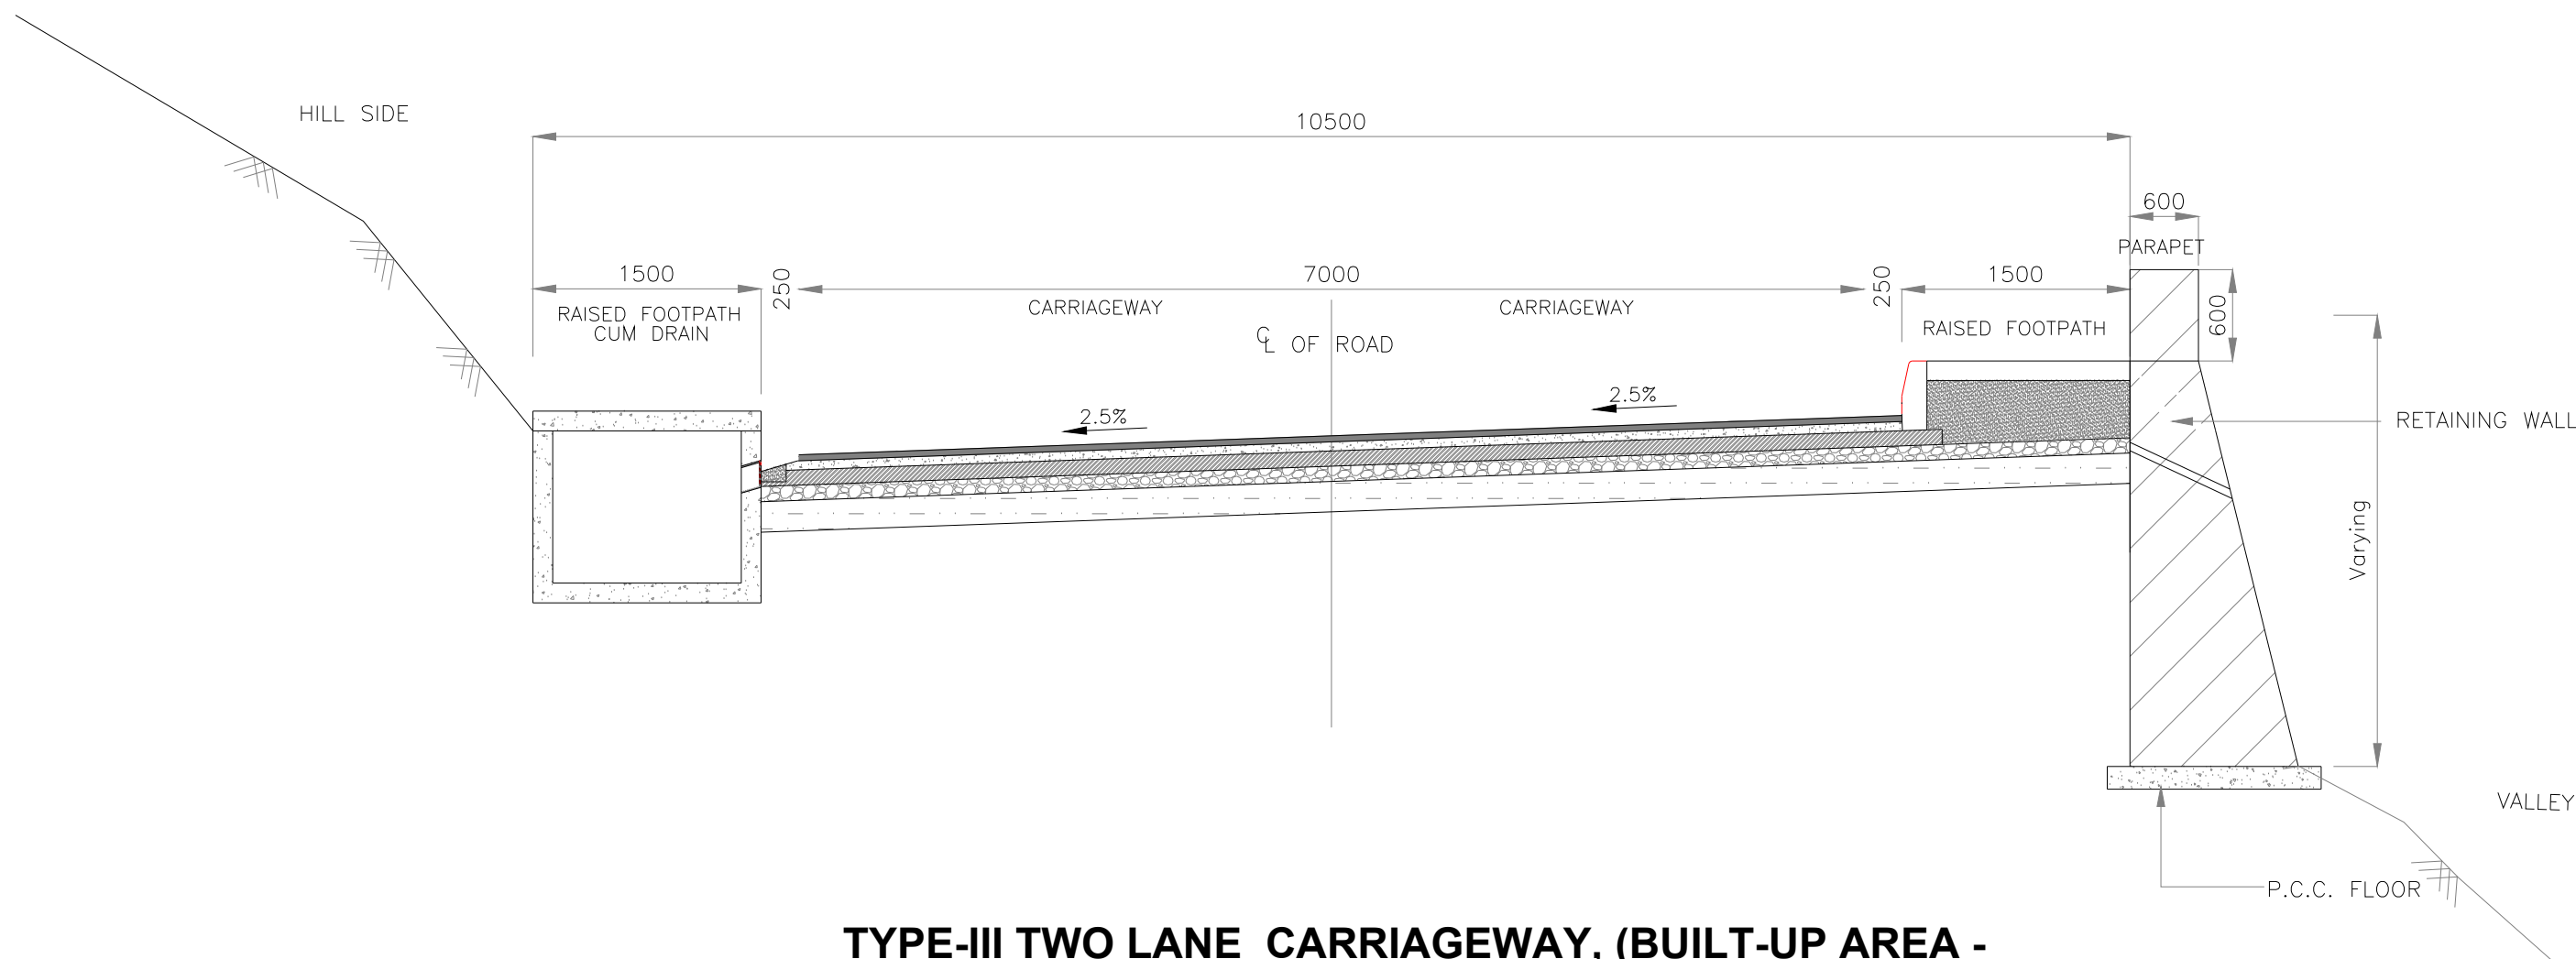

TYPE-III TWO LANE CARRIAGEWAY, (BUILT-UP AREA - MOUNTAINOUS TERRAIN), WITH RETAINING WALL


(Fig. 2.10 As per Two Lane Manual 2018)

				Project Title		This drawing is the property of AGNITIO INFRASTRUCTURE PROJECTS PVT LTD and must not be passed on to any person or body not authorised by us to receive it nor be copied or otherwise made use of either in full or in part by such person or body without our prior permission in writing. Original Size: A2 Path - Plotting Scale:	Client  National Highways & Infrastructure Development Corporation Ltd	Drawing Title:		TYPICAL CROSS SECTION		<u>CONSULTANT</u>	
				Consultancy Services for carrying out Feasibility Study, Preparation of Detailed Project Report (DPR) and providing pre-construction services in respect of 2 Laning of Kohima Bypass connecting NH-39 (New NH-02), NH-150 (New NH-02), NH-61 (New NH-29) and NH-39 (New NH-02) on Engineering, Procurement and Construction (EPC) mode in the state of Nagaland				Drawing No.: HEC-AIPPL/NHIDCL/KB/TCS/03		Sheet : 03 OF 05		HIGHWAY ENGINEERING CONSULTANT IN ASSOCIATION WITH AGNITIO INFRASTRUCTURE PROJECTS PVT LTD	
								Scale :- NTS					
Revision Details				Chk By	Date	Suffix		Drn P.RAWAT	Dgn. P.MISHRA	Appd A.C. GARG	Date JAN-2020		

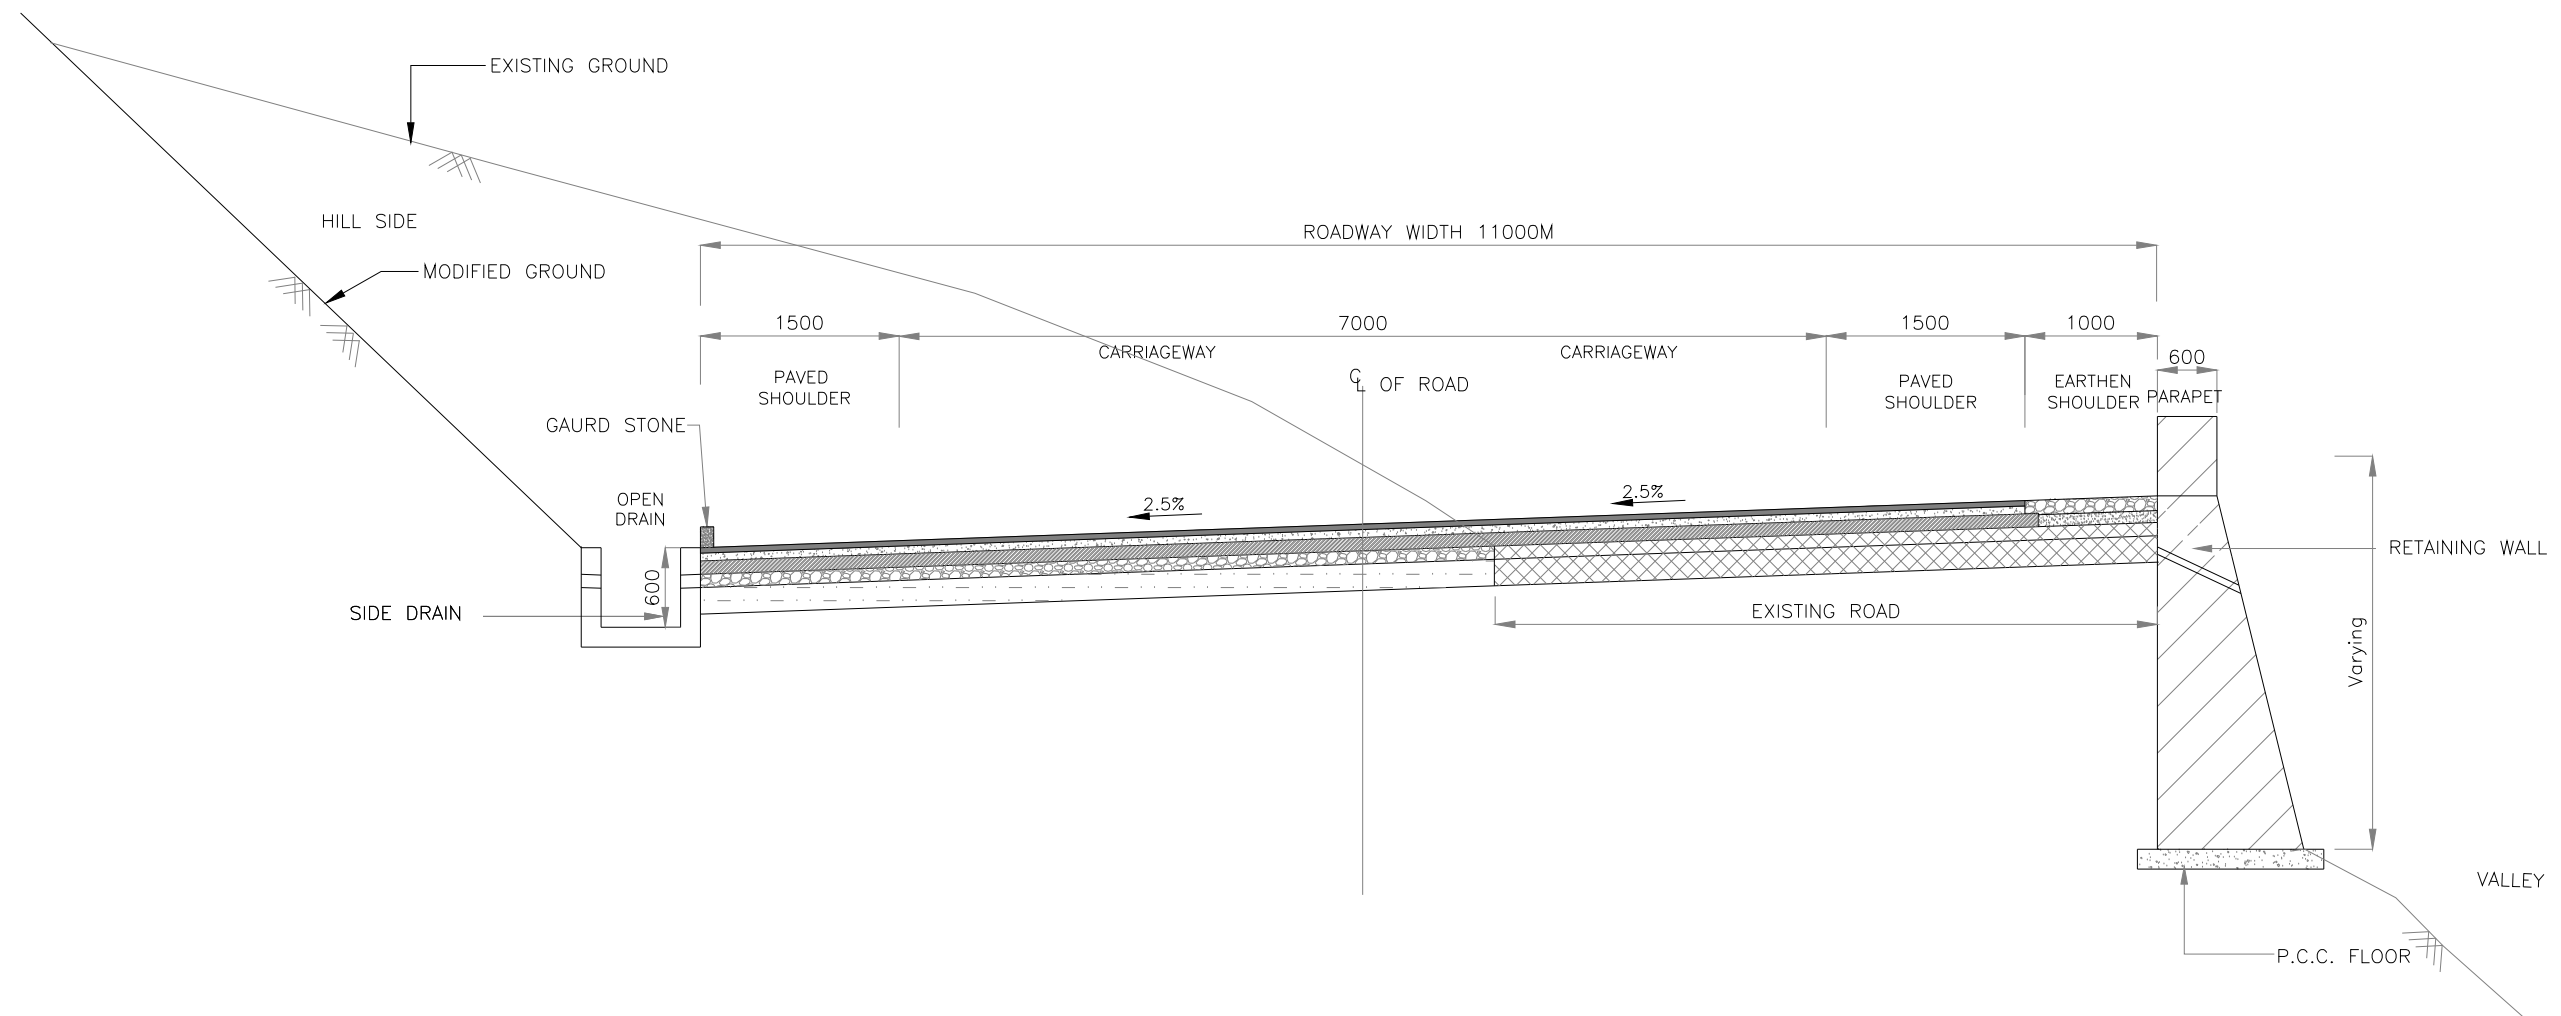

**TCS-IV TWO LANE CARRIAGEWAY, (OPEN COUNTRY - MOUNTAINOUS TERRAIN)
WITH RETAINING WALL AND PARAPET ON EXISTING ALIGNMENT**
(Fig. 2.8 As per Two Lane Manual 2018)


				Project Title				This drawing is the property of AGNITIO INFRASTRUCTURE PROJECTS PVT LTD and must not be passed on to any person or body not authorised by us to receive it nor be copied or otherwise made use of either in full or in part by such person or body without our prior permission in writing.				Client				Drawing Title:				CONSULTANT							
				Consultancy Services for carrying out Feasibility Study, Preparation of Detailed Project Report (DPR) and providing pre-construction services in respect of 2 Laning of Kohima Bypass connecting NH-39 (New NH-02) ,NH-150 (New NH-02), NH-61 (New NH-29) and NH-39 (New NH-02) on Engineering, Procurement and Construction (EPC) mode in the state of Nagaland				Original Size: A2				 National Highways & Infrastructure Development Corporation Ltd				TYPICAL CROSS SECTION				HIGHWAY ENGINEERING CONSULTANT IN ASSOCIATION WITH AGNITIO INFRASTRUCTURE PROJECTS PVT LTD							
								Path -								Drawing No.: HEC-AIPPL/NHIDCL/KB/TCS/04								Sheet : 04 OF 05			
Revision Details				Chk By	Date	Suffix		Plotting Scale:								Scale :- NTS								Dgn. P.MISHRA			
												Drn. P.RAWAT															

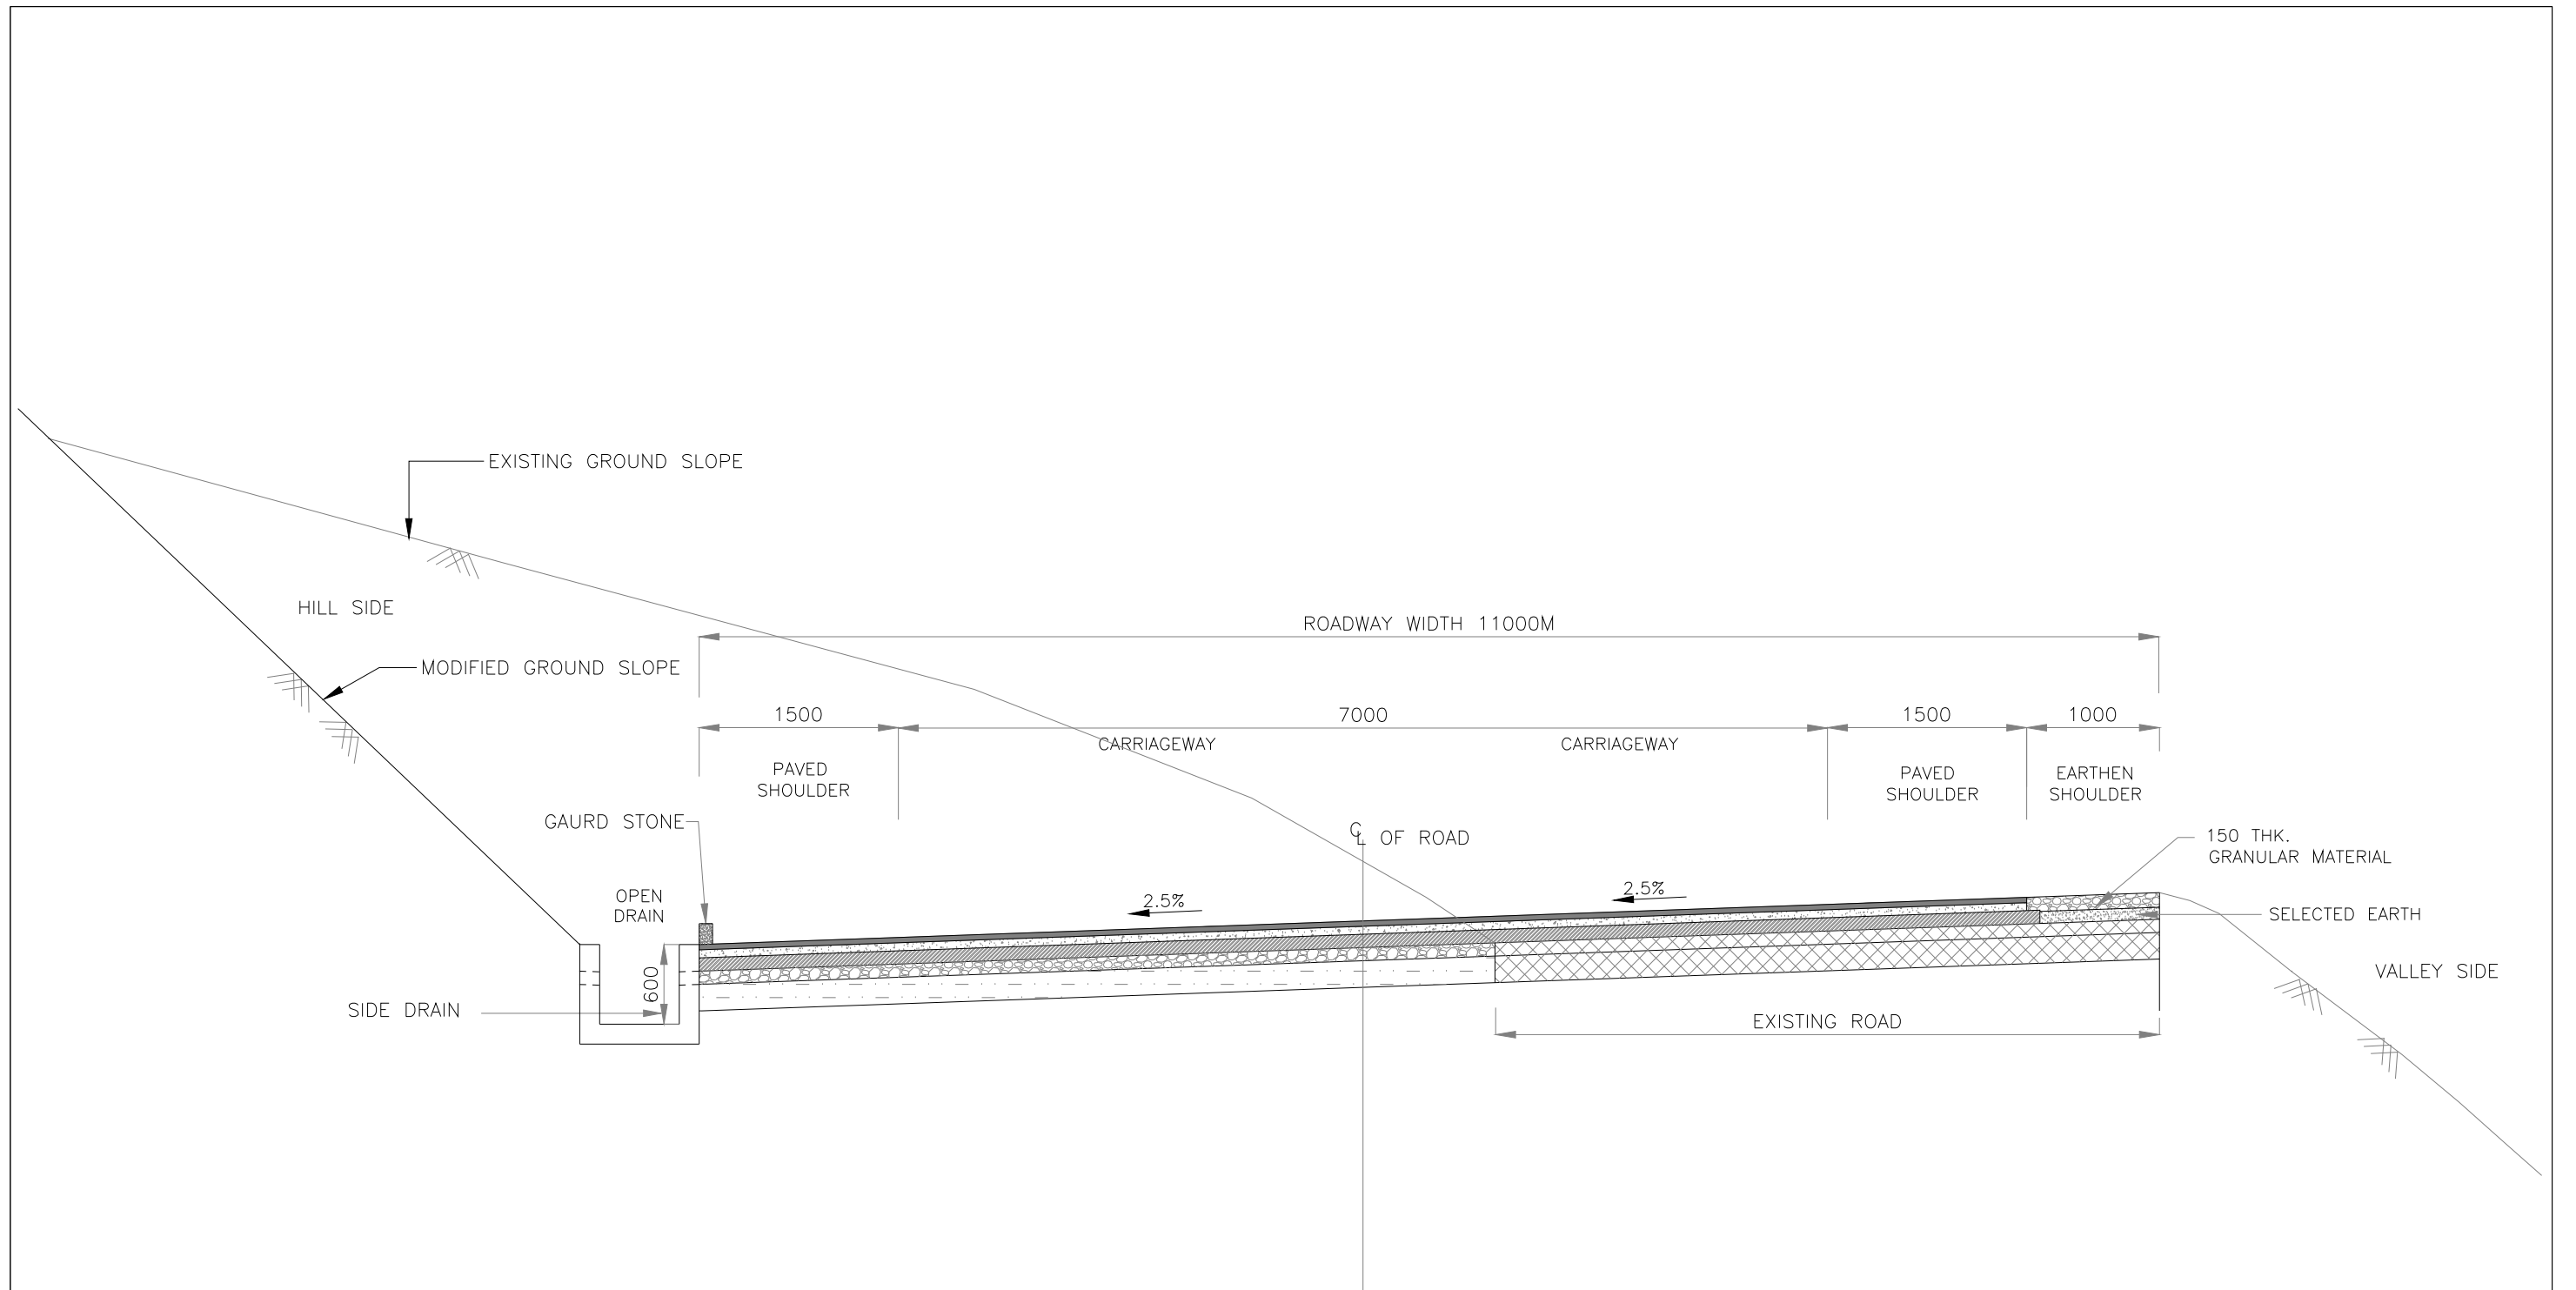

**TCS-V TWO LANE CARRIAGEWAY, (OPEN COUNTRY - MOUNTAINOUS TERRAIN)
WITHOUT RETAINING WALL ON EXISTING ALIGNMENT**


(Fig. 2.9 As per Two Lane Manual 2018)

				Project Title		This drawing is the property of AGNITIO INFRASTRUCTURE PROJECTS PVT LTD and must not be passed on to any person or body not authorised by us to receive it nor be copied or otherwise made use of either in full or in part by such person or body without our prior permission in writing.		Client		Drawing Title:		CONSULTANT				
				Consultancy Services for carrying out Feasibility Study, Preparation of Detailed Project Report (DPR) and providing pre-construction services in respect of 2 Laning of Kohima Bypass connecting NH-39 (New NH-02), NH-150 (New NH-02), NH-61 (New NH-29) and NH-39 (New NH-02) on Engineering, Procurement and Construction (EPC) mode in the state of Nagaland		Original Size: A2		 National Highways & Infrastructure Development Corporation Ltd		TYPICAL CROSS SECTION		HIGHWAY ENGINEERING CONSULTANT IN ASSOCIATION WITH AGNITIO INFRASTRUCTURE PROJECTS PVT LTD				
						Path -				Drawing No.: HEC-AIPPL/NHIDCL/KB/TCS/05		Sheet : 05 OF 05				
Revision Details				Chk By	Date	Suffix	Plotting Scale:			Scale :- NTS		Dgn. P.RAWAT		Appd A.C. GARG		Date JAN-2020

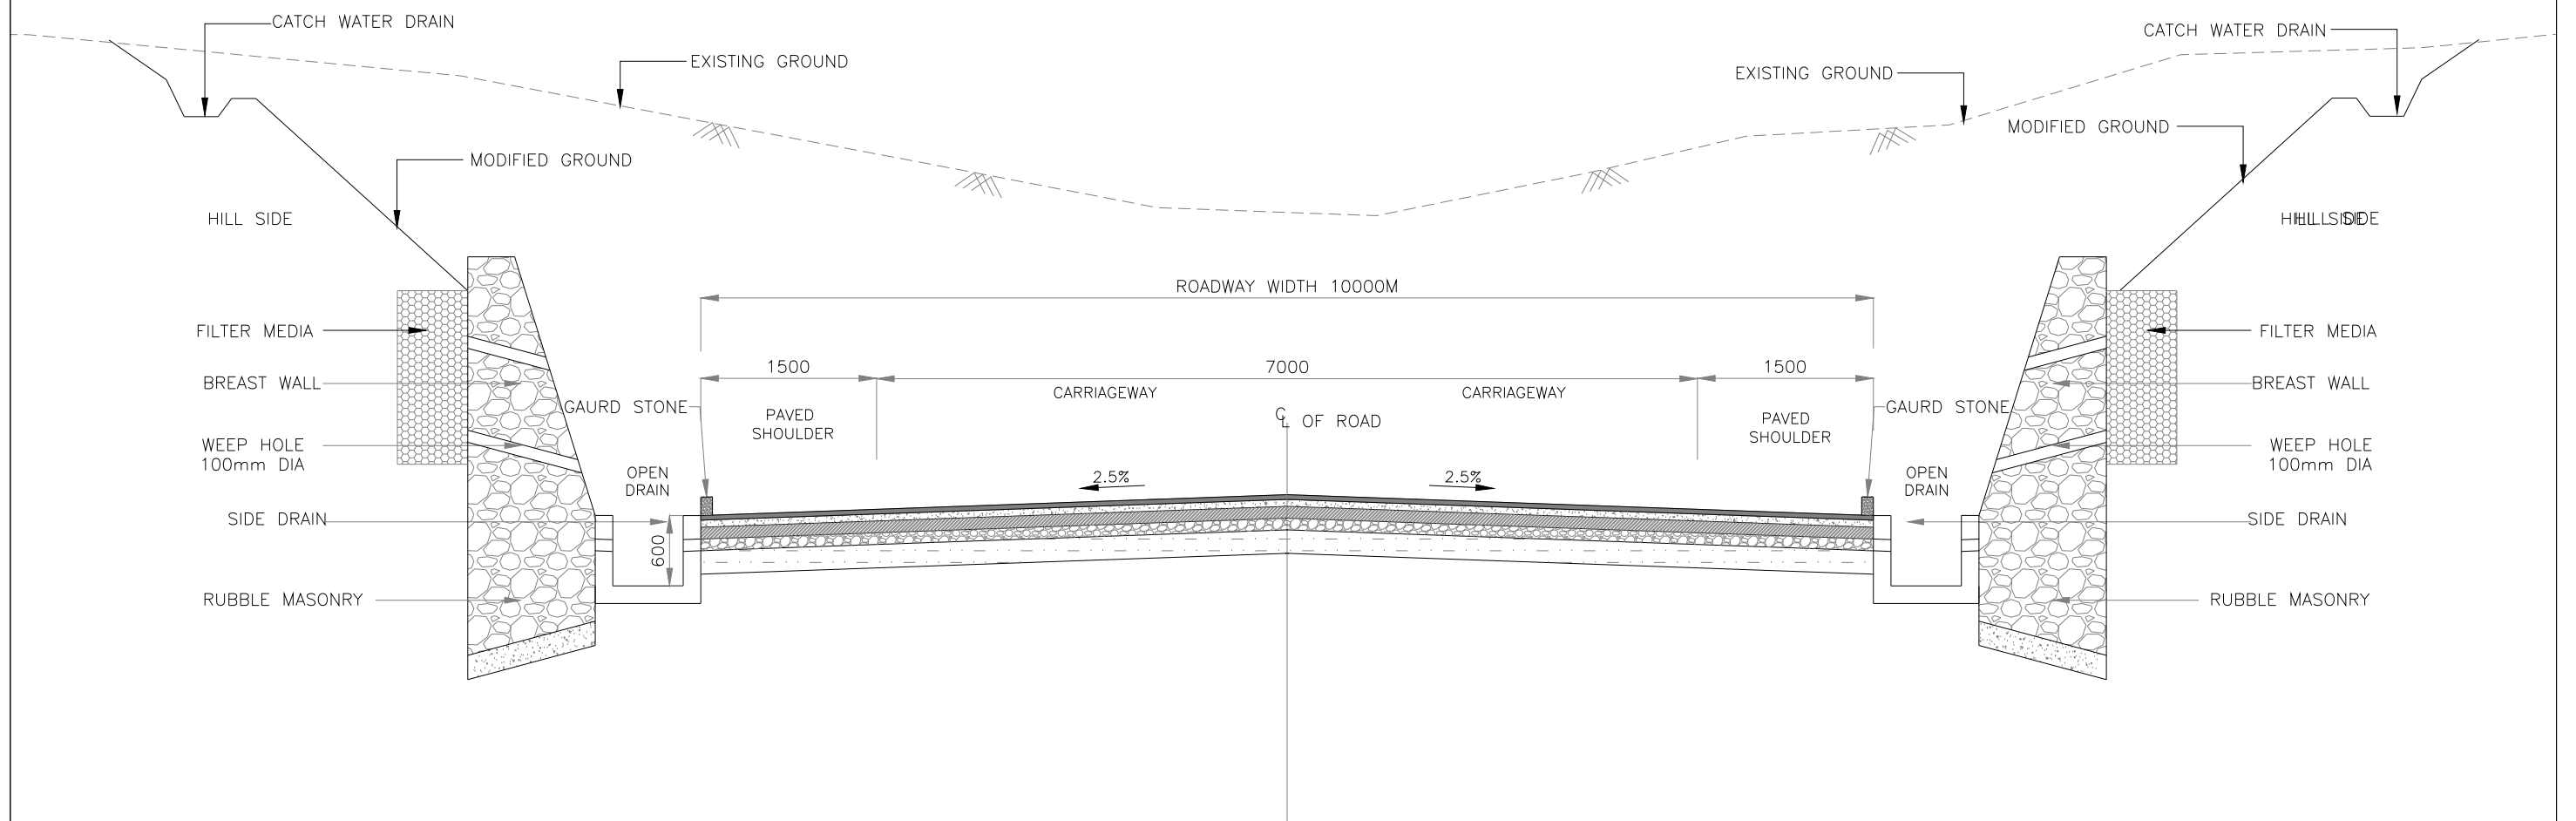


**TCS-VI TWO LANE CARRIAGEWAY, (OPEN COUNTRY - MOUNTAINOUS/STEEP TERRAIN)
BOX CUTTING WITH BOTH SIDE BREAST WALL ON NEW ALIGNMENT**


				Project Title Consultancy Services for carrying out Feasibility Study, Preparation of Detailed Project Report (DPR) and providing pre-construction services in respect of 2 Laning of Kohima Bypass connecting NH-39 (New NH-02) ,NH-150 (New NH-02), NH-61 (New NH-29) and NH-39 (New NH-02) on Engineering, Procurement and Construction (EPC) mode in the state of Nagaland	This drawing is the property of AGNITIO INFRASTRUCTURE PROJECTS PVT LTD and must not be passed on to any person or body not authorised by us to receive it nor be copied or otherwise made use of either in full or in part by such person or body without our prior permission in writing. Original Size: A2 Path - Plotting Scale:	Client  National Highways & Infrastructure Development Corporation Ltd	Drawing Title: TYPICAL CROSS SECTION		CONSULTANT HIGHWAY ENGINEERING CONSULTANT IN ASSOCIATION WITH AGNITIO INFRASTRUCTURE PROJECTS PVT LTD				
							Drawing No.: HEC-AIPPL/NHIDCL/KB/TCS/06		Sheet : 06 OF 05				
							Scale :- NTS						
Revision Details							Drn P.RAWAT	Dgn. P.MISHRA	Appd A.C. GARG	Date JAN-2020			

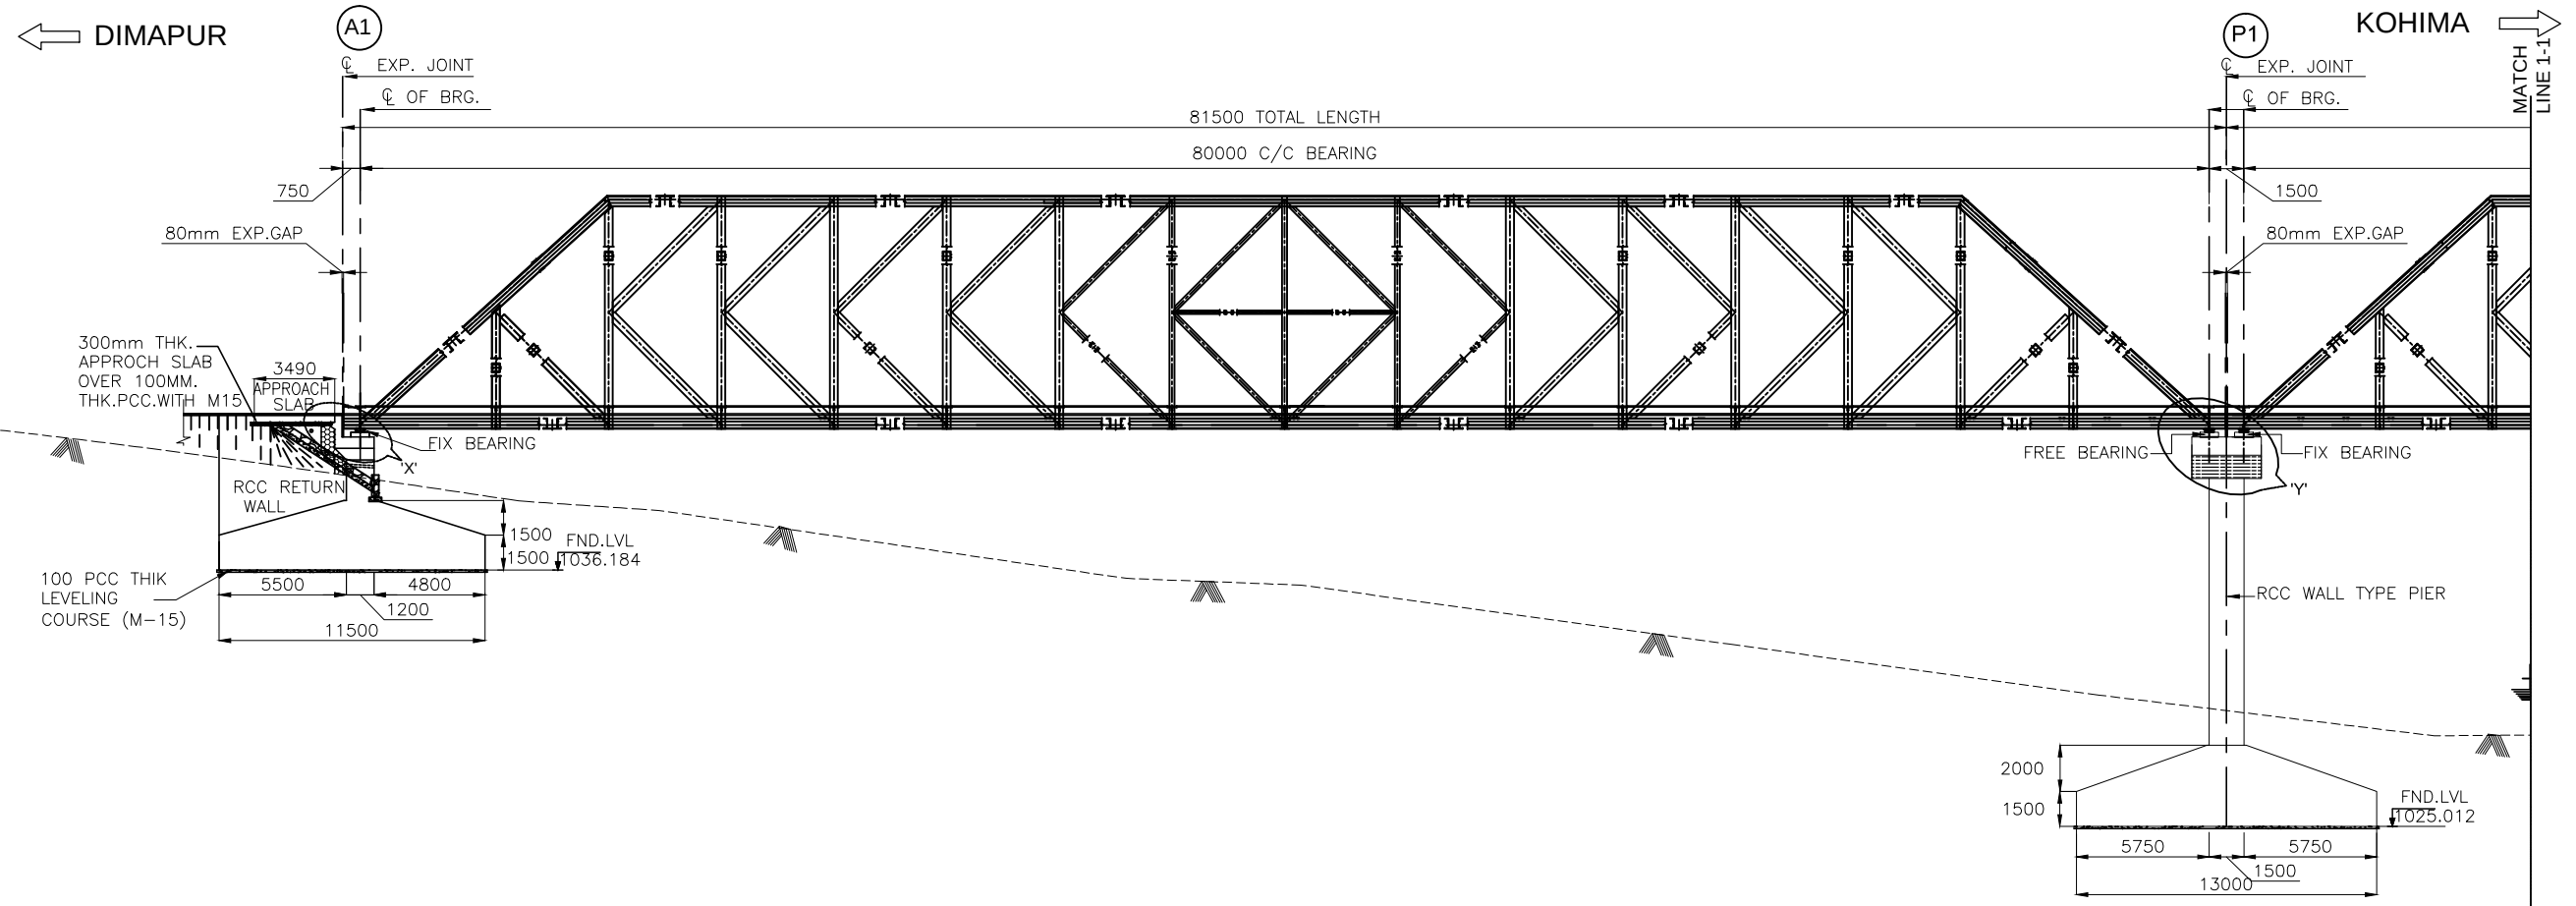


FRL. (m)	1042.935	1042.935
GROUND LVL.(m)	1040.184	1030.012
CH.(Km)	1+480	1+560


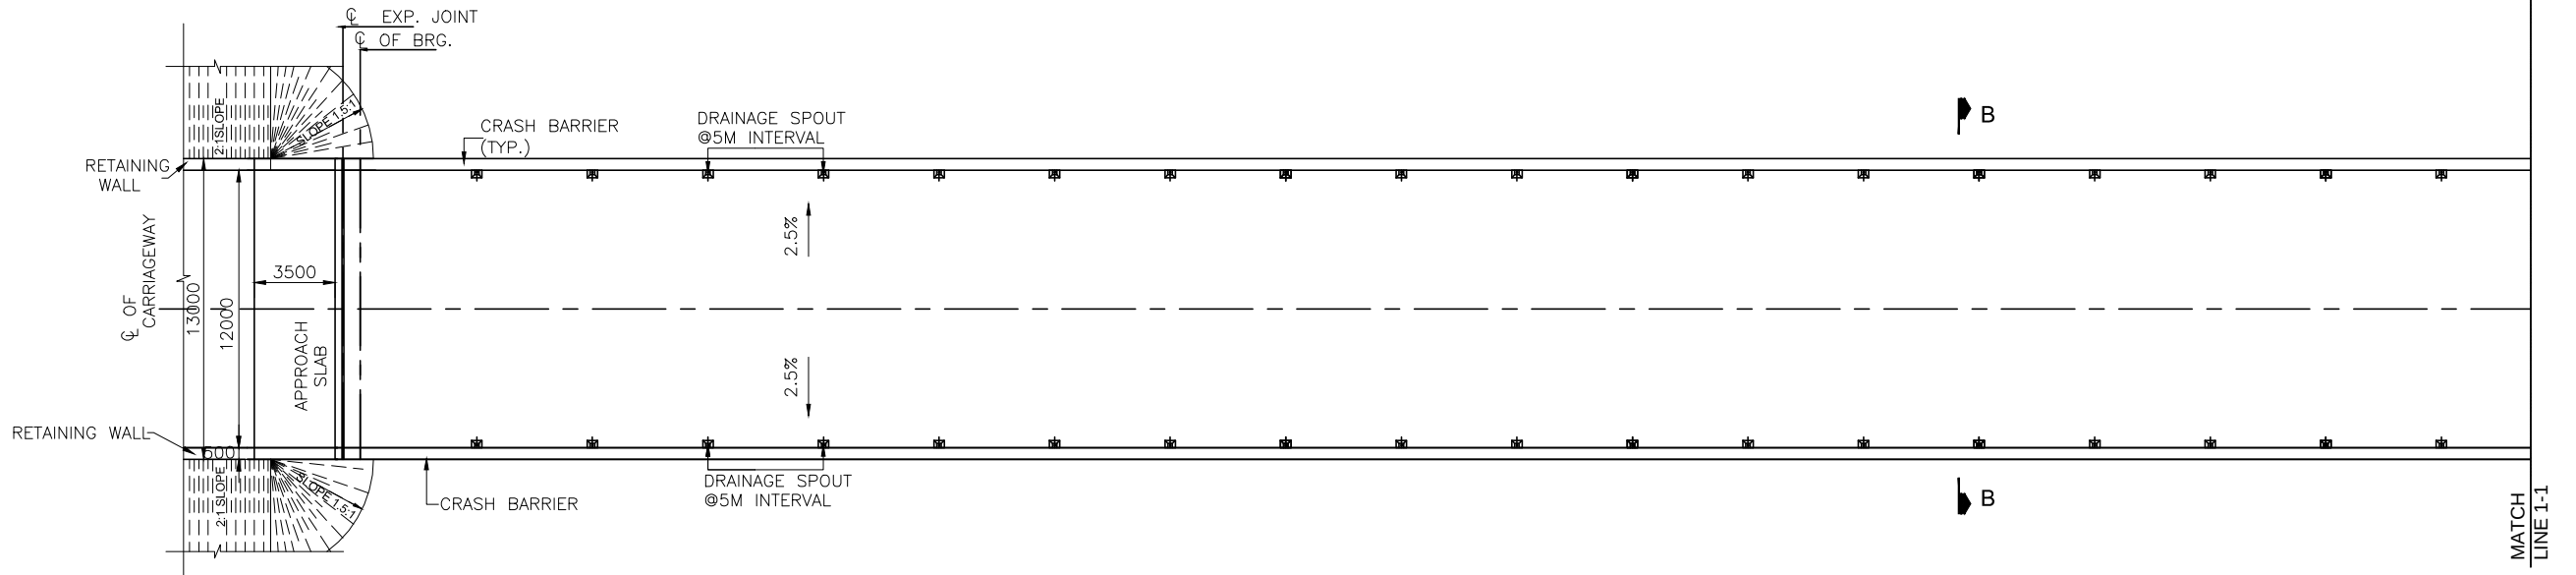



Project Title Consultancy Services for carrying out Feasibility Study, Preparation of Detailed Project Report (DPR) and providing pre-construction services in respect of 2 Lining of Kohima Bypass connecting NH-39 (New NH-02) ,NH-150 (New NH-02), NH-61 (New NH-29) and NH-39 (New NH-02) on Engineering, Procurement and Construction (EPC) mode in the state of Nagaland				This drawing is the property of AGNITIO INFRASTRUCTURE PROJECTS PVT LTD and must not be passed on to any person or body not authorised by us to receive it nor be copied or otherwise made use of either in full or in part by such person or body without our prior permission in writing. Original Size: A2 Path - Plotting Scale:		Client  National Highways & Infrastructure Development Corporation Ltd		Drawing Title: GENERAL ARRANGEMENT DRAWING BRIDGE AT DESIGN CH.Km. 1+600(3X81.5M)		CONSULTANT HIGHWAY ENGINEERING CONSULTANT IN ASSOCIATION WITH AGNITIO INFRASTRUCTURE PROJECTS PVT LTD	
Drawing No.: HEC-AIPPL/NHIDCL/KB/GAD/ S-101				Scale :- NTS		Sheet : 01 OF 04		Dgn.: GAURAV SINGH		Date: JAN.-2020	
Revision no.				Details		Chk. By		Date			

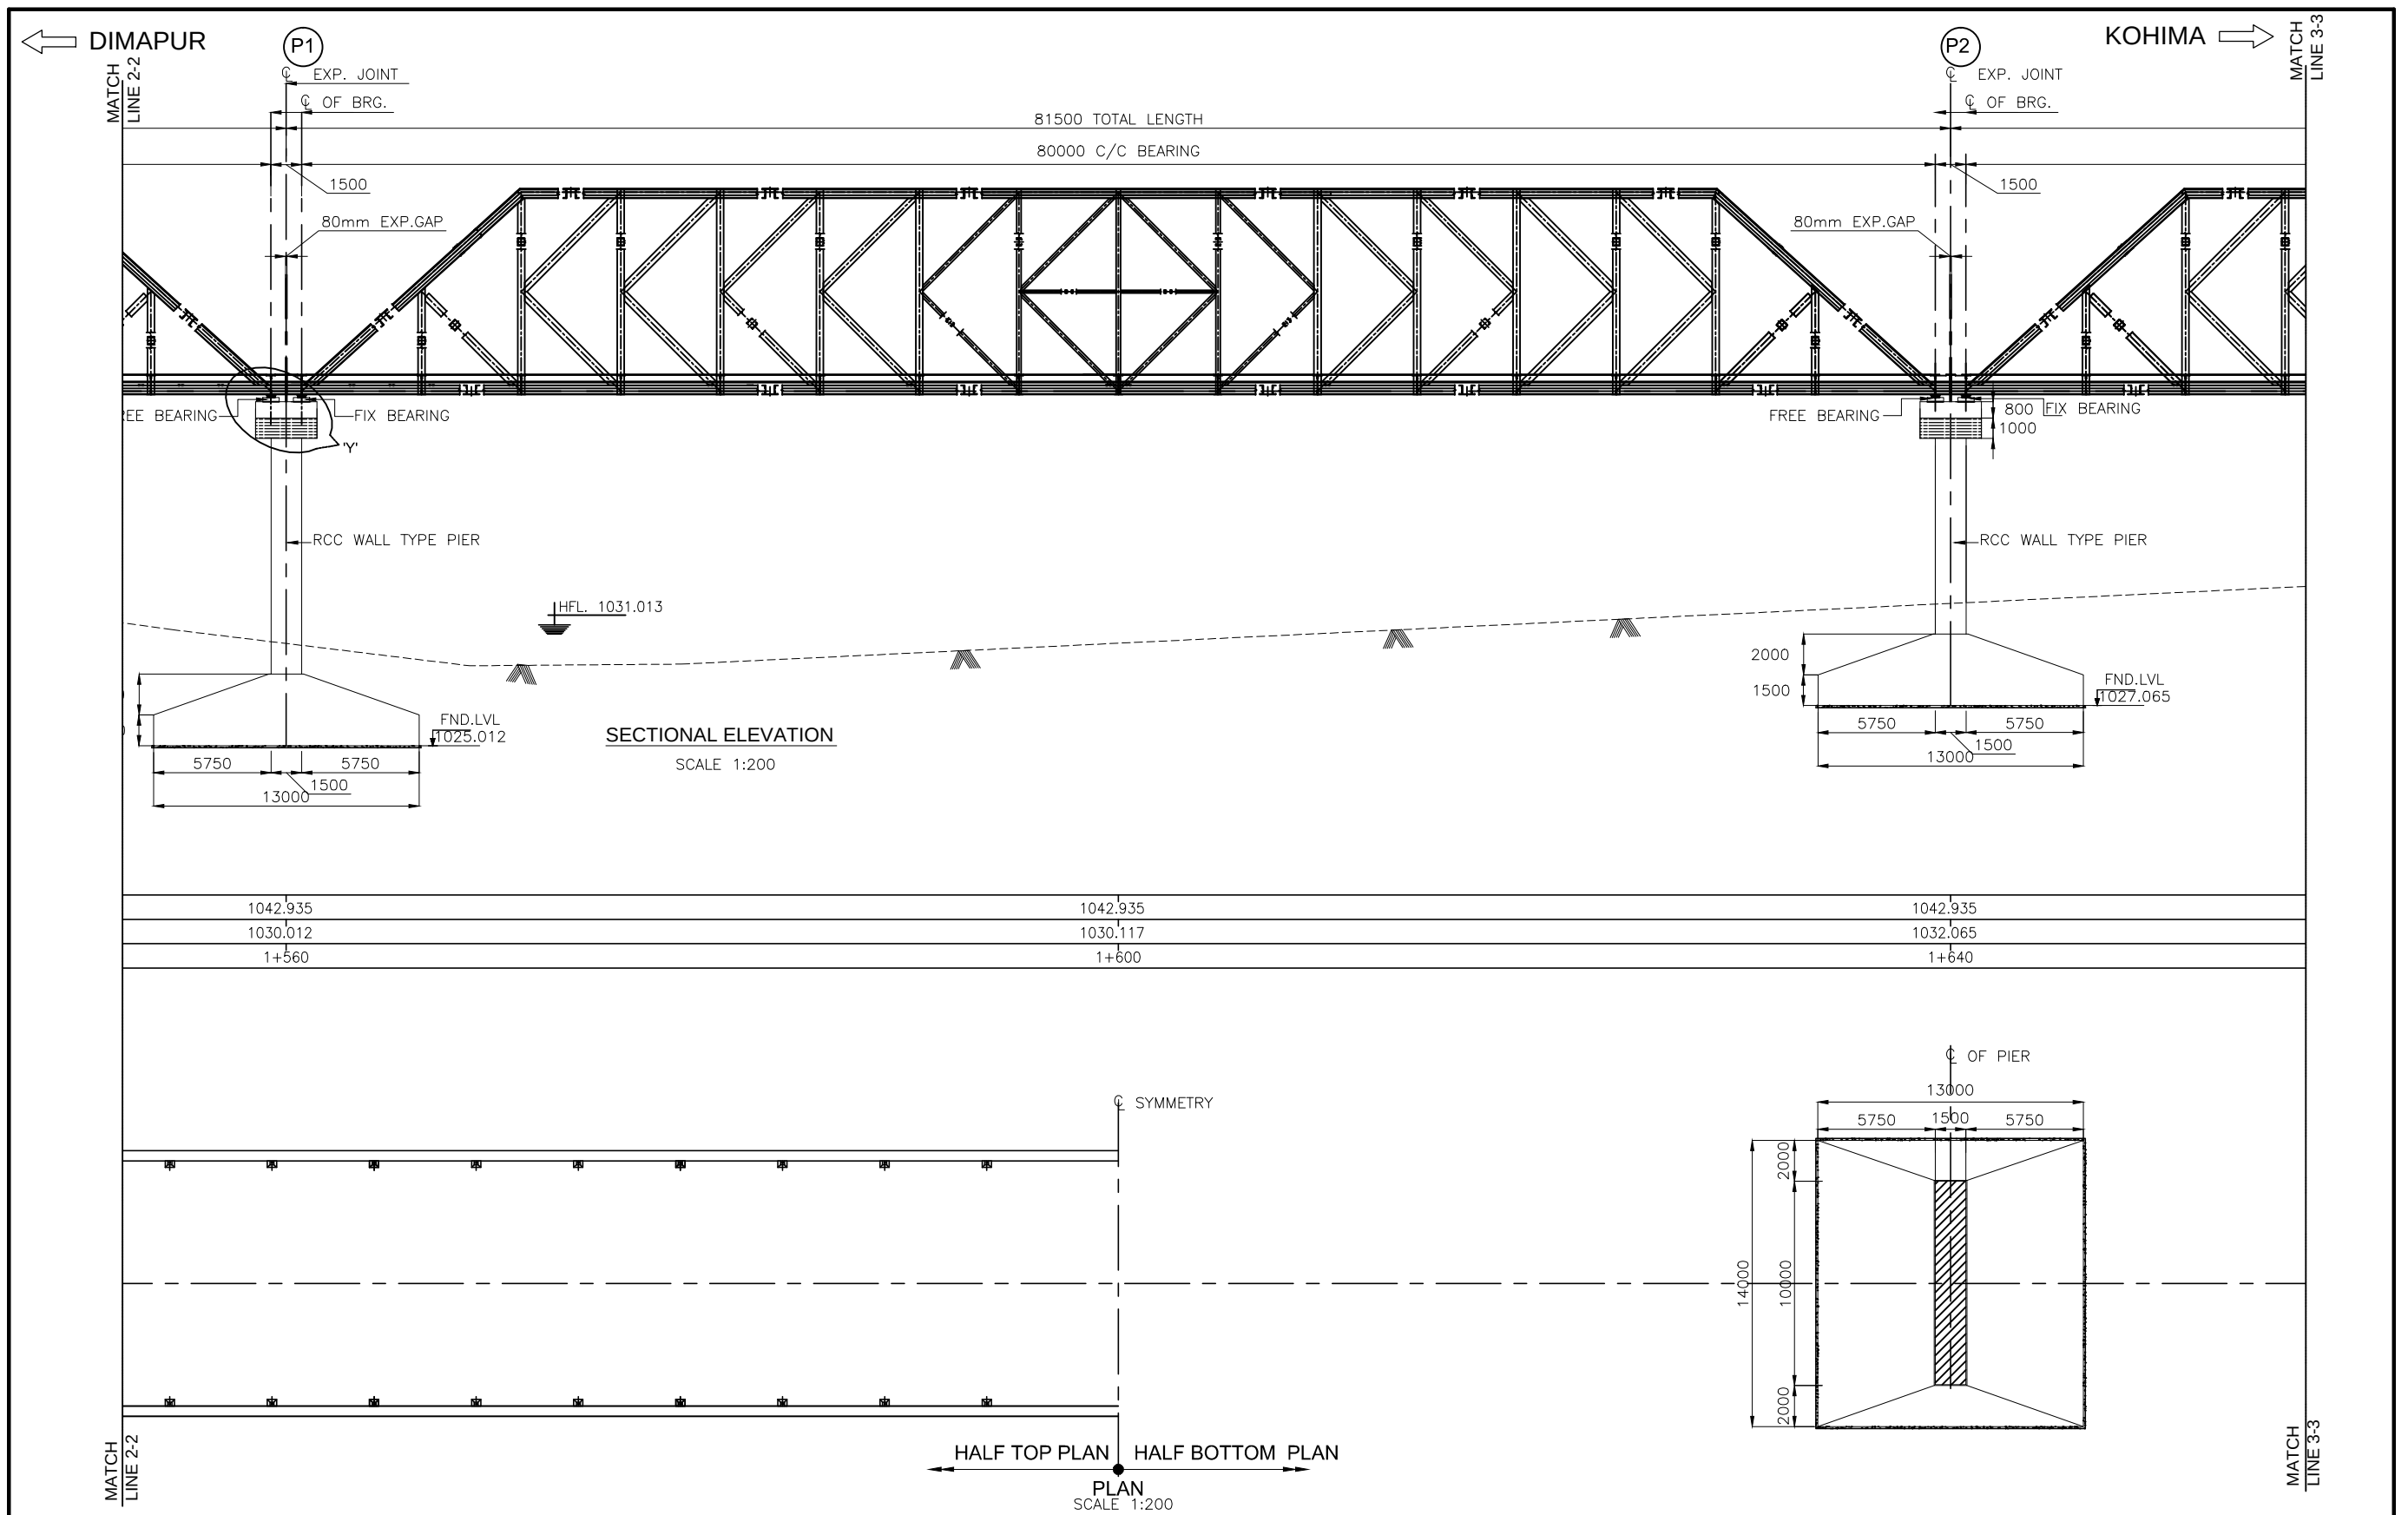

--	--	

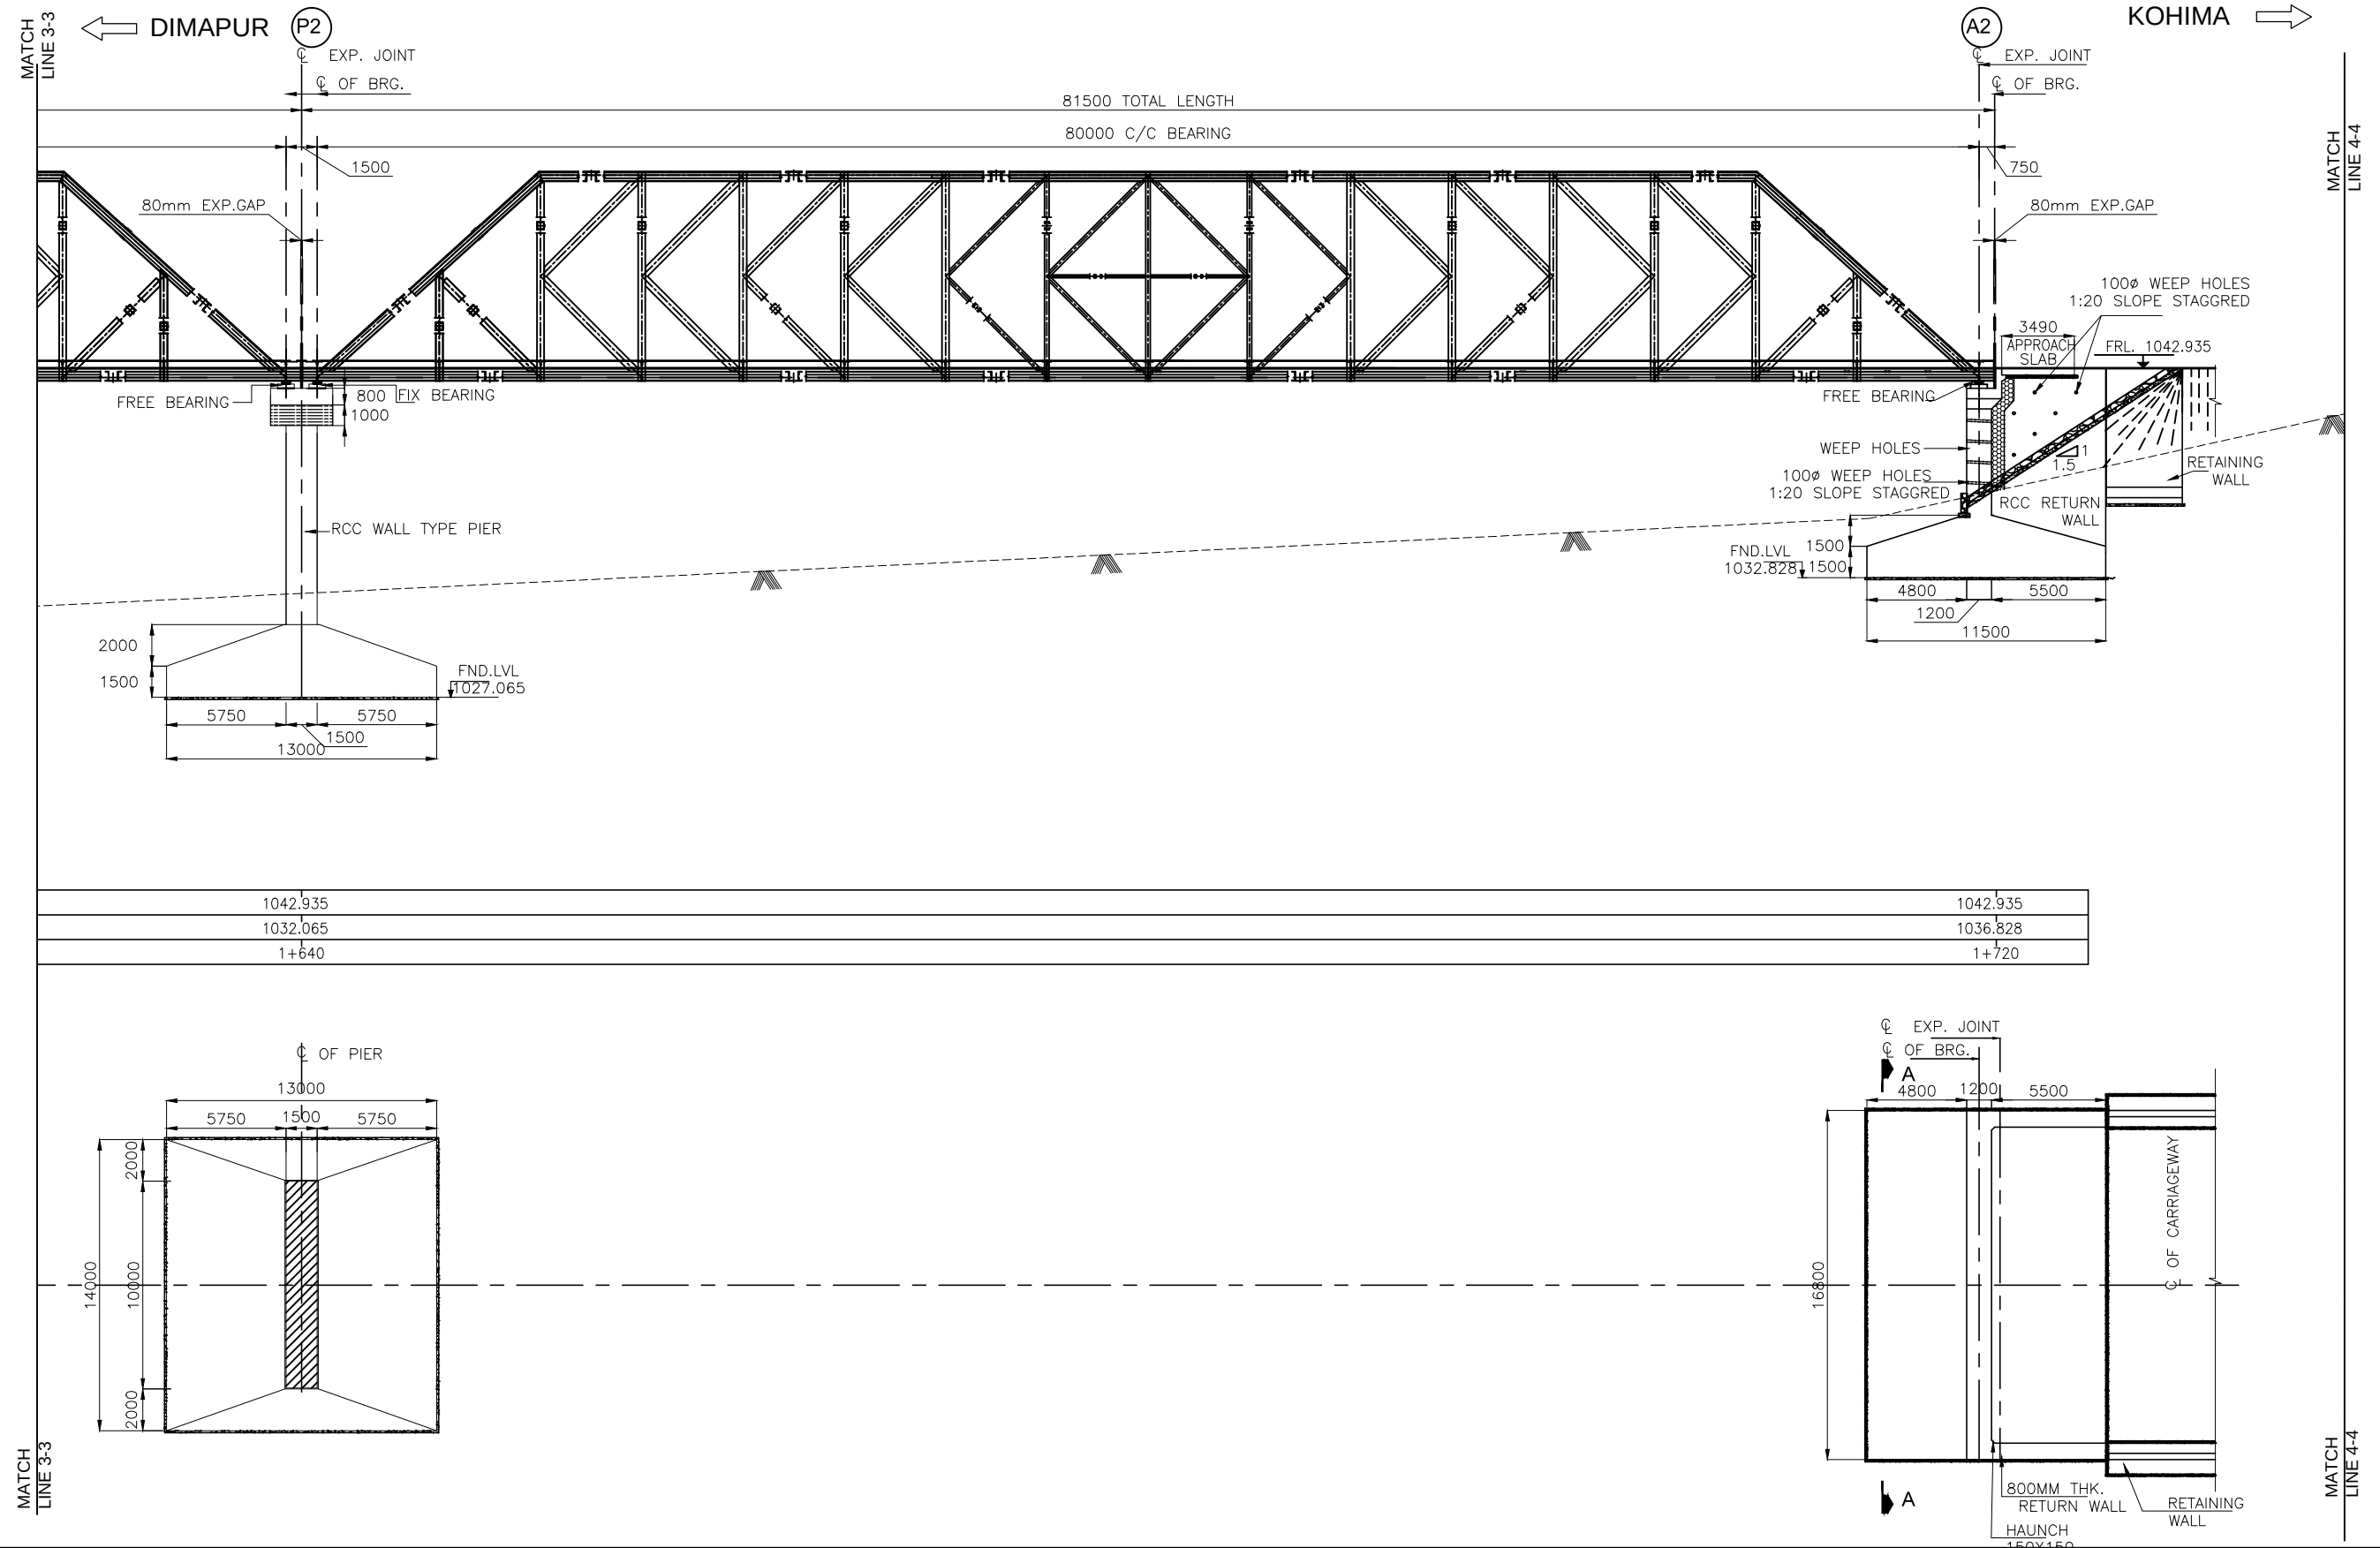

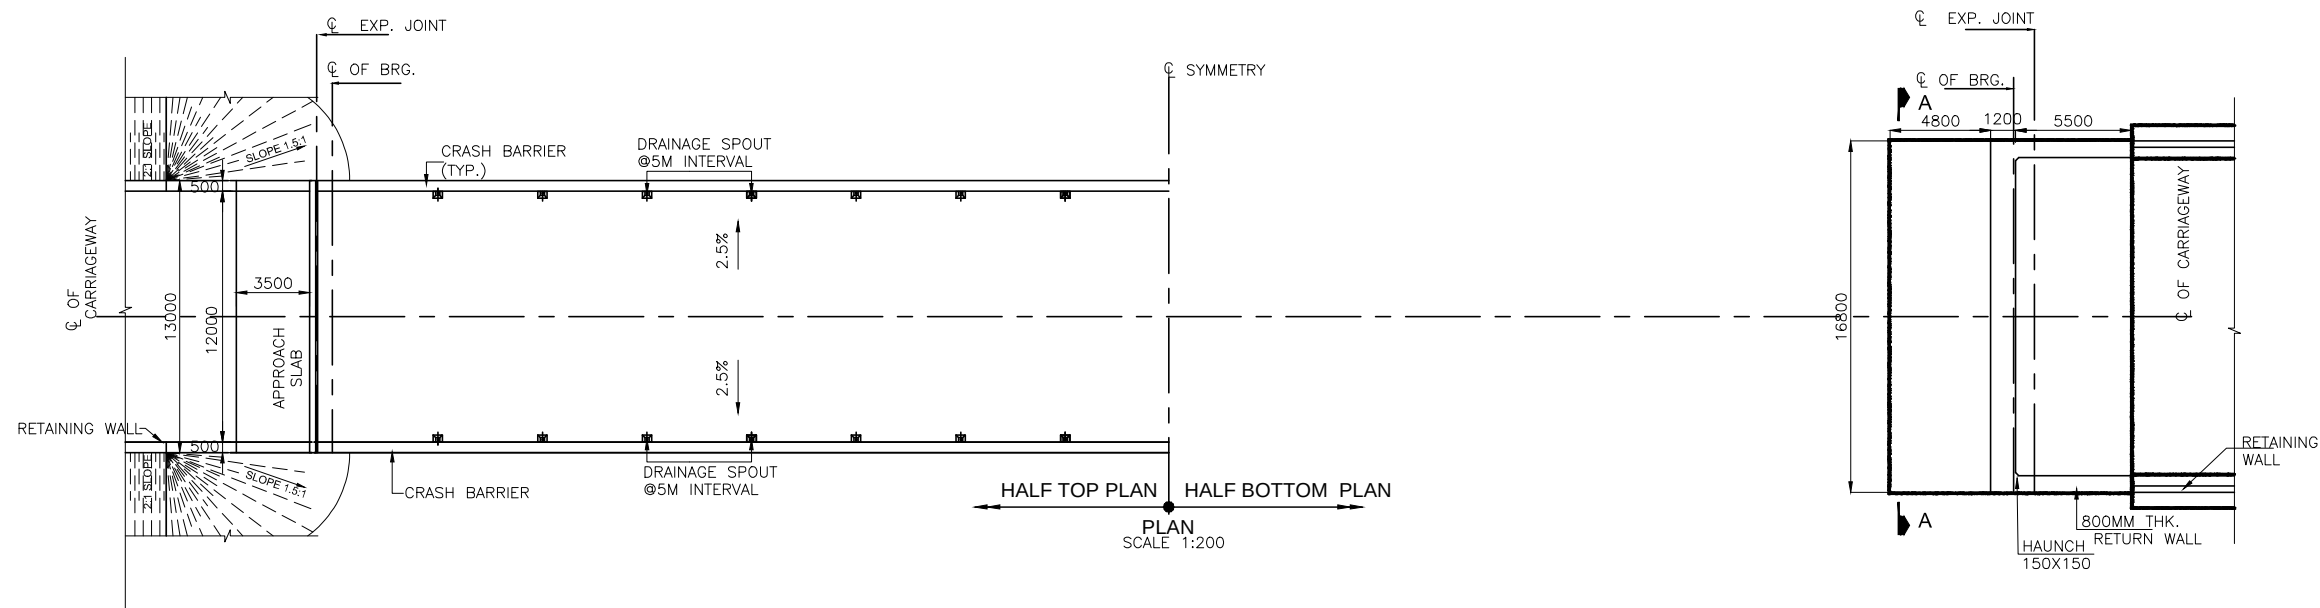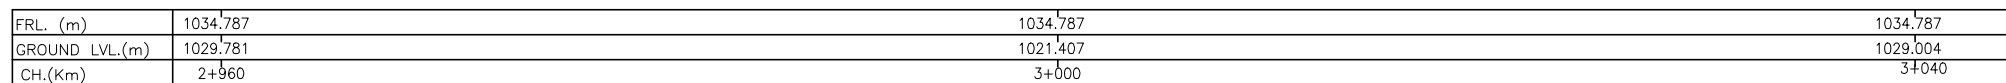

 				Project Title Consultancy Services for carrying out Feasibility Study, Preparation of Detailed Project Report (DPR) and providing pre-construction services in respect of 2 Laning of Kohima Bypass connecting NH-39 (New NH-02), NH-150 (New NH-02), NH-61 (New NH-29) and NH-39 (New NH-02) on Engineering, Procurement and Construction (EPC) mode in the state of Nagaland	This drawing is the property of AGNITIO INFRASTRUCTURE PROJECTS PVT LTD and must not be passed on to any person or body not authorised by us to receive it nor be copied or otherwise made use of either in full or in part by such person or body without our prior permission. In writing. Original Size: A2 Path - Plotting Scale:	Client  National Highways & Infrastructure Development Corporation Ltd	Drawing Title: GENERAL ARRANGEMENT DRAWING BRIDGE AT DESIGN CH.Km. 3+000 (1x81.5M) Drawing No.: HEC-AIPPL/NHIDCL/KB/GAD/ S-101 Scale :- NTS Drn D.N  Dgn. GAURAV SINGH  Appd. R.K. JAIN  Date JAN.-2020 CONSULTANT HIGHWAY ENGINEERING CONSULTANT IN ASSOCIATION WITH AGNITIO INFRASTRUCTURE PROJECTS PVT LTD
Revision no.	Details	Chk/Bv	Date				