



DEVELOPMENT OF MULTI MODAL LOGISTIC PARK & EXTERNAL
CONNECTIVITY TO MMLP AT JOGIGHOPA , ASSAM


≡ **Road & Structure Works** ≡

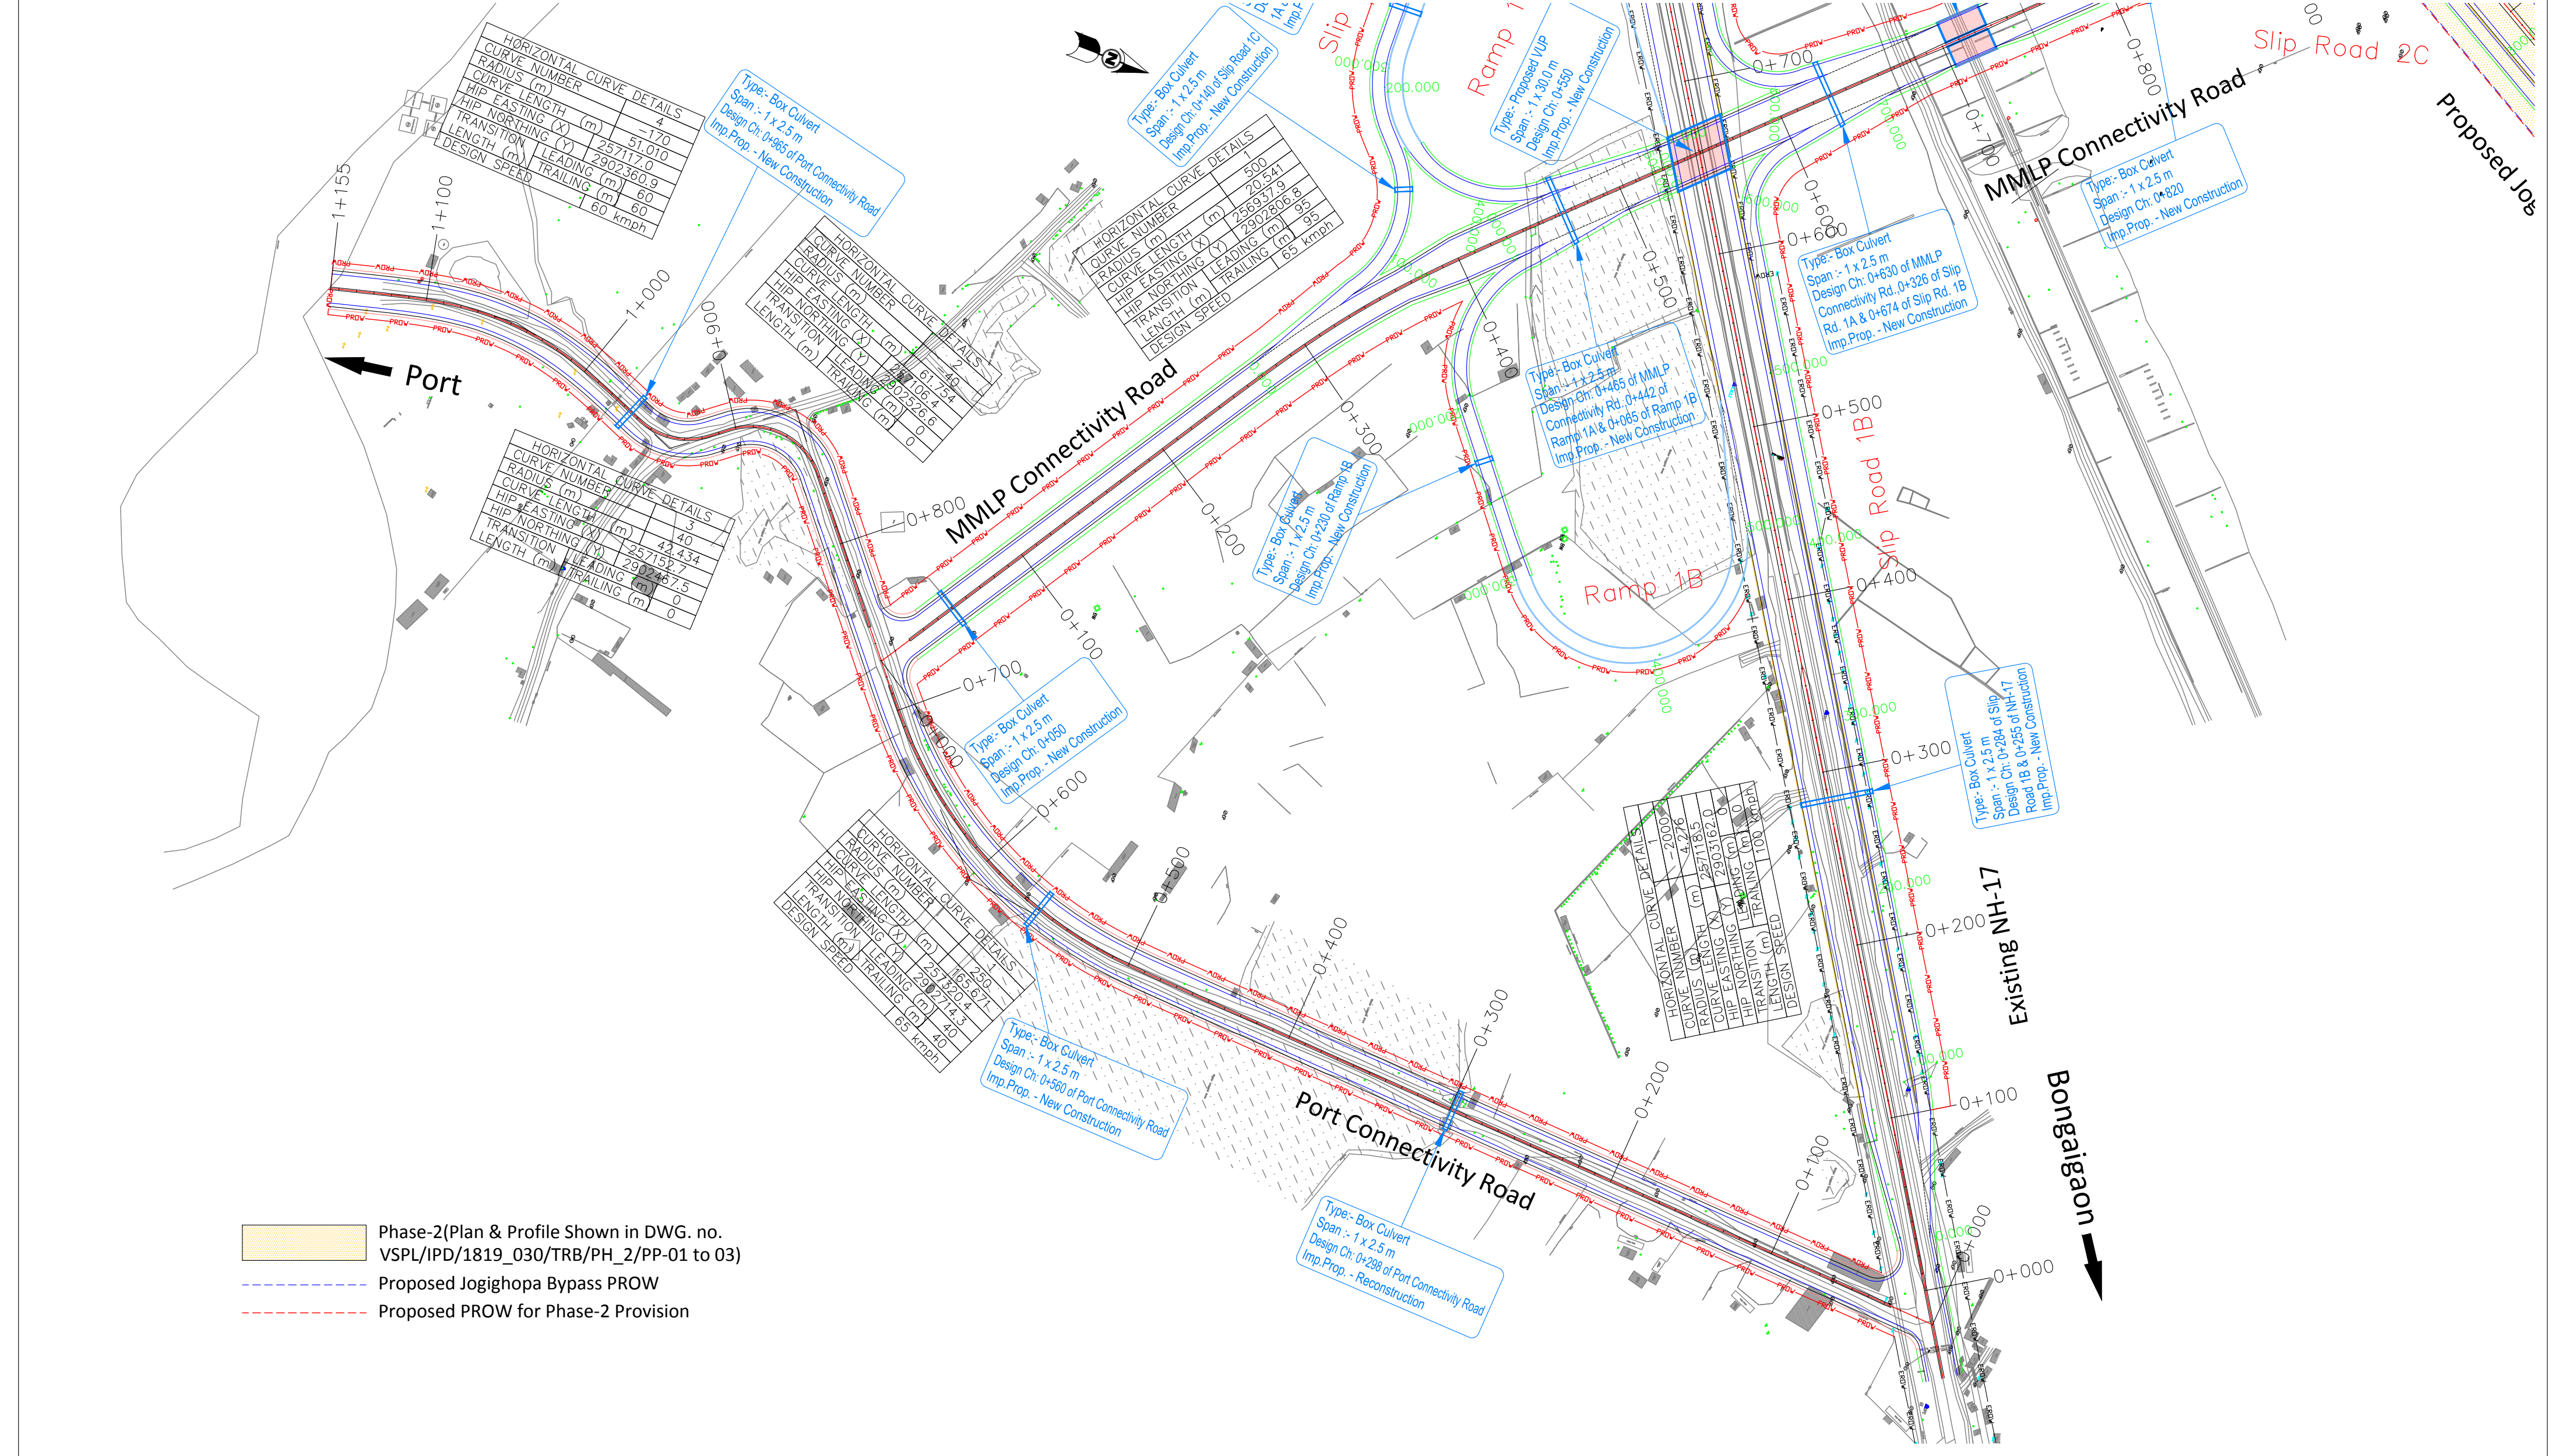

REVISION BLOCK			QUALITY ASSURANCE				CLIENT :		PROJECT TITLE :		
5			The responsibility of control, check and verification of accuracy, correctness, completeness, integration and full compliance of contract provisions in respect of design analysis and drawings rests with the approving agency				 National Highway Infrastructure Development Corporation Limited (NHIDCL)	 Voyants Solutions PVT. LTD. 403, 4th Floor, Park Centra, Sec.-30 NH-8,Gurgaon - 122001,India. & KPMG Advisory Services Private Limited 4th Floor, Building No.10, Cybercity Phase II Gurugram- 122002,Haryana India.	DEVELOPMENT OF MULTI MODAL LOGISTIC PARK & EXTERNAL CONNECTIVITY TO MMLP AT JOGIGHOPA , ASSAM		
4									DRAWING TITLE : PLAN & PROFILE (PHASE-1)		
3									DRAWING NO : VSPL/IPD/1819_030/TRB/PH-1/PP-01		
2									HOR SCALE : 1:2500 VER SCALE : 1:250		
1									SHEET SIZE A2		
0			S.S	P.D	D.G.R	A.S			Preliminary Design		
REV.	DATE	DESCRIPTION	DRAWN BY	DESIGNED BY	CHECKED BY	APPROVED BY			Revision		
									Date		
									R0		
									JAN 2020		

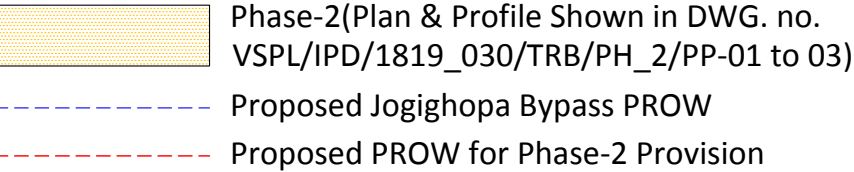


REVISION BLOCK			QUALITY ASSURANCE				CLIENT :		PROJECT TITLE :			
5			The responsibility of control, check and verification of accuracy, correctness, completeness, integration and full compliance of contract provisions in respect of design analysis and drawings rests with the approving agency				 National Highway Infrastructure Development Corporation Limited (NHIDCL)	DEVELOPMENT OF MULTI MODAL LOGISTIC PARK & EXTERNAL CONNECTIVITY TO MMLP AT JOGIGHOPA , ASSAM				
4												
3												
2												
1								CONSULTANT.  Voyants Solutions PVT. LTD. 403, 4th Floor, Park Centra, Sec.-30 NH-8,Gurgaon - 122001,India. & KPMG Advisory Services Private Limited 4th Floor, Building No.10, Cybercity Phase II Gurugram- 122002,Haryana India.	DRAWING TITLE : PLAN & PROFILE (PHASE-1)		ISSUE RECORD	APPROVED FOR ISSUE
0									DRAWING NO : VSPL/IPD/1819_030/TRB/PH-1/PP- 02		Concept	
REV.	DATE	DESCRIPTION					HOR SCALE : 1:2500 VER SCALE : 1:250		DDPR	✓		
			S.S	P.D	D.G.R	A.S			Tender Dwg.			
									Preliminary Design			
									Revision	RO		
									Date	JAN 2020		

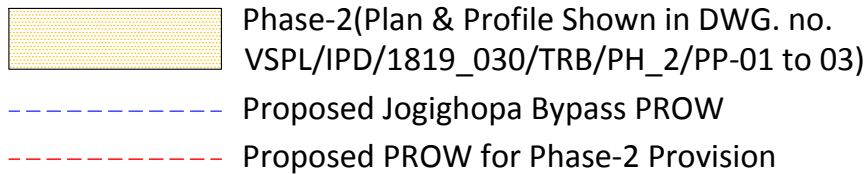

REVISION BLOCK			QUALITY ASSURANCE				CLIENT :		PROJECT TITLE :			
5			The responsibility of control, check and verification of accuracy, correctness, completeness, integration and full compliance of contract provisions in respect of design analysis and drawings rests with the approving agency				 National Highway Infrastructure Development Corporation Limited (NHIDCL)	DEVELOPMENT OF MULTI MODAL LOGISTIC PARK & EXTERNAL CONNECTIVITY TO MMLP AT JOGIGHOPA , ASSAM				
4												
3												
2												
1							CONSULTANT.  Voyants Solutions PVT. LTD. 403, 4th Floor, Park Centra, Sec.-30 NH-8,Gurgaon - 122001,India. & KPMG Advisory Services Private Limited 4th Floor, Building No.10, Cybercity Phase II Gurugram- 122002,Haryana India.	DRAWING TITLE : PLAN & PROFILE (PHASE-1)		ISSUE RECORD	APPROVED FOR ISSUE	
0			S.S	P.D	D.G.R	A.S				Concept		
REV.	DATE	DESCRIPTION	DRAWN BY	DESIGNED BY	CHECKED BY	APPROVED BY		DRAWING NO : VSPL/IPD/1819_030/TRB/PH-1/PP- 03		DDPR	✓	
								HOR SCALE : 1:2500 VER SCALE : 1:250		SHEET SIZE A2	Tender Dwg.	
									Revision		RO	
									Date		JAN 2020	



REVISION BLOCK			QUALITY ASSURANCE				CLIENT :		PROJECT TITLE :				
5			The responsibility of control, check and verification of accuracy, correctness, completeness, integration and full compliance of contract provisions in respect of design analysis and drawings rests with the approving agency				 National Highway Infrastructure Development Corporation Limited (NHIDCL)	DEVELOPMENT OF MULTI MODAL LOGISTIC PARK & EXTERNAL CONNECTIVITY TO MMLP AT JOGIGHOPA , ASSAM					
4													
3													
2													
1								CONSULTANT.		DRAWING TITLE : PLAN & PROFILE (PHASE-1)		ISSUE RECORD	APPROVED FOR ISSUE
0								 Voyants Solutions PVT. LTD. 403, 4th Floor, Park Centra, Sec.-30 NH-8,Gurgaon - 122001,India. & KPMG Advisory Services Private Limited 4th Floor, Building No.10, Cybercity Phase II Gurugram- 122002,Haryana India.	DRAWING NO : VSPL/IPD/1819_030/TRB/PH-1/PP- 04		Concept		
REV.	DATE	DESCRIPTION	DRAWN BY	DESIGNED BY	CHECKED BY	APPROVED BY	HOR SCALE : 1:2500 VER SCALE : 1:250		SHEET SIZE A2	DDPR	✓		
										Tender Dwg.			
										Preliminary Design			
									Revision		R0		
									Date		JAN 2020		

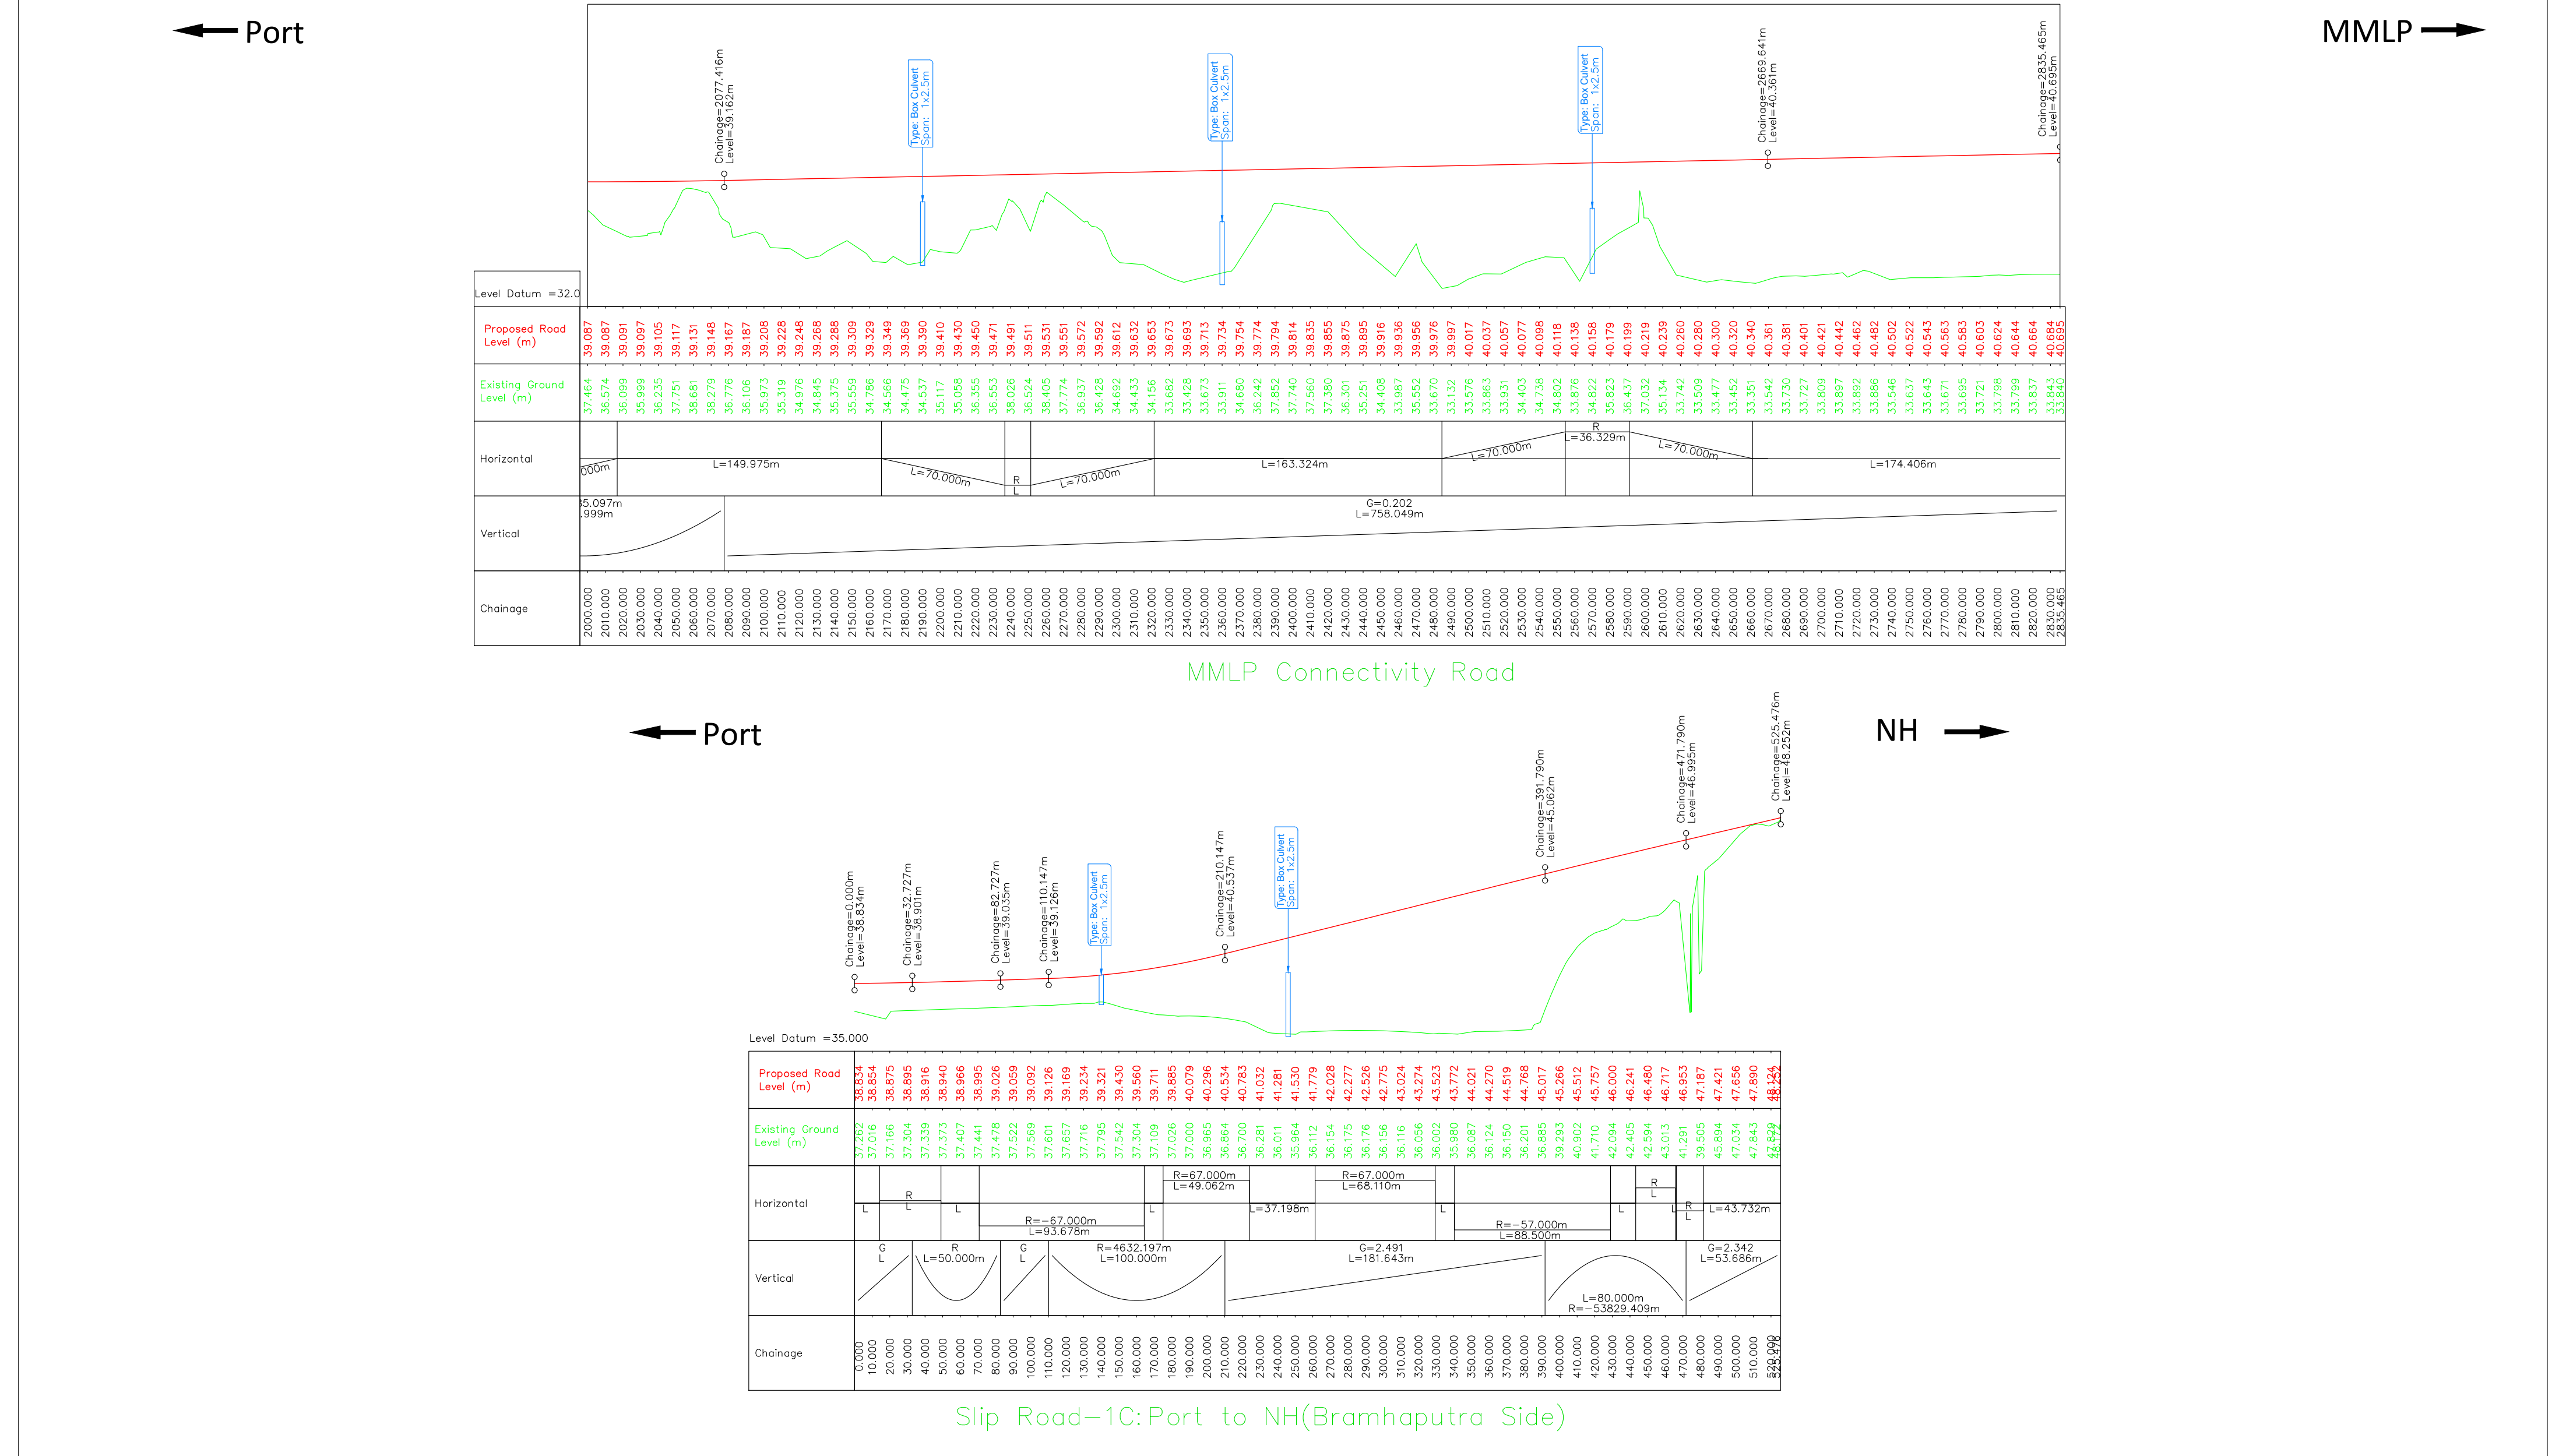

REVISION BLOCK			QUALITY ASSURANCE				CLIENT :		PROJECT TITLE :		
5			The responsibility of control, check and verification of accuracy, correctness, completeness, integration and full compliance of contract provisions in respect of design analysis and drawings rests with the approving agency				 National Highway Infrastructure Development Corporation Limited (NHIDCL)	 Voyants Solutions PVT. LTD. 403, 4th Floor, Park Centra, Sec.-30 NH-8, Gurgaon - 122001, India.	DEVELOPMENT OF MULTI MODAL LOGISTIC PARK & EXTERNAL CONNECTIVITY TO MMLP AT JOGIGHOPA , ASSAM		
4									DRAWING TITLE : PLAN & PROFILE (PHASE-1)		
3									DRAWING NO : VSPL/IPD/1819_030/TRB/PH-1/PP-05		
2									HOR SCALE : 1:2500		
1			S.S	P.D	D.G.R	A.S	 KPMG Advisory Services Private Limited 4th Floor, Building No.10, Cybercity Phase II Gurugram- 122002, Haryana India.		SHEET SIZE A2	Preliminary Design	Revision R0
0			DRAWN BY	DESIGNED BY	CHECKED BY	APPROVED BY					
REV.	DATE	DESCRIPTION									




1378259/2020/Technical



1378259/2020/Technical

1378259/2020/Technical

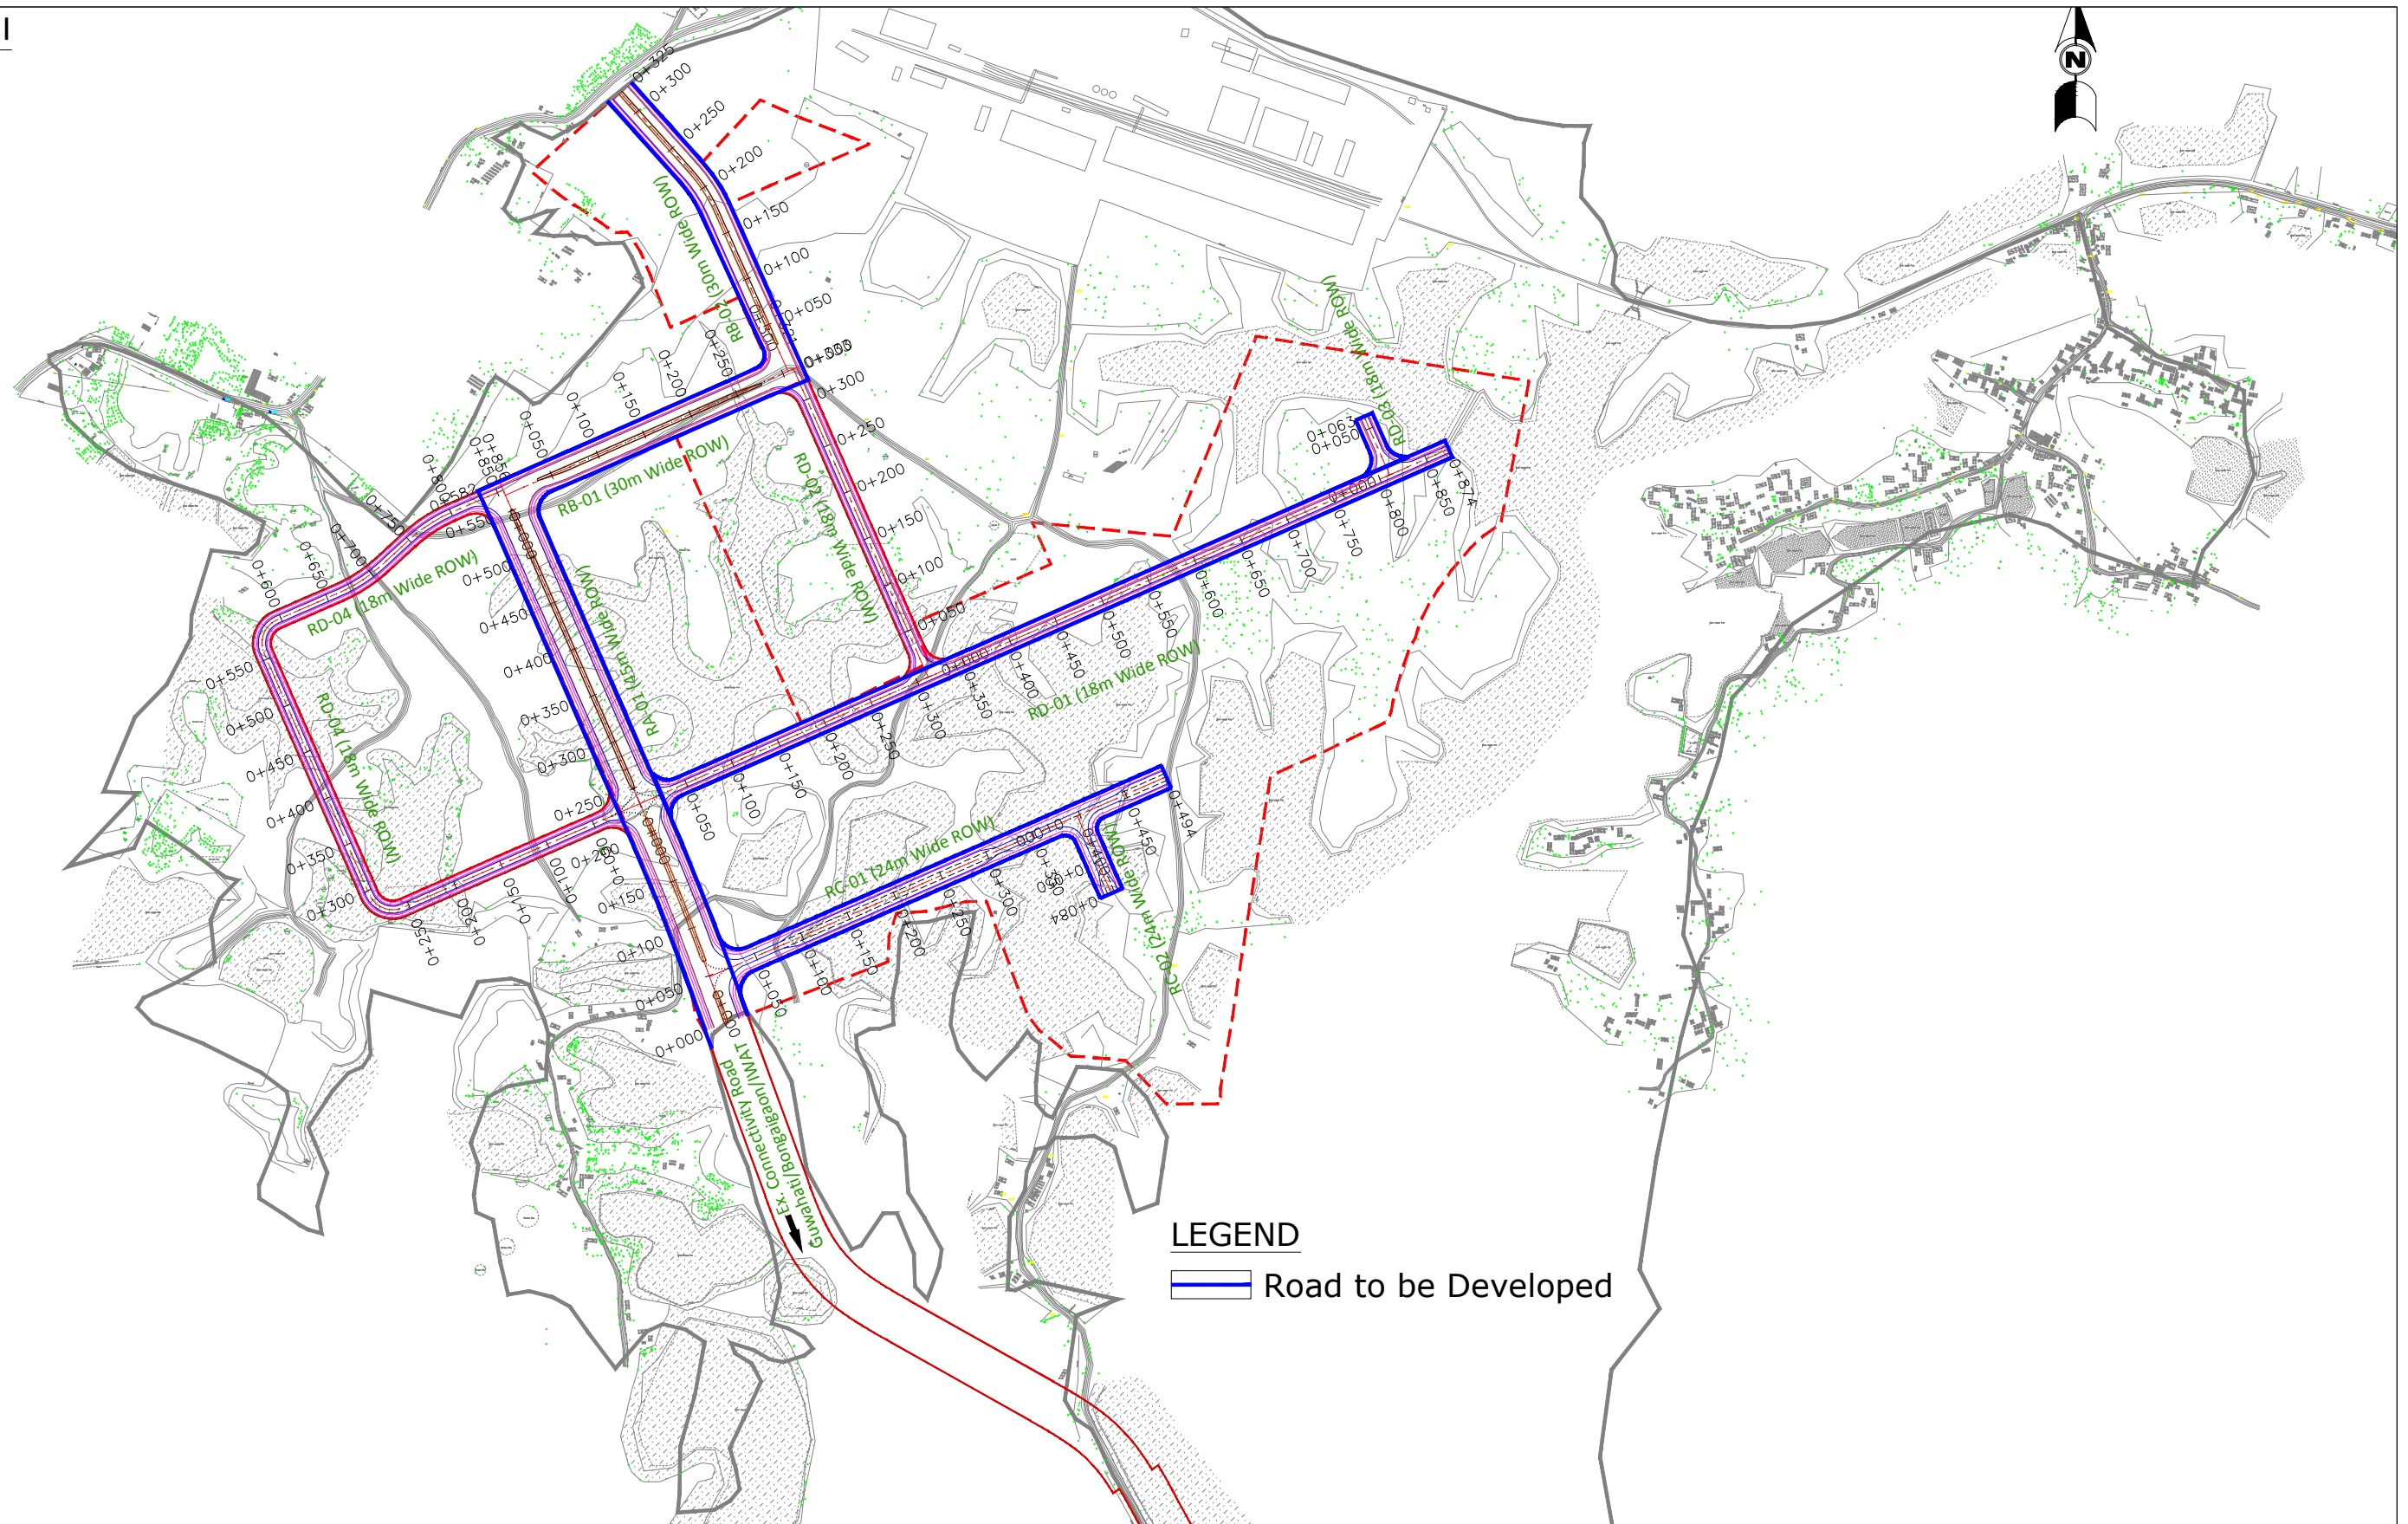

LEGEND

Road to be Developed

NOTES:-

1. THIS DRAWING IS PROPERTY OF NHIDCL
2. NOT FOR CONSTRUCTION
3. ALL DIMENSIONS ARE IN METER

QUALITY ASSURANCE

The responsibility of control, check and verification of accuracy, correctness, completeness, integration and full compliance of contract provisions in respect of design analysis and drawings rests with the approving agency

CLIENT :



National Highway Infrastructure
Development Corporation
Limited (NHIDCL)

CONSULTANT.



Voyants Solutions PVT. LTD.
403, 4th Floor, Park Centra, Sec.-30
NH-8, Gurgaon - 122001, India.



&
KPMG Advisory Services Private Limited
4th Floor, Building No.10, Cybercity Phase II
Gurugram- 122002, Haryana India.

PROJECT TITLE :

DEVELOPMENT OF MULTI MODAL LOGISTIC PARK & EXTERNAL
CONNECTIVITY TO MMLP AT JOGIGHOPA , ASSAM

DRAWING TITLE : ROAD NETWORK PLAN
(INTERNAL ROAD)

DRAWING NO : VSPL/IPD/1819_030/TRB/RNP_IN- 01

SCALE : 1:4500

ISSUE RECORD
APPROVED
FOR ISSUE

Concept

DFSR

Tender Dwg.

Preliminary Design

Revision

Date

SHEET SIZE

A3

Revision

Date



R0

Feb.2020


REVISION BLOCK		
2		
1		
0		
REV.	DATE	DESCRIPTION

DRAWN BY	DESIGNED BY	CHECKED BY	APPROVED BY
S.S	P.D	D.G.R	A.S



APPENDIX-B-III

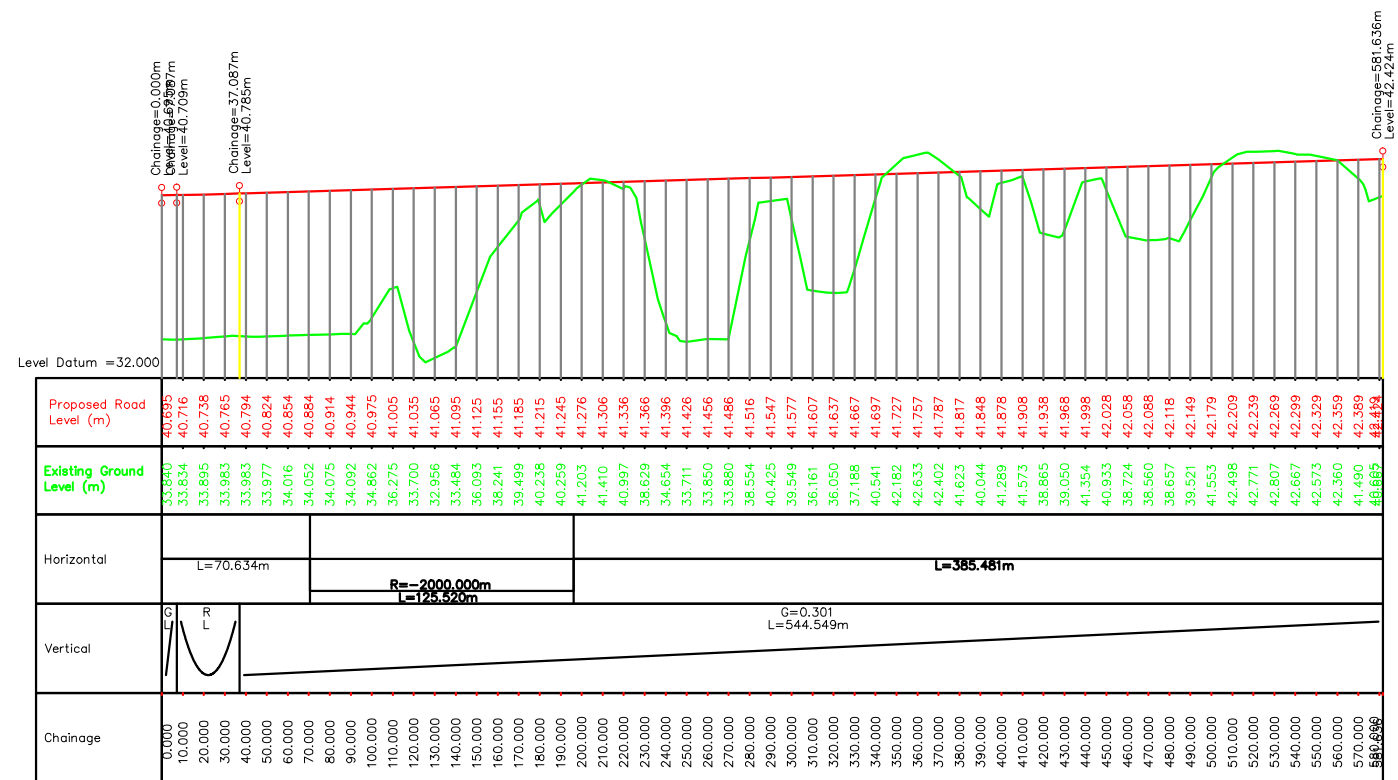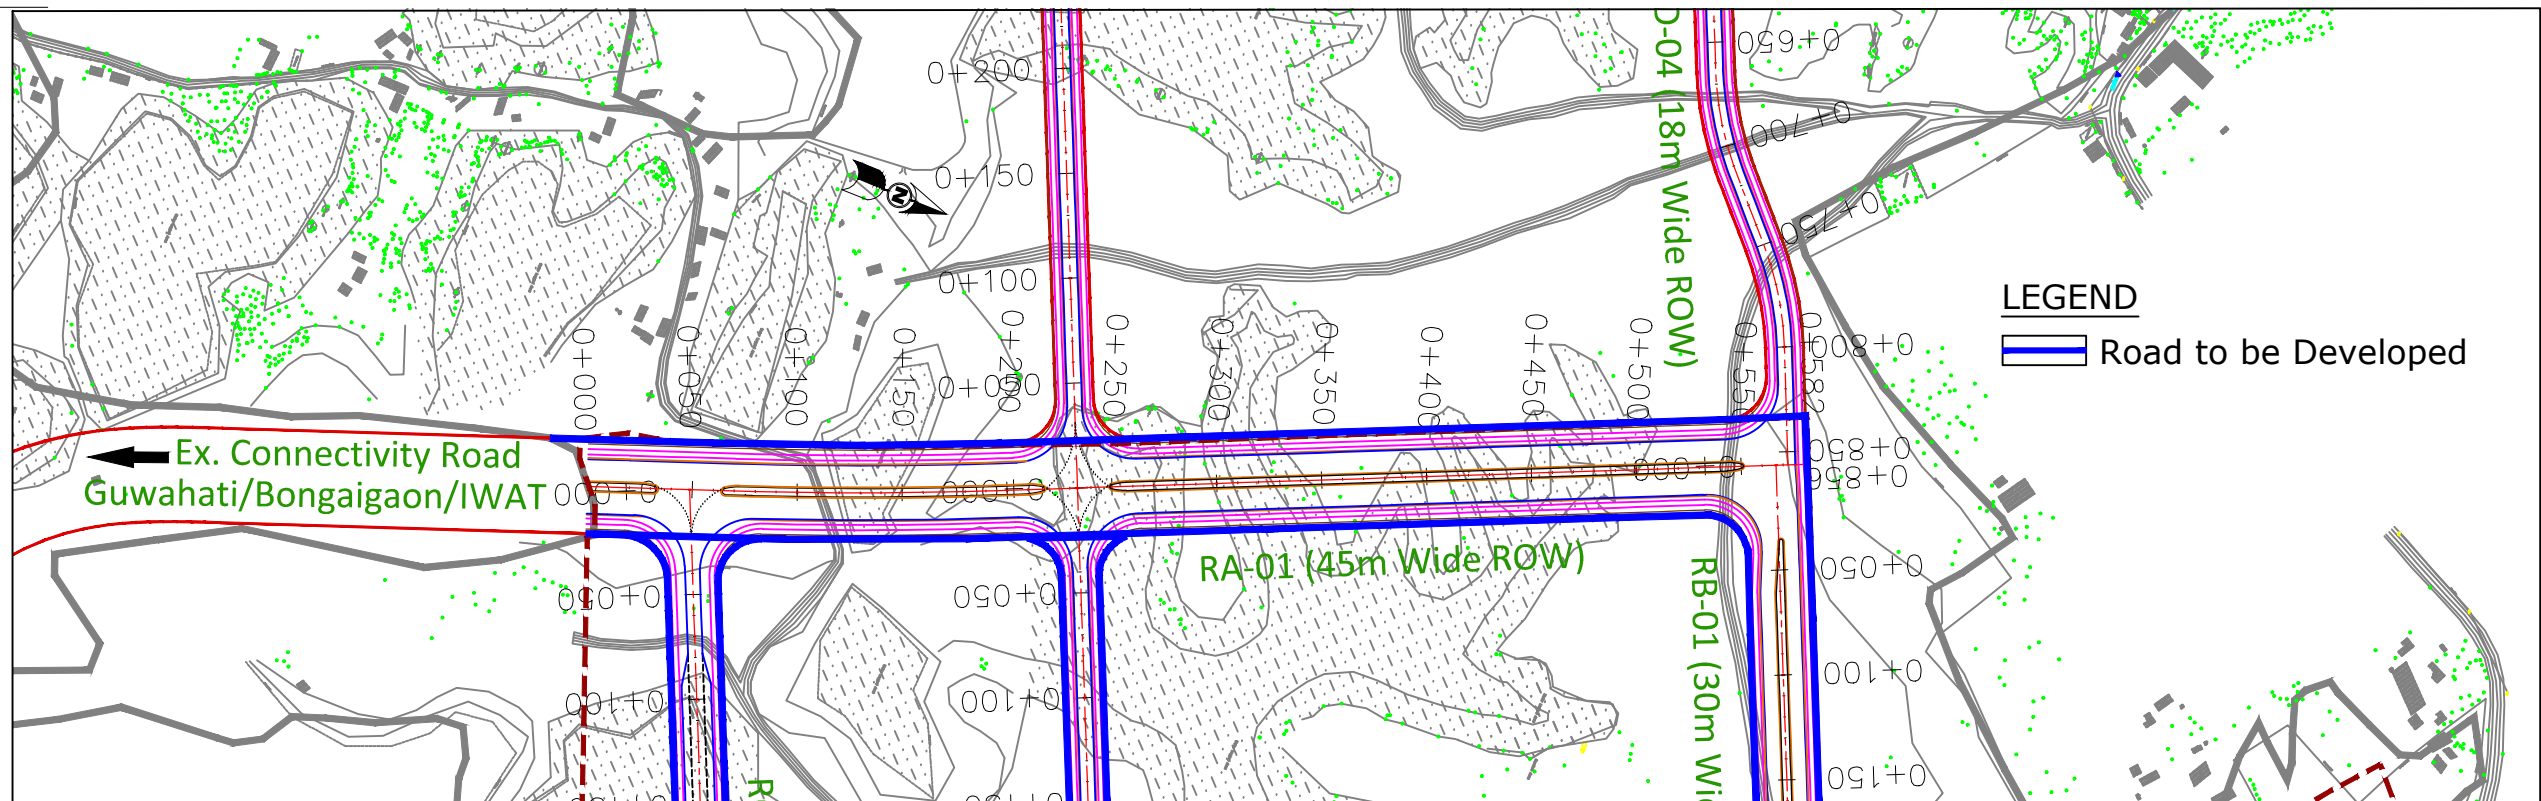


PROFILE: RA-01

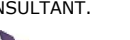NOTES:-			QUALITY ASSURANCE				CLIENT :		PROJECT TITLE : DEVELOPMENT OF MULTI MODAL LOGISTIC PARK & EXTERNAL CONNECTIVITY TO MMLP AT JOGIGHOPA , ASSAM				
1. THIS DRAWING IS PROPERTY OF NHIDCL 2. NOT FOR CONSTRUCTION 3. ALL DIMENSIONS ARE IN METER													
REVISION BLOCK							The responsibility of control, check and verification of accuracy, correctness, completeness, integration and full compliance of contract provisions in respect of design analysis and drawings rests with the approving agency				CONSULTANT.		DRAWING TITLE : PLAN & PROFILE OF INTERNAL ROAD ROAD NO. - RA-01/ SHEET NO. - 01 OF 01
2							 National Highway Infrastructure Development Corporation Limited (NHIDCL)	 Voyants Solutions PVT. LTD. 403, 4th Floor, Park Centra, Sec.-30 NH-8,Gurgaon - 122001,India. & KPMG Advisory Services Private Limited 4th Floor, Building No.10, Cybercity Phase II Gurugram- 122002,Haryana India.	DRAWING NO : VSPL/IPD/1819_030/TRB/PP_IN- 01	ROAD NO. - RA-01/ SHEET NO. - 01 OF 01		Concept	
1											DFSR		
0			S.S	P.D	D.G.R	A.S					Tender Dwg.		✓
REV.	DATE	DESCRIPTION	DRAWN BY	DESIGNED BY	CHECKED BY	APPROVED BY			SCALE : 1:2500	SHEET SIZE A3	Preliminary Design	Revision	R0
											Date		Feb.2020



APPENDIX-BIII

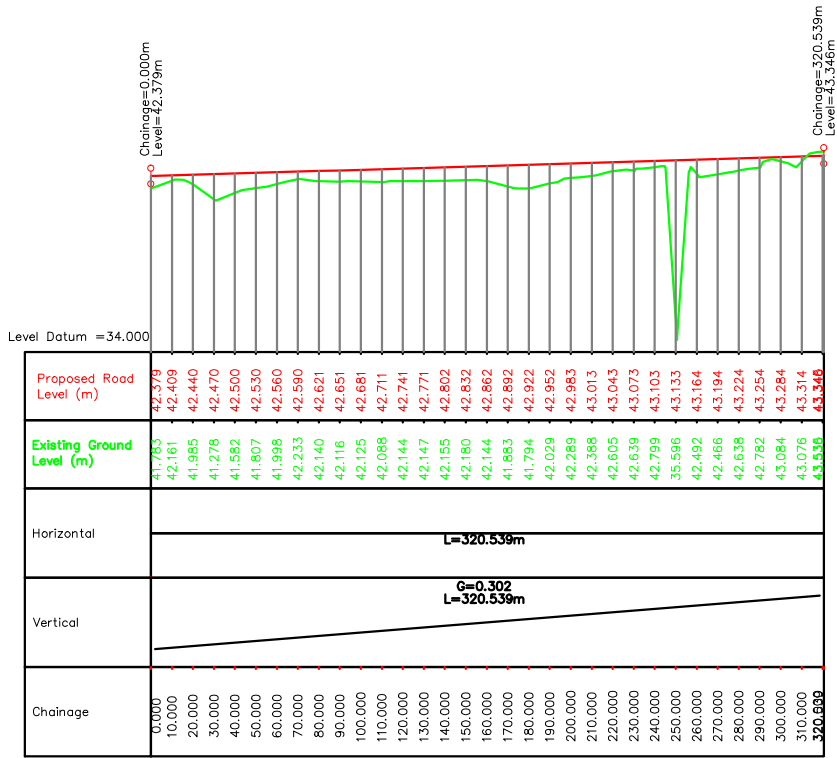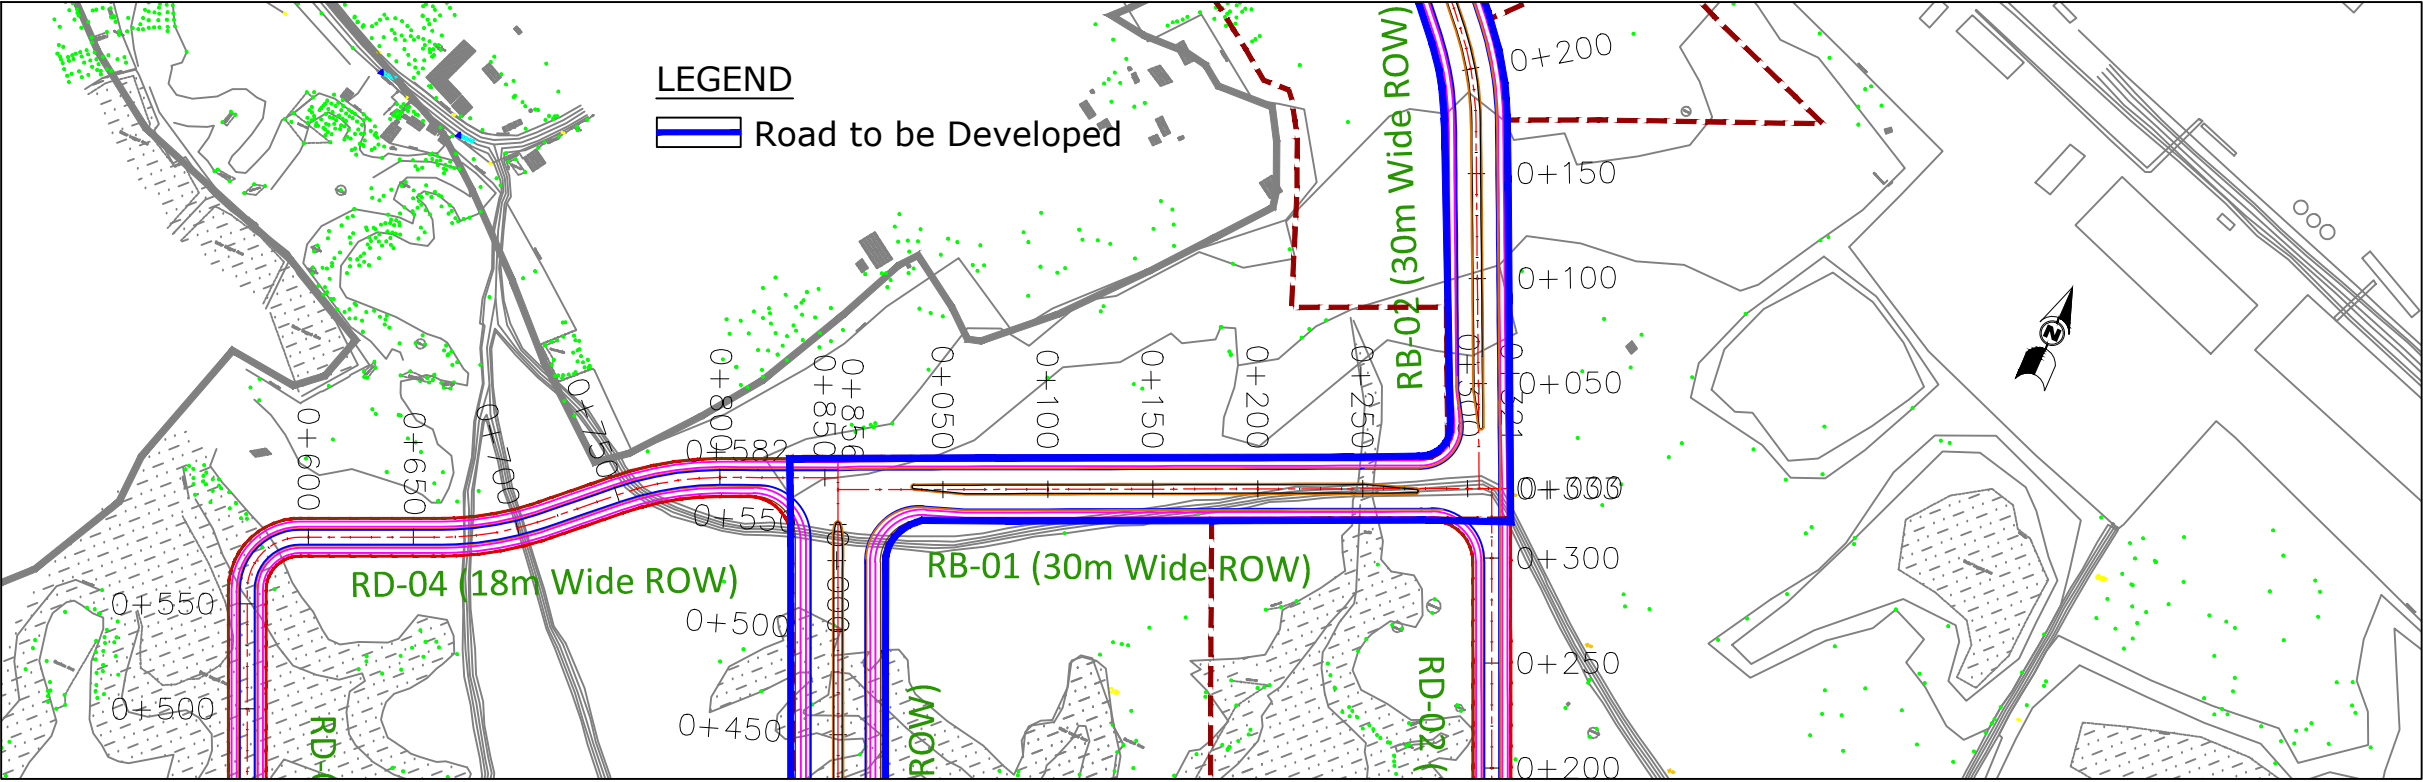


PROFILE: RB-01

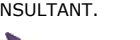NOTES:-			QUALITY ASSURANCE				CLIENT :		PROJECT TITLE :				
1. THIS DRAWING IS PROPERTY OF NHIDCL 2. NOT FOR CONSTRUCTION 3. ALL DIMENSIONS ARE IN METER			The responsibility of control, check and verification of accuracy, correctness, completeness, integration and full compliance of contract provisions in respect of design analysis and drawings rests with the approving agency				 National Highway Infrastructure Development Corporation Limited (NHIDCL)		DEVELOPMENT OF MULTI MODAL LOGISTIC PARK & EXTERNAL CONNECTIVITY TO MMLP AT JOGIGHOPA , ASSAM				
REVISION BLOCK							CONSULTANT.		DRAWING TITLE :		PLAN & PROFILE OF INTERNAL ROAD ROAD NO. - RB-01/ SHEET NO. - 01 OF 01	ISSUE RECORD	APPROVED FOR ISSUE
2							 Voyants Solutions PVT. LTD. 403, 4th Floor, Park Centra, Sec.-30 NH-8,Gurgaon - 122001,India. & KPMG Advisory Services Private Limited 4th Floor, Building No.10, Cybercity Phase II Gurugram- 122002,Haryana India.		DRAWING NO :		VSPL/IPD/1819_030/TRB/PP_IN- 02	Concept	
1									SCALE : 1:2500		SHEET SIZE	Preliminary Design	✓
0			S.S	P.D	D.G.R	A.S			A3	Revision	R0		
REV.	DATE	DESCRIPTION	DRAWN BY	DESIGNED BY	CHECKED BY	APPROVED BY				Date	Feb.2020		


APPENDIX-BIII

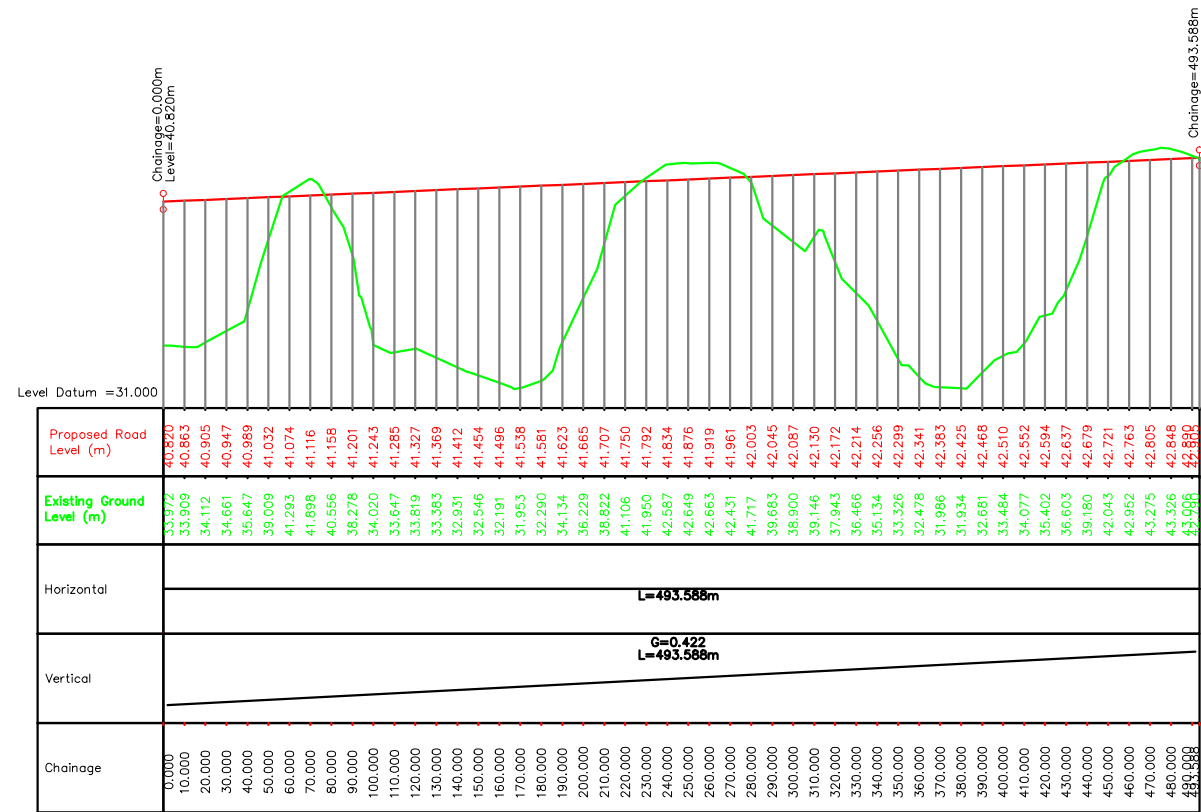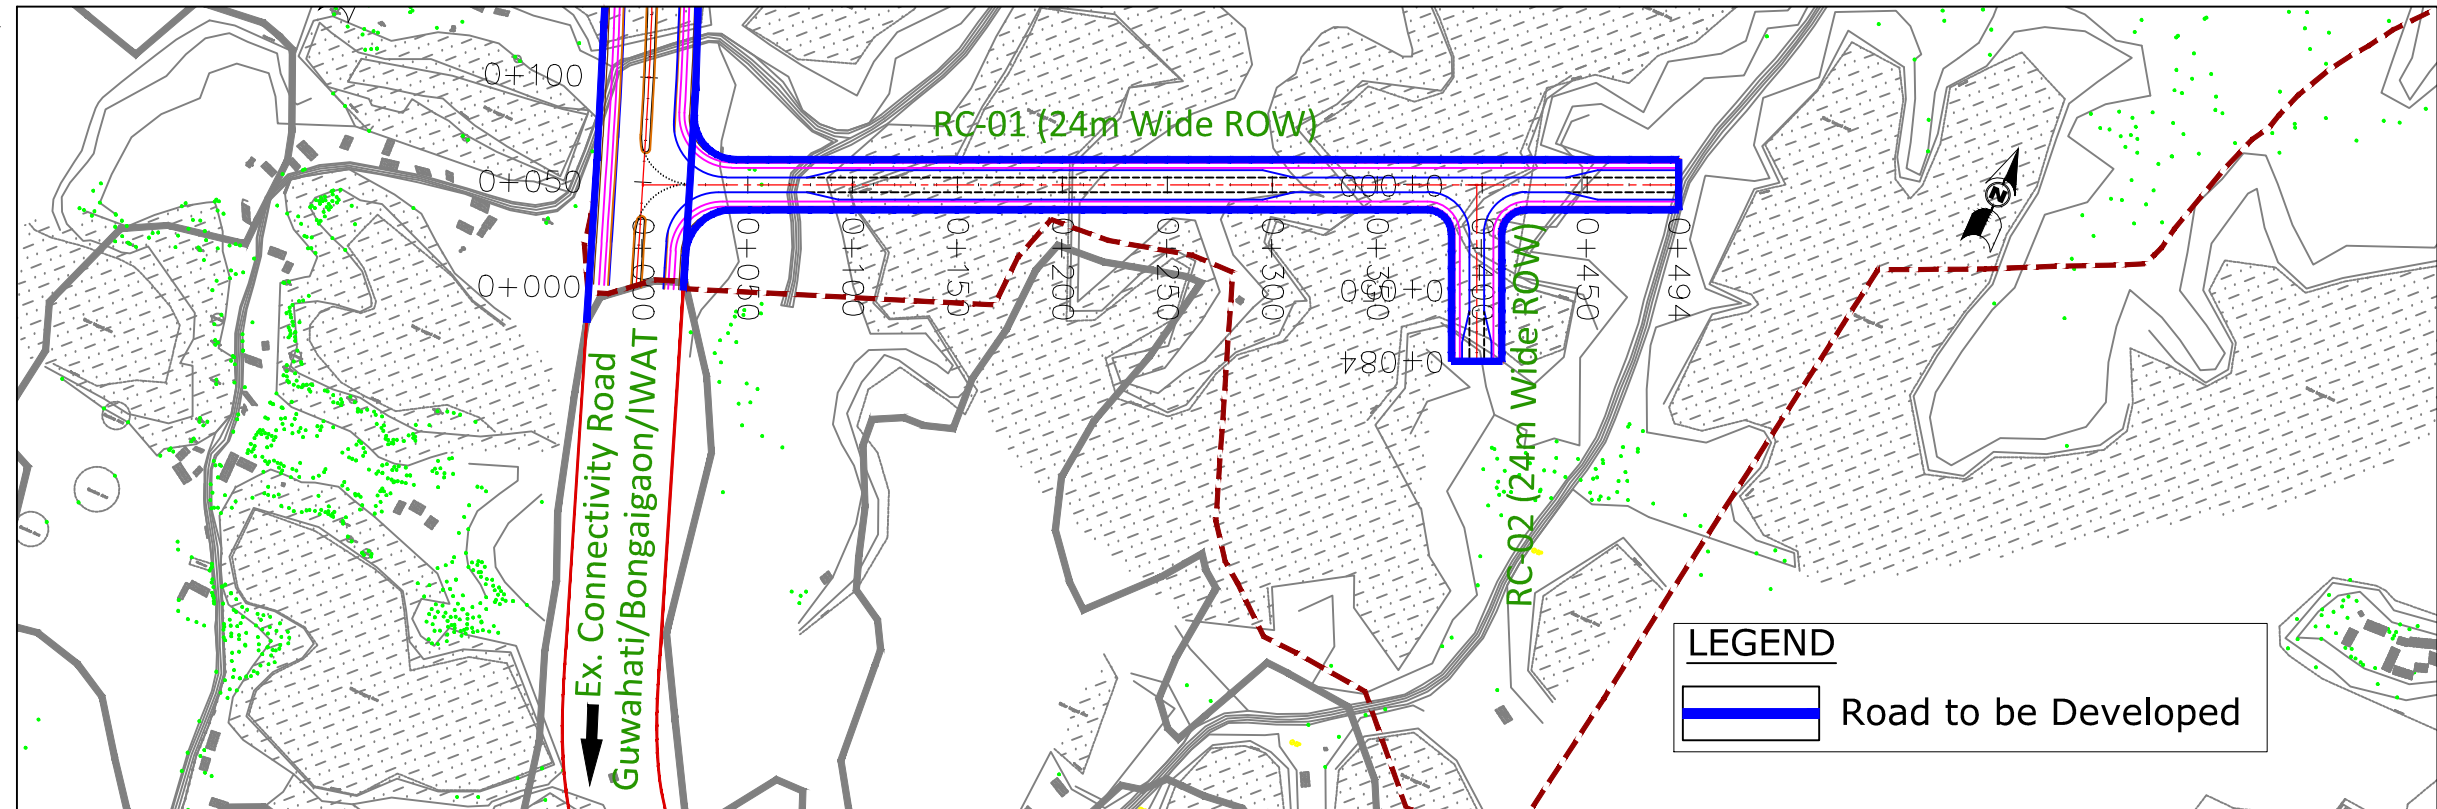


PROFILE: RC-01

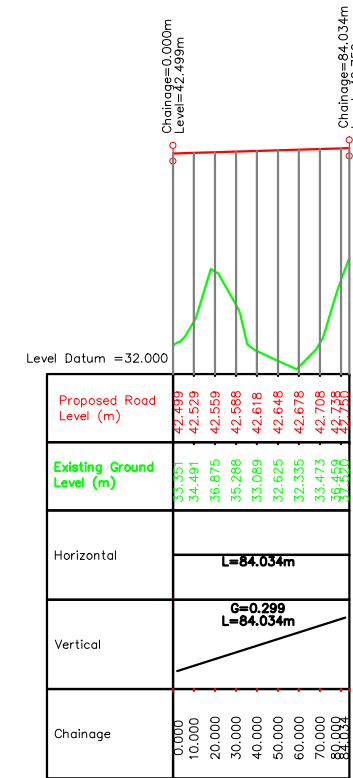

PROFILE: RC-02

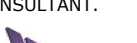
NOTES:-			QUALITY ASSURANCE				CLIENT :		PROJECT TITLE : DEVELOPMENT OF MULTI MODAL LOGISTIC PARK & EXTERNAL CONNECTIVITY TO MMLP AT JOGIGHOPA , ASSAM			
1. THIS DRAWING IS PROPERTY OF NHIDCL 2. NOT FOR CONSTRUCTION 3. ALL DIMENSIONS ARE IN METER												
REVISION BLOCK							The responsibility of control, check and verification of accuracy, correctness, completeness, integration and full compliance of contract provisions in respect of design analysis and drawings rests with the approving agency				 National Highway Infrastructure Development Corporation Limited (NHIDCL)	
2							 Voyants Solutions PVT. LTD. 403, 4th Floor, Park Centra, Sec.-30 NH-8,Gurgaon - 122001,India. & KPMG Advisory Services Private Limited 4th Floor, Building No.10, Cybercity Phase II Gurugram- 122002,Haryana India.		DRAWING NO : VSPL/IPD/1819_030/TRB/PP_IN- 04			
1									SCALE : 1:2500		SHEET SIZE A3	DFSR
0			S.S	P.D	D.G.R	A.S				Tender Dwg.	✓	
REV.	DATE	DESCRIPTION	DRAWN BY	DESIGNED BY	CHECKED BY	APPROVED BY				Preliminary Design		
										Revision	RO	
										Date	Feb.2020	

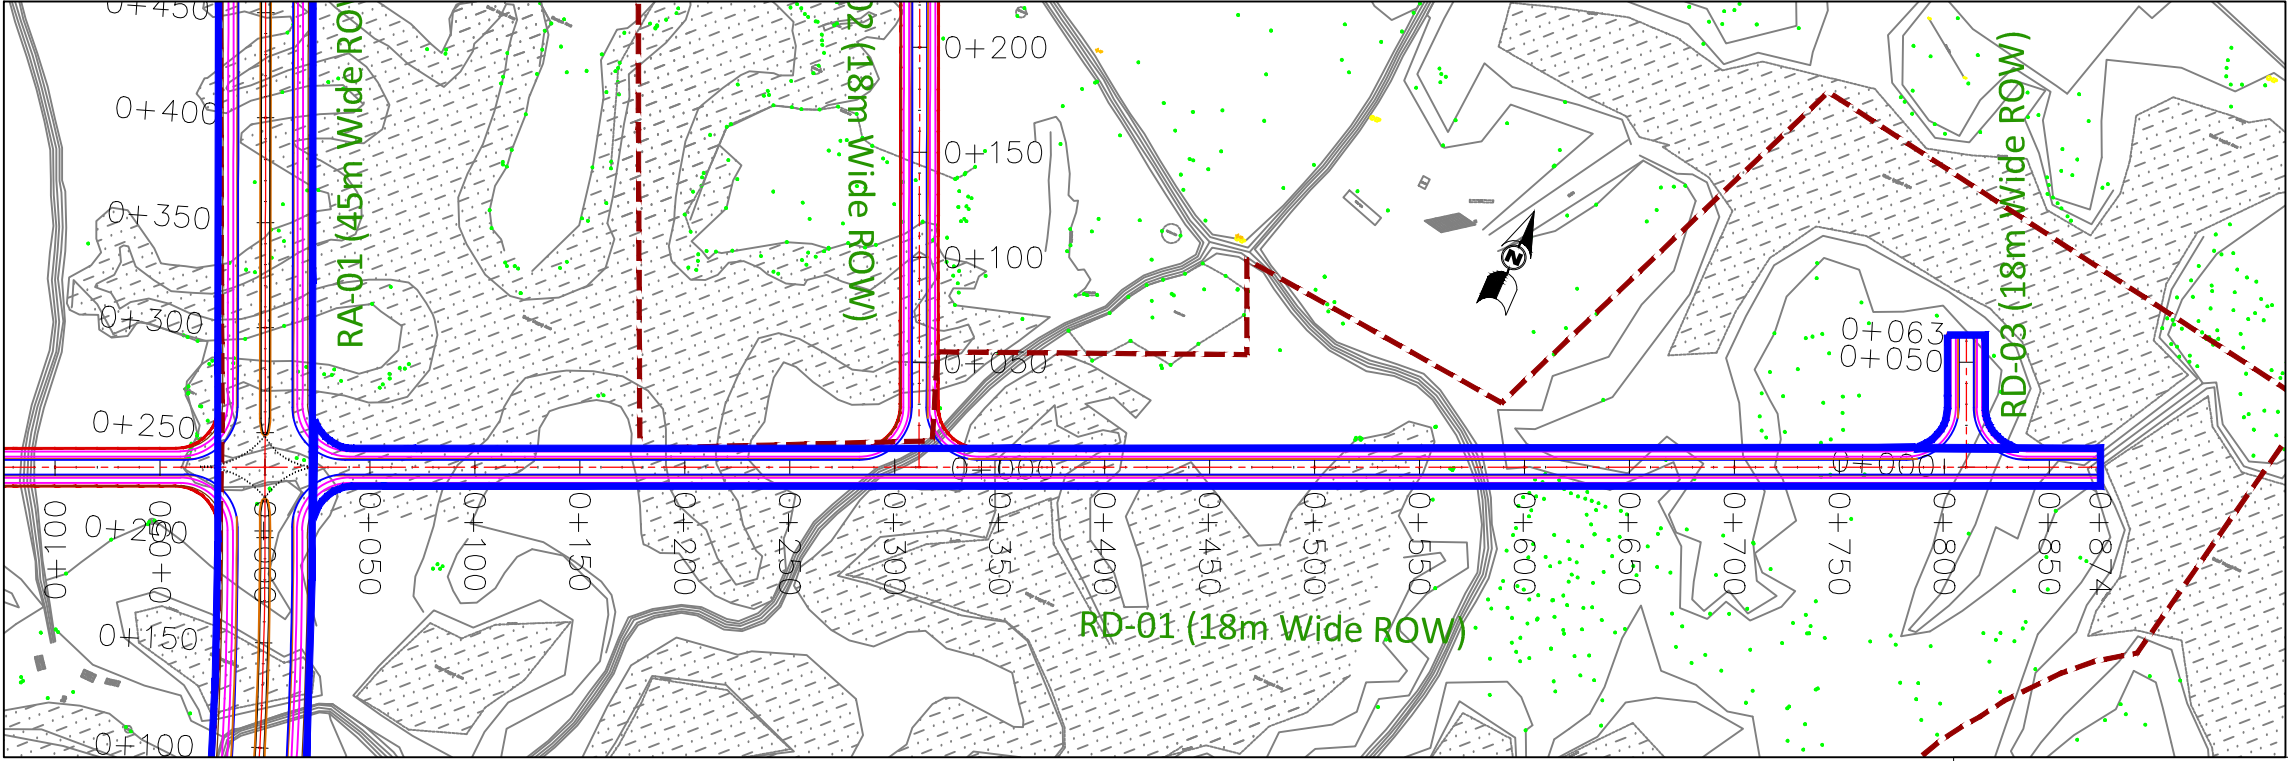


LEGEND



Road to be Developed

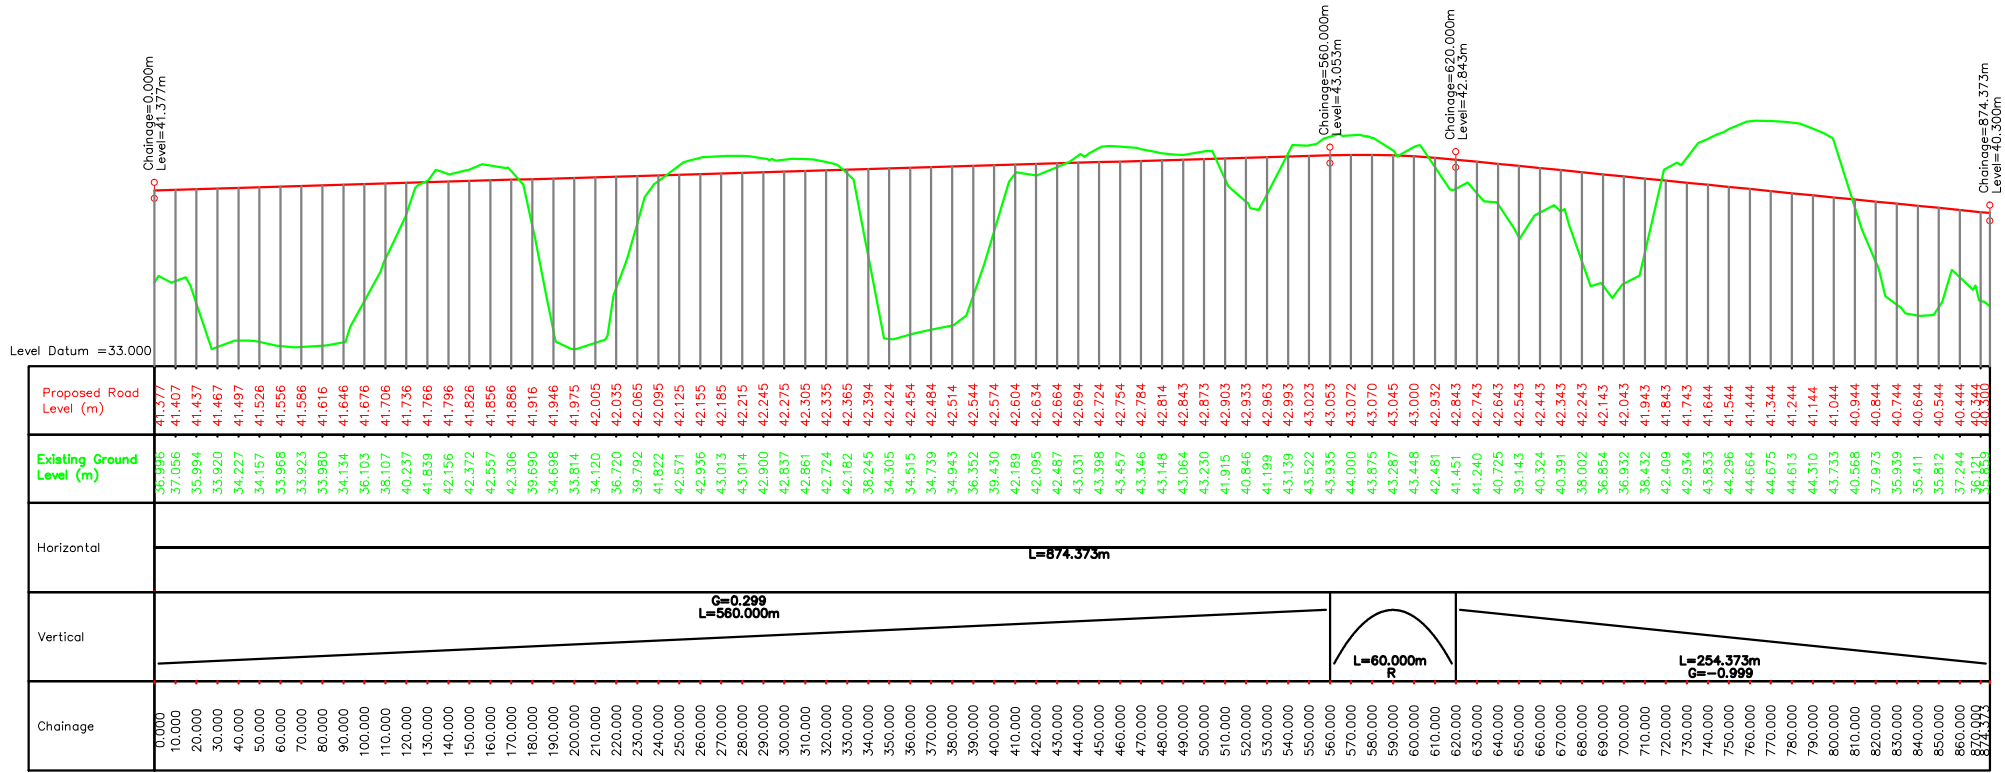


PROFILE: RD-01

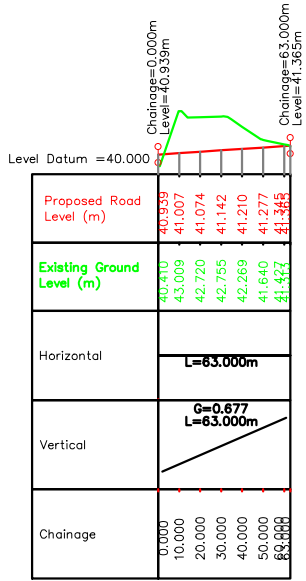

PROFILE: RD-03

NOTES:-			QUALITY ASSURANCE				CLIENT :		PROJECT TITLE :		
1. THIS DRAWING IS PROPERTY OF NHIDCL 2. NOT FOR CONSTRUCTION 3. ALL DIMENSIONS ARE IN METER			The responsibility of control, check and verification of accuracy, correctness, completeness, integration and full compliance of contract provisions in respect of design analysis and drawings rests with the approving agency				 National Highway Infrastructure Development Corporation Limited (NHIDCL)		DEVELOPMENT OF MULTI MODAL LOGISTIC PARK & EXTERNAL CONNECTIVITY TO MMLP AT JOGIGHOPA , ASSAM		
REVISION BLOCK							CONSULTANT.		DRAWING TITLE : PLAN & PROFILE OF INTERNAL ROAD ROAD NO. - RD-01 & RD-03/ SHEET NO. - 01 OF 01		
2							 Voyants Solutions PVT. LTD. 403, 4th Floor, Park Centra, Sec.-30 NH-8,Gurgaon - 122001,India.		DRAWING NO : VSPL/IPD/1819_030/TRB/PP_IN- 05		
1							&  KPMG Advisory Services Private Limited 4th Floor, Building No.10, Cybercity Phase II Gurugram- 122002,Haryana India.		SCALE : 1:2500		
0			S.S	P.D	D.G.R	A.S			SHEET SIZE		
REV.	DATE	DESCRIPTION	DRAWN BY	DESIGNED BY	CHECKED BY	APPROVED BY			A3		
									ISSUE RECORD		
									Concept		
									DFSR		
									Tender Dwg.		
									Preliminary Design		
									Revision		
									Date		
									R0		
									Feb.2020		

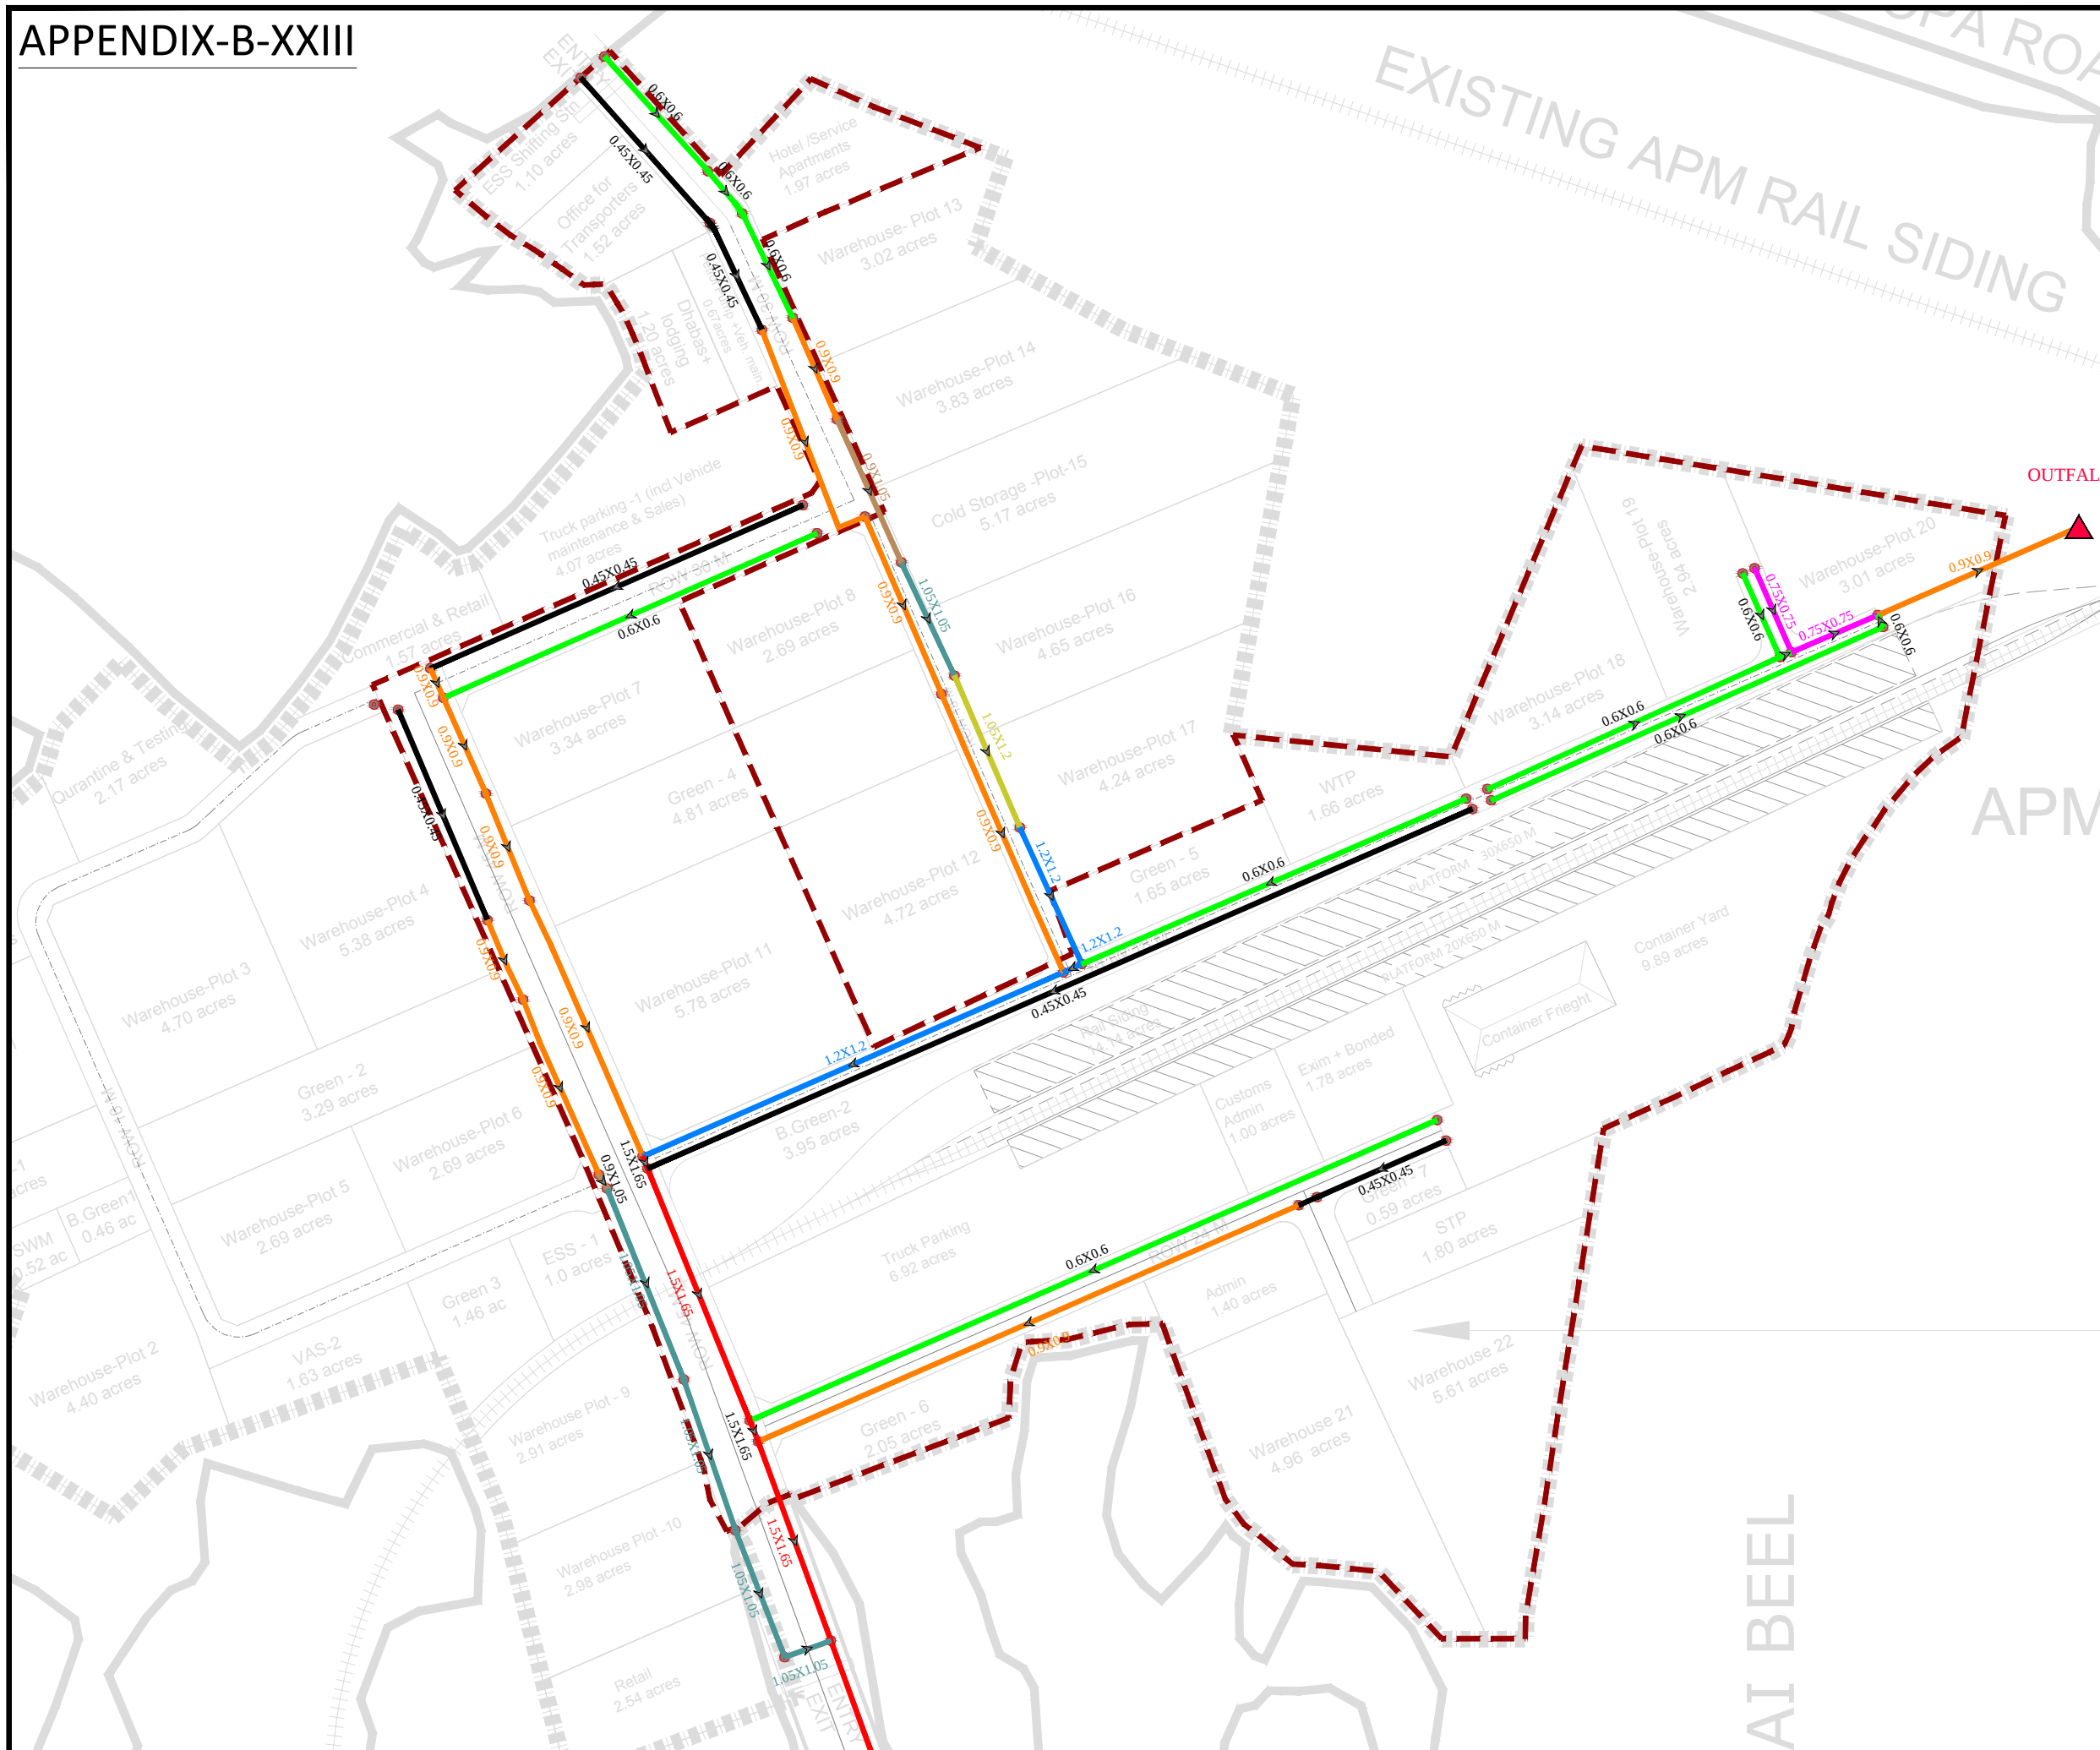

0.45X0.45	—
0.6X0.6	—
0.75X0.75	—
0.9X0.9	—
0.9X1.05	—
1.05X1.05	—
1.05 x 1.20	—
1.20 x 1.20	—
1.50 x 1.65	—
▲	OUTFALL

NOTE:
1. All dimensions are in meter unless otherwise specified.
2. All dimensions to be verified on site by site engineer/site in-charge.
3. The scale mentioned is applicable for size sheet as mentioned.

REVISION			
REV	DATE	BY	DESCRIPTION

CLIENT:
 National Highway Infrastructure Development Corporation Limited (NHIDCL)

CONSULTANT:
 Voyants Solutions PVT. LTD.
403, 4th Floor, Park Centra, Sec.-30
NH-8,Gurgaon - 122001,India.


 &
KPMG Advisory Services Private Limited
4th Floor, Building No.10,
Cybercity Phase II,Gurugram- 122002,
Haryana India.

PROJECT TITLE:
**DEVELOPMENT OF MULTI MODAL
LOGISTIC PARK AT JOGIGHOPA , ASSAM**

SHEET TITLE:
STORM WATER NETWORK

COMPLIED BY :	S.K		SHEET	REV
CHECKED BY :	C.R		SIZE	R0
APPROVED BY :	V.N		A3	
SCALE : AS SHOWN			TENDER DRAWING	
DRAWING NO : VSPL/IPD/1819_030/WSD/SWD-1001				

AAPPENDIX-B-XXI

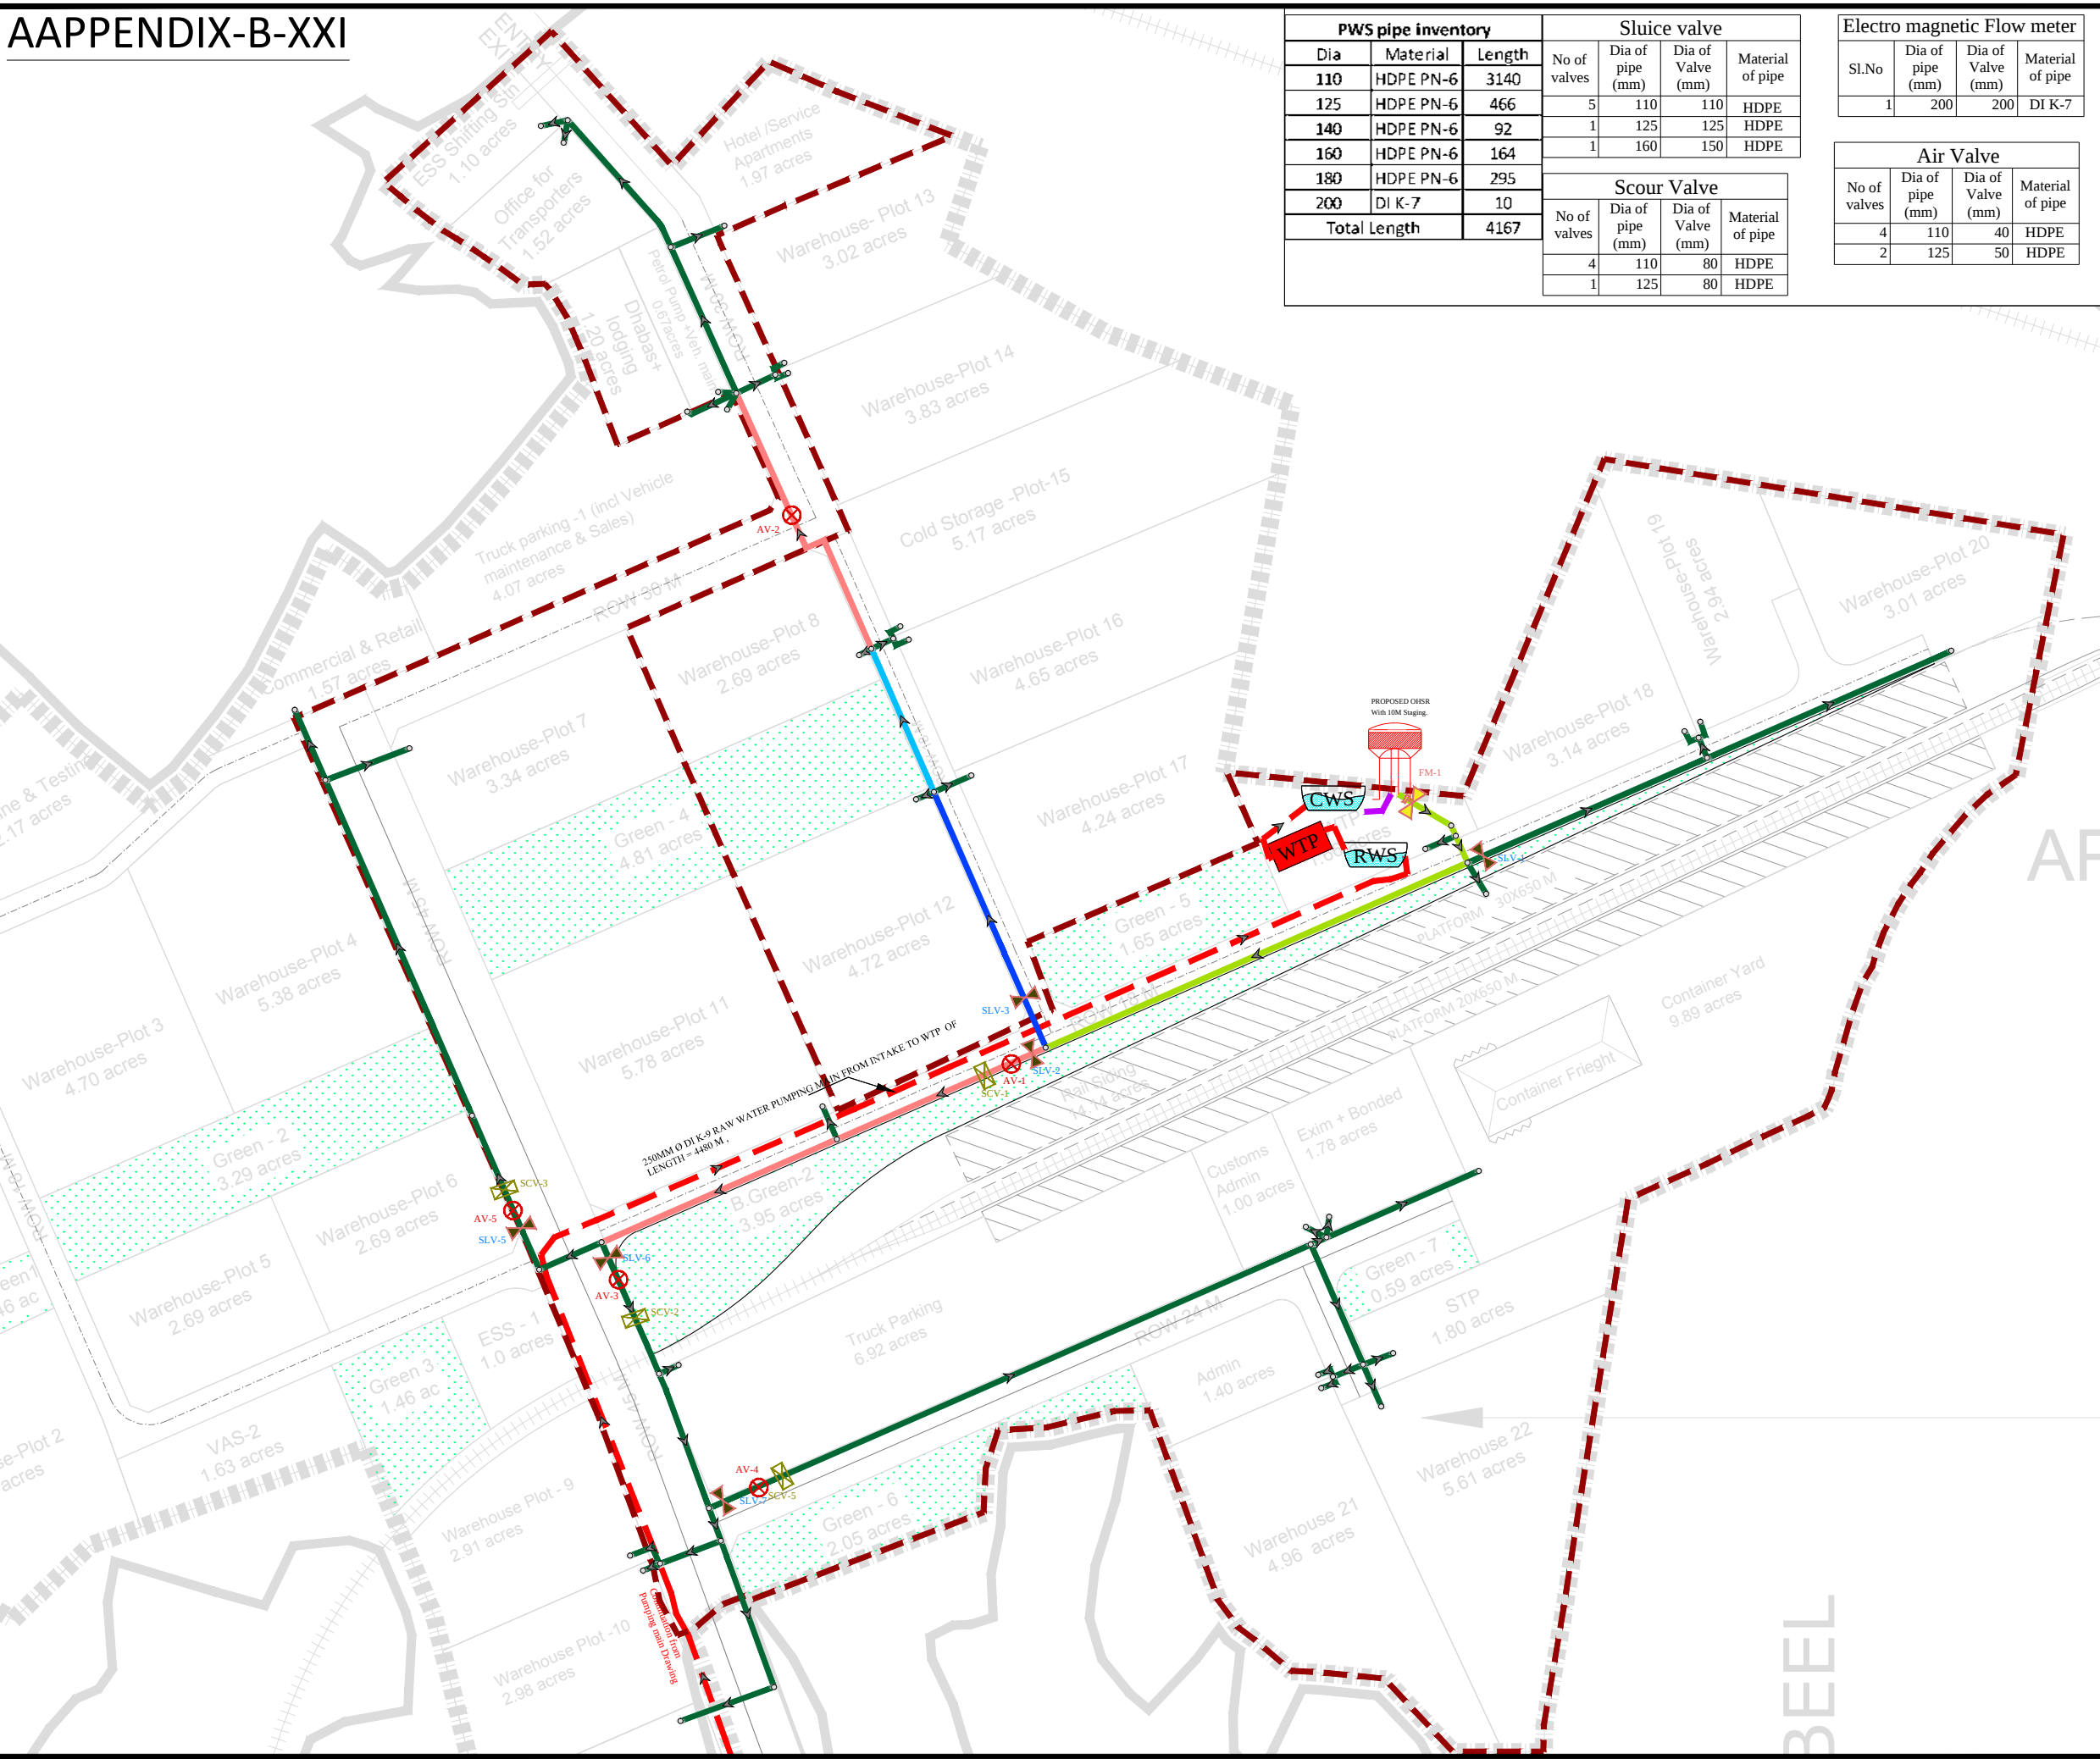

PWS pipe inventory			Sluice valve			
Dia	Material	Length	No of valves	Dia of pipe (mm)	Dia of Valve (mm)	Material of pipe
110	HDPE PN-6	3140				
125	HDPE PN-6	466	5	110	110	HDPE
140	HDPE PN-6	92	1	125	125	HDPE
160	HDPE PN-6	164	1	160	150	HDPE
180	HDPE PN-6	295				
200	DI K-7	10				
Total Length		4167				

Scour Valve			
No of valves	Dia of pipe (mm)	Dia of Valve (mm)	Material of pipe
4	110	80	HDPE
1	125	80	HDPE

Electro magnetic Flow meter			
Sl.No	Dia of pipe (mm)	Dia of Valve (mm)	Material of pipe
1	200	200	DI K-7

Air Valve			
No of valves	Dia of pipe (mm)	Dia of Valve (mm)	Material of pipe
4	110	40	HDPE
2	125	50	HDPE

KEYPLAN

LEGEND:

- PUMPING MAIN
- 200 DI K-7
- 180 HDPE
- 160 HDPE
- 140 HDPE
- 125 HDPE
- 110 HDPE
- Sluice Valve (SLV)
- Air Valve (AV)
- Scour Valve (SCV)
- Flow Meter (FM)
- Water Treatment Plant
- Clear water sump
- Raw water sump

NOTE:

- All dimensions are in meter unless otherwise specified.
- All dimensions to be verified on site by site engineer/site in-charge.
- The scale mentioned is applicable for size sheet as mentioned.

REVISION			
REV	DATE	BY	DESCRIPTION

CLIENT:

National Highway Infrastructure Development Corporation Limited (NHIDCL)

CONSULTANT:

VOYANTS

Voyants Solutions PVT. LTD.
403, 4th Floor, Park Centra, Sec.-30
NH-8,Gurgaon - 122001,India.

&

KPMG

KPMG Advisory Services Private Limited
4th Floor, Building No.10,
Cybercity Phase II,Gurugram- 122002,
Haryana India.

PROJECT TITLE:


DEVELOPMENT OF MULTI MODAL LOGISTIC PARK AT JOGIGHOPA , ASSAM

SHEET TITLE:

POTABLE WATER NETWORK

COMPLIED BY :	S.K		SHEET SIZE	REV
CHECKED BY :	C.R		A3	R0
APPROVED BY :	V.N			
SCALE : AS SHOWN		TENDER DRAWING		
DRAWING NO : VSPL/IPD/1819_030/WSD/PWN-1001				

AAPPENDIX-B-XXII

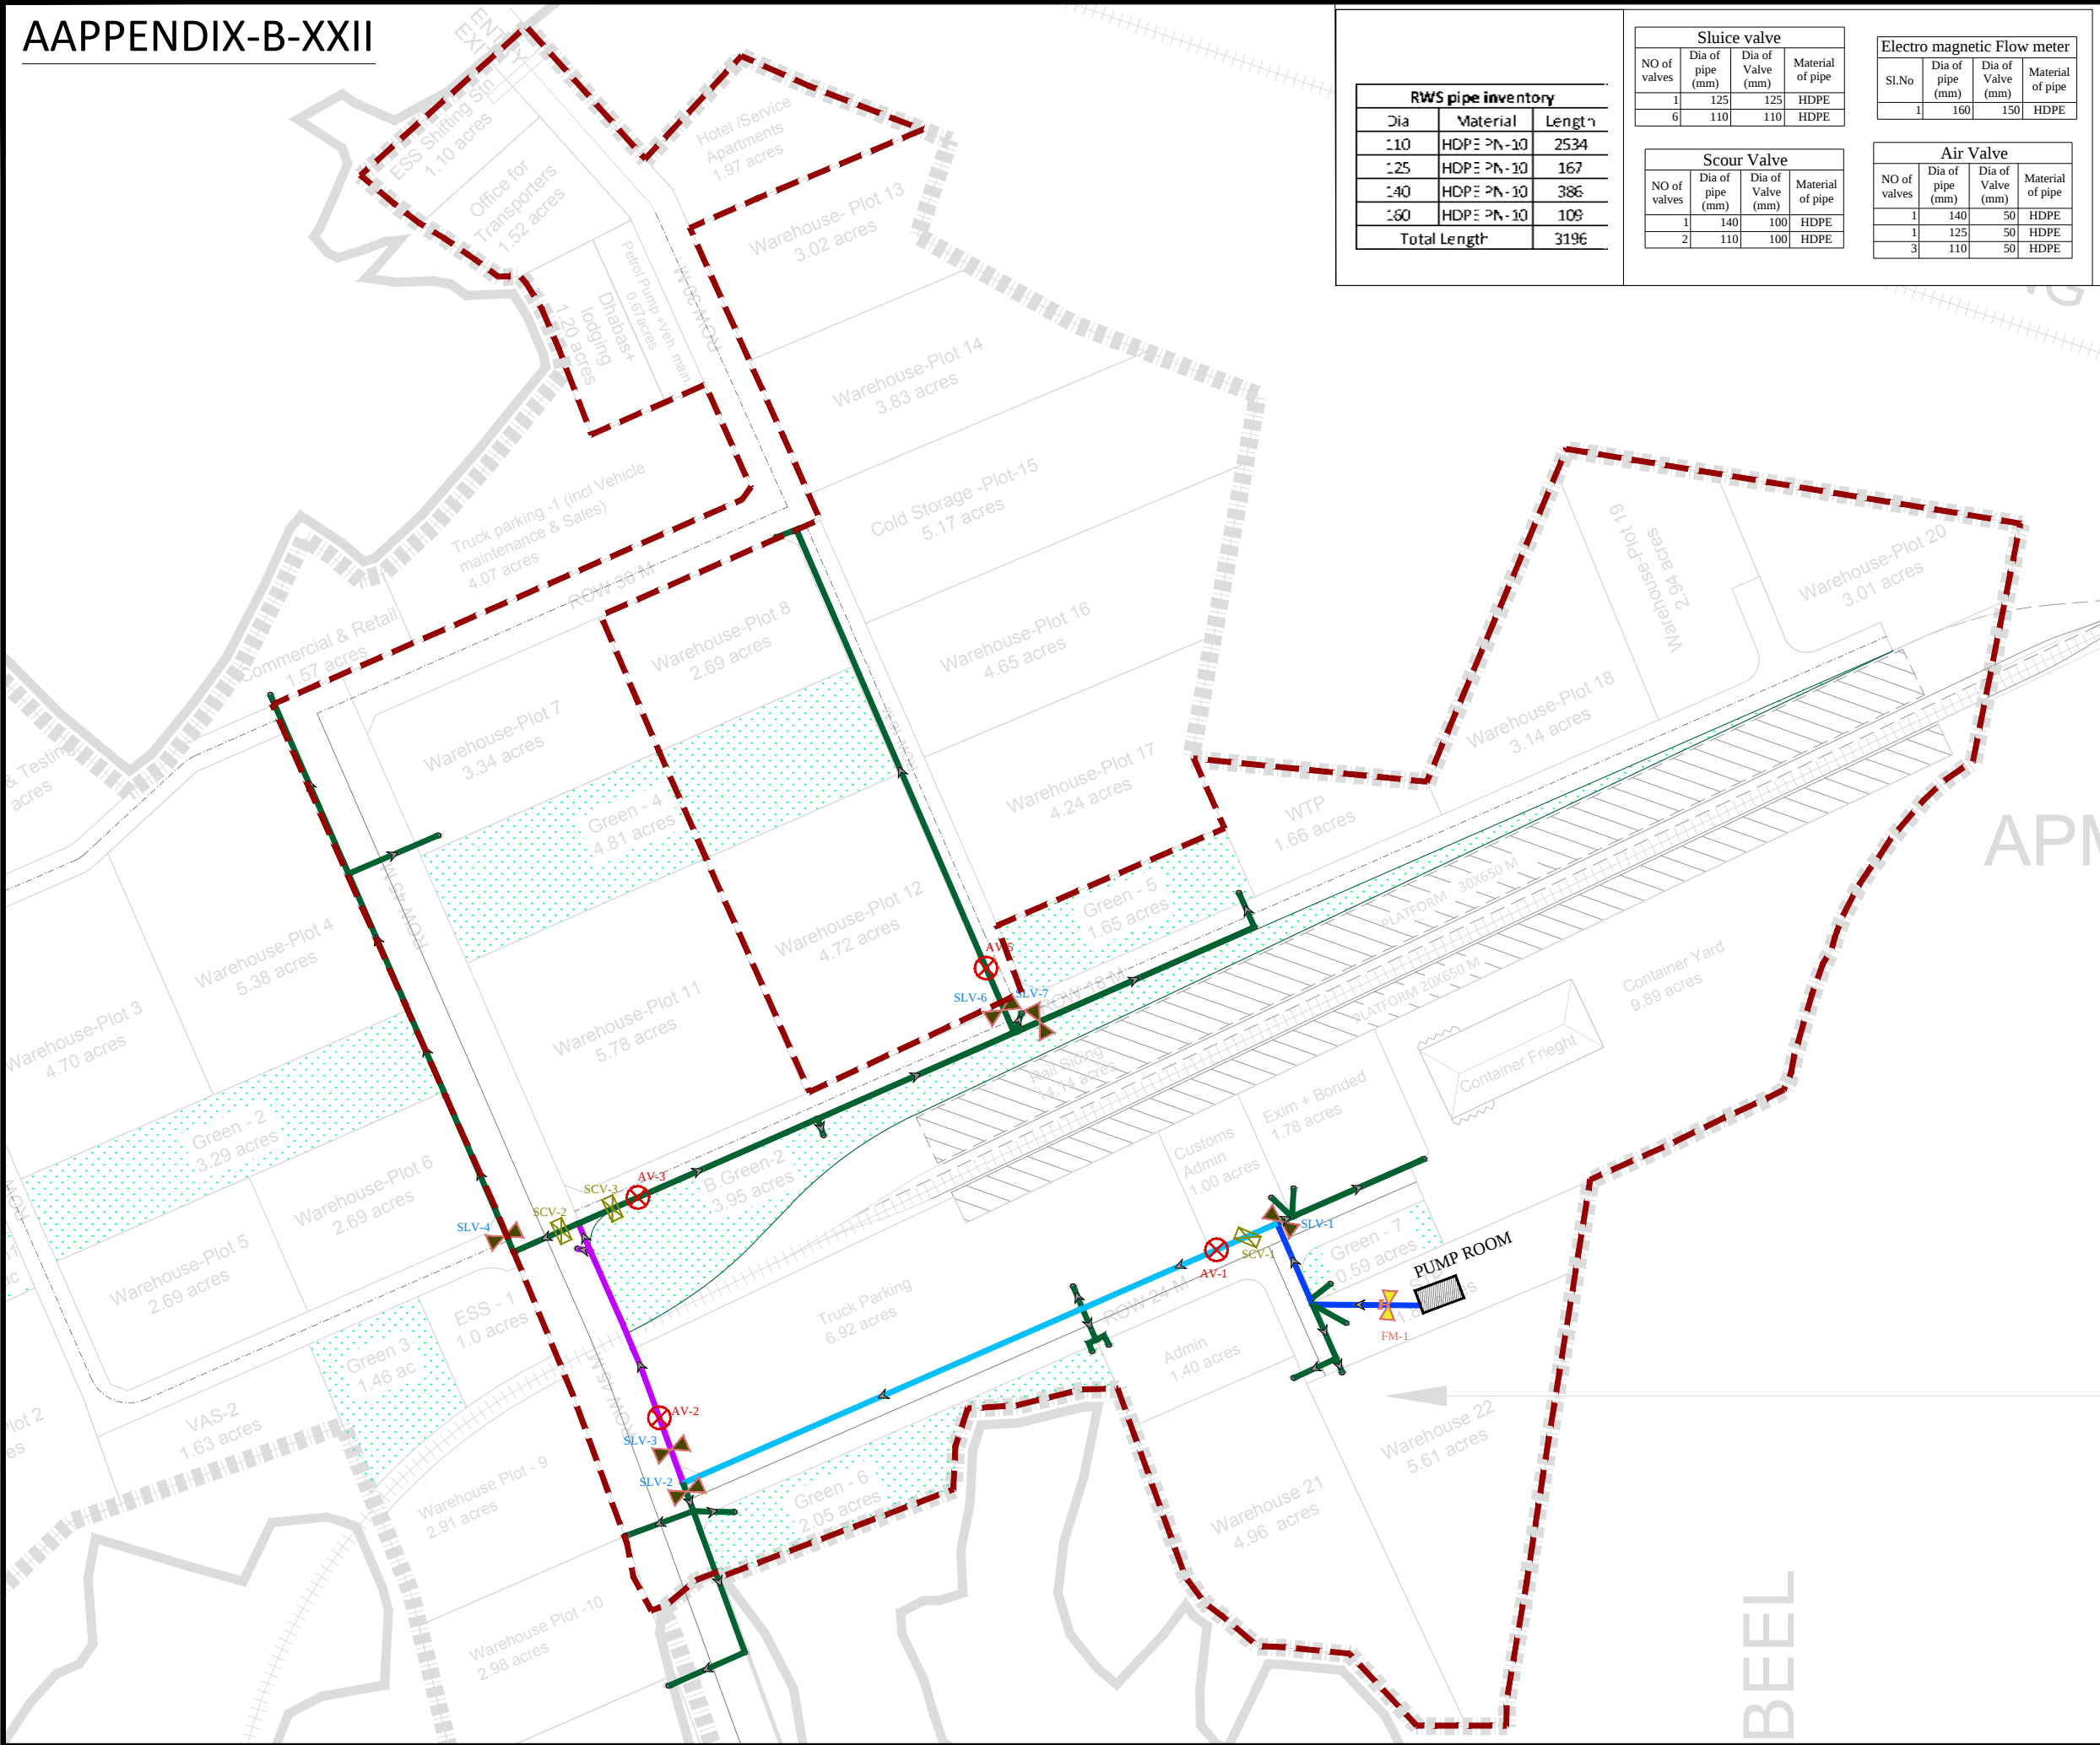


RWS pipe inventory			
Dia	Material	Length	
110	HDPE PN-10	2534	
125	HDPE PN-10	167	
140	HDPE PN-10	386	
160	HDPE PN-10	108	
Total Length		3196	

Sluice valve			
NO of valves	Dia of pipe (mm)	Dia of Valve (mm)	Material of pipe
1	125	125	HDPE
6	110	110	HDPE

Electro magnetic Flow meter			
SL.No	Dia of pipe (mm)	Dia of Valve (mm)	Material of pipe
1	160	150	HDPE

Scour Valve			
NO of valves	Dia of pipe (mm)	Dia of Valve (mm)	Material of pipe
1	140	100	HDPE
2	110	100	HDPE

Air Valve			
NO of valves	Dia of pipe (mm)	Dia of Valve (mm)	Material of pipe
1	140	50	HDPE
1	125	50	HDPE
3	110	50	HDPE

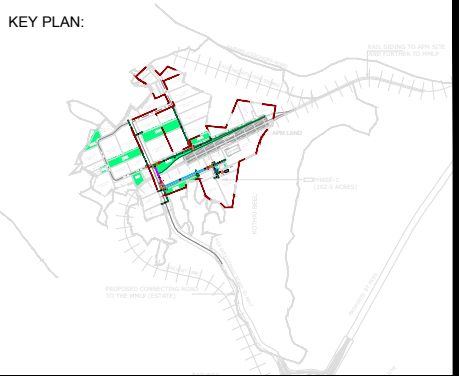

LEGEND:	
	160 HDPE
	140 HDPE
	125 HDPE
	110 HDPE
	SLUICE VALVE (SLV)
	AIR VALVE (AV)
	SCOUR VALVE (SCV)
	FLOW METER (FM)

NOTE:
1. All dimensions are in meter unless otherwise specified.
2. All dimensions to be verified on site by site engineer/site in-charge.
3. The scale mentioned is applicable for size sheet as mentioned.

REVISION			
REV	DATE	BY	DESCRIPTION

CLIENT:
 National Highway Infrastructure Development Corporation Limited (NHIDCL)

CONSULTANT:
 VOYANTS
Voyants Solutions PVT. LTD.
403, 4th Floor, Park Centra, Sec.-30
NH-8,Gurgaon - 122001,India.

&
KPMG Advisory Services Private Limited
4th Floor, Building No.10,
Cybercity Phase II,Gurugram- 122002,
Haryana India.


PROJECT TITLE:

DEVELOPMENT OF MULTI MODAL
LOGISTIC PARK AT JOGIGHOPA , ASSAM

SHEET TITLE:

RECYCLE WATER NETWORK

COMPLIED BY :	S.K		SHEET	REV
CHECKED BY :	C.R		SIZE	R0
APPROVED BY :	V.N		A3	
SCALE : AS SHOWN			TENDER DRAWING	
DRAWING NO : VSPL/IPD/1819_030/WSD/RWN-1001				

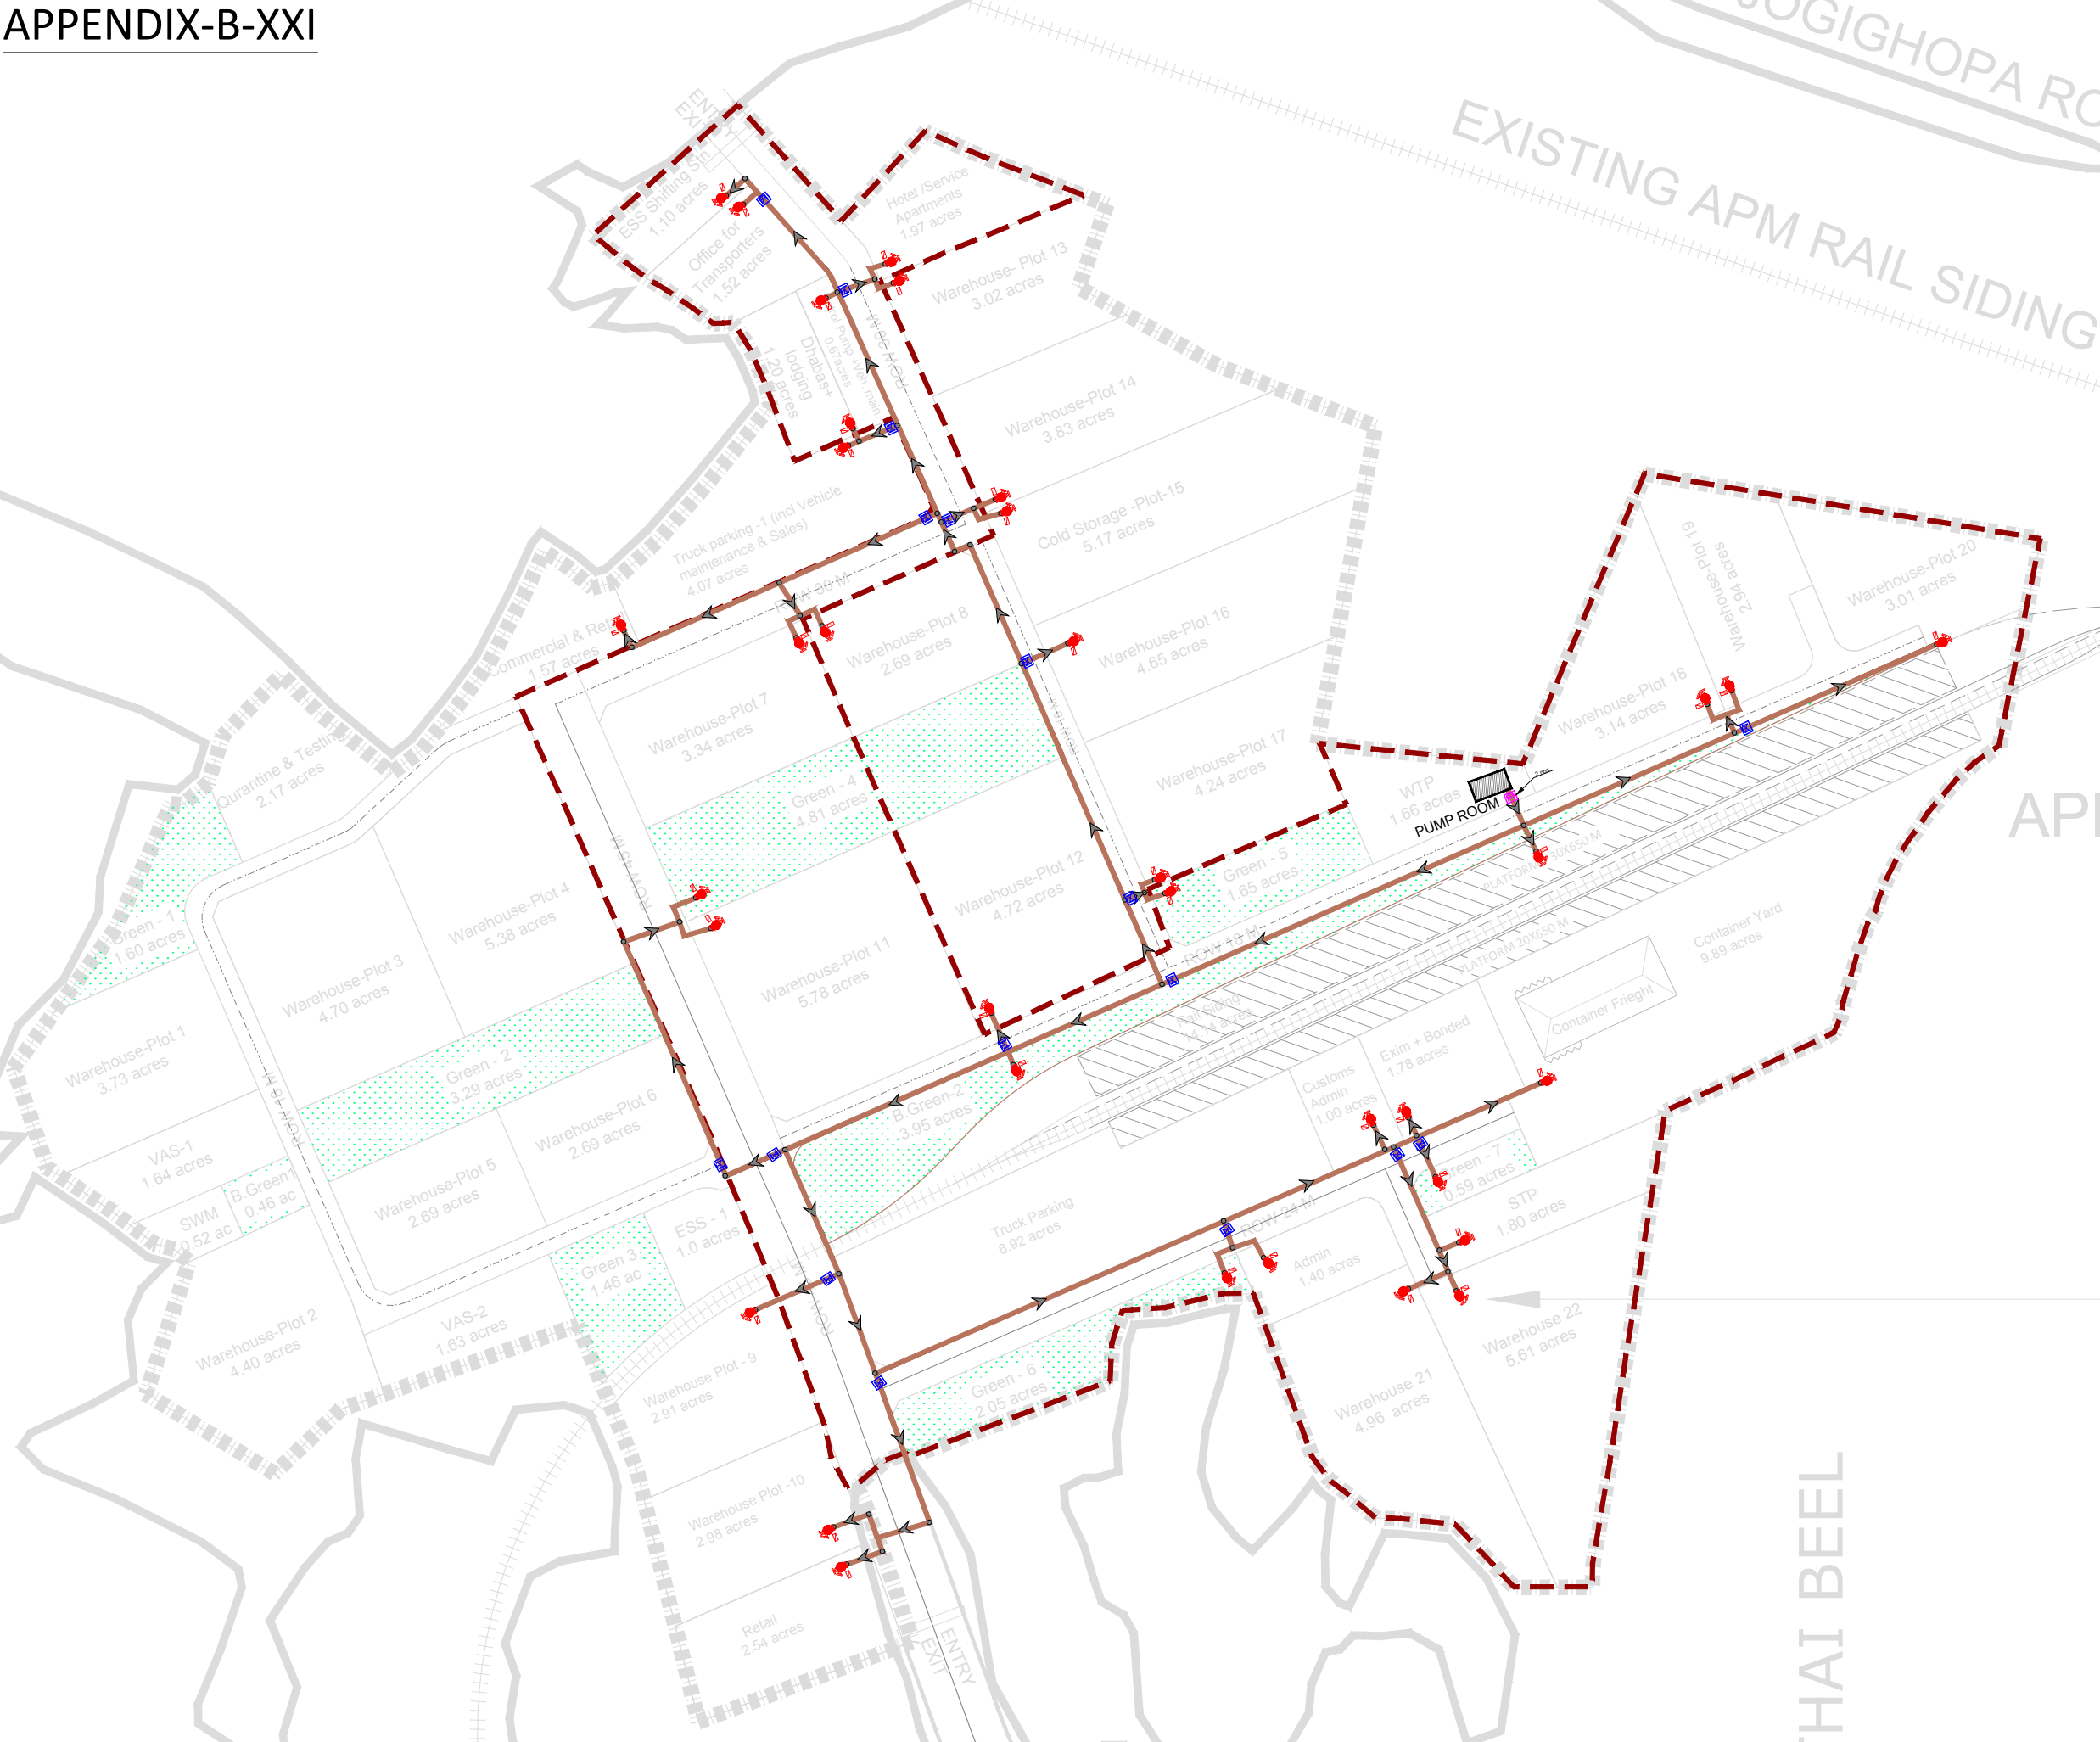

LEGEND		
S.NO	SYMBOL	DESCRIPTION
01.		Single Head External Yard Hydrant (YH)
02.		Hose Box
03.		Ø150 Butterfly valve with Valve Chamber (VC)
04.		Ø150 Check Valves 2 nos for 2 pumps
05.		Ø150 Fire Sprinkler Pipe line

NOTE:
1. All dimensions are in meter unless otherwise specified.
2. All dimensions to be verified on site by site engineer/site in-charge.
3. The scale mentioned is applicable for size sheet as mentioned.

REVISION			
REV	DATE	BY	DESCRIPTION

CLIENT:
 National Highway Infrastructure Development Corporation Limited (NHIDCL)

CONSULTANT:
 Voyants Solutions PVT. LTD.
403, 4th Floor, Park Centra, Sec.-30
NH-8,Gurgaon - 122001,India.

&
KPMG Advisory Services Private Limited
4th Floor, Building No.10,
Cybercity Phase II,Gurugram- 122002,
Haryana India.

PROJECT TITLE:



DEVELOPMENT OF MULTI MODAL
LOGISTIC PARK AT JOGIGHOPA , ASSAM

SHEET TITLE:

FIRE WATER NETWORK

COMPLIED BY :	S.K		SHEET SIZE A3	REV R0
CHECKED BY :	C.R			
APPROVED BY :	V.N			
SCALE : AS SHOWN				
DRAWING NO : VSPL/IPD/1819_030/WSD/FWS-1001			TENDER DRAWING	

APPENDIX-B-XXIII

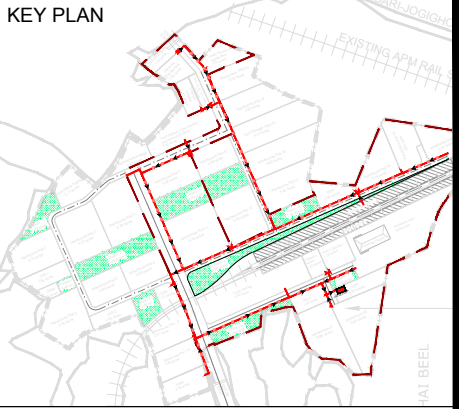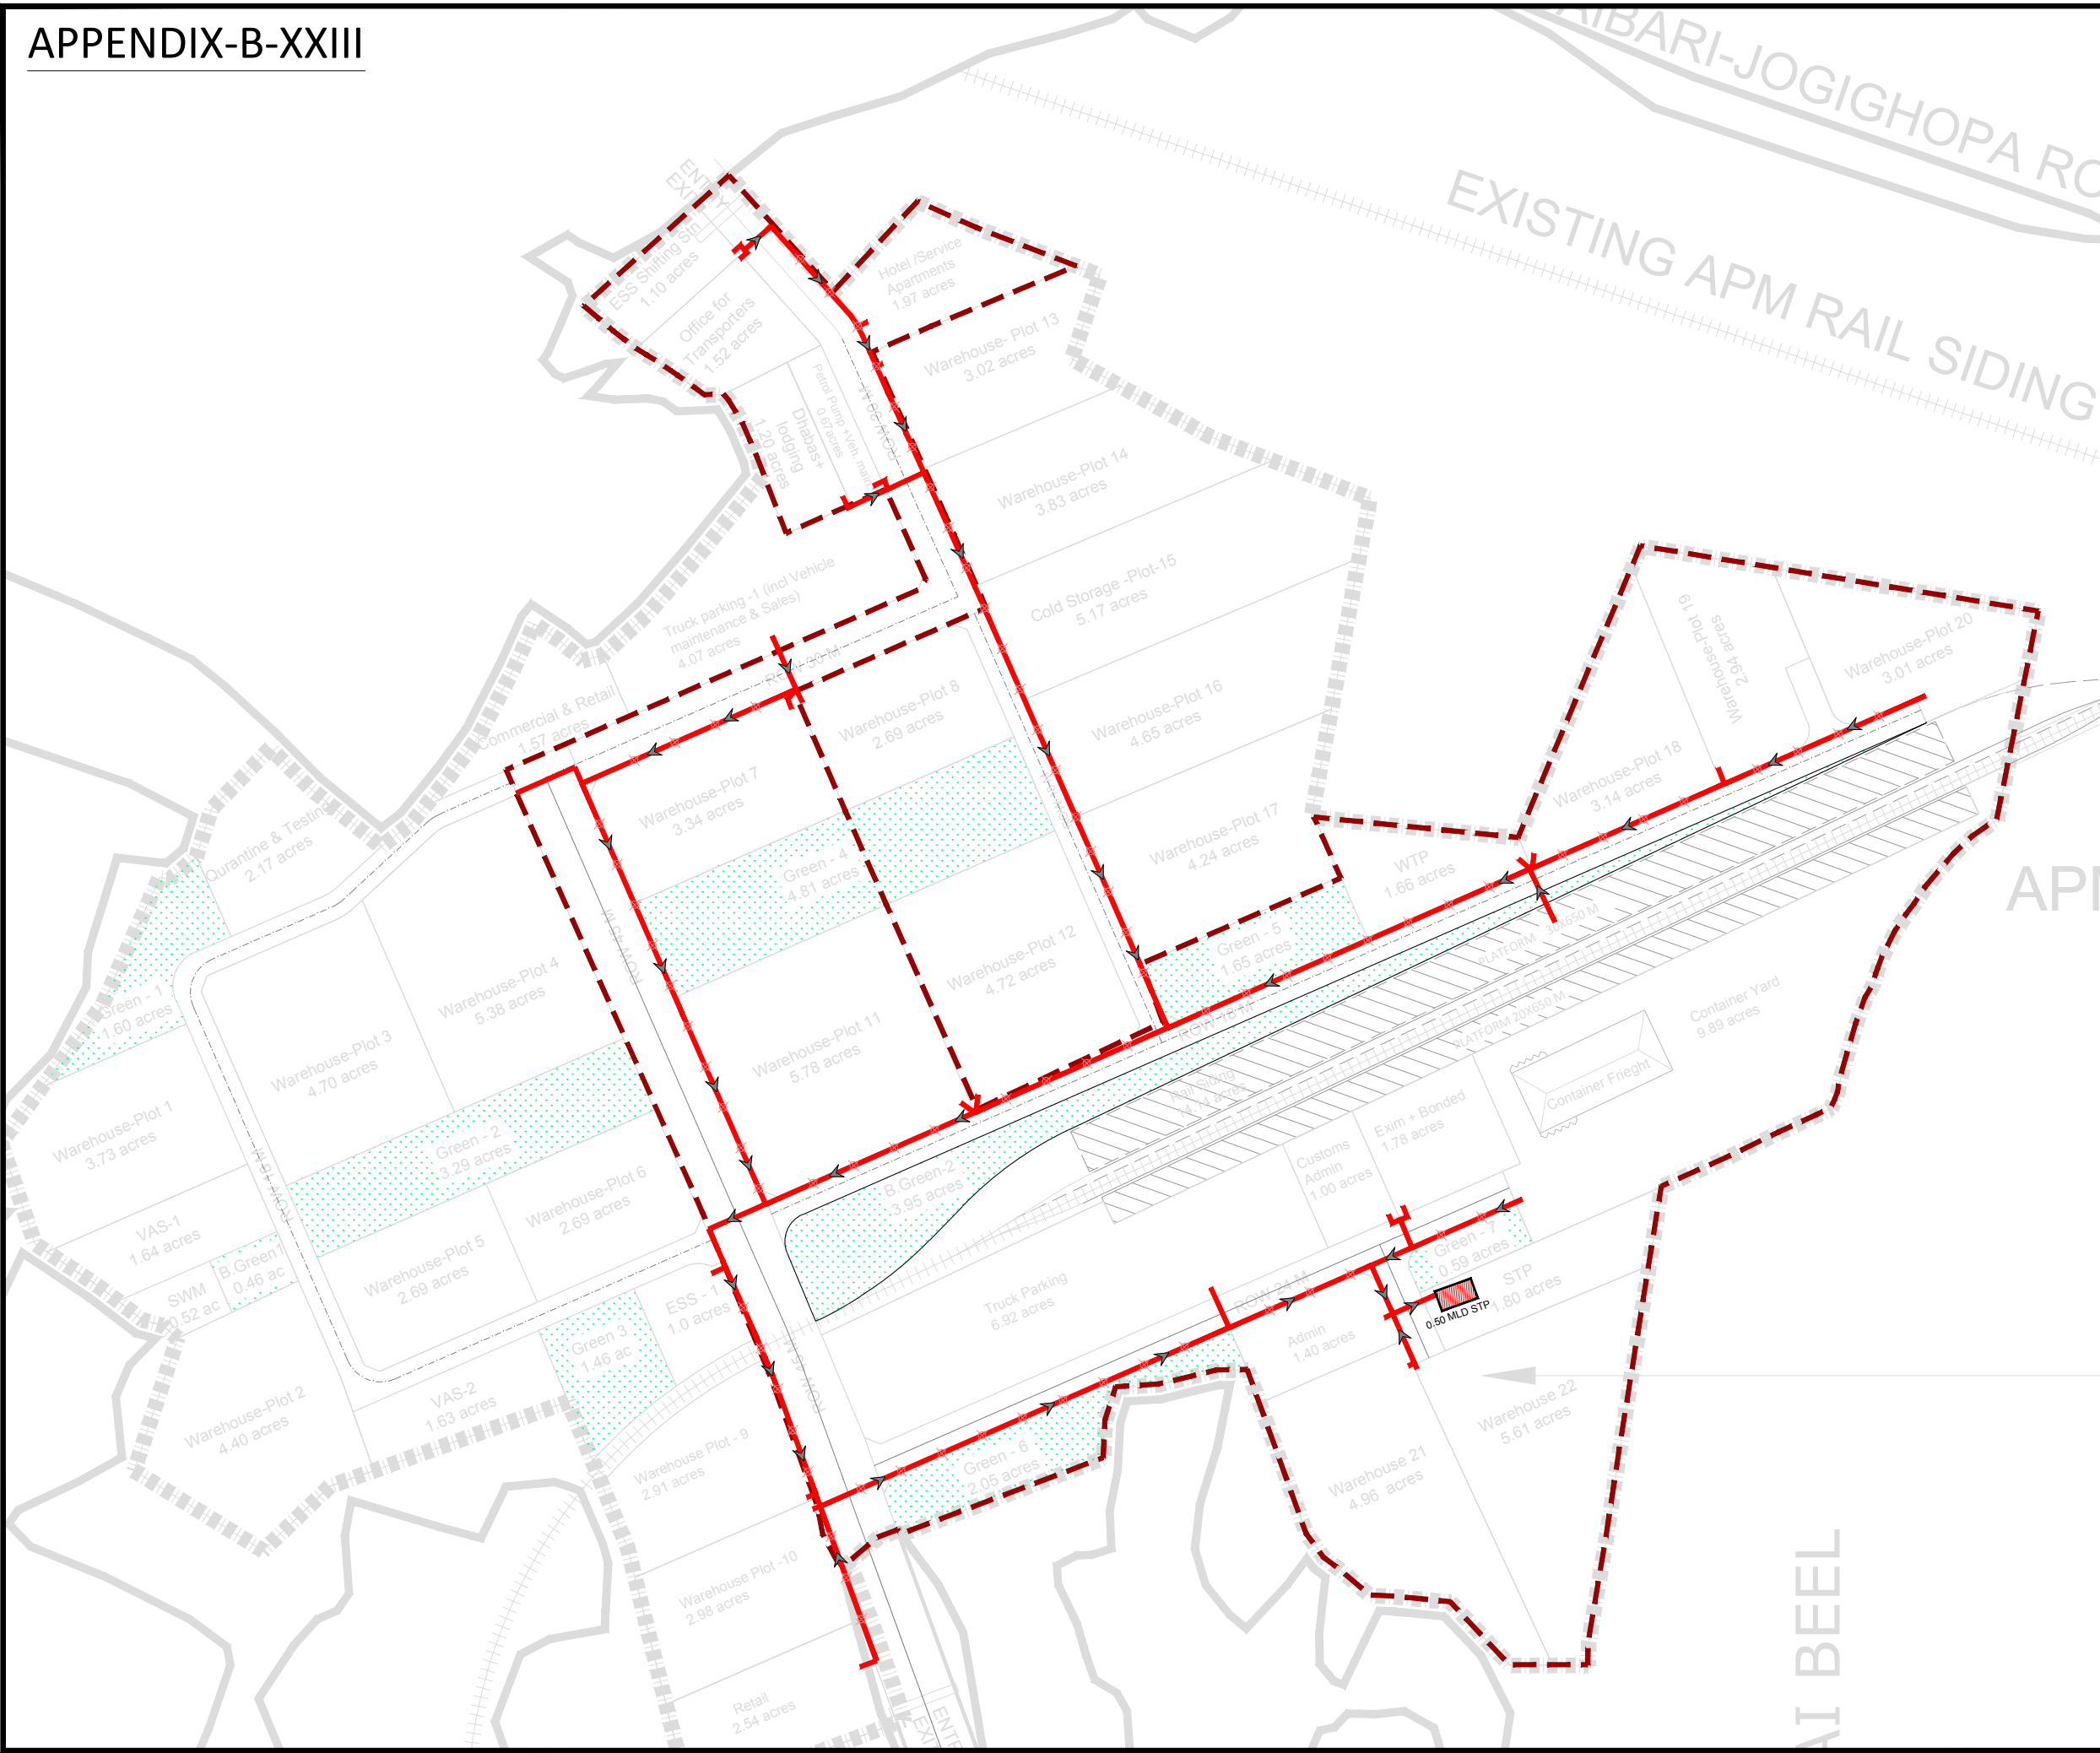

LEGEND:	
	200 mm DWC Pipe
	MANHOLE

NOTE:
1. All dimensions are in meter unless otherwise specified.
2. All dimensions to be verified on site by site engineer/site in-charge.
3. The scale mentioned is applicable for size sheet as mentioned.

REVISION			
REV	DATE	BY	DESCRIPTION

CLIENT:
 National Highway Infrastructure Development Corporation Limited (NHIDCL)

CONSULTANT:
 Voyants Solutions PVT. LTD.
403, 4th Floor, Park Centra, Sec.-30
NH-8,Gurgaon - 122001,India.

&
KPMG Advisory Services Private Limited
4th Floor, Building No.10,
Cybercity Phase II,Gurugram- 122002,
Haryana India.


PROJECT TITLE:


DEVELOPMENT OF MULTI MODAL
LOGISTIC PARK AT JOGIGHOPA , ASSAM


SHEET TITLE:

SEWERAGE NETWORK

COMPLIED BY :	S.K		SHEET	REV
CHECKED BY :	C.R		SIZE	R0
APPROVED BY :	V.N		A3	
SCALE : AS SHOWN			TENDER DRAWING	
DRAWING NO : VSPL/IPD/1819_030/WSD/SEW-1001				

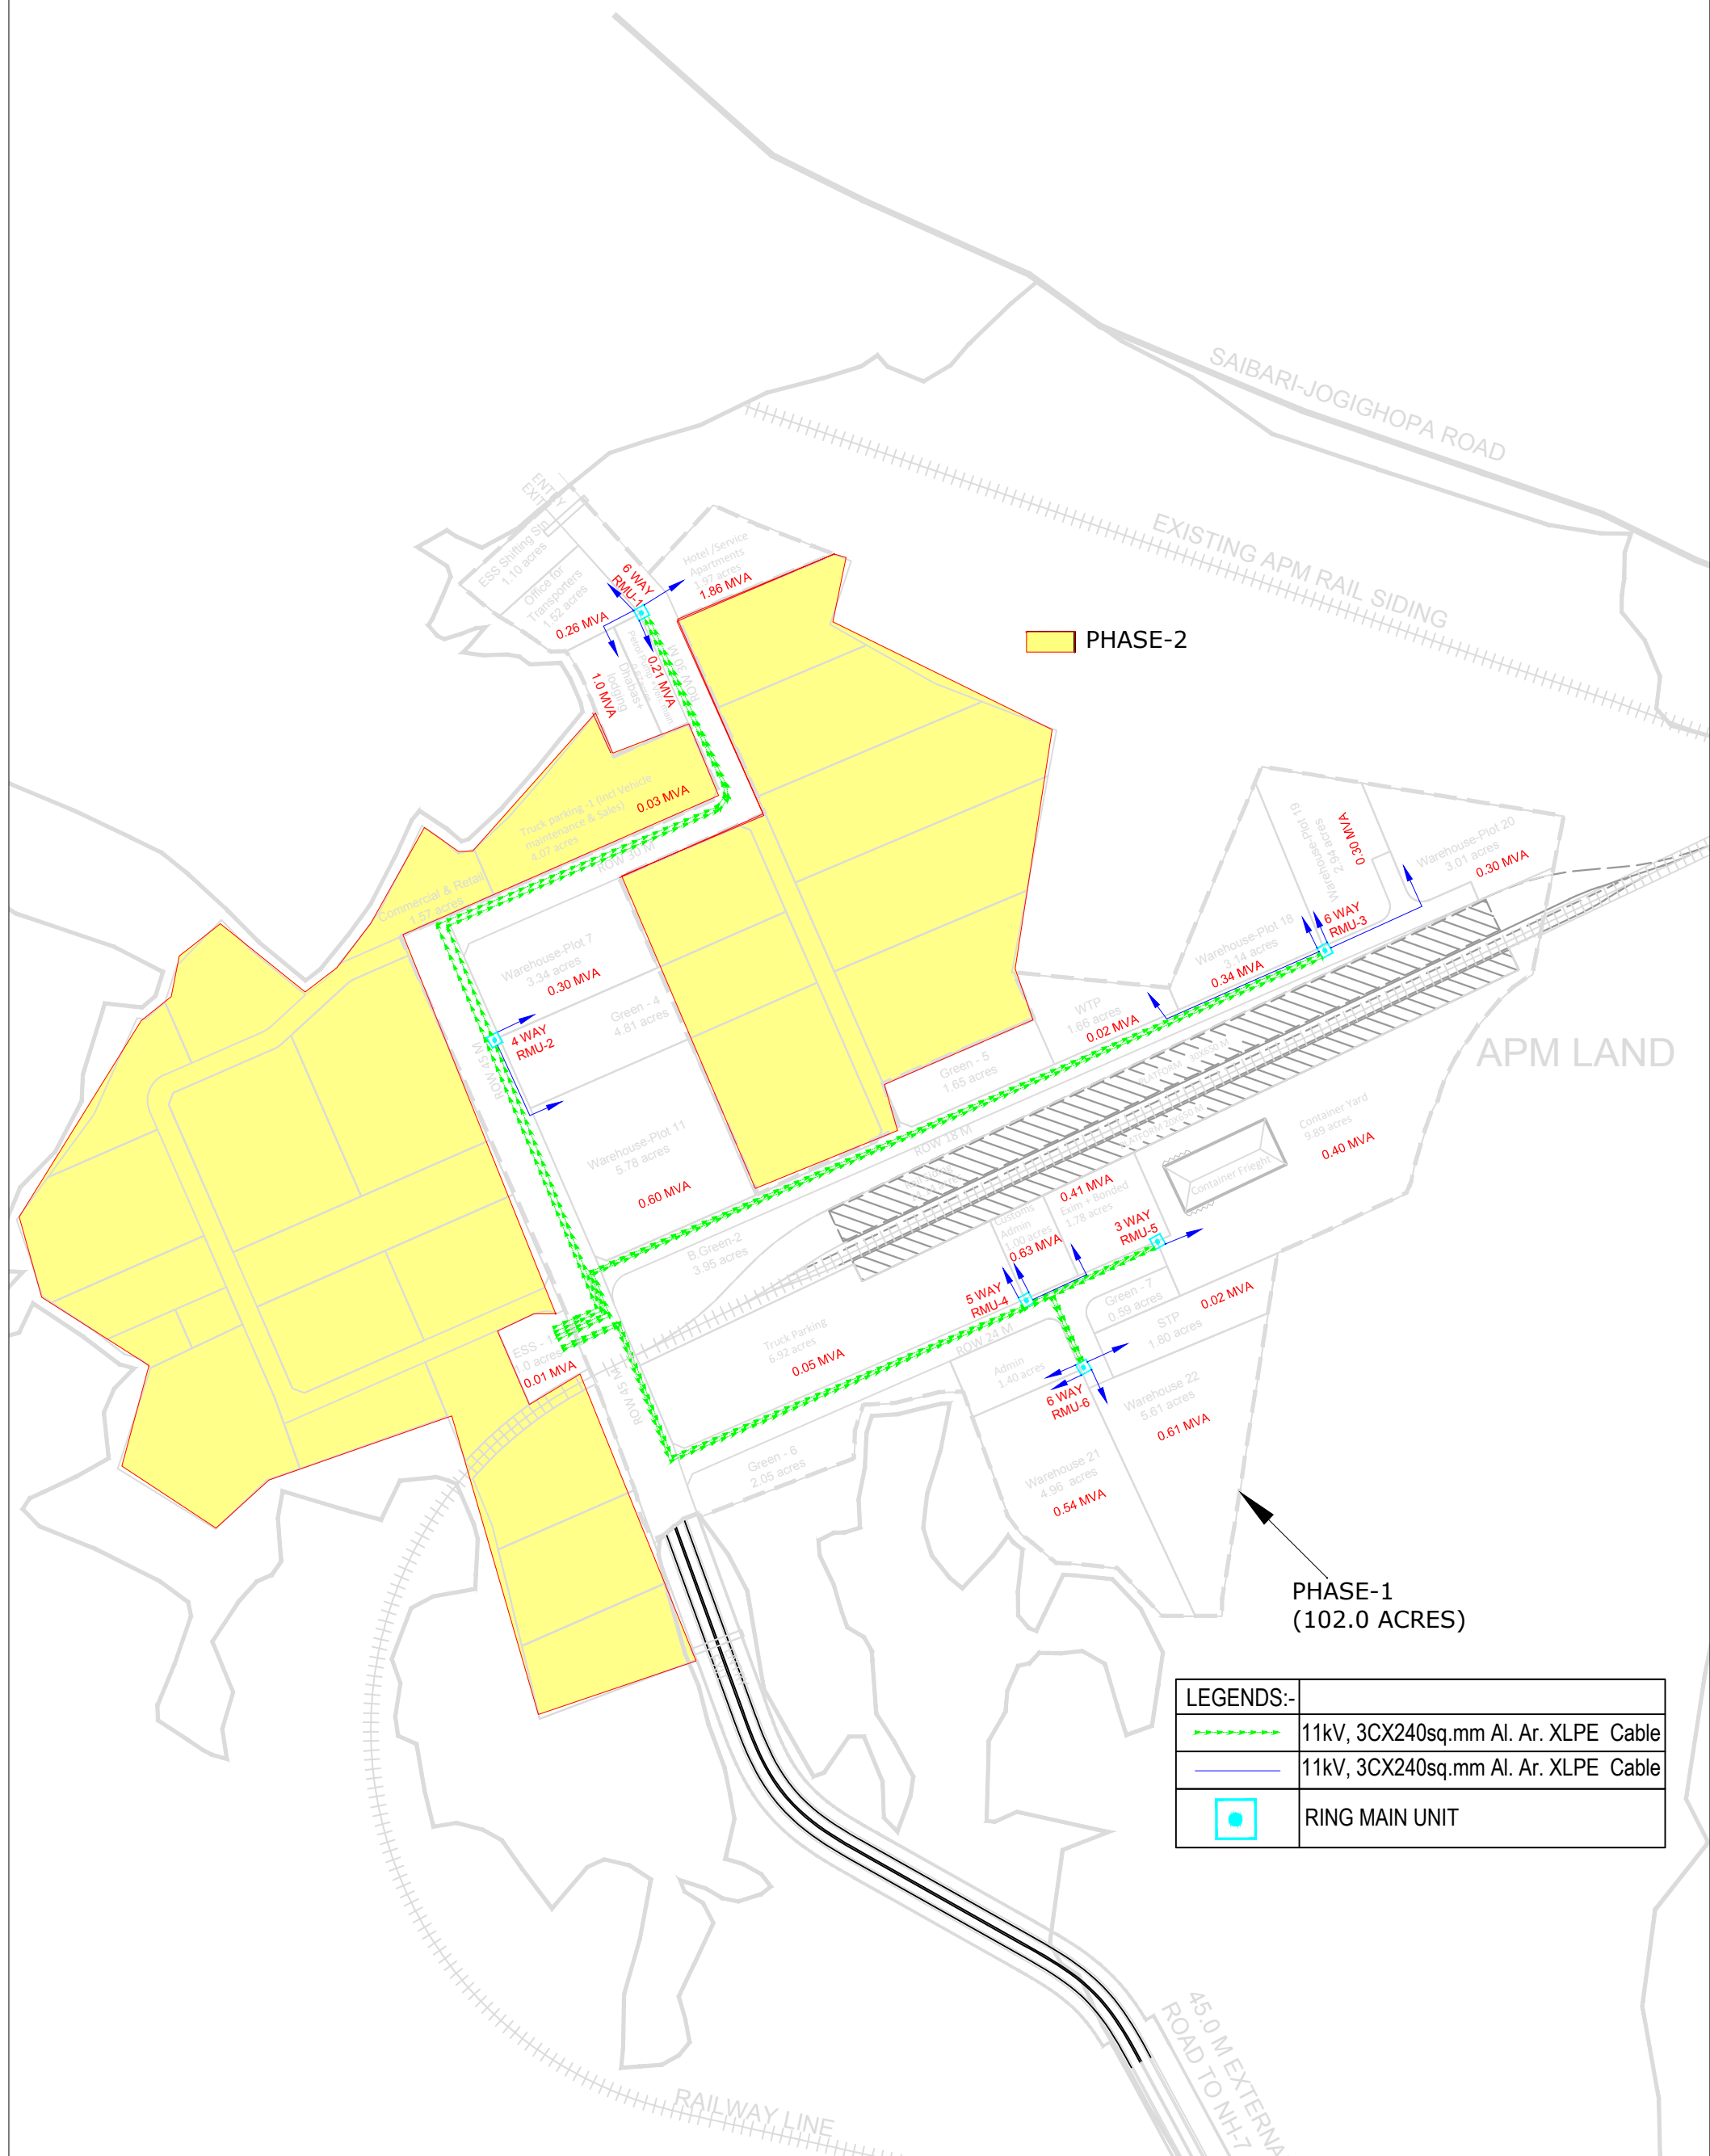

 REVISION BLOCK			QUALITY ASSURANCE				CLIENT :		PROJECT TITLE :						
5			The responsibility of control, check and verification of accuracy, correctness, completeness, integration and full compliance of contract provisions in respect of design analysis and drawings rests with the approving agency					National Highway Infrastructure Development Corporation Limited (NHIDCL)		DEVELOPMENT OF MULTI MODAL LOGISTIC PARK AT JOGIGHOPA , ASSAM					
4															
3															
2															
1															
0			V.K.	B.B	B.B	L.M.K	CONSULTANT.		Voyants Solutions PVT. LTD. 403, 4th Floor, Park Centra, Sec.-30 NH-8,Gurgaon - 122001,India. & KPMG Advisory Services Private Limited 4th Floor, Building No.10, Cybercity Phase II Gurugram- 122002,Haryana India.		DRAWING TITLE :	CABLE ROUTE LAYOUT PHASE -1		ISSUE RECORD	APPROVED FOR ISSUE
REV.	DATE	DESCRIPTION	DRAWN BY	DESIGNED BY	CHECKED BY	APPROVED BY					DRAWING NO :	VSPL/IPD/1819-030/ED/CRL-1001A		FMP	
											SHEET SIZE A1	GRAPHIC SCALE :	N.T.S.		Preliminary Design
							Revision	R3							
							Date	FEB.2020							

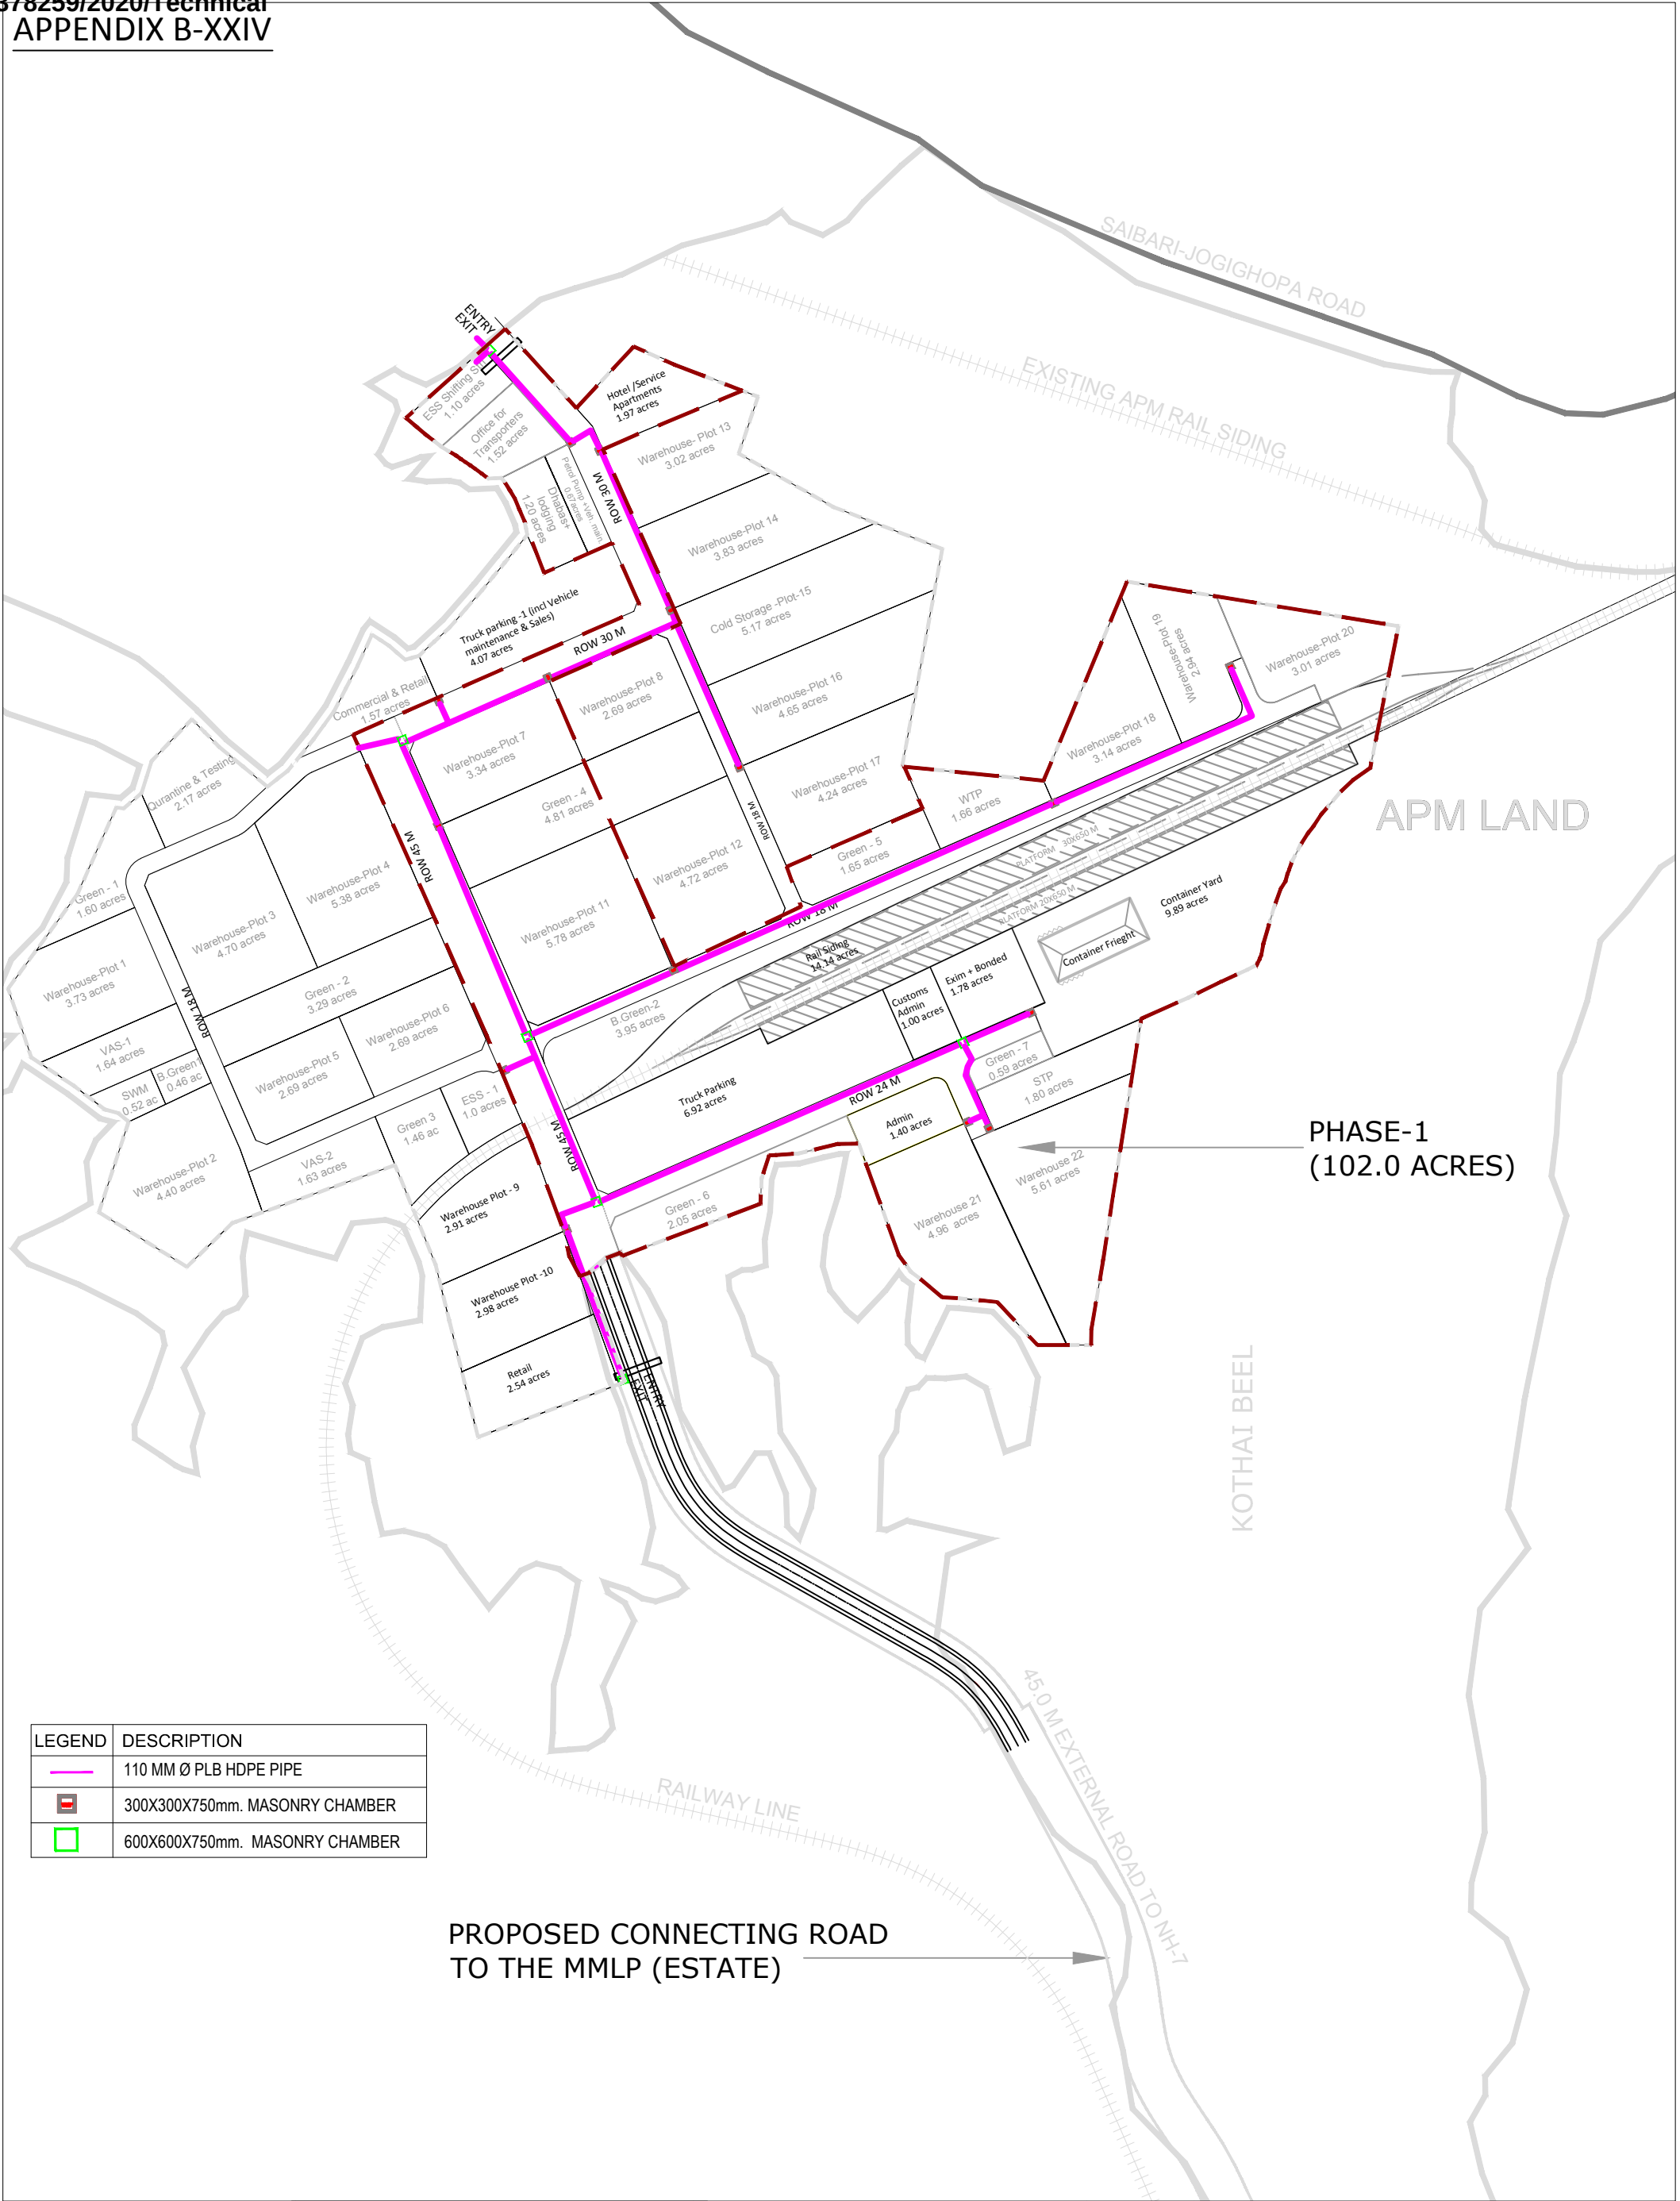

LEGEND	DESCRIPTION
	110 MM Ø PLB HDPE PIPE
	300X300X750mm. MASONRY CHAMBER
	600X600X750mm. MASONRY CHAMBER

REVISION BLOCK			QUALITY ASSURANCE				CLIENT :	PROJECT TITLE :	DEVELOPMENT OF MULTI MODAL LOGISTIC PARK AT JOGIGHOPA , ASSAM		
5			The responsibility of control, check and verification of accuracy, correctness, completeness, integration and full compliance of contract provisions in respect of design analysis and drawings rests with the approving agency				 National Highway Infrastructure Development Corporation Limited (NHIDCL)	DRAWING TITLE : TYPICAL DUCTING LAYOUT FOR DATA & TELECOMUNICATION NETWORK PHASE -1 & 2		ISSUE RECORD	APPROVED FOR ISSUE
4											
3											
2	DEC 2019										
1	JULY 2019										
0	MARCH 2019		V.K.	B.B	B.B	L.M.K	 Voyants Solutions PVT. LTD. 403, 4th Floor, Park Centra, Sec.-30 NH-8,Gurgaon - 122001,India. & KPMG Advisory Services Private Limited 4th Floor, Building No.10, Cybercity Phase II Gurugram- 122002,Haryana India.	DRAWING NO : VSPL/IPD/1819-030/ED/TLC-1001A	GRAPHIC SCALE : N.T.S.	SHEET SIZE A1	Revision R0 Date FEB.2020
REV.	DATE	DESCRIPTION	DRAWN BY	DESIGNED BY	CHECKED BY	APPROVED BY					