


PRODUCED BY AN AUTODESK EDUCATIONAL PRODUCT

PRODUCED BY AN AUTODESK EDUCATIONAL PRODUCT

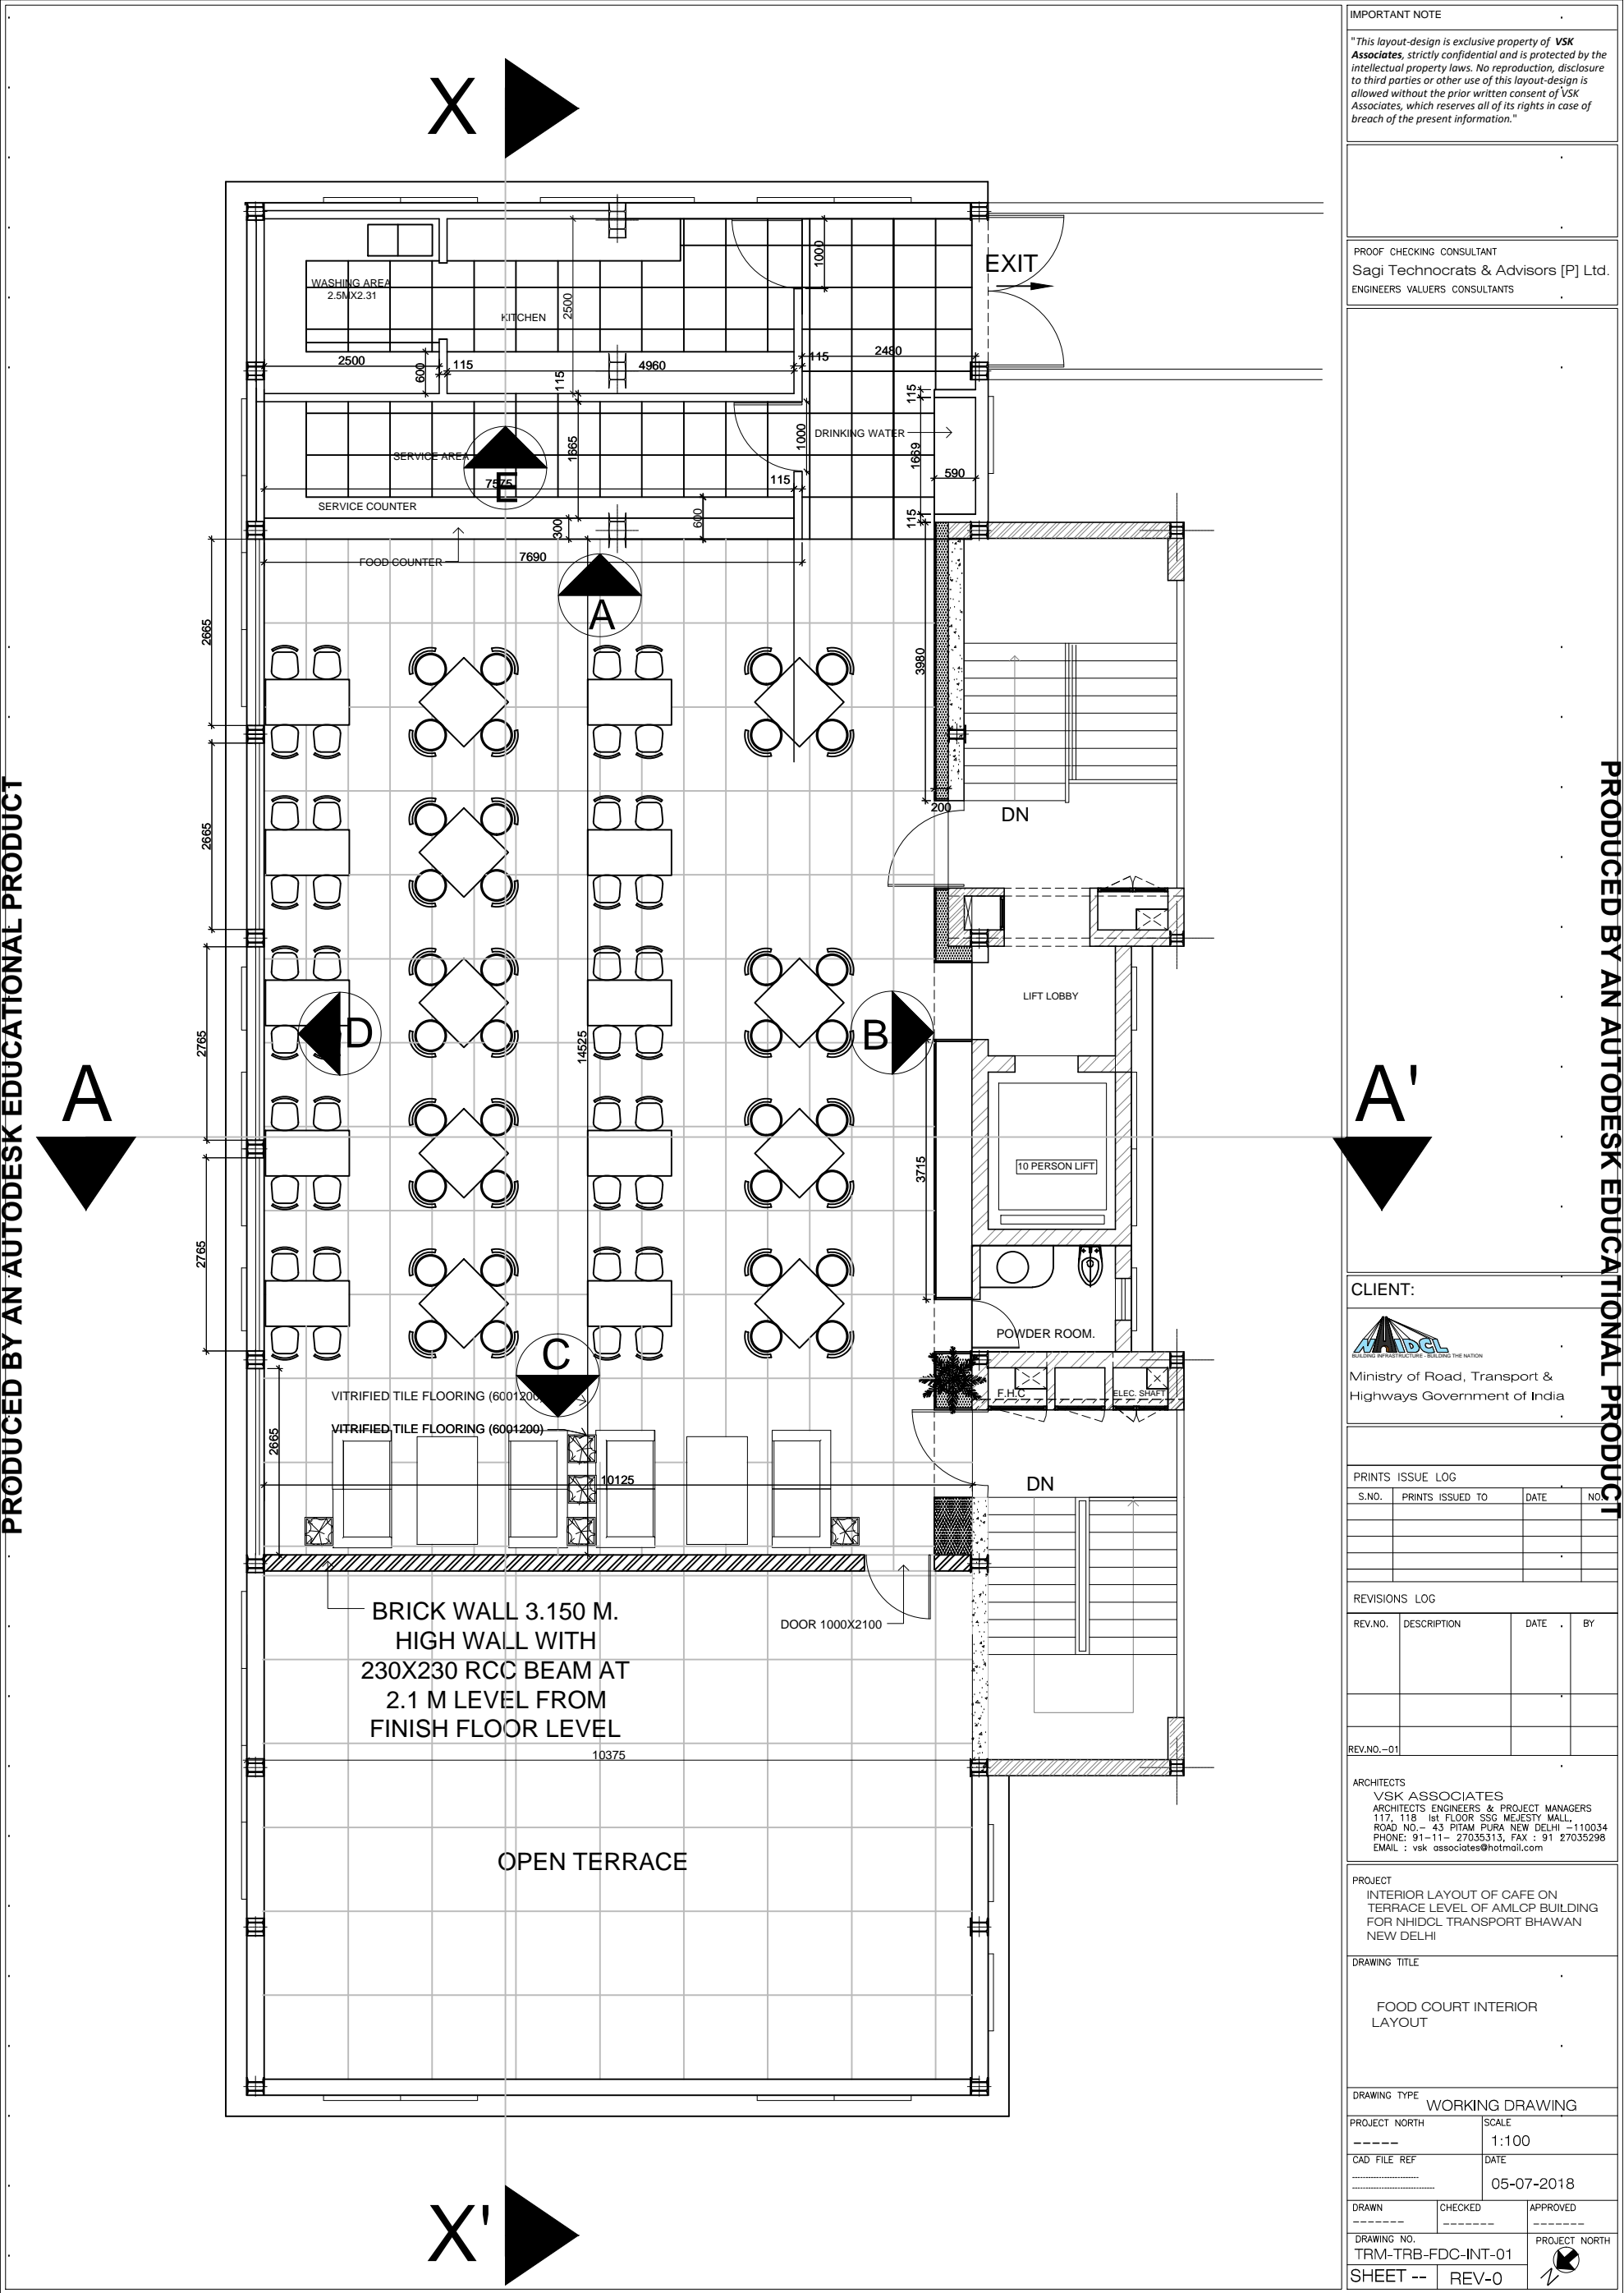

IMPORTANT NOTE

"This layout-design is exclusive property of VSK Associates, strictly confidential and is protected by the intellectual property laws. No reproduction, disclosure to third parties or other use of this layout-design is allowed without the prior written consent of VSK Associates, which reserves all of its rights in case of breach of the present information."

PROOF CHECKING CONSULTANT

Sagi Technocrats & Advisors [P] Ltd.

ENGINEERS VALUERS CONSULTANTS

CLIENT:



Ministry of Road, Transport & Highways Government of India

PRINTS ISSUE LOG			
S.NO.	PRINTS ISSUED TO	DATE	NO.

REVISIONS LOG			
REV.NO.	DESCRIPTION	DATE	BY
REV.NO.-01			

ARCHITECTS

VSK ASSOCIATES

ARCHITECTS ENGINEERS & PROJECT MANAGERS

117, 118 1st FLOOR SSG MEJESTY MALL,

ROAD NO.- 43 PITAM PURA NEW DELHI -110034

PHONE: 91-11- 27035313, FAX : 91 27035298

EMAIL : vsk_associates@hotmail.com

PROJECT

INTERIOR LAYOUT OF CAFE ON TERRACE LEVEL OF AMLOP BUILDING FOR NHIDCL TRANSPORT BHAWAN NEW DELHI

DRAWING TITLE


FOOD COURT INTERIOR LAYOUT

DRAWING TYPE		
PROJECT NORTH	SCALE	1:100
CAD FILE REF	DATE	05-07-2018
DRAWN	CHECKED	APPROVED
DRAWING NO. TRM-TRB-FDC-INT-01	PROJECT NORTH	
SHEET --	REV-0	

"This layout-design is exclusive property of **VSK Associates**, strictly confidential and is protected by the intellectual property laws. No reproduction, disclosure to third parties or other use of this layout-design is allowed without the prior written consent of VSK Associates, which reserves all of its rights in case of breach of the present information."



CLEAR HT. MEASURED FROM
FLOOR FINISH

DRAWN -----		CHECKED -----	APPROVED -----
DRAWING NO. TRM-TRB-FDC-INT-02			PROJECT NORTH 
SHEET --		REV-0	1/1