



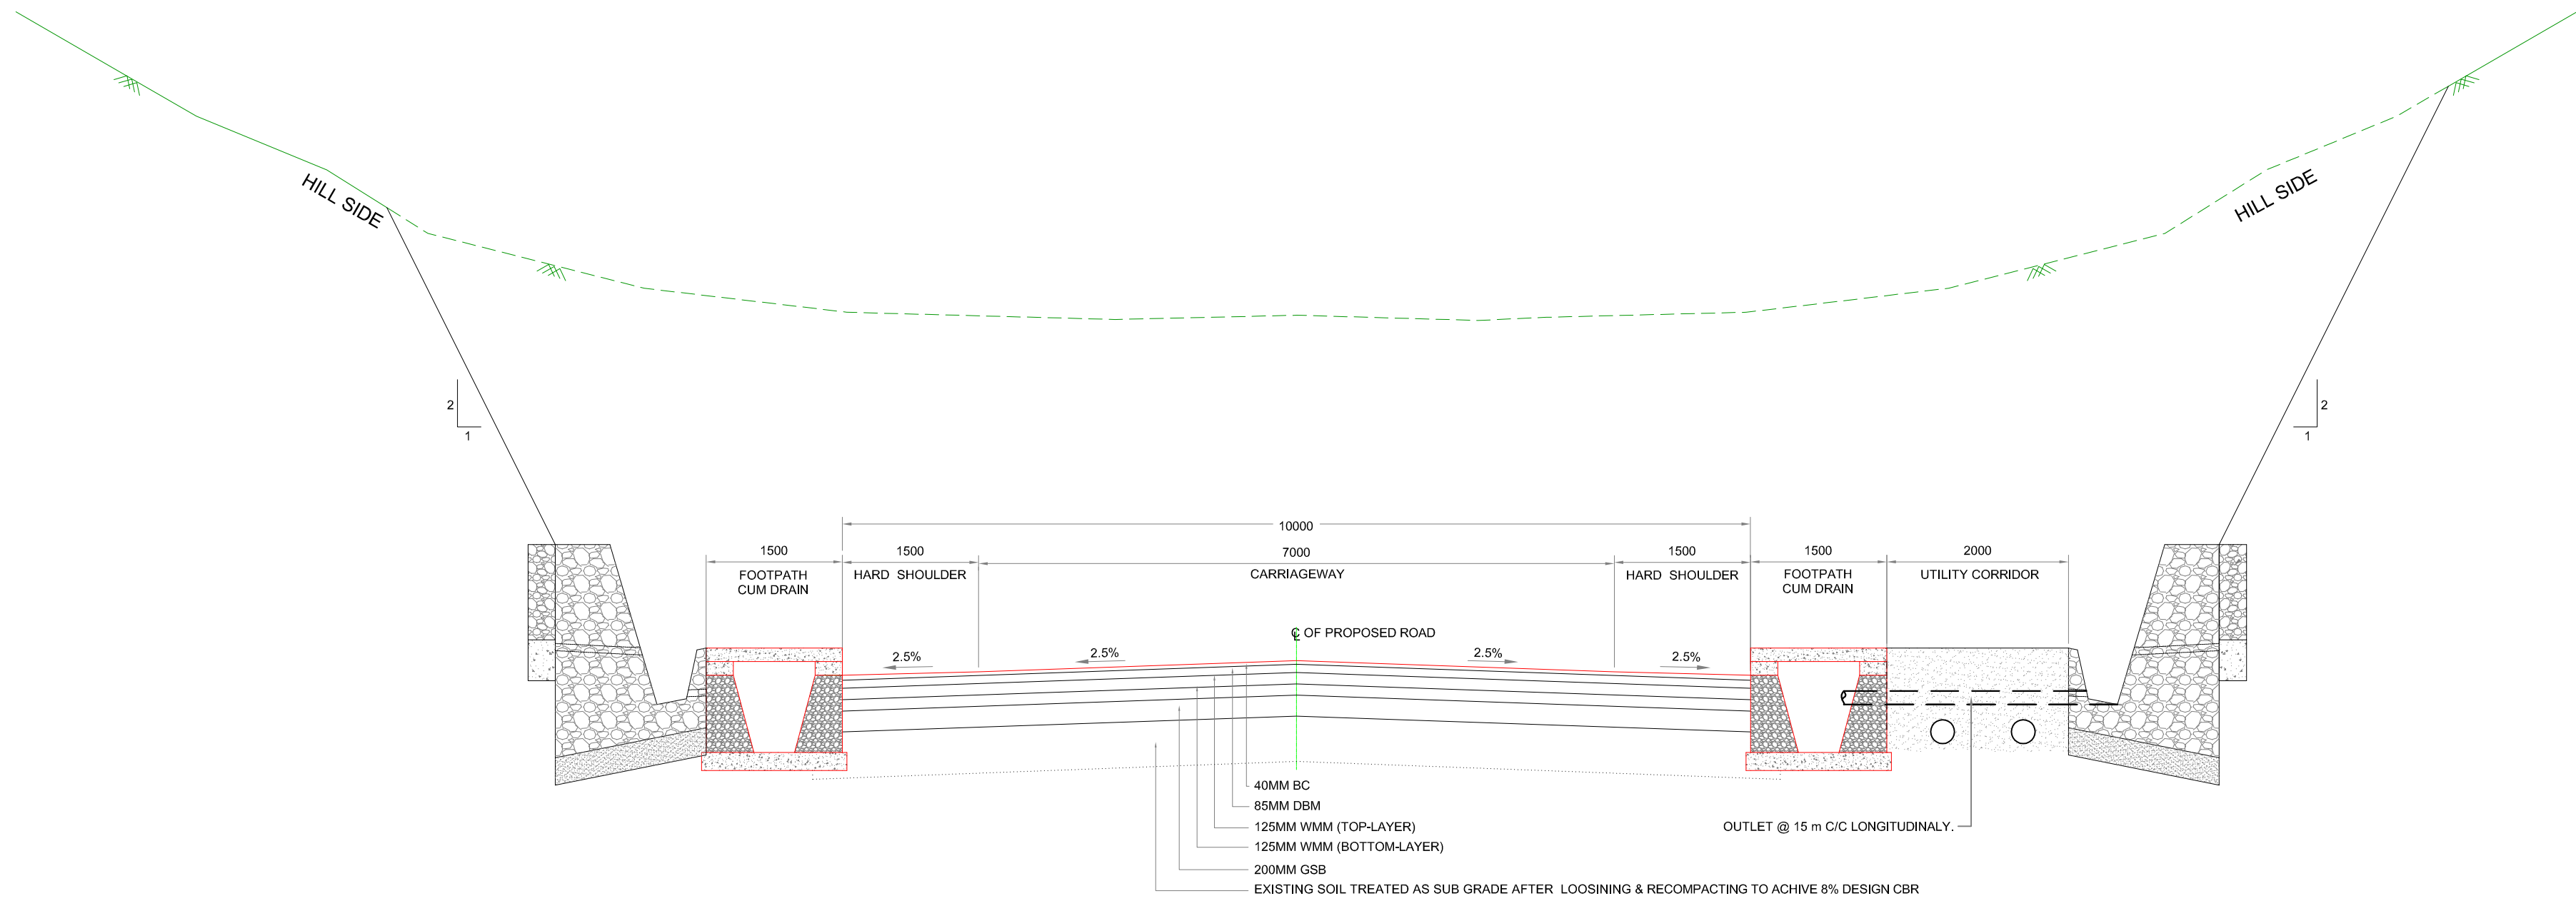


TCS-1 : 2-LANE CARRIAGEWAY WITH PAVED SHOULDER IN CUTTING WITH BOTH SIDE COVER DRAIN CUM FOOTPATH AT BUILTUP AREA

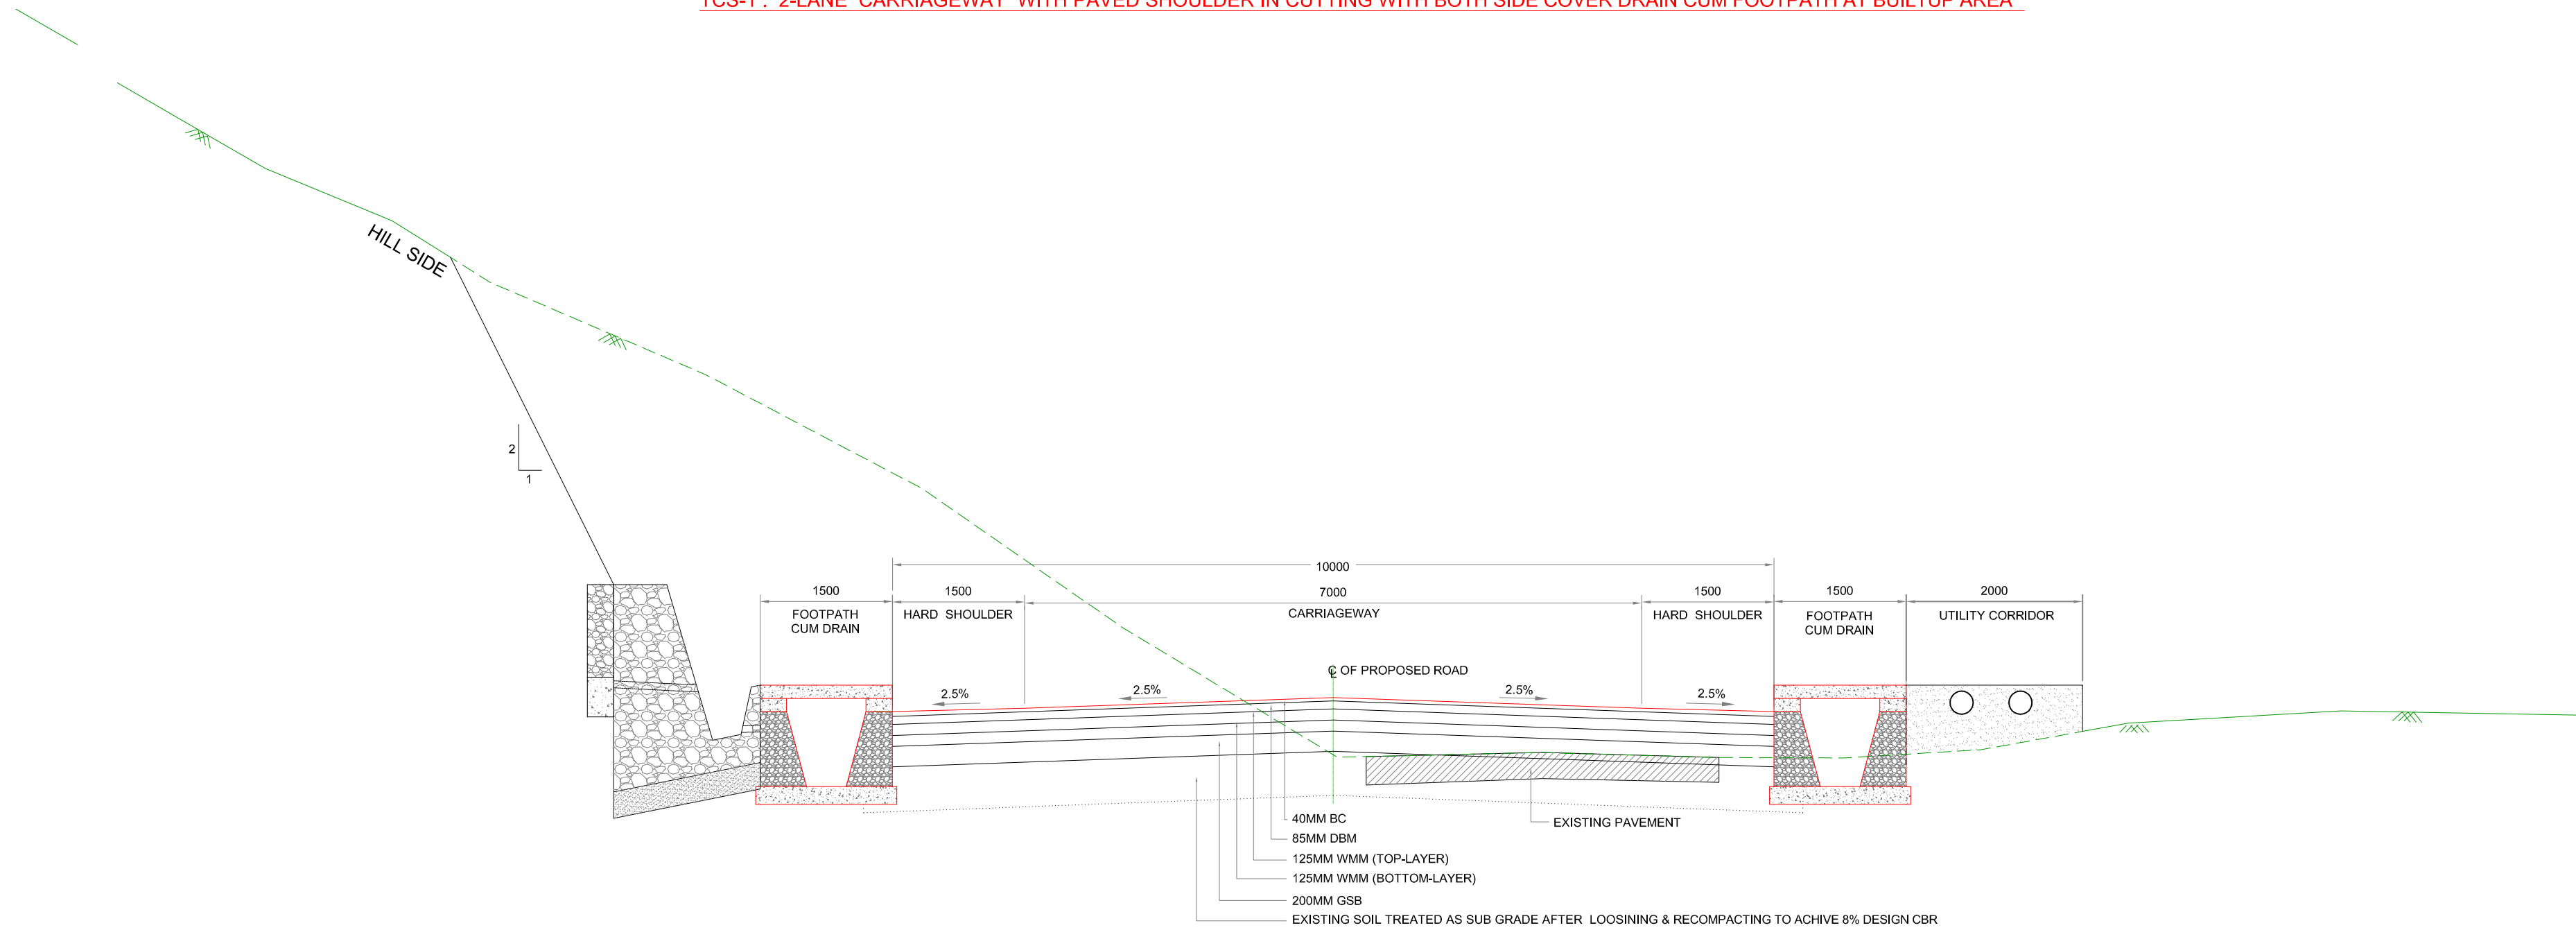


TCS-1A : 2-LANE CARRIAGEWAY WITH PAVED SHOULDER IN CUTTING WITH BOTH SIDE COVER DRAIN CUM FOOTPATH & LEFT SIDE BREAST WALL AT BUILTUP AREA

					SCALE :- 1:60		CLIENT: NATIONAL HIGHWAYS AND INFRASTRUCTURE DEVELOPMENT CORPORATION LTD. 4, Parliament Street, New Delhi - 110001	TYPICAL CROSS SECTION	CONSULTANT :  CE TESTING COMPANY PVT. LTD. 124-A, N.S.C. Bose Road, KOLKATA - 700092	DWG. NO:- CET/2016/3640/NH-102A/FDPR/TCS-02			
MKD.	DATE	DESCRIPTION	CHKD.	APPRD.						Drawn By.	Design By.	Checked By.	Approved By.
REVISIONS					April, 2020	PROJECT: Consultancy Services for Preparation of Feasibility Study and Detailed Project Report for Two Laning with Paved Shoulder of Ukhrul - Toloi - Tadubi Section of NH-102A (115 km) in the State of Manipur on EPC mode.		Package:-IVB Design chainage:- 93+800 Km to 105+825 Km Existing chainage:-101+475 Km to 114+165 Km		Prabir Das	Sutripa DEy	Biplab Das	Soubhik Sadhu

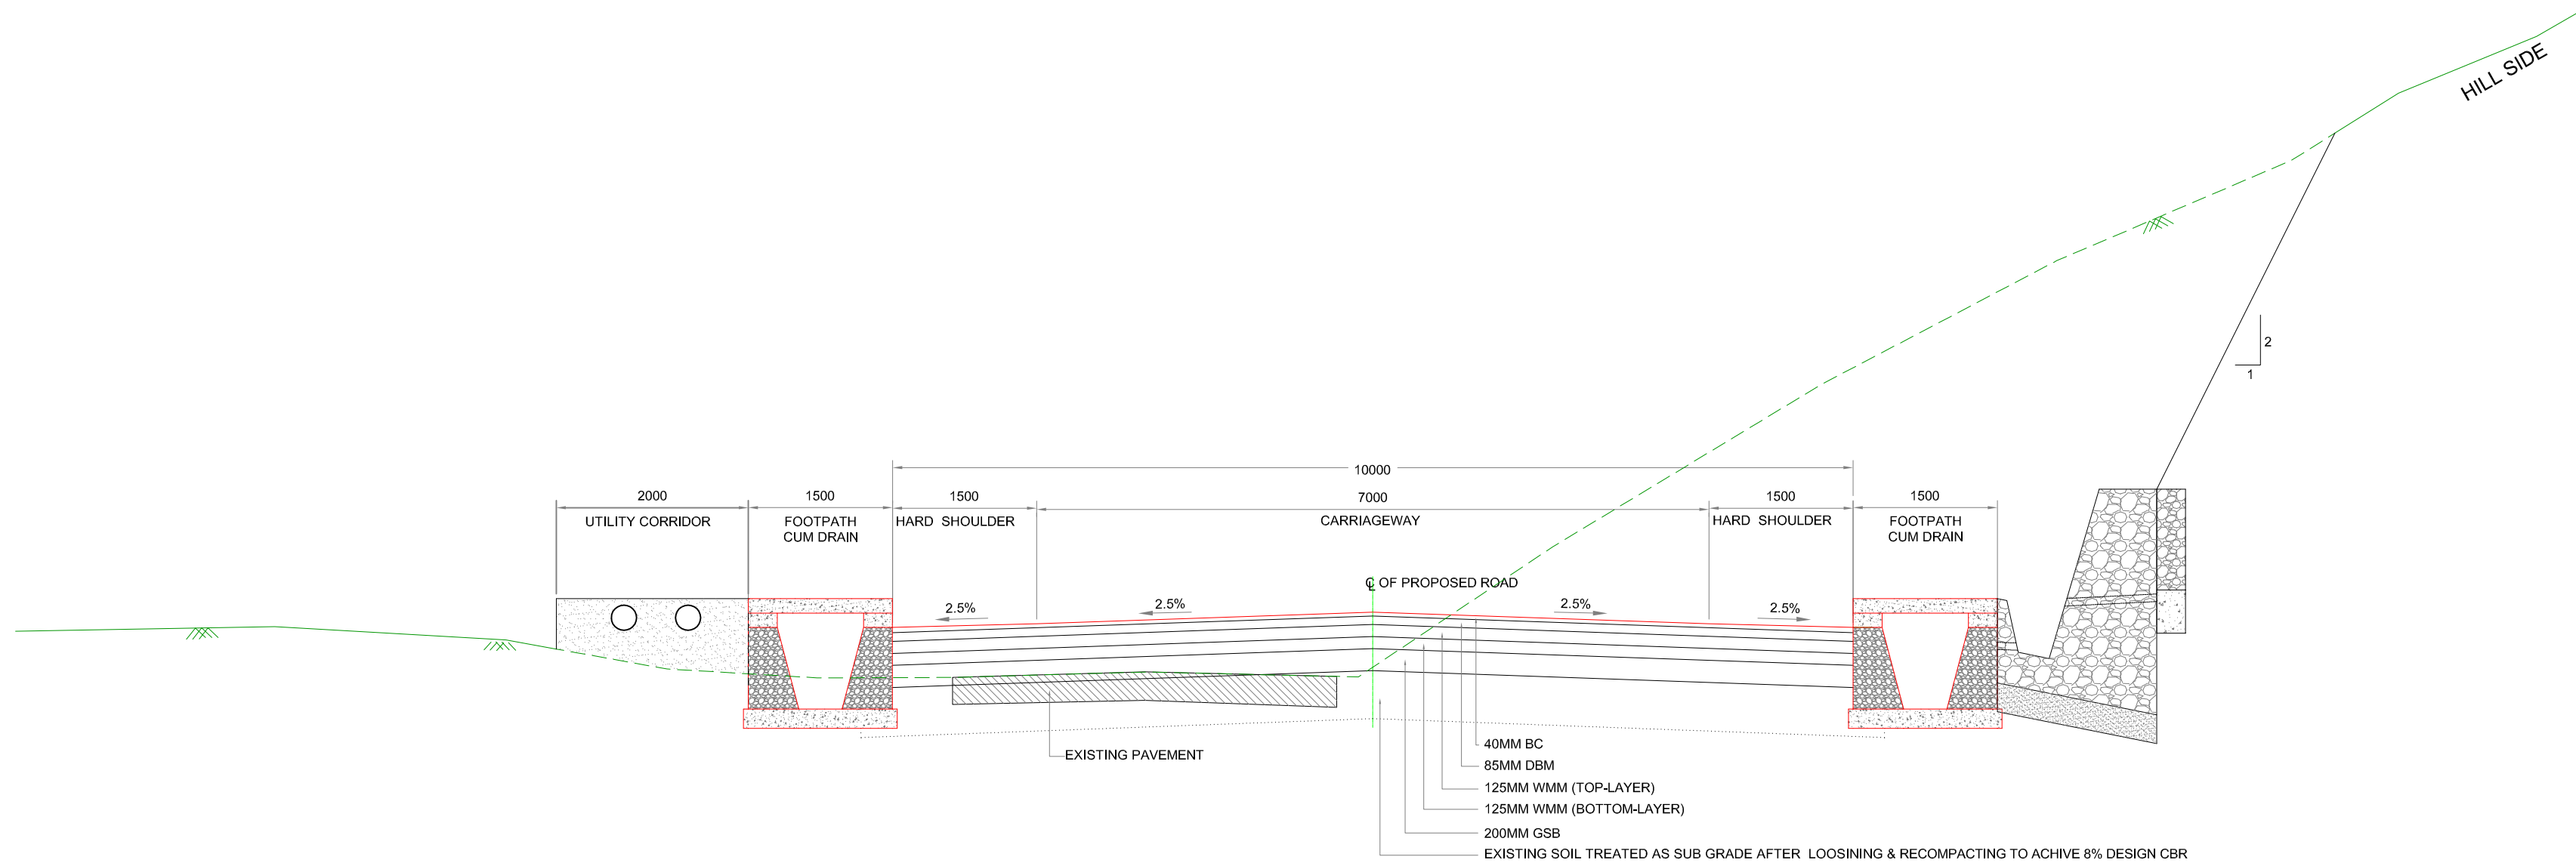



TCS-1B : 2-LANE CARRIAGEWAY WITH PAVED SHOULDER IN CUTTING WITH BOTH SIDE COVER DRAIN CUM FOOTPATH & RIGHT SIDE BREAST WALL AT BUILTUP AREA


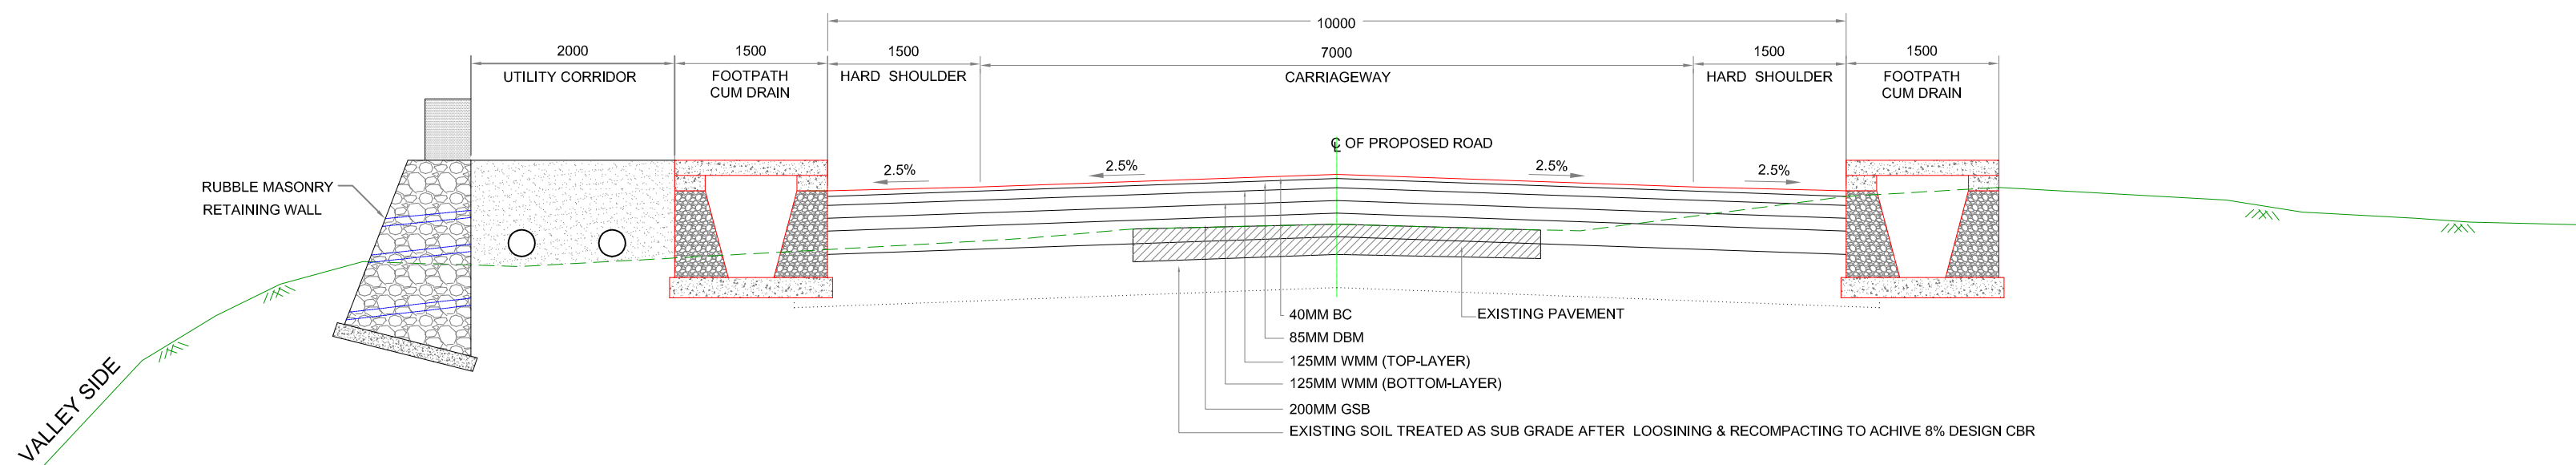


TCS-2A : 2-LANE CARRIAGEWAY WITH PAVED SHOULDER IN FILLING WITH BOTH SIDE COVER DRAIN CUM FOOTPATH & LEFT SIDE RETAINING WALL AT BUILTUP AREA


					SCALE :- 1:60	 CLIENT: NATIONAL HIGHWAYS AND INFRASTRUCTURE DEVELOPMENT CORPORATION LTD. 4, Parliament Street, New Delhi - 110001	TYPICAL CROSS SECTION		CONSULTANT :  CE TESTING COMPANY PVT. LTD. 124-A, N.S.C. Bose Road Kolkata - 700092		DWG. NO:- CET/2016/3640/NH-102A/FDPR/TCS-03			
											Drawn By.	Design By.	Checked By.	Approved By.
MKD.	DATE	DESCRIPTION	CHKD.	APPRD.	April, 2020	PROJECT: Consultancy Services for Preparation of Feasibility Study and Detailed Project Report for Two Laning with Paved Shoulder of Ukhrul - Toloi - Tadubi Section of NH-102A (115 km) in the State of Manipur on EPC mode.	Package:-IVB District:- SENAPATI Design chainage:- 93+800 Km to 105+825 Km Existing chainage:-101+475 Km to 114+165 Km				Prabir Das	Sutripa DEy	Biplab Das	Soubhik Sadhu
REVISIONS														

  


					SCALE :- 1:60		CLIENT: NATIONAL HIGHWAYS AND INFRASTRUCTURE DEVELOPMENT CORPORATION LTD. 4, Parliament Street, New Delhi - 110001	TYPICAL CROSS SECTION	CONSULTANT :  CE TESTING COMPANY PVT. LTD. 124-A, N.S.C. Bose Road Kolkata - 700092 ANISO 9001, 14001 & OHSAS 18001 Certified Company	DWG. NO:- CET/2016/3640/NH-102A/FDPR/TCS-04			
						PROJECT: Consultancy Services for Preparation of Feasibility Study and Detailed Project Report for Two Laning with Paved Shoulder of Ukhrul - ToloI - Tadubi Section of NH-102A (115 km) in the State of Manipur on EPC mode.	Package:-IVB District:- SENAPATI			Drawn By.	Design By.	Checked By.	Approved By.
MKD.	DATE	DESCRIPTION	CHKD.	APPRD.	April, 2020		Design chainage:- 93+800 Km to 105+825 Km			Prabir Das	Sutripa DEy	Biplab Das	Soubhik Sadhu
REVISIONS							Existing chainage:-101+475 Km to 114+165 Km						

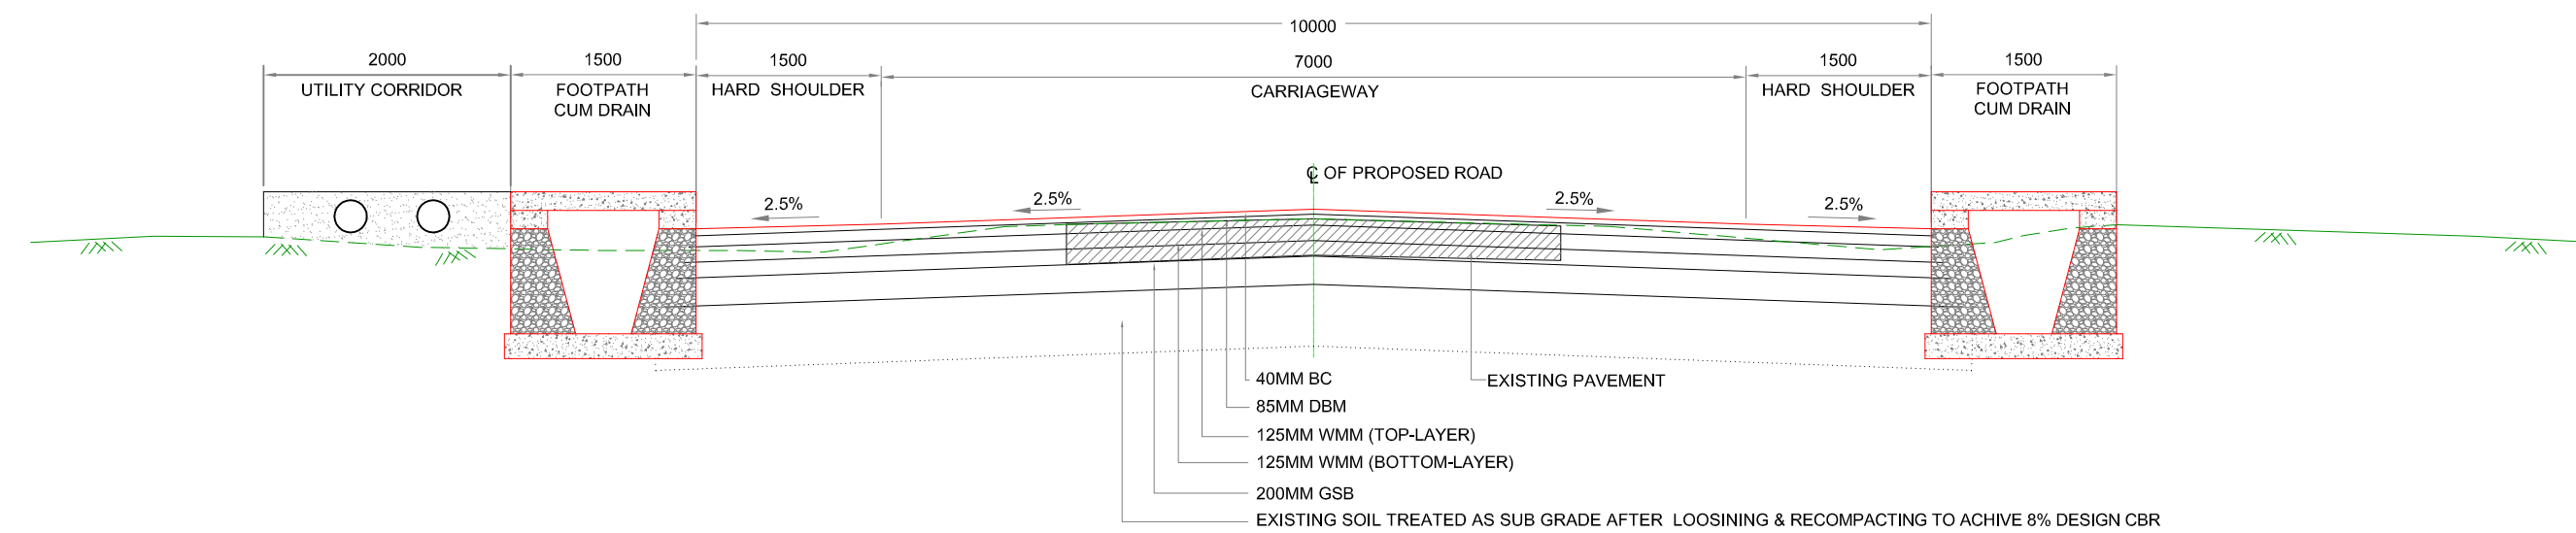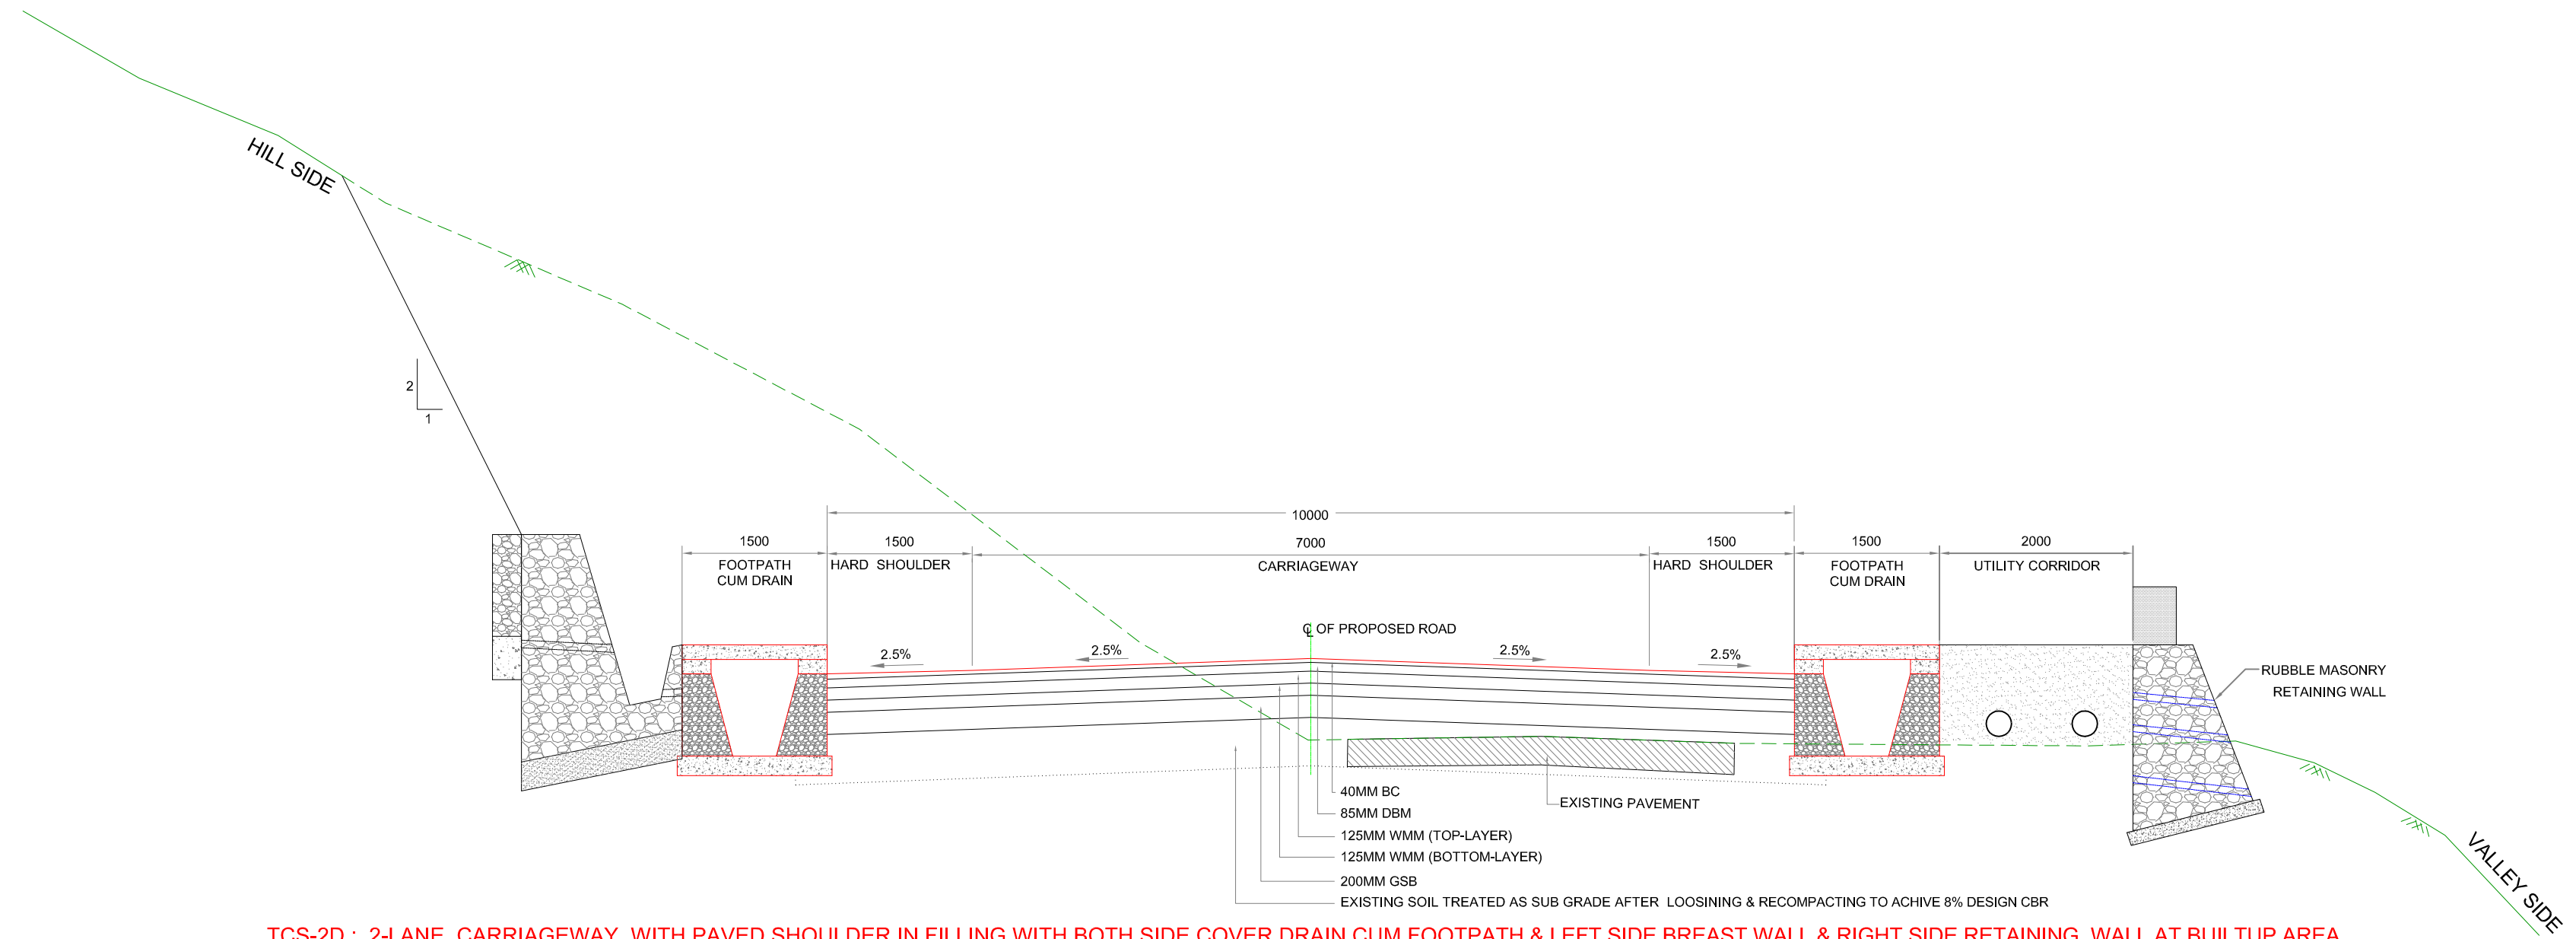

					SCALE :- 1:60		CLIENT: NATIONAL HIGHWAYS AND INFRASTRUCTURE DEVELOPMENT CORPORATION LTD. 4, Parliament Street, New Delhi - 110001	TYPICAL CROSS SECTION	CONSULTANT :  CE TESTING COMPANY PVT. LTD. 124-A, N.S.C. Bose Road Kolkata - 700092 	DWG. NO:- CET/2016/3640/NH-102A/FDPR/TCS-05						
					April, 2020					PROJECT: Consultancy Services for Preparation of Feasibility Study and Detailed Project Report for Two Laning with Paved Shoulder of Ukhrul - Toloi - Tadubi Section of NH-102A (115 km) in the State of Manipur on EPC mode.	Package:-IVB District:- SENAPATI	Drawn By.	Design By.	Checked By.	Approved By.	
MKD.	DATE	DESCRIPTION	CHKD.	APPRD.	REVISIONS					Design chainage:- 93+800 Km to 105+825 Km	Prabir Das	Sutripa DEy	Biplab Das	Soubhik Sadhu		
										Existing chainage:-101+475 Km to 114+165 Km						

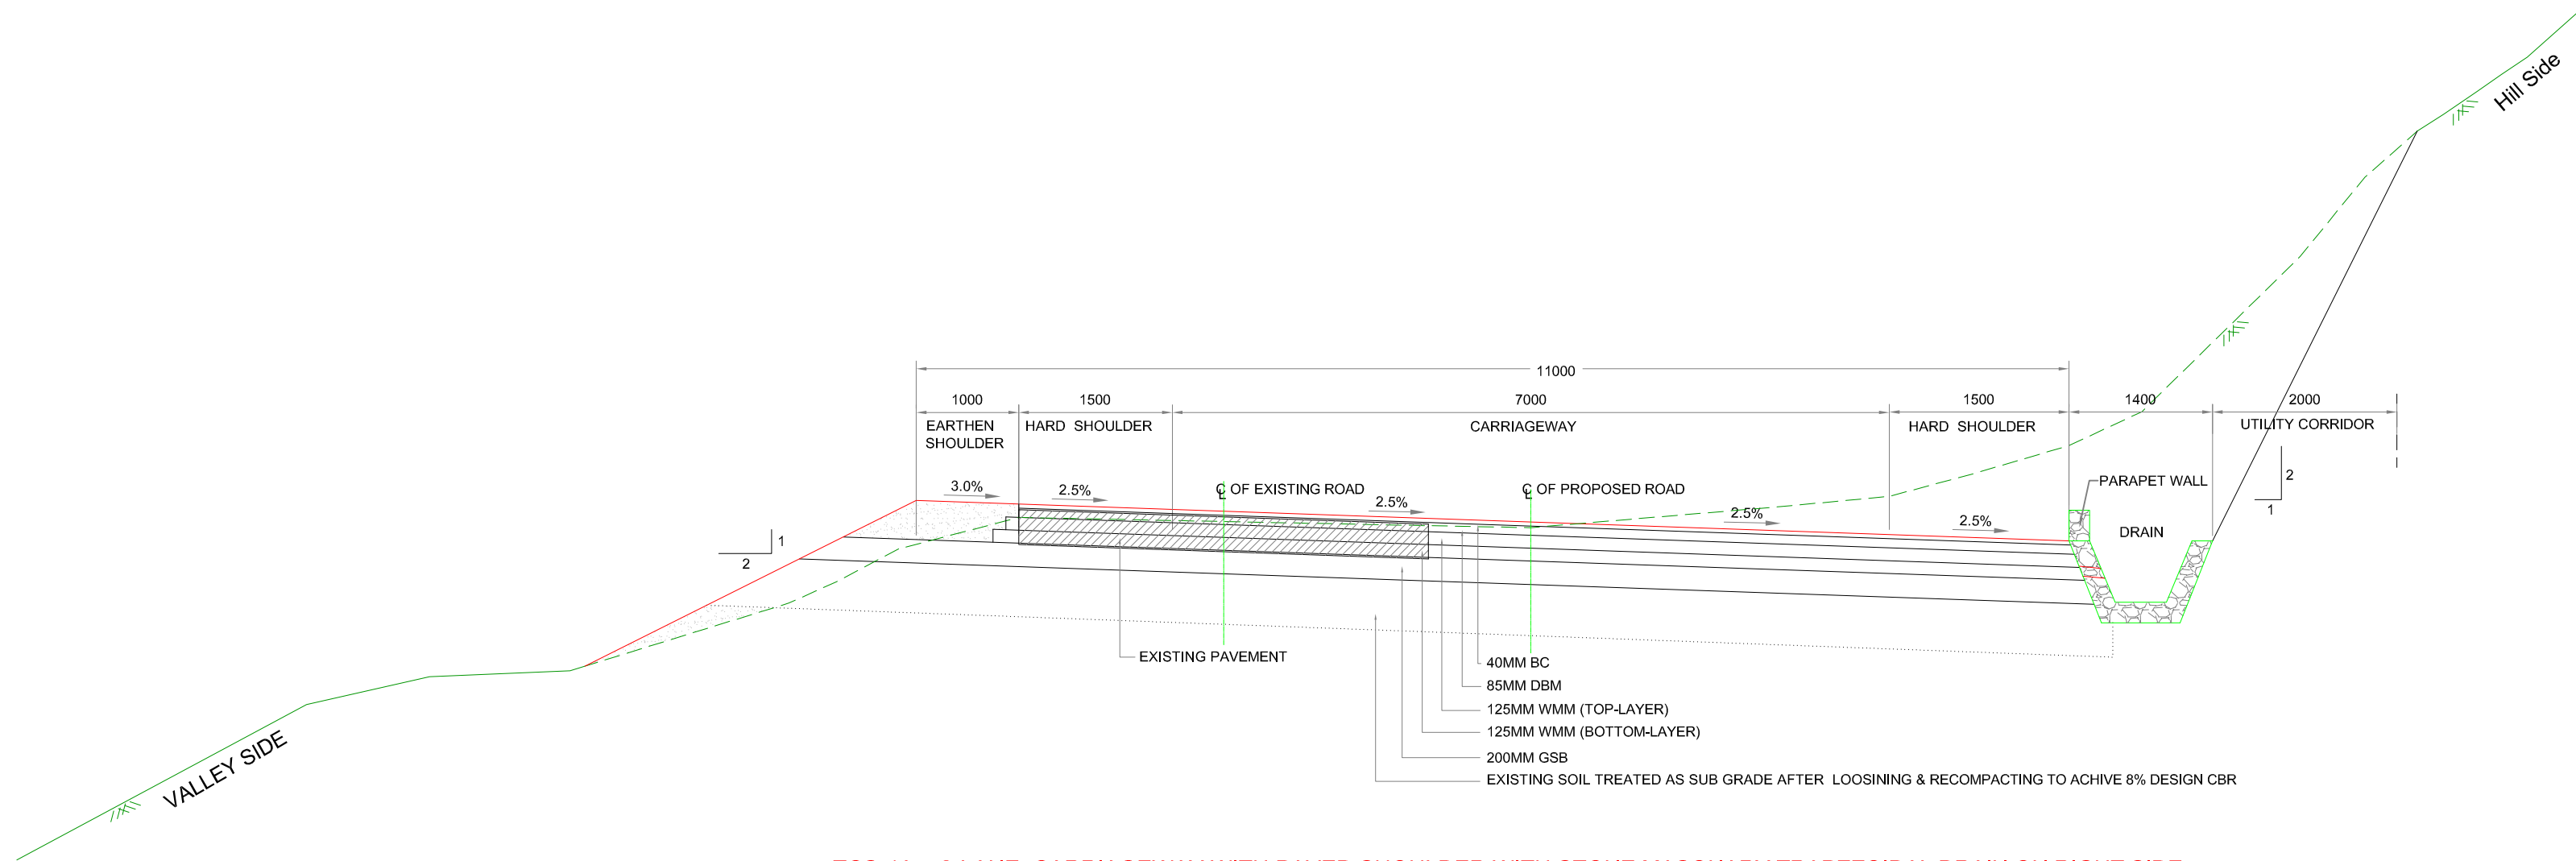

TCS-4A : 2-LANE CARRIAGEWAY WITH PAVED SHOULDER WITH STONE MASONARY TRAPEZOIDAL DRAIN ON RIGHT SIDE

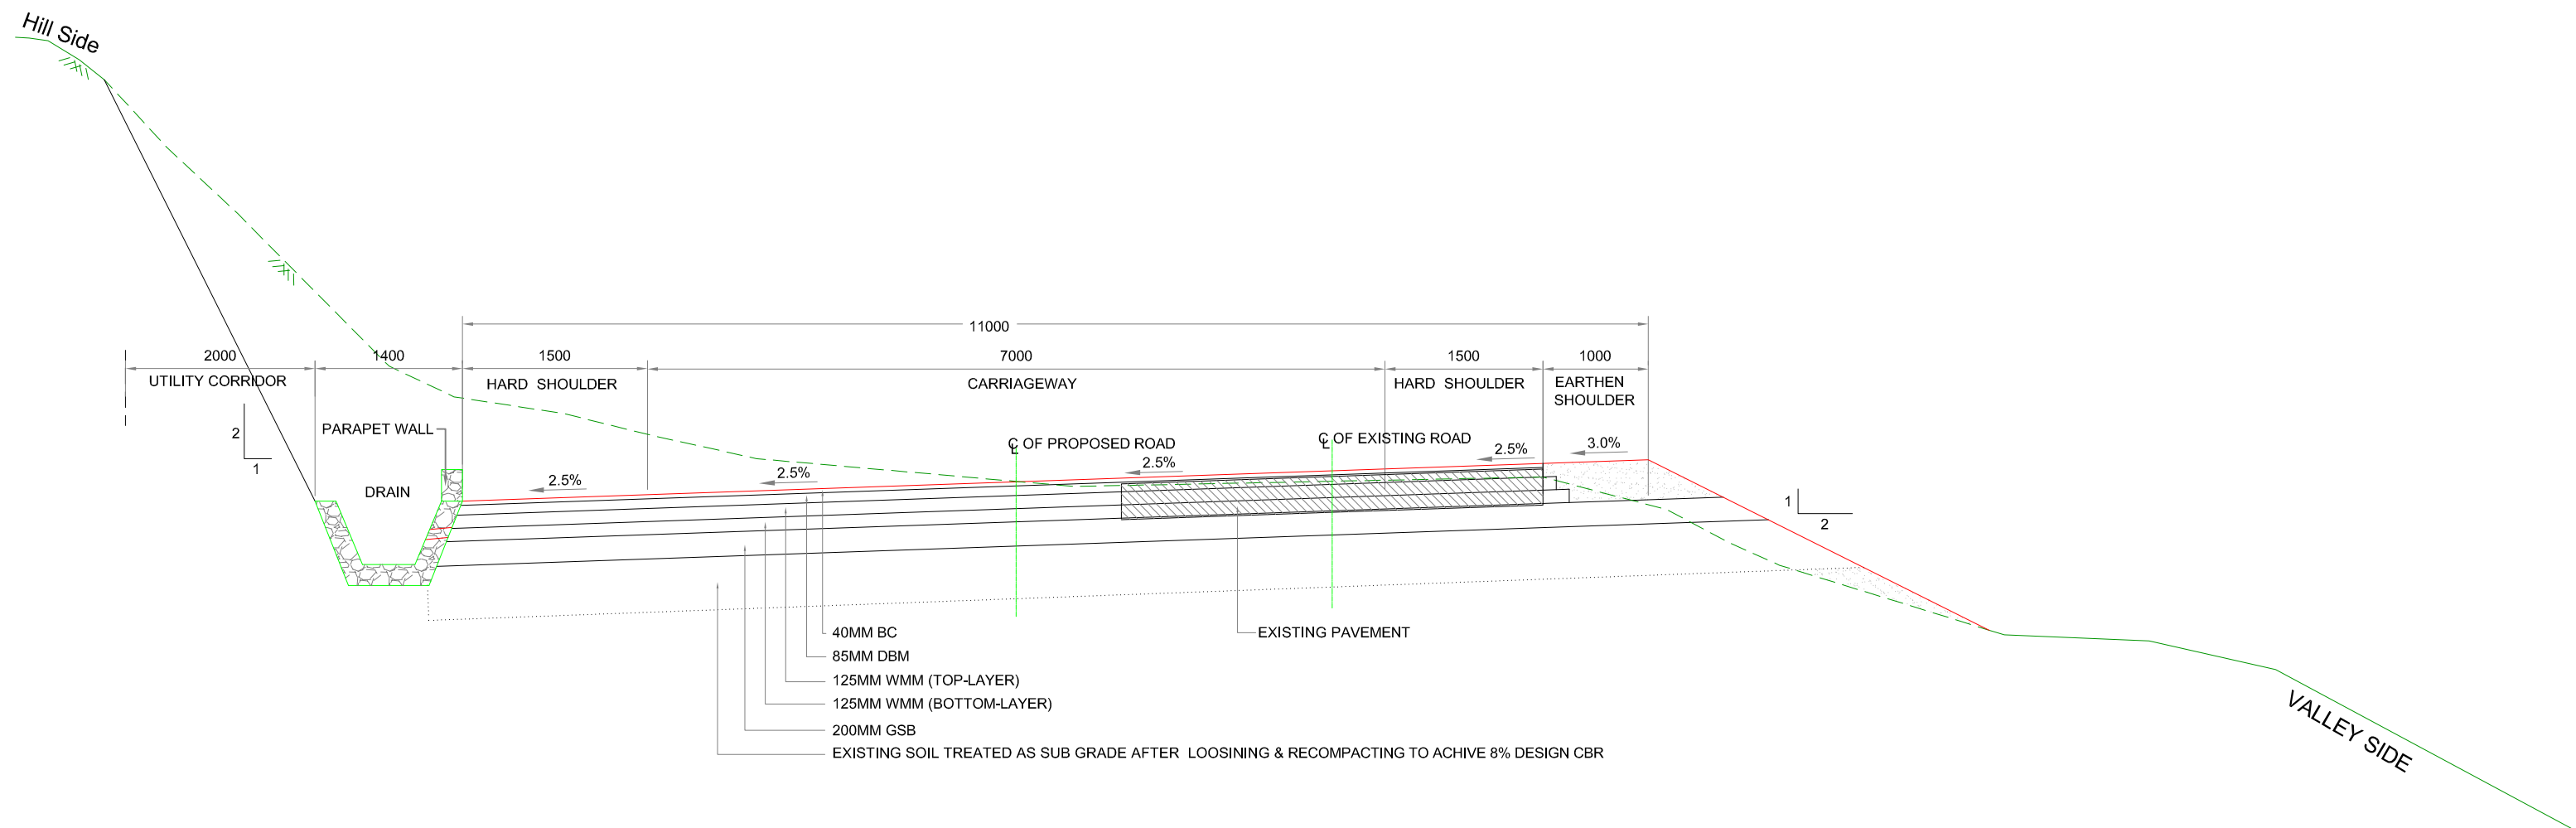


TCS-4B : 2-LANE CARRIAGEWAY WITH PAVED SHOULDER WITH STONE MASONARY TRAPEZOIDAL DRAIN ON LEFT SIDE


					SCALE :- 1:60		CLIENT: NATIONAL HIGHWAYS AND INFRASTRUCTURE DEVELOPMENT CORPORATION LTD. 4, Parliament Street, New Delhi - 110001	TYPICAL CROSS SECTION	CONSULTANT :  CE TESTING COMPANY PVT. LTD. 124-A, N.S.C. Bose Road Kolkata - 700092	DWG. NO:- CET/2016/3640/NH-102A/FDPR/TCS-06						
					PROJECT: Consultancy Services for Preparation of Feasibility Study and Detailed Project Report for Two Laning with Paved Shoulder of Ukhrul - Toloi - Tadubi Section of NH-102A (115 km) in the State of Manipur on EPC mode.					Package:-IVB	District:- SENAPATI	Drawn By.	Design By.	Checked By.	Approved By.	
MKD.	DATE	DESCRIPTION	CHKD.	APPRD.						April, 2020	Design chainage:- 93+800 Km to 105+825 Km	Existing chainage:-101+475 Km to 114+165 Km	Prabir Das	Sutripa DEy	Biplab Das	Soubhik Sadhu
REVISIONS																



					SCALE :- 1:60		CLIENT: NATIONAL HIGHWAYS AND INFRASTRUCTURE DEVELOPMENT CORPORATION LTD. 4, Parliament Street, New Delhi - 110001	TYPICAL CROSS SECTION	CONSULTANT :  CE TESTING COMPANY PVT. LTD. 124-A, N.S.C. Bose Road Kolkata - 700092	DWG. NO:- CET/2016/3640/NH-102A/FDPR/TCS-07			
					PROJECT:-					Consultancy Services for Preparation of Feasibility Study and Detailed Project Report for Two Laning with Paved Shoulder of Ukhrul - Toloi - Tadubi Section of NH-102A (115 km) in the State of Manipur on EPC mode.	Package:-IVB District:- SENAPATI Design chainage:- 93+800 Km to 105+825 Km Existing chainage:-101+475 Km to 114+165 Km	Drawn By.	Design By.
MKD.	DATE	DESCRIPTION	CHKD.	APPRD.	April, 2020								
REVISIONS													

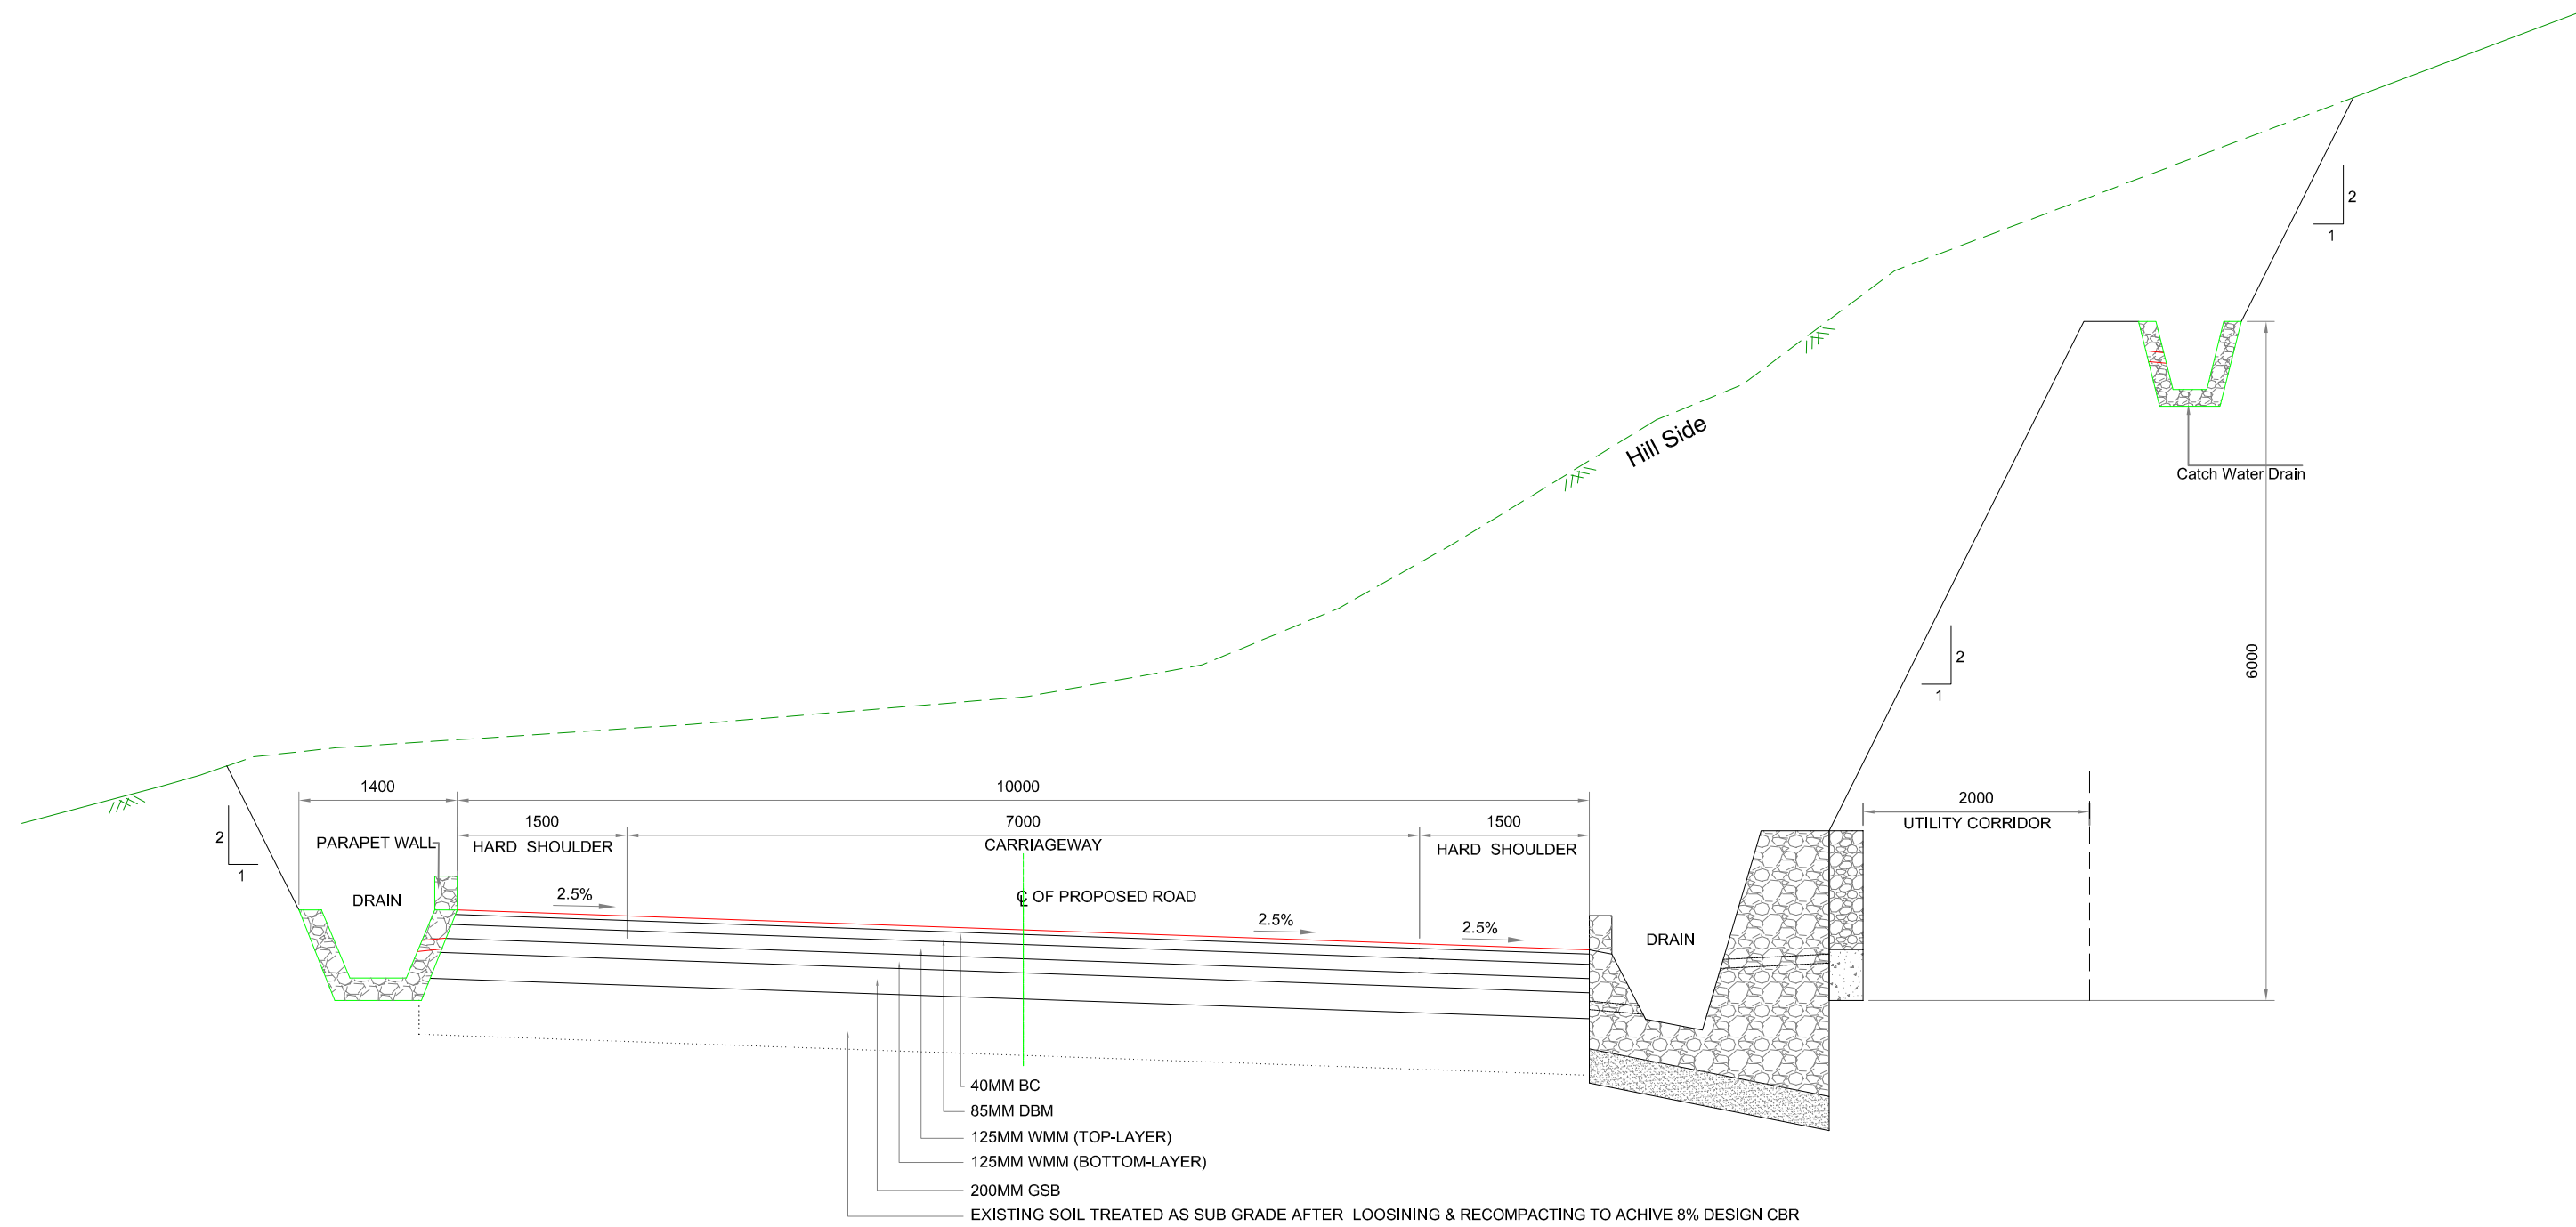


TCS-8B :- 2- LANE CARRIAGEWAY WITH PAVED SHOULDER WITH LEFT SIDE TRAPEZOIDAL DRAIN & RIGHT SIDE BREAST WALL

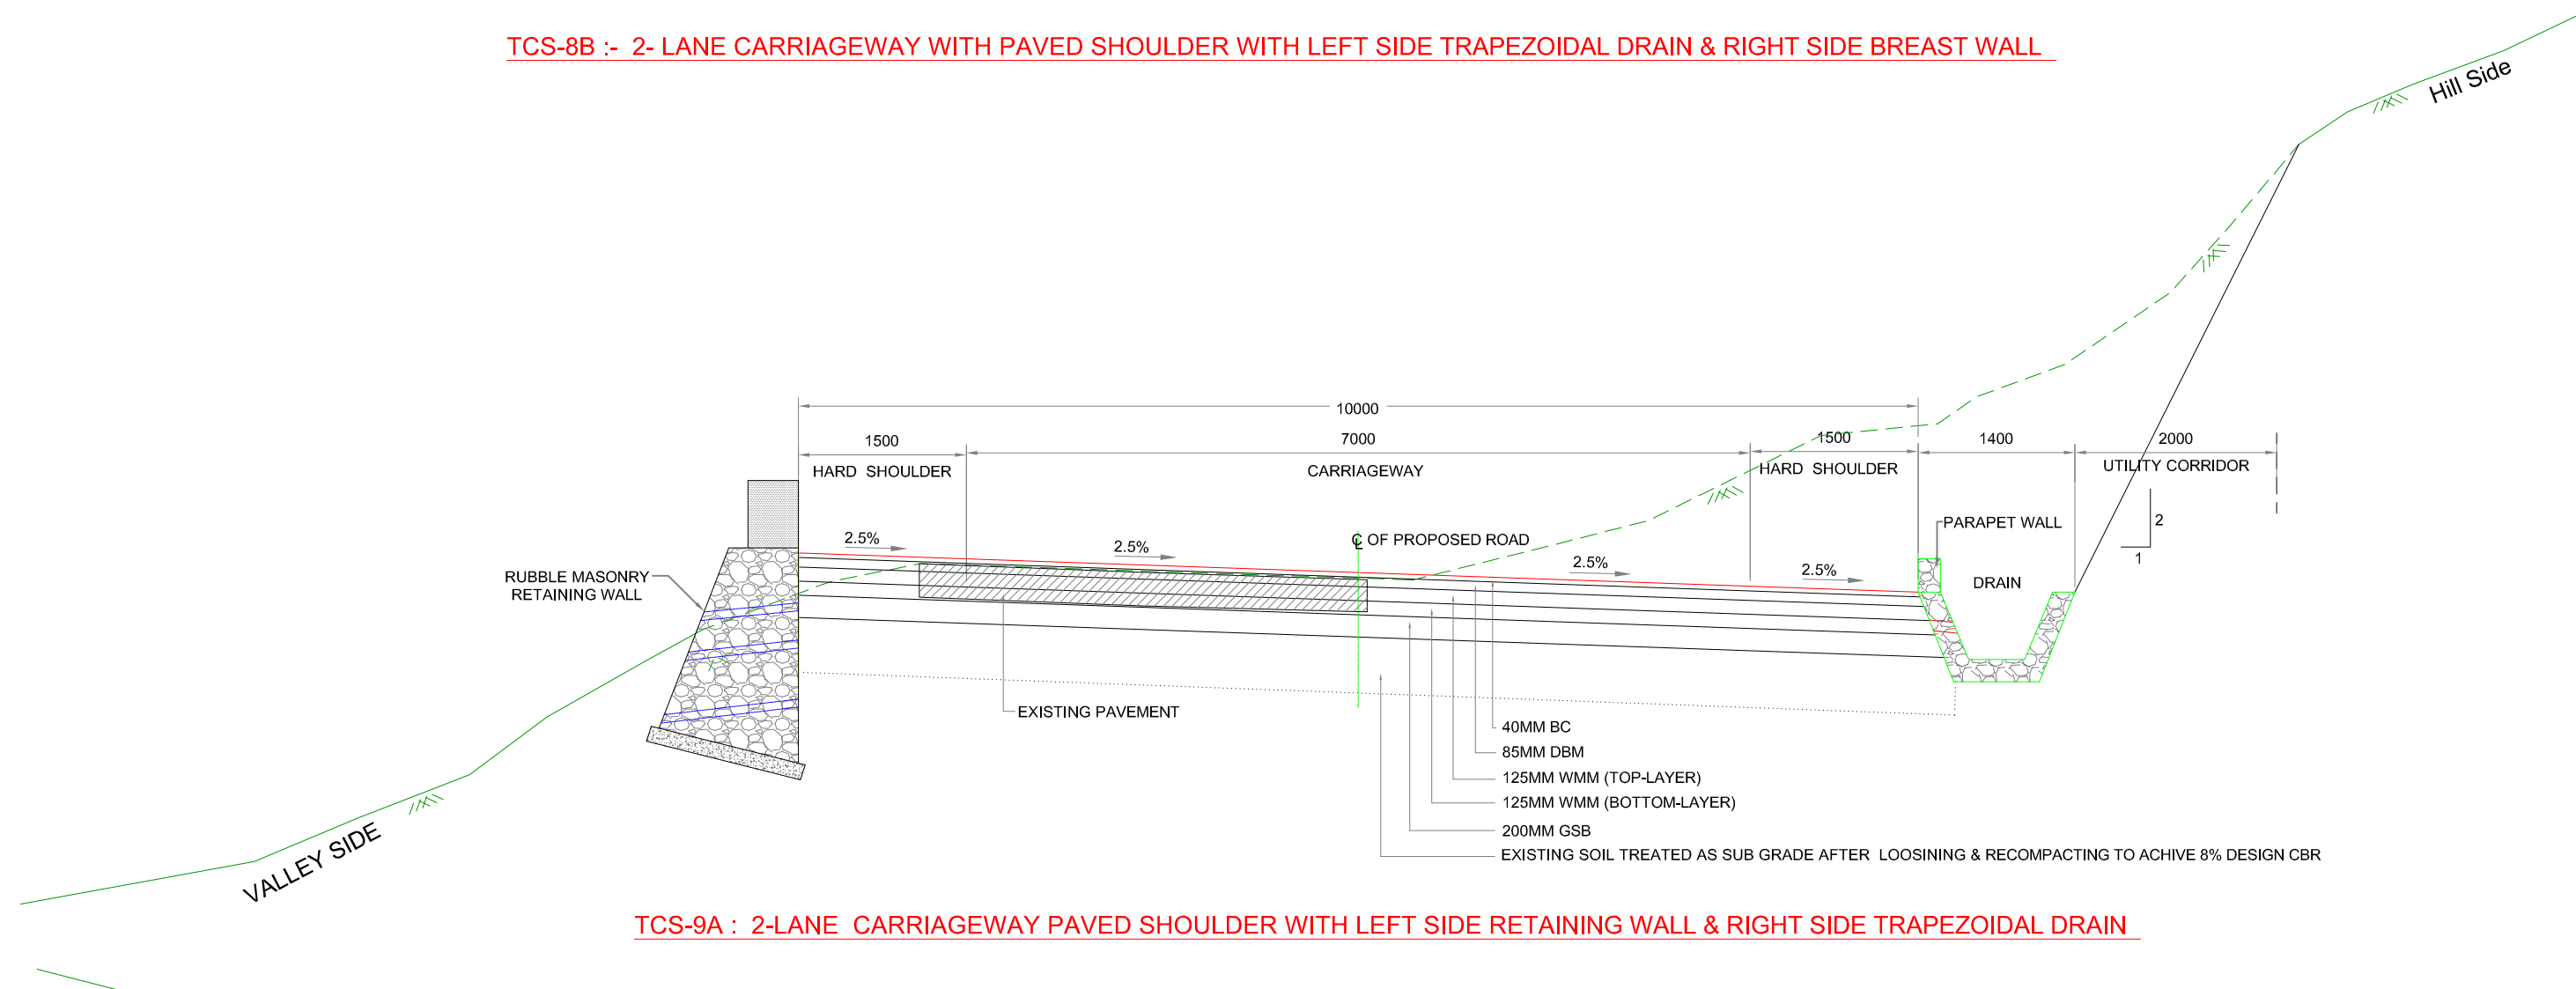


TCS-9A : 2-LANE CARRIAGEWAY PAVED SHOULDER WITH LEFT SIDE RETAINING WALL & RIGHT SIDE TRAPEZOIDAL DRAIN

					SCALE :- 1:60		CLIENT: NATIONAL HIGHWAYS AND INFRASTRUCTURE DEVELOPMENT CORPORATION LTD. 4, Parliament Street, New Delhi - 110001	TYPICAL CROSS SECTION	CONSULTANT :  CE TESTING COMPANY PVT. LTD. 124-A, N.S.C. Bose Road Kolkata - 700092	DWG. NO:- CET/2016/3640/NH-102A/FDPR/TCS-08			
										PROJECT: Consultancy Services for Preparation of Feasibility Study and Detailed Project Report for Two Laning with Paved Shoulder of Ukhrul - Toloi - Tadubi Section of NH-102A (115 km) in the State of Manipur on EPC mode.	Package:-IVB District:- SENAPATI Design chainage:- 93+800 Km to 105+825 Km Existing chainage:-101+475 Km to 114+165 Km	Drawn By.	Design By.
MKD.	DATE	DESCRIPTION	CHKD.	APPRD.	April, 2020								
REVISIONS										Prabir Das	Sutripa DEy	Biplab Das	Soubhik Sadhu

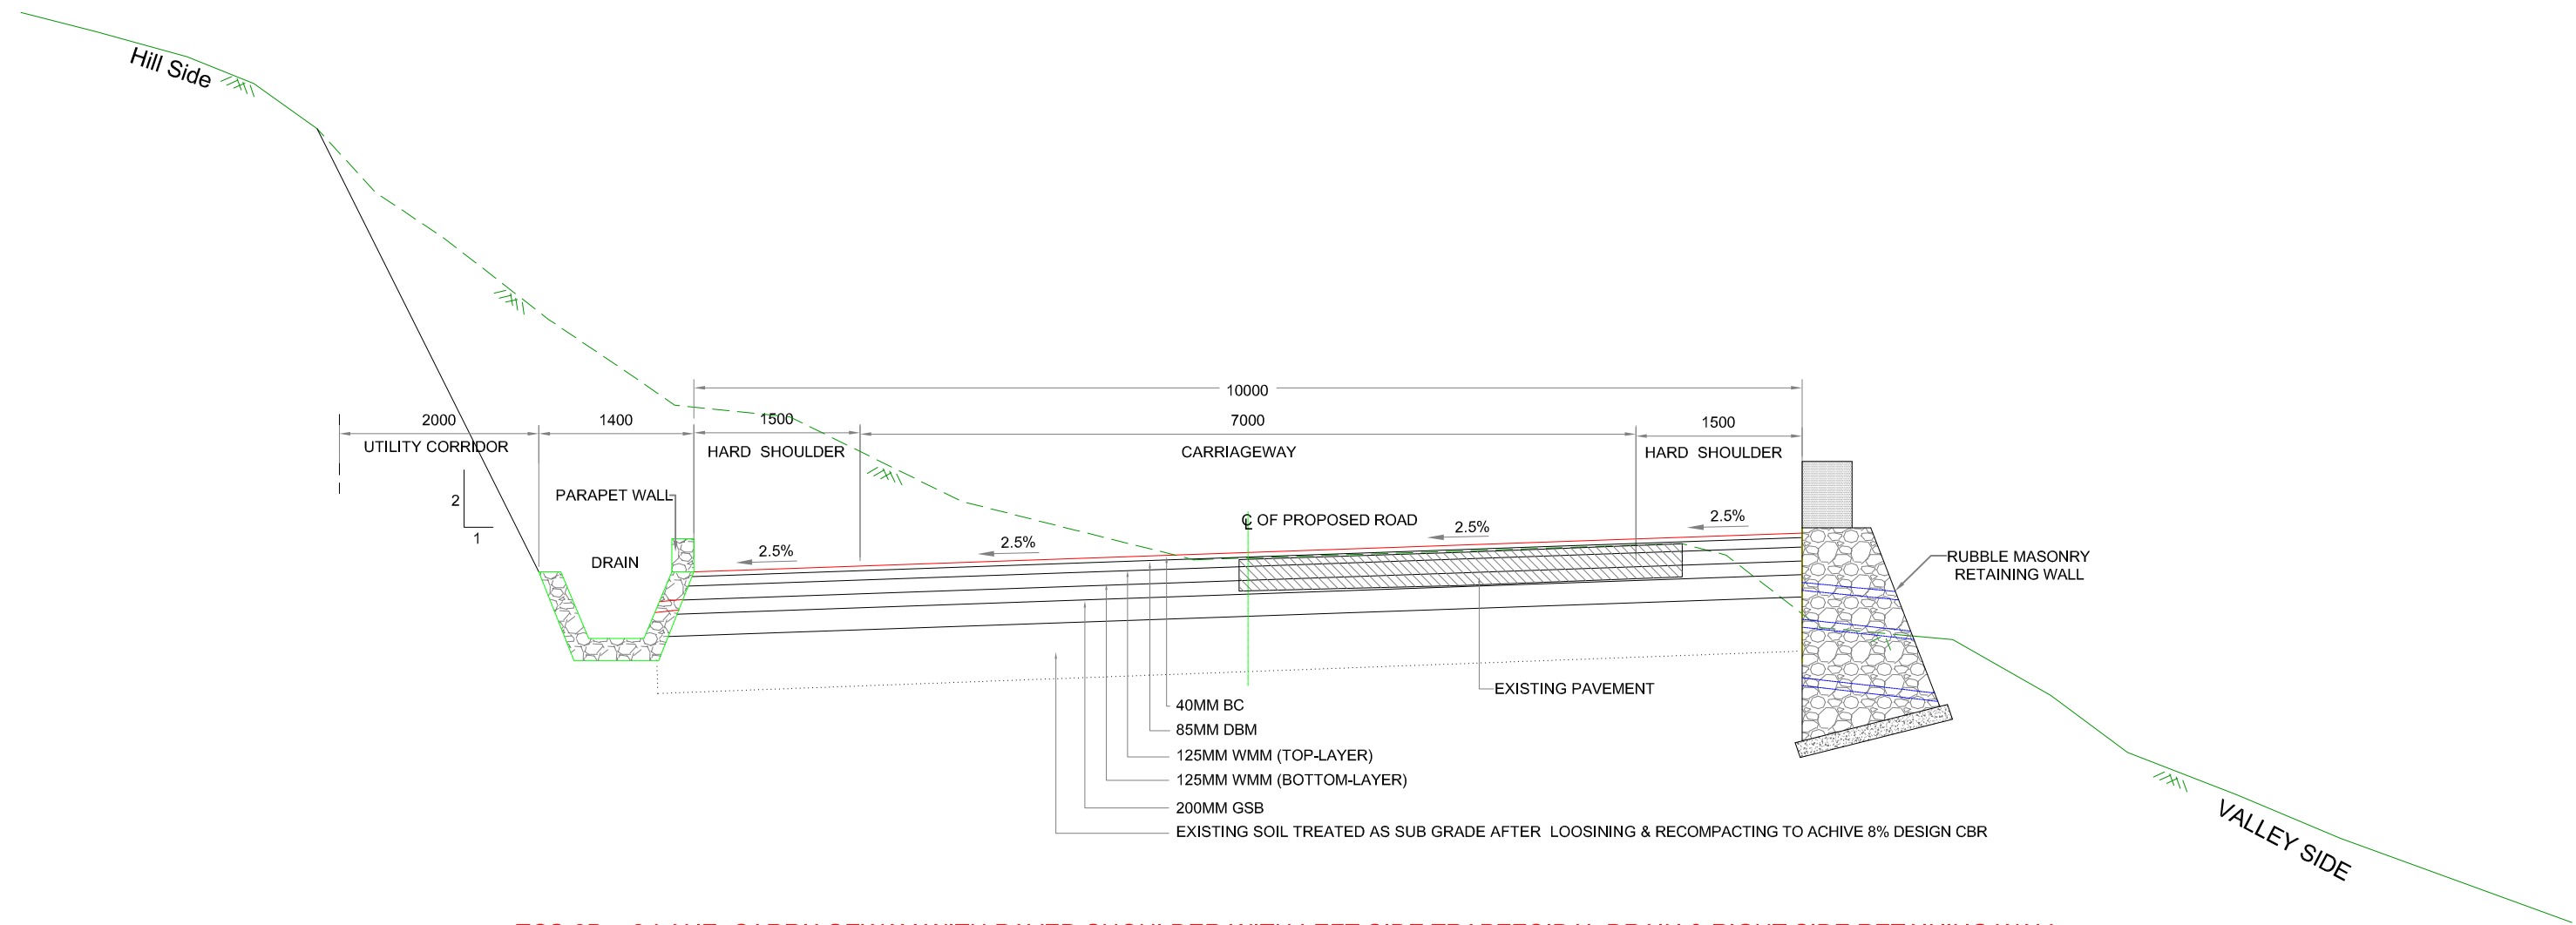


TCS-9B : 2-LANE CARRIAGEWAY WITH PAVED SHOULDER WITH LEFT SIDE TRAPEZOIDAL DRAIN & RIGHT SIDE RETAINING WALL

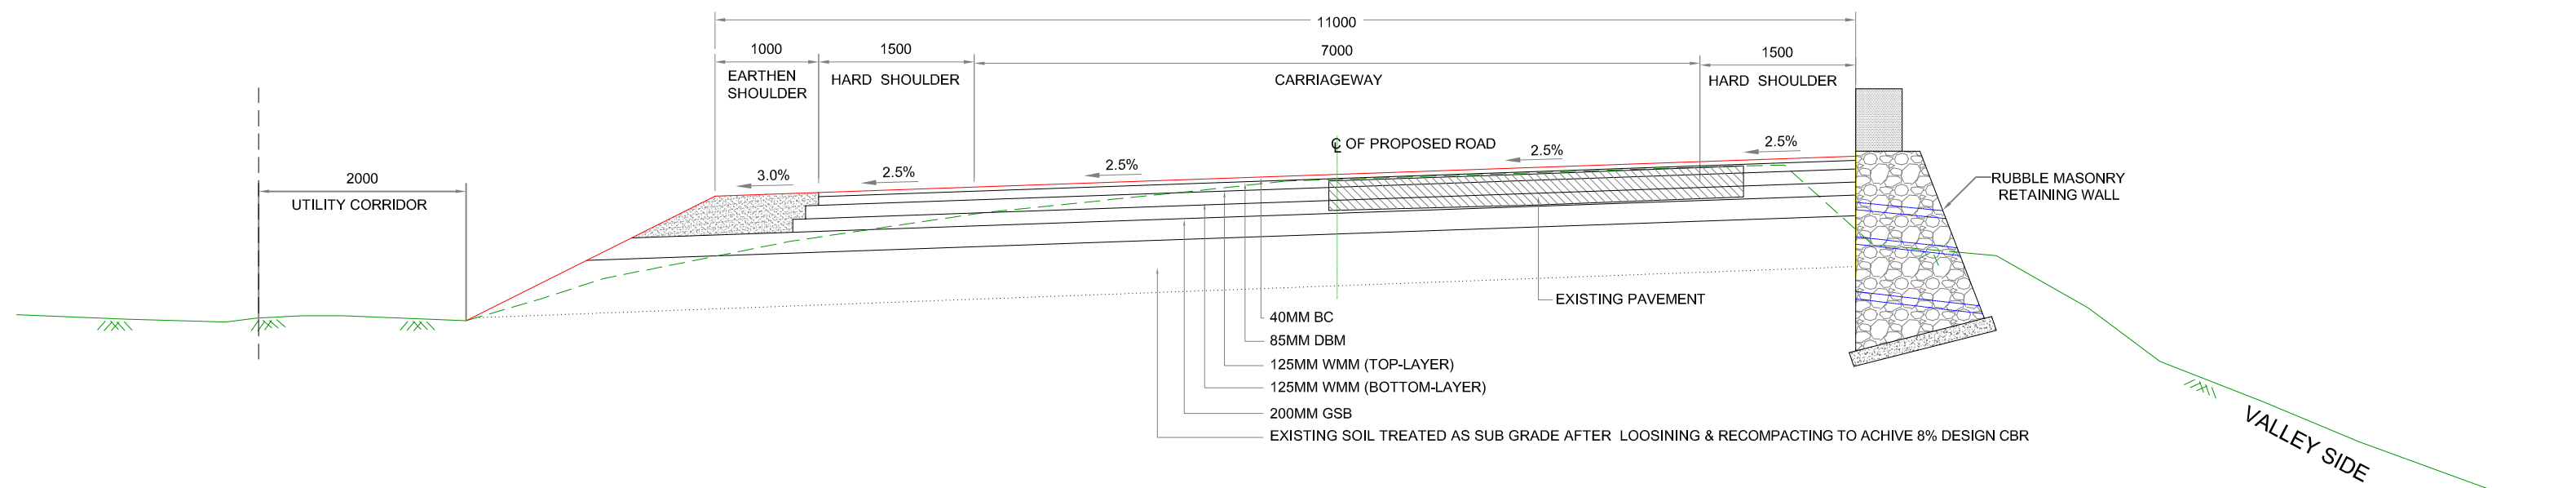


TCS-9C : 2-LANE CARRIAGEWAY WITH PAVED SHOULDER & RIGHT SIDE RETAINING WALL

					SCALE :- 1:60		CLIENT: NATIONAL HIGHWAYS AND INFRASTRUCTURE DEVELOPMENT CORPORATION LTD. 4, Parliament Street, New Delhi - 110001	TYPICAL CROSS SECTION	CONSULTANT :  CE TESTING COMPANY PVT. LTD. 124-A, N.S.C. Bose Road Kolkata - 700092	DWG. NO:- CET/2016/3640/NH-102A/FDPR/TCS-09			
						PROJECT: Consultancy Services for Preparation of Feasibility Study and Detailed Project Report for Two Laning with Paved Shoulder of Ukhurul - Toloi - Tadubi Section of NH-102A (115 km) in the State of Manipur on EPC mode.	Package:-IVB District:- SENAPATI Design chainage:- 93+800 Km to 105+825 Km Existing chainage:-101+475 Km to 114+165 Km			Drawn By.	Design By.	Checked By.	Approved By.
MKD.	DATE	DESCRIPTION	CHKD.	APPRD.									
REVISIONS					April, 2020								
										Prabir Das	Sutripa DEy	Biplab Das	Soubhik Sadhu

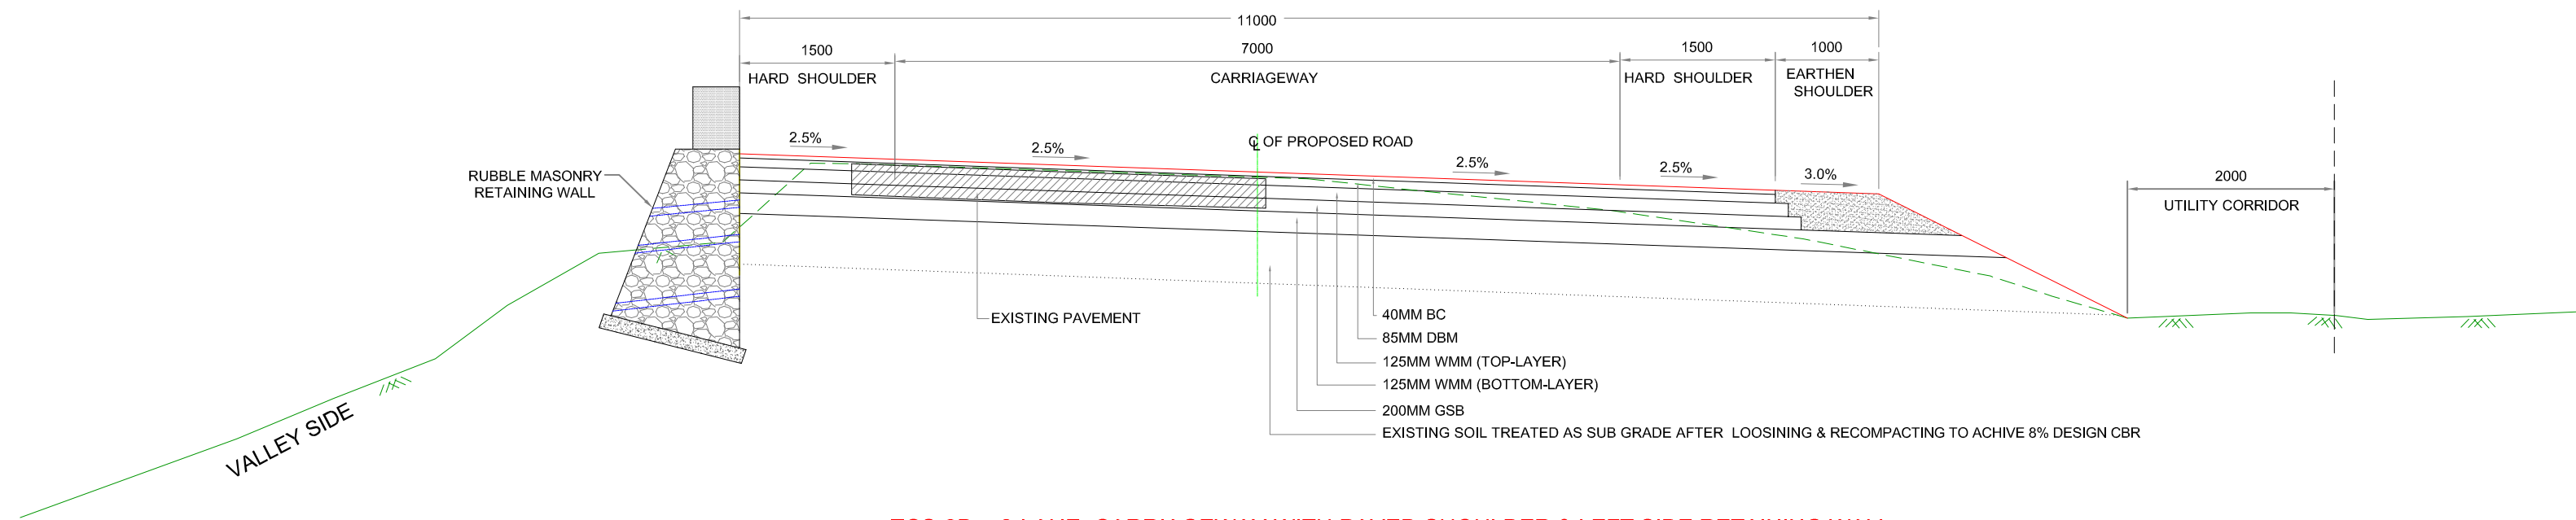

TCS-9D : 2-LANE CARRIAGEWAY WITH PAVED SHOULDER & LEFT SIDE RETAINING WALL

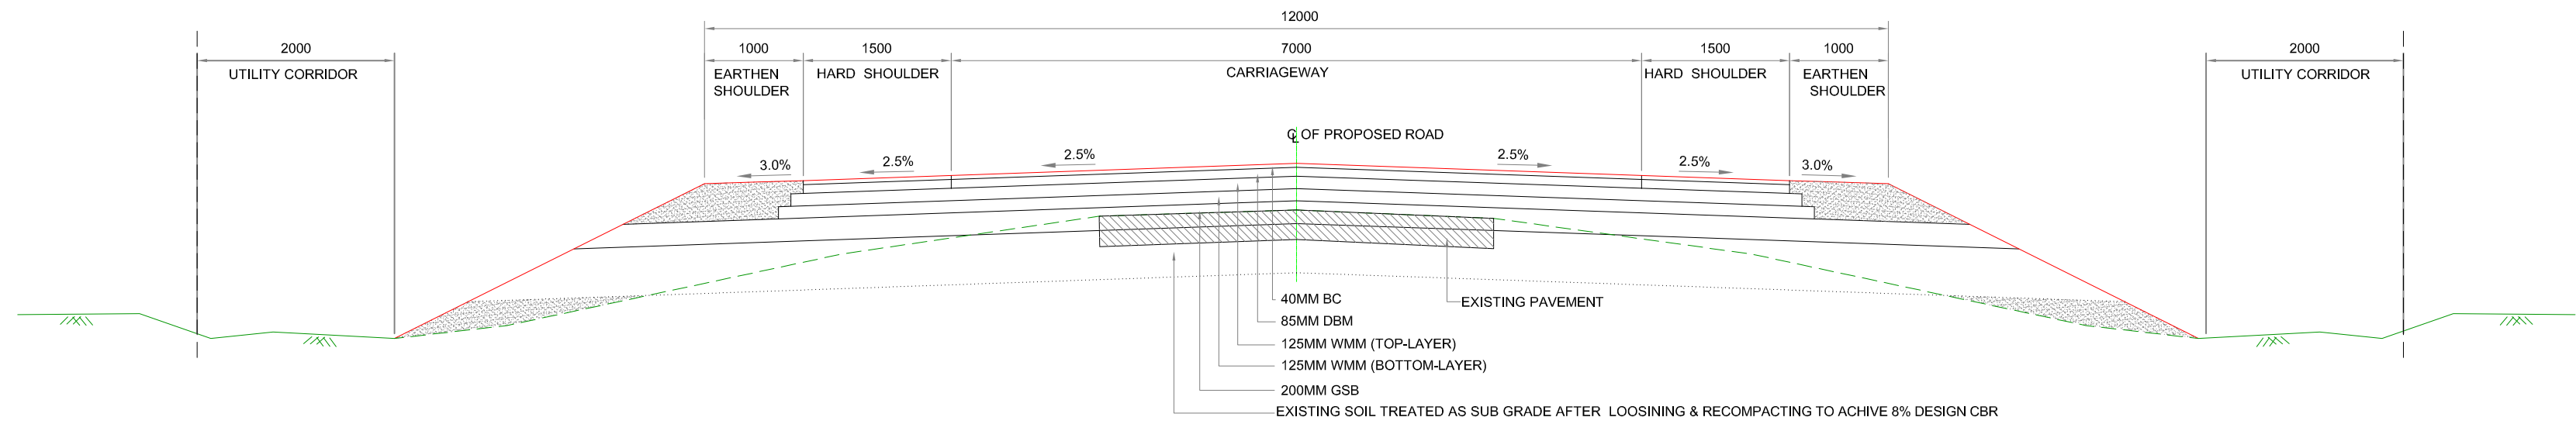

TCS-11 : 2-LANE CARRIAGEWAY WITH PAVED SHOULDER

					SCALE :- 1:60		CLIENT: NATIONAL HIGHWAYS AND INFRASTRUCTURE DEVELOPMENT CORPORATION LTD. 4, Parliament Street, New Delhi - 110001	TYPICAL CROSS SECTION	CONSULTANT :  CE TESTING COMPANY PVT. LTD. 124-A, N.S.C. Bose Road, KOLKATA - 700092 AN ISO 9001, 14001 & OHSAS 18001 Certified Company	DWG. NO:- CET/2016/3640/NH-102A/FDPR/TCS-10			
								Drawn By.		Design By.	Checked By.	Approved By.	
MKD.	DATE	DESCRIPTION	CHKD.	APPRD.	April, 2020	PROJECT: Consultancy Services for Preparation of Feasibility Study and Detailed Project Report for Two Laning with Paved Shoulder of Ukhrul - Toloi - Tadubi Section of NH-102A (115 km) in the State of Manipur on EPC mode.		Package:-IVB Design chainage:- 93+800 Km to 105+825 Km Existing chainage:-101+475 Km to 114+165 Km	District:- SENAPATI				
REVISIONS										Prabir Das	Sutripa DEy	Biplab Das	Soubhik Sadhu