

राष्ट्रीय राजमार्ग एवं अवसंरचना विकास निगम लिमिटेड

National Highways & Infrastructure Development Corporation Ltd.

NHIDCL/AMLCP/DPR/Uttarakhand/2022/2304

Dated: 23.06.2022

To,

All the Prospective Bidders,

Name of work: Consultancy Services for Feasibility Study, Preparation of Detailed Project Report, Architectural & Structural Design of Mechanised/Automated Multilevel Car Parking System at (i) Near National Hotel, Tallital, Nainital (ii) Tehsil Campus, Roorkee (iii) Lalita Rao Park, Haridwar in the State of Uttarakhand: -Reg.

Tender ID-NHIDCL/AMLCP/ DPR /Uttarakhand/2022_NHIDC_695095_1

Corrigendum-I

Sl. No.	Description	Existing Data	Modified Data
1	LOI (Clause 3.1 iv)	Tender fee, Bid Security, Power of Attorney, etc to be submitted in hard copy as well as online in the CPP portal.	Tender fee, Bid Security, Power of Attorney, etc to be submitted in online in the CPP portal.
2	LOI (Clause-4) Submission of Proposals	4.1 The applicant must submit original proposal as indicated in para 3. The documents in physical form to be submitted on or before Bid Due Date as a part of proposal will be sealed in an outer envelope, which will bear the address of the officer in charge inviting the bid and shall be submitted to NHIDCL on or before the deadline for submission of bids. The envelope must be clearly marked:	Deleted



		Consultancy Package Nos.Project Name Do not open, except in presence of the opening/evaluation committee	
		4.1.1 This envelope will contain the following: i. Document fee for the document amounting to Rs.5,900/- (Rupees Five Thousand Nine Hundred only) (Rs. 5,000/- plus GST@18%) (Non-refundable). ii. Bid Security: Bid Security for an amount of Rs. 15,000/-. iii. Power of Attorney on a stamp paper of Rs.100/- and duly notarized authorizing the authorized signatory of the firm for this project. iv. Cover letter for Financial Proposal as per Appendix-III. The proposal must not include any financial information. Note: Marking of Bids The Bid Security to be submitted in a separate envelope-1 clearly inscribed 'Bid Security' over the envelope. The Tender Document Fee to be submitted in a separate envelope-2 clearly inscribed 'Tender Document Fee' over the envelope. All other documents i.e. Power of Attorney, Cover Letter, etc to be submitted in a separate envelope-3. All these above envelopes are to be put and submitted in a single envelope-4 clearly inscribed therein the name of the subject work and its package no.	Deleted
		4.3 Envelope containing the documents as mentioned in the above para 3 must be delivered on or before the scheduled time and date at the address stated in LOI/RFP. Financial Proposal for the package shall have to be submitted online also on or before the time and date at the address stated in Data Sheet.	Deleted
		4.5 Technical Bid as per the format described in Section VI, along with relevant supporting documents. The technical bid should be submitted in physical form as well as online in CPP Portal.	Technical Bid as per the format described in Section VI, along with relevant supporting documents. The technical bid should be submitted in online in CPP Portal.

		4.6 The proposal and its copy shall be typed or printed. All the alterations, omissions, additions, or any other amendments made to the proposal shall be initialed by the person(s) signing the Proposal.	The proposal shall be typed or printed. All the alterations, omissions, additions, or any other amendments made to the proposal shall be initialed by the person(s) signing the Proposal.
3	Section-I (clause-5)	How to apply: The complete Tender Documents can be downloaded from the NHIDCL website http://nhidcl.com/current-tenders/ and e-portal (CPPP) website. Technical Proposal is to be submitted in Physical form in NHIDCL Regional Office, Dehradun. No other mode of submission is acceptable. In case of any discrepancy between documents submitted online and documents submitted in the physical form, the documents submitted in online form shall prevail over the documents submitted in Physical form.	How to apply: The complete Tender Documents can be downloaded from the NHIDCL website http://nhidcl.com/current-tenders/ and e-portal (CPPP) website. Technical Proposal is to be submitted in CPPP.
4	Section-II (clause-6)	6. Sealing and Marking of Bid The envelope containing the technical bid should be sealed and marked as "Technical Bid". The Bidder on the cover of the envelope should clearly mention the Name and Address of the Bidder and also the name of the project i.e. Consultancy services for preparation of Feasibility Report, Architectural & Structural Design of Automated/Mechanised Parking System at the following 03 locations in the State of Uttarakhand: (i) Magistrate Office Campus, Haridwar, Uttarakhand (ii) Tehsil Office Campus, Haridwar, Uttarakhand (iii) GMVN-Land , near Library chowk, Mussoorie, Uttarakhand All the communications shall be addressed to: ATTN. OF: Sudhera (Retd) DESIGNATION: (P) ADDRESS:	Deleted Col Sandeep Executive Director NHIDCL Regional Office, Dehradun, Regional Office, C-24, Ajabpur Kalan, near JP, Badminton

		Academy, Doon University Road, Dehradun, Uttarakhand- 248121 E-MAIL ADDRESS: ronhidcldehradun@gmail.com 6.1 If the envelope containing the Technical Bid is not sealed and marked as instructed above, the Proposal may be deemed to be non-responsive and liable for rejection. NHIDCL assumes no responsibility for the misplacement of premature opening of the proposal submitted if the same is not in accordance with the prescribed format.	
5	Appendix-I Location	Approx. area given	Approx. area map enclosed


Prem Chand
 DGM(P), NHIDCL
 RO-Dehradun

KEY PLAN FOR PROPOSED AUTOMATED PARKING NEAR LALITA RAO BRIDGE AND LALITA RAO PARK

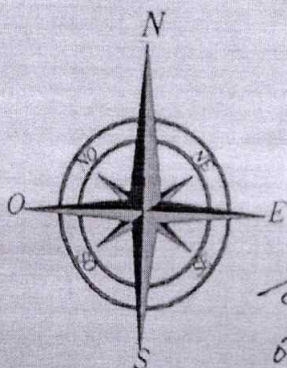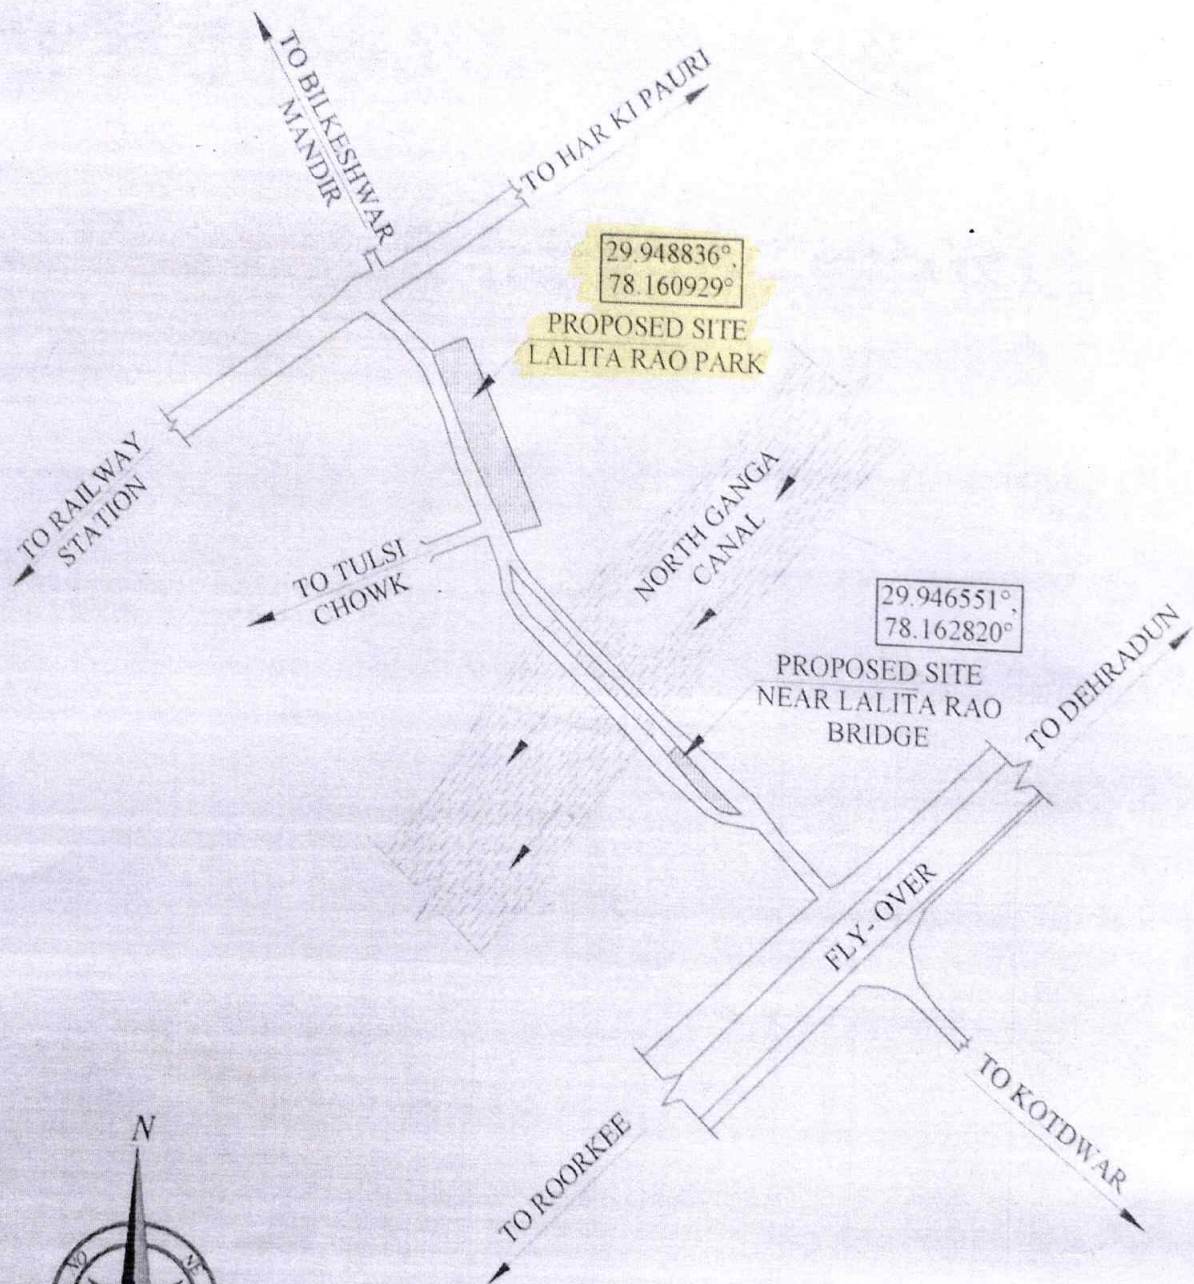

07/04/22
08.04.22
S.E.

Shilpa
Sharma
T.S. (Civil)

70

PROPOSED AUTOMATED PARKING AT LALITA RAO PARK

TO LALITA
RAO CHOWK

16.46M.

AREA
2350 SQM.
APPROX

142.26M.

135.87M.

23.43M.

TO NH-58

Artist
TS (Cms)

7-6/22

08-04-22
E.E

NOTE : Plan is prepared from google image.

J.M OFFICE

J.M OFFICE

TEHSIL
BUILDING

PROPOSED AREA FOR
AUTOMATED PARKING AT
TEHSIL CAMPUS

LETTERS

4 M WIDE ROAD

ADVOCATE CHAMBERS TO BE DEMOLISHED FOR ROAD WIDENING

ADVOCATE CHAMBERS

SHIV MANDIR

BUILDING

ADVOCATE
CHAMBERS

EXISTING
TIN SHED

TO DELHI

STATE HIGHWAY

TO HARIDWAR

STAND

TREE

NOT TO SCALE

J.M OFFICE/TEHSIL BUILDING


ADVOCATE CHAMBERS

SHIV MANDIR

MANDIR SAMITI BUILDING

ADVOCATE CHAMBERS / OLD
BUILDING TO BE DEMOLISHED

Scanned with CamScanner

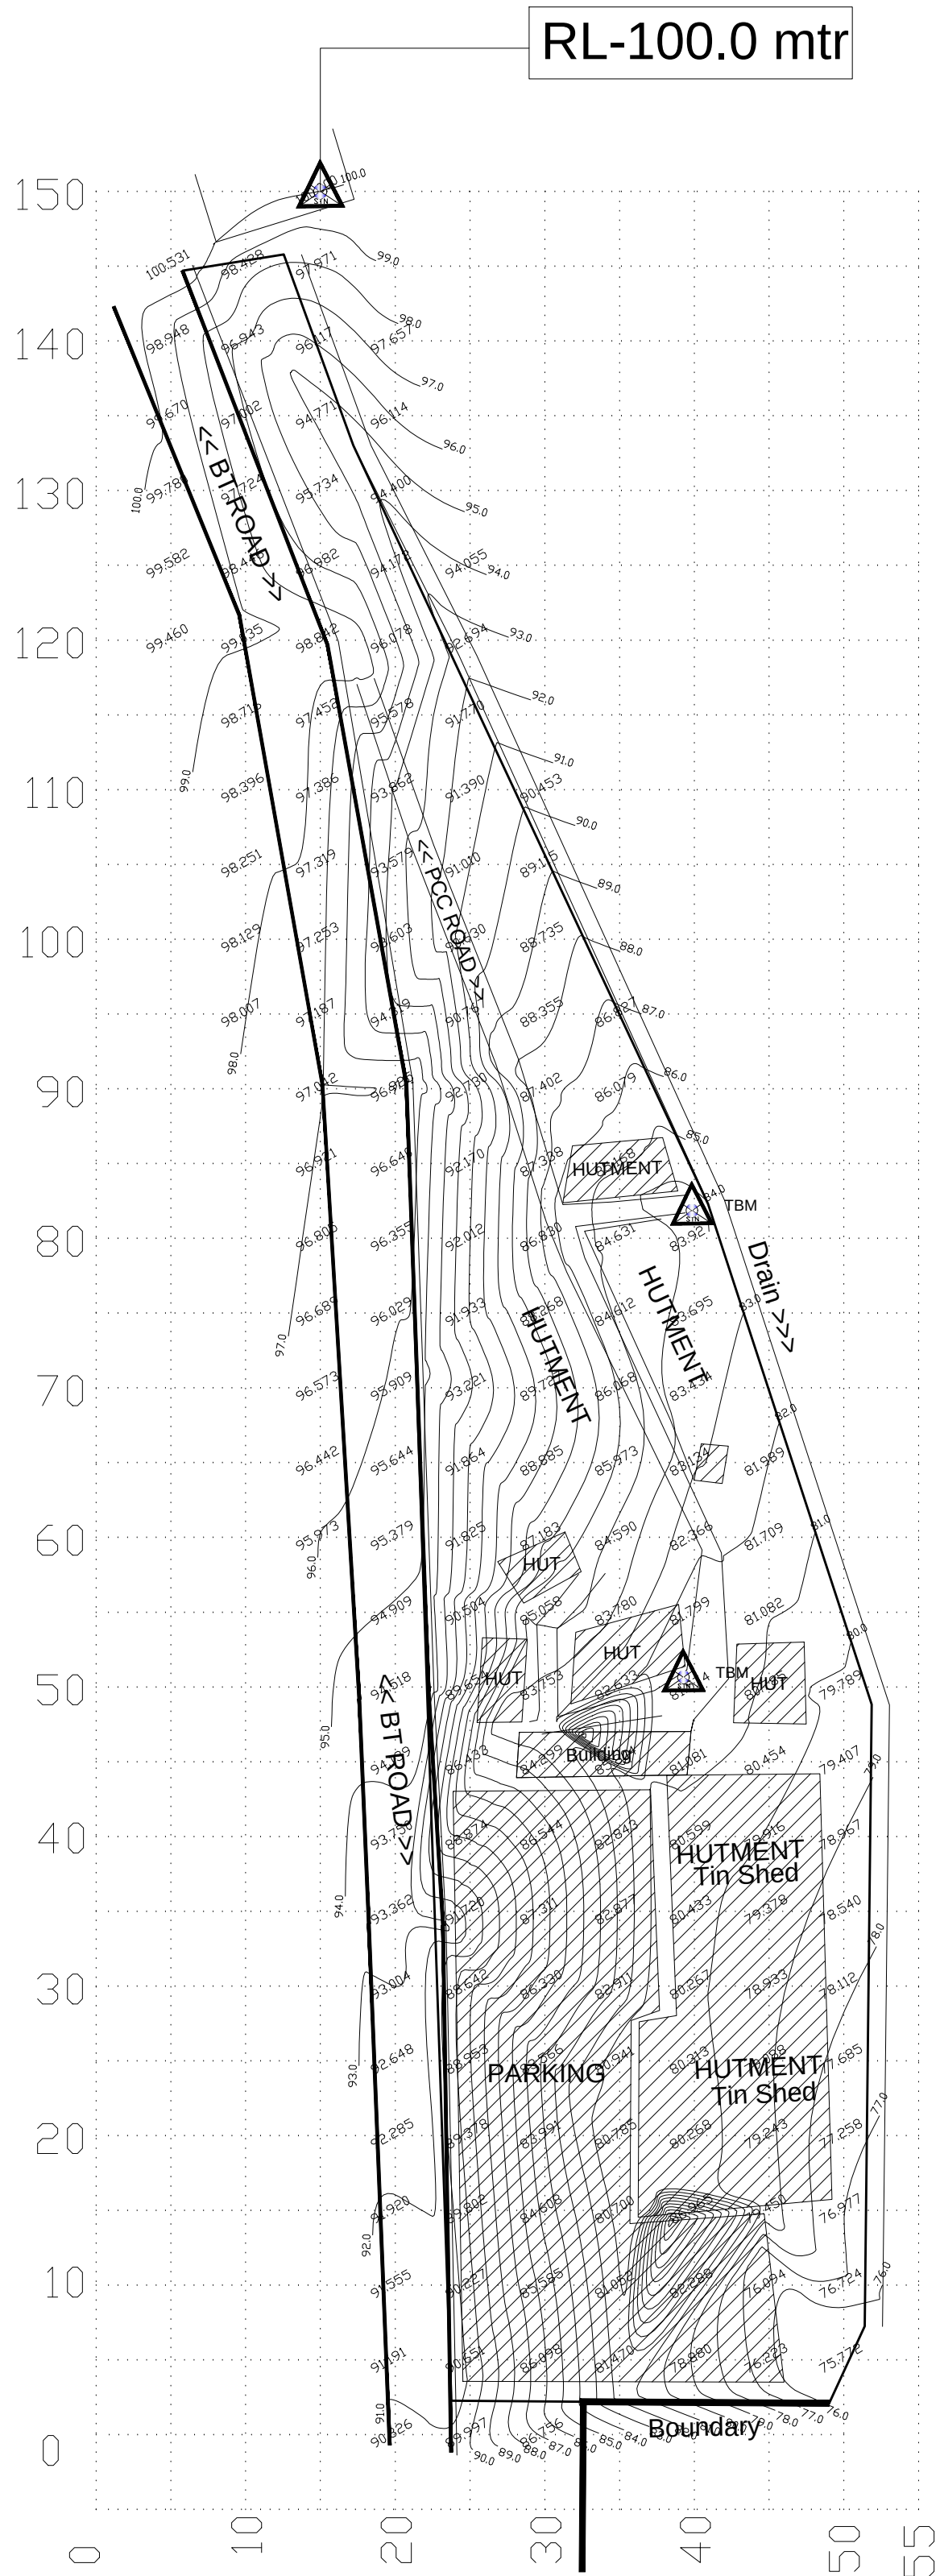

TOTAL LAND AREA= 2849.35 SQM
PARKING AREA= 586.21SQM
BALANCE AREA= 2263.14SQM

North:

NOTES

1. ALL DIMENSIONS AND LEVELS ARE IN METERS.
UNLESS OTHERWISE MENTIONED.

2. NORTH SHOWN ON THE DRAWING IS MAGNETIC NORTH.

LEGEND:

Sl. No.	Description	Symbol
01	BOUNDARY	_____
02	BT ROAD	==ROAD==
03	TBM	TBM
04	FENCING	—o—o—o—o—
05	ELECTRIC POLE	
06	TREE	
07	DRAIN	====
08	WELL	
09	BUILDING/STRUCTUTE	
10	EARTHEN ROAD	====

Sl.No.	Date 21.09.2019	Description of revision	Prints Issued
--------	--------------------	-------------------------	------------------

Project : TOPOGRAPHICAL SURVEY & CONTOUR PLAN

Client :

DDA NAINITAL

SURVEYOR
PRISM VASTU
ARCHITECTURAL&ENGINEERING SERVICES
HALDWANI
MOBILE :- +918449004083

Drawn By: SUNIL	Surveyor : Yogesh	Sheet: A2
Checked : NAVEEN		Scale: 1:2000
Drawing No. CES/2020-21/01	Sht. No. 1 OF 1	Rev. No. R1