


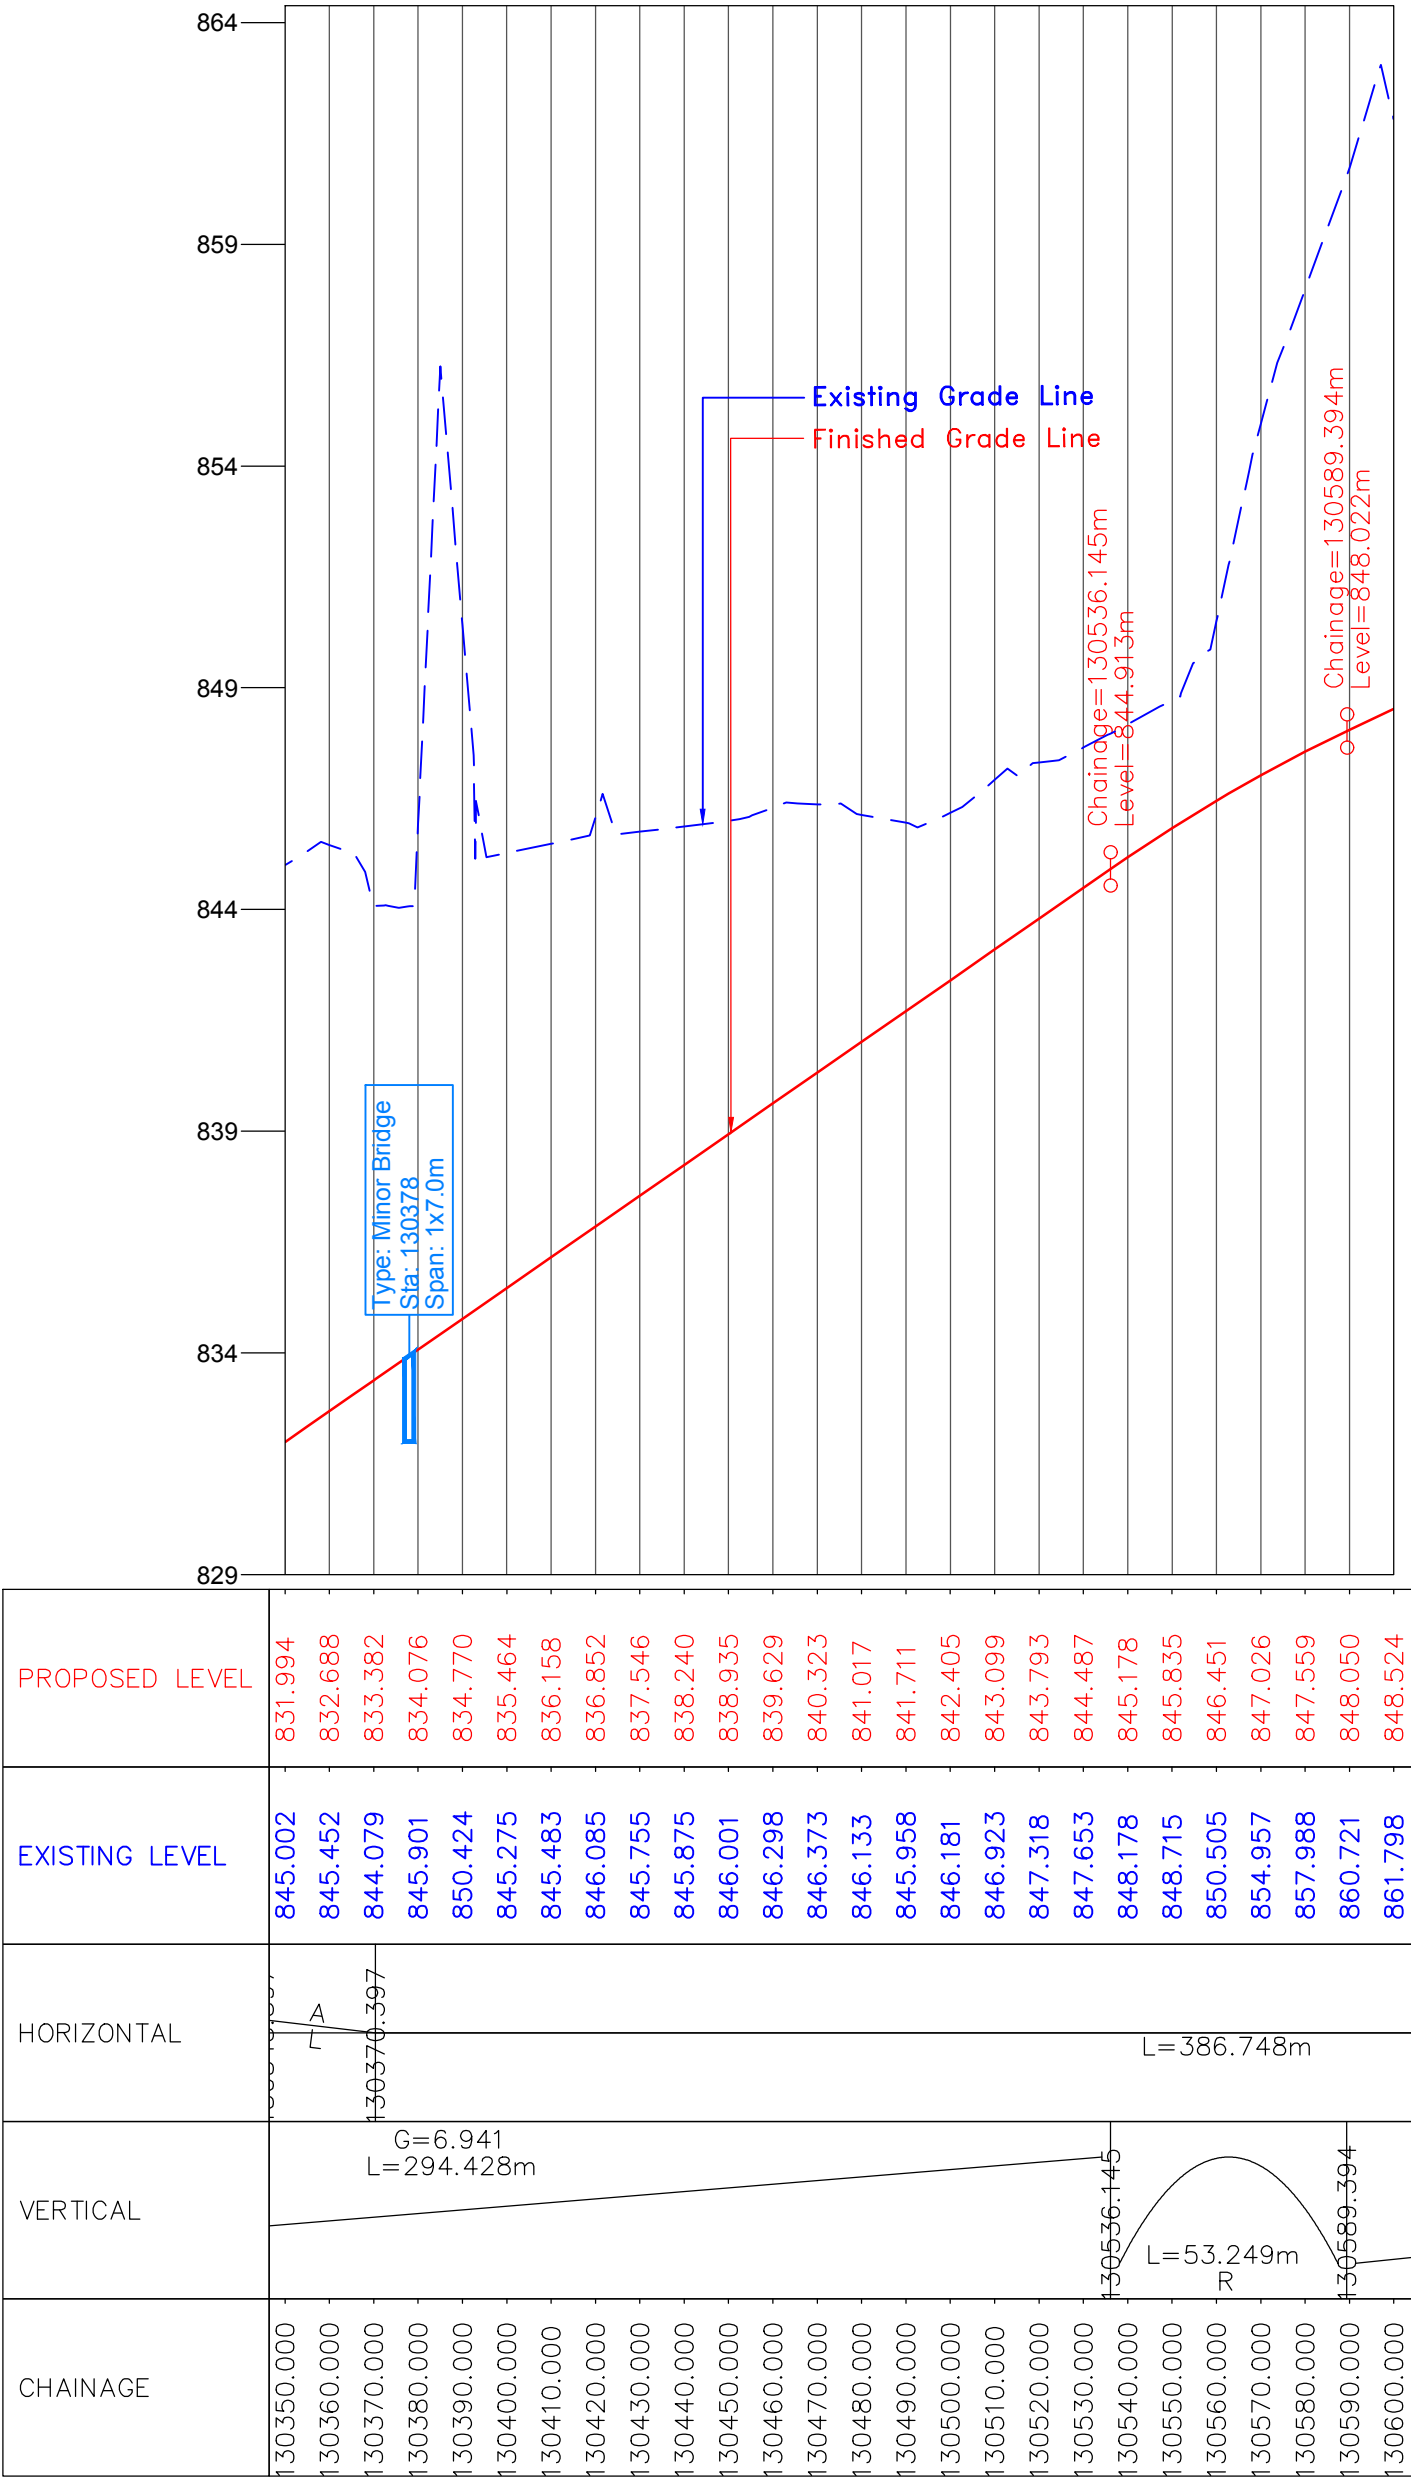

CLIENT :



National Highways & Infrastructure Development Corporation Ltd. (NHIDCL)

PROJECT :

Consultancy Services for Preparation of Feasibility Study and Detailed Project Report for Two laning of Joram - Koloriang Road (NH-713) from Km. 20.00 to Km. 70.00 & Km. 138.00 to Km. 158.00 (Total Length 70 Km) in the State of Arunachal Pradesh on EPC mode

DESIGN CONSULTANT:




Voyants Solutions Pvt Ltd.
403, 4th Floor, Park Centra,
Sector-30, Opp. 32nd Milestone, NH-8
Gurgaon-122002, Haryana
CIN- U74140HR2004PTC046918
Ph: 0124-4598200
Fax: 0124-4019051
E-mail: info@voyants.in, www.voyants.in

REV.	DATE	DESCRIPTION

DRAWN BY :	SP/SD
DESIGNED BY :	SC/DGR
APPROVED BY :	KG
SCALE :	HOR.-1 : 500 VER.-1 : 50

TITLE : Plan & Profile (Design Ch. km 130+350 to km 130+600)	
DRG. NO. : VSPL/1438/JK/DPR/PP-33A	
REVISION : R-1	JAN 2017

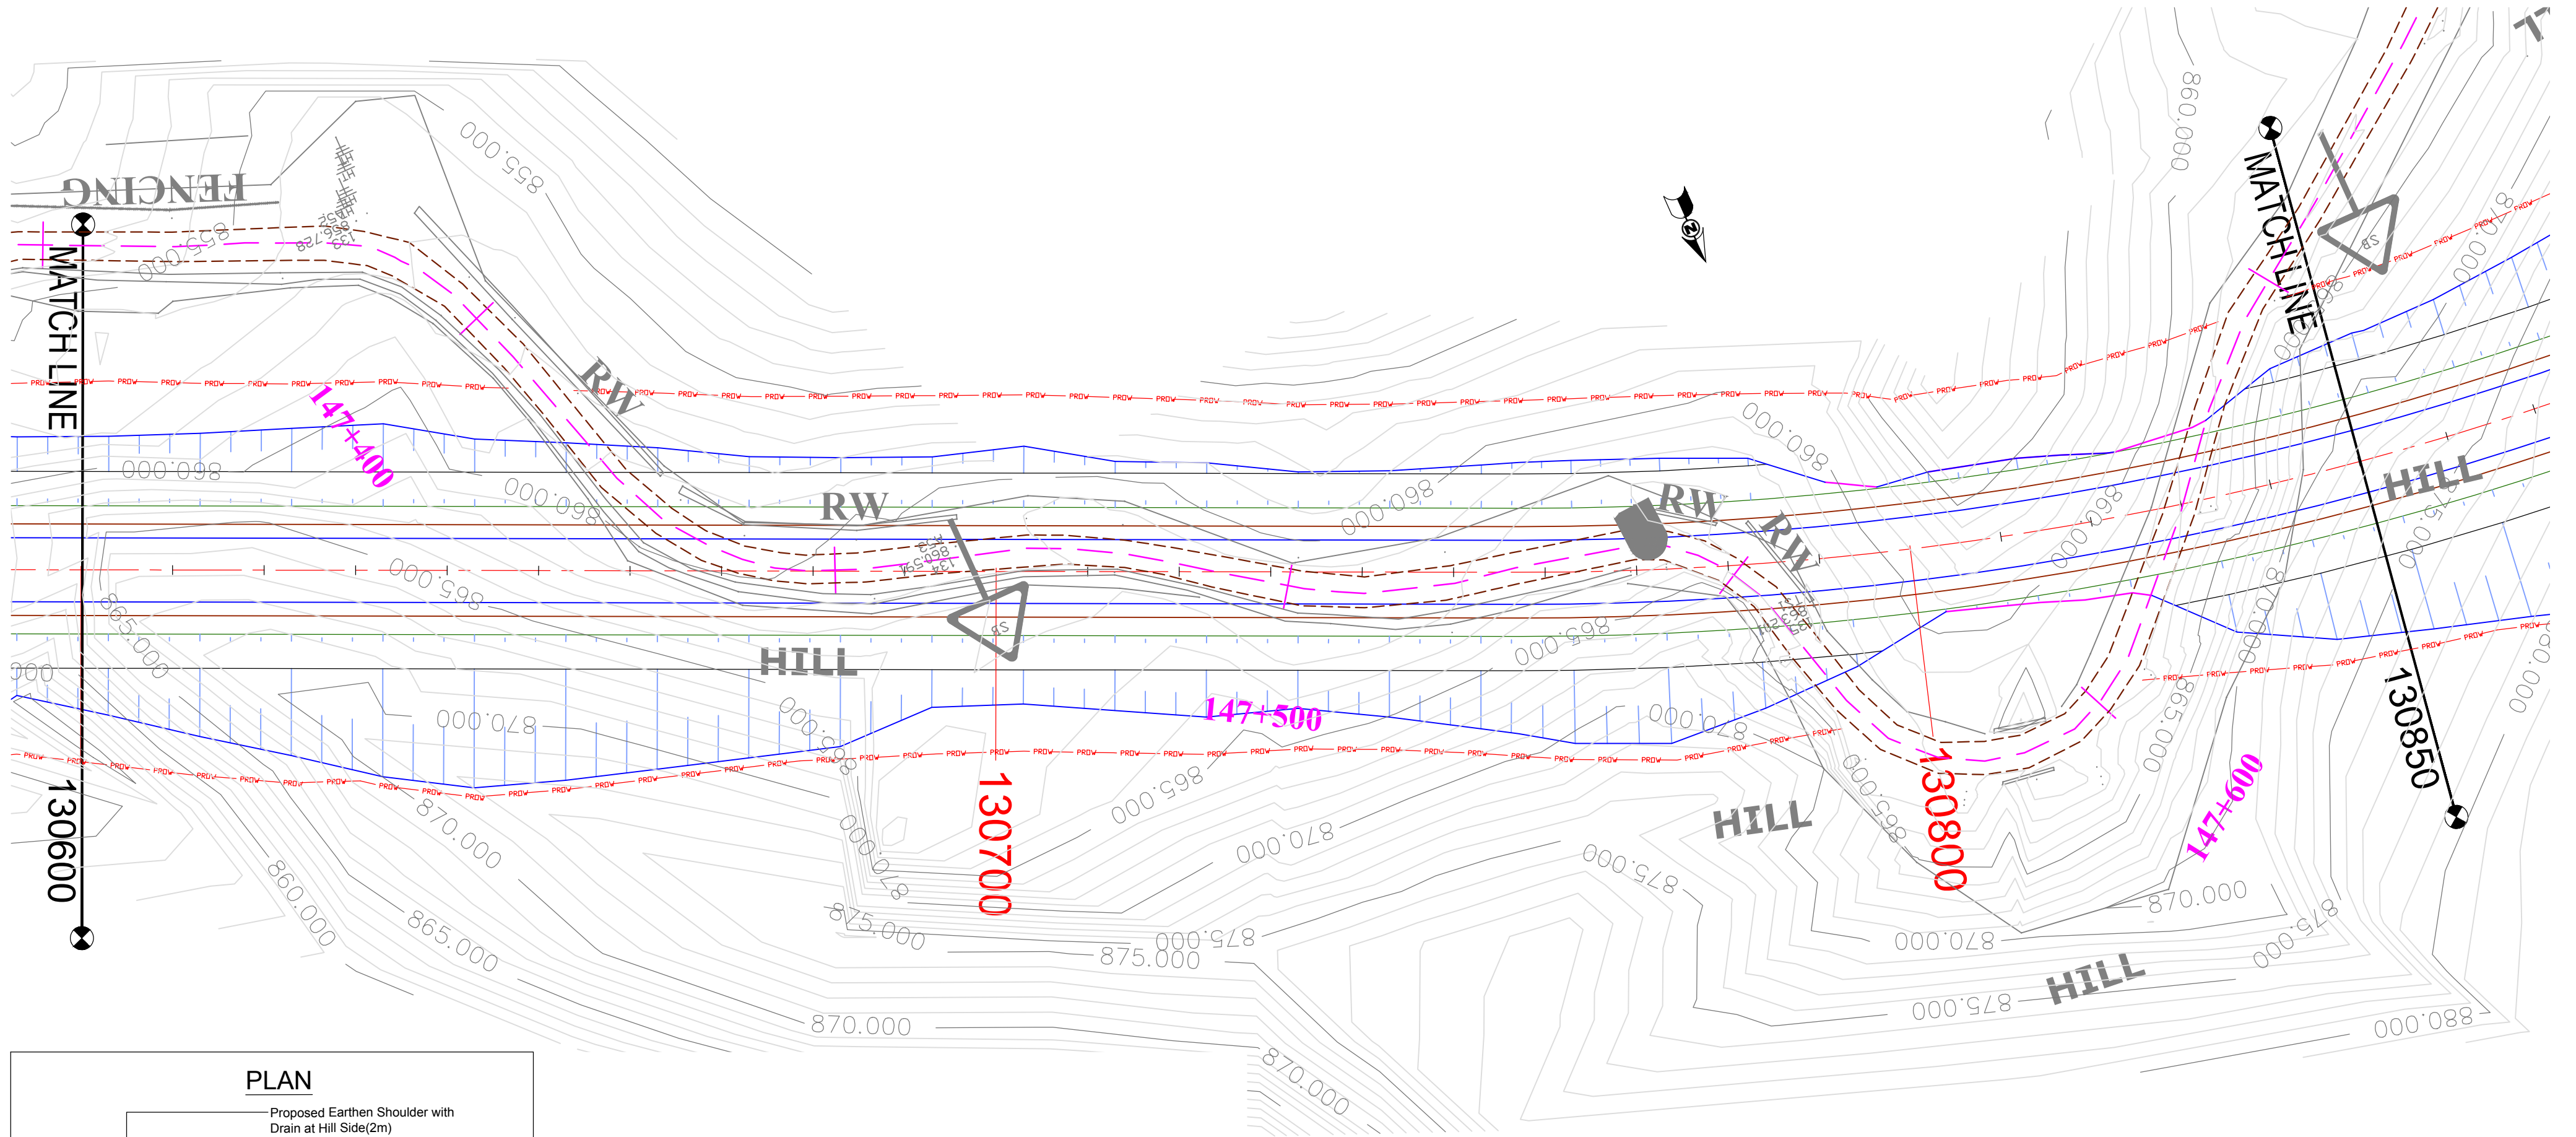

(PROFILE ON NEXT SHEET)

CLIENT :



National Highways & Infrastructure Development Corporation Ltd. (NHIDCL)

PROJECT :

Consultancy Services for Preparation of Feasibility Study and Detailed Project Report for Two laning of Joram - Koloriang Road (NH-713) from Km. 20.00 to Km. 70.00 & Km. 138.00 to Km. 158.00 (Total Length 70 Km) in the State of Arunachal Pradesh on EPC mode

DESIGN CONSULTANT:



Voyants Solutions Pvt Ltd.
403, 4th Floor, Park Centra,
Sector-30, Opp. 32nd Milestone, NH-8
Gurgaon-122002, Haryana
CIN- U74140HR2004PTC046918
Ph: 0124-4598200
Fax: 0124-4019051
E-mail: info@voyants.in, www.voyants.in

REV.	DATE	DESCRIPTION

DRAWN BY : SP/SD

DESIGNED BY : SC/DGR

APPROVED BY : KG


SCALE : HOR.-1 : 500
VER.-1 : 50

TITLE :

Plan & Profile
(Design Ch. km 130+600 to km 130+850)

DRG. NO. :
VSPL/1438/JK/DPR/PP-34

REVISION : R-1
JAN 2017

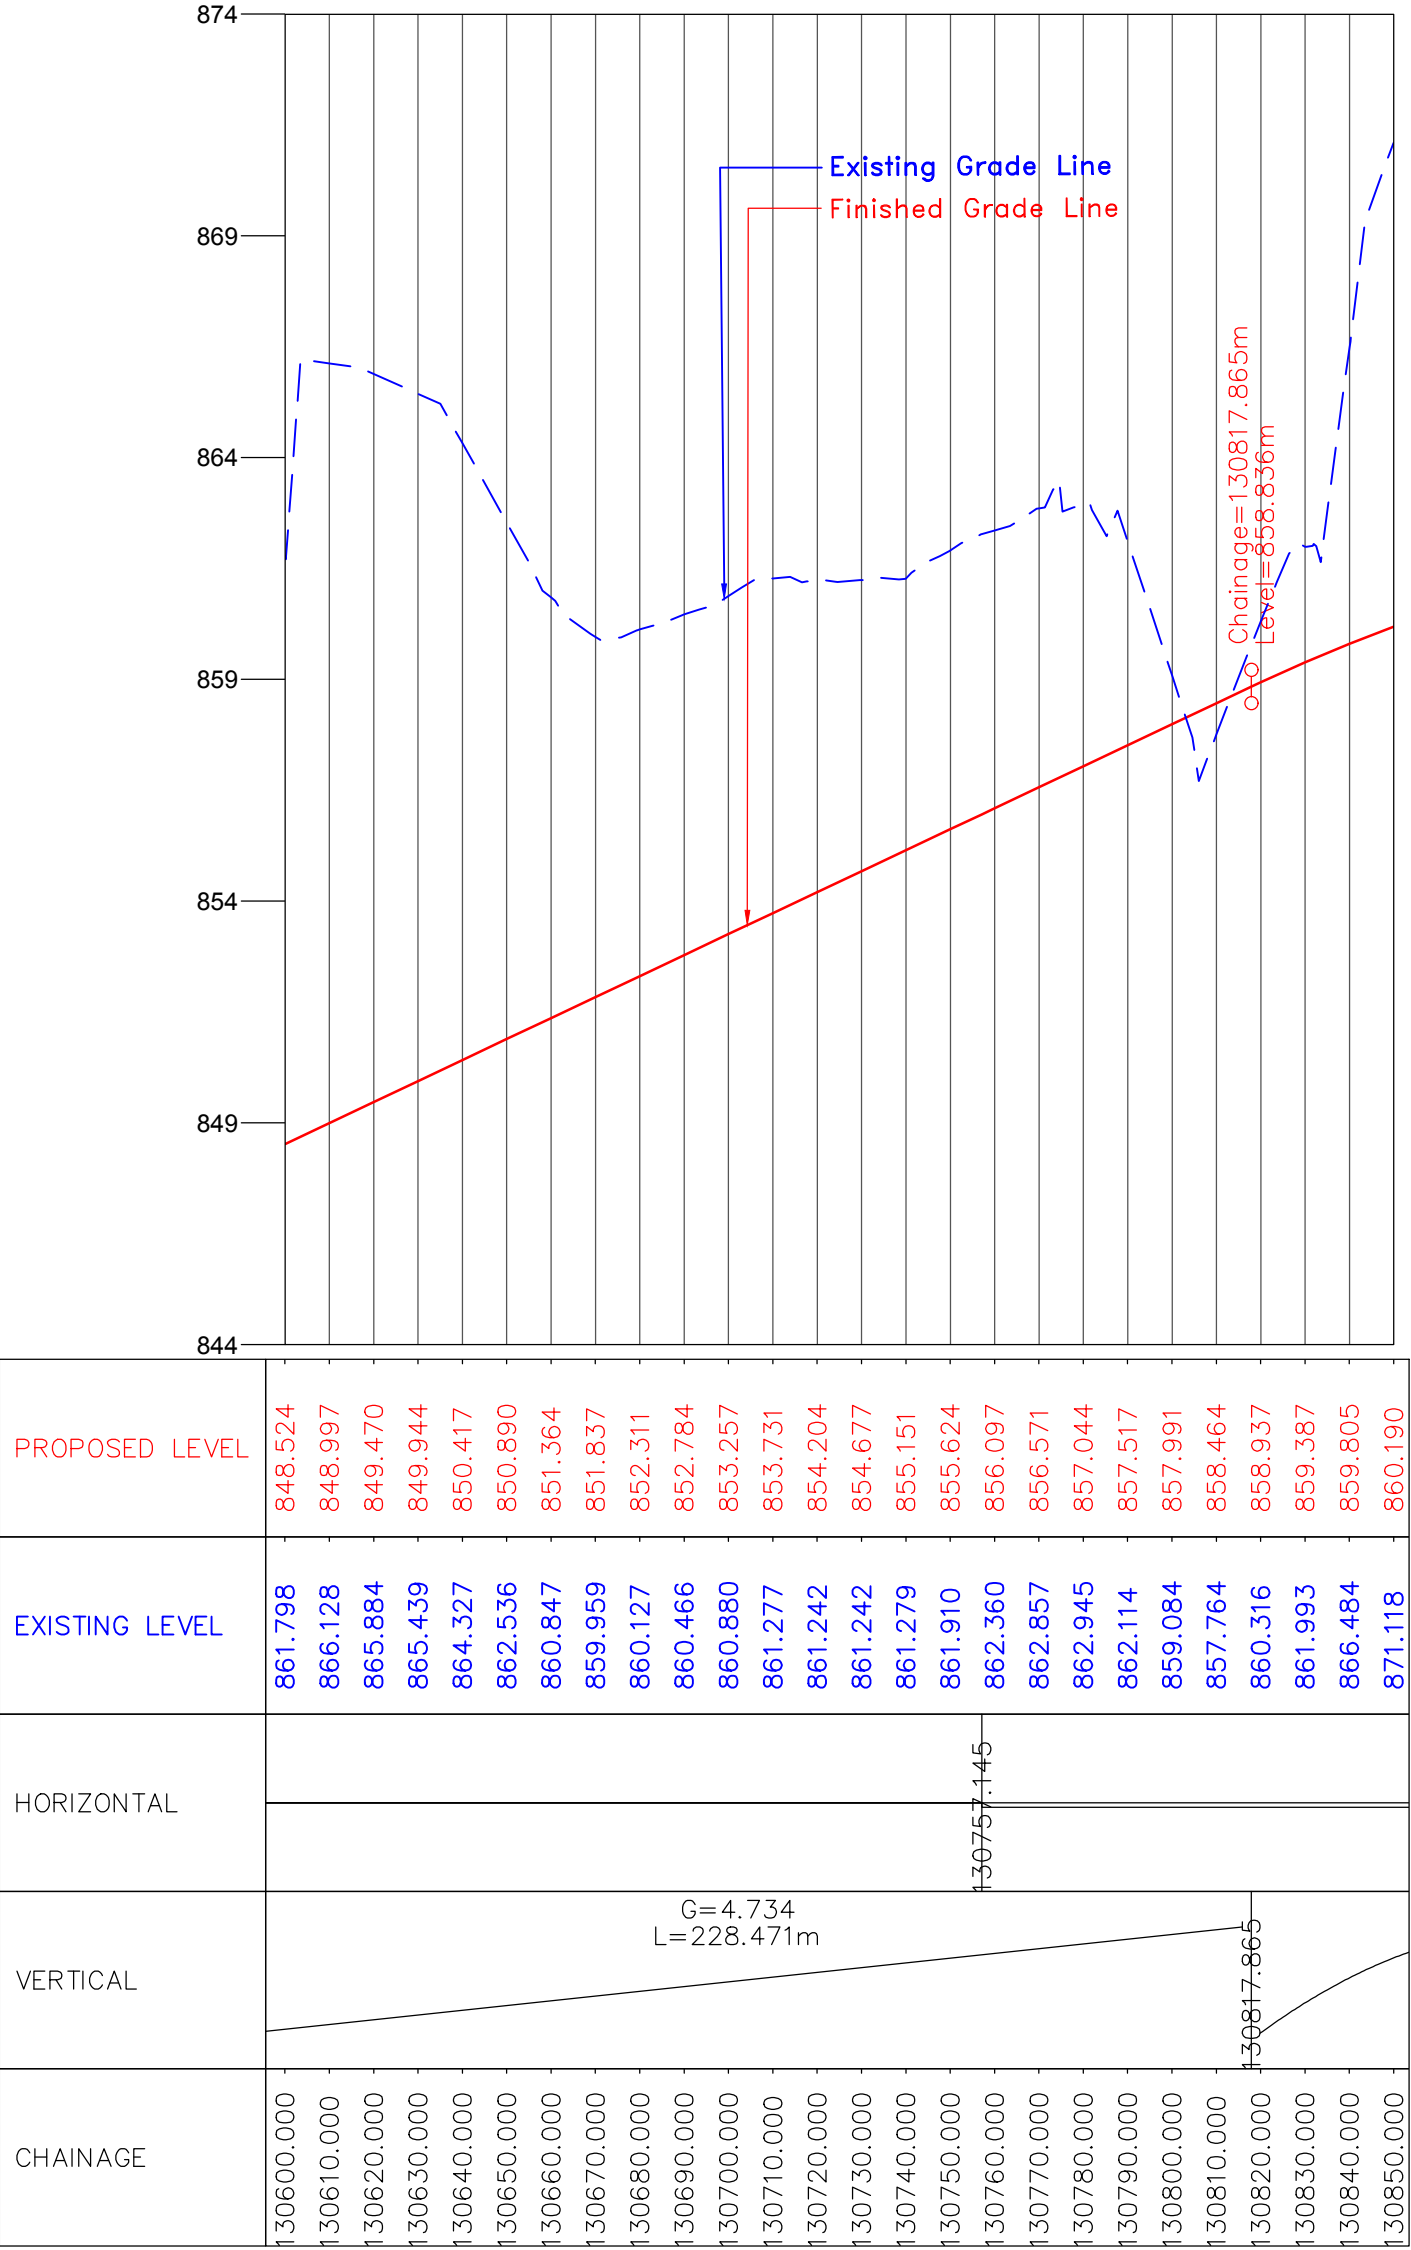

CLIENT :



National Highways & Infrastructure Development Corporation Ltd. (NHIDCL)

PROJECT :

Consultancy Services for Preparation of Feasibility Study and Detailed Project Report for Two laning of Joram - Koloriang Road (NH-713) from Km. 20.00 to Km. 70.00 & Km. 138.00 to Km. 158.00 (Total Length 70 Km) in the State of Arunachal Pradesh on EPC mode

DESIGN CONSULTANT:



Voyants Solutions Pvt Ltd.
403, 4th Floor, Park Centra,
Sector-30, Opp. 32nd Milestone, NH-8
Gurgaon-122002, Haryana
CIN- U74140HR2004PTC046918
Ph: 0124-4598200
Fax: 0124-4019051
E-mail: info@voyants.in, www.voyants.in

REV.	DATE	DESCRIPTION

DRAWN BY : SP/SD

DESIGNED BY : SC/DGR

APPROVED BY : KG

SCALE : HOR.-1 : 500
VER.-1 : 50

TITLE :


Plan & Profile
(Design Ch. km 130+600 to km 130+850)

DRG. NO. : VSPL/1438/JK/DPR/PP- 34A

REVISION : R-1 JAN 2017

← JORAM

KOLORIANG →

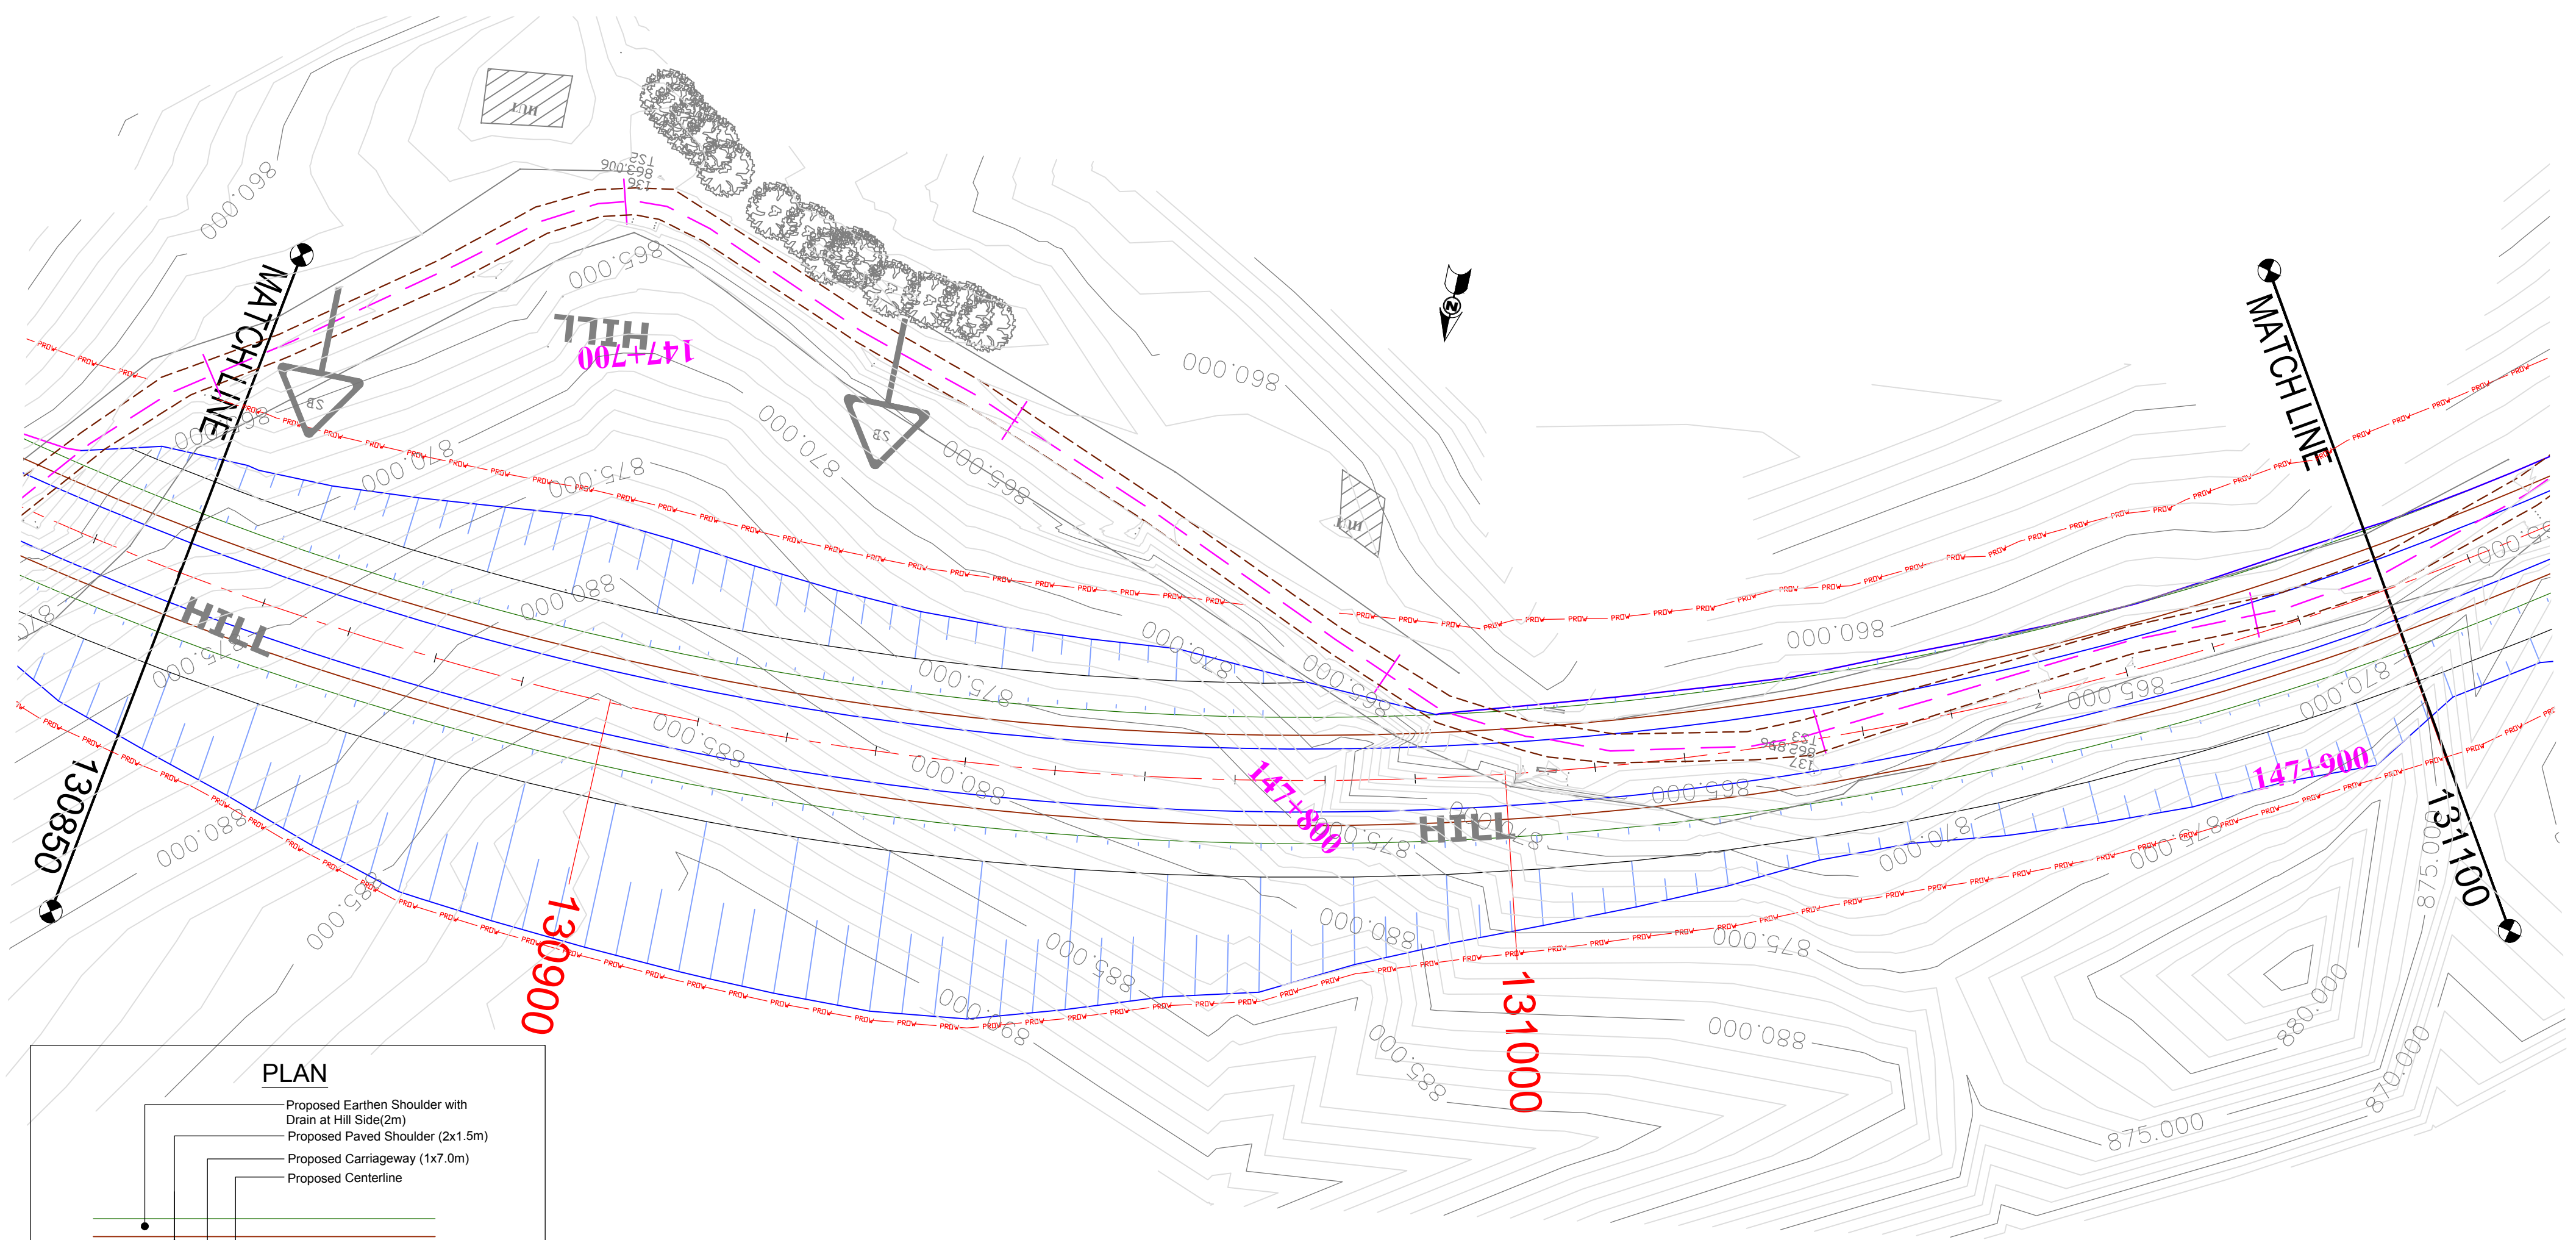

PLAN

- Proposed Earthen Shoulder with Drain at Hill Side(2m)
- Proposed Paved Shoulder (2x1.5m)
- Proposed Carriageway (1x7.0m)
- Proposed Centerline
- Proposed Earthen Shoulder at Valley Side(1m)
- Existing Centerline
- Existing Carriageway

(PROFILE ON NEXT SHEET)

CLIENT :



National Highways & Infrastructure Development Corporation Ltd. (NHIDCL)

PROJECT :

Consultancy Services for Preparation of Feasibility Study and Detailed Project Report for Two laning of Joram - Koloriang Road (NH-713) from Km. 20.00 to Km. 70.00 & Km. 138.00 to Km. 158.00 (Total Length 70 Km) in the State of Arunachal Pradesh on EPC mode

DESIGN CONSULTANT:



Voyants Solutions Pvt Ltd.
403, 4th Floor, Park Centra,
Sector-30, Opp. 32nd Milestone, NH-8
Gurgaon-122002, Haryana
CIN- U74140HR2004PTC046918
Ph: 0124-4598200
Fax: 0124-4019051
E-mail: info@voyants.in, www.voyants.in

REV.	DATE	DESCRIPTION

DRAWN BY : SP/SD

DESIGNED BY : SC/DGR

APPROVED BY : KG


SCALE : HOR.-1 : 500
VER.-1 : 50

TITLE :

Plan & Profile
(Design Ch. km 130+850 to km 131+100)

DRG. NO. :
VSPL/1438/JK/DPR/PP-35

REVISION : R-1
JAN 2017

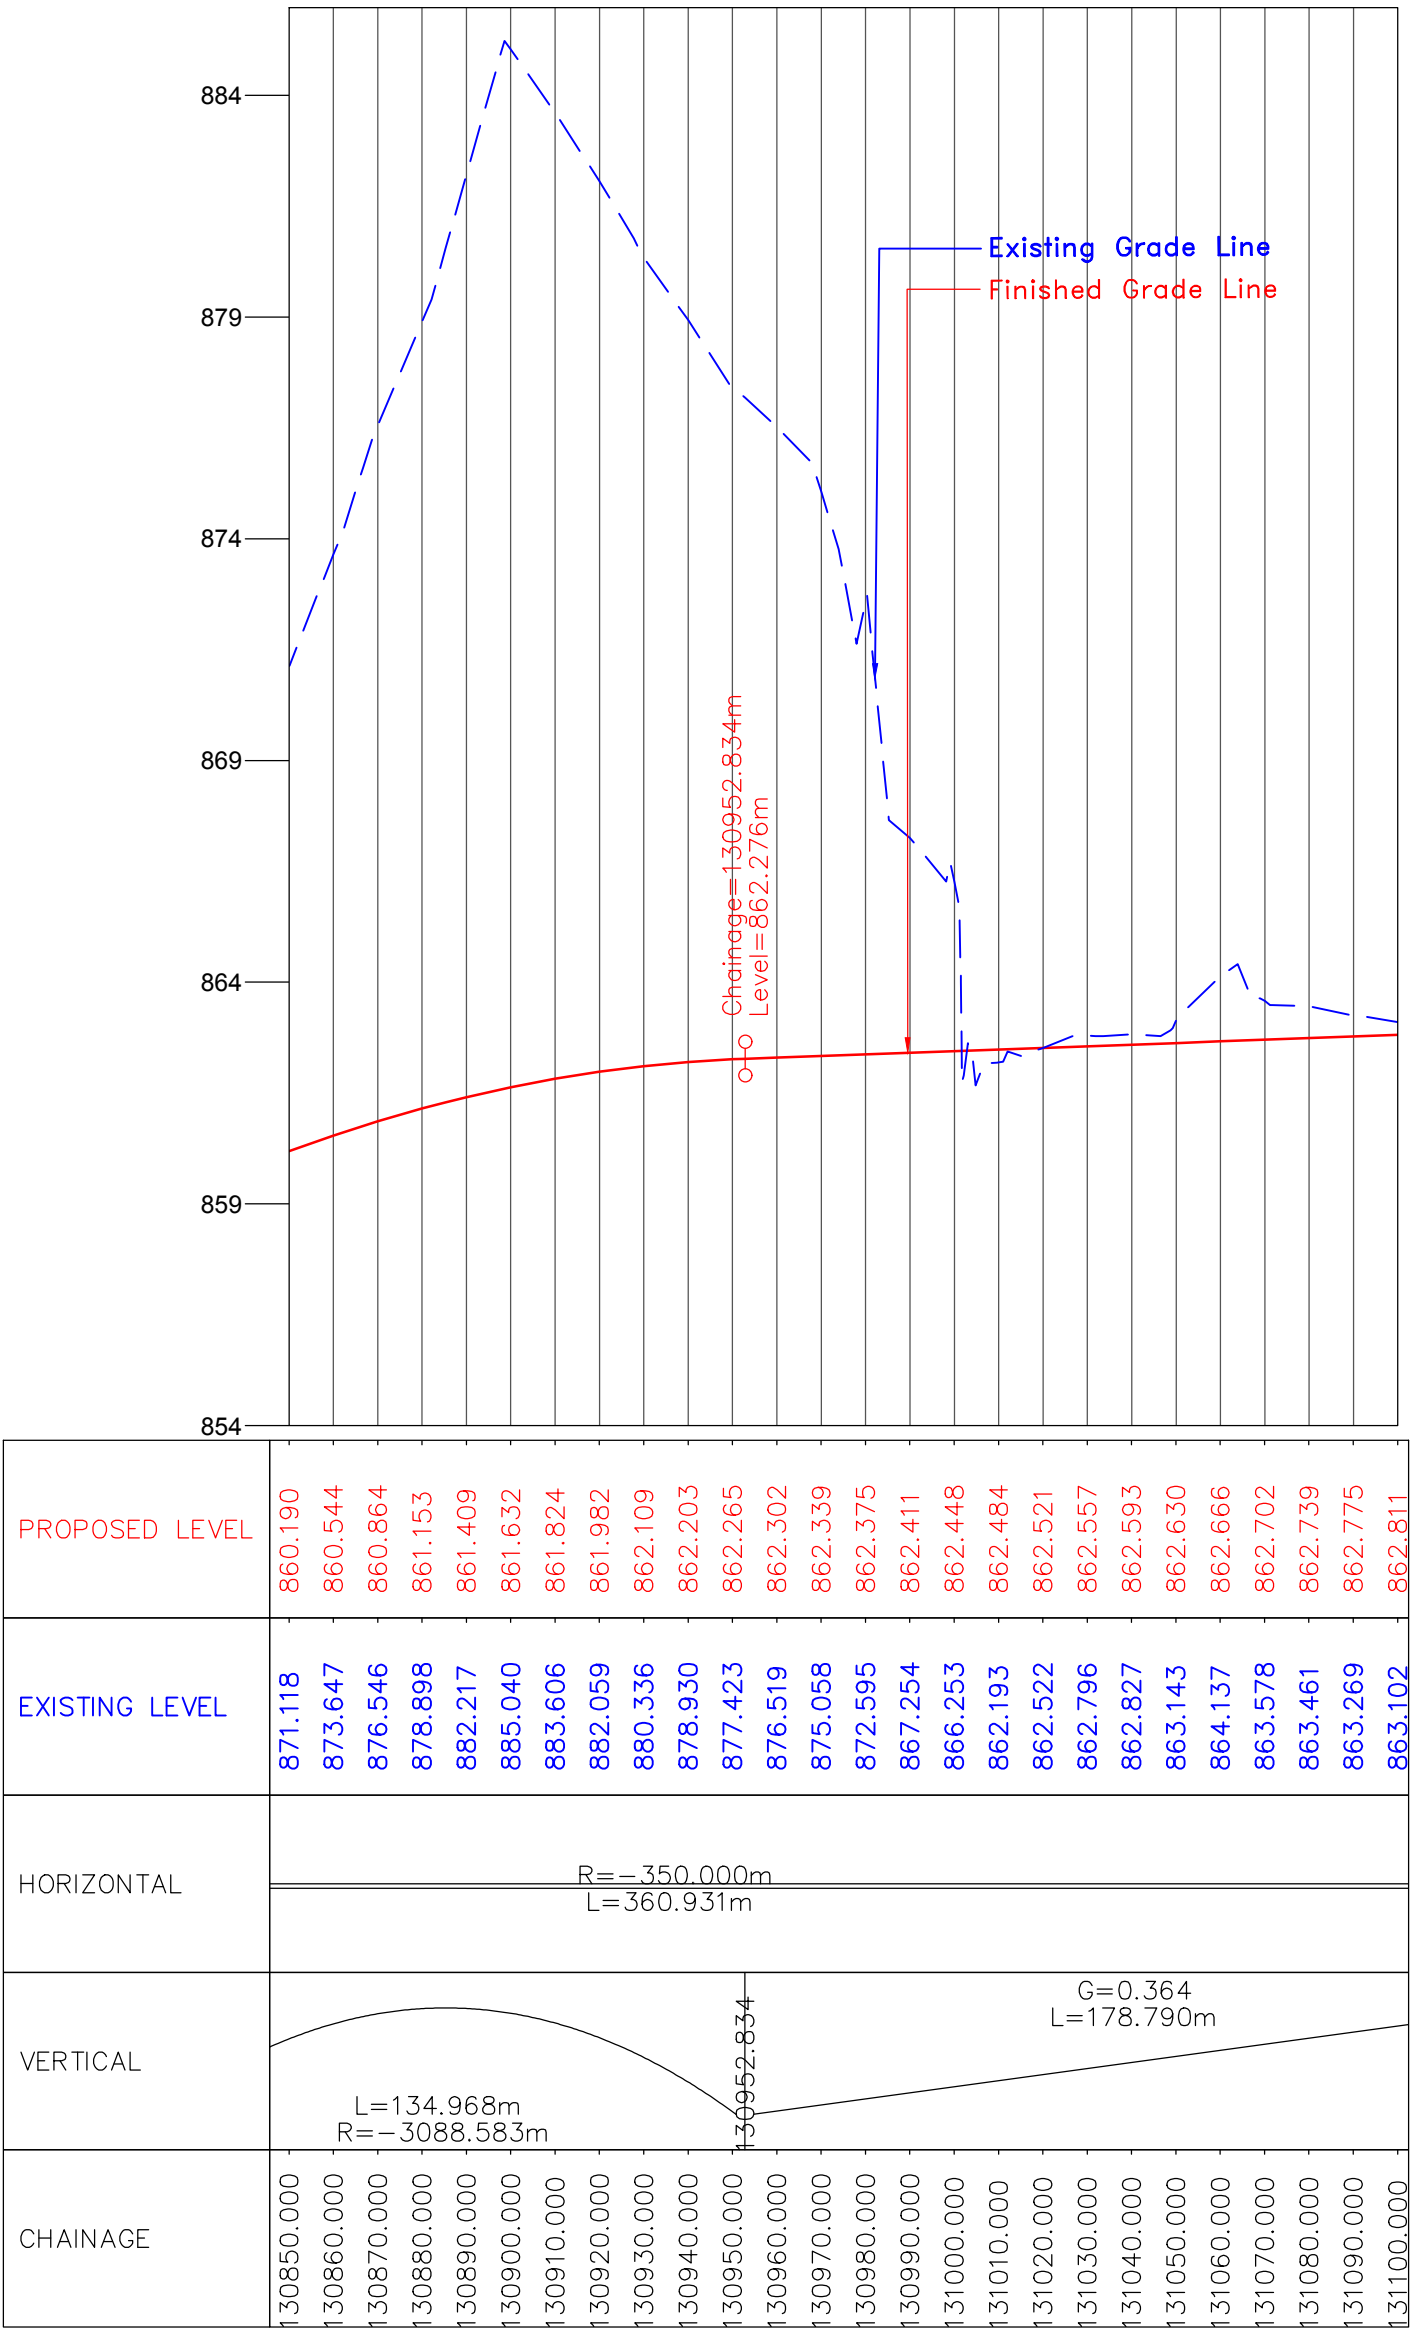

CLIENT :



National Highways & Infrastructure Development Corporation Ltd. (NHIDCL)

PROJECT :

Consultancy Services for Preparation of Feasibility Study and Detailed Project Report for Two laning of Joram - Koloriang Road (NH-713) from Km. 20.00 to Km. 70.00 & Km. 138.00 to Km. 158.00 (Total Length 70 Km) in the State of Arunachal Pradesh on EPC mode

DESIGN CONSULTANT:



Voyants Solutions Pvt Ltd.
403, 4th Floor, Park Centra,
Sector-30, Opp. 32nd Milestone, NH-8
Gurgaon-122002, Haryana
CIN- U74140HR2004PTC046918
Ph: 0124-4598200
Fax: 0124-4019051
E-mail: info@voyants.in, www.voyants.in

REV.	DATE	DESCRIPTION

DRAWN BY : SP/SD


DESIGNED BY : SC/DGR

APPROVED BY : KG


SCALE : HOR.-1 : 500
VER.-1 : 50

TITLE :

Plan & Profile (Design Ch. km 130+850 to km 131+100)	
DRG. NO. : VSPL/1438/JK/DPR/PP-35A	
REVISION : R-1	JAN 2017

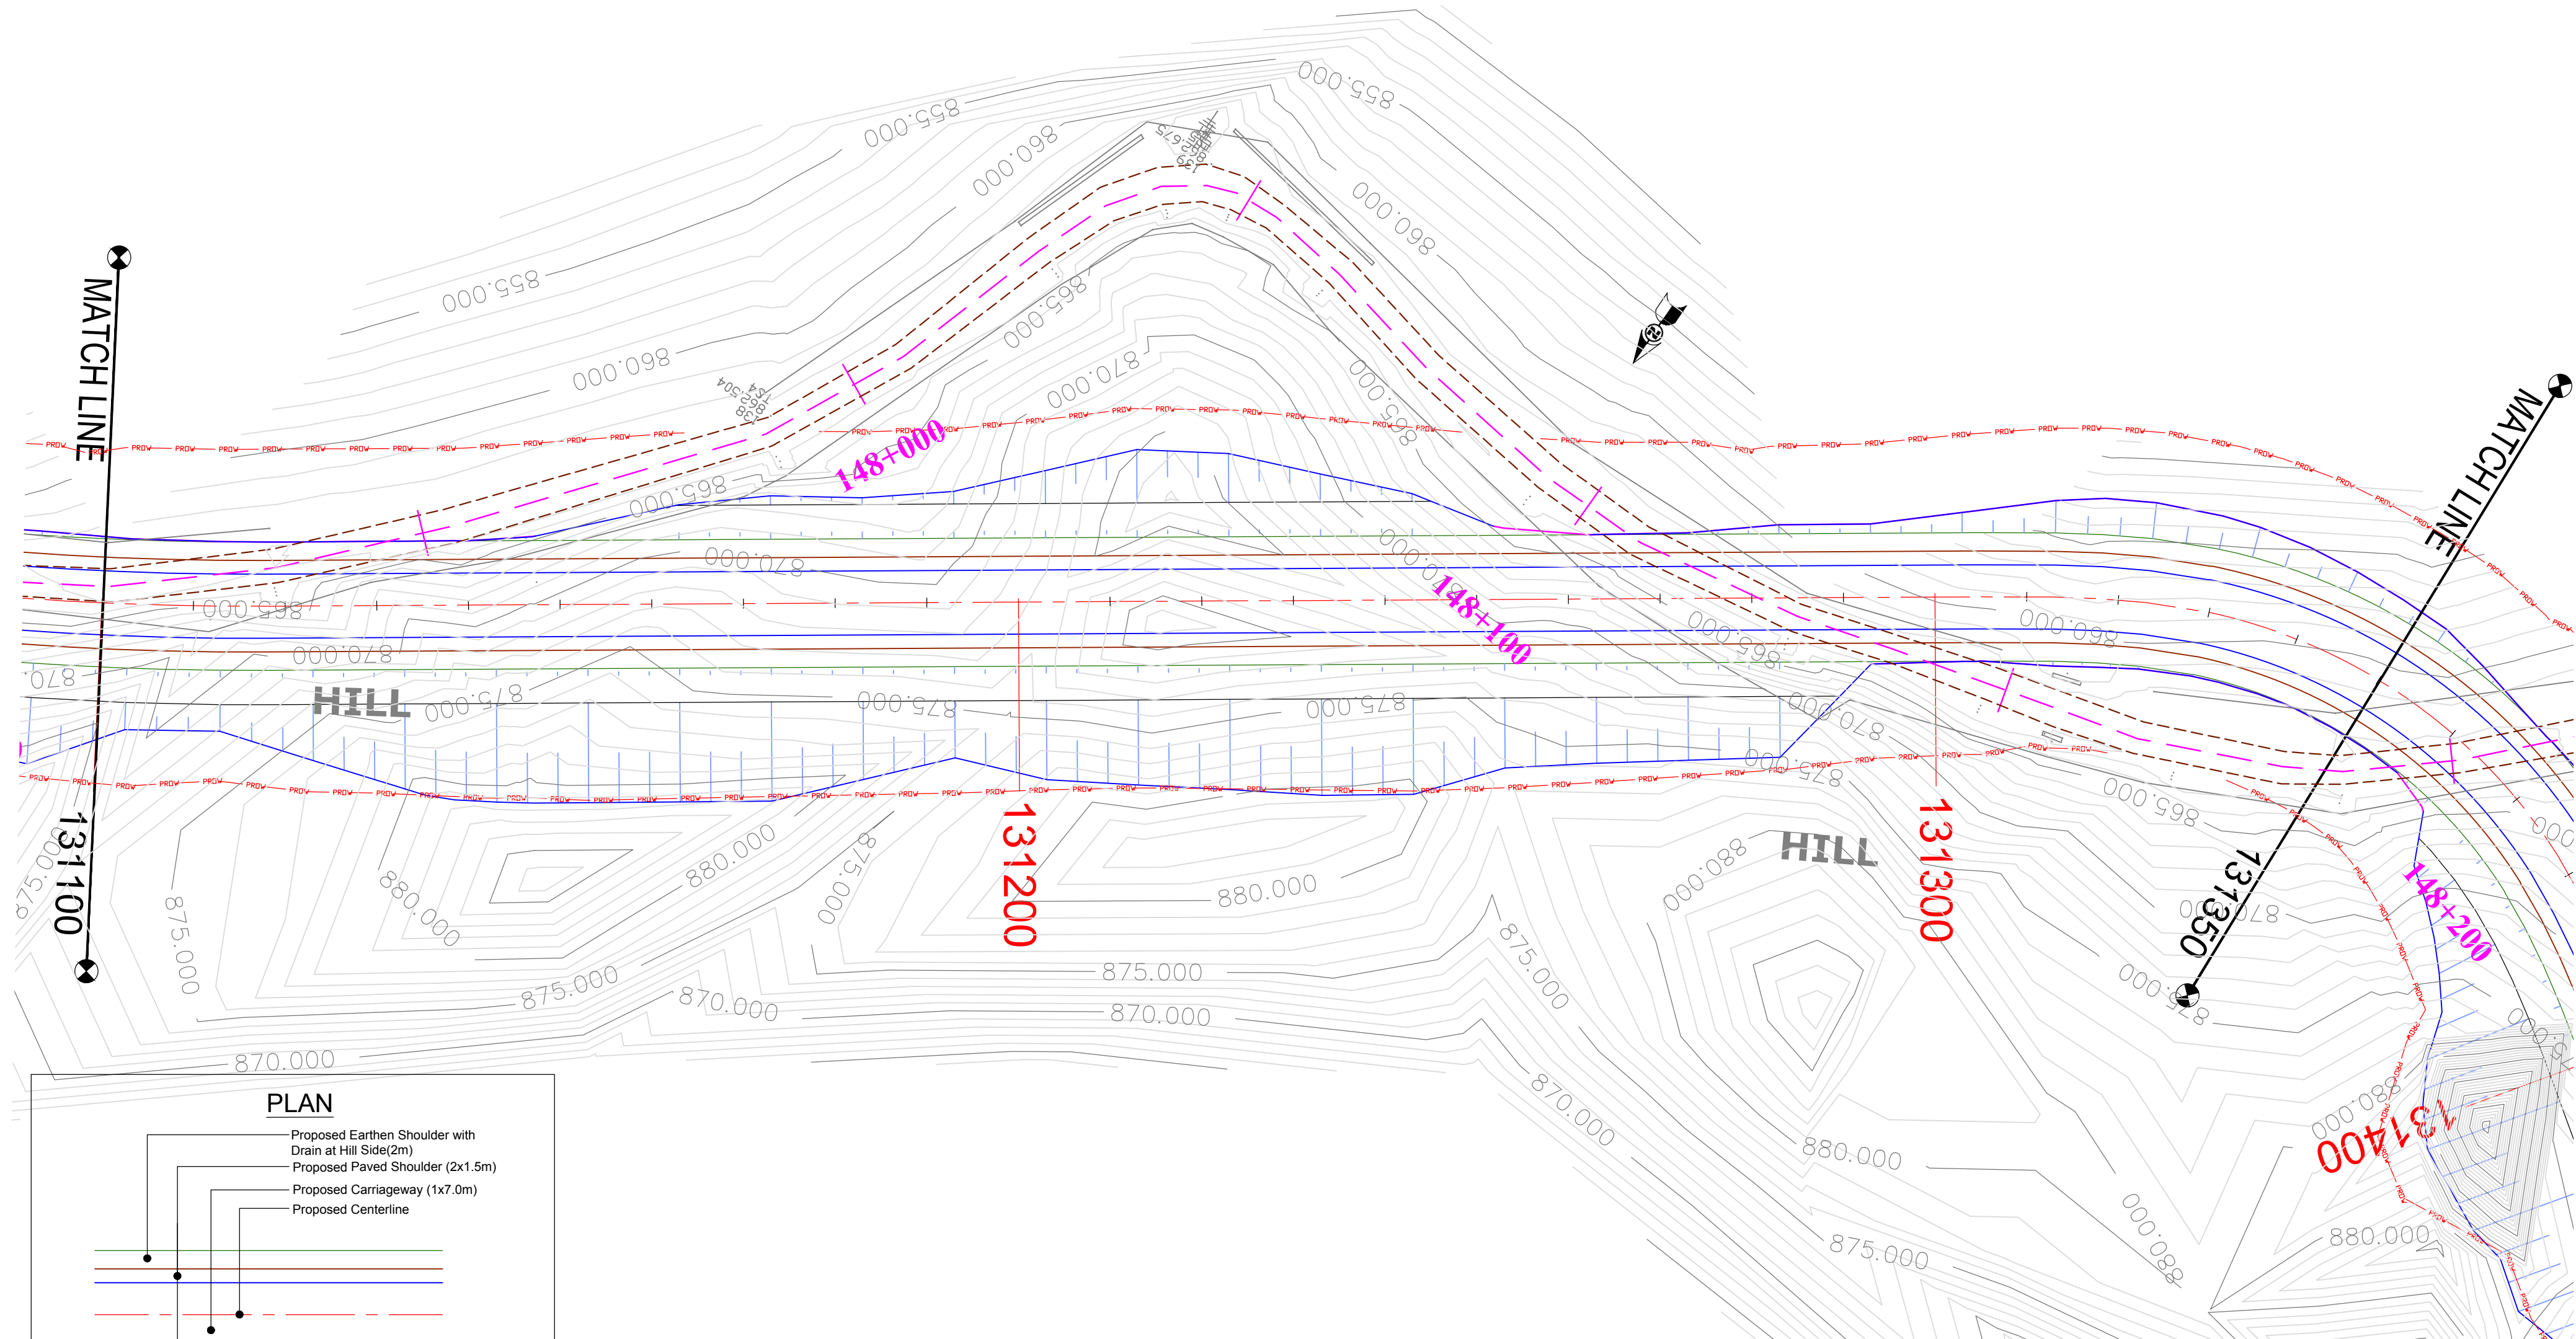

PLAN

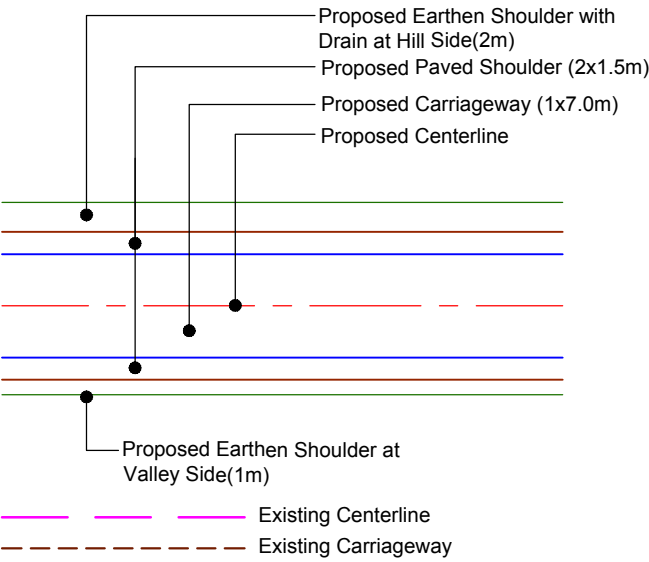

(PROFILE ON NEXT SHEET)

CLIENT :



National Highways & Infrastructure Development Corporation Ltd. (NHIDCL)

PROJECT :

Consultancy Services for Preparation of Feasibility Study and Detailed Project Report for Two laning of Joram - Koloriang Road (NH-713) from Km. 20.00 to Km. 70.00 & Km. 138.00 to Km. 158.00 (Total Length 70 Km) in the State of Arunachal Pradesh on EPC mode

DESIGN CONSULTANT:



Voyants Solutions Pvt Ltd.

403, 4th Floor, Park Centra,
Sector-30, Opp. 32nd Milestone, NH-8
Gurgaon-122002, Haryana
CIN- U74140HR2004PTC046918
Ph: 0124-4598200
Fax: 0124-4019051
E-mail: info@voyants.in, www.voyants.in

REV.	DATE	DESCRIPTION

DRAWN BY : SP/SD

DESIGNED BY : SC/DGR

APPROVED BY : KG


SCALE : HOR.-1 : 500
VER.-1 : 50

TITLE :

Plan & Profile
(Design Ch. km 131+100 to km 131+350)

DRG. NO. : VSPL/1438/JK/DPR/PP-36

REVISION : R-1 JAN 2017

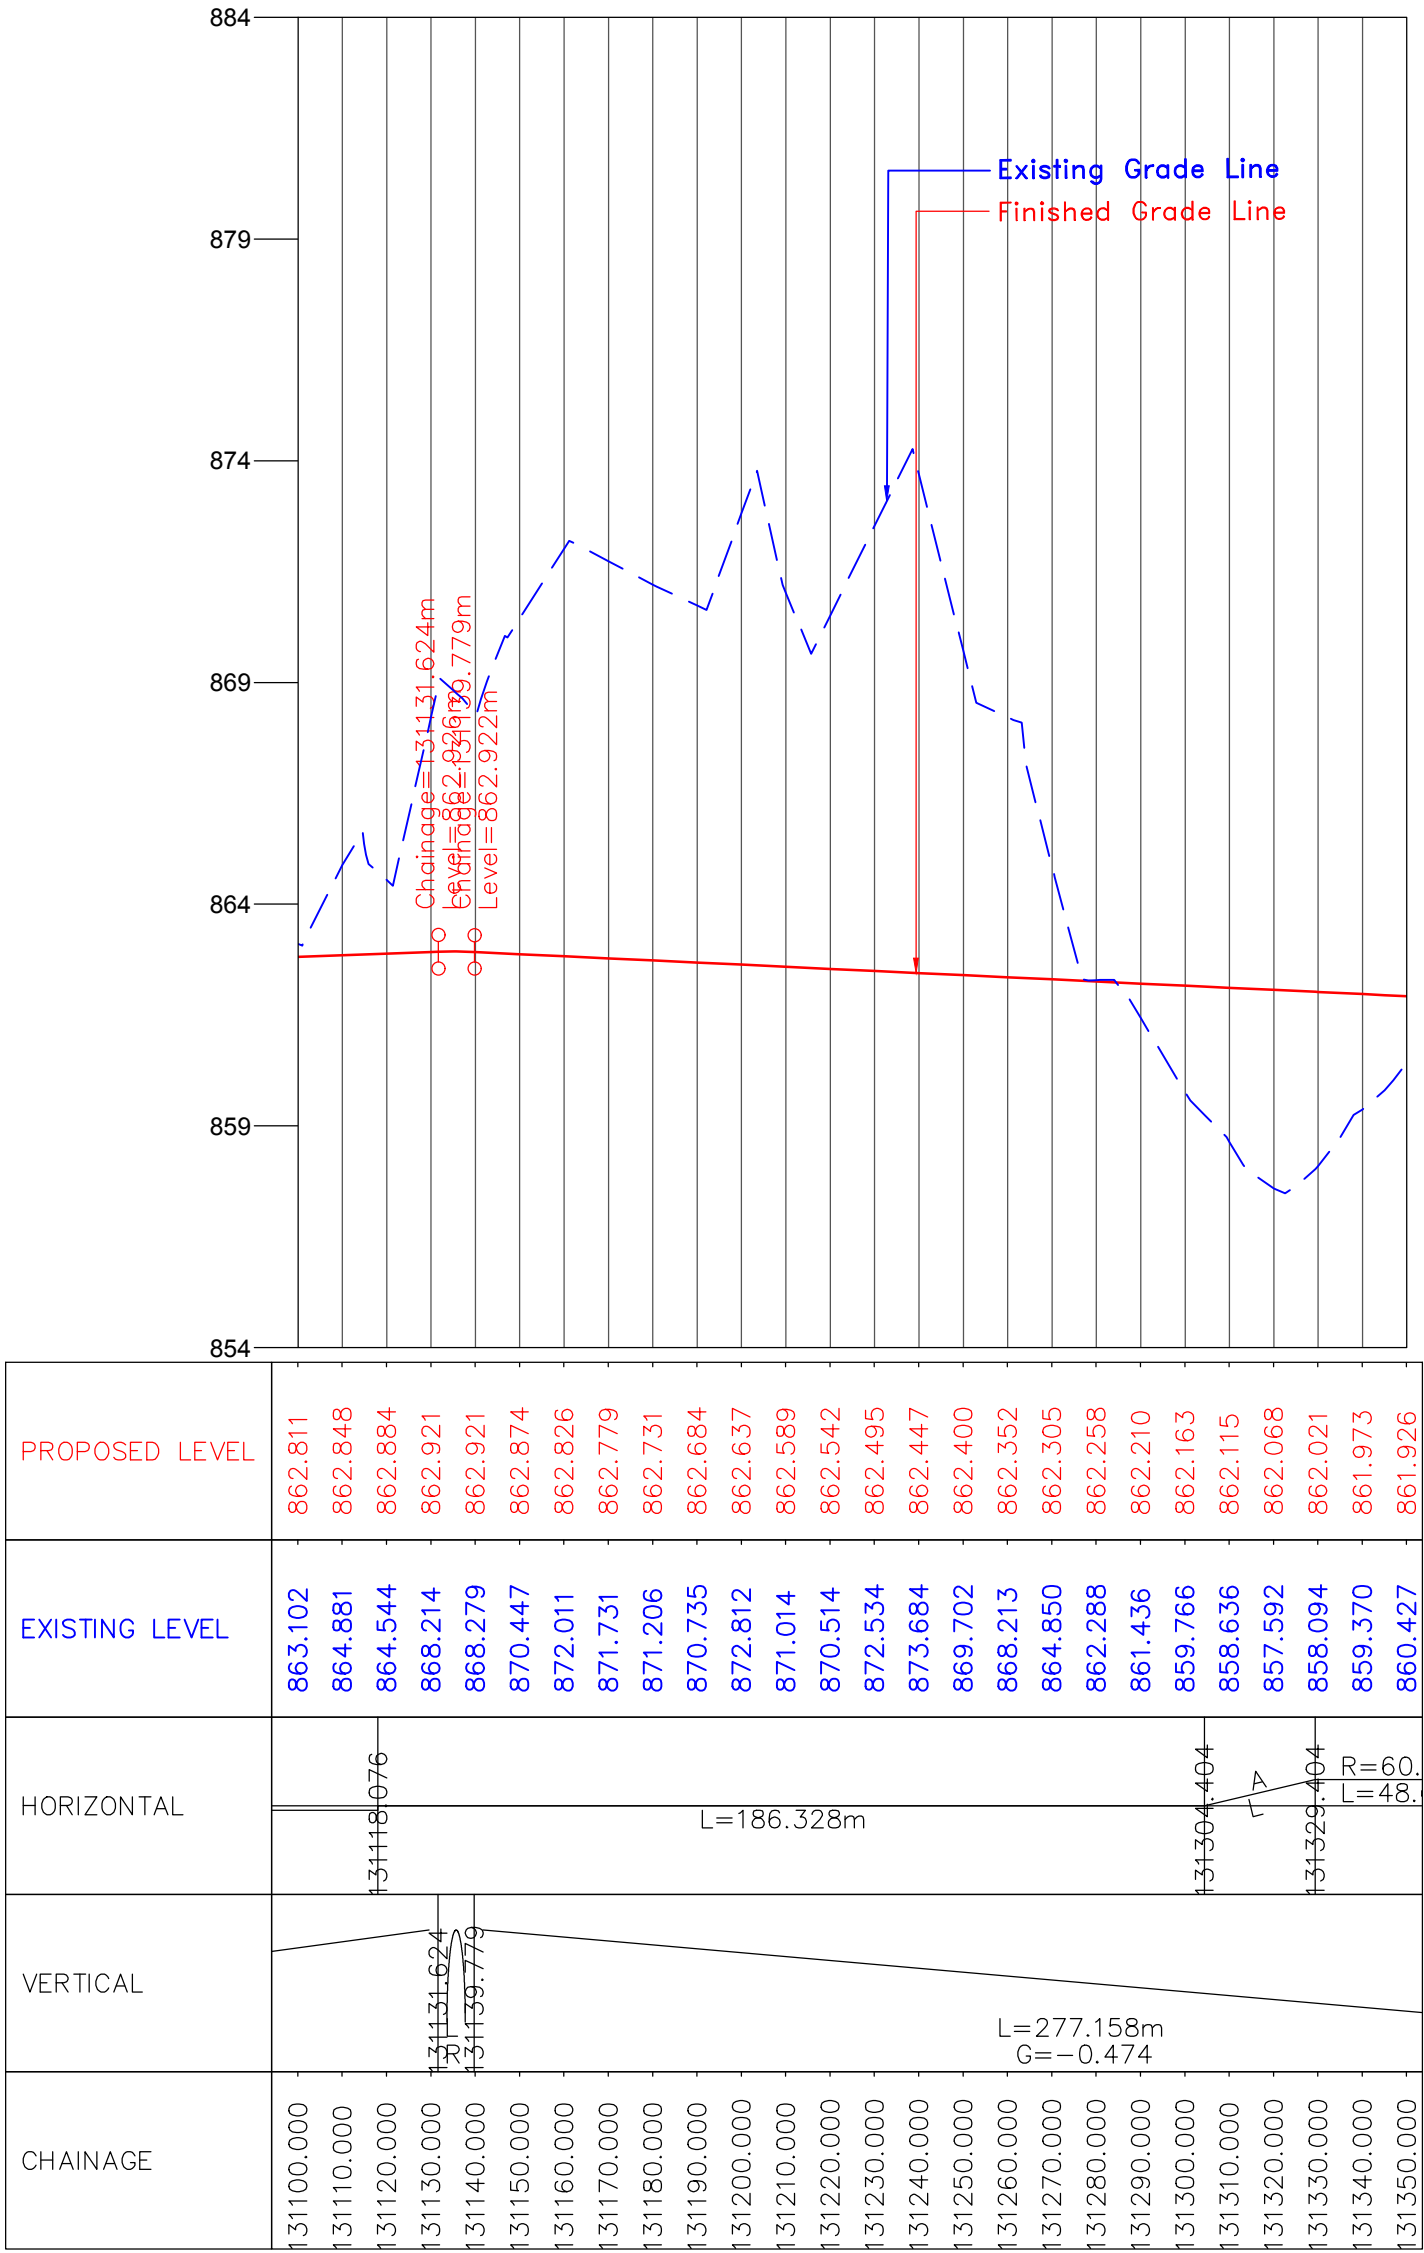

CLIENT :



National Highways & Infrastructure Development Corporation Ltd. (NHIDCL)

PROJECT :

Consultancy Services for Preparation of Feasibility Study and Detailed Project Report for Two laning of Joram - Koloriang Road (NH-713) from Km. 20.00 to Km. 70.00 & Km. 138.00 to Km. 158.00 (Total Length 70 Km) in the State of Arunachal Pradesh on EPC mode

DESIGN CONSULTANT:



Voyants Solutions Pvt Ltd.
403, 4th Floor, Park Centra,
Sector-30, Opp. 32nd Milestone, NH-8
Gurgaon-122002, Haryana
CIN- U74140HR2004PTC046918
Ph: 0124-4598200
Fax: 0124-4019051
E-mail: info@voyants.in, www.voyants.in


REV.	DATE	DESCRIPTION

DRAWN BY :	SP/SD
DESIGNED BY :	SC/DGR
APPROVED BY :	KG
SCALE :	HOR.-1 : 500 VER.-1 : 50


TITLE : Plan & Profile (Design Ch. km 131+100 to km 131+350)	
DRG. NO. : VSPL/1438/JK/DPR/PP-36A	
REVISION : R-1	JAN 2017

← JORAM

KOLORIANG →

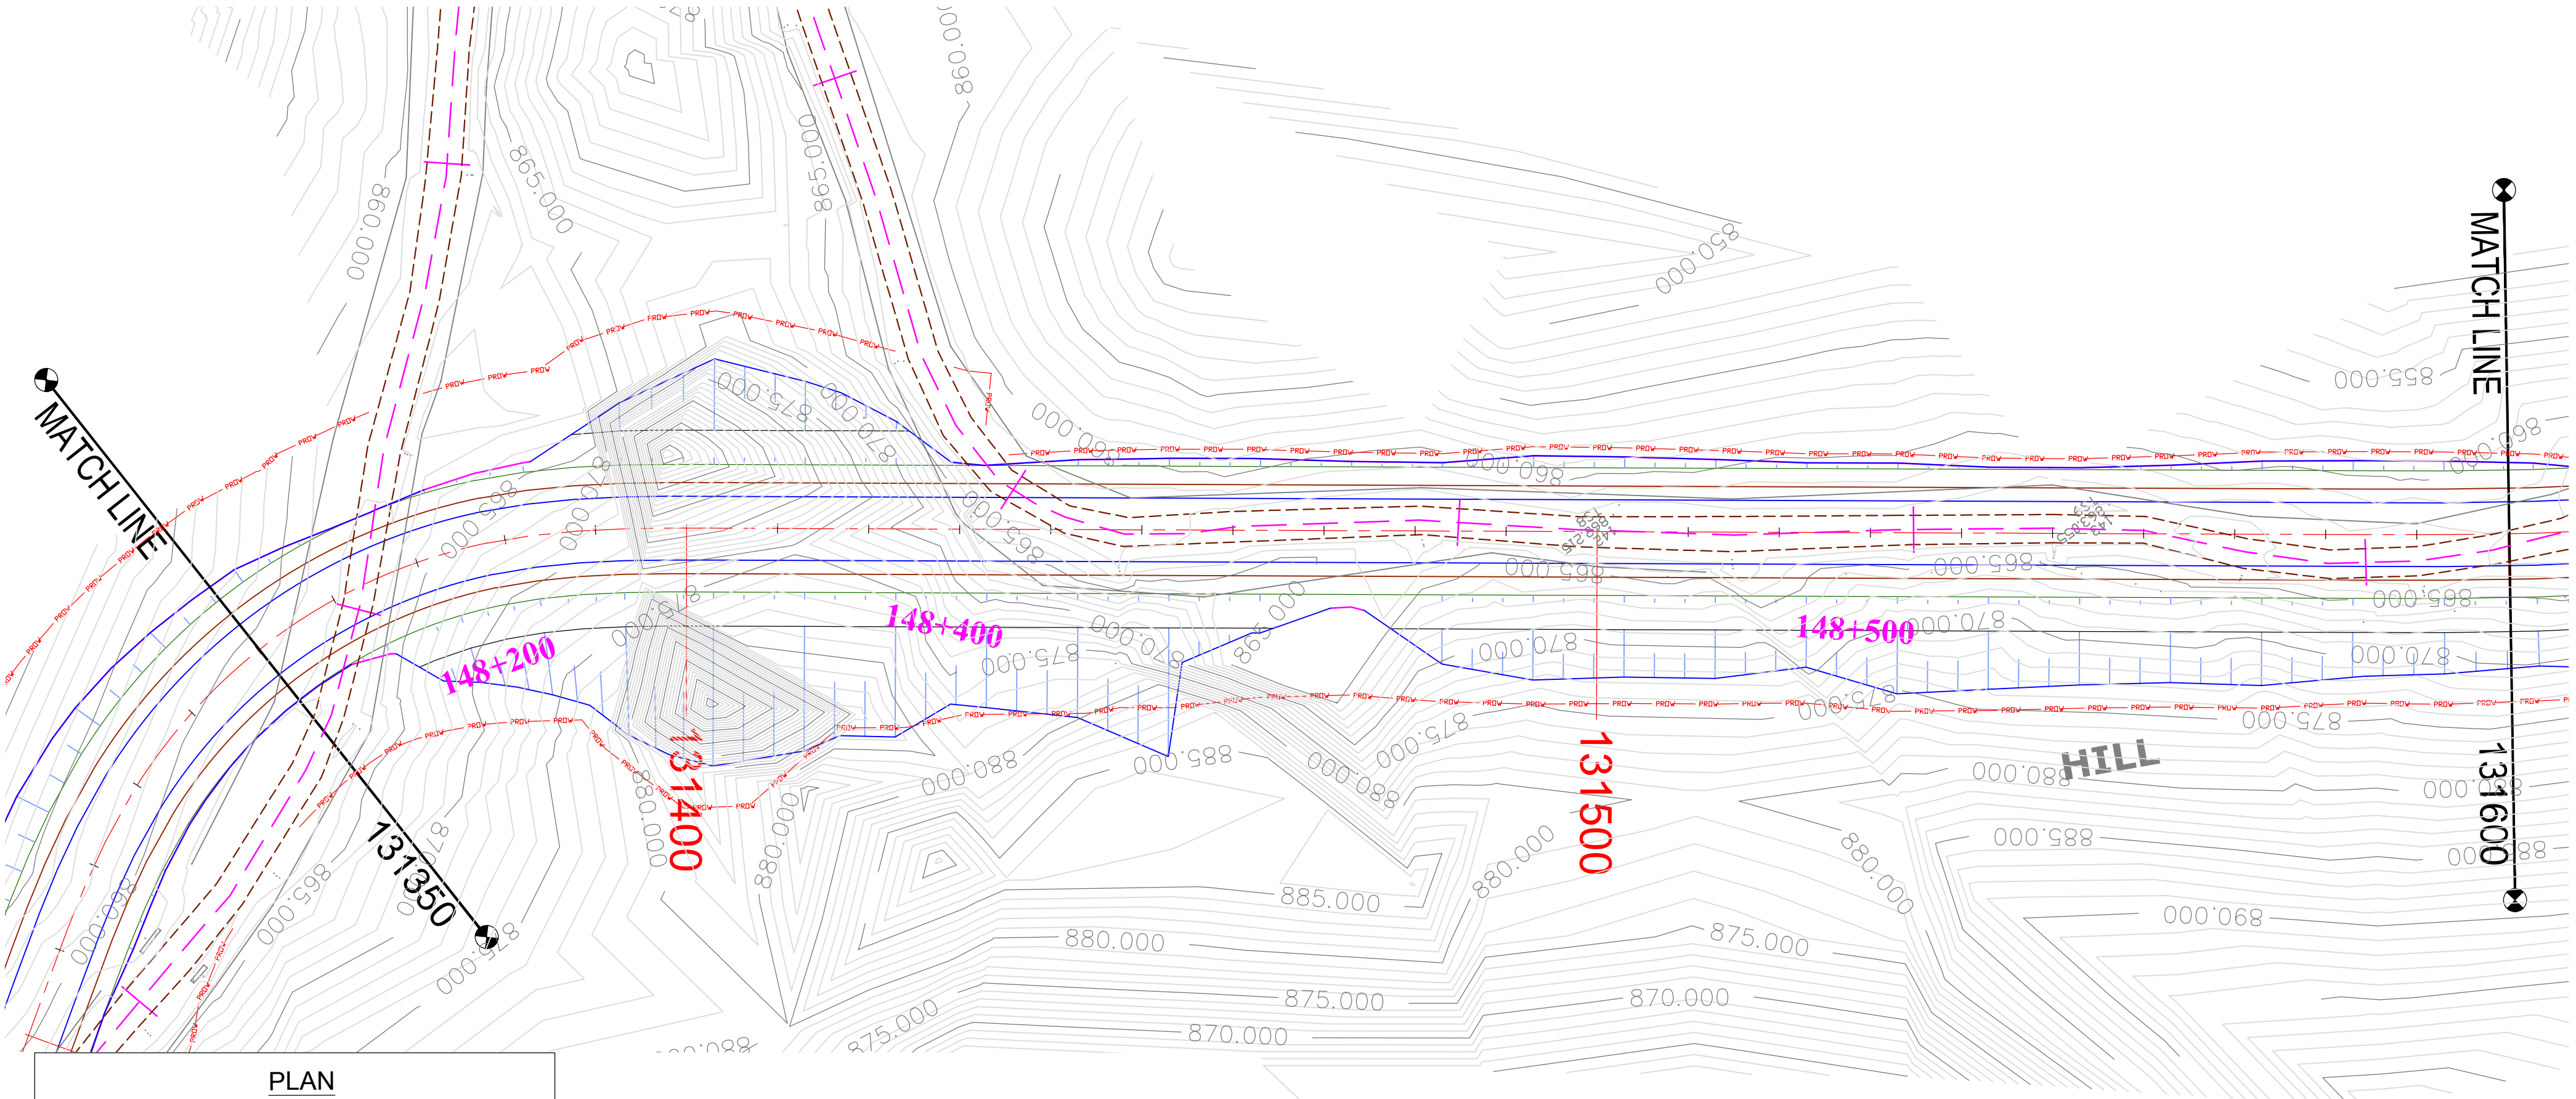

PLAN

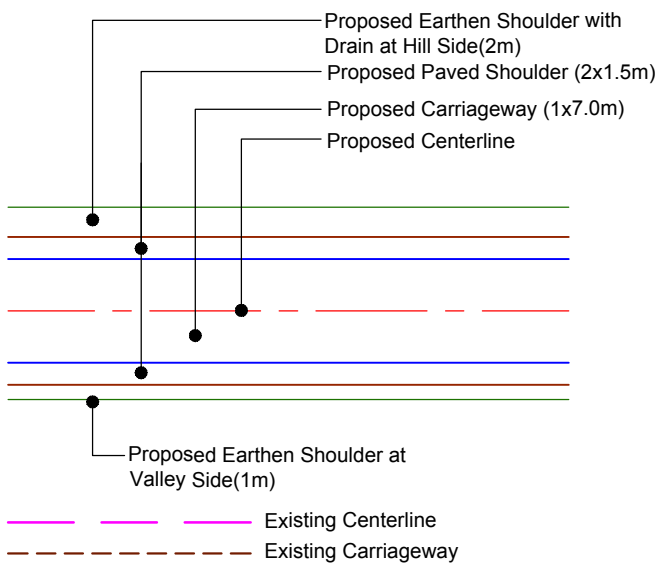

(PROFILE ON NEXT SHEET)

CLIENT :



National Highways & Infrastructure Development Corporation Ltd. (NHIDCL)

PROJECT :

Consultancy Services for Preparation of Feasibility Study and Detailed Project Report for Two laning of Joram - Koloriang Road (NH-713) from Km. 20.00 to Km. 70.00 & Km. 138.00 to Km. 158.00 (Total Length 70 Km) in the State of Arunachal Pradesh on EPC mode

DESIGN CONSULTANT:



Voyants Solutions Pvt Ltd.
403, 4th Floor, Park Centra,
Sector-30, Opp. 32nd Milestone, NH-8
Gurgaon-122002, Haryana
CIN- U74140HR2004PTC046918
Ph: 0124-4598200
Fax: 0124-4019051
E-mail: info@voyants.in, www.voyants.in

REV.	DATE	DESCRIPTION

DRAWN BY : SP/SD

DESIGNED BY : SC/DGR

APPROVED BY : KG


SCALE : HOR.-1 : 500
VER.-1 : 50

TITLE :

Plan & Profile
(Design Ch. km 131+350 to km 131+600)

DRG. NO. :
VSPL/1438/JK/DPR/PP-37

REVISION : R-1
JAN 2017

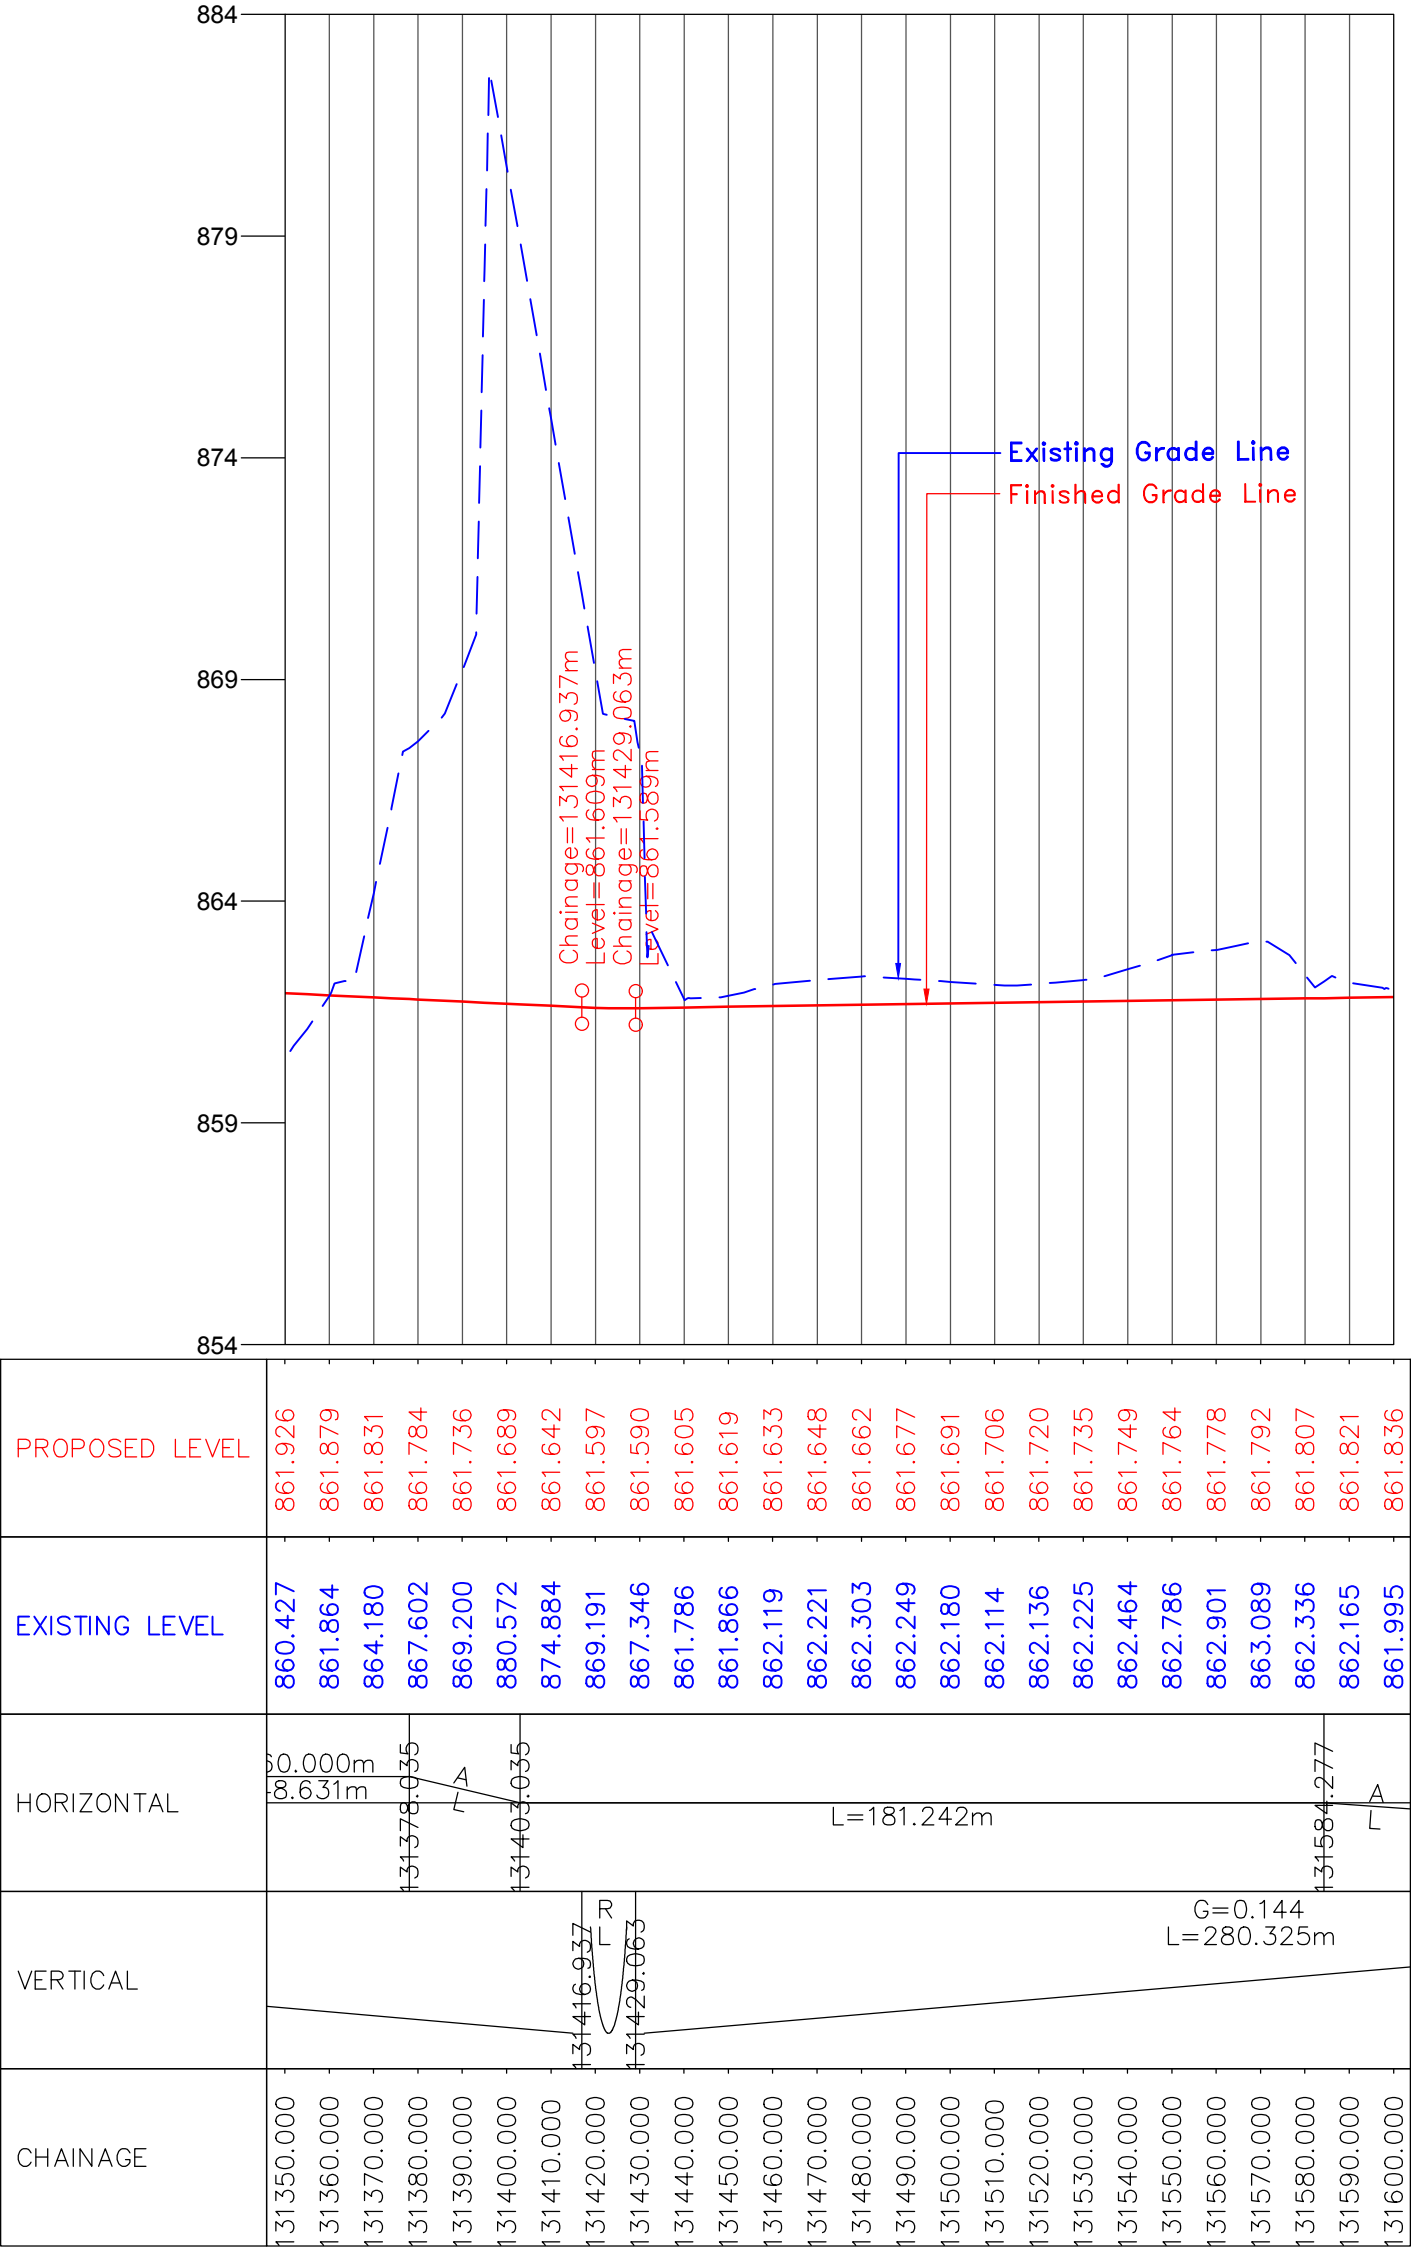

CLIENT :



National Highways & Infrastructure Development Corporation Ltd. (NHIDCL)

PROJECT :

Consultancy Services for Preparation of Feasibility Study and Detailed Project Report for Two laning of Joram - Koloriang Road (NH-713) from Km. 20.00 to Km. 70.00 & Km. 138.00 to Km. 158.00 (Total Length 70 Km) in the State of Arunachal Pradesh on EPC mode

DESIGN CONSULTANT:




Voyants Solutions Pvt Ltd.
403, 4th Floor, Park Centra,
Sector-30, Opp. 32nd Milestone, NH-8
Gurgaon-122002, Haryana
CIN- U74140HR2004PTC046918
Ph: 0124-4598200
Fax: 0124-4019051
E-mail: info@voyants.in, www.voyants.in

REV.	DATE	DESCRIPTION


DRAWN BY :	SP/SD
DESIGNED BY :	SC/DGR
APPROVED BY :	KG
SCALE :	HOR.-1 : 500 VER.-1 : 50

TITLE :

Plan & Profile (Design Ch. km 131+350 to km 131+600)	
DRG. NO. : VSPL/1438/JK/DPR/PP-37A	
REVISION : R-1	JAN 2017

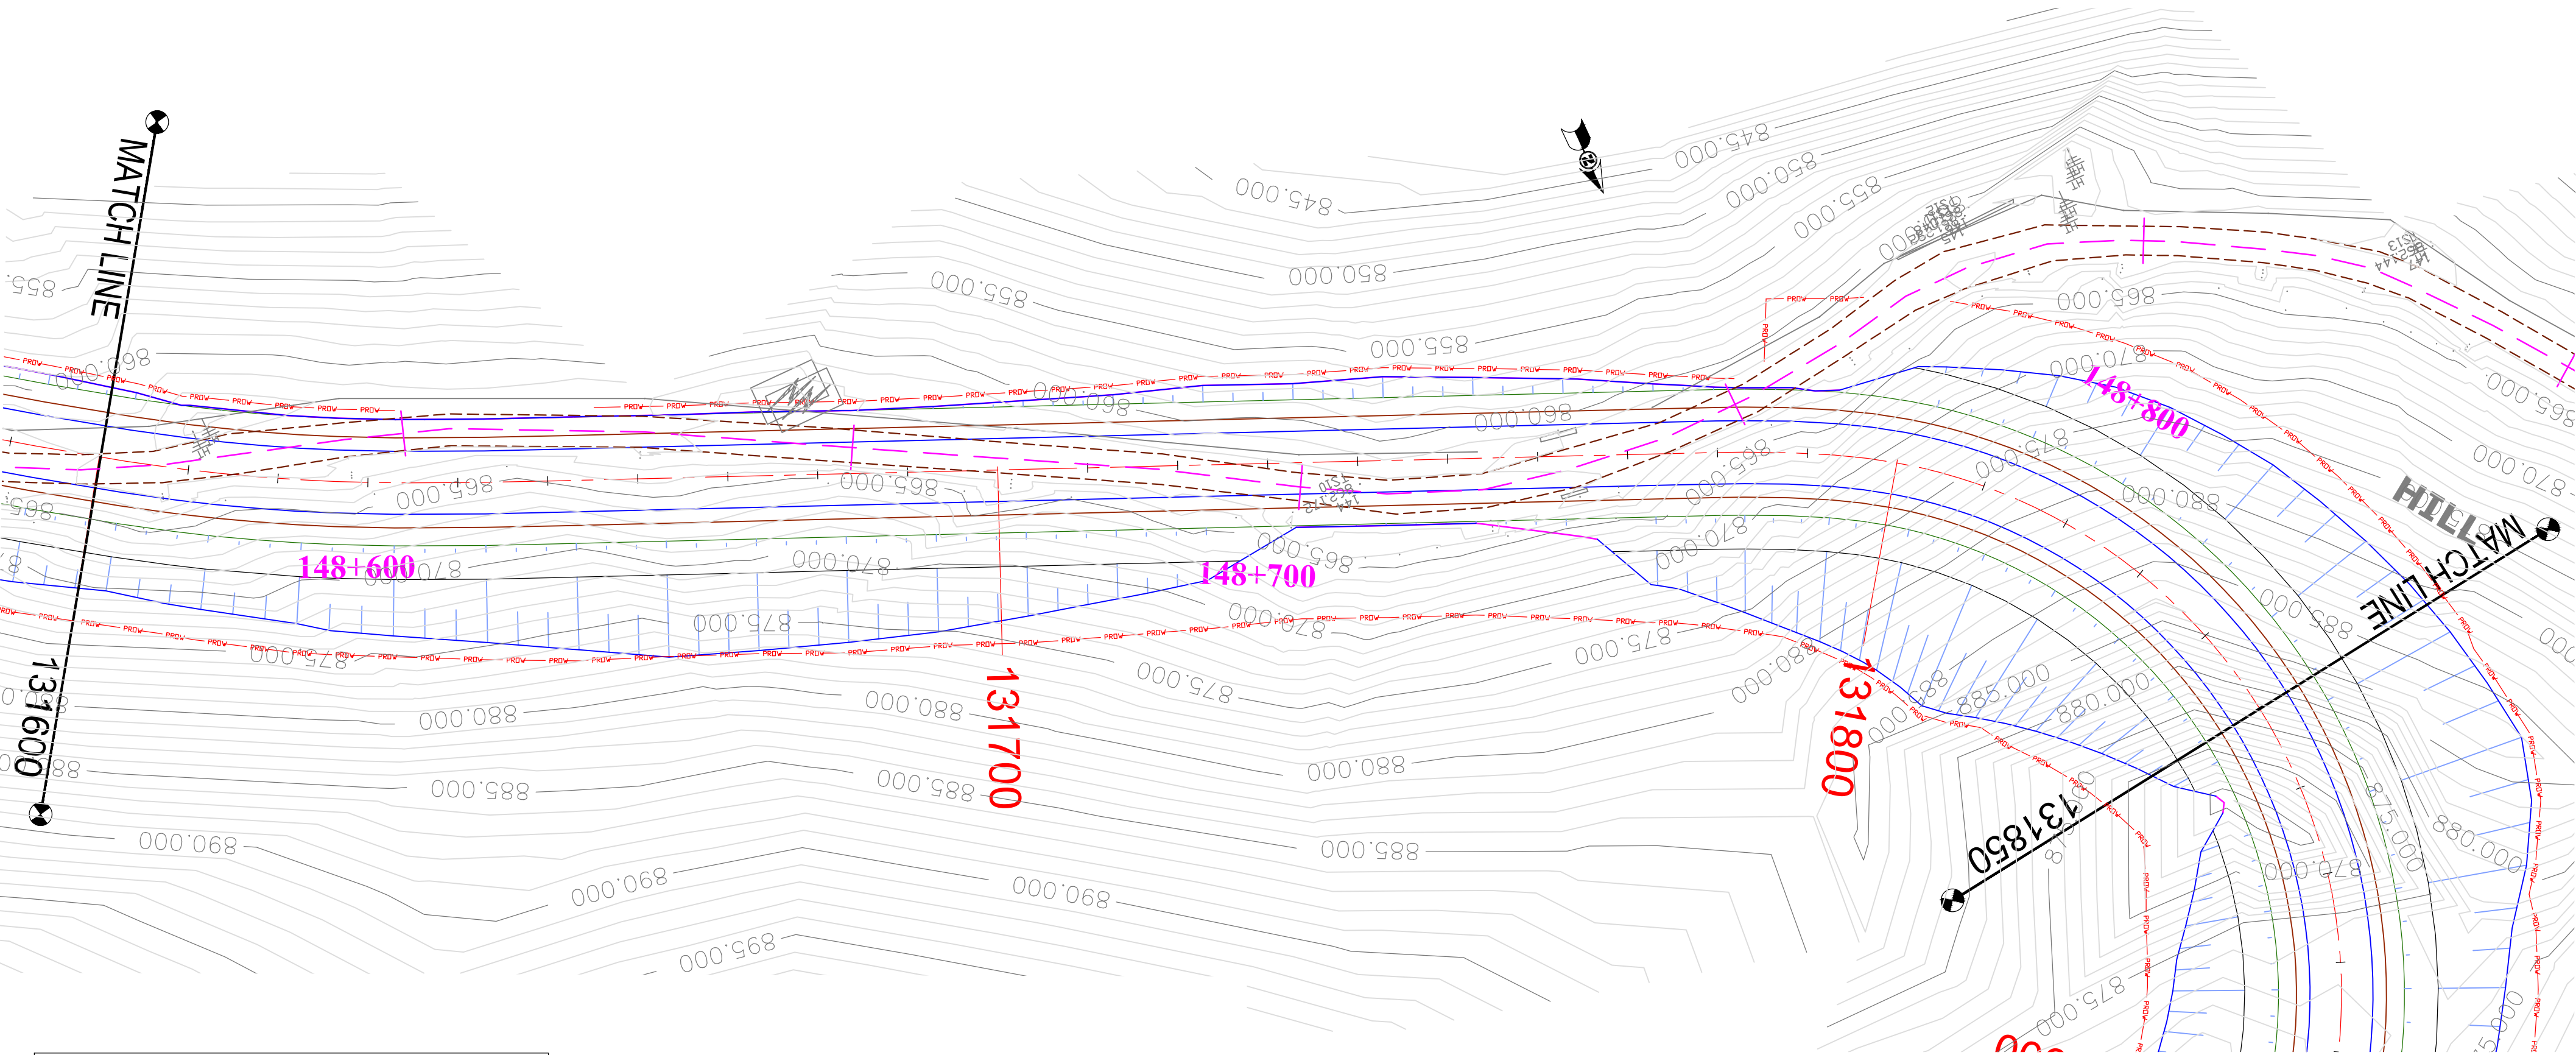

PLAN

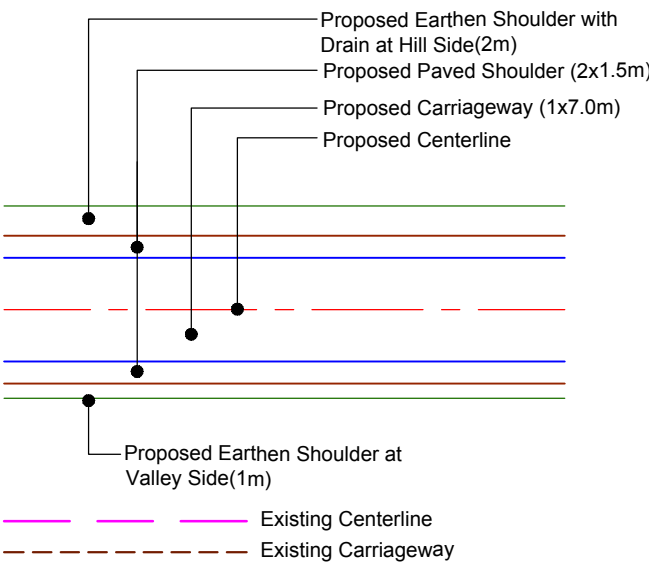

(PROFILE ON NEXT SHEET)

CLIENT :



PROJECT :

Consultancy Services for Preparation of Feasibility Study and Detailed Project Report for Two laning of Joram - Koloriang Road (NH-713) from Km. 20.00 to Km. 70.00 & Km. 138.00 to Km. 158.00 (Total Length 70 Km) in the State of Arunachal Pradesh on EPC mode

DESIGN CONSULTANT:



Voyants Solutions Pvt Ltd.
403, 4th Floor, Park Centra,
Sector-30, Opp. 32nd Milestone, NH-8
Gurgaon-122002, Haryana
CIN- U74140HR2004PTC046918
Ph: 0124-4598200
Fax: 0124-4019051
E-mail: info@voyants.in, www.voyants.in

REV.	DATE	DESCRIPTION

DRAWN BY : SP/SD

DESIGNED BY : SC/DGR

APPROVED BY : KG

SCALE : HOR.-1 : 500
VER.-1 : 50


TITLE :

Plan & Profile
(Design Ch. km 131+600 to km 131+850)

DRG. NO. : VSPL/1438/JK/DPR/PP-38

REVISION : R-1

JAN 2017

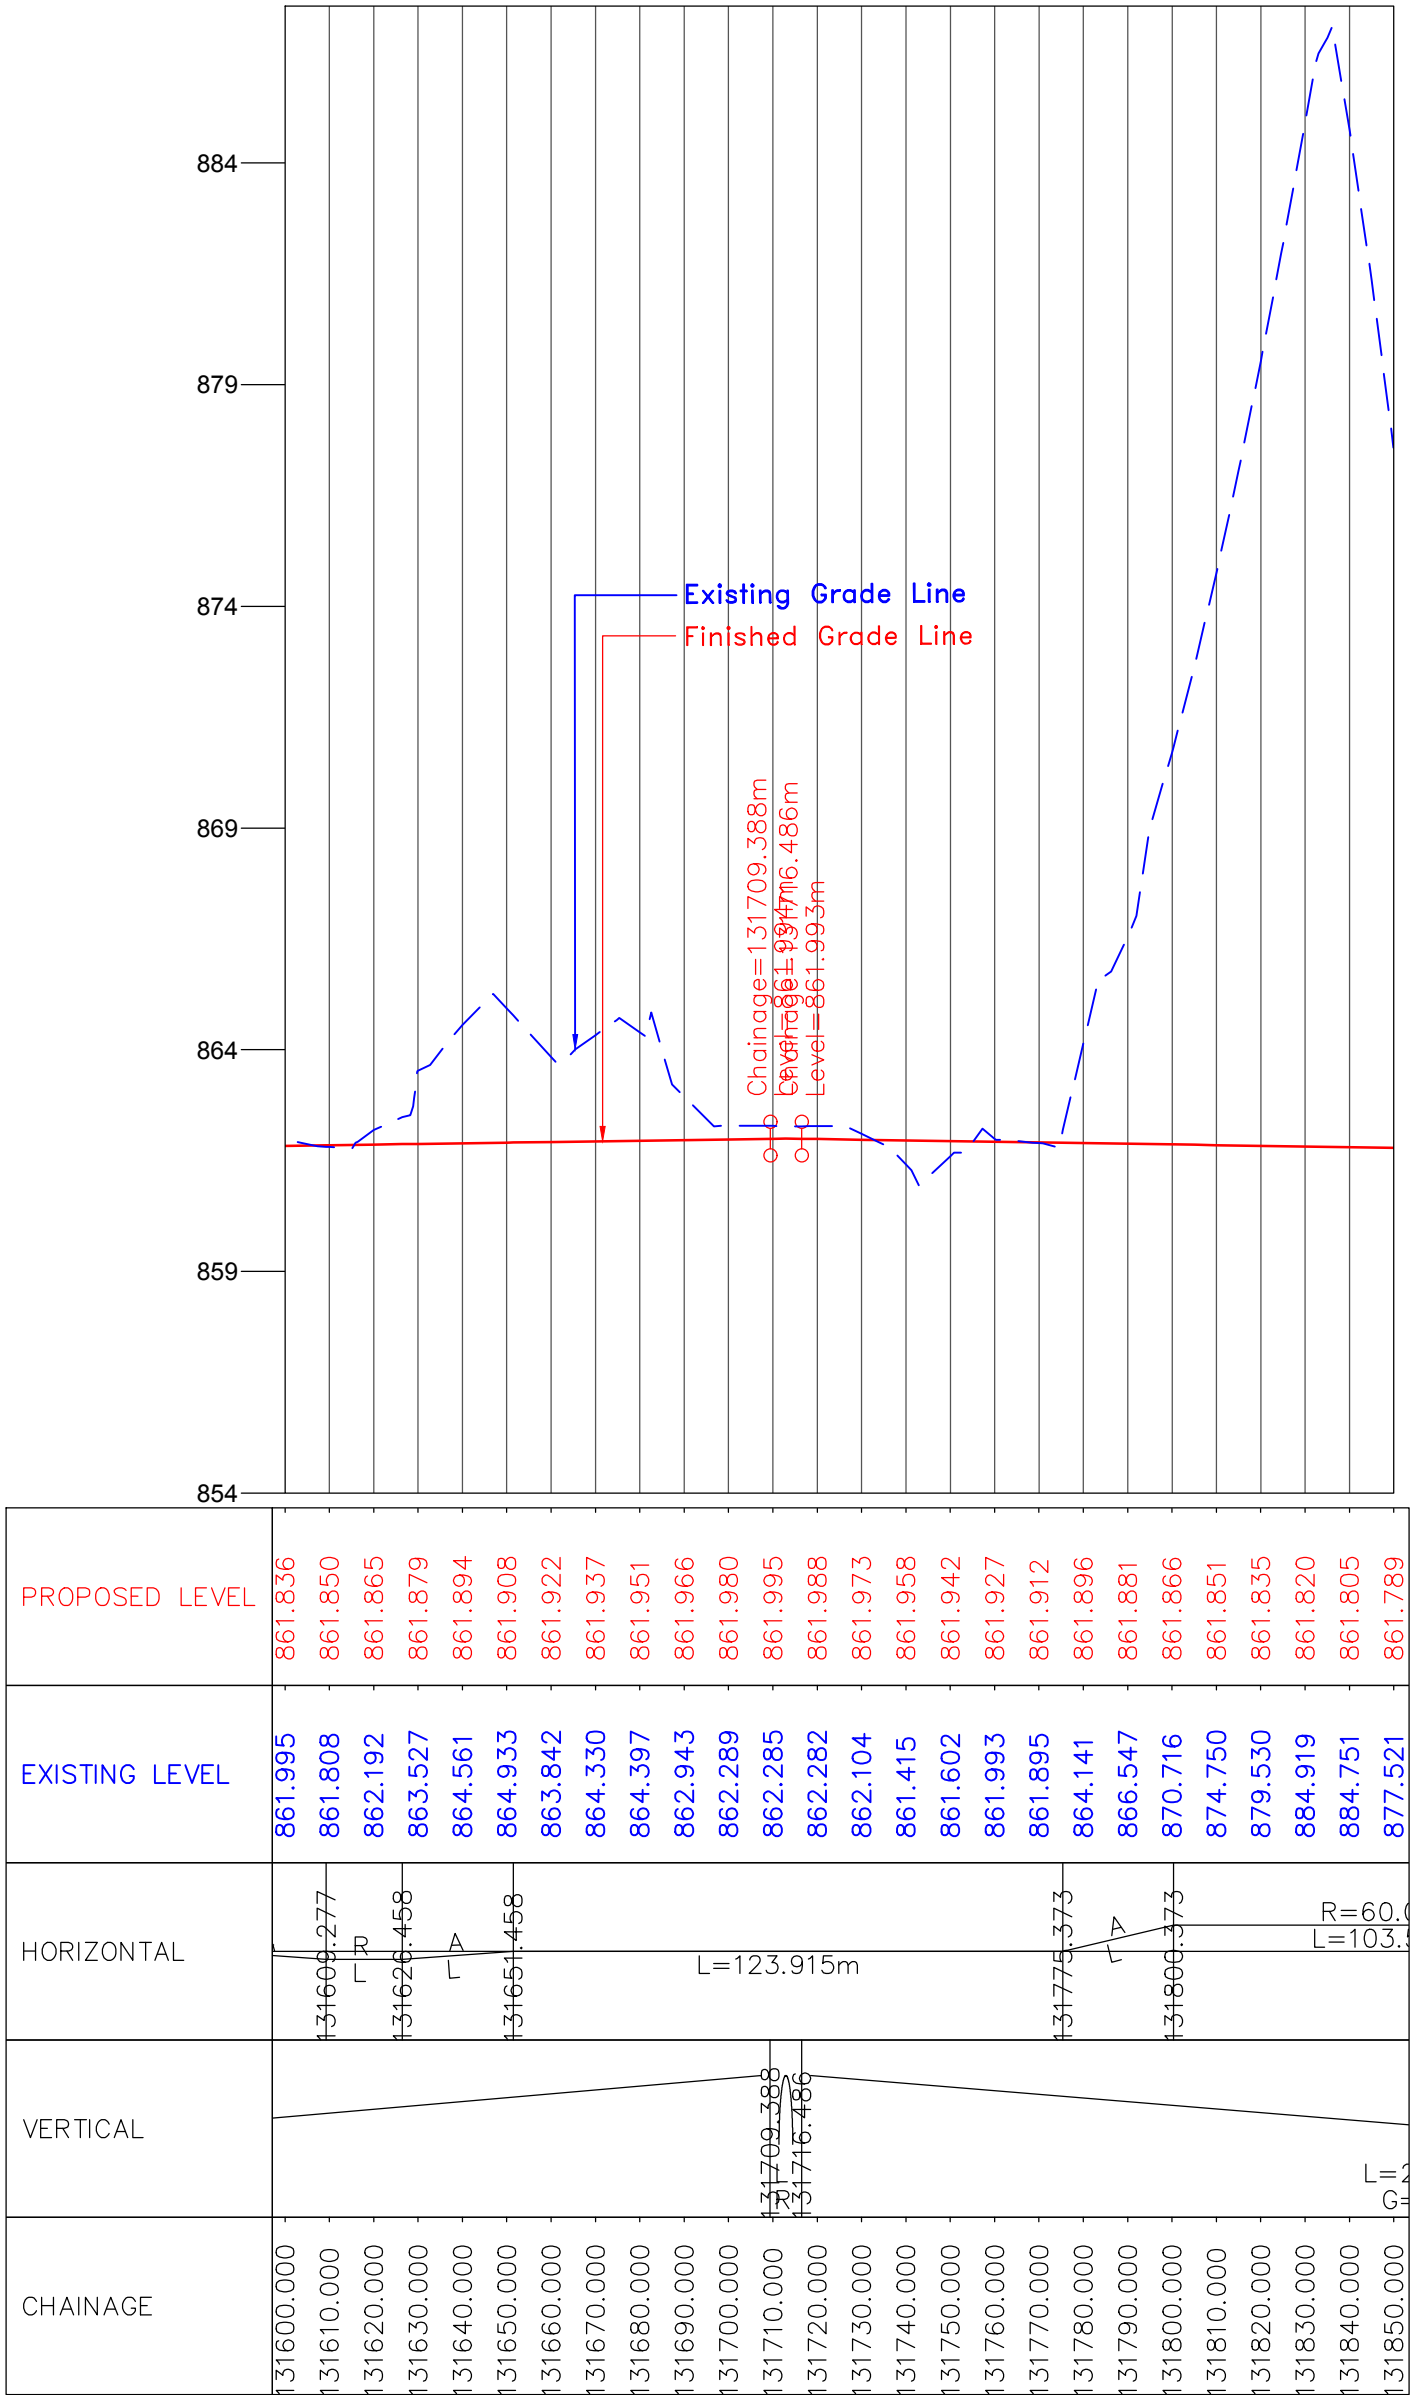

CLIENT :



National Highways & Infrastructure Development Corporation Ltd. (NHIDCL)

PROJECT :

Consultancy Services for Preparation of Feasibility Study and Detailed Project Report for Two laning of Joram - Koloriang Road (NH-713) from Km. 20.00 to Km. 70.00 & Km. 138.00 to Km. 158.00 (Total Length 70 Km) in the State of Arunachal Pradesh on EPC mode

DESIGN CONSULTANT:



Voyants Solutions Pvt Ltd.
403, 4th Floor, Park Centra,
Sector-30, Opp. 32nd Milestone, NH-8
Gurgaon-122002, Haryana
CIN- U74140HR2004PTC046918
Ph: 0124-4598200
Fax: 0124-4019051
E-mail: info@voyants.in, www.voyants.in

REV.	DATE	DESCRIPTION

DRAWN BY : SP/SD

DESIGNED BY : SC/DGR

APPROVED BY : KG



SCALE : HOR.-1 : 500
VER.-1 : 50

TITLE :


Plan & Profile
(Design Ch. km 131+600 to km 131+850)

DRG. NO. : VSPL/1438/JK/DPR/PP-38A

REVISION : R-1 JAN 2017

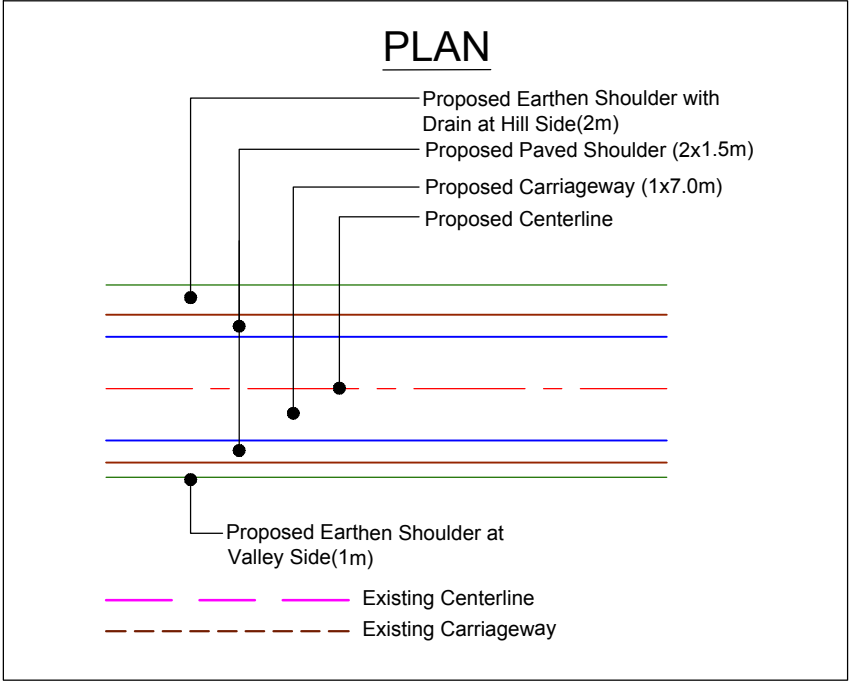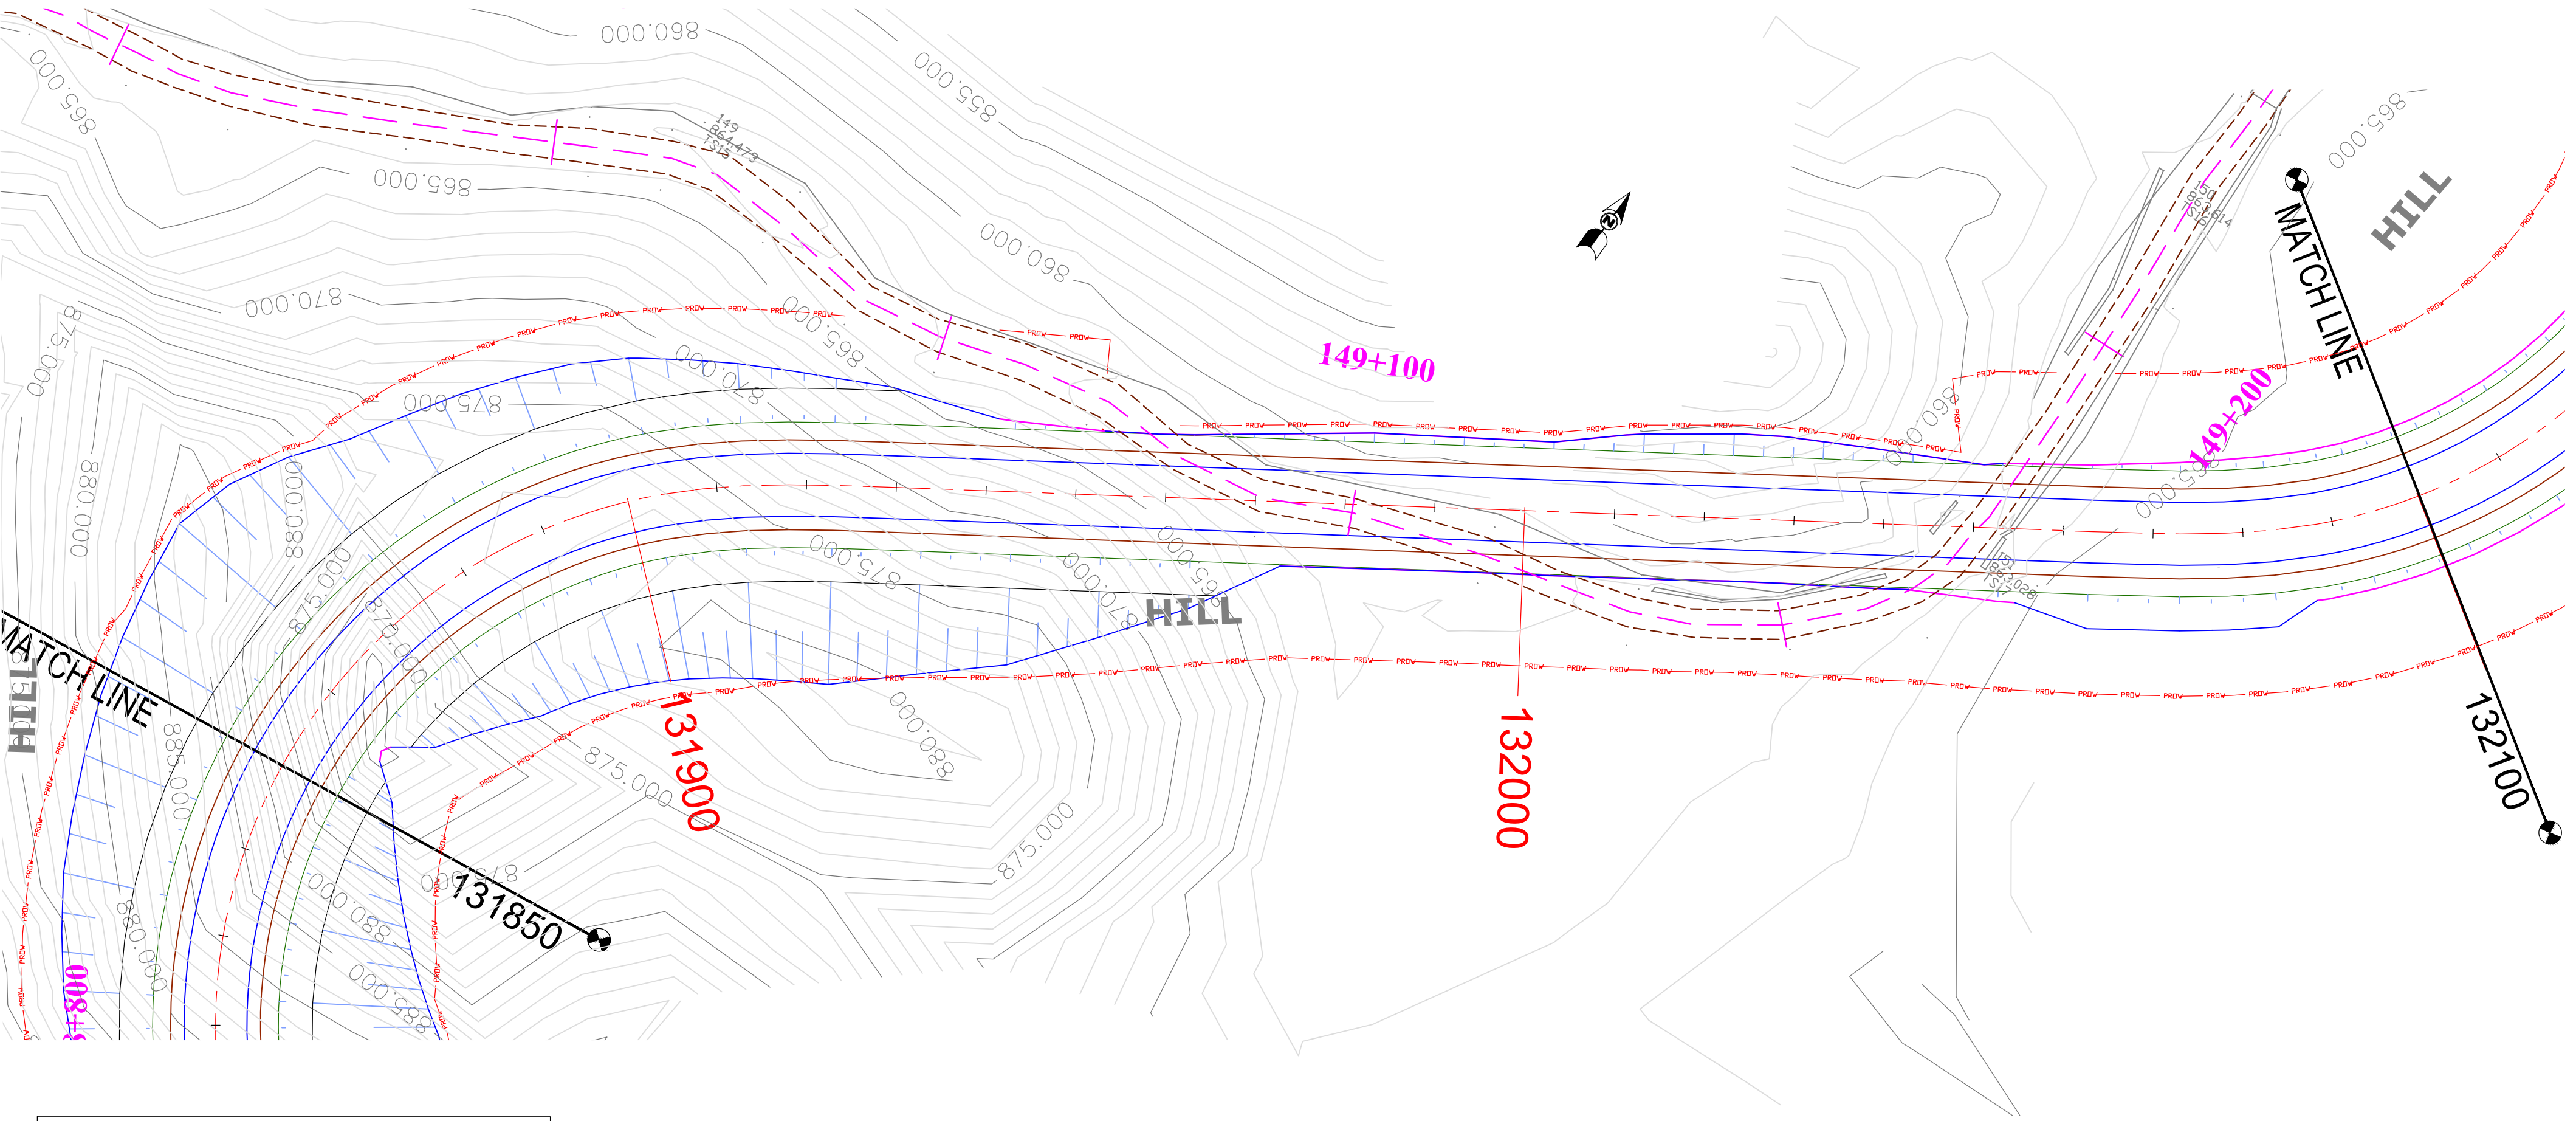

(PROFILE ON NEXT SHEET)

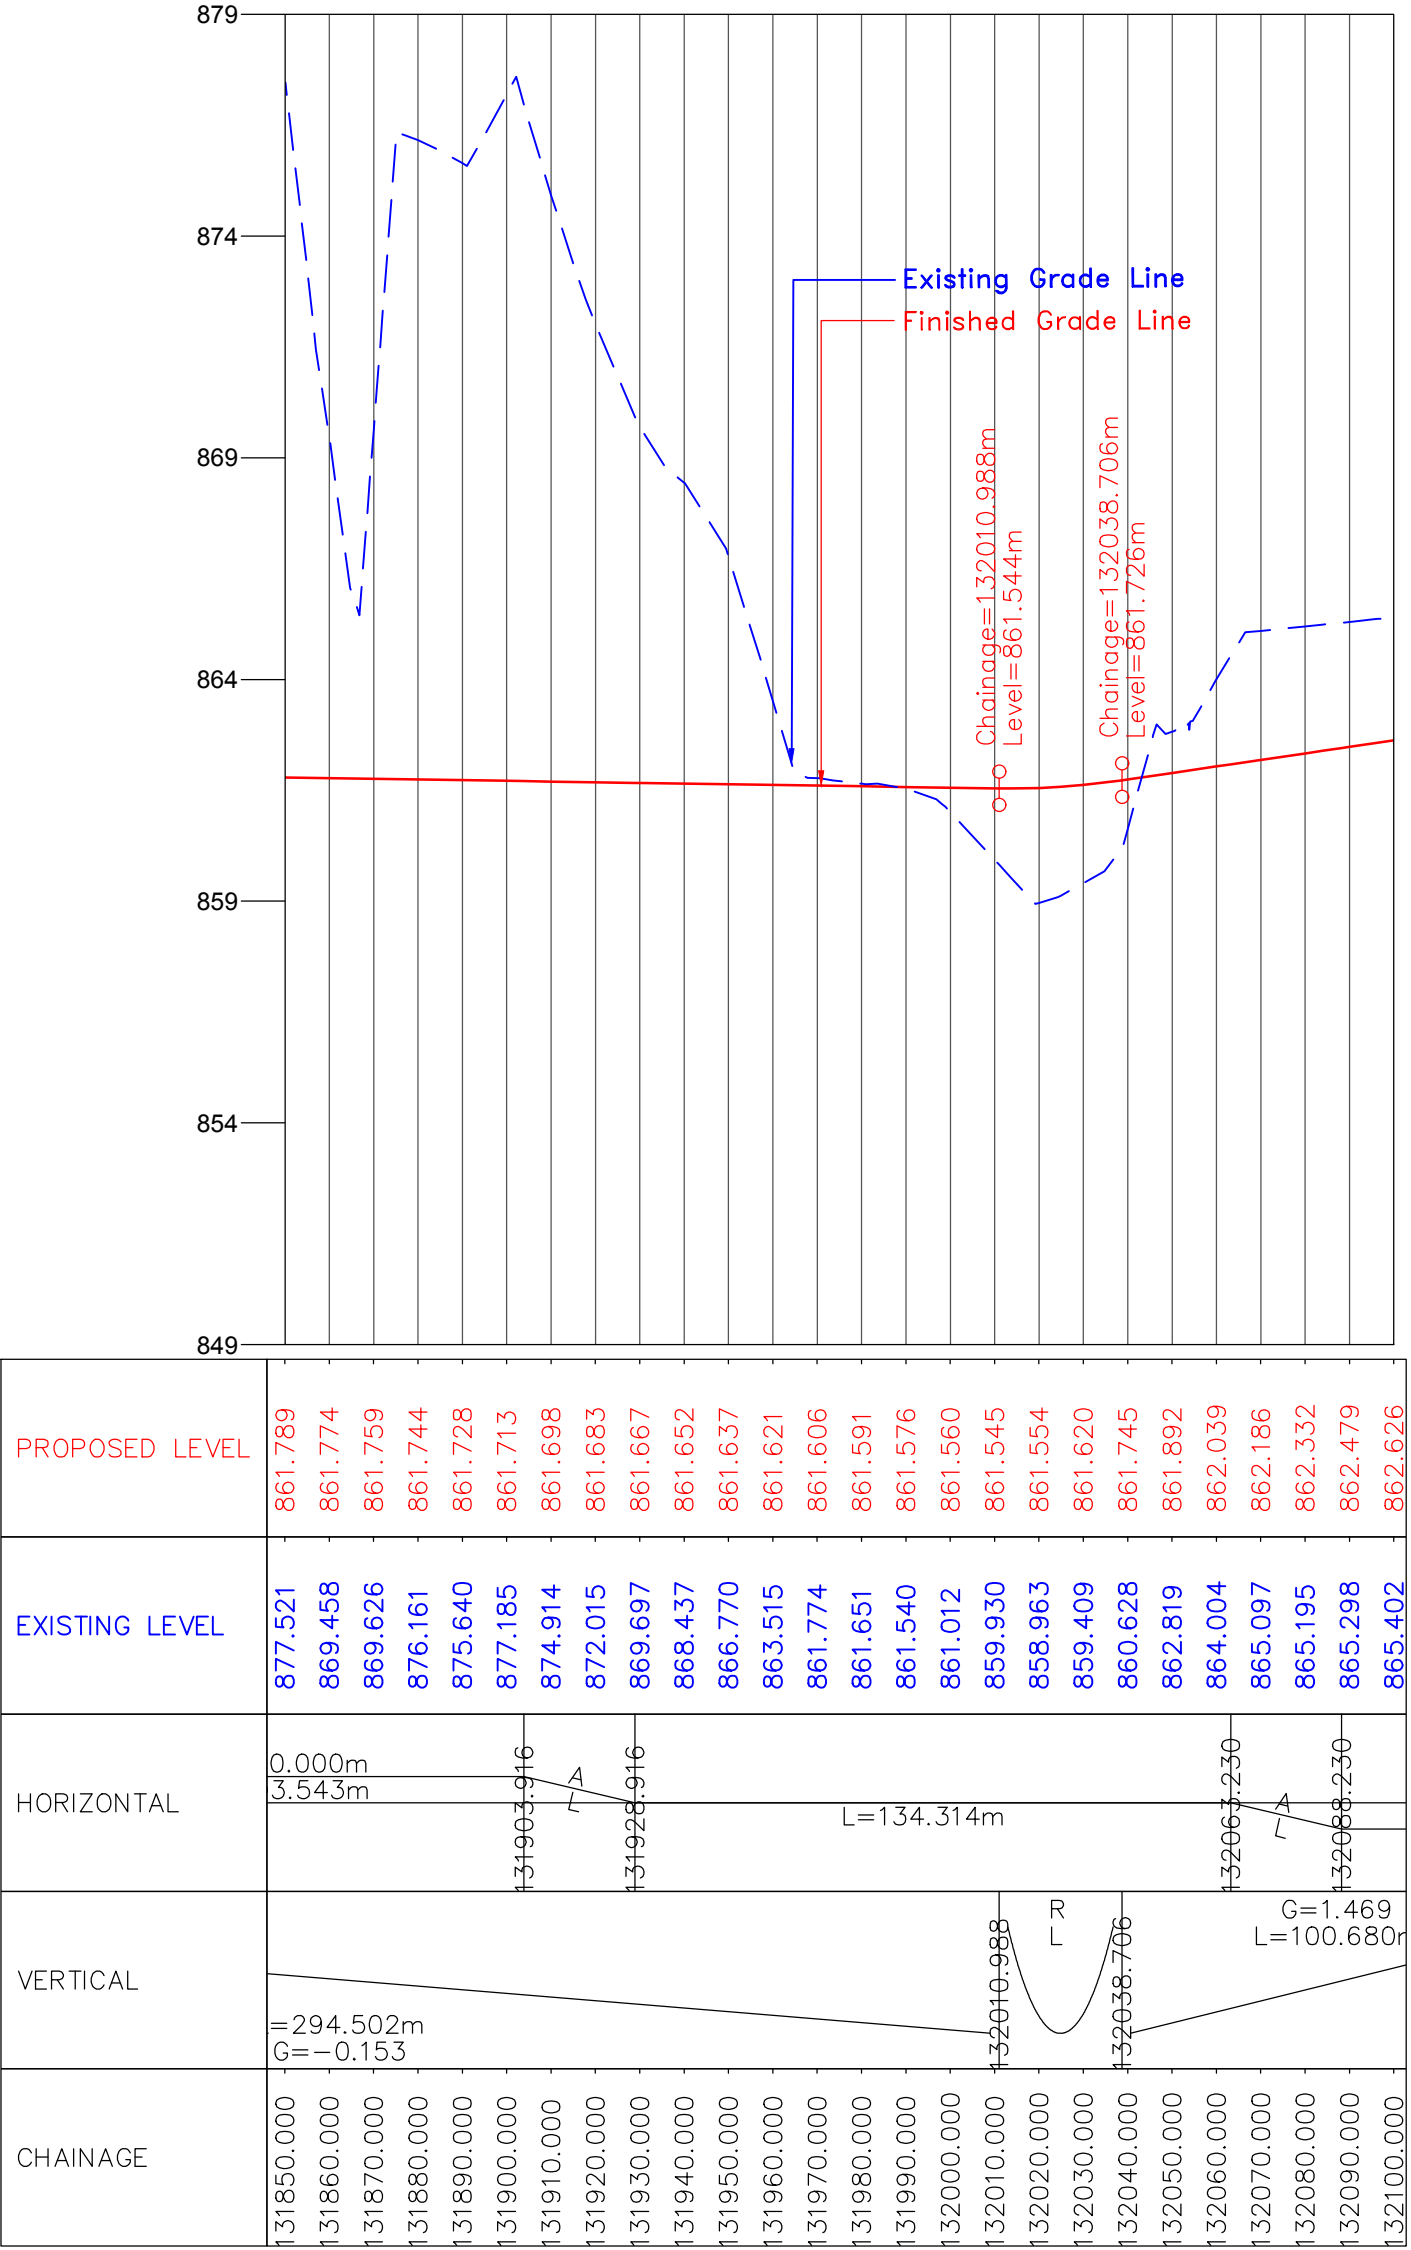

CLIENT :



National Highways & Infrastructure Development Corporation Ltd. (NHIDCL)

PROJECT :

Consultancy Services for Preparation of Feasibility Study and Detailed Project Report for Two laning of Joram - Koloriang Road (NH-713) from Km. 20.00 to Km. 70.00 & Km. 138.00 to Km. 158.00 (Total Length 70 Km) in the State of Arunachal Pradesh on EPC mode

DESIGN CONSULTANT:



Voyants Solutions Pvt Ltd.
403, 4th Floor, Park Centra,
Sector-30, Opp. 32nd Milestone, NH-8
Gurgaon-122002, Haryana
CIN- U74140HR2004PTC046918
Ph: 0124-4598200
Fax: 0124-4019051
E-mail: info@voyants.in, www.voyants.in

REV.	DATE	DESCRIPTION

DRAWN BY : SP/SD

DESIGNED BY : SC/DGR

APPROVED BY : KG

SCALE : HOR.-1 : 500
VER.-1 : 50


TITLE :

Plan & Profile
(Design Ch. km 131+850 to km 132+100)


DRG. NO. : VSPL/1438/JK/DPR/PP-39A


REVISION : R-1

JAN 2017

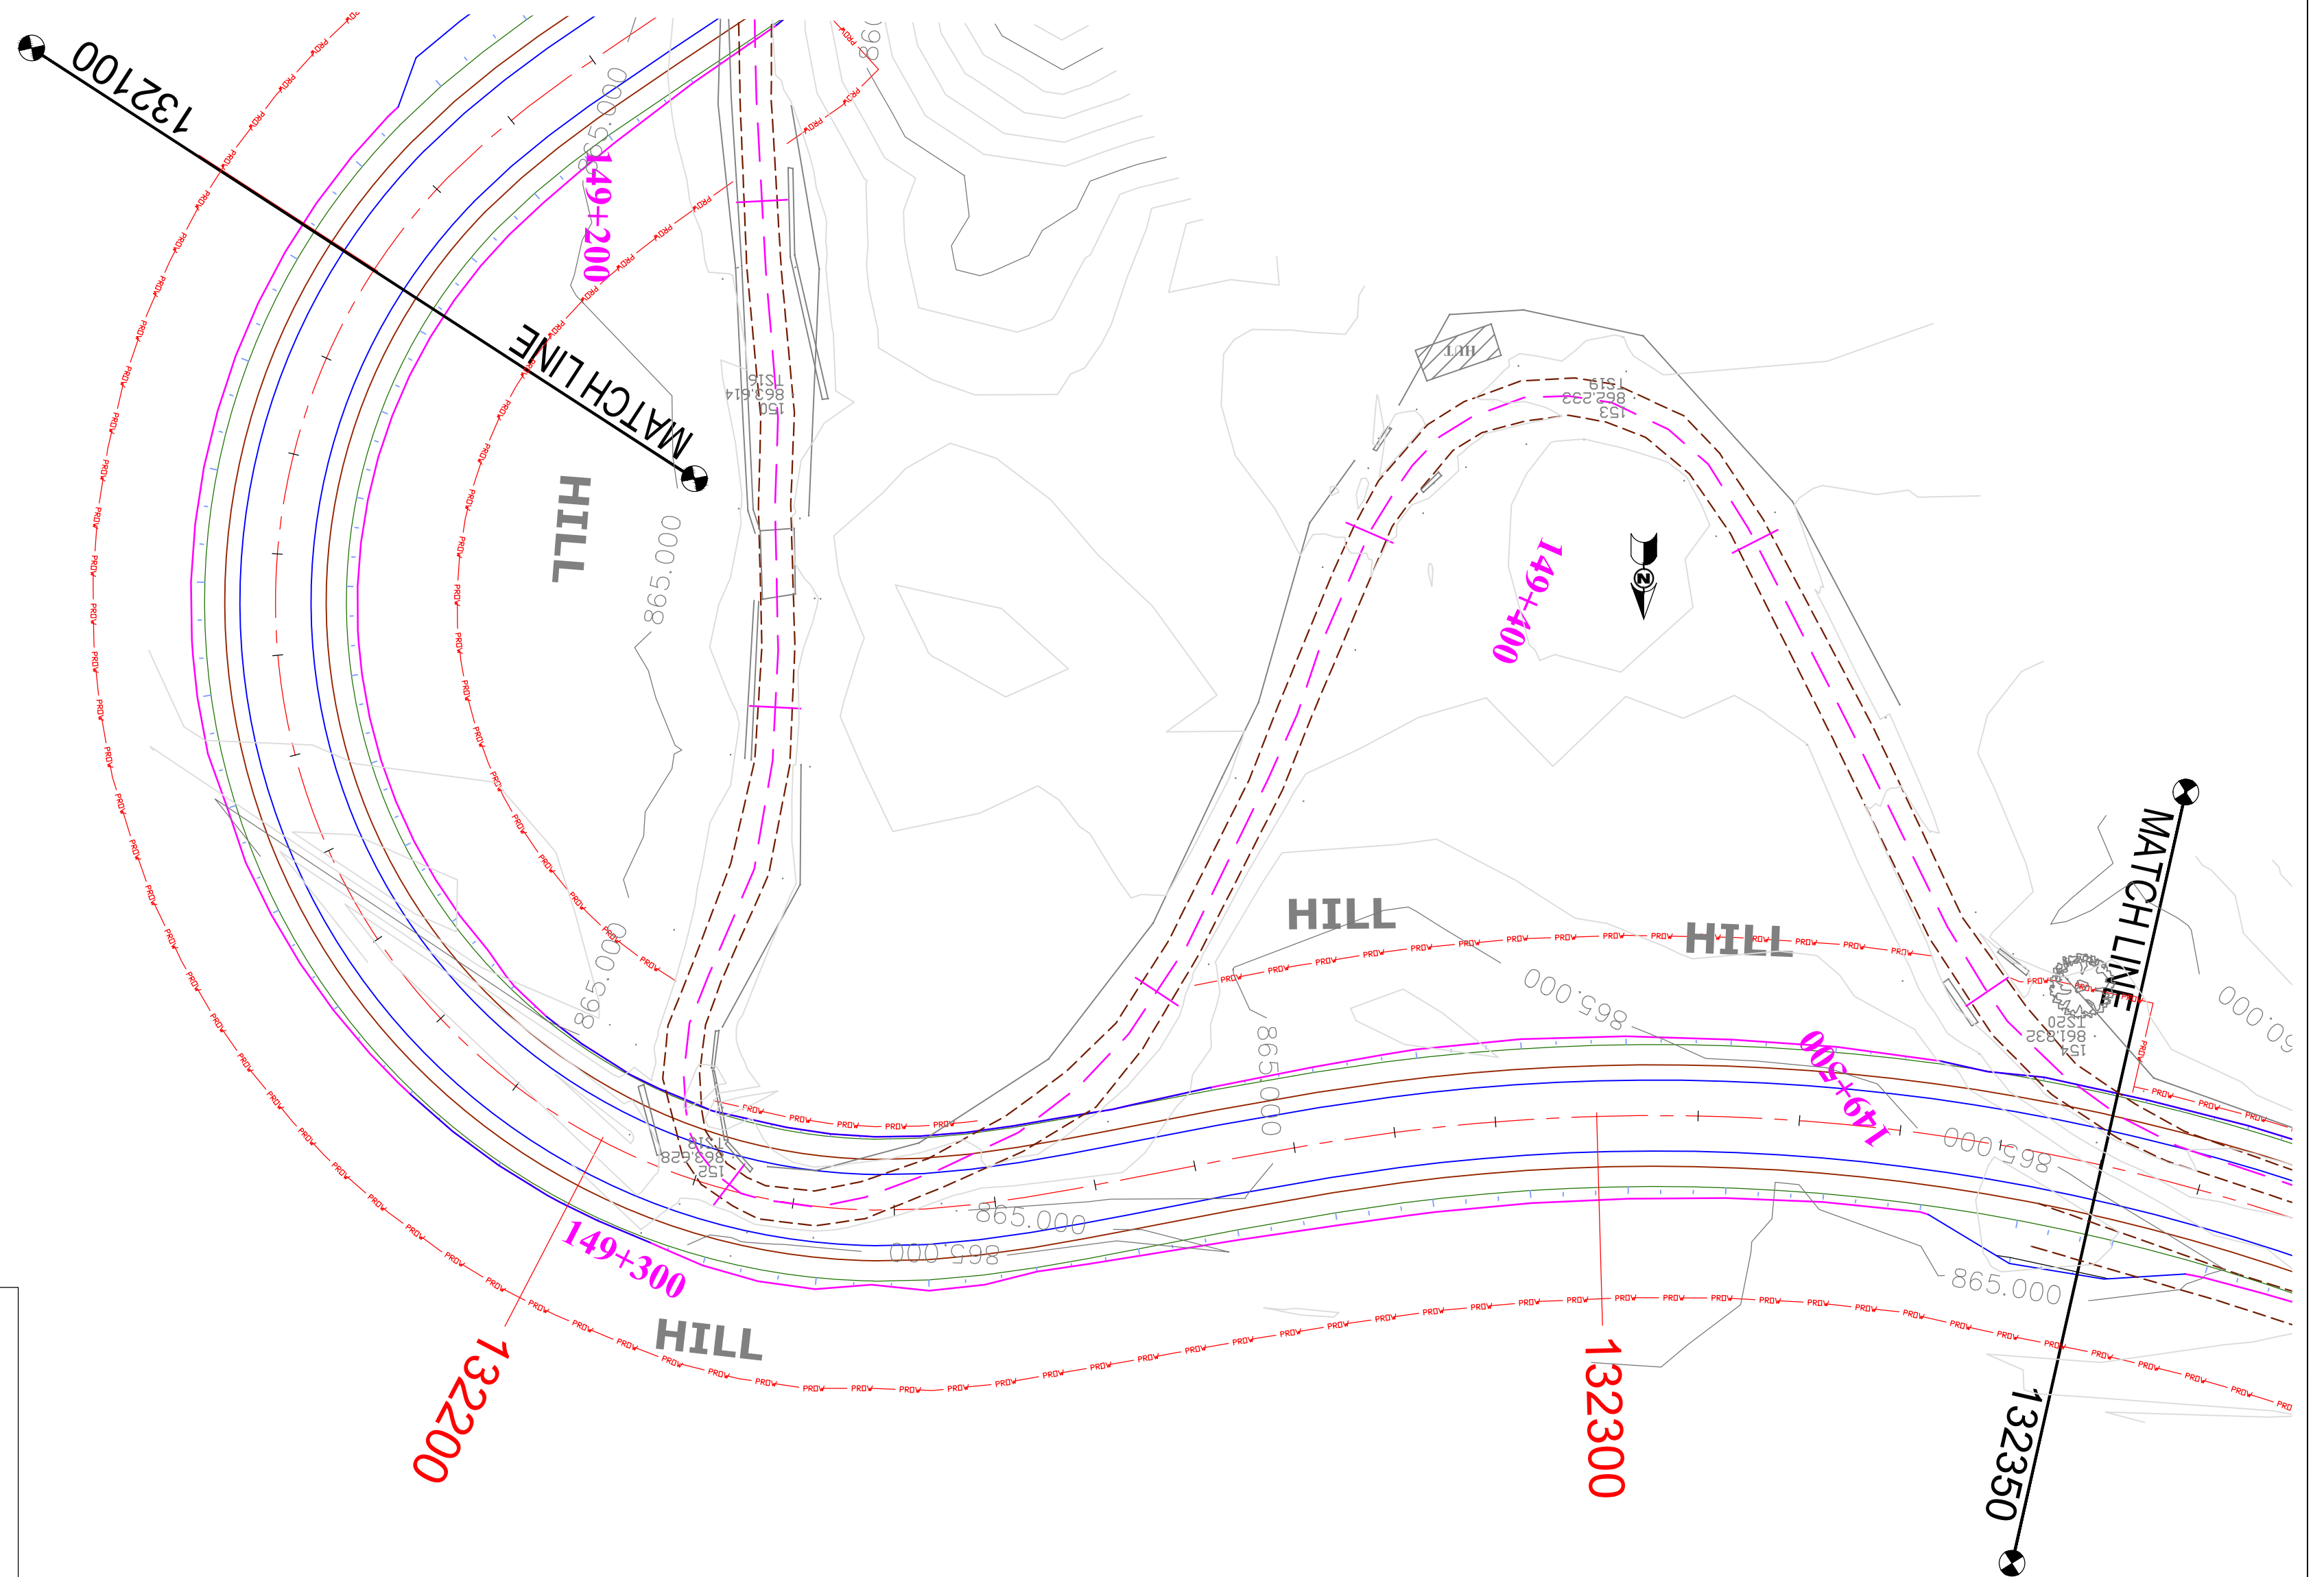

(PROFILE ON NEXT SHEET)

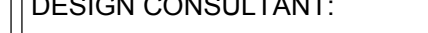CLIENT :  National Highways & Infrastructure Development Corporation Ltd. (NHIDCL)	PROJECT : Consultancy Services for Preparation of Feasibility Study and Detailed Project Report for Two laning of Joram - Koloriang Road (NH-713) from Km. 20.00 to Km. 70.00 & Km. 138.00 to Km. 158.00 (Total Length 70 Km) in the State of Arunachal Pradesh on EPC mode	DESIGN CONSULTANT:  Voyants Solutions Pvt Ltd. 403, 4th Floor, Park Centra, Sector-30, Opp. 32nd Milestone, NH-8 Gurgaon-122002, Haryana CIN- U74140HR2004PTC046918 Ph: 0124-4598200 Fax: 0124-4019051 E-mail: info@voyants.in, www.voyants.in	<table border="1"> <tr><td></td><td></td></tr> <tr><td></td><td></td></tr> <tr><td></td><td></td></tr> <tr><td></td><td></td></tr> </table>										<table border="1"> <tr><td>DRAWN BY :</td><td>SP/SD</td></tr> <tr><td>DESIGNED BY :</td><td>SC/DGR</td></tr> <tr><td>APPROVED BY :</td><td>KG</td></tr> <tr><td>SCALE :</td><td>HOR.-1 : 500 VER.-1 : 50</td></tr> </table>	DRAWN BY :	SP/SD	DESIGNED BY :	SC/DGR	APPROVED BY :	KG	SCALE :	HOR.-1 : 500 VER.-1 : 50	<table border="1"> <tr><td colspan="2">TITLE :</td></tr> <tr><td colspan="2">Plan & Profile</td></tr> <tr><td colspan="2">(Design Ch. km 132+100 to km 132+350)</td></tr> <tr><td colspan="2">DRG. NO. : VSPL/1438/JK/DPR/PP-40</td></tr> <tr><td>REVISION : R-1</td><td>JAN 2017</td></tr> </table>		TITLE :		Plan & Profile		(Design Ch. km 132+100 to km 132+350)		DRG. NO. : VSPL/1438/JK/DPR/PP-40		REVISION : R-1	JAN 2017
DRAWN BY :	SP/SD																																
DESIGNED BY :	SC/DGR																																
APPROVED BY :	KG																																
SCALE :	HOR.-1 : 500 VER.-1 : 50																																
TITLE :																																	
Plan & Profile																																	
(Design Ch. km 132+100 to km 132+350)																																	
DRG. NO. : VSPL/1438/JK/DPR/PP-40																																	
REVISION : R-1	JAN 2017																																
REV.	DATE	DESCRIPTION																															

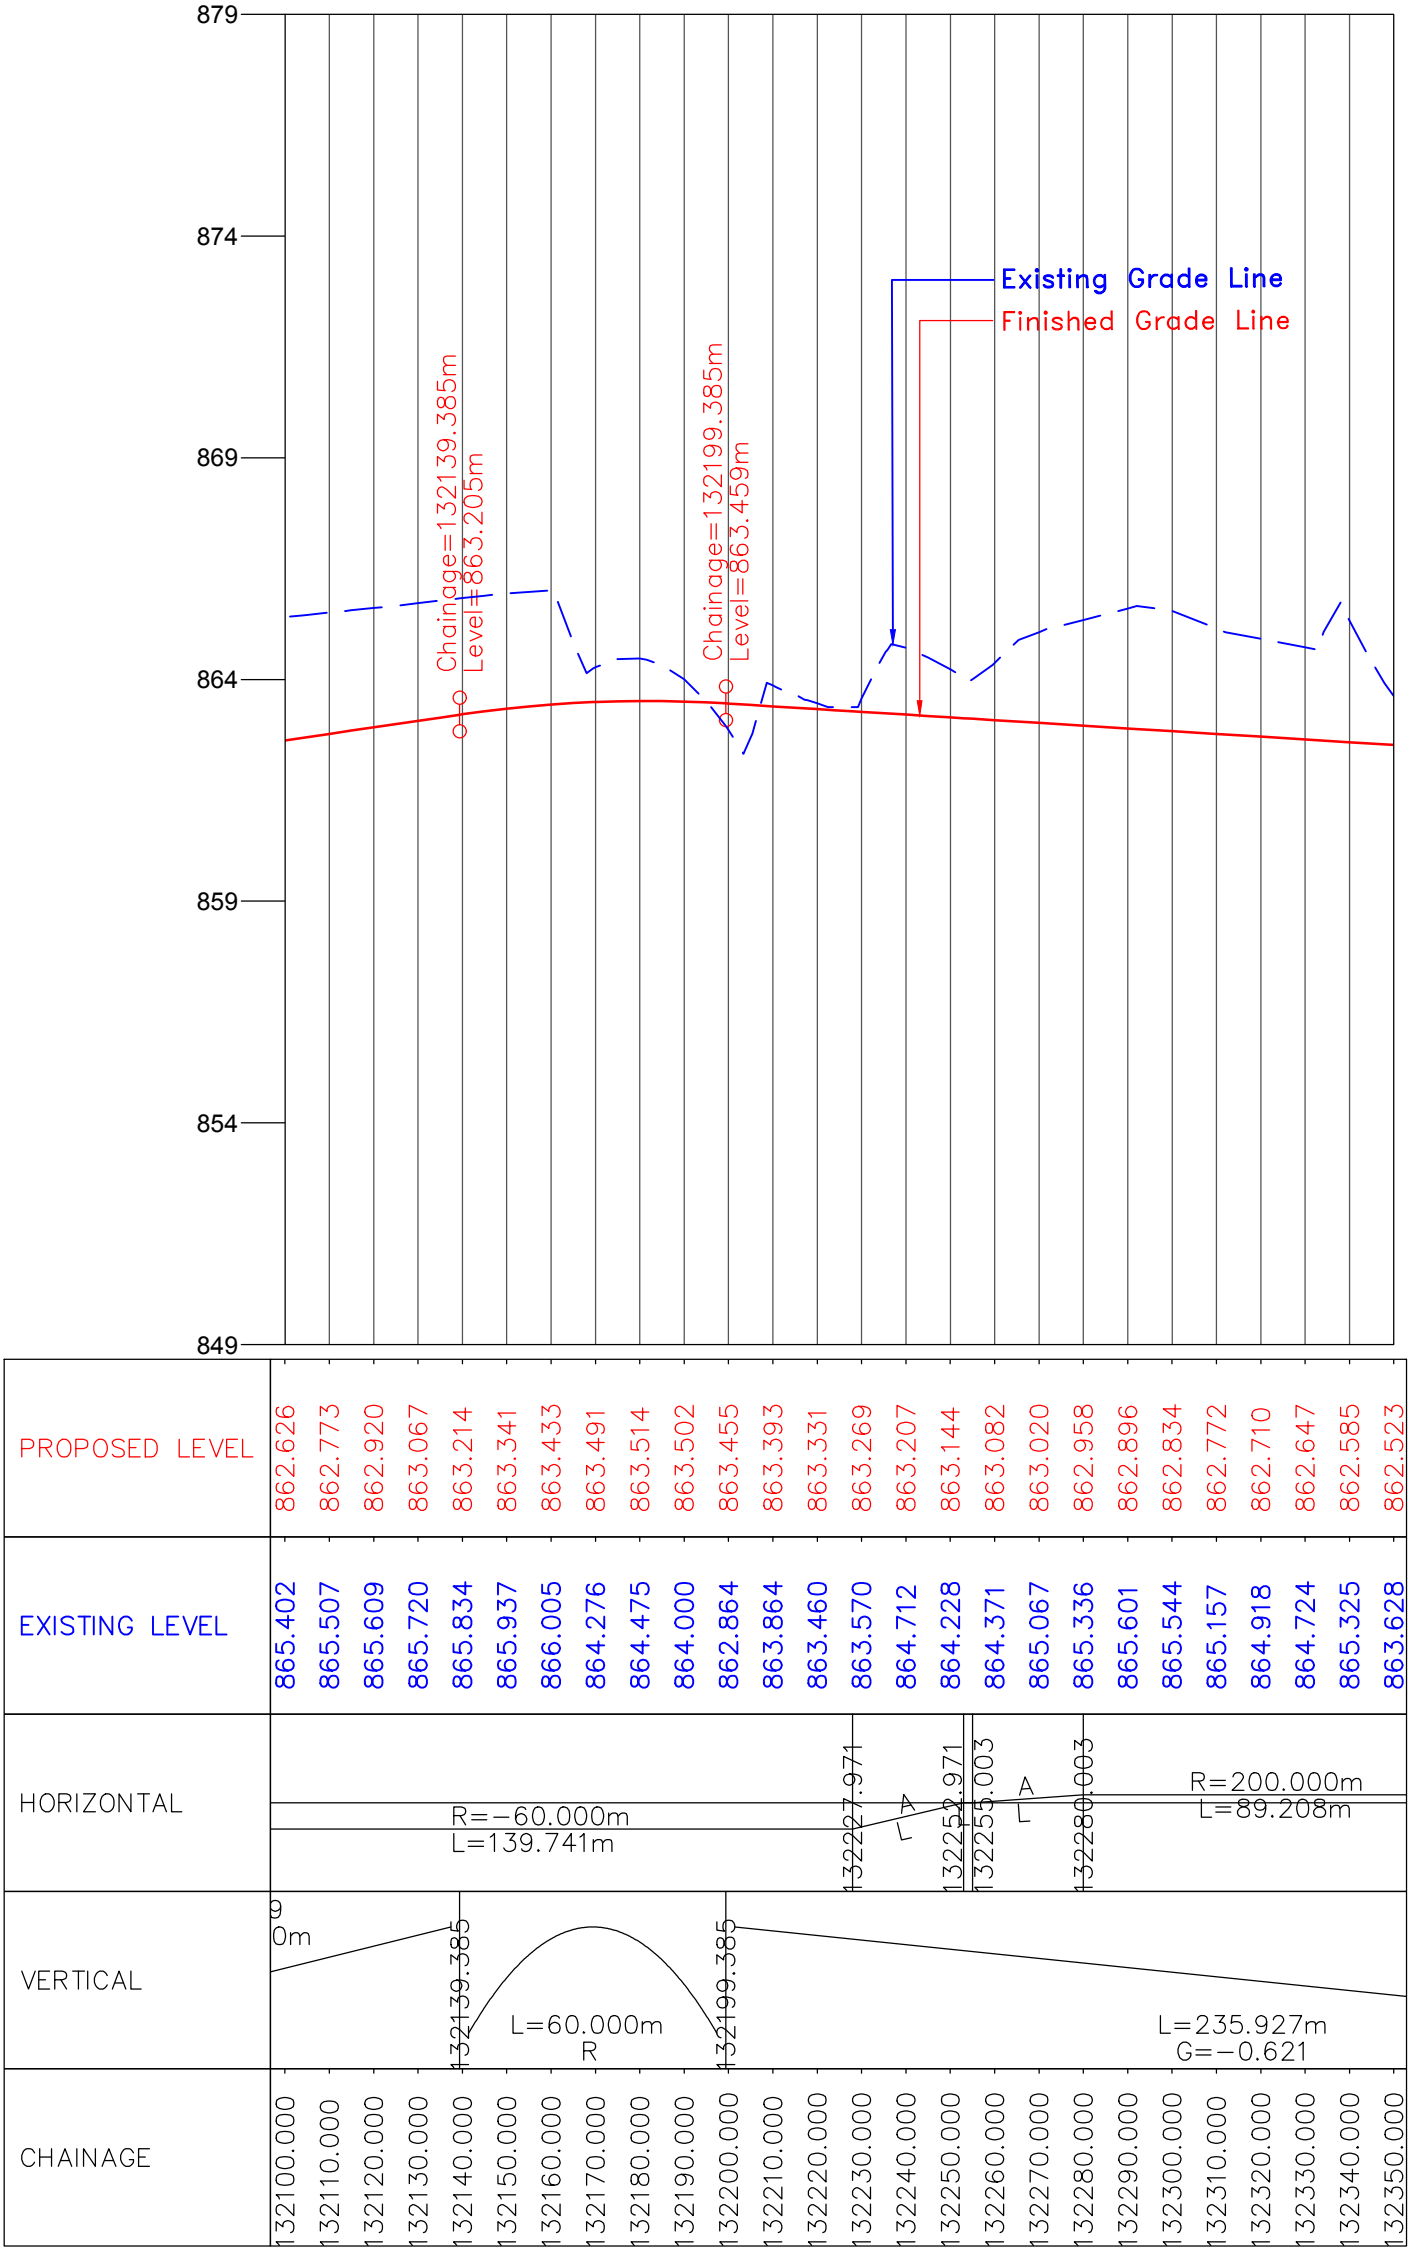

CLIENT :



National Highways & Infrastructure Development Corporation Ltd. (NHIDCL)

PROJECT :

Consultancy Services for Preparation of Feasibility Study and Detailed Project Report for Two laning of Joram - Koloriang Road (NH-713) from Km. 20.00 to Km. 70.00 & Km. 138.00 to Km. 158.00 (Total Length 70 Km) in the State of Arunachal Pradesh on EPC mode

DESIGN CONSULTANT:



Voyants Solutions Pvt Ltd.
403, 4th Floor, Park Centra,
Sector-30, Opp. 32nd Milestone, NH-8
Gurgaon-122002, Haryana
CIN- U74140HR2004PTC046918
Ph: 0124-4598200
Fax: 0124-4019051
E-mail: info@voyants.in, www.voyants.in

REV.	DATE	DESCRIPTION

DRAWN BY : SP/SD

DESIGNED BY : SC/DGR

APPROVED BY : KG


SCALE : HOR.-1 : 500
VER.-1 : 50

TITLE :


Plan & Profile
(Design Ch. km 132+100 to km 132+350)

DRG. NO. : VSPL/1438/JK/DPR/PP-40A

REVISION : R-1 JAN 2017

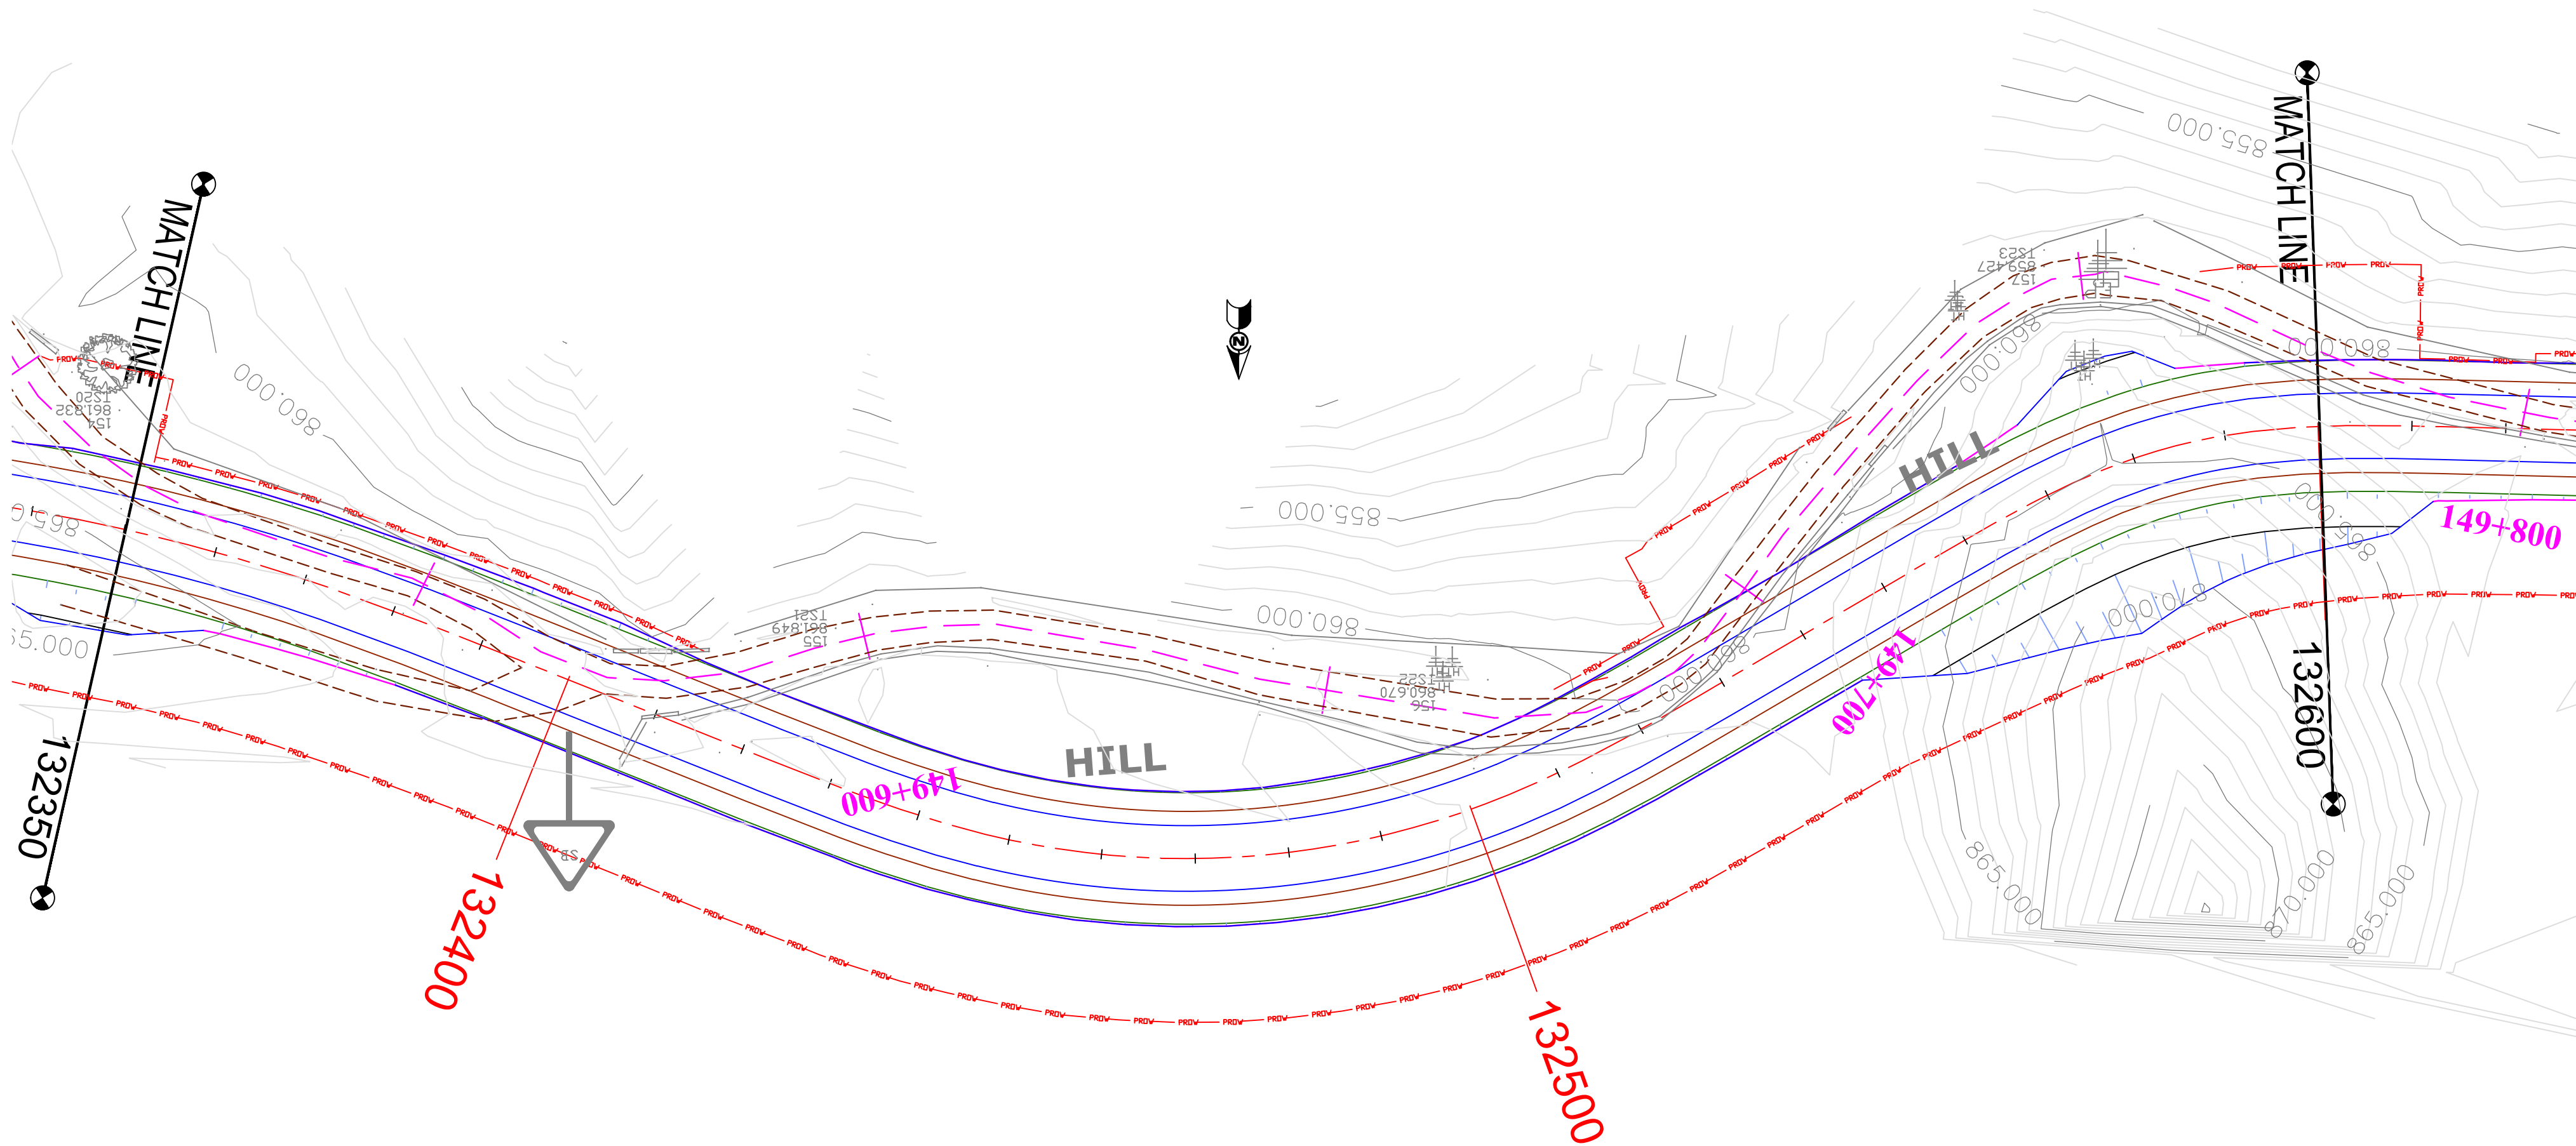

PLAN

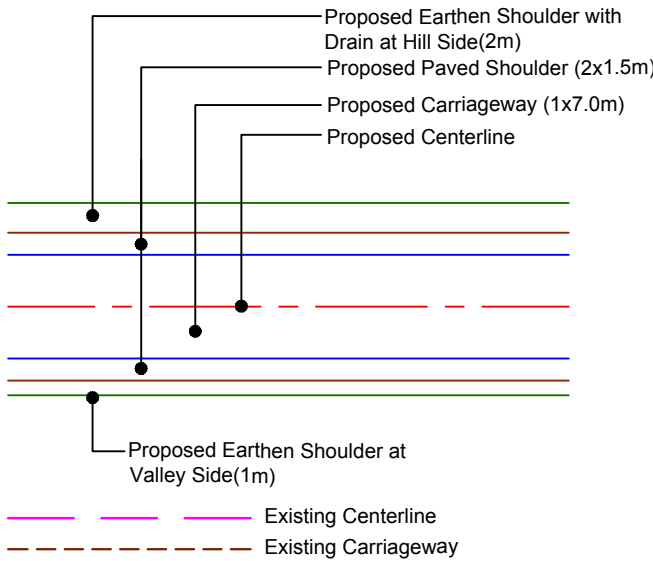

(PROFILE ON NEXT SHEET)

CLIENT :



National Highways & Infrastructure Development Corporation Ltd. (NHIDCL)

PROJECT :

Consultancy Services for Preparation of Feasibility Study and Detailed Project Report for Two laning of Joram - Koloriang Road (NH-713) from Km. 20.00 to Km. 70.00 & Km. 138.00 to Km. 158.00 (Total Length 70 Km) in the State of Arunachal Pradesh on EPC mode

DESIGN CONSULTANT:



Voyants Solutions Pvt Ltd.

403, 4th Floor, Park Centra,
Sector-30, Opp. 32nd Milestone, NH-8
Gurgaon-122002, Haryana
CIN- U74140HR2004PTC046918
Ph: 0124-4598200
Fax: 0124-4019051
E-mail: info@voyants.in, www.voyants.in

REV.	DATE	DESCRIPTION

DRAWN BY : SP/SD

DESIGNED BY : SC/DGR

APPROVED BY : KG


SCALE : HOR.-1 : 500
VER.-1 : 50

TITLE :

Plan & Profile
(Design Ch. km 132+350 to km 132+600)

DRG. NO. :
VSPL/1438/JK/DPR/PP-41

REVISION : R-1
JAN 2017

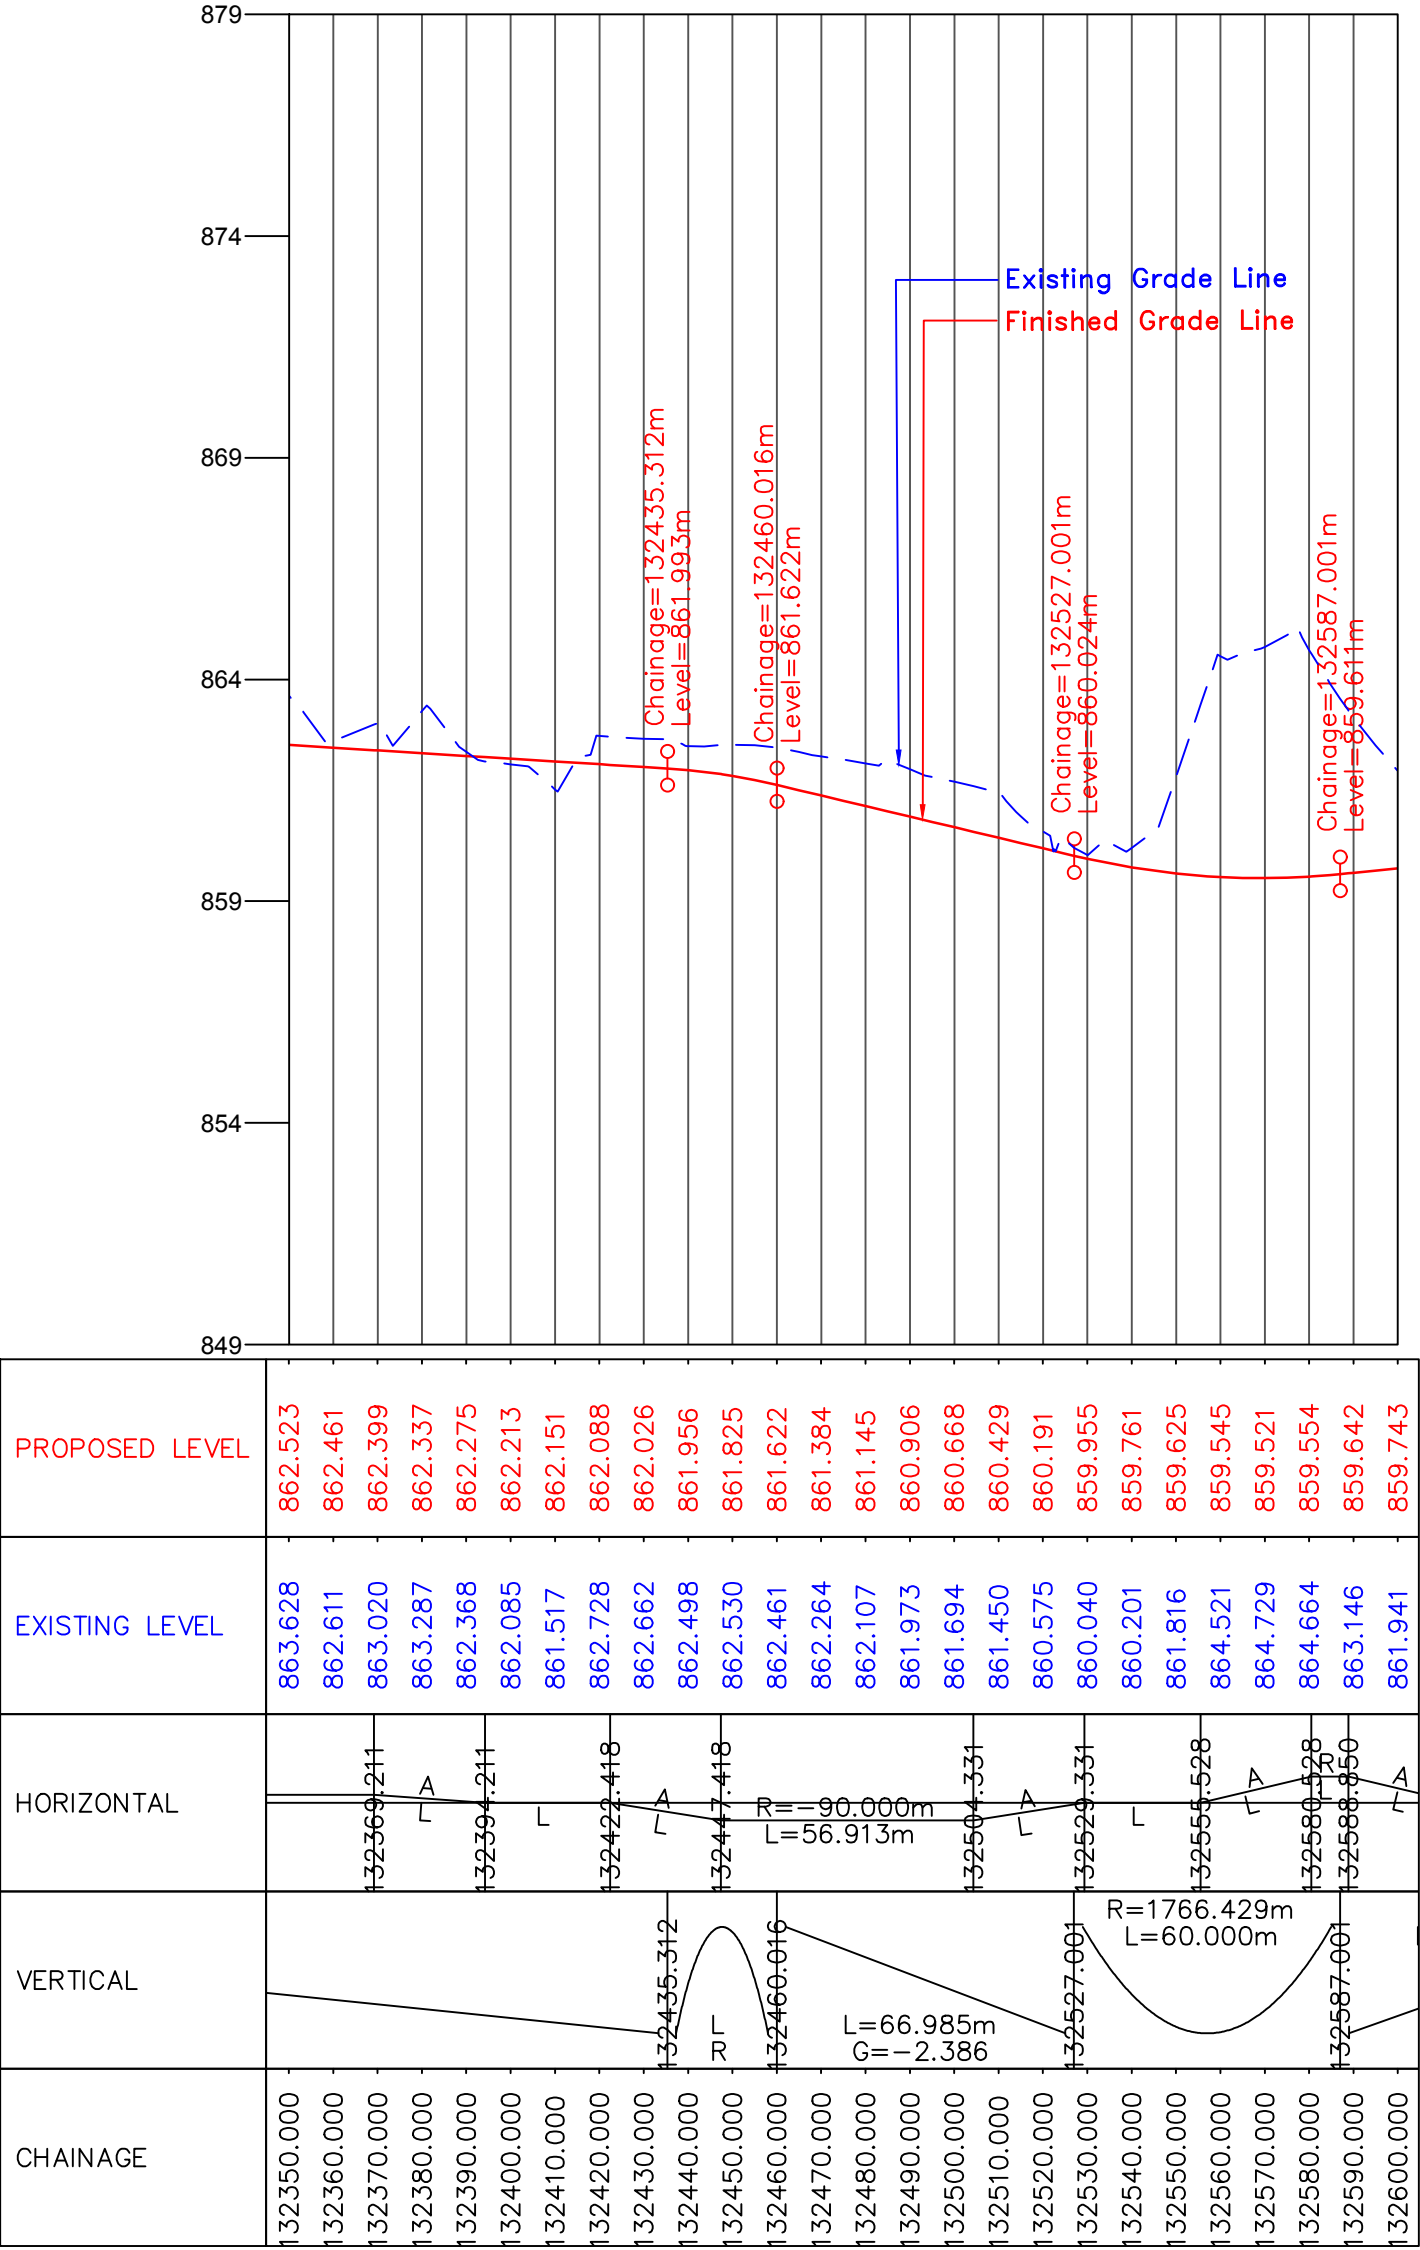

CLIENT :



National Highways & Infrastructure Development Corporation Ltd. (NHIDCL)

PROJECT :

Consultancy Services for Preparation of Feasibility Study and Detailed Project Report for Two laning of Joram - Koloriang Road (NH-713) from Km. 20.00 to Km. 70.00 & Km. 138.00 to Km. 158.00 (Total Length 70 Km) in the State of Arunachal Pradesh on EPC mode

DESIGN CONSULTANT:



Voyants Solutions Pvt Ltd.
403, 4th Floor, Park Centra,
Sector-30, Opp. 32nd Milestone, NH-8
Gurgaon-122002, Haryana
CIN- U74140HR2004PTC046918
Ph: 0124-4598200
Fax: 0124-4019051
E-mail: info@voyants.in, www.voyants.in

REV.	DATE	DESCRIPTION

DRAWN BY : SP/SD

DESIGNED BY : SC/DGR

APPROVED BY : KG

SCALE : HOR.-1 : 500
VER.-1 : 50



TITLE :

Plan & Profile
(Design Ch. km 132+350 to km 132+600)

DRG. NO. :
VSPL/1438/JK/DPR/PP-41A

REVISION : R-1

JAN 2017

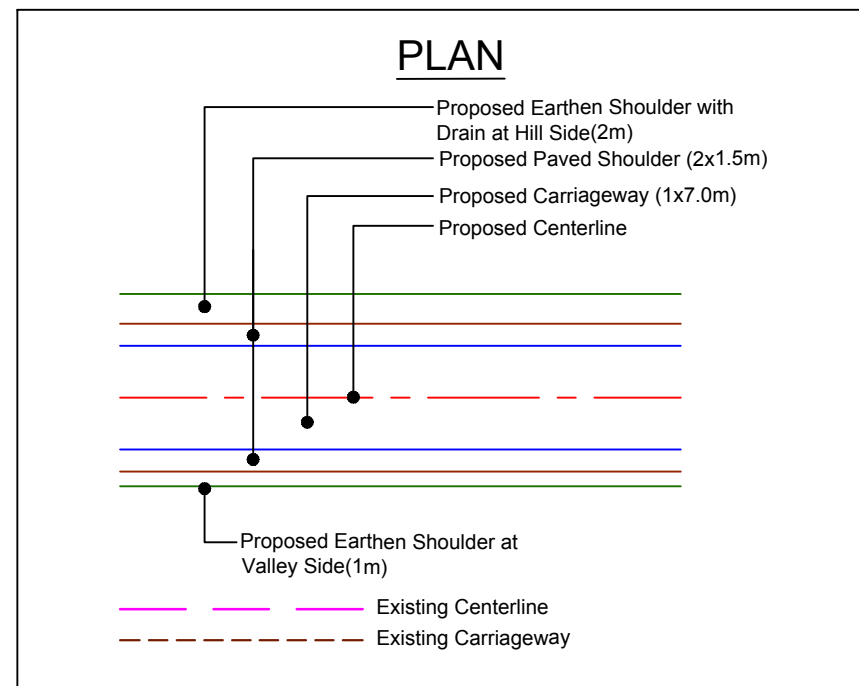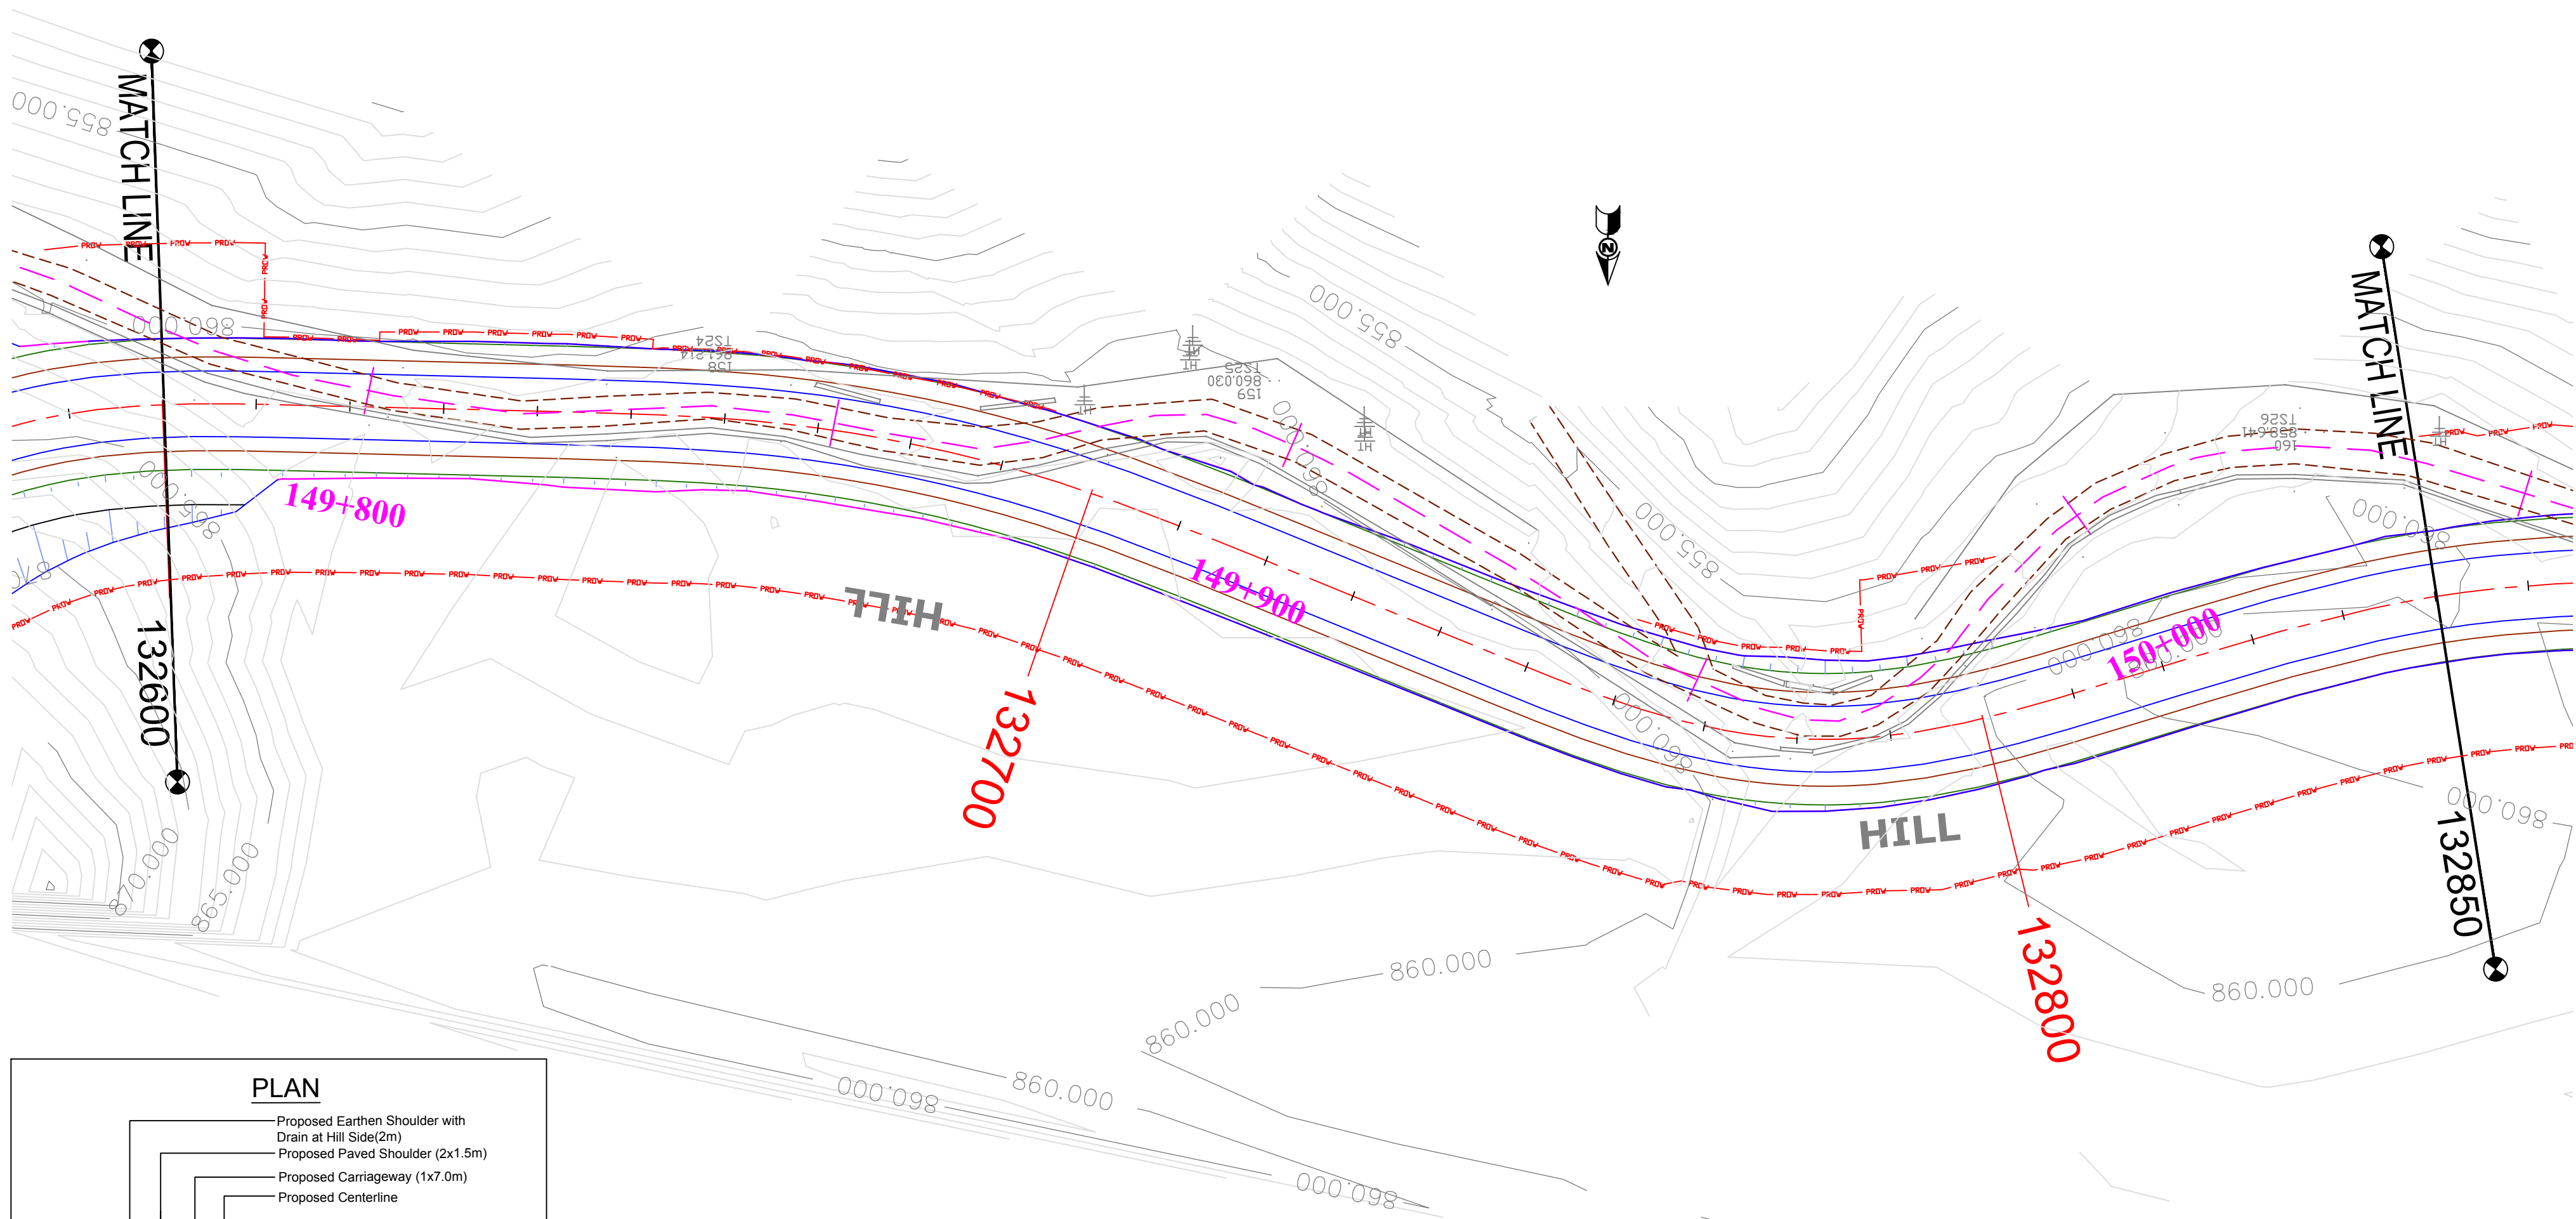

(PROFILE ON NEXT SHEET)

CLIENT :



National Highways & Infrastructure Development Corporation Ltd. (NHIDCL)

PROJECT :

Consultancy Services for Preparation of Feasibility Study and Detailed Project Report for Two laning of Joram - Koloriang Road (NH-713) from Km. 20.00 to Km. 70.00 & Km. 138.00 to Km. 158.00 (Total Length 70 Km) in the State of Arunachal Pradesh on EPC mode

DESIGN CONSULTANT:



Voyants Solutions Pvt Ltd.

403, 4th Floor, Park Centra,
Sector-30, Opp. 32nd Milestone, NH-8
Gurgaon-122002, Haryana
CIN- U74140HR2004PTC046918
Ph: 0124-4598200
Fax: 0124-4019051
E-mail: info@voyants.in, www.voyants.in

REV.	DATE	DESCRIPTION

DRAWN BY : SP/SD

DESIGNED BY : SC/DGR

APPROVED BY : KG

SCALE : HOR.-1 : 500
VER.-1 : 50


TITLE :

Plan & Profile
(Design Ch. km 132+600 to km 132+850)

DRG. NO. :
VSPL/1438/JK/DPR/PP-42

REVISION : R-1

JAN 2017

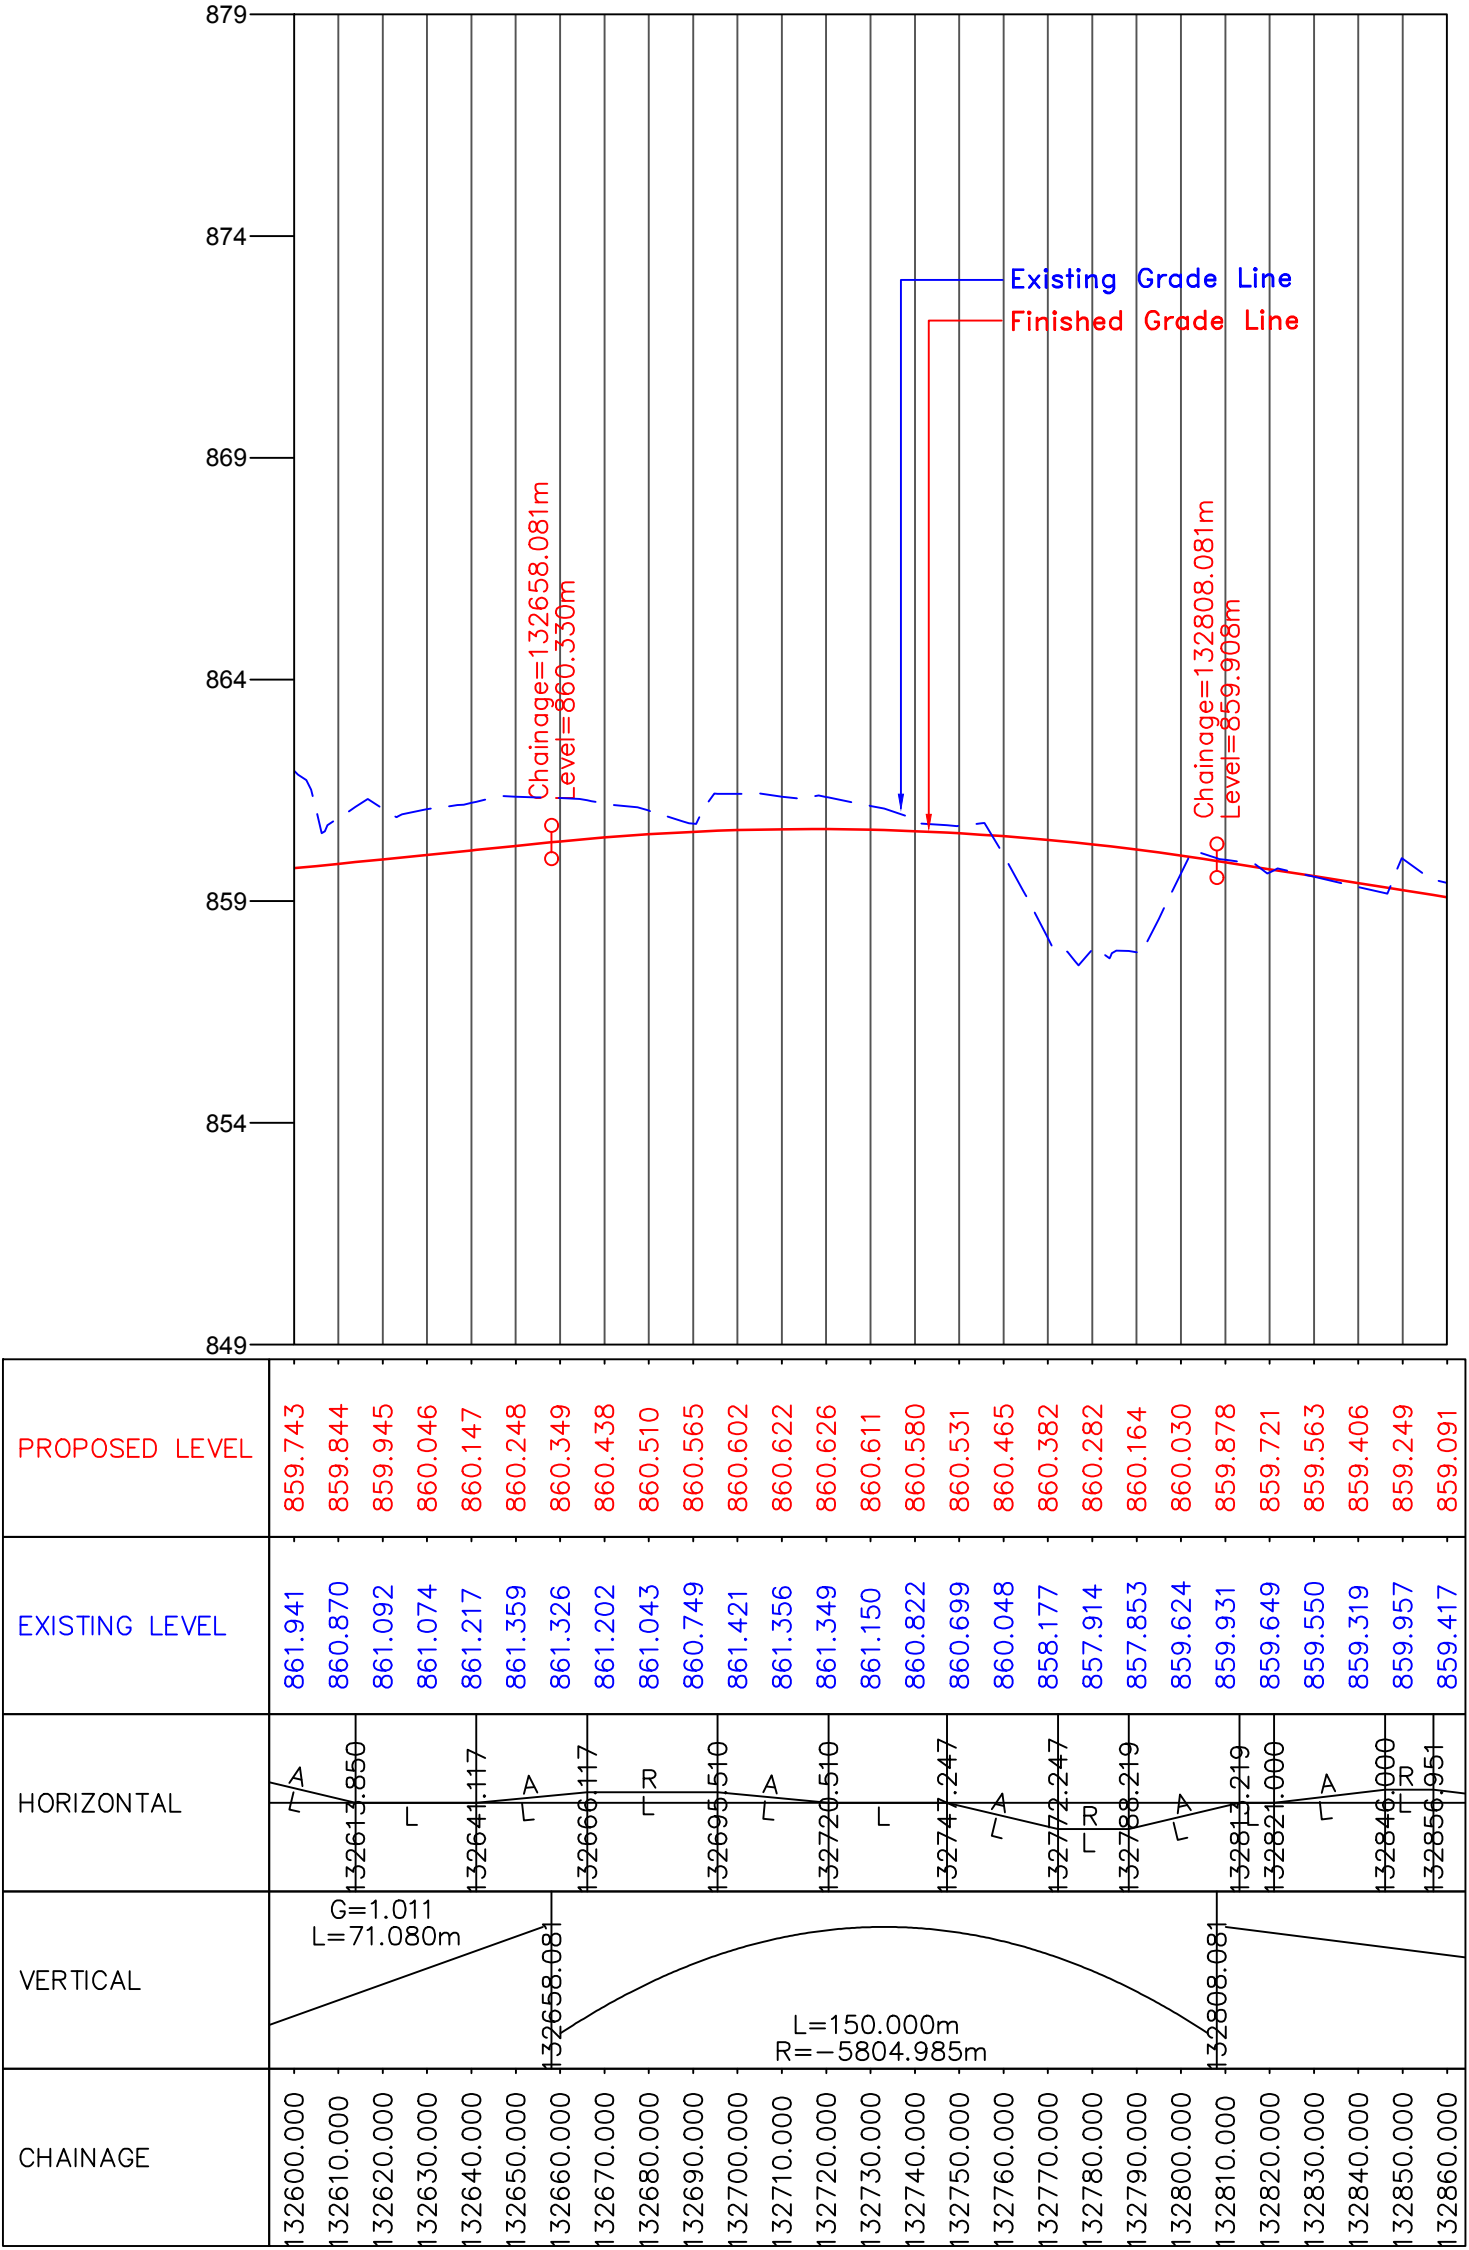

CLIENT :



National Highways & Infrastructure Development Corporation Ltd. (NHIDCL)

PROJECT :

Consultancy Services for Preparation of Feasibility Study and Detailed Project Report for Two laning of Joram - Koloriang Road (NH-713) from Km. 20.00 to Km. 70.00 & Km. 138.00 to Km. 158.00 (Total Length 70 Km) in the State of Arunachal Pradesh on EPC mode

DESIGN CONSULTANT:



Voyants Solutions Pvt Ltd.
403, 4th Floor, Park Centra,
Sector-30, Opp. 32nd Milestone, NH-8
Gurgaon-122002, Haryana
CIN- U74140HR2004PTC046918
Ph: 0124-4598200
Fax: 0124-4019051
E-mail: info@voyants.in, www.voyants.in

REV.	DATE	DESCRIPTION

DRAWN BY : SP/SD

DESIGNED BY : SC/DGR

APPROVED BY : KG


SCALE : HOR.-1 : 500
VER.-1 : 50

TITLE :

Plan & Profile
(Design Ch. km 132+600 to km 132+850)

DRG. NO. : VSPL/1438/JK/DPR/PP-42A

REVISION : R-1 JAN 2017

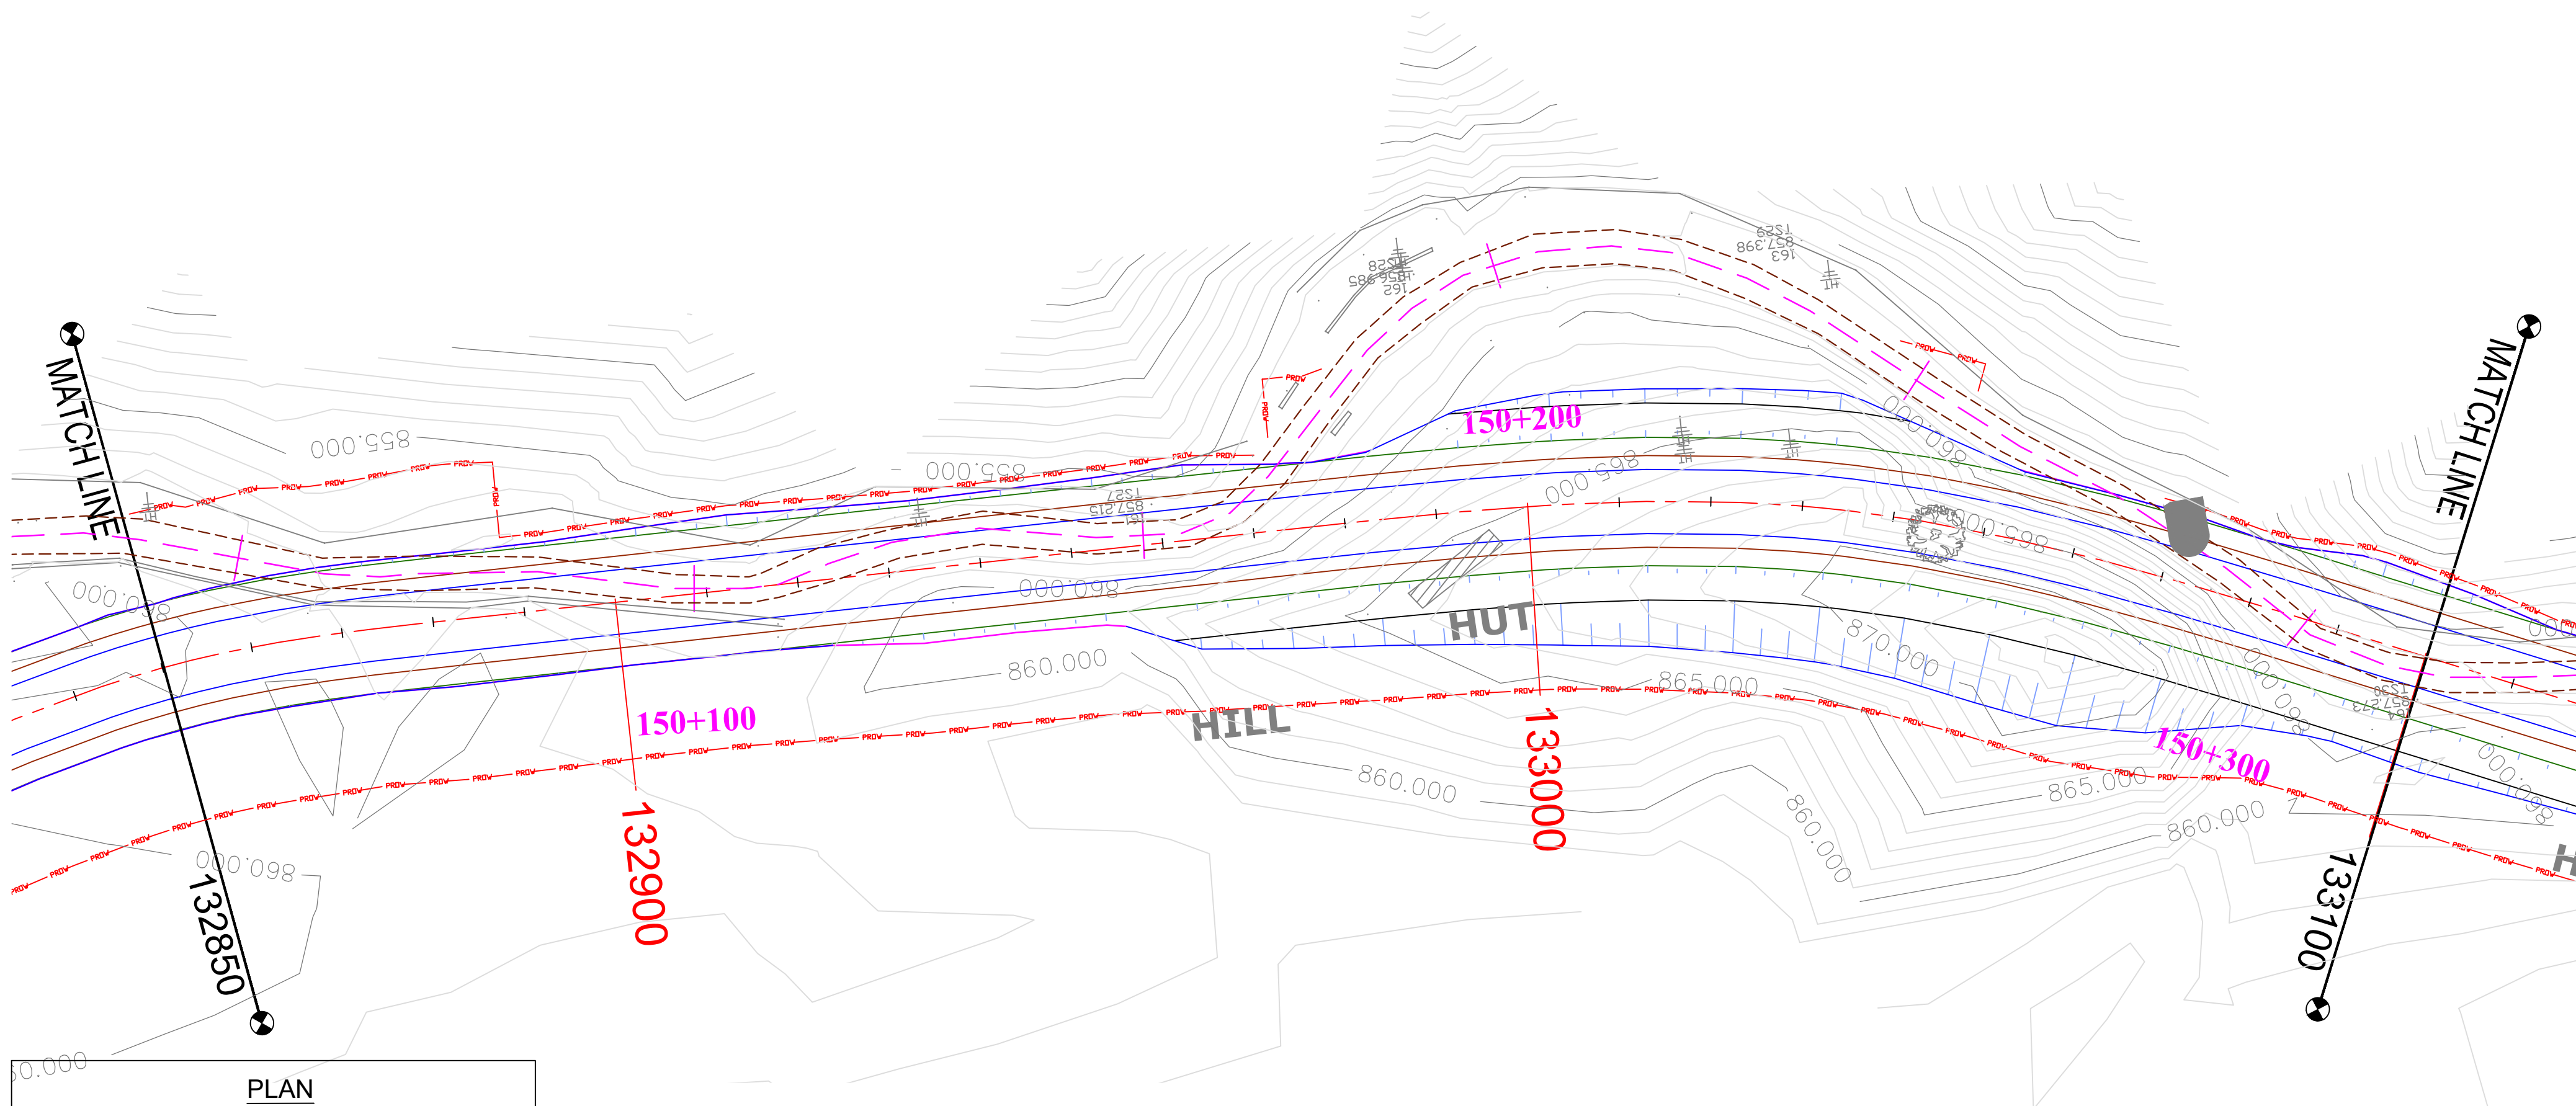

(PROFILE ON NEXT SHEET)

CLIENT :



National Highways & Infrastructure Development Corporation Ltd. (NHIDCL)

PROJECT :

Consultancy Services for Preparation of Feasibility Study and Detailed Project Report for Two laning of Joram - Koloriang Road (NH-713) from Km. 20.00 to Km. 70.00 & Km. 138.00 to Km. 158.00 (Total Length 70 Km) in the State of Arunachal Pradesh on EPC mode

DESIGN CONSULTANT:



Voyants Solutions Pvt Ltd.
403, 4th Floor, Park Centra,
Sector-30, Opp. 32nd Milestone, NH-8
Gurgaon-122002, Haryana
CIN- U74140HR2004PTC046918
Ph: 0124-4598200
Fax: 0124-4019051
E-mail: info@voyants.in, www.voyants.in

REV.	DATE	DESCRIPTION

DRAWN BY : SP/SD

DESIGNED BY : SC/DGR

APPROVED BY : KG


SCALE : HOR.-1 : 500
VER.-1 : 50

TITLE :

Plan & Profile
(Design Ch. km 132+850 to km 133+100)

DRG. NO. : VSPL/1438/JK/DPR/PP-43

REVISION : R-1 JAN 2017

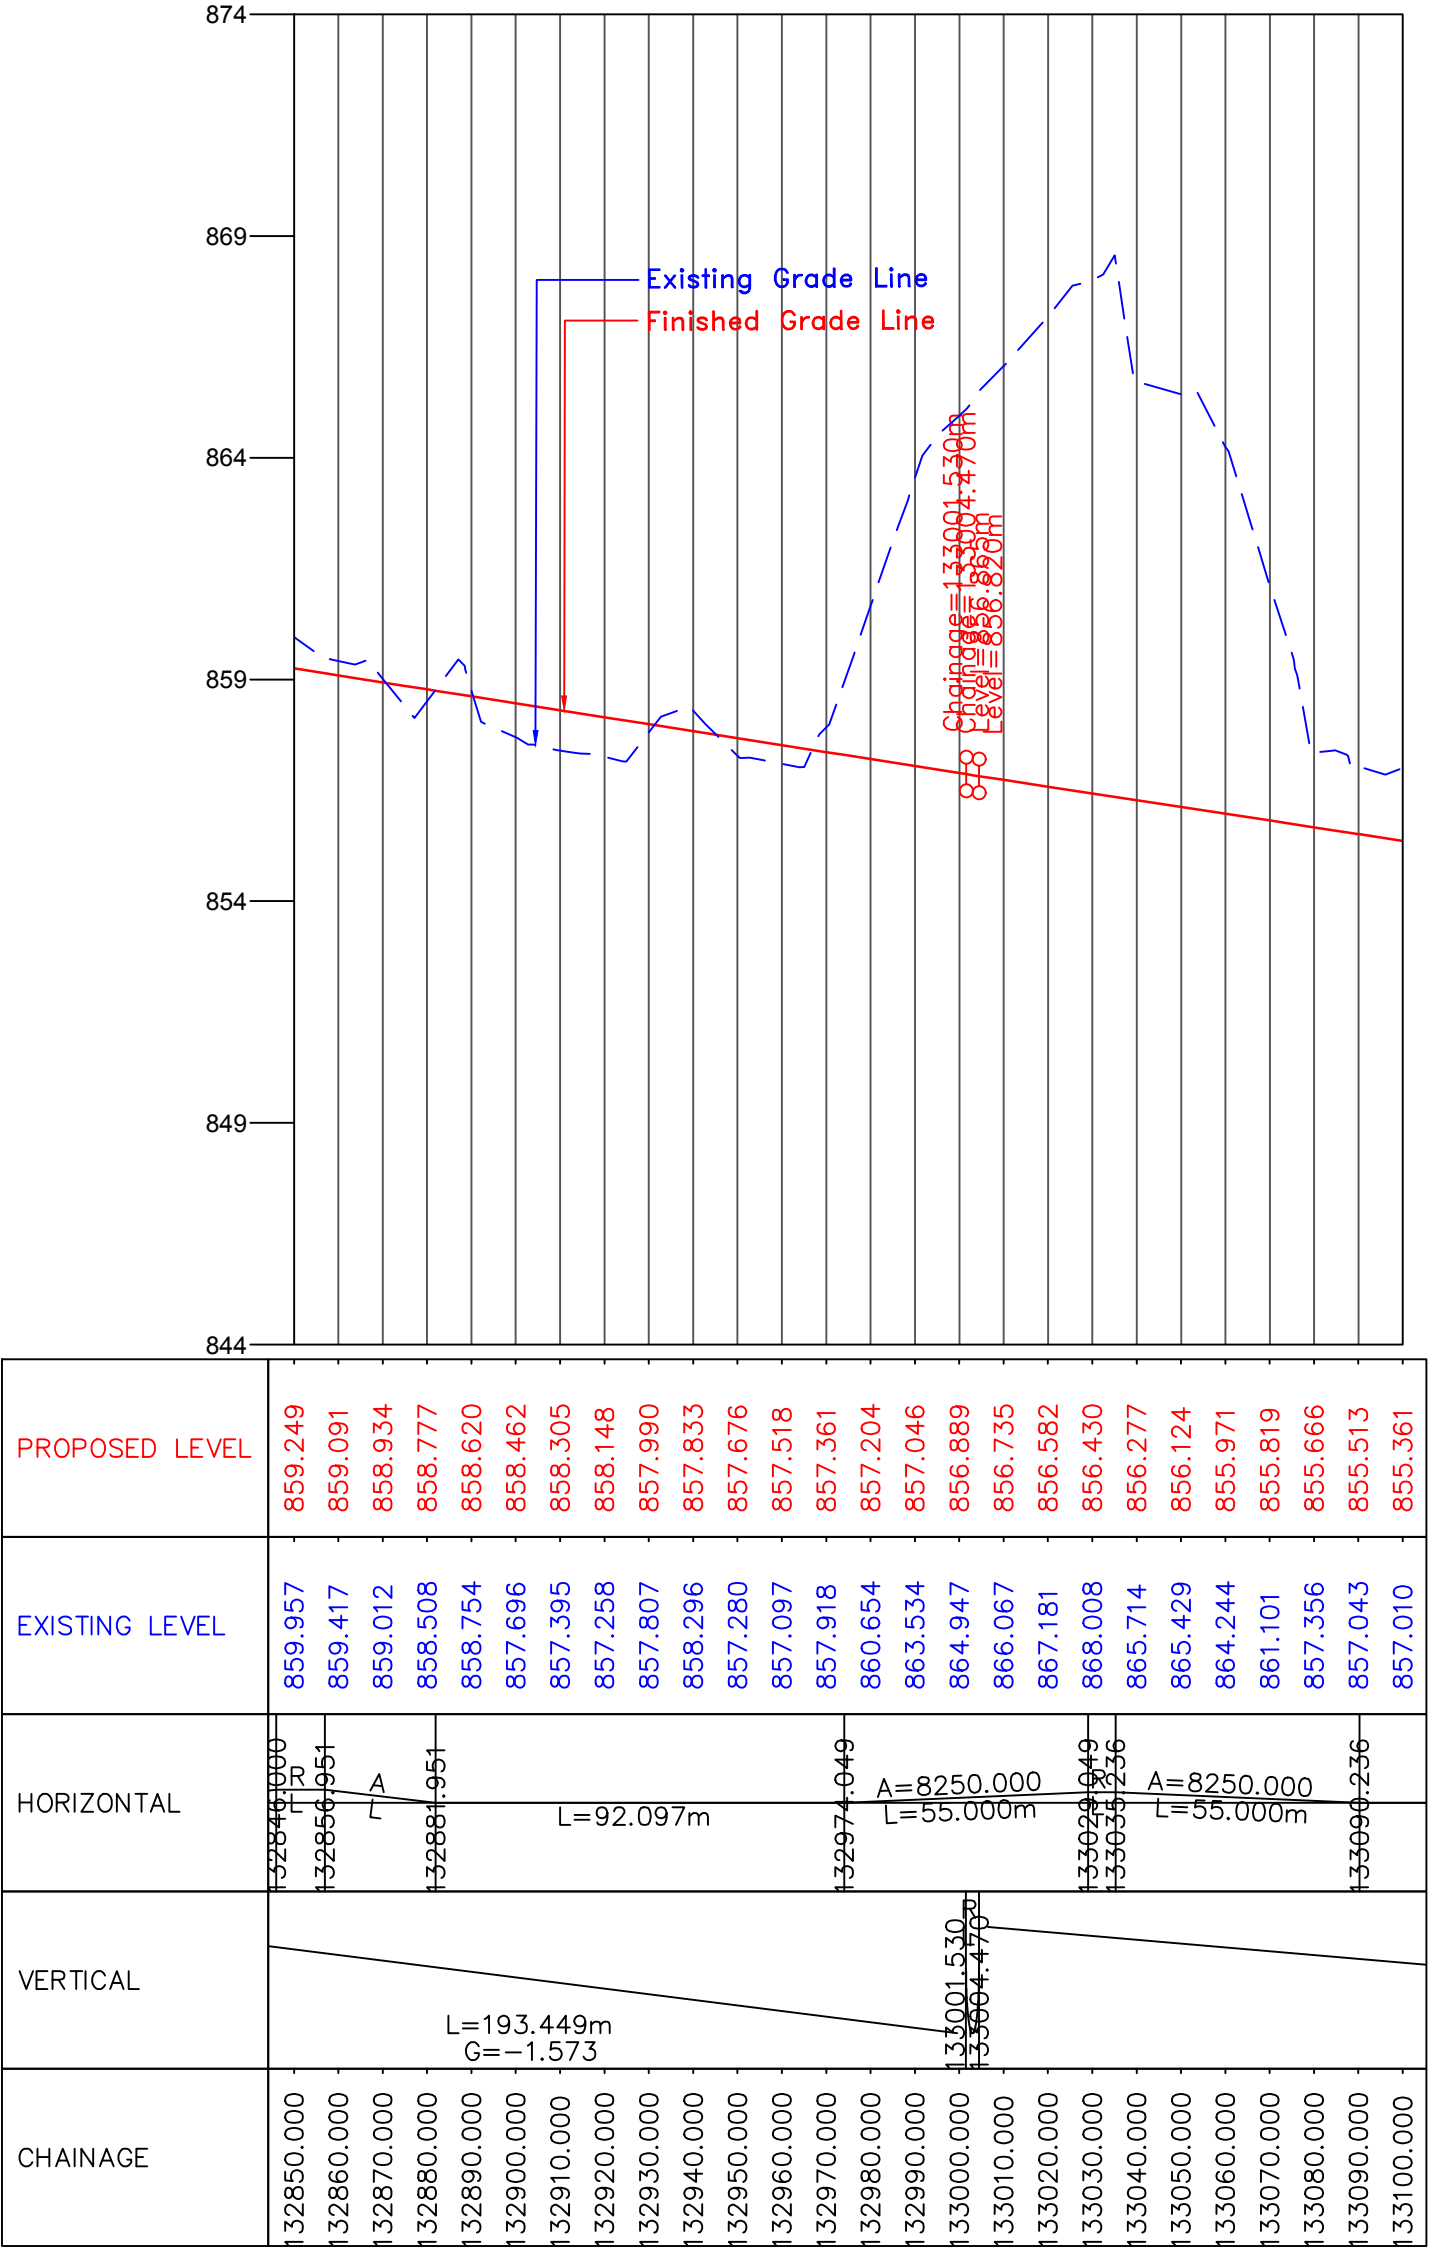

CLIENT :



National Highways & Infrastructure Development Corporation Ltd. (NHIDCL)

PROJECT :

Consultancy Services for Preparation of Feasibility Study and Detailed Project Report for Two laning of Joram - Koloriang Road (NH-713) from Km. 20.00 to Km. 70.00 & Km. 138.00 to Km. 158.00 (Total Length 70 Km) in the State of Arunachal Pradesh on EPC mode

DESIGN CONSULTANT:




Voyants Solutions Pvt Ltd.
403, 4th Floor, Park Centra,
Sector-30, Opp. 32nd Milestone, NH-8
Gurgaon-122002, Haryana
CIN- U74140HR2004PTC046918
Ph: 0124-4598200
Fax: 0124-4019051
E-mail: info@voyants.in, www.voyants.in

REV.	DATE	DESCRIPTION


DRAWN BY :	SP/SD
DESIGNED BY :	SC/DGR
APPROVED BY :	KG
SCALE :	HOR.-1 : 500 VER.-1 : 50

TITLE :

Plan & Profile (Design Ch. km 132+850 to km 133+100)	
DRG. NO. : VSPL/1438/JK/DPR/PP-43A	
REVISION : R-1	JAN 2017

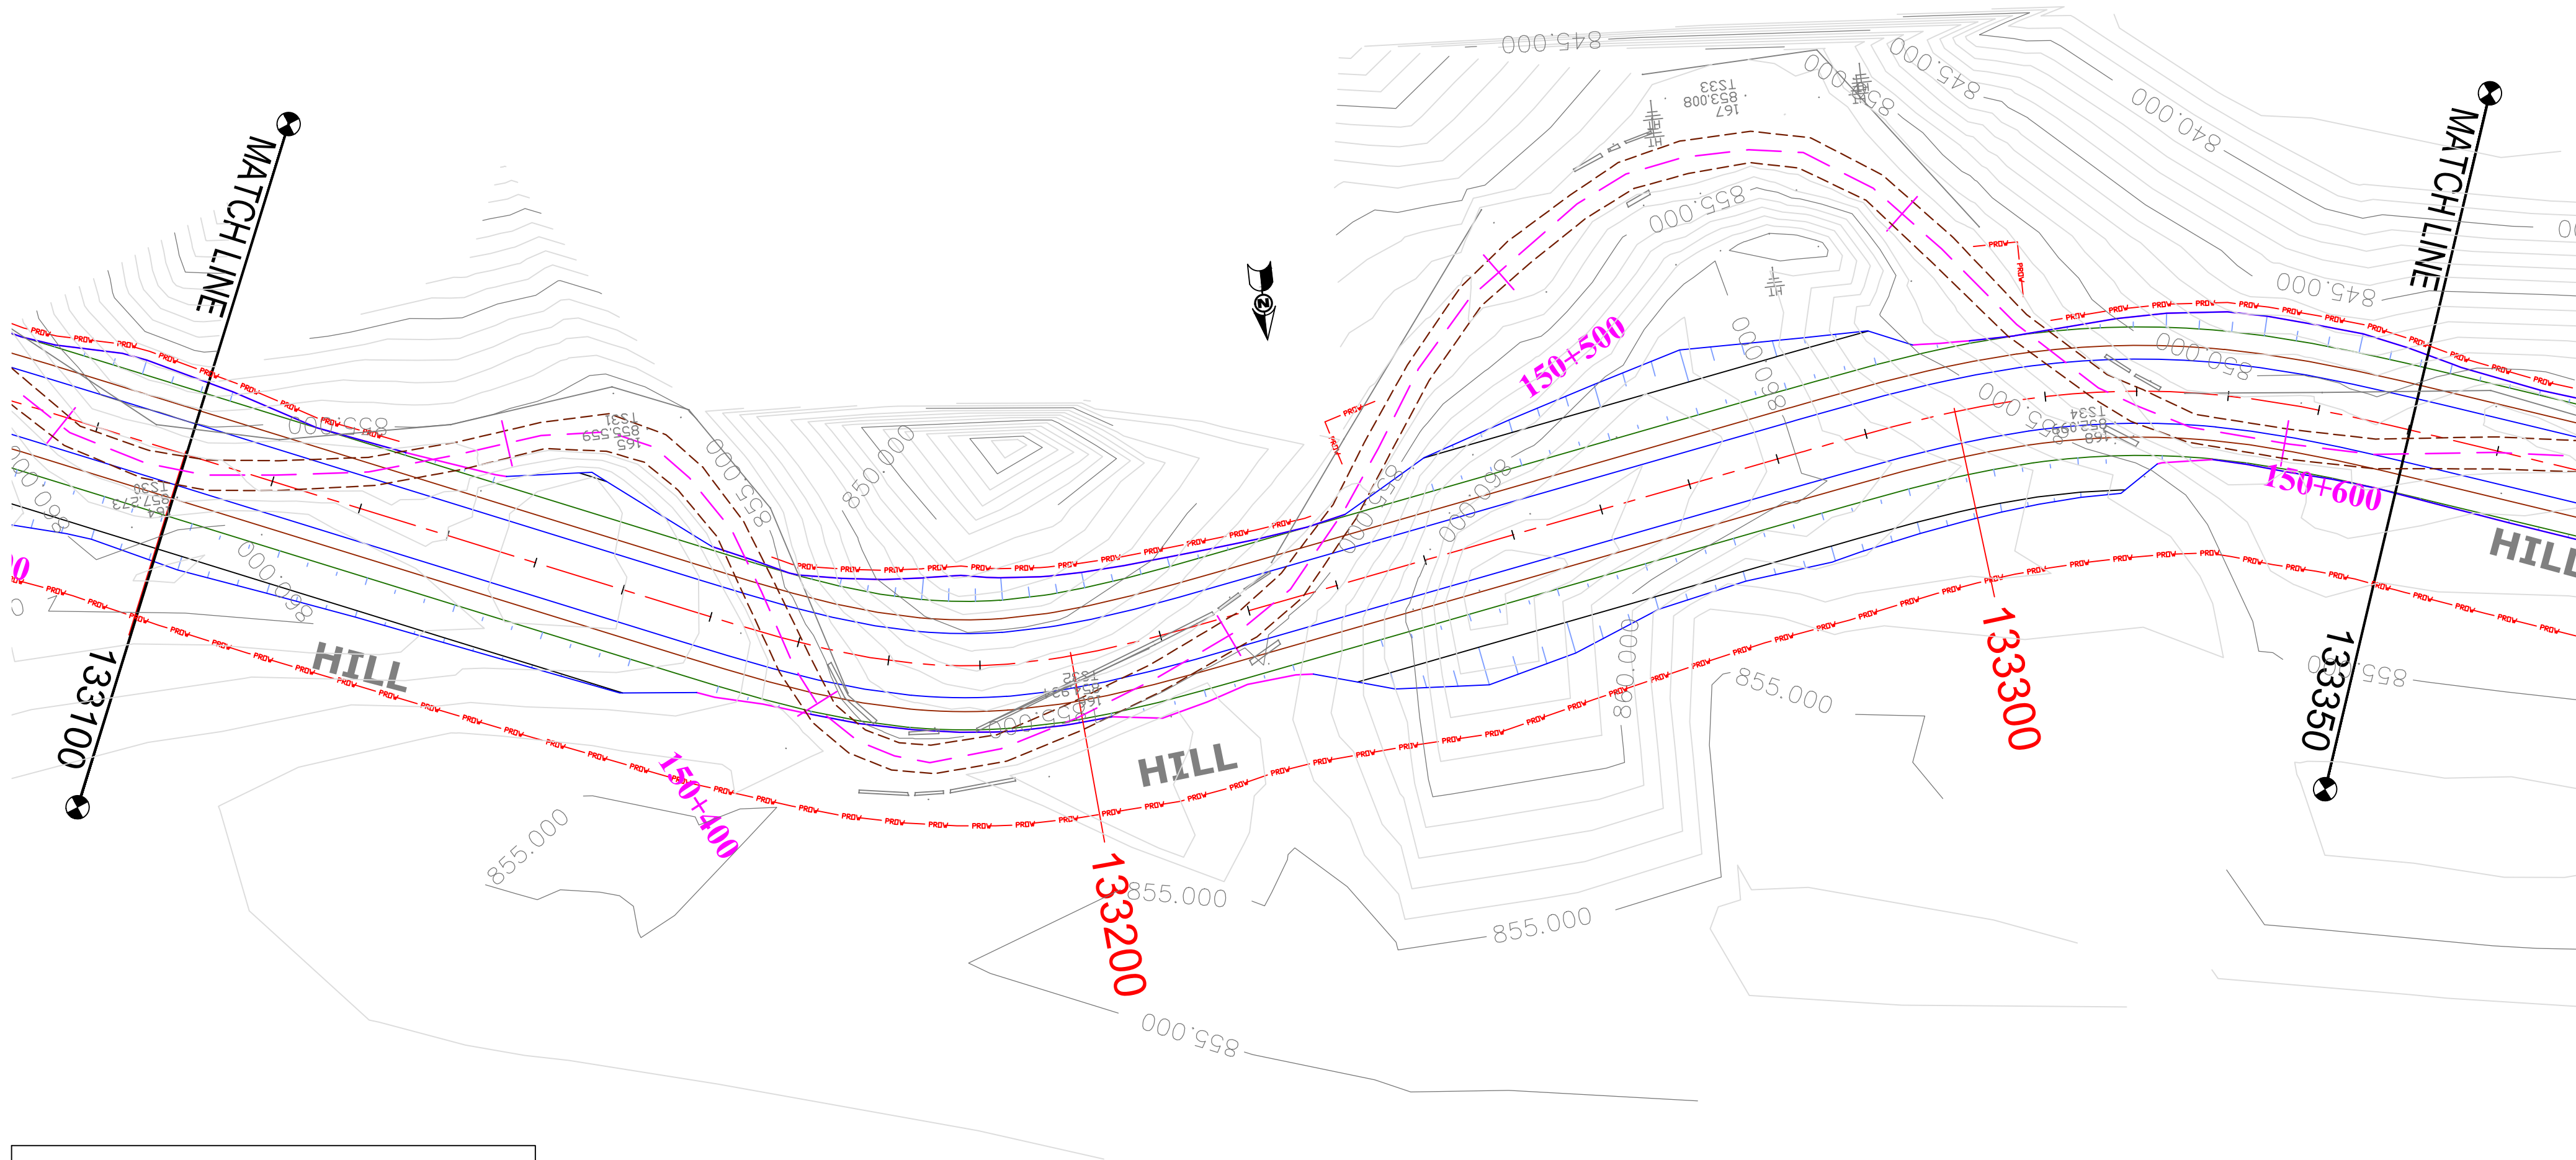

PLAN

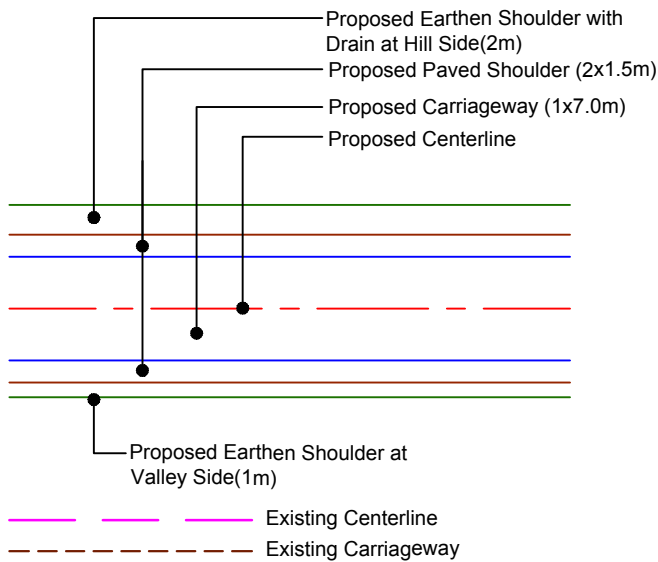

(PROFILE ON NEXT SHEET)

CLIENT :



National Highways & Infrastructure Development Corporation Ltd. (NHIDCL)

PROJECT :

Consultancy Services for Preparation of Feasibility Study and Detailed Project Report for Two laning of Joram - Koloriang Road (NH-713) from Km. 20.00 to Km. 70.00 & Km. 138.00 to Km. 158.00 (Total Length 70 Km) in the State of Arunachal Pradesh on EPC mode

DESIGN CONSULTANT:



Voyants Solutions Pvt Ltd.
403, 4th Floor, Park Centra,
Sector-30, Opp. 32nd Milestone, NH-8
Gurgaon-122002, Haryana
CIN- U74140HR2004PTC046918
Ph: 0124-4598200
Fax: 0124-4019051
E-mail: info@voyants.in, www.voyants.in

REV.	DATE	DESCRIPTION

DRAWN BY : SP/SD

DESIGNED BY : SC/DGR

APPROVED BY : KG


SCALE : HOR.-1 : 500
VER.-1 : 50

TITLE :

Plan & Profile
(Design Ch. km 133+100 to km 133+350)

DRG. NO. :
VSPL/1438/JK/DPR/PP-44

REVISION : R-1
JAN 2017

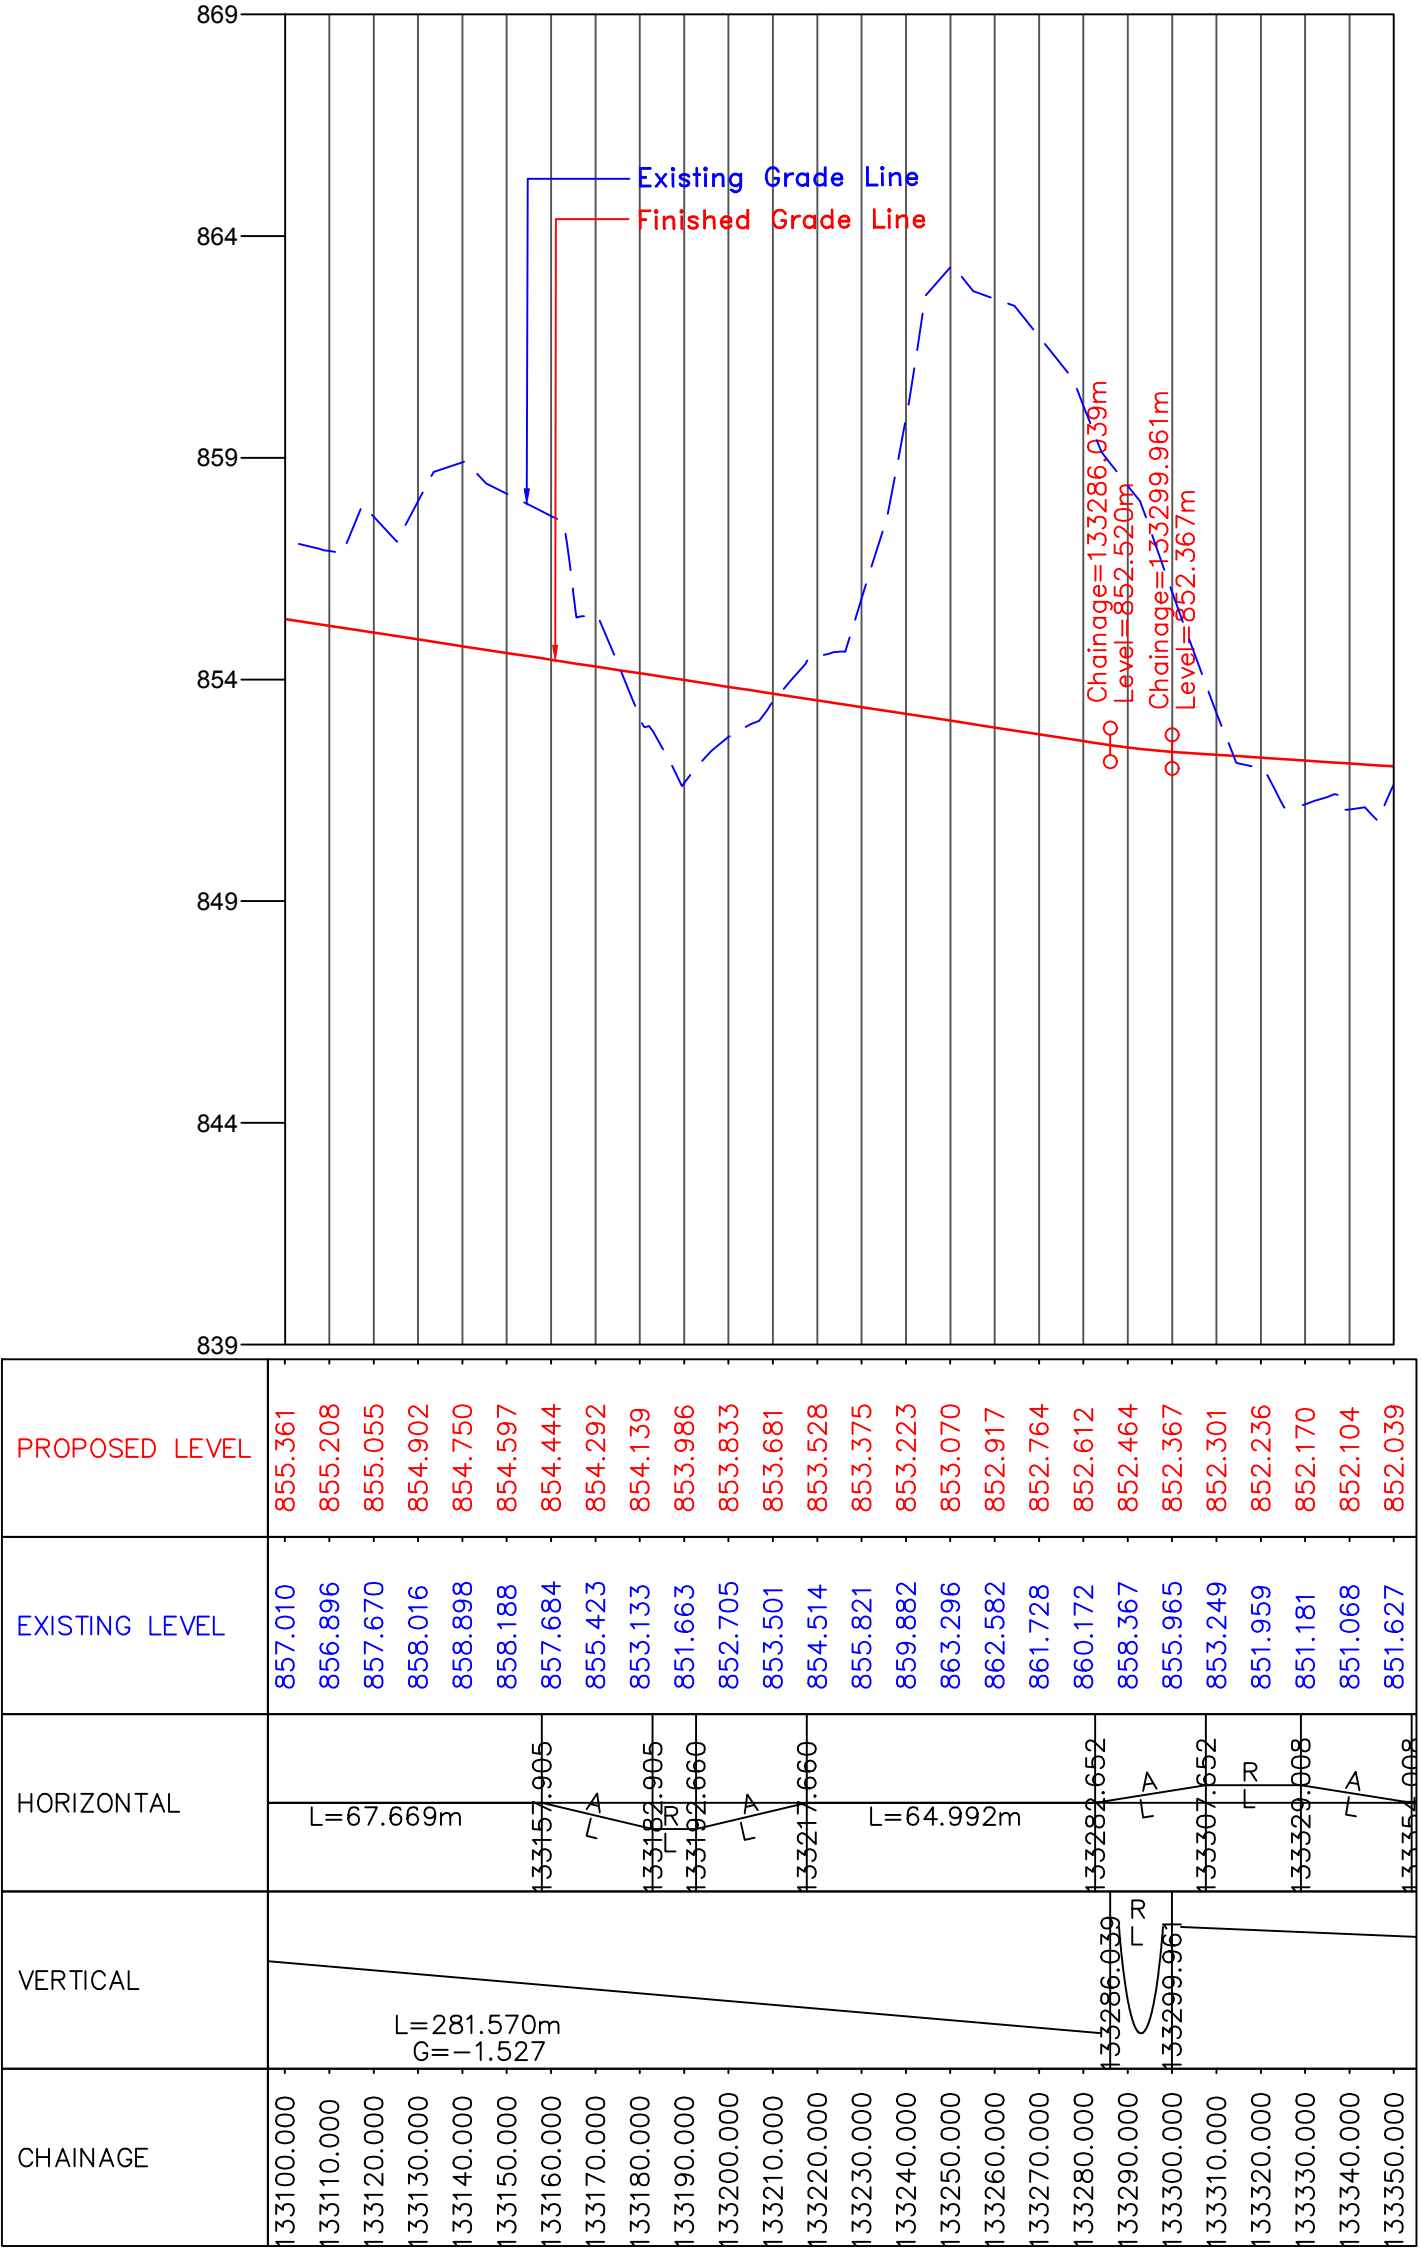

CLIENT :



NHIDCL
BUILDING INFRASTRUCTURE - BUILDING THE NATION

National Highways & Infrastructure Development Corporation Ltd. (NHIDCL)

PROJECT :

Consultancy Services for Preparation of Feasibility Study and Detailed Project Report for Two laning of Joram - Koloriang Road (NH-713) from Km. 20.00 to Km. 70.00 & Km. 138.00 to Km. 158.00 (Total Length 70 Km) in the State of Arunachal Pradesh on EPC mode


DESIGN CONSULTANT:




VOYANTS
PARTNERING VISION

Voyants Solutions Pvt Ltd.
403, 4th Floor, Park Centra,
Sector-30, Opp. 32nd Milestone, NH-8
Gurgaon-122002, Haryana
CIN- U74140HR2004PTC046918
Ph: 0124-4598200
Fax: 0124-4019051
E-mail: info@voyants.in, www.voyants.in

			DRAWN BY :	SP/SD	TITLE : Plan & Profile (Design Ch. km 133+100 to km 133+350)	
			DESIGNED BY :	SC/DGR	DRG. NO. : VSPL/1438/JK/DPR/PP-44A	
			APPROVED BY :	KG	REVISION : R-1	
REV.	DATE	DESCRIPTION	SCALE :	HOR.-1 : 500 VER.-1 : 50	JAN 2017	

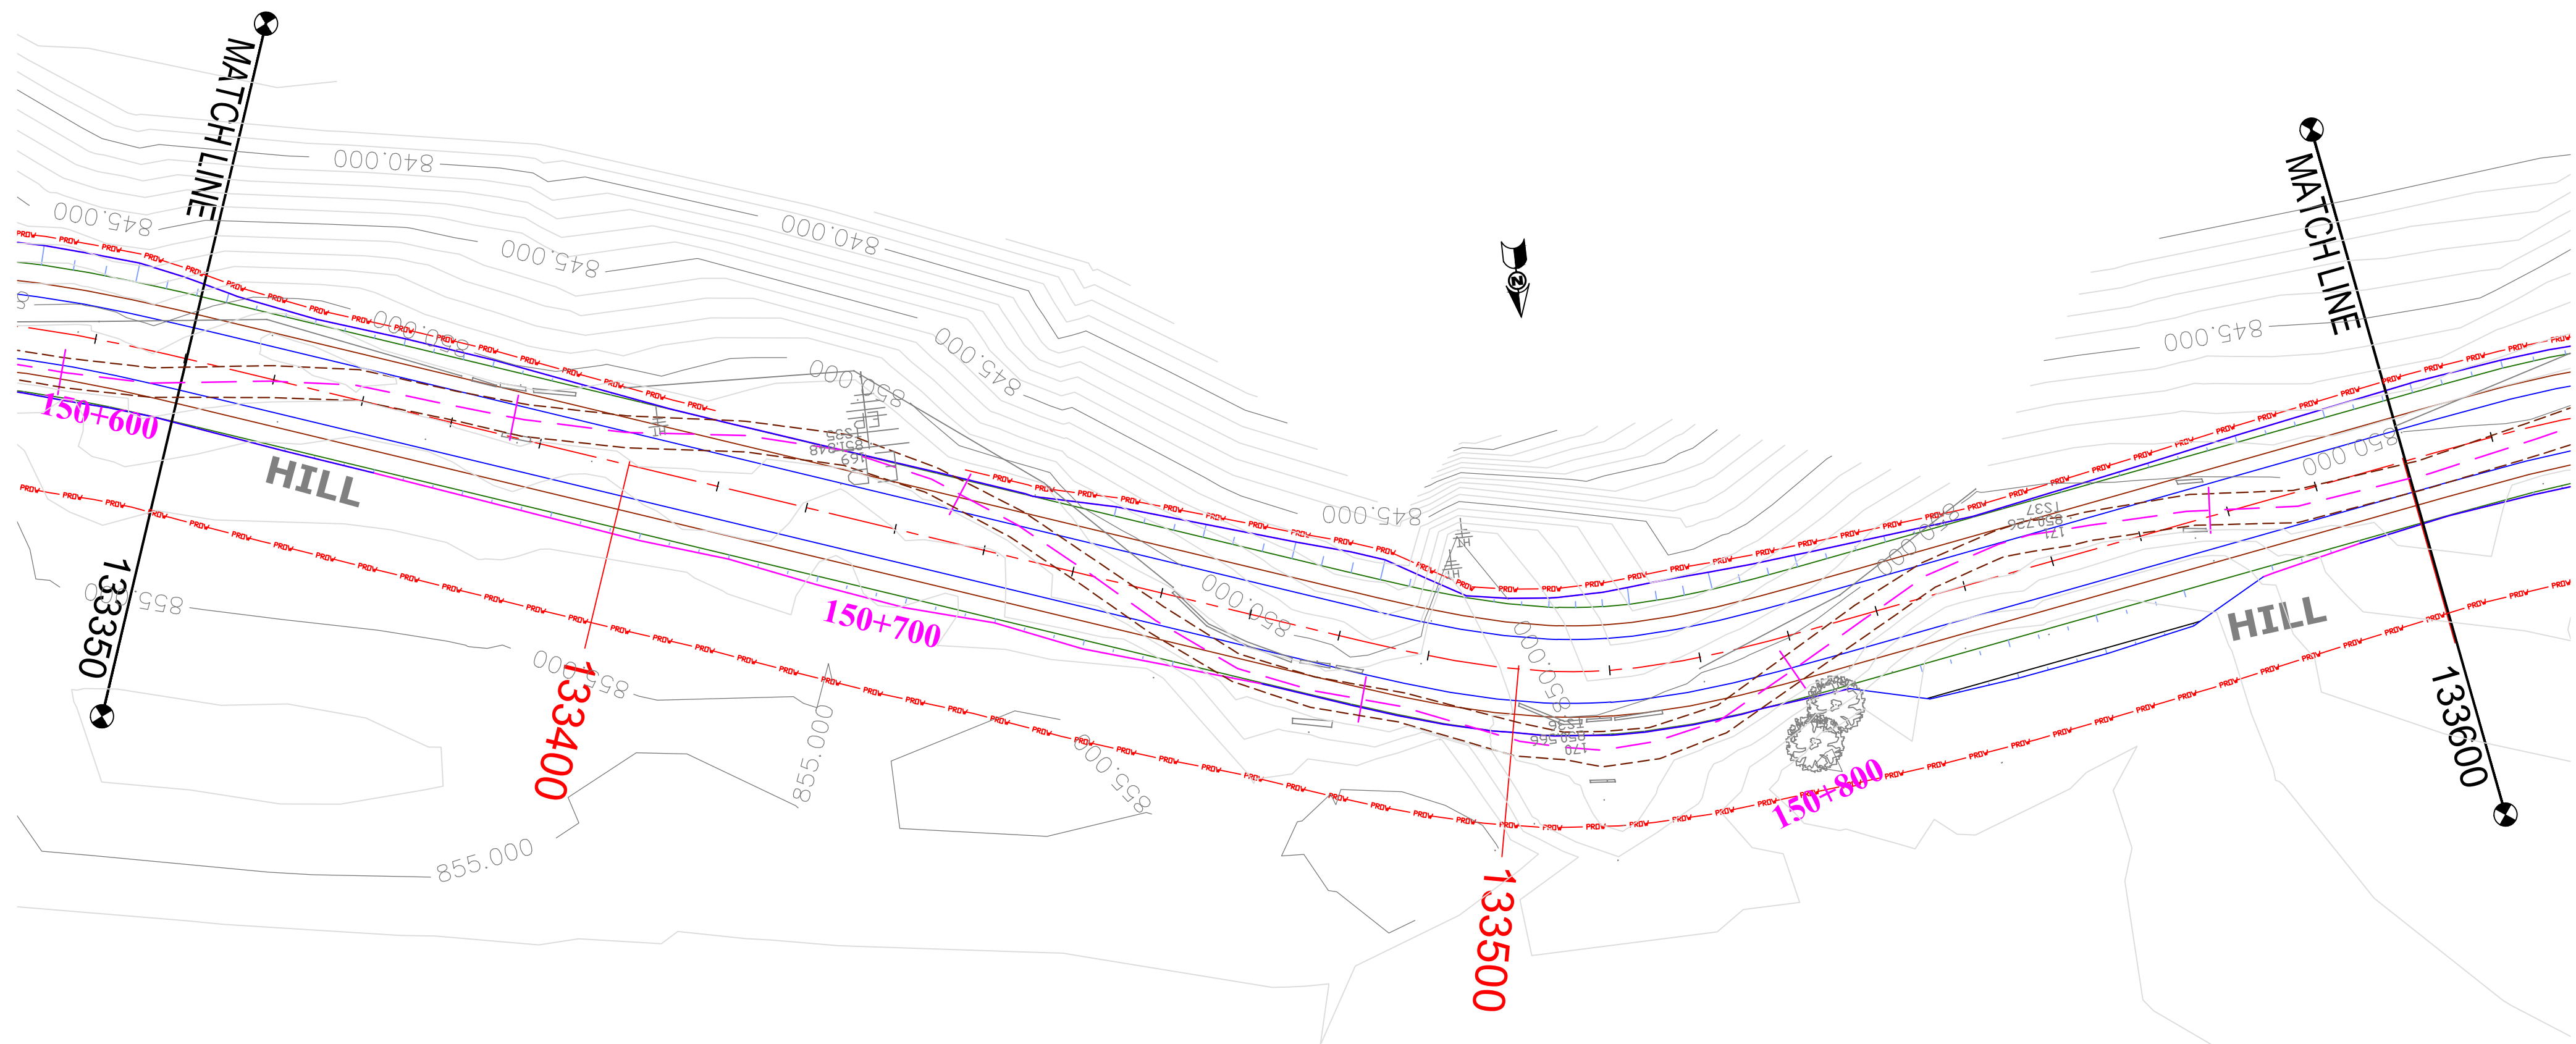

PLAN

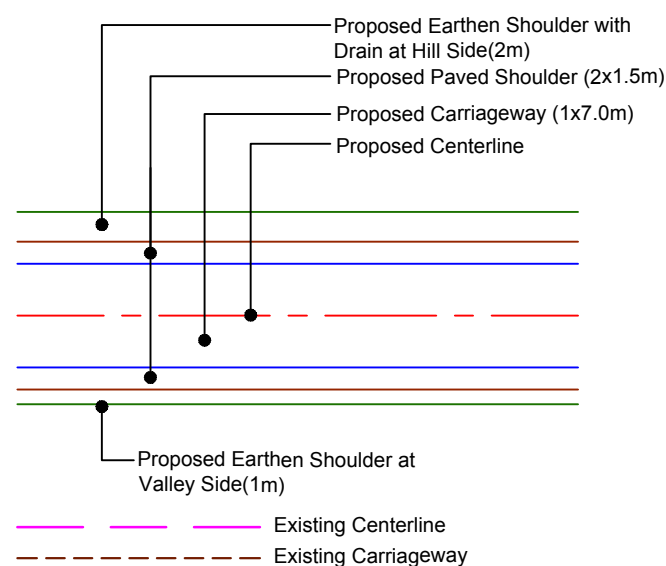

(PROFILE ON NEXT SHEET)

CLIENT :



National Highways & Infrastructure Development Corporation Ltd. (NHIDCL)

PROJECT :

Consultancy Services for Preparation of Feasibility Study and Detailed Project Report for Two laning of Joram - Koloriang Road (NH-713) from Km. 20.00 to Km. 70.00 & Km. 138.00 to Km. 158.00 (Total Length 70 Km) in the State of Arunachal Pradesh on EPC mode

DESIGN CONSULTANT:




Voyants Solutions Pvt Ltd.
403, 4th Floor, Park Centra,
Sector-30, Opp. 32nd Milestone, NH-8
Gurgaon-122002, Haryana
CIN- U74140HR2004PTC046918
Ph: 0124-4598200
Fax: 0124-4019051
E-mail: info@voyants.in, www.voyants.in

REV.	DATE	DESCRIPTION

DRAWN BY :	SP/SD
DESIGNED BY :	SC/DGR
APPROVED BY :	KG
SCALE :	HOR.-1 : 500 VER.-1 : 50

TITLE :	Plan & Profile (Design Ch. km 133+350 to km 133+600)
DRG. NO. :	VSPL/1438/JK/DPR/PP-45
REVISION : R-1	JAN 2017

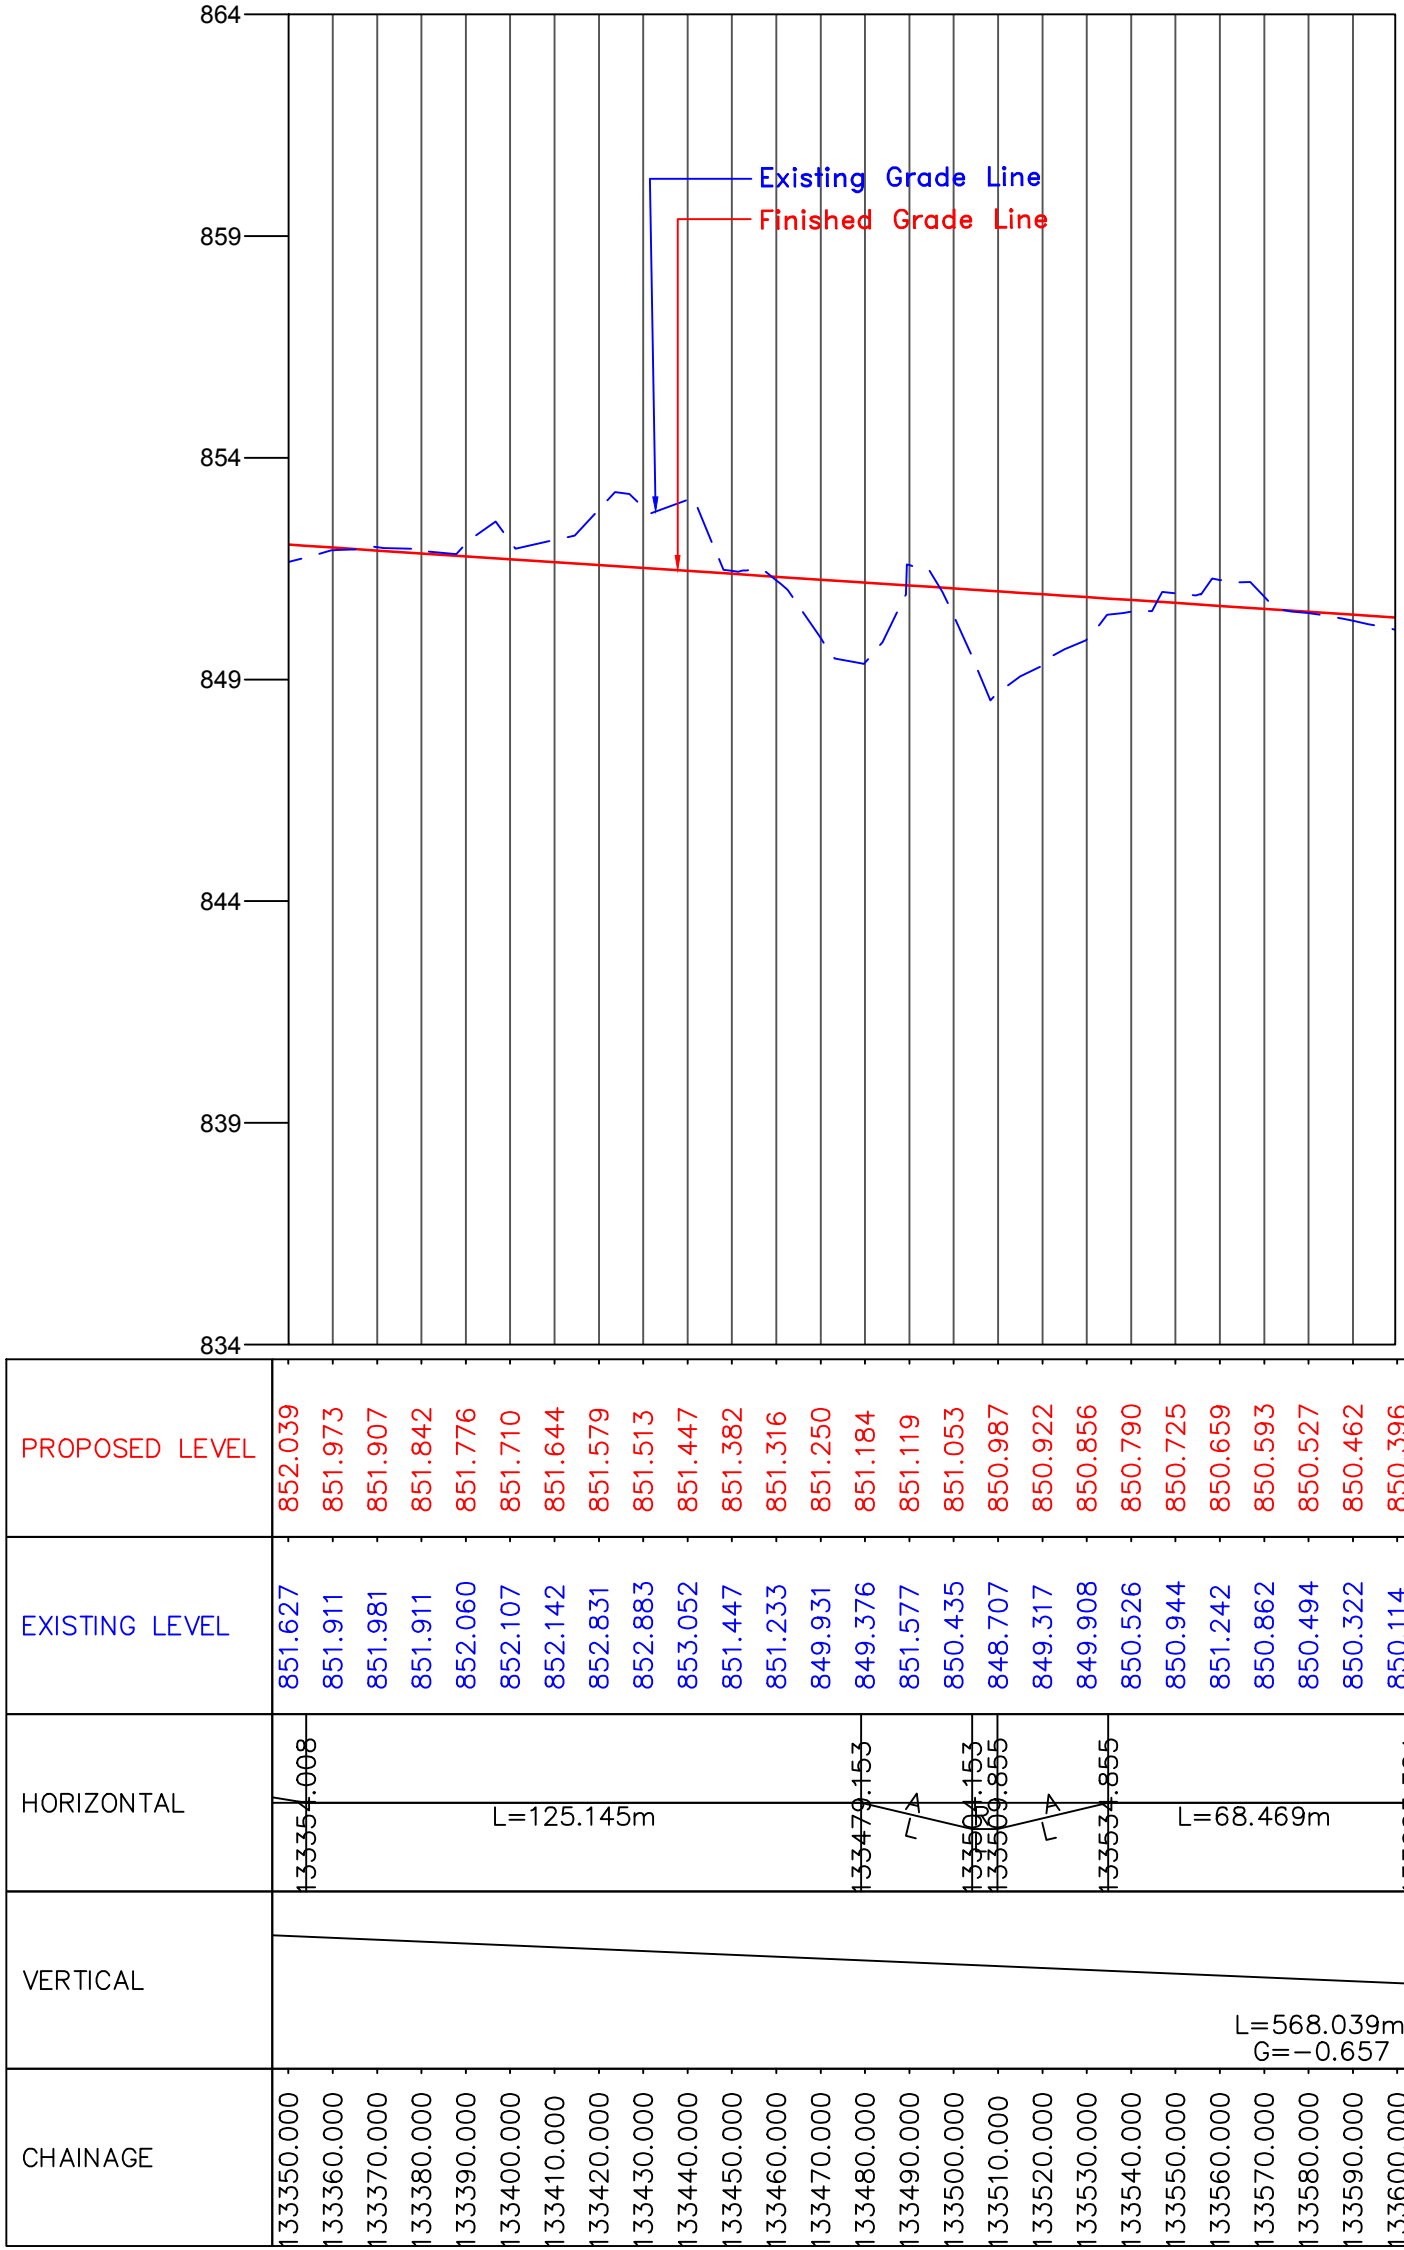

CLIENT :



National Highways & Infrastructure Development Corporation Ltd. (NHIDCL)

PROJECT :

Consultancy Services for Preparation of Feasibility Study and Detailed Project Report for Two laning of Joram - Koloriang Road (NH-713) from Km. 20.00 to Km. 70.00 & Km. 138.00 to Km. 158.00 (Total Length 70 Km) in the State of Arunachal Pradesh on EPC mode

DESIGN CONSULTANT:




Voyants Solutions Pvt Ltd.
403, 4th Floor, Park Centra,
Sector-30, Opp. 32nd Milestone, NH-8
Gurgaon-122002, Haryana
CIN- U74140HR2004PTC046918
Ph: 0124-4598200
Fax: 0124-4019051
E-mail: info@voyants.in, www.voyants.in

REV.	DATE	DESCRIPTION

DRAWN BY :	SP/SD
DESIGNED BY :	SC/DGR
APPROVED BY :	KG
SCALE :	HOR.-1 : 500 VER.-1 : 50


TITLE :

Plan & Profile (Design Ch. km 133+350 to km 133+600)	
DRG. NO. : VSPL/1438/JK/DPR/PP-45A	
REVISION : R-1	JAN 2017

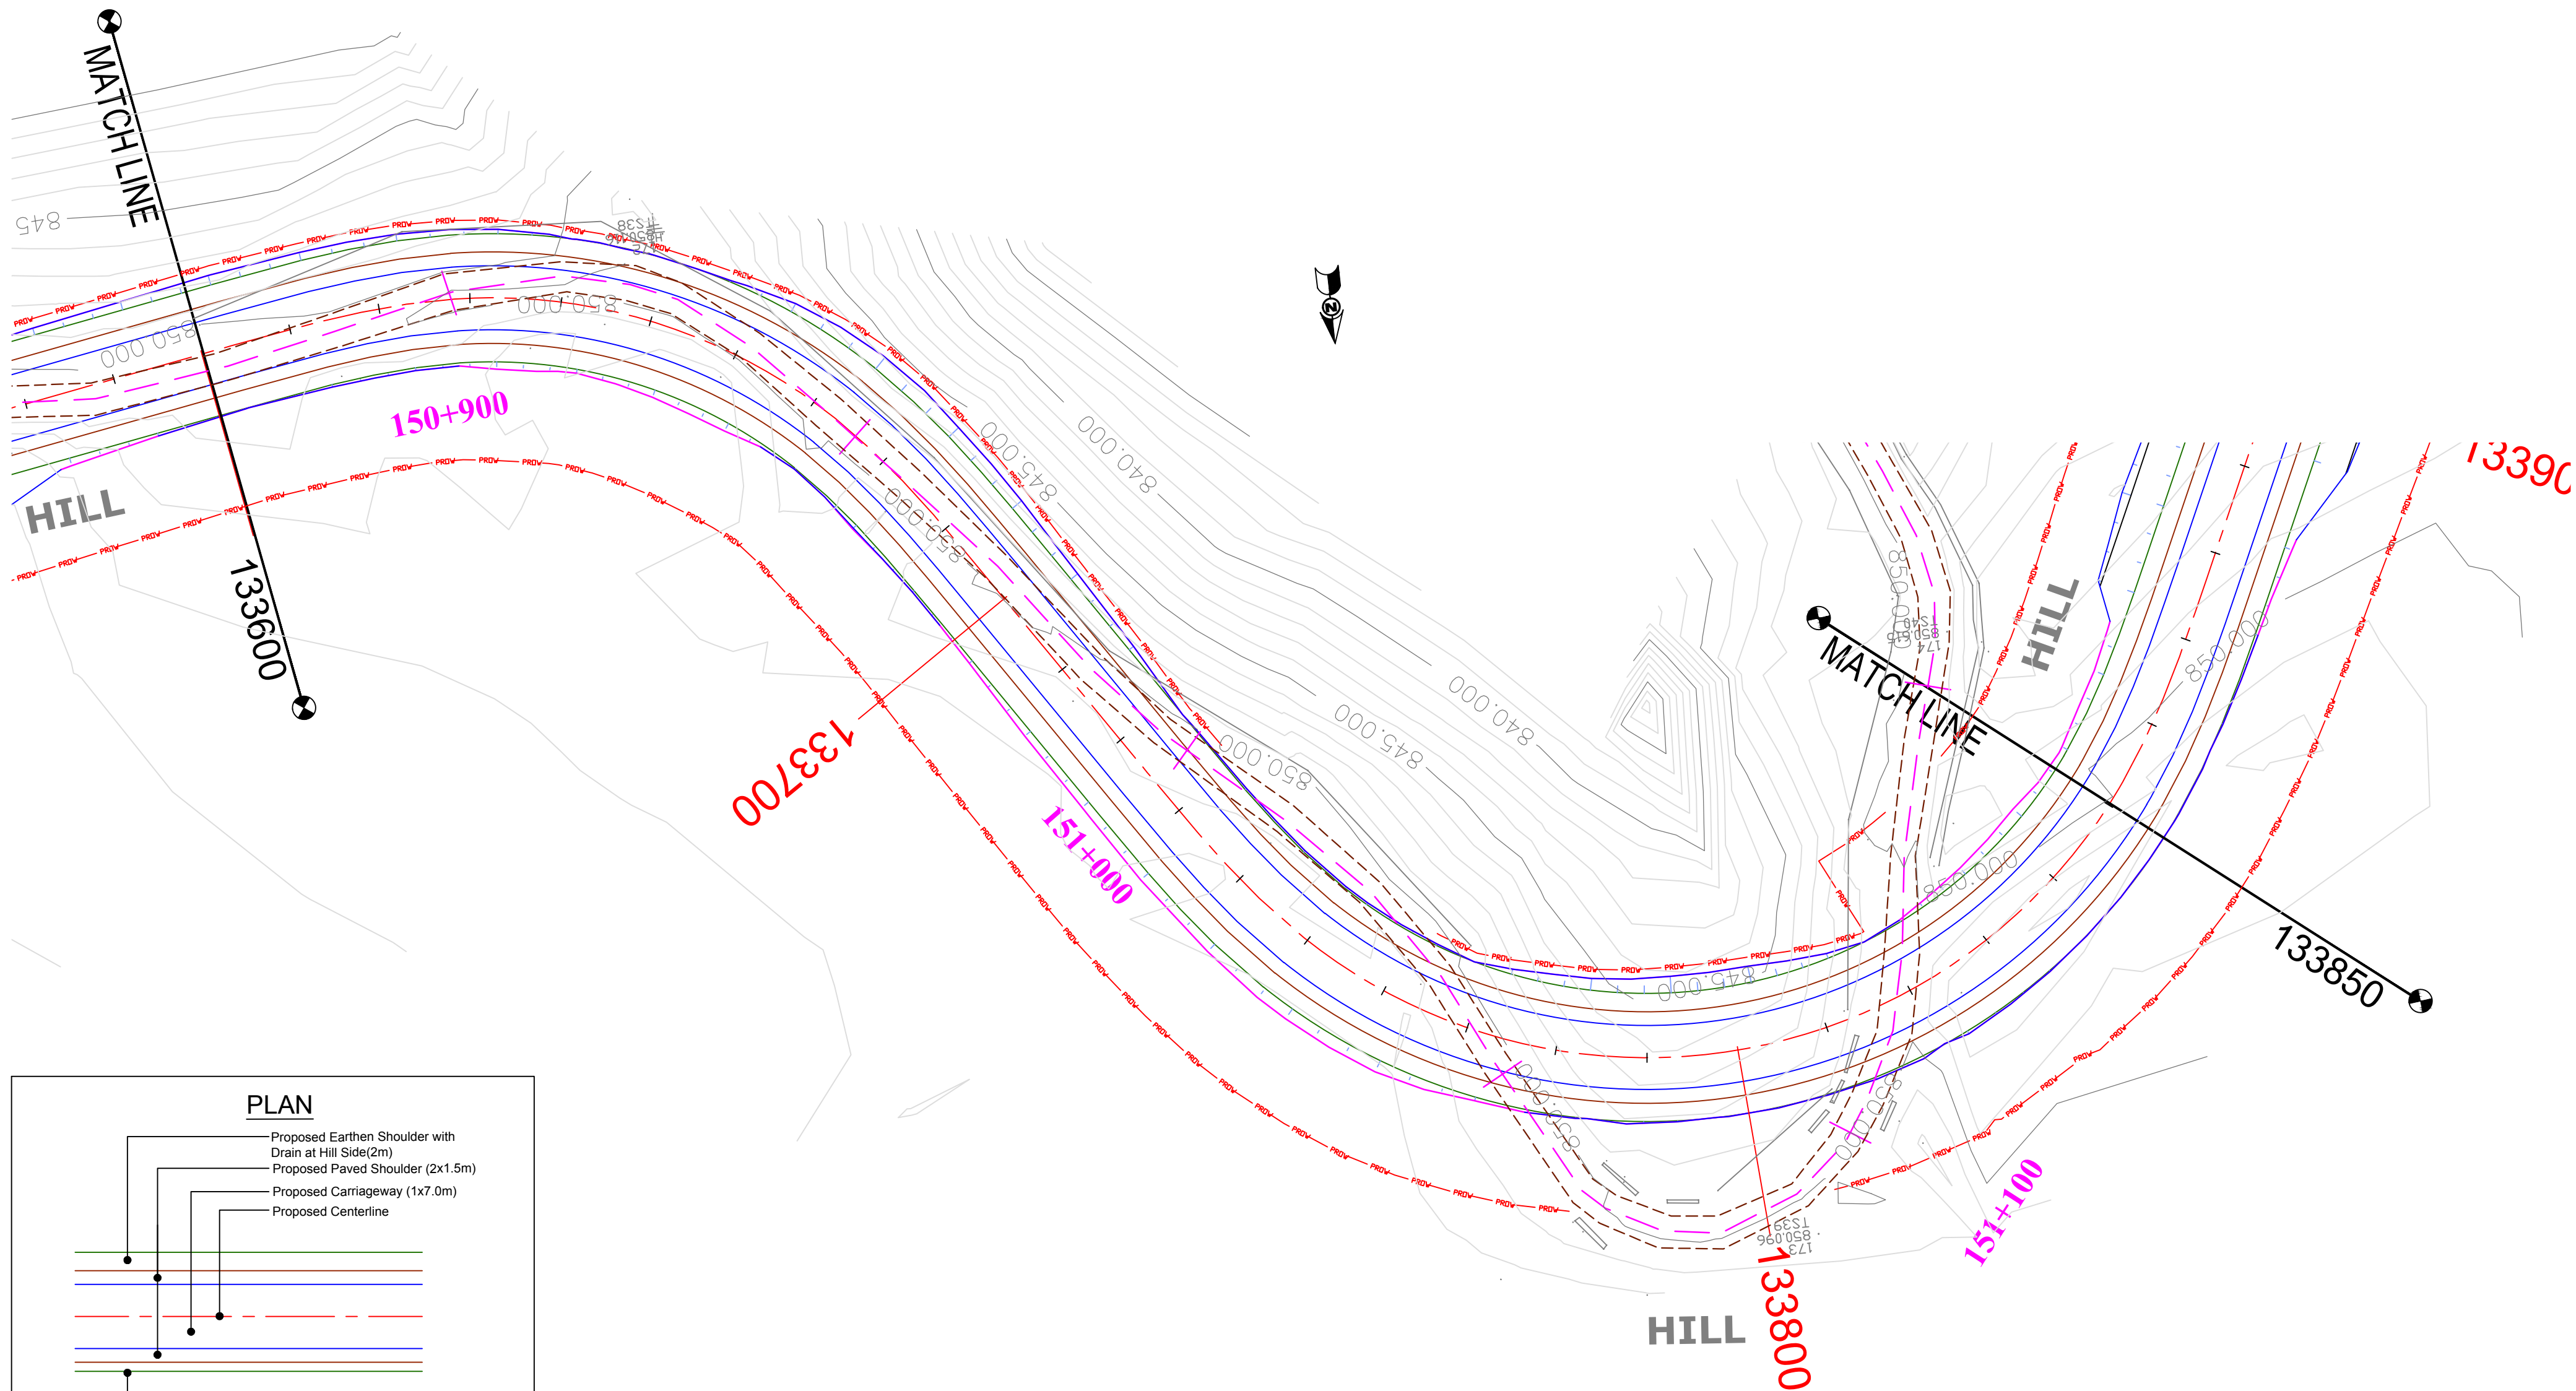

(PROFILE ON NEXT SHEET)

PLAN

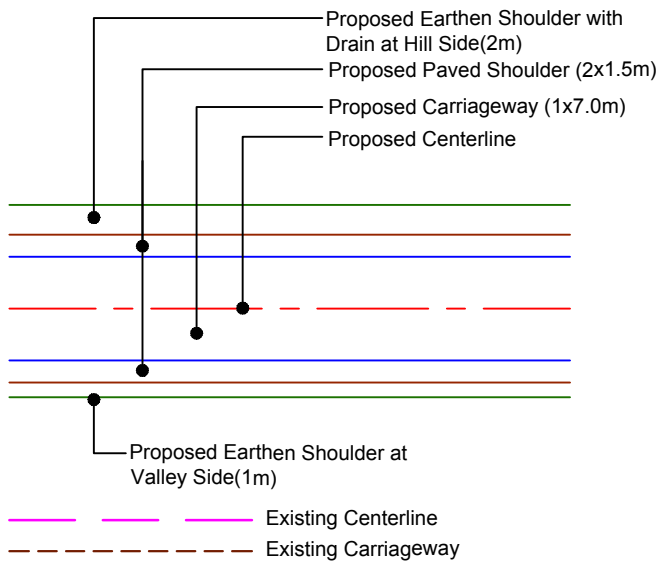

CLIENT :



National Highways & Infrastructure Development Corporation Ltd. (NHIDCL)

PROJECT :

Consultancy Services for Preparation of Feasibility Study and Detailed Project Report for Two laning of Joram - Koloriang Road (NH-713) from Km. 20.00 to Km. 70.00 & Km. 138.00 to Km. 158.00 (Total Length 70 Km) in the State of Arunachal Pradesh on EPC mode

DESIGN CONSULTANT:



Voyants Solutions Pvt Ltd.
403, 4th Floor, Park Centra,
Sector-30, Opp. 32nd Milestone, NH-8
Gurgaon-122002, Haryana
CIN- U74140HR2004PTC046918
Ph: 0124-4598200
Fax: 0124-4019051
E-mail: info@voyants.in, www.voyants.in

REV.	DATE	DESCRIPTION

DRAWN BY : SP/SD

DESIGNED BY : SC/DGR

APPROVED BY : KG

SCALE : HOR.-1 : 500
VER.-1 : 50


TITLE :

Plan & Profile
(Design Ch. km 133+600 to km 133+850)

DRG. NO. : VSPL/1438/JK/DPR/PP-46

REVISION : R-1

JAN 2017

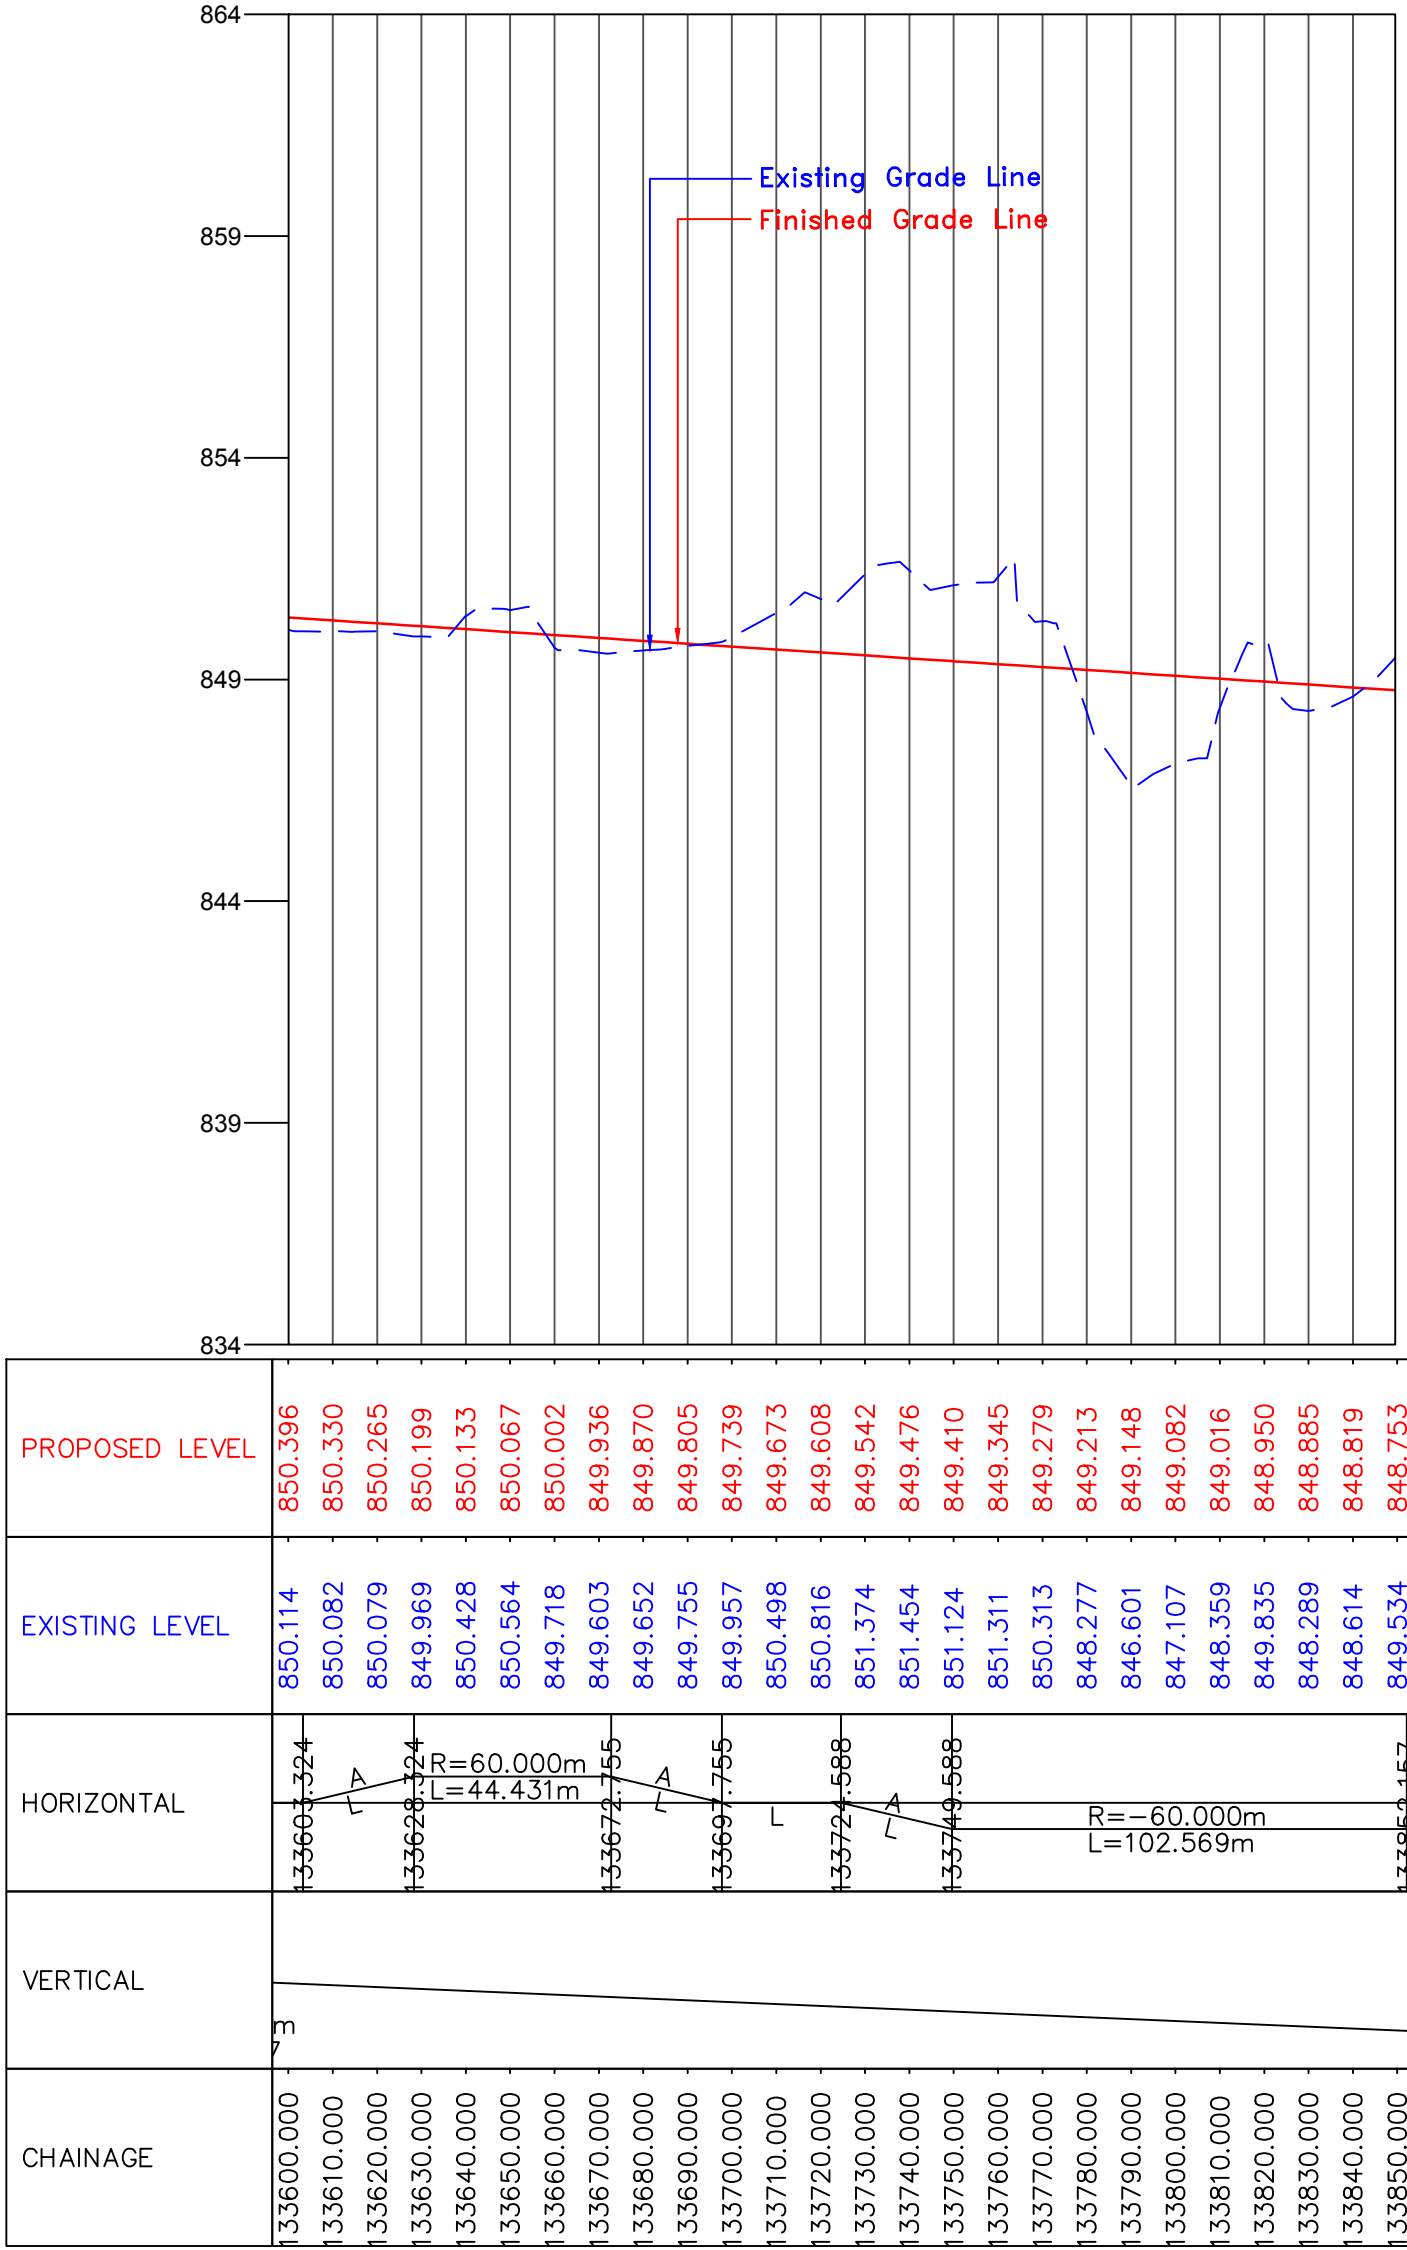

CLIENT :



National Highways & Infrastructure Development Corporation Ltd. (NHIDCL)

PROJECT :

Consultancy Services for Preparation of Feasibility Study and Detailed Project Report for Two laning of Joram - Koloriang Road (NH-713) from Km. 20.00 to Km. 70.00 & Km. 138.00 to Km. 158.00 (Total Length 70 Km) in the State of Arunachal Pradesh on EPC mode

DESIGN CONSULTANT:




Voyants Solutions Pvt Ltd.
403, 4th Floor, Park Centra,
Sector-30, Opp. 32nd Milestone, NH-8
Gurgaon-122002, Haryana
CIN- U74140HR2004PTC046918
Ph: 0124-4598200
Fax: 0124-4019051
E-mail: info@voyants.in, www.voyants.in

REV.	DATE	DESCRIPTION

DRAWN BY :	SP/SD
DESIGNED BY :	SC/DGR
APPROVED BY :	KG
SCALE :	HOR.-1 : 500 VER.-1 : 50


TITLE :

Plan & Profile (Design Ch. km 133+600 to km 133+850)	
DRG. NO. : VSPL/1438/JK/DPR/PP-46A	
REVISION : R-1	JAN 2017

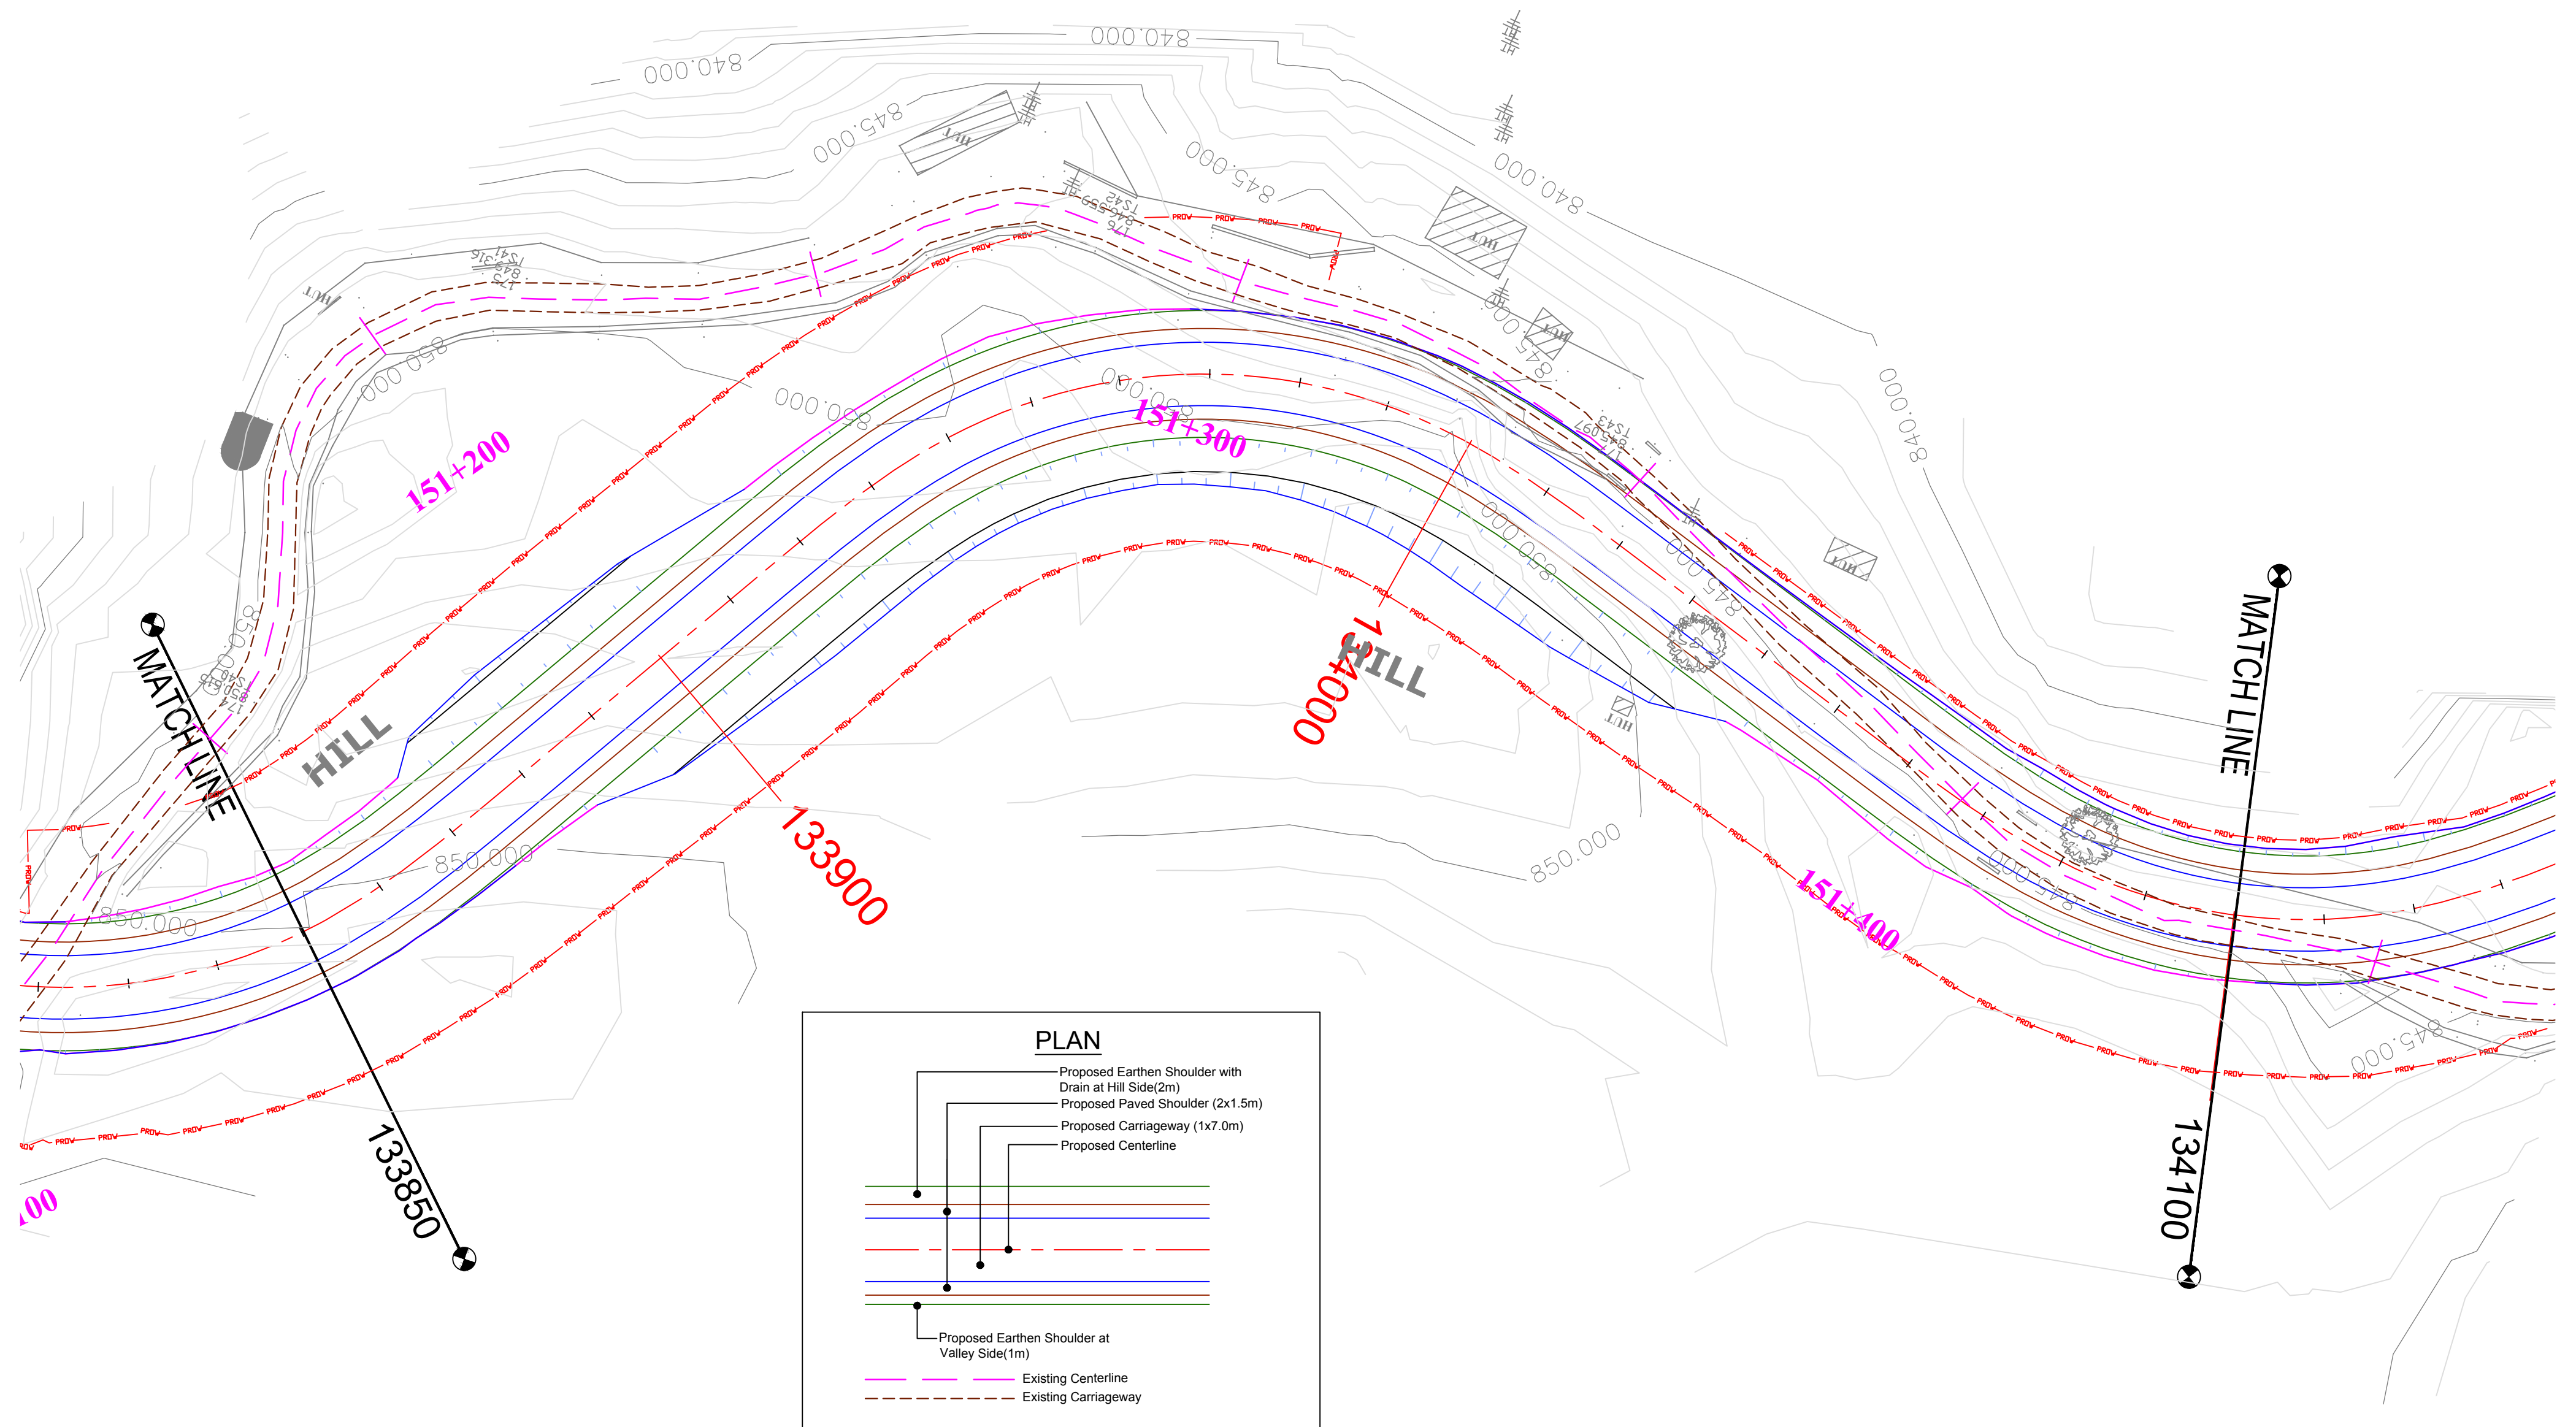

(PROFILE ON NEXT SHEET)

JAN 2017

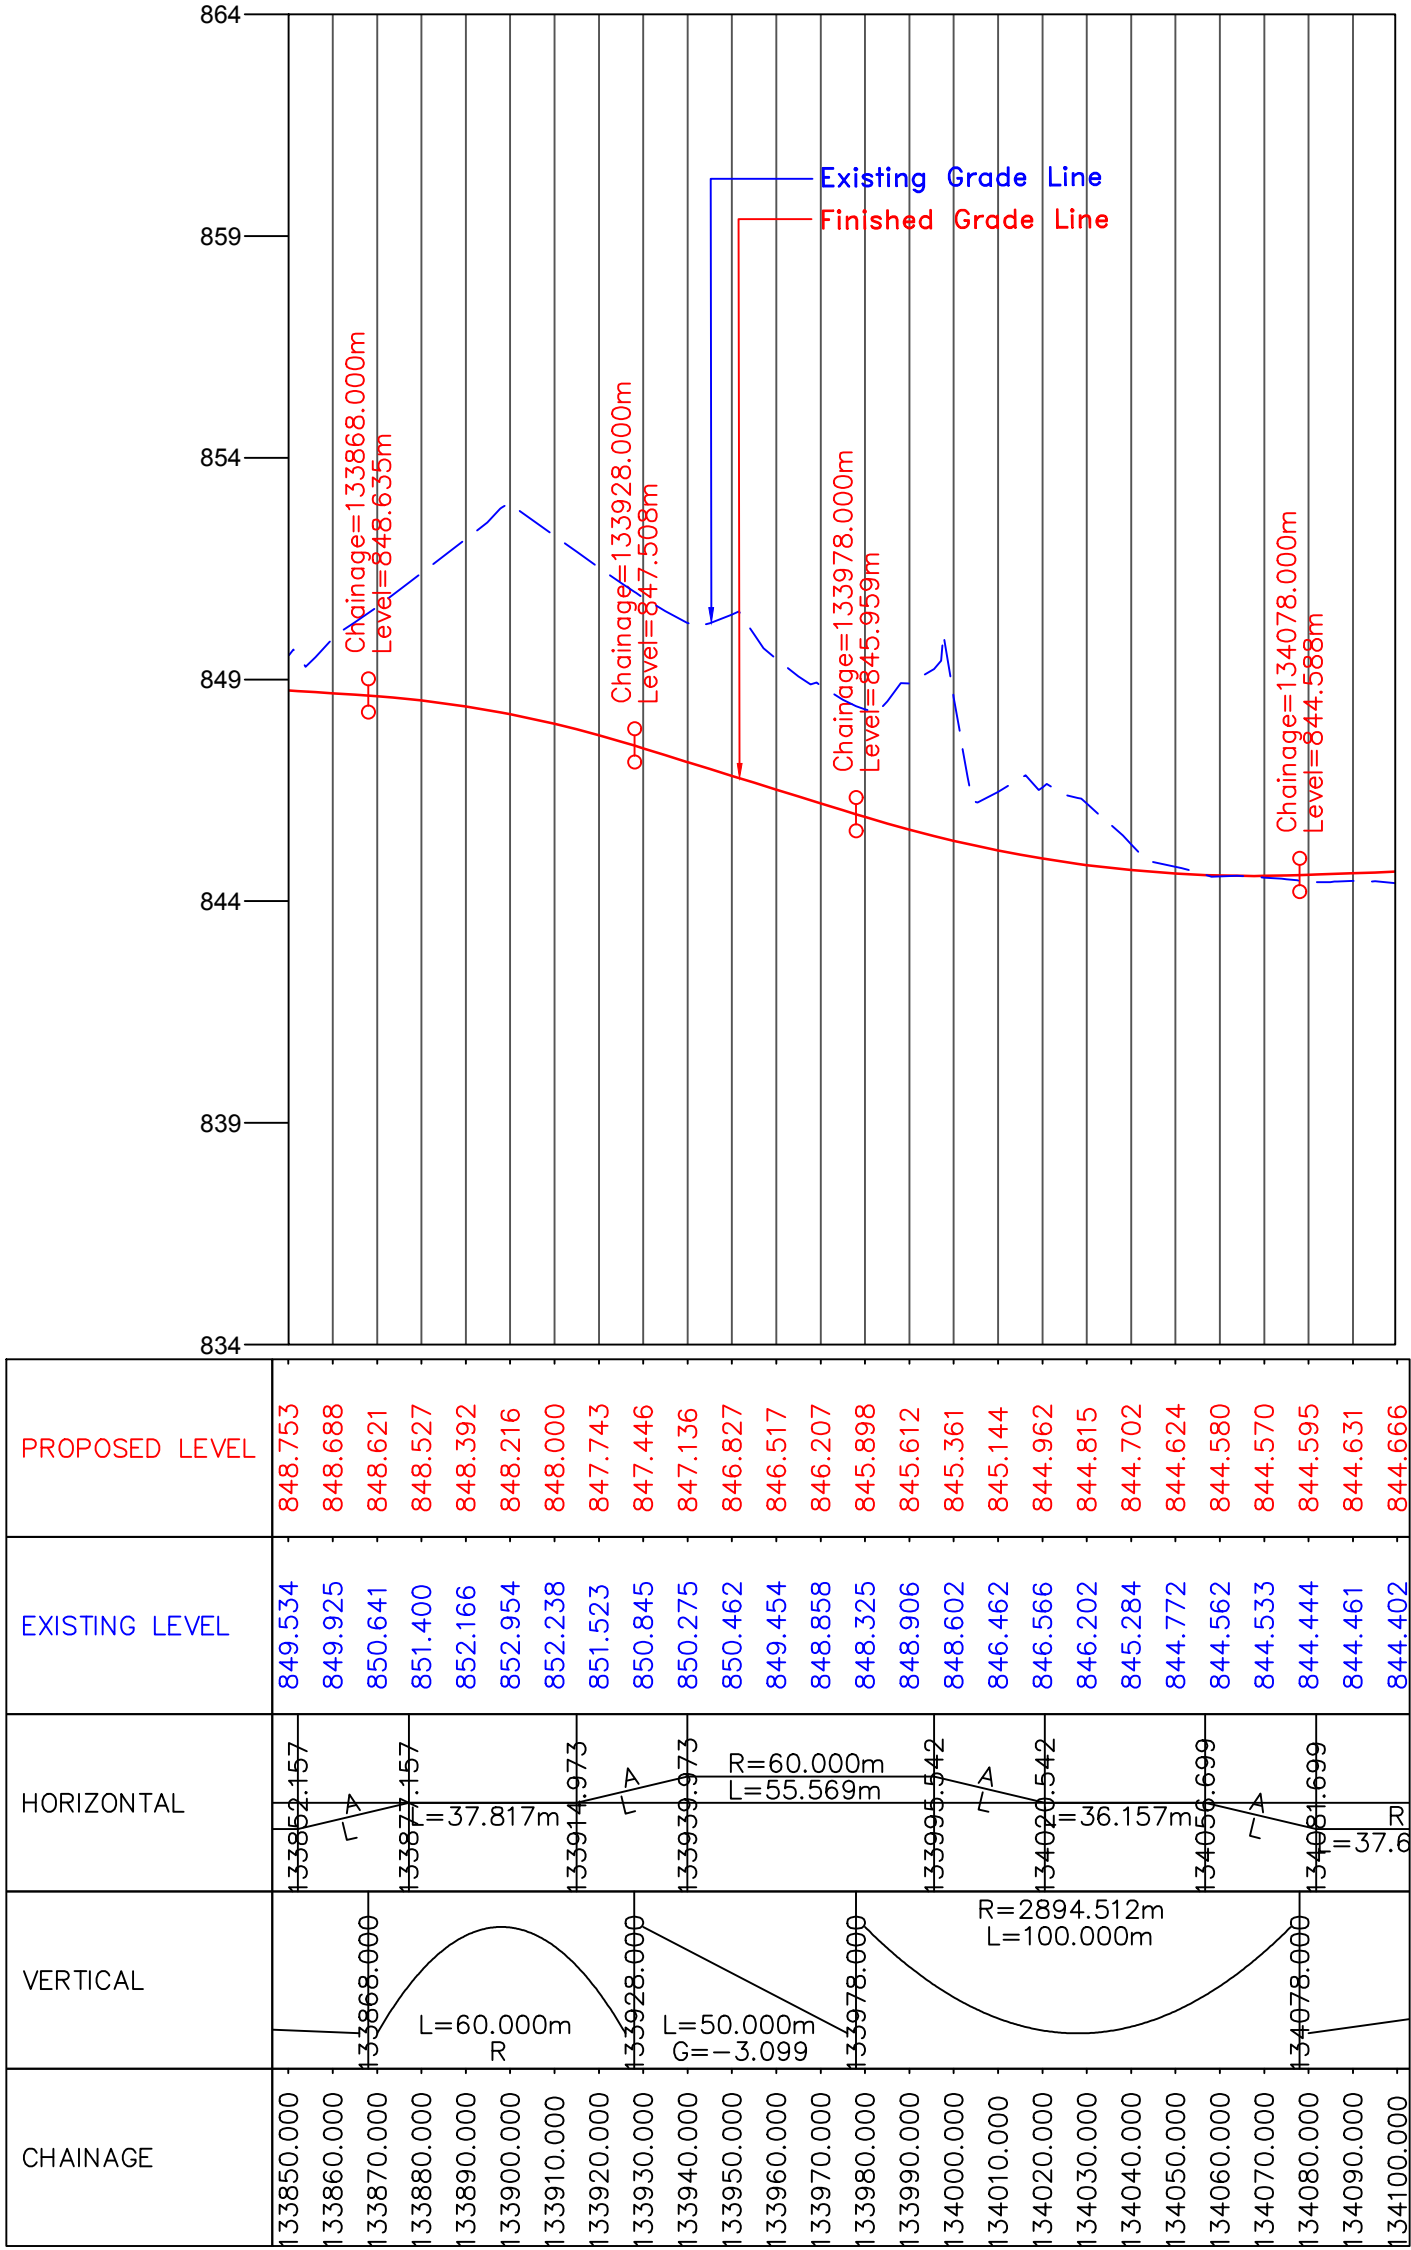

CLIENT :



National Highways & Infrastructure Development Corporation Ltd. (NHIDCL)

PROJECT :

Consultancy Services for Preparation of Feasibility Study and Detailed Project Report for Two laning of Joram - Koloriang Road (NH-713) from Km. 20.00 to Km. 70.00 & Km. 138.00 to Km. 158.00 (Total Length 70 Km) in the State of Arunachal Pradesh on EPC mode

DESIGN CONSULTANT:



Voyants Solutions Pvt Ltd.
403, 4th Floor, Park Centra,
Sector-30, Opp. 32nd Milestone, NH-8
Gurgaon-122002, Haryana
CIN: U74140HR2004PTC046918
Ph: 0124-4598200
Fax: 0124-4019051
E-mail: info@voyants.in, www.voyants.in

REV.	DATE	DESCRIPTION

DRAWN BY : SP/SD

DESIGNED BY : SC/DGR

APPROVED BY : KG

SCALE : HOR.-1 : 500
VER.-1 : 50



TITLE :

Plan & Profile
(Design Ch. km 133+850 to km 134+100)

DRG. NO. : VSPL/1438/JK/DPR/PP-47A

REVISION : R-1

JAN 2017

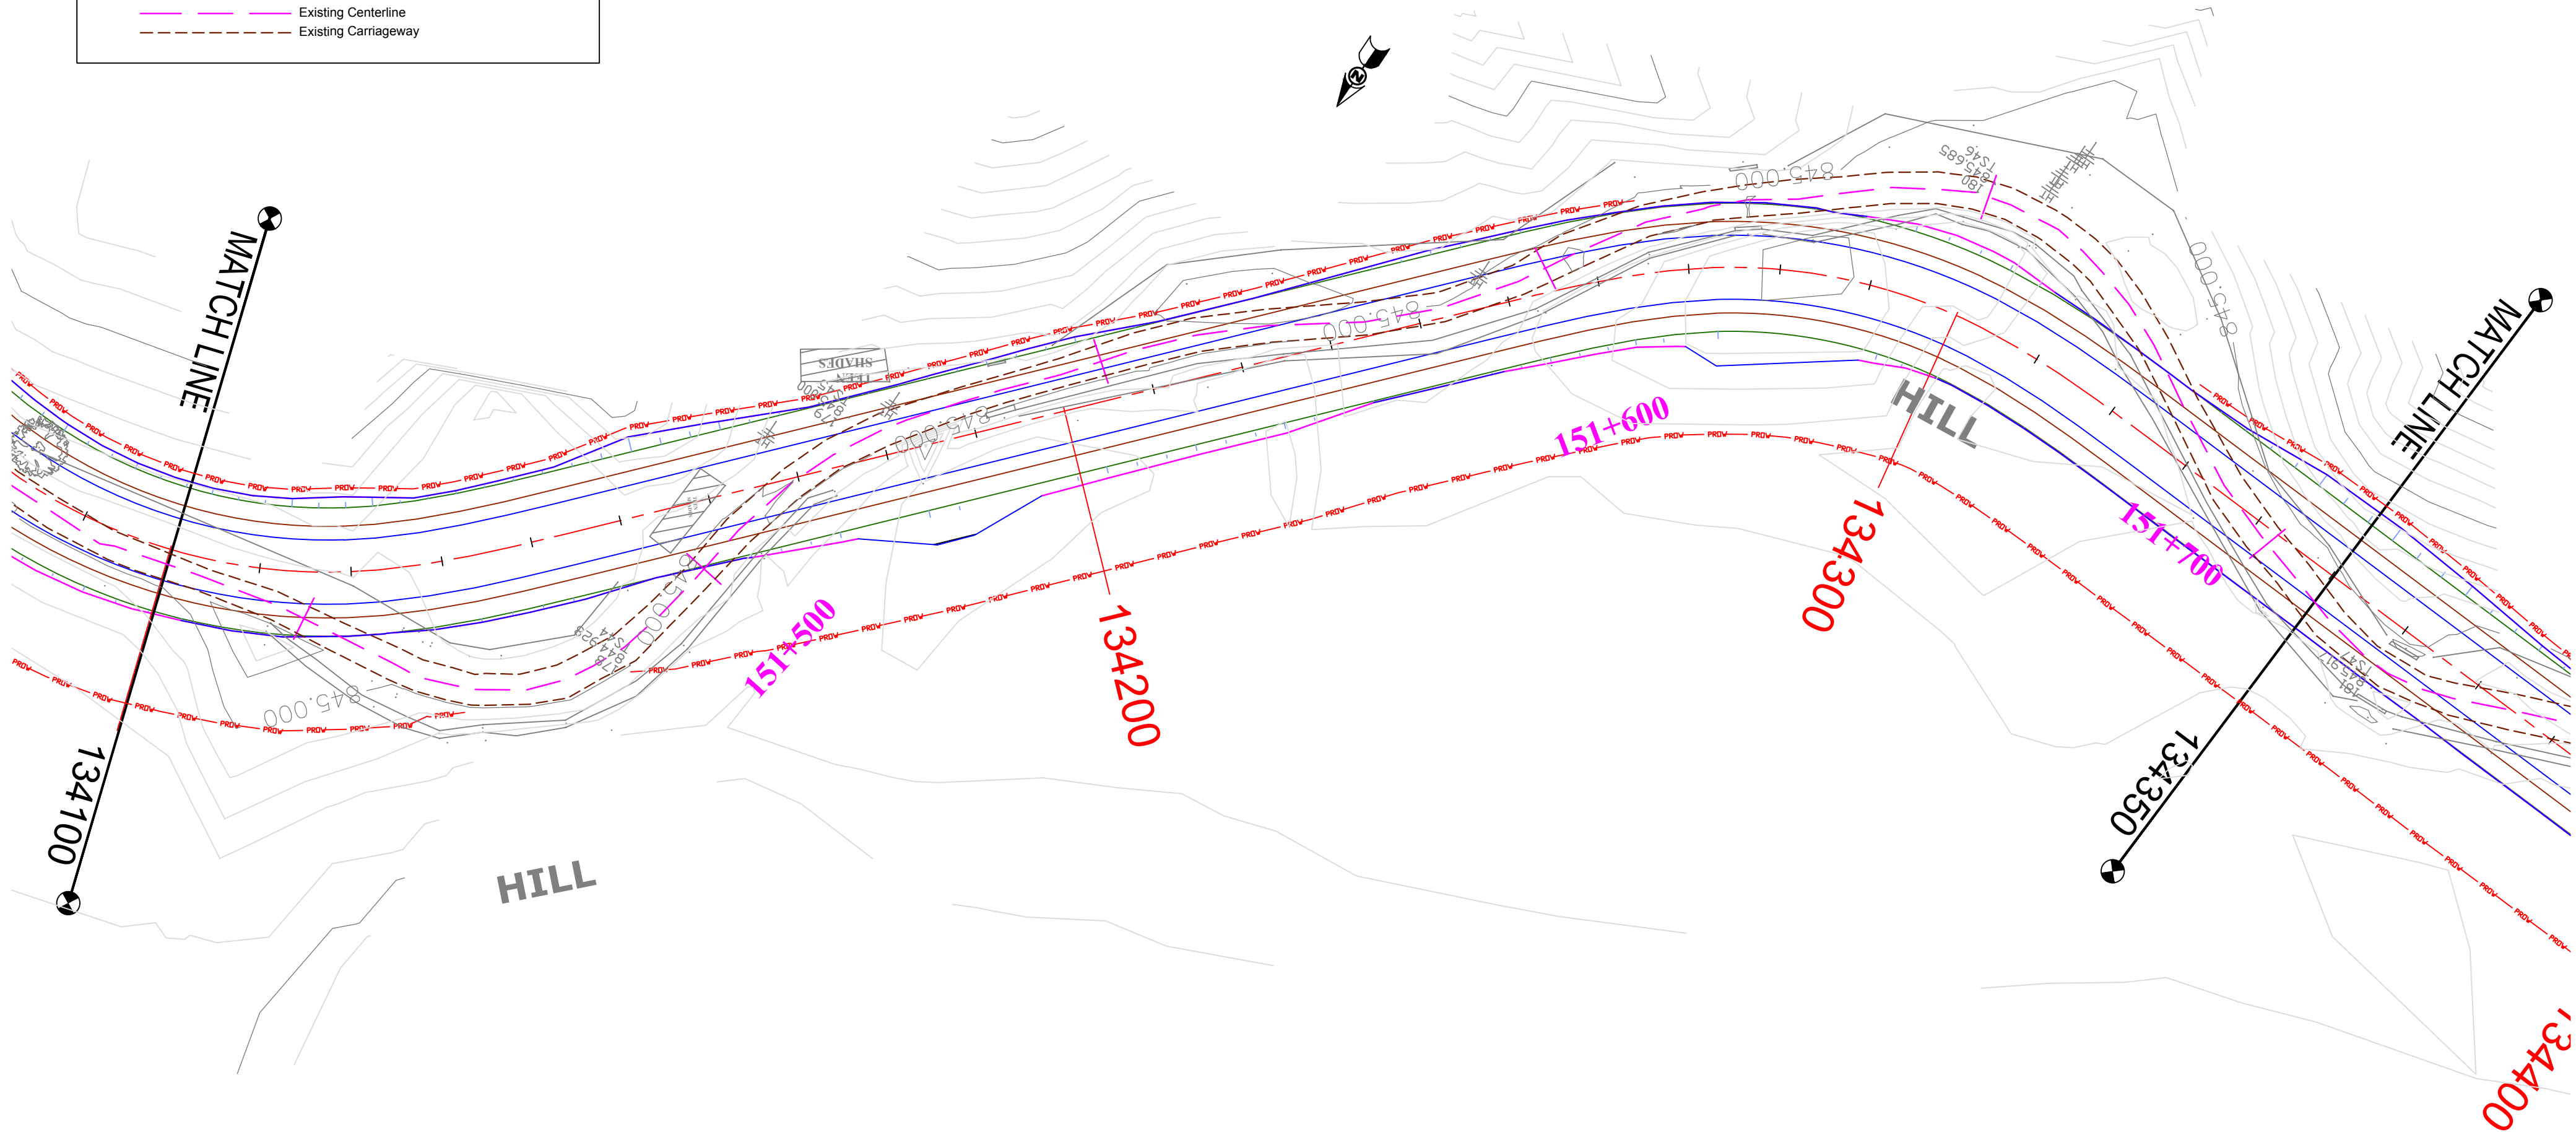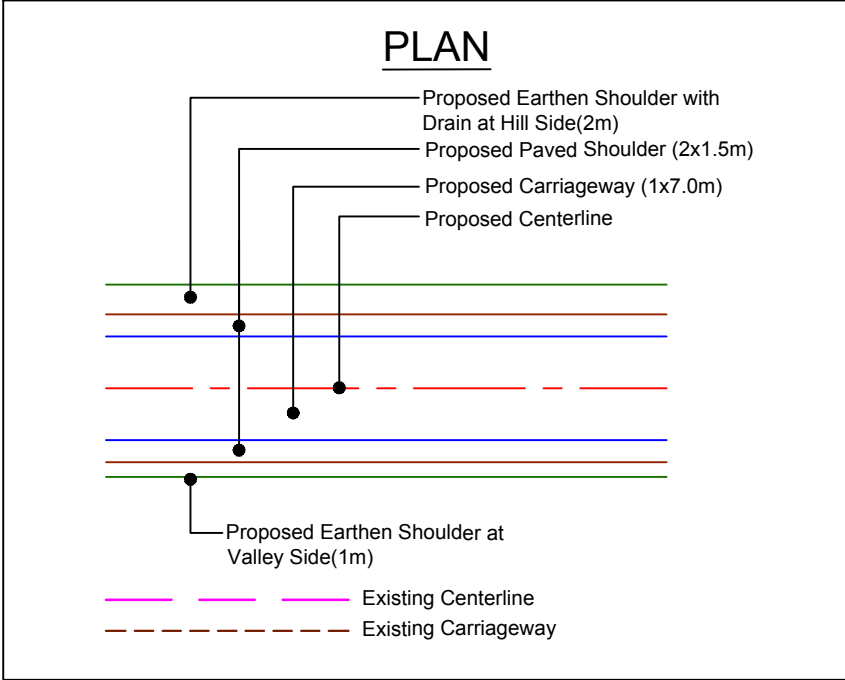

(PROFILE ON NEXT SHEET)

CLIENT :



National Highways & Infrastructure Development Corporation Ltd. (NHIDCL)

PROJECT :

Consultancy Services for Preparation of Feasibility Study and Detailed Project Report for Two laning of Joram - Koloriang Road (NH-713) from Km. 20.00 to Km. 70.00 & Km. 138.00 to Km. 158.00 (Total Length 70 Km) in the State of Arunachal Pradesh on EPC mode

DESIGN CONSULTANT:



Voyants Solutions Pvt Ltd.

403, 4th Floor, Park Centra,
Sector-30, Opp. 32nd Milestone, NH-8
Gurgaon-122002, Haryana
CIN- U74140HR2004PTC046918
Ph: 0124-4598200
Fax: 0124-4019051
E-mail: info@voyants.in, www.voyants.in

REV.	DATE	DESCRIPTION

DRAWN BY : SP/SD

DESIGNED BY : SC/DGR

APPROVED BY : KG


SCALE : HOR.-1 : 500
VER.-1 : 50

TITLE :

Plan & Profile
(Design Ch. km 134+100 to km 134+350)

DRG. NO. :
VSPL/1438/JK/DPR/PP-48

REVISION : R-1
JAN 2017

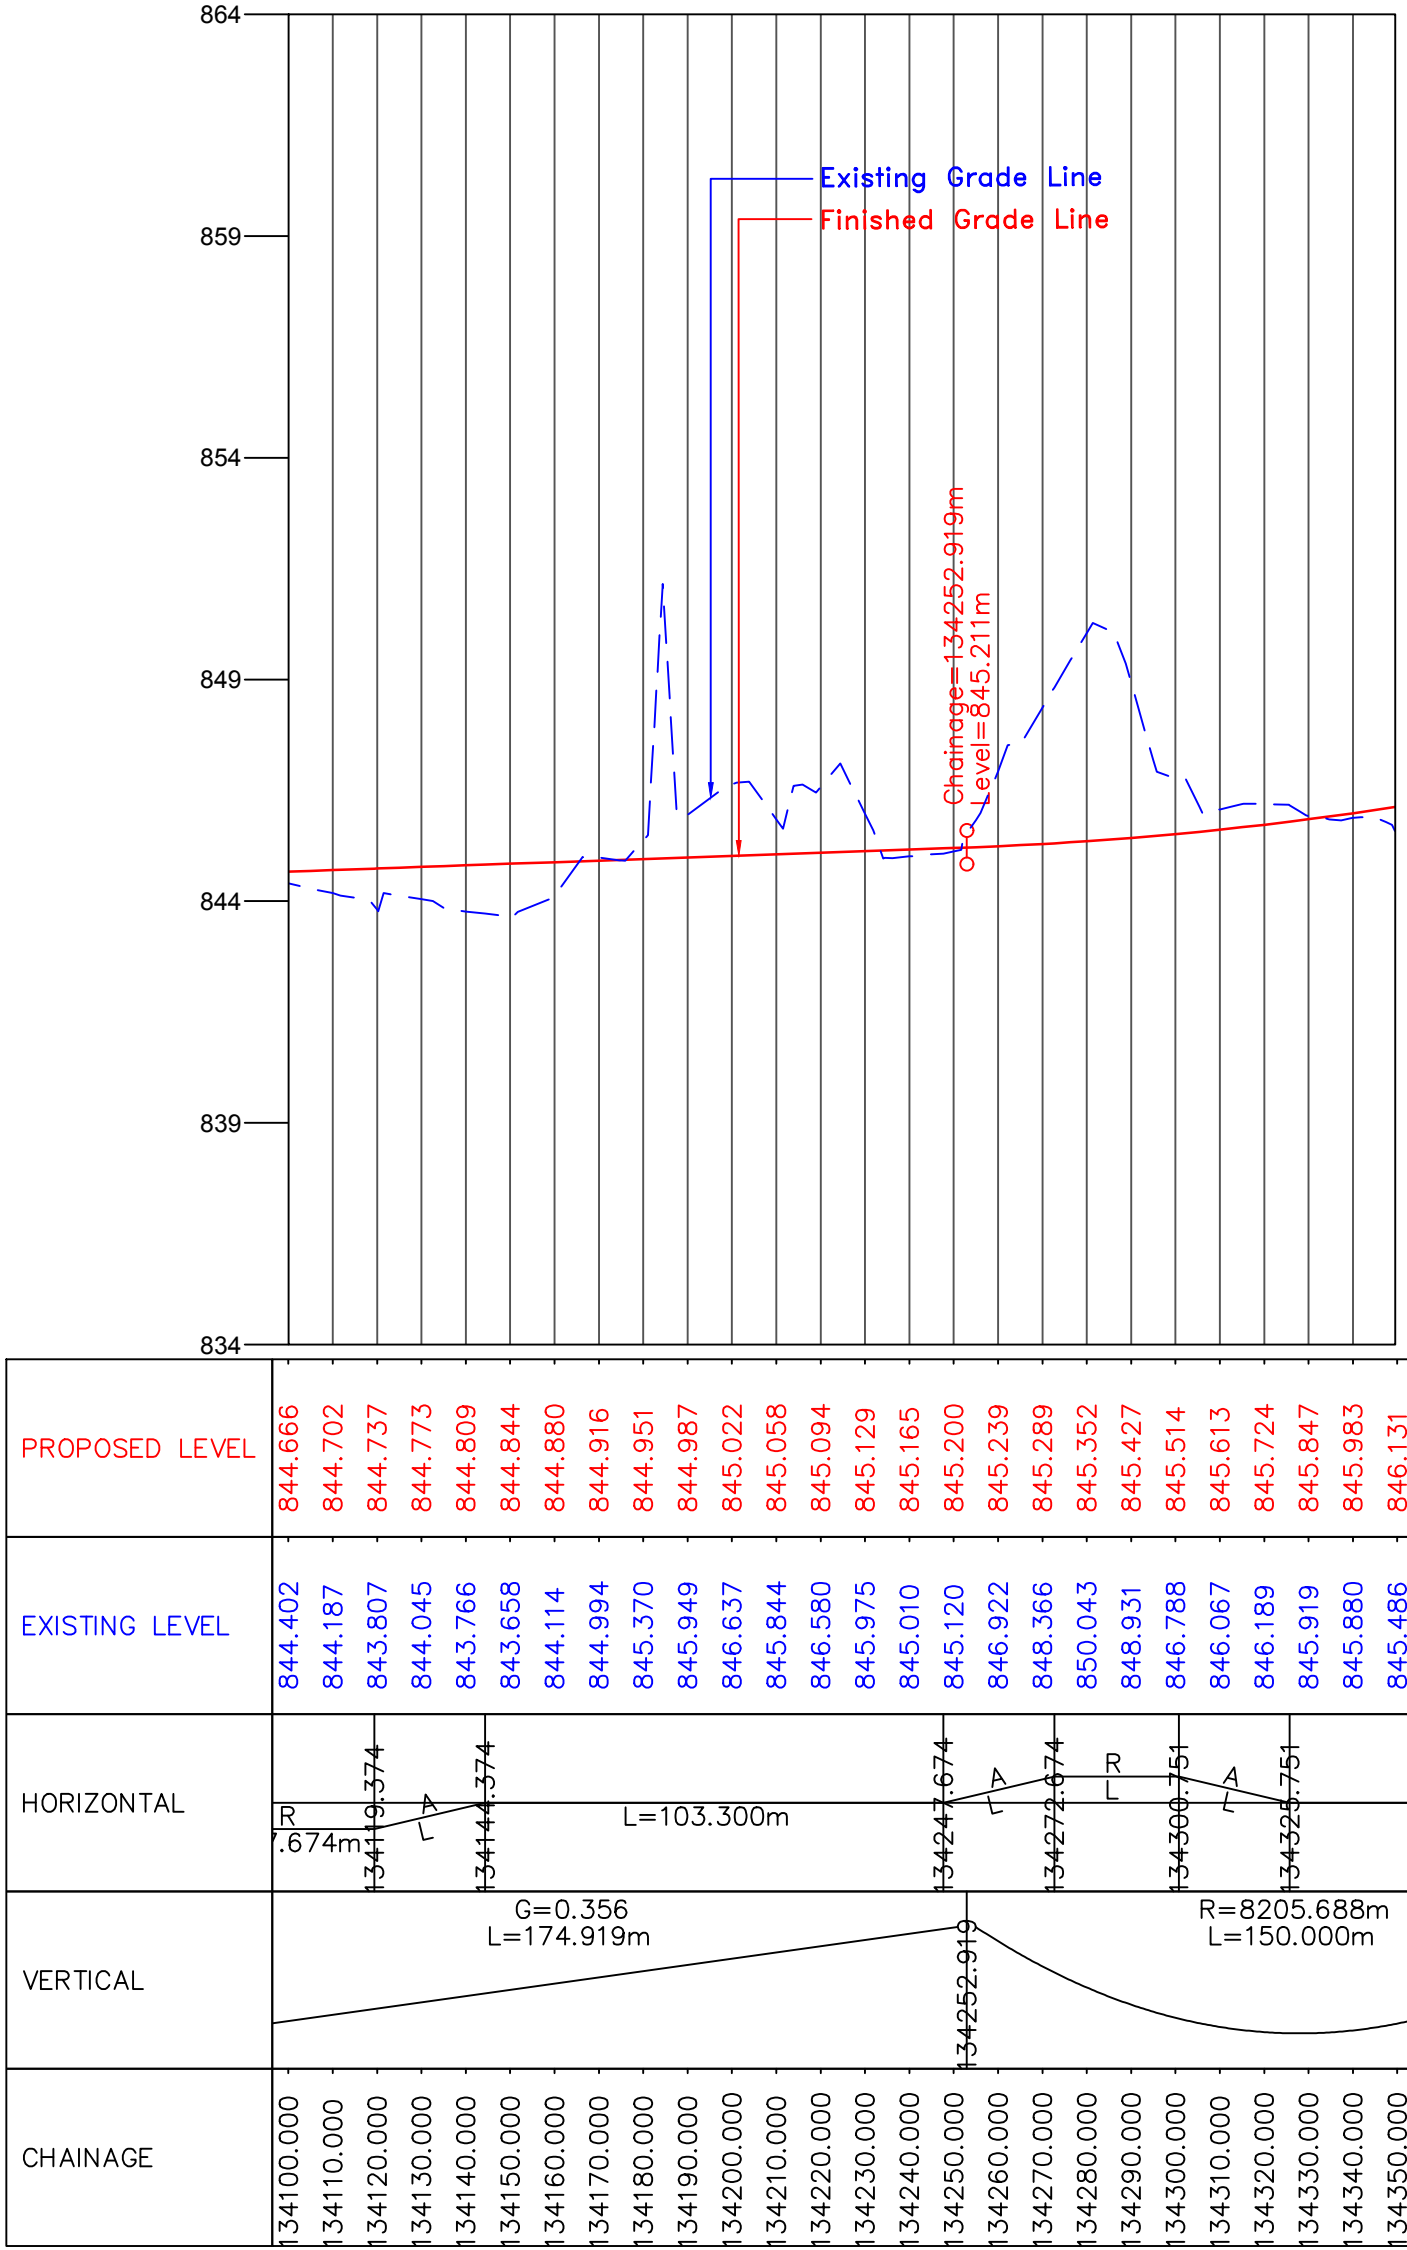

CLIENT :



National Highways & Infrastructure Development Corporation Ltd. (NHIDCL)

PROJECT :

Consultancy Services for Preparation of Feasibility Study and Detailed Project Report for Two laning of Joram - Koloriang Road (NH-713) from Km. 20.00 to Km. 70.00 & Km. 138.00 to Km. 158.00 (Total Length 70 Km) in the State of Arunachal Pradesh on EPC mode

DESIGN CONSULTANT:



Voyants Solutions Pvt Ltd.
403, 4th Floor, Park Centra,
Sector-30, Opp. 32nd Milestone, NH-8
Gurgaon-122002, Haryana
CIN- U74140HR2004PTC046918
Ph: 0124-4598200
Fax: 0124-4019051
E-mail: info@voyants.in, www.voyants.in

REV.	DATE	DESCRIPTION

DRAWN BY : SP/SD

DESIGNED BY : SC/DGR

APPROVED BY : KG

SCALE : HOR.-1 : 500
VER.-1 : 50

TITLE :

Plan & Profile
(Design Ch. km 134+100 to km 134+350)

DRG. NO. : VSPL/1438/JK/DPR/PP-48A



REVISION : R-1

JAN 2017

← JORAM

KOLORIANG →

PLAN

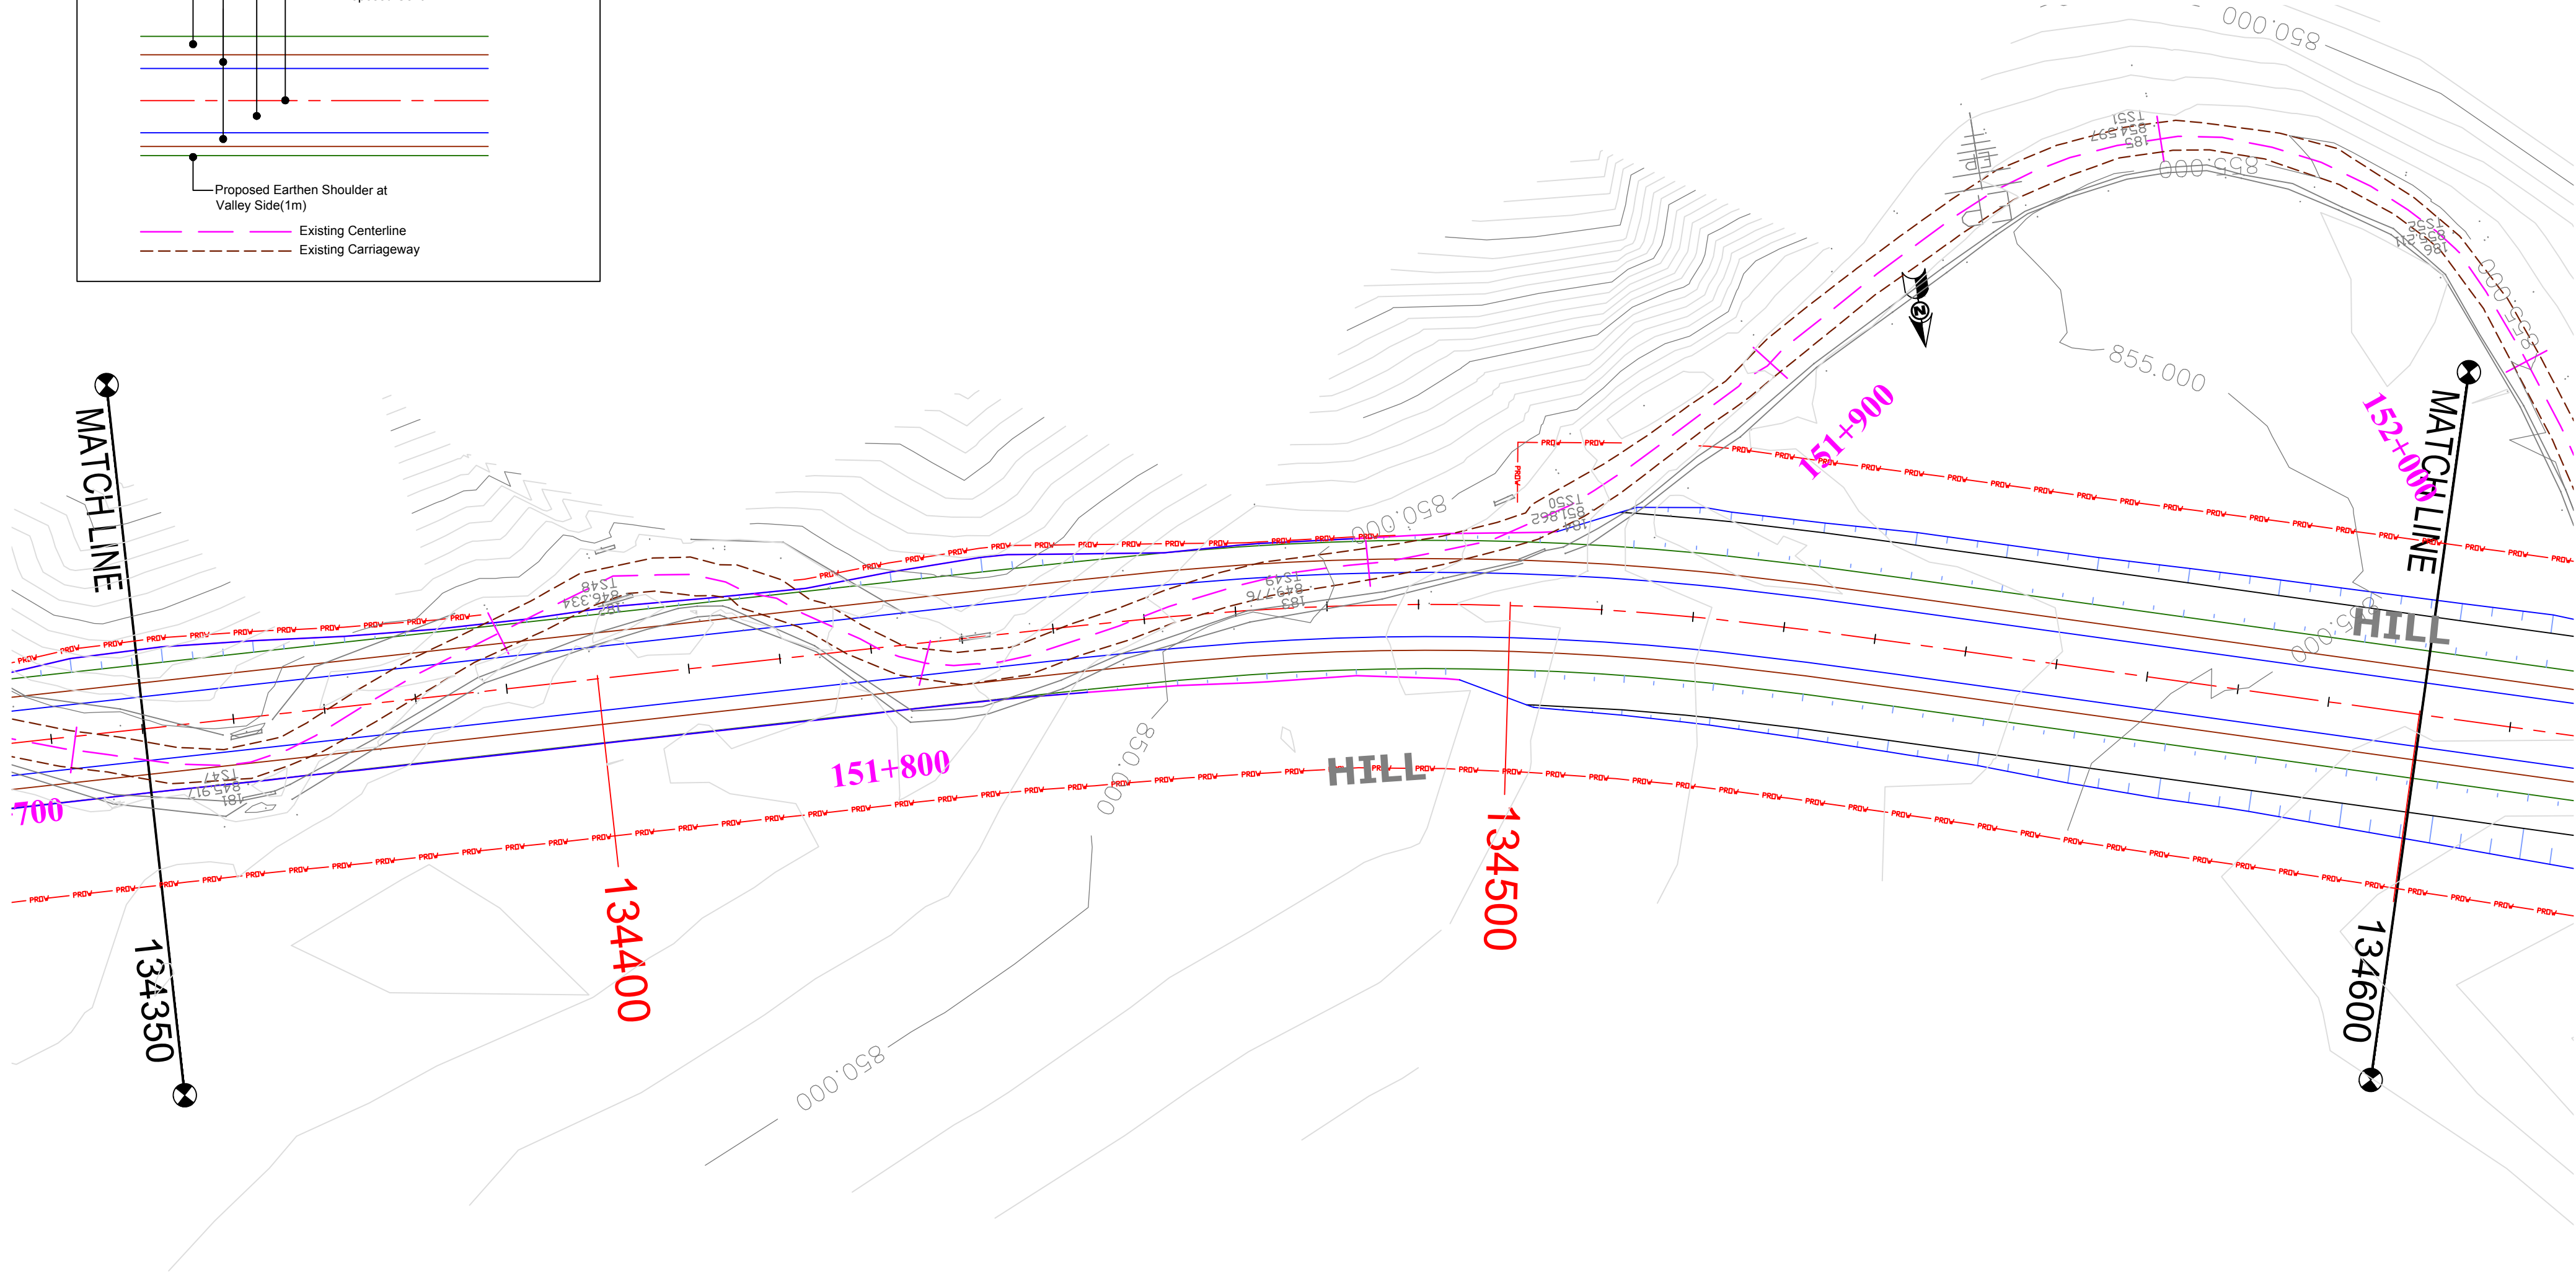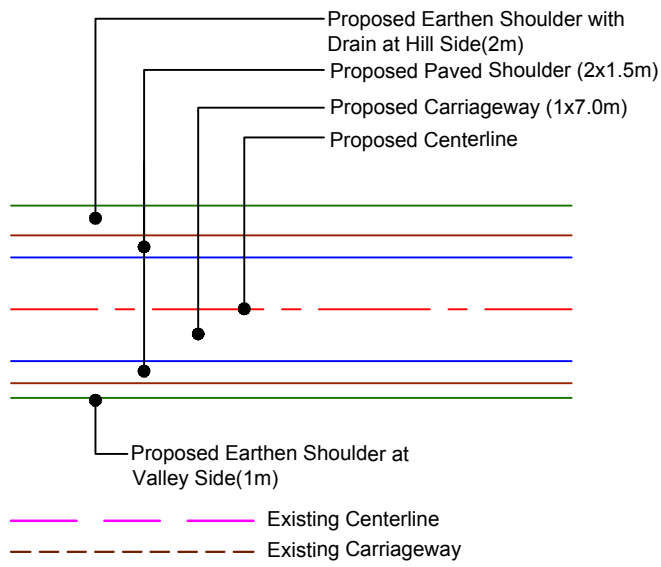

(PROFILE ON NEXT SHEET)

CLIENT :



National Highways & Infrastructure Development Corporation Ltd. (NHIDCL)

PROJECT :

Consultancy Services for Preparation of Feasibility Study and Detailed Project Report for Two laning of Joram - Koloriang Road (NH-713) from Km. 20.00 to Km. 70.00 & Km. 138.00 to Km. 158.00 (Total Length 70 Km) in the State of Arunachal Pradesh on EPC mode

DESIGN CONSULTANT:



Voyants Solutions Pvt Ltd.
403, 4th Floor, Park Centra,
Sector-30, Opp. 32nd Milestone, NH-8
Gurgaon-122002, Haryana
CIN- U74140HR2004PTC046918
Ph: 0124-4598200
Fax: 0124-4019051
E-mail: info@voyants.in, www.voyants.in

REV.	DATE	DESCRIPTION

DRAWN BY : SP/SD

DESIGNED BY : SC/DGR

APPROVED BY : KG

SCALE : HOR.-1 : 500
VER.-1 : 50


TITLE :

Plan & Profile
(Design Ch. km 134+350 to km 134+600)

DRG. NO. : VSPL/1438/JK/DPR/PP-49

REVISION : R-1

JAN 2017

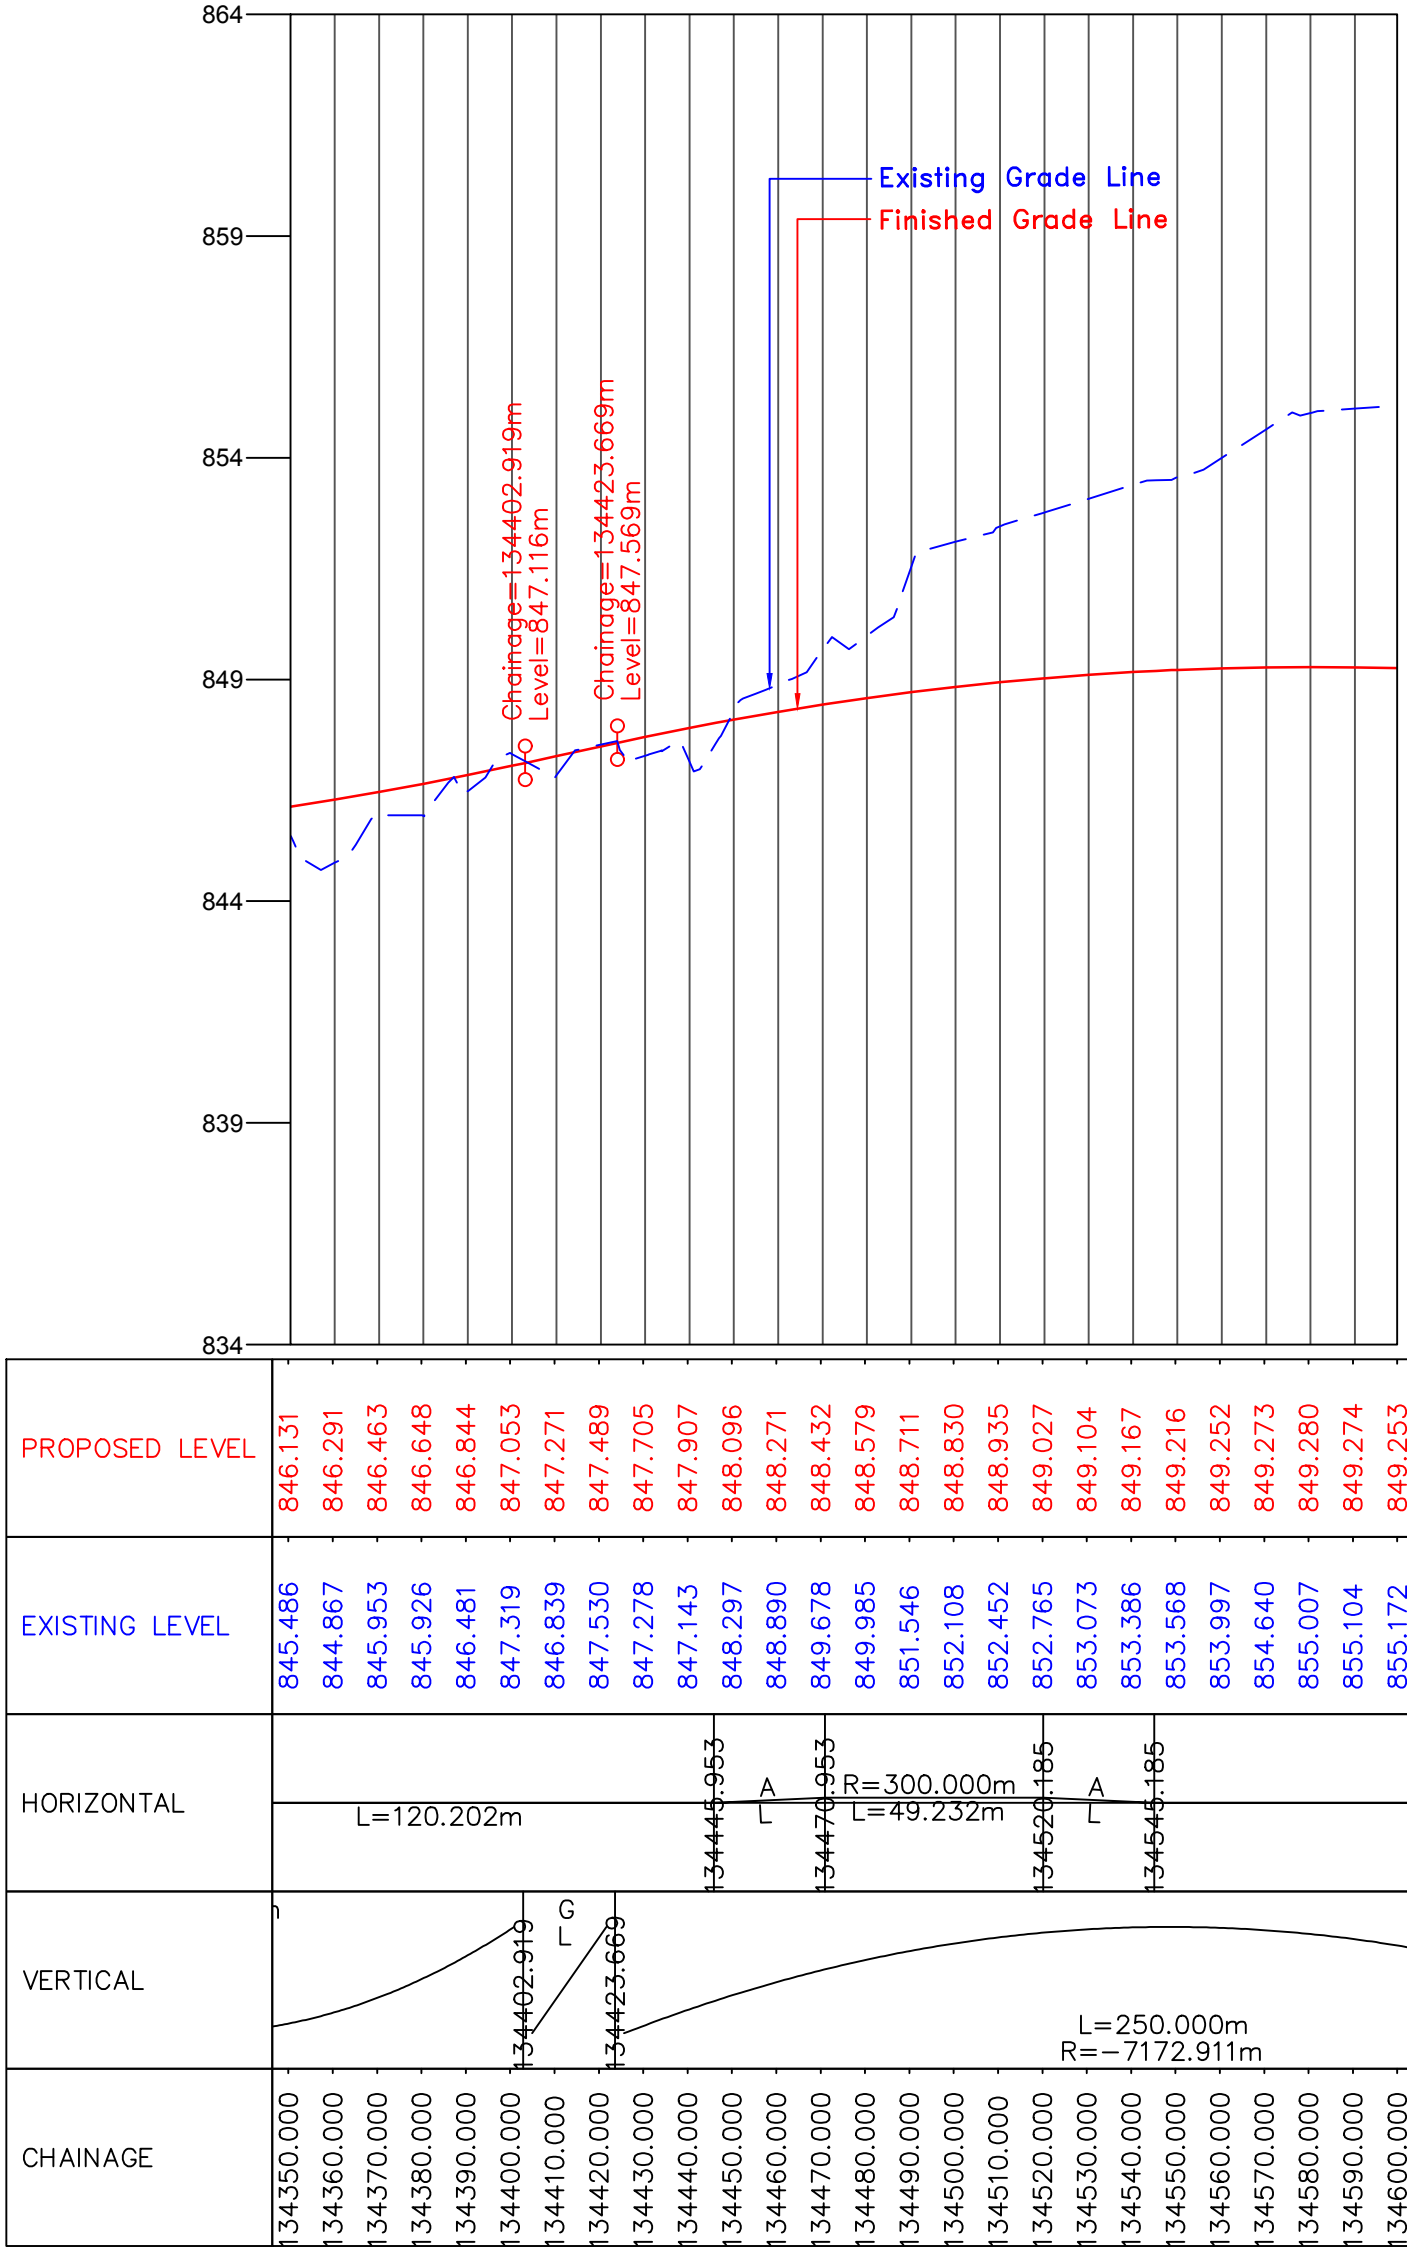

CLIENT :



National Highways & Infrastructure Development Corporation Ltd. (NHIDCL)

PROJECT :

Consultancy Services for Preparation of Feasibility Study and Detailed Project Report for Two laning of Joram - Koloriang Road (NH-713) from Km. 20.00 to Km. 70.00 & Km. 138.00 to Km. 158.00 (Total Length 70 Km) in the State of Arunachal Pradesh on EPC mode

DESIGN CONSULTANT:



Voyants Solutions Pvt Ltd.
403, 4th Floor, Park Centra,
Sector-30, Opp. 32nd Milestone, NH-8
Gurgaon-122002, Haryana
CIN- U74140HR2004PTC046918
Ph: 0124-4598200
Fax: 0124-4019051
E-mail: info@voyants.in, www.voyants.in

REV.	DATE	DESCRIPTION

DRAWN BY : SP/SD

DESIGNED BY : SC/DGR

APPROVED BY : KG

SCALE : HOR.-1 : 500
VER.-1 : 50


TITLE :

Plan & Profile
(Design Ch. km 134+350 to km 134+600)


DRG. NO. : VSPL/1438/JK/DPR/PP-49A

REVISION : R-1

JAN 2017

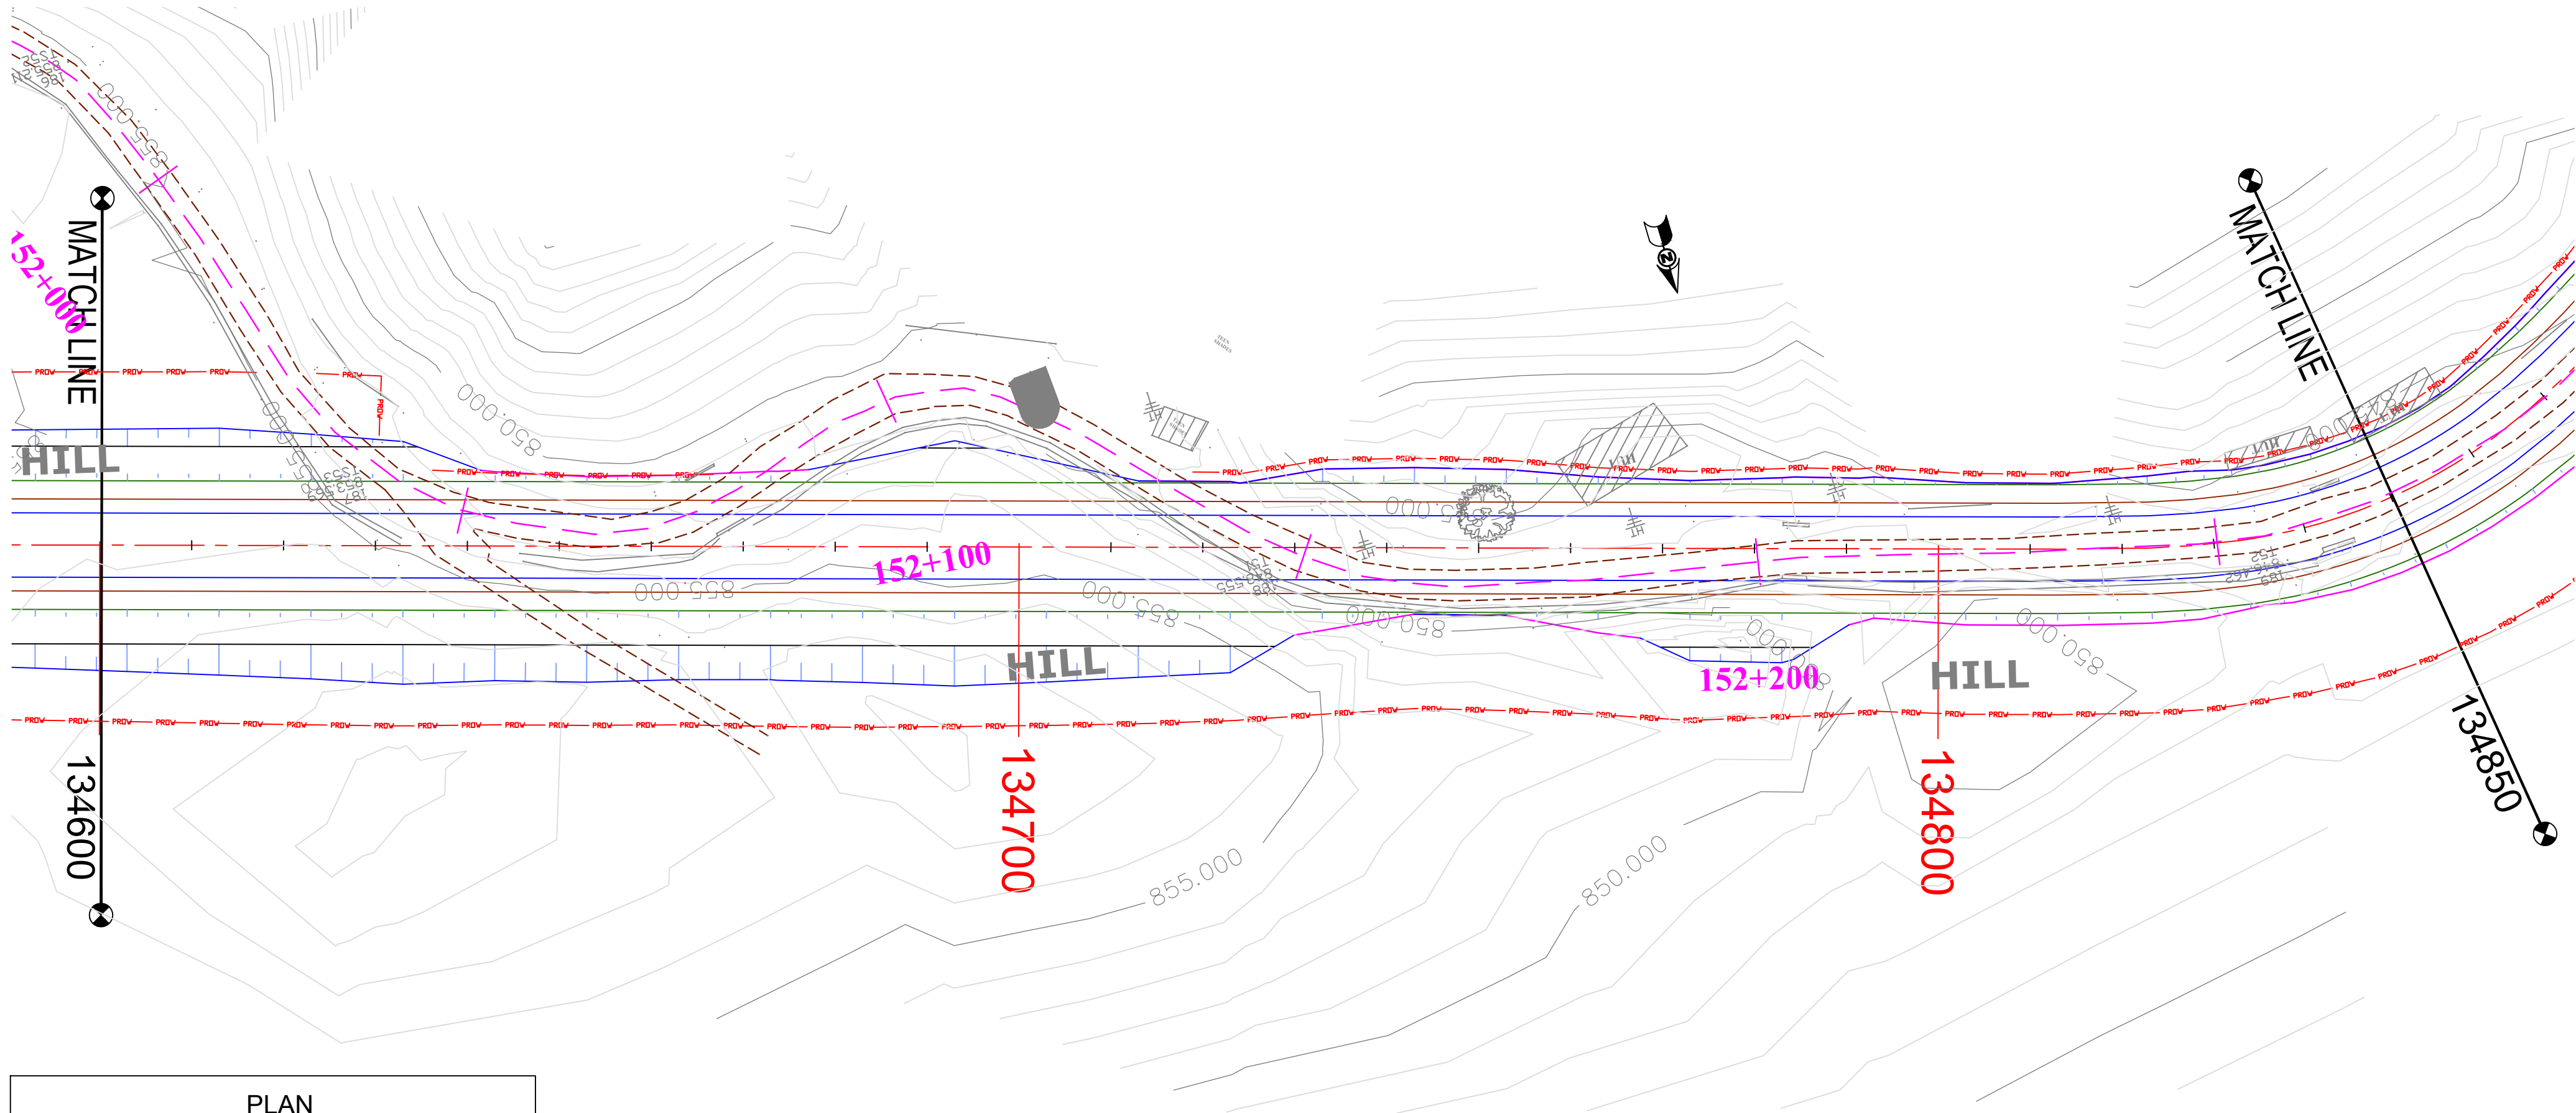

PLAN

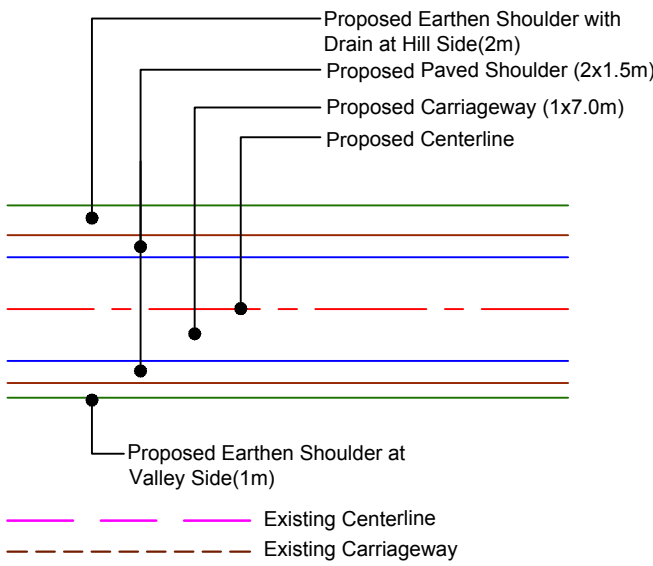

(PROFILE ON NEXT SHEET)

CLIENT :



National Highways & Infrastructure Development Corporation Ltd. (NHIDCL)

PROJECT :

Consultancy Services for Preparation of Feasibility Study and Detailed Project Report for Two laning of Joram - Koloriang Road (NH-713) from Km. 20.00 to Km. 70.00 & Km. 138.00 to Km. 158.00 (Total Length 70 Km) in the State of Arunachal Pradesh on EPC mode

DESIGN CONSULTANT:



Voyants Solutions Pvt Ltd.
403, 4th Floor, Park Centra,
Sector-30, Opp. 32nd Milestone, NH-8
Gurgaon-122002, Haryana
CIN- U74140HR2004PTC046918
Ph: 0124-4598200
Fax: 0124-4019051
E-mail: info@voyants.in, www.voyants.in

REV.	DATE	DESCRIPTION

DRAWN BY : SP/SD

DESIGNED BY : SC/DGR

APPROVED BY : KG

SCALE : HOR.-1 : 500
VER.-1 : 50


TITLE :

Plan & Profile
(Design Ch. km 134+600 to km 134+850)

DRG. NO. :
VSPL/1438/JK/DPR/PP-50

REVISION : R-1

JAN 2017

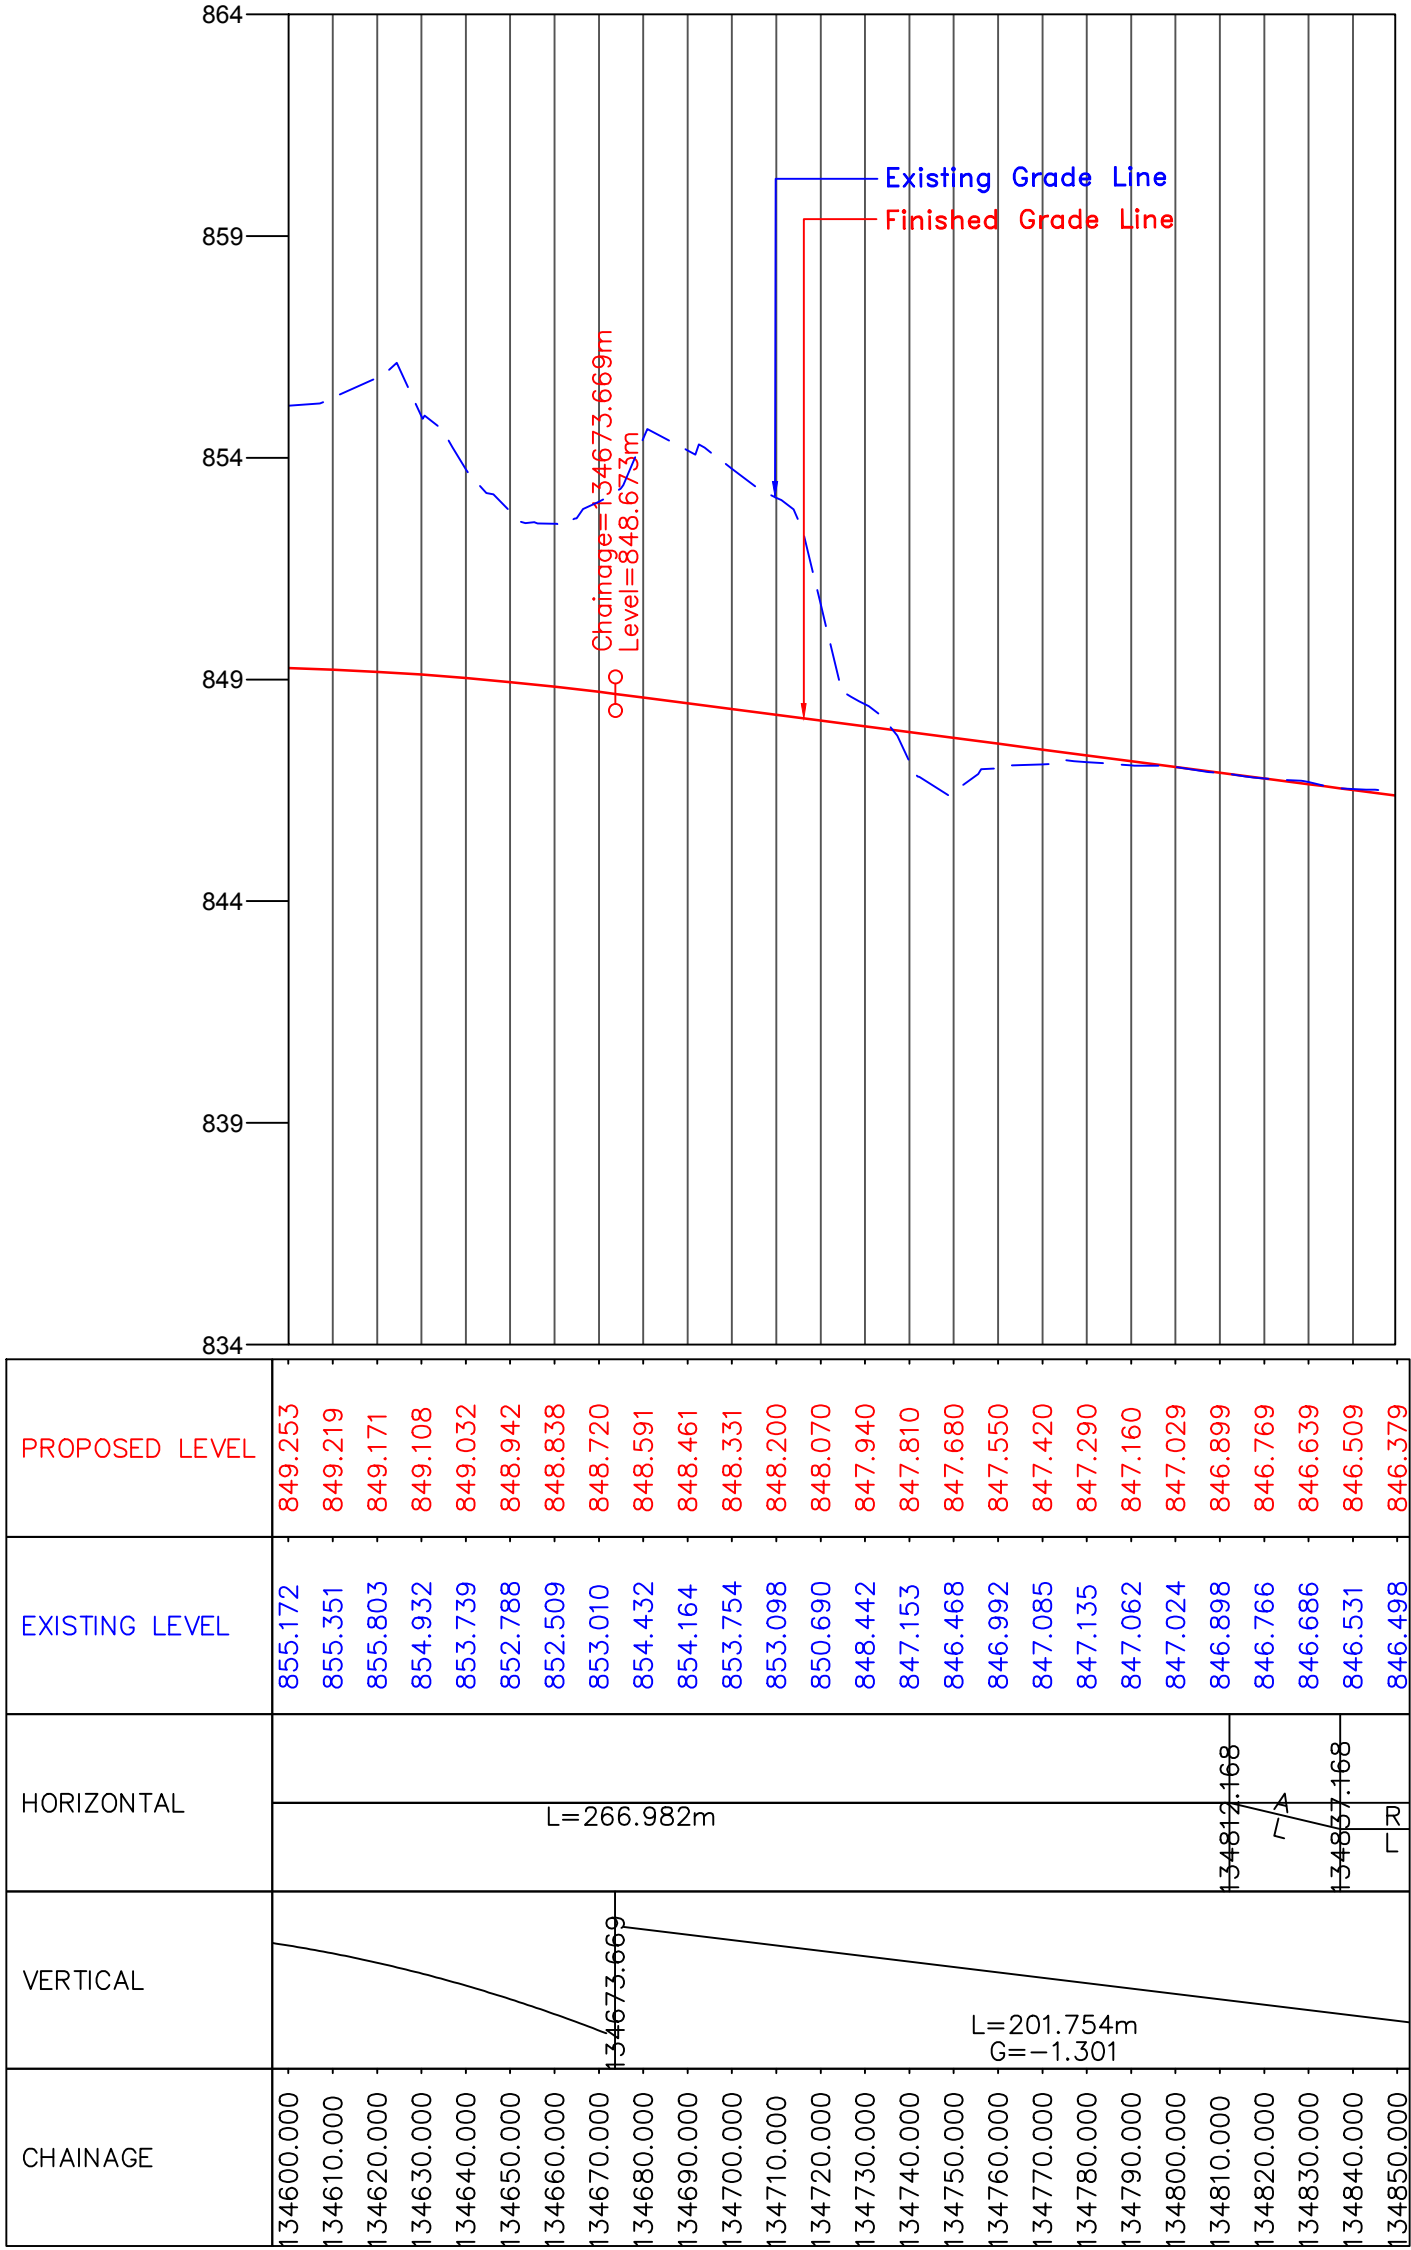

CLIENT :



NHIDCL
BUILDING INFRASTRUCTURE - BUILDING THE NATION

National Highways & Infrastructure Development Corporation Ltd. (NHIDCL)

PROJECT :



Consultancy Services for Preparation of Feasibility Study and Detailed Project Report for Two laning of Joram - Koloriang Road (NH-713) from Km. 20.00 to Km. 70.00 & Km. 138.00 to Km. 158.00 (Total Length 70 Km) in the State of Arunachal Pradesh on EPC mode

DESIGN CONSULTANT:




Voyants Solutions Pvt Ltd.
403, 4th Floor, Park Centra,
Sector-30, Opp. 32nd Milestone, NH-8
Gurgaon-122002, Haryana
CIN- U74140HR2004PTC046918
Ph: 0124-4598200
Fax: 0124-4019051
E-mail: info@voyants.in, www.voyants.in

			DRAWN BY : SP/SD	TITLE : Plan & Profile (Design Ch. km 134+600 to km 134+850)	
			DESIGNED BY : SC/DGR		
			APPROVED BY : KG	DRG. NO. : VSPL/1438/JK/DPR/PP- 50A	
REV.	DATE	DESCRIPTION	SCALE : HOR.-1 : 500 VER.-1 : 50	REVISION : R-1	JAN 2017

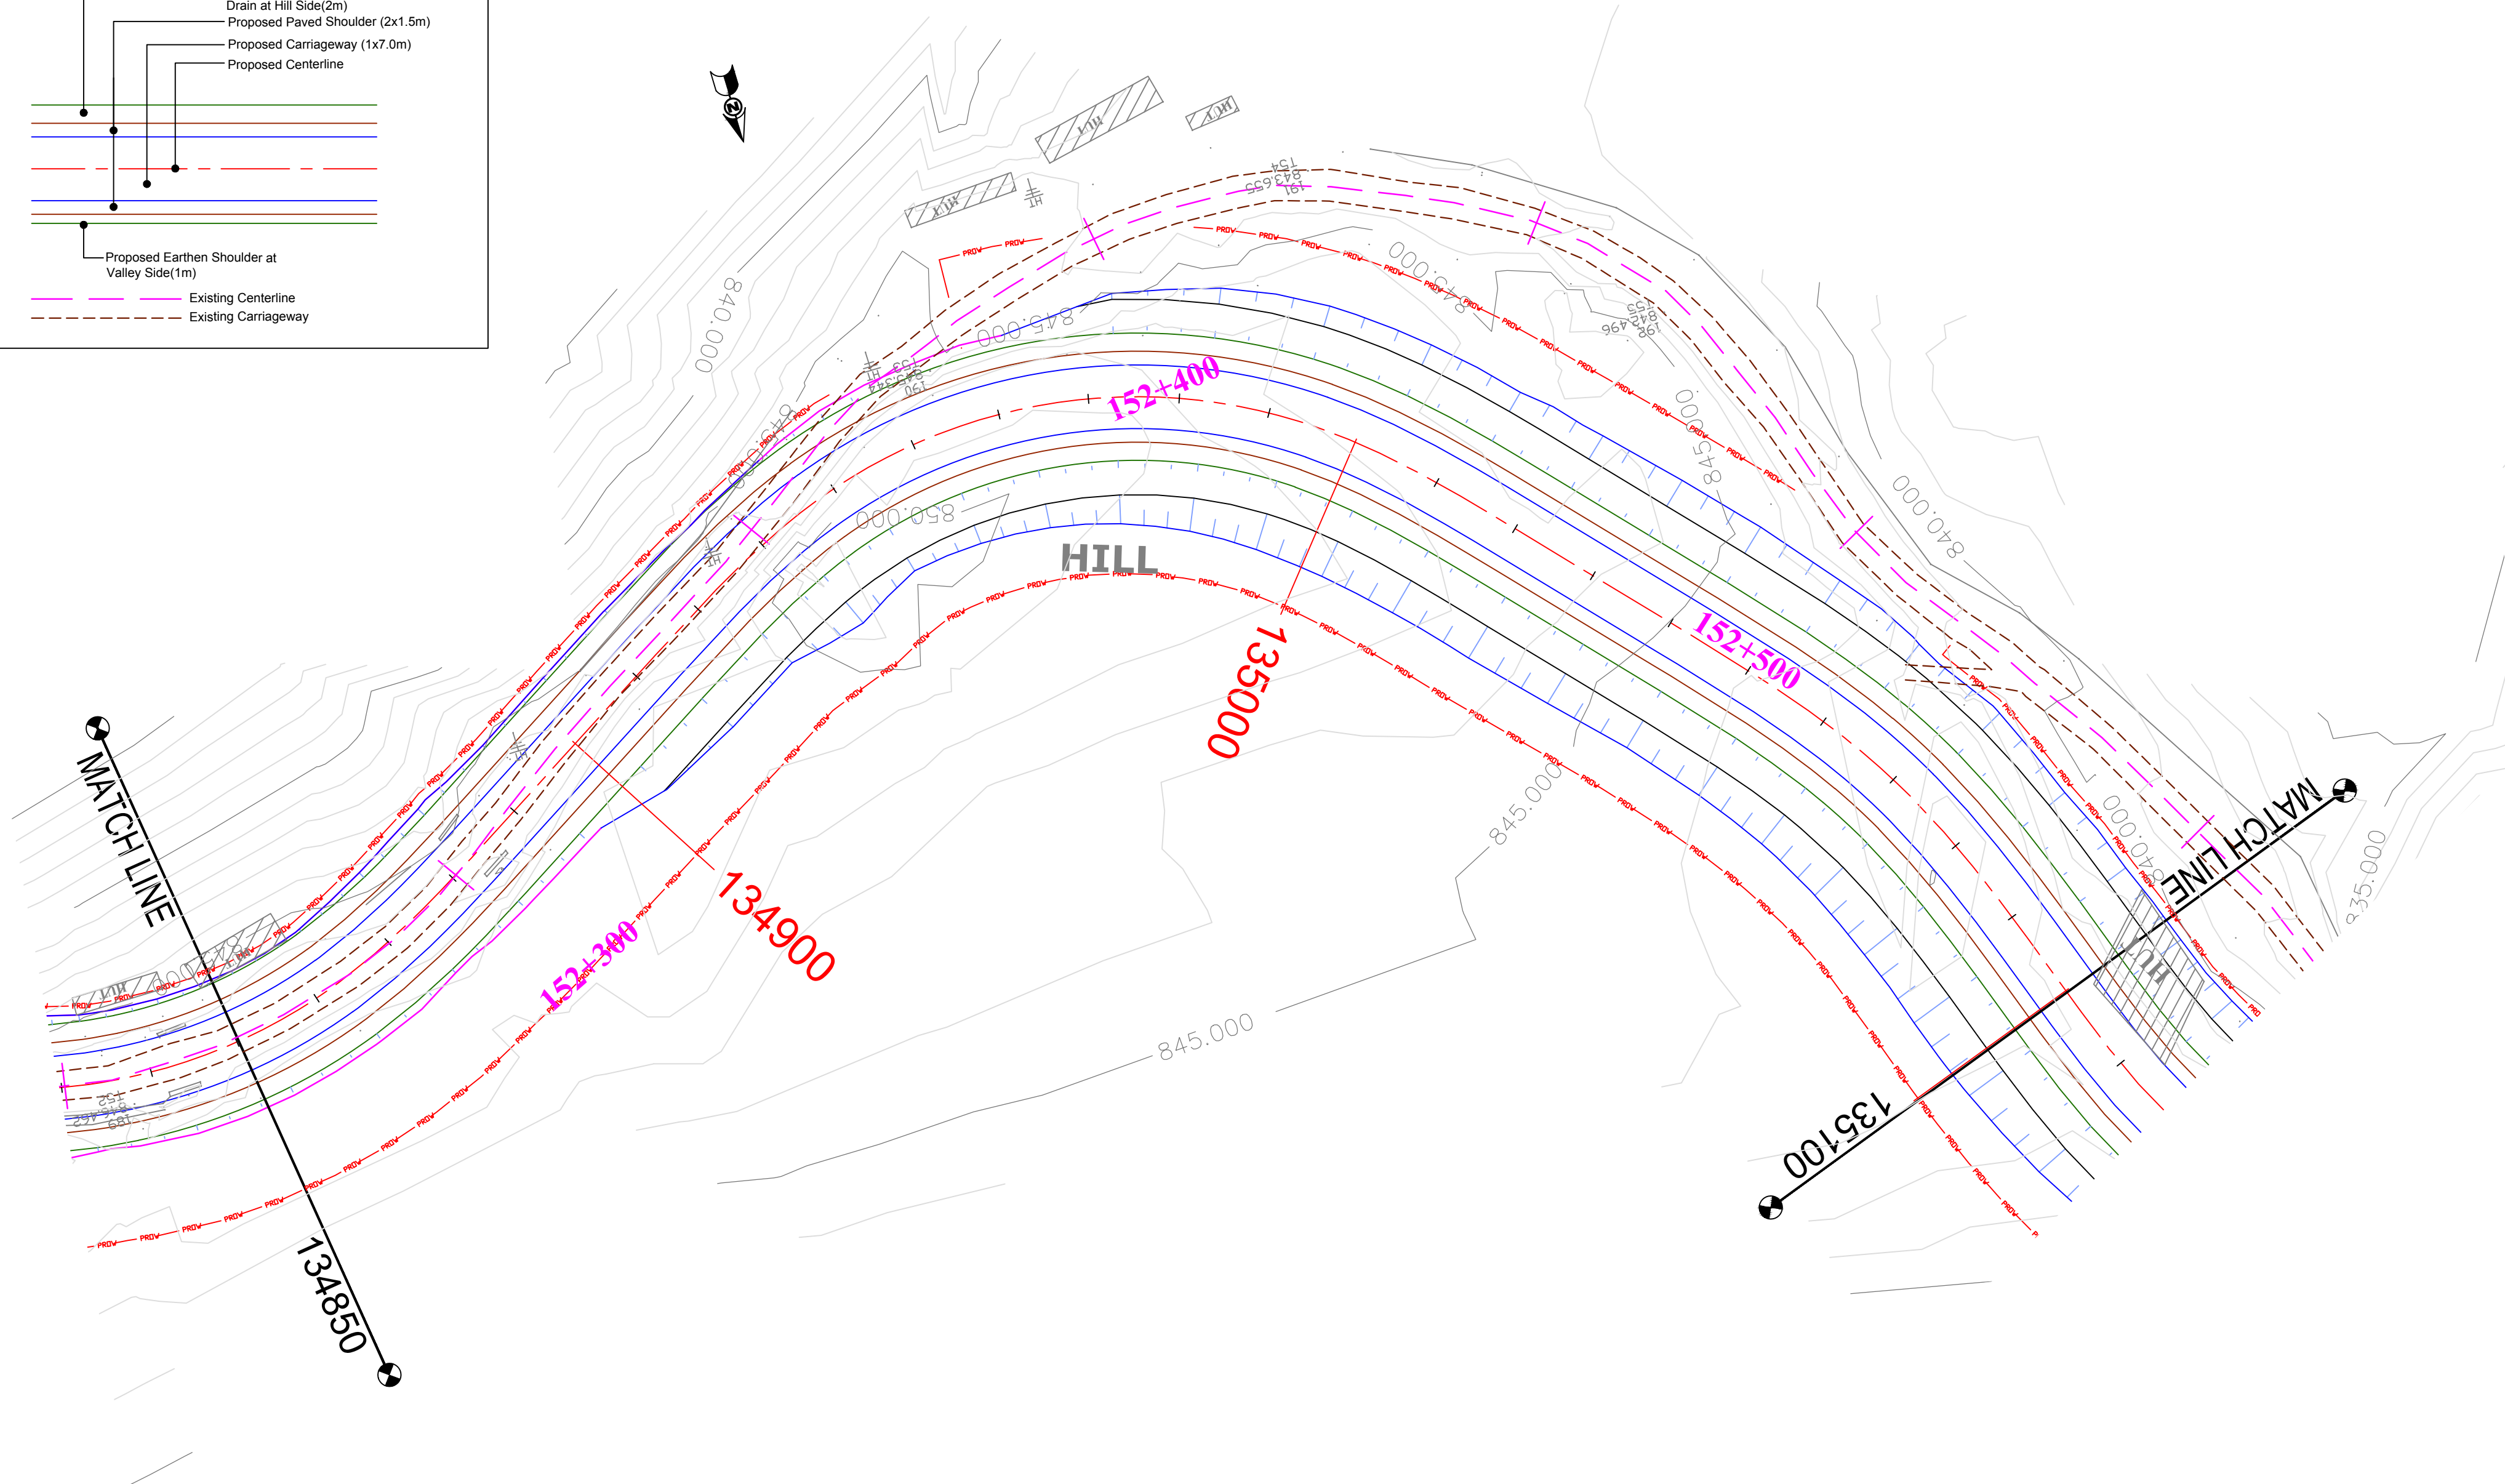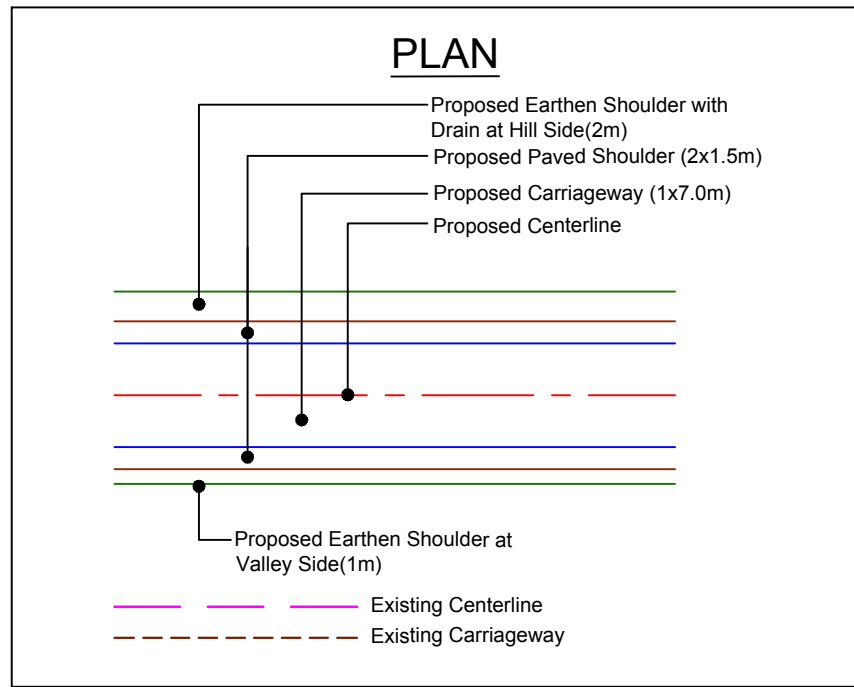

(PROFILE ON NEXT SHEET)

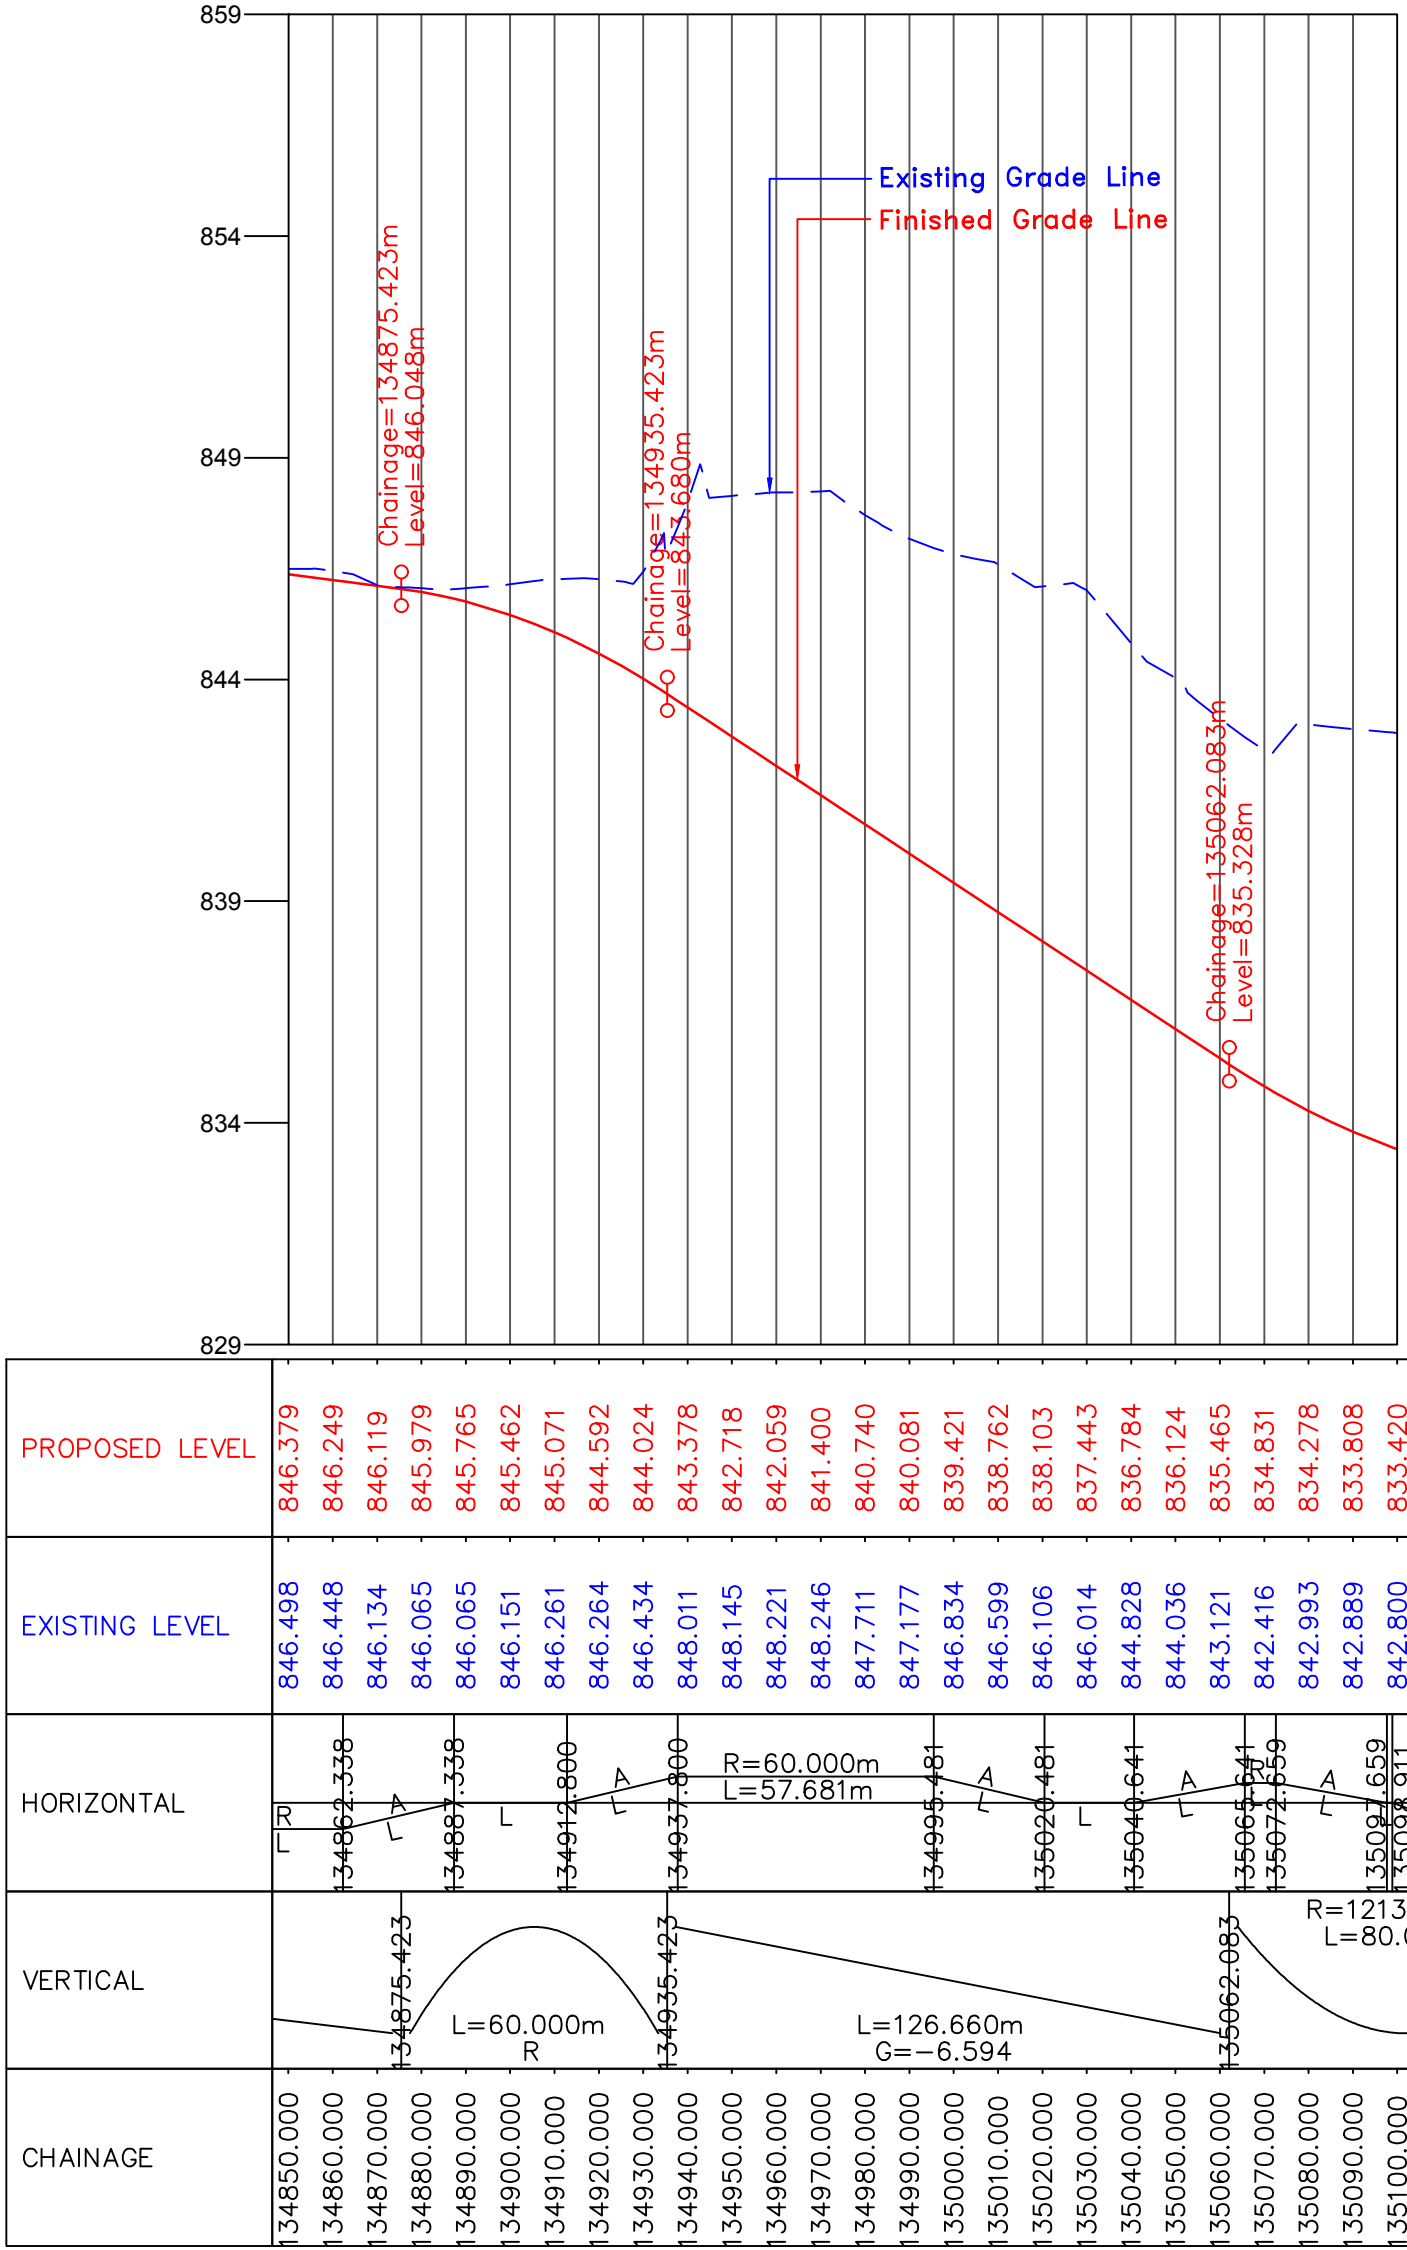

CLIENT :



National Highways & Infrastructure Development Corporation Ltd. (NHIDCL)

PROJECT :

Consultancy Services for Preparation of Feasibility Study and Detailed Project Report for Two laning of Joram - Koloriang Road (NH-713) from Km. 20.00 to Km. 70.00 & Km. 138.00 to Km. 158.00 (Total Length 70 Km) in the State of Arunachal Pradesh on EPC mode

DESIGN CONSULTANT:



Voyants Solutions Pvt Ltd.
403, 4th Floor, Park Centra,
Sector-30, Opp. 32nd Milestone, NH-8
Gurgaon-122002, Haryana
CIN- U74140HR2004PTC046918
Ph: 0124-4598200
Fax: 0124-4019051
E-mail: info@voyants.in, www.voyants.in

REV.	DATE	DESCRIPTION

DRAWN BY : SP/SD

DESIGNED BY : SC/DGR

APPROVED BY : KG

SCALE : HOR.-1 : 500
VER.-1 : 50

TITLE :

Plan & Profile
(Design Ch. km 134+850 to km 135+100)

DRG. NO. : VSPL/1438/JK/DPR/PP-51A



REVISION : R-1

JAN 2017

← JORAM

KOLORIANG →

PLAN

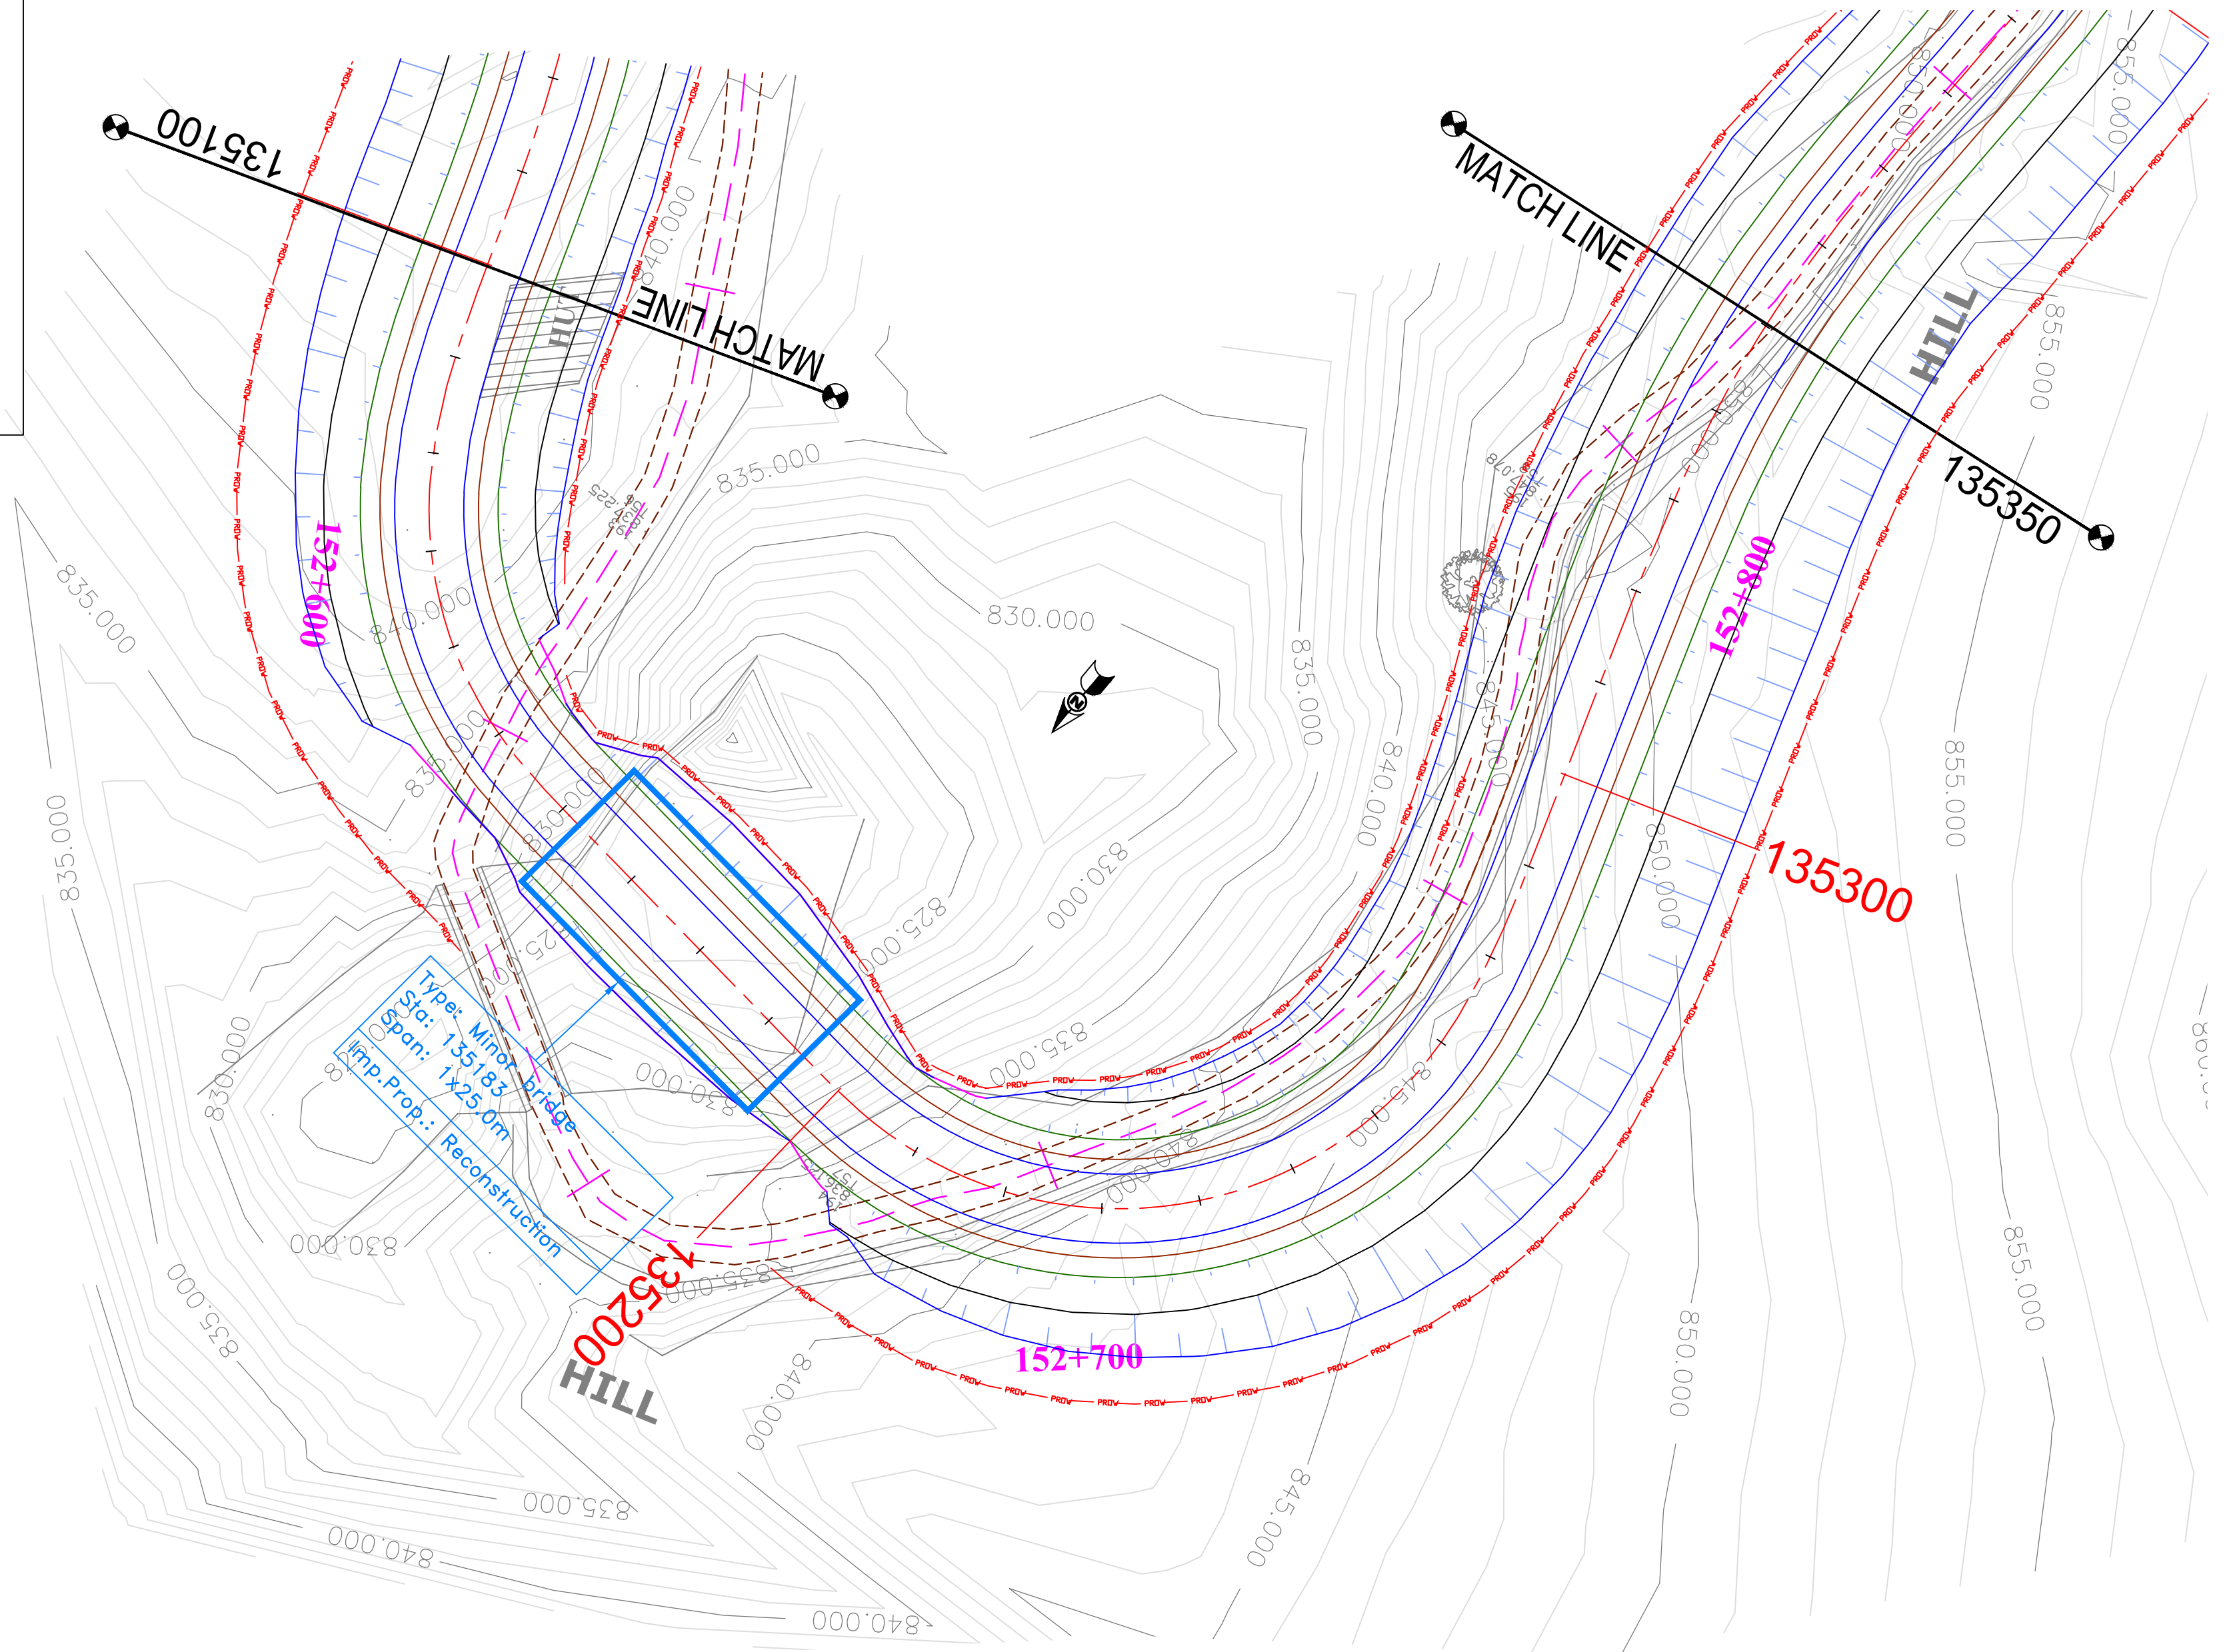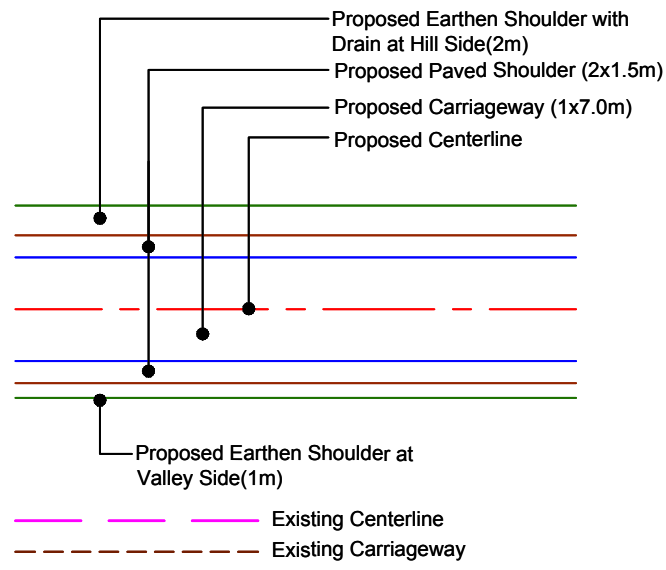

(PROFILE ON NEXT SHEET)

CLIENT :



National Highways & Infrastructure Development Corporation Ltd. (NHIDCL)

PROJECT :

Consultancy Services for Preparation of Feasibility Study and Detailed Project Report for Two laning of Joram - Koloriang Road (NH-713) from Km. 20.00 to Km. 70.00 & Km. 138.00 to Km. 158.00 (Total Length 70 Km) in the State of Arunachal Pradesh on EPC mode

DESIGN CONSULTANT:




Voyants Solutions Pvt Ltd.

403, 4th Floor, Park Centra,
Sector-30, Opp. 32nd Milestone, NH-8
Gurgaon-122002, Haryana
CIN- U74140HR2004PTC046918
Ph: 0124-4598200
Fax: 0124-4019051
E-mail: info@voyants.in, www.voyants.in

REV.	DATE	DESCRIPTION

DRAWN BY :	SP/SD	TITLE :	Plan & Profile
DESIGNED BY :	SC/DGR	(Design Ch. km 135+100 to km 135+350)	
APPROVED BY :	KG	DRG. NO. :	VSPL/1438/JK/DPR/PP-52
SCALE :	HOR.-1 : 500 VER.-1 : 50	REVISION : R-1	JAN 2017

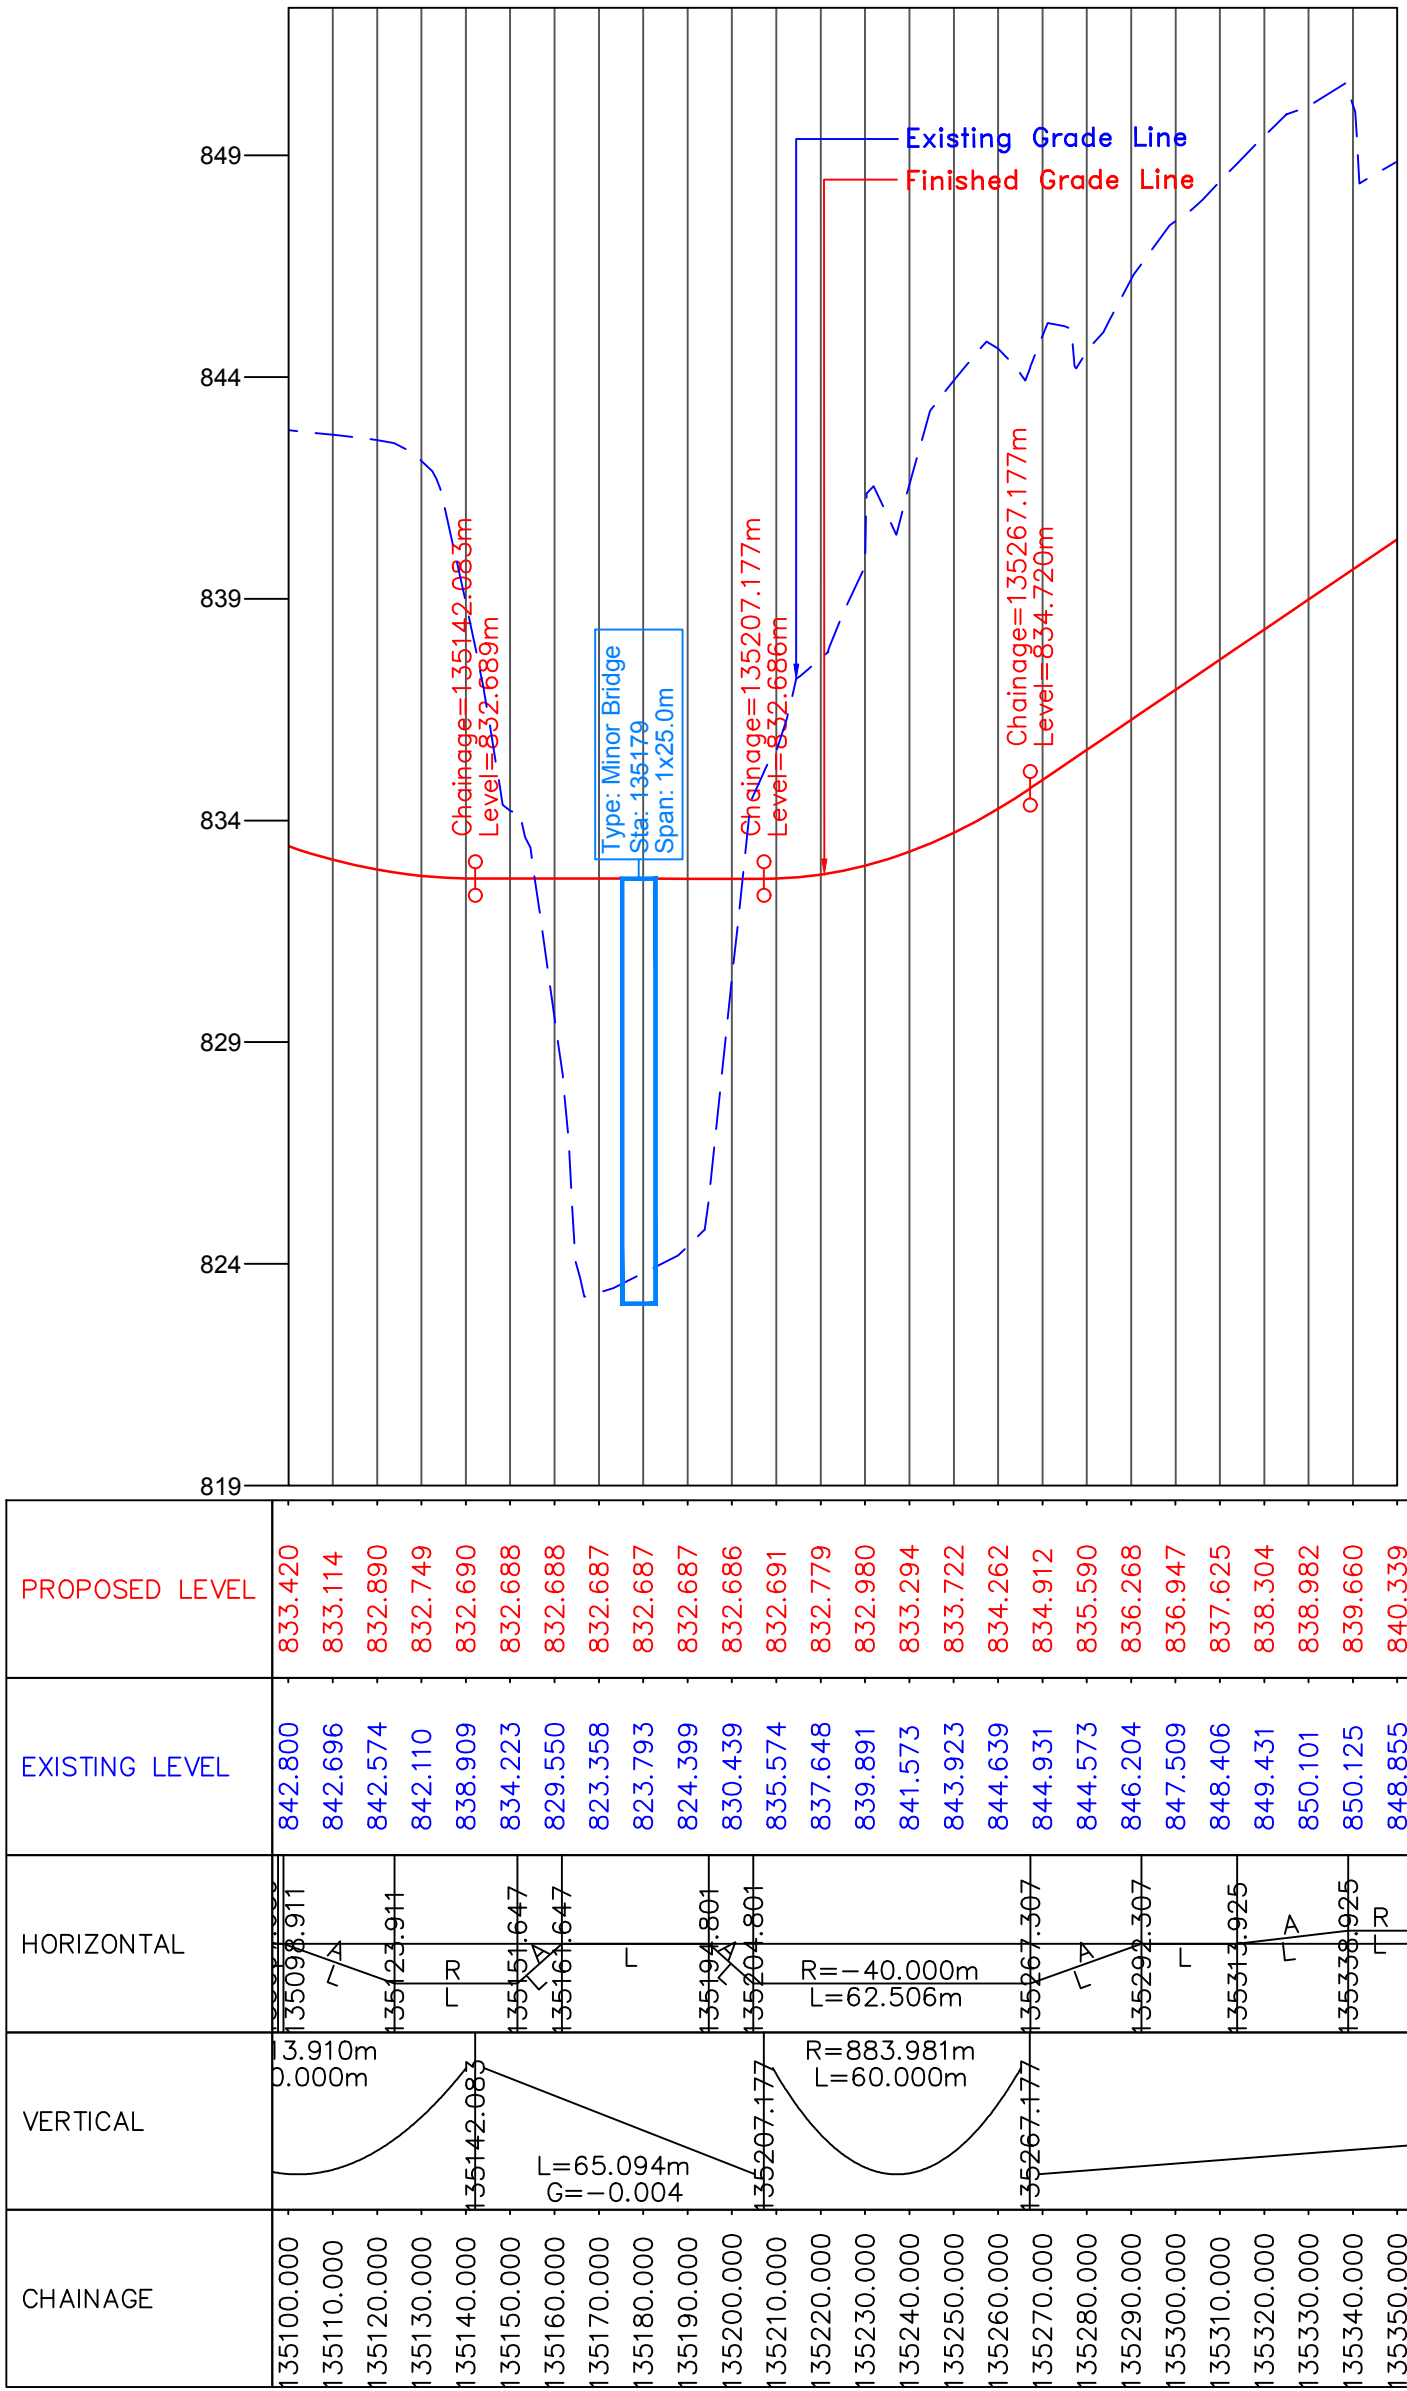

CLIENT :



National Highways & Infrastructure Development Corporation Ltd. (NHIDCL)

PROJECT :

Consultancy Services for Preparation of Feasibility Study and Detailed Project Report for Two laning of Joram - Koloriang Road (NH-713) from Km. 20.00 to Km. 70.00 & Km. 138.00 to Km. 158.00 (Total Length 70 Km) in the State of Arunachal Pradesh on EPC mode

DESIGN CONSULTANT:



Voyants Solutions Pvt Ltd.
403, 4th Floor, Park Centra,
Sector-30, Opp. 32nd Milestone, NH-8
Gurgaon-122002, Haryana
CIN- U74140HR2004PTC046918
Ph: 0124-4598200
Fax: 0124-4019051
E-mail: info@voyants.in, www.voyants.in

REV.	DATE	DESCRIPTION

DRAWN BY : SP/SD

DESIGNED BY : SC/DGR

APPROVED BY : KG

SCALE : HOR.-1 : 500
VER.-1 : 50

TITLE :

Plan & Profile



(Design Ch. km 135+100 to km 135+350)

DRG. NO. : VSPL/1438/JK/DPR/PP-52A

REVISION : R-1

JAN 2017

PLAN

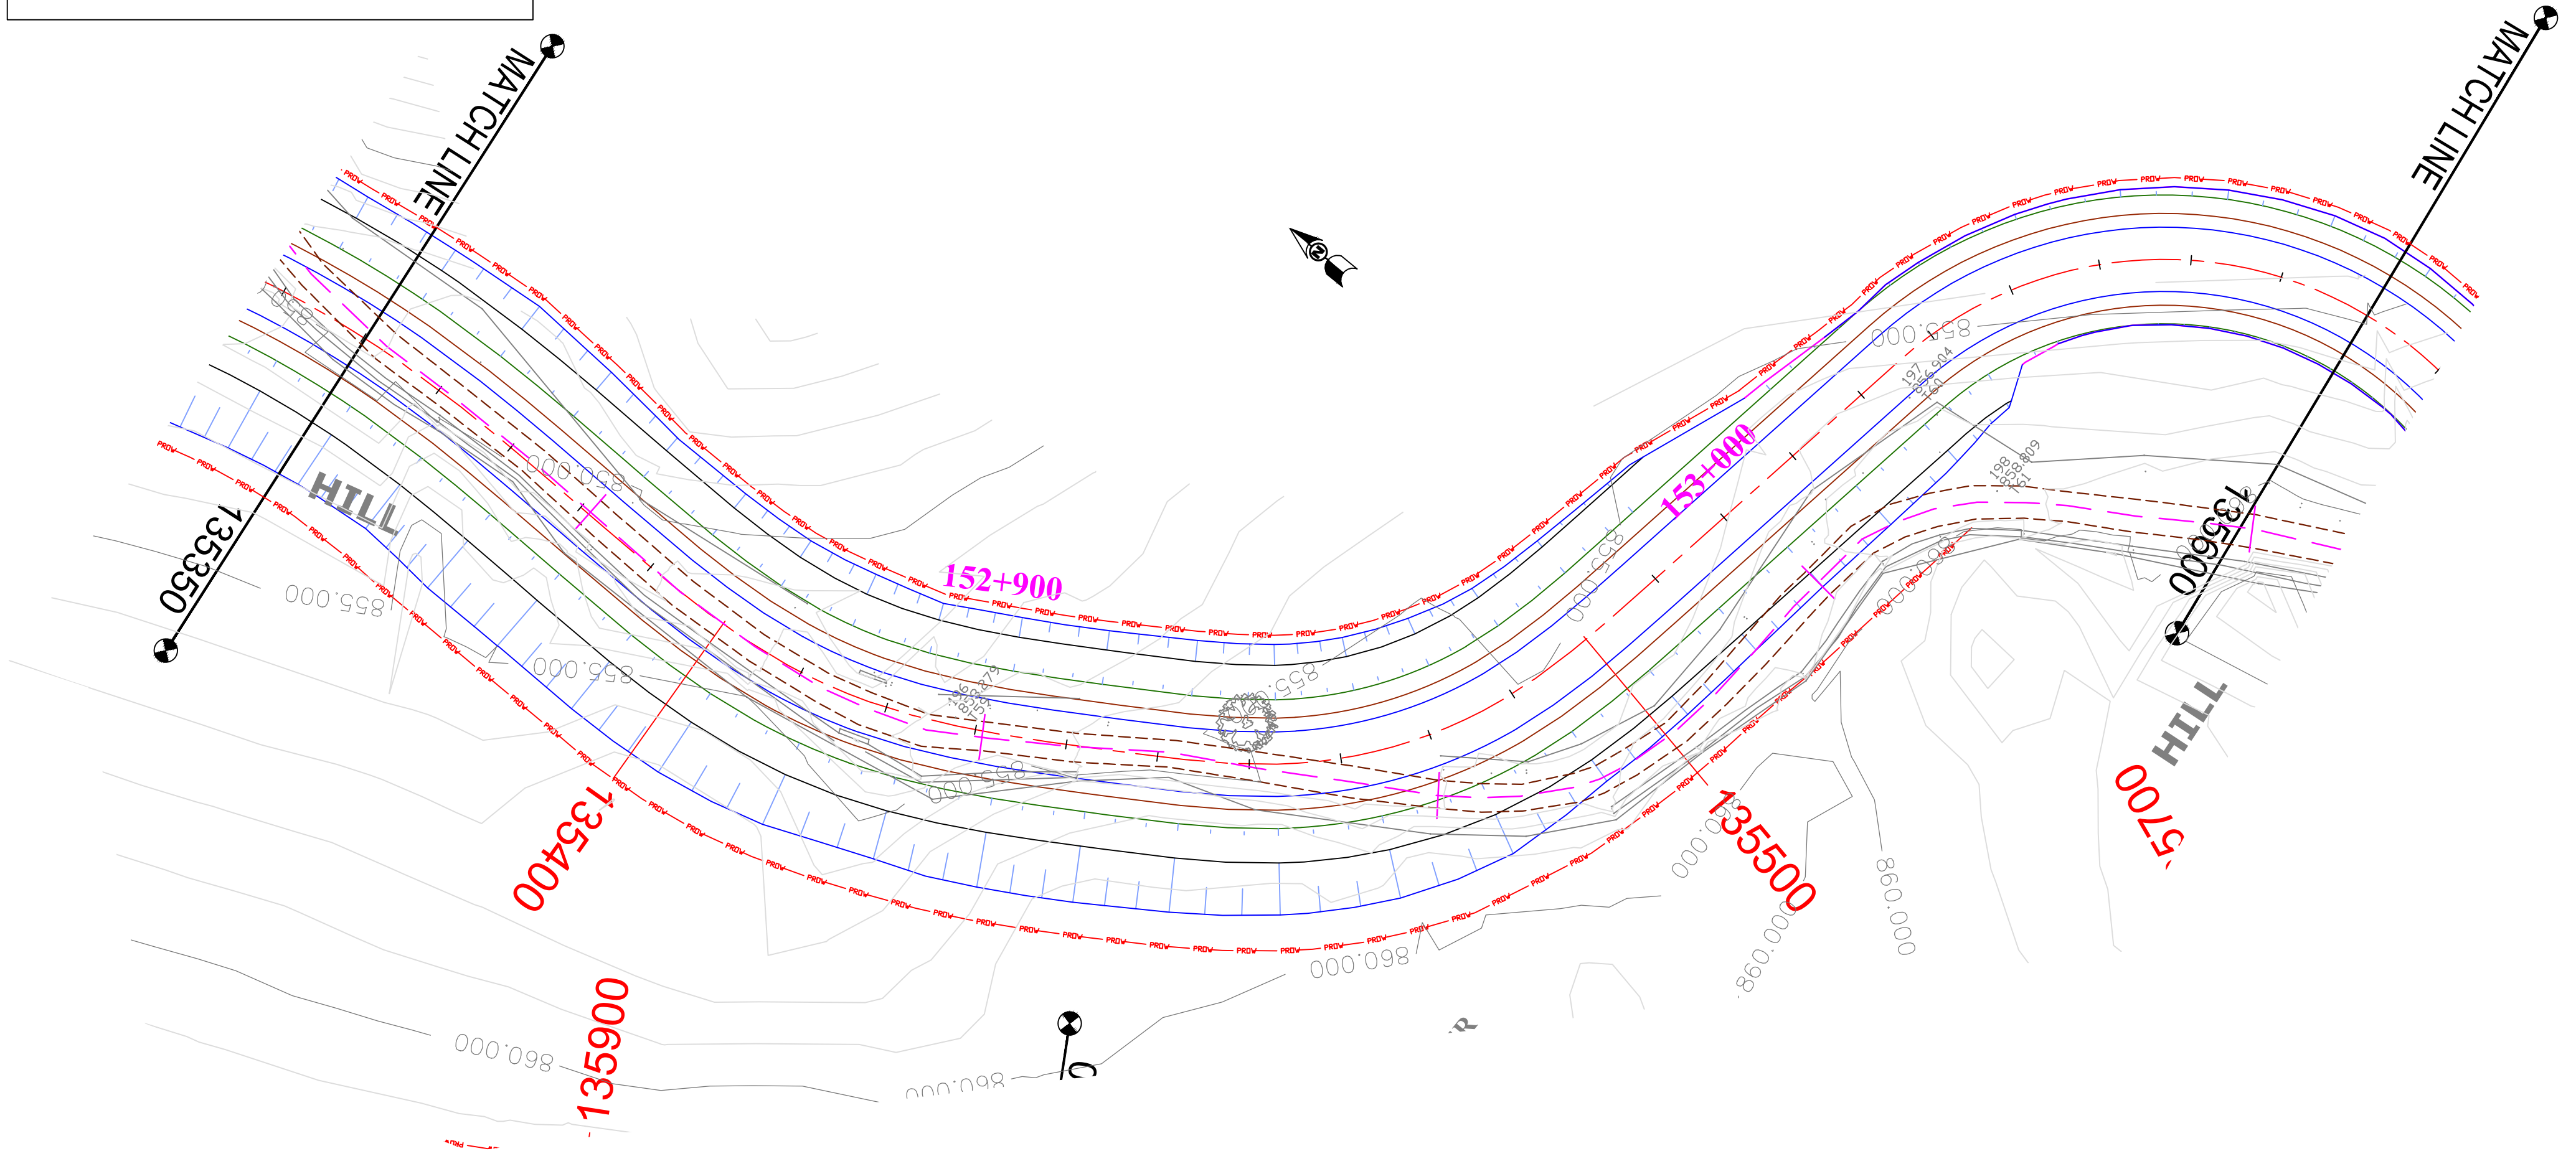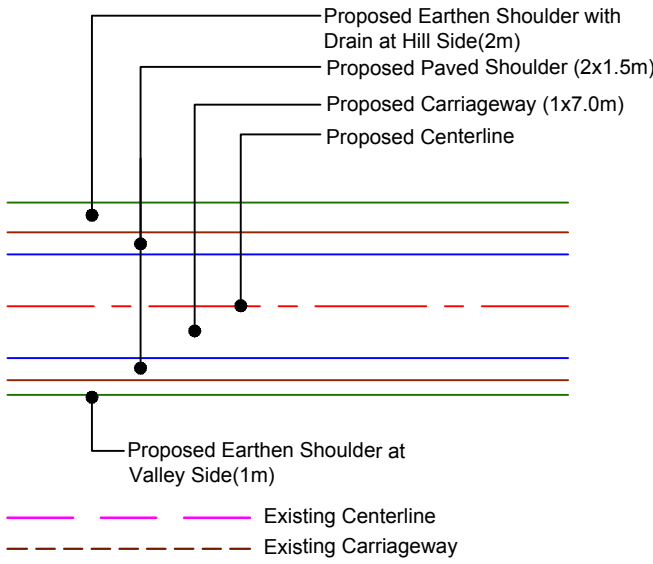

(PROFILE ON NEXT SHEET)

CLIENT :



National Highways & Infrastructure Development Corporation Ltd. (NHIDCL)

PROJECT :

Consultancy Services for Preparation of Feasibility Study and Detailed Project Report for Two laning of Joram - Koloriang Road (NH-713) from Km. 20.00 to Km. 70.00 & Km. 138.00 to Km. 158.00 (Total Length 70 Km) in the State of Arunachal Pradesh on EPC mode

DESIGN CONSULTANT:



Voyants Solutions Pvt Ltd.
403, 4th Floor, Park Centra,
Sector-30, Opp. 32nd Milestone, NH-8
Gurgaon-122002, Haryana
CIN- U74140HR2004PTC046918
Ph: 0124-4598200
Fax: 0124-4019051
E-mail: info@voyants.in, www.voyants.in

REV.	DATE	DESCRIPTION

DRAWN BY : SP/SD

DESIGNED BY : SC/DGR

APPROVED BY : KG

SCALE : HOR.-1 : 500
VER.-1 : 50


TITLE :

Plan & Profile
(Design Ch. km 135+350 to km 135+600)

DRG. NO. : VSPL/1438/JK/DPR/PP-53

REVISION : R-1

JAN 2017

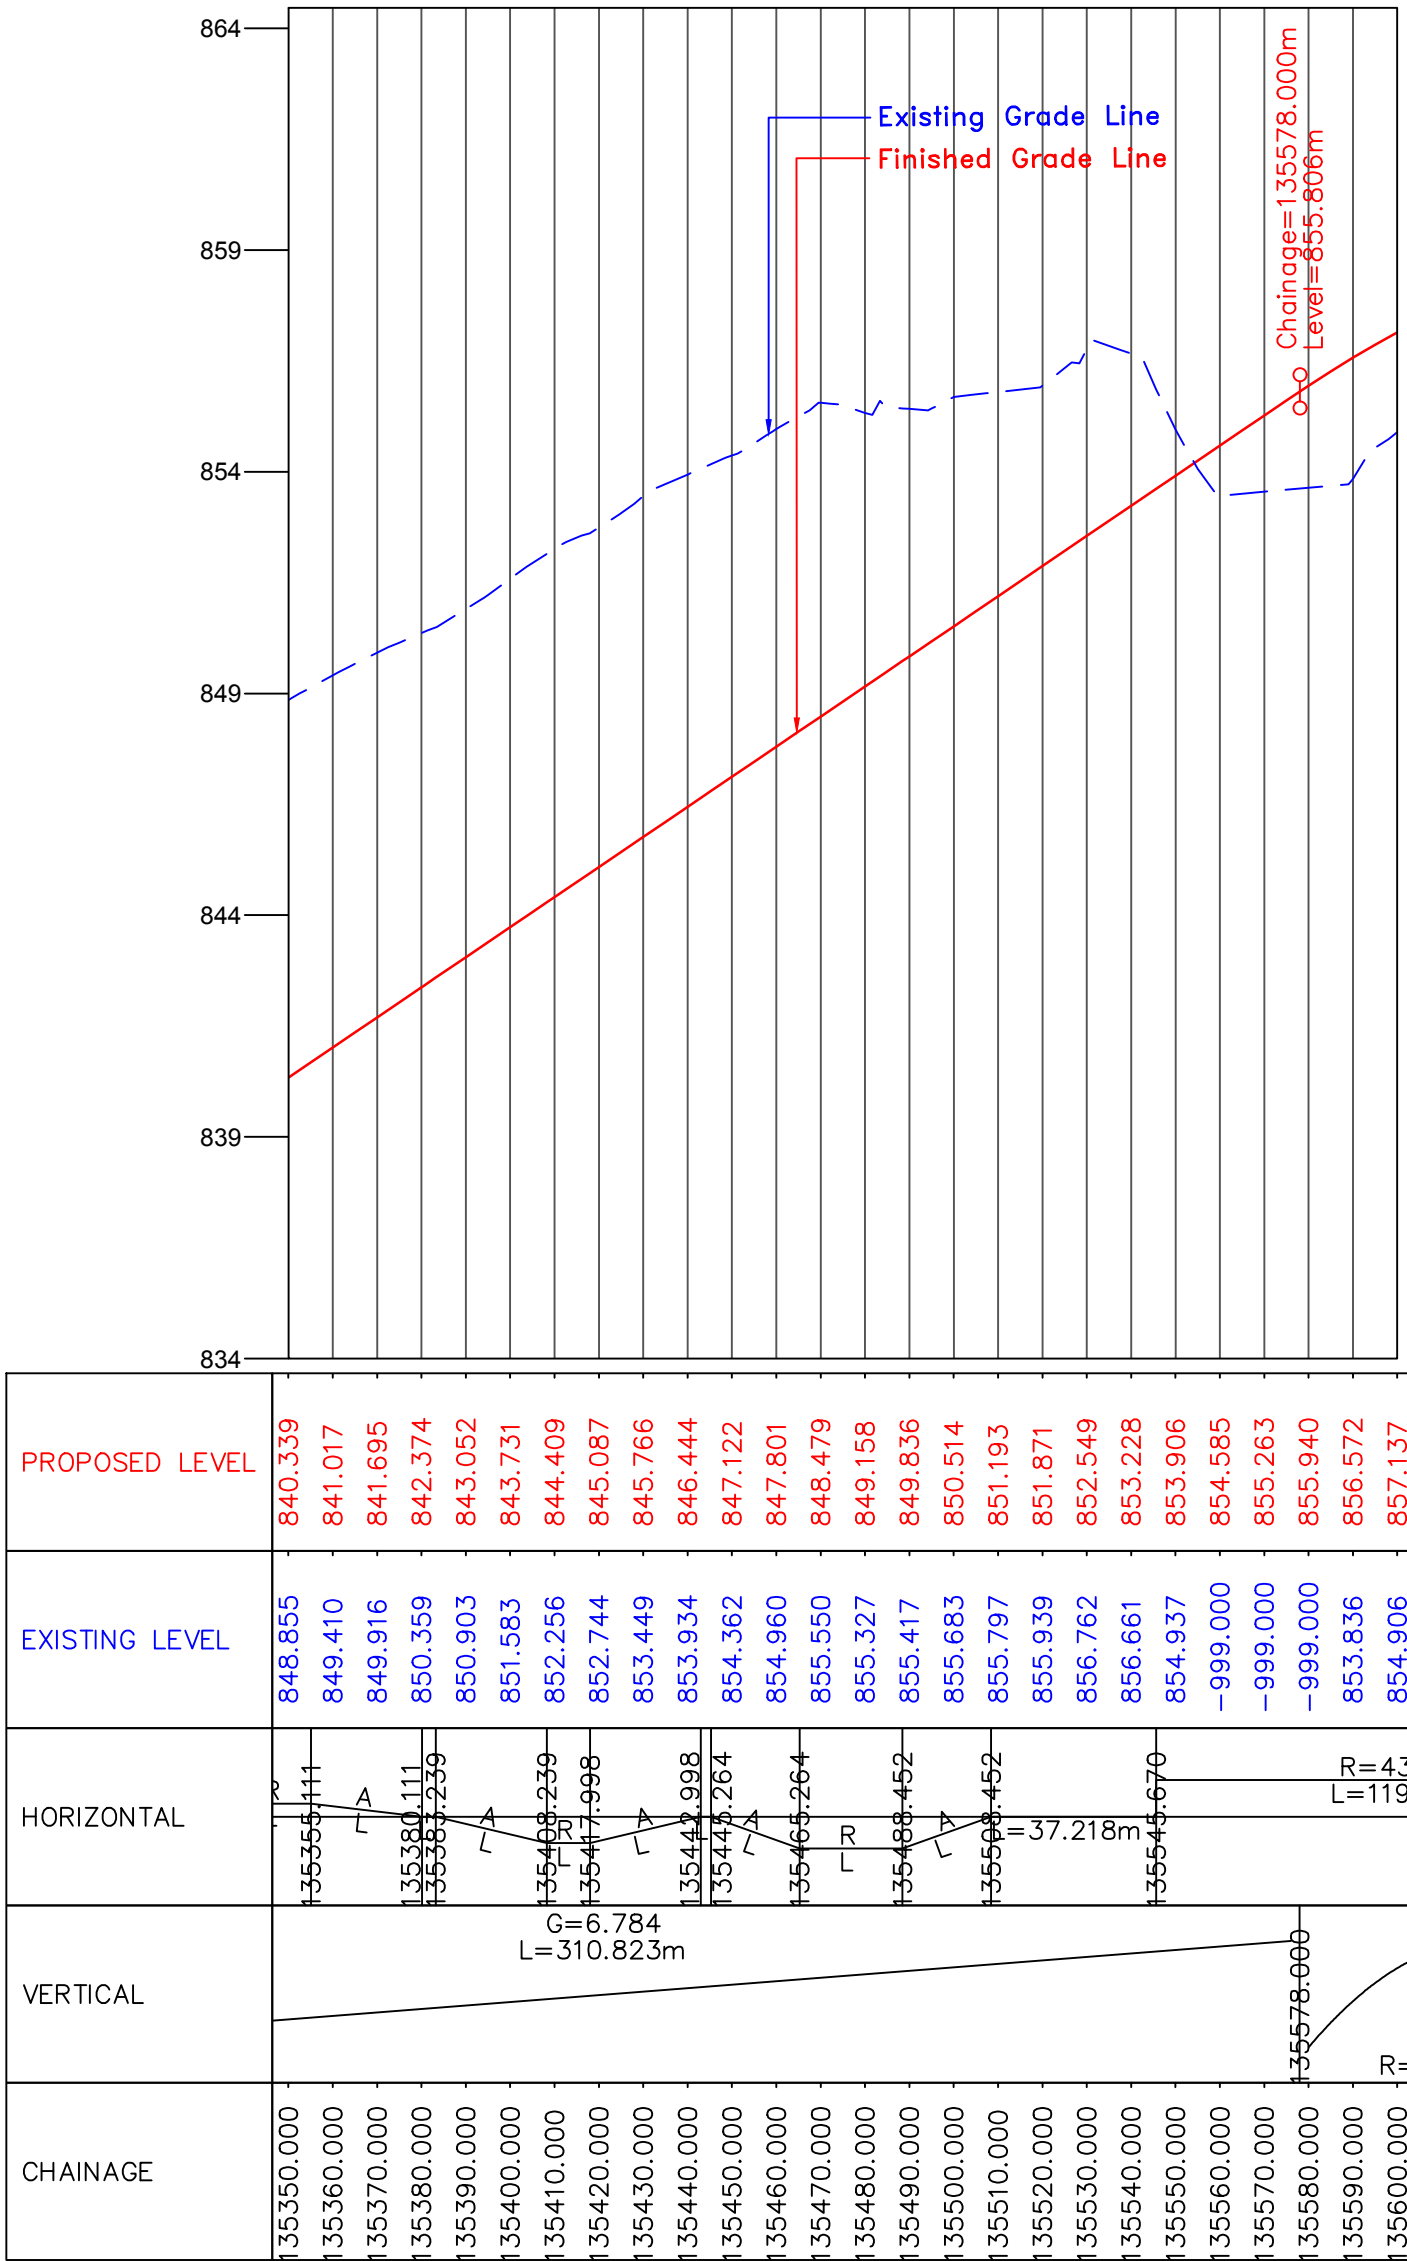

CLIENT :



NHIDCL
BUILDING INFRASTRUCTURE - BUILDING THE NATION

National Highways & Infrastructure Development Corporation Ltd. (NHIDCL)

PROJECT :

Consultancy Services for Preparation of Feasibility Study and Detailed Project Report for Two laning of Joram - Koloriang Road (NH-713) from Km. 20.00 to Km. 70.00 & Km. 138.00 to Km. 158.00 (Total Length 70 Km) in the State of Arunachal Pradesh on EPC mode



DESIGN CONSULTANT:



Voyants Solutions Pvt Ltd.
403, 4th Floor, Park Centra,
Sector-30, Opp. 32nd Milestone, NH-8
Gurgaon-122002, Haryana
CIN- U74140HR2004PTC046918
Ph: 0124-4598200
Fax: 0124-4019051
E-mail: info@voyants.in, www.voyants.in

			DRAWN BY :	SP/SD	TITLE :	
			DESIGNED BY :	SC/DGR	(Design Ch. km 135+350 to km 135+600)	
			APPROVED BY :	KG	DRG. NO. : VSPL/1438/JK/DPR/PP-53A	
REV.	DATE	DESCRIPTION	SCALE :	HOR.-1 : 500 VER.-1 : 50	REVISION : R-1	JAN 2017

PLAN

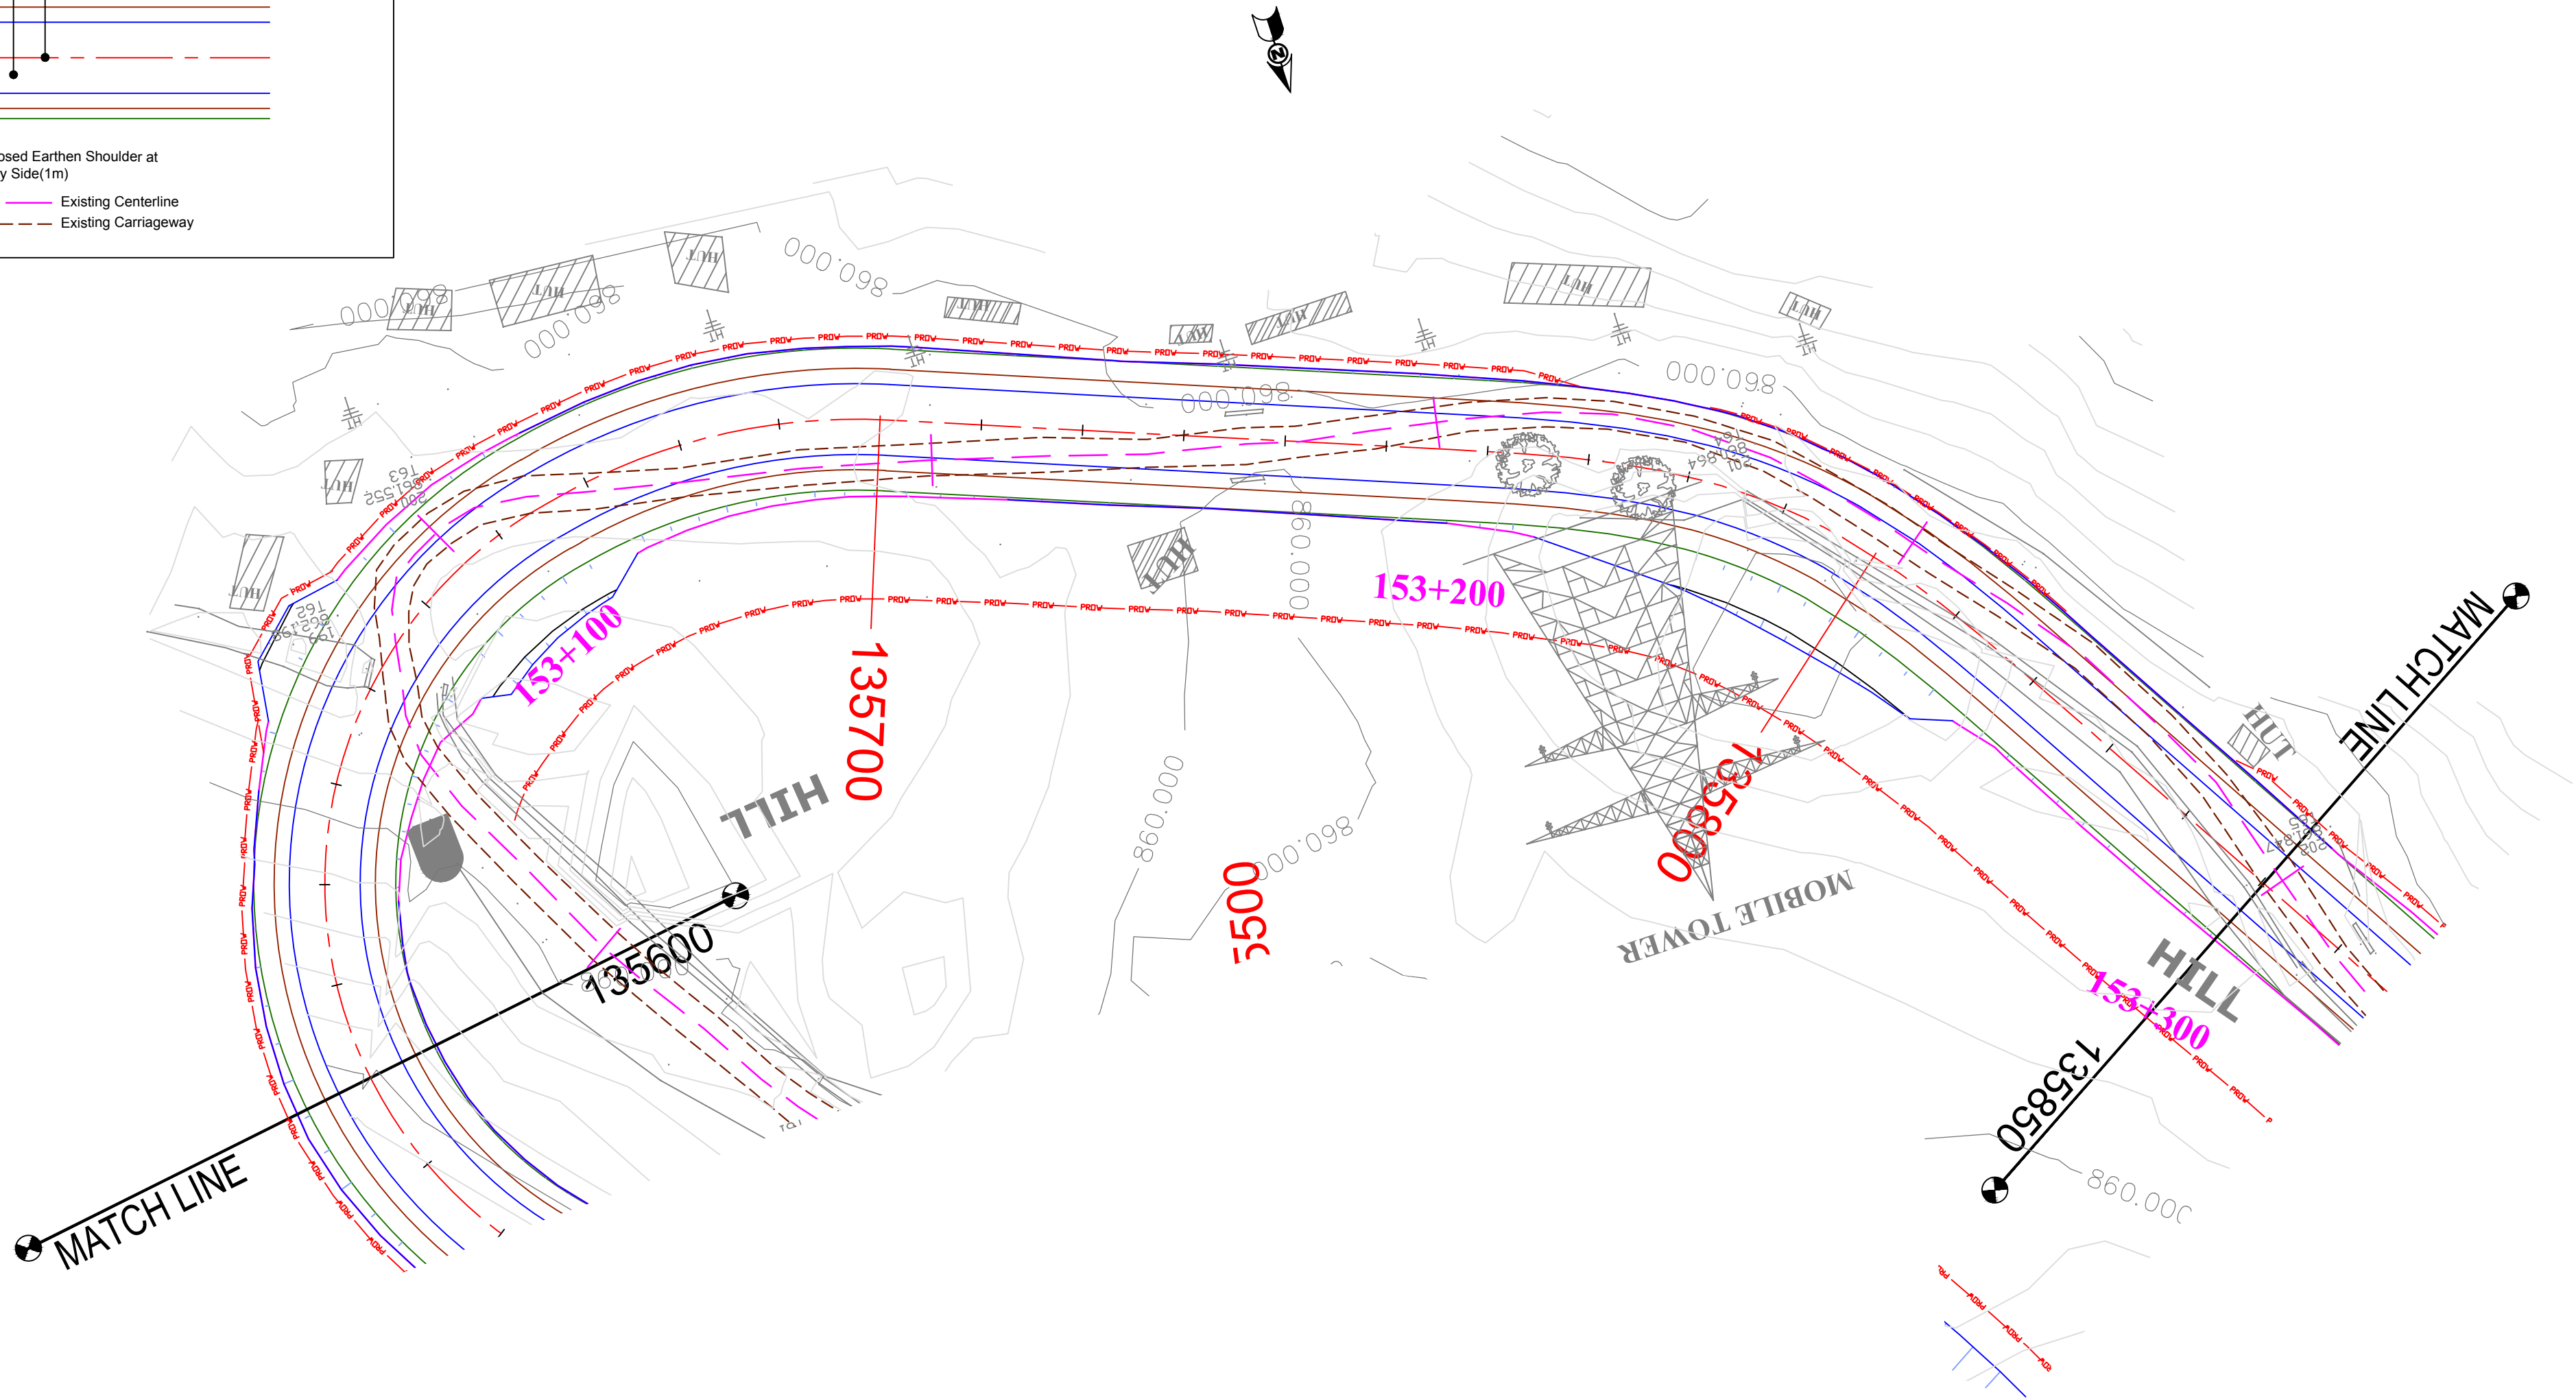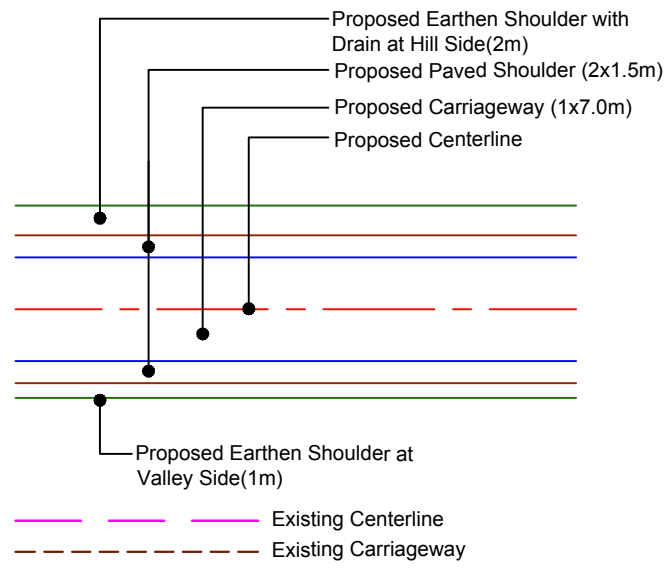

(PROFILE ON NEXT SHEET)

CLIENT :



National Highways & Infrastructure Development Corporation Ltd. (NHIDCL)

PROJECT :

Consultancy Services for Preparation of Feasibility Study and Detailed Project Report for Two laning of Joram - Koloriang Road (NH-713) from Km. 20.00 to Km. 70.00 & Km. 138.00 to Km. 158.00 (Total Length 70 Km) in the State of Arunachal Pradesh on EPC mode

DESIGN CONSULTANT:



Voyants Solutions Pvt Ltd.
403, 4th Floor, Park Centra,
Sector-30, Opp. 32nd Milestone, NH-8
Gurgaon-122002, Haryana
CIN- U74140HR2004PTC046918
Ph: 0124-4598200
Fax: 0124-4019051
E-mail: info@voyants.in, www.voyants.in

REV.	DATE	DESCRIPTION

DRAWN BY :	SP/SD
DESIGNED BY :	SC/DGR
APPROVED BY :	KG
SCALE :	HOR.-1 : 500 VER.-1 : 50

TITLE :


Plan & Profile

(Design Ch. km 135+600 to km 135+850)

DRG. NO. :
VSPL/1438/JK/DPR/PP-54

REVISION : R-1

JAN 2017

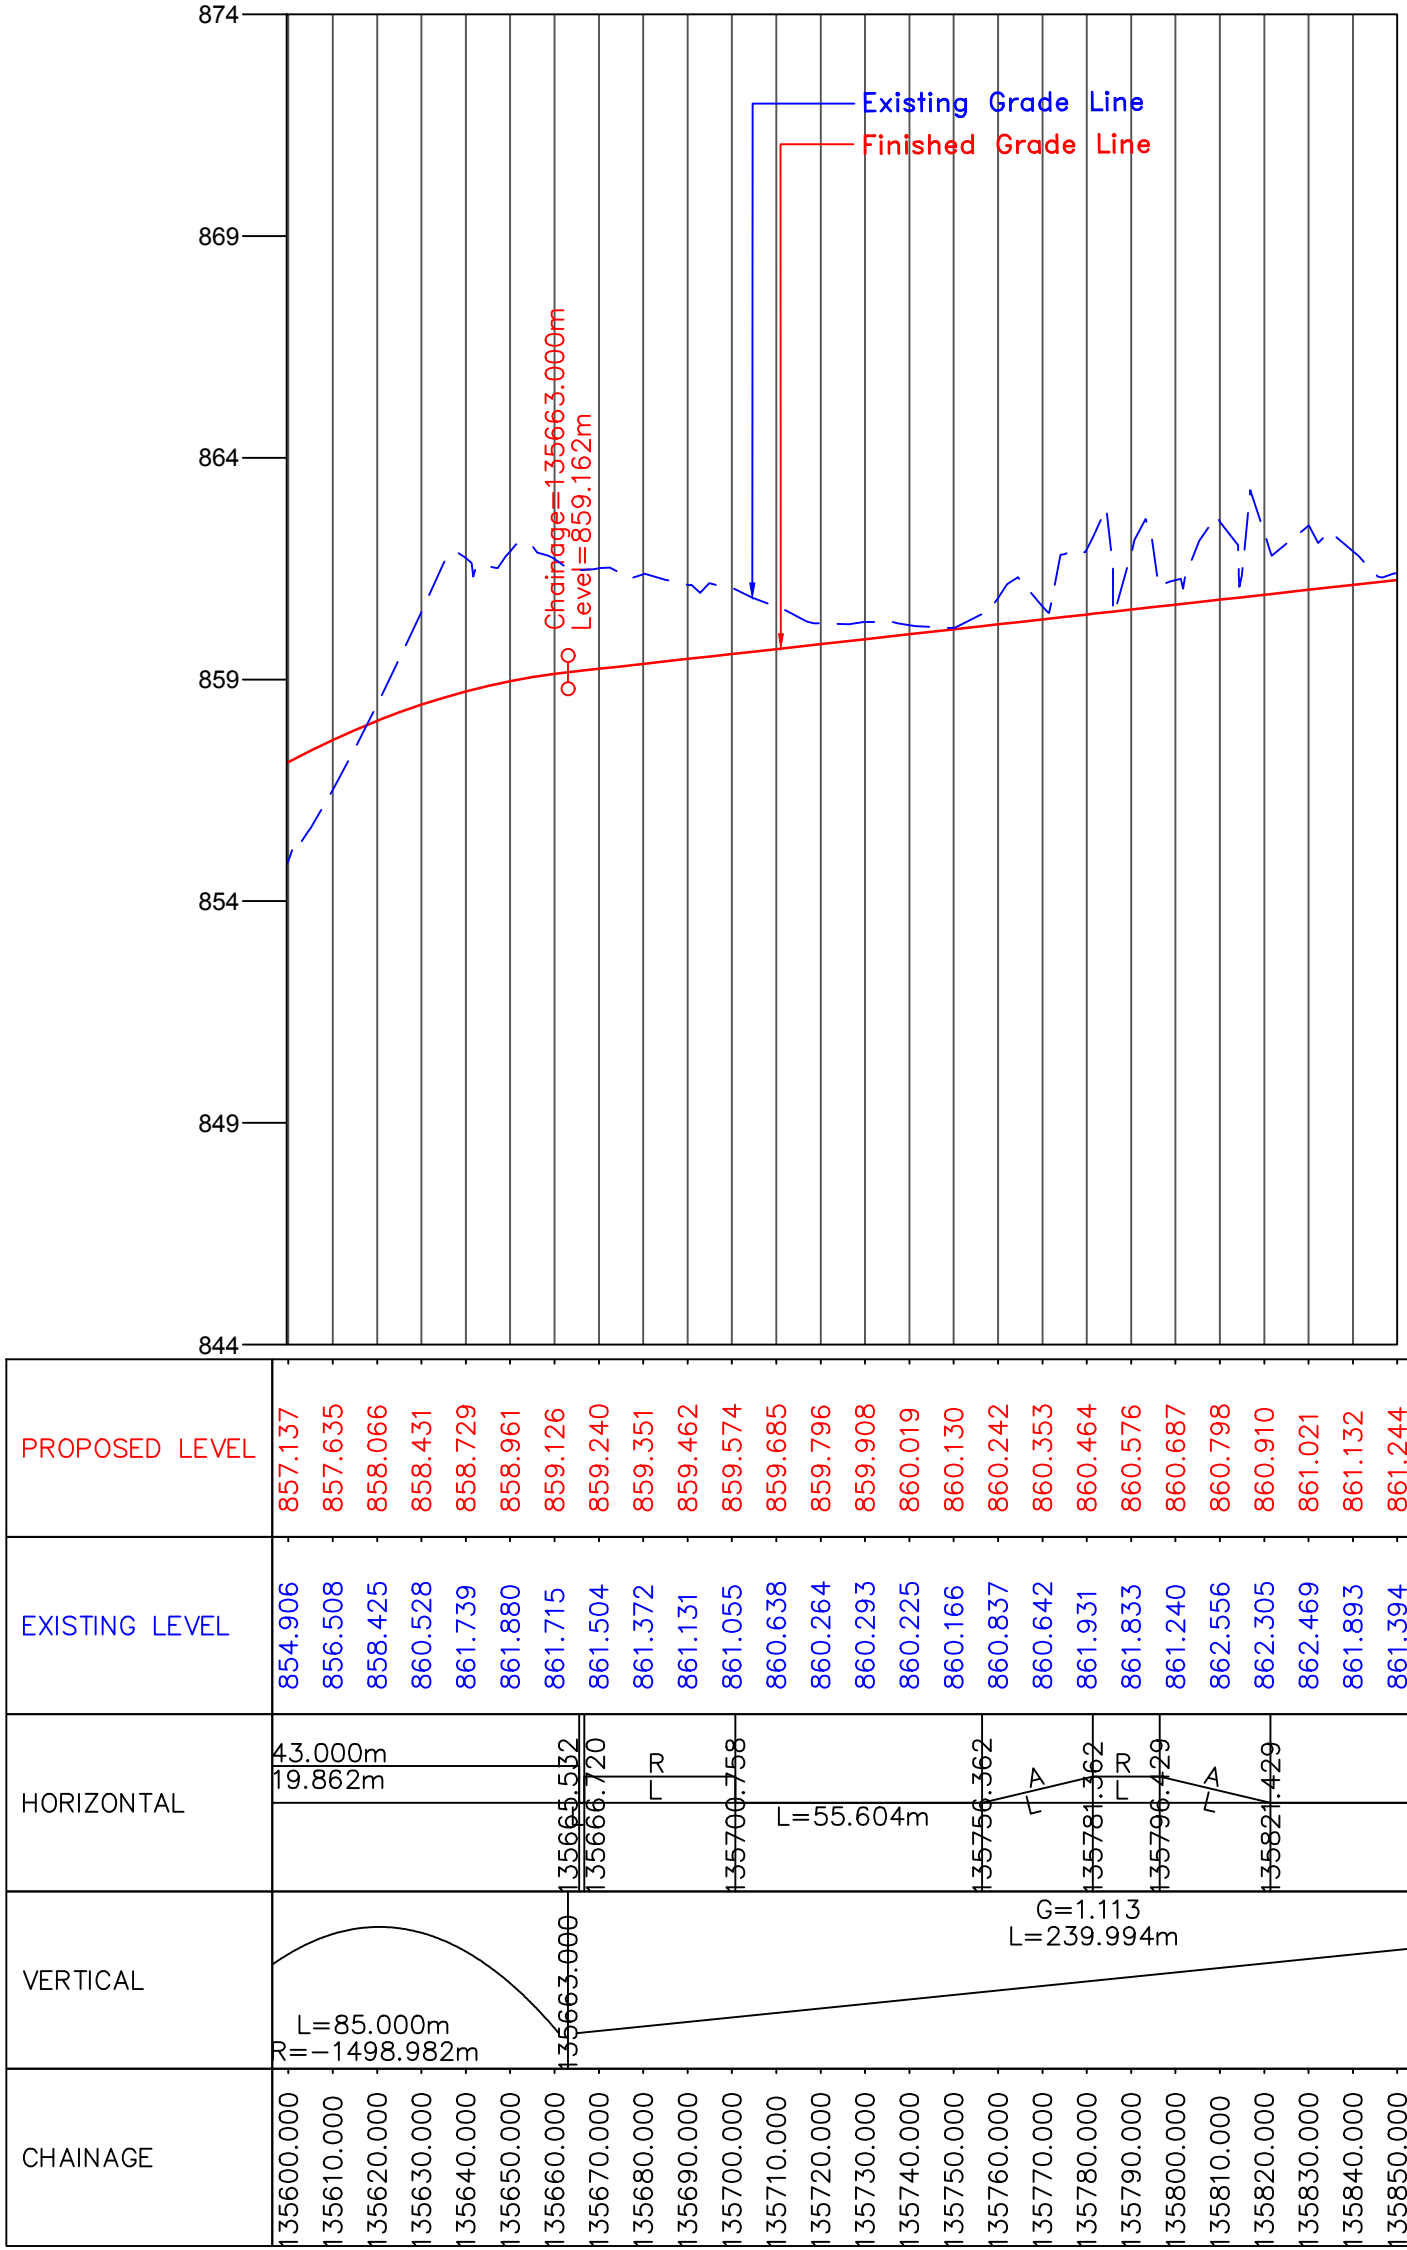

CLIENT :



National Highways & Infrastructure Development Corporation Ltd. (NHIDCL)

PROJECT :

Consultancy Services for Preparation of Feasibility Study and Detailed Project Report for Two laning of Joram - Koloriang Road (NH-713) from Km. 20.00 to Km. 70.00 & Km. 138.00 to Km. 158.00 (Total Length 70 Km) in the State of Arunachal Pradesh on EPC mode

DESIGN CONSULTANT:




Voyants Solutions Pvt Ltd.
403, 4th Floor, Park Centra,
Sector-30, Opp. 32nd Milestone, NH-8
Gurgaon-122002, Haryana
CIN- U74140HR2004PTC046918
Ph: 0124-4598200
Fax: 0124-4019051
E-mail: info@voyants.in, www.voyants.in

REV.	DATE	DESCRIPTION

DRAWN BY :	SP/SD
DESIGNED BY :	SC/DGR
APPROVED BY :	KG
SCALE :	HOR.-1 : 500 VER.-1 : 50

TITLE : Plan & Profile (Design Ch. km 135+600 to km 135+850)	
DRG. NO. : VSPL/1438/JK/DPR/PP-54A	
REVISION : R-1	JAN 2017

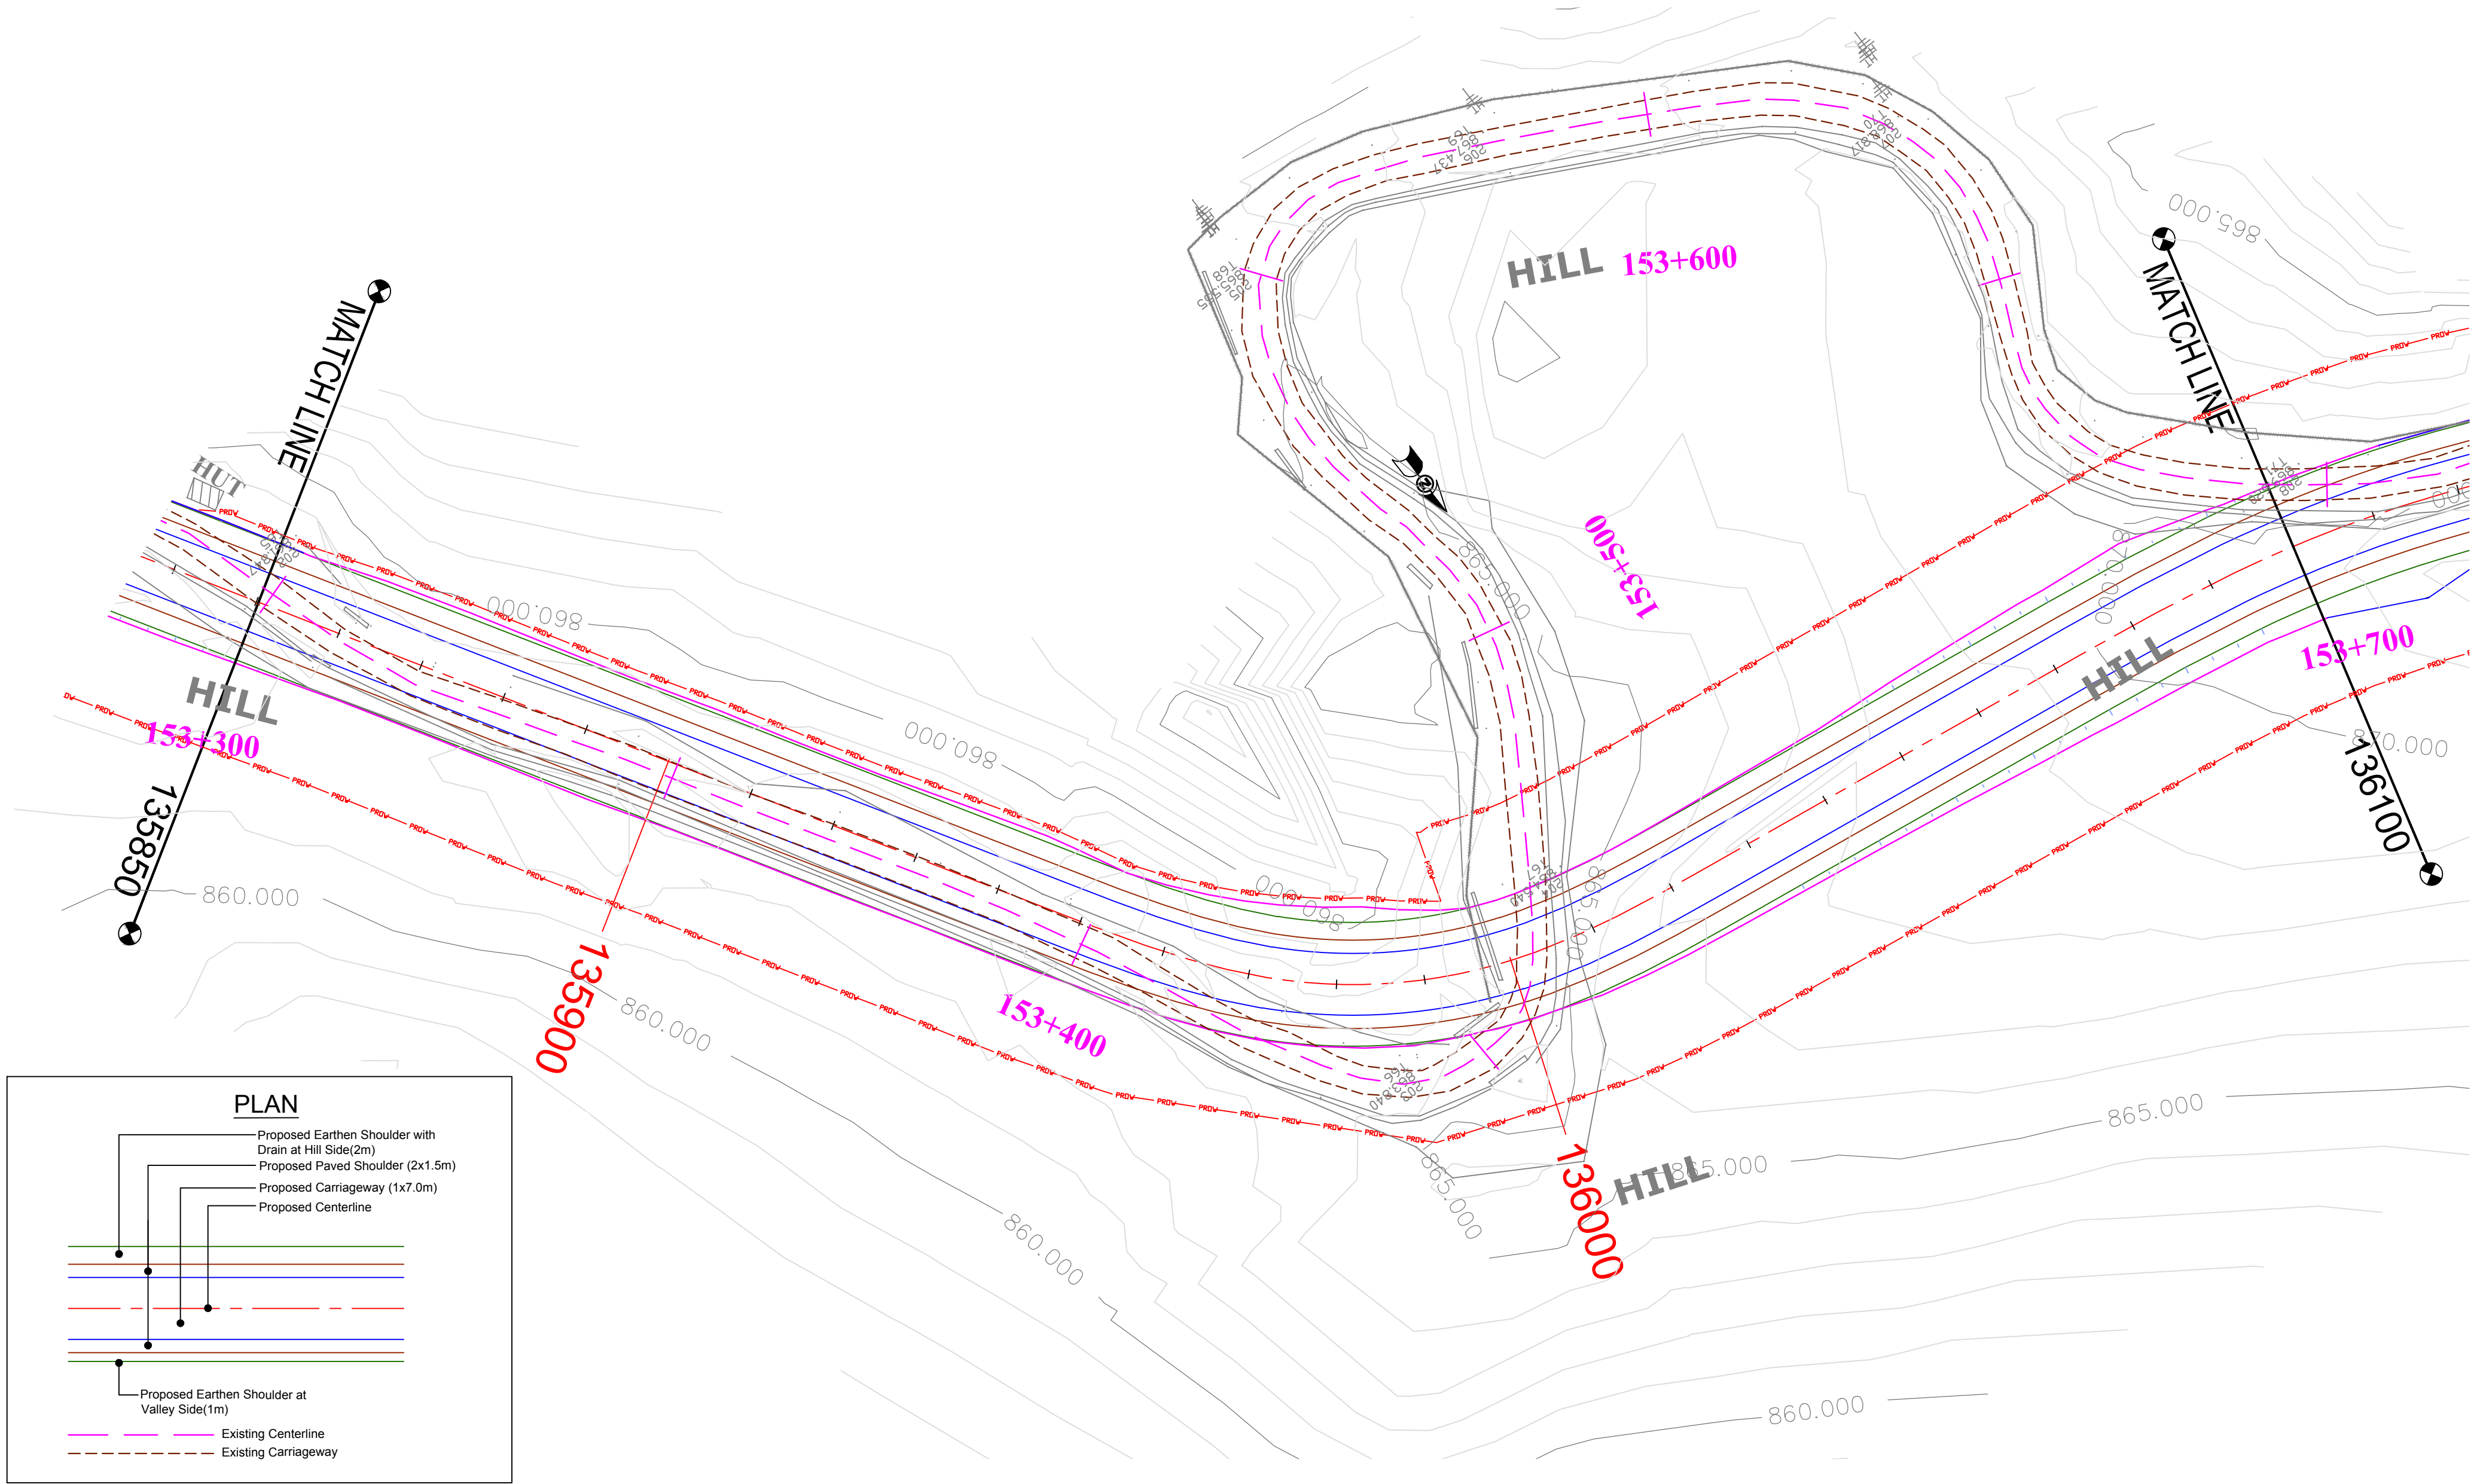

(PROFILE ON NEXT SHEET)

CLIENT :



National Highways & Infrastructure Development Corporation Ltd. (NHIDCL)

PROJECT :

Consultancy Services for Preparation of Feasibility Study and Detailed Project Report for Two laning of Joram - Koloriang Road (NH-713) from Km. 20.00 to Km. 70.00 & Km. 138.00 to Km. 158.00 (Total Length 70 Km) in the State of Arunachal Pradesh on EPC mode

DESIGN CONSULTANT:



Voyants Solutions Pvt Ltd.
403, 4th Floor, Park Centra,
Sector-30, Opp. 32nd Milestone, NH-8
Gurgaon-122002, Haryana
CIN- U74140HR2004PTC046918
Ph: 0124-4598200
Fax: 0124-4019051
E-mail: info@voyants.in, www.voyants.in

REV.	DATE	DESCRIPTION

DRAWN BY : SP/SD

DESIGNED BY : SC/DGR

APPROVED BY : KG


SCALE : HOR.-1 : 500
VER.-1 : 50

TITLE :

Plan & Profile
(Design Ch. km 135+850 to km 136+100)

DRG. NO. :
VSPL/1438/JK/DPR/PP-55

REVISION : R-1
JAN 2017

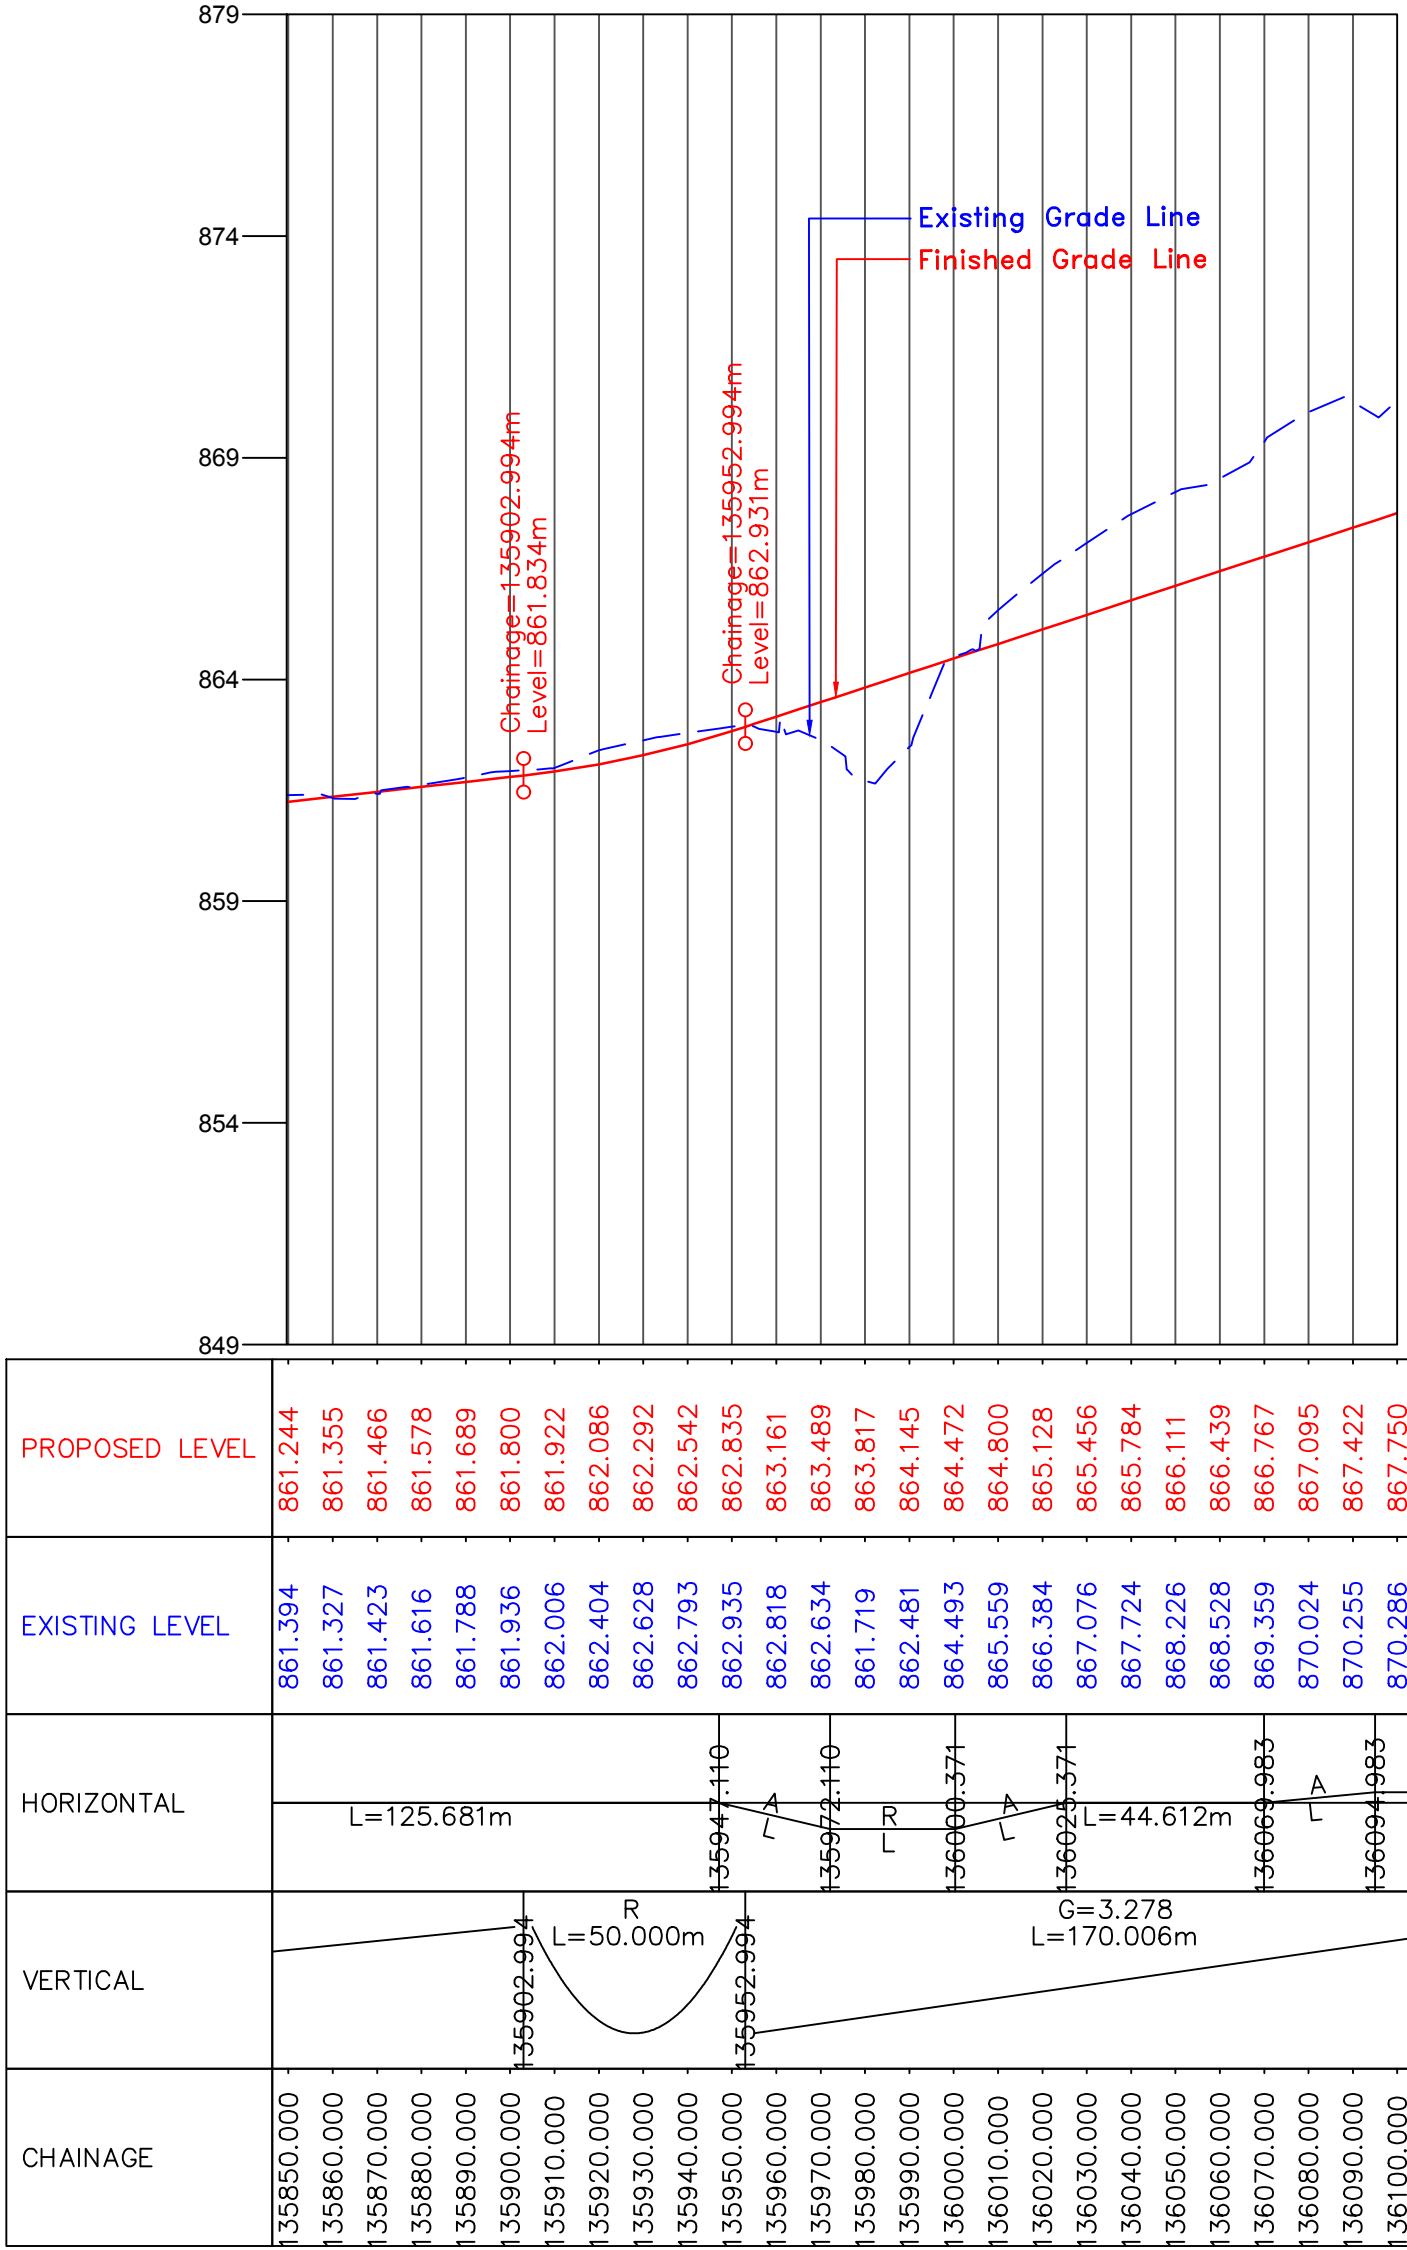

CLIENT :



National Highways & Infrastructure Development Corporation Ltd. (NHIDCL)

PROJECT :

Consultancy Services for Preparation of Feasibility Study and Detailed Project Report for Two laning of Joram - Koloriang Road (NH-713) from Km. 20.00 to Km. 70.00 & Km. 138.00 to Km. 158.00 (Total Length 70 Km) in the State of Arunachal Pradesh on EPC mode

DESIGN CONSULTANT:



Voyants Solutions Pvt Ltd.
403, 4th Floor, Park Centra,
Sector-30, Opp. 32nd Milestone, NH-8
Gurgaon-122002, Haryana
CIN- U74140HR2004PTC046918
Ph: 0124-4598200
Fax: 0124-4019051
E-mail: info@voyants.in, www.voyants.in

REV.	DATE	DESCRIPTION

DRAWN BY :	SP/SD
DESIGNED BY :	SC/DGR
APPROVED BY :	KG
SCALE :	HOR.-1 : 500 VER.-1 : 50


TITLE :

Plan & Profile
(Design Ch. km 135+850 to km 136+100)


DRG. NO. :
VSPL/1438/JK/DPR/PP-55A

REVISION : R-1

JAN 2017

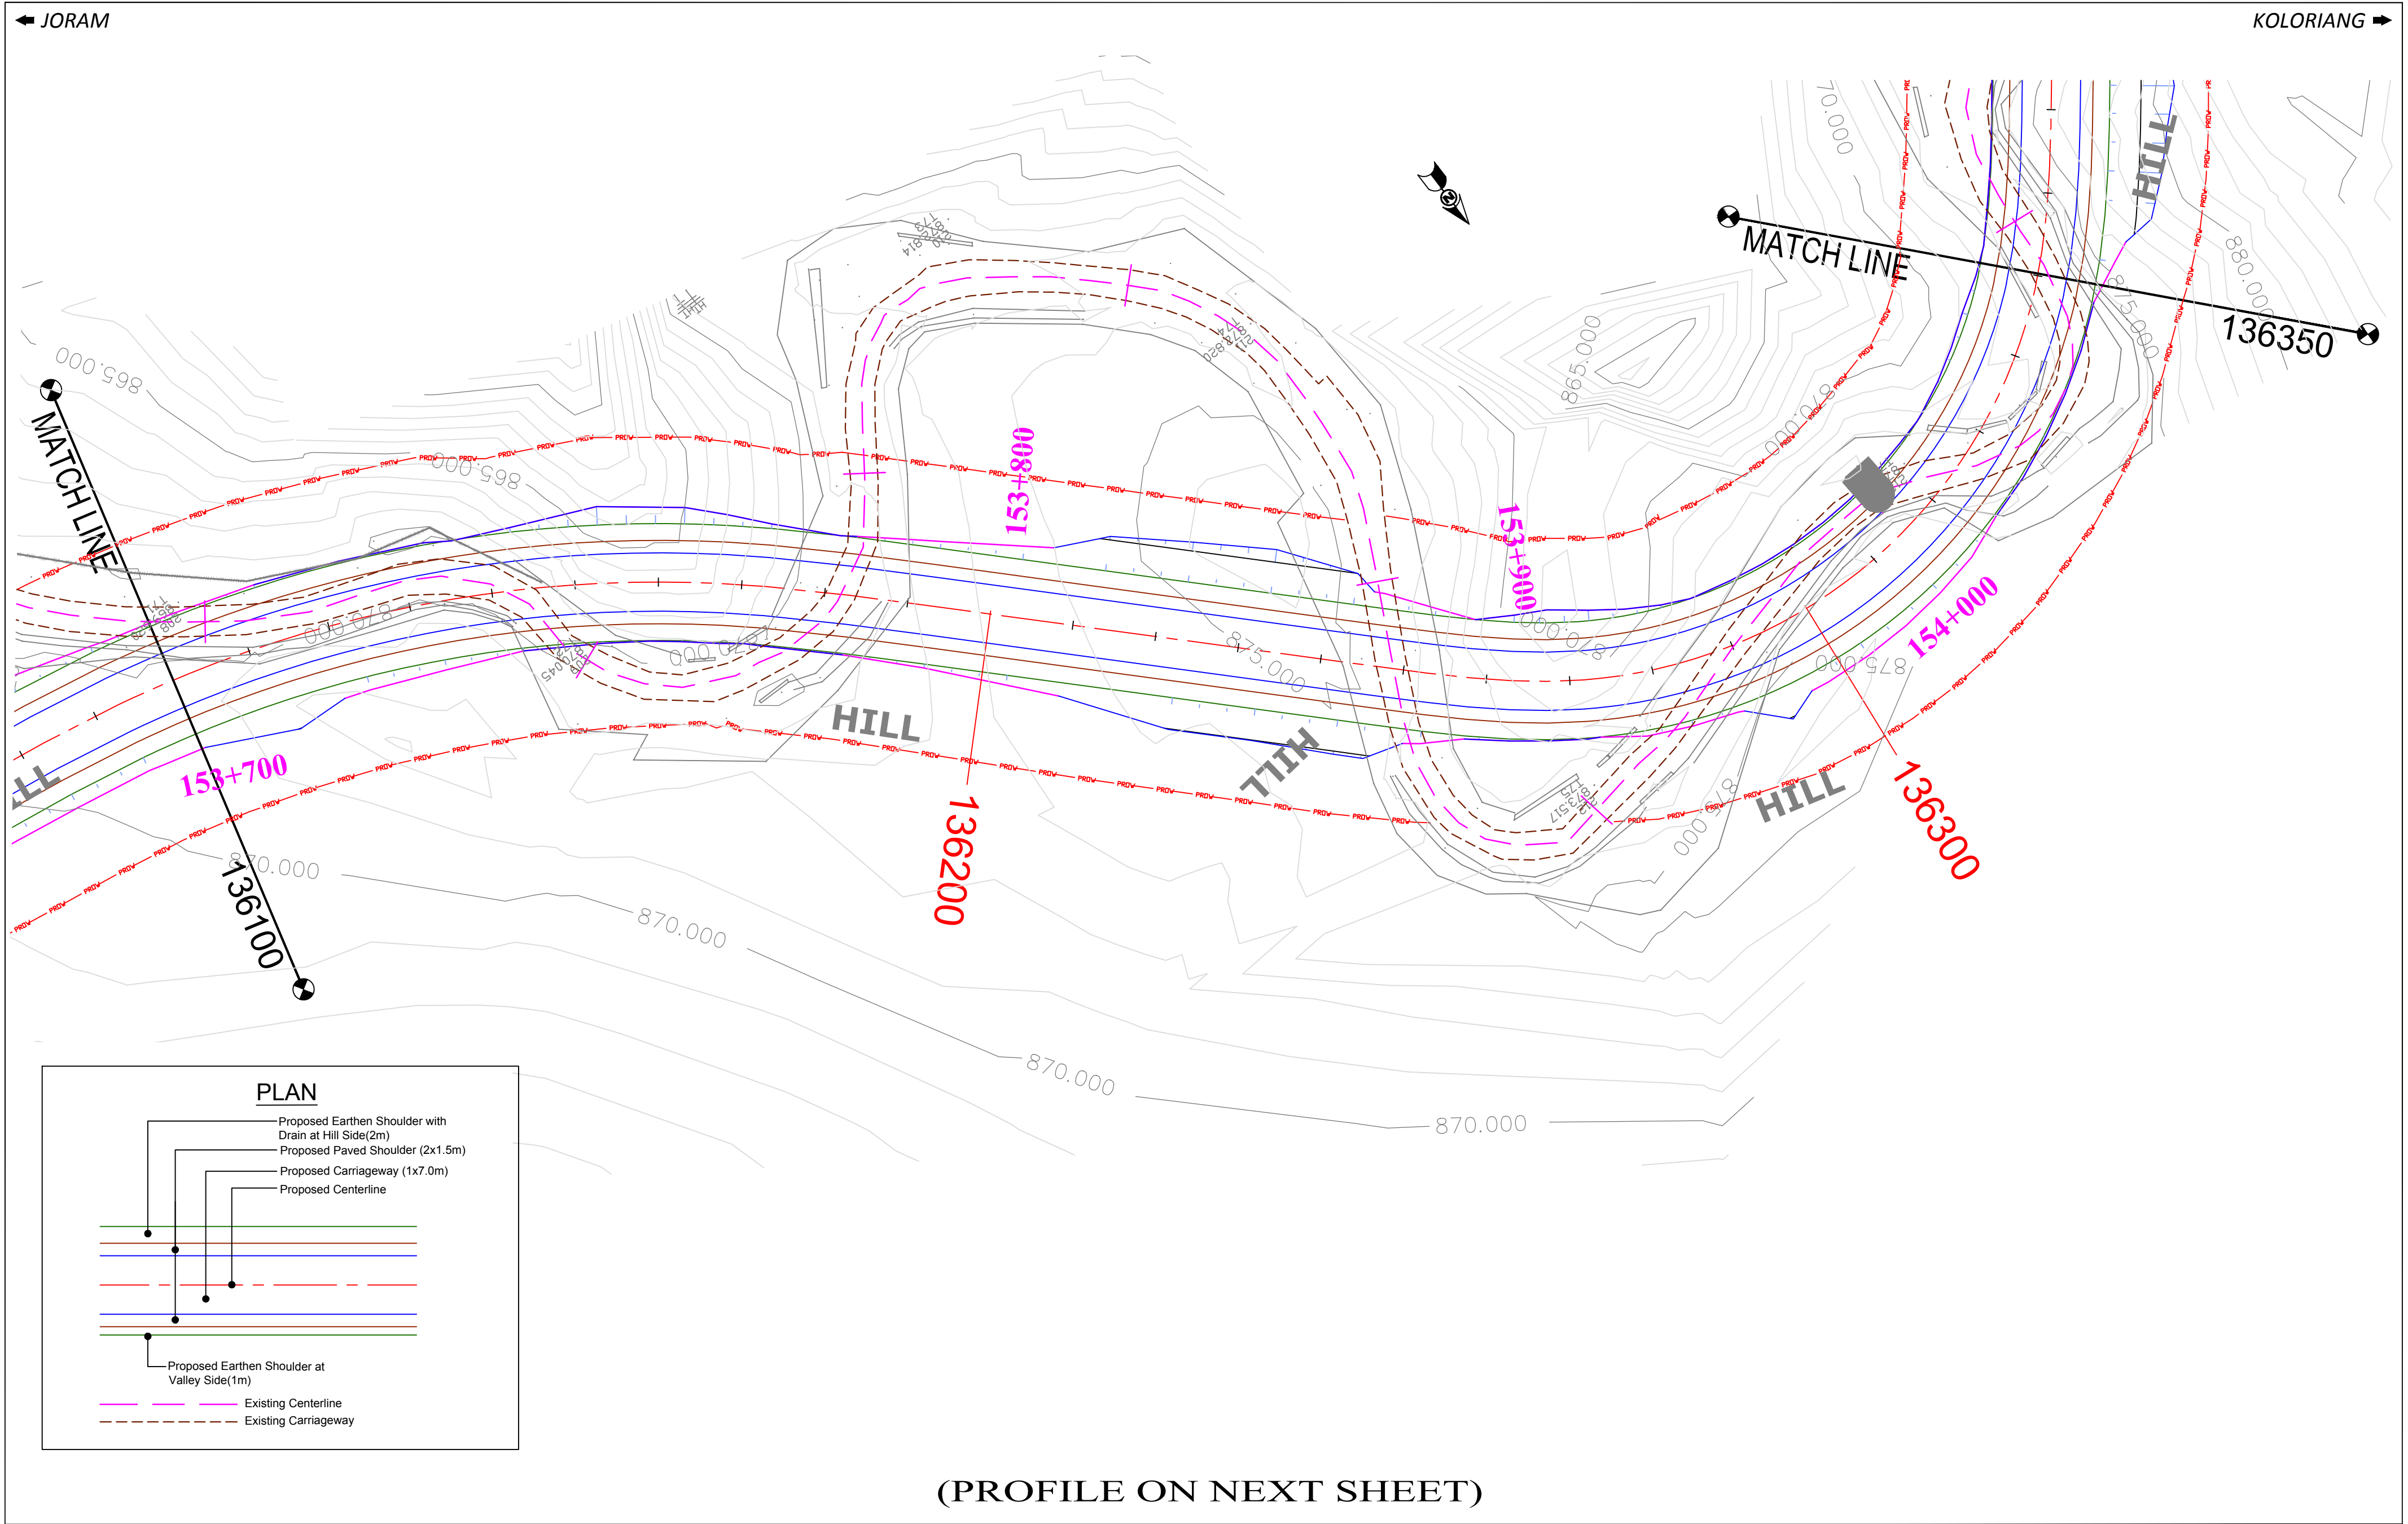

CLIENT :  National Highways & Infrastructure Development Corporation Ltd. (NHIDCL)	PROJECT : Consultancy Services for Preparation of Feasibility Study and Detailed Project Report for Two laning of Joram - Koloriang Road (NH-713) from Km. 20.00 to Km. 70.00 & Km. 138.00 to Km. 158.00 (Total Length 70 Km) in the State of Arunachal Pradesh on EPC mode	DESIGN CONSULTANT:  Voyants Solutions Pvt Ltd. 403, 4th Floor, Park Centra, Sector-30, Opp. 32nd Milestone, NH-8 Gurgaon-122002, Haryana CIN- U74140HR2004PTC046918 Ph: 0124-4598200 Fax: 0124-4019051 E-mail: info@voyants.in, www.voyants.in				DRAWN BY : SP/SD	TITLE : Plan & Profile (Design Ch. km 136+100 to km 136+350)	
						DESIGNED BY : SC/DGR		
						APPROVED BY : KG	DRG. NO. : VSPL/1438/JK/DPR/PP-56	
						SCALE : HOR.-1 : 500 VER.-1 : 50	REVISION : R-1	
			REV.	DATE	DESCRIPTION	JAN 2017		

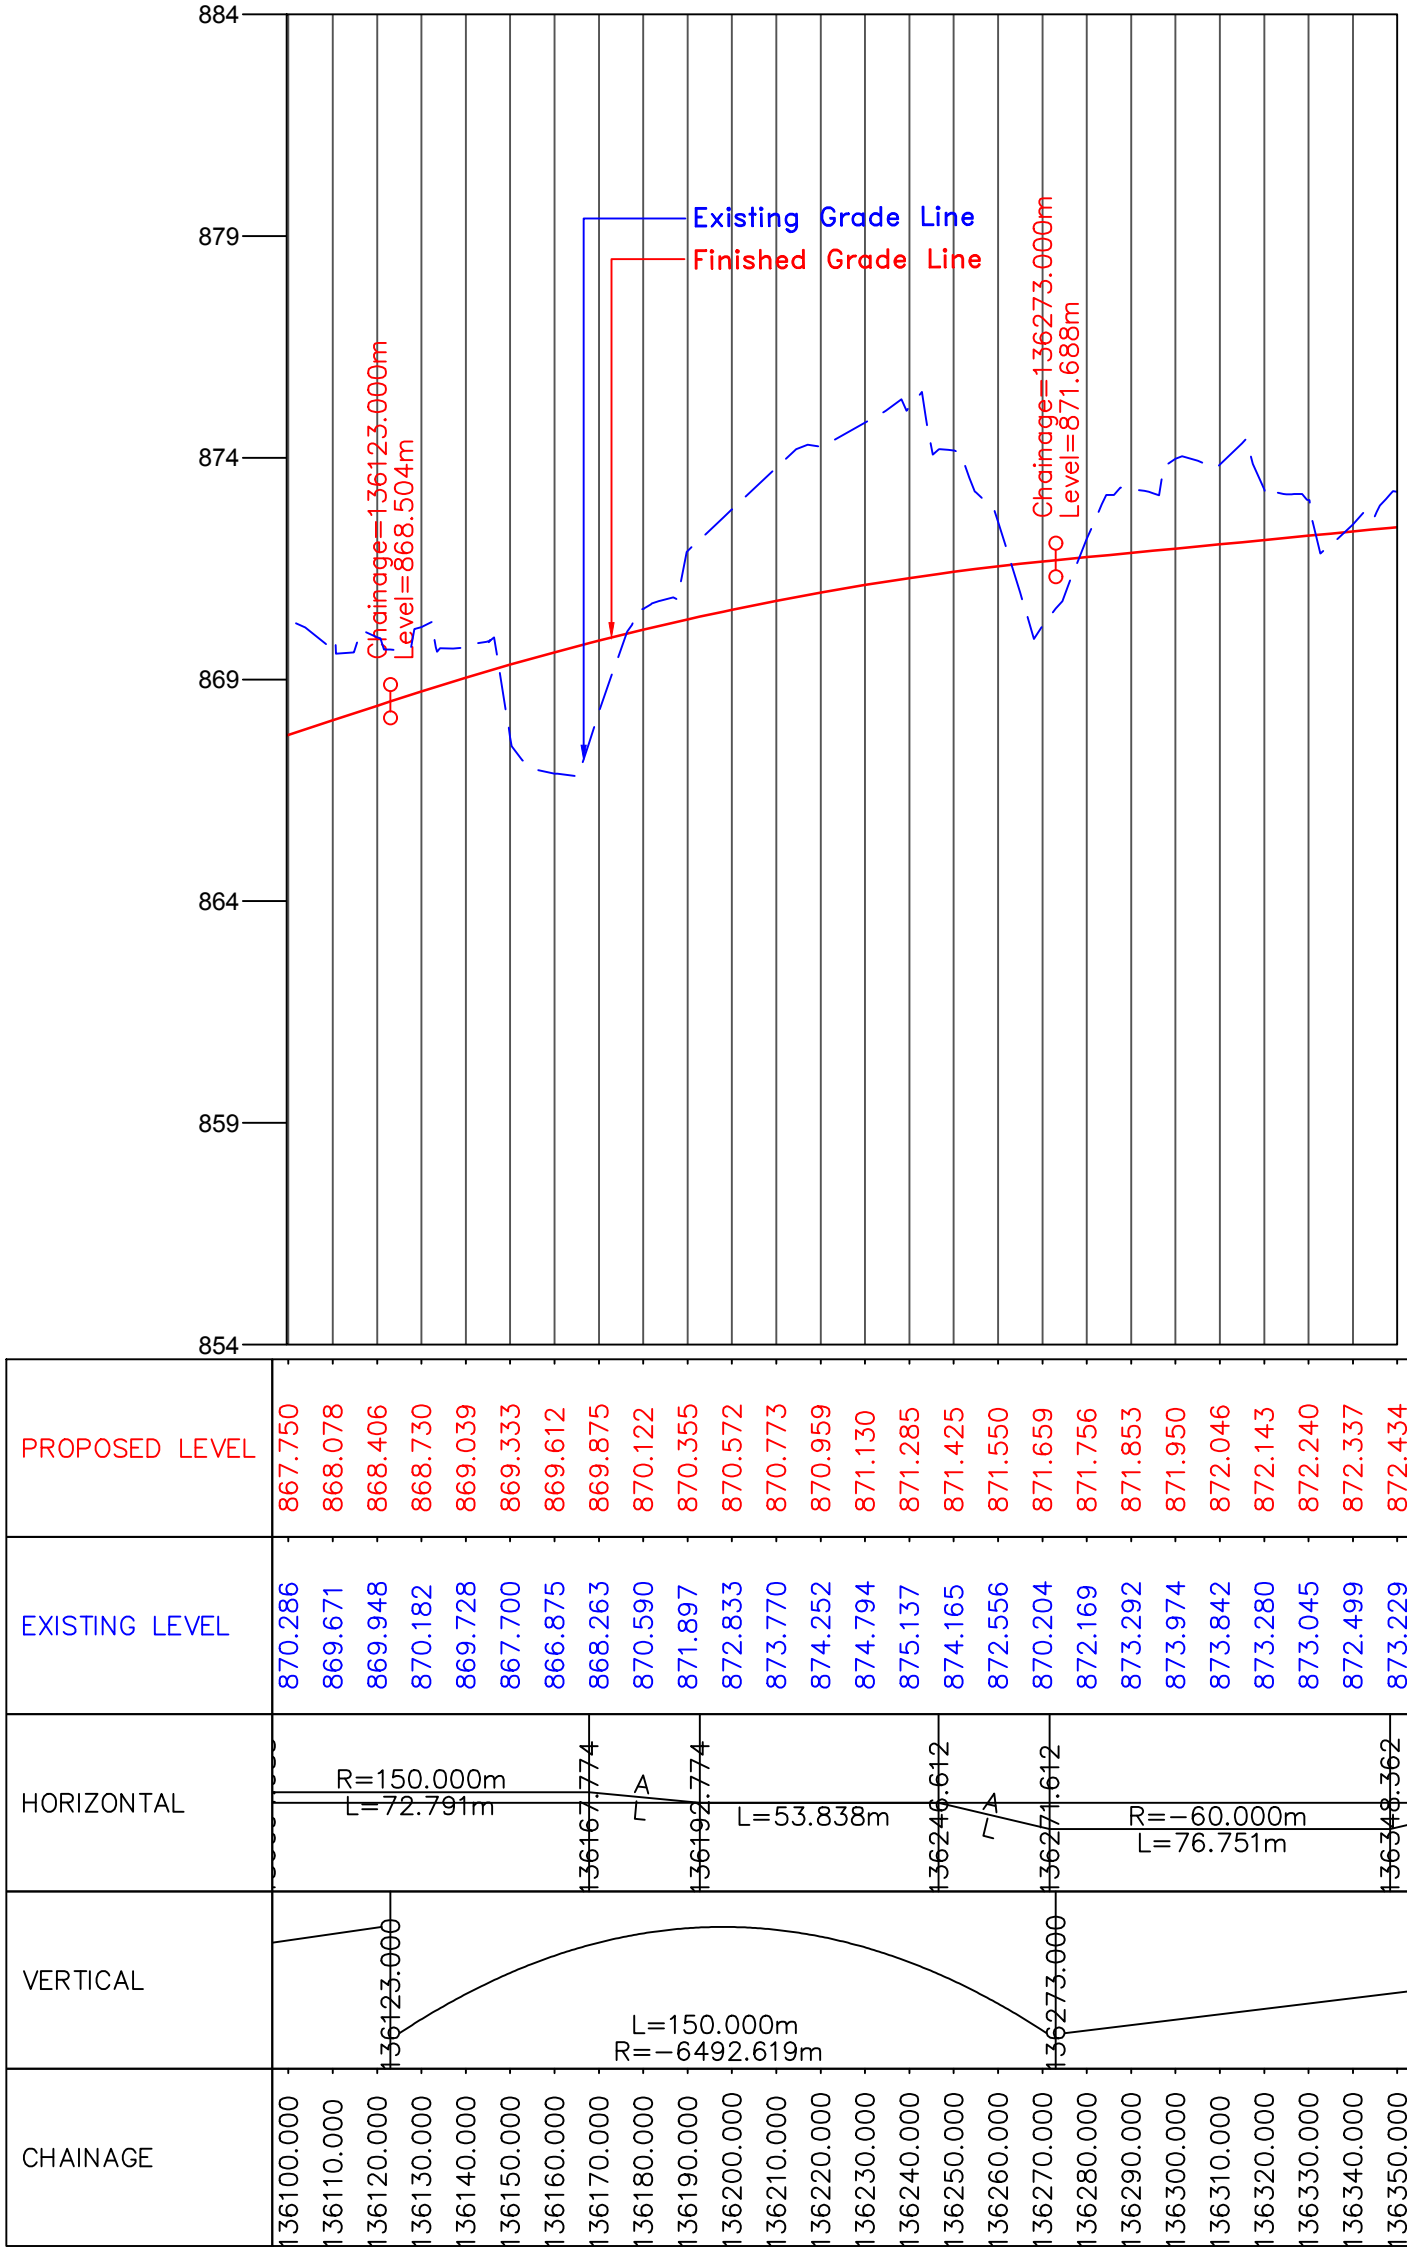

CLIENT :



National Highways & Infrastructure Development Corporation Ltd. (NHIDCL)

PROJECT :

Consultancy Services for Preparation of Feasibility Study and Detailed Project Report for Two laning of Joram - Koloriang Road (NH-713) from Km. 20.00 to Km. 70.00 & Km. 138.00 to Km. 158.00 (Total Length 70 Km) in the State of Arunachal Pradesh on EPC mode

DESIGN CONSULTANT:





Voyants Solutions Pvt Ltd.
403, 4th Floor, Park Centra,
Sector-30, Opp. 32nd Milestone, NH-8
Gurgaon-122002, Haryana
CIN- U74140HR2004PTC046918
Ph: 0124-4598200
Fax: 0124-4019051
E-mail: info@voyants.in, www.voyants.in

REV.	DATE	DESCRIPTION

DRAWN BY :	SP/SD
DESIGNED BY :	SC/DGR
APPROVED BY :	KG
SCALE :	HOR.-1 : 500 VER.-1 : 50


TITLE :

Plan & Profile (Design Ch. km 136+100 to km 136+350)	
DRG. NO. : VSPL/1438/JK/DPR/PP-56A	
REVISION : R-1	JAN 2017

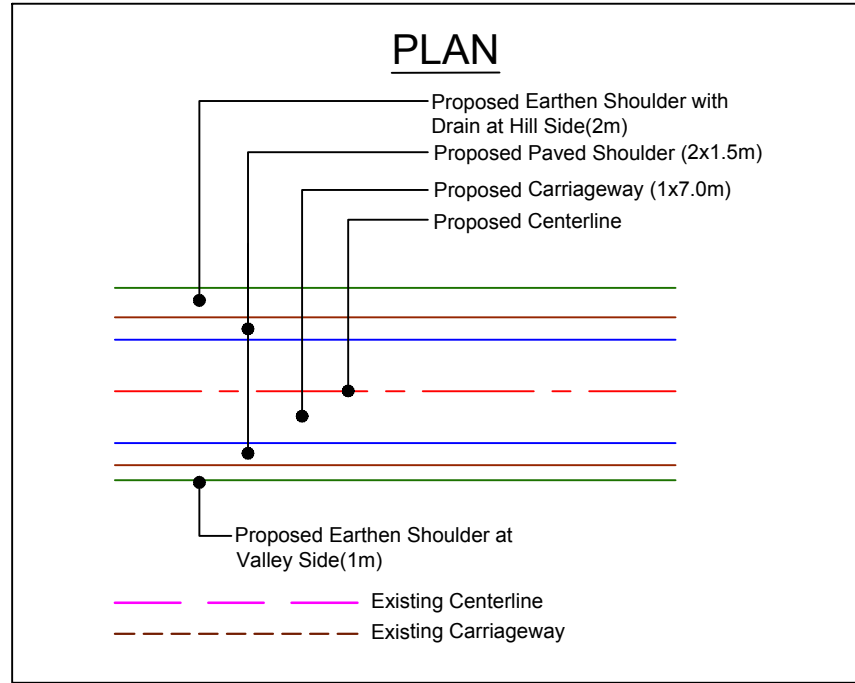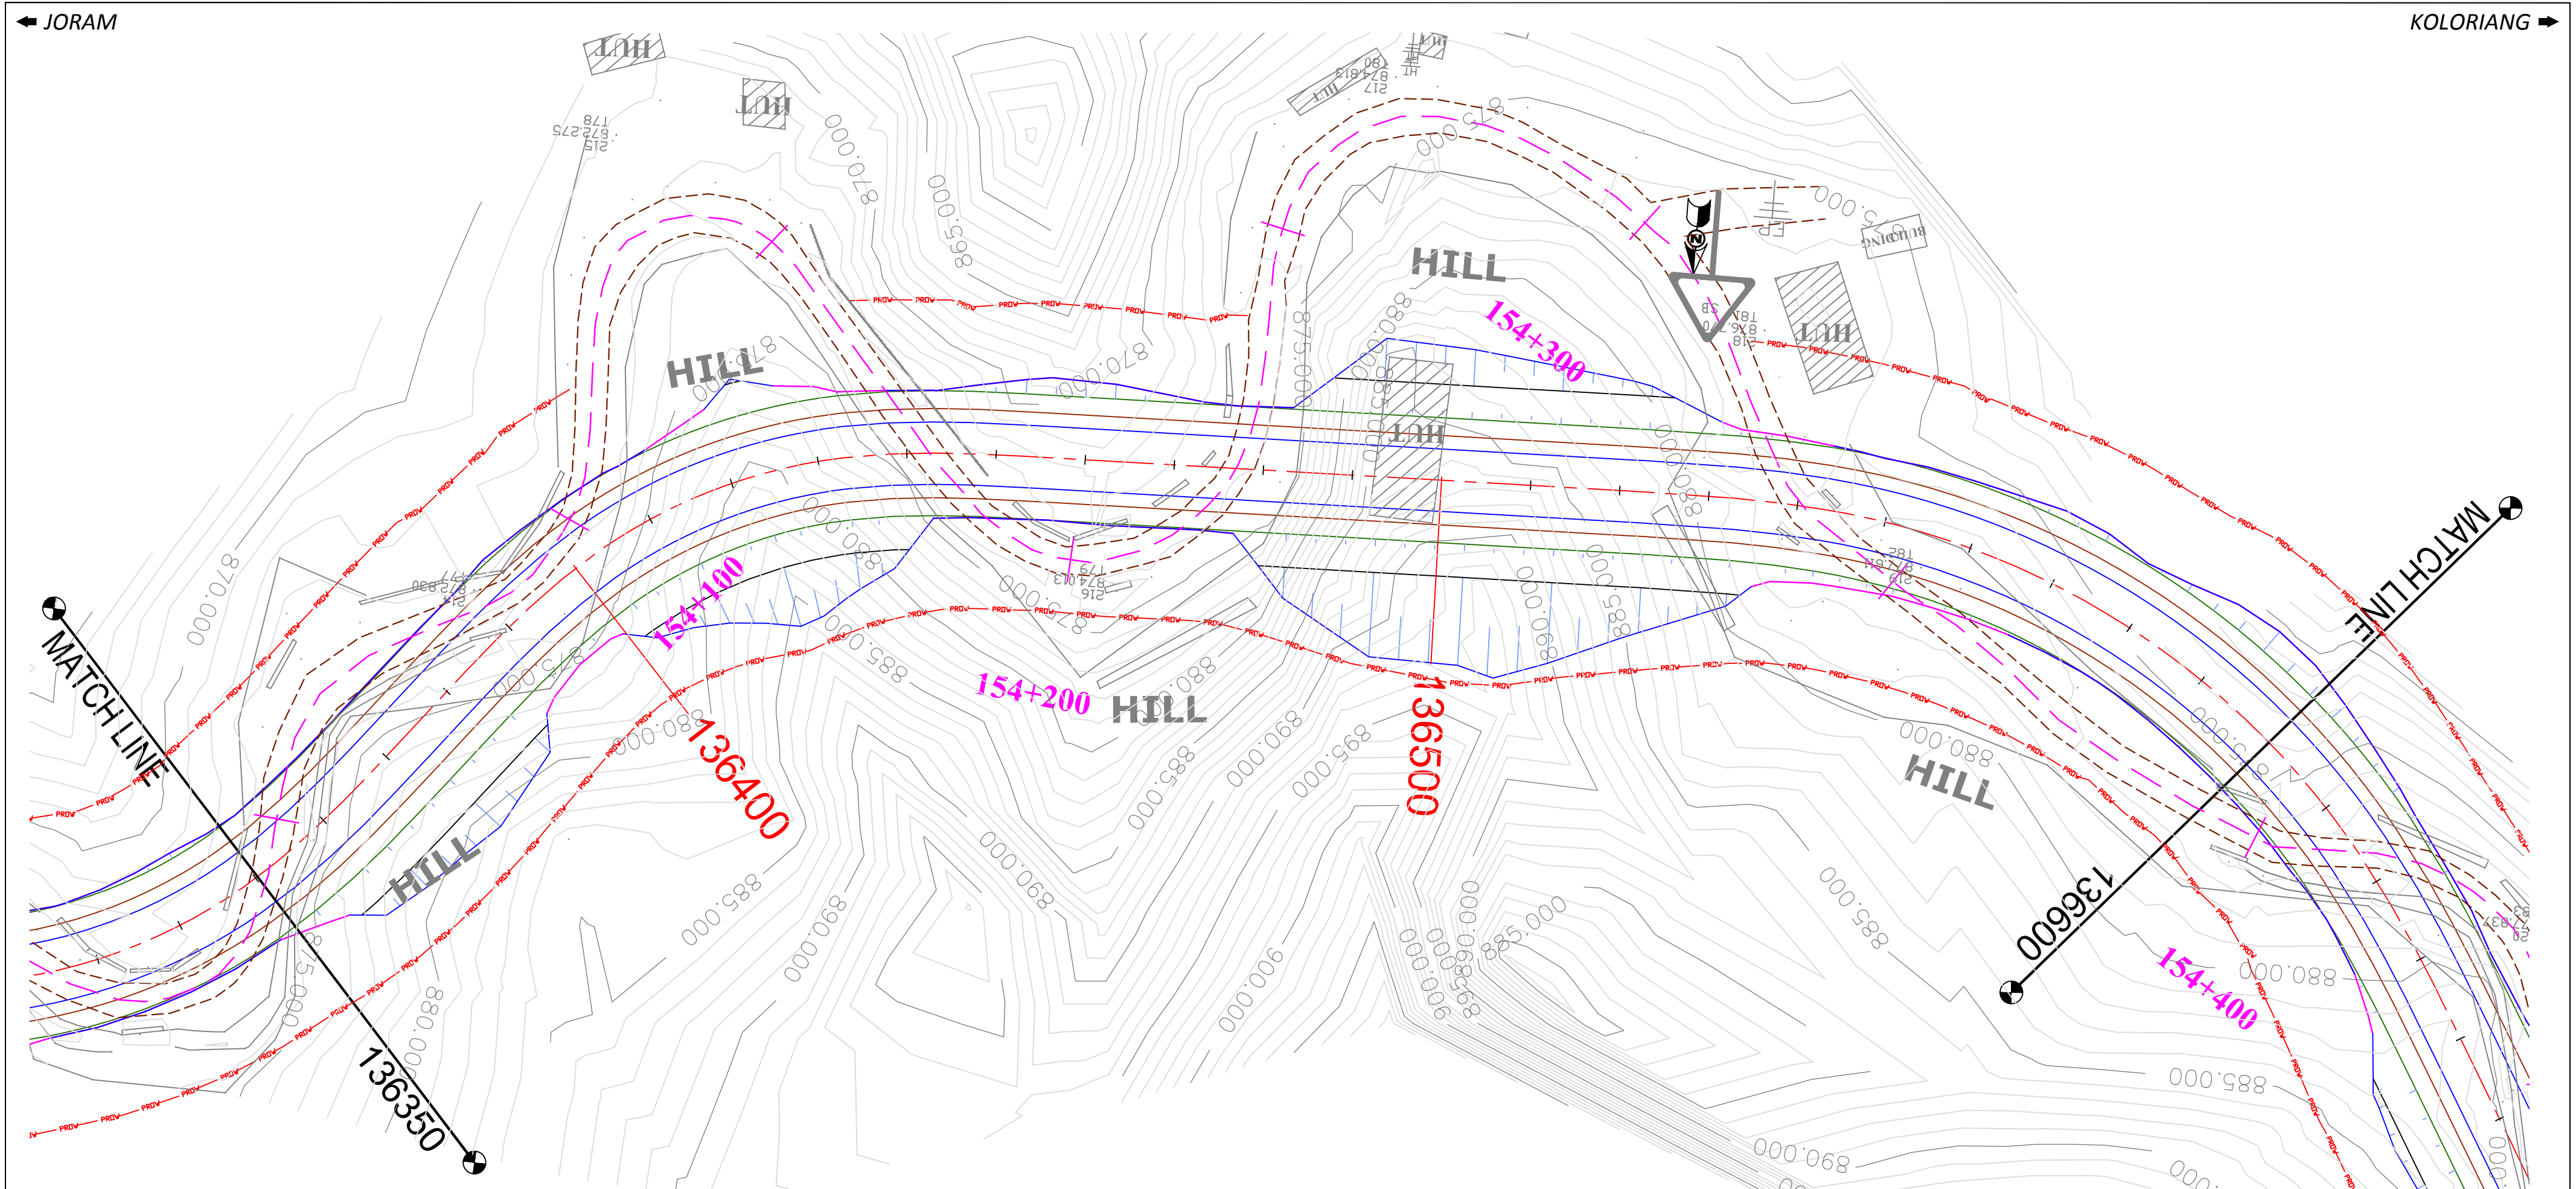

(PROFILE ON NEXT SHEET)

CLIENT : National Highways & Infrastructure Development Corporation Ltd. (NHIDCL)	PROJECT : Consultancy Services for Preparation of Feasibility Study and Detailed Project Report for Two laning of Joram - Koloriang Road (NH-713) from Km. 20.00 to Km. 70.00 & Km. 138.00 to Km. 158.00 (Total Length 70 Km) in the State of Arunachal Pradesh on EPC mode	DESIGN CONSULTANT: Voyants Solutions Pvt Ltd. 403, 4th Floor, Park Centra, Sector-30, Opp. 32nd Milestone, NH-8 Gurgaon-122002, Haryana CIN- U74140HR2004PTC046918 Ph: 0124-4598200 Fax: 0124-4019051 E-mail: info@voyants.in, www.voyants.in				DRAWN BY : SP/SD	TITLE : Plan & Profile (Design Ch. km 136+350 to km 136+600)	
						DESIGNED BY : SC/DGR		
						APPROVED BY : KG	DRG. NO. : VSPL/1438/JK/DPR/PP-57	
			REV.	DATE	DESCRIPTION	SCALE : HOR.-1 : 500 VER.-1 : 50	REVISION : R-1	JAN 2017

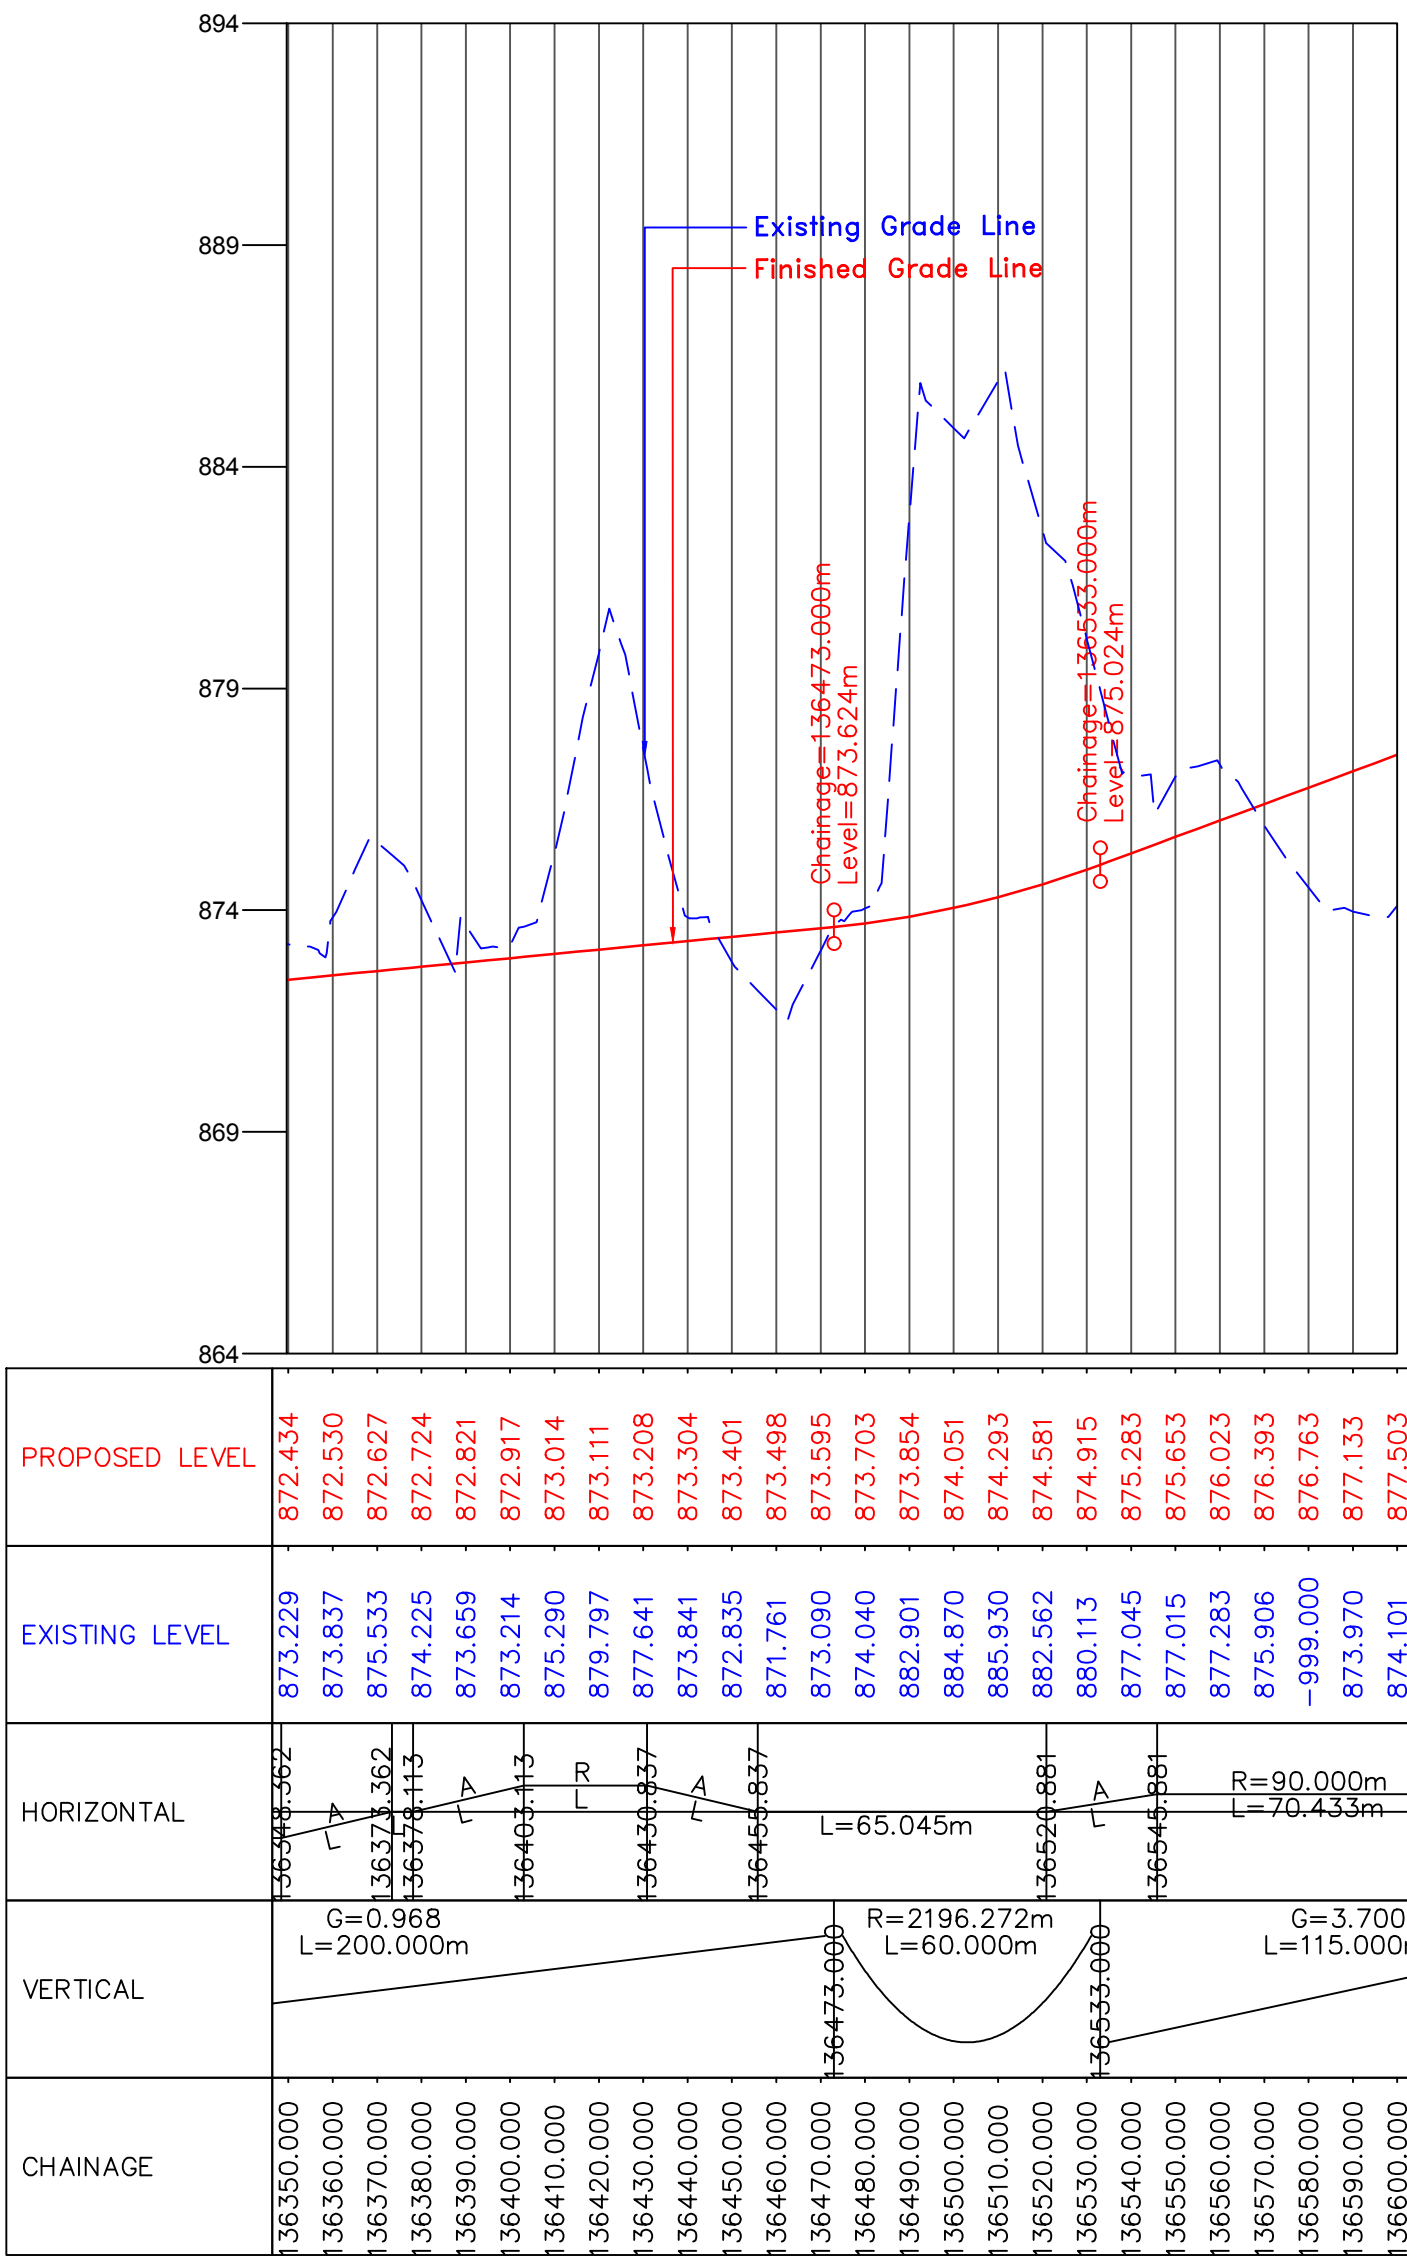

CLIENT :



National Highways & Infrastructure Development Corporation Ltd. (NHIDCL)

PROJECT :

Consultancy Services for Preparation of Feasibility Study and Detailed Project Report for Two laning of Joram - Koloriang Road (NH-713) from Km. 20.00 to Km. 70.00 & Km. 138.00 to Km. 158.00 (Total Length 70 Km) in the State of Arunachal Pradesh on EPC mode

DESIGN CONSULTANT:



Voyants Solutions Pvt Ltd.
403, 4th Floor, Park Centra,
Sector-30, Opp. 32nd Milestone, NH-8
Gurgaon-122002, Haryana
CIN- U74140HR2004PTC046918
Ph: 0124-4598200
Fax: 0124-4019051
E-mail: info@voyants.in, www.voyants.in

REV.	DATE	DESCRIPTION

DRAWN BY : SP/SD

DESIGNED BY : SC/DGR

APPROVED BY : KG

SCALE : HOR.-1 : 500
VER.-1 : 50


TITLE :

Plan & Profile
(Design Ch. km 136+350 to km 136+600)


DRG. NO. : VSPL/1438/JK/DPR/PP-57A

REVISION : R-1

JAN 2017

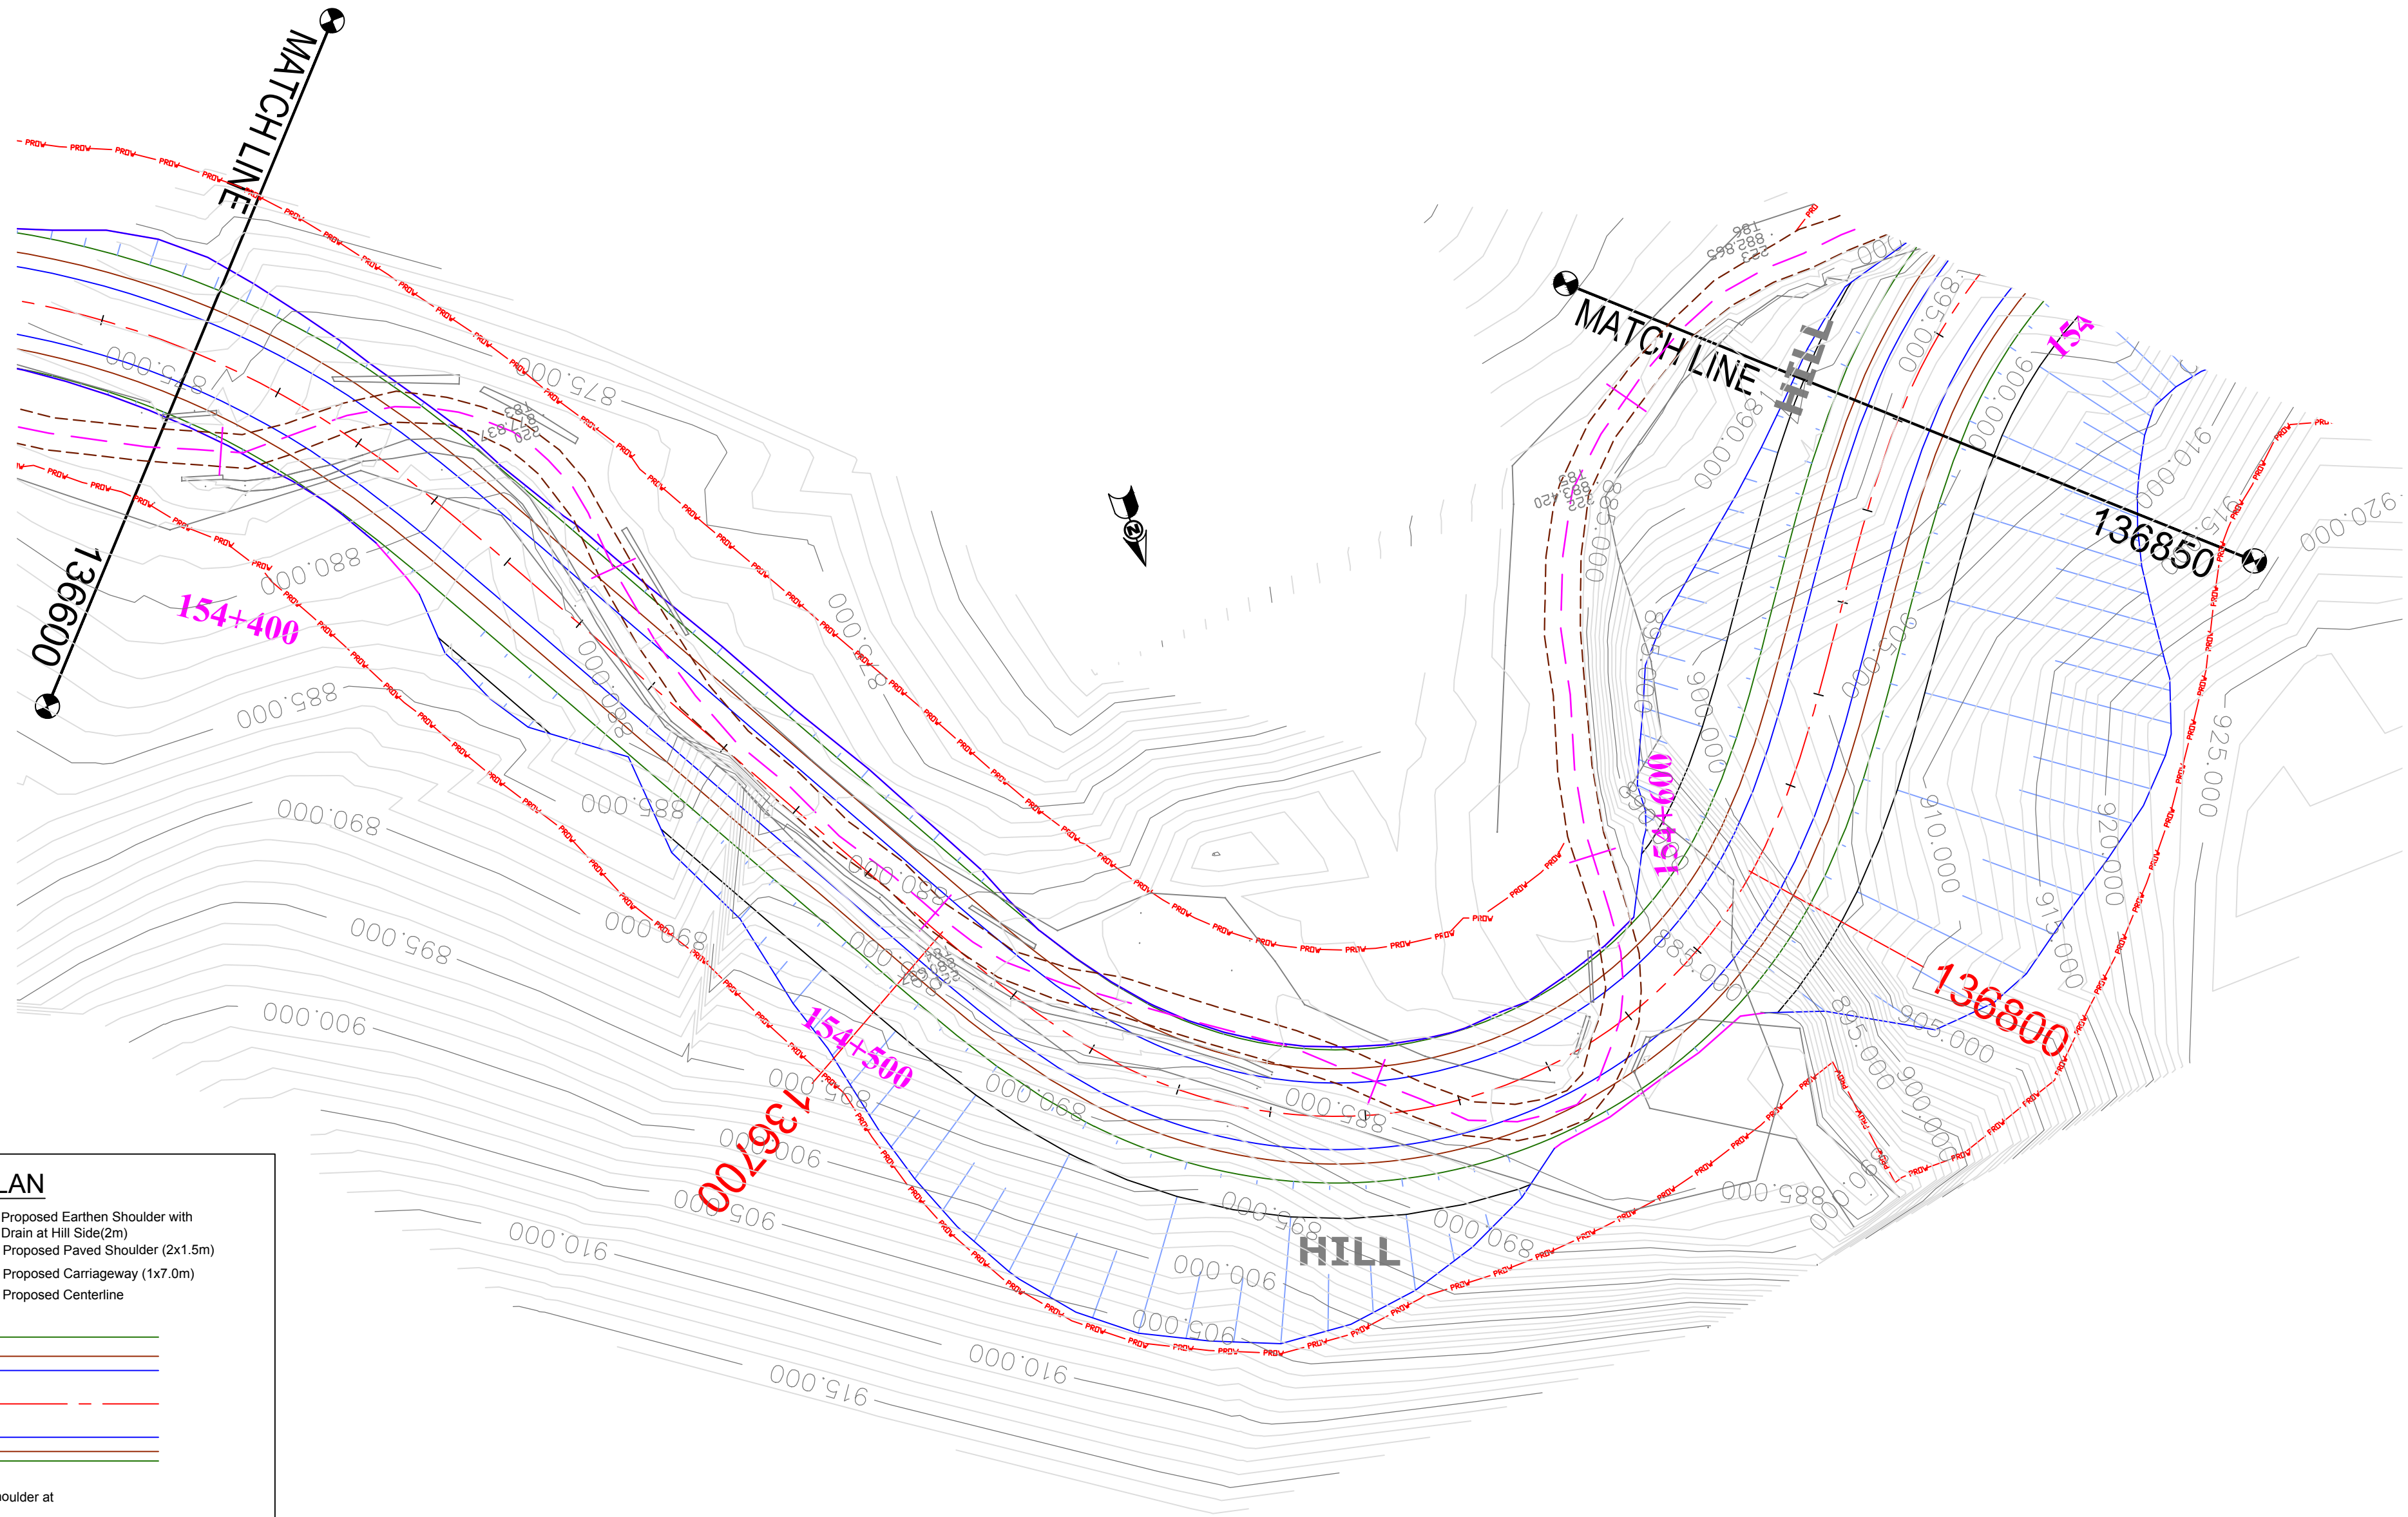

PLAN

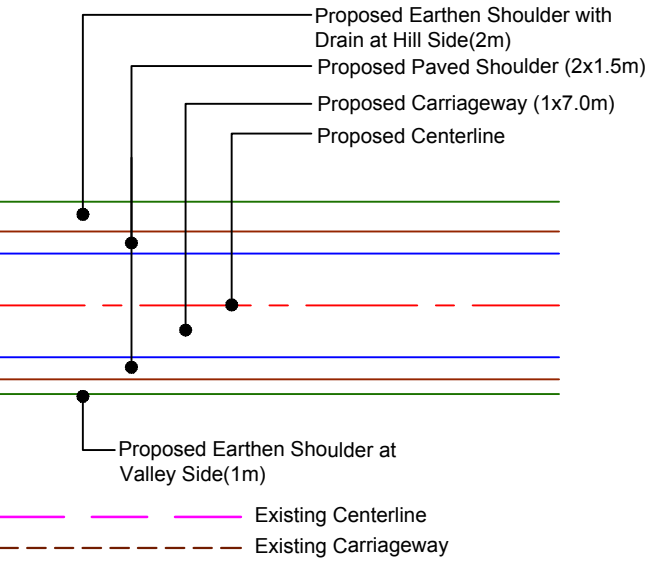

(PROFILE ON NEXT SHEET)

CLIENT :



National Highways & Infrastructure Development Corporation Ltd. (NHIDCL)

PROJECT :

Consultancy Services for Preparation of Feasibility Study and Detailed Project Report for Two laning of Joram - Koloriang Road (NH-713) from Km. 20.00 to Km. 70.00 & Km. 138.00 to Km. 158.00 (Total Length 70 Km) in the State of Arunachal Pradesh on EPC mode

DESIGN CONSULTANT:




Voyants Solutions Pvt Ltd.
403, 4th Floor, Park Centra,
Sector-30, Opp. 32nd Milestone, NH-8
Gurgaon-122002, Haryana
CIN- U74140HR2004PTC046918
Ph: 0124-4598200
Fax: 0124-4019051
E-mail: info@voyants.in, www.voyants.in

REV.	DATE	DESCRIPTION

DRAWN BY :	SP/SD
DESIGNED BY :	SC/DGR
APPROVED BY :	KG
SCALE :	HOR.-1 : 500 VER.-1 : 50

TITLE :	Plan & Profile (Design Ch. km 136+600 to km 136+850)
DRG. NO. :	VSPL/1438/JK/DPR/PP-58
REVISION : R-1	JAN 2017

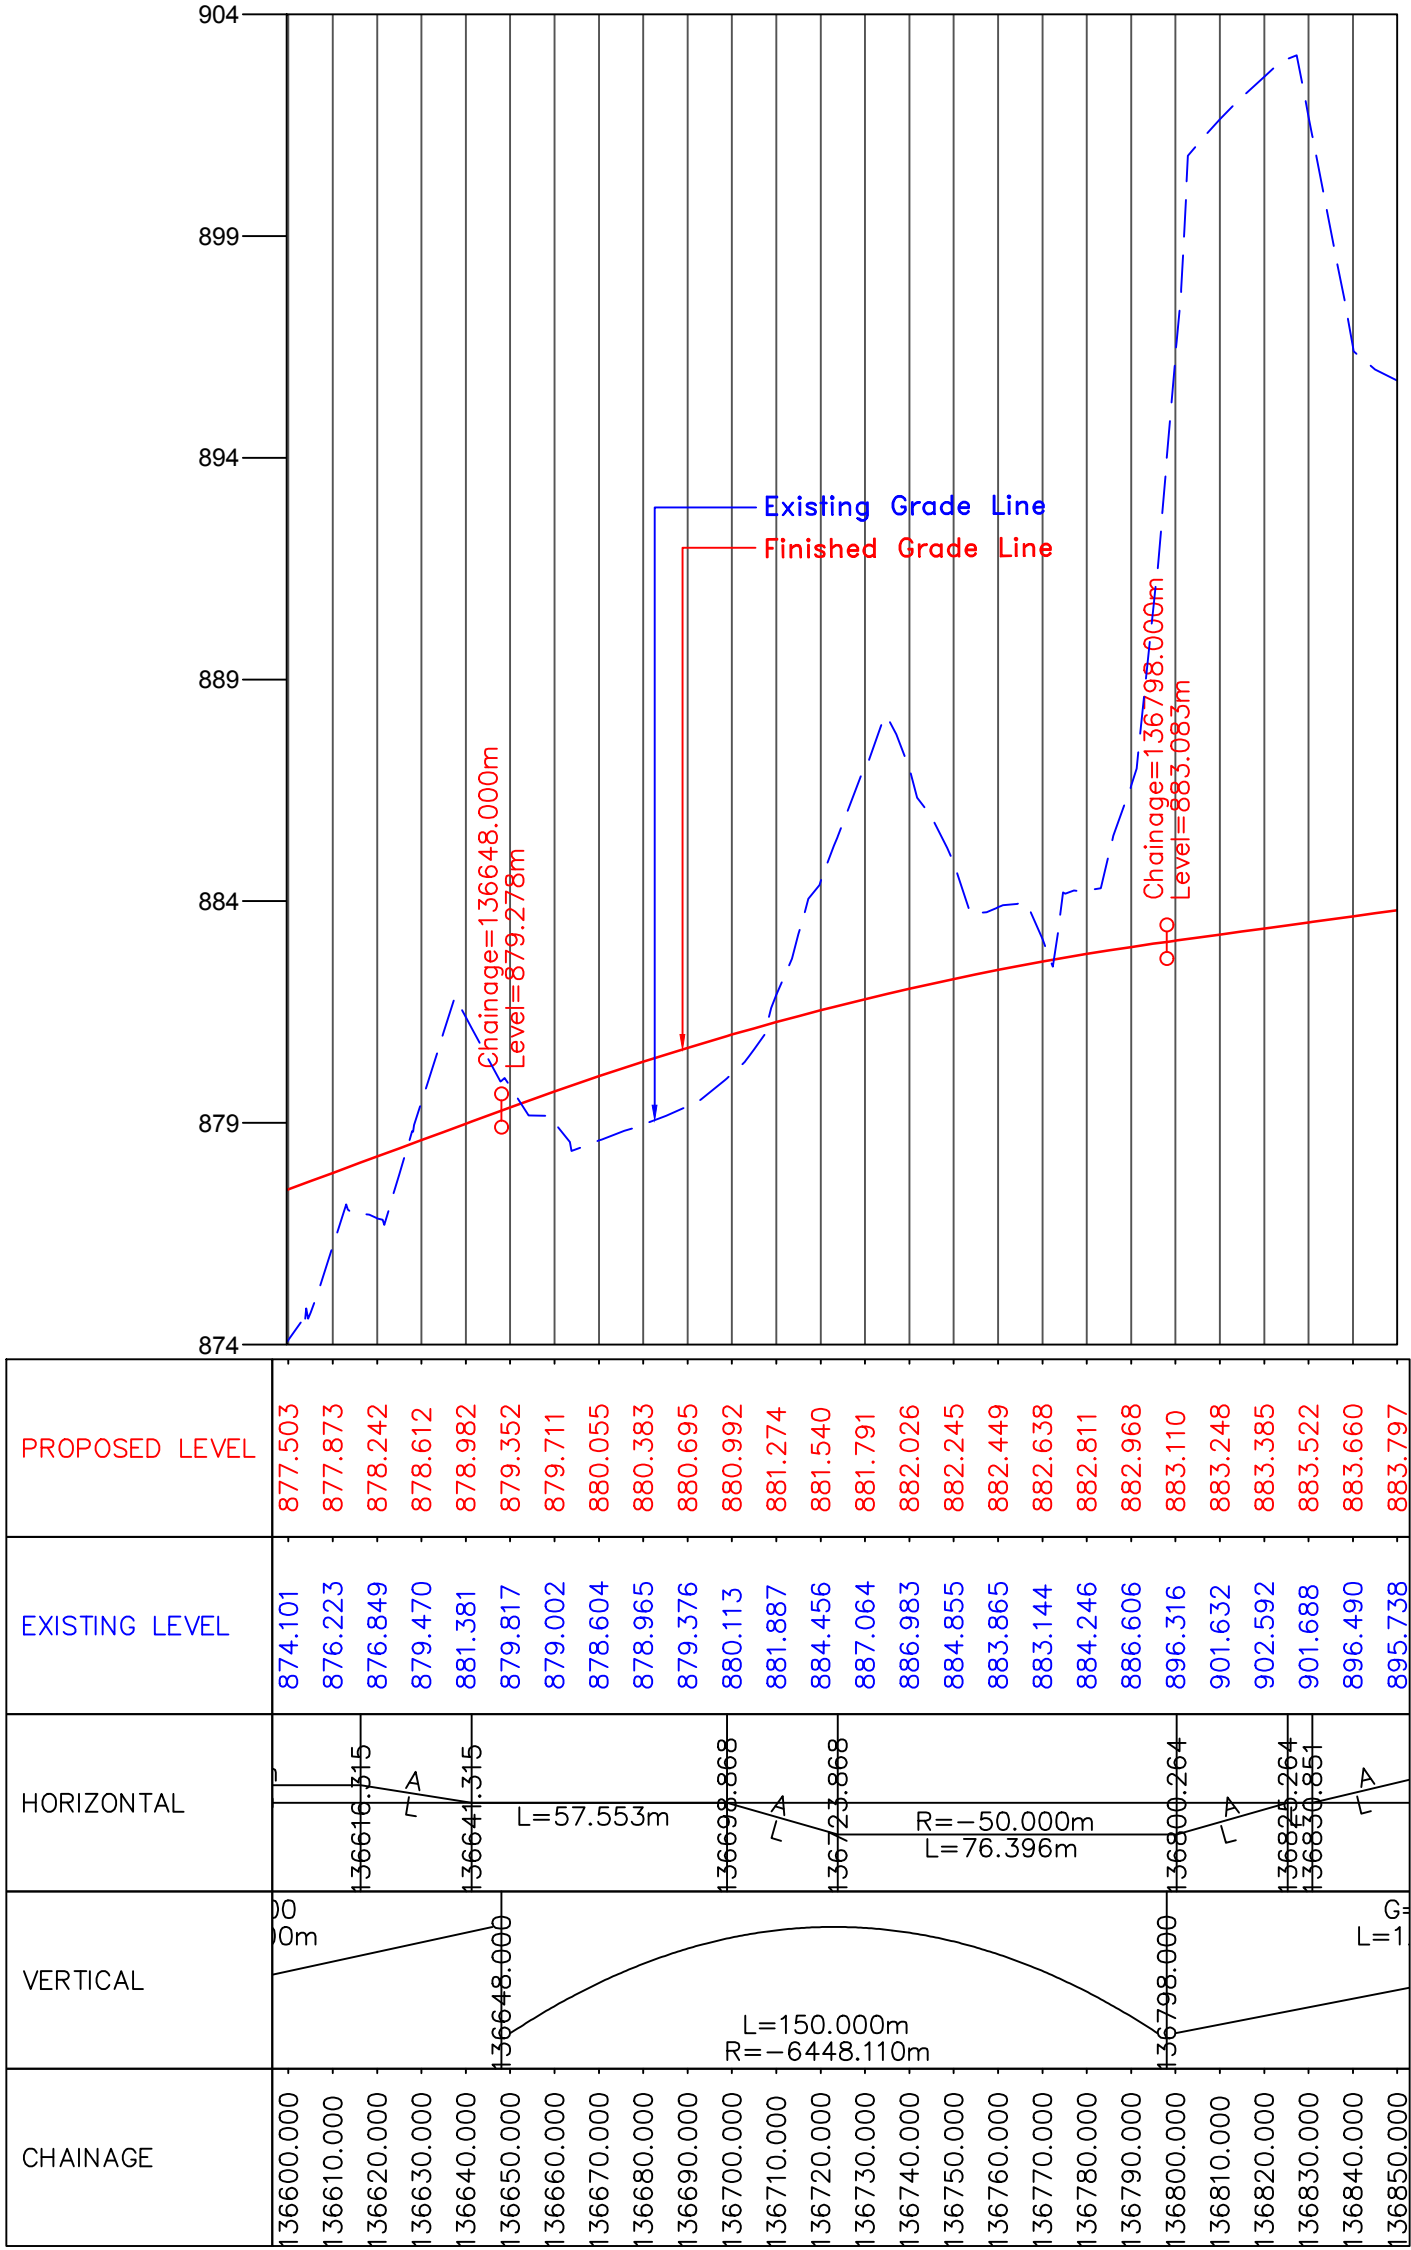

CLIENT :



National Highways & Infrastructure Development Corporation Ltd. (NHIDCL)

PROJECT :

Consultancy Services for Preparation of Feasibility Study and Detailed Project Report for Two laning of Joram - Koloriang Road (NH-713) from Km. 20.00 to Km. 70.00 & Km. 138.00 to Km. 158.00 (Total Length 70 Km) in the State of Arunachal Pradesh on EPC mode

DESIGN CONSULTANT:



Voyants Solutions Pvt Ltd.
403, 4th Floor, Park Centra,
Sector-30, Opp. 32nd Milestone, NH-8
Gurgaon-122002, Haryana
CIN- U74140HR2004PTC046918
Ph: 0124-4598200
Fax: 0124-4019051
E-mail: info@voyants.in, www.voyants.in

REV.	DATE	DESCRIPTION

DRAWN BY : SP/SD


DESIGNED BY : SC/DGR

APPROVED BY : KG

SCALE : HOR.-1 : 500
VER.-1 : 50

TITLE :

Plan & Profile (Design Ch. km 136+600 to km 136+850)	
DRG. NO. : VSPL/1438/JK/DPR/PP-58A	
REVISION : R-1	JAN 2017

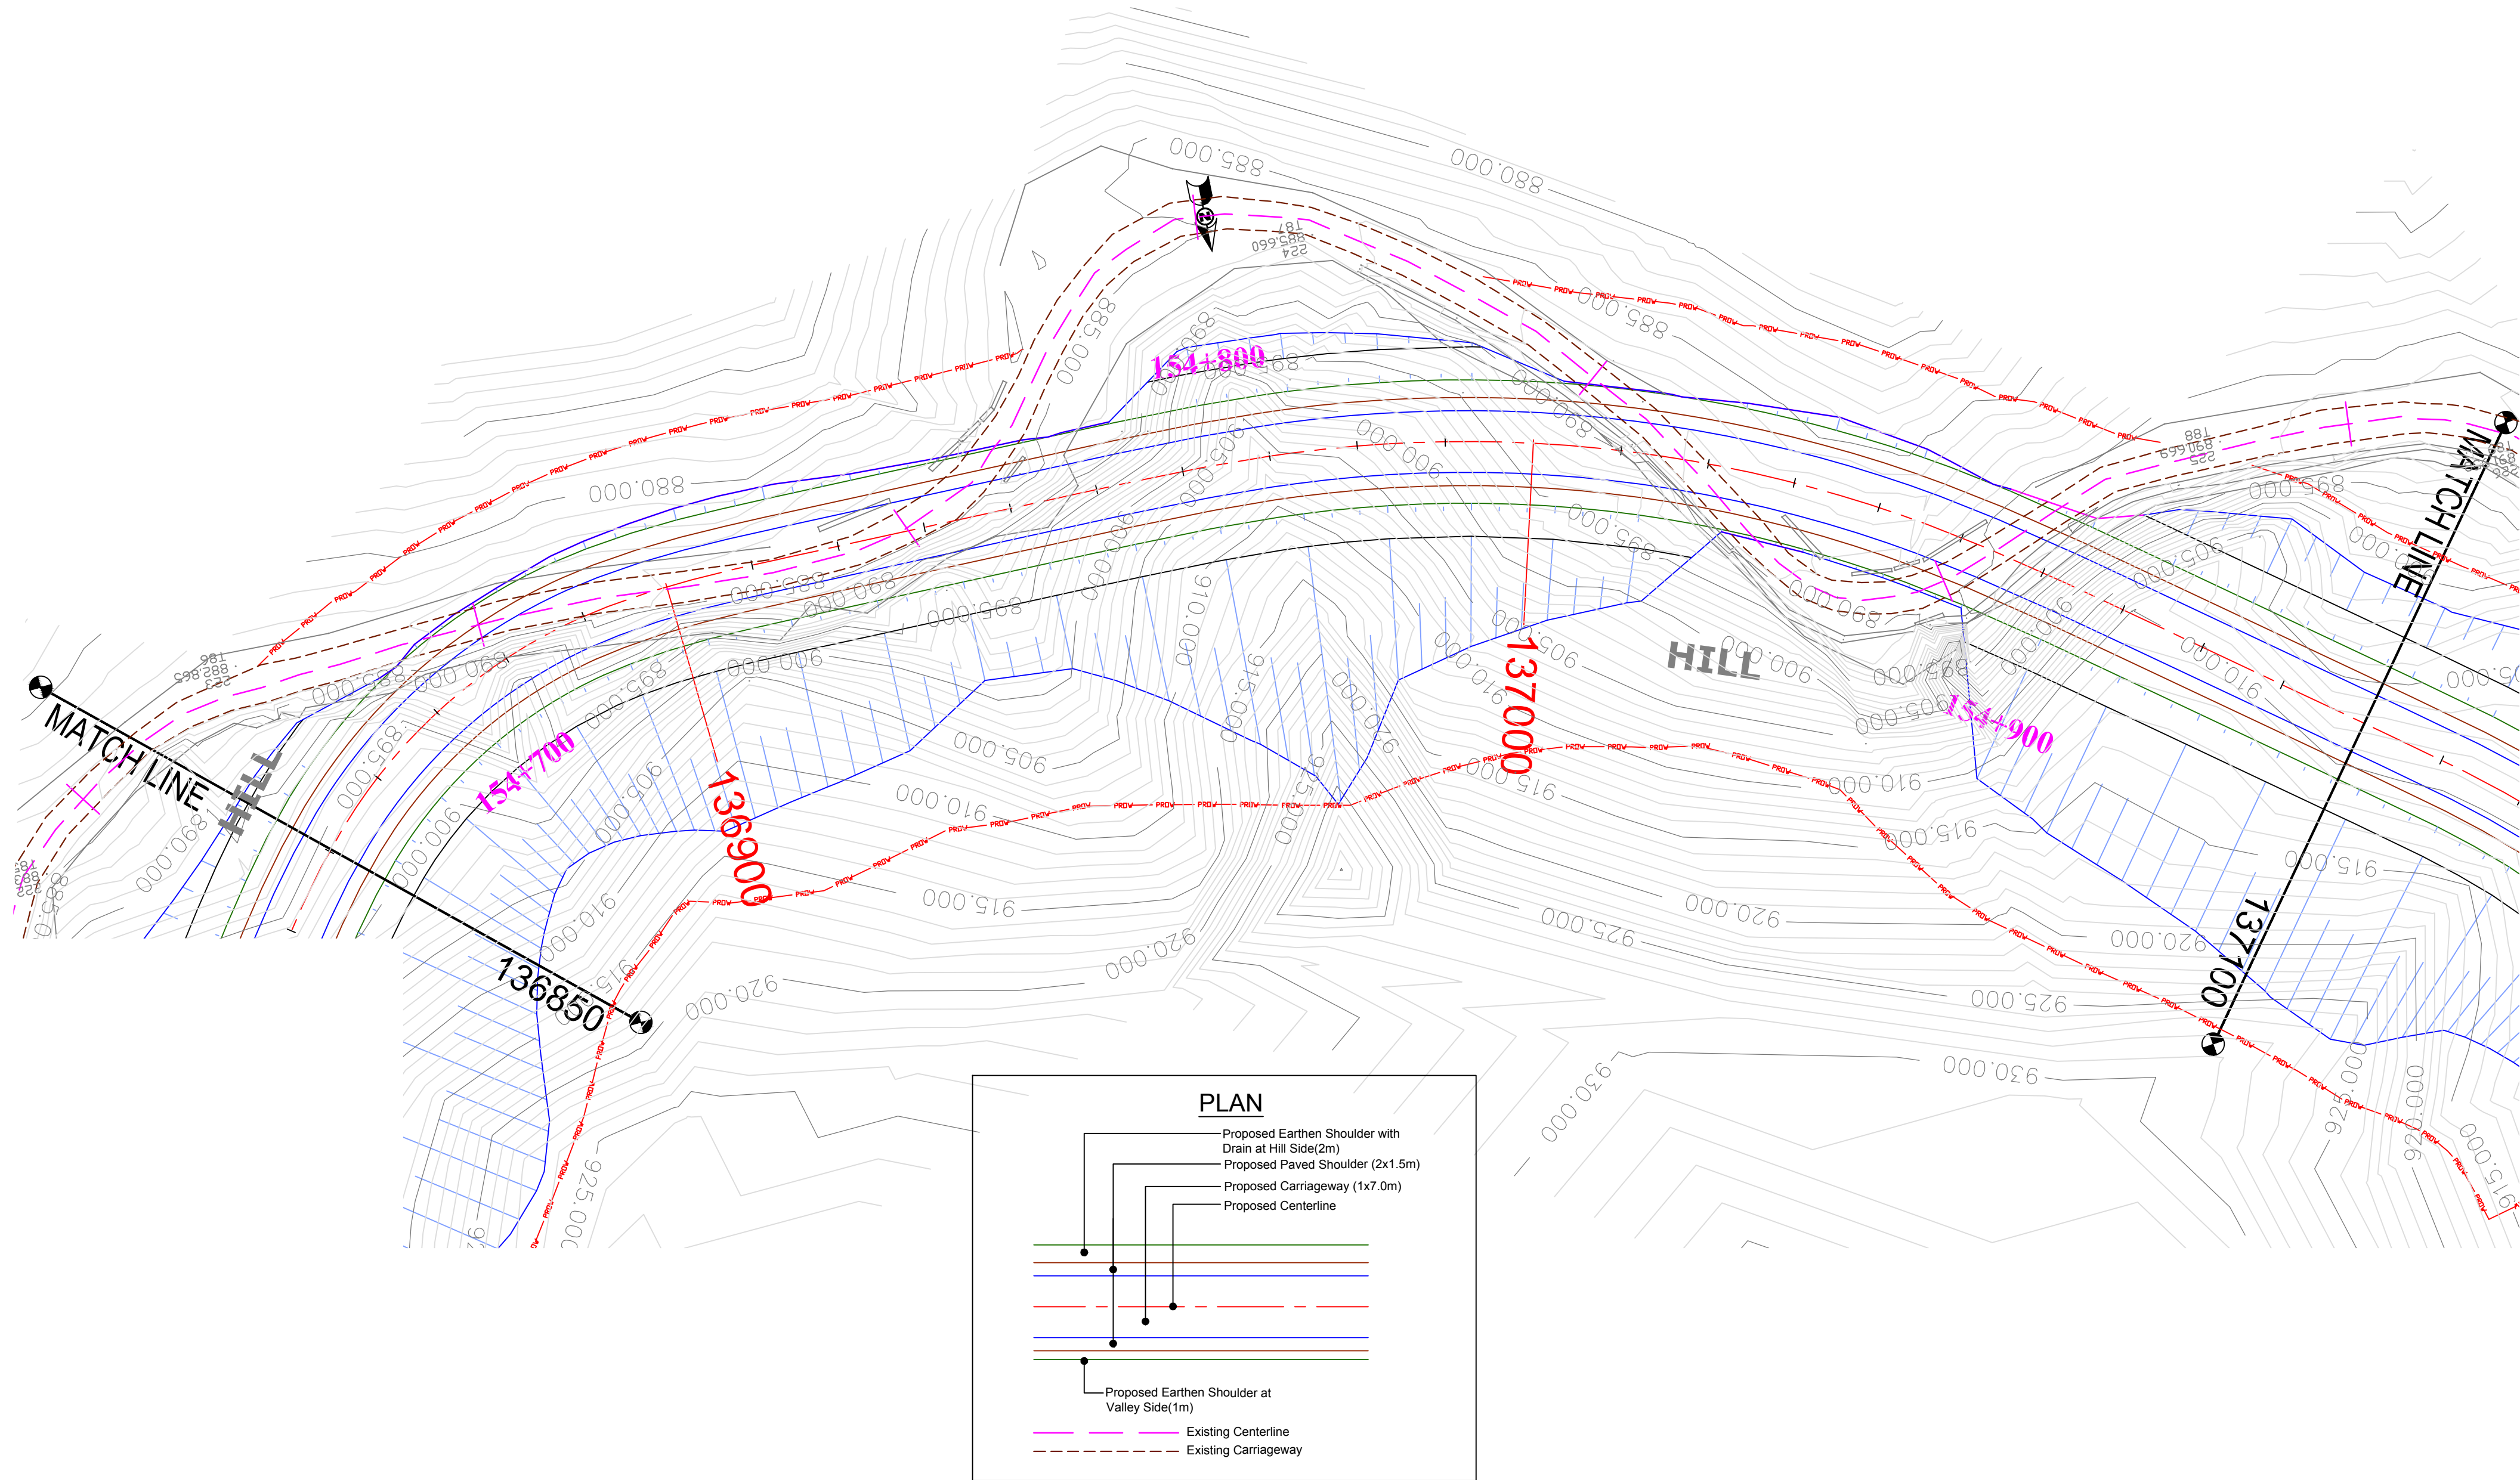

(PROFILE ON NEXT SHEET)

CLIENT :



National Highways & Infrastructure Development Corporation Ltd. (NHIDCL)

PROJECT :

Consultancy Services for Preparation of Feasibility Study and Detailed Project Report for Two laning of Joram - Koloriang Road (NH-713) from Km. 20.00 to Km. 70.00 & Km. 138.00 to Km. 158.00 (Total Length 70 Km) in the State of Arunachal Pradesh on EPC mode

DESIGN CONSULTANT:



Voyants Solutions Pvt Ltd.

403, 4th Floor, Park Centra,
Sector-30, Opp. 32nd Milestone, NH-8
Gurgaon-122002, Haryana
CIN- U74140HR2004PTC046918
Ph: 0124-4598200
Fax: 0124-4019051
E-mail: info@voyants.in, www.voyants.in

REV.	DATE	DESCRIPTION

DRAWN BY : SP/SD

DESIGNED BY : SC/DGR

APPROVED BY : KG

SCALE : HOR.-1 : 500
VER.-1 : 50


TITLE :

Plan & Profile
(Design Ch. km 136+850 to km 137+100)

DRG. NO. :
VSPL/1438/JK/DPR/PP-59

REVISION : R-1

JAN 2017

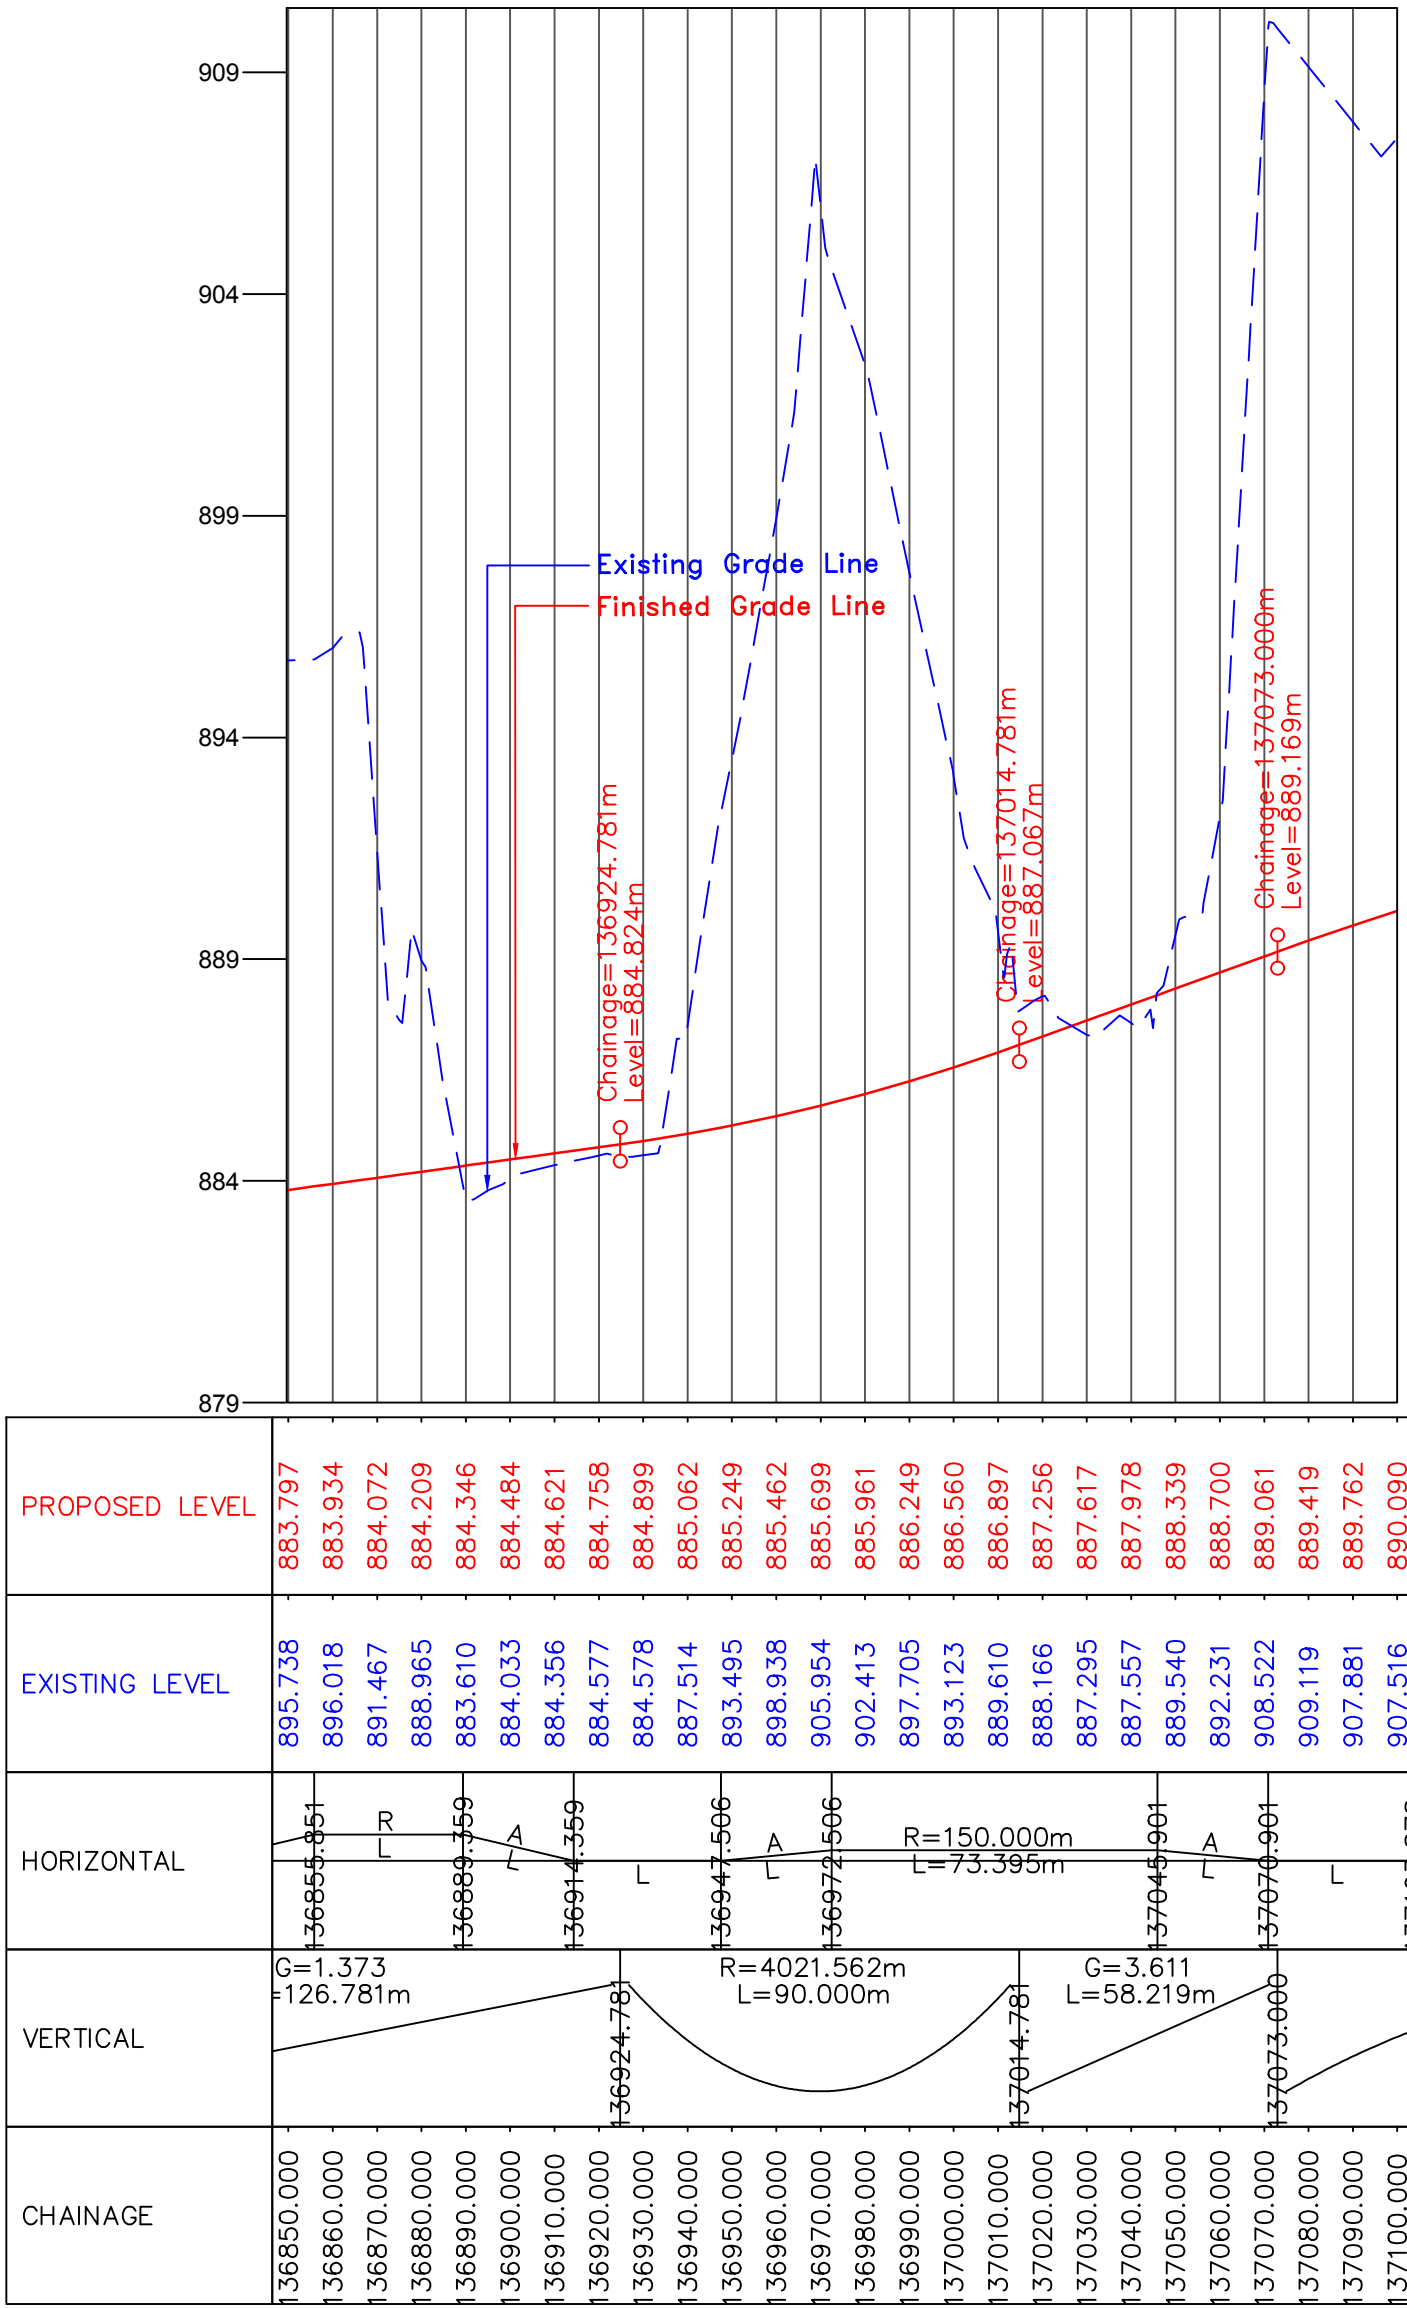

CLIENT :



National Highways & Infrastructure Development Corporation Ltd. (NHIDCL)

PROJECT :

Consultancy Services for Preparation of Feasibility Study and Detailed Project Report for Two laning of Joram - Koloriang Road (NH-713) from Km. 20.00 to Km. 70.00 & Km. 138.00 to Km. 158.00 (Total Length 70 Km) in the State of Arunachal Pradesh on EPC mode

DESIGN CONSULTANT:



Voyants Solutions Pvt Ltd.
403, 4th Floor, Park Centra,
Sector-30, Opp. 32nd Milestone, NH-8
Gurgaon-122002, Haryana
CIN- U74140HR2004PTC046918
Ph: 0124-4598200
Fax: 0124-4019051
E-mail: info@voyants.in, www.voyants.in

REV.	DATE	DESCRIPTION

DRAWN BY : SP/SD

DESIGNED BY : SC/DGR

APPROVED BY : KG

SCALE : HOR.-1 : 500
VER.-1 : 50


TITLE :

Plan & Profile
(Design Ch. km 136+850 to km 137+100)

DRG. NO. : VSPL/1438/JK/DPR/PP-59A

REVISION : R-1

JAN 2017

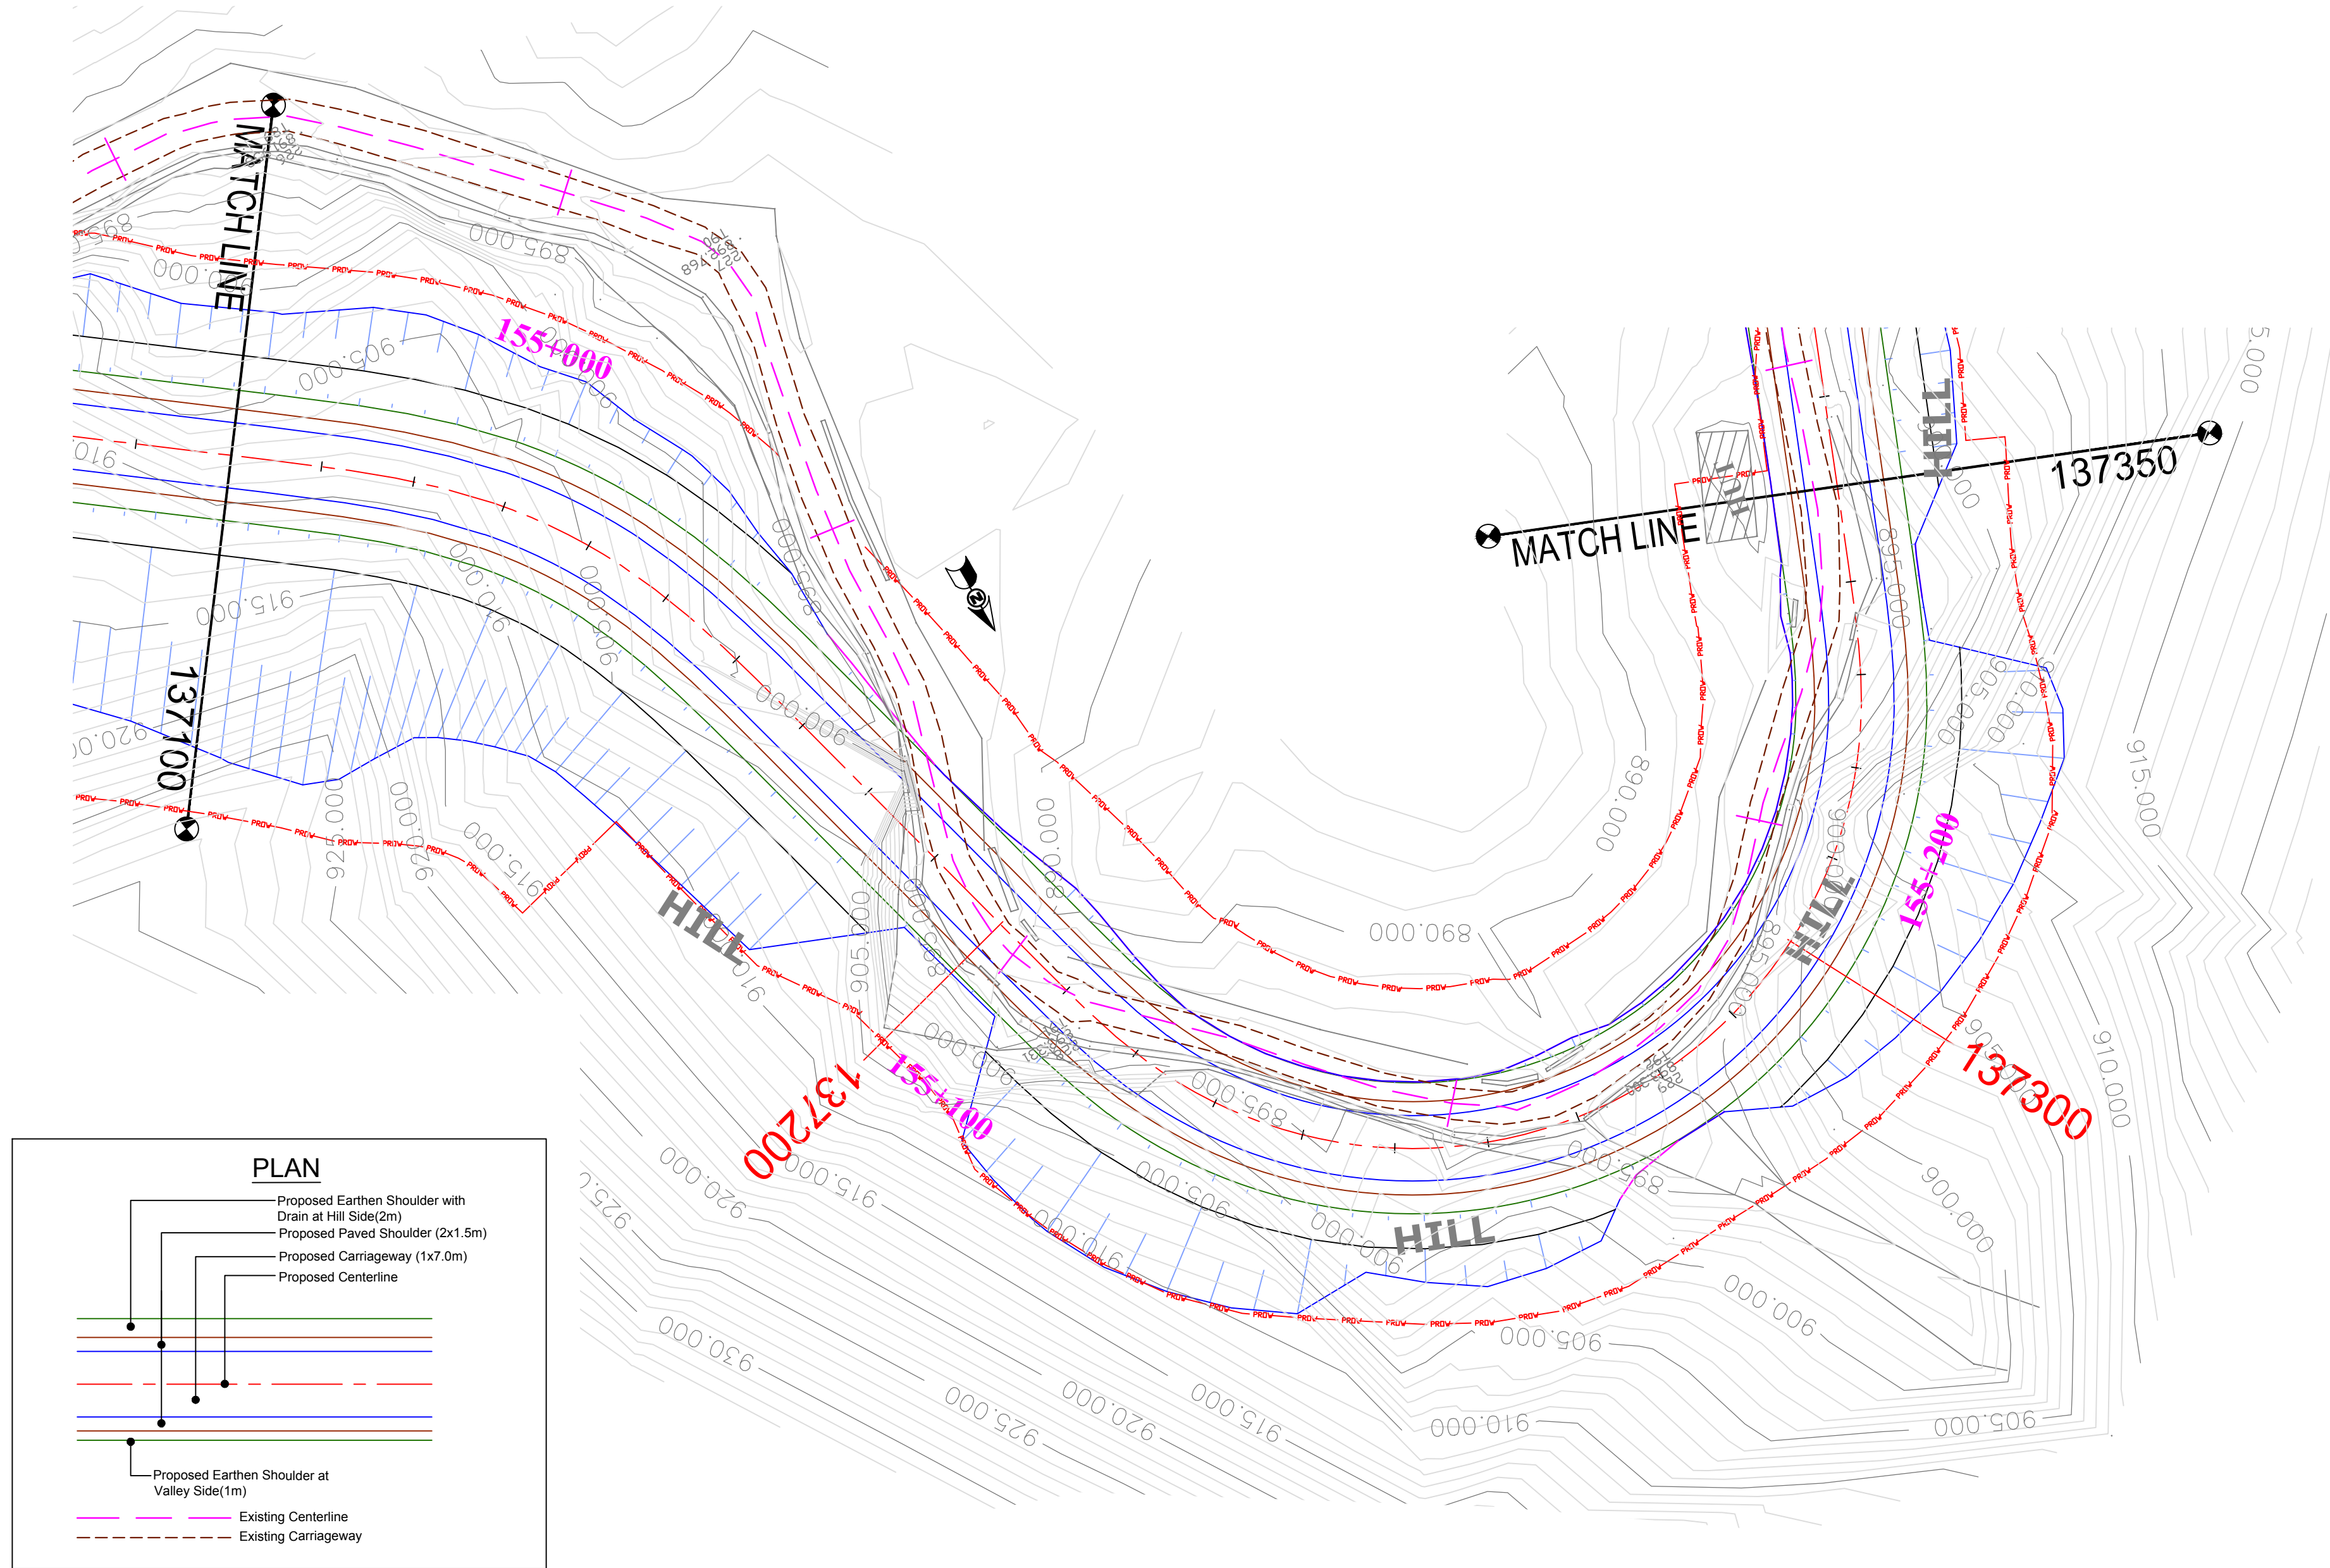

(PROFILE ON NEXT SHEET)

CLIENT :



National Highways & Infrastructure Development Corporation Ltd. (NHIDCL)

PROJECT :

Consultancy Services for Preparation of Feasibility Study and Detailed Project Report for Two laning of Joram - Koloriang Road (NH-713) from Km. 20.00 to Km. 70.00 & Km. 138.00 to Km. 158.00 (Total Length 70 Km) in the State of Arunachal Pradesh on EPC mode

DESIGN CONSULTANT:




Voyants Solutions Pvt Ltd.
403, 4th Floor, Park Centra,
Sector-30, Opp. 32nd Milestone, NH-8
Gurgaon-122002, Haryana
CIN- U74140HR2004PTC046918
Ph: 0124-4598200
Fax: 0124-4019051
E-mail: info@voyants.in, www.voyants.in

REV.	DATE	DESCRIPTION

DRAWN BY :	SP/SD
DESIGNED BY :	SC/DGR
APPROVED BY :	KG
SCALE :	HOR.-1 : 500 VER.-1 : 50

TITLE :	Plan & Profile (Design Ch. km 137+100 to km 137+350)
DRG. NO. :	VSPL/1438/JK/DPR/PP-60
REVISION : R-1	JAN 2017

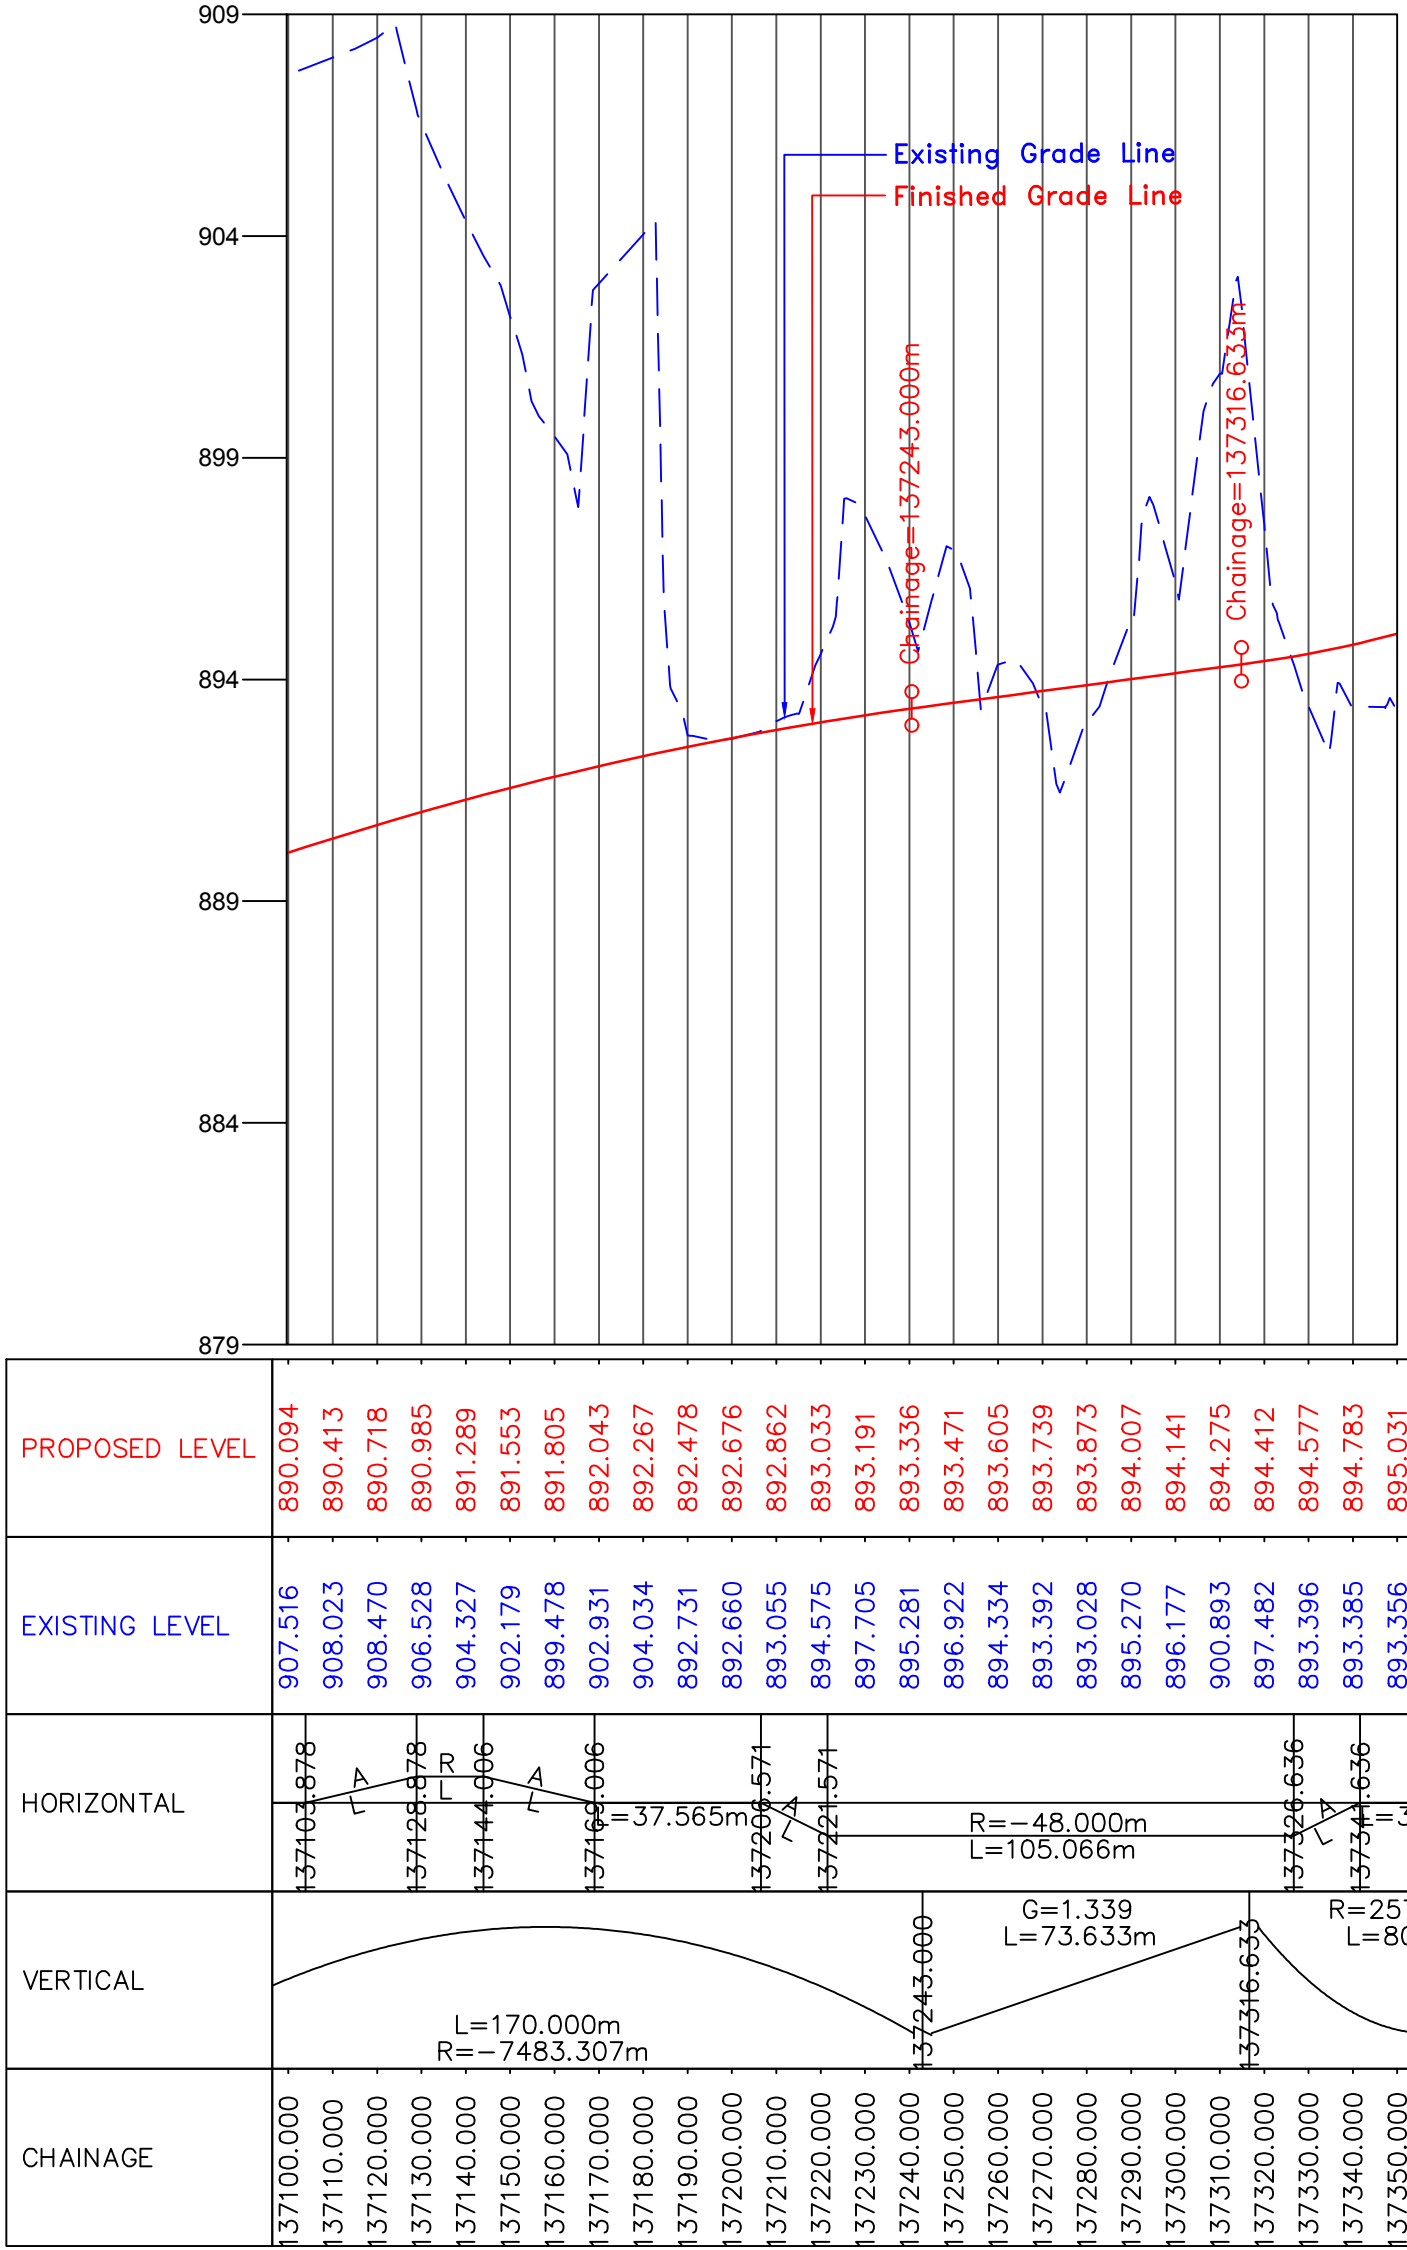

CLIENT :



National Highways & Infrastructure Development Corporation Ltd. (NHIDCL)

PROJECT :

Consultancy Services for Preparation of Feasibility Study and Detailed Project Report for Two laning of Joram - Koloriang Road (NH-713) from Km. 20.00 to Km. 70.00 & Km. 138.00 to Km. 158.00 (Total Length 70 Km) in the State of Arunachal Pradesh on EPC mode

DESIGN CONSULTANT:



Voyants Solutions Pvt Ltd.
403, 4th Floor, Park Centra,
Sector-30, Opp. 32nd Milestone, NH-8
Gurgaon-122002, Haryana
CIN- U74140HR2004PTC046918
Ph: 0124-4598200
Fax: 0124-4019051
E-mail: info@voyants.in, www.voyants.in

REV.	DATE	DESCRIPTION

DRAWN BY : SP/SD

DESIGNED BY : SC/DGR

APPROVED BY : KG

SCALE : HOR.-1 : 500
VER.-1 : 50

TITLE :


Plan & Profile
(Design Ch. km 137+100 to km 137+350)

DRG. NO. : VSPL/1438/JK/DPR/PP-60A


REVISION : R-1 JAN 2017

← JORAM

KOLORIANG →

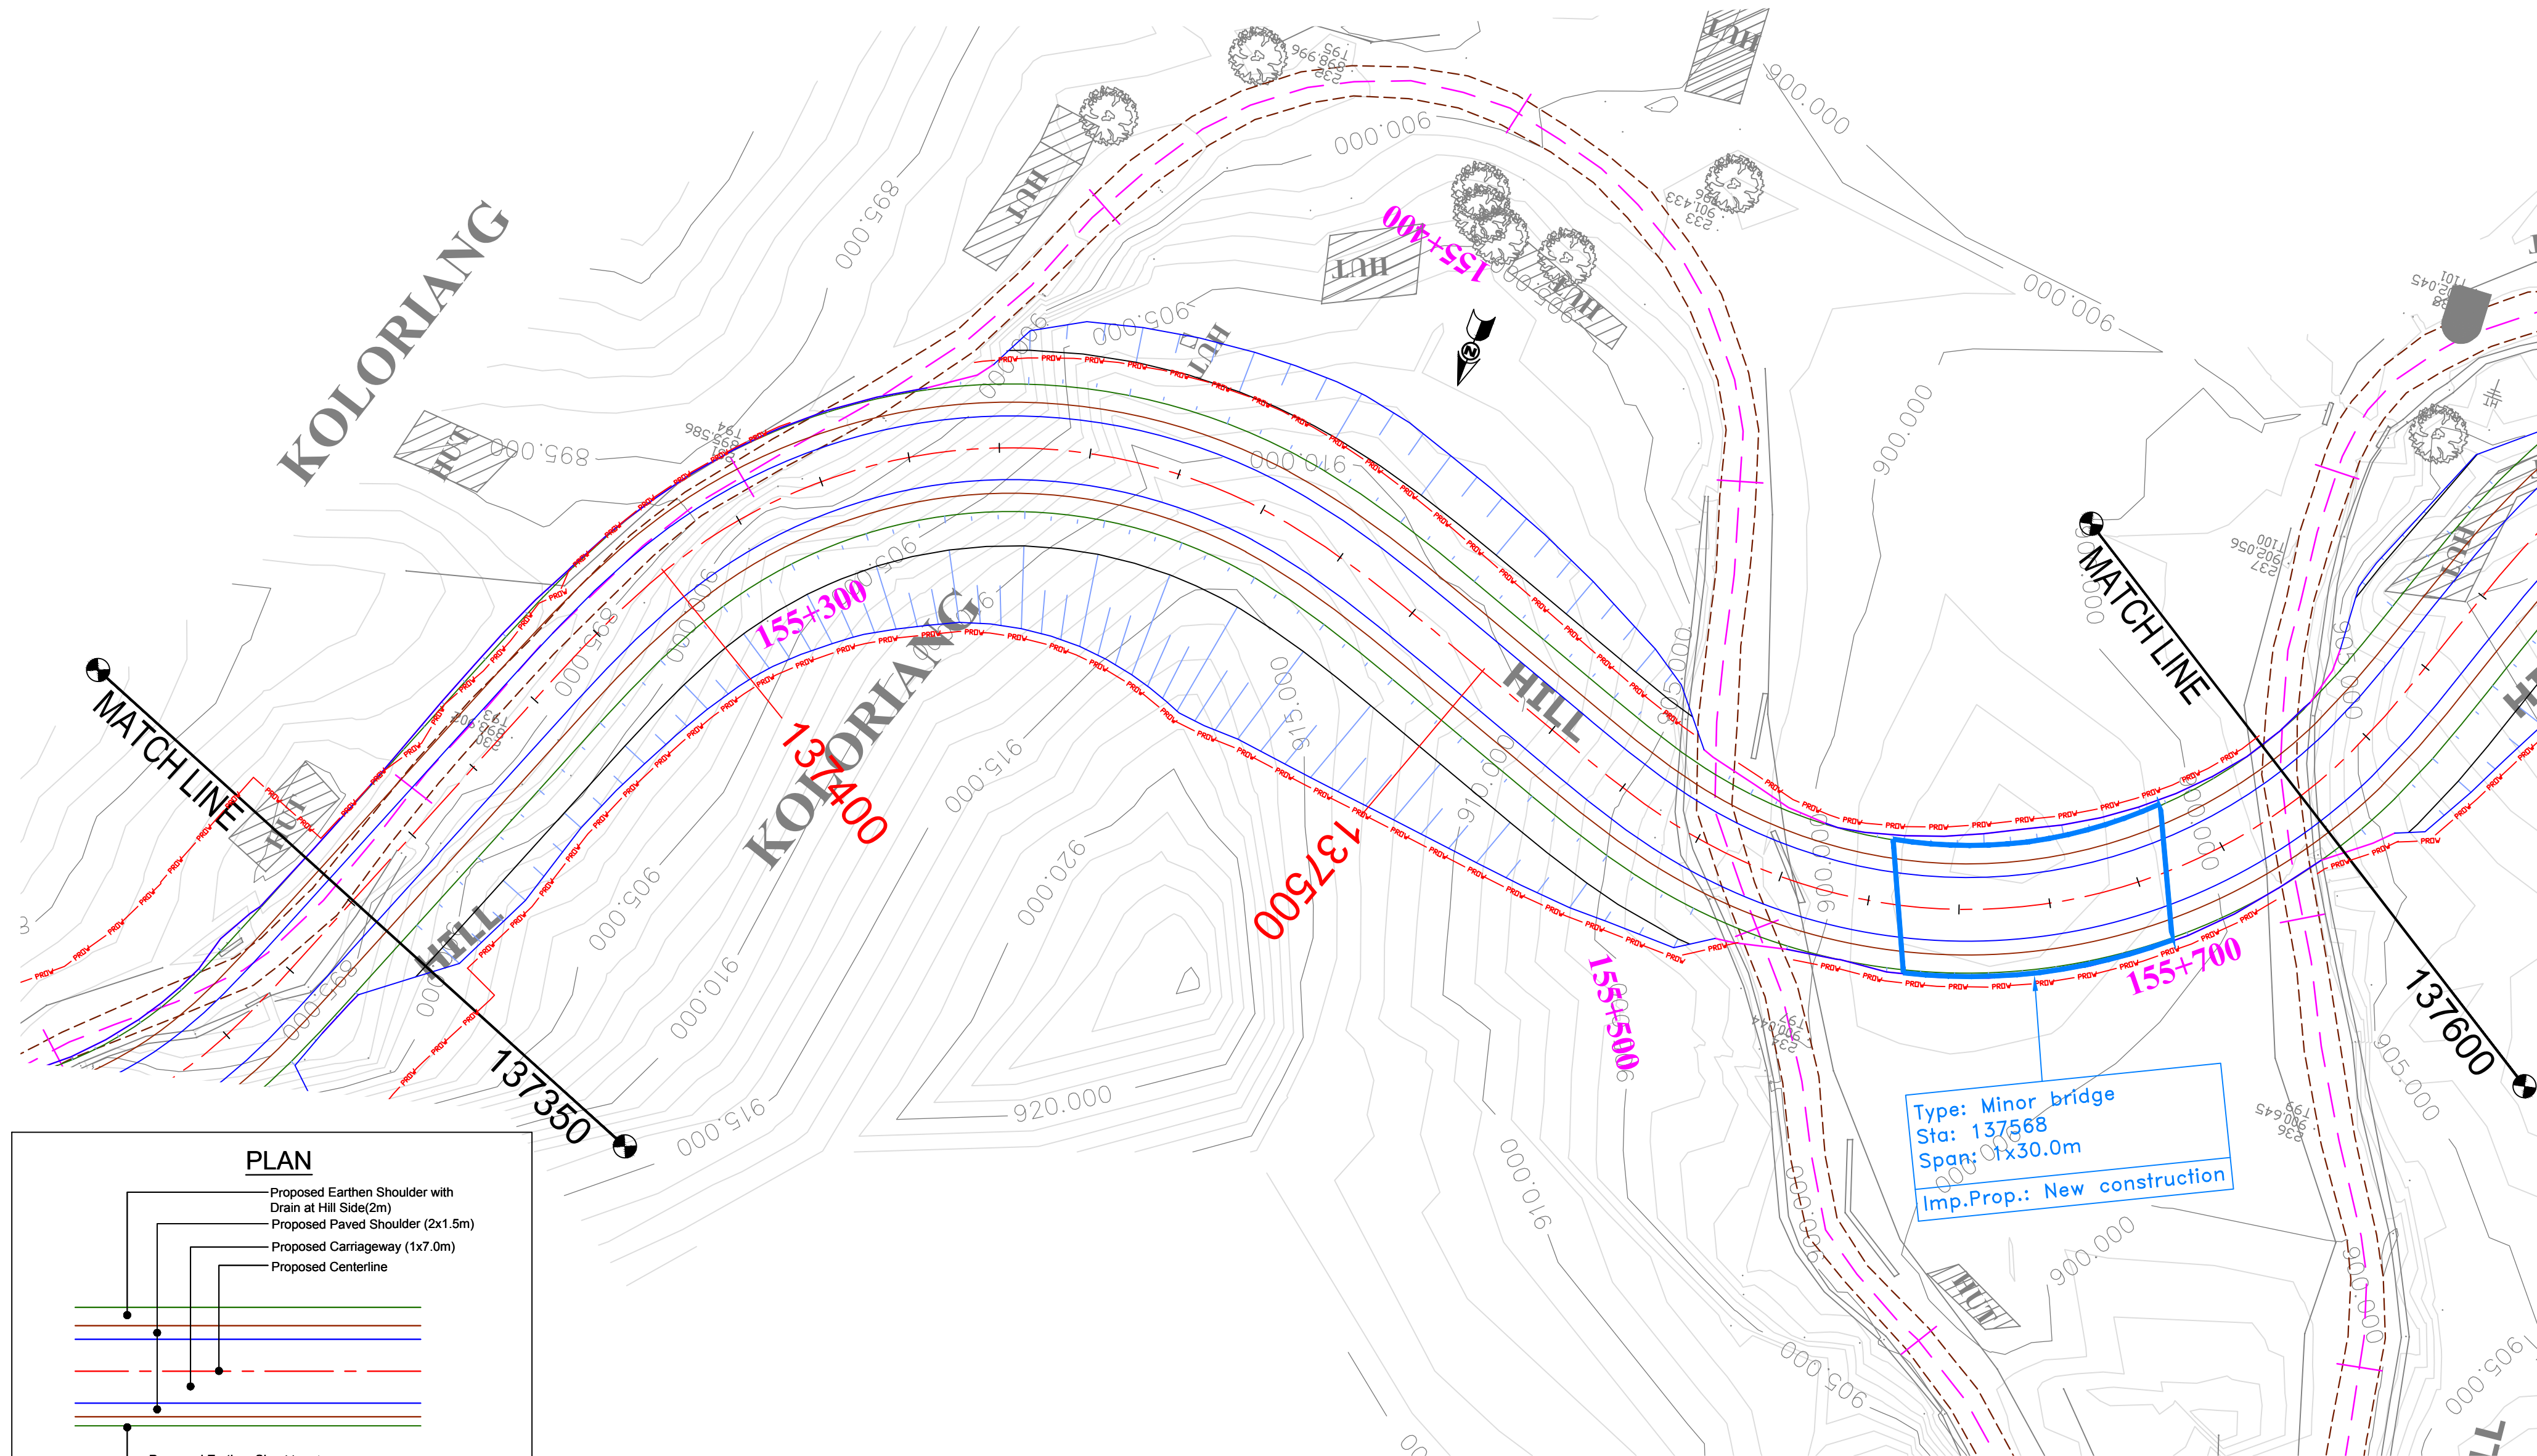


PLAN

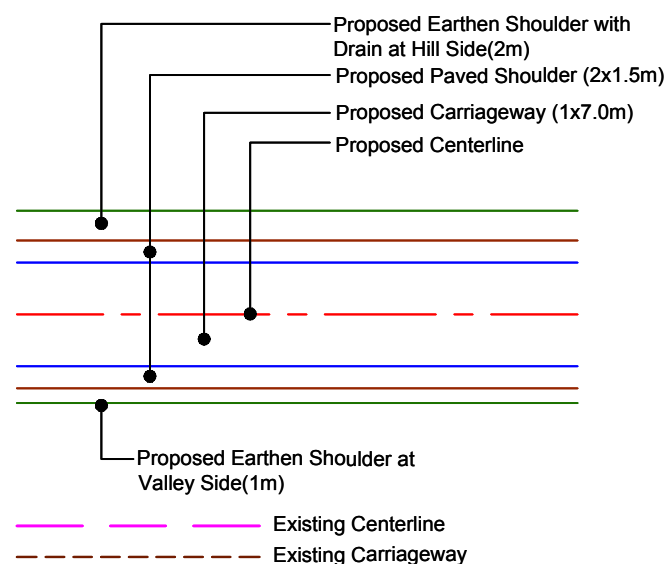

(PROFILE ON NEXT SHEET)

CLIENT :  National Highways & Infrastructure Development Corporation Ltd. (NHIDCL)	PROJECT : Consultancy Services for Preparation of Feasibility Study and Detailed Project Report for Two laning of Joram - Koloriang Road (NH-713) from Km. 20.00 to Km. 70.00 & Km. 138.00 to Km. 158.00 (Total Length 70 Km) in the State of Arunachal Pradesh on EPC mode	DESIGN CONSULTANT:  Voyants Solutions Pvt Ltd. 403, 4th Floor, Park Centra, Sector-30, Opp. 32nd Milestone, NH-8 Gurgaon-122002, Haryana CIN- U74140HR2004PTC046918 Ph: 0124-4598200 Fax: 0124-4019051 E-mail: info@voyants.in, www.voyants.in	
--	---	---	--	--	

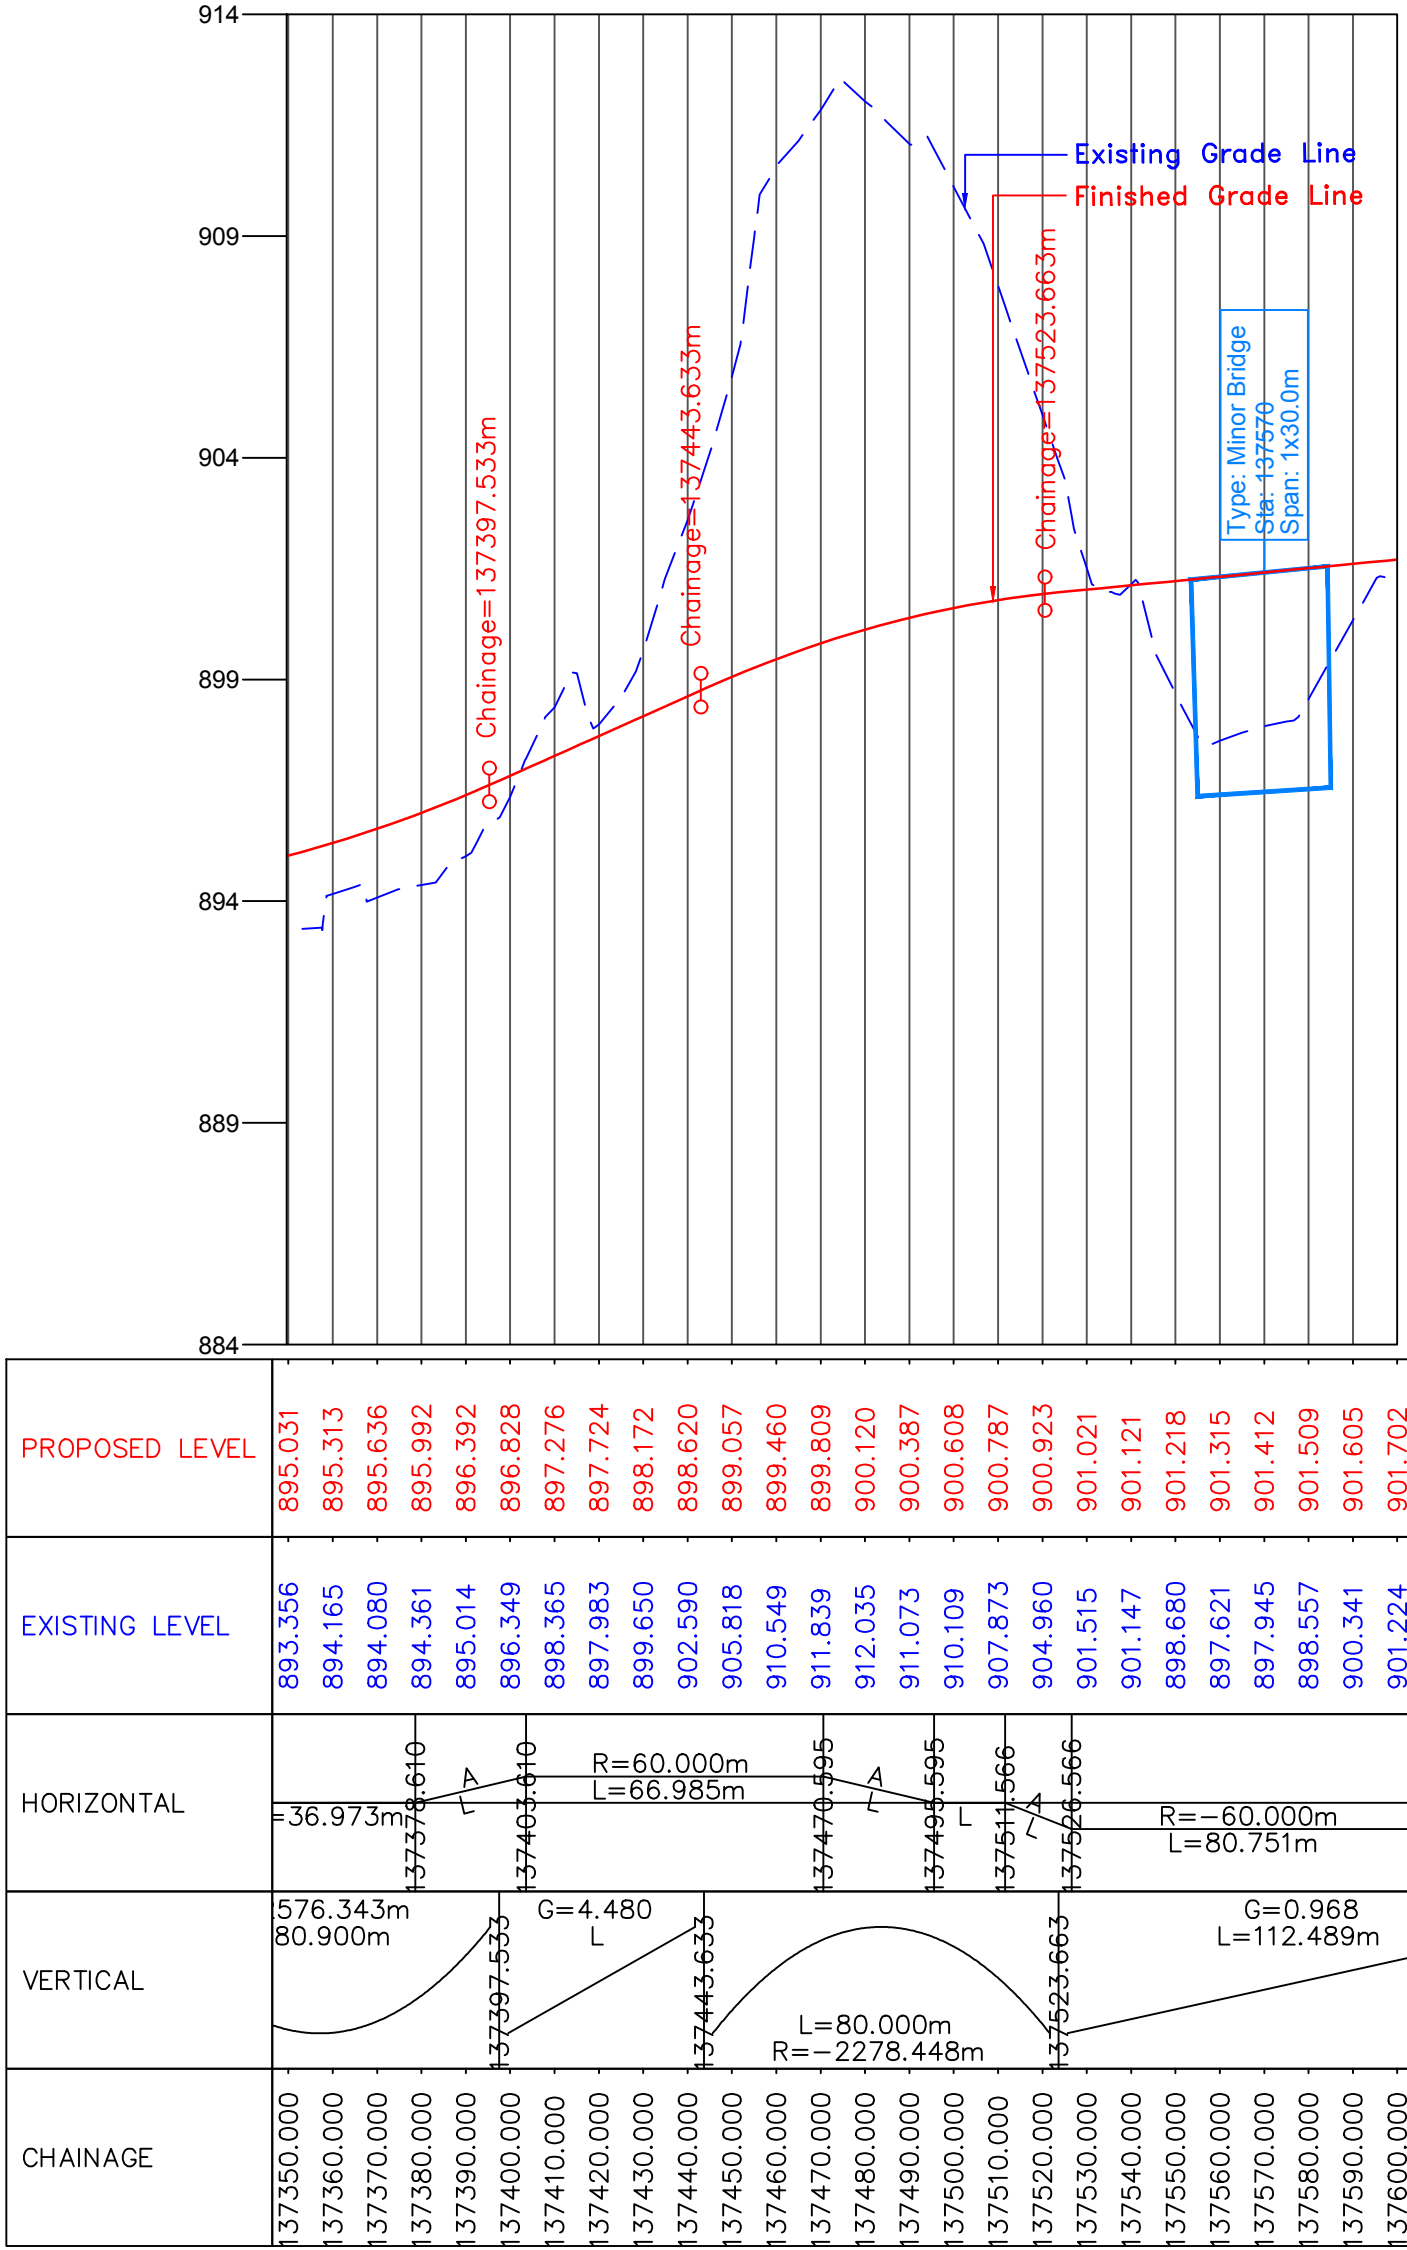

CLIENT :



National Highways & Infrastructure Development Corporation Ltd. (NHIDCL)

PROJECT :

Consultancy Services for Preparation of Feasibility Study and Detailed Project Report for Two laning of Joram - Koloriang Road (NH-713) from Km. 20.00 to Km. 70.00 & Km. 138.00 to Km. 158.00 (Total Length 70 Km) in the State of Arunachal Pradesh on EPC mode

DESIGN CONSULTANT:



Voyants Solutions Pvt Ltd.
403, 4th Floor, Park Centra,
Sector-30, Opp. 32nd Milestone, NH-8
Gurgaon-122002, Haryana
CIN- U74140HR2004PTC046918
Ph: 0124-4598200
Fax: 0124-4019051
E-mail: info@voyants.in, www.voyants.in

REV.	DATE	DESCRIPTION

DRAWN BY : SP/SD

DESIGNED BY : SC/DGR

APPROVED BY : KG

SCALE : HOR.-1 : 500
VER.-1 : 50


TITLE :

Plan & Profile
(Design Ch. km 137+350 to km 137+600)

DRG. NO. : VSPL/1438/JK/DPR/PP-61A

REVISION : R-1

JAN 2017

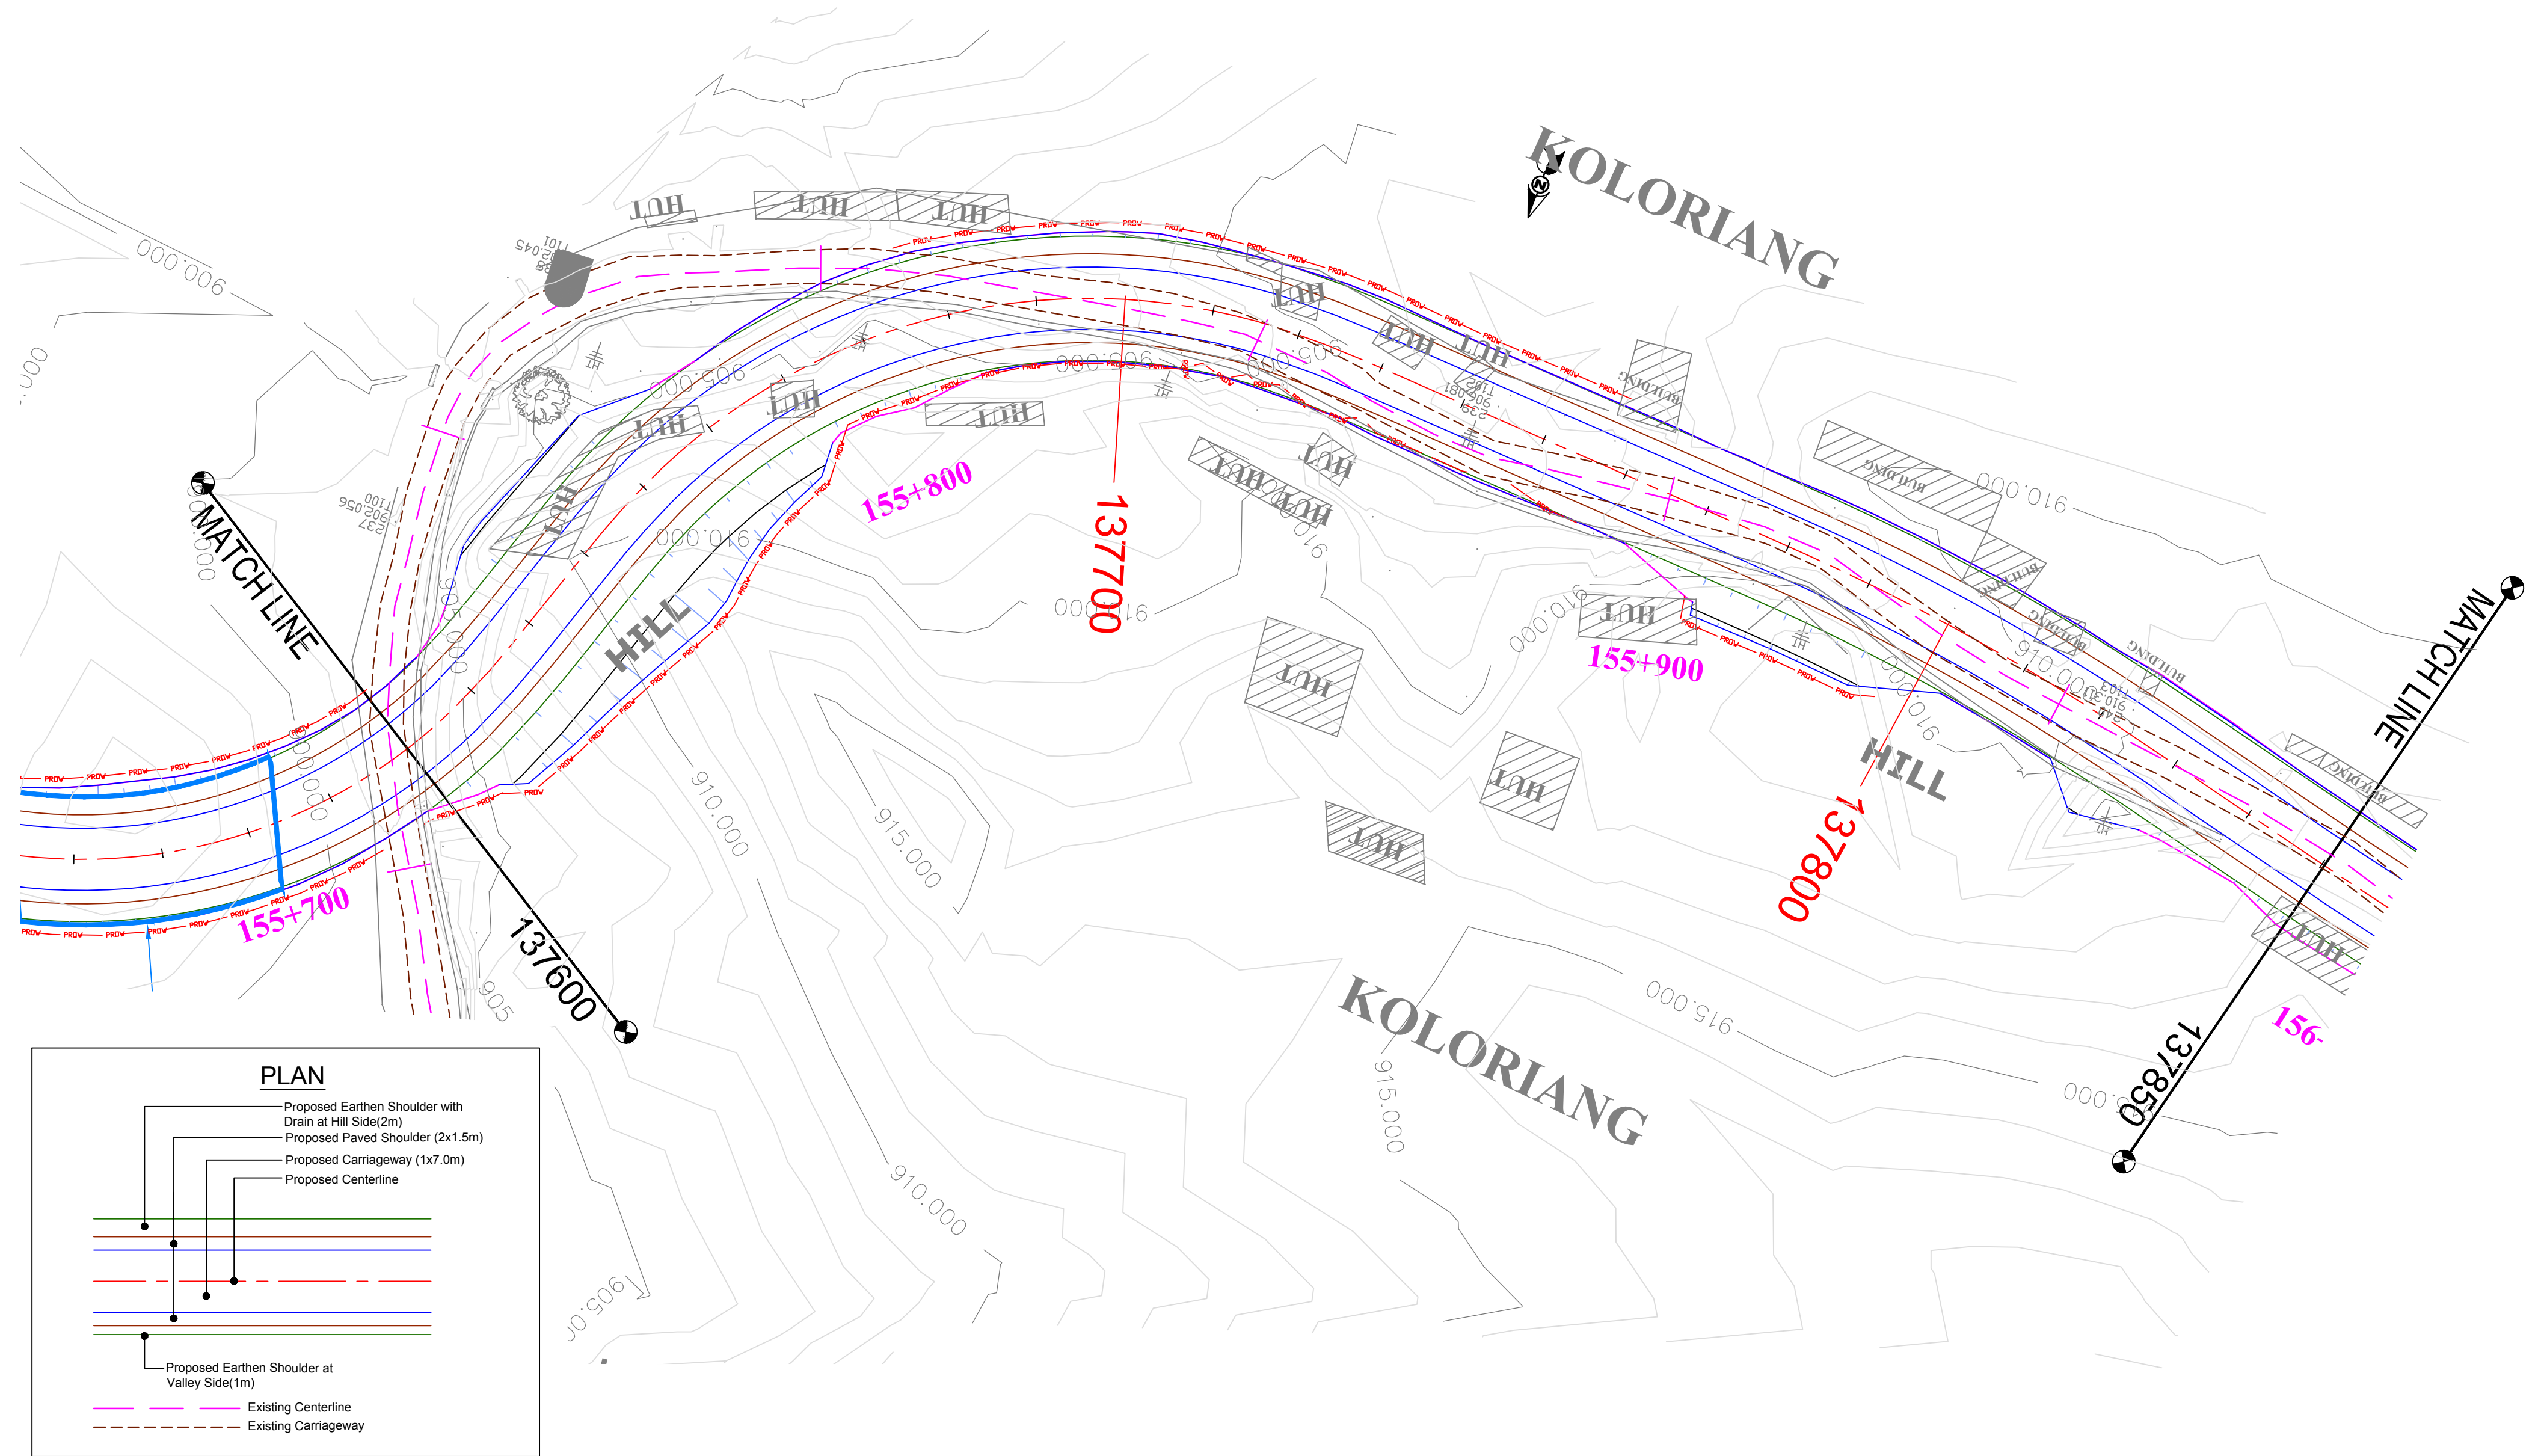

(PROFILE ON NEXT SHEET)

CLIENT :



National Highways & Infrastructure Development Corporation Ltd. (NHIDCL)

PROJECT :

Consultancy Services for Preparation of Feasibility Study and Detailed Project Report for Two laning of Joram - Koloriang Road (NH-713) from Km. 20.00 to Km. 70.00 & Km. 138.00 to Km. 158.00 (Total Length 70 Km) in the State of Arunachal Pradesh on EPC mode

DESIGN CONSULTANT:




Voyants Solutions Pvt Ltd.
403, 4th Floor, Park Centra,
Sector-30, Opp. 32nd Milestone, NH-8
Gurgaon-122002, Haryana
CIN- U74140HR2004PTC046918
Ph: 0124-4598200
Fax: 0124-4019051
E-mail: info@voyants.in, www.voyants.in

REV.	DATE	DESCRIPTION

DRAWN BY :	SP/SD
DESIGNED BY :	SC/DGR
APPROVED BY :	KG
SCALE :	HOR.-1 : 500 VER.-1 : 50

TITLE :	Plan & Profile (Design Ch. km 137+600 to km 137+850)
DRG. NO. :	VSPL/1438/JK/DPR/PP-62
REVISION : R-1	JAN 2017

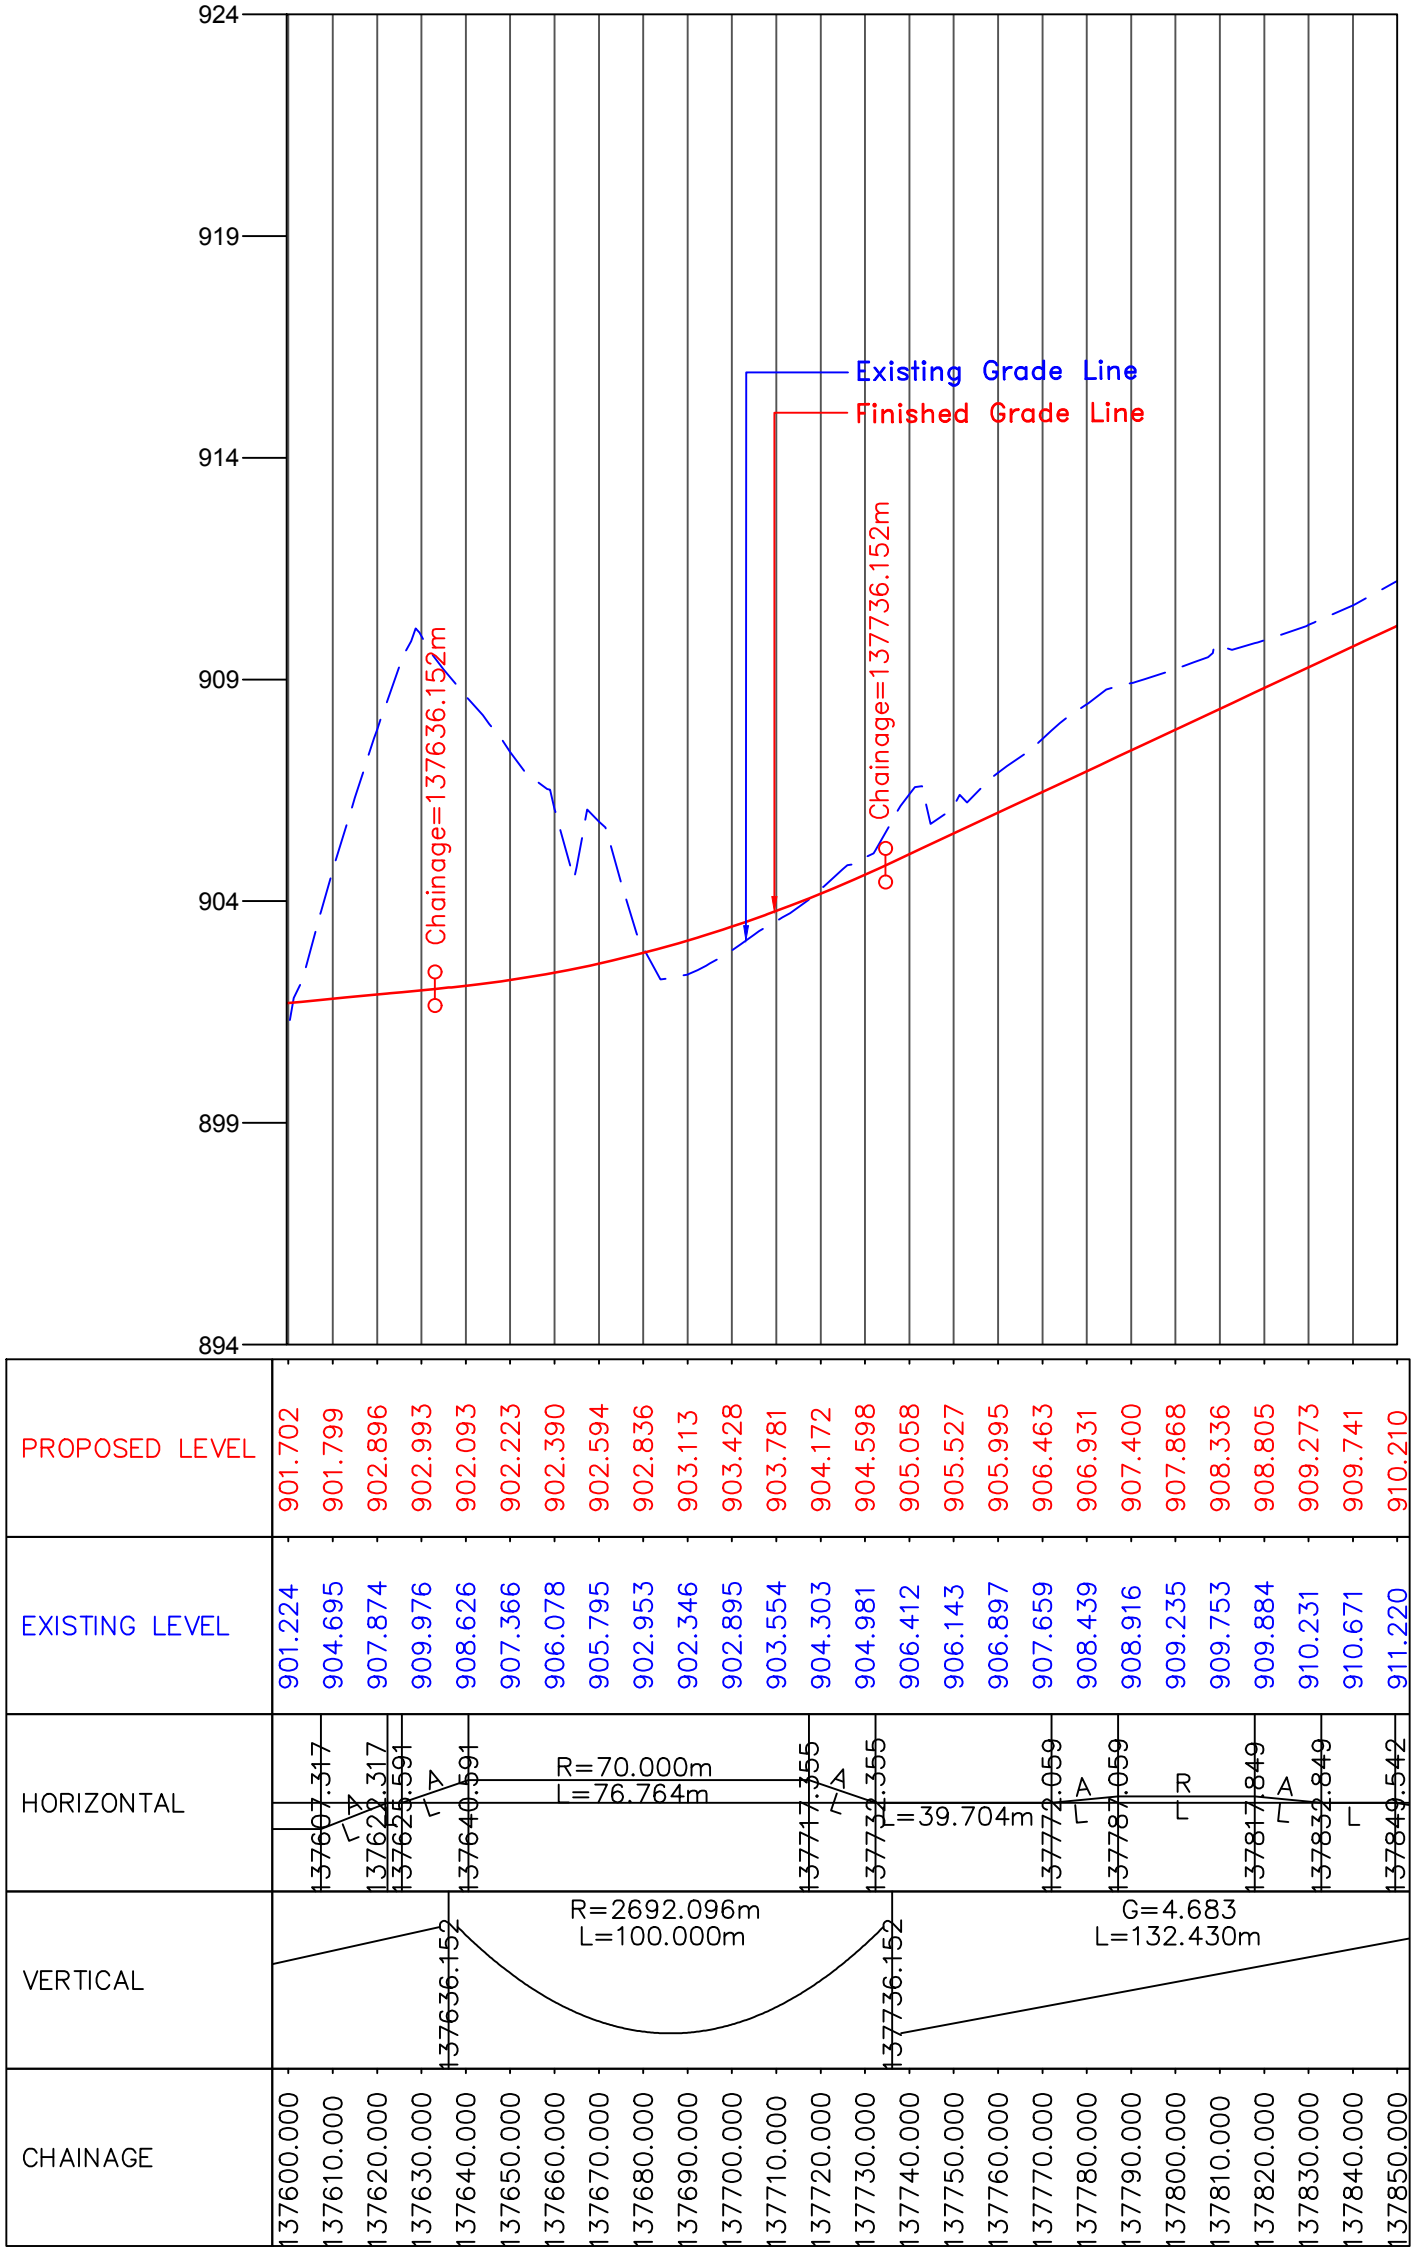

CLIENT :



National Highways & Infrastructure Development Corporation Ltd. (NHIDCL)

PROJECT :

Consultancy Services for Preparation of Feasibility Study and Detailed Project Report for Two laning of Joram - Koloriang Road (NH-713) from Km. 20.00 to Km. 70.00 & Km. 138.00 to Km. 158.00 (Total Length 70 Km) in the State of Arunachal Pradesh on EPC mode

DESIGN CONSULTANT:



Voyants Solutions Pvt Ltd.

403, 4th Floor, Park Centra,
Sector-30, Opp. 32nd Milestone, NH-8
Gurgaon-122002, Haryana
CIN- U74140HR2004PTC046918
Ph: 0124-4598200
Fax: 0124-4019051
E-mail: info@voyants.in, www.voyants.in

REV.	DATE	DESCRIPTION

DRAWN BY : SP/SD

DESIGNED BY : SC/DGR

APPROVED BY : KG

SCALE : HOR.-1 : 500
VER.-1 : 50

TITLE :


Plan & Profile

(Design Ch. km 137+600 to km 137+850)

DRG. NO. : VSPL/1438/JK/DPR/PP-62A

REVISION : R-1

JAN 2017

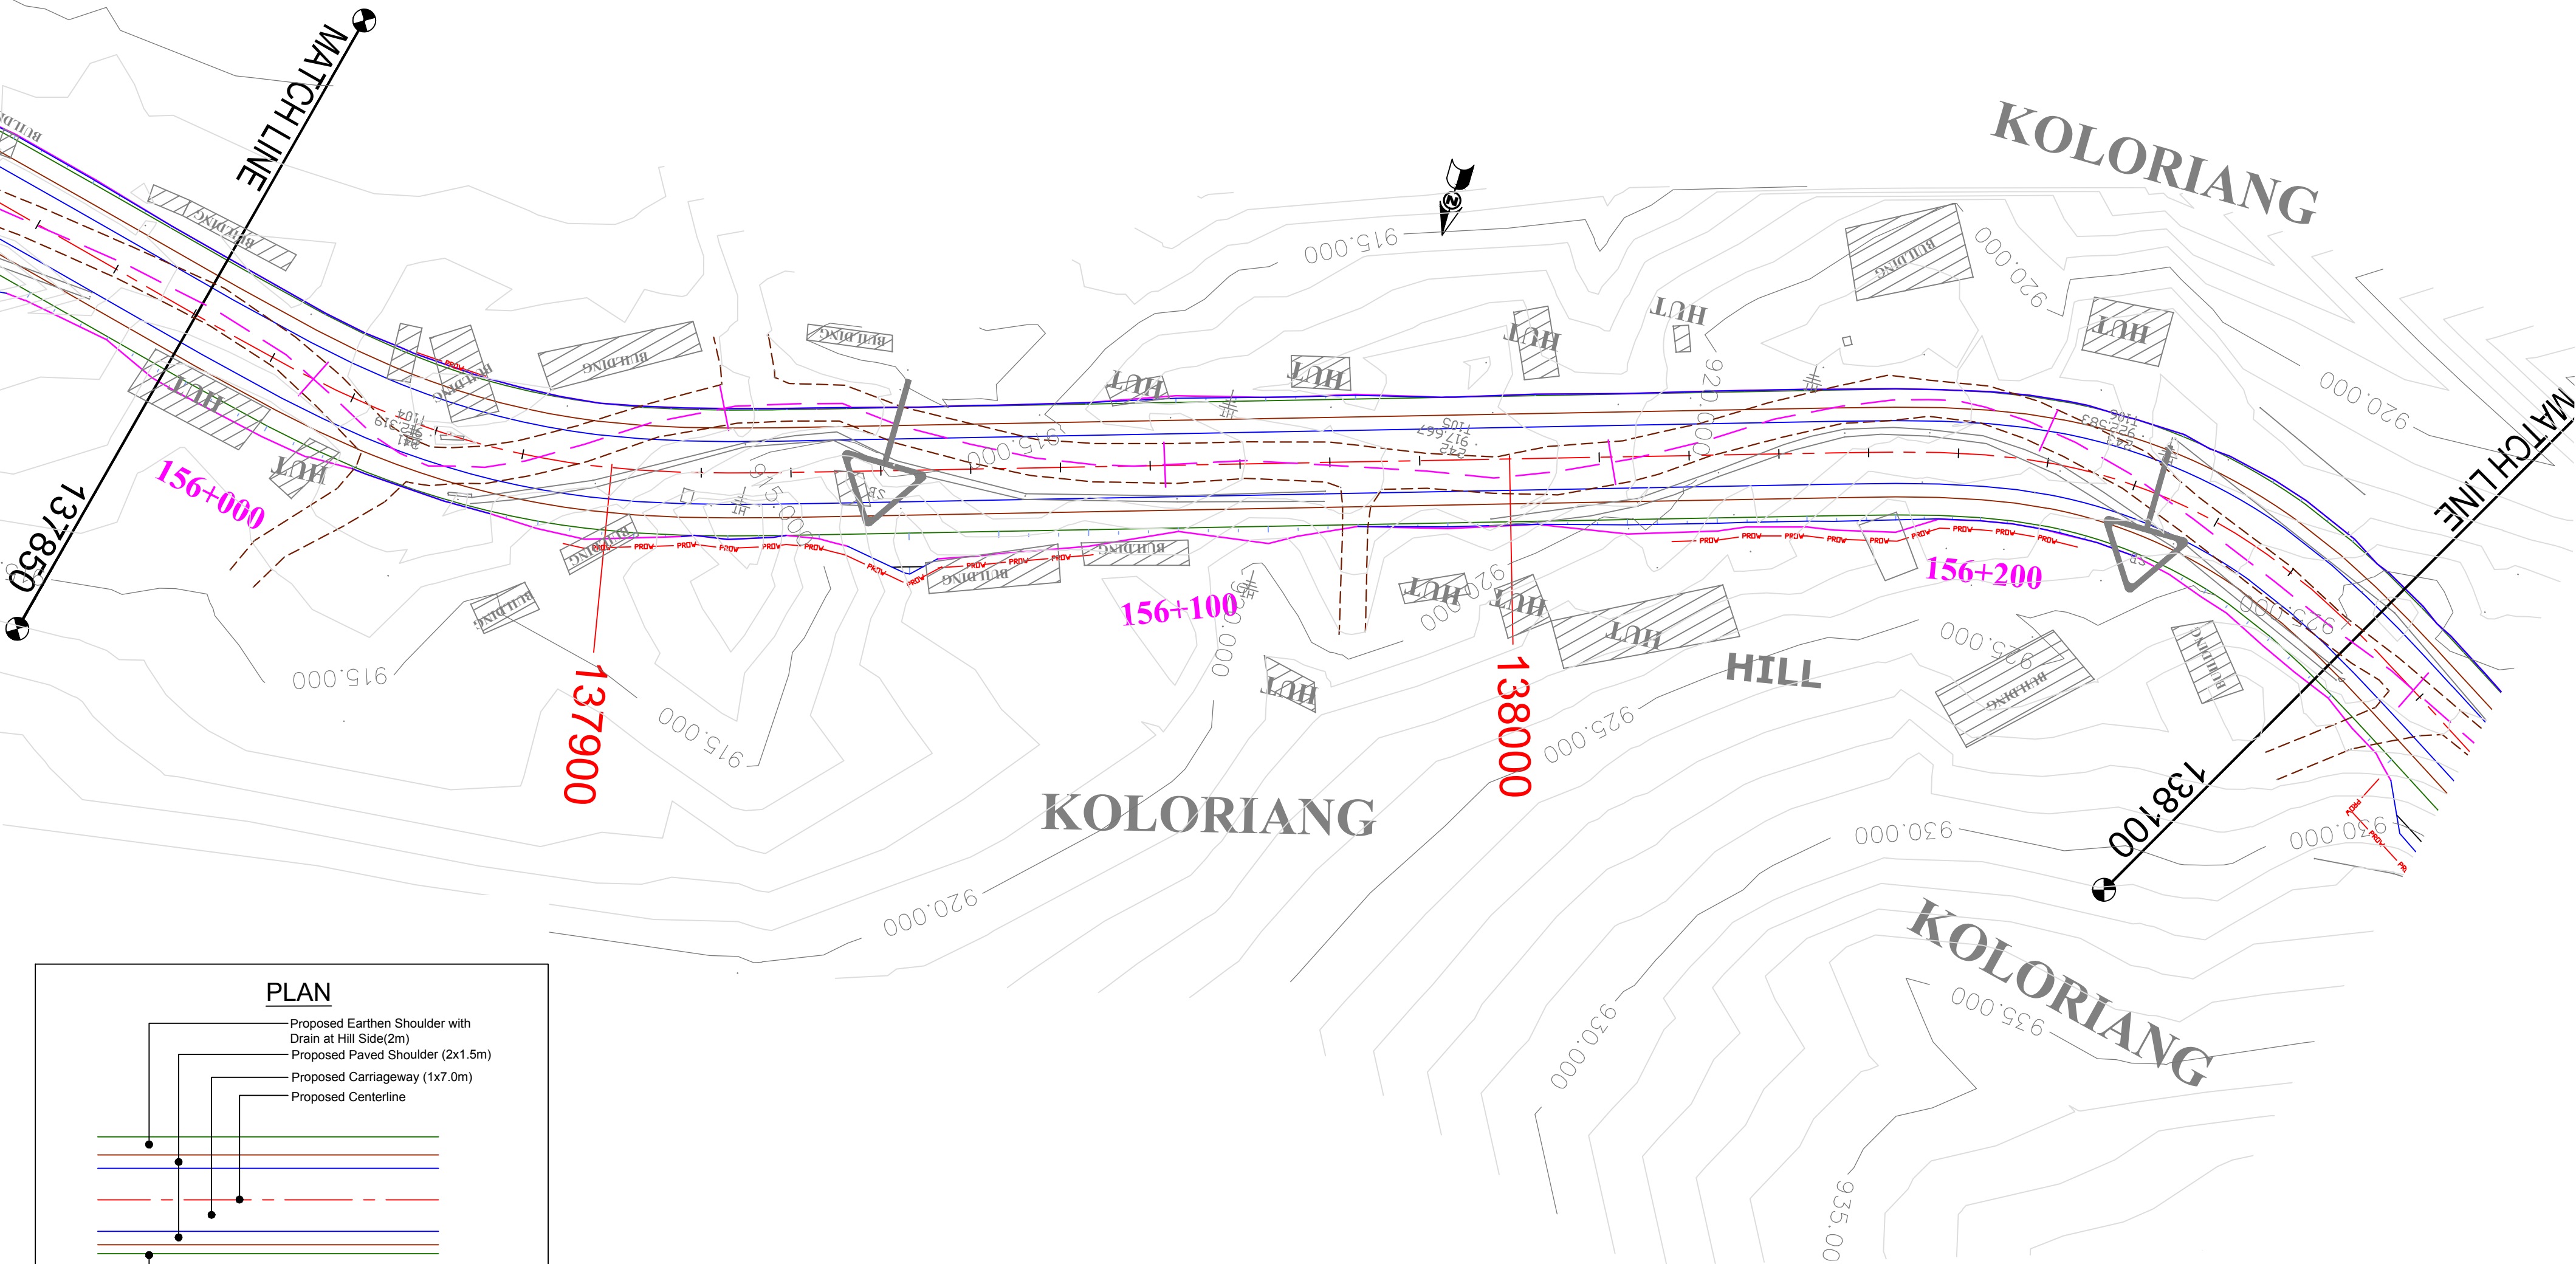


KOLORIANG

KOLORIANG

KOLORIANG


HILL

PLAN

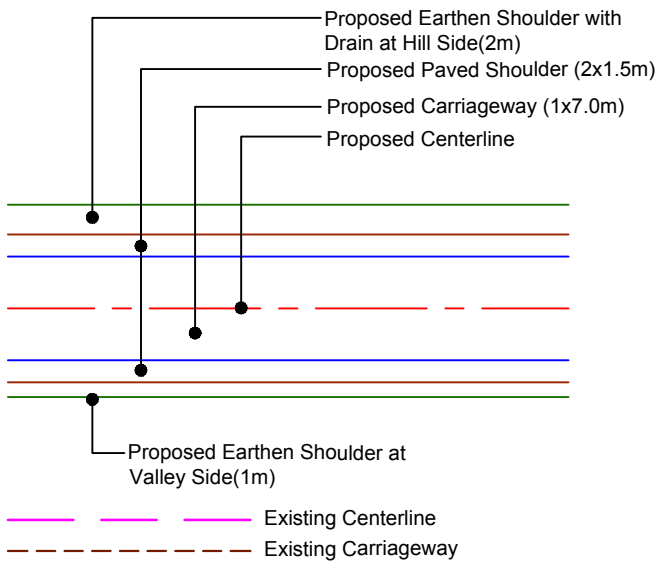

(PROFILE ON NEXT SHEET)

CLIENT :	 NHIDCL BUILDING INFRASTRUCTURE - BUILDING THE NATION National Highways & Infrastructure Development Corporation Ltd. (NHIDCL)	PROJECT :	Consultancy Services for Preparation of Feasibility Study and Detailed Project Report for Two laning of Joram - Koloriang Road (NH-713) from Km. 20.00 to Km. 70.00 & Km. 138.00 to Km. 158.00 (Total Length 70 Km) in the State of Arunachal Pradesh on EPC mode		DESIGN CONSULTANT:	 VOYANTS PARTNERING VISION Voyants Solutions Pvt Ltd. 403, 4th Floor, Park Centra, Sector-30, Opp. 32nd Milestone, NH-8 Gurgaon-122002, Haryana CIN- U74140HR2004PTC046918 Ph: 0124-4598200 Fax: 0124-4019051 E-mail: info@voyants.in, www.voyants.in	<table><tr><td></td><td></td><td></td></tr><tr><td></td><td></td><td></td></tr><tr><td></td><td></td><td></td></tr><tr><td></td><td></td><td></td></tr><tr><td>REV.</td><td>DATE</td><td>DESCRIPTION</td></tr></table>													REV.	DATE	DESCRIPTION	<table><tr><td>DRAWN BY :</td><td>SP/SD</td></tr><tr><td>DESIGNED BY :</td><td>SC/DGR</td></tr><tr><td>APPROVED BY :</td><td>KG</td></tr><tr><td>SCALE :</td><td>HOR.-1 : 500 VER.-1 : 50</td></tr></table>	DRAWN BY :	SP/SD	DESIGNED BY :	SC/DGR	APPROVED BY :	KG	SCALE :	HOR.-1 : 500 VER.-1 : 50	<table><tr><td colspan="2">TITLE :</td></tr><tr><td colspan="2">Plan & Profile</td></tr><tr><td colspan="2">(Design Ch. km 137+850 to km 138+100)</td></tr><tr><td colspan="2">DRG. NO. : VSPL/1438/JK/DPR/PP-63</td></tr><tr><td>REVISION : R-1</td><td>JAN 2017</td></tr></table>	TITLE :		Plan & Profile		(Design Ch. km 137+850 to km 138+100)		DRG. NO. : VSPL/1438/JK/DPR/PP-63		REVISION : R-1	JAN 2017
REV.	DATE	DESCRIPTION	
DRAWN BY :	SP/SD	
DESIGNED BY :	SC/DGR	
APPROVED BY :	KG	
SCALE :	HOR.-1 : 500 VER.-1 : 50	
TITLE :	
Plan & Profile	
(Design Ch. km 137+850 to km 138+100)	
DRG. NO. : VSPL/1438/JK/DPR/PP-63	
REVISION : R-1	JAN 2017	

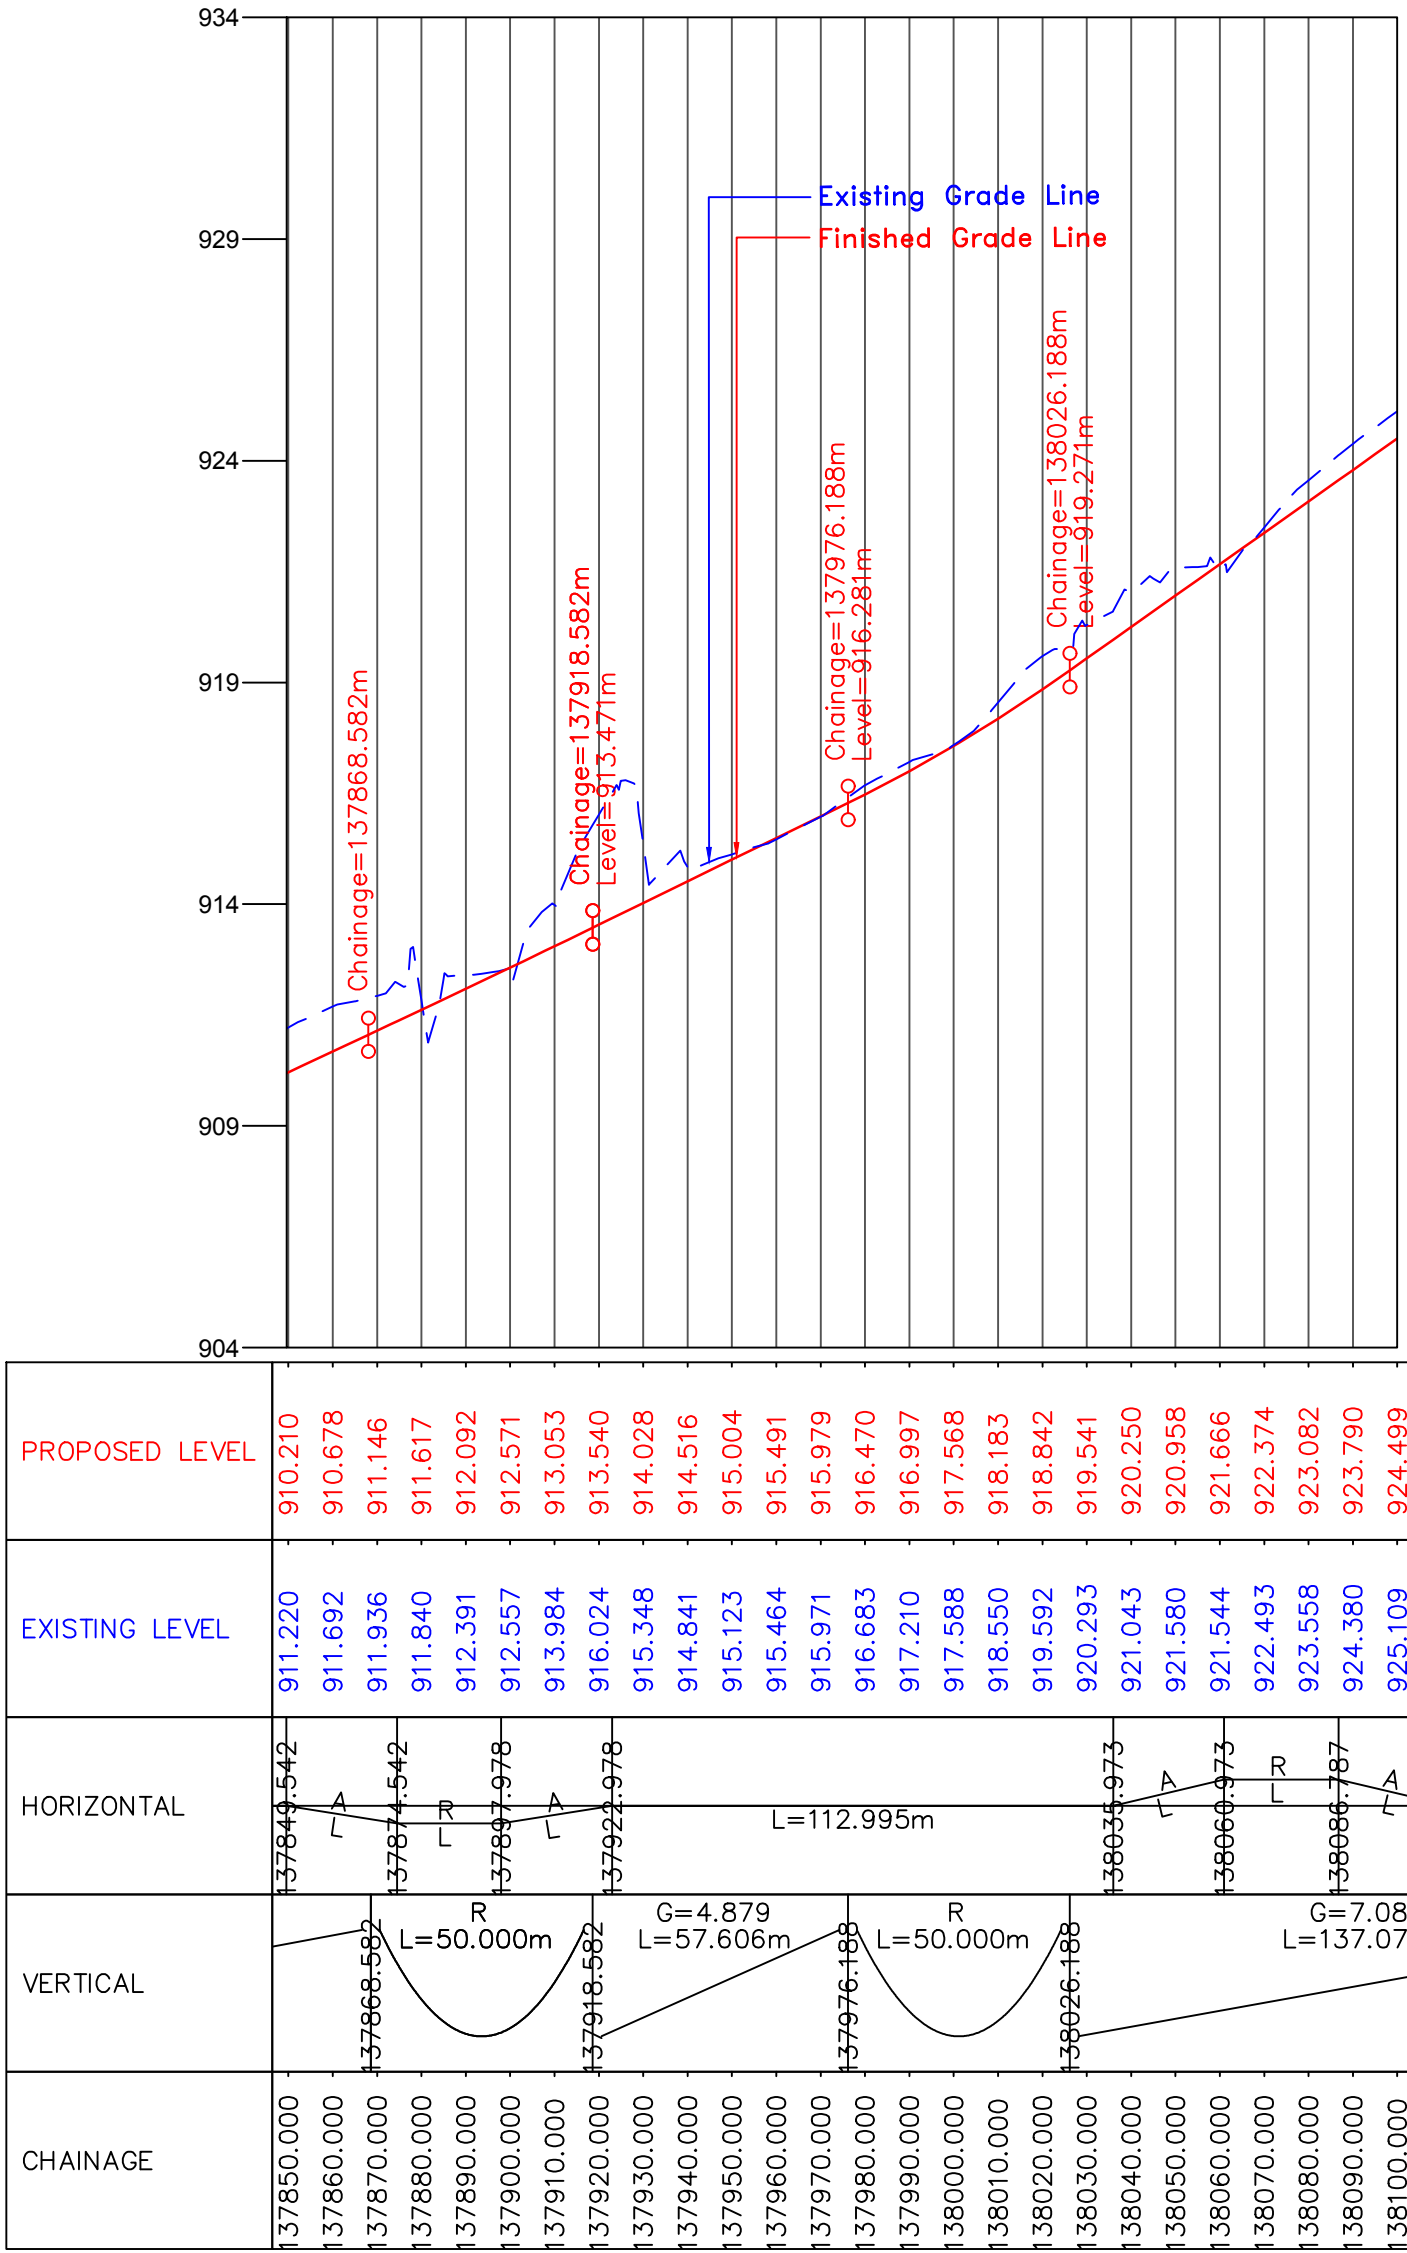

CLIENT :



National Highways & Infrastructure Development Corporation Ltd. (NHIDCL)

PROJECT :

Consultancy Services for Preparation of Feasibility Study and Detailed Project Report for Two laning of Joram - Koloriang Road (NH-713) from Km. 20.00 to Km. 70.00 & Km. 138.00 to Km. 158.00 (Total Length 70 Km) in the State of Arunachal Pradesh on EPC mode

DESIGN CONSULTANT:



Voyants Solutions Pvt Ltd.
403, 4th Floor, Park Centra,
Sector-30, Opp. 32nd Milestone, NH-8
Gurgaon-122002, Haryana
CIN: U74140HR2004PTC046918
Ph: 0124-4598200
Fax: 0124-4019051
E-mail: info@voyants.in, www.voyants.in

REV.	DATE	DESCRIPTION

DRAWN BY : SP/SD

DESIGNED BY : SC/DGR

APPROVED BY : KG



SCALE : HOR.-1 : 500
VER.-1 : 50

TITLE :

Plan & Profile
(Design Ch. km 137+850 to km 138+100)

DRG. NO. : VSPL/1438/JK/DPR/PP-63A

REVISION : R-1 JAN 2017

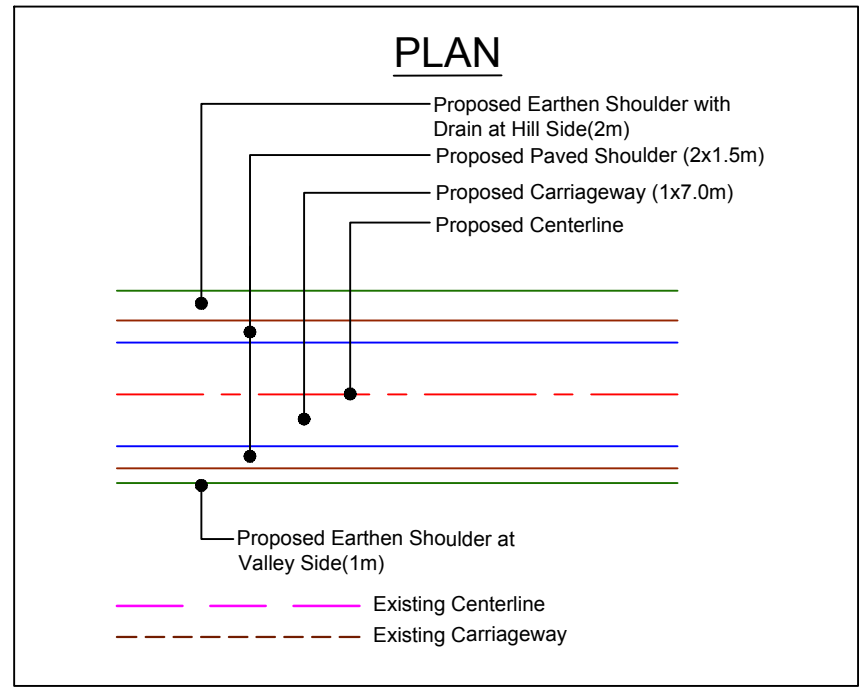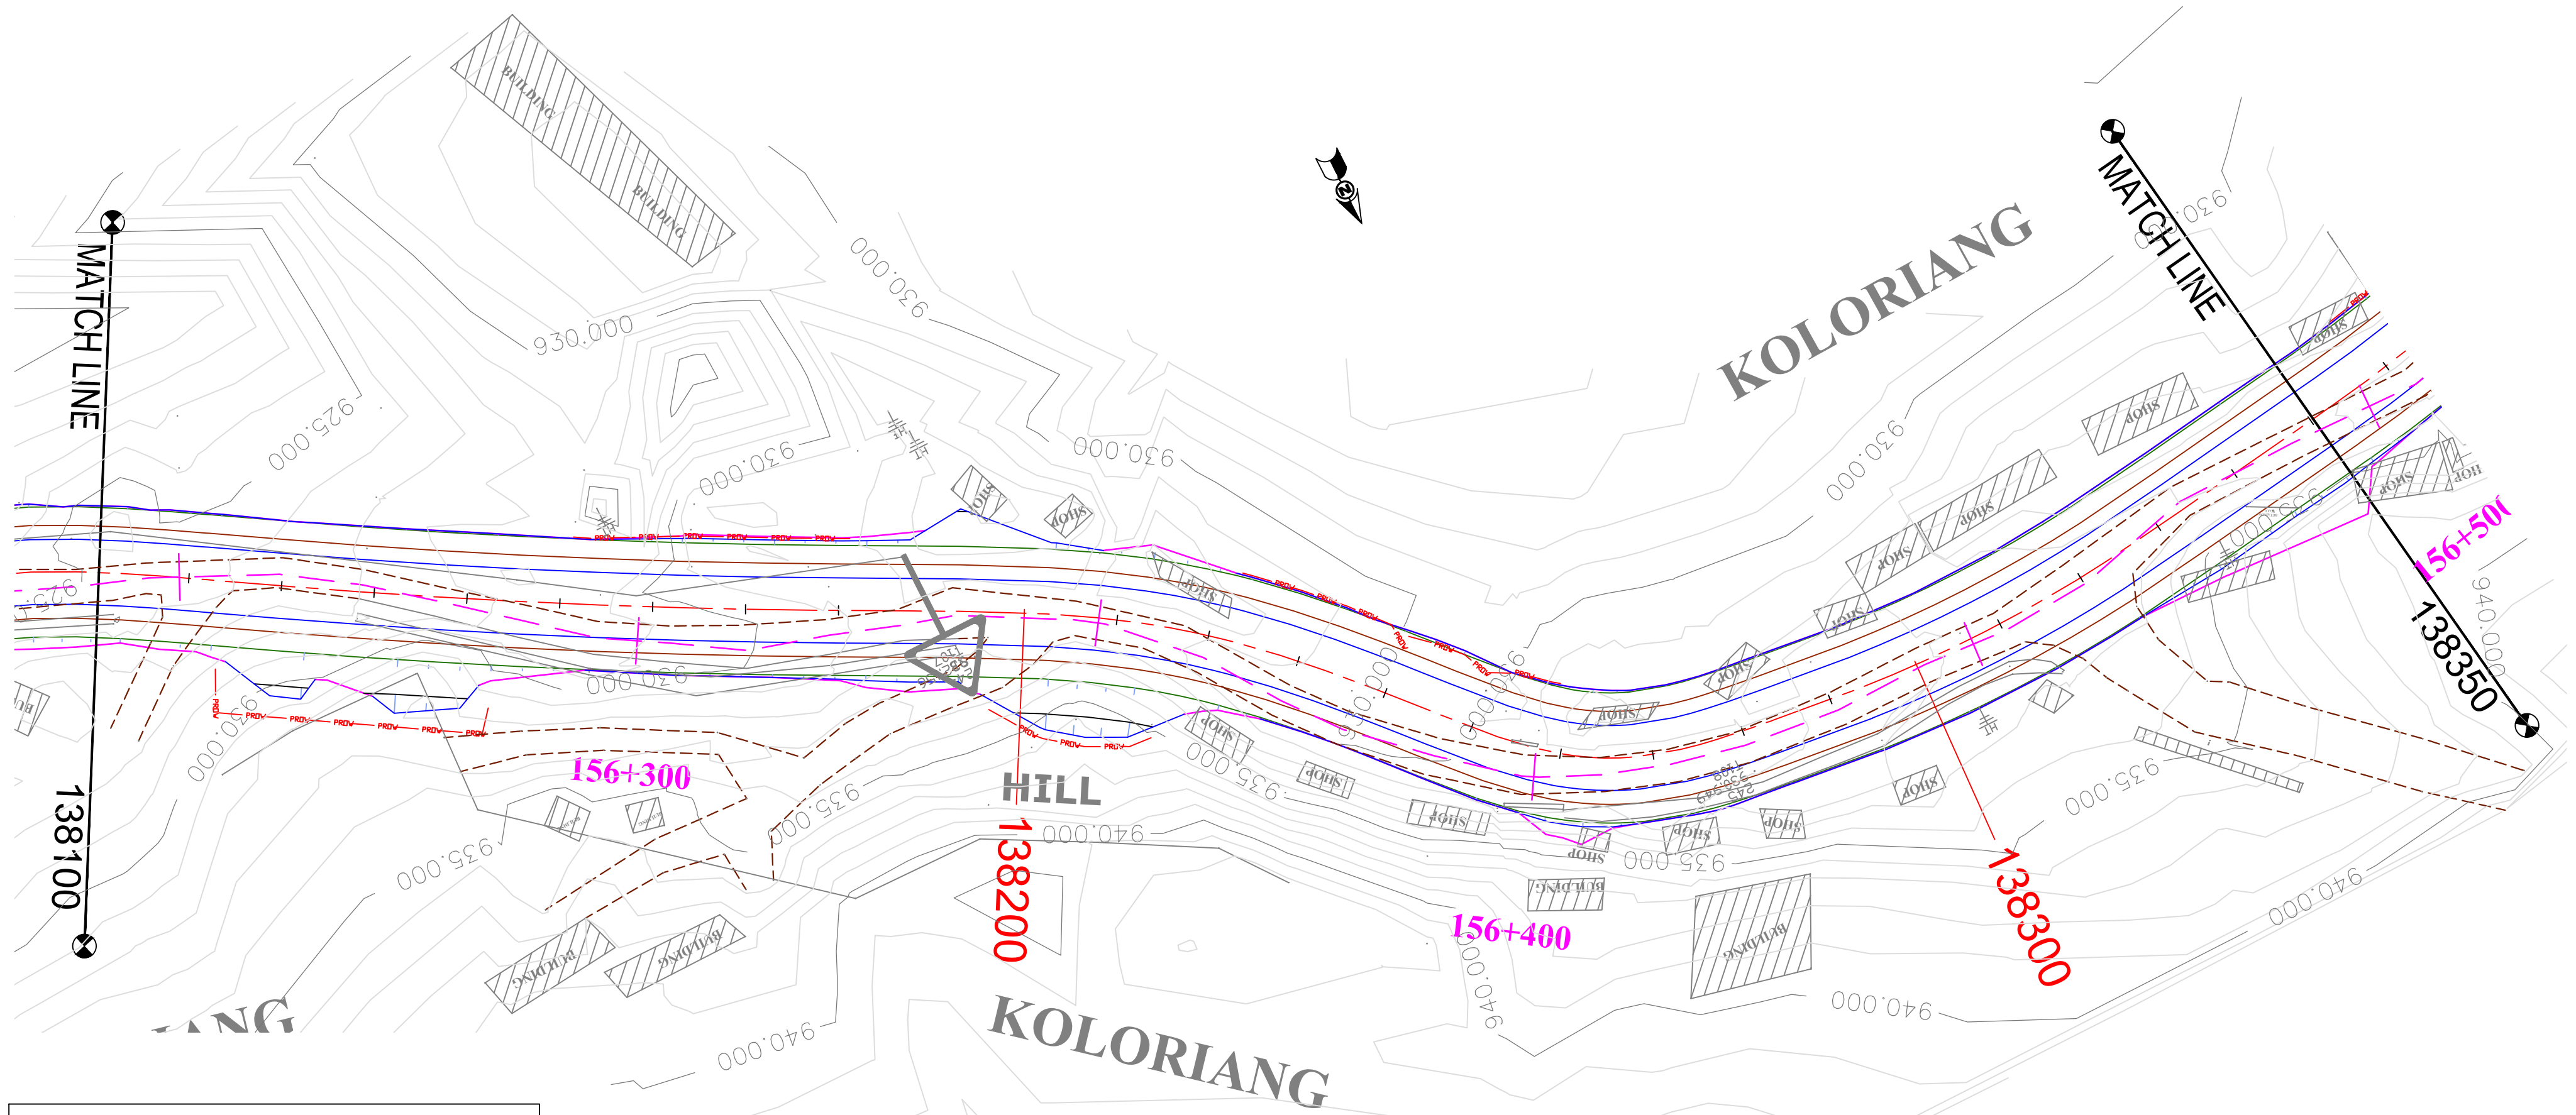

(PROFILE ON NEXT SHEET)

CLIENT :



National Highways & Infrastructure Development Corporation Ltd. (NHIDCL)

PROJECT :

Consultancy Services for Preparation of Feasibility Study and Detailed Project Report for Two laning of Joram - Koloriang Road (NH-713) from Km. 20.00 to Km. 70.00 & Km. 138.00 to Km. 158.00 (Total Length 70 Km) in the State of Arunachal Pradesh on EPC mode

DESIGN CONSULTANT:



Voyants Solutions Pvt Ltd.
403, 4th Floor, Park Centra,
Sector-30, Opp. 32nd Milestone, NH-8
Gurgaon-122002, Haryana
CIN- U74140HR2004PTC046918
Ph: 0124-4598200
Fax: 0124-4019051
E-mail: info@voyants.in, www.voyants.in

REV.	DATE	DESCRIPTION

DRAWN BY : SP/SD

DESIGNED BY : SC/DGR

APPROVED BY : KG

SCALE : HOR.-1 : 500
VER.-1 : 50


TITLE :

Plan & Profile
(Design Ch. km 138+100 to km 138+350)

DRG. NO. :
VSPL/1438/JK/DPR/PP-64

REVISION : R-1

JAN 2017

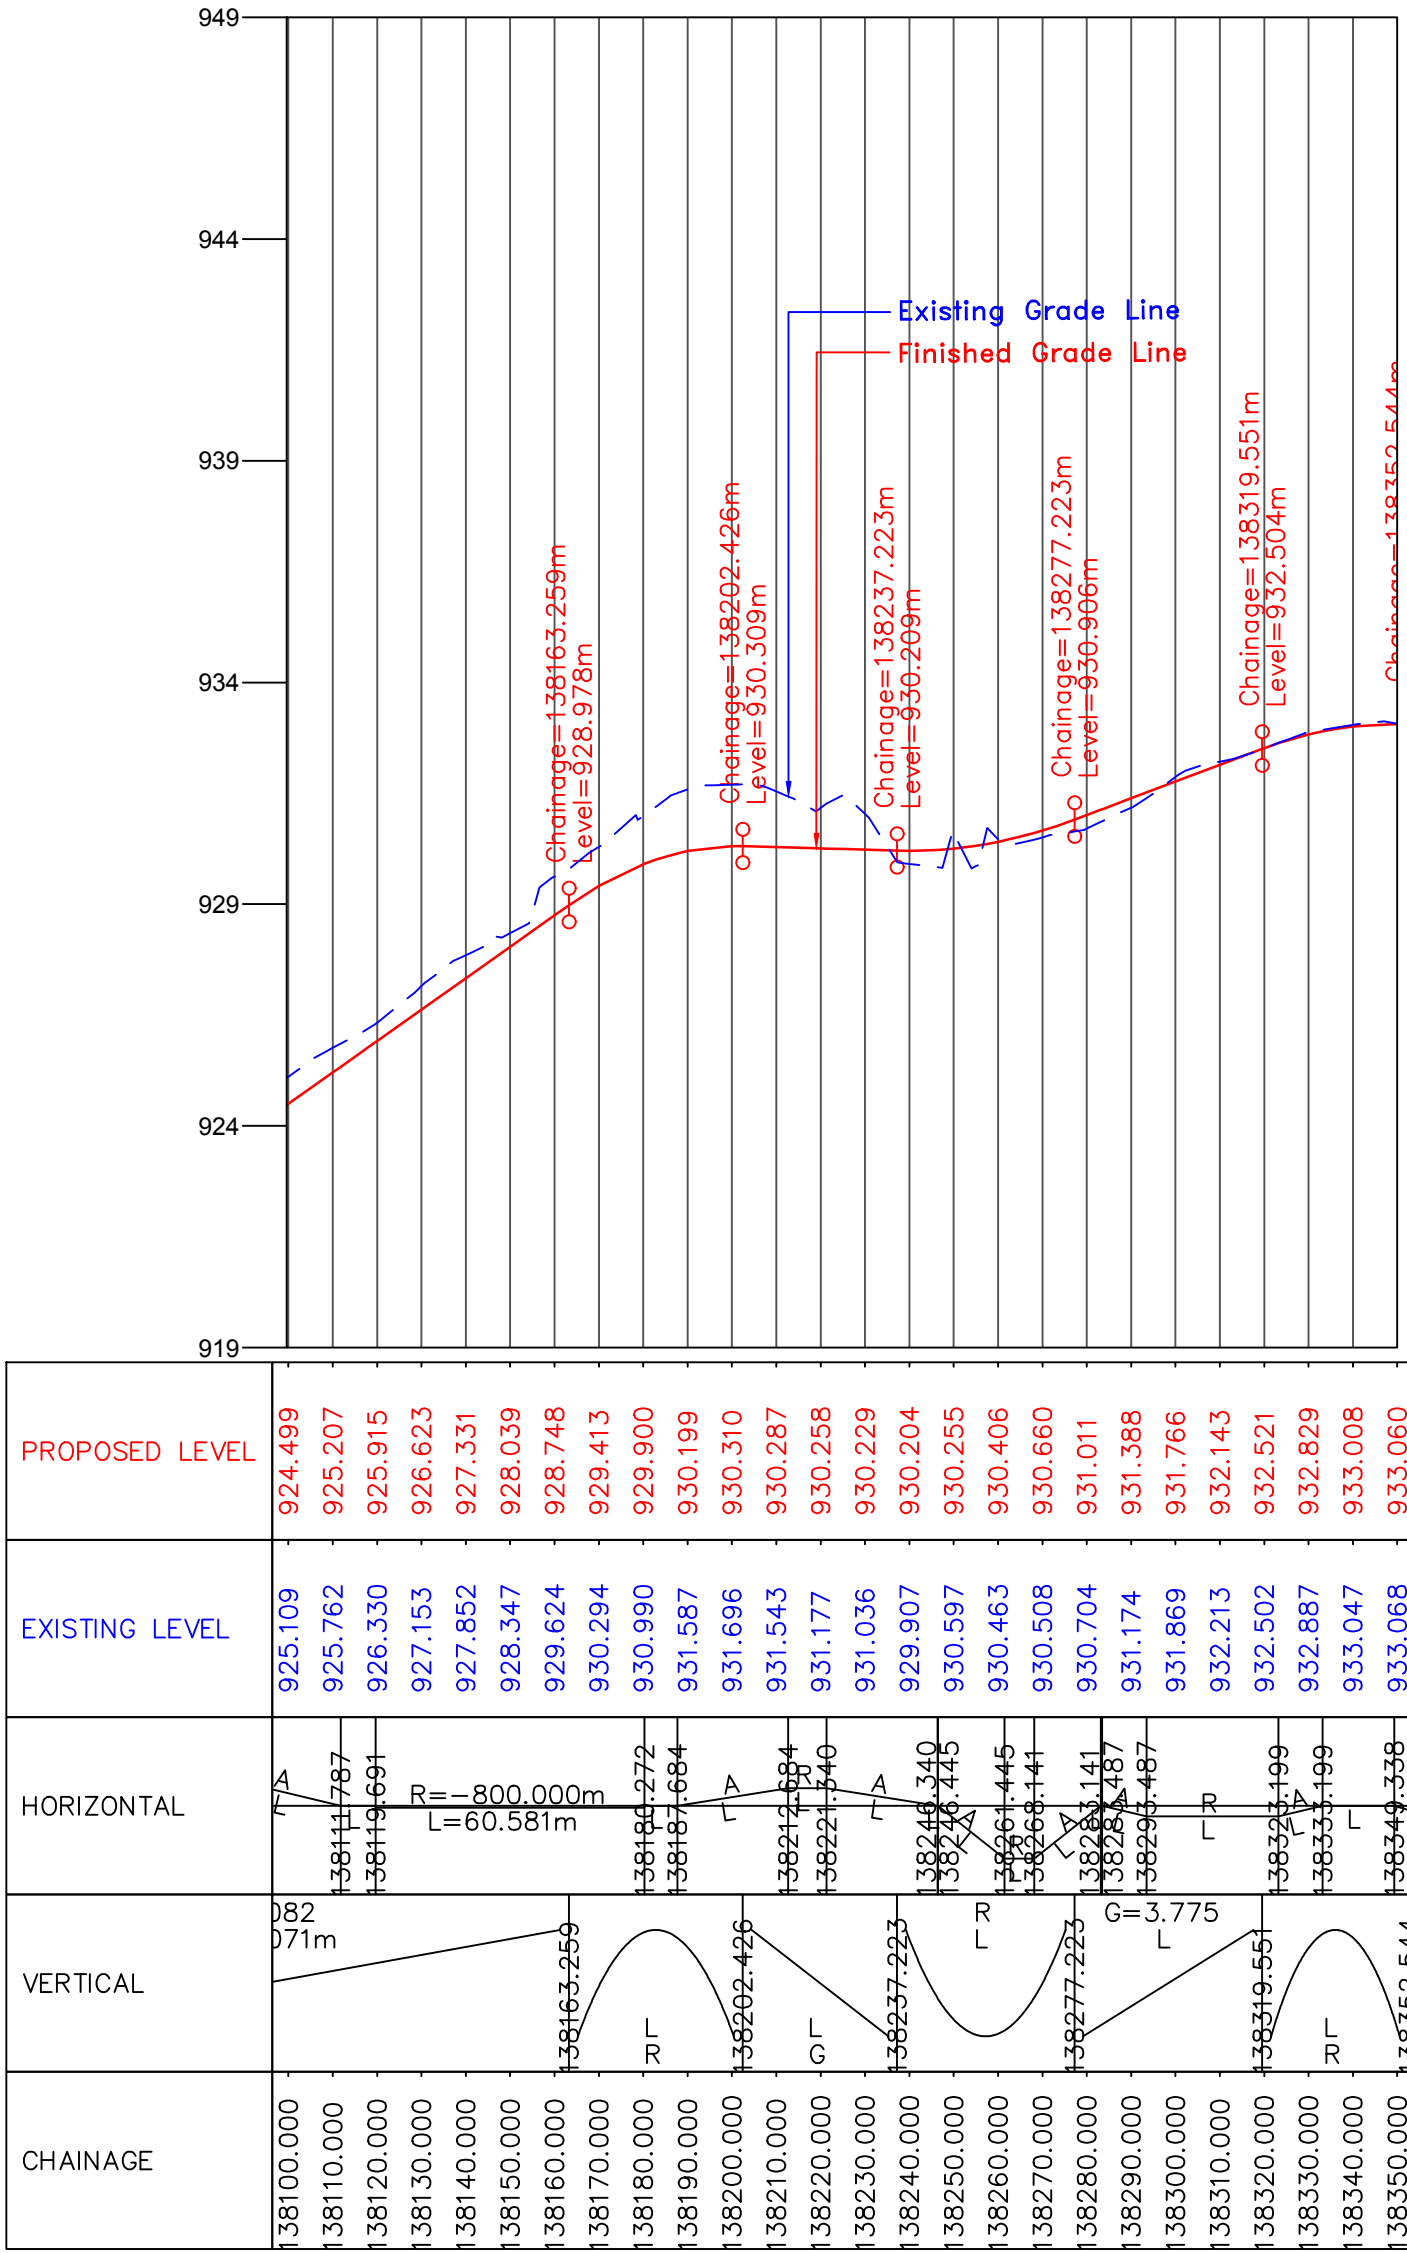

CLIENT :



National Highways & Infrastructure Development Corporation Ltd. (NHIDCL)

PROJECT :

Consultancy Services for Preparation of Feasibility Study and Detailed Project Report for Two laning of Joram - Koloriang Road (NH-713) from Km. 20.00 to Km. 70.00 & Km. 138.00 to Km. 158.00 (Total Length 70 Km) in the State of Arunachal Pradesh on EPC mode

DESIGN CONSULTANT:



Voyants Solutions Pvt Ltd.
403, 4th Floor, Park Centra,
Sector-30, Opp. 32nd Milestone, NH-8
Gurgaon-122002, Haryana
CIN- U74140HR2004PTC046918
Ph: 0124-4598200
Fax: 0124-4019051
E-mail: info@voyants.in, www.voyants.in

REV.	DATE	DESCRIPTION

DRAWN BY : SP/SD

DESIGNED BY : SC/DGR

APPROVED BY : KG



SCALE : HOR.-1 : 500
VER.-1 : 50

TITLE :

Plan & Profile
(Design Ch. km 138+100 to km 138+350)

DRG. NO. :
VSPL/1438/JK/DPR/PP-64A

REVISION : R-1
JAN 2017

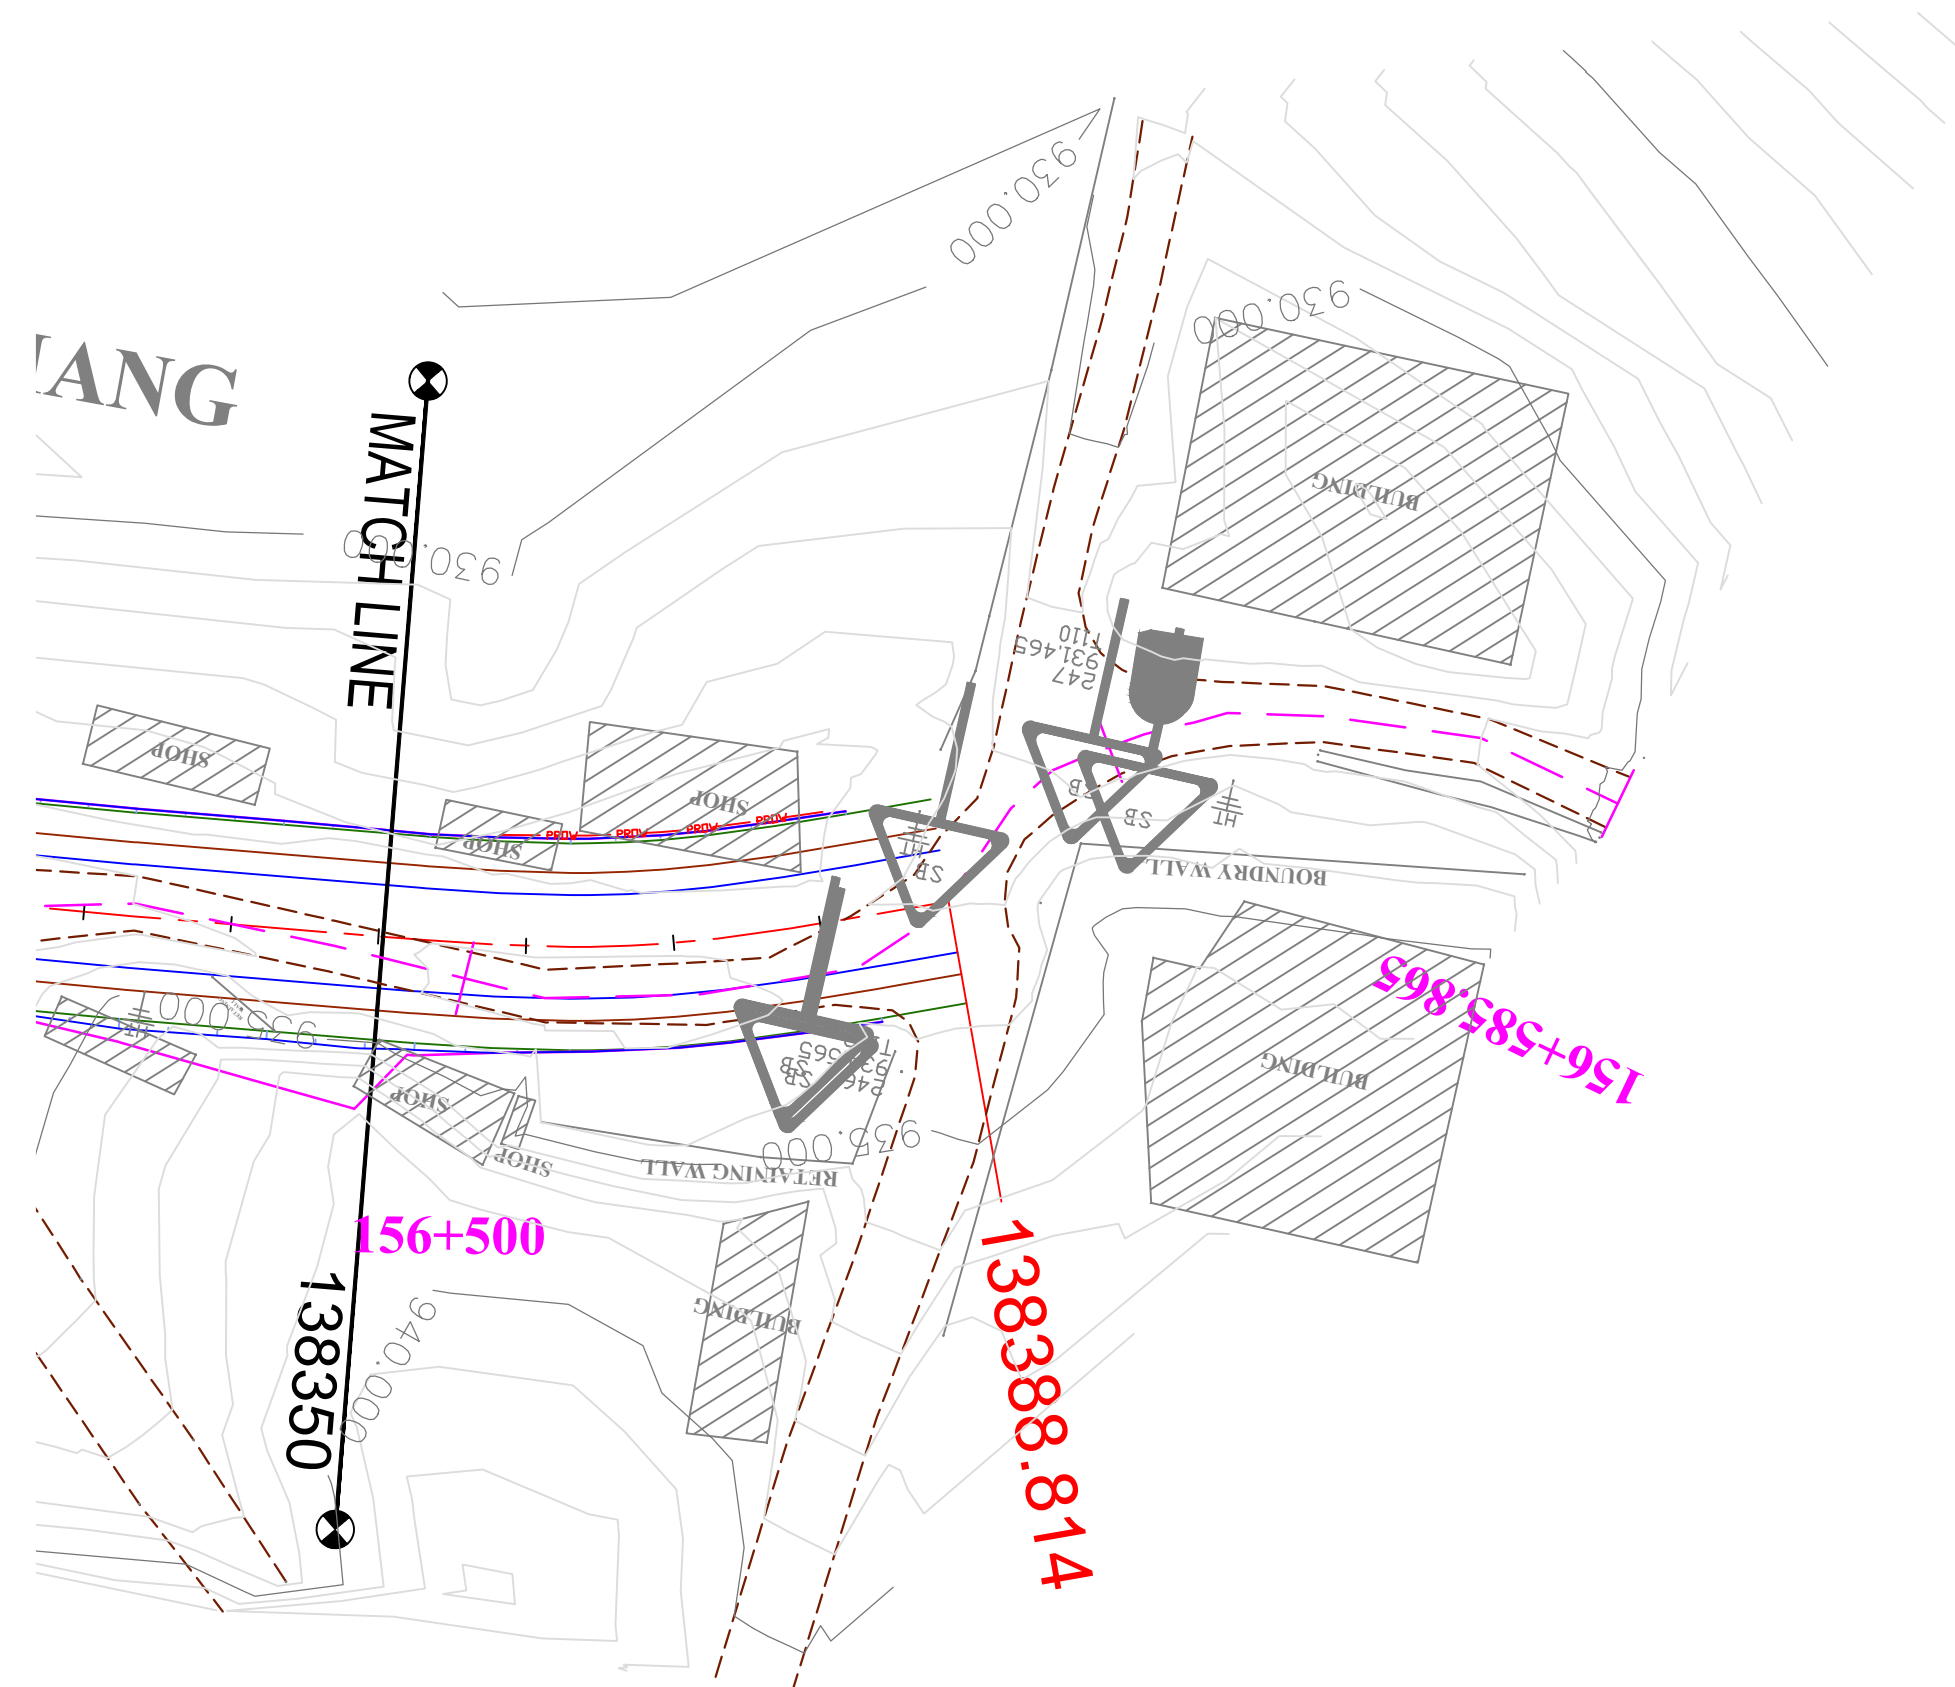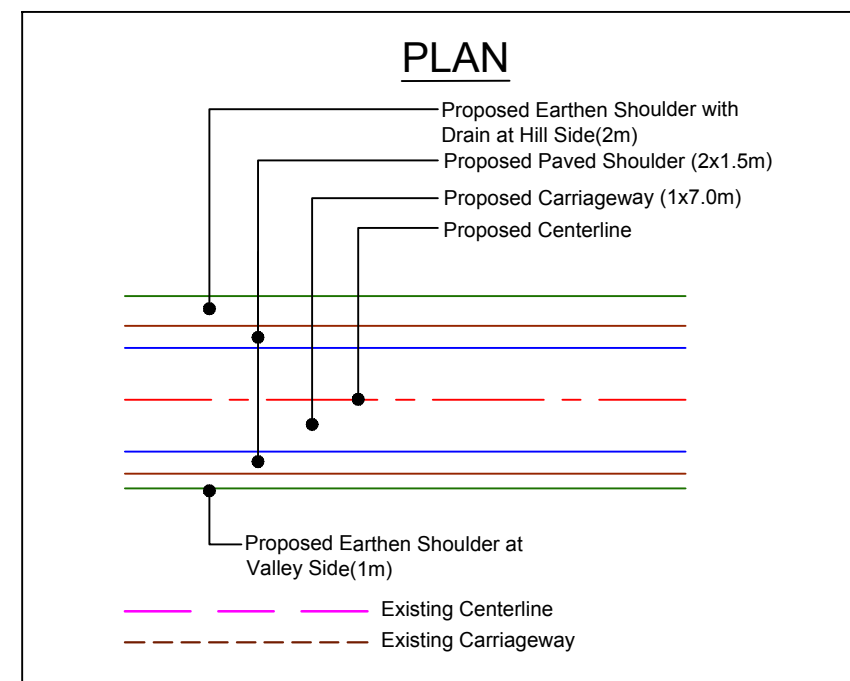


(PROFILE ON NEXT SHEET)



REV.	DATE	DESCRIPTION

SCALE : HOR.-1 : 500
 VER.-1 : 50

REVISION : R-1	JAN 2017
----------------	----------

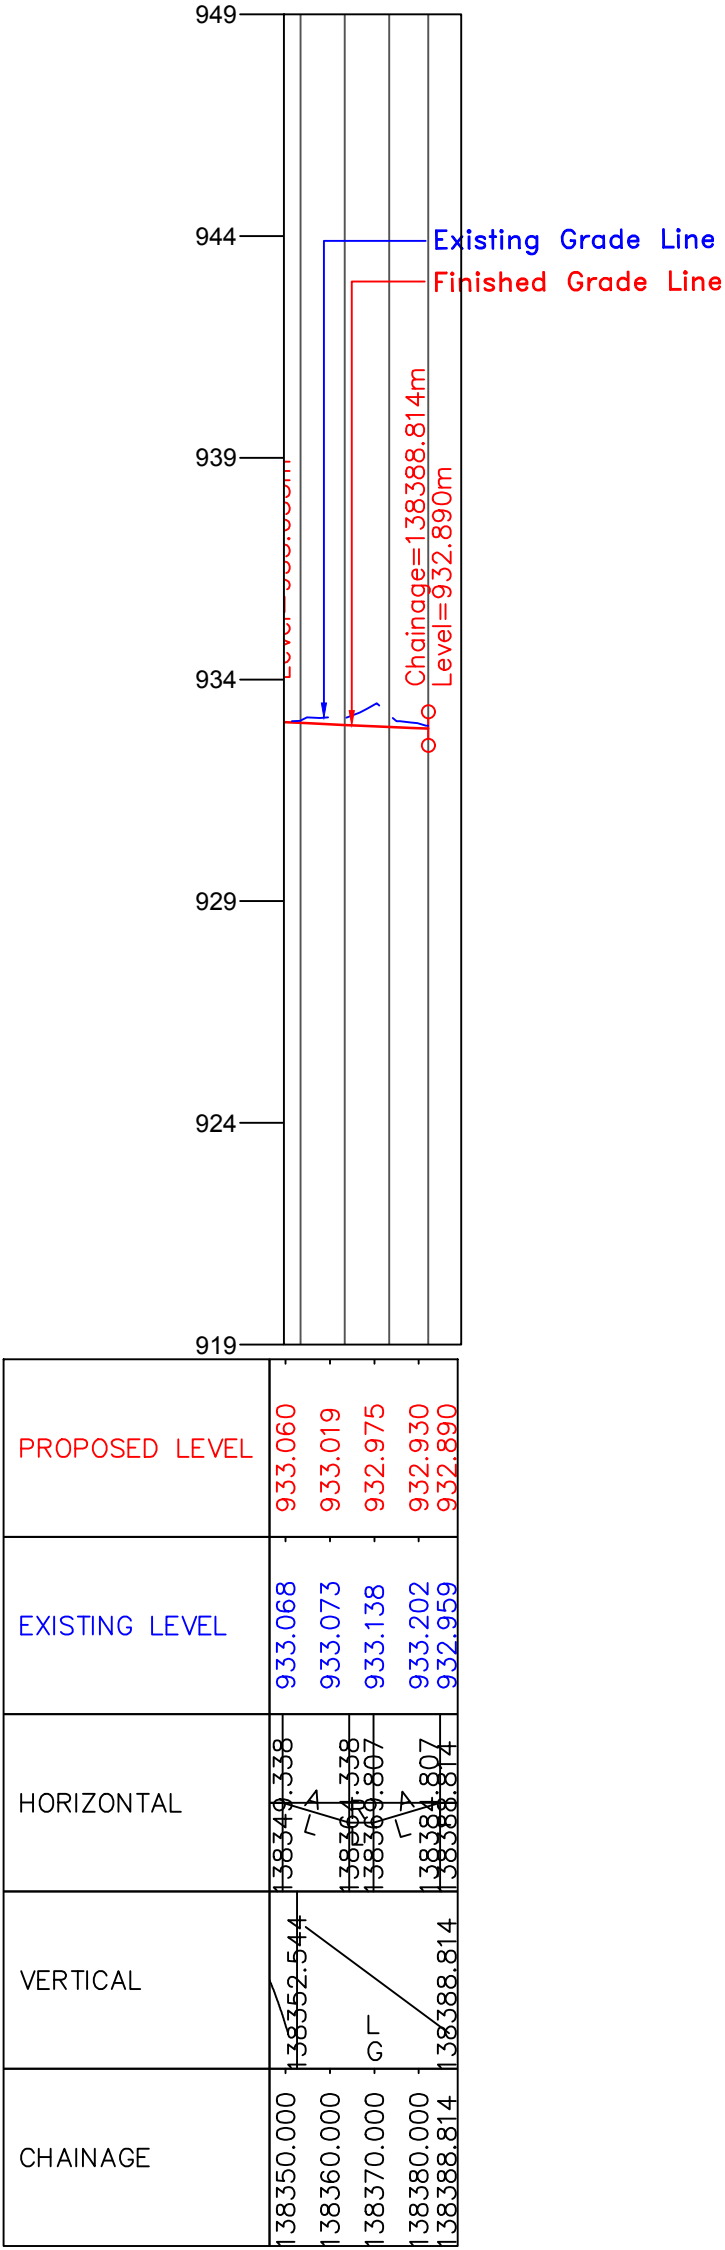

CLIENT :



National Highways & Infrastructure Development Corporation Ltd. (NHIDCL)

PROJECT :

Consultancy Services for Preparation of Feasibility Study and Detailed Project Report for Two laning of Joram - Koloriang Road (NH-713) from Km. 20.00 to Km. 70.00 & Km. 138.00 to Km. 158.00 (Total Length 70 Km) in the State of Arunachal Pradesh on EPC mode

DESIGN CONSULTANT:



Voyants Solutions Pvt Ltd.
403, 4th Floor, Park Centra,
Sector-30, Opp. 32nd Milestone, NH-8
Gurgaon-122002, Haryana
CIN- U74140HR2004PTC046918
Ph: 0124-4598200
Fax: 0124-4019051
E-mail: info@voyants.in, www.voyants.in

REV.	DATE	DESCRIPTION

DRAWN BY :	SP/SD
DESIGNED BY :	SC/DGR
APPROVED BY :	KG
SCALE :	HOR.-1 : 500 VER.-1 : 50

TITLE :

Plan & Profile (Design Ch. km 138+350 to km 138+389)	
DRG. NO. : VSPL/1438/JK/DPR/PP-65A	
REVISION : R-1	JAN 2017