



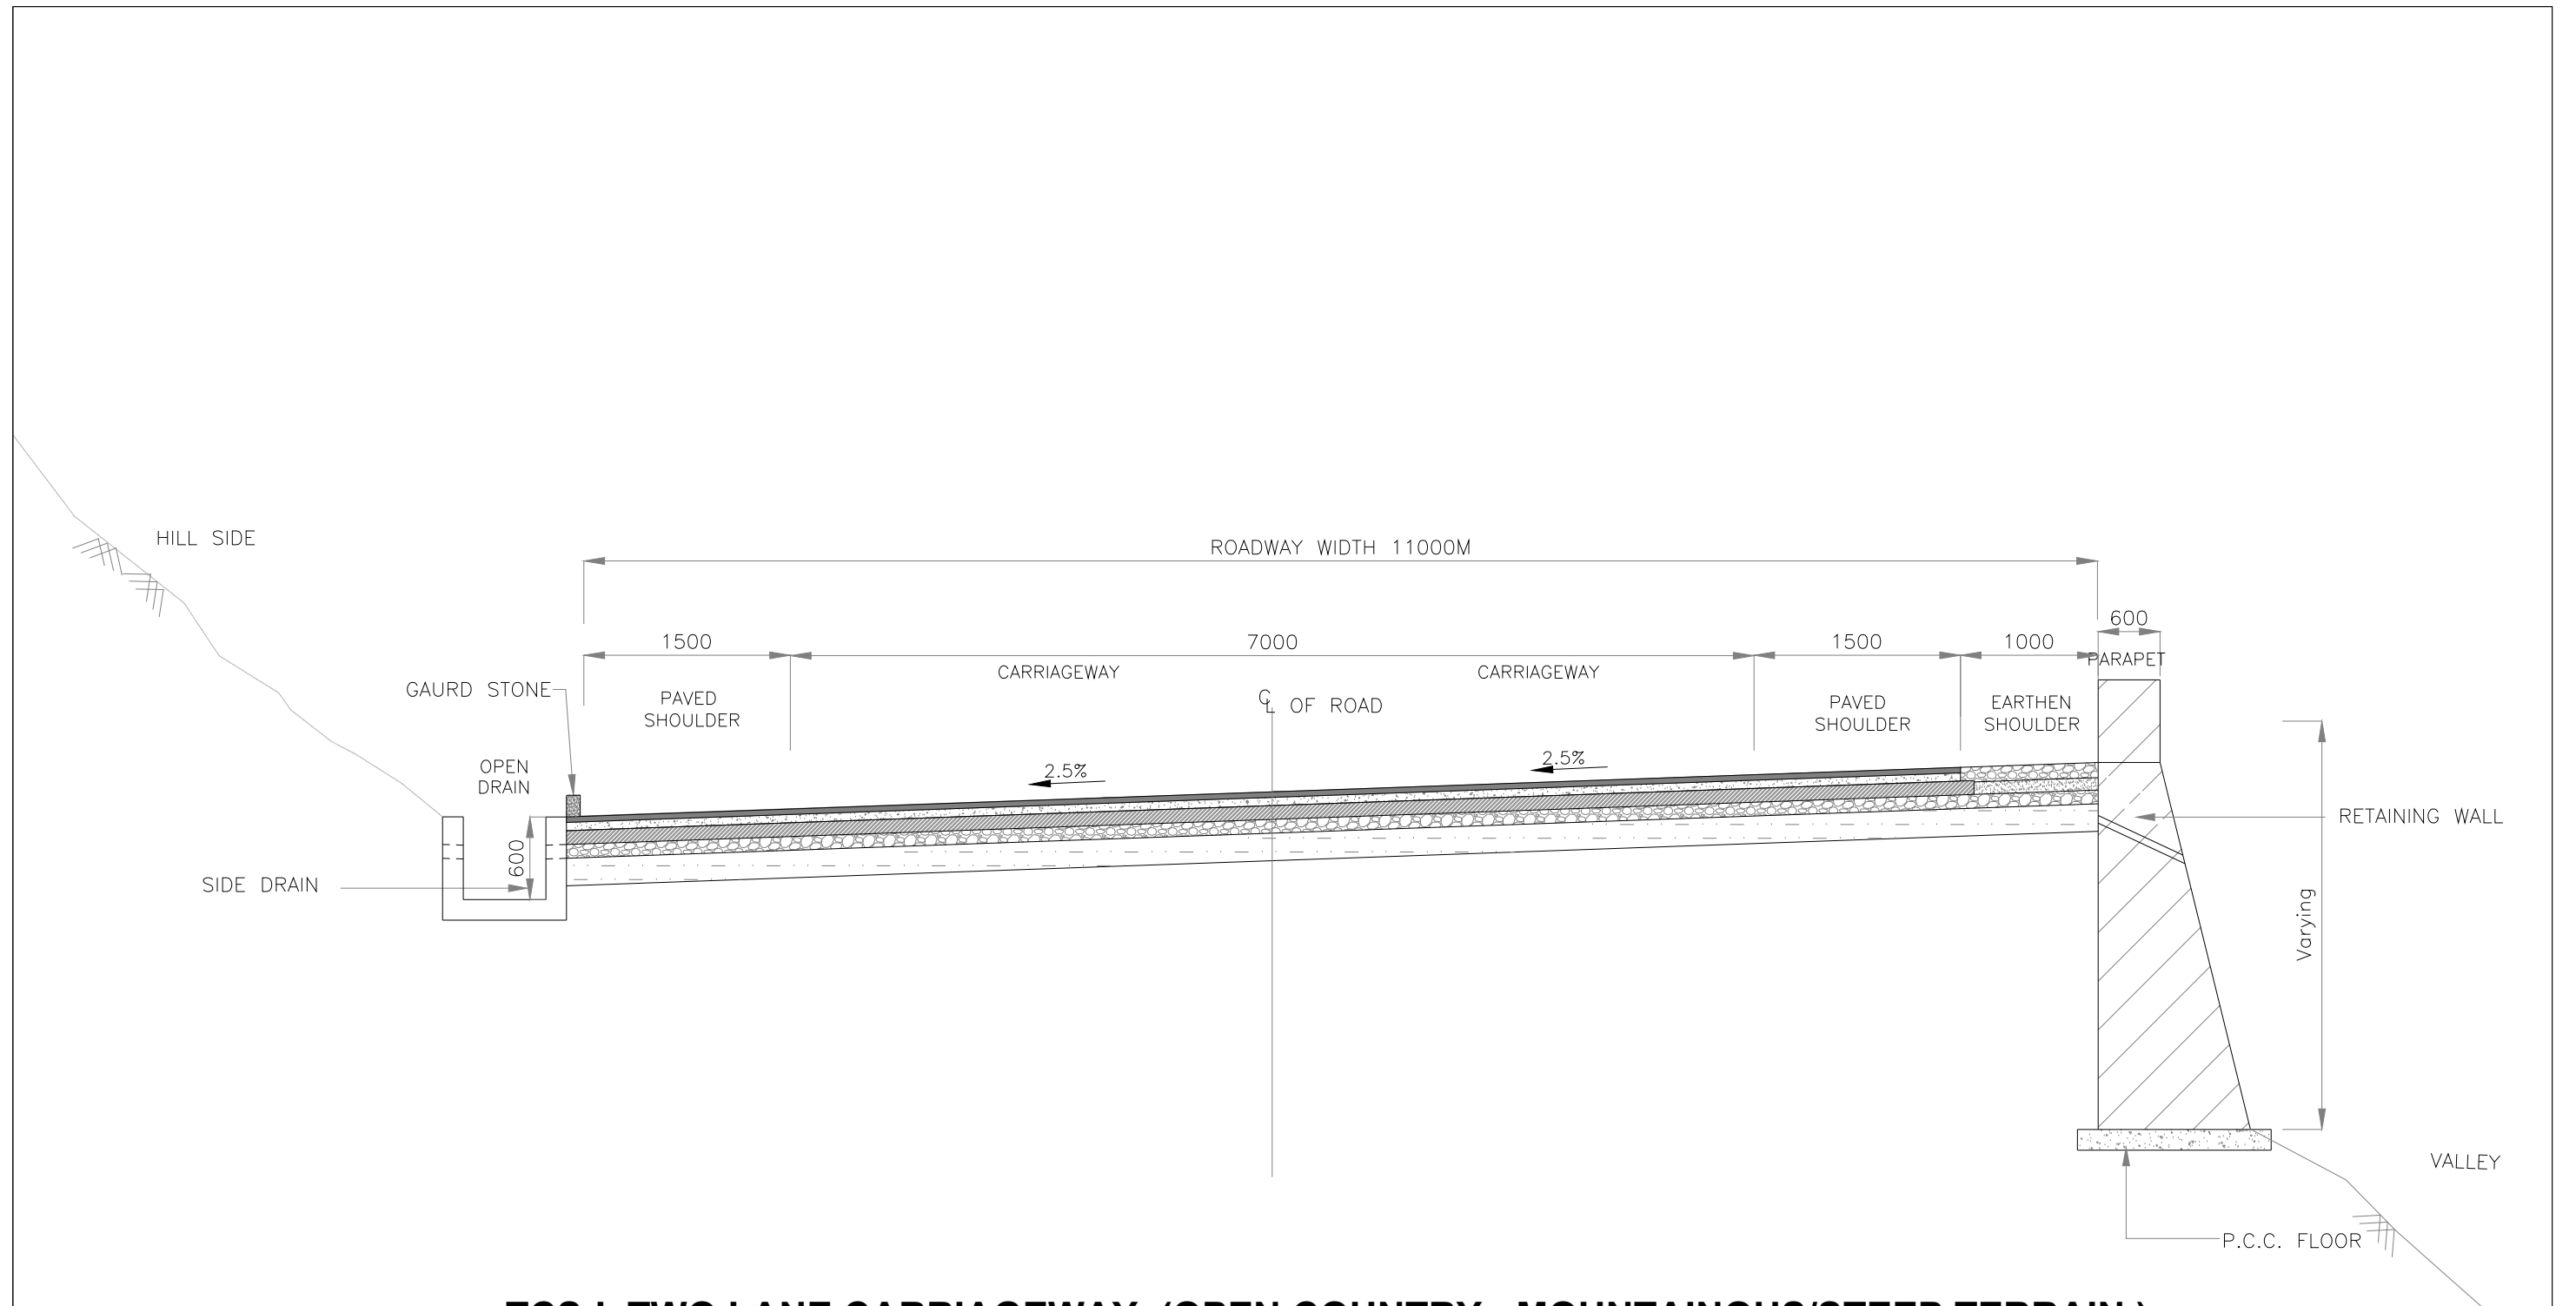

**TCS-I TWO LANE CARRIAGEWAY, (OPEN COUNTRY - MOUNTAINOUS/STEEP TERRAIN)
WITH RETAINING WALL AND PARAPET ON NEW ALIGNMENT**


(Fig. 2.8 As per Two Lane Manual 2018)

				Project Title				This drawing is the property of AGNITIO INFRASTRUCTURE PROJECTS PVT LTD and must not be passed on to any person or body not authorised by us to receive it nor be copied or otherwise made use of either in full or in part by such person or body without our prior permission in writing. Original Size: A2 Path - Plotting Scale:	Client  National Highways & Infrastructure Development Corporation Ltd	Drawing Title:				<u>CONSULTANT</u>			
				Consultancy Services for carrying out Feasibility Study, Preparation of Detailed Project Report (DPR) and providing pre-construction services in respect of 2 Laning of Kohima Bypass connecting NH-39 (New NH-02), NH-150 (New NH-02), NH-61 (New NH-29) and NH-39 (New NH-02) on Engineering, Procurement and Construction (EPC) mode in the state of Nagaland						TYPICAL CROSS SECTION				HIGHWAY ENGINEERING CONSULTANT IN ASSOCIATION WITH AGNITIO INFRASTRUCTURE PROJECTS PVT LTD			
										Drawing No.: HEC-AIPPL/NHIDCL/KB/TCS/01				Sheet : 01 OF 05			
Revision Details				Chk By	Date	Suffix	Scale :-			NTS				Date			
							Drn P.RAWAT			Dgn. P.MISHRA	Appd A.C. GARG	JAN-2020					

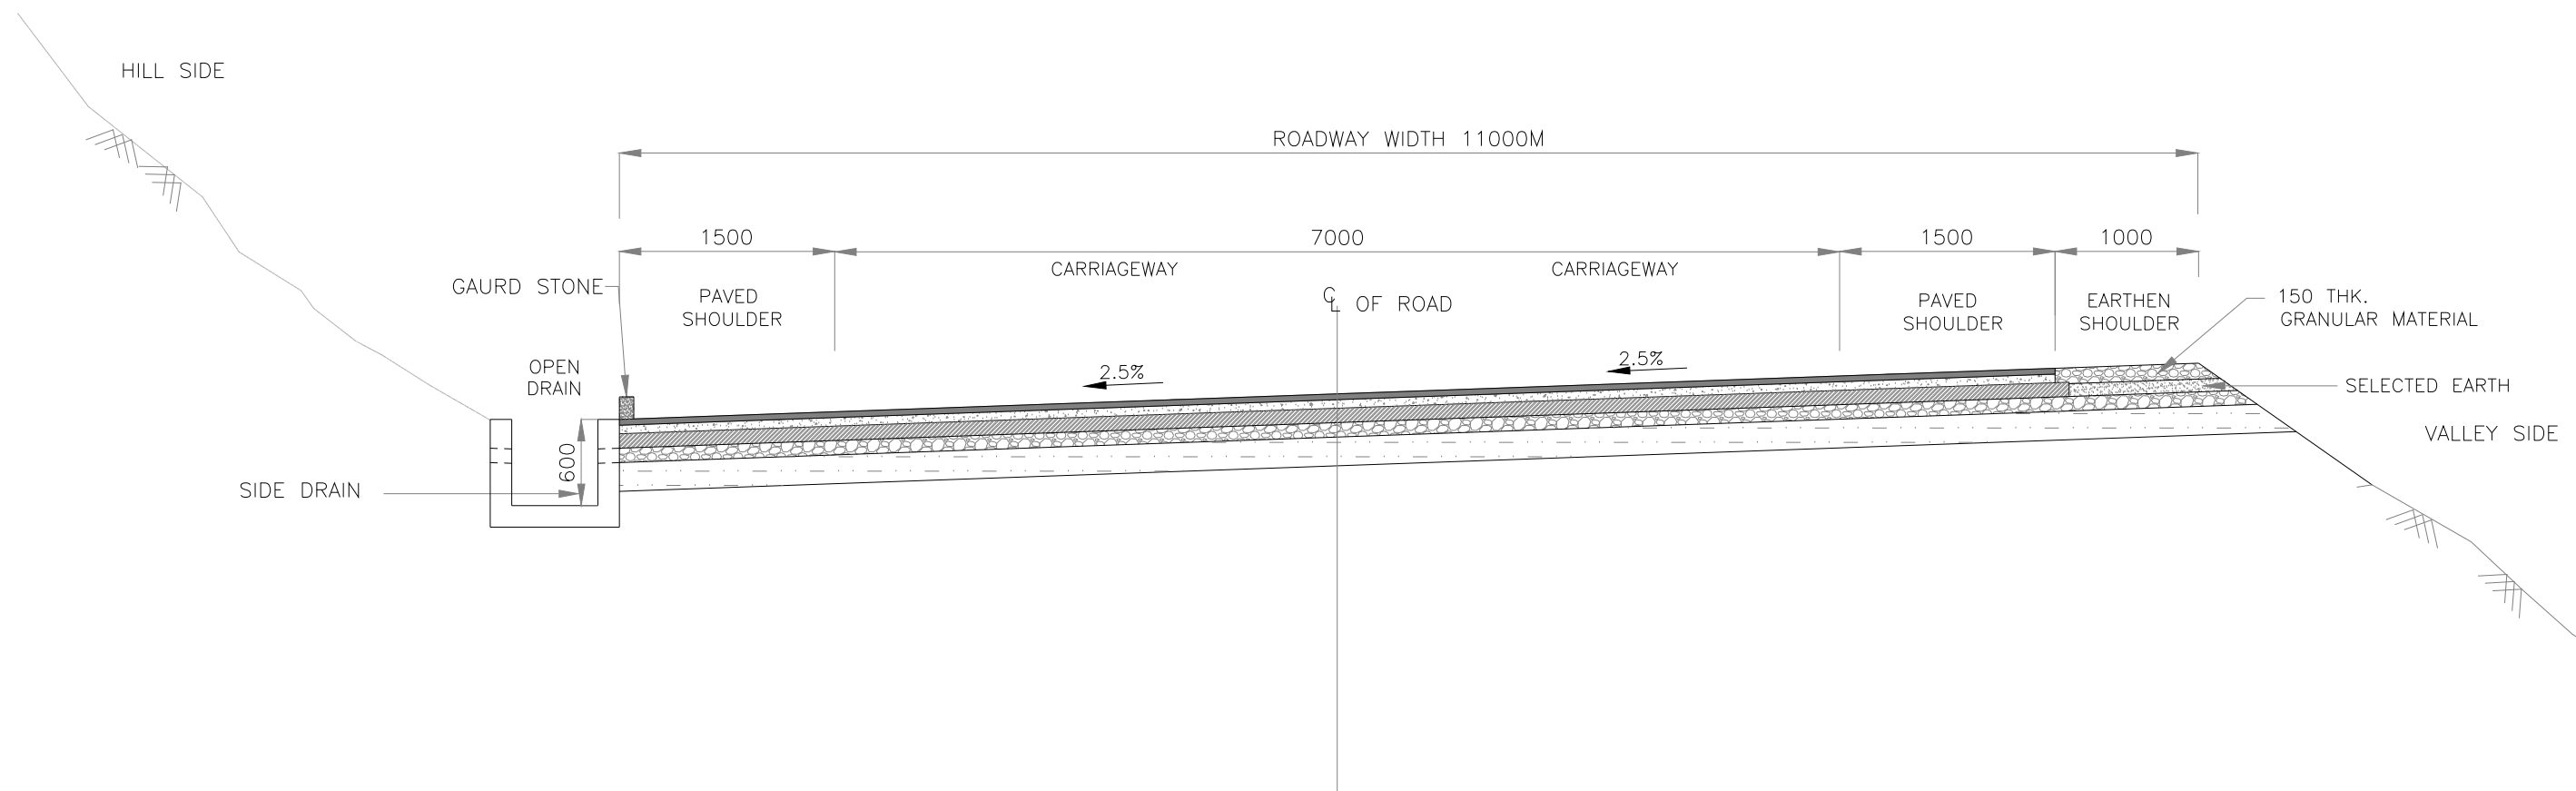

**TCS-II TWO LANE CARRIAGEWAY, (OPEN COUNTRY - MOUNTAINOUS/STEEP TERRAIN)
WITHOUT RETAINING WALL ON NEW ALIGNMENT**
(Fig. 2.9 As per Two Lane Manual 2018)


				Project Title				This drawing is the property of AGNITIO INFRASTRUCTURE PROJECTS PVT LTD and must not be passed on to any person or body not authorised by us to receive it nor be copied or otherwise made use of either in full or in part by such person or body without our prior permission in writing.				Client				Drawing Title:				CONSULTANT			
				Consultancy Services for carrying out Feasibility Study, Preparation of Detailed Project Report (DPR) and providing pre-construction services in respect of 2 Laning of Kohima Bypass connecting NH-39 (New NH-02) ,NH-150 (New NH-02), NH-61 (New NH-29) and NH-39 (New NH-02) on Engineering, Procurement and Construction (EPC) mode in the state of Nagaland				Original Size: A2				 National Highways & Infrastructure Development Corporation Ltd				TYPICAL CROSS SECTION				HIGHWAY ENGINEERING CONSULTANT IN ASSOCIATION WITH AGNITIO INFRASTRUCTURE PROJECTS PVT LTD			
				Path -												Sheet : 02 OF 05							
Revision Details				Chk By	Date	Suffix		Plotting Scale:								Scale :- NTS				Dgn. P.MISHRA		Appd A.C. GARG	

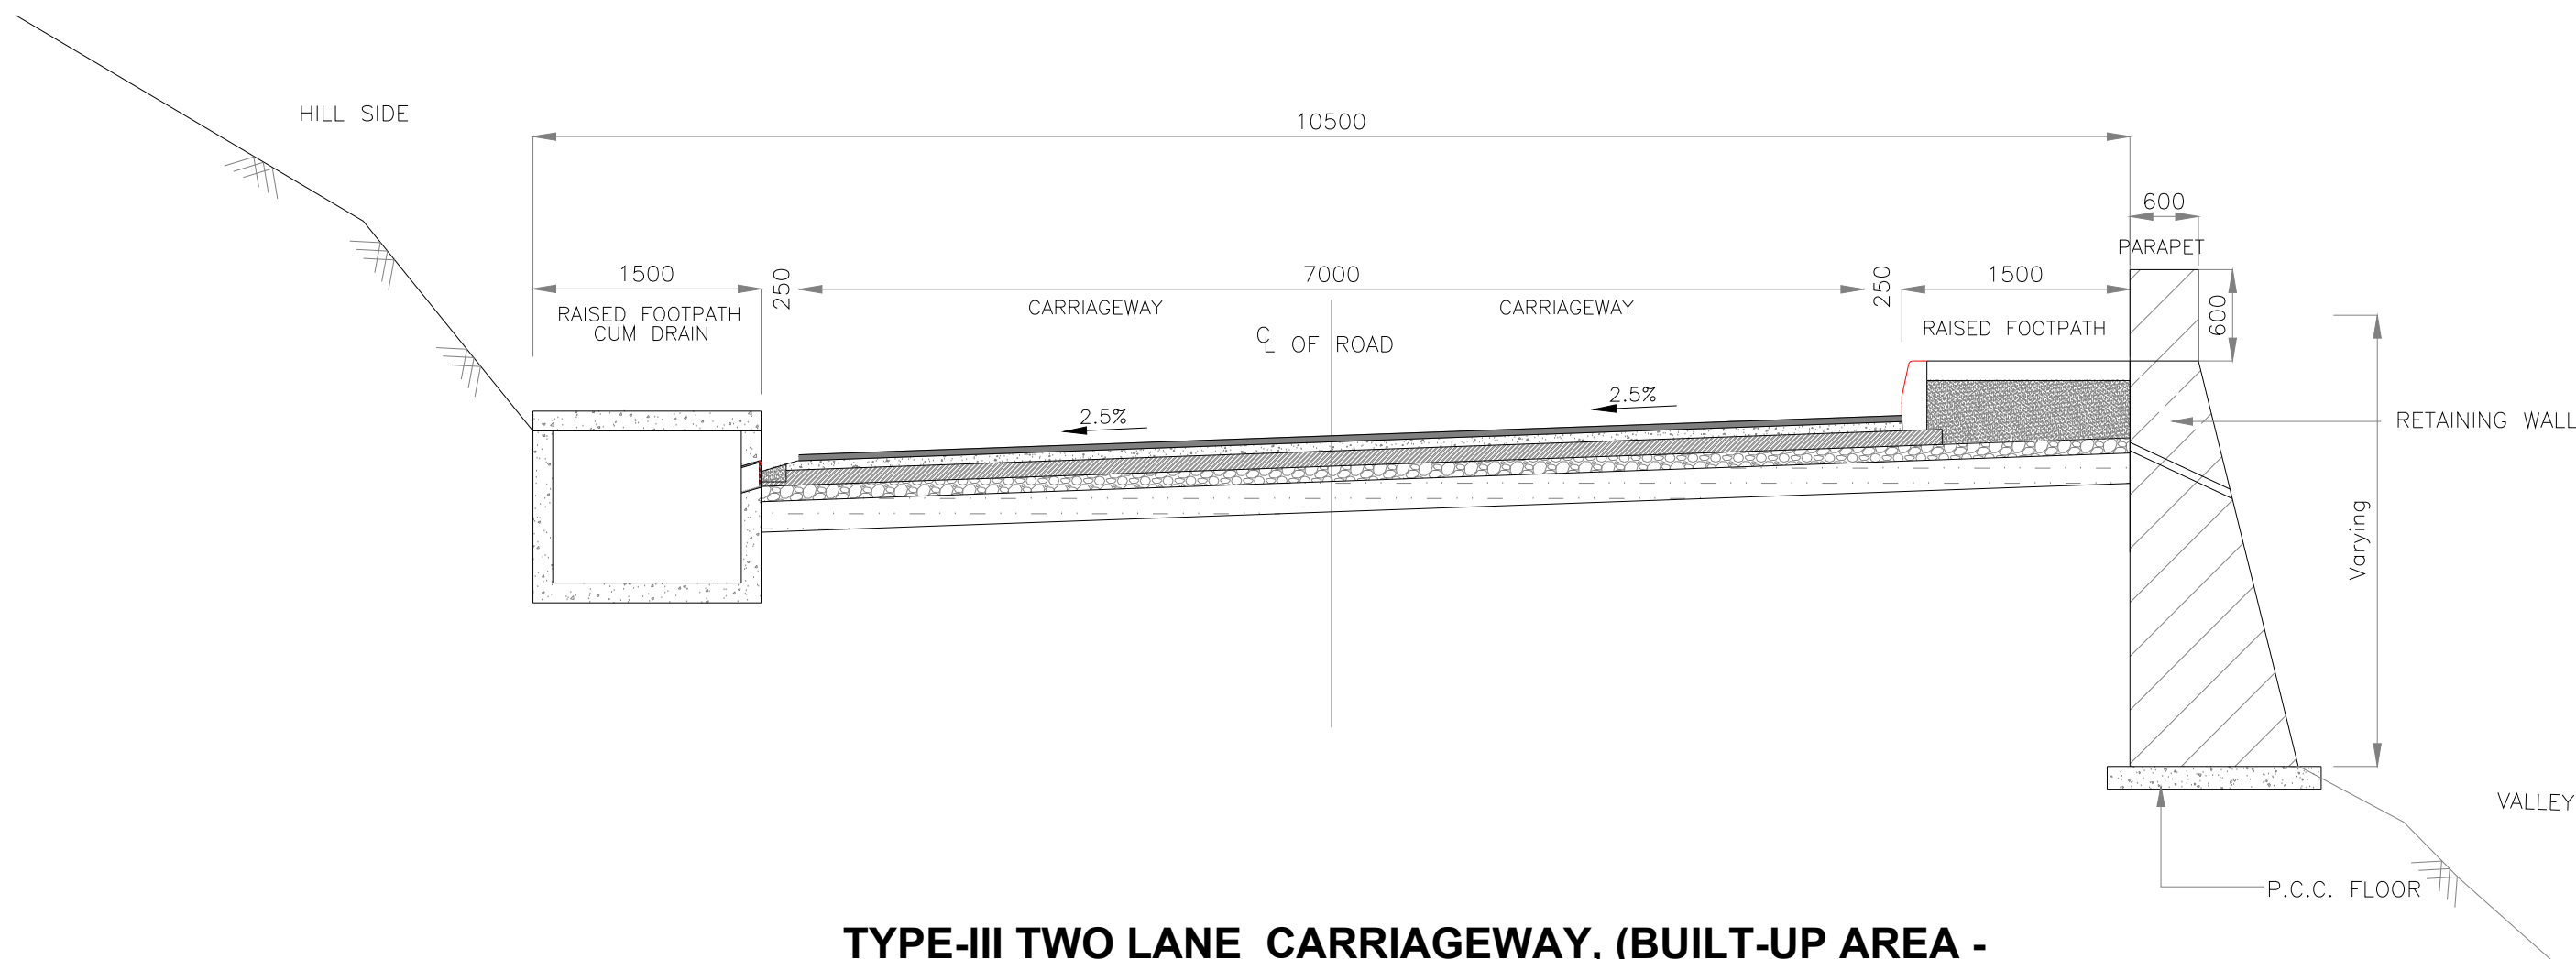

TYPE-III TWO LANE CARRIAGEWAY, (BUILT-UP AREA - MOUNTAINOUS TERRAIN), WITH RETAINING WALL


(Fig. 2.10 As per Two Lane Manual 2018)

				Project Title		This drawing is the property of AGNITIO INFRASTRUCTURE PROJECTS PVT LTD and must not be passed on to any person or body not authorised by us to receive it nor be copied or otherwise made use of either in full or in part by such person or body without our prior permission in writing. Original Size: A2 Path - Plotting Scale:	Client  National Highways & Infrastructure Development Corporation Ltd	Drawing Title:		TYPICAL CROSS SECTION		<u>CONSULTANT</u>	
				Consultancy Services for carrying out Feasibility Study, Preparation of Detailed Project Report (DPR) and providing pre-construction services in respect of 2 Laning of Kohima Bypass connecting NH-39 (New NH-02), NH-150 (New NH-02), NH-61 (New NH-29) and NH-39 (New NH-02) on Engineering, Procurement and Construction (EPC) mode in the state of Nagaland				Drawing No.: HEC-AIPPL/NHIDCL/KB/TCS/03		Sheet : 03 OF 05		HIGHWAY ENGINEERING CONSULTANT IN ASSOCIATION WITH AGNITIO INFRASTRUCTURE PROJECTS PVT LTD	
								Scale :- NTS					
Revision Details				Chk By	Date	Suffix		Drn P.RAWAT	Dgn. P.MISHRA	Appd A.C. GARG	Date JAN-2020		

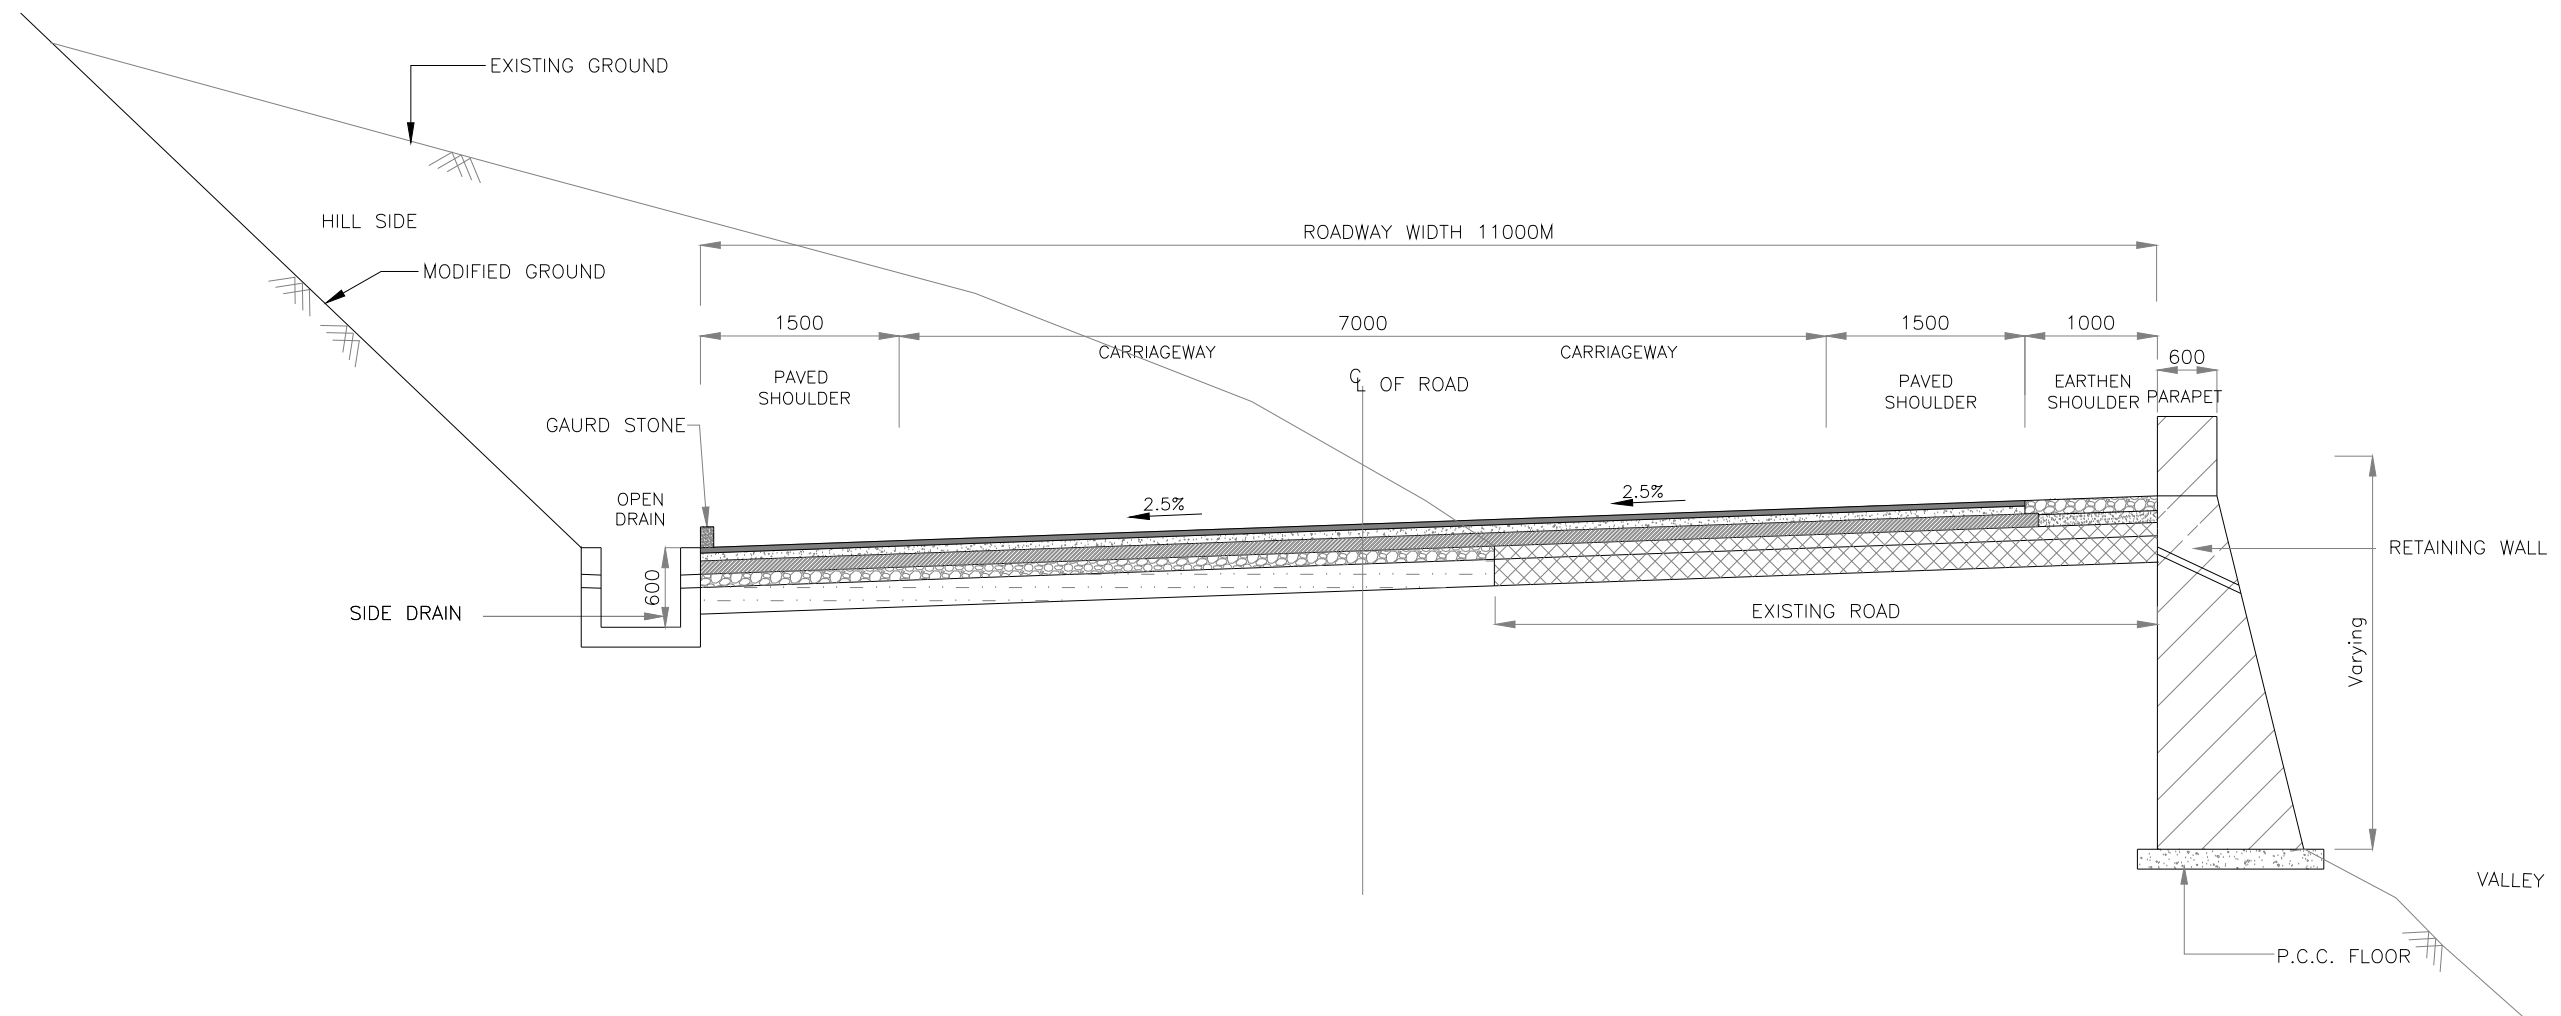


**TCS-IV TWO LANE CARRIAGEWAY, (OPEN COUNTRY - MOUNTAINOUS TERRAIN)
WITH RETAINING WALL AND PARAPET ON EXISTING ALIGNMENT**
(Fig. 2.8 As per Two Lane Manual 2018)

				Project Title				This drawing is the property of AGNITIO INFRASTRUCTURE PROJECTS PVT LTD and must not be passed on to any person or body not authorised by us to receive it nor be copied or otherwise made use of either in full or in part by such person or body without our prior permission in writing. Original Size: A2 Path - Plotting Scale:				Client  National Highways & Infrastructure Development Corporation Ltd				Drawing Title:				CONSULTANT HIGHWAY ENGINEERING CONSULTANT IN ASSOCIATION WITH AGNITIO INFRASTRUCTURE PROJECTS PVT LTD			
				Consultancy Services for carrying out Feasibility Study, Preparation of Detailed Project Report (DPR) and providing pre-construction services in respect of 2 Laning of Kohima Bypass connecting NH-39 (New NH-02) ,NH-150 (New NH-02), NH-61 (New NH-29) and NH-39 (New NH-02) on Engineering, Procurement and Construction (EPC) mode in the state of Nagaland												TYPICAL CROSS SECTION							
																Drawing No.: HEC-AIPPL/NHIDCL/KB/TCS/04		Sheet : 04 OF 05					
																Scale :- NTS							
Revision Details				Chk By	Date	Suffix					Drn	Dgn.	Appd	Date									
											P.RAWAT	P.MISHRA	A.C. GARG	JAN-2020									

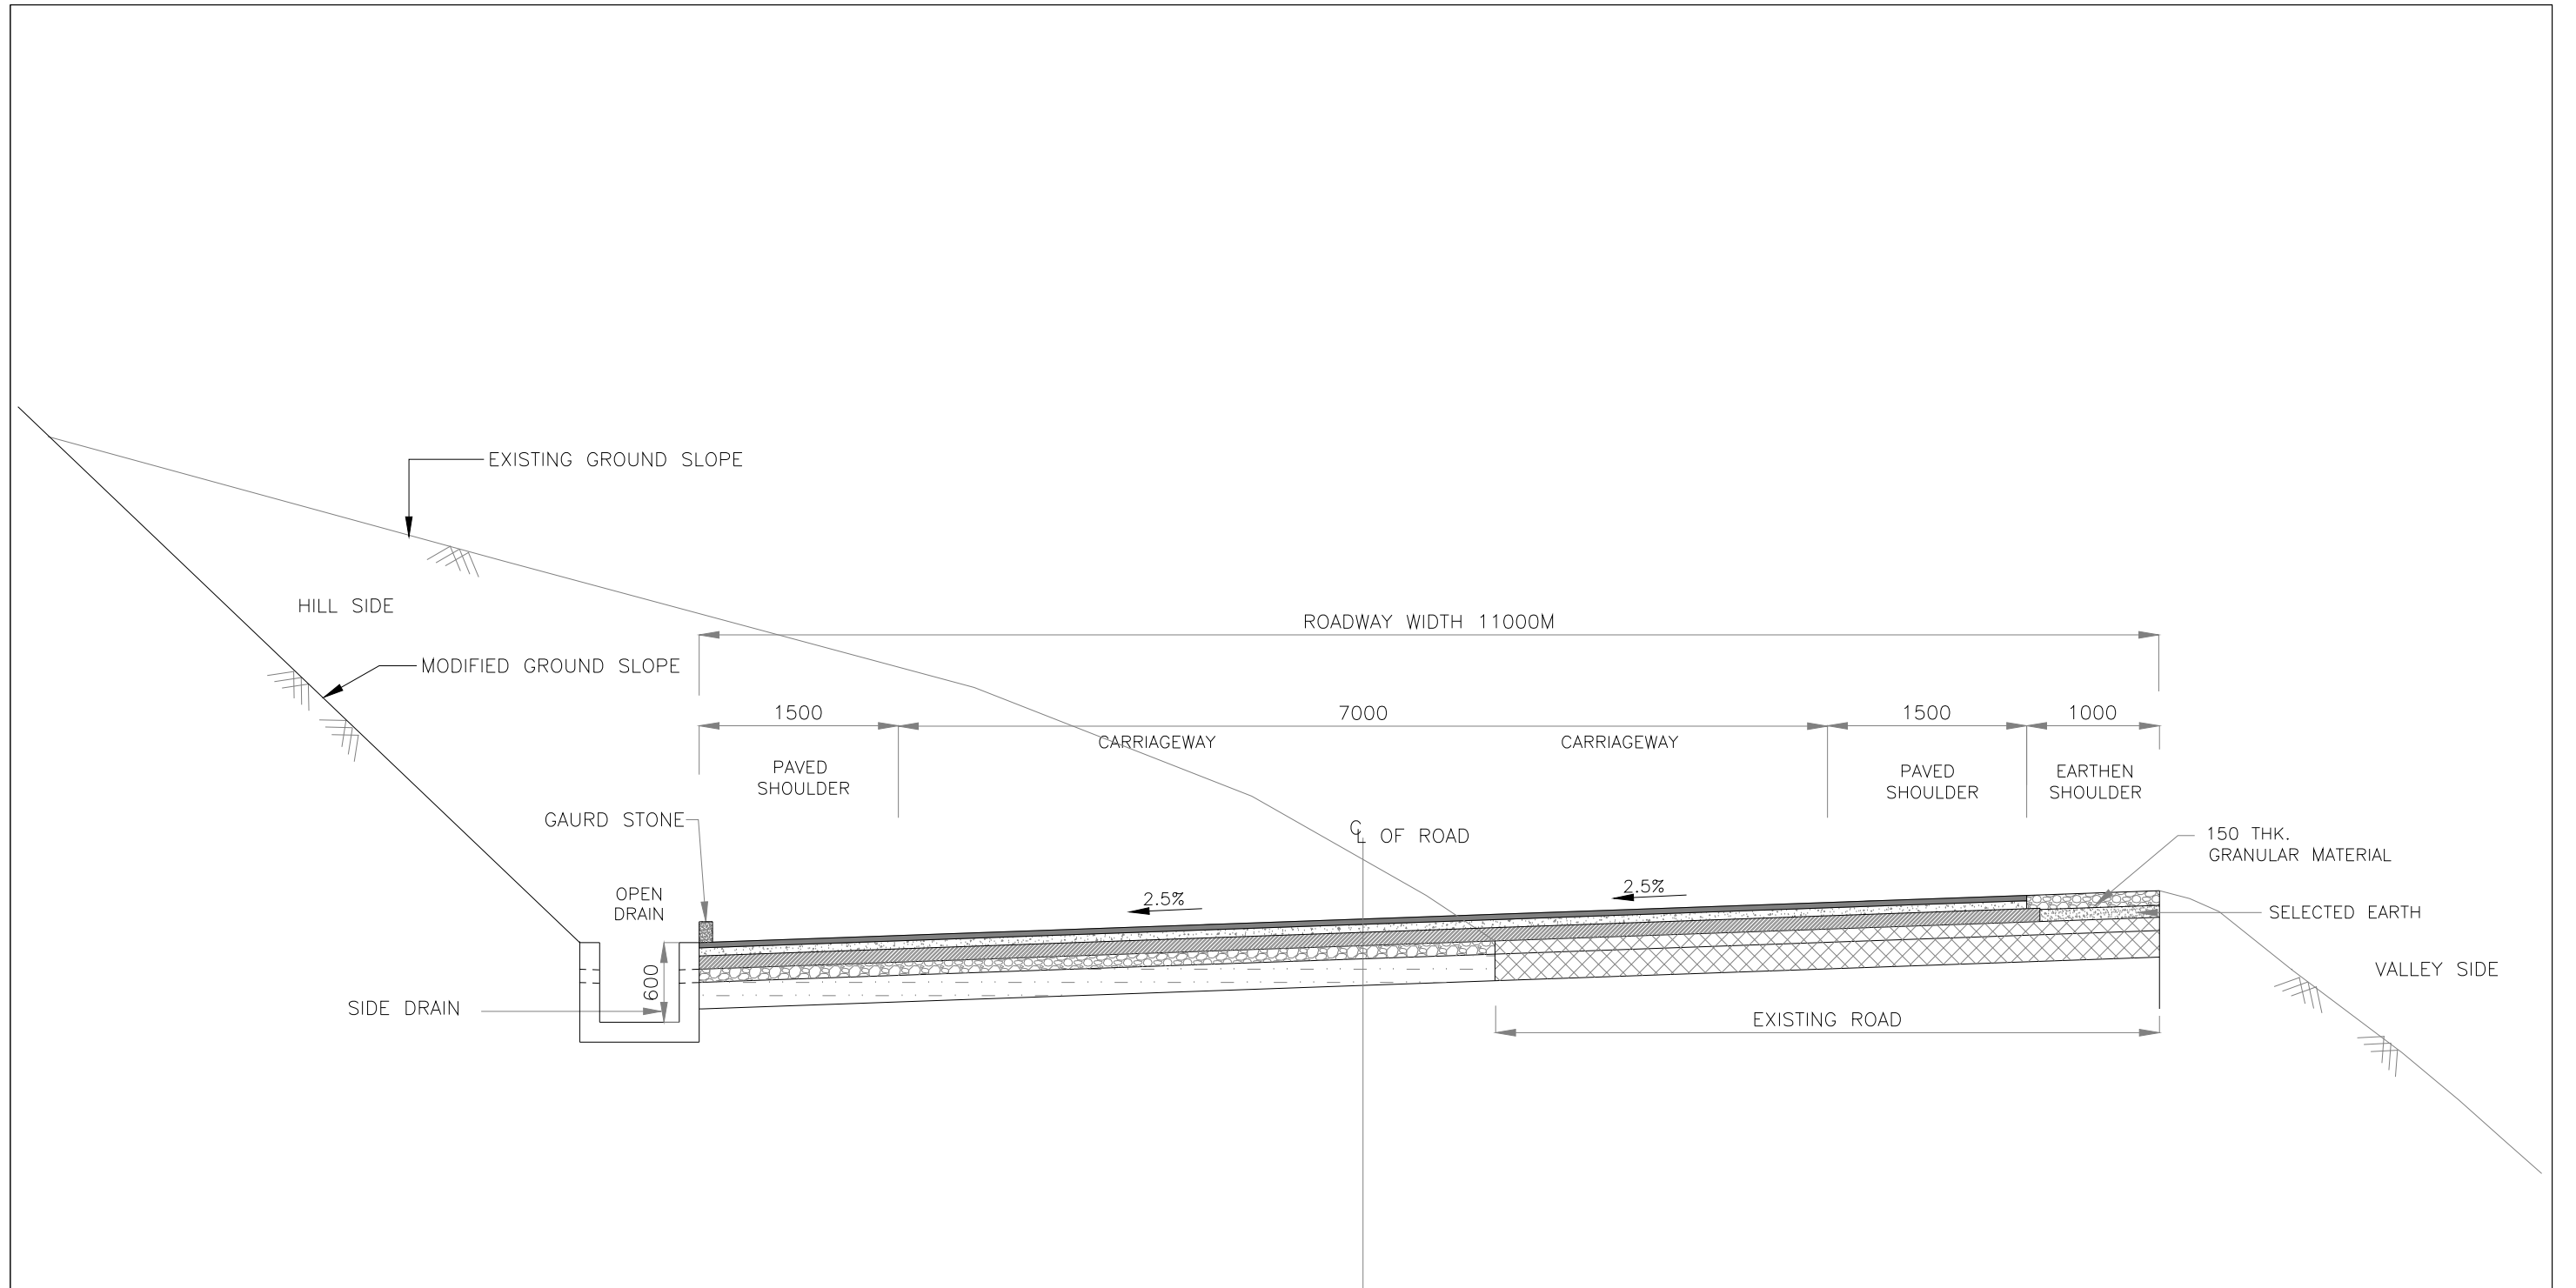


**TCS-V TWO LANE CARRIAGEWAY, (OPEN COUNTRY - MOUNTAINOUS TERRAIN)
WITHOUT RETAINING WALL ON EXISTING ALIGNMENT**
(Fig. 2.9 As per Two Lane Manual 2018)

				Project Title				This drawing is the property of AGNITIO INFRASTRUCTURE PROJECTS PVT LTD and must not be passed on to any person or body not authorised by us to receive it nor be copied or otherwise made use of either in full or in part by such person or body without our prior permission in writing. Original Size: A2 Path - Plotting Scale:				Client  National Highways & Infrastructure Development Corporation Ltd				Drawing Title:				CONSULTANT HIGHWAY ENGINEERING CONSULTANT IN ASSOCIATION WITH AGNITIO INFRASTRUCTURE PROJECTS PVT LTD							
				Consultancy Services for carrying out Feasibility Study, Preparation of Detailed Project Report (DPR) and providing pre-construction services in respect of 2 Laning of Kohima Bypass connecting NH-39 (New NH-02), NH-150 (New NH-02), NH-61 (New NH-29) and NH-39 (New NH-02) on Engineering, Procurement and Construction (EPC) mode in the state of Nagaland												TYPICAL CROSS SECTION											
																Drawing No.: HEC-AIPPL/NHIDCL/KB/TCS/05								Sheet : 05 OF 05			
																Scale :- NTS											
Revision Details				Chk	By	Date	Suffix					Drn				Dgn.				Appd				Date			
												P.RAWAT				P.MISHRA				A.C. GARG				JAN-2020			

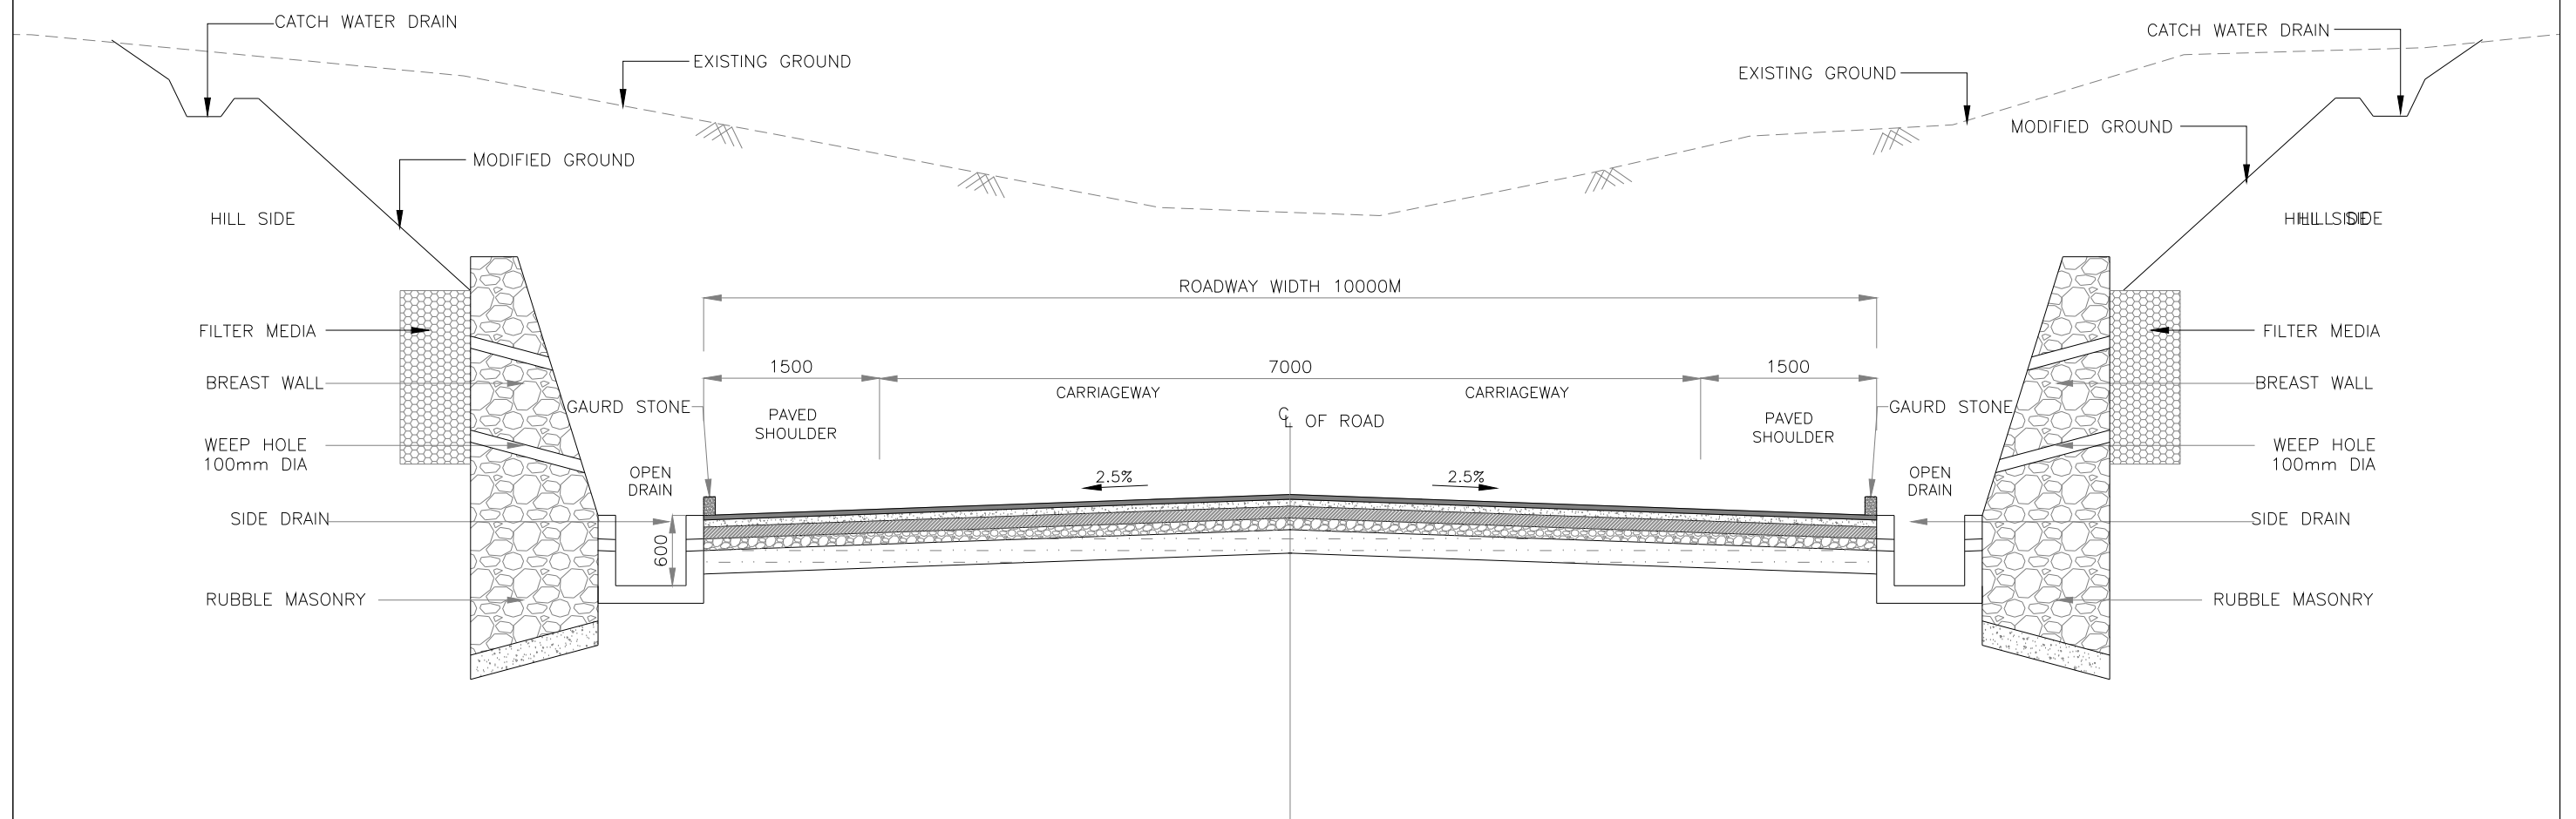


**TCS-VI TWO LANE CARRIAGEWAY, (OPEN COUNTRY - MOUNTAINOUS/STEEP TERRAIN)
BOX CUTTING WITH BOTH SIDE BREAST WALL ON NEW ALIGNMENT**


				Project Title Consultancy Services for carrying out Feasibility Study, Preparation of Detailed Project Report (DPR) and providing pre-construction services in respect of 2 Laning of Kohima Bypass connecting NH-39 (New NH-02) ,NH-150 (New NH-02), NH-61 (New NH-29) and NH-39 (New NH-02) on Engineering, Procurement and Construction (EPC) mode in the state of Nagaland Original Size: A2 Path - Plotting Scale:	This drawing is the property of AGNITIO INFRASTRUCTURE PROJECTS PVT LTD and must not be passed on to any person or body not authorised by us to receive it nor be copied or otherwise made use of either in full or in part by such person or body without our prior permission in writing. Client  National Highways & Infrastructure Development Corporation Ltd	Drawing Title: TYPICAL CROSS SECTION				CONSULTANT					
						Drawing No.: HEC-AIPPL/NHIDCL/KB/TCS/06				Sheet : 06 OF 05		HIGHWAY ENGINEERING CONSULTANT IN ASSOCIATION WITH AGNITIO INFRASTRUCTURE PROJECTS PVT LTD			
						Scale :- NTS									
						Drn P.RAWAT	Dgn. P.MISHRA	Appd A.C. GARG	Date JAN-2020						
Revision Details						Chk By	Date	Suffix							

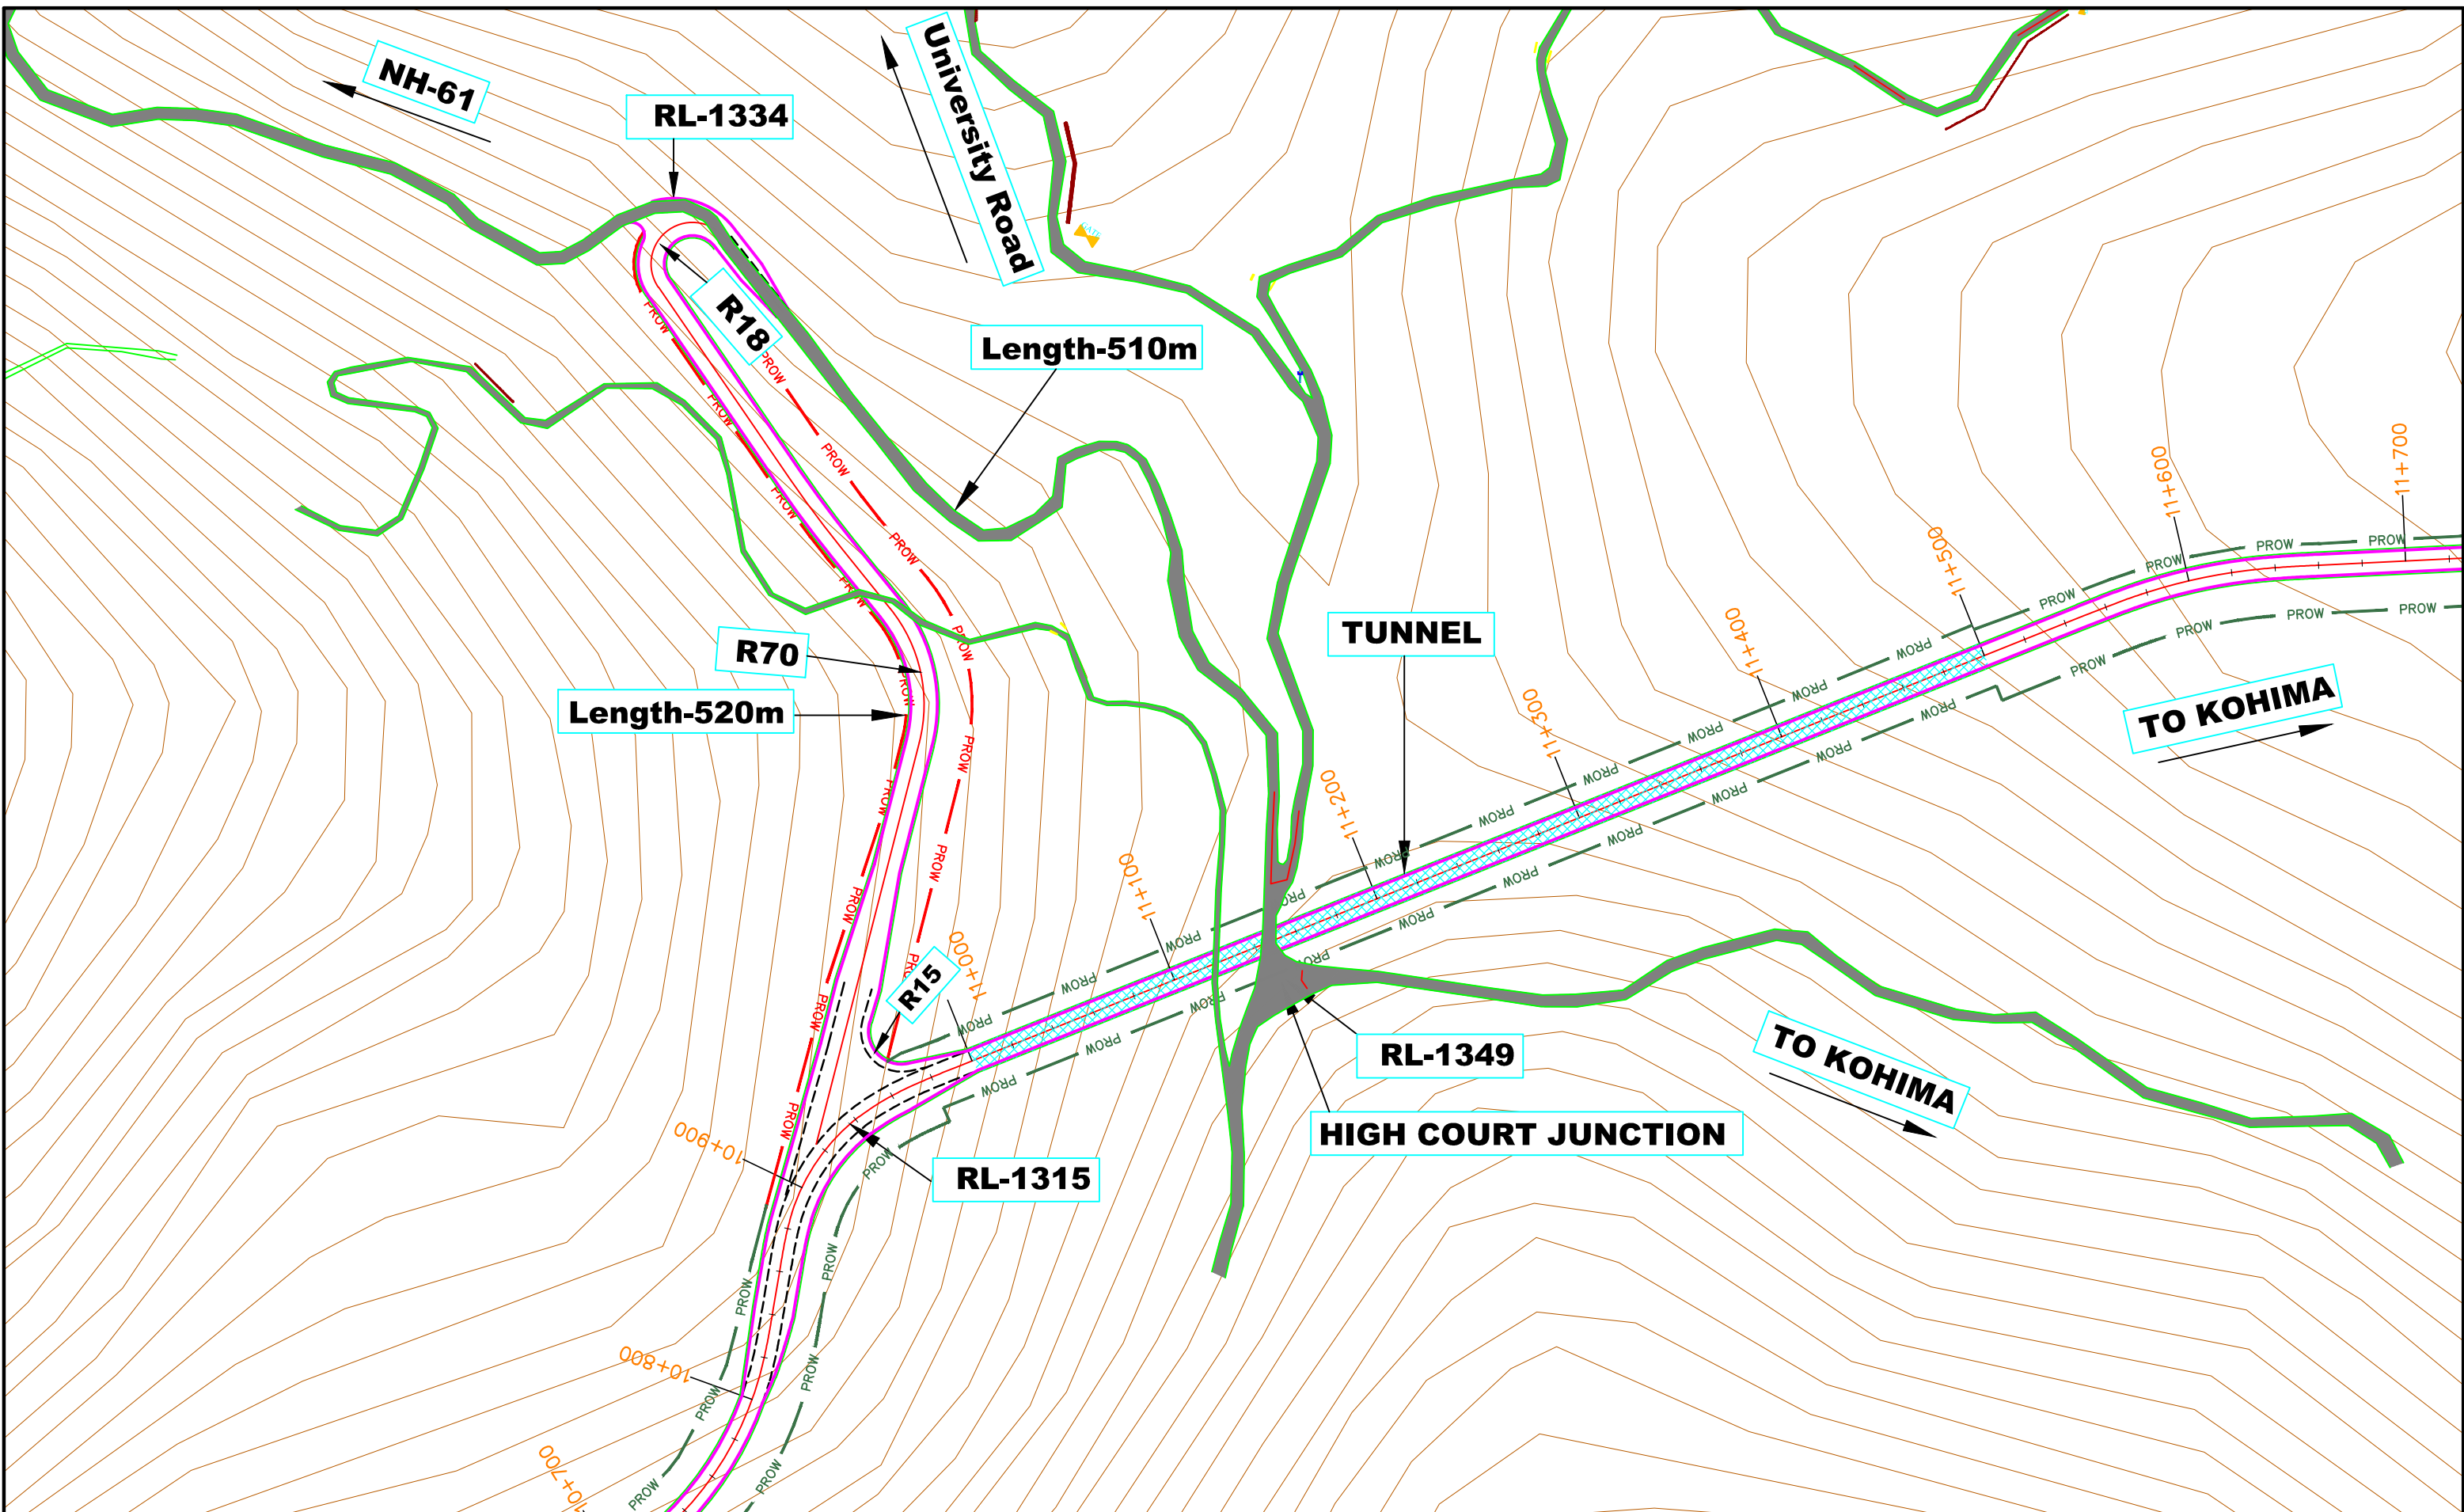

				Project Title				This drawing is the property of AGNITIO INFRASTRUCTURE PROJECTS PVT LTD and must not be passed on to any person or body not authorised by us to receive it nor be copied or otherwise made use of either in full or in part by such person or body without our prior permission in writing.				Client				Drawing Title: HIGHCOURT JUNCTION PLAN				<u>CONSULTANT</u>							
				Consultancy Services for carrying out Feasibility Study, Preparation of Detailed Project Report (DPR) and providing pre-construction services in respect of 2 Laning of Kohima Bypass connecting NH-39 (New NH-02), NH-150 (New NH-02), NH-61 (New NH-29) and NH-39 (New NH-02) on Engineering, Procurement and Construction (EPC) mode in the state of Nagaland				Original Size: A2 Pa: - Plot Scale: -				 BUILDING INFRASTRUCTURE - BUILDING THE NATION National Highways & Infrastructure Development Corporation Ltd				Drawing No.: HEC-AIPPL/NHIDCL/KB/HAM/08				Sheet : 01 OF 01				HIGHWAY ENGINEERING CONSULTANT IN ASSOCIATION WITH AGNITIO INFRASTRUCTURE PROJECTS PVT LTD			
								Scale :- NTS																			
Revision Details				Chk By	Date	Suffix										Drn P.RAWAT	Dgn. P.MISHRA	Appd A.C.GARG	Date JAN-2020								

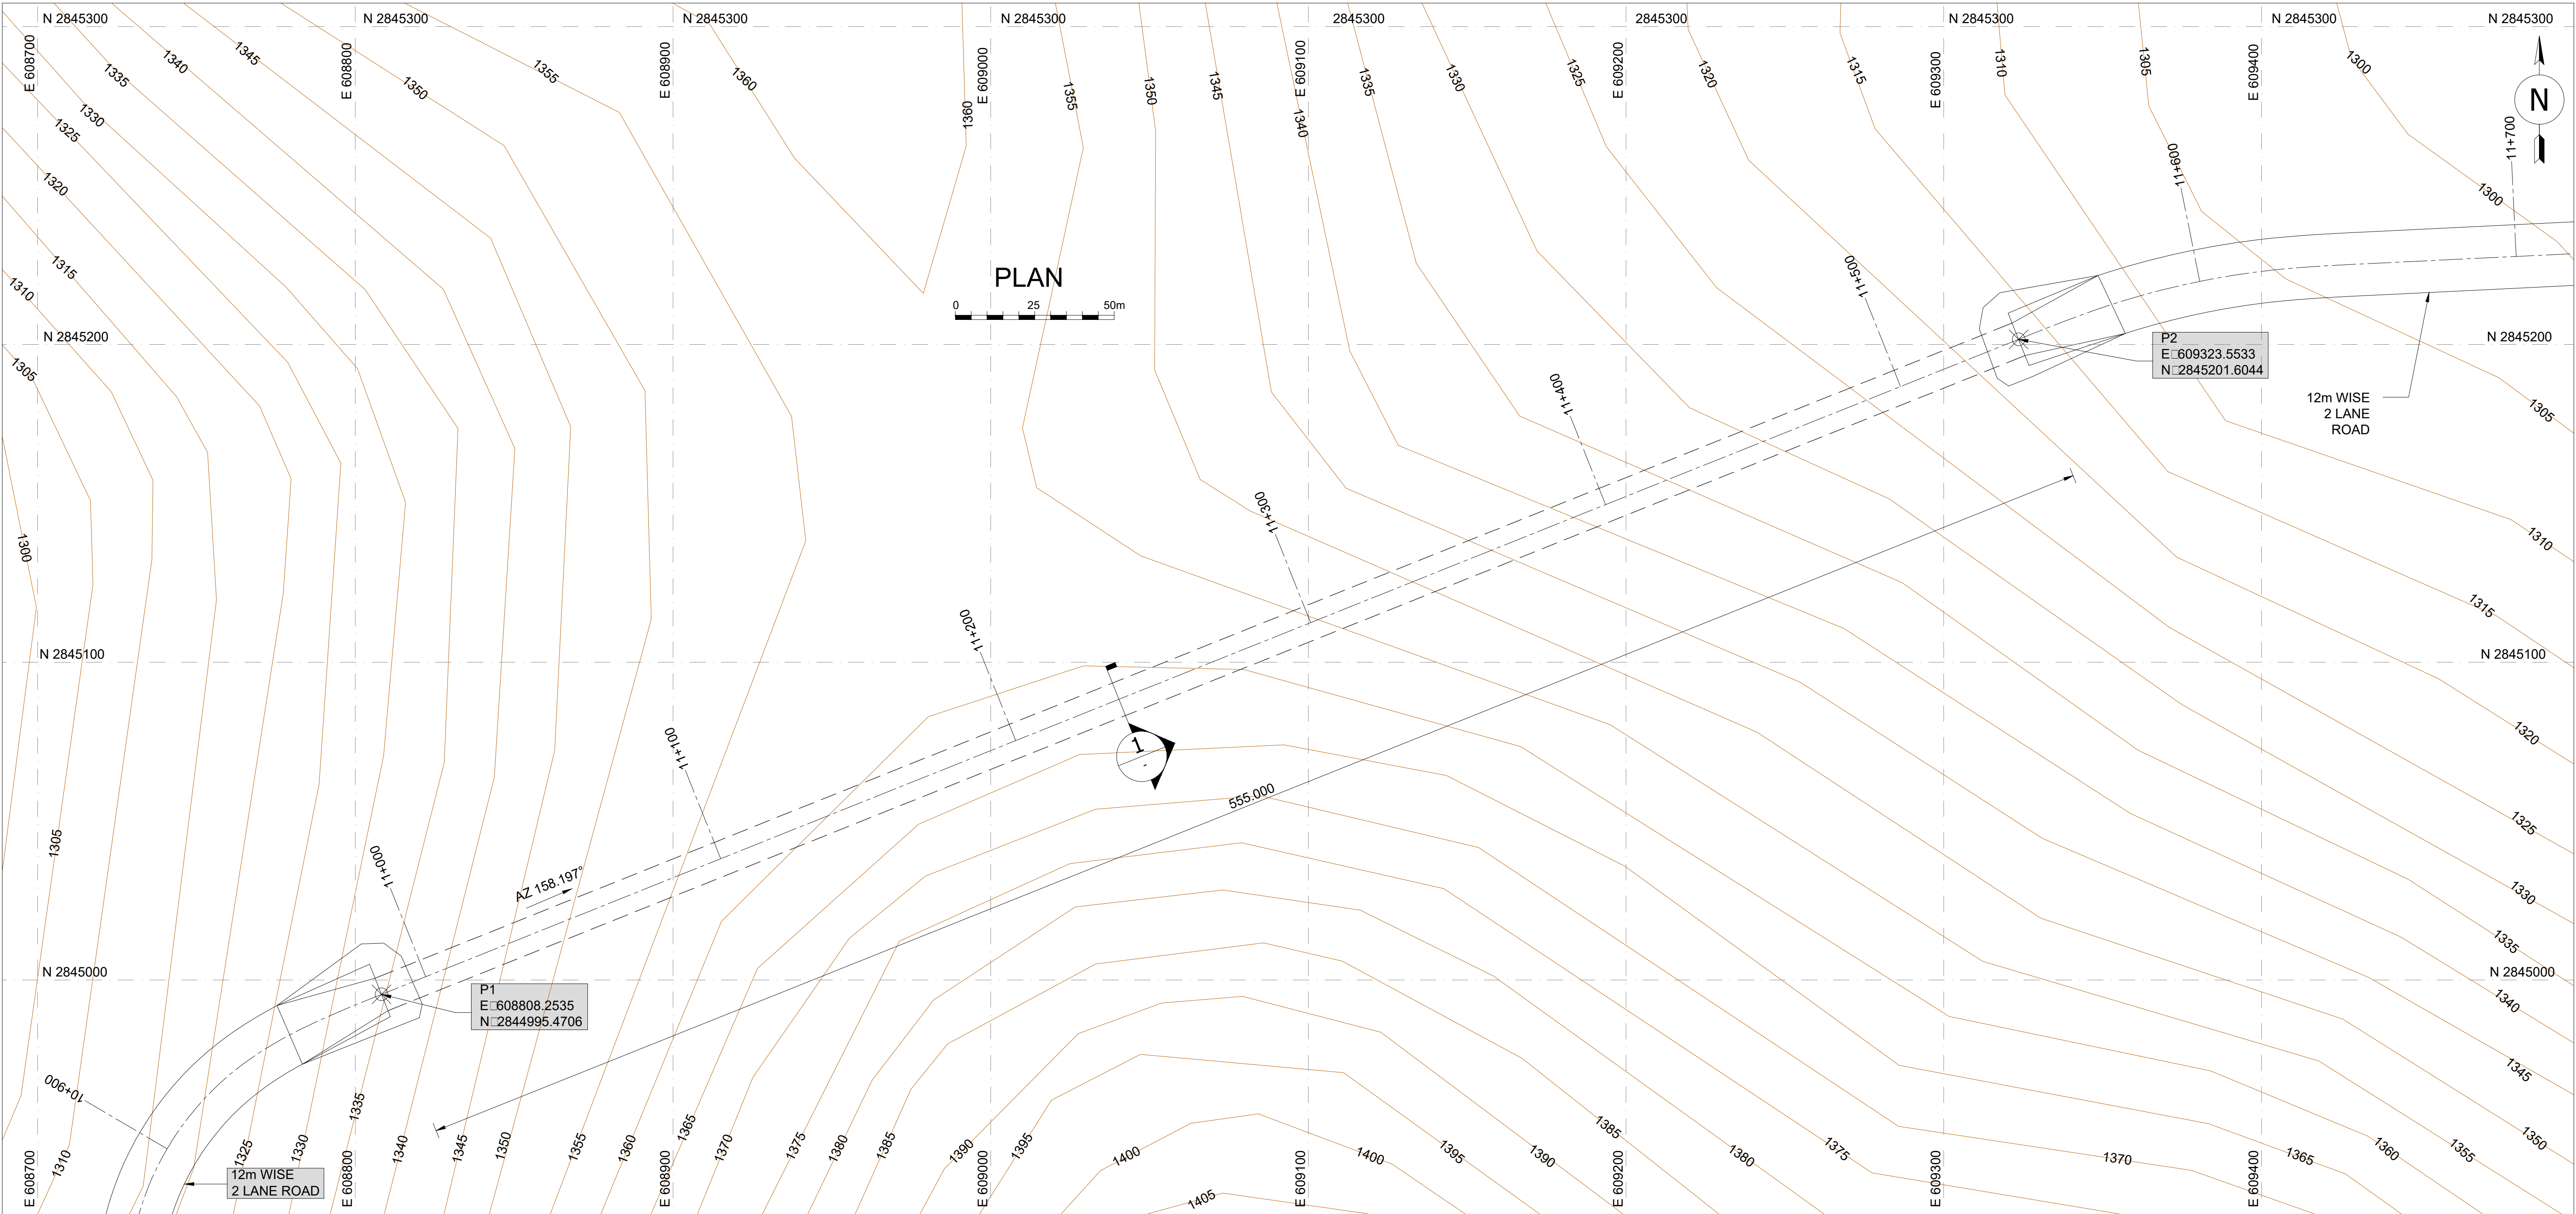

SECTION AT 1-1

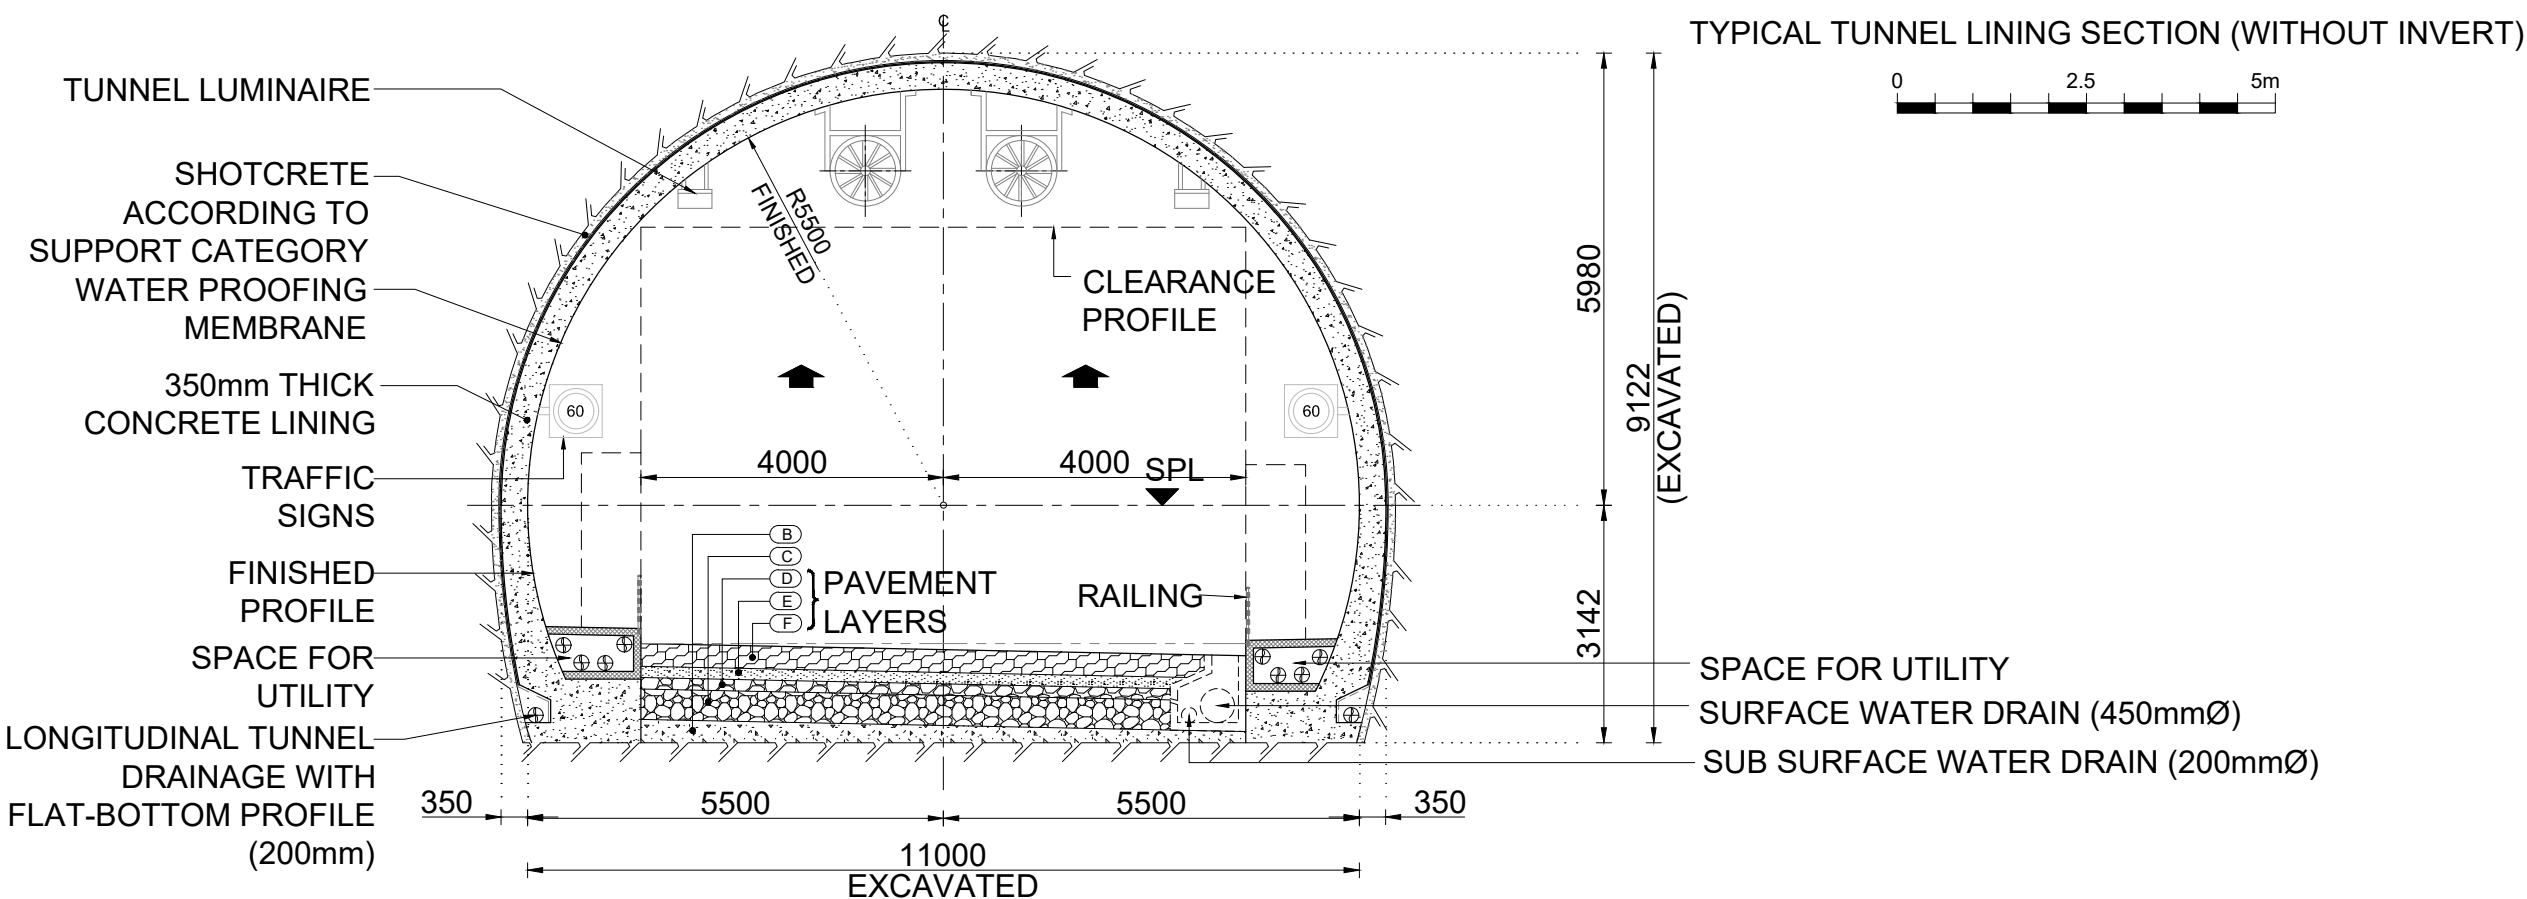

				Project Title		Client		Drawing Title: TUNNEL TYP. CONCRETE OUTLINE		CONSULTANT	
				Consultancy Services for carrying out Feasibility Study, Preparation of Detailed Project Report (DPR) and providing pre-construction services in respect of 4 Laning of Kohima Bypass connecting NH-39 (New NH-02) ,NH-150 (New NH-02), NH-61 (New NH-29) and NH-39 (New NH-02) on Engineering, Procurement and Construction (EPC) mode in the state of Nagaland		National Highways & Infrastructure Development Corporation Ltd		Drawing No.: HEC-AIPPL/NHIDCL/KB/TUN/1		Sheet : OF 45	
				Revision Details		National Highways & Infrastructure Development Corporation Ltd		Scale :- NTS		Date DEC.-2019	
				Chk By		National Highways & Infrastructure Development Corporation Ltd		Dgn. P.MISHRA		Date DEC.-2019	
				Date		National Highways & Infrastructure Development Corporation Ltd		Appd A.C. GARG		Date DEC.-2019	
				Suffix		National Highways & Infrastructure Development Corporation Ltd		S.TYAGI		Date DEC.-2019	

