




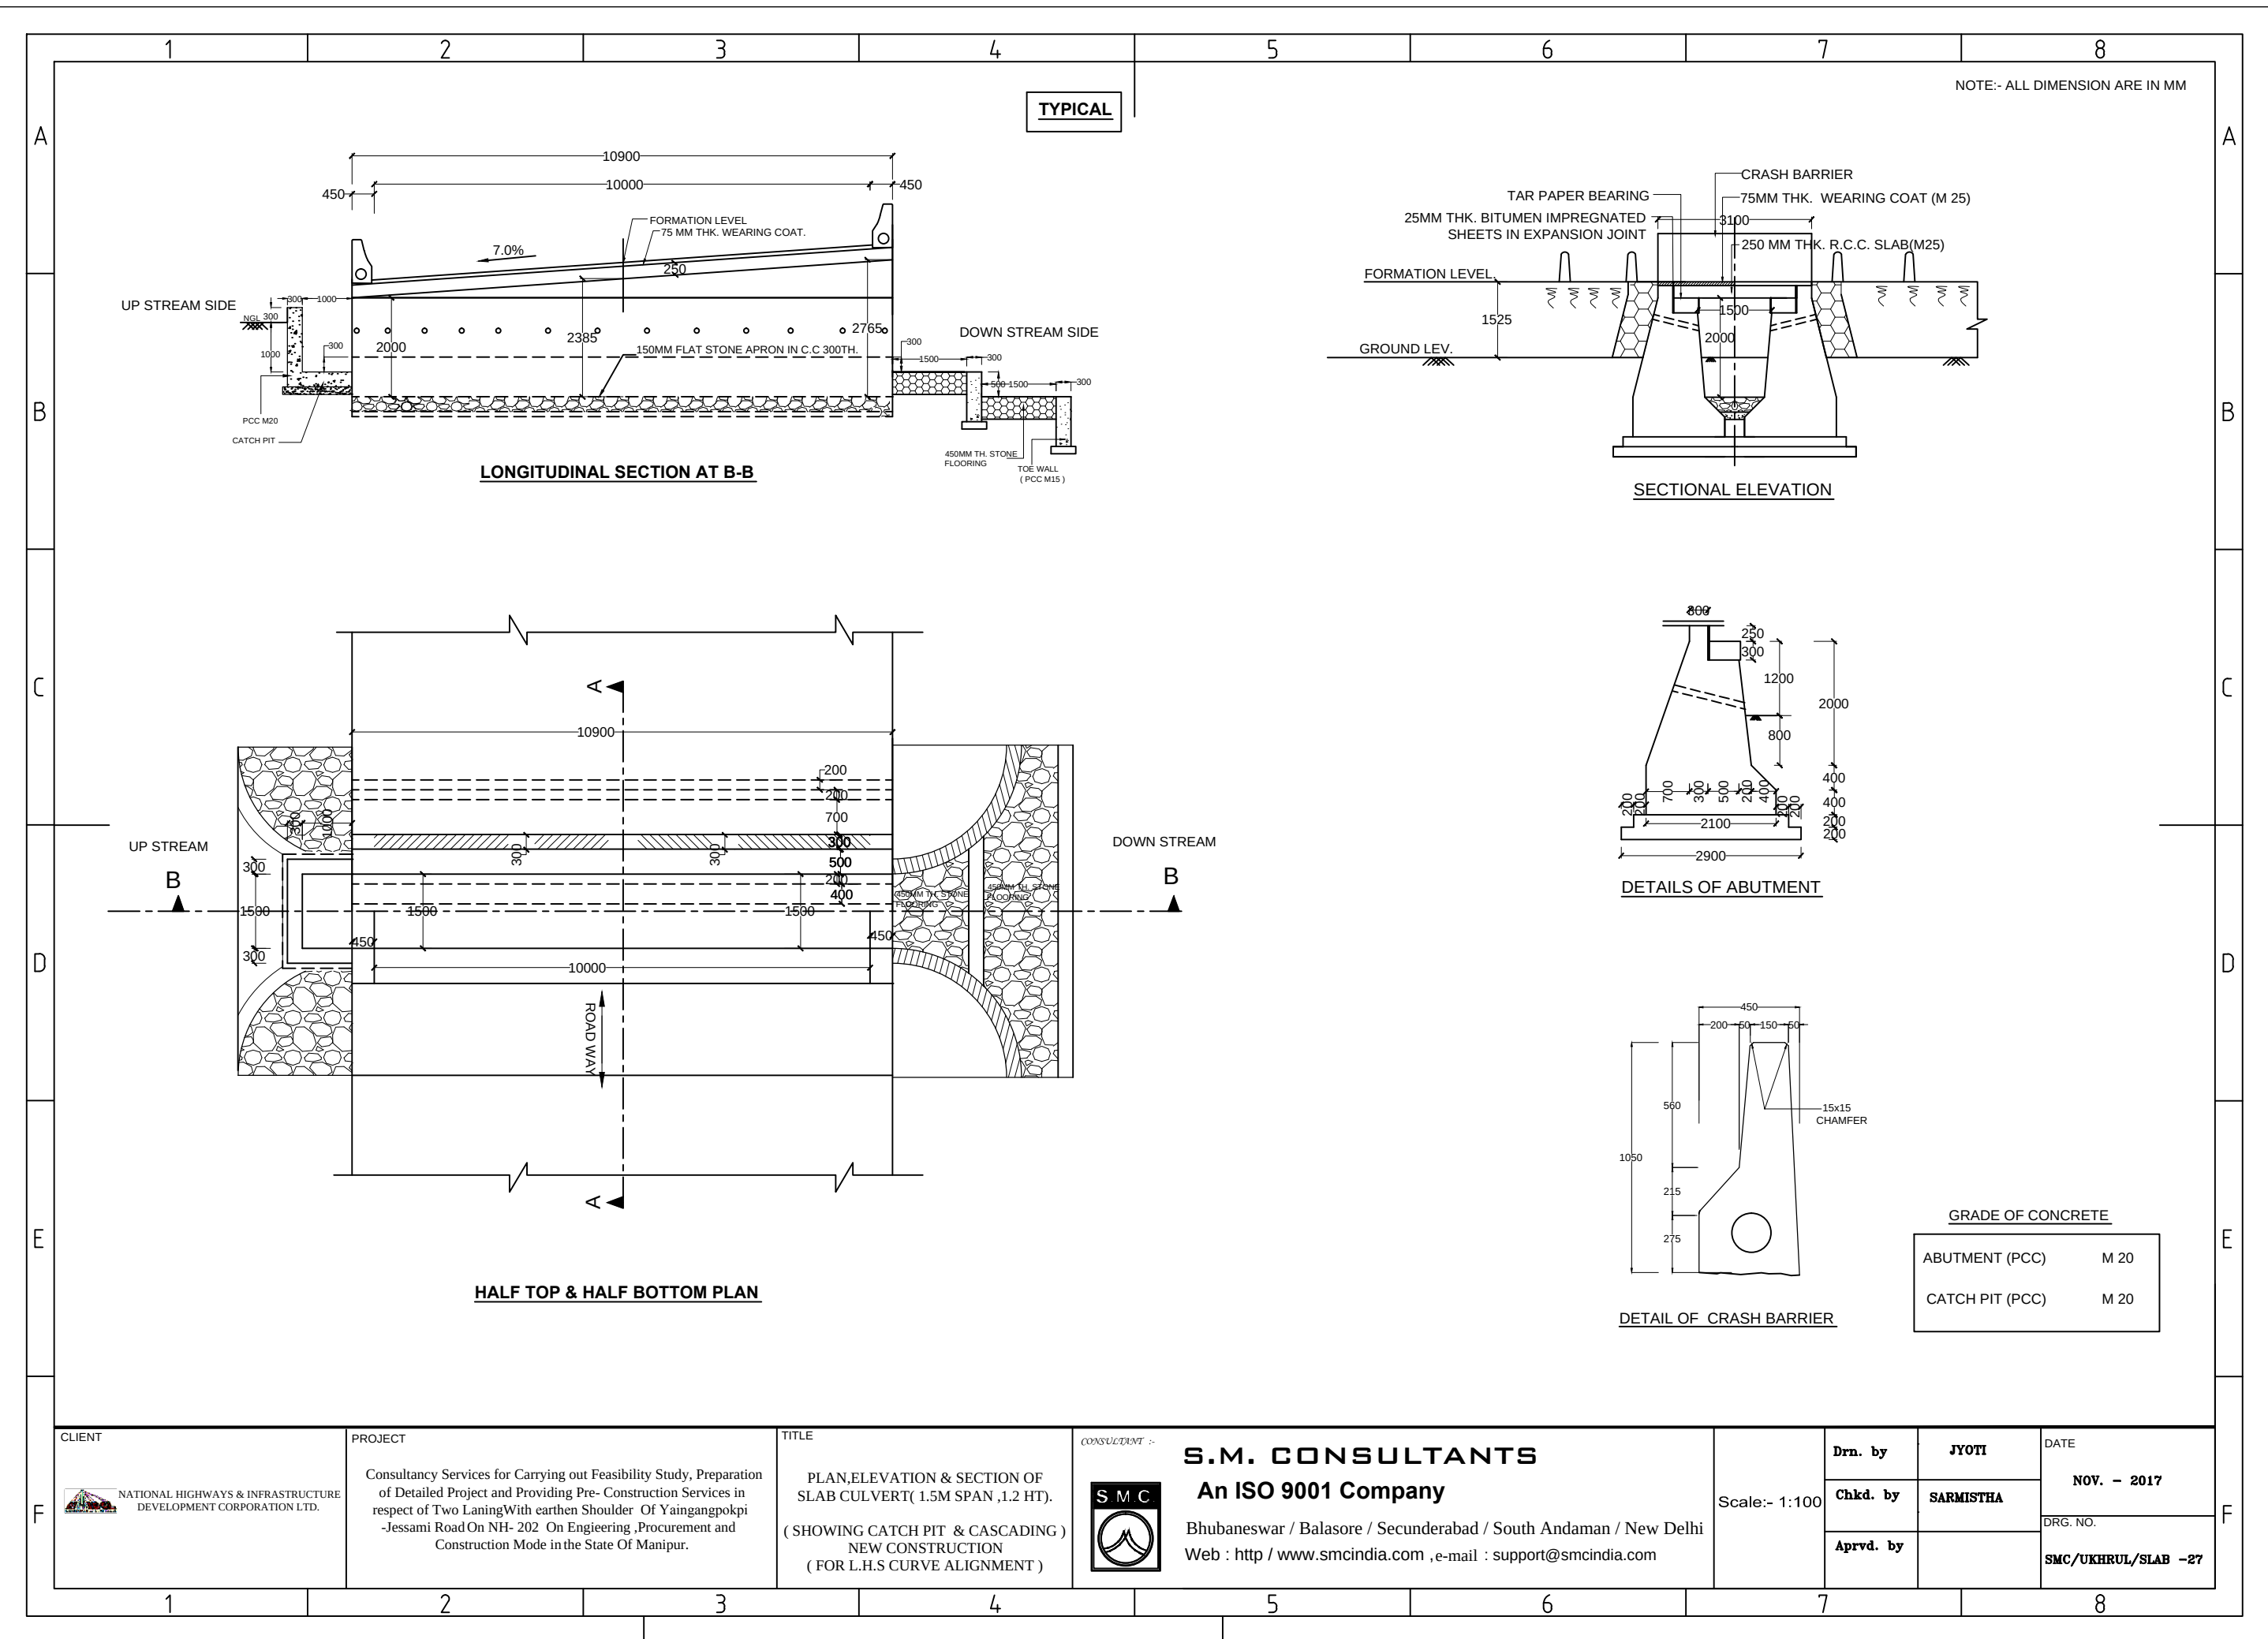

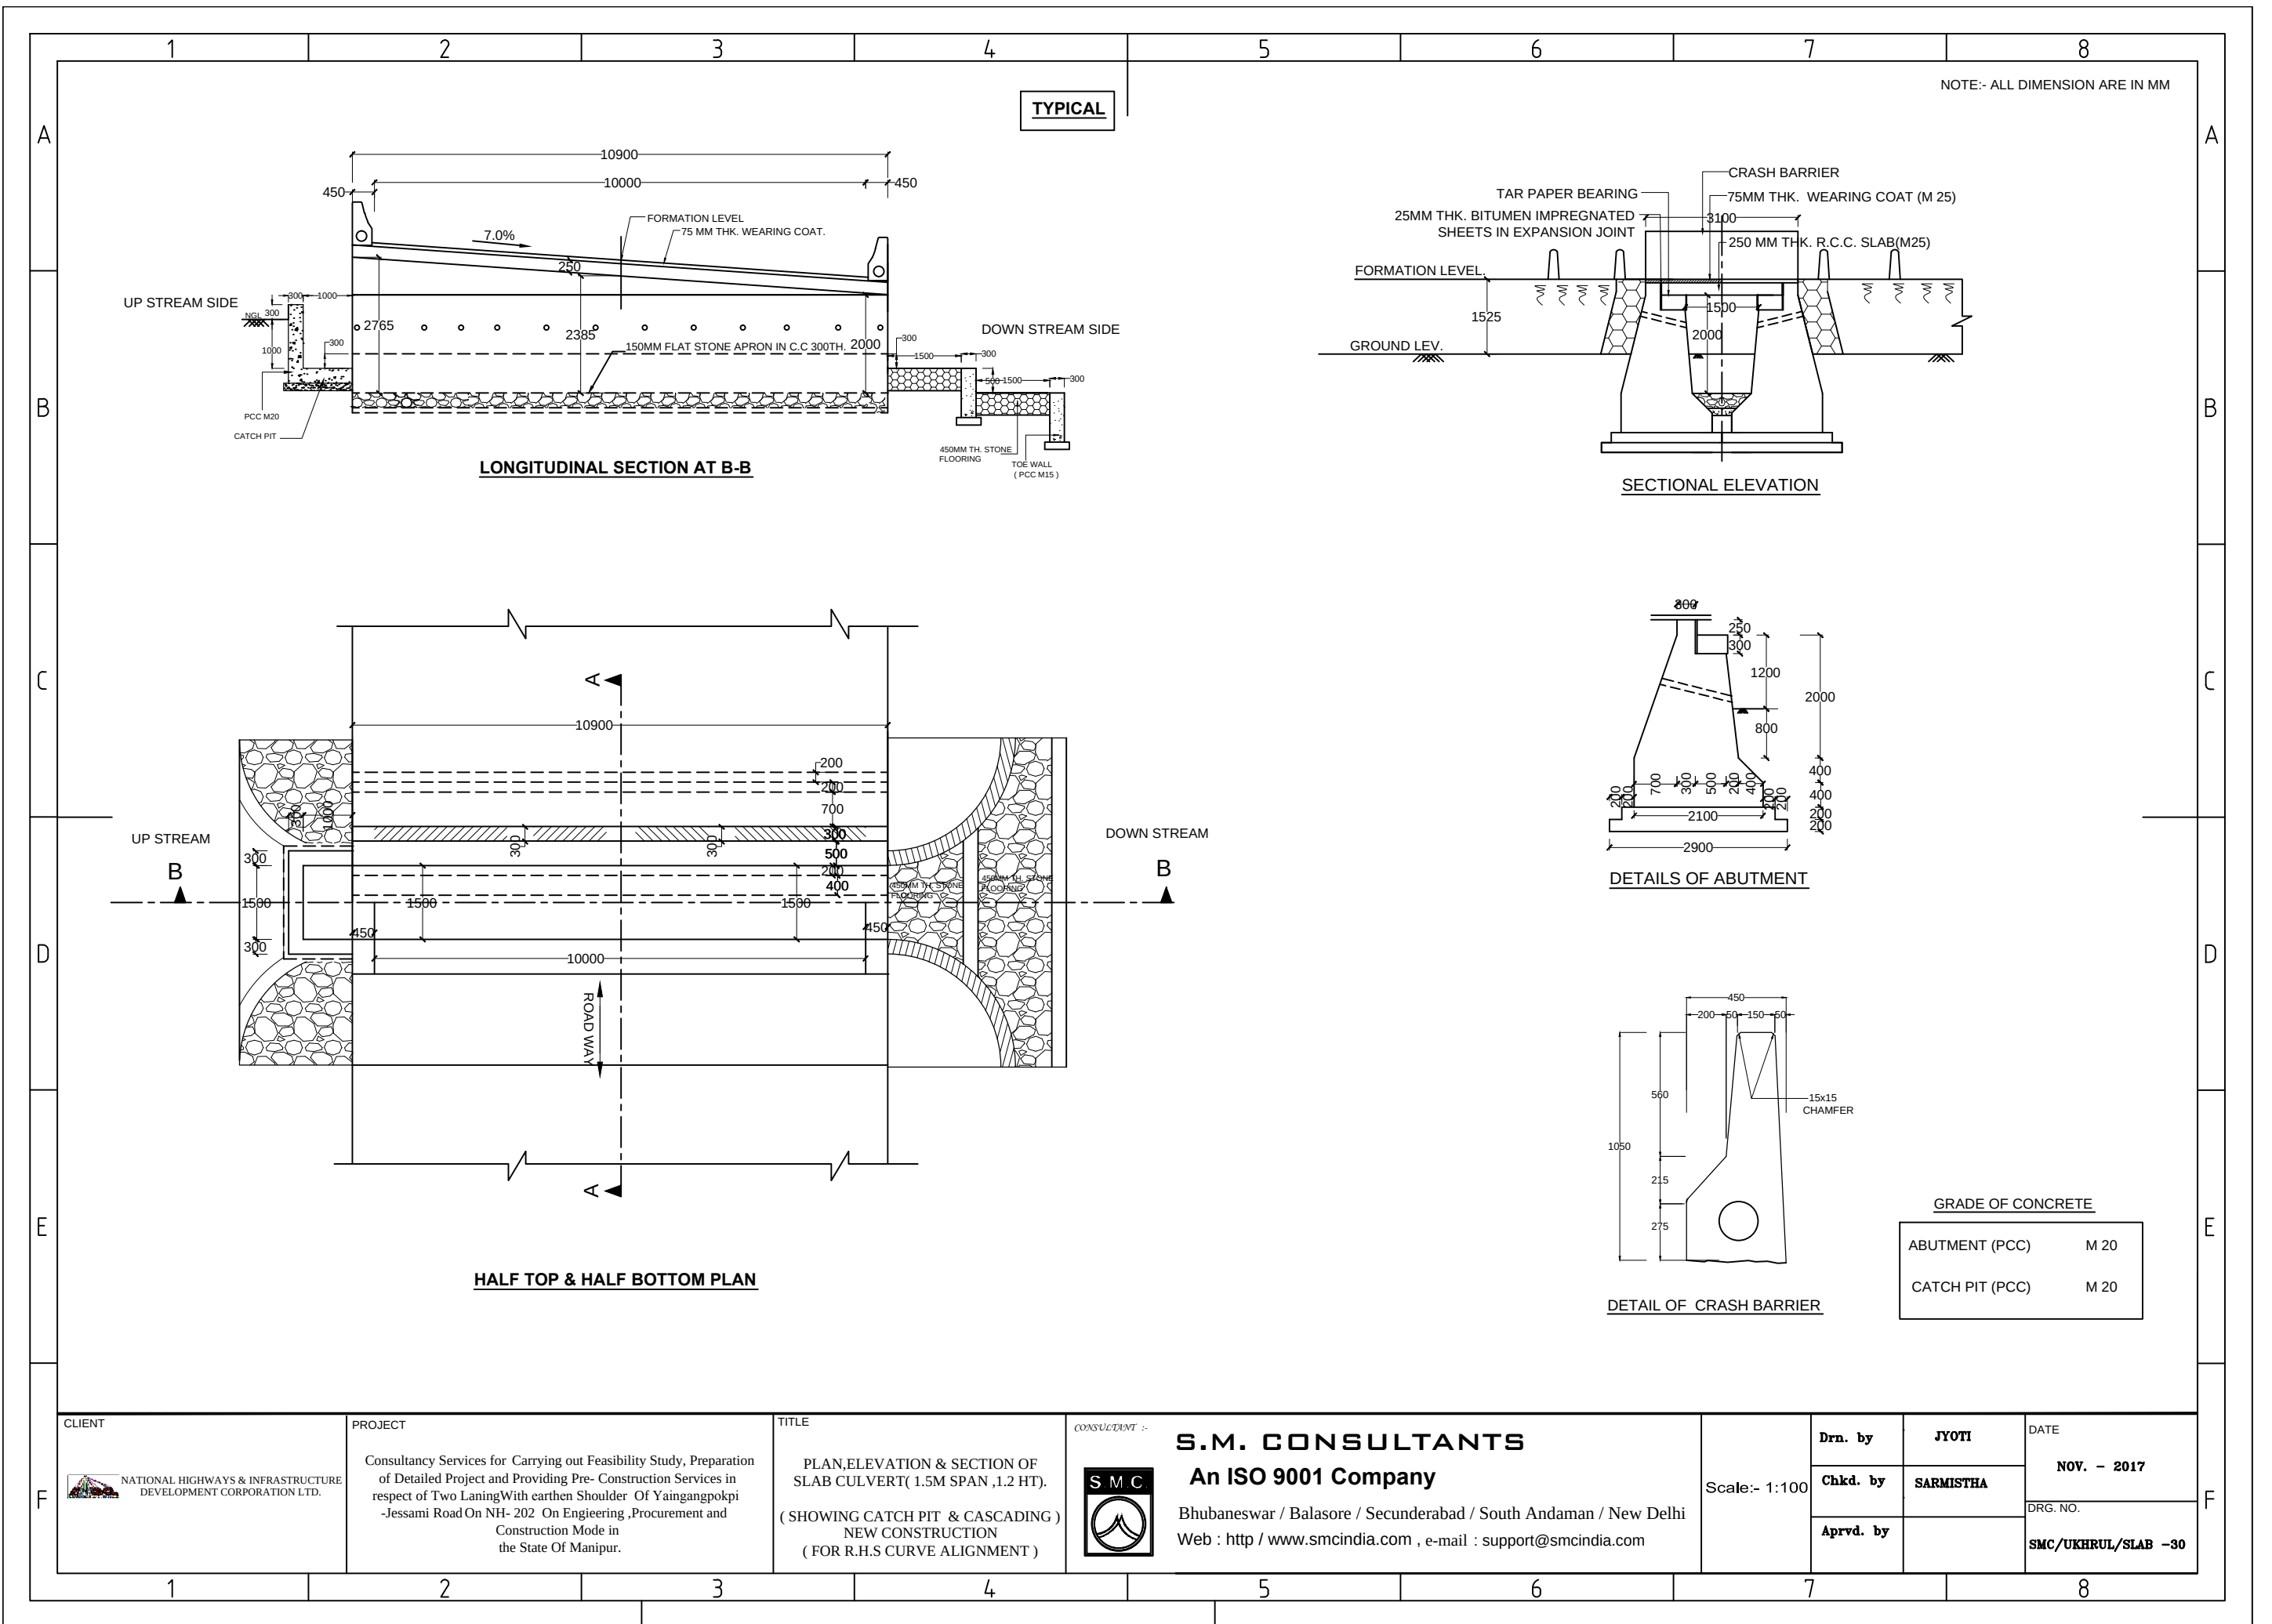


TYPICAL


NOTE:- ALL DIMENSION ARE IN MM

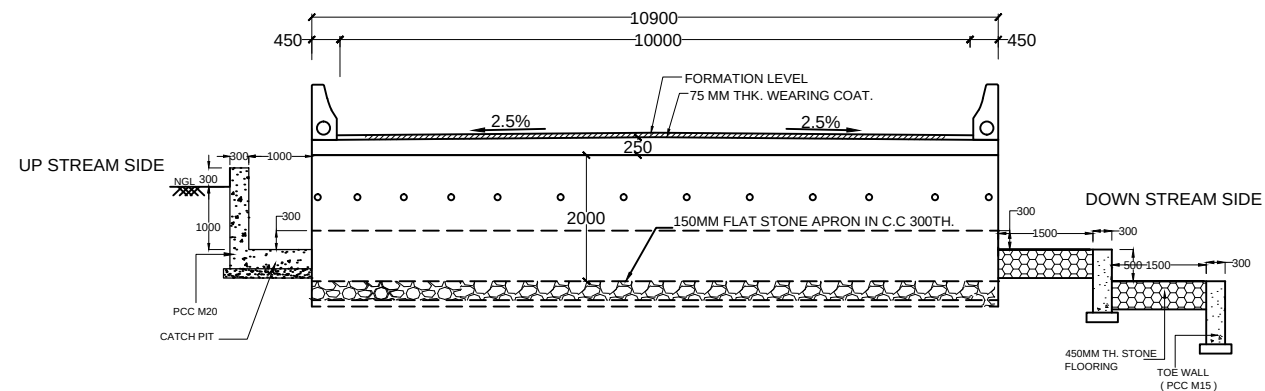


LONGITUDINAL SECTION AT B-B

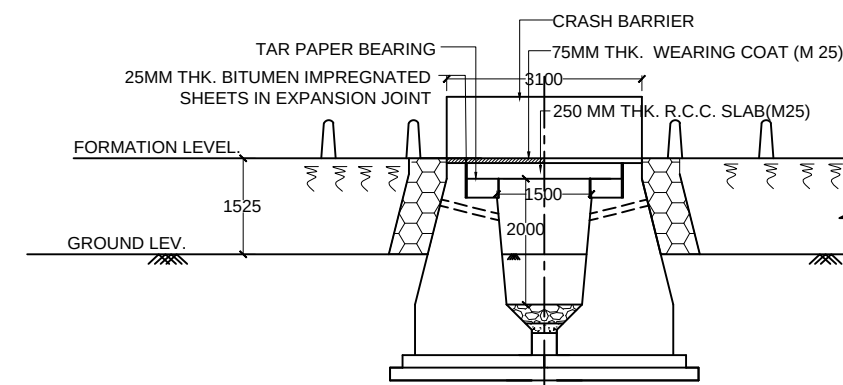


SECTIONAL ELEVATION

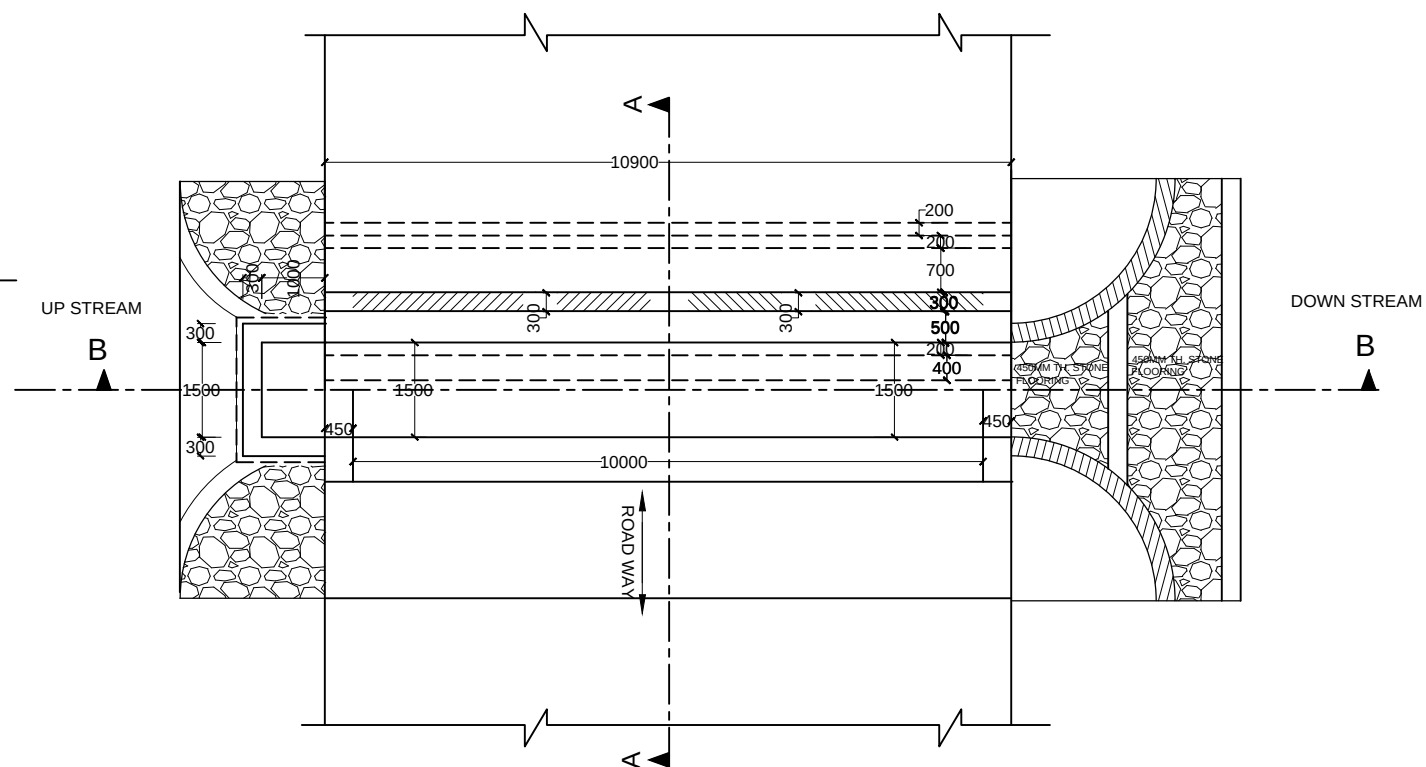

HALF TOP & HALF BOTTOM PLAN

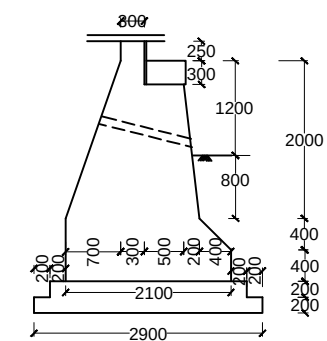

DETAILS OF ABUTMENT

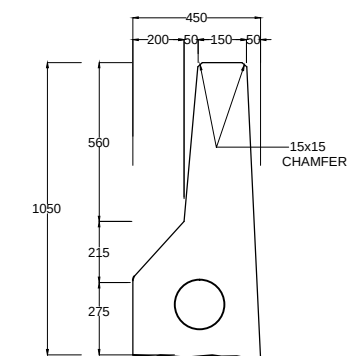



DETAIL OF CRASH BARRIER

GRADE OF CONCRETE

ABUTMENT (PCC)	M 20
CATCH PIT (PCC)	M 20

CLIENT  NATIONAL HIGHWAYS & INFRASTRUCTURE DEVELOPMENT CORPORATION LTD.	PROJECT Consultancy Services for Carrying out Feasibility Study, Preparation of Detailed Project and Providing Pre- Construction Services in respect of Two LaningWith earthen Shoulder Of Yaingangpokpi -Jessami Road On NH- 202 On Engineering ,Procurement and Construction Mode in the State Of Manipur.	TITLE PLAN,ELEVATION & SECTION OF SLAB CULVERT(1.5M SPAN ,1.2 HT). (SHOWING CATCH PIT & CASCADING) NEW CONSTRUCTION	CONSULTANT :-  S.M. CONSULTANTS An ISO 9001 Company Bhubaneswar / Balasore / Secunderabad / South Andaman / New Delhi Web : http / www.smcindia.com , e-mail : support@smcindia.com	Scale:- 1:100	Drn. by Chkd. by Aprvd. by	JYOTI SARMISTHA	DATE NOV. - 2017 DRG. NO. SMC/UKHRUL/SLAB -24
--	--	--	--	---------------	---	----------------------------------	--

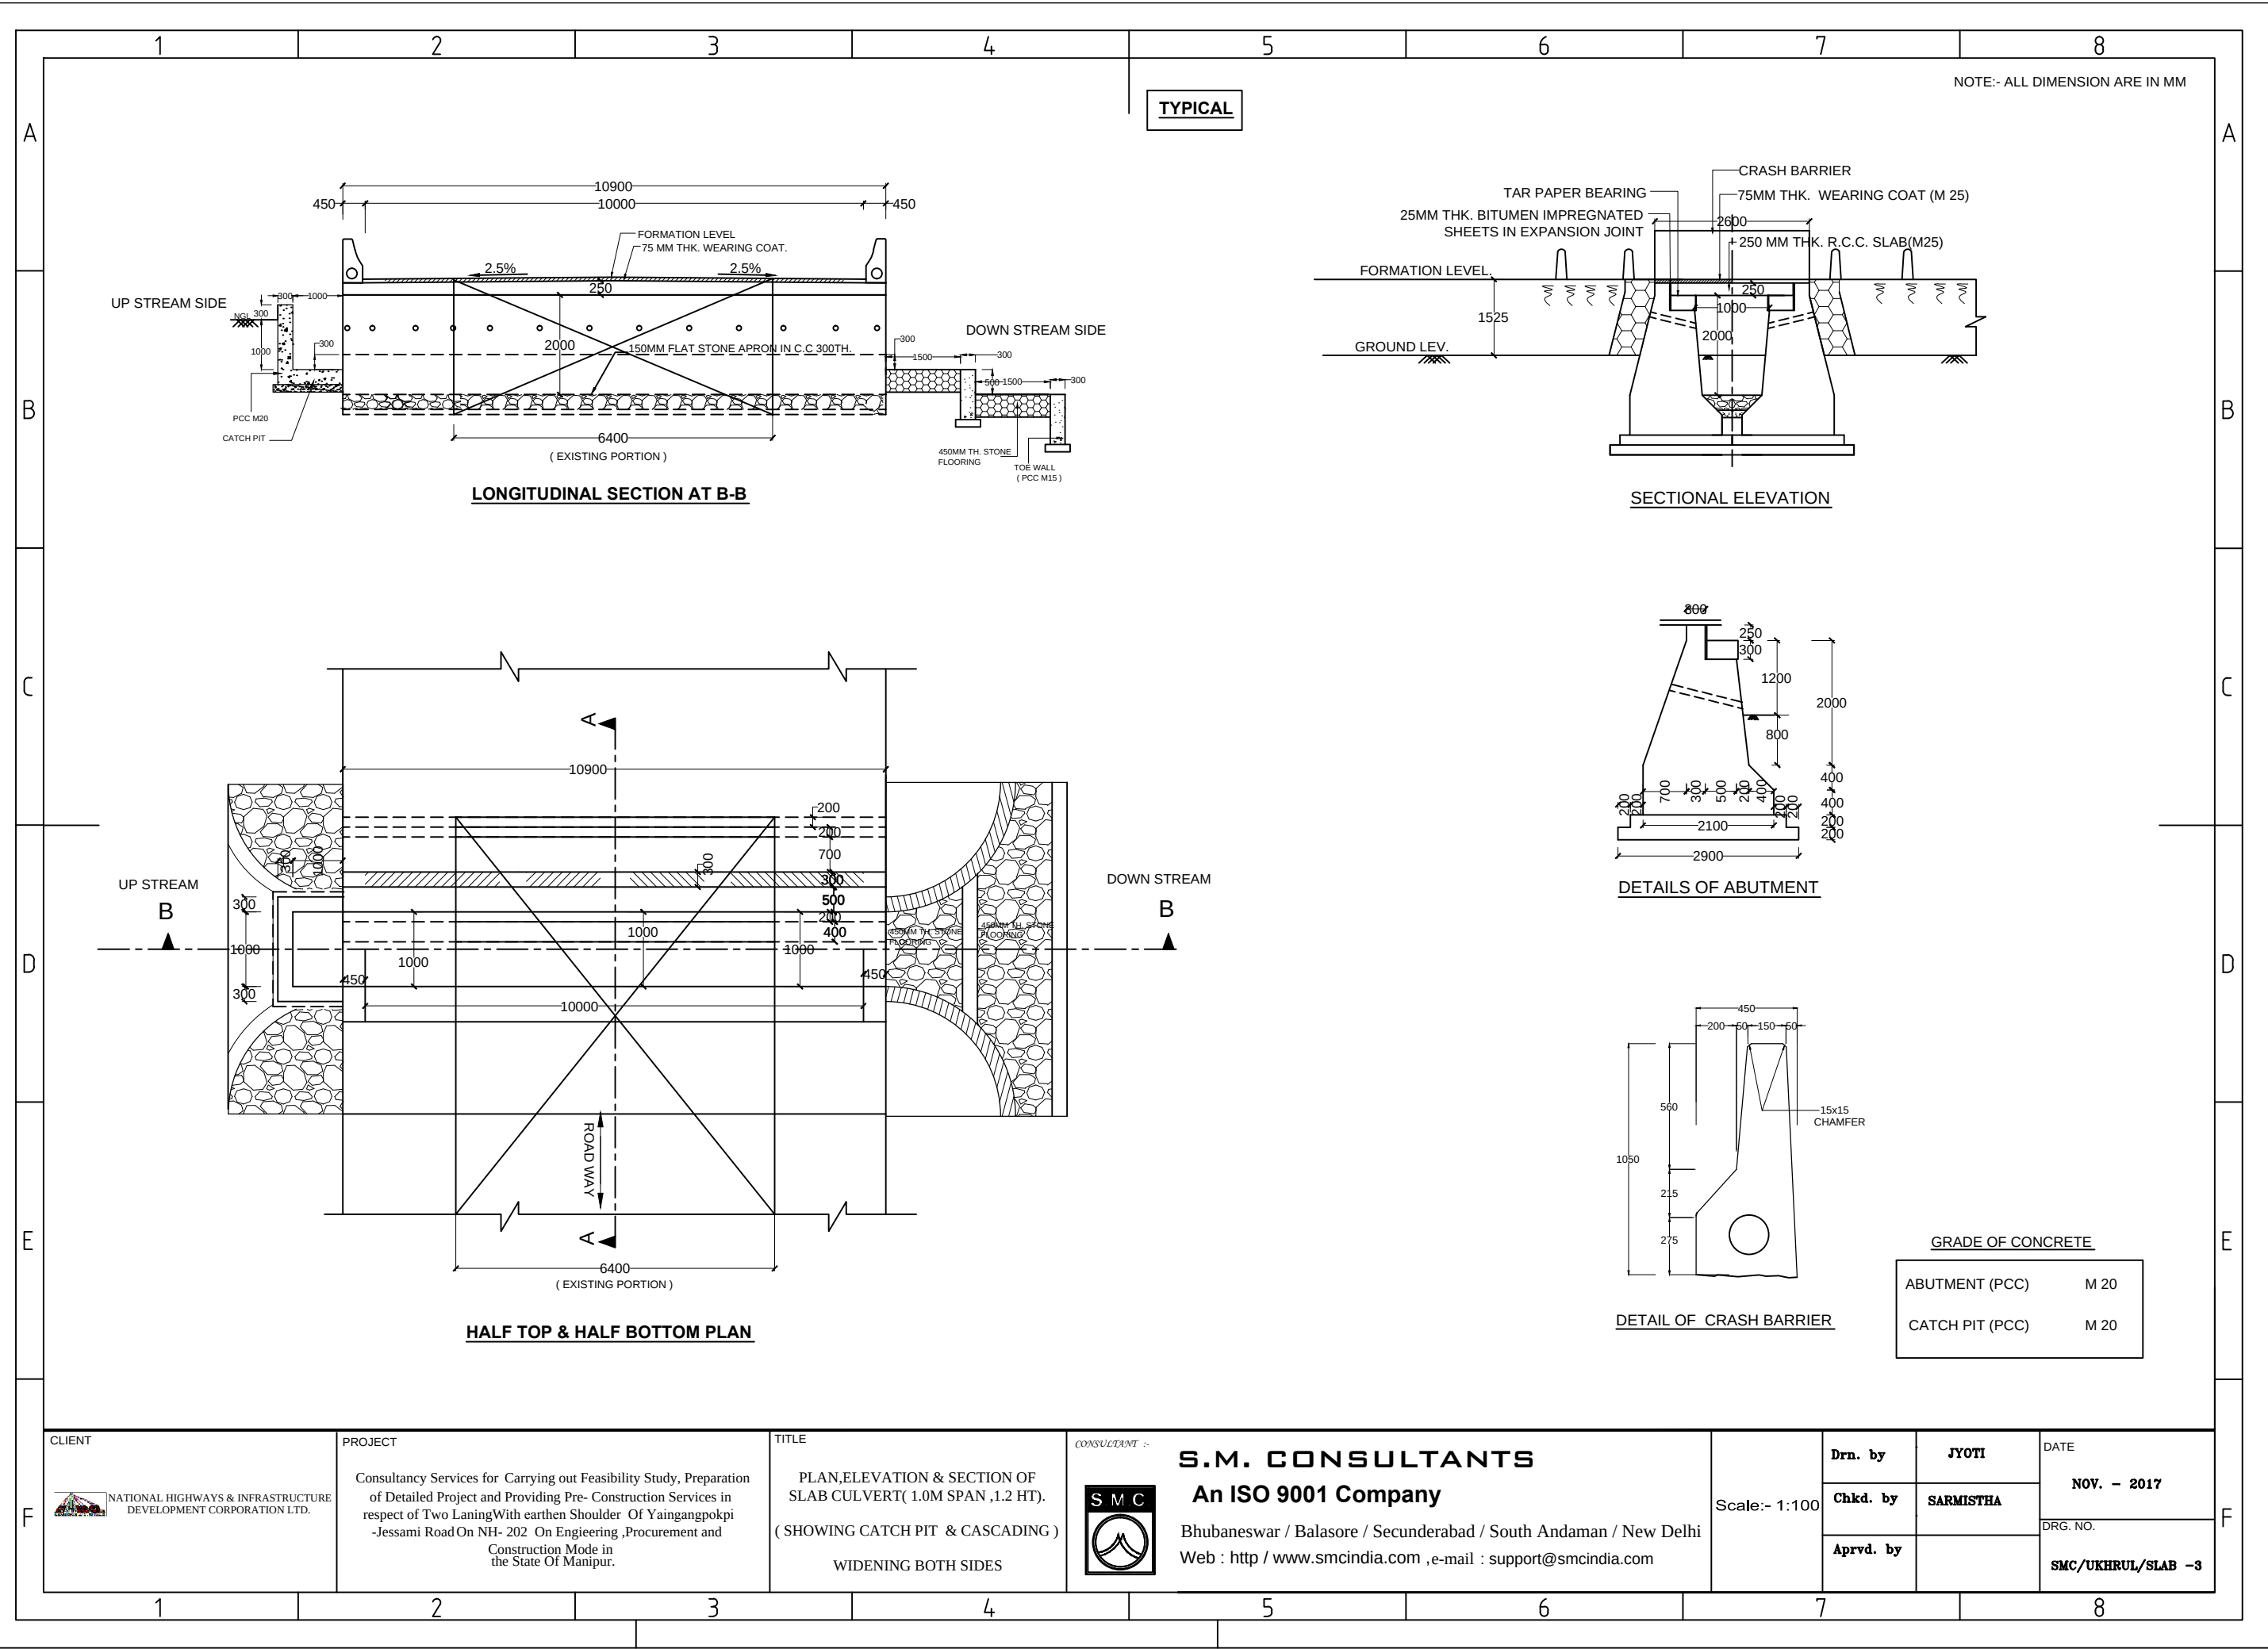


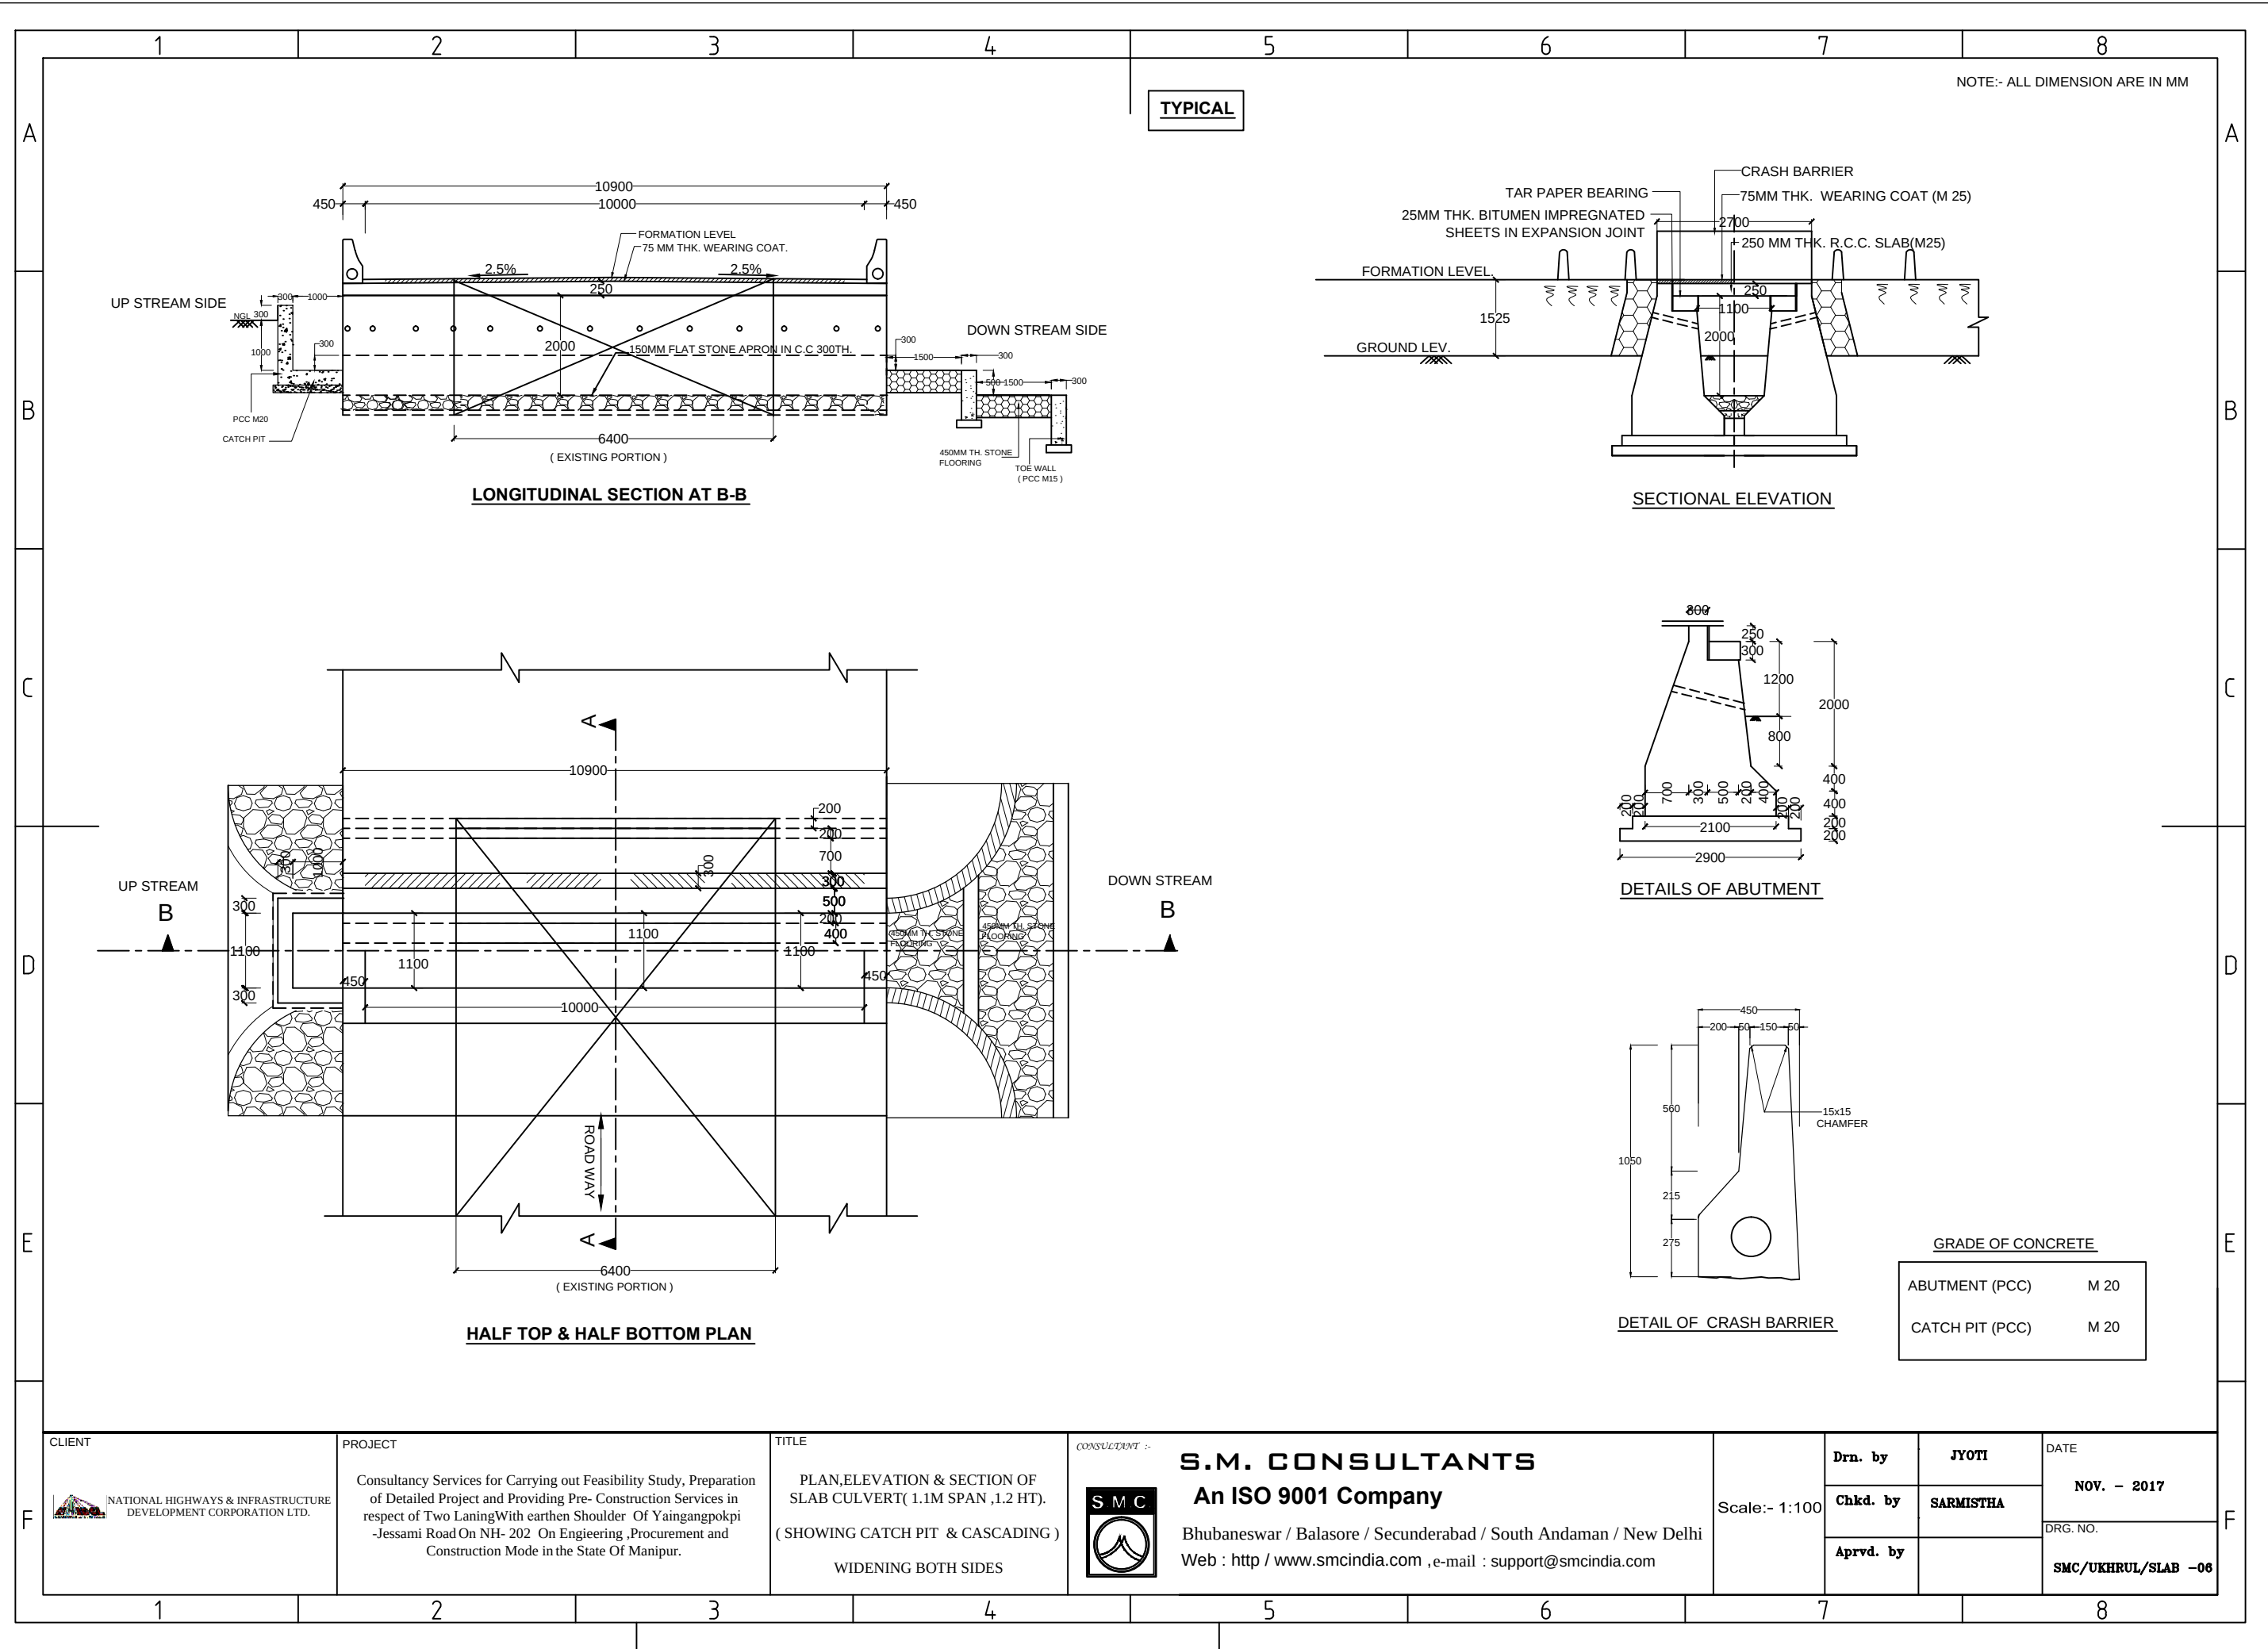

TYPICAL


NOTE:- ALL DIMENSION ARE IN MM

CLIENT  NATIONAL HIGHWAYS & INFRASTRUCTURE DEVELOPMENT CORPORATION LTD.	PROJECT Consultancy Services for Carrying out Feasibility Study, Preparation of Detailed Project and Providing Pre- Construction Services in respect of Two Laning With earthen Shoulder Of Yaingangpokpi -Jessami Road On NH- 202 On Engineering, Procurement and Construction Mode in the State Of Manipur.	TITLE PLAN,ELEVATION & SECTION OF SLAB CULVERT(1.1M SPAN ,1.2 HT). (SHOWING CATCH PIT & CASCADING) WIDENING BOTH SIDES	CONSULTANT :-  S.M. CONSULTANTS An ISO 9001 Company Bhubaneswar / Balasore / Secunderabad / South Andaman / New Delhi Web : http://www.smcindia.com , e-mail : support@smcindia.com	Scale:- 1:100	Drn. by JYOTI	DATE NOV. - 2017
					Chkd. by SARMISTHA	DRG. NO. SMC/UKHRUL/SLAB -06
					Aprvd. by	

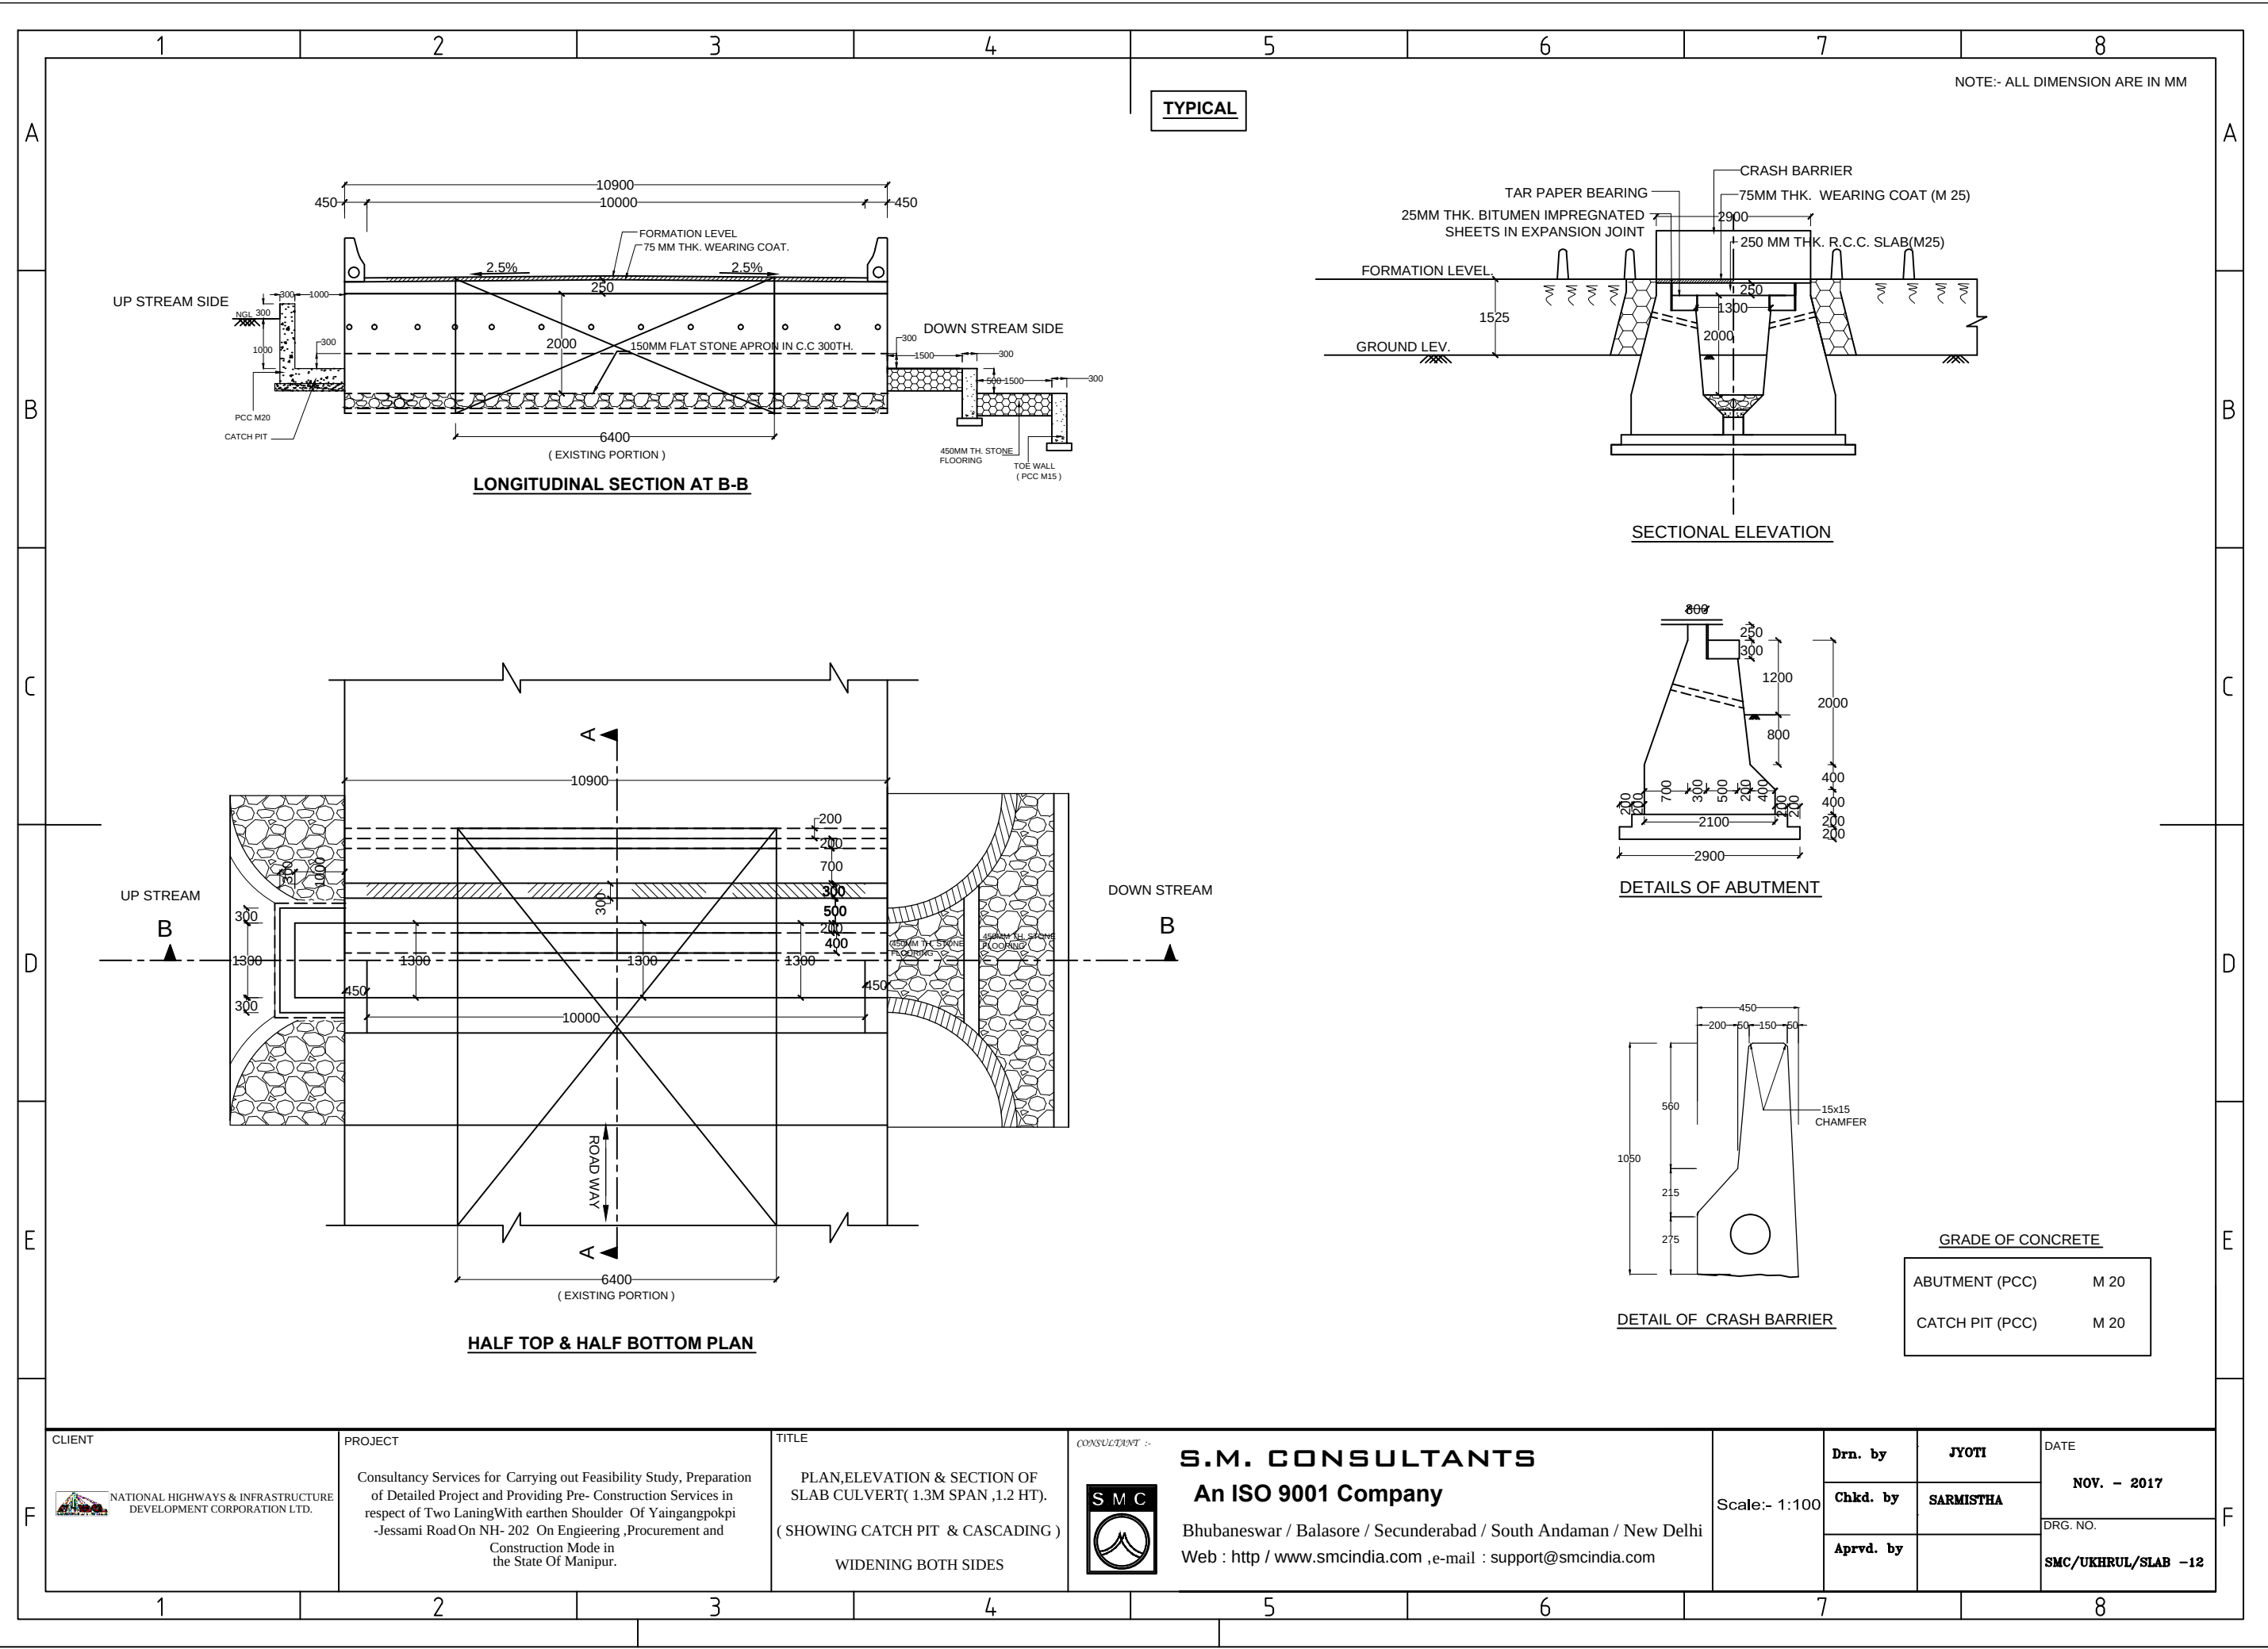

TYPICAL

 NATIONAL HIGHWAYS & INFRASTRUCTURE DEVELOPMENT CORPORATION LTD.	PROJECT Consultancy Services for Carrying out Feasibility Study, Preparation of Detailed Project and Providing Pre- Construction Services in respect of Two Laning With earthen Shoulder Of Yaingangpokpi -Jessami Road On NH- 202 On Engineering ,Procurement and Construction Mode in the State Of Manipur.	TITLE PLAN,ELEVATION & SECTION OF SLAB CULVERT(1.3M SPAN ,1.2 HT). (SHOWING CATCH PIT & CASCADING) WIDENING BOTH SIDES	CONSULTANT :- 	S.M. CONSULTANTS An ISO 9001 Company Bhubaneswar / Balasore / Secunderabad / South Andaman / New Delhi Web : http / www.smcindia.com ,e-mail : support@smcindia.com	Scale:- 1:100	Drn. by	JYOTI	DATE
						Chkd. by	SARMISTHA	NOV. - 2017
						Aprvd. by		DRG. NO. SMC/UKHRUL/SLAB -12

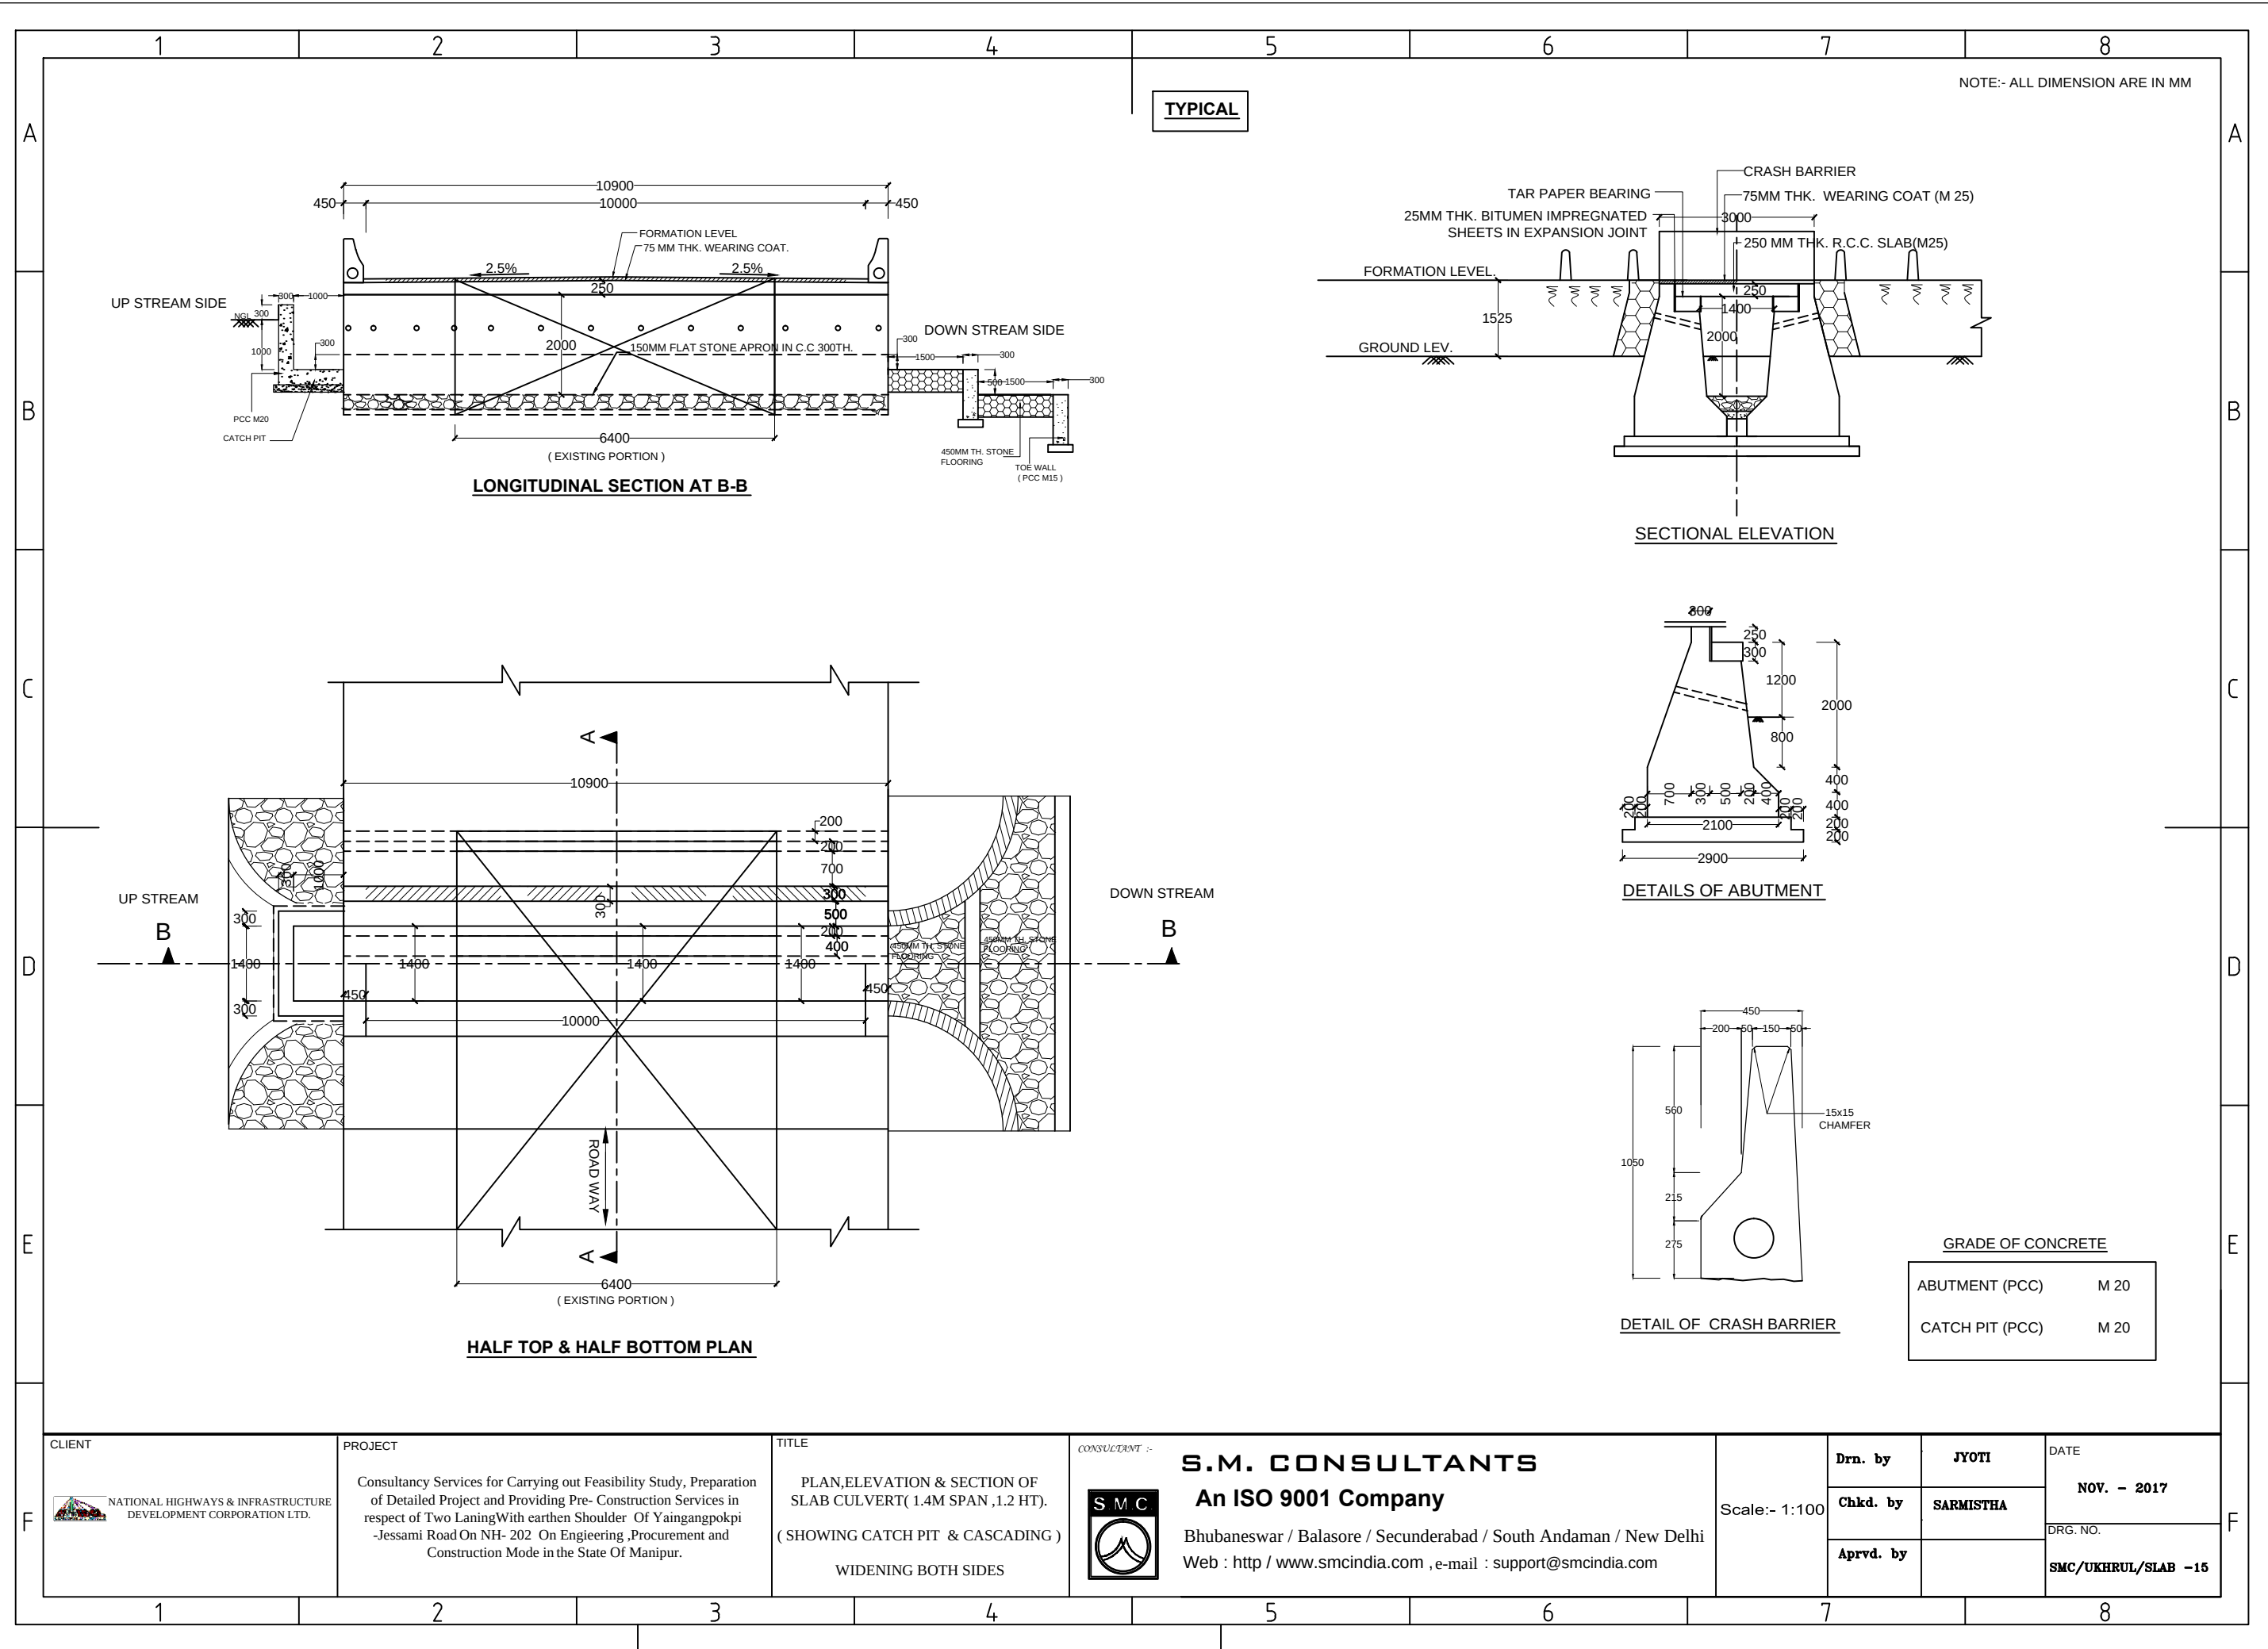

TYPICAL

CLIENT  NATIONAL HIGHWAYS & INFRASTRUCTURE DEVELOPMENT CORPORATION LTD.	PROJECT Consultancy Services for Carrying out Feasibility Study, Preparation of Detailed Project and Providing Pre- Construction Services in respect of Two LaningWith earthen Shoulder Of Yaingangpokpi -Jessami Road On NH- 202 On Engieering ,Procurement and Construction Mode in the State Of Manipur.	TITLE PLAN,ELEVATION & SECTION OF SLAB CULVERT(1.4M SPAN ,1.2 HT). (SHOWING CATCH PIT & CASCADING) WIDENING BOTH SIDES	CONSULTANT :-  S.M. CONSULTANTS An ISO 9001 Company Bhubaneswar / Balasore / Secunderabad / South Andaman / New Delhi Web : http / www.smcindia.com , e-mail : support@smcindia.com	Scale:- 1:100	Drn. by JYOTI	DATE NOV. - 2017
					Chkd. by SARMISTHA	DRG. NO. SMC/UKHRUL/SLAB -15
					Aprvd. by	

NATIONAL HIGHWAYS & INFRASTRUCTURE DEVELOPMENT CORPORATION LTD.

Consultancy Services for Carrying out Feasibility Study, Preparation of Detailed Project and Providing Pre- Construction Services in respect of Two LaningWith earthen Shoulder Of Yaingangpokpi -Jessami Road On NH- 202 On Engineering ,Procurement and Construction Mode in the State Of Manipur.

PLAN,ELEVATION & SECTION OF SLAB CULVERT(1.4M SPAN ,1.2 HT). (SHOWING CATCH PIT & CASCADING) WIDENING BOTH SIDES

S.M. CONSULTANTS
An ISO 9001 Company
Bhubaneswar / Balasore / Secunderabad / South Andaman / New Delhi
Web : [http / www.smcindia.com](http://www.smcindia.com) ,e-mail : support@smcindia.com

Drn. by
Chkd. by
Aprvd. by


JYOTI
SARMISTHA

DATE
NOV. - 2017
DRG. NO.




SMC/UKHRUL/SLAB -15

TYPICAL


NOTE:- ALL DIMENSION ARE IN MM

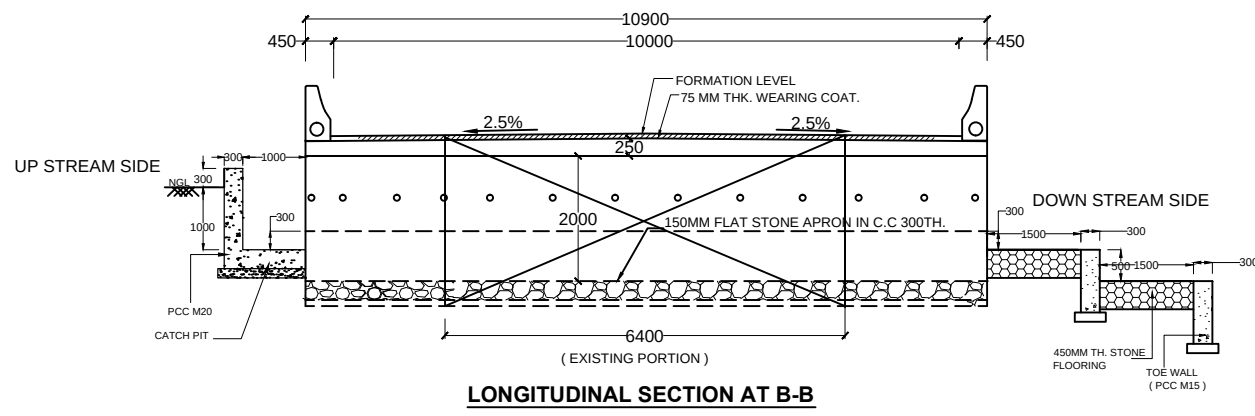

LONGITUDINAL SECTION AT B-B

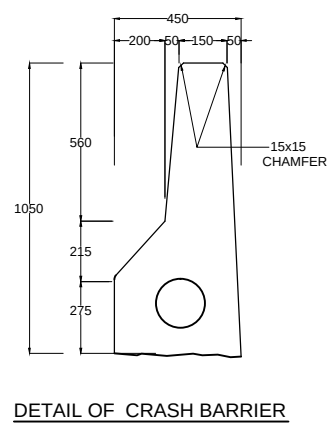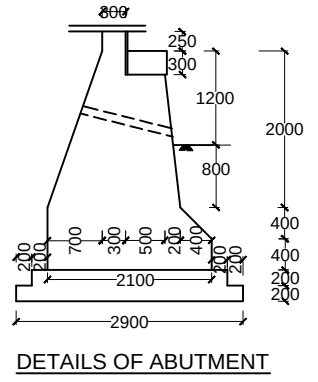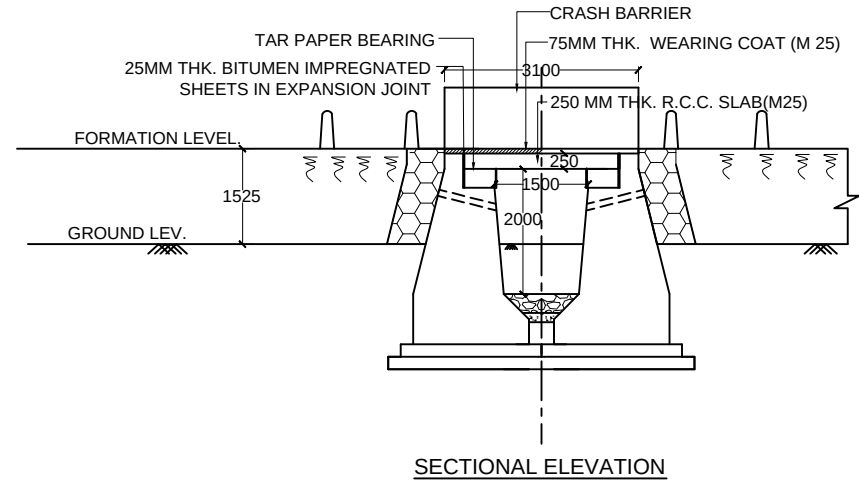

GRADE OF CONCRETE	
ABUTMENT (PCC)	M 20
CATCH PIT (PCC)	M 20

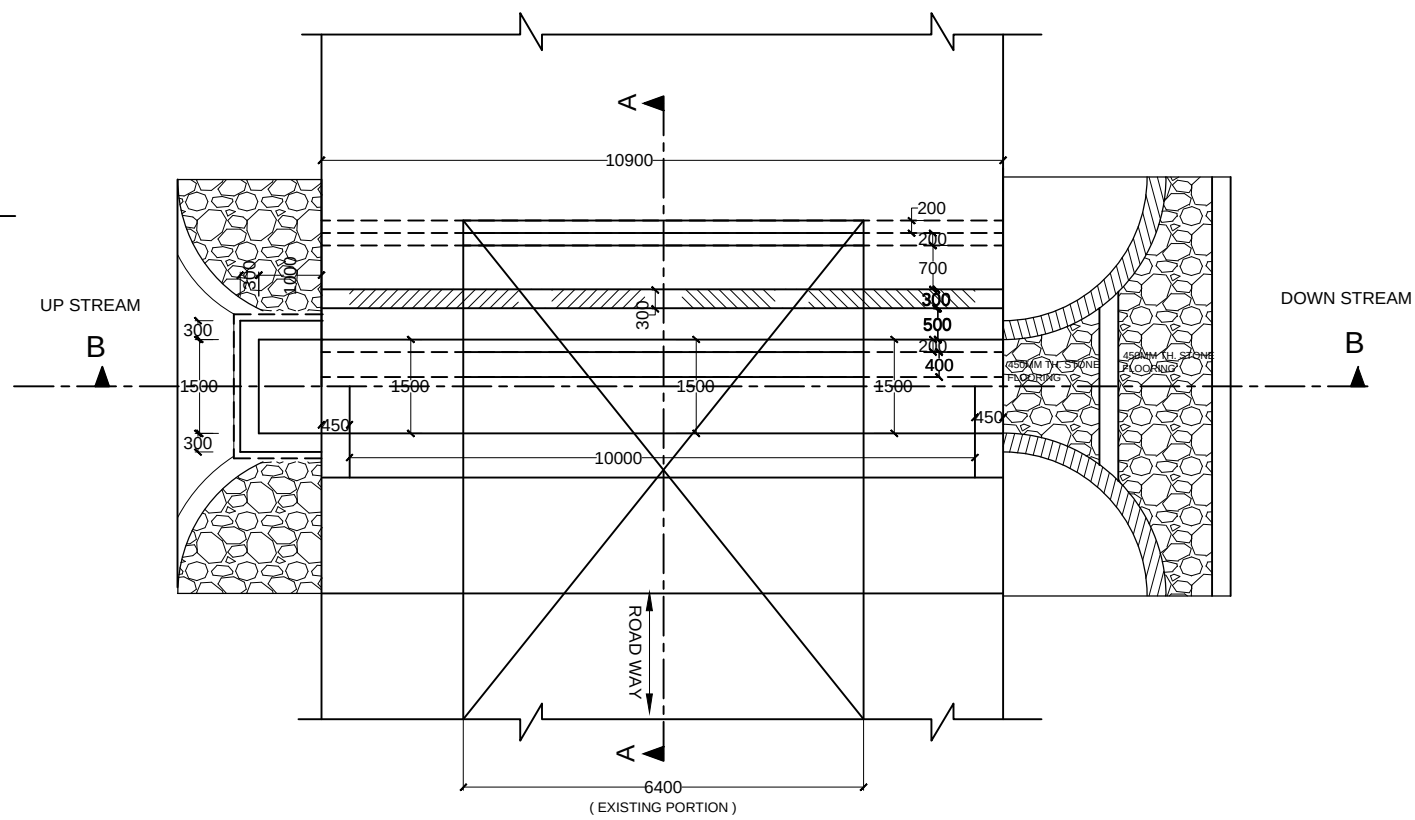


HALF TOP & HALF BOTTOM PLAN


 NATIONAL HIGHWAYS & INFRASTRUCTURE DEVELOPMENT CORPORATION LTD.	PROJECT Consultancy Services for Carrying out Feasibility Study, Preparation of Detailed Project and Providing Pre- Construction Services in respect of Two LaningWith earthen Shoulder Of Yaingangpokpi -Jessami Road On NH- 202 On Engineering ,Procurement and Construction Mode in the State Of Manipur.	TITLE PLAN,ELEVATION & SECTION OF SLAB CULVERT(1.5M SPAN ,1.2 HT). (SHOWING CATCH PIT & CASCADING) WIDENING BOTH SIDES	CONSULTANT :-  S.M. CONSULTANTS An ISO 9001 Company Bhubaneswar / Balasore / Secunderabad / South Andaman / New Delhi Web : http:// www.smcindia.com , e-mail : support@smcindia.com	Scale:- 1:100	Drn. by	JYOTI	DATE
					Chkd. by	SARMISTHA	NOV. – 2017
					Aprvd. by		DRG. NO.
							SMC/UKHRUL/SLAB –18

TYPICAL


NOTE:- ALL DIMENSION ARE IN MM

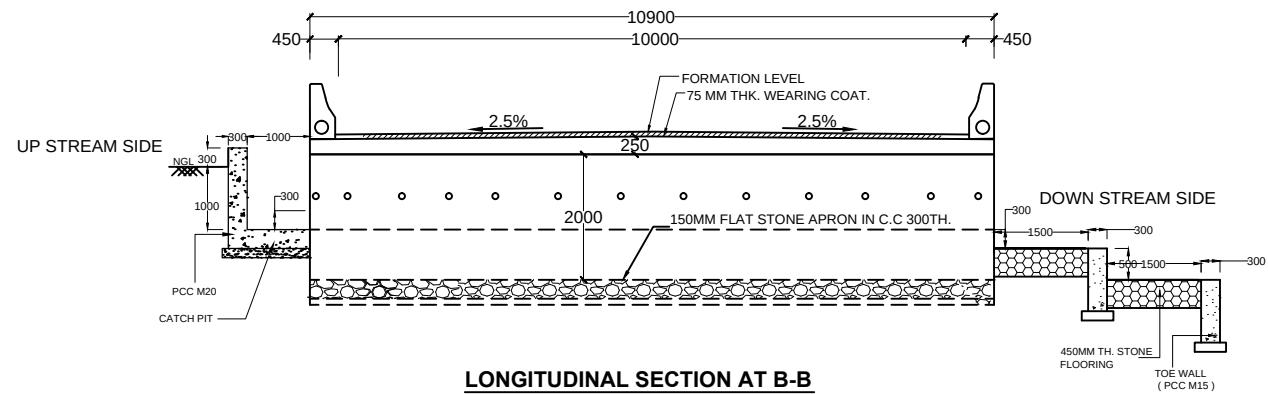


LONGITUDINAL SECTION AT B-B

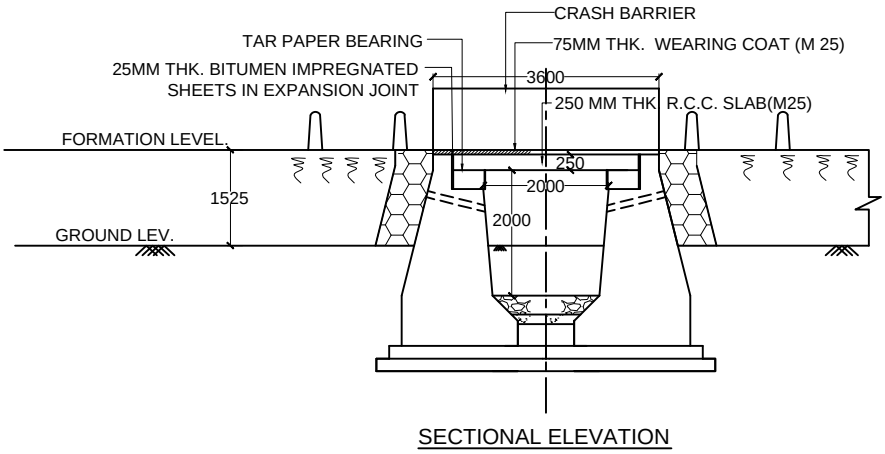


SECTIONAL ELEVATION

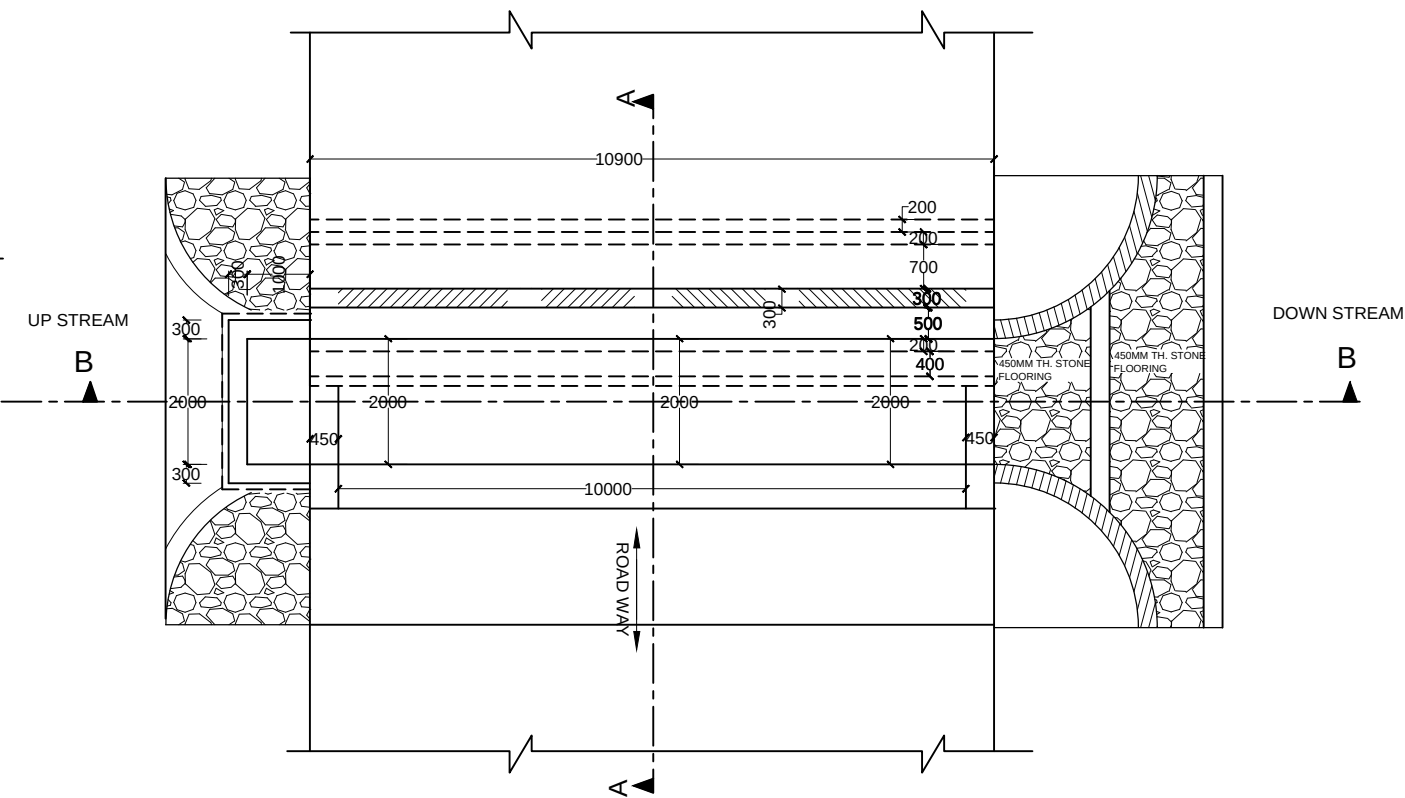

HALF TOP & HALF BOTTOM PLAN

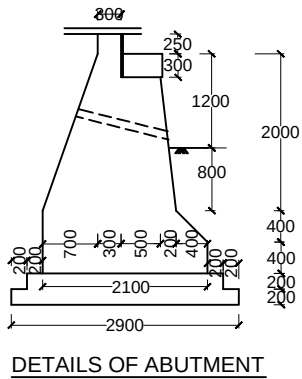

DETAILS OF ABUTMENT

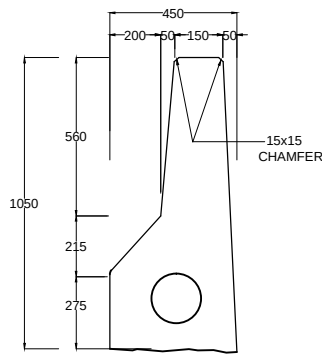

DETAIL OF CRASH BARRIER

GRADE OF CONCRETE

ABUTMENT (PCC)	M 20
CATCH PIT (PCC)	M 20

CLIENT

NATIONAL HIGHWAYS & INFRASTRUCTURE DEVELOPMENT CORPORATION LTD.

PROJECT

Consultancy Services for Carrying out Feasibility Study, Preparation of Detailed Project and Providing Pre- Construction Services in respect of Two LaningWith earthen Shoulder Of Yaingangpokpi -Jessami Road On NH- 202 On Engineering ,Procurement and Construction Mode in the State Of Manipur.

TITLE

PLAN,ELEVATION & SECTION OF SLAB CULVERT(2.0M SPAN ,1.2 HT).

(SHOWING CATCH PIT & CASCADING)

NEW CONSTRUCTION



S.M. CONSULTANTS

An ISO 9001 Company

Bhubaneswar / Balasore / Secunderabad / South Andaman / New Delhi

Web : [http / www.smcindia.com](http://www.smcindia.com) ,e-mail : support@smcindia.com

Scale:- 1:100

Drn. by JYOTI

Chkd. by SARMISTHA


Aprvd. by

DATE

NOV. - 2017

DRG. NO.

SMC/UKHRUL/SLAB -33

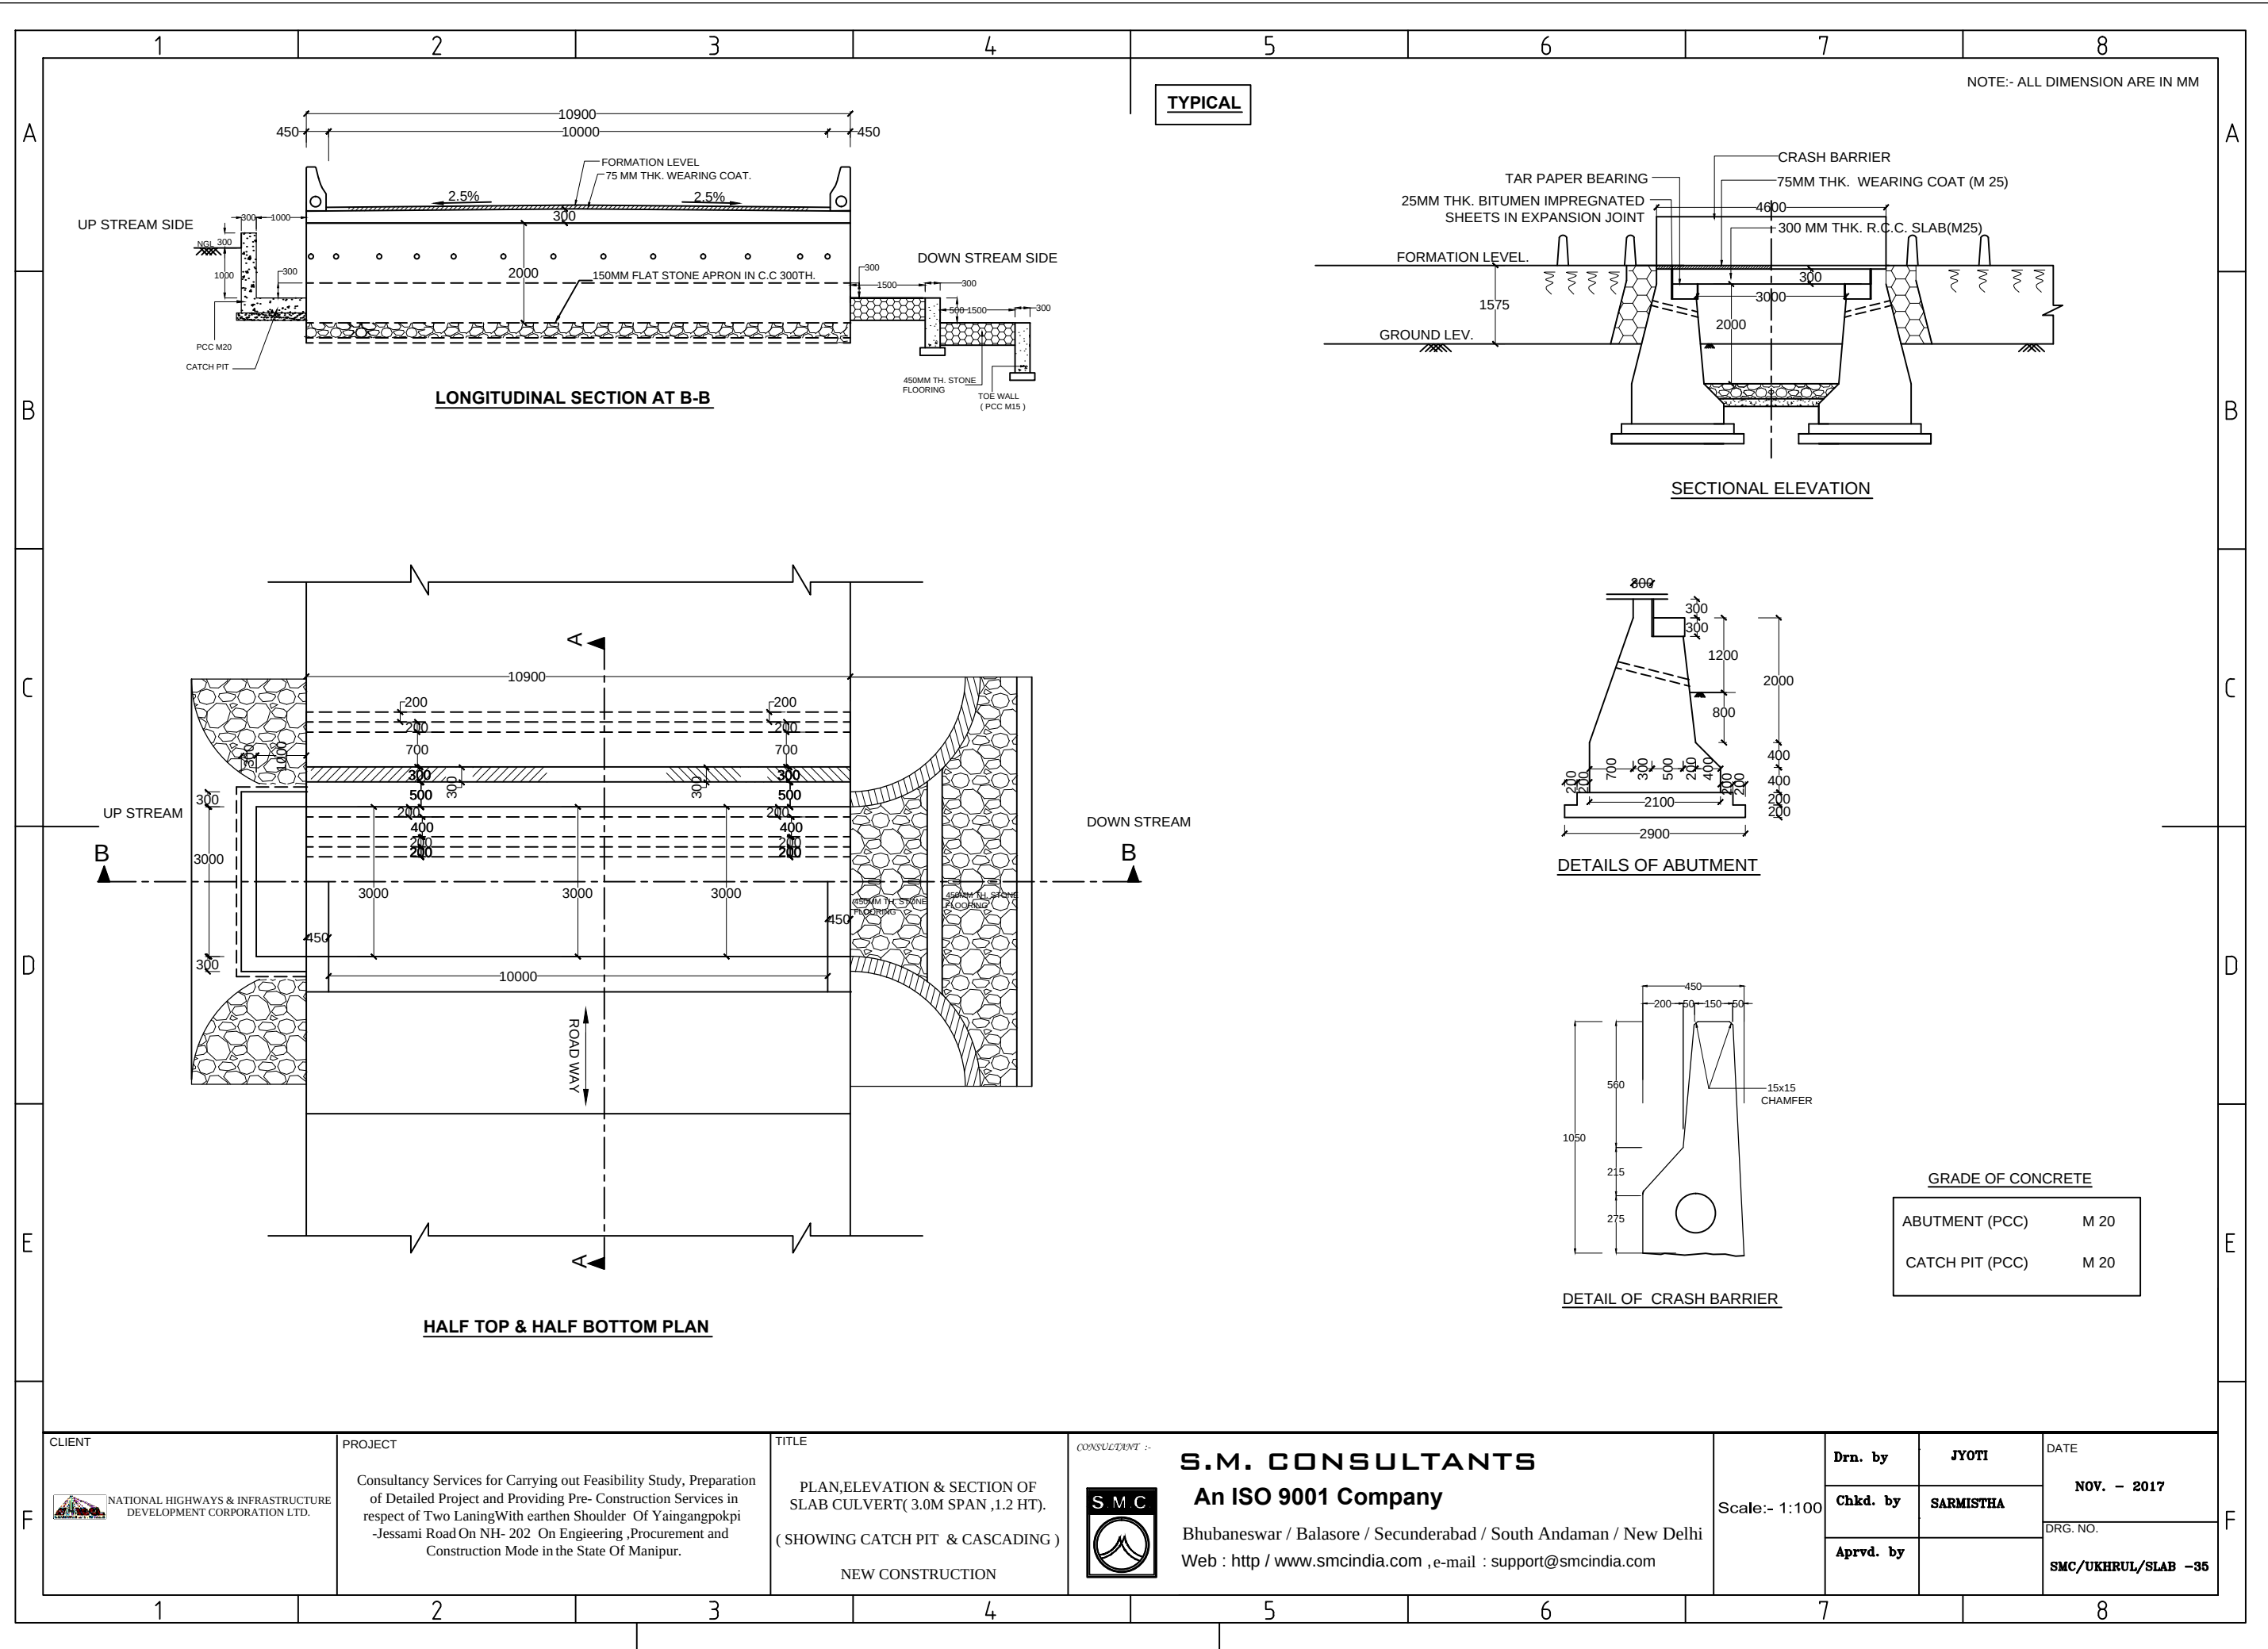

TYPICAL


SECTIONAL ELEVATION

DETAILS OF ABUTMENT

DETAIL OF CRASH BARRIER

GRADE OF CONCRETE	
ABUTMENT (PCC)	M 20
CATCH PIT (PCC)	M 20


CLIENT  NATIONAL HIGHWAYS & INFRASTRUCTURE DEVELOPMENT CORPORATION LTD.	PROJECT Consultancy Services for Carrying out Feasibility Study, Preparation of Detailed Project and Providing Pre- Construction Services in respect of Two Laning With earthen Shoulder Of Yaingangkopi - Jessami Road On NH- 202 On Engineering ,Procurement and Construction Made in the State Of Manipur.	TITLE PLAN,ELEVATION & SECTION OF SLAB CULVERT(3.0M SPAN ,1.2 HT). (SHOWING CATCH PIT & CASCADING) NEW CONSTRUCTION	CONSULTANT :-  S.M.C. CONSULTANTS An ISO 9001 Company Bhubaneswar / Balasore / Secunderabad / South Andaman / New Delhi Web : http / www.smcindia.com ,e-mail : support@smcindia.com	Scale:- 1:100	Drn. by	JYOTI	DATE NOV. - 2017
					Chkd. by	SARMISTHA	
					Aprvd. by		DRG. NO. SMC/UKHRUL/SLAB -35

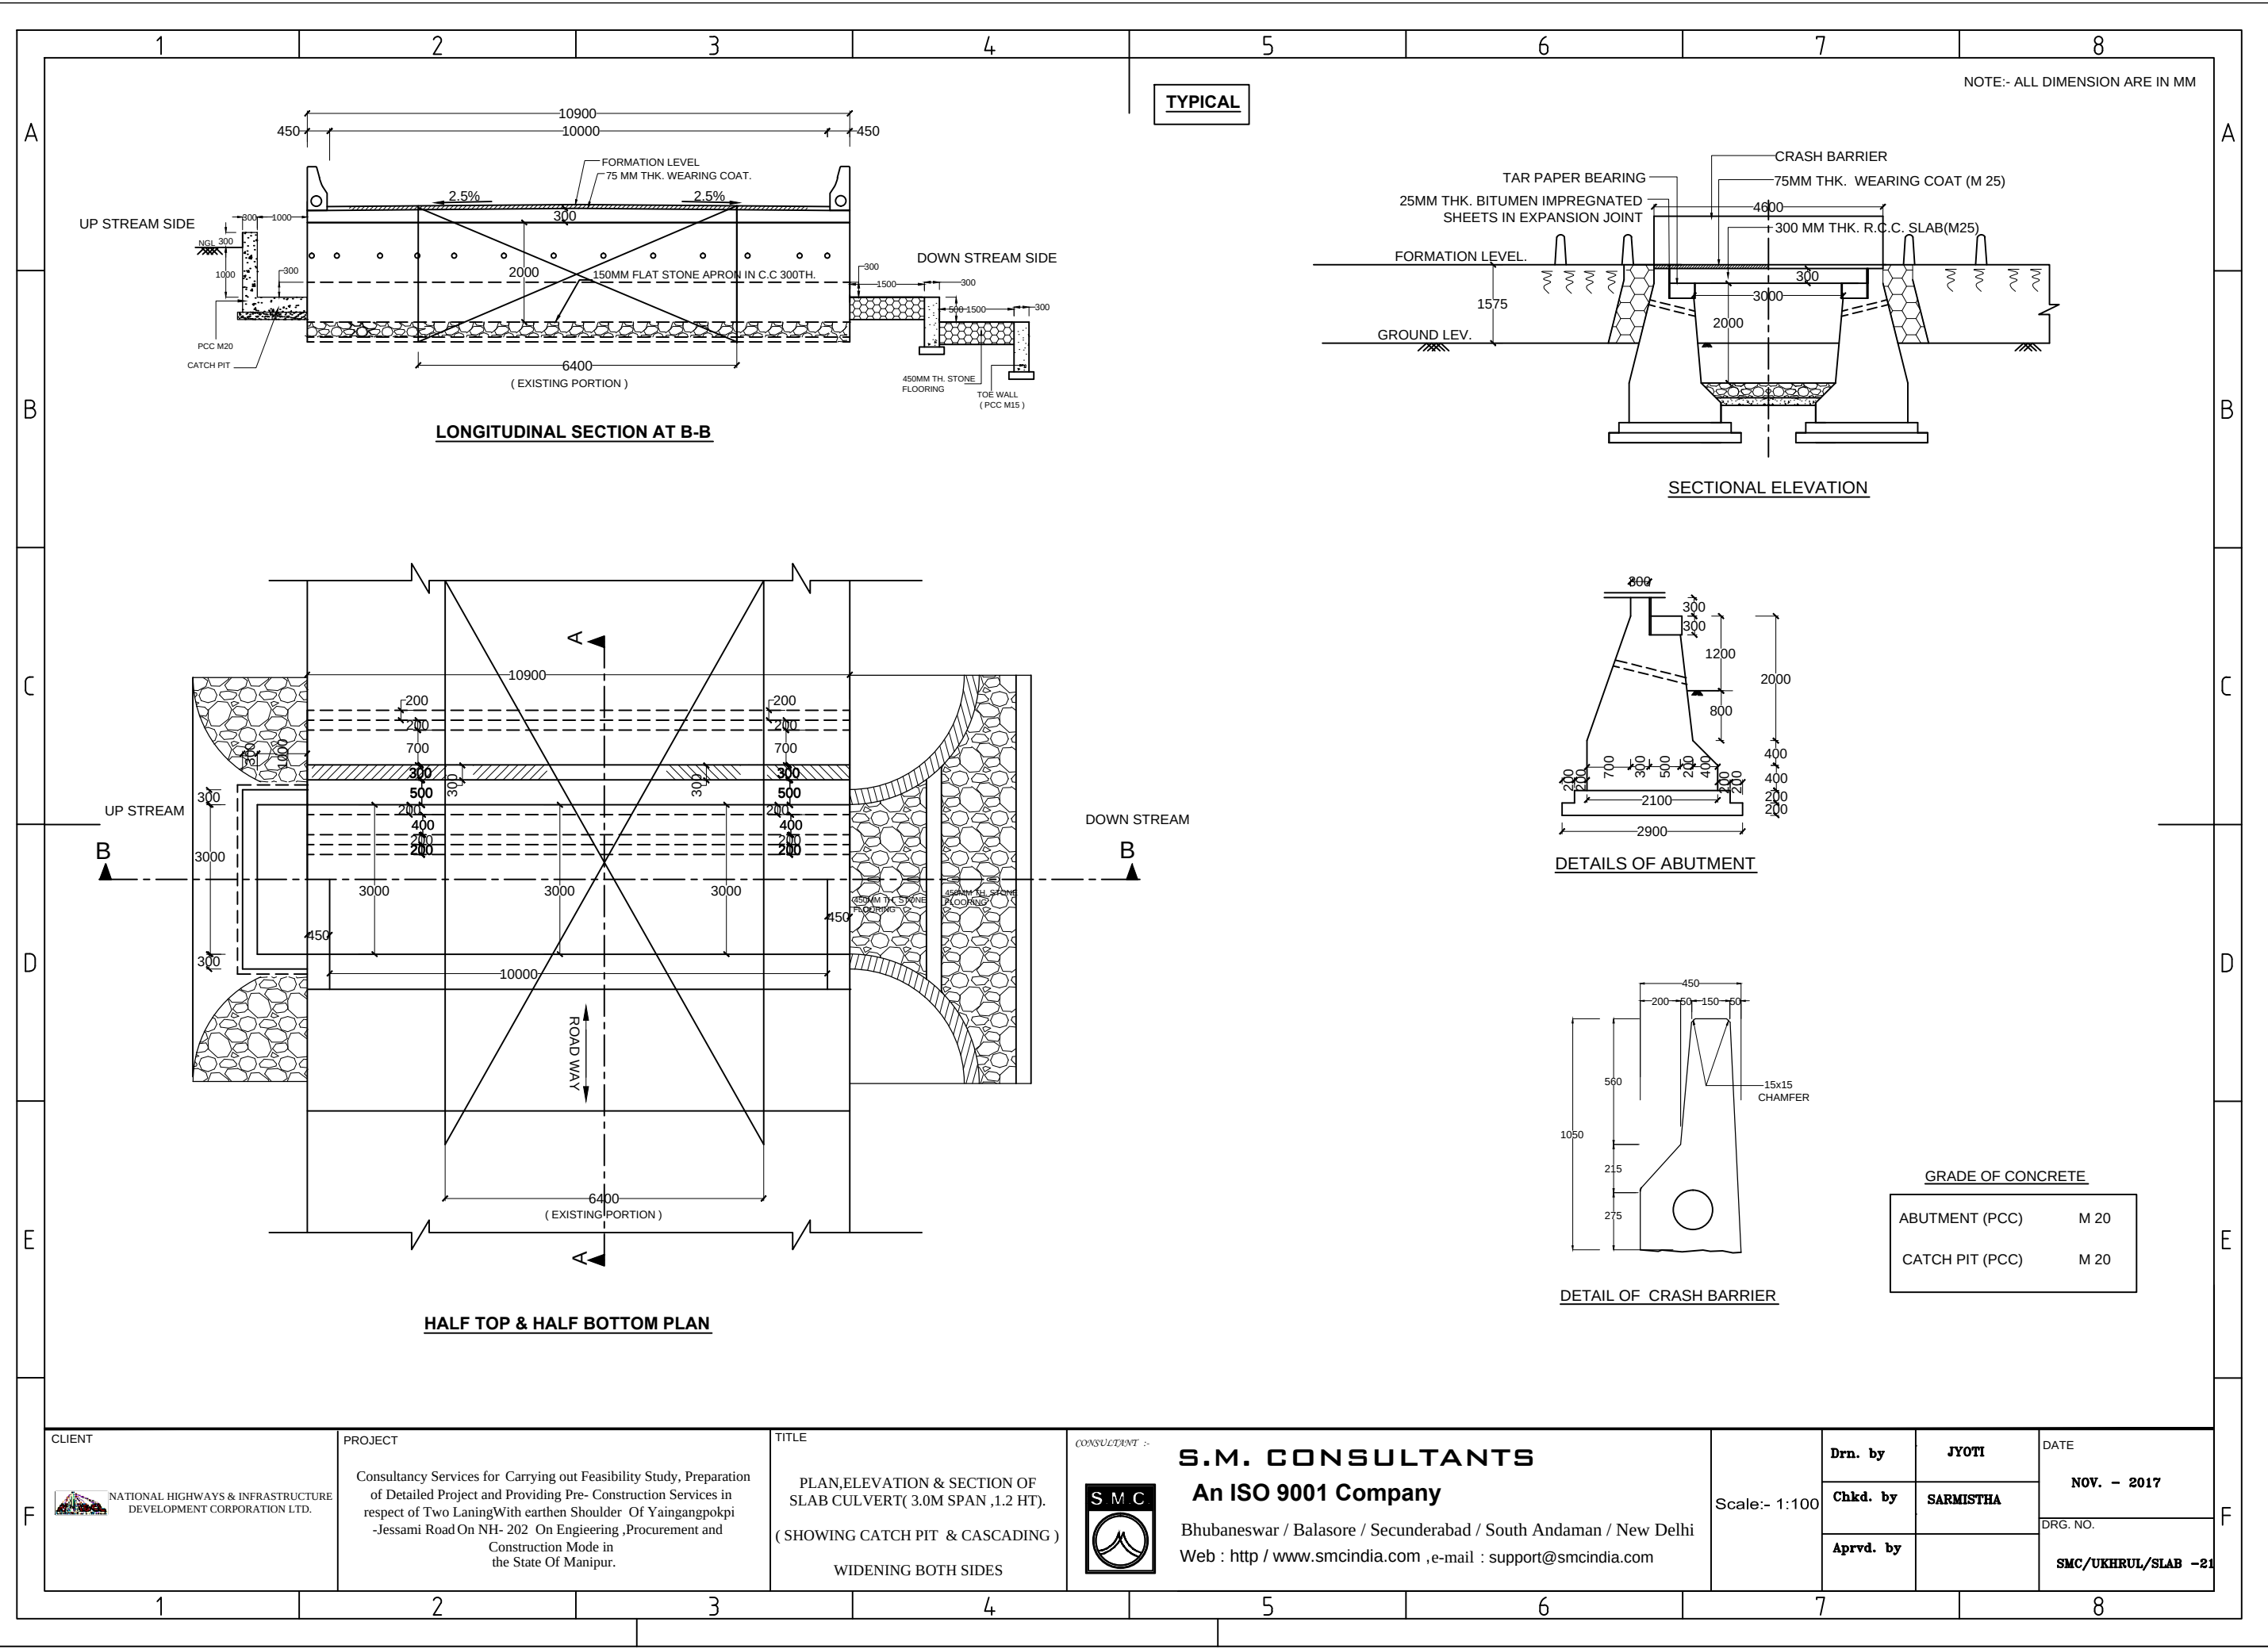

TYPICAL

NOTE:- ALL DIMENSION ARE IN MM

CLIENT  NATIONAL HIGHWAYS & INFRASTRUCTURE DEVELOPMENT CORPORATION LTD.	PROJECT Consultancy Services for Carrying out Feasibility Study, Preparation of Detailed Project and Providing Pre- Construction Services in respect of Two LaningWith earthen Shoulder Of Yaingangpokpi -Jessami Road On NH- 202 On Engineering ,Procurement and Construction Mode in the State Of Manipur.	TITLE PLAN,ELEVATION & SECTION OF SLAB CULVERT(3.0M SPAN ,1.2 HT). (SHOWING CATCH PIT & CASCADING) WIDENING BOTH SIDES	CONSULTANT :-  S.M. CONSULTANTS An ISO 9001 Company Bhubaneswar / Balasore / Secunderabad / South Andaman / New Delhi Web : http / www.smcindia.com ,e-mail : support@smcindia.com	Scale:- 1:100	Drn. by JYOTI	DATE NOV. - 2017
					Chkd. by SARMISTHA	DRG. NO. SMC/UKHRUL/SLAB -21
					Aprvd. by	

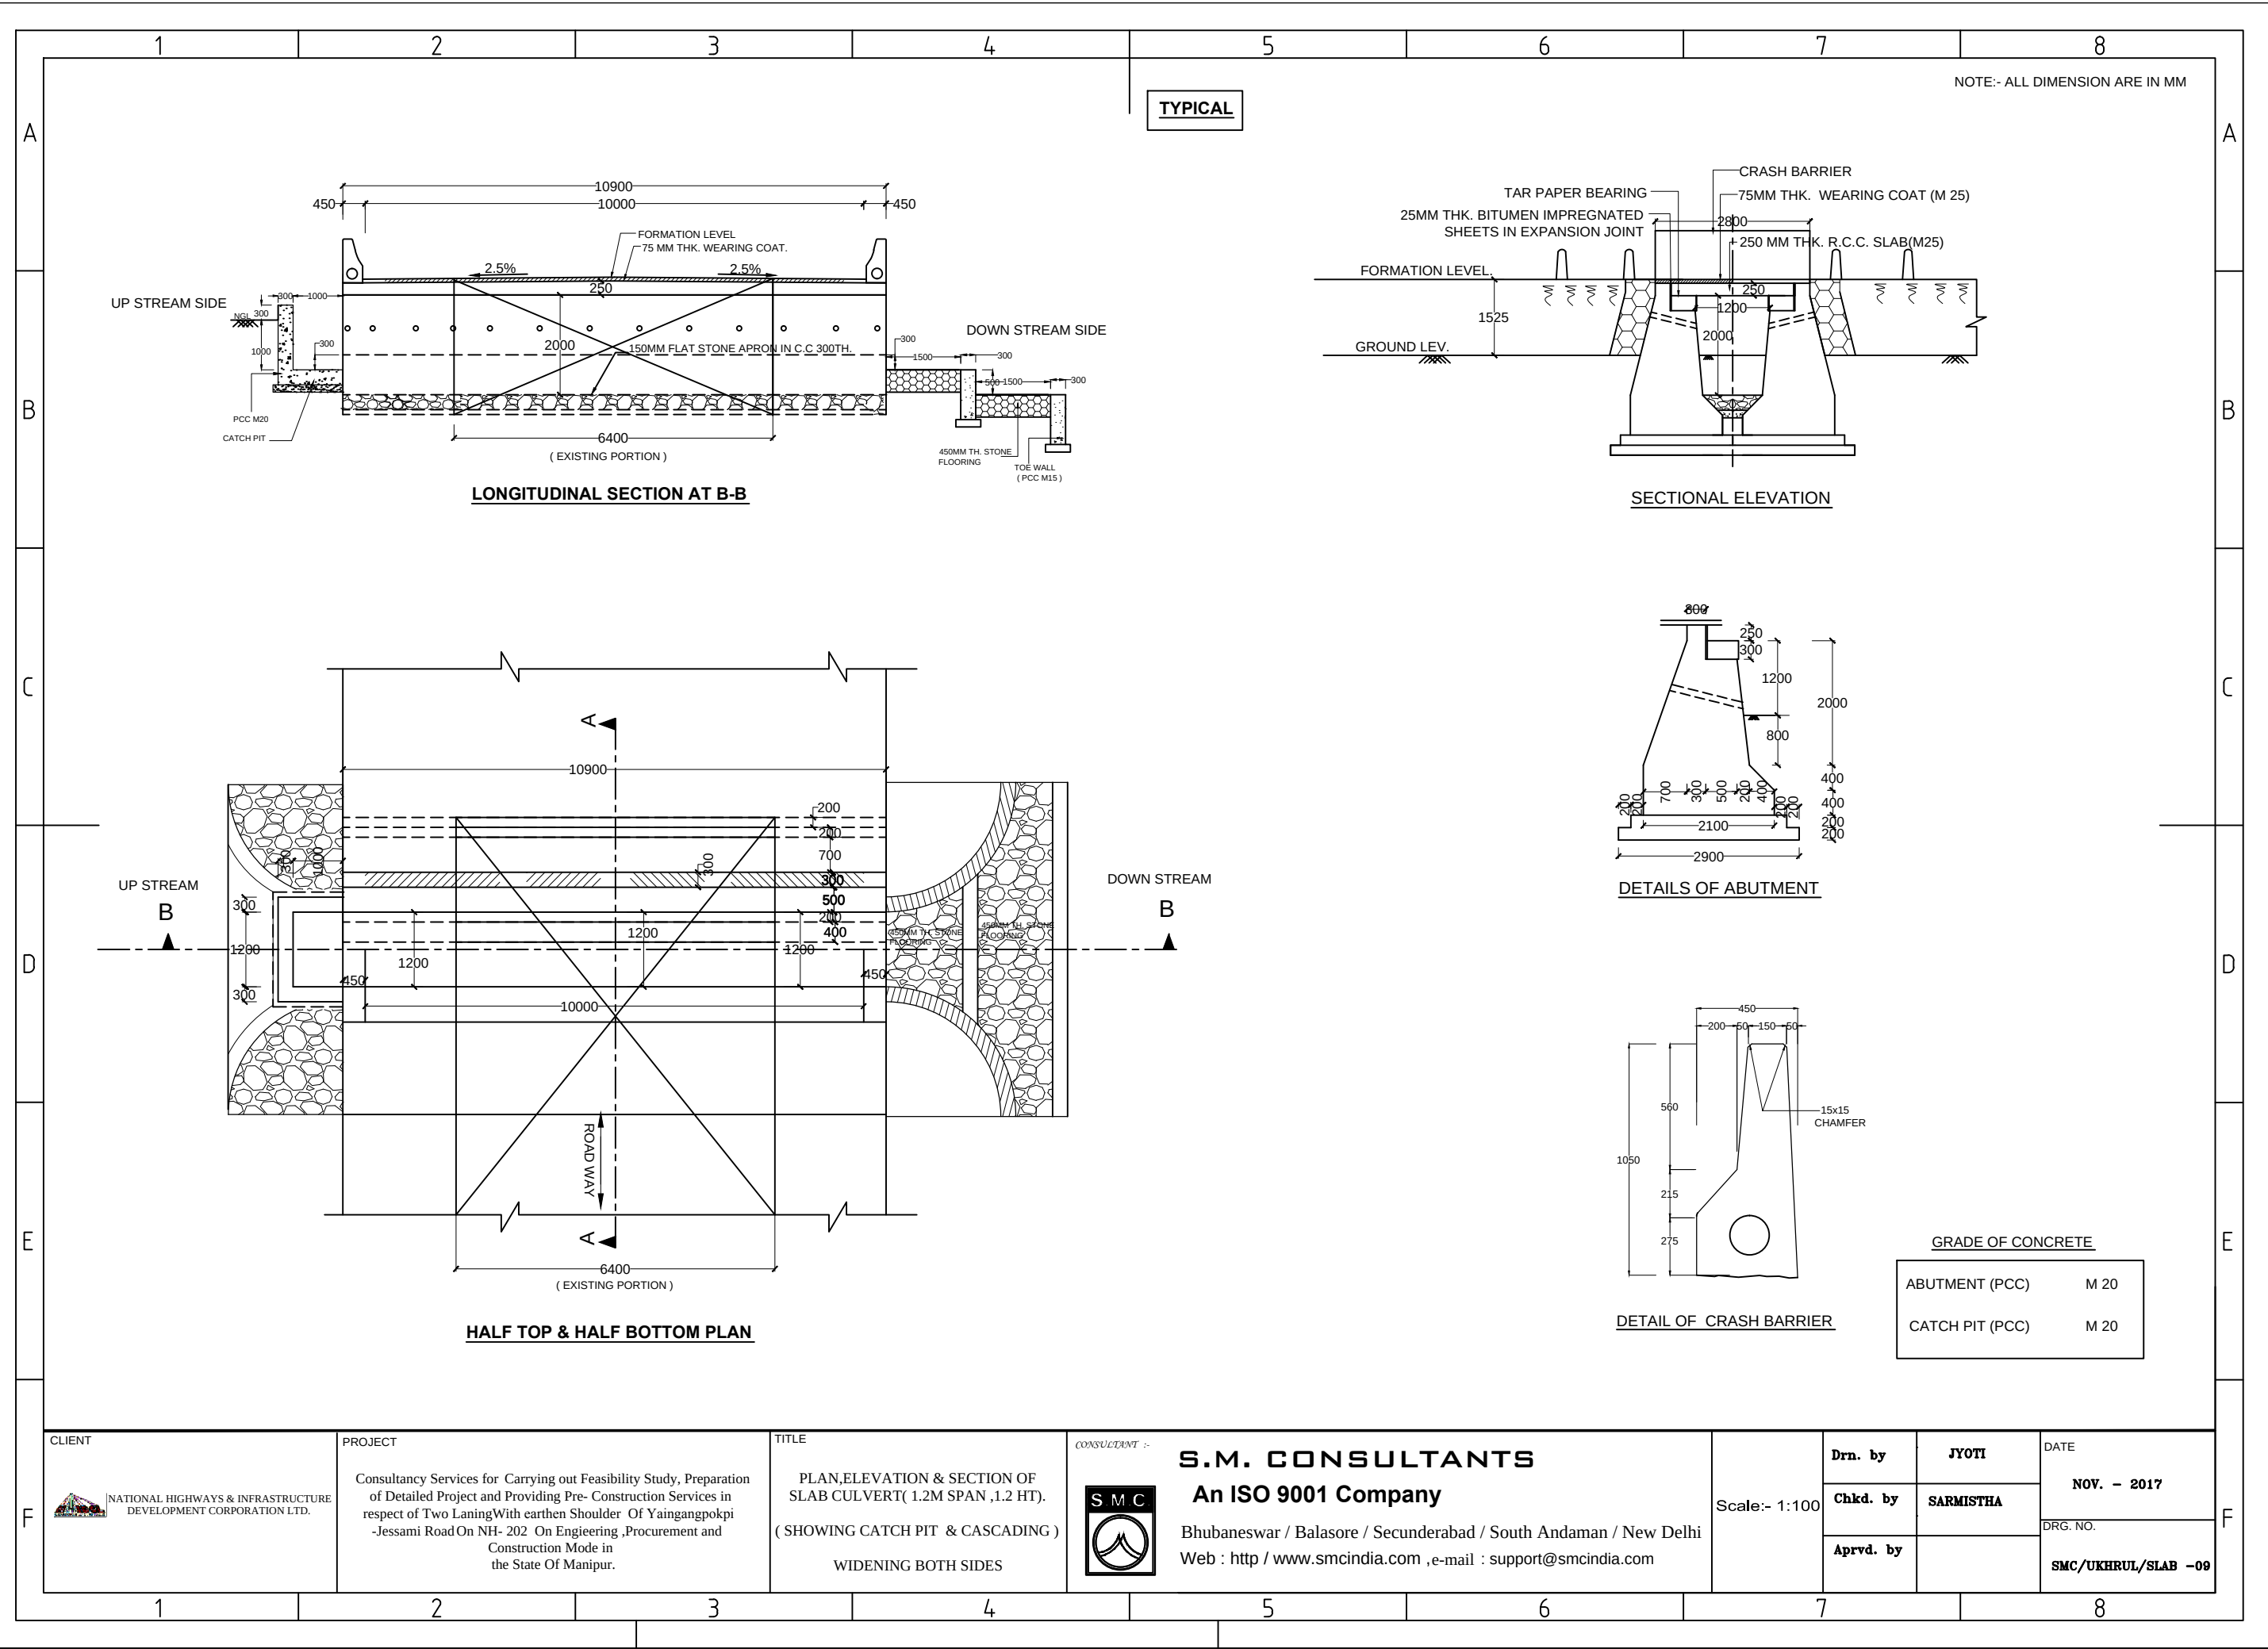

TYPICAL

NOTE:- ALL DIMENSION ARE IN MM

SECTIONAL ELEVATION

DETAILS OF ABUTMENT

DETAIL OF CRASH BARRIER

GRADE OF CONCRETE	
ABUTMENT (PCC)	M 20
CATCH PIT (PCC)	M 20

CLIENT  NATIONAL HIGHWAYS & INFRASTRUCTURE DEVELOPMENT CORPORATION LTD.	PROJECT Consultancy Services for Carrying out Feasibility Study, Preparation of Detailed Project and Providing Pre- Construction Services in respect of Two Laning With earthen Shoulder Of Yaingangpokpi -Jessami Road On NH- 202 On Engineering ,Procurement and Construction Mode in the State Of Manipur.	TITLE PLAN,ELEVATION & SECTION OF SLAB CULVERT(1.2M SPAN ,1.2 HT). (SHOWING CATCH PIT & CASCADING) WIDENING BOTH SIDES	CONSULTANT :-  S.M. CONSULTANTS An ISO 9001 Company Bhubaneswar / Balasore / Secunderabad / South Andaman / New Delhi Web : http / www.smcindia.com ,e-mail : support@smcindia.com	Scale:- 1:100	Drn. by JYOTI	DATE NOV. - 2017
					Chkd. by SARMISTHA	
					Aprvd. by	DRG. NO. SMC/UKHRUL/SLAB -09