



**DIMENSION DETAILS OF 1.0 M
RR MASONRY BREAST WALL**

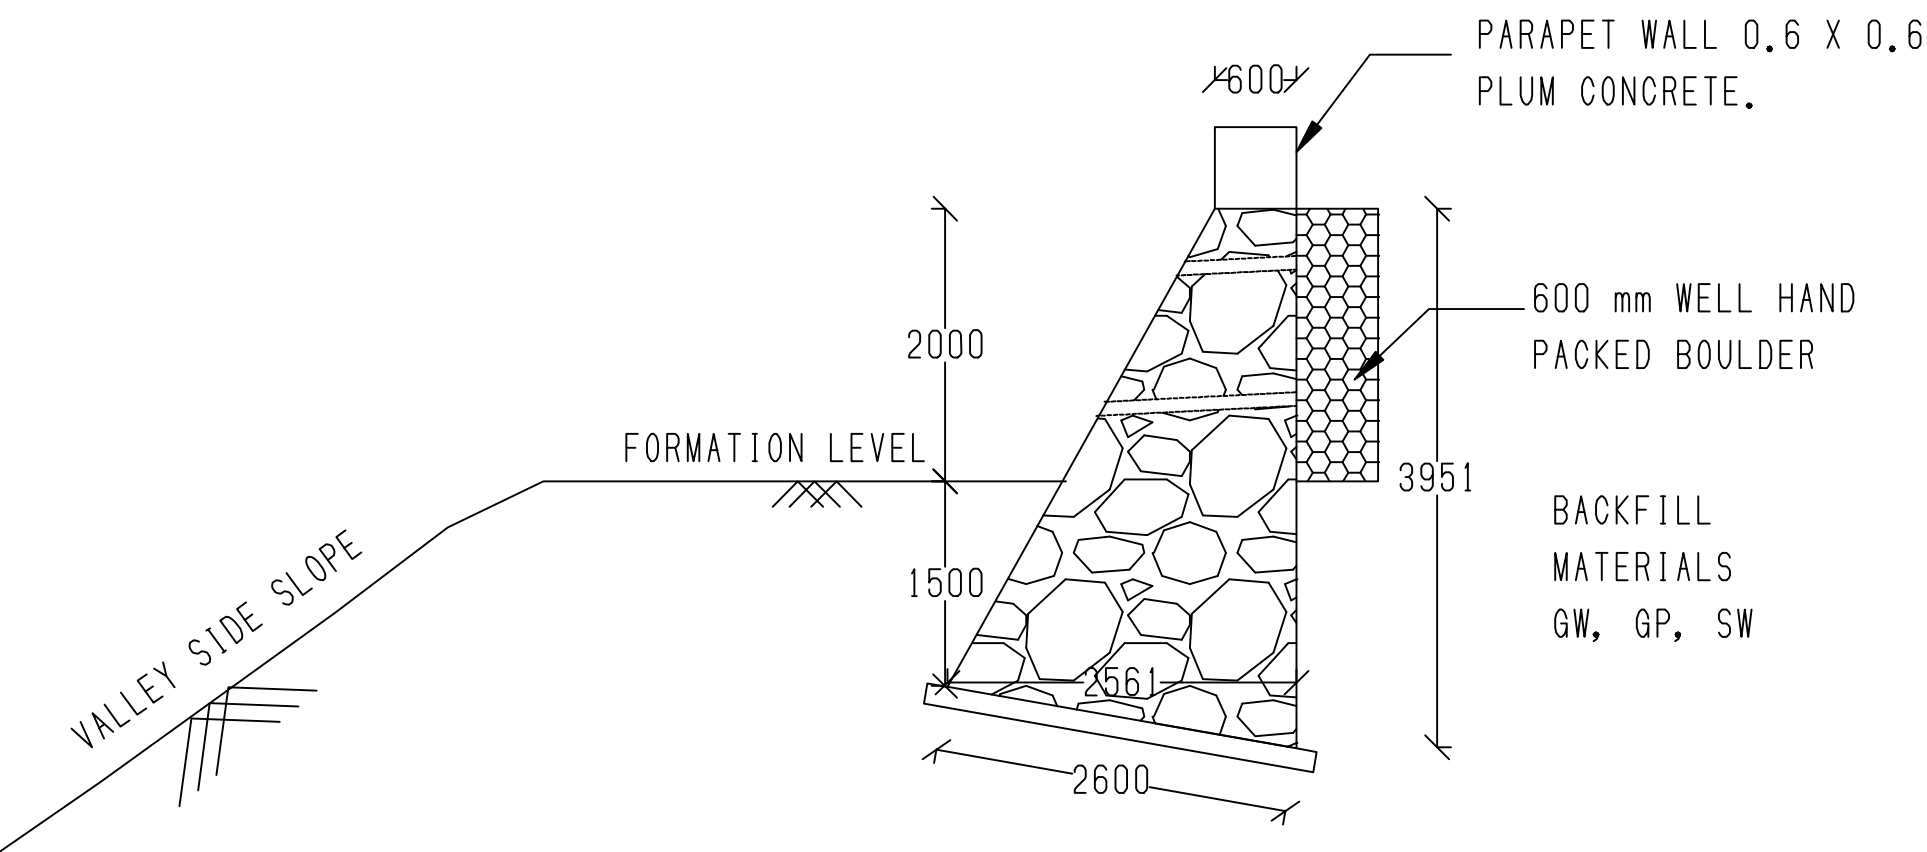


**DIMENSION DETAILS OF 2.0 M
RR MASONRY BREAST WALL**

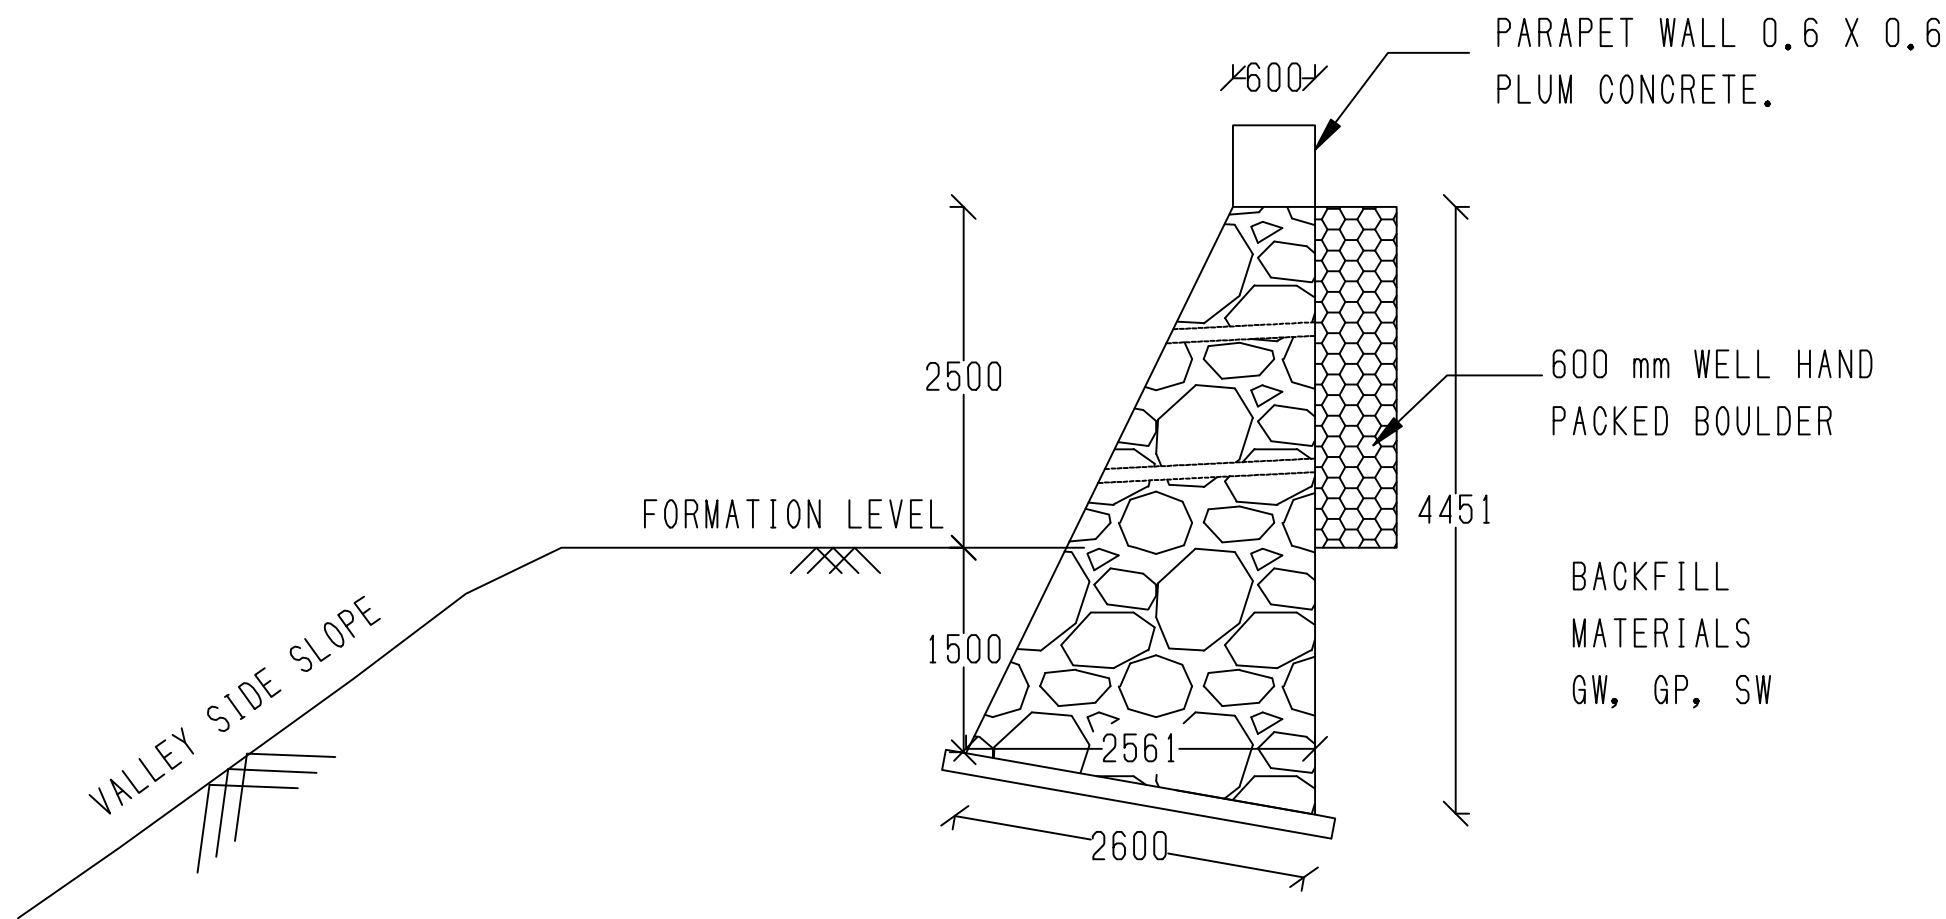


**DIMENSION DETAILS OF 2.5 M
RR MASONRY BREAST WALL**


--	--	

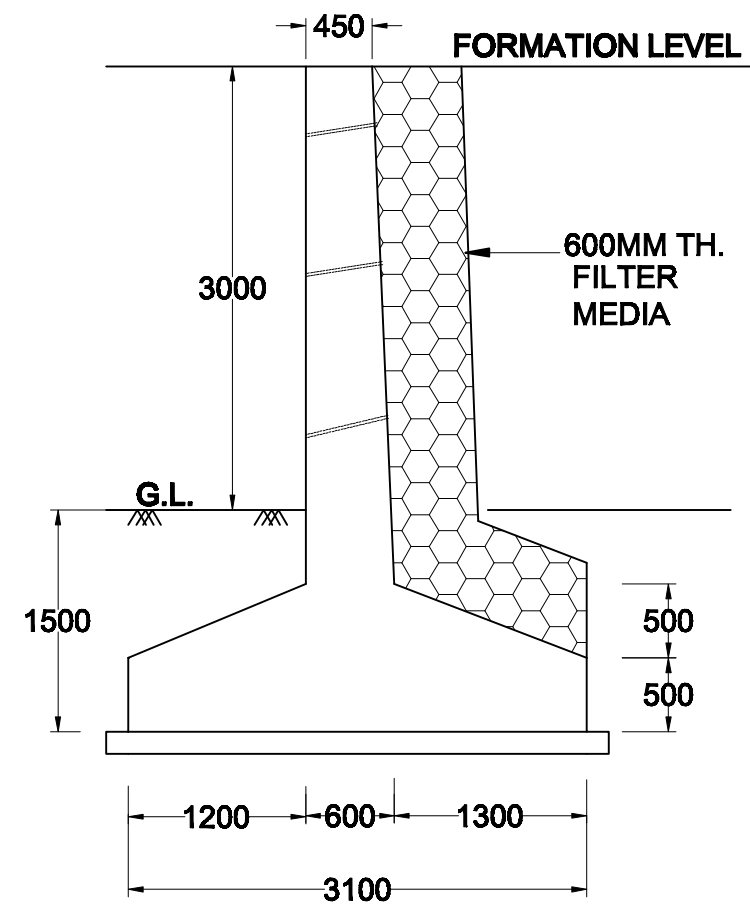


**SECTION OF RETURN WALL
(FOR 3.00M HEIGHT)**

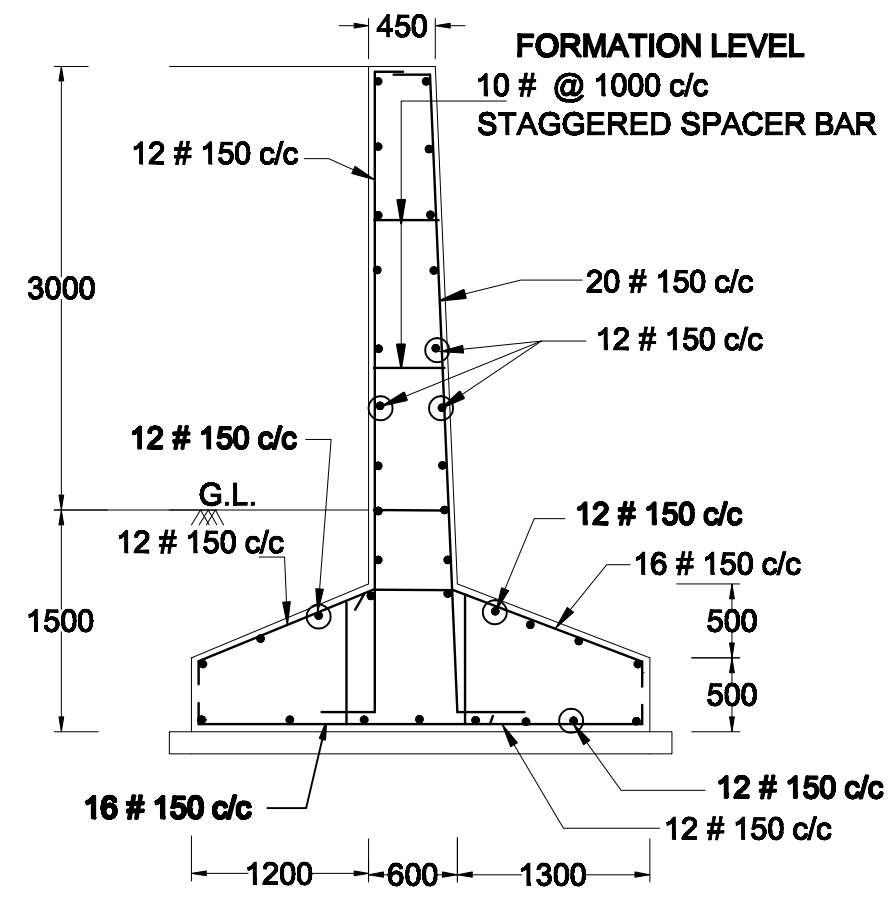


**SECTION OF RETURN WALL
(SHOWING REINFORCEMENT)
(FOR 3.00M HEIGHT)**

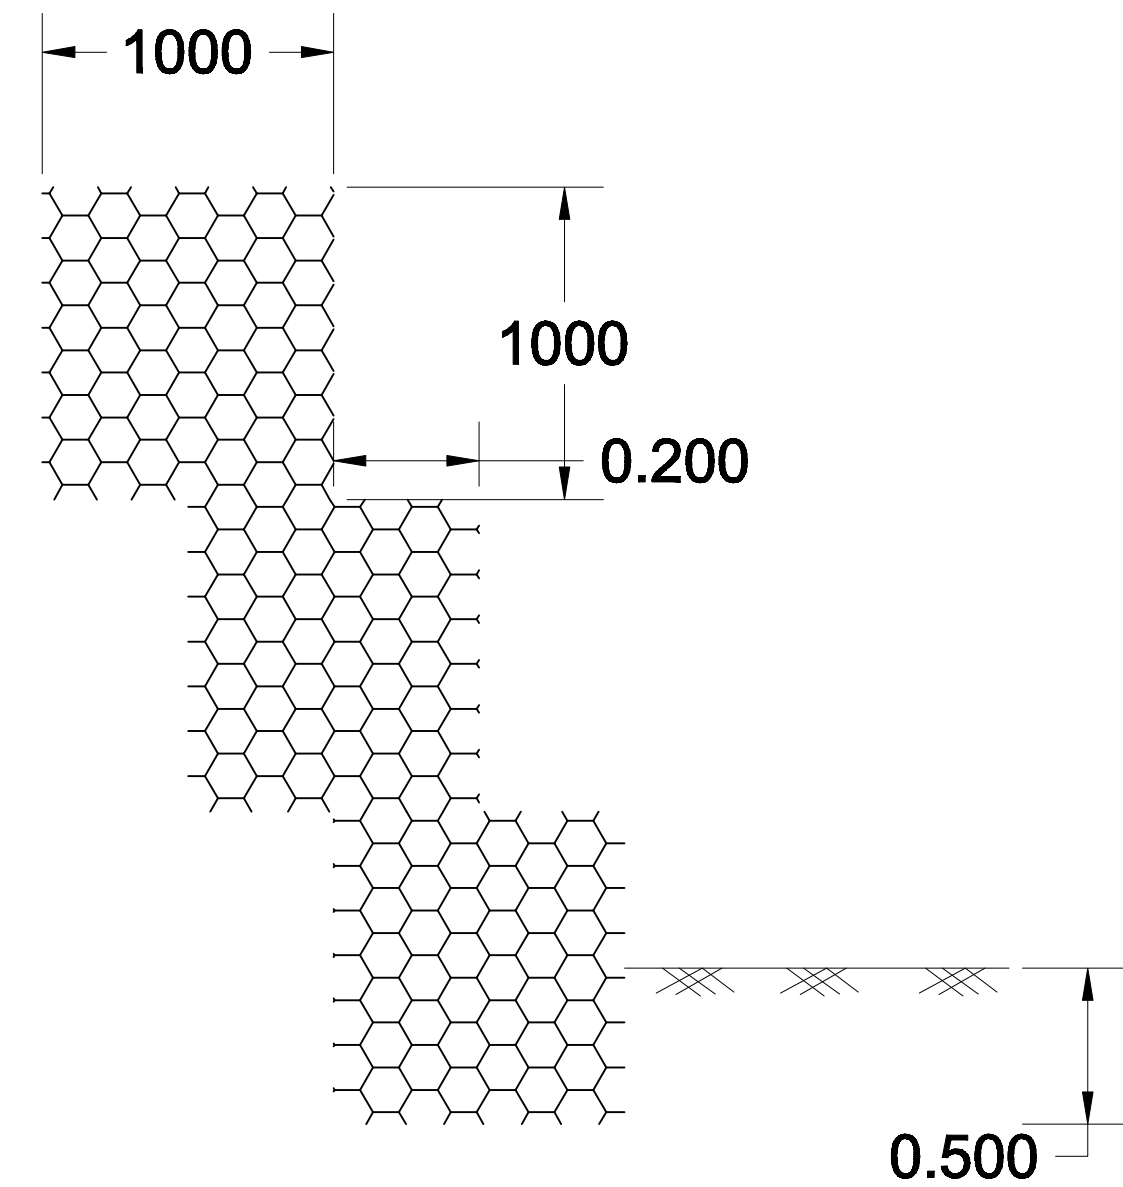

GABION WALL


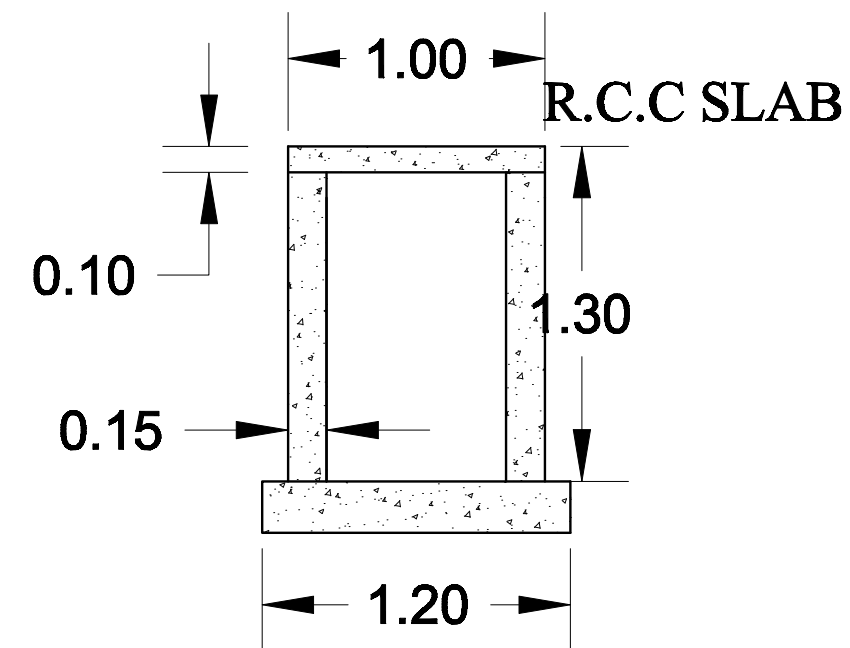


COVER DRAIN

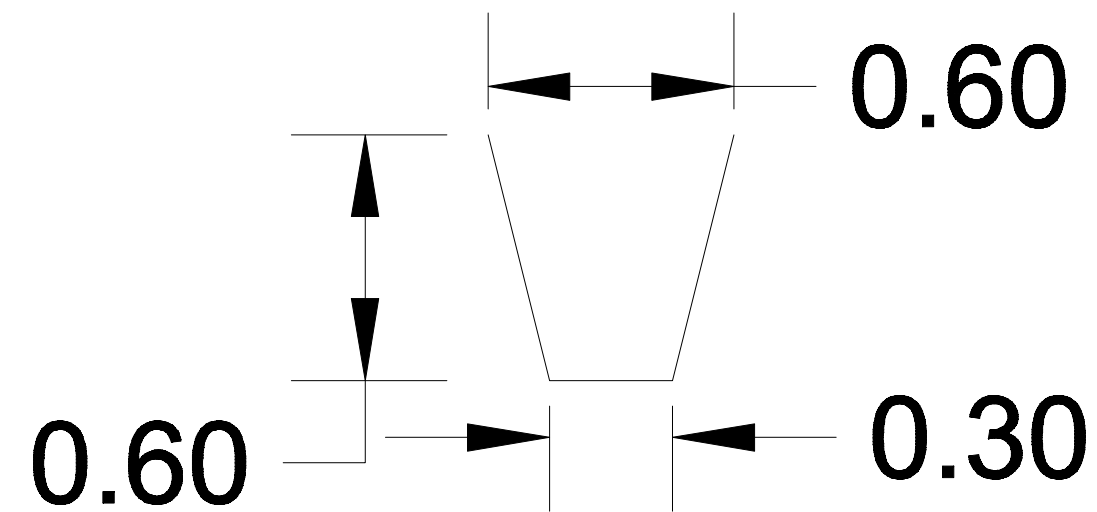



LINE DRAIN

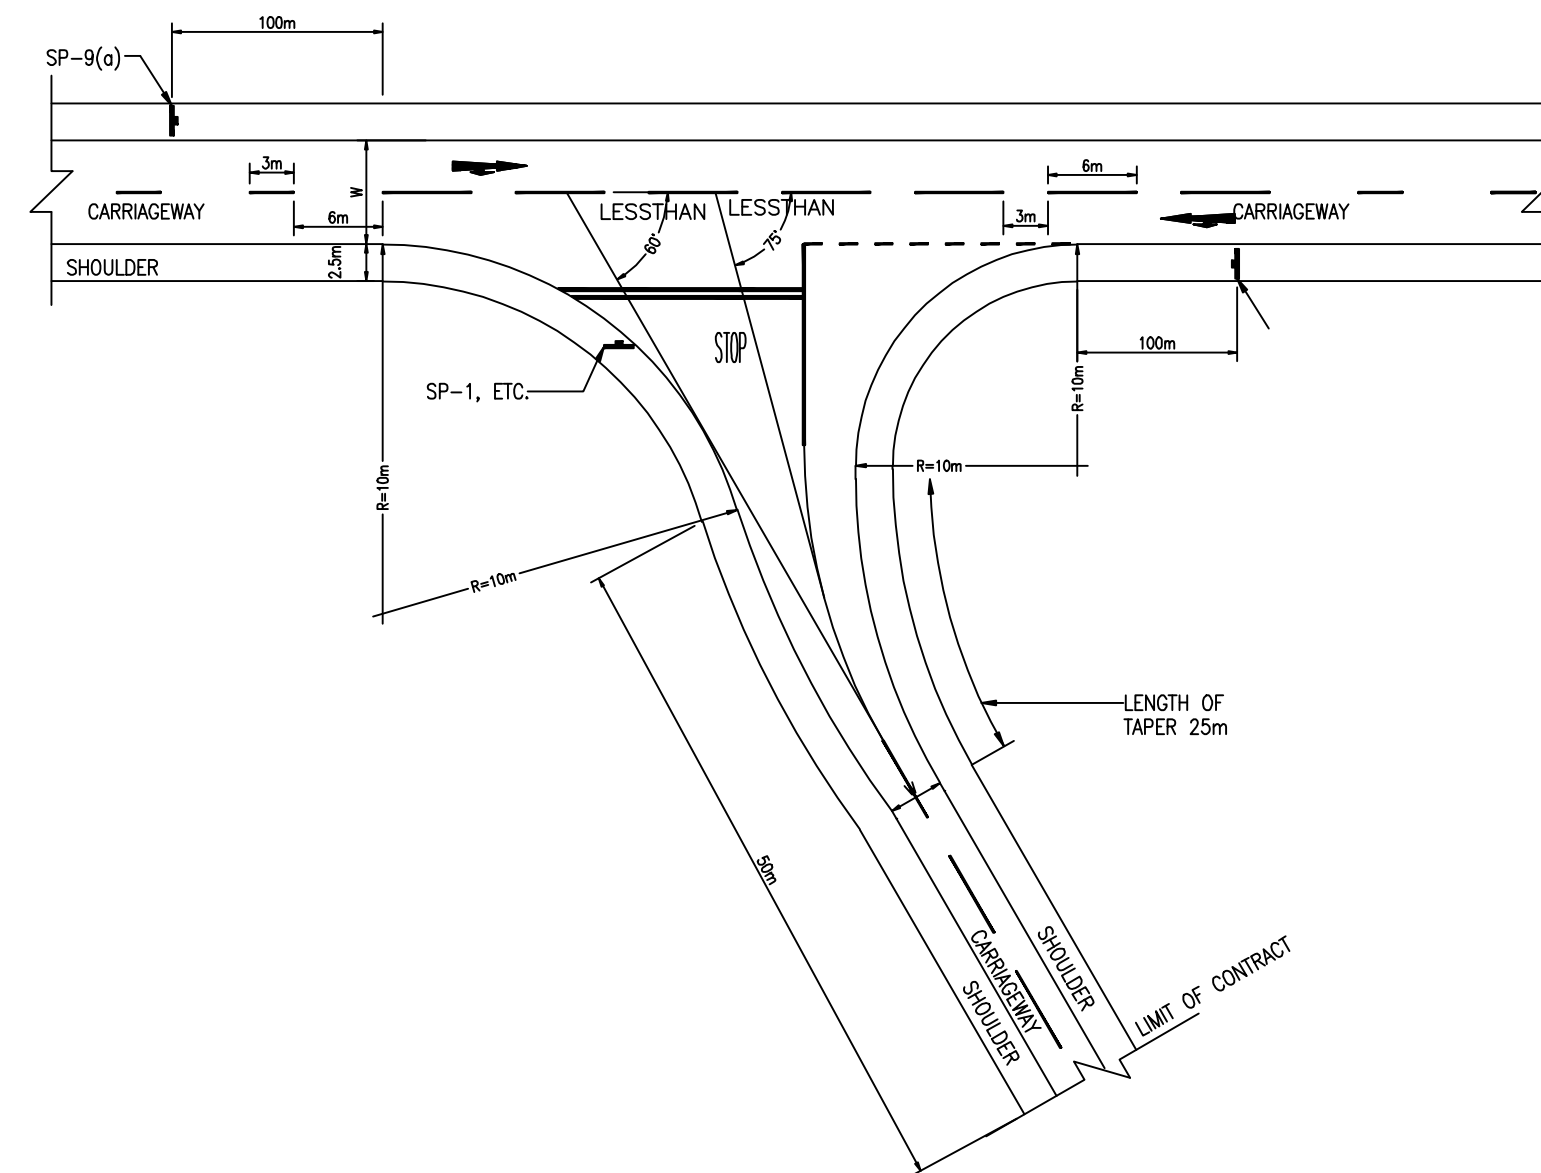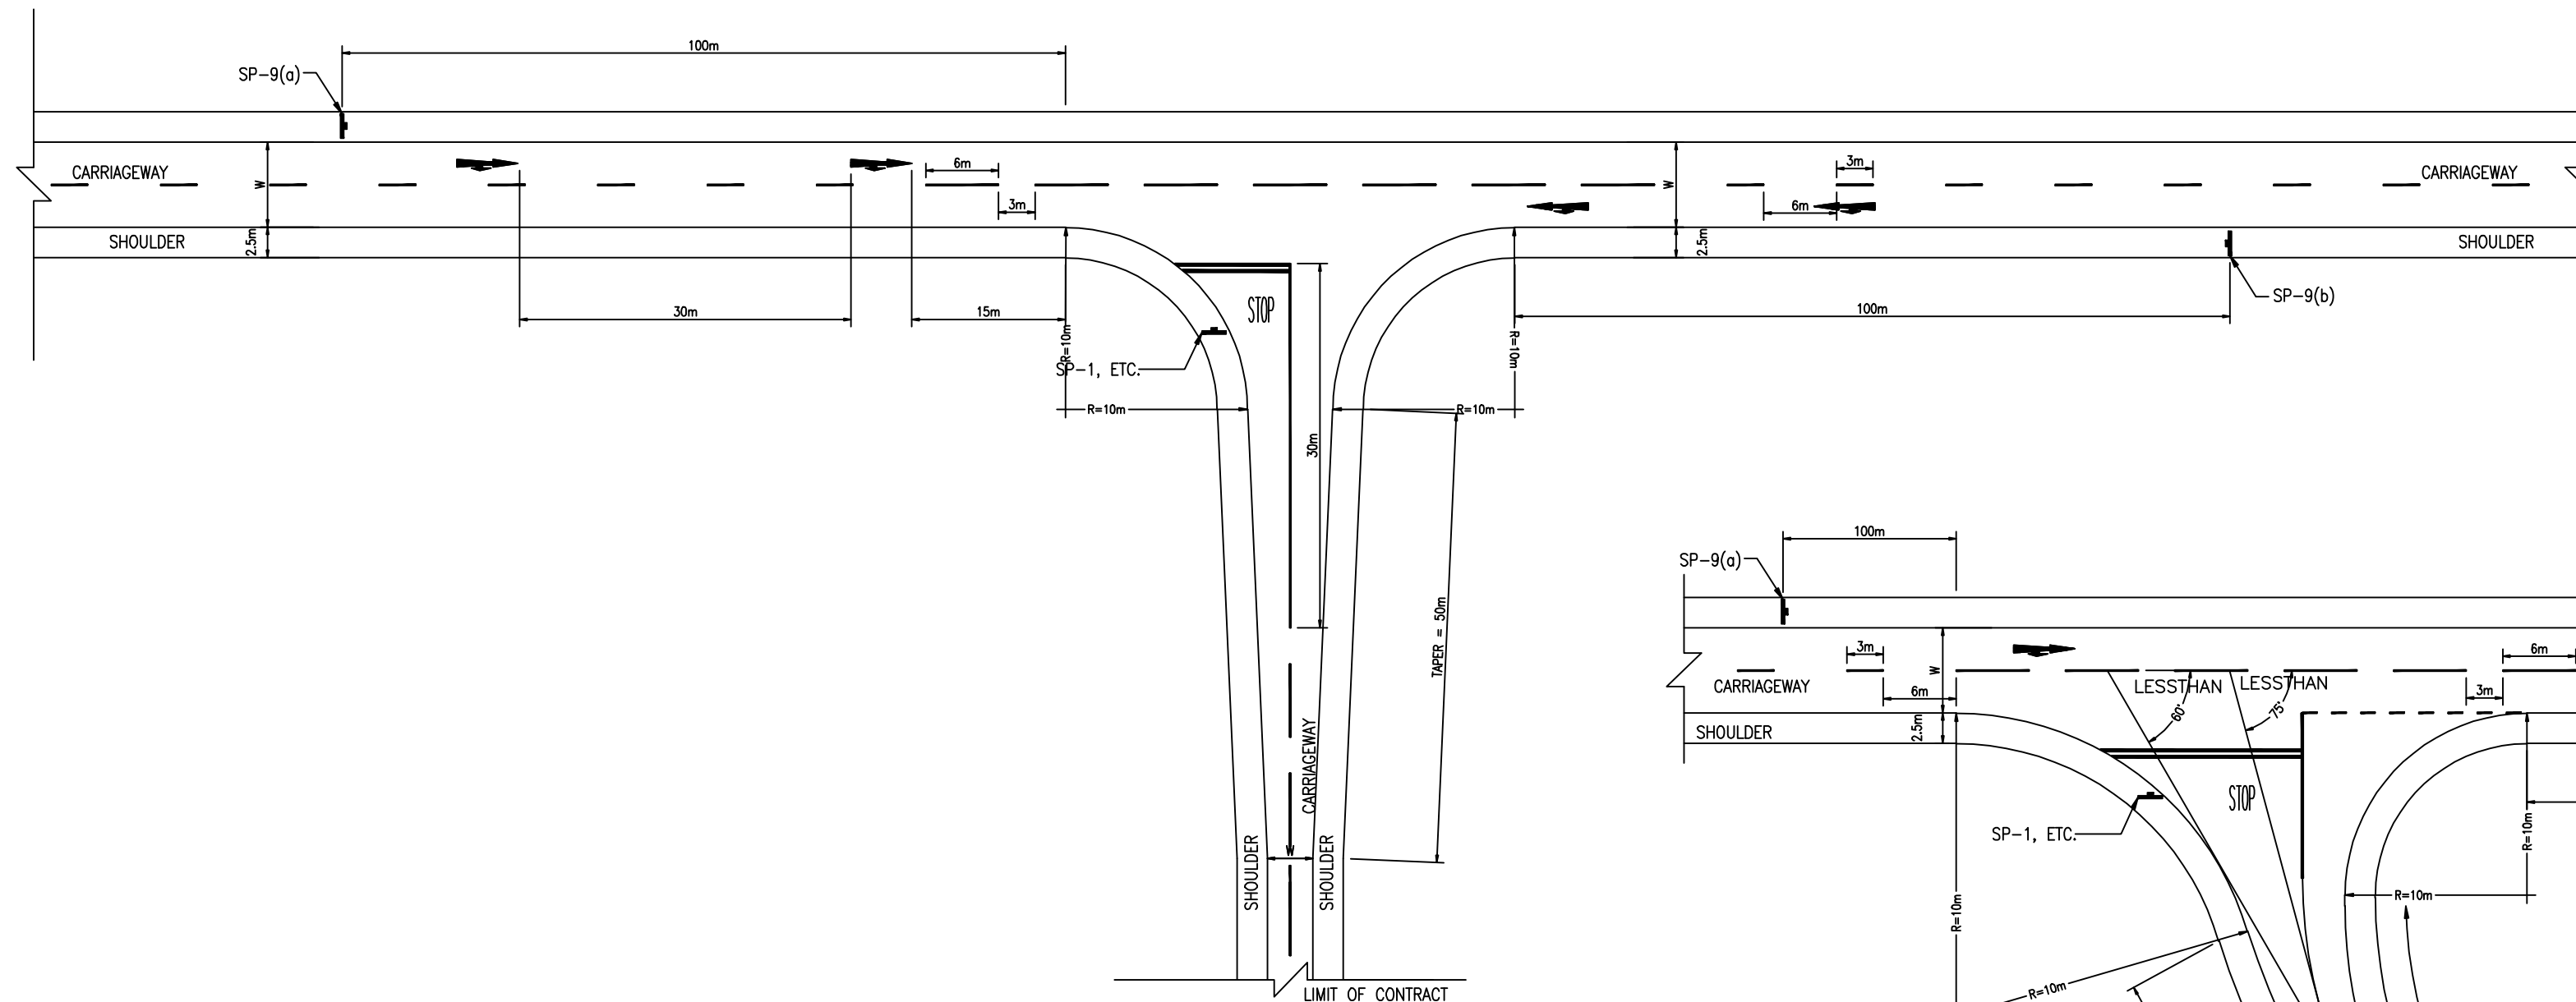
--	--	



- NOTE:
1. FOR DETAILS OF ROAD SIGNS NUMBERED SP-1, ETC.
 2. FOR DETAILS REGARDING DIRECTIONAL ISLAND & CHANNELISING ISLAND
 3. FOR DETAILS REGARDING ROAD HUMPS & OTHER SIGN BOARDS, MARKING
 4. LONGITUDINAL GRADIENT ON MINOR ROAD SHALL NOT BE MORE THAN 3% TO MATCH THE PROPOSED SHOULDER LEVEL OF MAJOR ROAD

W = EXISTING WIDTH


						DESIGN CONSULTANTS :					CLIENT :					SCALE		TITLE :	
						<div> S.M. CONSULTANTS</div> <div>Belasore / Bhubaneswar / Secunderabad / New Delhi / South Andaman</div> <div>Web : http:// www.smcindia.com , e-mail: support@smcindia.com</div>					<div> NATIONAL HIGHWAYS & INFRASTRUCTURE DEVELOPMENT CORPORATION LTD.</div>					FTS		INTERSECTIONS	
						PROJECT : Consultancy Service for Carrying out Feasibility Study, Preparation of Detailed Project Report and Providing Pre-Construction Services in respect of 2 Laning With Earthen Shoulder of Yaingangkopi-Nagaland Border Road On NH-202 On Engineering, Procurement and Construction Mode in the State Of Manipur.							JOB NO : -		SHEET SIZE				
MKD	DATE	DESCRIPTION			PREP.	CHK.	APPD.	Prep. By	Chk. By	Issued By	Date	Rev. No.						A2	
REVISIONS								L.P.B	S.K.S	S.N	DEC-2017	00							

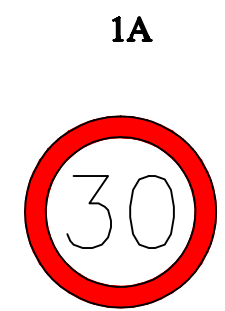


SPEED LIMIT




SPEED LIMIT

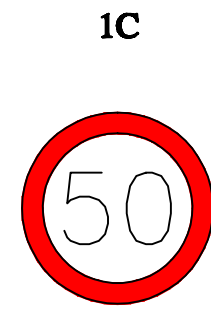

SPEED LIMIT

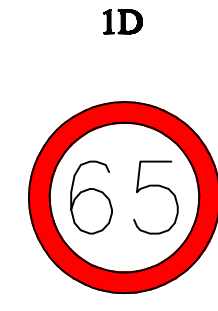


SPEED LIMIT

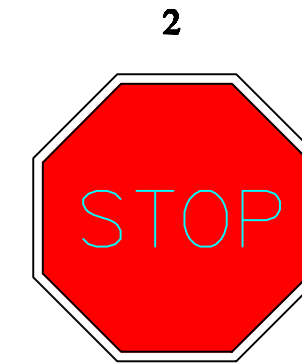


STOP




GIVE WAY

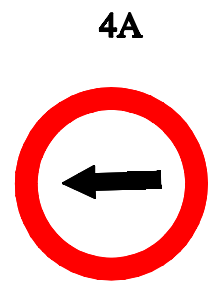


TURN LEFT

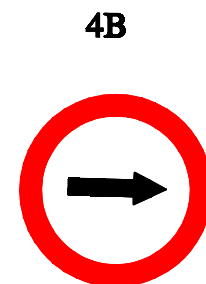


TURN RIGHT

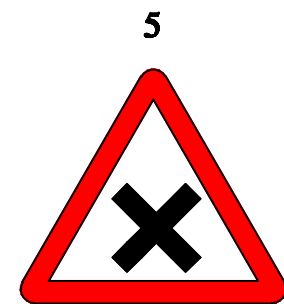


CROSS ROAD

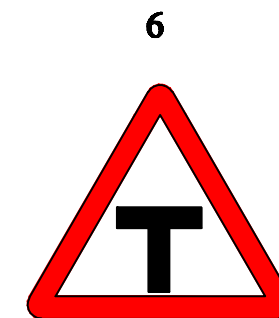

T-INTERSECTION

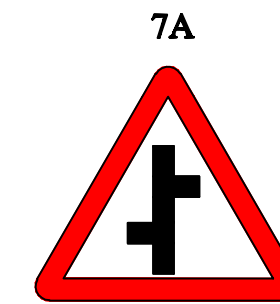


STAGGERED
INTERSECTION

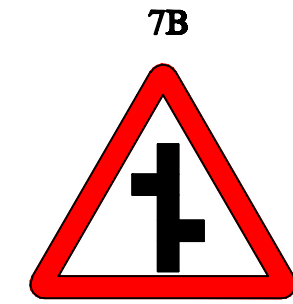


STAGGERED
INTERSECTION



PEDESTRIAN
CROSSING

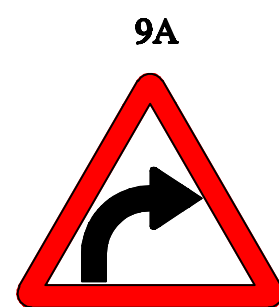


RIGHT HAND
CURVE

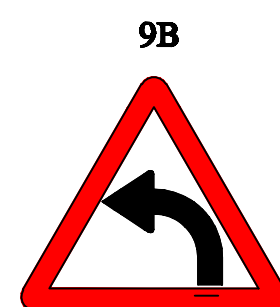


LEFT HAND
CURVE




SCHOOL ZONE

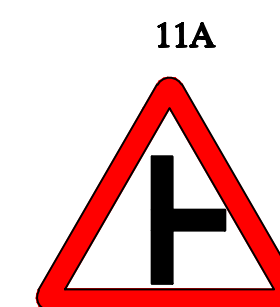


RIGHT SIDE ROAD

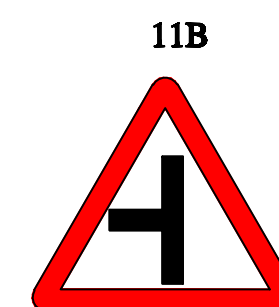


LEFT SIDE ROAD

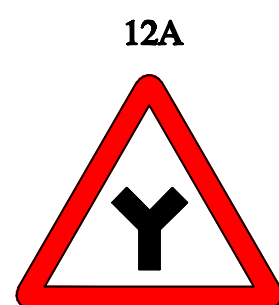


Y-INTERSECTION

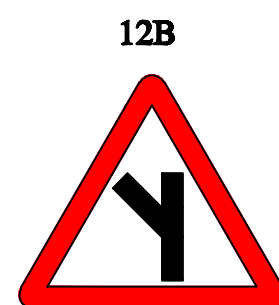


Y-INTERSECTION

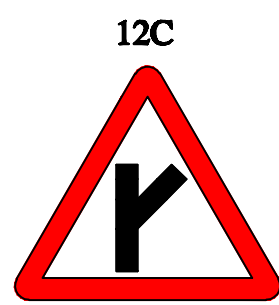


Y-INTERSECTION

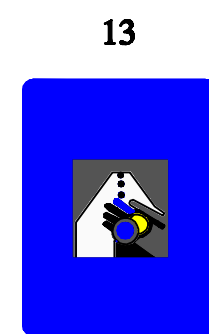


TOLL ROAD AHEAD

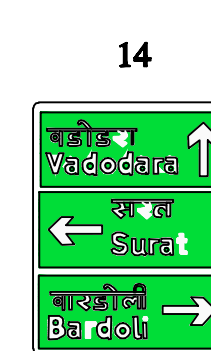


PLACE IDENTIFICATION

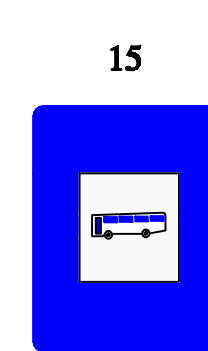


BUS STOP

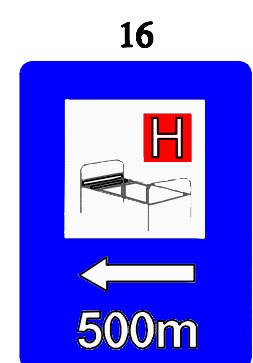

HOSPITAL

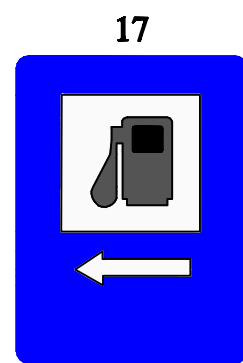


FILLING STATION

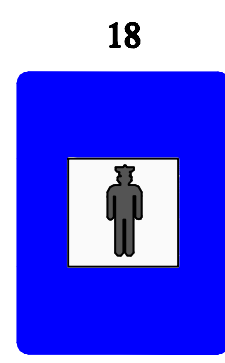


POLICE STATION



NH ROUTE MARK

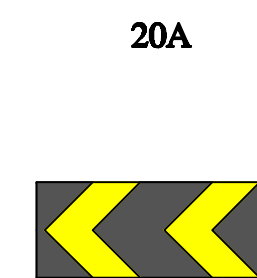

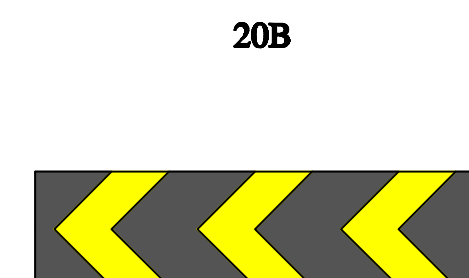

DOUBLE CHEVRON




TRIPLE CHEVRON

MKD	DATE	DESCRIPTION	PREP.	CHK.	APPD.
		REVISIONS			


DESIGN CONSULTANTS :					
 S.M. CONSULTANTS Balasore / Bhubaneswar / Secunderabad / New Delhi / South Andaman Web : http:// www.smcindia.com , e-mail: support@smcindia.com					
Prep. By	Chk. By	Issued By	Date	Rev. No.	
L.P.B	S.K.S	S.N	DEC-2017	00	

CLIENT :	 NATIONAL HIGHWAYS & INFRASTRUCTURE DEVELOPMENT CORPORATION LTD.
PROJECT :	Consultancy Service for Carrying out Feasibility Study, Preparation of Detailed Project Report and Providing Pre-Construction Services in respect of 2 Lining With Earthen Shoulder of Yaingangpokpi-Nagaland Border Road On NH-202 On Engineering, Procurement and Construction Made in the State Of Manipur.


SCALE	TITLE : TRAFFIC SIGNAL	
FTS	JOB NO : -	SHEET SIZE
		A2

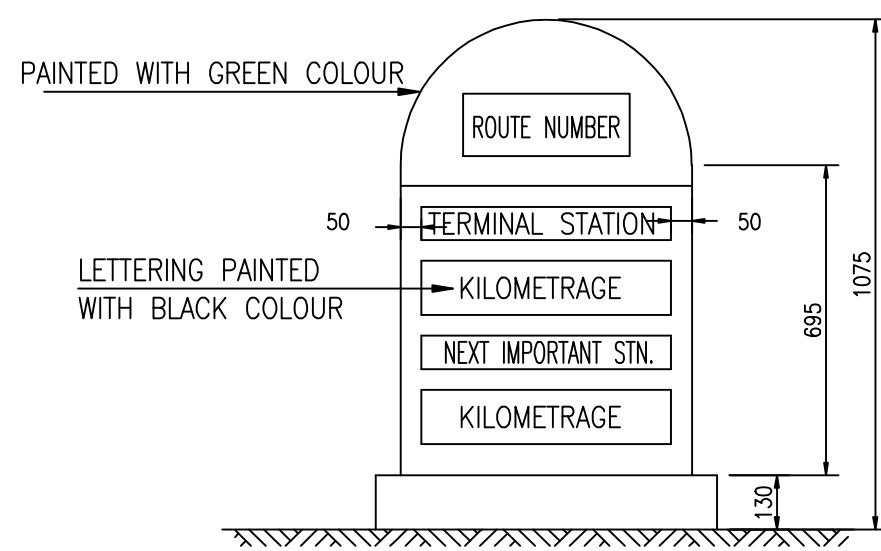


FACE 1

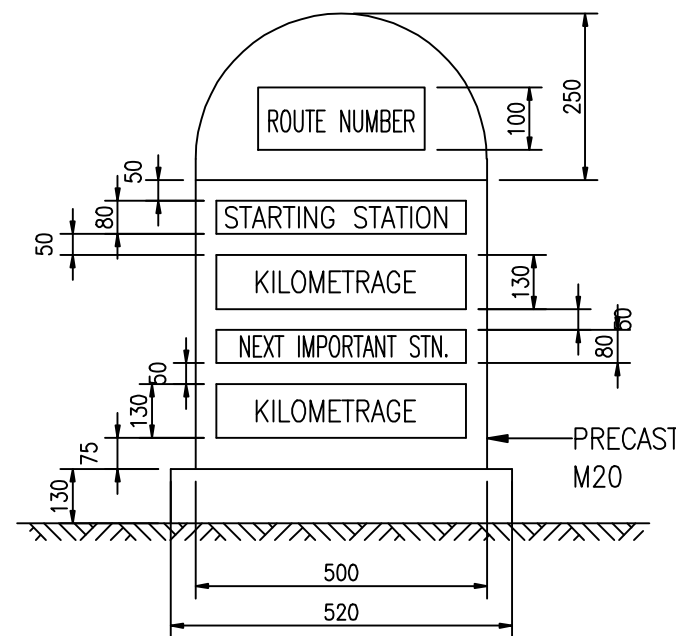


FACE 2

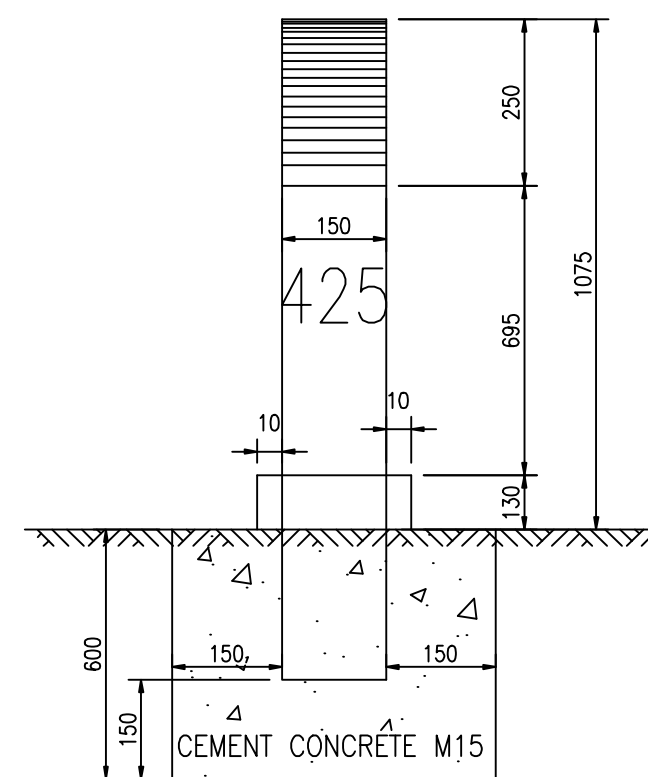


SIDE ELEVATION

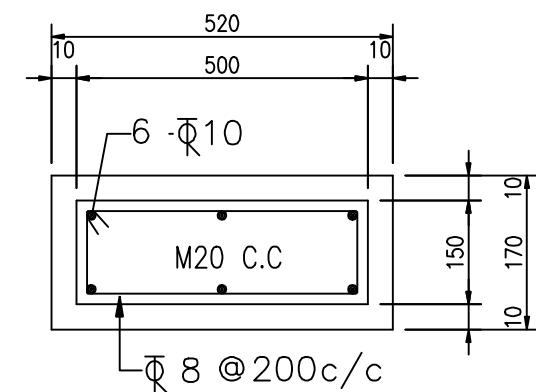


SECTIONAL PLAN

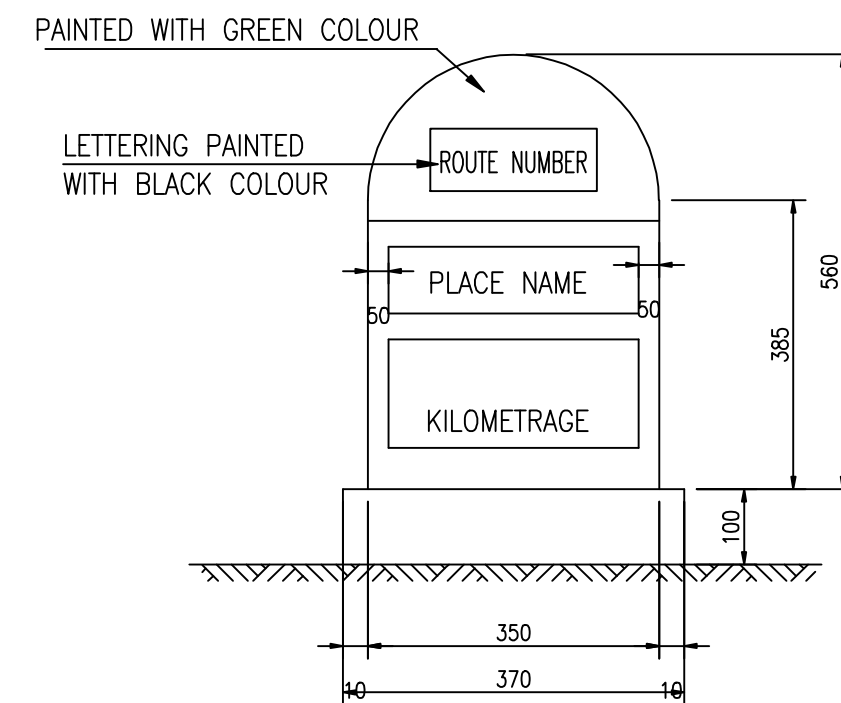


FACE 1

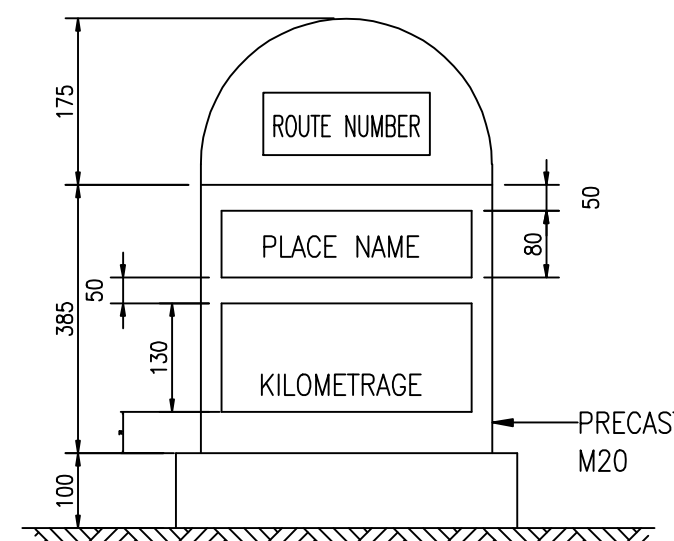

FACE 2

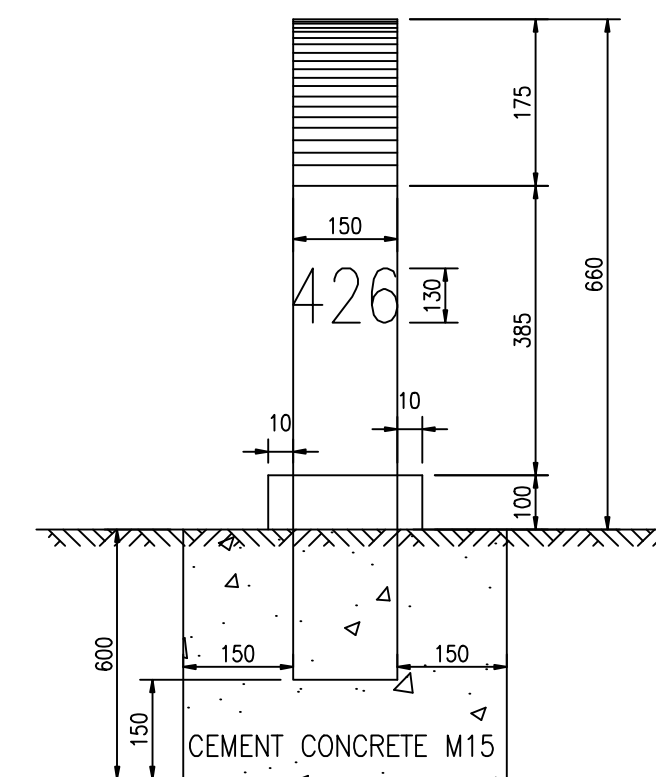

SIDE ELEVATION

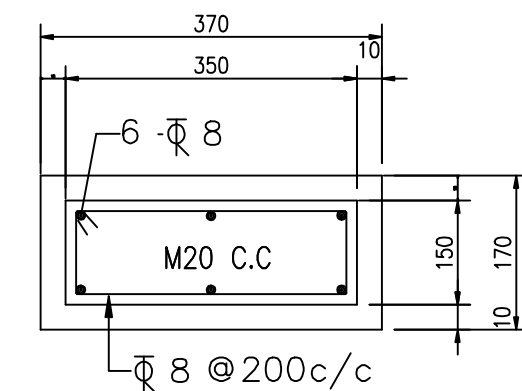

SECTIONAL PLAN

TYPICAL DESIGN FOR THE 5TH KILOMETRE STONE

TYPICAL DESIGN FOR ORDINARY KILOMETRE STONE


INDEX FOR KILOMETRE STONES		
Km No.	SCRIPT FOR PLACE NAMES	PLACE TO BE SHOWN
0	ROMAN	TERMINAL/STARTING STATION AND NEXT IMPORTANT TOWN
1	HINDI (DEVANAGARI SCRIPT)	NEXT IMPORTANT TOWN
2	LOCAL LANGUAGE (ORIYA)	NEXT IMPORTANT TOWN
3	HINDI (DEVANAGARI SCRIPT)	TERMINAL / STARTING STATION
4	LOCAL LANGUAGE (ORIYA)	TERMINAL / STARTING STATION
5	ROMAN	TERMINAL/STARTING STATION AND NEXT IMPORTANT TOWN
6	HINDI (DEVANAGARI SCRIPT)	NEXT IMPORTANT TOWN
.....TO BE REPEATED IN THE SAME ORDER.		

NOTES:


- ALL DIMENSIONS ARE IN MILLIMETRES.
- REFLECTORISED PAINT SHALL BE IN ACCORDANCE WITH CL.803.5 OF M.O.R.T & H SPEC.
- FOR TYPE & STYLE SIZE OF LETTERING RELEVANT IRC CODE OF PRATICE SHALL BE REFERED.
- LETTERING IS DONE WITH APPROVED QUALITY BLACK ENAMEL PAINT USING STENCIL

	</
--	--	----


DIRECTIONAL ARROWS

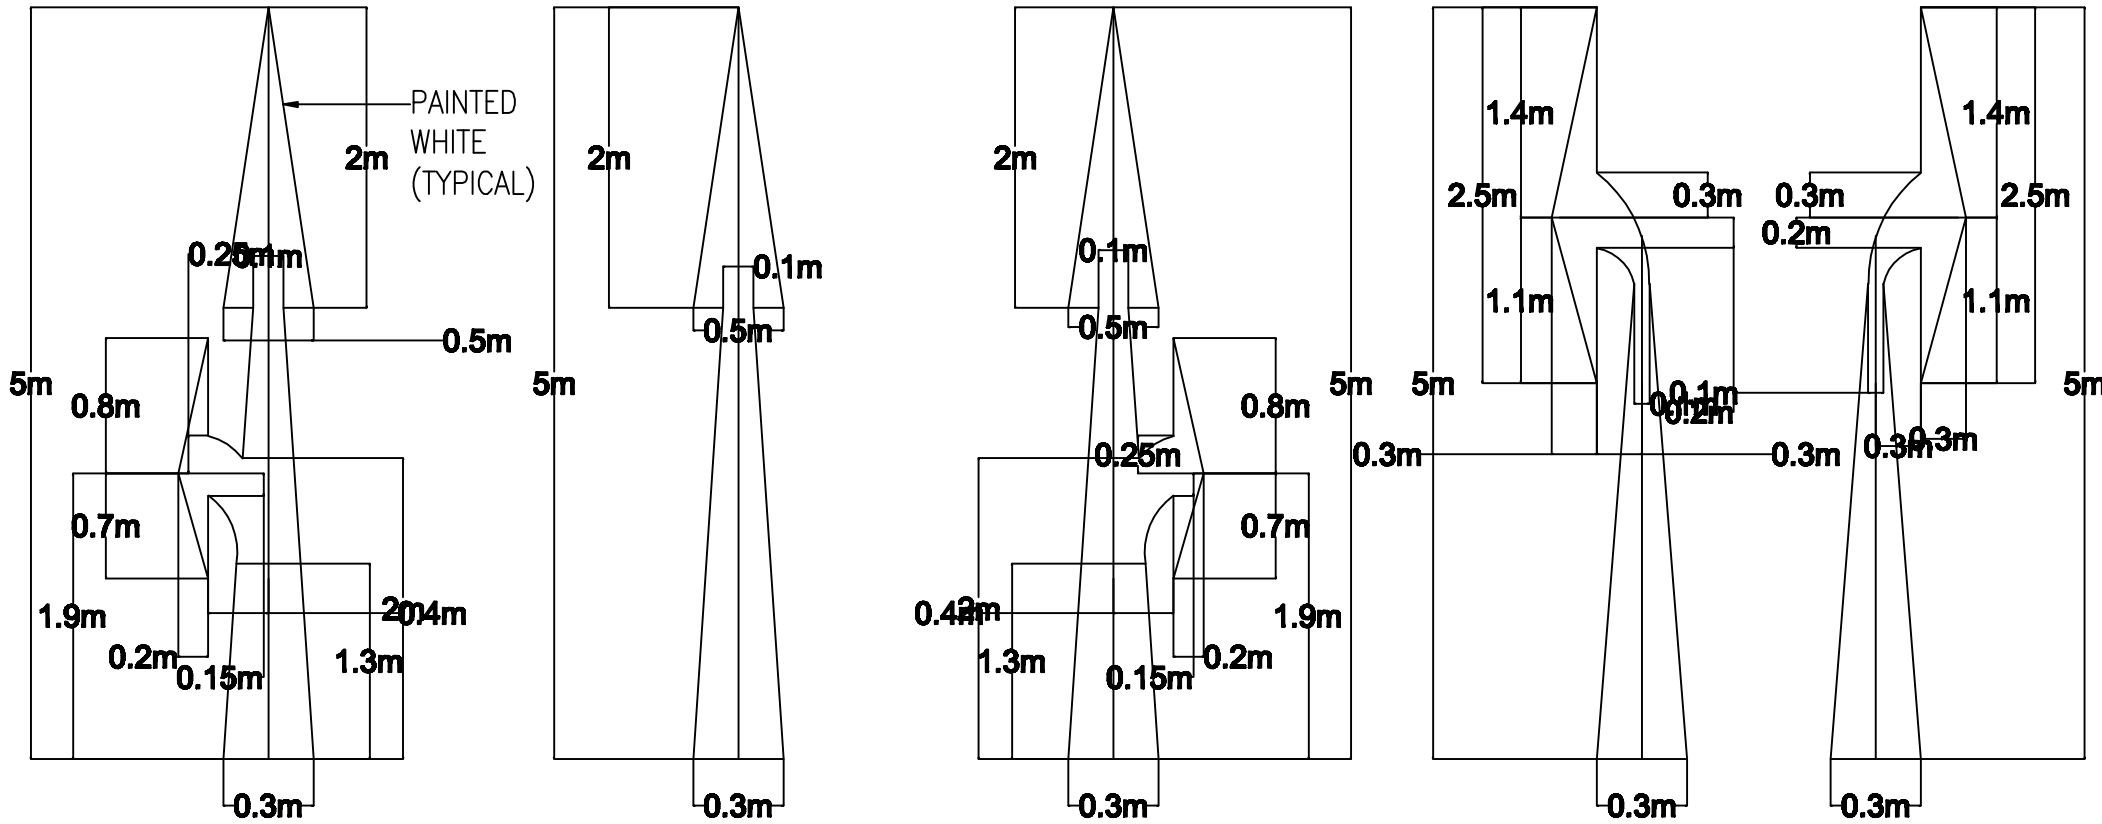


SIZE OF LETTERS

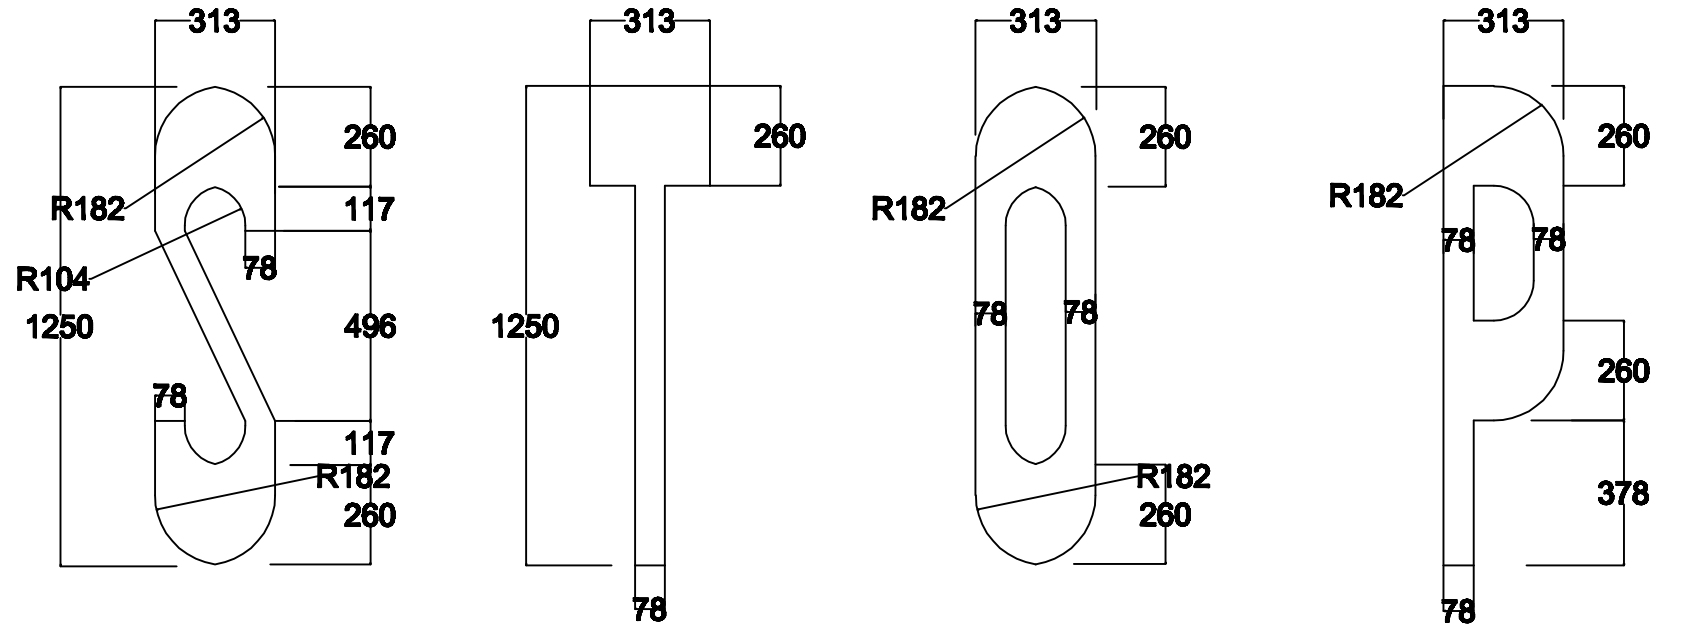


DIAGONAL MARKING

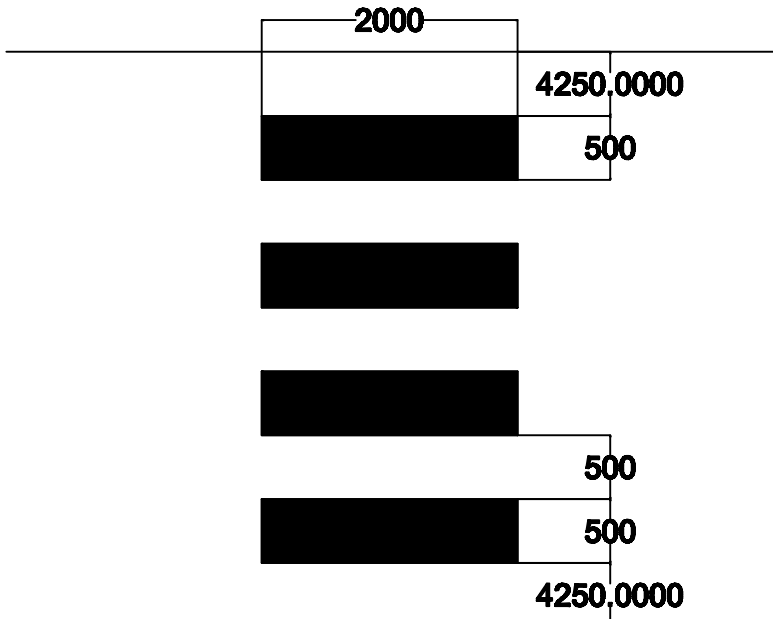

PEDESTRIAN CROSSING

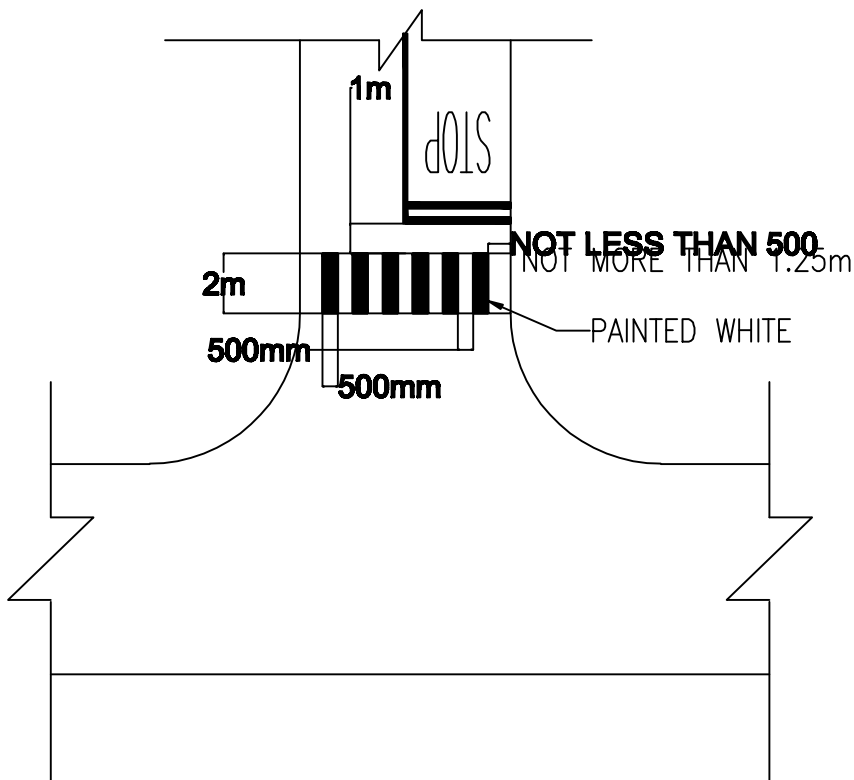

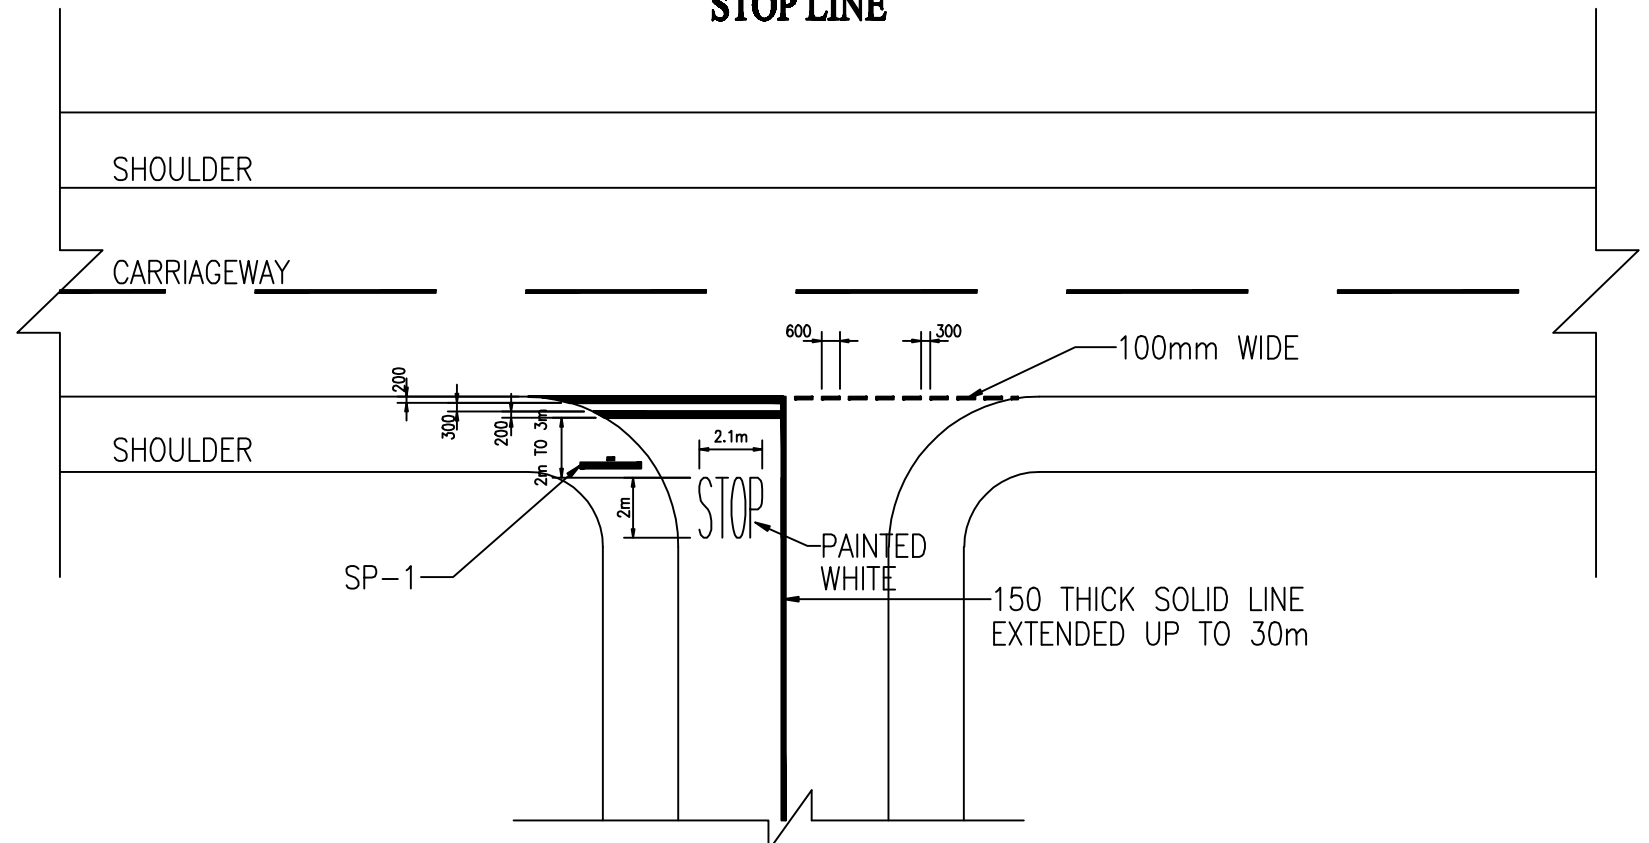

STOP LINE



PEDESTRIAN CROSSING


NOTE

1. ALL LENGTHS AND SPACINGS IN THE TABLE ARE MEASURED PARALLEL TO ROAD CENTRE LANE.
2. FIRST DIAGONAL OR CHEVRON IS TO BE SO LOCATED THAT ITS LENGTH IS ATLEAST EQUAL TO ITS WIDTH
3. WIDTH OF ALL DIAGONALS/CHEVRONS MEASURED AT RIGHT ANGLES TO THE DIAGONALS OR CHEVRONS IS 600mm.
4. ROAD MARKING SHOULD BE DONE WITH THERMOPLASTIC PAINT CONFORMING TO CL. 803.4 OF M.O.R.T & H SPECIFICATIONS
5. DETAILS OF MARKING AT INTERSECTIONS ARE AS PER M.O.R.T & H TYPE DESIGNS FOR INTERSECTIONS ON NATIONAL HIGHWAYS


						DESIGN CONSULTANTS :  S.M. CONSULTANTS Balasore / Bhubaneswar / Secunderabad / New Delhi / South Andaman Web : http:// www.smcindia.com , e-mail: support@smcindia.com					CLIENT :  NATIONAL HIGHWAYS & INFRASTRUCTURE DEVELOPMENT CORPORATION LTD.					SCALE		TITLE: PAVEMENT MARKINGS FOR INTERSECTIONS		
											PROJECT : Consultancy Service for Carrying out Feasibility Study, Preparation of Detailed Project Report and Providing Pre-Construction Services in respect of 2 Laning With Barthen Shoulder of Yaingangkpolki-Nagaland Border Road On NH-202 On Engineering, Procurement and Construction Made in the State Of Manipur.					FTS				JOB NO : -
MKD	DATE	DESCRIPTION			PREP.	CHK.	APPD.	Prep. By	Chk. By	Issued By	Date	Rev. No.								
		REVISIONS						L.P.B	S.K.S	S.N	DEC-2017	00								A2

LONGITUDINAL MARKING


DETAILS OF CENTRE LINE

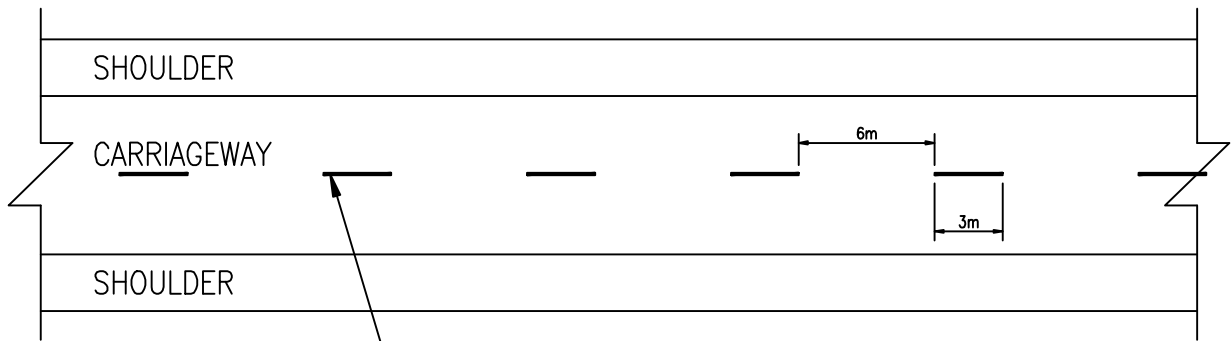

BEYOND INTERSECTIONS

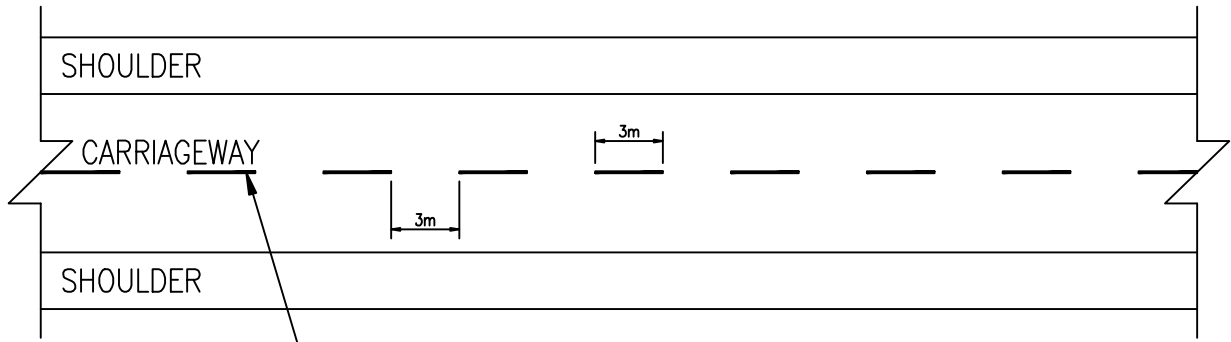


AT INTERSECTIONS

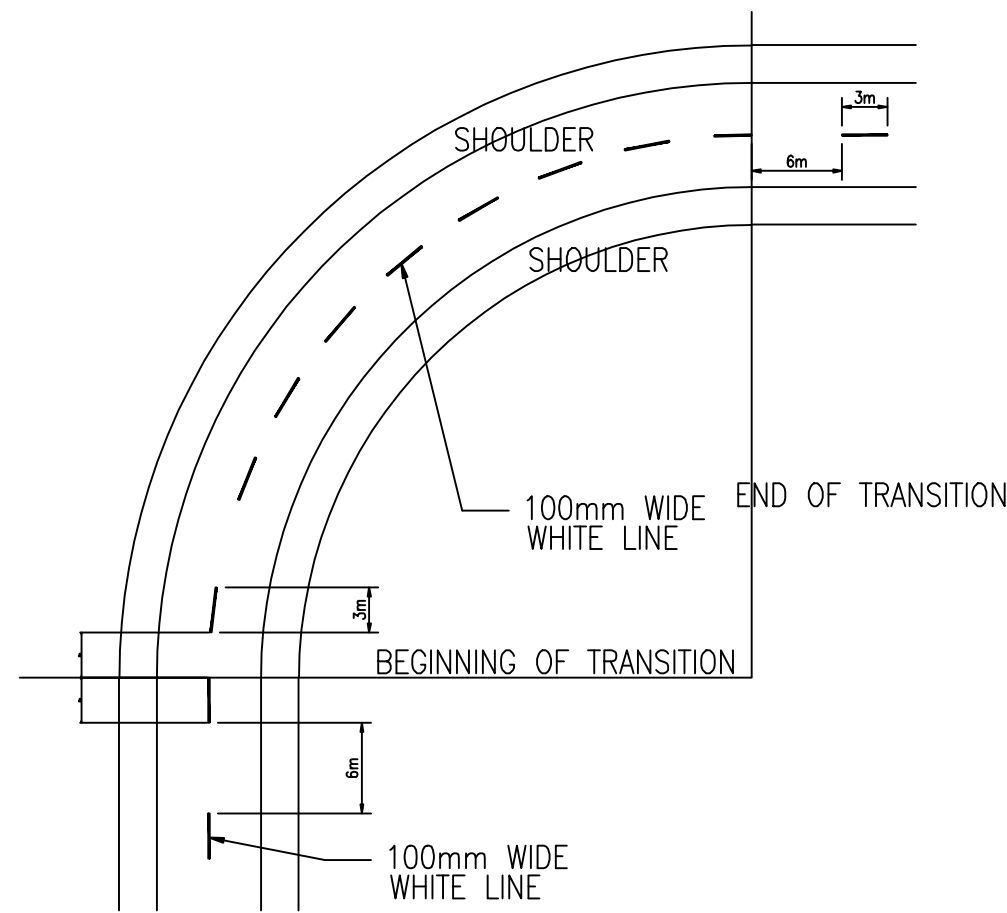


DETAILS AT CURVES

DETAILS OF EDGE LINE MARKING

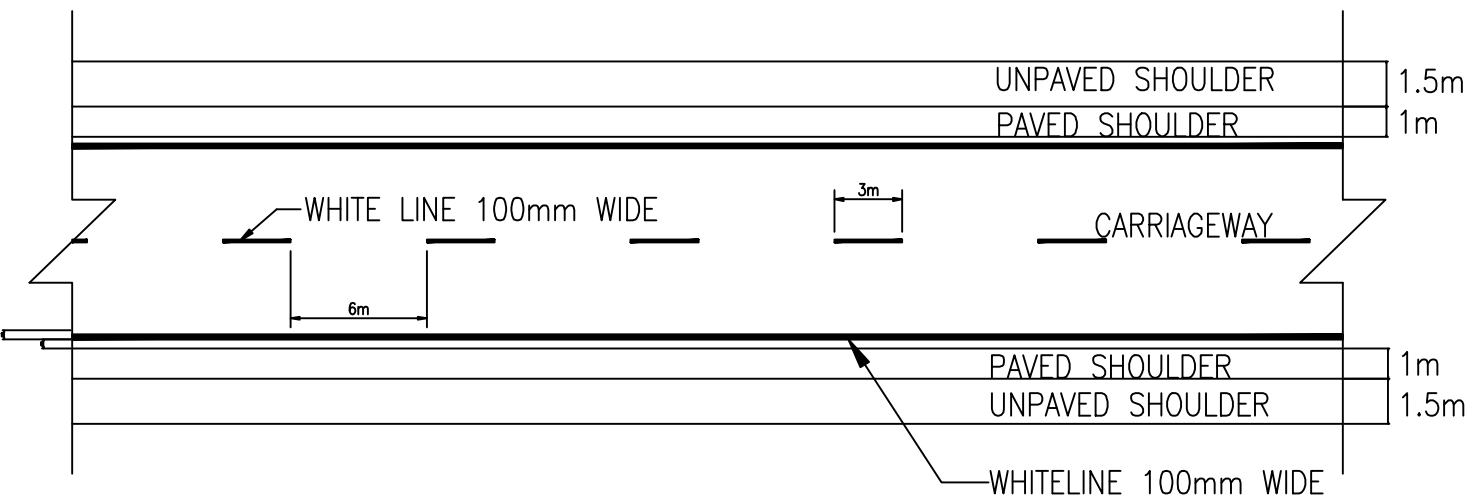

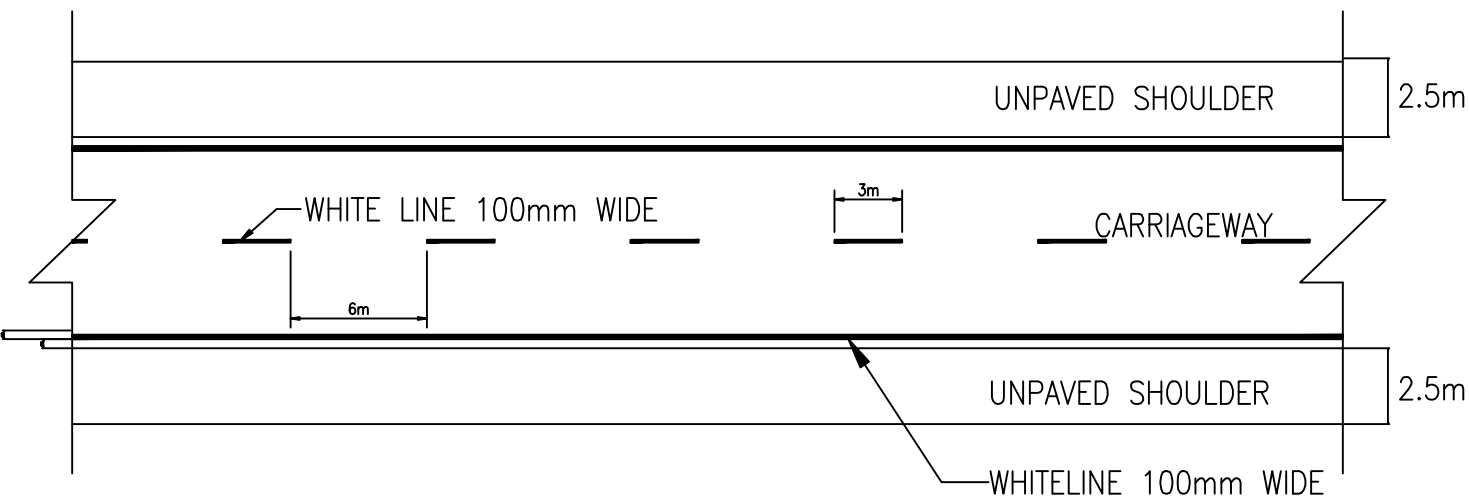

DETAILS OF EDGE LINE MARKING



NOTE:

1. EDGE LINE MARKINGS SHOULD NOT BE CARRIED ACROSS THE MOUTHS OF SIDE ROADS
2. CENTRE LINE & EDGE MARK SHALL END AT THE STOP LINE & SHALL NOT BE CONTINUED.
3. ROAD MARKING SHOULD BE DONE WITH THERMOPLASTIC PAINT CONFORMING TO CL. 803.4 OF M.O.R.T & H SPECIFICATIONS
4. DETAILS OF ROAD MARKING ARE AS PER IRC: 35-1997, CODE OF PRACTICE FOR ROAD MARKINGS

							DESIGN CONSULTANTS :					CLIENT :					SCALE		TITLE :	
							<div> S.M. CONSULTANTS</div> <div>Balasore / Bhubaneswar / Secunderabad / New Delhi / South Andaman</div> <div>Web : http:// www.smcindia.com , e-mail: support@smcindia.com</div>					<div> NATIONAL HIGHWAYS & INFRASTRUCTURE DEVELOPMENT CORPORATION LTD.</div>					FTS		PAVEMENT MARKINGS FOR INTERSECTIONS	
					PROJECT : Consultancy Service for Carrying out Feasibility Study, Preparation of Detailed Project Report and Providing Pre-Construction Services in respect of 2 Laning With Earthen Shoulder of Yaingangpokpi-Nagaland Border Road On NH-202 On Engineering, Procurement and Construction Mode in the State Of Manipur.					JOB NO : -										
MKD	DATE	DESCRIPTION			PREP.	CHK.	APPD.	Prep. By	Chk. By	Issued By	Date	Rev. No.	SHEET SIZE							
REVISIONS						L.P.B	S.K.S	S.N	DEC-2017	00	A2									