

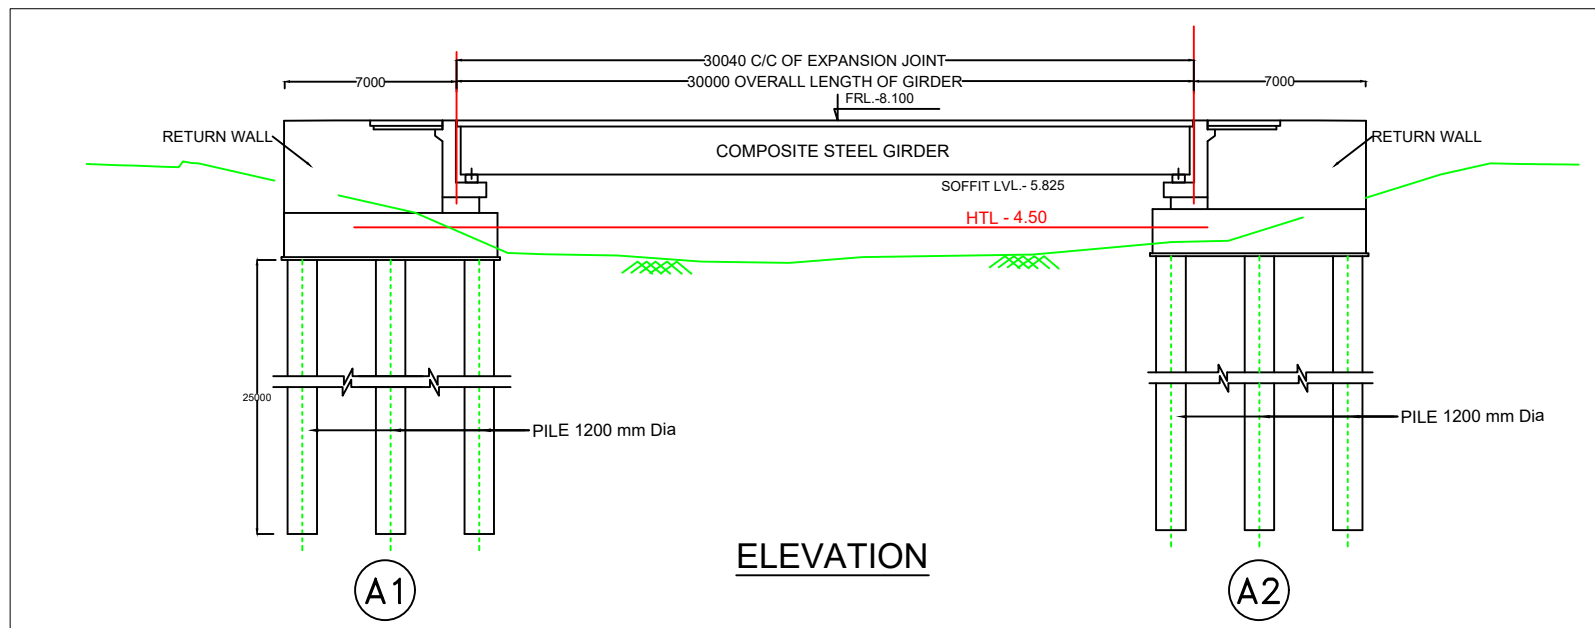
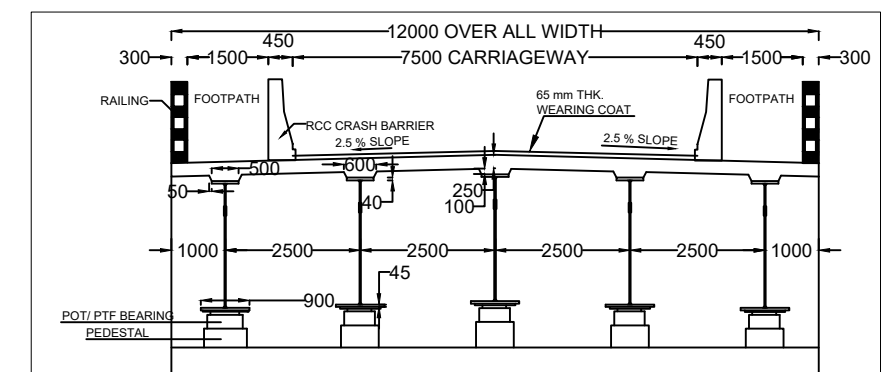


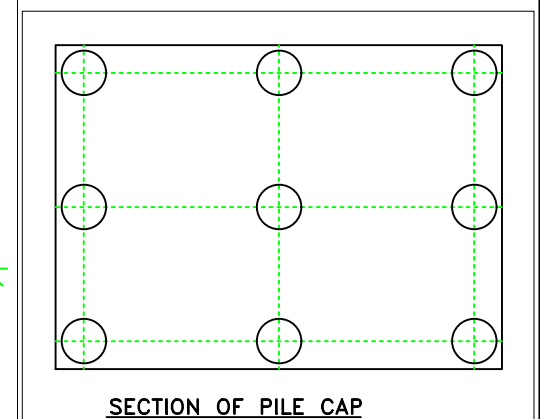

NEW ROAD LEVEL	8.080	8.100	8.100	8.100	8.100	8.099
EXISTING GENERAL GL	6.238	4.522	2.532	2.555	3.006	5.095
CHAINAGE	21690.000	21700.000	21710.000	21720.000	21730.000	21740.000

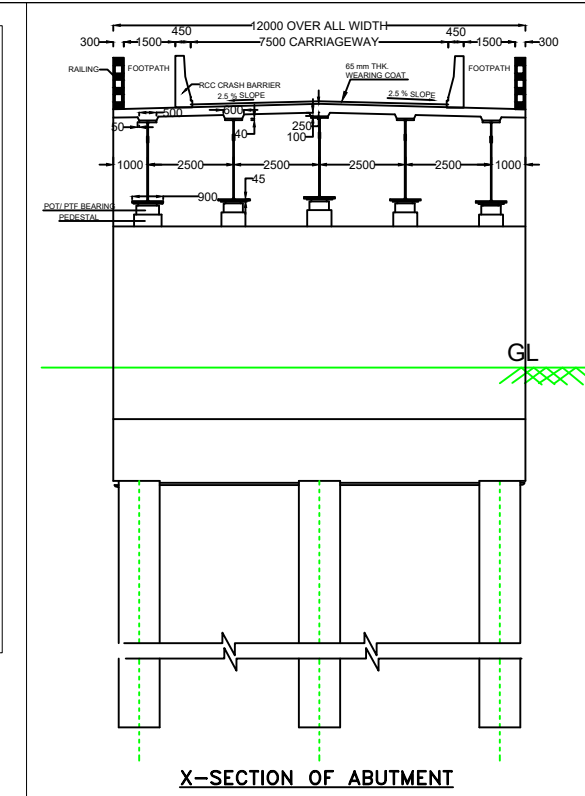

NOTES :-

1. TYPES OF SUPERSTRUCTURE - COMPOSITE STEEL GIRDER
2. LENGTH OF BRIDGE - 30.000 M. (1 SPANS @ 30.00 M C/C)
3. OVERALL WIDTH - 12.0 M.
4. CLEAR WIDTH - 7.5 M.
5. FORMATION LEVEL - R.L. 8.100 M.
6. SOFFIT LEVEL. - R.L. 5.825 M.
7. H.T.L. - R.L. 4.50 M.
8. L.W.L. - R.L. 3.50M.
9. FOUNDATION - PILE FOUNDATION
10. TYPE OF ABUTMENT - R.C.C.WALL TYPE
11. TYPE OF BEARING - POT PTFE BEARING
12. EXPANSION JOINTS - STRIP SEAL EXPANSION JOINT
13. WEARING COAT - R.C.C. WEARING COAT



CLIENT:



NHIDCL
PTI Building, IIIrd. Floor,
4, Parliament Street,
New Delhi - 110001

CONSULTANTS:



Almondz Global Infra - Consultant Ltd.
F - 33/3, Okhla Industrial Area Phase - II,
New Delhi, Pin - 110020, India,
Phone : +911141514666 - 69,
FAX : +911141514665


PROJECT:

Consultancy Service for "Feasibility Study and Preparation of Detailed Project Report (DPR) good for Tender for Construction of Four numbers of Two lane Minor Bridges at Km 21.742 & Km 23.160 in CRZ area and at Km 88.300 & Km 92.100 in Jarwa area on NH-4 in Andaman & Nicobar Island on EPC Basis."






DRAWN	AJAY PANDEY
DESIGNED	DR. YOGITA GUPTA
CHECKED	
APPROVED	C.P. TIWARI

TITLE:	GAD OF RIVER BRIDGE AT CH.21+717 (JODA KALAN)
SCALE	
DRG. NO:	NHIDCL /

DATE:	MARCH 2020
REV:	P0/R1

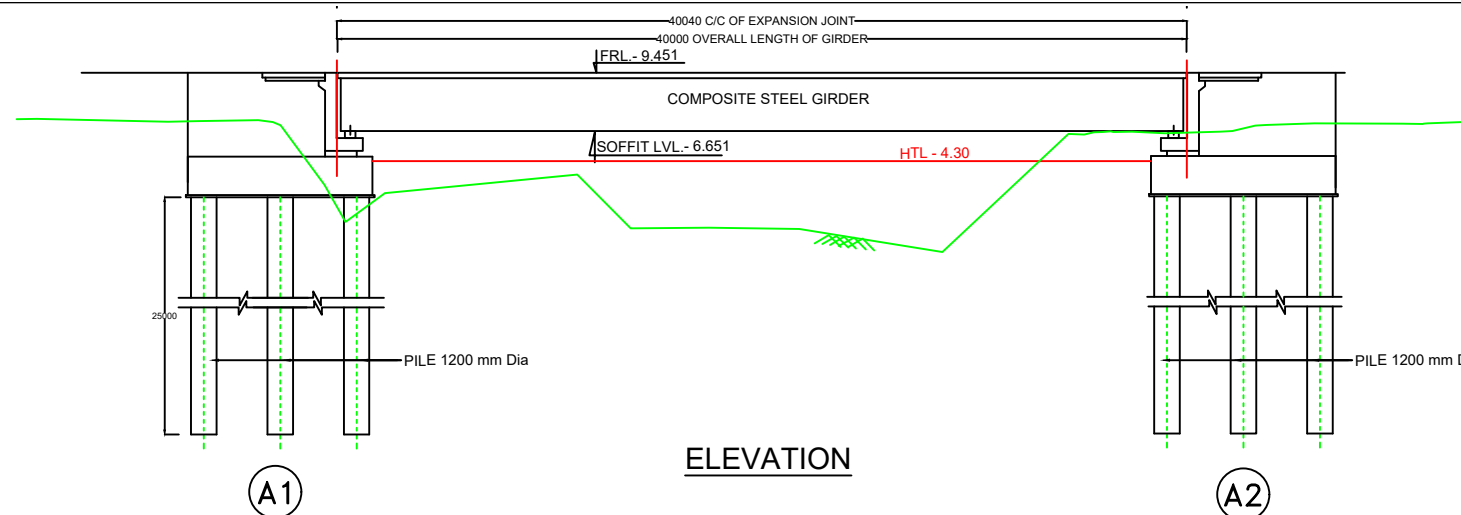


NEW ROAD LEVEL	9.451	9.451	9.451	9.451	9.451	9.451	9.451
EXISTING GENERAL GL	7.242	6.095	4.348	2.165	1.109	6.658	7.069
CHAINAGE	88270.000	88280.000	88290.000	88300.000	88310.000	88320.000	88330.000

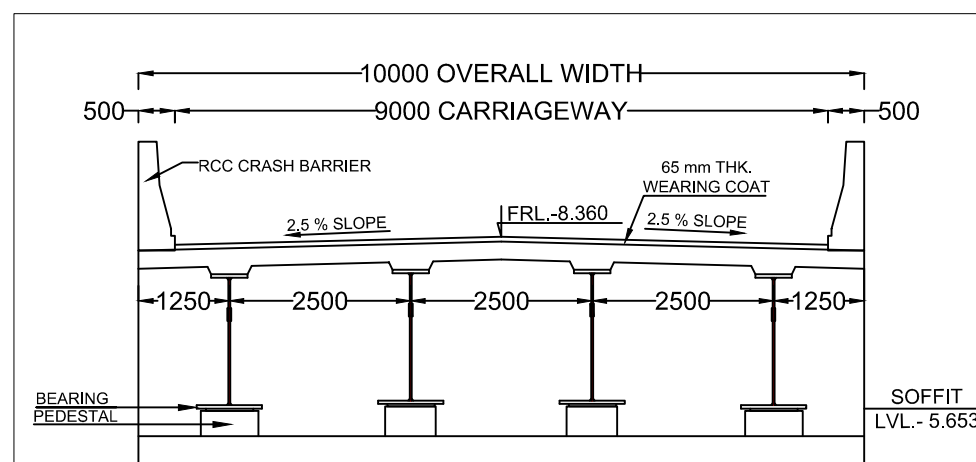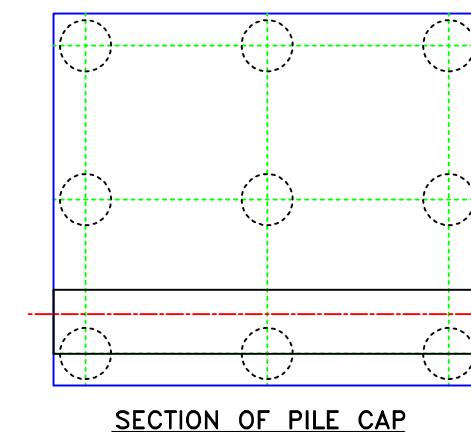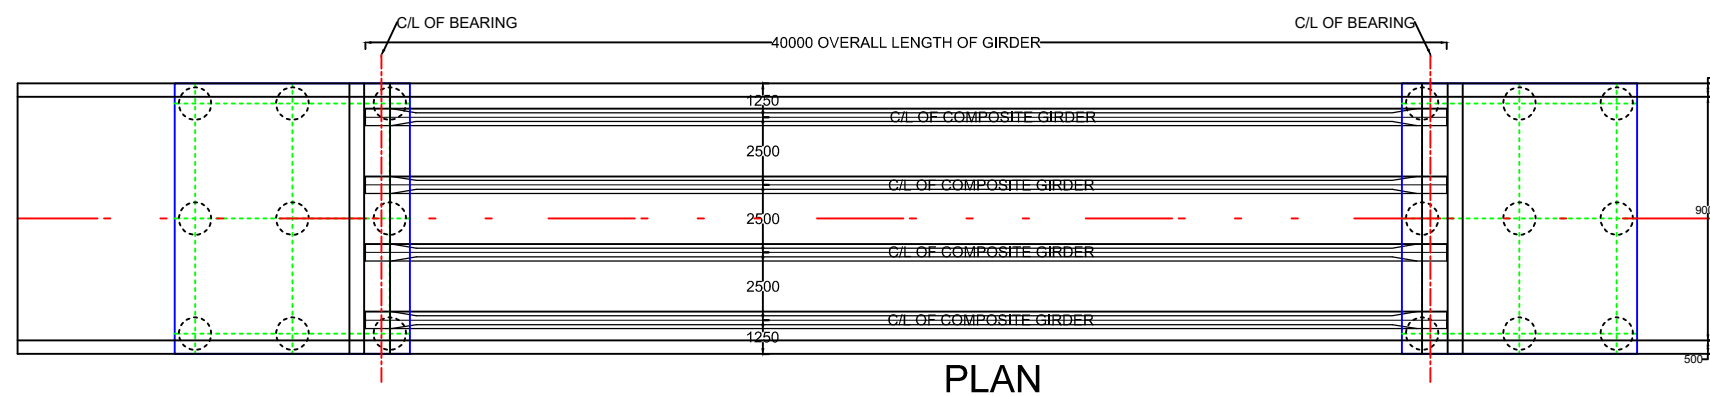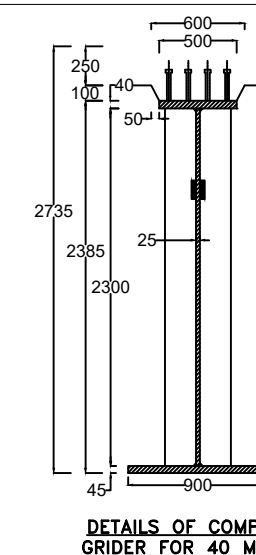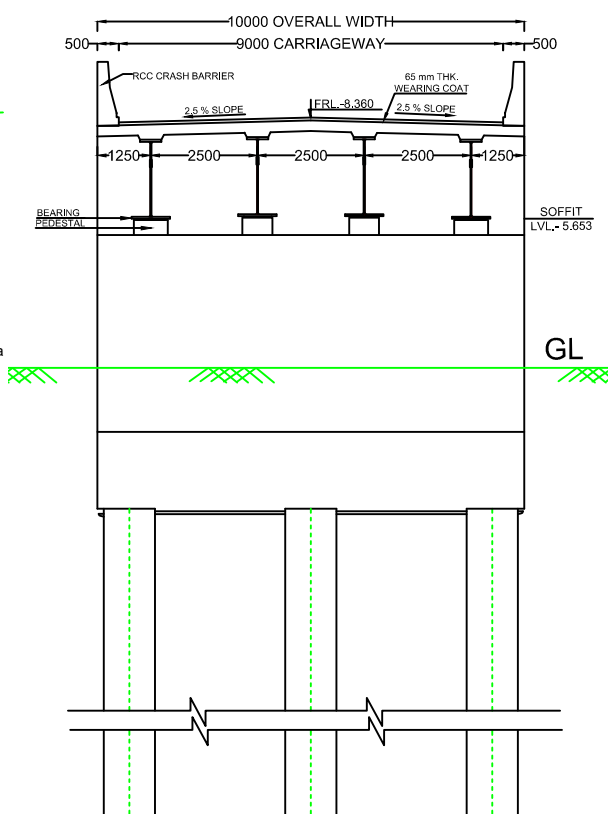

NOTES :-

1. TYPE OF SUPERSTRUCTURE - COMPOSITE STEEL GIRDER
2. LENGTH OF BRIDGE - 40.040 M. (1 SPAN @ 1X40 C/C)
3. OVERALL WIDTH - 10.0 M.
4. CLEAR WIDTH - 9.0 M.
5. FORMATION LEVEL - R.L. 9.451 M.
6. SOFFIT LEVEL - R.L. 6.651 M.
7. H.T.L. - R.L. 4.3 M.
8. L.W.L. - R.L. 2.109 M.
9. FOUNDATION - PILE FOUNDATION
10. TYPE OF ABUTMENT - R.C.C. WALL TYPE
11. TYPE OF BEARING - POT PTFE BEARING
12. EXPANSION JOINTS - STRIP SEAL EXPANSION JOINT
13. WEARING COAT - R.C.C. WEARING COAT
14. SEISMIC ZONE - III

CLIENT:

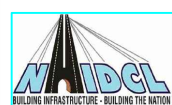

NHIDCL
PTI Building, IIIrd. Floor,
4, Parliament Street,
New Delhi - 110001

CONSULTANTS:



Almondz Global Infra - Consultant Ltd.
F - 33/3, Okhla Industrial Area Phase - II,
New Delhi, Pin - 110020, India,
Phone : +911141514666 - 69,
FAX : +911141514665

PROJECT:

Consultancy Service for "Feasibility Study and Preparation of Detailed Project Report (DPR) good for Tender for Construction of Four numbers of Two lane Minor Bridges at Km 21.742 & Km 23.160 in CRZ area and at Km 88.300 & Km 92.100 in Jarwa area on NH-4 in Andaman & Nicobar Island on EPC Basis."



DRAWN	AJAY PANDEY
DESIGNED	DR. YOGITA GUPTA
CHECKED	
APPROVED	C.P. TIWARI

TITLE:
**GAD OF BRIDGE AT
CH-88+302**


SCALE
DRG. NO: NHIDCL /

DATE:
MARCH
2020




REV:
P0/R1

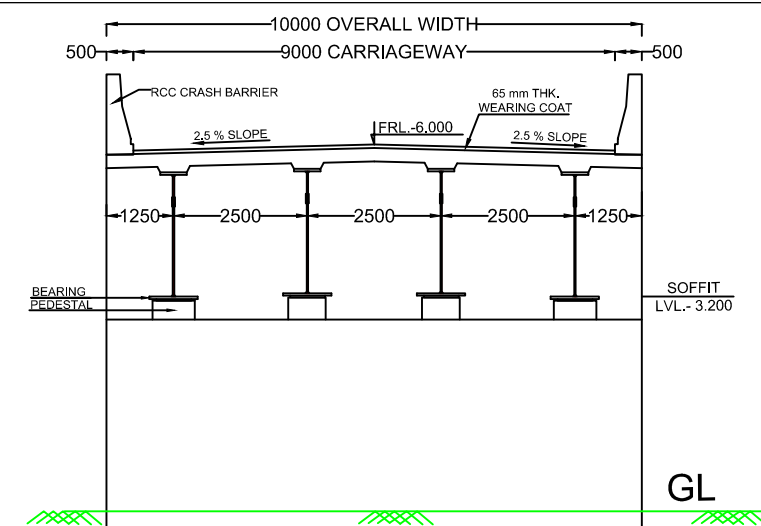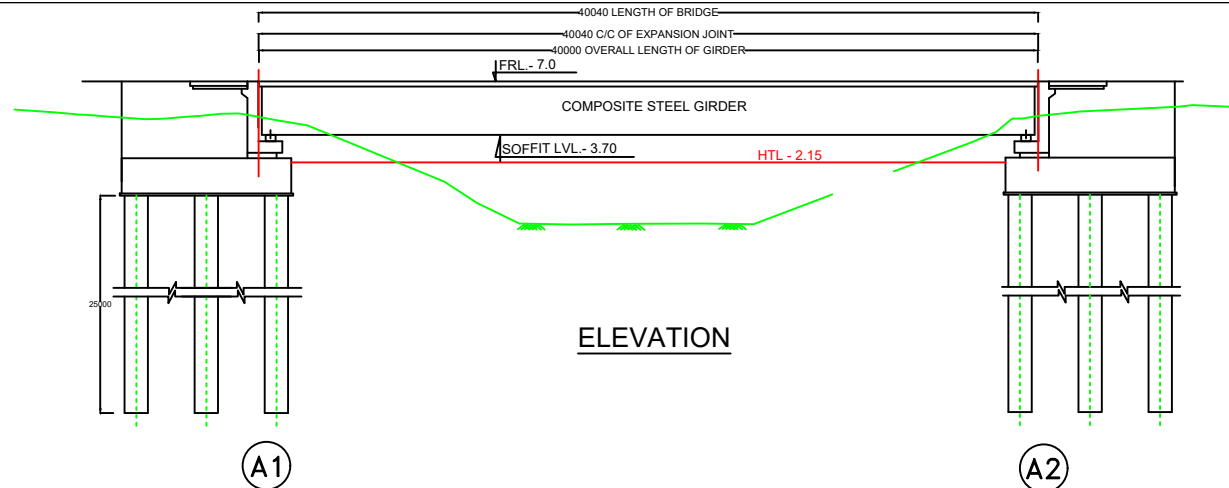

NEW ROAD LEVEL	6.996	7.000	7.000	7.000	7.000	7.000	7.000	7.003
EXISTING GENERAL GL	5.807	5.153	4.549	-0.098	-0.295	2.522	5.499	5.600
CHAINAGE	92060.000	92070.000	92080.000	92090.000	92100.000	92110.000	92120.000	92130.000

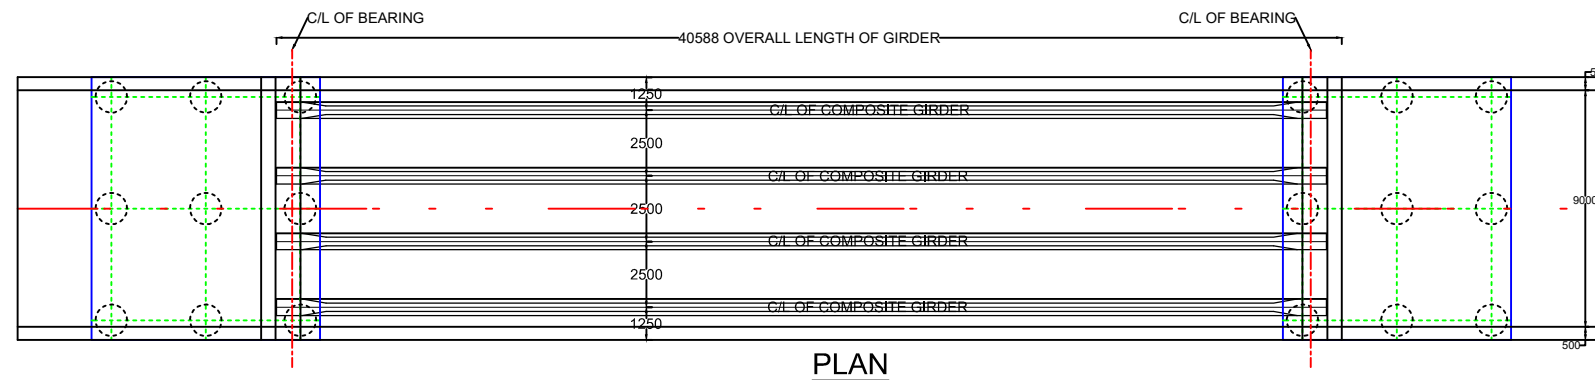

X-SECTION OF ABUTMENT

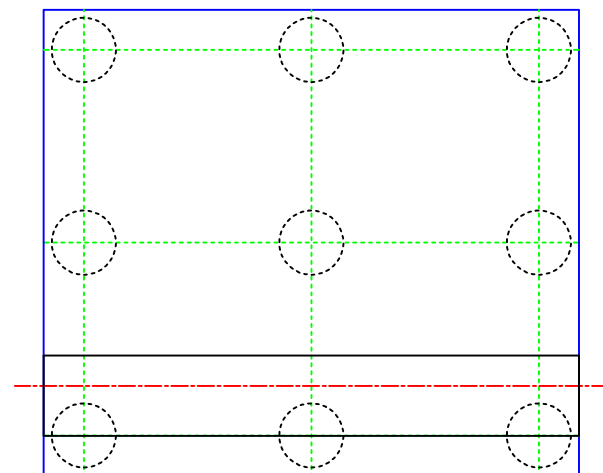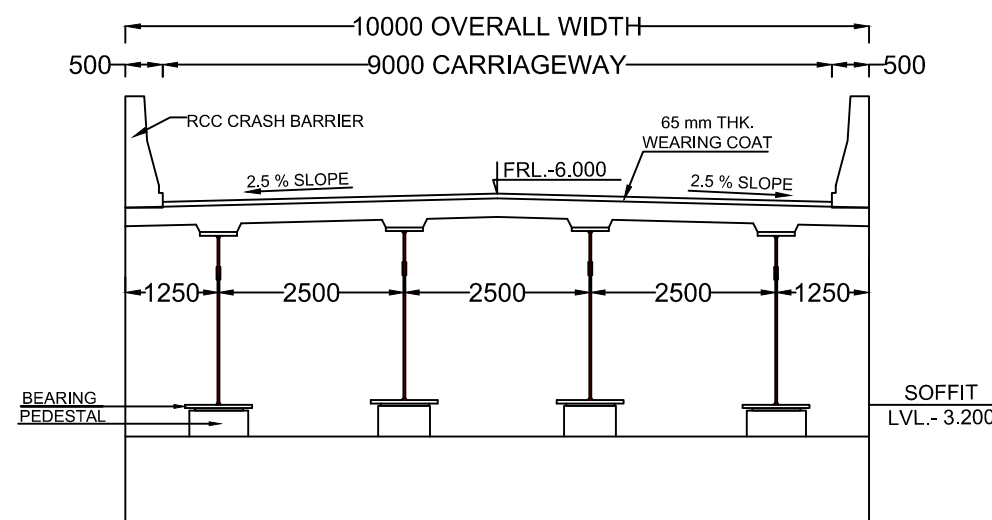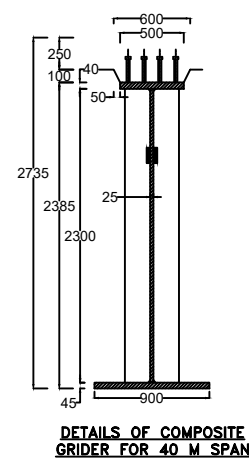


SECTION OF PILE CAP

NOTES :-

1. TYPES OF SUPERSTRUCTURE - COMPOSITE STEEL GIRDER
2. LENGTH OF BRIDGE - 40.040 M. (1 SPAN @ 1X40 C/C)
3. OVERALL WIDTH - 10.0 M.
4. CLEAR WIDTH - 9.0 M.
5. FORMATION LEVEL - R.L. 7.000 M.
6. SOFFIT LEVEL - R.L. 3.70 M.
7. H.T.L. - R.L. 4.3 M.
8. L.W.L. - R.L. - 1.098 M.
9. FOUNDATION - PILE FOUNDATION
10. TYPE OF ABUTMENT - R.C.C. WALL TYPE
11. TYPE OF BEARING - POT PTFE BEARING
12. EXPANSION JOINTS - STRIP SEAL EXPANSION JOINT
13. WEARING COAT - R.C.C. WEARING COAT
14. SEISMIC ZONE - III

CLIENT:

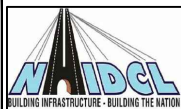

NHIDCL
PTI Building, IIIrd. Floor,
4, Parliament Street,
New Delhi - 110001

CONSULTANTS:



Almondz Global Infra - Consultant Ltd.
F - 33/3, Okhla Industrial Area Phase - II,
New Delhi, Pin - 110020, India,
Phone : +911141514666 - 69,
FAX : +911141514665

PROJECT:

Consultancy Service for "Feasibility Study and Preparation of Detailed Project Report (DPR) good for Tender for Construction of Four numbers of Two lane Minor Bridges at Km 21.742 & Km 23.160 in CRZ area and at Km 88.300 & Km 92.100 in Jarwa area on NH-4 in Andaman & Nicobar Island on EPC Basis."

DRAWN	AJAY PANDEY
DESIGNED	DR. YOGITA GUPTA
CHECKED	
APPROVED	C.P. TIWARI

TITLE: GAD OF BRIDGE AT CH.-92+097
SCALE
DRG. NO: NHIDCL /

DATE: MARCH 2020
REV: P0/R1