
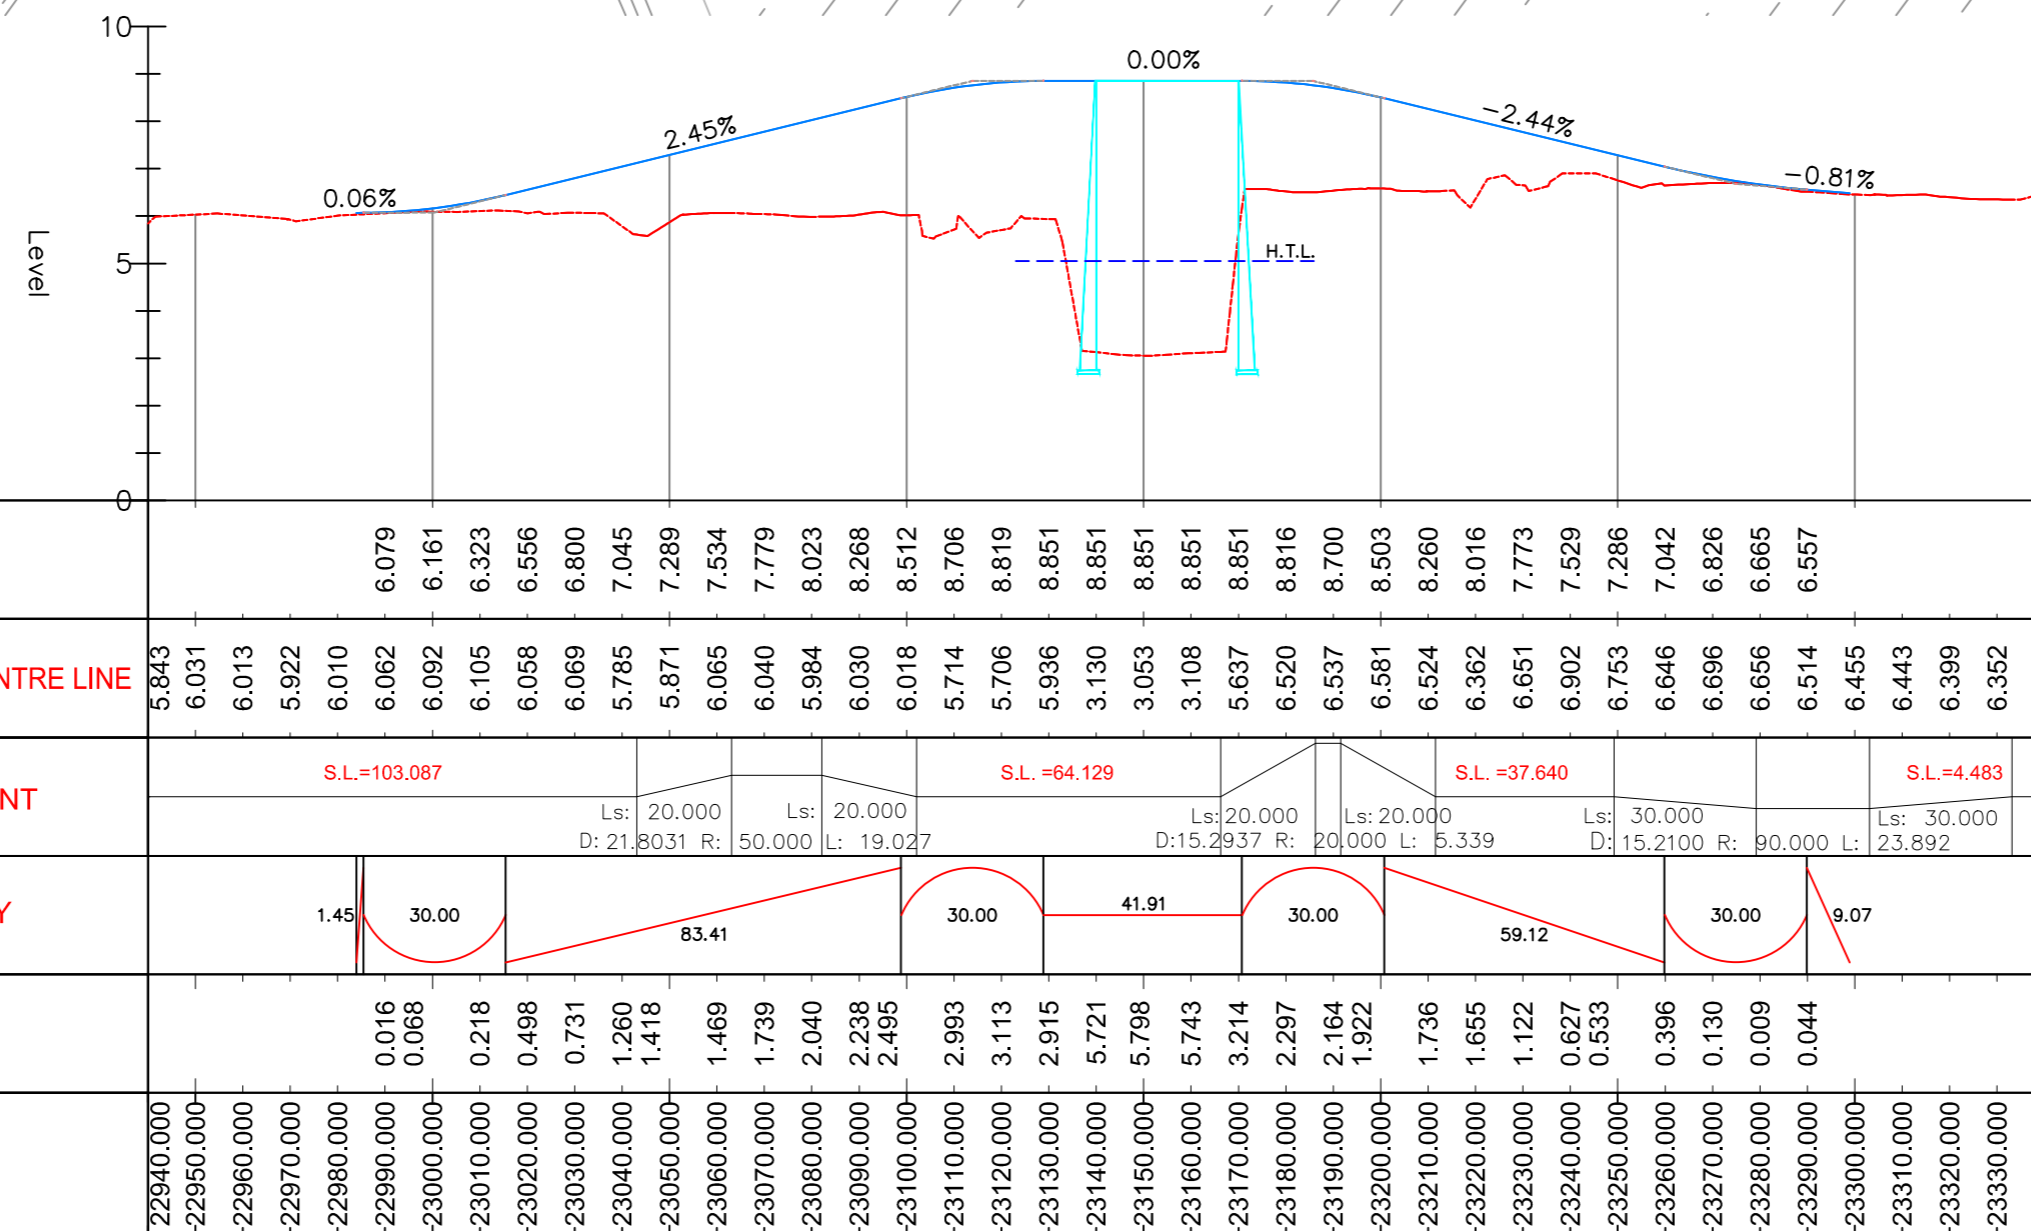
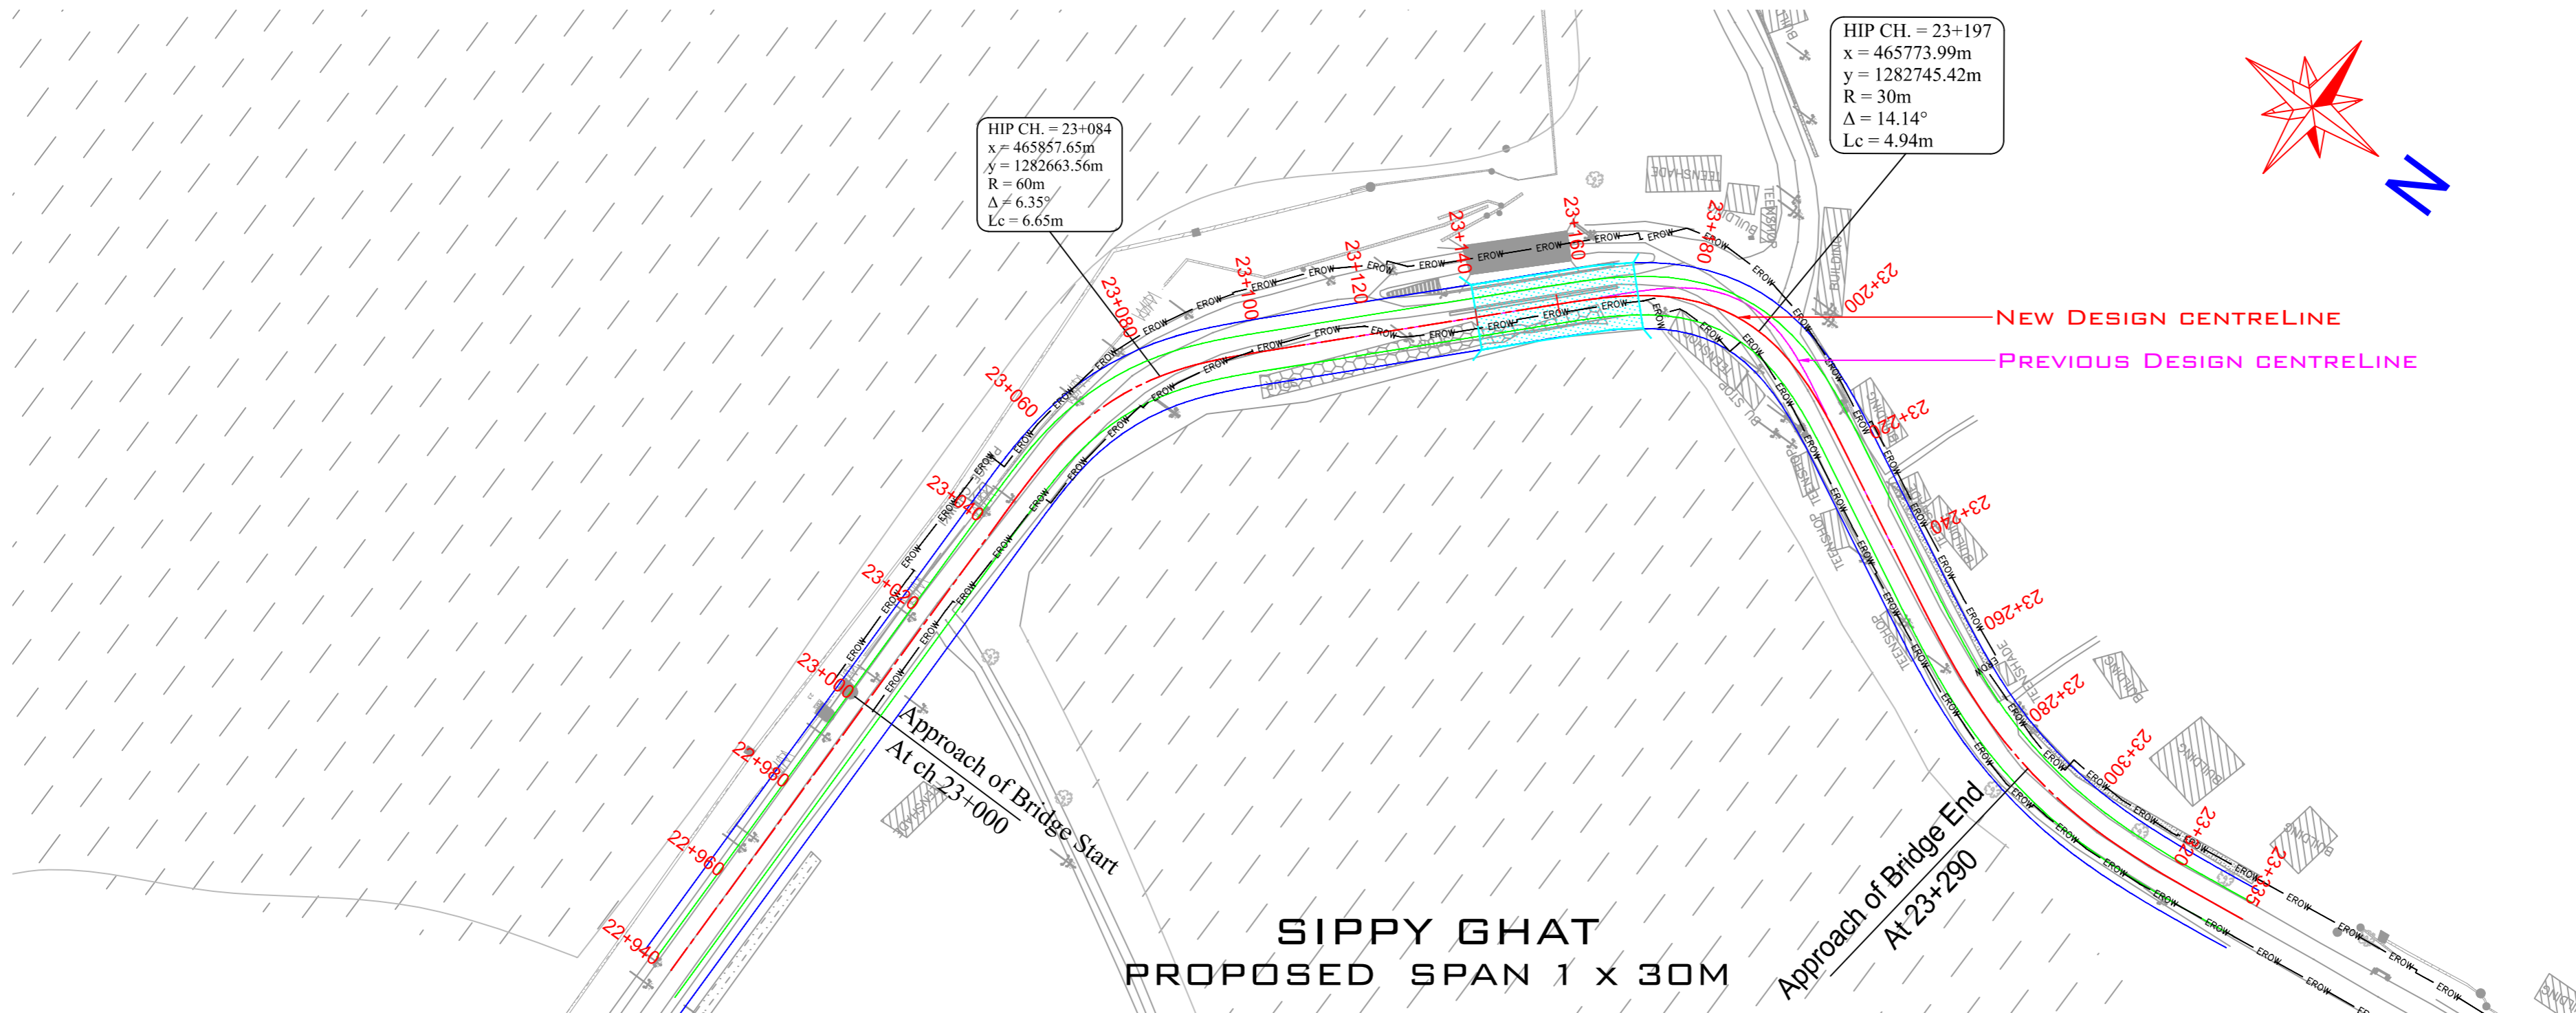
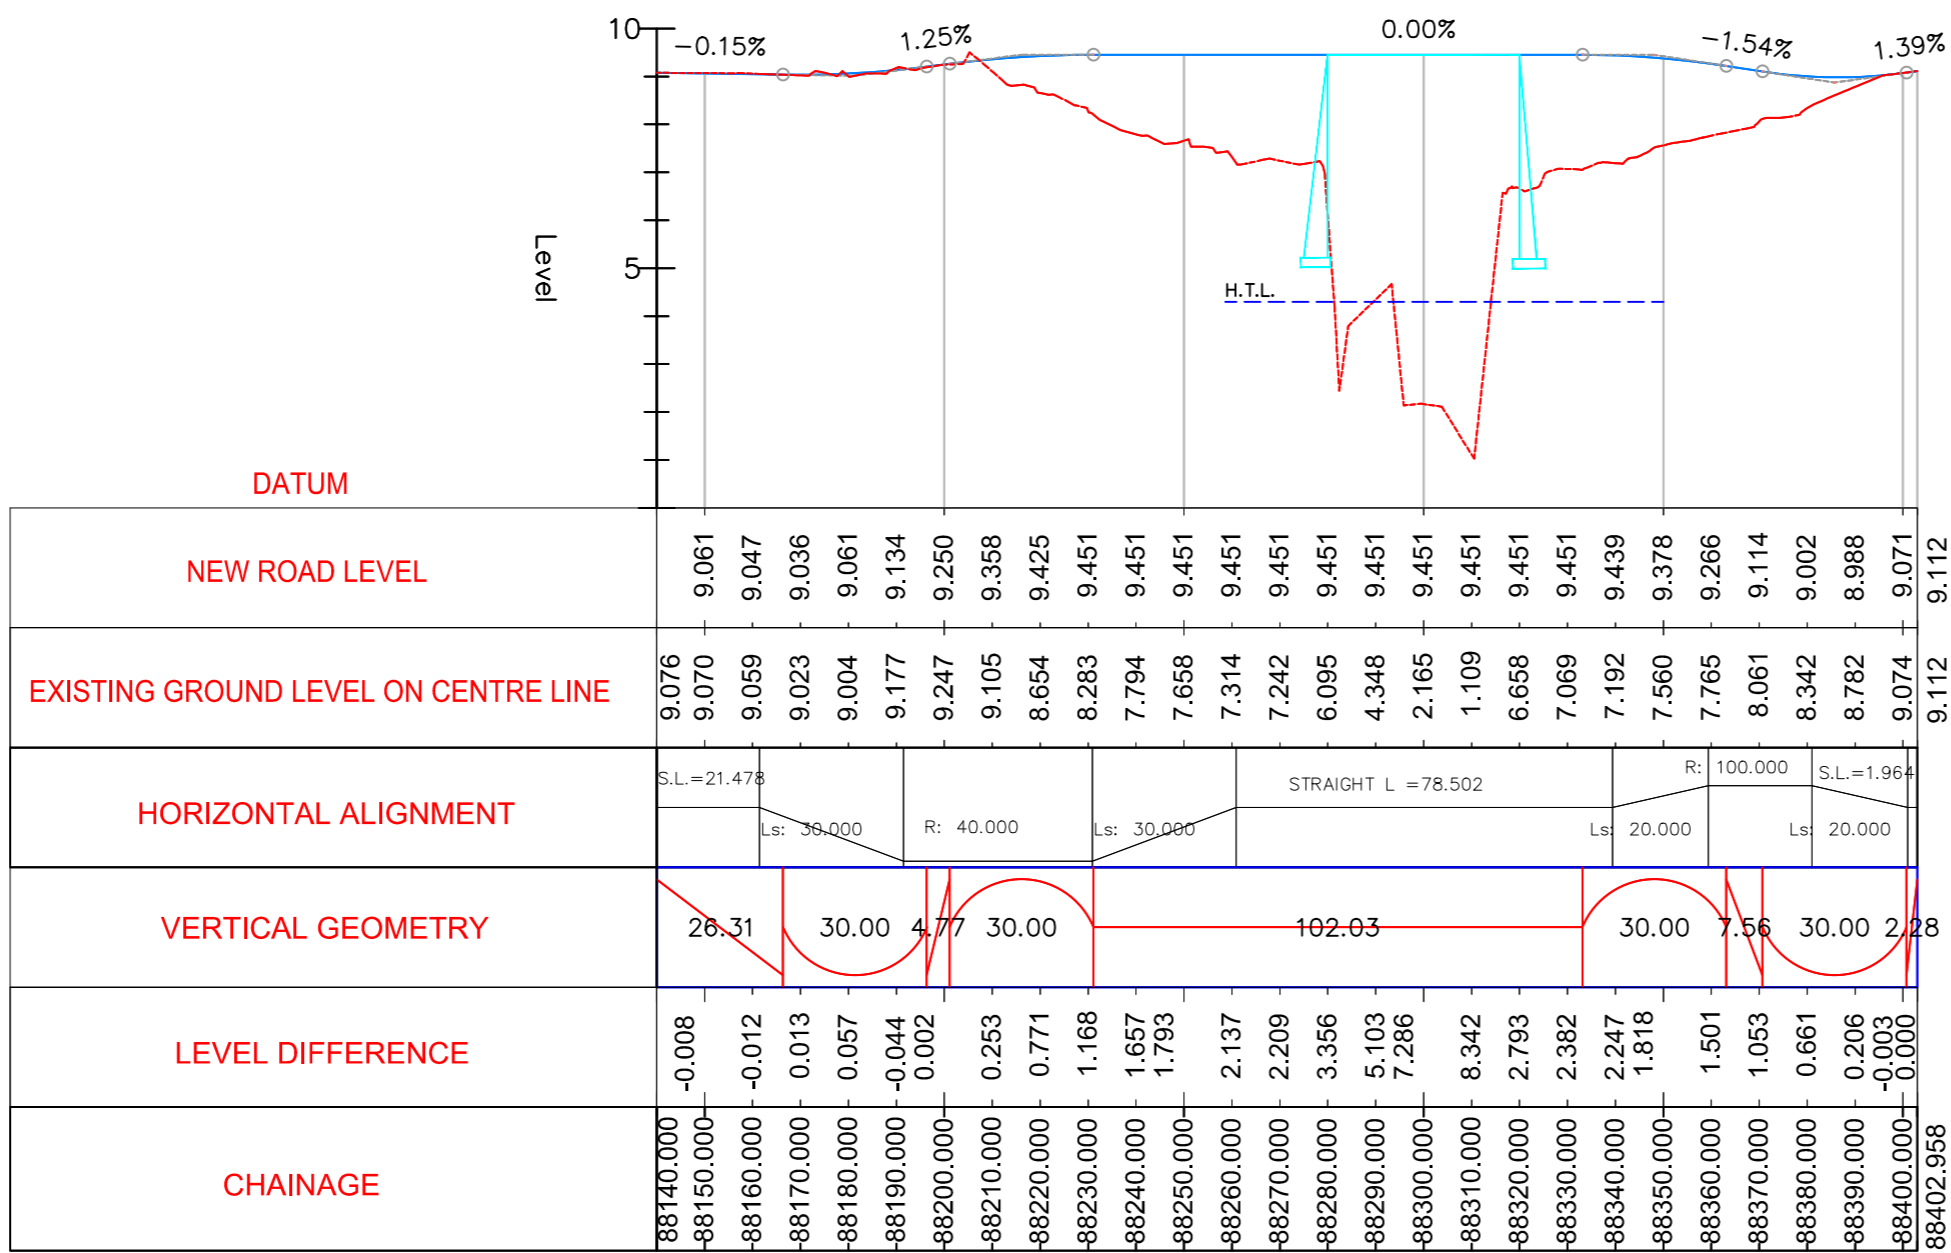


A red compass rose with eight points. The top point is filled with red, and the letter 'N' is written in blue to its right, indicating North.

SCALE	
PLAN	HOR - 1:1300
PROFILE	HOR - 1:2200
	VER - 1:220

TITLE: BRIDGE (SIPPY GHAT) CH. AT 23+155		DATE: April 2020
SCALE		REV: P0/R1
DRG.NO: NHIDCL / BR/002		

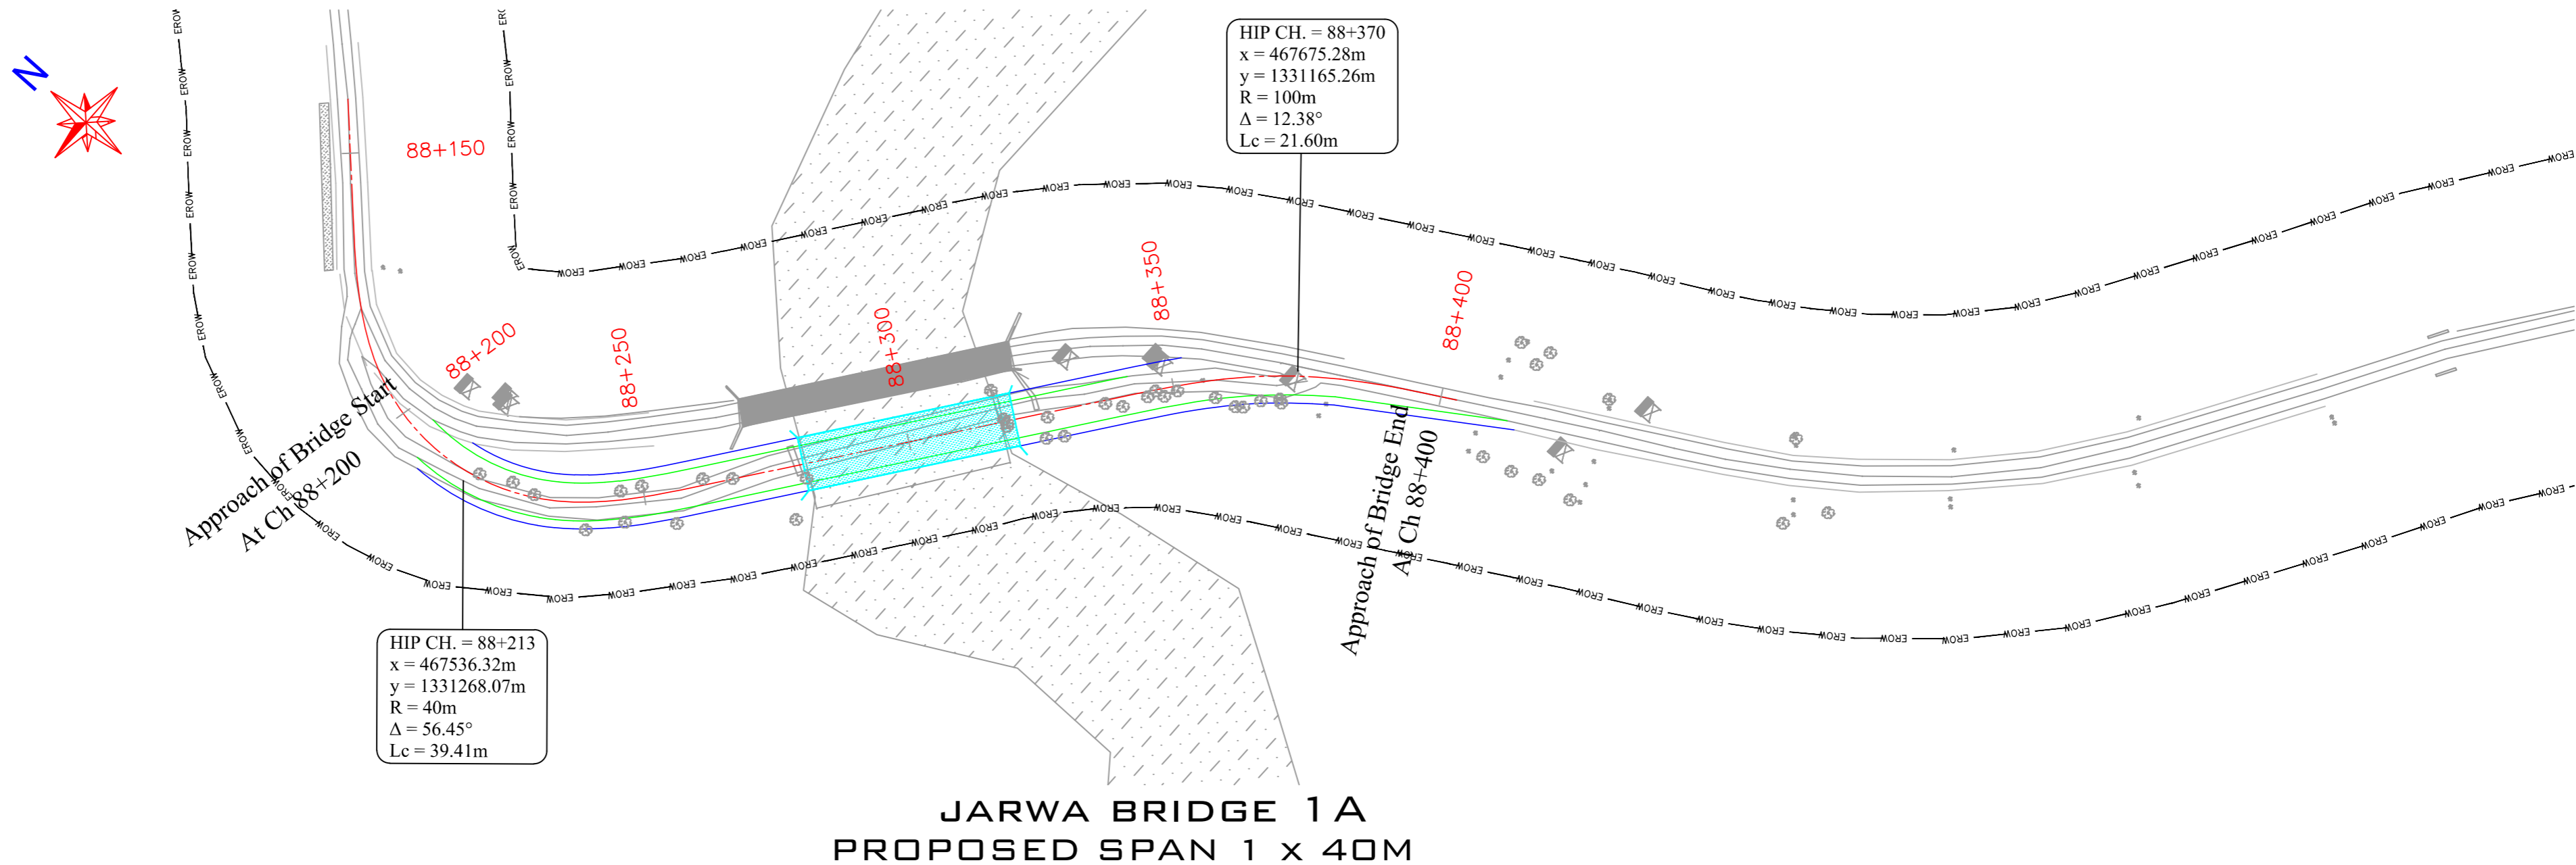

SCALE	
PLAN	HOR - 1:1300
PROFILE	HOR - 1:2200
	VER - 1:220

LEGENDS:

- Proposed Roadway
- Existing Roadway
- Minor Bridge

CLIENT:



NHIDCL
PTI Building, IIIrd. Floor,
4, Parliament Street,
New Delhi - 110001

CONSULTANTS:





Almondz Global Infra - Consultant Ltd.
F - 33/3, Okhla Industrial Area Phase - II,
New Delhi, Pin - 110020, India,
Phone : +911141514666 - 69,
FAX : +911141514665

PROJECT:

Consultancy Service for "Feasibility Study and Preparation of Detailed Project Report (DPR) good for Tender for Construction of Four numbers of Two lane Minor Bridges at Km 21.742 & Km 23.160 in CRZ area and at Km 88.300 & Km 92.100 in Jarwa area on NH-4 in Andaman & Nicobar Island on EPC Basis."

DRAWN	MEENA		TITLE:	DATE:
DESIGNED	ANKIT		JARWA BRIDGE 1A CH. AT 88+300	April. 2020
CHECKED			SCALE	REV:
APPROVED	C.P.TIWARI		DRG.NO: NHIDCL / BR/003	P0/R1


PLAN & PROFILE OF SELECTED ALIGNMENT

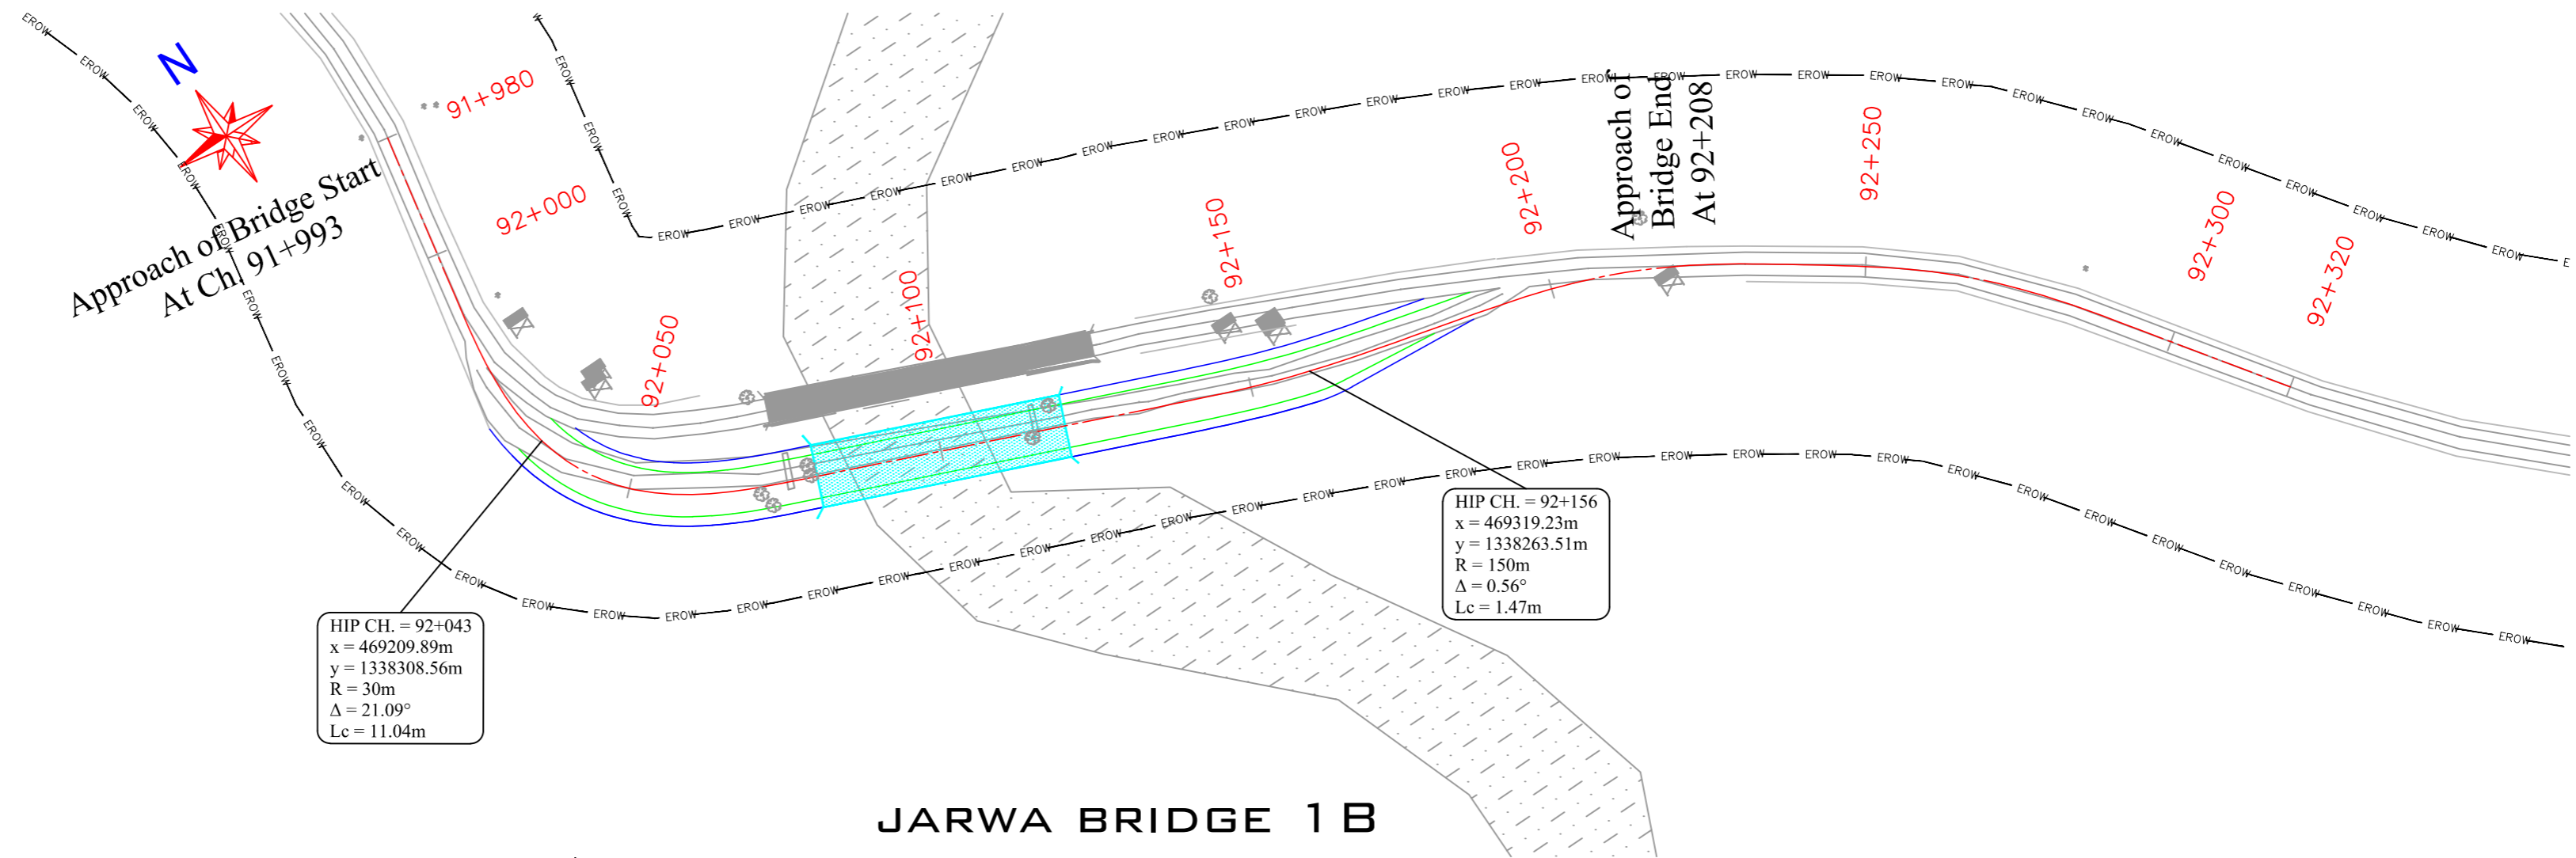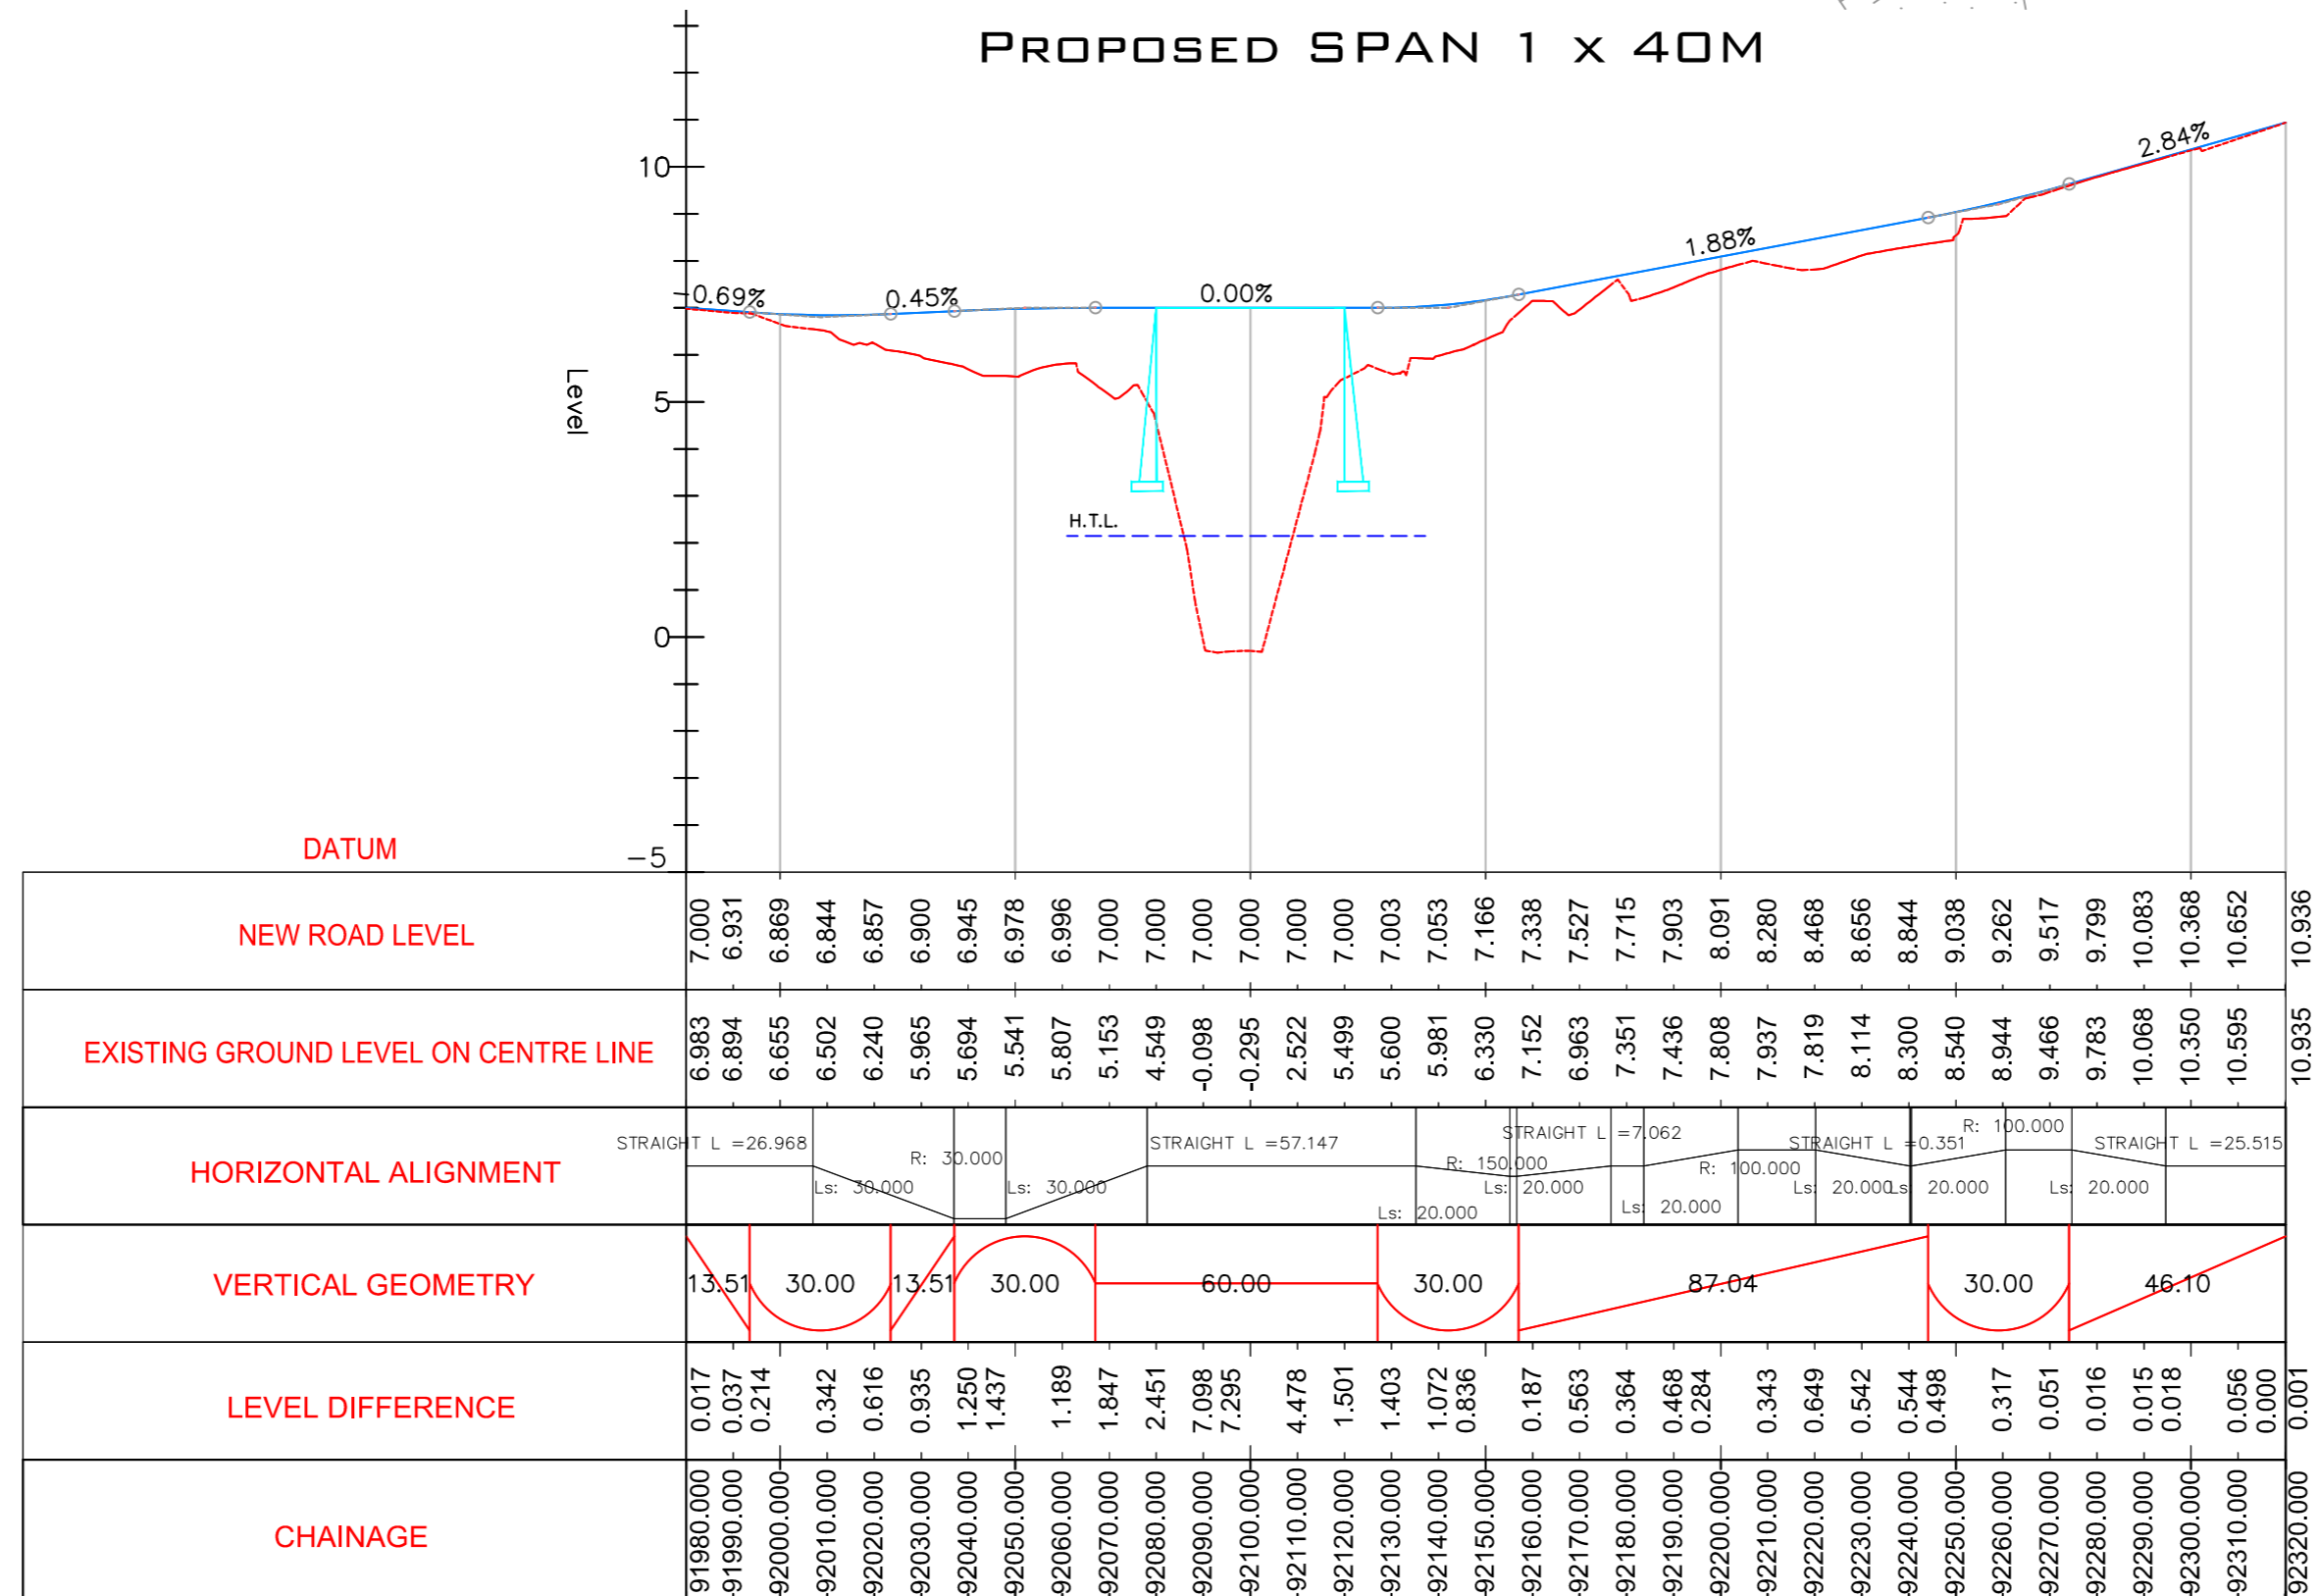JARWA BRIDGE 1 B
PROPOSED SPAN 1 x 40M

SCALE

PLAN	HOR - 1:1300
PROFILE	HOR - 1:2200 VER - 1:220

LEGENDS:

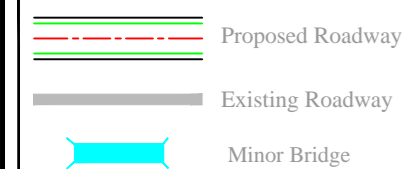

CLIENT:



NHIDCL
PTI Building, IIIrd. Floor,
4, Parliament Street,
New Delhi - 110001

CONSULTANTS:



Almondz Global Infra - Consultant Ltd.
F - 33/3, Okhla Industrial Area Phase - II,
New Delhi, Pin - 110020, India,
Phone : +911141514666 - 69,
FAX : +911141514665

PROJECT:

Consultancy Service for "Feasibility Study and Preparation of Detailed Project Report (DPR) good for Tender for Construction of Four numbers of Two lane Minor Bridges at Km 21.742 & Km 23.160 in CRZ area and at Km 88.300 & Km 92.100 in Jarwa area on NH-4 in Andaman & Nicobar Island on EPC Basis."

DRAWN	MEENA	TITLE:	DATE:
DESIGNED	ANKIT	JARWA BRIDGE 1 B CH. AT 92+100	April. 2020
CHECKED		SCALE	REV:
APPROVED	C.P.TIWARI	DRG.NO: NHIDCL / BR/004	P0/R1