

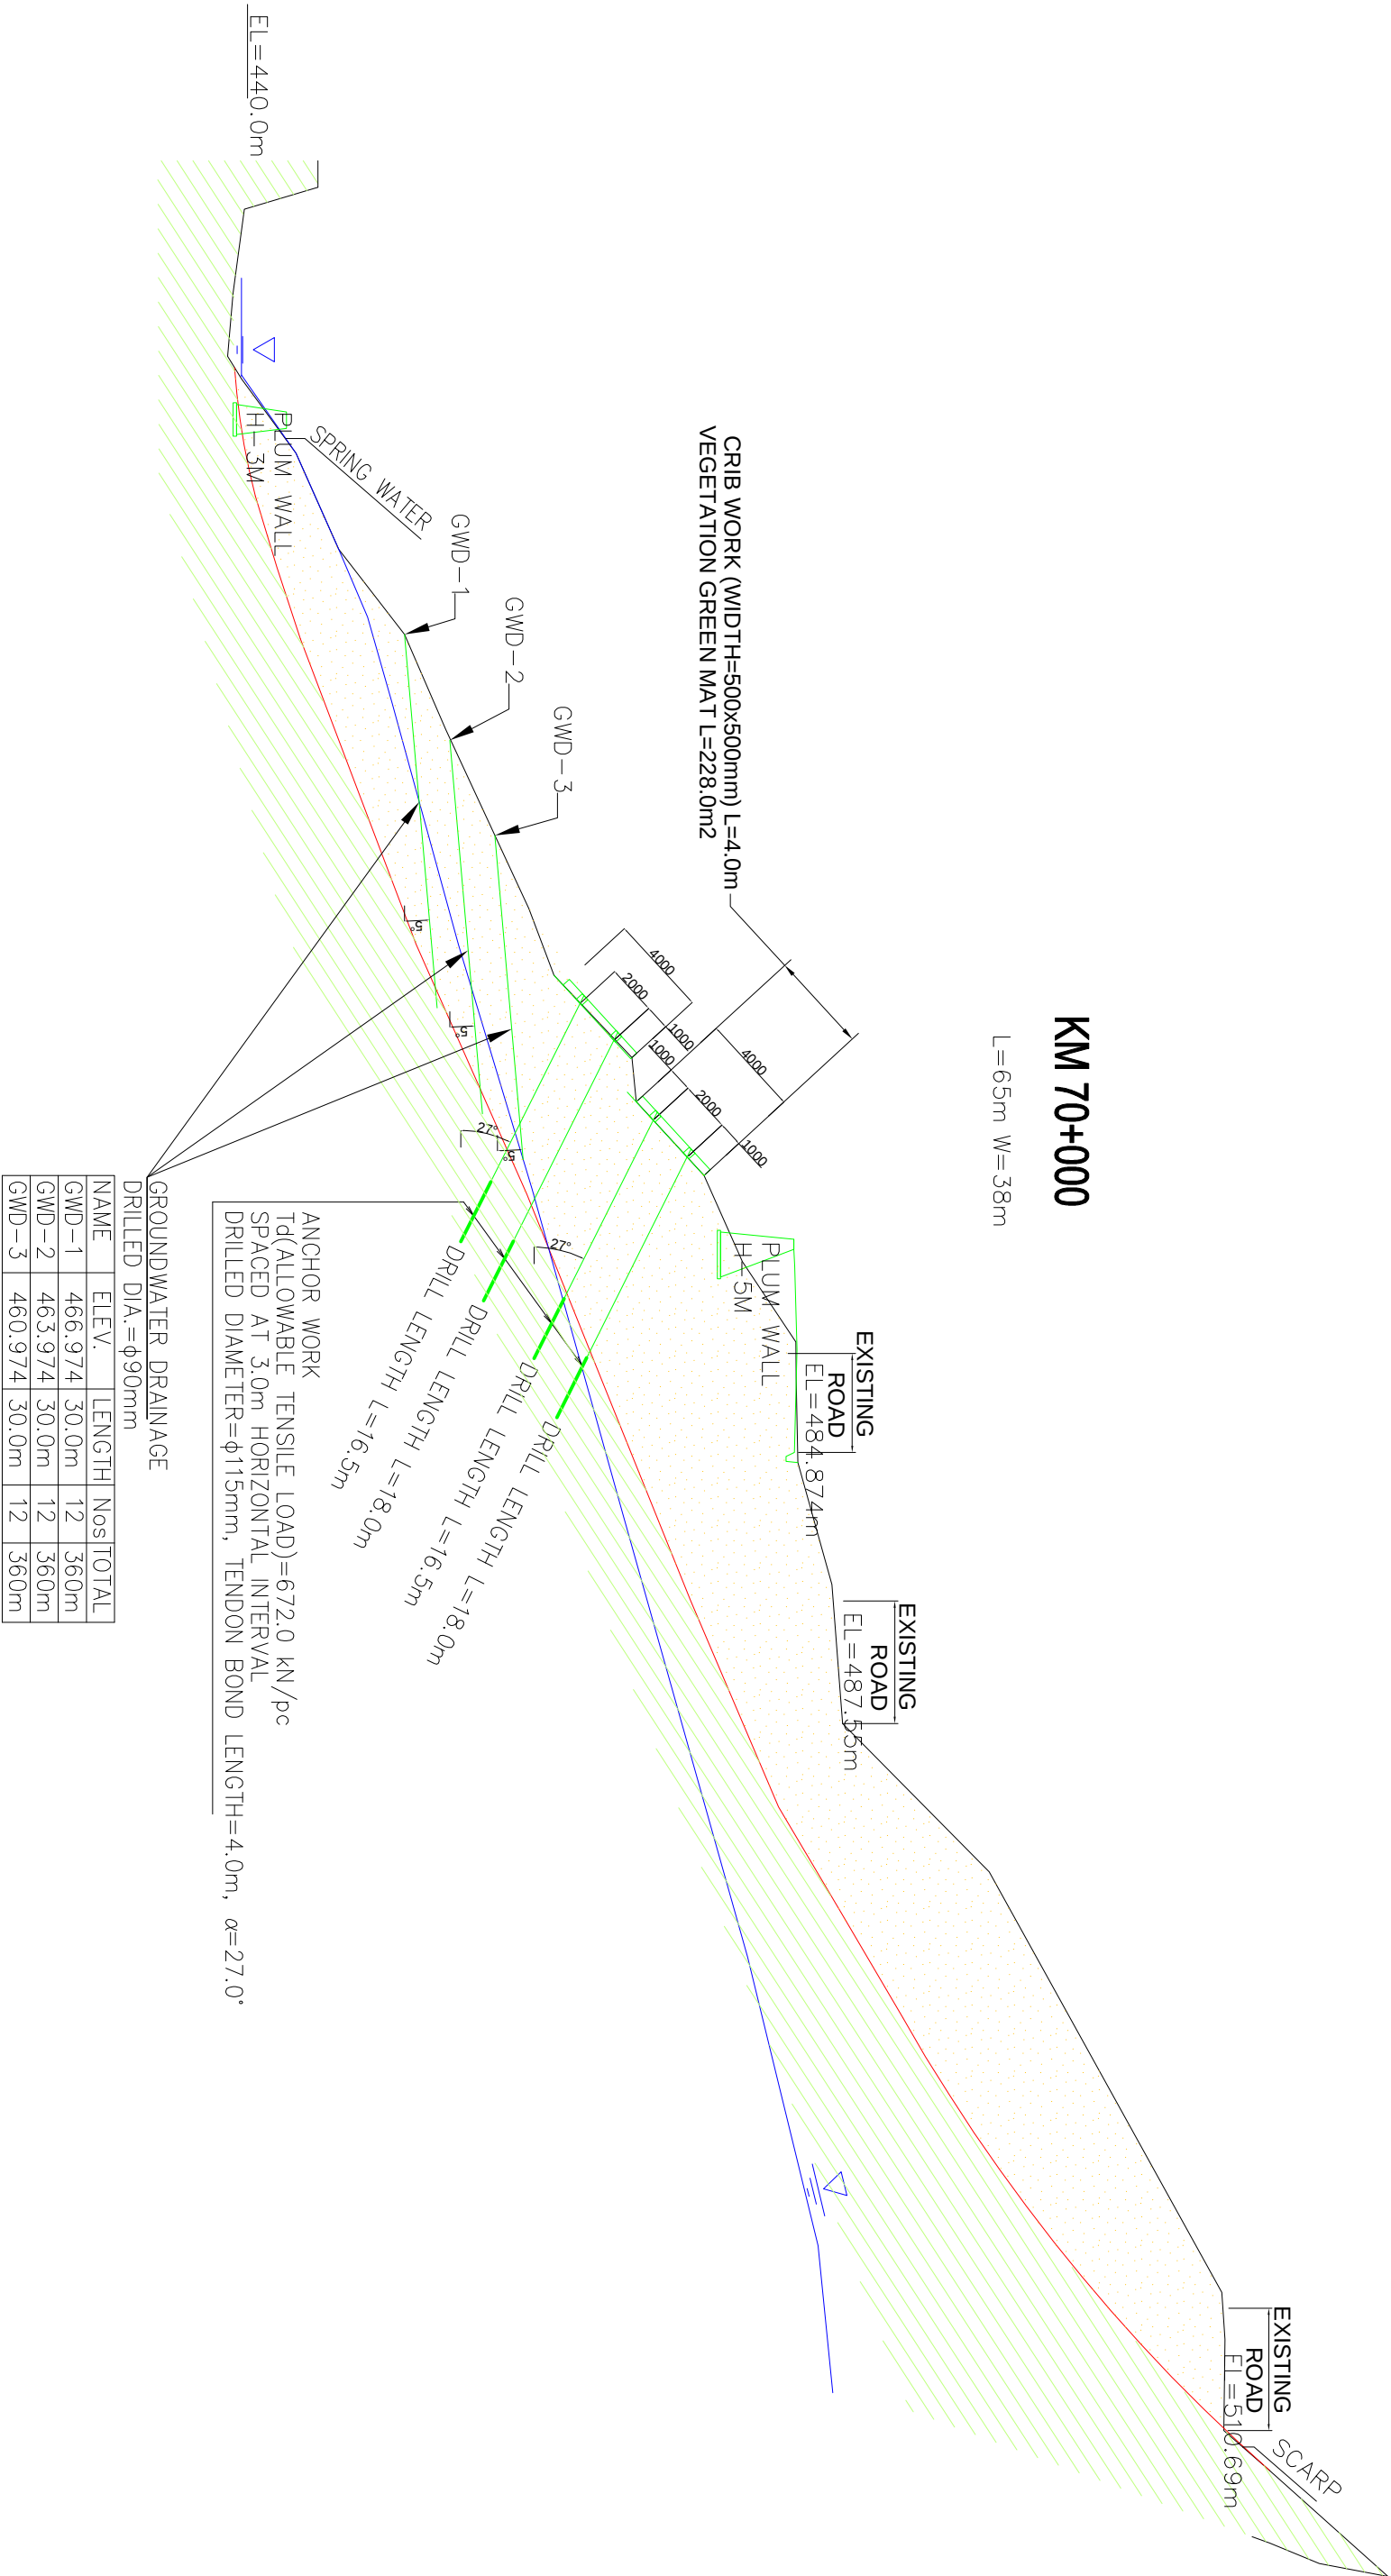


KM 70+000


L=65m W= 38m

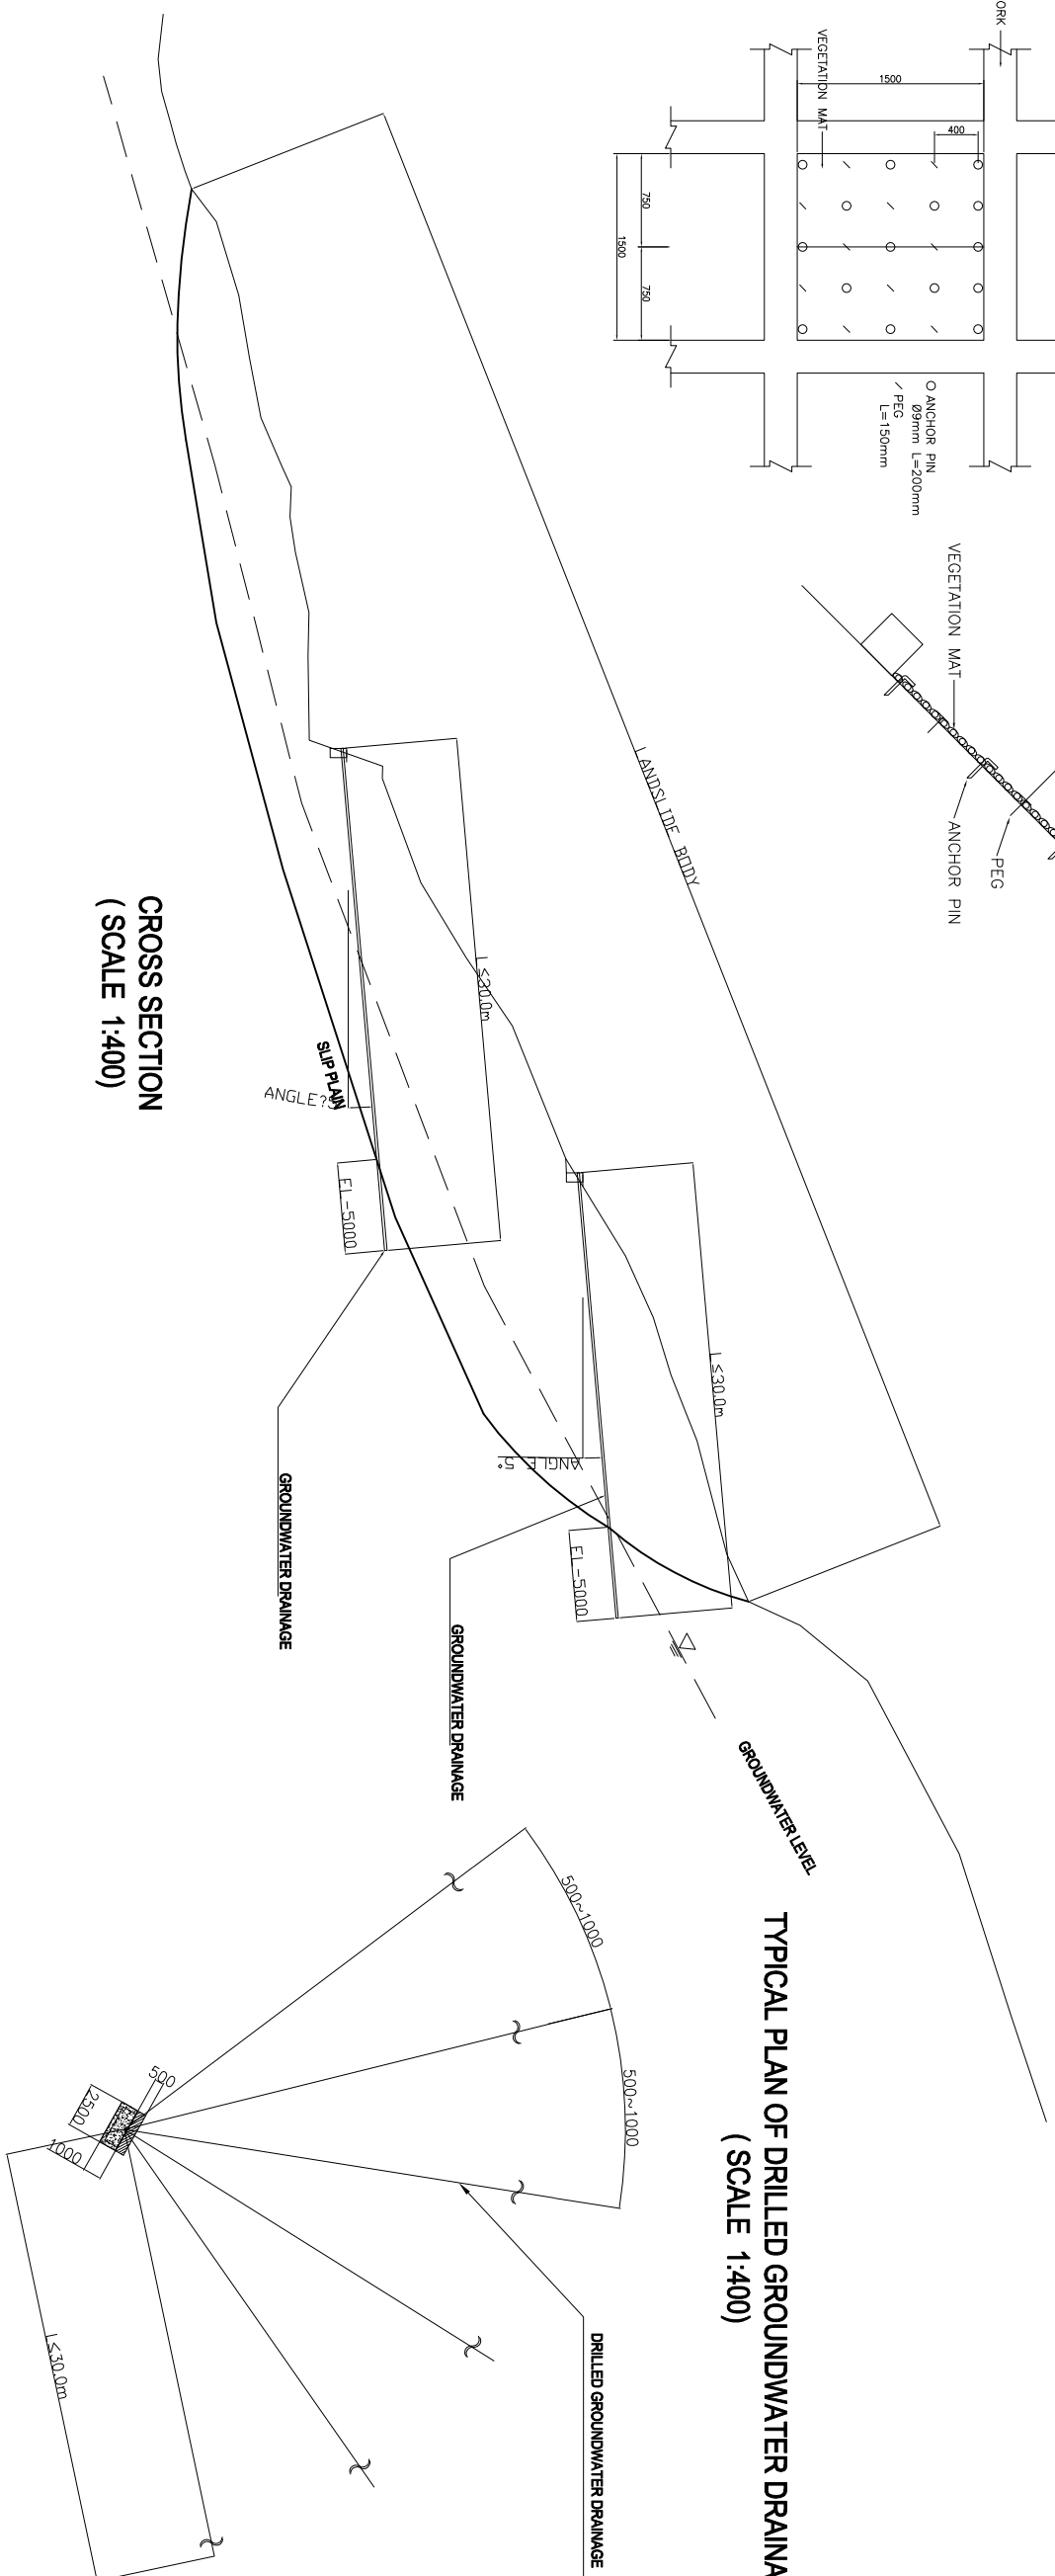


CLIENT:		NATIONAL HIGHWAY & INFRASTRUCTURE DEVELOPMENT CORPORATION LTD. 3rd FLOOR PTH BUILDING, 4 PARLIAMENT STREET, NEW DELHI-110001	
MINISTRY OF ROAD, TRANSPORT & HIGHWAYS, GOVERNMENT OF INDIA		CONSULTANT:	
CM ENGINEERING & SOLUTION		MARUTI VIHAR, HOUSE NO. 1473A, GURGAON, HARYANA -122002 Email - cmesconsultancy@gmail.com Phone: 9811406386, 9911052266, 01244255138	
PROJECT:		IMPROVEMENT KAPOOR CURVE AT KM 70+000 ON NH-10 IN THE STATE OF SIKKIM	
OPTION-2		TITLE: TYPICAL DETAIL OF SLOPE PROTECTION WORK COUNTERMEASURE FOR SINKING (CH:70+00)	
STATUS:		DPR DRAWING	DATE: 25.08.17 SCALE: (SCALE 1:100) REV: R0 SHEET: 1 of 1
ISSUED AND/OR REFERENCES		DEALT	CHECKED
REVISIONS		Manager (NHDC) Gangotri, Sikkim	General Manager (NHDC) Gangotri, Sikkim

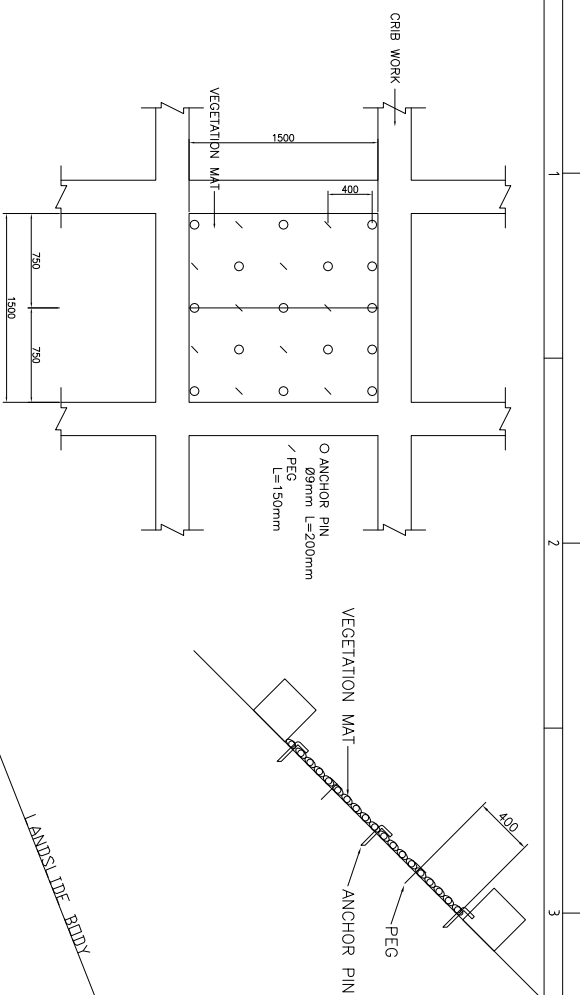


**TYPICAL DETAILS OF OUTLET
(SCALE 1:200)**

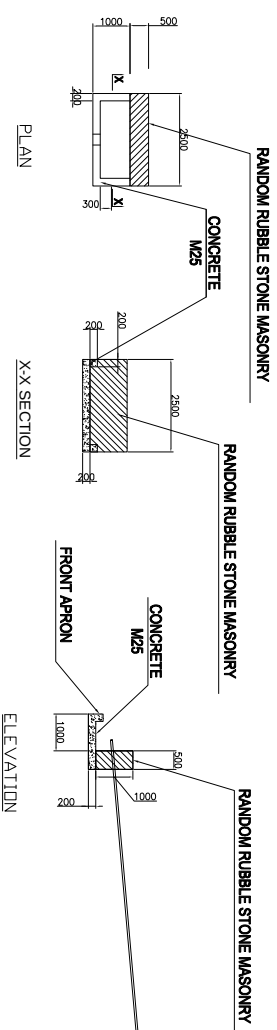


**TYPICAL PLAN OF DRILLED GROUNDWATER DRAINAGE
(SCALE 1:400)**

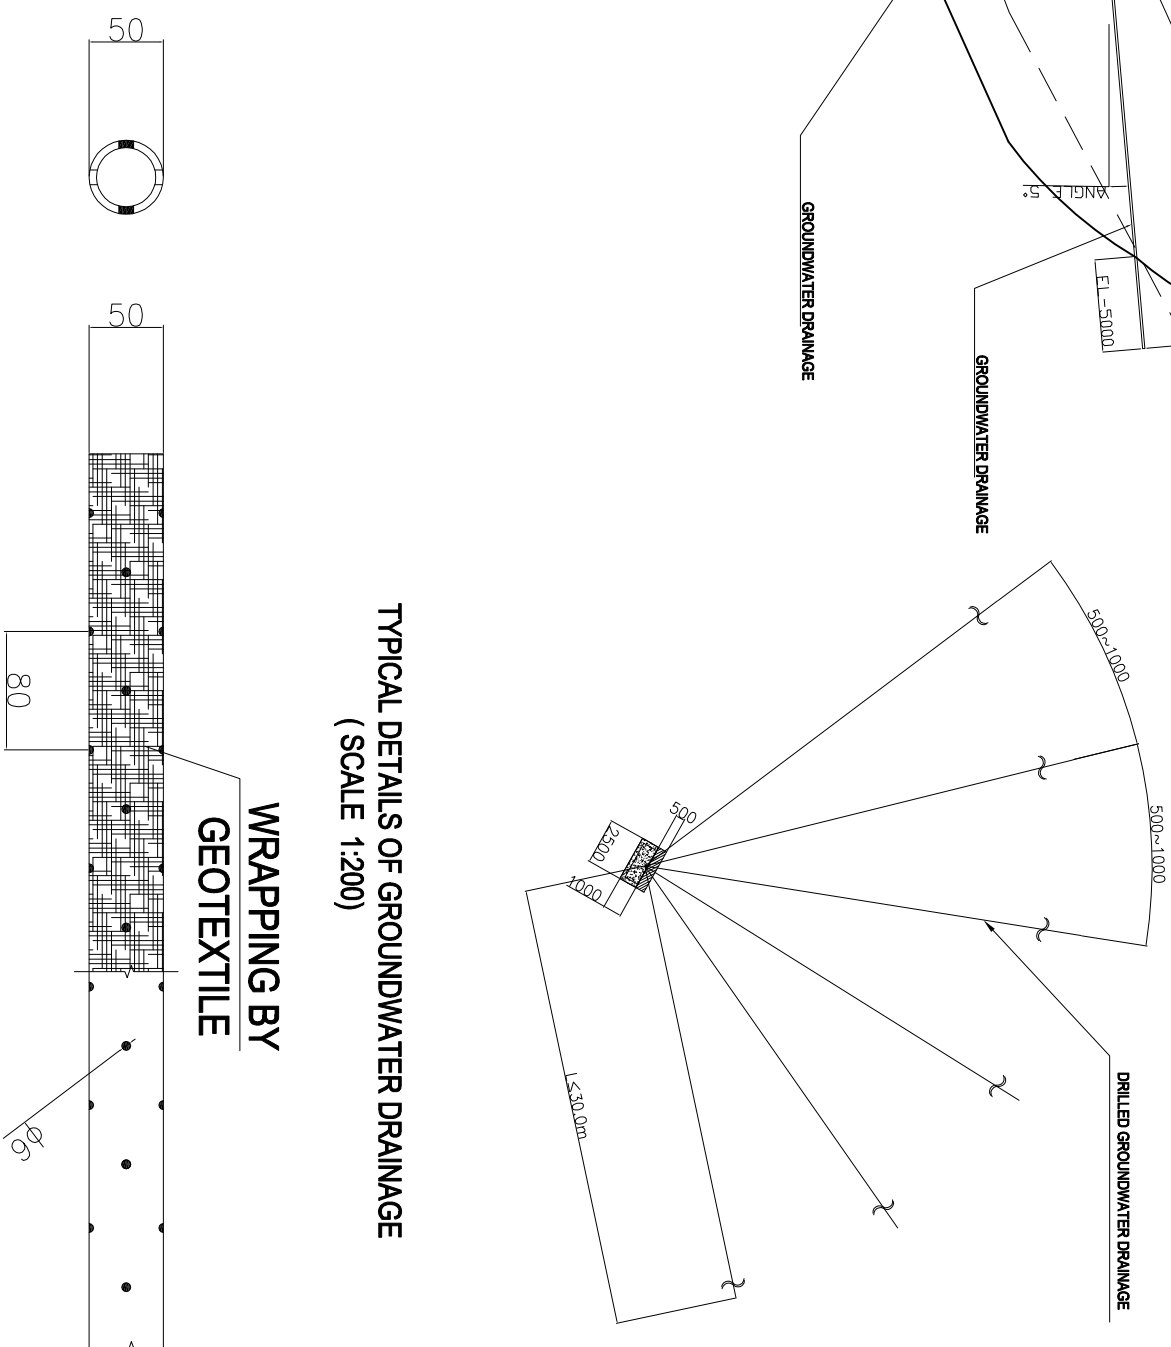

TYPICAL DETAILS OF GROUNDWATER DRAINAGE (SCALE 1:200)

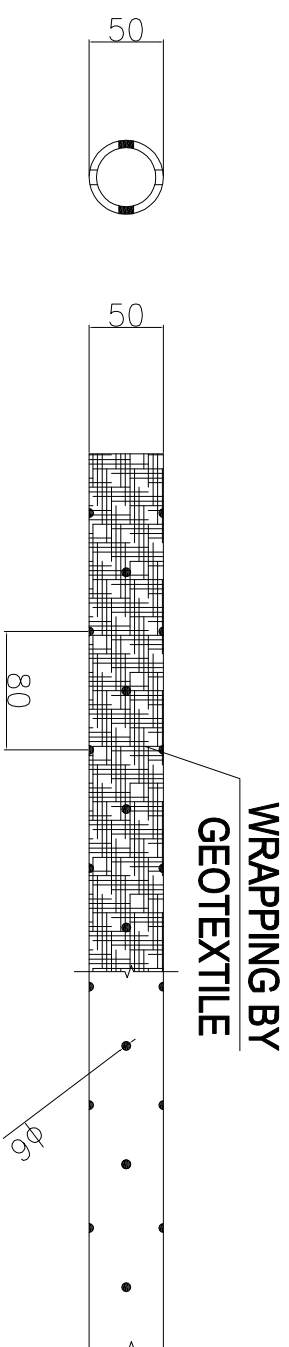[illegible]

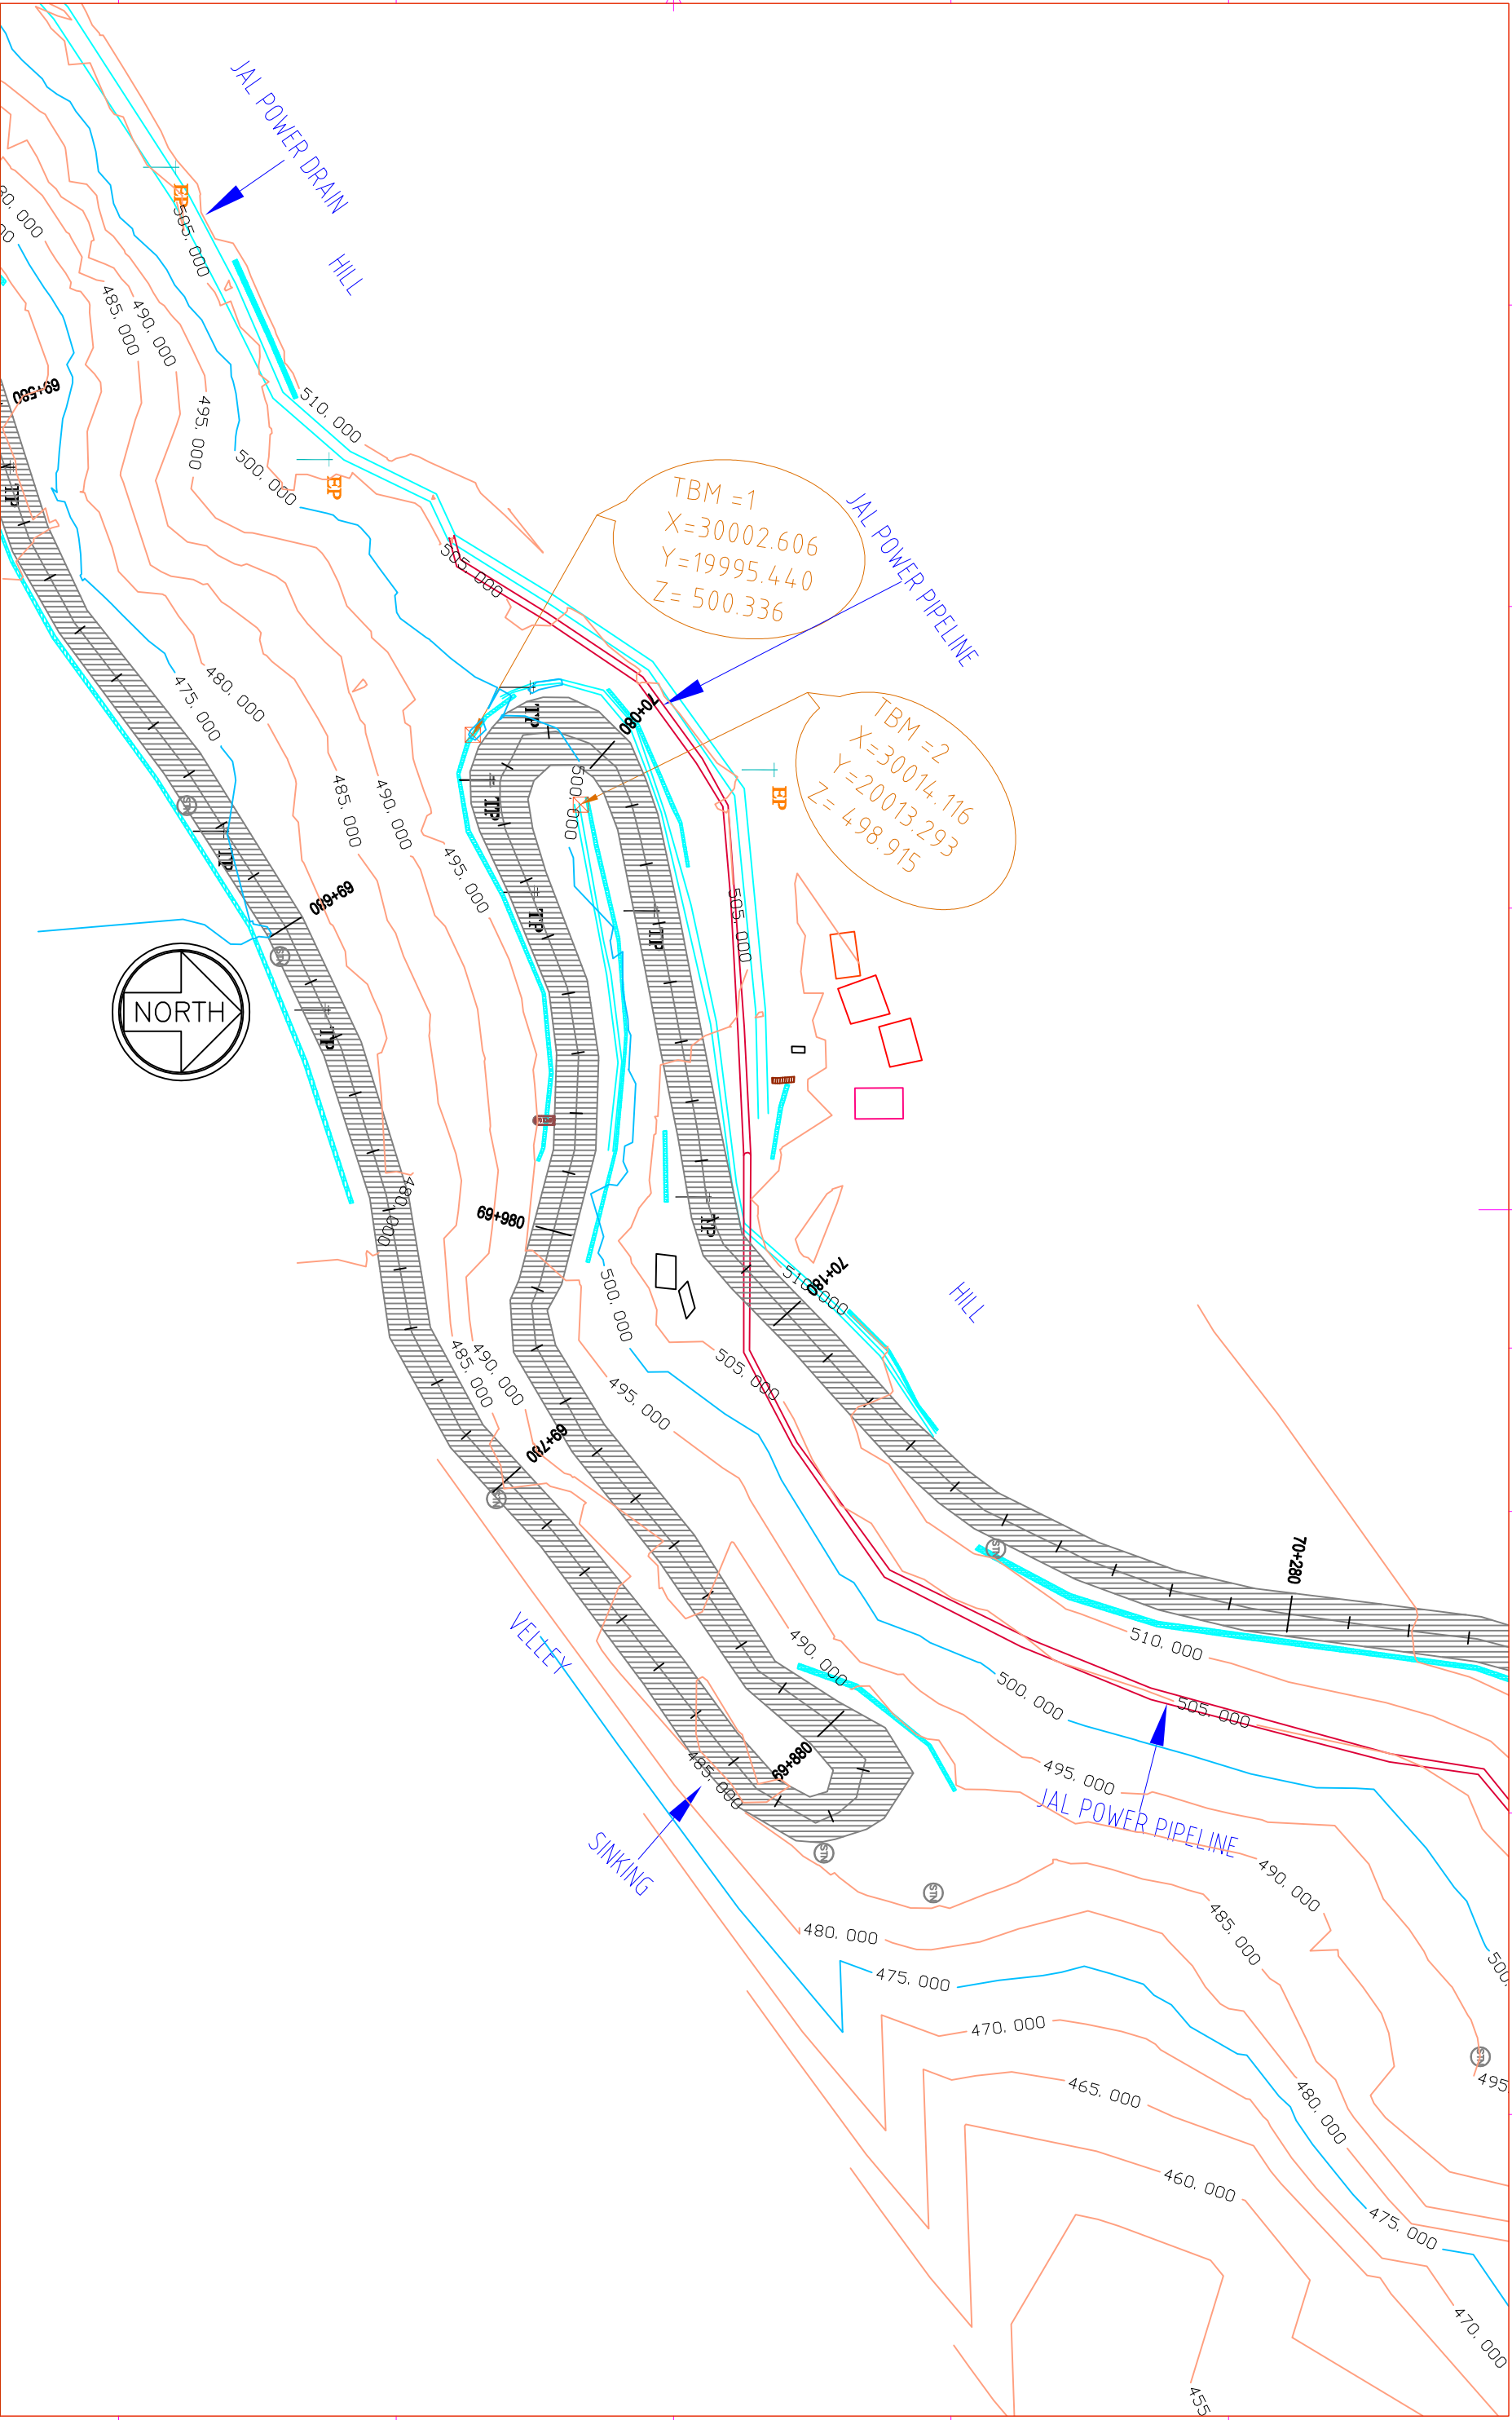

CLIENT:		NATIONAL HIGHWAY & INFRASTRUCTURE DEVELOPMENT CORPORATION LTD. 3rd FLOOR PTH BUILDING, 4 PARLIAMENT STREET, NEW DELHI 110001		CONSULTANT:		CM ENGINEERING & SOLUTION		PROJECT:		IMPROVEMENT KAPOOR CURVE AT KM 70+000 ON NH-10 IN THE STATE OF SIKKIM OPTION-2	
MINISTRY OF ROAD, TRANSPORT & HIGHWAYS, GOVERNMENT OF INDIA		MARUTI VIHAR, HOUSE NO. 1473A, GURGAON, HARYANA - 122002 Email - cmesconsultancy@gmail.com Phone: 9811406386, 9911052266, 01244255138		CM ENGINEERING & SOLUTION		MARUTI VIHAR, HOUSE NO. 1473A, GURGAON, HARYANA - 122002 Email - cmesconsultancy@gmail.com Phone: 9811406386, 9911052266, 01244255138		LOCATION PLAN		LOCATION PLAN	
MANAGER (NHDC) Geopk, Shikm		General Manager (NHDC) Geopk, Shikm		SM		ASK		STATUS:		DPR DRAWING	
DEALT		CHECKED		APPROVED		DATE		25.08.17		SCALE	
ISSUED AND/OR REFERENCES		DEALT		CHECKED		REV.		SHEET		A3	
R E V I S I O N S		DEALT		CHECKED		R0		1 of 1			