

KUMARGHAT

KAILASHAHAR

Netaji Chowmuhani


NH-08

TO AGARTALA

EXISTING ROAD

TO SHILONG

LEGEND :

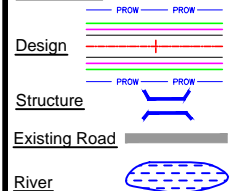

Project Title:

CONSULTANCY SERVICES FOR FEASIBILITY STUDY, PREPARATION OF DETAILED PROJECT REPORT AND PROVIDING PRE-CONSTRUCTION SERVICES FOR UP-GRADATION OF SELECTED ROAD STRETCHES / CORRIDORS TO TWO LANE WITH PAVED SHOULDER NH CONFIGURATION UNDER BHARAT MALA PROJECT AND NATIONAL HIGHWAYS CONNECTIVITY TO BACKWARD AREAS/RELIGIOUS/TOURIST PLACES OF THE COUNTRY IN THE STATE OF TRIPURA.

KUMARGHAT TO KAILASHAHAR SECTION (DESIGN LENGTH-18.600km)

CLIENT:



NATIONAL HIGHWAYS & INFRASTRUCTURE
DEVELOPMENT CORPORATION LTD

Drawing Title:

PLAN & PROFILE
Start Point

Drawing No. :- TASPL/NHIDCL/FDPR/P&P/08

Scale :- 1:2000

Dn

Dgn.

Appd

D.S

B.Mishra

B.S Pandey

Sheet :

0 OF 19


Date

DEC - 2019

CONSULTANT:



Technocrats Advisory Services Private Limited
in association with Vaishnavi Infratech Services P. Ltd
Flat No. 68, Ajanta Apartment, 36 I.P.Extension
Patparganj, Delhi-110092

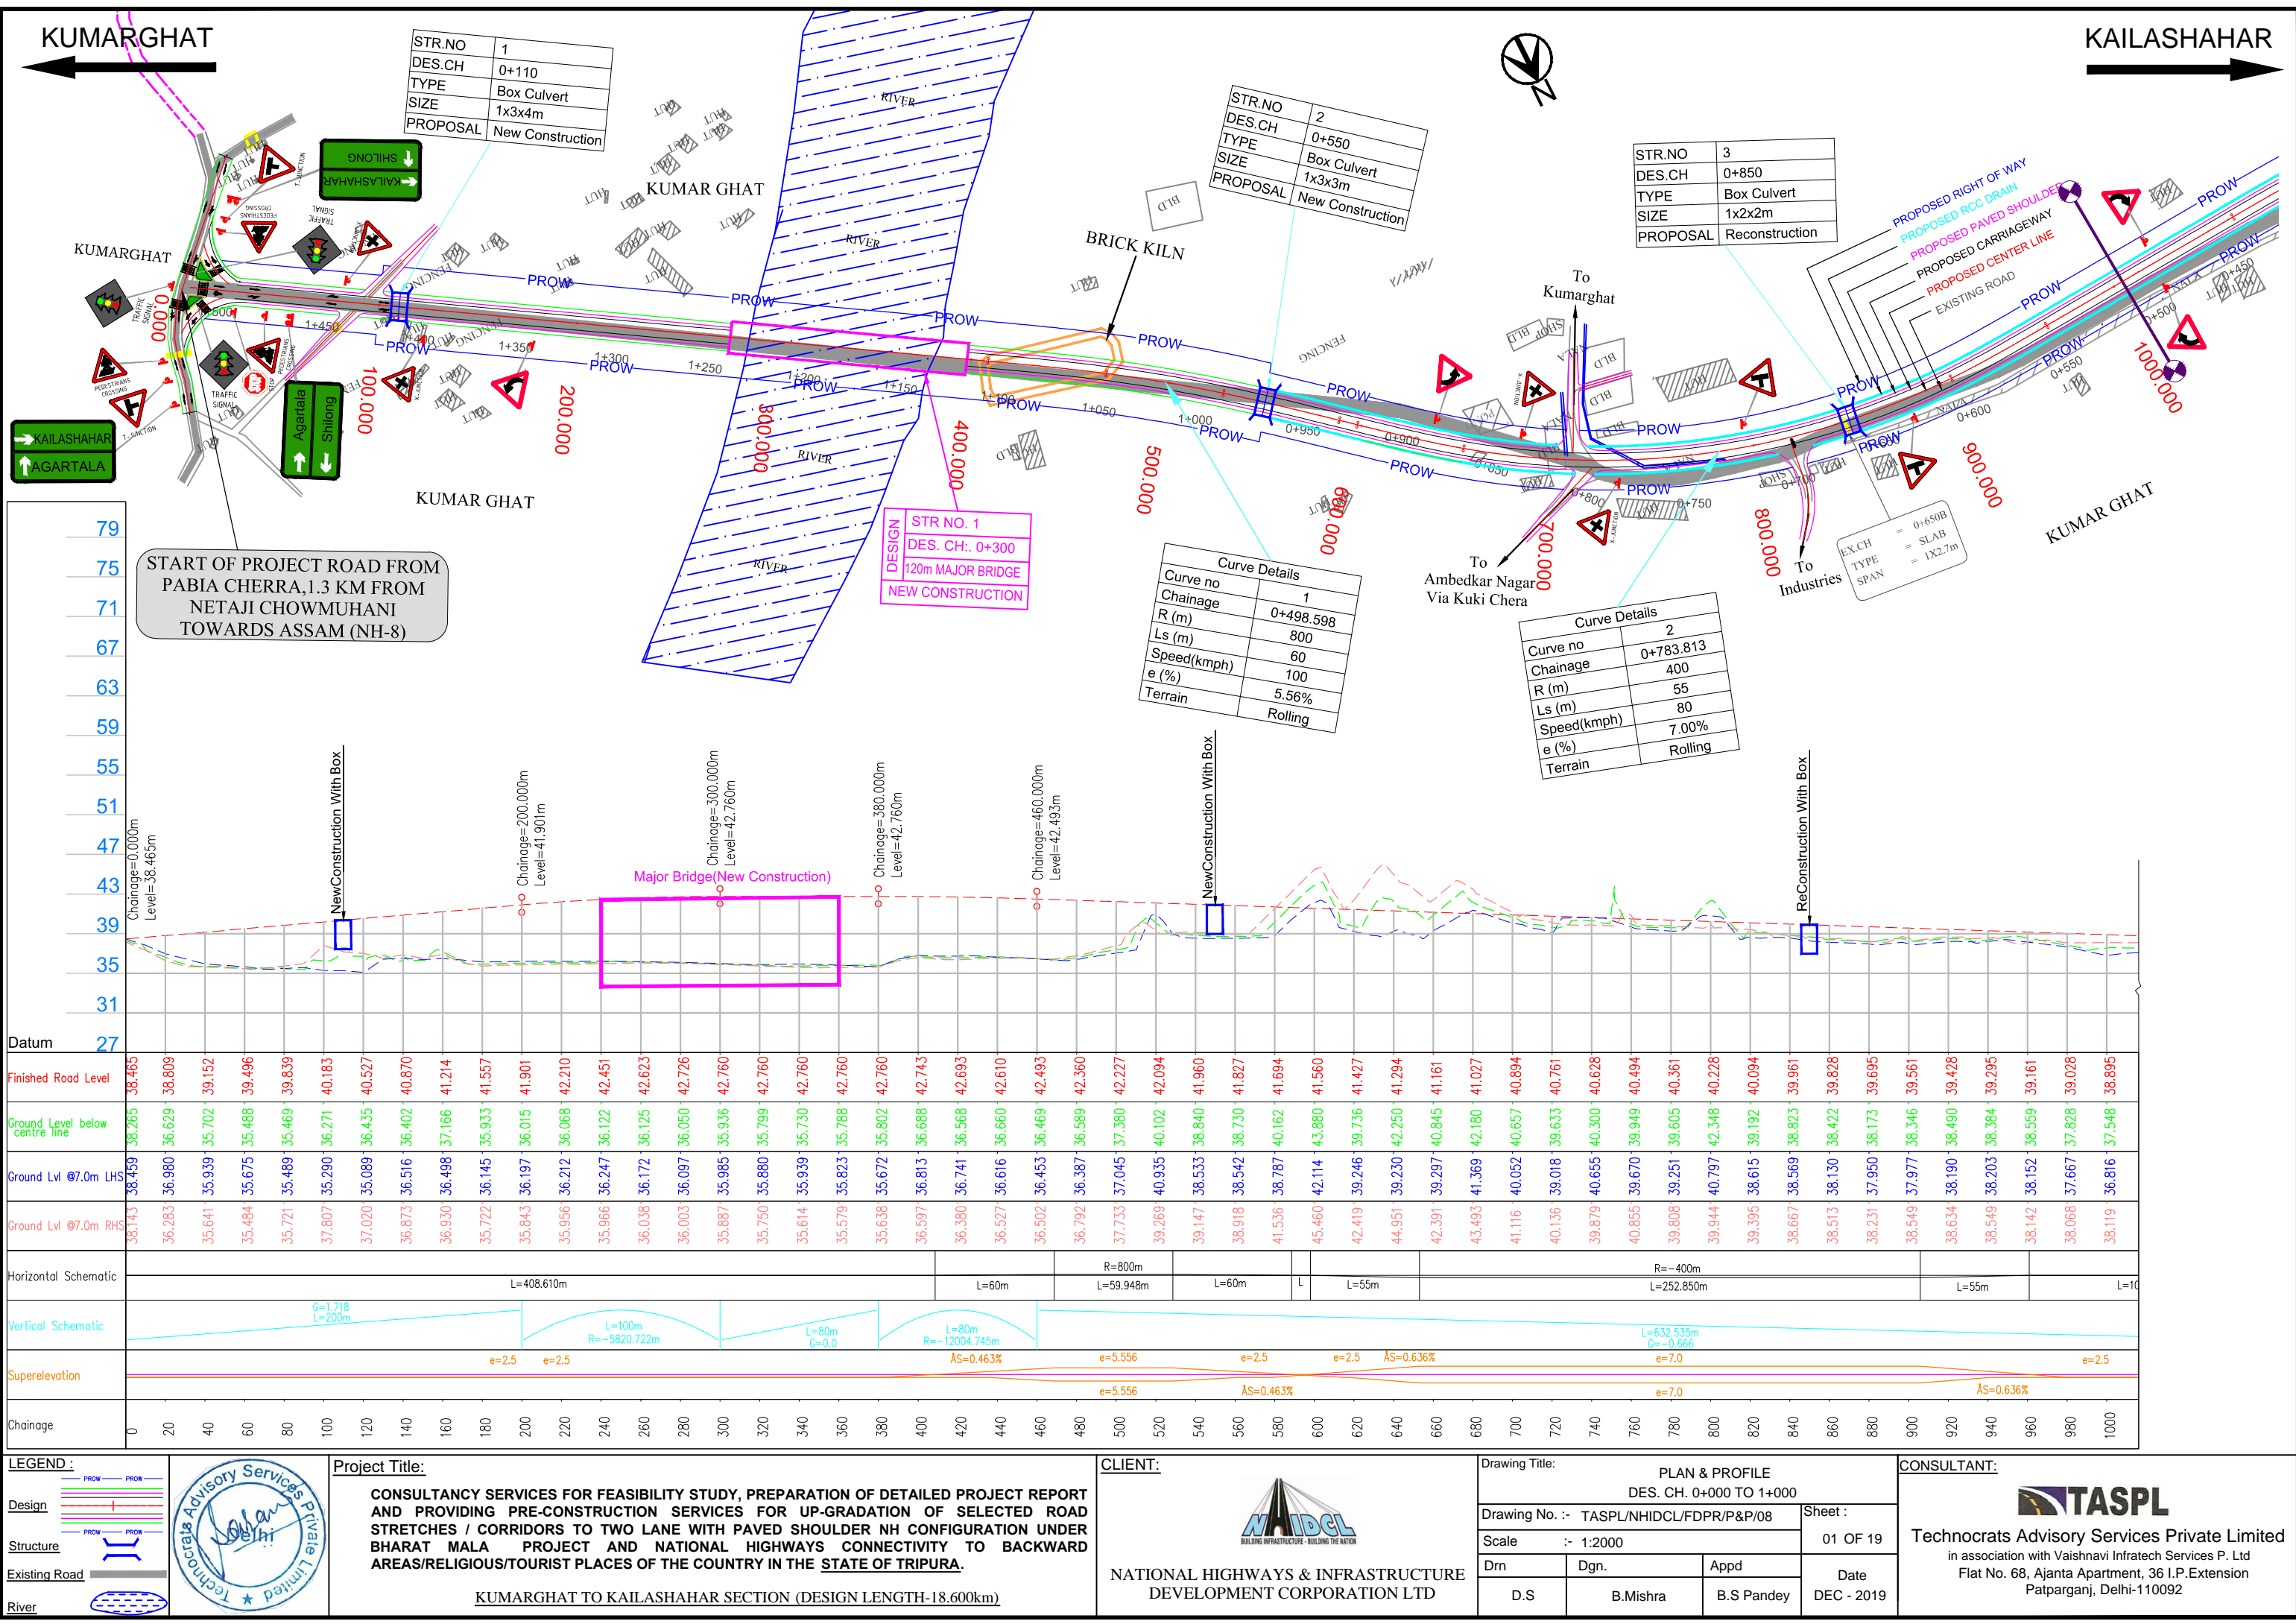

LEGEND :

- PROW
- DESIGN
- STRUCTURE
- EXISTING ROAD
- RIVER

Project Title:

CONSULTANCY SERVICES FOR FEASIBILITY STUDY, PREPARATION OF DETAILED PROJECT REPORT AND PROVIDING PRE-CONSTRUCTION SERVICES FOR UP-GRADATION OF SELECTED ROAD STRETCHES / CORRIDORS TO TWO LANE WITH PAVED SHOULDER NH CONFIGURATION UNDER BHARAT MALA PROJECT AND NATIONAL HIGHWAYS CONNECTIVITY TO BACKWARD AREAS/RELIGIOUS/TOURIST PLACES OF THE COUNTRY IN THE STATE OF TRIPURA.

KUMARGHAT TO KAILASHAHAR SECTION (DESIGN LENGTH-18.600km)

CLIENT:

NATIONAL HIGHWAYS & INFRASTRUCTURE DEVELOPMENT CORPORATION LTD

Drawing Title:

PLAN & PROFILE
DES. CH. 0+000 TO 1+000

Drawing No. :- TASPL/NHIDCL/FDPR/P&P/08

Scale :- 1:2000

Drn D.S
Dgn. B.Mishra
Appd B.S Pandey


Sheet : 01 OF 19
Date DEC - 2019

CONSULTANT:



TASPL
Technocrats Advisory Services Private Limited
in association with Vaishnavi Infratech Services P. Ltd
Flat No. 68, Ajanta Apartment, 36 I.P.Extension
Patparganj, Delhi-110092

KUMARGHAT

KAILASHAHAR

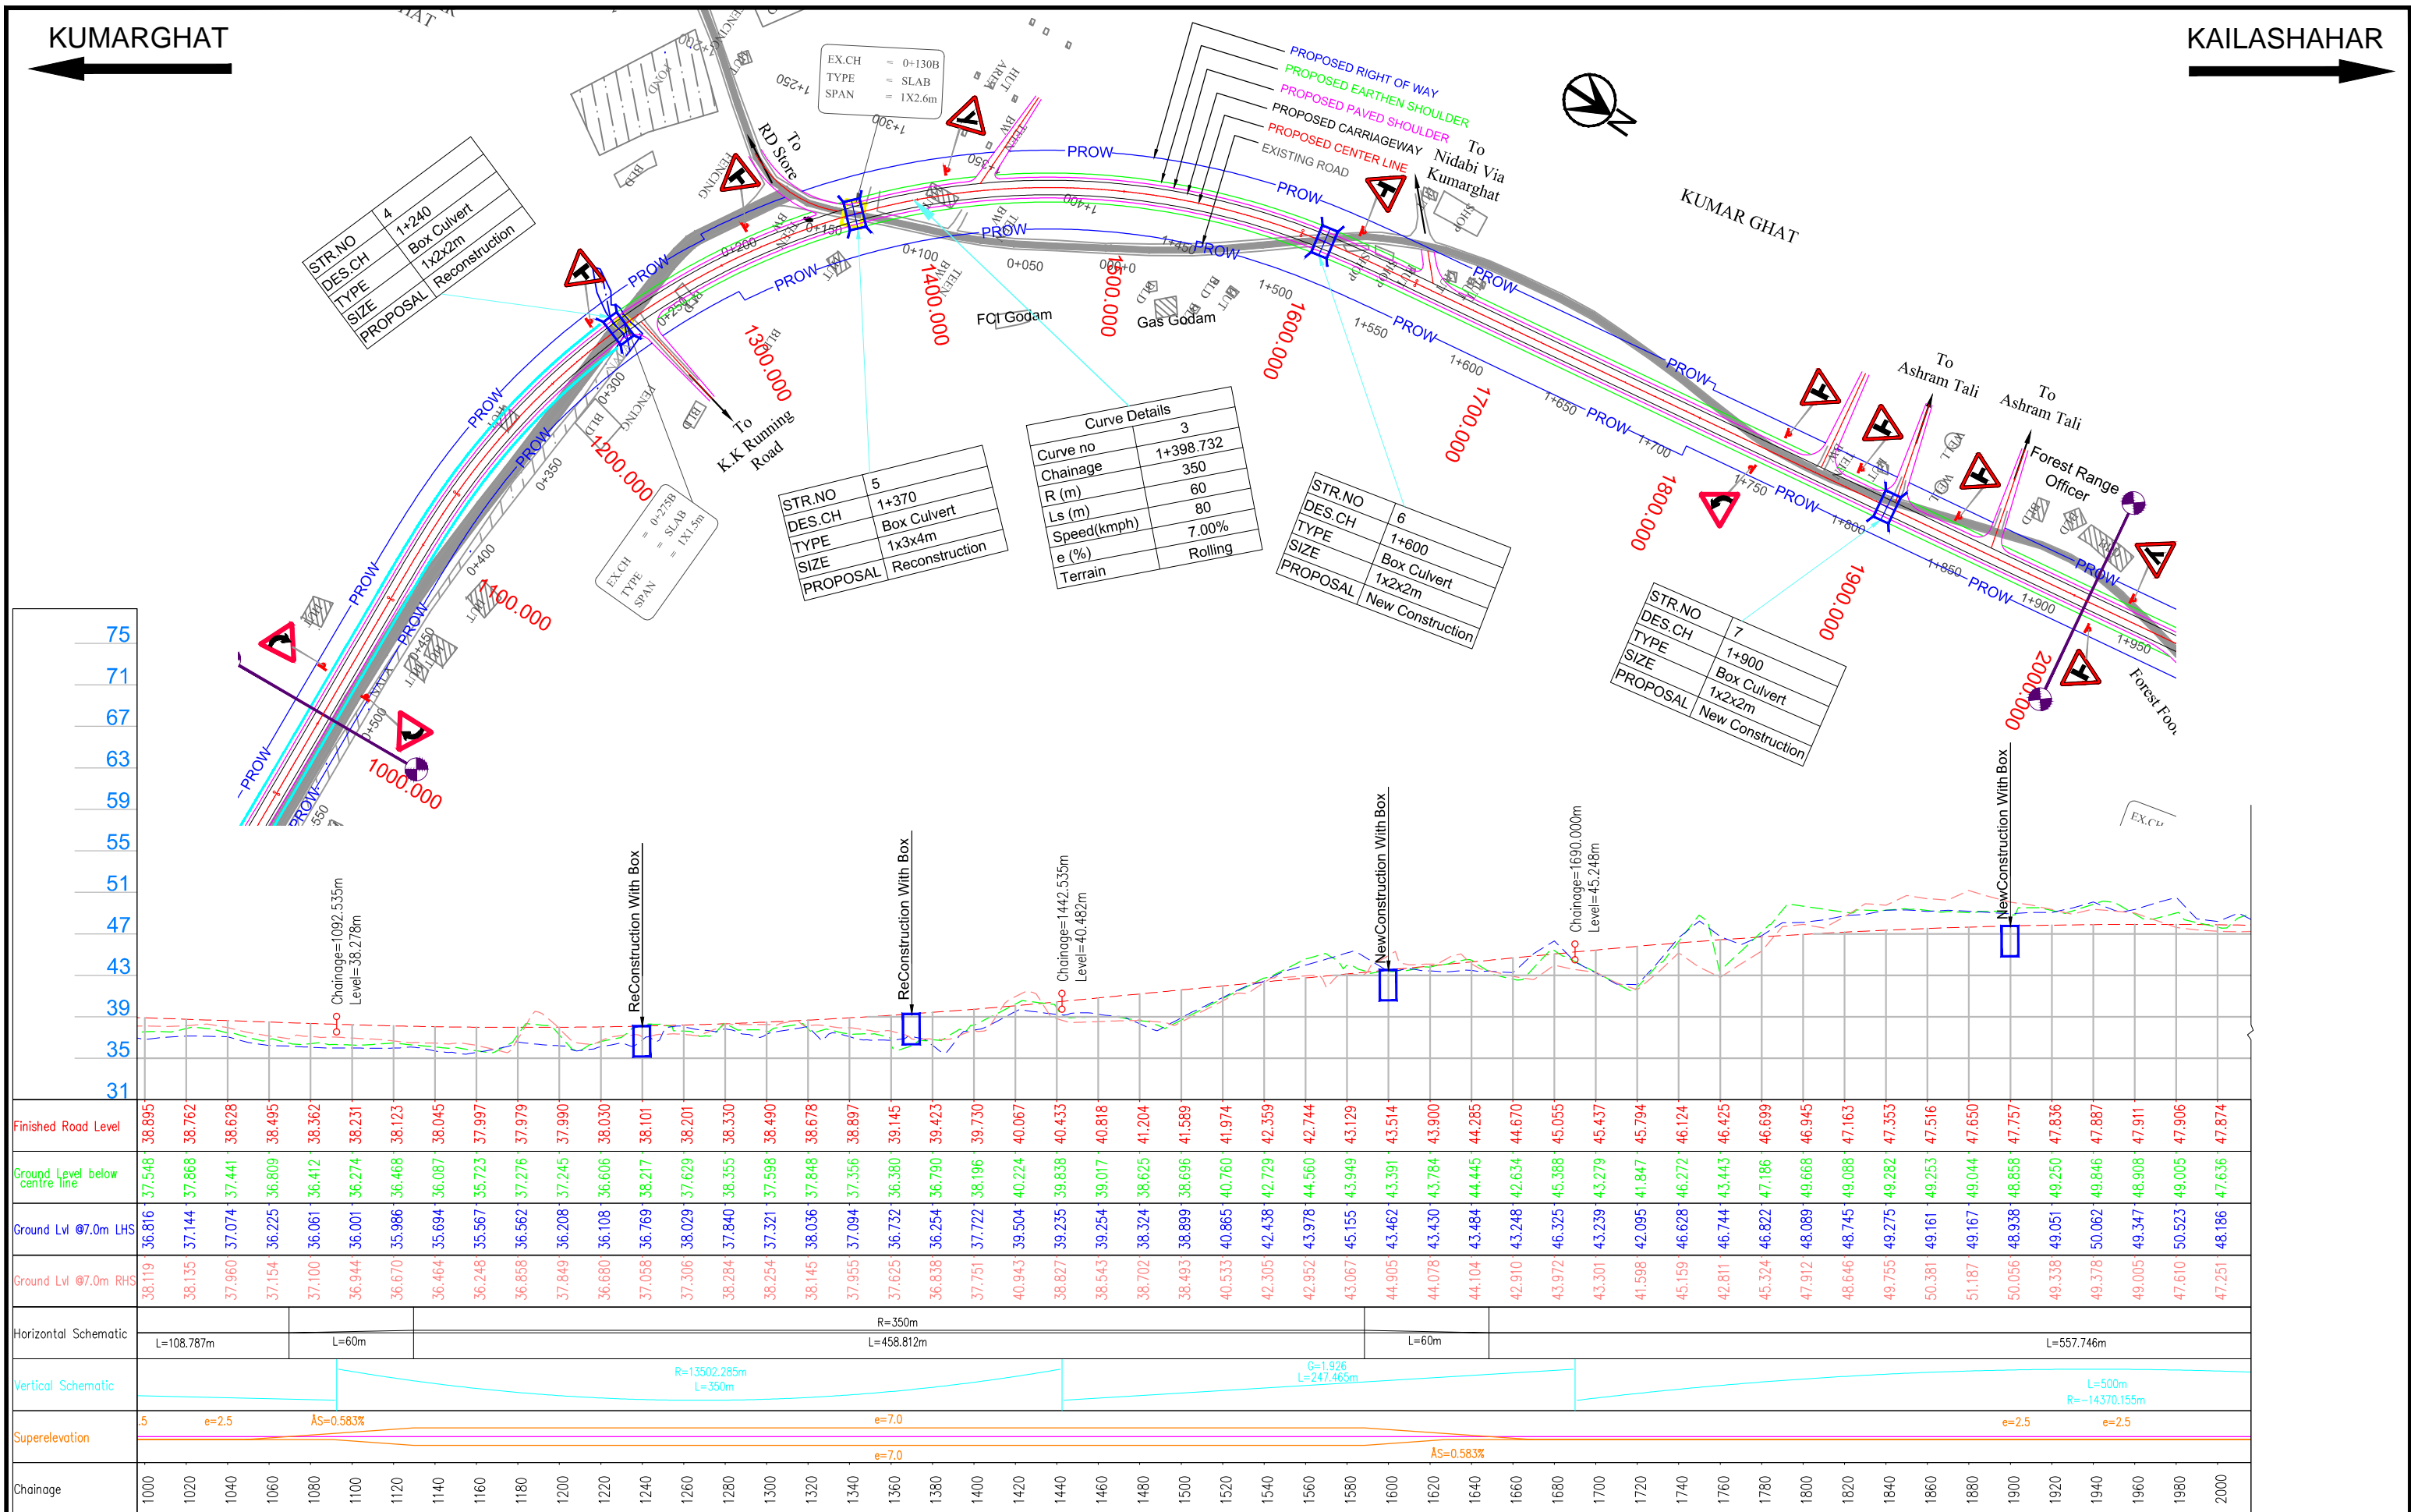

LEGEND :

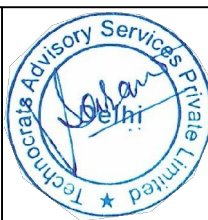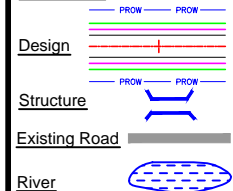

Project Title:

CONSULTANCY SERVICES FOR FEASIBILITY STUDY, PREPARATION OF DETAILED PROJECT REPORT AND PROVIDING PRE-CONSTRUCTION SERVICES FOR UP-GRADATION OF SELECTED ROAD STRETCHES / CORRIDORS TO TWO LANE WITH PAVED SHOULDER NH CONFIGURATION UNDER BHARAT MALA PROJECT AND NATIONAL HIGHWAYS CONNECTIVITY TO BACKWARD AREAS/RELIGIOUS/TOURIST PLACES OF THE COUNTRY IN THE STATE OF TRIPURA.

KUMARGHAT TO KAILASHAHAR SECTION (DESIGN LENGTH-18.600km)

CLIENT:



NATIONAL HIGHWAYS & INFRASTRUCTURE DEVELOPMENT CORPORATION LTD

Drawing Title:

PLAN & PROFILE
DES. CH. 1+000 TO 2+000

Drawing No. :- TASPL/NHIDCL/FDPR/P&P/08

Scale :- 1:2000

Drn	Dgn.	Appd
D.S	B.Mishra	B.S Pandey

Sheet :


02 OF 19

Date
DEC - 2019

CONSULTANT:





Technocrats Advisory Services Private Limited
in association with Vaishnavi Infratech Services P. Ltd
Flat No. 68, Ajanta Apartment, 36 I.P.Extension
Patparganj, Delhi-110092

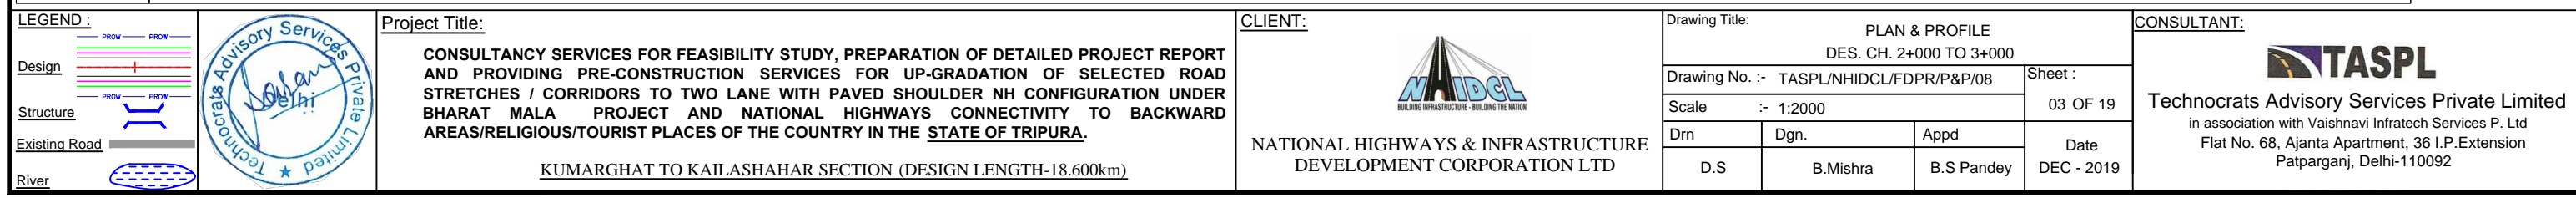

KUMARGHAT

KAILASHAHAR

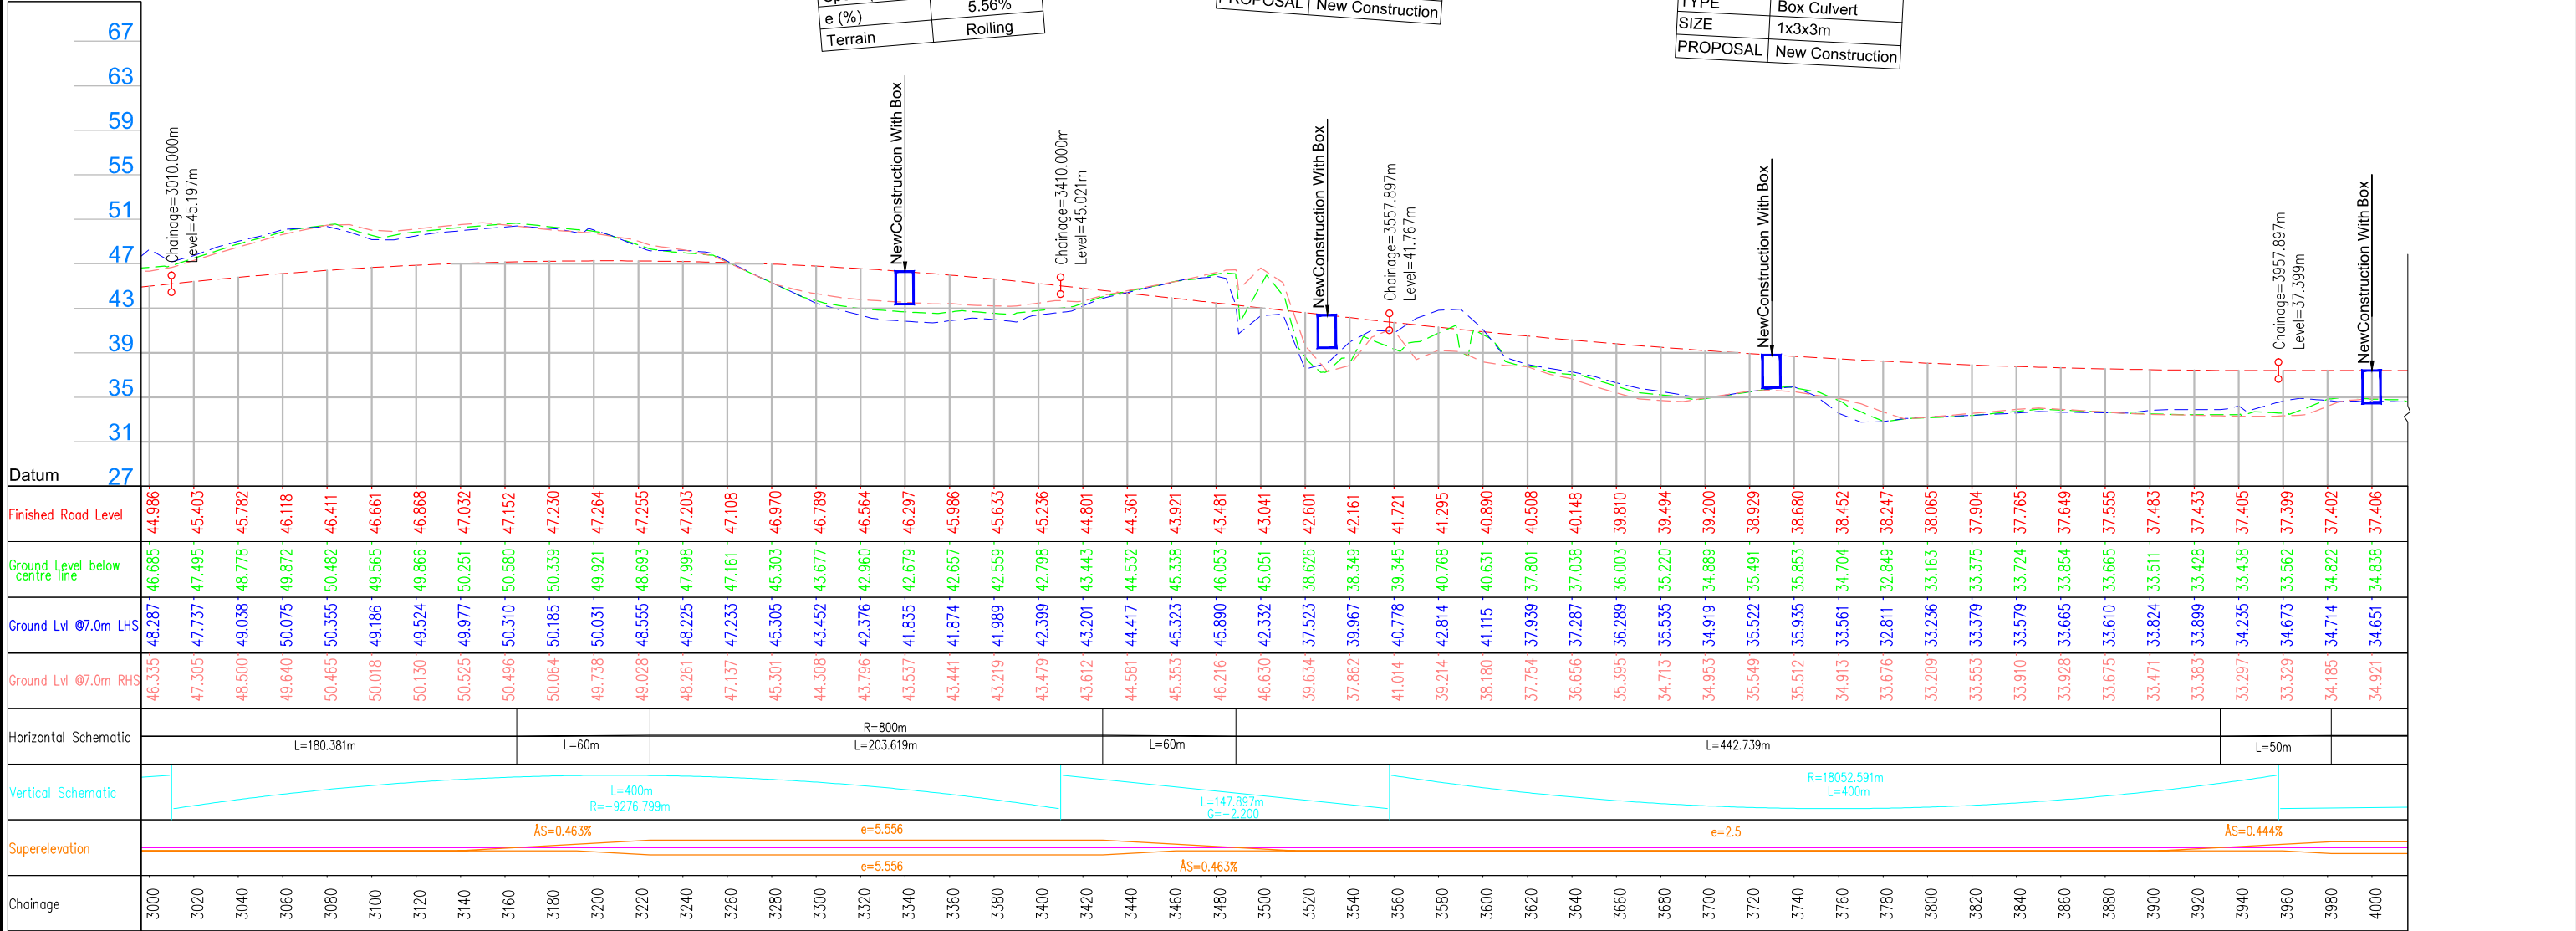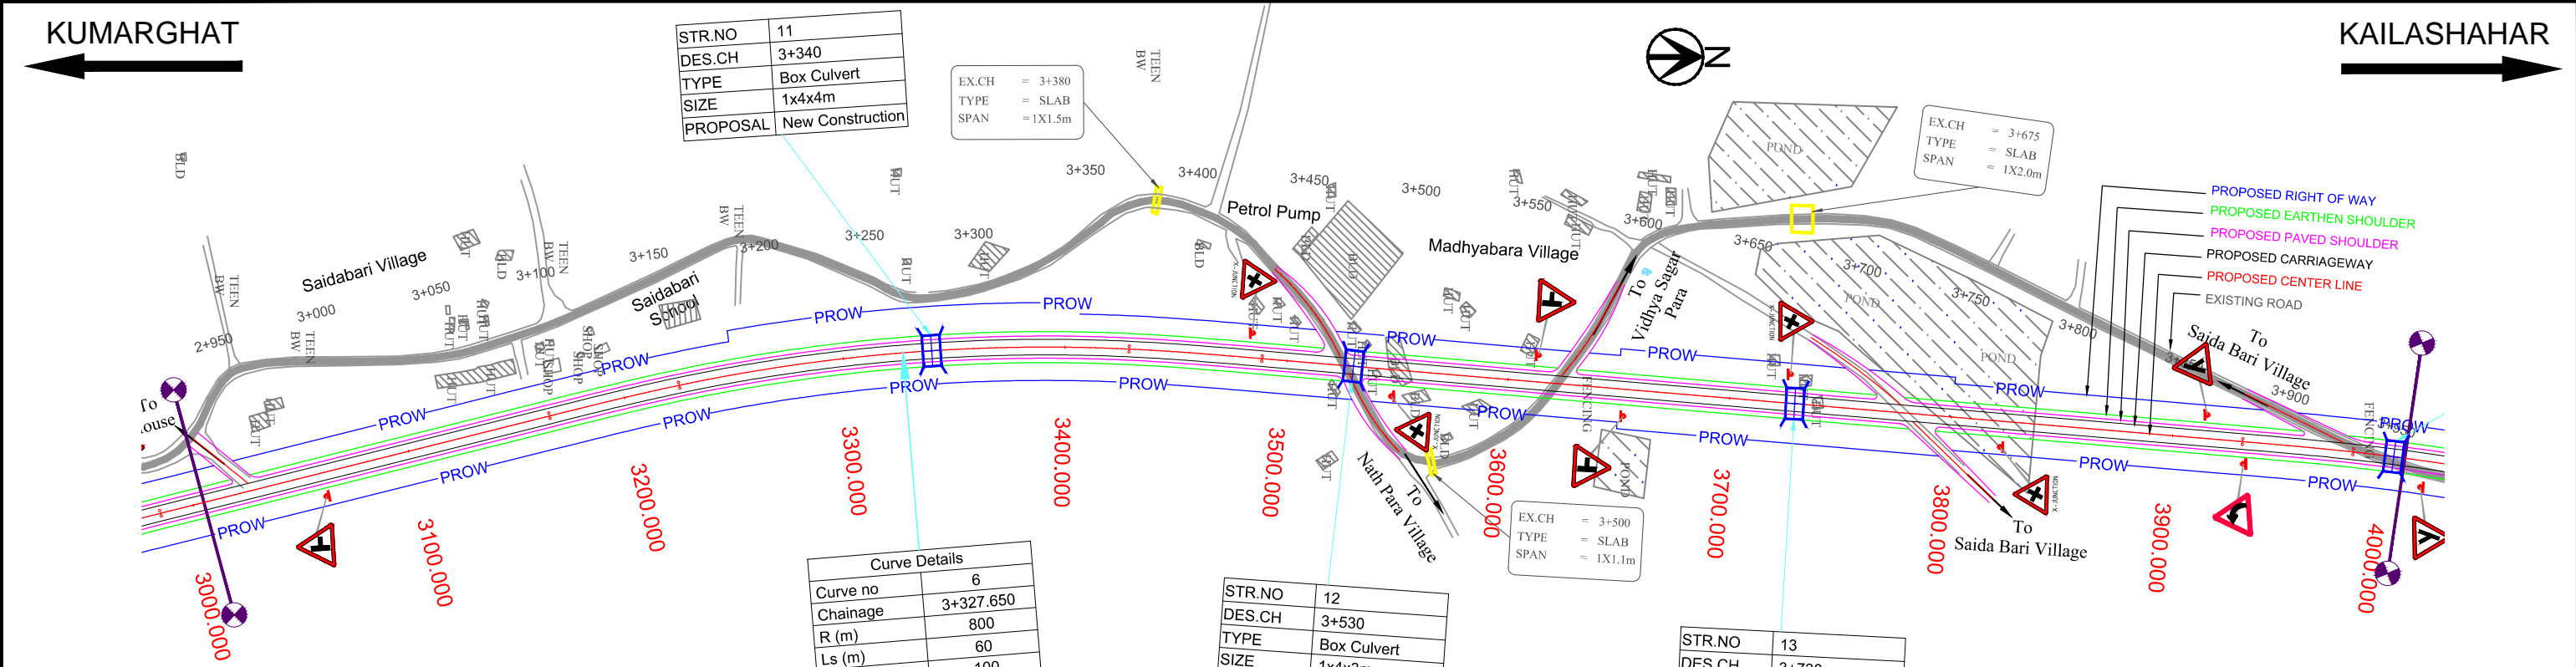

LEGEND :

- Design
- Structure
- Existing Road
- River

Project Title:

CONSULTANCY SERVICES FOR FEASIBILITY STUDY, PREPARATION OF DETAILED PROJECT REPORT AND PROVIDING PRE-CONSTRUCTION SERVICES FOR UP-GRADATION OF SELECTED ROAD STRETCHES / CORRIDORS TO TWO LANE WITH PAVED SHOULDER NH CONFIGURATION UNDER BHARAT MALA PROJECT AND NATIONAL HIGHWAYS CONNECTIVITY TO BACKWARD AREAS/RELIGIOUS/TOURIST PLACES OF THE COUNTRY IN THE STATE OF TRIPURA.

KUMARGHAT TO KAILASHAHAR SECTION (DESIGN LENGTH-18.600km)

CLIENT:

NATIONAL HIGHWAYS & INFRASTRUCTURE DEVELOPMENT CORPORATION LTD

Drawing Title:

PLAN & PROFILE
DES. CH. 3+000 TO 4+000

Drawing No. :- TASPL/NHIDCL/FDPR/P&P/08

Scale :- 1:2000

Drn D.S **Dgn.** B.Mishra **Appd** B.S Pandey

Sheet : 04 OF 19

Date DEC - 2019

CONSULTANT:

TASPL

Technocrats Advisory Services Private Limited
in association with Vaishnavi Infratech Services P. Ltd
Flat No. 68, Ajanta Apartment, 36 I.P.Extension
Patparganj, Delhi-110092

KUMARGHAT

KAILASHAHAR

STR.NO	14
DES.CH	4+000
TYPE	Box Culvert
SIZE	1x2x3m
PROPOSAL	New Construction


STR.NO	15
DES.CH	4+400
TYPE	Box Culvert
SIZE	1x3x3m
PROPOSAL	New Construction

STR.NO	16
DES.CH	4+620
TYPE	Box Culvert
SIZE	1x4x4m
PROPOSAL	New Construction

STR.NO	17
DES.CH	4+860
TYPE	Box Culvert
SIZE	1x4x4m
PROPOSAL	New Construction



Curve Details	
Curve no	7
Chainage	4+027.705
R (m)	1000
Ls (m)	50
Speed(kmph)	100
e (%)	4.44%
Terrain	Rolling

Curve Details	
Curve no	8
Chainage	4+472.875
R (m)	1500
Ls (m)	30
Speed(kmph)	100
e (%)	2.96%
Terrain	Rolling

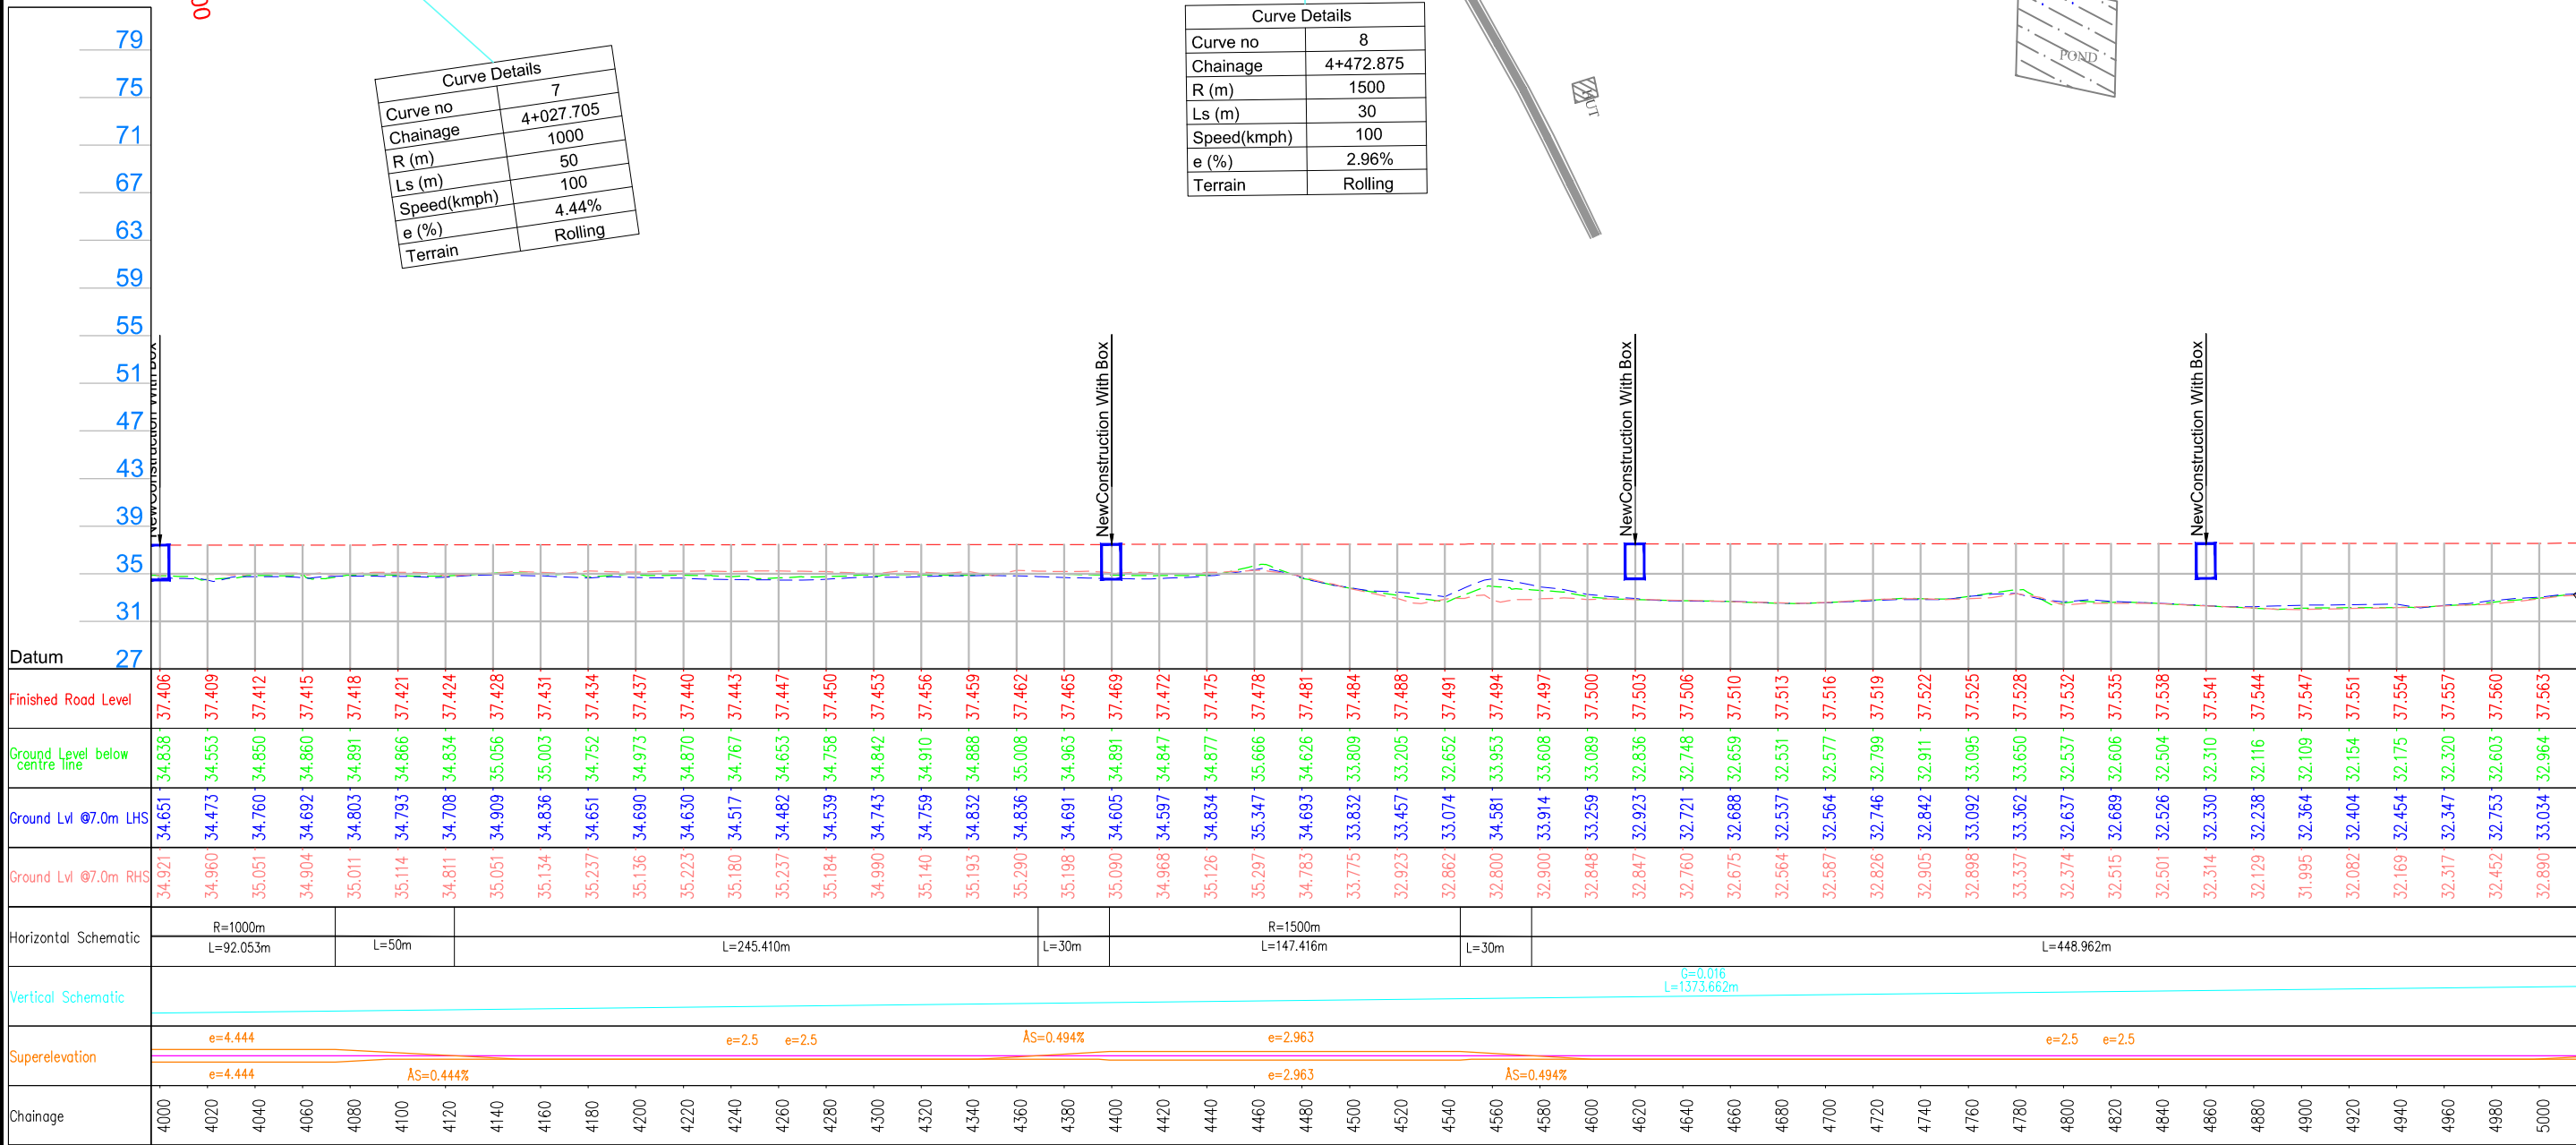

KUMARGHAT

KAILASHAHAR

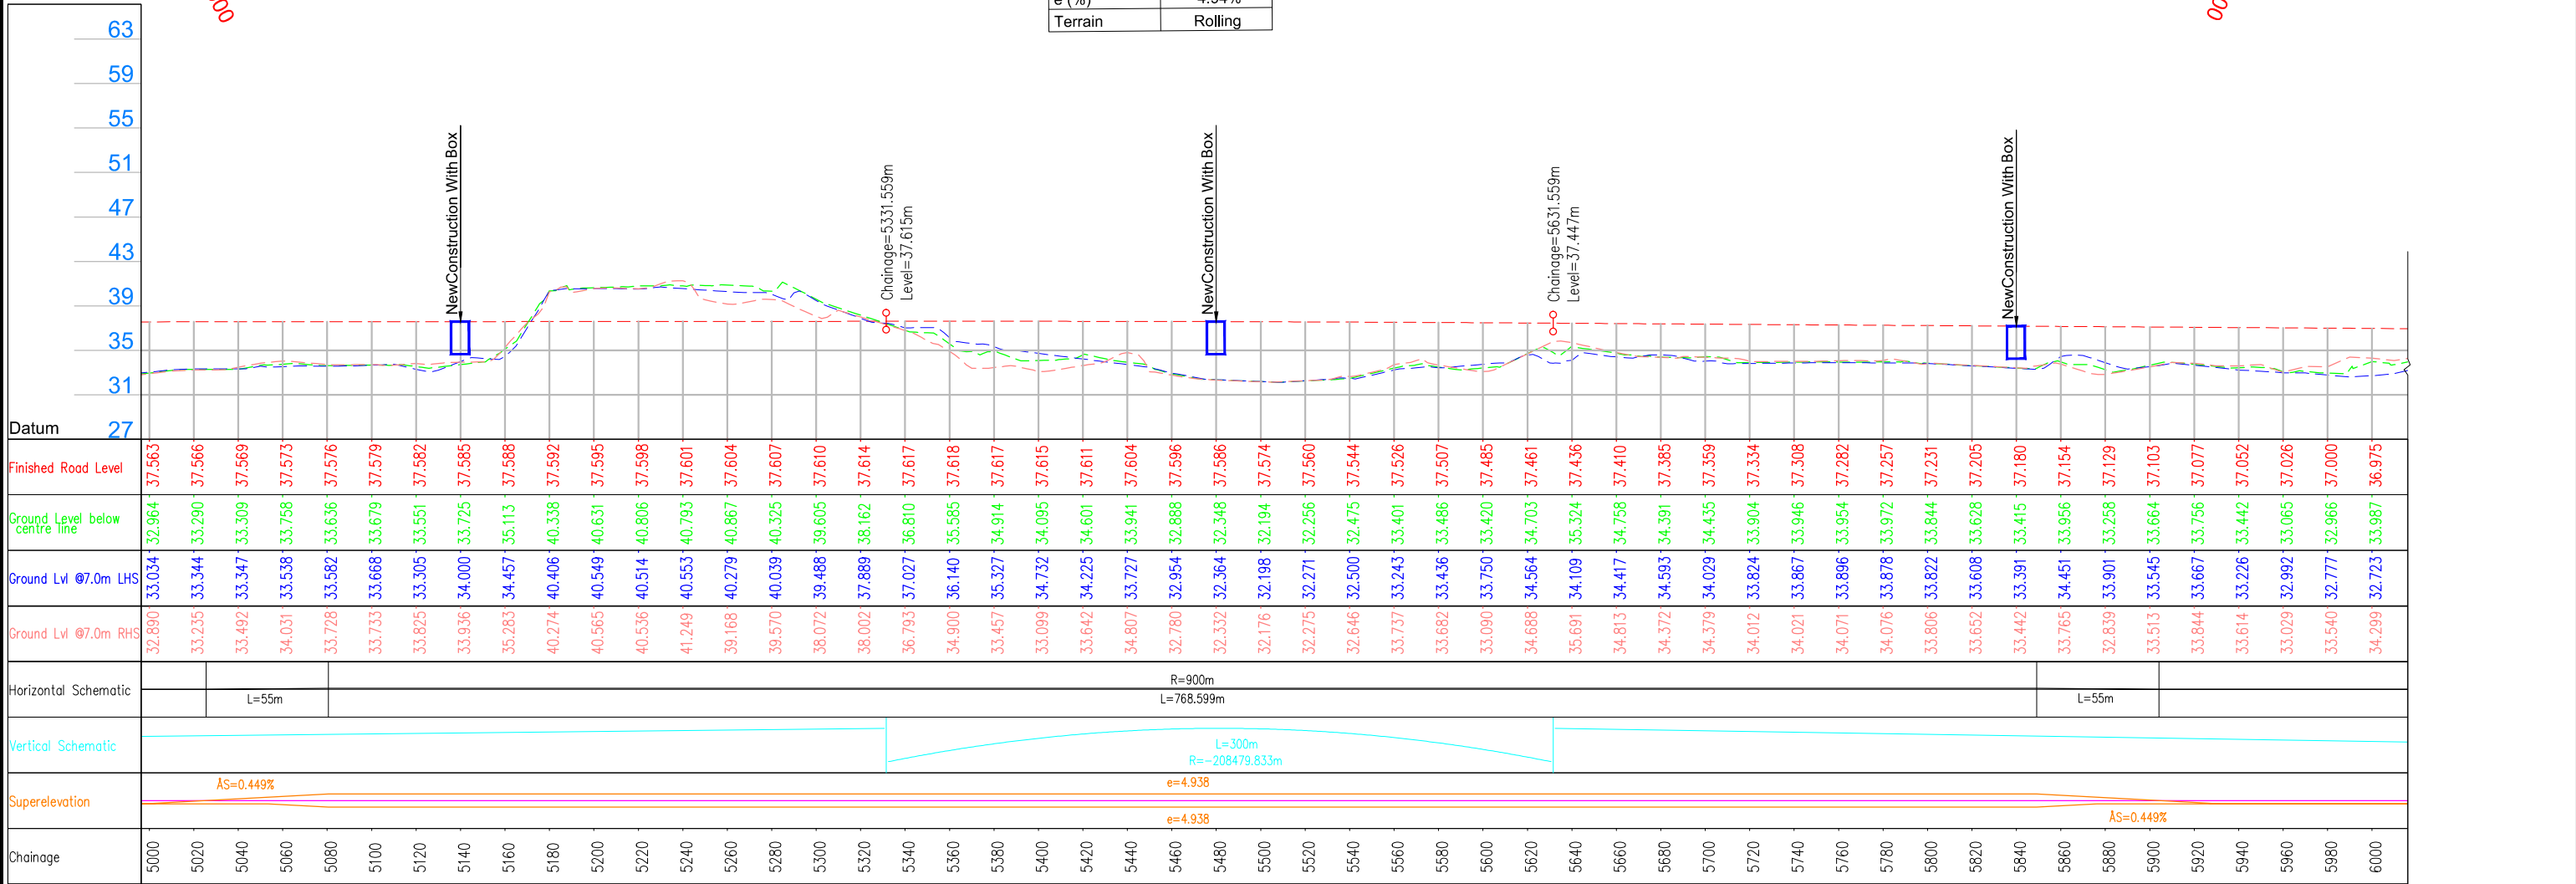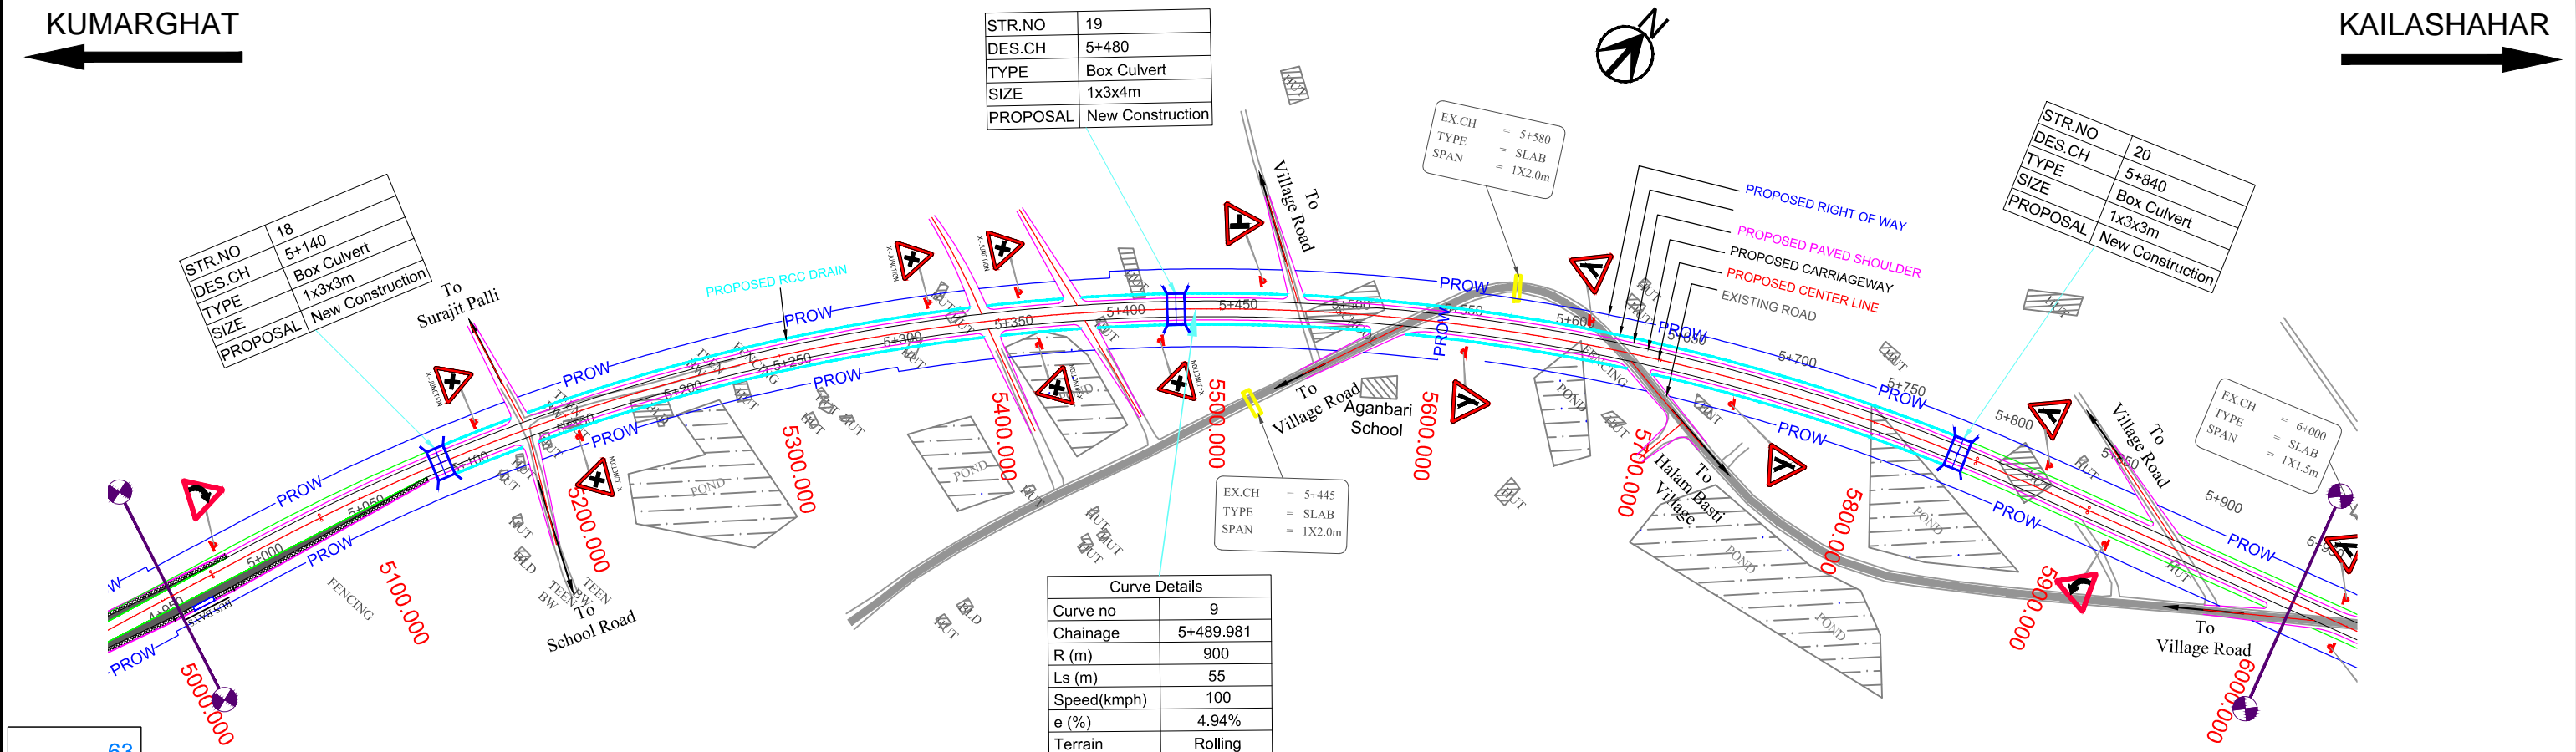

LEGEND :

- PROW
- DESIGN
- STRUCTURE
- EXISTING ROAD
- RIVER

Project Title:

CONSULTANCY SERVICES FOR FEASIBILITY STUDY, PREPARATION OF DETAILED PROJECT REPORT AND PROVIDING PRE-CONSTRUCTION SERVICES FOR UP-GRADATION OF SELECTED ROAD STRETCHES / CORRIDORS TO TWO LANE WITH PAVED SHOULDER NH CONFIGURATION UNDER BHARAT MALA PROJECT AND NATIONAL HIGHWAYS CONNECTIVITY TO BACKWARD AREAS/RELIGIOUS/TOURIST PLACES OF THE COUNTRY IN THE STATE OF TRIPURA.

KUMARGHAT TO KAILASHAHAR SECTION (DESIGN LENGTH-18.600km)

CLIENT:

NATIONAL HIGHWAYS & INFRASTRUCTURE DEVELOPMENT CORPORATION LTD

Drawing Title: PLAN & PROFILE
DES. CH. 5+000 TO 6+000

Drawing No. :- TASPL/NHIDCL/FDPR/P&P/08


Scale :- 1:2000

Drn D.S
Dgn. B.Mishra
Appd B.S Pandey

Sheet : 06 OF 19
Date DEC - 2019

CONSULTANT:

TASPL
Technocrats Advisory Services Private Limited
in association with Vaishnavi Infratech Services P. Ltd
Flat No. 68, Ajanta Apartment, 36 I.P.Extension
Patparganj, Delhi-110092

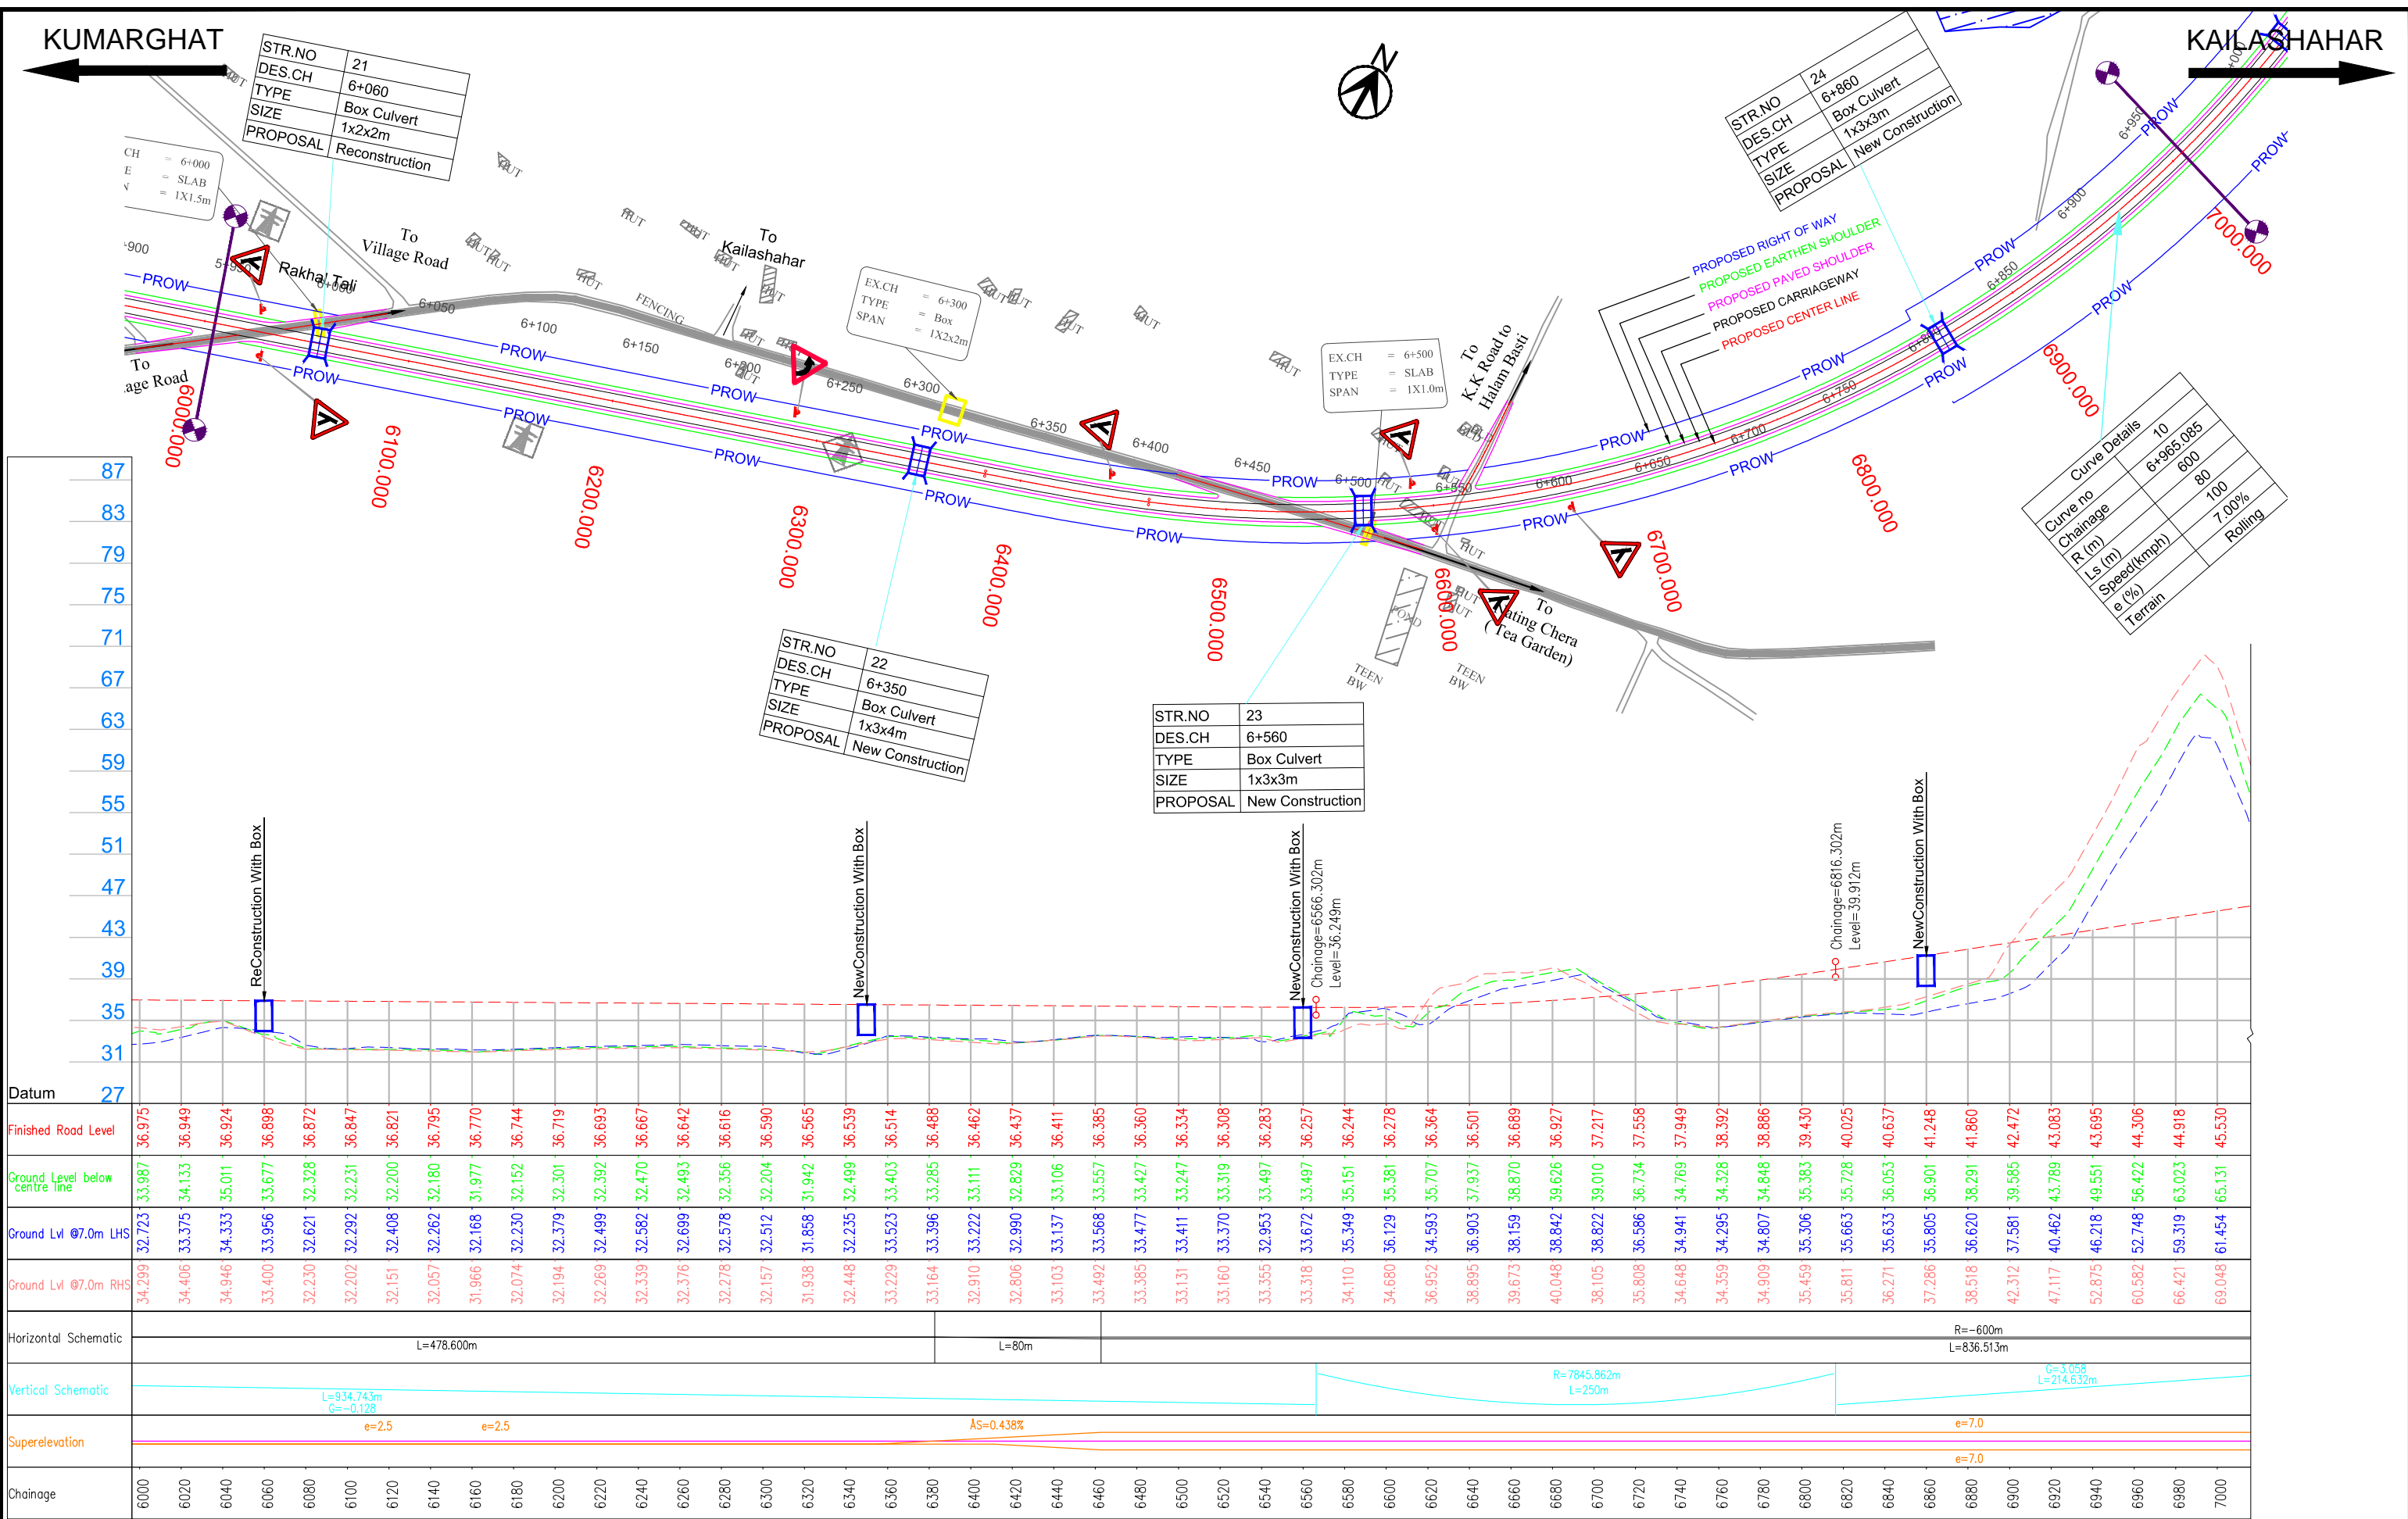

LEGEND :

- PROW
- PAVED SHOULDER
- CARRIAGEWAY
- CENTER LINE
- Existing Road
- River

Project Title:

CONSULTANCY SERVICES FOR FEASIBILITY STUDY, PREPARATION OF DETAILED PROJECT REPORT AND PROVIDING PRE-CONSTRUCTION SERVICES FOR UP-GRADATION OF SELECTED ROAD STRETCHES / CORRIDORS TO TWO LANE WITH PAVED SHOULDER NH CONFIGURATION UNDER BHARAT MALA PROJECT AND NATIONAL HIGHWAYS CONNECTIVITY TO BACKWARD AREAS/RELIGIOUS/TOURIST PLACES OF THE COUNTRY IN THE STATE OF TRIPURA.

KUMARGHAT TO KAILASHAHAR SECTION (DESIGN LENGTH-18.600km)

CLIENT:

NATIONAL HIGHWAYS & INFRASTRUCTURE DEVELOPMENT CORPORATION LTD

Drawing Title:

PLAN & PROFILE

DES. CH. 6+000 TO 7+000

Drawing No. :- TASPL/NHIDCL/FDPR/P&P/08

Scale :- 1:2000

Drn D.S

Dgn. B.Mishra

Appd B.S Pandey

Sheet : 07 OF 19

Date DEC - 2019


CONSULTANT:

TASPL

Technocrats Advisory Services Private Limited

in association with Vaishnavi Infratech Services P. Ltd

Flat No. 68, Ajanta Apartment, 36 I.P.Extension Patparganj, Delhi-110092

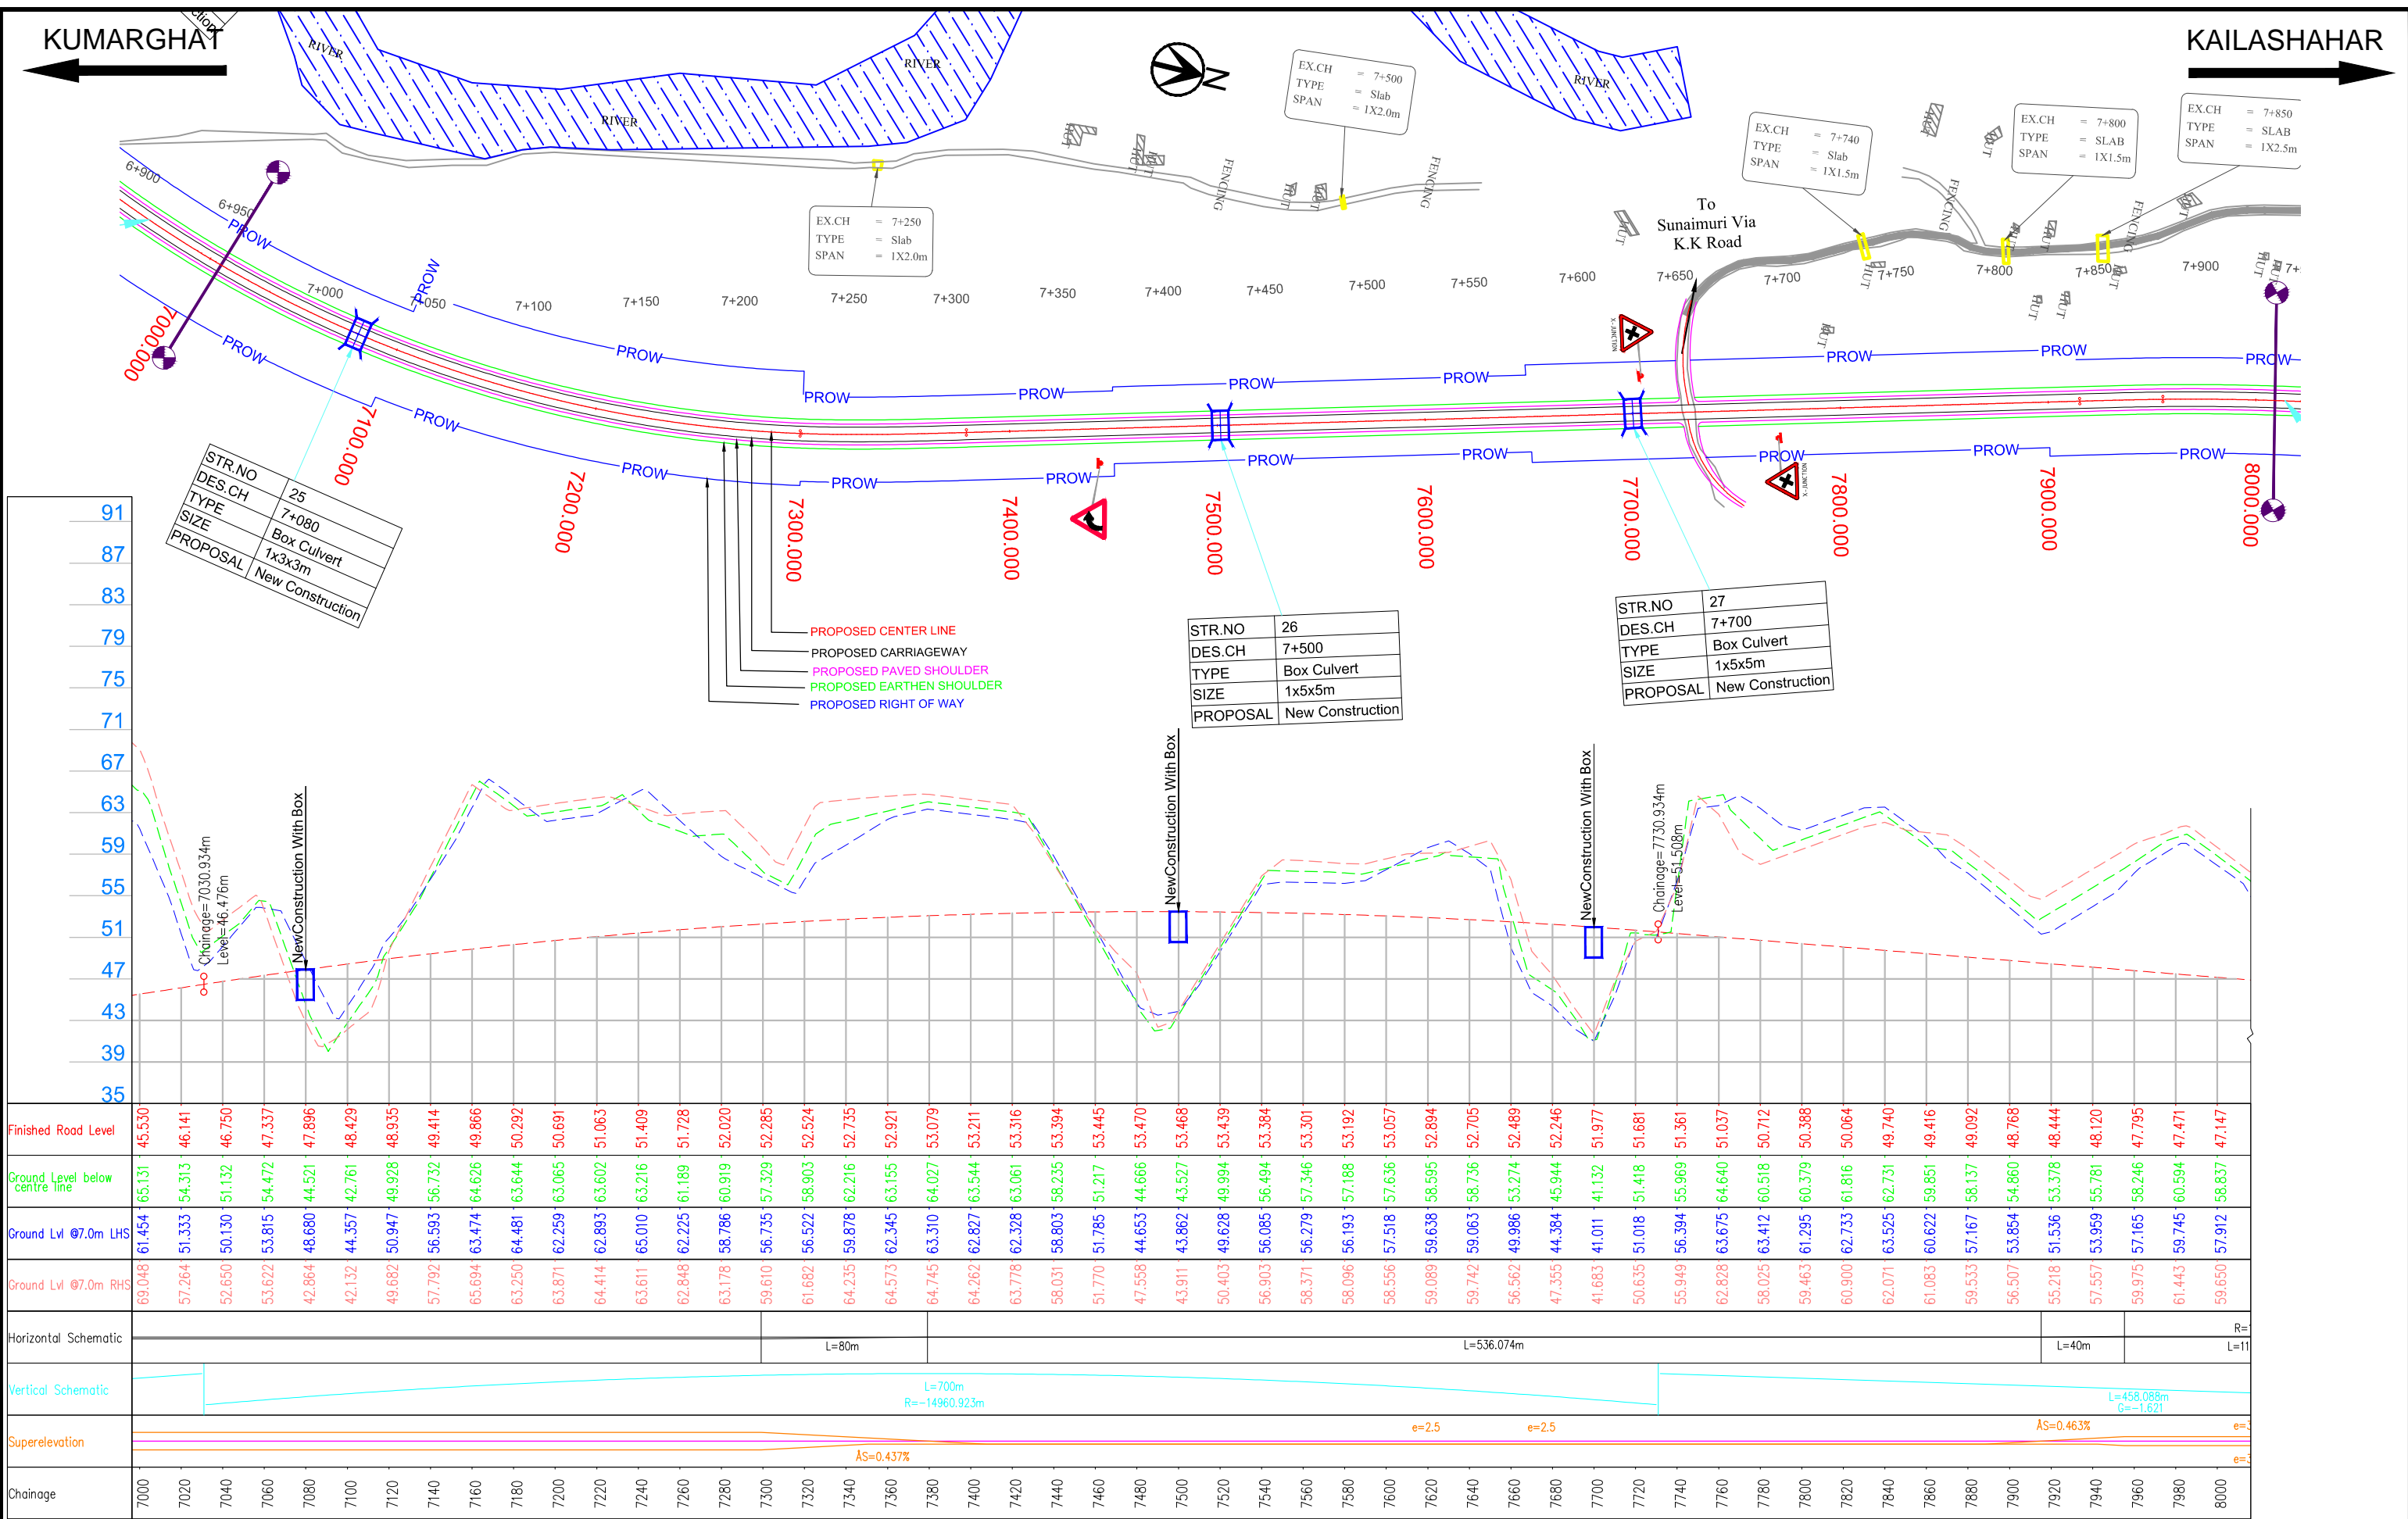

LEGEND :

Design: PROW, PROW

Structure: PROW, PROW

Existing Road: PROW, PROW

River: PROW, PROW

Project Title:

CONSULTANCY SERVICES FOR FEASIBILITY STUDY, PREPARATION OF DETAILED PROJECT REPORT AND PROVIDING PRE-CONSTRUCTION SERVICES FOR UP-GRADATION OF SELECTED ROAD STRETCHES / CORRIDORS TO TWO LANE WITH PAVED SHOULDER NH CONFIGURATION UNDER BHARAT MALA PROJECT AND NATIONAL HIGHWAYS CONNECTIVITY TO BACKWARD AREAS/RELIGIOUS/TOURIST PLACES OF THE COUNTRY IN THE STATE OF TRIPURA.

KUMARGHAT TO KAILASHAHAR SECTION (DESIGN LENGTH-18.600km)

CLIENT:

NATIONAL HIGHWAYS & INFRASTRUCTURE DEVELOPMENT CORPORATION LTD

Drawing Title:

PLAN & PROFILE
DES. CH. 7+000 TO 8+000

Drawing No. :- TASPL/NHIDCL/FDPR/P&P/08

Scale :- 1:2000

Drn D.S **Dgn.** B.Mishra **Appd** B.S Pandey

Sheet : 08 OF 19

Date DEC - 2019

CONSULTANT:

TASPL

Technocrats Advisory Services Private Limited

in association with Vaishnavi Infratech Services P. Ltd

Flat No. 68, Ajanta Apartment, 36 I.P.Extension Patparganj, Delhi-110092

KUMARGHAT

KAILASHAHAR

EX.CH = 7+980
TYPE = SLAB
SPAN = 1X1.5m

EX.CH = 8+240
TYPE = SLAB
SPAN = 1X1.5m

DESIGN
STR. NO. 2
DES. CH.: 8+520
1X20m MINOR BRIDGE
RECONSTRUCTION


EX.CH = 8+640
TYPE = SLAB
SPAN = 1X1.5m

STR.NO 29
DES.CH 8+900
TYPE Box Culvert
SIZE 1x2x2m
PROPOSAL Reconstruction

Curve Details	
Curve no	11
Chainage	8+014.857
R (m)	1200
Ls (m)	40
Speed(kmph)	100
e (%)	3.70%
Terrain	Rolling

Curve Details	
Curve no	12
Chainage	8+851.757
R (m)	1000
Ls (m)	50
Speed(kmph)	100
e (%)	4.44%
Terrain	Rolling

STR.NO 28
DES.CH 8+720
TYPE Box Culvert
SIZE 1x2x2m
PROPOSAL New Construction

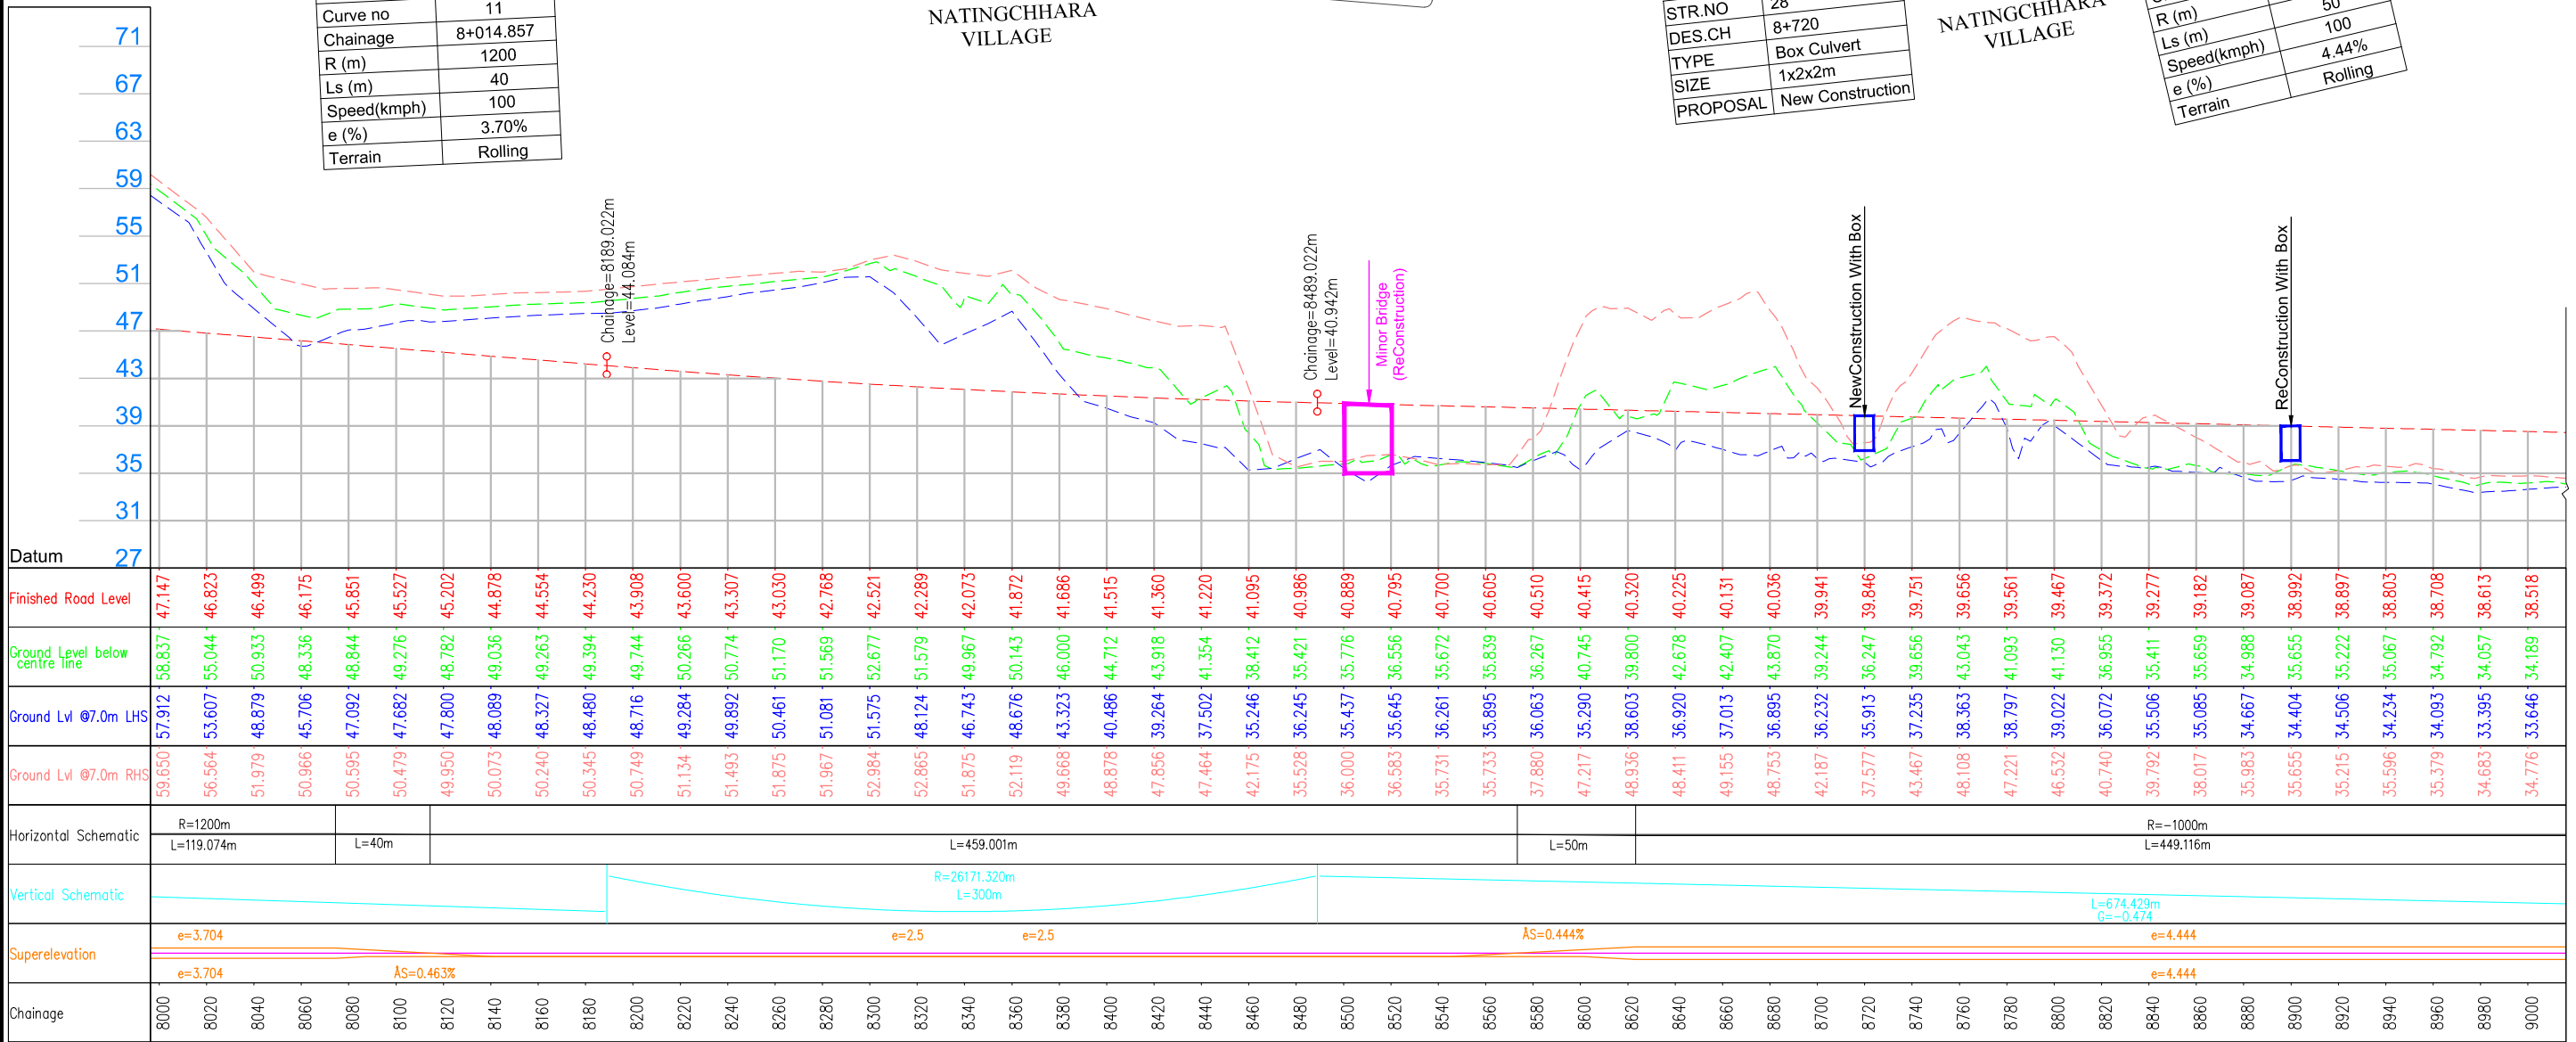

LEGEND :

- Design
- Structure
- Existing Road
- River

Project Title:

CONSULTANCY SERVICES FOR FEASIBILITY STUDY, PREPARATION OF DETAILED PROJECT REPORT AND PROVIDING PRE-CONSTRUCTION SERVICES FOR UP-GRADATION OF SELECTED ROAD STRETCHES / CORRIDORS TO TWO LANE WITH PAVED SHOULDER NH CONFIGURATION UNDER BHARAT MALA PROJECT AND NATIONAL HIGHWAYS CONNECTIVITY TO BACKWARD AREAS/RELIGIOUS/TOURIST PLACES OF THE COUNTRY IN THE STATE OF TRIPURA.

KUMARGHAT TO KAILASHAHAR SECTION (DESIGN LENGTH-18.600km)

CLIENT:

NATIONAL HIGHWAYS & INFRASTRUCTURE DEVELOPMENT CORPORATION LTD

Drawing Title: PLAN & PROFILE
DES. CH. 8+000 TO 9+000

Drawing No. :- TASPL/NHIDCL/FDPR/P&P/08
Scale :- 1:2000

Drn D.S
Dgn. B.Mishra
Appd B.S Pandey


Sheet : 09 OF 19
Date DEC - 2019

CONSULTANT:

TASPL
Technocrats Advisory Services Private Limited
in association with Vaishnavi Infratech Services P. Ltd
Flat No. 68, Ajanta Apartment, 36 I.P.Extension
Patparganj, Delhi-110092

KUMARGHAT

KAILASHAHAR

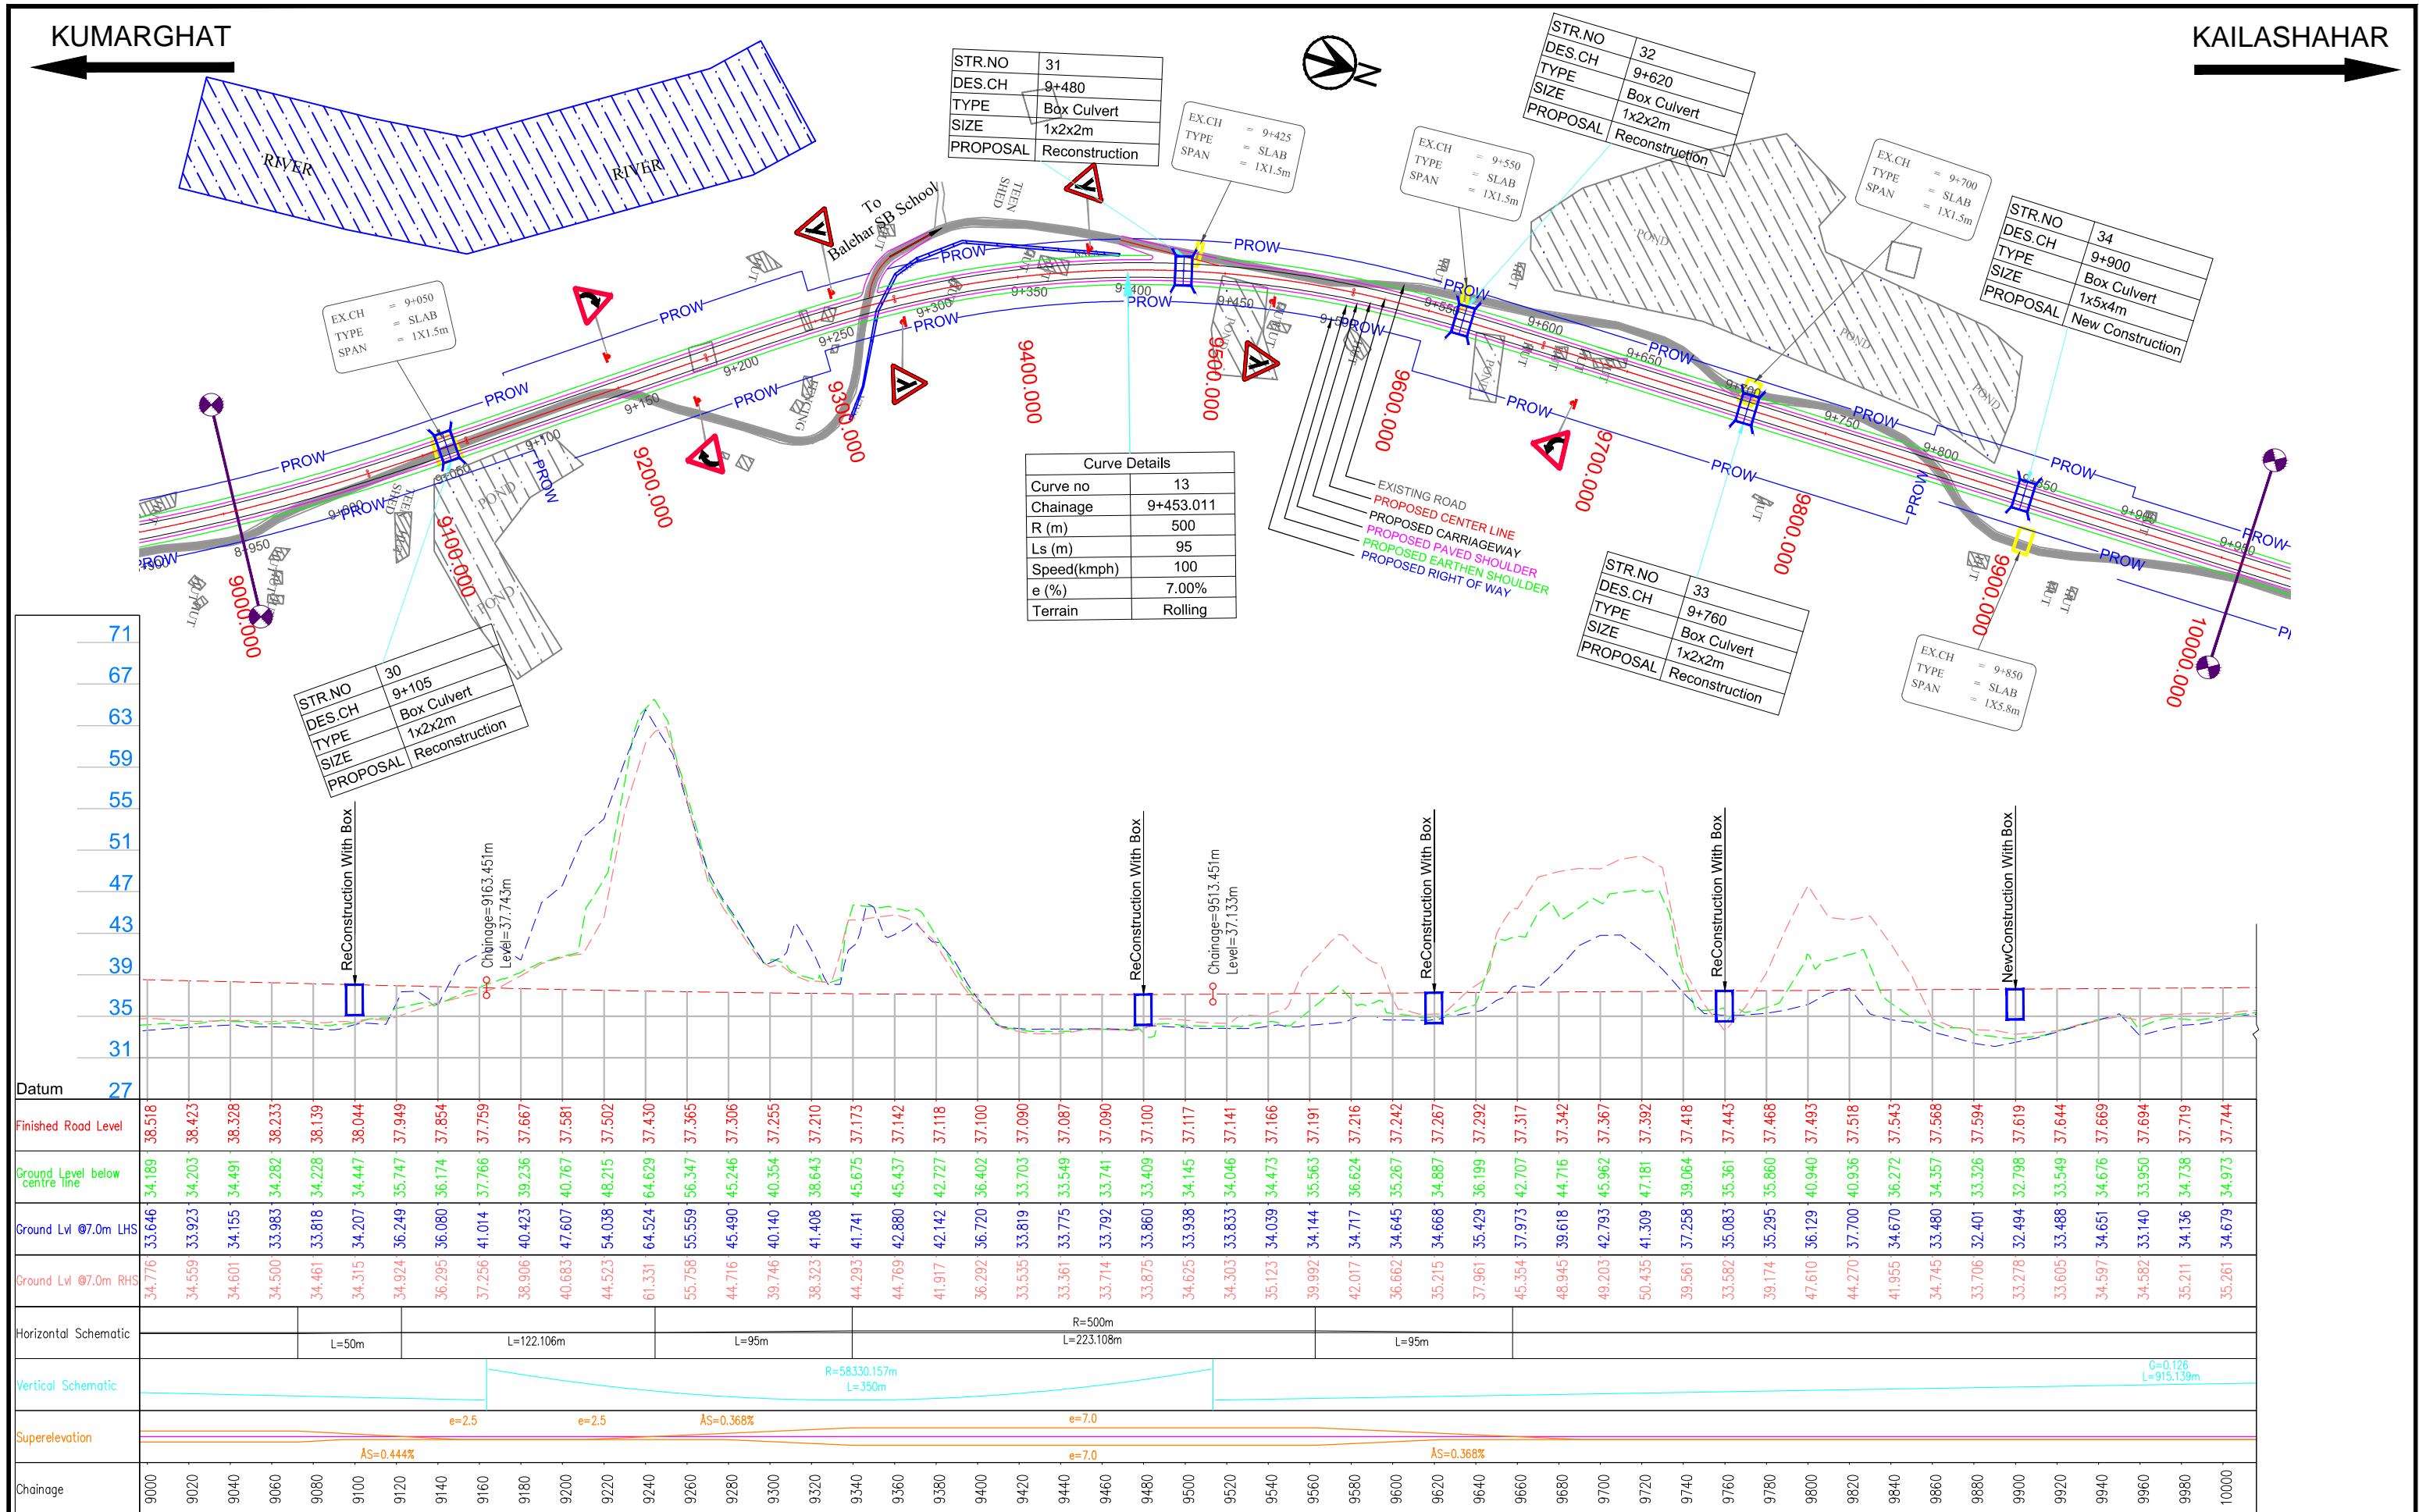

LEGEND :

- PROW
- DESIGN
- STRUCTURE
- EXISTING ROAD
- RIVER

Project Title:

CONSULTANCY SERVICES FOR FEASIBILITY STUDY, PREPARATION OF DETAILED PROJECT REPORT AND PROVIDING PRE-CONSTRUCTION SERVICES FOR UP-GRADATION OF SELECTED ROAD STRETCHES / CORRIDORS TO TWO LANE WITH PAVED SHOULDER NH CONFIGURATION UNDER BHARAT MALA PROJECT AND NATIONAL HIGHWAYS CONNECTIVITY TO BACKWARD AREAS/RELIGIOUS/TOURIST PLACES OF THE COUNTRY IN THE STATE OF TRIPURA.

KUMARGHAT TO KAILASHAHAR SECTION (DESIGN LENGTH-18.600km)

CLIENT:

NATIONAL HIGHWAYS & INFRASTRUCTURE DEVELOPMENT CORPORATION LTD

Drawing Title:

PLAN & PROFILE

Drawing No. :- TASPL/NHIDCL/FDPR/P&P/08

Scale :- 1:2000

Drn D.S **Dgn.** B.Mishra **Appd** B.S Pandey

Sheet : 10 OF 19

Date DEC - 2019

CONSULTANT:


TASPL


 
 
Technocrats Advisory Services Private Limited

in association with Vaishnavi Infratech Services P. Ltd

Flat No. 68, Ajanta Apartment, 36 I.P.Extension


Patparganj, Delhi-110092

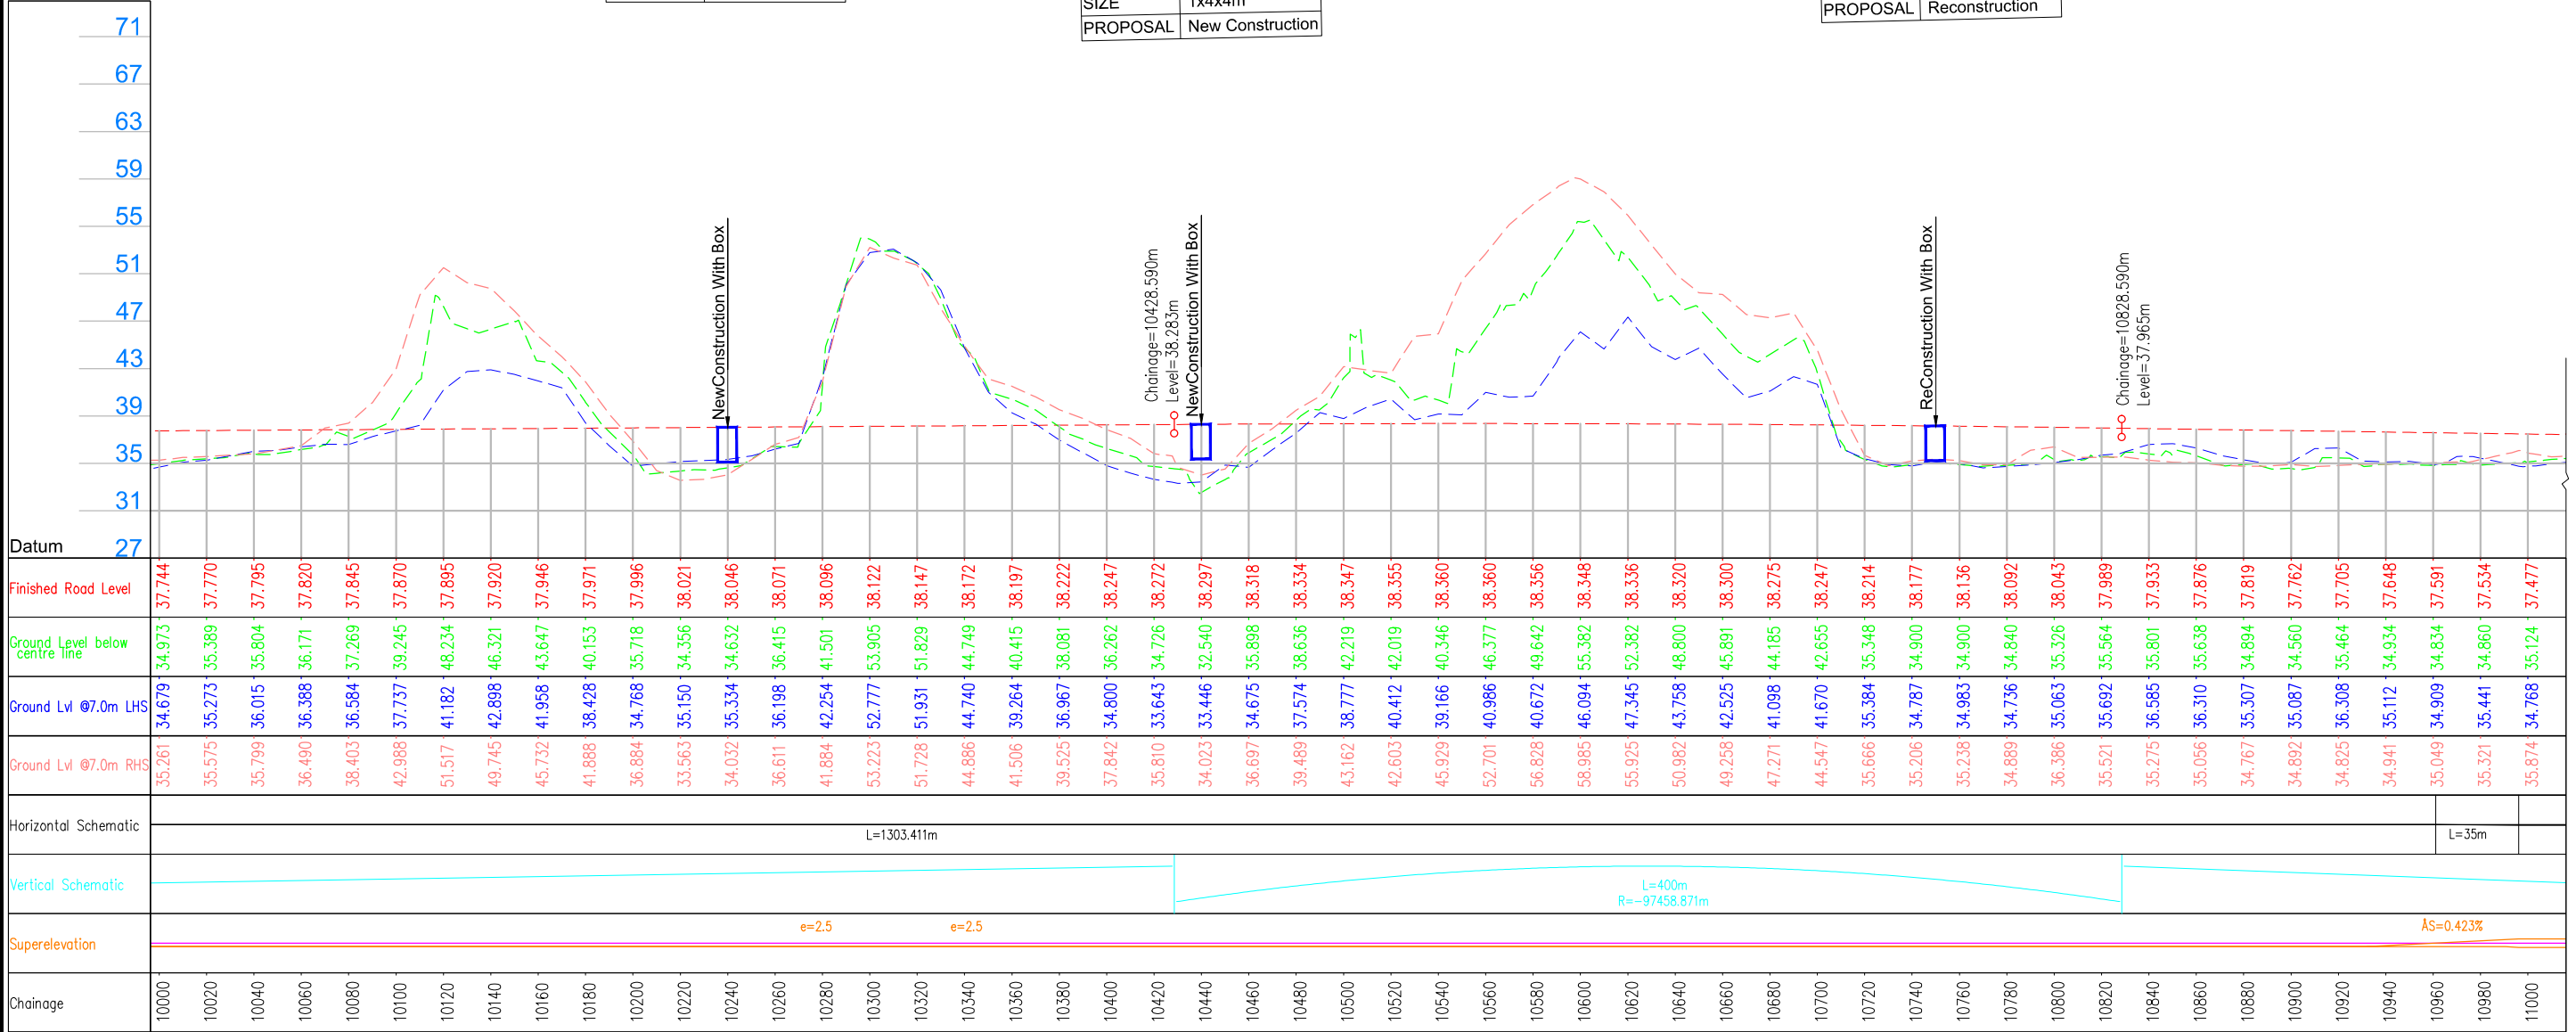


<div>LEGEND :</div> <div><div><div><div></div><div></div><div></div></div><div>PROW</div><div>PROW</div></div><div><div><div></div><div></div><div></div></div><div>Design</div></div><div><div><div></div><div></div><div></div></div><div>PROW</div><div>PROW</div></div><div><div><div></div><div></div><div></div></div><div>Structure</div></div><div><div><div></div><div></div><div></div></div><div>Existing Road</div></div><div><div><div></div><div></div><div></div></div><div>River</div></div></div>		<div>Project Title:</div> <div>CONSULTANCY SERVICES FOR FEASIBILITY STUDY, PREPARATION OF DETAILED PROJECT REPORT AND PROVIDING PRE-CONSTRUCTION SERVICES FOR UP-GRADATION OF SELECTED ROAD STRETCHES / CORRIDORS TO TWO LANE WITH PAVED SHOULDER NH CONFIGURATION UNDER BHARAT MALA PROJECT AND NATIONAL HIGHWAYS CONNECTIVITY TO BACKWARD AREAS/RELIGIOUS/TOURIST PLACES OF THE COUNTRY IN THE <u>STATE OF TRIPURA</u>.</div> <div>KUMARGHAT TO KAILASHAHAR SECTION (DESIGN LENGTH-18.600km)</div>	<div>CLIENT:</div> <div></div> <div>NATIONAL HIGHWAYS & INFRASTRUCTURE DEVELOPMENT CORPORATION LTD</div>	<div>Drawing Title:</div> <div>PLAN & PROFILE</div> <div>DES. CH. 10+000 TO 11+000</div>			<div>CONSULTANT:</div> <div></div> <div>Technocrats Advisory Services Private Limited</div> <div>in association with Vaishnavi Infratech Services P. Ltd</div> <div>Flat No. 68, Ajanta Apartment, 36 I.P.Extension</div> <div>Patparganj, Delhi-110092</div>
		<div>Drawing No. :-</div> <div>TASPL/NHIDCL/FDPR/P&P/08</div>		<div>Sheet :</div> <div>11 OF 19</div>			
		<div>Scale :-</div> <div>1:2000</div>		<div>Date</div> <div>DEC - 2019</div>			
		<div>Drn</div> <div>D.S</div>	<div>Dgn.</div> <div>B.Mishra</div>	<div>Appd</div> <div>B.S Pandey</div>			

KUMARGHAT

KAILASHAHAR

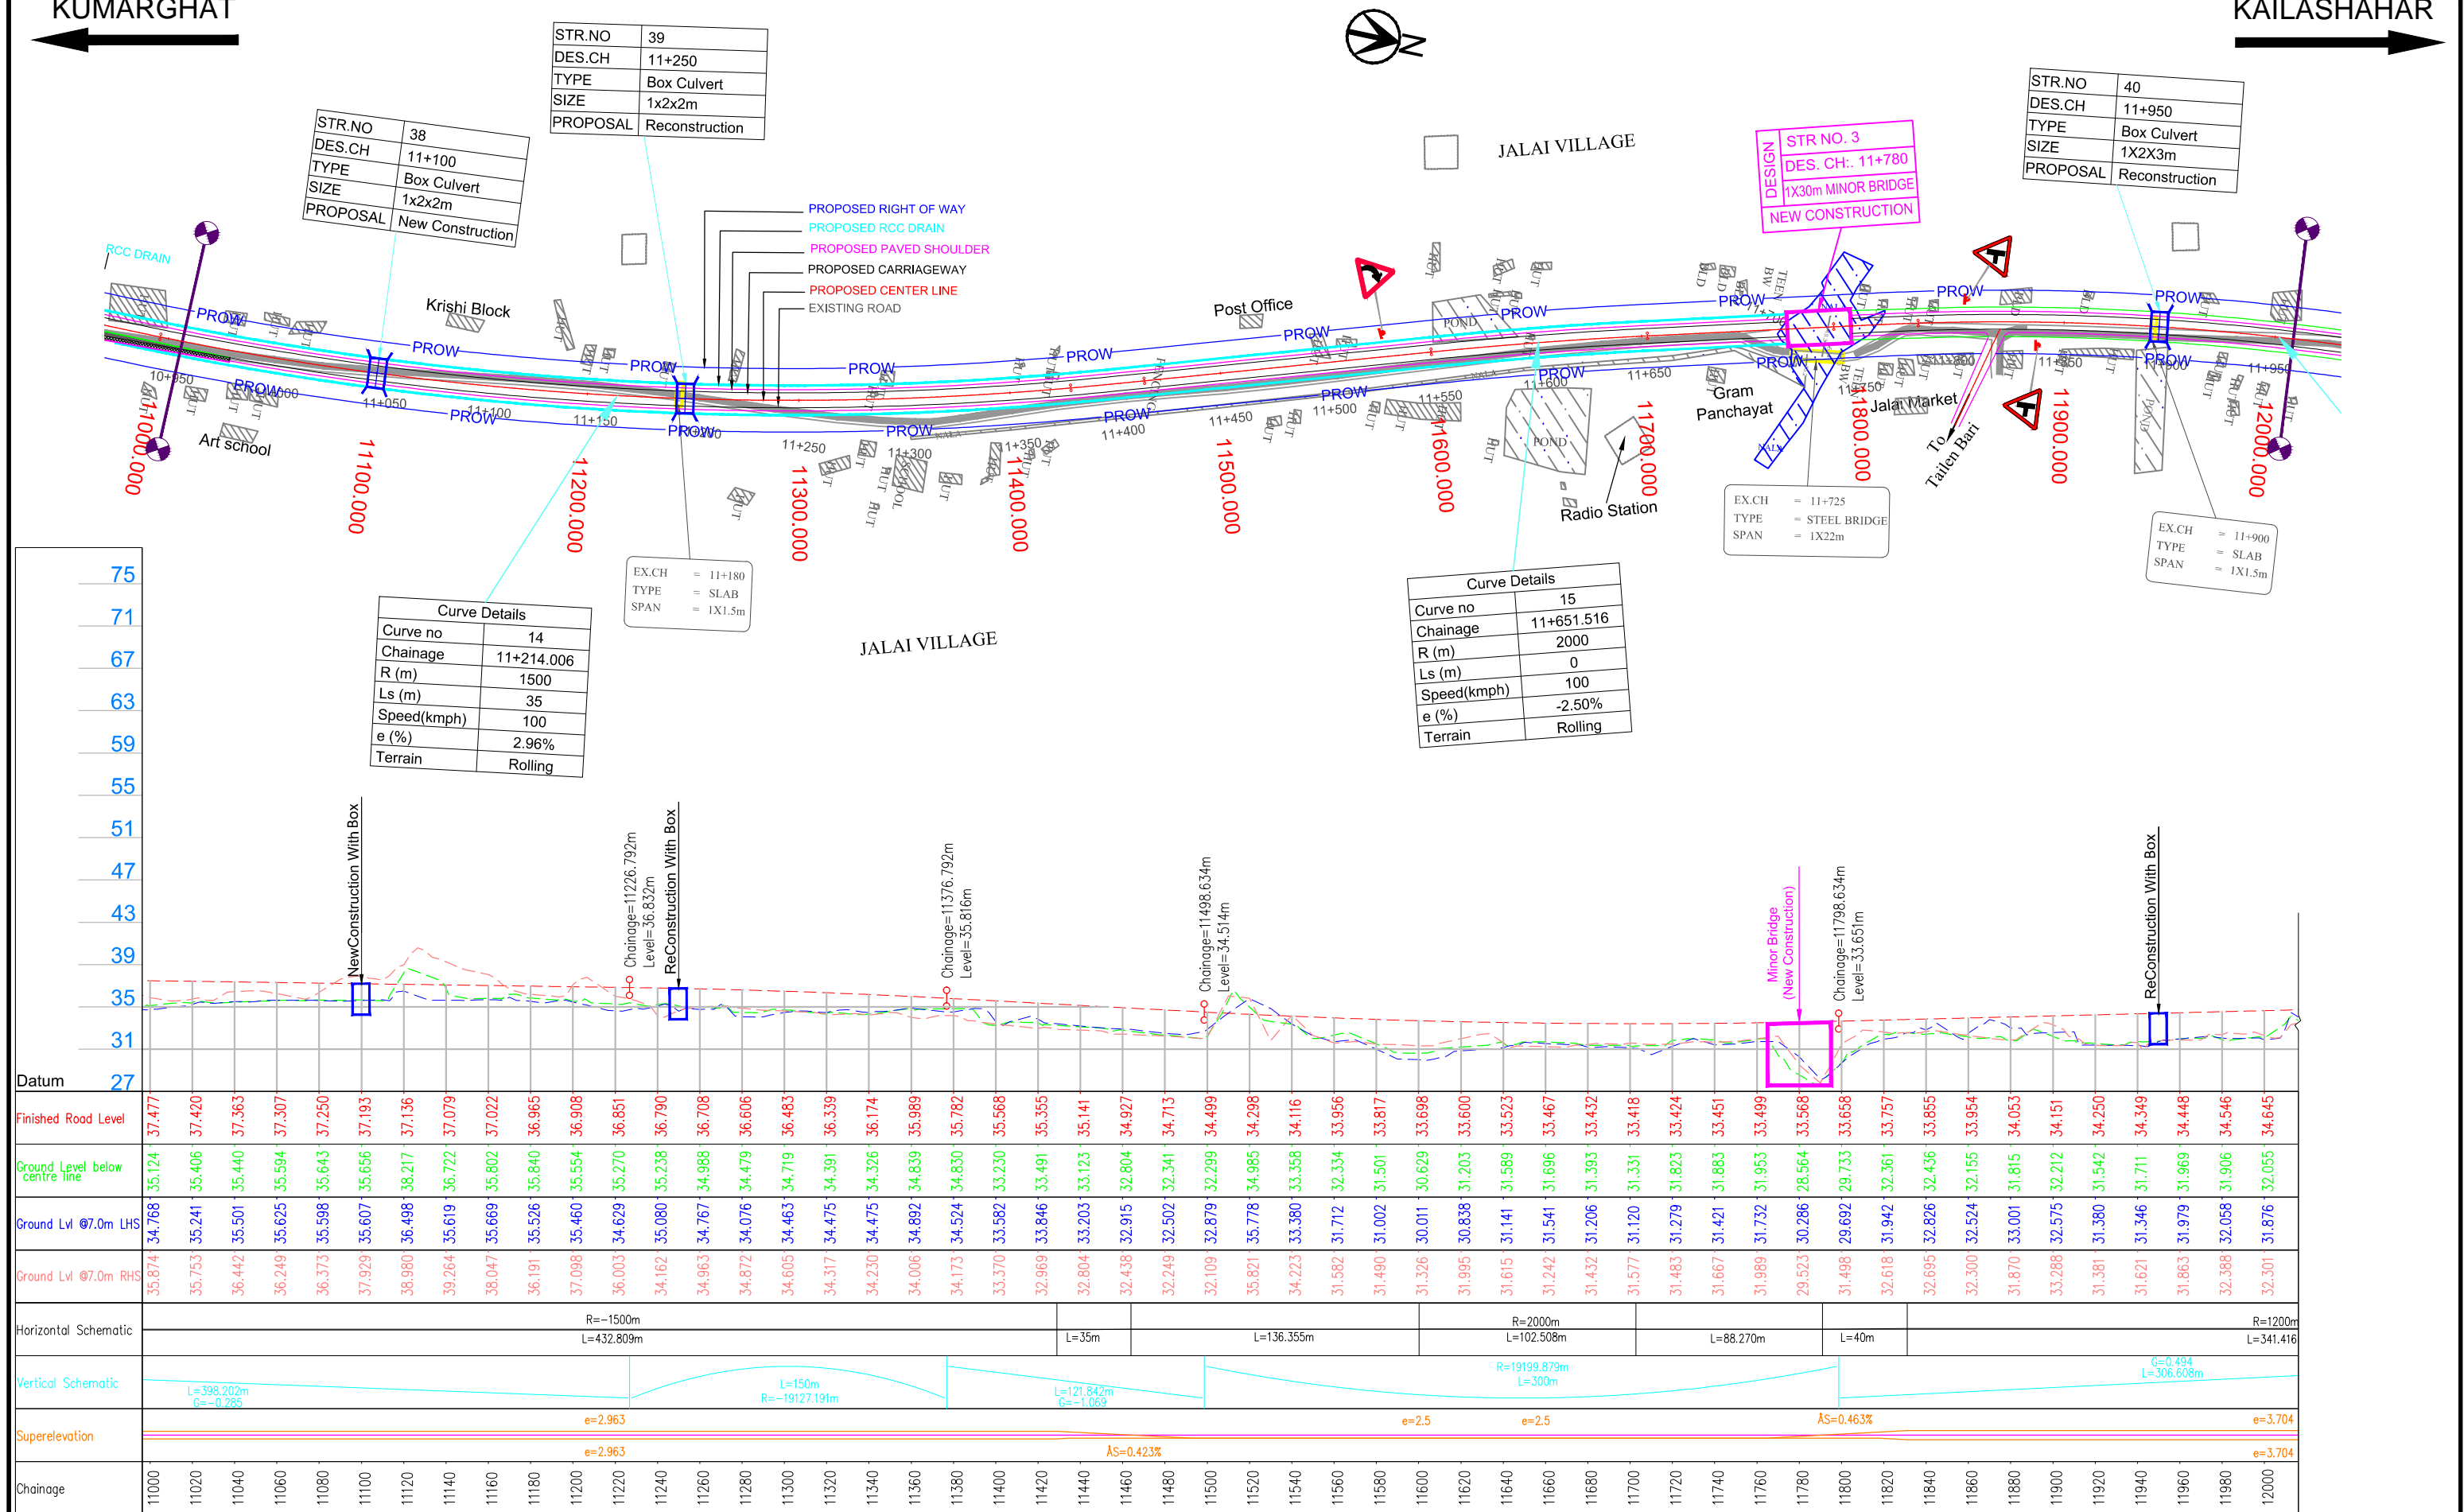

LEGEND :

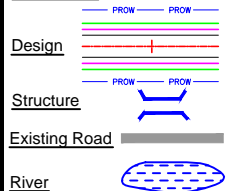

Project Title:

CONSULTANCY SERVICES FOR FEASIBILITY STUDY, PREPARATION OF DETAILED PROJECT REPORT AND PROVIDING PRE-CONSTRUCTION SERVICES FOR UP-GRADATION OF SELECTED ROAD STRETCHES / CORRIDORS TO TWO LANE WITH PAVED SHOULDER NH CONFIGURATION UNDER BHARAT MALA PROJECT AND NATIONAL HIGHWAYS CONNECTIVITY TO BACKWARD AREAS/RELIGIOUS/TOURIST PLACES OF THE COUNTRY IN THE STATE OF TRIPURA.

KUMARGHAT TO KAILASHAHAR SECTION (DESIGN LENGTH-18.600km)

CLIENT:



NATIONAL HIGHWAYS & INFRASTRUCTURE DEVELOPMENT CORPORATION LTD

Drawing Title:

PLAN & PROFILE
DES. CH. 11+000 TO 12+000

Drawing No. :- TASPL/NHIDCL/FDPR/P&P/08

Scale :- 1:2000

Drn D.S Dgn. B.Mishra Appd B.S Pandey

Sheet : 12 OF 19

Date DEC - 2019

CONSULTANT:



Technocrats Advisory Services Private Limited
in association with Vaishnavi Infotech Services P. Ltd
Flat No. 68, Ajanta Apartment, 36 I.P.Extension
Patparganj, Delhi-110092

KUMARGHAT

KAILASHAHAR

STR.NO	41
DES.CH	12+100
TYPE	Box Culvert
SIZE	1x2x2m
PROPOSAL	New Construction

STR.NO	42
DES.CH	12+300
TYPE	Box Culvert
SIZE	1x3x3m
PROPOSAL	New Construction


STR.NO	43
DES.CH	12+630
TYPE	Box Culvert
SIZE	1X2X3m
PROPOSAL	Reconstruction

EX.CH	= 12+850
TYPE	= SLAB
SPAN	= 1X1.5m


STR.NO	44
DES.CH	12+890
TYPE	Box Culvert
SIZE	1x2x2m
PROPOSAL	Reconstruction

Curve Details	
Curve no	16
Chainage	12+002.898
R (m)	1200
Ls (m)	40
Speed(kmph)	100
e (%)	3.70%
Terrain	Rolling

Curve Details	
Curve no	17
Chainage	12+671.537
R (m)	1200
Ls (m)	40
Speed(kmph)	100
e (%)	3.70%
Terrain	Rolling

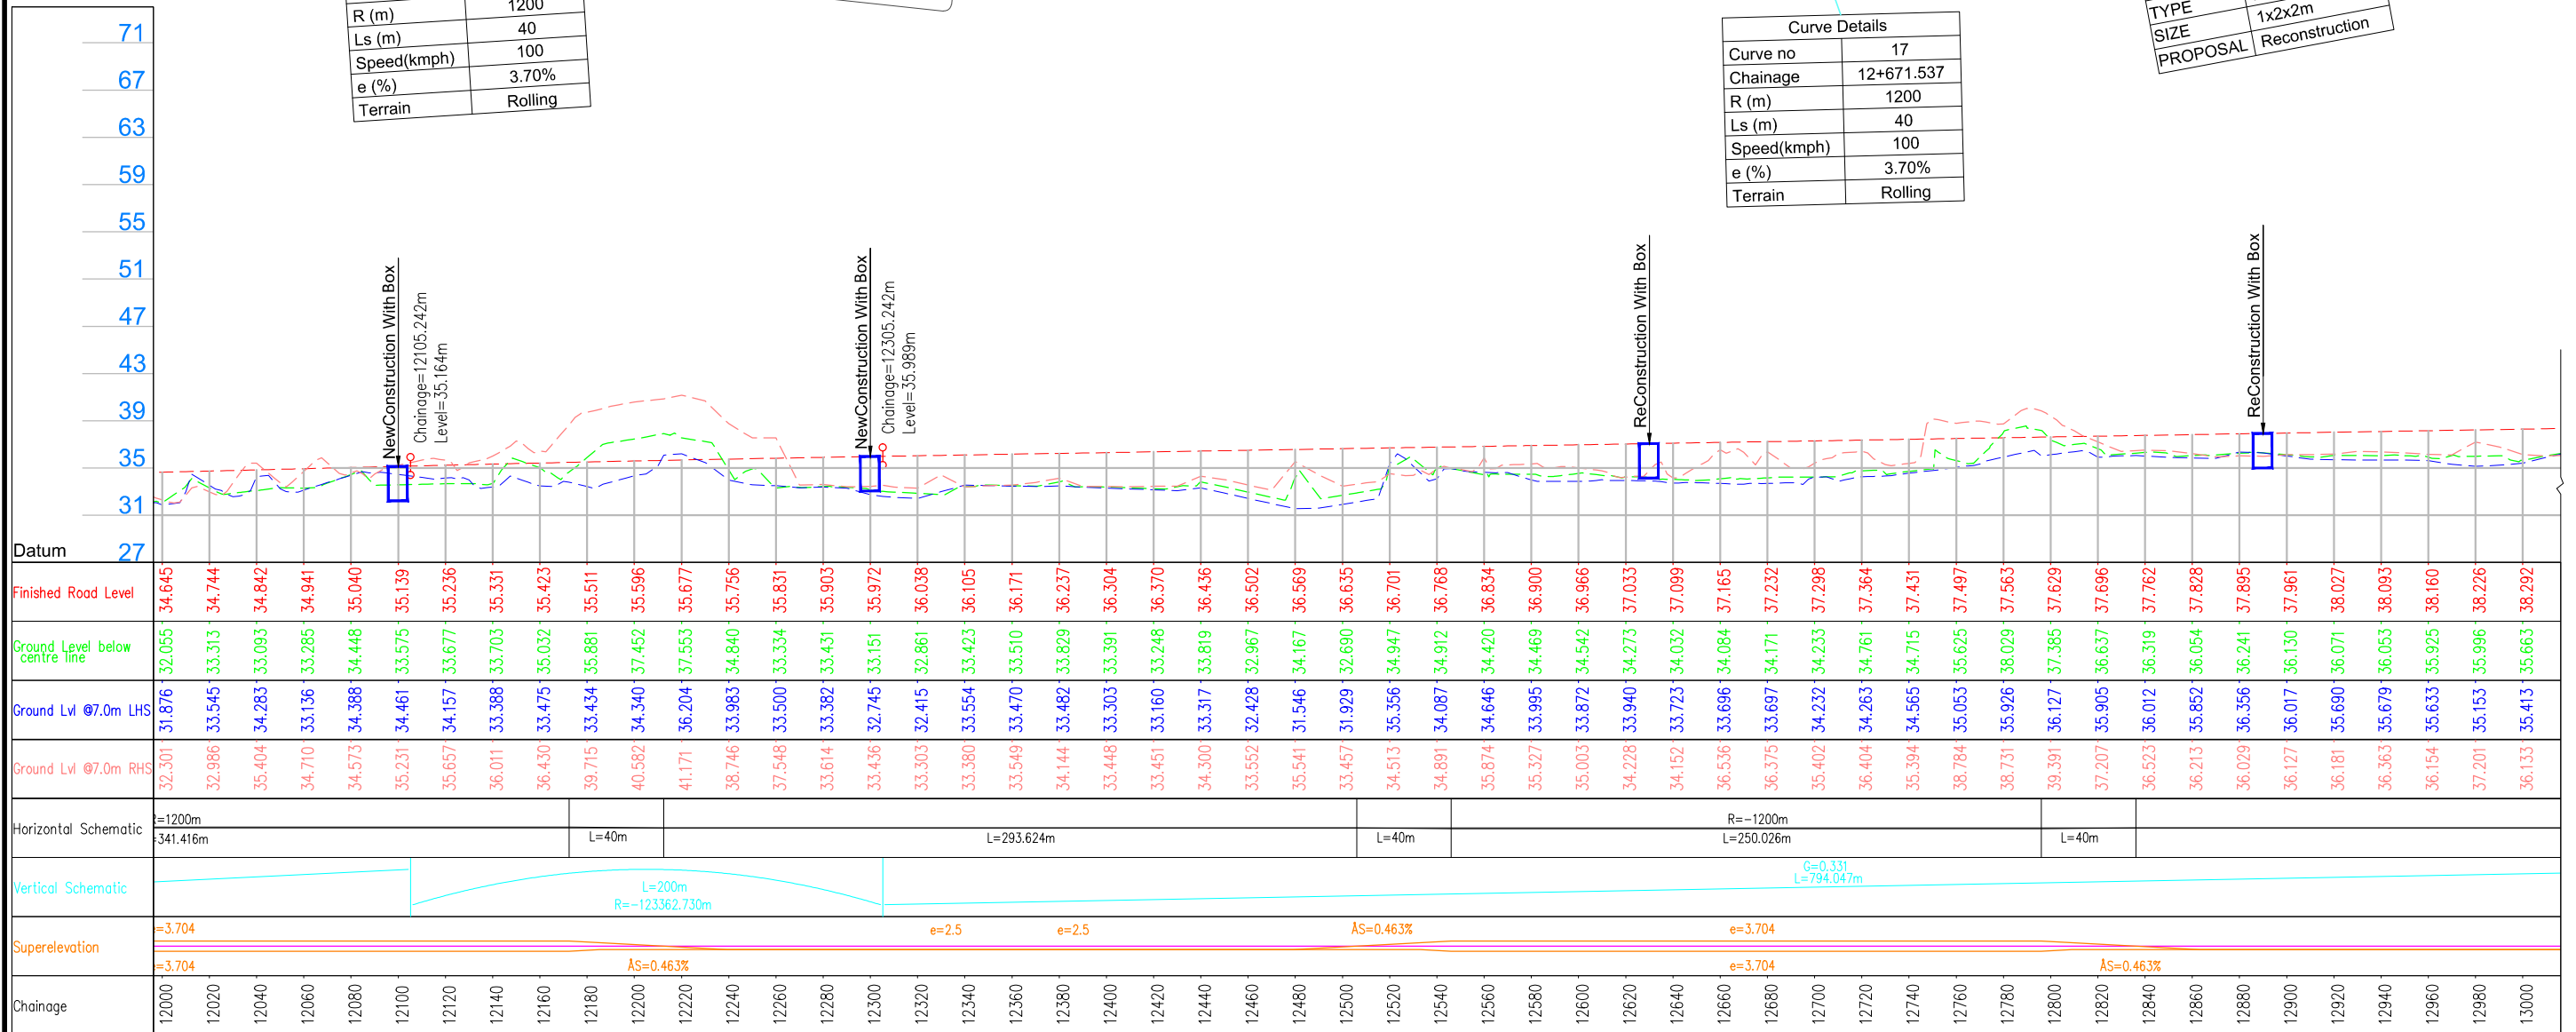

LEGEND:

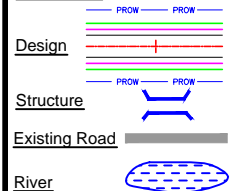

Project Title:

CONSULTANCY SERVICES FOR FEASIBILITY STUDY, PREPARATION OF DETAILED PROJECT REPORT AND PROVIDING PRE-CONSTRUCTION SERVICES FOR UP-GRADATION OF SELECTED ROAD STRETCHES / CORRIDORS TO TWO LANE WITH PAVED SHOULDER NH CONFIGURATION UNDER BHARAT MALA PROJECT AND NATIONAL HIGHWAYS CONNECTIVITY TO BACKWARD AREAS/RELIGIOUS/TOURIST PLACES OF THE COUNTRY IN THE STATE OF TRIPURA.

KUMARGHAT TO KAILASHAHAR SECTION (DESIGN LENGTH-18.600km)

CLIENT:



NATIONAL HIGHWAYS & INFRASTRUCTURE
DEVELOPMENT CORPORATION LTD

Drawing Title:

PLAN & PROFILE
DES. CH. 12+000 TO 13+000

Drawing No. :- TASPL/NHIDCL/FDPR/P&P/08

Scale :- 1:2000

Drn	Dgn.	Appd
D.S	B.Mishra	B.S Pandey

Sheet : 13 OF 19

Date
DEC - 2019


CONSULTANT:



Technocrats Advisory Services Private Limited
in association with Vaishnavi Infratech Services P. Ltd
Flat No. 68, Ajanta Apartment, 36 I.P.Extension
Patparganj, Delhi-110092

KUMARGHAT

KAILASHAHAR

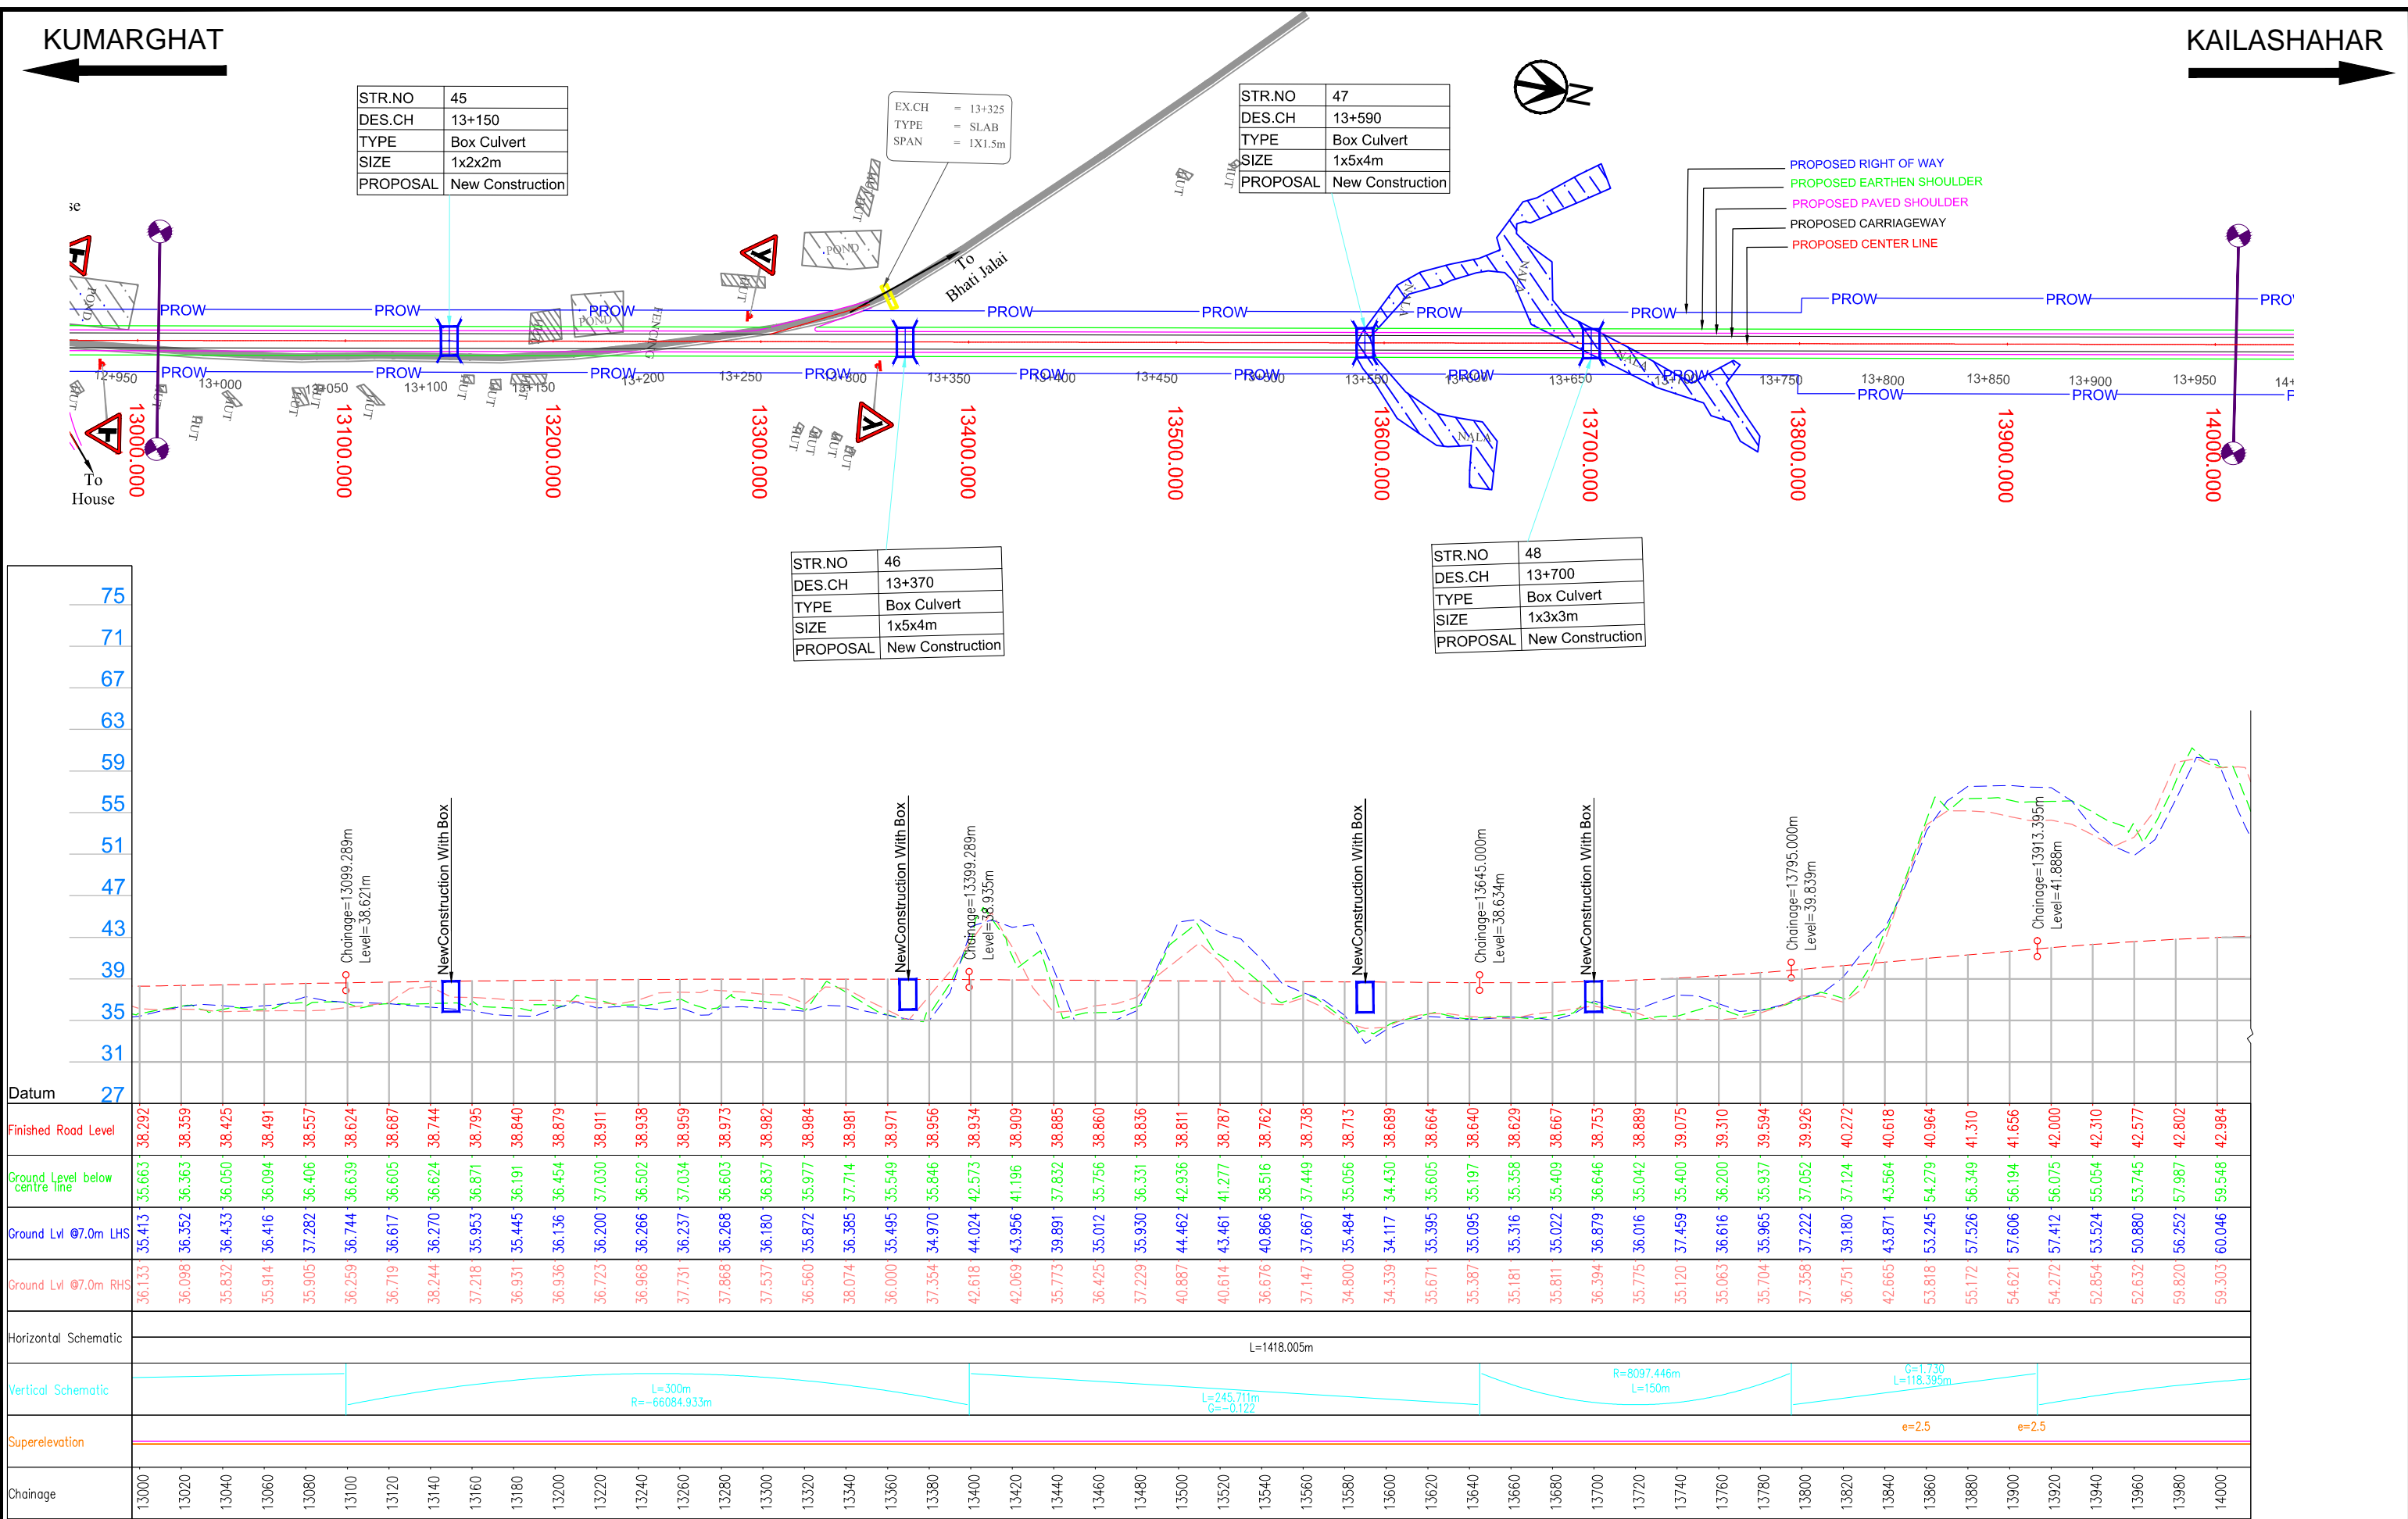

LEGEND :

- Design
- Structure
- Existing Road
- River

Project Title:

CONSULTANCY SERVICES FOR FEASIBILITY STUDY, PREPARATION OF DETAILED PROJECT REPORT AND PROVIDING PRE-CONSTRUCTION SERVICES FOR UP-GRADATION OF SELECTED ROAD STRETCHES / CORRIDORS TO TWO LANE WITH PAVED SHOULDER NH CONFIGURATION UNDER BHARAT MALA PROJECT AND NATIONAL HIGHWAYS CONNECTIVITY TO BACKWARD AREAS/RELIGIOUS/TOURIST PLACES OF THE COUNTRY IN THE STATE OF TRIPURA.

KUMARGHAT TO KAILASHAHAR SECTION (DESIGN LENGTH-18.600km)

CLIENT:

NATIONAL HIGHWAYS & INFRASTRUCTURE DEVELOPMENT CORPORATION LTD

Drawing Title:

PLAN & PROFILE
DES. CH. 13+000 TO 14+000

Drawing No. :- TASPL/NHIDCL/FDPR/P&P/08

Scale :- 1:2000

Drn D.S **Dgn.** B.Mishra **Appd** B.S Pandey

Sheet : 14 OF 19

Date DEC - 2019

CONSULTANT:

TASPL


Technocrats Advisory Services Private Limited

in association with Vaishnavi Infratech Services P. Ltd

Flat No. 68, Ajanta Apartment, 36 I.P.Extension Patparganj, Delhi-110092

KUMARGHAT

KAILASHAHAR

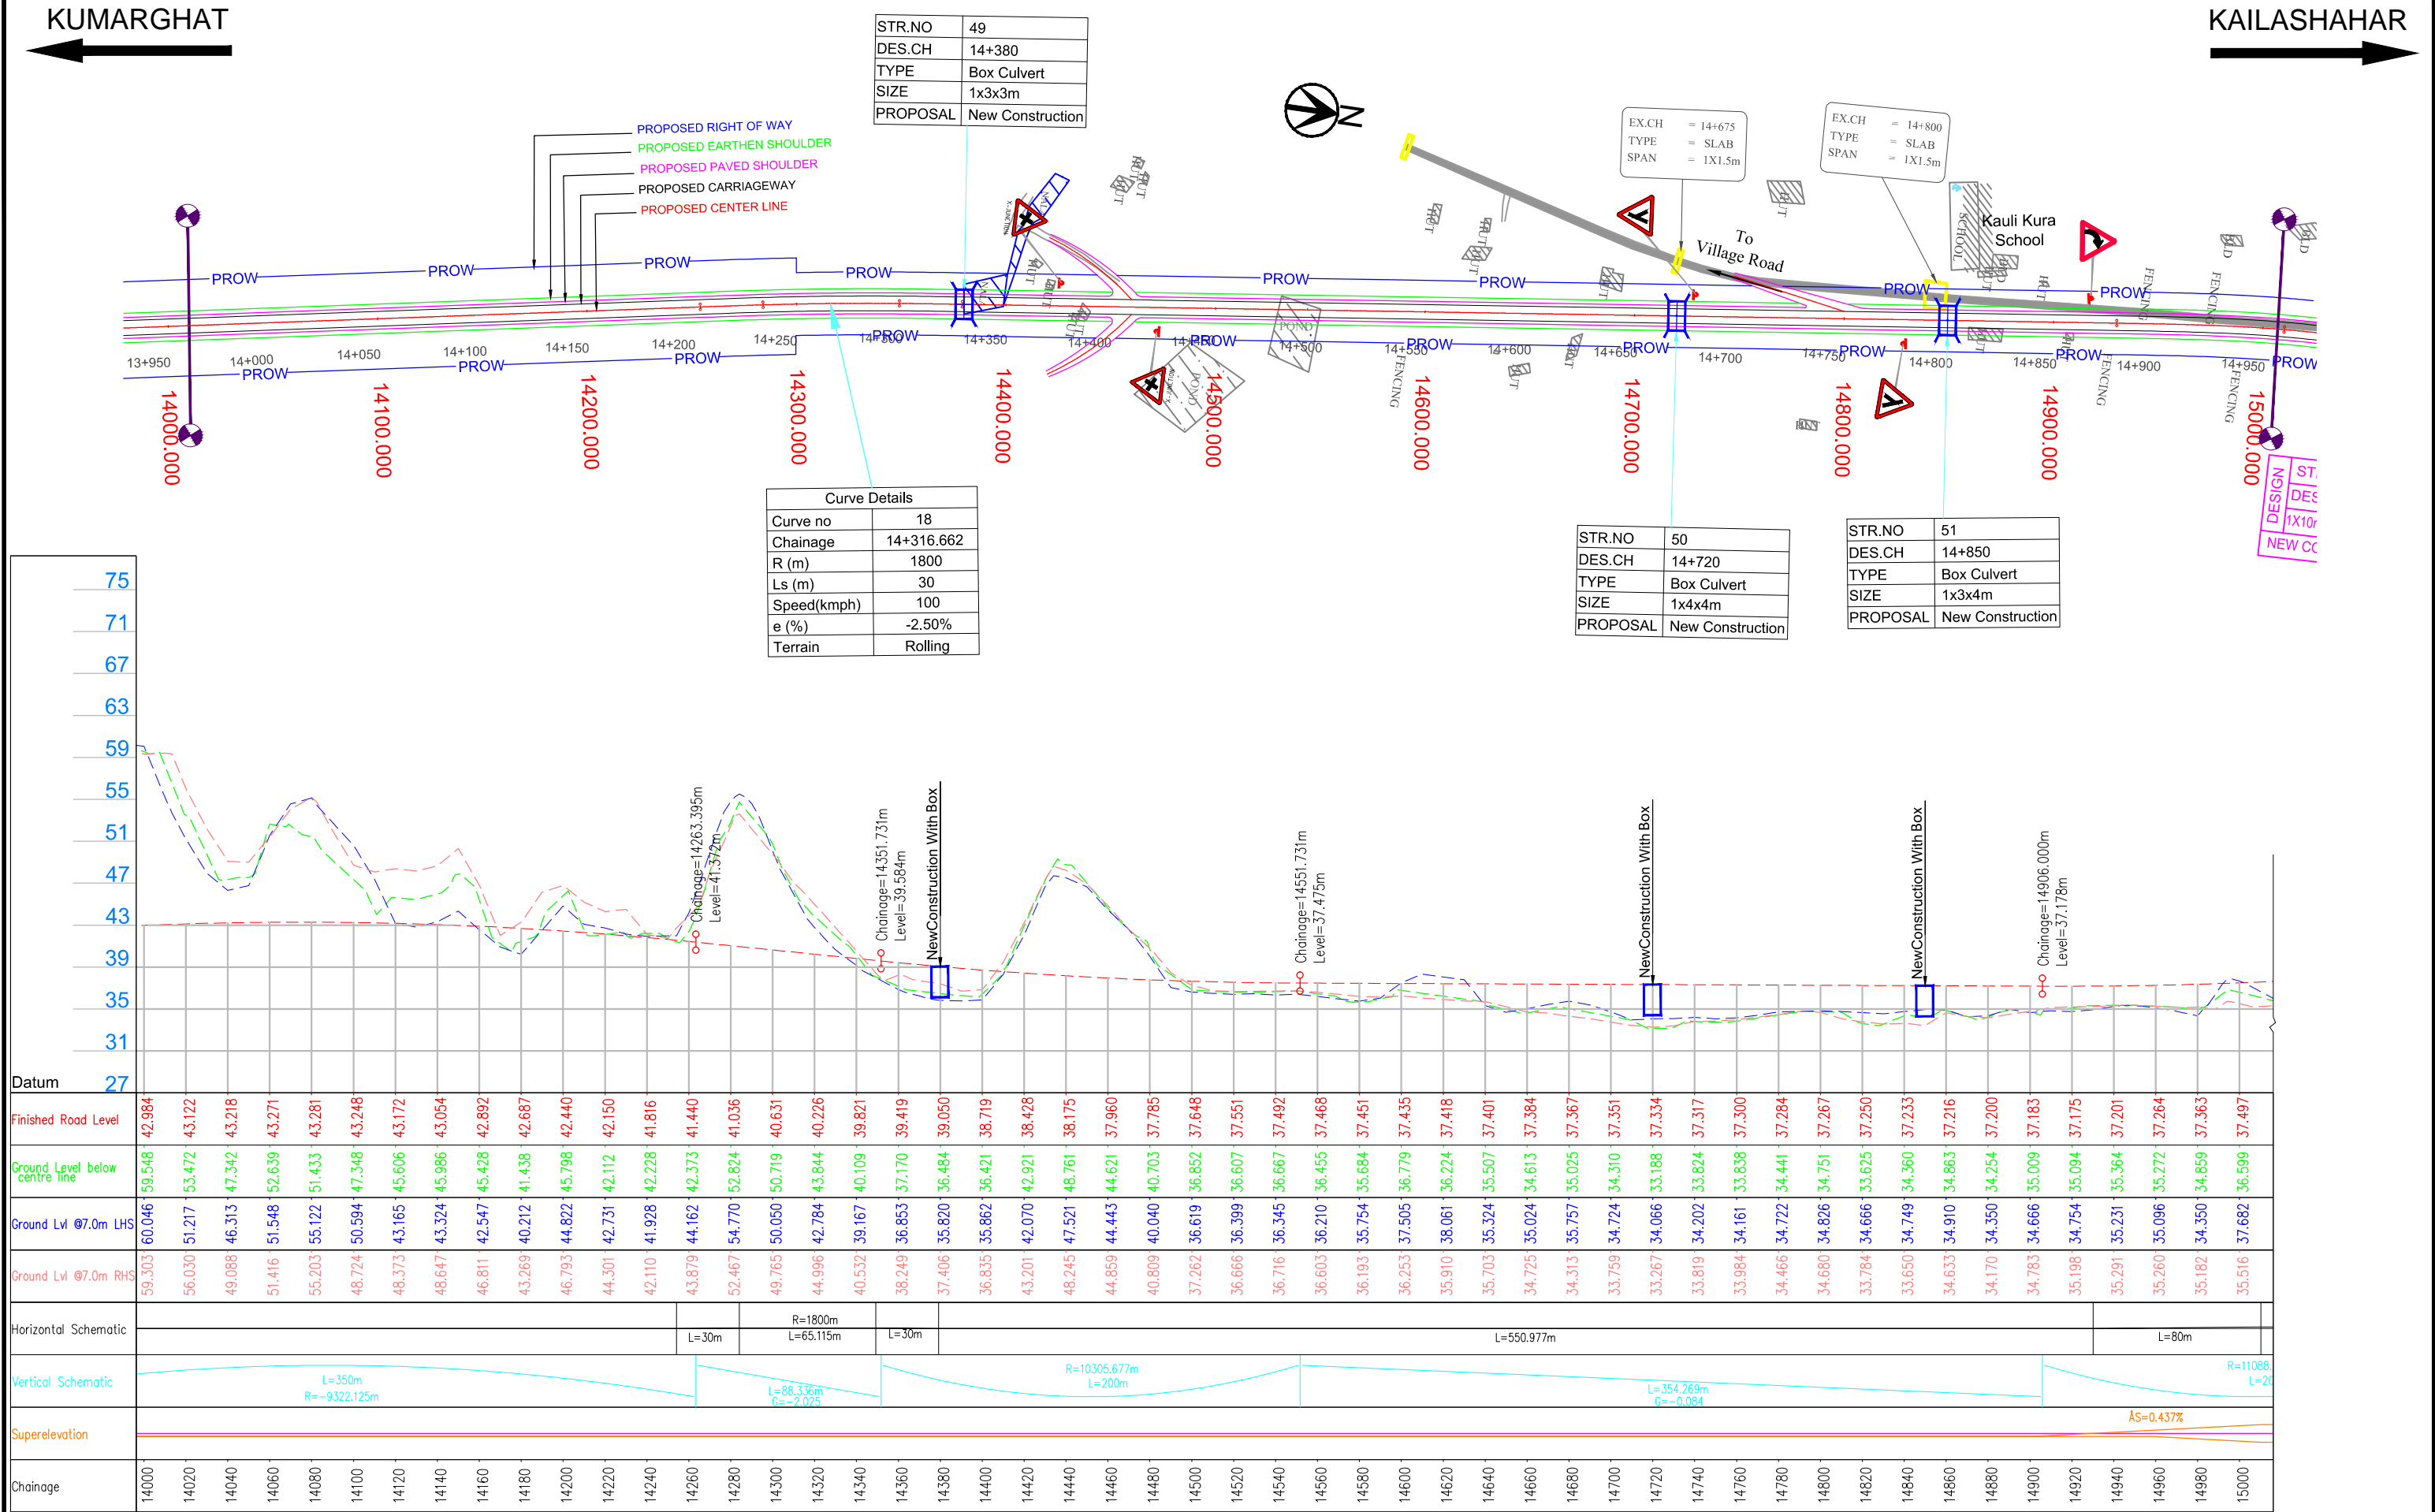

LEGEND:

Design

Structure

Existing Road

River

Project Title:

CONSULTANCY SERVICES FOR FEASIBILITY STUDY, PREPARATION OF DETAILED PROJECT REPORT AND PROVIDING PRE-CONSTRUCTION SERVICES FOR UP-GRADATION OF SELECTED ROAD STRETCHES / CORRIDORS TO TWO LANE WITH PAVED SHOULDER NH CONFIGURATION UNDER BHARAT MALA PROJECT AND NATIONAL HIGHWAYS CONNECTIVITY TO BACKWARD AREAS/RELIGIOUS/TOURIST PLACES OF THE COUNTRY IN THE STATE OF TRIPURA.

KUMARGHAT TO KAILASHAHAR SECTION (DESIGN LENGTH-18.600km)

CLIENT:

NATIONAL HIGHWAYS & INFRASTRUCTURE DEVELOPMENT CORPORATION LTD

Drawing Title:

PLAN & PROFILE

DES. CH. 14+000 TO 15+000

Drawing No. :- TASPL/NHIDCL/FDPR/P&P/08

Scale :- 1:2000

Drn D.S

Dgn. B.Mishra

Appd B.S Pandey

Sheet : 15 OF 19

Date DEC - 2019

CONSULTANT:

TASPL

Technocrats Advisory Services Private Limited

in association with Vaishnavi Infratech Services P. Ltd


Flat No. 68, Ajanta Apartment, 36 I.P.Extension Patparganj, Delhi-110092

KUMARGHAT


KAILASHAHAR

Curve Details	
Curve no	19
Chainage	15+120.227
R (m)	600
Ls (m)	80
Speed(kmph)	100
e (%)	7.00%
Terrain	Rolling

Curve Details	
Curve no	20
Chainage	16+072.899
R (m)	600
Ls (m)	80
Speed(kmph)	100
e (%)	7.00%
Terrain	Rolling

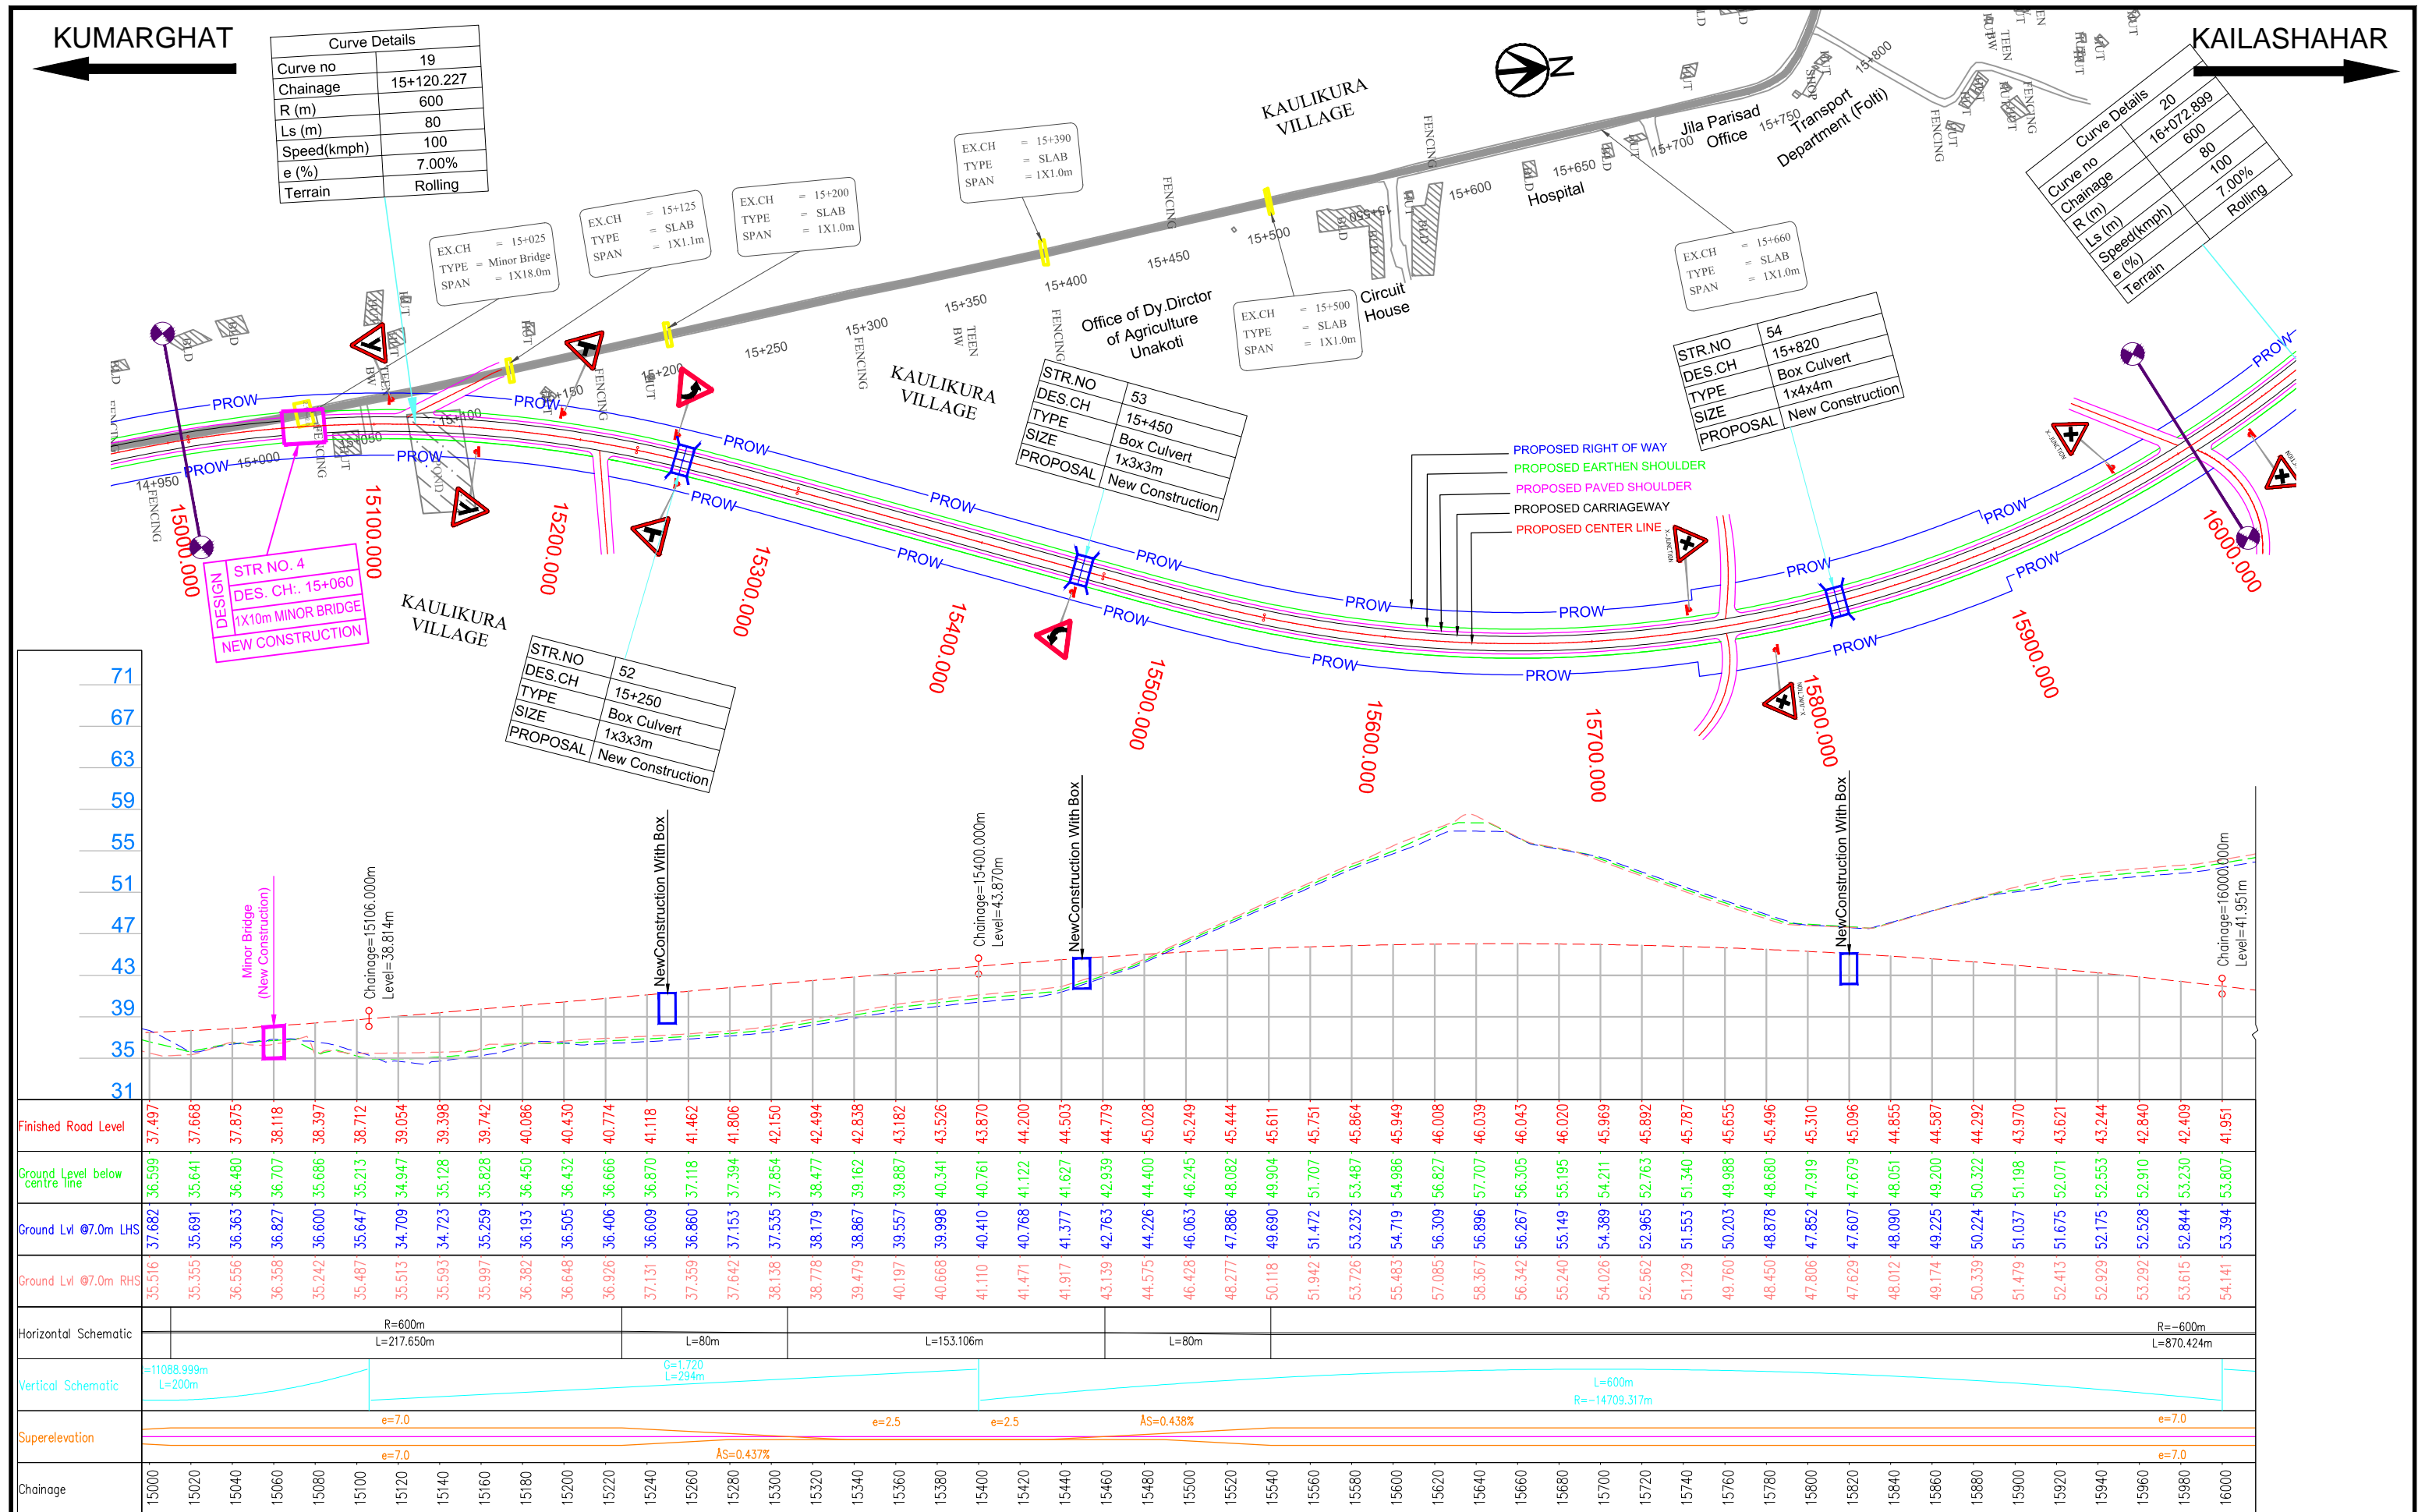

LEGEND:

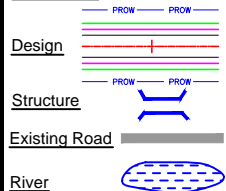

Project Title:

CONSULTANCY SERVICES FOR FEASIBILITY STUDY, PREPARATION OF DETAILED PROJECT REPORT AND PROVIDING PRE-CONSTRUCTION SERVICES FOR UP-GRADATION OF SELECTED ROAD STRETCHES / CORRIDORS TO TWO LANE WITH PAVED SHOULDER NH CONFIGURATION UNDER BHARAT MALA PROJECT AND NATIONAL HIGHWAYS CONNECTIVITY TO BACKWARD AREAS/RELIGIOUS/TOURIST PLACES OF THE COUNTRY IN THE STATE OF TRIPURA.

KUMARGHAT TO KAILASHAHAR SECTION (DESIGN LENGTH-18.600km)

CLIENT:



NATIONAL HIGHWAYS & INFRASTRUCTURE DEVELOPMENT CORPORATION LTD

Drawing Title:

PLAN & PROFILE
DES. CH. 15+000 TO 16+000

Drawing No. :- TASPL/NHIDCL/FDPR/P&P/08

Scale :- 1:2000

Drn	Dgn.	Appd
D.S	B.Mishra	B.S Pandey

Sheet :

15 OF 19

Date
DEC - 2019

CONSULTANT:



Technocrats Advisory Services Private Limited
in association with Vaishnavi Infotech Services P. Ltd
Flat No. 68, Ajanta Apartment, 36 I.P.Extension
Patparganj, Delhi-110092

KUMARGHAT

KAILASHAHAR


Curve Details	
Curve no	20
Chainage	16+072.899
R (m)	600
Ls (m)	80
Speed(kmph)	100
e (%)	7.00%
Terrain	Rolling

KAULIKURA VILLAGE


STR.NO	56
DES.CH	16+550
TYPE	Box Culvert
SIZE	1x3x3m
PROPOSAL	New Construction

STR.NO	57
DES.CH	16+850
TYPE	Box Culvert
SIZE	1x3x4m
PROPOSAL	New Construction

STR.NO	55
DES.CH	16+380
TYPE	Box Culvert
SIZE	1x3x3m
PROPOSAL	New Construction

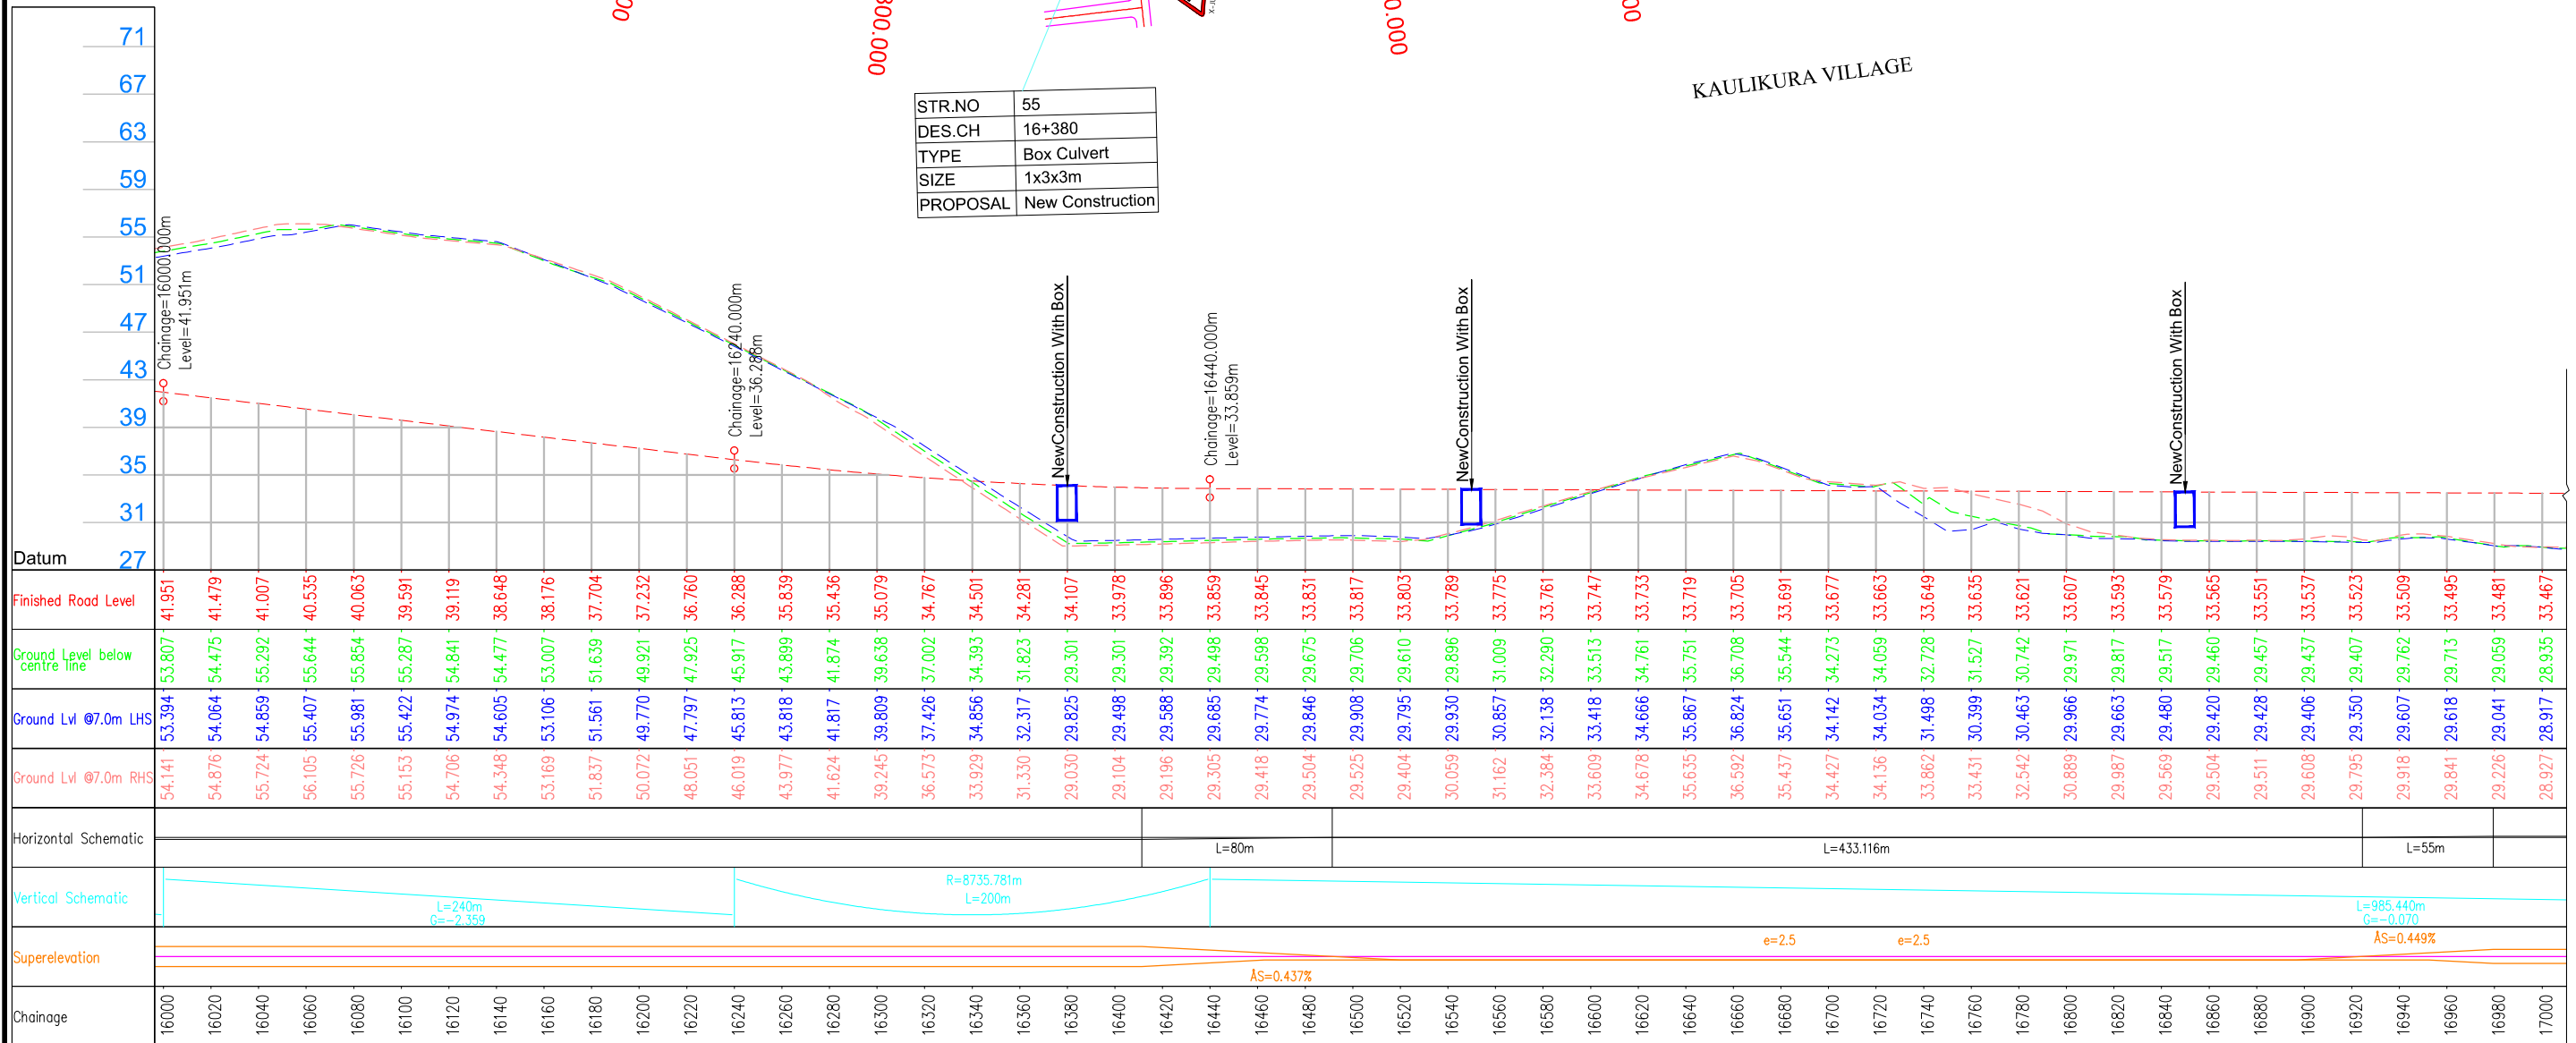

LEGEND :

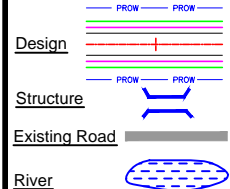

Project Title:

CONSULTANCY SERVICES FOR FEASIBILITY STUDY, PREPARATION OF DETAILED PROJECT REPORT AND PROVIDING PRE-CONSTRUCTION SERVICES FOR UP-GRADATION OF SELECTED ROAD STRETCHES / CORRIDORS TO TWO LANE WITH PAVED SHOULDER NH CONFIGURATION UNDER BHARAT MALA PROJECT AND NATIONAL HIGHWAYS CONNECTIVITY TO BACKWARD AREAS/RELIGIOUS/TOURIST PLACES OF THE COUNTRY IN THE STATE OF TRIPURA.

KUMARGHAT TO KAILASHAHAR SECTION (DESIGN LENGTH-18.600km)

CLIENT:



NATIONAL HIGHWAYS & INFRASTRUCTURE
DEVELOPMENT CORPORATION LTD

Drawing Title:

PLAN & PROFILE
DES. CH. 16+000 TO 17+000

Drawing No. :- TASPL/NHIDCL/FDPR/P&P/08

Scale :- 1:2000

Drn	Dgn.	Appd
D.S	B.Mishra	B.S Pandey

Sheet :


17 OF 19

Date
DEC - 2019


CONSULTANT:



Technocrats Advisory Services Private Limited
in association with Vaishnavi Infratech Services P. Ltd
Flat No. 68, Ajanta Apartment, 36 I.P.Extension
Patparganj, Delhi-110092

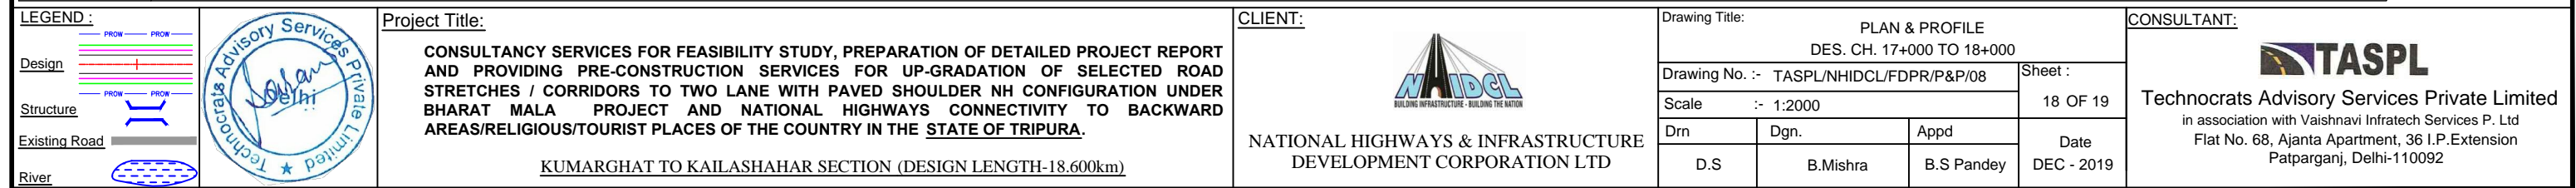

River

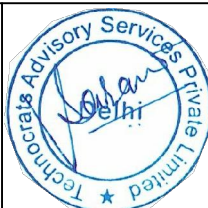

CONSULTANCY SERVICES FOR FEASIBILITY STUDY, PREPARATION OF DETAILED PROJECT REPORT AND PROVIDING PRE-CONSTRUCTION SERVICES FOR UP-GRADATION OF SELECTED ROAD STRETCHES / CORRIDORS TO TWO LANE WITH PAVED SHOULDER NH CONFIGURATION UNDER BHARAT MALA PROJECT AND NATIONAL HIGHWAYS CONNECTIVITY TO BACKWARD AREAS/RELIGIOUS/TOURIST PLACES OF THE COUNTRY IN THE STATE OF TRIPURA.

KUMARGHAT TO KAILASHAHAR SECTION (DESIGN LENGTH-18.600km)



NATIONAL HIGHWAYS & INFRASTRUCTURE
DEVELOPMENT CORPORATION LTD

DES. CH. 17+000 TO 18+000

18 OF 19

--	--

Page 1

Date
DEC 22 1992





TASPL


Technocrats Advisory Services Private Limited
in association with Vaishnavi Infratech Services P. Ltd
Flat No. 68, Ajanta Apartment, 36 I.P.Extension
Patparganj, Delhi-110092

KUMARGHAT

KAILASHAHAR

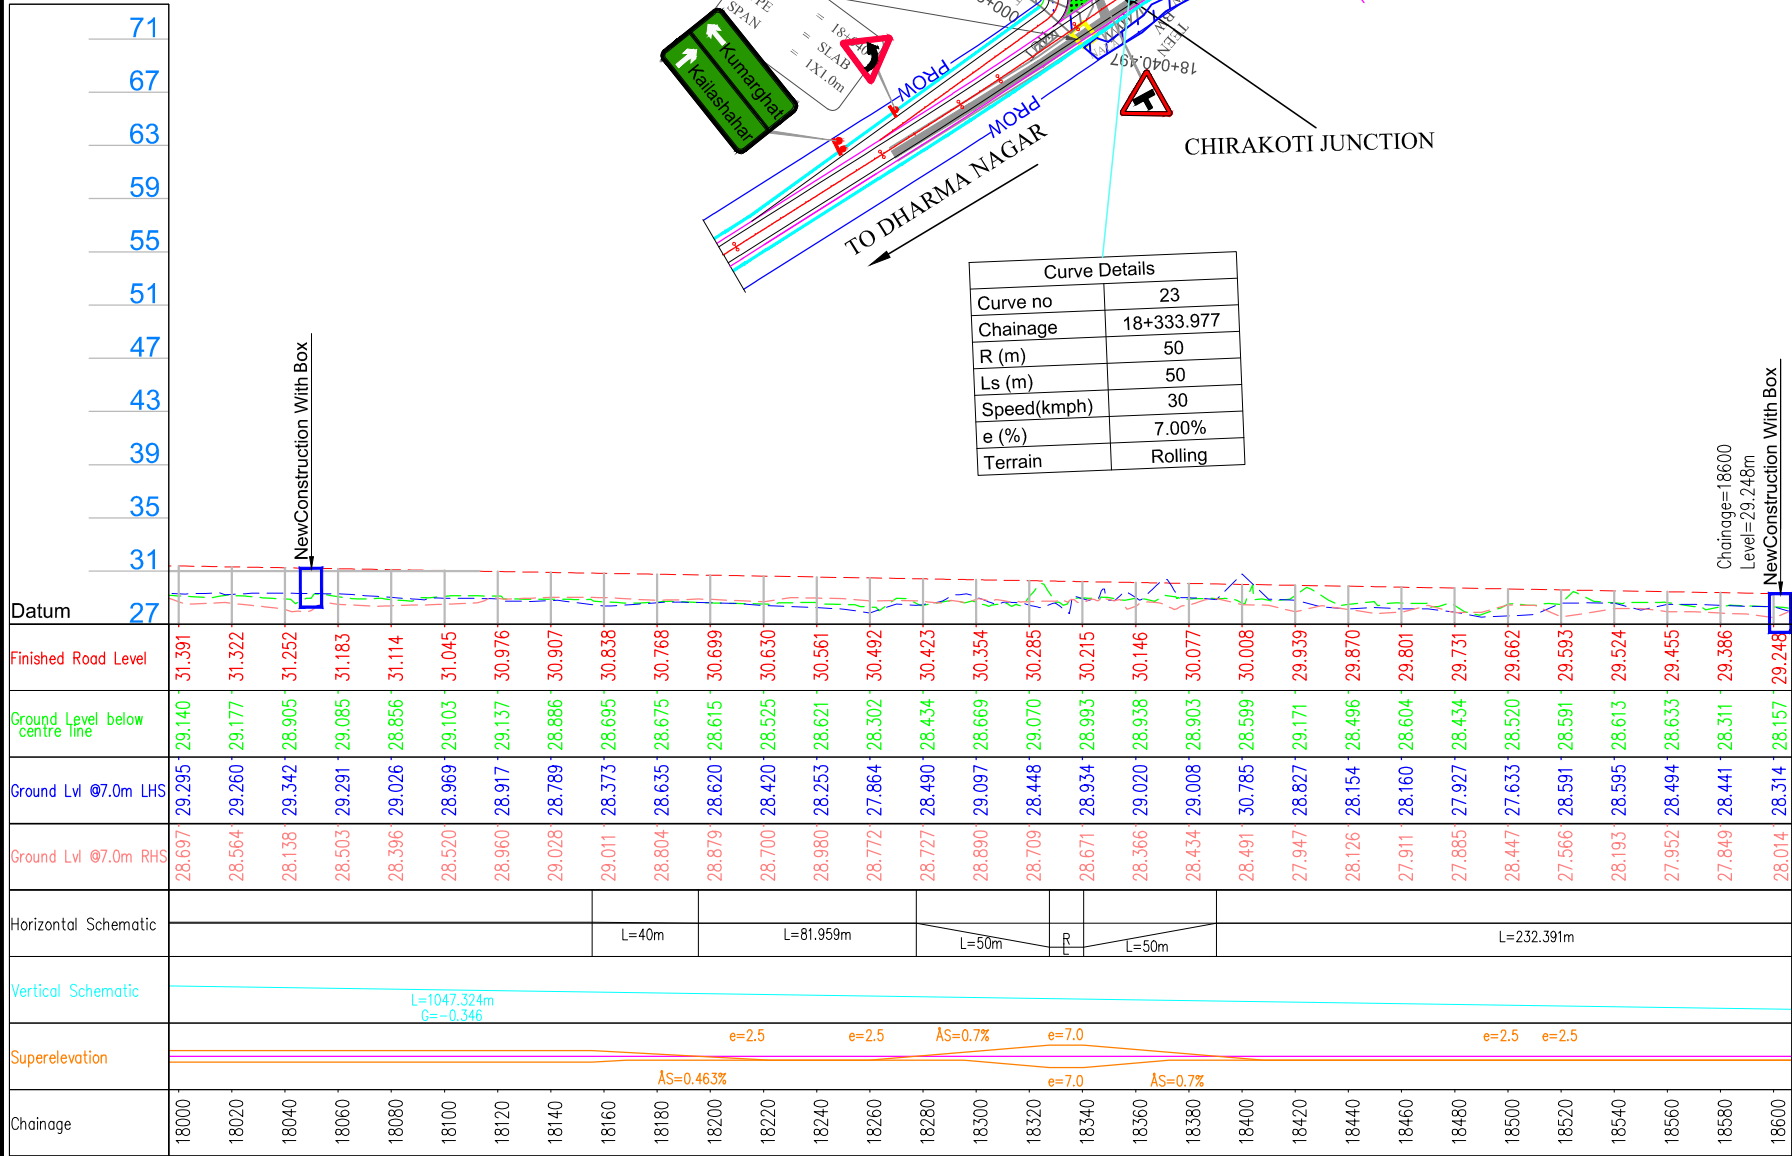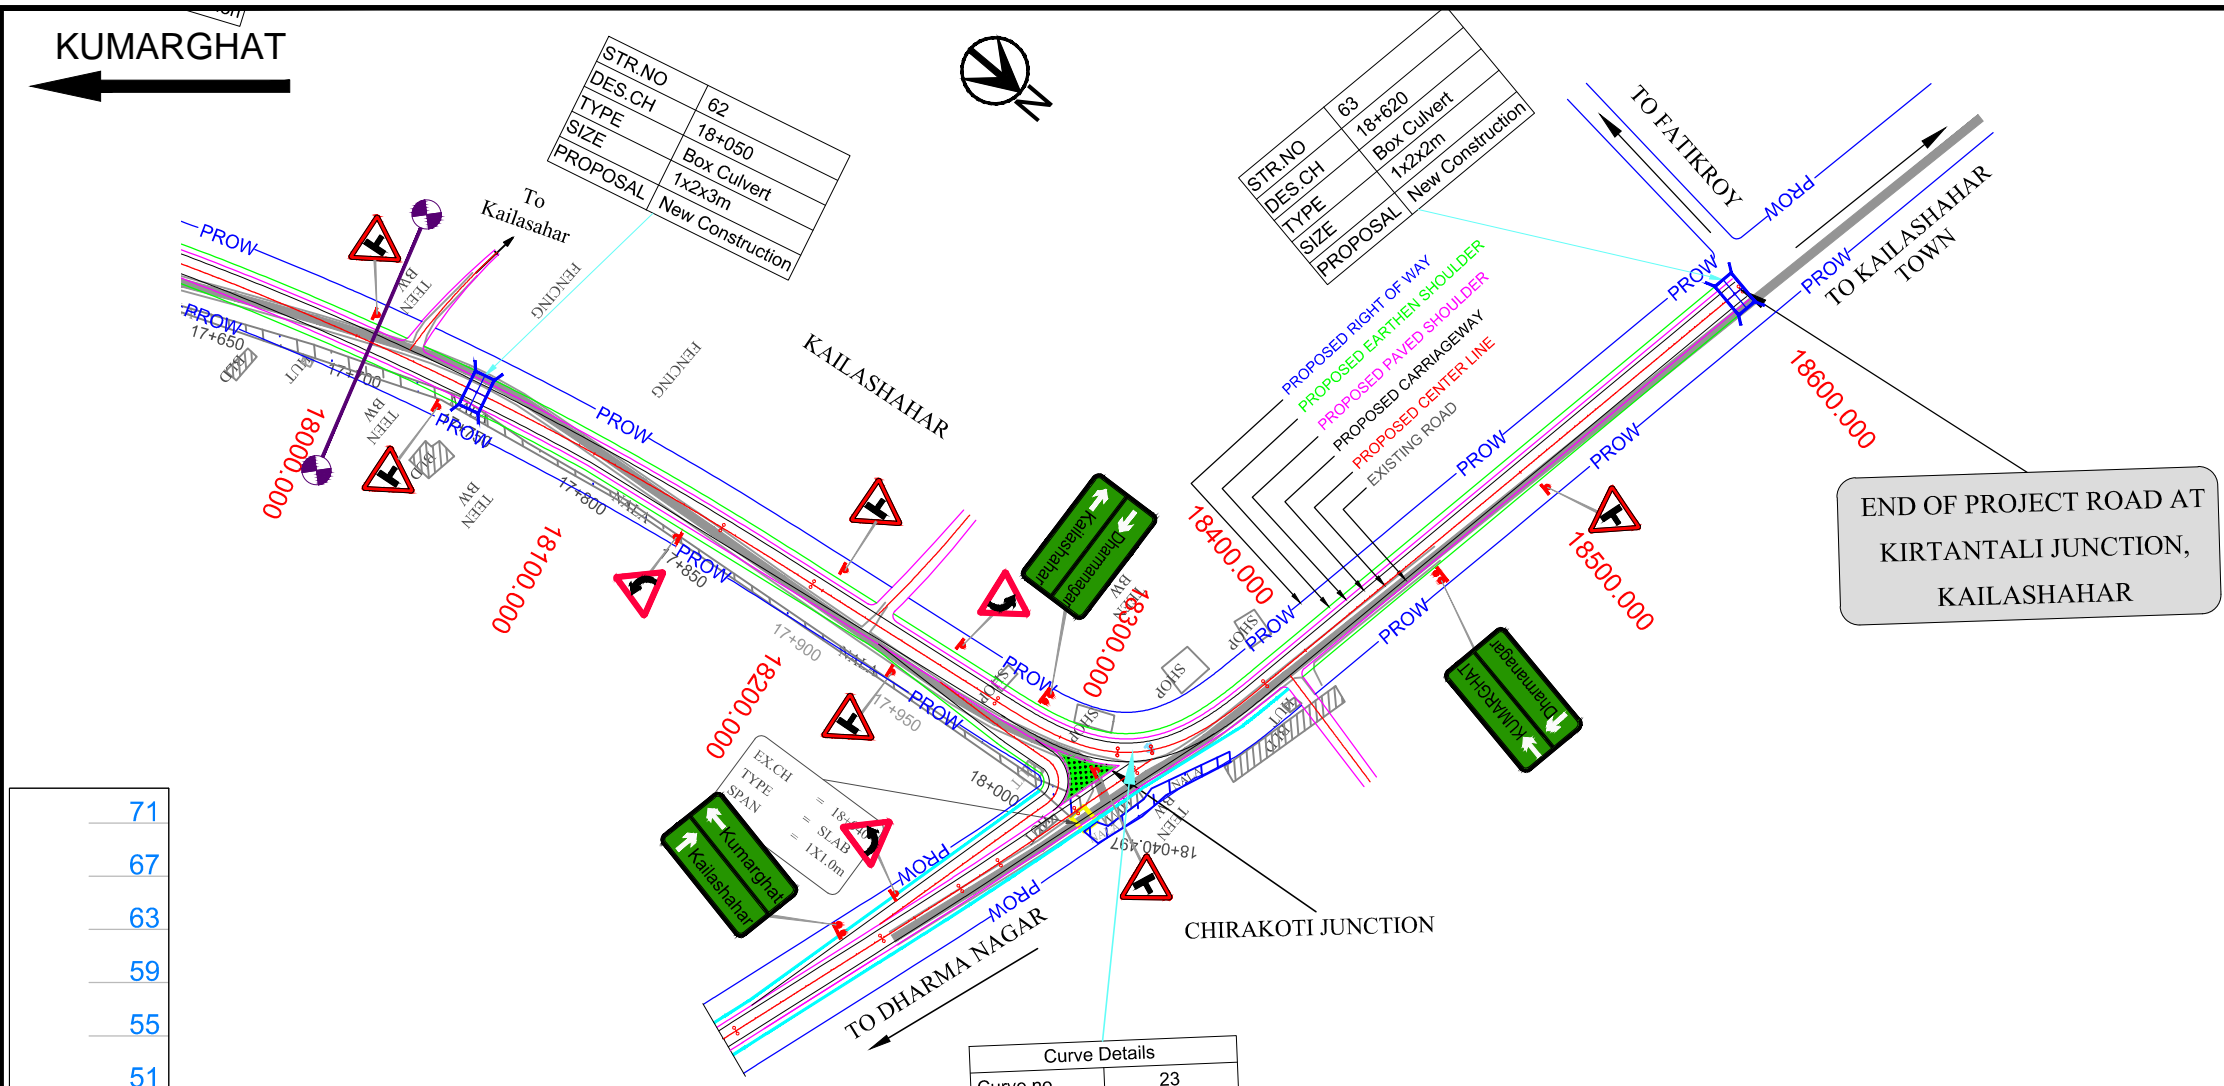

LEGEND :

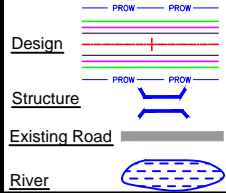

Project Title:

CONSULTANCY SERVICES FOR FEASIBILITY STUDY, PREPARATION OF DETAILED PROJECT REPORT AND PROVIDING PRE-CONSTRUCTION SERVICES FOR UP-GRADATION OF SELECTED ROAD STRETCHES / CORRIDORS TO TWO LANE WITH PAVED SHOULDER NH CONFIGURATION UNDER BHARAT MALA PROJECT AND NATIONAL HIGHWAYS CONNECTIVITY TO BACKWARD AREAS/RELIGIOUS/TOURIST PLACES OF THE COUNTRY IN THE STATE OF TRIPURA.

KUMARGHAT TO KAILASHAHAR SECTION (DESIGN LENGTH-18.600km)

CLIENT:



NATIONAL HIGHWAYS & INFRASTRUCTURE DEVELOPMENT CORPORATION LTD

Drawing Title:

PLAN & PROFILE
DES. CH. 18+000 TO 18+600

Drawing No. :- TASPL/NHIDCL/FDPR/P&P/08

Scale :- 1:2000

Drn

Dgn.

Appd

D.S

B.Mishra

B.S Pandey

Sheet :

19 OF 19

Date

DEC - 2019

CONSULTANT:



Technocrats Advisory Services Private Limited
in association with Vaishnavi Infratech Services P. Ltd
Flat No. 68, Ajanta Apartment, 36 I.P.Extension
Patparganj, Delhi-110092