


FRL AT PCL (IN m)	552.000	552.000	552.000
G.L. AT PCL (IN m)	557.698	512.977	563.192
G.L. AT 6.45m LEFT FROM PCL (IN m)	557.401	511.556	562.501
G.L. AT 6.45m RIGHT FROM PCL (IN m)	557.327	515.175	562.171
CHAINAGE (IN Km)	23+409	23+489	23+569

SECTION AT A-A  
(SCALE 1:250)

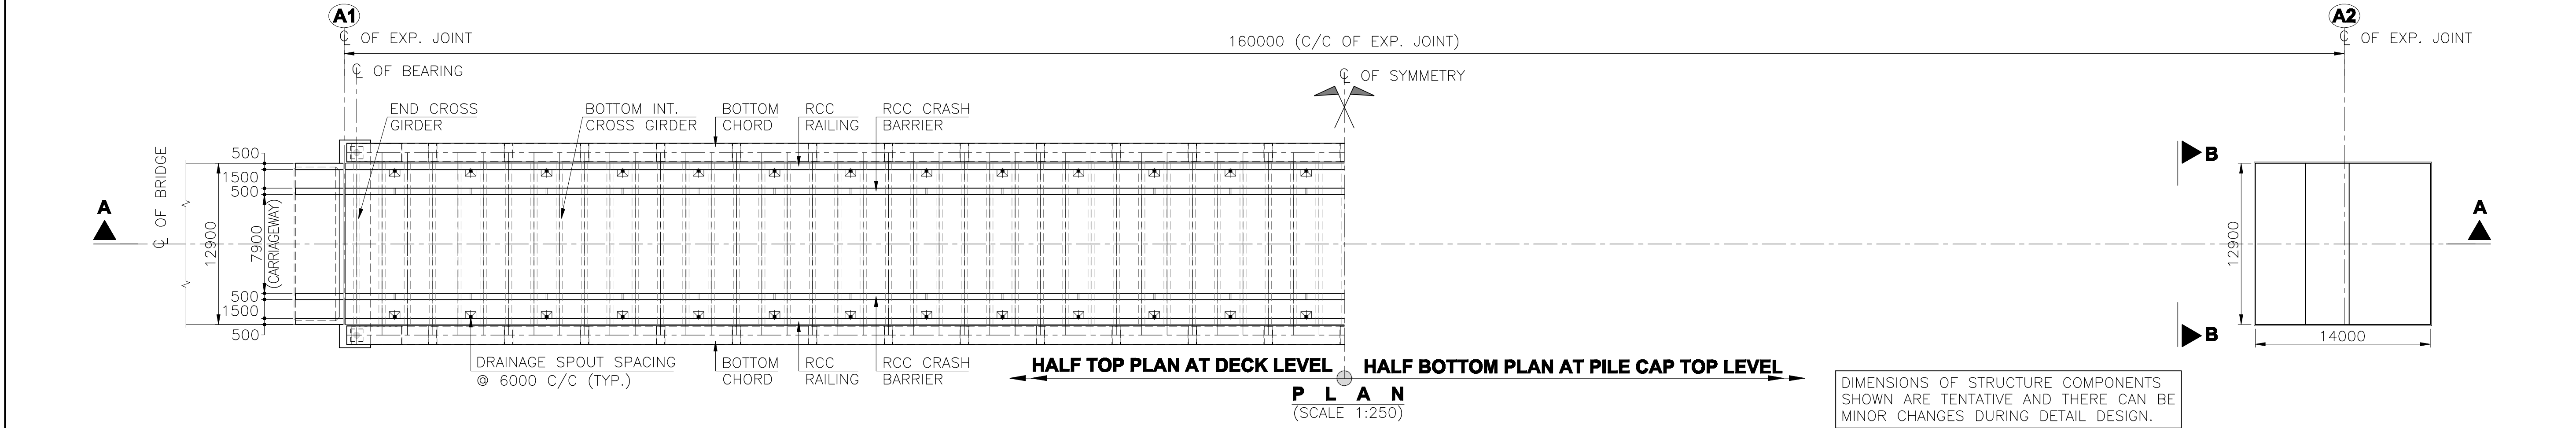

PROJECT:-	SITE OF THE TWO-LANING OF EXISTING HUNLI-ANINI ROAD ON EPC BASIS IS FROM DESIGN Km. 21.500 TO Km. 37.500 (EXISTING Km. 21.450 TO Km. 40.160) IN THE STATE OF ARUNACHAL PRADESH UNDER SARDP -NE, PROJECT HIGHWAYS SHALL INCLUDE THE LAND, BUILDINGS, STRUCTURES AND ROAD WORKS AS DESCRIBED IN ANNEX-I OF THIS SCHEDULE-A	TITLE:-	GENERAL ARRANGEMENT DRAWING (SPAN 1x160.000m C/C OF EXP. JOINT) FOR MAJOR BRIDGE AT DESIGN CH. 23+489	SHEET NO:-	01 OF 02
-----------	--	---------	---	------------	----------

