

**RE-SURFACING OF EXISTING TENNIS COURTS** 

### **DETAIL-A**

### **EXECUTING AGENCY**

NATIONAL HIGHWAYS & INFRASTRUCTURE DEVELOPMENT CORPORATION LIMITED

PROJECT

RENOVATION OF CCSCSB SPORTS COMPLEX AT VINAY MARG, NEW DELHI.



ARC TEST HOUSE & CONSULTANTS LLP.
5th Floor, C-20/1A/7, UPRNNL Building,
Sector 62, Noida (UP)

			NHIDCL				
CHIEF ARCHITECT			CLIENT				
	DRAWING F	OR:	DRAWING FOR TANDER				
	BUILDING T	TEI	NNIS COURT				
	DRAWING T	DRAWING TITLE:  LAYOUT PLAN					
	DRAWING N	DRAWING NUMBER: NHIDCL-CCSCSB-AP-09					
SCALE :	SHEET SIZE	: A3	SHEET NO: 00				


THIS DRAWING IS THE COPYRIGHT OF THE NHIDCL AND MAYBE USED OR REPRODUCED ONLY WITH THEIR PRIOR PERMISSION.




**EXISTING SITE PHOTOGRAPHS-1** 




**EXISTING SITE PHOTOGRAPHS-2** 

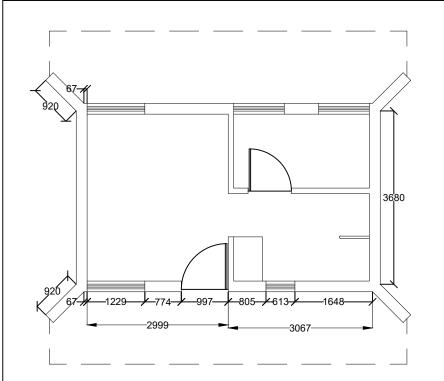


EXISTING TOILET PLAN (TENNIS COURT AREA)

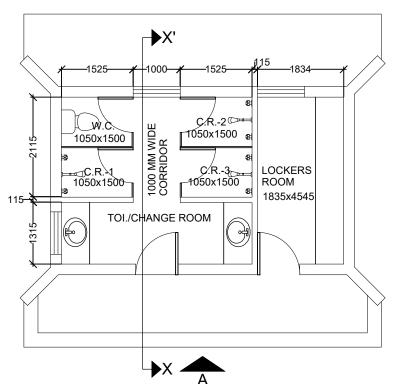

PROPOSED TOILET PLAN (TENNIS COURT AREA)

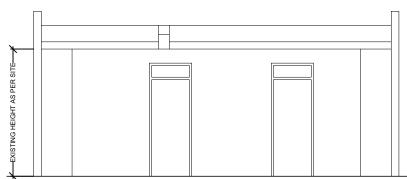

FRONT ELEVATION

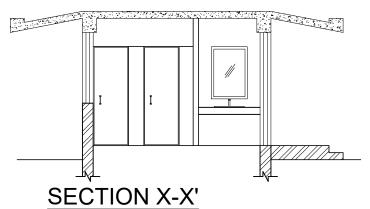



**EXISTING SITE PHOTOGRAPHS-1** 



**EXISTING SITE PHOTOGRAPHS-2** 



**EXISTING SITE PHOTOGRAPHS-3** 



**EXISTING SITE PHOTOGRAPHS-4** 

Name:		inated		Nan	Checked by Architect	Name: Validated Enginee		BUILE	ING CODE
Sig:				Sig:		Sig:			
DWG I	SSU	ED OI	N:		AT:			PRO	IECT CODE
D	ATE	REV.	REV.BY		DESCRIPTION		DATE	NOS	ISSUED TO
				$\exists$				$\vdash$	
				$\Box$					
								1	

POINT NO.3 (ii)

### EXECUTING AGENCY

NATIONAL HIGHWAYS & INFRASTRUCTURE DEVELOPMENT CORPORATION LIMITED

### PROJECT

RENOVATION OF CCSCSB SPORTS COMPLEX AT VINAY MARG, NEW DELHI.


### CONSULTANTS ARCHITEC




ARC TEST HOUSE & CONSULTANTS LLP. 5th Floor, C-20/1A/7, UPRNNL Building, Sector 62, Noida (UP)

				NHIDCL	
CHIEF ARCHITECT				CLIENT	
	DRAWING F	OR:		DRAWING FOR TENDER	
	BUILDING TYPE: TOILET PLAN (B-4) (TENNIS COURT AREA)				
	DRAWING T	ITLE:	FLC	OOR PLAN	
	DRAWING N	UMBER:		DCL-CCSCSB-AP-04	
SCALE :	SHEET SIZE	: A3		SHEET NO: 00	

THIS DRAWING IS THE COPYRIGHT OF THE NHIDCL AND MAYBE USED OF REPRODUCED ONLY WITH THEIR PRIOR PERMISSION.

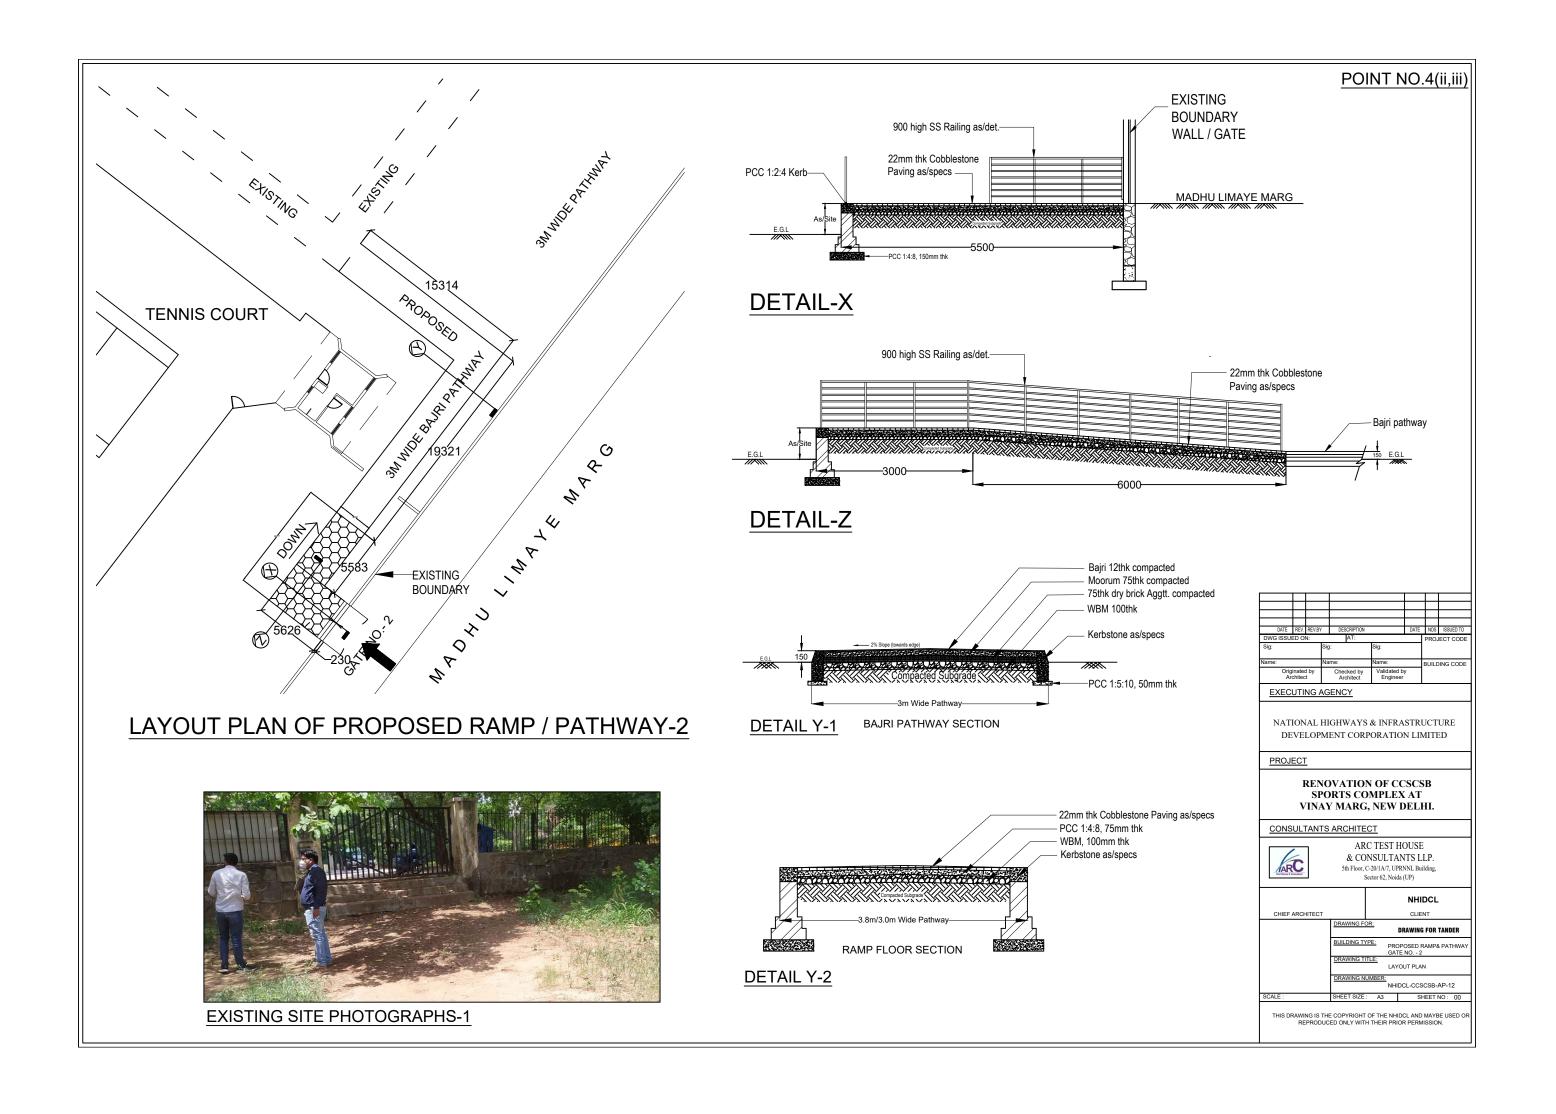

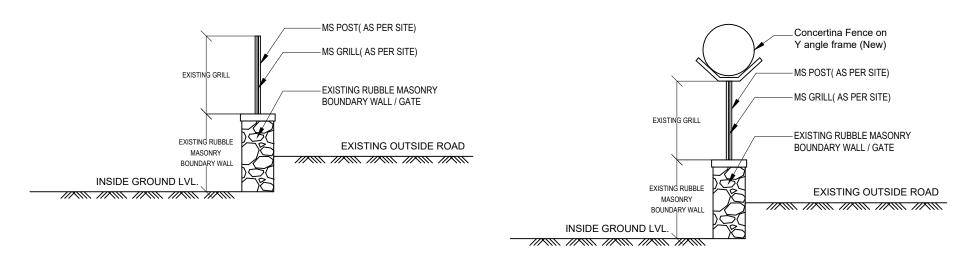

### EXISTING BOUNDARY WALL DETAIL

### PROPOSED BOUNDARY WALL DETAIL

### NOTE:- SCOPE OF WORK

### **BOUNDARY WALL**

- Repairing & Raising of Rubble
   Masonry at Certain Locations as per Site
- 2. Fixing 600mm Dia Concertina Fencing over grill
- 3. Painting of Boundary wall & Grills



**EXISTING SITE PHOTOGRAPHS-1** 



**EXISTING SITE PHOTOGRAPHS-1** 




**EXISTING SITE PHOTOGRAPHS-2** 



**EXISTING SITE PHOTOGRAPHS-2** 

DATE REV. REV.BY	DESCRIPTION		DATE	NOS				
DWG ISSUED ON: Sig:	AT: Sig:	Sig:		PRO	JECT CO			
•	•	Ů						
Name: Originated by	Name: Checked by	Name: Validated	by	BUILE	DING COL			
Architect	Architect	Enginee						
EXECUTING A	GENCY							
NATIONAL I DEVELOPI PROJECT	HIGHWAYS MENT CORF							
SPORTS COMPLEX AT VINAY MARG, NEW DELHI.								
CONSULTANT	S ARCHITE	<u></u>						
CONSULTANT	ARG	CT C TEST H						
CONSULTANT	ARC & COI	TEST H	NTS L	LP.				
CONSULTANT	ARC & COI	TEST H NSULTA -20/1A/7, UPF	NTS L RNNL Bu (UP)	LP.				
CONSULTANT	ARO & COI 5th Floor, C So	C TEST H NSULTA -20/1A/7, UPF extor 62, Noids	NTS L RNNL Bu (UP)	LP. ilding,				
La Control Control	ARO & COI 5th Floor, C So	C TEST H NSULTA -20/1A/7, UPF extor 62, Noids	NTS L RNNL Bu (UP) NHI	LP. ilding, DCL	TANDER			
La Control Control	ARO & COI 5th Floor, C So	C TEST H NSULTA -20/1A/7, UPF ector 62, Noids	NTS L RNNL Bu (UP) NHI	LP. ilding, DCL NT				
La Control Control	AR( & COI 5th Floor, C So  DRAWING FO	C TEST H NSULTA 1-20/1A/7, UPF ector 62, Noids	NTS L RNNL Bu (UP)  NHI CLIE PRAWING	LP. ilding, DCL NT				
La Control Control	ARC & COI 5th Floor, C St	R: BOUILE: DET/	NTS L RNNL Bu (UP)  NHI CLIE PRAWING	LP.  ilding,  DCL  NT  G FOR  WALL	TANDER			


# 19320 DISMANTLING OF EXISTING FENCING FOR EXPANSION DISMANTLING OF EXISTING FENCING FOR EXPANSION

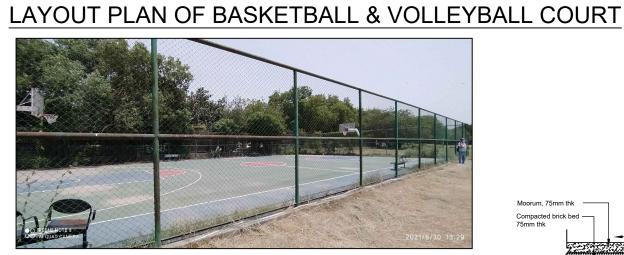

**EXISTING SITE PHOTOGRAPHS-1** 



**EXISTING SITE PHOTOGRAPHS-2** 

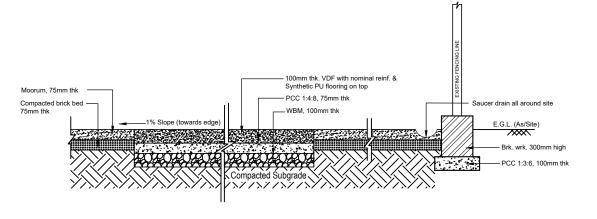

TYPICAL SECTION OF VOLLEYBALL COURT (DET. A)

### **DETAIL-A**

DWG ISSU	REV. ED O	REV.BY	′	DESCRIPTION AT:		DATE	NOS PRO	ISSUED T	
Sig:			Sig	j:	Sig:				
Name:			Na	ime:	Name:		BUILDING COD		
	inated chited			Checked by Architect					
EXEC	UTI	NG /	٩G	ENCY					
				GHWAYS					
PROJ	EC1								
						DEL			
CONS	SULT	ΓAN <sup>*</sup>	TS		C TEST H	OUSE			
CONS	C Constant	ΓAN <sup>*</sup>	TS	AR & CO 5th Floor, G	_	OUSE NTS L	LP.		
AR	Constant			AR & CO 5th Floor, G	— C TEST H NSULTA? :-20/1A/7, UPR	OUSE NTS L NNL Bu (UP)	LP. ilding,		
CHIEF	Constant			AR & CO 5th Floor, G	C TEST H NSULTA! 7-20/1A/7, UPR ector 62, Noida	OUSE NTS L NNL Bu (UP) NHI CLIE	LP. ilding,  DCL	TANDER	
AR	Constant			AR & CO 5th Floor, (	C TEST H NSULTAI C-20/1A/7, UPR ector 62, Noida	OUSE NTS L NNL Bu (UP) NHI CLIE	LP. ilding,  DCL  NT  FOR	TANDER	
AR	Constant			AR & CO 5th Floor, ( S	C TEST H NSULTA! -20/1A/7, UPR ector 62, Noida	OUSE NTS L NNL Bu (UP)  NHI CLIE RAWING	LP. ilding,  DCL  NT  FOR  COUR	TANDER	
AR	Constant			AR. & CO 5th Floor, ( S DRAWING FC	C TEST H NSULTAI NSULT	OUSENTS LENNL BU (UP)  NHI CLIE RAWING	LP. ilding,  DCL  NT  FOR  COUP	TANDER RT	
AR	Constant			AR & CO 5th Floor, ( S DRAWING FC BUILDING TY DRAWING TI	C TEST H NSULTAI	OUSENTS LENTE BUTTE BUTT	LP. ilding,  DCL  NT  FOR  COUP	TANDER RT ECTION AP-10	

POINT NO.5

### POINT NO.6 (i)

### NOTE:- SCOPE OF WORK

### OFFICE BLOCK

- 1.Outside wall Paint on Gypsum Wall
- 2.Inside wall Paint
- 3. Window Grill Paint
- 4. Paint / Polish on Door / Window
- 5. Jointing / Grooving / Cleaning of Existing Tile Floors

### **GYPSUM TOILET**

- 1. Exterior Toilet Gypsum Wall to be Replaced with Brickwork
- Floor Tile / Skirting / Dado / Paint / Pre-coated
   Metal Sheet Roof & Connection of Plumbing /
   Water Supply / Sanitary Fixture with re-fixing of sanitary fixtures

# 9609 OHT EXISTING TOILET BLOCK 1584 792 1584 792 1661 792 1584

### **EXISTING OFFICE & TOILET BLOCK-1**



**EXISTING SITE PHOTOGRAPHS-1** 



**EXISTING SITE PHOTOGRAPHS-3** 




**EXISTING SITE PHOTOGRAPHS-2** 



**EXISTING SITE PHOTOGRAPHS-4** 

		REV.BY		N	DATE	NOS	ISSUED T		
DWG ISSUE	D O	N:	AT:	Pia:		PRO	ECT CO		
Sig:			Sig:	Sig:					
Name:	_		Name:	Name:		BUILD	ING COE		
Origi Arc	nated		Checked by Architect	Checked by Architect Validated by Engineer					
EXEC	JTII	NG A	AGENCY						
			HIGHWAY MENT COF						
PROJE	ECT								
		SI	OVATIO PORTS CO AY MARO	OMPLE	XAT	,			
CONS	V	SI	PORTS COAY MARC	OMPLE G, NEW	X AT DEL	HI.			
CONS	V	SI	PORTS CO AY MARO IS ARCHITI AI & CO	OMPLE G, NEW ECT RC TEST ONSULTA	HOUSE ANTS L	HI.			
CONS	V	SI	PORTS CO AY MARO IS ARCHITI AI & CO	OMPLE G, NEW ECT RC TEST	HOUSE ANTS L	HI.			
CONS	V	SI	PORTS CO AY MARO IS ARCHITI AI & CO	OMPLE G, NEW ECT RC TEST ONSULTA ,C-20/1A/7,U	HOUSE ANTS L PRNNL Bu	HI.			
CHIEF	V	SI TINA	PORTS COAY MARC	OMPLEG, NEW ECT RC TEST DNSULTA, C-20/1A/7, U, Sector 62, Noi	HOUSE ANTS L PRNNL Bu	HI.			
AR Section 10	V	SI TINA	PORTS CO AY MARC IS ARCHITI AI & CO 5th Floor	OMPLEG, NEW ECT RC TEST DNSULTA, C-20/1A/7, U, Sector 62, Noi	HOUSE ANTS L PRNNL Bu da (UP)	HI.  LP.  ilding,			
AR Section 10	V	SI TINA	AY MARC  AY MARC  AI  AI  & CO  5th Floor.	OMPLEG, NEW  ECT  RC TEST  DNSULTA, C-20/14/7, U. Sector 62, Noi  FOR:  YPE: EXI	HOUSE ANTS L PRNNL Bu da (UP)	HI.  LP.  LIP.  DCL  DCL  ENT	TENDER		
AR Section 10	V	SI TINA	AY MARC  AI SARCHITI  AI & CO  5th Floor  DRAWING F  BUILDING T  DRAWING SI	OMPLEG, NEW  ECT  RC TEST  ONSULTA, C-20/1A/7, U Sector 62, Noi	HOUSE ANTS L PRNNL Bu da (UP) NHI CLIE DRAWING STING OF	HI.  ELP.  idding,	TENDER		
AR Section 10	V	SI TINA	AY MARC  AY MARC  AI  AI  & CO  5th Floor.	OMPLE G, NEW  ECT  RC TEST  DNSULTA, C-20/14/7, U Sector 62, Noi  TYPE: EXI	HOUSE ANTS L PRNNL BU da (UP)  NHI CLIE  DRAWING OF OCK-1	HI.	TENDER		

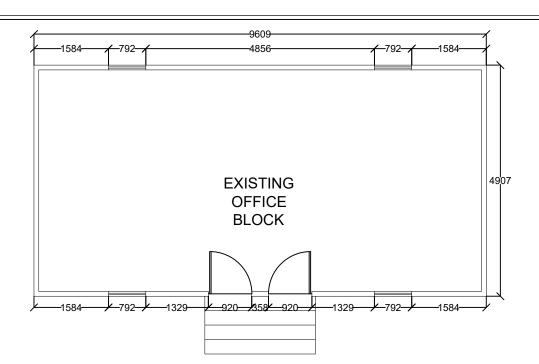

### **EXISTING OFFICE BLOCK-2**

### O REDUINOTE: 2021/6/30 11:57

**EXISTING SITE PHOTOGRAPHS-1** 



**EXISTING SITE PHOTOGRAPHS-3** 

### NOTE:- SCOPE OF WORK

### OFFICE BLOCK

- 1.Outside wall Paint on Gypsum Wall
- 2.Inside wall Paint
- 3.Window Grill Paint
- 4.Paint / Polish on Door / Window
- 5. Jointing / Grooving / Cleaning of Existing Tile Floors



**EXISTING SITE PHOTOGRAPHS-2** 

DATE REV. REV.BY	DESCRIPTION		DATE	NOS	ISSUED TO	
DWG ISSUED ON:	AT:			PROJ	ECT COD	
Sig:	Sig:	Sig:				
Name:	Name:	Name:		DI III P	NNC COD	
Originated by Architect	Checked by Architect	Validated Engine		BUILDING CODE		
EXECUTING A	AGENCY					
NATIONAL I DEVELOP	HIGHWAYS MENT CORI					
PROJECT						
CONSULTANT	S ARCHITE	СТ				
6	AR	C TEST H				
LARC	ARC & CO		NTS L RNNL Bu	LP.		
Test Seas & Canadas	AR & CO 5th Floor, C S	C TEST H NSULTA C-20/1A/7, UPI	NTS L RNNL Bu a (UP) NHI	LP. ilding,		
CHIEF ARCHITECT	AR & CO 5th Floor, C S	C TEST H NSULTA C-20/1A/7, UPI ector 62, Noida	NTS L RNNL Bu a (UP)	LP. ilding,		
Test Sear I Canados	AR & CO 5th Floor, C S	C TEST H NSULTA C-20/1A/7, UPI ector 62, Noida	NTS L RNNL Bu a (UP) NHI	LP. ilding,  DCL		
Test Seast & Constant	AR & CO 5th Floor, C S	C TEST H NSULTA C-20/1A/7, UPI ector 62, Noids	NTS L RNNL Bu a (UP) NHI CLIE	LP. ilding,  DCL		
Test Sear I Canados	AR & CO 5th Floor, C S	C TEST H NSULTA20/1A/7, UPI ector 62, Noids	NTS L RNNL Bu a (UP) NHI CLIE	LP. ilding,  DCL  NT  FICE E	TENDER	
CHIEF ARCHITECT	AR & CO 5th Floor, C S BUILDING TY DRAWING NI	C TEST F.  NSULTA C-20/1A/7, UPI C-20/1A/7, UPI PE: EXIST FLO: FLO: SIMBER: NHIC	NTS L RNNL Bu a (UP) NHI CLIE DRAWING	LP. ilding,  DCL STOR	TENDER BLOCK-2	
Test Sear I Canados	ARC & CO 5th Floor, C S DRAWING FC BUILDING TY DRAWING TI	C TEST F.  NSULTA C-20/1A/7, UPI C-20/1A/7, UPI PE: EXIST FLO: FLO: SIMBER: NHIC	NTS L RNNL Bu a (UP)  NHI CLIE  DRAWING TING OF  DR PLAN DCL-CCS	LP. ilding,  DCL STOR	TENDER BLOCK-2 AP-02	

POINT NO.6 (i)



### NOTE:- SCOPE OF WORK

### OFFICE BLOCK

- 1.External Paint / Putty.
- 2.Internal wall Paint / Putty.
- 3. White cement on tiles groove & clean of existing tiles floor.
- 3.Door/Window Paint / Polish
- 4.Enamel paint on Window / Grill.

### **GYPSUM TOILET**

1. Exterior Toilet Gypsum Wall to be Replaced with Brickwork

**EXECUTING AGENCY** 

PROJECT

2. Floor Tile / Skirting / Dado / Paint / Pre-coated Metal Sheet Roof & Connection of Plumbing / Water Supply / Sanitary Fixture with re-fixing of sanitary fixtures



**EXISTING SITE PHOTOGRAPHS-1** 



**EXISTING SITE PHOTOGRAPHS-2** 



**EXISTING SITE PHOTOGRAPHS-3** 



**EXISTING SITE PHOTOGRAPHS-4** 






RENOVATION OF CCSCSB SPORTS COMPLEX AT VINAY MARG, NEW DELHI. ARC TEST HOUSE & CONSULTANTS LLP. 5th Floor, C-20/1A/7, UPRNNL Building, Sector 62, Noida (UP) NHIDCL NHIDCL-CCSCSB-AP-03 THIS DRAWING IS THE COPYRIGHT OF THE NHIDCL AND MAYBE USED REPRODUCED ONLY WITH THEIR PRIOR PERMISSION.

NATIONAL HIGHWAYS & INFRASTRUCTURE

DEVELOPMENT CORPORATION LIMITED

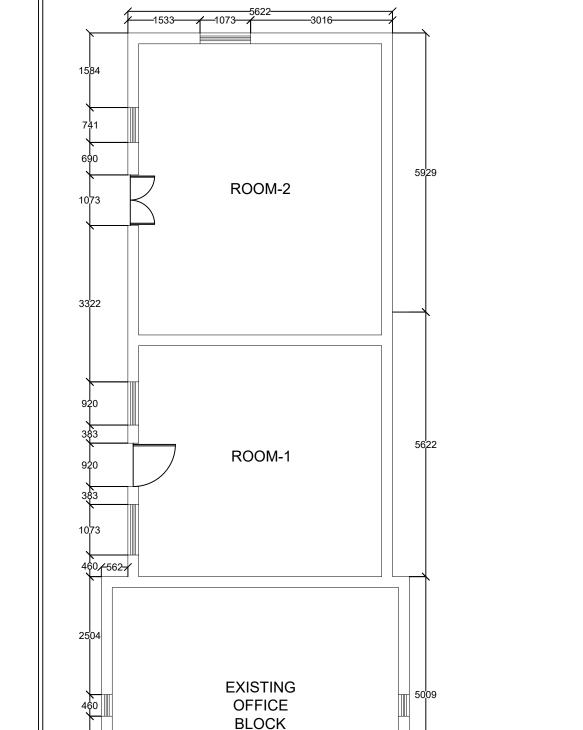

OHT

**EXISTING OFFICE &** 

TOILET BLOCK-3

EXISTING

**TOILET BLOCK** 

### POINT NO.6 (i)

### **EXISTING** OFFICE STORE **BLOCK**

### NOTE:- SCOPE OF WORK

### OFFICE BLOCK

- 1.External Paint / Putty.
- 2.Internal wall Paint / Putty.
- 3. White cement on tiles joints & cleaning existing tiles floor.
  3.Door/Window Paint / Polish
- 4.Enamel paint on Window / Grill.

### **EXISTING OFFICE BLOCK-5**



**EXISTING SITE PHOTOGRAPHS-1** 




**EXISTING SITE PHOTOGRAPHS-3** 




**EXISTING SITE PHOTOGRAPHS-2** 

		⊢	_					-	
		<u> </u>						+	
DATE	REV	REV.B	,	DESCRIPTION			DATE	NOS	ISSUED TO
ISSUE			_	AT:			Ditte	_	ECT CODE
			Sig	ı:	Sig	:			.201 0002
			Na	me:	Nai	me:		BUILE	ING CODE
Orig Are	ginated by Checked by rchitect Architect			٧	alidated b Engineer	у	DOILL	,,,,,,	
XEC	UTII	NG .	٩G	ENCY					
				GHWAYS ENT COR					
ROJI	ECT								
	_	SI	PO	OVATIO ORTS CO MARG	M	PLEX	AT	_	
ONS	UL1	ΓΑΝ	TS	ARCHITE	CT				
AR	C			& CO 5th Floor,	NSU C-20/1	EST HO JLTAN A/7, UPRI 62, Noida	ITS L	LP.	
CHIEF	ARCH	HITEC	т				NHI	DCL NT	
				DRAWING FO	OR:	DI	RAWING	FOR	TANDER
				BUILDING TY	PE:	EXIST	ING OF	FICE	BLOCK-5
				DRAWING T			R PLAN	ı	
				DRAWING N			CL-CCS	SCSB-	AP-05
.E :				SHEET SIZE	: A	13	SI	HEETI	NO: 00
HIS DF				E COPYRIGHT ED ONLY WIT					



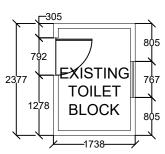

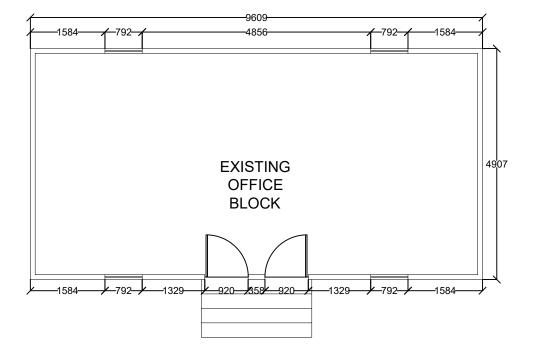

### **EXISTING OFFICE & TOILET BLOCK-6**



**EXISTING SITE PHOTOGRAPHS-1** 

### NOTE:- SCOPE OF WORK

### OFFICE BLOCK

- 1.Outside wall Paint on Gypsum Wall
- 2.Inside wall Paint
- 3. Window Grill Paint
- 4. Paint / Polish on Door / Window
- 5. Jointing / Grooving / Cleaning of Existing Tile Floors

### **GYPSUM TOILET**

- 1. Exterior Toilet Gypsum Wall to be Replaced with Brickwork
- 2. Floor Tile / Skirting / Dado / Paint / Pre-coated
  Metal Sheet Roof & Connection of Plumbing /
  Water Supply / Sanitary Fixture with re-fixing of sanitary fixtures



**EXISTING SITE PHOTOGRAPHS-2** 



**EXISTING SITE PHOTOGRAPHS-3** 

DATE	REV.	REV.BY	'	DES	CRIPTION		DATE	NOS	ISSUED TO
DWG ISSUI	ED O	N:			AT:			PROJ	ECT CODE
Sig:			Sig	ig:		Sig:			
Name:			Na	me:		Name:		BUILDING CODE	
Orig An	Originated by Checked by Architect Architect			Validated by Engineer	′				

### EXECUTING AGENCY

NATIONAL HIGHWAYS & INFRASTRUCTURE DEVELOPMENT CORPORATION LIMITED

### PROJECT

RENOVATION OF CCSCSB SPORTS COMPLEX AT VINAY MARG, NEW DELHI.

### CONSULTANTS ARCHITEC




ARC TEST HOUSE
& CONSULTANTS LLP.
5th Floor, C-20/1A/7, UPRNNL Building,
Sector 62, Noida (UP)

CHIEF ARCHITECT				NHIDCL
GINEL FROM EGY	DRAWING F	OR:		DRAWING FOR TANDER
	BUILDING T			STING OFFICE & TOILET OCK-6
	DRAWING T			OOR PLAN
	DRAWING N	UMBE		DCL-CCSCSB-AP-06
SCALE :	SHEET SIZE	: A	3	SHEET NO: 00

THIS DRAWING IS THE COPYRIGHT OF THE NHIDCL AND MAYBE USED OR REPRODUCED ONLY WITH THEIR PRIOR PERMISSION.

# ROOM ROOM 5009

**EXISTING OFFICE BLOCK-7** 

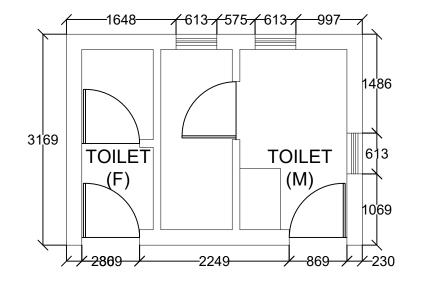

**TOILET** 

### POINT NO.6 (i)

### NOTE:- SCOPE OF WORK

### OFFICE BLOCK

- 1.External Paint / Putty.
- 2.Internal wall Paint / Putty.
- 3. White cement on tiles joints & cleaning of existing tiles floor.
- 3.Door/Window Paint / Polish
- 4.Enamel paint on Window / Grill.

### TOILET (M) & (F)

- 1. External / Internal Wall Paint / Putty
- 2. Cleaning / Grooving of Floor / Dado Tiles.



**EXISTING SITE PHOTOGRAPHS-1** 



**EXISTING SITE PHOTOGRAPHS-3** 



**EXISTING SITE PHOTOGRAPHS-2** 



**EXISTING SITE PHOTOGRAPHS-4** 

DATE	REV.	REV.BY	D	ESCRIPTION		DATE	NOS	ISSUED TO
DWG ISSUE	ED O	N:		AT:			PRO	IECT CODE
Sig:			Sig:		Sig:			
Name:			Name:		Name:		BUILE	ING CODE
	Originated by Architect			Checked by Validated by Architect Engineer		у		
EXEC	UTI	NG A	AGEN	<u>CY</u>				

NATIONAL HIGHWAYS & INFRASTRUCTURE DEVELOPMENT CORPORATION LIMITED

PROJECT

RENOVATION OF CCSCSB SPORTS COMPLEX AT VINAY MARG, NEW DELHI.

CONSULTANTS ARCHITECT




ARC TEST HOUSE & CONSULTANTS LLP. 5th Floor, C-20/1A/7, UPRNNL Building, Sector 62, Noida (UP)

				NHIDCL
CHIEF ARCHITECT				CLIENT
	DRAWING F	OR:		DRAWING FOR TANDER
	BUILDING T			STING OFFICE & TOILET ICK-7
	DRAWING T	ITLE:	FLC	IOR PLAN
	DRAWING N	UMB		DCL-CCSCSB-AP-07
SCALE :	SHEET SIZE	: /	<b>A</b> 3	SHEET NO: 00

THIS DRAWING IS THE COPYRIGHT OF THE NHIDCL AND MAYBE USED OR REPRODUCED ONLY WITH THEIR PRIOR PERMISSION.

### POINT NO.6(iii) **-47000**-STAGE +1050mm 19000 W = 1800mm T = 300mm R = 150mm 900 mm HIGH WALL -Grass surface LAYOUT PLAN OF PROPOSED STAGE -50mm thk select soil Red Sandstone (40MM) (+900 Lvl.) (+10<u>50 Lvl.)</u> Compacted earth Brick masonry Existing ground (±00 Lvl.) **EXECUTING AGENCY** PCC 1:3:6, 100 thk NATIONAL HIGHWAYS & INFRASTRUCTURE DEVELOPMENT CORPORATION LIMITED **DETAIL-X EXISTING SITE PHOTOGRAPHS-1** PROJECT RENOVATION OF CCSCSB SPORTS COMPLEX AT VINAY MARG, NEW DELHI. LVL +900 GRASS LVL. -150 Thk PCC 1:2:4 ARC TEST HOUSE & CONSULTANTS LLP. 5th Floor, C-20/1A/7, UPRNNL Building, Sector 62, Noida (UP) <u>LVL ±00</u> GROUND LVL. NHIDCL -WELL COMPACTED EARTH DRAWING FOR TANDER LAYOUT PLAN LVL. ±00 NHIDCL-CCSCSB-AP-11 **DETAIL-Y EXISTING SITE PHOTOGRAPHS-2** THIS DRAWING IS THE COPYRIGHT OF THE NHIDCL AND MAYBE USED REPRODUCED ONLY WITH THEIR PRIOR PERMISSION.

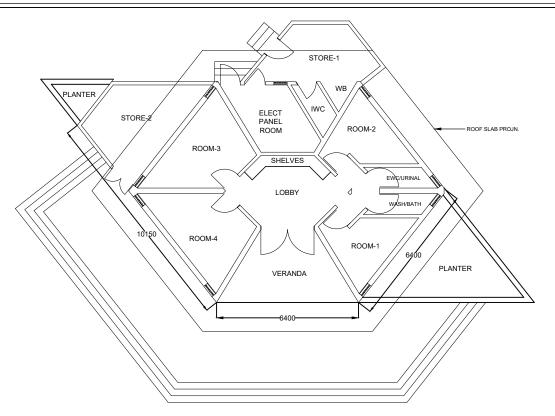

MULTI-PURPOSE BUILDING AT TENNIS COURTS (IN PRESIDENT'S ESTATE)



**EXISTING SITE PHOTOGRAPHS-1** 



**EXISTING SITE PHOTOGRAPHS-3** 

### NOTE:- SCOPE OF WORK

- 1. Roof cleaning & brick tiles replacements
- 2. External Plaster repair, Paint / Putty.
- 3. Internal wall/ceiling Plaster repair, Paint / Putty.
- 4. Toilet doors, tiles, sanitaryware & plumbing fittings / fixtures replacement.
- 5. Door/Window repair/replacement, Paint / Polish
- 6. Enamel paint on Window / Grill.
- 7. Damaged roofing sheets (A.C.) replacement.



**EXISTING SITE PHOTOGRAPHS-2** 



**EXISTING SITE PHOTOGRAPHS-4** 

DATE REV.	REV.BY	DESCRIPTION AT:		DATE	NOS	
Sig:		Sig:	Sig:		PRO.	JECT CO
Name:	$\dashv$	Name:	Name:		BUILE	DING COL
Originated by Architect		Checked by Architect	Checked by Validated by Architect Engineer		DOILL	
EXECUTI	NG A	GENCY	•			
	LOP	HIGHWAYS MENT CORI				
	SP	OVATION ORTS CO AY MARG	MPLEX	AT	-	
V	SP VINA	ORTS CO AY MARG	MPLEX , NEW I	( AT DEL	HI.	
V	SP VINA	ORTS CO AY MARG S ARCHITE	MPLEX , NEW I	OUSI	HI.	
V	SP VINA	CORTS CO AY MARG S ARCHITEC ARC & CO 5th Floor, C	MPLEX , NEW I CT CTEST HONSULTAN NSULTAN 1-20/14/7, UPR	OUSE NTS L	HI.	
V	SP VINA	CORTS CO AY MARG S ARCHITEC ARC & CO 5th Floor, C	MPLEX , NEW I CT C TEST HONSULTAN	OUSE NTS L	HI.	
V	SP INA	CORTS CO AY MARG S ARCHITEC ARC & CO 5th Floor, C	MPLEX , NEW I CT CTEST HONSULTAN NSULTAN 1-20/14/7, UPR	OUSI NTS L	HI.	
V	SP YINA TANT	S ARCHITEC AR( & CO) 5th Floor, S	MPLEX, NEW I  CT  CTEST HONSULTAN  1-20/1A/7, UPR  ector 62, Noida	OUSI NTS L	HI.	
CONSUL	SP YINA TANT	ORTS CO AY MARG.  S ARCHITEC ARC.  & CO.  Sth Floor, C.  So.	MPLEX, NEW I  CT  C TEST HO  NSULTAN20/1A/7, UPR ector 62, Noida	OUSH VTS L NNL Bu (UP)	HI.	TENDER
CONSUL	SP YINA TANT	S ARCHITEC AR( & CO) 5th Floor, S	MPLEX, NEW I  CT  CTEST HI  NSULTAN -20/1A/7, UPR -20/1A/7	OUSE VTS L NNL Bu (UP) NHI CLIE	HI.  LP.  LIP.  DCL  NT  FOR	TENDER OR TENN
CONSUL	SP YINA TANT	ARCHITEC Sth Floor, St. Brawing FO	MPLEX, NEW I  CT CTEST H  NSULTAN  -20/1A/7, UPR -20/1A/7,	OUSE VTS L NNL Bu (UP) NHI CLIE	LP. LP. Silding,	TENDER OR TENN
CONSUL	SP YINA TANT	ORTS COAY MARG	MPLEX, NEW I  CT CTEST H  NSULTAN -20/1A/7, UPR -20/1A/7,	OUSE VTS L NNL Bu (UP)  NHI CLIE RAWING	LP. LP. SIGNATION OF THE STREET CONTROL OF T	TENDER FOR TENN S ESTATE