



PROPOSED PLAN (ALONG THE ROAD)

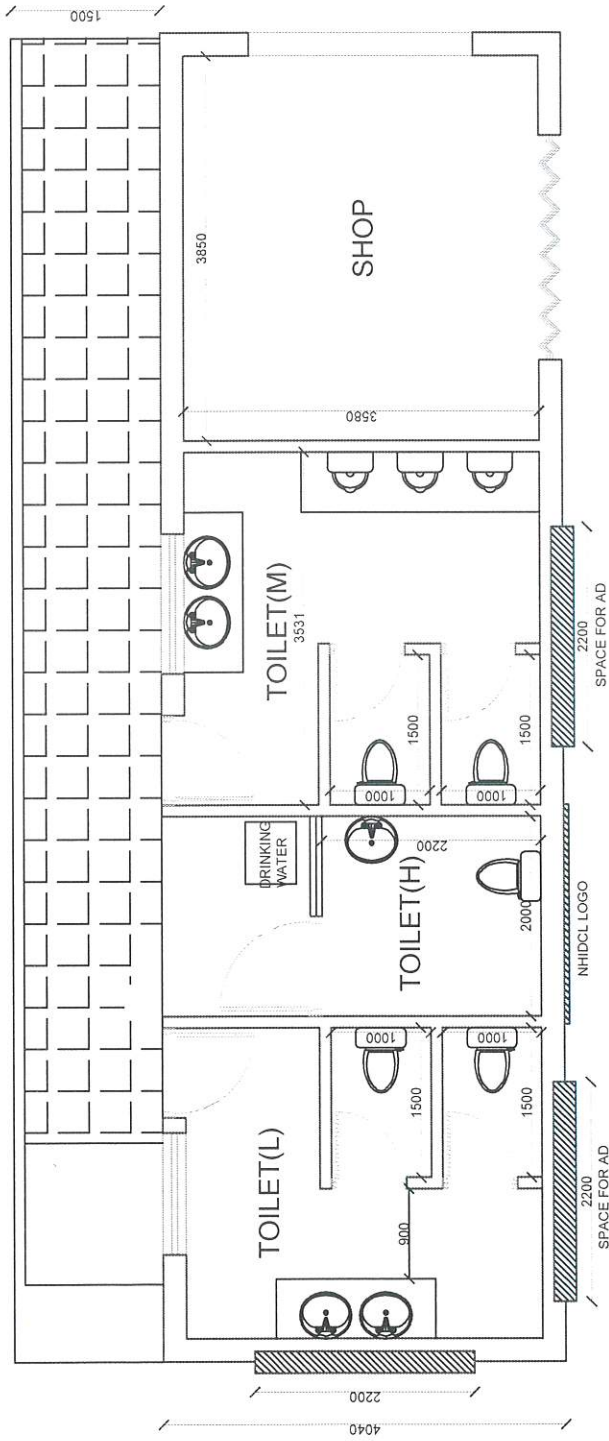

ROAD SIDE

GROND FLOOR PLAN

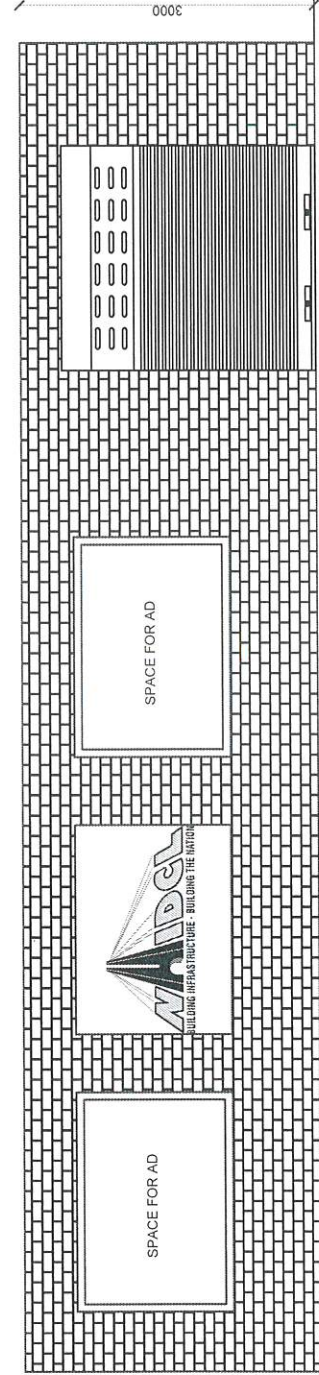


FRONT ELEVATION

Issued by
Ashish
18/03/21


Issued by
Dishish
18/03/21

PROPOSED PLAN (PERPENDICULAR TO PCL)

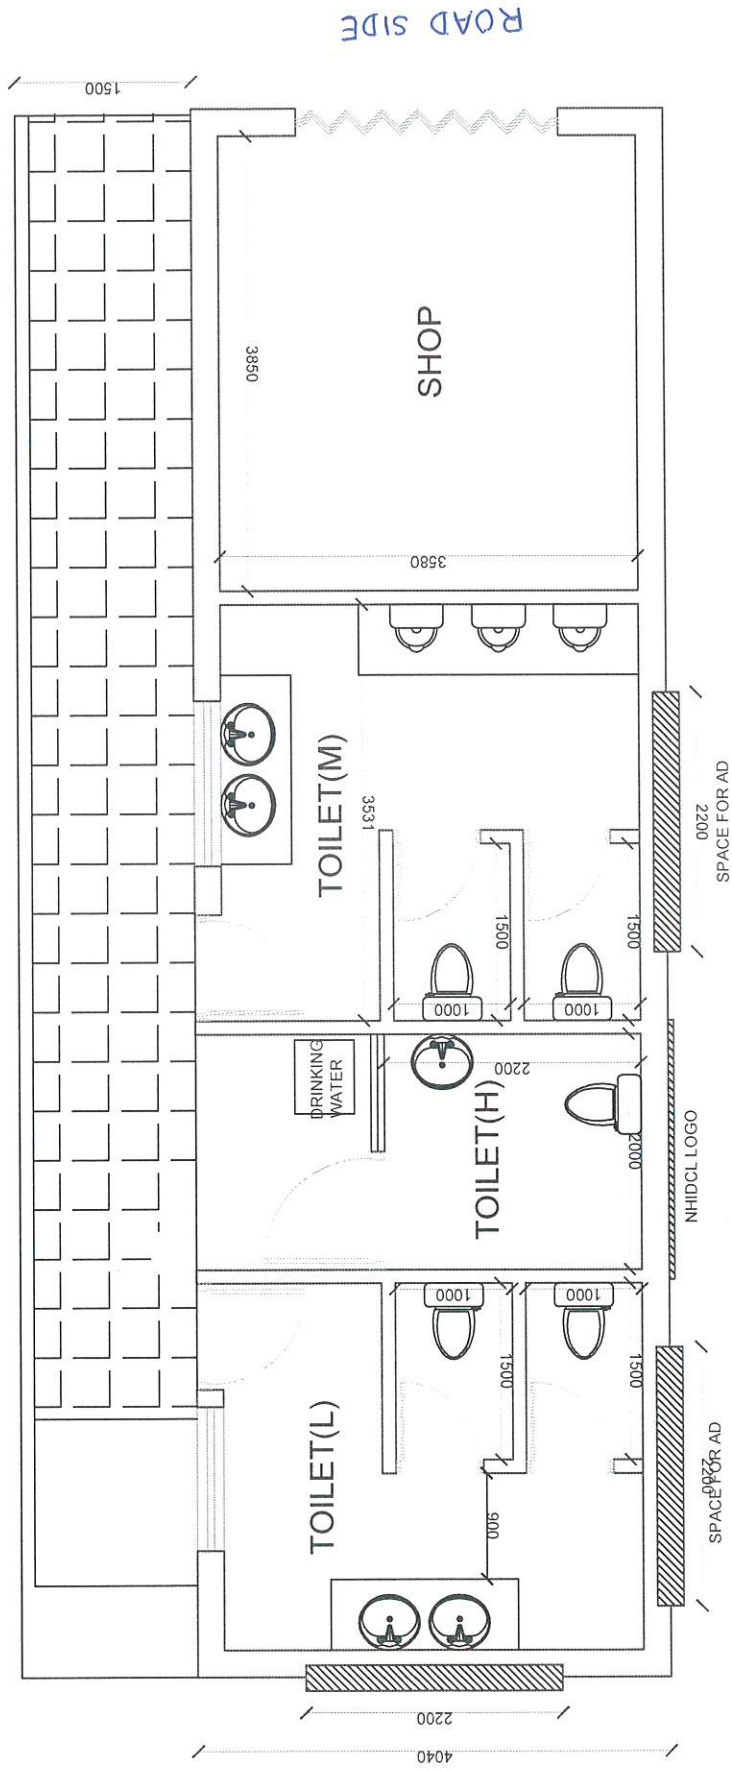



GROND FLOOR PLAN

PROPOSED FLOOR PLAN OF SHOP

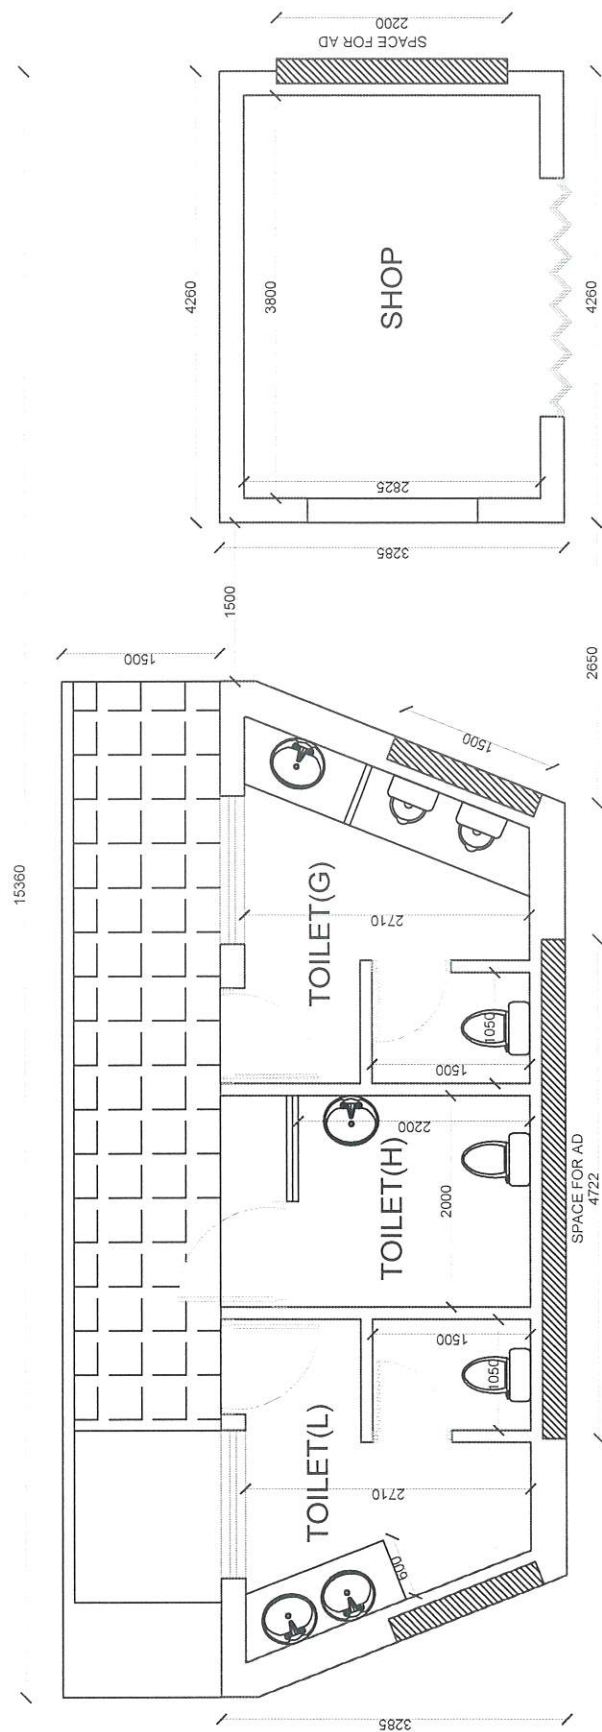

EXISTING FLOOR PLAN

PROPOSED FLOOR PLAN

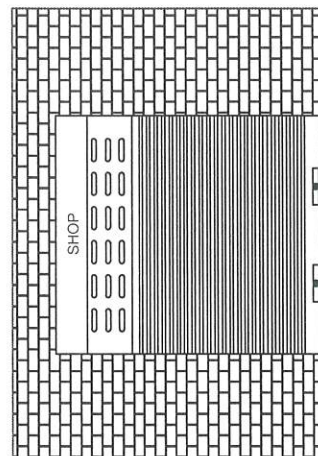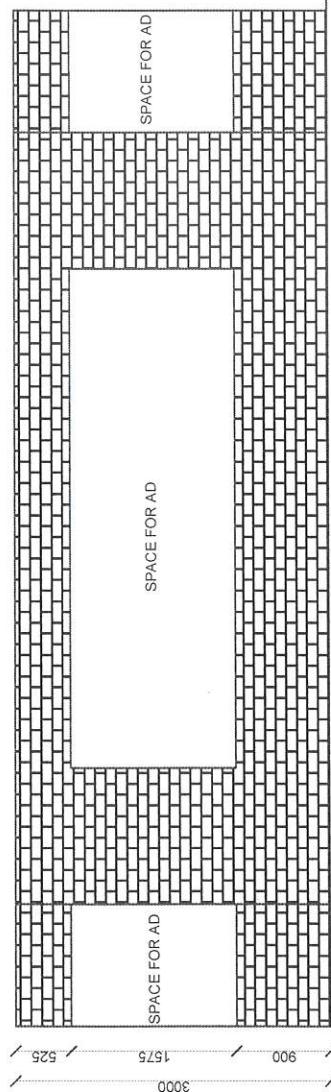

FRONT ELEVATION

Issued by
Ashish
18/03/21