



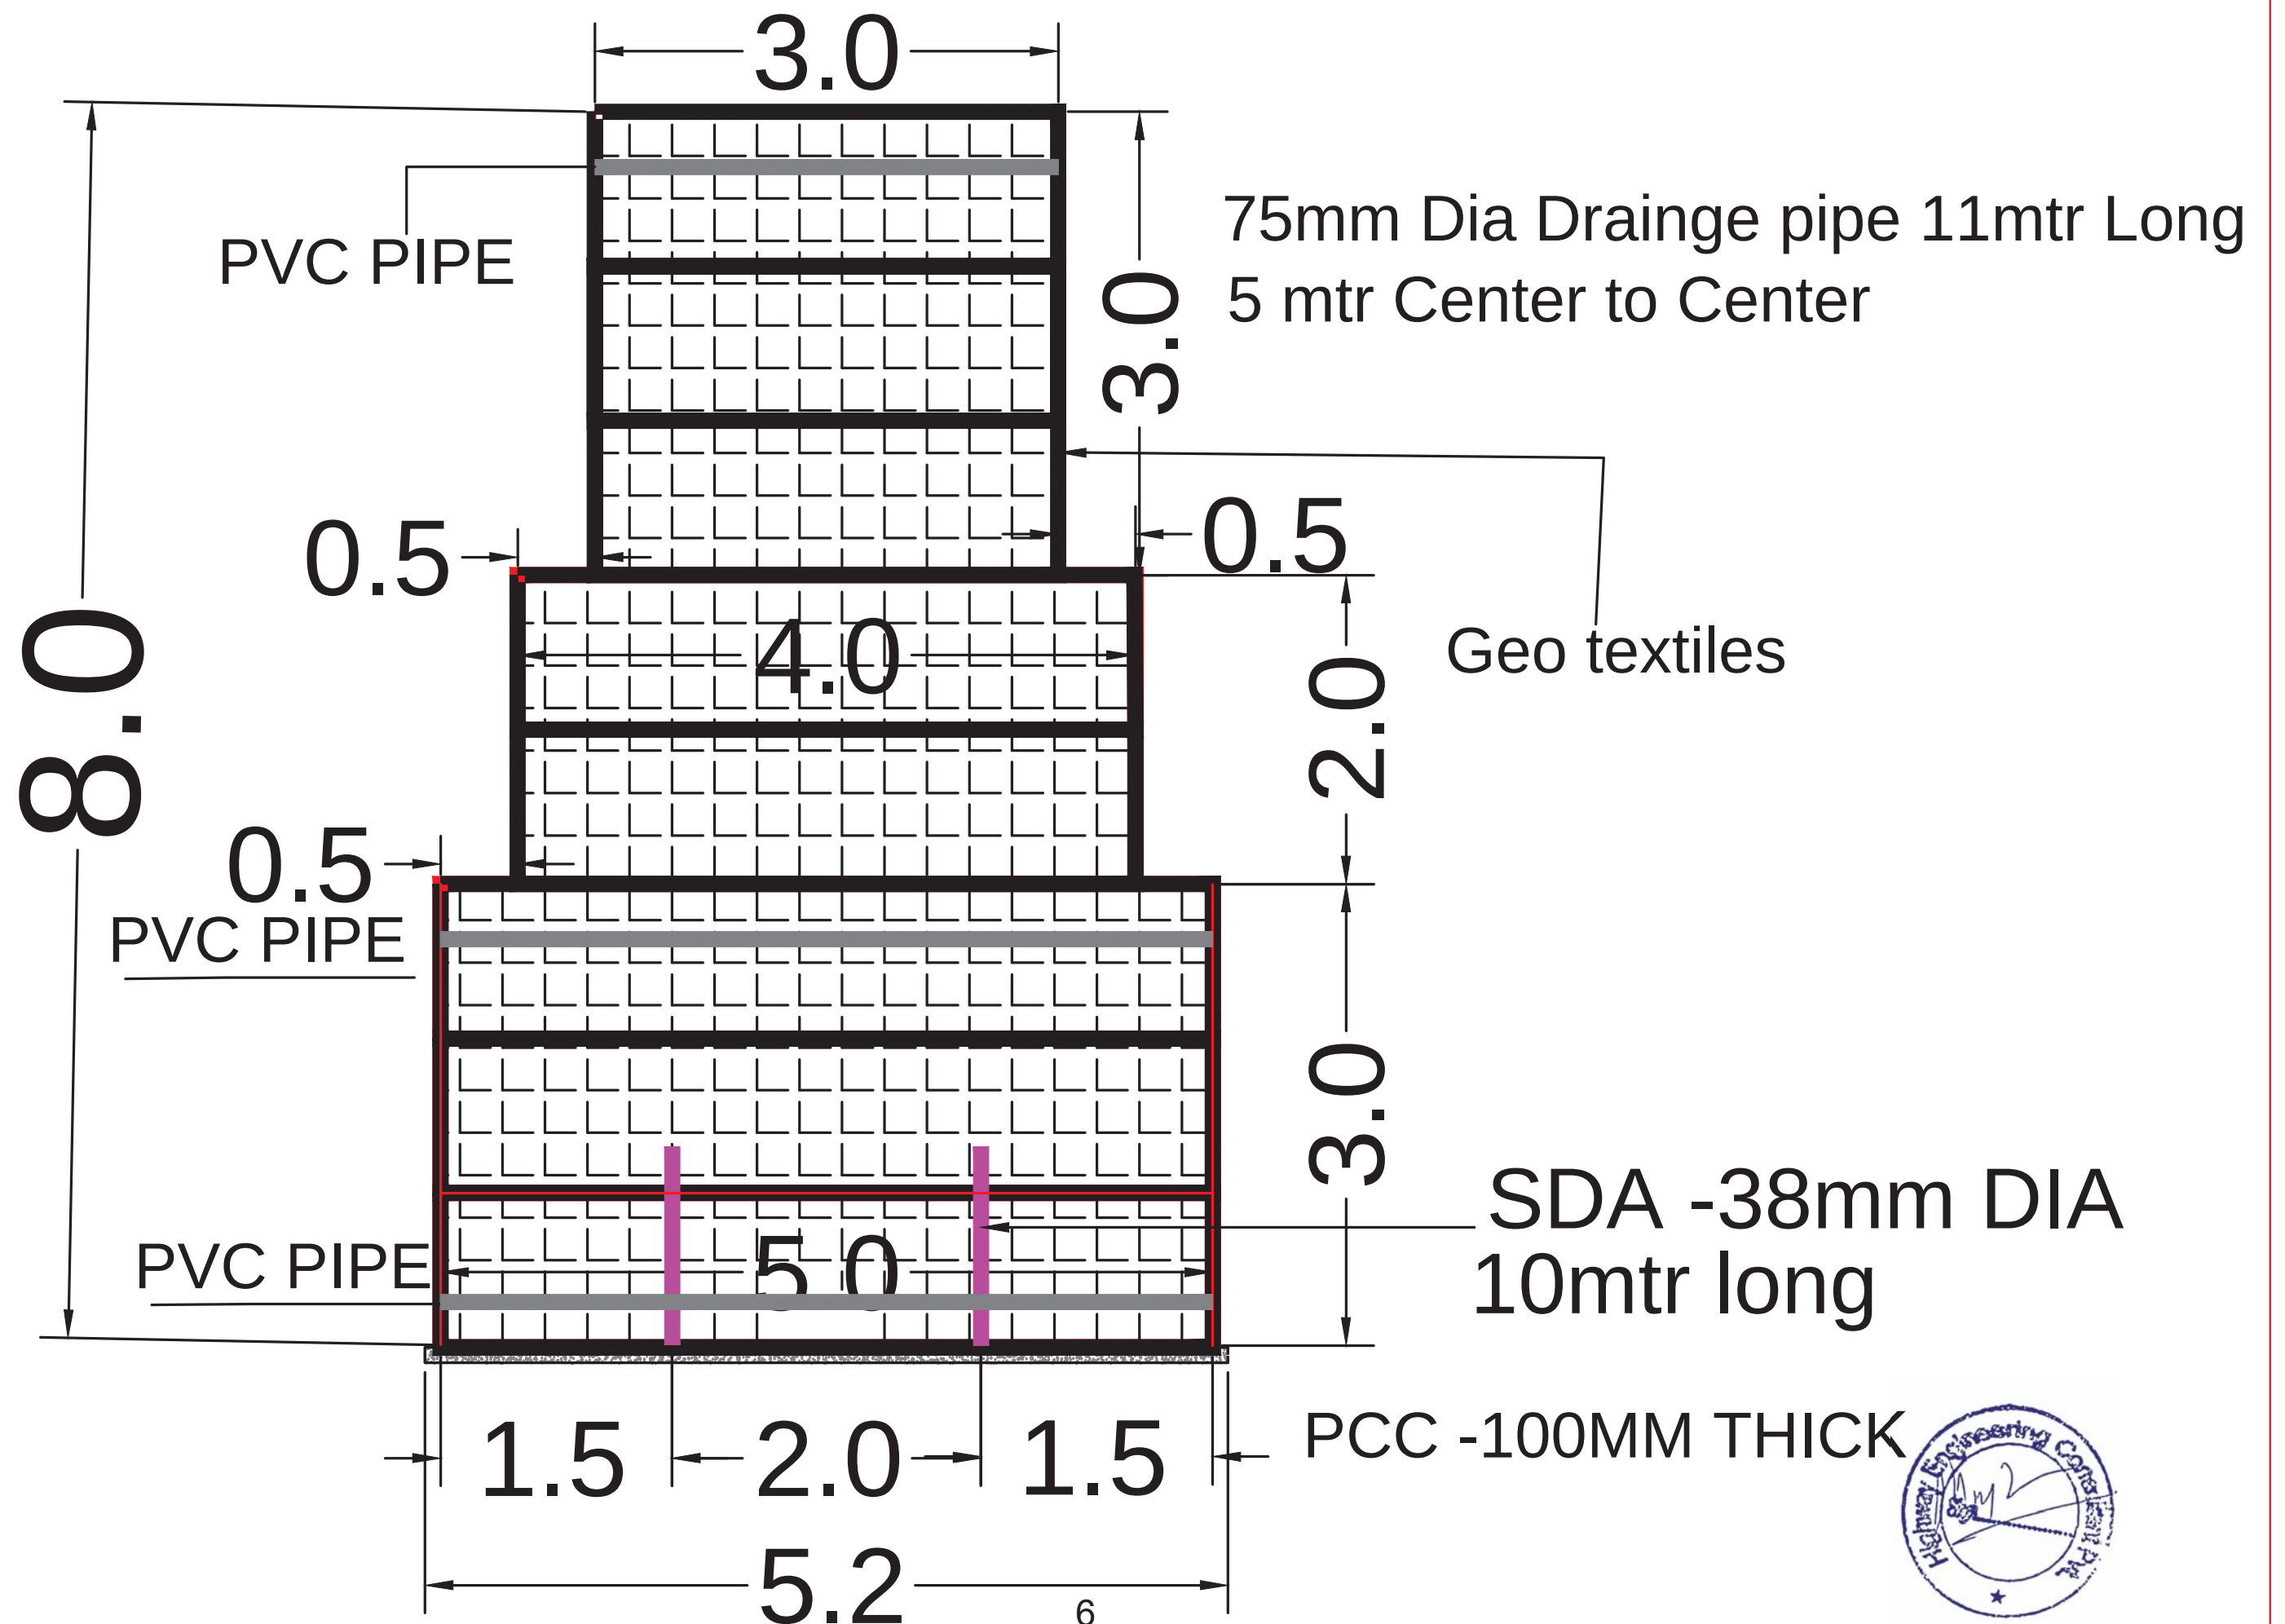

GABION WALL SECTION AT NANDAPRYAG

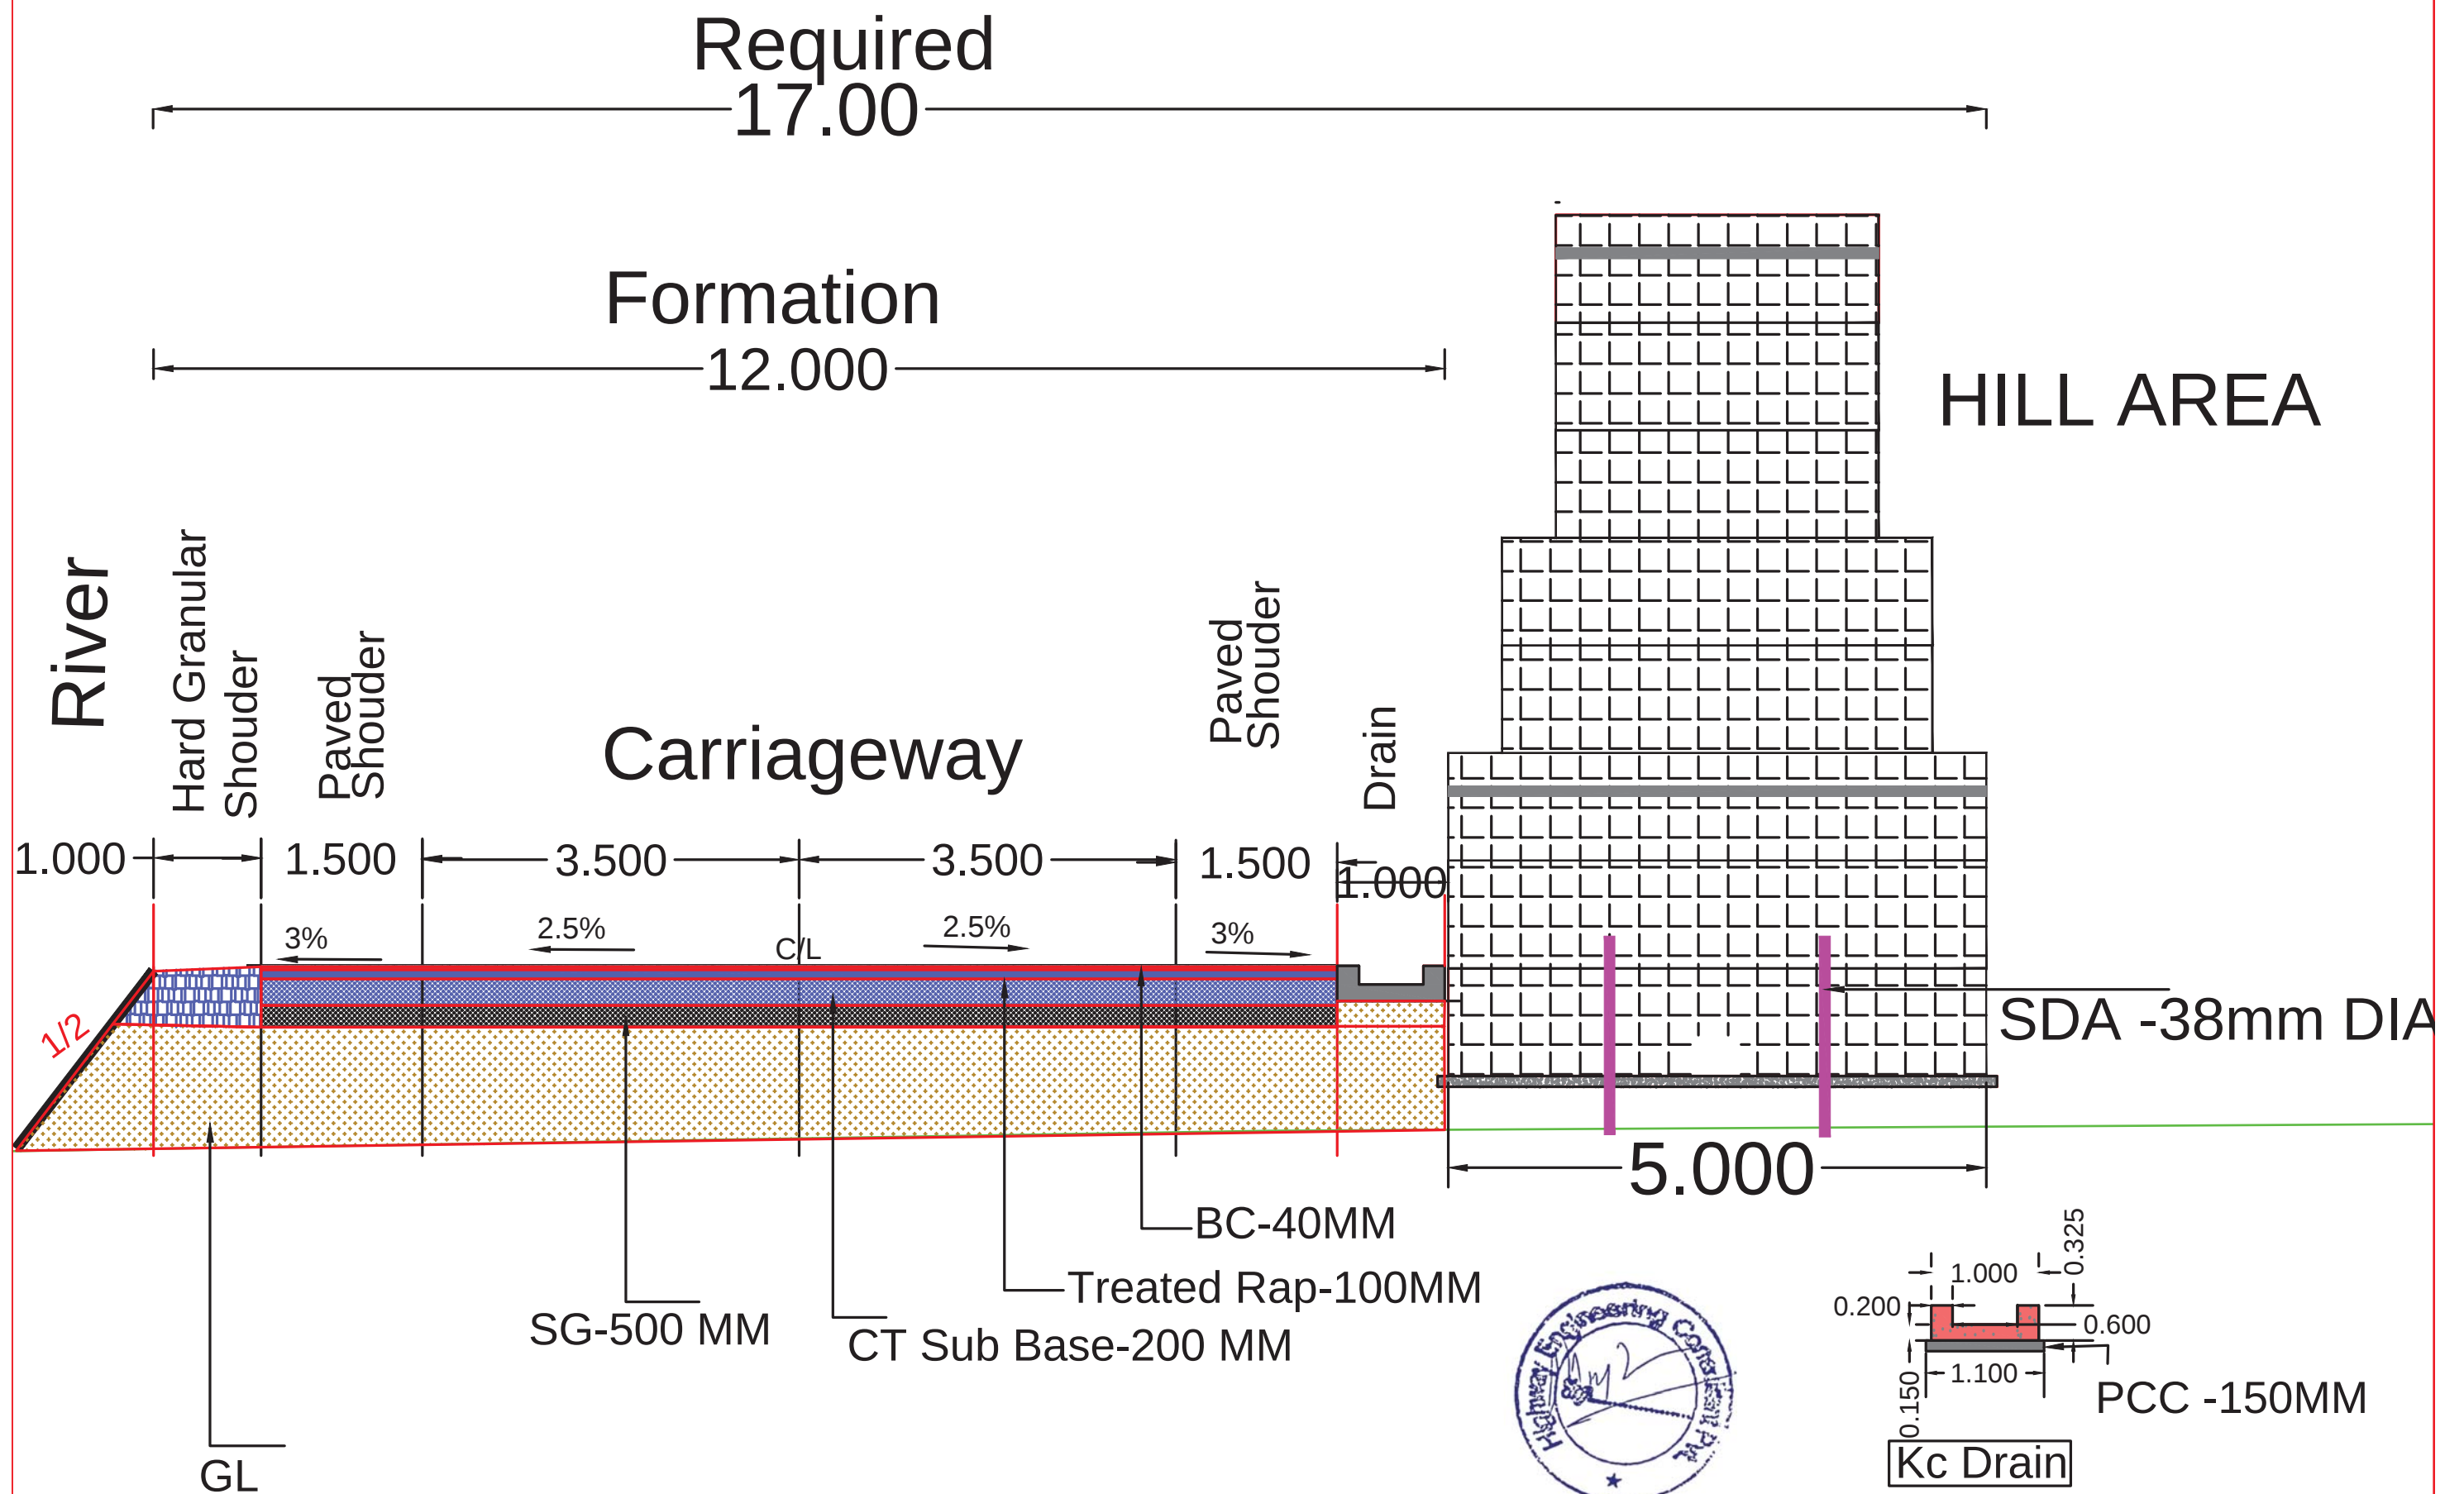

TCS -2 LANE ROAD WITH PAVED SHOULDER BOTH SIDE