




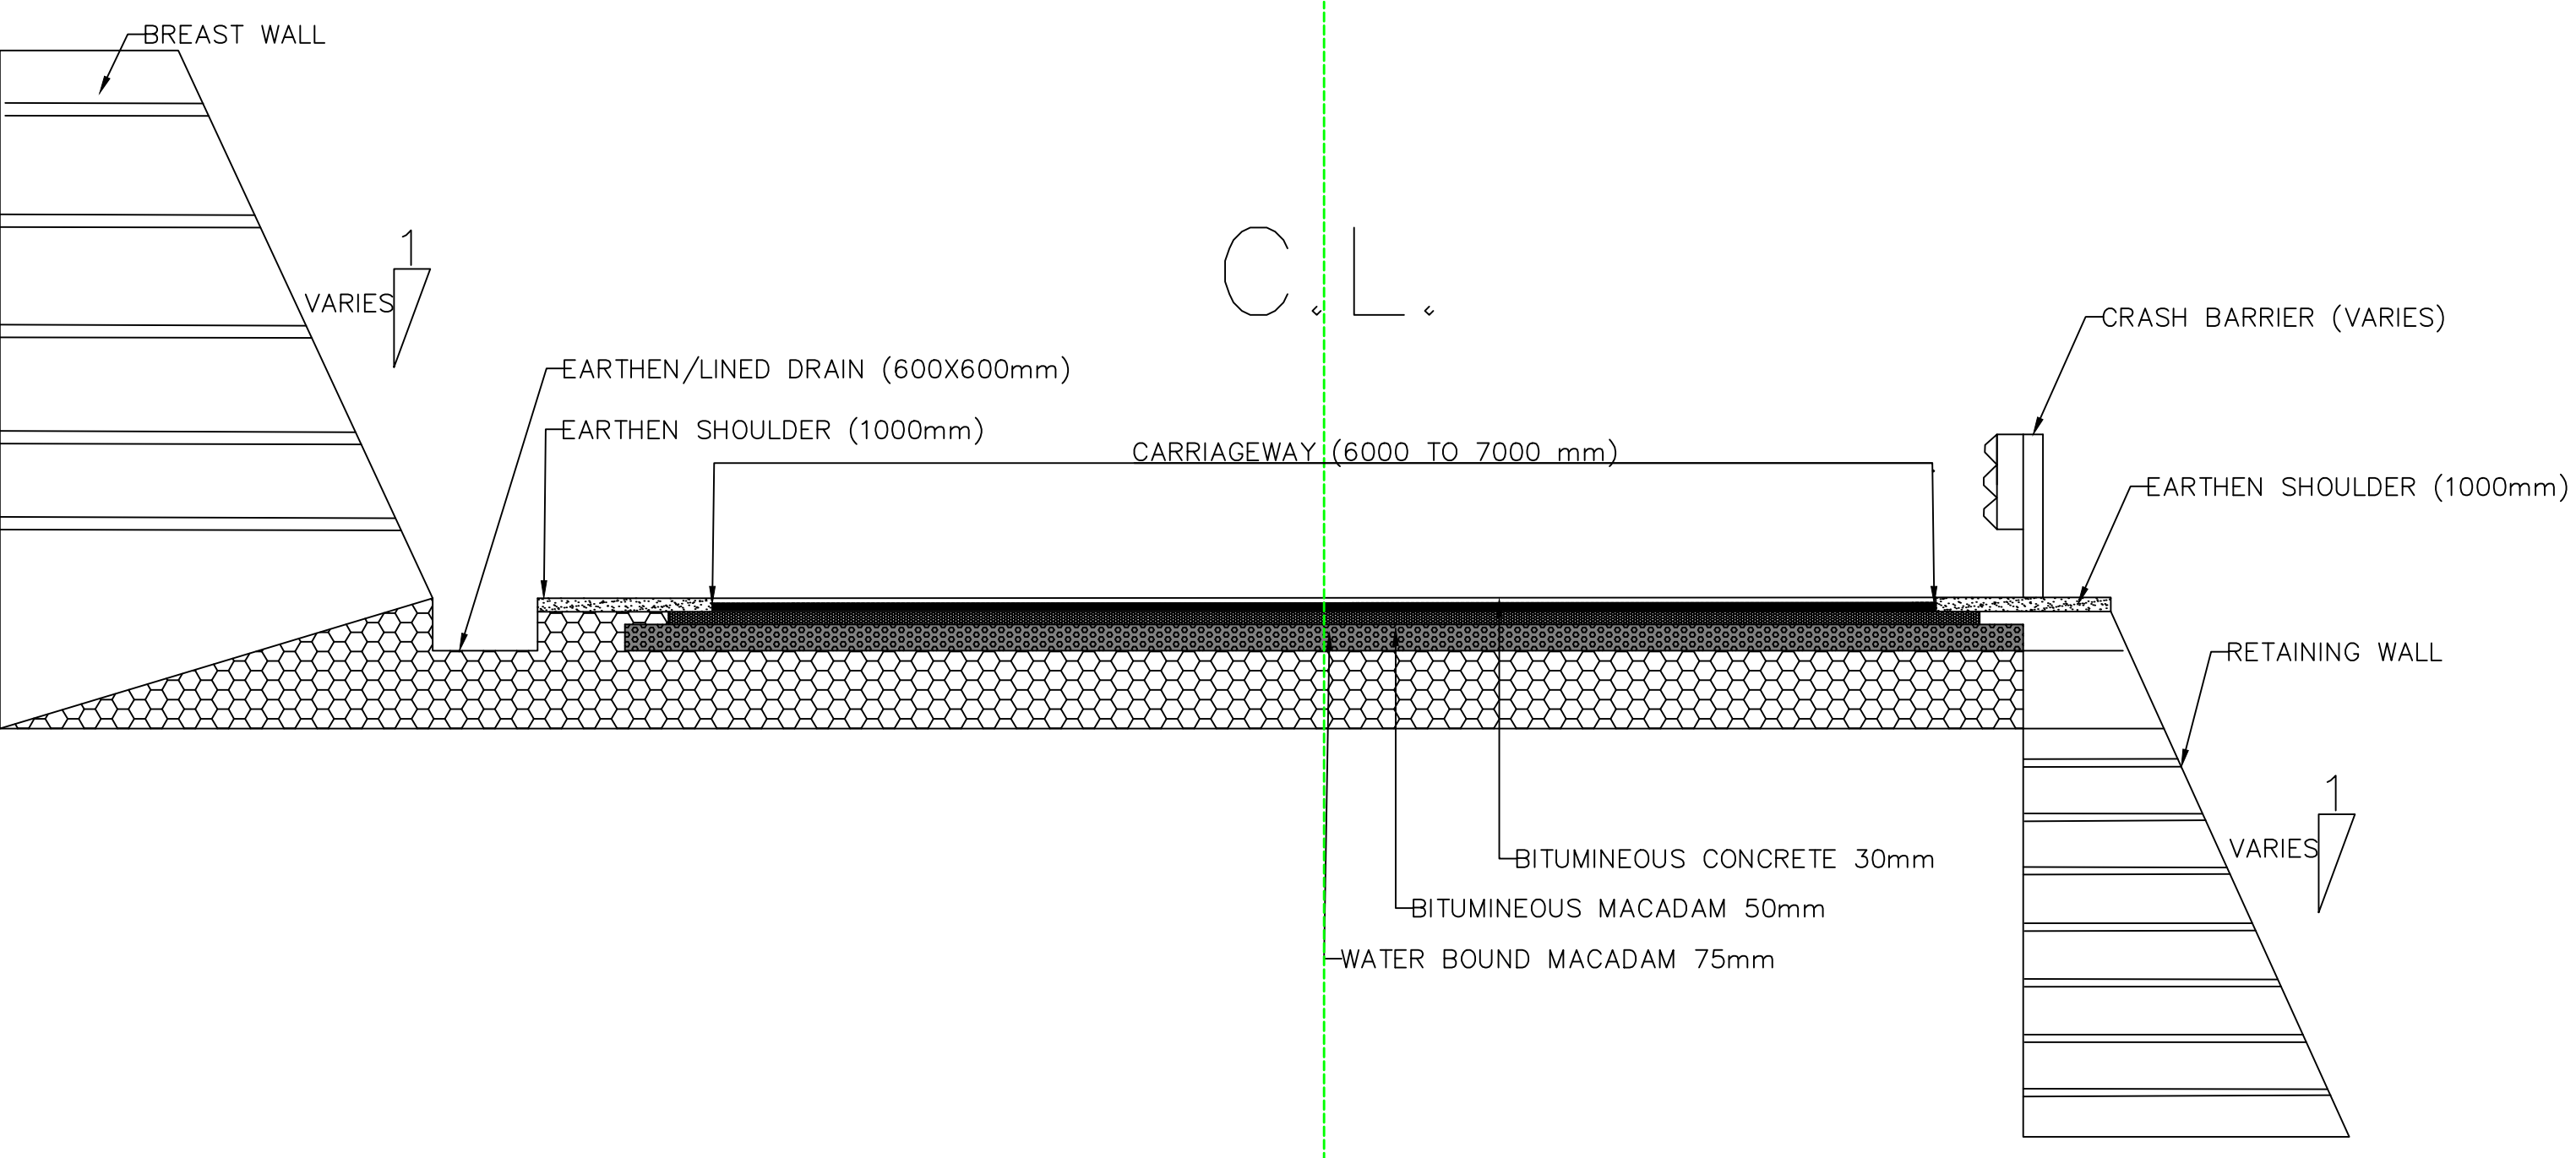

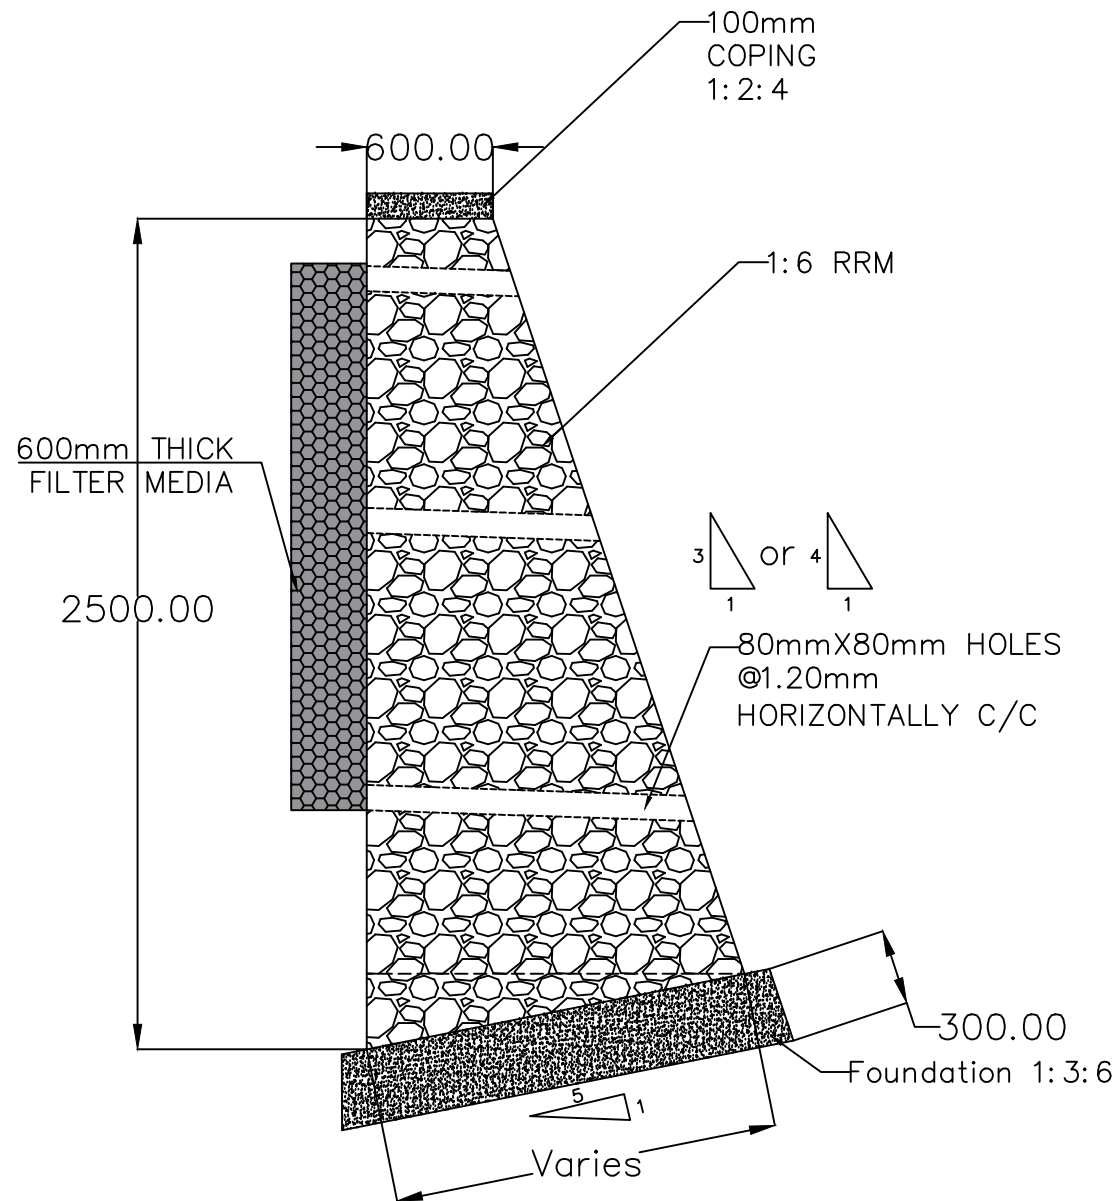

All the Dimensions are in MM unless specified.

RANDOM RUBBLE MASONRY BREAST WALL

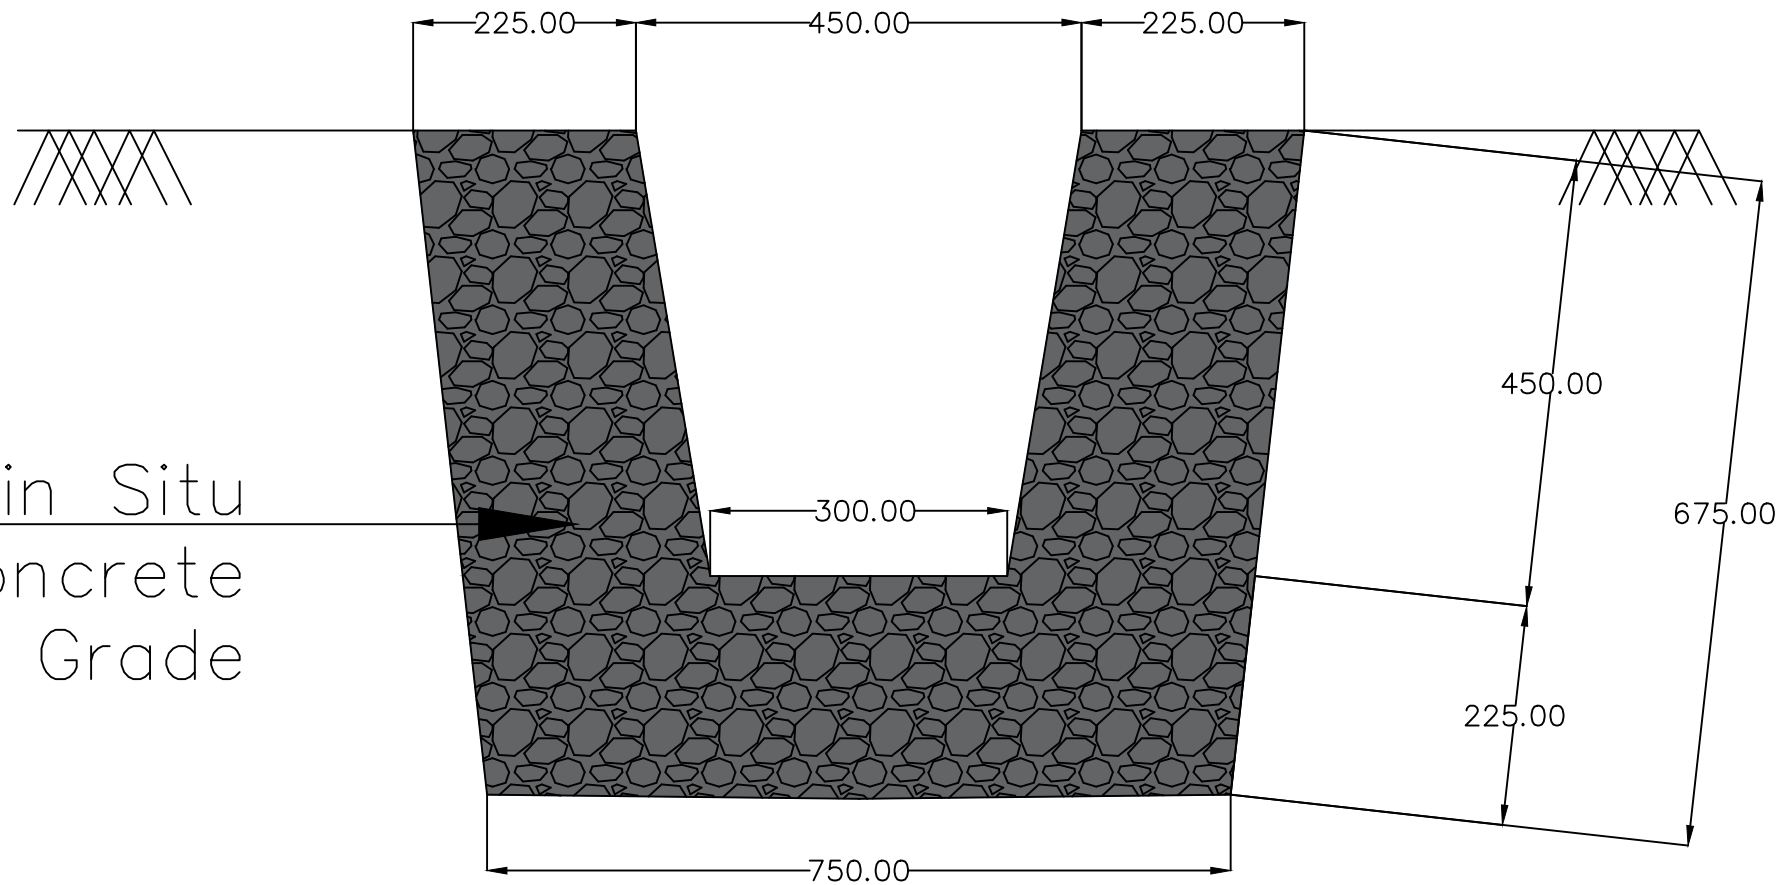

Cast in Situ
plum Concrete
M15 Grade

X-Section for
Construction of lined
Drain