



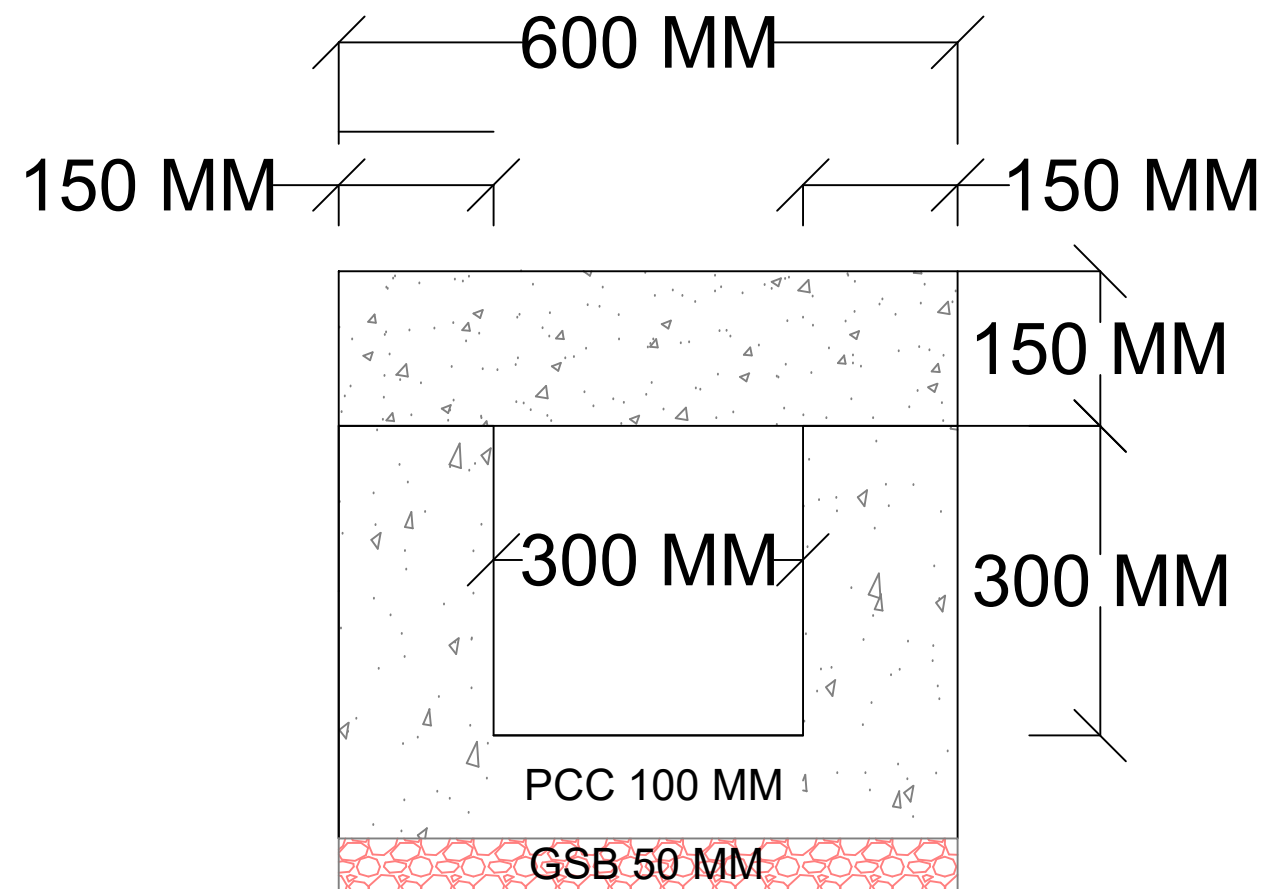


COVERED DRAIN
FOR BUILTUP AREA
FOR TCS-II SECTION

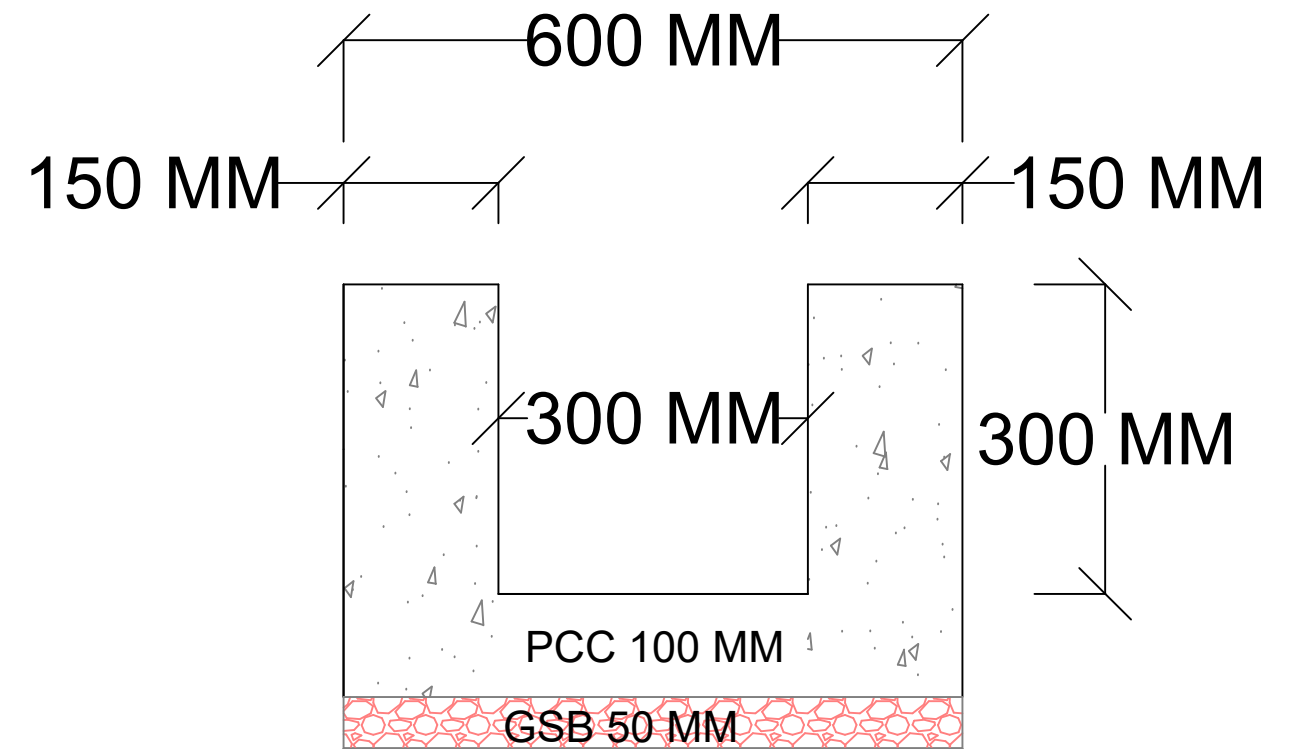


OPEN DRAIN FOR HILL SIDE
FOR TCS-I,SECTION

TCS -II (WITHOUT POTHOLES)

PART B DRAWINGS LUNG HAR VILLAGE

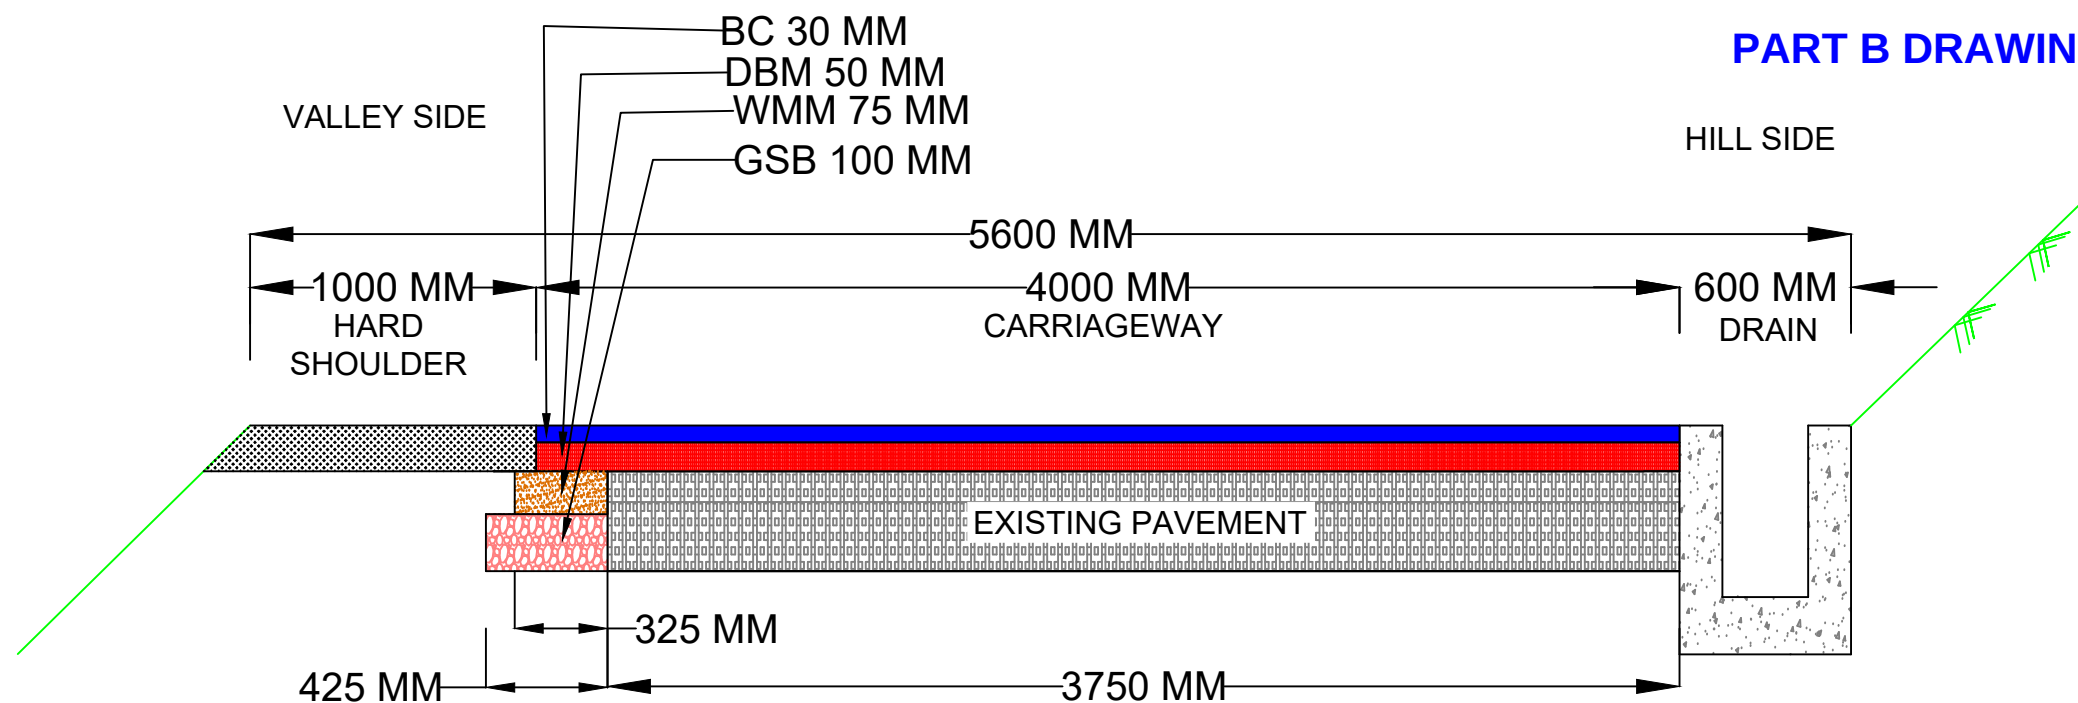


TCS -II (WITH POTHOLES)

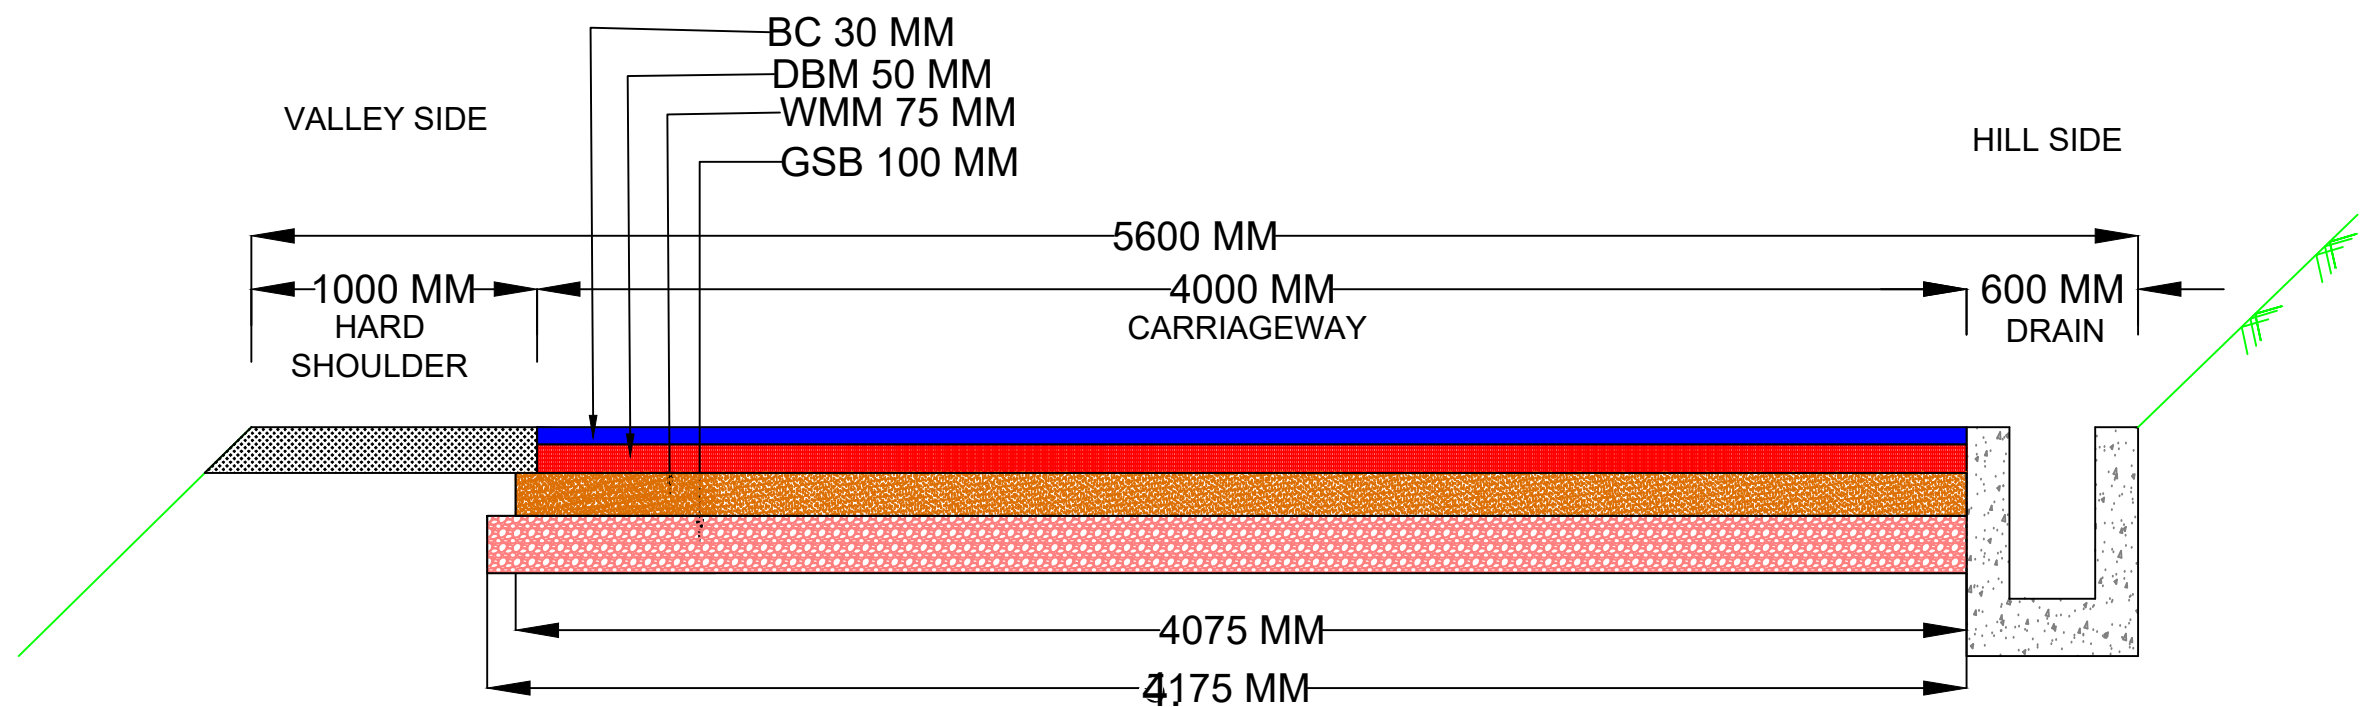

TCS -I (WITHOUT POTHOLES)

PART B DRAWINGS LUNGHAR VILLAGE

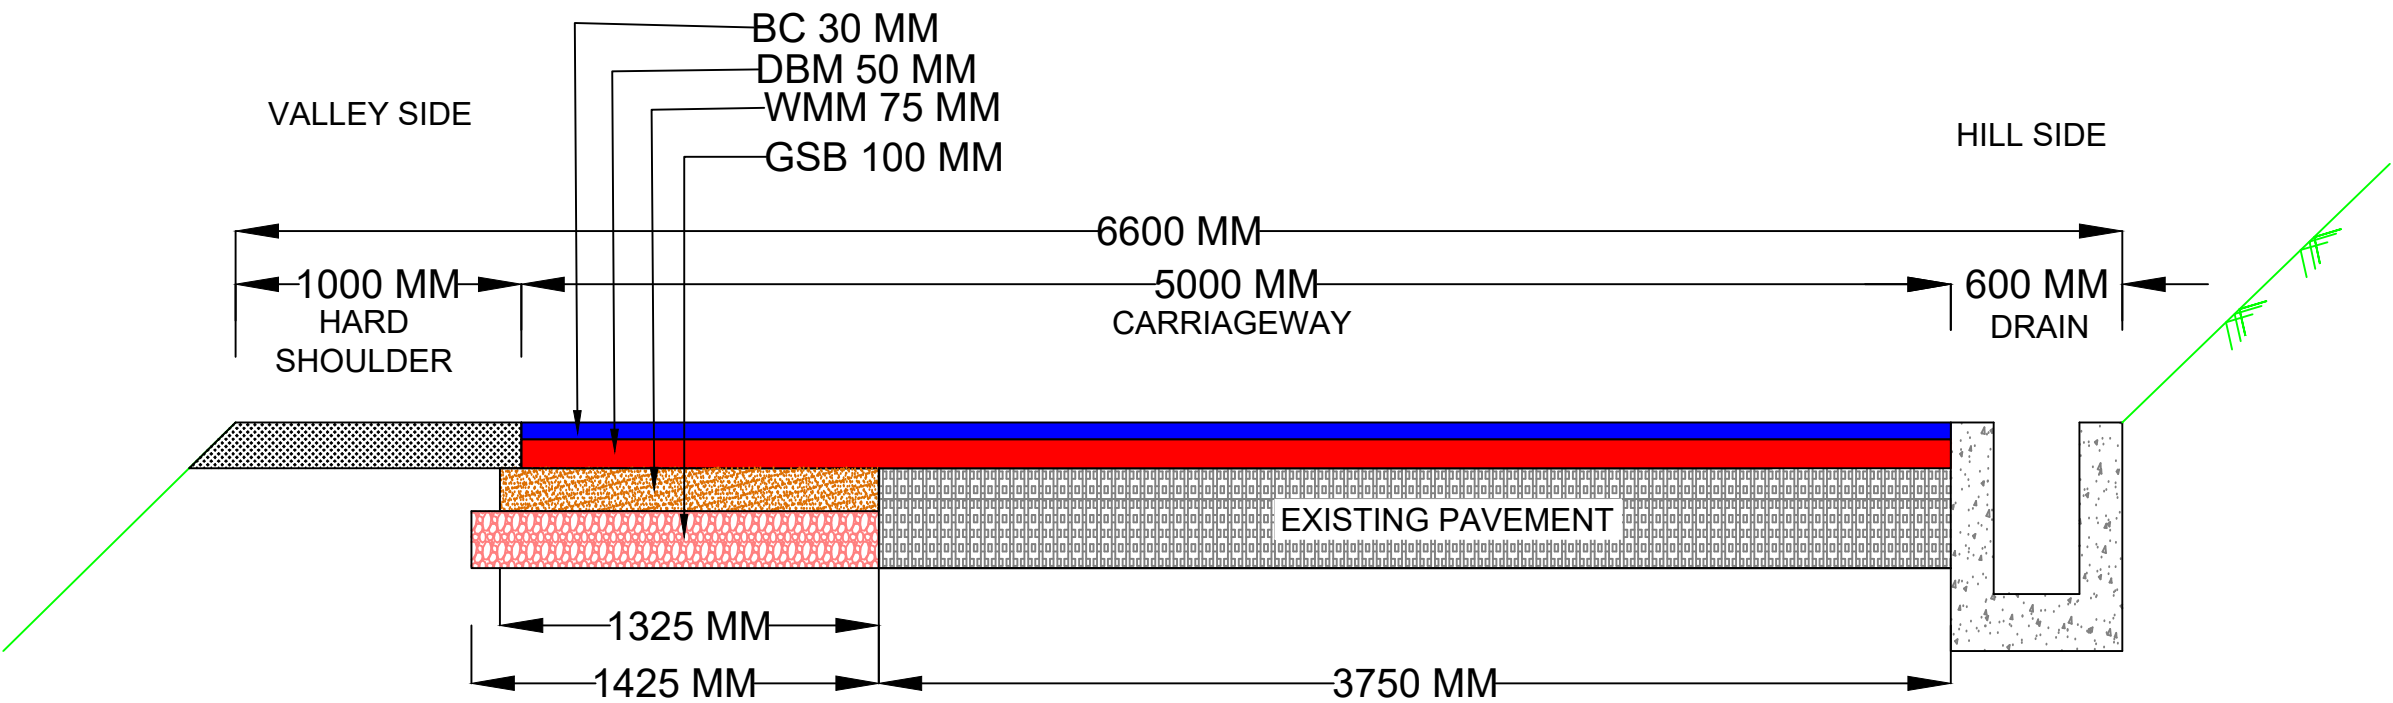

TCS -I (WITH POTHOLES)

