



← RUDRAPRAYAG


MANA VILLAGE →

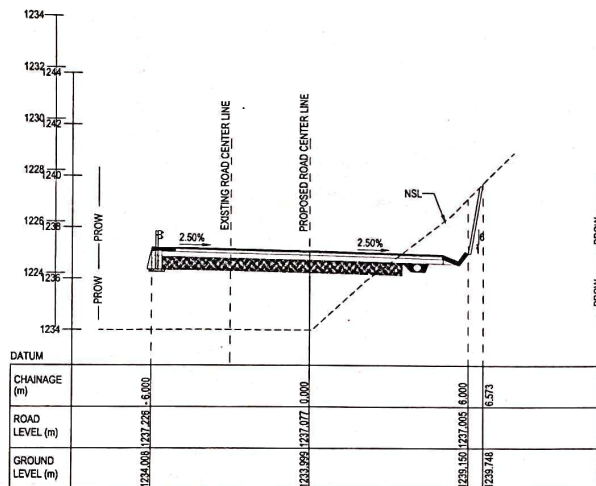


440+175

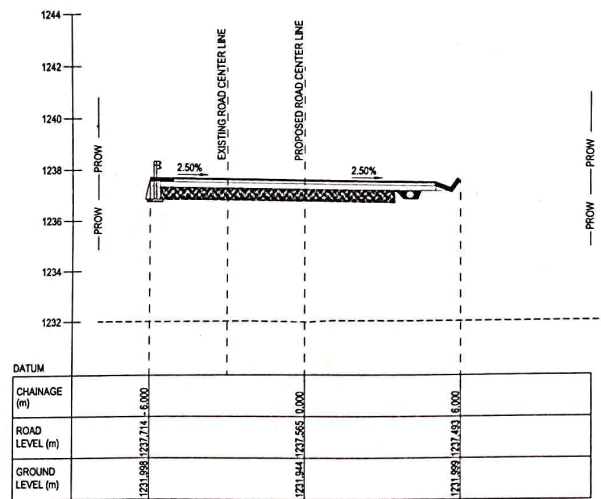


440+200

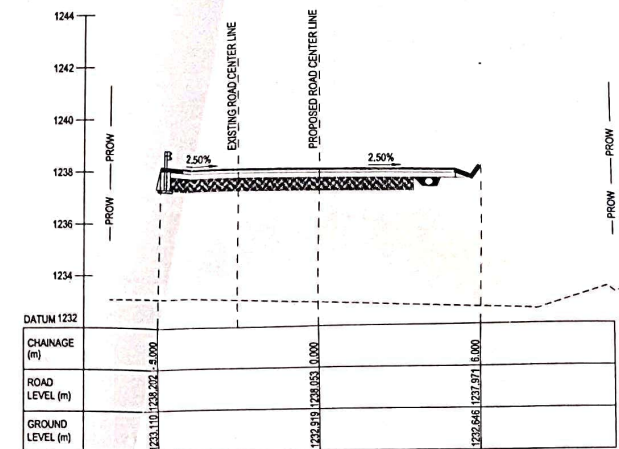


440+225

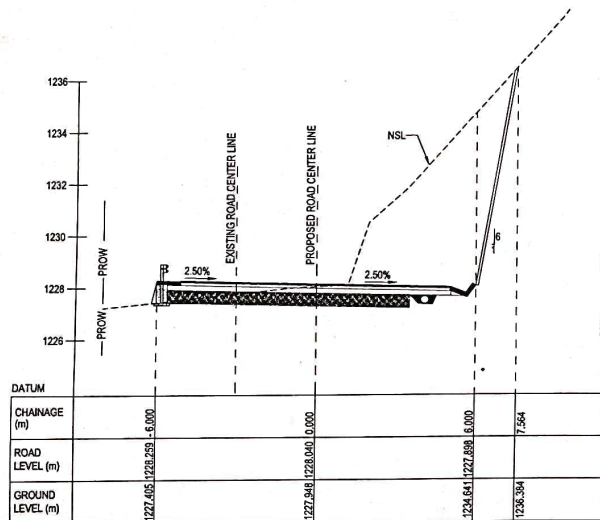

440+100

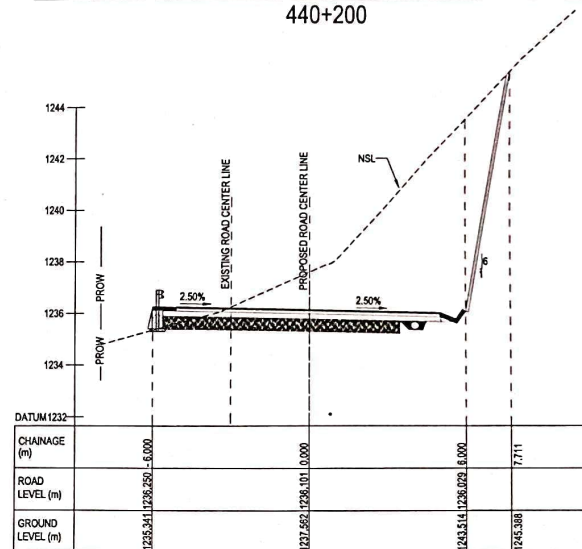

440+125

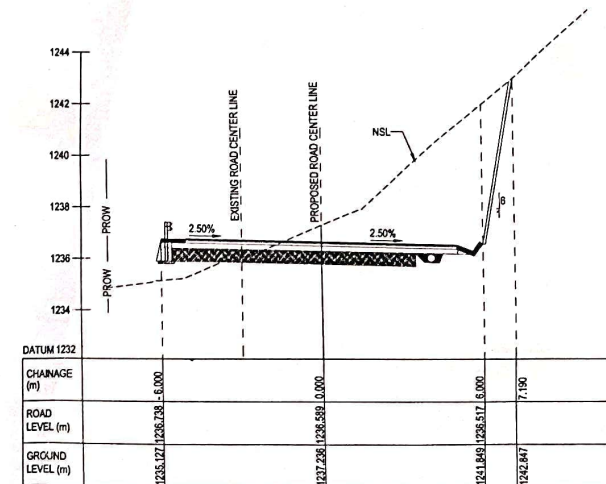

440+150

OWNER ENGINEERING :



National Highways & Infrastructure
Development Corporation Ltd. (NHIDCL)

SAFETY CONSULTANT :



MANOMAV ENGINEERS
PVT. LTD. MEPL

EPC CONTRACTOR :



NKG INFRASTRUCTURE LTD.

PROOF CONSULTANT :



KGC GLOBAL CONSULTANTS PVT. LTD.

PROJECT :

CONSTRUCTION & UPGRADATION OF EXISTING ROAD
TO 2-LANE WITH PAVED SHOULDERS FROM KM
430.000 TO KM 468.000 OF CHAMOLI TO PAINI
(EXCLUDING KM 437.625 TO KM 437.775, KM 458.900 TO
KM 459.475 AND KM 464.425 TO KM 464.525) OF NH-07
UNDER CHARDHAM PARIYOJNA ON EPC BASIS IN THE
STATE OF UTTARAKHAND (PKG-II)

REV.	DATE	DESCRIPTION


DRAWN BY :	AS
DESIGNED BY :	SK
APPROVED BY :	DK
SCALE :	1:2000 (HOR) 1:200 (VER)

TITLE : PROPOSE CROSS SECTION
AT INTERVAL OF 25.00m
440+100 TO 440+225


ORG. NO. : CPI/ROAD/PP/105

REVISION : R-0


OCT 2018

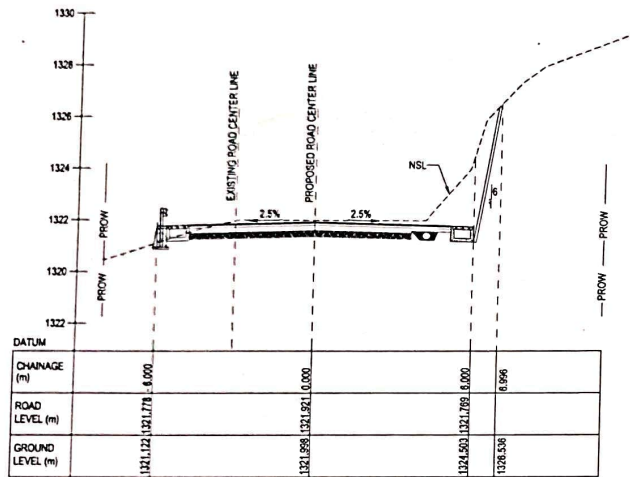


442+725

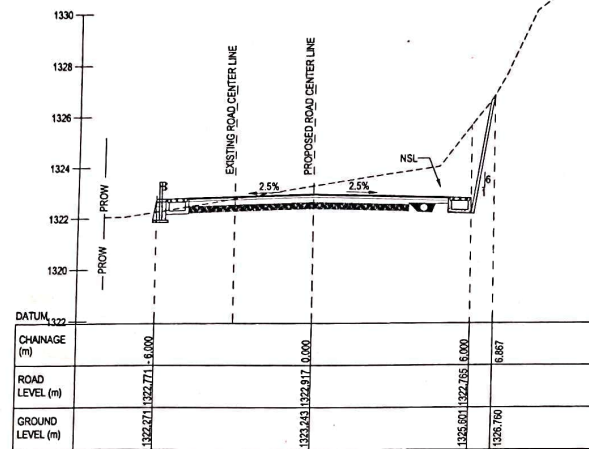


442+750

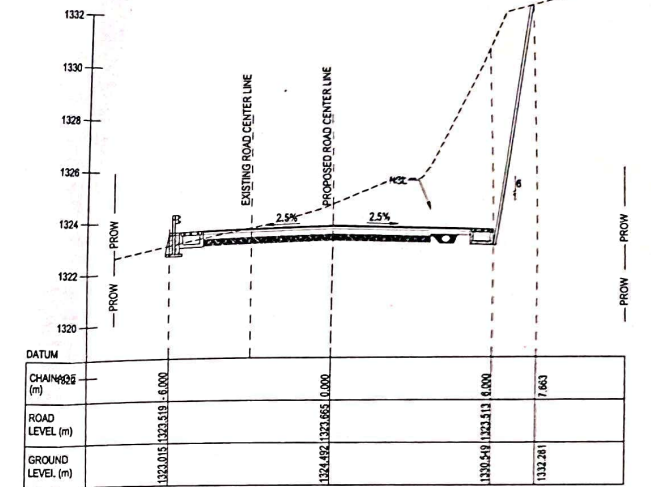


442+775

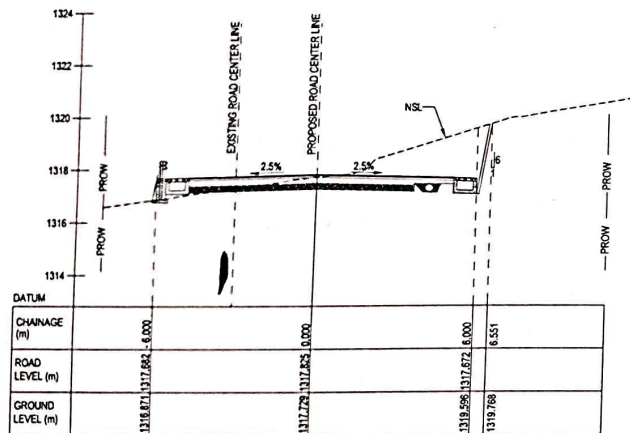

442+650

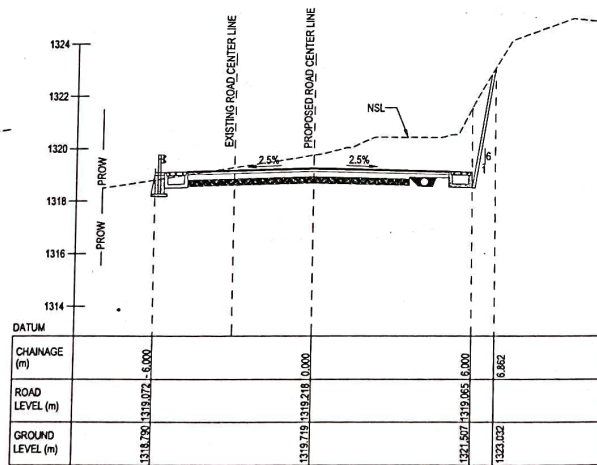


442+675

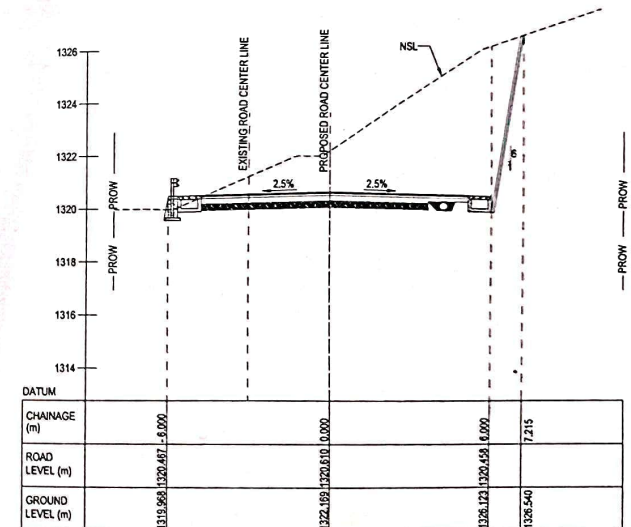


442+700


OWNER ENGINEERING : National Highways & Infrastructure Development Corporation Ltd. (NHIDCL)	SAFETY CONSULTANT : MANOMAV ENGINEERS PVT. LTD. MEPL	EPC CONTRACTOR : NKG INFRASTRUCTURE LTD.	PROOF CONSULTANT : KGC GLOBAL CONSULTANTS PVT. LTD. 301 Kailashya, Sector 14, Dwarka, New Delhi, Delhi 110075 www.kgcglobalconsultants.com	PROJECT : CONSTRUCTION & UPGRADATION OF EXISTING ROAD TO 2-LANE WITH PAVED SHOULDERS FROM KM 430.000 TO KM 468.000 OF CHAMOLI TO PAINI (EXCLUDING KM 437.625 TO KM 437.775, KM 458.900 TO KM 459.475 AND KM 464.425 TO KM 464.525) OF NH-07 UNDER CHARDHAM PARIYOJNA ON EPC BASIS IN THE STATE OF UTTARAKHAND (PKG-III)	REV. DATE DESCRIPTION	DRAWN BY : AS DESIGNED BY : SK APPROVED BY : DK SCALE : 1:2000 (HOR) 1:200 (VER)	TITLE : PROPOSE CROSS SECTION AT INTERVAL OF 25.00m 442+650 TO 442+775 DRG. NO. : CP/ROAD/PP/122 REVISION : R-0 OCT 2018
--	--	--	--	---	-----------------------------	--	---

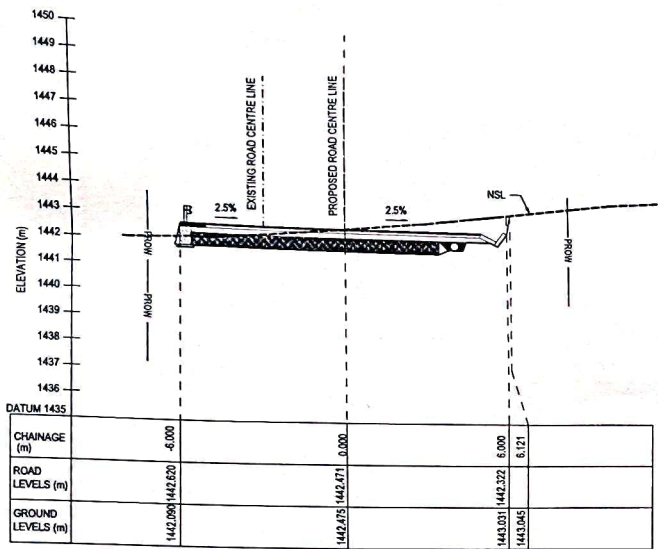


454+700

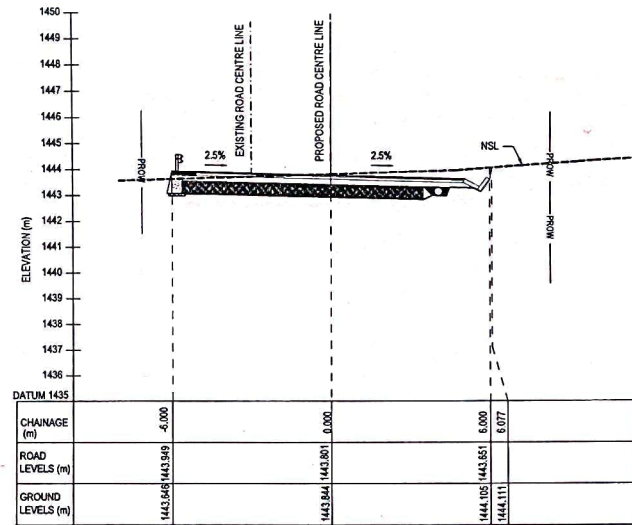


454+725

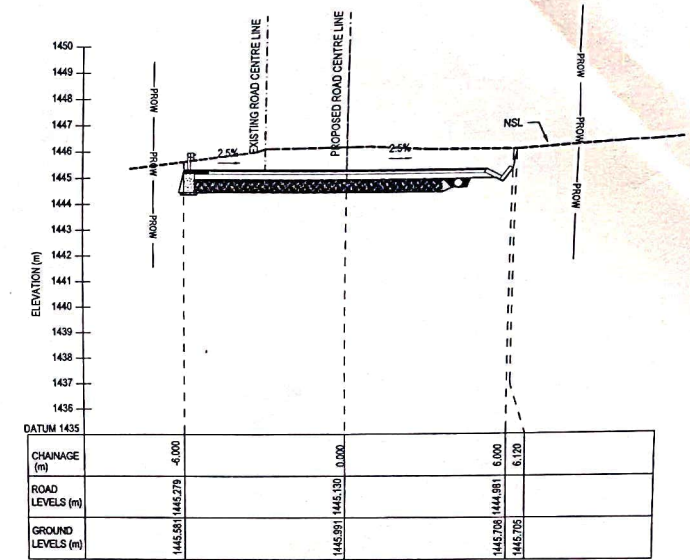


454+750

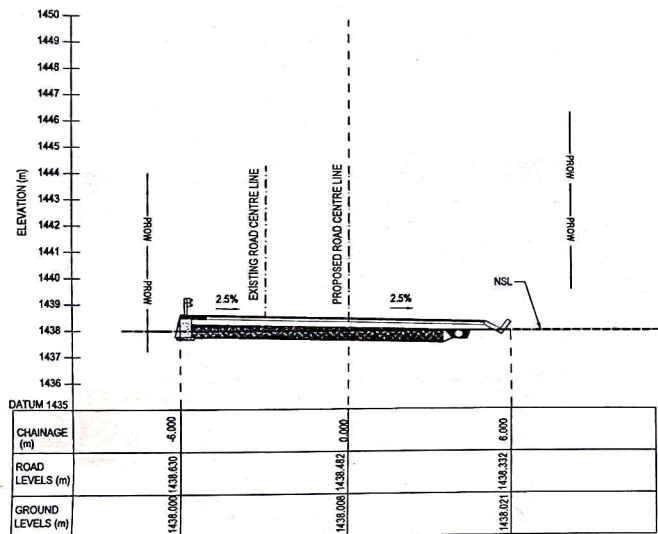

454+625

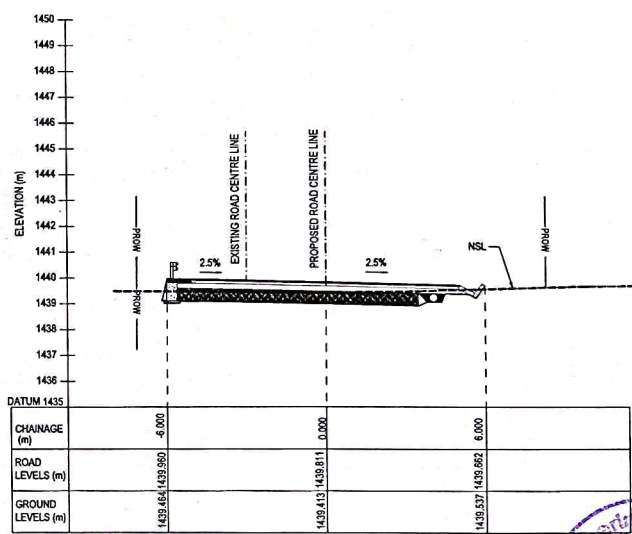


454+650

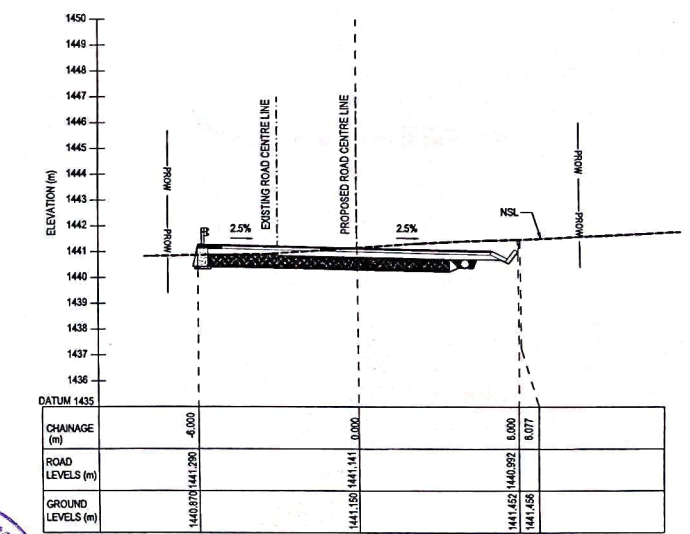


454+675

NOTES:
1. ALL DIMENSIONS ARE IN METER UNLESS OTHERWISE SPECIFIED


OWNER ENGINEERING : National Highways & Infrastructure Development Corporation Ltd. (NHIDCL)	SAFETY CONSULTANT : PRIVATE LIMITED	EPC CONTRACTOR : NKG INFRASTRUCTURE	PROOF CONSULTANT : PRIVATE LIMITED	PROJECT : CONSTRUCTION & UPGRADATION OF EXISTING ROAD TO 2-LANE WITH PAVED SHOULDERS FROM KM 430.000 TO KM 468.000 OF CHAMOLI TO PAINI (EXCLUDING KM 437.625 TO KM 437.775, KM 458.900 TO KM 459.475 AND KM 464.425 TO KM 464.525) OF NH-07 UNDER CHARDHAM PARIYOJANA ON EPC BASIS IN THE STATE OF UTTARAKHAND (PKG-III)	DRAWN BY : DM DESIGNED BY : SK APPROVED BY : DK SCALE : 1:100 (A1) 1:200 (A3)	TITLE : PROPOSED CROSS SECTION AT INTERVAL OF 25.00m FROM CHAINAGE 454+625 TO 454+750 DRG. NO. : CPROAD/CS/205 REVISION : R-0 NOV- 2019
--	---	---	--	--	---	--

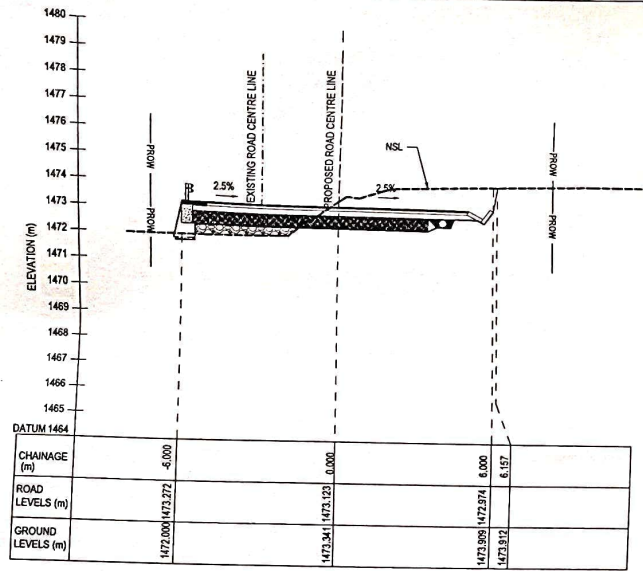


456+050

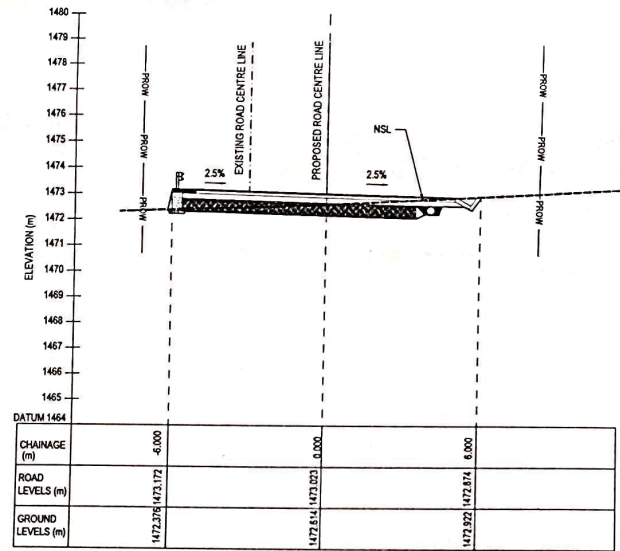


456+075

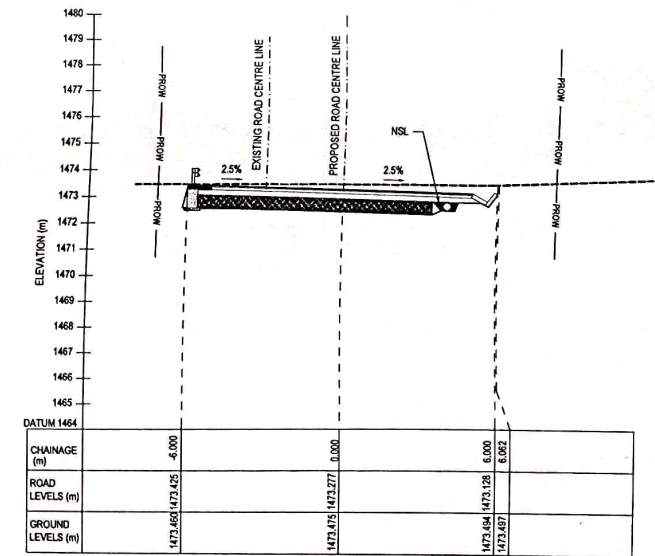


456+100

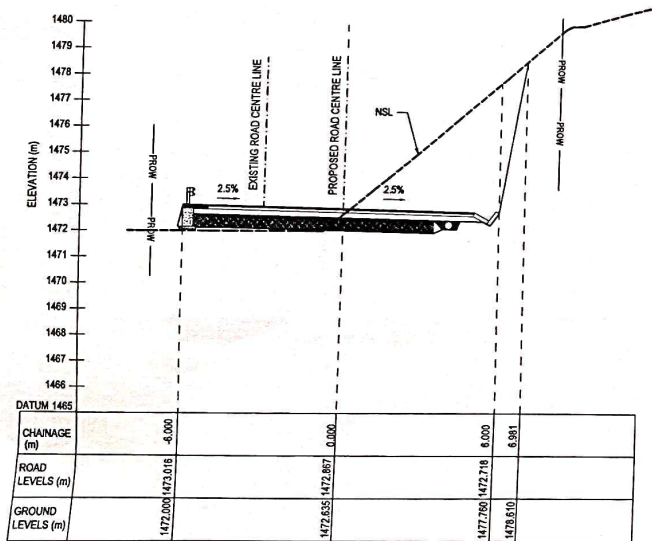

455+975

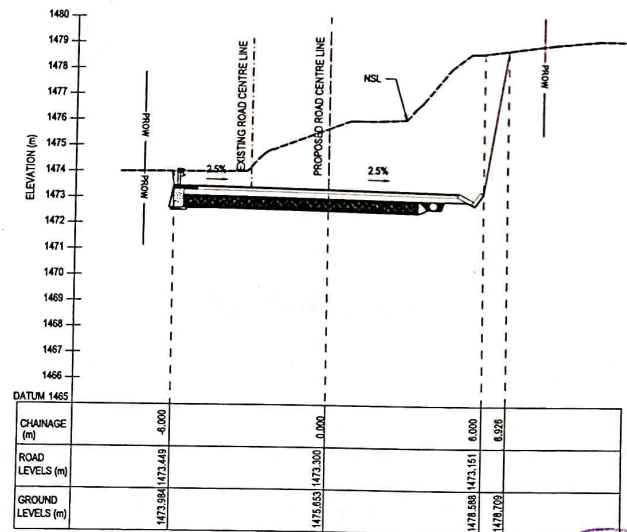

456+000

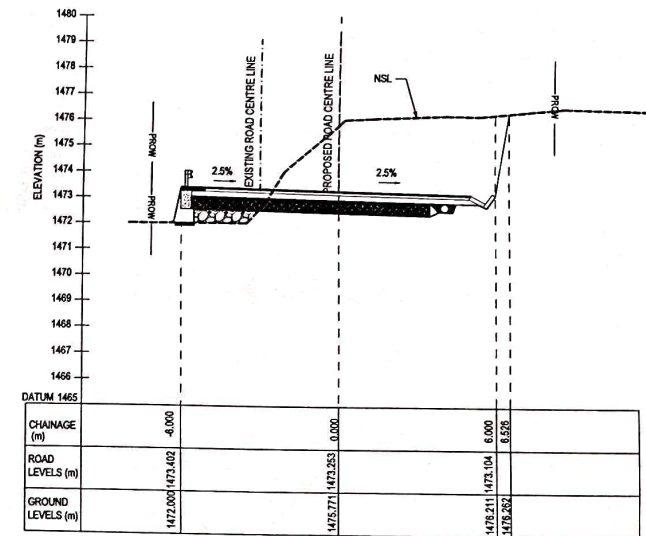

456+025

NOTES:
1. ALL DIMENSIONS ARE IN METER UNLESS OTHERWISE SPECIFIED.

TITLE: PROPOSED CROSS SECTION
AT INTERVAL OF 25.00m
FROM CHAINAGE 455+975 TO
456+100

DRG. NO.: CP/ROAD/CS/214

REVISION: R-0

NOV-2019

OWNER ENGINEERING:



National Highways & Infrastructure
Development Corporation Ltd. (NHIDCL)

SAFETY CONSULTANT:



EPC CONTRACTOR:



NKG INFRASTRUCTURE

PROJECT CONSULTANT:




30, Pashim Sadak, Dwaraka,
New Delhi, D-110075
www.skkulkarni.com

PROJECT:


CONSTRUCTION & UPGRADATION OF EXISTING ROAD TO
2-LANE WITH PAVED SHOULDER FROM KM 430.000 TO KM
468.000 OF CHAMOLI TO PAINI (EXCLUDING KM 437.625 TO
KM 437.775, KM 458.900 TO KM 459.475 AND KM 464.425 TO
KM 464.525) OF NH-07 UNDER CHARDHAM PARIYOJNA ON
EPC BASIS IN THE STATE OF UTTARAKHAND (PKG-III)

REV.	DATE	DESCRIPTION


DRAWN BY: DM
DESIGNED BY: SK
APPROVED BY: DK
SCALE: 1:100 (A1)
1:200 (A3)

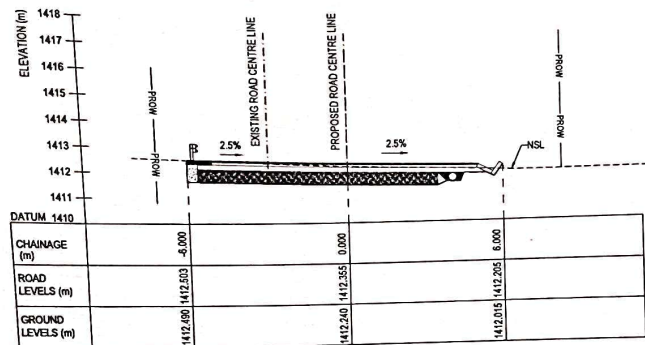


459+575

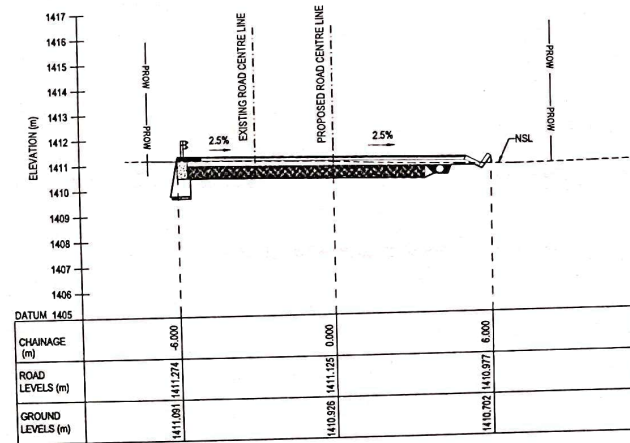


459+600

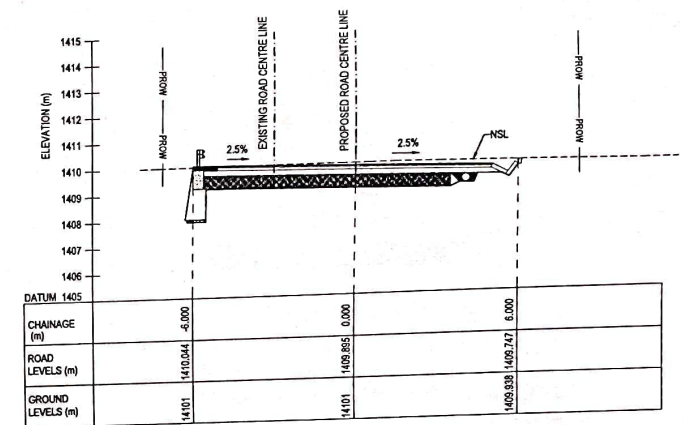


459+625

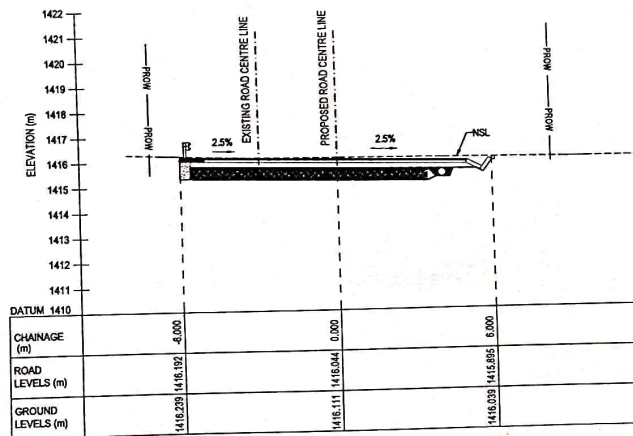

459+500

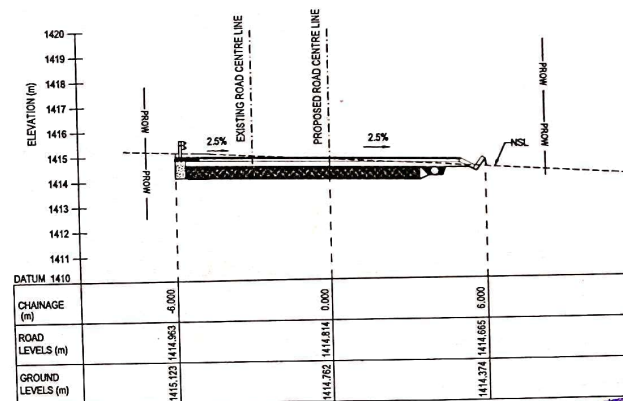

459+525

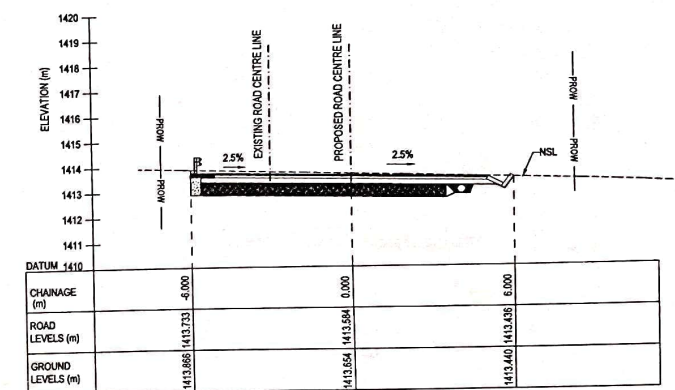

459+550

OWNER ENGINEERING :



National Highways & Infrastructure
Development Corporation Ltd. (NHIDCL)



EPC CONTRACTOR:

DESIGN DIRECTOR
S. K. S. PRIVATE LIMITED

NKG INFRASTRUCTURE


PROOF CONSULTANT

KCC GLOBAL CONSULTANTS

301 Kailash, Sector 14, Gurgaon,
New Delhi, India 122015
www.kccglobalconsultants.com

PROJECT:

CONSTRUCTION & UPGRADATION OF EXISTING ROAD TO
2-LANE WITH PAVED SHOULDERS FROM KM 430.000 TO KM
468.000 OF CHAMOLI TO PAINI (EXCLUDING KM 437.625 TO
KM 437.775, KM 458.900 TO KM 459.475 AND KM 464.425 TO
KM 464.525) OF NH-07 UNDER CHARDHAM PARYOJNA ON
EPC BASIS IN THE STATE OF UTTARAKHAND (PKG-III)

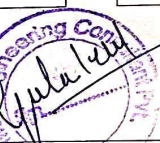

REV.	DATE	DESCRIPTION

DRAWN BY : MR

DESIGNED BY : SK

APPROVED BY : DK

SCALE : 1:100 (A1)
1:200 (A3)

NOTES:-
1. ALL DIMENSIONS ARE IN METER UNLESS OTHERWISE SPECIFIED.

TITLE: PROPOSED CROSS SECTION
AT INTERVAL OF 25.00m
FROM CHAINAGE 459+500 TO
459+625

DRG. NO. : CP/ROAD/CS/238

REVISION : R-0 NOV-2019