


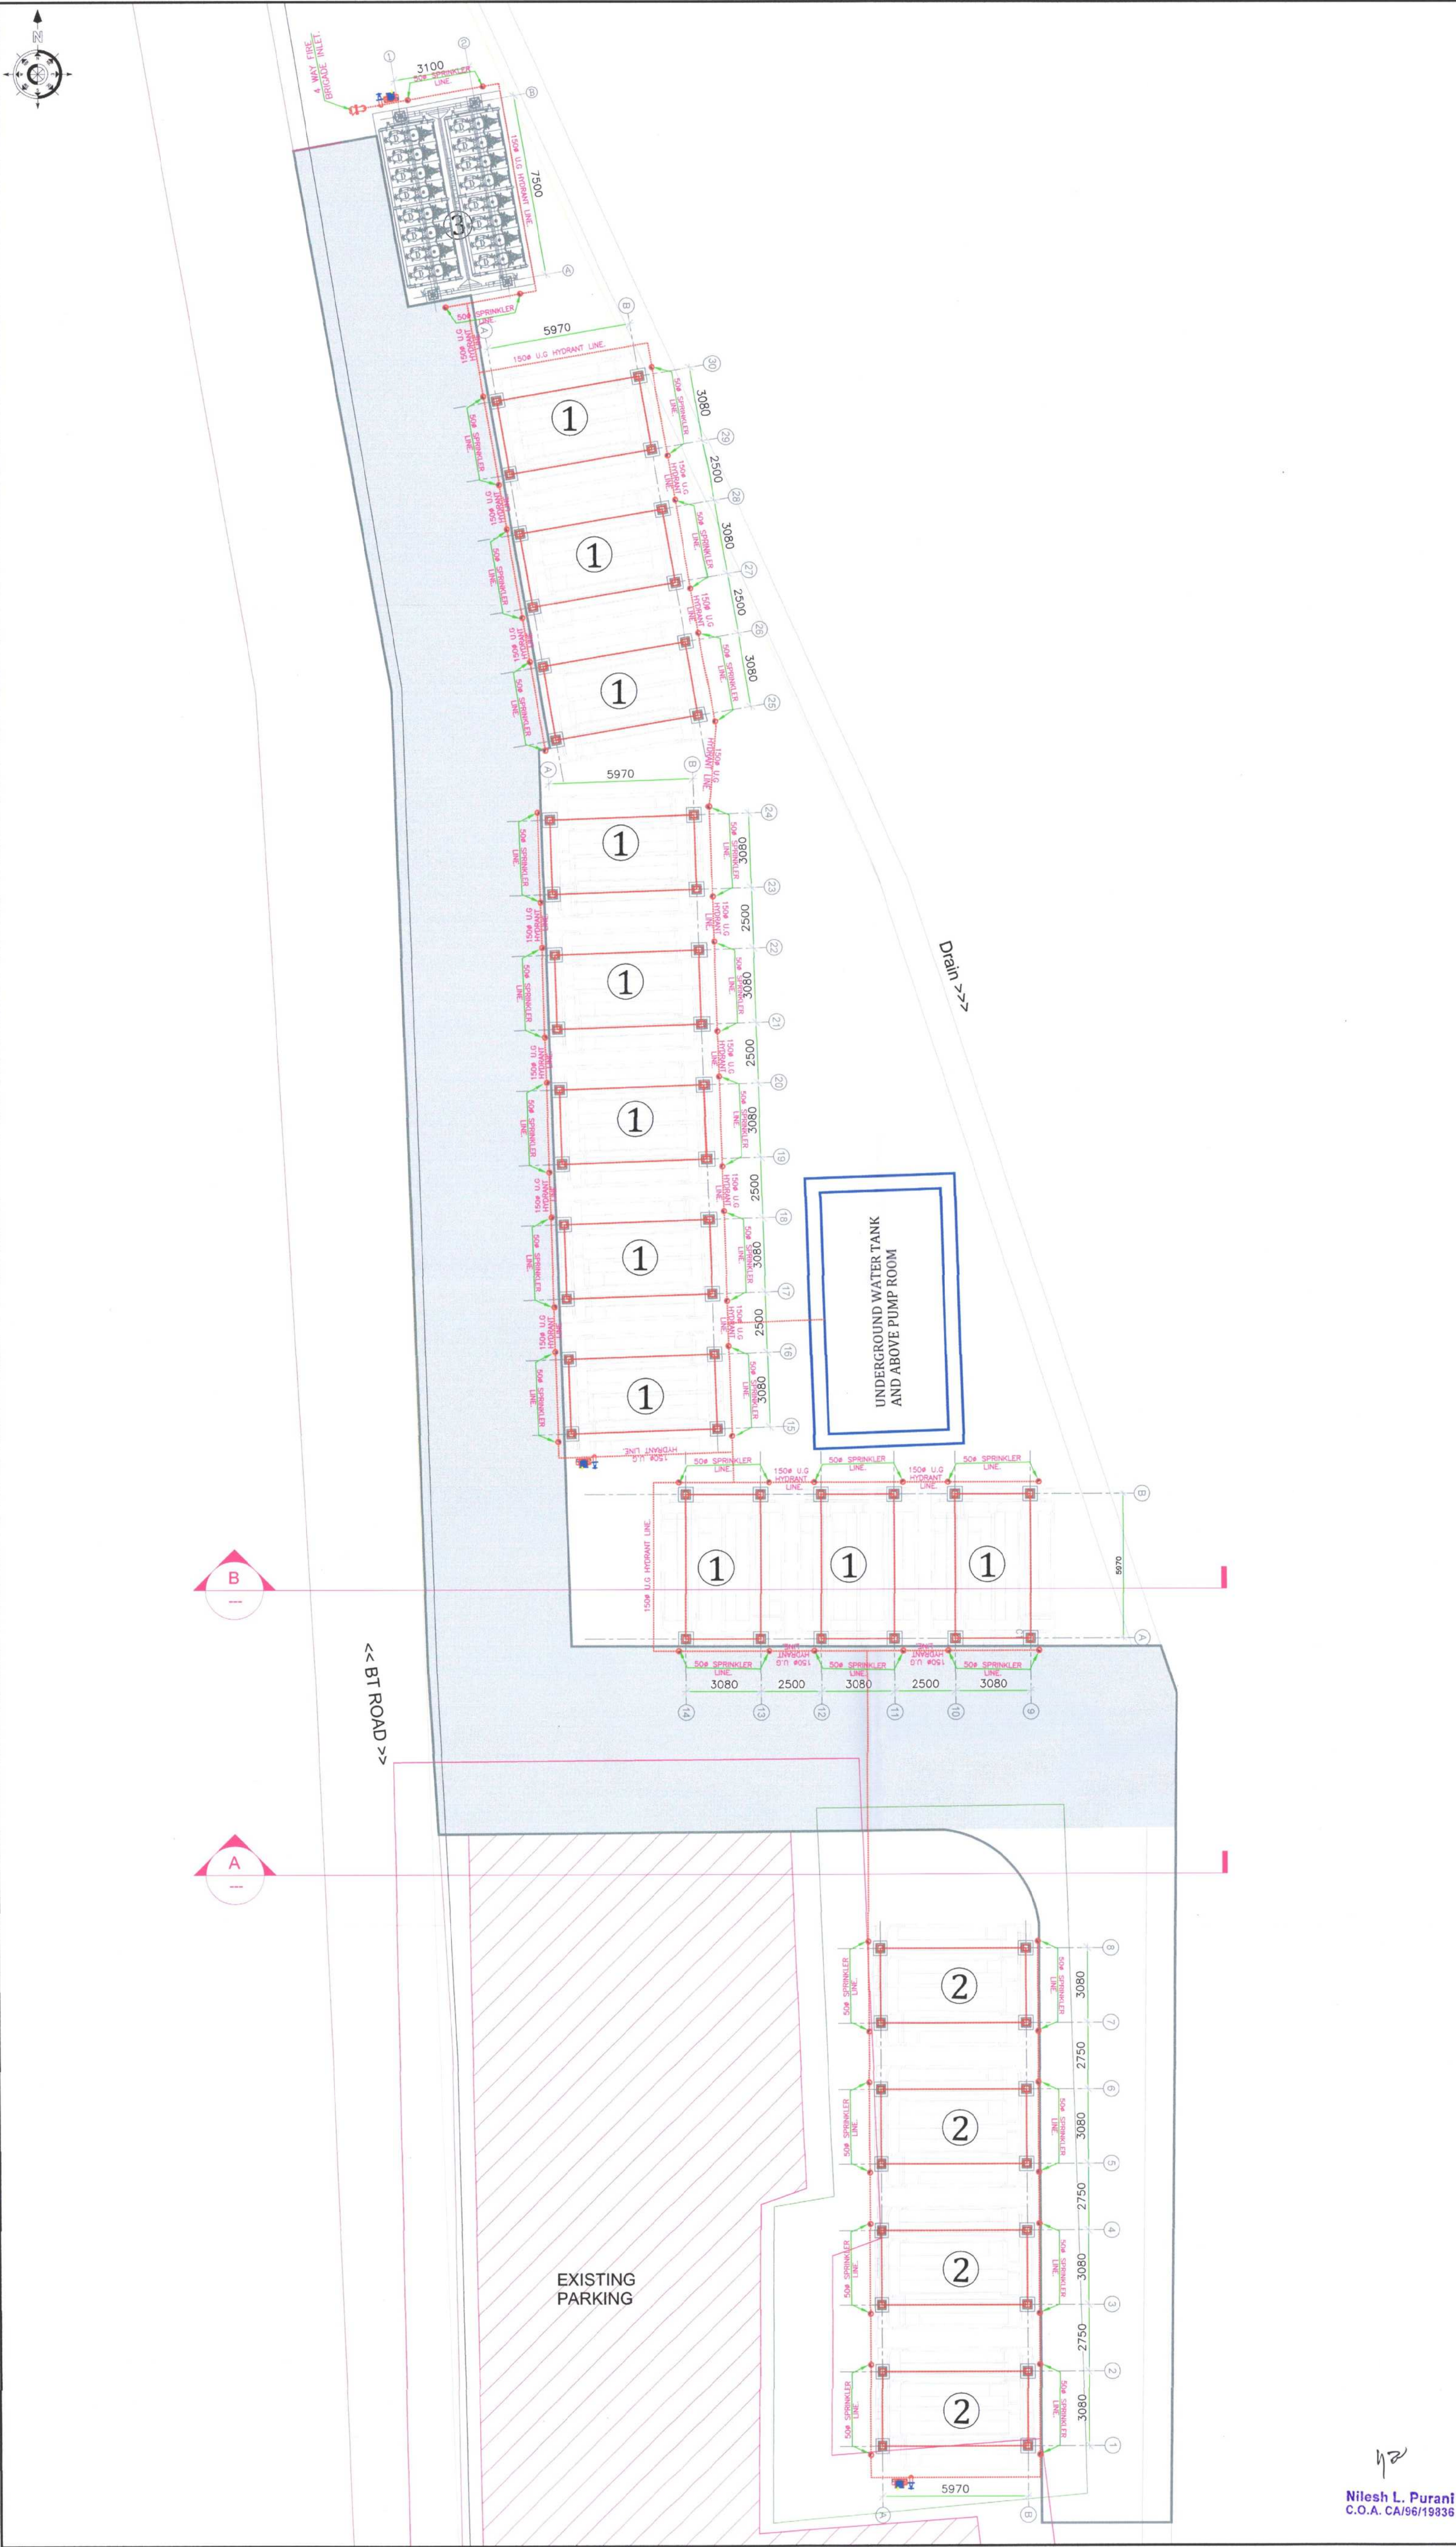

THIS DRAWING & DESIGN IS THE SOLE PROPERTY OF L.J. PURANI & ASSOCIATES. SHALL NOT BE COPIED, TRACED OR REPRODUCED BY ANY MEANS WITHOUT PRIOR WRITTEN CONSENT OF THE FIRM.	
GENERAL NOTES	
BUILDING	
ELECTRIC POLE	
CONTOUR	
BOUNDARY LINE	
DIMENSION	
PARKING FOR SEDAN	①
PARKING FOR SUV	②
2 WHEELER	③
LEGEND	
NUMBER OF CAR BLOCKS	SEDAN : 11 SUV : 4
TOTAL NUMBER OF CARS: 202	SEDAN : 154 SUV : 48
TOTAL NO. OF TWO WHEELERS: 96	
NOTE : MAXIMUM HEIGHT 15.4 M	
LEGEND:-	
SYMBOL	DESCRIPTION
	150mm ABOVE GROUND HYDRANT PIPE.
	150mm UNDER GROUND HYDRANT PIPE.
	100mm ABOVE GROUND HYDRANT PIPE.
	100mm UNDER GROUND HYDRANT PIPE.
	80mm ABOVE GROUND HYDRANT PIPE.
	80mm UNDER GROUND HYDRANT PIPE.
	100mm SPRINKLER PIPE.
	100mm SPRINKLER PIPE.
	80mm SPRINKLER PIPE.
	65mm SPRINKLER PIPE.
	50mm SPRINKLER PIPE.
	40mm SPRINKLER PIPE.
	25mm SPRINKLER PIPE.
	SINGLE HEADED HYDRANT VALVE.
	FRP TYPE HOSE BOX WITH 2 NOS. HOSE PIPE AND 1NO. BRANCH PIPE.
	4 WAY FIRE BRIGADE INLET.
	HOSE REEL 45MTR. LONG.
	CO2 TYPE FIRE EXTINGUISHER 4.5KG.
	ABC TYPE FIRE EXTINGUISHER 6KG.
	BUTTERFLY VALVE.
	PENDENT TYPE SPRINKLER 68°.
	EXTENDED THROW SIDE WALL TYPE SPRINKLER 68°.
SYSTEM DESIGN BY:-	
PROJECT:-	
TITLE:-	
PRE. BY :- SIO	
SCALE:- N.T.S	
PRINTS ISSUED:	
NO. DATE REVISION HISTORY	
GOOD FOR CONSTRUCTION	
DEVELOPMENT OF AUTOMATED/MECHANIZED MULTILEVEL CAR PARKING SYSTEM AT TALLITAL - NAINITAL	
DRAWING TITLE:	
DATE	
SCALE	
DRAWN BY	
ELECTRICAL CONSULTANTS:	
ARCHITECT & STRUCTURAL ENGINEERS	
L.J. PURANI AND ASSOCIATES	
303, GALA BUSINESS CENTER, ST. XAVIER'S COLLEGE CORNER, NAVRANGPURA, AHMEDABAD 380 009.	
TEL. : (079) 24448318, FAX. : (079) 24448319.	
E-MAIL : ljp@ljparchitects.com	
DRAWING NO.	
PROJECT NO.	
DIVISION	
DAMMP-NAI-02-1.00	
2211014	
R0	

