


NEW ROAD LEVEL	1009.616 1010.840 1012.064 1272.776 1273.996 1275.220 1276.444 1277.668 1278.892 1280.116 1281.340 1282.564 1283.788 1285.012 1286.236 1287.460 1288.684 1289.908 1291.132 1292.356 1293.580 1294.
EXISTING GENERAL GROUND LEVEL	1009.616 1010.840 1012.064 1169.960 1171.18

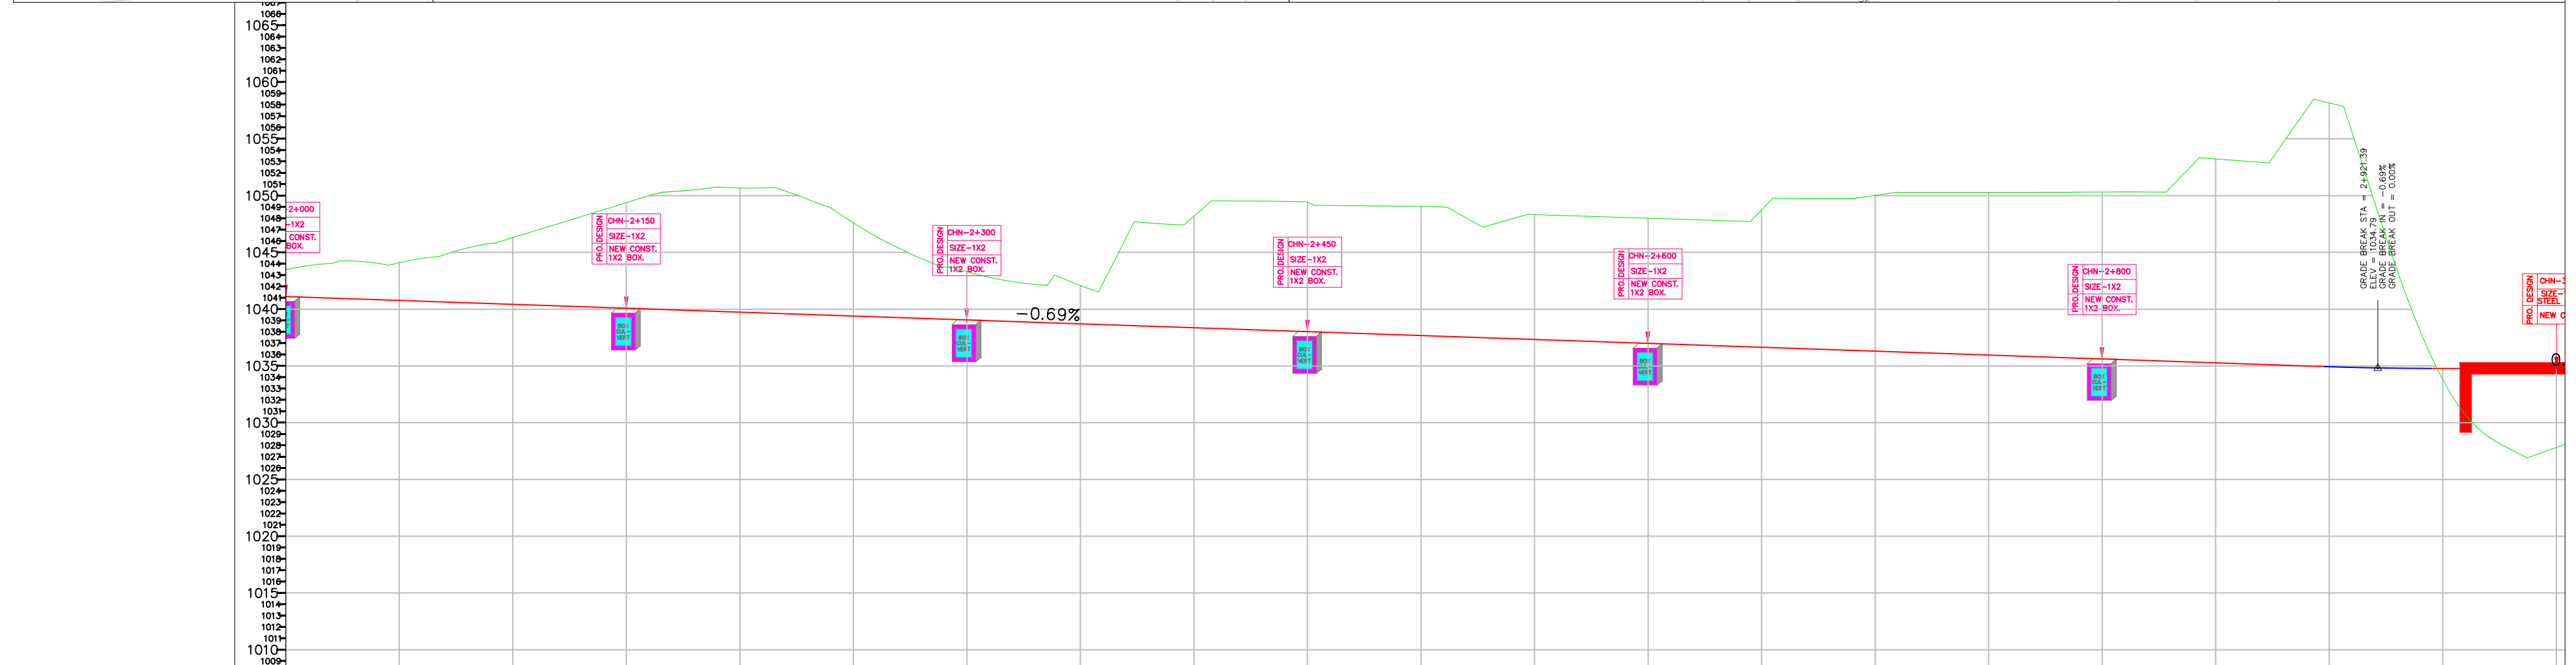





NEW ROAD LEVEL	-2.354 -2.794 -3.052 -3.326 -3.312 -3.336 -3.774 -4.174 -4.829 -5.307 -5.886 -6.572 -7.235 -7.925 -8.615 -9.299 -9.994 -10.412 -10.644 -10.933 -10.939 -11.011 -10.800 -10.500 -10.144 -9.843 -8.211 -7.081 -6.127 -5.270 -4.566 -4.251 -3.817 -3.150 -3.333 -4.128 -3.382 -3.683 -7.682 -9.102 -9.036 -9.823 -11.240 -11.300 -11.362 -11.401 -11.406 -11.186 -11.232 -11.282 -11.334 -11.366 -11.374 -14.047 -14.109 -13.250 -13.320 -13.374 -13.715 -14.047 -14.109 -14.173 -14.241 -14.311 -14.383 -14.438 -14.536 -14.615 -14.684 -14.774 -14.835 -15.284 -17.409 -17.956 -17.877 -17.797 -19.681 -22.615 23.234 20.701 14.558 -8.613 -0.990 4.998 5.969 7.153 7.687 6.993	-0.35479 -0.43832 -0.44022 -0.44227 -0.44045 -0.44100 -0.44469 -0.44480 -0.45537 -0.45796 -0.46307 -0.46924 -0.47519 -0.48140 -0.48761 -0.49378 -0.50003 -0.50535 -0.50816 -0.50975 -0.50967 -0.50977 -0.50597 -0.50398 -0.49674 -0.49293 -0.47602 -0.45832 -0.44045 -0.42538 -0.40967 -0.39598 -0.38318 -0.37109 -0.35998 -0.34928 -0.33912 -0.32951 -0.32046 -0.
----------------	---	--	--

				Project Title		This drawing is the property of AGNITIO INFRASTRUCTURE PROJECTS PVT LTD and must not be passed on to any person or body not authorised by us to receive it nor be copied or otherwise made use of either in full or in part by such person or body without our prior permission in writing.		Client				Drawing Title: PLAN & PROFILE				<u>CONSULTANT</u>		<u>LEGEND</u>				
				Consultancy Services for carrying out Feasibility Study, Preparation of Detailed Project Report (DPR) and providing pre-construction services in respect of 2 Lining of <b>Kohima Bypass</b> connecting NH-39 (New NH-02), NH-150 (New NH-02), NH-61 (New NH-29) and NH-39 (New NH-02) on Engineering, Procurement and Construction (EPC) mode in the state of Nagaland		Original Size: A2						Drawing No.:HEC-AIPPL/NHIDCL/KB/GAD/		Sheet : <b>3 OF 45</b>		HIGHWAY ENGINEERING CONSULTANT IN ASSOCIATION WITH AGNITIO INFRASTRUCTURE PROJECT PVT LTD				PROPOSED CENTRE LINE		
						Path -						Scale :- NTS				CARRIAGEWAY 						
Revision Details				Chk By	Date	Suffix	Plotting Scale:		National Highways & Infrastructure Development Corporation Ltd				Drn  P. RAWAT		Dgn.  P. MISHRA		Appd  A.C. GARG		Date JAN.-2020		FORMATION WIDTH 	
																		CUT LINE				
																		PROPOSED ROW 				









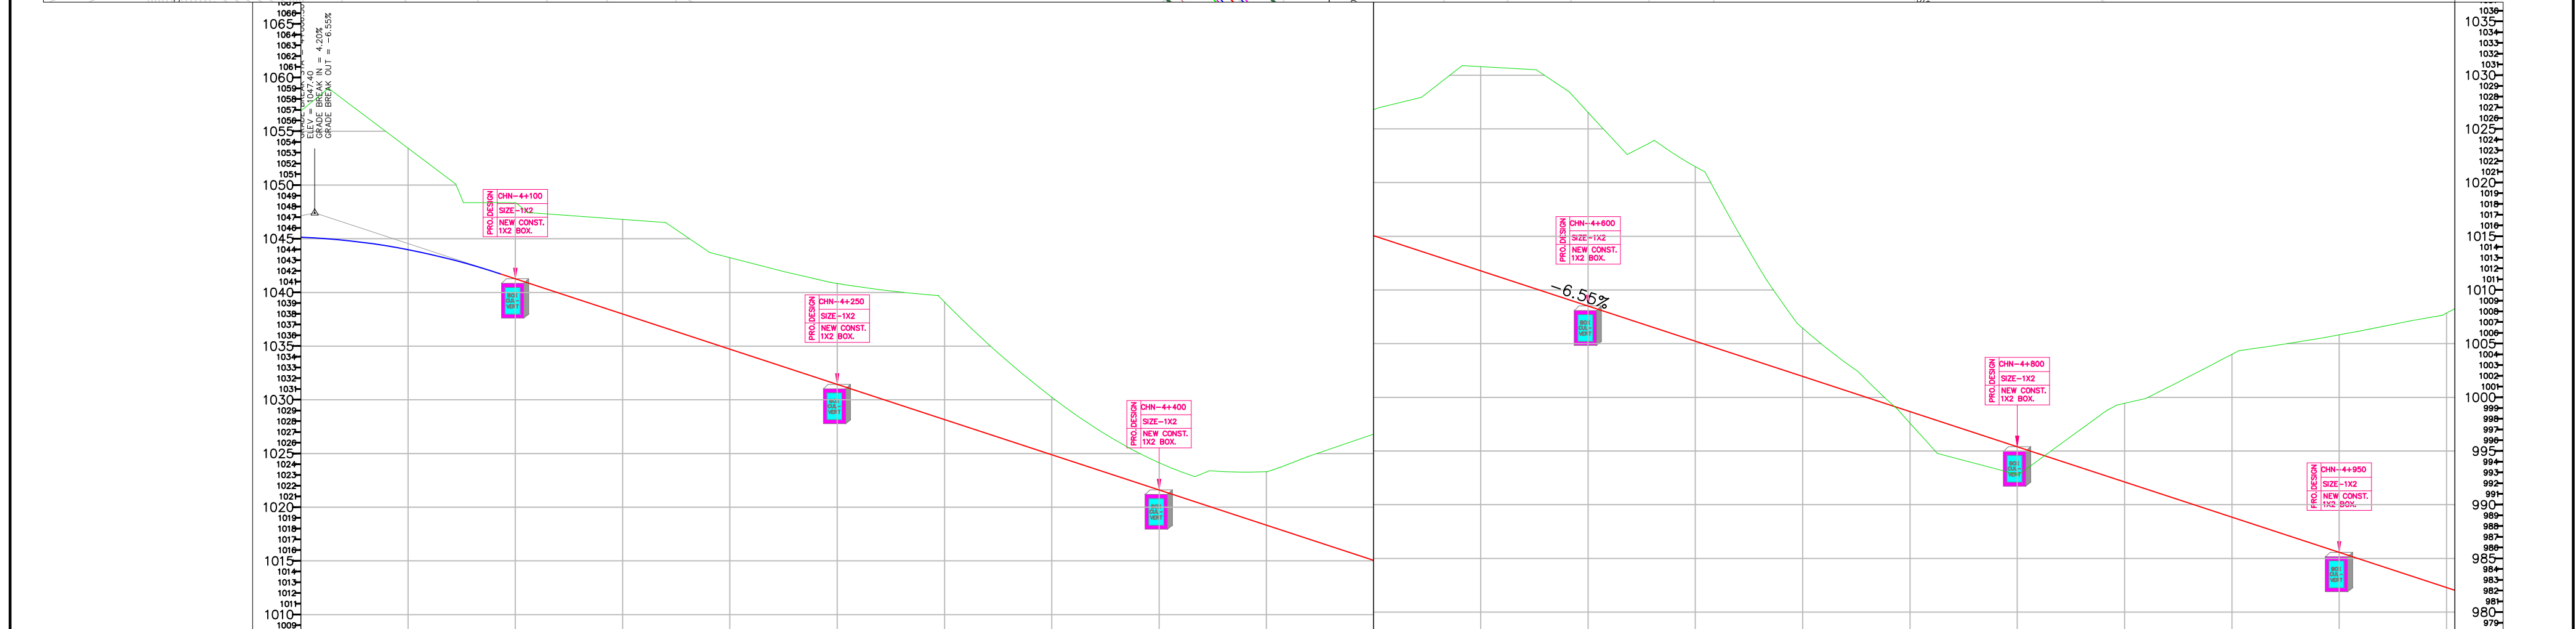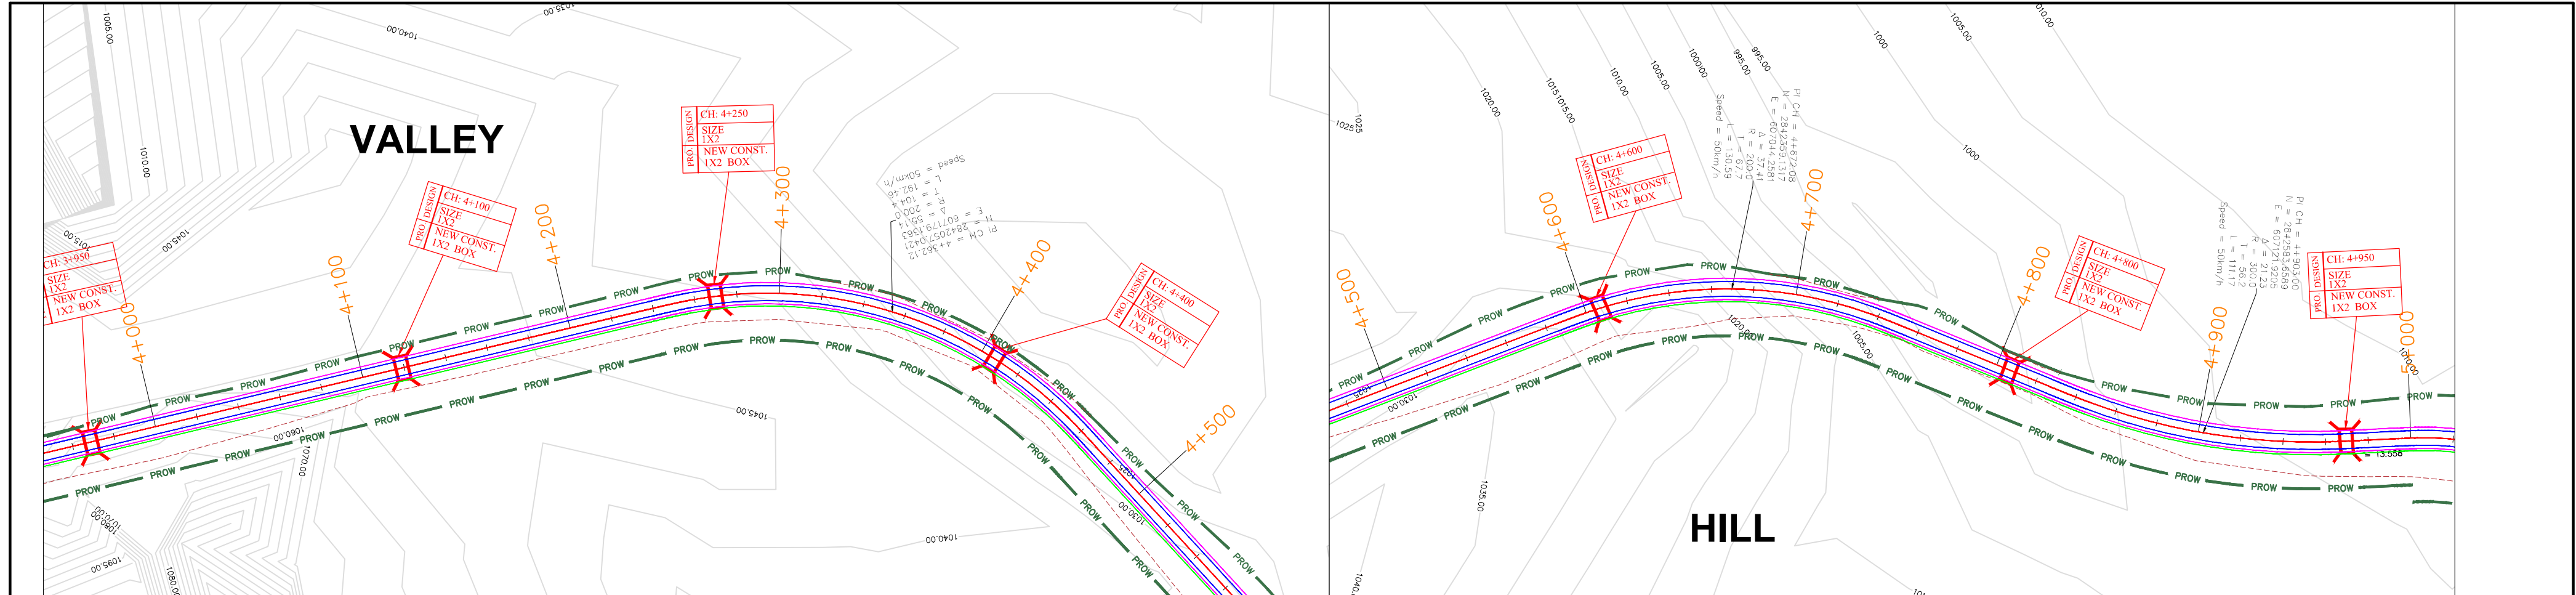









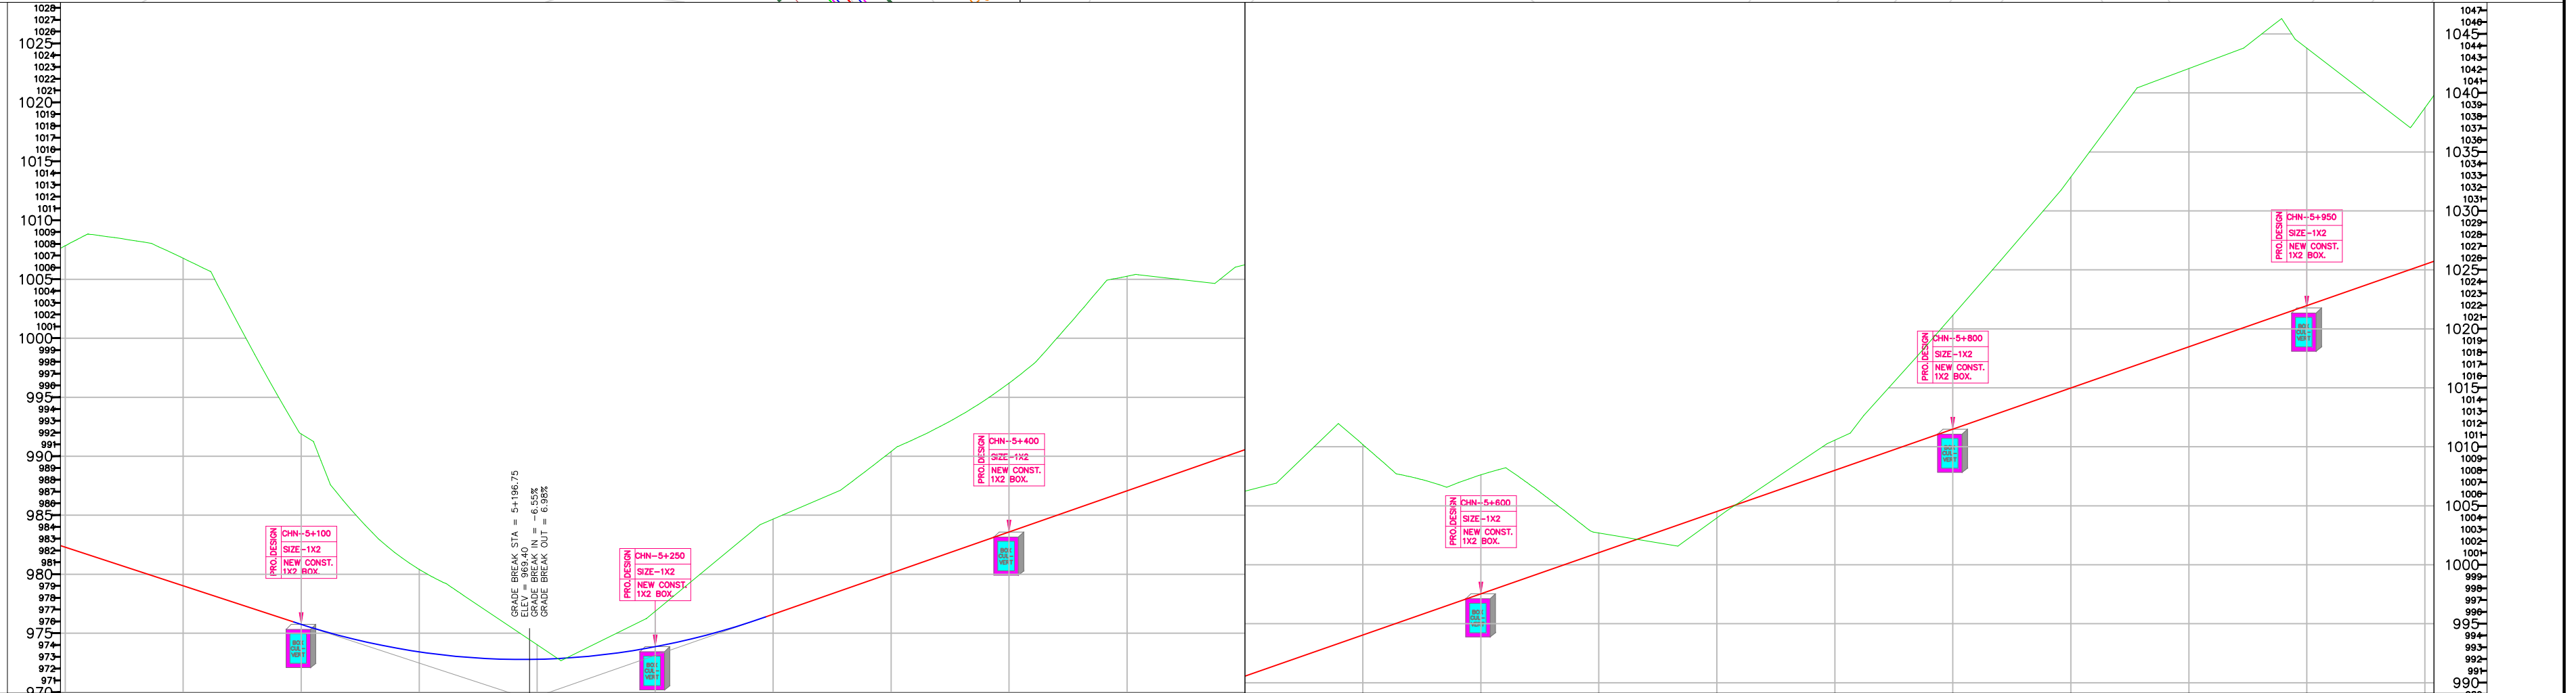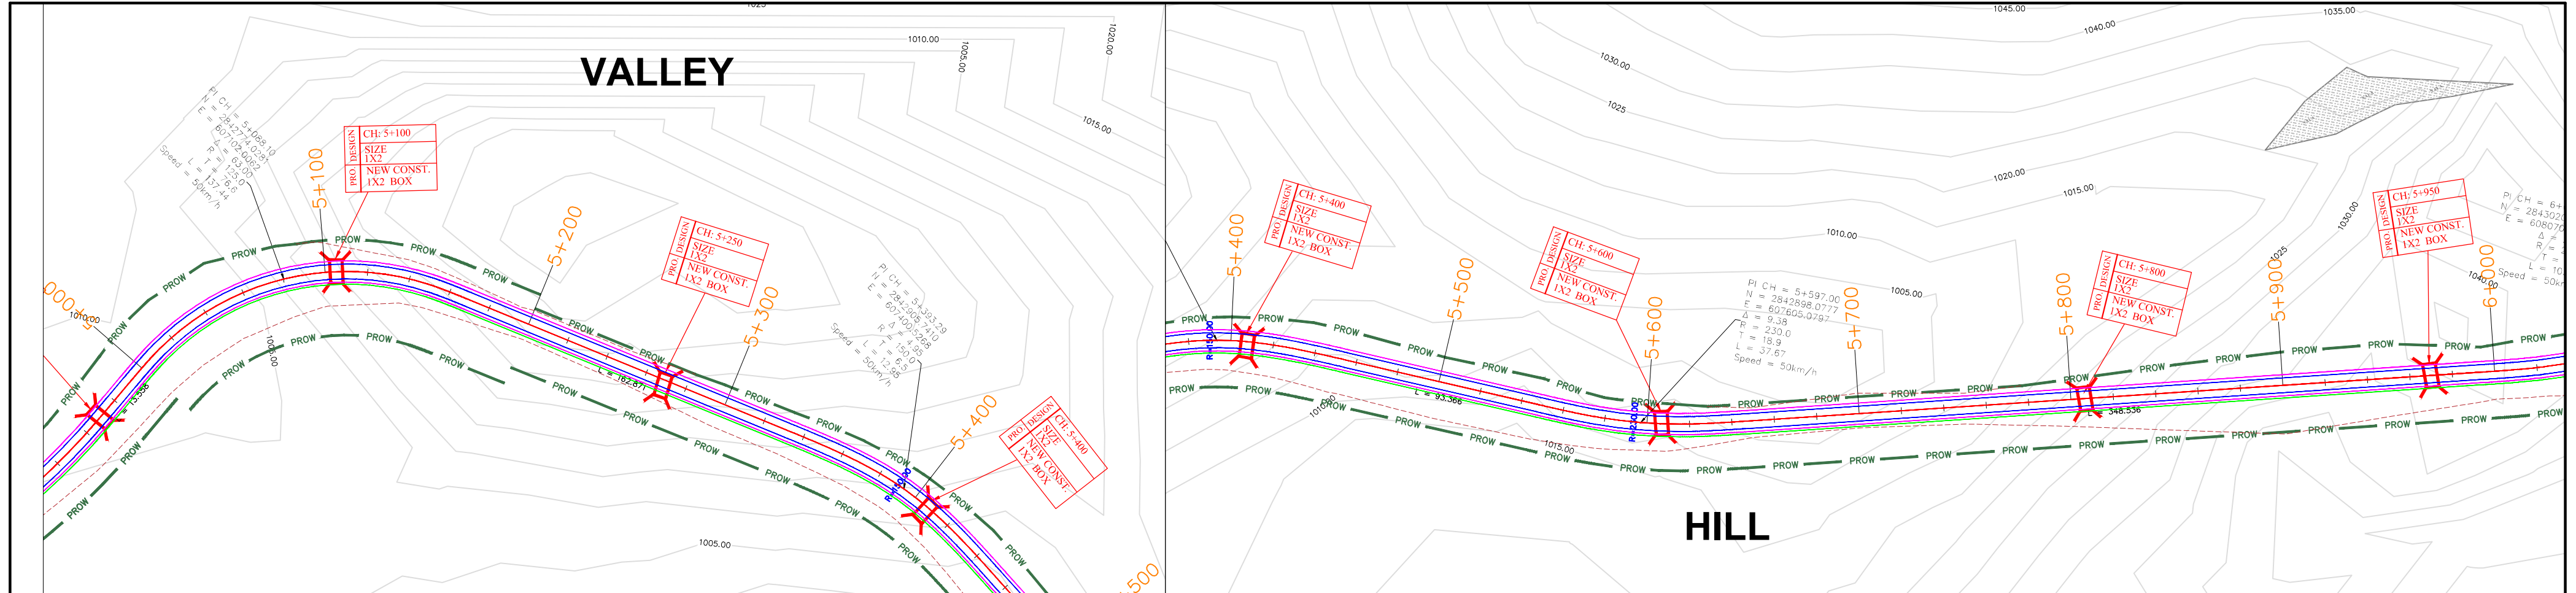


----------------	---------	---------	



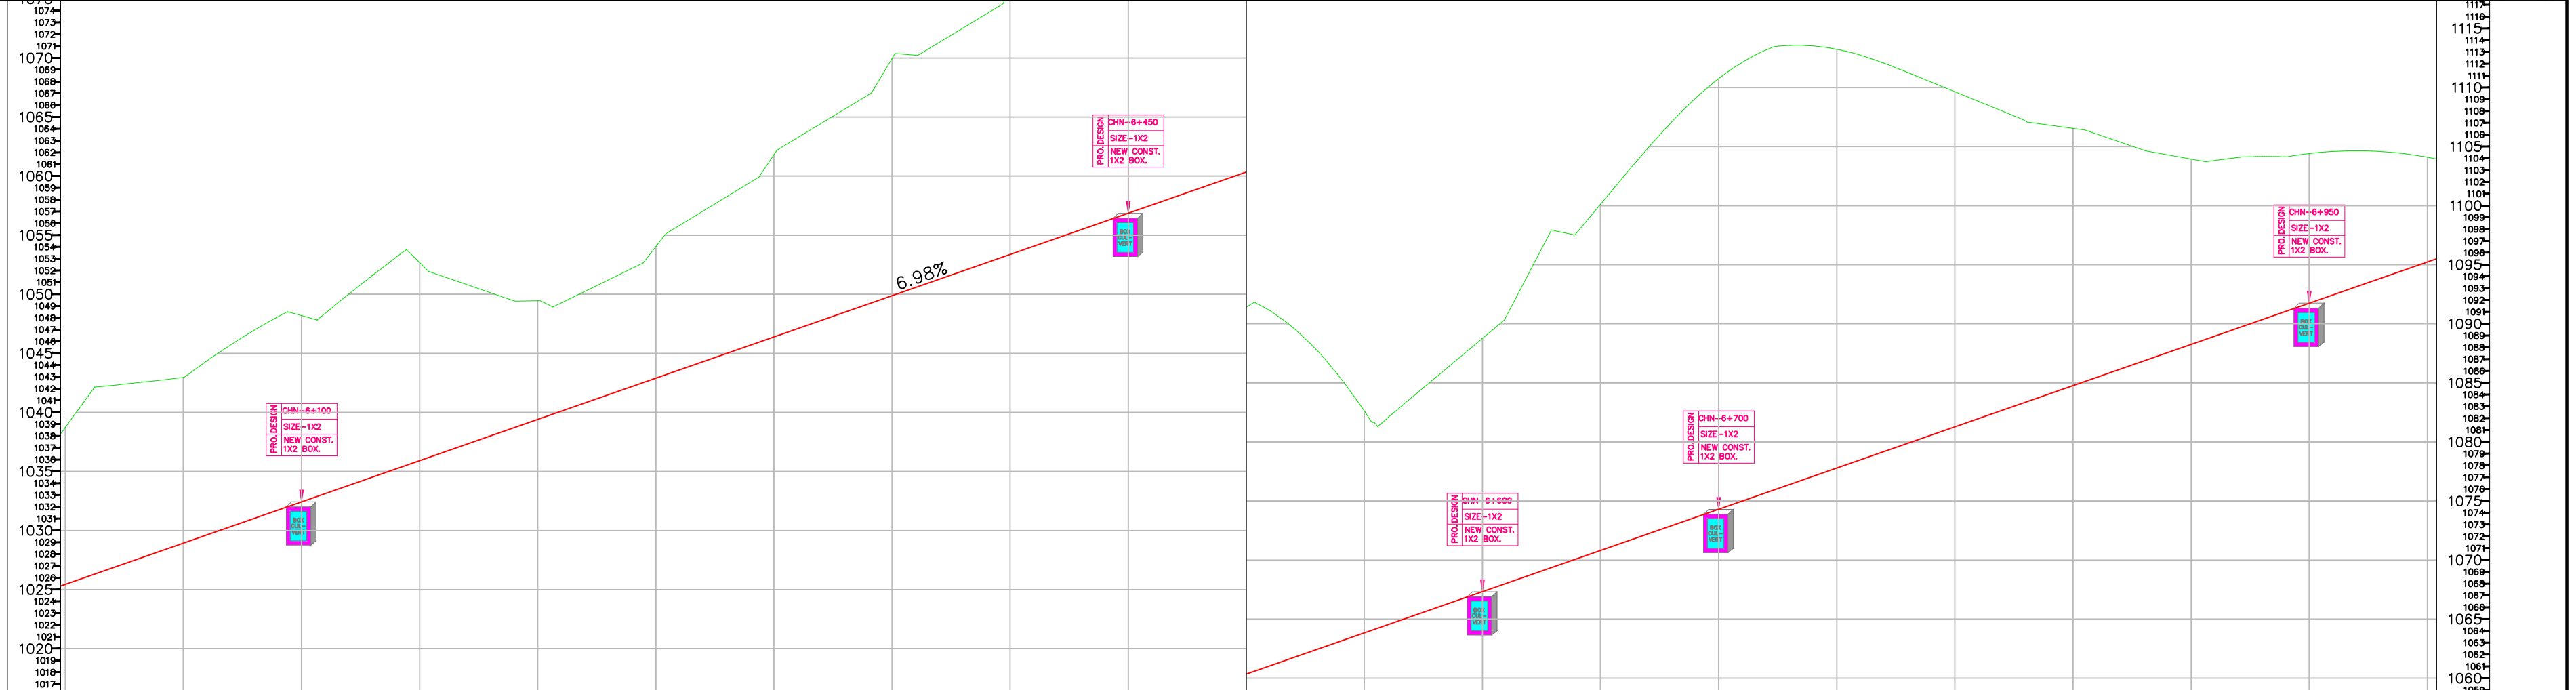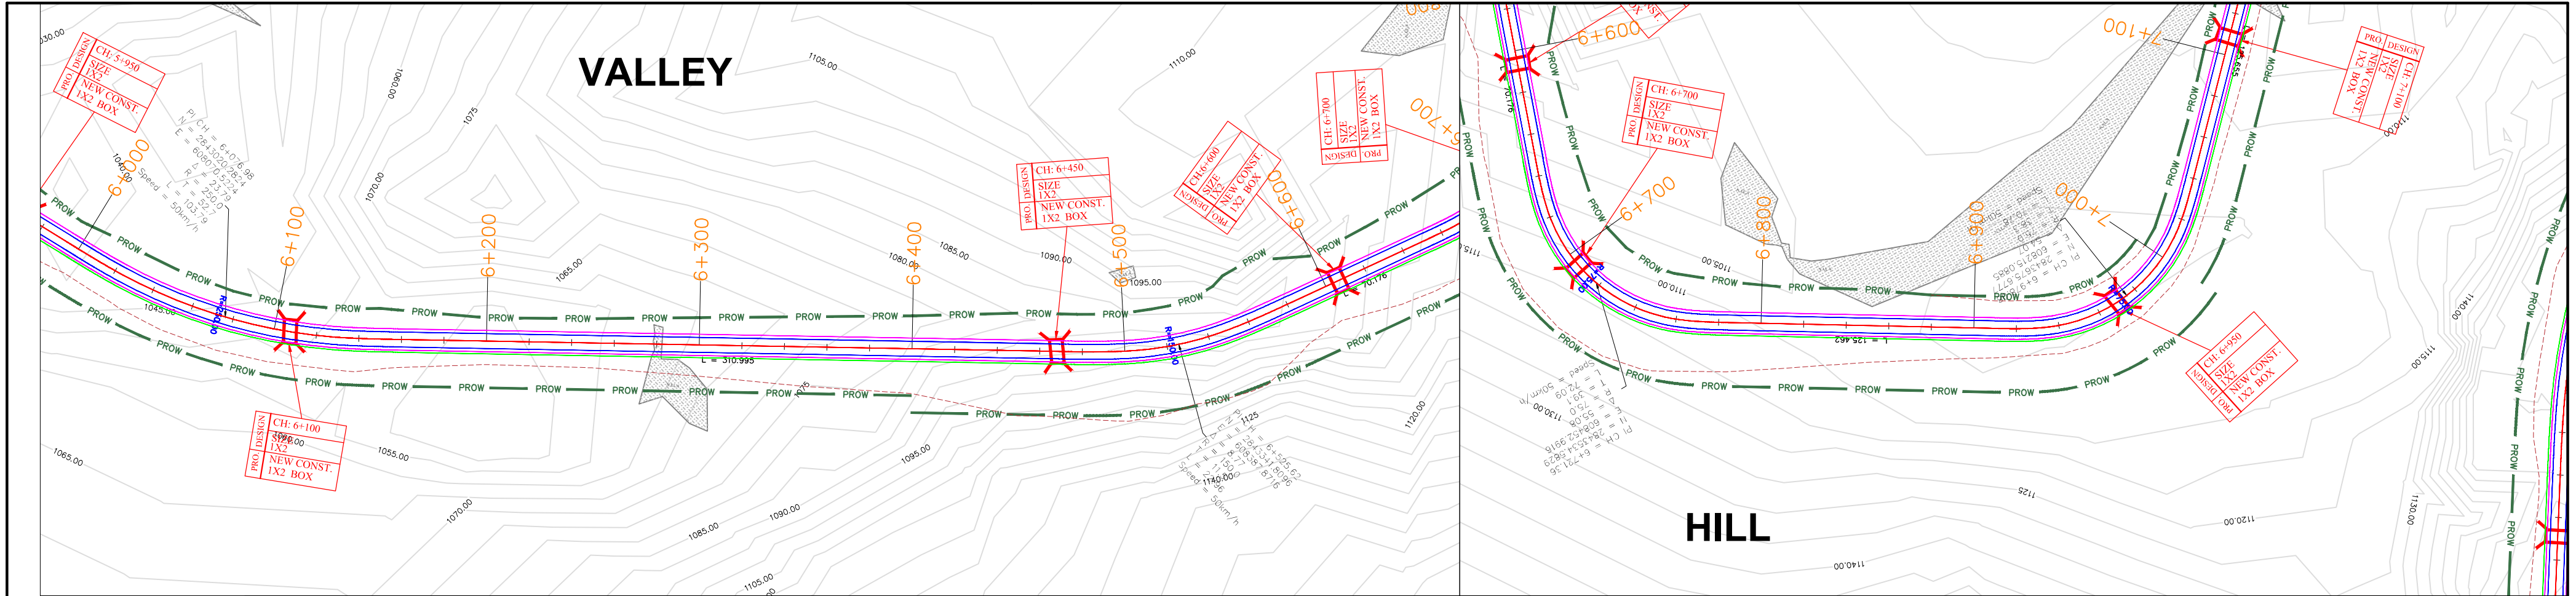

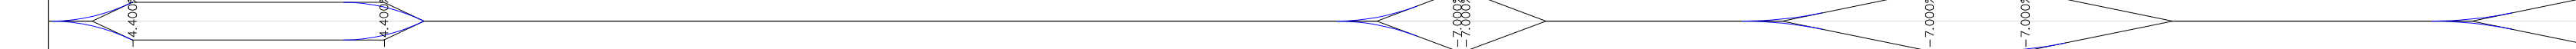NEW ROAD LEVEL	1025.452 1026.150 1026.848 1027.545 1028.243 1028.941 1029.639 1030.337 1031.034 1031.732 1032.430 1033.128 1033.826 1034.524 1035.221 1035.919 1036.617 1037.315 1038.013 1038.710 1039.408 1040.106 1040.804 1041.502 1042.200 1042.897 1043.595 1044.293 1044.991 1045.689 1046.387 1047.084 1047.782 1048.480 1049.178 1049.876 1050.573 1051.271 1051.969 1052.667 1053.365 1054.063 1054.761 1055.458 1056.156 1056.854 1057.552 1058.250 1058.947 1059.645 1060.343 1061.041 1061.739 1062.436 1063.134 1063.832 1064.530 1065.228 1065.925 1066.623 1067.321 1068.019 1068.717 1069.415 1070.112 1070.810 1071.508 1072.206 1072.904 1073.601 1074.299 1074.997 1075.695 1076.393 1077.091 1077.789 1078.486 1079.184 1079.882 1080.580 1081.277 1081.975 1082.673 1083.371 1084.069 1084.767 1085.464 1086.162 1086.860 1087.558 1088.256 1088.953 1089.651 1090.349 1091.047 1091.745 1092.443 1093.140 1093.838 1094.536 1095.234	

LEVEL DIFFERENCE	-13.274 -13.321 -13.442 -14.953 -14.478 -14.017 -14.730 -15.924 -16.357 -15.770 -15.258 -16.182 -17.062 -17.899 -16.767 -14.886 -13.500 -12.114 -10.728 -9.170 -9.447 -9.724 -10.000 -11.140 -12.227 -12.746 -13.266 -13.785 -15.429 -16.164 -16.678 -17.192 -17.706 -20.076 -19.666 -20.054 -20.564 -21.075 -22.975 -26.630 -27.522 -28.214 -28.906 -31.167 -31.062 -30.903 -30.726 -30.454 -31.063 -30.064 -27.908 -25.301 -22.249 -18.790 -17.522 -18.517 -19.492 -20.463 -21.434 -22.549 -25.689 -28.463 -27.603 -29.305 -31.002 -32.646 -34.158 -35.442 -36.442 -37.128 -37.475 -37.171 -36.426 -35.447 -34.246 -32.867 -31.387 -29.875 -28.361 -26.848 -25.334 -23.773 -22.748 -21.773 -20.594 -19.207 -17.821 -16.742 -15.686 -14.871 -14.428 -13.809 -13.085 -12.665 -12.144 -11.504 -10.743 -9.863 -8.867	
VERTICAL GEOMETRY	G = 6.978% L = 2134.081	
HORIZONTAL GEOMETRY	L: 30.000 R: 250.000 L: 103.794 L: 30.000 L = 310.995 L: 45.000 R: 150.000 L: 22.963 L: 45.000 L = 70.176 L: 30.000 R: 75.000 L: 72.094 L: 30.000 L = 125.462 L: 30.000 R: 75.000 L: 70.778	
SUPERELEVATION		
CHAINAGE	6+000.000 6+010.000 6+020.000 6+030.000 6+040.000 6+050.000 6+060.000 6+070.000 6+080.000 6+090.000 6+100.000 6+110.000 6+120.000 6+130.000 6+140.000 6+150.000 6+160.000 6+170.000 6+180.000 6+190.000 6+200.000 6+210.000 6+220.000 6+230.000 6+240.000 6+250.000 6+260.000 6+270.000 6+280.000 6+290.000 6+300.000 6+310.000 6+320.000 6+330.000 6+340.000 6+350.000 6+360.000 6+370.000 6+380.000 6+390.000 6+400.000 6+410.000 6+420.000 6+430.000 6+440.000 6+450.000 6+460.000 6+470.000 6+480.000 6+490.000 6+500.000 6+510.000 6+520.000 6+530.000 6+540.000 6+550.000 6+560.000 6+570.000 6+580.000 6+590.000 6+600.000 6+610.000 6+620.000 6+630.000 6+640.000 6+650.000 6+660.000 6+670.000 6+680.000 6+690.000 6+700.000 6+710.000 6+720.000 6+730.000 6+740.000 6+750.000 6+760.000 6+770.000 6+780.000 6+790.000 6+800.000 6+810.000 6+820.000 6+830.000 6+840.000 6+850.000 6+860.000 6+870.000 6+880.000 6+890.000 6+900.000 6+910.000 6+920.000 6+930.000 6+940.000 6+950.000 6+960.000 6+970.000 6+980.000 6+990.000 7+000.000	

Revision Details

Project Title

Consultancy Services for carrying out Feasibility Study, Preparation of Detailed Project Report (DPR) and providing pre-construction services in respect of 2 Lining of Kohima Bypass connecting NH-39 (New NH-02), NH-150 (New NH-02), NH-61 (New NH-29) and NH-39 (New NH-02) on Engineering, Procurement and Construction (EPC) mode in the state of Nagaland

Client

National Highways & Infrastructure Development Corporation Ltd

Drawing Title: PLAN & PROFILE

Drawing No.:HEC-AIPPL/NHIDCL/KB/GAD/

Scale :- NTS

Drn PRAWAT

Dgn P.MISHRA

Appd A.C. GARG

Sheet : 7 OF 45

Date JAN.-2020

CONSULTANT

HIGHWAY ENGINEERING CONSULTANT IN ASSOCIATION WITH AGNITIO INFRASTRUCTURE PROJECT PVT LTD

LEGEND

PROPOSED CENTRE LINE

CARRIAGEWAY



PAVED SHOULDER

FORMATION WIDTH

CUT LINE

PROPOSED ROW



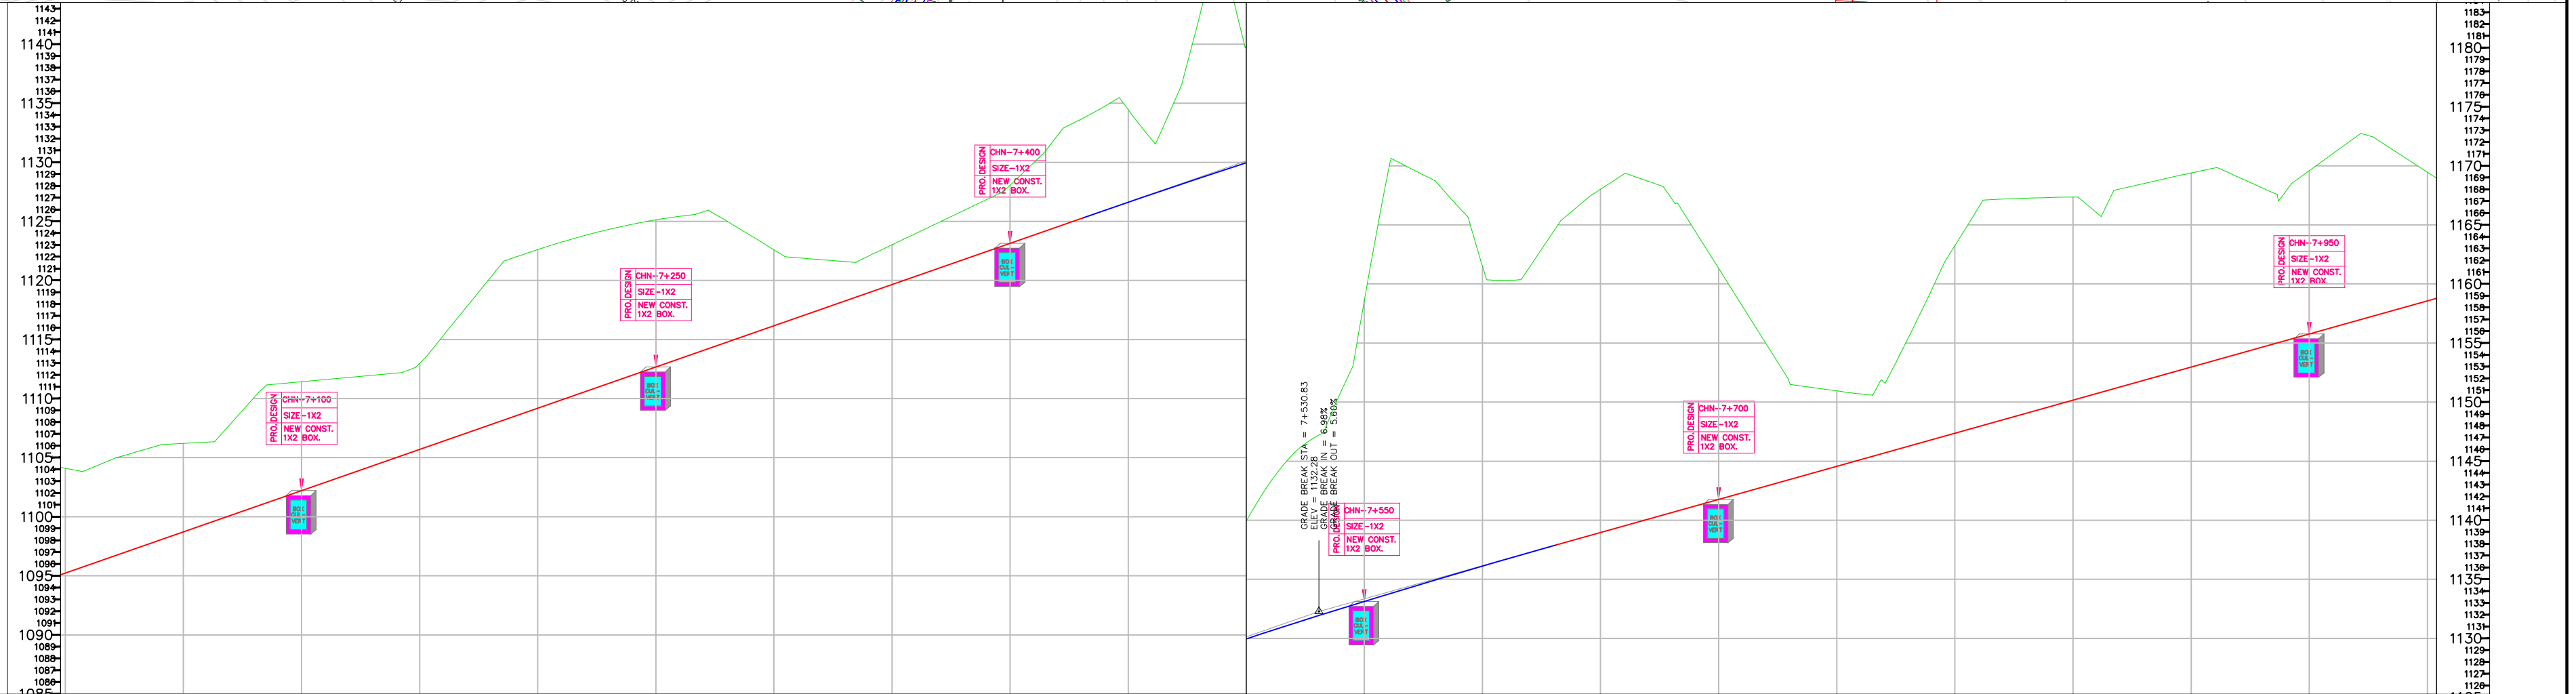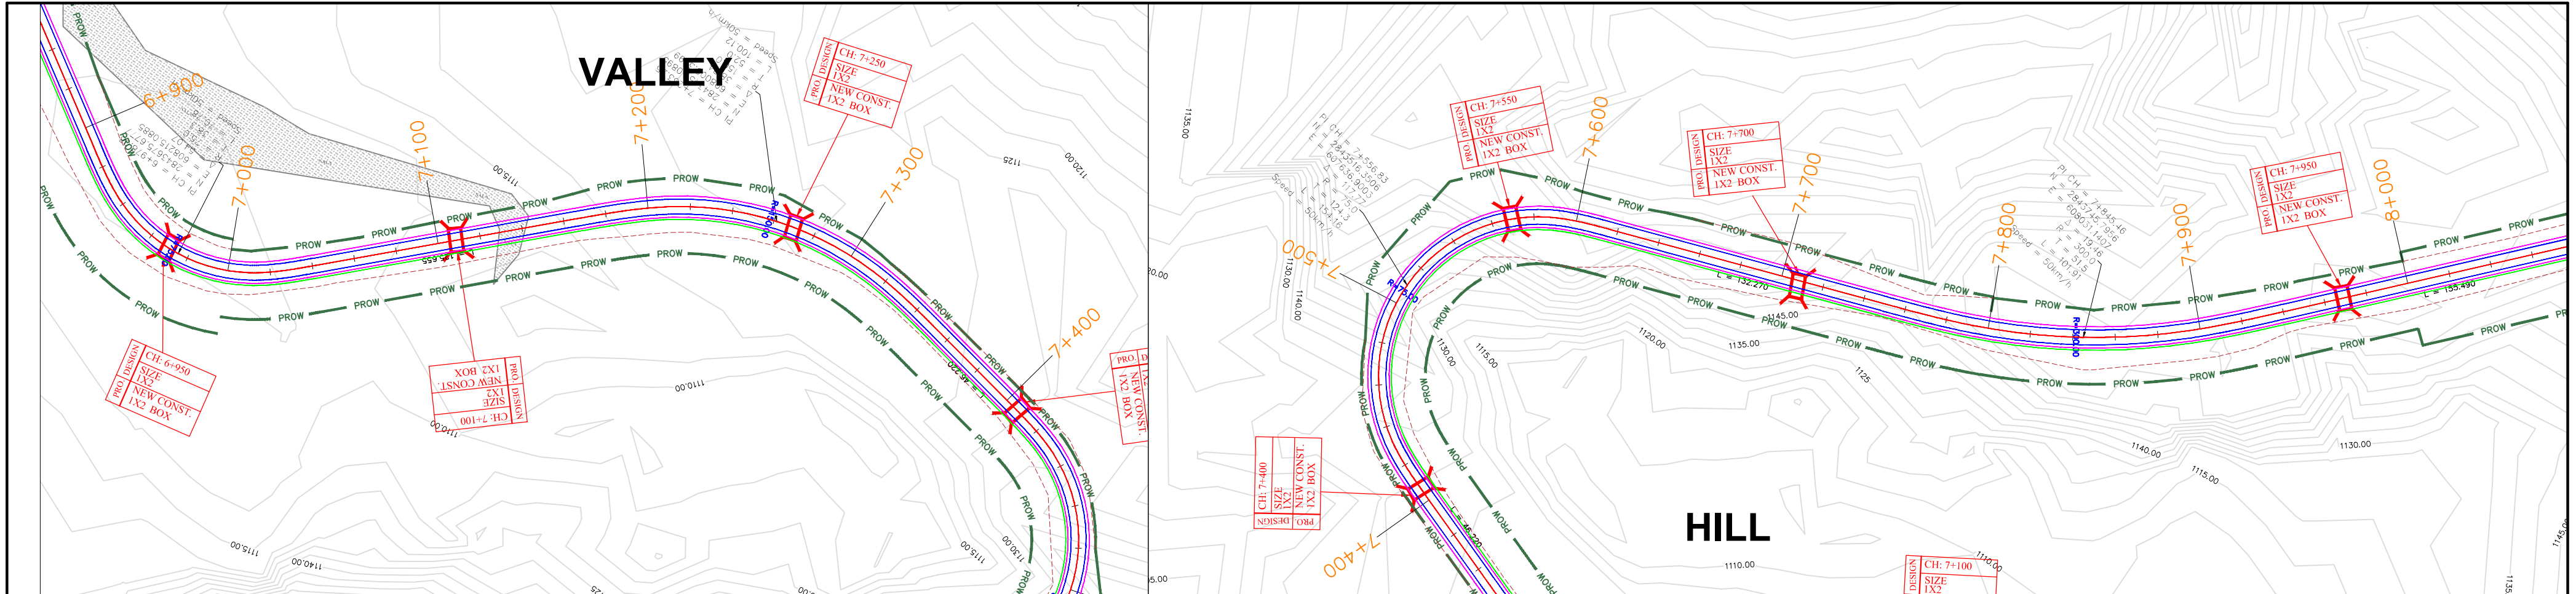

NEW ROAD LEVEL	1095.234 1095.932 1096.629 1097.327 1098.025 1098.723 1099.421 1100.119 1100.816 1101.514 1102.212 1102.910 1103.608 1104.306 1105.003 1105.701 1106.399 1107.097 1107.795 1108.492 1109.190 1109.888 1110.586 1111.284 1111.982 1112.679 1113.377 1114.075 1114.773 1115.471 1116.168 1116.866 1117.564 1118.262 1118.960 1119.658 1120.355 1121.053 1121.751 1122.449 1123.147 1123.844 1124.542 1125.240 1125.
EXISTING GENERAL GROUND LEVEL	1094.101 109

Project Title

Consultancy Services for carrying out Feasibility Study, Preparation of Detailed Project Report (DPR) and providing pre-construction services in respect of 2 Lining of **Kohima Bypass** connecting NH-39 (New NH-02), NH-150 (New NH-02), NH-61 (New NH-29) and NH-39 (New NH-02) on Engineering, Procurement and Construction (EPC) mode in the state of Nagaland

Client

National Highways & Infrastructure Development Corporation Ltd

Drawing Title: PLAN & PROFILE

Drawing No.:HEC-AIPPL/NHIDCL/KB/GAD/

Scale :- NTS

Drn PRAWAT

Dgn. P.MISHRA

Appd A.C. GARG

Sheet : 8 OF 45

Date JAN.-2020

CONSULTANT

HIGHWAY ENGINEERING CONSULTANT IN ASSOCIATION WITH AGNITIO INFRASTRUCTURE PROJECT PVT LTD

LEGEND

PROPOSED CENTRE LINE

CARRIAGEWAY


PAVED SHOULDER

FORMATION WIDTH



CUT LINE

PROPOSED ROW



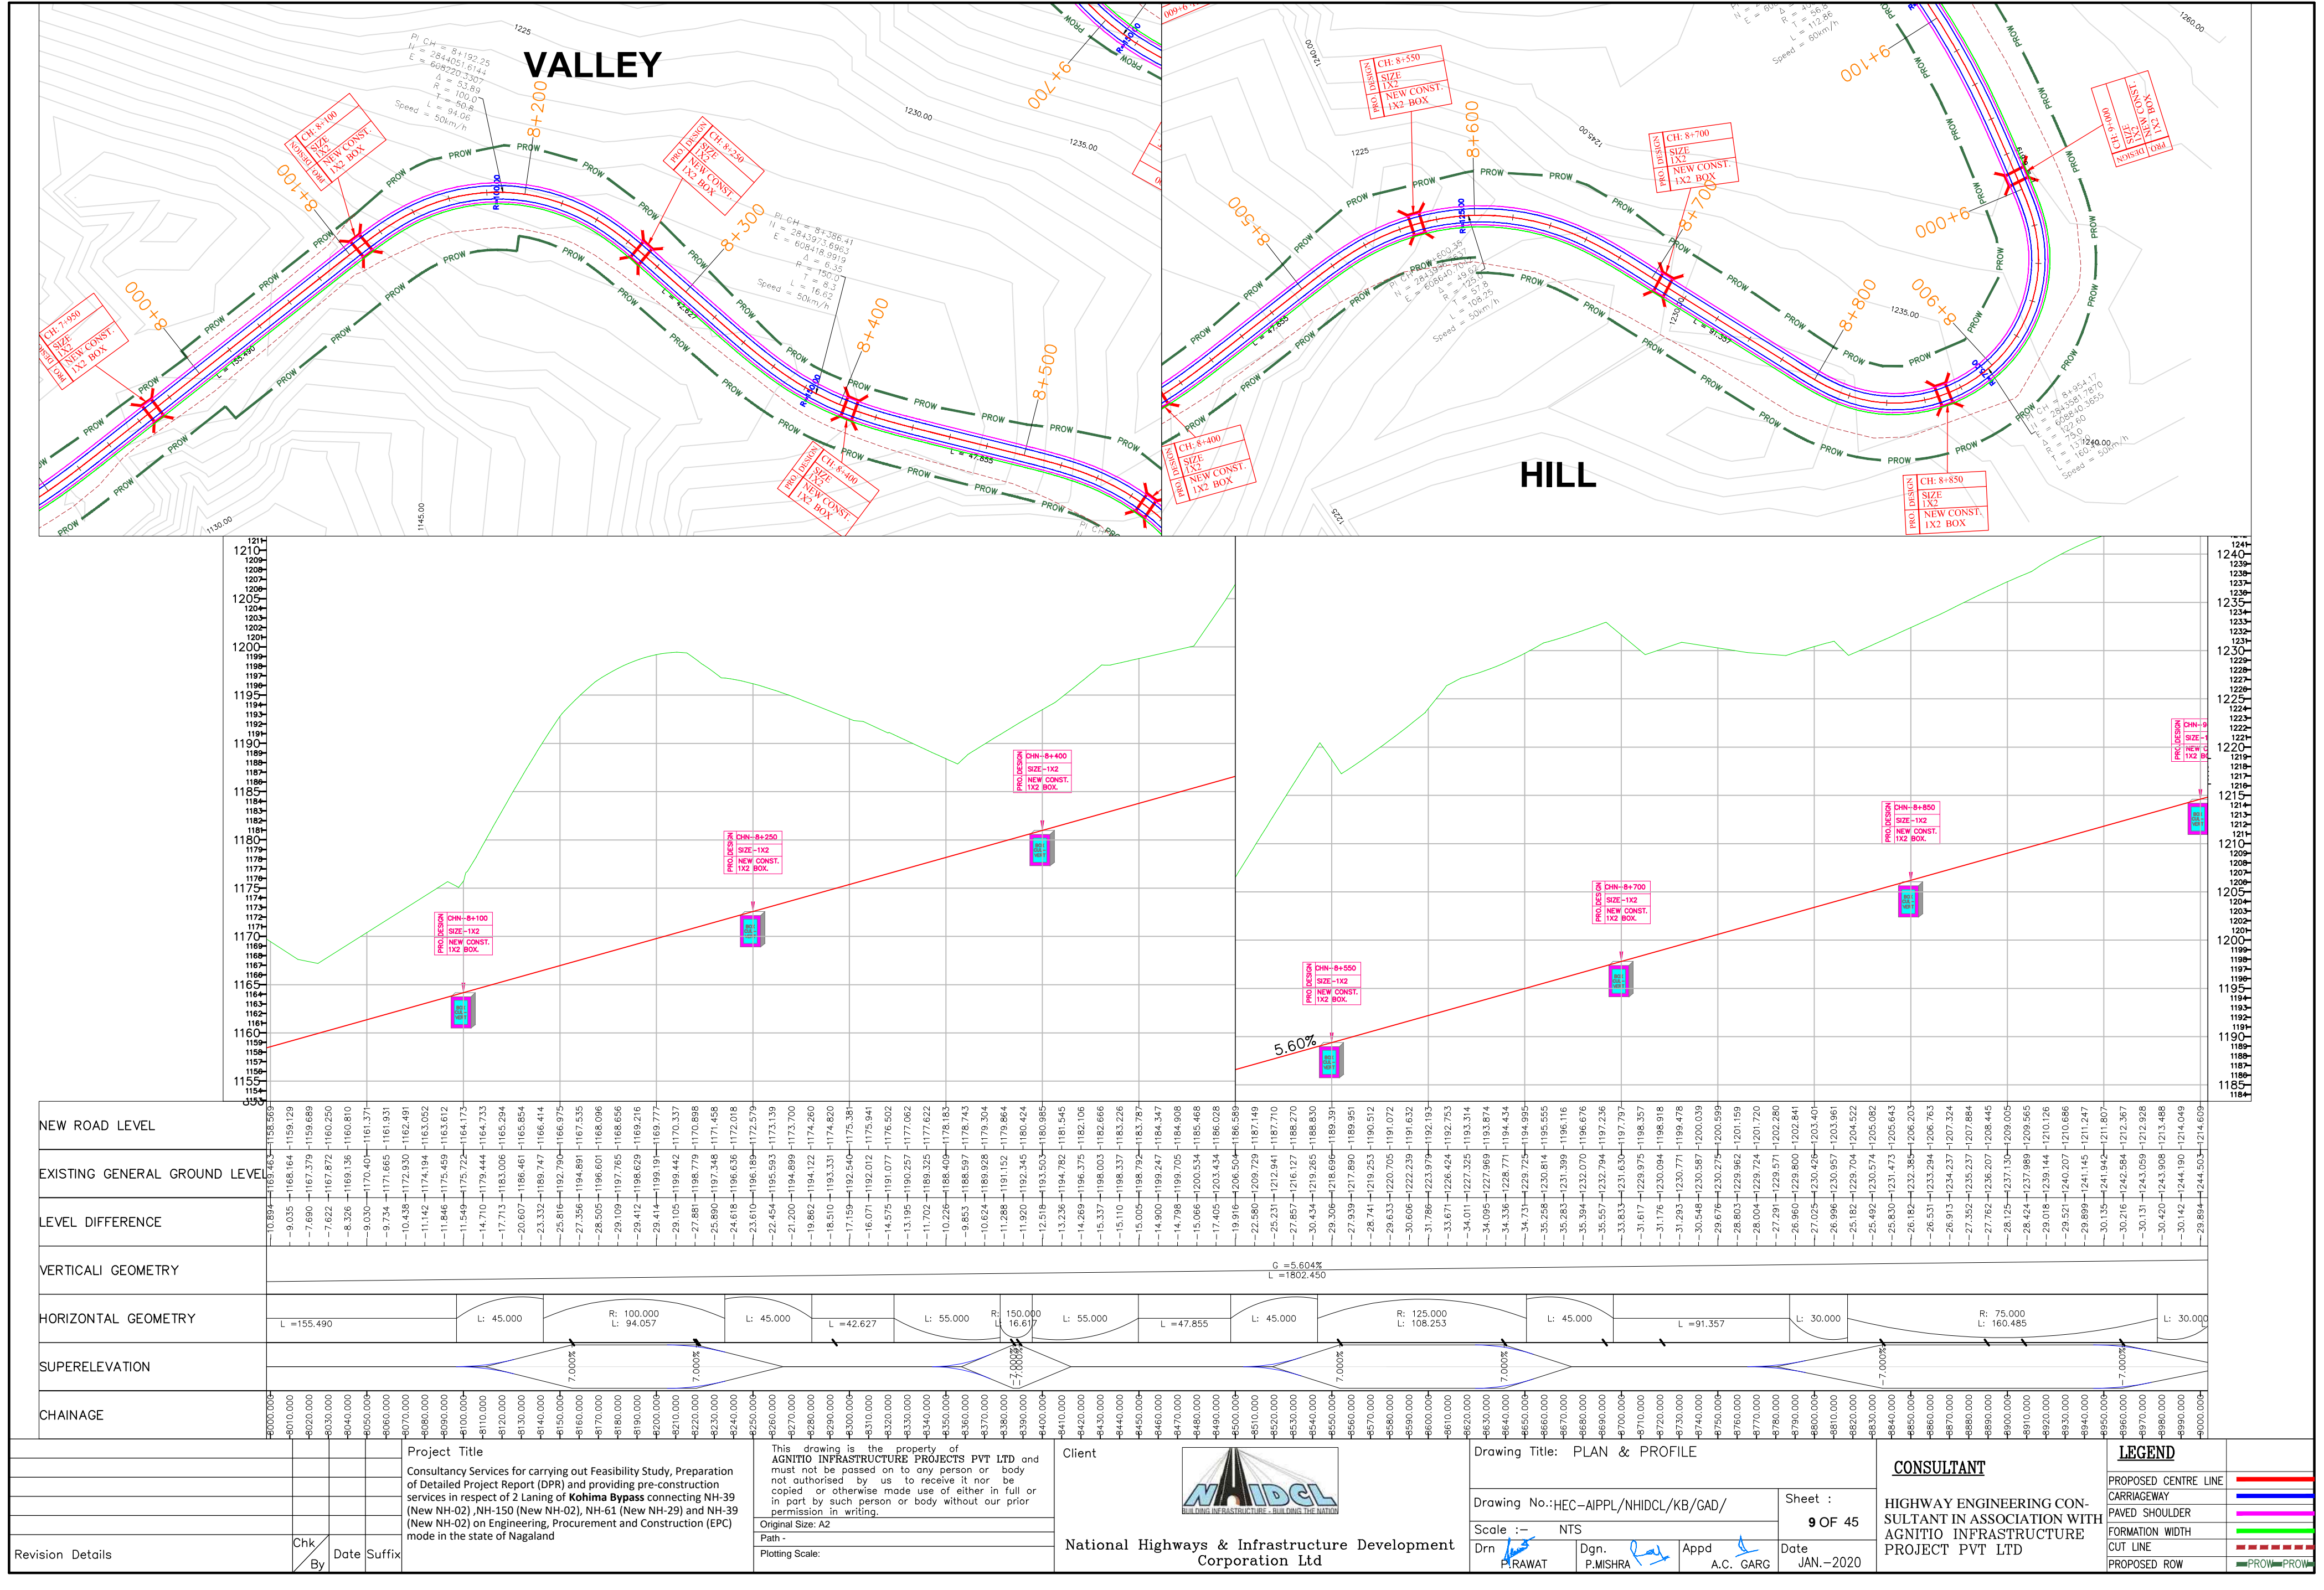




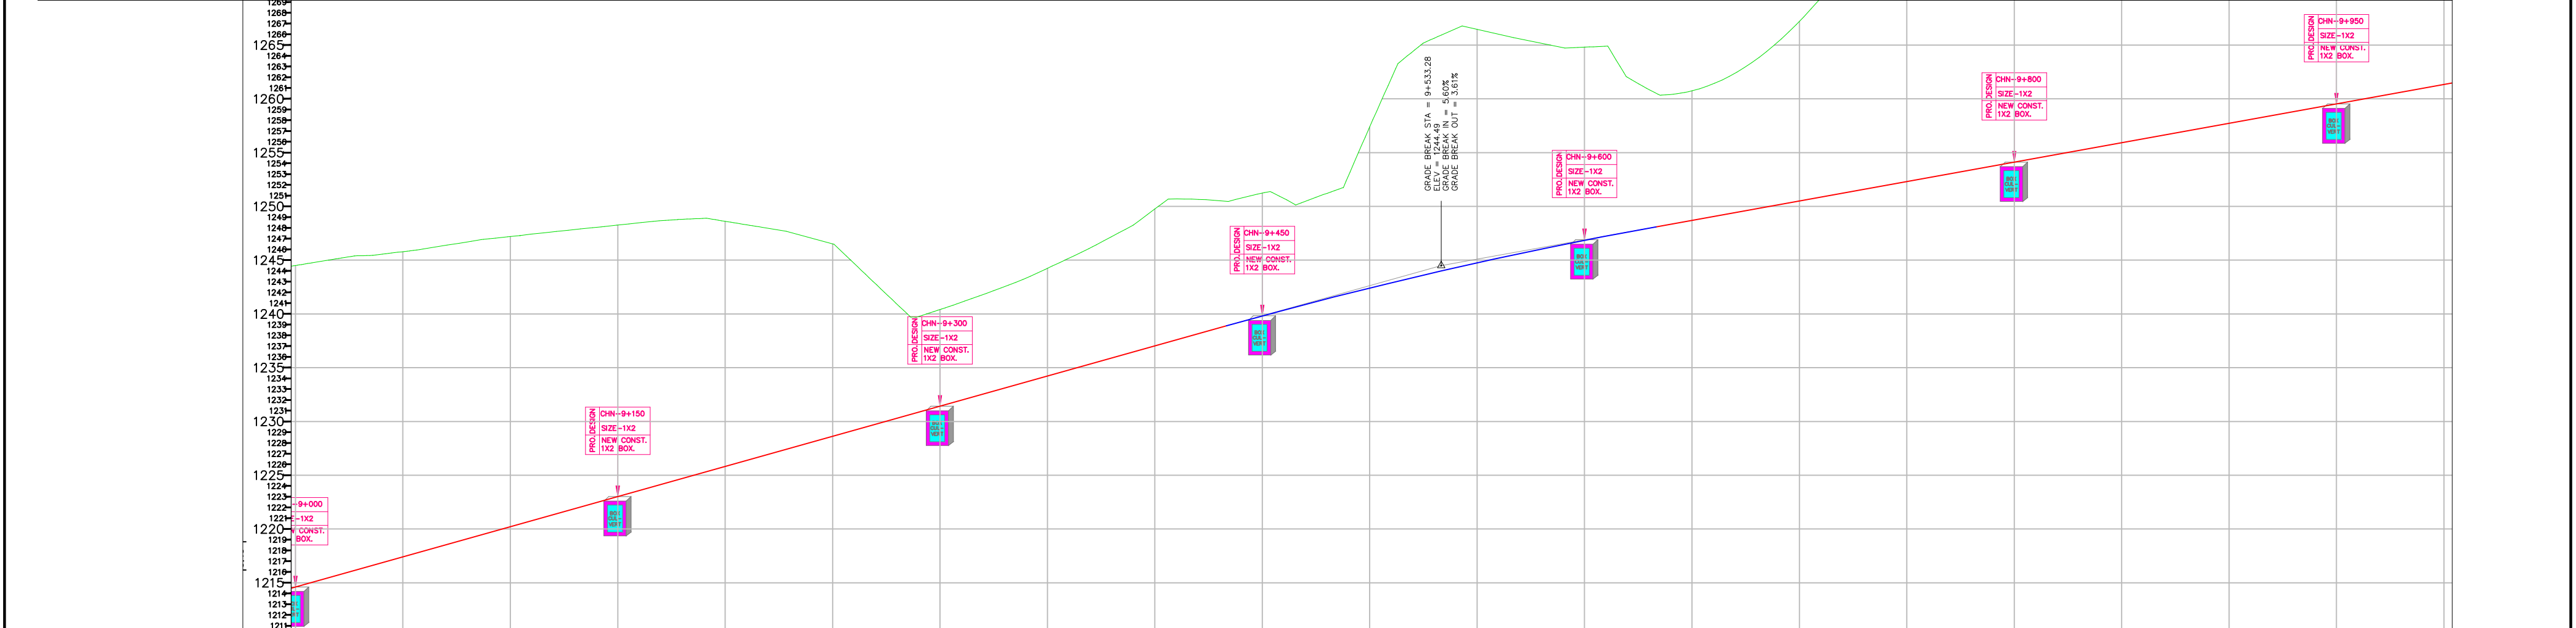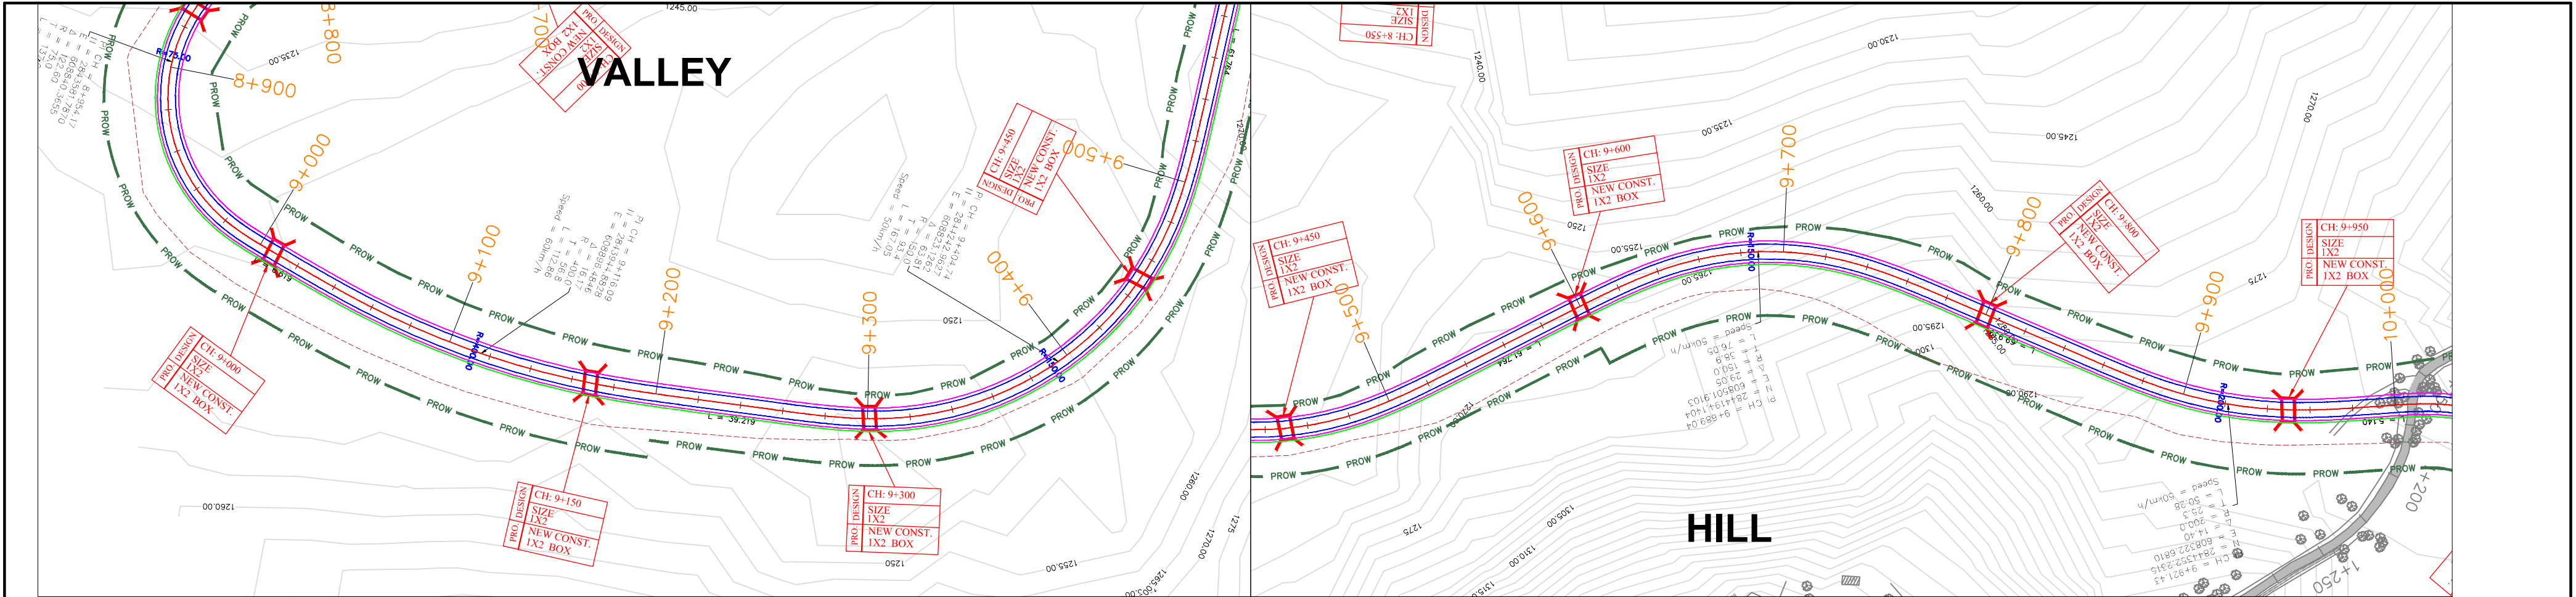



NEW ROAD LEVEL	1214.608	1215.169	1215.730	1216.290	1216.851	1217.411	1217.971	1218.532	1219.092	1219.653	1220.213	1220.773	1221.334	1221.894	1222.455	1223.015	1223.575	1224.136	1224.696	1225.257	1225.817	1226.377	1226.938	1227.498	1228.059	1228.619	1229.179	1229.740	1230.300	1230.861	1231.421	1231.981	1232.542	1233.102	1233.663	1234.223	1234.784	1235.344	1235.904	1236.465	1237.025	1237.586	1238.146	1238.706	1239.264	1239.823	1240.382	1240.942	1241.502	1729.262	17
----------------	----------	----------	----



# VALLEY

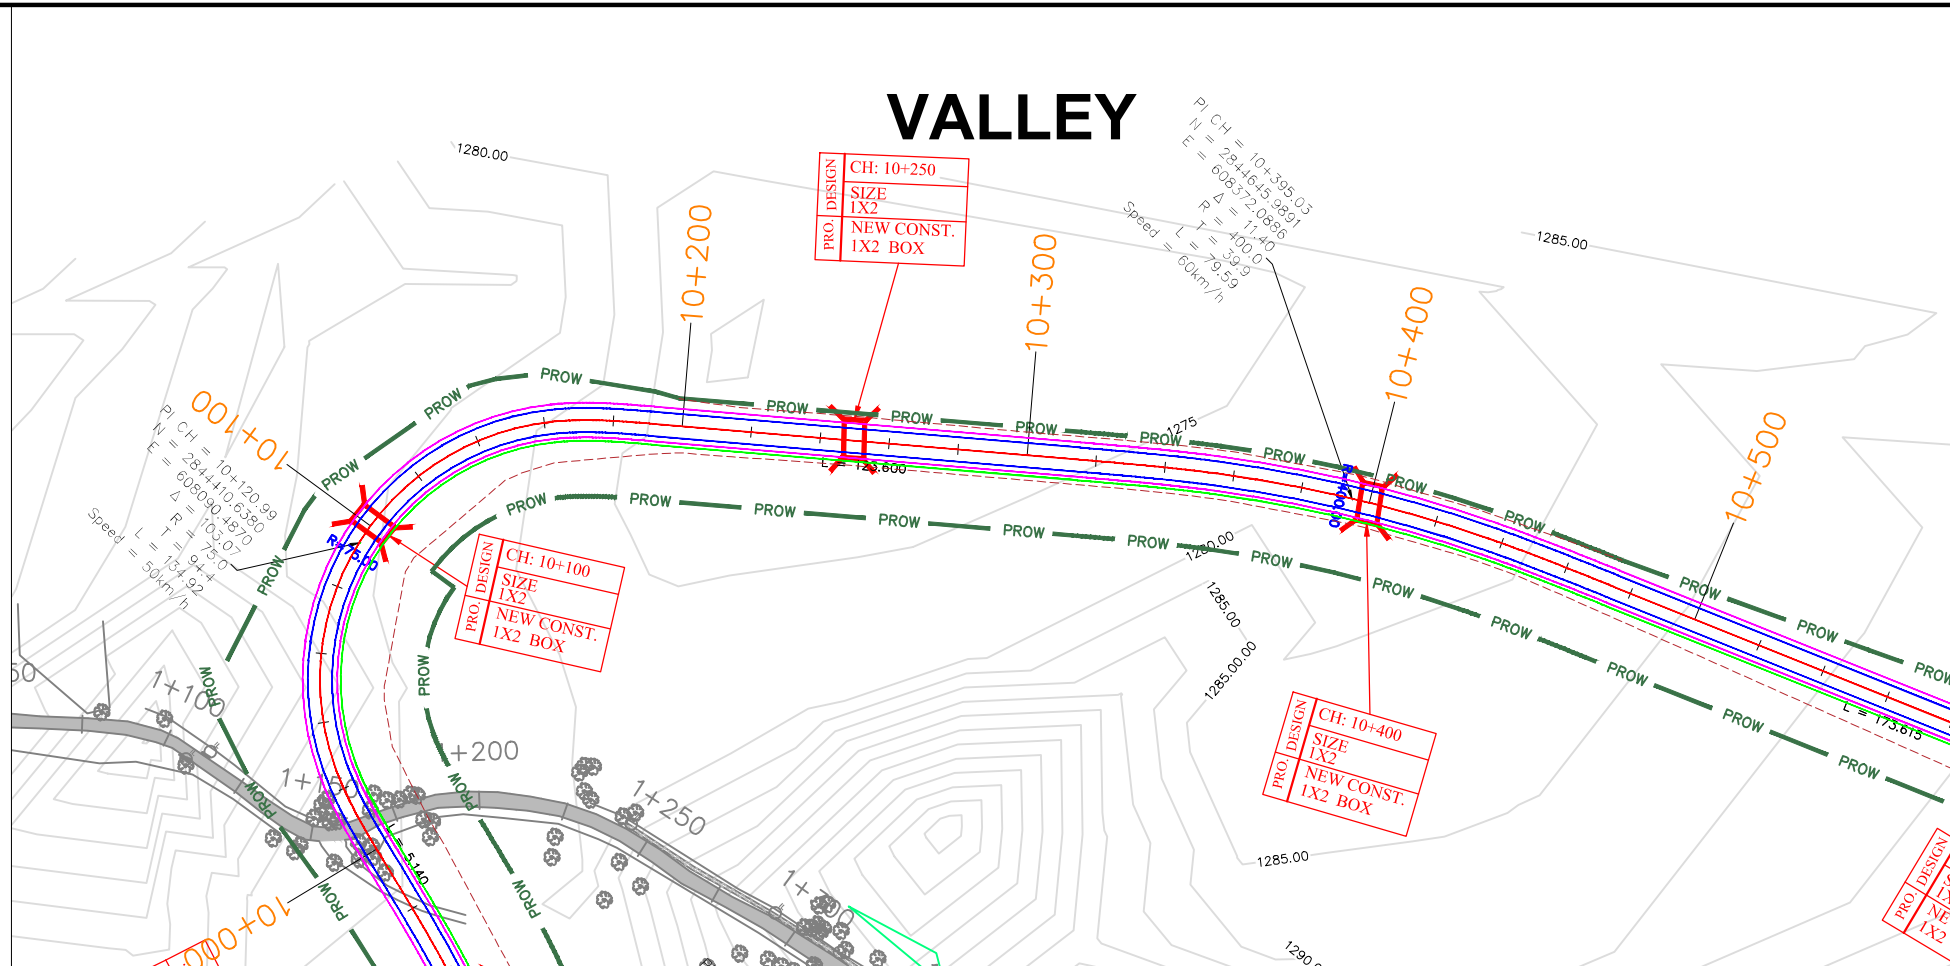

# HILL

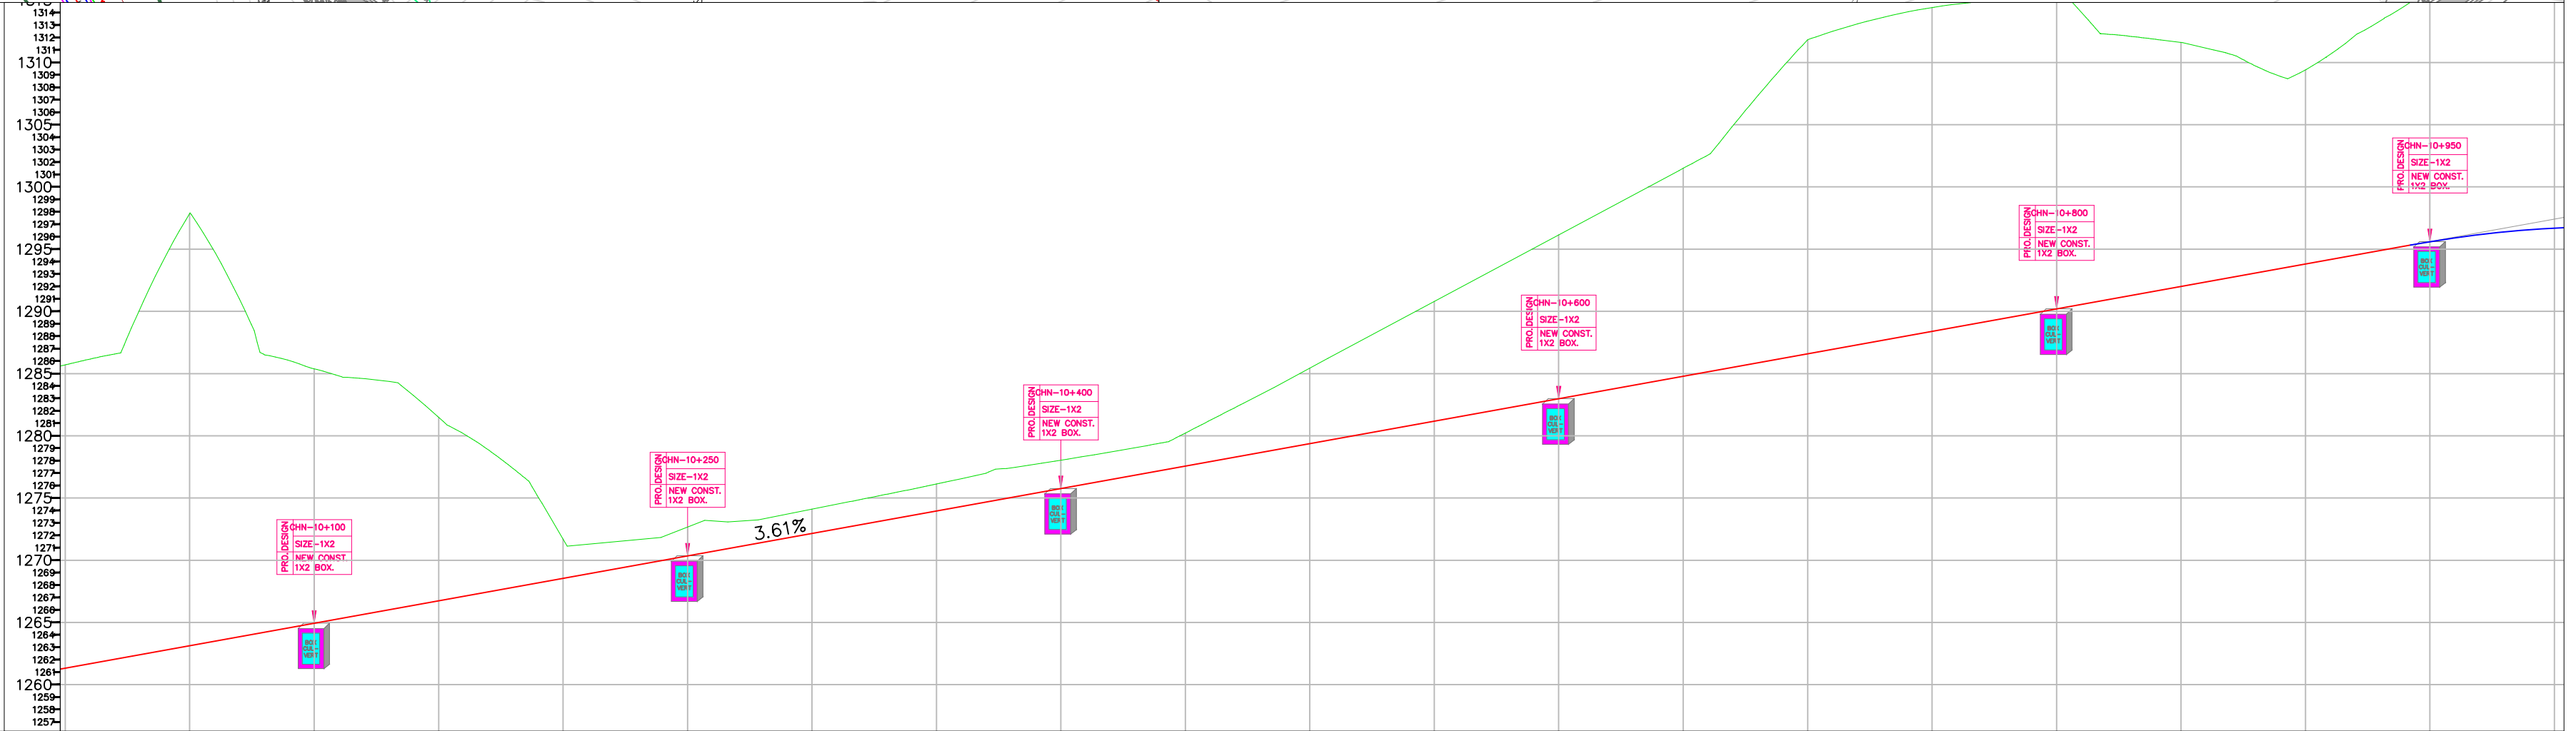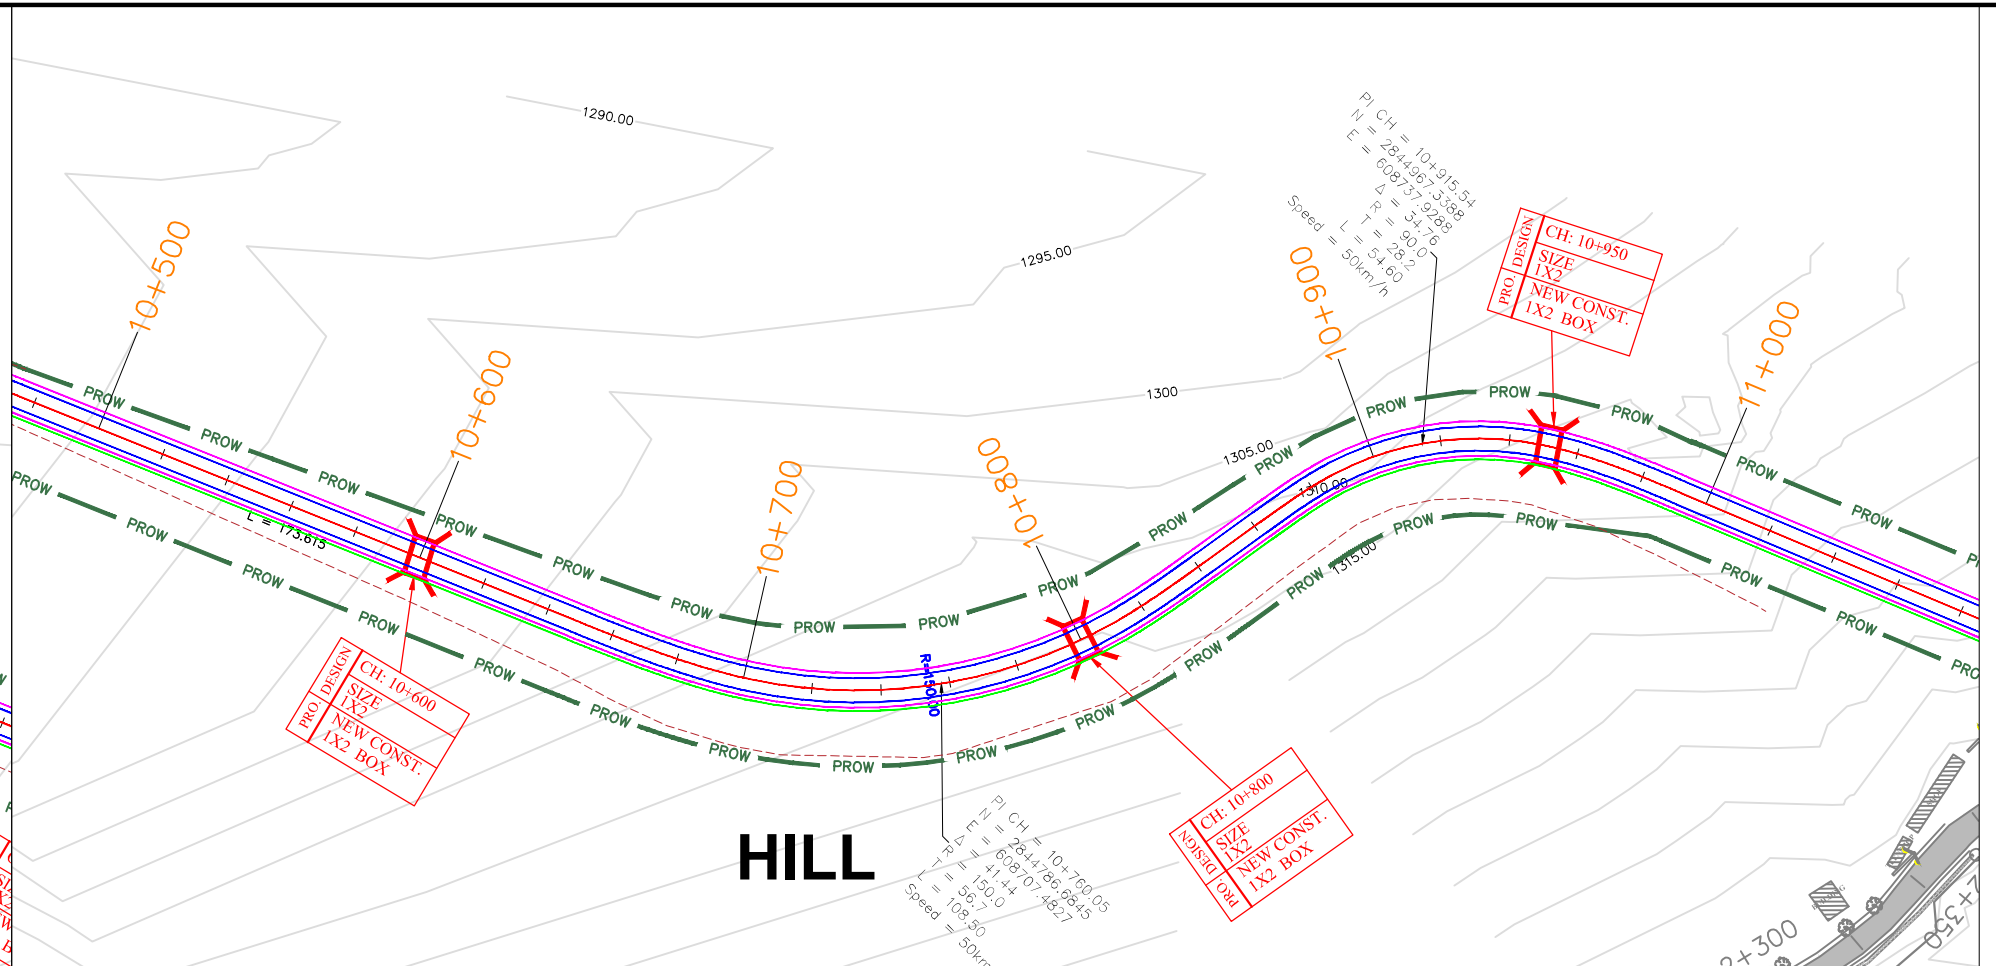

NEW ROAD LEVEL	1261.334	1261.694	1262.055	1262.416	1262.777	1263.138	1263.498	1263.859	1264.220	1264.581	1264.942	1265.302	1265.663	1266.024	1266.385	1266.746	1267.107	1267.467	1267.828	1268.189	1268.550	1268.911	1269.271	1269.632	1269.993	1270.354	1270.715	1271.075	1271.436	1271.797	1272.158	1272.519	1272.879	1273.240	1273.601	1273.962	1274.323	1274.683	1275.044	1275.405	1275.766	1276.127	1276.487	1276.848	1277.209	1277.570	1277.931	1278.291	1278.652	1279.013	1279.374	1279.735	1280.095	1280.456	1280.817	1281.178	1281.539	1281.899	1282.260	1282.621	1282.982	1283.343	1283.704	1284.064	1284.425	1284.786	1285.147	1285.508	1285.868	1286.229	1286.590	1286.951	1287.312	1287.672	1288.033	1288.394	1288.755	1289.116	1289.476	1289.837	1290.198	1290.559	1290.920	1291.280	1291.641	1292.002	1292.363	1292.724	1293.084	1293.445	1293.806	1294.167	1294.528	1294.888	1295.249	1295.610	1328.461	1328.
----------------	----------	----------	-------