


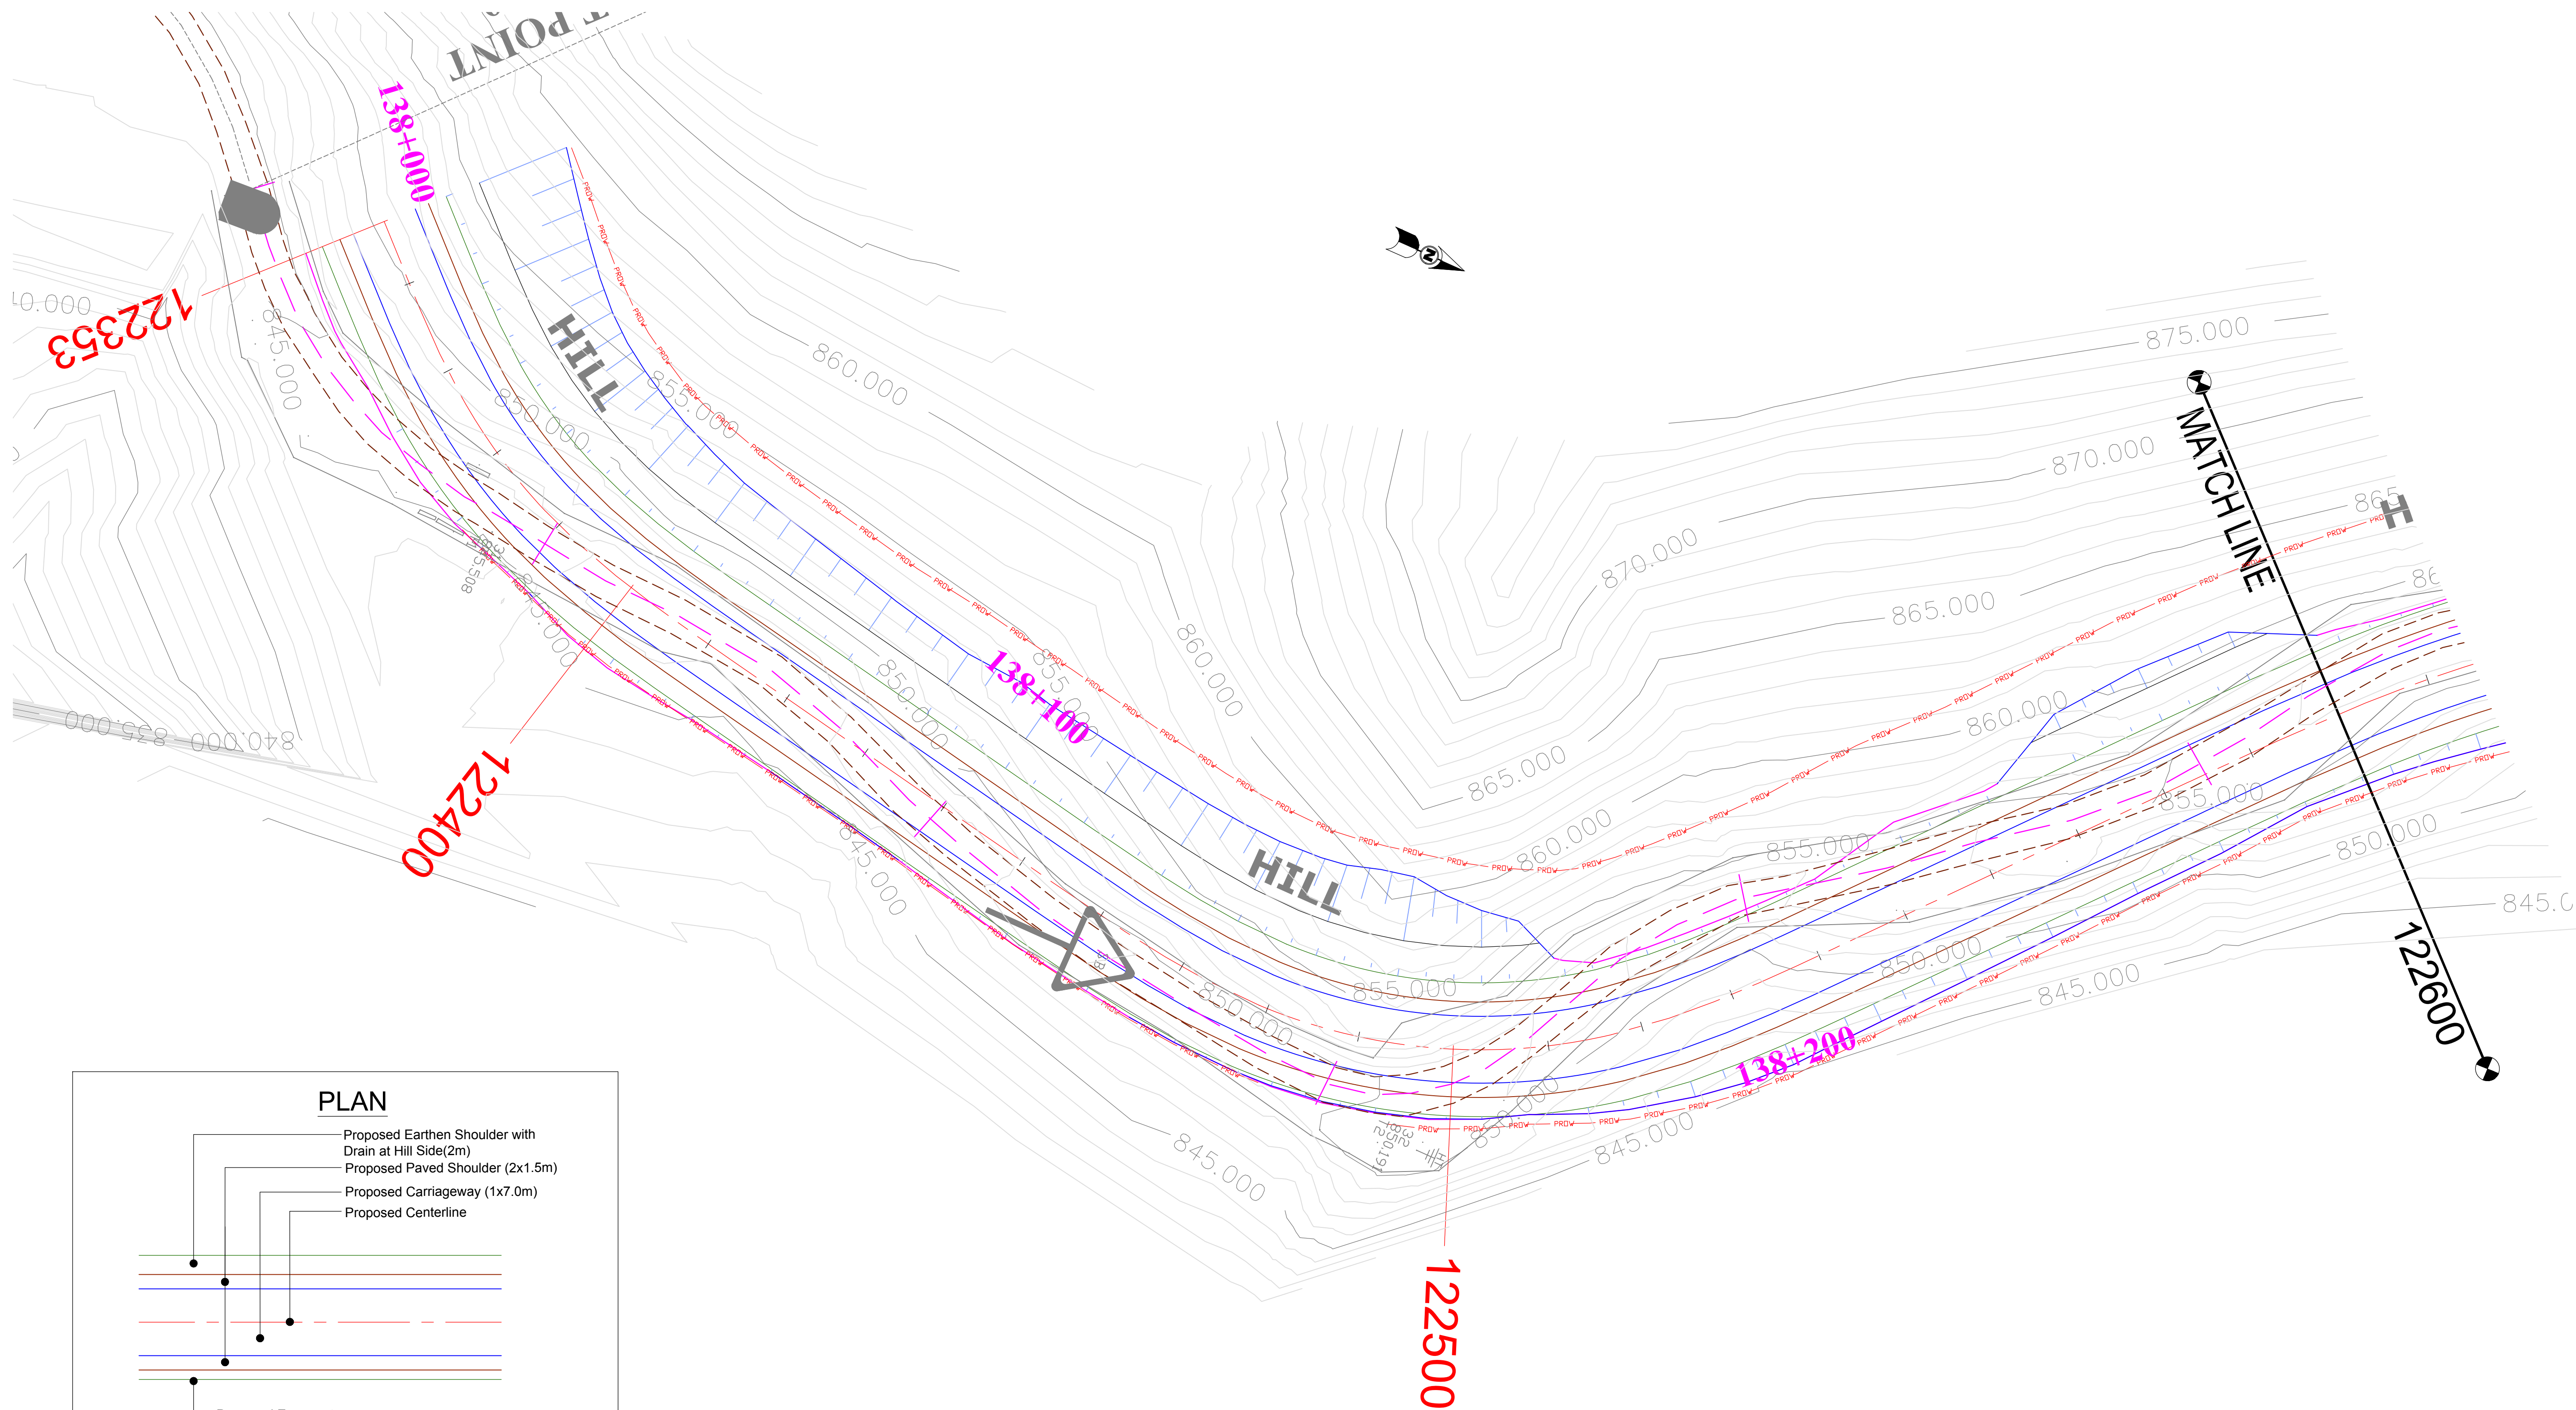

(PROFILE ON NEXT SHEET)

CLIENT :



PROJECT :

Consultancy Services for Preparation of Feasibility Study and Detailed Project Report for Two laning of Joram - Koloriang Road (NH-713) from Km. 20.00 to Km. 70.00 & Km. 138.00 to Km. 158.00 (Total Length 70 Km) in the State of Arunachal Pradesh on EPC mode

DESIGN CONSULTANT:




Voyants Solutions Pvt Ltd.

403, 4th Floor, Park Centra,
Sector-30, Opp. 32nd Milestone, NH-8
Gurgaon-122002, Haryana
CIN- U74140HR2004PTC046918
Ph: 0124-4598200
Fax: 0124-4019051
E-mail: info@voyants.in, www.voyants.in

REV.	DATE	DESCRIPTION

DRAWN BY :	SP/SD	TITLE :	Plan & Profile
DESIGNED BY :	SC/DGR	(Design Ch. km 122+353 to km 122+600)	
APPROVED BY :	KG	DRG. NO. :	VSPL/1438/JK/DPR/PP-01
SCALE :	HOR.-1 : 500 VER.-1 : 50	REVISION : R-1	JAN 2017

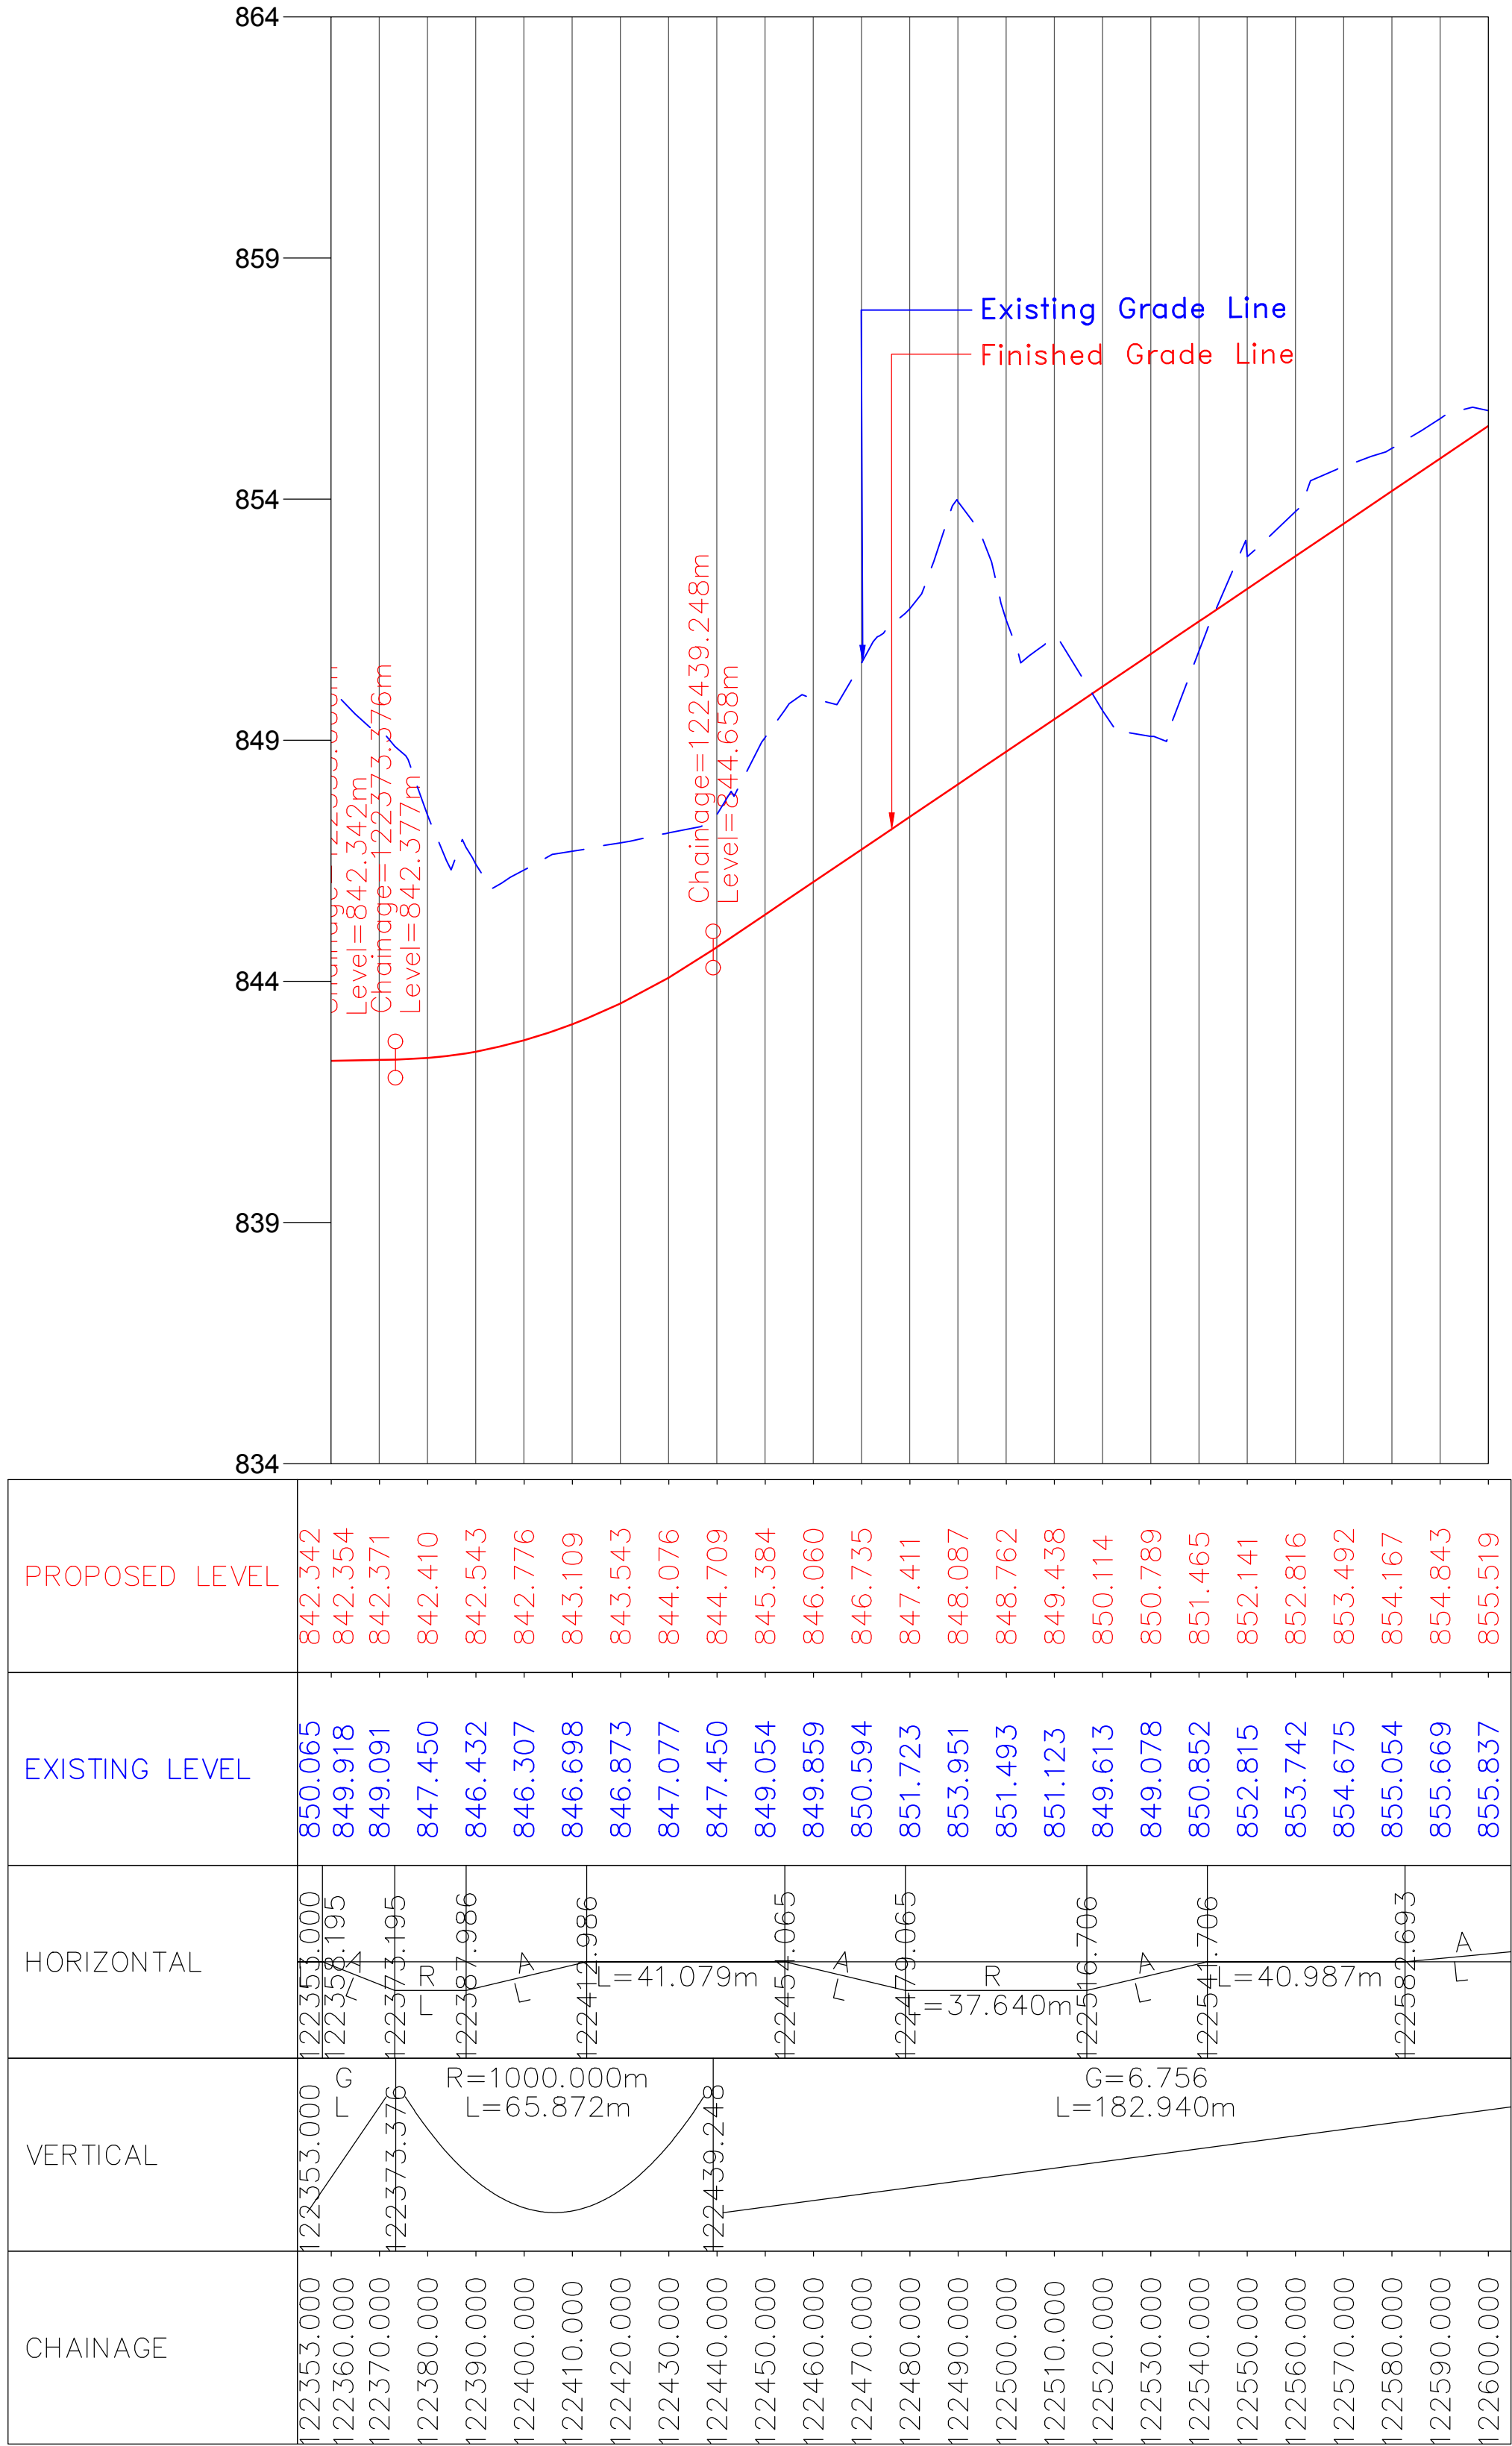

CLIENT :



National Highways & Infrastructure Development Corporation Ltd. (NHIDCL)

PROJECT :

Consultancy Services for Preparation of Feasibility Study and Detailed Project Report for Two laning of Joram - Koloriang Road (NH-713) from Km. 20.00 to Km. 70.00 & Km. 138.00 to Km. 158.00 (Total Length 70 Km) in the State of Arunachal Pradesh on EPC mode

DESIGN CONSULTANT:



Voyants Solutions Pvt Ltd.
403, 4th Floor, Park Centra,
Sector-30, Opp. 32nd Milestone, NH-8
Gurgaon-122002, Haryana
CIN- U74140HR2004PTC046918
Ph: 0124-4598200
Fax: 0124-4019051
E-mail: info@voyants.in, www.voyants.in

REV.	DATE	DESCRIPTION

DRAWN BY : SP/SD

DESIGNED BY : SC/DGR

APPROVED BY : KG

SCALE : HOR.-1 : 500
VER.-1 : 50


TITLE :

Plan & Profile
(Design Ch. km 122+353 to km 122+600)


DRG. NO. : VSPL/1438/JK/DPR/PP-01A

REVISION : R-1


JAN 2017

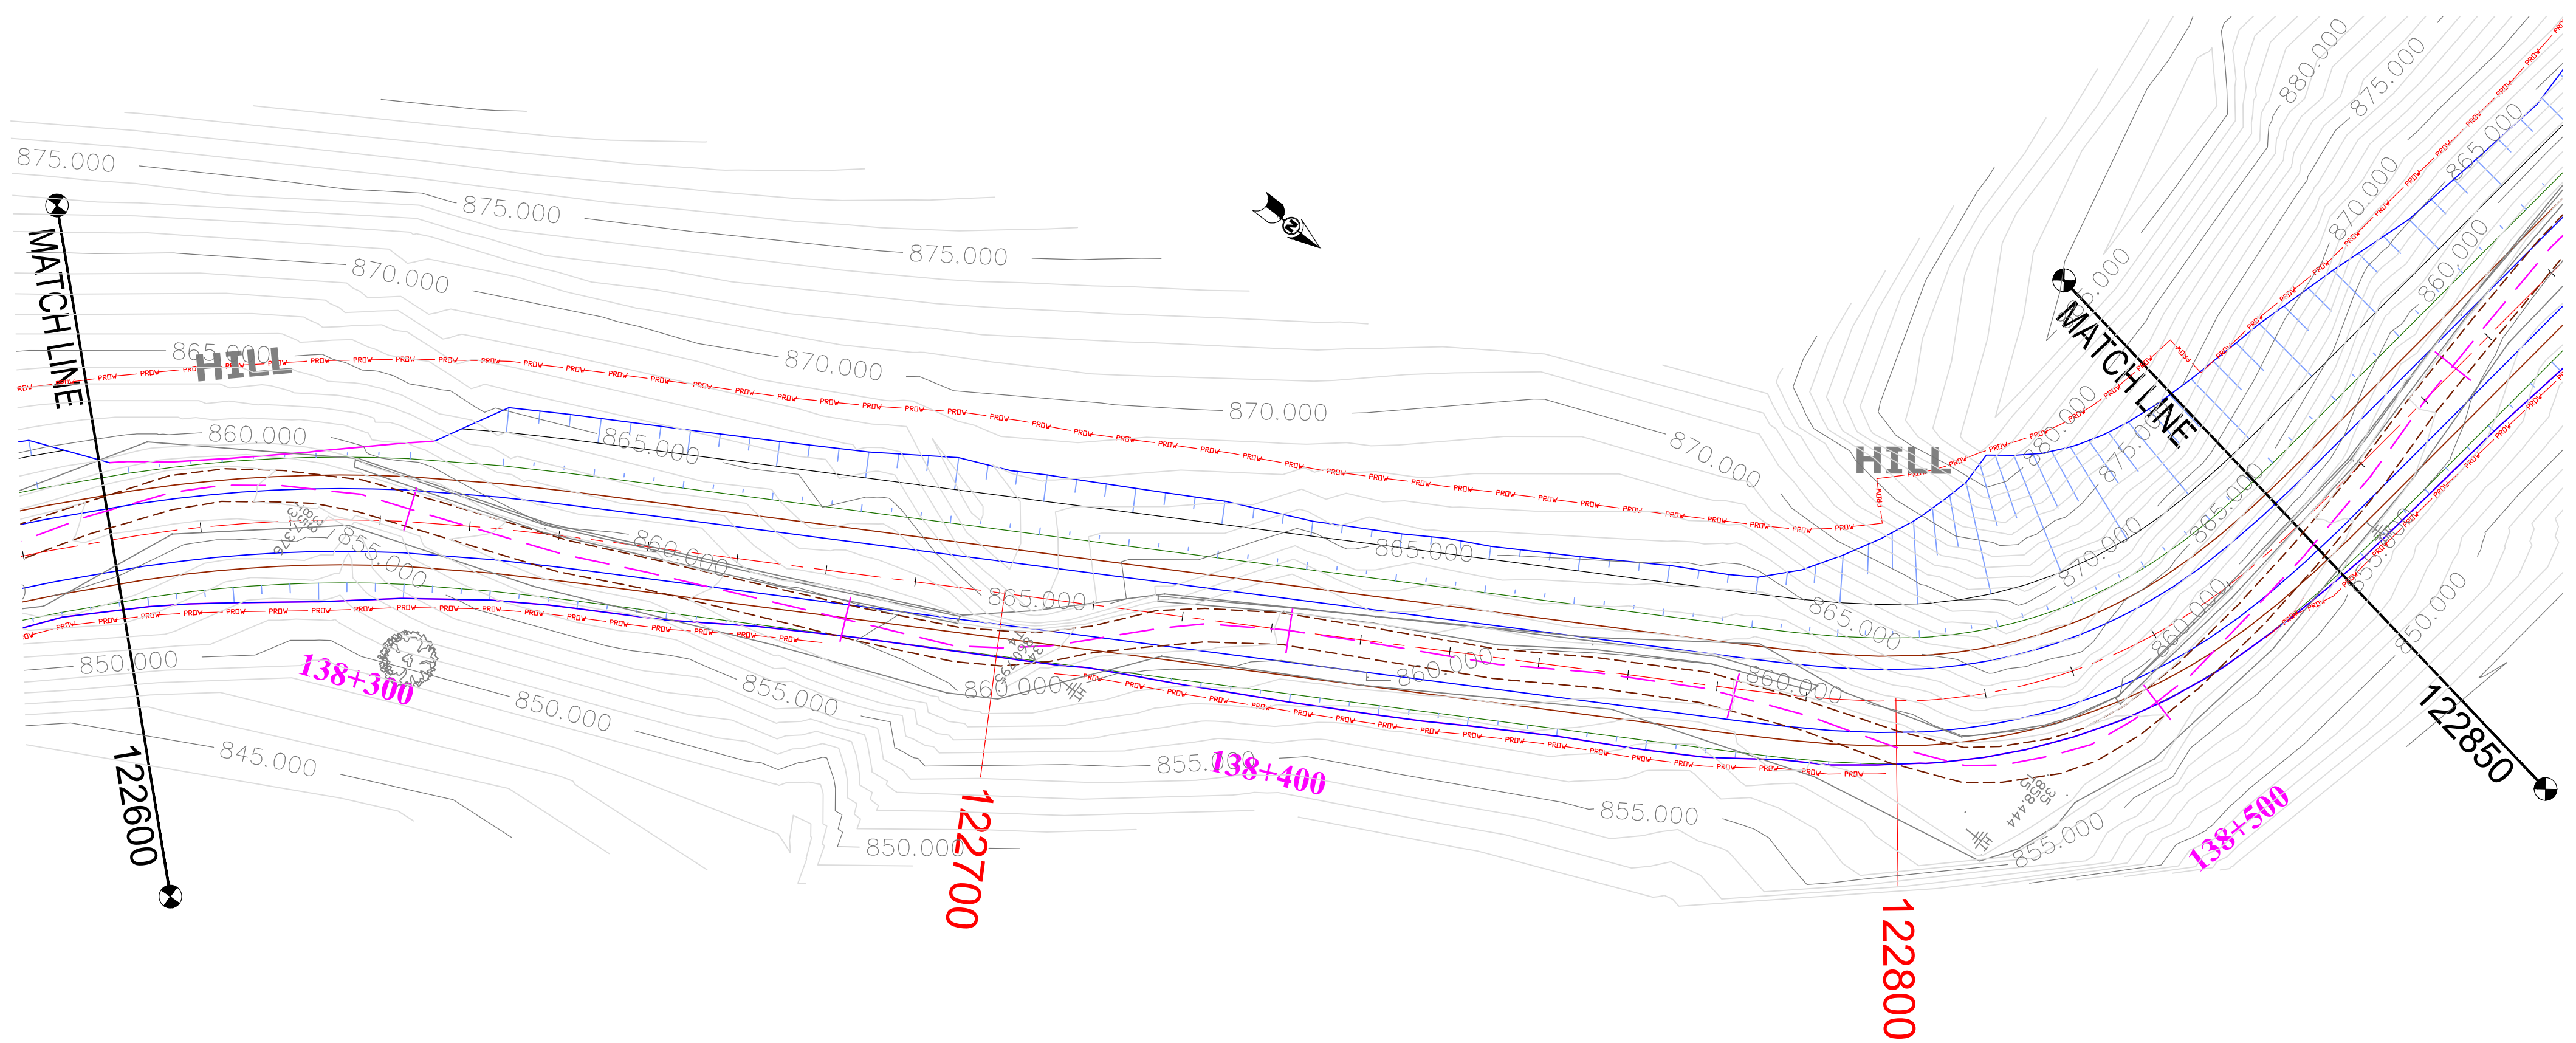

PLAN

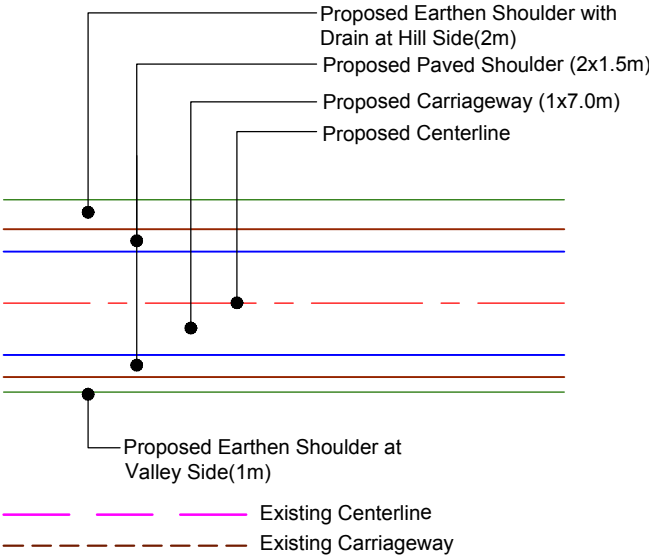

(PROFILE ON NEXT SHEET)

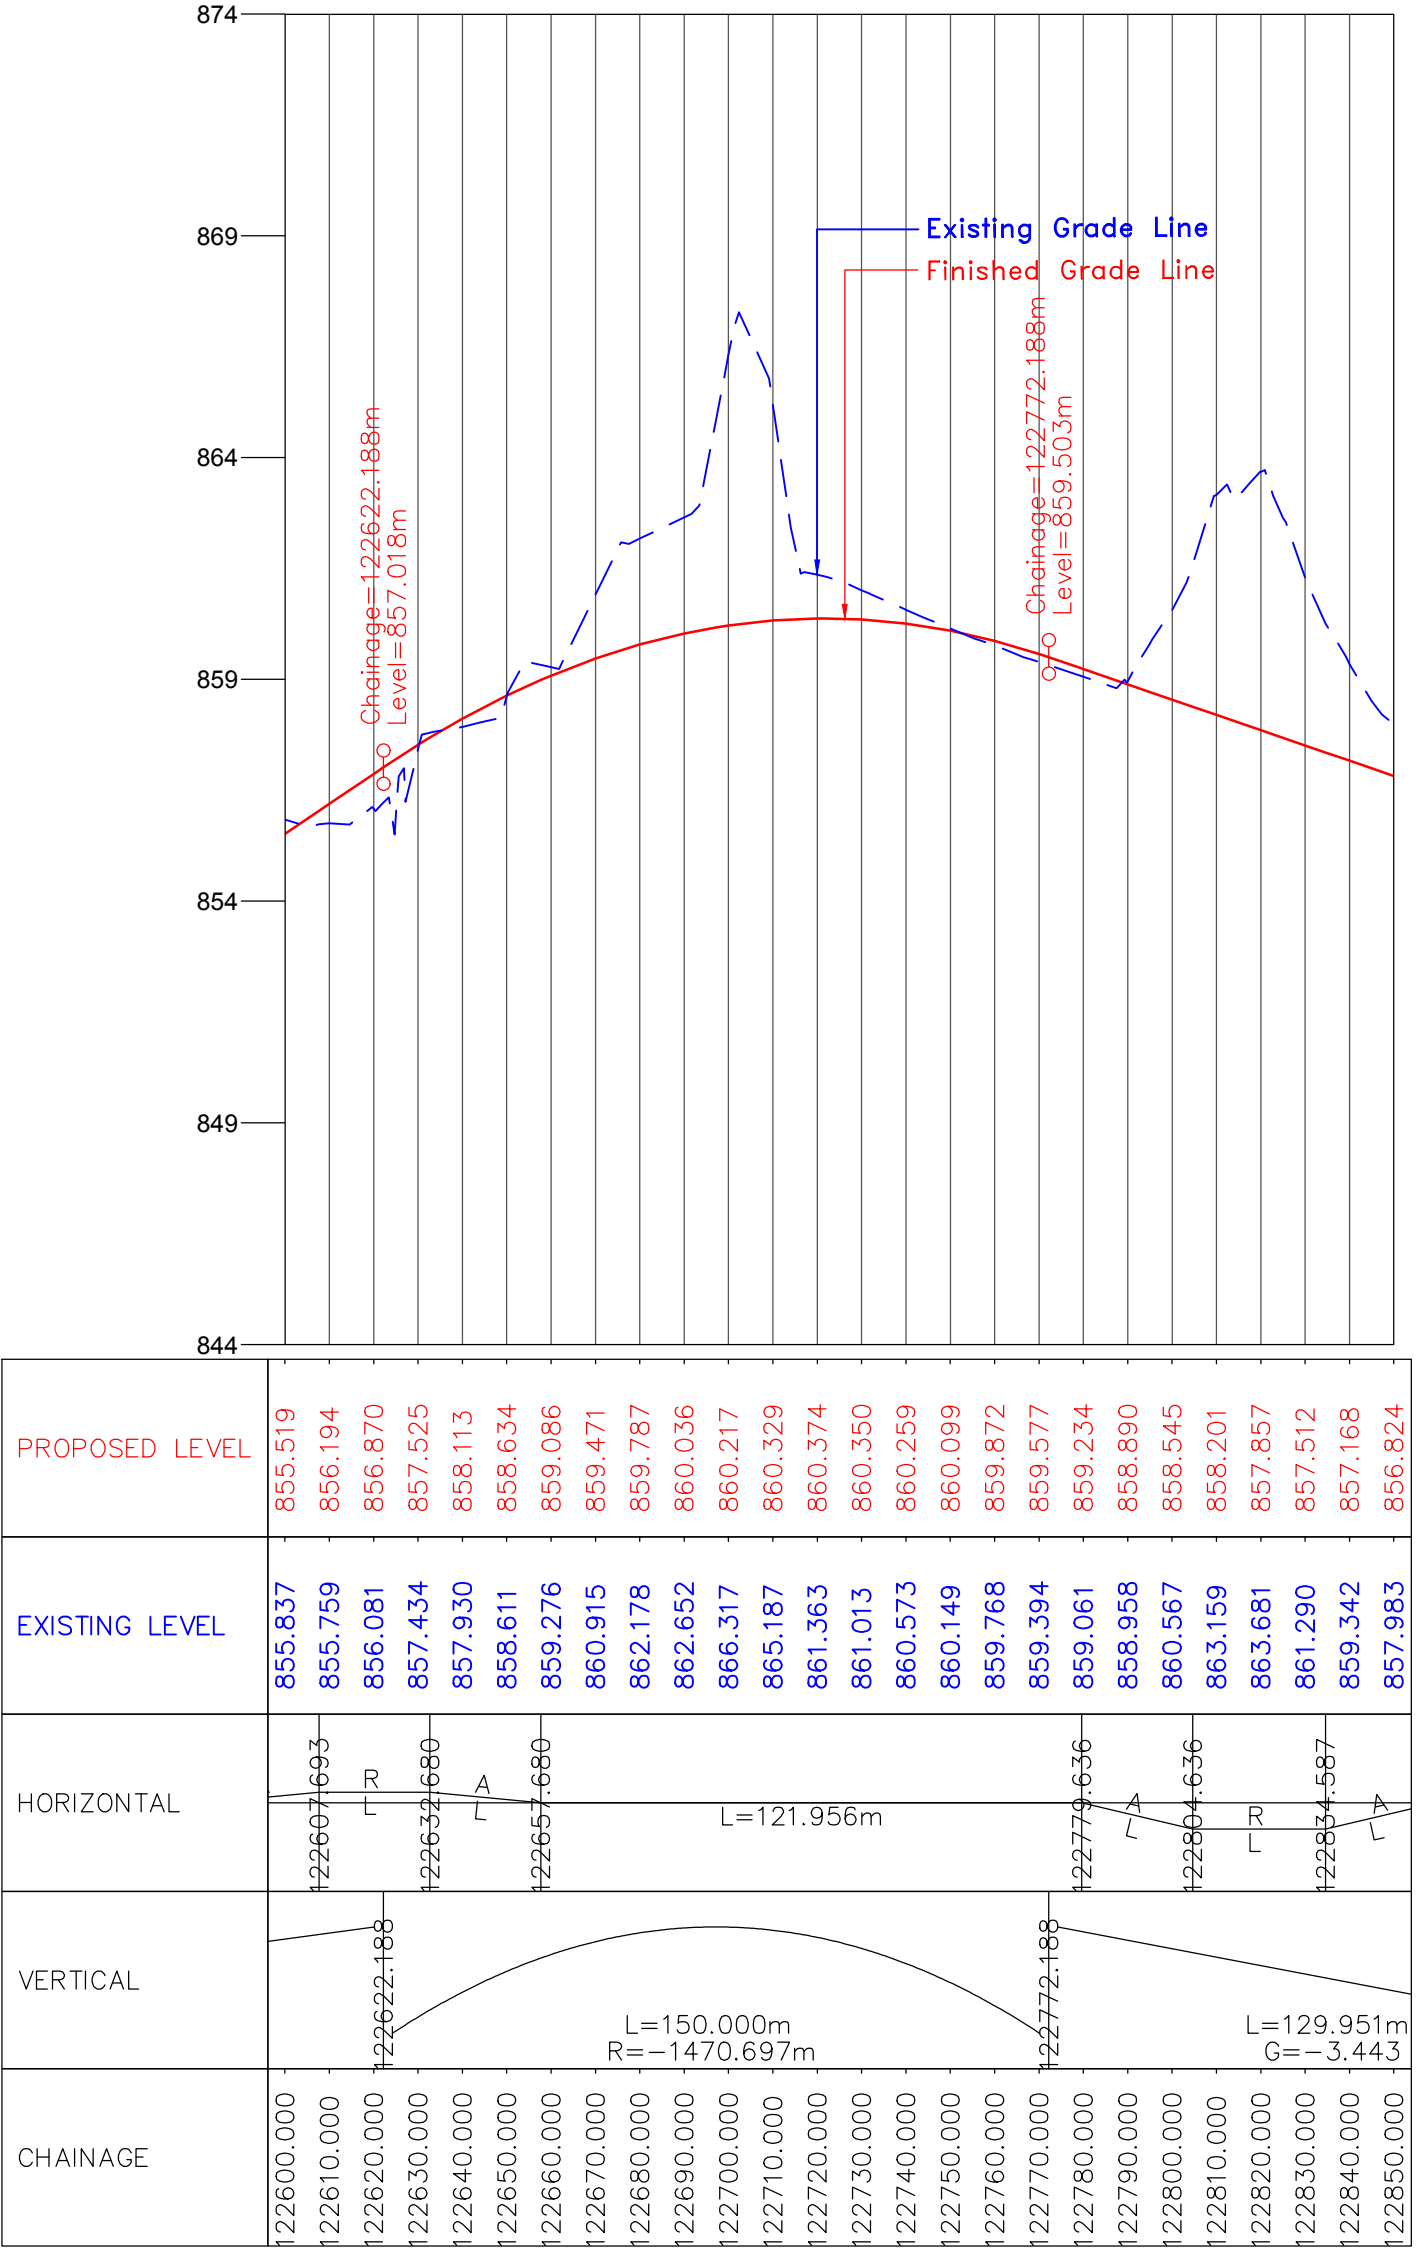

CLIENT :



National Highways & Infrastructure Development Corporation Ltd. (NHIDCL)

PROJECT :

Consultancy Services for Preparation of Feasibility Study and Detailed Project Report for Two laning of Joram - Koloriang Road (NH-713) from Km. 20.00 to Km. 70.00 & Km. 138.00 to Km. 158.00 (Total Length 70 Km) in the State of Arunachal Pradesh on EPC mode

DESIGN CONSULTANT:



Voyants Solutions Pvt Ltd.
403, 4th Floor, Park Centra,
Sector-30, Opp. 32nd Milestone, NH-8
Gurgaon-122002, Haryana
CIN- U74140HR2004PTC046918
Ph: 0124-4598200
Fax: 0124-4019051
E-mail: info@voyants.in, www.voyants.in

REV.	DATE	DESCRIPTION

DRAWN BY : SP/SD

DESIGNED BY : SC/DGR

APPROVED BY : KG

SCALE : HOR.-1 : 500
VER.-1 : 50


TITLE :

Plan & Profile
(Design Ch. km 122+600 to km 122+850)


DRG. NO. :
VSPL/1438/JK/DPR/PP-02A

REVISION : R-1

JAN 2017

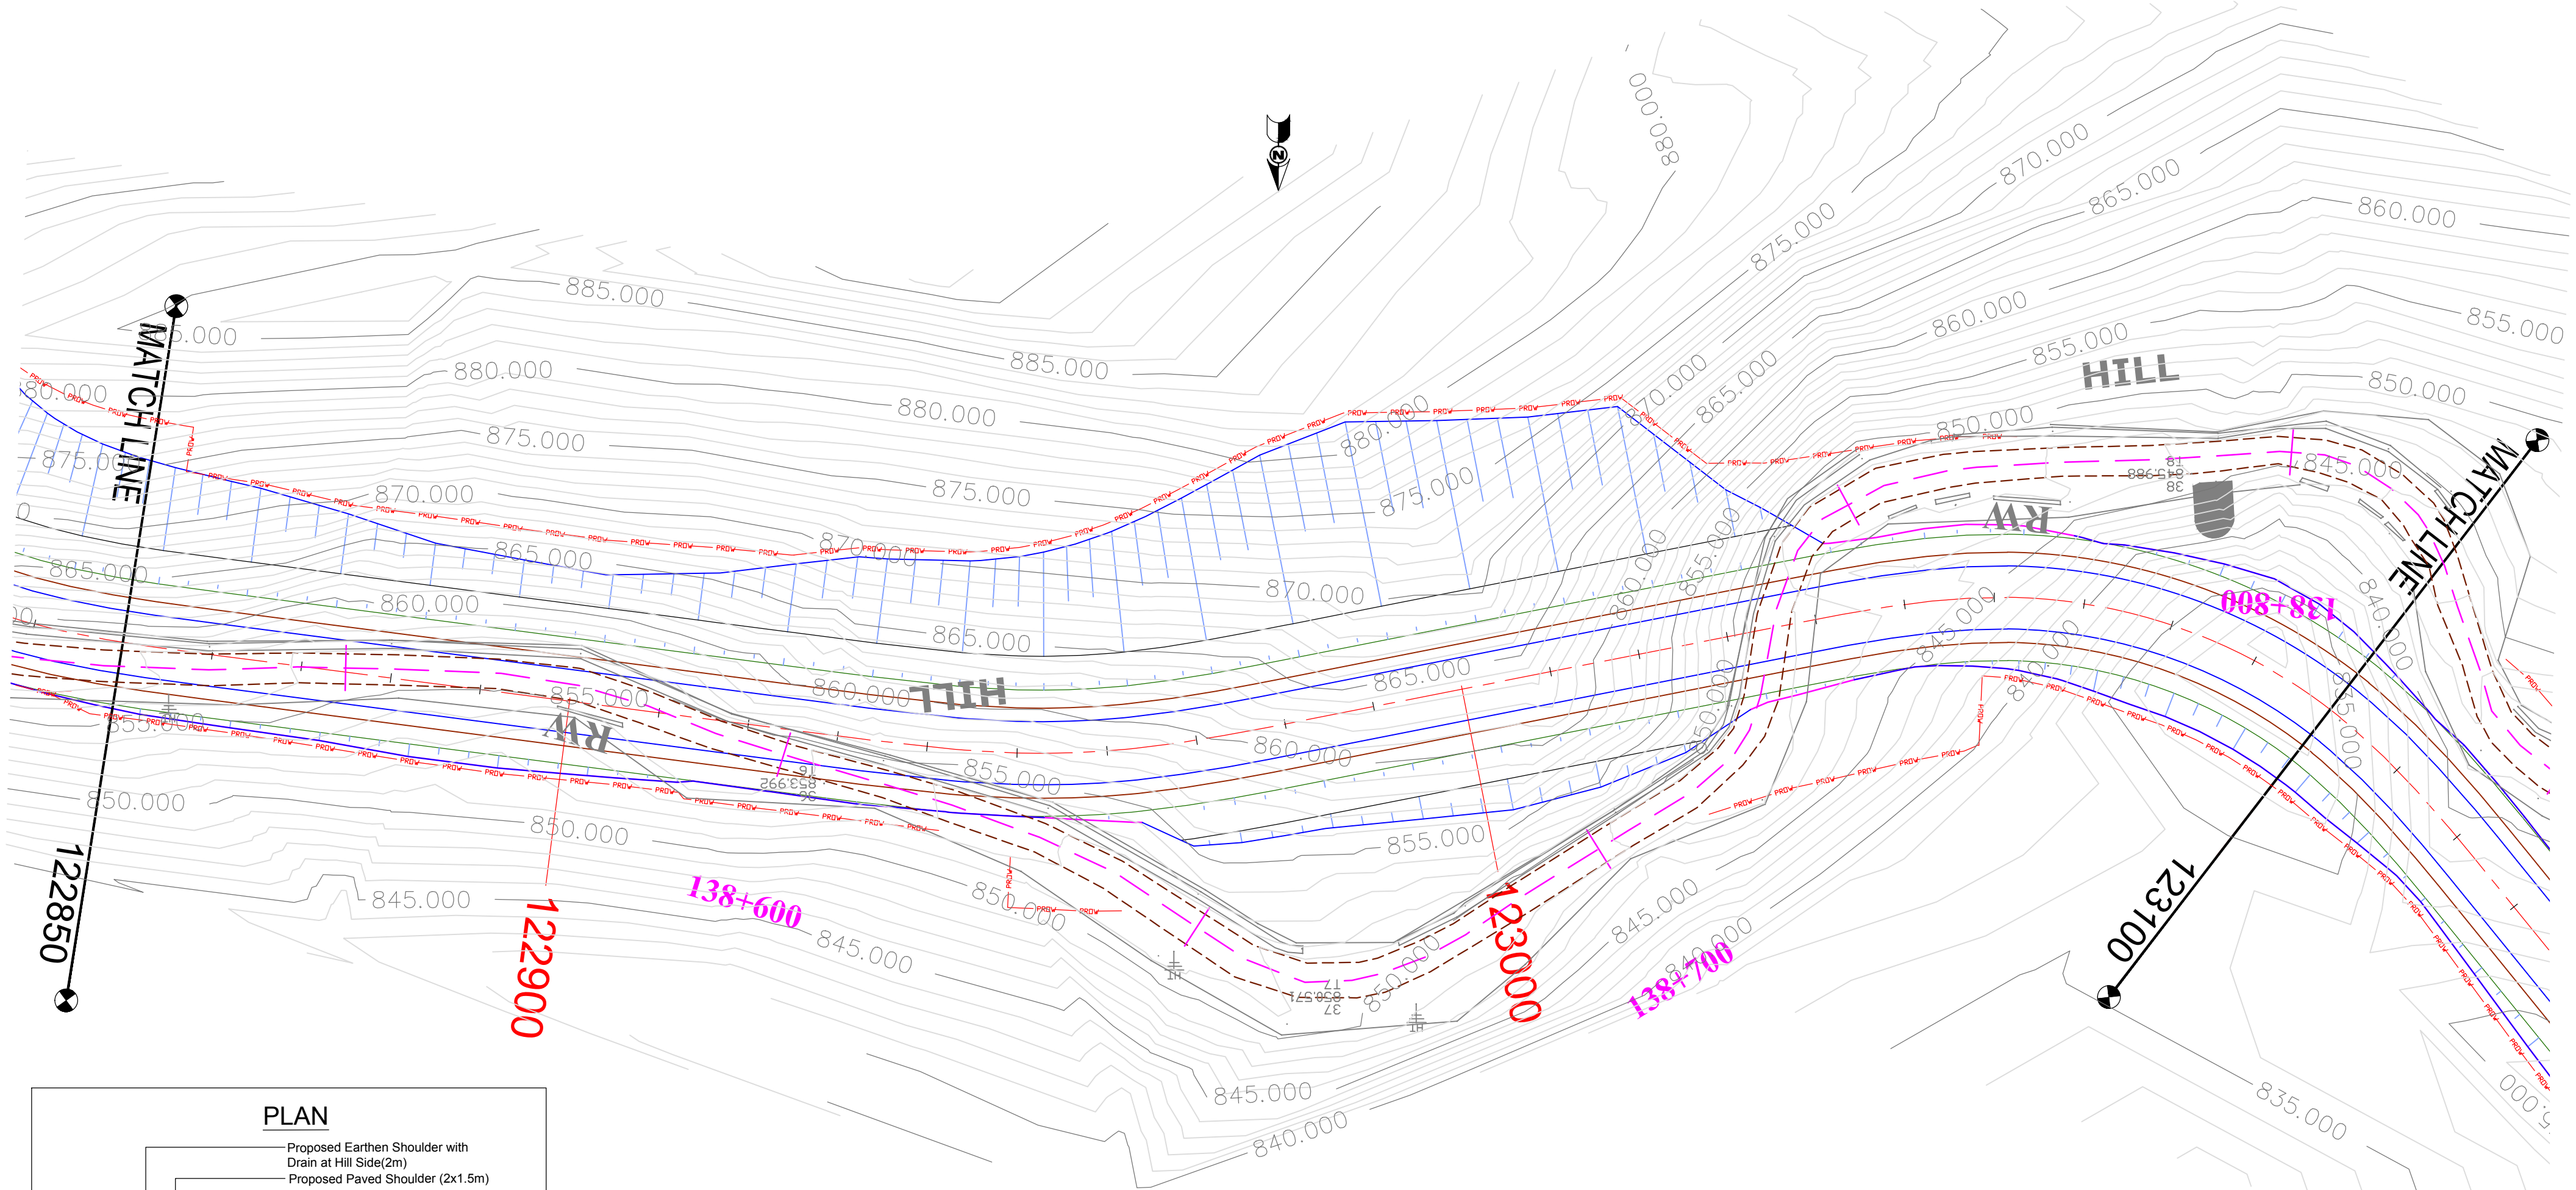

PLAN

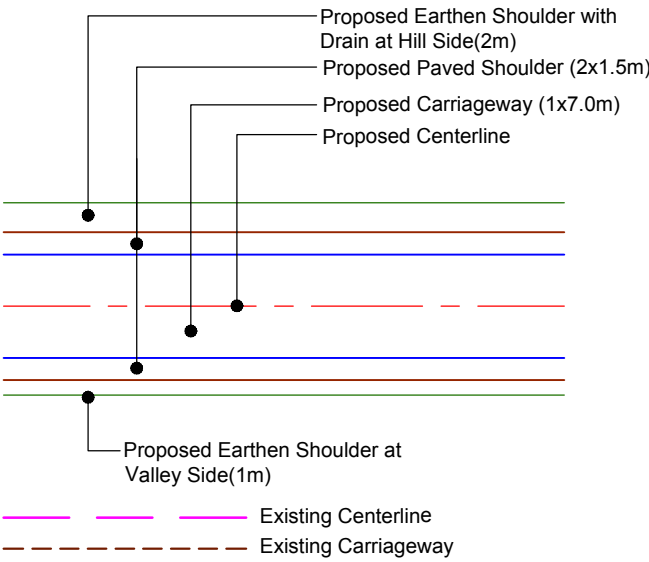

(PROFILE ON NEXT SHEET)

CLIENT :



National Highways & Infrastructure Development Corporation Ltd. (NHIDCL)

PROJECT :

Consultancy Services for Preparation of Feasibility Study and Detailed Project Report for Two laning of Joram - Koloriang Road (NH-713) from Km. 20.00 to Km. 70.00 & Km. 138.00 to Km. 158.00 (Total Length 70 Km) in the State of Arunachal Pradesh on EPC mode

DESIGN CONSULTANT:




Voyants Solutions Pvt Ltd.
403, 4th Floor, Park Centra,
Sector-30, Opp. 32nd Milestone, NH-8
Gurgaon-122002, Haryana
CIN- U74140HR2004PTC046918
Ph: 0124-4598200
Fax: 0124-4019051
E-mail: info@voyants.in, www.voyants.in

REV.	DATE	DESCRIPTION

DRAWN BY :	SP/SD
DESIGNED BY :	SC/DGR
APPROVED BY :	KG
SCALE :	HOR.-1 : 500 VER.-1 : 50

TITLE :	Plan & Profile (Design Ch. km 122+850 to km 123+100)
DRG. NO. :	VSPL/1438/JK/DPR/PP-03
REVISION : R-1	JAN 2017

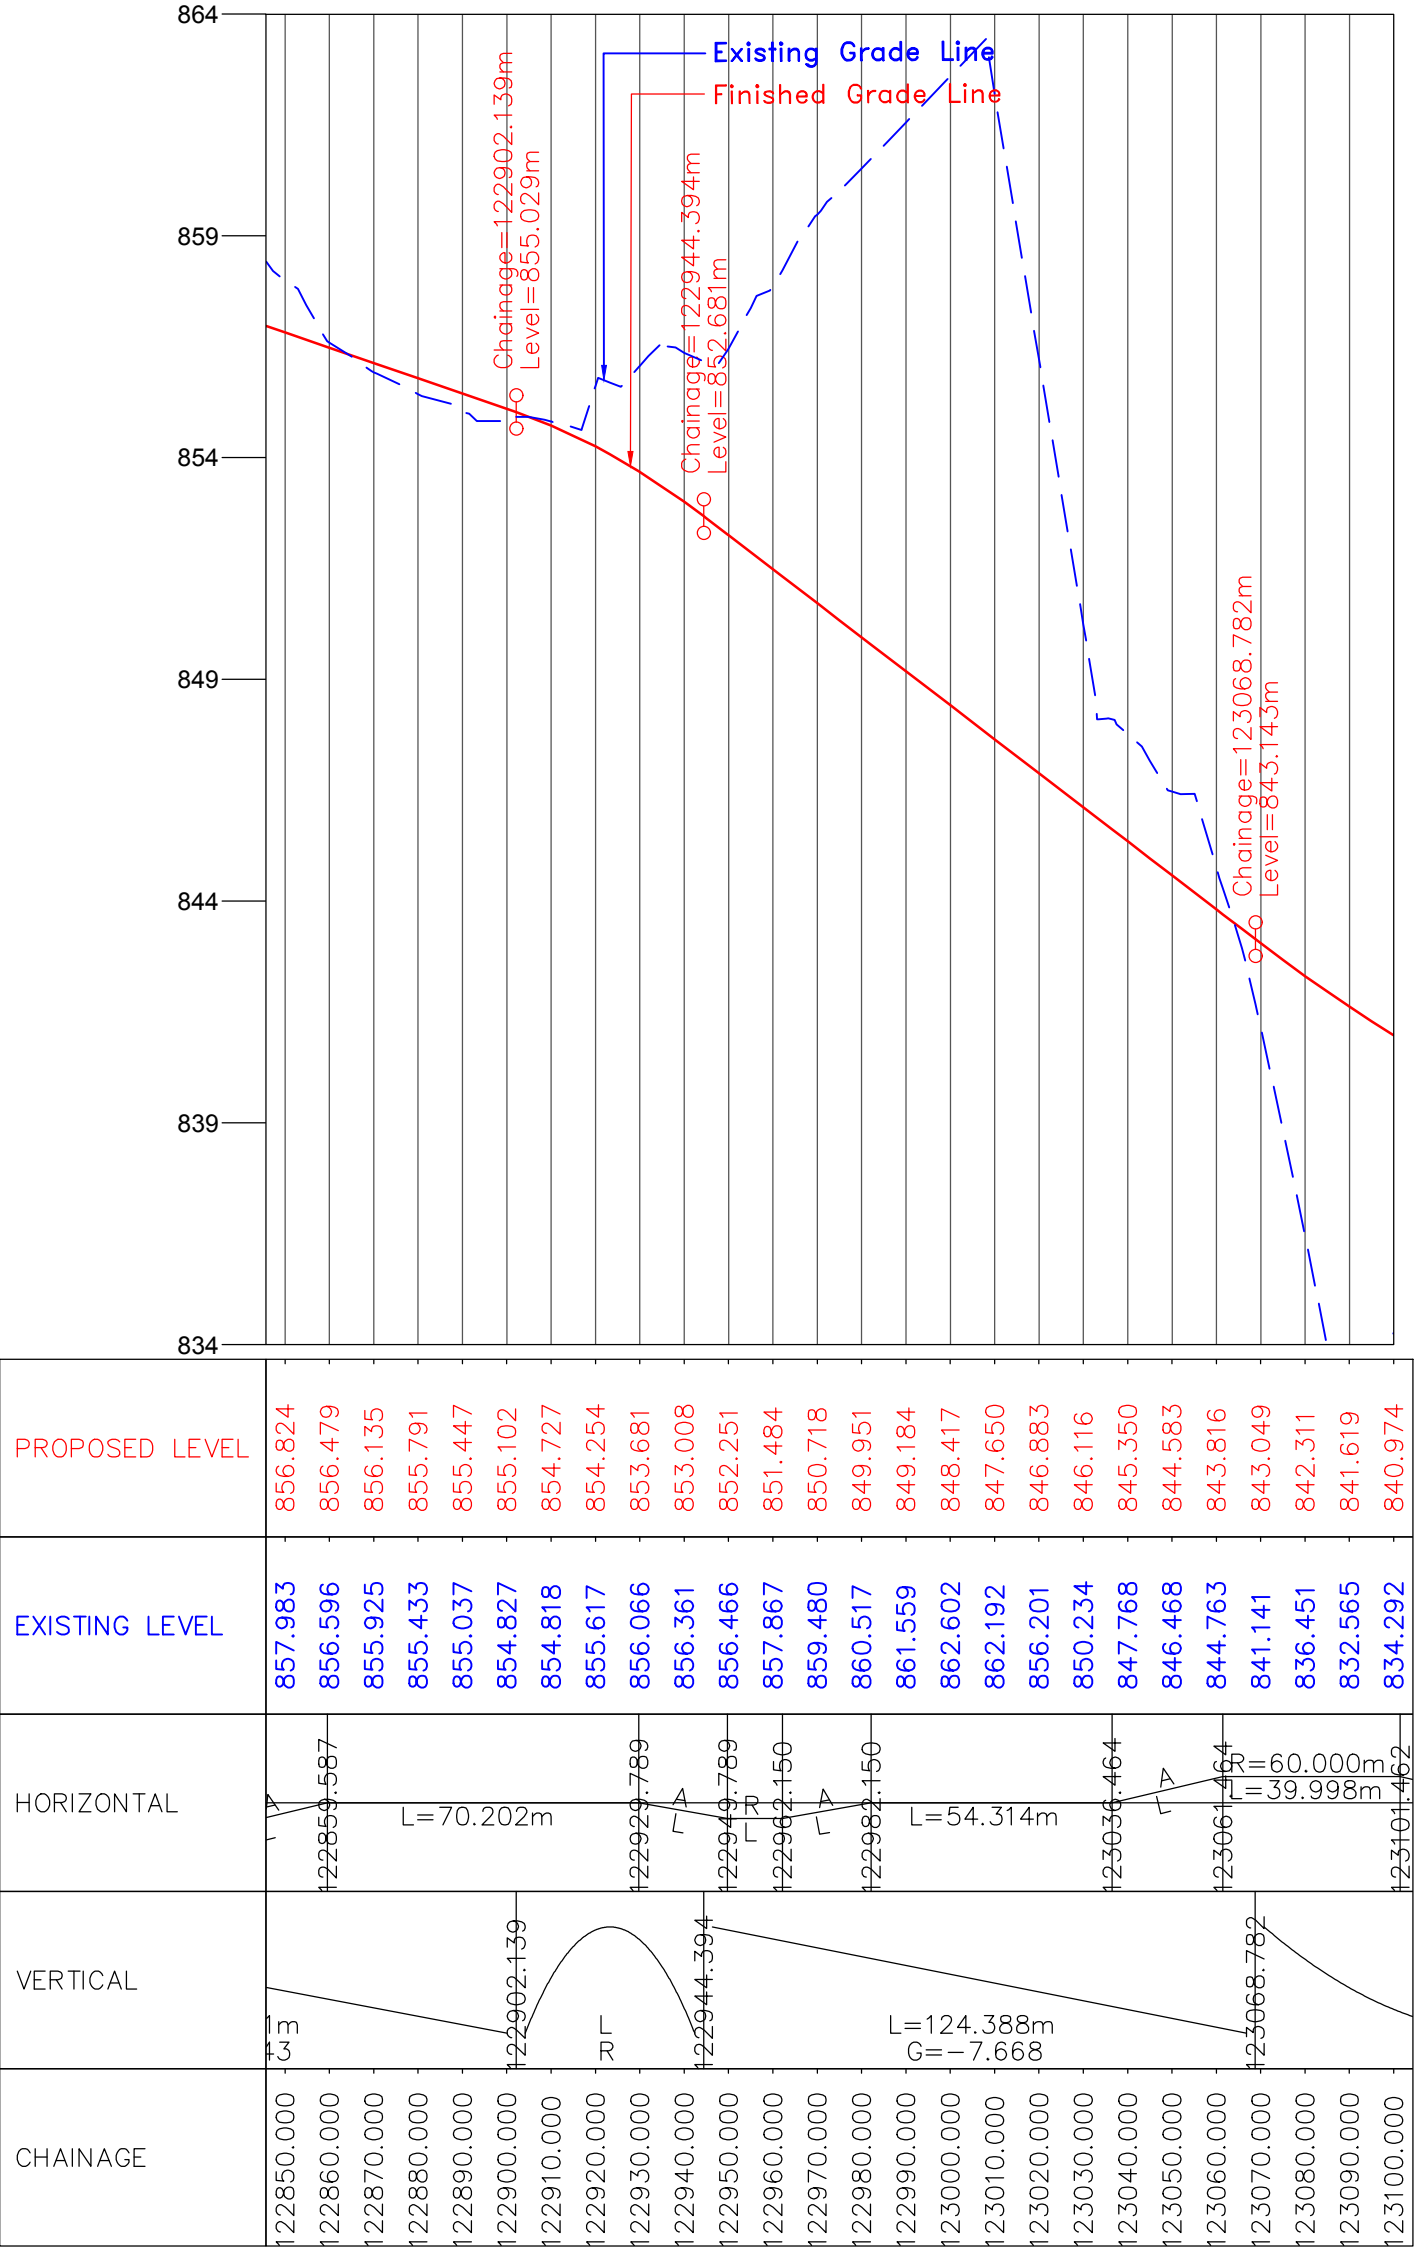

CLIENT :



National Highways & Infrastructure Development Corporation Ltd. (NHIDCL)

PROJECT :

Consultancy Services for Preparation of Feasibility Study and Detailed Project Report for Two laning of Joram - Koloriang Road (NH-713) from Km. 20.00 to Km. 70.00 & Km. 138.00 to Km. 158.00 (Total Length 70 Km) in the State of Arunachal Pradesh on EPC mode

DESIGN CONSULTANT:



Voyants Solutions Pvt Ltd.
403, 4th Floor, Park Centra,
Sector-30, Opp. 32nd Milestone, NH-8
Gurgaon-122002, Haryana
CIN- U74140HR2004PTC046918
Ph: 0124-4598200
Fax: 0124-4019051
E-mail: info@voyants.in, www.voyants.in

REV.	DATE	DESCRIPTION

DRAWN BY : SP/SD

DESIGNED BY : SC/DGR

APPROVED BY : KG


SCALE : HOR.-1 : 500
VER.-1 : 50

TITLE :


Plan & Profile
(Design Ch. km 122+850 to km 123+100)

DRG. NO. : VSPL/1438/JK/DPR/PP-03A

REVISION : R-1 JAN 2017

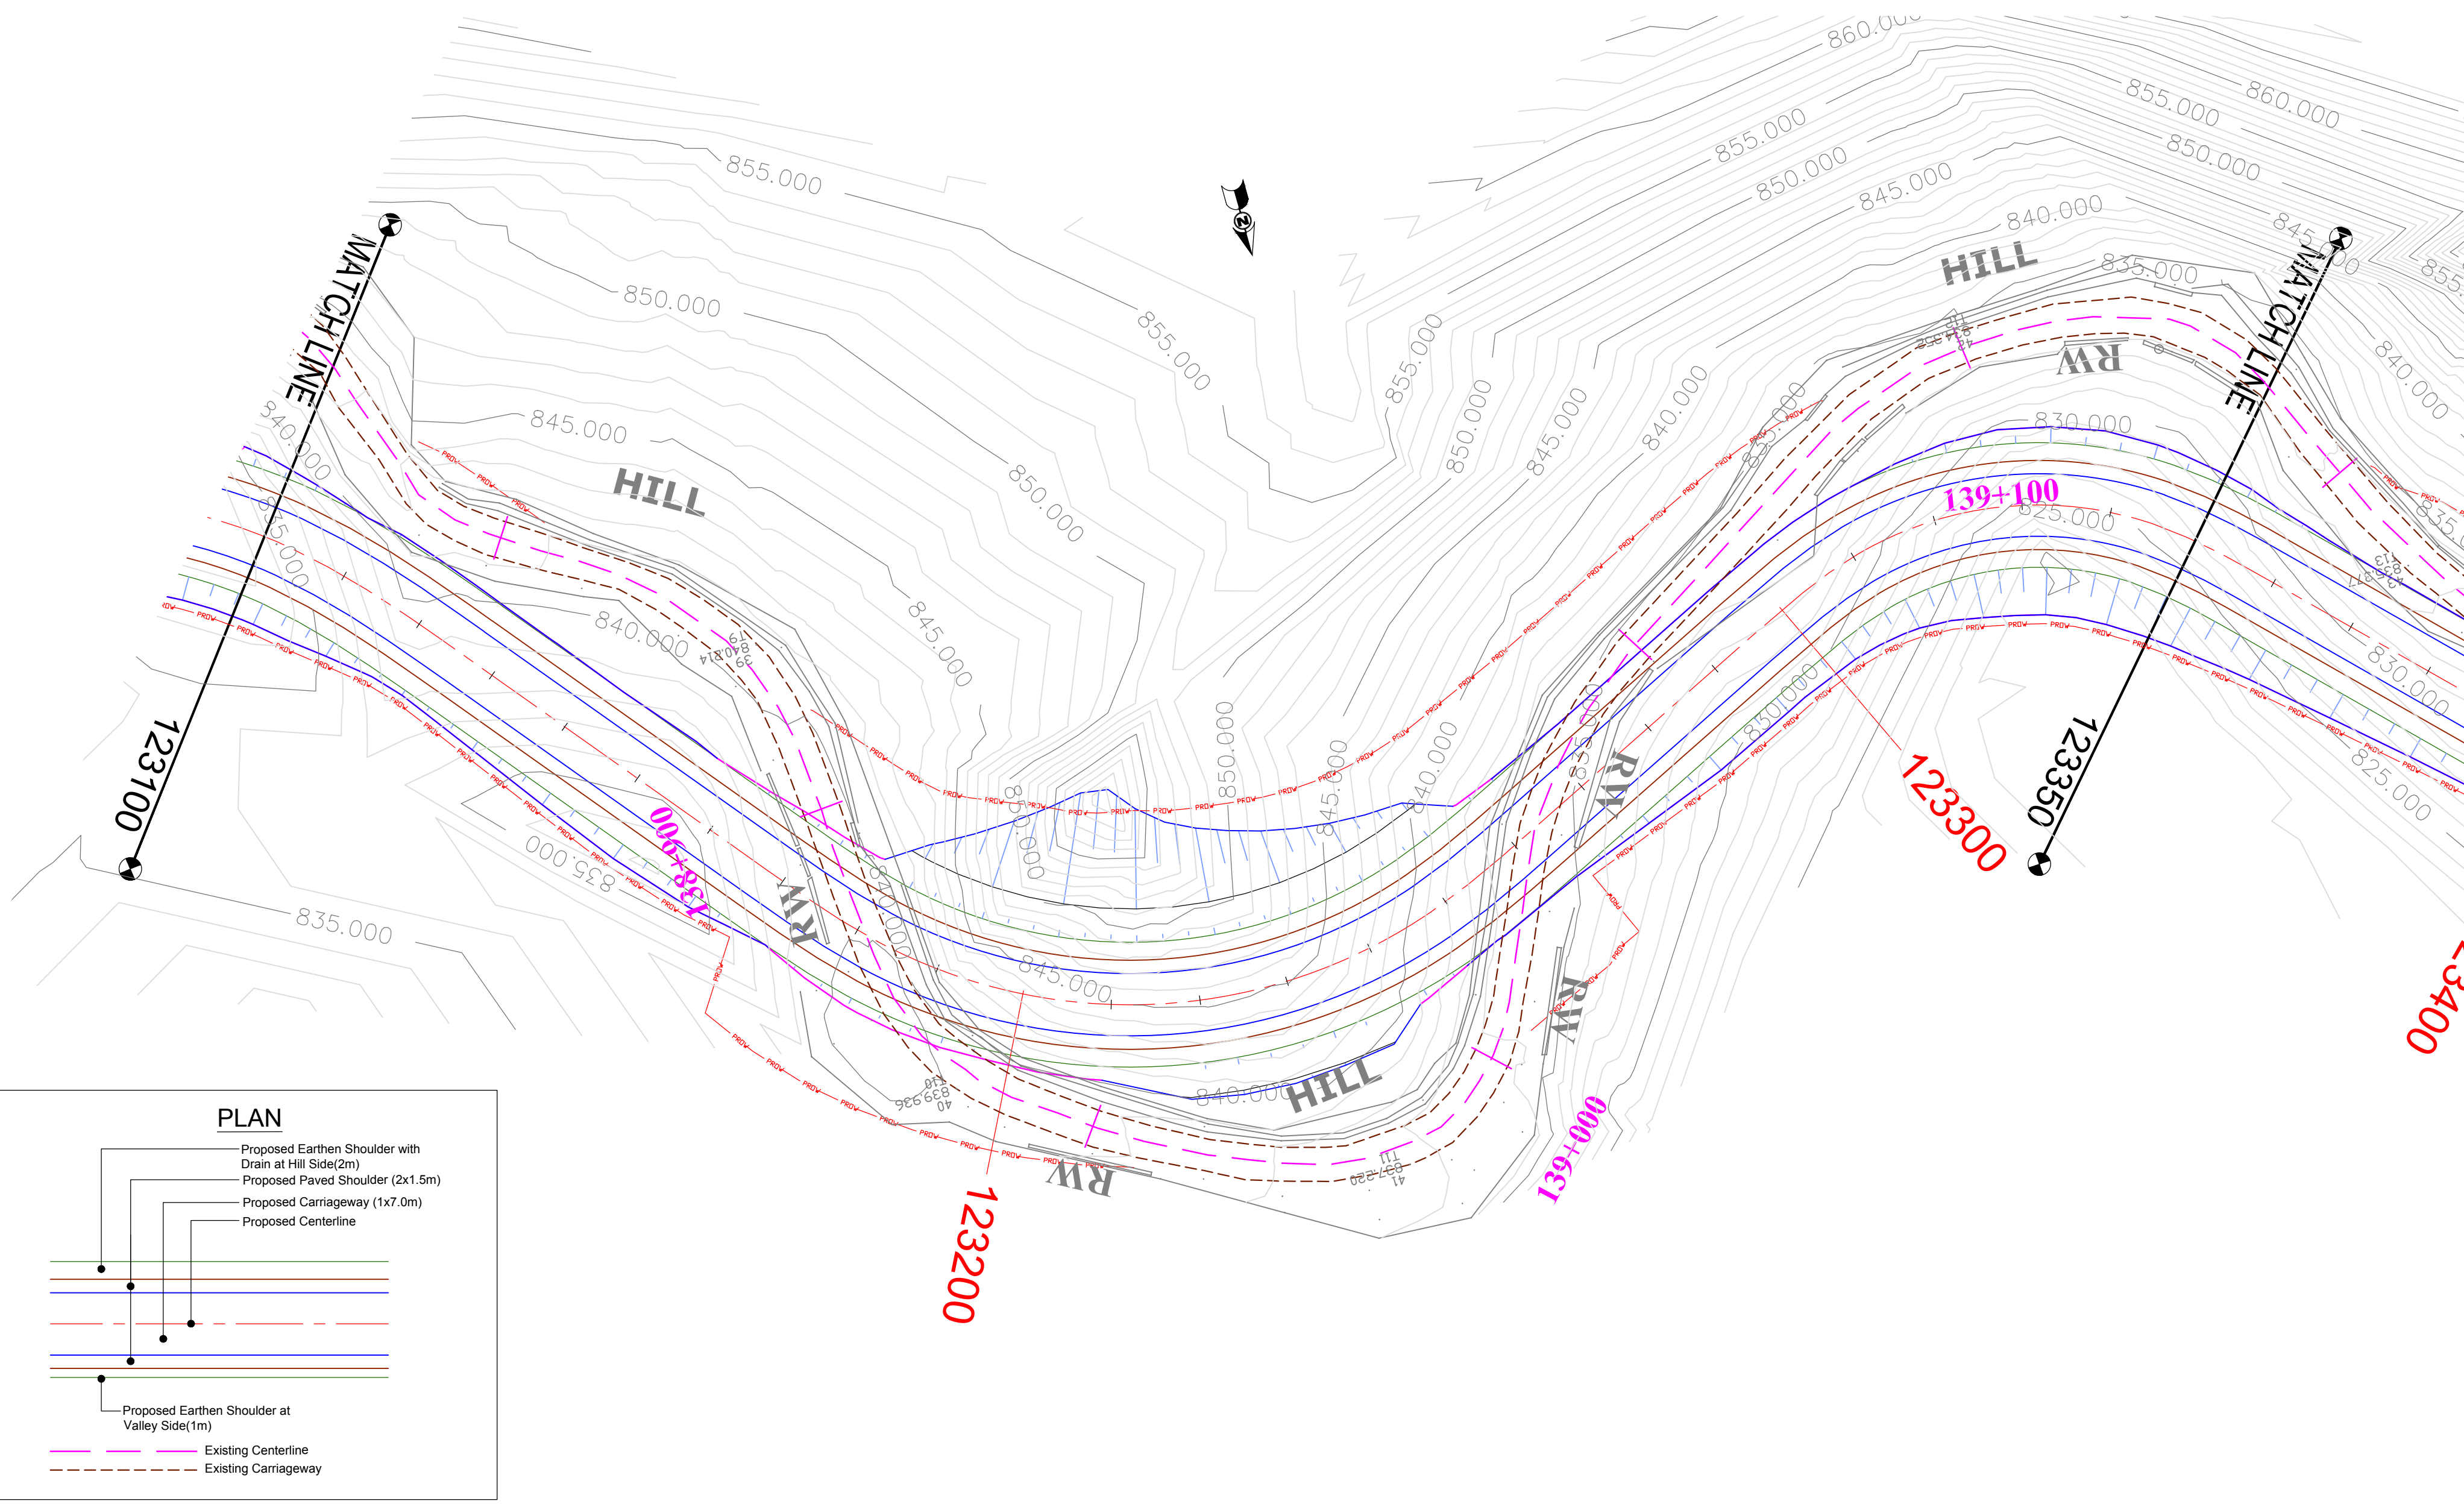

(PROFILE ON NEXT SHEET)

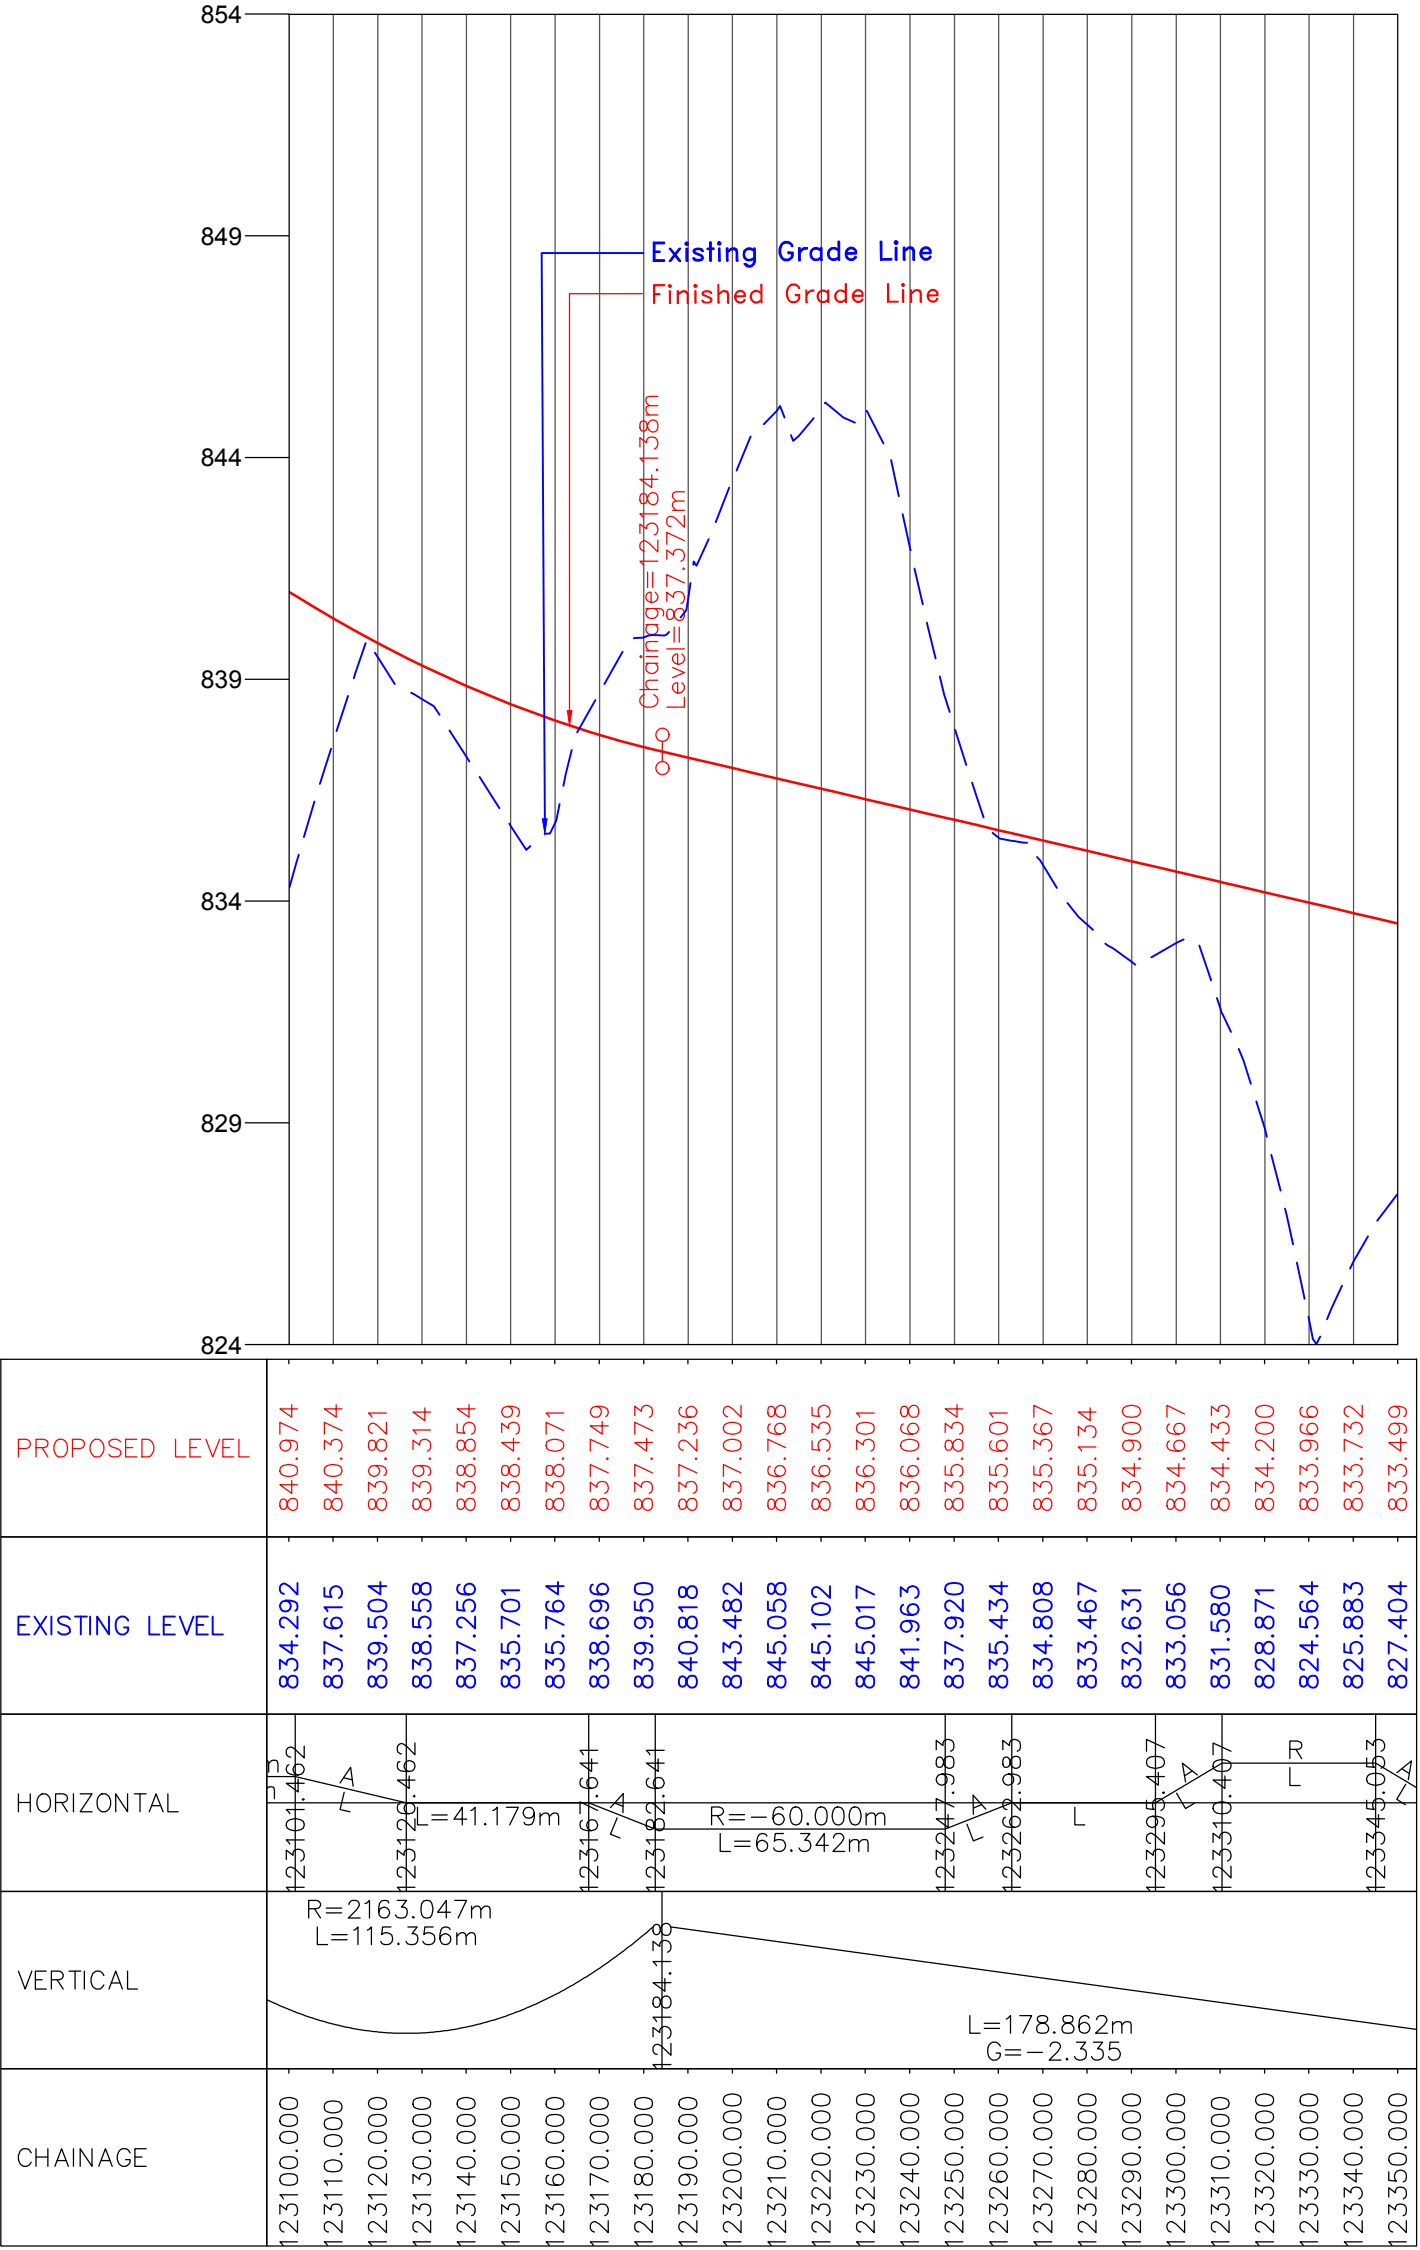

CLIENT :



National Highways & Infrastructure Development Corporation Ltd. (NHIDCL)

PROJECT :

Consultancy Services for Preparation of Feasibility Study and Detailed Project Report for Two laning of Joram - Koloriang Road (NH-713) from Km. 20.00 to Km. 70.00 & Km. 138.00 to Km. 158.00 (Total Length 70 Km) in the State of Arunachal Pradesh on EPC mode

DESIGN CONSULTANT:



Voyants Solutions Pvt Ltd.
403, 4th Floor, Park Centra,
Sector-30, Opp. 32nd Milestone, NH-8
Gurgaon-122002, Haryana
CIN- U74140HR2004PTC046918
Ph: 0124-4598200
Fax: 0124-4019051
E-mail: info@voyants.in, www.voyants.in

REV.	DATE	DESCRIPTION

DRAWN BY : SP/SD



DESIGNED BY : SC/DGR

APPROVED BY : KG

SCALE : HOR.-1 : 500
VER.-1 : 50

TITLE :

Plan & Profile (Design Ch. km 123+100 to km 123+350)	
DRG. NO. : VSPL/1438/JK/DPR/PP-04A	
REVISION : R-1	JAN 2017

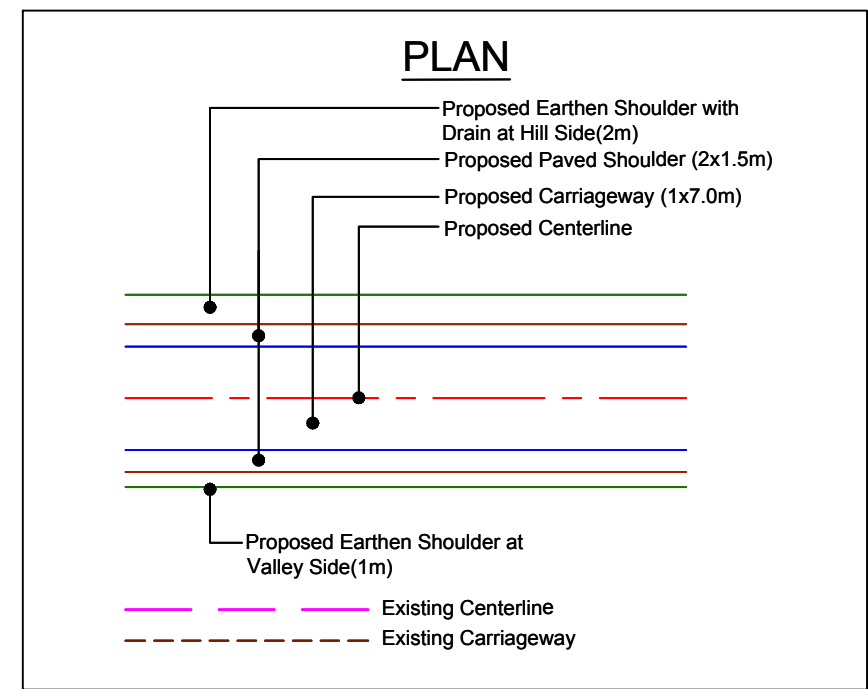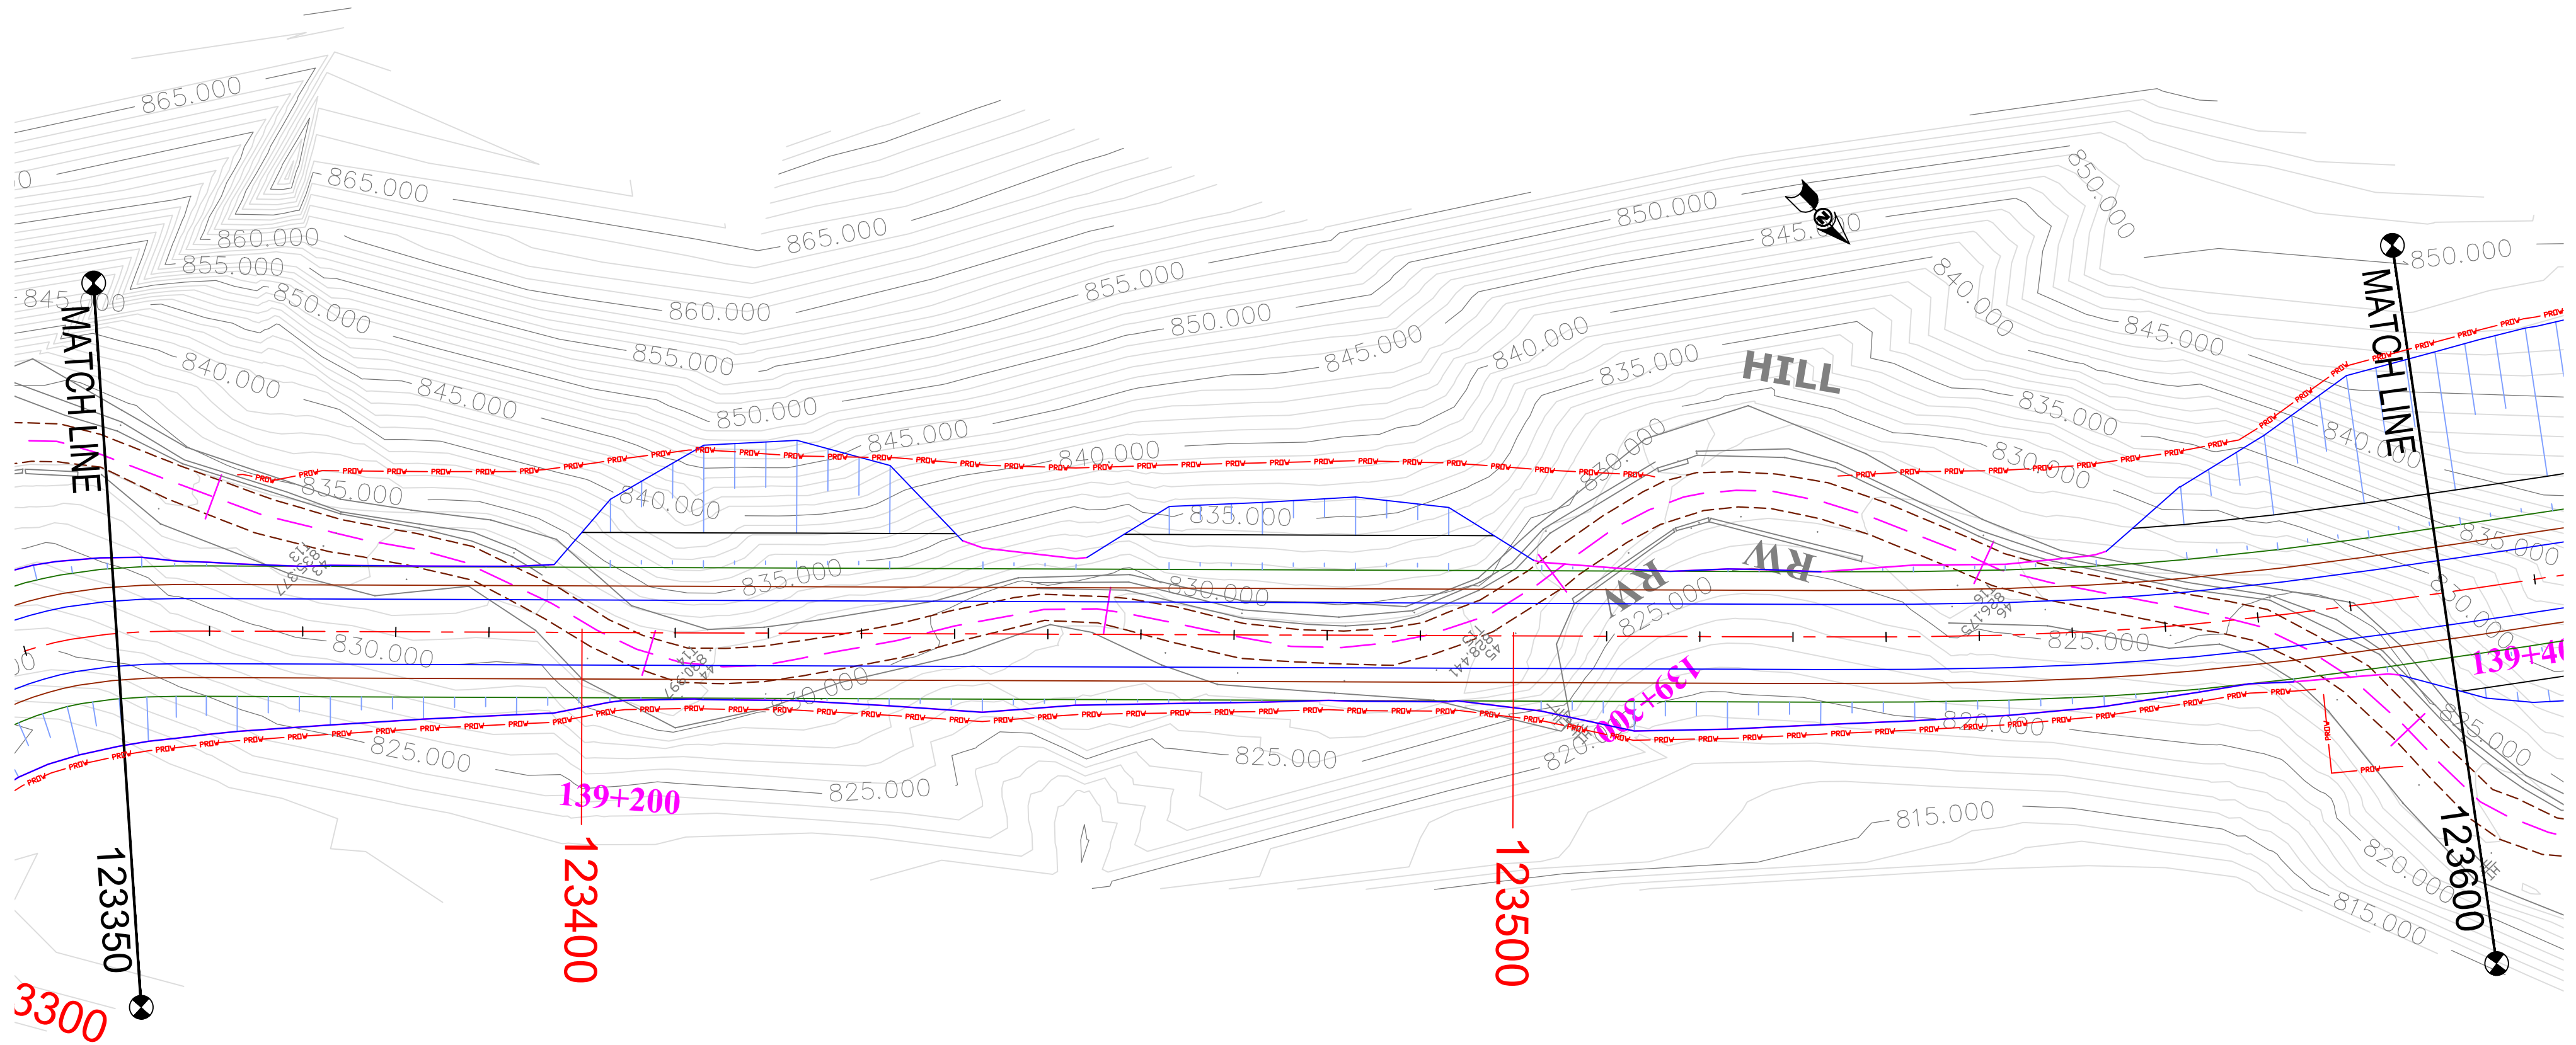

(PROFILE ON NEXT SHEET)

CLIENT :



National Highways & Infrastructure Development Corporation Ltd. (NHIDCL)

PROJECT :

Consultancy Services for Preparation of Feasibility Study and Detailed Project Report for Two laning of Joram - Koloriang Road (NH-713) from Km. 20.00 to Km. 70.00 & Km. 138.00 to Km. 158.00 (Total Length 70 Km) in the State of Arunachal Pradesh on EPC mode

DESIGN CONSULTANT:



Voyants Solutions Pvt Ltd.
403, 4th Floor, Park Centra,
Sector-30, Opp. 32nd Milestone, NH-8
Gurgaon-122002, Haryana
CIN- U74140HR2004PTC046918
Ph: 0124-4598200
Fax: 0124-4019051
E-mail: info@voyants.in, www.voyants.in

REV.	DATE	DESCRIPTION

DRAWN BY : SP/SD

DESIGNED BY : SC/DGR

APPROVED BY : KG


SCALE : HOR.-1 : 500
VER.-1 : 50

TITLE :

Plan & Profile
(Design Ch. km 123+350 to km 123+600)

DRG. NO. : VSPL/1438/JK/DPR/PP-05

REVISION : R-1 JAN 2017

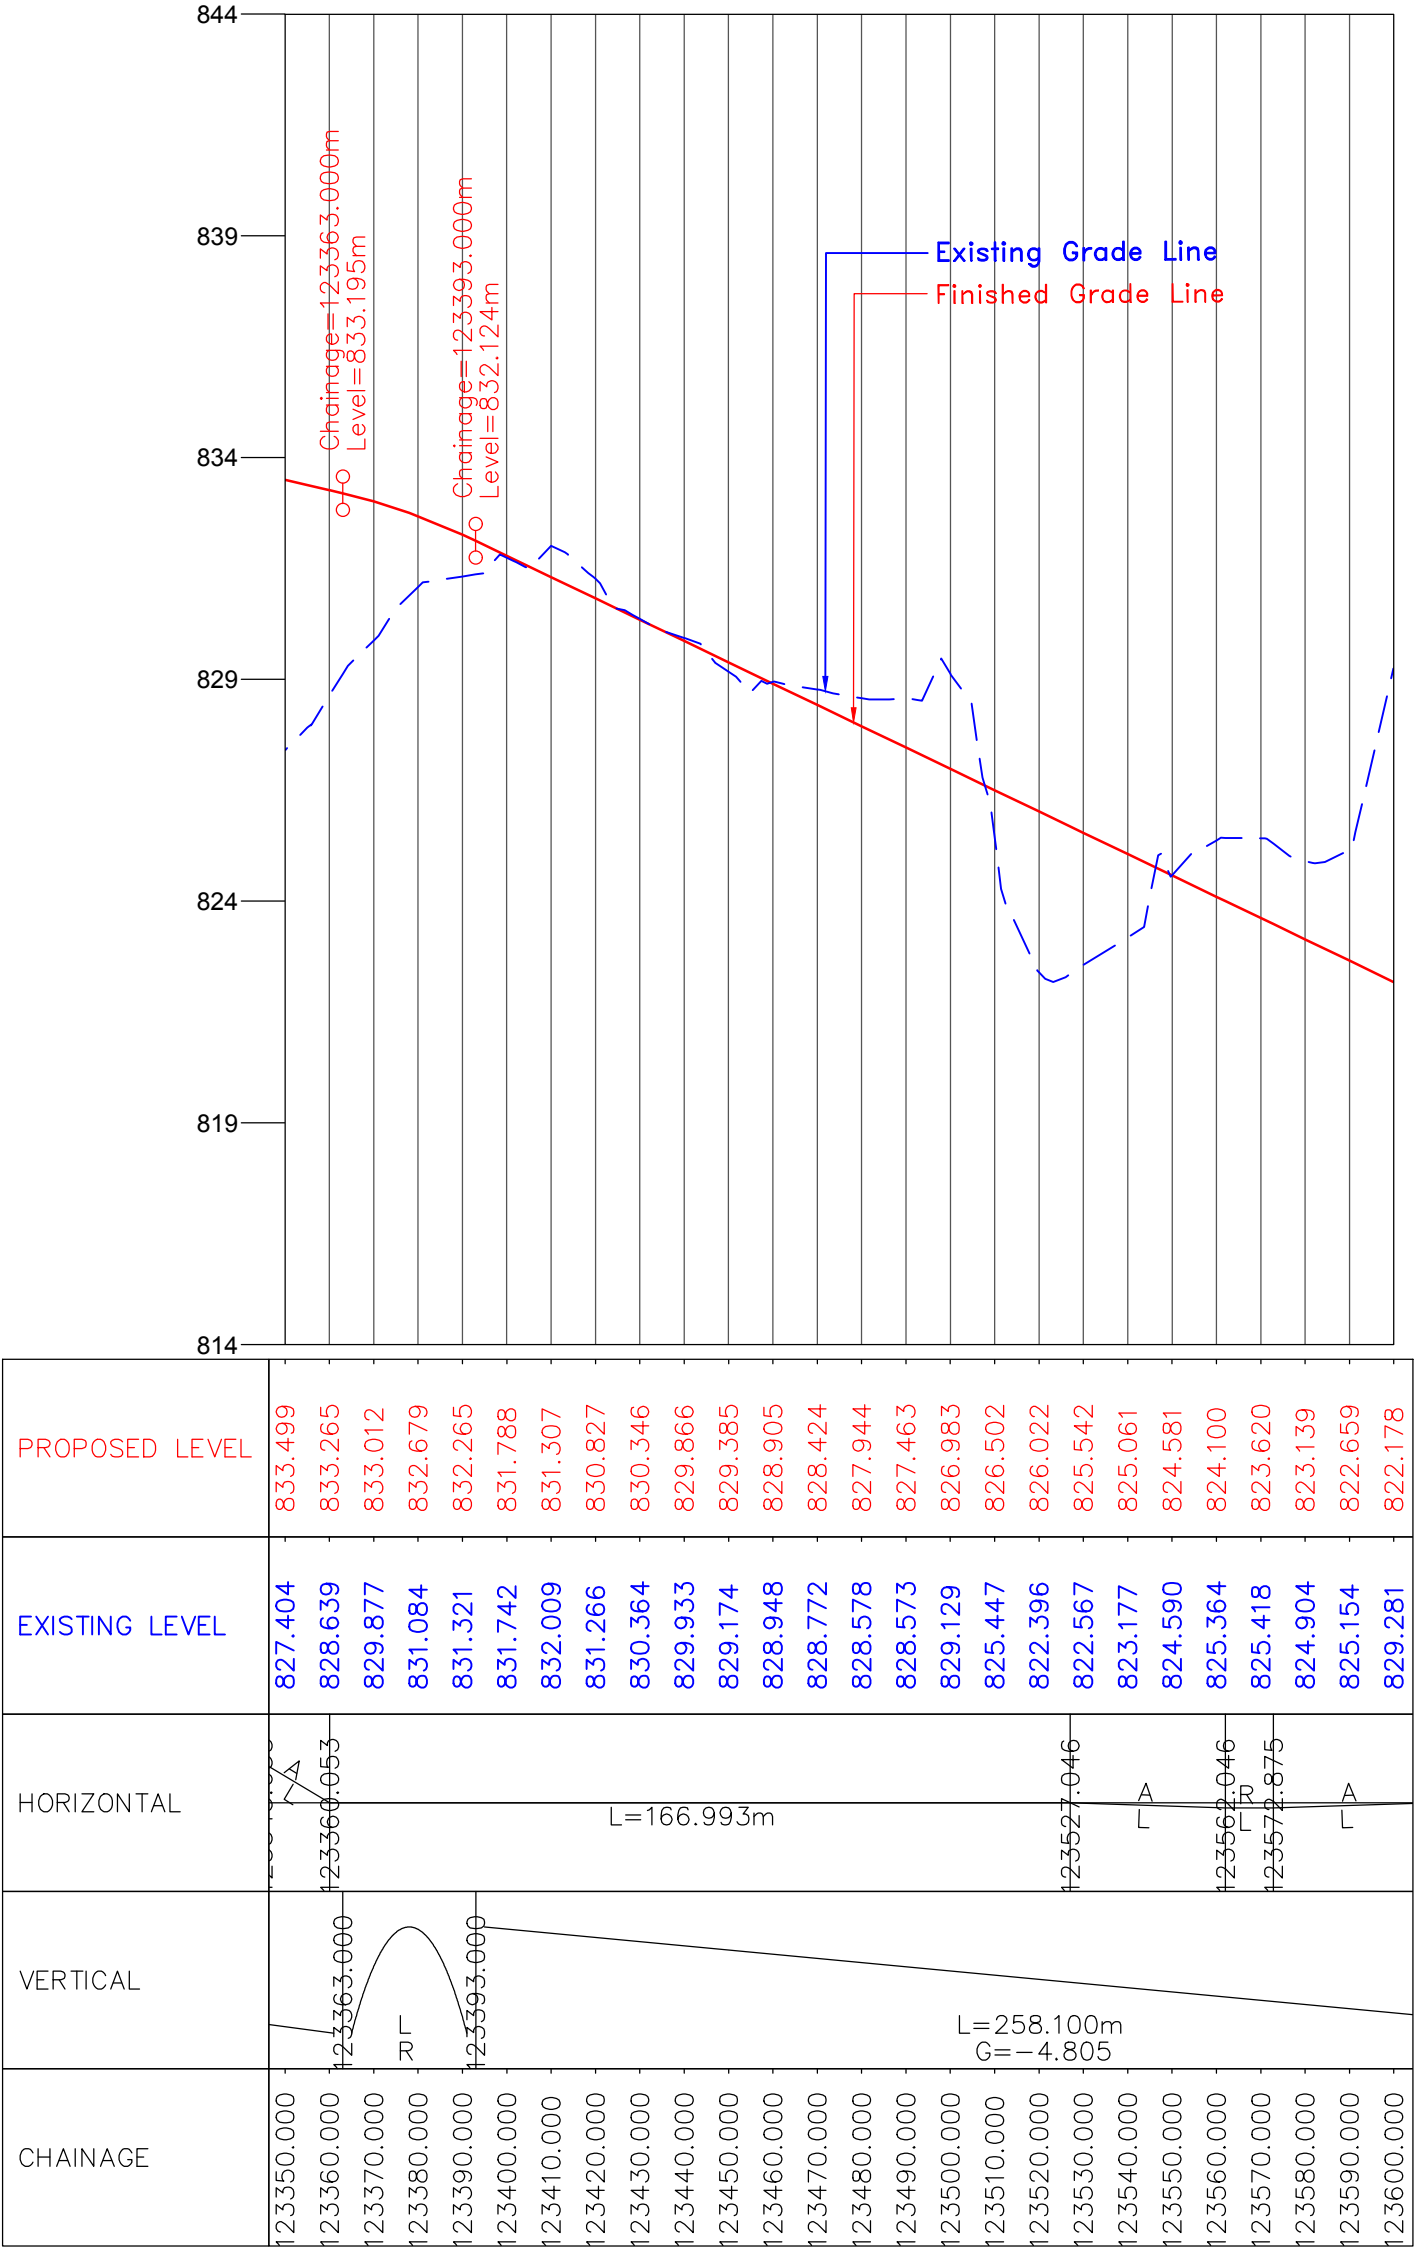

CLIENT :



National Highways & Infrastructure Development Corporation Ltd. (NHIDCL)

PROJECT :

Consultancy Services for Preparation of Feasibility Study and Detailed Project Report for Two laning of Joram - Koloriang Road (NH-713) from Km. 20.00 to Km. 70.00 & Km. 138.00 to Km. 158.00 (Total Length 70 Km) in the State of Arunachal Pradesh on EPC mode

DESIGN CONSULTANT:





Voyants Solutions Pvt Ltd.
403, 4th Floor, Park Centra,
Sector-30, Opp. 32nd Milestone, NH-8
Gurgaon-122002, Haryana
CIN- U74140HR2004PTC046918
Ph: 0124-4598200
Fax: 0124-4019051
E-mail: info@voyants.in, www.voyants.in

REV.	DATE	DESCRIPTION

DRAWN BY :	SP/SD
DESIGNED BY :	SC/DGR
APPROVED BY :	KG
SCALE :	HOR.-1 : 500 VER.-1 : 50

TITLE :

Plan & Profile (Design Ch. km 123+350 to km 123+600)	
DRG. NO. : VSPL/1438/JK/DPR/PP-05A	
REVISION : R-1	JAN 2017

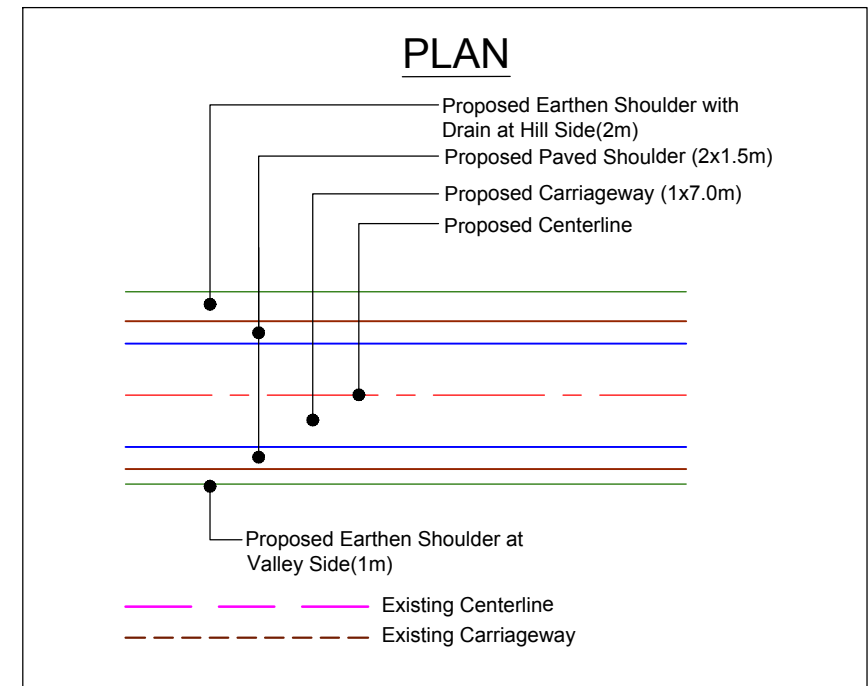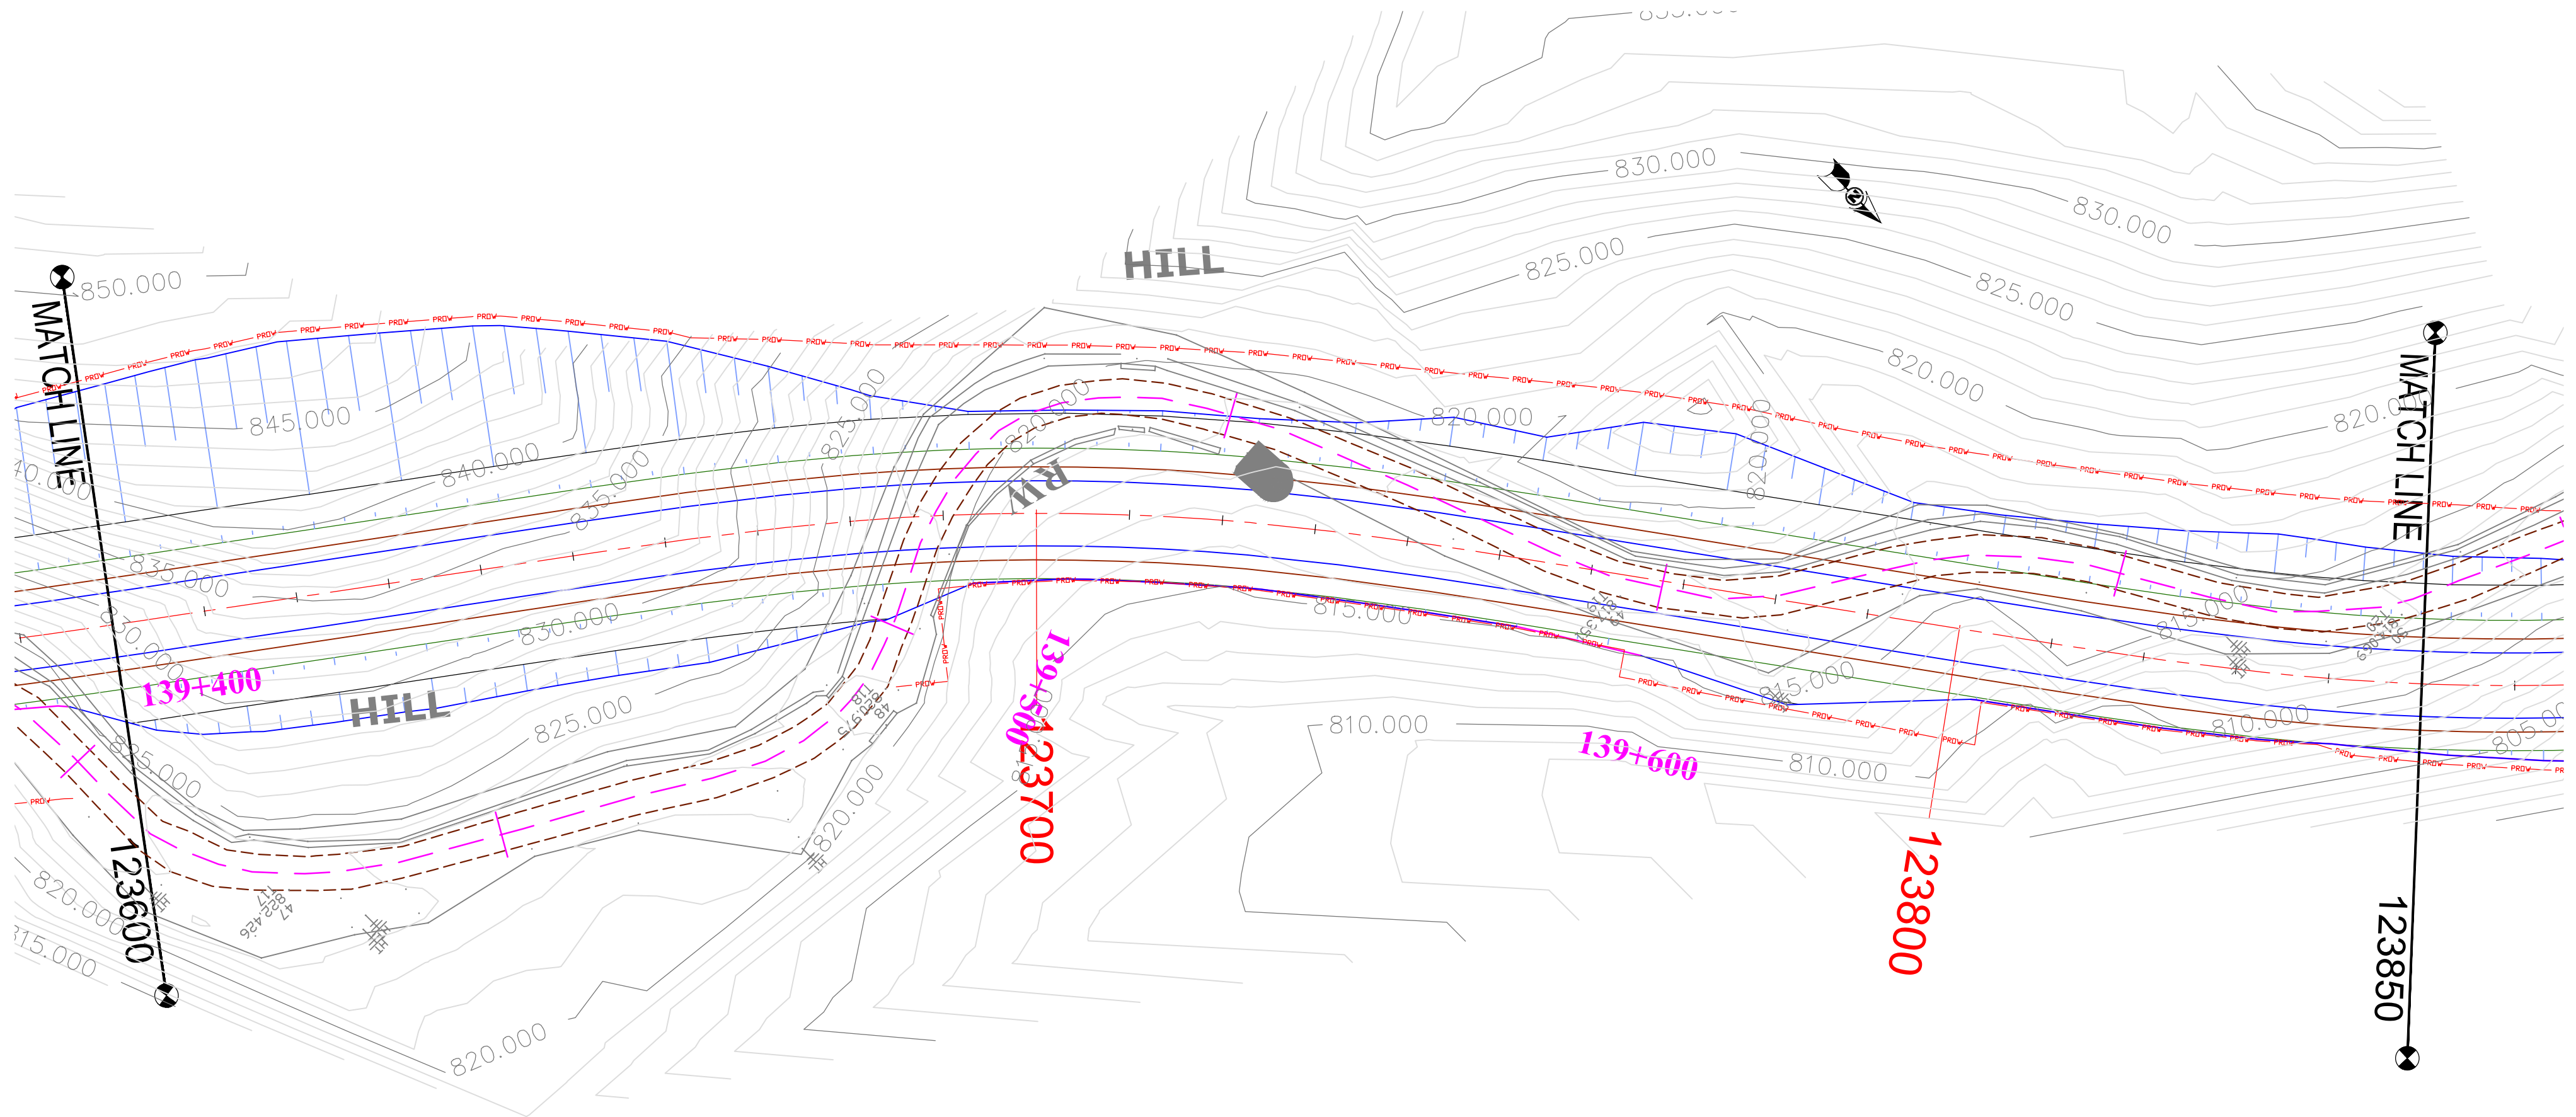

(PROFILE ON NEXT SHEET)

CLIENT :



National Highways & Infrastructure Development Corporation Ltd. (NHIDCL)

PROJECT :

Consultancy Services for Preparation of Feasibility Study and Detailed Project Report for Two laning of Joram - Koloriang Road (NH-713) from Km. 20.00 to Km. 70.00 & Km. 138.00 to Km. 158.00 (Total Length 70 Km) in the State of Arunachal Pradesh on EPC mode

DESIGN CONSULTANT:



Voyants Solutions Pvt Ltd.
403, 4th Floor, Park Centra,
Sector-30, Opp. 32nd Milestone, NH-8
Gurgaon-122002, Haryana
CIN- U74140HR2004PTC046918
Ph: 0124-4598200
Fax: 0124-4019051
E-mail: info@voyants.in, www.voyants.in

REV.	DATE	DESCRIPTION

DRAWN BY : SP/SD

DESIGNED BY : SC/DGR

APPROVED BY : KG


SCALE : HOR.-1 : 500
VER.-1 : 50

TITLE :

Plan & Profile
(Design Ch. km 123+600 to km 123+850)

DRG. NO. : VSPL/1438/JK/DPR/PP-06

REVISION : R-1 JAN 2017

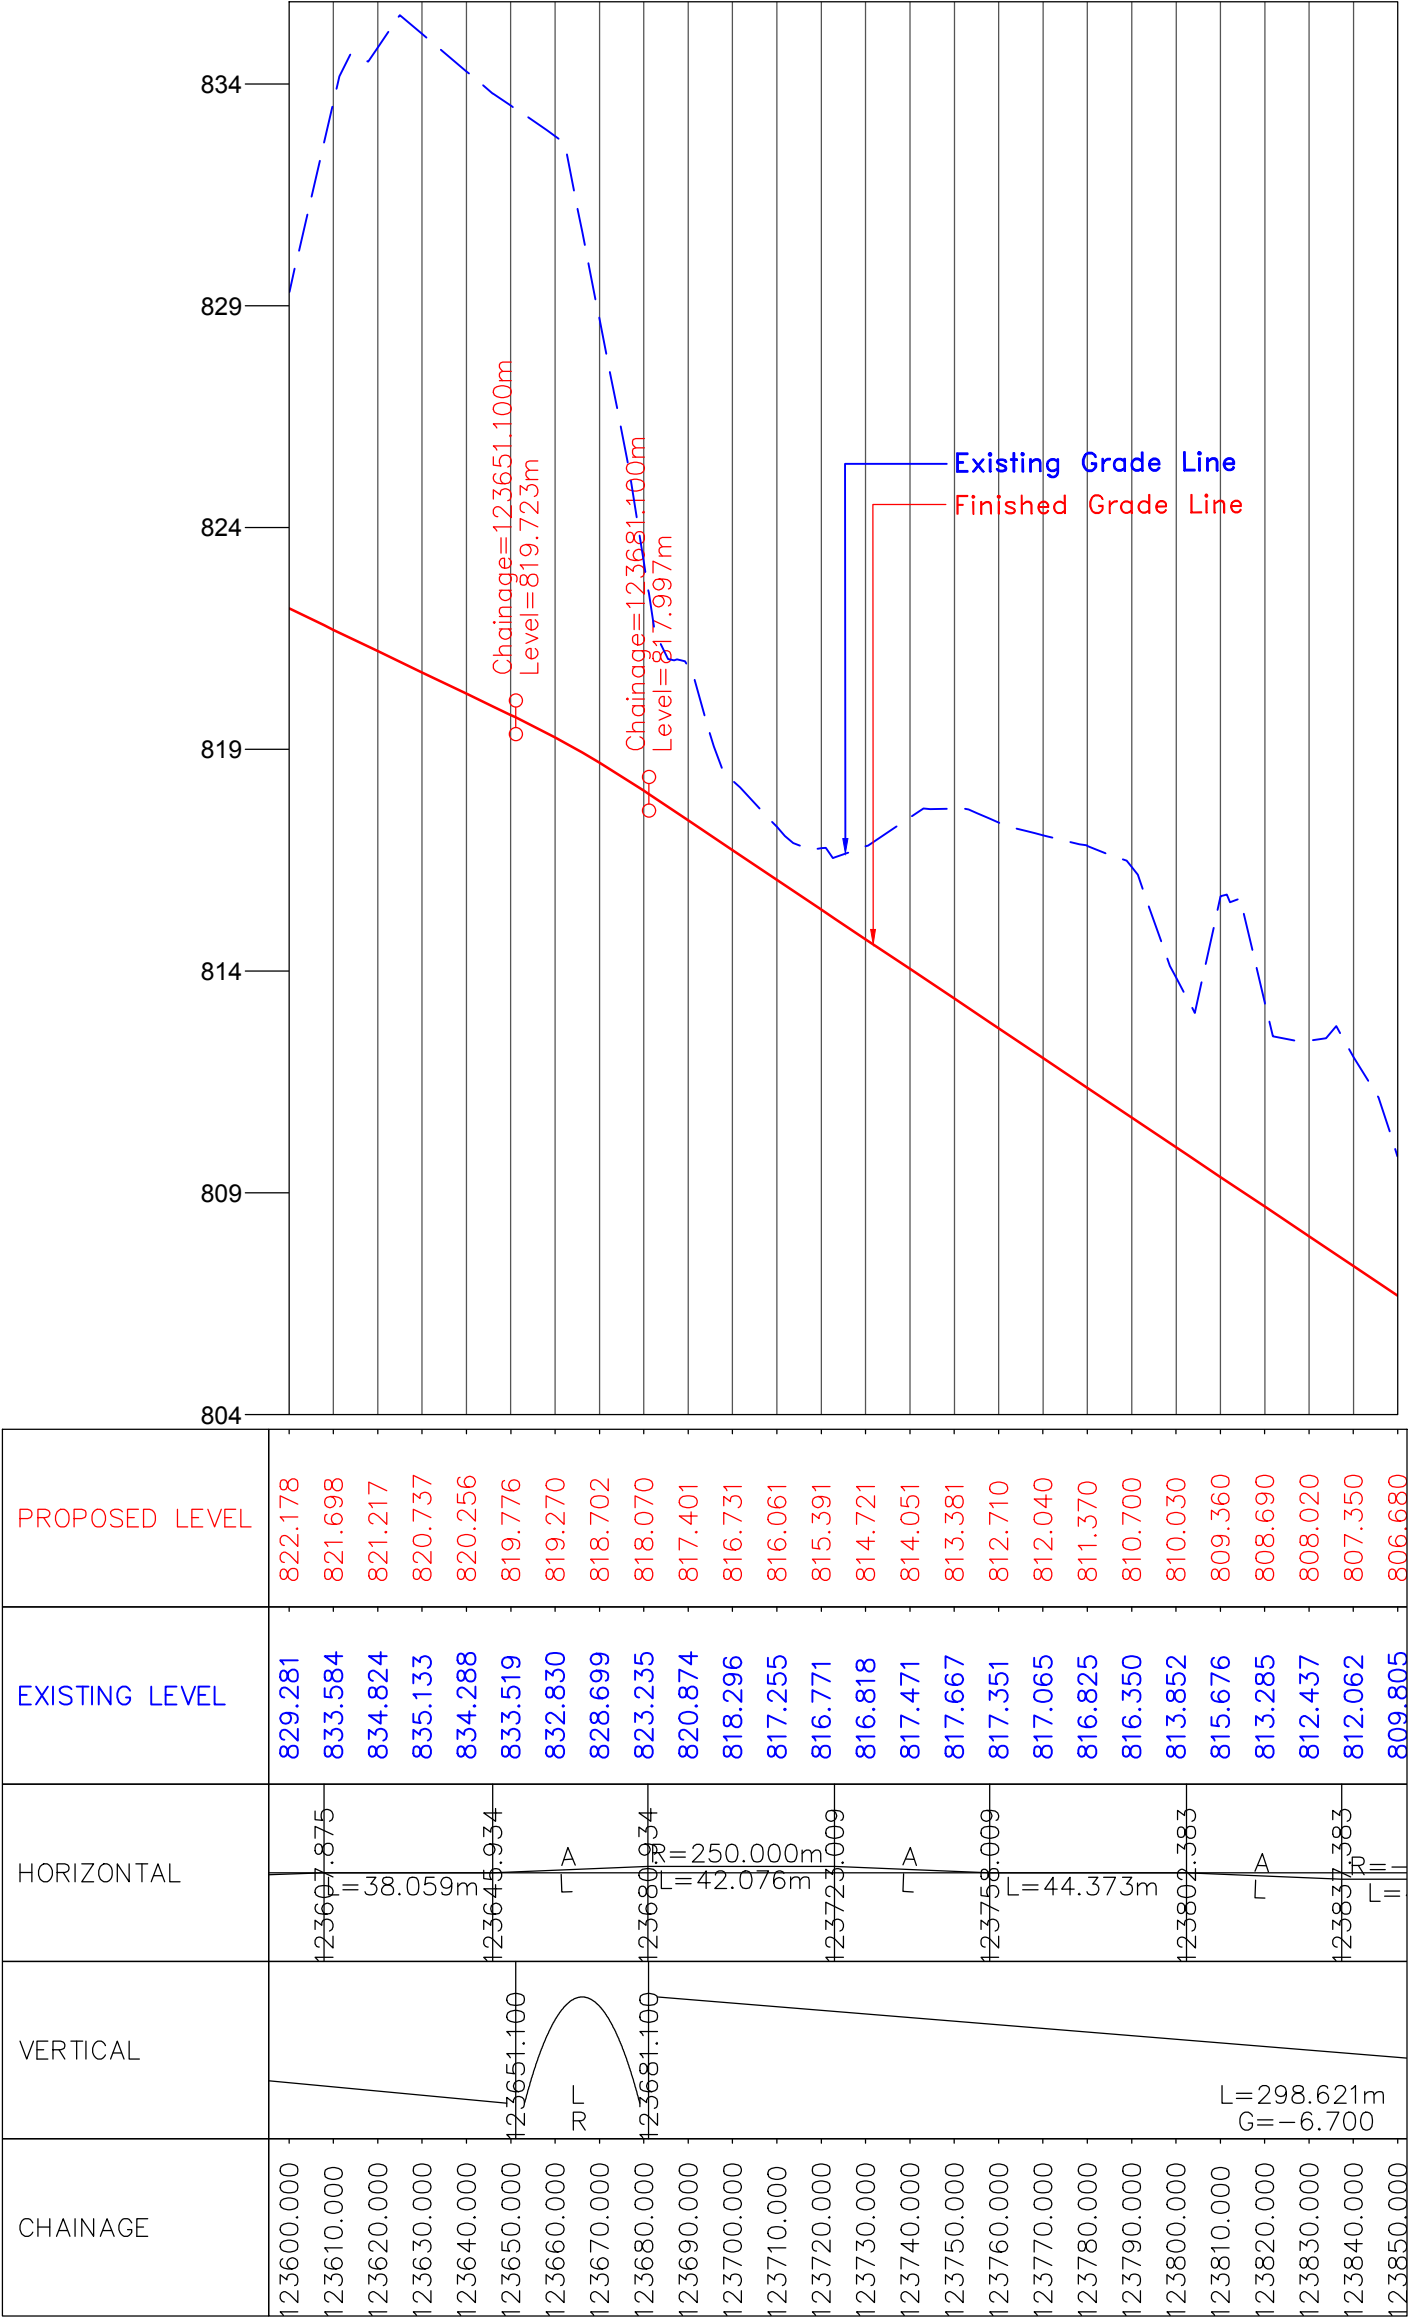

CLIENT :



National Highways & Infrastructure Development Corporation Ltd. (NHIDCL)

PROJECT :

Consultancy Services for Preparation of Feasibility Study and Detailed Project Report for Two laning of Joram - Koloriang Road (NH-713) from Km. 20.00 to Km. 70.00 & Km. 138.00 to Km. 158.00 (Total Length 70 Km) in the State of Arunachal Pradesh on EPC mode

DESIGN CONSULTANT:



Voyants Solutions Pvt Ltd.
403, 4th Floor, Park Centra,
Sector-30, Opp. 32nd Milestone, NH-8
Gurgaon-122002, Haryana
CIN- U74140HR2004PTC046918
Ph: 0124-4598200
Fax: 0124-4019051
E-mail: info@voyants.in, www.voyants.in

REV.	DATE	DESCRIPTION

DRAWN BY : SP/SD

DESIGNED BY : SC/DGR

APPROVED BY : KG


SCALE : HOR.-1 : 500
VER.-1 : 50

TITLE :


Plan & Profile
(Design Ch. km 123+600 to km 123+850)

DRG. NO. : VSPL/1438/JK/DPR/PP-06A

REVISION : R-1 JAN 2017

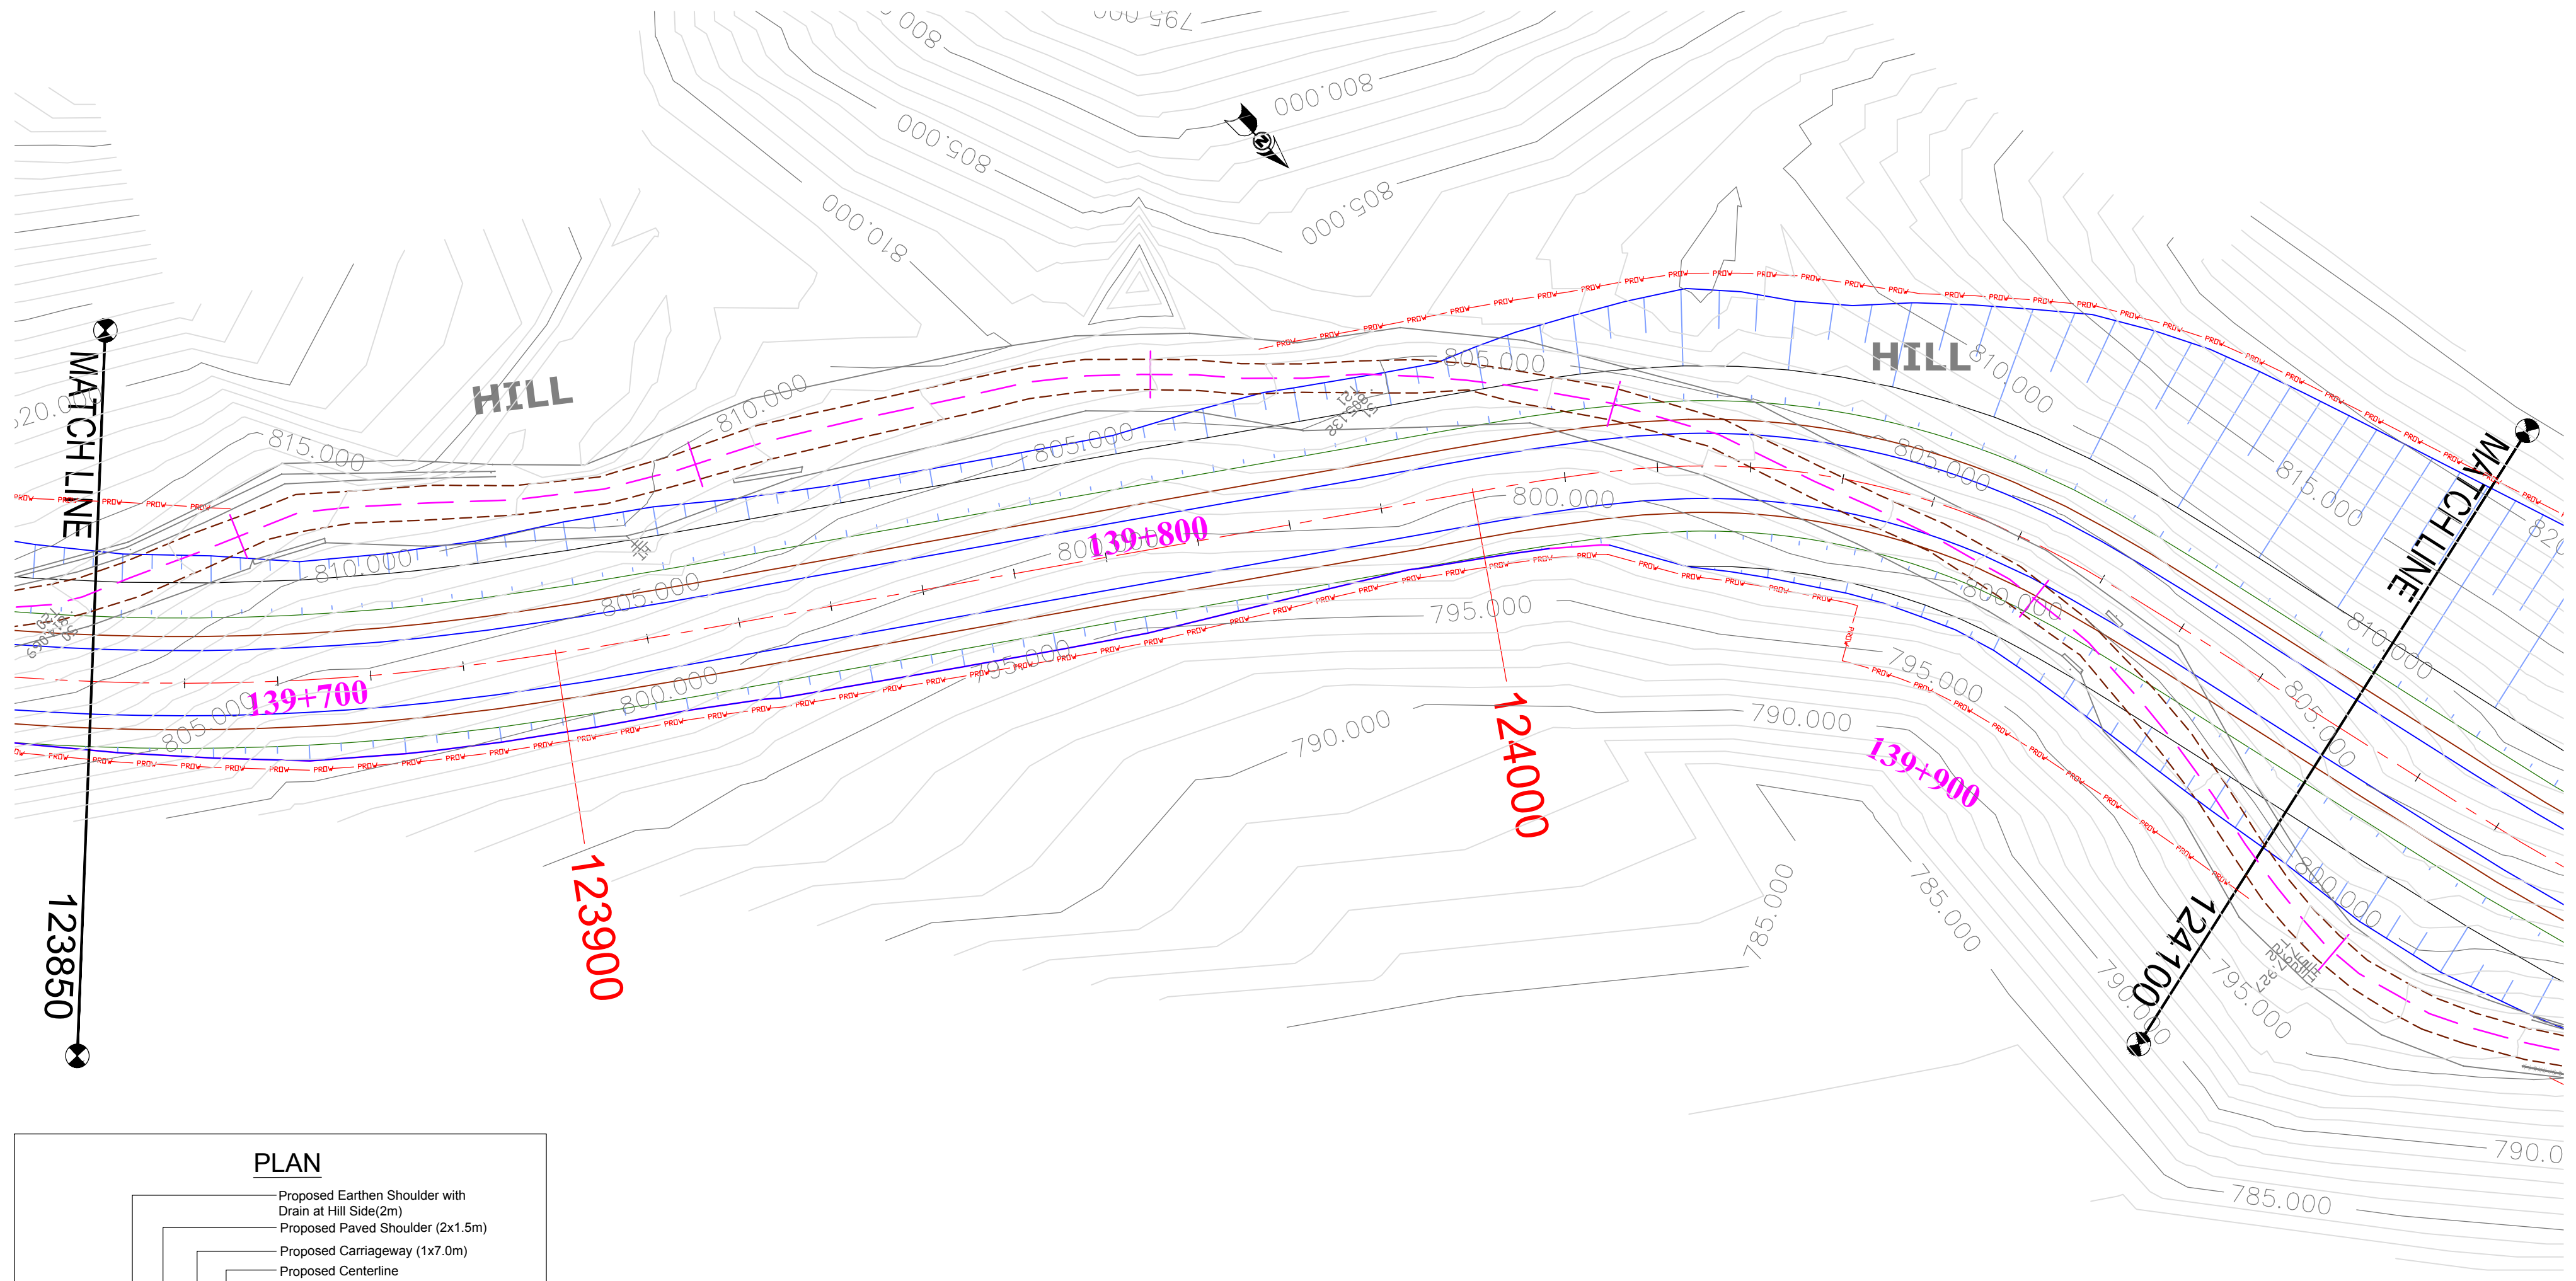

PLAN

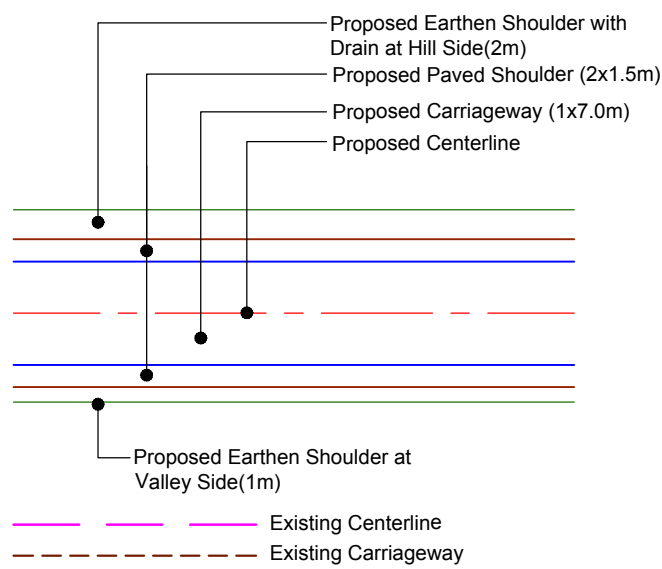

(PROFILE ON NEXT SHEET)

CLIENT :



National Highways & Infrastructure Development Corporation Ltd. (NHIDCL)

PROJECT :

Consultancy Services for Preparation of Feasibility Study and Detailed Project Report for Two laning of Joram - Koloriang Road (NH-713) from Km. 20.00 to Km. 70.00 & Km. 138.00 to Km. 158.00 (Total Length 70 Km) in the State of Arunachal Pradesh on EPC mode

DESIGN CONSULTANT:




Voyants Solutions Pvt Ltd.
403, 4th Floor, Park Centra,
Sector-30, Opp. 32nd Milestone, NH-8
Gurgaon-122002, Haryana
CIN- U74140HR2004PTC046918
Ph: 0124-4598200
Fax: 0124-4019051
E-mail: info@voyants.in, www.voyants.in

REV.	DATE	DESCRIPTION

DRAWN BY :	SP/SD
DESIGNED BY :	SC/DGR
APPROVED BY :	KG
SCALE :	HOR.-1 : 500 VER.-1 : 50

TITLE :	Plan & Profile (Design Ch. km 123+850 to km 124+100)
DRG. NO. :	VSPL/1438/JK/DPR/PP-07
REVISION : R-1	JAN 2017

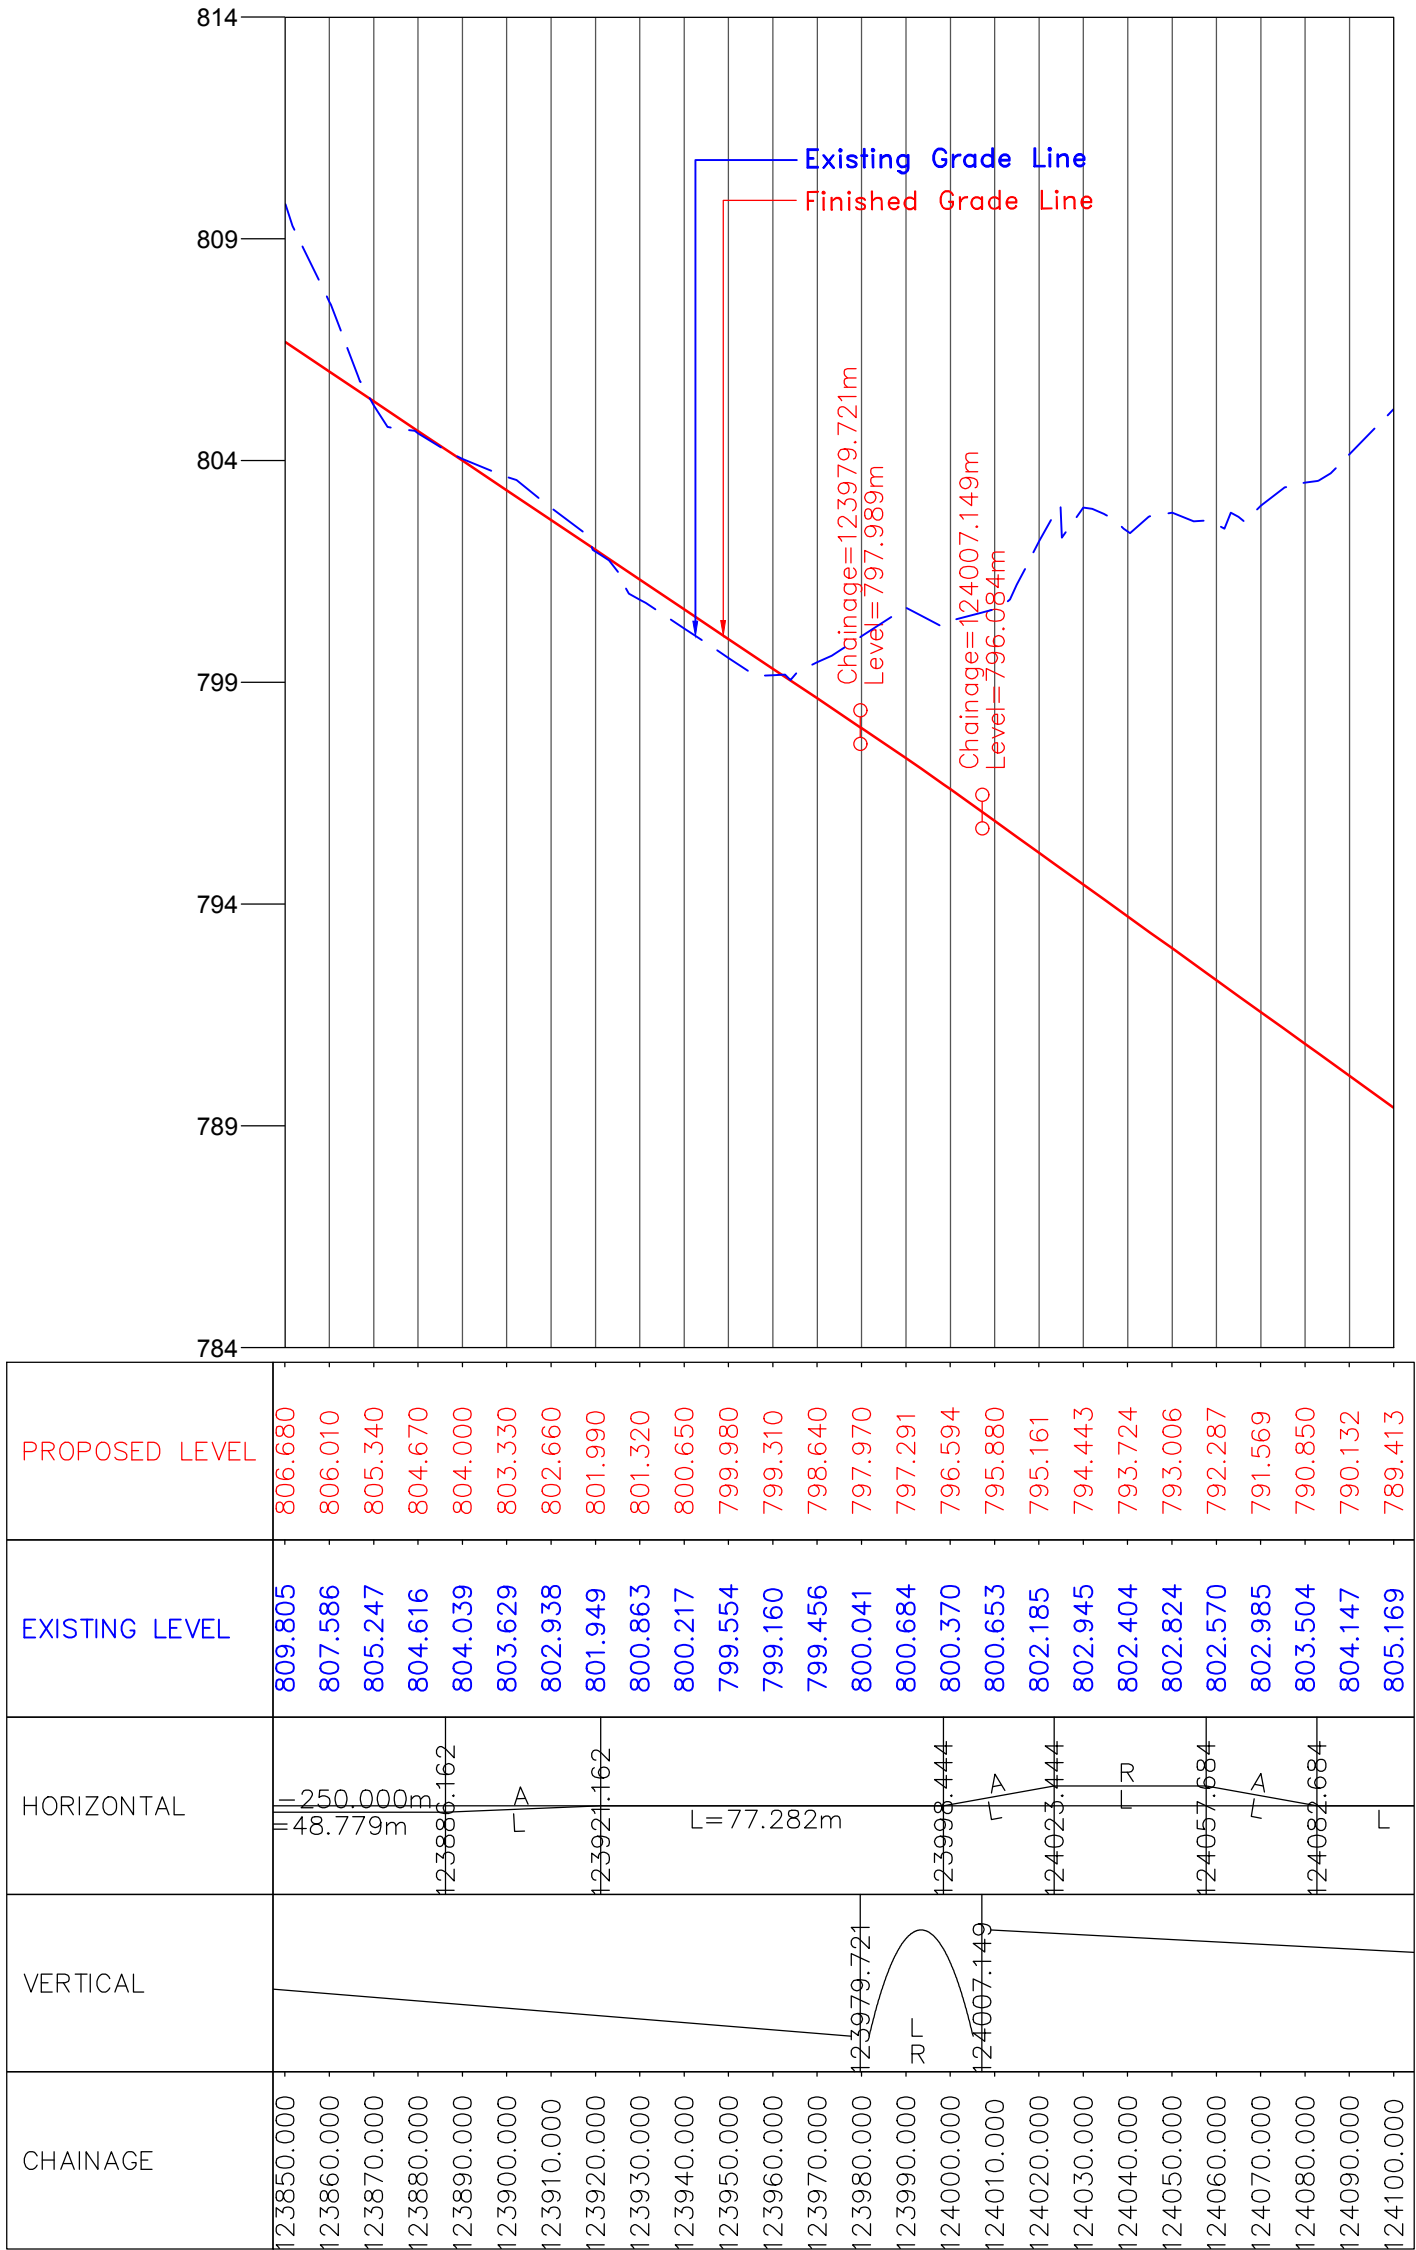

CLIENT :



National Highways & Infrastructure Development Corporation Ltd. (NHIDCL)

PROJECT :

Consultancy Services for Preparation of Feasibility Study and Detailed Project Report for Two laning of Joram - Koloriang Road (NH-713) from Km. 20.00 to Km. 70.00 & Km. 138.00 to Km. 158.00 (Total Length 70 Km) in the State of Arunachal Pradesh on EPC mode

DESIGN CONSULTANT:



Voyants Solutions Pvt Ltd.
403, 4th Floor, Park Centra,
Sector-30, Opp. 32nd Milestone, NH-8
Gurgaon-122002, Haryana
CIN- U74140HR2004PTC046918
Ph: 0124-4598200
Fax: 0124-4019051
E-mail: info@voyants.in, www.voyants.in

REV.	DATE	DESCRIPTION

DRAWN BY : SP/SD

DESIGNED BY : SC/DGR

APPROVED BY : KG

SCALE : HOR.-1 : 500
VER.-1 : 50



TITLE :

Plan & Profile
(Design Ch. km 123+850 to km 124+100)

DRG. NO. : VSPL/1438/JK/DPR/PP-07A

REVISION : R-1

JAN 2017

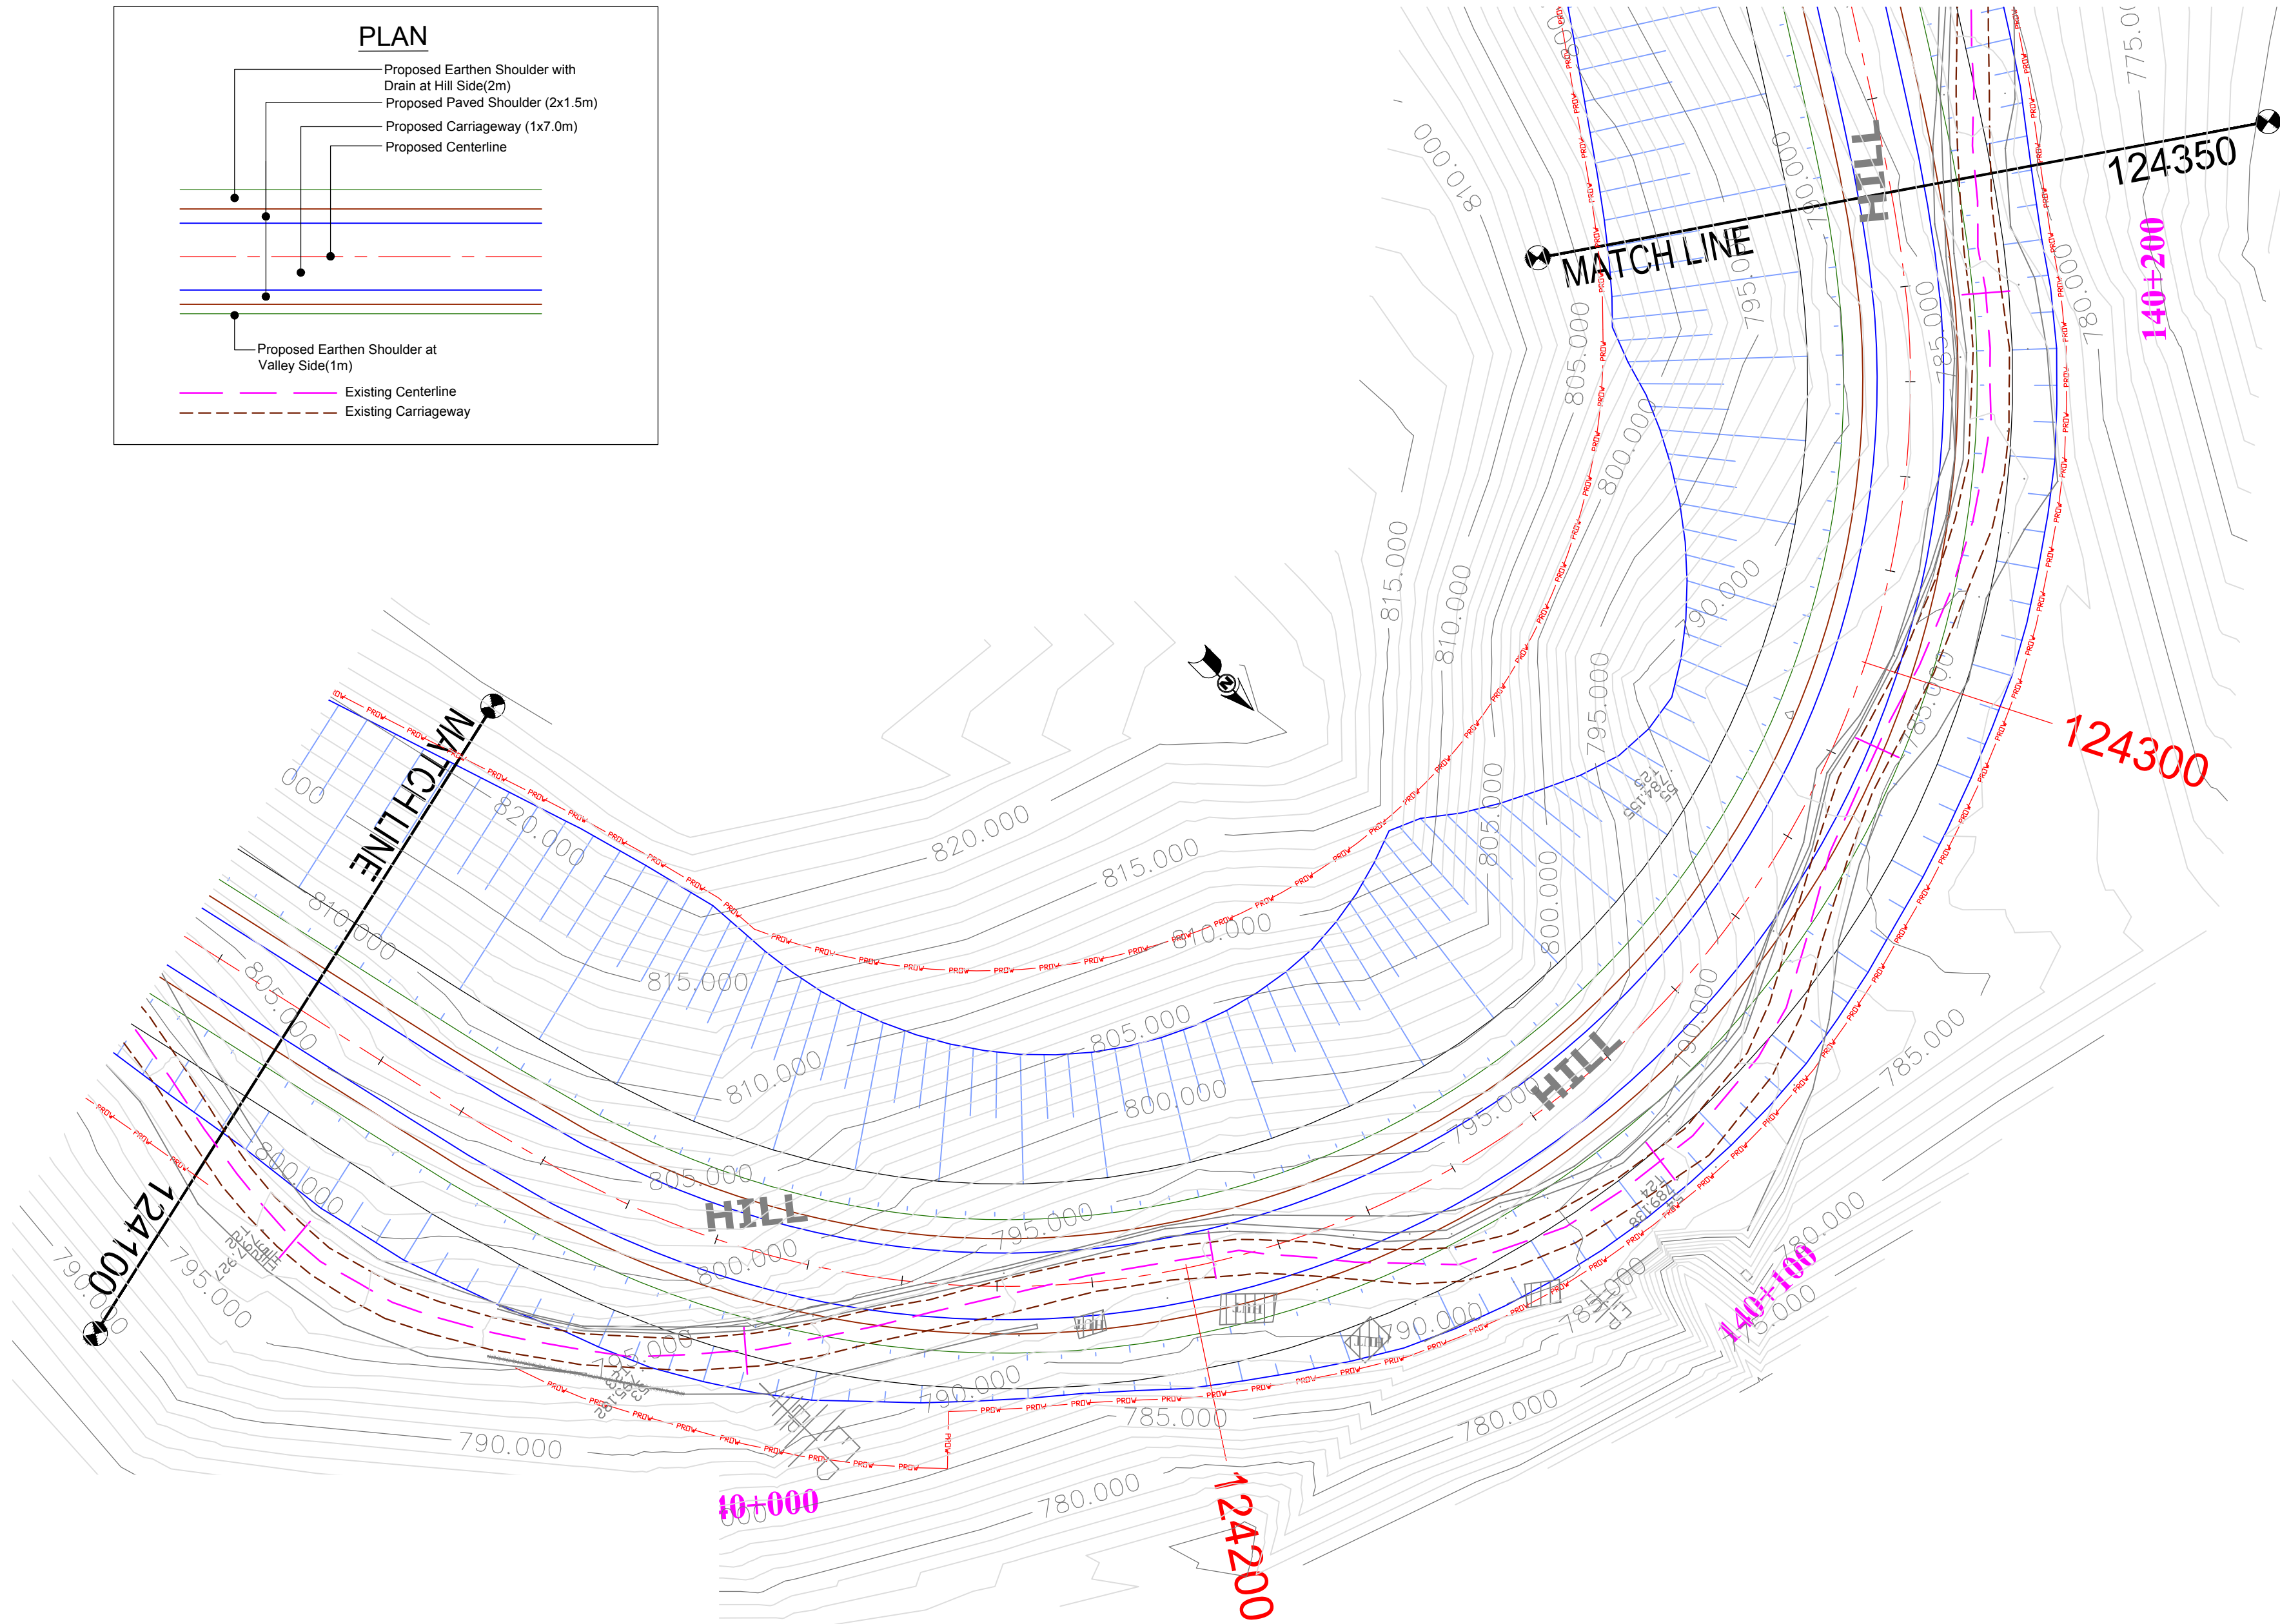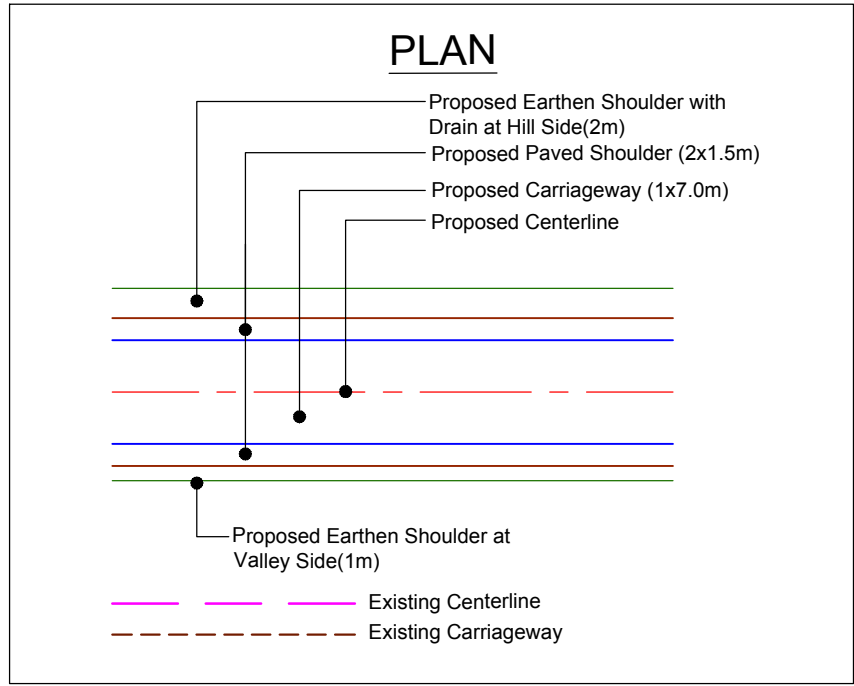

(PROFILE ON NEXT SHEET)

CLIENT :



National Highways & Infrastructure Development Corporation Ltd. (NHIDCL)

PROJECT :

Consultancy Services for Preparation of Feasibility Study and Detailed Project Report for Two laning of Joram - Koloriang Road (NH-713) from Km. 20.00 to Km. 70.00 & Km. 138.00 to Km. 158.00 (Total Length 70 Km) in the State of Arunachal Pradesh on EPC mode

DESIGN CONSULTANT:




Voyants Solutions Pvt Ltd.
403, 4th Floor, Park Centra,
Sector-30, Opp. 32nd Milestone, NH-8
Gurgaon-122002, Haryana
CIN- U74140HR2004PTC046918
Ph: 0124-4598200
Fax: 0124-4019051
E-mail: info@voyants.in, www.voyants.in

REV.	DATE	DESCRIPTION

DRAWN BY :	SP/SD
DESIGNED BY :	SC/DGR
APPROVED BY :	KG
SCALE :	HOR.-1 : 500 VER.-1 : 50

TITLE :	Plan & Profile (Design Ch. km 124+100 to km 124+350)
DRG. NO. :	VSPL/1438/JK/DPR/PP-08
REVISION : R-1	JAN 2017

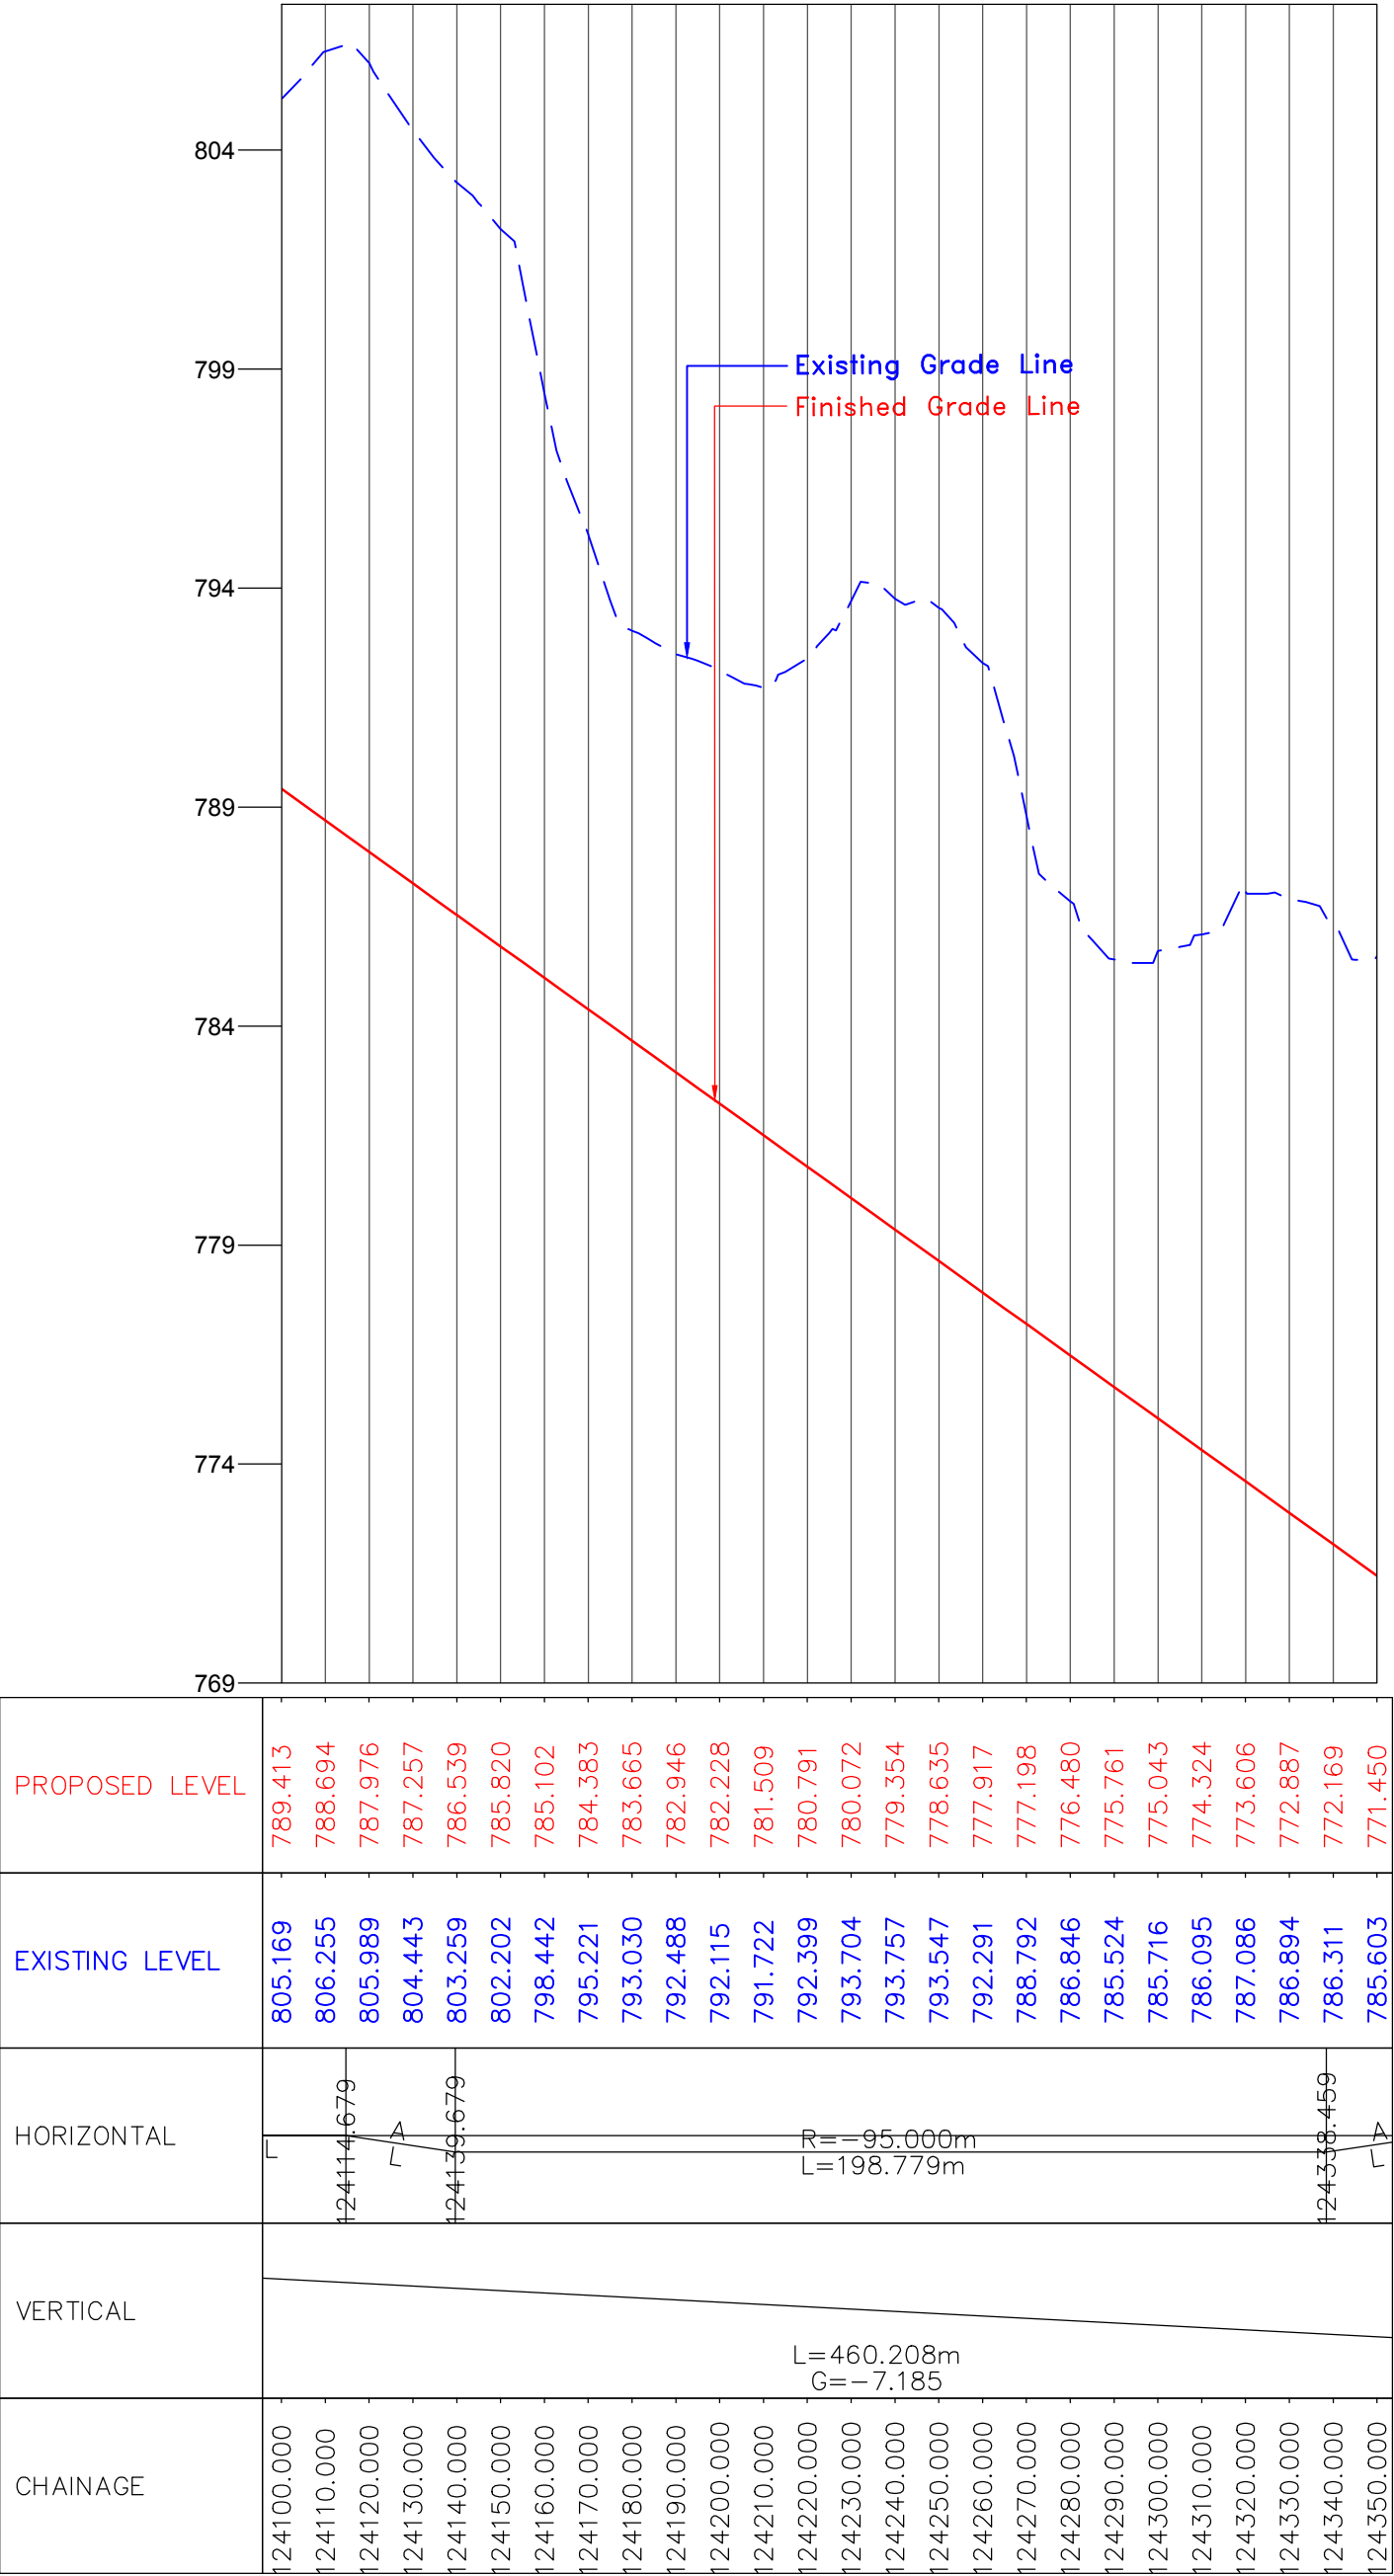

CLIENT :



National Highways & Infrastructure Development Corporation Ltd. (NHIDCL)

PROJECT :

Consultancy Services for Preparation of Feasibility Study and Detailed Project Report for Two laning of Joram - Koloriang Road (NH-713) from Km. 20.00 to Km. 70.00 & Km. 138.00 to Km. 158.00 (Total Length 70 Km) in the State of Arunachal Pradesh on EPC mode

DESIGN CONSULTANT:





Voyants Solutions Pvt Ltd.
403, 4th Floor, Park Centra,
Sector-30, Opp. 32nd Milestone, NH-8
Gurgaon-122002, Haryana
CIN- U74140HR2004PTC046918
Ph: 0124-4598200
Fax: 0124-4019051
E-mail: info@voyants.in, www.voyants.in

REV.	DATE	DESCRIPTION

DRAWN BY :	SP/SD
DESIGNED BY :	SC/DGR
APPROVED BY :	KG
SCALE :	HOR.-1 : 500 VER.-1 : 50

TITLE :

Plan & Profile (Design Ch. km 124+100 to km 124+350)	
DRG. NO. : VSPL/1438/JK/DPR/PP-08A	
REVISION : R-1	JAN 2017

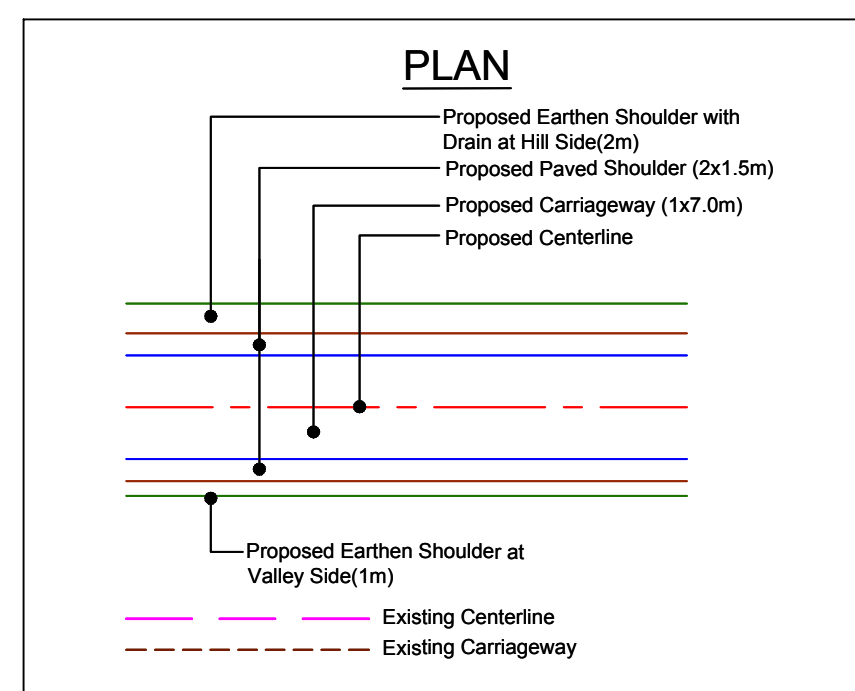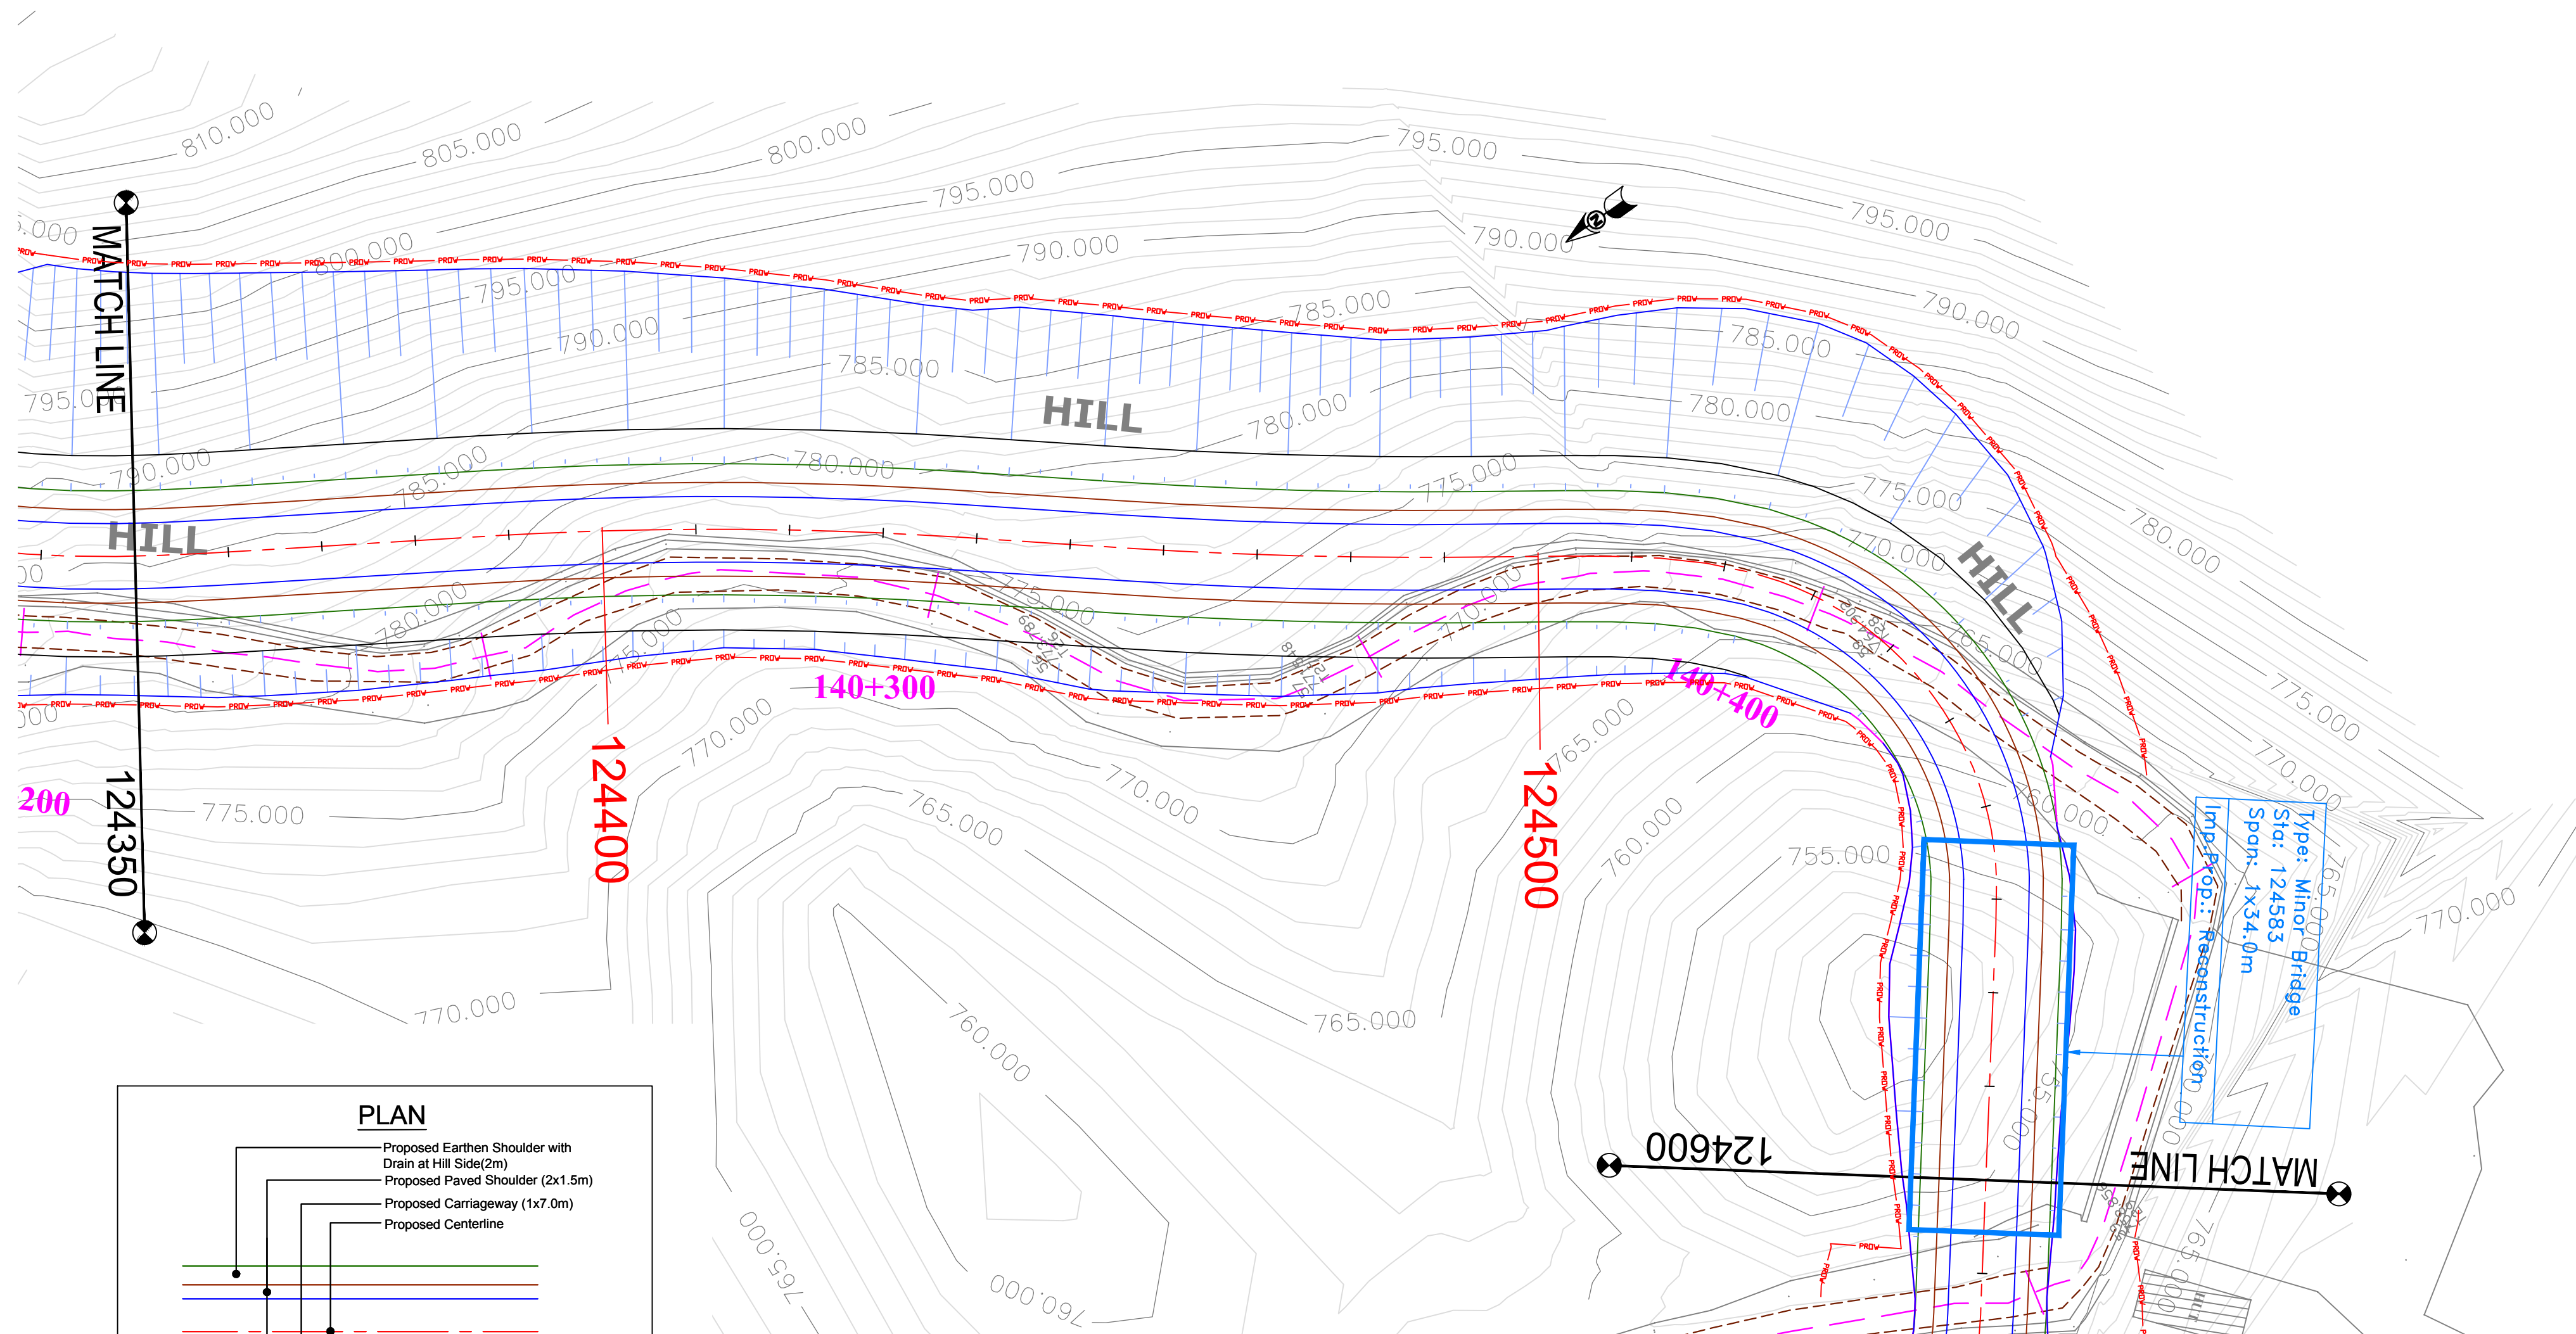

(PROFILE ON NEXT SHEET)

CLIENT :



National Highways & Infrastructure Development Corporation Ltd. (NHIDCL)

PROJECT :

Consultancy Services for Preparation of Feasibility Study and Detailed Project Report for Two laning of Joram - Koloriang Road (NH-713) from Km. 20.00 to Km. 70.00 & Km. 138.00 to Km. 158.00 (Total Length 70 Km) in the State of Arunachal Pradesh on EPC mode

DESIGN CONSULTANT:

**Voyants Solutions Pvt Ltd.**

403, 4th Floor, Park Centra,
Sector-30, Opp. 32nd Milestone, NH-8
Gurgaon-122002, Haryana
CIN- U74140HR2004PTC046918
Ph: 0124-4598200
Fax: 0124-4019051
E-mail: info@voyants.in, www.voyants.in

REV.	DATE	DESCRIPTION

DRAWN BY : SP/SD

DESIGNED BY : SC/DGR

APPROVED BY : KG

SCALE : HOR.-1 : 500
VER.-1 : 50

TITLE :


Plan & Profile

(Design Ch. km 124+350 to km 124+600)

DRG. NO. :
VSPL/1438/JK/DPR/PP-09

REVISION : R-1

JAN 2017

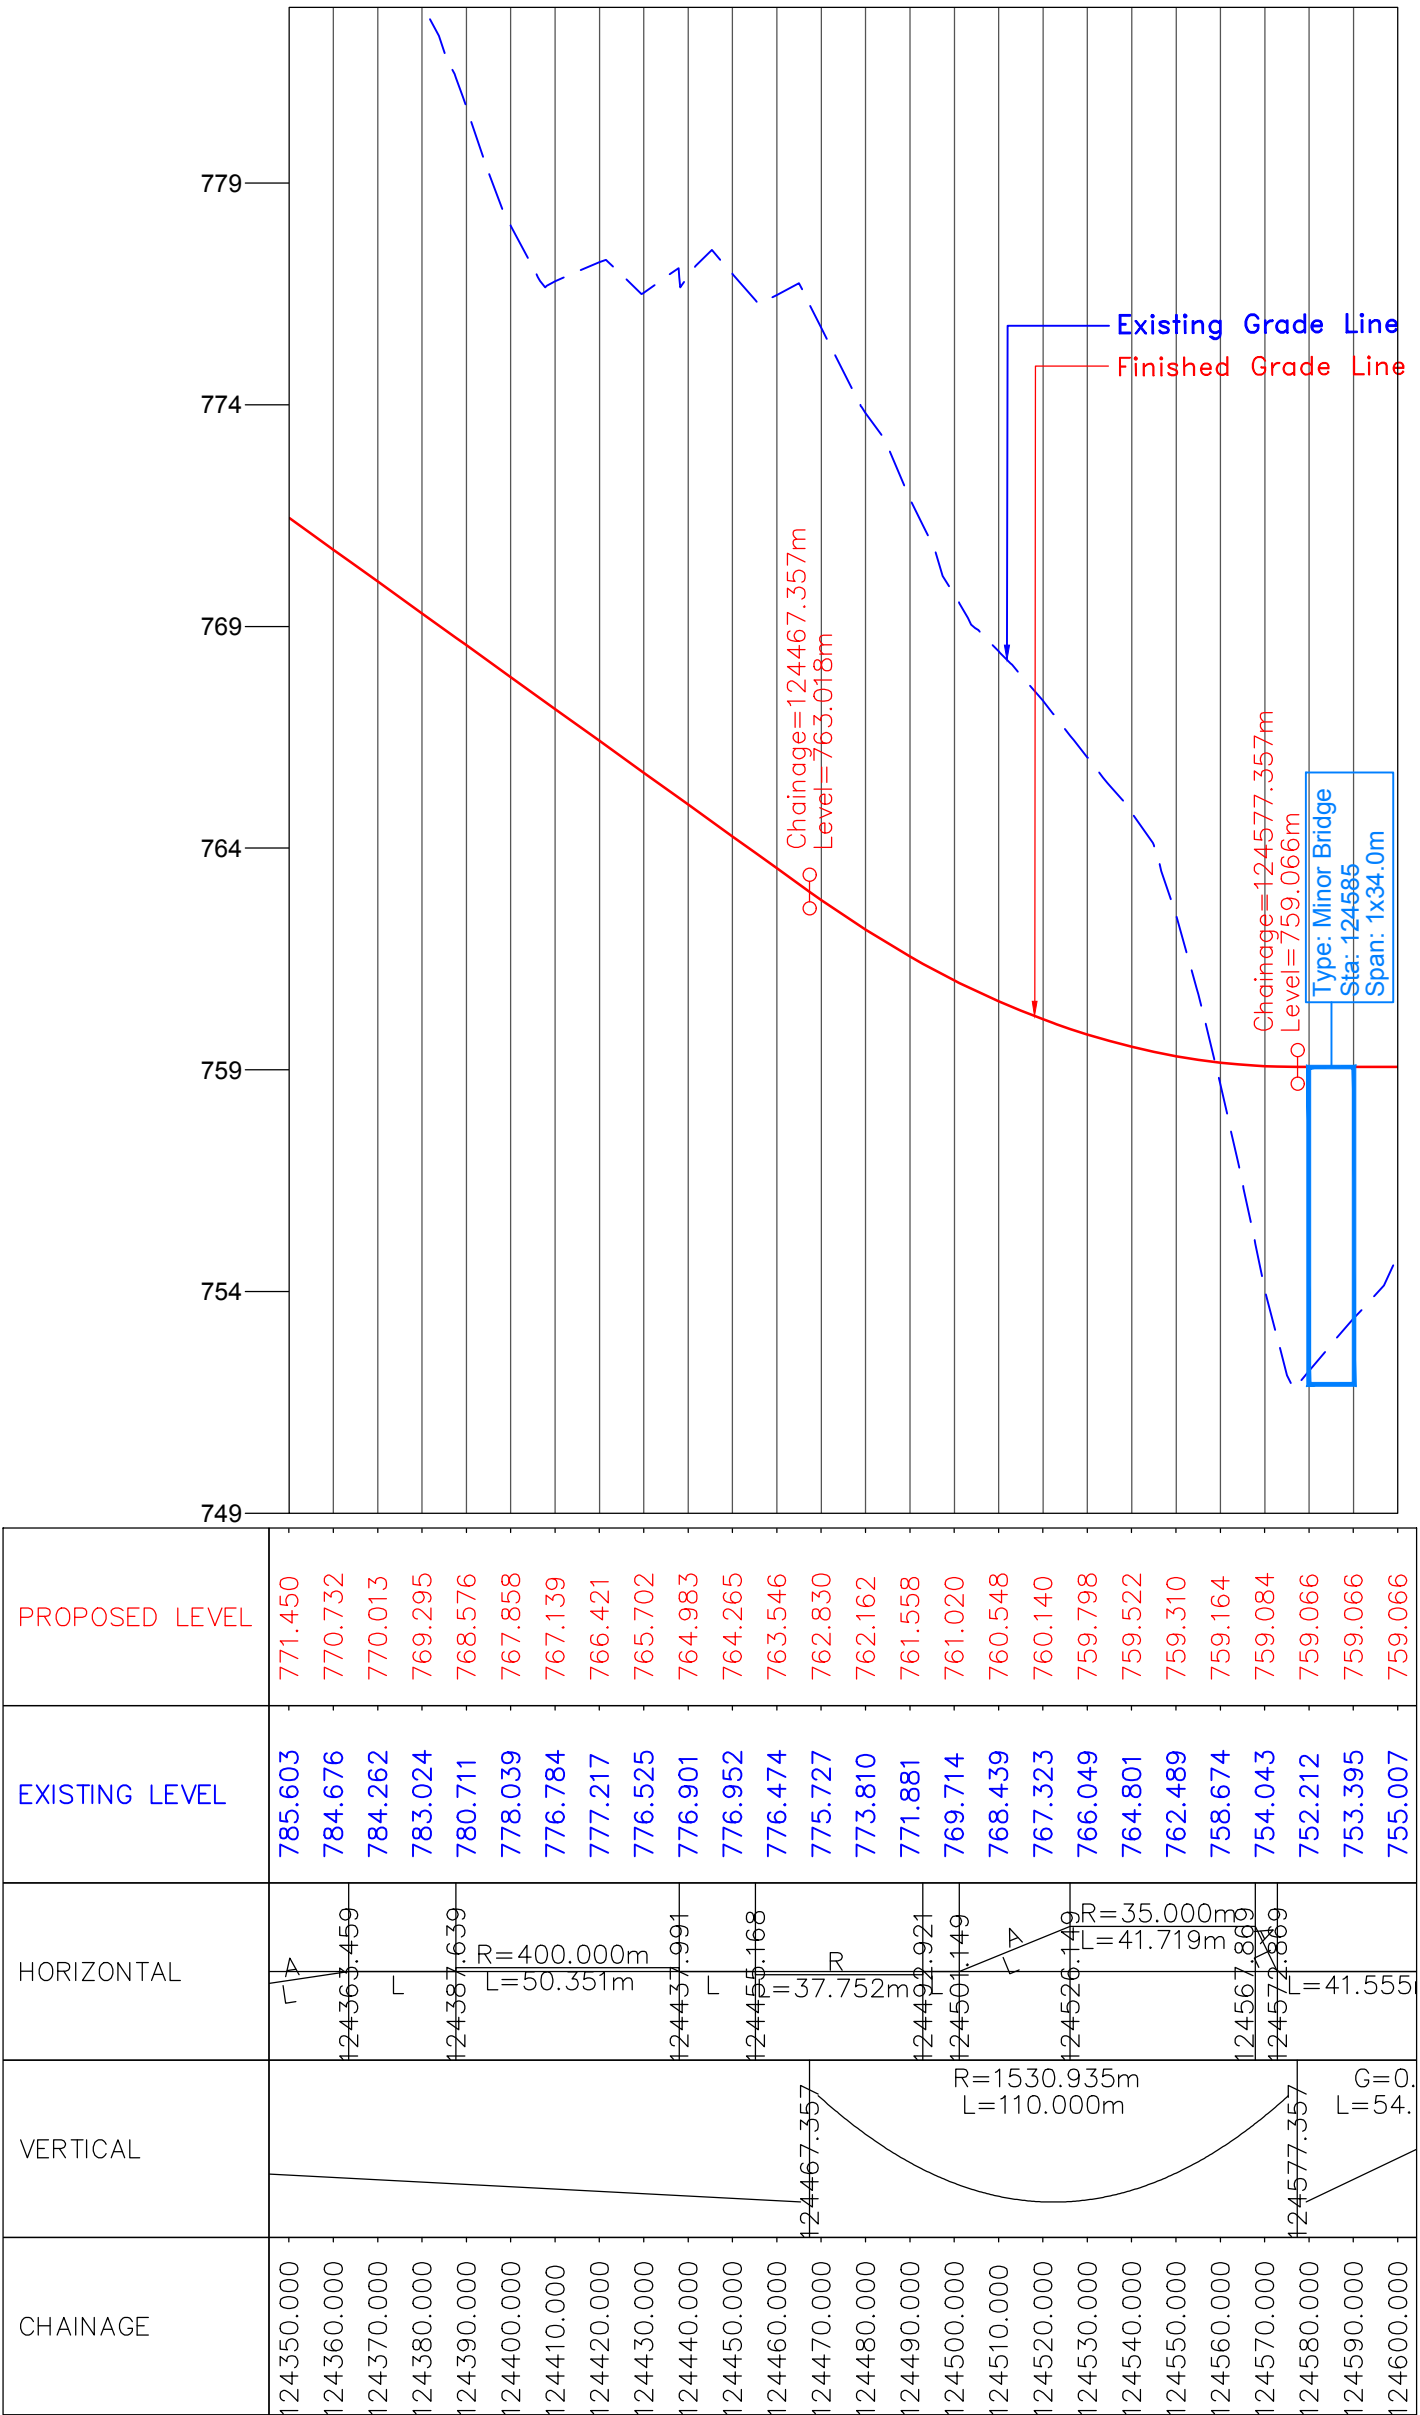

CLIENT :



National Highways & Infrastructure Development Corporation Ltd. (NHIDCL)

PROJECT :

Consultancy Services for Preparation of Feasibility Study and Detailed Project Report for Two laning of Joram - Koloriang Road (NH-713) from Km. 20.00 to Km. 70.00 & Km. 138.00 to Km. 158.00 (Total Length 70 Km) in the State of Arunachal Pradesh on EPC mode

DESIGN CONSULTANT:



Voyants Solutions Pvt Ltd.
403, 4th Floor, Park Centra,
Sector-30, Opp. 32nd Milestone, NH-8
Gurgaon-122002, Haryana
CIN- U74140HR2004PTC046918
Ph: 0124-4598200
Fax: 0124-4019051
E-mail: info@voyants.in, www.voyants.in

REV.	DATE	DESCRIPTION

DRAWN BY : SP/SD

DESIGNED BY : SC/DGR

APPROVED BY : KG

SCALE : HOR.-1 : 500
VER.-1 : 50

TITLE :


Plan & Profile

(Design Ch. km 124+350 to km 124+600)

DRG. NO. : VSPL/1438/JK/DPR/PP-09A


REVISION : R-1

JAN 2017

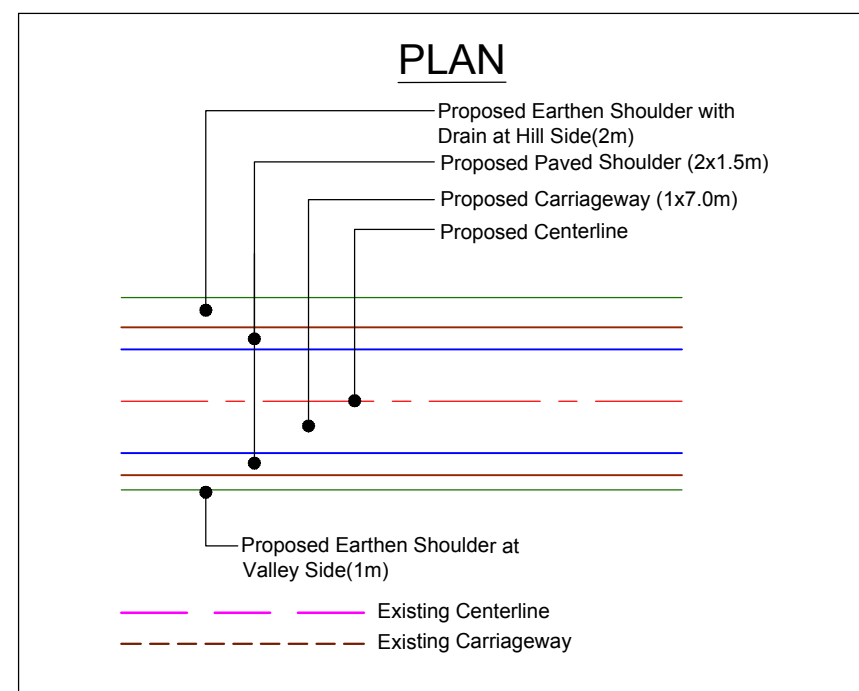

(PROFILE ON NEXT SHEET)

TITLE : Plan & Profile (Design Ch. km 124+600 to km 124+850)	
DRG. NO. : VSPL/1438/JK/DPR/PP- 10	
REVISION : R-1	JAN 2017

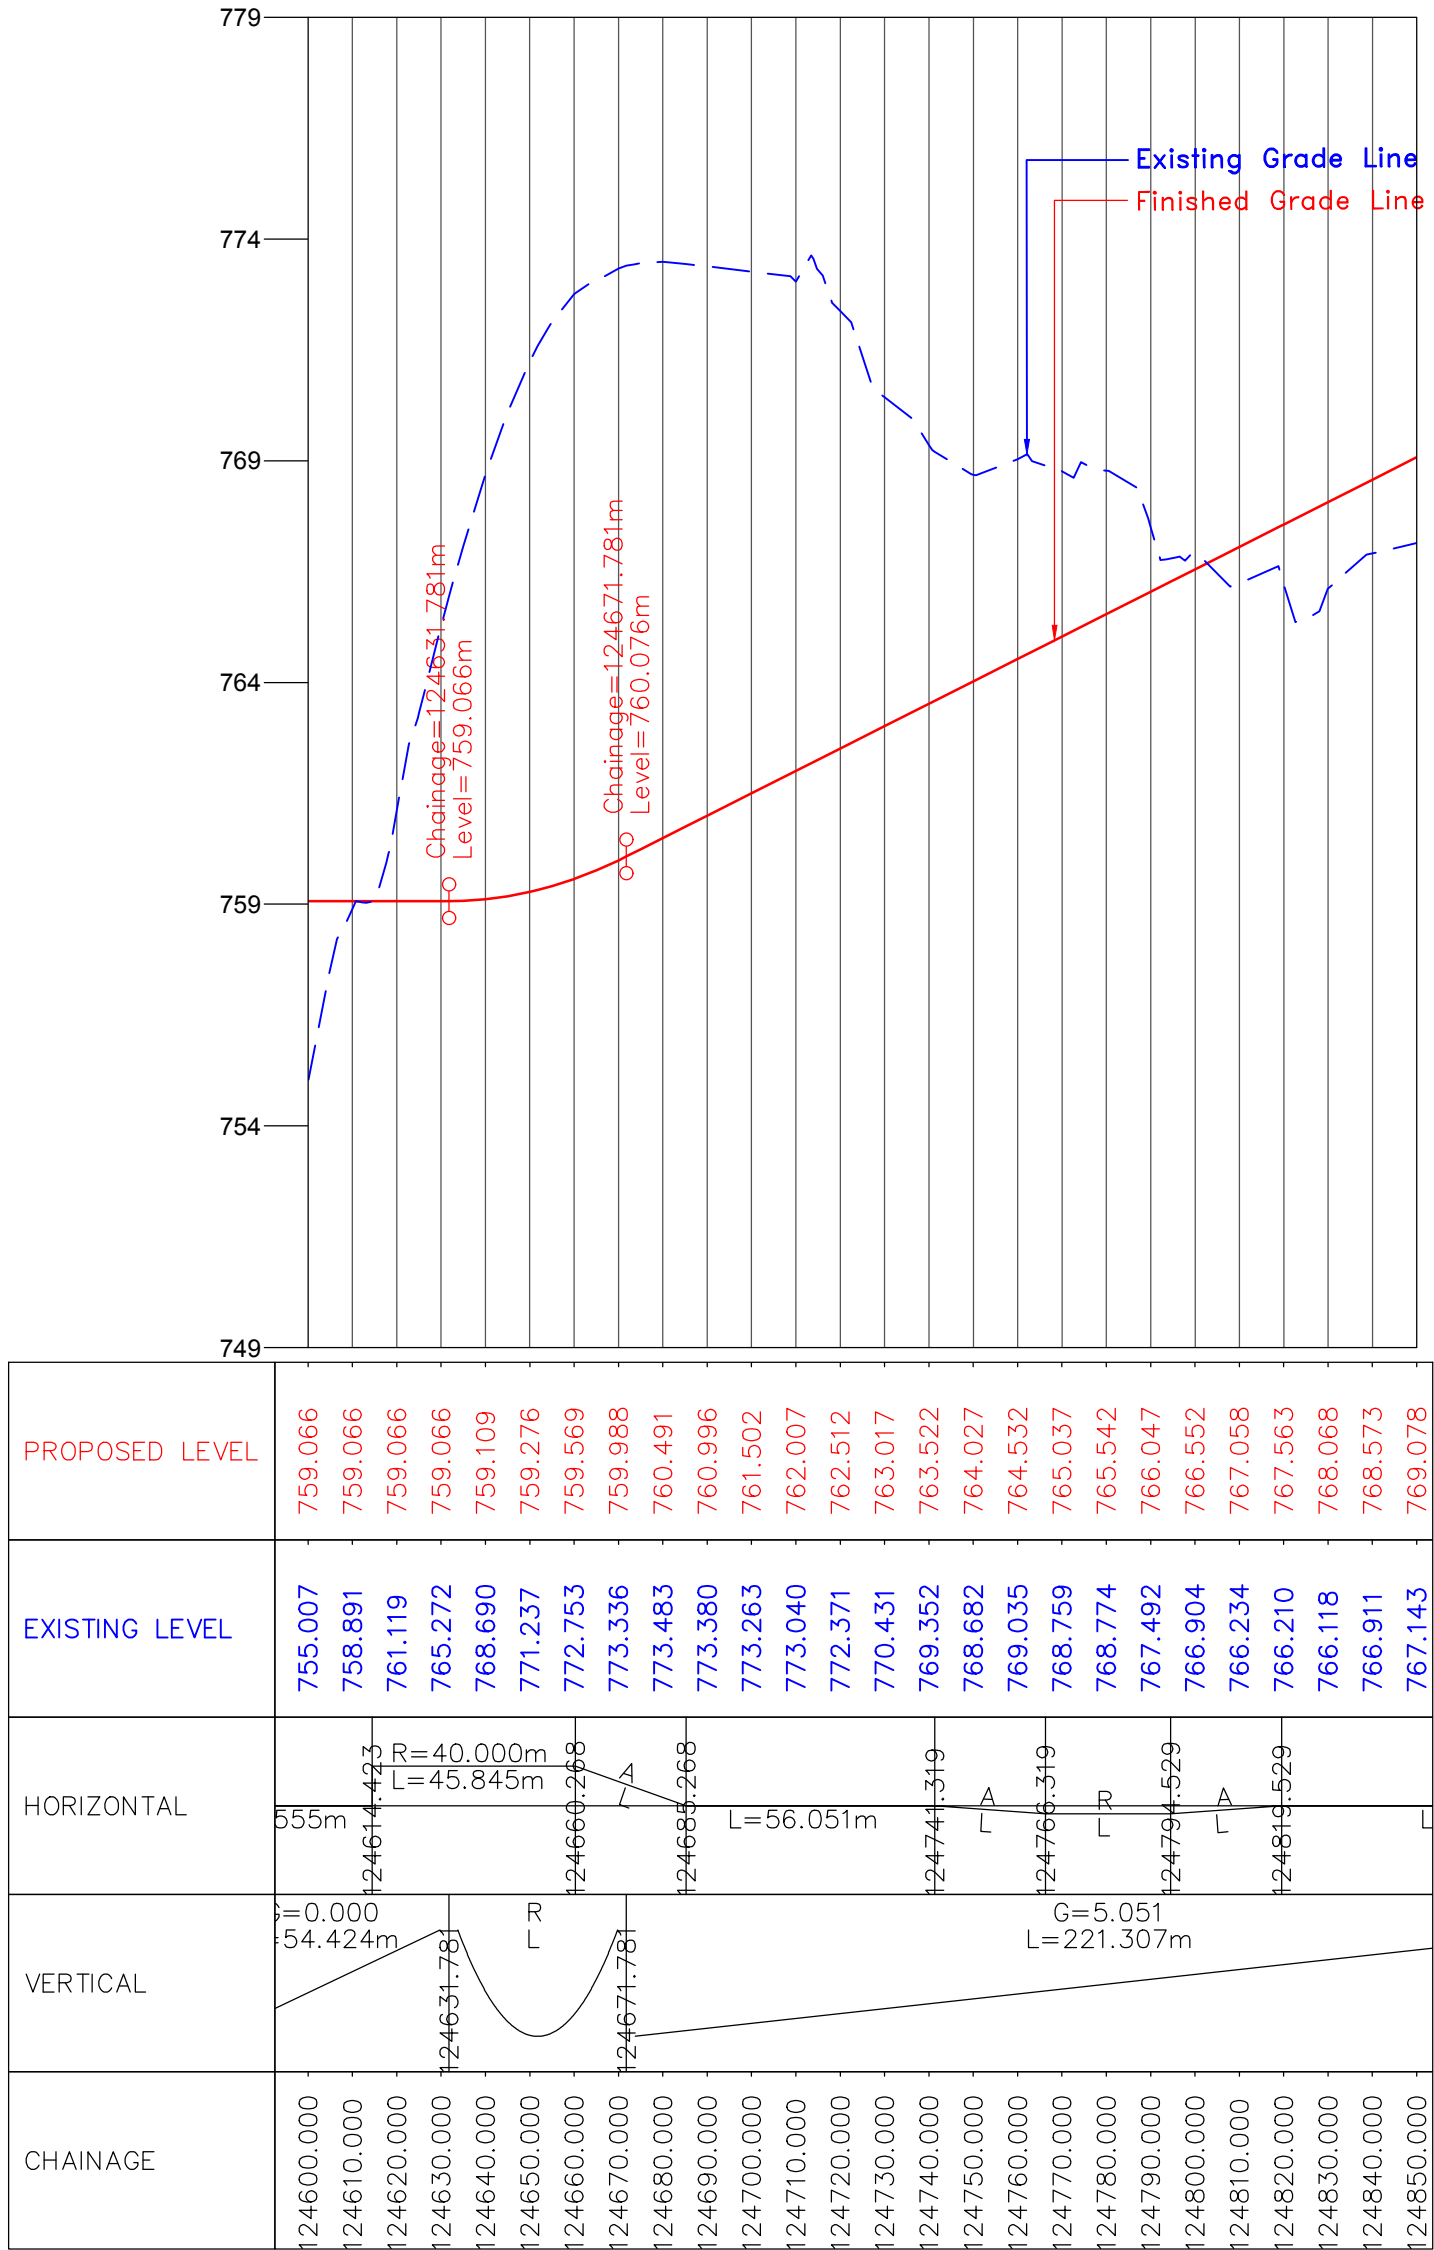

CLIENT :



National Highways & Infrastructure Development Corporation Ltd. (NHIDCL)

PROJECT :

Consultancy Services for Preparation of Feasibility Study and Detailed Project Report for Two laning of Joram - Koloriang Road (NH-713) from Km. 20.00 to Km. 70.00 & Km. 138.00 to Km. 158.00 (Total Length 70 Km) in the State of Arunachal Pradesh on EPC mode

DESIGN CONSULTANT:



Voyants Solutions Pvt Ltd.
403, 4th Floor, Park Centra,
Sector-30, Opp. 32nd Milestone, NH-8
Gurgaon-122002, Haryana
CIN- U74140HR2004PTC046918
Ph: 0124-4598200
Fax: 0124-4019051
E-mail: info@voyants.in, www.voyants.in

REV.	DATE	DESCRIPTION

DRAWN BY : SP/SD

DESIGNED BY : SC/DGR

APPROVED BY : KG

SCALE : HOR.-1 : 500
VER.-1 : 50


TITLE :

Plan & Profile
(Design Ch. km 124+600 to km 124+850)

DRG. NO. :
VSPL/1438/JK/DPR/PP- 10A

REVISION : R-1

JAN 2017

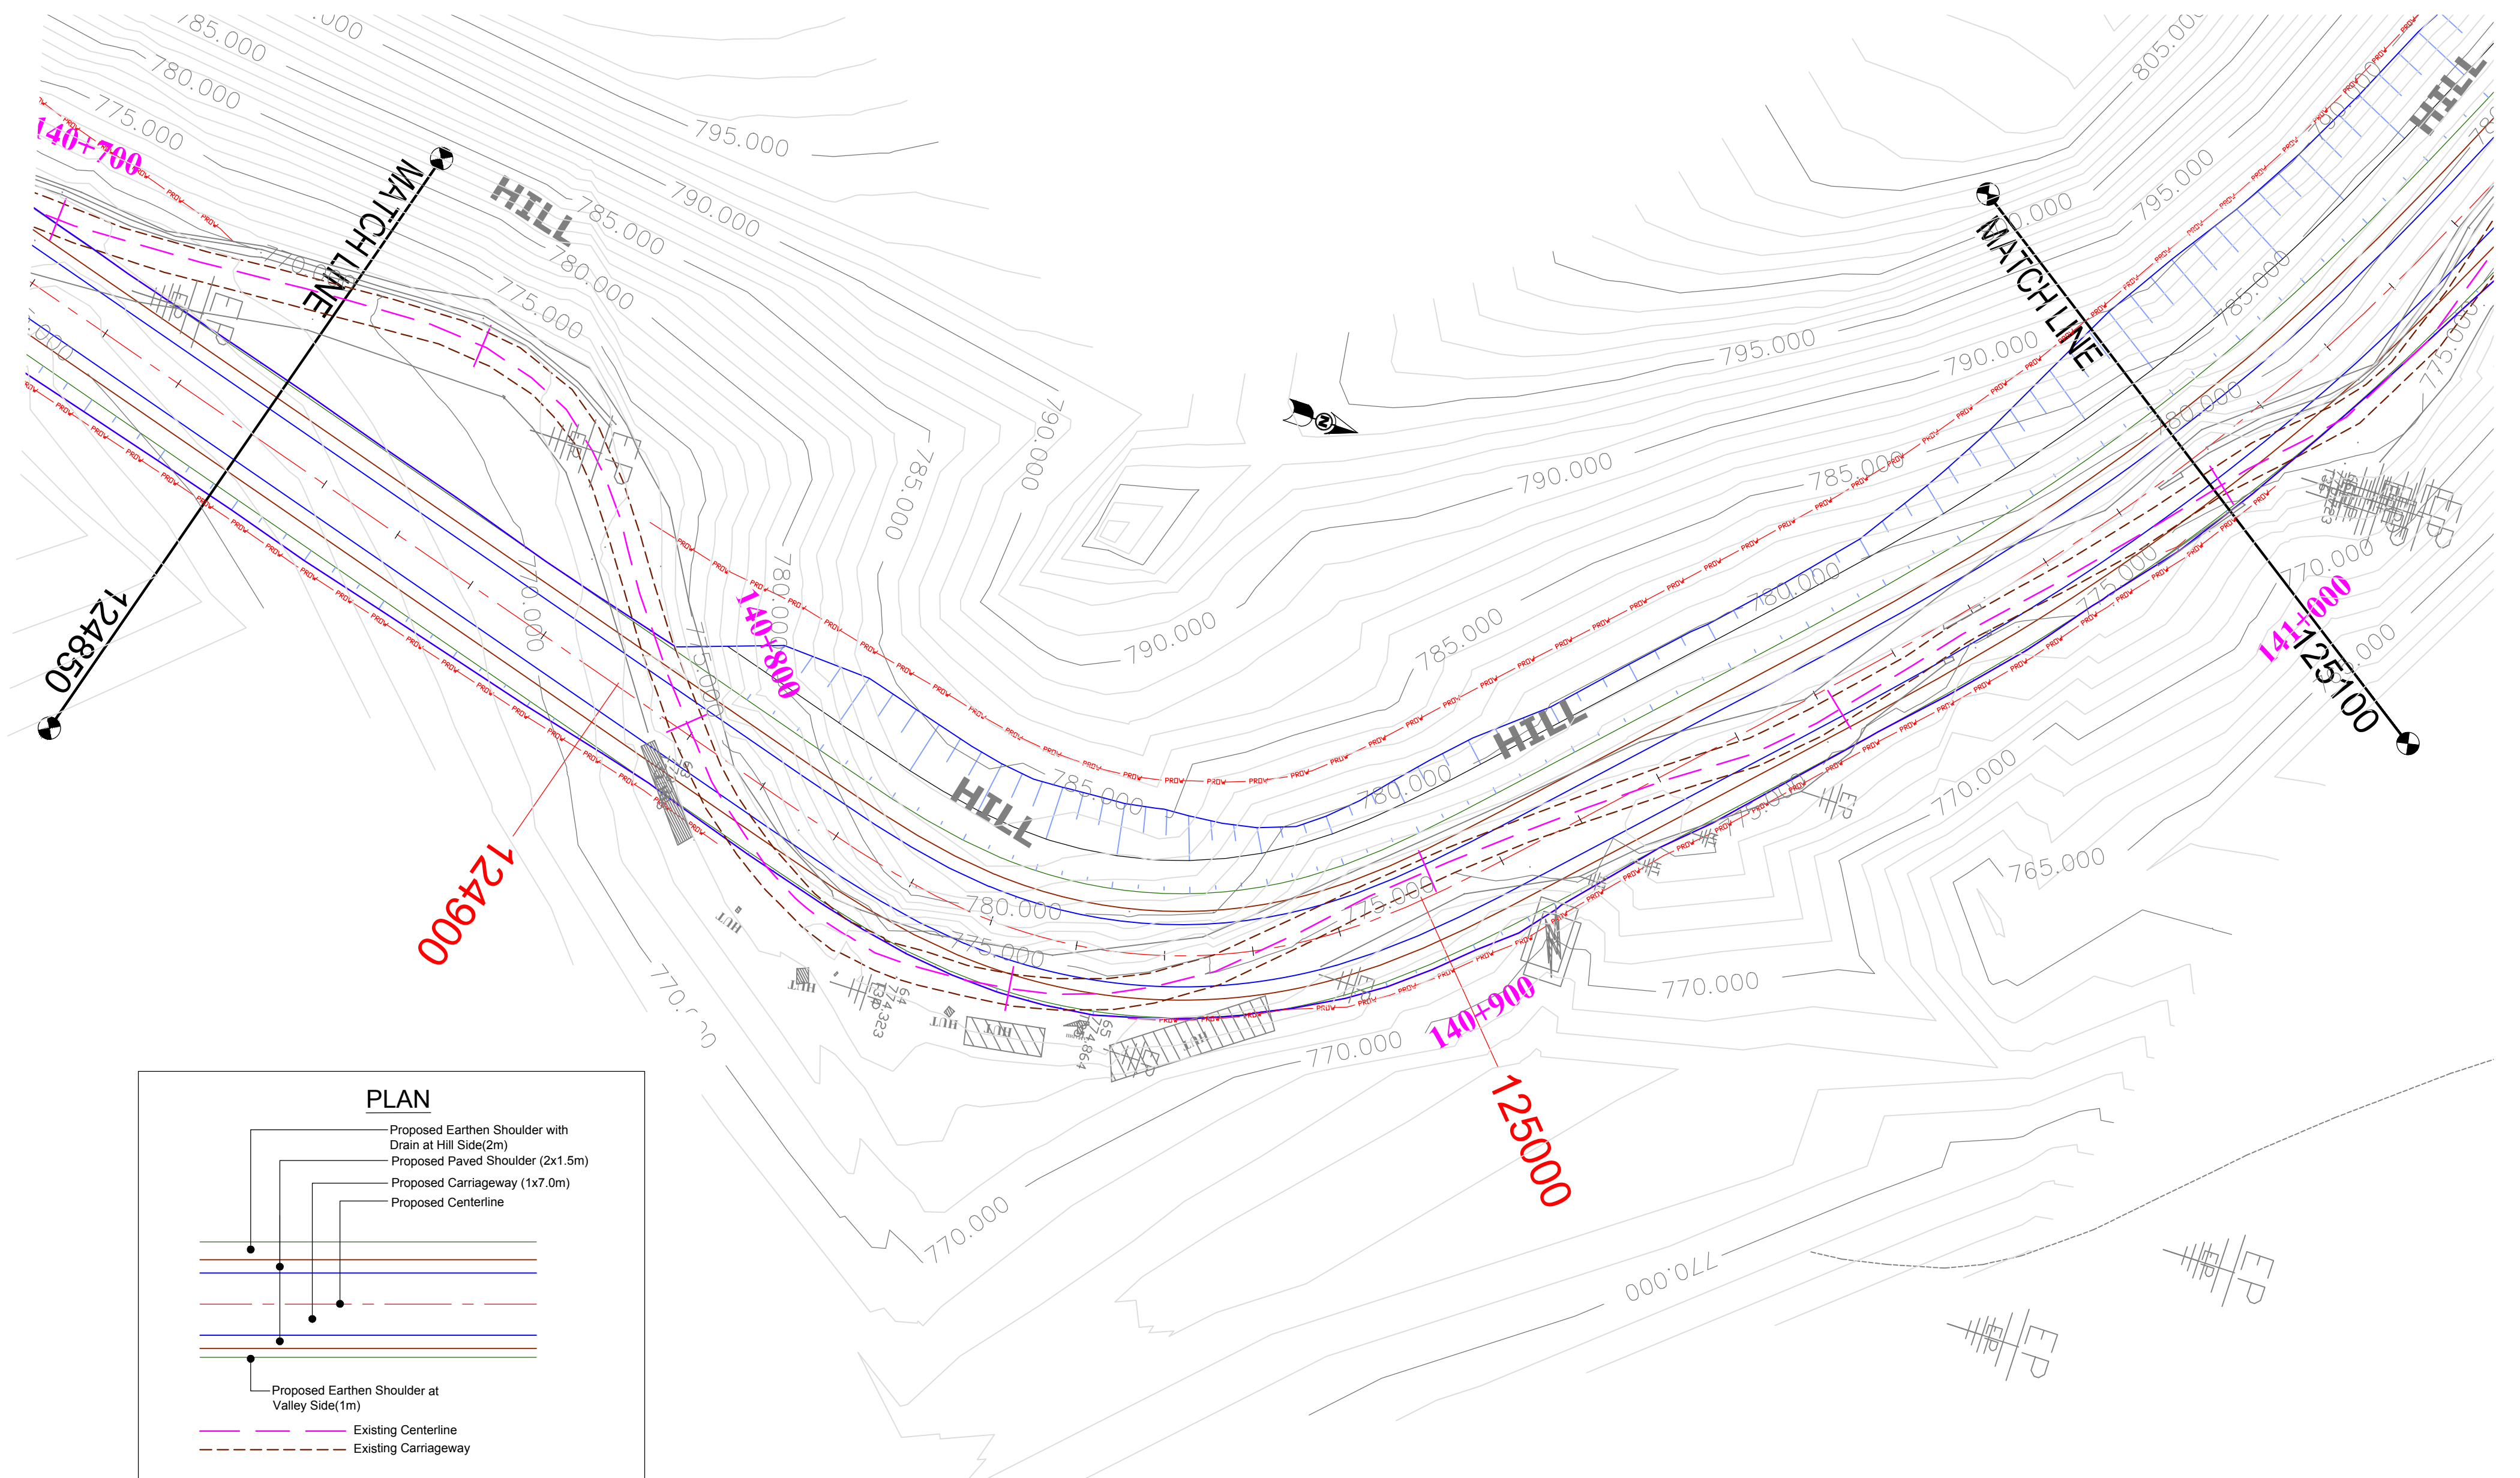


(PROFILE ON NEXT SHEET)



Voyants Solutions Pvt Ltd.
403, 4th Floor, Park Centra,
Sector-30, Opp. 32nd Milestone, NH-8
Gurgaon-122002, Haryana
CIN- U74140HR2004PTC046918
Ph: 0124-4598200
Fax: 0124-4019051
E-mail: info@voyants.in, www.voyants.in

			DRAWN BY :	SP/SD	TITLE :			
			DESIGNED BY :	SC/DGR	Plan & Profile (Design Ch. km 124+850 to km 125+100)			
			APPROVED BY :	KG	DRG. NO. :			
					VSPL/1438/JK/DPR/PP- 11			
REV.	DATE	DESCRIPTION	SCALE :	HOR.-1 : 500 VER.-1 : 50	REVISION : R-1			JAN 2017

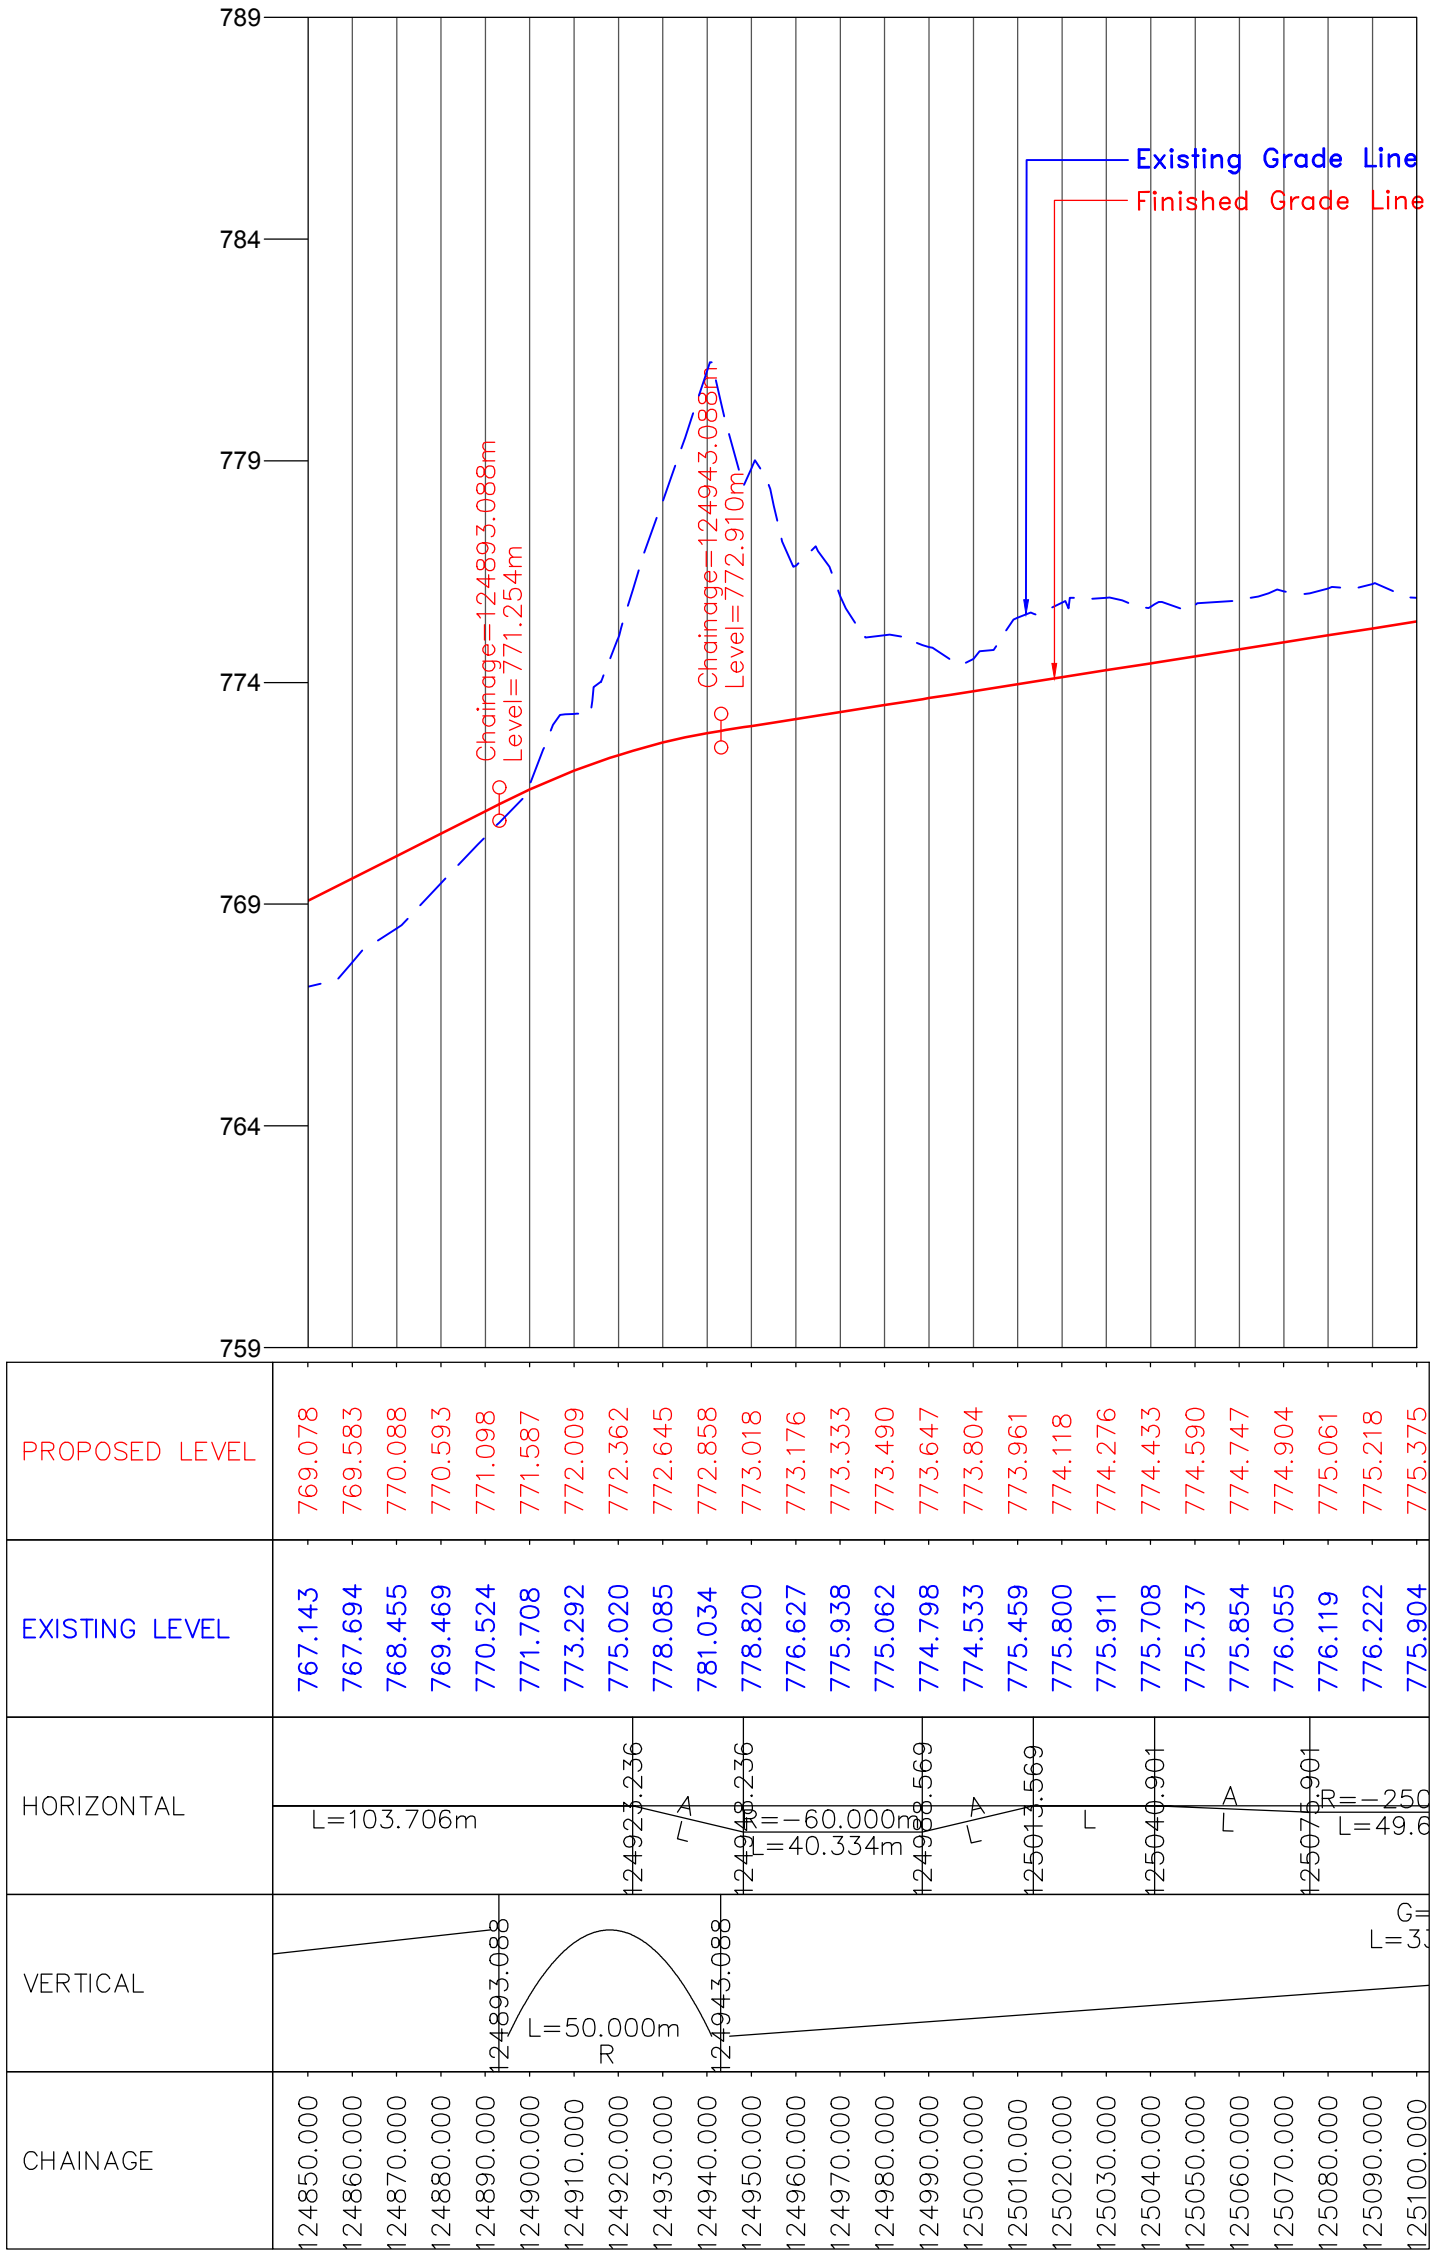

CLIENT :



National Highways & Infrastructure Development Corporation Ltd. (NHIDCL)

PROJECT :

Consultancy Services for Preparation of Feasibility Study and Detailed Project Report for Two laning of Joram - Koloriang Road (NH-713) from Km. 20.00 to Km. 70.00 & Km. 138.00 to Km. 158.00 (Total Length 70 Km) in the State of Arunachal Pradesh on EPC mode

DESIGN CONSULTANT:



Voyants Solutions Pvt Ltd.
403, 4th Floor, Park Centra,
Sector-30, Opp. 32nd Milestone, NH-8
Gurgaon-122002, Haryana
CIN- U74140HR2004PTC046918
Ph: 0124-4598200
Fax: 0124-4019051
E-mail: info@voyants.in, www.voyants.in

REV.	DATE	DESCRIPTION

DRAWN BY : SP/SD

DESIGNED BY : SC/DGR

APPROVED BY : KG

SCALE : HOR.-1 : 500
VER.-1 : 50

TITLE :



Plan & Profile
(Design Ch. km 124+850 to km 125+100)

DRG. NO. :
VSPL/1438/JK/DPR/PP-11A

REVISION : R-1
JAN 2017

← JORAM

KOLORIANG →

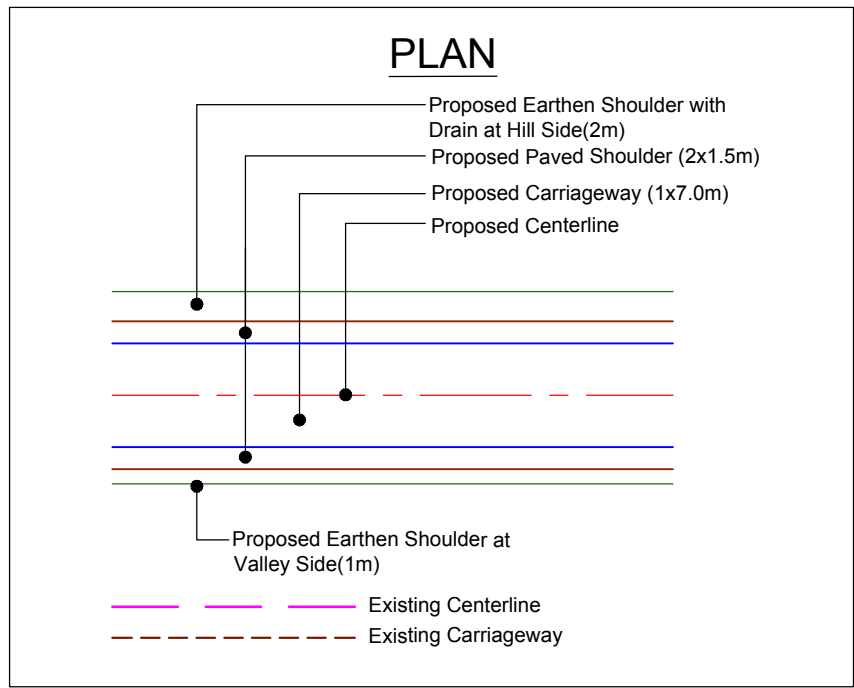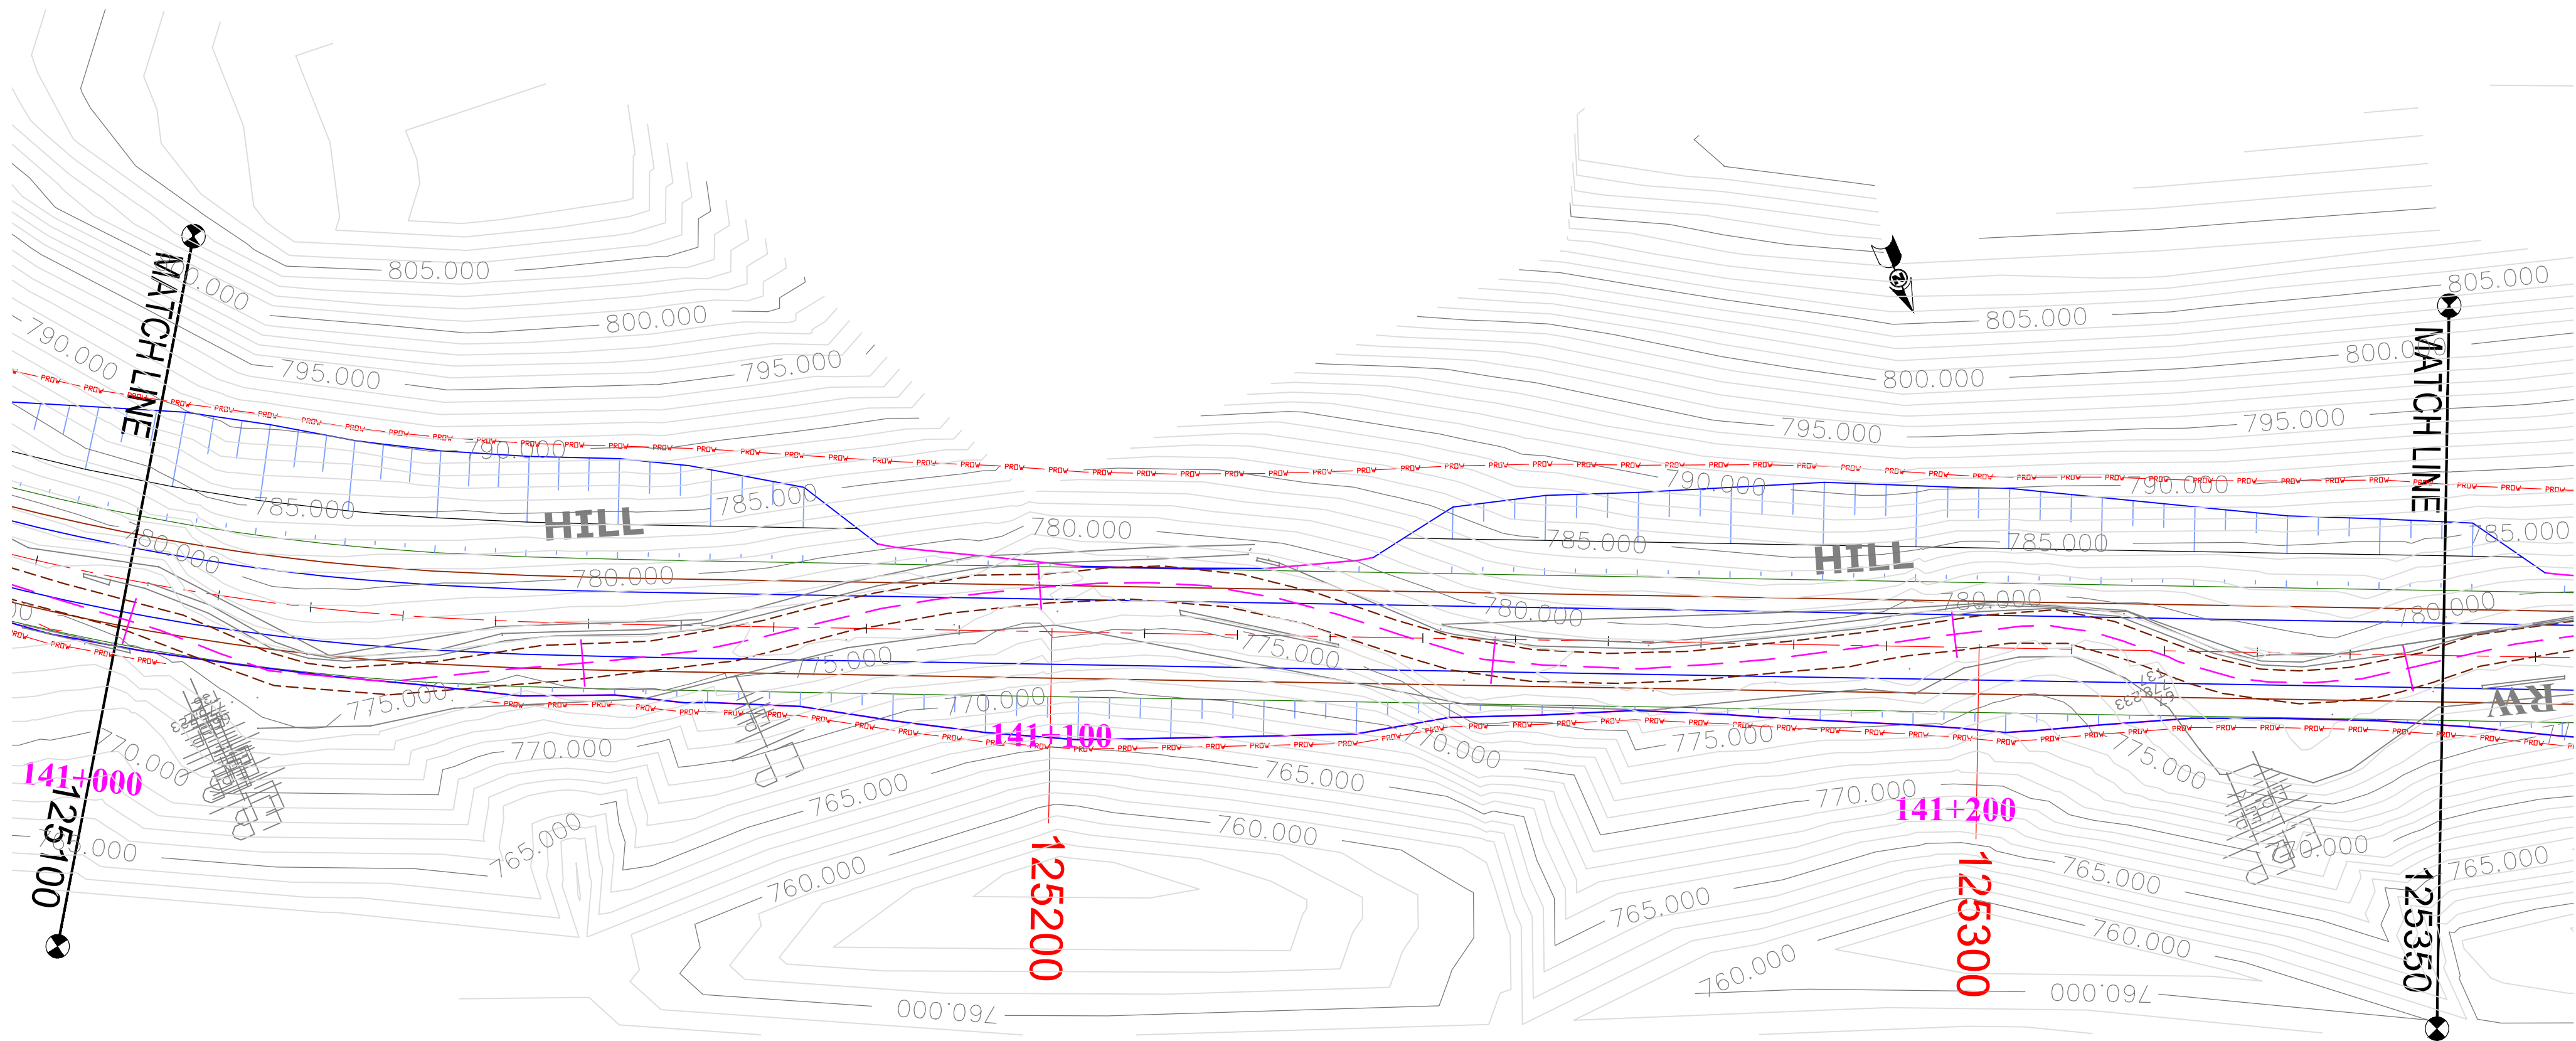

(PROFILE ON NEXT SHEET)

CLIENT :



National Highways & Infrastructure Development Corporation Ltd. (NHIDCL)

PROJECT :

Consultancy Services for Preparation of Feasibility Study and Detailed Project Report for Two laning of Joram - Koloriang Road (NH-713) from Km. 20.00 to Km. 70.00 & Km. 138.00 to Km. 158.00 (Total Length 70 Km) in the State of Arunachal Pradesh on EPC mode

DESIGN CONSULTANT:



Voyants Solutions Pvt Ltd.
403, 4th Floor, Park Centra,
Sector-30, Opp. 32nd Milestone, NH-8
Gurgaon-122002, Haryana
CIN- U74140HR2004PTC046918
Ph: 0124-4598200
Fax: 0124-4019051
E-mail: info@voyants.in, www.voyants.in

REV.	DATE	DESCRIPTION

DRAWN BY : SP/SD

DESIGNED BY : SC/DGR

APPROVED BY : KG

SCALE : HOR.-1 : 500
VER.-1 : 50


TITLE :

Plan & Profile
(Design Ch. km 125+100 to km 125+350)

DRG. NO. :
VSPL/1438/JK/DPR/PP-12

REVISION : R-1

JAN 2017

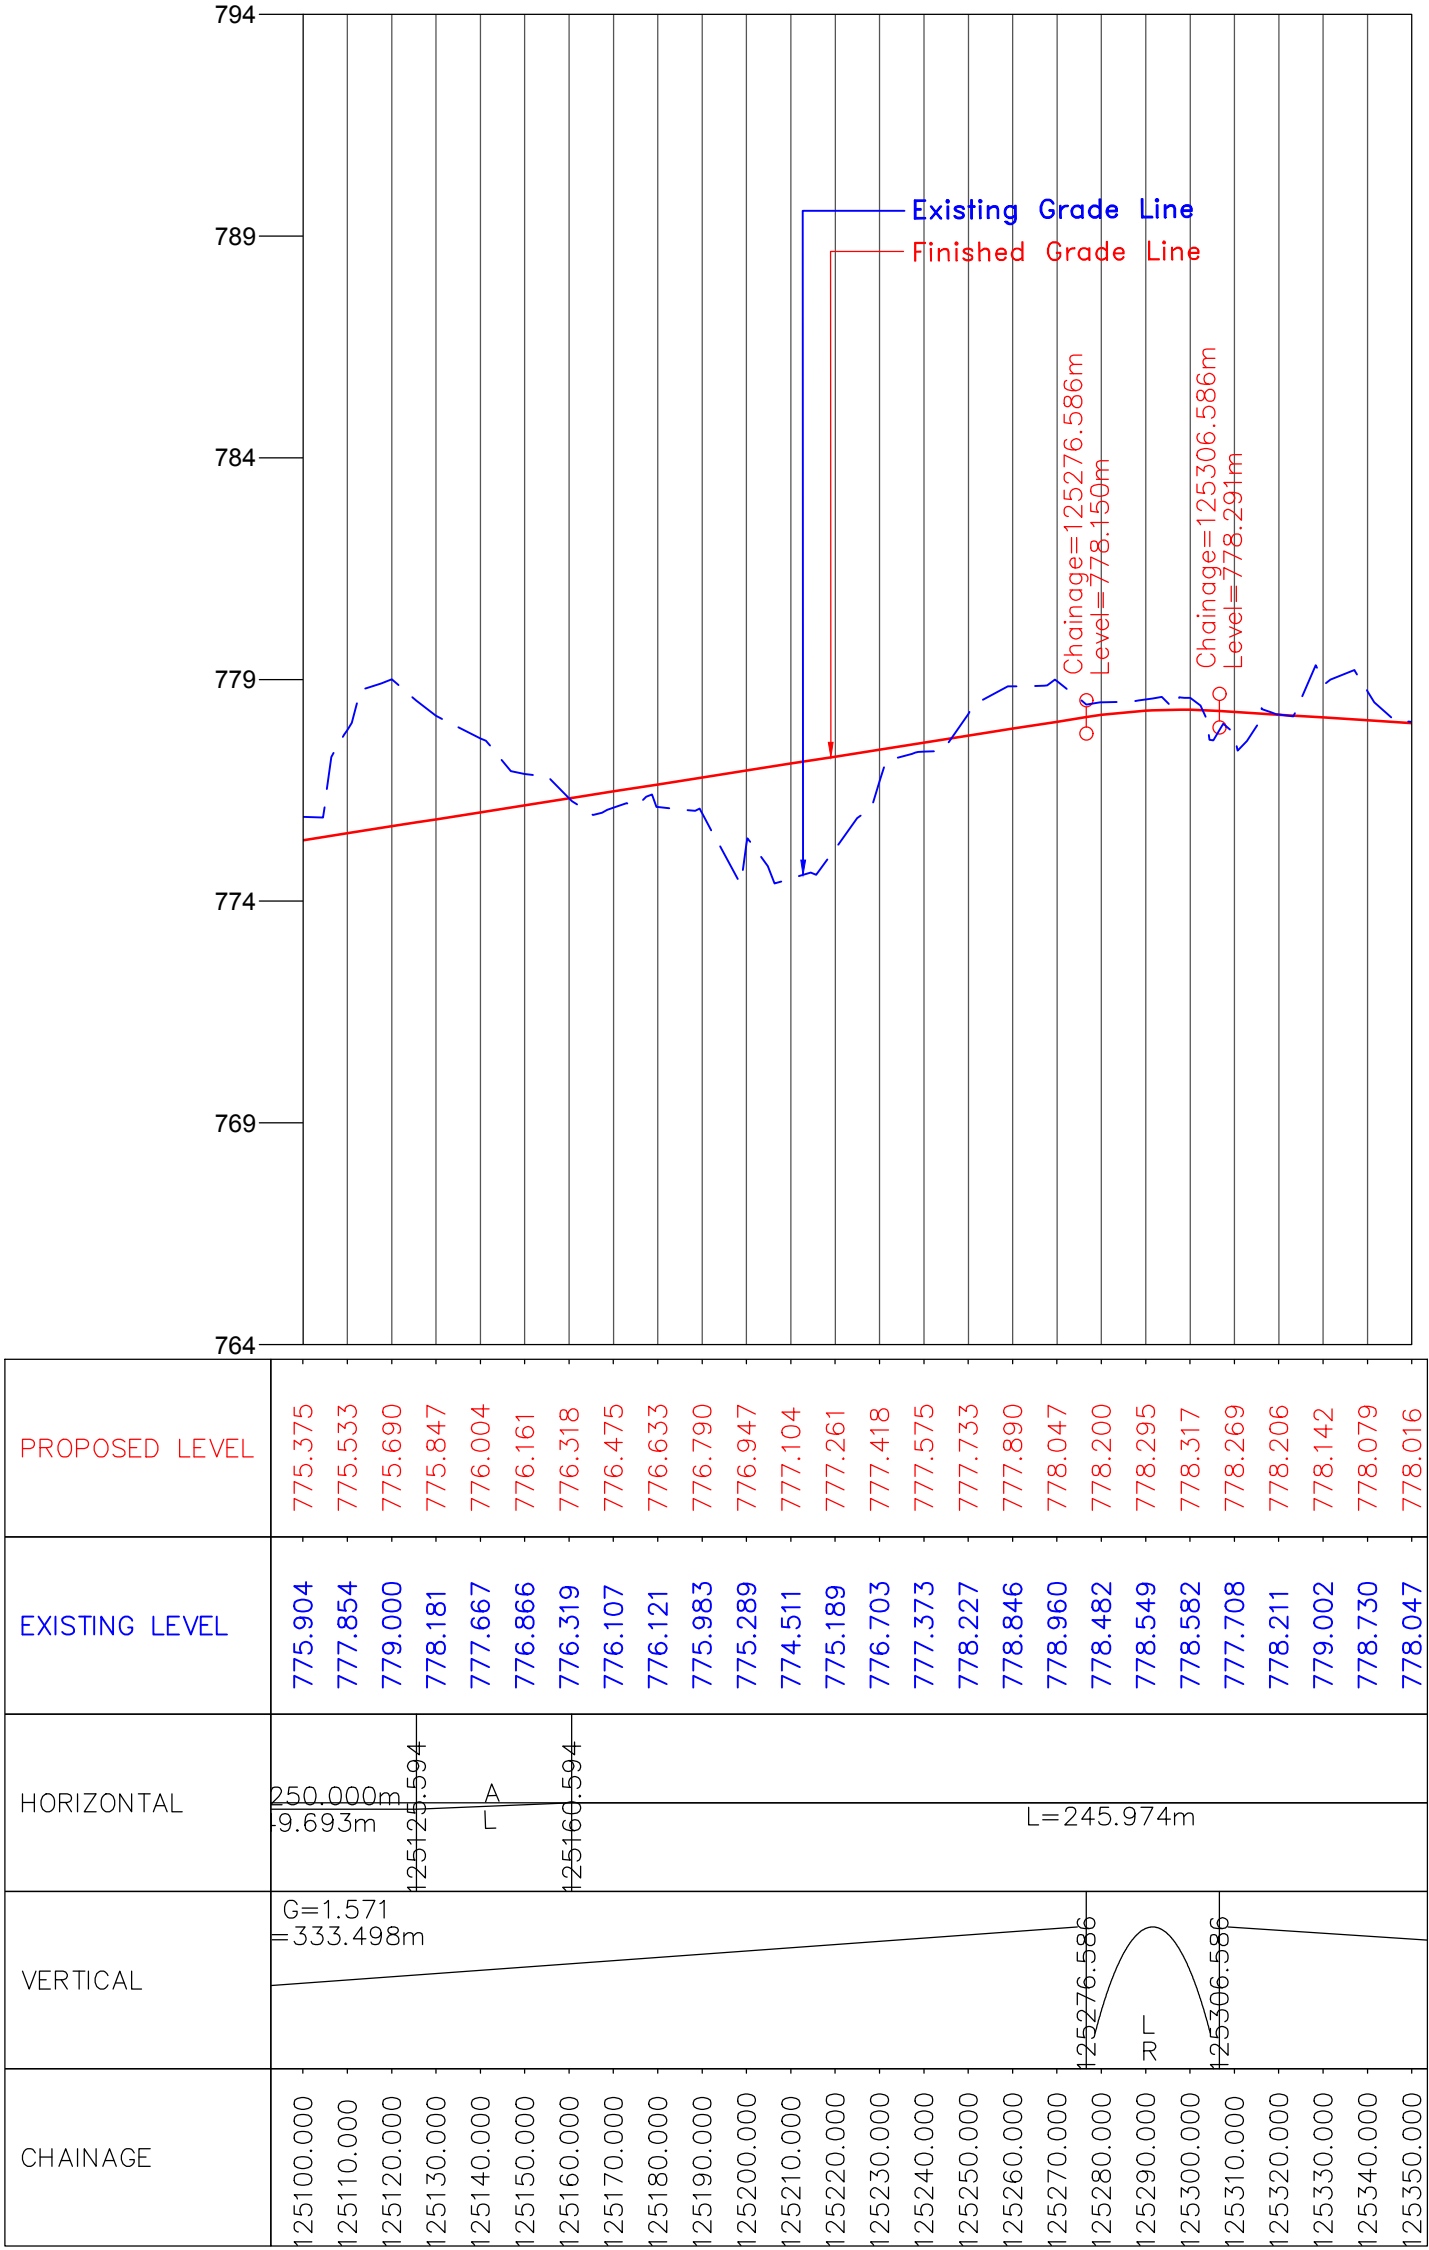

CLIENT :



National Highways & Infrastructure Development Corporation Ltd. (NHIDCL)

PROJECT :

Consultancy Services for Preparation of Feasibility Study and Detailed Project Report for Two laning of Joram - Koloriang Road (NH-713) from Km. 20.00 to Km. 70.00 & Km. 138.00 to Km. 158.00 (Total Length 70 Km) in the State of Arunachal Pradesh on EPC mode

DESIGN CONSULTANT:



Voyants Solutions Pvt Ltd.
403, 4th Floor, Park Centra,
Sector-30, Opp. 32nd Milestone, NH-8
Gurgaon-122002, Haryana
CIN- U74140HR2004PTC046918
Ph: 0124-4598200
Fax: 0124-4019051
E-mail: info@voyants.in, www.voyants.in

REV.	DATE	DESCRIPTION

DRAWN BY : SP/SD



DESIGNED BY : SC/DGR

APPROVED BY : KG

SCALE : HOR.-1 : 500
VER.-1 : 50

TITLE :

Plan & Profile (Design Ch. km 125+100 to km 125+350)	
DRG. NO. : VSPL/1438/JK/DPR/PP-12A	
REVISION : R-1	JAN 2017

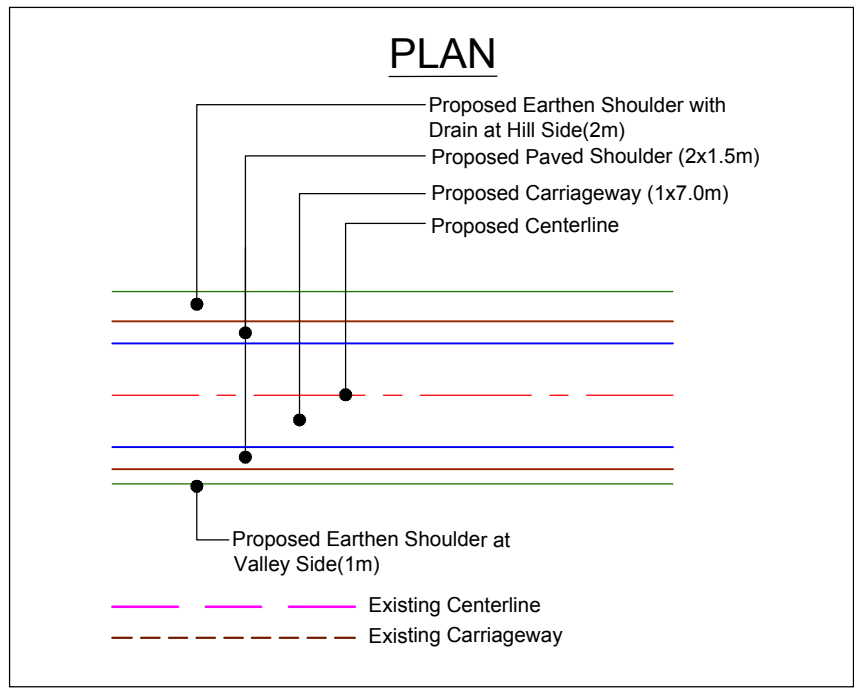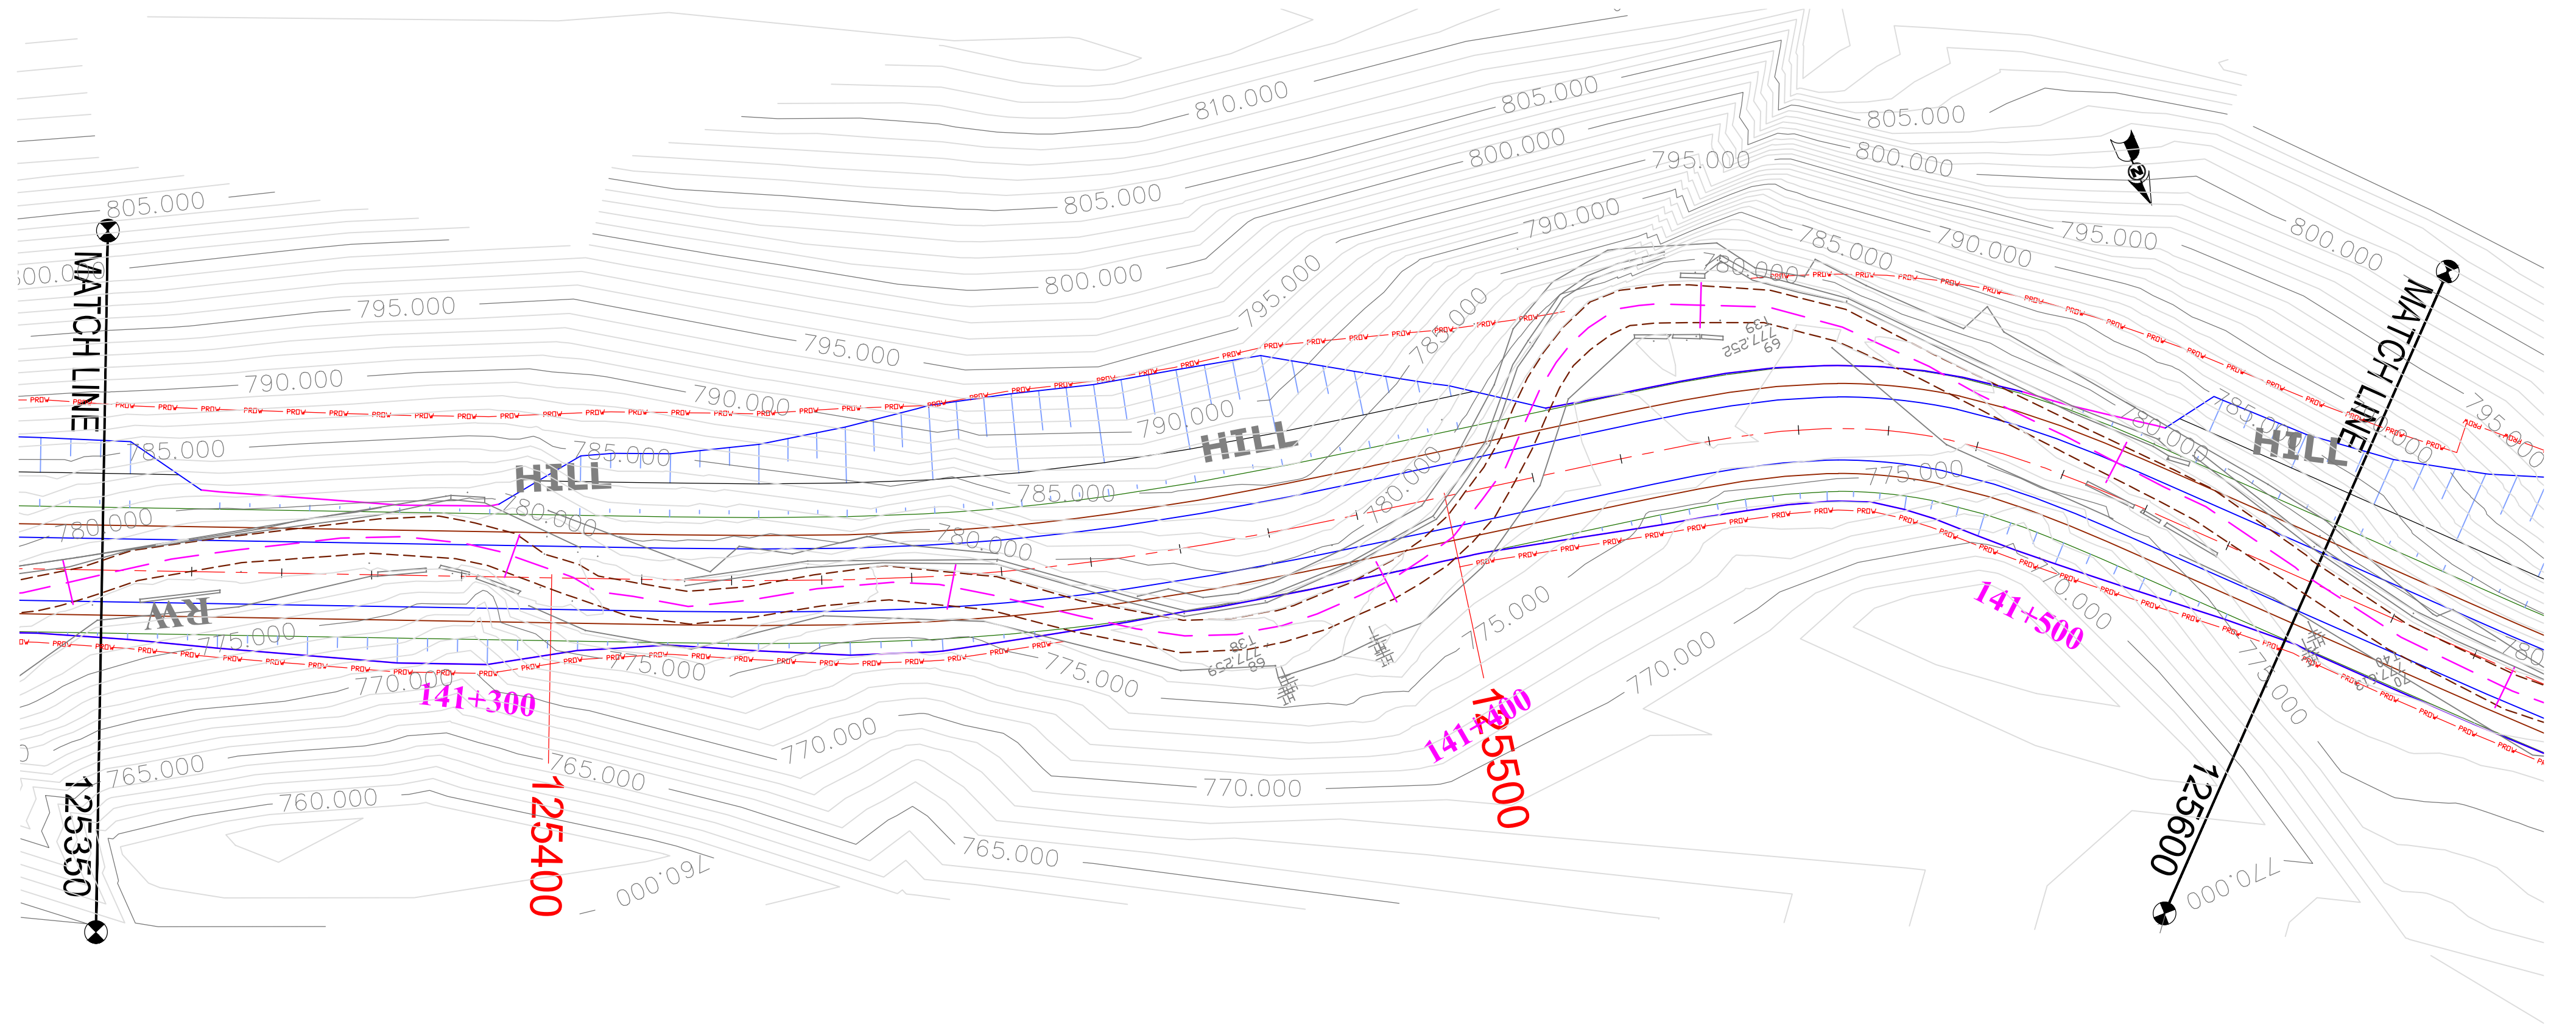

(PROFILE ON NEXT SHEET)

CLIENT :



PROJECT :

Consultancy Services for Preparation of Feasibility Study and Detailed Project Report for Two laning of Joram - Koloriang Road (NH-713) from Km. 20.00 to Km. 70.00 & Km. 138.00 to Km. 158.00 (Total Length 70 Km) in the State of Arunachal Pradesh on EPC mode

DESIGN CONSULTANT:



Voyants Solutions Pvt Ltd.
403, 4th Floor, Park Centra,
Sector-30, Opp. 32nd Milestone, NH-8
Gurgaon-122002, Haryana
CIN- U74140HR2004PTC046918
Ph: 0124-4598200
Fax: 0124-4019051
E-mail: info@voyants.in, www.voyants.in

REV.	DATE	DESCRIPTION

DRAWN BY : SP/SD

DESIGNED BY : SC/DGR

APPROVED BY : KG

SCALE : HOR.-1 : 500
VER.-1 : 50


TITLE :

Plan & Profile
(Design Ch. km 125+350 to km 125+600)

DRG. NO. : VSPL/1438/JK/DPR/PP-13

REVISION : R-1

JAN 2017

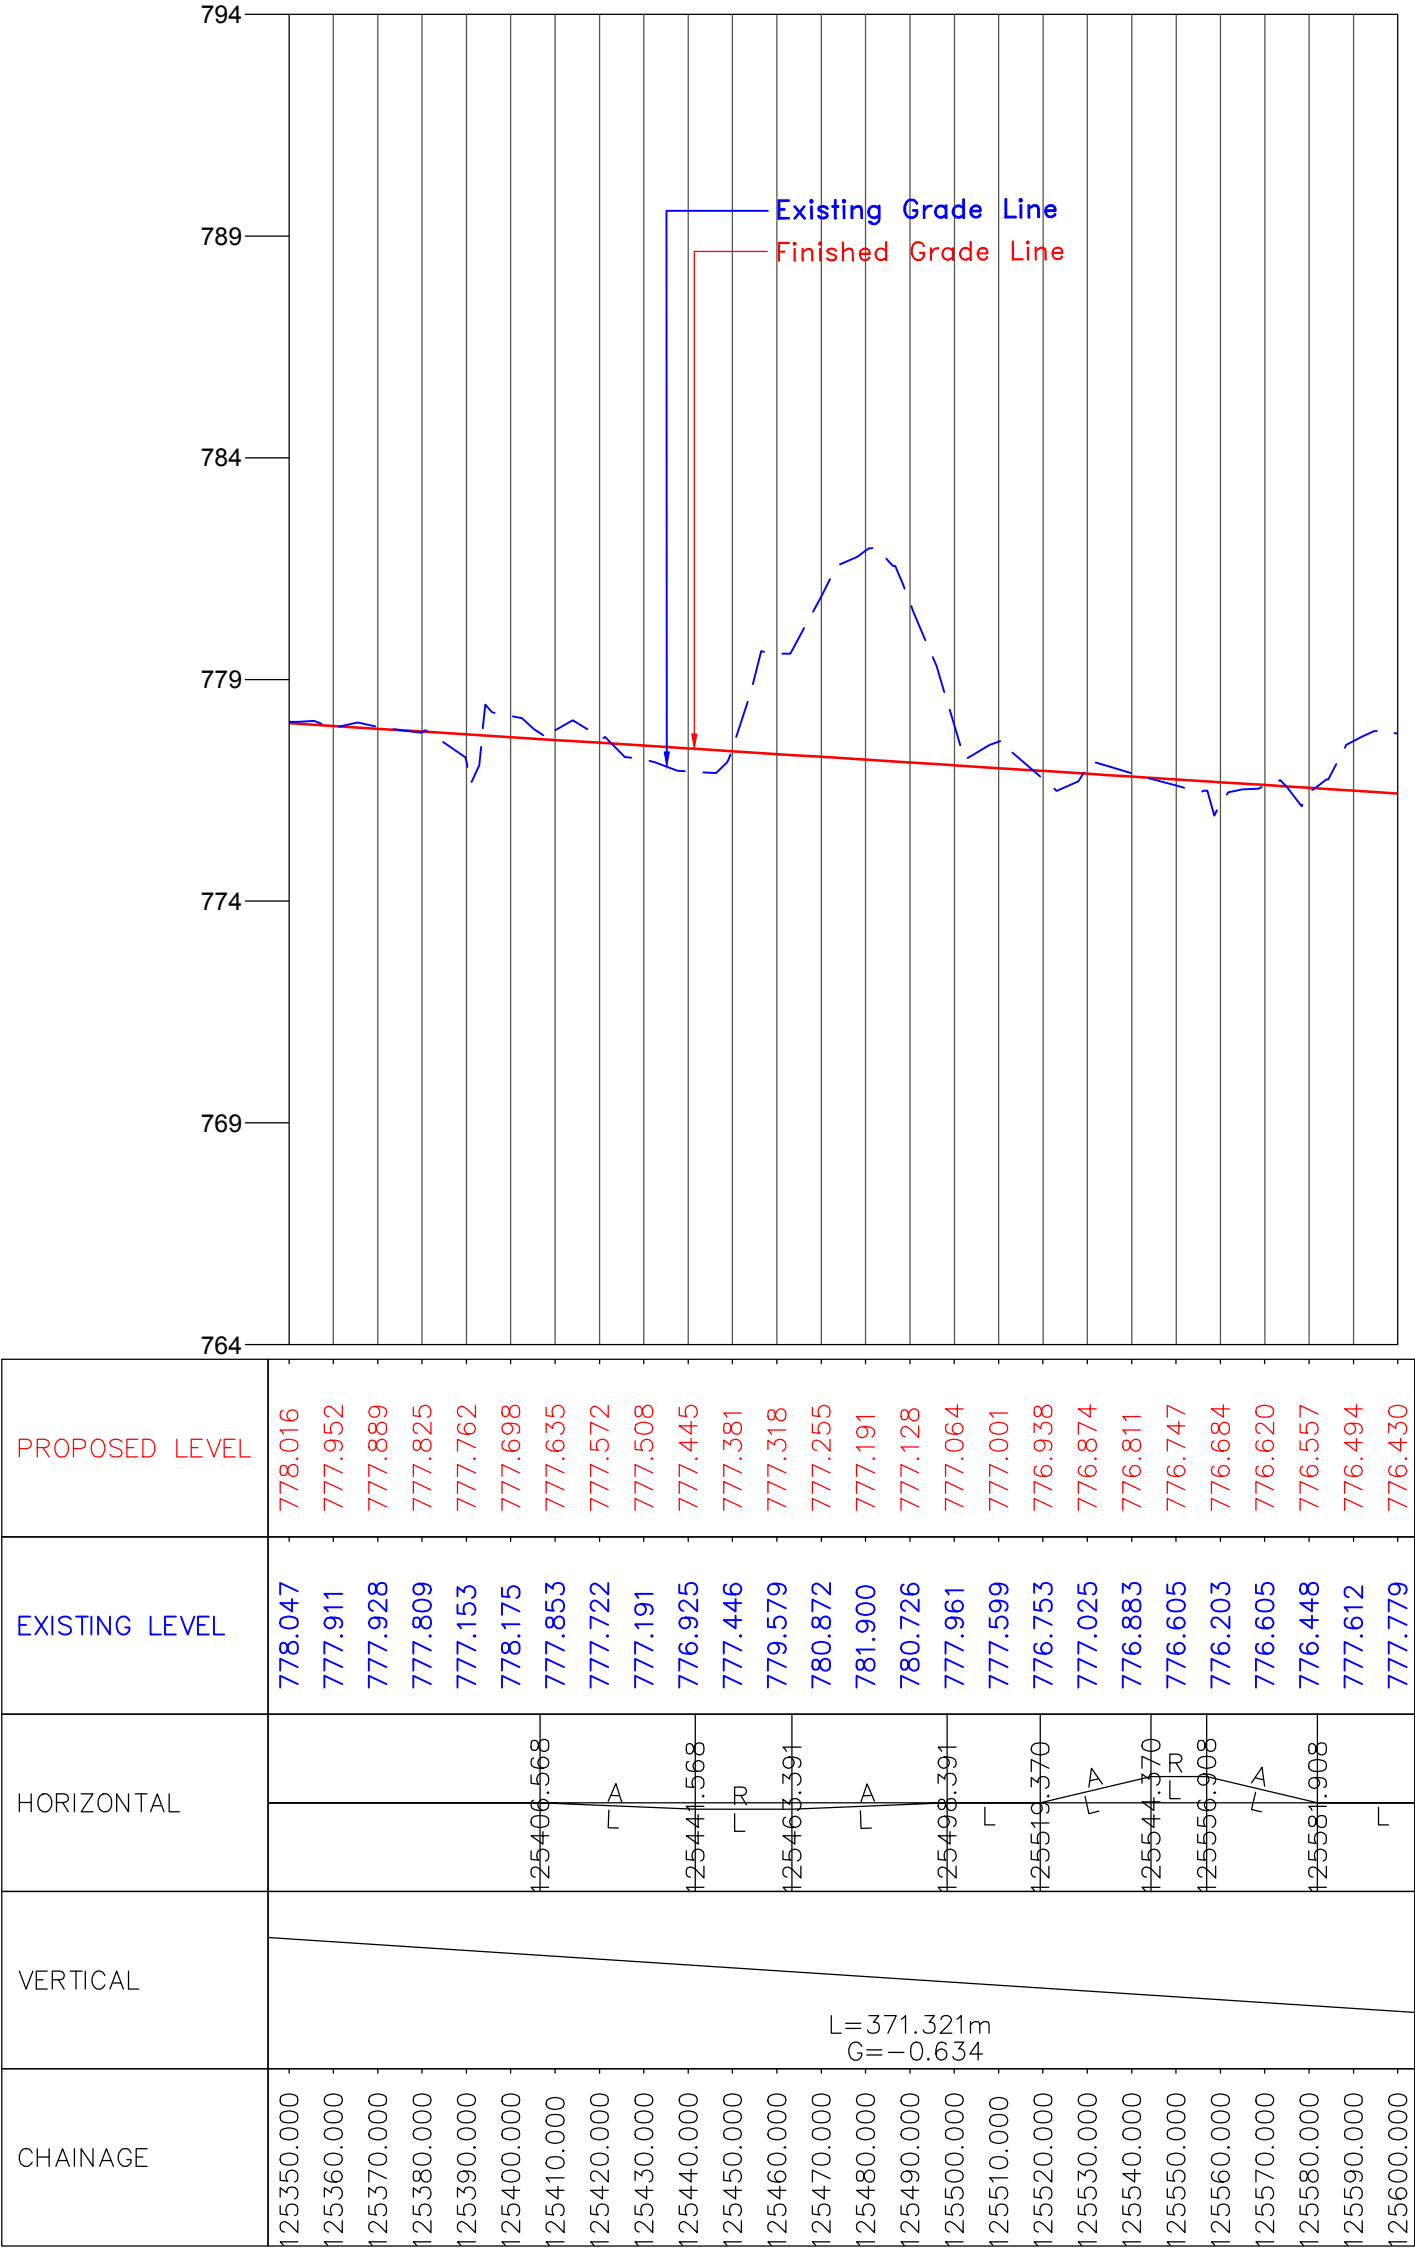

CLIENT :



National Highways & Infrastructure Development Corporation Ltd. (NHIDCL)

PROJECT :

Consultancy Services for Preparation of Feasibility Study and Detailed Project Report for Two laning of Joram - Koloriang Road (NH-713) from Km. 20.00 to Km. 70.00 & Km. 138.00 to Km. 158.00 (Total Length 70 Km) in the State of Arunachal Pradesh on EPC mode

DESIGN CONSULTANT:



Voyants Solutions Pvt Ltd.
403, 4th Floor, Park Centra,
Sector-30, Opp. 32nd Milestone, NH-8
Gurgaon-122002, Haryana
CIN- U74140HR2004PTC046918
Ph: 0124-4598200
Fax: 0124-4019051
E-mail: info@voyants.in, www.voyants.in

REV.	DATE	DESCRIPTION

DRAWN BY : SP/SD

DESIGNED BY : SC/DGR

APPROVED BY : KG

SCALE : HOR.-1 : 500
VER.-1 : 50



TITLE :

Plan & Profile
(Design Ch. km 125+350 to km 125+600)

DRG. NO. : VSPL/1438/JK/DPR/PP- 13A

REVISION : R-1

JAN 2017

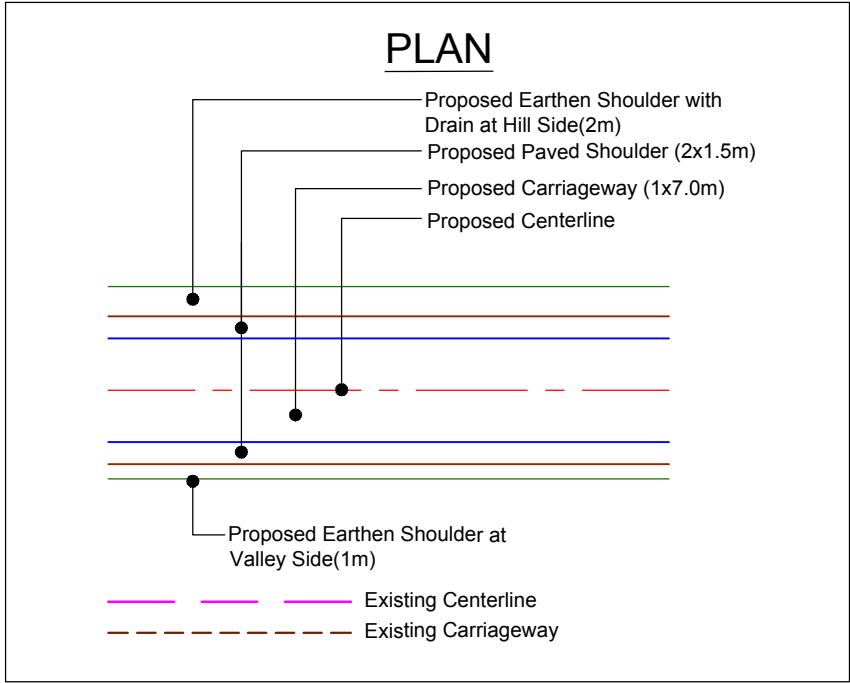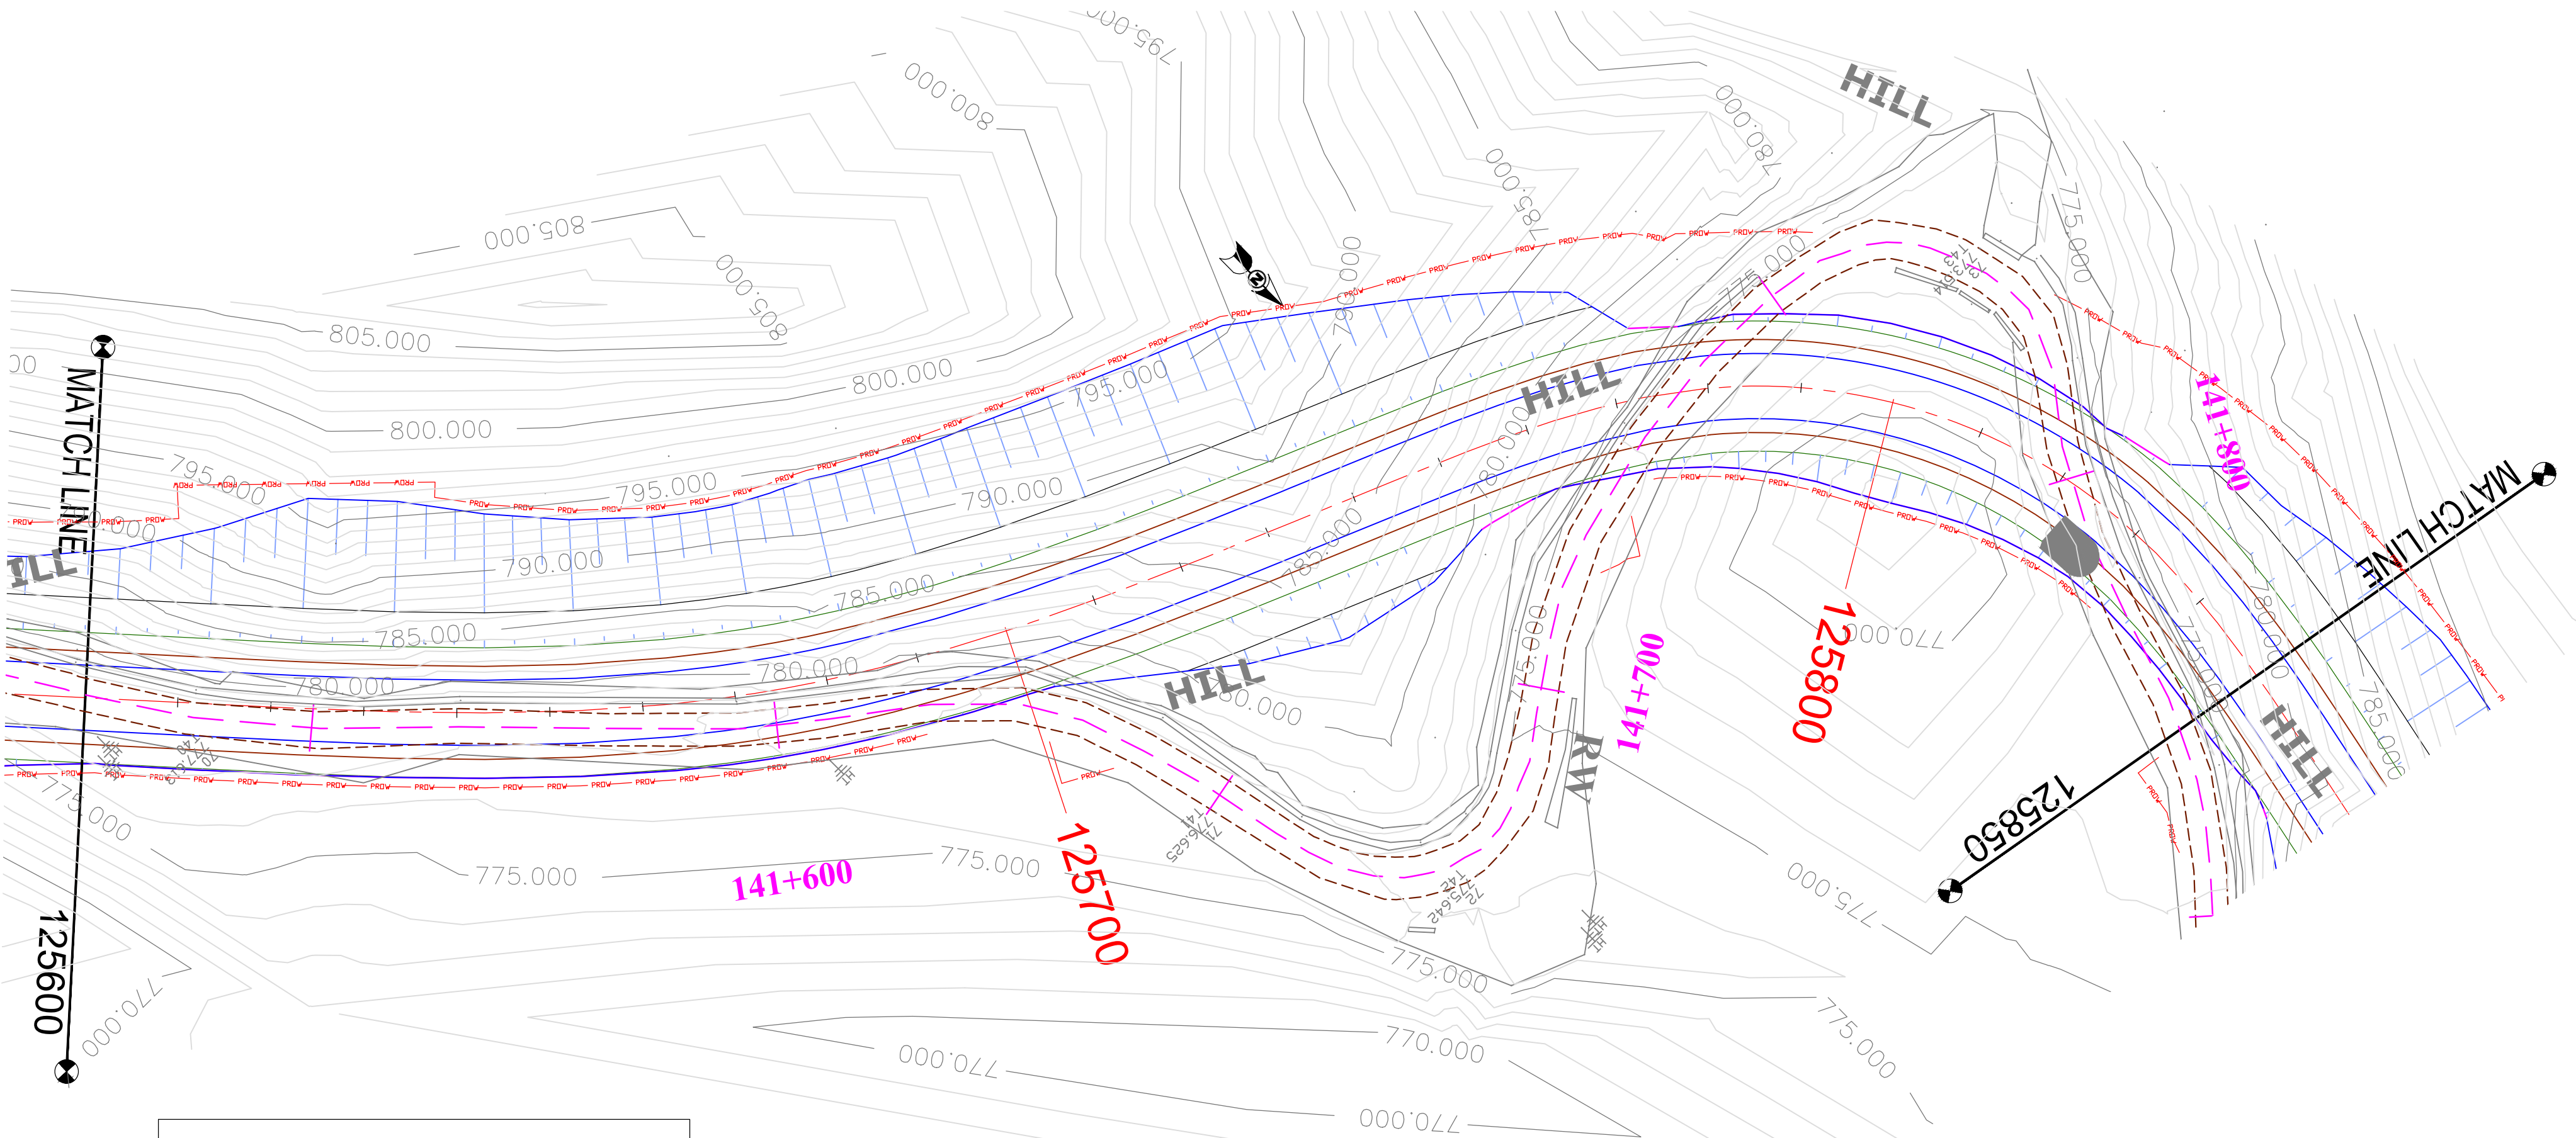

(PROFILE ON NEXT SHEET)

CLIENT :



National Highways & Infrastructure Development Corporation Ltd. (NHIDCL)

PROJECT :

Consultancy Services for Preparation of Feasibility Study and Detailed Project Report for Two laning of Joram - Koloriang Road (NH-713) from Km. 20.00 to Km. 70.00 & Km. 138.00 to Km. 158.00 (Total Length 70 Km) in the State of Arunachal Pradesh on EPC mode

DESIGN CONSULTANT:



Voyants Solutions Pvt Ltd.

403, 4th Floor, Park Centra,
Sector-30, Opp. 32nd Milestone, NH-8
Gurgaon-122002, Haryana
CIN- U74140HR2004PTC046918
Ph: 0124-4598200
Fax: 0124-4019051
E-mail: info@voyants.in, www.voyants.in

REV.	DATE	DESCRIPTION

DRAWN BY : SP/SD

DESIGNED BY : SC/DGR

APPROVED BY : KG

SCALE : HOR.-1 : 500
VER.-1 : 50


TITLE :

Plan & Profile
(Design Ch. km 125+600 to km 125+850)

DRG. NO. :
VSPL/1438/JK/DPR/PP- 14

REVISION : R-1

JAN 2017

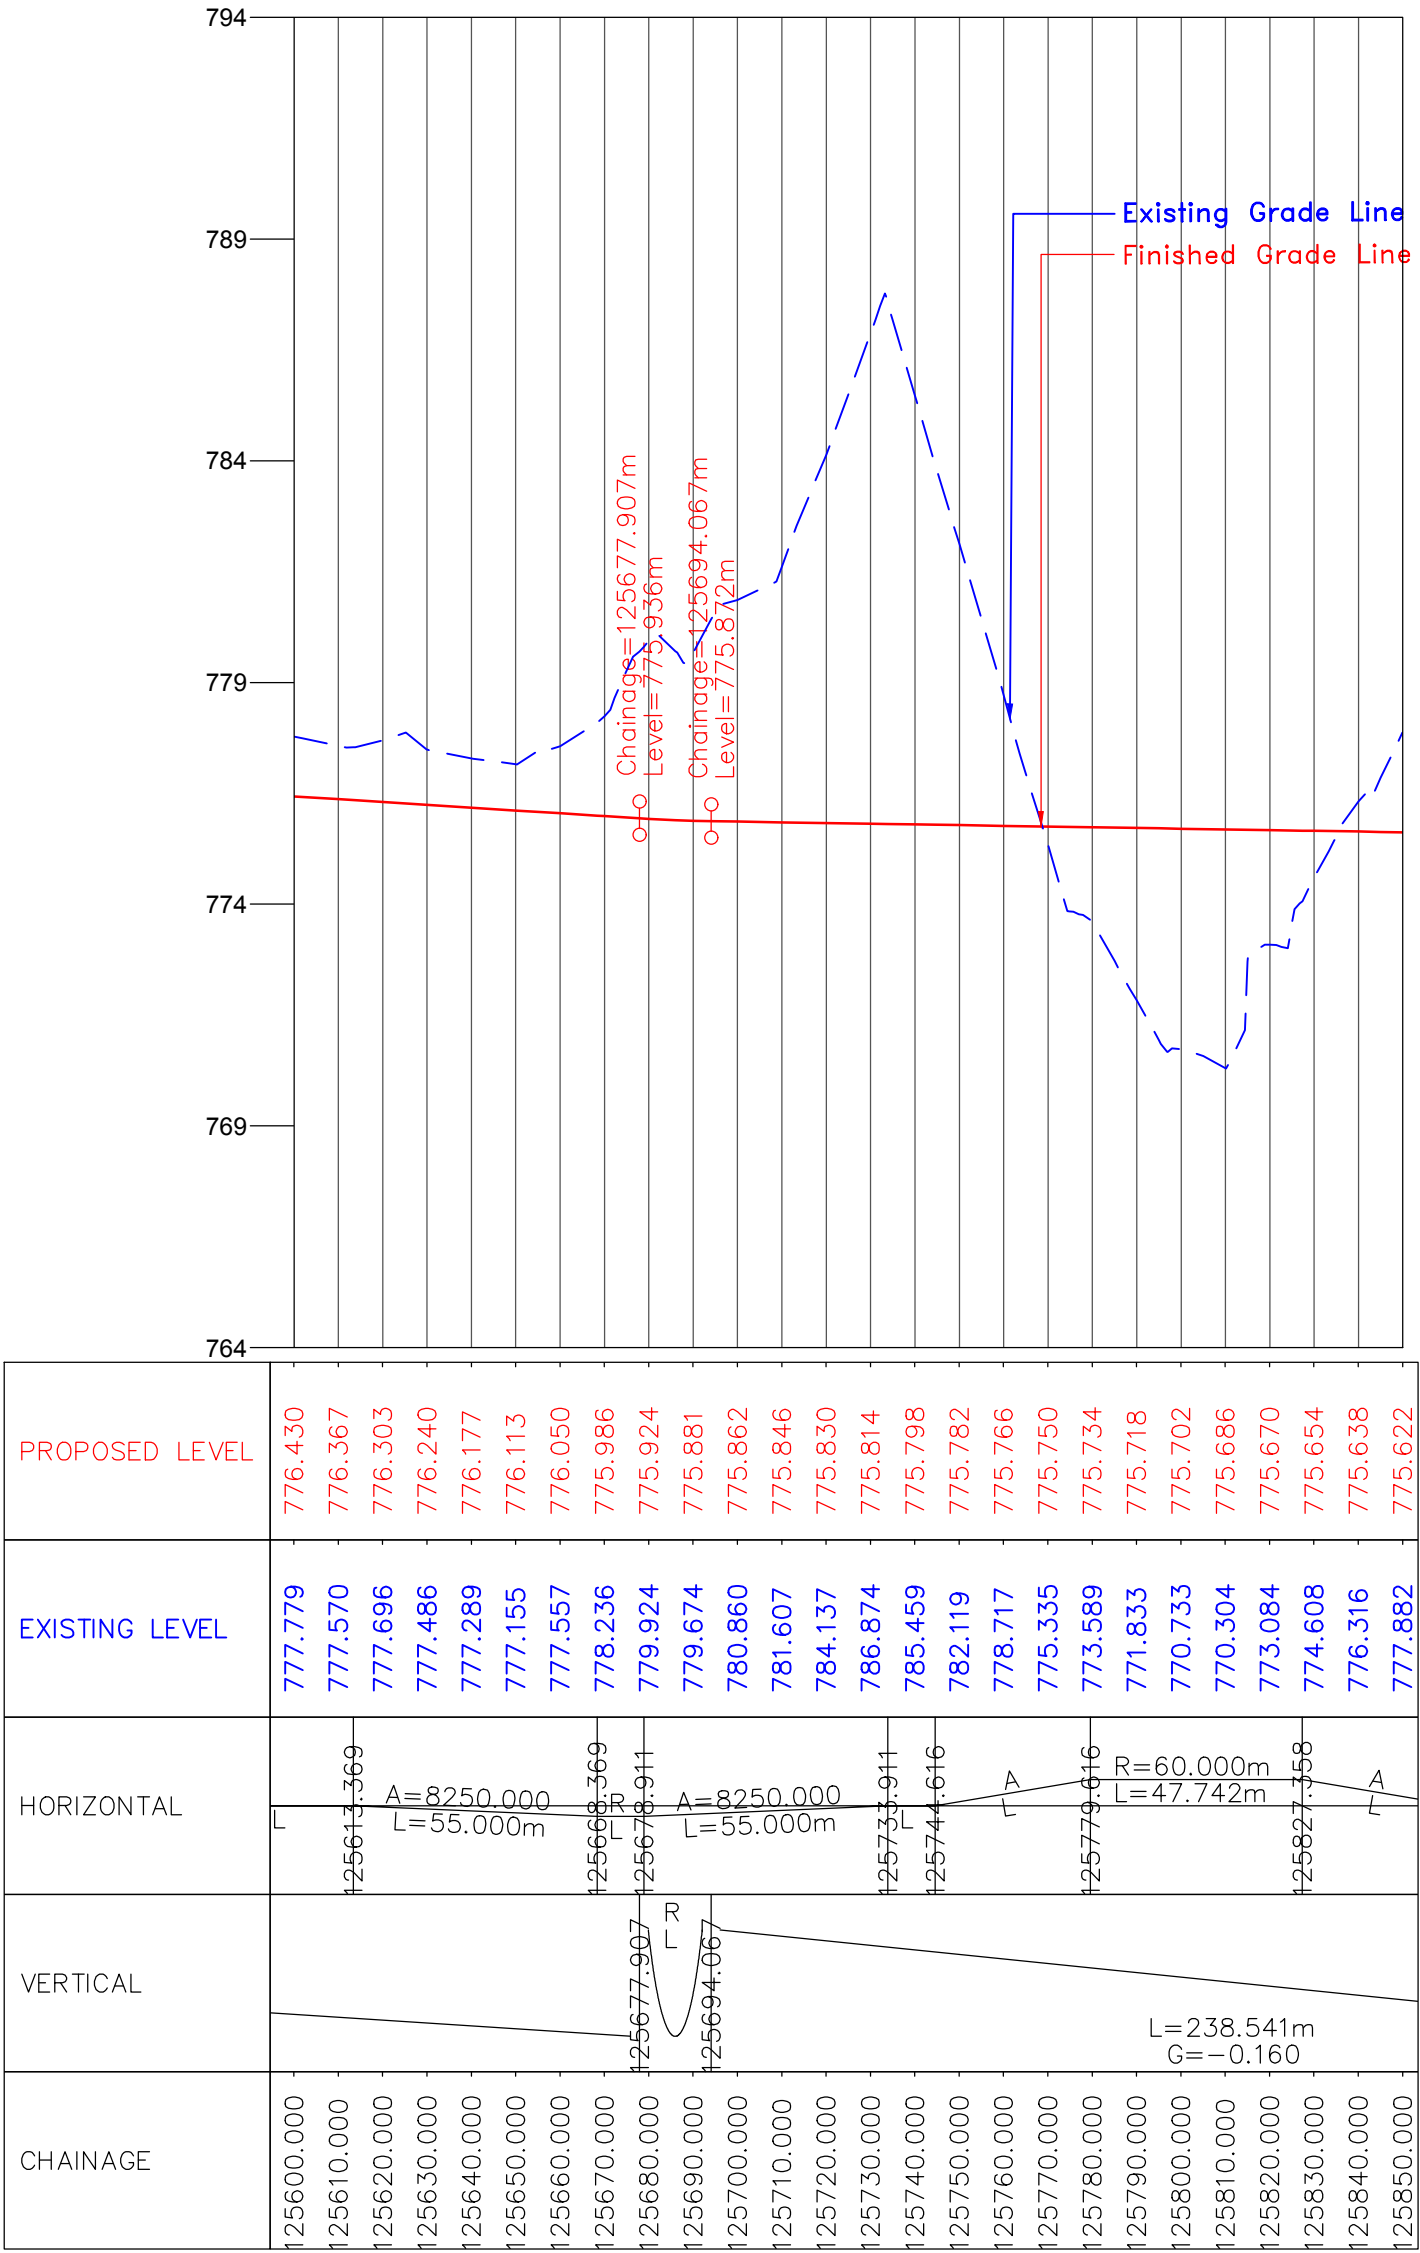

CLIENT :



National Highways & Infrastructure Development Corporation Ltd. (NHIDCL)

PROJECT :

Consultancy Services for Preparation of Feasibility Study and Detailed Project Report for Two laning of Joram - Koloriang Road (NH-713) from Km. 20.00 to Km. 70.00 & Km. 138.00 to Km. 158.00 (Total Length 70 Km) in the State of Arunachal Pradesh on EPC mode

DESIGN CONSULTANT:



Voyants Solutions Pvt Ltd.
403, 4th Floor, Park Centra,
Sector-30, Opp. 32nd Milestone, NH-8
Gurgaon-122002, Haryana
CIN- U74140HR2004PTC046918
Ph: 0124-4598200
Fax: 0124-4019051
E-mail: info@voyants.in, www.voyants.in

REV.	DATE	DESCRIPTION

DRAWN BY : SP/SD

DESIGNED BY : SC/DGR

APPROVED BY : KG



SCALE : HOR.-1 : 500
VER.-1 : 50

TITLE :

Plan & Profile (Design Ch. km 125+600 to km 125+850)	
DRG. NO. : VSPL/1438/JK/DPR/PP- 14A	
REVISION : R-1	JAN 2017

← JORAM

KOLORIANG →

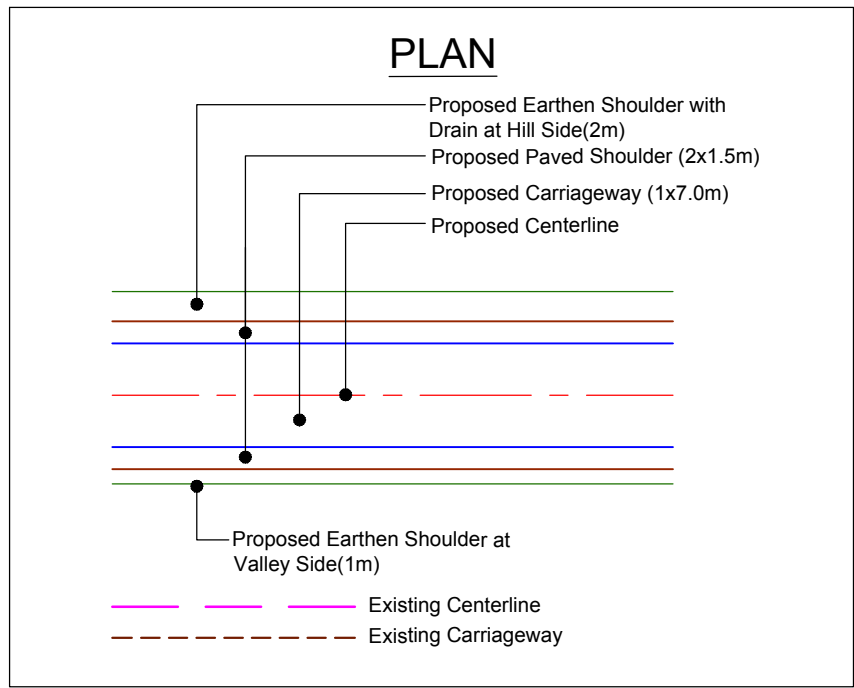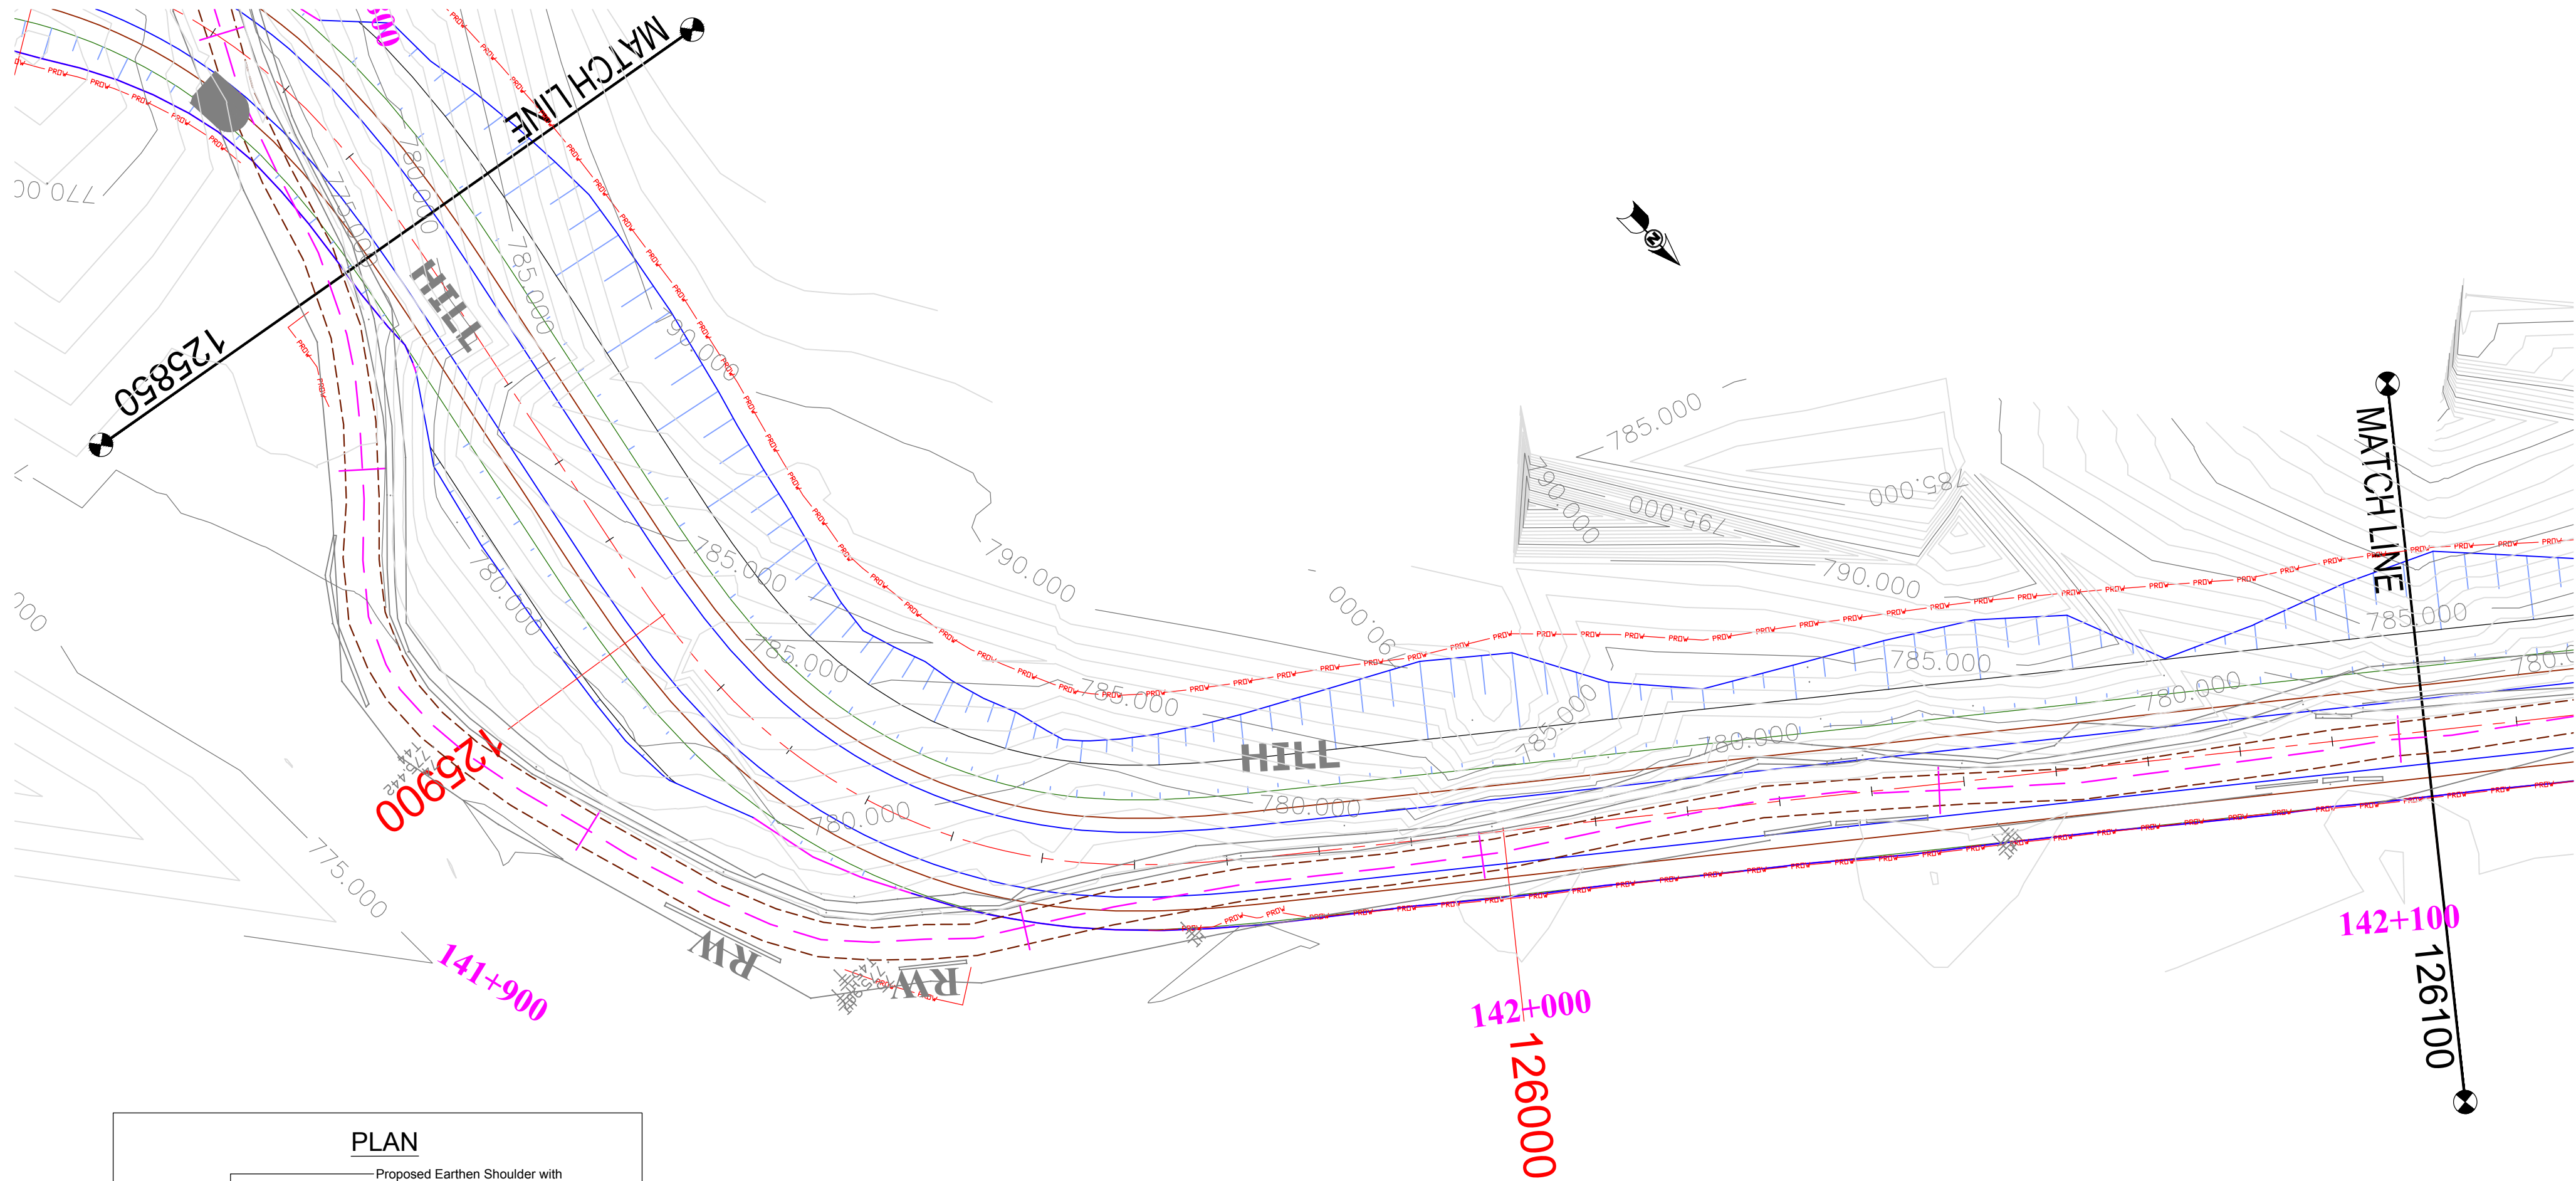

(PROFILE ON NEXT SHEET)

CLIENT :



PROJECT :

Consultancy Services for Preparation of Feasibility Study and Detailed Project Report for Two laning of Joram - Koloriang Road (NH-713) from Km. 20.00 to Km. 70.00 & Km. 138.00 to Km. 158.00 (Total Length 70 Km) in the State of Arunachal Pradesh on EPC mode

DESIGN CONSULTANT:



Voyants Solutions Pvt Ltd.
403, 4th Floor, Park Centra,
Sector-30, Opp. 32nd Milestone, NH-8
Gurgaon-122002, Haryana
CIN- U74140HR2004PTC046918
Ph: 0124-4598200
Fax: 0124-4019051
E-mail: info@voyants.in, www.voyants.in

REV.	DATE	DESCRIPTION

DRAWN BY : SP/SD

DESIGNED BY : SC/DGR

APPROVED BY : KG

SCALE : HOR.-1 : 500
VER.-1 : 50


TITLE :

Plan & Profile
(Design Ch. km 125+850 to km 126+100)

DRG. NO. :
VSPL/1438/JK/DPR/PP- 15

REVISION : R-1

JAN 2017

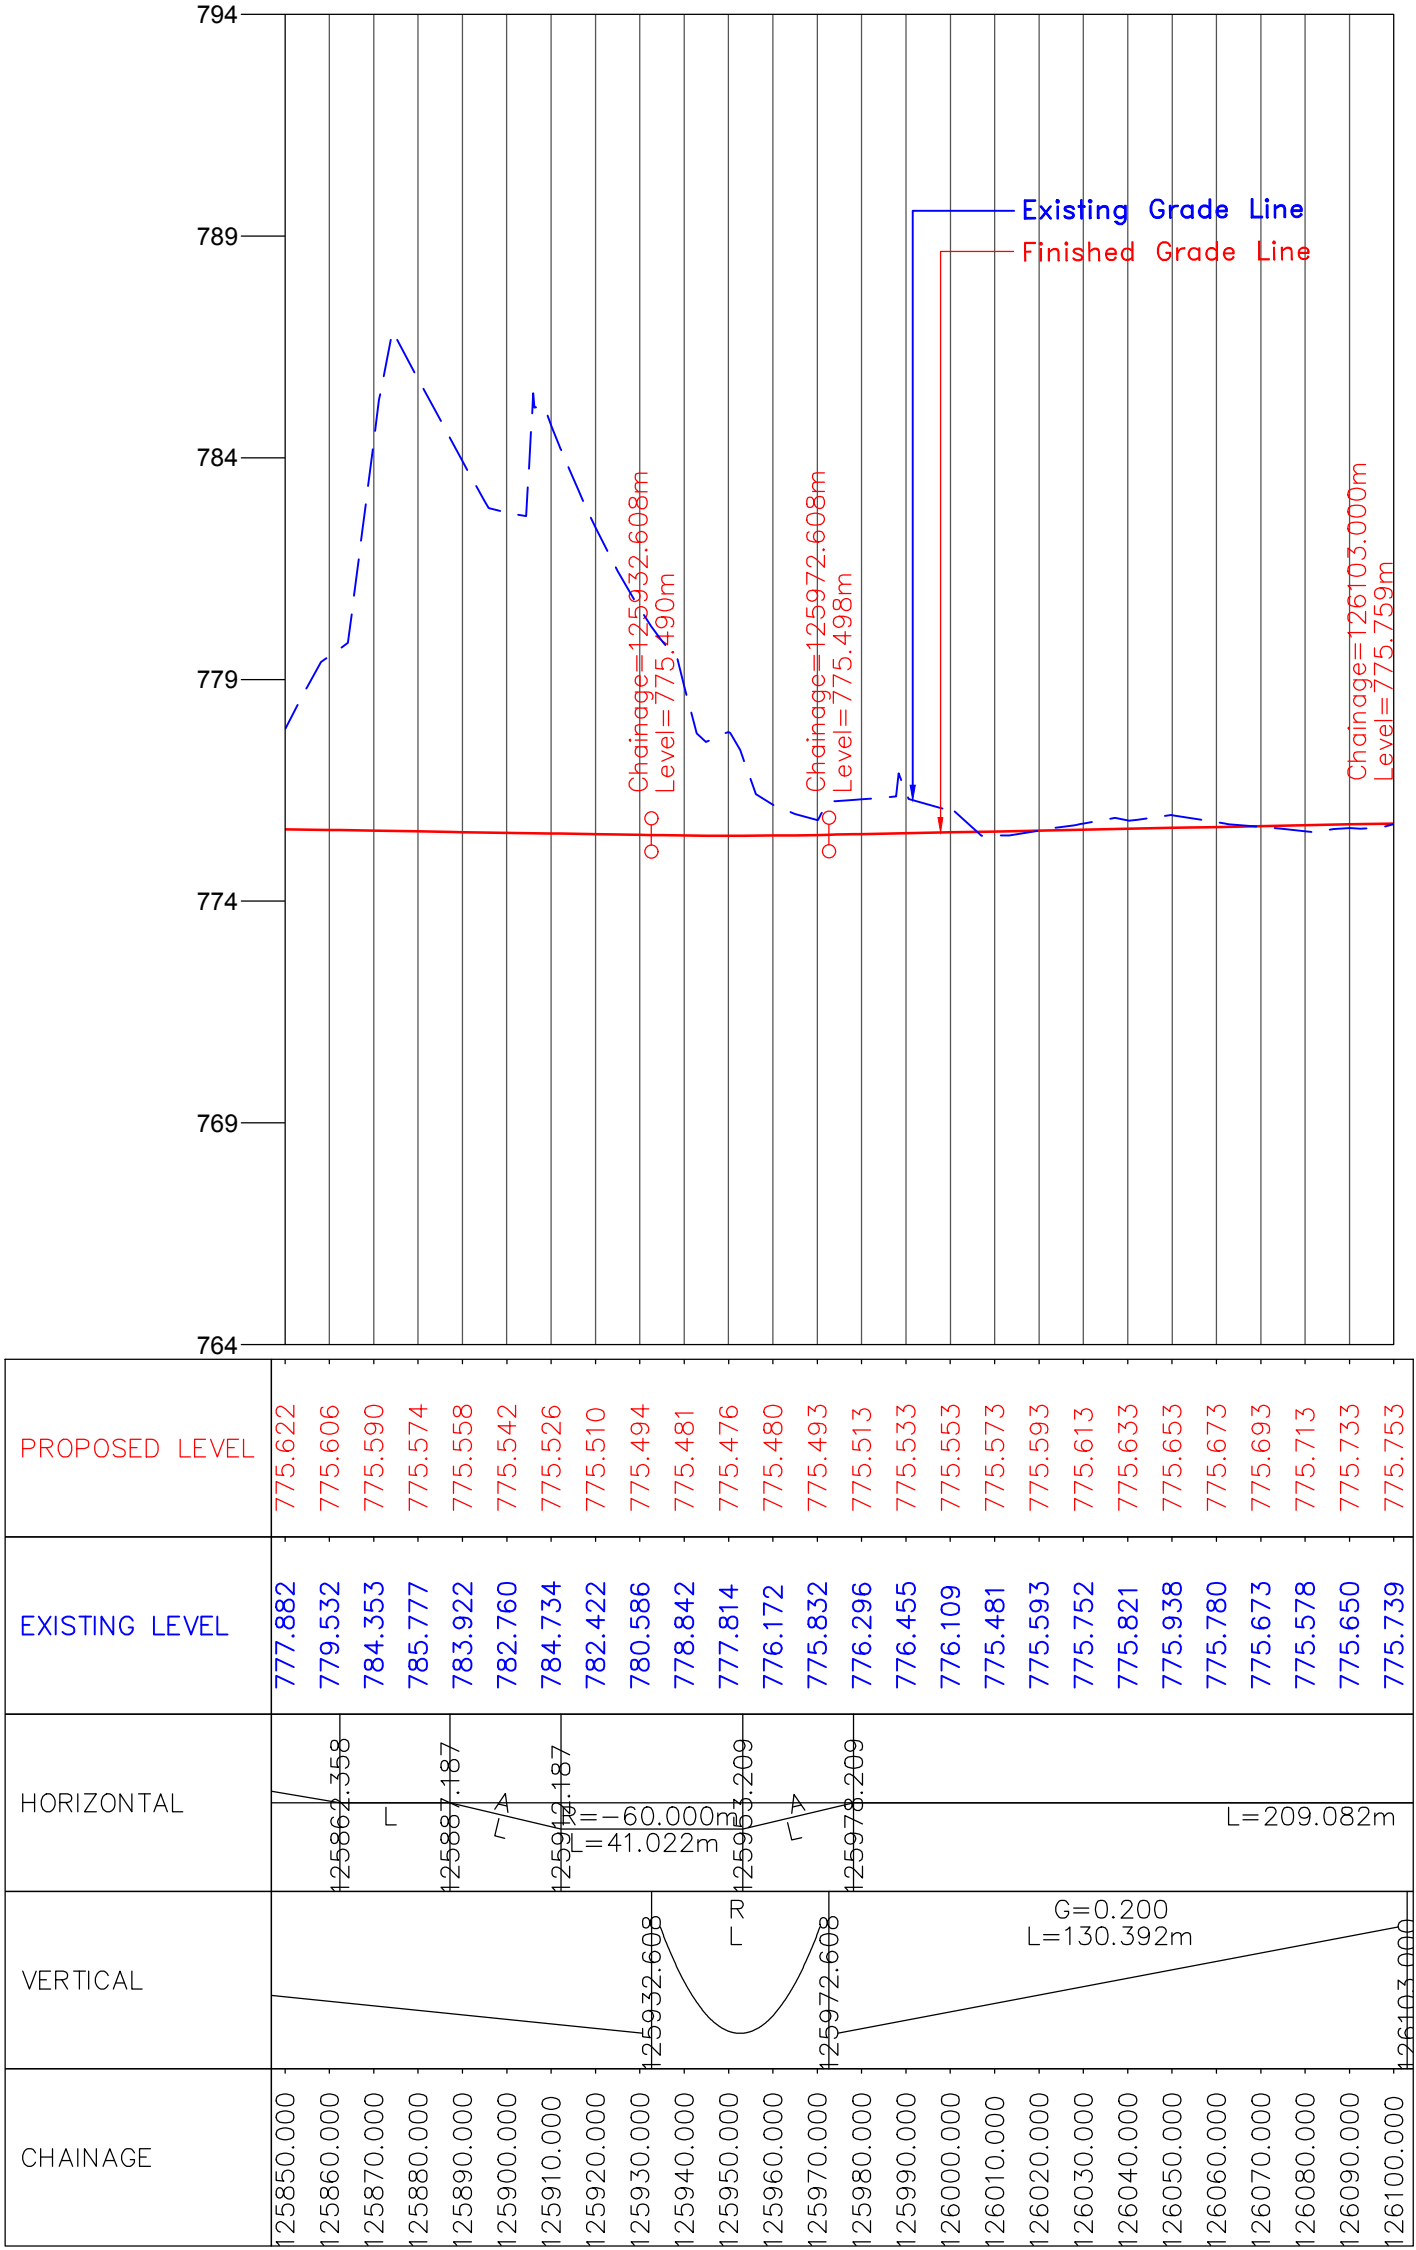

CLIENT :



National Highways & Infrastructure Development Corporation Ltd. (NHIDCL)

PROJECT :

Consultancy Services for Preparation of Feasibility Study and Detailed Project Report for Two laning of Joram - Koloriang Road (NH-713) from Km. 20.00 to Km. 70.00 & Km. 138.00 to Km. 158.00 (Total Length 70 Km) in the State of Arunachal Pradesh on EPC mode

DESIGN CONSULTANT:



Voyants Solutions Pvt Ltd.
403, 4th Floor, Park Centra,
Sector-30, Opp. 32nd Milestone, NH-8
Gurgaon-122002, Haryana
CIN- U74140HR2004PTC046918
Ph: 0124-4598200
Fax: 0124-4019051
E-mail: info@voyants.in, www.voyants.in

REV.	DATE	DESCRIPTION

DRAWN BY : SP/SD

DESIGNED BY : SC/DGR

APPROVED BY : KG

SCALE : HOR.-1 : 500
VER.-1 : 50



TITLE :

Plan & Profile
(Design Ch. km 125+850 to km 126+100)

DRG. NO. : VSPL/1438/JK/DPR/PP- 15A

REVISION : R-1

JAN 2017

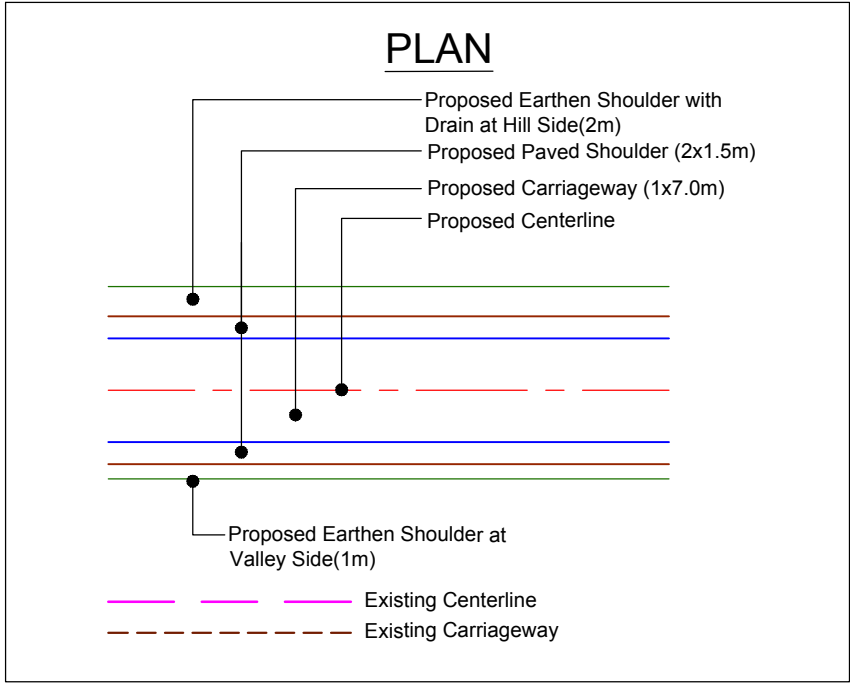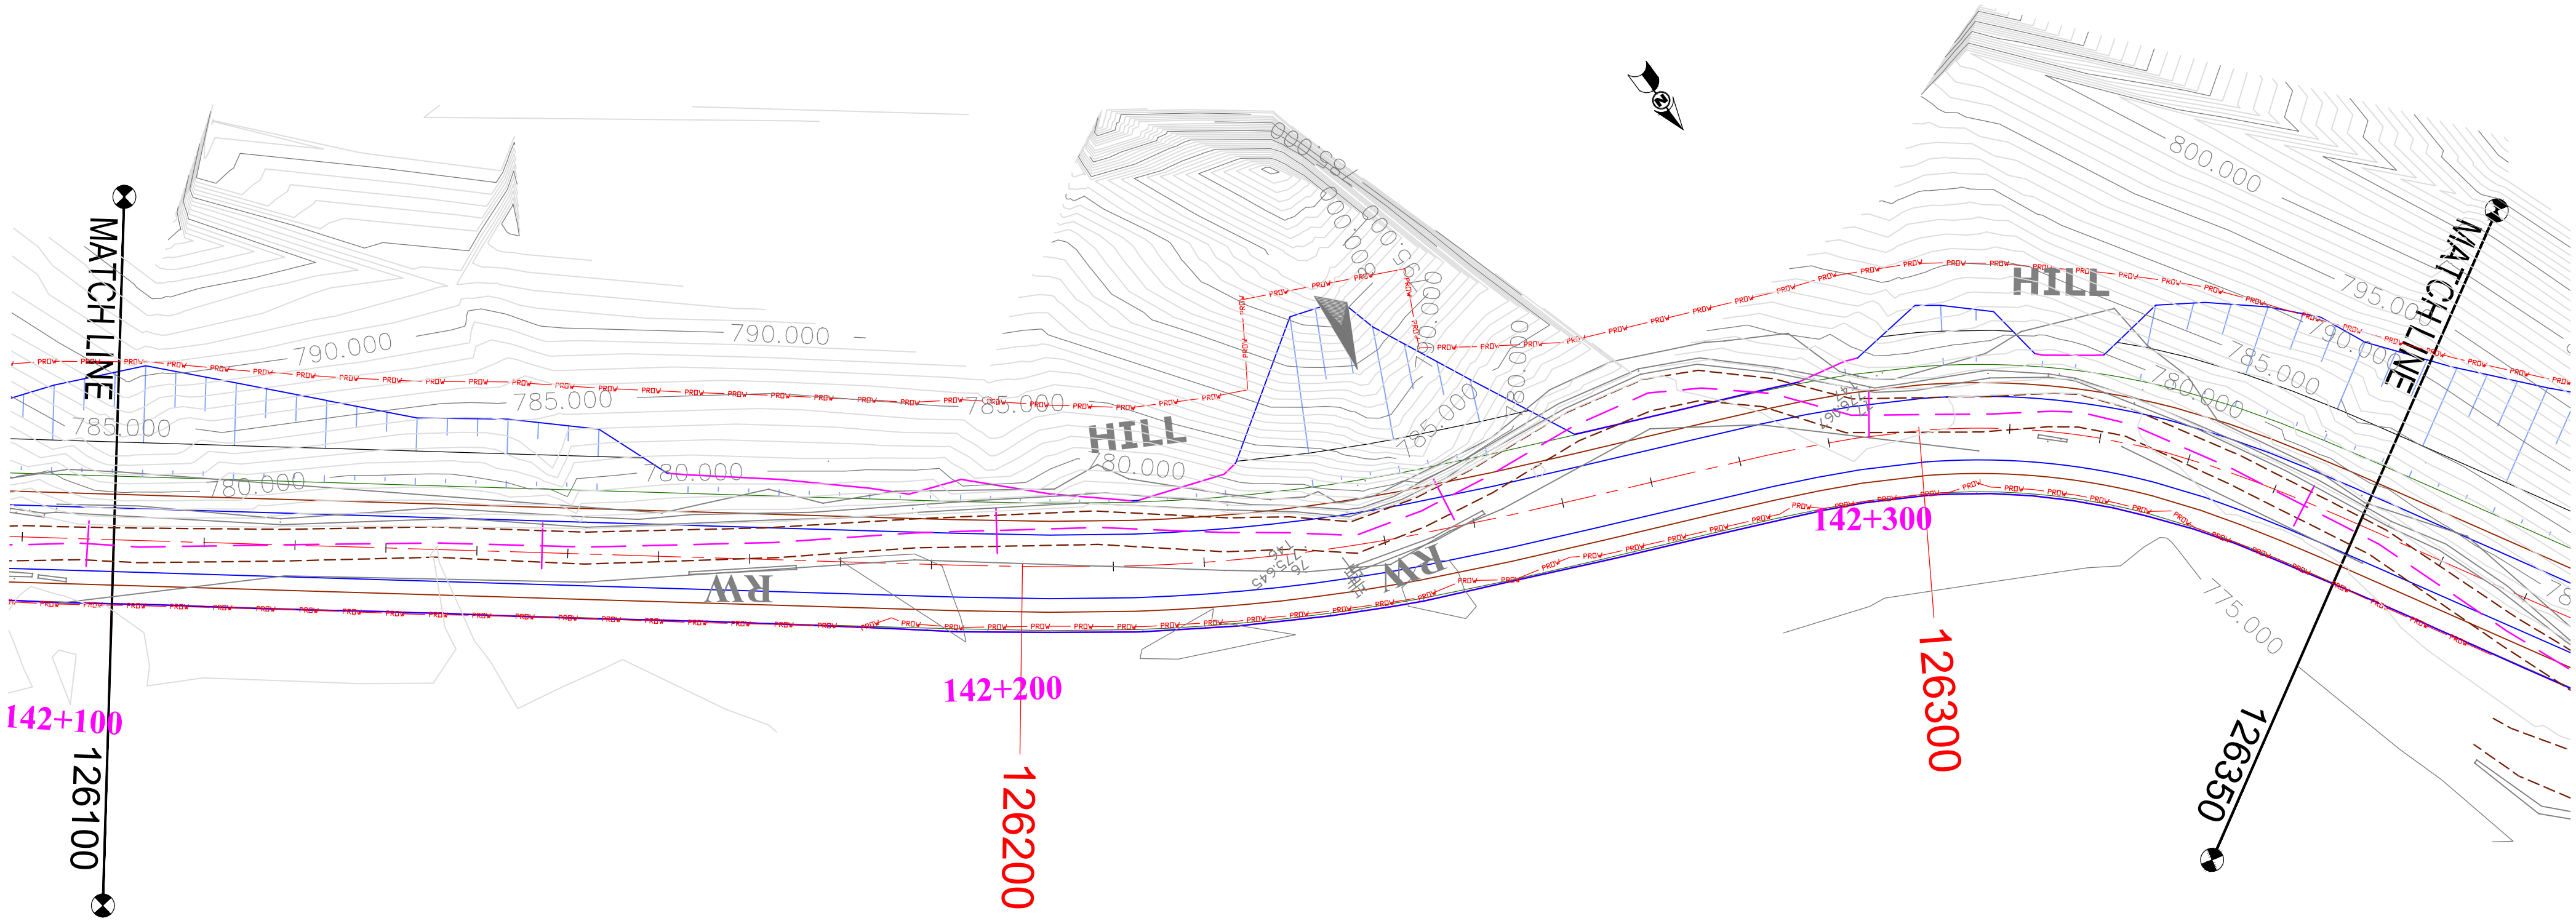

(PROFILE ON NEXT SHEET)

CLIENT :



National Highways & Infrastructure Development Corporation Ltd. (NHIDCL)

PROJECT :

Consultancy Services for Preparation of Feasibility Study and Detailed Project Report for Two laning of Joram - Koloriang Road (NH-713) from Km. 20.00 to Km. 70.00 & Km. 138.00 to Km. 158.00 (Total Length 70 Km) in the State of Arunachal Pradesh on EPC mode

DESIGN CONSULTANT:



Voyants Solutions Pvt Ltd.
403, 4th Floor, Park Centra,
Sector-30, Opp. 32nd Milestone, NH-8
Gurgaon-122002, Haryana
CIN- U74140HR2004PTC046918
Ph: 0124-4598200
Fax: 0124-4019051
E-mail: info@voyants.in, www.voyants.in

REV.	DATE	DESCRIPTION

DRAWN BY : SP/SD

DESIGNED BY : SC/DGR

APPROVED BY : KG

SCALE : HOR.-1 : 500
VER.-1 : 50


TITLE :

Plan & Profile
(Design Ch. km 126+100 to km 126+350)

DRG. NO. :
VSPL/1438/JK/DPR/PP- 16

REVISION : R-1

JAN 2017

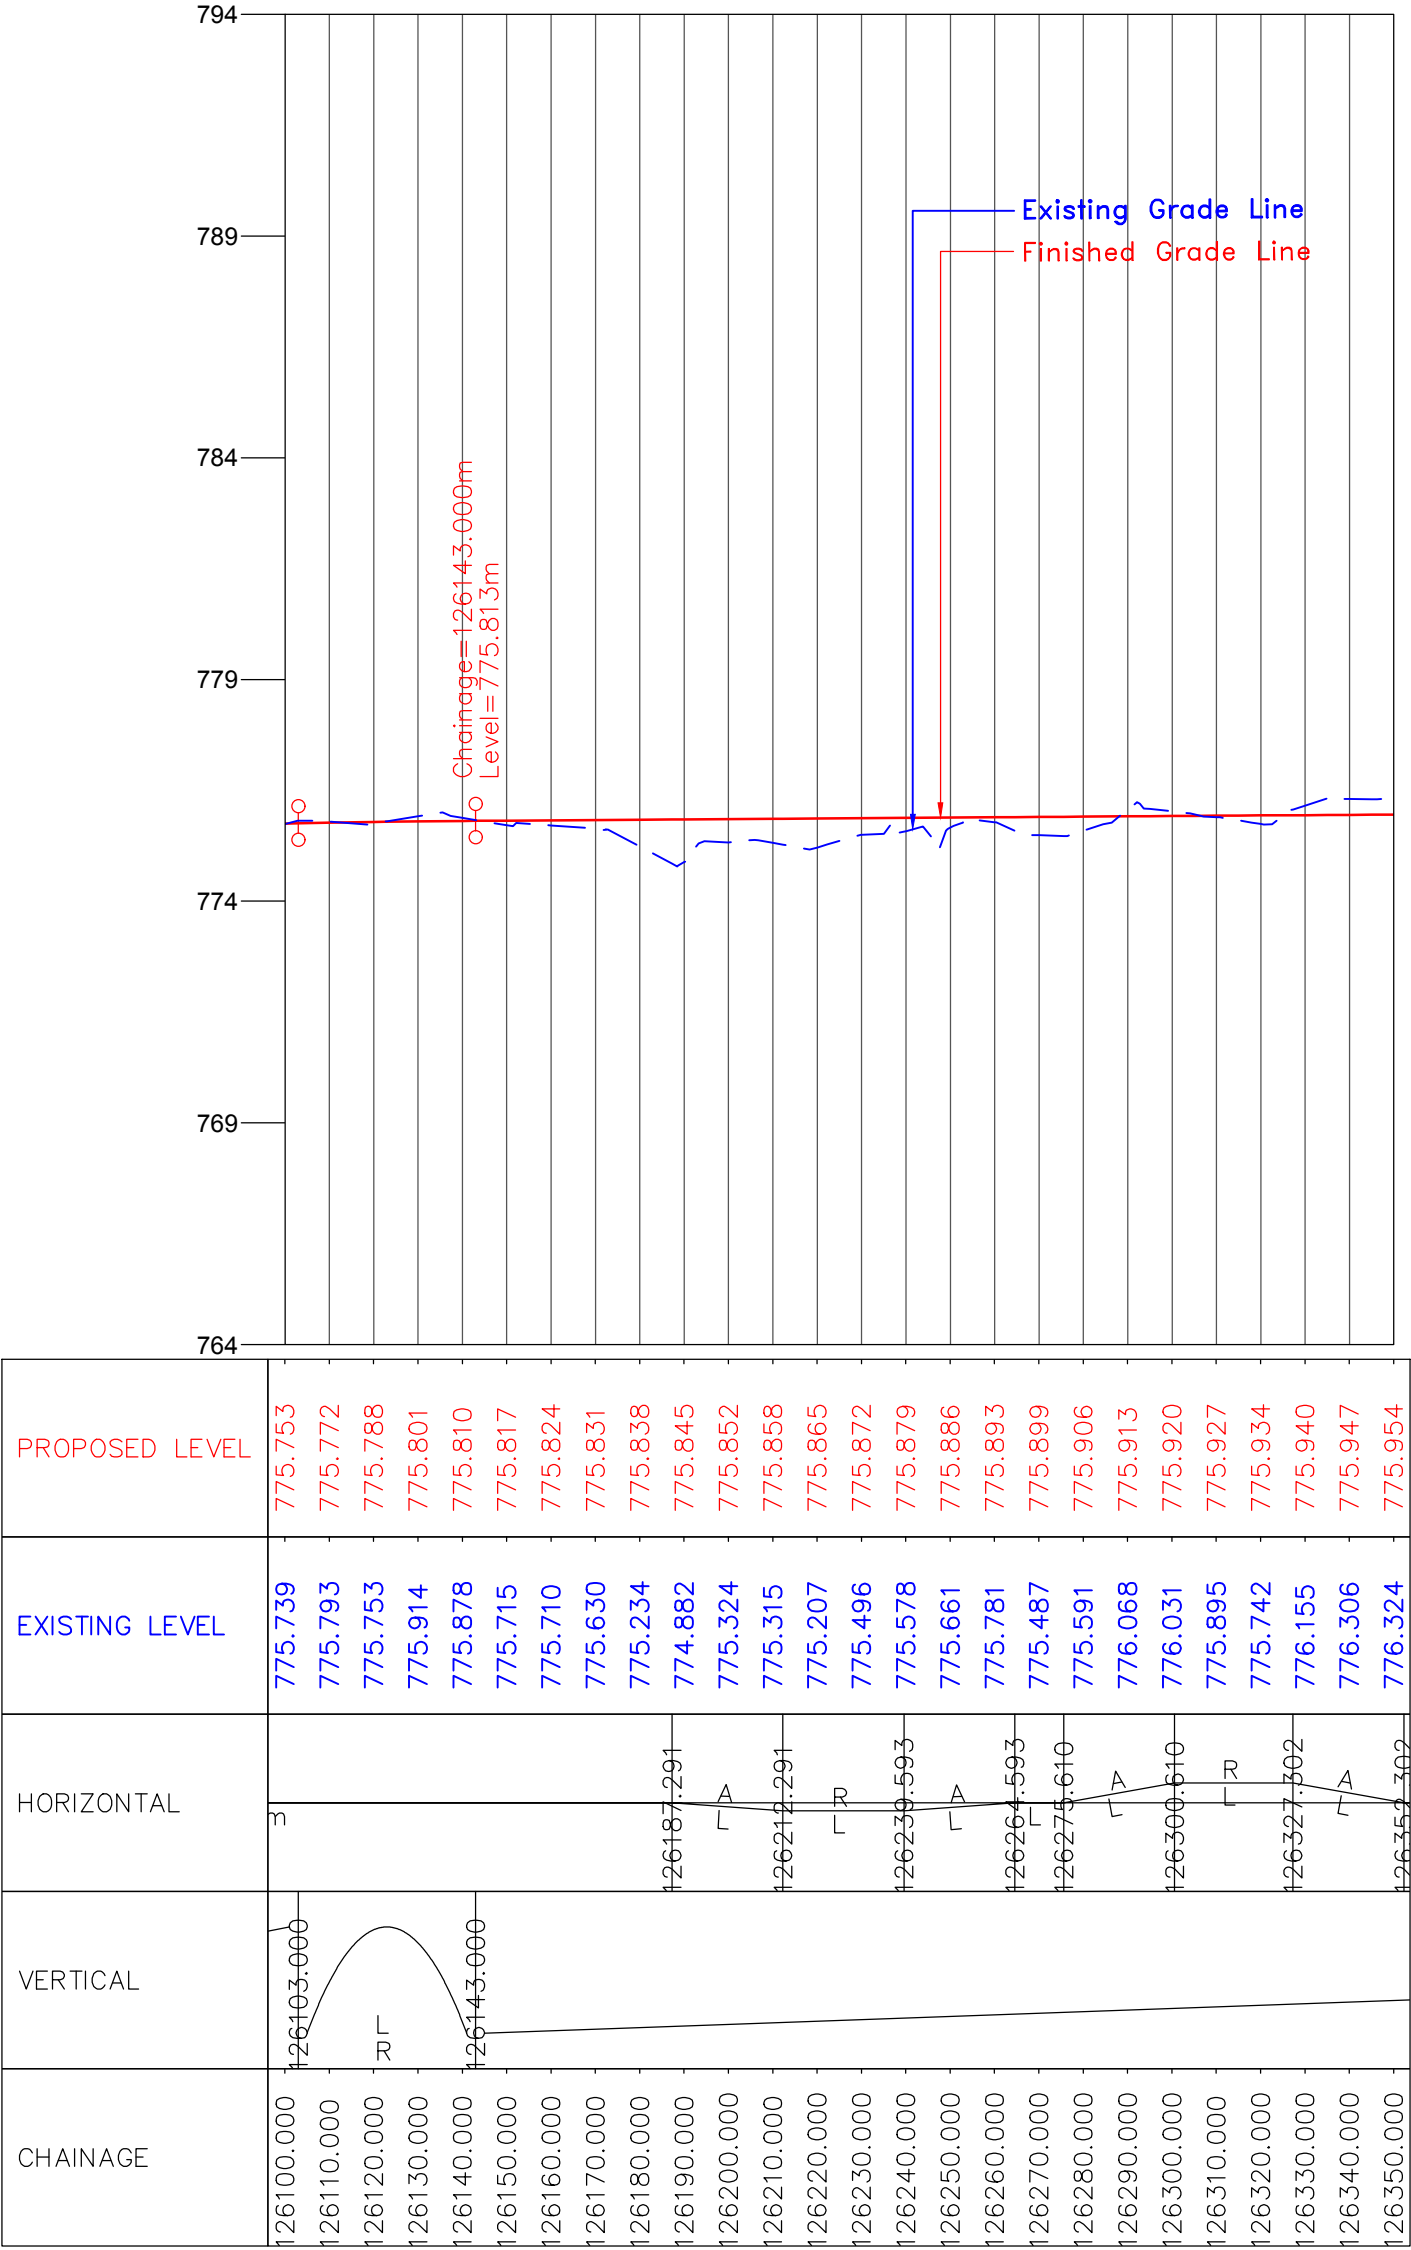

CLIENT :



National Highways & Infrastructure Development Corporation Ltd. (NHIDCL)

PROJECT :

Consultancy Services for Preparation of Feasibility Study and Detailed Project Report for Two laning of Joram - Koloriang Road (NH-713) from Km. 20.00 to Km. 70.00 & Km. 138.00 to Km. 158.00 (Total Length 70 Km) in the State of Arunachal Pradesh on EPC mode

DESIGN CONSULTANT:



Voyants Solutions Pvt Ltd.
403, 4th Floor, Park Centra,
Sector-30, Opp. 32nd Milestone, NH-8
Gurgaon-122002, Haryana
CIN- U74140HR2004PTC046918
Ph: 0124-4598200
Fax: 0124-4019051
E-mail: info@voyants.in, www.voyants.in

REV.	DATE	DESCRIPTION

DRAWN BY : SP/SD

DESIGNED BY : SC/DGR

APPROVED BY : KG

SCALE : HOR.-1 : 500
VER.-1 : 50



TITLE :

Plan & Profile
(Design Ch. km 126+100 to km 126+350)

DRG. NO. : VSPL/1438/JK/DPR/PP- 16A

REVISION : R-1

JAN 2017

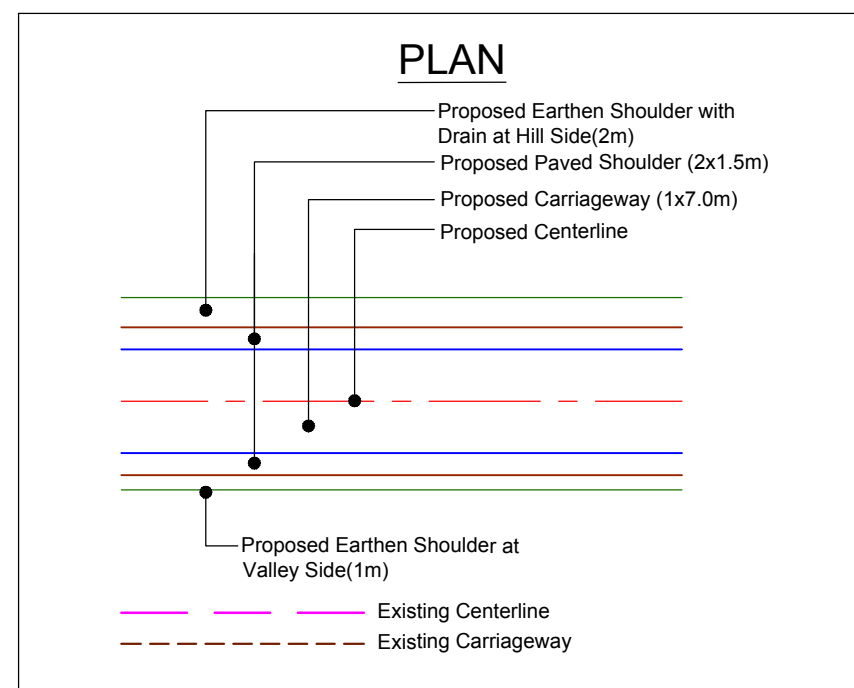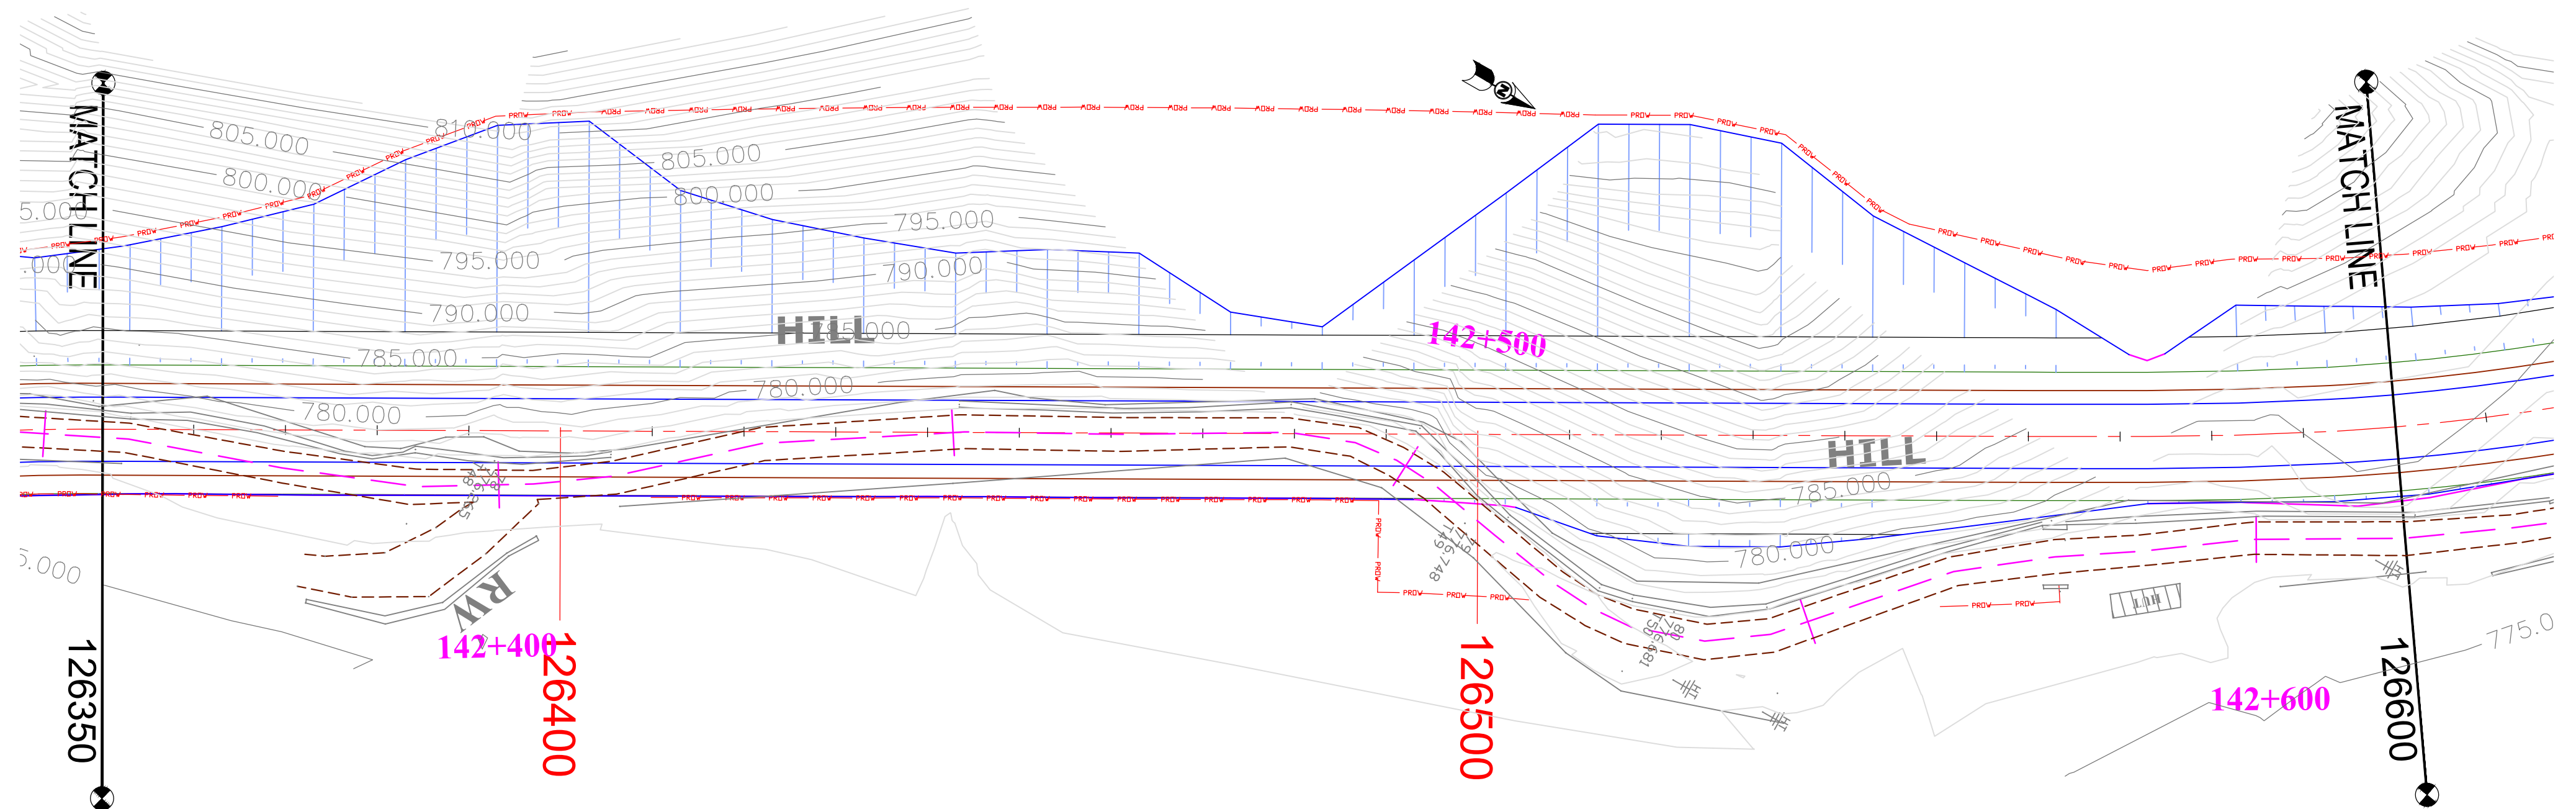

(PROFILE ON NEXT SHEET)

CLIENT :



National Highways & Infrastructure Development Corporation Ltd. (NHIDCL)

PROJECT :

Consultancy Services for Preparation of Feasibility Study and Detailed Project Report for Two laning of Joram - Koloriang Road (NH-713) from Km. 20.00 to Km. 70.00 & Km. 138.00 to Km. 158.00 (Total Length 70 Km) in the State of Arunachal Pradesh on EPC mode


DESIGN CONSULTANT:



Voyants Solutions Pvt Ltd.
403, 4th Floor, Park Centra,
Sector-30, Opp. 32nd Milestone, NH-8
Gurgaon-122002, Haryana
CIN- U74140HR2004PTC046918
Ph: 0124-4598200
Fax: 0124-4019051
E-mail: info@voyants.in, www.voyants.in

REV.	DATE	DESCRIPTION

DRAWN BY : SP/SD	TITLE : Plan & Profile (Design Ch. km 126+350 to km 126+600)
DESIGNED BY : SC/DGR	DRG. NO. : VSPL/1438/JK/DPR/PP-17
APPROVED BY : KG	REVISION : R-1
SCALE : HOR.-1 : 500 VER.-1 : 50	JAN 2017

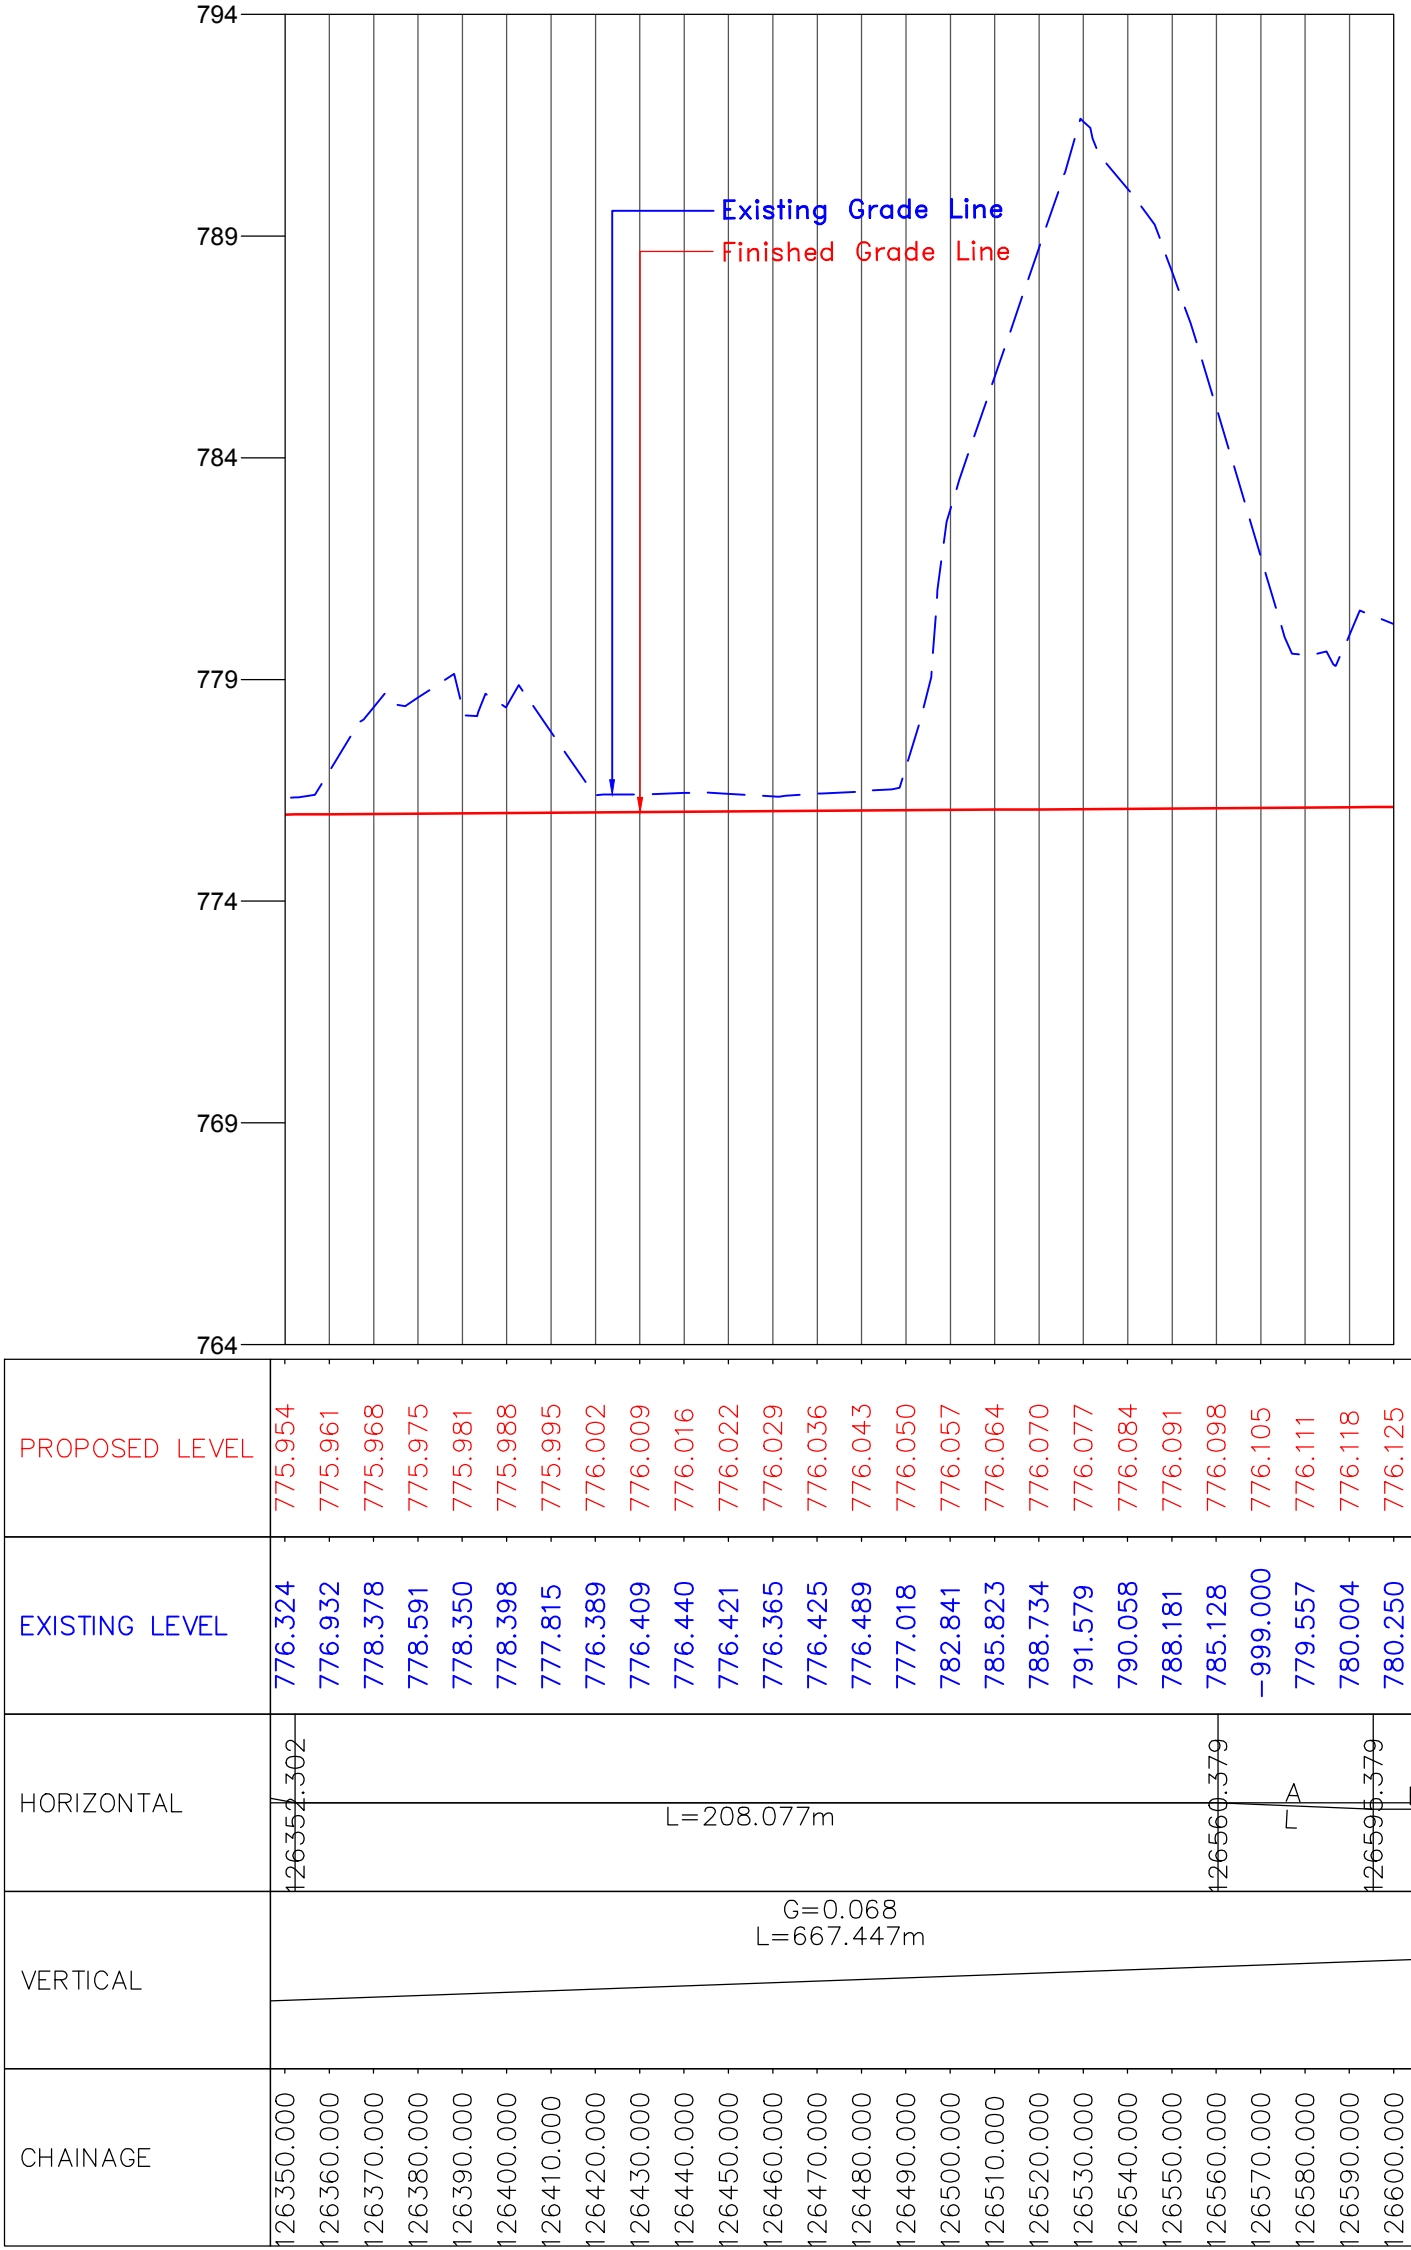

CLIENT :



National Highways & Infrastructure Development Corporation Ltd. (NHIDCL)

PROJECT :

Consultancy Services for Preparation of Feasibility Study and Detailed Project Report for Two laning of Joram - Koloriang Road (NH-713) from Km. 20.00 to Km. 70.00 & Km. 138.00 to Km. 158.00 (Total Length 70 Km) in the State of Arunachal Pradesh on EPC mode

DESIGN CONSULTANT:



Voyants Solutions Pvt Ltd.
403, 4th Floor, Park Centra,
Sector-30, Opp. 32nd Milestone, NH-8
Gurgaon-122002, Haryana
CIN- U74140HR2004PTC046918
Ph: 0124-4598200
Fax: 0124-4019051
E-mail: info@voyants.in, www.voyants.in

REV.	DATE	DESCRIPTION

DRAWN BY : SP/SD



DESIGNED BY : SC/DGR

APPROVED BY : KG

SCALE : HOR.-1 : 500
VER.-1 : 50

TITLE :

Plan & Profile (Design Ch. km 126+350 to km 126+600)	
DRG. NO. : VSPL/1438/JK/DPR/PP-17A	
REVISION : R-1	JAN 2017

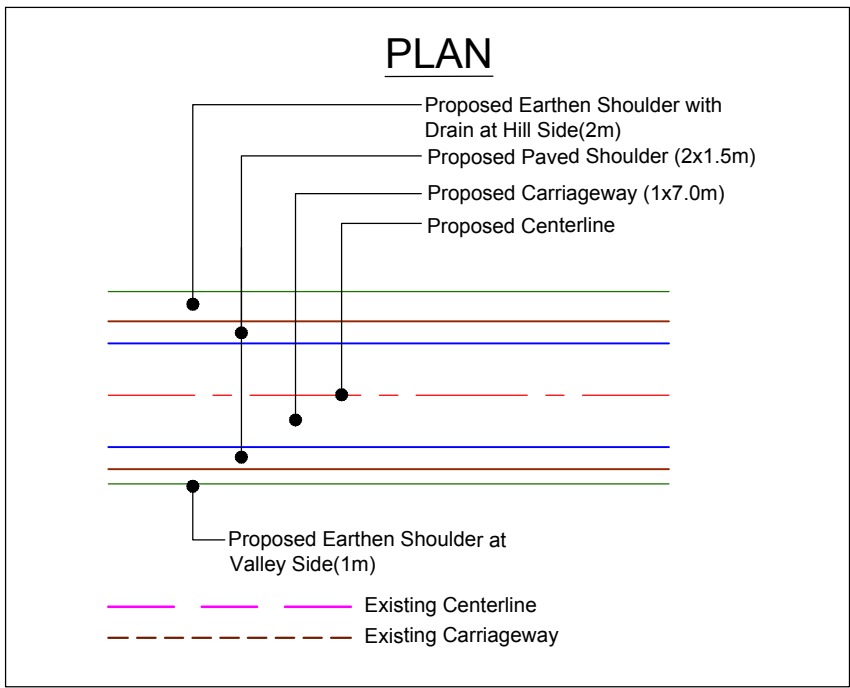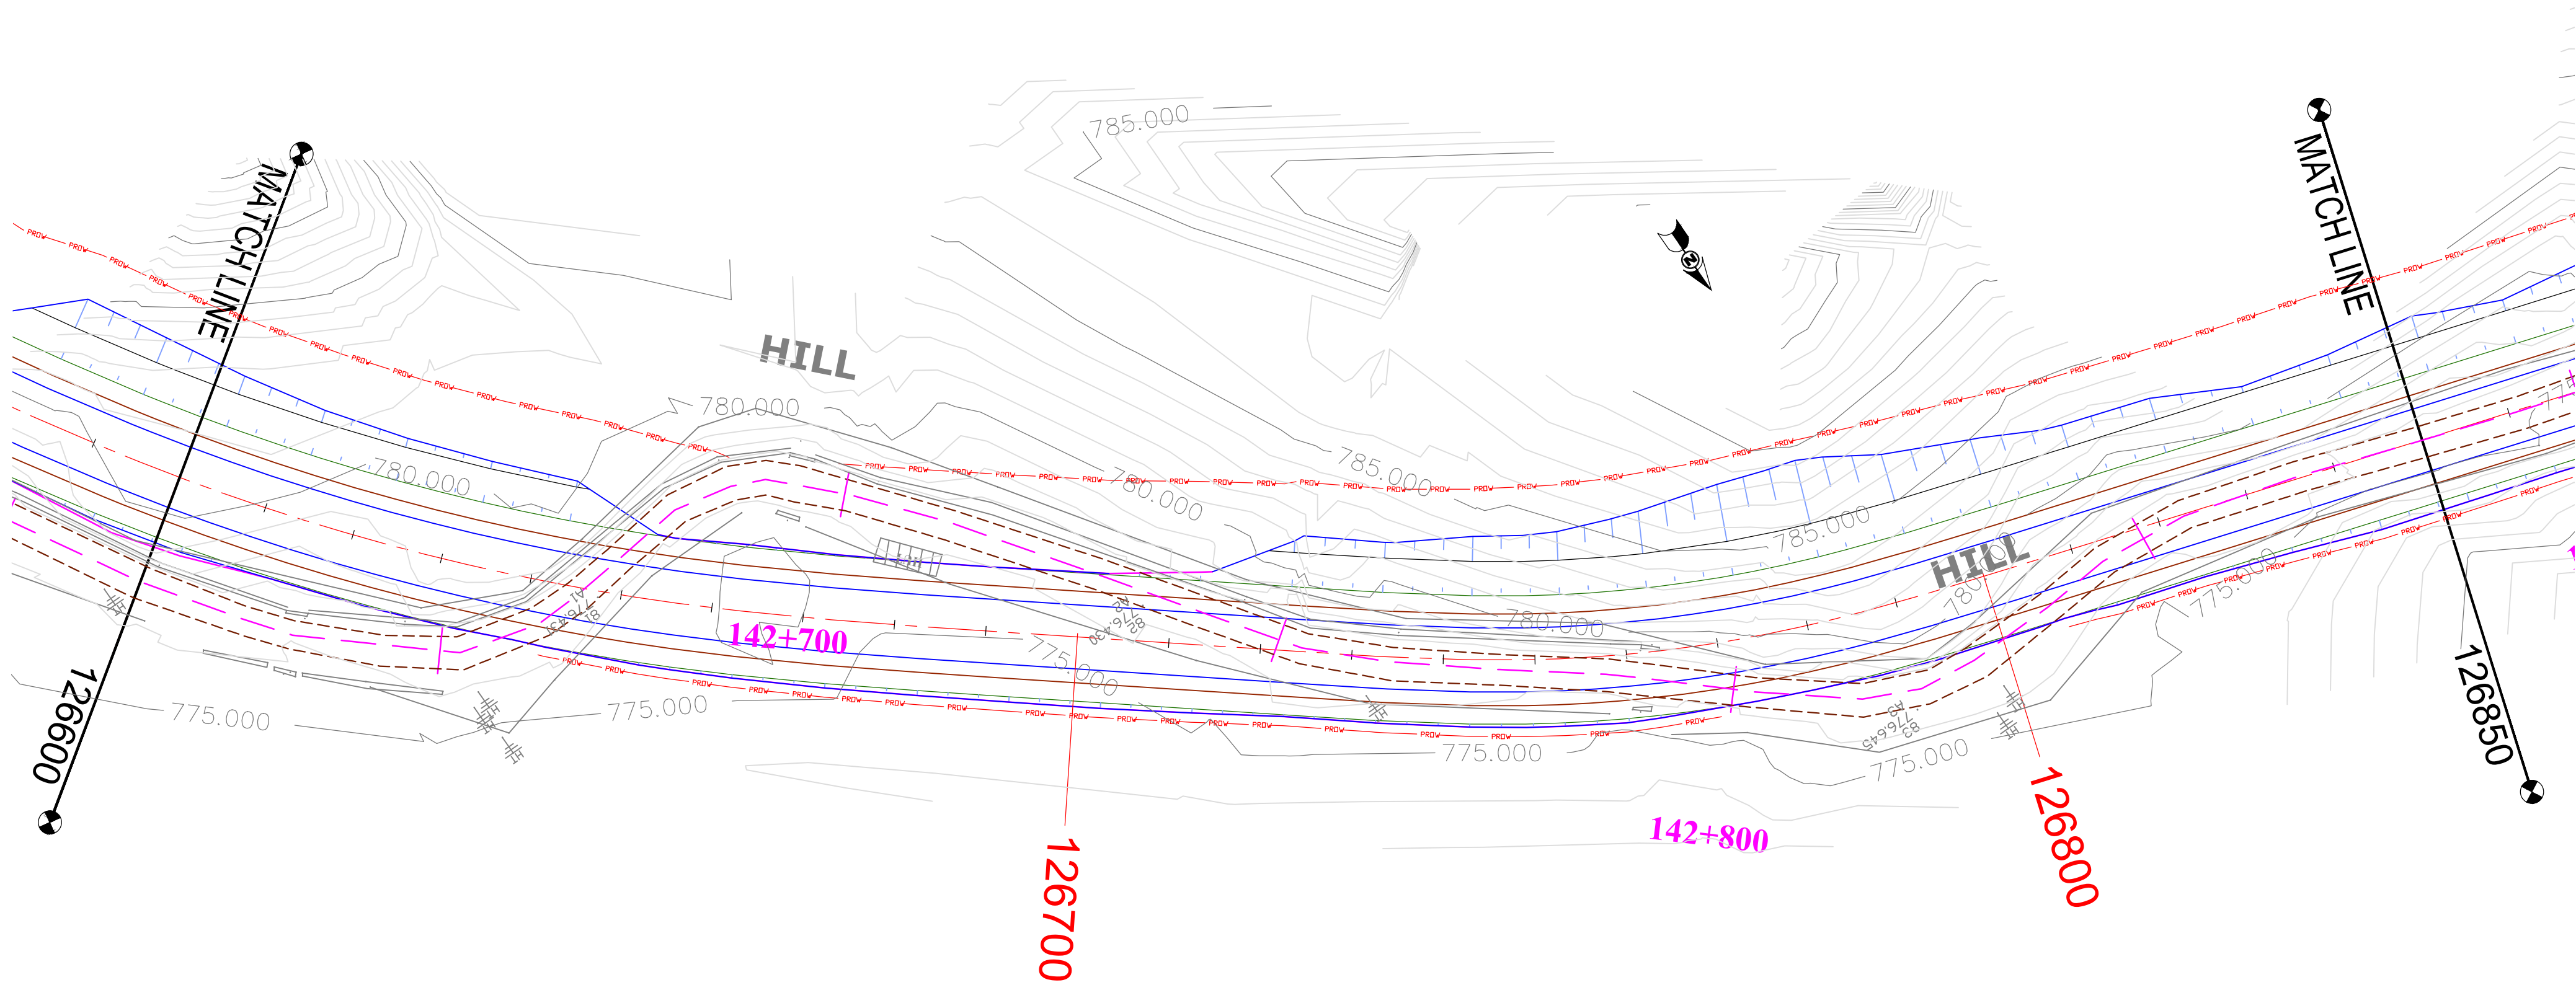

(PROFILE ON NEXT SHEET)

CLIENT :



PROJECT :

Consultancy Services for Preparation of Feasibility Study and Detailed Project Report for Two laning of Joram - Koloriang Road (NH-713) from Km. 20.00 to Km. 70.00 & Km. 138.00 to Km. 158.00 (Total Length 70 Km) in the State of Arunachal Pradesh on EPC mode

DESIGN CONSULTANT:



Voyants Solutions Pvt Ltd.
403, 4th Floor, Park Centra,
Sector-30, Opp. 32nd Milestone, NH-8
Gurgaon-122002, Haryana
CIN- U74140HR2004PTC046918
Ph: 0124-4598200
Fax: 0124-4019051
E-mail: info@voyants.in, www.voyants.in

REV.	DATE	DESCRIPTION

DRAWN BY : SP/SD

DESIGNED BY : SC/DGR

APPROVED BY : KG

SCALE : HOR.-1 : 500
VER.-1 : 50


TITLE :

Plan & Profile
(Design Ch. km 126+600 to km 126+850)

DRG. NO. :
VSPL/1438/JK/DPR/PP-18

REVISION : R-1

JAN 2017

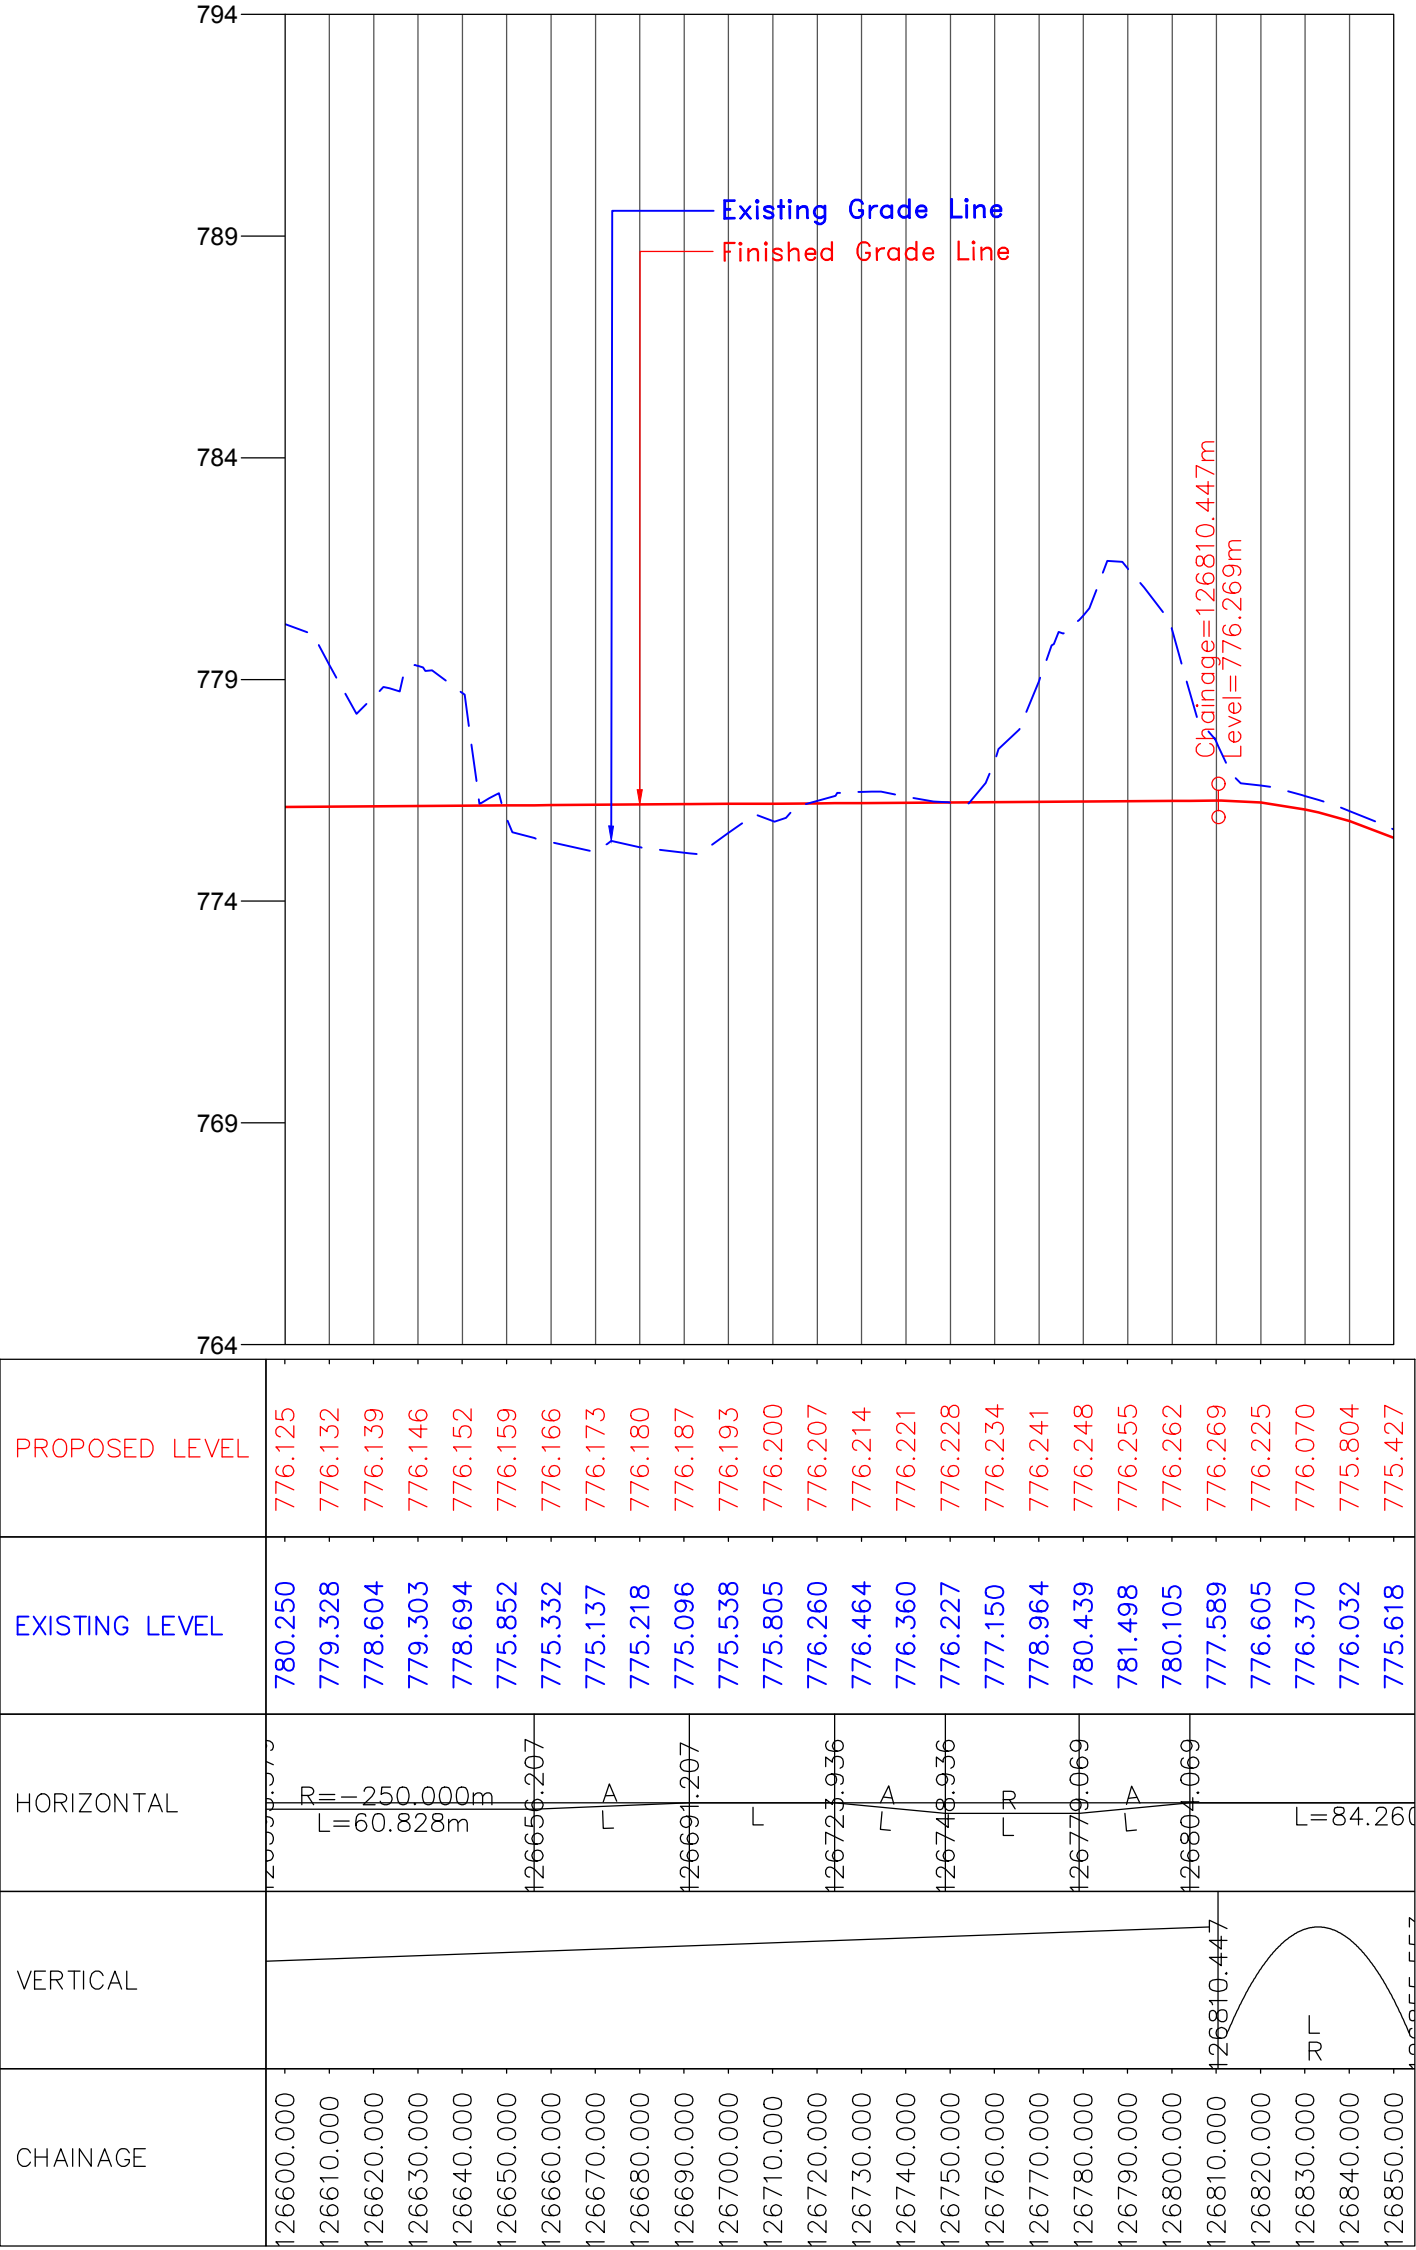

CLIENT :



National Highways & Infrastructure Development Corporation Ltd. (NHIDCL)

PROJECT :

Consultancy Services for Preparation of Feasibility Study and Detailed Project Report for Two laning of Joram - Koloriang Road (NH-713) from Km. 20.00 to Km. 70.00 & Km. 138.00 to Km. 158.00 (Total Length 70 Km) in the State of Arunachal Pradesh on EPC mode

DESIGN CONSULTANT:



Voyants Solutions Pvt Ltd.
403, 4th Floor, Park Centra,
Sector-30, Opp. 32nd Milestone, NH-8
Gurgaon-122002, Haryana
CIN- U74140HR2004PTC046918
Ph: 0124-4598200
Fax: 0124-4019051
E-mail: info@voyants.in, www.voyants.in

REV.	DATE	DESCRIPTION

DRAWN BY : SP/SD

DESIGNED BY : SC/DGR

APPROVED BY : KG

SCALE : HOR.-1 : 500
VER.-1 : 50



TITLE :

Plan & Profile
(Design Ch. km 126+600 to km 126+850)

DRG. NO. : VSPL/1438/JK/DPR/PP-18A

REVISION : R-1

JAN 2017

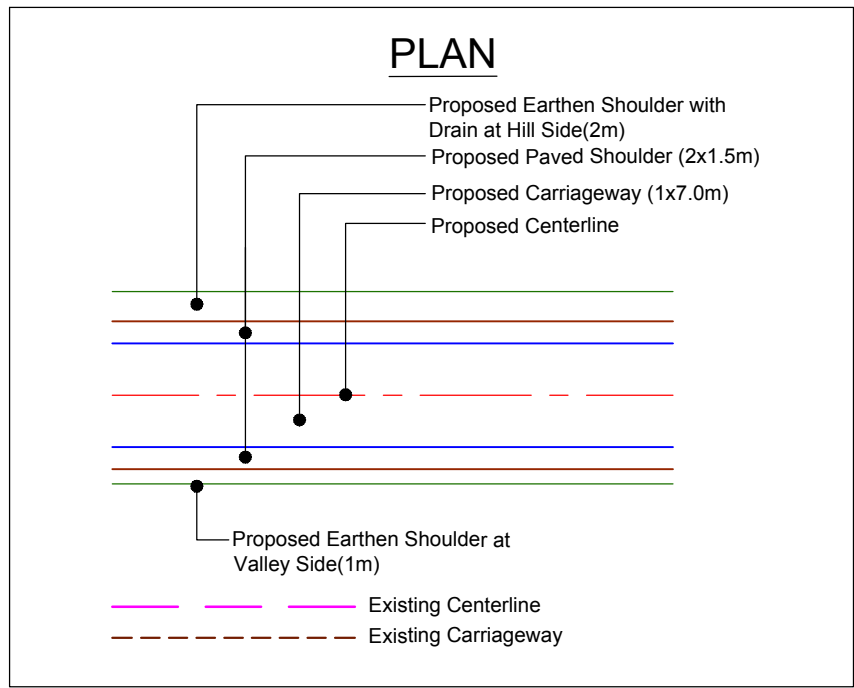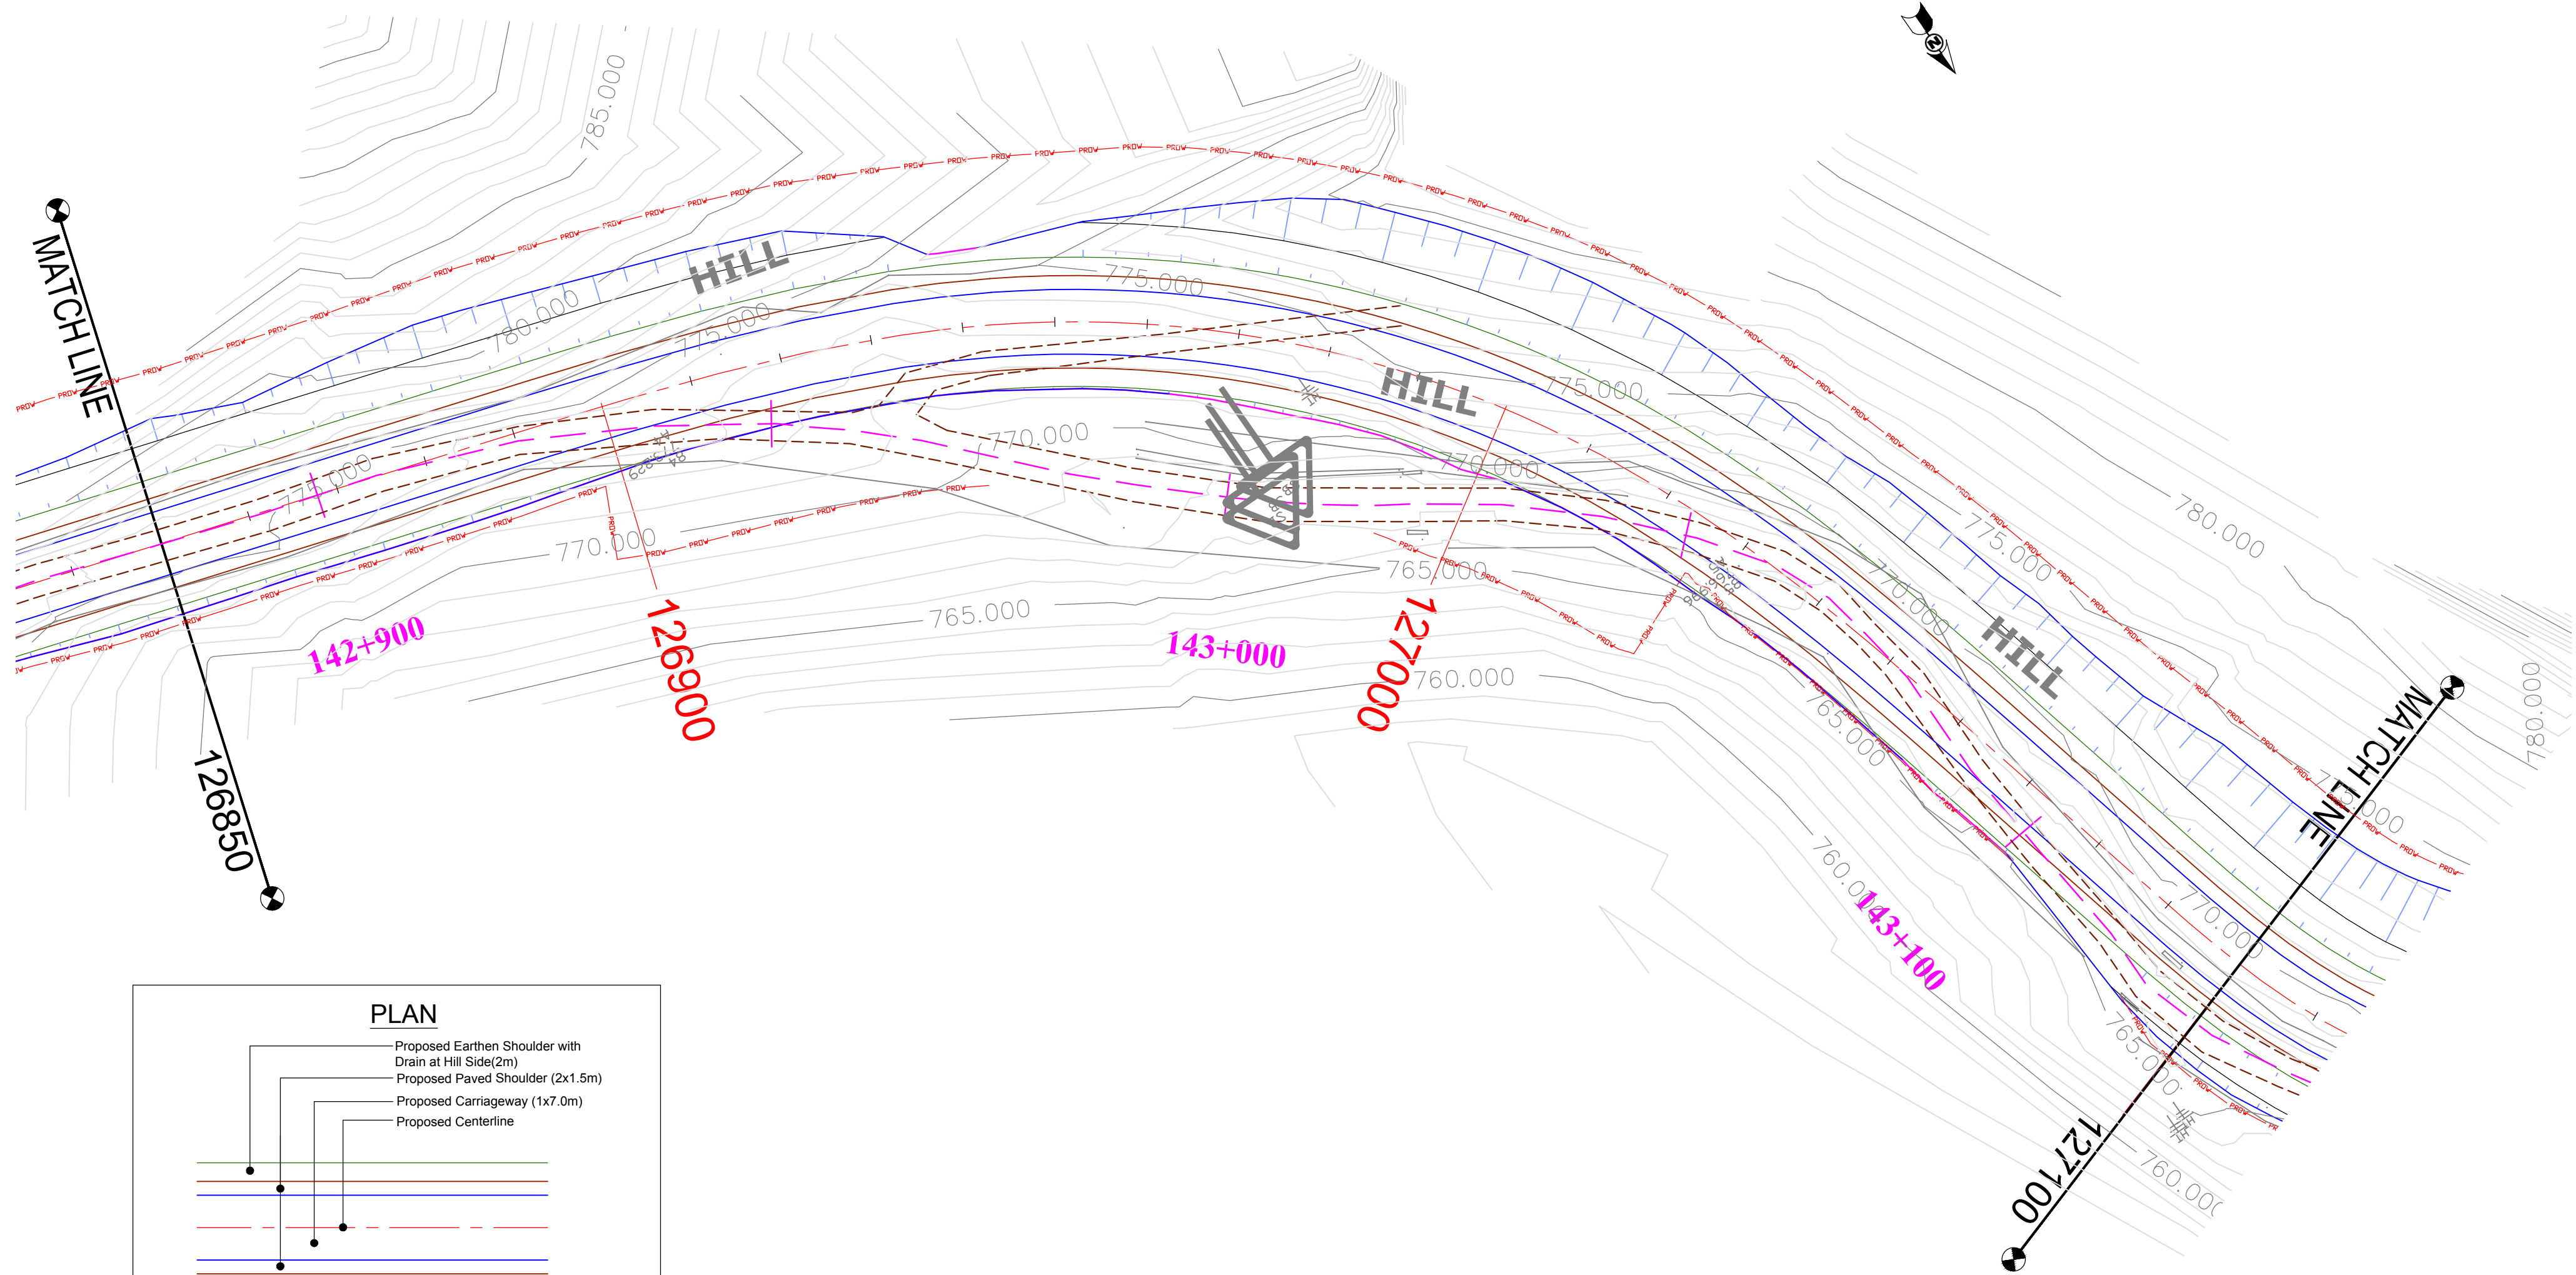

(PROFILE ON NEXT SHEET)

CLIENT :



PROJECT :

Consultancy Services for Preparation of Feasibility Study and Detailed Project Report for Two laning of Joram - Koloriang Road (NH-713) from Km. 20.00 to Km. 70.00 & Km. 138.00 to Km. 158.00 (Total Length 70 Km) in the State of Arunachal Pradesh on EPC mode

DESIGN CONSULTANT:



Voyants Solutions Pvt Ltd.
403, 4th Floor, Park Centra,
Sector-30, Opp. 32nd Milestone, NH-8
Gurgaon-122002, Haryana
CIN- U74140HR2004PTC046918
Ph: 0124-4598200
Fax: 0124-4019051
E-mail: info@voyants.in, www.voyants.in

REV.	DATE	DESCRIPTION

DRAWN BY : SP/SD

DESIGNED BY : SC/DGR

APPROVED BY : KG

SCALE : HOR.-1 : 500
VER.-1 : 50


TITLE :

Plan & Profile
(Design Ch. km 126+850 to km 127+100)

DRG. NO. : VSPL/1438/JK/DPR/PP-19

REVISION : R-1

JAN 2017

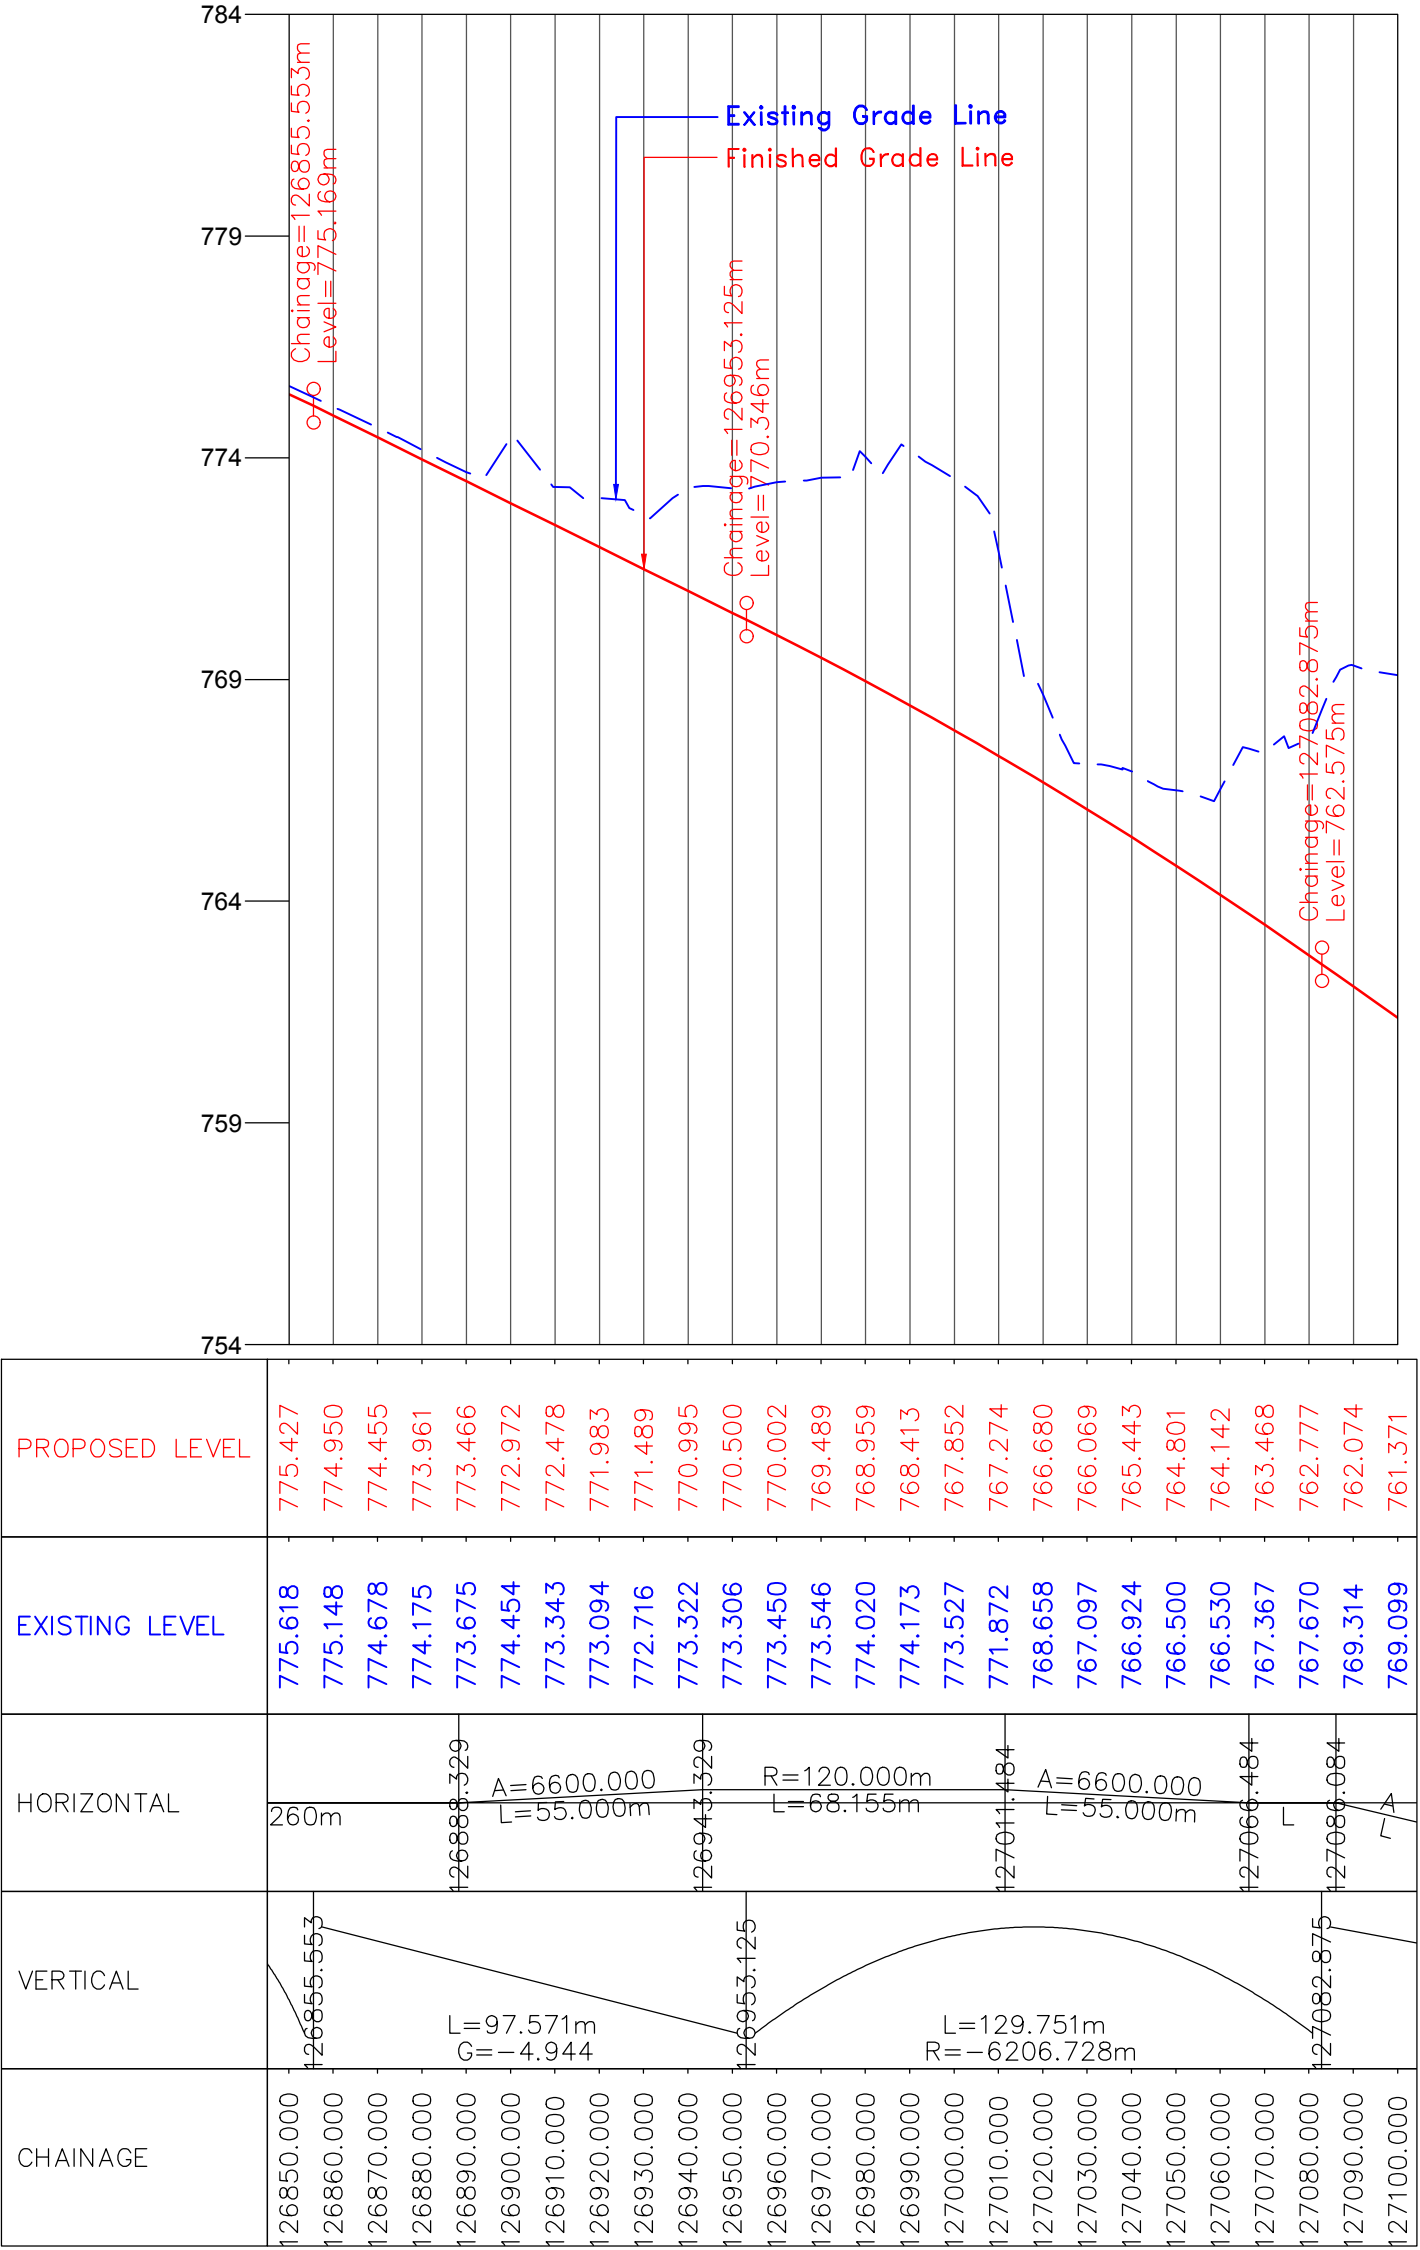

CLIENT :



National Highways & Infrastructure Development Corporation Ltd. (NHIDCL)

PROJECT :

Consultancy Services for Preparation of Feasibility Study and Detailed Project Report for Two laning of Joram - Koloriang Road (NH-713) from Km. 20.00 to Km. 70.00 & Km. 138.00 to Km. 158.00 (Total Length 70 Km) in the State of Arunachal Pradesh on EPC mode

DESIGN CONSULTANT:



Voyants Solutions Pvt Ltd.
403, 4th Floor, Park Centra,
Sector-30, Opp. 32nd Milestone, NH-8
Gurgaon-122002, Haryana
CIN- U74140HR2004PTC046918
Ph: 0124-4598200
Fax: 0124-4019051
E-mail: info@voyants.in, www.voyants.in

REV.	DATE	DESCRIPTION

DRAWN BY : SP/SD

DESIGNED BY : SC/DGR

APPROVED BY : KG

SCALE : HOR.-1 : 500
VER.-1 : 50

TITLE :



Plan & Profile

(Design Ch. km 126+850 to km 127+100)

DRG. NO. : VSPL/1438/JK/DPR/PP- 19A

REVISION : R-1

JAN 2017

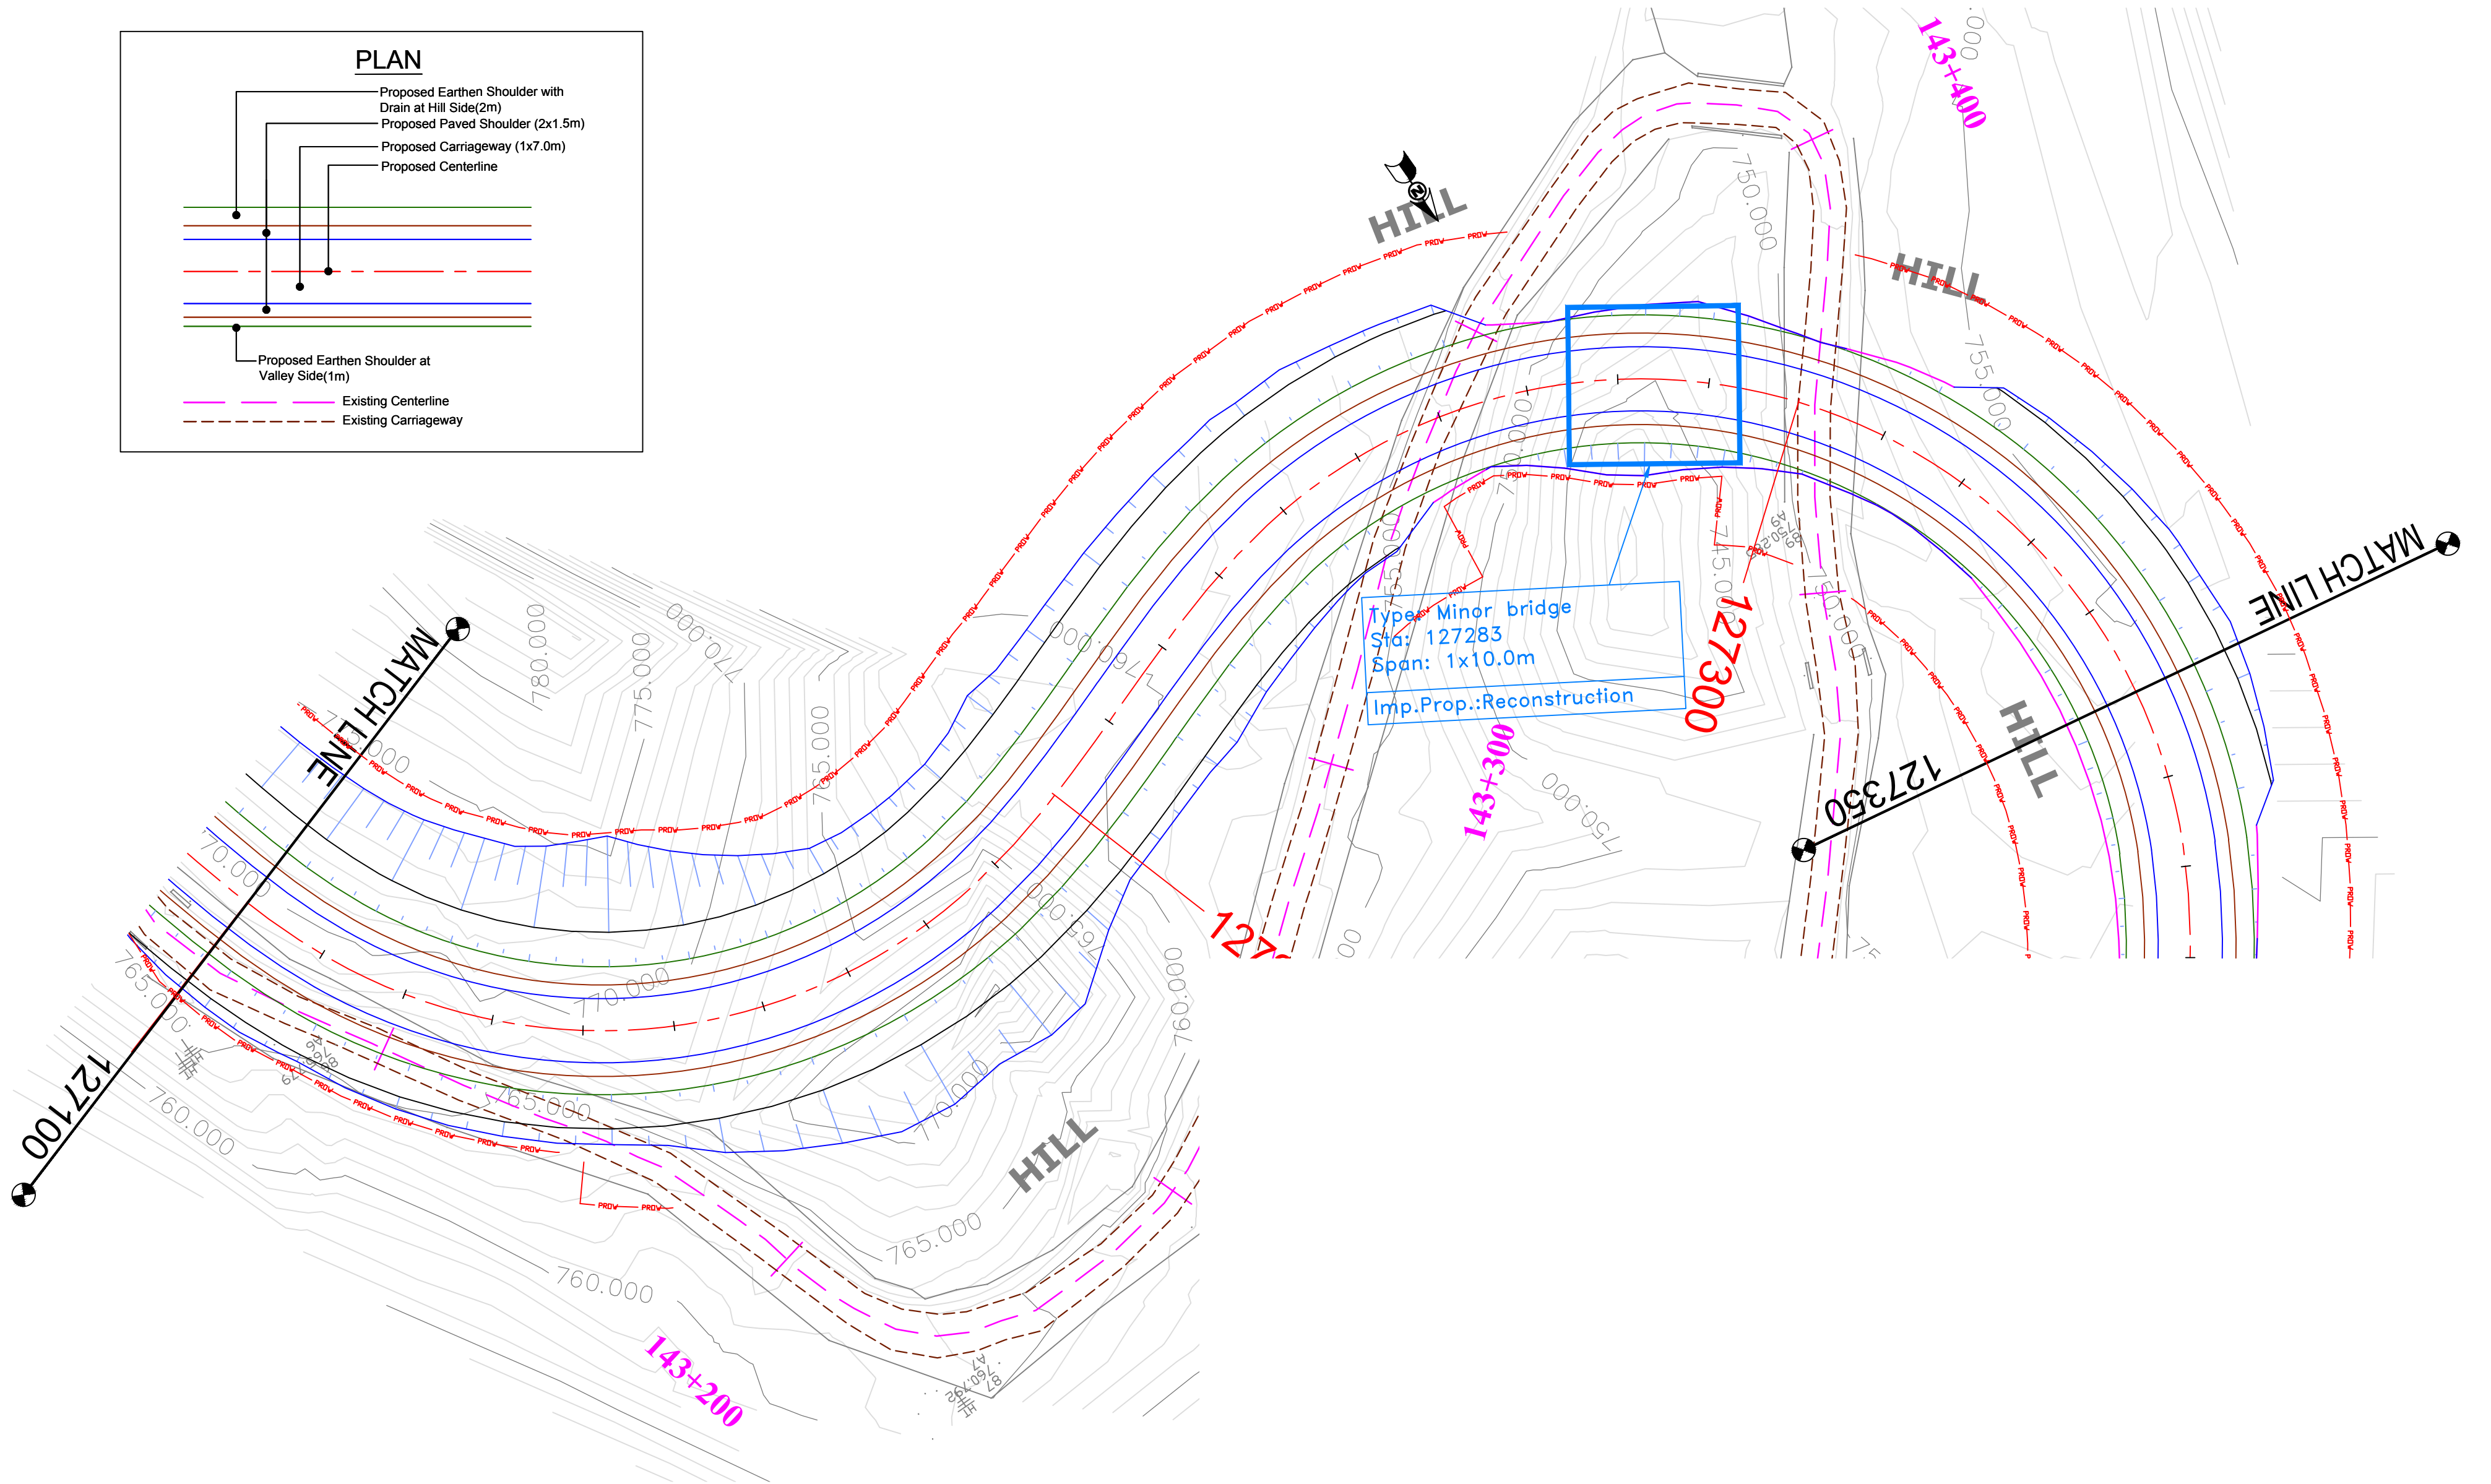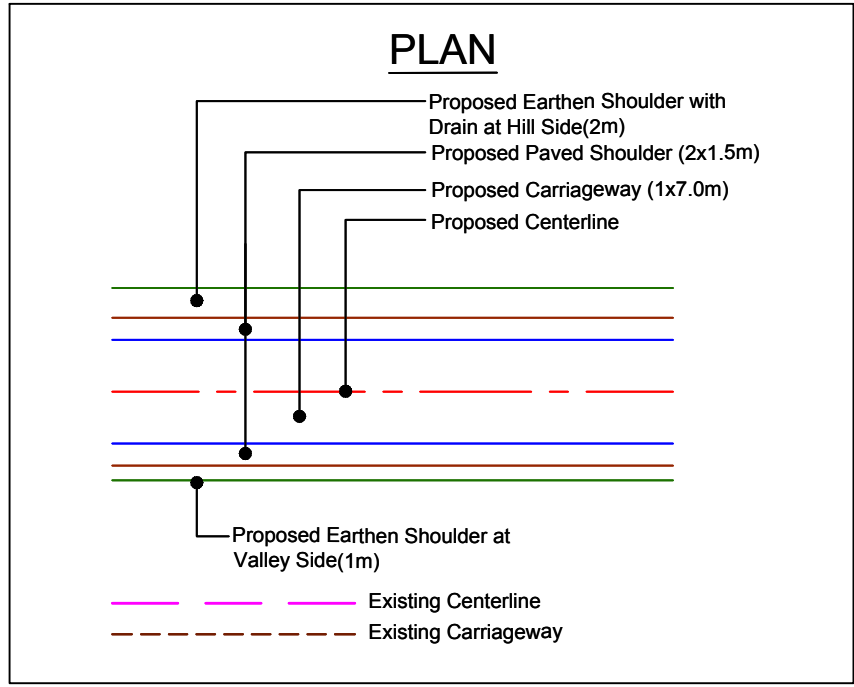

(PROFILE ON NEXT SHEET)

CLIENT :



National Highways & Infrastructure Development Corporation Ltd. (NHIDCL)

PROJECT :

Consultancy Services for Preparation of Feasibility Study and Detailed Project Report for Two laning of Joram - Koloriang Road (NH-713) from Km. 20.00 to Km. 70.00 & Km. 138.00 to Km. 158.00 (Total Length 70 Km) in the State of Arunachal Pradesh on EPC mode

DESIGN CONSULTANT:



Voyants Solutions Pvt Ltd.

403, 4th Floor, Park Centra,
Sector-30, Opp. 32nd Milestone, NH-8
Gurgaon-122002, Haryana
CIN- U74140HR2004PTC046918
Ph: 0124-4598200
Fax: 0124-4019051
E-mail: info@voyants.in, www.voyants.in

REV.	DATE	DESCRIPTION

DRAWN BY : SP/SD

DESIGNED BY : SC/DGR

APPROVED BY : KG


SCALE : HOR.-1 : 500
VER.-1 : 50

TITLE :

Plan & Profile
(Design Ch. km 127+100 to km 127+350)

DRG. NO. : VSPL/1438/JK/DPR/PP-20

REVISION : R-1 JAN 2017

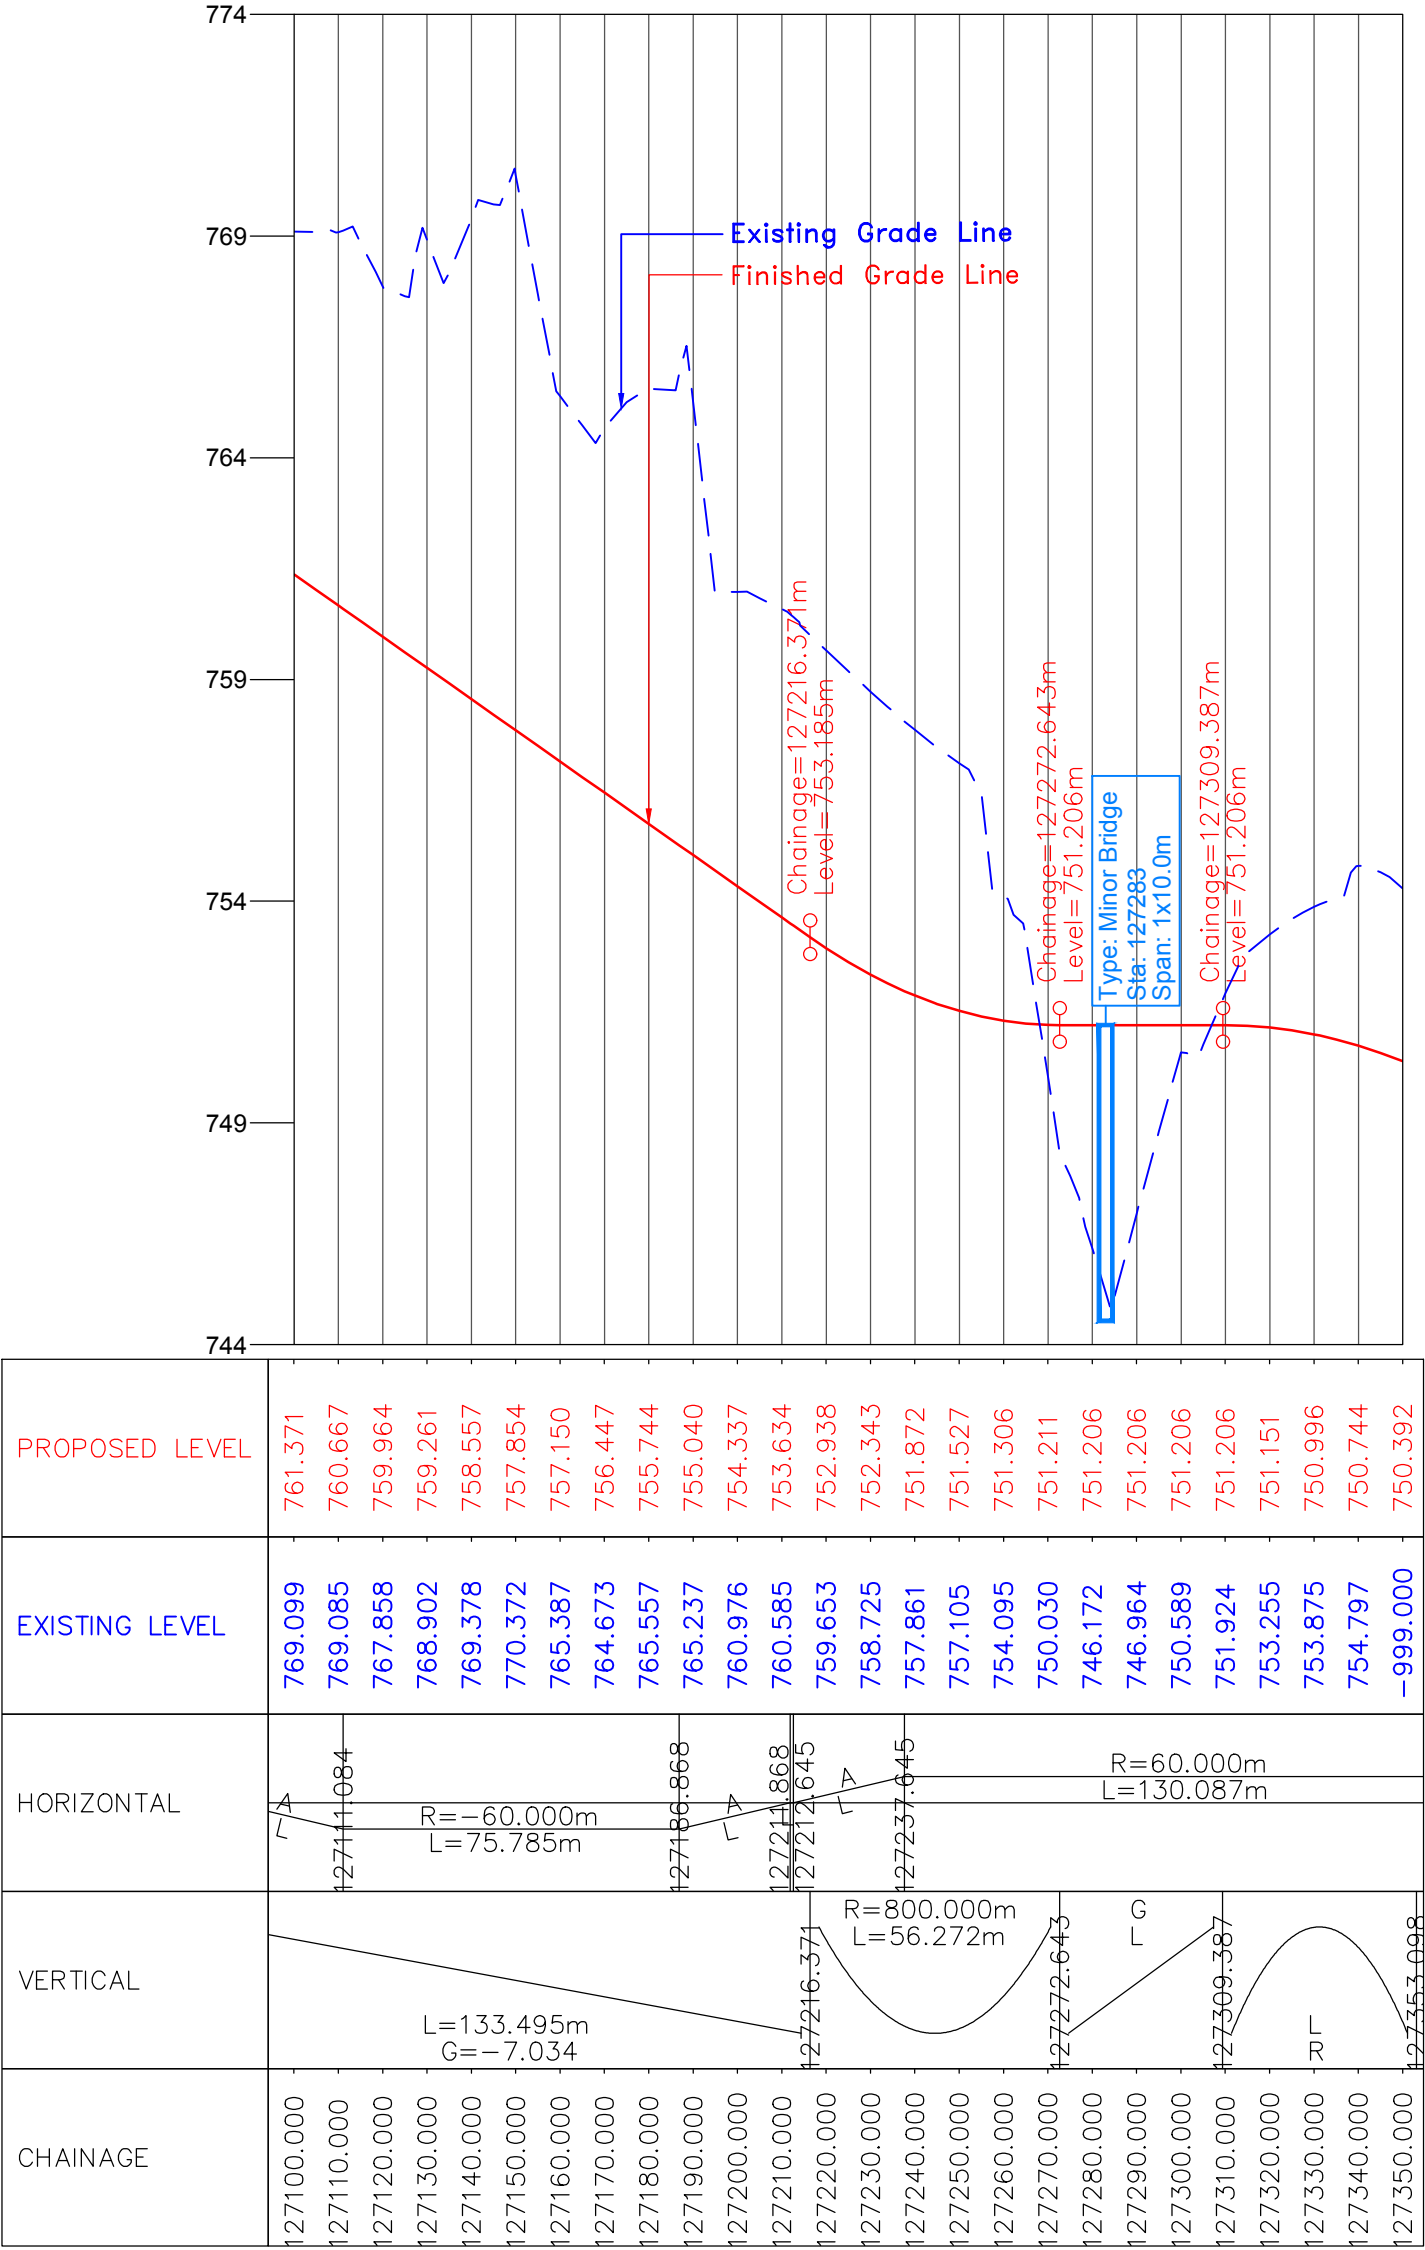

CLIENT :



National Highways & Infrastructure Development Corporation Ltd. (NHIDCL)

PROJECT :

Consultancy Services for Preparation of Feasibility Study and Detailed Project Report for Two laning of Joram - Koloriang Road (NH-713) from Km. 20.00 to Km. 70.00 & Km. 138.00 to Km. 158.00 (Total Length 70 Km) in the State of Arunachal Pradesh on EPC mode

DESIGN CONSULTANT:



Voyants Solutions Pvt Ltd.
403, 4th Floor, Park Centra,
Sector-30, Opp. 32nd Milestone, NH-8
Gurgaon-122002, Haryana
CIN- U74140HR2004PTC046918
Ph: 0124-4598200
Fax: 0124-4019051
E-mail: info@voyants.in, www.voyants.in

REV.	DATE	DESCRIPTION

DRAWN BY :	SP/SD
DESIGNED BY :	SC/DGR
APPROVED BY :	KG
SCALE :	HOR.-1 : 500 VER.-1 : 50



TITLE :

Plan & Profile
(Design Ch. km 127+100 to km 127+350)

DRG. NO. :
VSPL/1438/JK/DPR/PP-20A

REVISION : R-1

JAN 2017

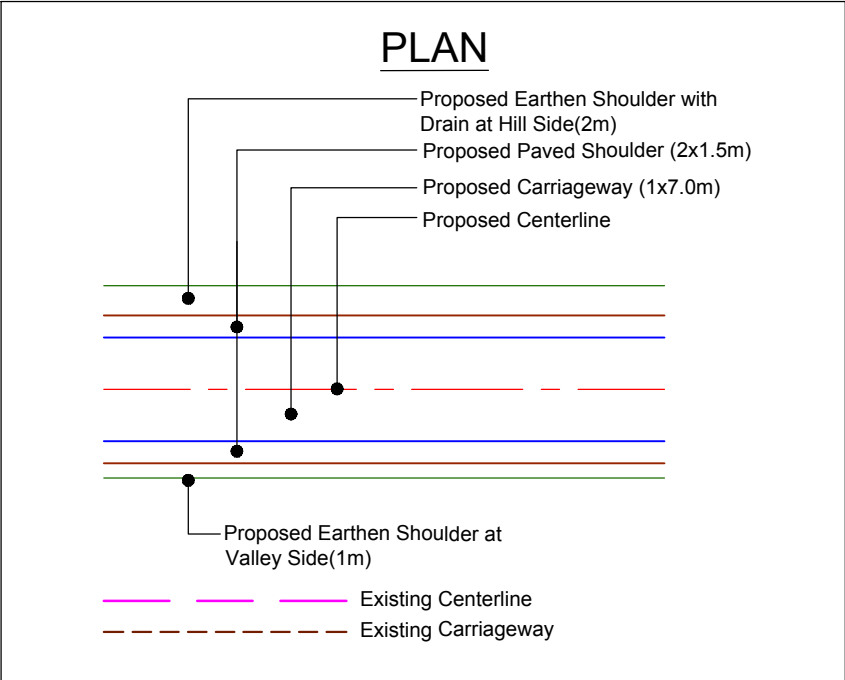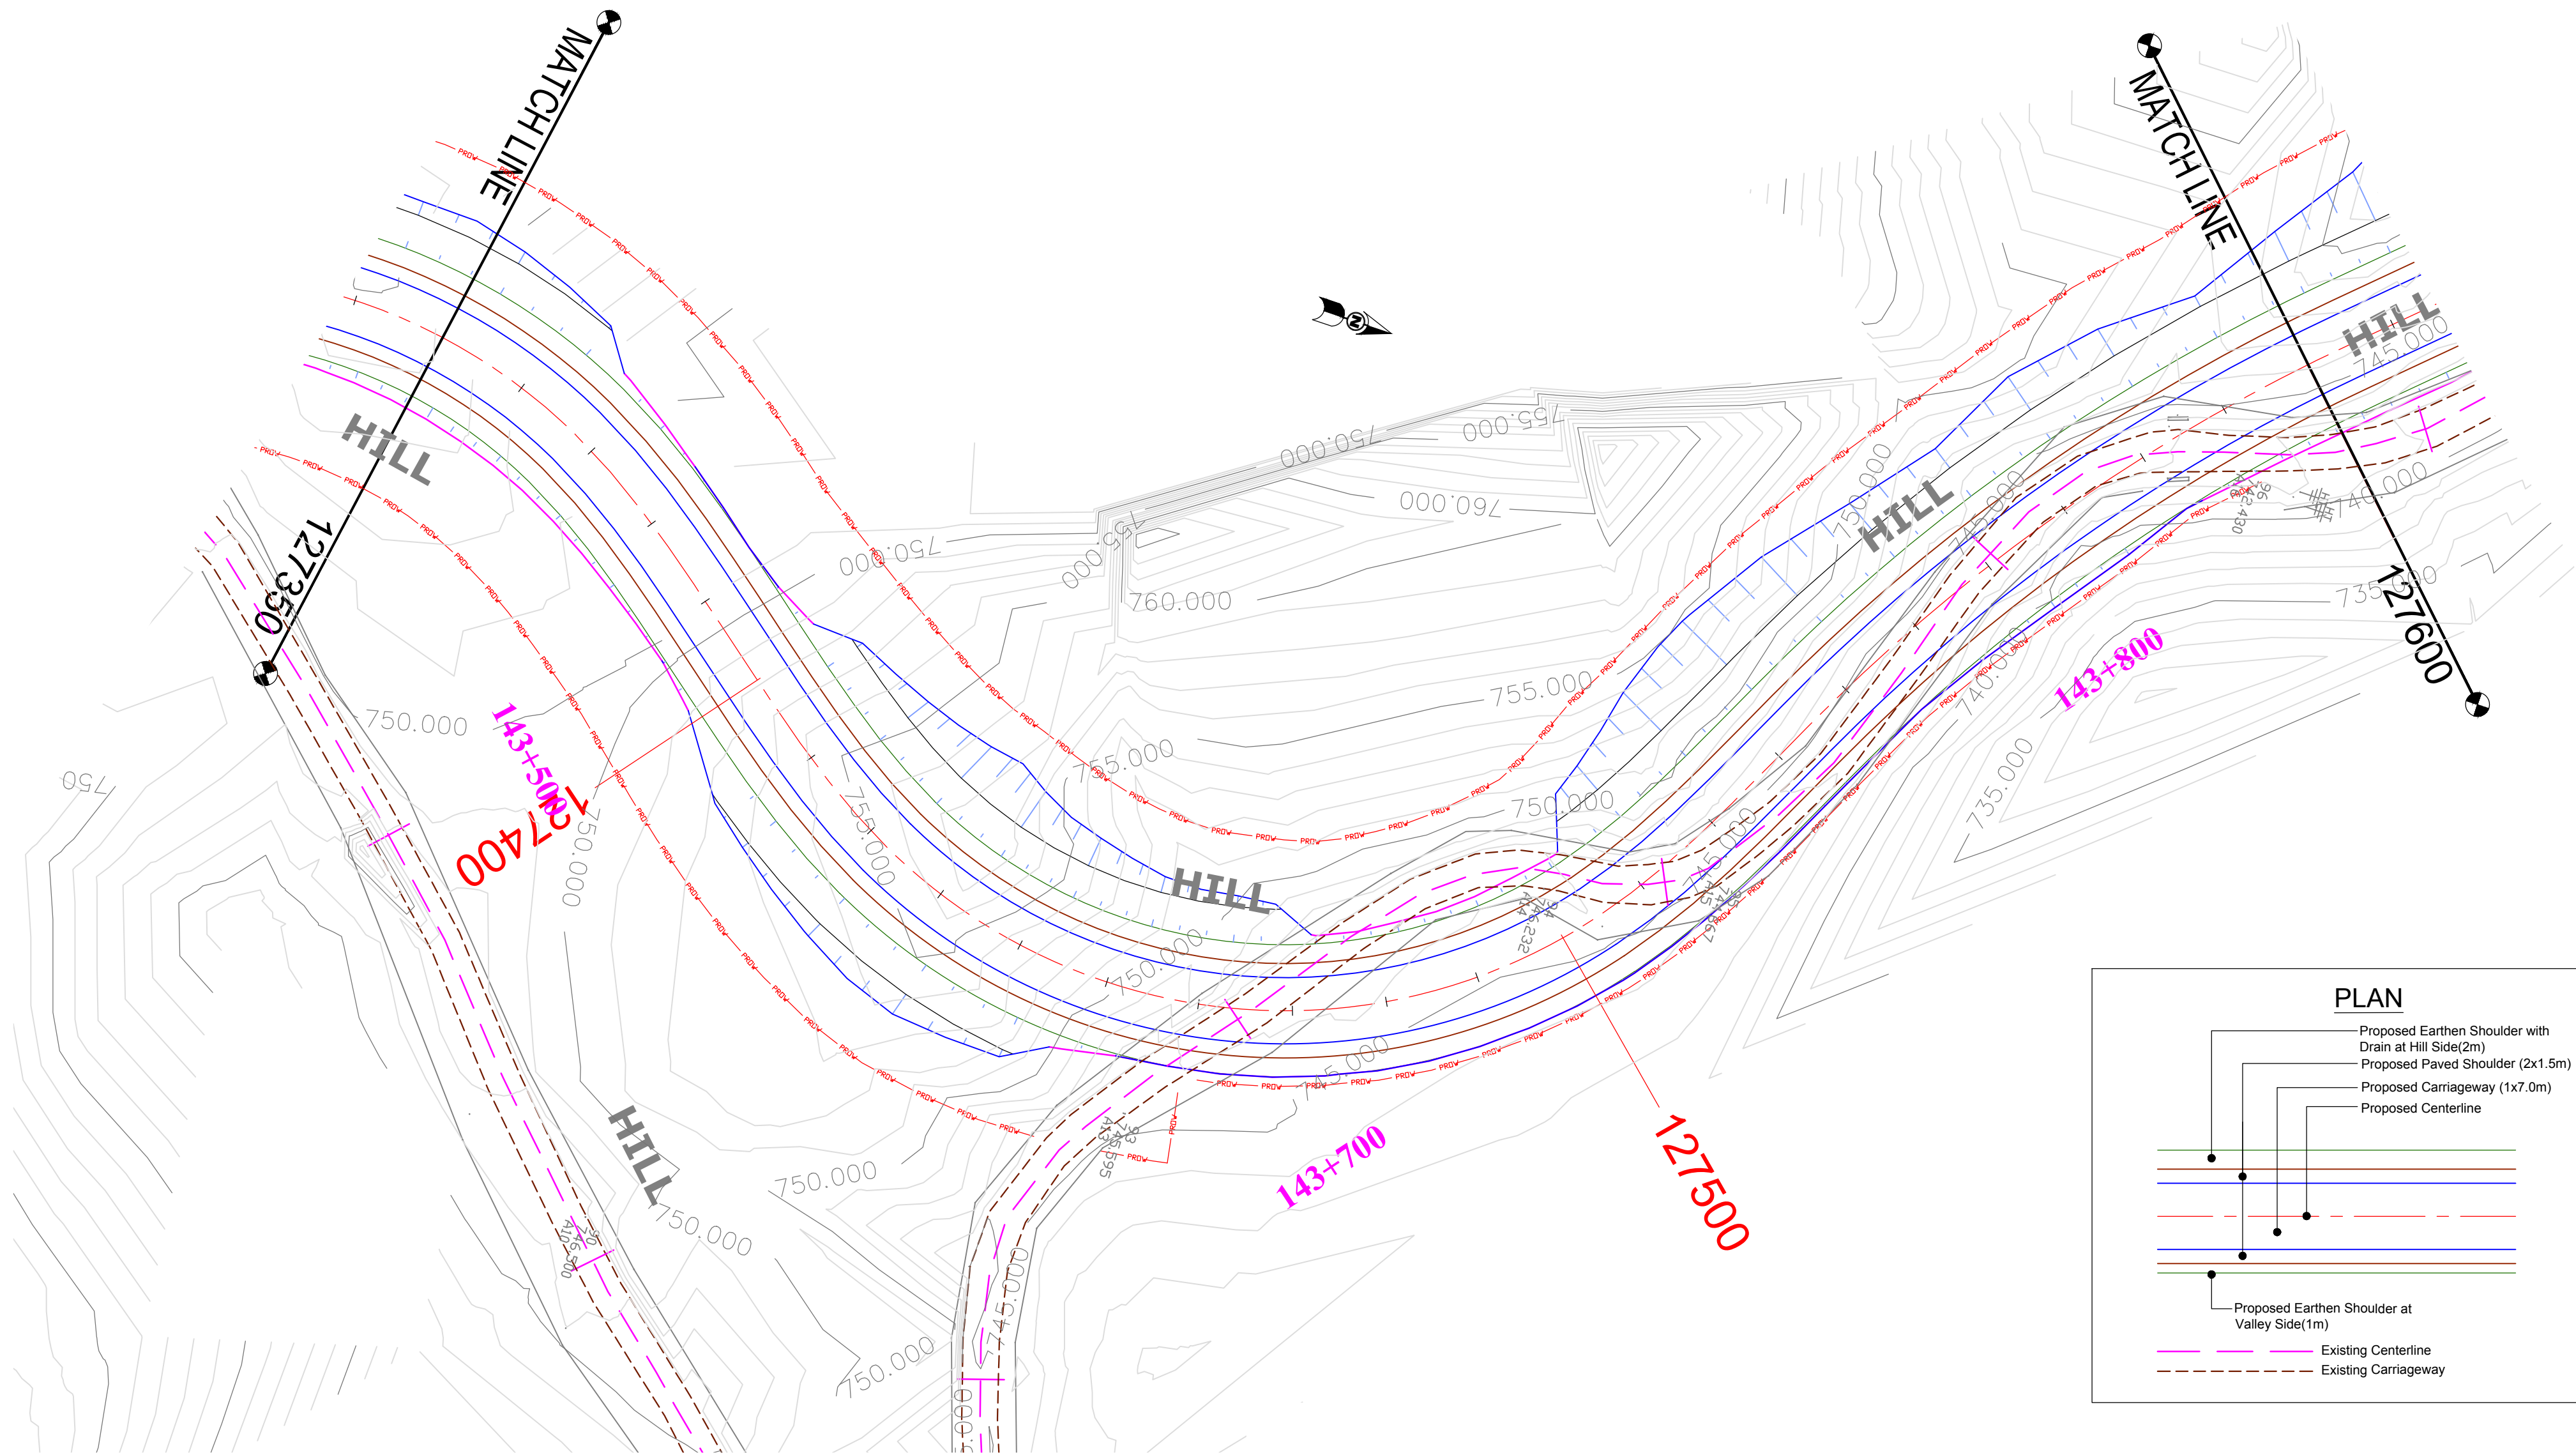

(PROFILE ON NEXT SHEET)

CLIENT :



PROJECT :

Consultancy Services for Preparation of Feasibility Study and Detailed Project Report for Two laning of Joram - Koloriang Road (NH-713) from Km. 20.00 to Km. 70.00 & Km. 138.00 to Km. 158.00 (Total Length 70 Km) in the State of Arunachal Pradesh on EPC mode

DESIGN CONSULTANT:



Voyants Solutions Pvt Ltd.
403, 4th Floor, Park Centra,
Sector-30, Opp. 32nd Milestone, NH-8
Gurgaon-122002, Haryana
CIN- U74140HR2004PTC046918
Ph: 0124-4598200
Fax: 0124-4019051
E-mail: info@voyants.in, www.voyants.in

REV.	DATE	DESCRIPTION

DRAWN BY : SP/SD

DESIGNED BY : SC/DGR

APPROVED BY : KG

SCALE : HOR.-1 : 500
VER.-1 : 50


TITLE :

Plan & Profile
(Design Ch. km 127+350 to km 127+600)

DRG. NO. : VSPL/1438/JK/DPR/PP-21

REVISION : R-1

JAN 2017

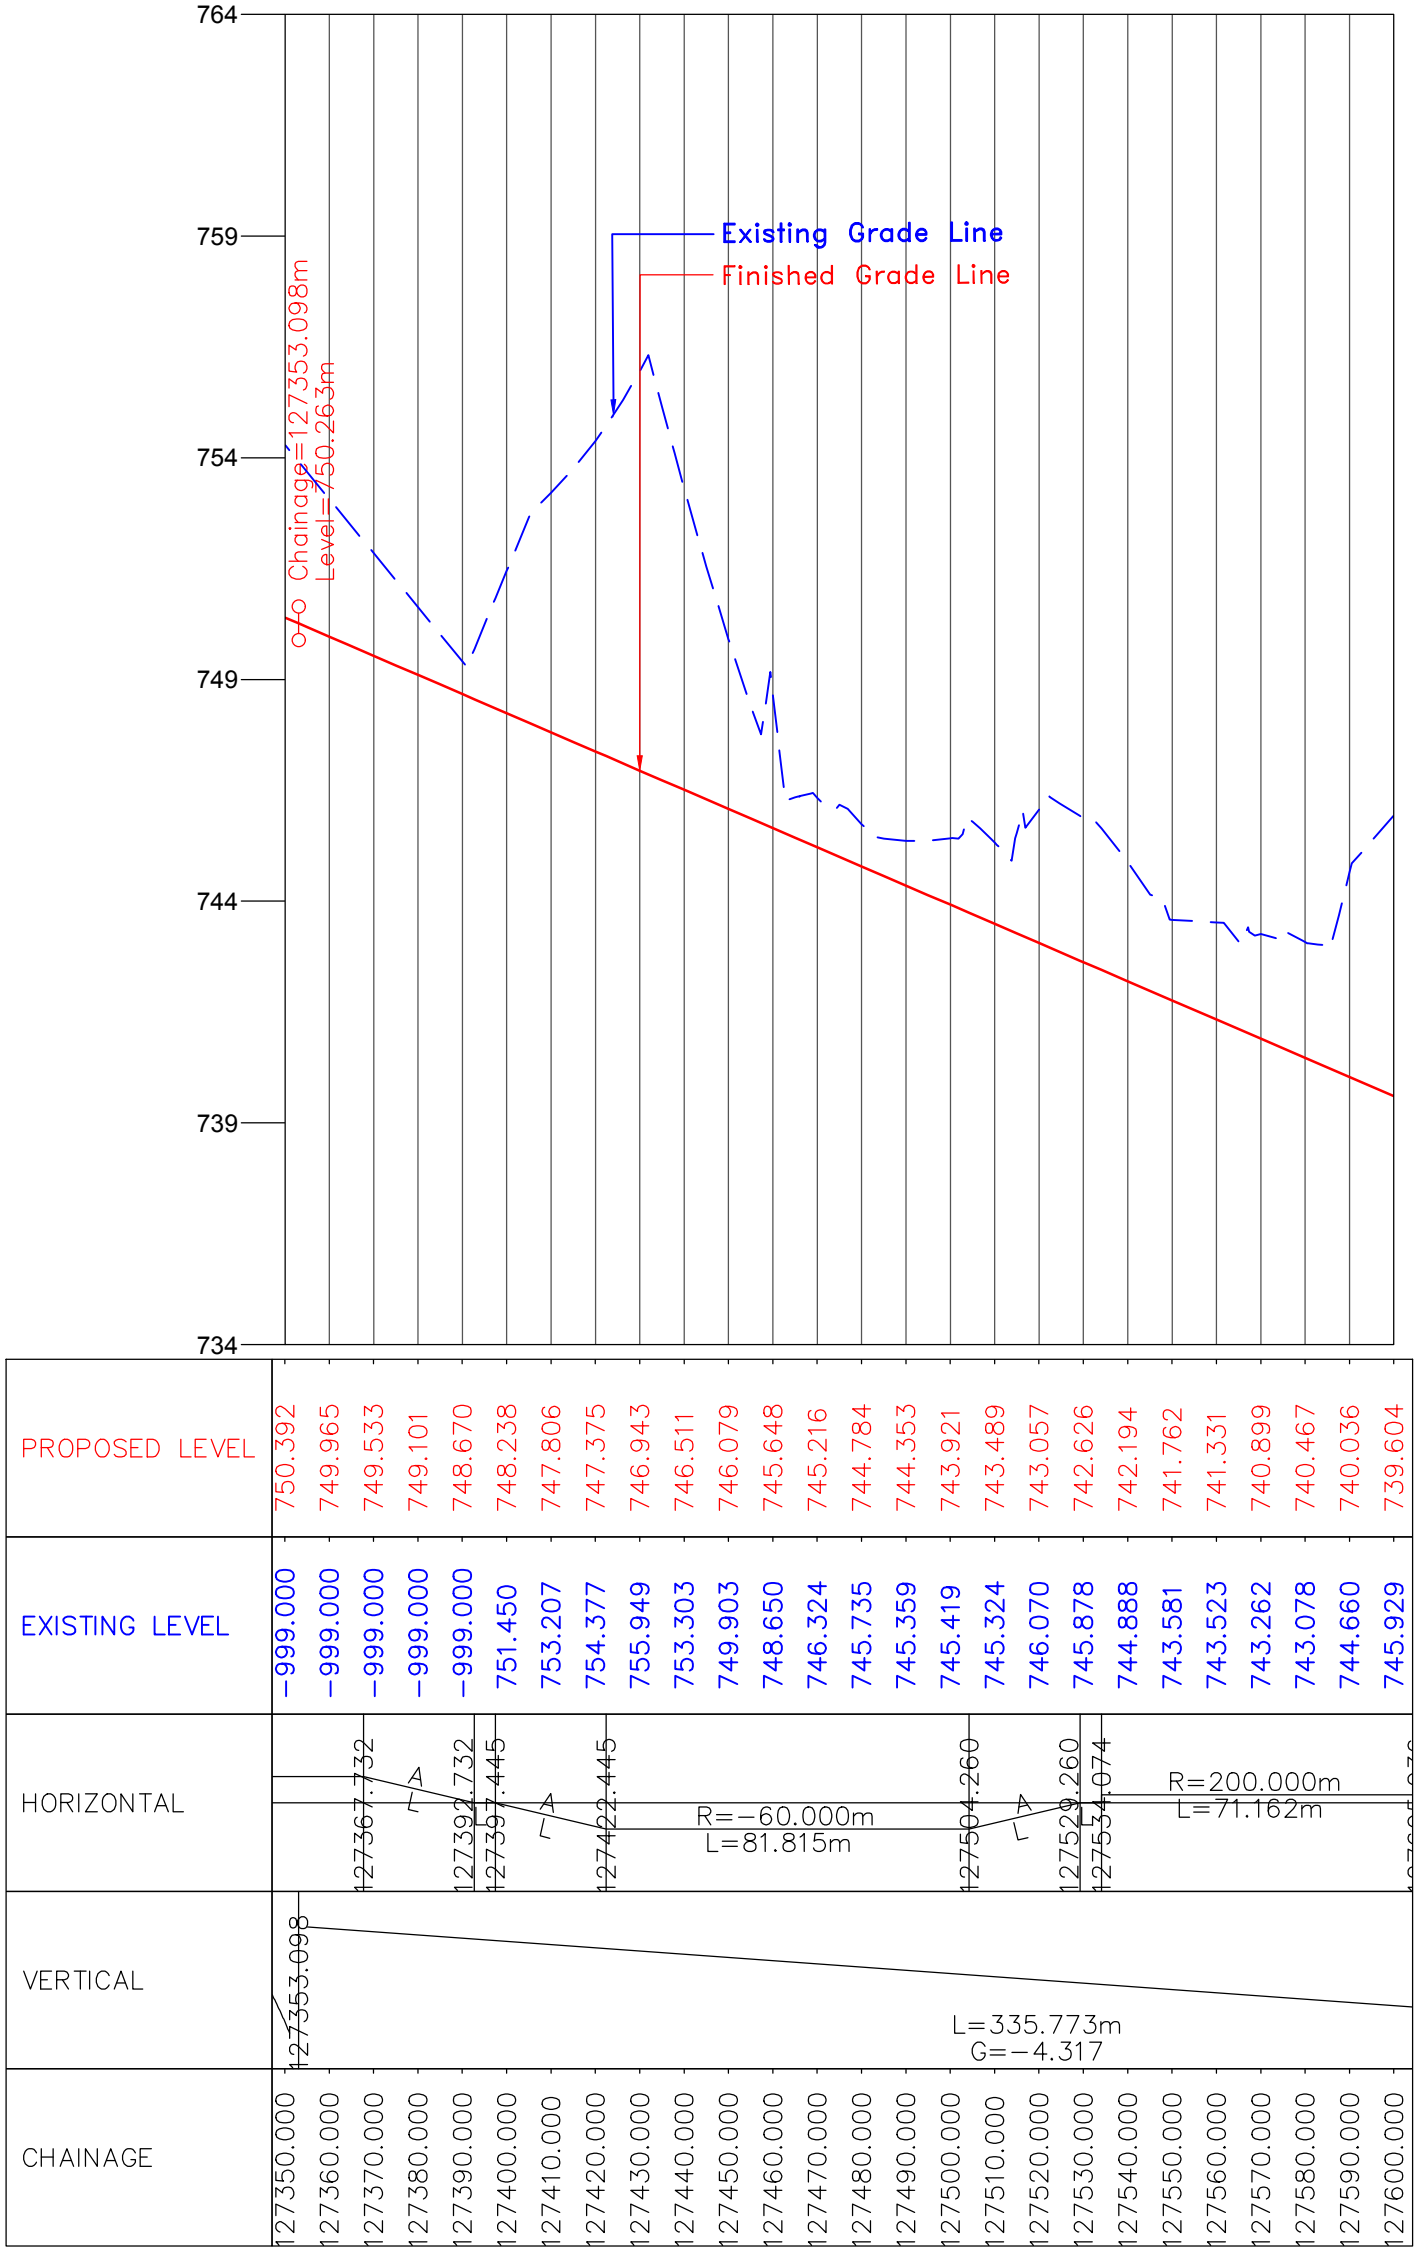

CLIENT :



National Highways & Infrastructure Development Corporation Ltd. (NHIDCL)

PROJECT :

Consultancy Services for Preparation of Feasibility Study and Detailed Project Report for Two laning of Joram - Koloriang Road (NH-713) from Km. 20.00 to Km. 70.00 & Km. 138.00 to Km. 158.00 (Total Length 70 Km) in the State of Arunachal Pradesh on EPC mode

DESIGN CONSULTANT:





Voyants Solutions Pvt Ltd.
403, 4th Floor, Park Centra,
Sector-30, Opp. 32nd Milestone, NH-8
Gurgaon-122002, Haryana
CIN- U74140HR2004PTC046918
Ph: 0124-4598200
Fax: 0124-4019051
E-mail: info@voyants.in, www.voyants.in

REV.	DATE	DESCRIPTION

DRAWN BY :	SP/SD
DESIGNED BY :	SC/DGR
APPROVED BY :	KG
SCALE :	HOR.-1 : 500 VER.-1 : 50

TITLE :

Plan & Profile (Design Ch. km 127+350 to km 127+600)	
DRG. NO. : VSPL/1438/JK/DPR/PP-21A	
REVISION : R-1	JAN 2017

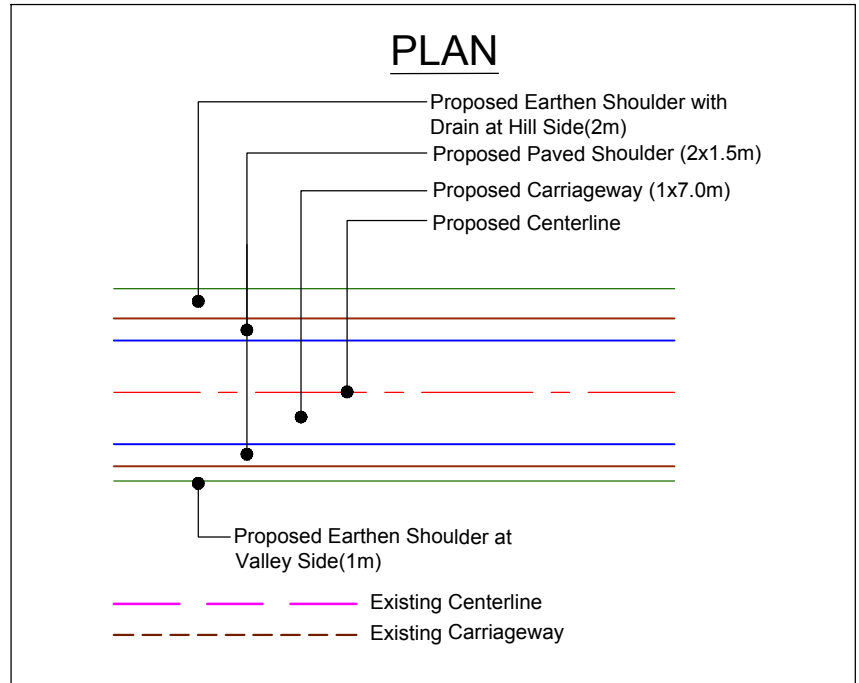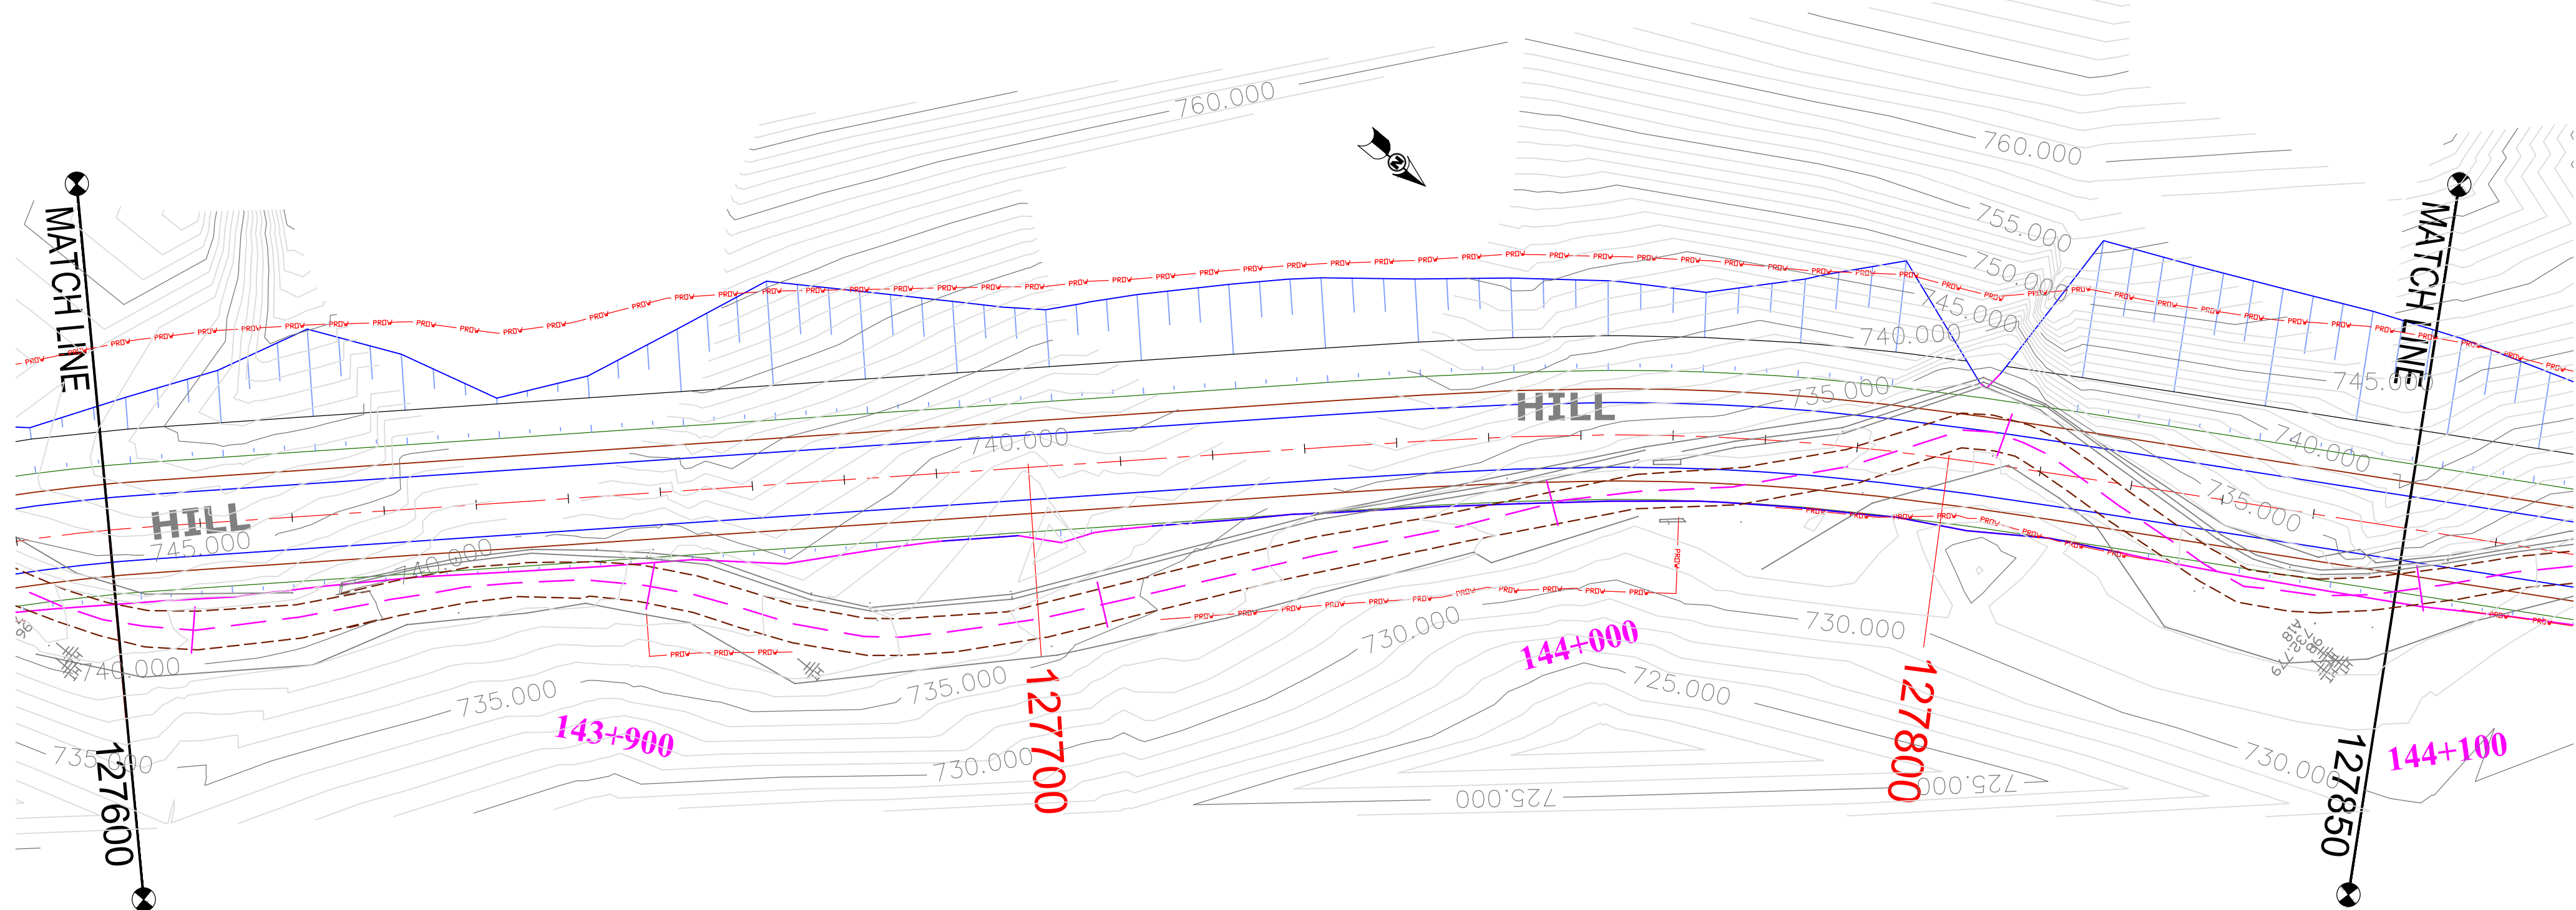

(PROFILE ON NEXT SHEET)

CLIENT :



National Highways & Infrastructure Development Corporation Ltd. (NHIDCL)

PROJECT :

Consultancy Services for Preparation of Feasibility Study and Detailed Project Report for Two laning of Joram - Koloriang Road (NH-713) from Km. 20.00 to Km. 70.00 & Km. 138.00 to Km. 158.00 (Total Length 70 Km) in the State of Arunachal Pradesh on EPC mode

DESIGN CONSULTANT:




Voyants Solutions Pvt Ltd.
403, 4th Floor, Park Centra,
Sector-30, Opp. 32nd Milestone, NH-8
Gurgaon-122002, Haryana
CIN- U74140HR2004PTC046918
Ph: 0124-4598200
Fax: 0124-4019051
E-mail: info@voyants.in, www.voyants.in

REV.	DATE	DESCRIPTION

DRAWN BY :	SP/SD
DESIGNED BY :	SC/DGR
APPROVED BY :	KG
SCALE :	HOR.-1 : 500 VER.-1 : 50

TITLE :	Plan & Profile (Design Ch. km 127+600 to km 127+850)
DRG. NO. :	VSPL/1438/JK/DPR/PP-22
REVISION : R-1	JAN 2017

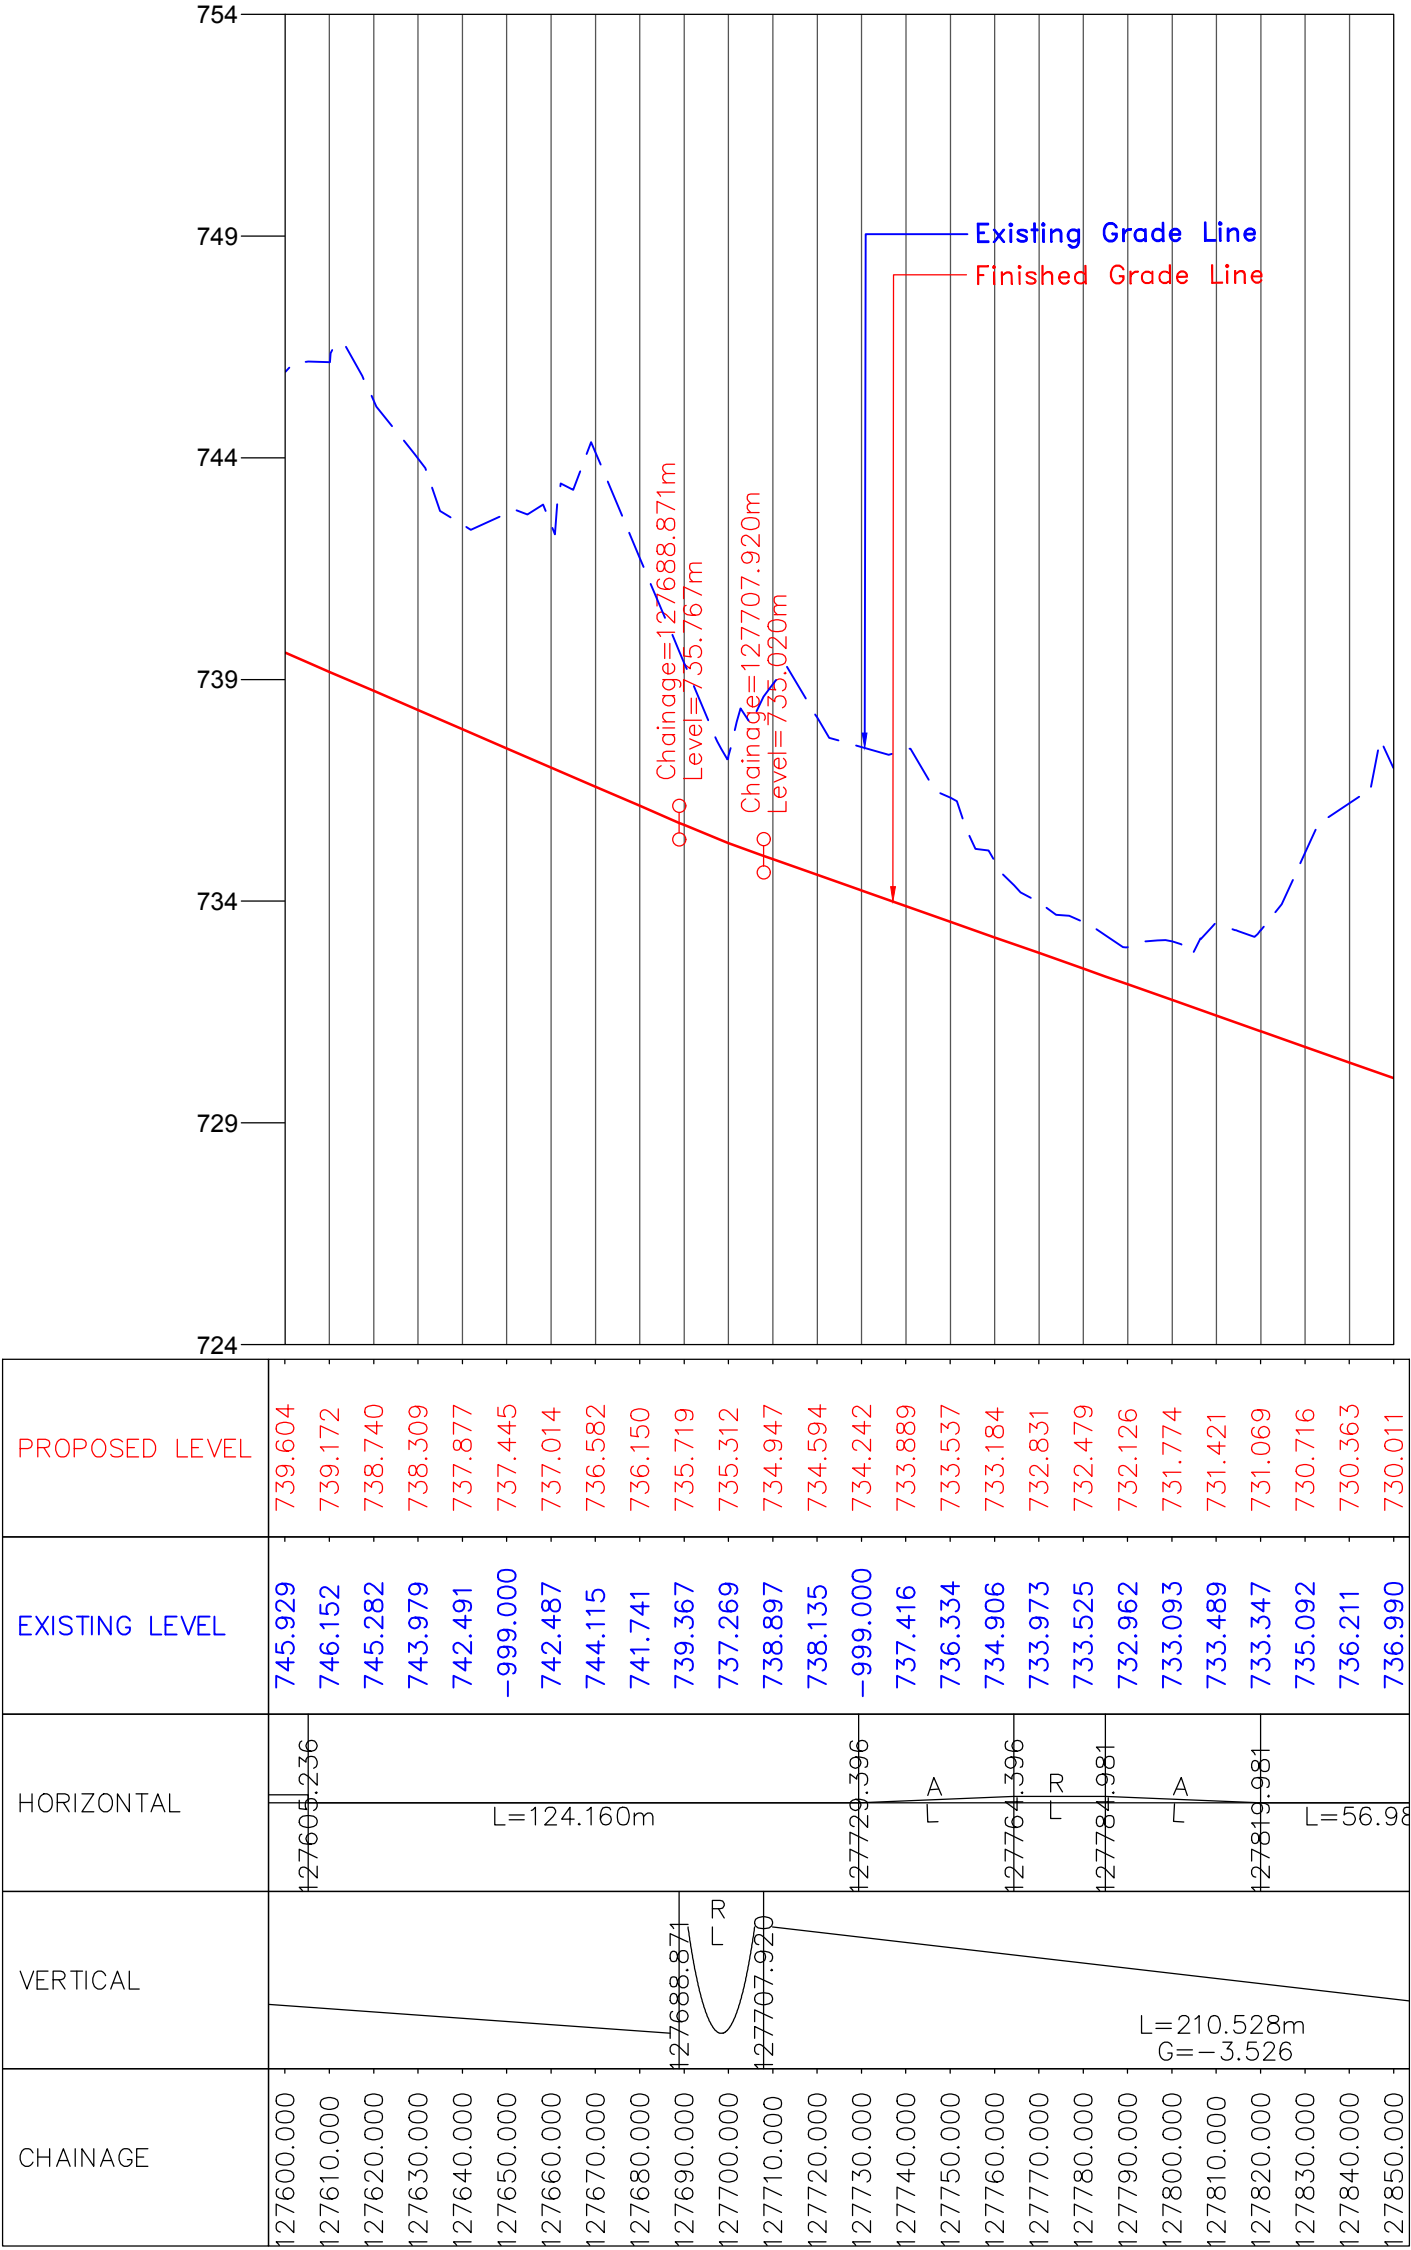

CLIENT :



National Highways & Infrastructure Development Corporation Ltd. (NHIDCL)

PROJECT :

Consultancy Services for Preparation of Feasibility Study and Detailed Project Report for Two laning of Joram - Koloriang Road (NH-713) from Km. 20.00 to Km. 70.00 & Km. 138.00 to Km. 158.00 (Total Length 70 Km) in the State of Arunachal Pradesh on EPC mode

DESIGN CONSULTANT:



Voyants Solutions Pvt Ltd.
403, 4th Floor, Park Centra,
Sector-30, Opp. 32nd Milestone, NH-8
Gurgaon-122002, Haryana
CIN- U74140HR2004PTC046918
Ph: 0124-4598200
Fax: 0124-4019051
E-mail: info@voyants.in, www.voyants.in

REV.	DATE	DESCRIPTION

DRAWN BY : SP/SD

DESIGNED BY : SC/DGR

APPROVED BY : KG

SCALE : HOR.-1 : 500
VER.-1 : 50



TITLE :

Plan & Profile
(Design Ch. km 127+600 to km 127+850)

DRG. NO. : VSPL/1438/JK/DPR/PP-22A

REVISION : R-1

JAN 2017

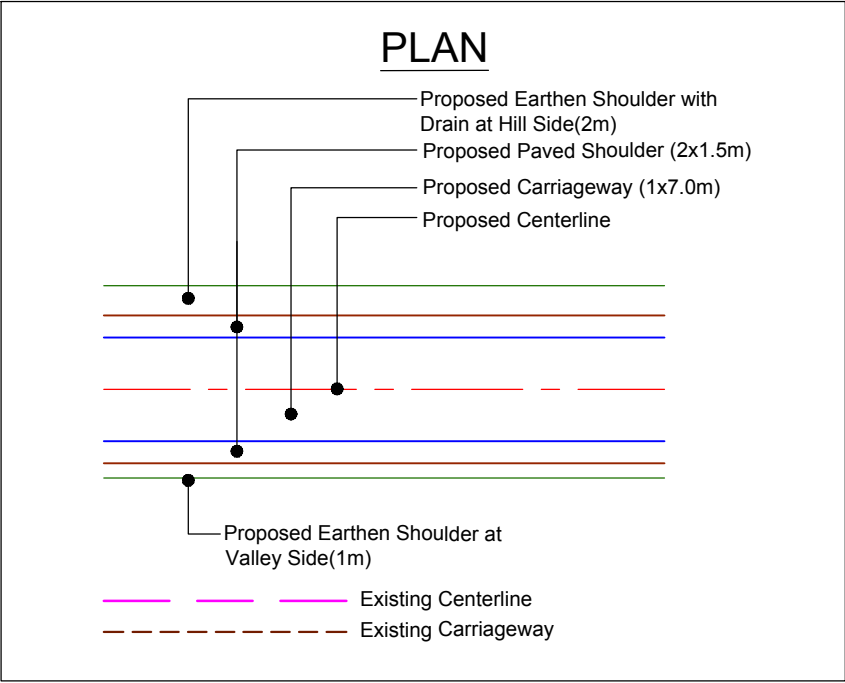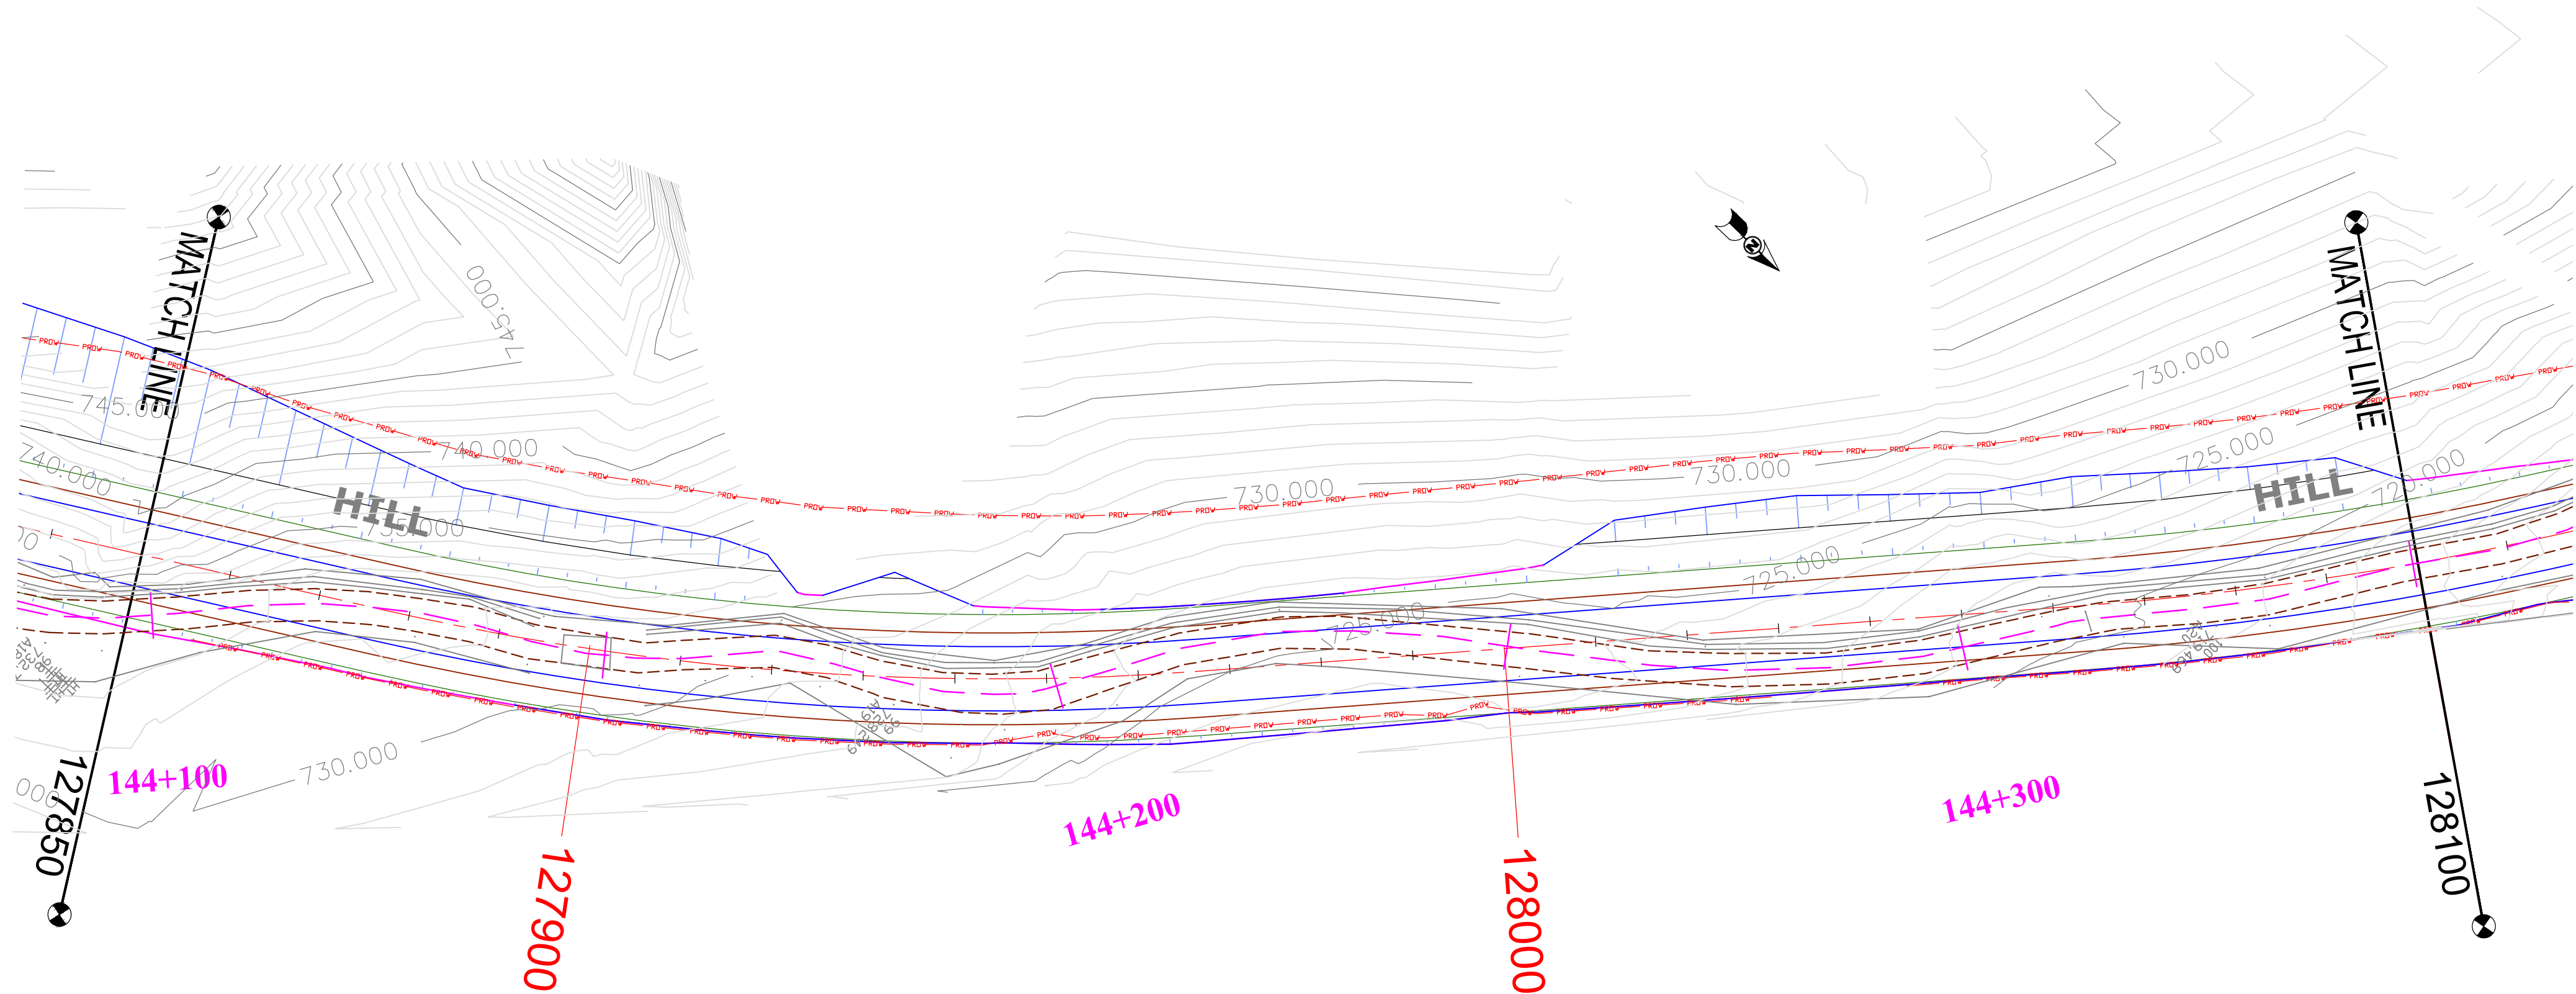

(PROFILE ON NEXT SHEET)

CLIENT :



National Highways & Infrastructure Development Corporation Ltd. (NHIDCL)

PROJECT :

Consultancy Services for Preparation of Feasibility Study and Detailed Project Report for Two laning of Joram - Koloriang Road (NH-713) from Km. 20.00 to Km. 70.00 & Km. 138.00 to Km. 158.00 (Total Length 70 Km) in the State of Arunachal Pradesh on EPC mode

DESIGN CONSULTANT:



Voyants Solutions Pvt Ltd.
403, 4th Floor, Park Centra,
Sector-30, Opp. 32nd Milestone, NH-8
Gurgaon-122002, Haryana
CIN- U74140HR2004PTC046918
Ph: 0124-4598200
Fax: 0124-4019051
E-mail: info@voyants.in, www.voyants.in

REV.	DATE	DESCRIPTION

DRAWN BY : SP/SD

DESIGNED BY : SC/DGR

APPROVED BY : KG


SCALE : HOR.-1 : 500
VER.-1 : 50

TITLE :

Plan & Profile
(Design Ch. km 127+850 to km 128+100)

DRG. NO. :
VSPL/1438/JK/DPR/PP-23

REVISION : R-1
JAN 2017

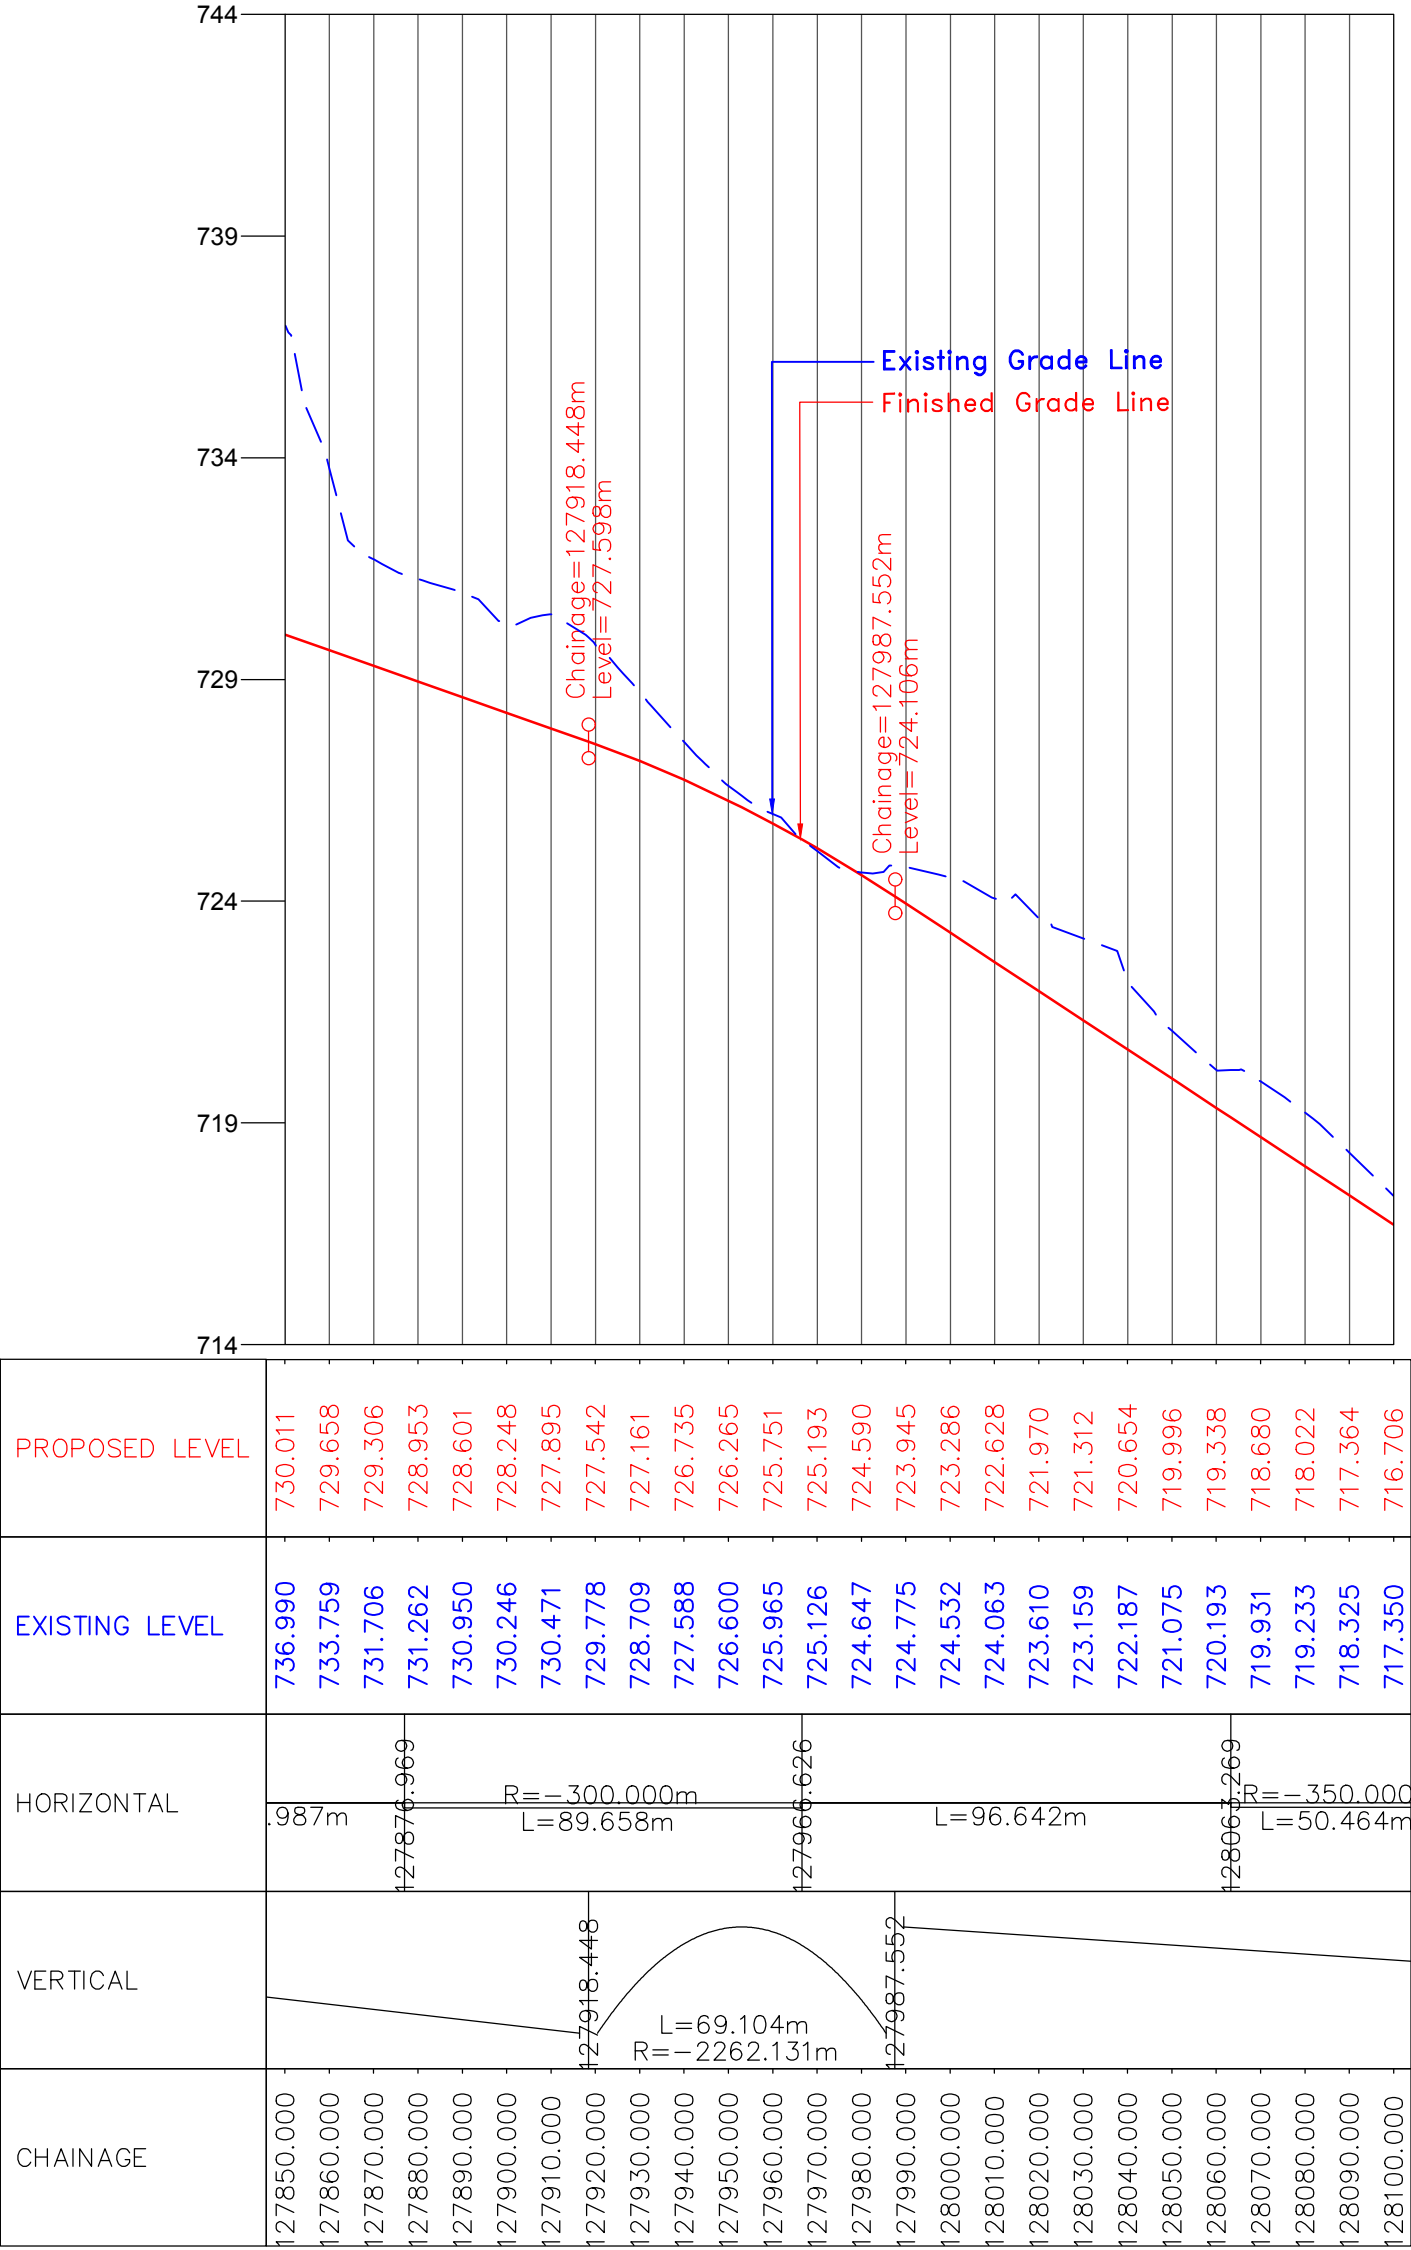

CLIENT :



National Highways & Infrastructure Development Corporation Ltd. (NHIDCL)

PROJECT :

Consultancy Services for Preparation of Feasibility Study and Detailed Project Report for Two laning of Joram - Koloriang Road (NH-713) from Km. 20.00 to Km. 70.00 & Km. 138.00 to Km. 158.00 (Total Length 70 Km) in the State of Arunachal Pradesh on EPC mode

DESIGN CONSULTANT:



Voyants Solutions Pvt Ltd.

403, 4th Floor, Park Centra,
Sector-30, Opp. 32nd Milestone, NH-8
Gurgaon-122002, Haryana
CIN- U74140HR2004PTC046918
Ph: 0124-4598200
Fax: 0124-4019051
E-mail: info@voyants.in, www.voyants.in

REV.	DATE	DESCRIPTION

DRAWN BY : SP/SD



DESIGNED BY : SC/DGR

APPROVED BY : KG

SCALE : HOR.-1 : 500
VER.-1 : 50

TITLE :

Plan & Profile (Design Ch. km 127+850 to km 128+100)	
DRG. NO. : VSPL/1438/JK/DPR/PP-23A	
REVISION : R-1	JAN 2017

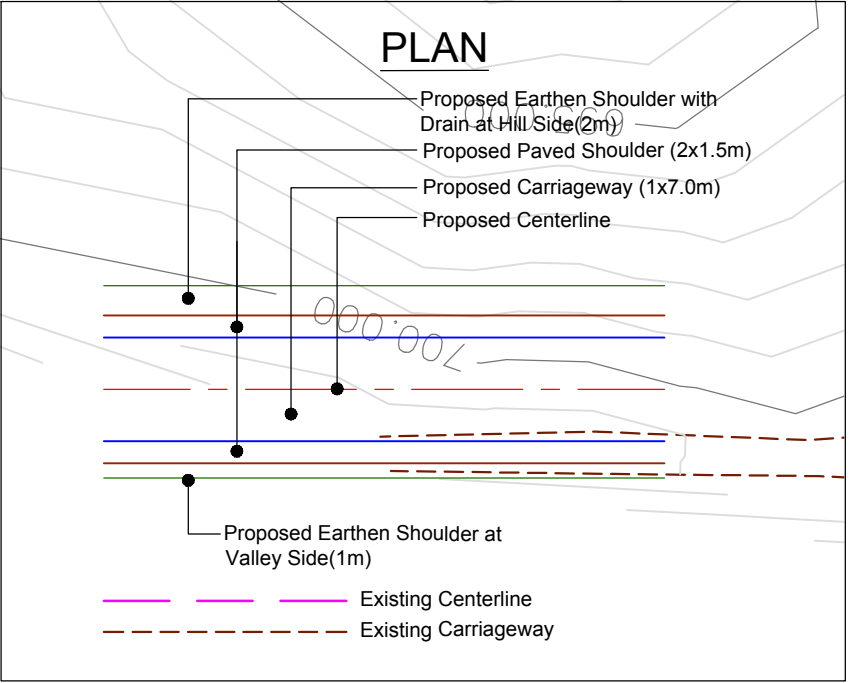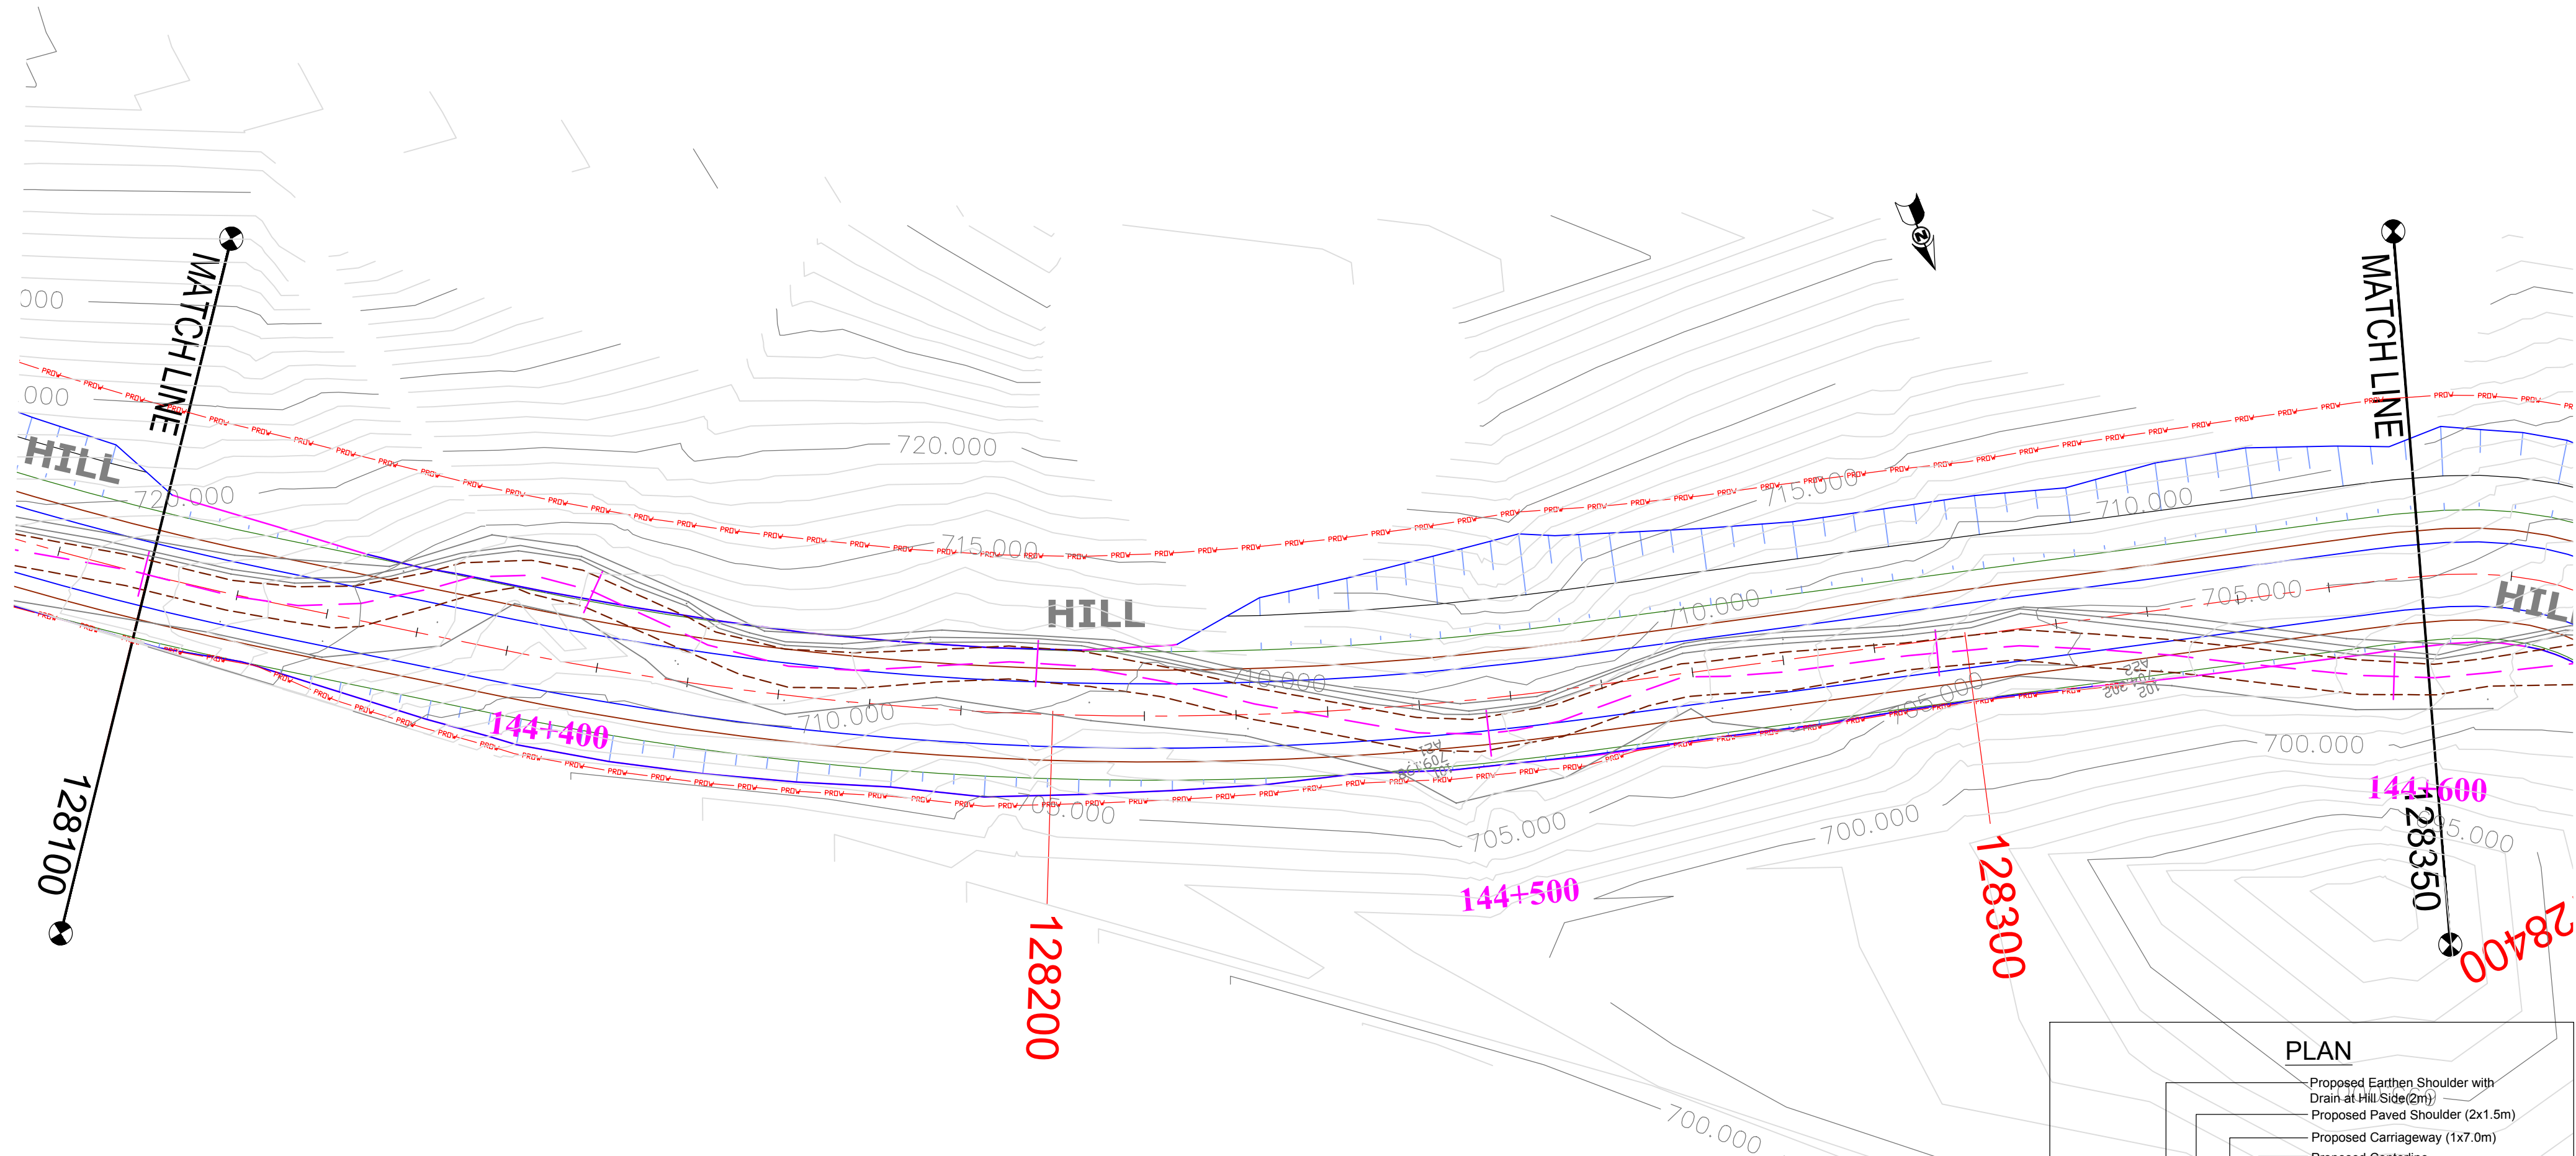

(PROFILE ON NEXT SHEET)

CLIENT :



National Highways & Infrastructure Development Corporation Ltd. (NHIDCL)

PROJECT :

Consultancy Services for Preparation of Feasibility Study and Detailed Project Report for Two laning of Joram - Koloriang Road (NH-713) from Km. 20.00 to Km. 70.00 & Km. 138.00 to Km. 158.00 (Total Length 70 Km) in the State of Arunachal Pradesh on EPC mode

DESIGN CONSULTANT:




Voyants Solutions Pvt Ltd.
403, 4th Floor, Park Centra,
Sector-30, Opp. 32nd Milestone, NH-8
Gurgaon-122002, Haryana
CIN- U74140HR2004PTC046918
Ph: 0124-4598200
Fax: 0124-4019051
E-mail: info@voyants.in, www.voyants.in

REV.	DATE	DESCRIPTION

DRAWN BY :	SP/SD
DESIGNED BY :	SC/DGR
APPROVED BY :	KG
SCALE :	HOR.-1 : 500 VER.-1 : 50

TITLE :	Plan & Profile (Design Ch. km 128+100 to km 128+350)
DRG. NO. :	VSPL/1438/JK/DPR/PP-24
REVISION : R-1	JAN 2017

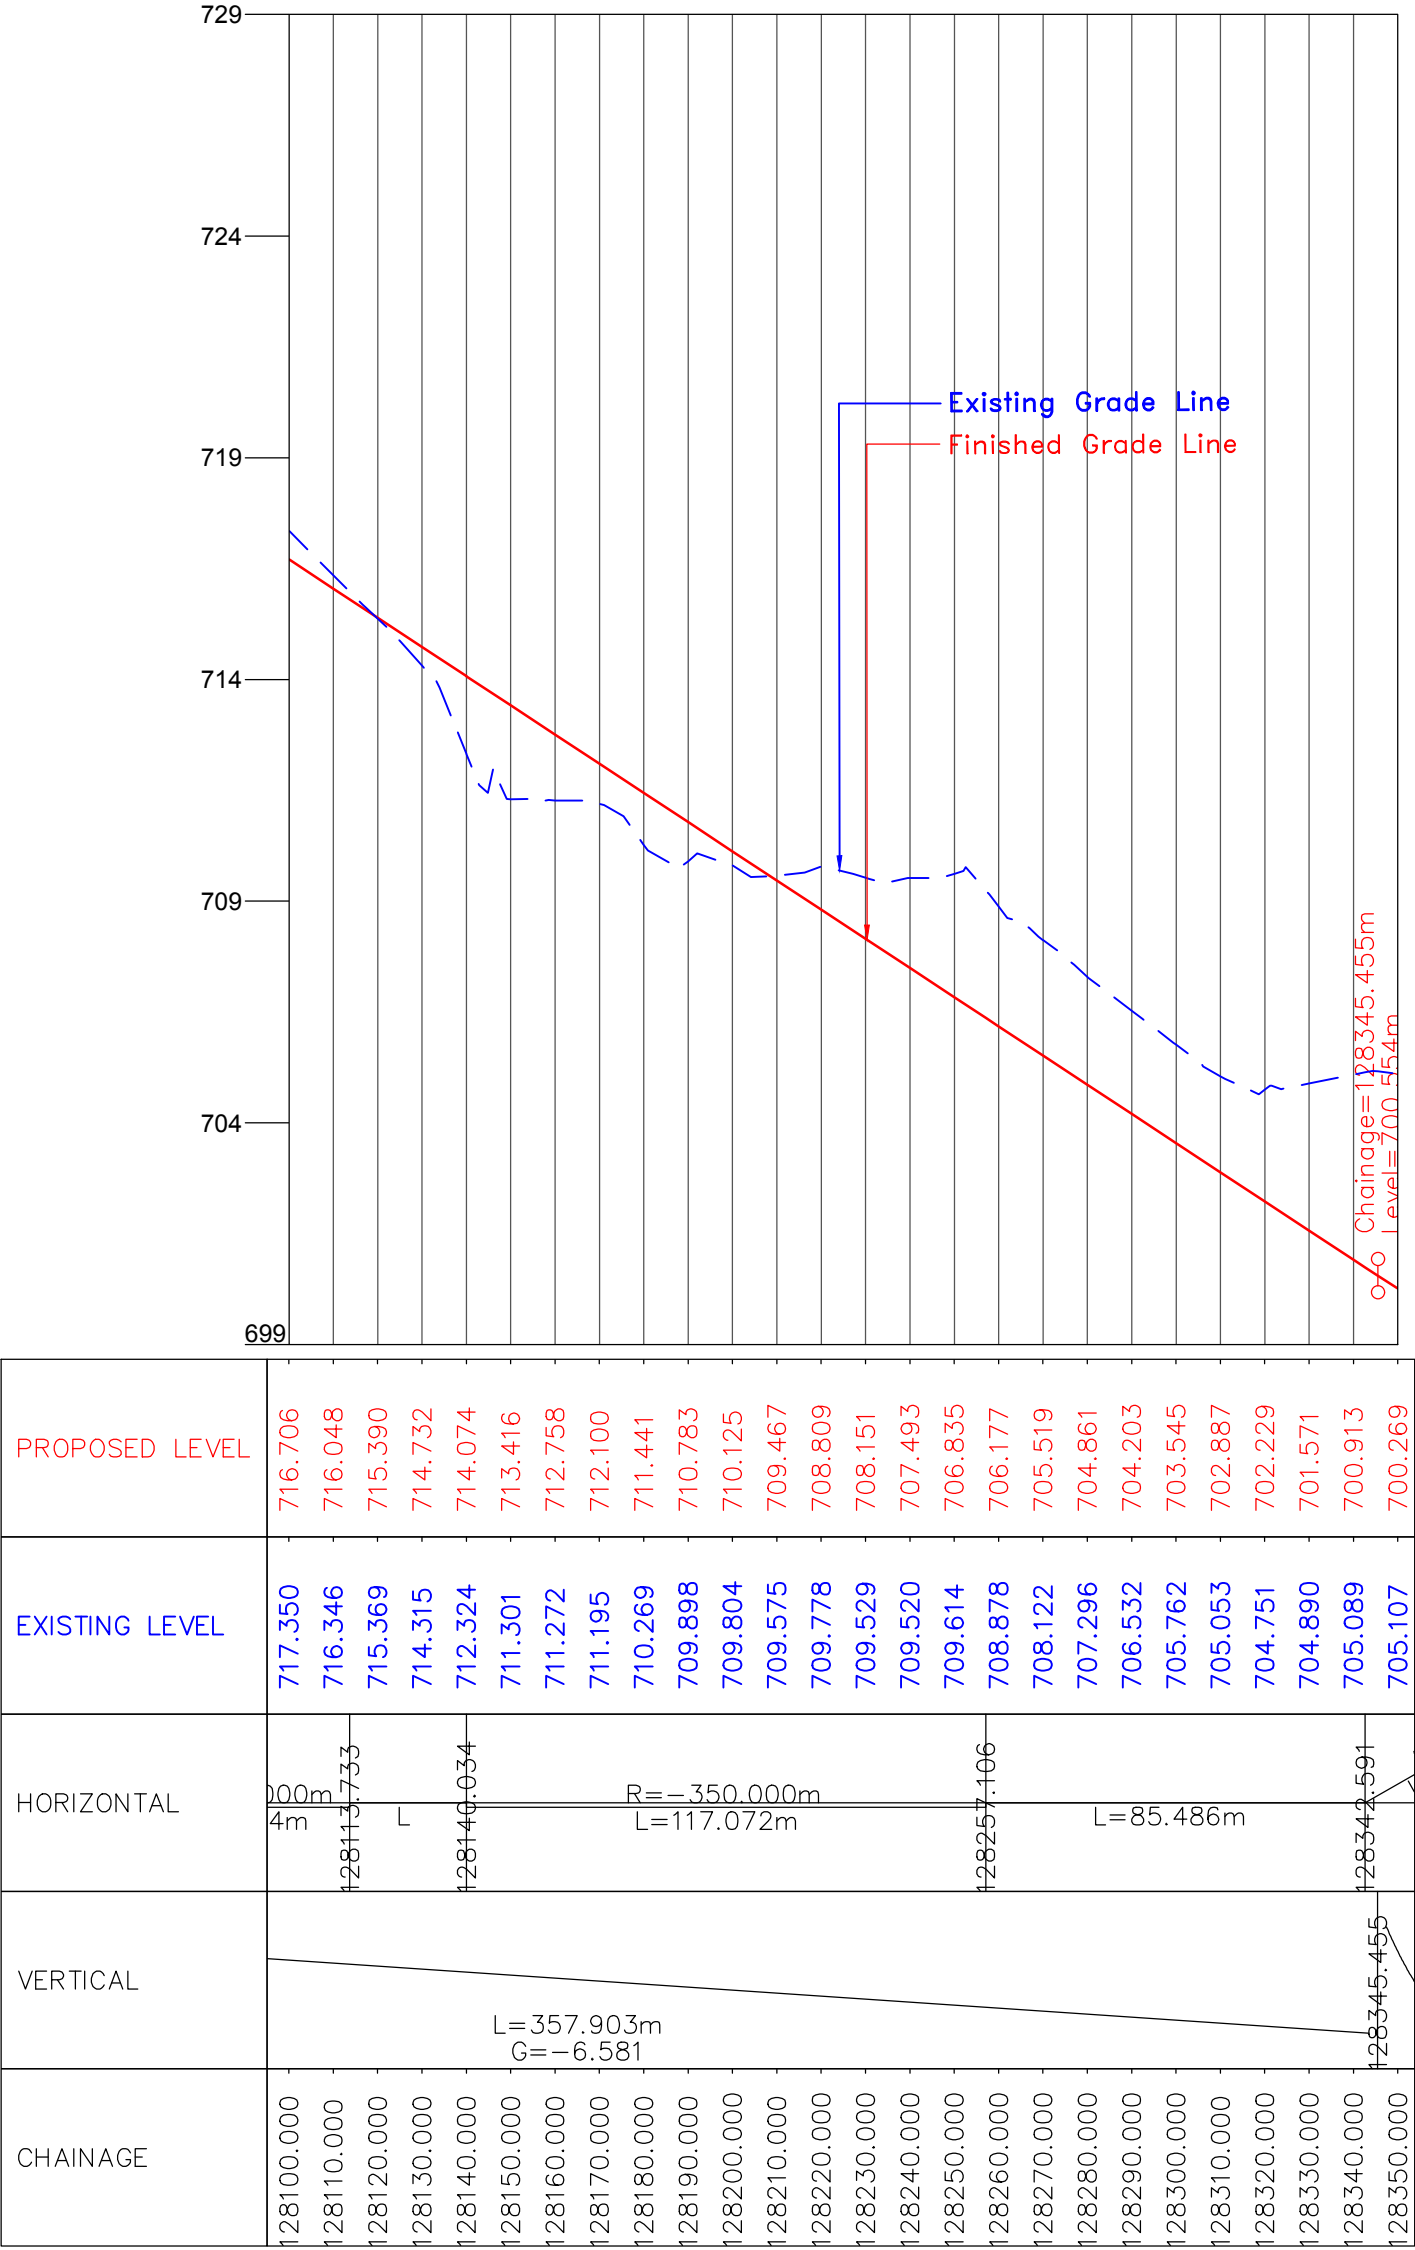

CLIENT :



National Highways & Infrastructure Development Corporation Ltd. (NHIDCL)

PROJECT :

Consultancy Services for Preparation of Feasibility Study and Detailed Project Report for Two laning of Joram - Koloriang Road (NH-713) from Km. 20.00 to Km. 70.00 & Km. 138.00 to Km. 158.00 (Total Length 70 Km) in the State of Arunachal Pradesh on EPC mode

DESIGN CONSULTANT:



Voyants Solutions Pvt Ltd.
403, 4th Floor, Park Centra,
Sector-30, Opp. 32nd Milestone, NH-8
Gurgaon-122002, Haryana
CIN- U74140HR2004PTC046918
Ph: 0124-4598200
Fax: 0124-4019051
E-mail: info@voyants.in, www.voyants.in

REV.	DATE	DESCRIPTION

DRAWN BY : SP/SD



DESIGNED BY : SC/DGR

APPROVED BY : KG

SCALE : HOR.-1 : 500
VER.-1 : 50

TITLE :

Plan & Profile (Design Ch. km 128+100 to km 128+350)	
DRG. NO. : VSPL/1438/JK/DPR/PP-24A	
REVISION : R-1	JAN 2017

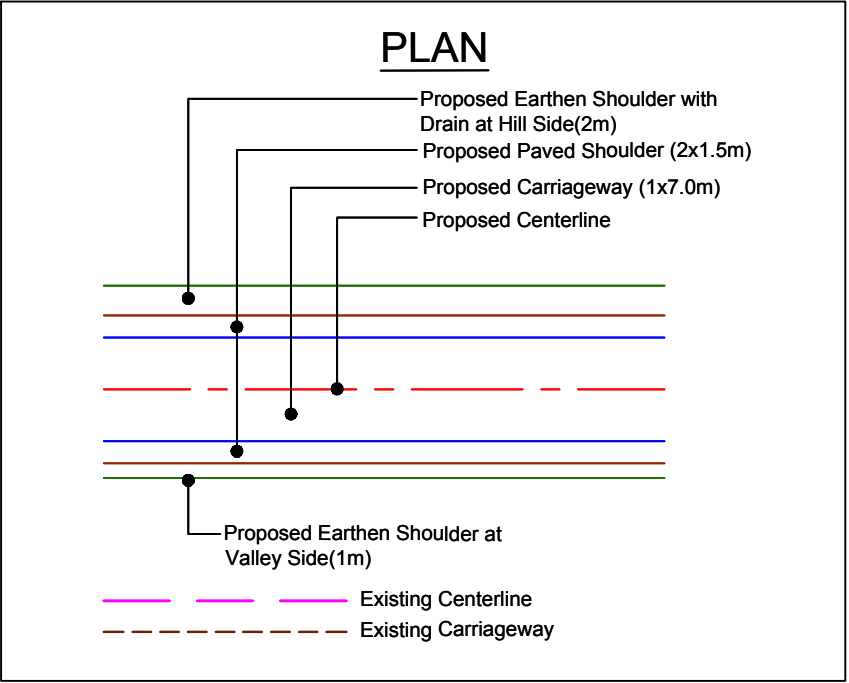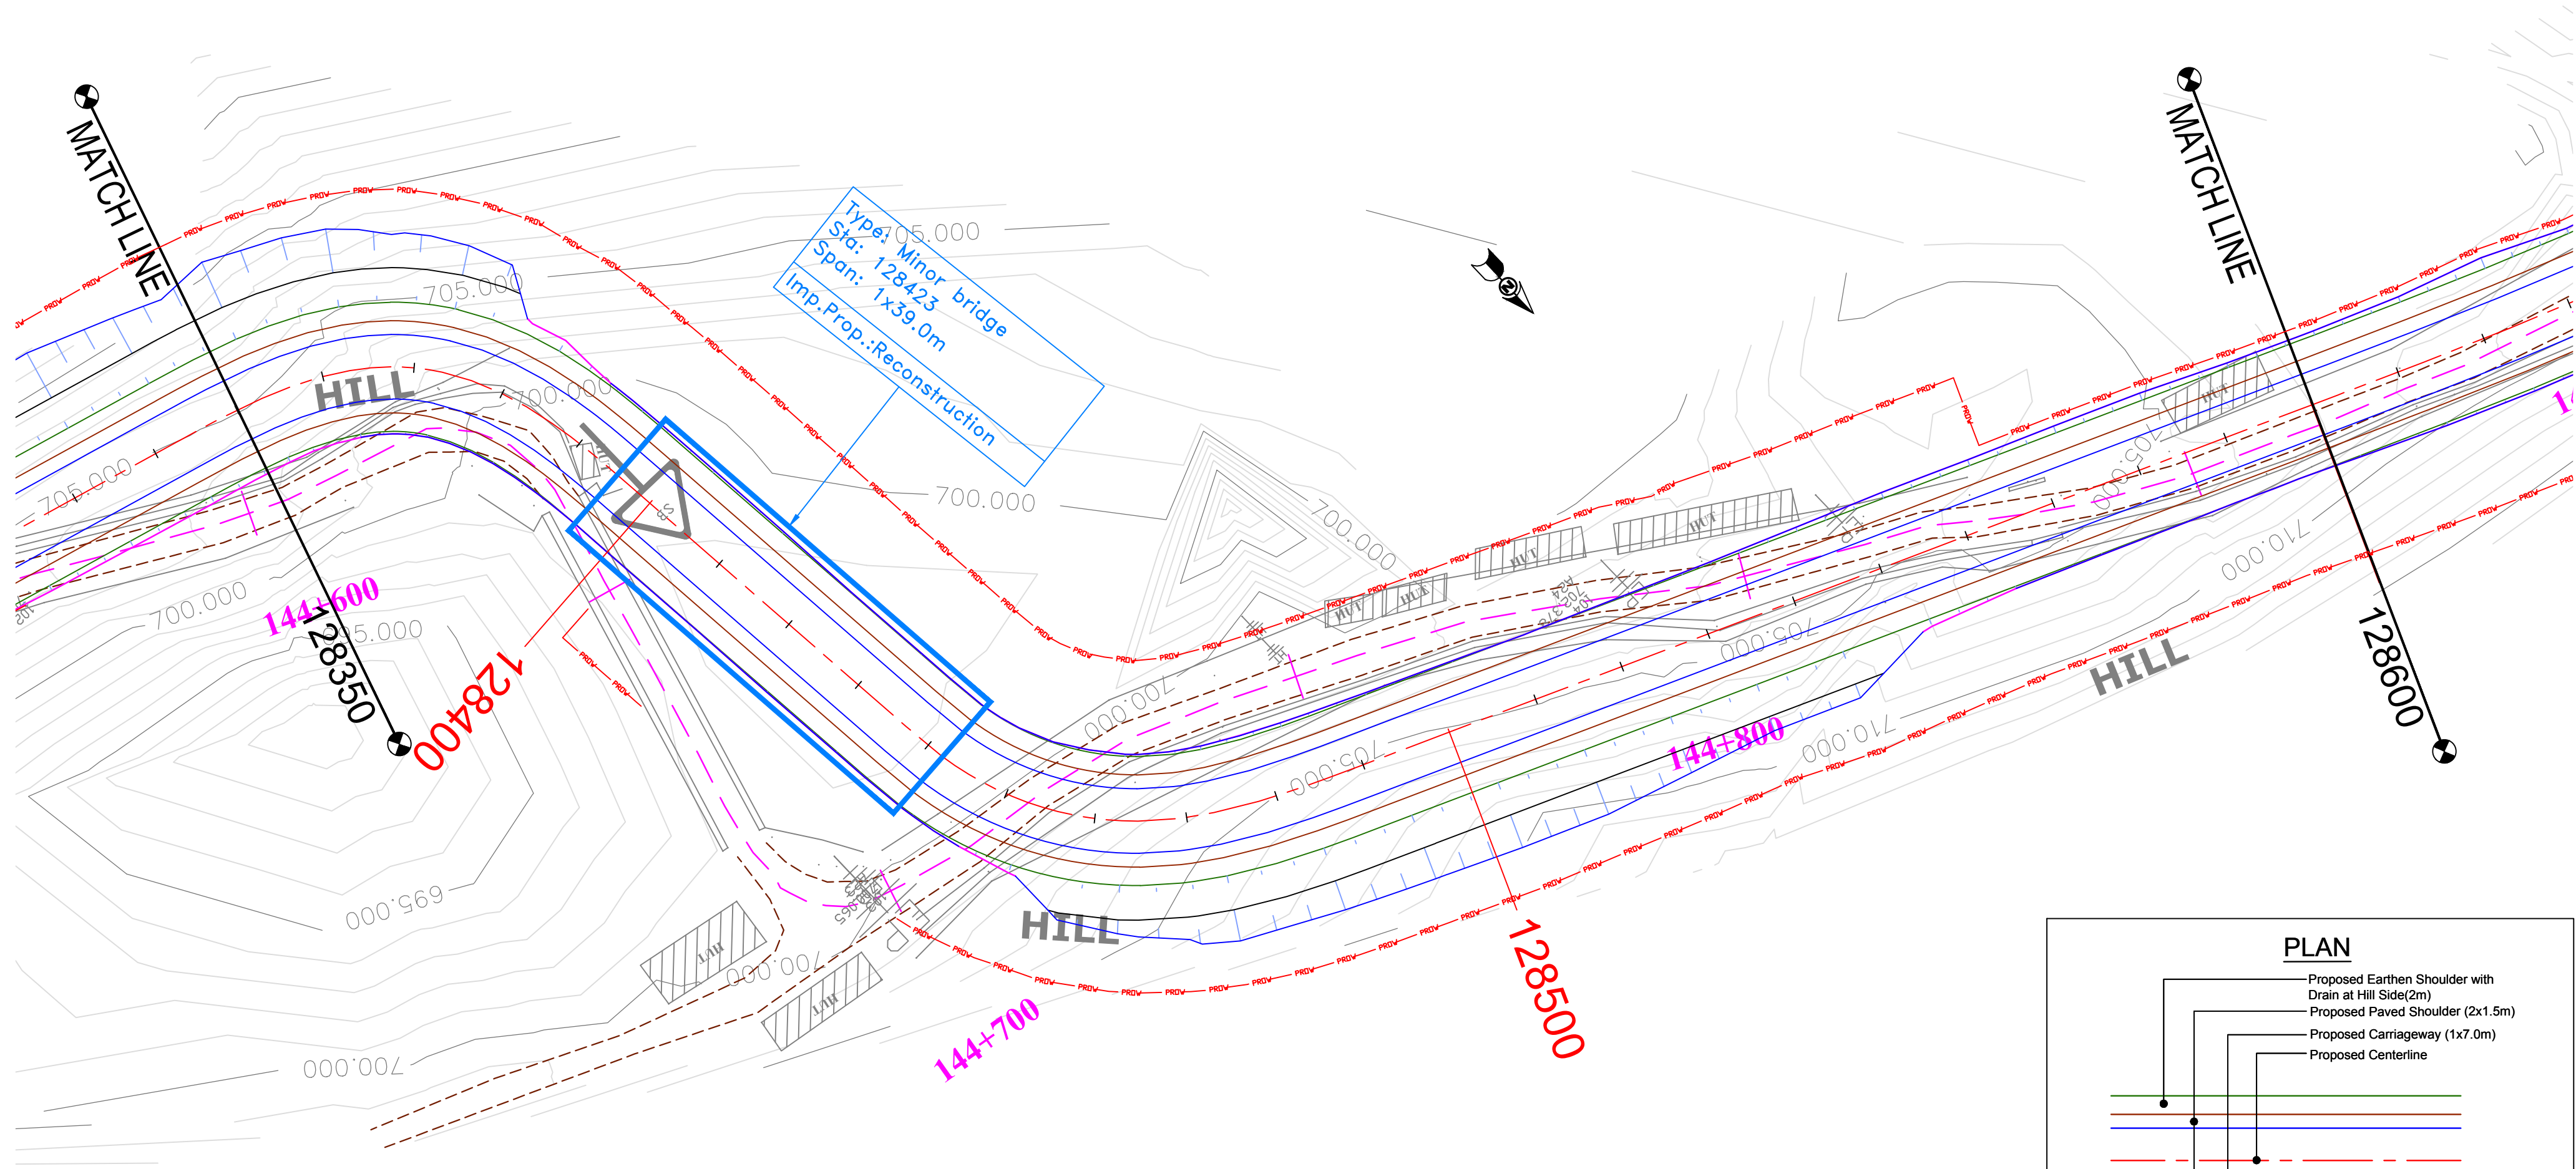

(PROFILE ON NEXT SHEET)

CLIENT :



National Highways & Infrastructure Development Corporation Ltd. (NHIDCL)

PROJECT :

Consultancy Services for Preparation of Feasibility Study and Detailed Project Report for Two laning of Joram - Koloriang Road (NH-713) from Km. 20.00 to Km. 70.00 & Km. 138.00 to Km. 158.00 (Total Length 70 Km) in the State of Arunachal Pradesh on EPC mode

DESIGN CONSULTANT:



Voyants Solutions Pvt Ltd.

403, 4th Floor, Park Centra,
Sector-30, Opp. 32nd Milestone, NH-8
Gurgaon-122002, Haryana
CIN- U74140HR2004PTC046918
Ph: 0124-4598200
Fax: 0124-4019051
E-mail: info@voyants.in, www.voyants.in

REV.	DATE	DESCRIPTION

DRAWN BY : SP/SD

DESIGNED BY : SC/DGR

APPROVED BY : KG

SCALE : HOR.-1 : 500
VER.-1 : 50

TITLE :


Plan & Profile

(Design Ch. km 128+350 to km 128+600)

DRG. NO. :
VSPL/1438/JK/DPR/PP-25

REVISION : R-1

JAN 2017

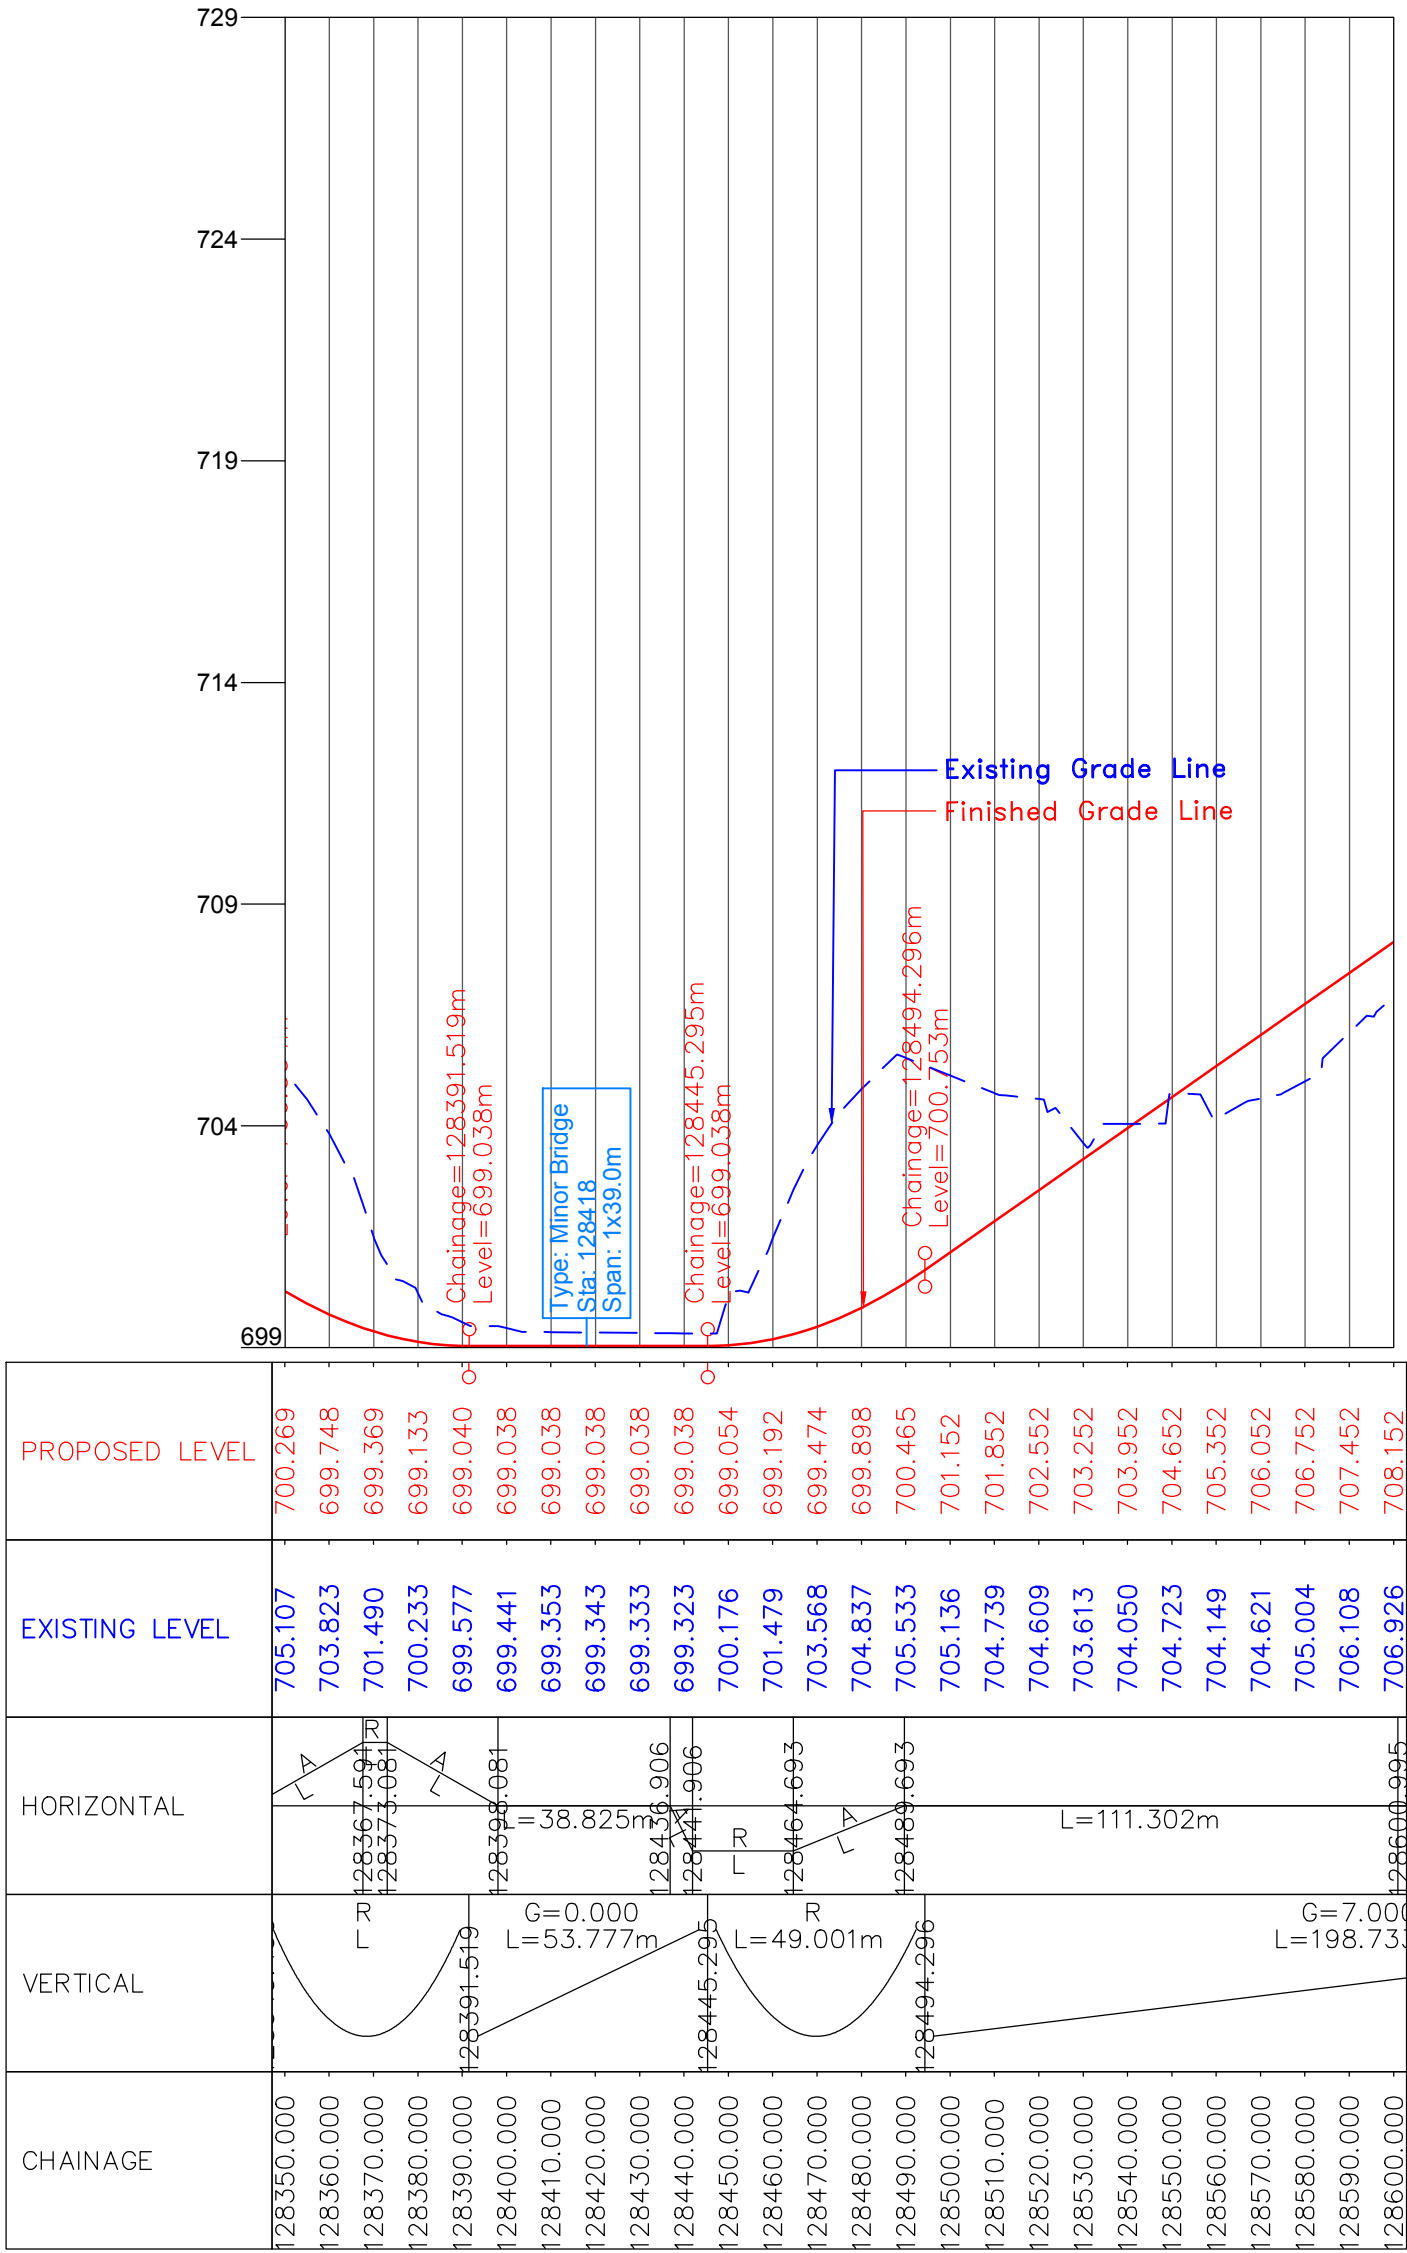

CLIENT :



National Highways & Infrastructure Development Corporation Ltd. (NHIDCL)

PROJECT :

Consultancy Services for Preparation of Feasibility Study and Detailed Project Report for Two laning of Joram - Koloriang Road (NH-713) from Km. 20.00 to Km. 70.00 & Km. 138.00 to Km. 158.00 (Total Length 70 Km) in the State of Arunachal Pradesh on EPC mode

DESIGN CONSULTANT:



Voyants Solutions Pvt Ltd.
403, 4th Floor, Park Centra,
Sector-30, Opp. 32nd Milestone, NH-8
Gurgaon-122002, Haryana
CIN- U74140HR2004PTC046918
Ph: 0124-4598200
Fax: 0124-4019051
E-mail: info@voyants.in, www.voyants.in

REV.	DATE	DESCRIPTION

DRAWN BY : SP/SD

DESIGNED BY : SC/DGR

APPROVED BY : KG

SCALE : HOR.-1 : 500
VER.-1 : 50

TITLE :

Plan & Profile
(Design Ch. km 128+350 to km 128+600)



DRG. NO. :
VSPL/1438/JK/DPR/PP-25A

REVISION : R-1

JAN 2017


← JORAM

KOLORIANG →

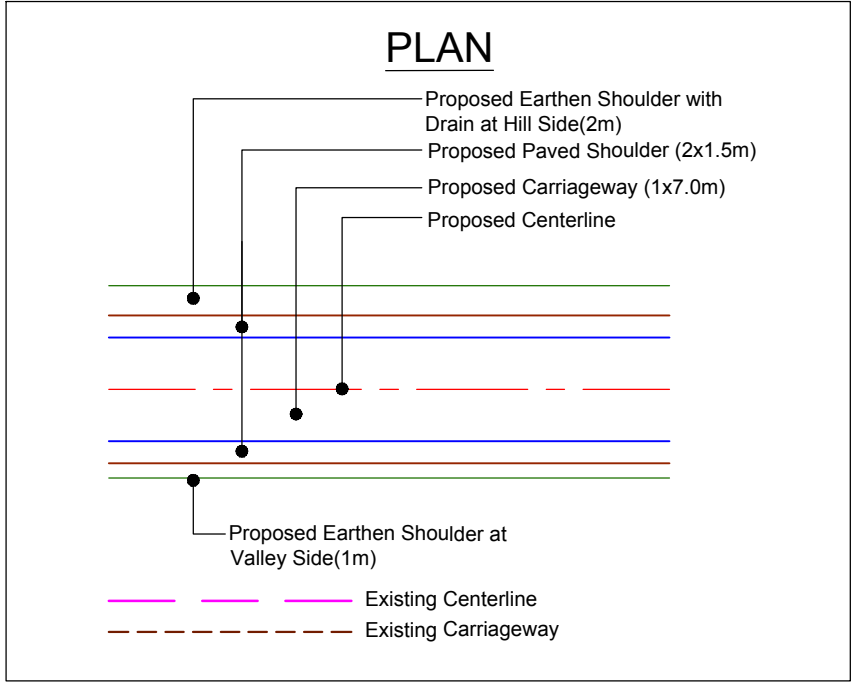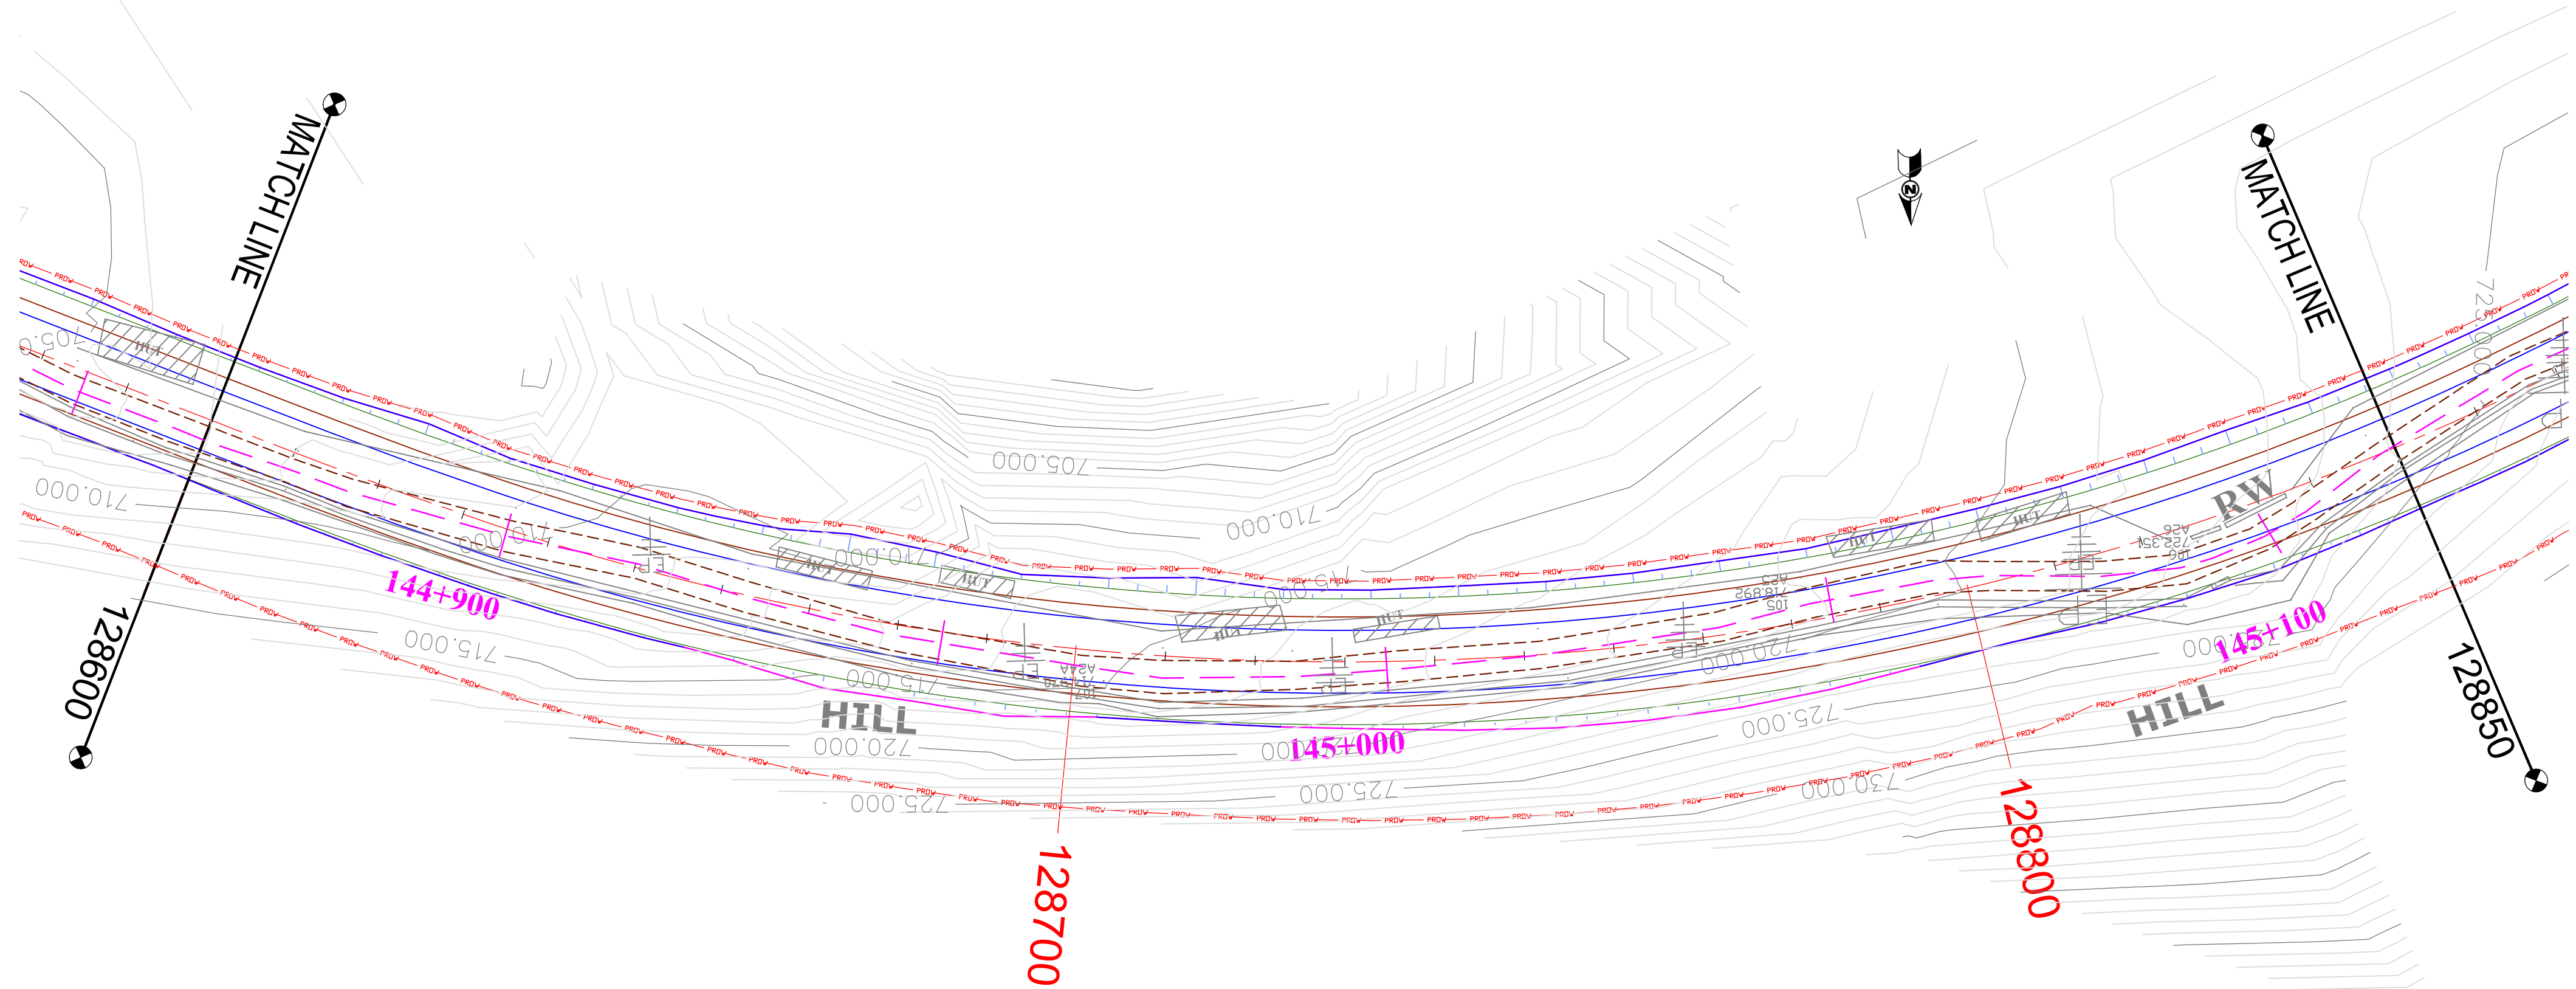

(PROFILE ON NEXT SHEET)

CLIENT :  National Highways & Infrastructure Development Corporation Ltd. (NHIDCL)	PROJECT : Consultancy Services for Preparation of Feasibility Study and Detailed Project Report for Two laning of Joram - Koloriang Road (NH-713) from Km. 20.00 to Km. 70.00 & Km. 138.00 to Km. 158.00 (Total Length 70 Km) in the State of Arunachal Pradesh on EPC mode	DESIGN CONSULTANT:  Voyants Solutions Pvt Ltd. 403, 4th Floor, Park Centra, Sector-30, Opp. 32nd Milestone, NH-8 Gurgaon-122002, Haryana CIN- U74140HR2004PTC046918 Ph: 0124-4598200 Fax: 0124-4019051 E-mail: info@voyants.in, www.voyants.in	<table><tr><td>REV.</td><td>DATE</td><td>DESCRIPTION</td></tr><tr><td> </td><td> </td><td> </td></tr><tr><td> </td><td> </td><td> </td></tr><tr><td> </td><td> </td><td> </td></tr><tr><td> </td><td> </td><td> </td></tr></table>	REV.	DATE	DESCRIPTION													<table><tr><td>DRAWN BY :</td><td>SP/SD</td></tr><tr><td>DESIGNED BY :</td><td>SC/DGR</td></tr><tr><td>APPROVED BY :</td><td>KG</td></tr><tr><td>SCALE :</td><td>HOR.-1 : 500 VER.-1 : 50</td></tr></table>	DRAWN BY :	SP/SD	DESIGNED BY :	SC/DGR	APPROVED BY :	KG	SCALE :	HOR.-1 : 500 VER.-1 : 50	<table><tr><td>TITLE : Plan & Profile (Design Ch. km 128+600 to km 128+850)</td></tr><tr><td>DRG. NO. : VSPL/1438/JK/DPR/PP-26</td></tr><tr><td>REVISION : R-1</td><td>JAN 2017</td></tr></table>	TITLE : Plan & Profile (Design Ch. km 128+600 to km 128+850)	DRG. NO. : VSPL/1438/JK/DPR/PP-26	REVISION : R-1	JAN 2017
REV.	DATE	DESCRIPTION																														
DRAWN BY :	SP/SD																															
DESIGNED BY :	SC/DGR																															
APPROVED BY :	KG																															
SCALE :	HOR.-1 : 500 VER.-1 : 50																															
TITLE : Plan & Profile (Design Ch. km 128+600 to km 128+850)																																
DRG. NO. : VSPL/1438/JK/DPR/PP-26																																
REVISION : R-1	JAN 2017																															

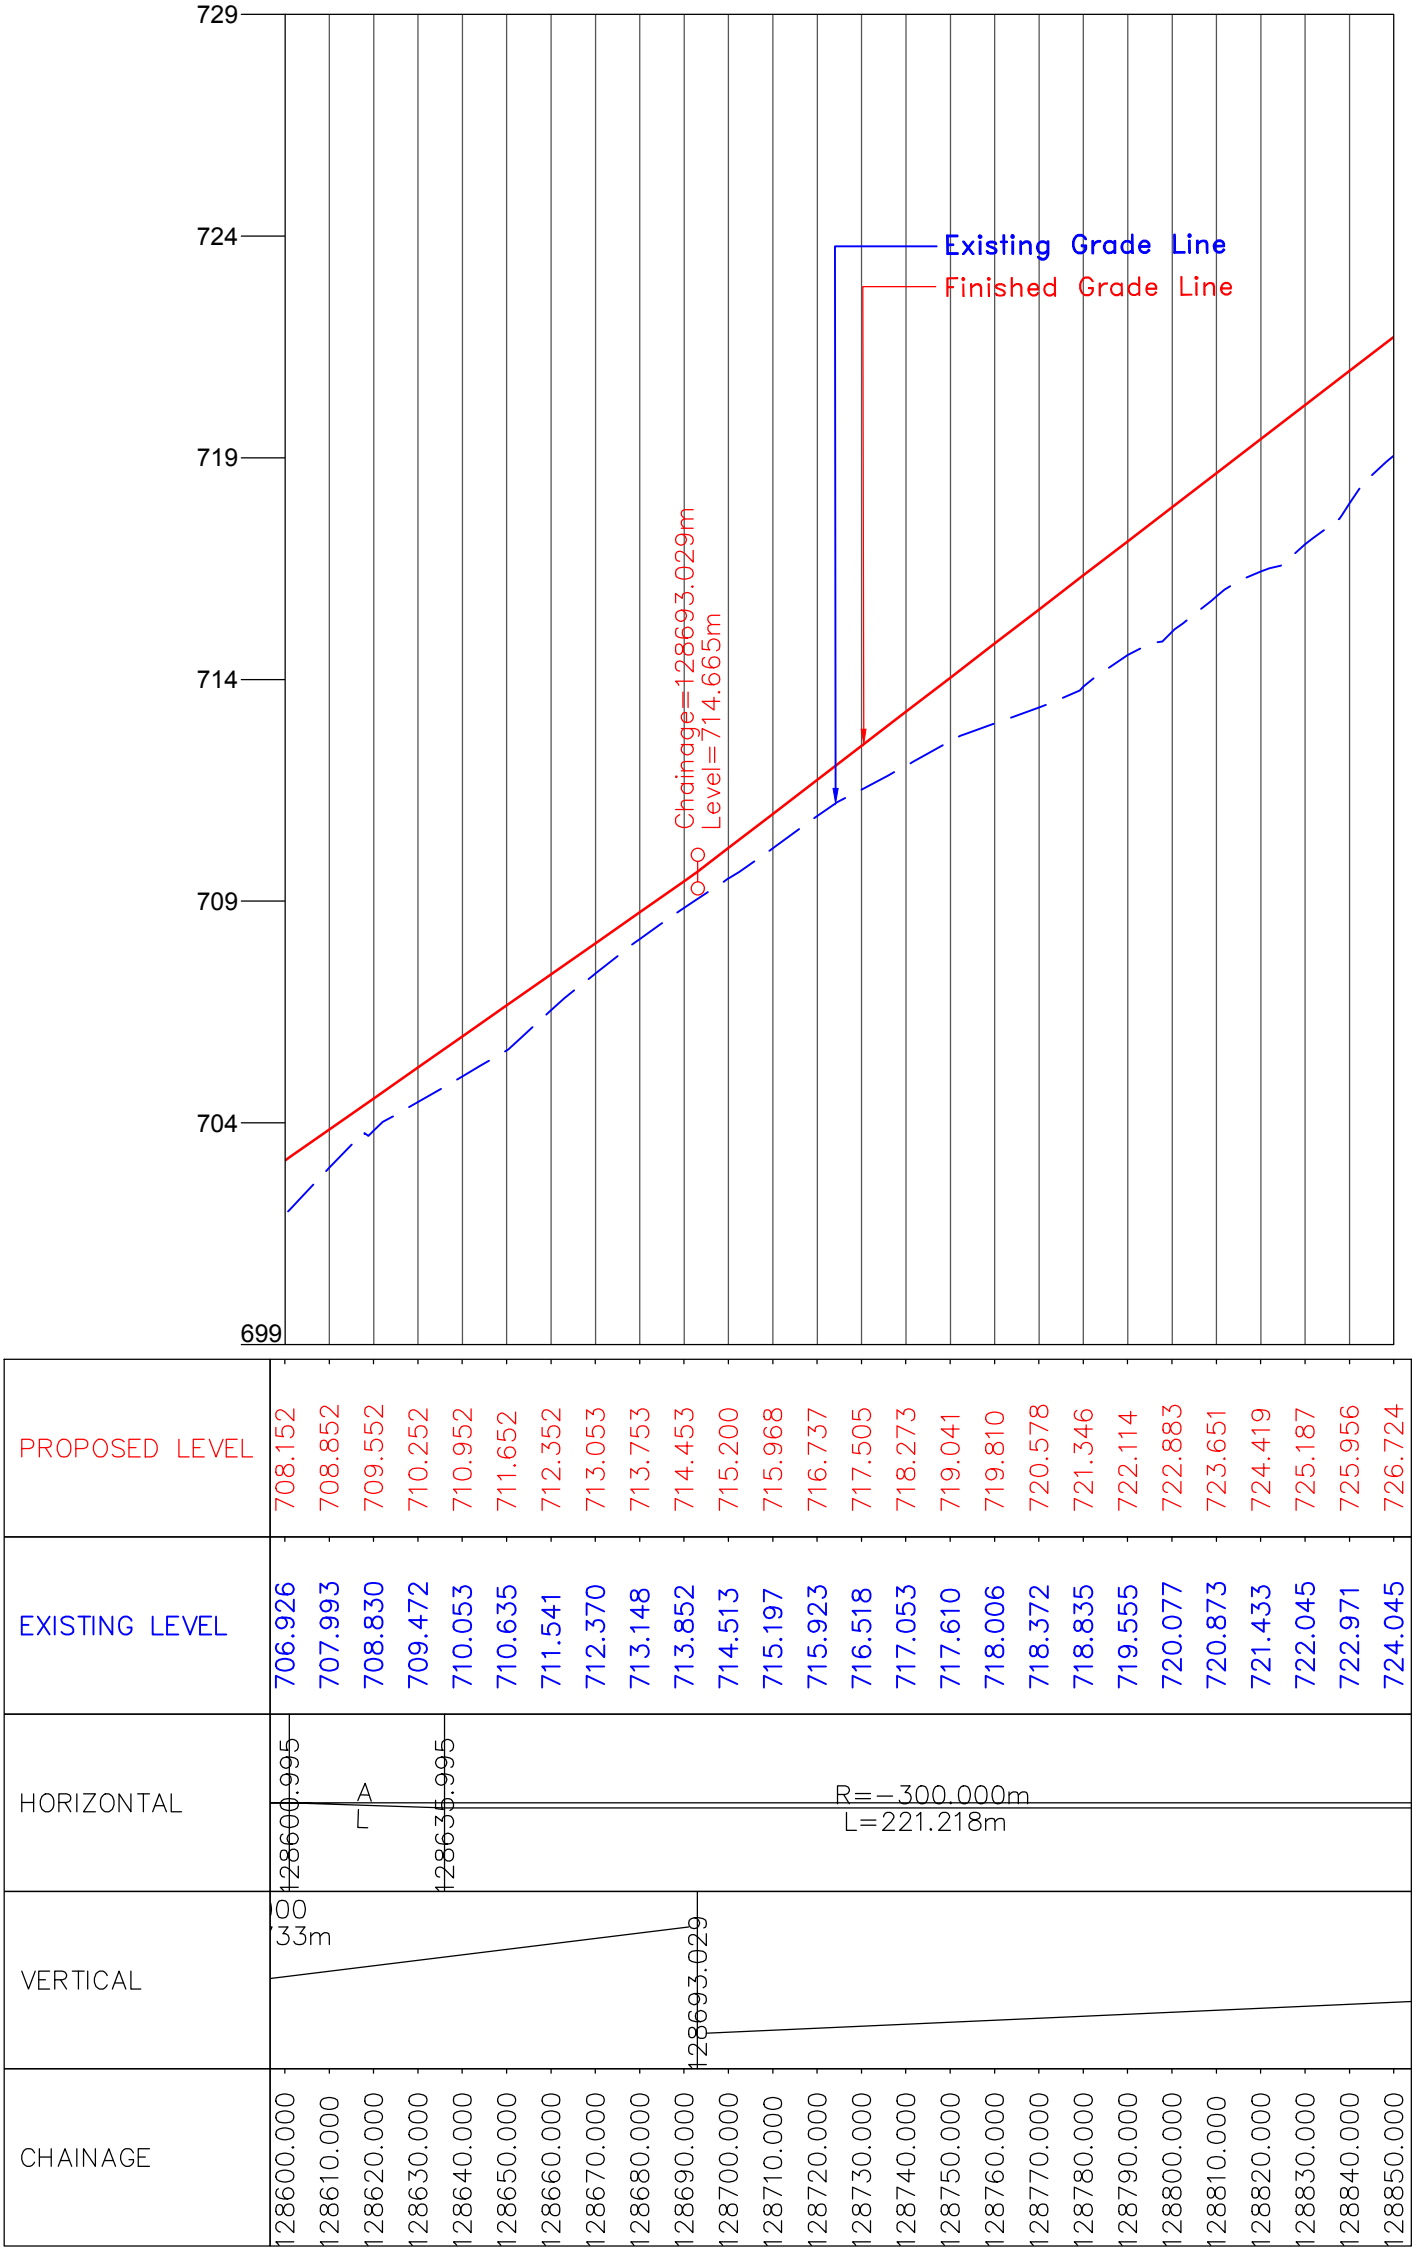

CLIENT :



National Highways & Infrastructure Development Corporation Ltd. (NHIDCL)

PROJECT :

Consultancy Services for Preparation of Feasibility Study and Detailed Project Report for Two laning of Joram - Koloriang Road (NH-713) from Km. 20.00 to Km. 70.00 & Km. 138.00 to Km. 158.00 (Total Length 70 Km) in the State of Arunachal Pradesh on EPC mode

DESIGN CONSULTANT:



Voyants Solutions Pvt Ltd.
403, 4th Floor, Park Centra,
Sector-30, Opp. 32nd Milestone, NH-8
Gurgaon-122002, Haryana
CIN- U74140HR2004PTC046918
Ph: 0124-4598200
Fax: 0124-4019051
E-mail: info@voyants.in, www.voyants.in

REV.	DATE	DESCRIPTION

DRAWN BY : SP/SD



DESIGNED BY : SC/DGR

APPROVED BY : KG

SCALE : HOR.-1 : 500
VER.-1 : 50

TITLE :

Plan & Profile (Design Ch. km 128+600 to km 128+850)	
DRG. NO. : VSPL/1438/JK/DPR/PP-26A	
REVISION : R-1	JAN 2017

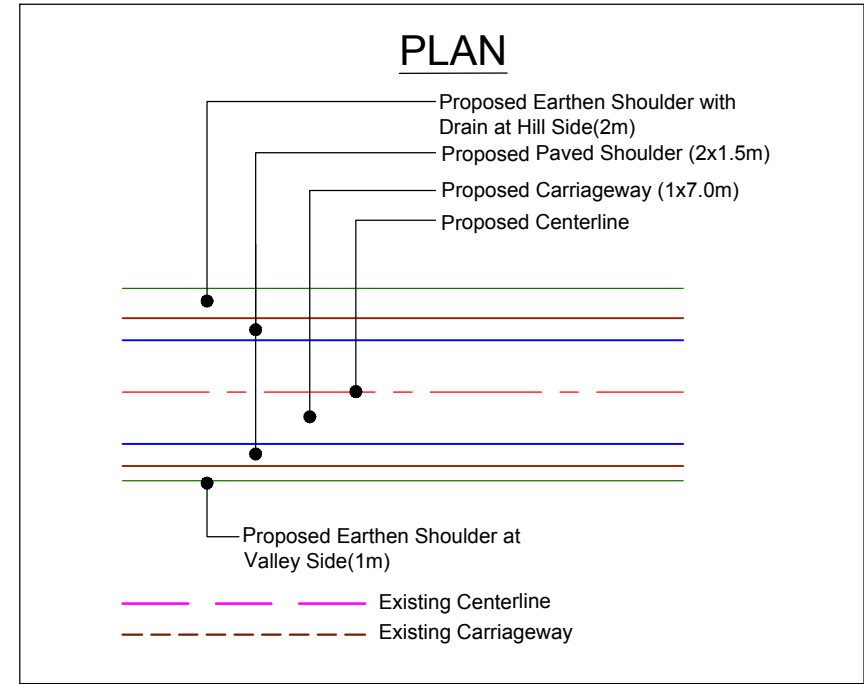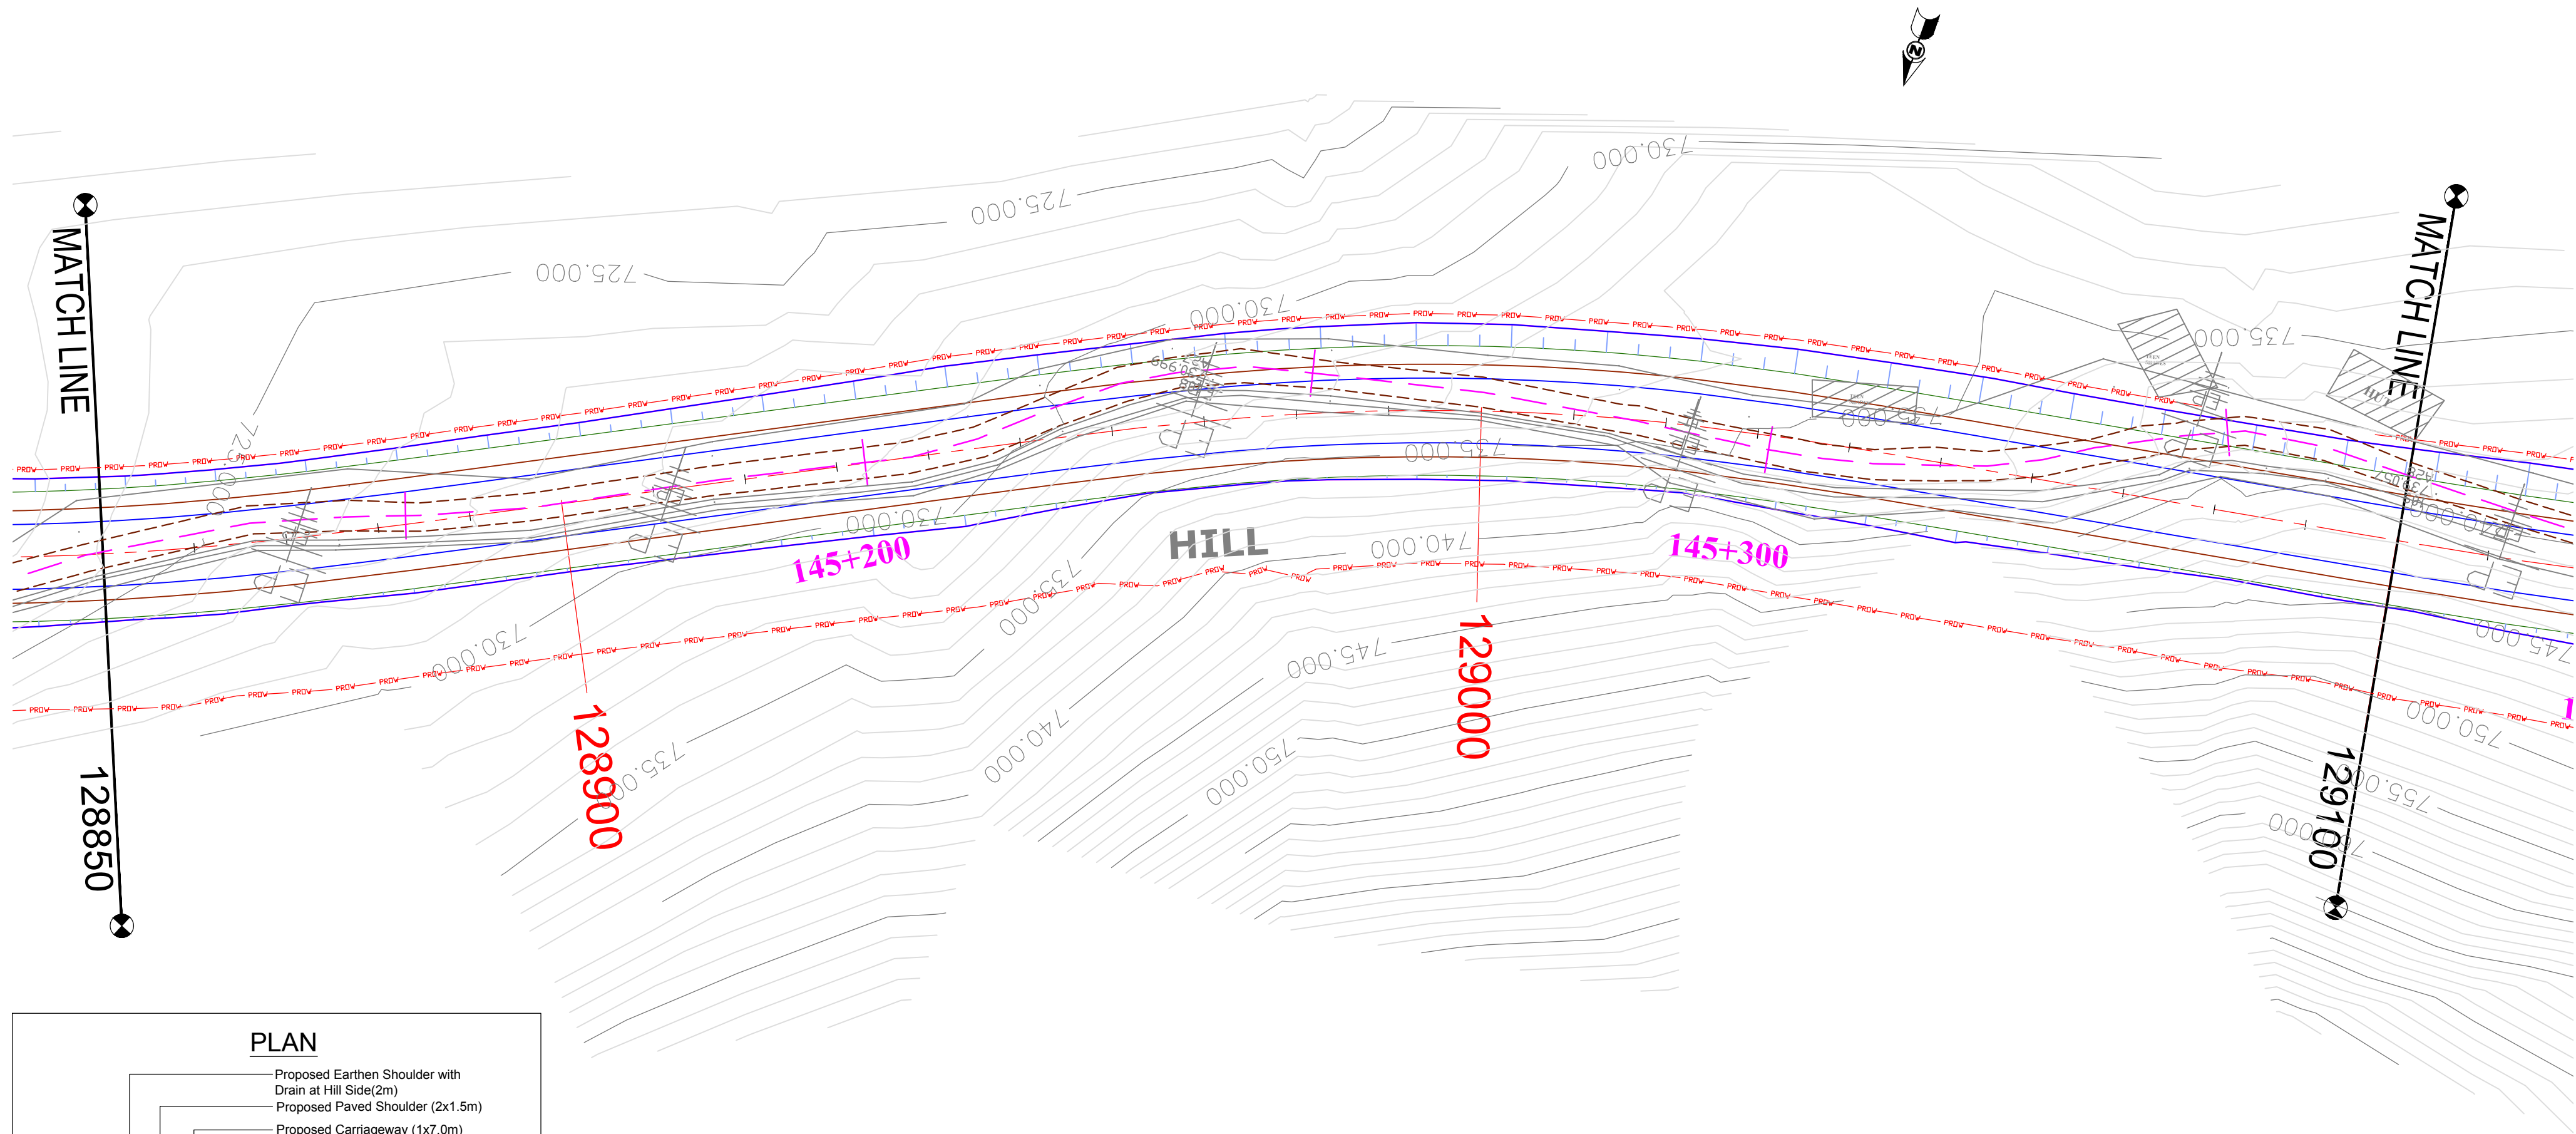

(PROFILE ON NEXT SHEET)

CLIENT :



National Highways & Infrastructure Development Corporation Ltd. (NHIDCL)

PROJECT :

Consultancy Services for Preparation of Feasibility Study and Detailed Project Report for Two laning of Joram - Koloriang Road (NH-713) from Km. 20.00 to Km. 70.00 & Km. 138.00 to Km. 158.00 (Total Length 70 Km) in the State of Arunachal Pradesh on EPC mode

DESIGN CONSULTANT:



Voyants Solutions Pvt Ltd.
403, 4th Floor, Park Centra,
Sector-30, Opp. 32nd Milestone, NH-8
Gurgaon-122002, Haryana
CIN- U74140HR2004PTC046918
Ph: 0124-4598200
Fax: 0124-4019051
E-mail: info@voyants.in, www.voyants.in

REV.	DATE	DESCRIPTION

DRAWN BY : SP/SD

DESIGNED BY : SC/DGR

APPROVED BY : KG

SCALE : HOR.-1 : 500
VER.-1 : 50


TITLE :

Plan & Profile
(Design Ch. km 128+850 to km 129+100)

DRG. NO. :
VSPL/1438/JK/DPR/PP-27

REVISION : R-1

JAN 2017

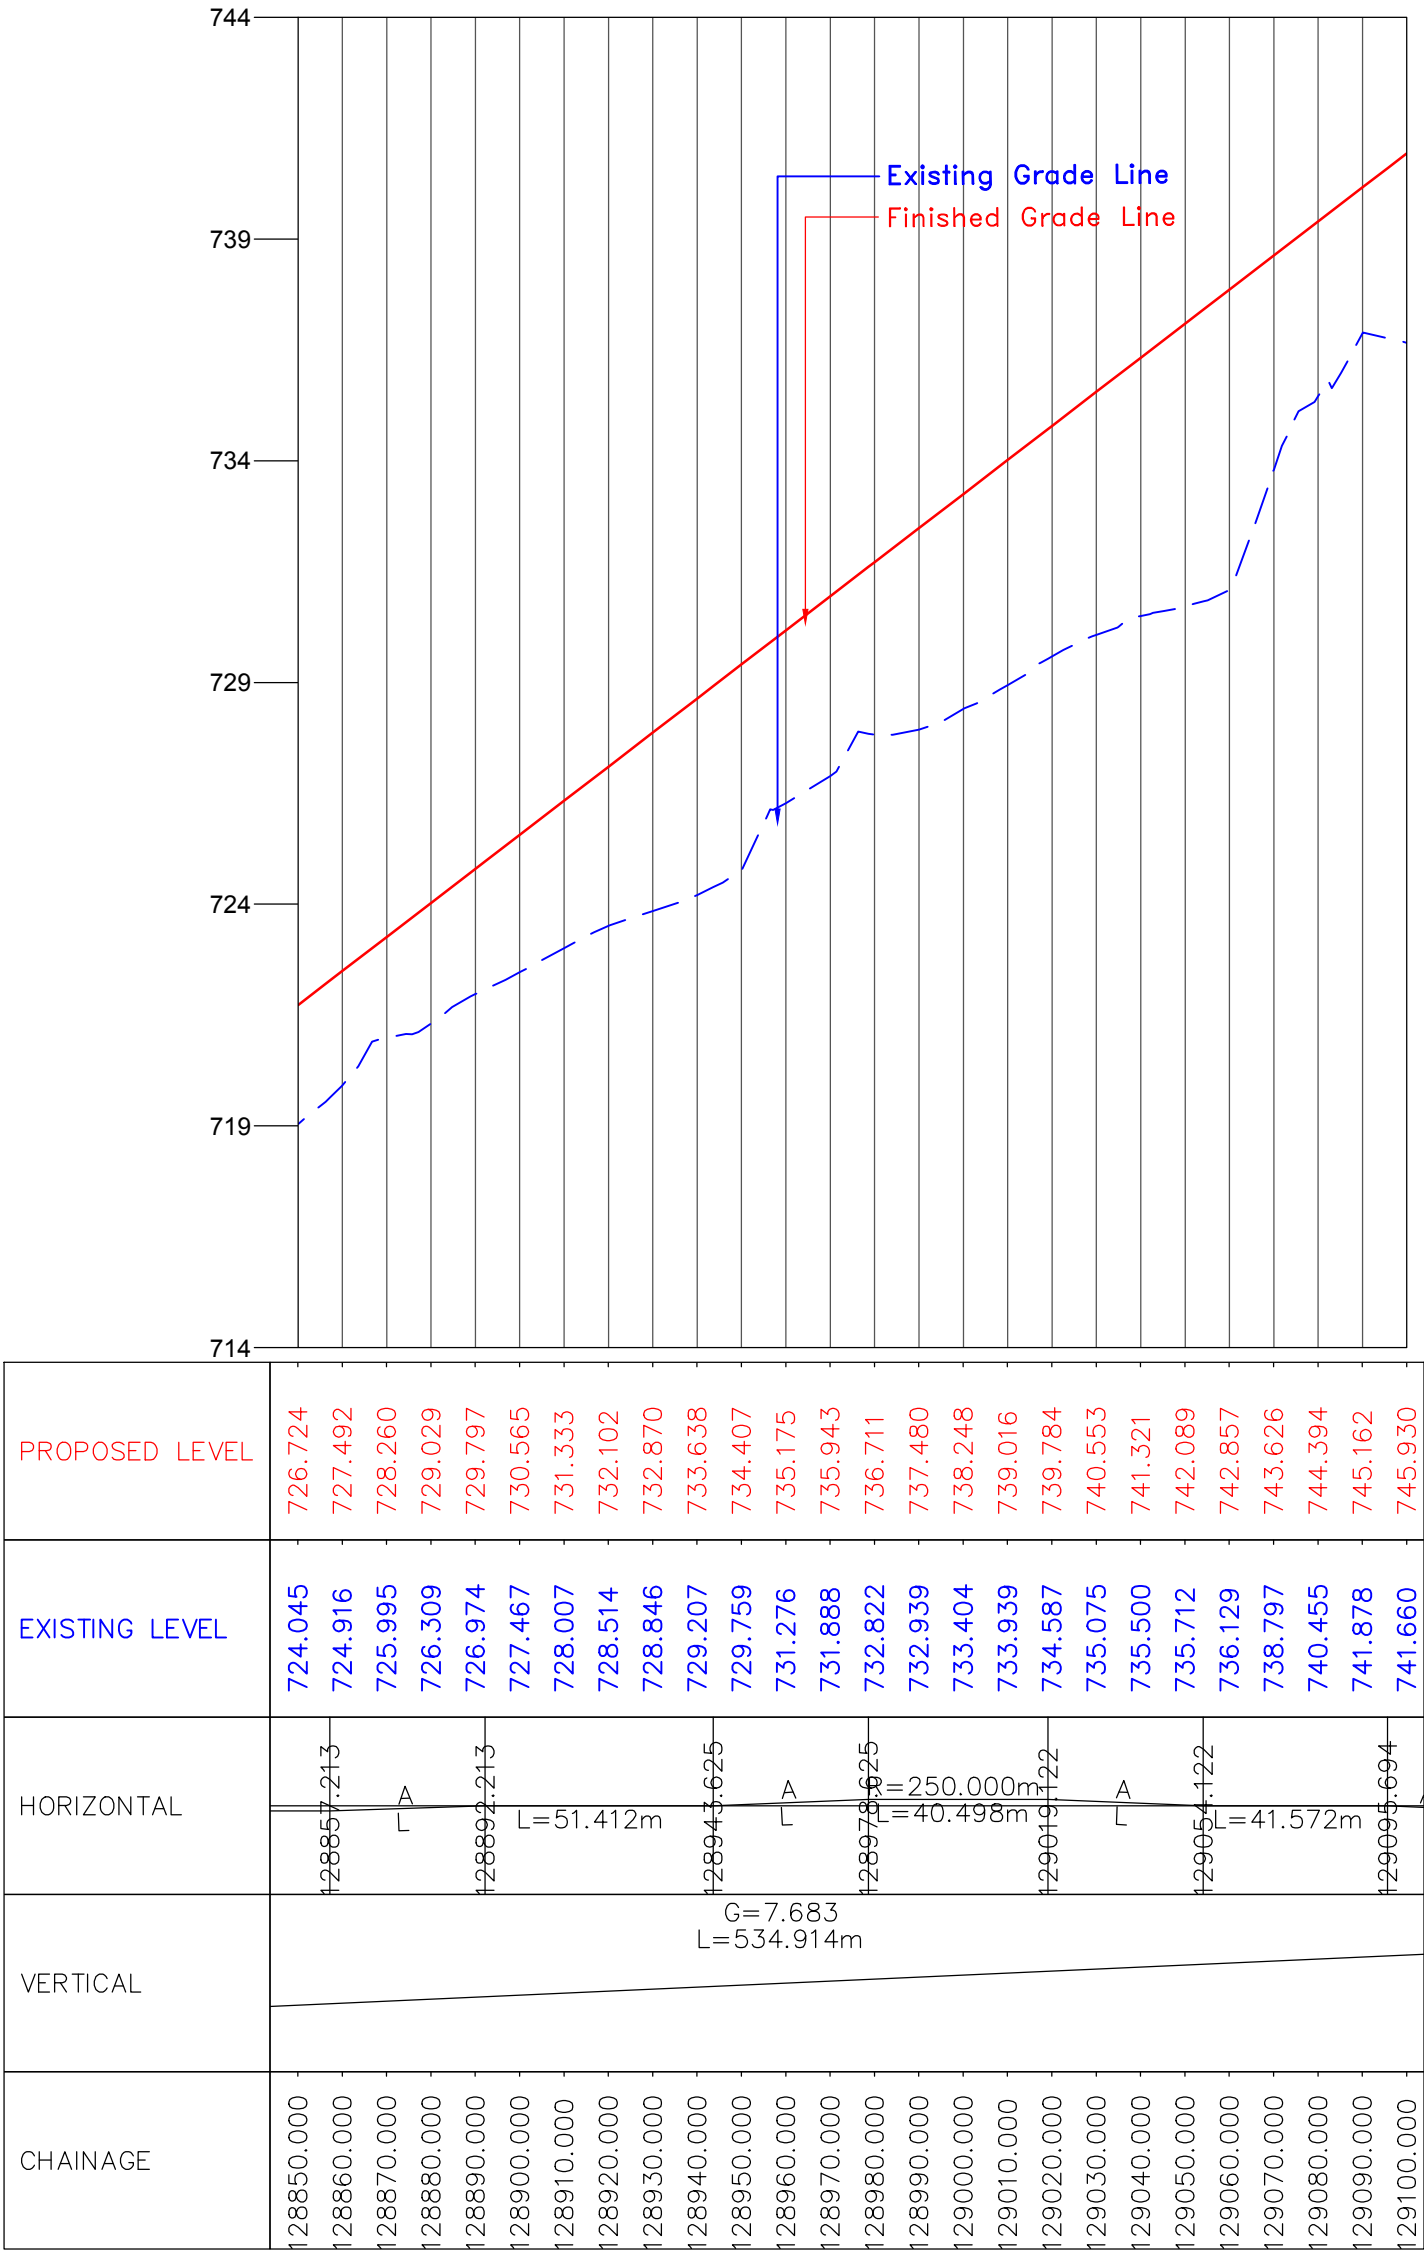

CLIENT :



National Highways & Infrastructure Development Corporation Ltd. (NHIDCL)

PROJECT :

Consultancy Services for Preparation of Feasibility Study and Detailed Project Report for Two laning of Joram - Koloriang Road (NH-713) from Km. 20.00 to Km. 70.00 & Km. 138.00 to Km. 158.00 (Total Length 70 Km) in the State of Arunachal Pradesh on EPC mode

DESIGN CONSULTANT:



Voyants Solutions Pvt Ltd.
403, 4th Floor, Park Centra,
Sector-30, Opp. 32nd Milestone, NH-8
Gurgaon-122002, Haryana
CIN- U74140HR2004PTC046918
Ph: 0124-4598200
Fax: 0124-4019051
E-mail: info@voyants.in, www.voyants.in

REV.	DATE	DESCRIPTION

DRAWN BY : SP/SD

DESIGNED BY : SC/DGR

APPROVED BY : KG

SCALE : HOR.-1 : 500
VER.-1 : 50



TITLE :

Plan & Profile
(Design Ch. km 128+850 to km 129+100)

DRG. NO. : VSPL/1438/JK/DPR/PP-27A


REVISION : R-1

JAN 2017

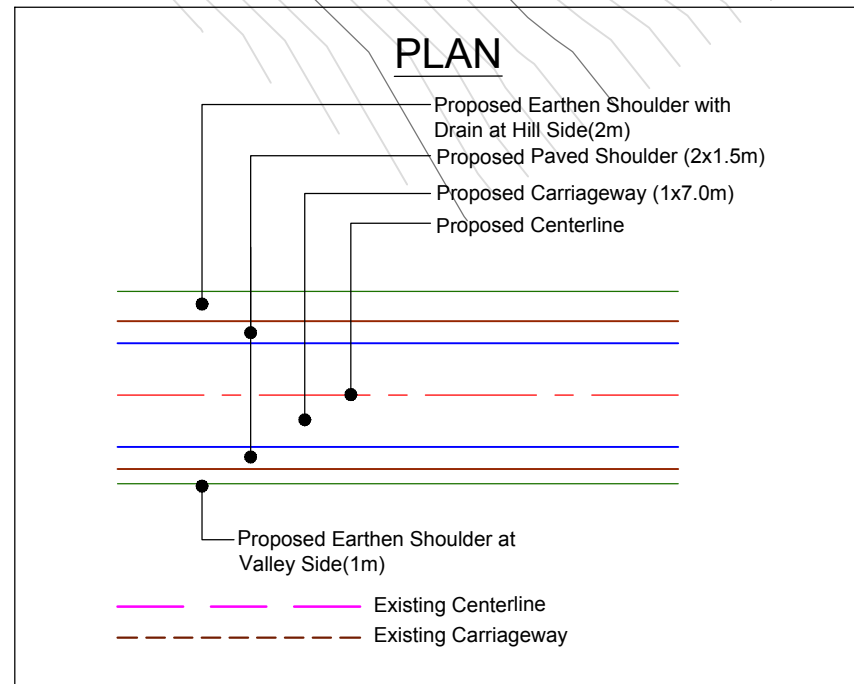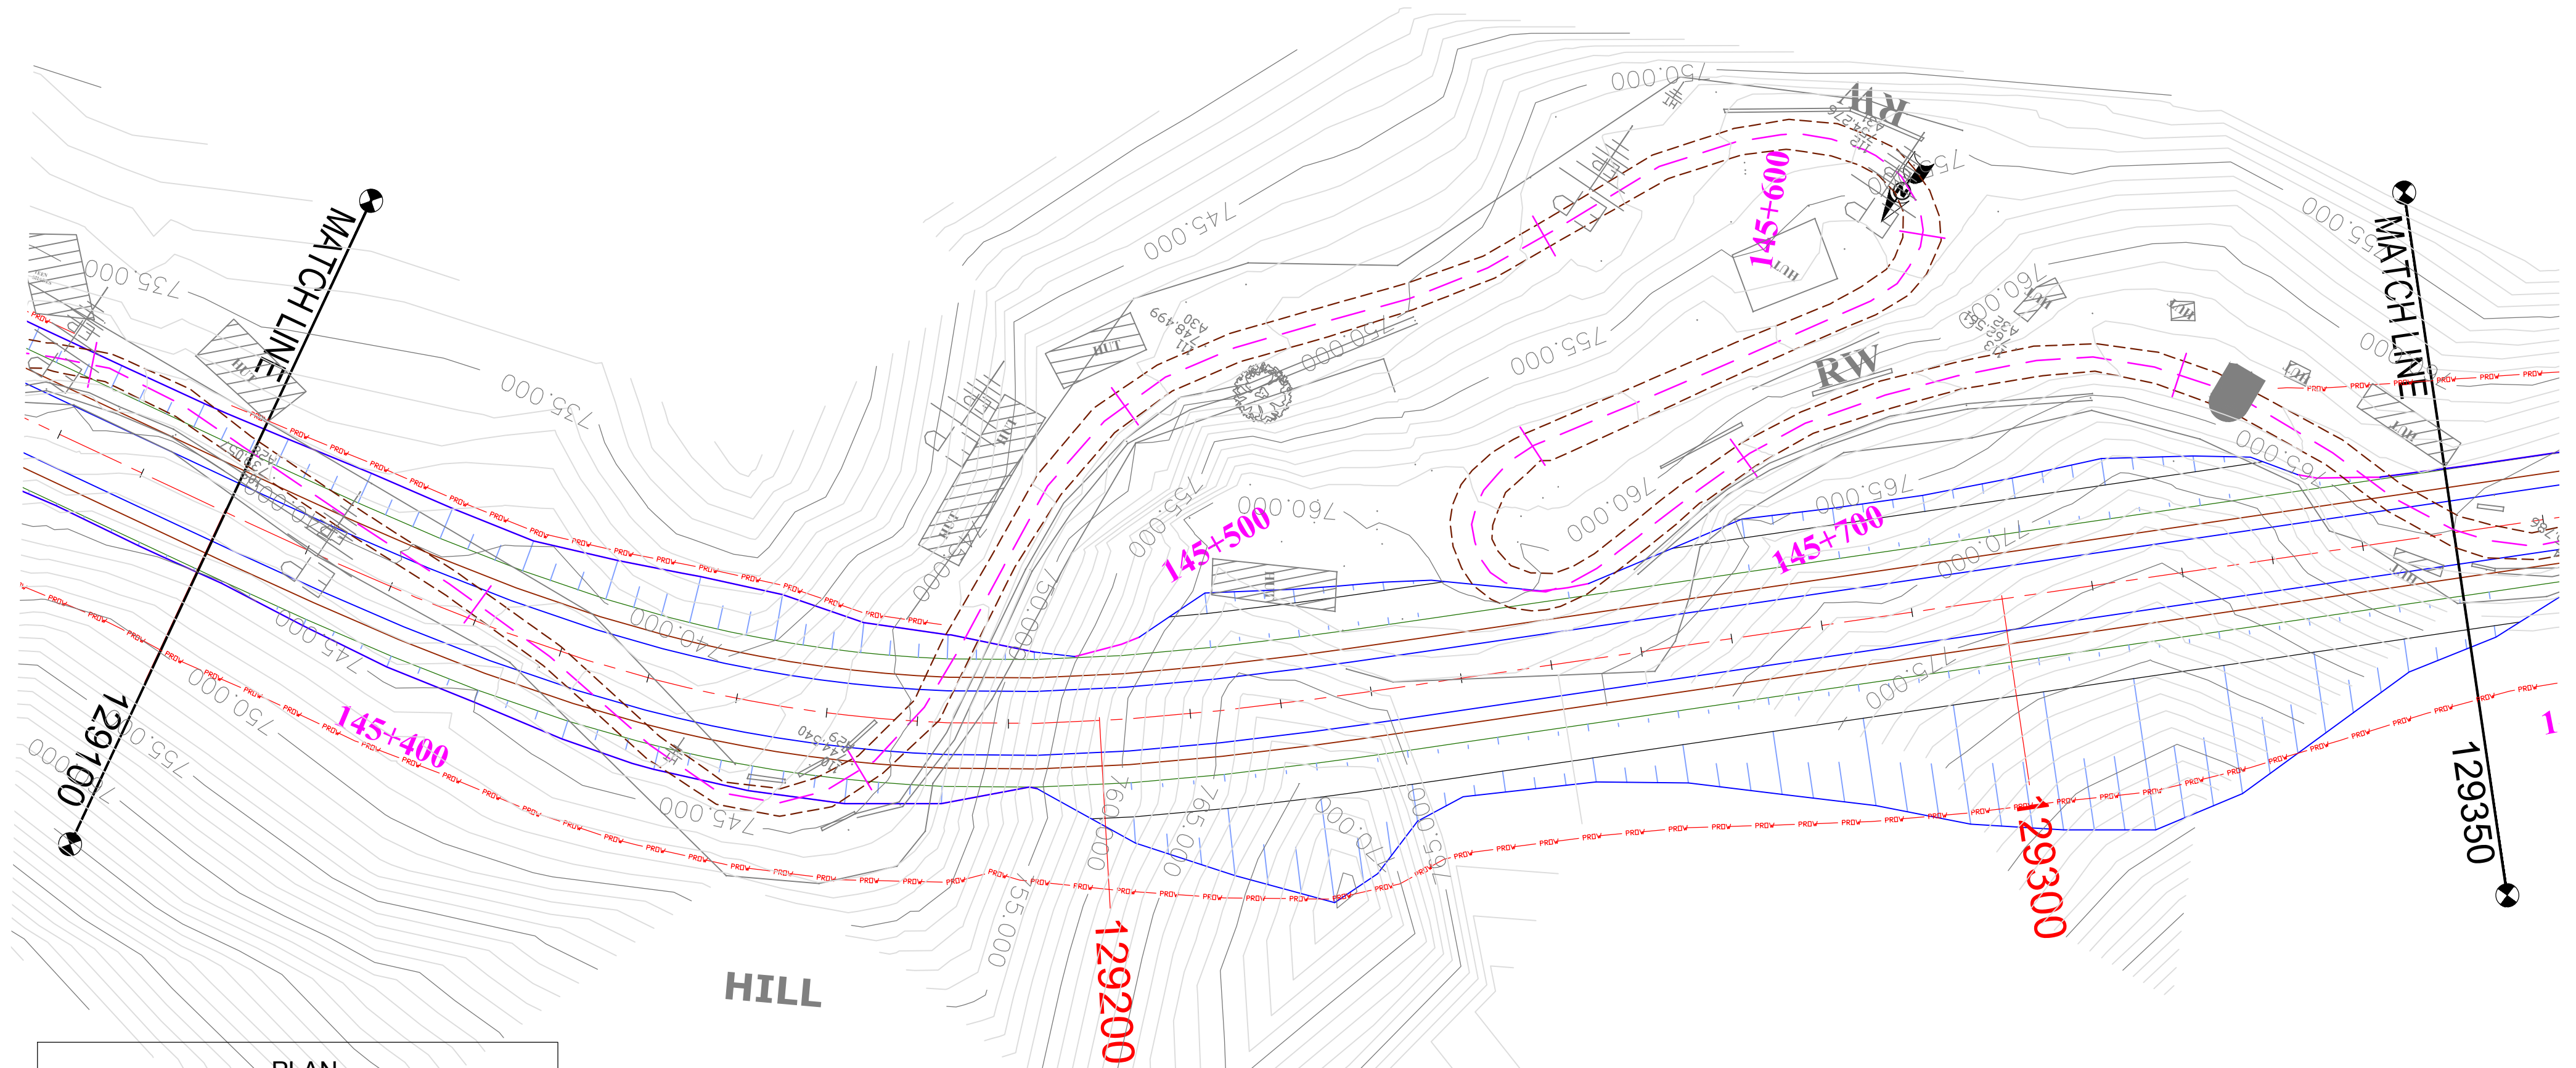

(PROFILE ON NEXT SHEET)

CLIENT :		PROJECT :		DESIGN CONSULTANT:				DRAWN BY : SP/SD		TITLE :			
 NHIDCL BUILDING INFRASTRUCTURE - BUILDING THE NATION National Highways & Infrastructure Development Corporation Ltd. (NHIDCL)		Consultancy Services for Preparation of Feasibility Study and Detailed Project Report for Two laning of Joram - Koloriang Road (NH-713) from Km. 20.00 to Km. 70.00 & Km. 138.00 to Km. 158.00 (Total Length 70 Km) in the State of Arunachal Pradesh on EPC mode		 VOYANTS PARTNERING VISION Voyants Solutions Pvt Ltd. 403, 4th Floor, Park Centra, Sector-30, Opp. 32nd Milestone, NH-8 Gurgaon-122002, Haryana CIN- U74140HR2004PTC046918 Ph: 0124-4598200 Fax: 0124-4019051 E-mail: info@voyants.in, www.voyants.in				DESIGNED BY : SC/DGR		Plan & Profile (Design Ch. km 129+100 to km 129+350)			
								APPROVED BY : KG		DRG. NO. : VSPL/1438/JK/DPR/PP-28			
								SCALE : HOR.-1 : 500 VER.-1 : 50		REVISION : R-1		JAN 2017	
						REV.		DATE		DESCRIPTION			

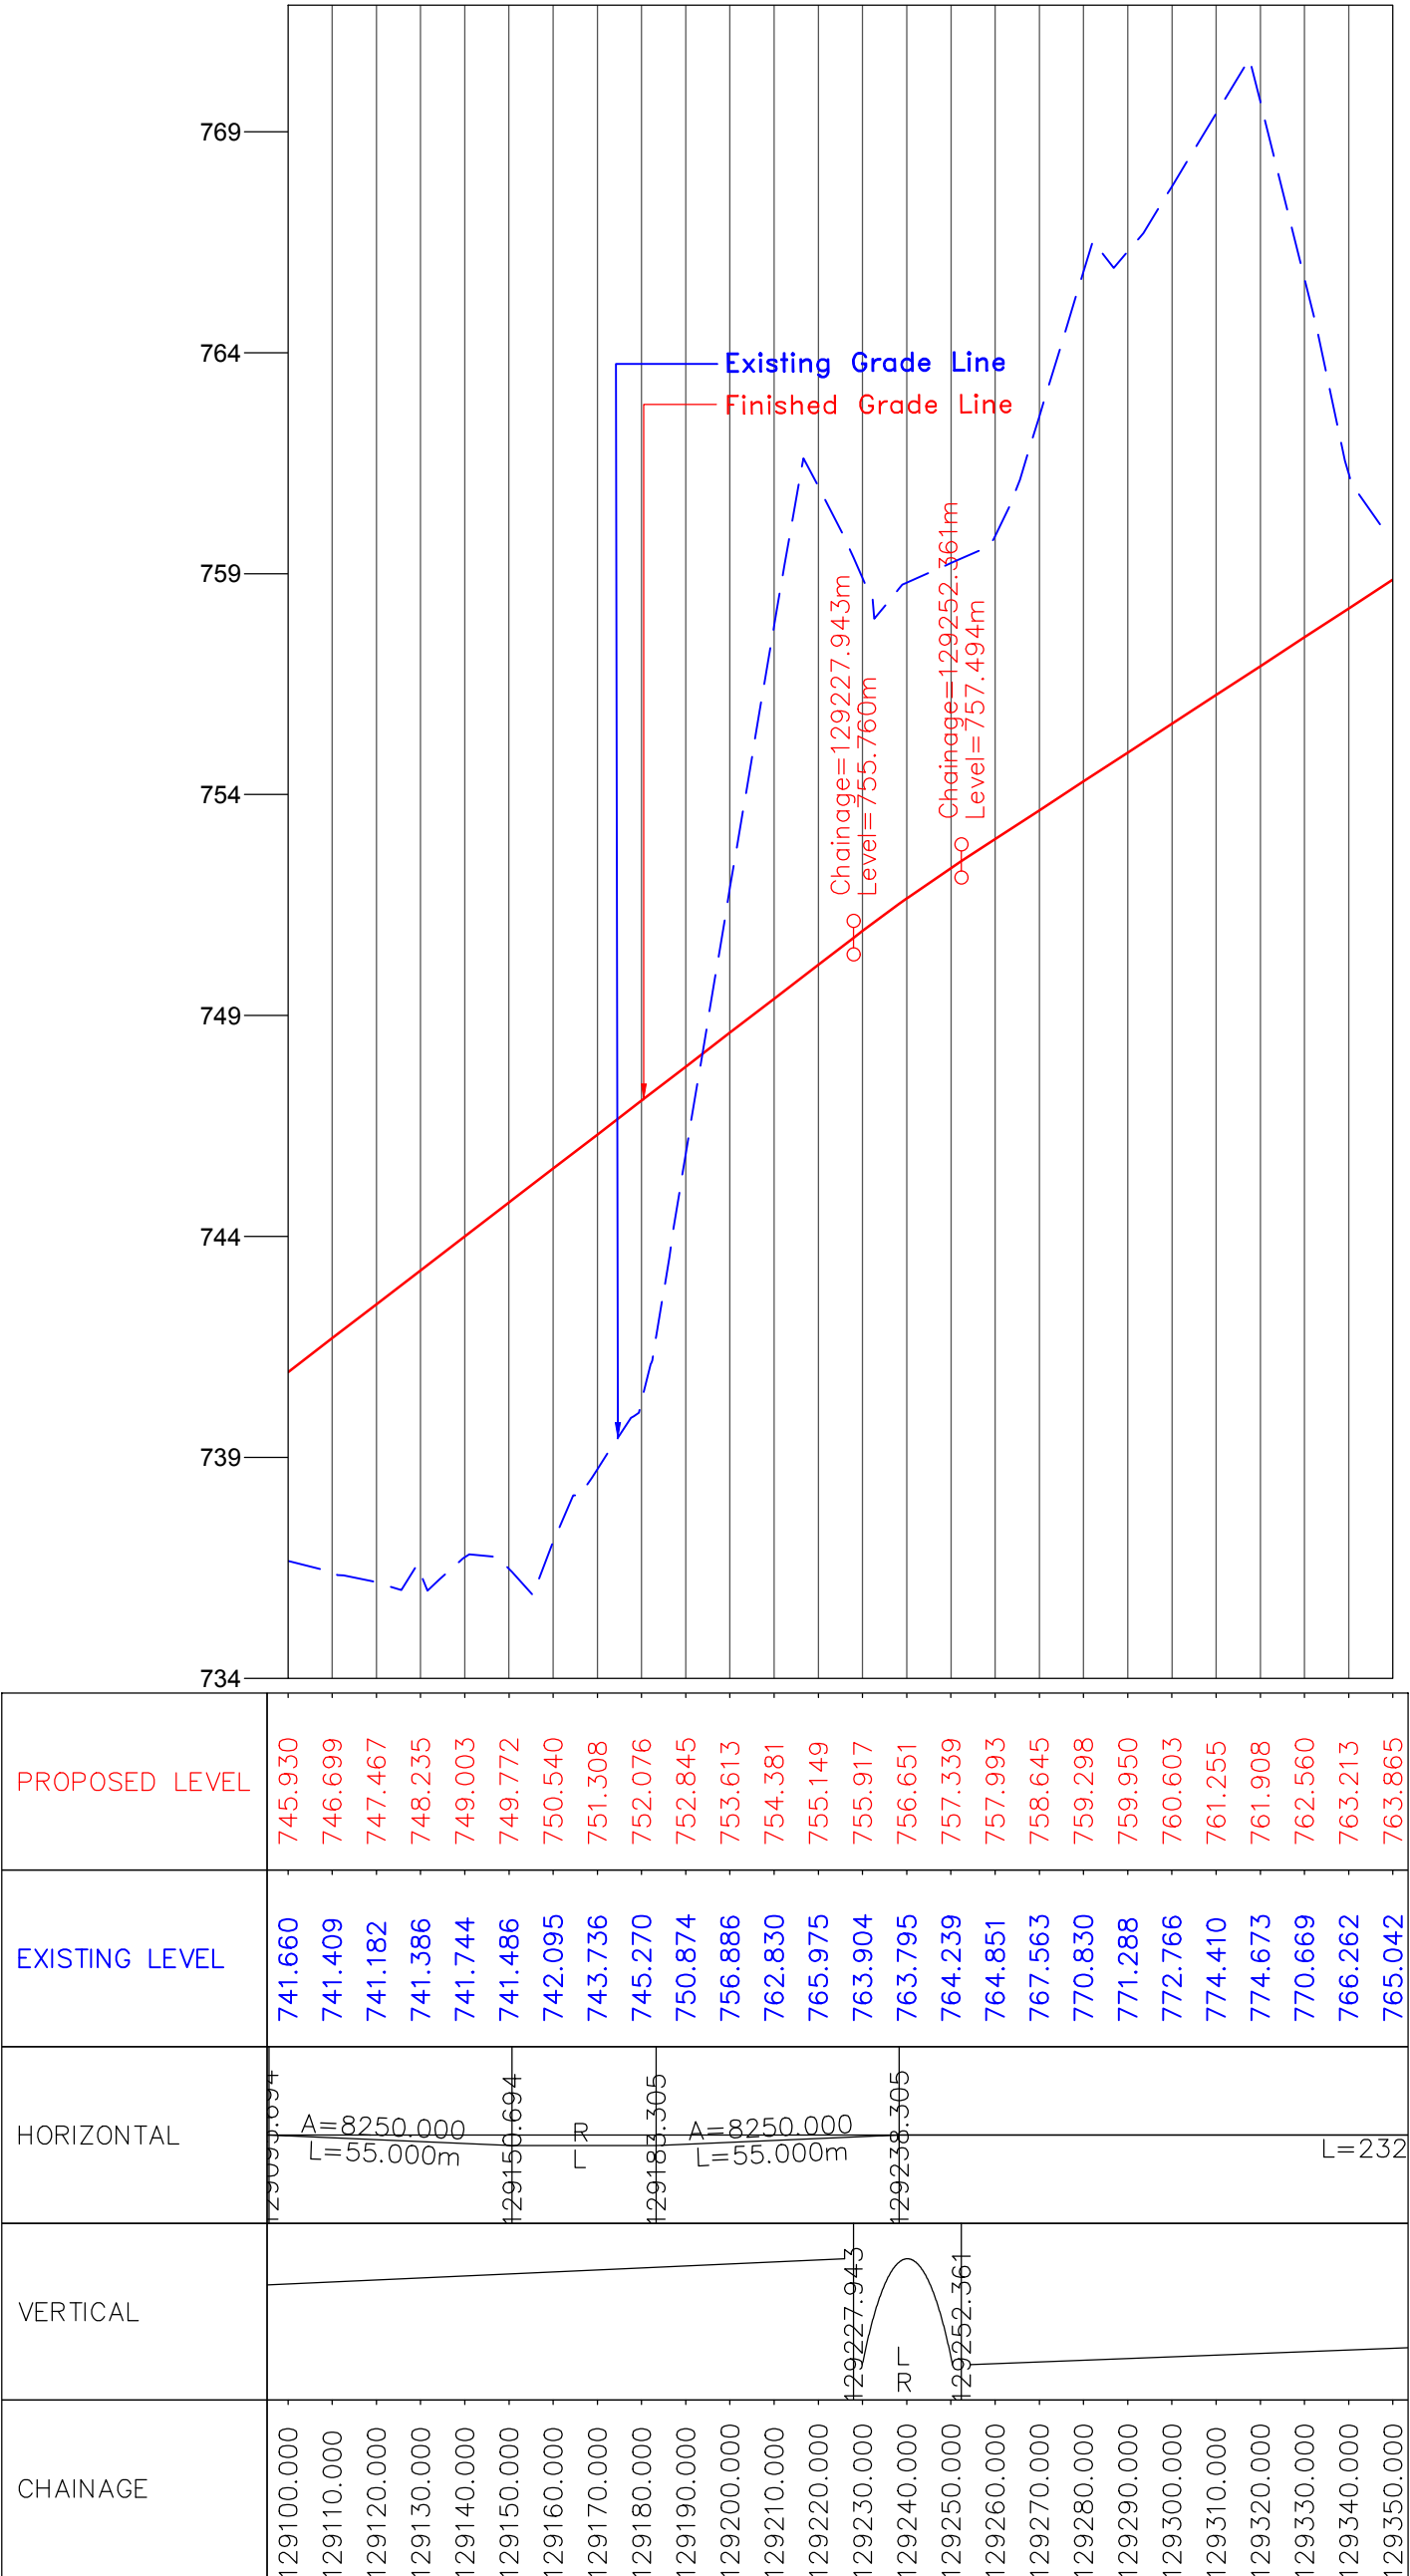

CLIENT :



National Highways & Infrastructure Development Corporation Ltd. (NHIDCL)

PROJECT :

Consultancy Services for Preparation of Feasibility Study and Detailed Project Report for Two laning of Joram - Koloriang Road (NH-713) from Km. 20.00 to Km. 70.00 & Km. 138.00 to Km. 158.00 (Total Length 70 Km) in the State of Arunachal Pradesh on EPC mode

DESIGN CONSULTANT:



Voyants Solutions Pvt Ltd.
403, 4th Floor, Park Centra,
Sector-30, Opp. 32nd Milestone, NH-8
Gurgaon-122002, Haryana
CIN- U74140HR2004PTC046918
Ph: 0124-4598200
Fax: 0124-4019051
E-mail: info@voyants.in, www.voyants.in

REV.	DATE	DESCRIPTION

DRAWN BY : SP/SD

DESIGNED BY : SC/DGR

APPROVED BY : KG

SCALE : HOR.-1 : 500
VER.-1 : 50



TITLE :

Plan & Profile
(Design Ch. km 129+100 to km 129+350)

DRG. NO. : VSPL/1438/JK/DPR/PP-28A

REVISION : R-1

JAN 2017

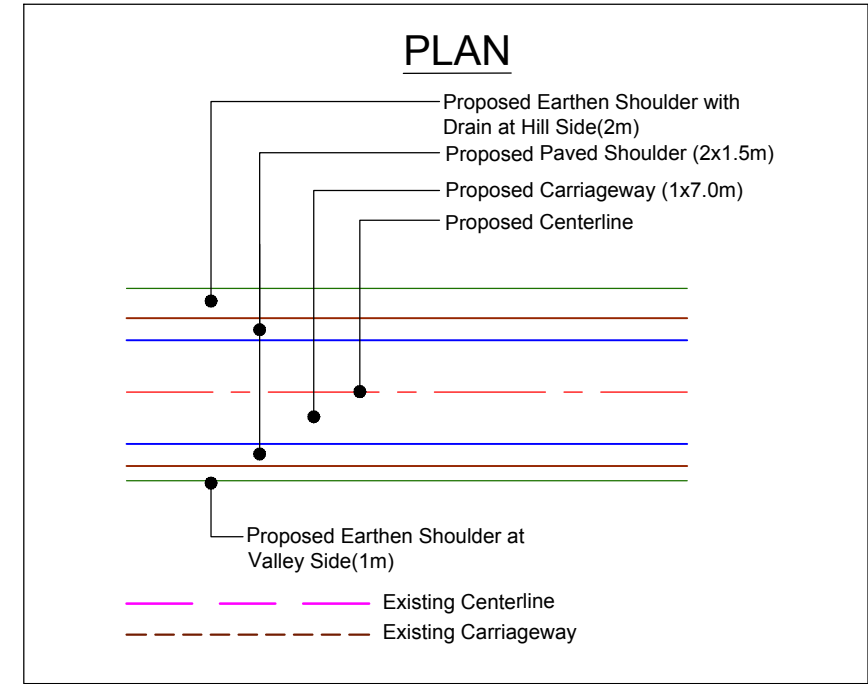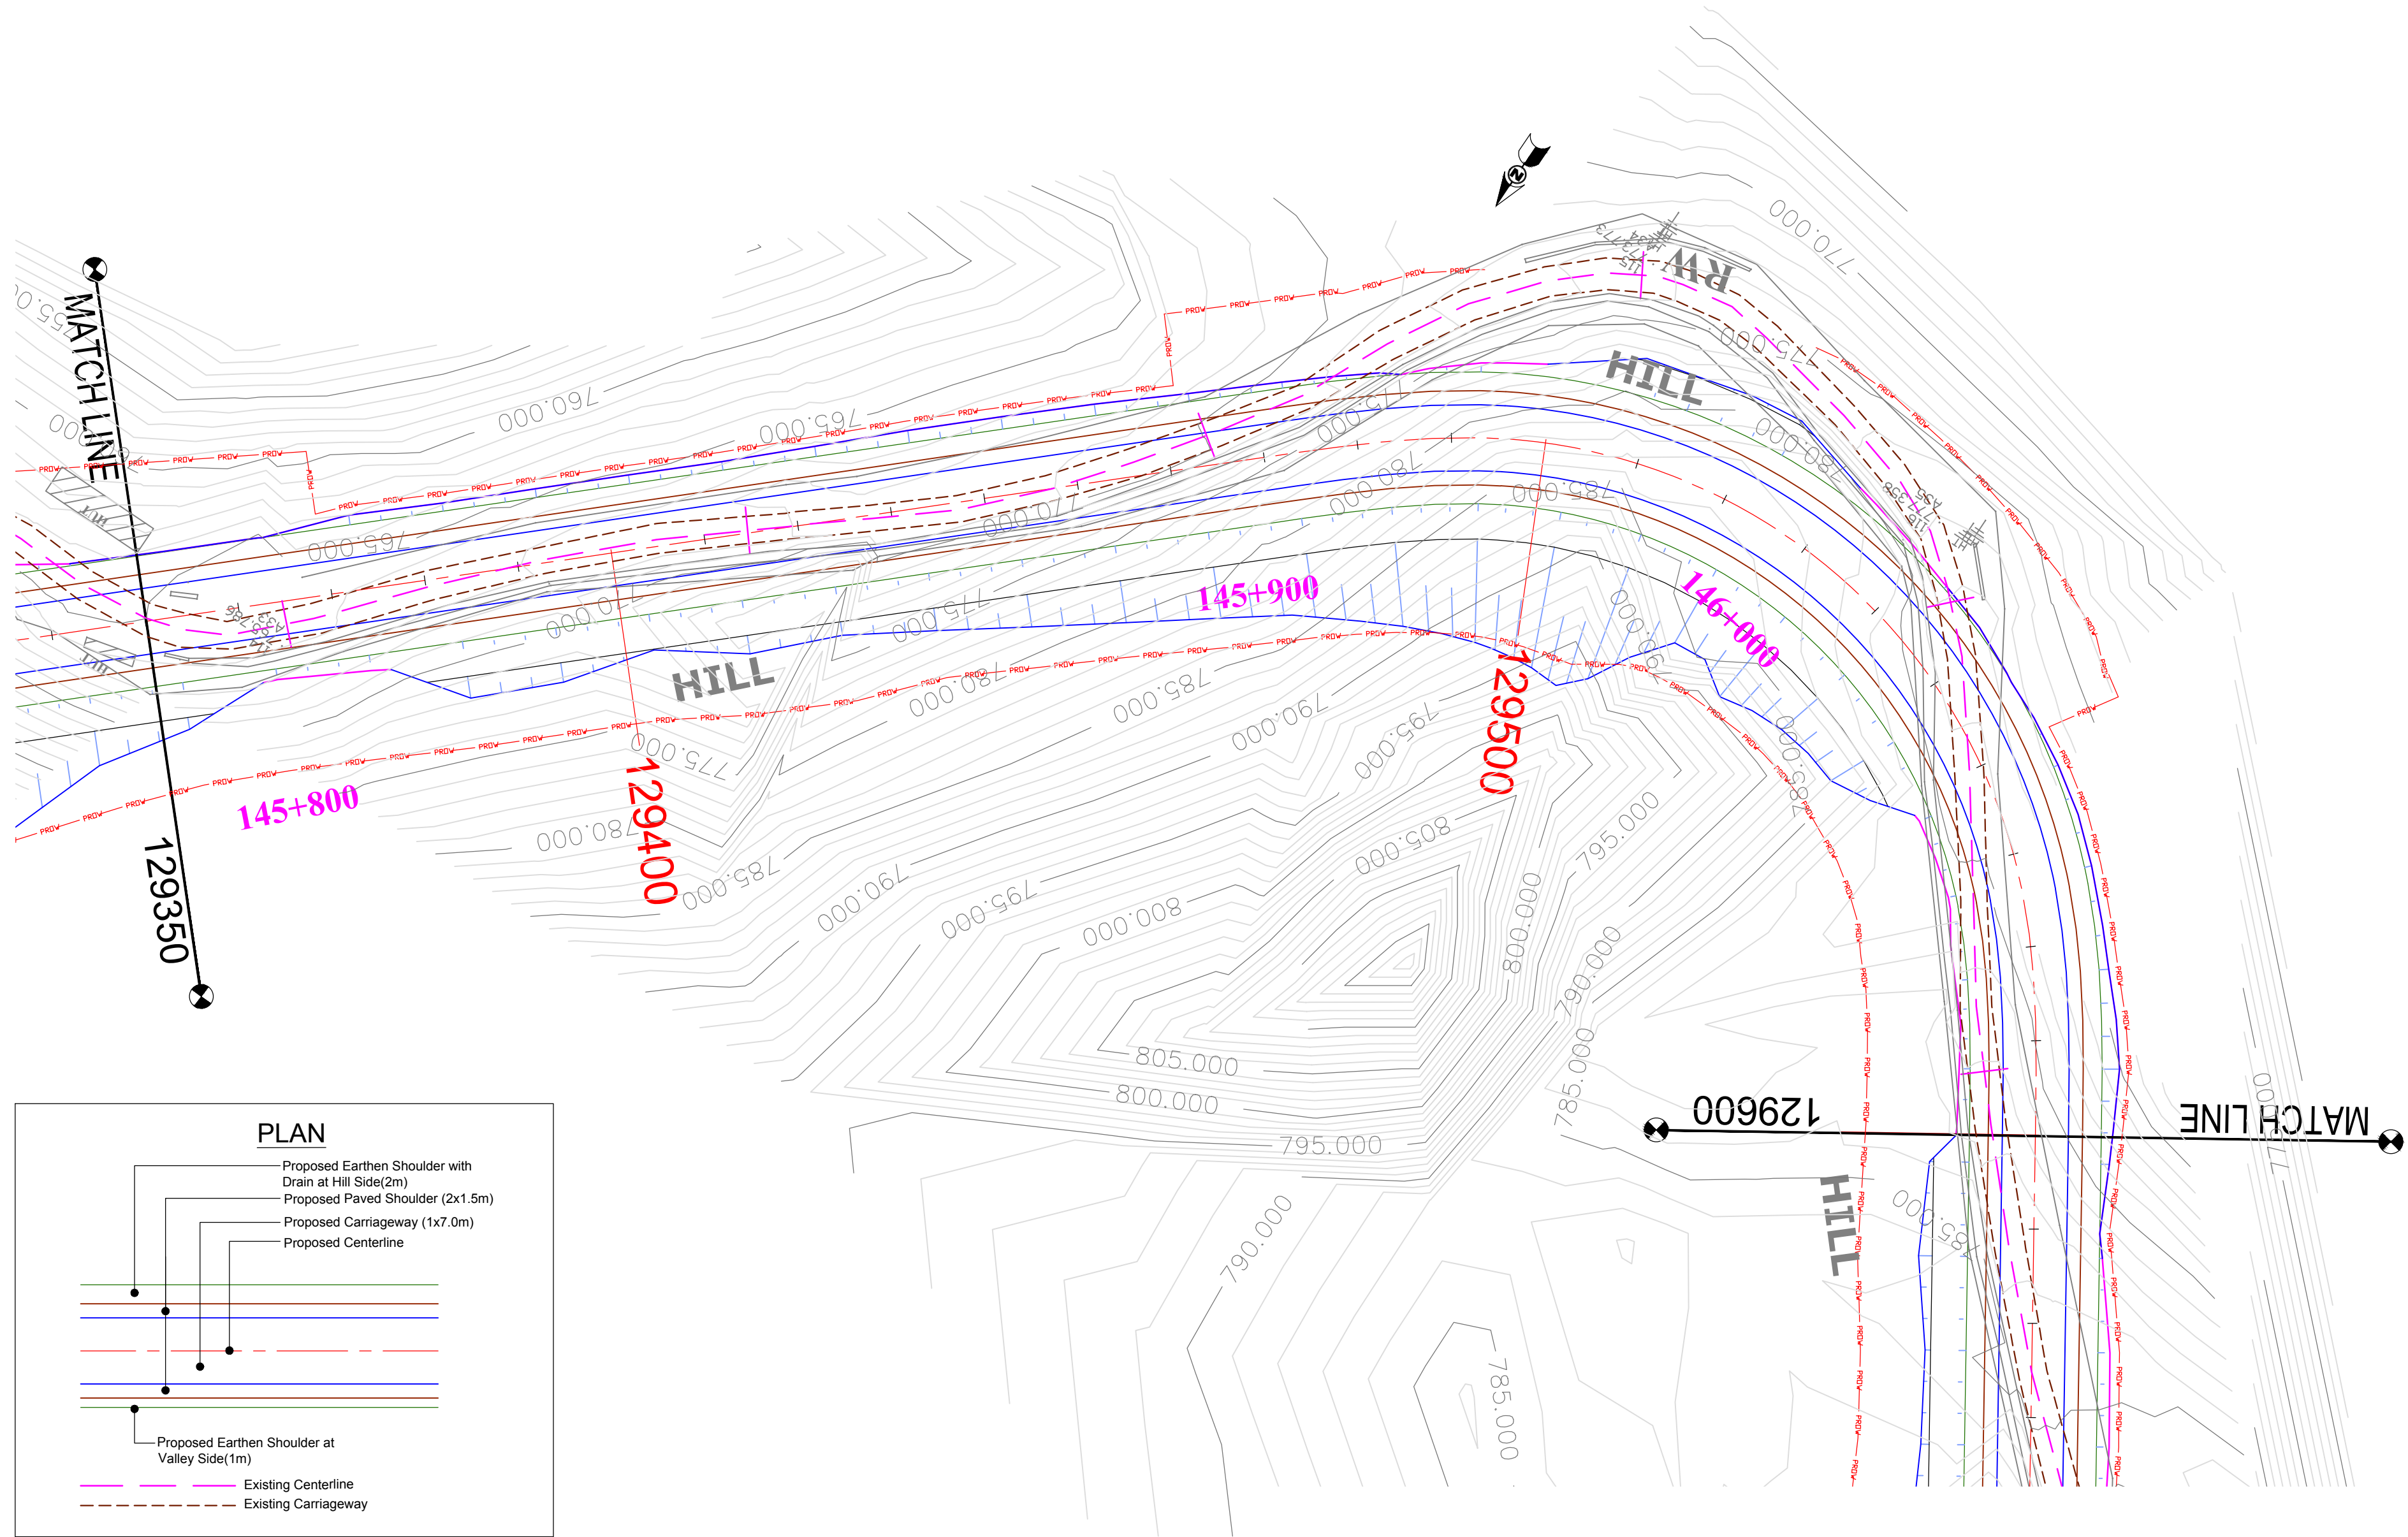

(PROFILE ON NEXT SHEET)

CLIENT :



PROJECT :

Consultancy Services for Preparation of Feasibility Study and Detailed Project Report for Two laning of Joram - Koloriang Road (NH-713) from Km. 20.00 to Km. 70.00 & Km. 138.00 to Km. 158.00 (Total Length 70 Km) in the State of Arunachal Pradesh on EPC mode

DESIGN CONSULTANT:




Voyants Solutions Pvt Ltd.
403, 4th Floor, Park Centra,
Sector-30, Opp. 32nd Milestone, NH-8
Gurgaon-122002, Haryana
CIN- U74140HR2004PTC046918
Ph: 0124-4598200
Fax: 0124-4019051
E-mail: info@voyants.in, www.voyants.in

REV.	DATE	DESCRIPTION

DRAWN BY :	SP/SD
DESIGNED BY :	SC/DGR
APPROVED BY :	KG
SCALE :	HOR.-1 : 500 VER.-1 : 50

TITLE :	Plan & Profile (Design Ch. km 129+350 to km 129+600)
DRG. NO. :	VSPL/1438/JK/DPR/PP-29
REVISION : R-1	JAN 2017

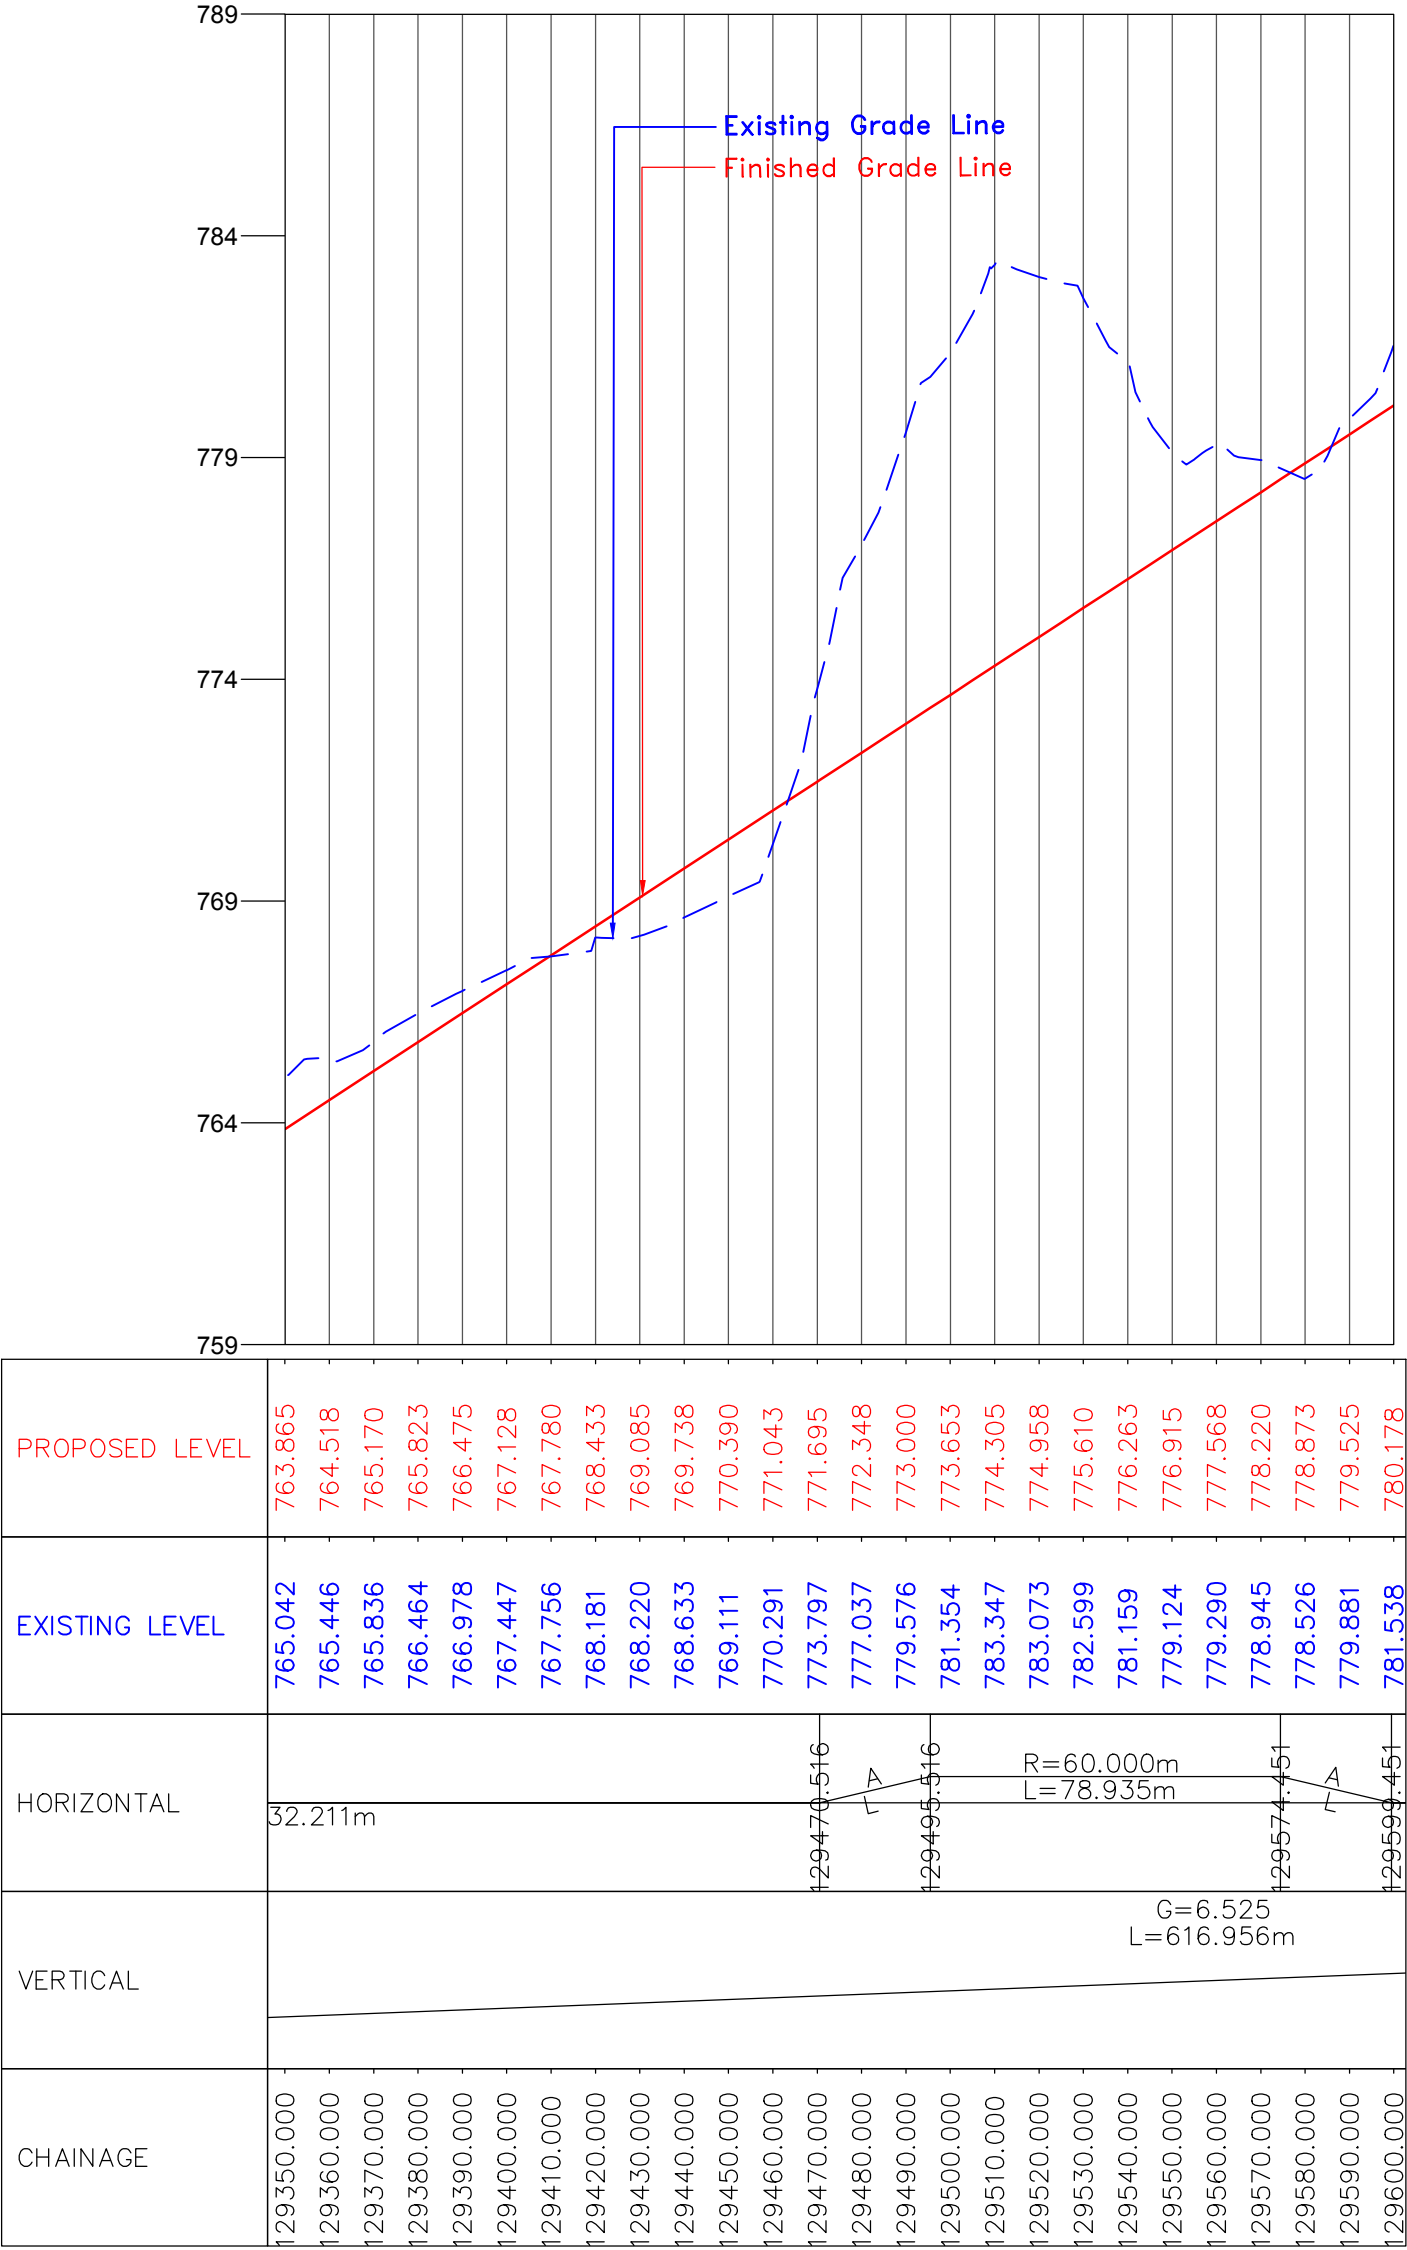

CLIENT :



National Highways & Infrastructure Development Corporation Ltd. (NHIDCL)

PROJECT :

Consultancy Services for Preparation of Feasibility Study and Detailed Project Report for Two laning of Joram - Koloriang Road (NH-713) from Km. 20.00 to Km. 70.00 & Km. 138.00 to Km. 158.00 (Total Length 70 Km) in the State of Arunachal Pradesh on EPC mode

DESIGN CONSULTANT:



Voyants Solutions Pvt Ltd.
403, 4th Floor, Park Centra,
Sector-30, Opp. 32nd Milestone, NH-8
Gurgaon-122002, Haryana
CIN- U74140HR2004PTC046918
Ph: 0124-4598200
Fax: 0124-4019051
E-mail: info@voyants.in, www.voyants.in

REV.	DATE	DESCRIPTION

DRAWN BY : SP/SD


DESIGNED BY : SC/DGR

APPROVED BY : KG

SCALE : HOR.-1 : 500
VER.-1 : 50

TITLE :

Plan & Profile (Design Ch. km 129+350 to km 129+600)	
DRG. NO. : VSPL/1438/JK/DPR/PP-29A	
REVISION : R-1	JAN 2017

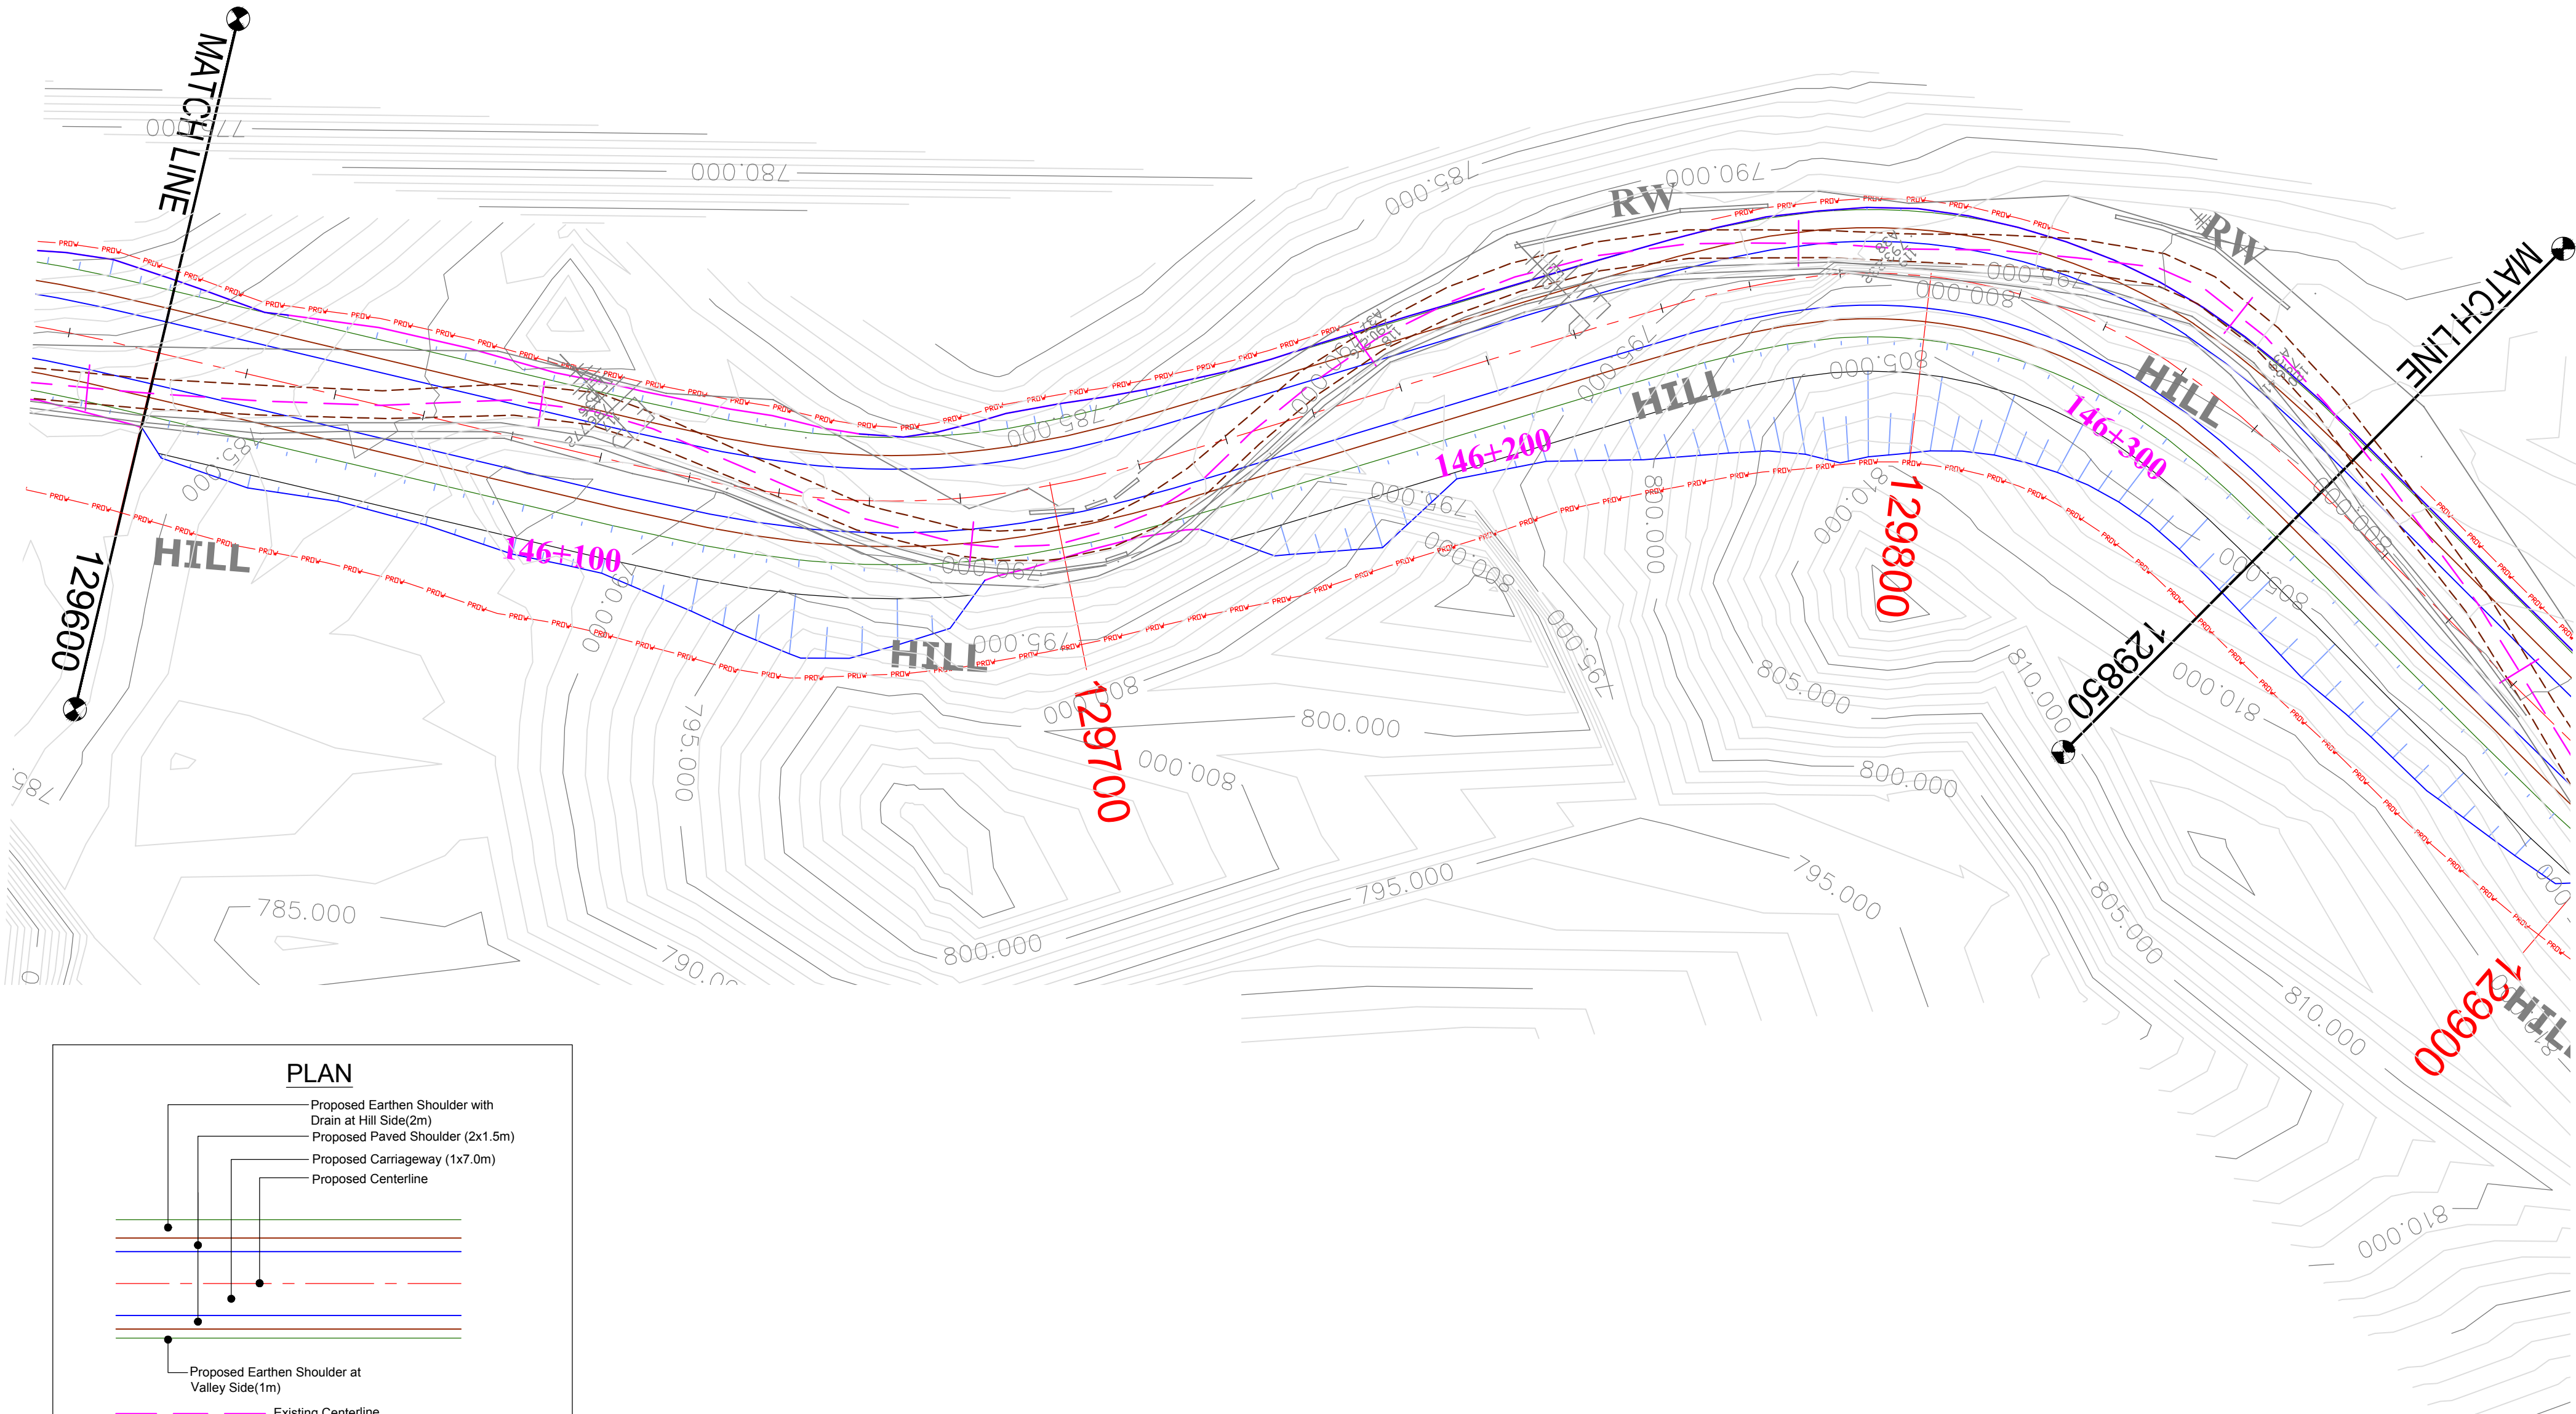

PLAN

- Proposed Earthen Shoulder with Drain at Hill Side(2m)
- Proposed Paved Shoulder (2x1.5m)
- Proposed Carriageway (1x7.0m)
- Proposed Centerline
- Proposed Earthen Shoulder at Valley Side(1m)
- Existing Centerline
- Existing Carriageway

(PROFILE ON NEXT SHEET)

CLIENT :



National Highways & Infrastructure Development Corporation Ltd. (NHIDCL)

PROJECT :

Consultancy Services for Preparation of Feasibility Study and Detailed Project Report for Two laning of Joram - Koloriang Road (NH-713) from Km. 20.00 to Km. 70.00 & Km. 138.00 to Km. 158.00 (Total Length 70 Km) in the State of Arunachal Pradesh on EPC mode

DESIGN CONSULTANT:



Voyants Solutions Pvt Ltd.
403, 4th Floor, Park Centra,
Sector-30, Opp. 32nd Milestone, NH-8
Gurgaon-122002, Haryana
CIN- U74140HR2004PTC046918
Ph: 0124-4598200
Fax: 0124-4019051
E-mail: info@voyants.in, www.voyants.in

REV.	DATE	DESCRIPTION

DRAWN BY : SP/SD

DESIGNED BY : SC/DGR

APPROVED BY : KG

SCALE : HOR.-1 : 500
VER.-1 : 50


TITLE :

Plan & Profile
(Design Ch. km 129+600 to km 129+850)

DRG. NO. :
VSPL/1438/JK/DPR/PP-30

REVISION : R-1

JAN 2017

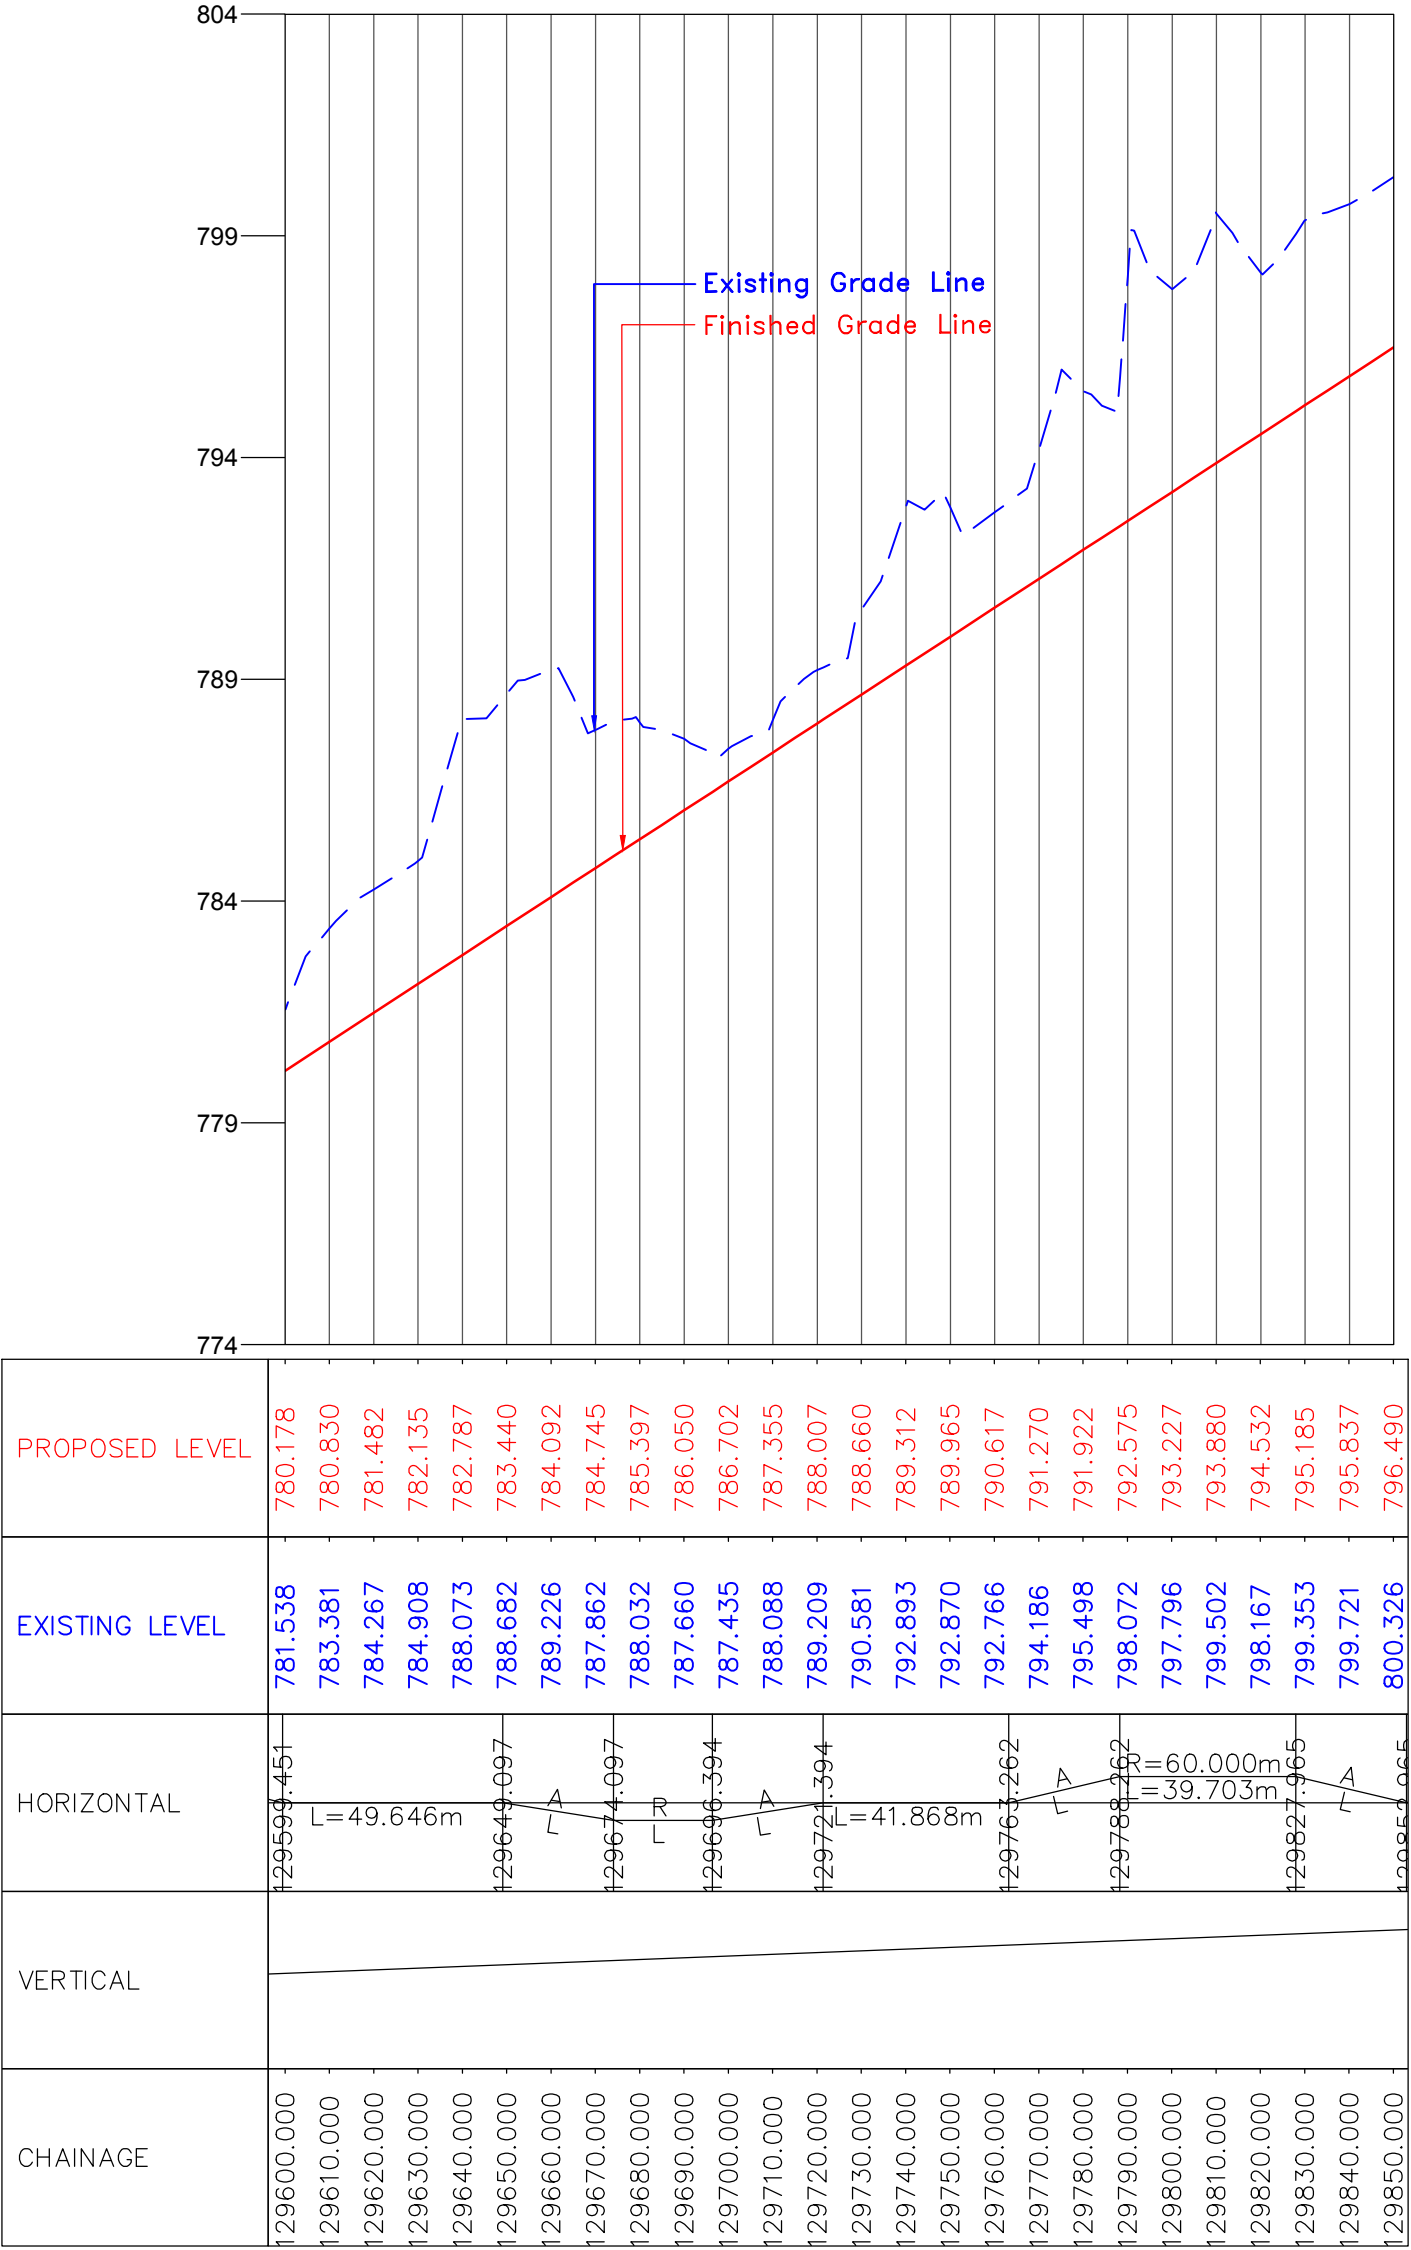

CLIENT :



National Highways & Infrastructure Development Corporation Ltd. (NHIDCL)

PROJECT :

Consultancy Services for Preparation of Feasibility Study and Detailed Project Report for Two laning of Joram - Koloriang Road (NH-713) from Km. 20.00 to Km. 70.00 & Km. 138.00 to Km. 158.00 (Total Length 70 Km) in the State of Arunachal Pradesh on EPC mode

DESIGN CONSULTANT:



Voyants Solutions Pvt Ltd.
403, 4th Floor, Park Centra,
Sector-30, Opp. 32nd Milestone, NH-8
Gurgaon-122002, Haryana
CIN- U74140HR2004PTC046918
Ph: 0124-4598200
Fax: 0124-4019051
E-mail: info@voyants.in, www.voyants.in

REV.	DATE	DESCRIPTION



DRAWN BY :	SP/SD
DESIGNED BY :	SC/DGR
APPROVED BY :	KG
SCALE :	HOR.-1 : 500 VER.-1 : 50

TITLE : Plan & Profile (Design Ch. km 129+600 to km 129+850)	
DRG. NO. : VSPL/1438/JK/DPR/PP-30A	
REVISION : R-1	JAN 2017

← JORAM

KOLORIANG →

PLAN

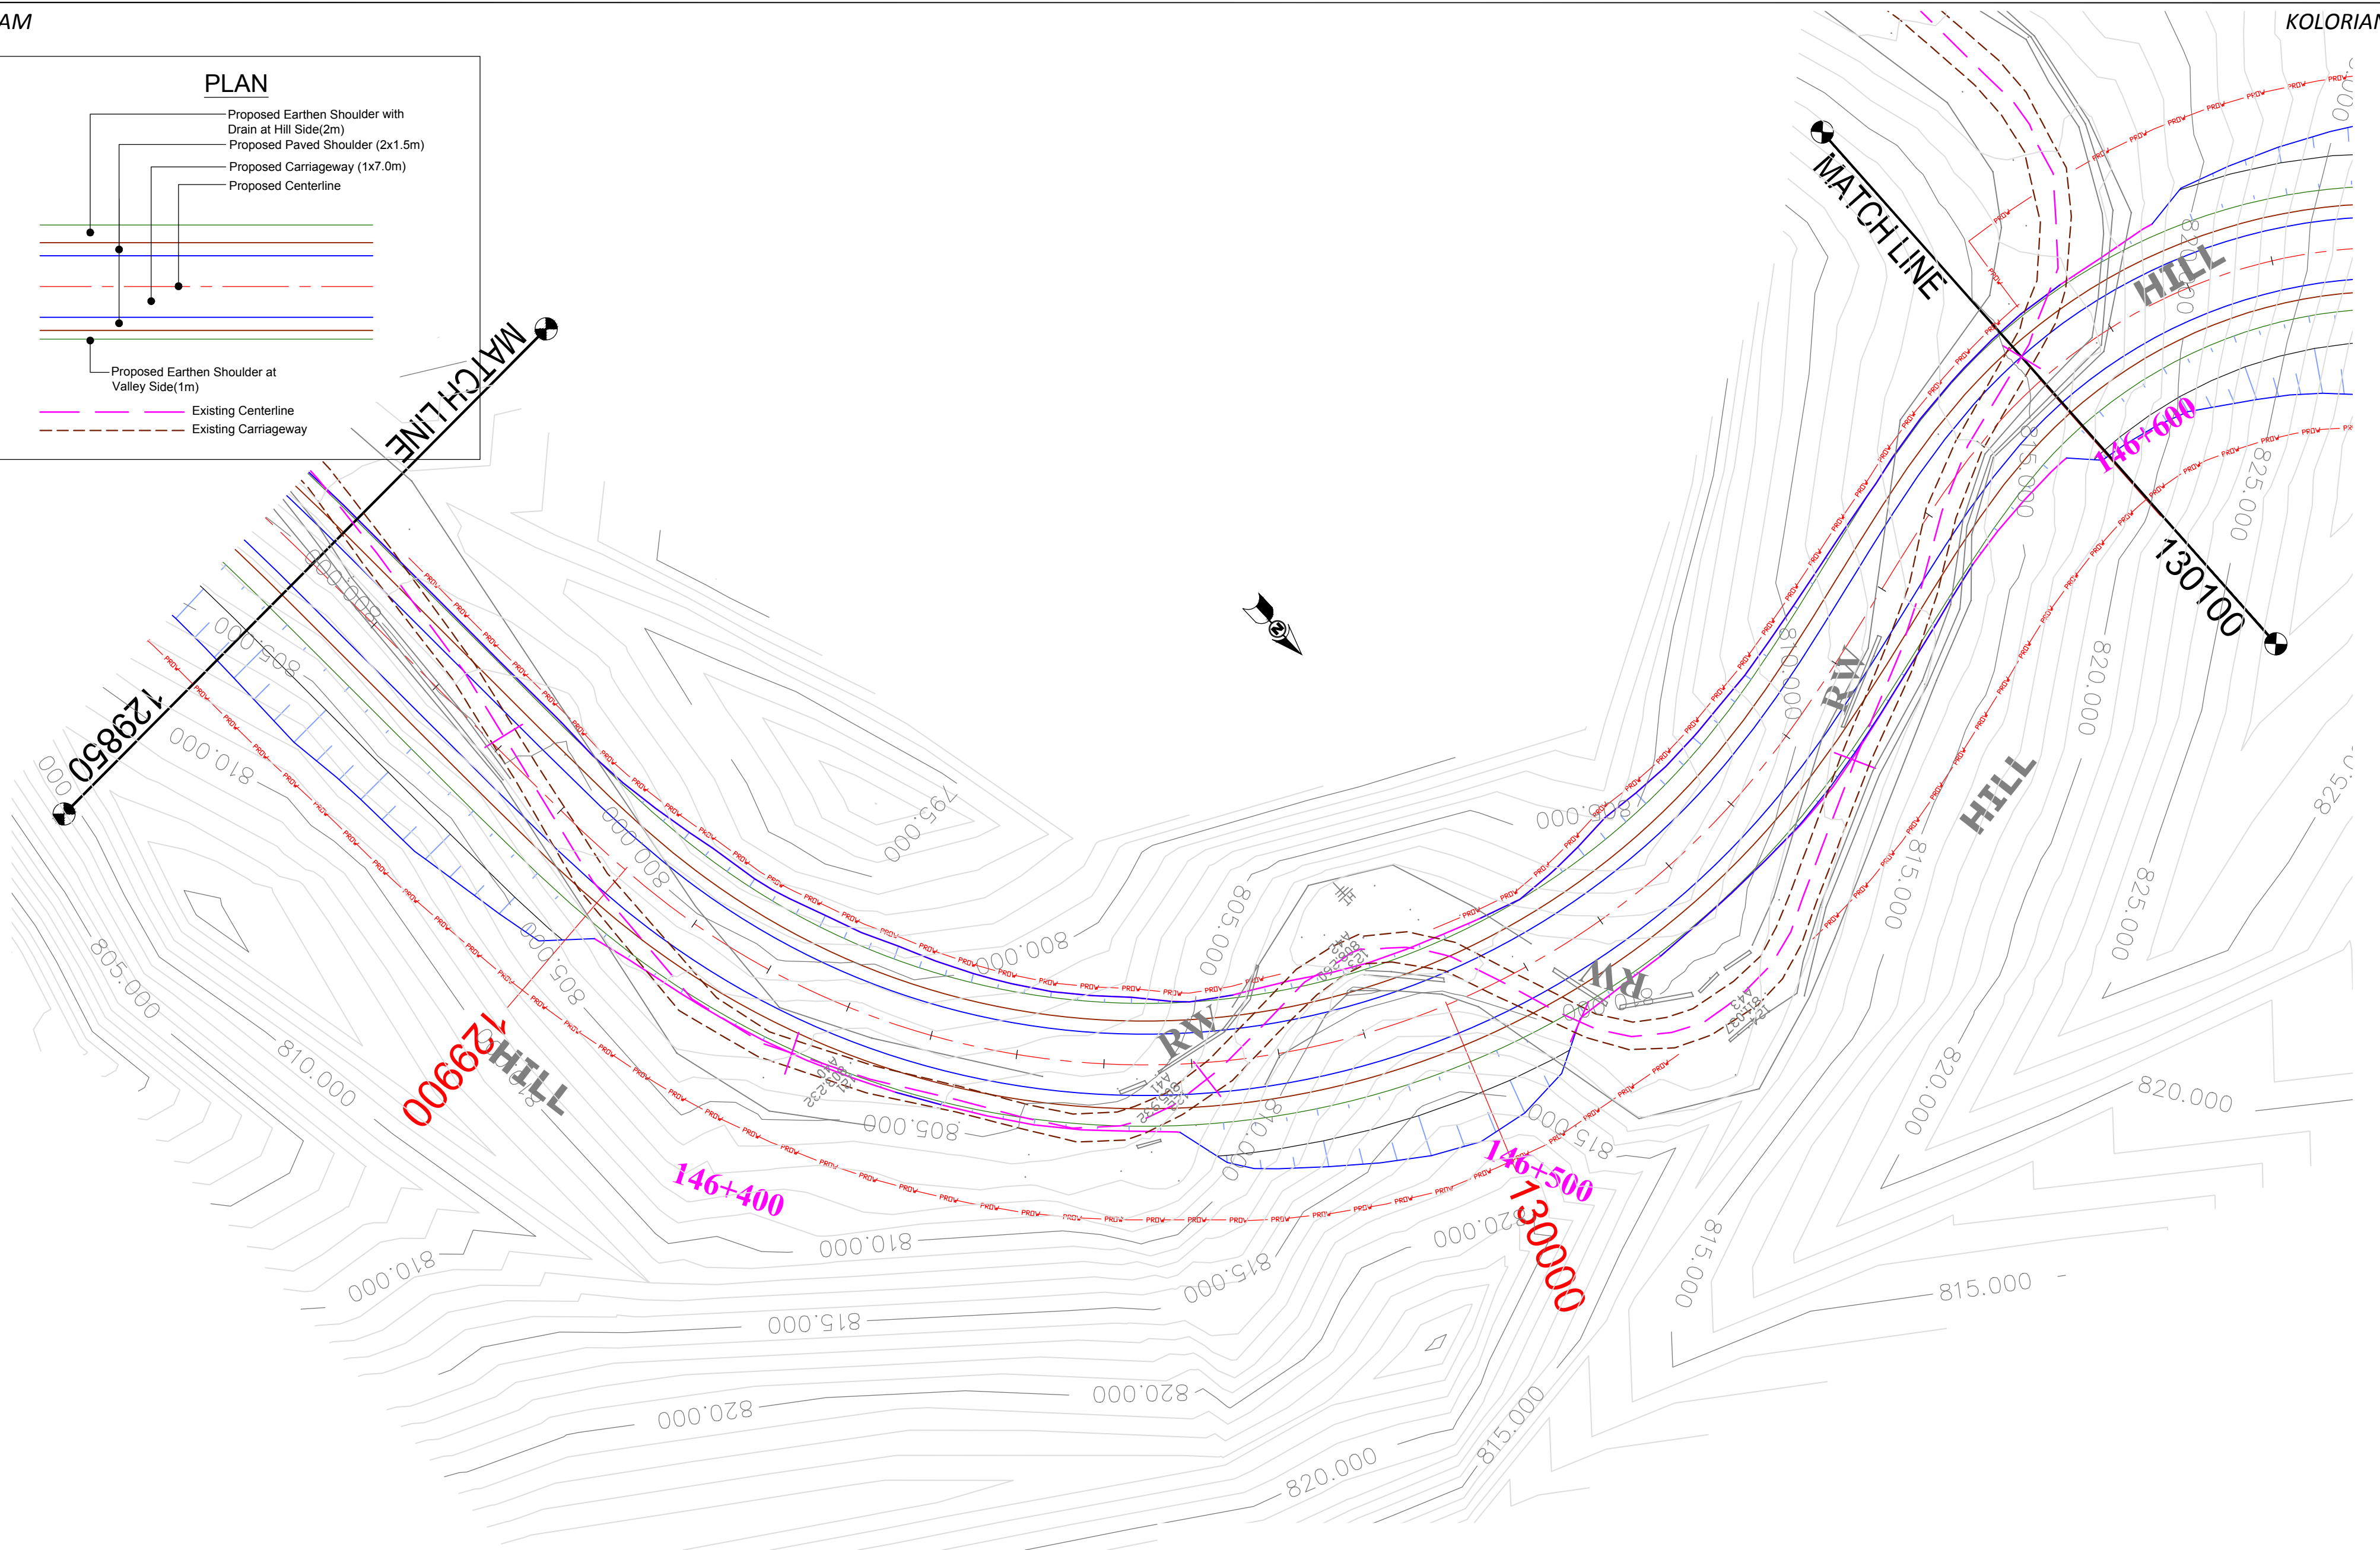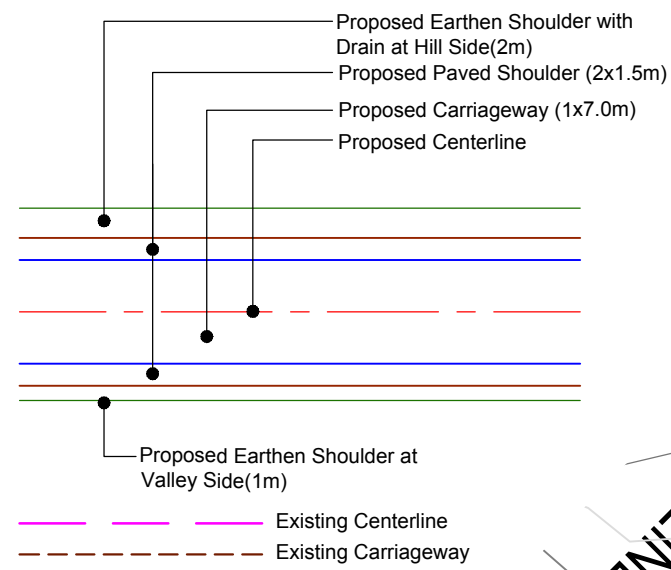

(PROFILE ON NEXT SHEET)

CLIENT :



National Highways & Infrastructure Development Corporation Ltd. (NHIDCL)

PROJECT :

Consultancy Services for Preparation of Feasibility Study and Detailed Project Report for Two laning of Joram - Koloriang Road (NH-713) from Km. 20.00 to Km. 70.00 & Km. 138.00 to Km. 158.00 (Total Length 70 Km) in the State of Arunachal Pradesh on EPC mode

DESIGN CONSULTANT:



Voyants Solutions Pvt Ltd.

403, 4th Floor, Park Centra,
Sector-30, Opp. 32nd Milestone, NH-8
Gurgaon-122002, Haryana
CIN- U74140HR2004PTC046918
Ph: 0124-4598200
Fax: 0124-4019051
E-mail: info@voyants.in, www.voyants.in

REV.	DATE	DESCRIPTION

DRAWN BY : SP/SD

DESIGNED BY : SC/DGR

APPROVED BY : KG

SCALE : HOR.-1 : 500
VER.-1 : 50

TITLE :


Plan & Profile

(Design Ch. km 129+850 to km 130+100)

DRG. NO. :
VSPL/1438/JK/DPR/PP-31

REVISION : R-1

JAN 2017

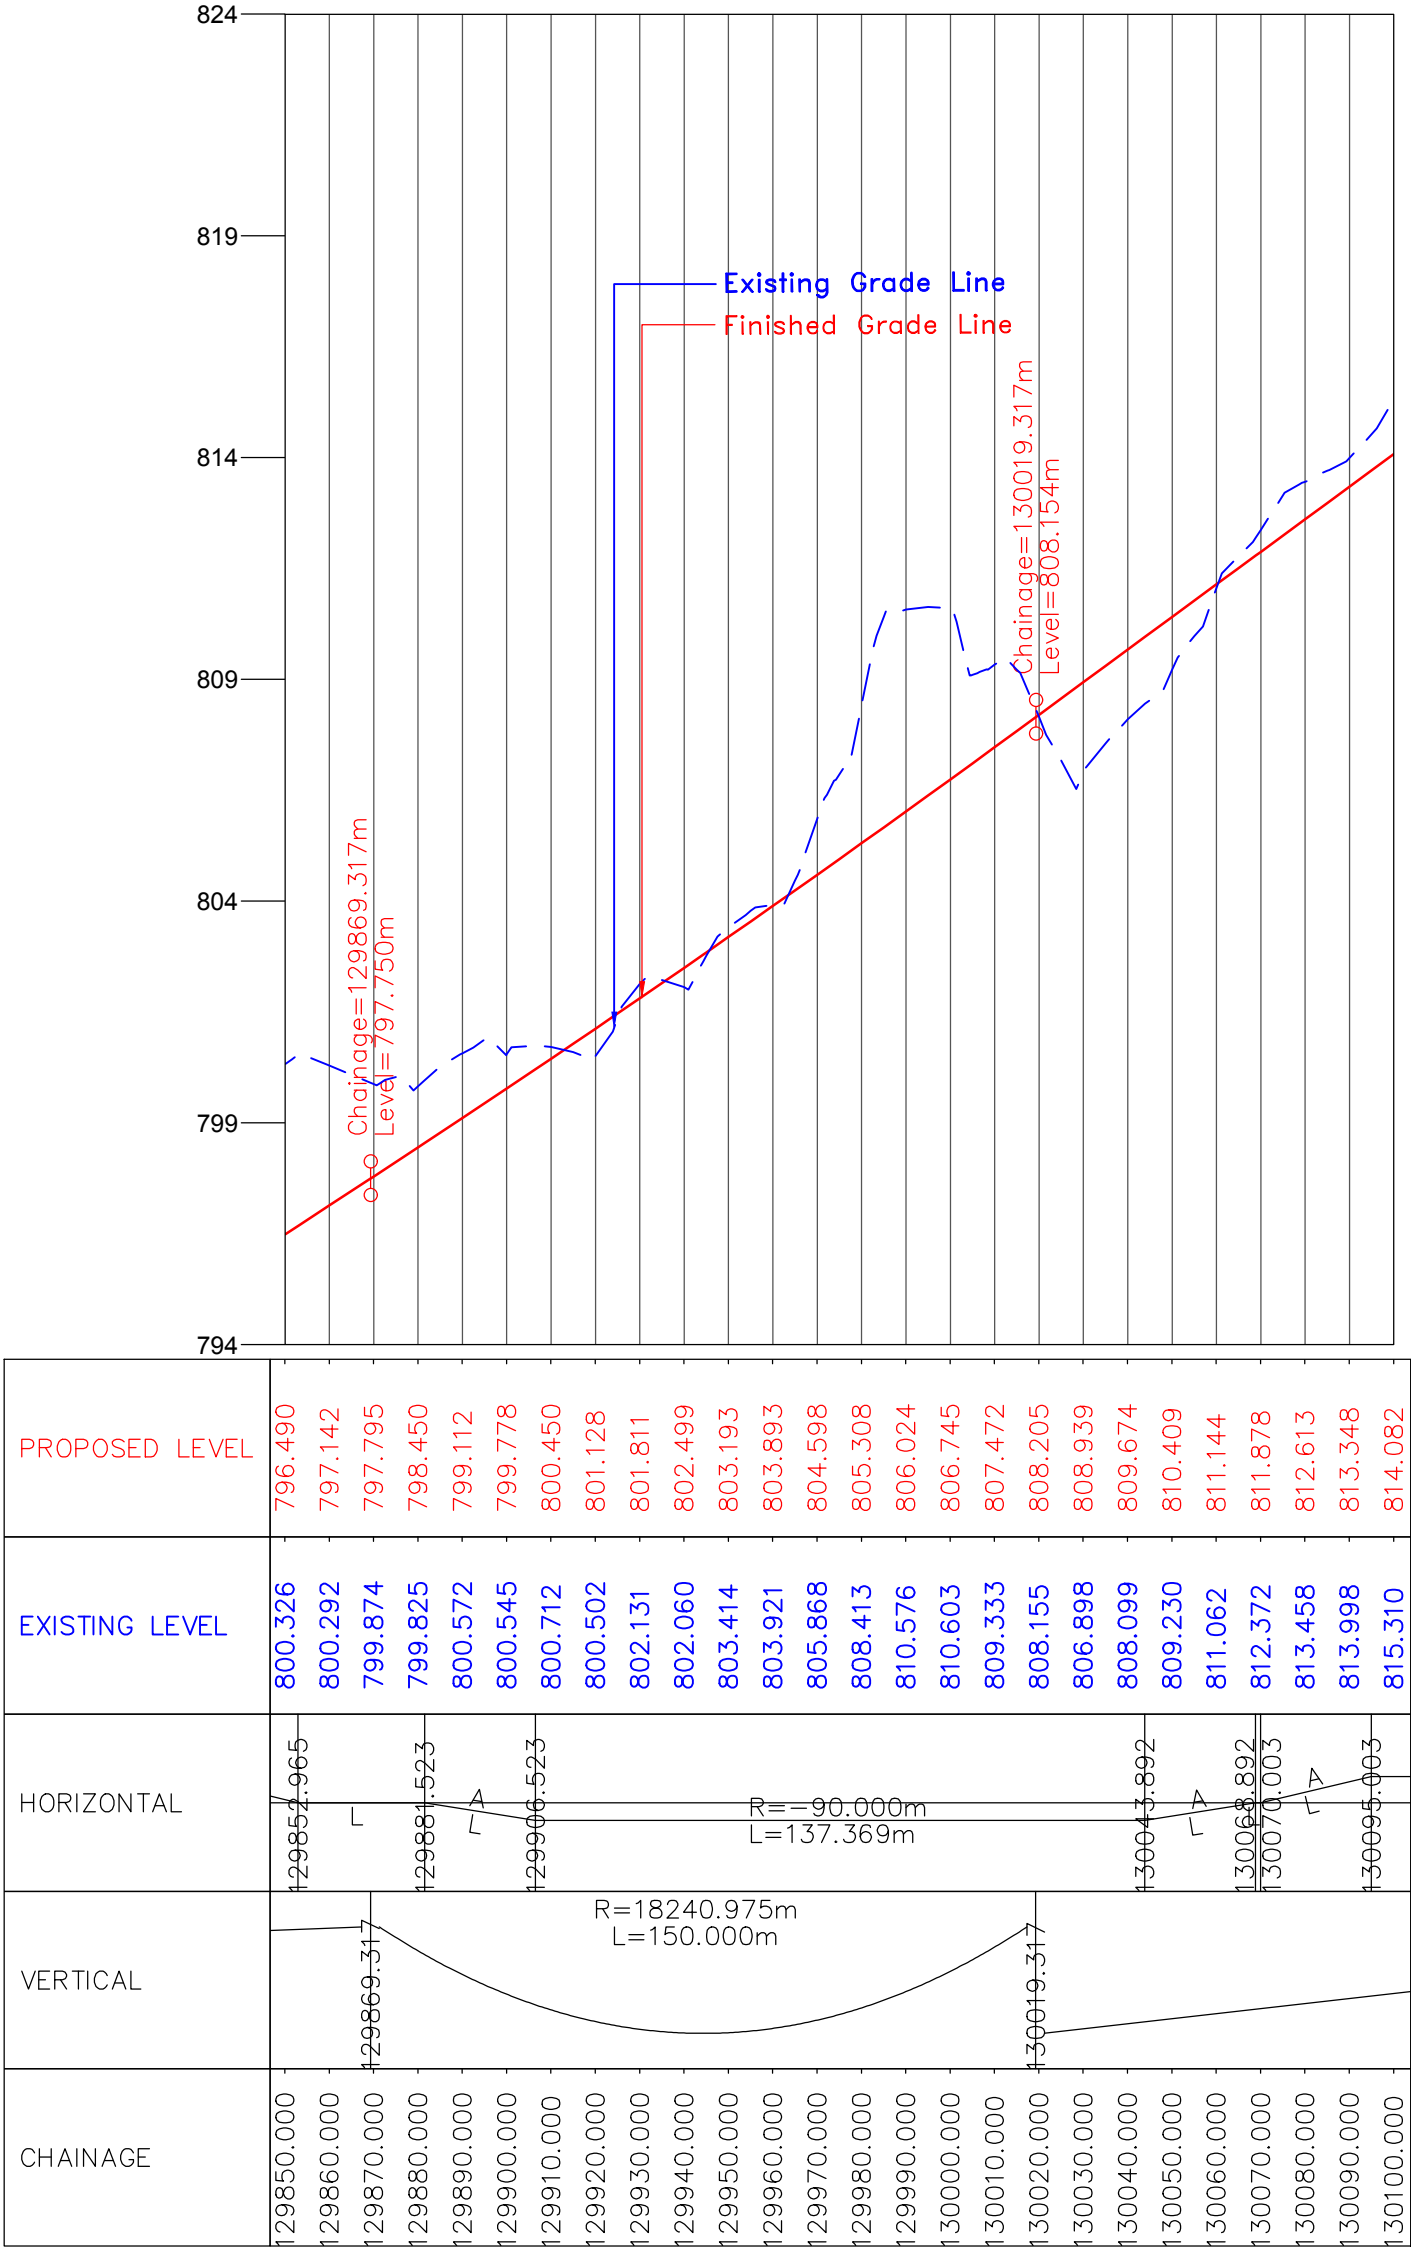

CLIENT :



National Highways & Infrastructure Development Corporation Ltd. (NHIDCL)

PROJECT :

Consultancy Services for Preparation of Feasibility Study and Detailed Project Report for Two laning of Joram - Koloriang Road (NH-713) from Km. 20.00 to Km. 70.00 & Km. 138.00 to Km. 158.00 (Total Length 70 Km) in the State of Arunachal Pradesh on EPC mode

DESIGN CONSULTANT:




Voyants Solutions Pvt Ltd.
403, 4th Floor, Park Centra,
Sector-30, Opp. 32nd Milestone, NH-8
Gurgaon-122002, Haryana
CIN- U74140HR2004PTC046918
Ph: 0124-4598200
Fax: 0124-4019051
E-mail: info@voyants.in, www.voyants.in


REV.	DATE	DESCRIPTION

DRAWN BY :	SP/SD
DESIGNED BY :	SC/DGR
APPROVED BY :	KG
SCALE :	HOR.-1 : 500 VER.-1 : 50

TITLE :	Plan & Profile (Design Ch. km 129+850 to km 130+100)	
DRG. NO. :	VSPL/1438/JK/DPR/PP-31A	
REVISION : R-1	JAN 2017	

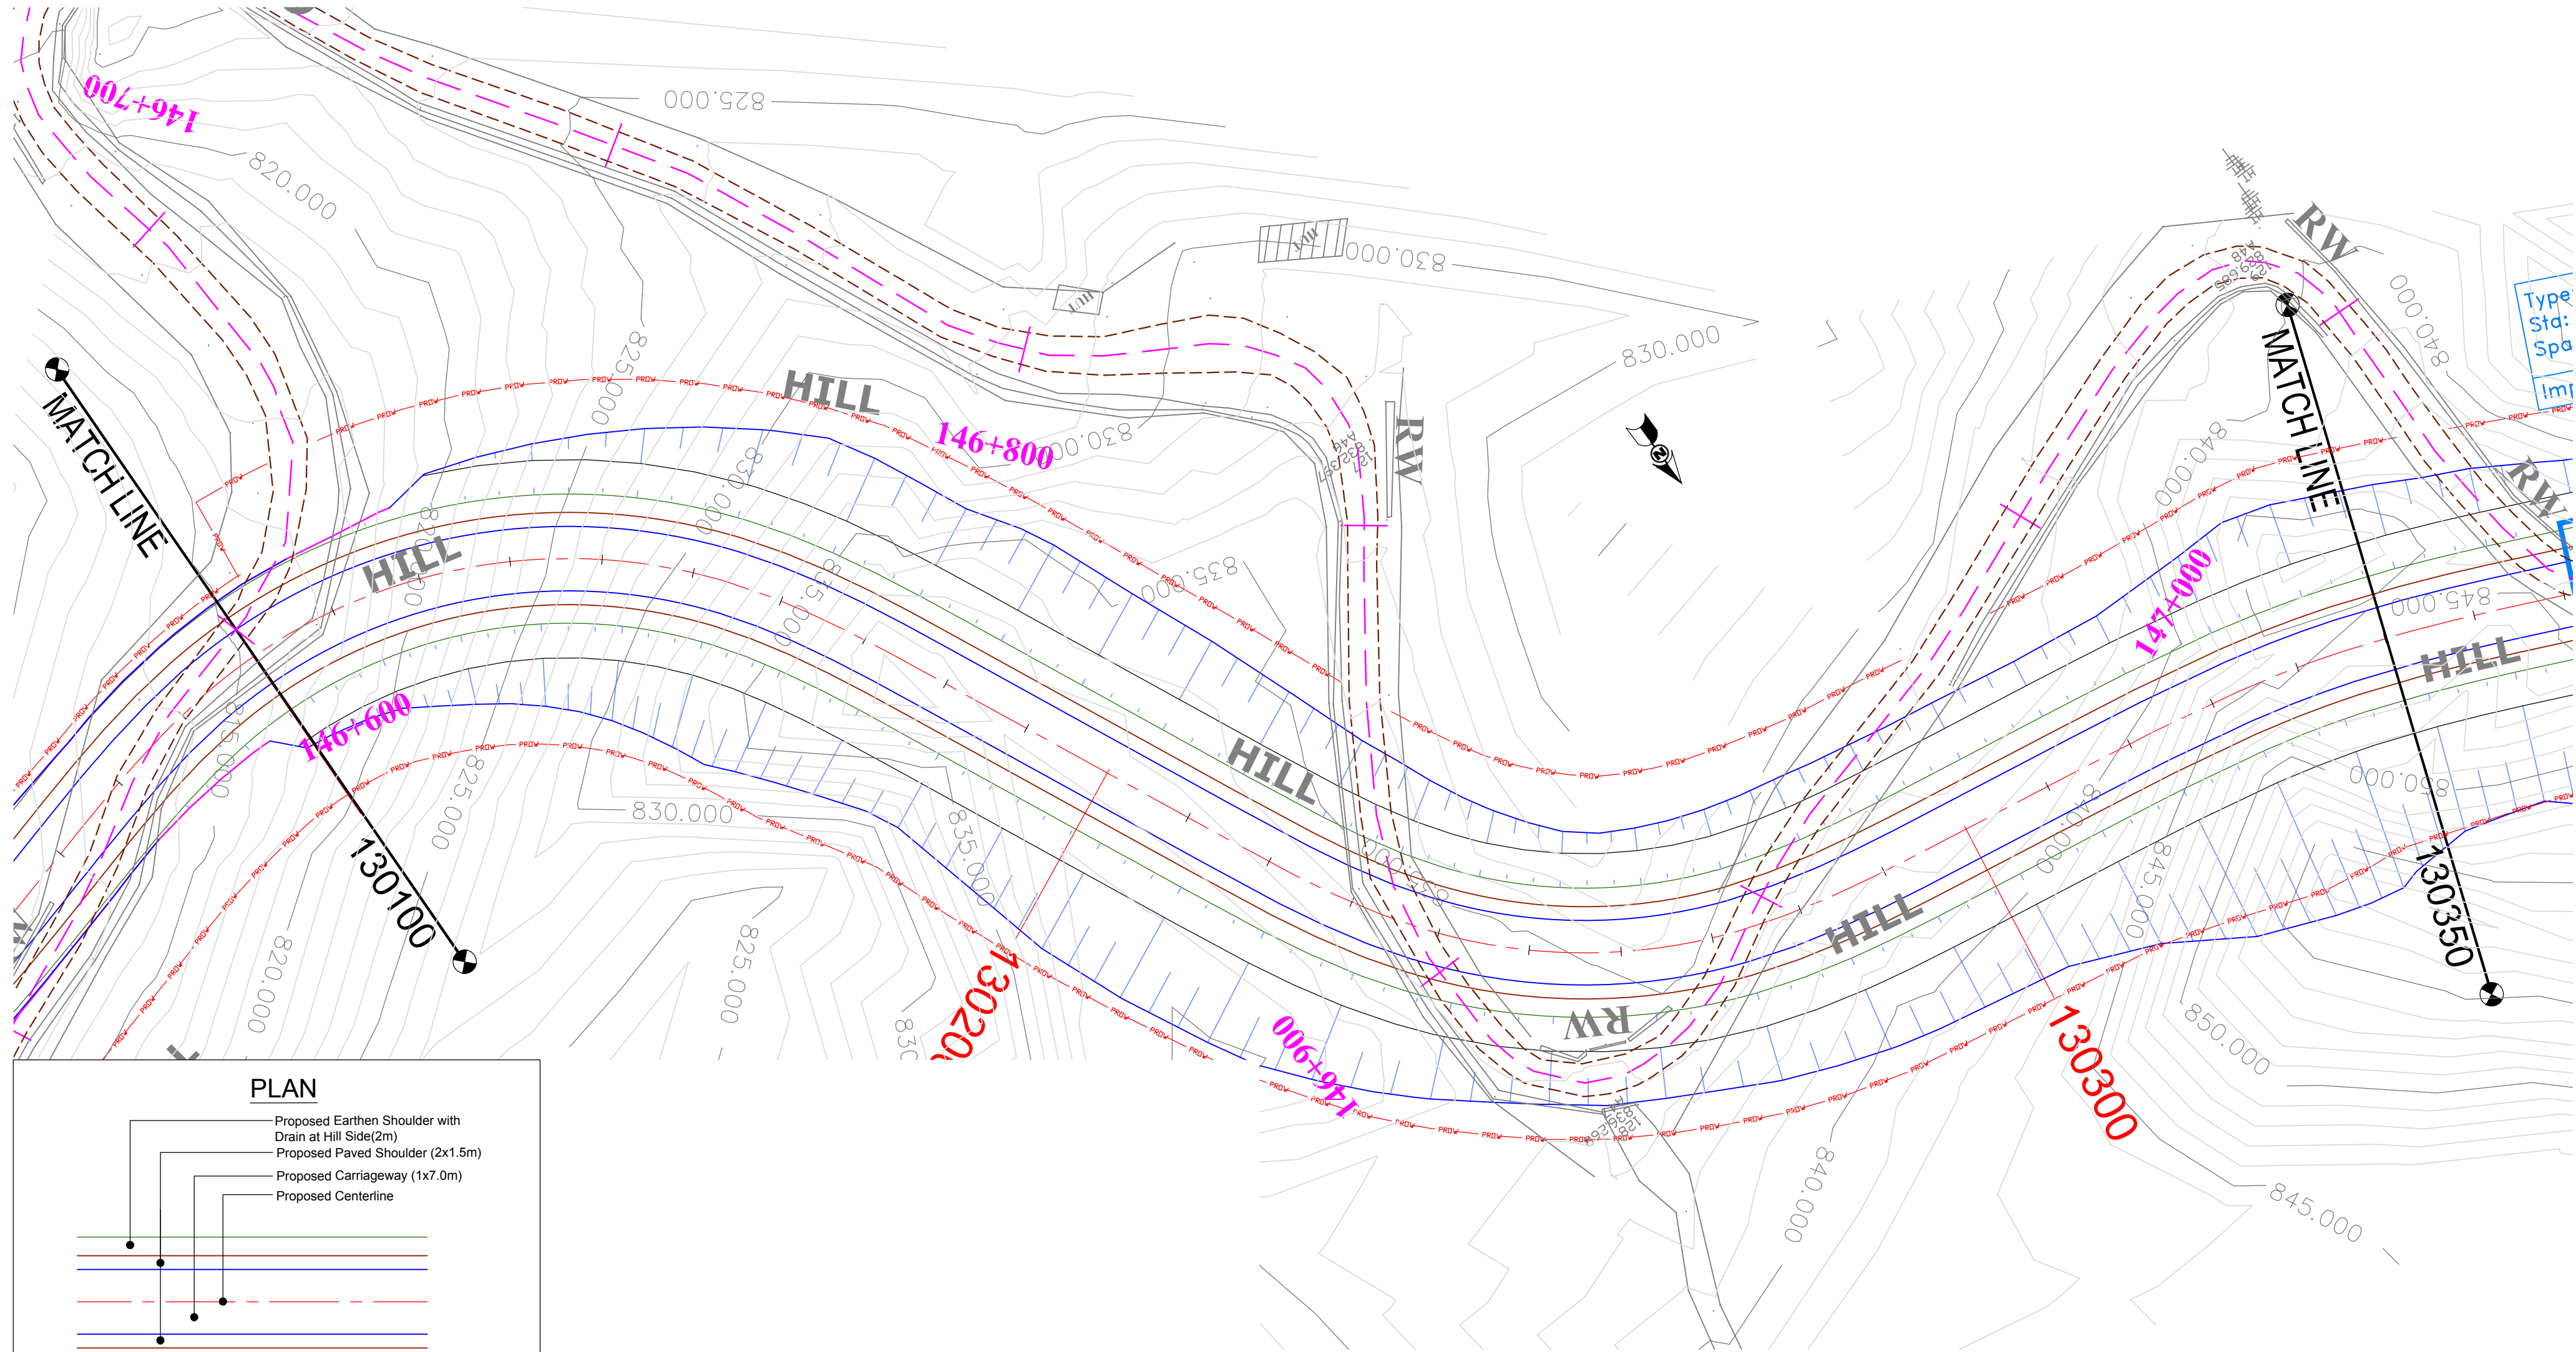

PLAN

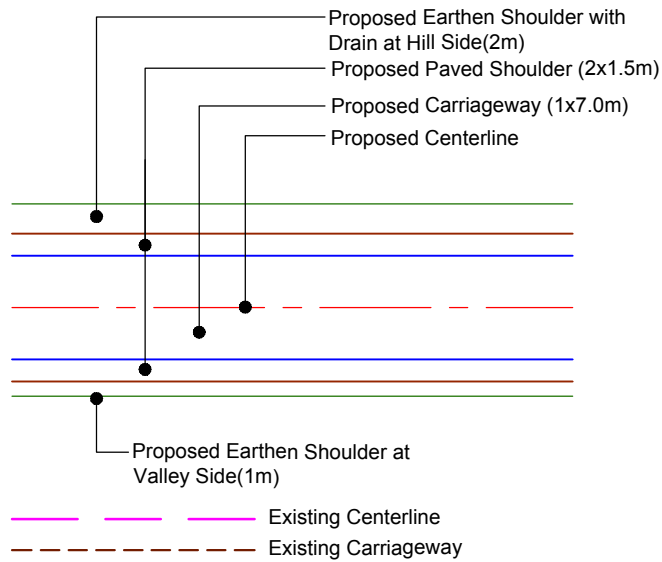

(PROFILE ON NEXT SHEET)

CLIENT :



National Highways & Infrastructure Development Corporation Ltd. (NHIDCL)

PROJECT :

Consultancy Services for Preparation of Feasibility Study and Detailed Project Report for Two laning of Joram - Koloriang Road (NH-713) from Km. 20.00 to Km. 70.00 & Km. 138.00 to Km. 158.00 (Total Length 70 Km) in the State of Arunachal Pradesh on EPC mode

DESIGN CONSULTANT:



Voyants Solutions Pvt Ltd.
403, 4th Floor, Park Centra,
Sector-30, Opp. 32nd Milestone, NH-8
Gurgaon-122002, Haryana
CIN- U74140HR2004PTC046918
Ph: 0124-4598200
Fax: 0124-4019051
E-mail: info@voyants.in, www.voyants.in

REV.	DATE	DESCRIPTION

DRAWN BY : SP/SD

DESIGNED BY : SC/DGR

APPROVED BY : KG


SCALE : HOR.-1 : 500
VER.-1 : 50

TITLE :

Plan & Profile
(Design Ch. km 130+100 to km 130+350)

DRG. NO. :
VSPL/1438/JK/DPR/PP-32

REVISION : R-1
JAN 2017

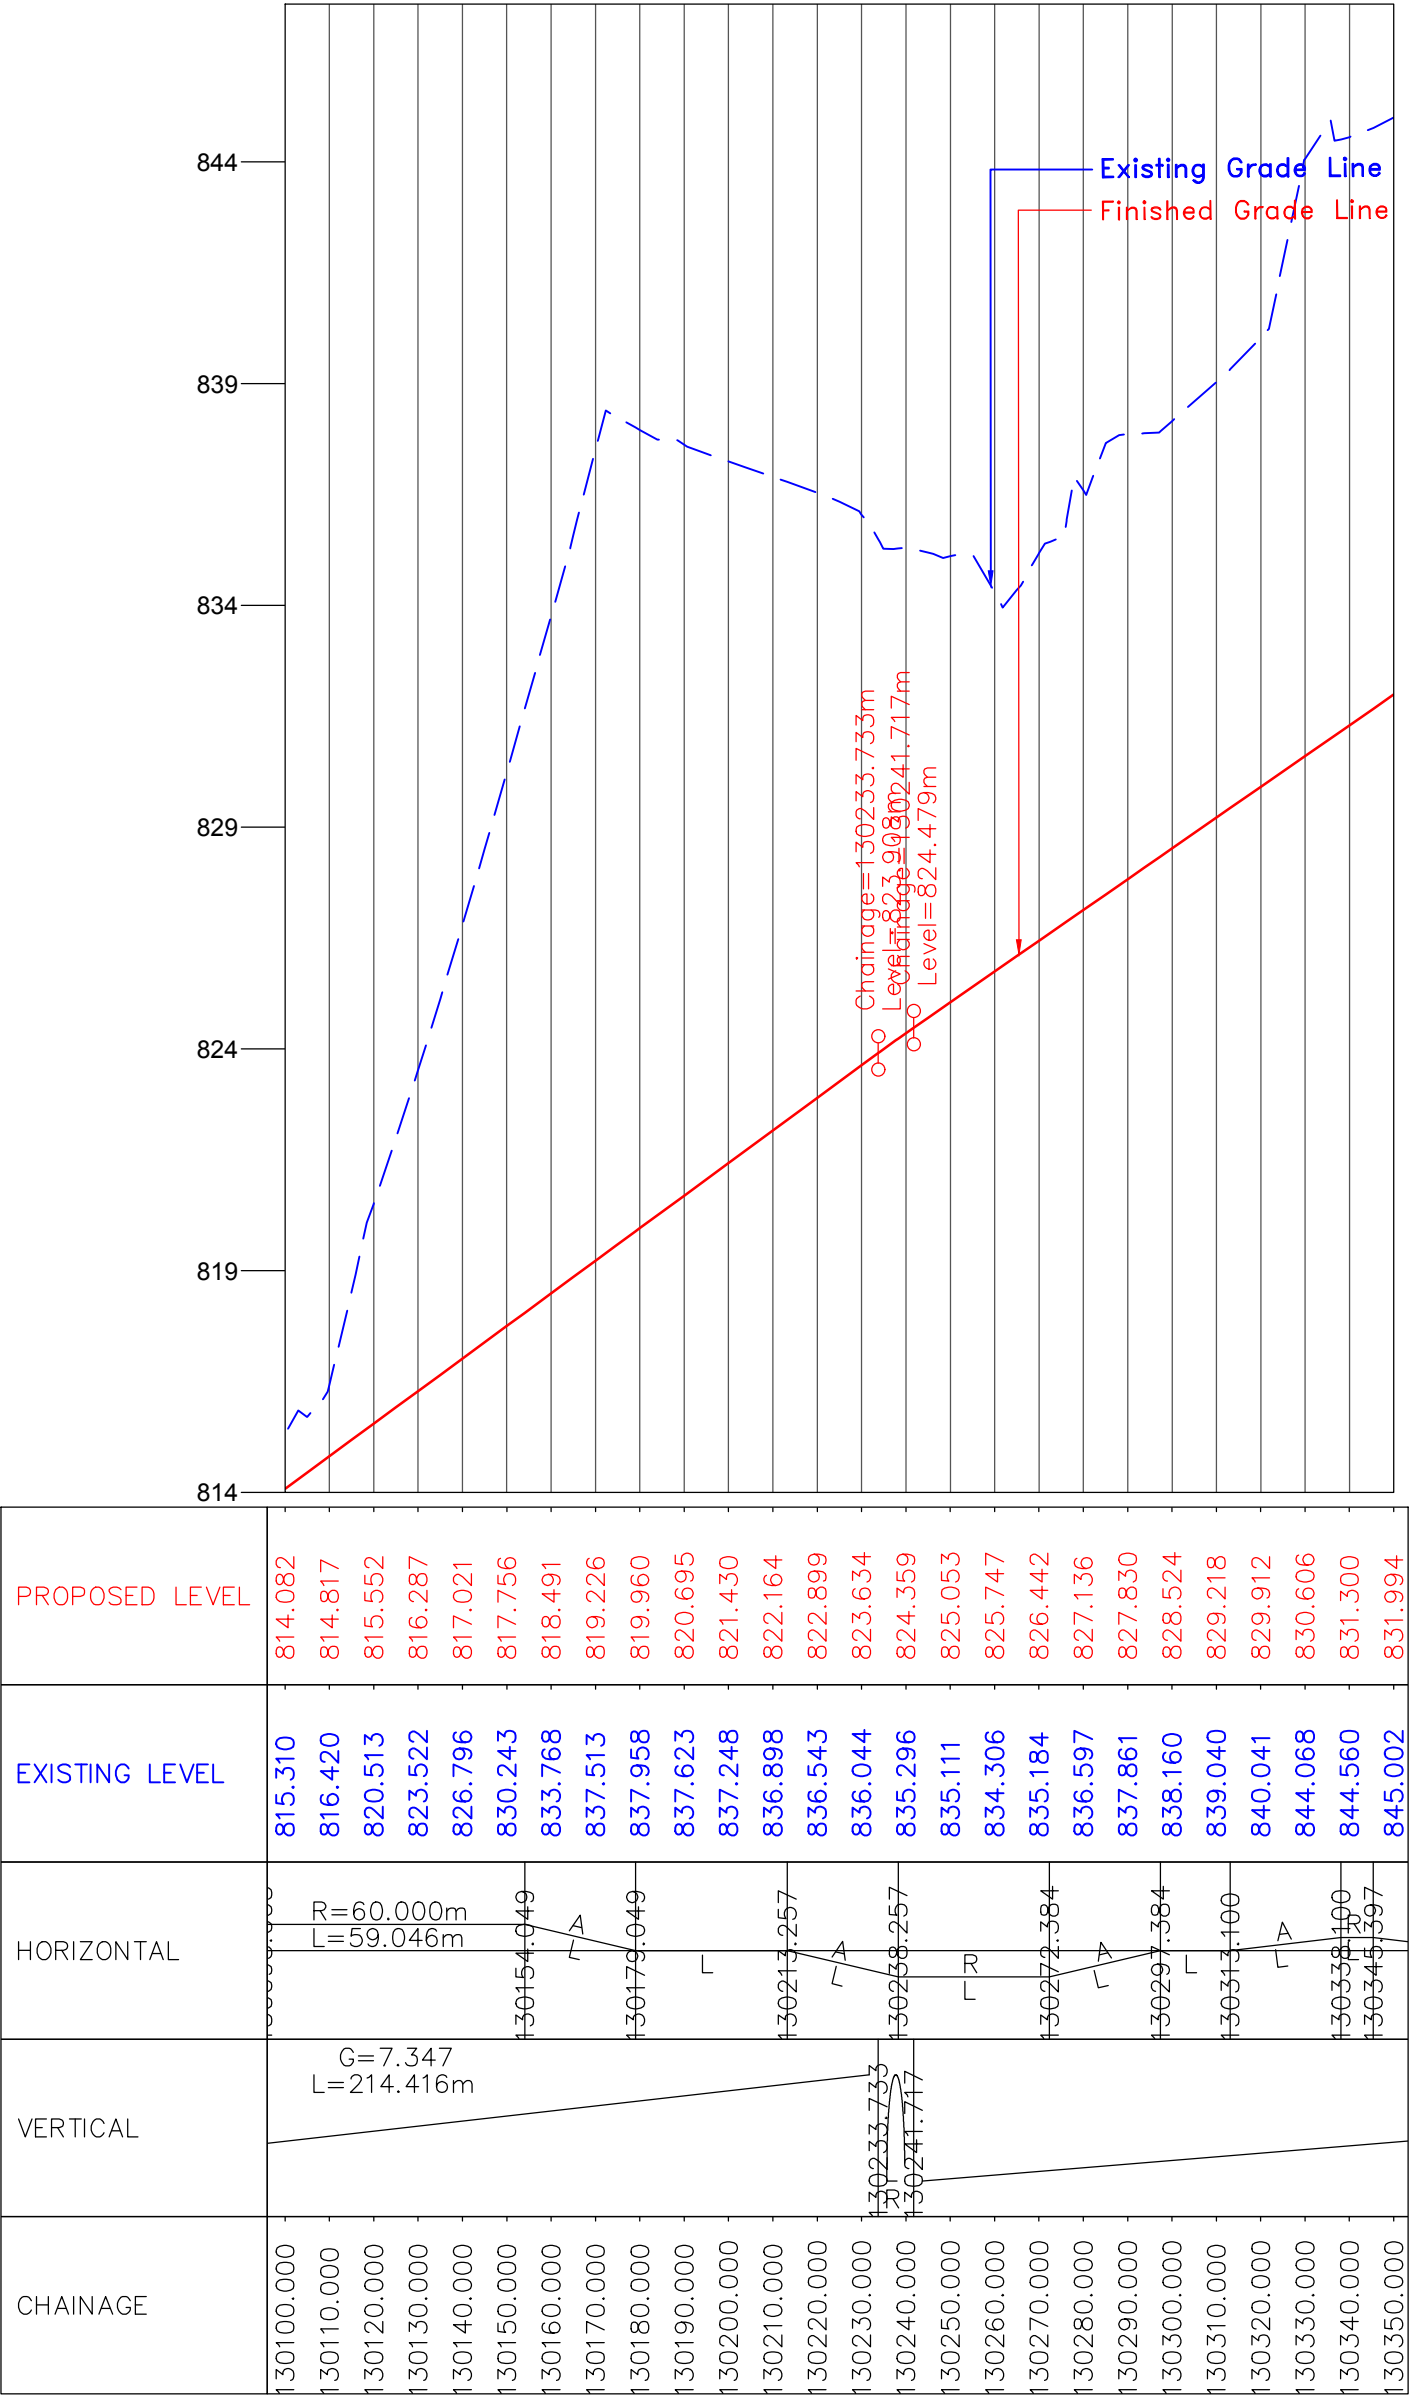

CLIENT :



National Highways & Infrastructure Development Corporation Ltd. (NHIDCL)

PROJECT :

Consultancy Services for Preparation of Feasibility Study and Detailed Project Report for Two laning of Joram - Koloriang Road (NH-713) from Km. 20.00 to Km. 70.00 & Km. 138.00 to Km. 158.00 (Total Length 70 Km) in the State of Arunachal Pradesh on EPC mode

DESIGN CONSULTANT:



Voyants Solutions Pvt Ltd.
403, 4th Floor, Park Centra,
Sector-30, Opp. 32nd Milestone, NH-8
Gurgaon-122002, Haryana
CIN- U74140HR2004PTC046918
Ph: 0124-4598200
Fax: 0124-4019051
E-mail: info@voyants.in, www.voyants.in

REV.	DATE	DESCRIPTION

DRAWN BY : SP/SD

DESIGNED BY : SC/DGR

APPROVED BY : KG

SCALE : HOR.-1 : 500
VER.-1 : 50



TITLE :

Plan & Profile
(Design Ch. km 130+100 to km 130+350)

DRG. NO. :
VSPL/1438/JK/DPR/PP-32A

REVISION : R-1

JAN 2017

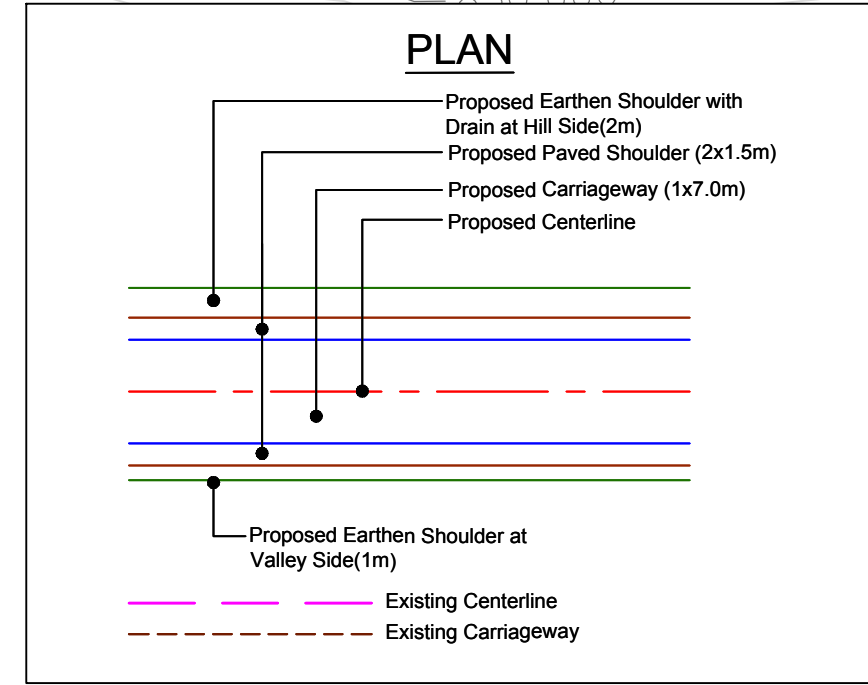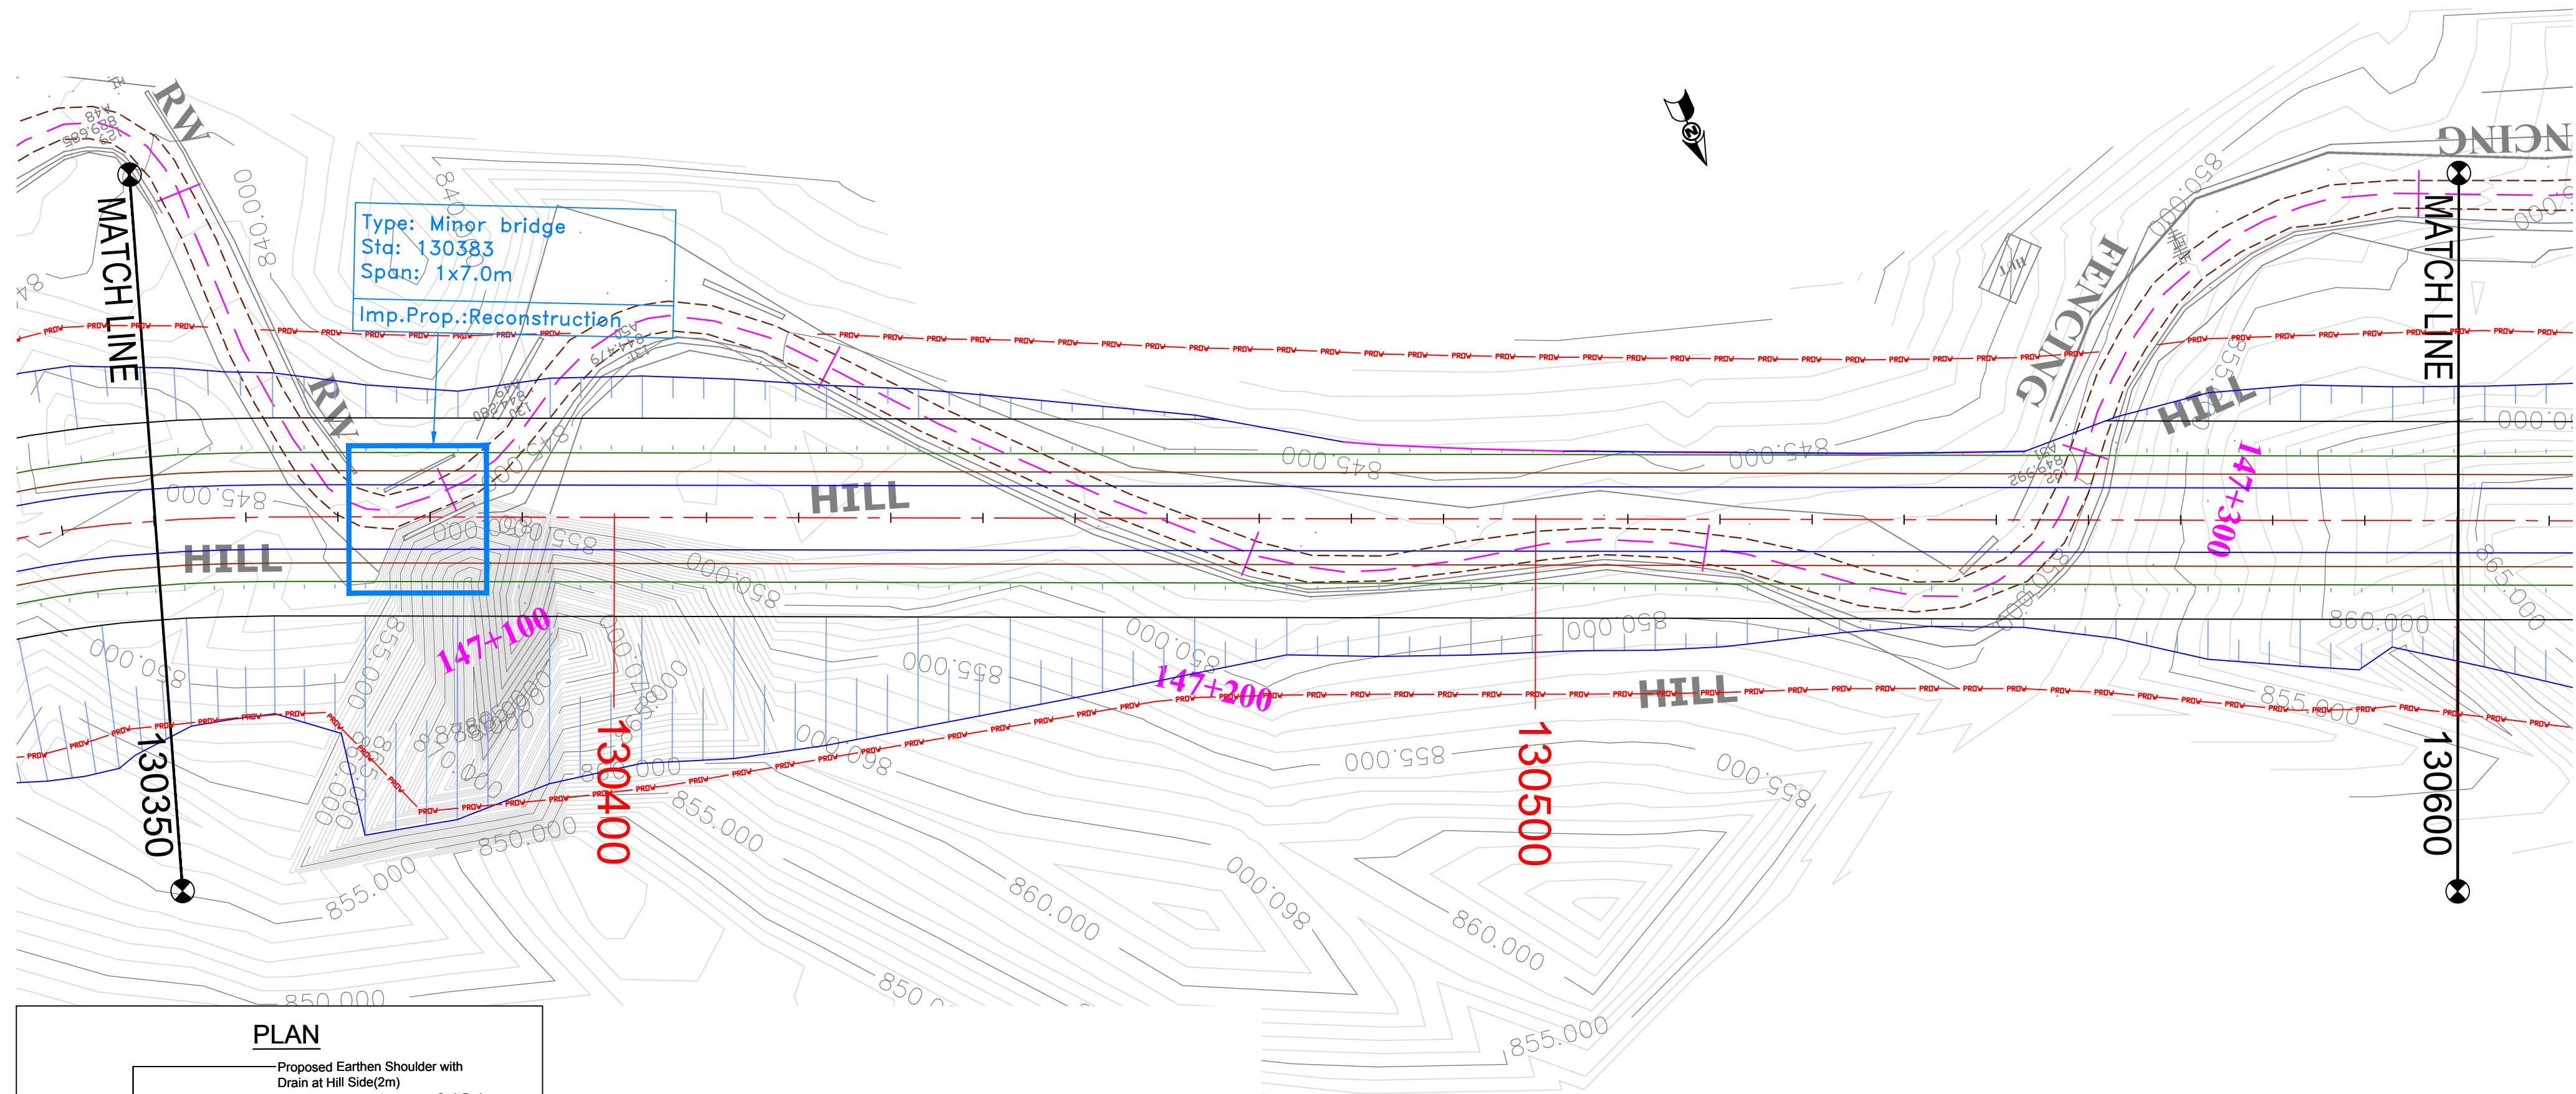

(PROFILE ON NEXT SHEET)

CLIENT :



PROJECT :

Consultancy Services for Preparation of Feasibility Study and Detailed Project Report for Two laning of Joram - Koloriang Road (NH-713) from Km. 20.00 to Km. 70.00 & Km. 138.00 to Km. 158.00 (Total Length 70 Km) in the State of Arunachal Pradesh on EPC mode

DESIGN CONSULTANT:



Voyants Solutions Pvt Ltd.
403, 4th Floor, Park Centra,
Sector-30, Opp. 32nd Milestone, NH-8
Gurgaon-122002, Haryana
CIN- U74140HR2004PTC046918
Ph: 0124-4598200
Fax: 0124-4019051
E-mail: info@voyants.in, www.voyants.in

REV.	DATE	DESCRIPTION

DRAWN BY : SP/SD

DESIGNED BY : SC/DGR

APPROVED BY : KG

SCALE : HOR.-1 : 500
VER.-1 : 50

TITLE :

Plan & Profile
(Design Ch. km 130+350 to km 130+600)

DRG. NO. : VSPL/1438/JK/DPR/PP-33

REVISION : R-1 JAN 2017