


Typical Cross Section of Highway

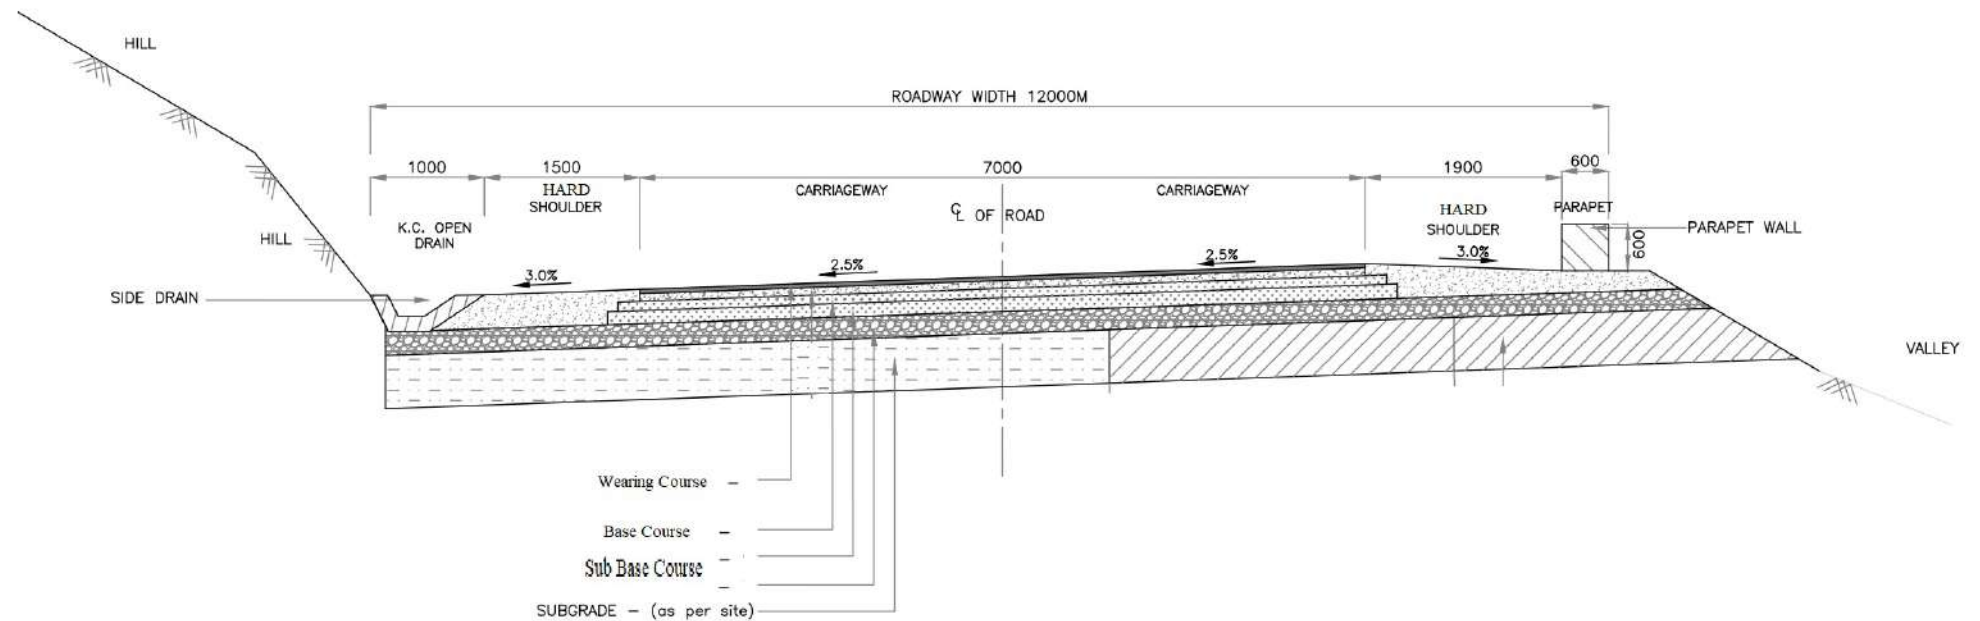

TYPE-I WIDENING IN OPEN AREA