

ERNAKULAM


SKETCH OF THE LAND FOR PROPERTY DEVELOPMENT NEAR ERNAKULAM SOUTH METRO STATION (LHS)

DISTRICT : ERNAKULAM

TALUK : KANAYANNUR

SURVEY NO. 575/2, 6, 595/2, 3

VILLAGE : ERNAKULAM

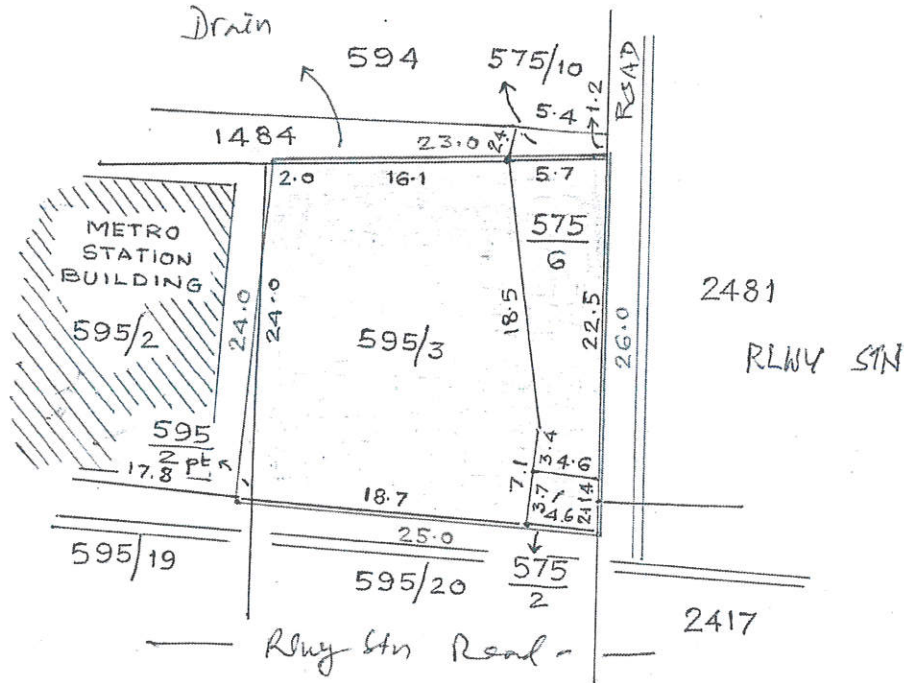

Survey No.	Area in Ha
575/2	0.0019
575/6	0.0104
595/2 pt	0.0021
595/3	0.0456
TOTAL	0.0600 ✓


[Signature]
Sr Adverser (LA)

[Signature]
04.02.2020
P.P. Venugopalaw
LAC (Survey)


← TO ALUVA

ALUVA


TO PETTA →

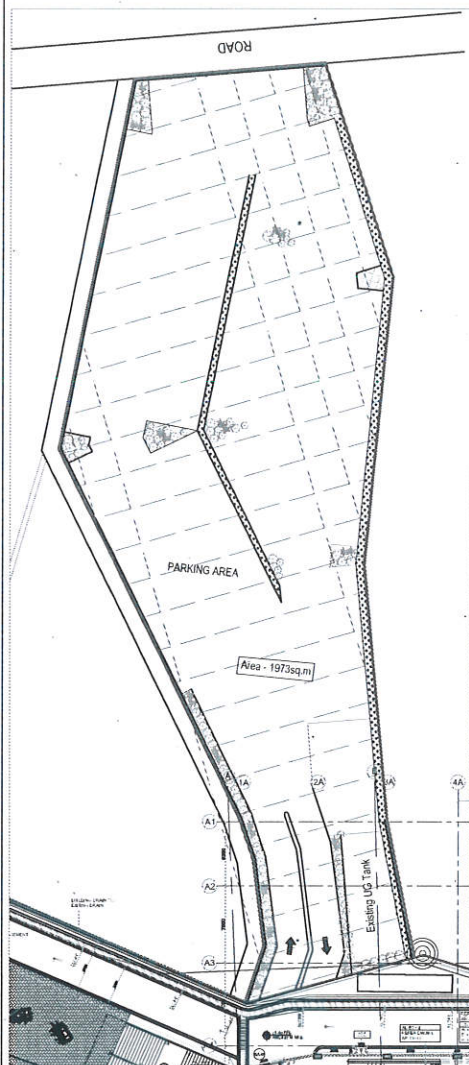

VIEW -1

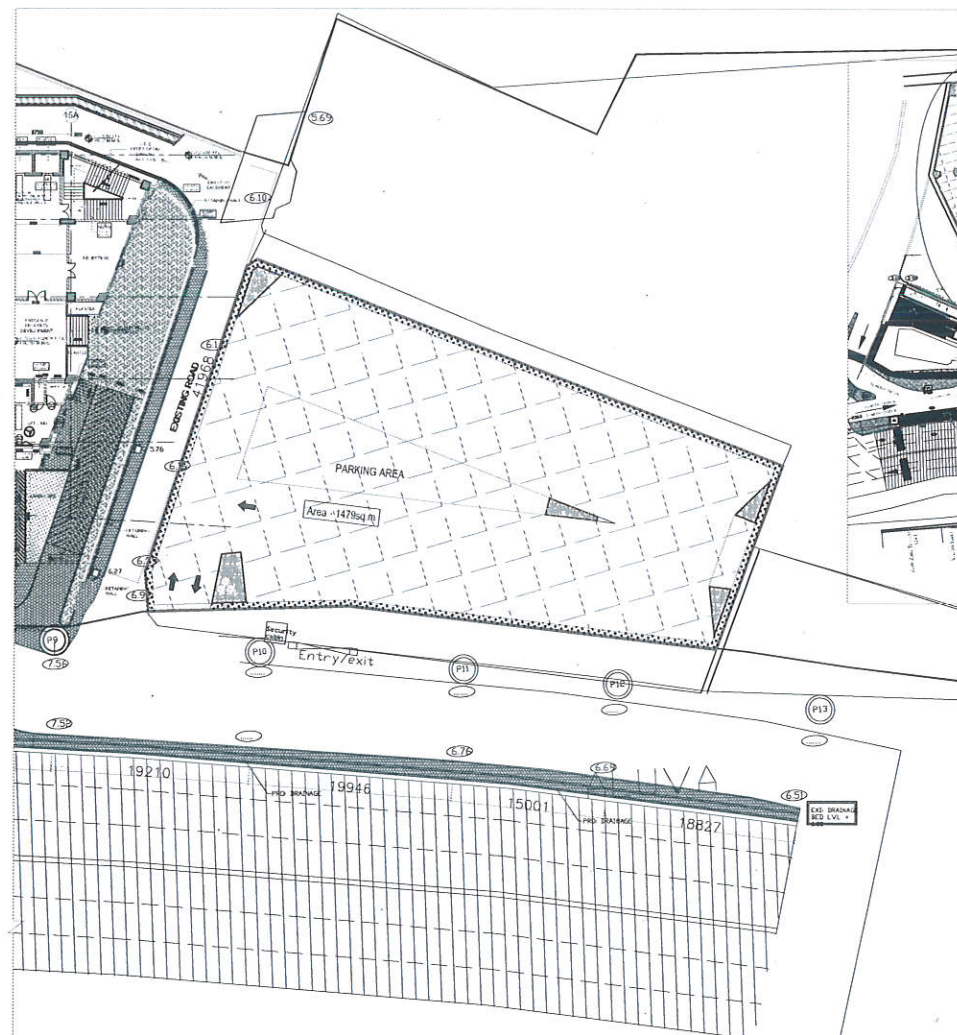

VIEW -2

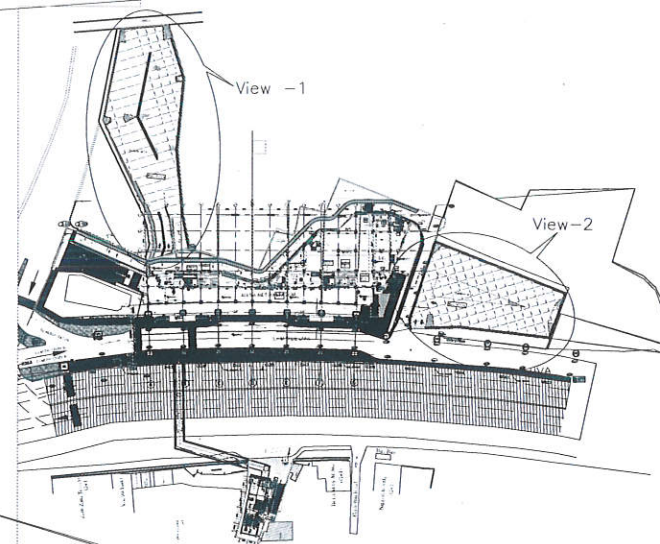

GENERAL NOTES:

ALL DIMENSIONS ARE IN MILLIMETERS.

Kochi Metro Rail Limited,

(A joint venture company of Govt. of India & Govt. of Kerala)
KMRL, 4th Floor,
JLN Stadium Metro Station, Kaloor,
Ernakulam, Pin: 682 017
Phone : 0484-282 6790
Fax : 0484-278 0636
Email: contactus@kmdl.co.in



KOCHI METRO RAIL LTD.


TITLE :

Dwg.

SKETCH - 1

SHEET NO	SHEET SIZE
01 of 01	A3
SCALE	1:250
DRAWN DATE	03-01-2020

PETTA (RHS)

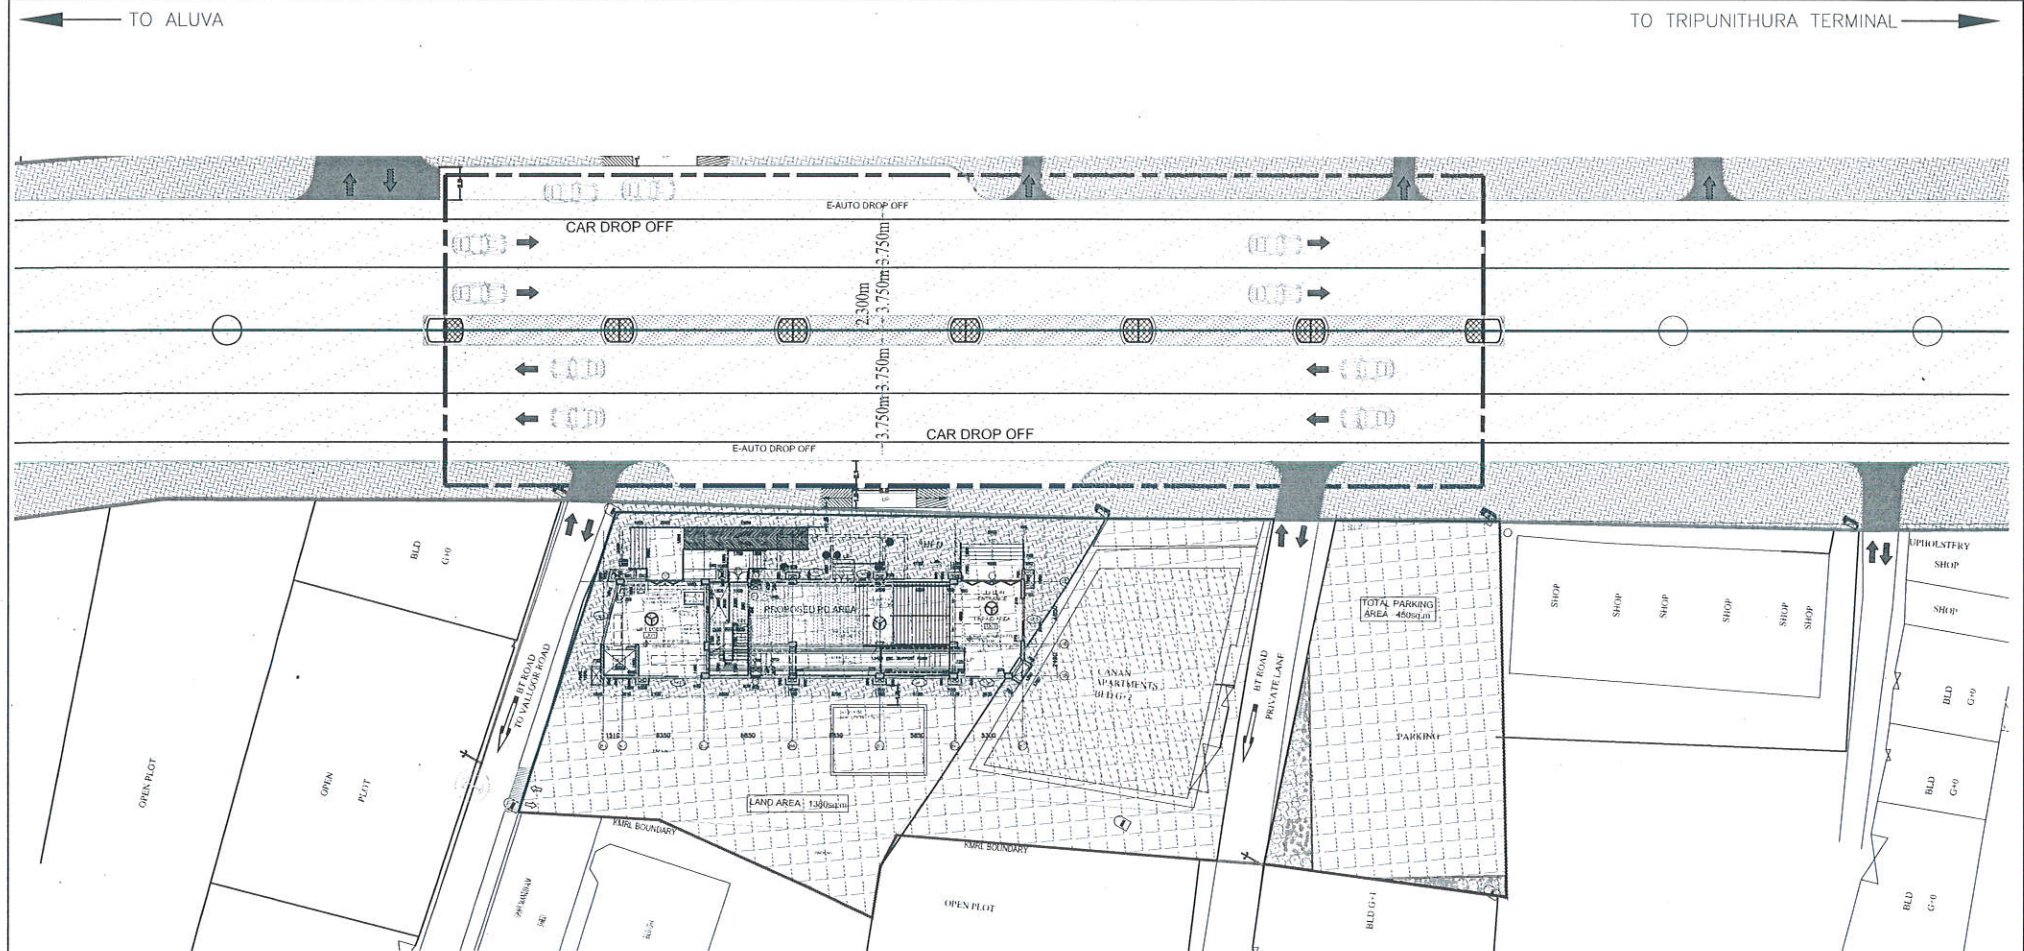

GENERAL NOTES:

ALL DIMENSIONS ARE IN MILLIMETERS. LEVELS ARE IN METERS UNLESS OTHERWISE MENTIONED.

Kochi Metro Rail Limited,

(A joint venture company of Govt. of India & Govt. of Kerala)
 KMRL, 4th Floor,
 JLIH Stadium Metro Station, Kaloor,
 Ernakulam. Pin: 682 017
 Phone : 0484-282 6700
 Fax : 0484-238 0686
 Email: contactus@kmrl.co.in



KOCHI METRO RAIL LTD.

TITLE :

**PETTA - STATION
 RHS**

Dwg.


SKETCH - 2

SHEET NO	SHEET SIZE
01 of 02	A3
SCALE:	1:400
DRAWN DATE	27-01-2020

PETTA (LHS)

← TO ALUVA

TO TRIPUNITHURA TERMINAL →

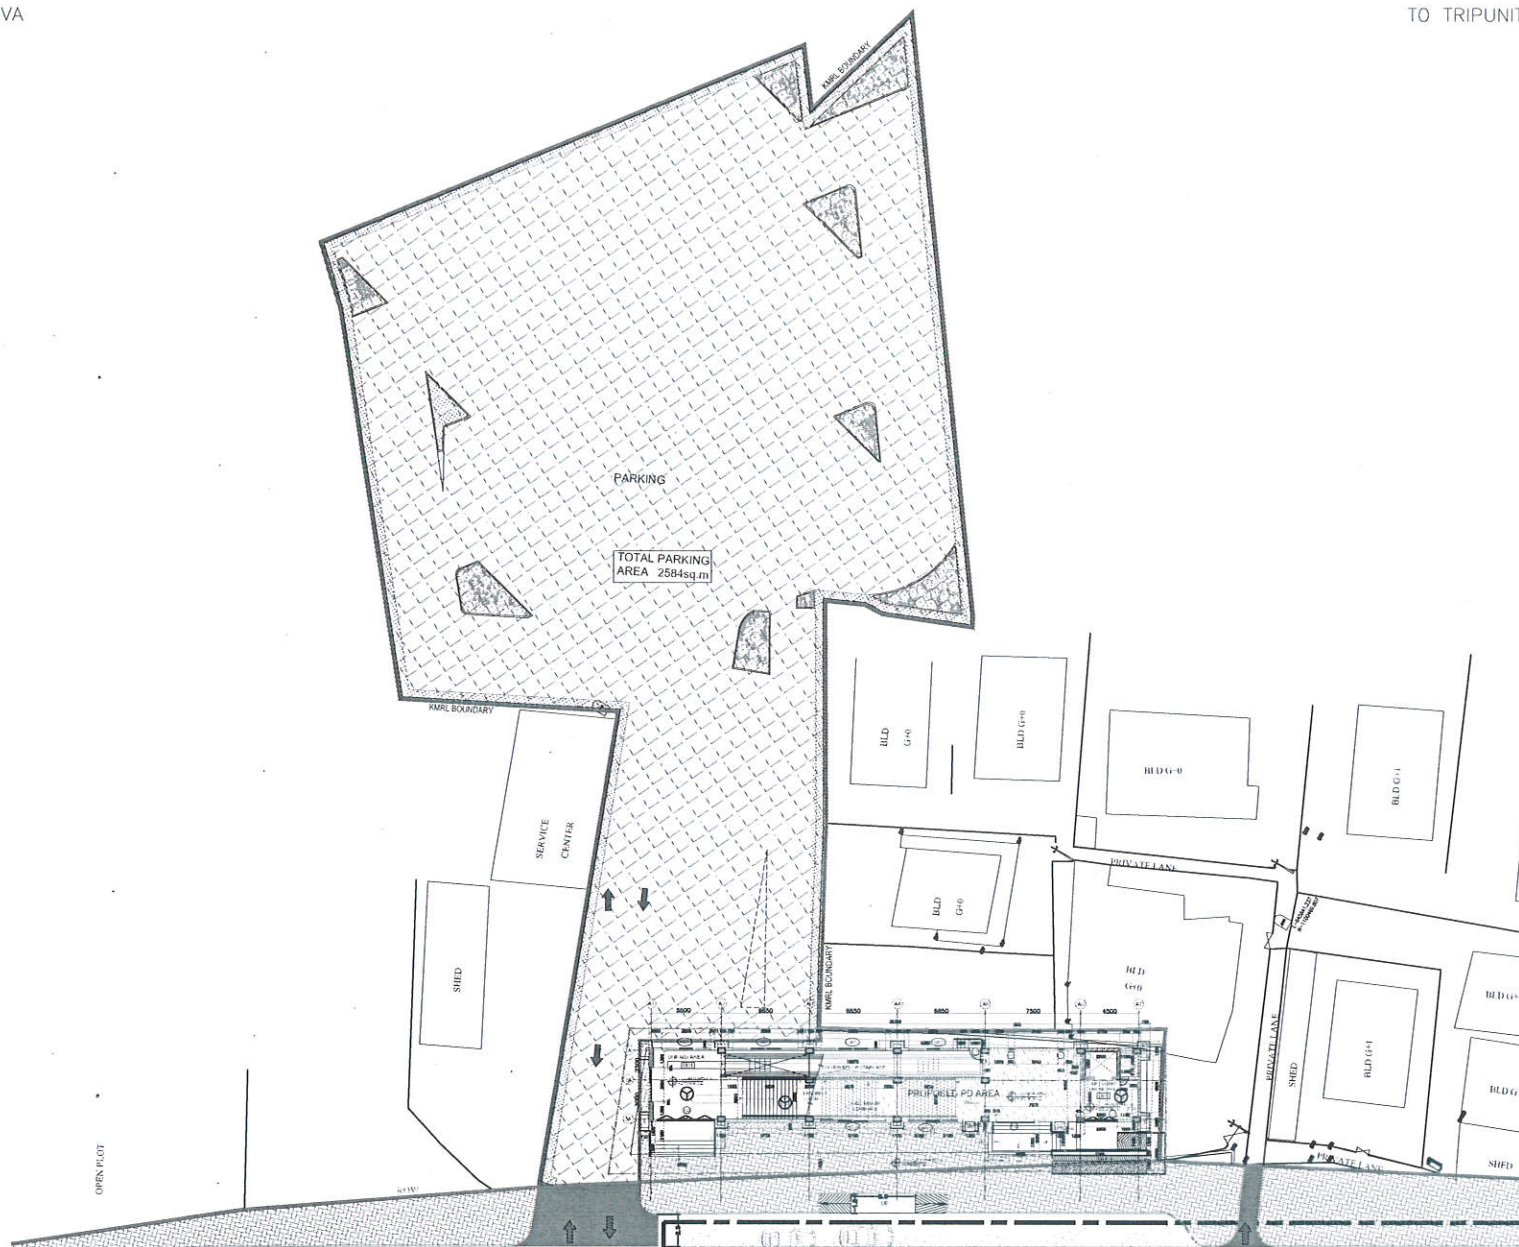

GENERAL NOTES:

ALL DIMENSIONS ARE IN MILLIMETERS. LEVELS ARE IN METERS UNLESS OTHERWISE MENTIONED.

Kochi Metro Rail Limited,
(A joint venture company of Govt. of India & Govt. of Kerala)
KMRL, 4th Floor,
JLN Stadium Metro Station, Kaloor,
Ernakulam, Pin: 682 017
Phone : 0484-282 6700
Fax : 0484-238 6686
Email: contactus@kmrl.co.in



KOCHI METRO RAIL LTD.

TITLE :

**PETTA - STATION
LHS**

Dwg/Dwg:

SKETCH - 1

SHEET NO	SHEET SIZE
02 of 02	A3
SCALE	1:400
DRAWN DATE	27-01-2020