



PLAN & PROFILE

LEGEND :

PLAN :

EXISTING

EXIST. ROAD

SP-R : SEMI PUCCA RESI.

SP-C : SEMI PUCCA COMM.

P-R : PUCCA RESIDENTIAL

P-C : PUCCA COMMERCIAL

K-R : KUCCA RESIDENTIAL

HUT : HUT

CONTOUR

PEDDY FIELD

BOUNDARY WALL

FENCING

EXISTING ROW

PROPOSED ROW

PROPOSED

TDE LINE

SH EDGE

CW EDGE

C/L

CW EDGE

SH EDGE

TDE LINE

HOR. TANGENT POINT

CULVERT

PROP. DRAIN

FOOTPATH

BREAST WALL

RETAINING WALL


PROFILE :

VER. TANGENT POINT

HIGH/LOW POINT

Shillong

Dawki

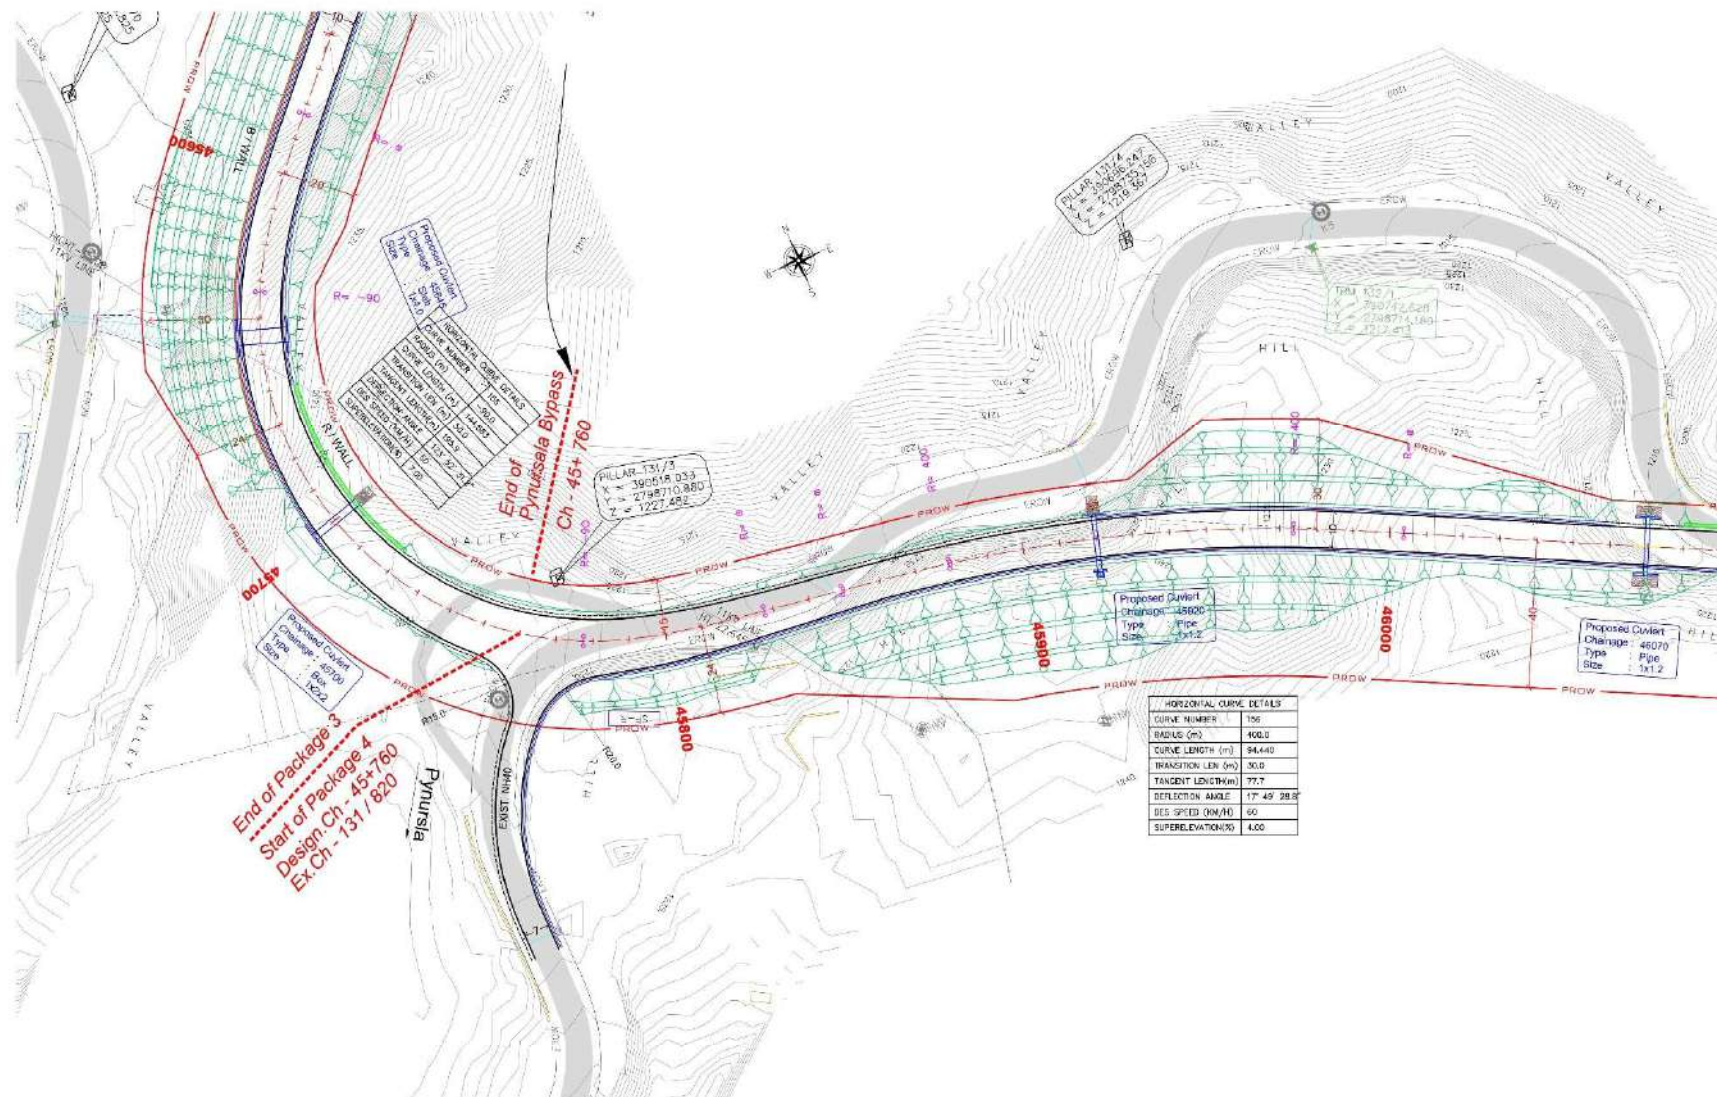

Rev.	Date	Description
R0	01-08-2017	FINAL DETAILED PROJECT REPORT
R1	14-04-2018	REVISED ALIGNMENT BETWEEN KM 2+240 TO KM 4+80 IN FOREST AREA
R1	26-06-2018	REVISED ALIGNMENT BETWEEN KM 75+000 TO KM 76+200 IN BOP & CHURCH AREA
R2	03-08-2019	REVISED ALIGNMENT/BROW BETWEEN KM 8+800 TO KM 10+800 & KM 10+800 TO KM 14+400

AUTHORITY:	National Highways & Infrastructure Development Corporation Ltd. (Ministry of Road Transport & Highways)
-------------------	---

DESIGN CONSULTANTS:	Transsys Consulting Pvt. Ltd. Unit 6, 5th Floor, Old IIT, Connaught Place, Sec-14, Gurgaon-122 001. Tel: 0124-4510612 info@transsys.in, www.transsys.in
----------------------------	--

PROJECT:	Shillong - Dawki Section of NH-40 Consultancy Services for Preparation of Feasibility Study and Detailed Project Report for Improvement to 2 Lane with Paved Shoulder / 4 Lanes of NH-40 Between Shillong to Dawki Section Including Dawki Bridge in Meghalaya for Execution on EPC Mode Under JICA
-----------------	---

DRAWN BY:	SUNAR
DESIGNED BY:	SANDEEP
CHECKED BY:	KVN REDDY
APPROVED BY:	PK KUNDU

FINAL DETAILED PROJECT REPORT
DATE: Sep. 2019

TITLE: Plan & Profile (From Km 45+760 to Km 46+000)
SCALE: 1:1000 (Plan) 1:100 (Profile)
DRG. NO: TRANSYS/139/S-D/HW/PNP/ 92
Rev: R2

LEGEND :

PLAN :

EXISTING
EXIST. ROAD
SP-R : SEMI PUCCA RESI.
SP-C : SEMI PUCCA COMM.
P-R : PUCCA RESIDENTIAL
P-C : PUCCA COMMERCIAL
K-R : KUCCA RESIDENTIAL
HUT : HUT

CONTOUR
PEDDY FIELD
BOUNDARY WALL
FENCING
EXISTING ROW
PROPOSED ROW

PROPOSED
TDE LINE
SH EDGE
CW EDGE
C/L
CW EDGE
SH EDGE
TDE LINE

HOR. TANGENT POINT

CULVERT

PROP. DRAIN

FOOTPATH

B/WALL BREAST WALL

B/WALL RETAINING WALL


PROFILE :

VER. TANGENT POINT

HIGH/LOW POINT

Shillong

DATUM : 1210.000

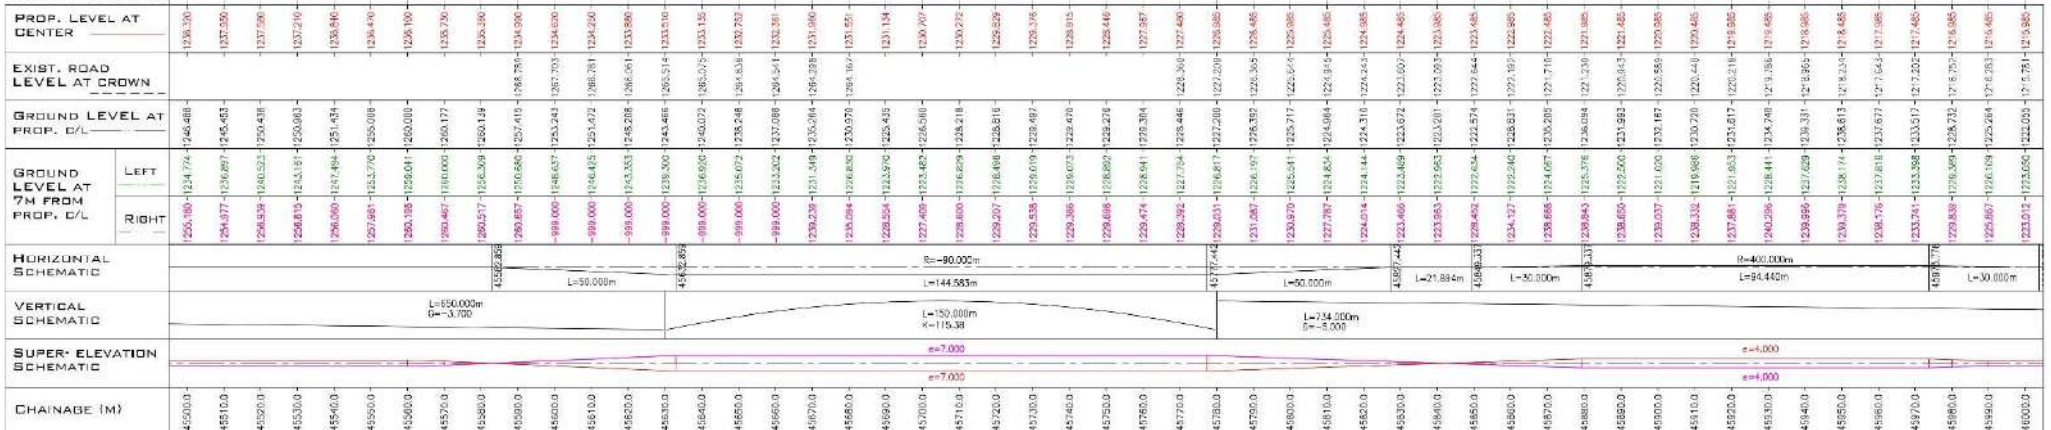

Rev.	Date	Description
R0	11-08-2017	FINAL DETAILED PROJECT REPORT
R1	14-04-2018	REVISED ALIGNMENT BETWEEN KM 24+200 TO KM 4+100 IN FOREST AREA
R1	26-06-2018	REVISED ALIGNMENT BETWEEN KM 75+000 TO KM 76+300 IN ROP & CHURCH AREA
R2	03-02-2019	REVISED ALIGNMENT/BROW BETWEEN KM 8+000 TO KM 10+600 & KM 10+100 TO KM 24+100

	National Highways & Infrastructure Development Corporation Ltd. (Ministry of Road Transport & Highways)
--	---

	Transsys Consulting Pvt. Ltd. Plot 6, Sarda Tower, Old DLF Condo, Condo, Sector-14, Gurgaon-122 001. Tel: 0124-4201002 info@transsys.in, www.transsys.in
--	---

Project: Shillong - Dawki Section of NH-40 Consultancy Service for Preparation of Feasibility Study and Detailed Project Report for Improvement to 2 Lane with Paved Shoulder & Lining of NH-40 Between Shillong to Dawki Section Including Dawki Bridge in Meghalaya for Execution on EPC Mode Under JICA	Drawn By: SUVAR Designed By: SANDEEP Checked By: KVN REDDY Approved By: PK KUNDU
--	---

--	---

FINAL DETAILED PROJECT REPORT DATE: Sep. 2019 DRG. NO.: TRANSYS/139/S-D/HW/PNP/92a	TITLE: Plan & Profile (From Km 45+500 to Km 46+000) Rev: R2
---	--

LEGEND :

PLAN :

- EXISTING
EXIST. ROAD
- SP-R : SEMI PUCCA RESI.
SP-C : SEMI PUCCA COMM.
P-R : PUCCA RESIDENTIAL
P-C : PUCCA COMMERCIAL
K-R : KUCCA RESIDENTIAL
HUT : HUT
- CONTOUR
PEDDY FIELD
BOUNDARY WALL
FENCING
- EXISTING ROW
PROPOSED ROW
- PROPOSED
TDE LINE
SH EDGE
C/W EDGE
C/L
C/W EDGE
SH EDGE
TDE LINE
- HOR. TANGENT POINT
- CULVERT
- PROP. DRAIN
- FOOTPATH
- B/WALL BREAST WALL
R/WALL RETAINING WALL

PROFILE :

- VER. TANGENT POINT
HIGH/LOW POINT

DATUM : 1205.000



Rev.	Date	Description
R0	01-08-2017	FINAL DETAILED PROJECT REPORT
R1	14-04-2018	REVISED ALIGNMENT BETWEEN KM 24+200 TO KM 4+100 IN FOREST AREA
R1	26-06-2018	REVISED ALIGNMENT BETWEEN KM 75+000 TO KM 76+200 IN ROP & CHURCH AREA
R2	03-02-2019	REVISED ALIGNMENT/BROW BETWEEN KM 8+000 TO KM 10+400 & KM 20+100 TO KM 24+100

Authority: National Highways & Infrastructure Development Corporation Ltd. (Ministry of Road Transport & Highways)	Design Consultants: Transsys Consulting Pvt. Ltd. Plot 8, Sector Tower, Old DLF Colony, Gurgaon, Sector-14, Gurgaon-122 091. Tel: 0124-4201002 info@transsys.in, www.transsys.in
---	--

Project: Shillong - Dawki Section of NH-40 Consultancy Service for Preparation of Feasibility Study and Detailed Project Report for Improvement to 2 Lane with Paved Shoulder 7.4 Lanning of NH-40 Between Shillong to Dawki Section Including Dawki Bridge in Meghalaya for Execution on EPC Mode Under JICA	Drawn By: SUWAN Designed By: SANKSEK Checked By: KVN REDDY Approved By: PK KUNDU
--	---

FINAL DETAILED PROJECT REPORT DATE: Sep. 2019 DRG. NO.: TRANSYS/139/S-D/HW/PNP/93	Title: Plan & Profile (From Km 46+000 to Km 46+500) R2
--	---

PLAN :

PLAN : EXISTING

EXIST. ROAD

SP-R	: SEMI PUCCA RESI.
SP-C	: SEMI PUCCA COMM.
P-R	: PUCCA RESIDENTIAL
P-C	: PUCCA COMMERCIAL
K-R	: KUCCA RESIDENTIAL
HUT	: HUT

 : CONTOUR
 : PEDDY FIELD
 : BOUNDARY WALL
 : FENCING
 : EXISTING ROW
 : PROPOSED ROW

PROPOSED

TOE LINE

SH EDGE

C/W EDGE

C/L

C/W EDGE

SH EDGE

TOE LINE

HOR. TANGENT POINT



CULVERT

_____ PROP. DRAIN


B/WALL	BREAST WALL
R/WALL	RETAINING WALL

PROFILE :


 VER. TANGENT

POINT

HIGH-LOW POINT

Shillong

Dawki

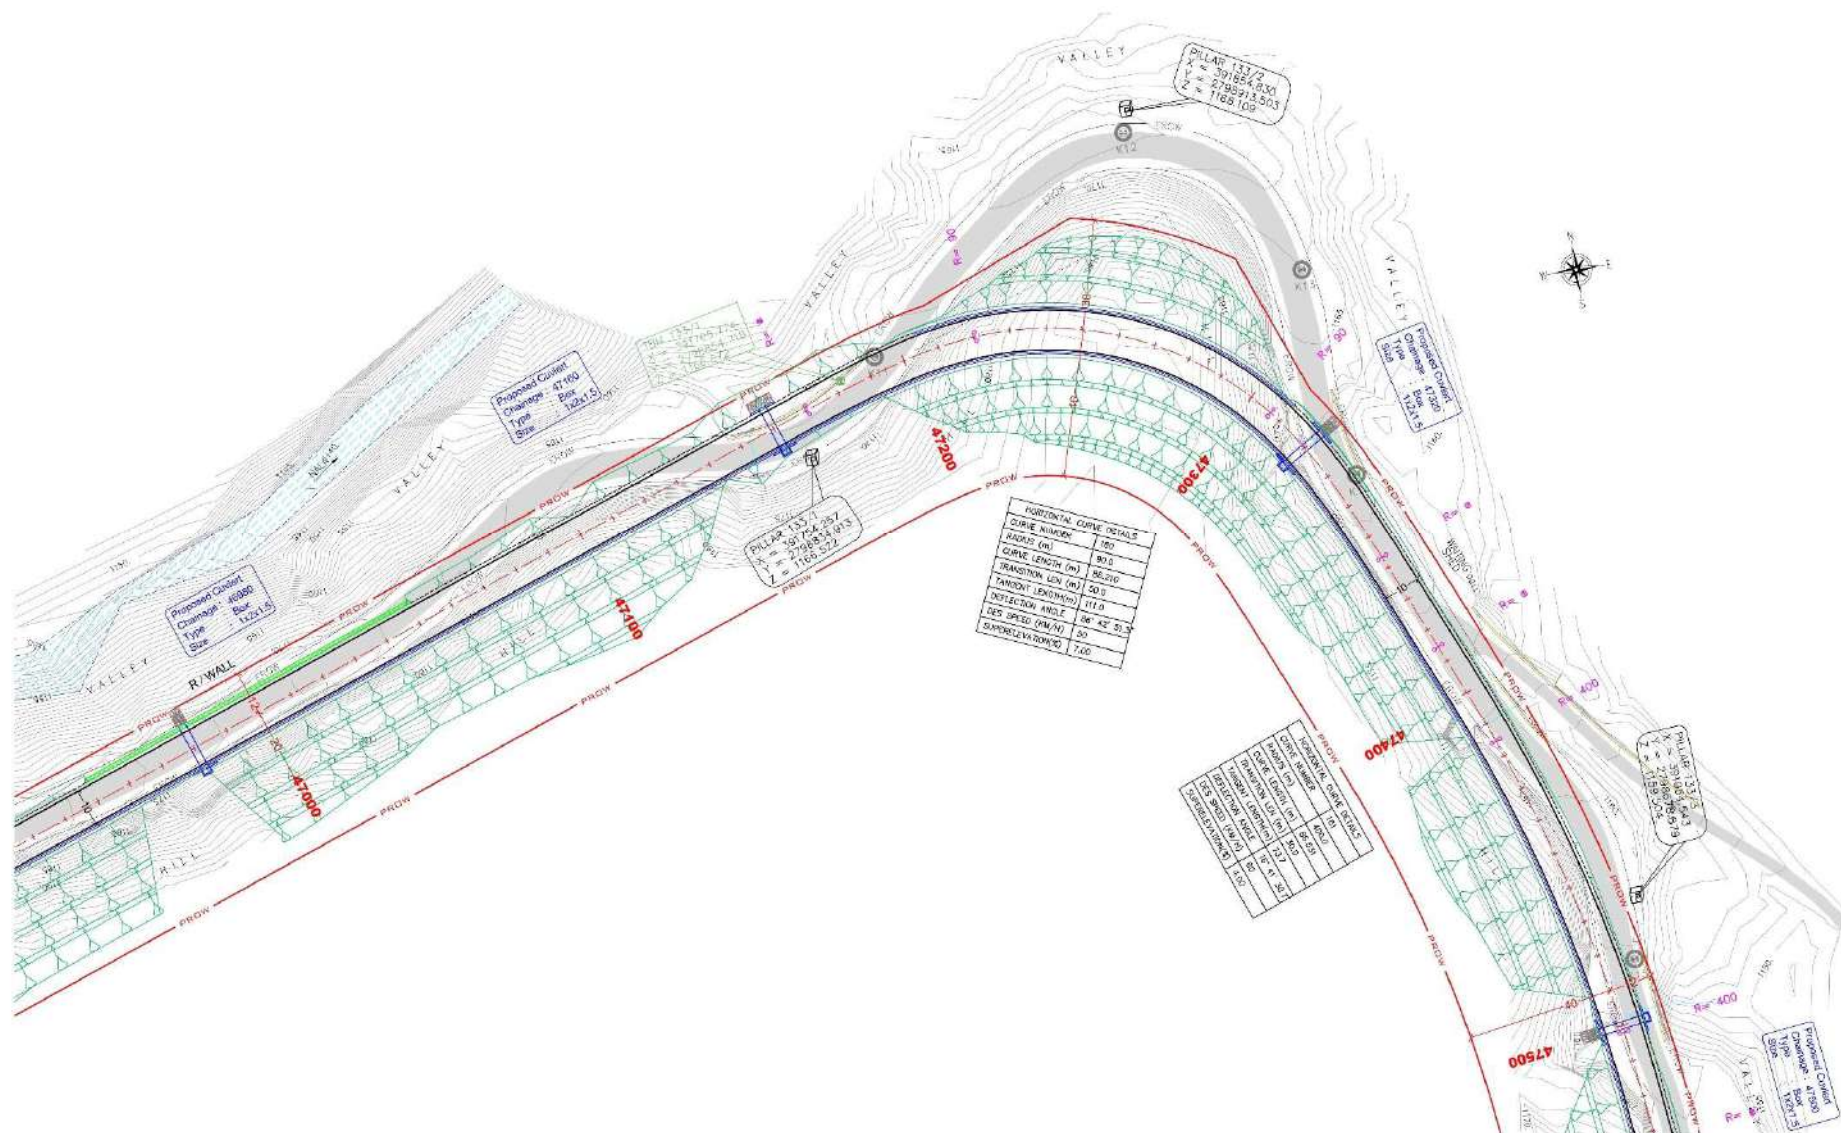

Rev.	Date	Description
R0	31-08-2017	FINAL DETAILED PROJECT REPORT
R1	24-04-2018	REVISED ALIGNMENT BETWEEN KM 2+250 TO KM 4+180 IN FOREST AREA
R1	09-06-2018	REVISED ALIGNMENT BETWEEN KM 70+000 TO KM 76+200 IN POOP & CHURCH AREA
R2	23-08-2019	REVISED ALIGNMENT/ROW BETWEEN KM 8+300 TO KM 10+000 & KM 53+800 TO KM 54+600

Authority:

 **National Highways & Infrastructure Development Corporation Ltd.**
(Ministry of Road Transport & Highways)

DESIGN CONSULTANTS:

 **Transsys Consulting Pvt. Ltd.**
NM 8, Sansi Tower, G-8 DLF, Connaught Complex,
Sector-14, Gurgaon-122 001. Tel: 0124-425001
info@transsys.in, www.transsys.in

PROJECT: **Shillong - Dawki Section of NH-40**
Consultancy Service for Preparation of Feasibility Study and Detailed Project Report for Improvement to 2 Lane with Paved Shoulder / 4 Lanning of NH-40 Between Shillong to Dawki Section including Dawki Bridge in Meghalaya for Execution on EPC Mode Under JICA.

DRAWN BY	SUMAN	
DESIGNED BY	SANDEEP	
CHECKED BY	KSN REDDY	
APPROVED BY	PK KUNDU	

FINAL DETAILED PROJECT REPORT	TITLE: Plan & Profile (2 Km X 47+000 to 47+500)		R2
DATE: Sep. 2019	DWG. NO: TRANSYS/139/S-D/HW/PNP/95		R2

LEGEND :

PLAN :

EXISTING
EXIST. ROAD
SP-R : SEMI PUCCA RESI.
SP-C : SEMI PUCCA COMM.
P-R : PUCCA RESIDENTIAL
P-C : PUCCA COMMERCIAL
K-R : KUCCA RESIDENTIAL
HUT : HUT

CONTOUR
PEDDY FIELD
BOUNDARY WALL
FENCING
EXISTING ROW
PROPOSED ROW

PROPOSED
TDE LINE
SH EDGE
CW EDGE
C/L
CW EDGE
SH EDGE
TDE LINE

HOR. TANGENT POINT

CULVERT

PROP. DRAIN


FOOTPATH

B/WALL BREAST WALL
B/WALL RETAINING WALL

PROFILE :

VER. TANGENT POINT
HIGH/LOW POINT

DATUM : 1155.000

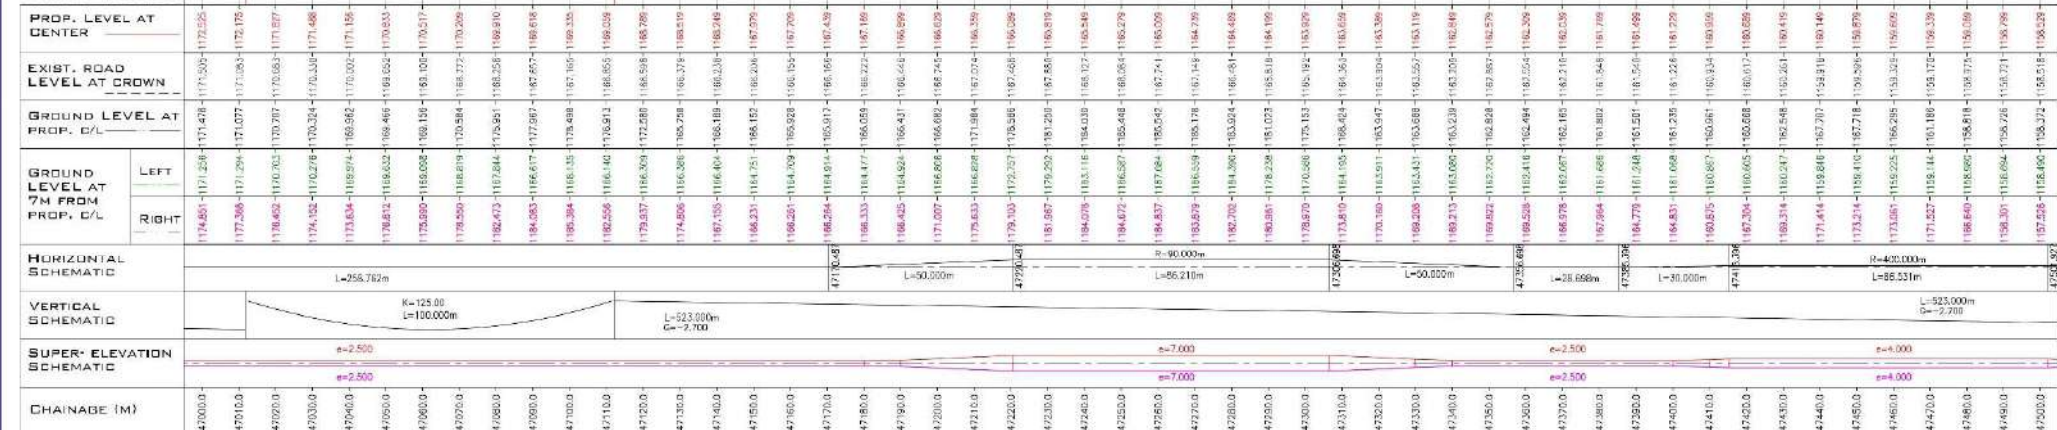

Rev.	Date	Description
R0	14-08-2019	FINAL DETAILED PROJECT REPORT
R1	14-08-2019	REVISED ALIGNMENT BETWEEN KM 24+233 TO KM 4+780 IN FOREST AREA
R1	26-08-2019	REVISED ALIGNMENT BETWEEN KM 75+000 TO KM 76+300 IN ROP & CHURCH AREA
R2	03-09-2019	REVISED ALIGNMENT/BROW BETWEEN KM 8+300 TO KM 10+400 & KM 20+300 TO KM 24+150

Authority: National Highways & Infrastructure Development Corporation Ltd. (Ministry of Road Transport & Highways)

Design Consultants: Transsys Consulting Pvt. Ltd. Plot 6, Sarda Tower, Old DLF Condo, Condo, Sector-14, Gurgaon-122 001. Tel: 0124-4201012 info@transsys.in, www.transsys.in
--

Project: Shillong - Dawki Section of NH-40 Consultancy Services for Preparation of Feasibility Study and Detailed Project Report for Improvement to 2 Lane with Paved Shoulder & Lining of NH-40 between Shillong to Dawki Section including Dawki Bridge in Meghalaya for Execution on EPC Mode Under JICA
--

Drawn By: SUVAR Designed By: SANDEEP Checked By: KVN REDDY Approved By: PK KUNDU

FINAL DETAILED PROJECT REPORT DATE: Sep. 2019 DRG. NO.: TRANSYS/139/S-D/HW/PNP/95	TITLE: Plan & Profile (2 Km Km 47+000 to Km 47+500) R2
--	---

LEGEND :

PLAN :

EXISTING

EXIST. ROAD

SP-R : SEMI PUCCA RESI.

SP-C : SEMI PUCCA COMM.

P-R : PUCCA RESIDENTIAL

P-C : PUCCA COMMERCIAL

K-R : KUCCA RESIDENTIAL

HUT : HUT

CONTOUR

PEDDY FIELD

BOUNDARY WALL

FENCING

EXISTING ROW

PROPOSED ROW

TOE LINE

SH EDGE

C/W EDGE

C/L

C/W EDGE

SH EDGE

TOE LINE

HOR. TANGENT POINT

CULVERT

PROP. DRAIN

FOOTPATH

B/WALL BREAST WALL

R/WALL RETAINING WALL

VER. TANGENT POINT

HIGH/LOW POINT

DATUM : 1145.000

PROP. LEVEL AT CENTER

EXIST. ROAD LEVEL AT CROWN

GROUND LEVEL AT PROP. C/L

GROUND LEVEL AT 7M FROM PROP. C/L

HORIZONTAL SCHEMATIC

VERTICAL SCHEMATIC

SUPER ELEVATION SCHEMATIC

CHAINAGE (M)

Shillong

Shillong

Dawki

Dawki



































































































LEGEND :

PLAN :

EXISTING
EXIST. ROAD

SP-R : SEMI PUCCA RESI.
SP-C : SEMI PUCCA COMM.
P-R : PUCCA RESIDENTIAL
P-C : PUCCA COMMERCIAL
K-R : KUCCA RESIDENTIAL
HUT : HUT

CONTOUR
PEDDY FIELD
BOUNDARY WALL
FENCING

EXISTING ROW
PROPOSED ROW

PROPOSED
TOE LINE
SH EDGE
CW EDGE
C/L
CW EDGE
SH EDGE
TOE LINE

HOR. TANGENT POINT

CULVERT

PROP. DRAIN

FOOTPATH


B/WALL BREAST WALL
R/WALL RETAINING WALL

Shillong



PROFILE :

VER. TANGENT POINT
HIGH/LOW POINT

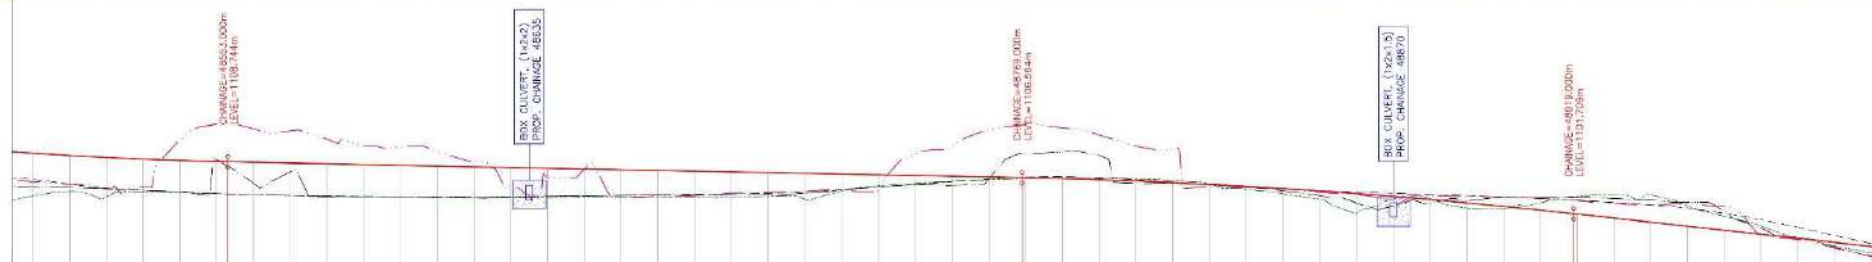

DATUM : 1090.000

CHAINAGE (M)	48500.0 48510.0 48520.0 48530.0 48540.0 48550.0 48560.0 48570.0 48580.0 48590.0 48600.0 48610.0 48620.0 48630.0 48640.0 48650.0 48660.0 48670.0 48680.0 48690.0 48700.0 48710.0 48720.0 48730.0 48740.0 48750.0 48760.0 48770.0 48780.0 48790.0 48800.0 48810.0 48820.0 48830.0 48840.0 48850.0 48860.0 48870.0 48880.0 48890.0 48900.0 48910.0 48920.0 48930.0 48940.0 48950.0 48960.0 48970.0 48980.0 48990.0 49000.0

LEGEND :

PLAN :

EXISTING

EXIST. ROAD

SP-R : SEMI PUCCA RESI.
SP-C : SEMI PUCCA COMM.
P-R : PUCCA RESIDENTIAL
P-C : PUCCA COMMERCIAL
K-R : KUCCA RESIDENTIAL
HUT : HUT

1000 : CONTOUR

1 : PEDDY FIELD

1 : BOUNDARY WALL

1 : FENCING

EROW : EXISTING ROW

PROW : PROPOSED ROW

PROPOSED

TOE LINE

SH EDGE

C/W EDGE

C/L

C/W EDGE

SH EDGE

TOE LINE

HOR. TANGENT POINT

CULVERT

PROP. DRAIN

FOOTPATH


B/WALL : BREAST WALL

R/WALL : RETAINING WALL

PROFILE :

VER. TANGENT POINT

HIGH/LOW POINT

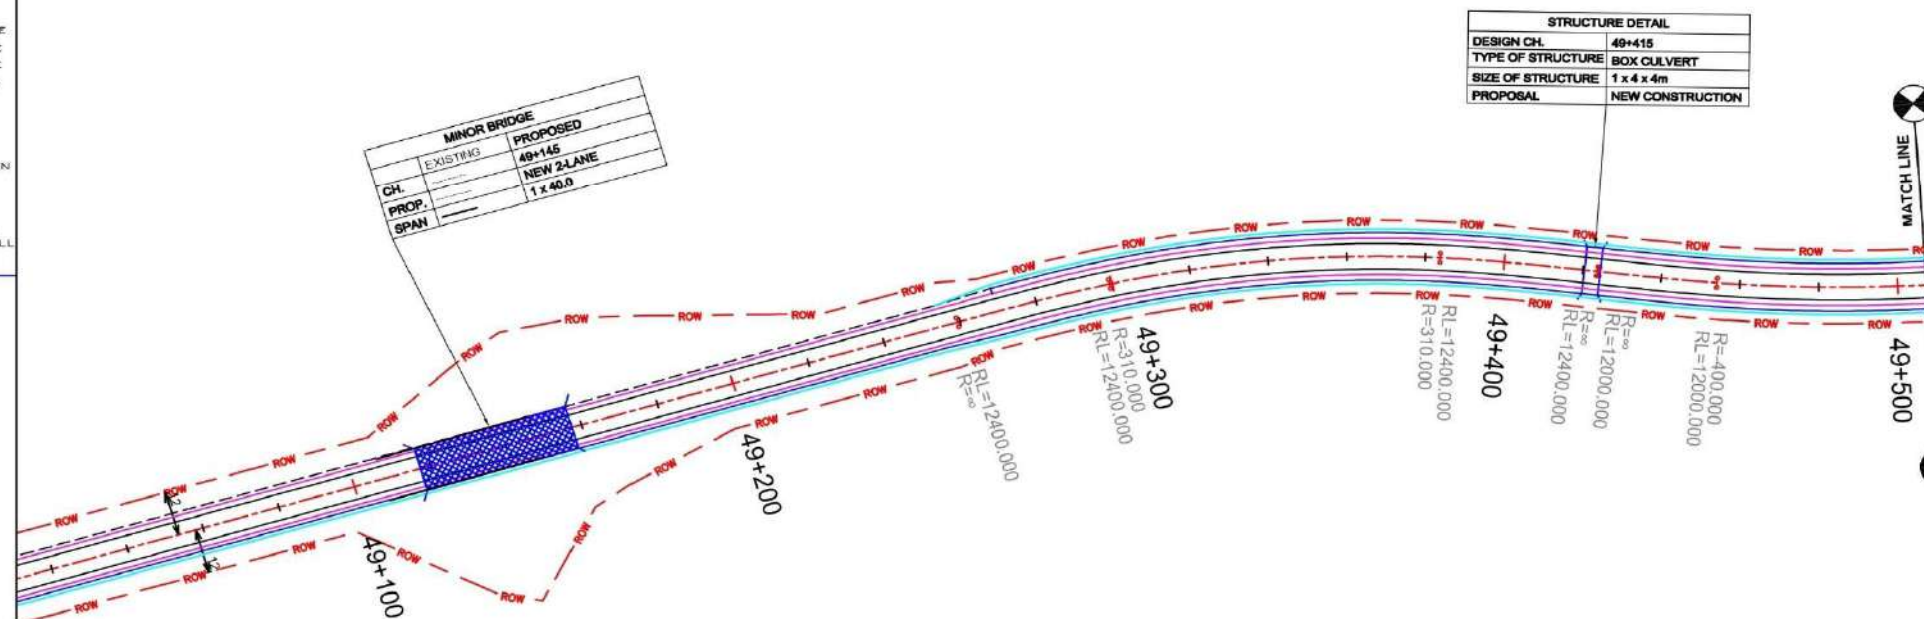

Rev.	Date	Description
R1	21-08-2017	FINAL DETAILED PROJECT REPORT
R1	24-08-2018	REVISED ALIGNMENT BETWEEN KM 24+240 TO KM 44+760 IN FOREST AREA
R1	06-09-2018	REVISED ALIGNMENT BETWEEN KM 70+300 TO KM 70+700 IN BOP & CHURCH AREA
R2	05-09-2019	REVISED ALIGNMENT/ROW BETWEEN KM 8+300 TO KM 10+800 & KM 10+800 TO KM 10+800

AUTHORITY
 National Highways & Infrastructure Development Corporation Ltd. (Ministry of Road Transport & Highways)

DESIGN CONSULTANT(S)
 Transys Consulting Pvt. Ltd. KM-8, Sewa Tower, Old ELP Complex, Sector-14, Gurgaon-122 001, Tel: 0124-4250012 Email: info@transys.in, www.transys.in

PROJECT
Shillong - Dawki Section of NH-40 Consultancy Service for Preparation of Feasibility Study and Detailed Project Report for Improvement to 2 Lane with Paved Shoulder / 4 Lanes of NH-40 Between Shillong to Dawki Section including Dawki Bridge in Meghalaya for Execution on EPC Mode Under JICA

DRAWN BY	SUMAN
DESIGNED BY	SANDEEP
CHECKED BY	NSH REDDY
APPROVED BY	BY: KUNGU

FINAL DETAILED PROJECT REPORT
DATE: Sep. 2019 Dwg. No. TRANSYS/139/S-D/HW/PNP/99


TITLE: Plan & Profile (From Km 49+00 to Km 49+500)
SCALE: 1:1000 (PLAN) 1:100 (PROFILE) REV: R2

LEGEND :

- PLAN :
- EXISTING
- EXIST. ROAD
- SP-R : SEMI PUCCA RESI.
- SP-C : SEMI PUCCA COMM.
- P-R : PUCCA RESIDENTIAL
- P-C : PUCCA COMMERCIAL
- K-R : KUCCA RESIDENTIAL
- HUT : HUT
- 1000 : CONTOUR
- PEDDY FIELD
- BOUNDARY WALL
- FENCING
- EROW : EXISTING ROW
- PROW : PROPOSED ROW
- PROPOSED
- T/OE LINE
- SH EDGE
- C/W EDGE
- C/L
- C/W EDGE
- SH EDGE
- T/OE LINE
- HOR. TANGENT POINT
- CULVERT
- PROP. DRAIN
- FOOTPATH
- B/WALL : BREAST WALL
- R/WALL : RETAINING WALL

PROFILE :

- VER. TANGENT POINT
- HIGH/LOW POINT

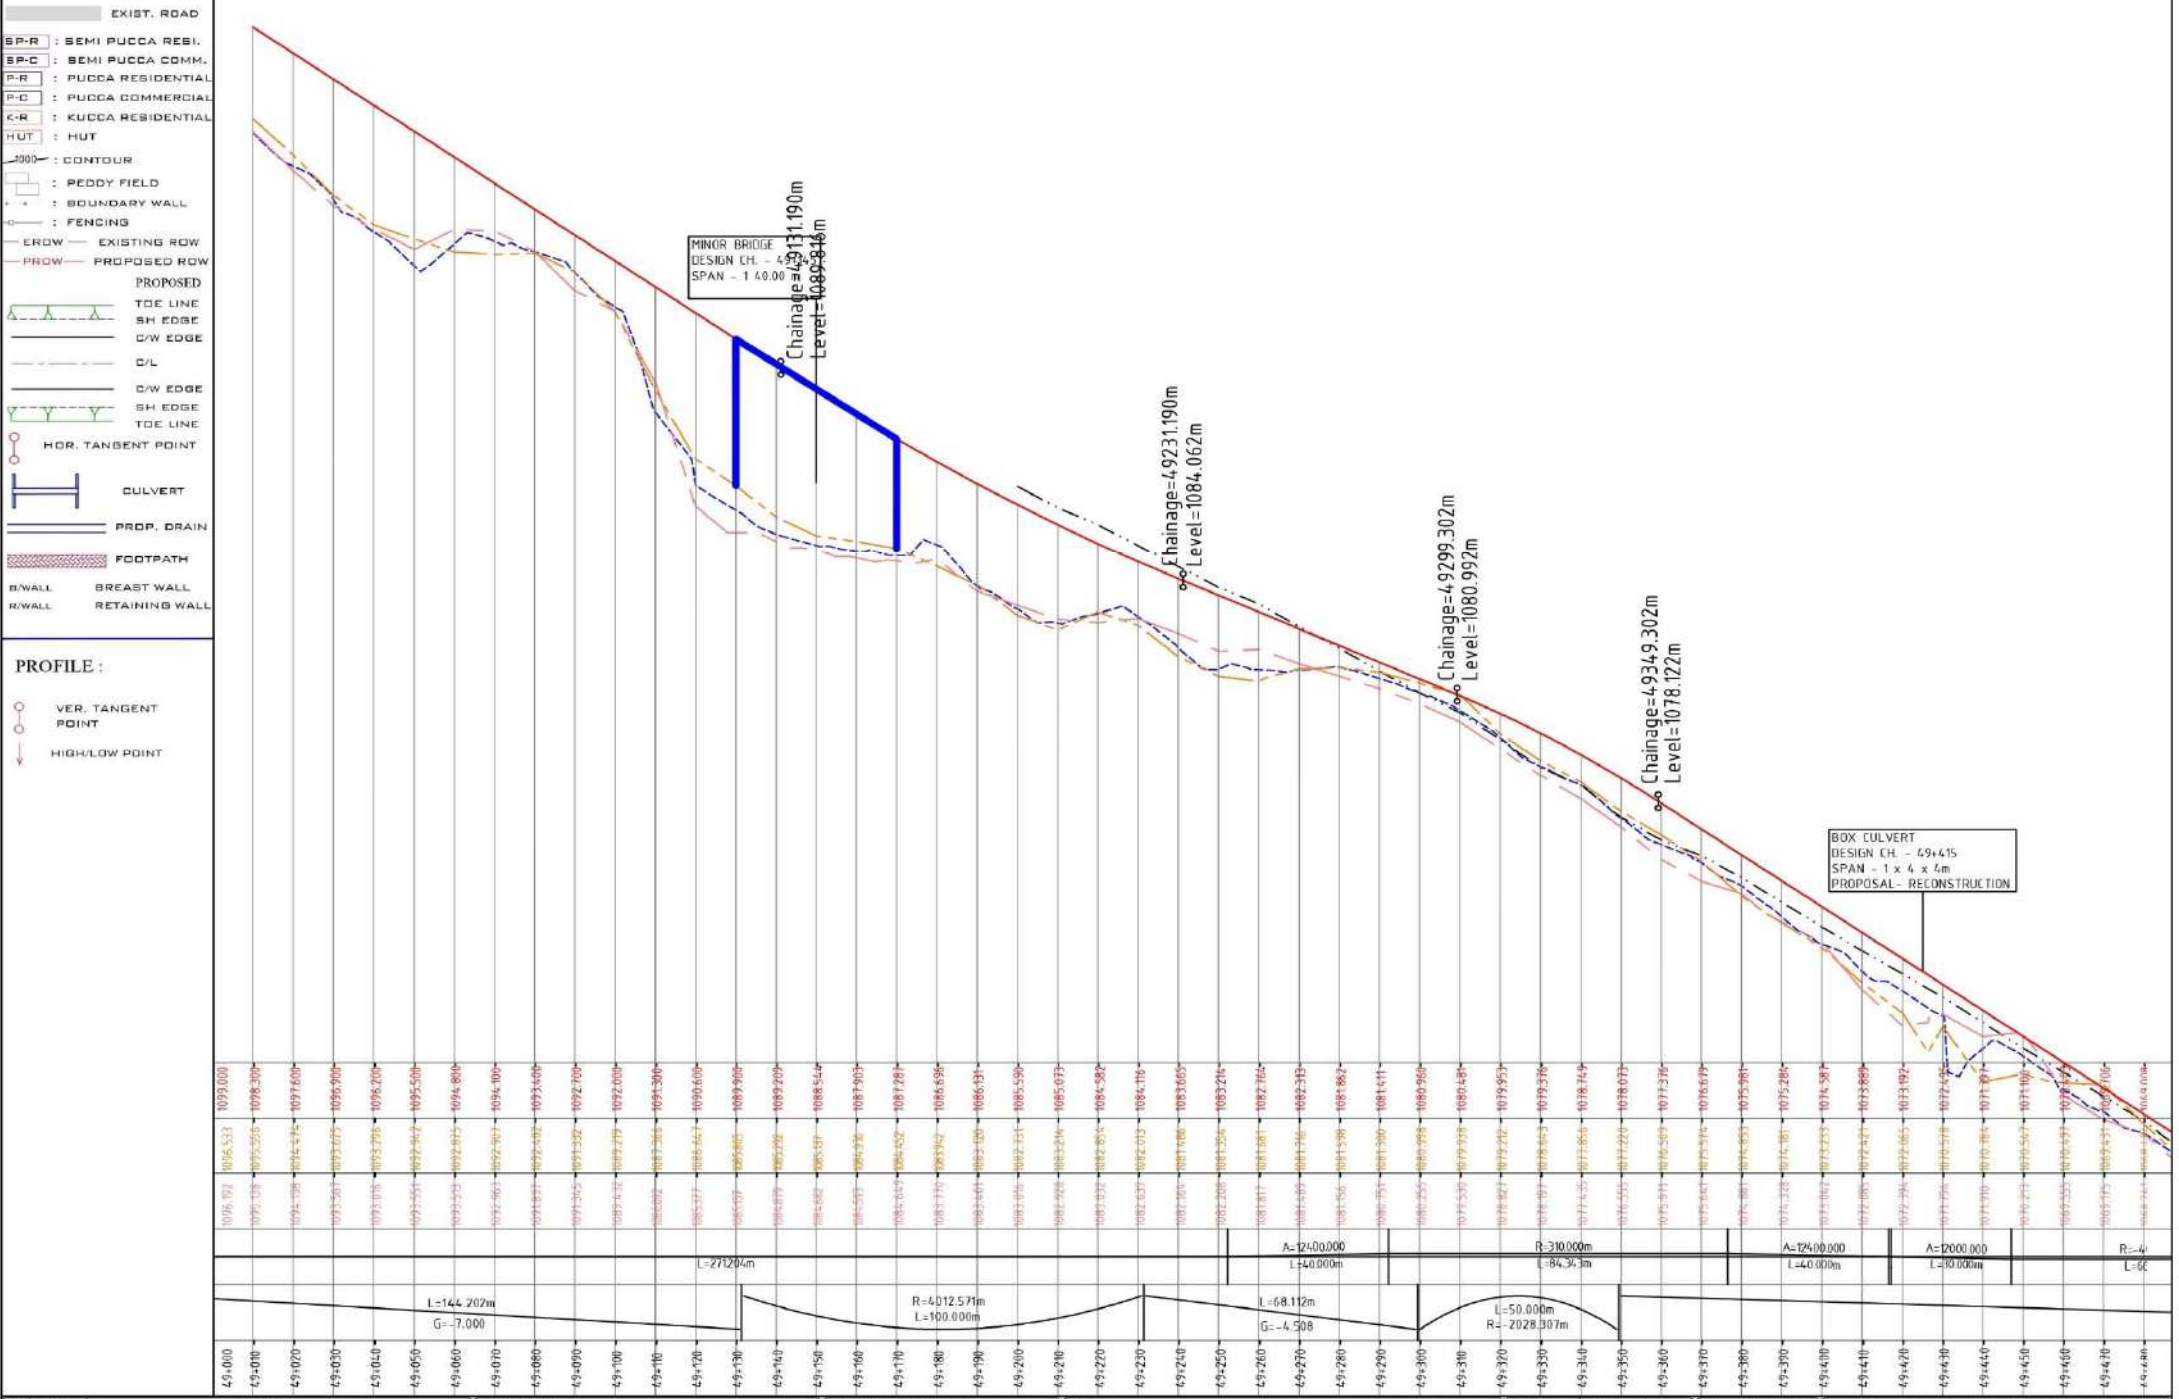


Rev.	Date	Description	Authority	Design Consultants	Project	Drawn By	Checked By	Approved By	Final Detailed Project Report	Title: Plan & Profile (From Km 49+000 to Km 49+500)	Rev.

LEGEND :

PLAN :

- EXISTING
EXIST. ROAD
- SP-R : SEMI PUCCA RESI.
SP-C : SEMI PUCCA COMM.
P-R : PUCCA RESIDENTIAL
P-C : PUCCA COMMERCIAL
K-R : KUCCA RESIDENTIAL
HUT : HUT
- CONTOUR
PEDDY FIELD
BOUNDARY WALL
FENCING
FROW - EXISTING ROW
PROW - PROPOSED ROW
- PROPOSED
T.O.E LINE
S.H. EDGE
C.W. EDGE
C/L
C.W. EDGE
S.H. EDGE
T.O.E LINE
- HOR. TANGENT POINT
CULVERT
- PROP. DRAIN
- FOOTPATH
B/WALL - BREAST WALL
R/WALL - RETAINING WALL


Shillong

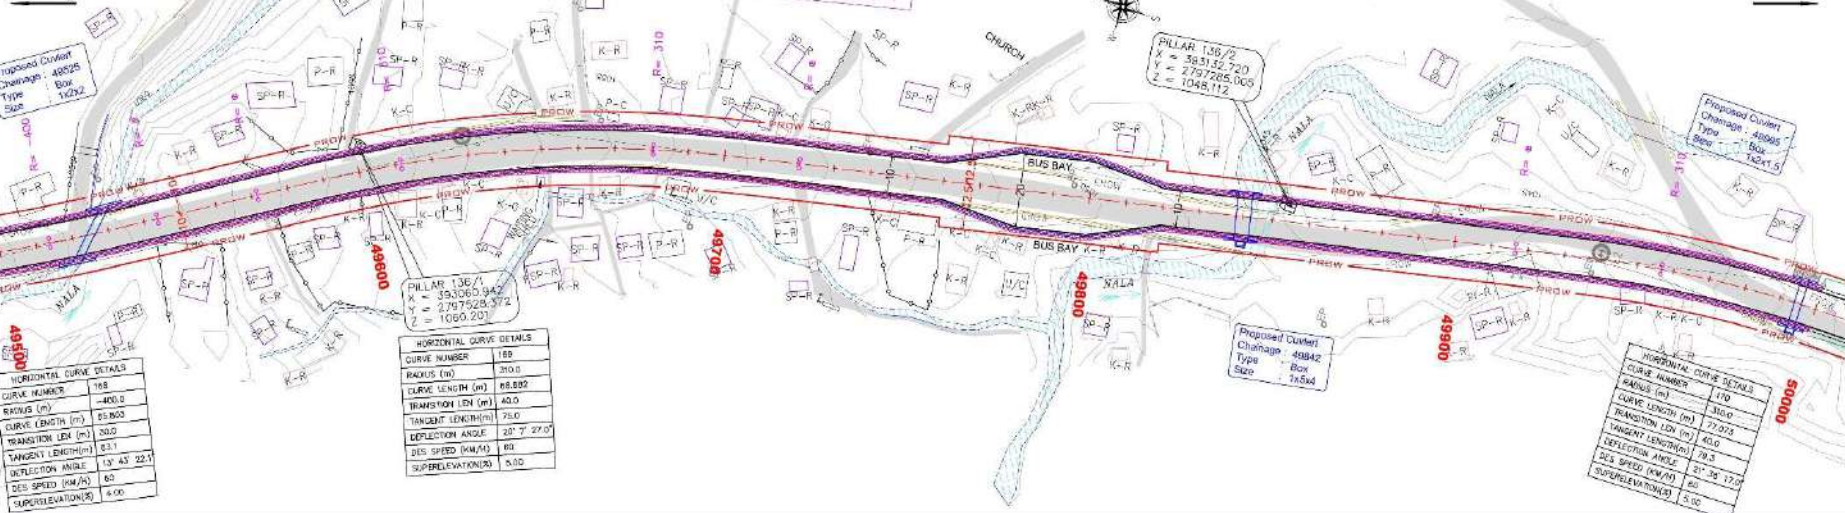

Dawki

PROFILE :

- VER. TANGENT POINT
HIGH/LOW POINT

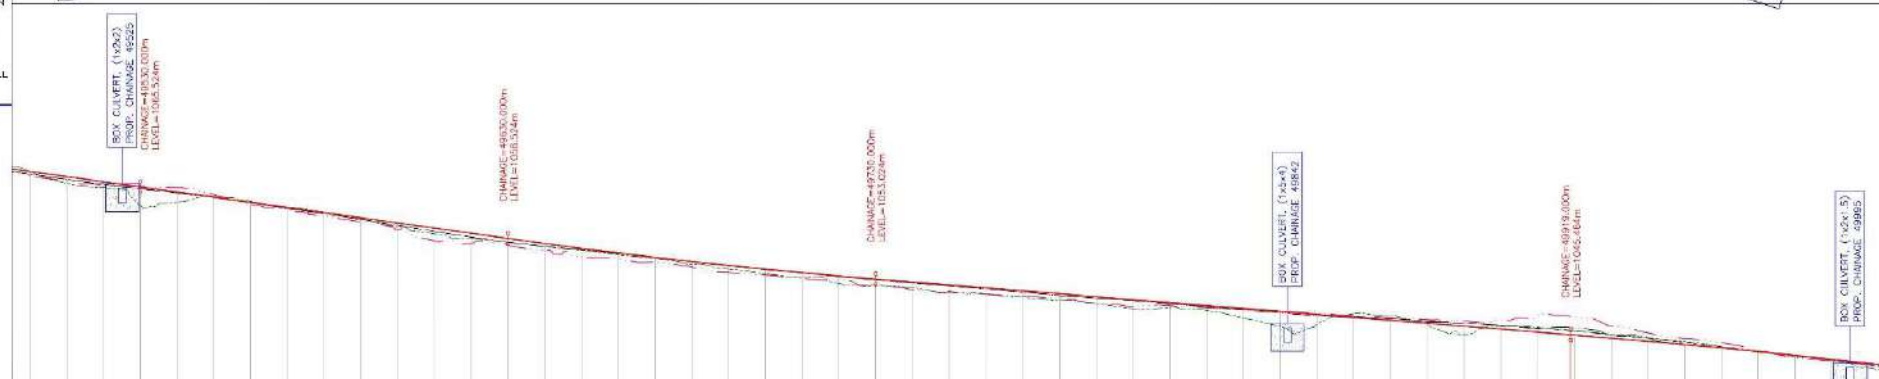

DATUM : 1035.000


-----------------------	--	----------	----------	----


LEGEND :

PLAN :

- EXISTING
EXIST. ROAD
- SP-R : SEMI PUCCA RESI.
SP-C : SEMI PUCCA COMM.
P-R : PUCCA RESIDENTIAL
P-C : PUCCA COMMERCIAL
K-R : KUCCA RESIDENTIAL
HUT : HUT
- CONTOUR
PADDY FIELD
BOUNDARY WALL
FENCING
- EXISTING ROW
PROPOSED ROW
- PROPOSED
TDE LINE
SH EDGE
CW EDGE
C/L
CW EDGE
SH EDGE
TDE LINE
- HOR. TANGENT POINT
- CULVERT
- PROP. DRAIN
- FOOTPATH
- B/WALL BREAST WALL
R/WALL RETAINING WALL

Shillong


Dawki

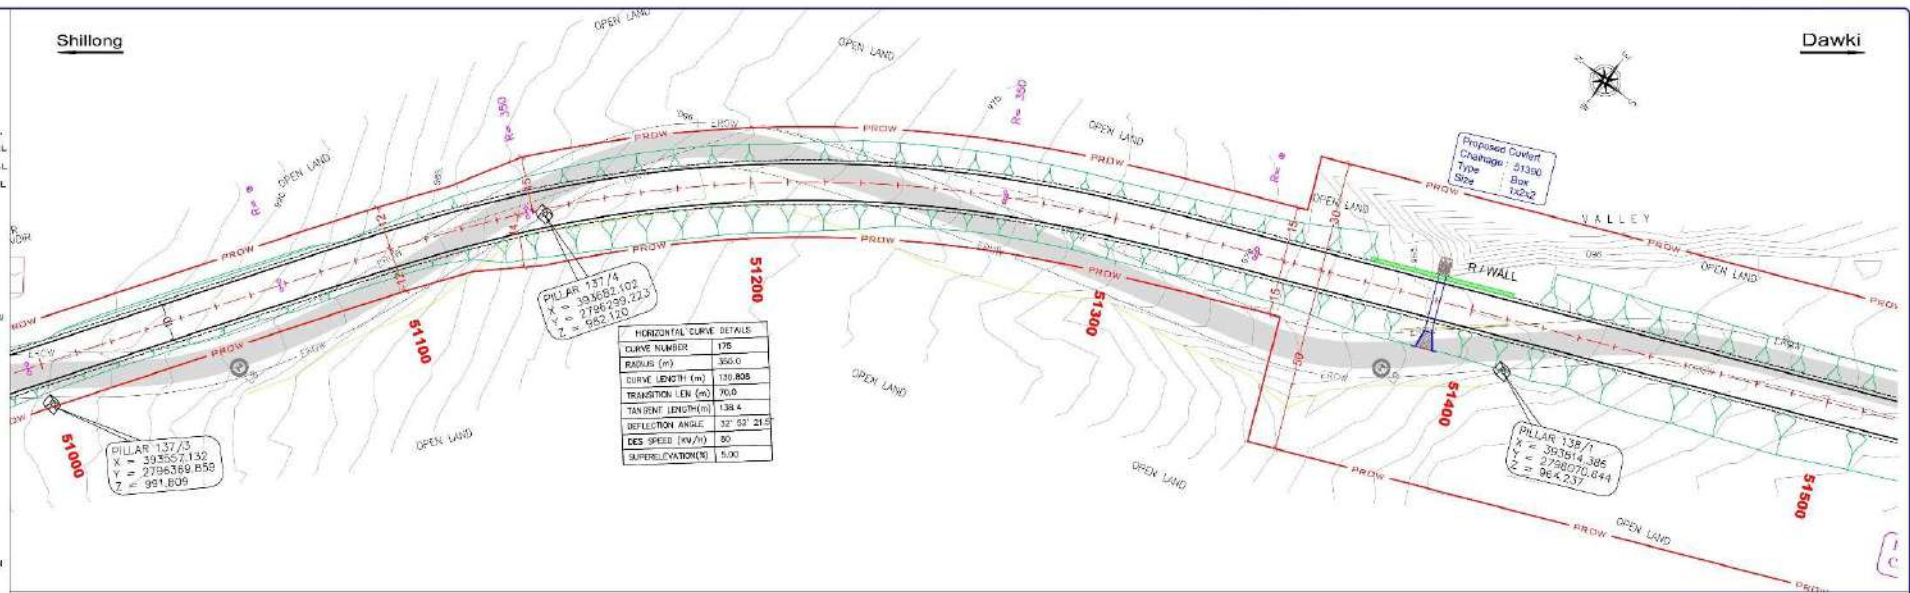

PROFILE :

- VER. TANGENT POINT
HIGH/LOW POINT

DATUM : 950.000

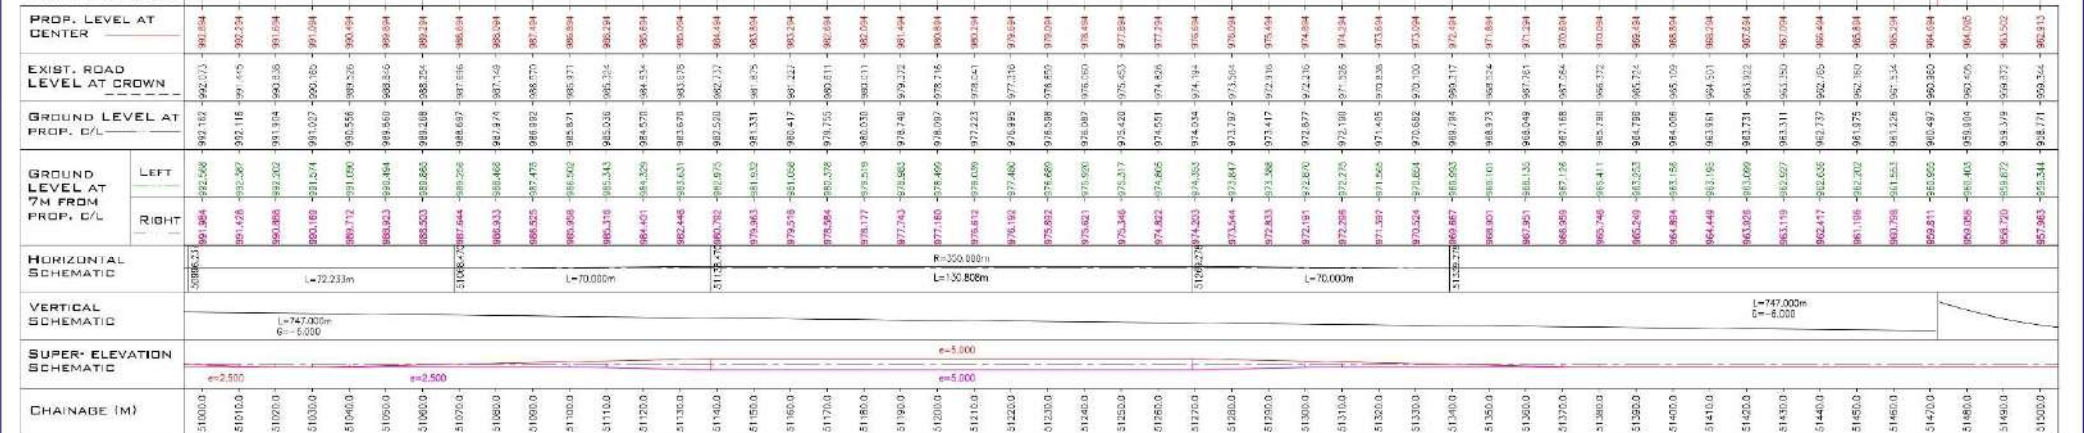

Rev.	Date	Description
R1	08-08-2017	FINAL DETAILED PROJECT REPORT
R2	14-04-2018	REVISED ALIGNMENT BETWEEN KM 24+210 TO KM 4+100 IN FOREST AREA
R3	26-06-2018	REVISED ALIGNMENT BETWEEN KM 75+000 TO KM 76+300 IN ROP & CHURCH AREA
R4	30-08-2018	REVISED ALIGNMENT/BETWEEN KM 8+300 TO KM 10+400 & KM 20+300 TO KM 24+100

Authority: National Highways & Infrastructure Development Corporation Ltd. (Ministry of Road Transport & Highways)	Design Consultants: Transsys Consulting Pvt. Ltd. Plot 6, 3rd Floor, Old DLF Condo, Condo, Sector-14, Gurgaon-122 001, Tel: 0124-4251012, Email: info@transsys.in, www.transsys.in	Project: Shillong - Dawki Section of NH-40 Consultancy Services for Preparation of Feasibility Study and Detailed Project Report for Improvement to 2 Lane with Paved Shoulder 7.4 Lanning of NH-40 Between Shillong to Dawki Section Including Dawki Bridge in Meghalaya for Execution on EPC Mode Under JICA	Drawn By: SUNAR Designed By: SANDEEP Checked By: KVN REDDY Approved By: PK KUNDU	FINAL DETAILED PROJECT REPORT Date: Sep. 2019 Drawn By: Sep. 2019 Design No: TRANSYS/139/S-D/HW/PNP/103	Title: Plan & Profile (From Km 51+000 to Km 51+500) Scale: 1:1000 (Plan), 1:1000 (Profile) Rev: R2
--	--	--	--	---	---

PLAN :

PLAN :

EXIST. ROAD

SP-R	: SEMI PUCCA RESI.
SP-C	: SEMI PUCCA COMM.
P-R	: PUCCA RESIDENTIAL
P-C	: PUCCA COMMERCIAL
K-R	: KUCCA RESIDENTIAL
HUT	: HUT

1000 : CONTOUR
 : PEGGY FIELD

+ + + : BOUNDARY WALL
 - - - : FENCING
 — FRW — EXISTING ROW
 — PRW — PROPOSED ROW



PROPOSED
TOE LINE

SH EDGE
D/W EDGE
E/D

 D/L
 D/W EDGE
 SH EDGE

TOE LINE
HOR. TANGENT POINT



CULVERT

 PROP. DRAIN
 FOOTPATH

B/WALL	BREAST WALL
R/WALL	RETAINING WALL

PROFILE :

100

VER. TANGENT
POINT

↓ HIGH/LOW POINT

DATUM : 930.000

PROP. LEVEL AT CENTER	EXIST. ROAD LEVEL AT CROWN		GROUND LEVEL AT PROP. C/L	GROUND LEVEL AT 7M FROM PROP. C/L		HORIZONTAL SCHEMATIC	VERTICAL SCHEMATIC	SUPER-ELEVATION SCHEMATIC	CHAINAGE (M)
	LEFT	RIGHT		LEFT	RIGHT				

Rev.	Date	Description
R0	31-08-2017	FINAL DETAILED PROJECT REPORT
R1	24-04-2018	REVISED ALIGNMENT BETWEEN KM 2+240 TO KM 4+180 IN FOREST AREA
R1	26-06-2018	REVISED ALIGNMENT BETWEEN KM 70+000 TO KM 72+200 IN DOP & CHURCH AREA
R2	03-08-2019	REVISED ALIGNMENT/ROW BETWEEN KM 8+300 TO KM 10+800 IN RM

AUTHORITY:

 **National Highways & Infrastructure Development Corporation Ltd.**
(Ministry of Road Transport & Highways)

DESIGN CONSULTANTS:

 **Transys Consulting Pvt. Ltd.**
H-18, Sakinaka Tower, Old DLF Convent Complex,
Sector-14, Gurgaon-122 001. Tel: 0124-425001
info@transys.in, www.transys.in

PROJECT:

Shillong - Dawki Section of NH-40

Consultancy Service for Preparation of Feasibility Study and Detailed Project Report for Improvement to 2 Lane with Paved Shoulder / 4 Lanning of NH-40 Between Shillong to Dawki Section Including Dawki Bridge in Meghalaya for Execution on EPC Mode Under JICA

DRAWN BY	SUVAN	
DESIGNED BY	SANDEEP	
CHECKED BY	KSN REDDY	
APPROVED BY	PK MUNDU	

FINAL DETAILED PROJECT REPORT

TITLE: Plan & Profile @ Km 51+500 to Km 52+000

SCALE: 1:1000 (Plan) 1:500 (Profile)

DATE: Sep. 2019

PRO. NO: TRANSYS/139/S.D.HW/BNP/104

R2

PLAN :

EXISTING	PROPOSED
1	1
2	2
3	3
100	100

EXIST. ROAD

SP-R : SEMI PUCCA RESI:

SP-C : SEMI PUGGA COMM.

P-R PUCCA RESIDENTIAL

B-C : RUCCA COMMERCIAL

F.C. : FULLA COMMERCIAL

K-R KUECA RESIDENTIAL

HUT : HUT

—1000— : CONTOUR



BOUNDARY WALL

— : FENGING

— FRDW — EXISTING ROW

—PROG— PROPOSED ROW

PROPOSED

THE LINE

TOE LINE

— BIT EDGE
— RAW EDGE


C/L

_____ R/W EDGE


EW EDGE
EW EDGE

SR EDGE
TOE LINE


HOR. TANGENT POINT


• C

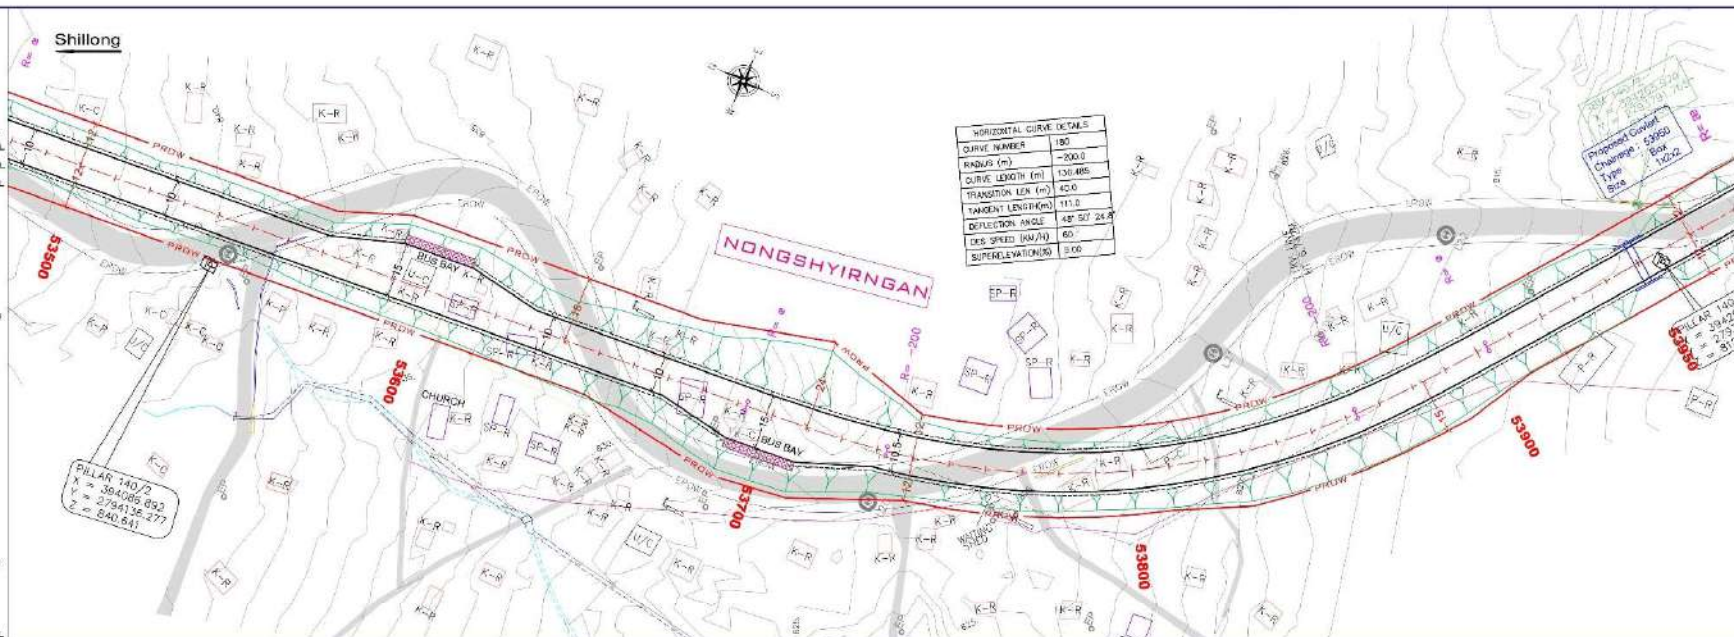

PROFILE :

VER. TANGENT

POINT

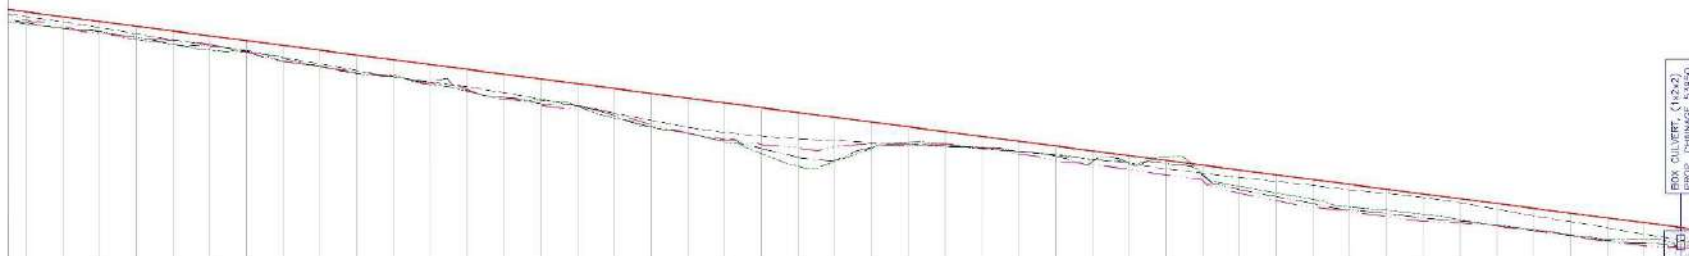

DATUM : 810.000

PROP. LEVEL AT CENTER		EXIST. ROAD LEVEL AT CROWN		GROUND LEVEL AT PROP. C/L		GROUND LEVEL AT 7M FROM PROP. C/L		HORIZONTAL SCHEMATIC		VERTICAL SCHEMATIC		SUPER-ELEVATION SCHEMATIC		CHAINAGE (M)
LEFT	RIGHT	LEFT	RIGHT	LEFT	RIGHT	LEFT	RIGHT							

Rev.	Date	Description
RC	21-08-2017	FINAL DETAILED PROJECT REPORT
R1	24-04-2018	REVISED ALIGNMENT BETWEEN KM 2+200 TO KM 4+180 IN FOREST AREA
R1	09-06-2018	REVISED ALIGNMENT BETWEEN KM 70+000 TO KM 70+200 IN POOL & CHURCH AREA
R2	23-08-2019	REVISED ALIGNMENT/ROW BETWEEN KM 8+300 TO KM 10+000 & KM 531+900 TO KM 541+000

AUTHORITY:

 **National Highways & Infrastructure Development Corporation Ltd.**
(Ministry of Road Transport & Highways)

DESIGN CONSULTANTS:

 **Transys Consulting Pvt. Ltd.**
NM-8, Sansa Tower, Old DLF Corridor Complex,
Sector-14, Gurgaon-122 001. Tel: 0124-4250091
info@transys.in; www.transys.in

PROJECT:

Shillong - Dawki Section of NH-40

Consultancy Service for Preparation of Feasibility Study and Detailed Project Report for Improvement to 2 Lane with Paved Shoulder / 4 Lining of NH-40 Between Shillong to Dawki Section including Dawki Bridge in Meghalaya for Execution on EPC Mode Under JICA

DRAWN BY	SUMAN	
DESIGNED BY	SANDEEP	
CHECKED BY	KSN REDDY	
APPROVED BY	PK KUNDU	

**FINAL DETAILED
PROJECT
REPORT**

DATE: Sep. 2019

TITLE: **Plan & Profile** (From Km 53+500 to Km 53+950)

SCALE: 1:1000 (H) 1:500 (V) (See Sheet)

REV: R2

DRG. NO: **TRANSYS/139/S-D/HW/PNP/108**

PLAN :

100

EXIST. ROAD

SP-R : SEMI PUCCA RESI.

SP-C : SEMI PUGGA COMM

P-R : PUCCA RESIDENTIA

P-C : PUCCA COMMERCIA

K-R : KUCCA RESIDENTIA

HUT : HUT

1000 — CONTENTS

5000 - CONTOUR

: PEDDY FIELD

--- : BOUNDARY WALL

— : FENGING

— FROW — EXISTING ROW

PROG	PROPOSED ROW

PROPOSED


SH EDGE

D/W EDGE

C/L

2003, 2004, 2005,26

0.449 0.450 0.451 0.452 0.453


THE LINE

FOR TANGENT POINT

Figure 1


 CULVERT

1

PROP. DRAIN


Shillong

Dawki

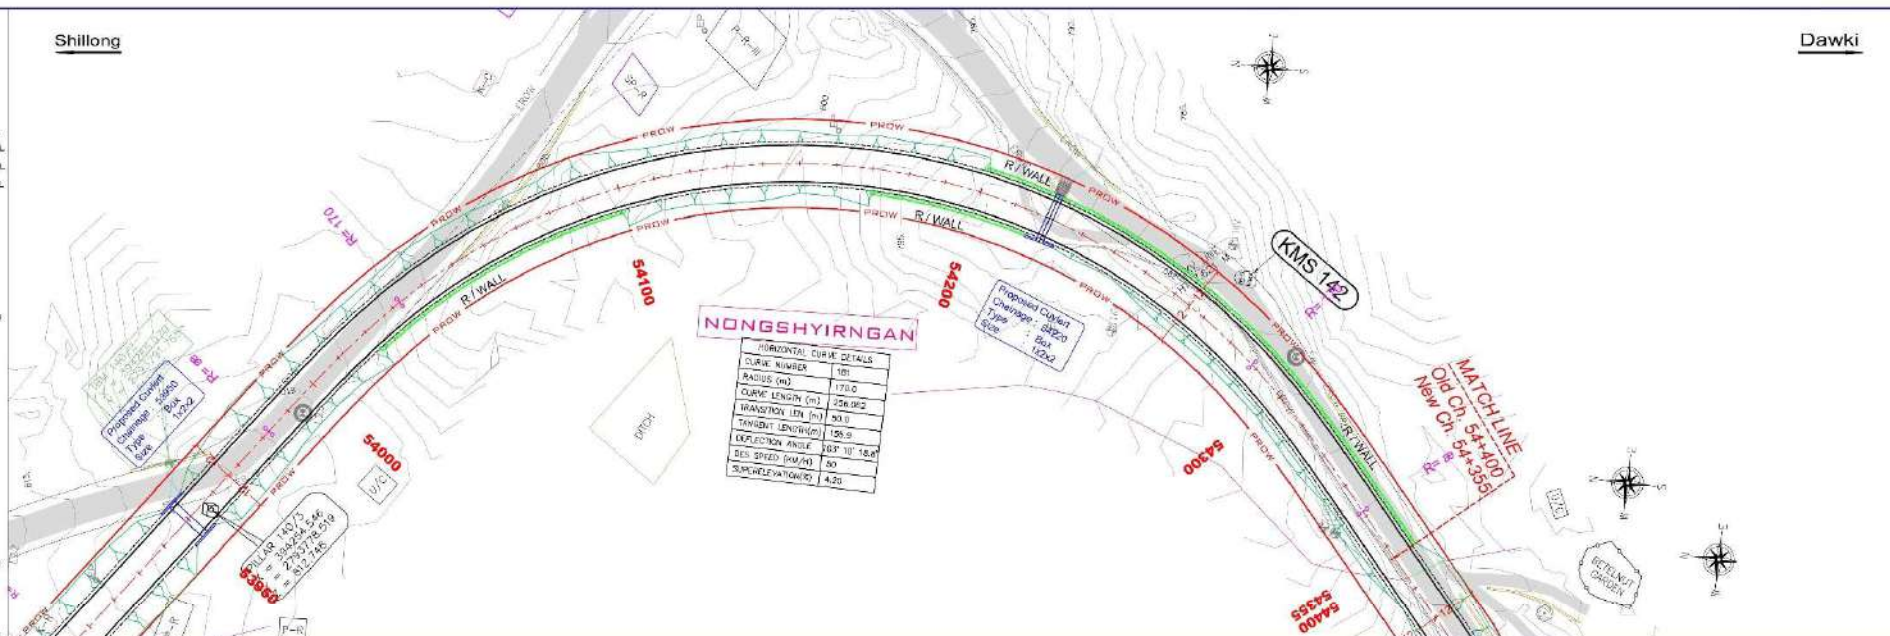

PROFILE :

VER. TA

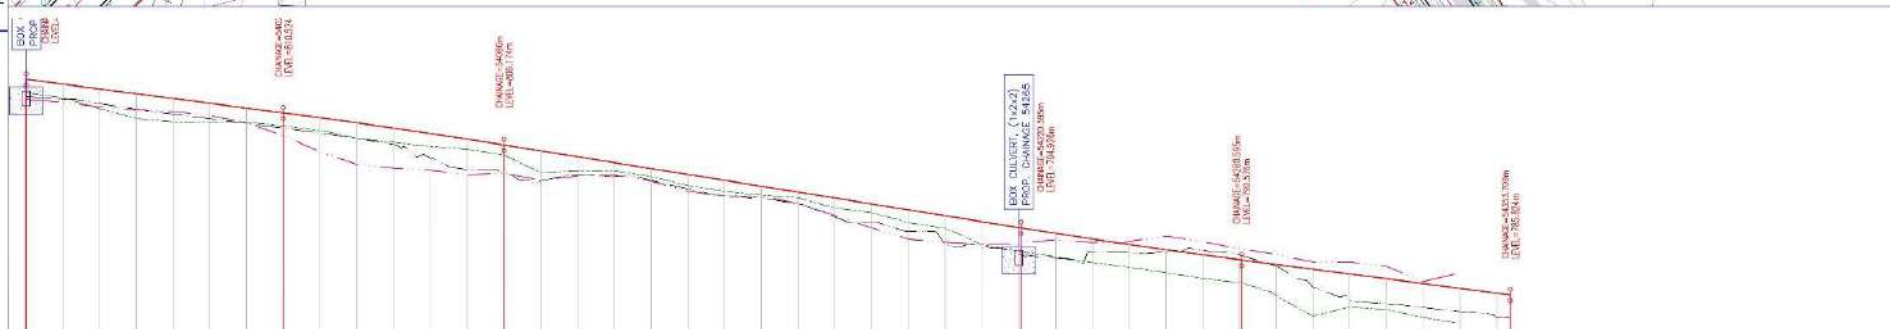

DATUM : 780.000

PROP. LEVEL AT CENTER		EXIST. ROAD LEVEL AT CROWN		GROUND LEVEL AT PROP. C/L		GROUND LEVEL AT 7M FROM PROP. C/L		HORIZONTAL SCHEMATIC		VERTICAL SCHEMATIC		SUPER ELEVATION SCHEMATIC		CHAINAGE (M)	
						LEFT	RIGHT								

Rev.	Date	Description
RC	21-08-2017	FINAL DETAILED PROJECT REPORT
R1	24-04-2018	REVISED ALIGNMENT BETWEEN KM 2+200 TO KM 4+180 IN FOREST AREA
R1	09-06-2018	REVISED ALIGNMENT BETWEEN KM 70+000 TO KM 70+200 IN POOL & CHURCH AREA
R2	23-08-2019	REVISED ALIGNMENT/ROW BETWEEN KM 8+300 TO KM 10+000 & KM 531+900 TO KM 541+000

AUTHORITY:

 **National Highways & Infrastructure Development Corporation Ltd.**
(Ministry of Road Transport & Highways)

DESIGN CONSULTANTS:

 **Transys Consulting Pvt. Ltd.**
NM-8, Sansa Tower, Old DLF, Connaught Complex,
Sector-14, Gurgaon-122 001. Tel: 0124-4250091
info@transys.in, www.transys.in

PROJECT: **Shillong - Dawki Section of NH-40**
Consultancy Service for Preparation of Feasibility Study and Detailed Project Report for Improvement to 2 Lane with Paved Shoulder / 4 Lanes of NH-40 Between Shillong to Dawki Section including Dawki Bridge in Meghalaya for Execution on EPC Mode Under JICA

DRAWN BY:	SUNAN	
DESIGNED BY:	SANDEEP	
CHECKED BY:	KSN REDDY	
APPROVED BY:	PK KUNDU	

**FINAL DETAILED
PROJECT
REPORT**

DATE: Sep. 2019


TITLE: **Plan & Profile** (From Km 53+950 to Km 54+355)
 SCALE: 1:1000 (Plan) 1:500 (Profile)
 PROJ. NO: **TRANSYS/139/S-D/HW/PNP/108**

LEGEND :

PLAN :

EXISTING	
EXIST. ROAD	
SP-R : SEMI PUCCA RESI.	
SP-C : SEMI PUCCA COMM.	
P-R : PUCCA RESIDENTIAL	
P-C : PUCCA COMMERCIAL	
K-R : KUCCA RESIDENTIAL	
HUT : HUT	
CONTOUR	
PEDDY FIELD	
BOUNDARY WALL	
FENCING	
EXISTING ROW	
PROPOSED ROW	
PROPOSED	
TDE LINE	
SH EDGE	
CW EDGE	
C/L	
CW EDGE	
SH EDGE	
TDE LINE	
HOR. TANGENT POINT	
CULVERT	
PROP. DRAIN	
FOOTPATH	
B/WALL : BREAST WALL	
R/WALL : RETAINING WALL	

Shillong

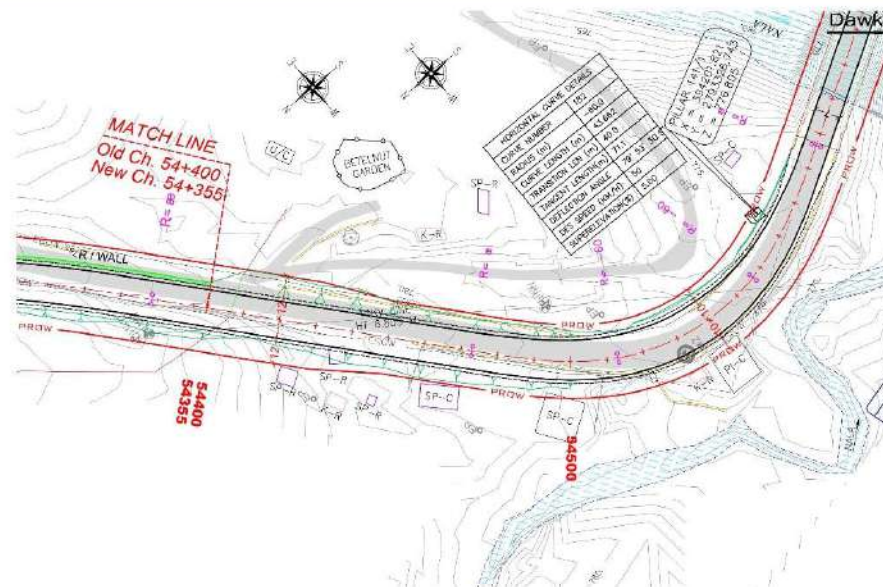

PROFILE :

VER. TANGENT POINT
HIGH/LOW POINT

DATUM : 760.000

PROP. LEVEL AT CENTER

EXIST. ROAD LEVEL AT CROWN

GROUND LEVEL AT PROP. C/L


GROUND LEVEL AT 7M FROM PROP. C/L

HORIZONTAL SCHEMATIC

VERTICAL SCHEMATIC

SUPER ELEVATION SCHEMATIC

CHAINAGE (M)

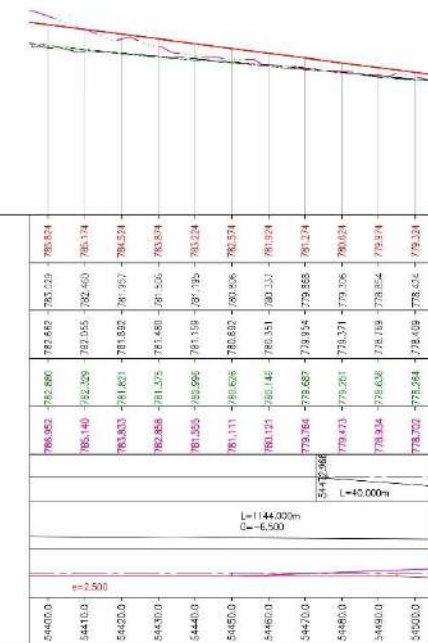

Rev.	Date	Description
R0	01-08-2017	FINAL DETAILED PROJECT REPORT
R1	14-04-2018	REVISED ALIGNMENT BETWEEN KM 54+200 TO KM 54+700 IN FOREST AREA
R1	06-06-2018	REVISED ALIGNMENT BETWEEN KM 75+000 TO KM 75+300 IN OSP & CHURCH AREA
R2	03-02-2019	REVISED ALIGNMENT/BROW BETWEEN KM 8+000 TO KM 10+000 & KM 10+300 TO KM 54+400

	National Highways & Infrastructure Development Corporation Ltd. (Ministry of Road Transport & Highways)
--	--

	Transsys Consulting Pvt. Ltd. Plot 6, Sankar Tower, Old DLF, Connaught Place, Sector-14, Gurgaon-122 001. Tel: 0124-4201012 info@transsys.in, www.transsys.in
--	---

Project: Shillong - Dawki Section of NH-40 Consultancy Services for Preparation of Feasibility Study and Detailed Project Report for Improvement to 2 Lane with Paved Shoulder / 4 Lanning of NH-40 Between Shillong to Dawki Section Including Dawki Bridge in Meghalaya for Execution on EPC Mode Under JICA	Drawn By: SUVAR Designed By: SANDEEP Checked By: KSN REDDY Approved By: PK KUNDU
---	---


FINAL DETAILED PROJECT REPORT DATE: Sep. 2019 DRG. NO.: TRANSYS/139/S-D/HW/PNP/ 109	Rev.: R2
--	---------------------------

Title: Plan & Profile (From Km 54+400 to Km 54+500) Scale: 1:1000 (Plan) 1:100 (Profile) DATE: Sep. 2019 DRG. NO.: TRANSYS/139/S-D/HW/PNP/ 109	Rev.: R2
---	---------------------------


LEGEND :

PLAN :

EXISTING	
EXIST. ROAD	
SP-R : SEMI PUCCA RESI.	
SP-C : SEMI PUCCA COMM.	
P-R : PUCCA RESIDENTIAL	
P-C : PUCCA COMMERCIAL	
K-R : KUCCA RESIDENTIAL	
HUT : HUT	
CONTOUR	
PEDDY FIELD	
BOUNDARY WALL	
FENDING	
FBW : EXISTING ROW	
PROW : PROPOSED ROW	
PROPOSED	
TDE LINE	
SH EDGE	
CW EDGE	
C/L	
CW EDGE	
SH EDGE	
TDE LINE	
HOR. TANGENT POINT	
CULVERT	
PROP. DRAIN	
FOOTPATH	
B/WALL : BREAST WALL	
R/WALL : RETAINING WALL	

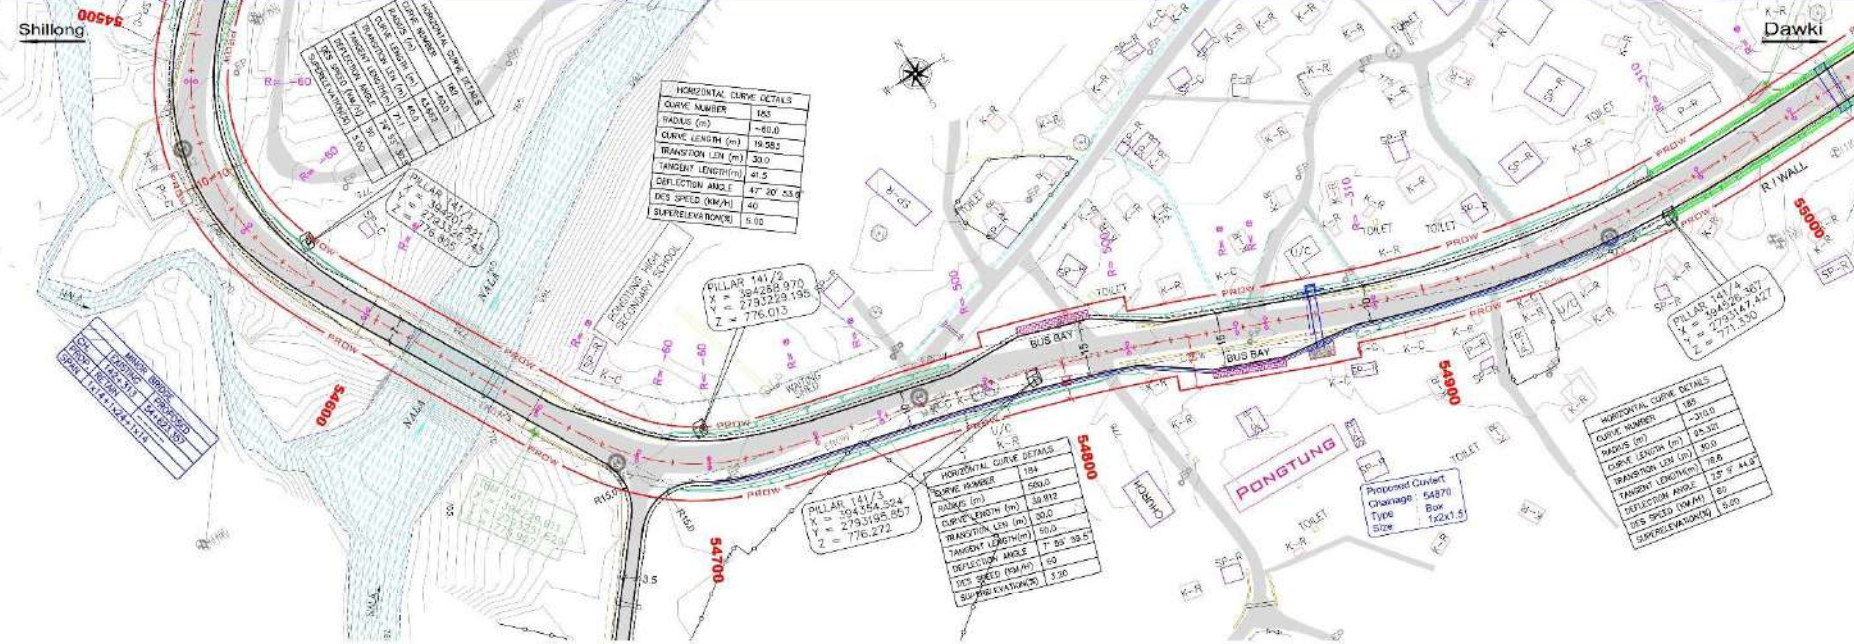

PROFILE :

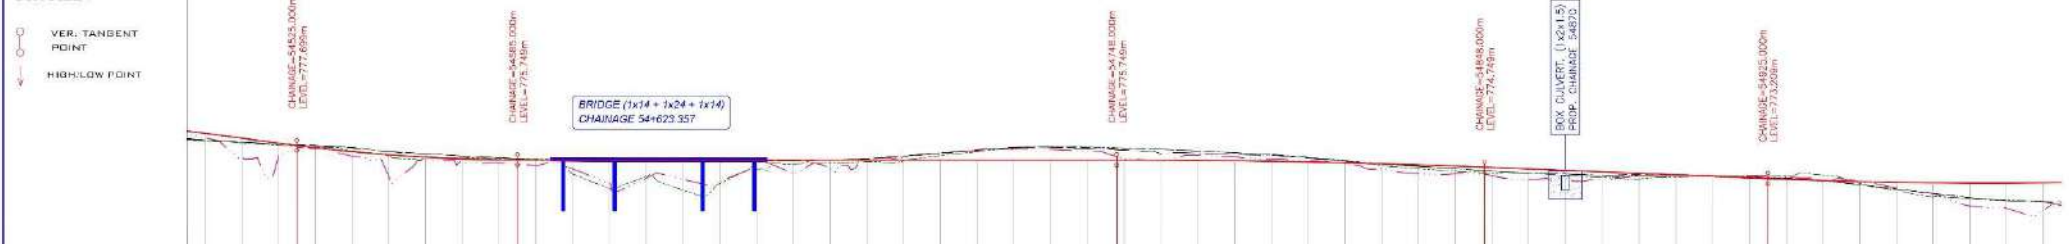

DATUM : 760.000	

PLAN :

EXISTING	PROPOSED
1	1
2	2
3	3
100	100

EXIST. ROAD

SP-R	: SEMI PUCCA RESID.
SP-C	: SEMI PUCCA COMM.
P-R	: PUCCA RESIDENTIAL
P-C	: PUCCA COMMERCIAL
K-R	: KUCCA RESIDENTIAL
HUT	: HUT

-  : CONTOUR
-  : PADDY FIELD
-  : BOUNDARY WALL
-  : FENCING

— FRW — EXISTING ROW

—PROG— PROPOSED ROW

PROPOSED

THE LINE

DAY EDGE

1000


SH EDGE

TOE LINE

HOR. TANGENT POINT

CULVERT

PROP. DRAIN

PROFILE :

1000

VER. TANGENT

DATUM : 760.000

-----------------------	---------	---------	----------	----------	---

Rev.	Date	Description
R0	31-08-2017	FINAL DETAILED PROJECT REPORT
R1	24-04-2018	REVISED ALIGNMENT BETWEEN KM 2+200 TO KM 4+180 IN FOREST AREA
R1	04-06-2018	REVISED ALIGNMENT BETWEEN KM 70+000 TO KM 72+700 IN DCP & CHURCH AREA
R2	03-02-2019	REVISED ALIGNMENT/ROW BETWEEN KM 5+800 TO KM 10+800 & KM

AUTHORITY:

 **National Highways & Infrastructure Development Corporation Ltd.**
(Ministry of Road Transport & Highways)

DESIGN CONSULTANTS:

 **Transys Consulting Pvt. Ltd.**
N/A-15, Sansa Tower, Old DLF Corridor Complex,
Sector-14, Gurgaon-122 001. Tel: 0124-425007
info@transys.in, www.transys.in

PROJECT:	Shillong - Dawki Section of NH-40	DRAWN BY:	SUNAM
	Consultancy Service for Preparation of Feasibility Study and Detailed Project Report for Improvement to 2 Lane with Paved Shoulder / A Lining of NH-40 from Shillong to Dawki Section Including Dawki Bridge in Meghalaya for Execution on EPC Mode Under JICA	DESIGNED BY:	SANDEEP
		CHECKED BY:	KSH. REDDY
		APPROVED BY:	DR. RAJESH


FINAL DETAILED PROJECT REPORT	TITLE: Plan & Profile (From X to 55+000 to X to 55+500)	R2
DATE: Sep. 2019	DRG NO: TRANSYS/139/S.D.HW/PND/111	

LEGEND :


PLAN :

EXISTING	
EXIST. ROAD	
SP-R : SEMI PUCCA RESI.	
SP-C : SEMI PUCCA COMM.	
P-R : PUCCA RESIDENTIAL	
P-C : PUCCA COMMERCIAL	
K-R : KUCCA RESIDENTIAL	
HUT : HUT	
CONTOUR	
PEDDY FIELD	
BOUNDARY WALL	
FENCING	
EXIST. ROW	
PROPOSED ROW	
PROPOSED	
T.O.E. LINE	
S.H. EDGE	
C.W. EDGE	
C/L	
C.W. EDGE	
S.H. EDGE	
T.O.E. LINE	
HOR. TANGENT POINT	
CULVERT	
PROP. DRAIN	
FOOTPATH	
B/WALL : BREAST WALL	
R/WALL : RETAINING WALL	

Shillong

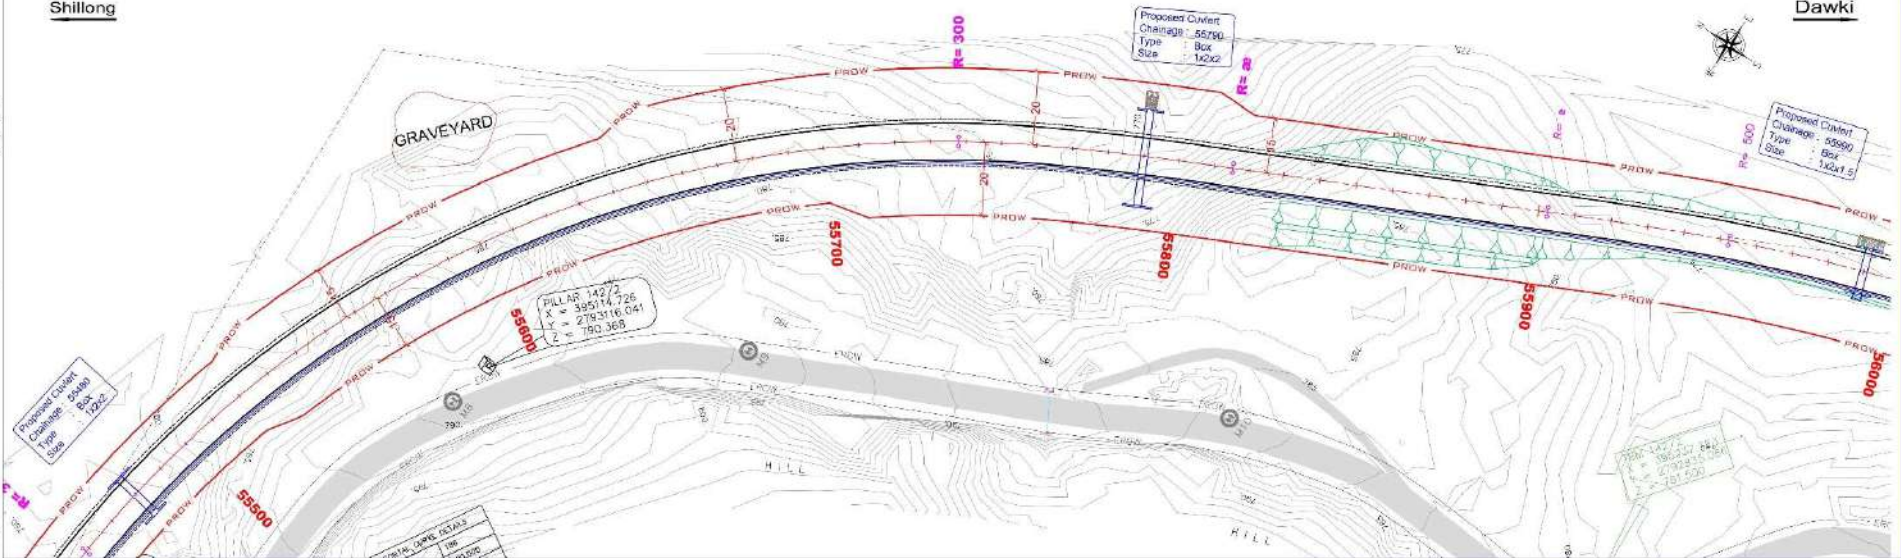

PROFILE :

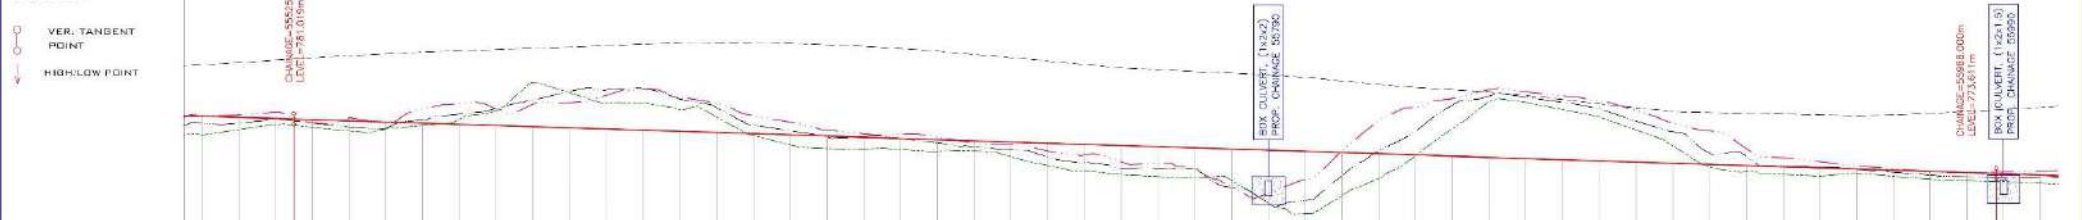

DATUM : 760.000

PROP. LEVEL AT CENTER		781.387	781.375	781.362	781.349	769.012	769.000	768.987	768.974	768.116	768.16
-----------------------	--	---------	---------	--------

LEGEND :

PLAN :

EXISTING
EXIST. ROAD

SP-R : SEMI PUCCA RESI.
SP-C : SEMI PUCCA COMM.
P-R : PUCCA RESIDENTIAL
P-C : PUCCA COMMERCIAL
K-R : KUCCA RESIDENTIAL
HUT : HUT

CONTOUR
PEDDY FIELD
BOUNDARY WALL
FENCING

EXIST. ROW
PROV. ROW

PROPOSED
TOE LINE
SH EDGE
CW EDGE
C/L
CW EDGE
SH EDGE
TOE LINE

HOR. TANGENT POINT
CULVERT

PROP. DRAIN
FOOTPATH

B/WALL BREAST WALL
R/WALL RETAINING WALL

VER. TANGENT POINT
HIGH/LOW POINT

DATUM : 745.000

PROP. LEVEL AT CENTER
EXIST. ROAD LEVEL AT CROWN
GROUND LEVEL AT PROP. C/L

GROUND LEVEL AT 7M FROM PROP. C/L

HORIZONTAL SCHEMATIC

VERTICAL SCHEMATIC

SUPER ELEVATION SCHEMATIC

CHAINAGE (M)

Shillong

HORIZONTAL CURVE DETAILS	
CURVE NUMBER	107
RADIUS (m)	500.0
CURVE LENGTH (m)	222.439
TRANSITION LEN (m)	50.0
TRANSITION LEN (m)	164.7
TANGENT LENGTH (m)	31.17 9.27
DEFLECTION ANGLE	80
DES. SPEED (km/h)	50.0
SUPERELEVATION	5.00

Proposed Culvert
Changeage : 56110
Type : Box
Size : 1x2x1.5

Proposed Culvert
Changeage : 56310
Type : Box
Size : 1x2x1.5

Proposed Culvert
Changeage : 56385
Type : Box
Size : 1x2x1.5

PILLAR 143.7
X = 395331.775
Y = 2793307.040
Z = 754.731

Dawki

PROFILE :

VER. TANGENT POINT
HIGH/LOW POINT

DATUM : 745.000

PROP. LEVEL AT CENTER
EXIST. ROAD LEVEL AT CROWN
GROUND LEVEL AT PROP. C/L

GROUND LEVEL AT 7M FROM PROP. C/L

HORIZONTAL SCHEMATIC

VERTICAL SCHEMATIC

SUPER ELEVATION SCHEMATIC

CHAINAGE (M)

Rev.	Date	Description
R0	13-08-2017	FINAL DETAILED PROJECT REPORT
R1	14-04-2018	REVISED ALIGNMENT BETWEEN KM 2+210 TO KM 4+180 IN FOREST AREA
R1	26-06-2018	REVISED ALIGNMENT BETWEEN KM 75+000 TO KM 76+300 IN ROP & CHURCH AREA
R2	03-02-2019	REVISED ALIGNMENT/BROW BETWEEN KM 5+300 TO KM 10+400 & KM 50+190 TO KM 54+450

AUTHORITY :	
National Highways & Infrastructure Development Corporation Ltd. (Ministry of Road Transport & Highways)	

DESIGN CONSULTANTS :	
Transsys Consulting Pvt. Ltd. Plot 6, 3rd Floor, Old IIF Centre, Connaught Place, New Delhi-110029 Tel: 011-45101010 Email: info@transsys.in, www.transsys.in	

PROJECT :	
Shillong - Dawki Section of NH-40 Consultancy Services for Preparation of Feasibility Study and Detailed Project Report for Improvement to 2 Lane with Paved Shoulder 7.4 Lanning of NH-40 between Shillong to Dawki Section including Dawki Bridge in Meghalaya for Execution on EPC Mode Under JICA	

DRAWN BY	SUNAR
DESIGNED BY	SANDEEP
CHECKED BY	KVN REDDY
APPROVED BY	PK KUNDU

FINAL DETAILED PROJECT REPORT	
DATE	Sep. 2019

TITLE: Plan & Profile (2 Km Km 56+000 to Km 56+300)	
SCALE	1:1000 (Plan) 1:1000 (Profile)
DATE	Sep. 2019
DRG. NO.	TRANSYS/139/S-D/HW/PNP/113
REV.	R2


LEGEND :

PLAN :

- EXISTING
- EXIST. ROAD
- SP-R : SEMI PUCCA RESI.
SP-C : SEMI PUCCA COMM.
P-R : PUCCA RESIDENTIAL
P-C : PUCCA COMMERCIAL
K-R : KUCCA RESIDENTIAL
HUT : HUT
- 1000 : CONTOUR
- PEDDY FIELD
- BOUNDARY WALL
- FENCING
- EROW : EXISTING ROW
PROW : PROPOSED ROW
- PROPOSED
TOE LINE
SH EDGE
C/W EDGE
C/L
C/W EDGE
SH EDGE
TOE LINE
- HOR. TANGENT POINT
- CULVERT
- PROP. DRAIN
- FOOTPATH
- B/WALL : BREAST WALL
R/WALL : RETAINING WALL

PROFILE :

- VER. TANGENT POINT
- HIGH/LOW POINT

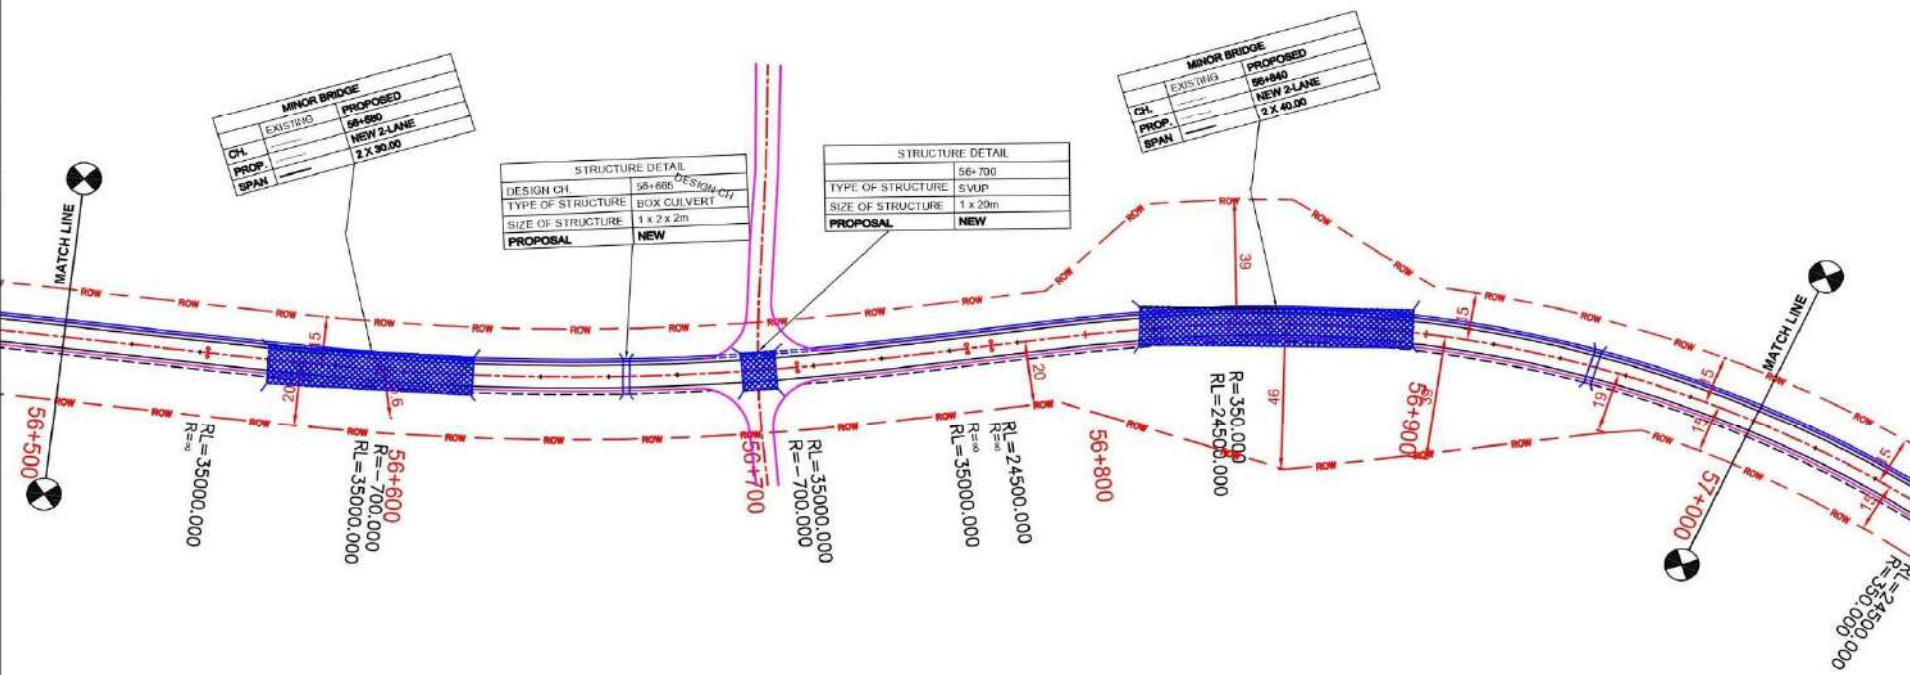

Rev.	Date	Description
R0	21-08-2019	FINAL DETAILED PROJECT REPORT
R1	24-04-2018	REVISED ALIGNMENT BETWEEN KM 2+240 TO KM 4+180 IN FOREST AREA
R1	05-06-2018	REVISED ALIGNMENT BETWEEN KM 70+000 TO KM 70+700 IN BOP & CHURCH AREA
R2	03-09-2019	REVISED ALIGNMENT/ROW BETWEEN KM 8+500 TO KM 10+000 & KM 10+000 TO KM 10+400

AUTHORITY:

National Highways & Infrastructure Development Corporation Ltd.
(Ministry of Road Transport & Highways)

DESIGN CONSULTANT:

Transys Consulting Pvt. Ltd.
MM-8, Sona Tower, Old BLP Comm. Complex,
Sector-14, Gurgaon-122 001. Tel: 0124-4200012
info@transys21.com, www.transys.in

PROJECT:

Shillong - Dawki Section of NH-40
Consultancy Service for Preparation of Feasibility Study and Detailed Project Report for Improvement to 2 Lane with Paved Shoulder / 4 Lanes of NH-40 Between Shillong to Dawki Section Including Dawki Bridge in Meghalaya for Execution on EPC Mode Under JICA

DRAWN BY:	SUMRI
DESIGNED BY:	SANDEEP
CHECKED BY:	RON REDDY
APPROVED BY:	PK KUMAR

FINAL DETAILED PROJECT REPORT

DATE: **Sep. 2019**

TITLE: Plan & Profile (From Km 56+500 to Km 57+000)


SCALE: 1:1000 (Plan) 1:200 (Profile)

REV: **R2**


DRG. NO: **TRANSYS/139/S-D/HW/PNP/114**

LEGEND :

PLAN :

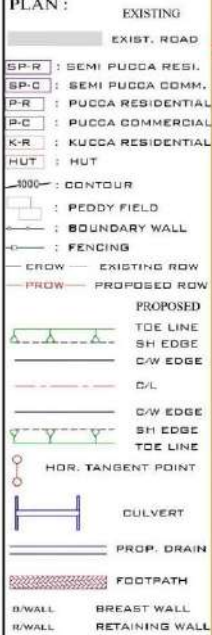

PROFILE :

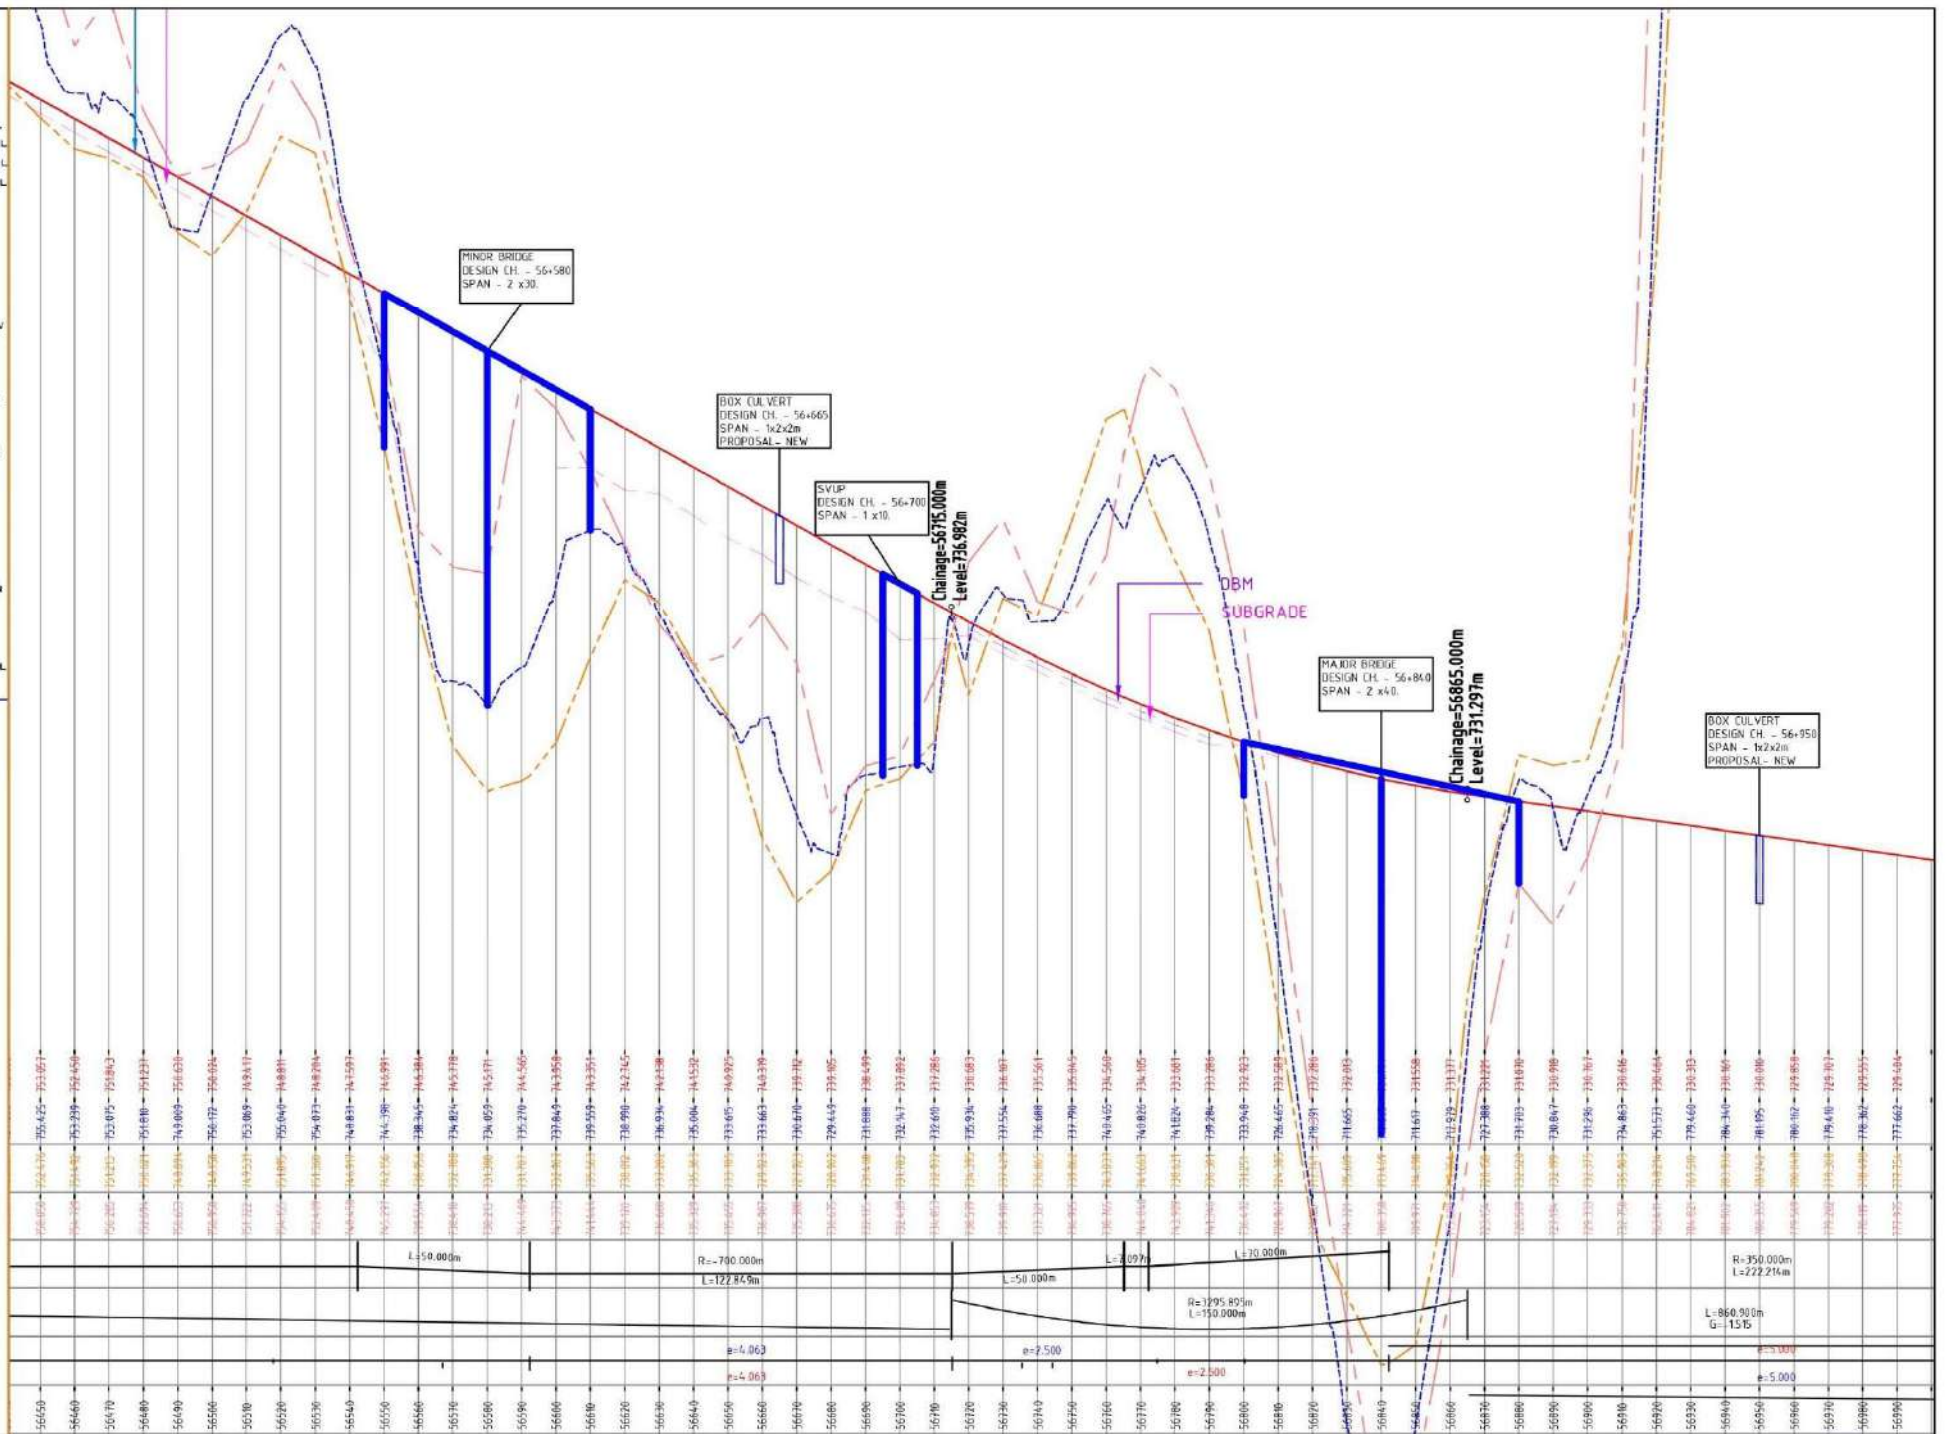

Rev.	Date	Description
R0	11-08-2017	FINAL DETAILED PROJECT REPORT
R1	24-04-2018	REVISED ALIGNMENT BETWEEN KM 70+000 TO KM 44+180 IN FOREST AREA
R1	06-06-2018	REVISED ALIGNMENT BETWEEN KM 70+000 TO KM 70+300 IN BOP & CHURCH AREA
R2	03-09-2019	REVISED ALIGNMENT/ROW BETWEEN KM 84+000 TO KM 10+000 & KM 83+855 TO KM 84+400

Authority:	National Highways & Infrastructure Development Corporation Ltd. (Ministry of Road Transport & Highways)
-------------------	---

Design Consultants:	Transsys Consulting Pvt. Ltd. M&I, Sona Tower, Old DLF Conns. Complex, Sector-14, Gurgaon-122 001. Tel: 0124-420612 info@transsys.in, www.transsys.in
----------------------------	---

Project:	Shillong - Dawki Section of NH-40 Consultancy Service for Preparation of Feasibility Study and Detailed Project Report for Improvement to 2 Lane with Paved Shoulder / 4 Lining of NH-40 Between Shillong to Dawki Section Including Dawki Bridge in Meghalaya for Execution on EPC Mode Under JICA
-----------------	---

Drawn by:	SUMAN
Designed by:	SANDEEP
Checked by:	KSH. REJY
Approved by:	DR. KUNSU

Final Detailed Project Report	Title: Plan & Profile (From Km 56+500 to Km 57+000)
Scale: Hvy 1:1000, Veh 1:200 or As Shown	Rev: R2
Date: Sep. 2019	Org. No: TRANSYS/139/S-D/HW/PNP/114

LEGEND :

PLAN :

- EXISTING
EXIST. ROAD
- SP-R : SEMI PUCCA RESI.
SP-C : SEMI PUCCA COMM.
P-R : PUCCA RESIDENTIAL
P-C : PUCCA COMMERCIAL
K-R : KUCCA RESIDENTIAL
HUT : HUT
- CONTOUR
PEDDY FIELD
BOUNDARY WALL
FENCING
- EXISTING ROW
PROPOSED ROW
- PROPOSED
T.O.E LINE
S.H. EDGE
C.W. EDGE
C/L
C.W. EDGE
S.H. EDGE
T.O.E LINE
- HOR. TANGENT POINT
- CULVERT
- PROP. DRAIN
- FOOTPATH
- B/WALL BREAST WALL
R/WALL RETAINING WALL

PROFILE :

- VER. TANGENT POINT
HIGH/LOW POINT

DATUM : 695.000

PROP. LEVEL AT CENTER		721.778	721.628	721.475	721.328	721.178	721.028	575.828
-----------------------	--	---------	---------	

LEGEND :

PLAN :

- EXISTING
EXIST. ROAD
- SP-R : SEMI PUCCA RESI.
SP-C : SEMI PUCCA COMM.
P-R : PUCCA RESIDENTIAL
P-C : PUCCA COMMERCIAL
K-R : KUCCA RESIDENTIAL
HUT : HUT
- CONTOUR
PADDY FIELD
BOUNDARY WALL
FENCING
- EXISTING ROW
PROPOSED ROW
- PROPOSED
T.O.E LINE
S.H. EDGE
C.W. EDGE
C/L
C.W. EDGE
S.H. EDGE
T.O.E LINE
- HOR. TANGENT POINT
- CULVERT
- PROP. DRAIN
- FOOTPATH
- B/WALL BREAST WALL
R/WALL RETAINING WALL

PROFILE :

- VER. TANGENT POINT
HIGH/LOW POINT

DATUM : 675.000

PROP. LEVEL AT CENTER		779.327	778.779	778.227	777.679	777.127	776.579	776.027	775.479	774.927	774.379	773.827	773.279	772.727	772.179	771.627	771.079	770.527	769.979	769.427	768.879	768.327	767.779	767.
-----------------------	--	---------	---------	---

R2

	1	2	52
--	---	---	---	---	---	---	---	---	---	----	----	-----	-----	----

LEGEND :

PLAN :

EXISTING
EXIST. ROAD
SP-R : SEMI PUCCA RESI.
SP-C : SEMI PUCCA COMM.
P-R : PUCCA RESIDENTIAL
P-C : PUCCA COMMERCIAL
K-R : KUCCA RESIDENTIAL
HUT : HUT

CONTOUR
PEDDY FIELD
BOUNDARY WALL
FENCING
EXISTING ROW
PROPOSED ROW

PROPOSED
TOE LINE
SH EDGE
CW EDGE
C/L
CW EDGE
SH EDGE
TOE LINE

HOR. TANGENT POINT

CULVERT

PROP. DRAIN

FOOTPATH

B/WALL BREAST WALL
B/WALL RETAINING WALL

PROFILE :

VER. TANGENT POINT

HIGH/LOW POINT

DATUM :

PROP. LEVEL AT CENTER

EXIST. ROAD LEVEL AT CROWN

GROUND LEVEL AT PROP. C/L

GROUND LEVEL AT 7M FROM PROP. C/L

LEFT

RIGHT

HORIZONTAL SCHEMATIC


VERTICAL SCHEMATIC

SUPER ELEVATION SCHEMATIC

CHAINAGE (M)

Shillong

Dawki

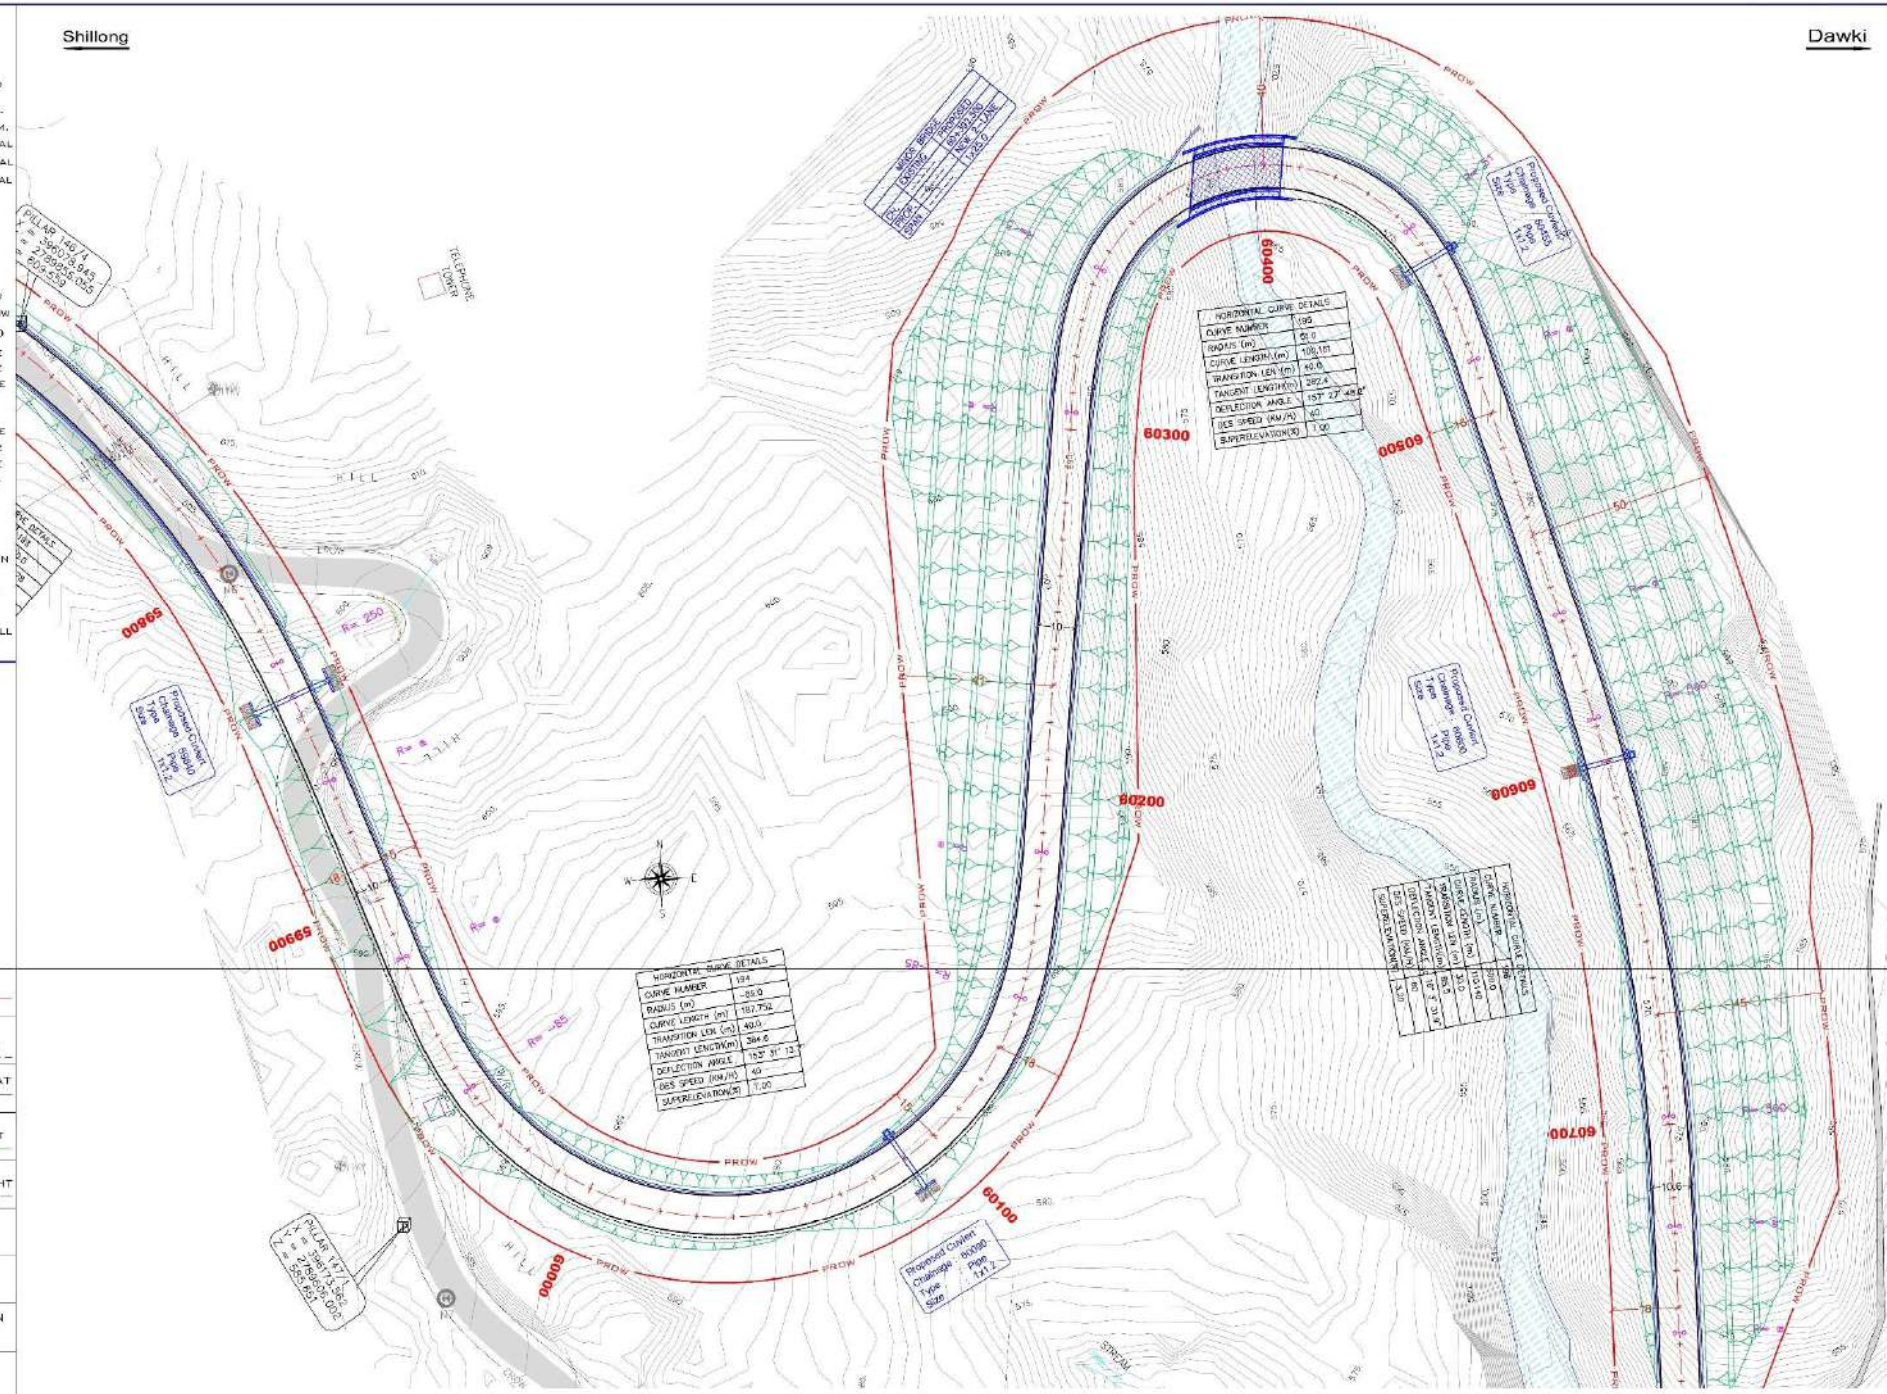

Rev.	Date	Description
R1	11-08-2017	FINAL DETAILED PROJECT REPORT
R2	14-04-2018	REVISED ALIGNMENT BETWEEN KM 2+240 TO KM 4+80 IN FOREST AREA
R3	26-06-2018	REVISED ALIGNMENT BETWEEN KM 75+000 TO KM 76+200 IN BOP & CHURCH AREA
R4	03-02-2019	REVISED ALIGNMENT/BROW BETWEEN KM 8+800 TO KM 10+800 & KM 10+800 TO KM 14+100

Authority:	National Highways & Infrastructure Development Corporation Ltd. (Ministry of Road Transport & Highways)
-------------------	---

Design Consultants:	Transsys Consulting Pvt. Ltd. H-6, 3rd Floor, Old DLF Condo, Condo, Sector-14, Gurgaon-122 001, Tel: 0124-4510612 info@transsys.in, www.transsys.in
----------------------------	---

Project:	Shillong - Dawki Section of NH-40
Consultancy Services for Preparation of Feasibility Study and Detailed Project Report for Improvement to 2 Lane with Paved Shoulder 7.4 Lanning of NH-40 Between Shillong to Dawki Section Including Dawki Bridge in Meghalaya for Execution on EPC Mode Under JICA	

Drawn By:	SUNAR
Designed By:	SANDEEP
Checked By:	KVN REDDY
Approved By:	PK KUNDU

FINAL DETAILED PROJECT REPORT	
--------------------------------------	--

Title: Plan & Profile (From Km 60+000 to Km 60+500)	
Scale: 1:1000 (Plan) 1:100 (Profile)	
Date: Sep. 2019	
Drawn By: TRANSYS/139/S-D/HW/PNP/121	

LEGEND :

PLAN :

EXISTING
EXIST. ROAD
SP-R : SEMI PUCCA RESI.
SP-C : SEMI PUCCA COMM.
P-R : PUCCA RESIDENTIAL
P-C : PUCCA COMMERCIAL
K-R : KUCCA RESIDENTIAL
HUT : HUT

1000 : CONTOUR
PEDDY FIELD
BOUNDARY WALL
FENCING
FORM : EXISTING ROW
PROW : PROPOSED ROW
PROPOSED
TDE LINE
SH EDGE
CW EDGE
C/L
CW EDGE
SH EDGE
TDE LINE

HOR. TANGENT POINT
CULVERT
PROP. DRAIN
FOOTPATH
B/WALL : BREAST WALL
R/WALL : RETAINING WALL


PROFILE :

VER. TANGENT POINT
HIGH/LOW POINT

Shillong

Dawki

DATUM : 560.000

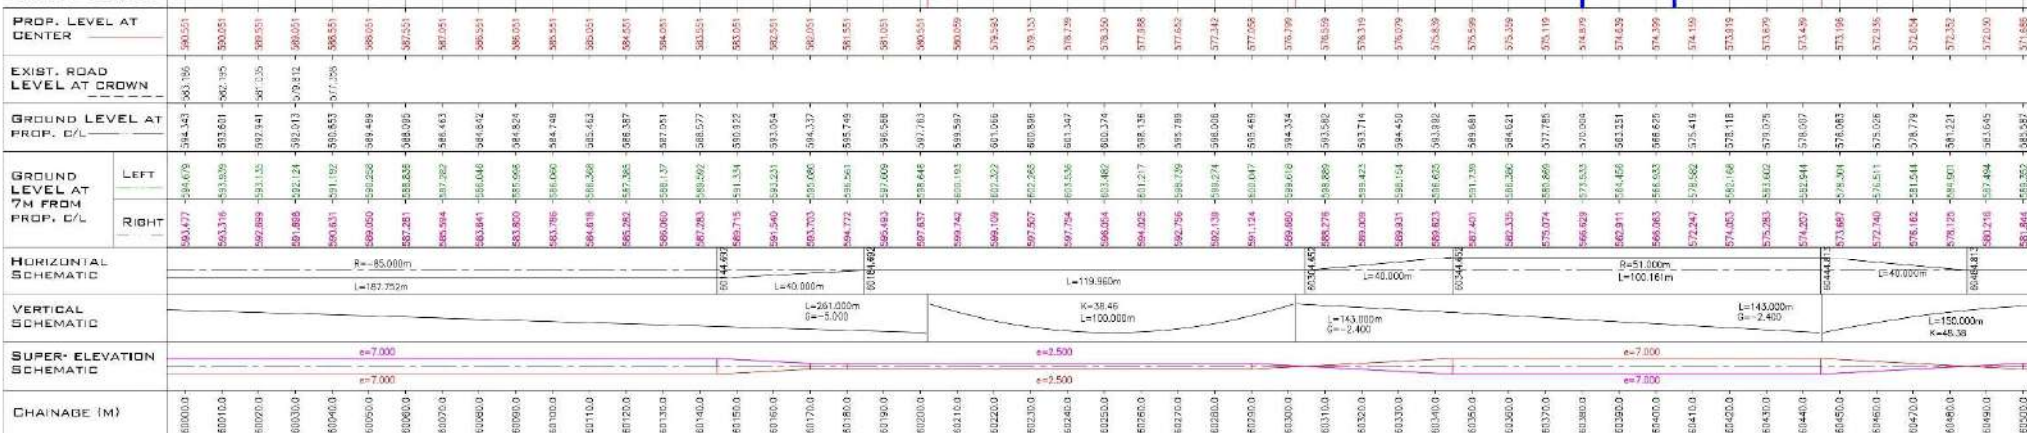

Rev.	Date	Description
R0	01-08-2017	FINAL DETAILED PROJECT REPORT
R1	14-04-2018	REVISED ALIGNMENT BETWEEN KM 2+210 TO KM 4+160 IN FOREST AREA
R1	26-06-2018	REVISED ALIGNMENT BETWEEN KM 75+000 TO KM 76+300 IN BOP & CHURCH AREA
R2	03-02-2019	REVISED ALIGNMENT/BOP BETWEEN KM 8+300 TO KM 10+400 & KM 10+390 TO KM 24+430

National Highways & Infrastructure Development Corporation Ltd. (Ministry of Road Transport & Highways)	Transsys Consulting Pvt. Ltd. Plot 6, Sarda Tower, Old DLF Condo, Condo, Sector-14, Gurgaon-122 001. Tel: 0124-4201002 info@transsys.in, www.transsys.in
---	--

Project: Shillong - Dawki Section of NH-40 Consultancy Services for Preparation of Feasibility Study and Detailed Project Report for Improvement to 2 Lane with Paved Shoulder & Lining of NH-40 Between Shillong to Dawki Section Including Dawki Bridge in Meghalaya for Execution on EPC Mode Under JICA	Drawn By: SUVAR Designed By: SANDHEP Checked By: KSN REDDY Approved By: PK KUNDU
--	---

FINAL DETAILED PROJECT REPORT DATE: Sep. 2019 DRG. NO.: TRANSYS/139/S-D/HW/PNP/121a	Title: Plan & Profile (From Km 60+000 to Km 60+500) Scale: 1:1000 (Plan) 1:100 (Profile) Rev.: R2
---	---

LEGEND :

PLAN :

- EXISTING
EXIST. ROAD
SP-R : SEMI PUCCA RESI.
SP-C : SEMI PUCCA COMM.
P-R : PUCCA RESIDENTIAL
P-C : PUCCA COMMERCIAL
K-R : KUCCA RESIDENTIAL
HUT : HUT

- CONTOUR
PEDDY FIELD
BOUNDARY WALL
FENCING

- EXISTING ROW
PROPOSED ROW

- PROPOSED
TOE LINE
SH EDGE
CW EDGE
C/L
CW EDGE
SH EDGE
TOE LINE

- HOR. TANGENT POINT

- CULVERT

- PROP. DRAIN


- FOOTPATH
BREAST WALL
RETAINING WALL

PROFILE :

- VER. TANGENT POINT
HIGH/LOW POINT

Shillong

Dawki

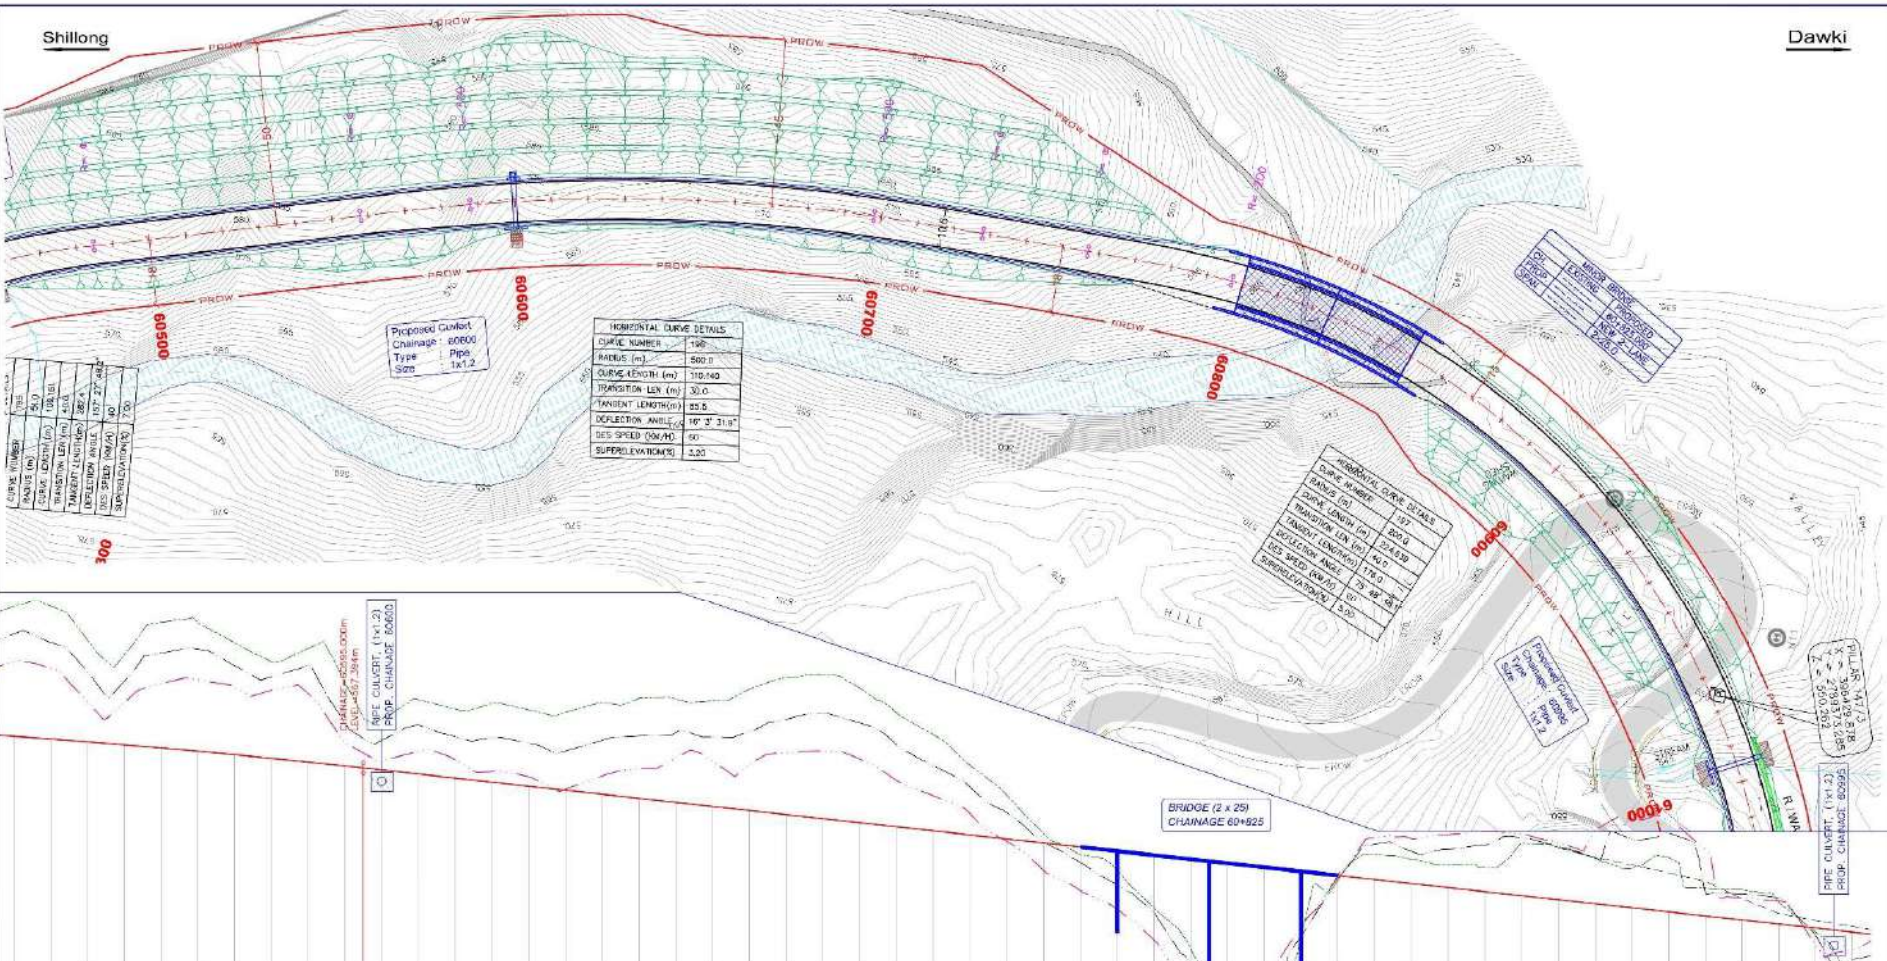

DATUM : 540.000

PROP. LEVEL AT CENTER		EXIST. ROAD LEVEL AT CROWN	GROUND LEVEL AT 7M FROM PROP. C/L		HORIZONTAL SCHEMATIC		VERTICAL SCHEMATIC		SUPER ELEVATION SCHEMATIC		CHAINAGE (M)
PROP. C/L			LEFT	RIGHT							

Rev.	Date	Description
R1	11-08-2017	FINAL DETAILED PROJECT REPORT
R2	14-04-2018	REVISED ALIGNMENT BETWEEN KM 24+225 TO KM 4+100 IN FOREST AREA
R3	26-06-2018	REVISED ALIGNMENT BETWEEN KM 75+000 TO KM 76+000 IN RDP & CHURCH AREA
R4	30-08-2018	REVISED ALIGNMENT/BROW BETWEEN KM 8+000 TO KM 10+400 & KM 10+100 TO KM 24+100

Authority:
National Highways & Infrastructure Development Corporation Ltd.
(Ministry of Road Transport & Highways)

Design Consultants:
Transsys Consulting Pvt. Ltd.
Plot 6, Sarda Tower, Old DLF Condo Complex,
Sector-14, Gurgaon-122 001. Tel: 0124-4251062
info@transsys.in, www.transsys.in

Project:
Shillong - Dawki Section of NH-40
Consultancy Services for Preparation of Feasibility Study and Detailed Project Report for Improvement to 2 Lane with Paved Shoulder & Lining of NH-40 between Shillong to Dawki Section including Dawki Bridge in Meghalaya for Execution on EPC Mode Under JICA

Drawn by: SUVAR
Designed by: SANDEEP
Checked by: KVN REDDY
Approved by: PK KUNDU

FINAL DETAILED PROJECT REPORT



Title: Plan & Profile (From Km 60+500 to Km 61+000)
Date: Sep. 2019
Drawn by: SUVAR
Designed by: SANDEEP
Checked by: KVN REDDY
Approved by: PK KUNDU
Scale: 1:1000 (Plan) & 1:100 (Profile)
Rev: R2
Proj. No.: TRANSYS/139/S-D/HW/PNP/122

TITLE: **Plan & Profile** (Rt on Km 61+000 to Km 61+500)



R2

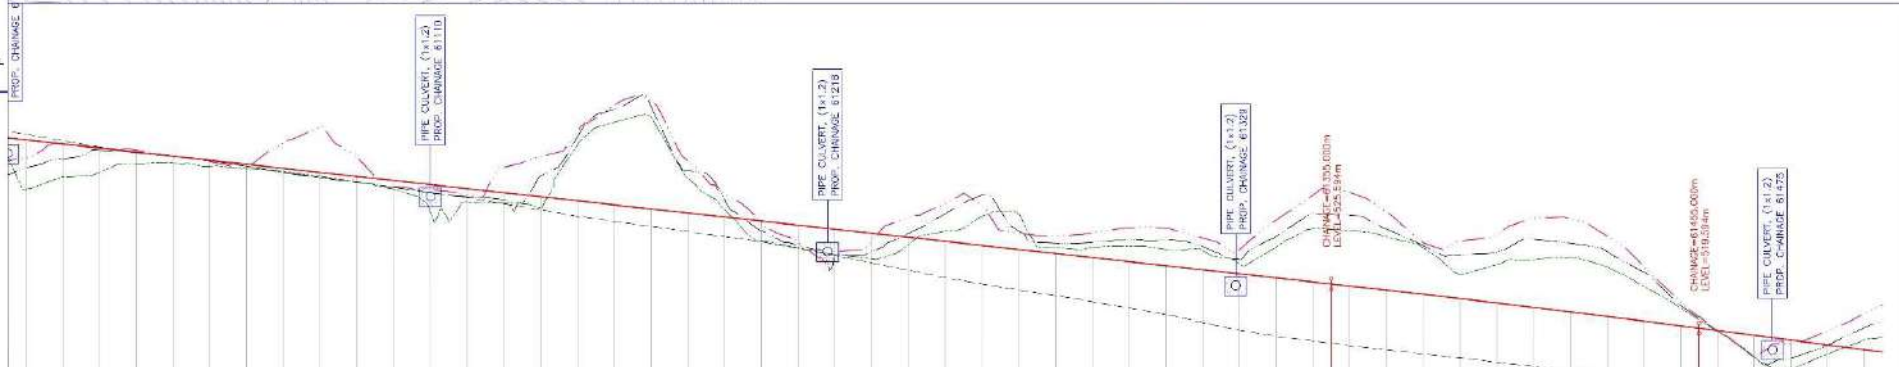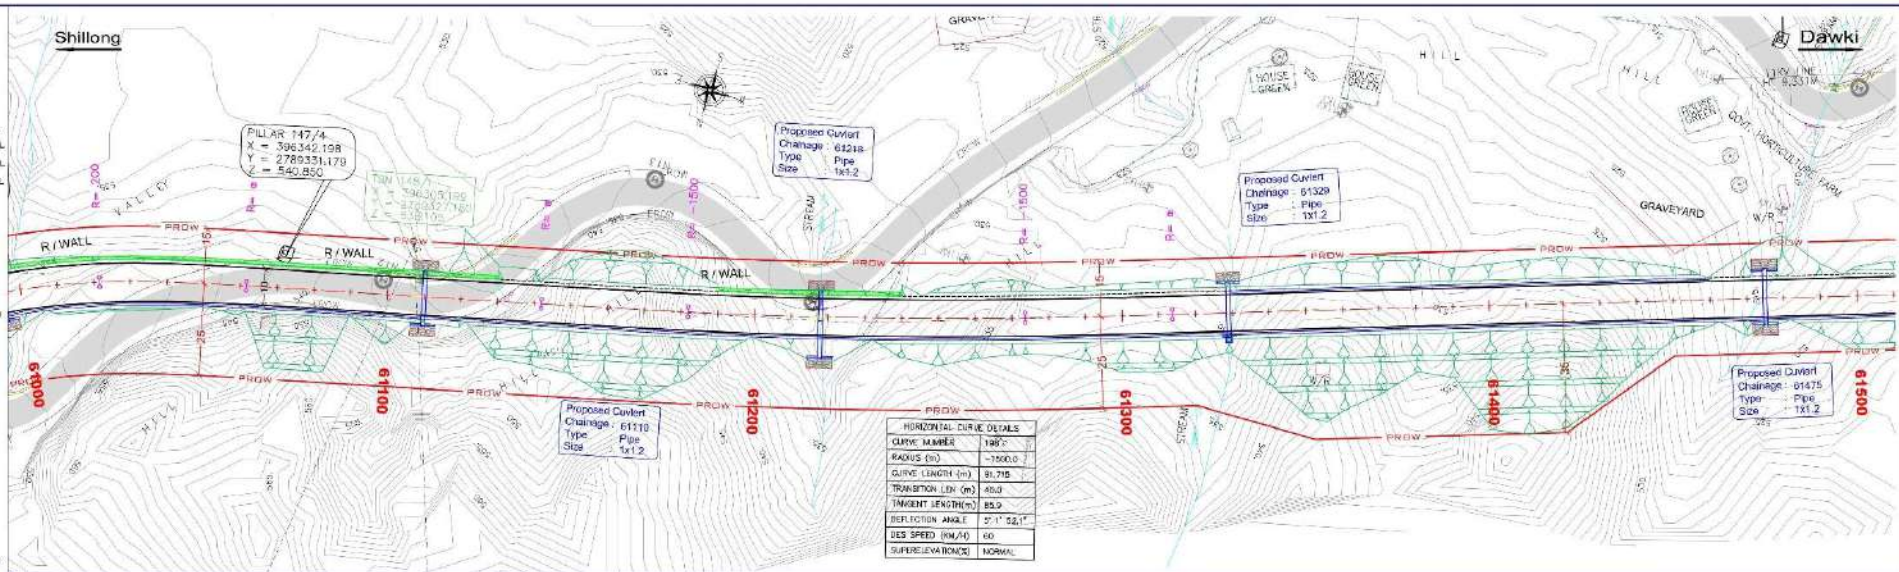

LEGEND :

PLAN :

- EXISTING
- EXIST. ROAD
- SP-R : SEMI PUCCA RESI.
- SP-C : SEMI PUCCA COMM.
- P-R : PUCCA RESIDENTIAL
- P-C : PUCCA COMMERCIAL
- K-R : KUCCA RESIDENTIAL
- HUT : HUT
- CONTOUR
- PEDDY FIELD
- BOUNDARY WALL
- FENCING
- EXIST. ROW
- PROPOSED ROW
- PROPOSED
- T/OE LINE
- SH EDGE
- C/W EDGE
- C/L
- C/W EDGE
- SH EDGE
- T/OE LINE
- HOR. TANGENT POINT
- CULVERT
- PROP. DRAIN
- FOOTPATH
- B/WALL BREAST WALL
- R/WALL RETAINING WALL

PROFILE :

- VER. TANGENT POINT
- HIGH/LOW POINT

DATUM : 480.000

PROP. LEVEL AT CENTER	
EXIST. ROAD LEVEL AT CROWN	
GROUND LEVEL AT PROP. C/L	
GROUND LEVEL AT 7M FROM PROP. C/L	LEFT
	RIGHT
HORIZONTAL SCHEMATIC	
VERTICAL SCHEMATIC	
SUPER ELEVATION SCHEMATIC	
CHAINAGE (M)	
61500.0	61500.0
61510.0	61510.0
61520.0	61520.0
61530.0	61530.0
61540.0	61540.0
61550.0	61550.0
61560.0	61560.0
61570.0	61570.0
61580.0	61580.0
61590.0	61590.0
61600.0	61600.0
61610.0	61610.0
61620.0	61620.0
61630.0	61630.0
61640.0	61640.0
61650.0	61650.0
61660.0	61660.0
61670.0	61670.0
61680.0	61680.0
61690.0	61690.0
61700.0	61700.0
61710.0	61710.0
61720.0	61720.0
61730.0	61730.0
61740.0	61740.0
61750.0	61750.0
61760.0	61760.0
61770.0	61770.0
61780.0	61780.0
61790.0	61790.0
61800.0	61800.0
61810.0	61810.0
61820.0	61820.0
61830.0	61830.0
61840.0	61840.0
61850.0	61850.0
61860.0	61860.0
61870.0	61870.0
61880.0	61880.0
61890.0	61890.0
61900.0	61900.0
61910.0	61910.0
61920.0	61920.0
61930.0	61930.0
61940.0	61940.0
61950.0	61950.0
61960.0	61960.0
61970.0	61970.0
61980.0	61980.0
61990.0	61990.0
62000.0	62000.0

Rev.	Date	Description
R1	01-08-2017	FINAL DETAILED PROJECT REPORT
R2	14-04-2018	REVISED ALIGNMENT BETWEEN KM 2+242 TO KM 4+180 IN FOREST AREA
R3	26-06-2018	REVISED ALIGNMENT BETWEEN KM 75+000 TO KM 76+200 IN ROP & CHURCH AREA
R4	30-08-2018	REVISED ALIGNMENT/BETWEEN KM 8+300 TO KM 10+400 & KM 20+100 TO KM 24+100

Authority
National Highways & Infrastructure Development Corporation Ltd. (Ministry of Road Transport & Highways)

Design Consultants
Transsys Consulting Pvt. Ltd. Plot 6, Sarda Tower, Old DLF Colony, Gurgaon, Sector-14, Gurgaon-122 001. Tel: 0124-4201002 info@transsys.in, www.transsys.in

Project
Shillong - Dawki Section of NH-40 Consultancy Services for Preparation of Feasibility Study and Detailed Project Report for Improvement to 2 Lane with Paved Shoulder & Lining of NH-40 Between Shillong to Dawki Section Including Dawki Bridge in Meghalaya for Execution on EPC Mode Under JICA

Drawn By
SUNAR
Designed By
SANDEEP
Checked By
KVN REDDY
Approved By
PK KUNDU

Final Detailed Project Report
DATE: Sep. 2019

Title: Plan & Profile (From Km 61+500 to Km 62+000)
Scale: 1:1000 (Plan) 1:1000 (Profile)
DRG. NO: TRANSYS/139/S-D/HW/PNP/124
R2


LEGEND :

PLAN :


EXISTING	
EXIST. ROAD	
SP-R : SEMI PUCCA RESI.	
SP-C : SEMI PUCCA COMM.	
P-R : PUCCA RESIDENTIAL	
P-C : PUCCA COMMERCIAL	
K-R : KUCCA RESIDENTIAL	
HUT :	
CONTOUR	
PEDDY FIELD	
BOUNDARY WALL	
FENCING	
FORM - EXISTING ROW	
PROW - PROPOSED ROW	
PROPOSED	
TOE LINE	
SH EDGE	
CW EDGE	
C/L	
CW EDGE	
SH EDGE	
TOE LINE	
HOR. TANGENT POINT	
CULVERT	
PROP. DRAIN	
FOOTPATH	
B/WALL BREAST WALL	
R/WALL RETAINING WALL	

Shillong

Dawki

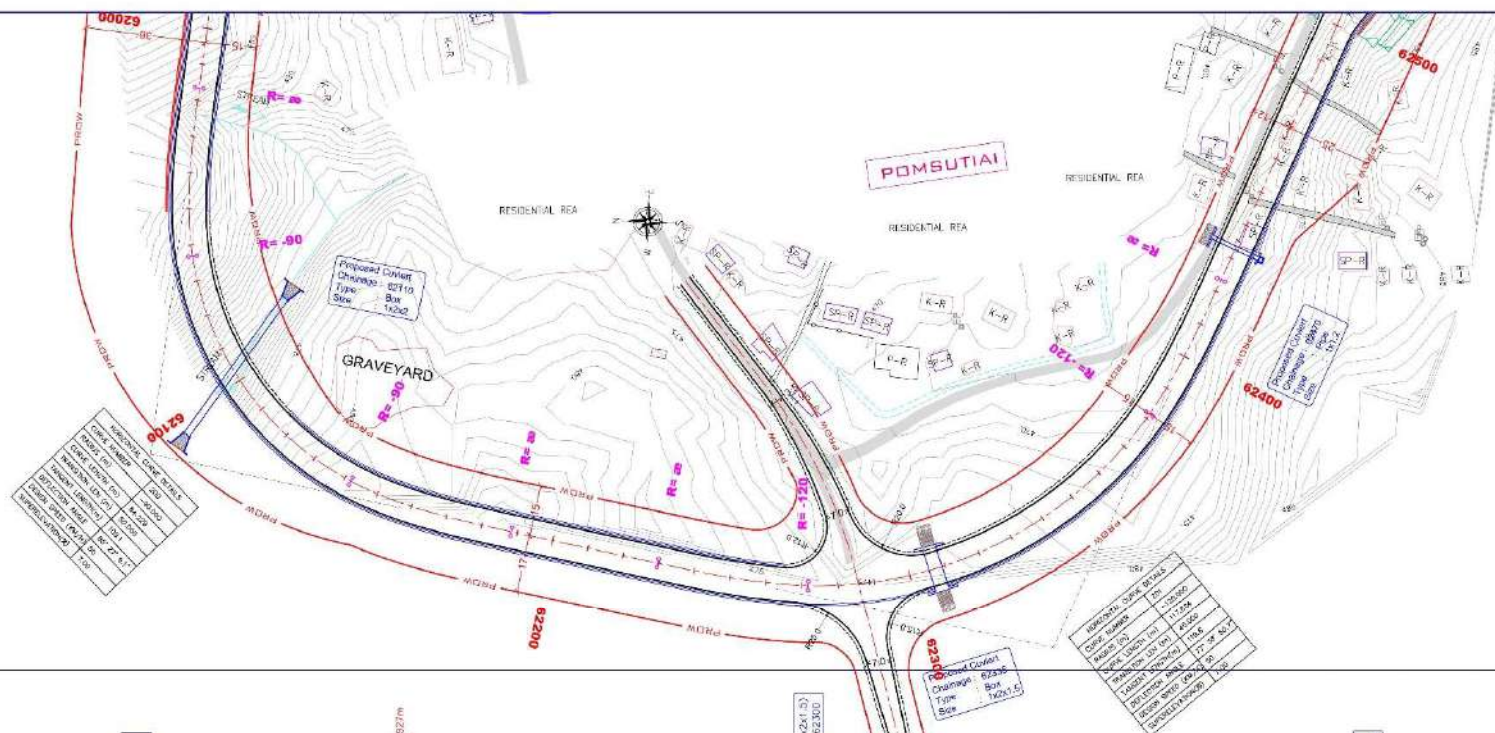

PROFILE :

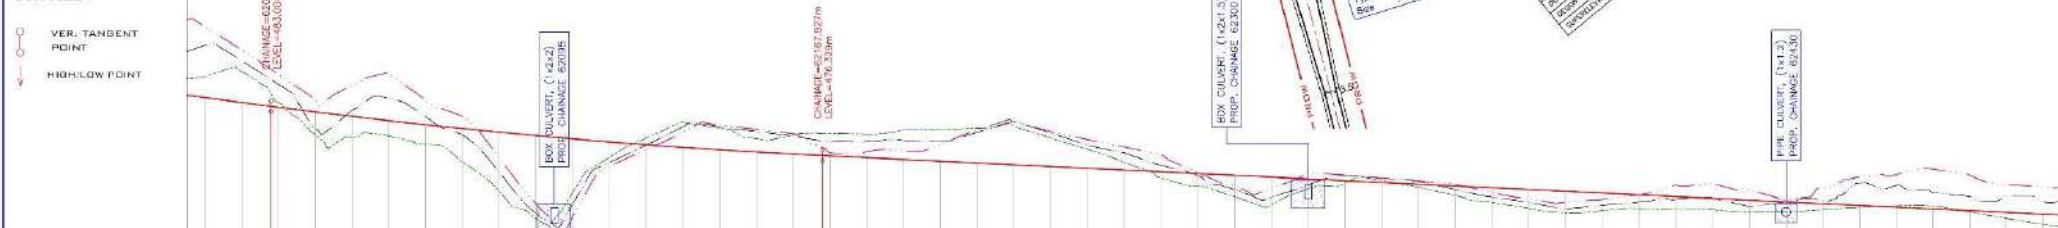


DATUM : 460.000

789	221.789	229.689	237.489	245.189	252.789	260.289	267.689	274.989	282.189	289.289	296.289	303.189	309.989	316.689	323.289	329.789	336.189	342.489	348.689	354.789	360.789	366.689	372.489	378.189	383.689	389.089	394.289	399.289	404.089	408.689	413.189	417.589	421.789	425.789	429.589	433.189	436.689	440.089	443.289	446.289	449.089	451.689	454.089	456.289	458.289	460.189	461.889	463.389	464.689	465.789	466.689	467.389	467.889	468.189	468.289	468.289	468.189	467.889	467.389	466.689	465.789	464.689	463.389	461.889	460.189	458.289	456.289	454.089	451.689	449.089	446.289	443.289	440.089	436.689	433.189	429.589	425.789	421.789	417.589	413.189	408.689	404.089	399.289	394.289	389.089	383.689	378.189	372.489	366.689	360.789	354.789	348.689	342.489	336.189	329.789	323.289	316.689	309.989	303.189	296.289	289.289	282.189	274.989	267.689	260.289	252.789	245.189	237.489	229.689	221.789	213.989	205.689	197.489	189.189	180.789	171.489	162.689	153.789	144.789	135.689	126.489	117.189	107.789	98.289	88.689	78.989	69.189	59.289	49.289	39.189	28.989	18.689	8.289	2.189	12.489	22.689	32.789	42.789	52.689	62.489	72.189	81.789	91.289	100.689	109.989	119.189	128.289	137.289	146.189	154.989	163.689	172.289	180.789	189.189	197.489	205.689	213.
-----------------------	--	---------	---------	--------	--------	--------	--------	--------	--------	--------	--------	--------	-------	-------	--------	--------	--------	--------	--------	--------	--------	--------	--------	---------	---------	--------	--------	--------	--------	--------	--------	--------	--------	--------	-------	-------	--------	--------	--------	--------	--------	--------	--------	--------	--------	---------	---------	--------	--------	--------	--------	--------	--------	--------	--------	--------	-------	-------	--------	--------	--------	--------	--------	--------	--------	--------	--------	---------	---------	--------	--------	--------	--------	--------	--------	--------	--------	--------	-------	-------	--------	--------	--------	--------	--------	--------	--------	--------	--------	---------	---------	--------	--------	--------	--------	--------	--------	--------	--------	--------	-------	-------	--------	--------	--------	--------	--------	--------	--------	--------	--------	---------	---------	--------	--------	--------	--------	--------	--------	--------	--------	--------	-------	-------	--------	--------	--------	--------	--------	--------	--------	--------	--------	---------	---------	

LEGEND :

PLAN :

- EXISTING
EXIST. ROAD
- SP-R : SEMI PUCCA RESI.
SP-C : SEMI PUCCA COMM.
P-R : PUCCA RESIDENTIAL
P-C : PUCCA COMMERCIAL
K-R : KUCCA RESIDENTIAL
HUT : HUT
- CONTOUR
PEDDY FIELD
BOUNDARY WALL
FENCING
- EXISTING ROW
PROPOSED ROW
- PROPOSED
T.O.E LINE
S.H. EDGE
C.W. EDGE
C/L
C.W. EDGE
S.H. EDGE
T.O.E LINE
- HOR. TANGENT POINT
- CULVERT
- PROP. DRAIN
- FOOTPATH
- B/WALL : BREAST WALL
R/WALL : RETAINING WALL

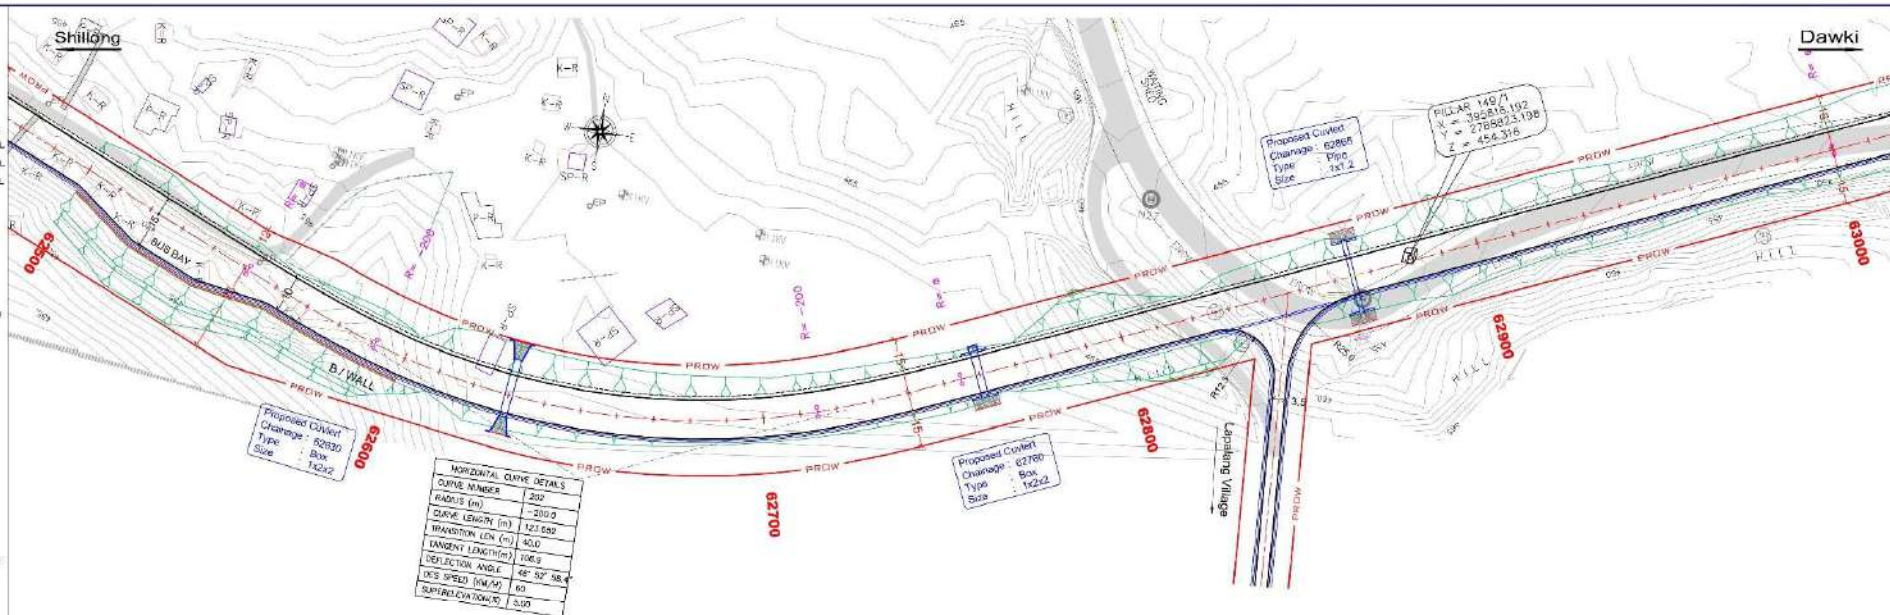

PROFILE :



DATUM : 445.000

PROP. LEVEL AT CENTER		448.328	448.110	447.879	447.629	447.359	447.059	446.719	446.339	445.919	445.459	444.959	444.419	443.839	443.219	442.559	441.859	441.119	440.339	440.519	440.659	440.759	440.819	440.
-----------------------	--	---------	---------	--------	--------	--------	--------	--------	--------	--------	--------	--------	--------	--------	--------	--------	--------	-------	--------	--------	---------	---------	---------	---------	---------	---------	---------	---------	---------	---------	---------	---------	---------	---------	---------	---------	----------	----------	---------	---------	---------	---------	---------	---------	---------	---------	---------	---------	---------	---------	---------	---------	---------	---------	--------	-------	-------	--------	--------	--------	--------	--------	--------	--------	--------	--------	--------	--------	--------	--------	--------	--------	---------	---------	--------	--------	--------	--------	--------	--------	--------	--------	--------	--------	--------	--------	--------	--------	--------	-------	-------	--------	--------	---------	---------	---------	---------	---------	---------	---------	---------	---------	---------	---------	---------	---------	---------	---------	---------	---------	----------	----------	---------	---------	---------	---------	---------	---------	---------	---------	---------	---------	---------	---------	---------	---------	---------	---------	---------	--------	--------	-------	-------	--------	--------	--------	--------	--------	--------	--------	--------	--------	--------	--------	--------	--------	--------	--------	---------	---------	--------	--------	--------	--------	--------	--------	--------	--------	--------	--------	--------	--------	--------	--------	--------	-------	-------	--------	--------	---------	---------	---------	---------	---------	---------	---------	---------	---------	---------	---------	---------	---------	---------	---------	---------	---------	----------	----------	---------	---------	---------	---------	---------	---------	---------	---------	---------	---------	---------	---------	---------	---------	---------	---------	--------	-------	-------

LEGEND :

PLAN :

EXISTING	
EXIST. ROAD	
SP-R : SEMI PUCCA RESI.	
SP-C : SEMI PUCCA COMM.	
P-R : PUCCA RESIDENTIAL	
P-C : PUCCA COMMERCIAL	
K-R : KUCCA RESIDENTIAL	
HUT :	
CONTOUR	
PEDDY FIELD	
BOUNDARY WALL	
FENDING	
EXISTING ROW	
PROPOSED ROW	
PROPOSED	
TOE LINE	
SH EDGE	
CW EDGE	
C/L	
CW EDGE	
SH EDGE	
TOE LINE	
HOR. TANGENT POINT	
CULVERT	
PROP. DRAIN	
FOOTPATH	
B/WALL BREAST WALL	
R/WALL RETAINING WALL	

PROFILE :

VER. TANGENT POINT	
HIGH/LOW POINT	

DATUM : 400.000

PROP. LEVEL AT CENTER		EXIST. ROAD LEVEL AT CROWN	GROUND LEVEL AT PROP. C/L	GROUND LEVEL AT 7M FROM PROP. C/L	HORIZONTAL SCHEMATIC	VERTICAL SCHEMATIC	SUPER ELEVATION SCHEMATIC	CHAINAGE (M)
LEFT	RIGHT							
432.235	430.252	-433.800	-433.066	-430.252	L=50.000m	L=1116.634m G=-0.000	e=2.500	63500.0
431.848	430.072	-433.266	-432.019	-430.072				63510.0
431.423	430.022	-432.683	-431.864	-430.022	L=73.223m		e=2.500	63520.0
431.322	432.300	-432.080	-431.987	-432.300				63530.0
431.210	433.696	-431.486	-433.800	-433.696	L=30.000m		e=4.000	63540.0
434.560	435.828	-430.886	-435.749	-435.828				63550.0
435.789	430.990	-430.290	-436.711	-430.990	L=35.372m		e=2.500	63560.0
437.108	435.000	-432.816	-435.816	-435.000				63570.0
436.534	435.128	-432.090	-435.639	-435.128	L=30.000m		e=2.500	63580.0
433.441	434.998	-434.001	-434.998	-434.998			e=4.000	63590.0
							e=4.000	

Rev.	Date	Description
R0	01-08-2017	FINAL DETAILED PROJECT REPORT
R1	14-04-2018	REVISED ALIGNMENT BETWEEN KM 2+250 TO KM 4+100 IN FOREST AREA
R1	26-06-2018	REVISED ALIGNMENT BETWEEN KM 75+000 TO KM 76+500 IN ROP & CHURCH AREA
R2	30-08-2019	REVISED ALIGNMENT/BROW BETWEEN KM 8+500 TO KM 10+400 & KM 10+500 TO KM 24+400



Authority:	National Highways & Infrastructure Development Corporation Ltd. (Ministry of Road Transport & Highways)
-------------------	---

Design Consultants:	Transsys Consulting Pvt. Ltd. Plot 6, Surya Tower, Old DLF Colony, Connaught Place, New Delhi-110028 Tel: 011-42442012 Email: info@transsys.in, www.transsys.in
----------------------------	---


Project:	Shillong - Dawki Section of NH-40 Consultancy Services for Preparation of Feasibility Study and Detailed Project Report for Improvement to 2 Lane with Paved Shoulder & Lining of NH-40 between Shillong to Dawki Section including Dawki Bridge in Meghalaya for Execution on EPC Mode Under JICA
-----------------	--

Drawn By:	SUNAR
Designed By:	SANDEEP
Checked By:	KVN REDDY
Approved By:	PK KUNDU

FINAL DETAILED PROJECT REPORT	Title: Plan & Profile (From Km 63+500 to Km 64+000)
Date: Sep. 2019	Rev: R2

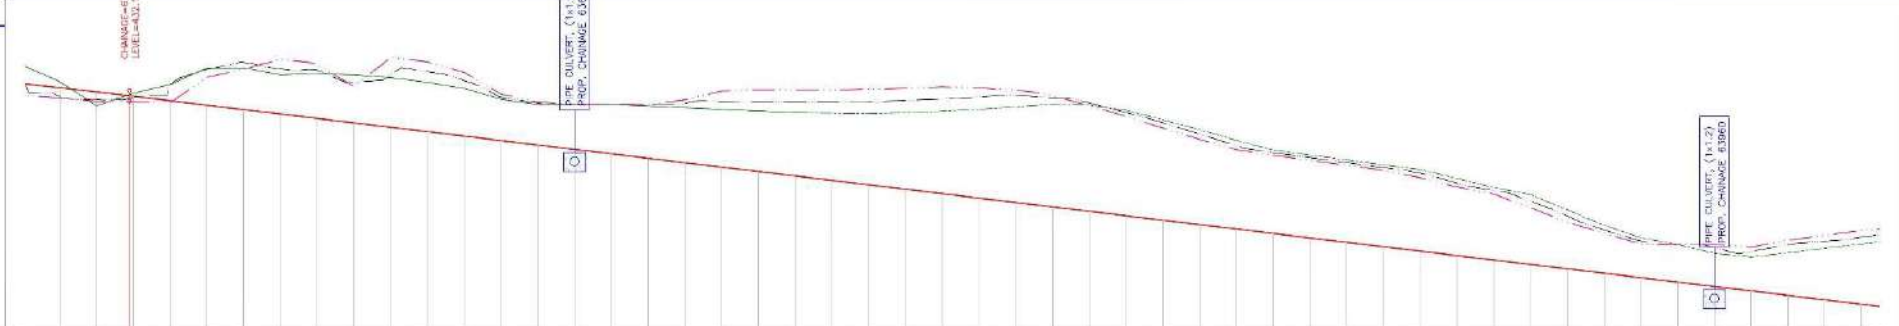
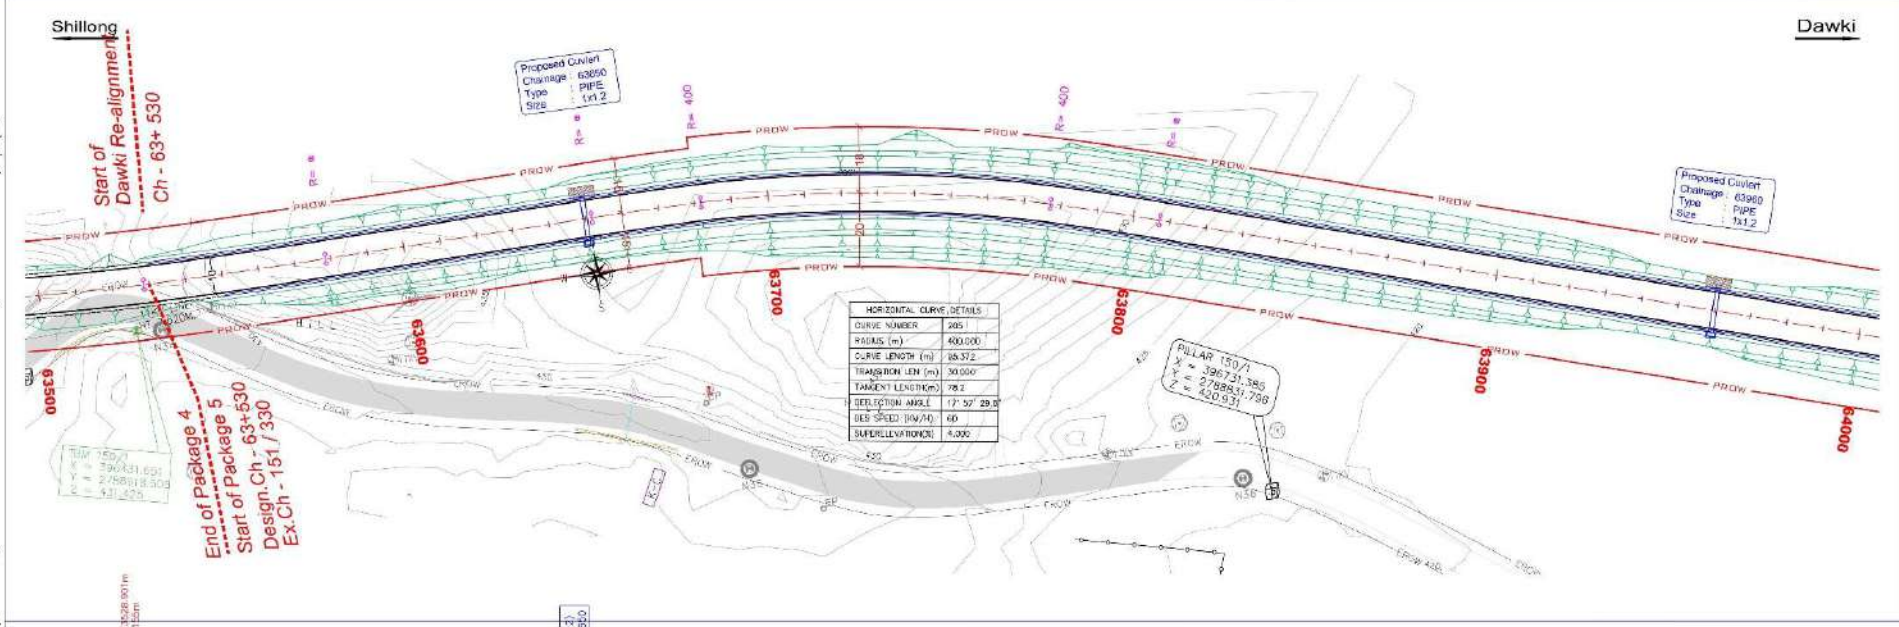


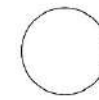


GAD OF BRIDGES

TO SHILLONG

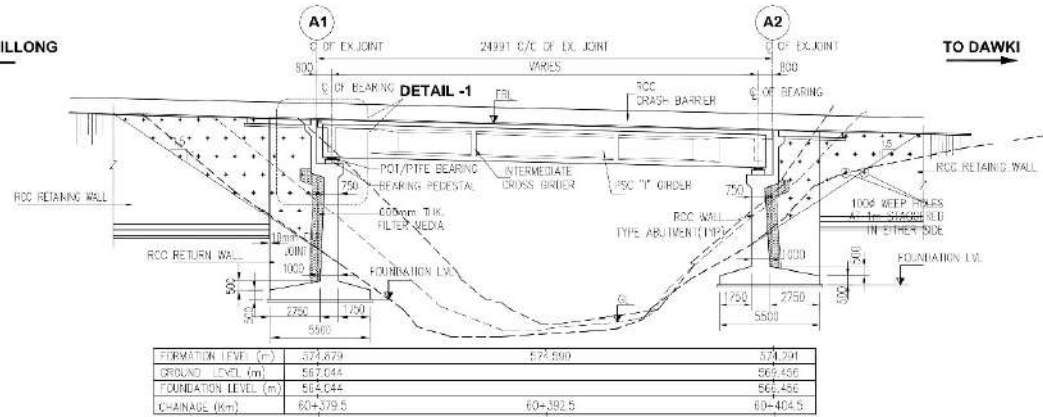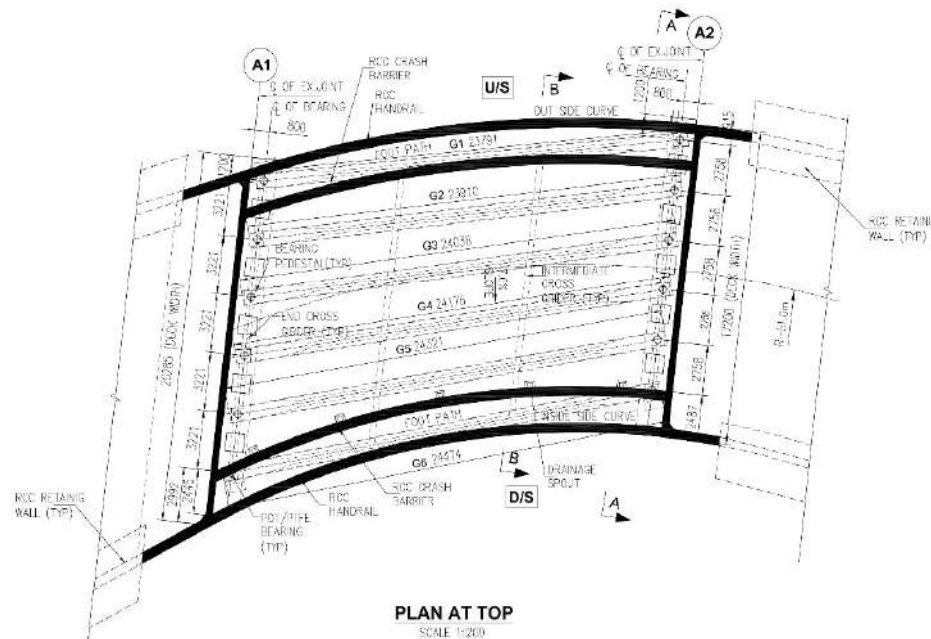SECTIONAL ELEVATION
SCALE 1:200PLAN AT TOP
SCALE 1:200

TO SHILLONG

TO DAWKI

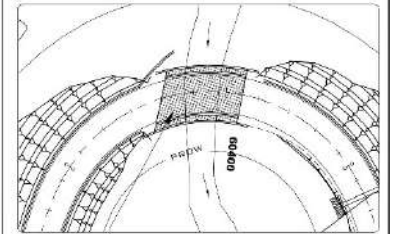

KEY PLAN

MINOR BRIDGE	
EXISTING C/L	
PROP. CH.	60+392.500
SPAN	1x25.0

NOTES

1. ALL DIMENSIONS ARE IN mm UNLESS OTHERWISE MENTIONED.
 2. THIS DRAWING SHOULD NOT BE SCALED, ONLY WRITTEN DIMENSION IS TO BE FOLLOWED.
 3. EXPOSURE : MODERATE
 4. SEISMIC ZONE : V
 5. THE DESIGN AND CONSTRUCTION SHALL CONFORMING TO THE FOLLOWING CODES.
- IRC-6-2014 (SEC II) : LOADS AND STRESSES
 - IRC-112-2011 : CODE OF PRACTICE FOR CONCRETE ROAD BRIDGE
 - IRC-78-2014 (SEC VI) : FOUNDATIONS AND SUBSTRUCTURES
 - IRC-83 (PART II)-2002 : STANDARD SPECIFICATION AND CODE OF PRACTICE FOR ROAD BRIDGE (SECTION IX BEARINGS)

CLEAR COVER TO REINFORCEMENT

PIER	75mm
PIER CAP	50mm
BEARING PEDESTAL	40mm
PSC "I" GIRDER	40mm
DECK SLAB	40mm
CRASH BARRIER	40mm
DIRT WALL	50mm
APPROACH SLAB	30mm

MATERIAL SPECIFICATIONS

THE GRADE OF CONCRETE FOR VARIOUS COMPONENTS OF THE PROJECT SHALL BE AS FOLLOWS:

PIER AND PIER CAP	: M35
BEARING PEDESTAL	: M40
PSC "I" GIRDER	: M40
LEAN CONCRETE (NORMAL MIX)	: M15
DECK SLAB	: M35
CRASH BARRIER	: M40
DIRT WALL	: M35
APPROACH SLAB	: M30

LEGEND

U/S : UP STREAM
D/S : DOWN STREAM

Rev.	Date	Description
R0	21.05.2019	FINAL DETAILED PROJECT REPORT
R1	24.06.2019	REVISED ALIGNMENT BETWEEN KM 2+348 TO KM 4+160 IN FOREST AREA
R1	03.06.2019	REVISED ALIGNMENT BETWEEN KM 7+000 TO KM 7+700 IN BOP & CHURCH AREA
R2	03.06.2019	REVISED ALIGNMENT FROM BETWEEN KM 5+400 TO KM 10+000 & KM 23+000 TO KM 54+400

AUTHORITY:	National Highways & Infrastructure Development Corporation Ltd. (Ministry of Road Transport & Highways)
-------------------	---







DESIGN CONSULTANTS:	Transsys Consulting Pvt. Ltd. (Mkt. Share Tower, Old OLP, Green, Complex, Sector 14, Gurgaon - 122001 - Tel: 0124-4206012, info@transsys.in, www.transsys.in)
----------------------------	---

PROJECT:	Shillong - Dawki Section of NH-40 Consultancy Service for Preparation of Feasibility Study and Detailed Project Report for Improvement to 2 Lane with Paved Shoulder / 4 Lanning of NH-40 Between Shillong to Dawki Section Including Dawki Bridge in Meghalaya for Execution on EPC Mode Under JICA
-----------------	--

DRAWN:	YAGANTI
CHECKED:	CDPAL
APPROVED:	P.K. KUNDU

DATE:	21.09.2019
--------------	-------------------

TITLE:	GENERAL ARRANGEMENT DRAWING OF MINOR BRIDGE AT CH + 60+392.5
SCALE:	AS SHOWN AT AS SIZE
SHEET:	1 OF 3
REV:	R2
DWG. NO:	TRANSYS/139/S-D/ST/BR/60+392.5/01

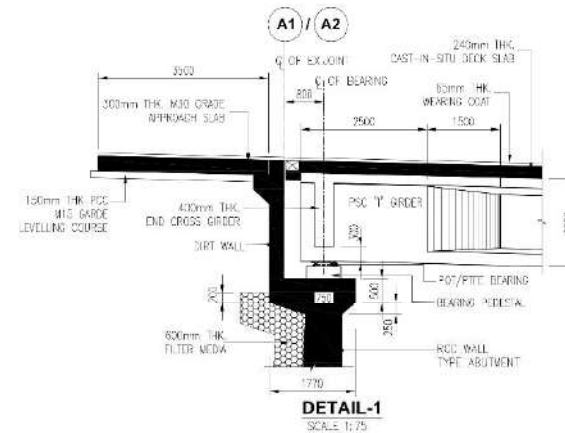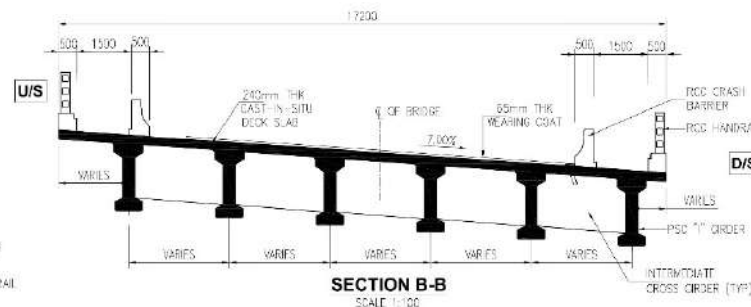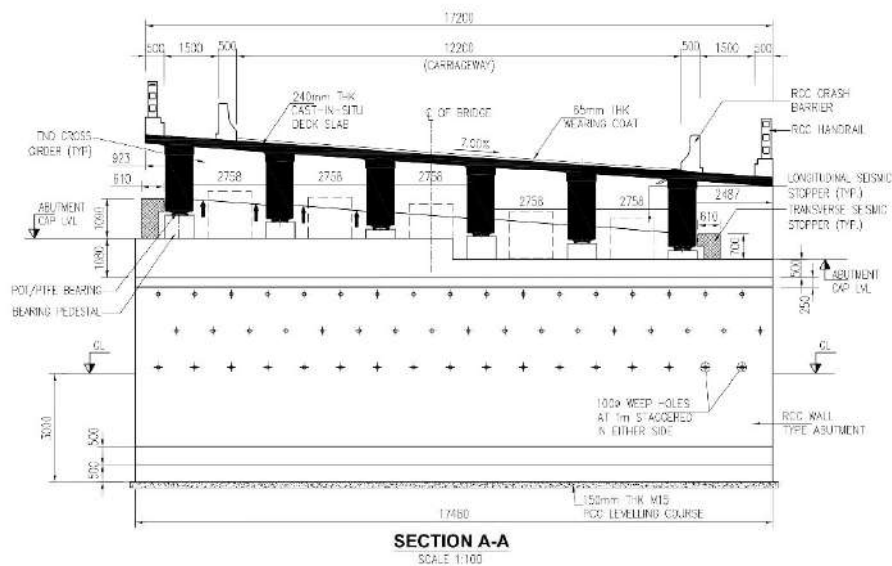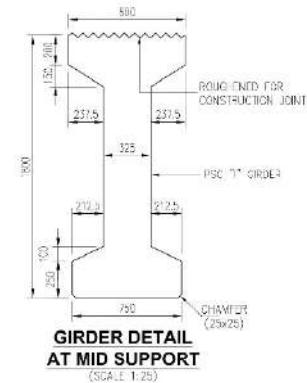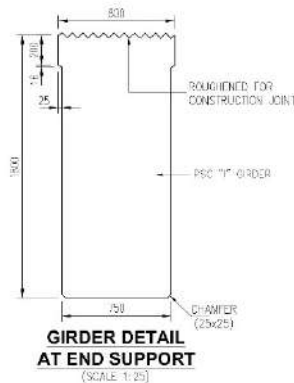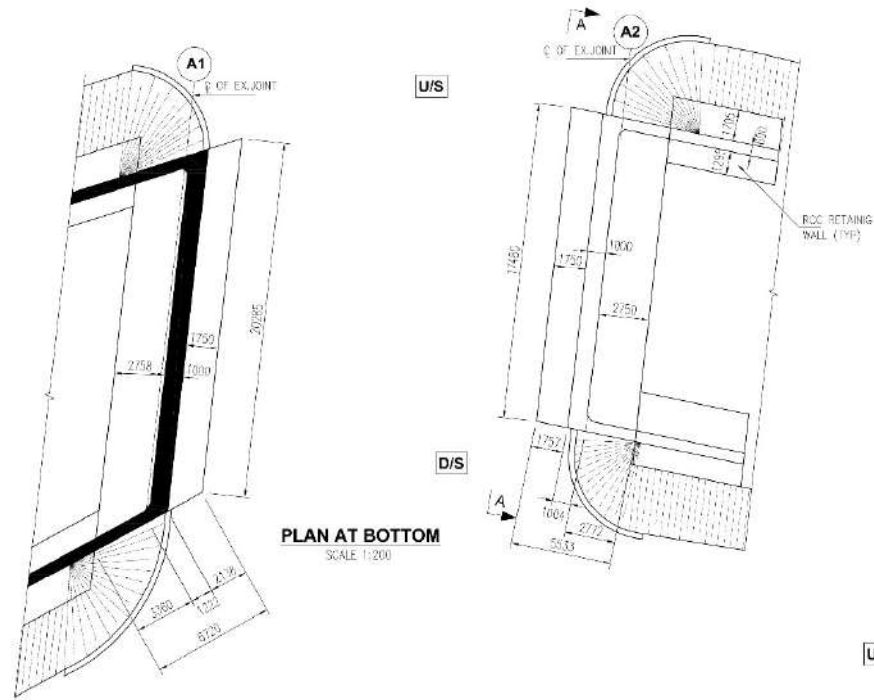

NOTES

1. ALL DIMENSIONS ARE IN mm UNLESS OTHERWISE MENTIONED.
2. THIS DRAWING SHOULD NOT BE SCALED, ONLY WRITTEN DIMENSION TO BE FOLLOWED.
3. EXPOSURE : MODERATE
4. SEISMIC ZONE : II
5. THE DESIGN AND CONSTRUCTION SHALL CONFORMING TO THE FOLLOWING CODES.
 - IRC-6-2014 (SEC II) : LOADS AND STRESSES
 - IRC-112-2011 : CODE OF PRACTICE FOR CONCRETE ROAD BRIDGE
 - IRC-78-2014 (SEC VI) : FOUNDATIONS AND SUBSTRUCTURES
 - IRC-83 (PART II)-2002 : STANDARD SPECIFICATION AND CODE OF PRACTICE FOR ROAD BRIDGE (SECTION IX BEARINGS)

CLEAR COVER TO REINFORCEMENT

PIER	75mm
PIER CAP	50mm
BEARING PEDESTAL	40mm
PSC "I" GIRDER	40mm
DECK SLAB	40mm
CRASH BARRIER	40mm
DIRT WALL	50mm
APPROACH SLAB	50mm

MATERIAL SPECIFICATIONS

THE GRADE OF CONCRETE FOR VARIOUS COMPONENTS OF THE PROJECT SHALL BE AS FOLLOWS:-	
PIER AND PIER CAP	M30
BEARING PEDESTAL	M40
PSC "I" GIRDER	M40
LEAN CONCRETE (NORMAL MIX)	M15
DECK SLAB	M30
CRASH BARRIER	M40
DIRT WALL	M30
APPROACH SLAB	M30

LEGEND

U/S : UP STREAM
D/S : DOWN STREAM

Rev.	Date	Description
R0	31.08.2019	FINAL DETAILED PROJECT REPORT
R1	24.04.2019	REVISED ALIGNMENT BETWEEN KM 2+348 TO KM 4+140 IN FOREST AREA
R1	30.06.2019	REVISED ALIGNMENT BETWEEN KM 7+000 TO KM 7+700 IN BOP & CHURCH AREA
R2	30.08.2019	REVISED ALIGNMENT FROM BETWEEN KM 5+400 TO KM 10+000 & KM 5+400 TO KM 5+400



National Highways & Infrastructure Development Corporation Ltd.
(Ministry of Road Transport & Highways)

DESIGN CONSULTANTS:

Transsys Consulting Pvt. Ltd.
M/44, Bana Tower, Old DLF, Gurgaon, Gurgaon
Sector 14, Gurgaon - 122001, Tel: 0124-6206012
info@transsys.in, www.transsys.in

PROJECT:


Shillong - Dawki Section of NH-40
Consultancy Services for Preparation of Feasibility Study and Detailed Project Report for Improvement to 2 Lane with Paved Shoulder / 4 Lanes of NH-40 Between Shillong to Dawki Section Including Dawki Bridge in Meghalaya for Execution on EPC Mode Under JICA

DRAWN BY:


DRAWN BY: VAGARATI
CHECKED: G.P.A.L.
APPROVED: P.K. KUNDU

FINAL DETAILED PROJECT REPORT
DATE: Sep. 2019

GENERAL ARRANGEMENT DRAWING OF MINOR BRIDGE AT CH - 60+392.5
SCALE: AS SHOWN AT AS SIZE
SHEET: 2 OF 2
REV: R2

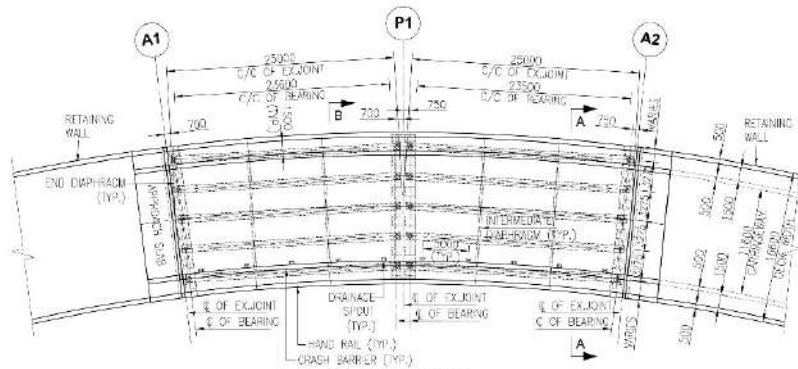


PLAN AT TOP
(SCALE 1:400)

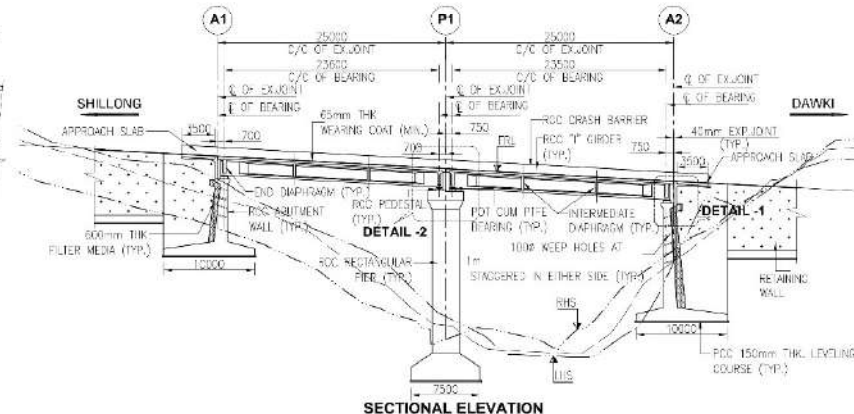


SECTIONAL ELEVATION
(SCALE 1:400)


FORMATION LEVEL (m)	556.119	554.744	553.369
BCD LEVEL (m)	LHS 553.548 RHS 548.185	550.509 535.897	544.450 543.812
FOUNDATION LEVEL	545.000	533.000	540.000

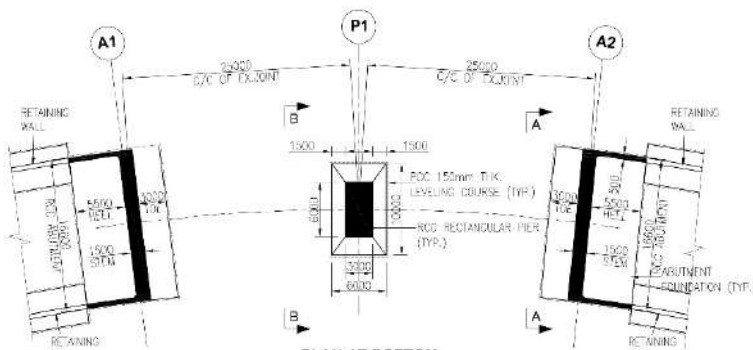

PLAN AT BOTTOM
(SCALE 1:400)

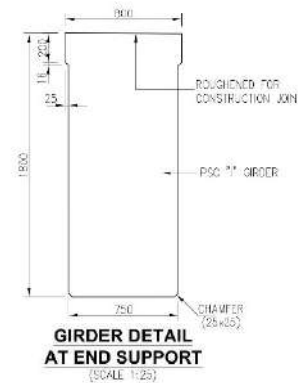


GIRDER DETAIL AT END SUPPORT
(SCALE 1:25)

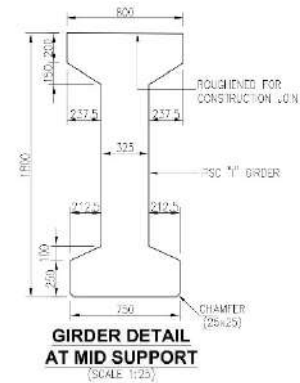

GIRDER DETAIL AT MID SUPPORT
(SCALE 1:25)

KEY PLAN

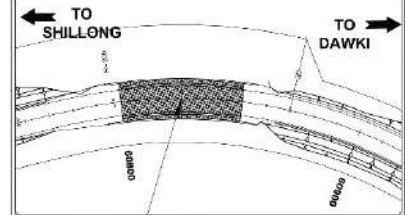

MAJOR BRIDGE
CH. AS PER RCPA :
PROP. CH. : 60+825
SPAN : 2x25 m span

NOTES

1. ALL DIMENSIONS ARE IN mm UNLESS OTHERWISE MENTIONED.
2. THIS DRAWING SHOULD NOT BE SCALED, ONLY WRITTEN DIMENSIONS TO BE FOLLOWED.
3. EXPOSURE : MODERATE
4. SEISMIC ZONE : V
5. THE DESIGN AND CONSTRUCTION SHALL CONFORMING TO THE FOLLOWING CODES:
 - RCI-1998 (SEC. II) : GENERAL FEATURES OF DESIGN
 - RCI-2014 (SEC. II) : LOADS AND STRESSES
 - IRC-112-2011 : CODE OF PRACTICE FOR CONCRETE ROAD BRIDGE
 - IRC-28-2014 (SEC. VI) : FOUNDATIONS AND SUBSTRUCTURES
 - IRC-83 (PART II)-2002 : STANDARD SPECIFICATION AND CODE OF PRACTICE FOR ROAD BRIDGE (SECTION IX BEARINGS)

CLEAR COVER TO REINFORCEMENT

PIER	: 75mm
PIER CAP	: 50mm
WING WALL	: 75mm
BEARING PEDESTAL	: 40mm
PSC T-GIRDER	: 40mm
DECK SLAB	: 40mm
CRASH BARRIER	: 40mm
DIRT WALL	: 50mm
APPROACH SLAB	: 30mm

MATERIAL SPECIFICATIONS

THE GRADE OF CONCRETE FOR VARIOUS COMPONENTS OF THE PROJECT SHALL BE AS FOLLOWS:-

PIER AND PIER CAP	: M35
BEARING PEDESTAL	: M45
PSC T-GIRDER	: M40
LEAN CONCRETE (NORMAL MIX)	: M15
DECK SLAB	: M45
CRASH BARRIER	: M40
DIRT WALL	: M35
APPROACH SLAB	: M30
WING WALL	: M20

LEGEND

U/S : UP STREAM
D/S : DOWN STREAM

Rev.	Date	Description
R0	31.08.2019	FINAL DETAILED PROJECT REPORT
R1	26.04.2019	REVISED ALIGNMENT BETWEEN KM 72+348 TO KM 81+100 IN FOREST AREA
R1	30.06.2019	REVISED ALIGNMENT BETWEEN KM 79+000 TO KM 79+700 IN BOP & CHURCH AREA
R2	30.08.2019	REVISED ALIGNMENT FROM BETWEEN KM 54+000 TO KM 79+000 & KM 54+000 TO KM 54+400

AUTHORITY:	National Highways & Infrastructure Development Corporation Ltd. (Ministry of Road Transport & Highways)
-------------------	---

DESIGN CONSULTANTS:	Transsys Consulting Pvt. Ltd. (Mkt. Share Tower, Old DLF Cyber Complex, Sector 14, Gurgaon - 122001, Tel: 0124-6200012, info@transsys.in, www.transsys.in)
----------------------------	--

PROJECT:	Shillong - Dawki Section of NH-40 Consultancy Service for Preparation of Feasibility Study and Detailed Project Report for Improvement to 2 Lane with Power Shoulder / 4 Laning of NH-40 Between Shillong to Dawki Section including Dawki Bridge in Meghalaya for Execution on EPC Mode Under JICA
-----------------	---

DRAWN:	KARTHIK
DESIGNED:	CHETAN
CHECKED:	SOPAL
APPROVED:	P.K. KURBU

FINAL DETAILED PROJECT REPORT

DATE: Sep. 2019

TITLE: GENERAL ARRANGEMENT DRAWING OF MINOR BRIDGE AT CH. 60+825			
SCALE: AS SHOWN AT AS 2:2	SHEET: 1 OF 2	REV: R2	
Drawn By: TRANSSYS/139/S-D/ST/BR/60+825/01			

NOTES

1. ALL DIMENSIONS ARE IN mm UNLESS OTHERWISE MENTIONED.
2. THIS DRAWING SHOULD NOT BE SCALED, ONLY WRITTEN DIMENSION TO BE FOLLOWED.
3. EXPOSURE : MODERATE
4. STRENGTH ZONE : V
5. THE DESIGN AND CONSTRUCTION SHALL CONFORMING TO THE FOLLOWING CODES :
 - IRC-5-1984 (SEC 1) : GENERAL FEATURES OF DESIGN
 - IRC-8-2014 (SEC 1) : SALES AND STRESSES
 - IRC-112-2011 : CODE OF PRACTICE FOR CONCRETE ROAD BRIDGE
 - IRC-78-2014 (SEC III) : FOUNDATIONS AND SUBSTRUCTURES
 - IRC-83 (PART III)-2002 : STANDARD SPECIFICATION AND CODE OF PRACTICE FOR ROAD BRIDGE (SECTION ON BEARINGS)

CLEAR COVER TO REINFORCEMENT

PIER :	75mm
P/FR CAP :	50mm
WING WALL :	75mm
BEARING PEDESTAL :	40mm
PSC "I" GIRDER :	40mm
DECK SLAB :	40mm
CRASH BARRIER :	40mm
DIRT WALL :	50mm
APPROACH SLAB :	30mm



MATERIAL SPECIFICATIONS

THE GRADE OF CONCRETE FOR VARIOUS COMPONENTS OF THE PROJECT SHALL BE AS FOLLOWS:-

PIER AND P/FR CAP :	M35
BEARING PEDESTAL :	M45
PSC "I" GIRDER :	M40
LEAN CONCRETE (NORMAL MIX) :	M15
DECK SLAB :	M45
CRASH BARRIER :	M40
DIRT WALL :	M35
APPROACH SLAB :	M30
WING WALL :	M20

LEGEND

U/S : UP STREAM
D/S : DOWN STREAM

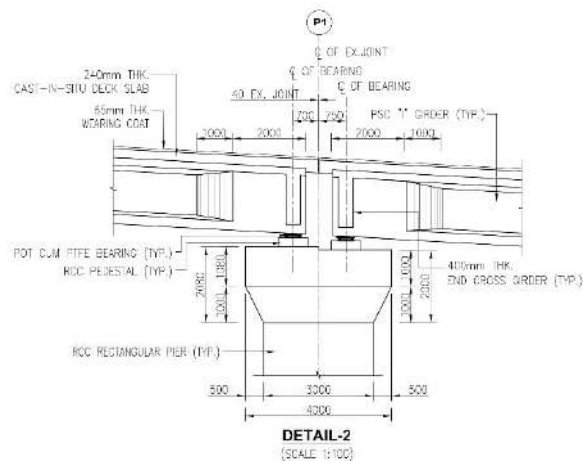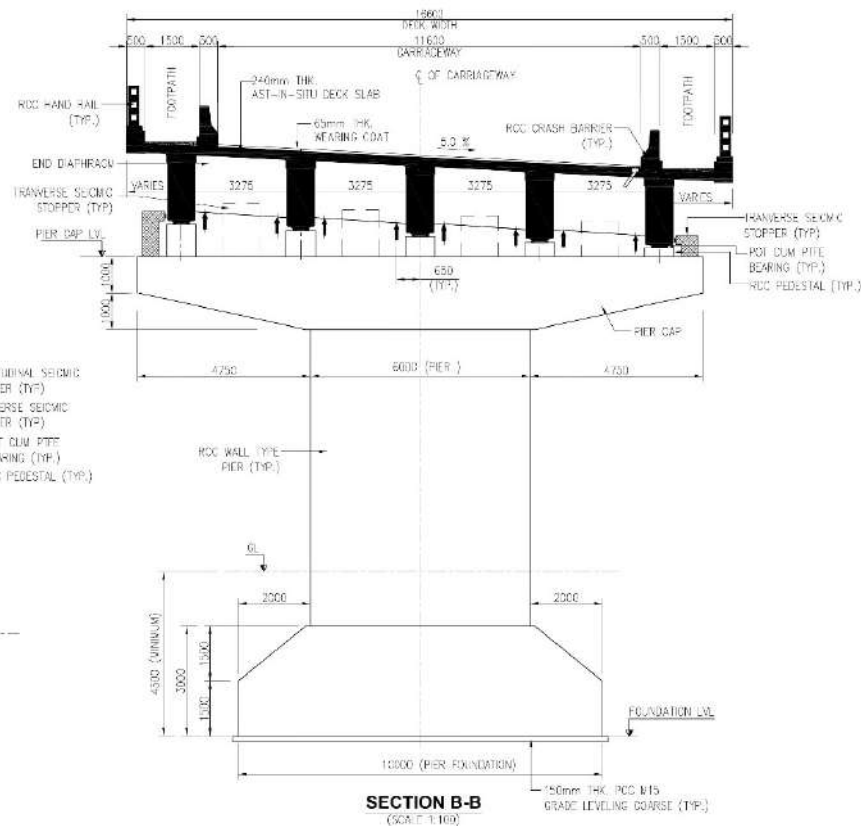

Rev.		Date	Description	Authority	Design Consultants	Project	Drawn	KARTHICK	FINAL DETAILED PROJECT REPORT TITLE: GENERAL ARRANGEMENT DRAWING OF MINOR BRIDGE AT CH- 60+825 SCALE: AS SHOWN AT A2 & D2 SHEET: 5 OF 5 DATE: SEP. 2019 Drawn By: TRANSYS/139/S-D/ST.BR.60+825/01
R2	17.08.2019		FINAL DETAILED PROJECT REPORT	 National Highways & Infrastructure Development Corporation Ltd. (Ministry of Road Transport & Highways)	 Transys Consulting Pvt. Ltd. 19/A1, Stone Island, C/O:DLF Complex, Sector 14, Gurgaon, 122 001, Tel: 0124 4250612 www.transys.in	Shillong - Dawki Section of NH-40 Consultancy Service for Preparation of Feasibility Study and Detailed Project Report for Improvement to 2 Lanes with Pavement Shoulder & Lining of NH-40 between Shillong to Dawki Section including Dawki Bridge in Meghalaya for Execution on EPC Model Under JICA	DRAWN	KARTHICK	
R1	24.04.2019	REVISID ALIGNMENT BETWEEN KM 2+340 TO KM 3+160 IN TOP & FORTH AREA					DESIGNED	CHITAN	
R1	04.06.2019	REVISID ALIGNMENT BETWEEN KM 7+050 TO KM 7+70 IN JOP & CURCH AREA					CHECKED	EGAL	
R2	04.06.2019	REVISID ALIGNMENT BNDY BETWEEN KM 6+910 TO KM 7+040 & KM 6+910 TO KM 6+400					APPROVED	P.K. KUNDU	