


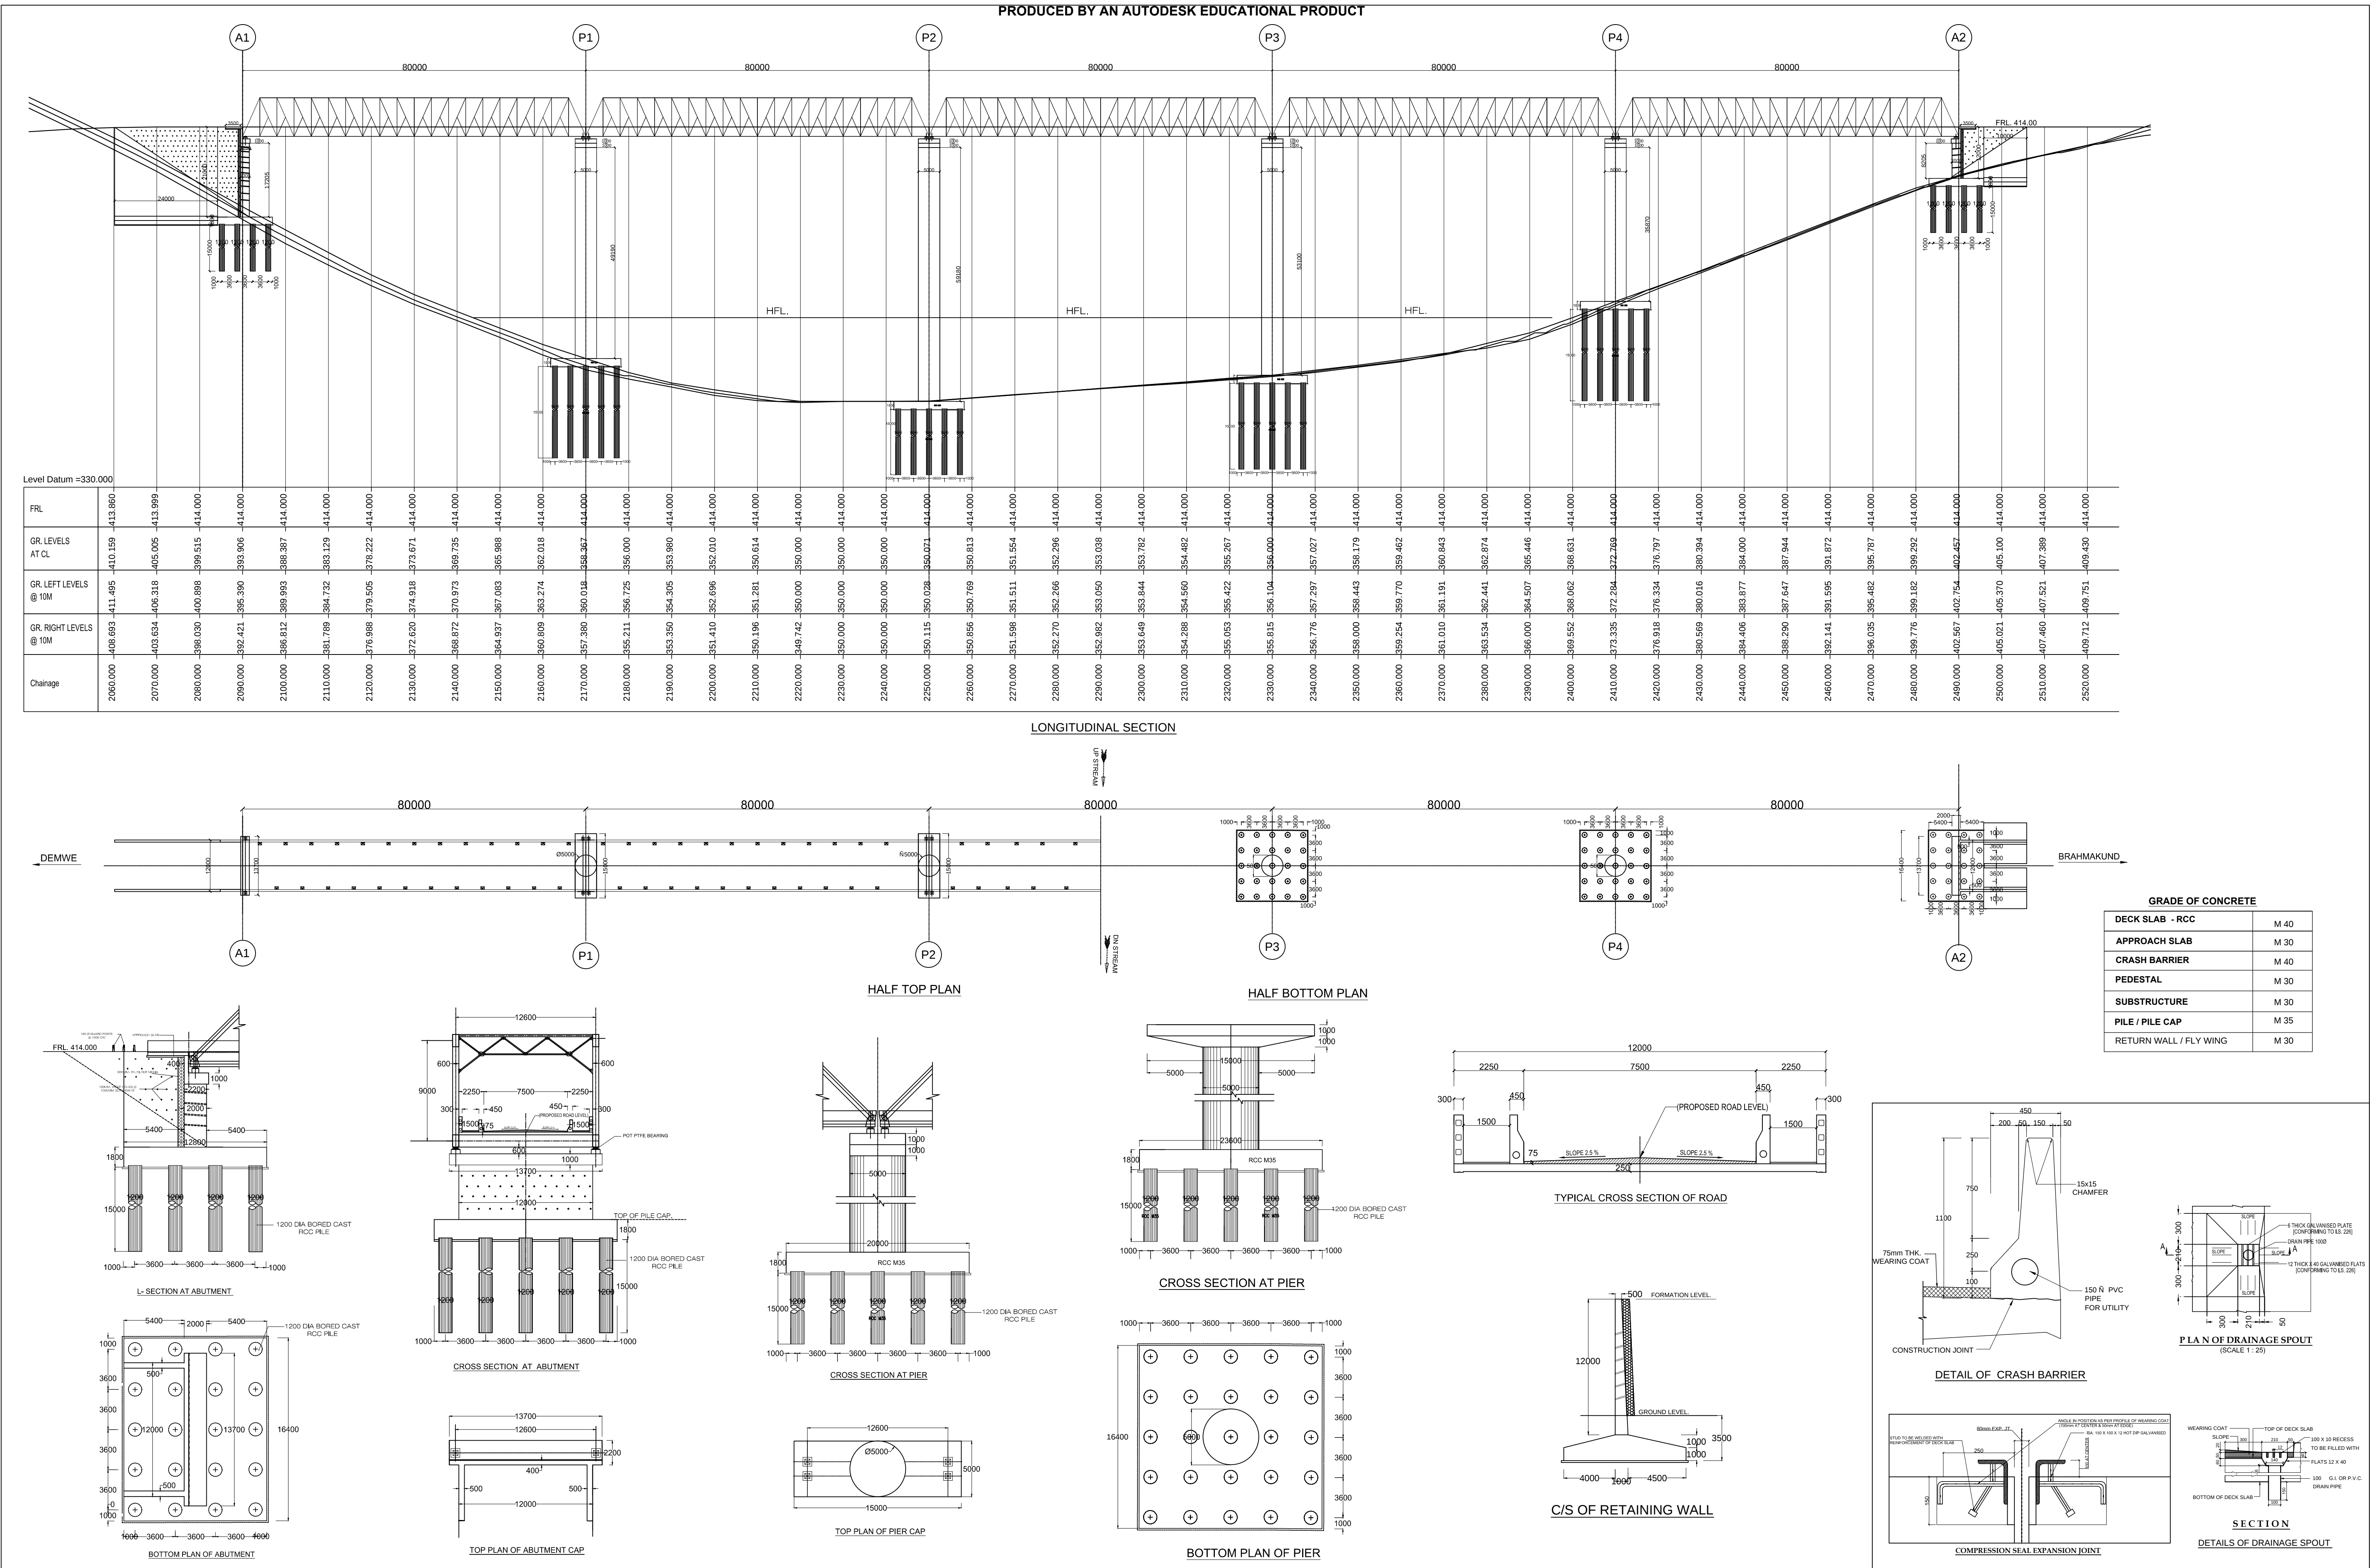

CLIENT  NATIONAL HIGHWAYS & INFRASTRUCTURE DEVELOPMENT CORPORATION LTD.	PROJECT Consultancy Services for Carrying out Feasibility Study, Preparation of Detailed Project Report and Providing Pre-Construction Services in respect of Two Laning with paved shoulder NH configuration of Demwe-Brahmakund Section from Km.0.00 to Km.19.22 of Demwe Hawai Road under SARDP-NE on Engineering, Procurement and Construction mode in the state of Arunachal Pradesh.	TITLE GENERAL ARRANGEMENT DRAWING 5 X 80.0M SPAN STEEL TRUSS GIRDER AT 2 / 290 KM (NEW CONSTRUCTION)	CONSULTANT :-  S.M. CONSULTANTS An ISO 9001 Company Bhubaneswar / Balasore / Secunderabad / South Andaman / New Delhi Web : http://www.smcindia.com ,e-mail : support@smcindia.com PRODUCED BY AN AUTODESK EDUCATIONAL PRODUCT	Scale:- 1:100		DATE JUNE - 2020 DRG. NO. SMC/NHI/MAJOR -01
				Drn. by	JYOTI MISHRA	
				Chkd. by	AMIT CHAND	
				Aprvd. by	SIDDHARTH	

